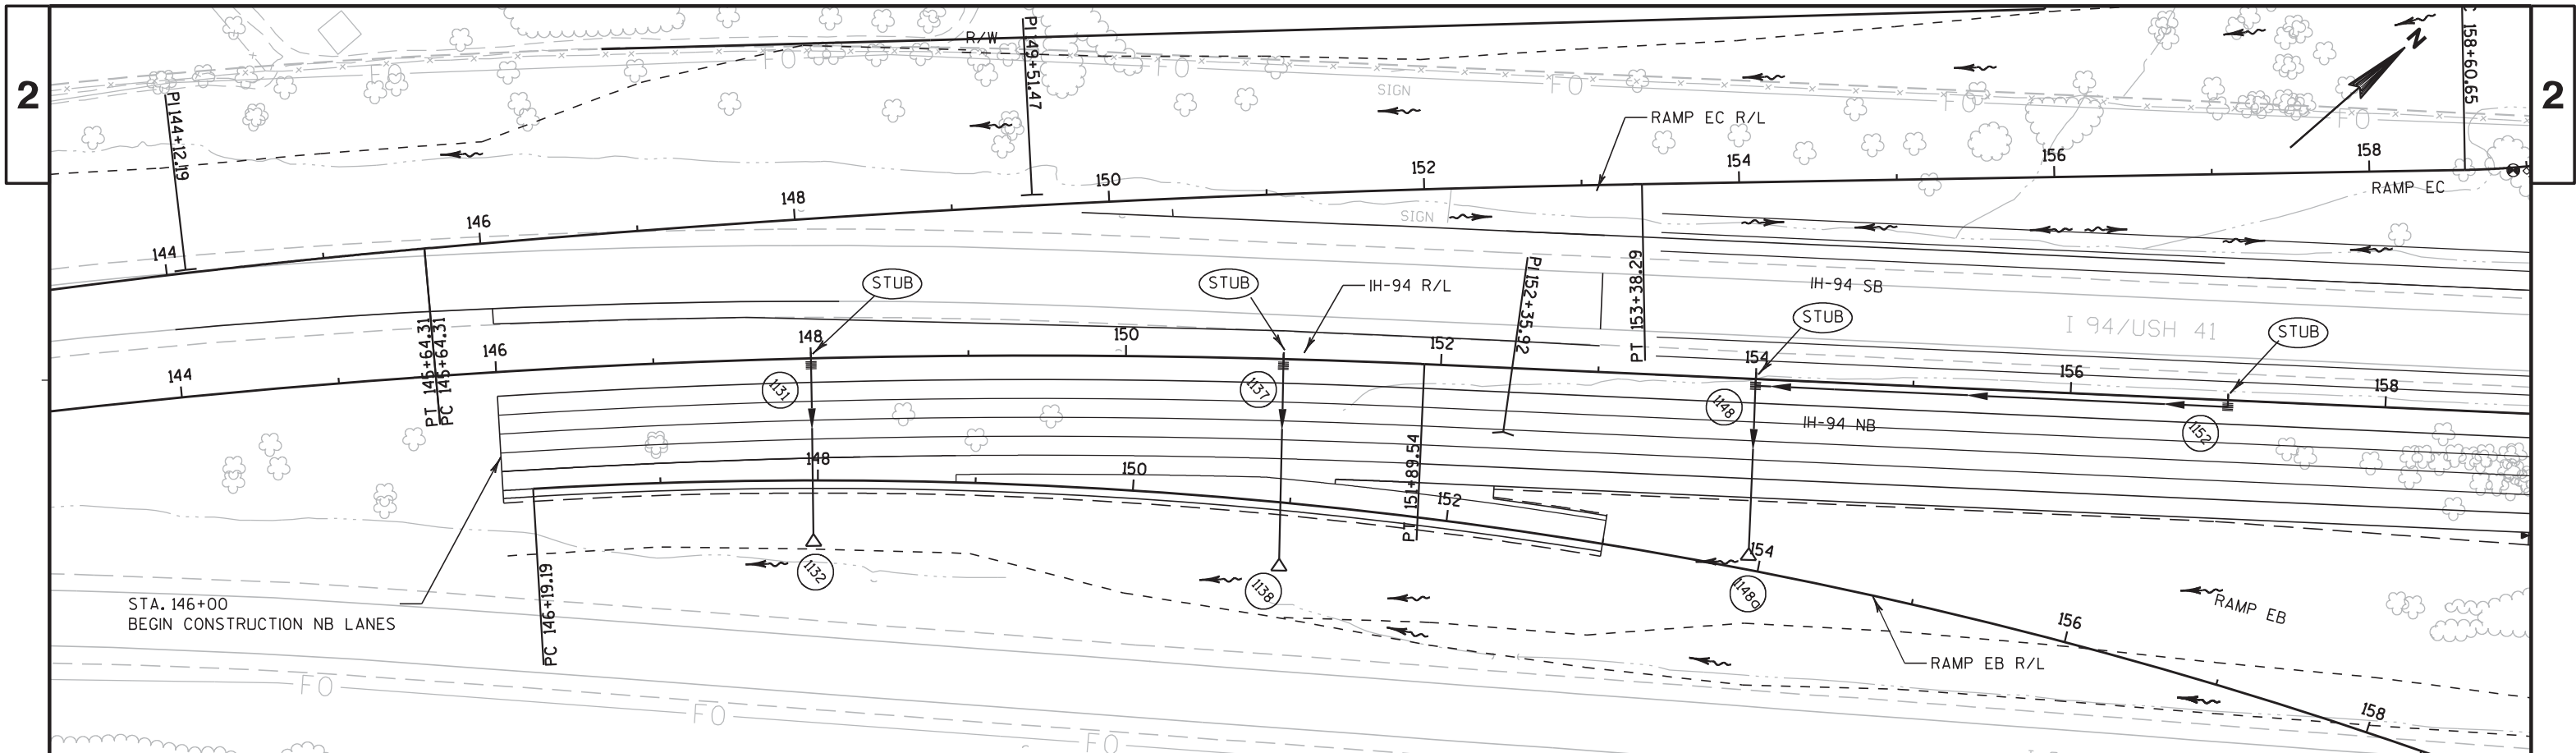


NOTE: STORM SEWER TRUNK LINE PROFILES ARE SHOWN
LATERAL STORM SEWER PROFILES ARE NOT SHOWN.
SEE MISCELLANEOUS QUANTITIES TABLES FOR ADDITIONAL INFORMATION.

SEE TRAFFIC CONTROL PLAN FOR LOCATIONS OF TEMPORARY STORM SEWER.

SEE EROSION CONTROL PLAN AND DETAILS FOR TREATMENT OF PIPES AT APRON END WALL OUTFALLS.

(STUB) PIPE STUB OUT FROM INLET STRUCTURE. SEALING PIPES TEMPORARY REQUIRED.
PIPE EXTENSION TO BE COMPLETED UNDER PROJECT 1030-22-80.

(SPT) SEALING PIPES TEMPORARY REQUIRED BETWEEN STAGES. APPROXIMATE LOCATIONS ARE SHOWN.

(SSCC) STORM SEWER CONCRETE COLLAR REQUIRED.

PROJECT NO: 1030-20-87

HWY: IH-94

COUNTY: MILWAUKEE

STORM SEWER

SHEET

E

FILE NAME : j:\projects\d2_10302094\87\022502.ss.dgn


PLOT DATE : 19-JAN-2012 17:37

PLOT BY : dotsik

PLOT NAME :

PLOT SCALE : 100:1

WISDOT/CADDs SHEET 41


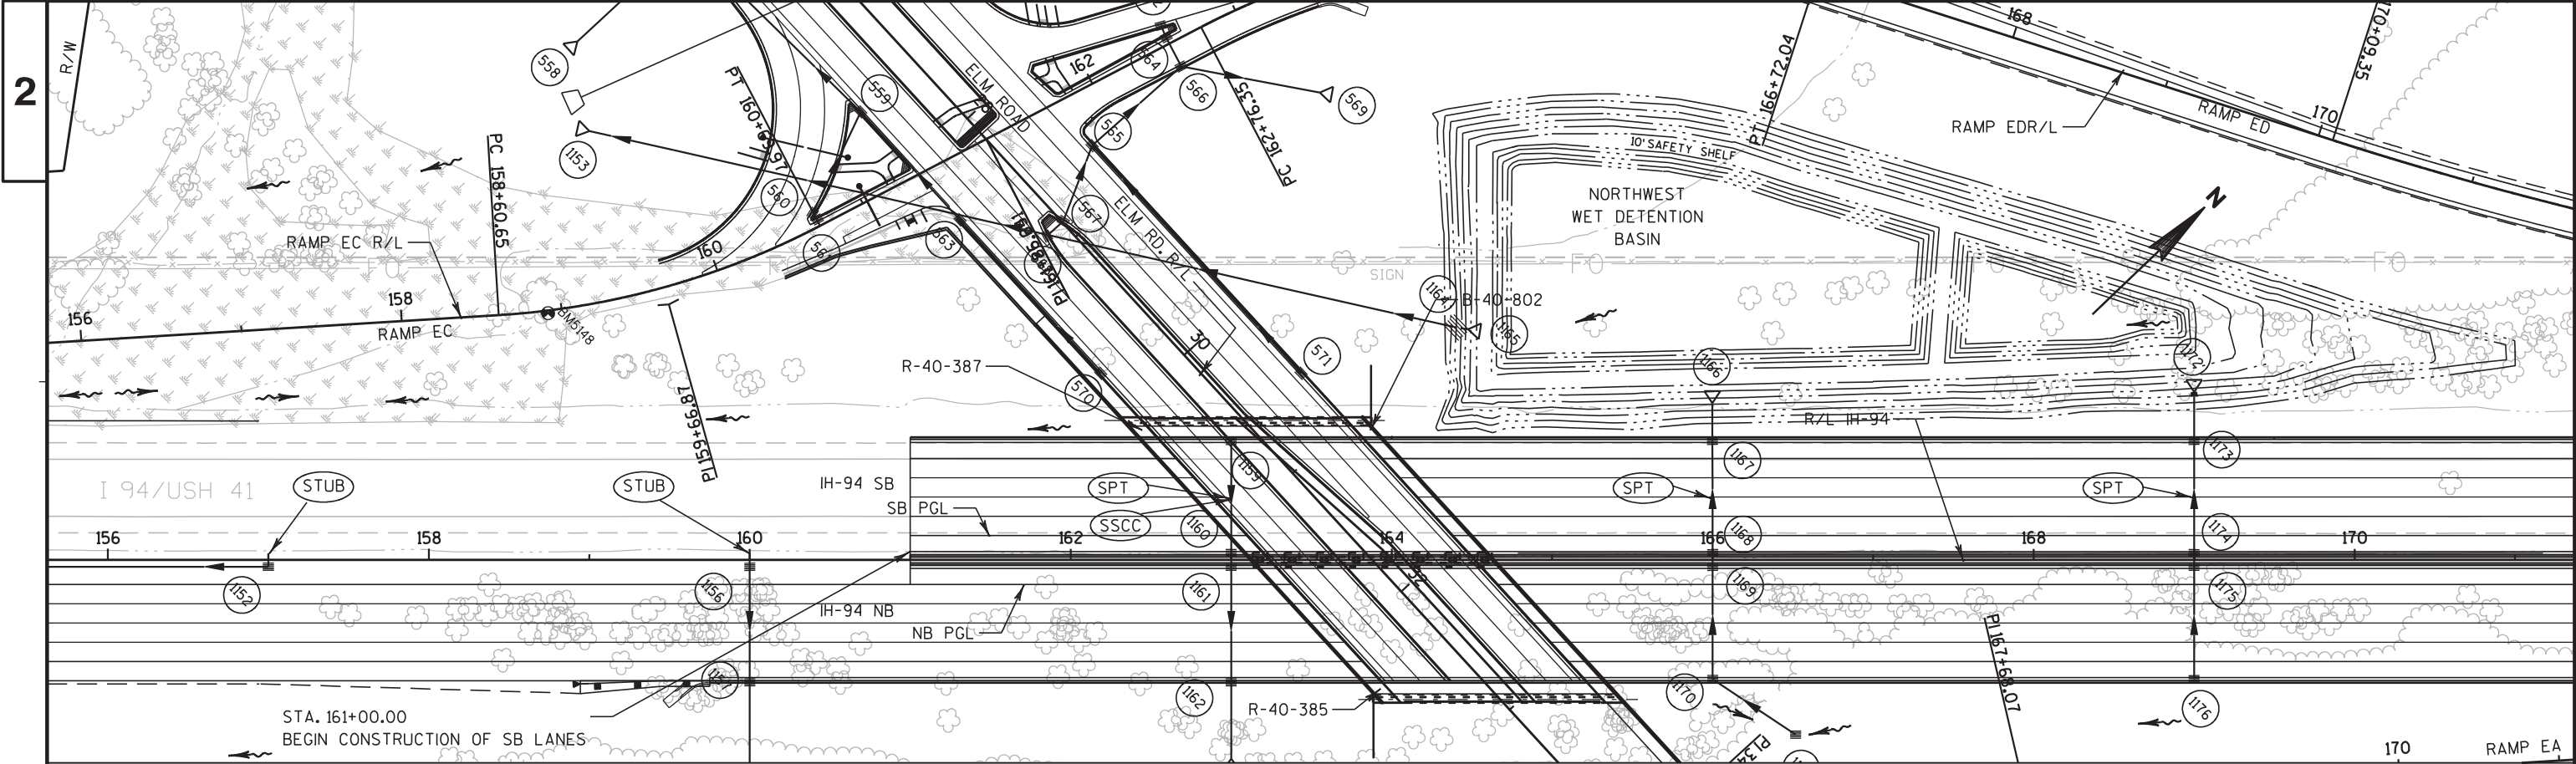




NOTE: STORM SEWER TRUNK LINE PROFILES ARE SHOWN
LATERAL STORM SEWER PROFILES ARE NOT SHOWN.
SEE MISCELLANEOUS QUANTITIES TABLES FOR ADDITIONAL INFORMATION.

SEE TRAFFIC CONTROL PLAN FOR LOCATIONS OF TEMPORARY STORM SEWER.

SEE EROSION CONTROL PLAN AND DETAILS FOR TREATMENT OF PIPES AT APRON END WALL-OUTFALLS.

- (STUB) PIPE STUB OUT FROM INLET STRUCTURE. SEALING PIPES TEMPORARY REQUIRED.
PIPE EXTENSION TO BE COMPLETED UNDER PROJECT 1030-22-80.
- (SPT) SEALING PIPES TEMPORARY REQUIRED BETWEEN STAGES. APPROXIMATE LOCATIONS ARE SHOWN.
- (SSCC) STORM SEWER CONCRETE COLLAR REQUIRED.

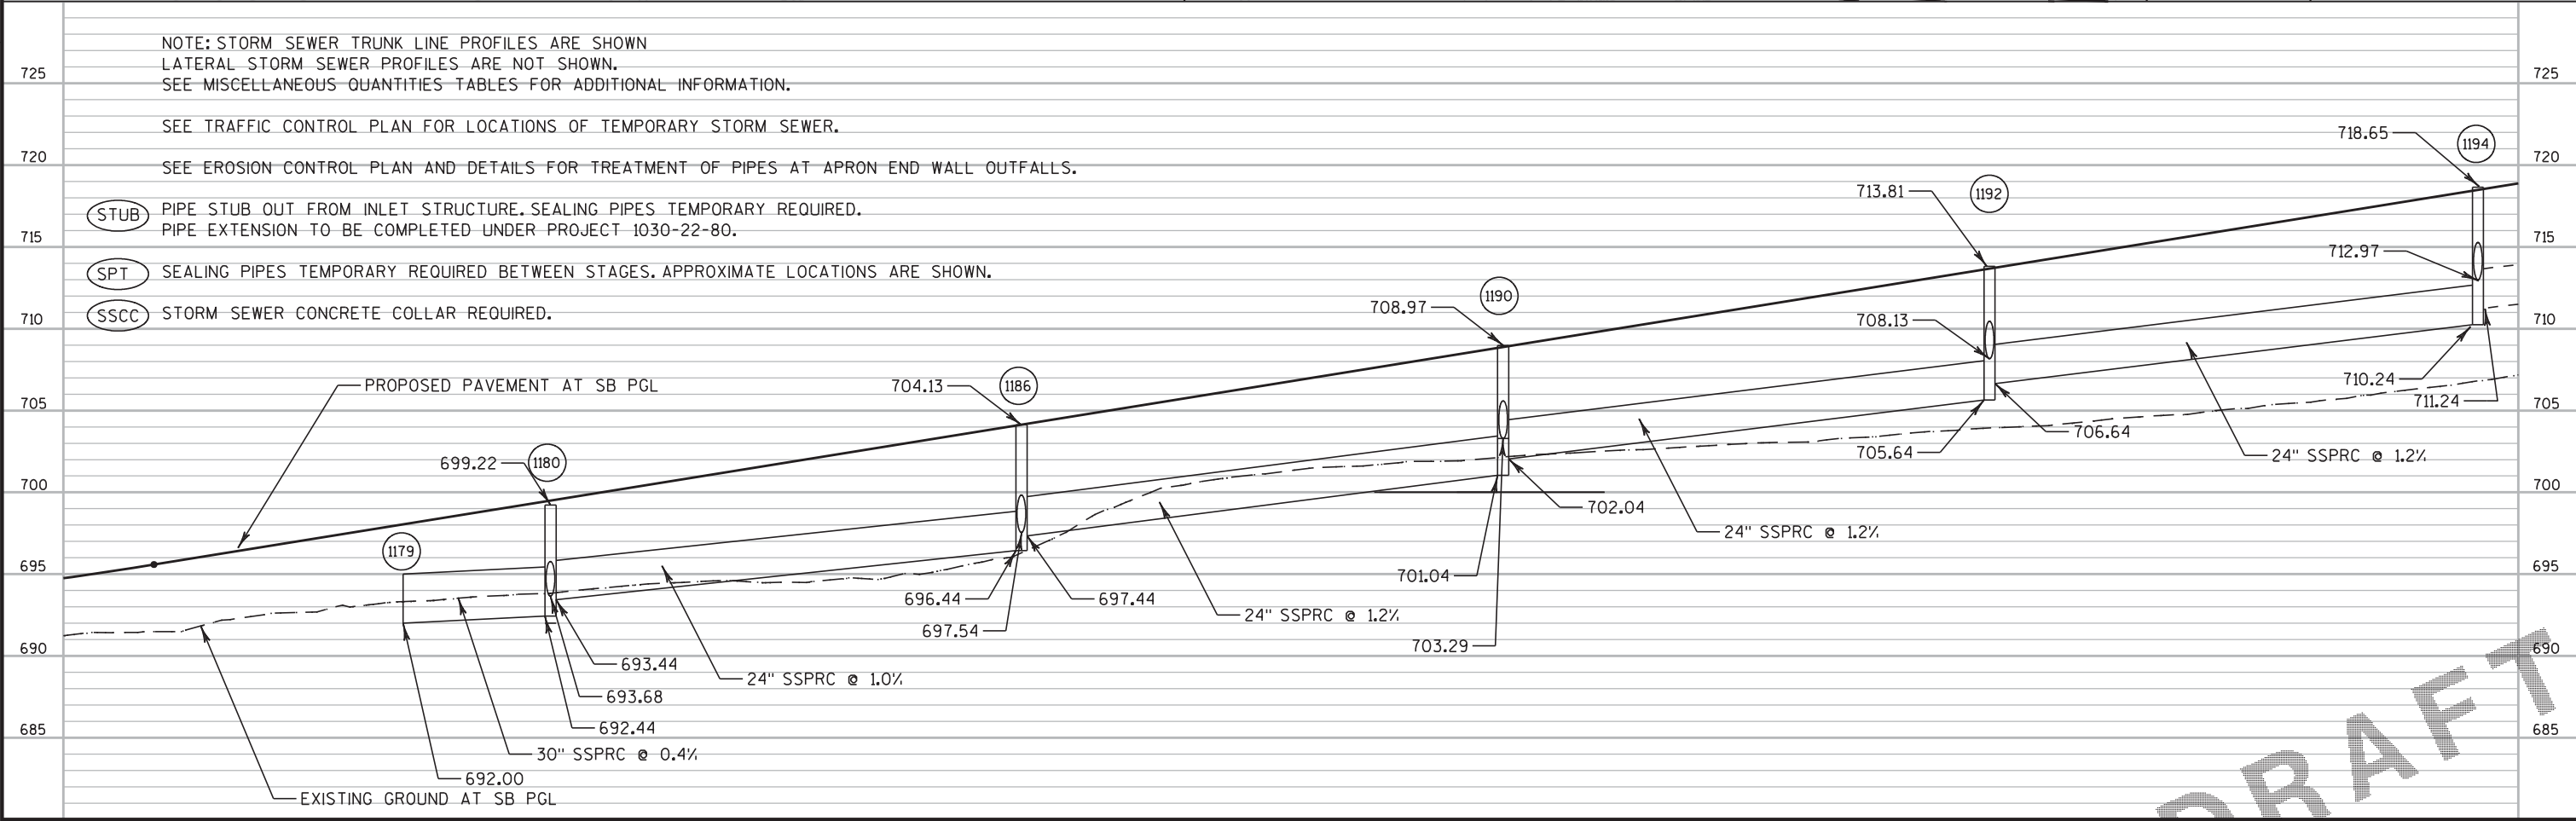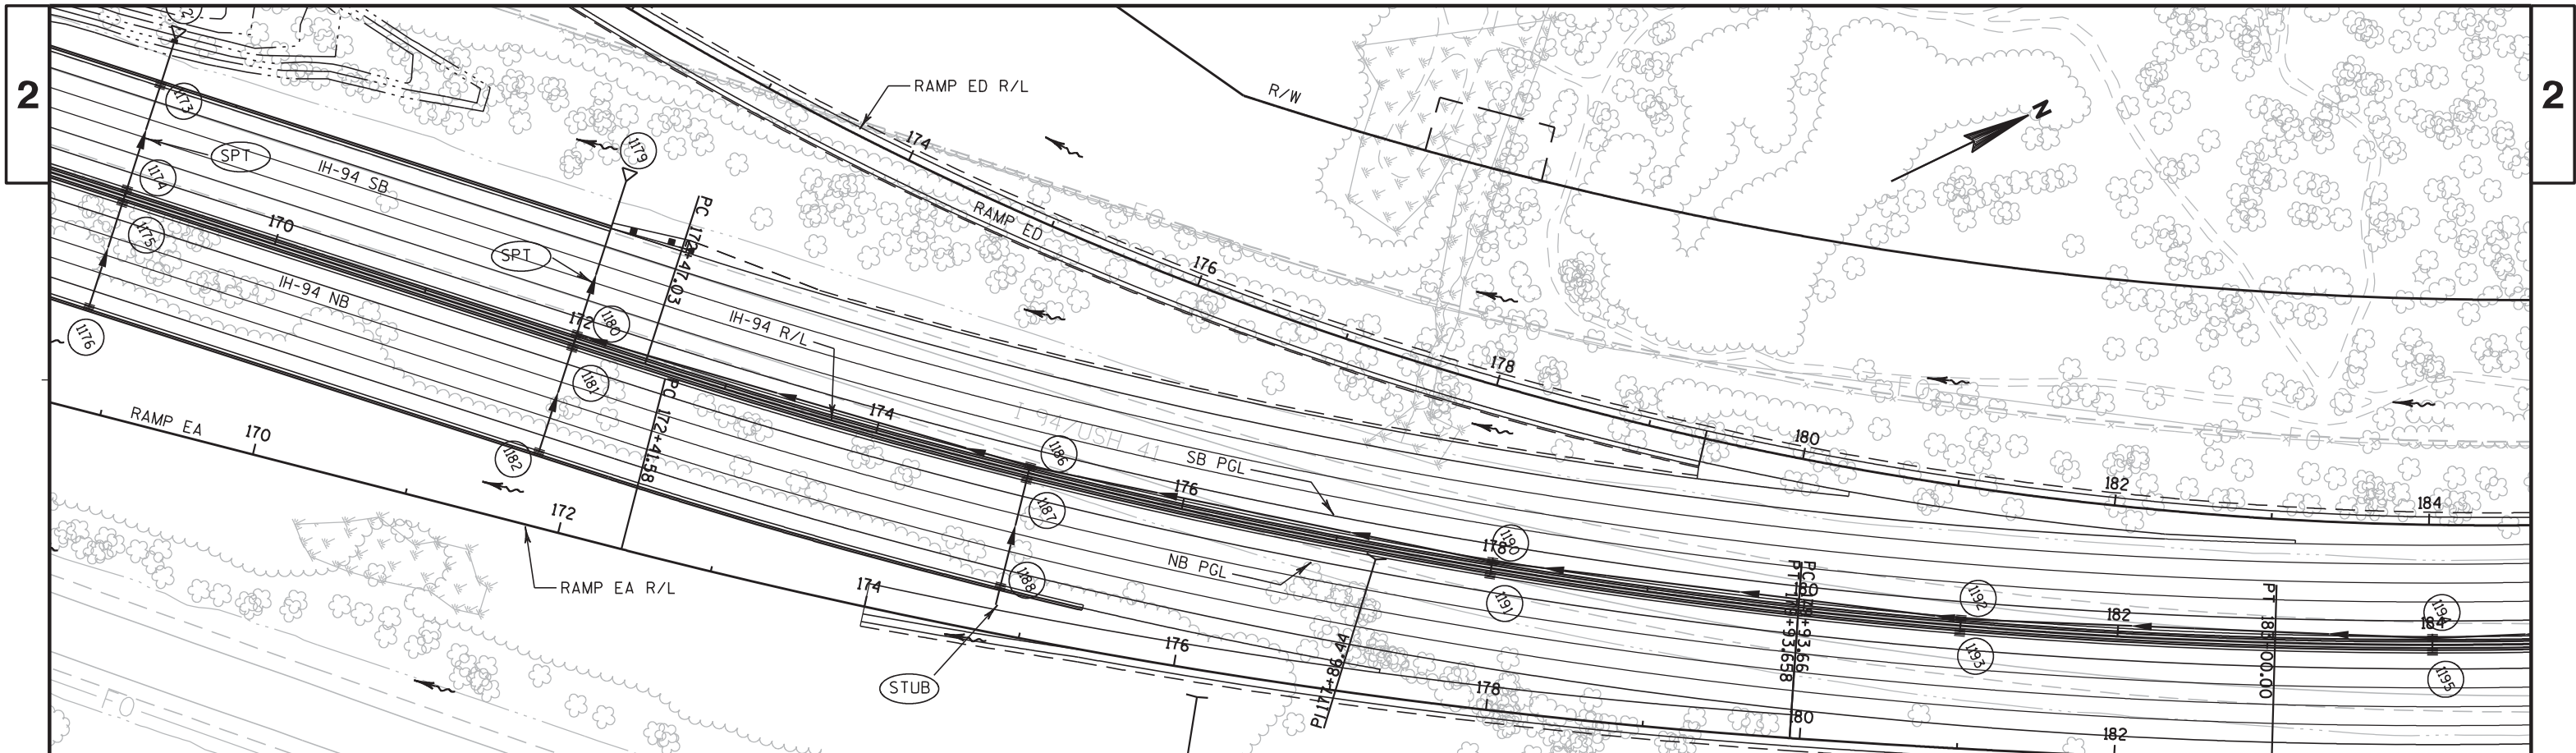

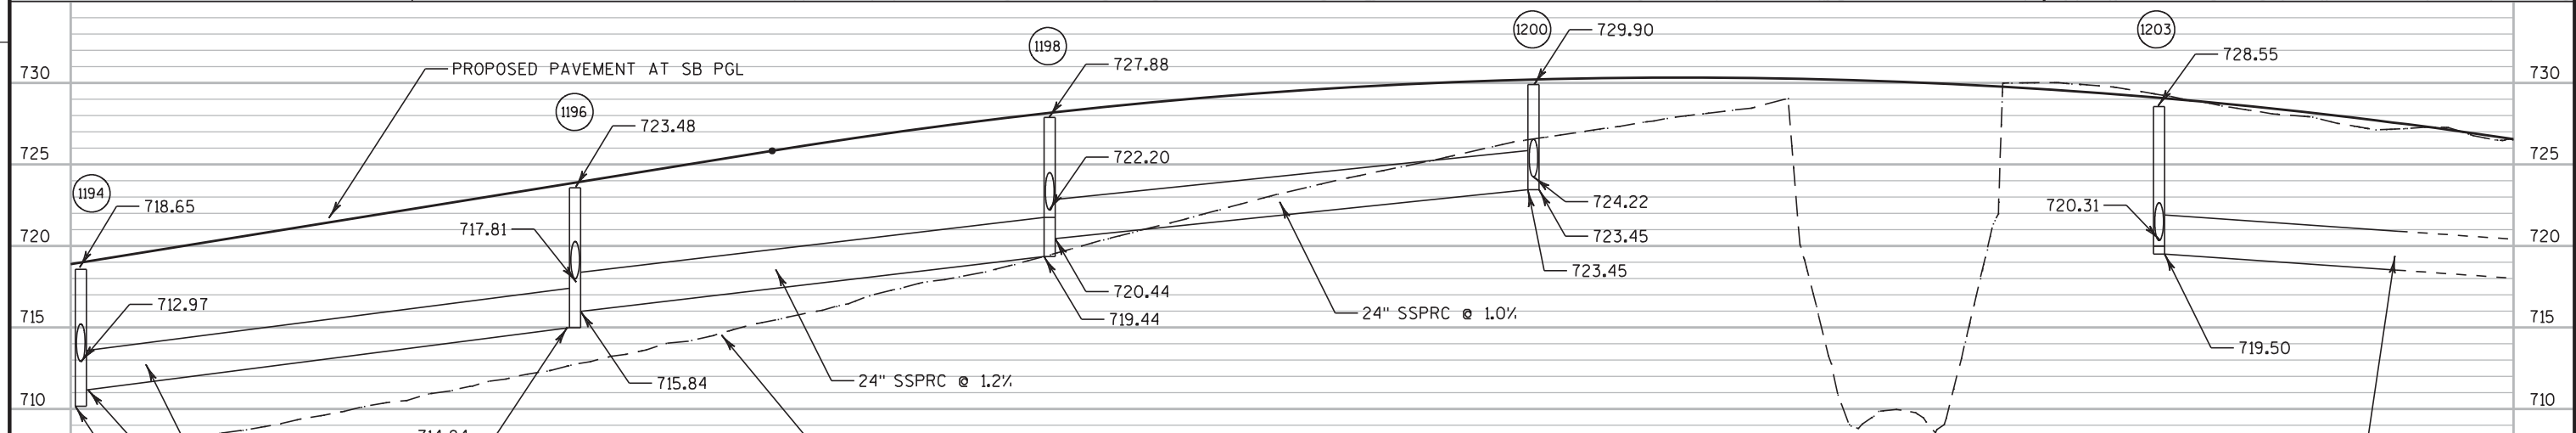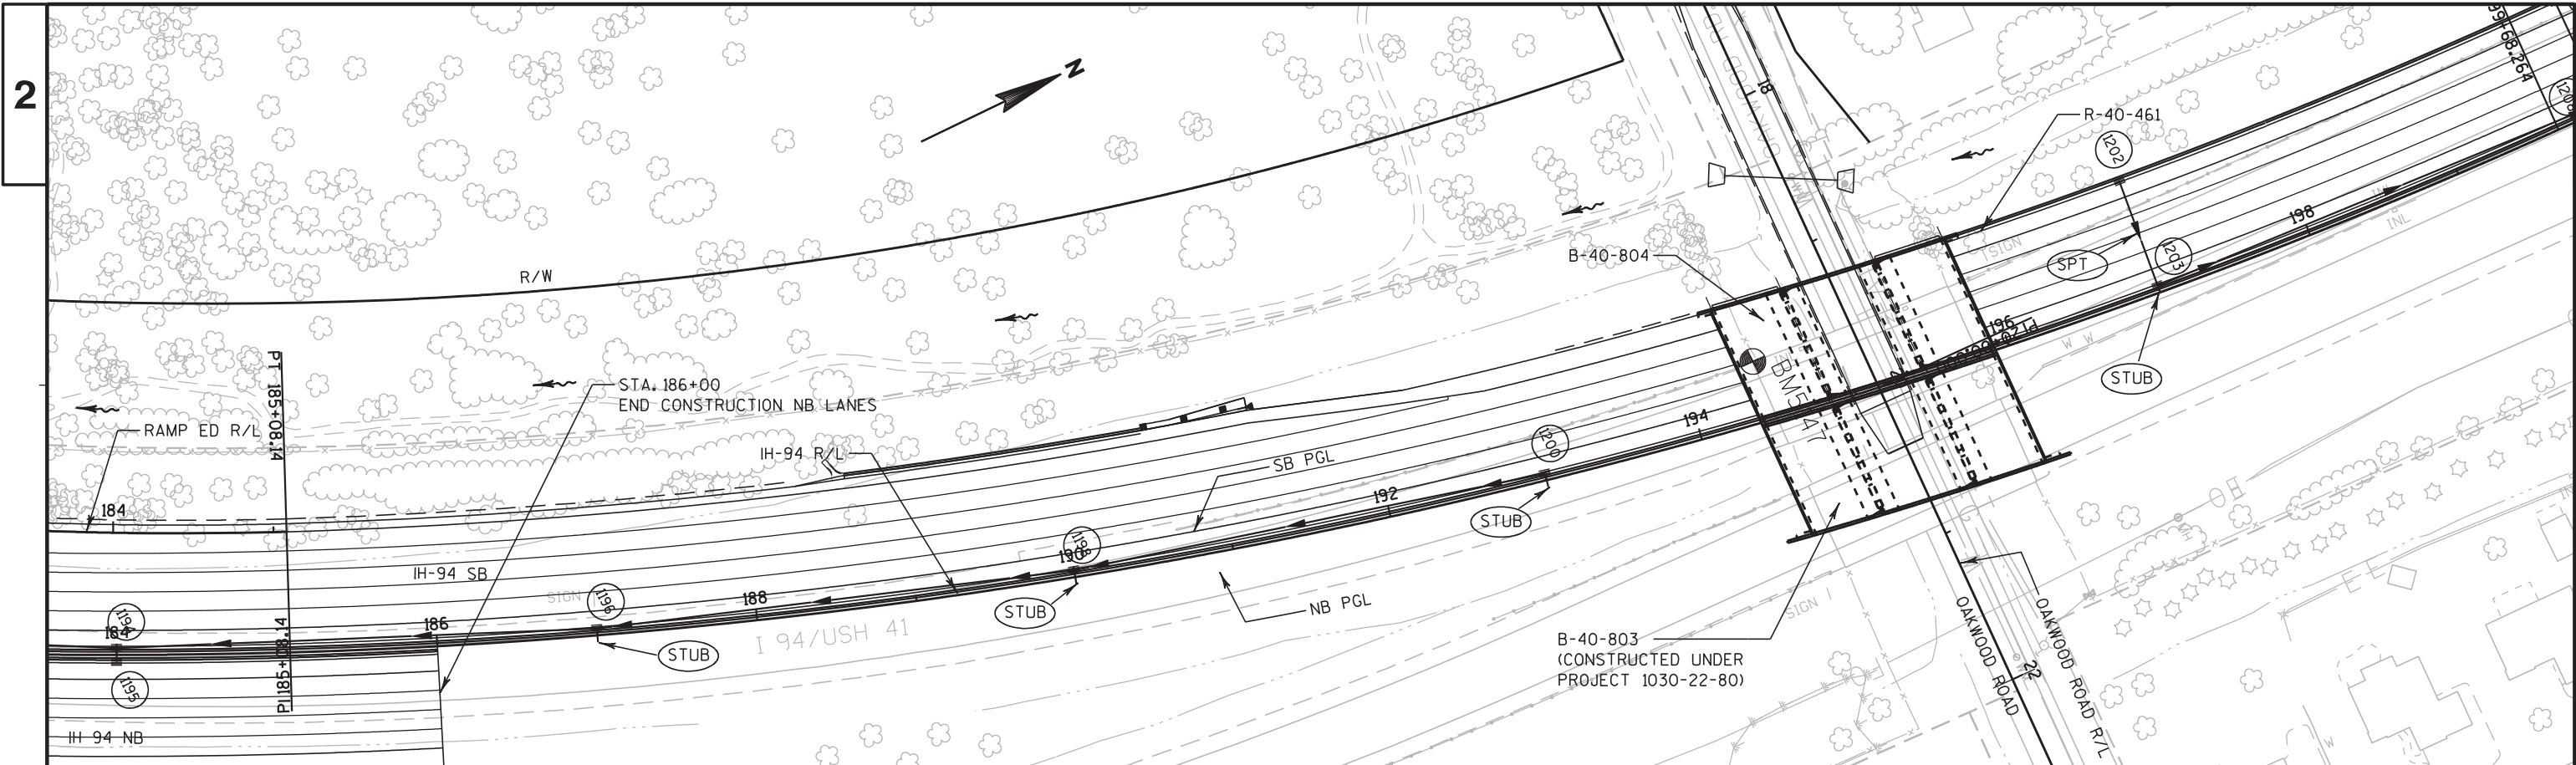

NOTE: STORM SEWER TRUNK LINE PROFILES ARE SHOWN
LATERAL STORM SEWER PROFILES ARE NOT SHOWN.
SEE MISCELLANEOUS QUANTITIES TABLES FOR ADDITIONAL INFORMATION.

SEE TRAFFIC CONTROL PLAN FOR LOCATIONS OF TEMPORARY STORM SEWER.

SEE EROSION CONTROL PLAN AND DETAILS FOR TREATMENT OF PIPES AT APRON END WALL OUTFALLS.

(STUB) PIPE STUB OUT FROM INLET STRUCTURE. SEALING PIPES TEMPORARY REQUIRED.
PIPE EXTENSION TO BE COMPLETED UNDER PROJECT 1030-22-80.

(SPT) SEALING PIPES TEMPORARY REQUIRED BETWEEN STAGES. APPROXIMATE LOCATIONS ARE SHOWN.

(SSCC) STORM SEWER CONCRETE COLLAR REQUIRED.

PROJECT NO: 1030-20-87

HWY: IH-94

COUNTY: MILWAUKEE

STORM SEWER

SHEET

E

FILE NAME : j:\projects\d2_10302094\87\022505_ss.dgn

PLOT DATE : 19-JAN-2012 17:37


PLOT BY : dotsik



PLOT NAME :


PLOT SCALE : 100:1

WISDOT/CADDs SHEET 41

2

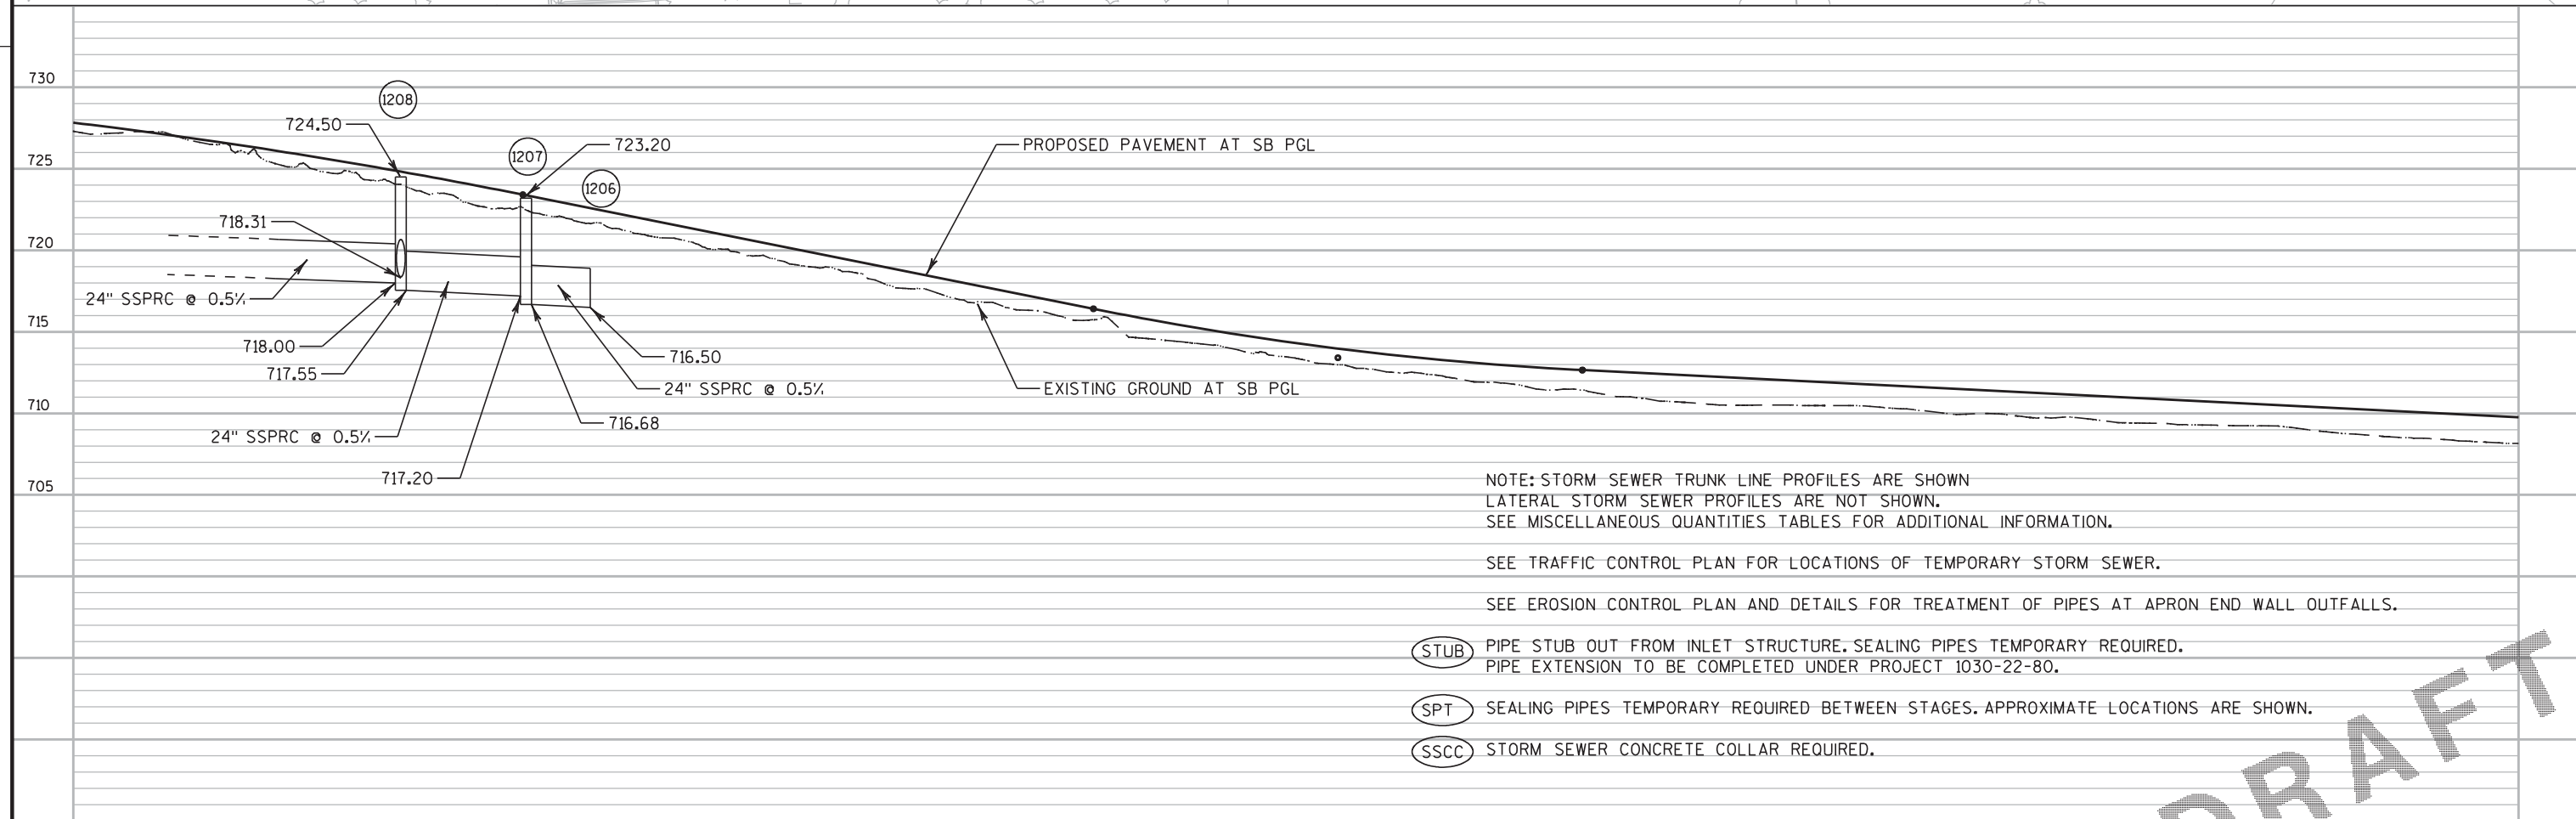[illegible]

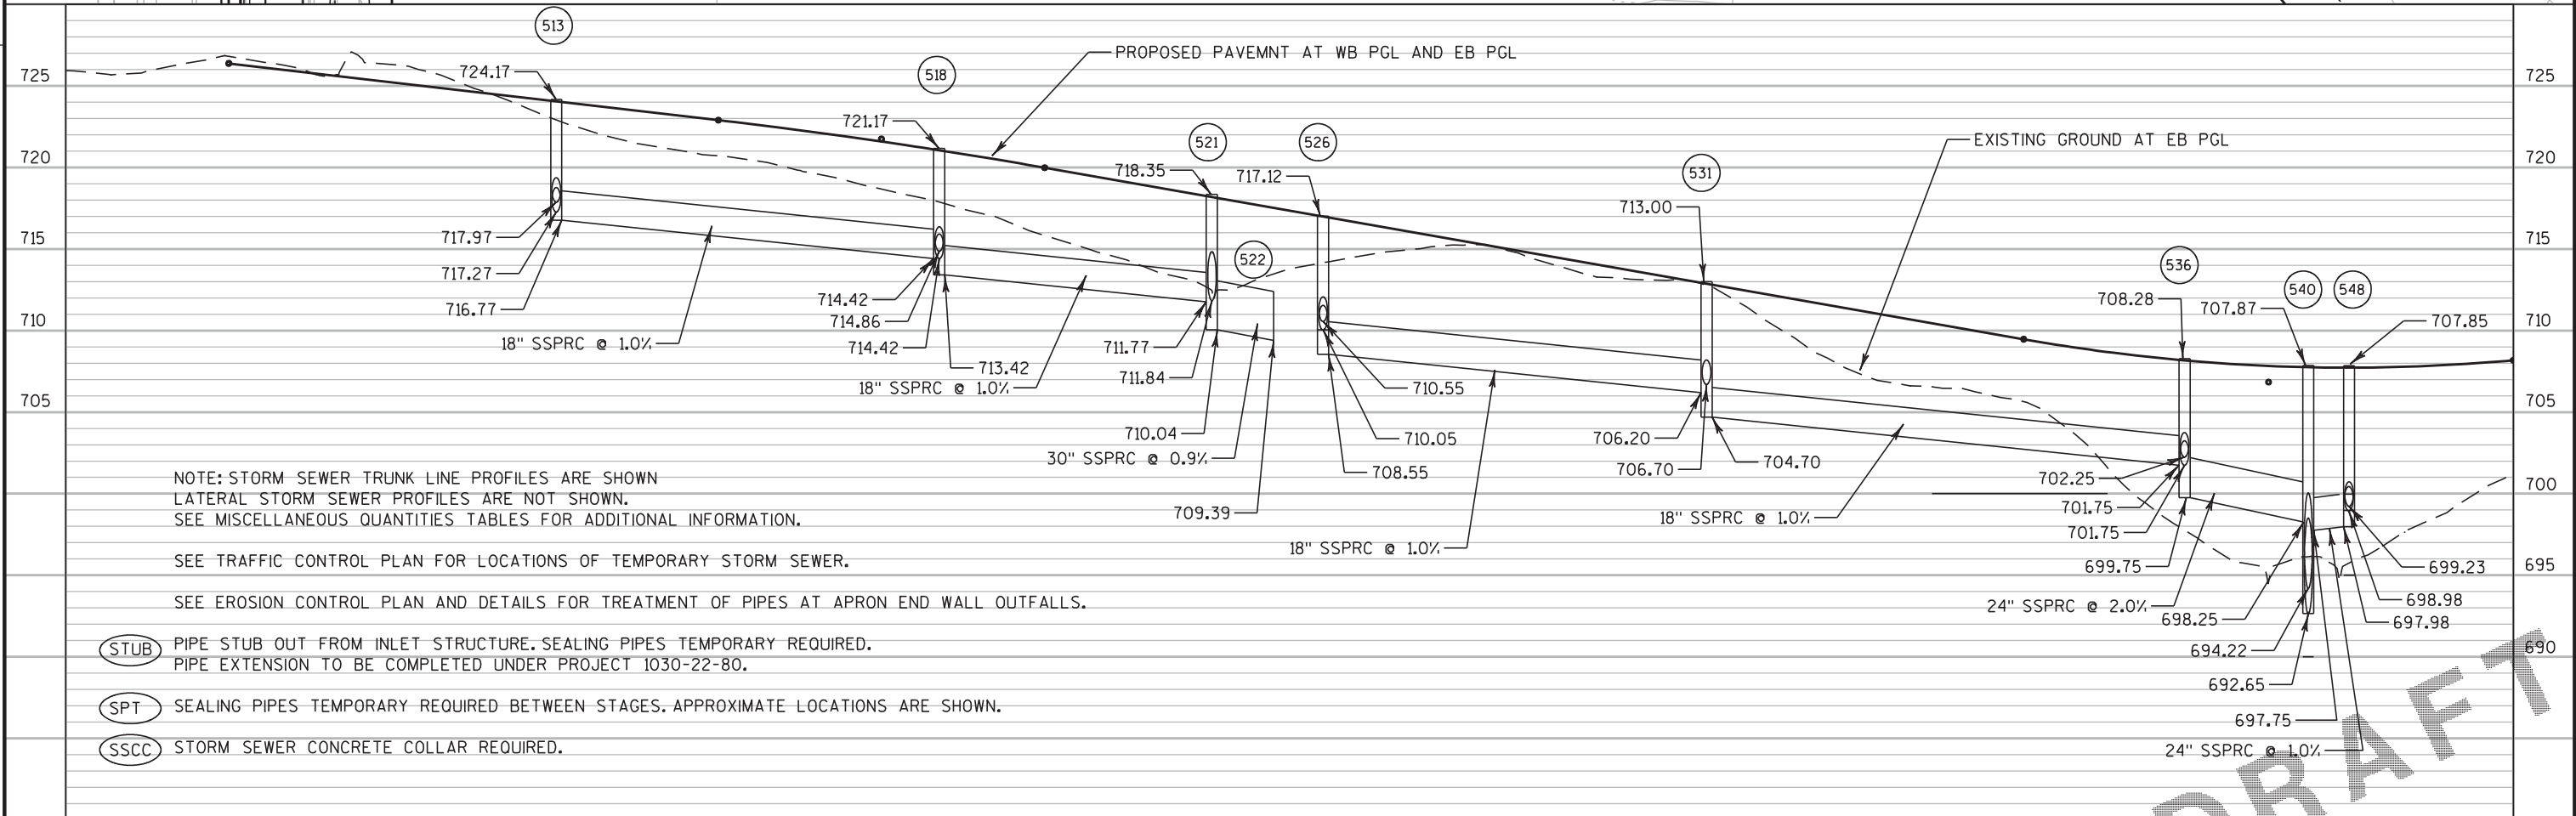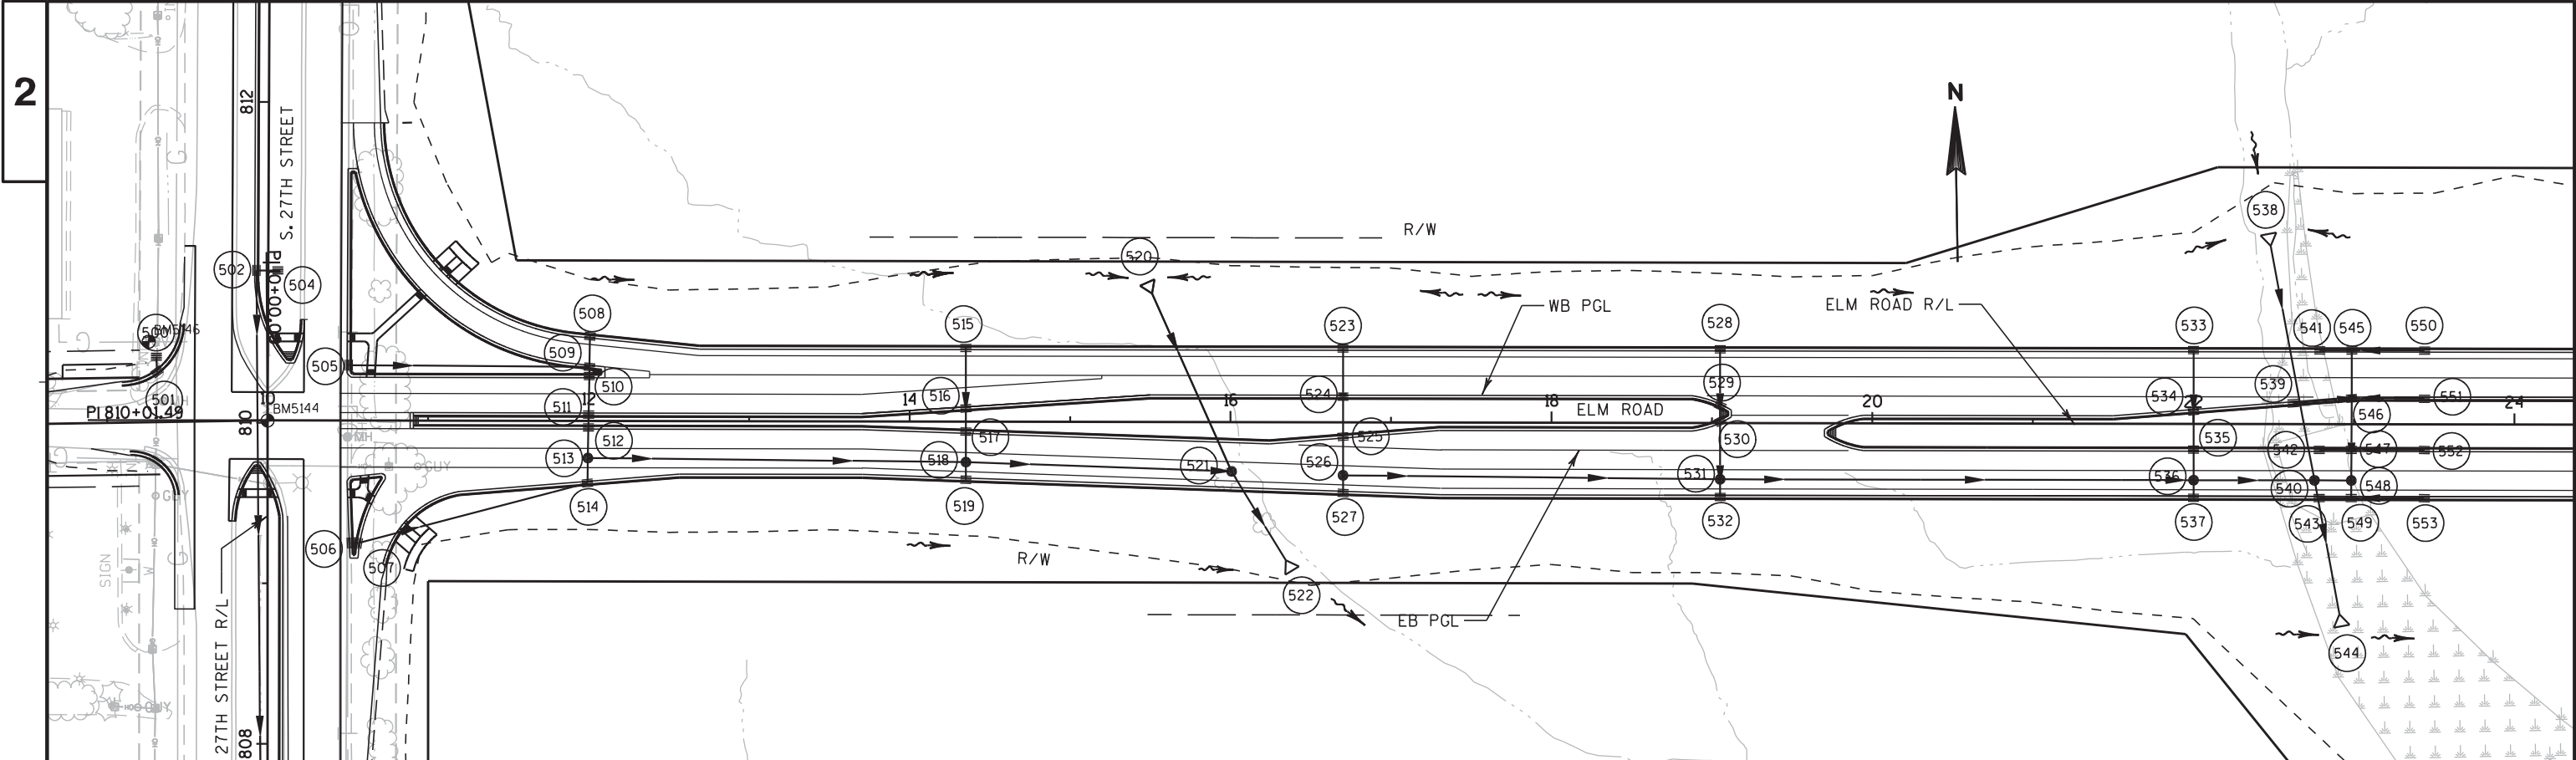

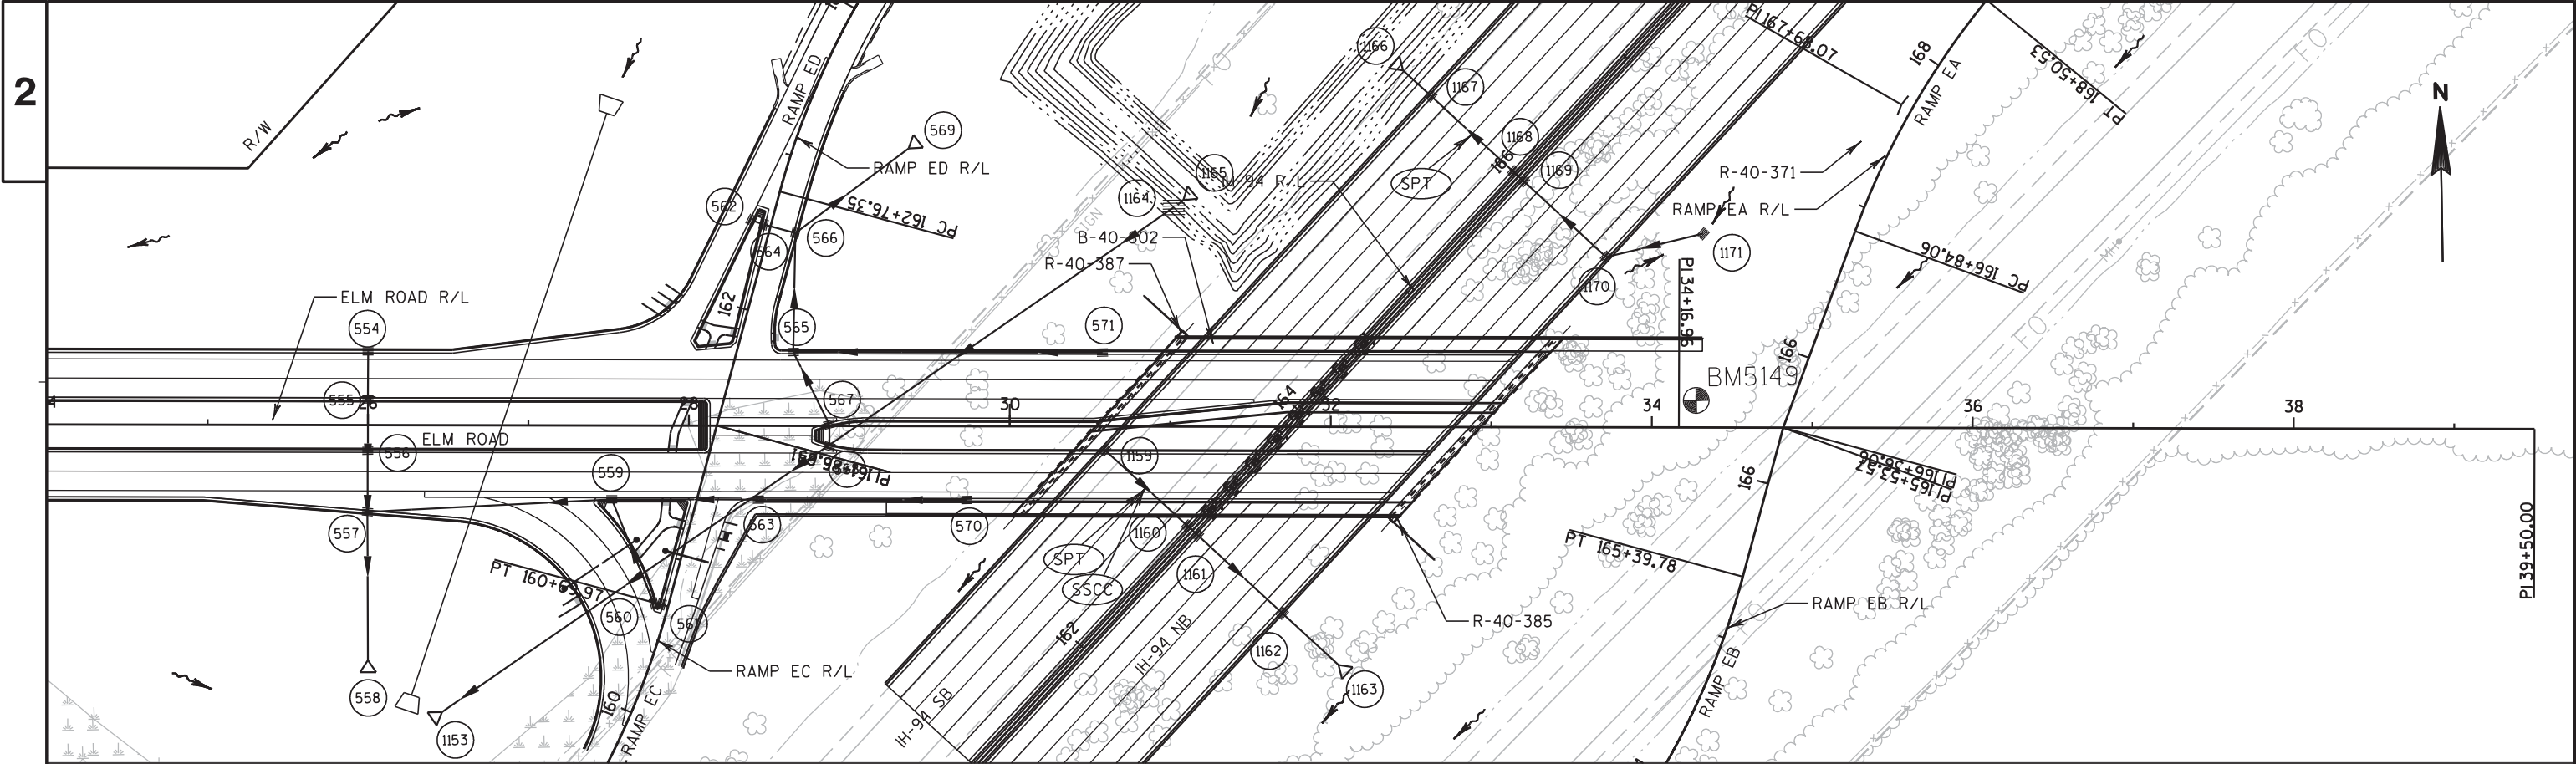


NOTE: STORM SEWER TRUNK LINE PROFILES ARE SHOWN
LATERAL STORM SEWER PROFILES ARE NOT SHOWN.
SEE MISCELLANEOUS QUANTITIES TABLES FOR ADDITIONAL INFORMATION.

SEE TRAFFIC CONTROL PLAN FOR LOCATIONS OF TEMPORARY STORM SEWER.

SEE EROSION CONTROL PLAN AND DETAILS FOR TREATMENT OF PIPES AT APRON END WALL OUTFALLS.

- (STUB) PIPE STUB OUT FROM INLET STRUCTURE. SEALING PIPES TEMPORARY REQUIRED.
PIPE EXTENSION TO BE COMPLETED UNDER PROJECT 1030-22-80.
- (SPT) SEALING PIPES TEMPORARY REQUIRED BETWEEN STAGES. APPROXIMATE LOCATIONS ARE SHOWN.
- (SSCC) STORM SEWER CONCRETE COLLAR REQUIRED.

DRAFT

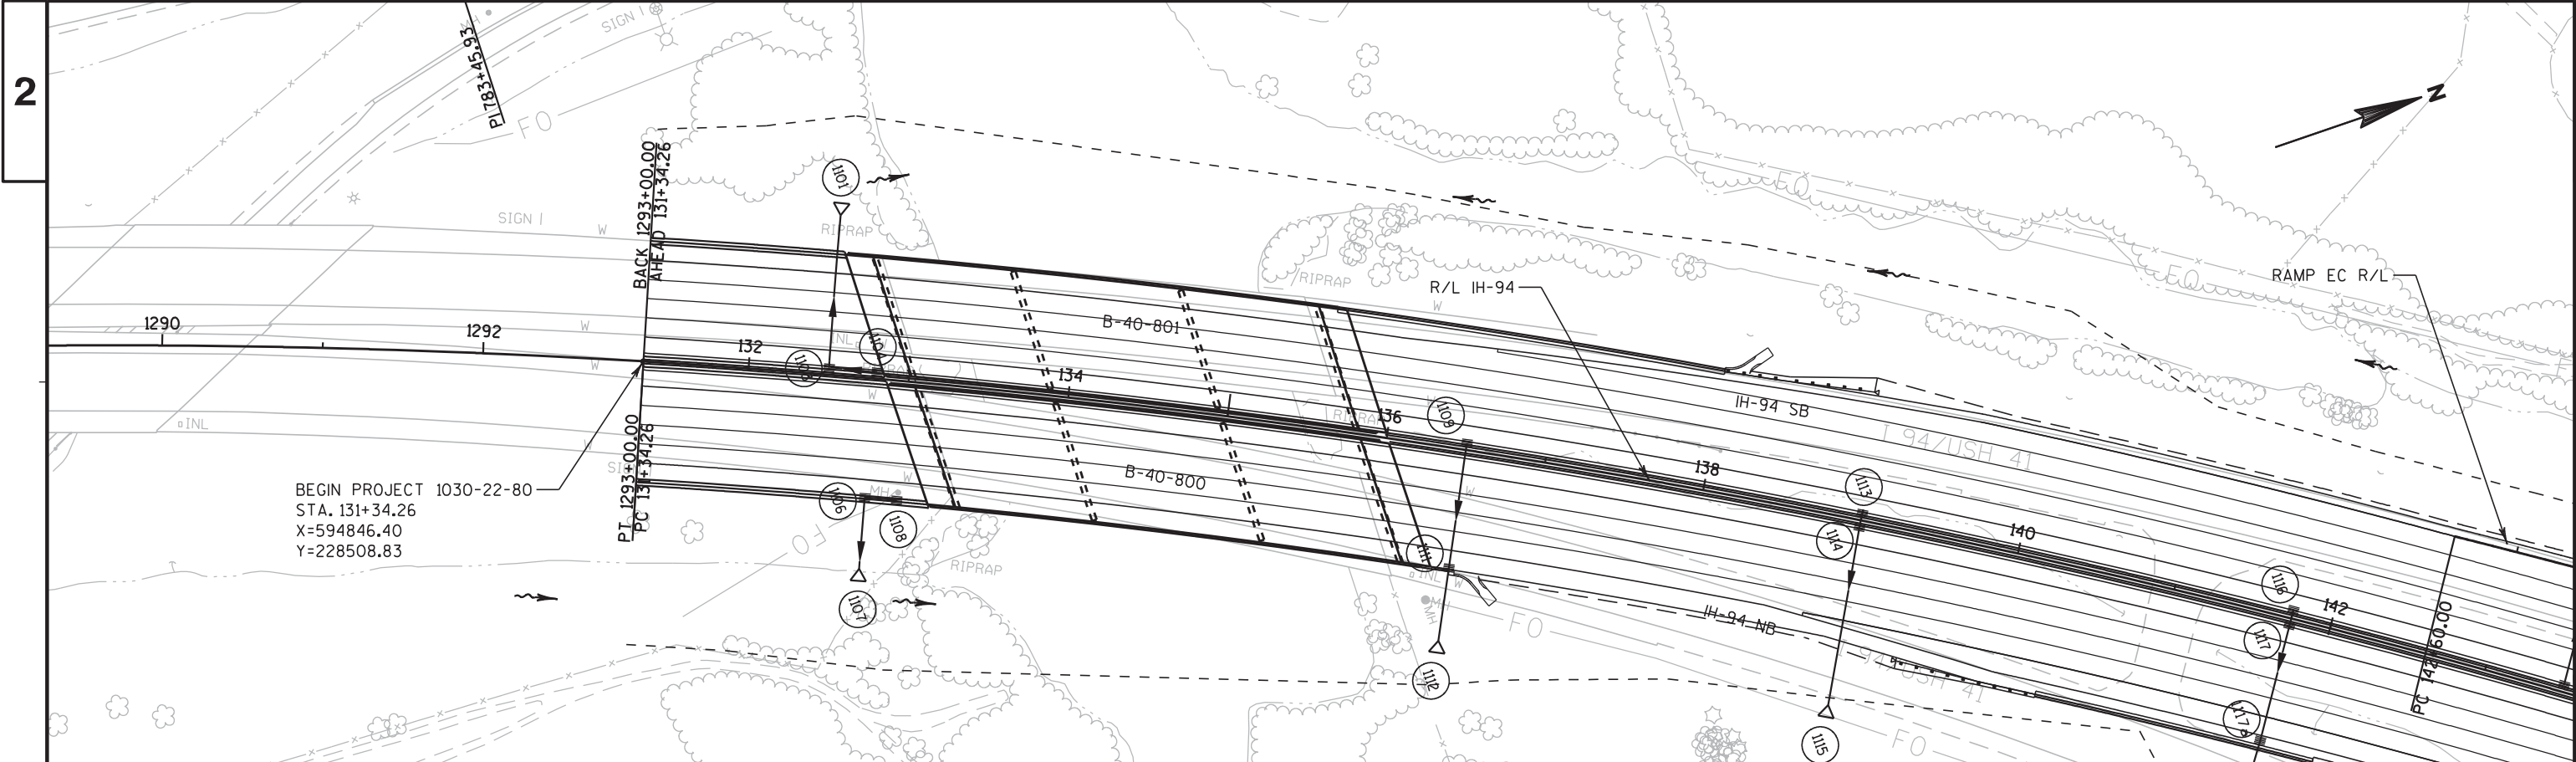

SEE TRAFFIC CONTROL PLAN FOR
LOCATIONS OF TEMPORARY STORM SEWER



SEE EROSION CONTROL PLAN AND DETAILS FOR
TREATMENT OF PIPES AT APRON END WALL OUTFALLS

(STUB) SHOWS EXISTING PIPE STUB FROM PROJECT 1030-20-87

(SSCC) STORM SEWER CONCRETE COLLAR REQUIRED

NOTE: STORM SEWER TRUNK LINE PROFILES ARE SHOWN
LATERAL STORM SEWER PROFILES ARE NOT SHOWN
SEE MISCELLANEOUS QUANTITIES TABLES FOR ADDITIONAL INFORMATION

DRAFT

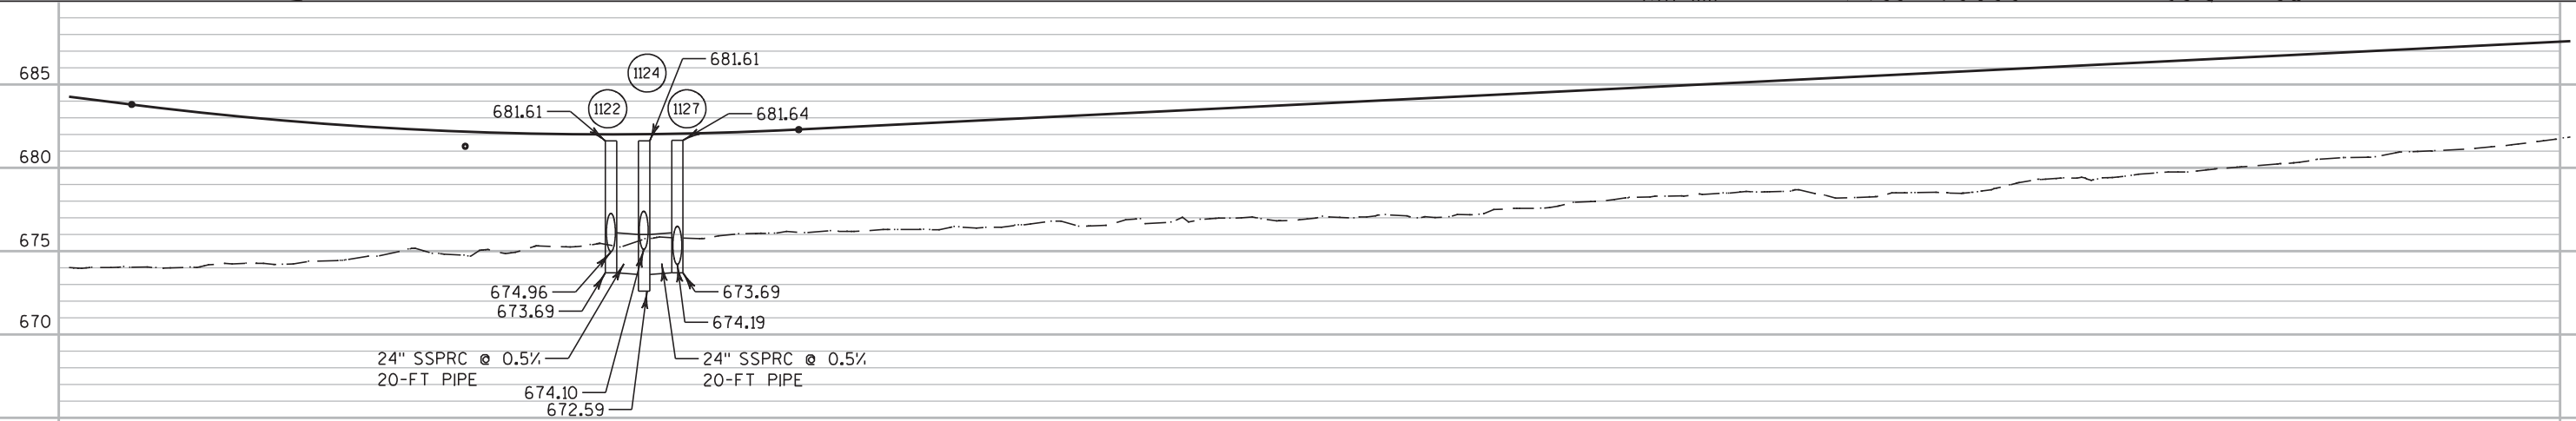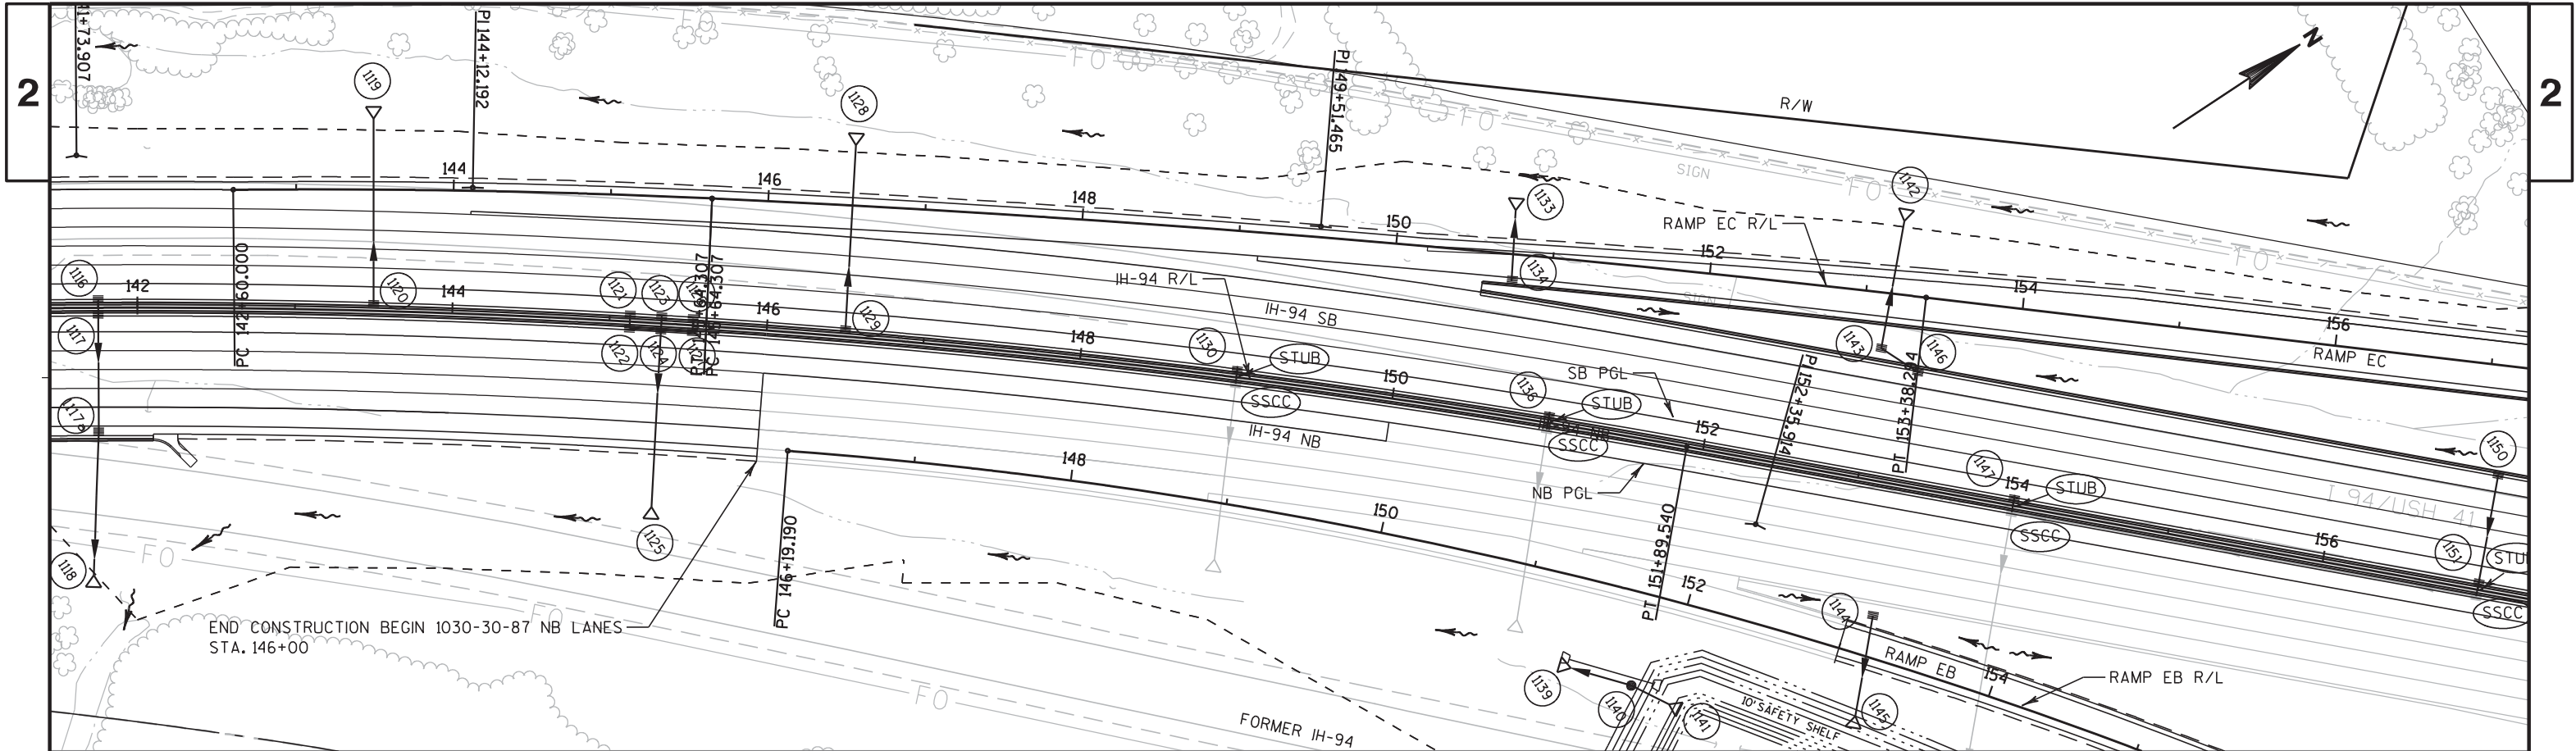

SEE TRAFFIC CONTROL PLAN FOR
LOCATIONS OF TEMPORARY STORM SEWER

SEE EROSION CONTROL PLAN AND DETAILS FOR
TREATMENT OF PIPES AT APRON END WALL OUTFALLS

(STUB) SHOWS EXISTING PIPE STUB FROM PROJECT 1030-20-87

(SSCC) STORM SEWER CONCRETE COLLAR REQUIRED

NOTE: STORM SEWER TRUNK LINE PROFILES ARE SHOWN
LATERAL STORM SEWER PROFILES ARE NOT SHOWN
SEE MISCELLANEOUS QUANTITIES TABLES FOR ADDITIONAL INFORMATION

PROJECT NO: 1030-22-80

HWY: IH-94/ELM ROAD

COUNTY: MILWAUKEE

STORM SEWER : IH-94

SHEET PRE_141

E

FILE NAME : J:\projects\02_10302294\80\022502_ss.dgn


PLOT DATE : 15-AUG-2012 16:23

PLOT BY : dotslk

PLOT NAME :

PLOT SCALE : 100:1

WISDOT/CADDs SHEET 41

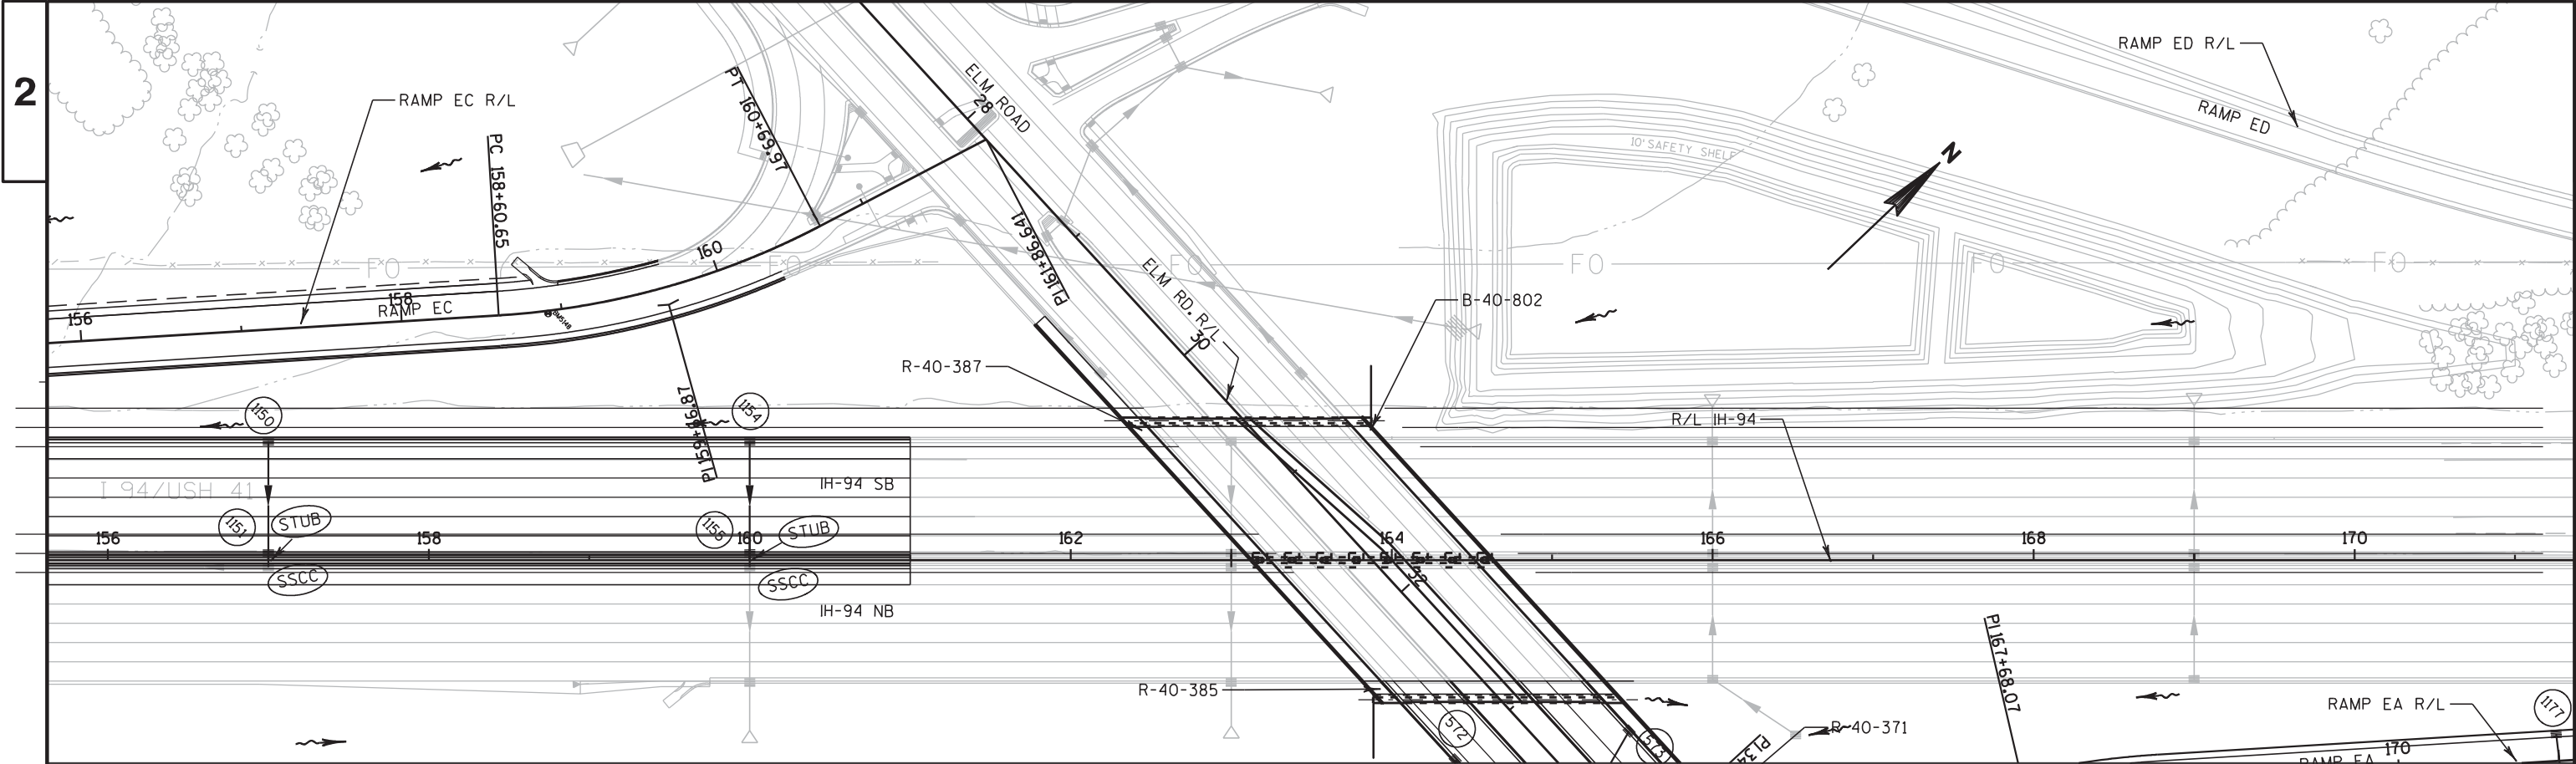

SEE TRAFFIC CONTROL PLAN FOR
LOCATIONS OF TEMPORARY STORM SEWER


SEE EROSION CONTROL PLAN AND DETAILS FOR
TREATMENT OF PIPES AT APRON END WALL OUTFALLS

(STUB) SHOWS EXISTING PIPE STUB FROM PROJECT 1030-20-87

(SSCC) STORM SEWER CONCRETE COLLAR REQUIRED

NOTE: STORM SEWER TRUNK LINE PROFILES ARE SHOWN
LATERAL STORM SEWER PROFILES ARE NOT SHOWN
SEE MISCELLANEOUS QUANTITIES TABLES FOR ADDITIONAL INFORMATION

DRAFT

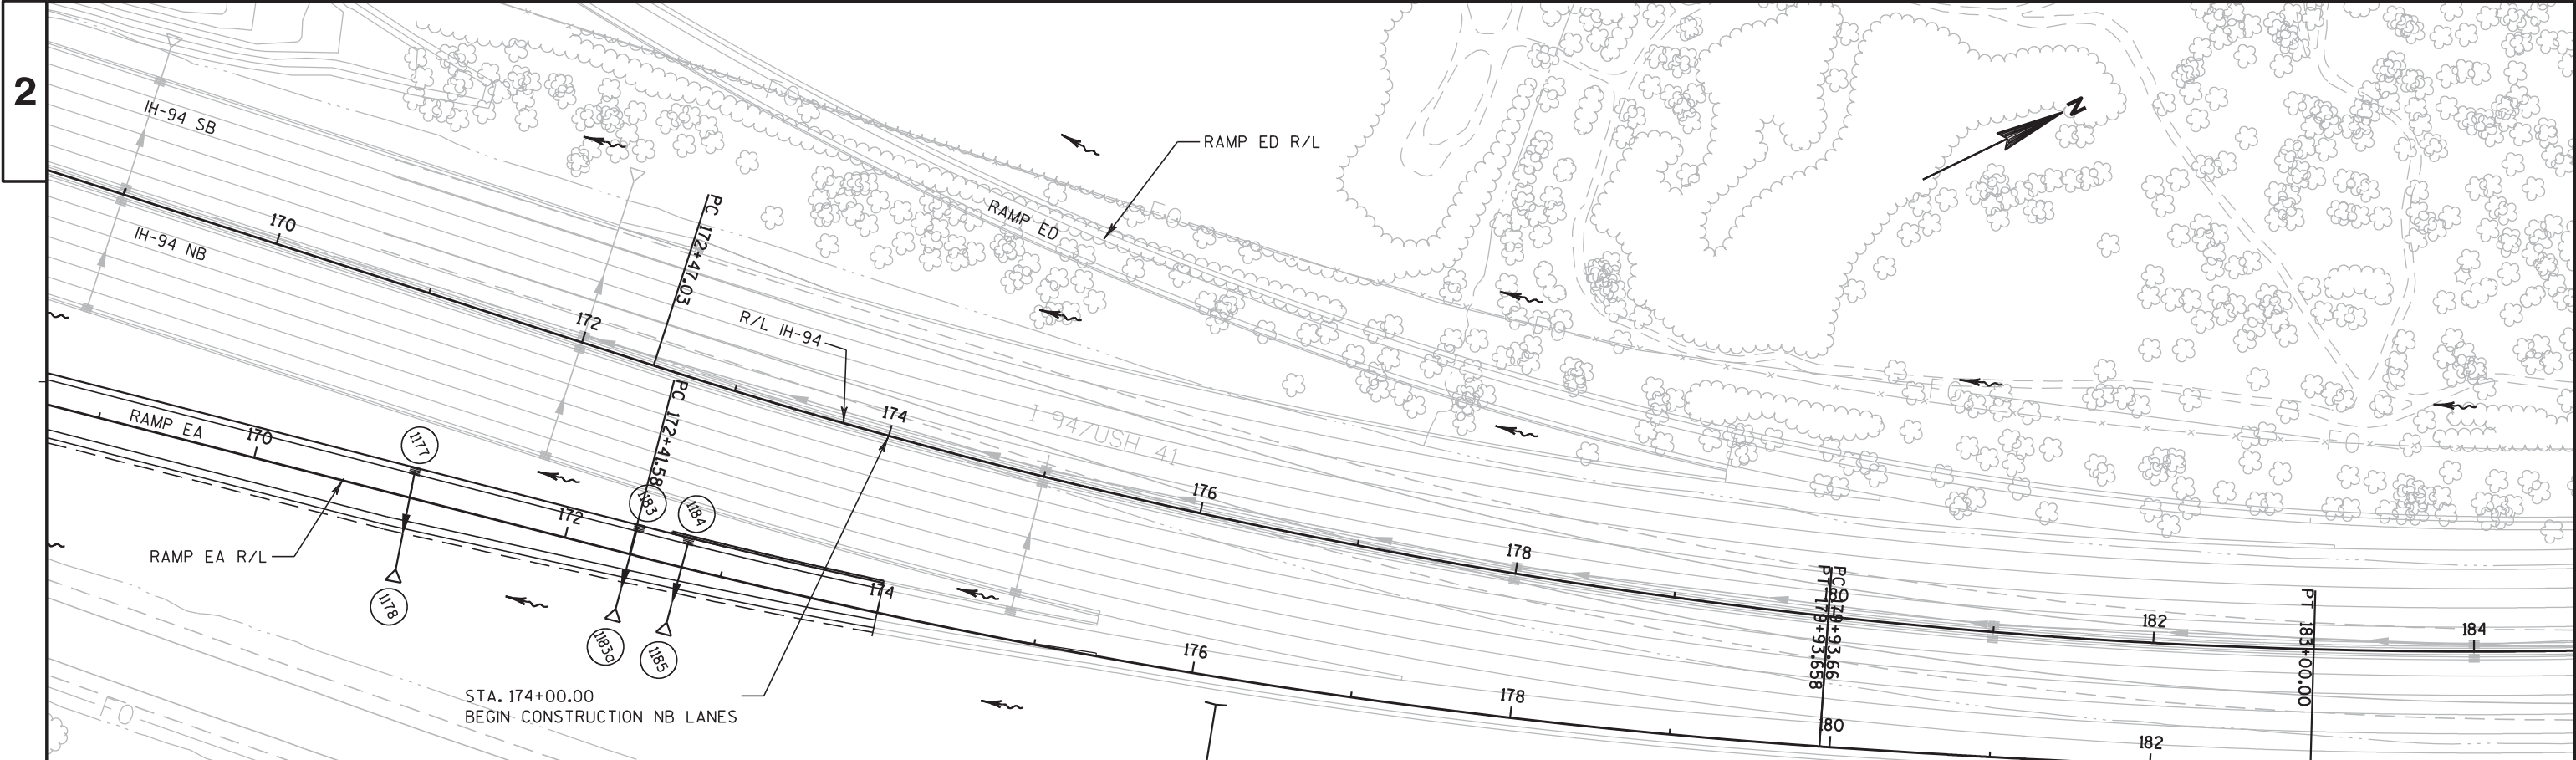


SEE TRAFFIC CONTROL PLAN FOR
LOCATIONS OF TEMPORARY STORM SEWER

SEE EROSION CONTROL PLAN AND DETAILS FOR
TREATMENT OF PIPES AT APRON END WALL OUTFALLS

(STUB) SHOWS EXISTING PIPE STUB FROM PROJECT 1030-20-87

(SSCC) STORM SEWER CONCRETE COLLAR REQUIRED

NOTE: STORM SEWER TRUNK LINE PROFILES ARE SHOWN
LATERAL STORM SEWER PROFILES ARE NOT SHOWN
SEE MISCELLANEOUS QUANTITIES TABLES FOR ADDITIONAL INFORMATION

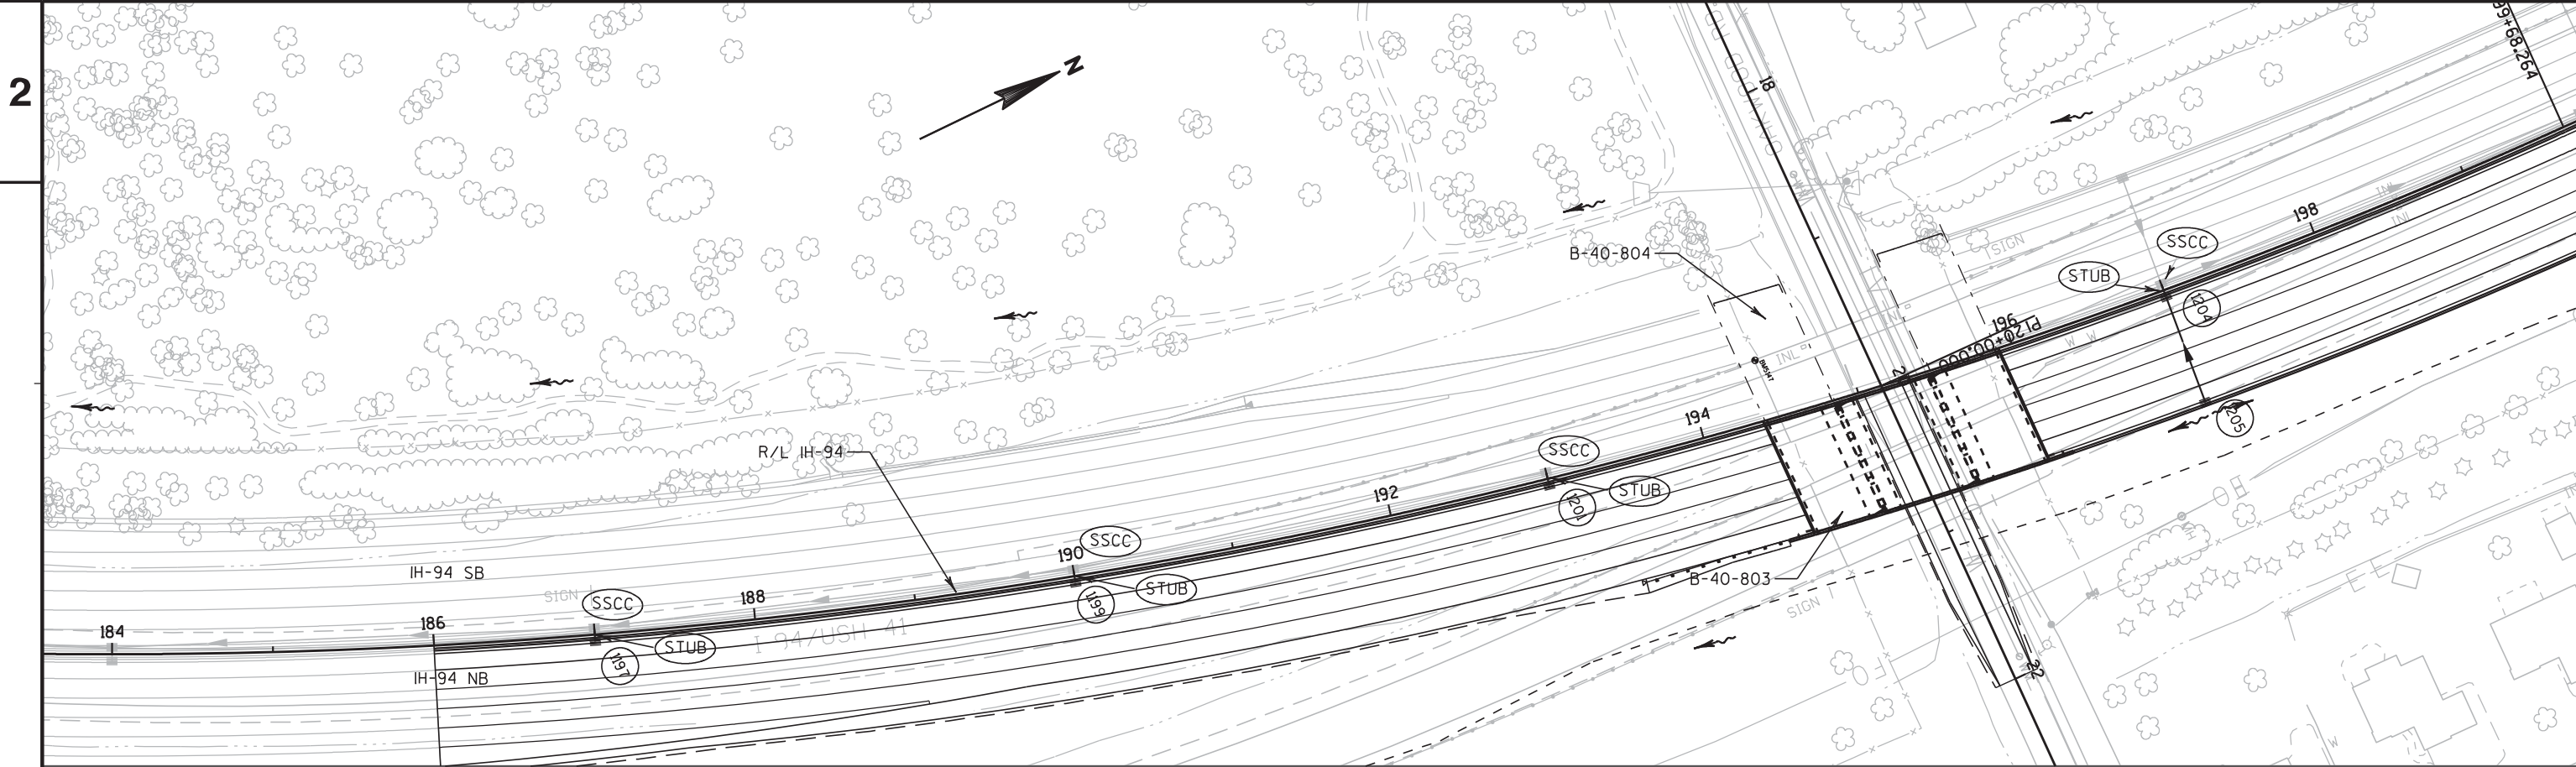

SEE TRAFFIC CONTROL PLAN FOR
LOCATIONS OF TEMPORARY STORM SEWER



SEE EROSION CONTROL PLAN AND DETAILS FOR
TREATMENT OF PIPES AT APRON END WALL OUTFALLS



(STUB) SHOWS EXISTING PIPE STUB FROM PROJECT 1030-20-87

(SSCC) STORM SEWER CONCRETE COLLAR REQUIRED

NOTE: STORM SEWER TRUNK LINE PROFILES ARE SHOWN
LATERAL STORM SEWER PROFILES ARE NOT SHOWN
SEE MISCELLANEOUS QUANTITIES TABLES FOR ADDITIONAL INFORMATION

DRAFT

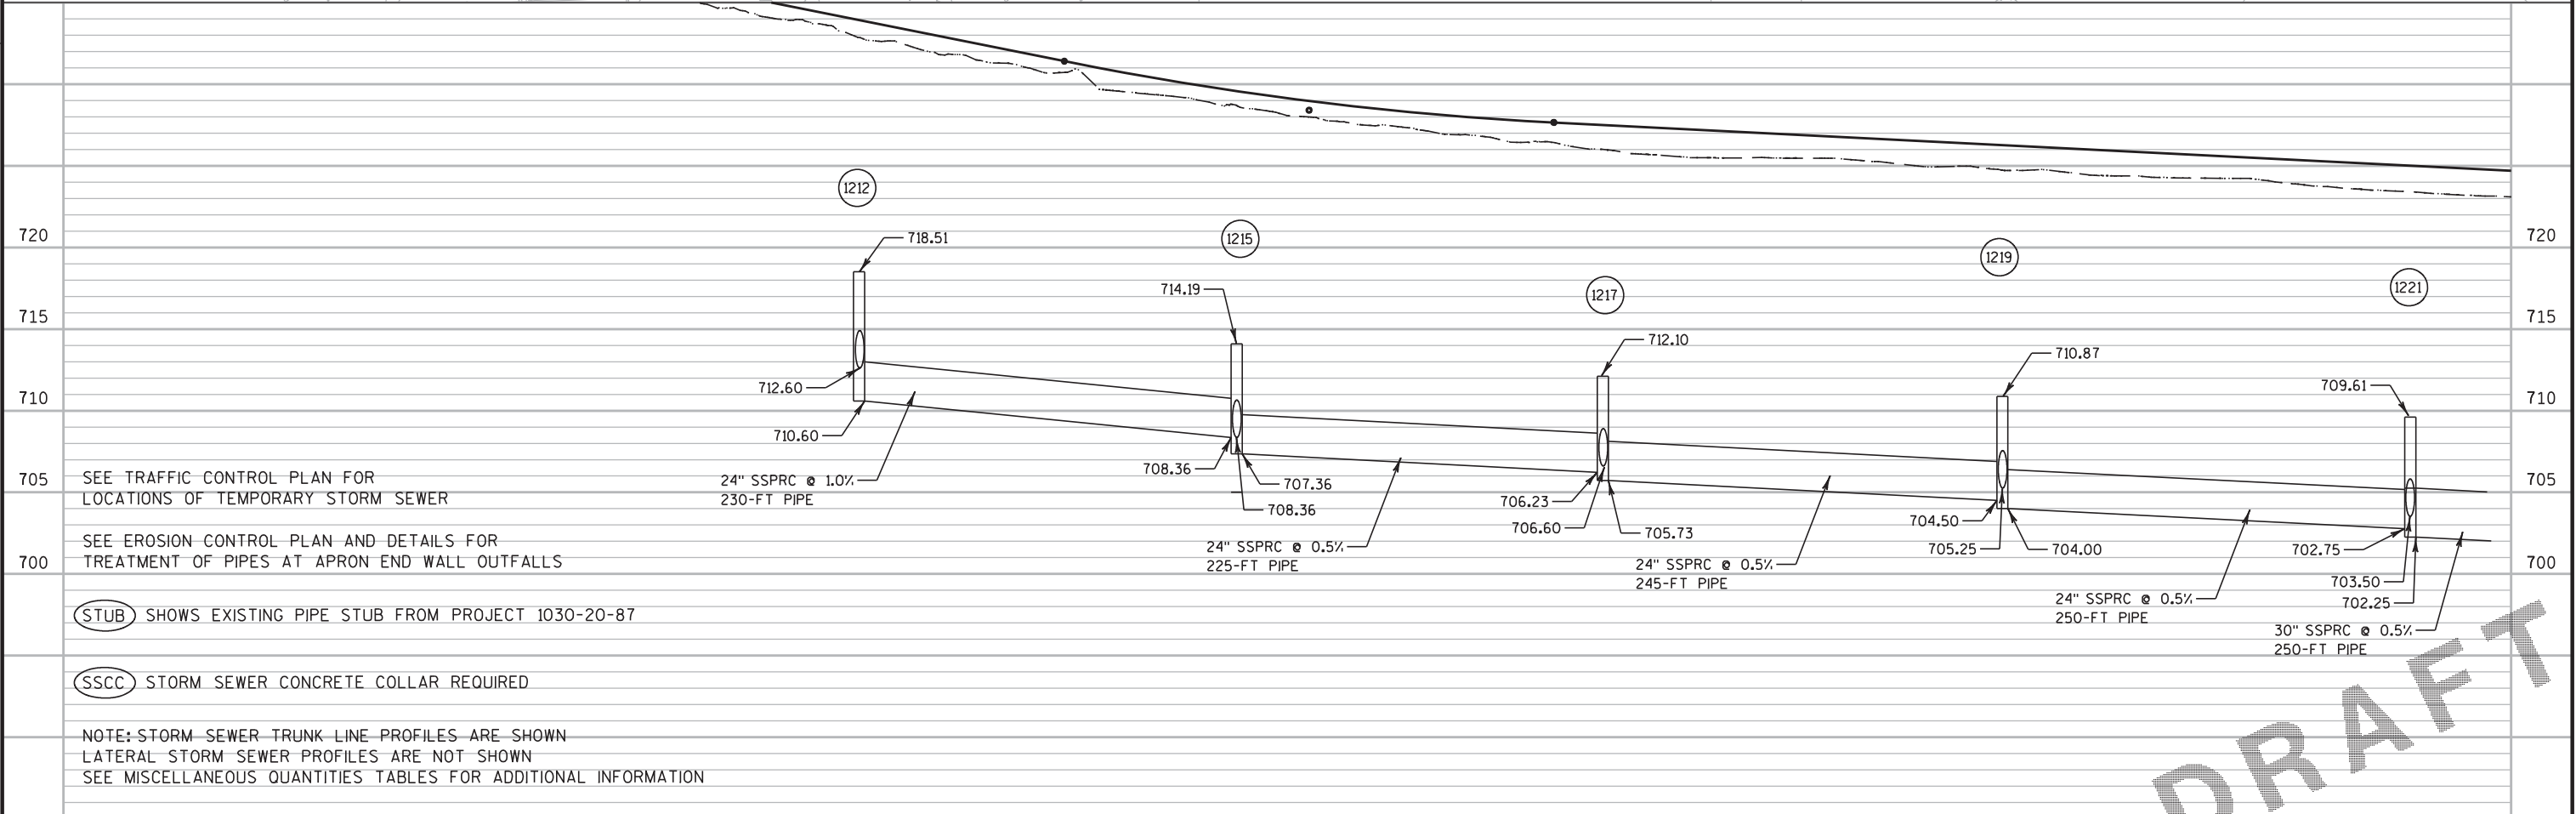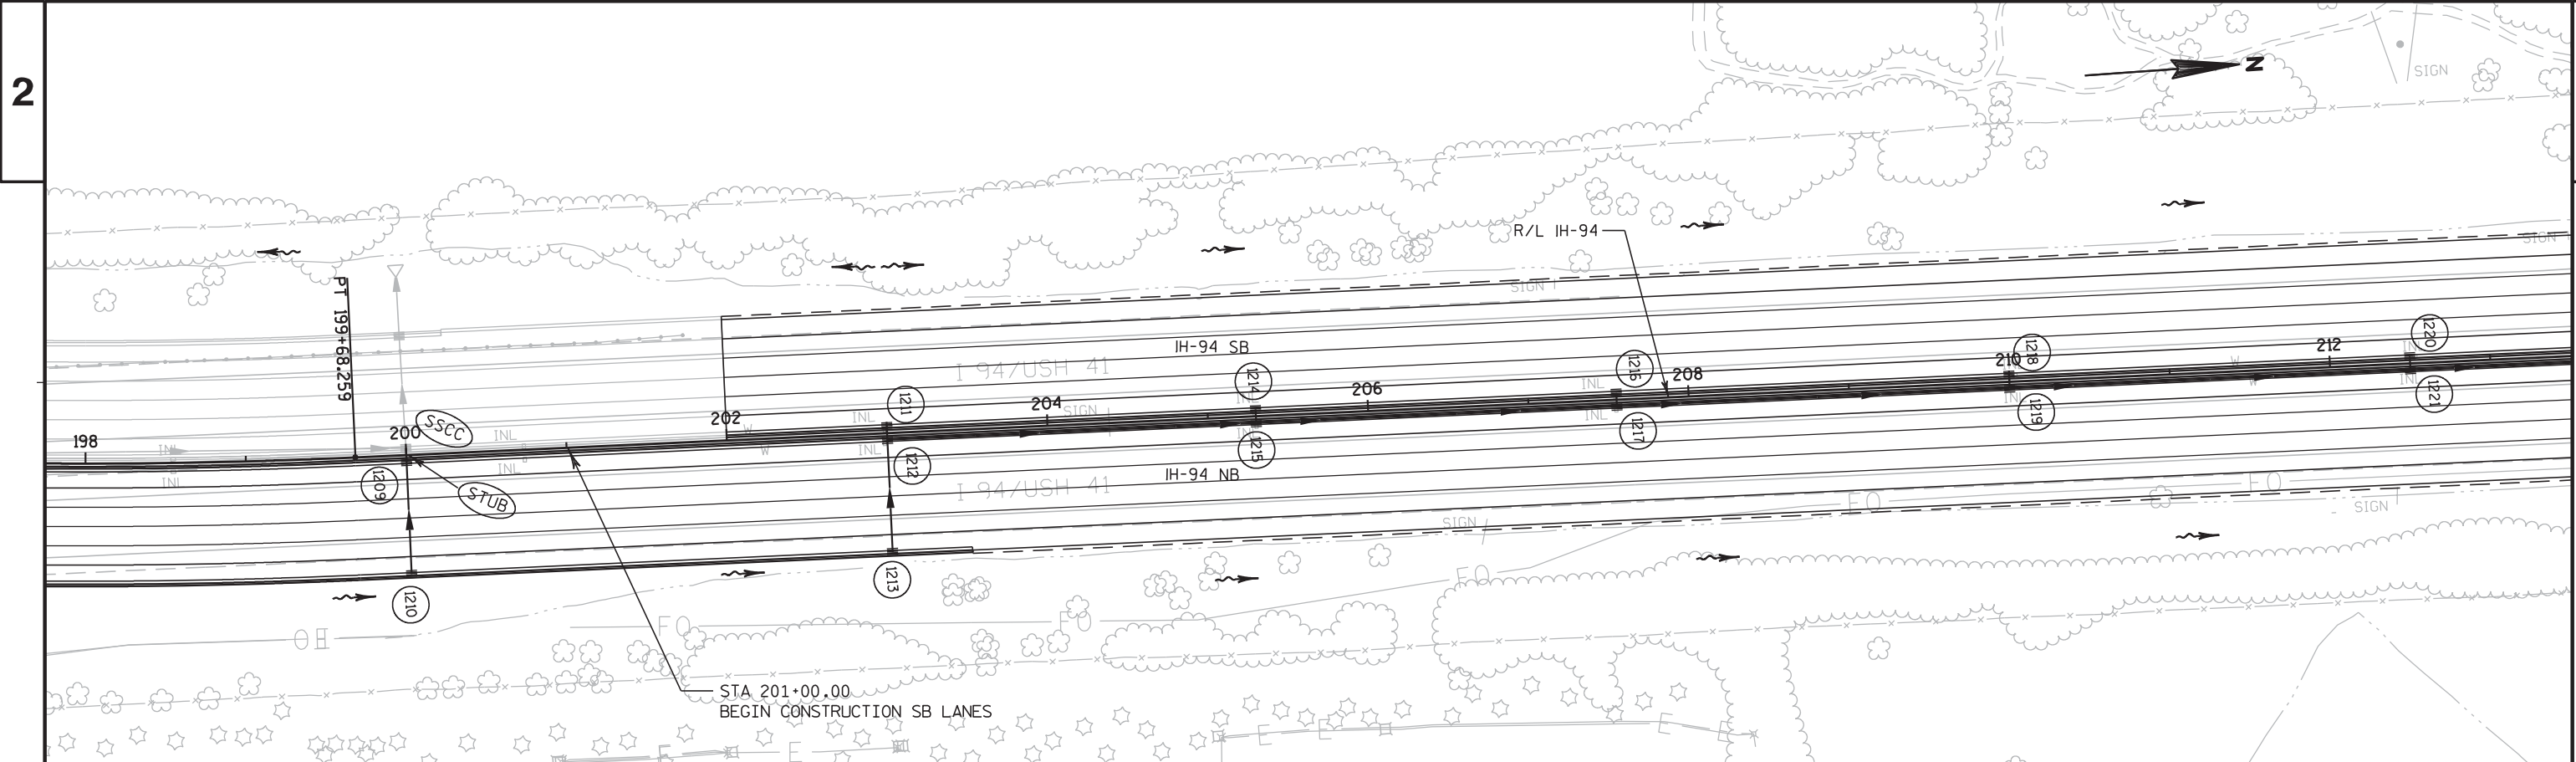

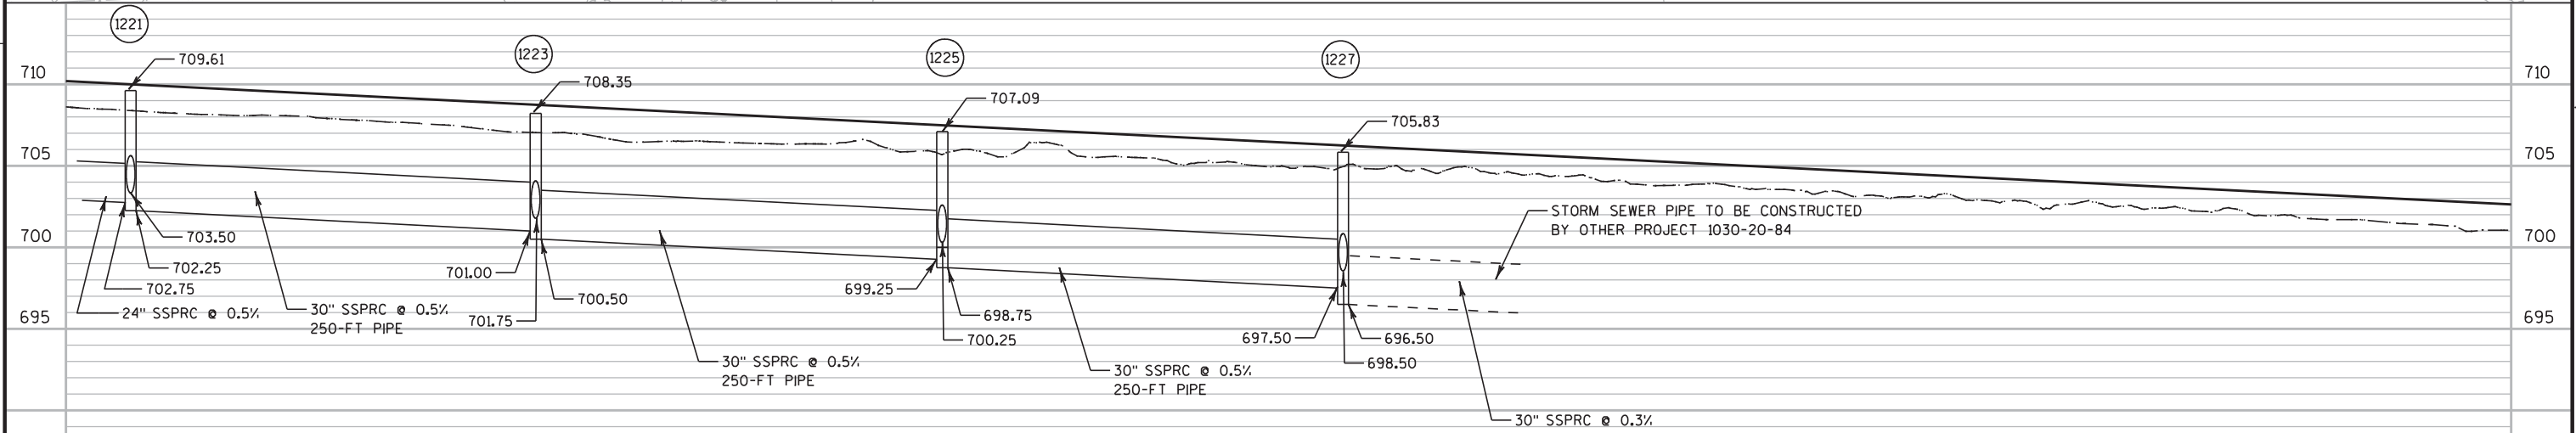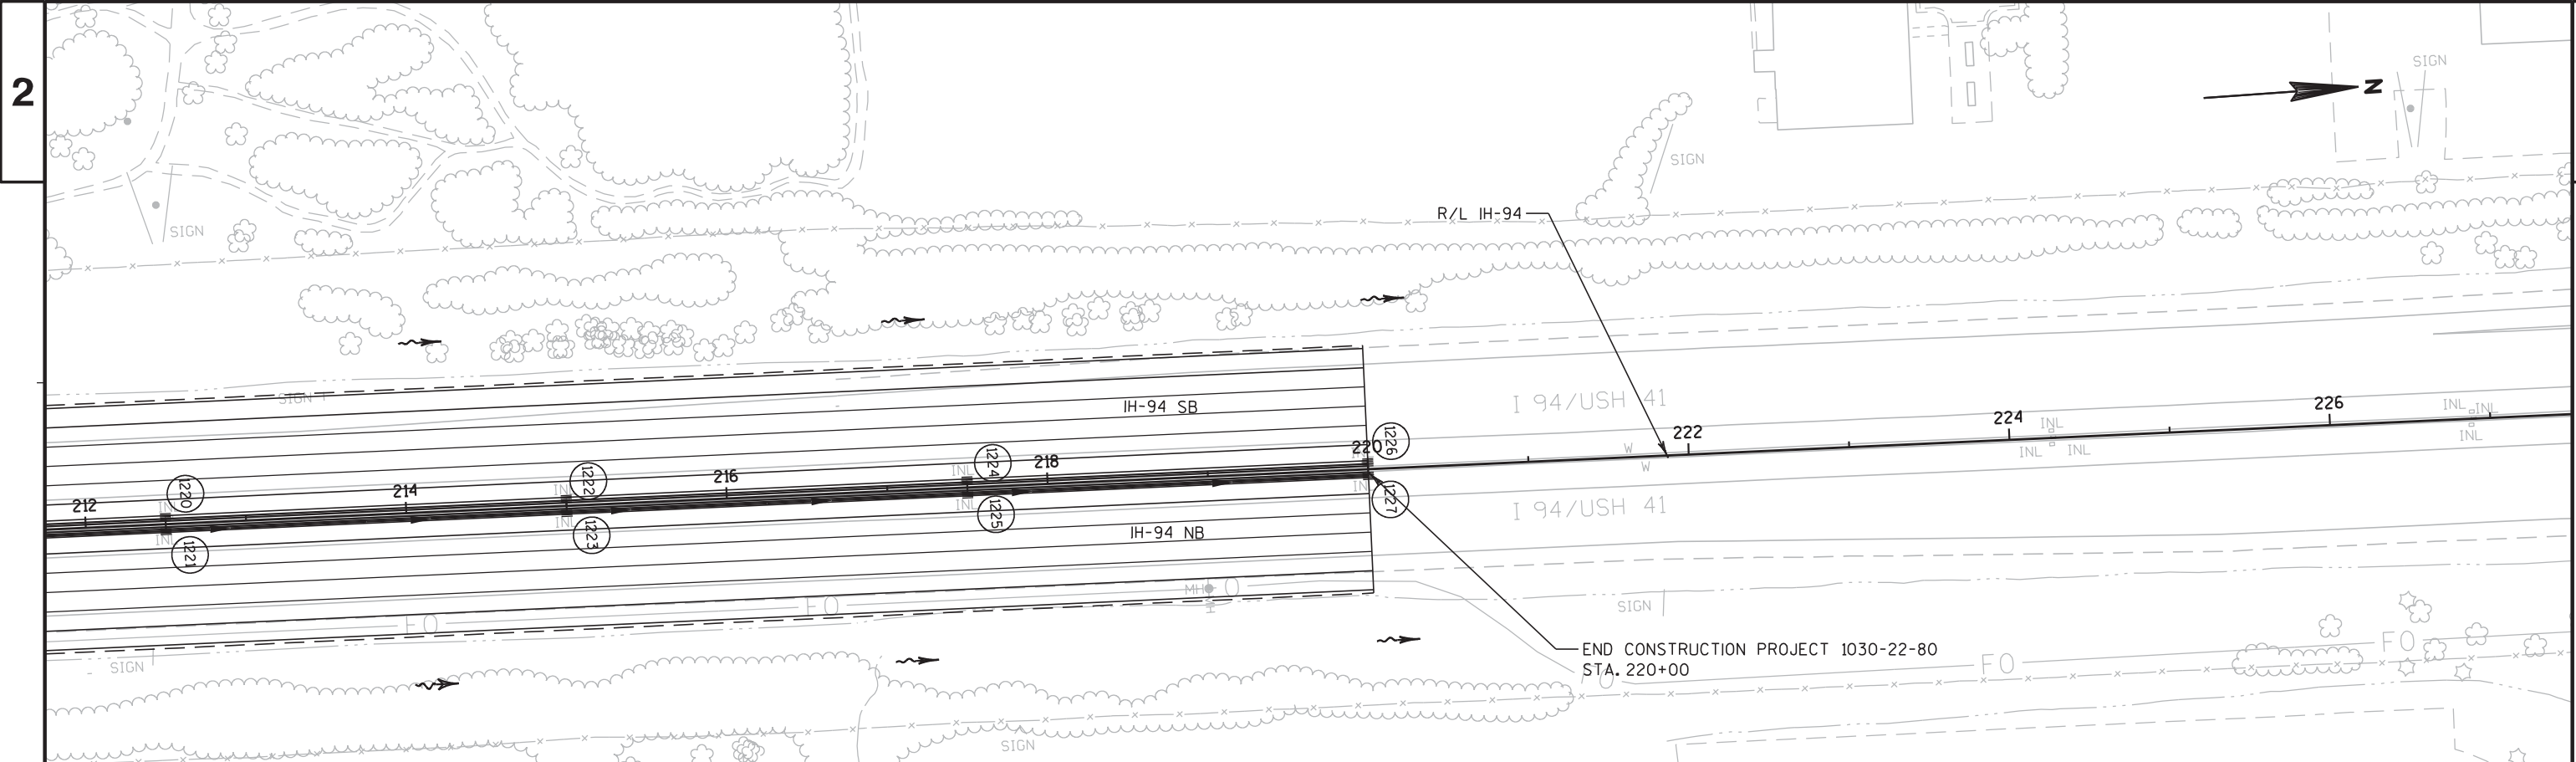

SEE TRAFFIC CONTROL PLAN FOR
LOCATIONS OF TEMPORARY STORM SEWER


SEE EROSION CONTROL PLAN AND DETAILS FOR
TREATMENT OF PIPES AT APRON END WALL OUTFALLS

(STUB) SHOWS EXISTING PIPE STUB FROM PROJECT 1030-20-87

(SSCC) STORM SEWER CONCRETE COLLAR REQUIRED

NOTE: STORM SEWER TRUNK LINE PROFILES ARE SHOWN
LATERAL STORM SEWER PROFILES ARE NOT SHOWN
SEE MISCELLANEOUS QUANTITIES TABLES FOR ADDITIONAL INFORMATION

DRAFT

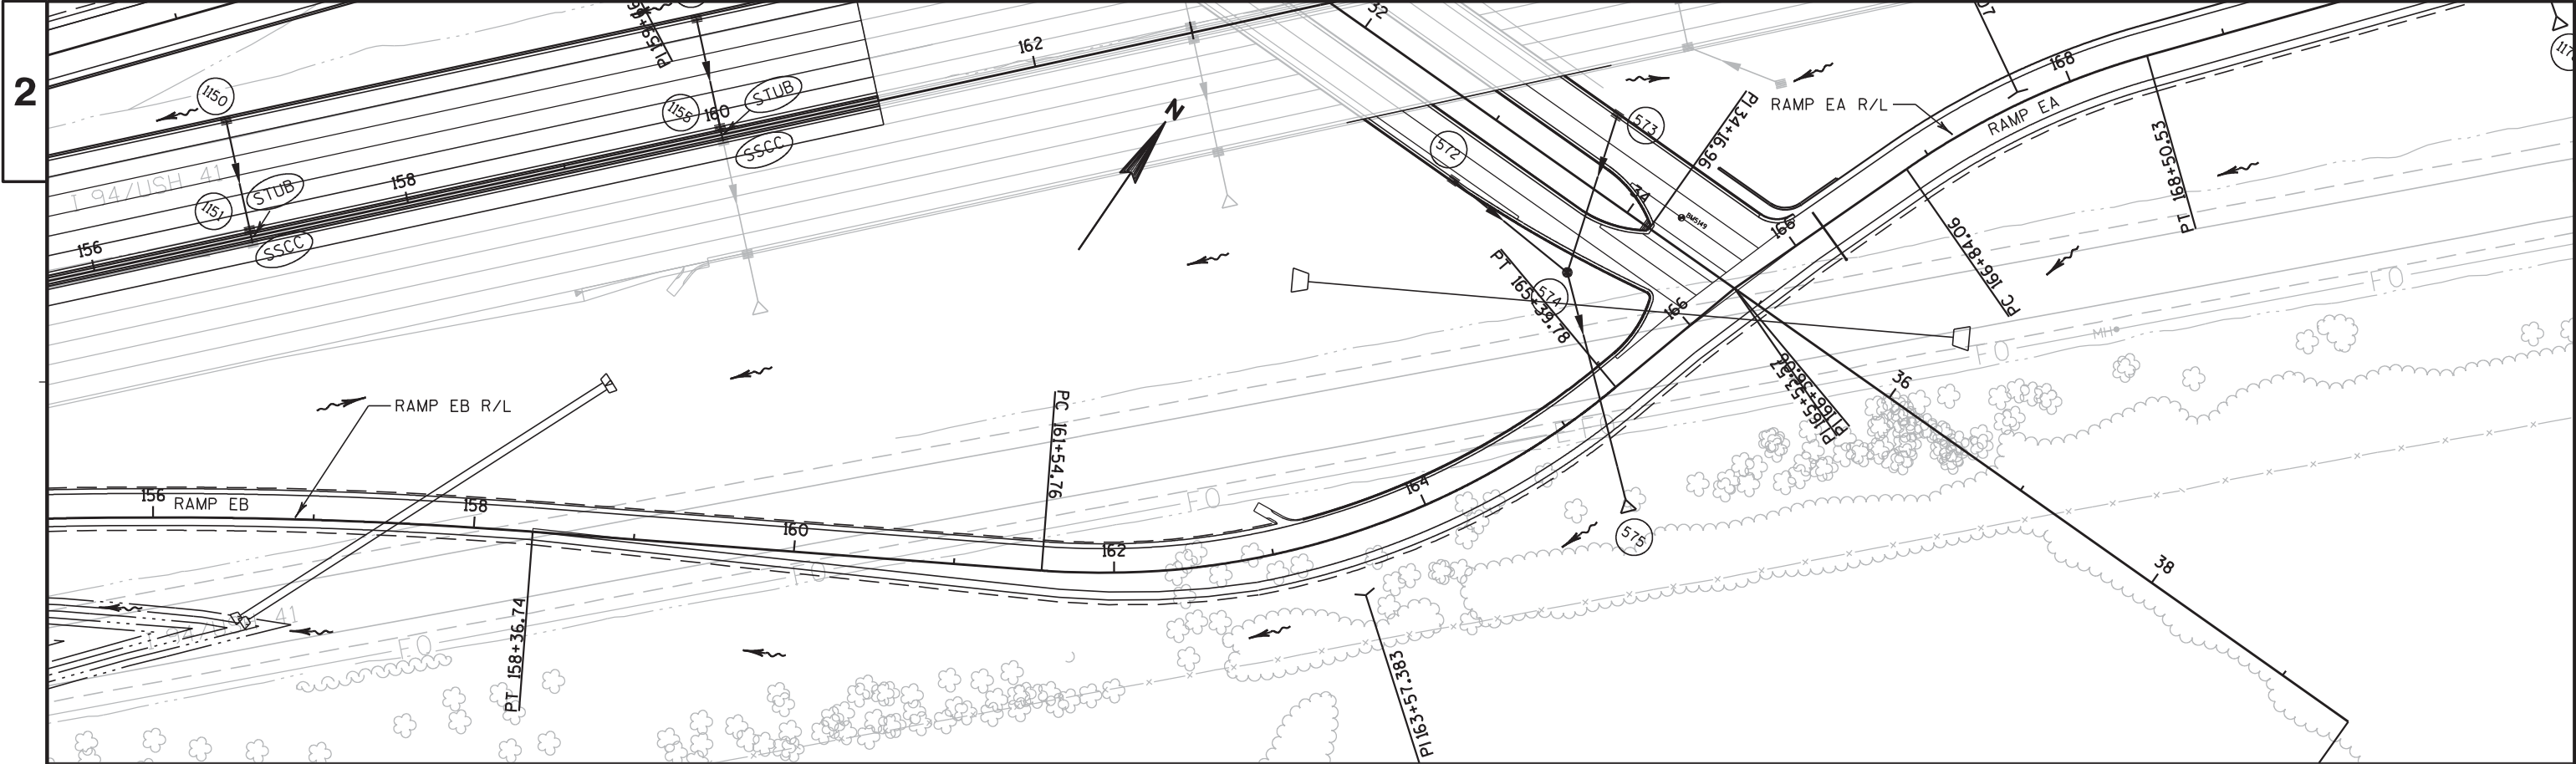

SEE TRAFFIC CONTROL PLAN FOR
LOCATIONS OF TEMPORARY STORM SEWER

SEE EROSION CONTROL PLAN AND DETAILS FOR
TREATMENT OF PIPES AT APRON END WALL OUTFALLS

(STUB) SHOWS EXISTING PIPE STUB FROM PROJECT 1030-20-87

(SSCC) STORM SEWER CONCRETE COLLAR REQUIRED

NOTE: STORM SEWER TRUNK LINE PROFILES ARE SHOWN
LATERAL STORM SEWER PROFILES ARE NOT SHOWN
SEE MISCELLANEOUS QUANTITIES TABLES FOR ADDITIONAL INFORMATION

DRAFT