

- NOTES:**
- 1) SHOULDER REPLACEMENT AND WIDENING ON IH 43 NB AND SB FROM STA 1271+08.37 TO STA 1367+92.50
  - 2) SHOULDER REPLACEMENT ON IH 43 NB FROM STA 1470+00.00 TO STA 1784+50.00
  - 3) CONCRETE PAVEMENT, JOINT, AND CURB AND GUTTER REPAIR ON PORT WASHINGTON ROAD FROM STA 114+83.00 TO STA 140+70.00

STA BACK = 1479+99.00  
 STA AHEAD = 1480+00.00

**CONSTRUCTION 2021**

PROJECT NO: 1229-04-70	HWY: IH 43	COUNTY: MILWAUKEE/OZAUKEE	PROJECT OVERVIEW	SHEET	<b>E</b>
------------------------	------------	---------------------------	------------------	-------	----------



CITY OF GLENDALE


CONSTRUCTED UNDER  
1229-04-73


CONSTRUCTED UNDER  
1229-04-72

P-40-921

CONSTRUCTION 2022



PROJECT NO: 1229-04-71	HWY: IH 43	COUNTY: MILWAUKEE/OZAUKEE	PROJECT OVERVIEW - PORT WASHINGTON ROAD & UPRR	SHEET	E
------------------------	------------	---------------------------	--	-------	---

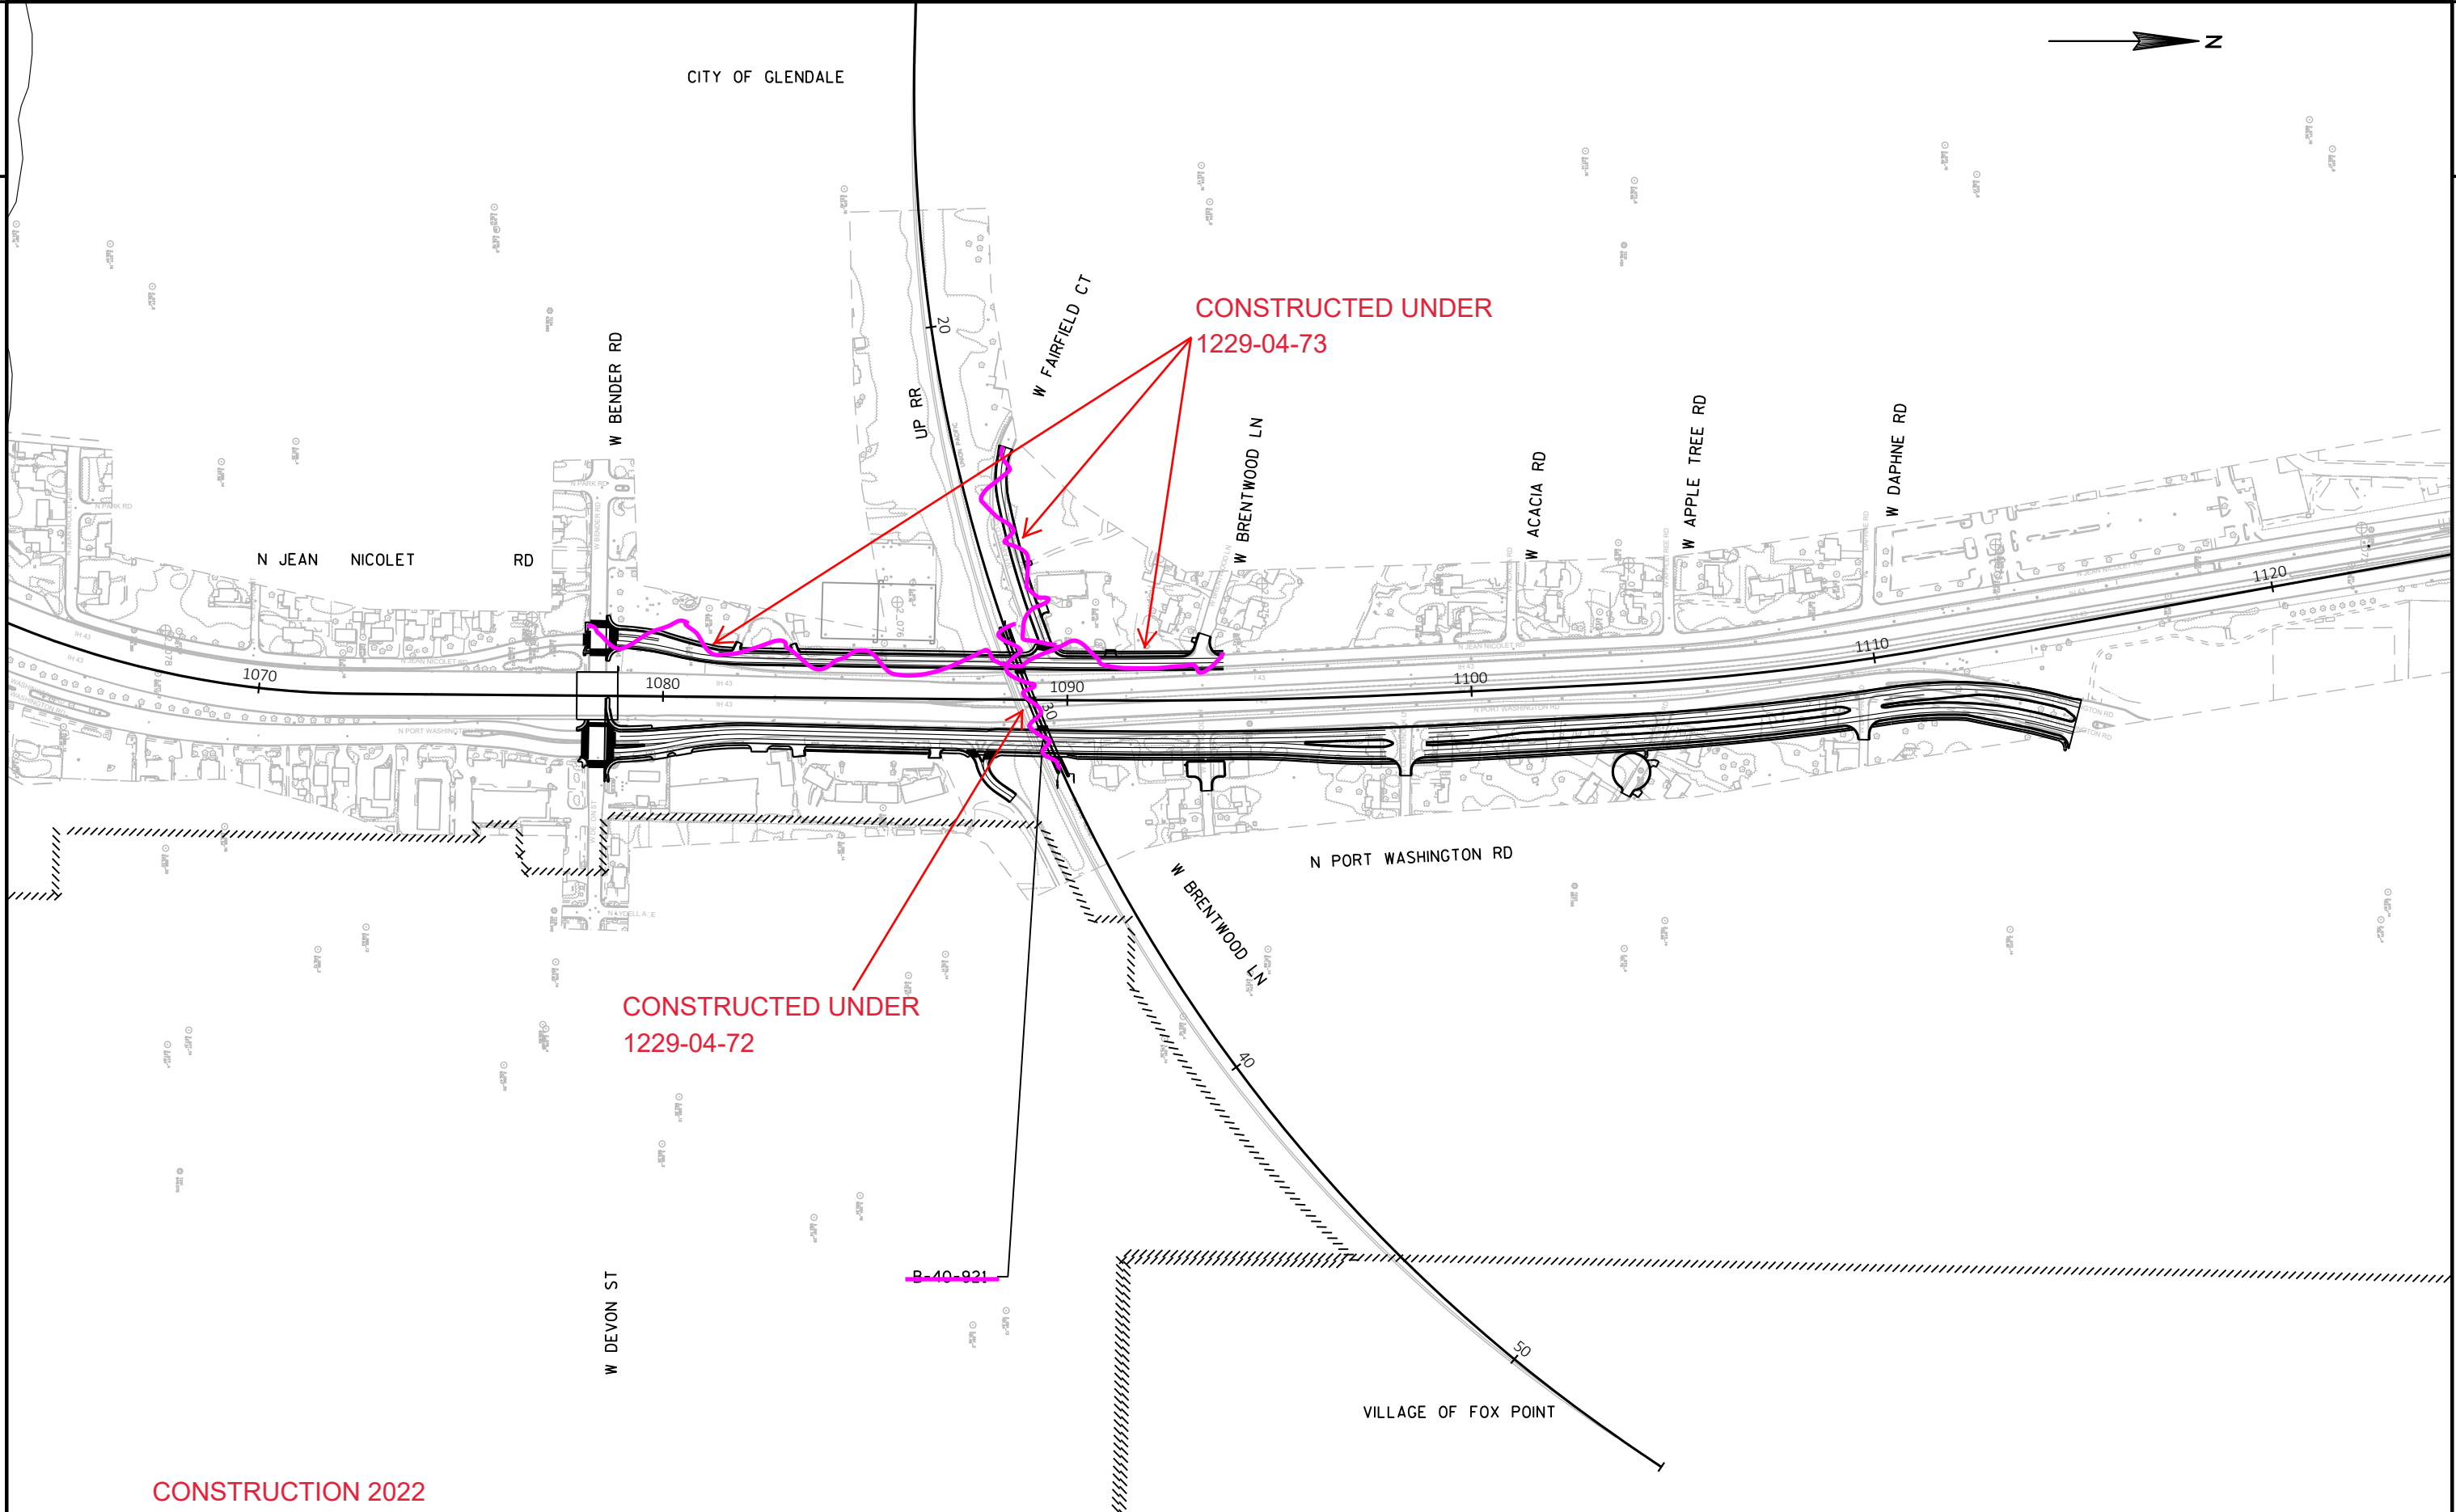

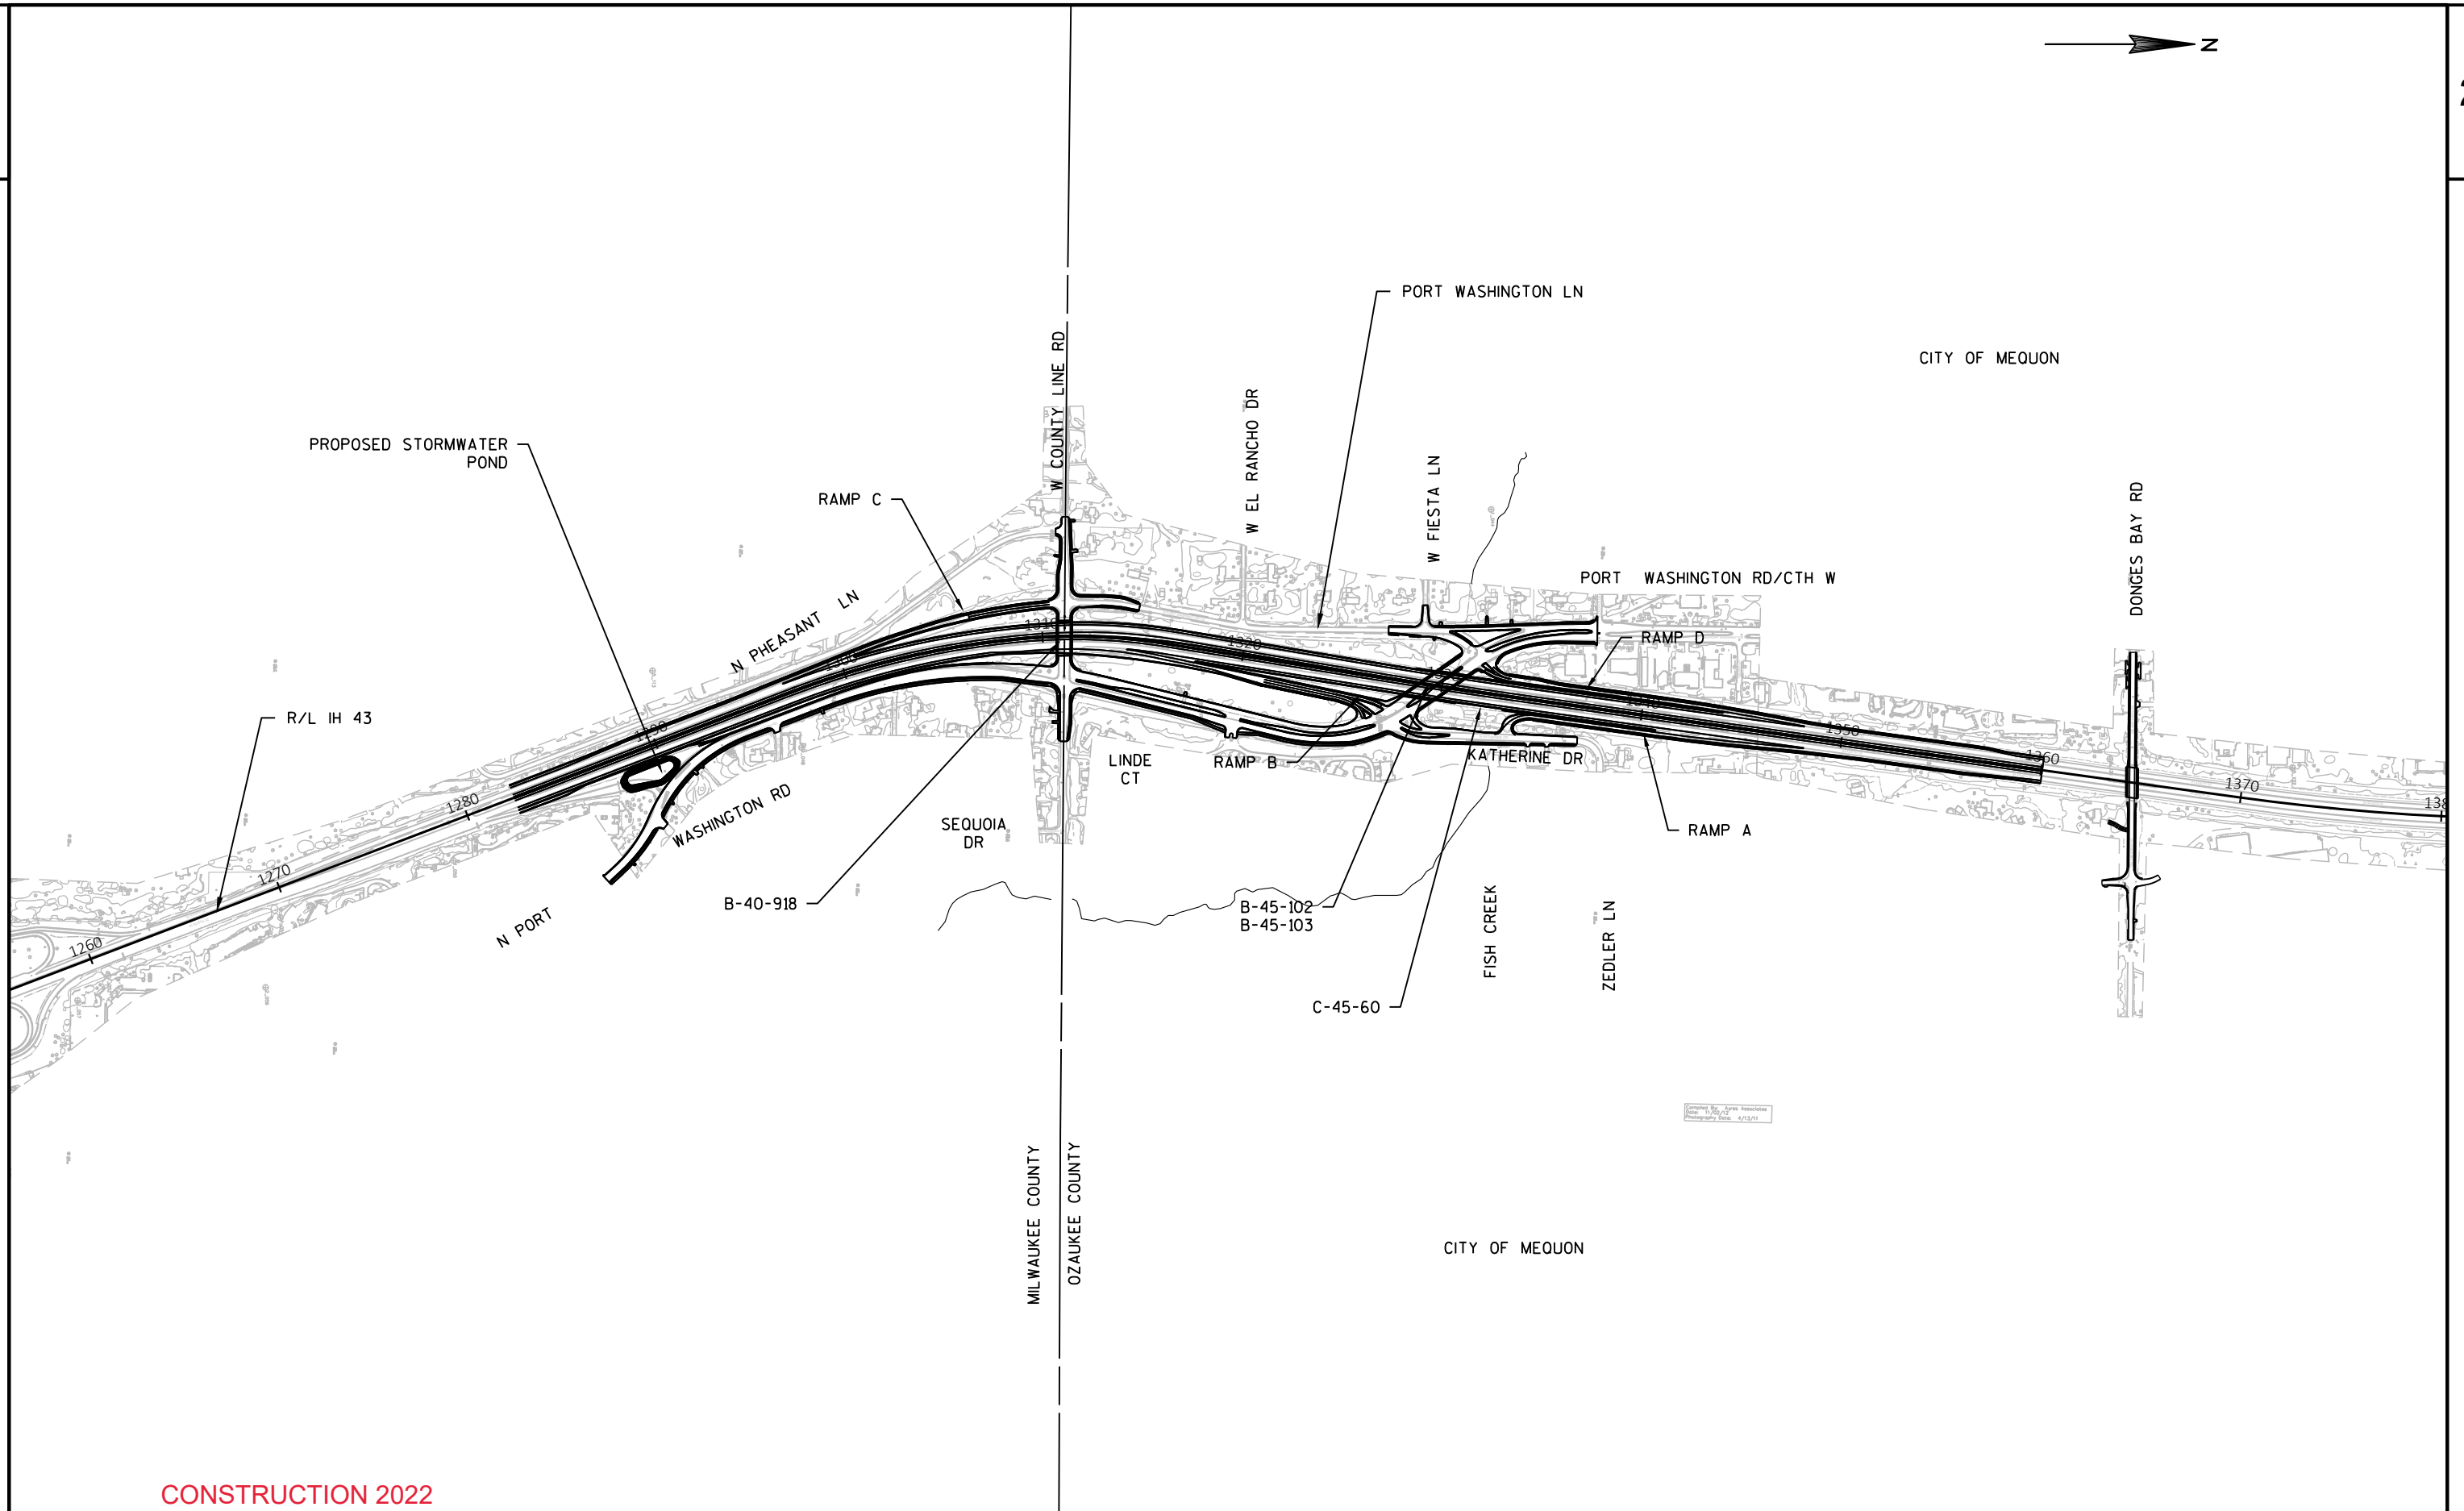

CONSTRUCTION 2022


PROJECT NO: 1229-04-74	HWY: IH 43	COUNTY: MILWAUKEE/OZAUKEE	PROJECT OVERVIEW - COUNTY LINE INTERCHANGE AND PORT WASHINGTON ROAD	SHEET	E
------------------------	------------	---------------------------	---	-------	---

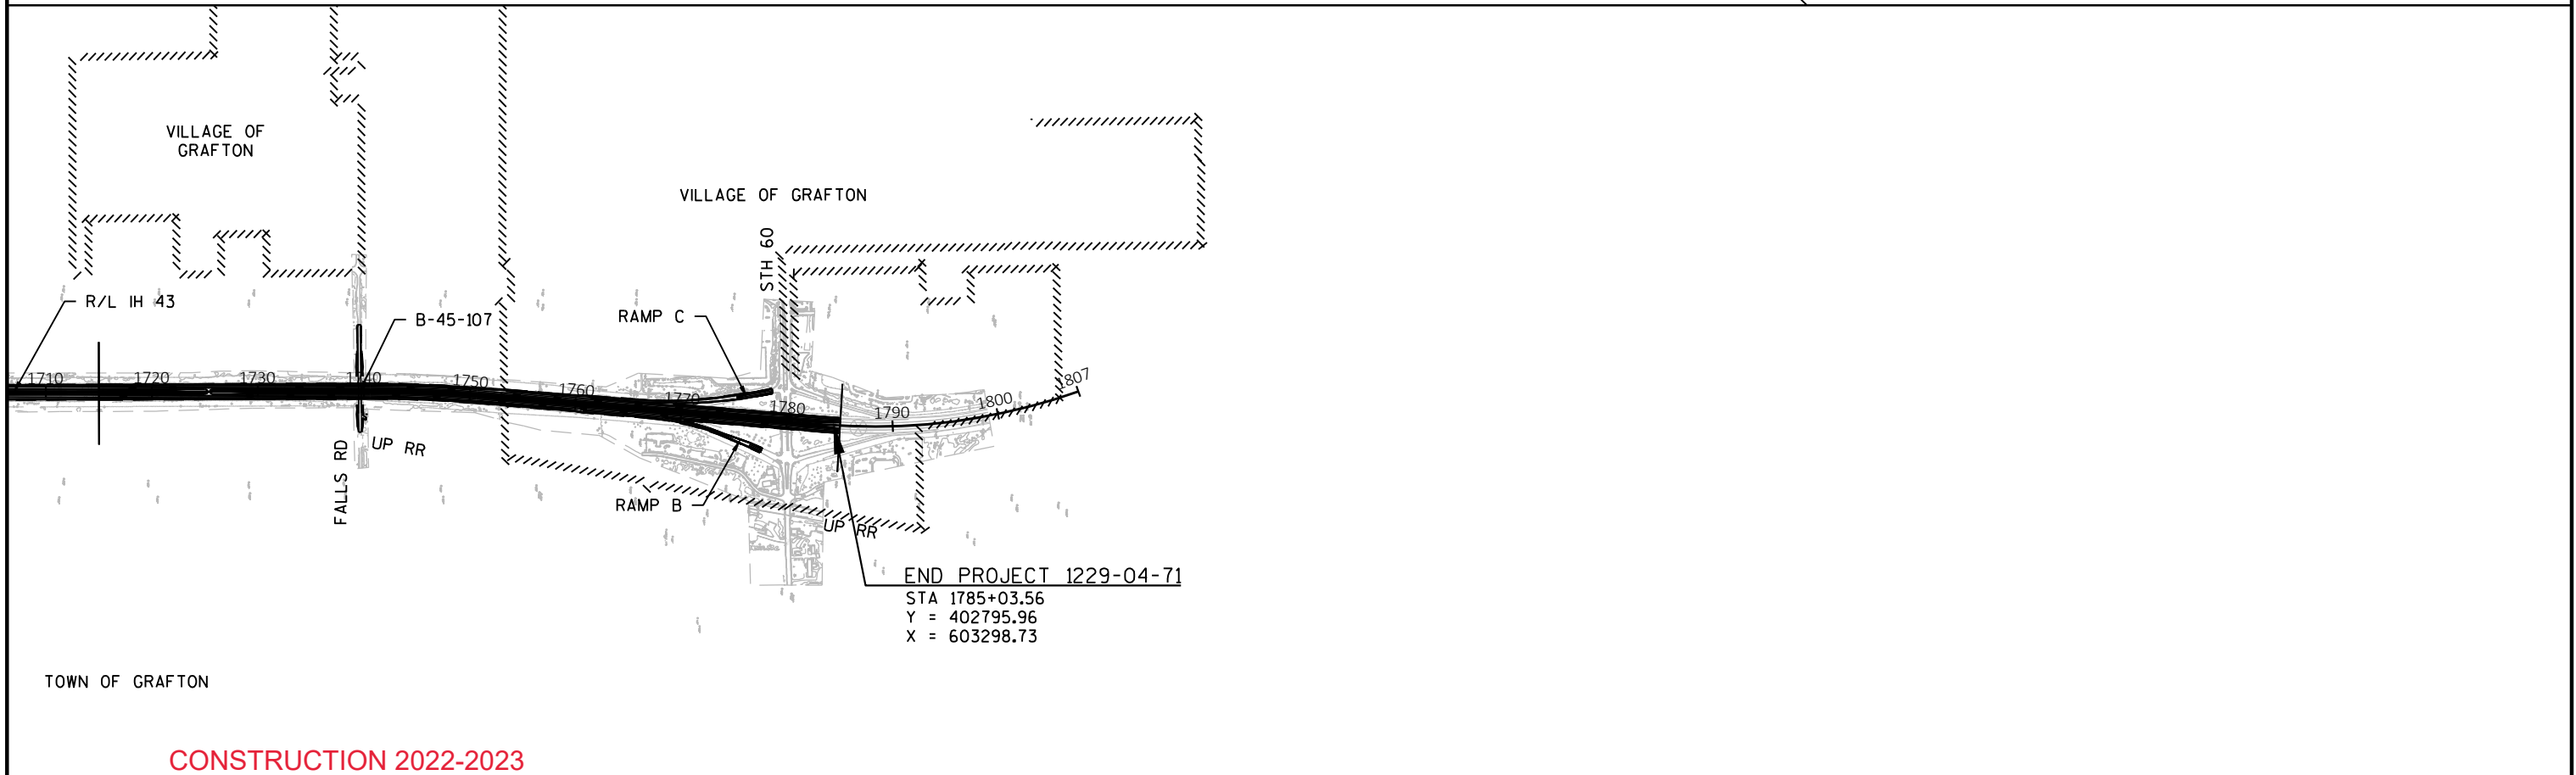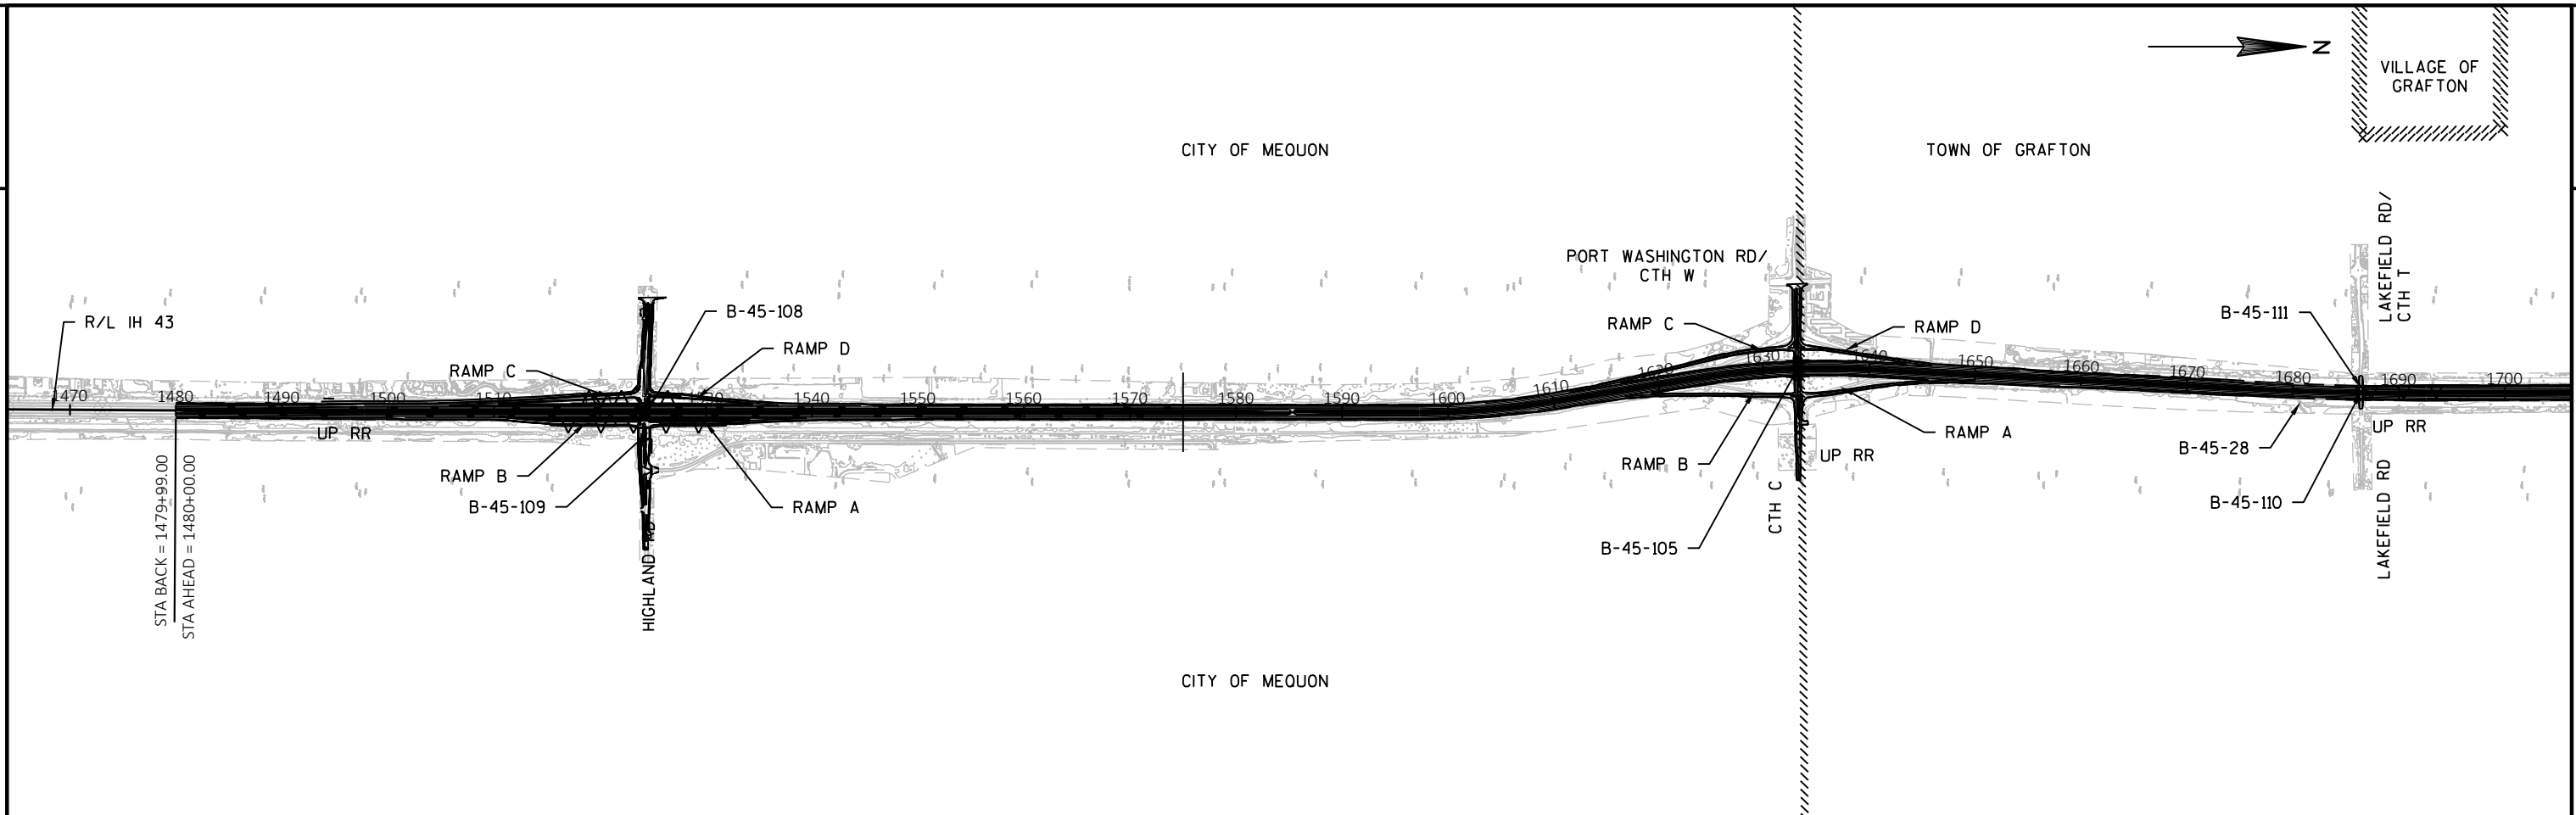

END PROJECT 1229-04-71  
 STA 1785+03.56  
 Y = 402795.96  
 X = 603298.73

**CONSTRUCTION 2022-2023**

PROJECT NO: 1229-04-76	HWY: IH 43	COUNTY: MILWAUKEE/OZAUKEE	PROJECT OVERVIEW - NORTH END MAINLINE	SHEET	<b>E</b>
------------------------	------------	---------------------------	---------------------------------------	-------	----------

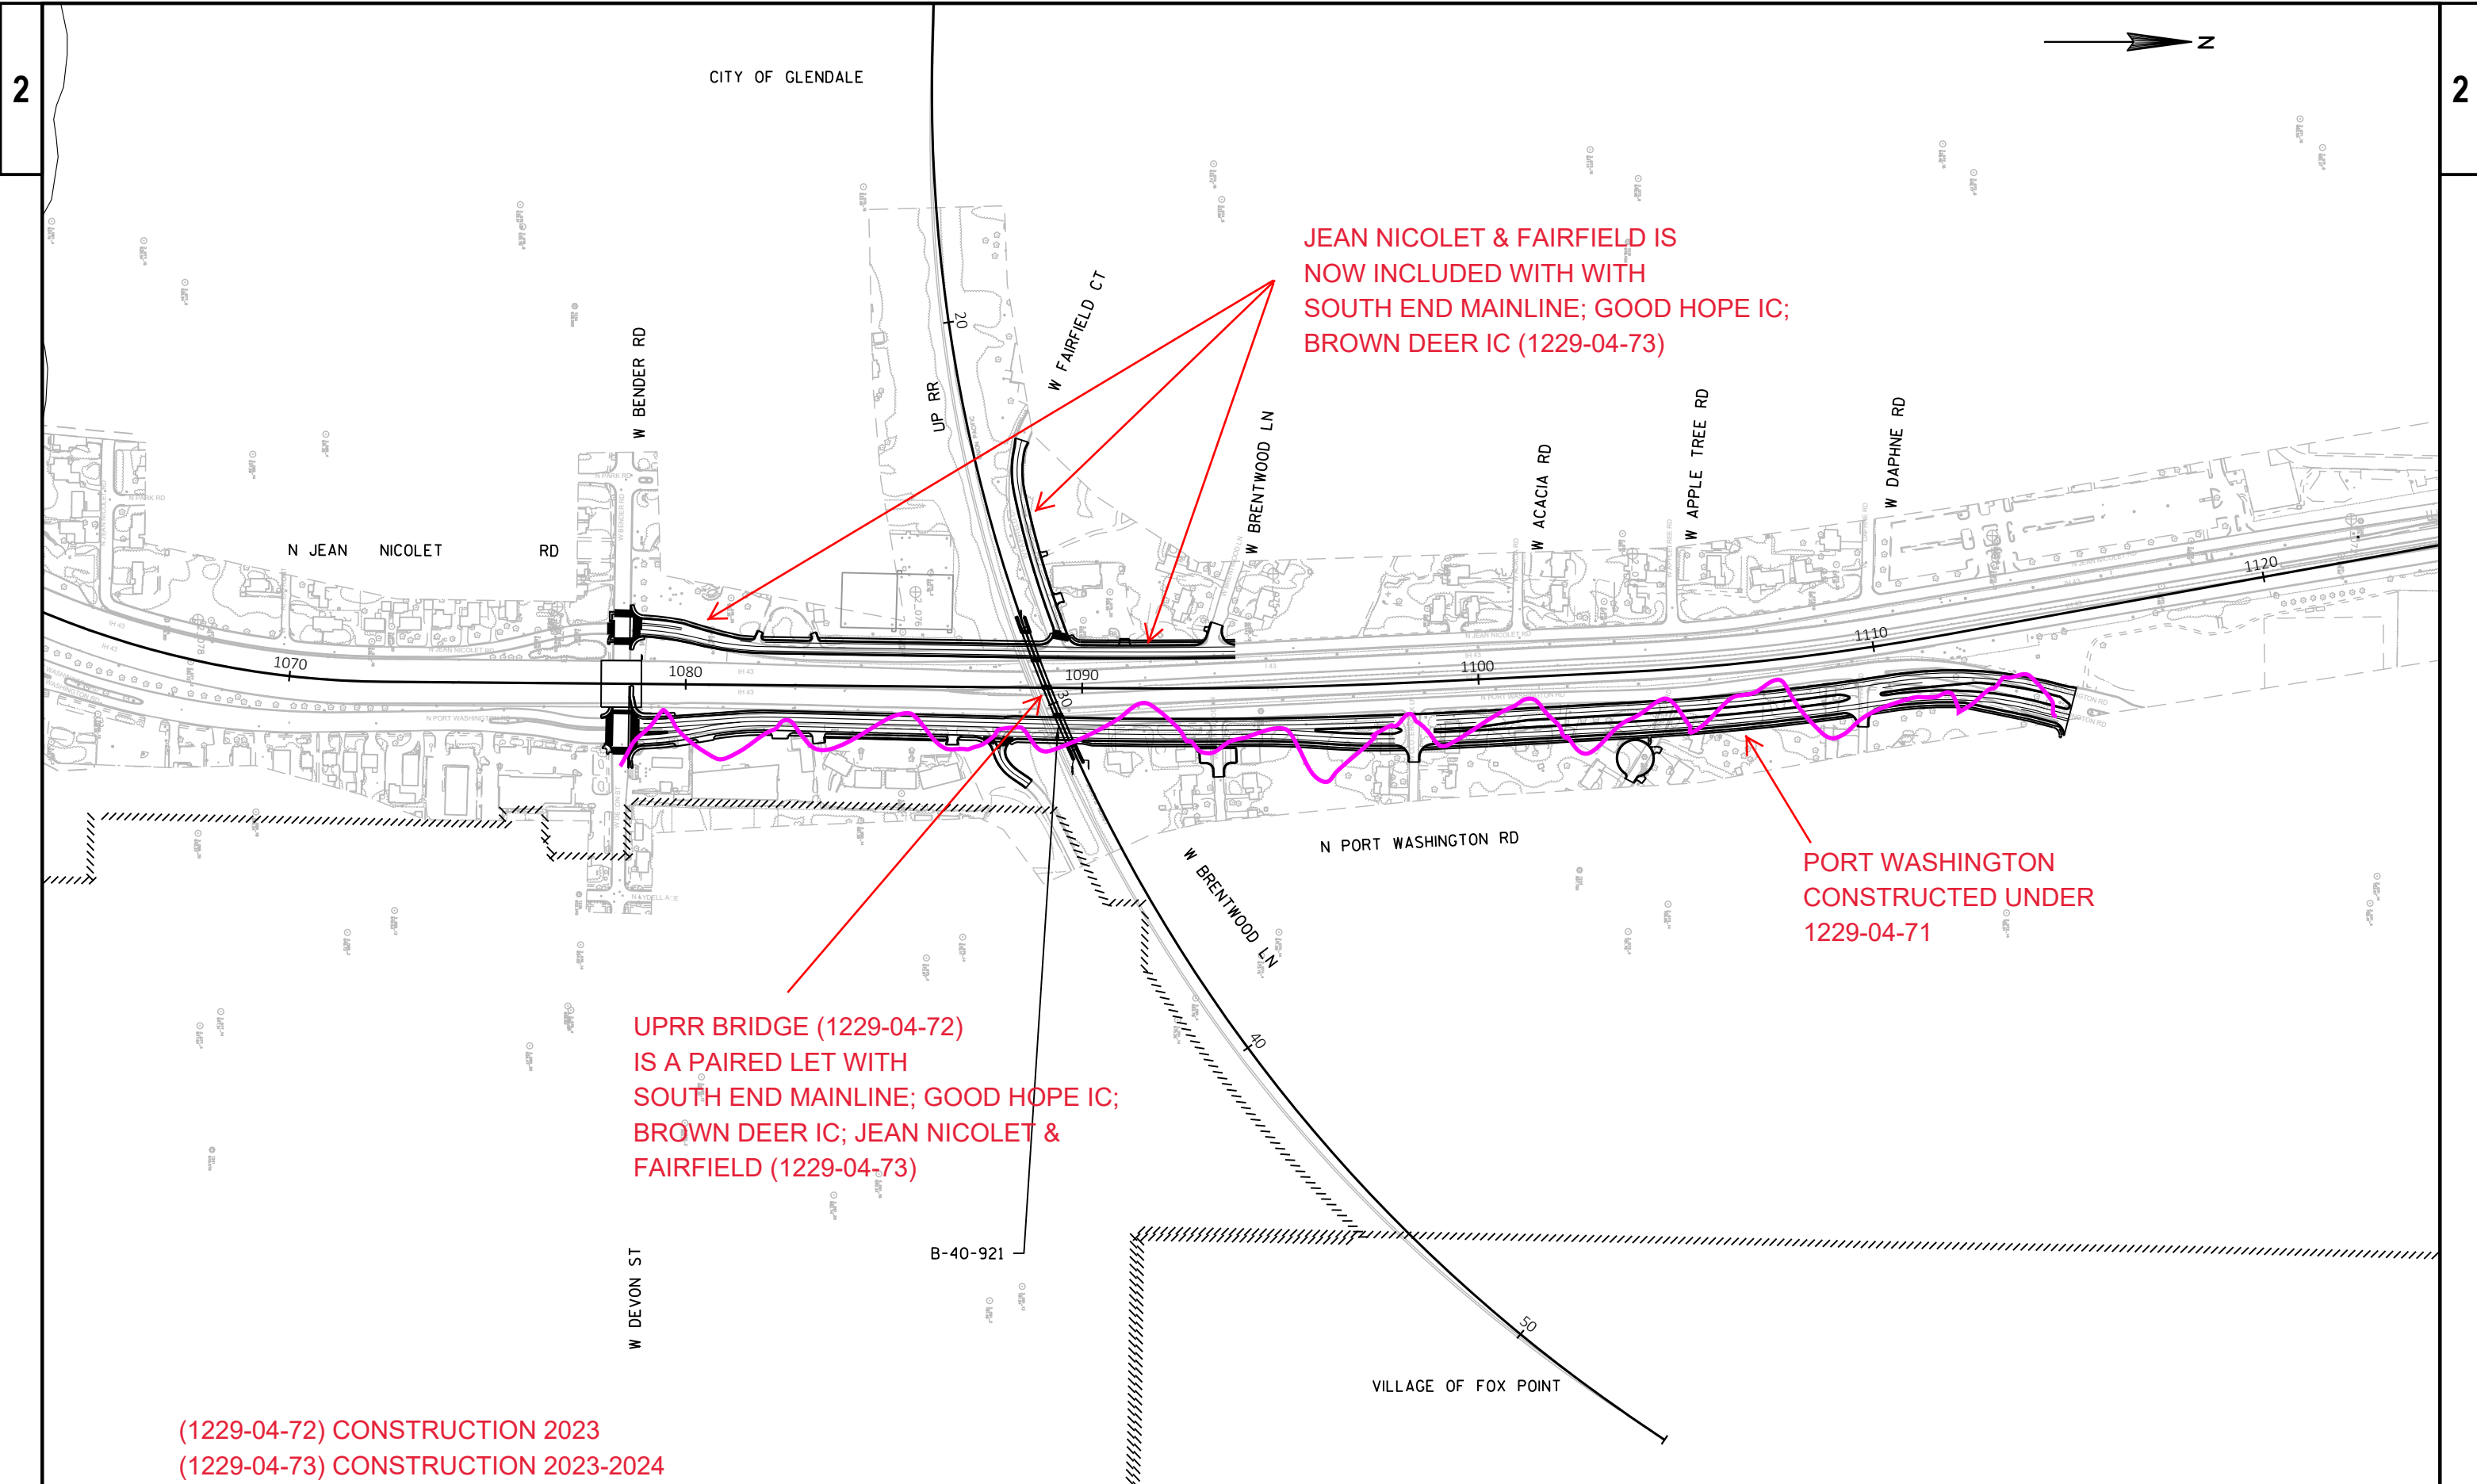


JEAN NICOLET & FAIRFIELD IS NOW INCLUDED WITH WITH SOUTH END MAINLINE; GOOD HOPE IC; BROWN DEER IC (1229-04-73)

UPRR BRIDGE (1229-04-72) IS A PAIRED LET WITH SOUTH END MAINLINE; GOOD HOPE IC; BROWN DEER IC; JEAN NICOLET & FAIRFIELD (1229-04-73)

PORT WASHINGTON CONSTRUCTED UNDER 1229-04-71

(1229-04-72) CONSTRUCTION 2023  
 (1229-04-73) CONSTRUCTION 2023-2024

PROJECT NO: 1229-04- <del>72</del> & 73	HWY: IH 43	COUNTY: MILWAUKEE/OZAUKEE	PROJECT OVERVIEW - PORT WASHINGTON ROAD & UPRR (-72) & JEAN NICOLET (-73)	SHEET	E
---	------------	---------------------------	---	-------	---

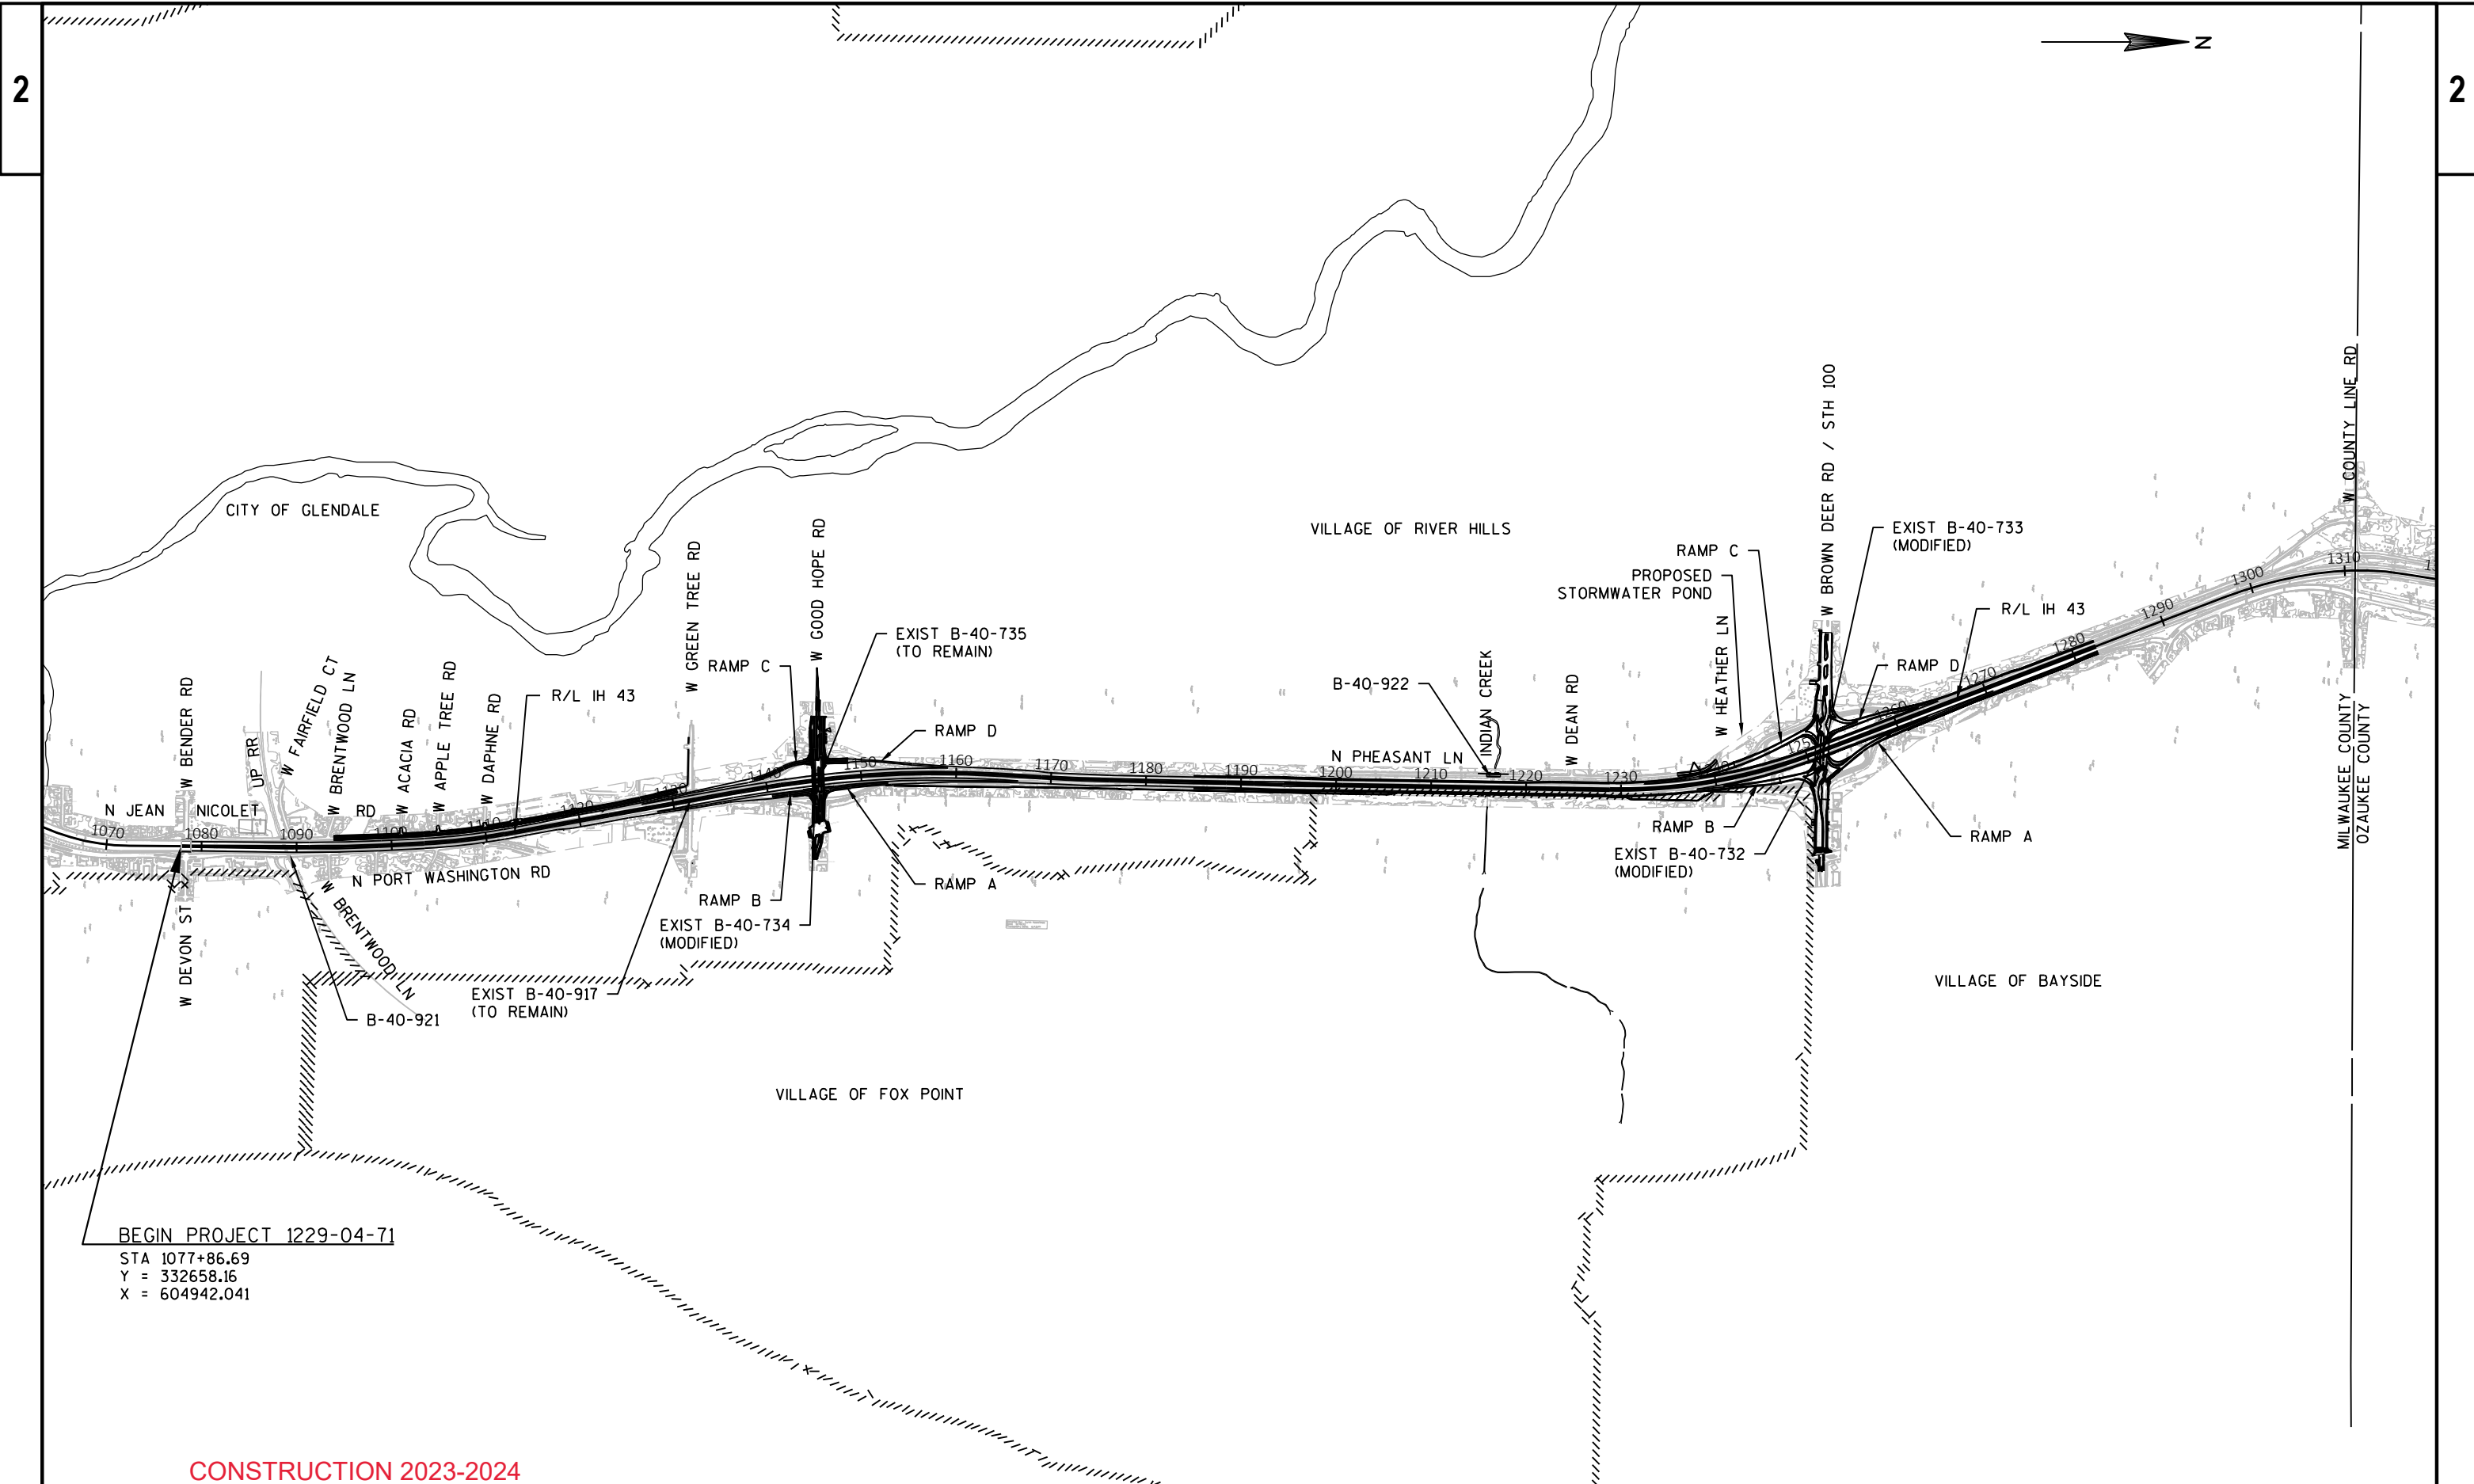


**CONSTRUCTION 2023-2024**

PROJECT NO: 1229-04-73	HWY: IH 43	COUNTY: MILWAUKEE/OZAUKEE	PROJECT OVERVIEW - GOOD HOPE ROAD AND BROWN DEER ROAD INTERCHANGES	SHEET	<b>E</b>
------------------------	------------	---------------------------	--	-------	----------




CITY OF MEQUON

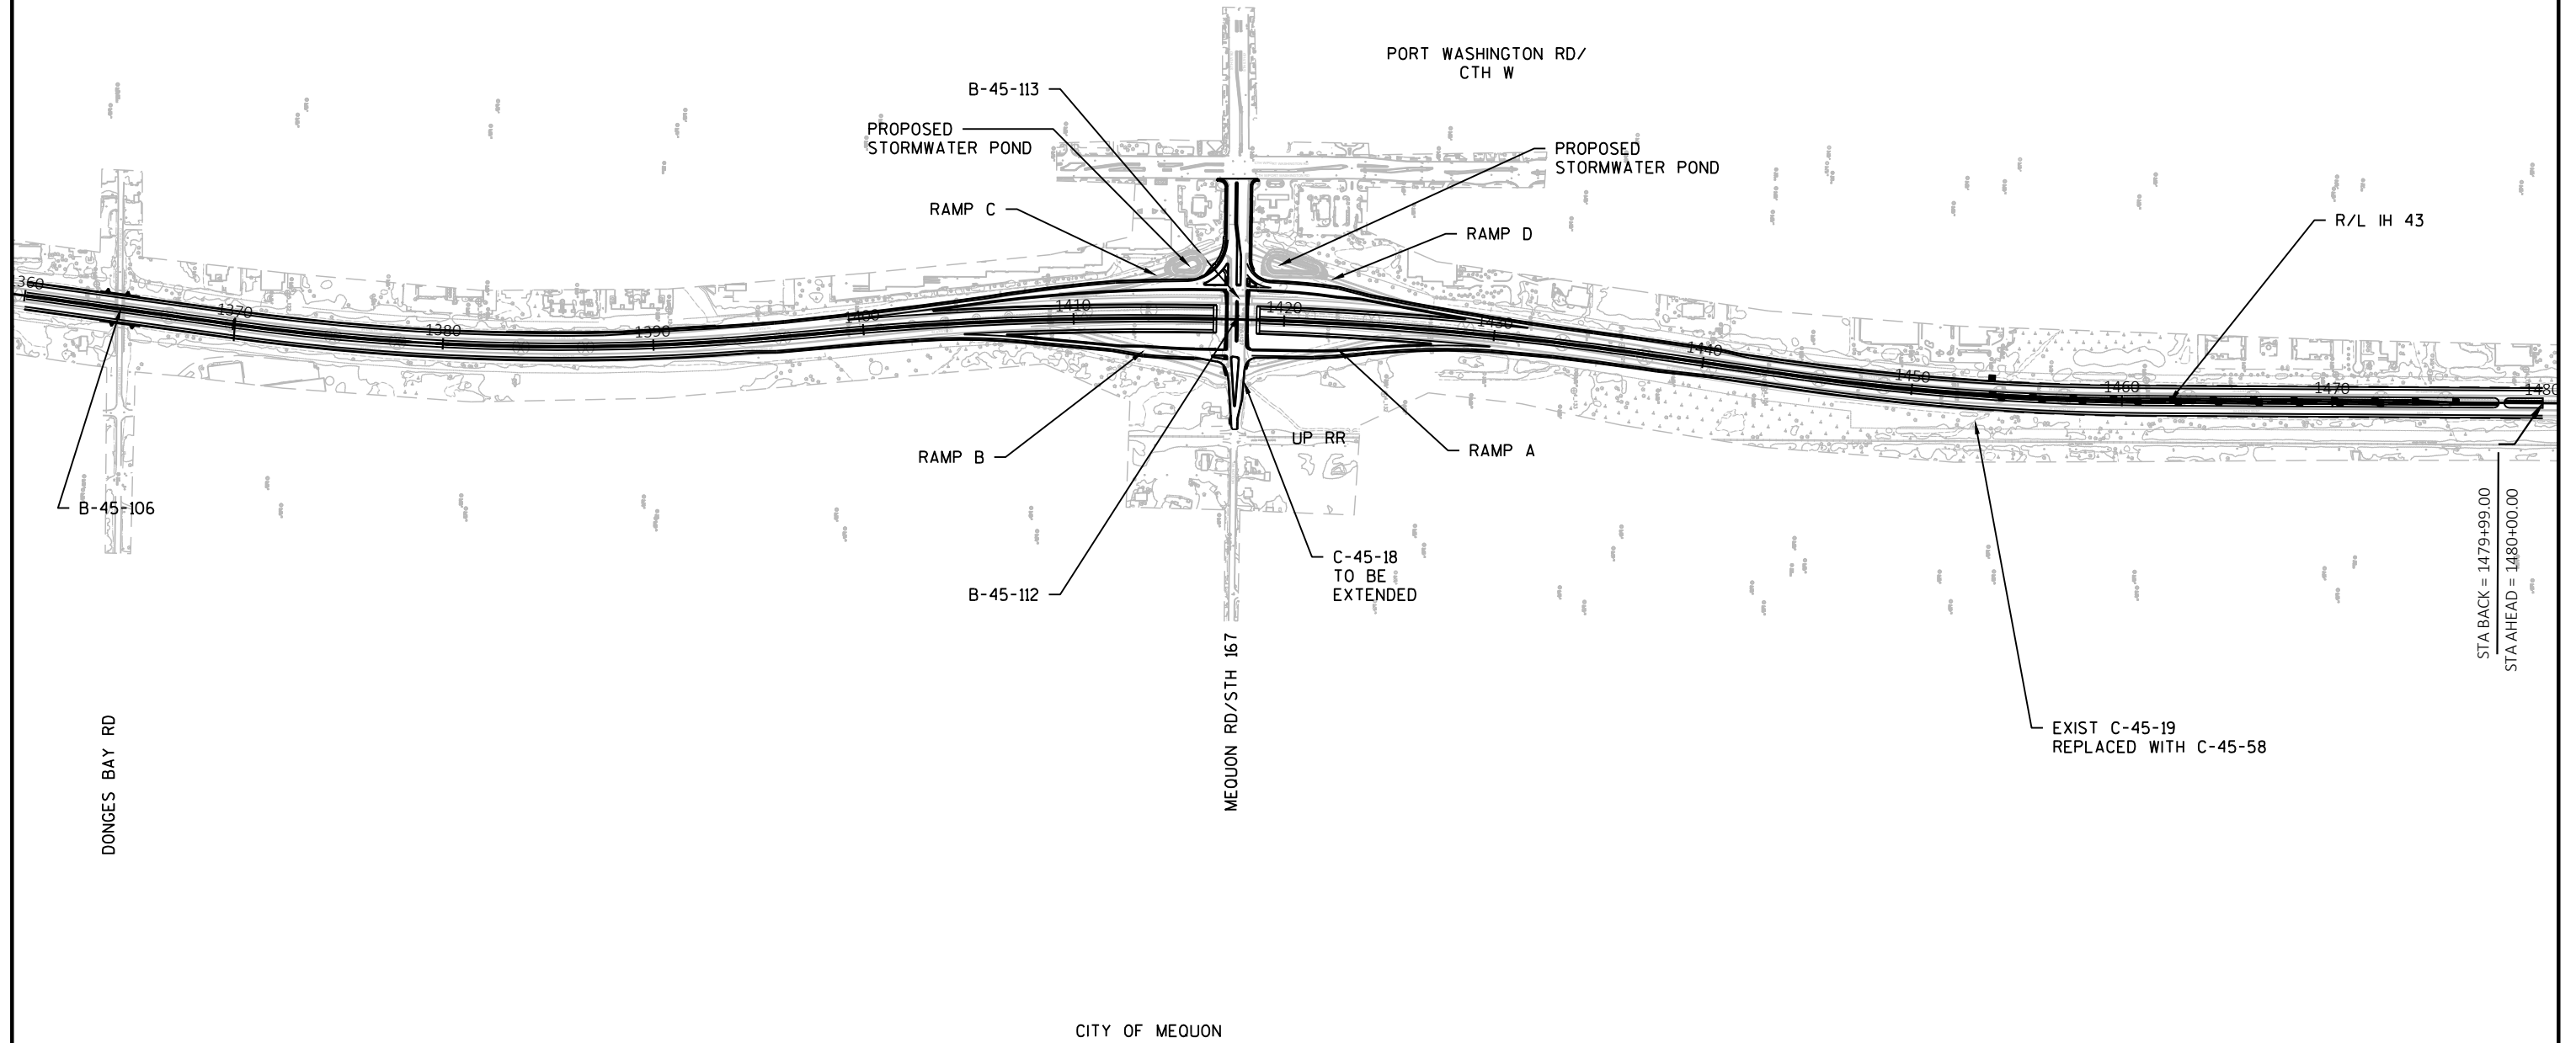

**CONSTRUCTION 2023-2024**

PROJECT NO: 1229-04-75	HWY: IH 43	COUNTY: MILWAUKEE/OZAUKEE	PROJECT OVERVIEW - MEQUON ROAD INTERCHANGE	SHEET	<b>E</b>
------------------------	------------	---------------------------	--	-------	----------


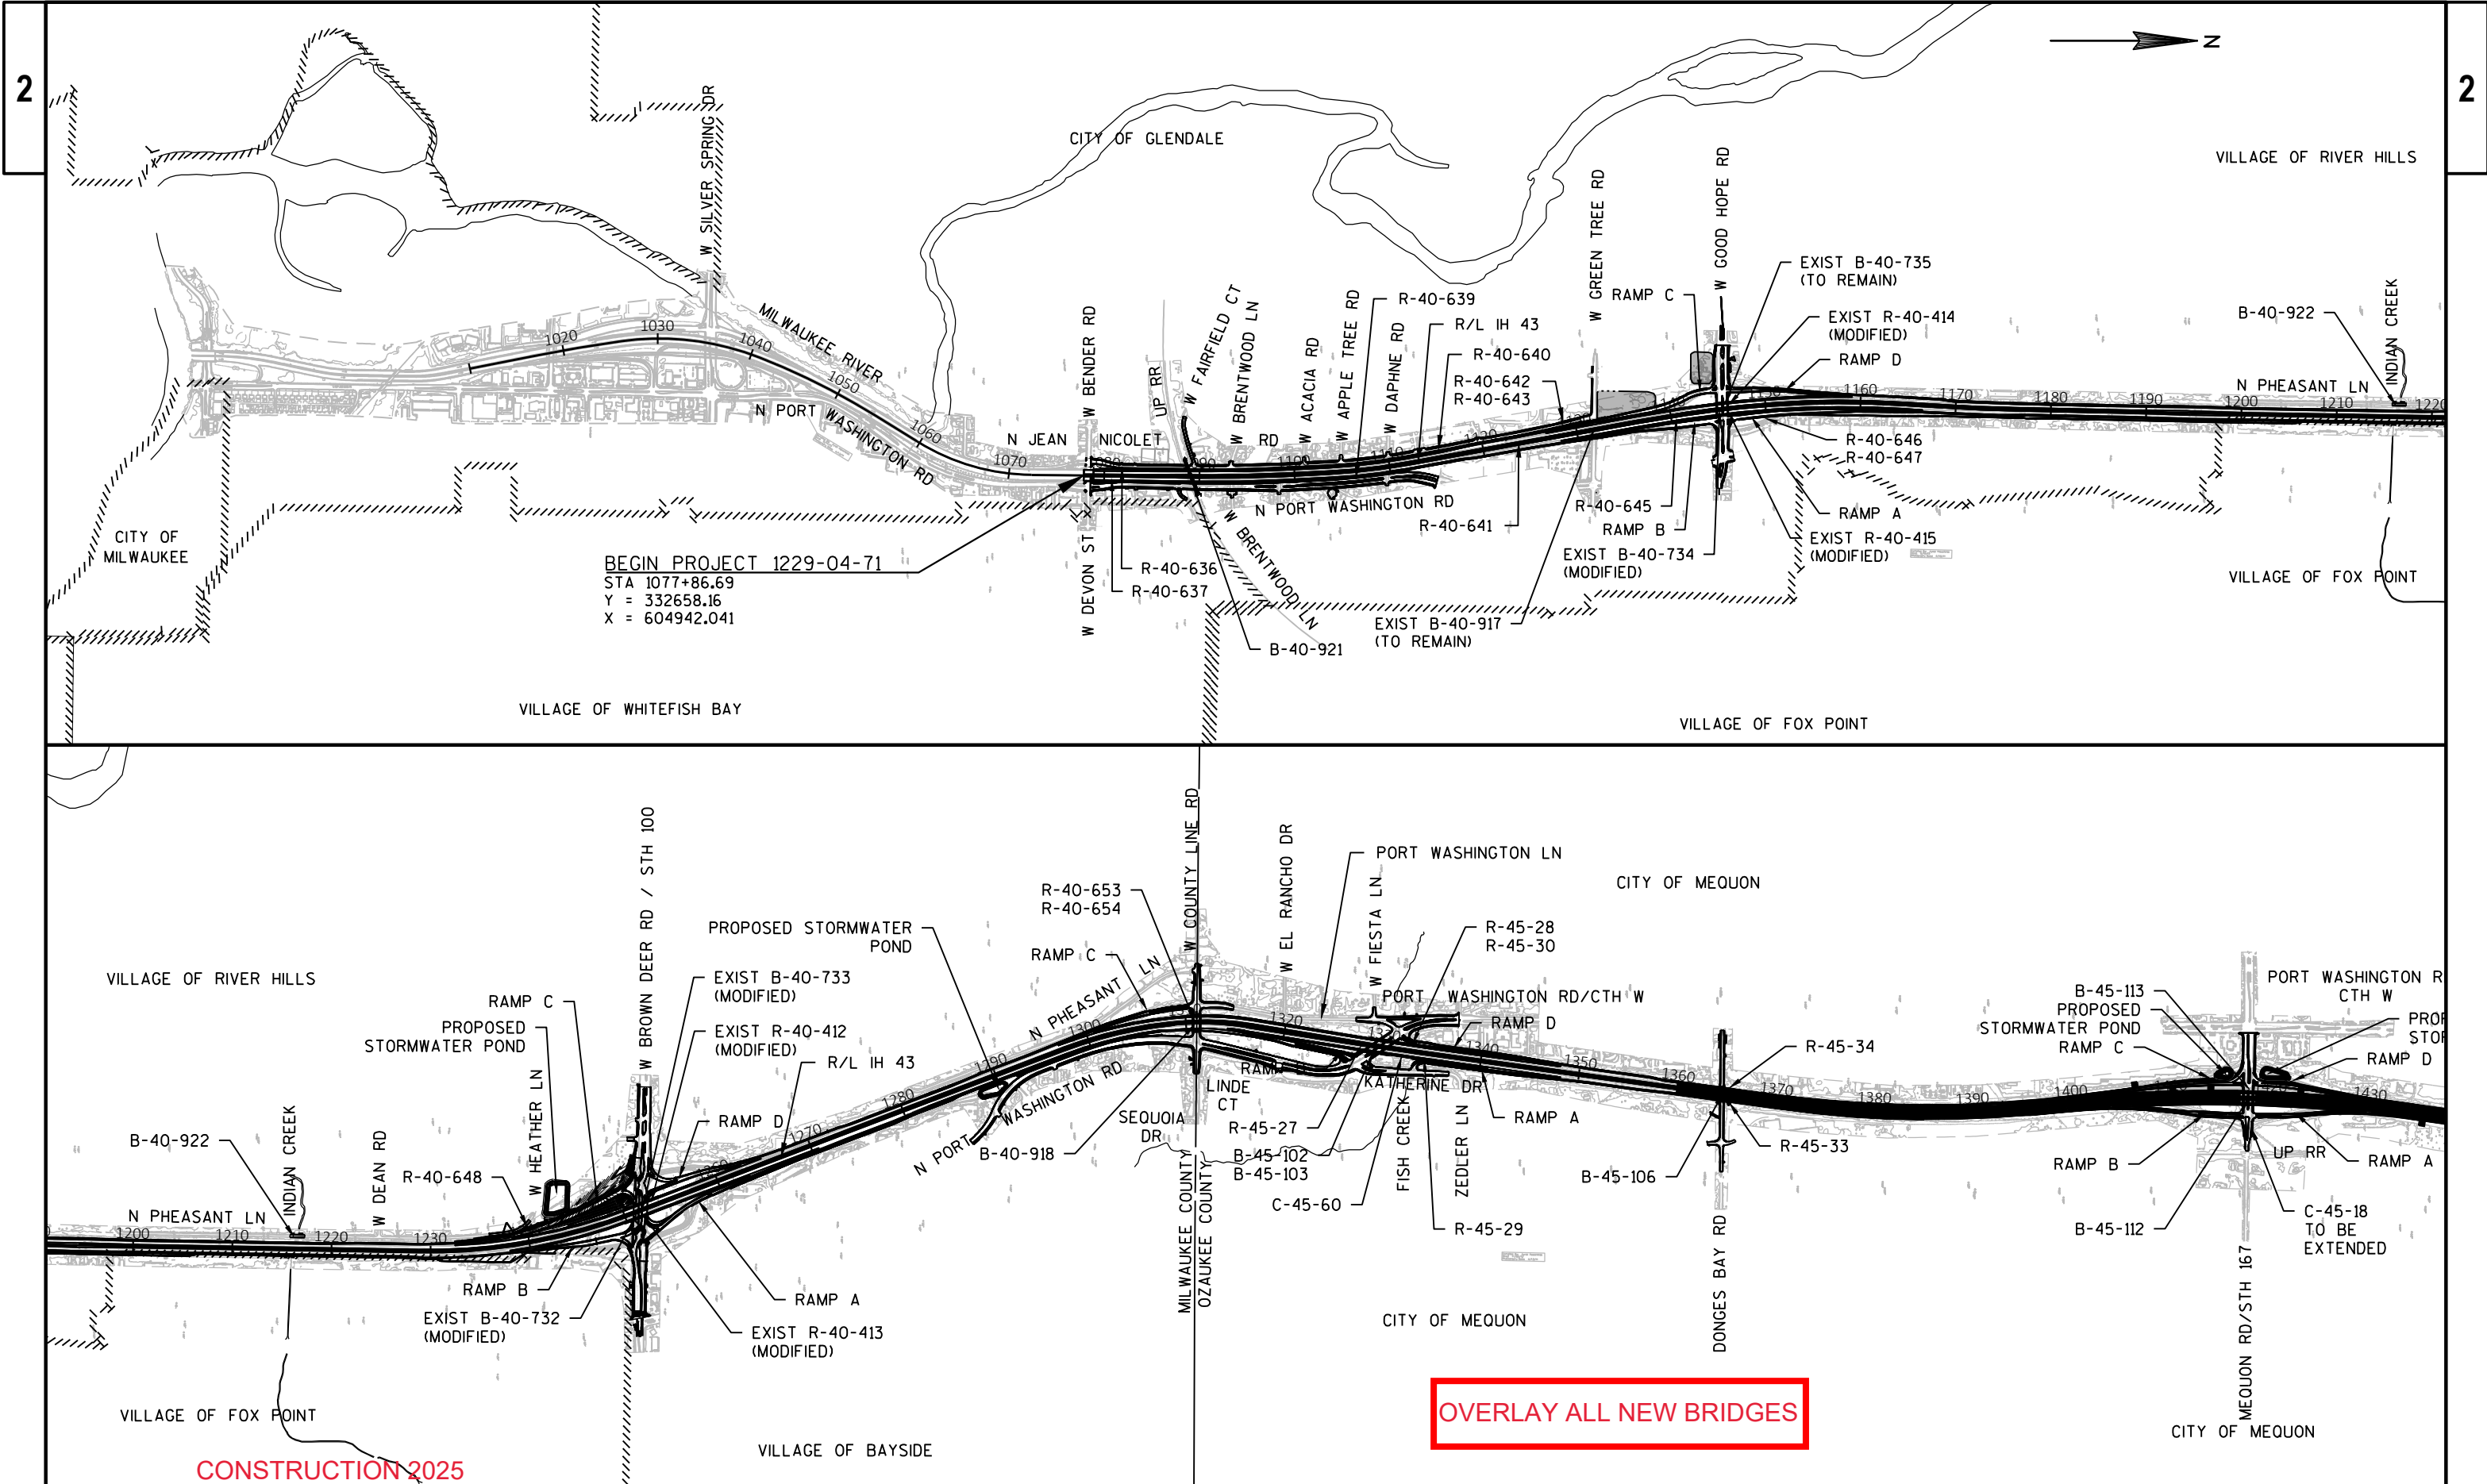


BEGIN PROJECT 1229-04-71  
 STA 1077+86.69  
 Y = 332658.16  
 X = 604942.041

**OVERLAY ALL NEW BRIDGES**

**CONSTRUCTION 2025**



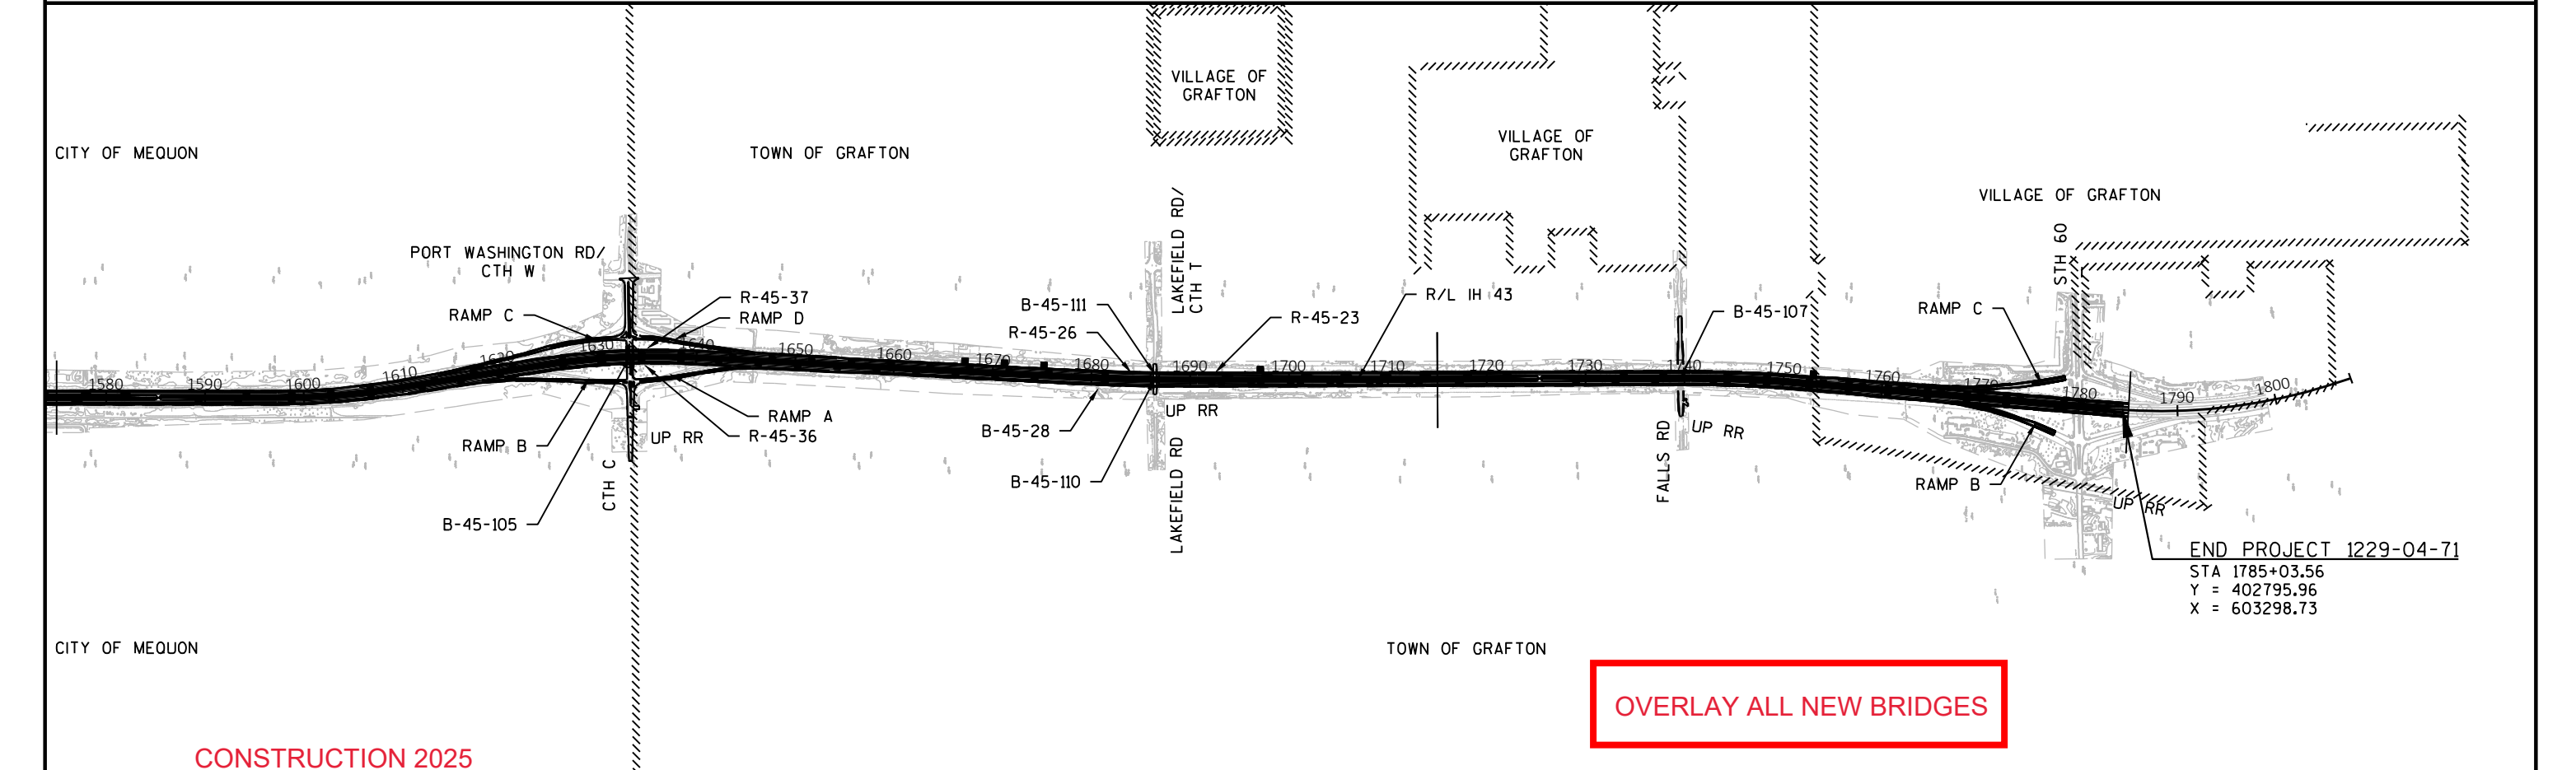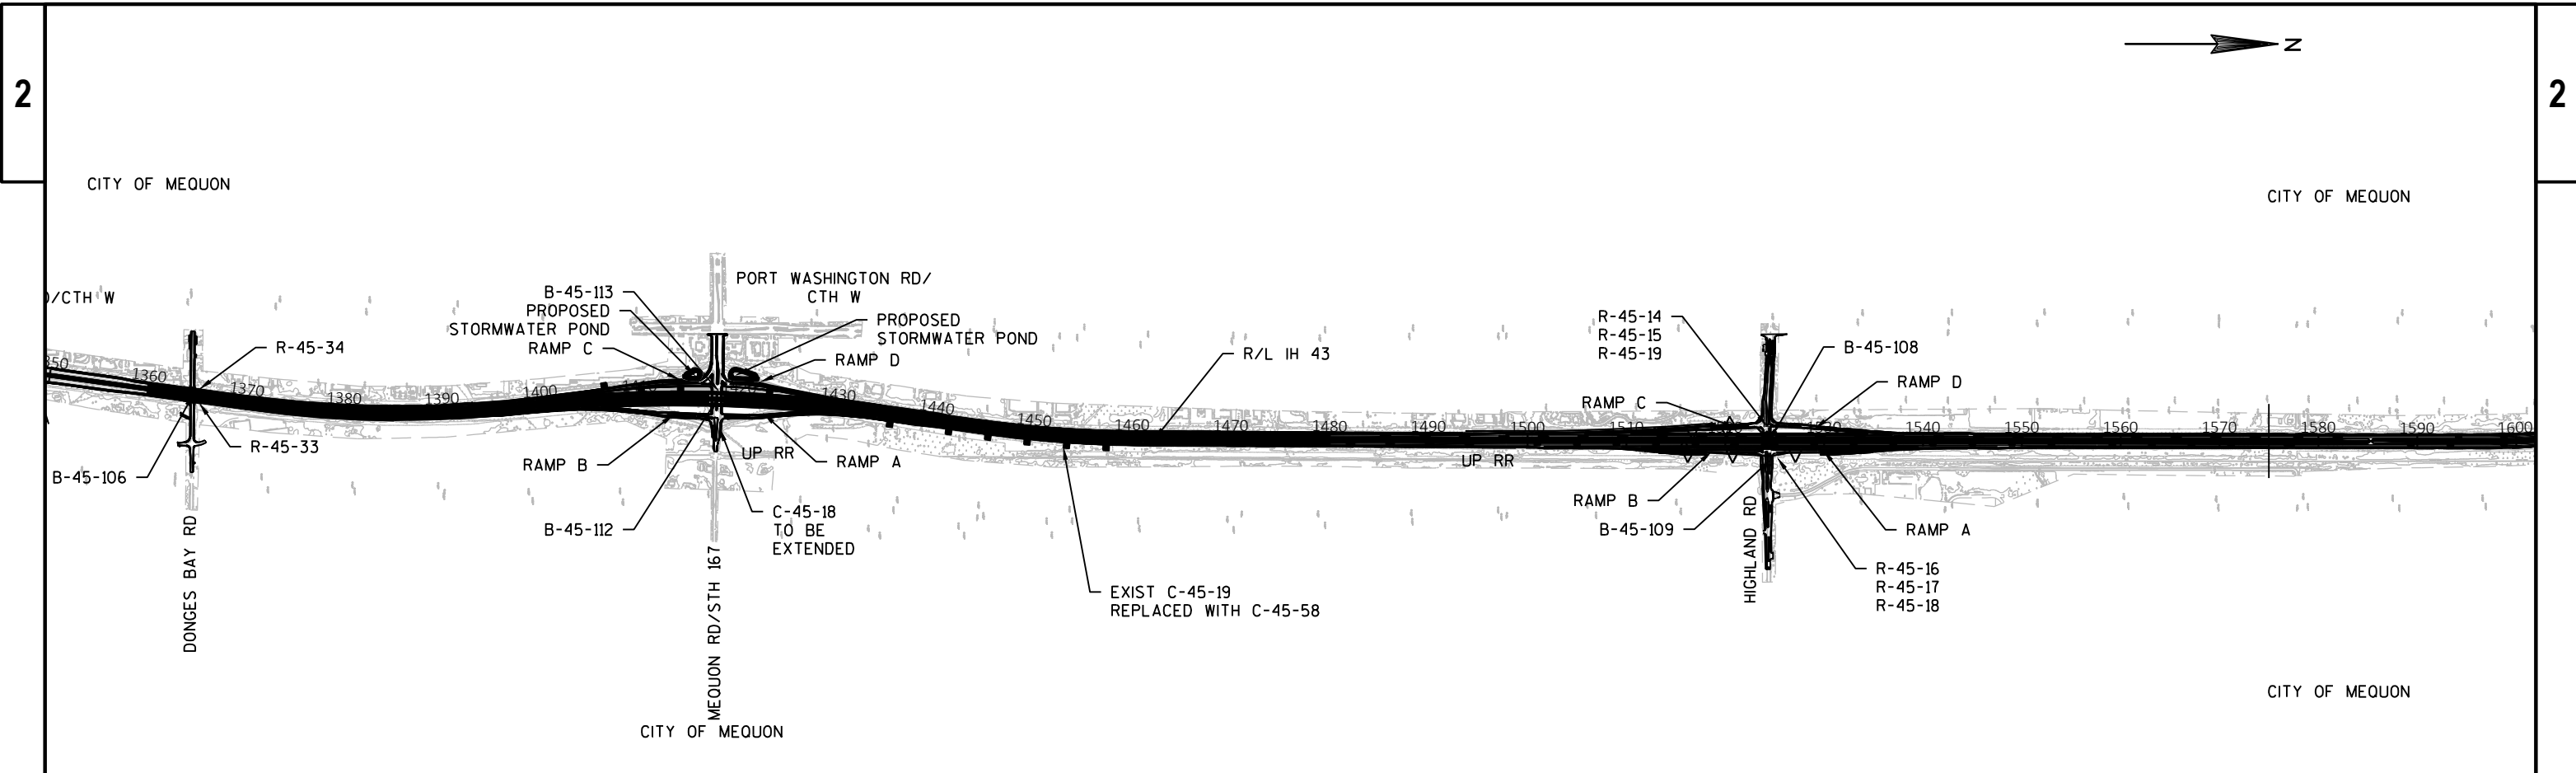

END PROJECT 1229-04-71  
 STA 1785+03.56  
 Y = 402795.96  
 X = 603298.73

CONSTRUCTION 2025