



— = AT&T Corp Exist. Location PER Survey 1
 — = AT&T Corp Prop Location per Work Plan 6-29-18
 — = 10' OFF R/W

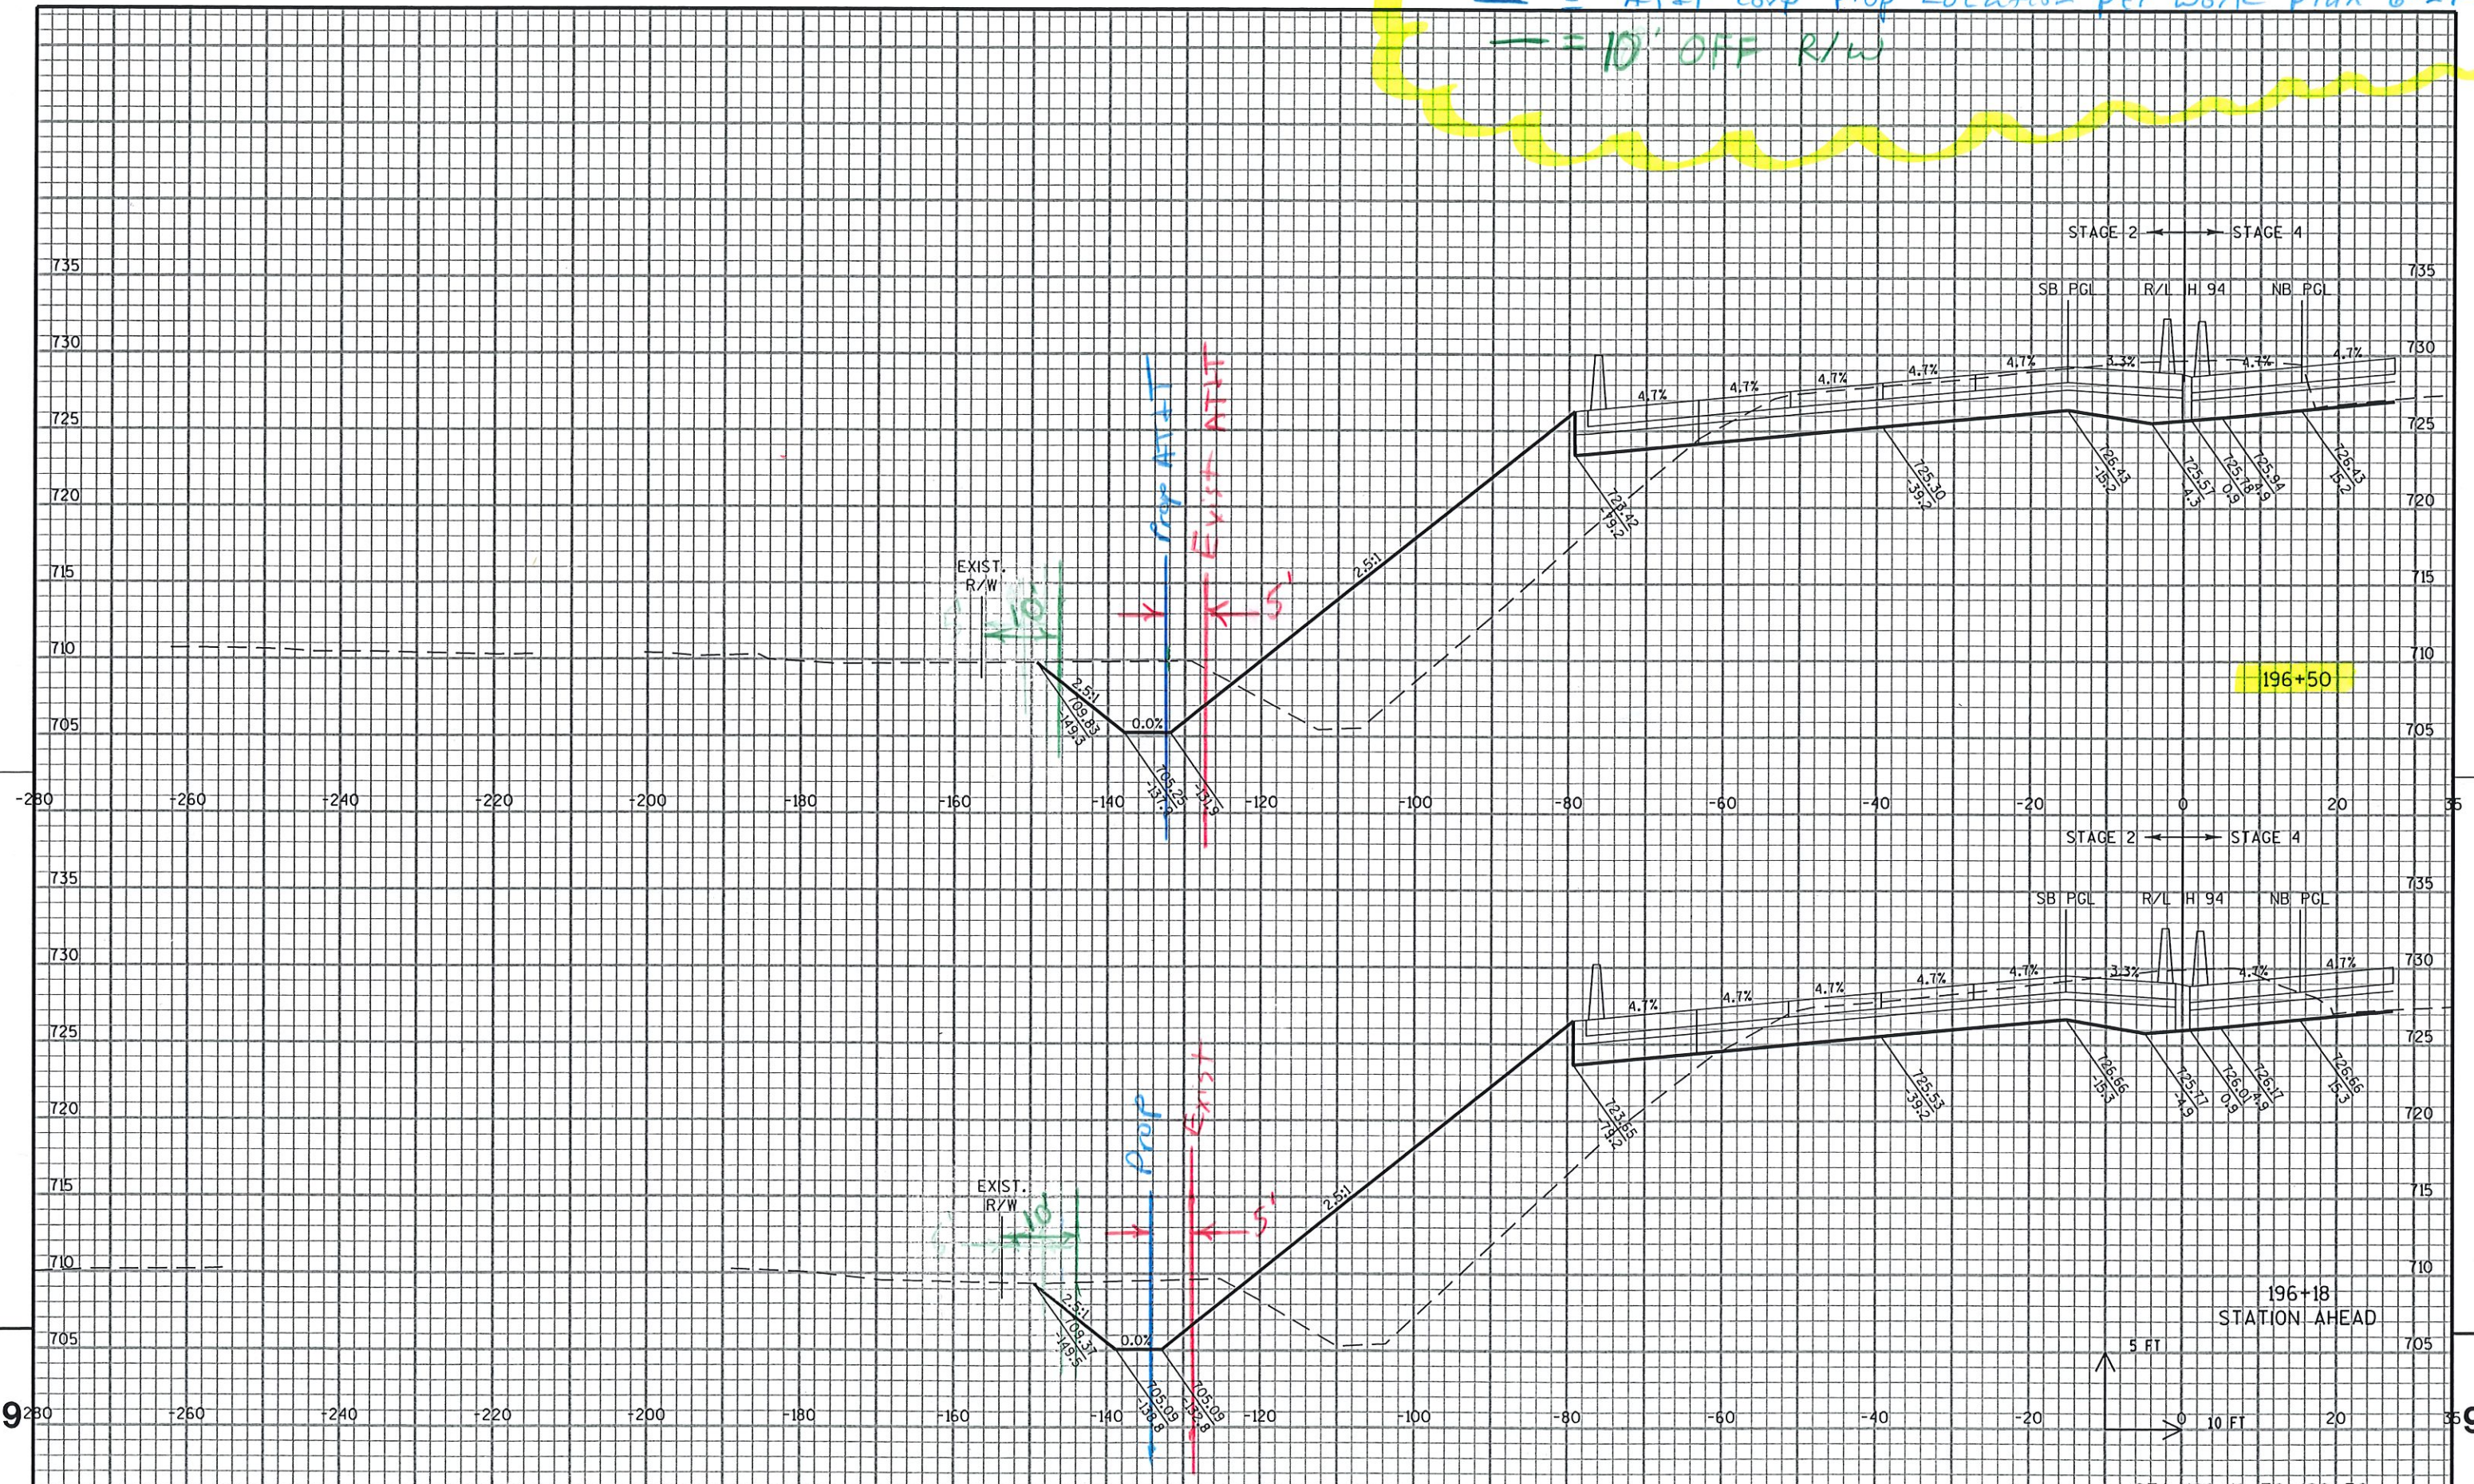

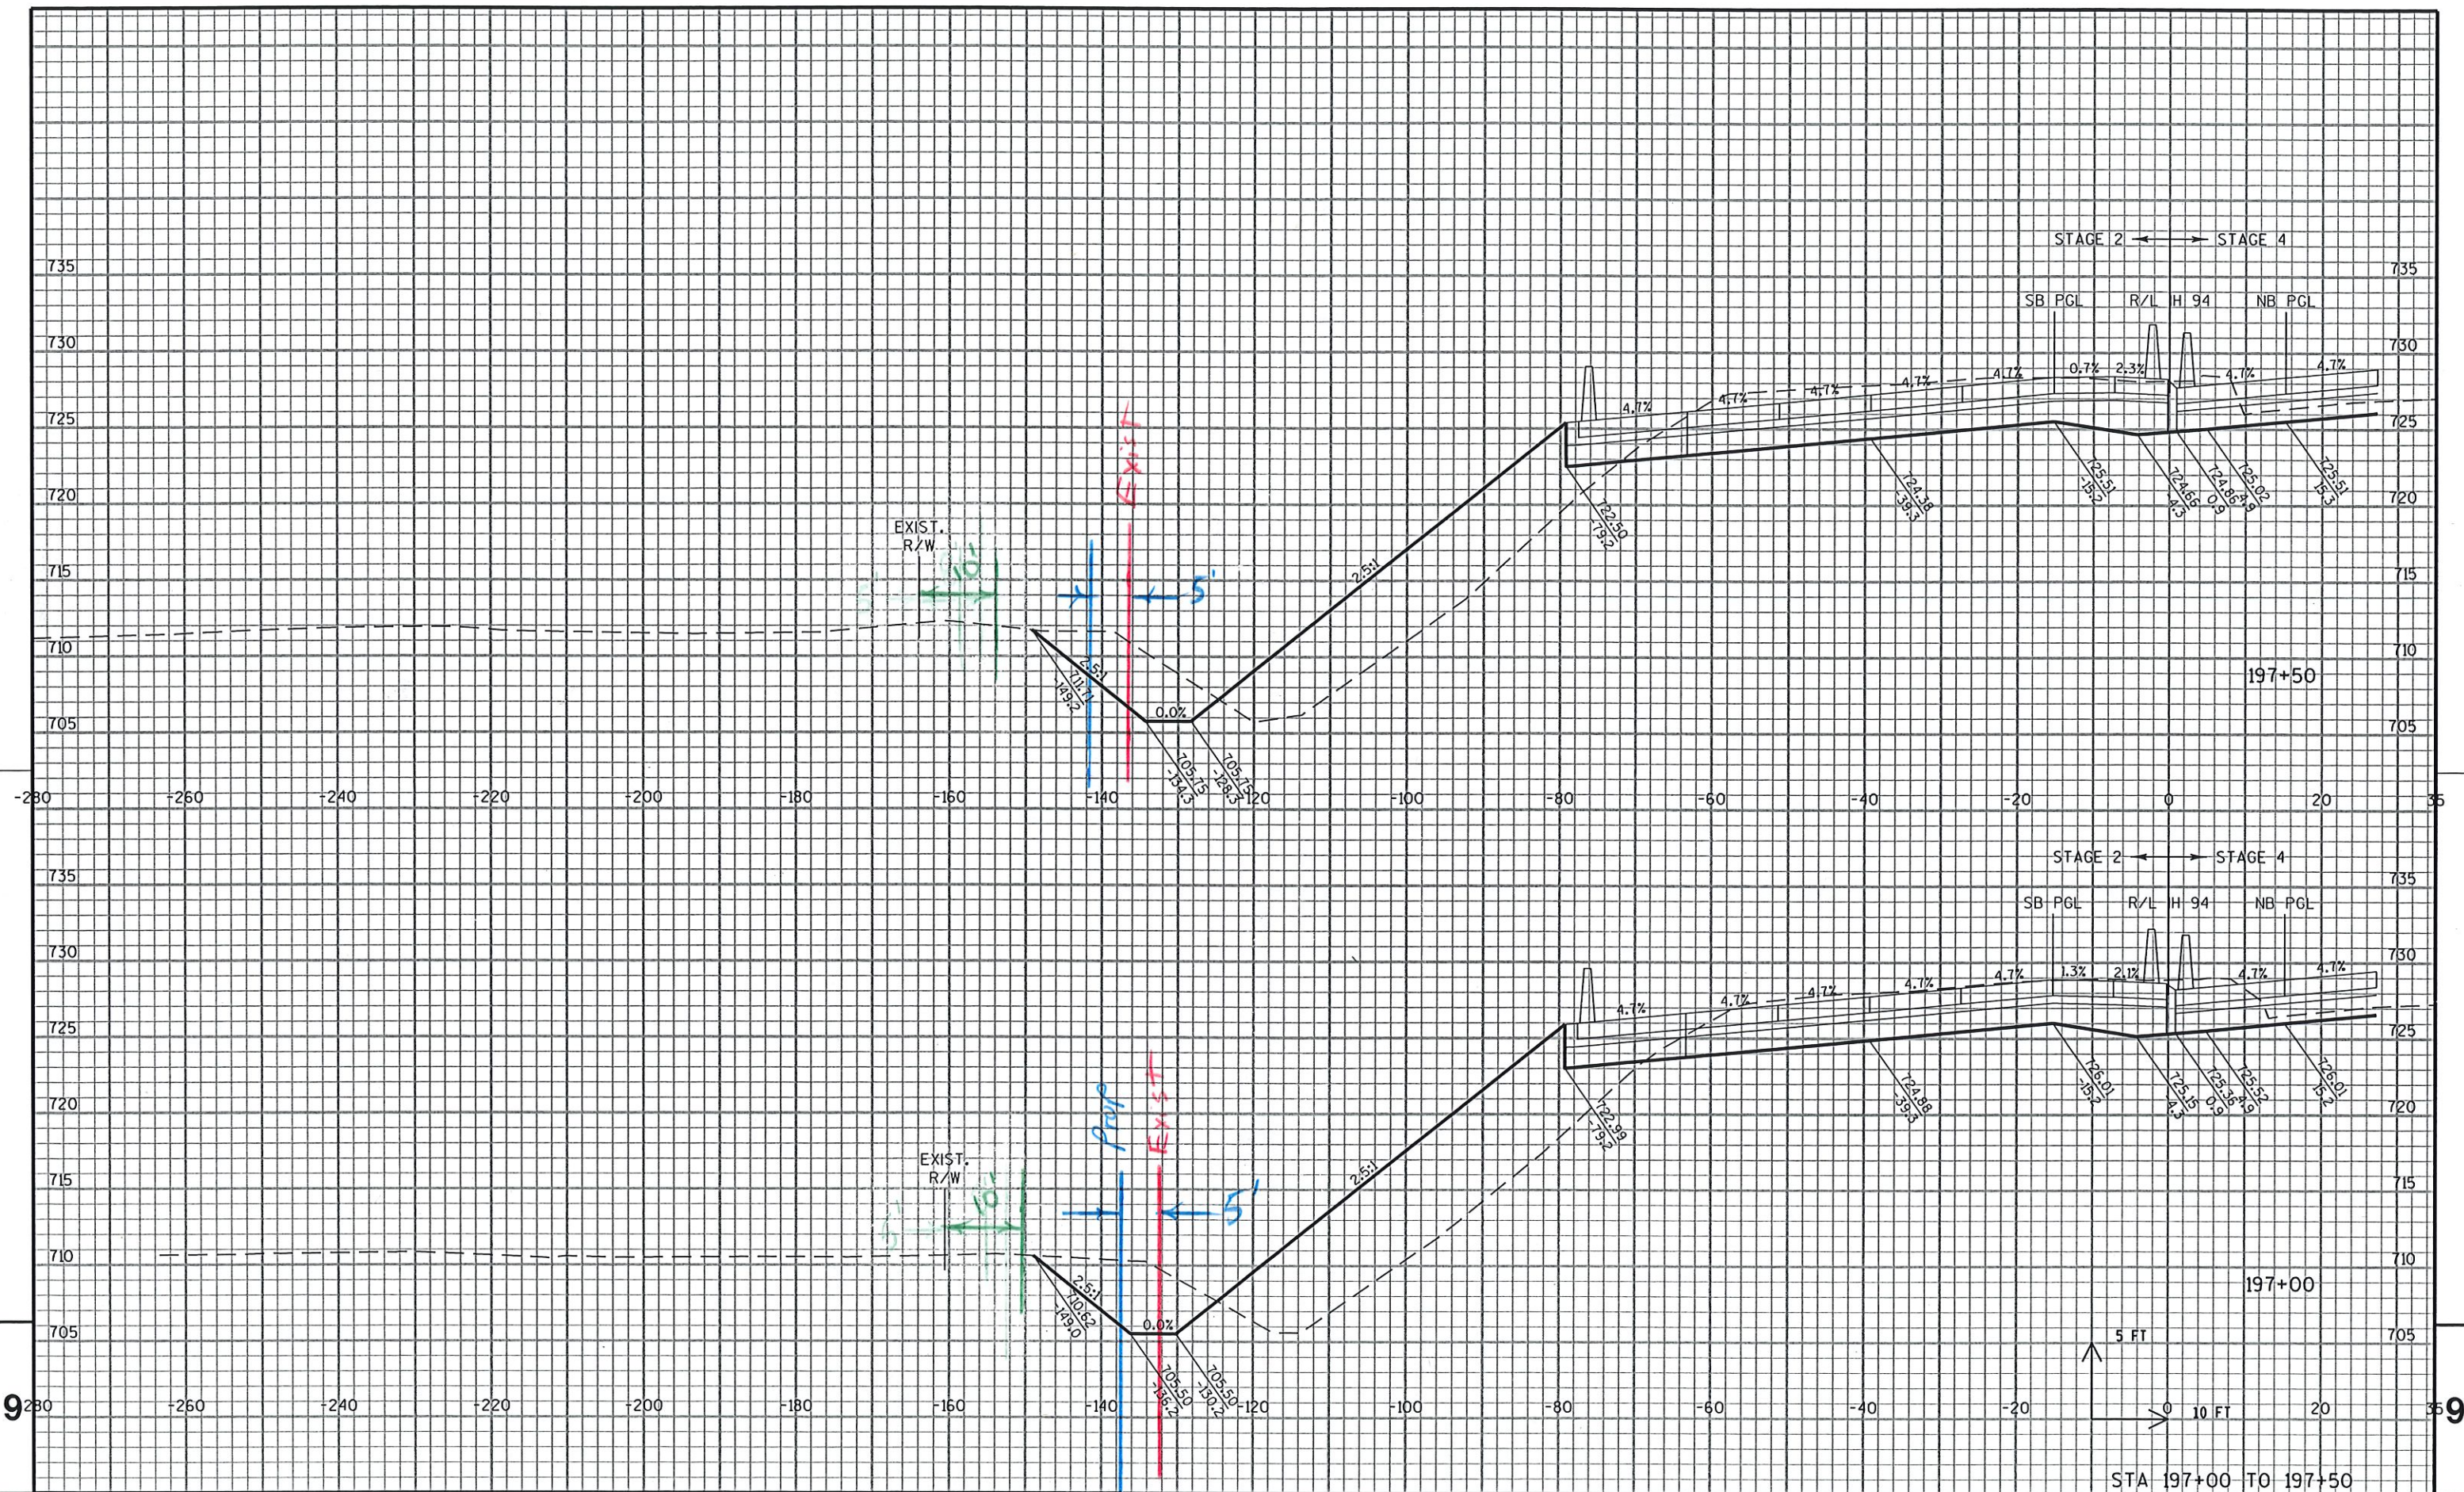

PROJECT NO: 1030-20-87


HWY: IH 94


COUNTY: MILWAUKEE

CROSS SECTIONS: IH 94 SB

SHEET

三	
---	--

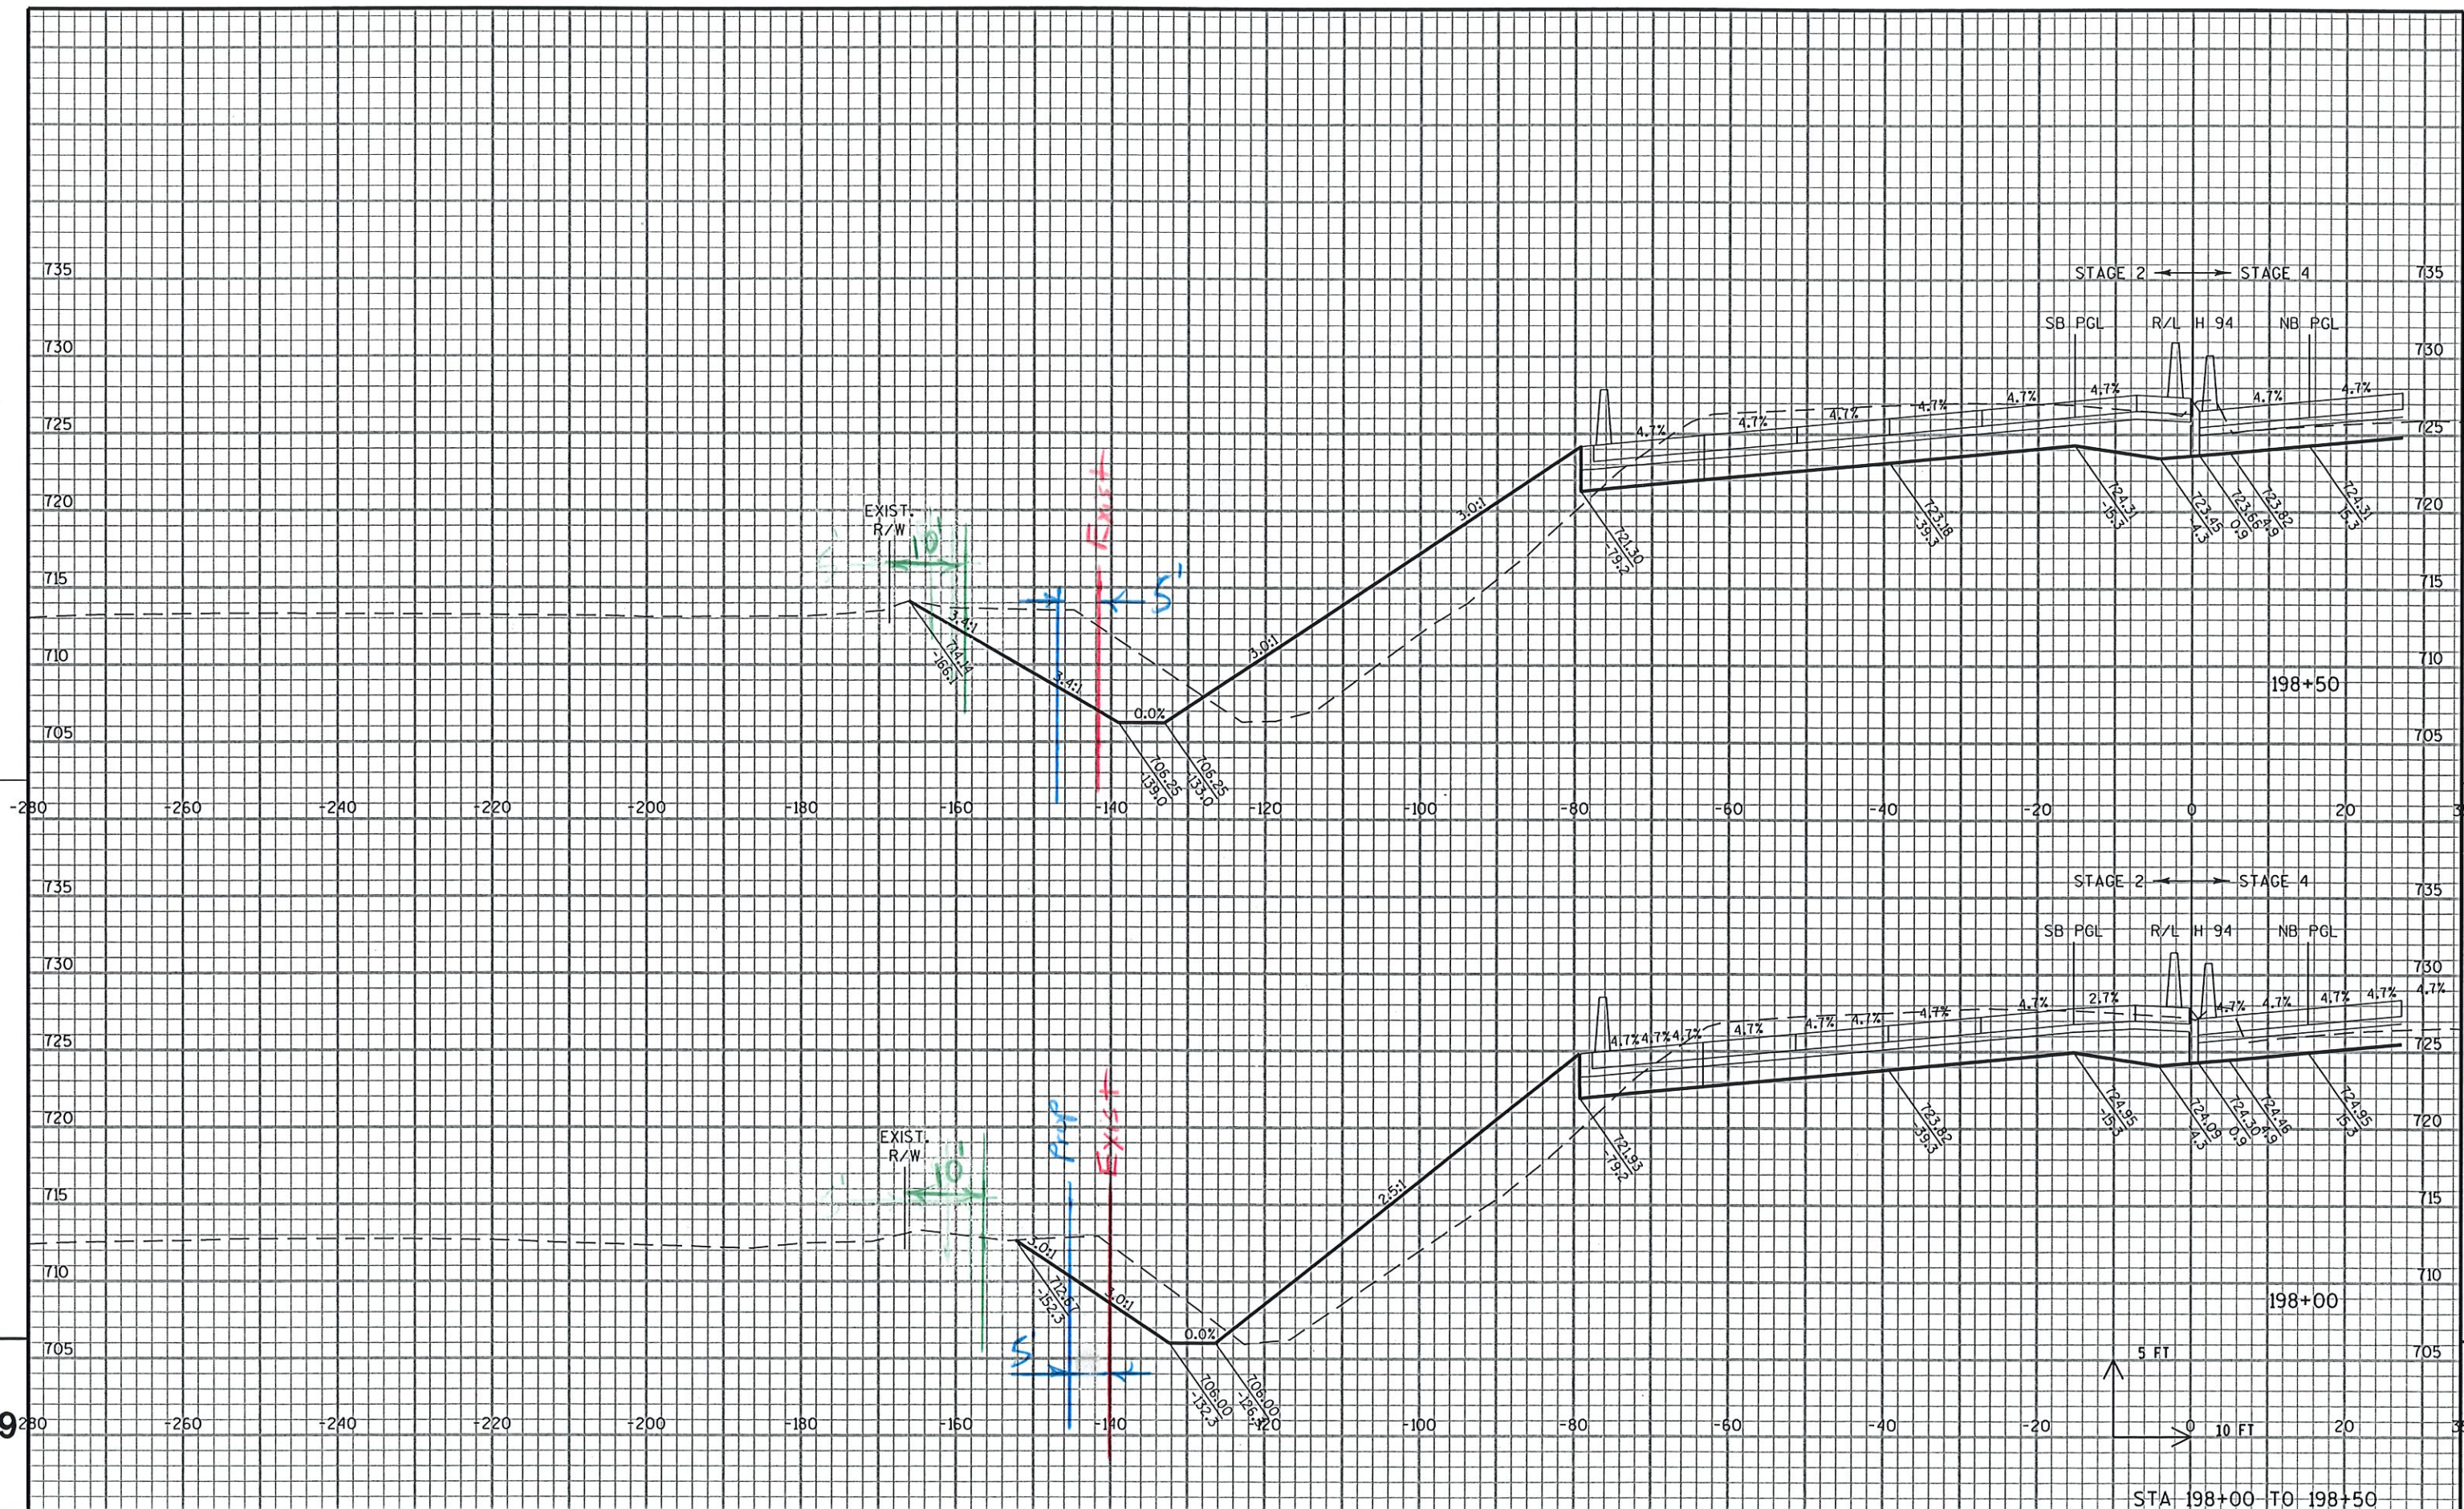

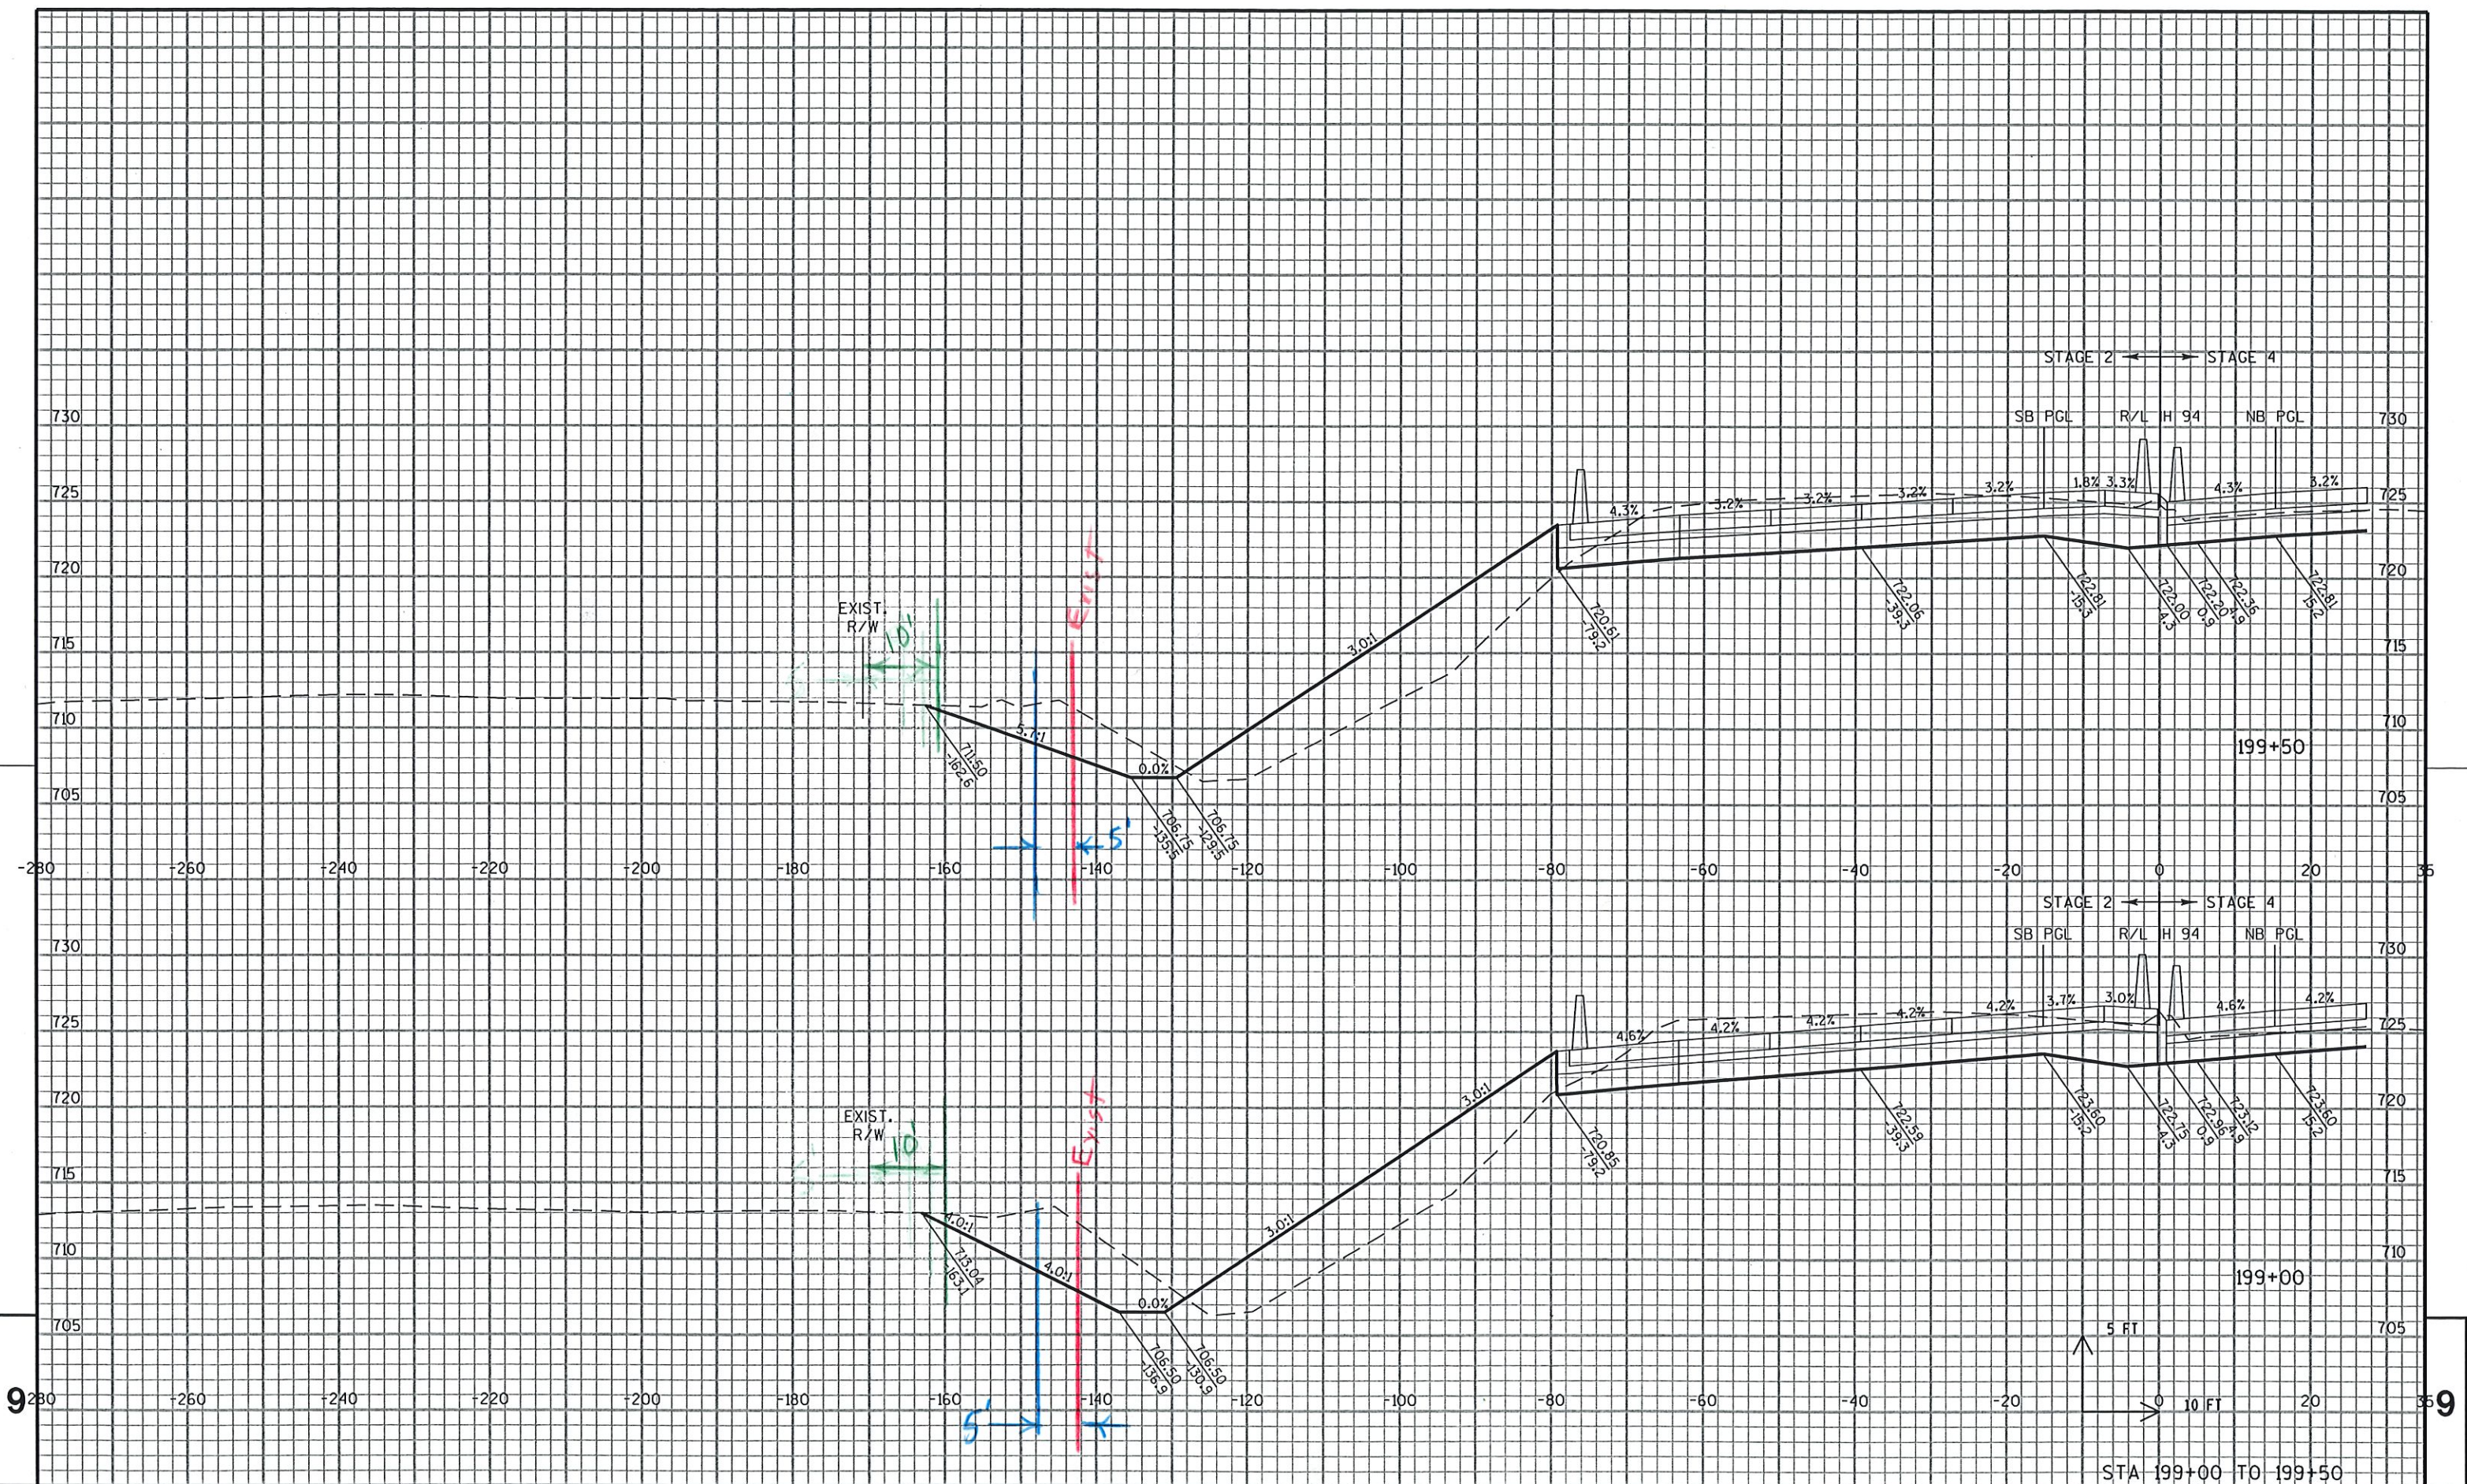

PROJECT NO: 1030-20-87

HWY: IH 94

COUNTY: MILWAUKEE

CROSS SECTIONS: IH 94 SB

SHEET

E


FILE NAME : S:\FinalDesign\MIL\10302087_E\Roads\cds\090202_xs_1h94_sb.dgn

PLOT DATE : 14-JUN-2018 22:28

PLOT BY : MSCD1S

PLOT NAME : 090202_xs_1h94_sb5PLOT SCALE : 20:1

1070
WISDOT/CADDIS SHEET 21

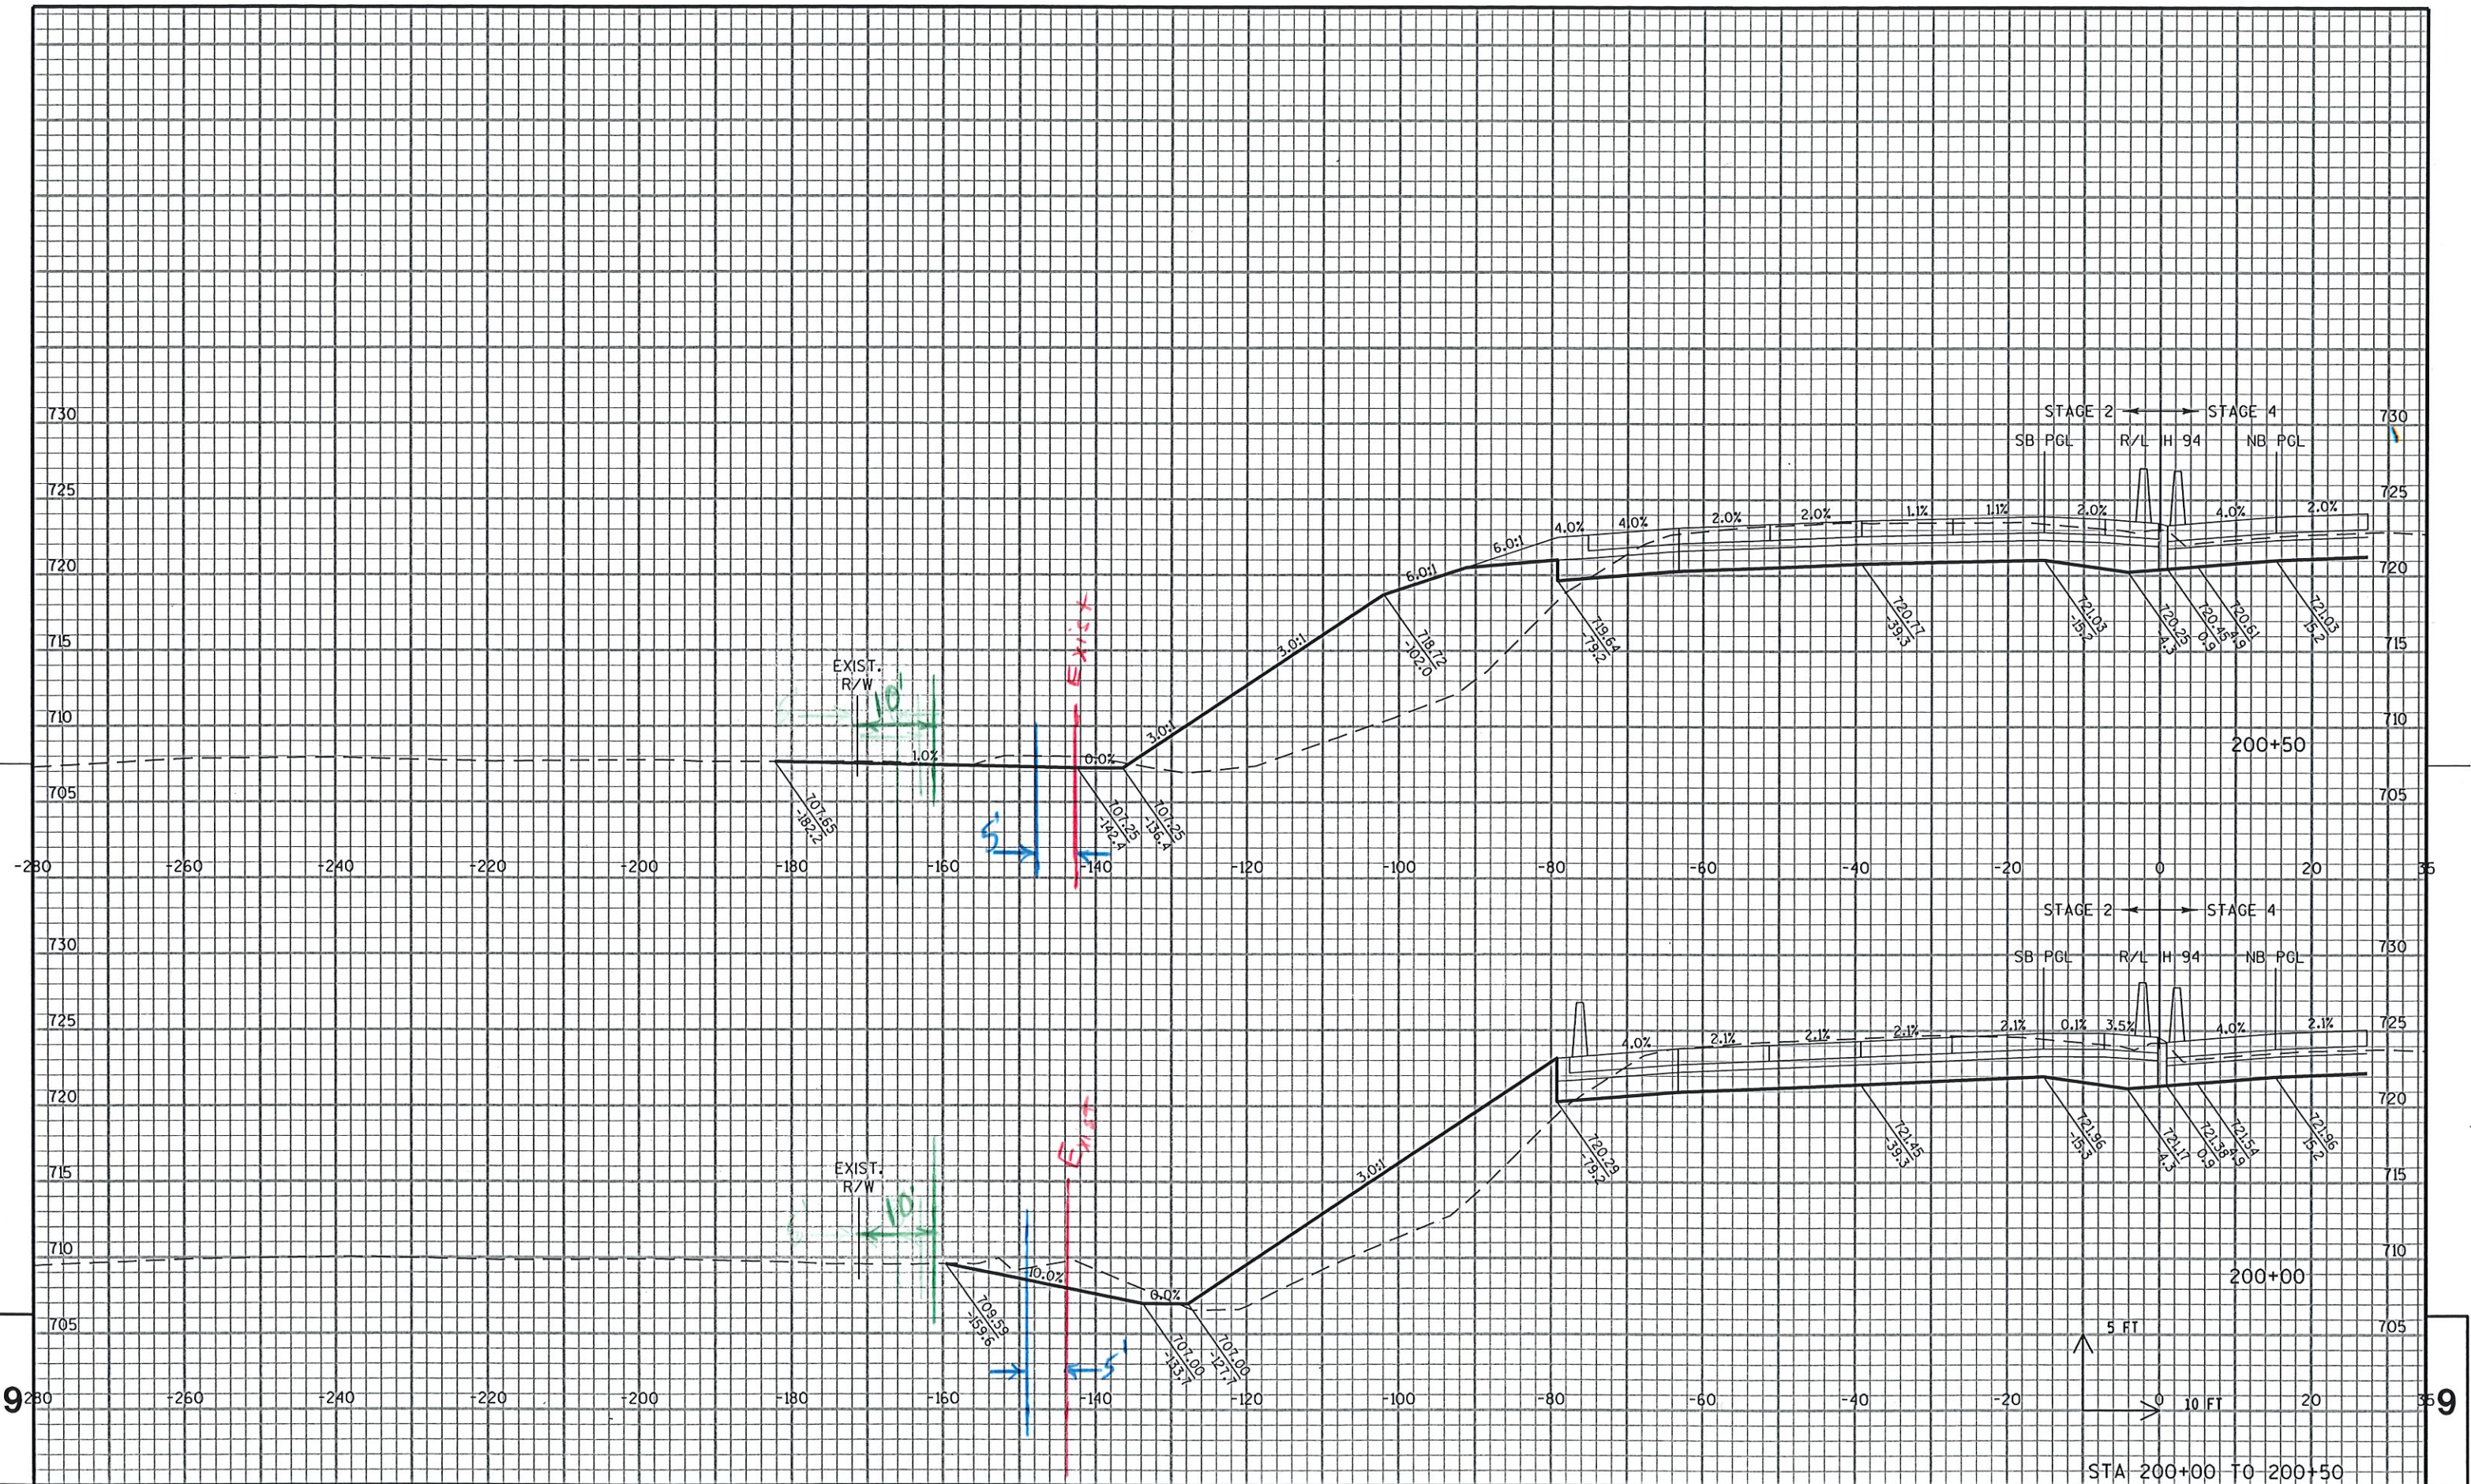

PROJECT NO: 1030-20-87

HWY: IH 94

COUNTY: MILWAUKEE

CROSS SECTIONS: IH 94 SB

SHEET

E


FILE NAME : S:\FinalDesign\MIL\10302087_E\Roads\cds\090202_xs_ih94_sb.dgn

PLOT DATE : 14-JUN-2018 22:28

PLOT BY : MSCD1S

PLOT NAME : 090202_xs_ih94_sb5PLOT SCALE : 20:1

1071
WISDOT/CADD SHEET 21

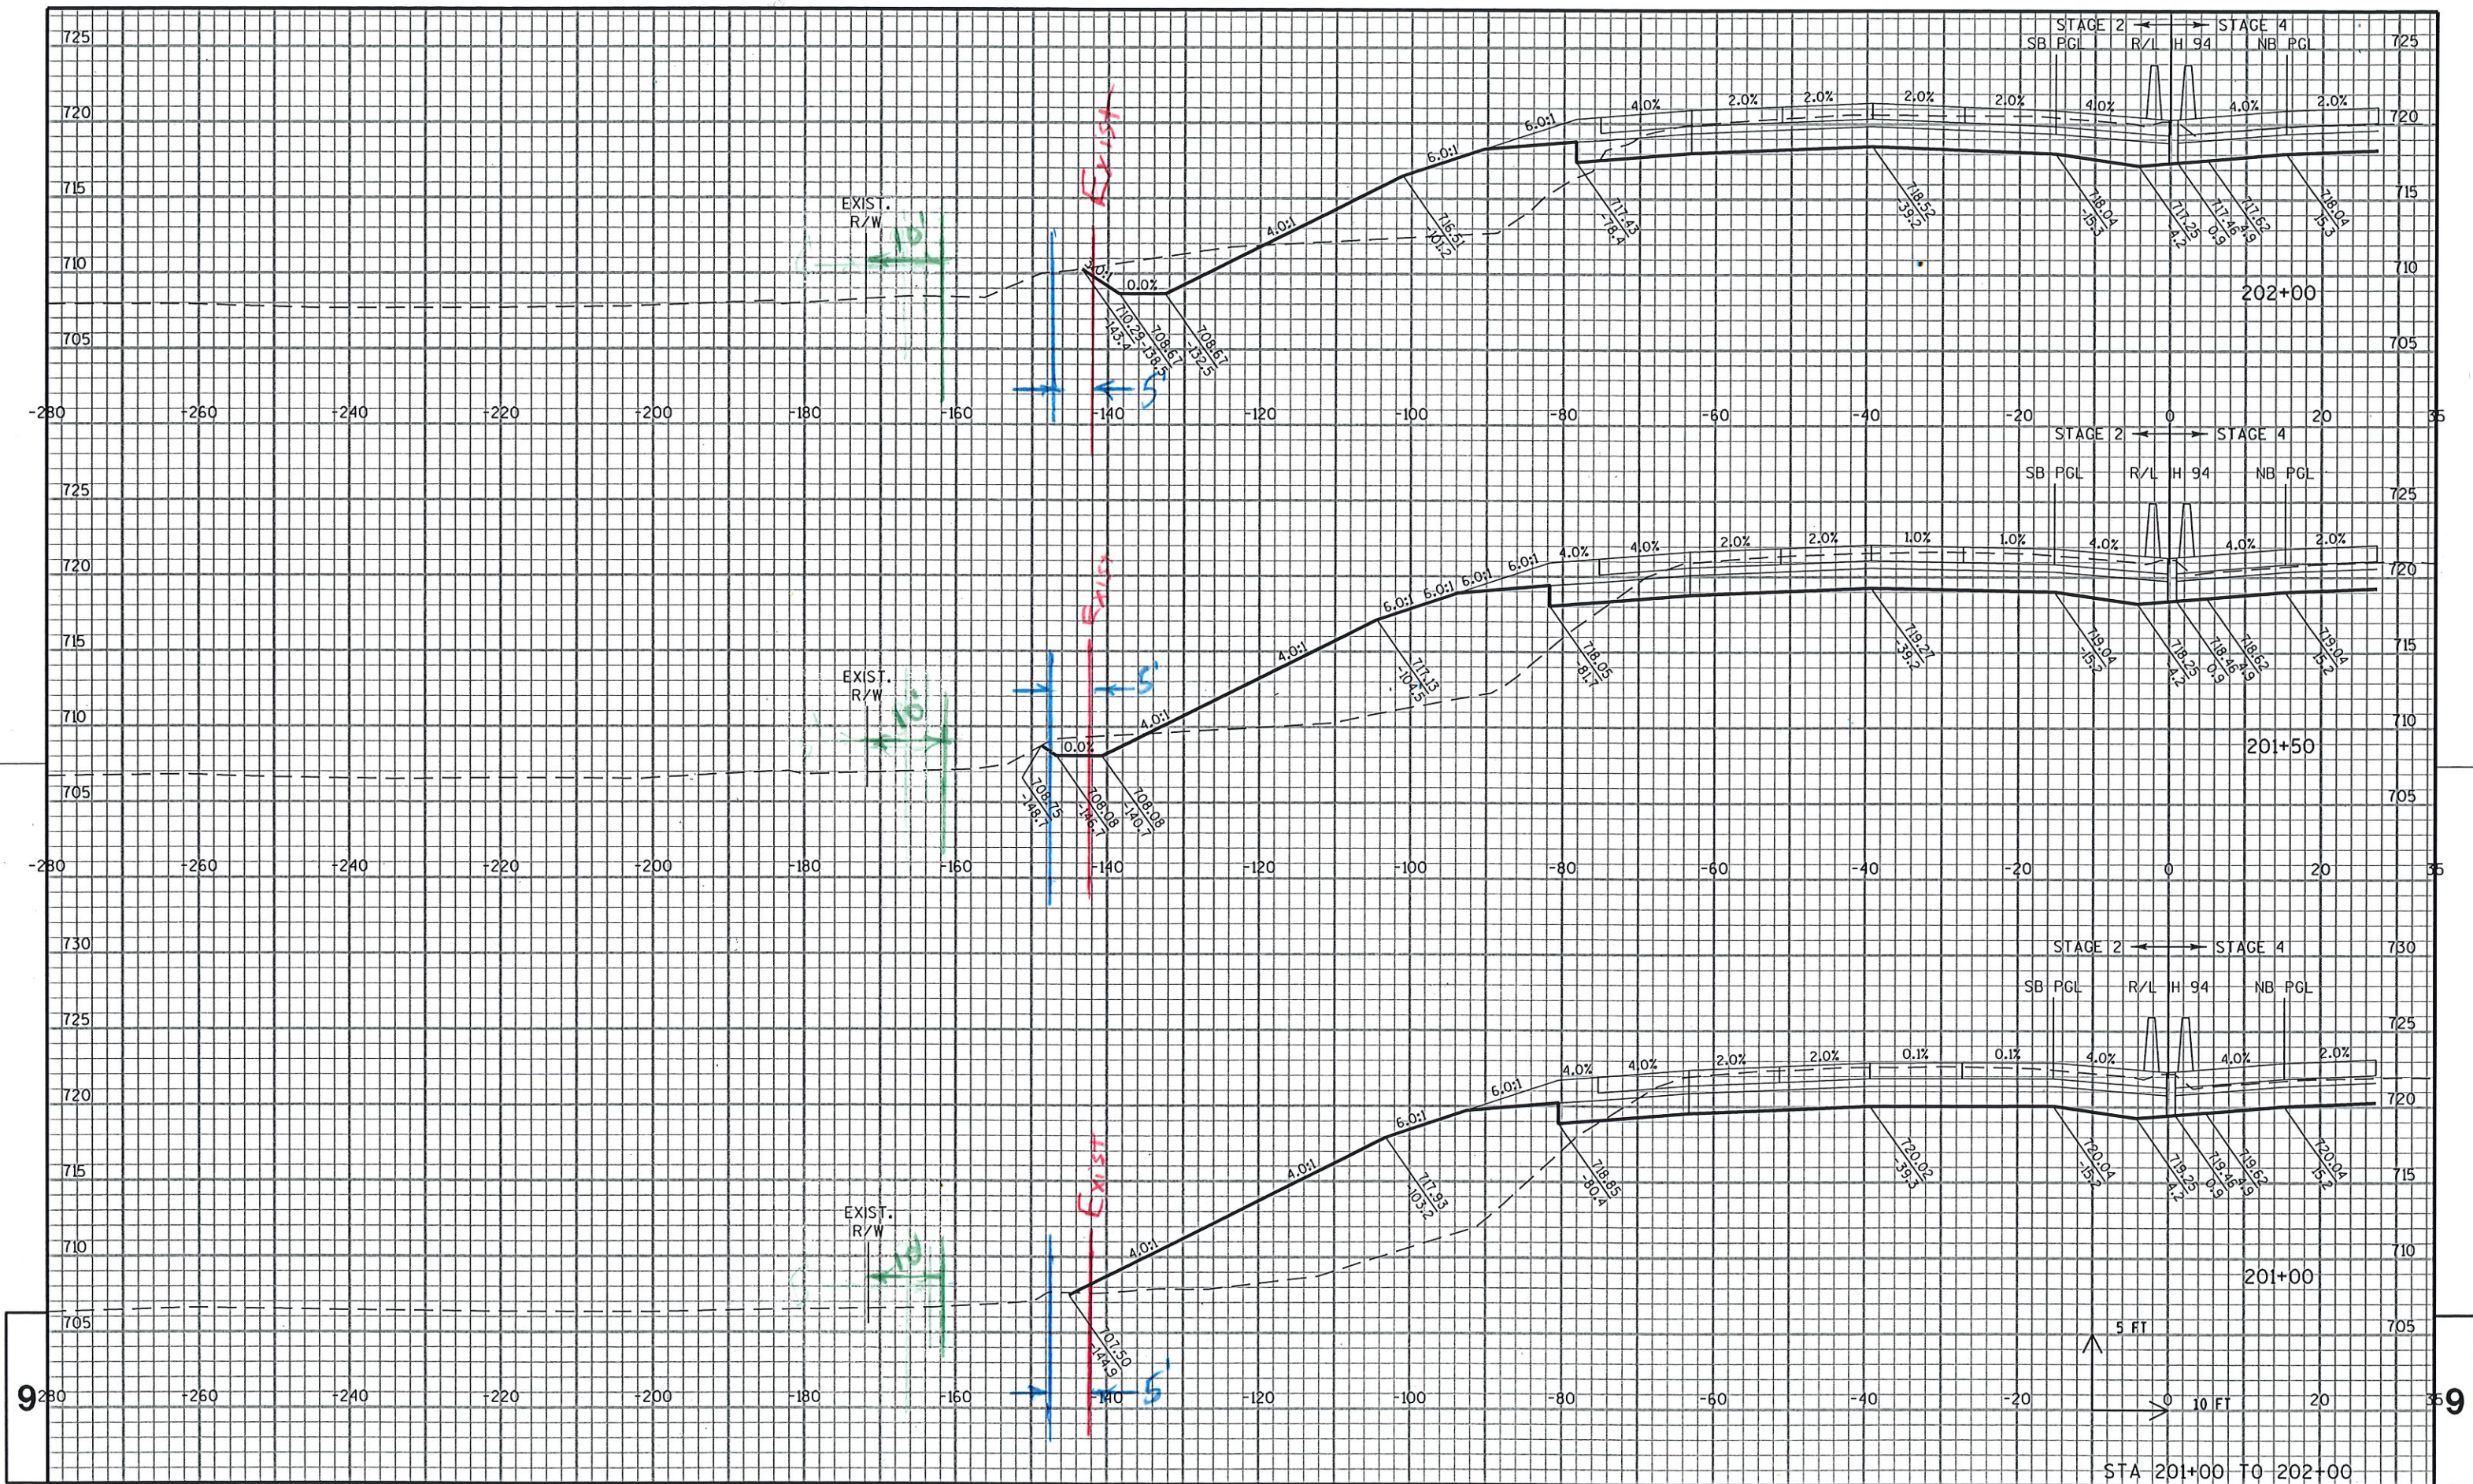

PROJECT NO: 1030-20-87

HWY: IH 94

COUNTY: MILWAUKEE

CROSS SECTIONS: IH 94 SB

SHEET

E

FILE NAME : S:\FinalDesign\MIL\10302087_E\Roads\cds\090202_xs_ih94_sb.dgn

PLOT DATE : 14-JUN-2018 22:28

PLOT BY : MSCD15

PLOT NAME : 090202_xs_ih94_sb5#LOT SCALE : 20:1

1072
WISDOT/CADD SHEET 21