

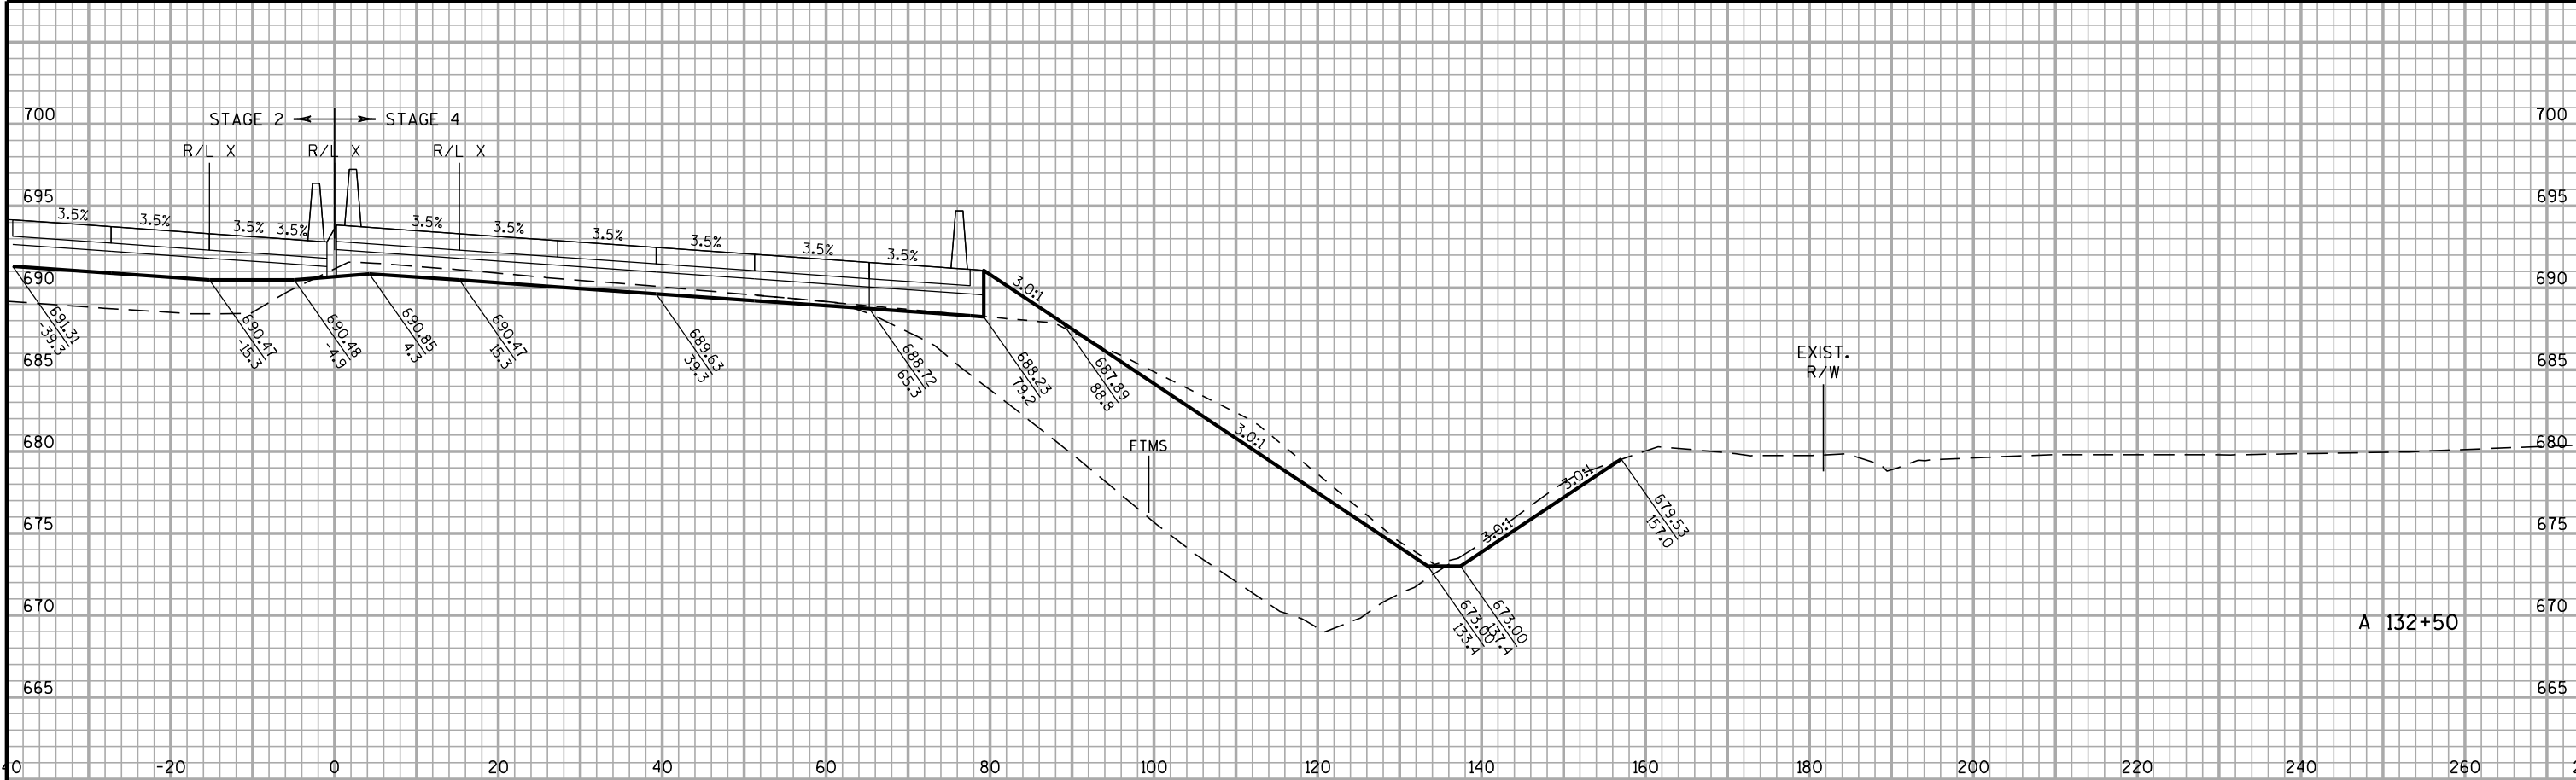
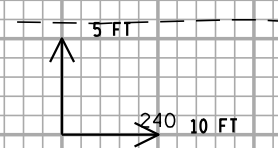


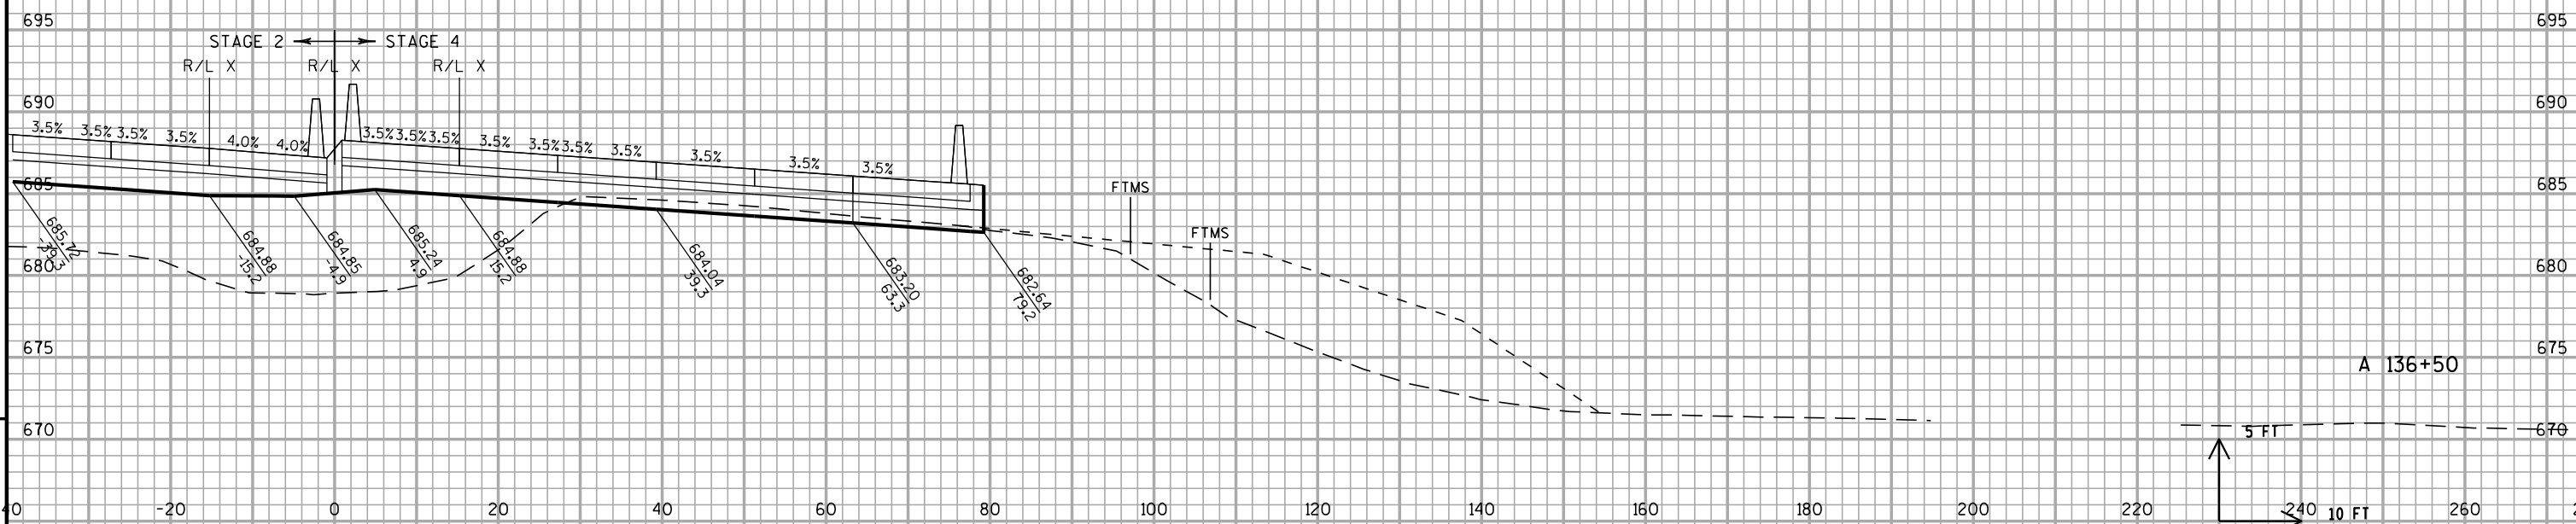



9 40 -20 0 20 40 60 80 100 120 140 160 180 200 220 240 260 275 9


PROJECT NO: 1030-20-87 HWY: IH 94 COUNTY: MILWAUKEE CROSS SECTIONS: IH 94 NB SHEET E

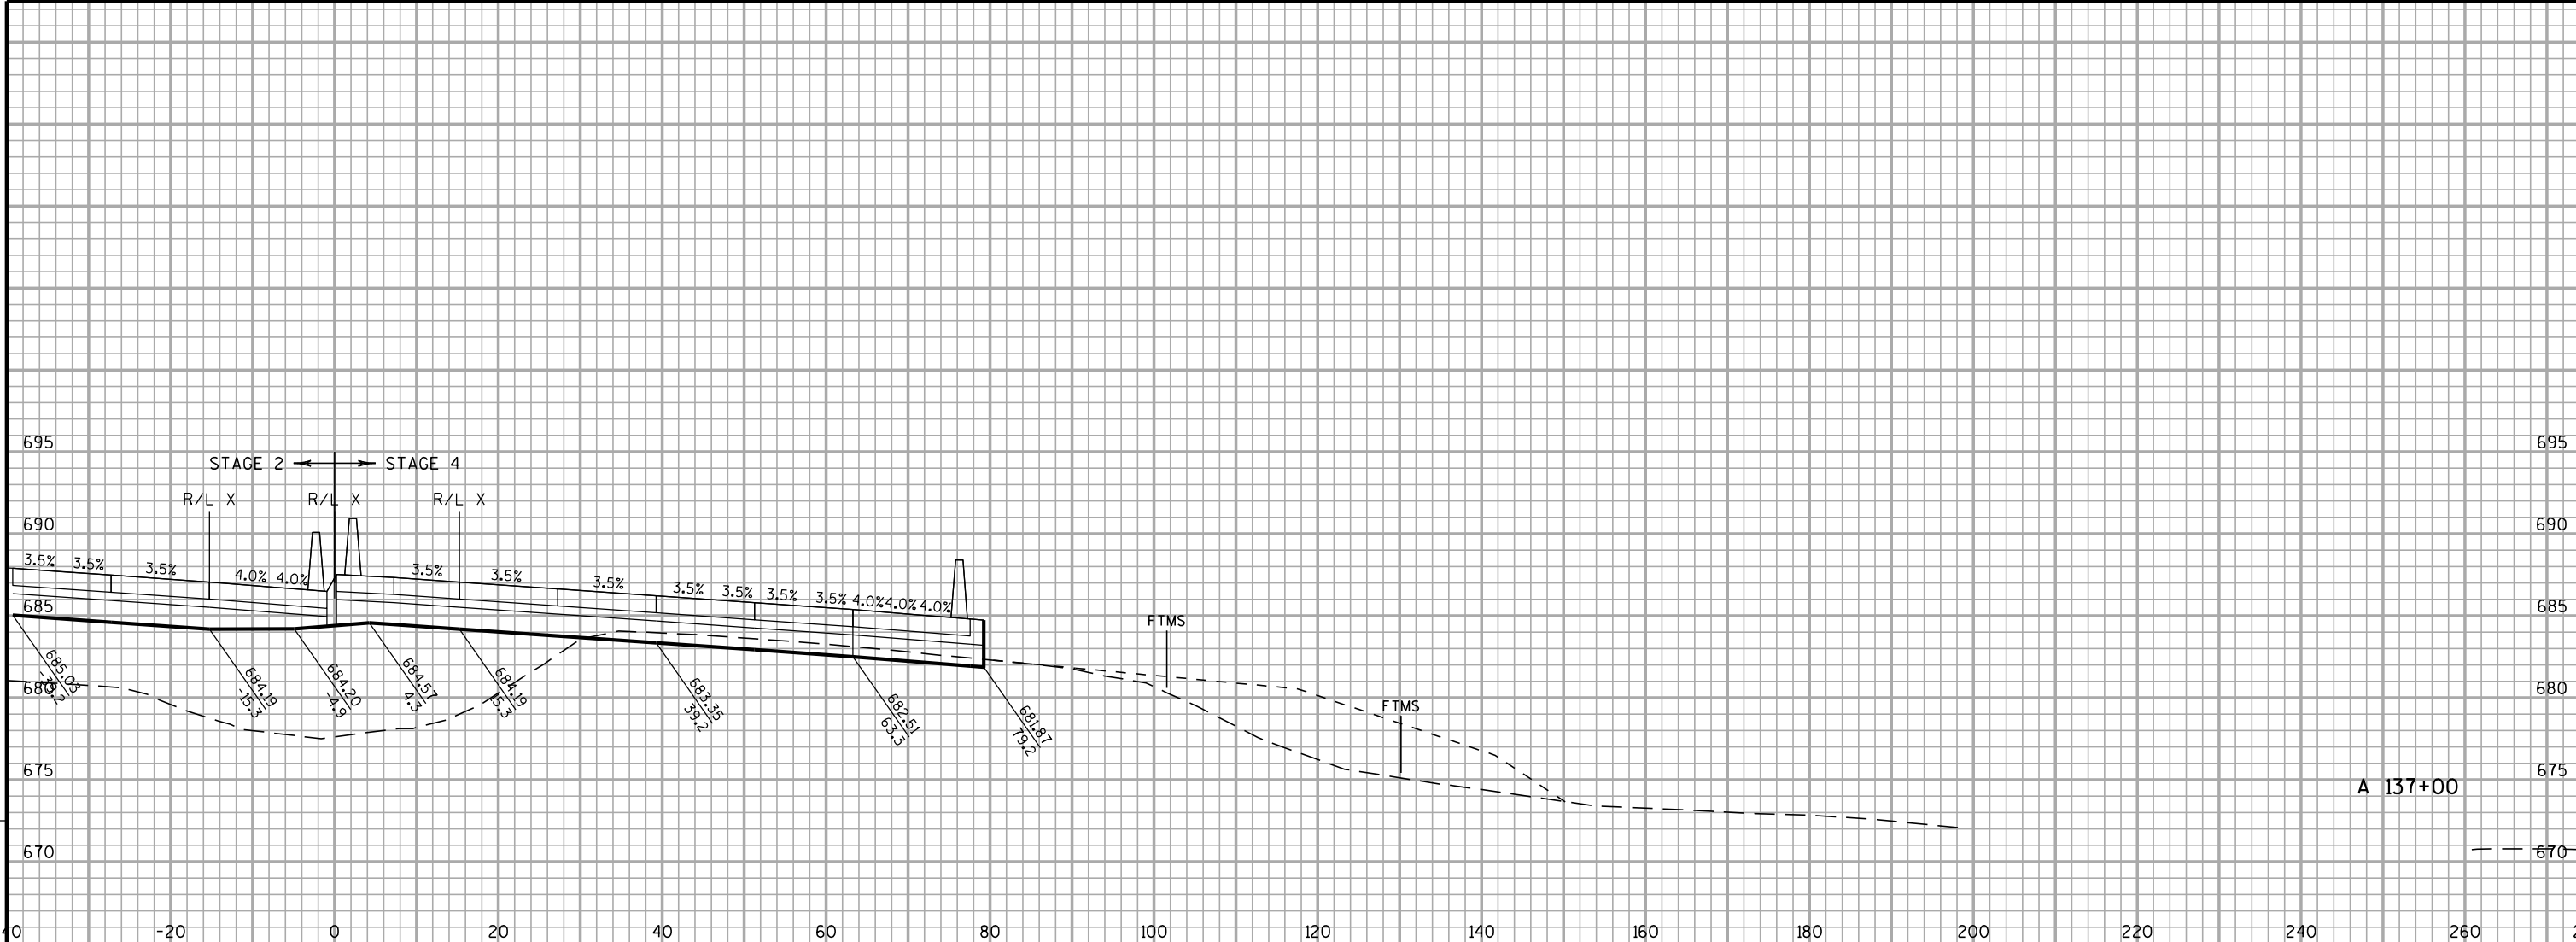


STA A 136+50 TO A 137+00

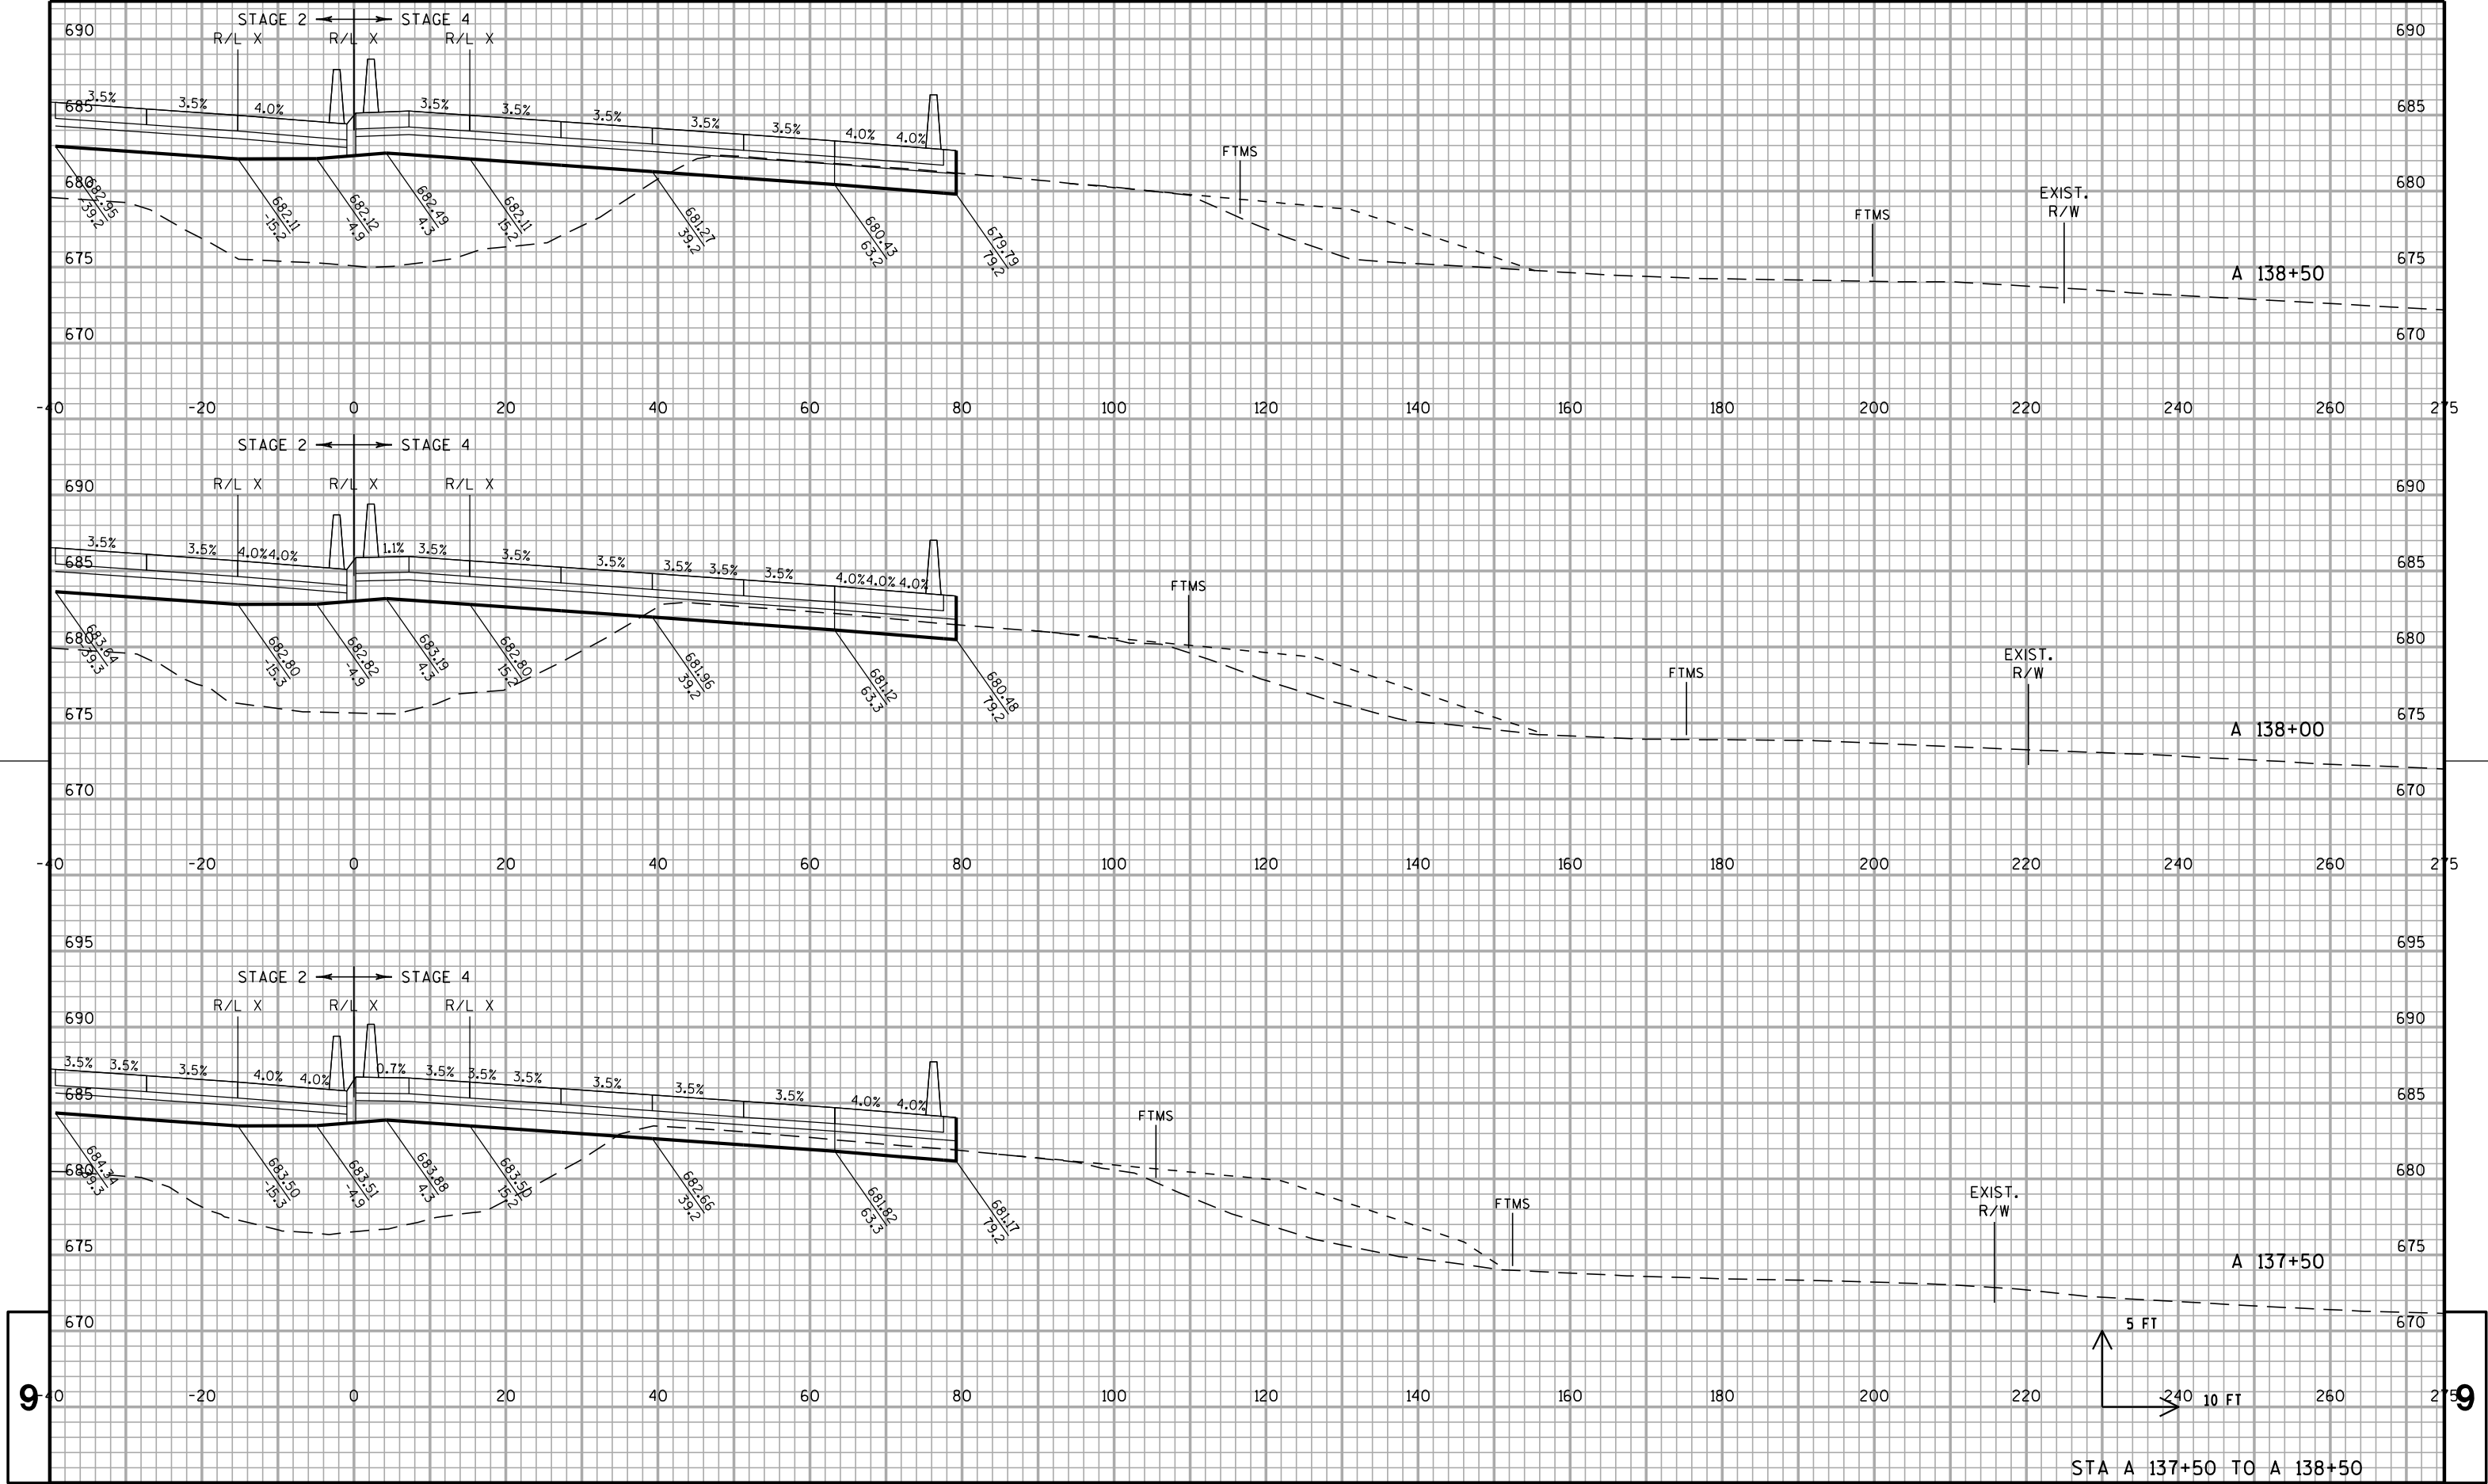


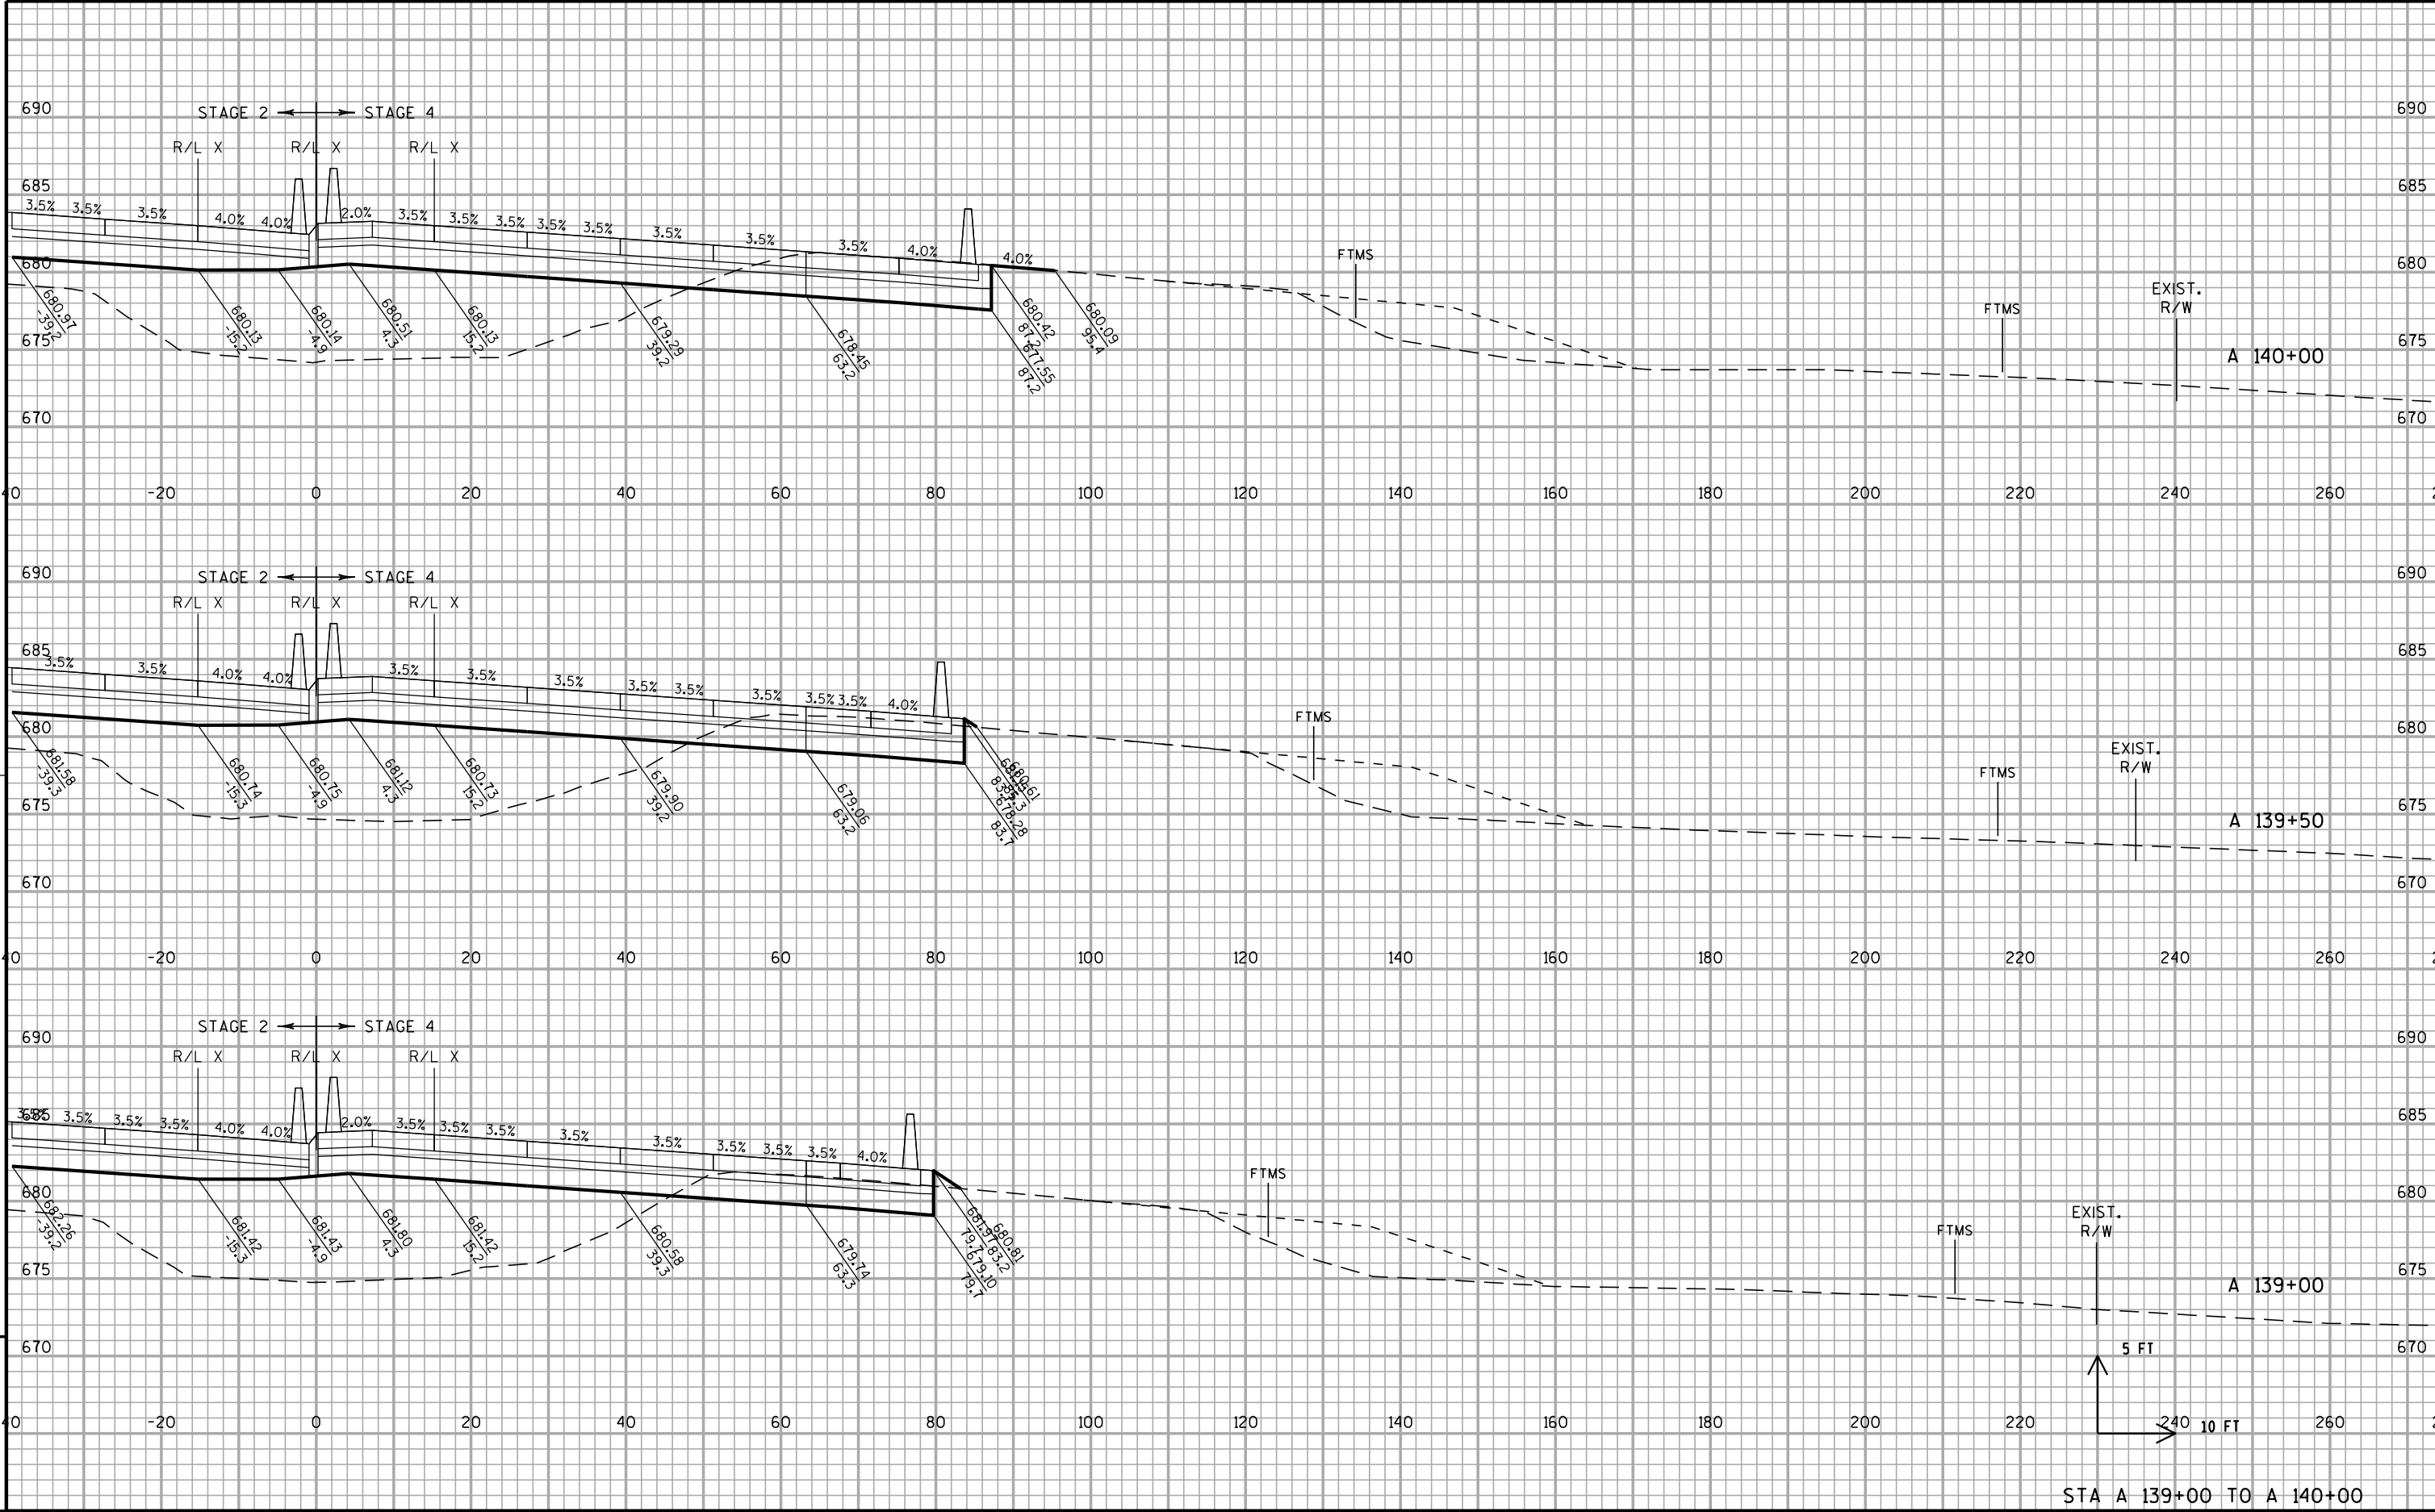

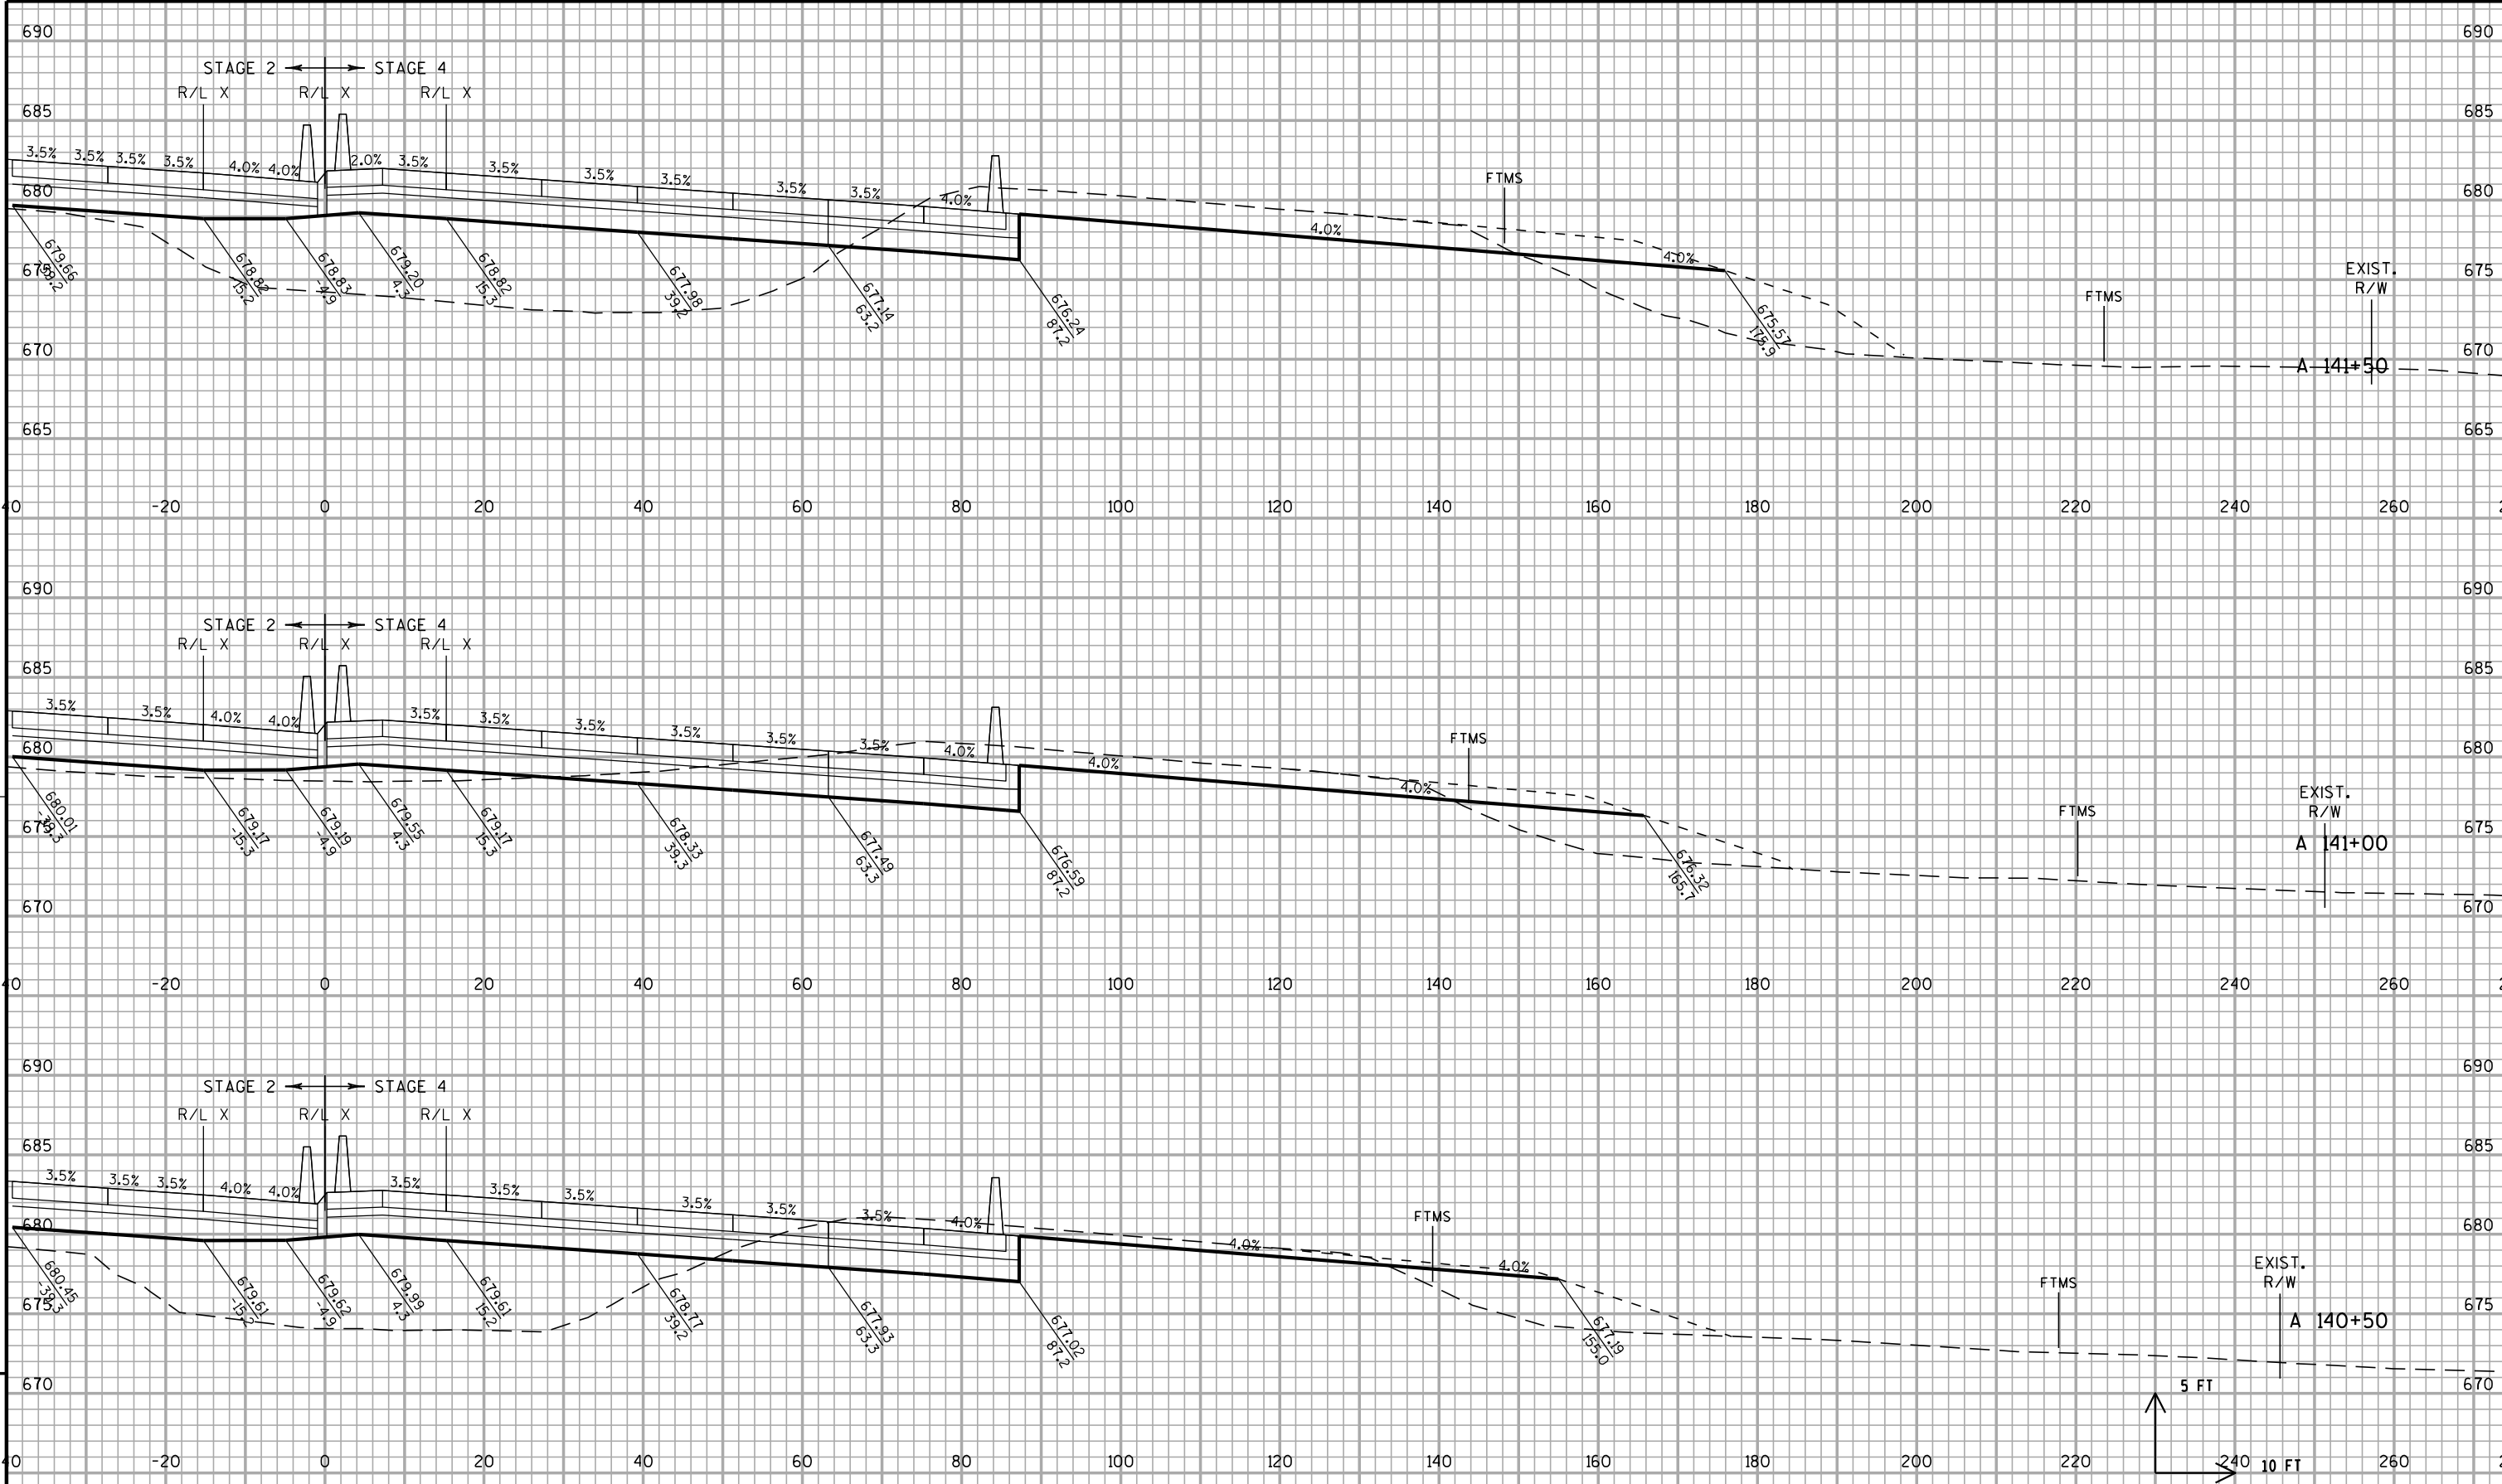

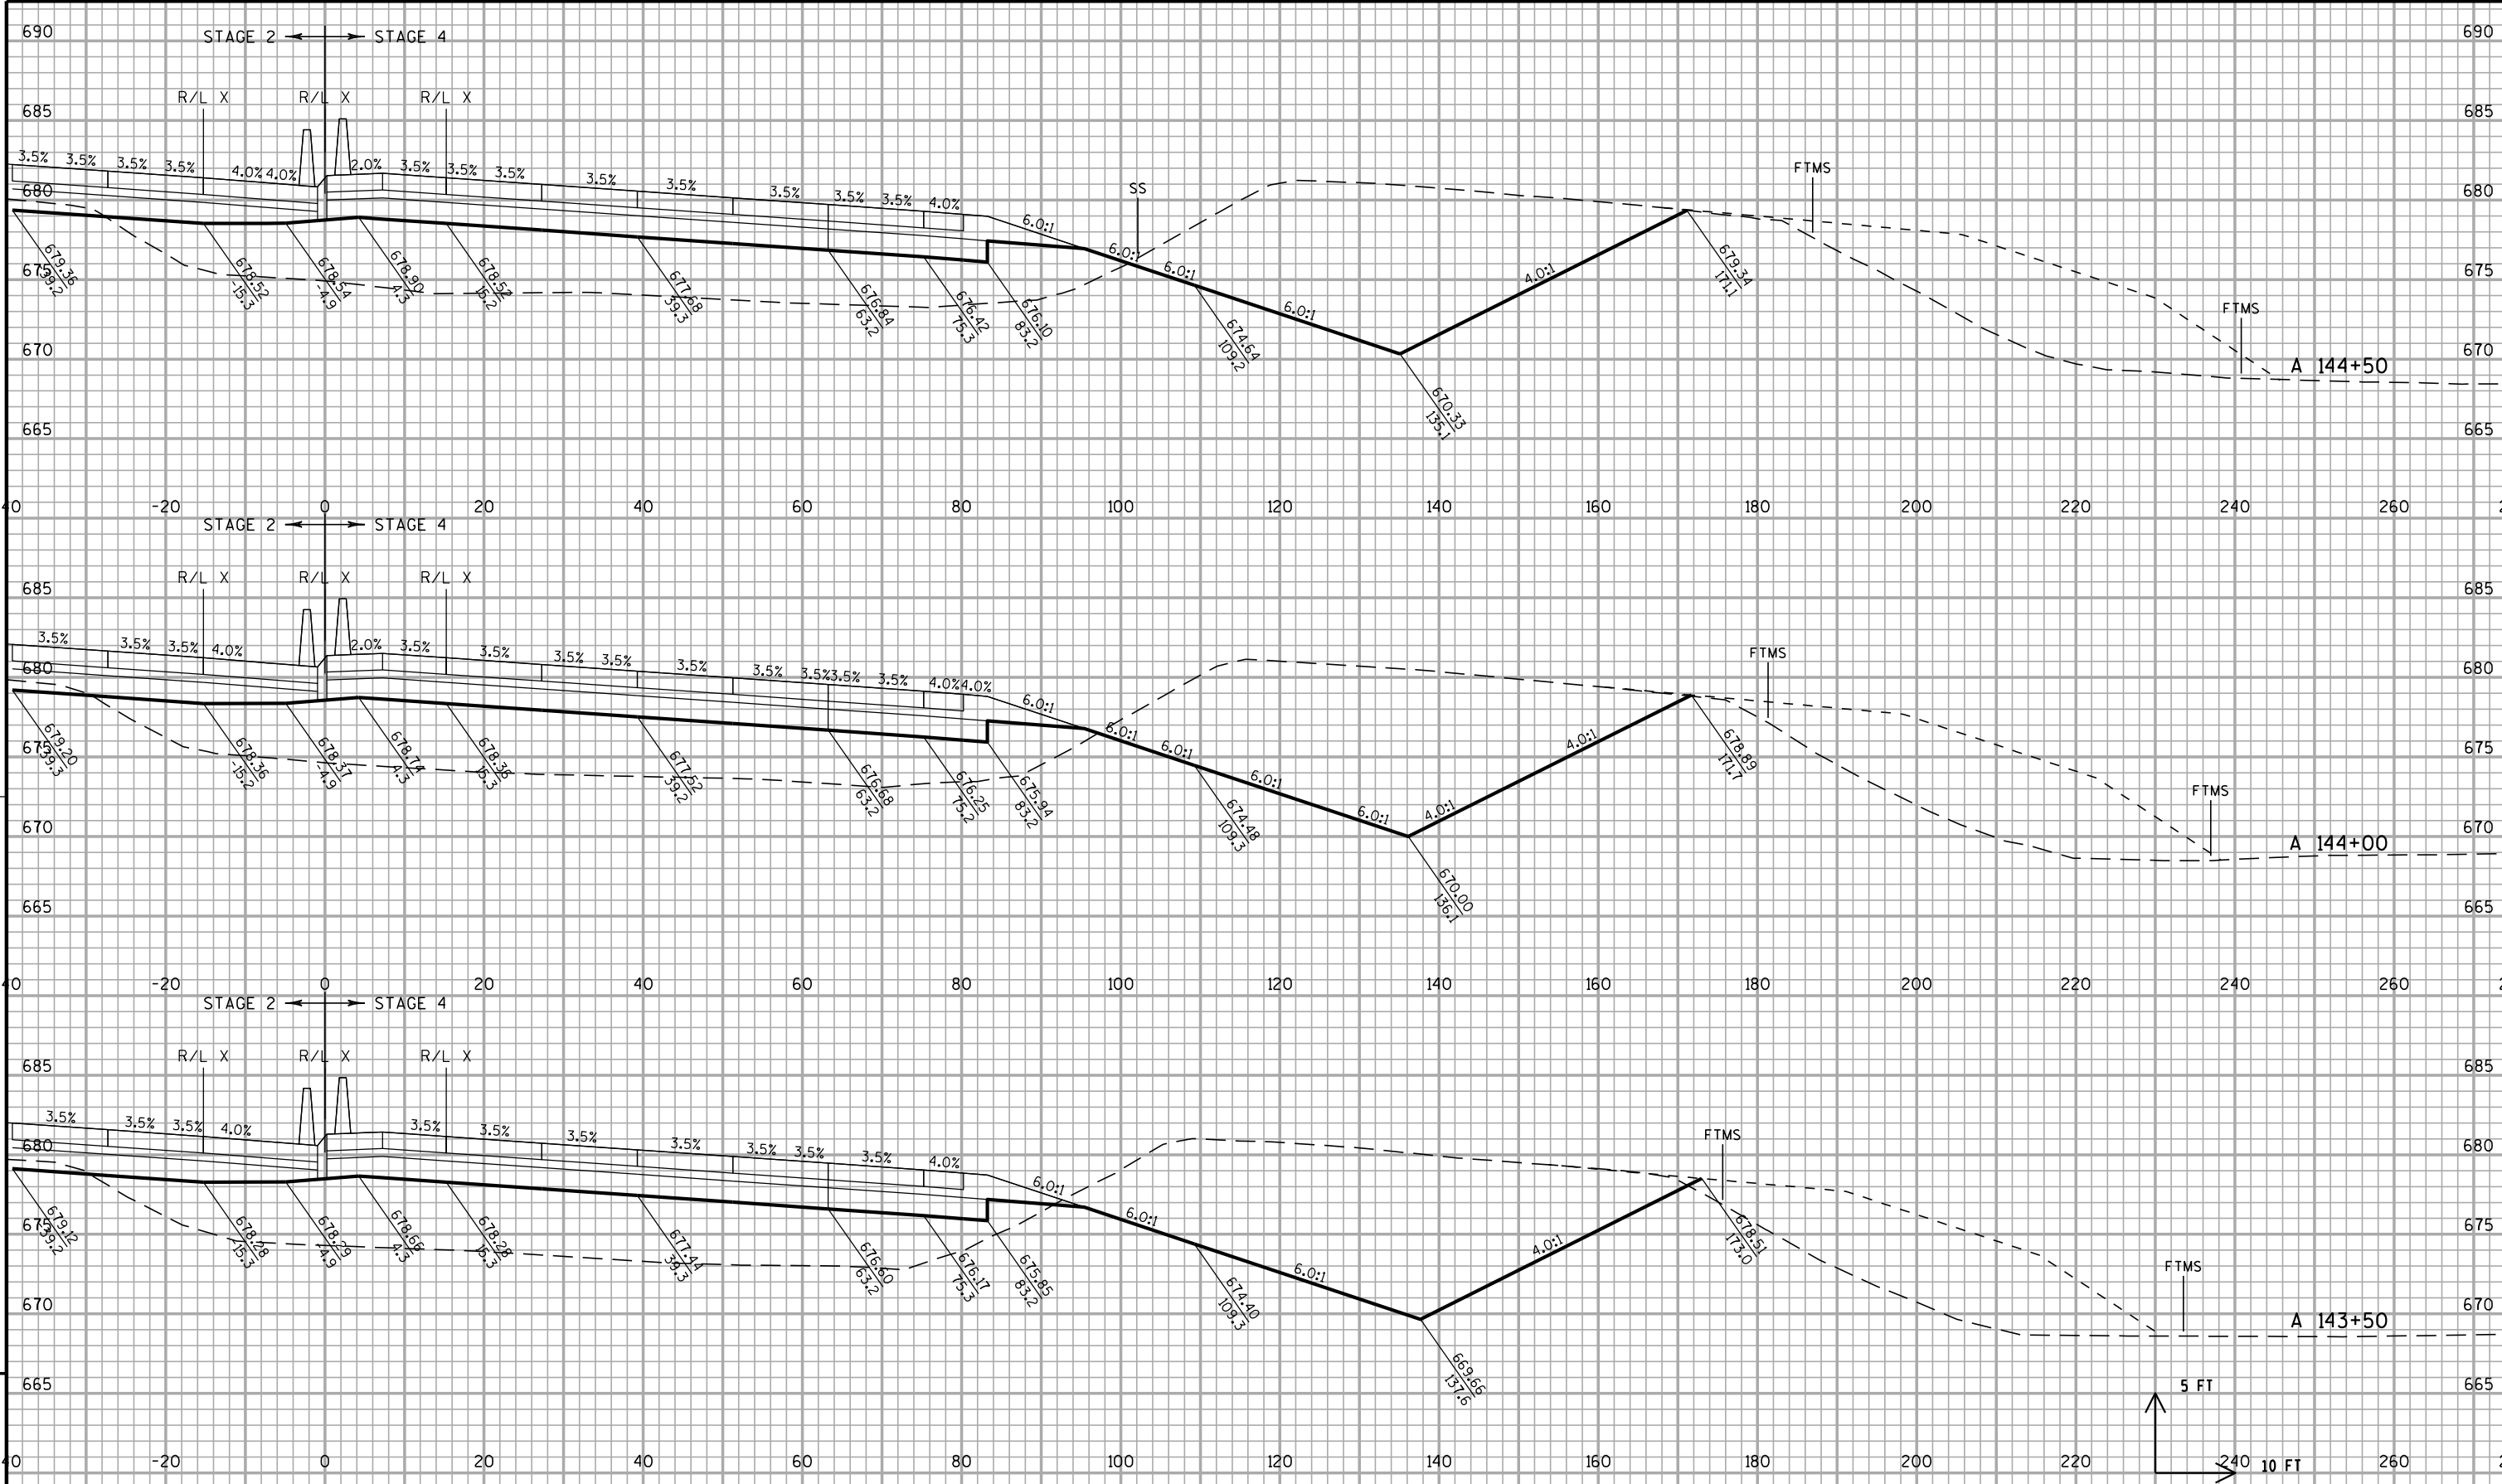

PROJECT NO: 1030-20-87		HWY: IH 94		COUNTY: MILWAUKEE		CROSS SECTIONS: IH 94 NB		SHEET		E	
------------------------	--	------------	--	-------------------	--	--------------------------	--	-------	--	---	--

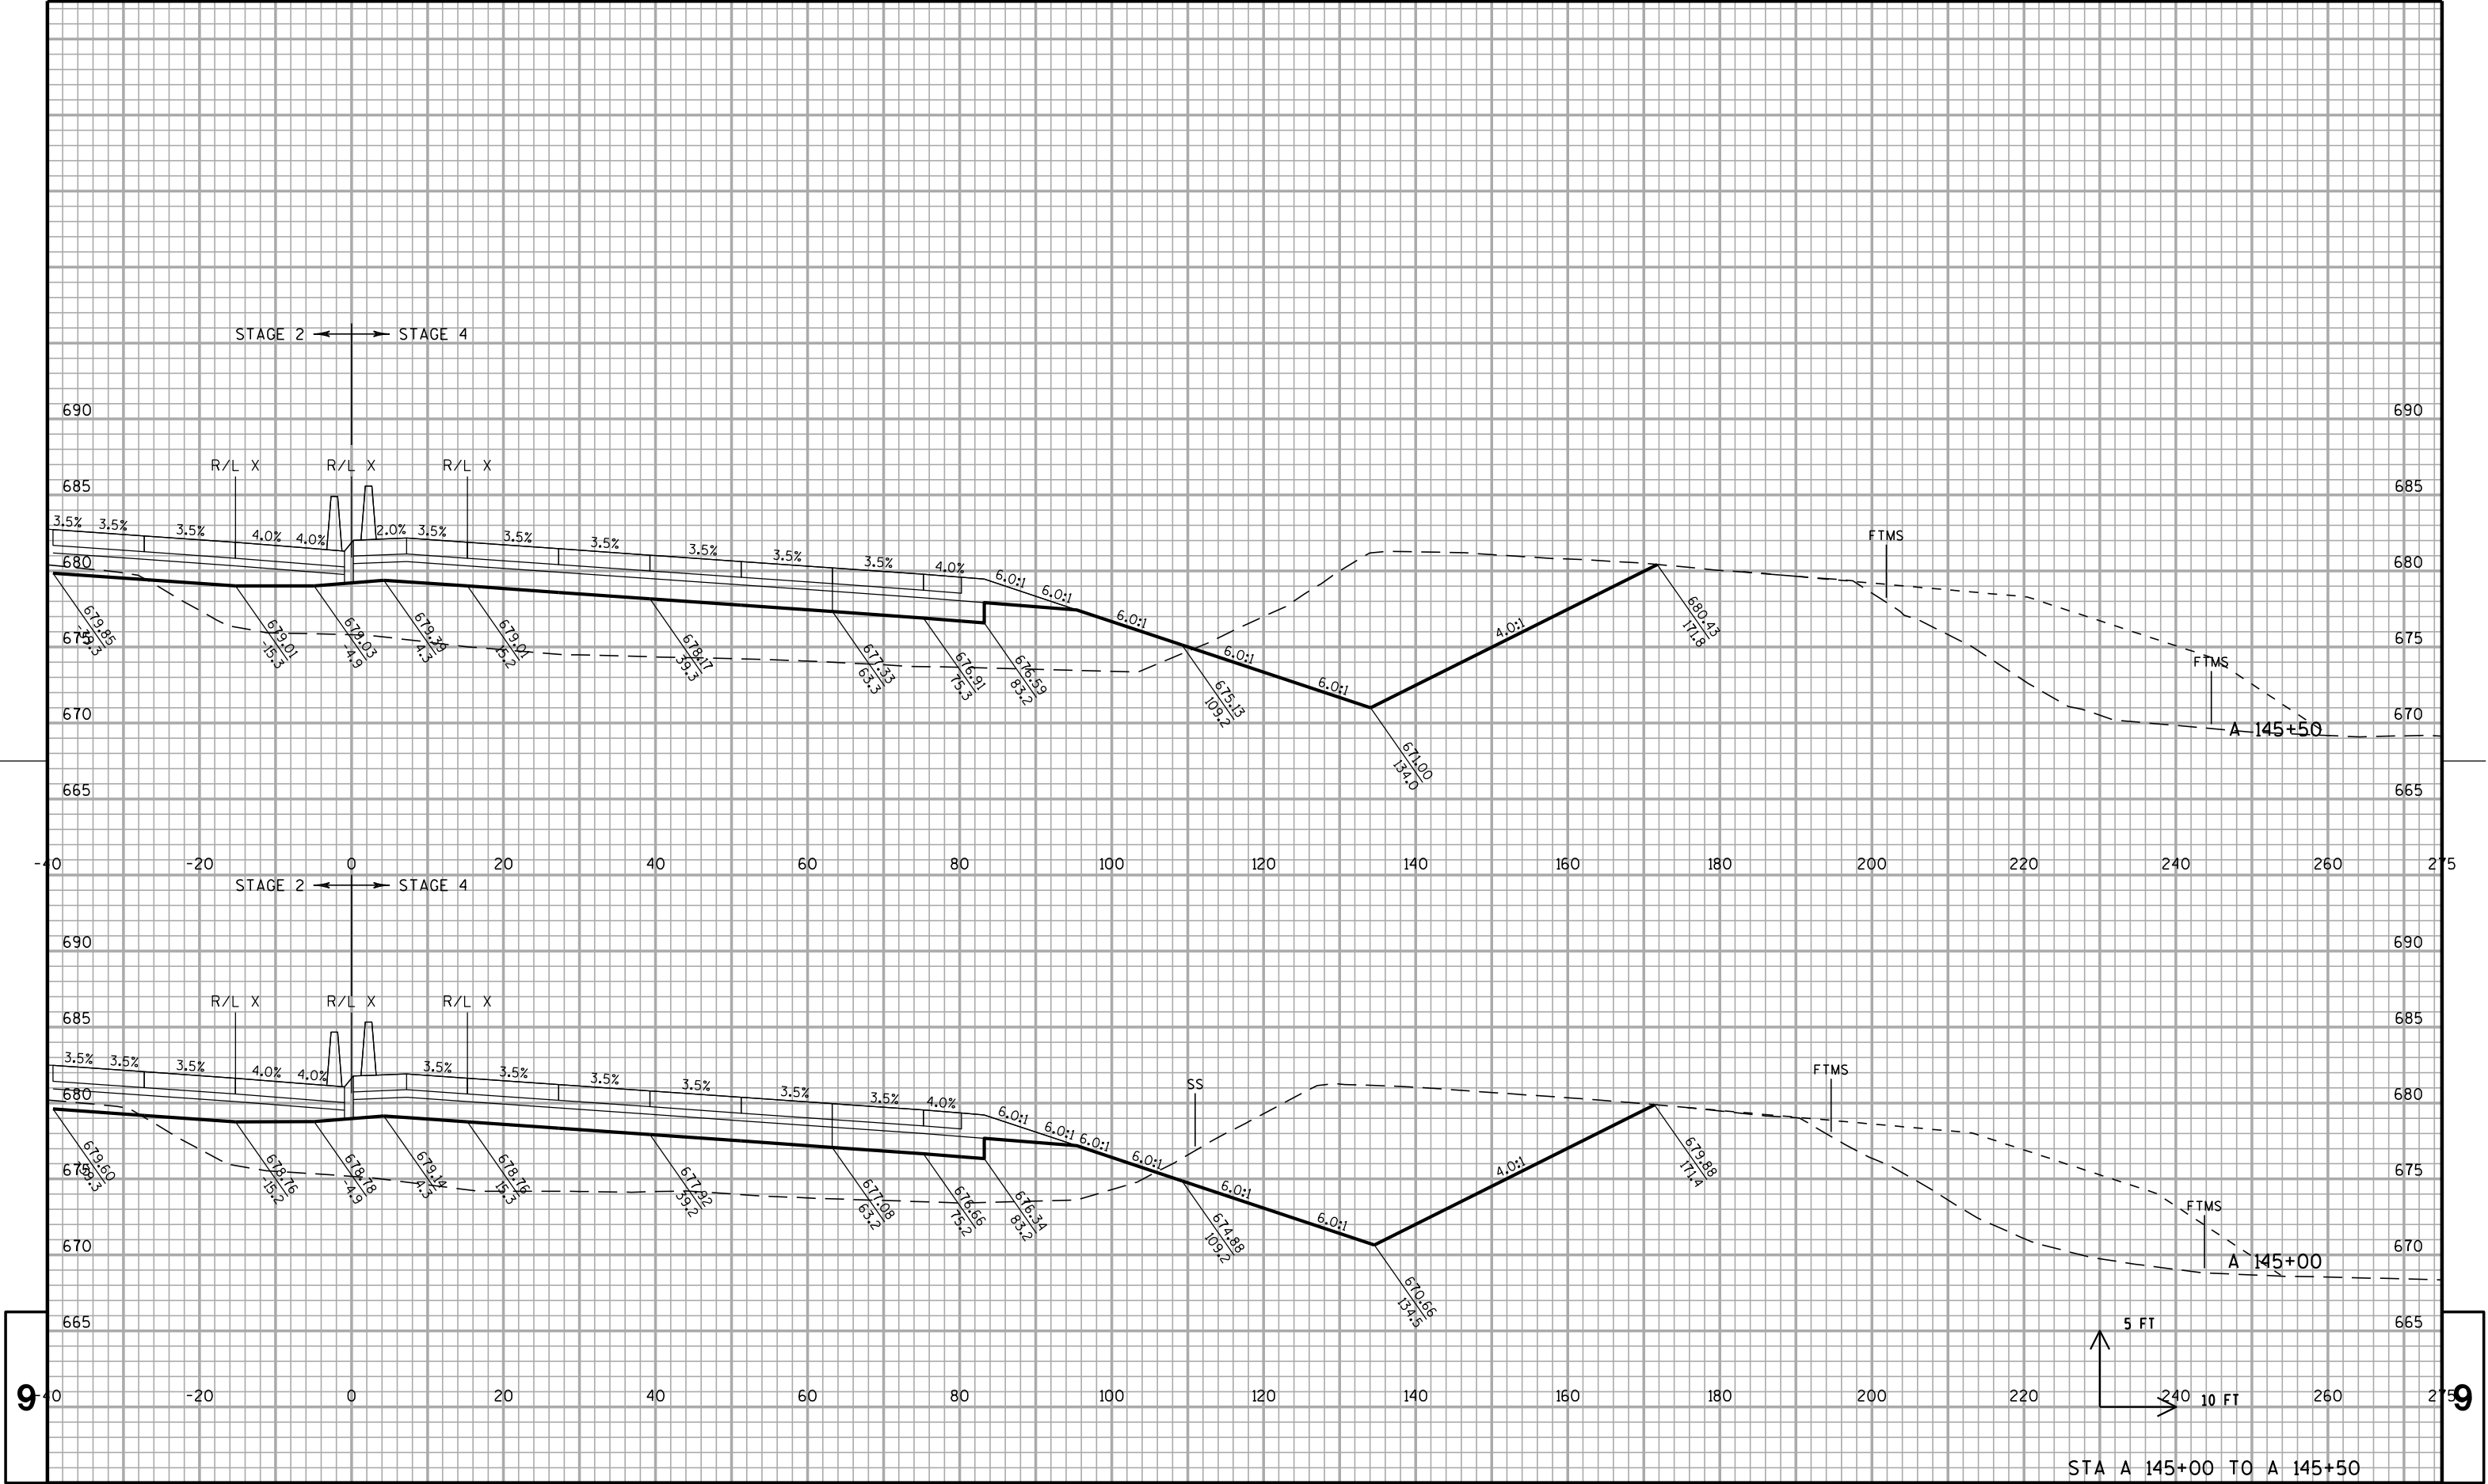

PROJECT NO: 1030-20-87

HWY: IH 94

COUNTY: MILWAUKEE


CROSS SECTIONS: IH 94 NB

SHEET

E

FILE NAME : S:\FinalDesign\MIL\10302087_E\Roads\cds\090201_xs_ih94_nb.dgn

EOWLOT DATE 09/02/2011 EOWLOT BY 09/02/2011 EOWLOT SCALE 1"=40' PLOT NAME : 090201_xs_ih94_nb9 EOWLOT SCALE 1"=40' WISDOT/CADD SHEET 21

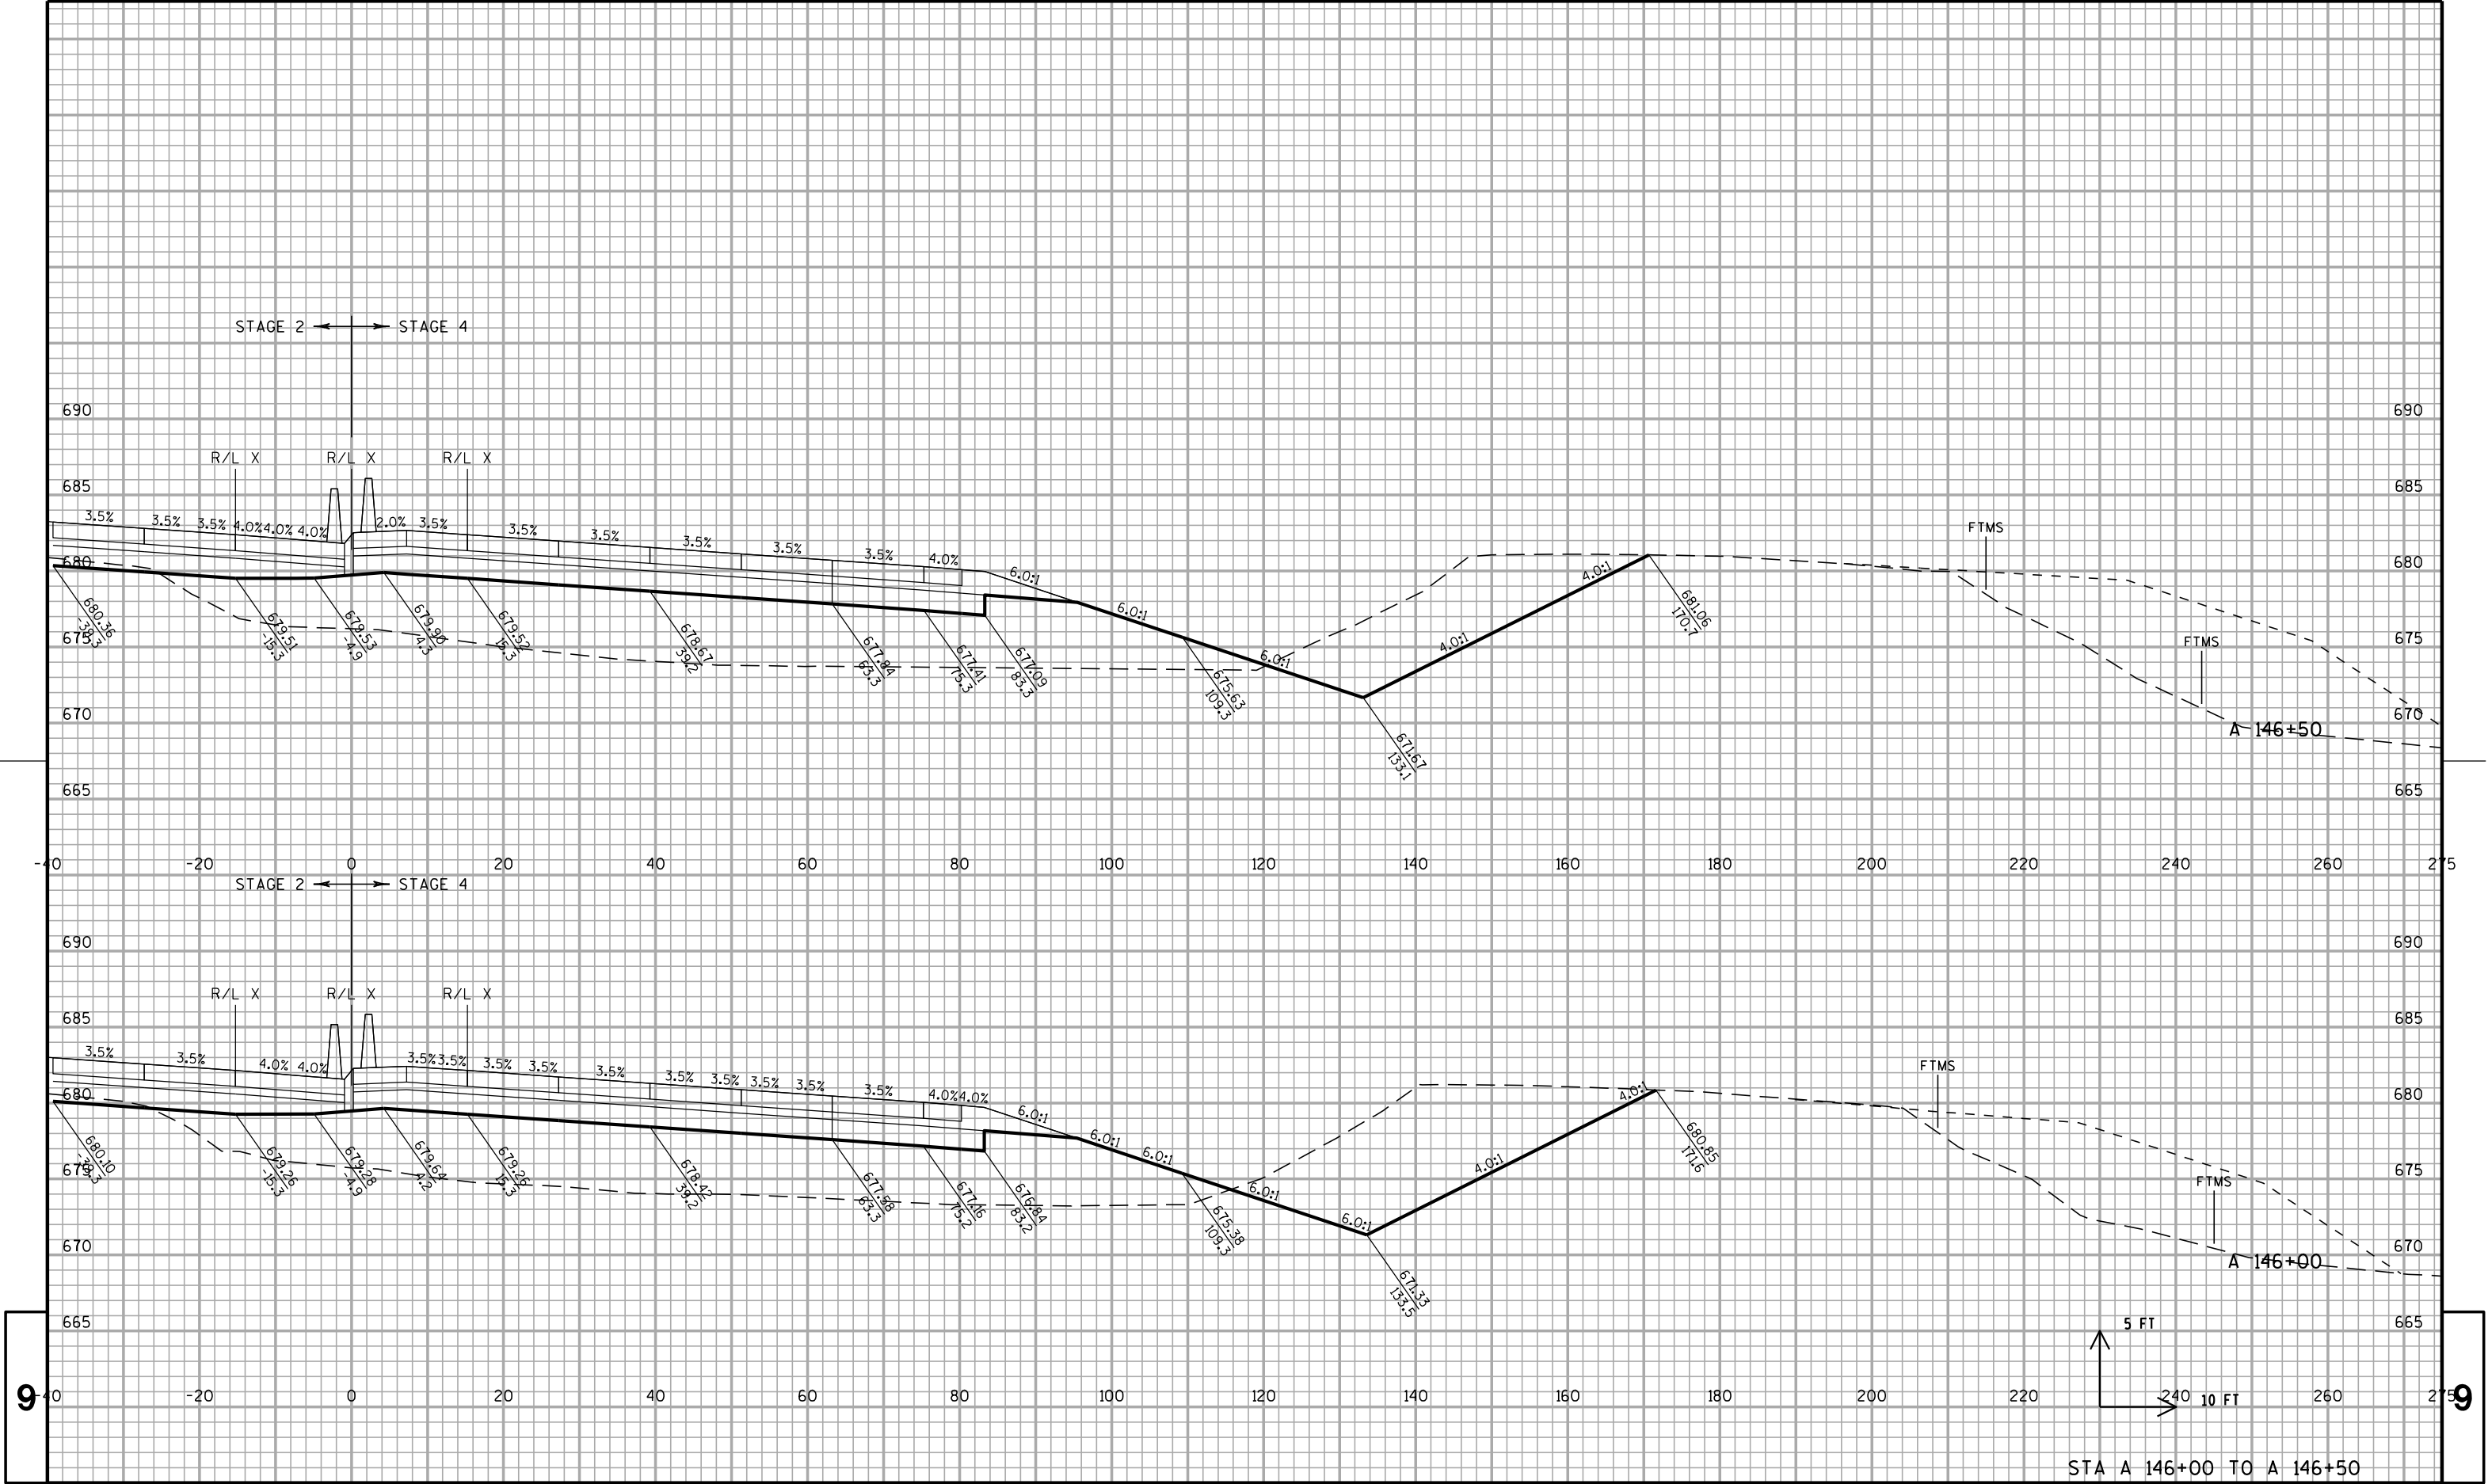

PROJECT NO: 1030-20-87

HWY: IH 94

COUNTY: MILWAUKEE

CROSS SECTIONS: IH 94 NB




SHEET

E

FILE NAME : S:\FinalDesign\MIL\10302087_E\Roads\cads\090201_xs_ih94_nb.dgn

EOWLOT DATE 09/02/2010 EOWLOT BY 090201 EOWLOT SCALE 1"=40' PLOT NAME : 090201_xs_ih94_nb10EOWLOT SCALE 1"=40' WISDOT/CADDs SHEET 21


ALL WORK DONE
IN STAGE 2

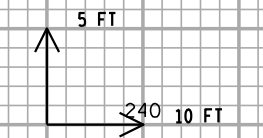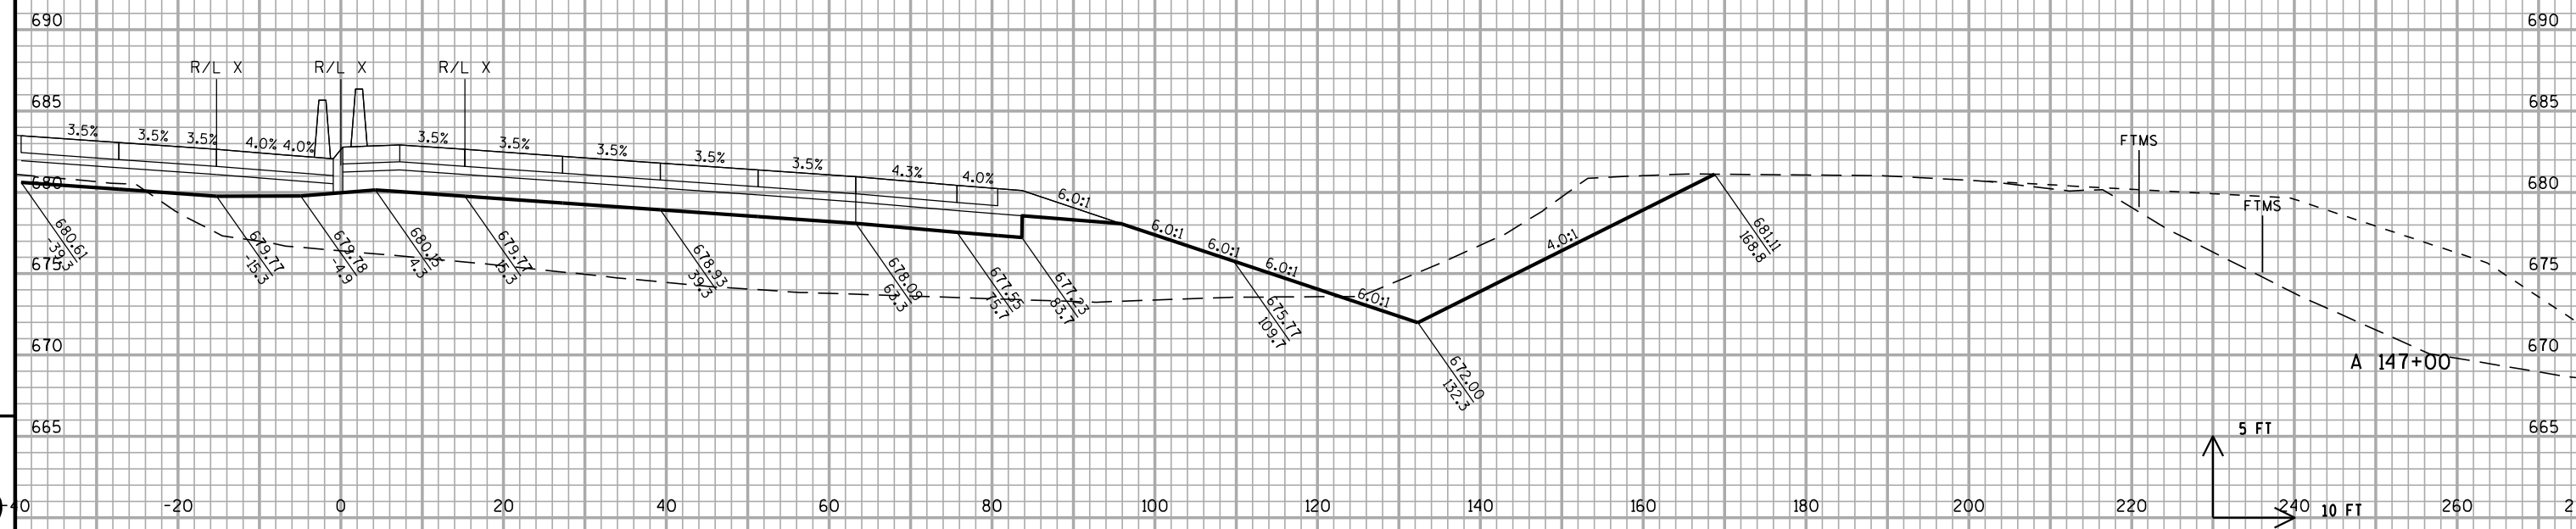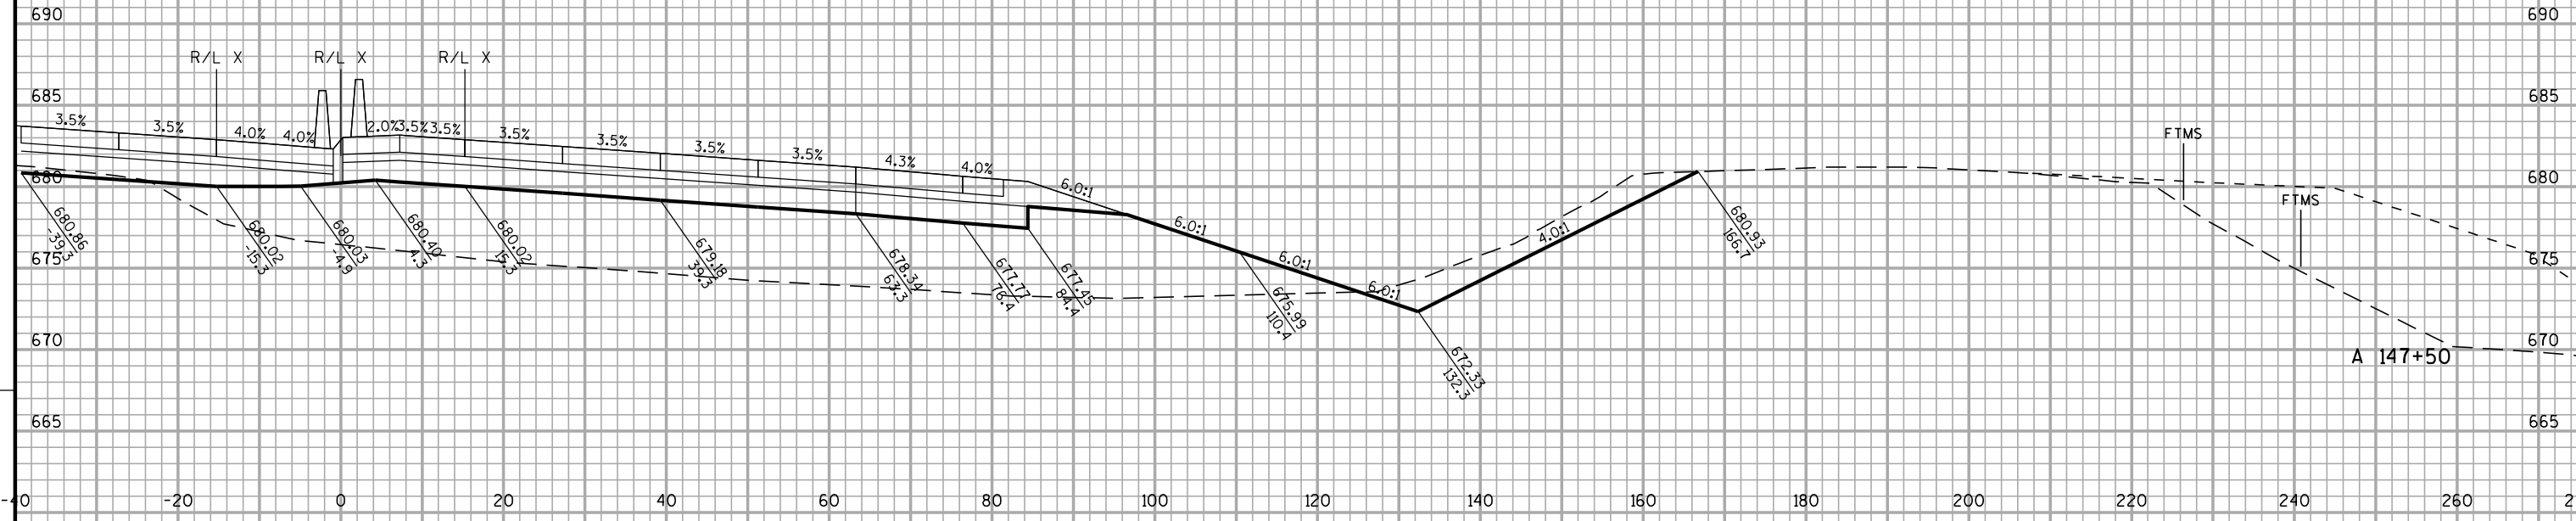

STA A 147+00 TO A 147+50

PROJECT NO: 1030-20-87	HWY: IH 94	COUNTY: MILWAUKEE	CROSS SECTIONS: IH 94 NB	SHEET	E
------------------------	------------	-------------------	--------------------------	-------	---

ALL WORK DONE
IN STAGE 2

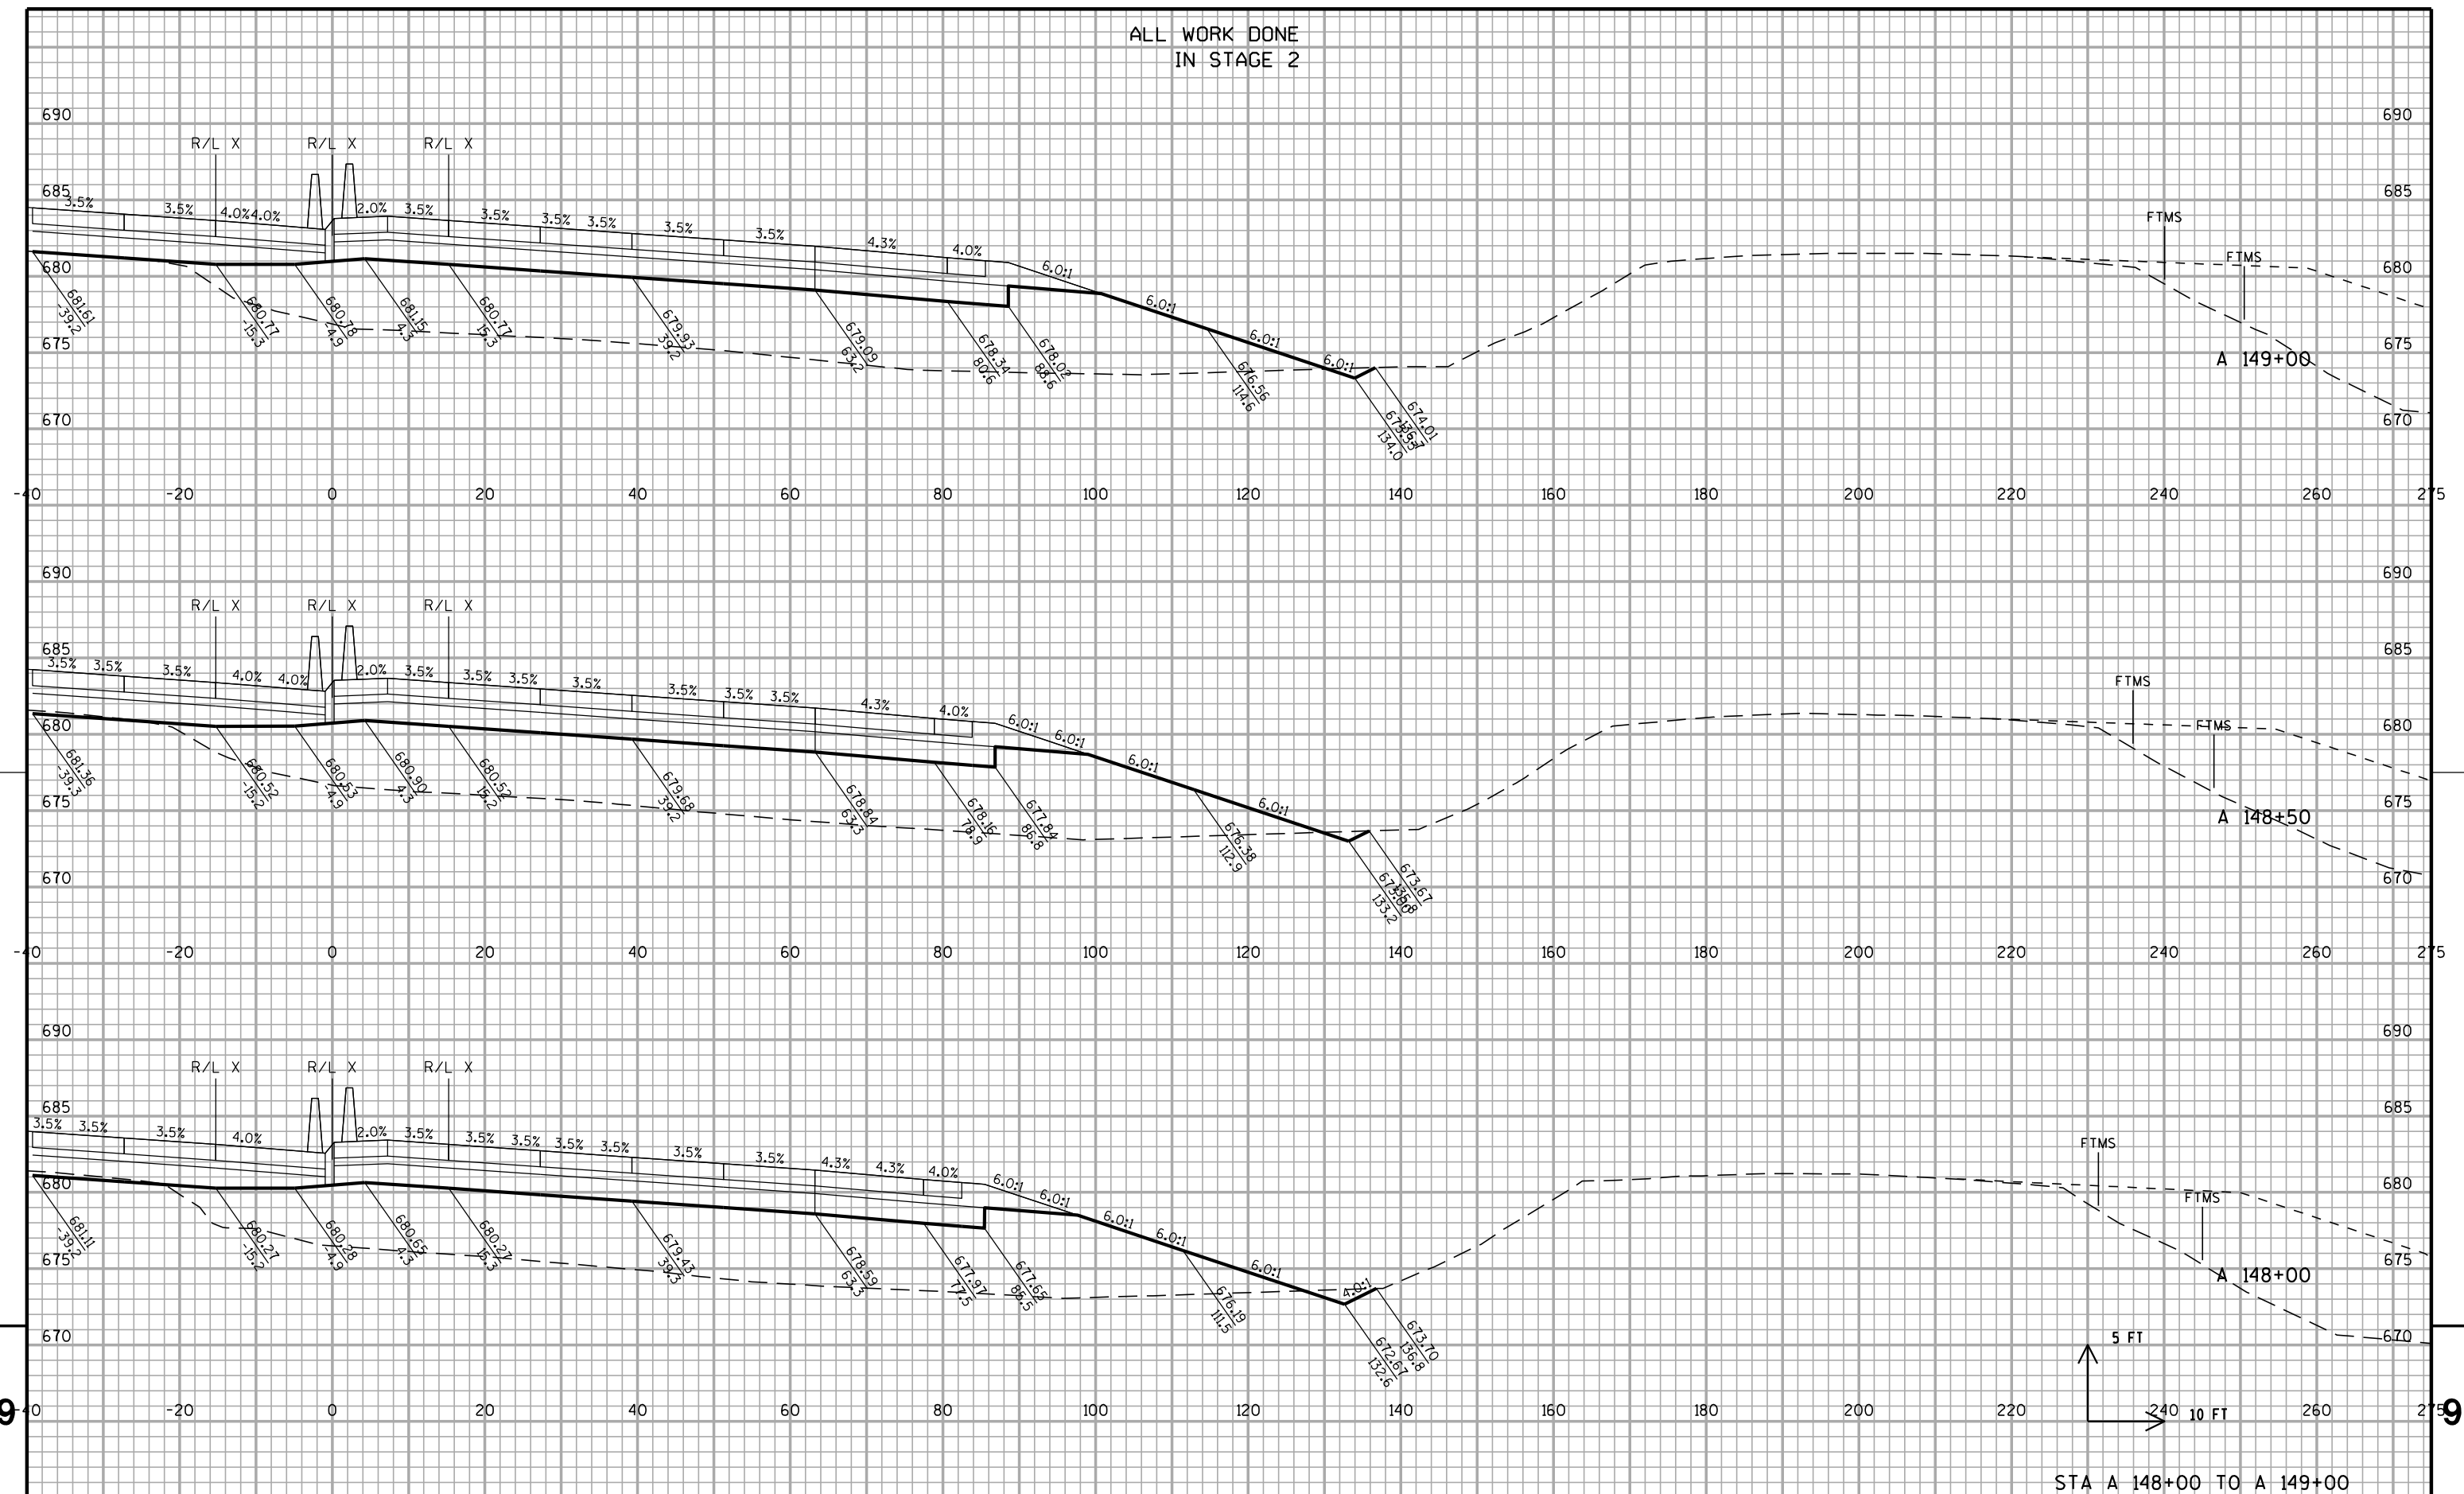

PROJECT NO: 1030-20-87

HWY: IH 94


COUNTY: MILWAUKEE

CROSS SECTIONS: IH 94 NB

SHEET

E

ALL WORK DONE
IN STAGE 2




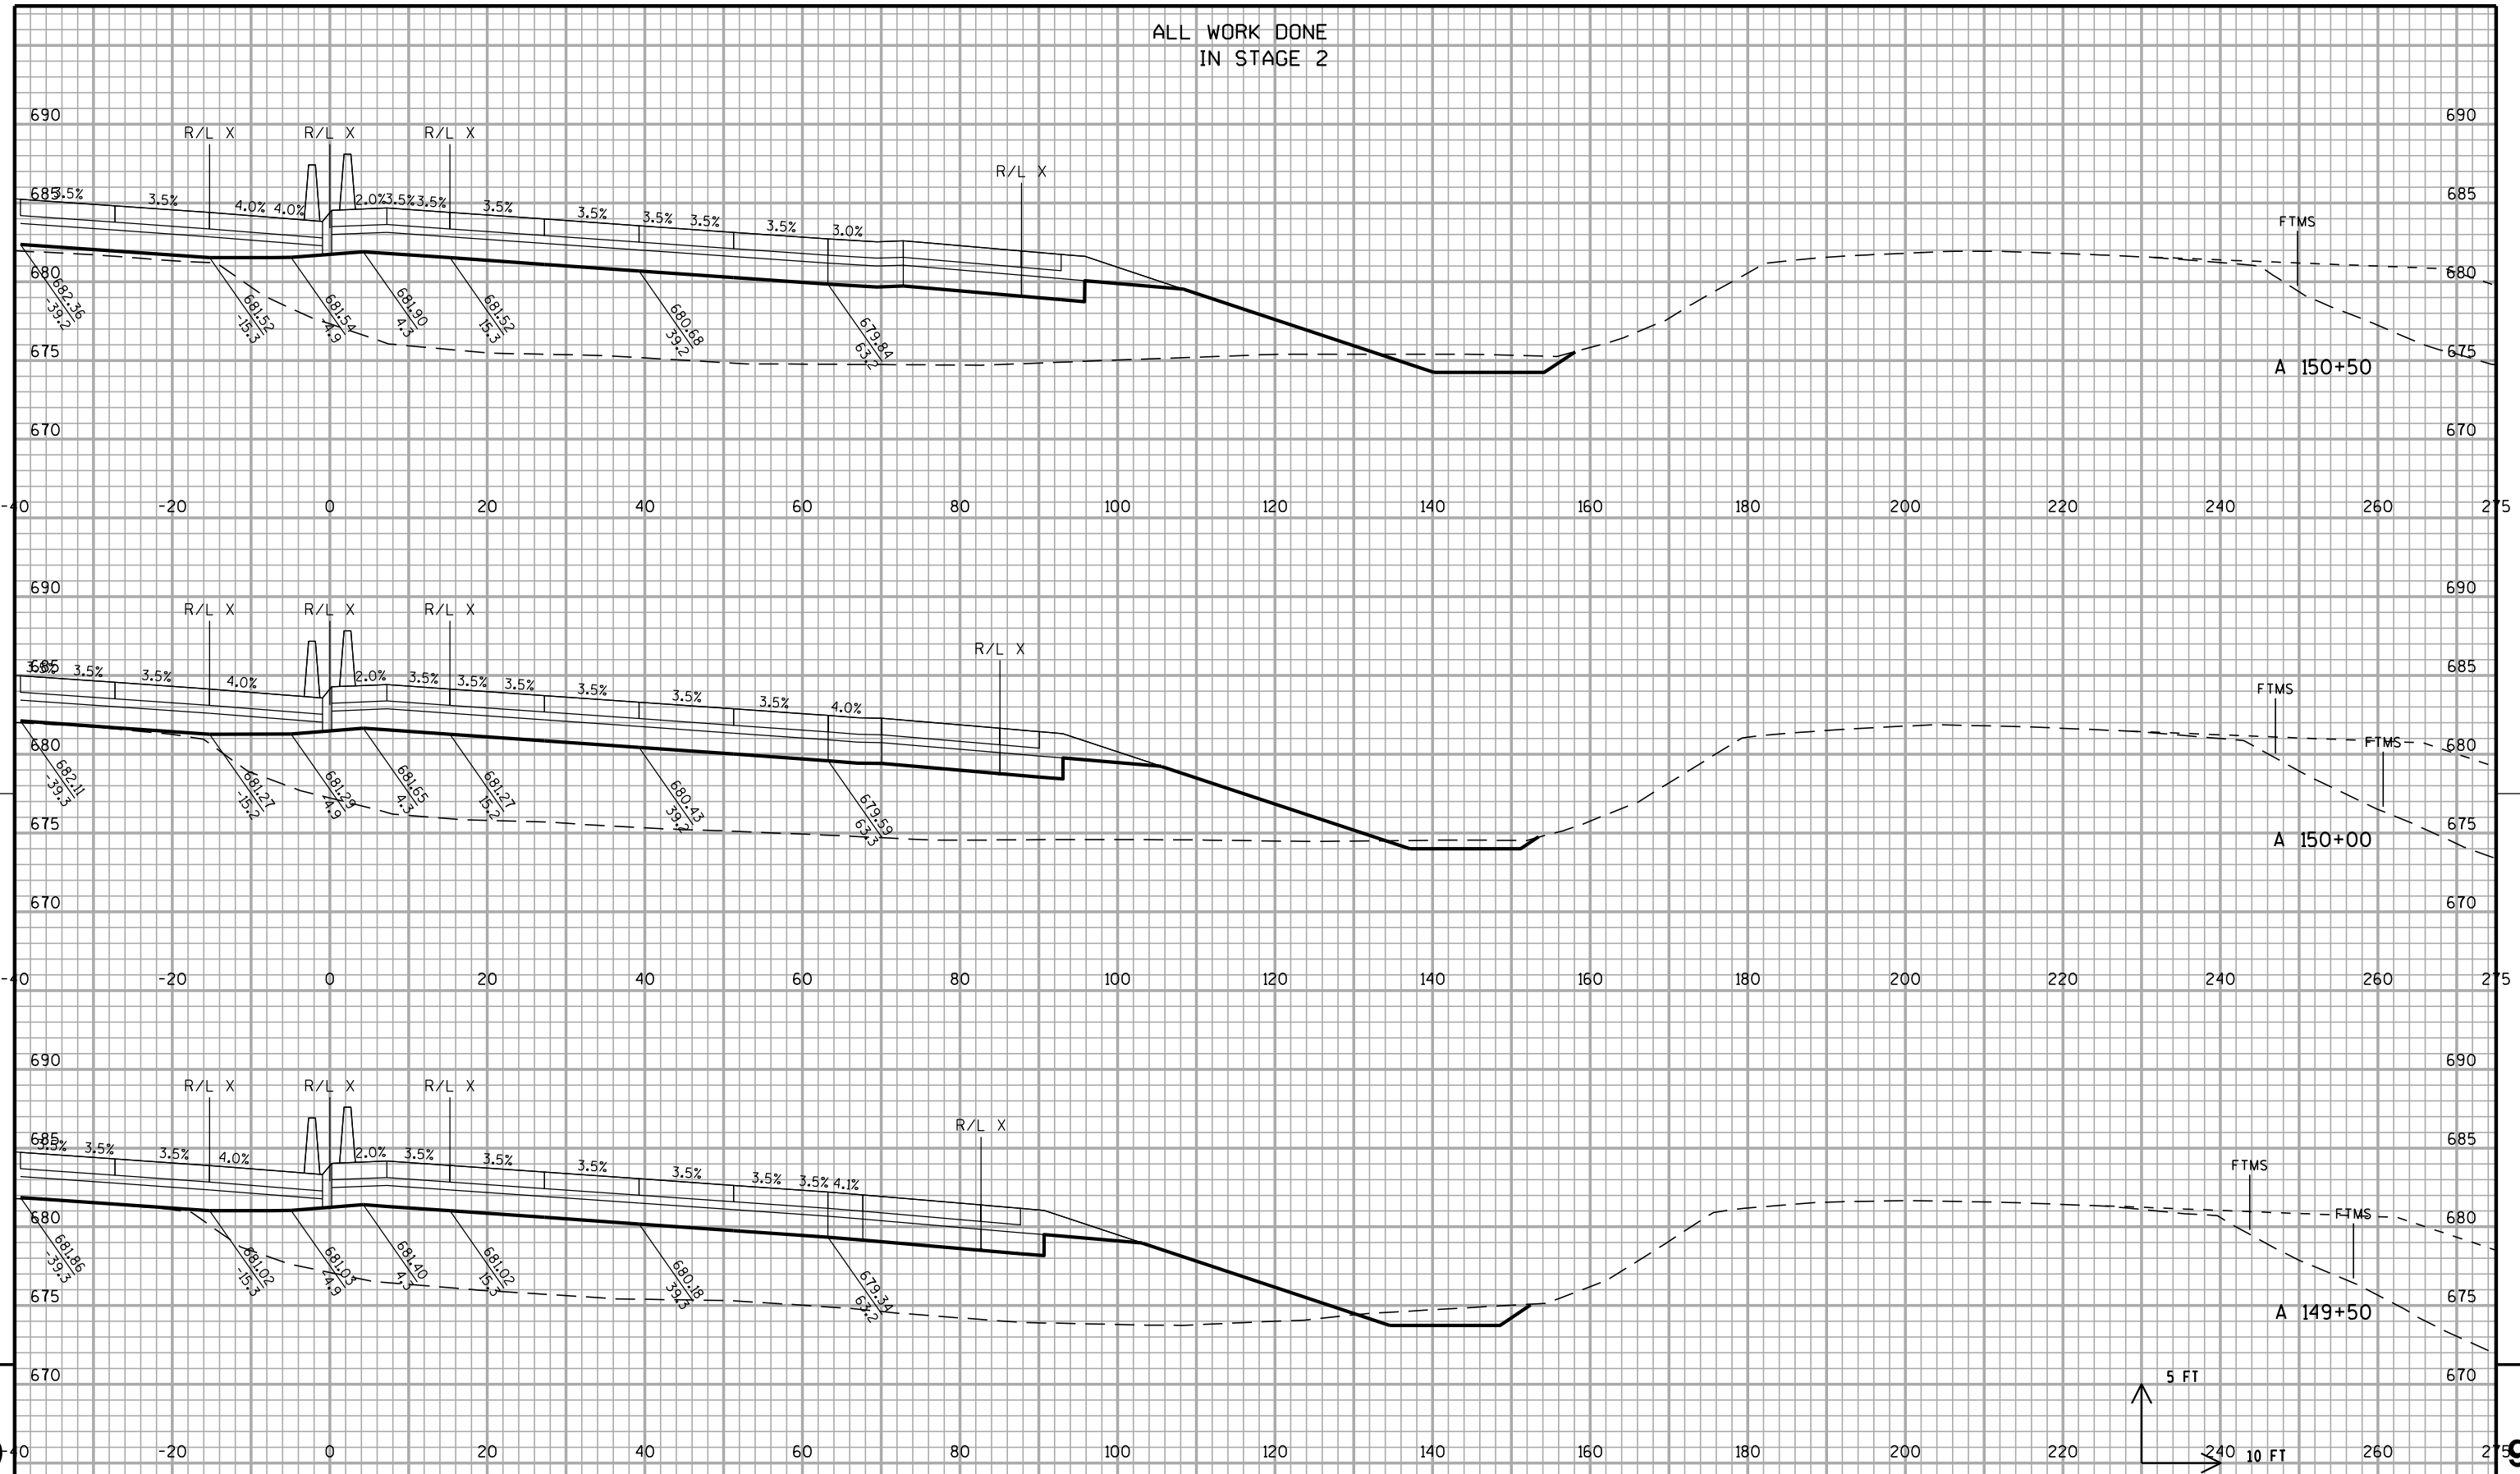


9 9

5 FT 10 FT


STA A 149+50 TO A 150+50

ALL WORK DONE
IN STAGE 2

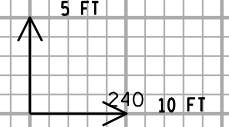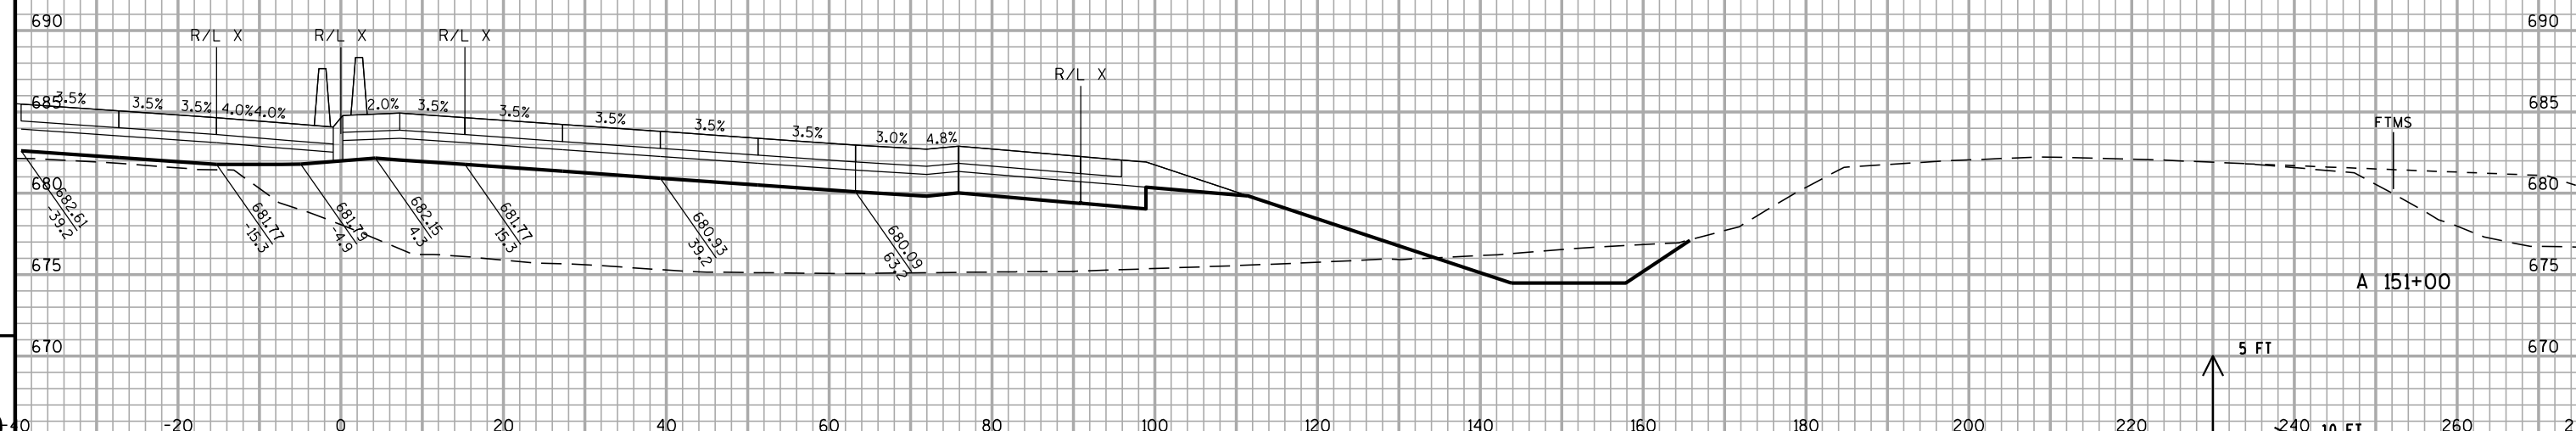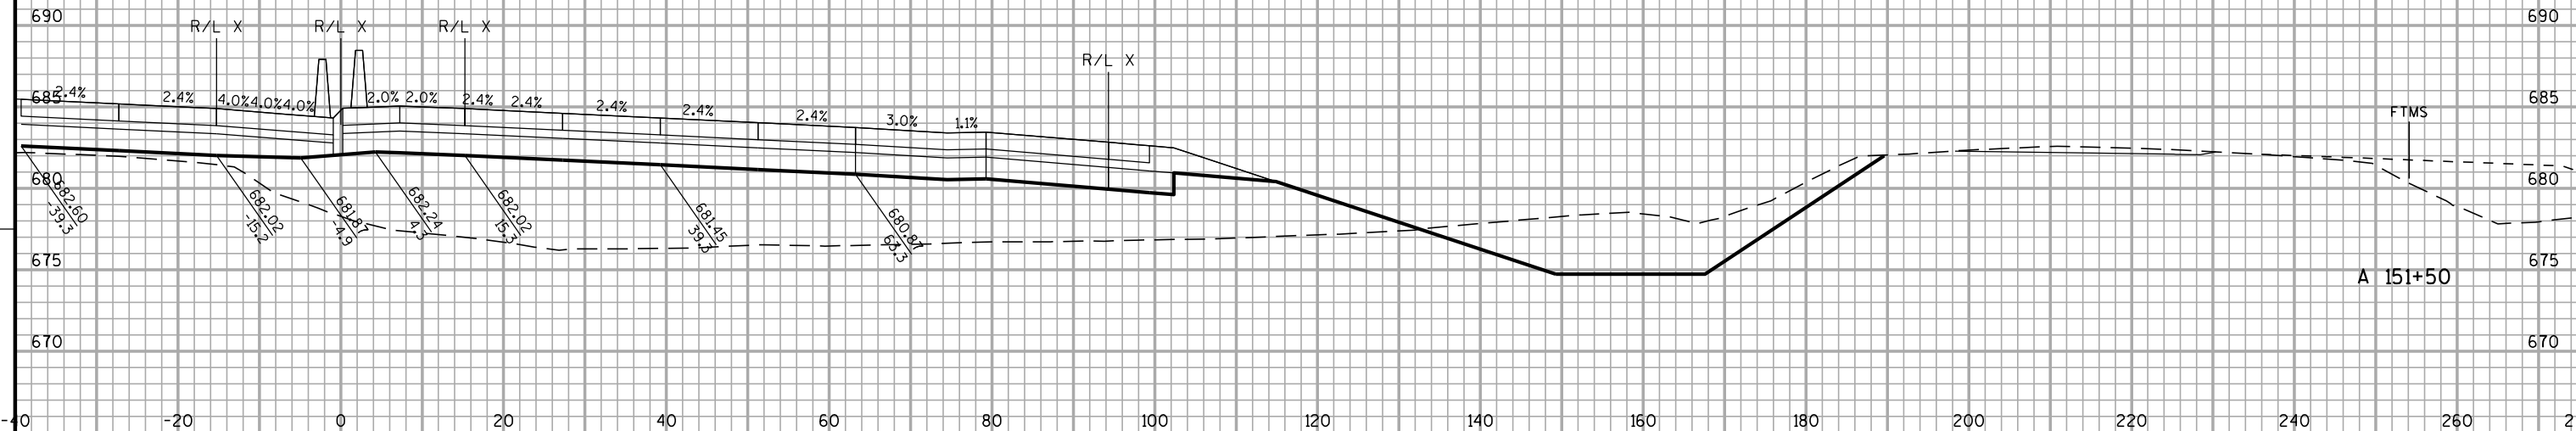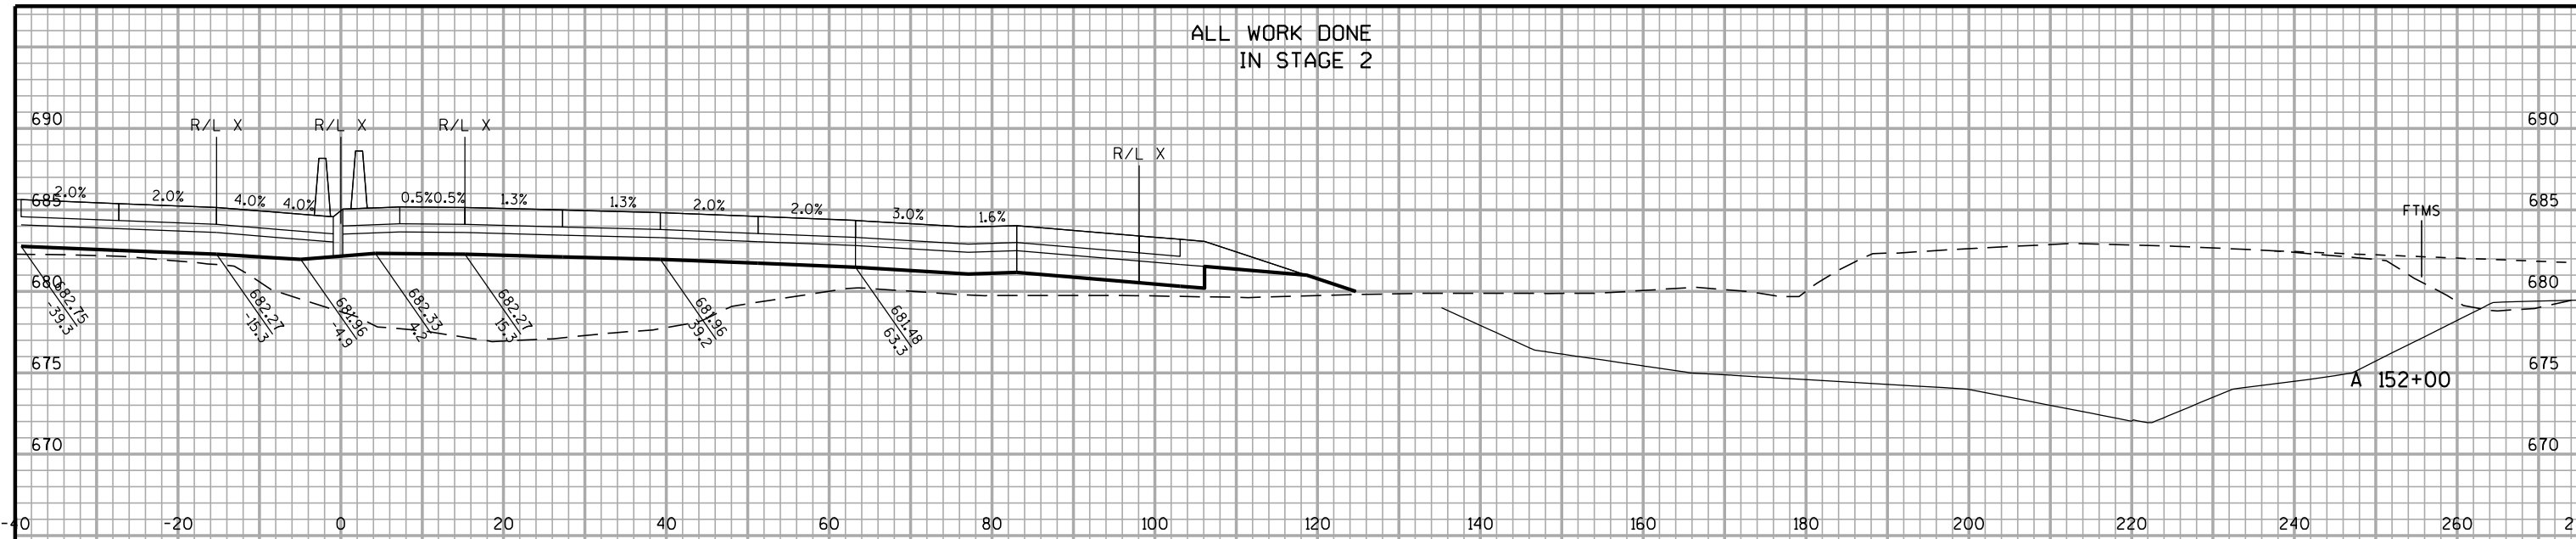



STA A 151+00 TO A 152+00

ALL WORK DONE
IN STAGE 2

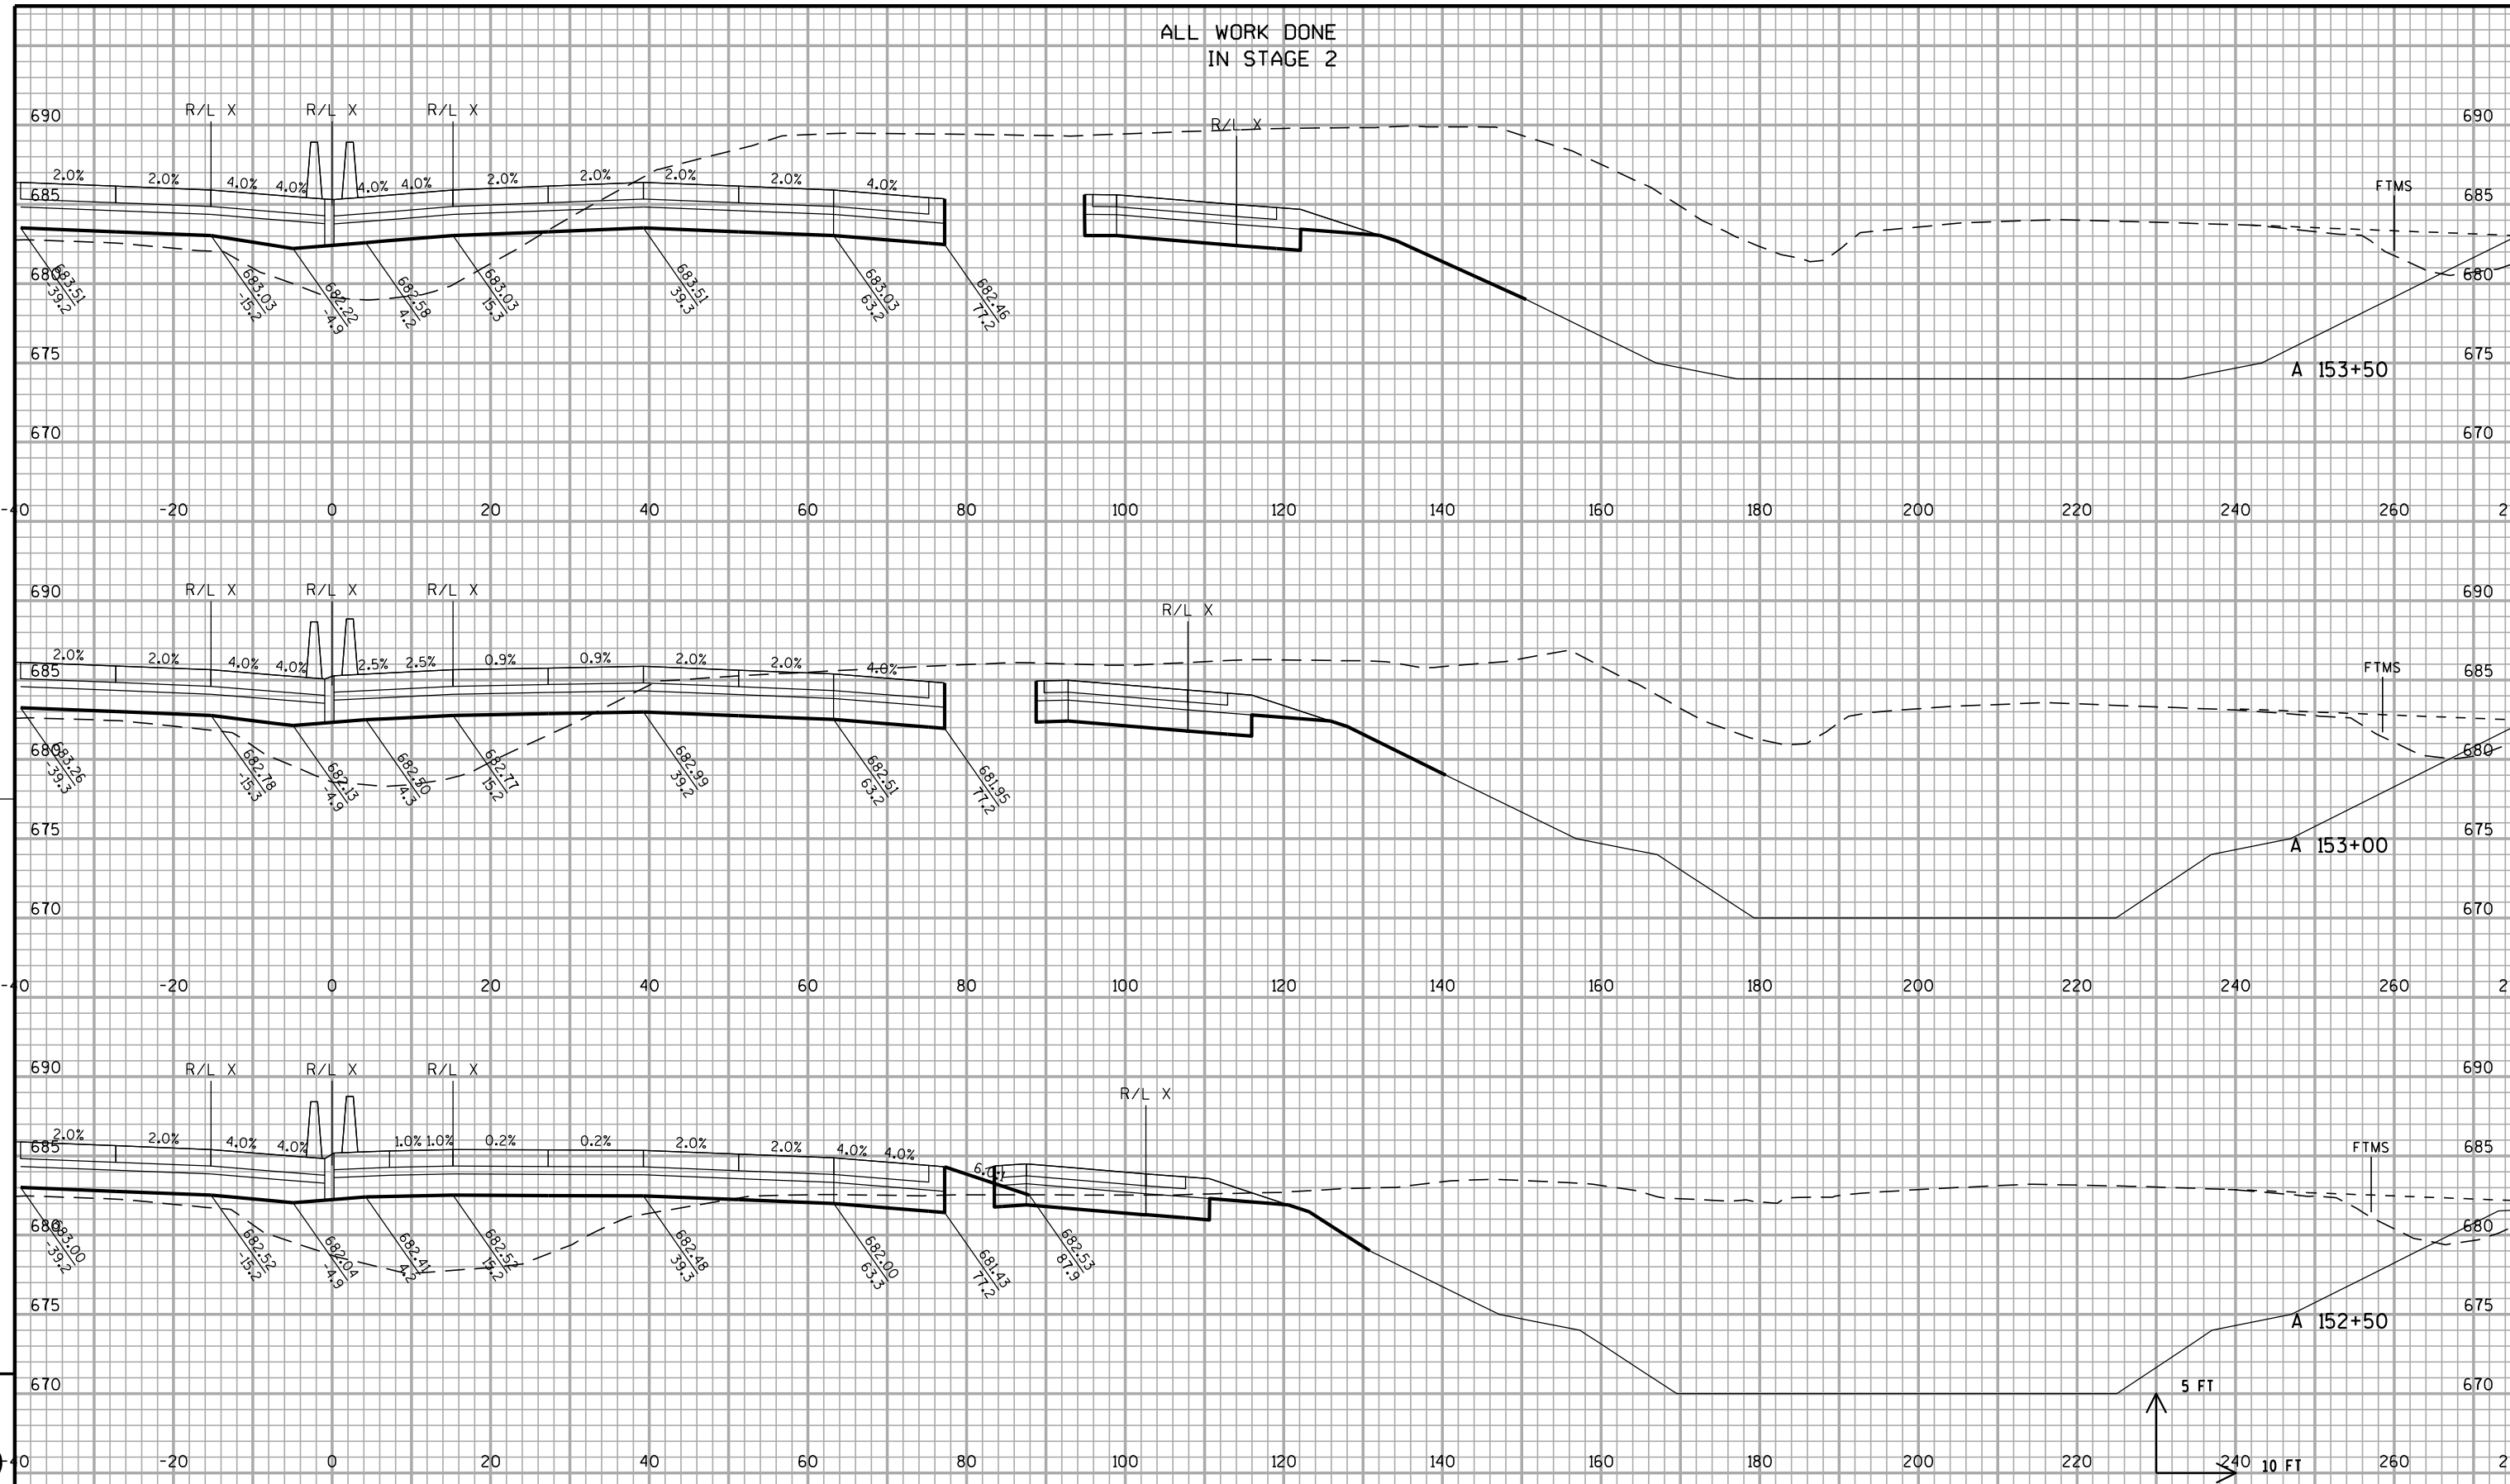

STA A 152+50 TO A 153+50

ALL WORK DONE
IN STAGE 2


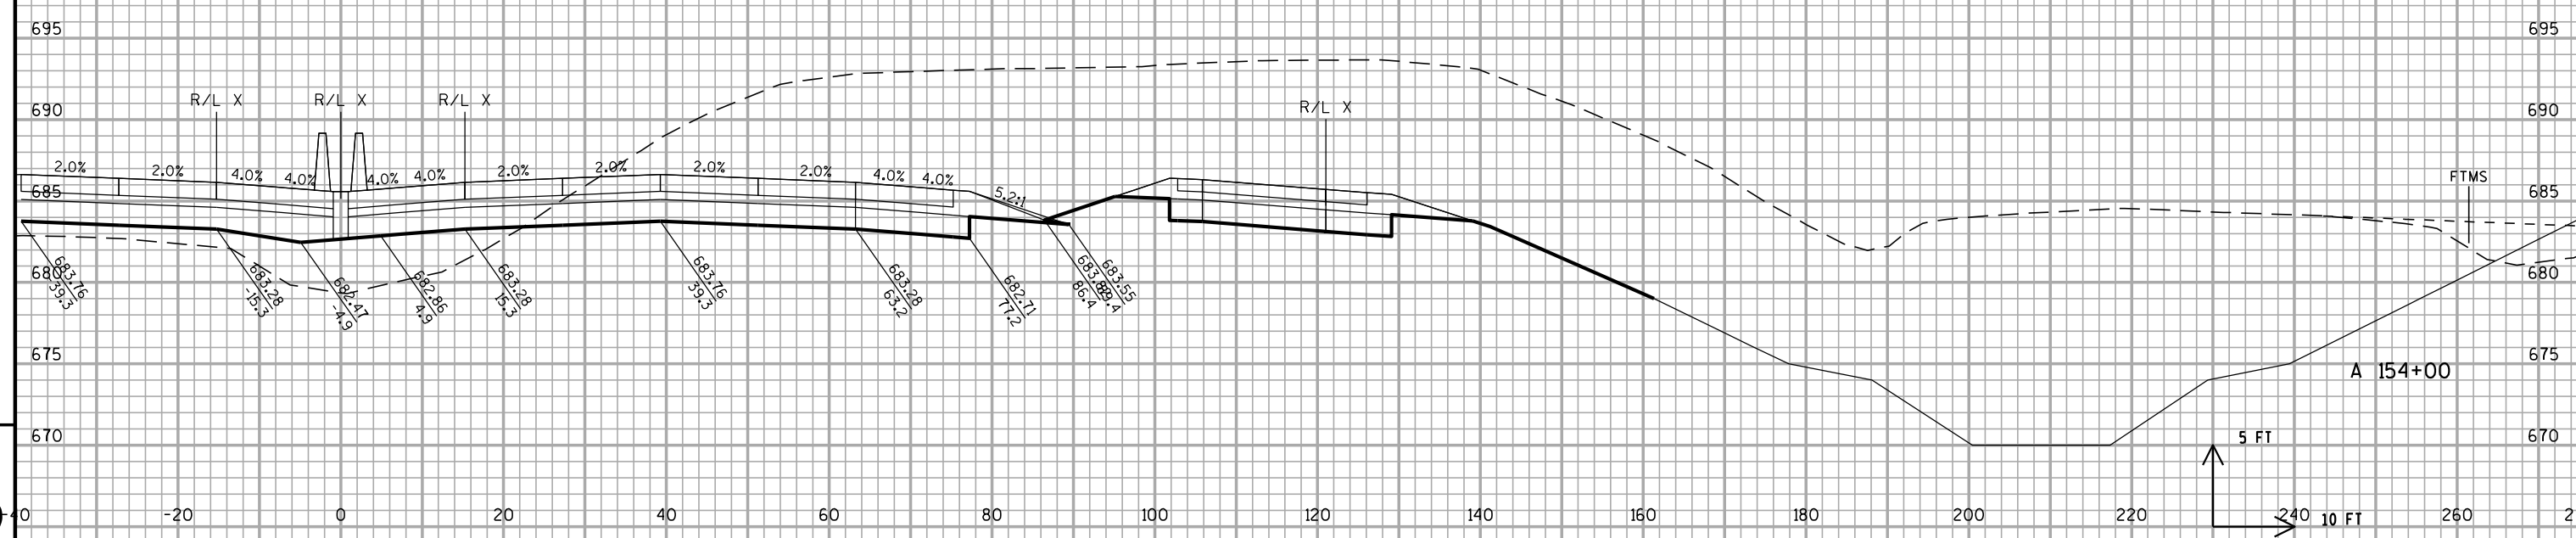
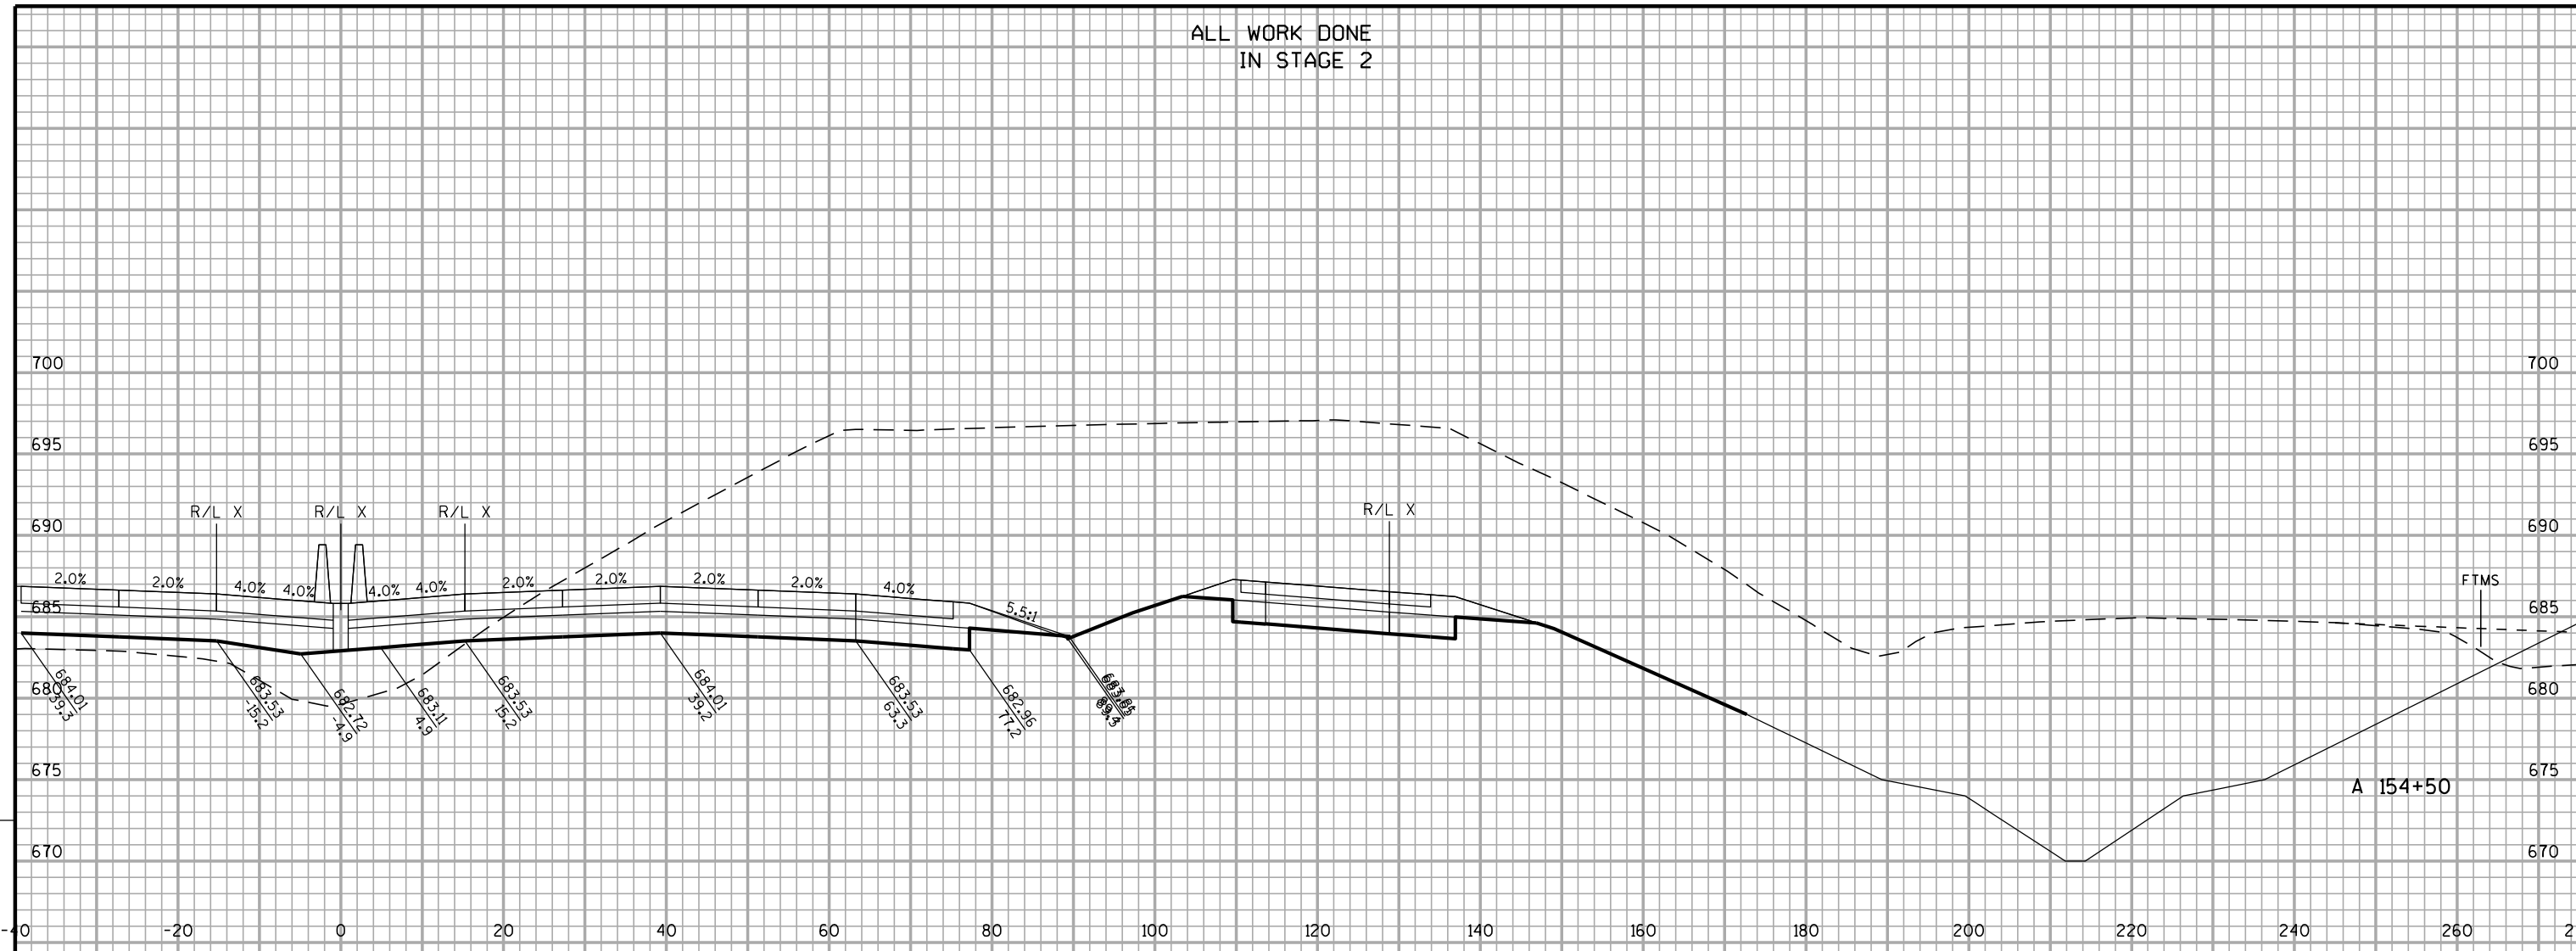


5 FT
10 FT

STA A 154+00 TO A 154+50

PROJECT NO: 1030-20-87	HWY: IH 94	COUNTY: MILWAUKEE	CROSS SECTIONS: IH 94 NB	SHEET	E
------------------------	------------	-------------------	--------------------------	-------	---


ALL WORK DONE
IN STAGE 2

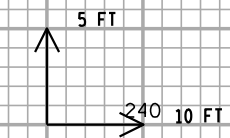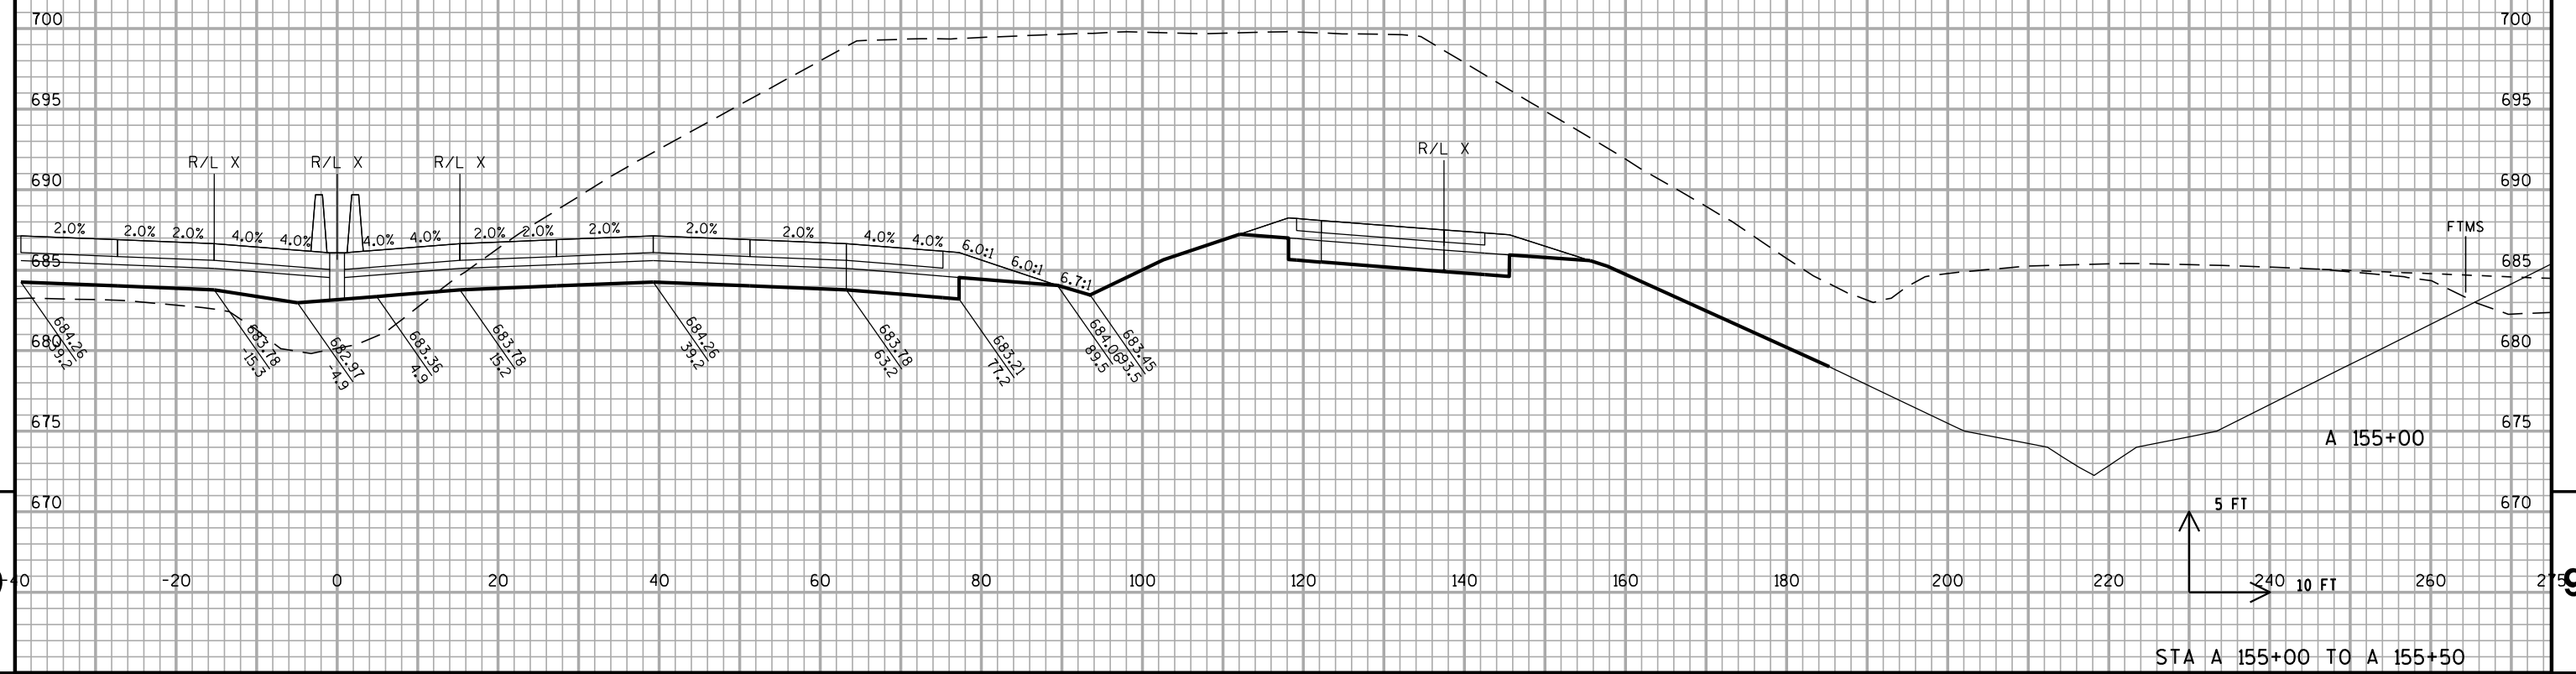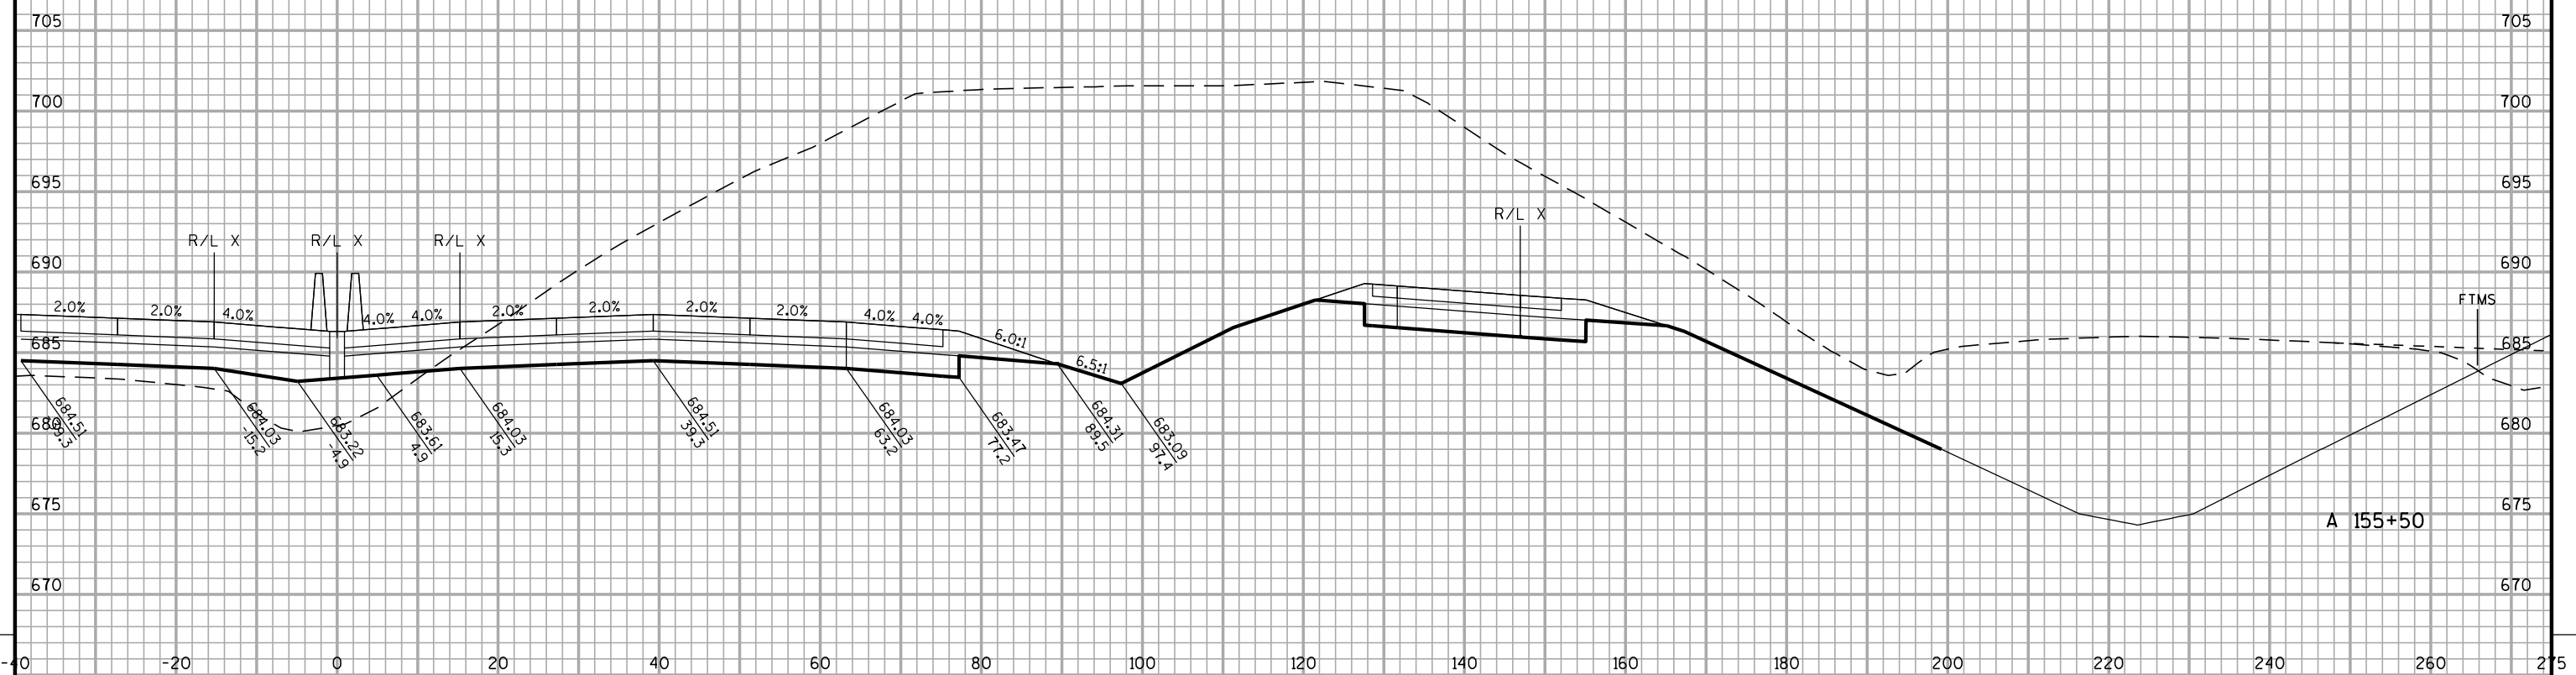


STA A 155+00 TO A 155+50

PROJECT NO: 1030-20-87	HWY: IH 94	COUNTY: MILWAUKEE	CROSS SECTIONS: IH 94 NB	SHEET	E
------------------------	------------	-------------------	--------------------------	-------	---


ALL WORK DONE
IN STAGE 2

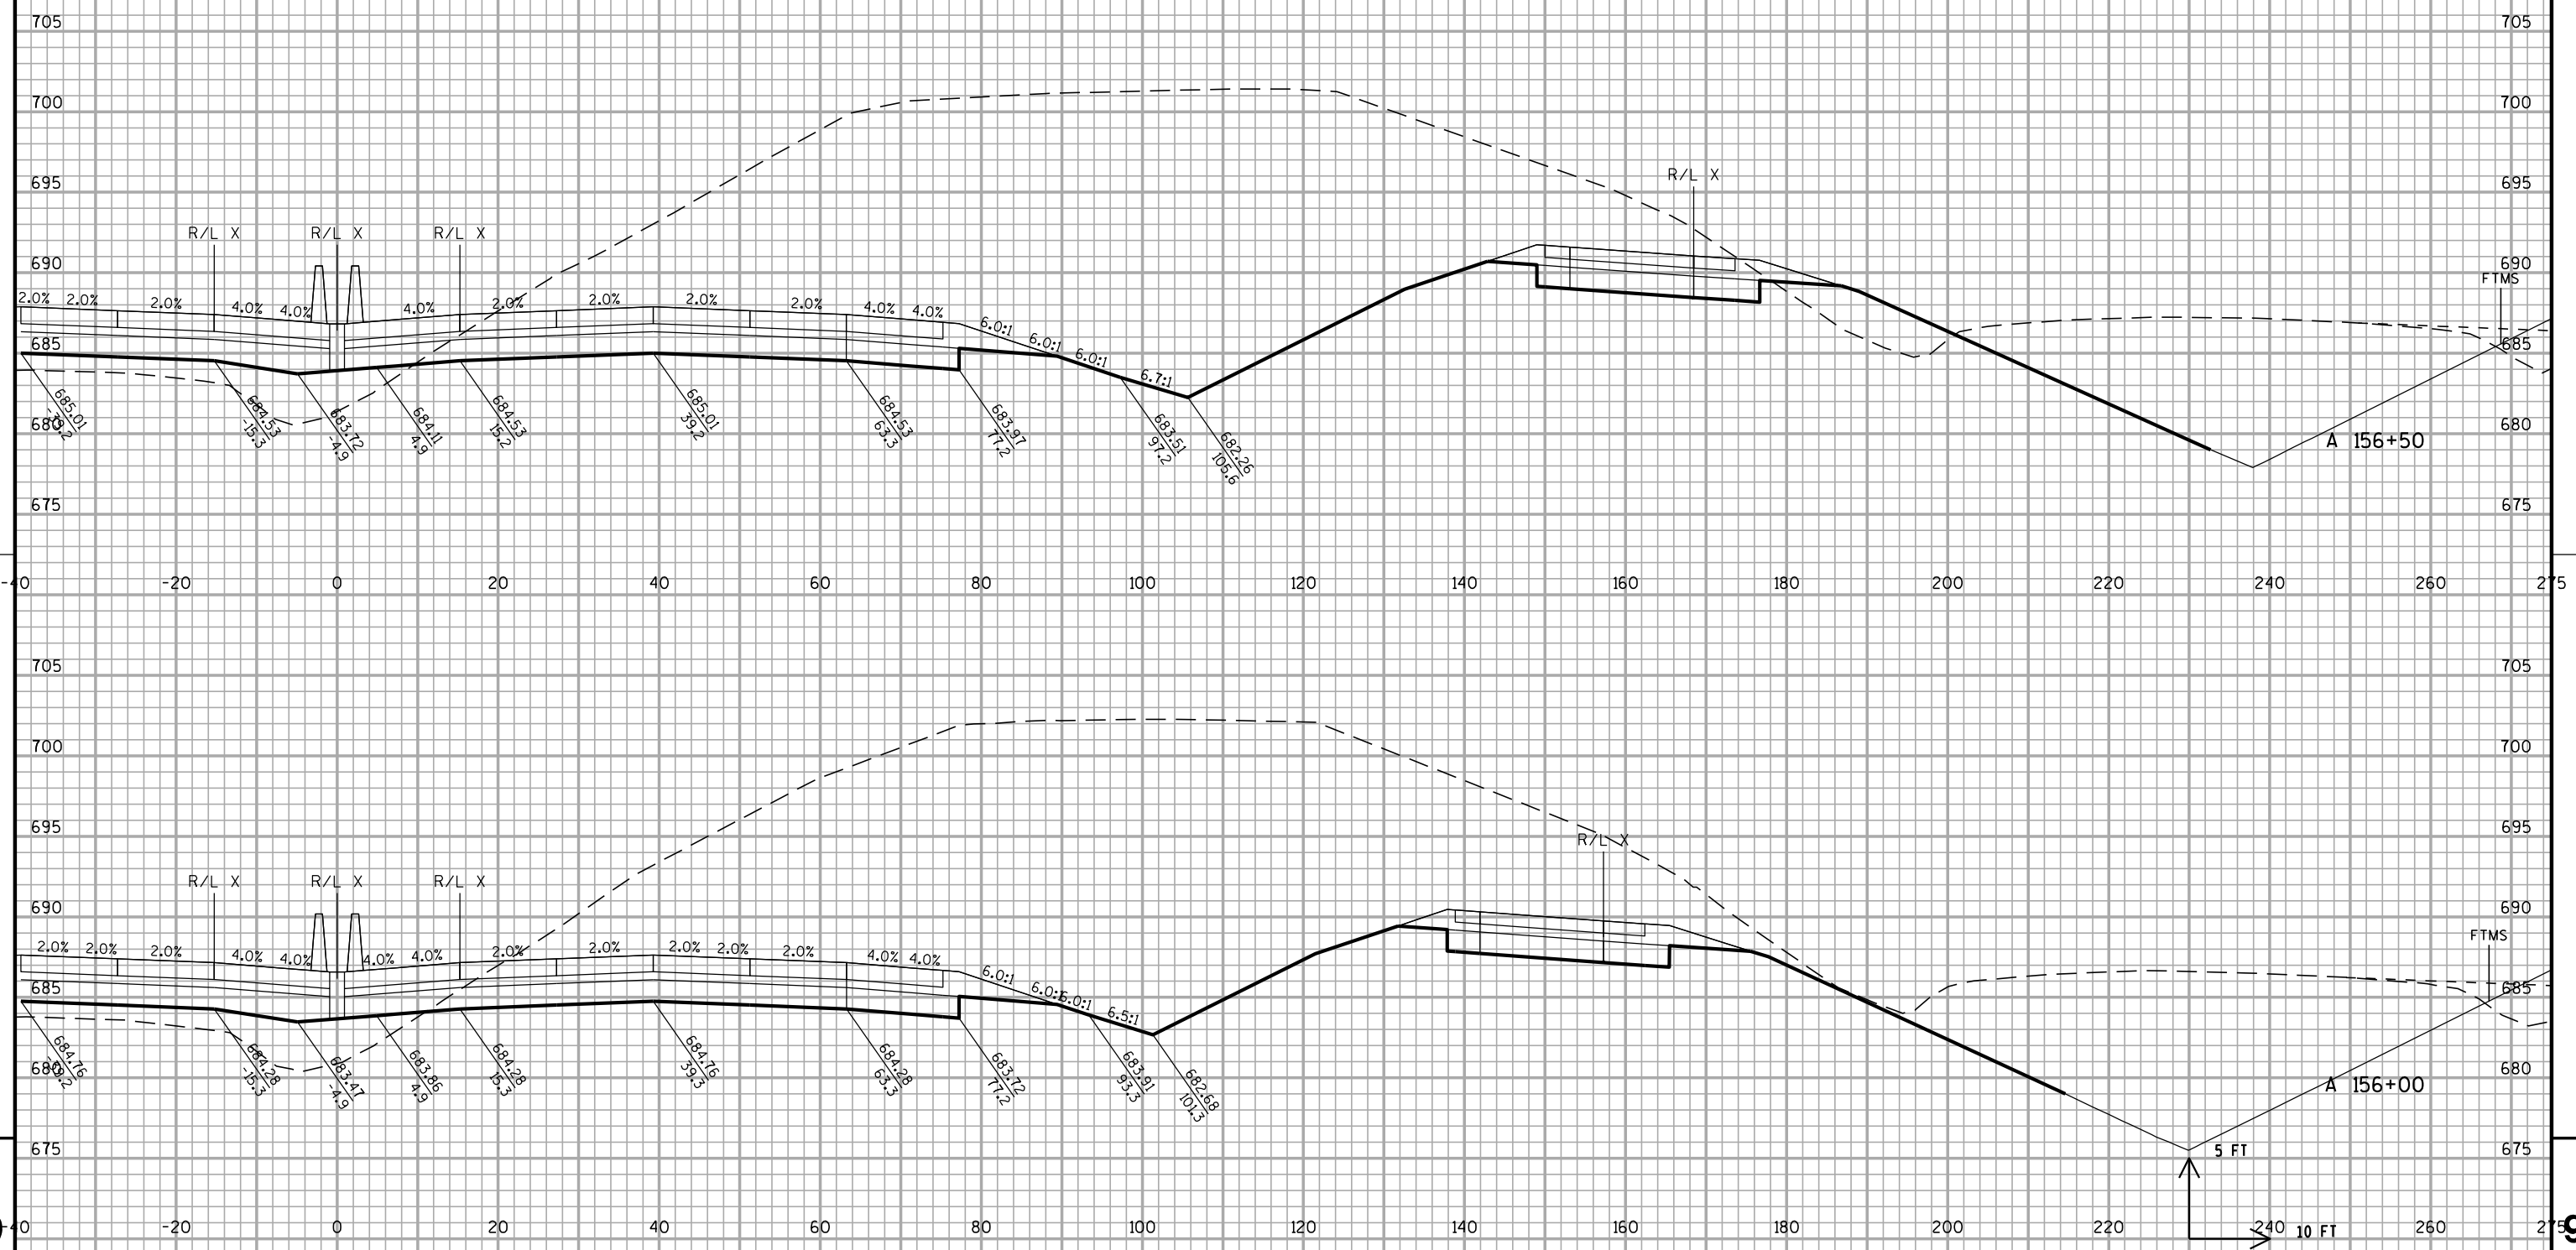

ALL WORK DONE
IN STAGE 2



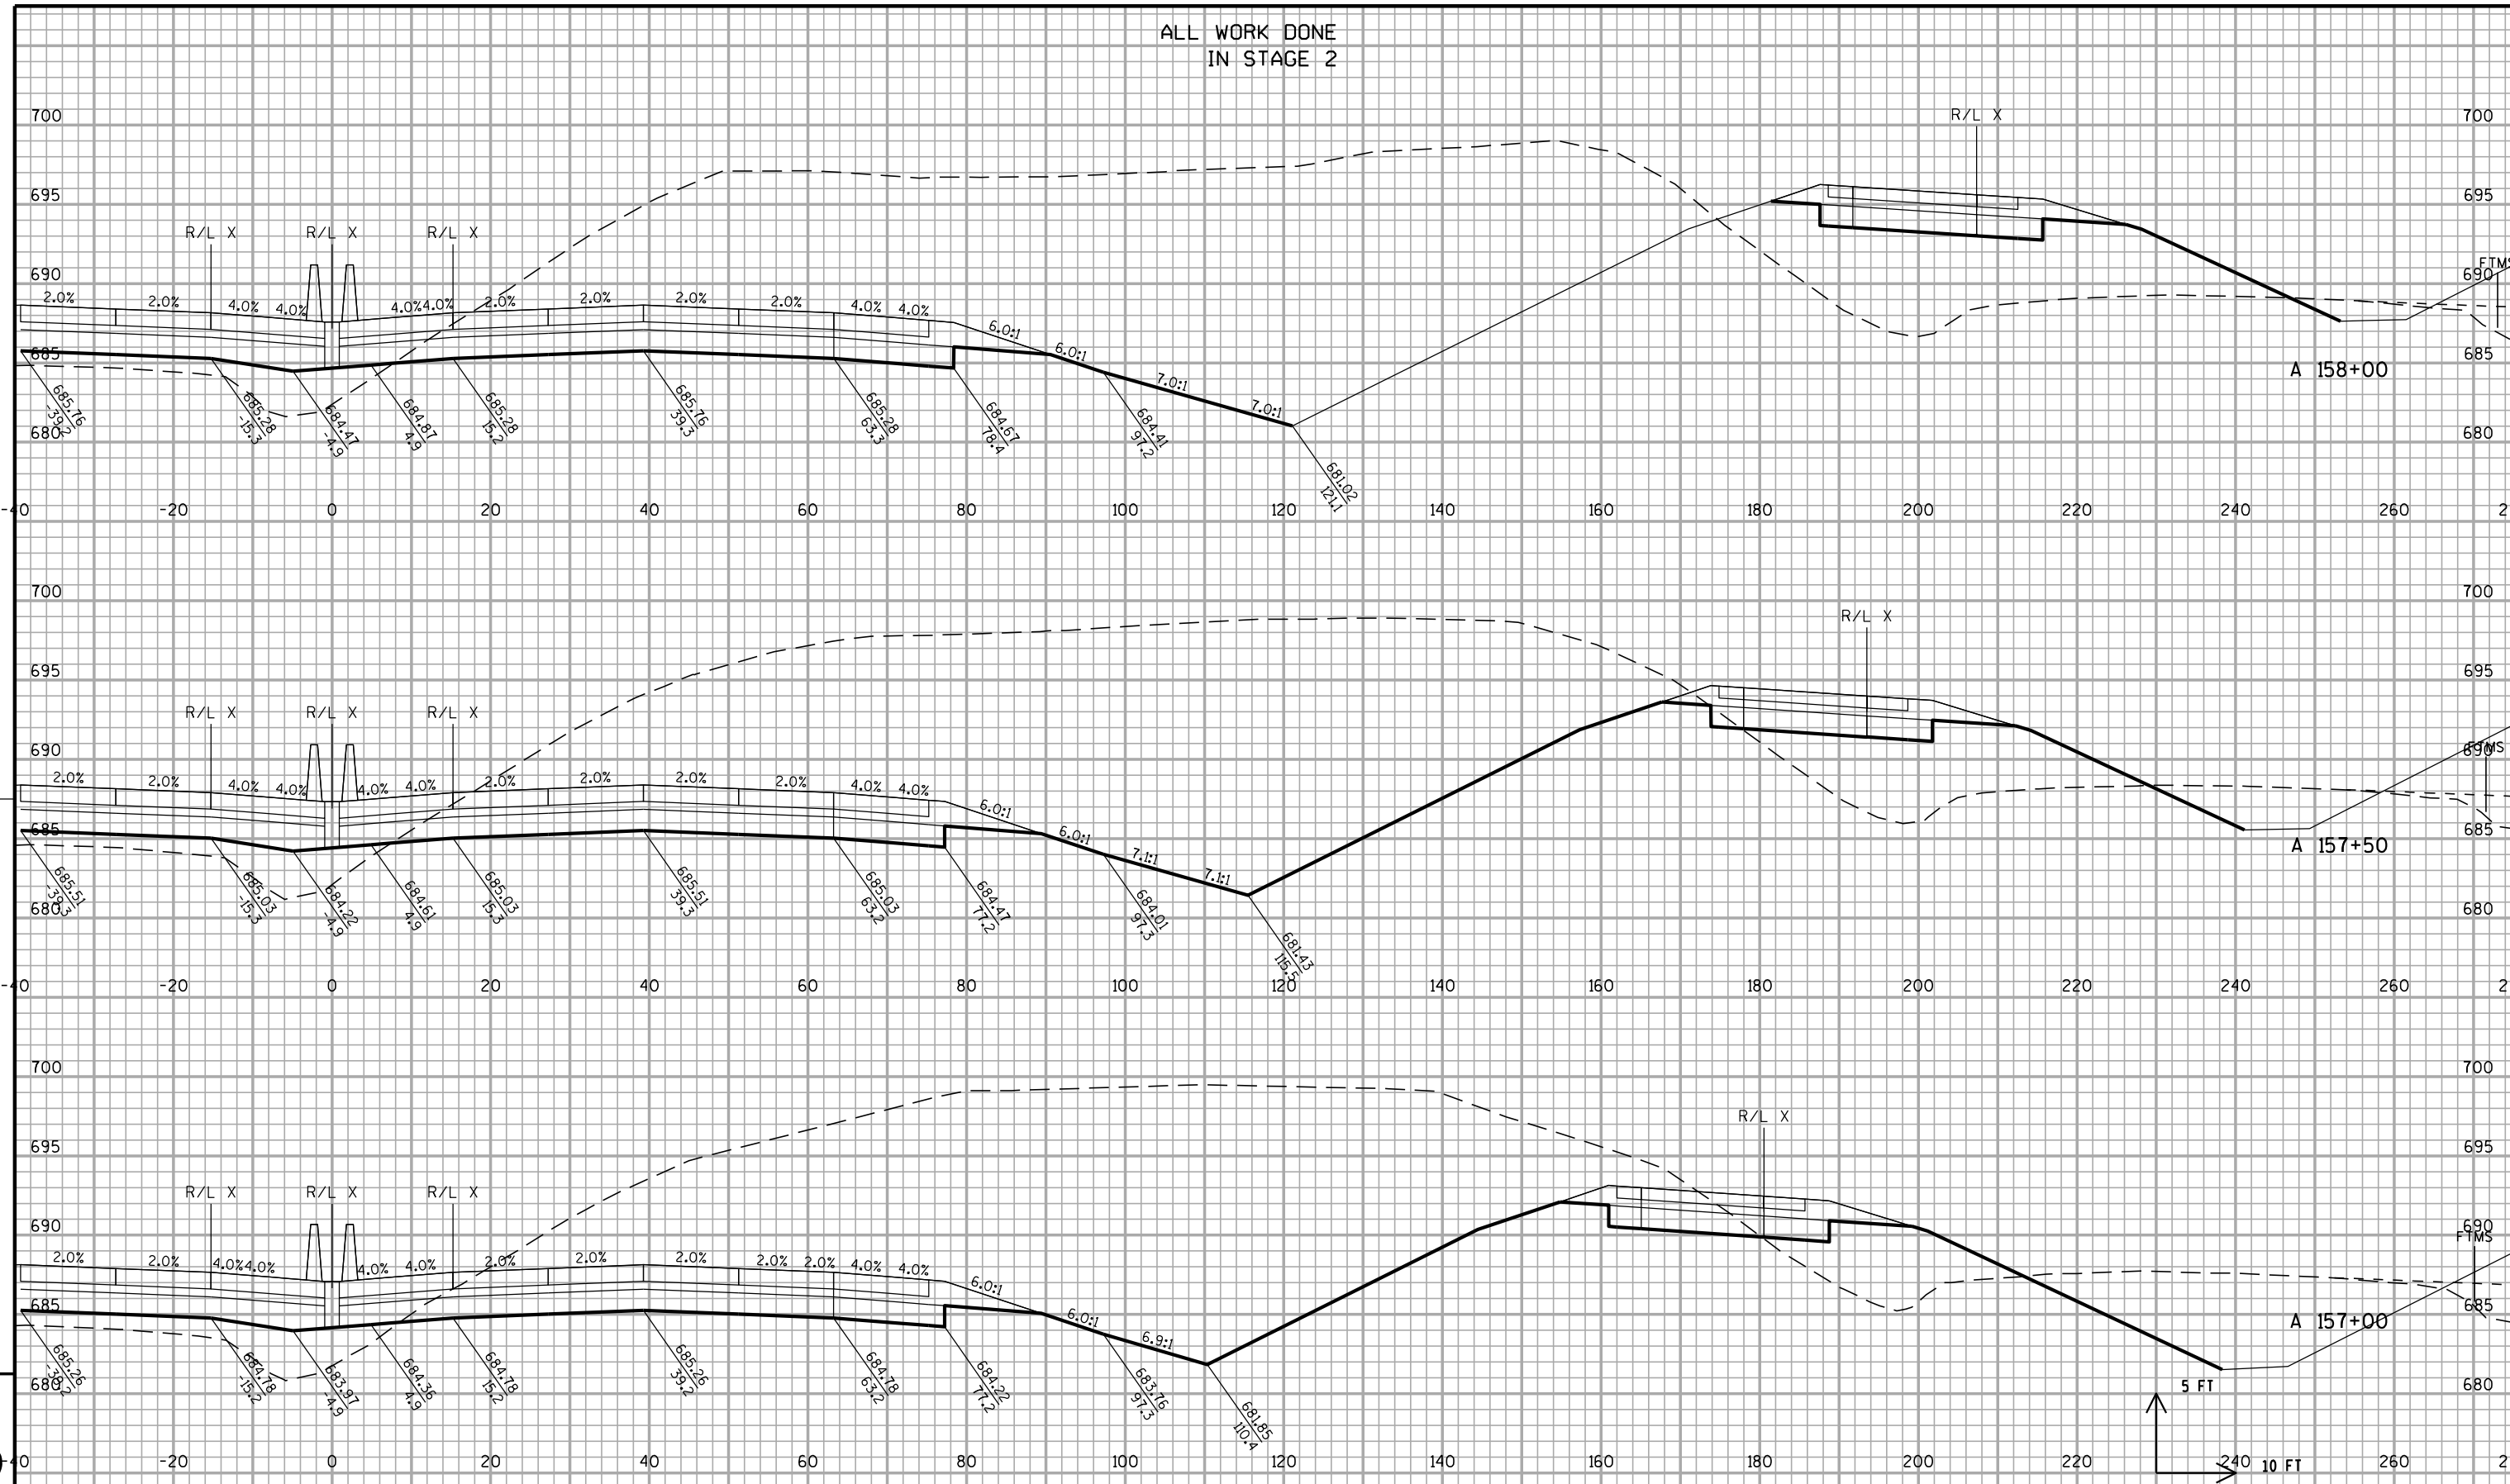


ALL WORK DONE
IN STAGE 2

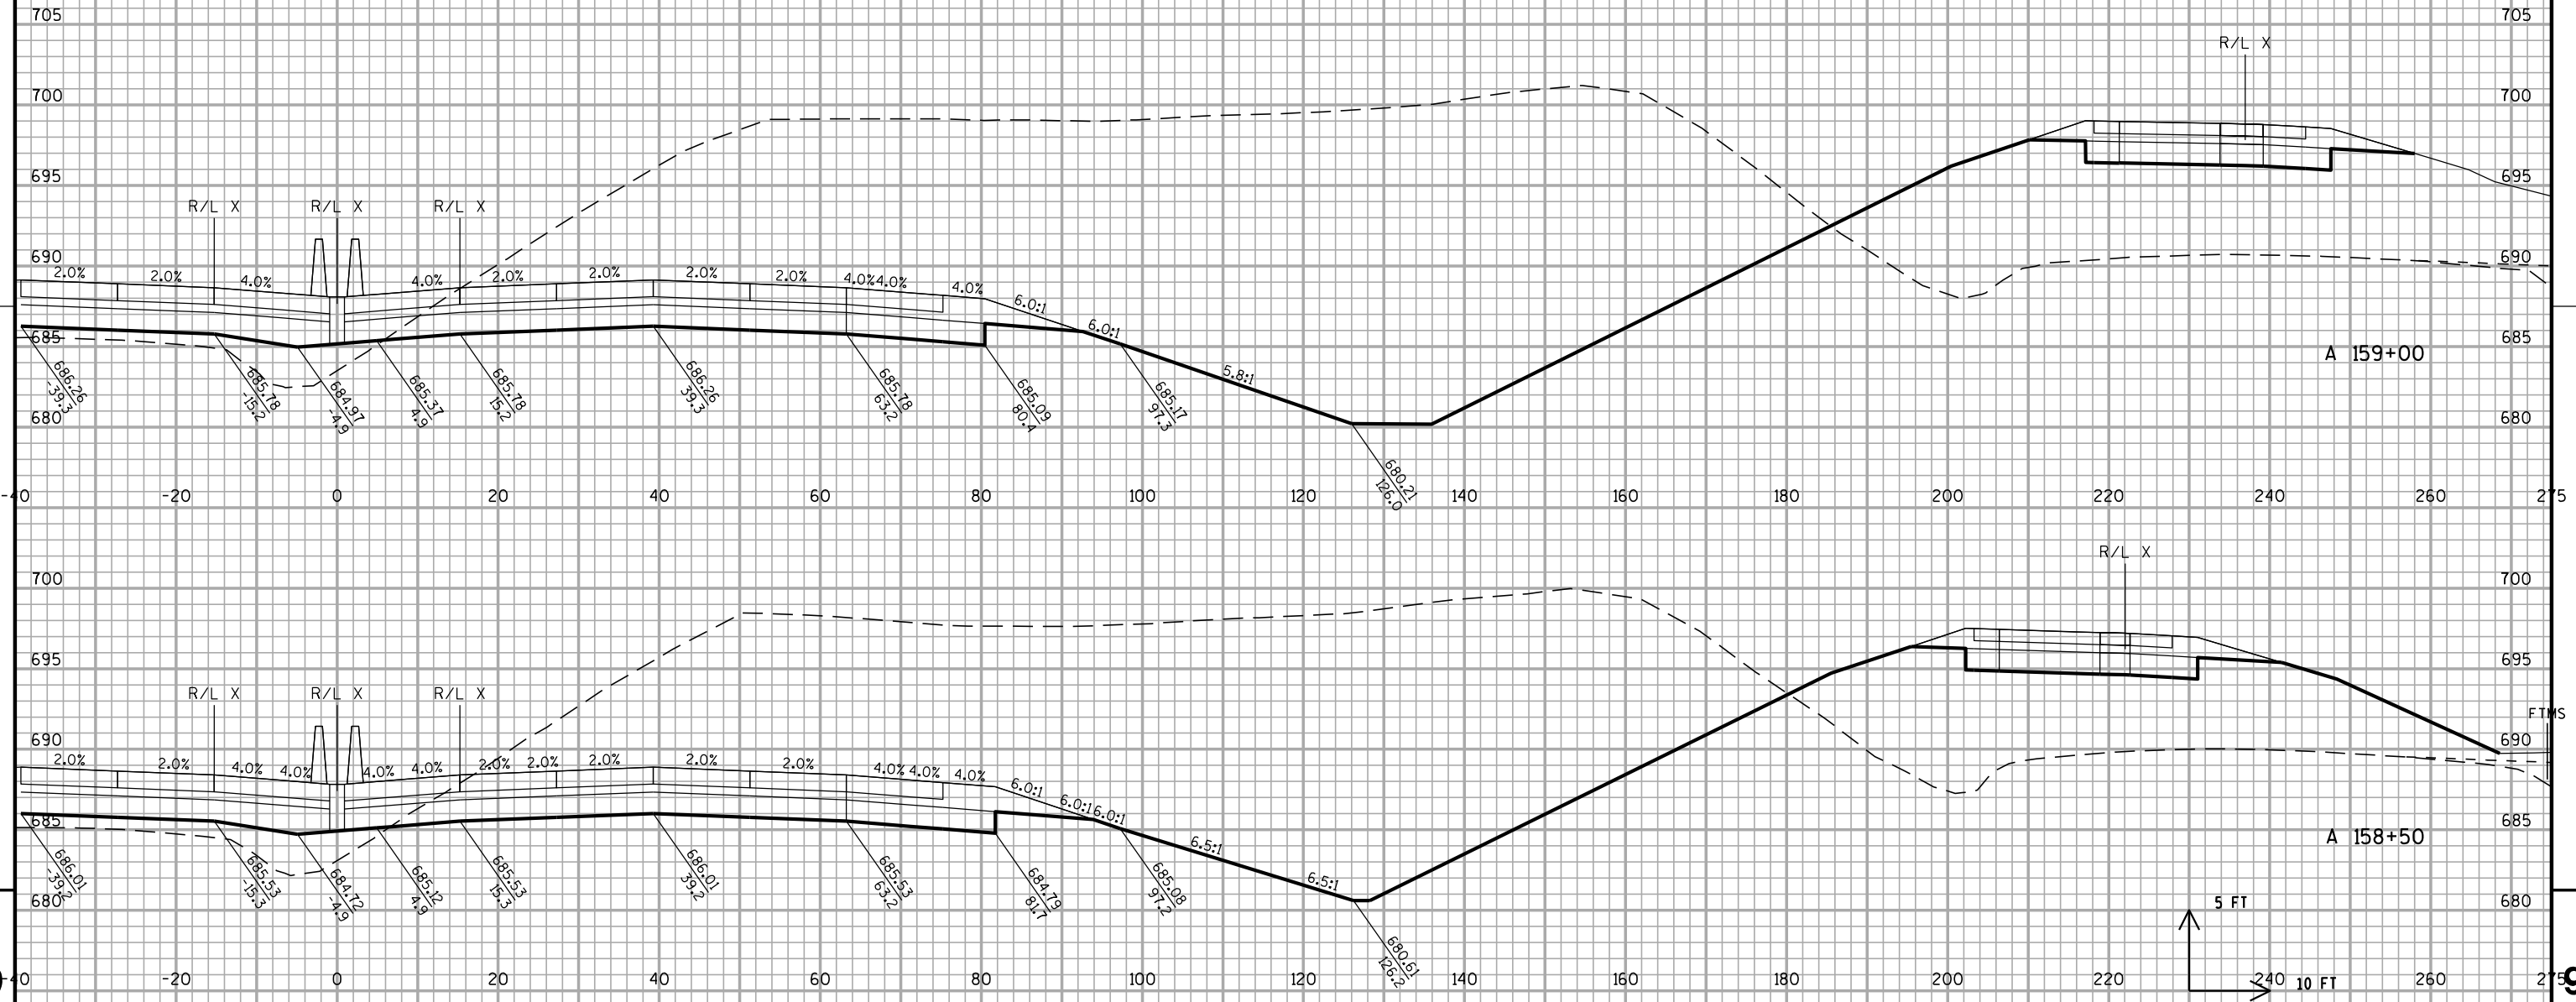




PROJECT NO: 1030-20-87	HWY: IH 94	COUNTY: MILWAUKEE	CROSS SECTIONS: IH 94 NB	SHEET	E
------------------------	------------	-------------------	--------------------------	-------	---

ALL WORK DONE
IN STAGE 2

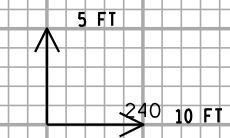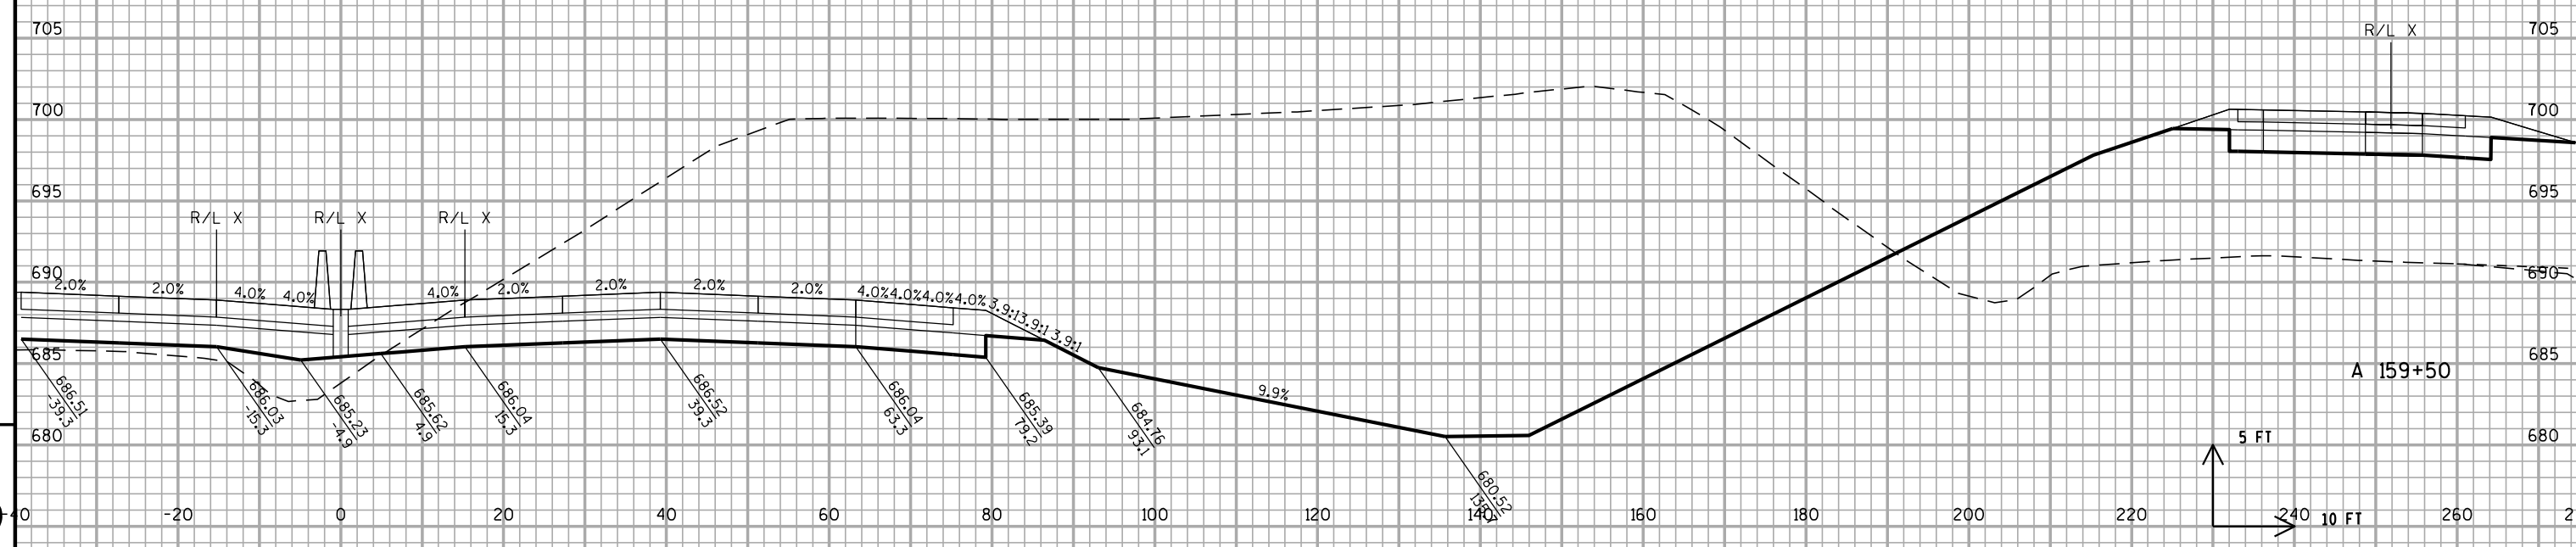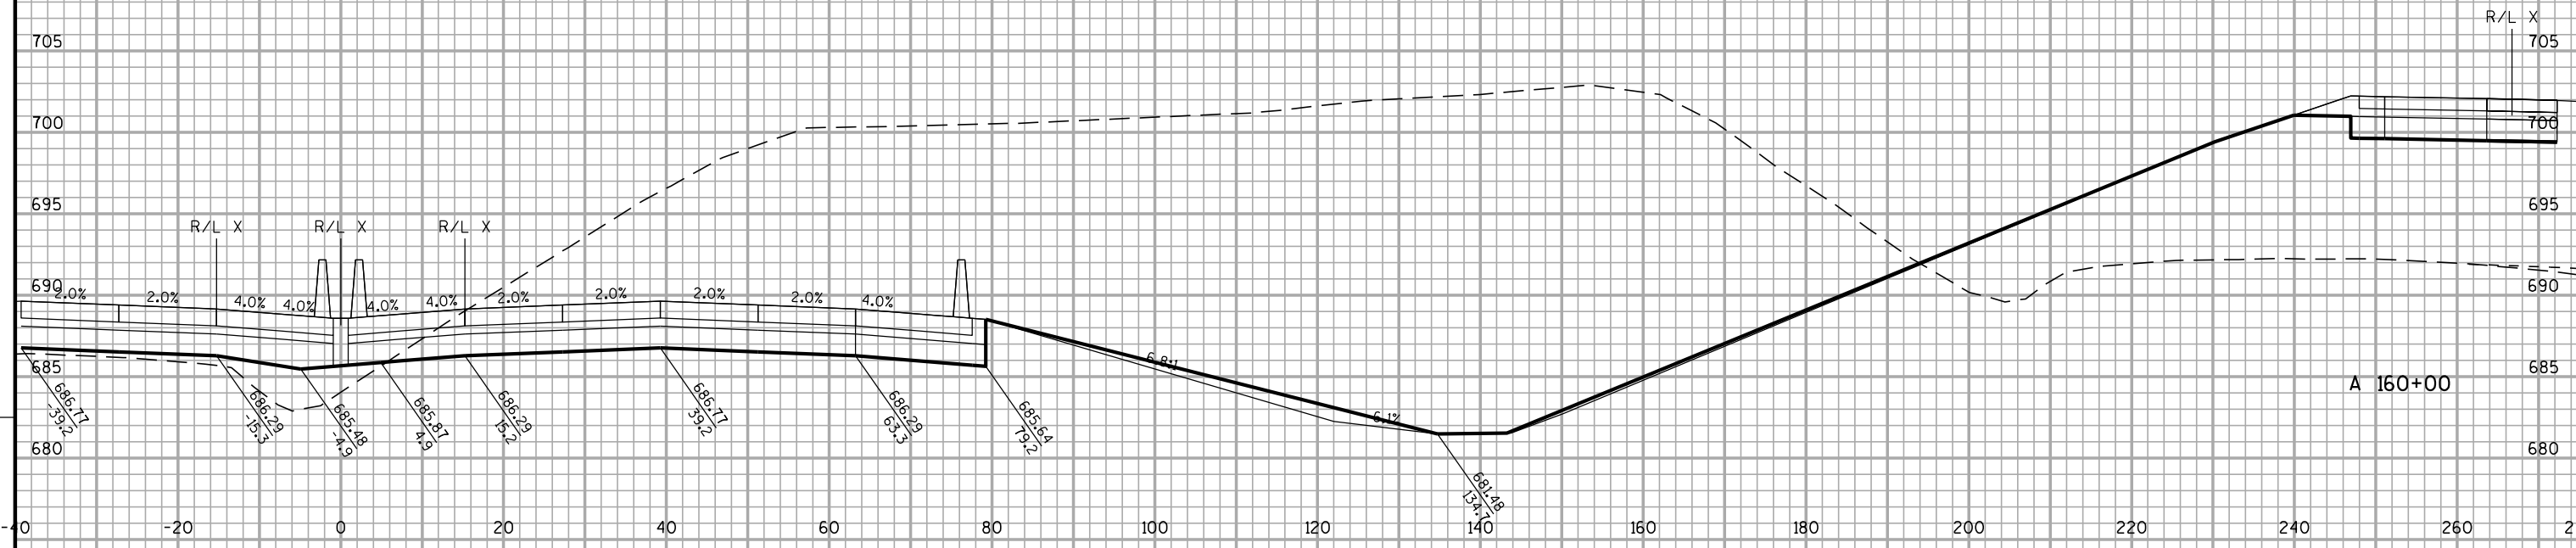

STA A 159+50 TO A 160+00




ALL WORK DONE
IN STAGE 2

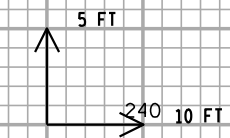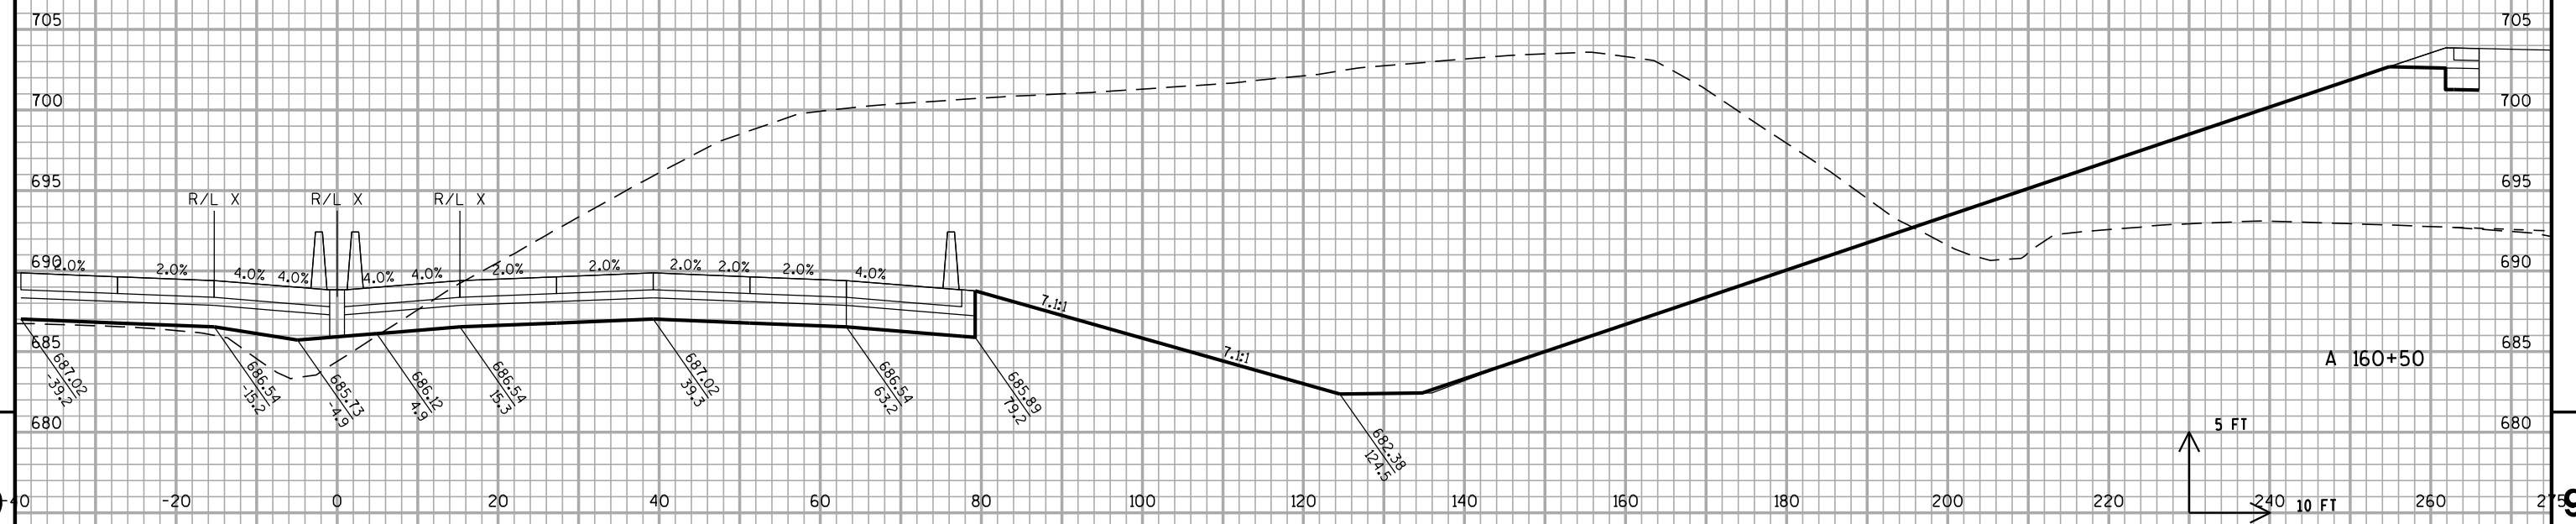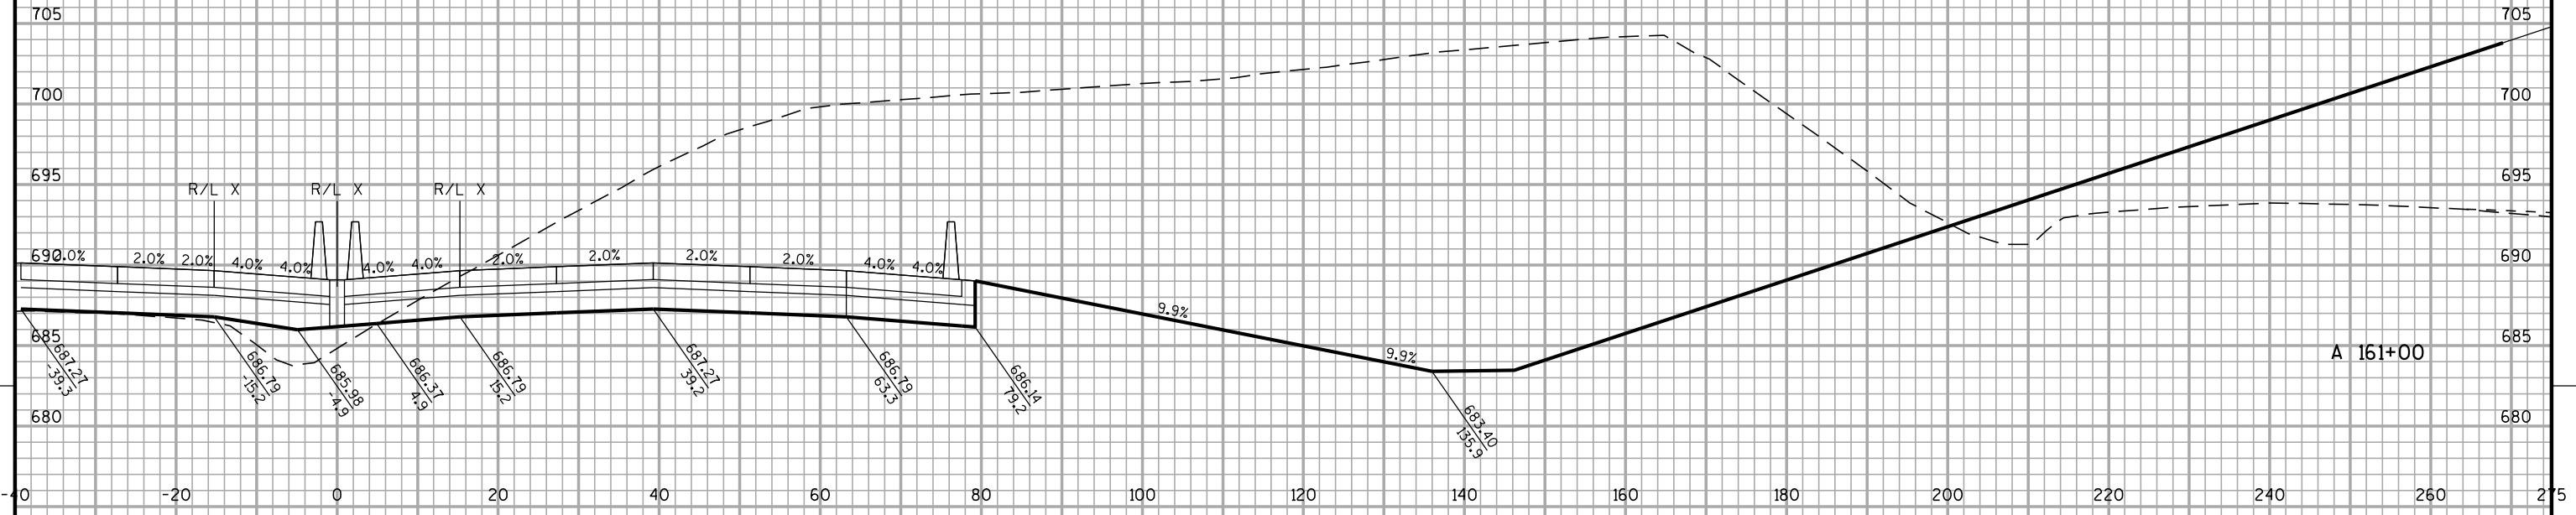

STA A 160+50 TO A 161+00


PROJECT NO: 1030-20-87	HWY: IH 94	COUNTY: MILWAUKEE	CROSS SECTIONS: IH 94 NB	SHEET	E
------------------------	------------	-------------------	--------------------------	-------	---

ALL WORK DONE
IN STAGE 2

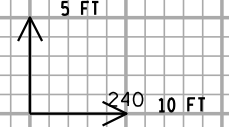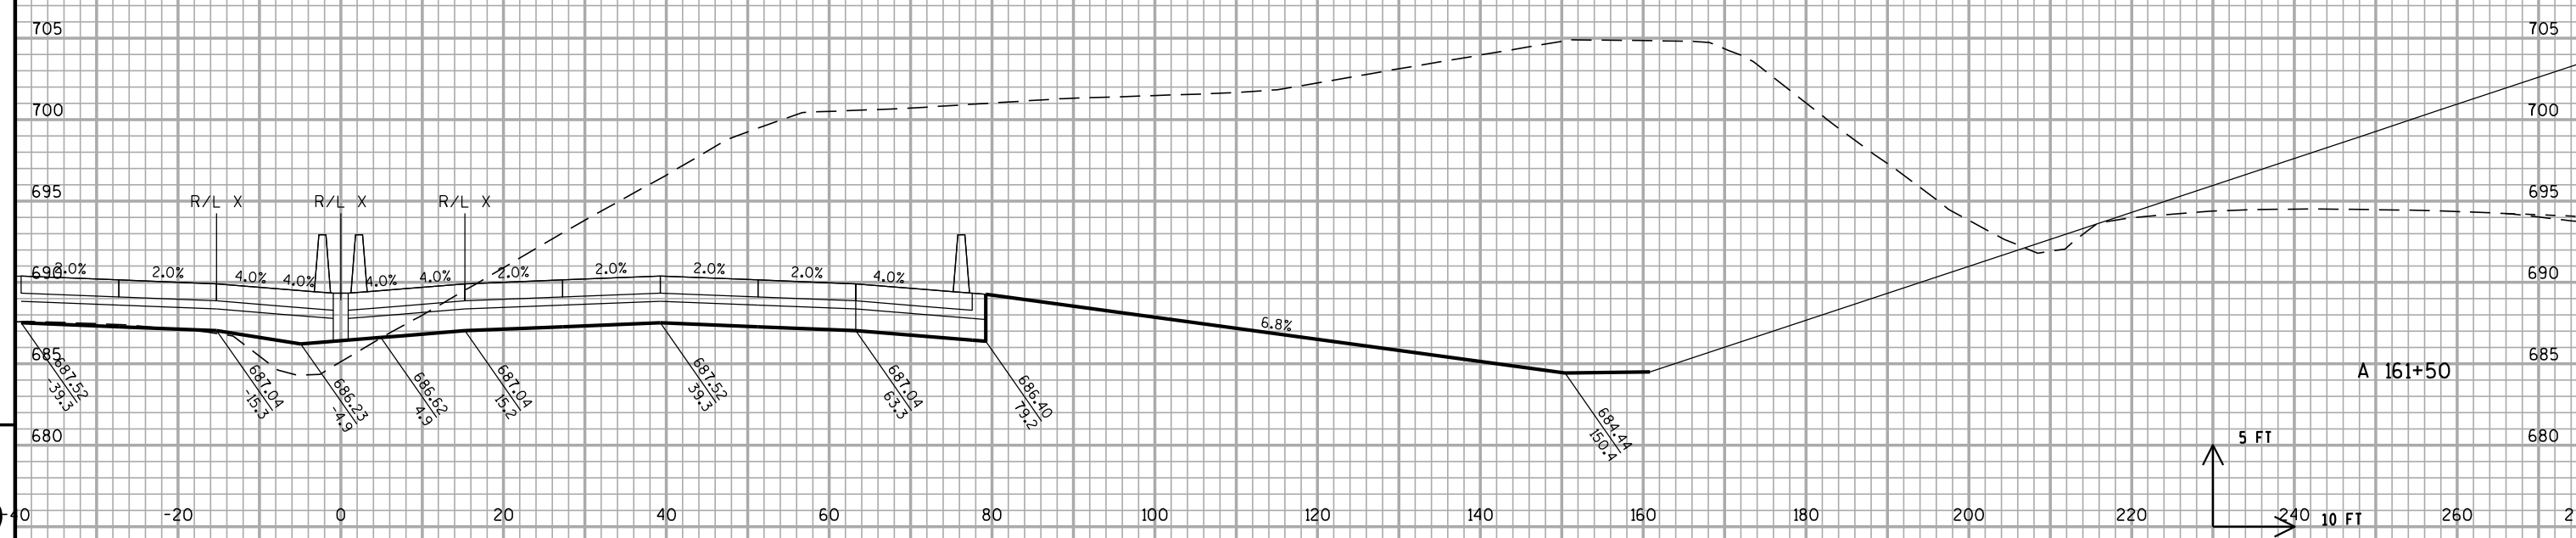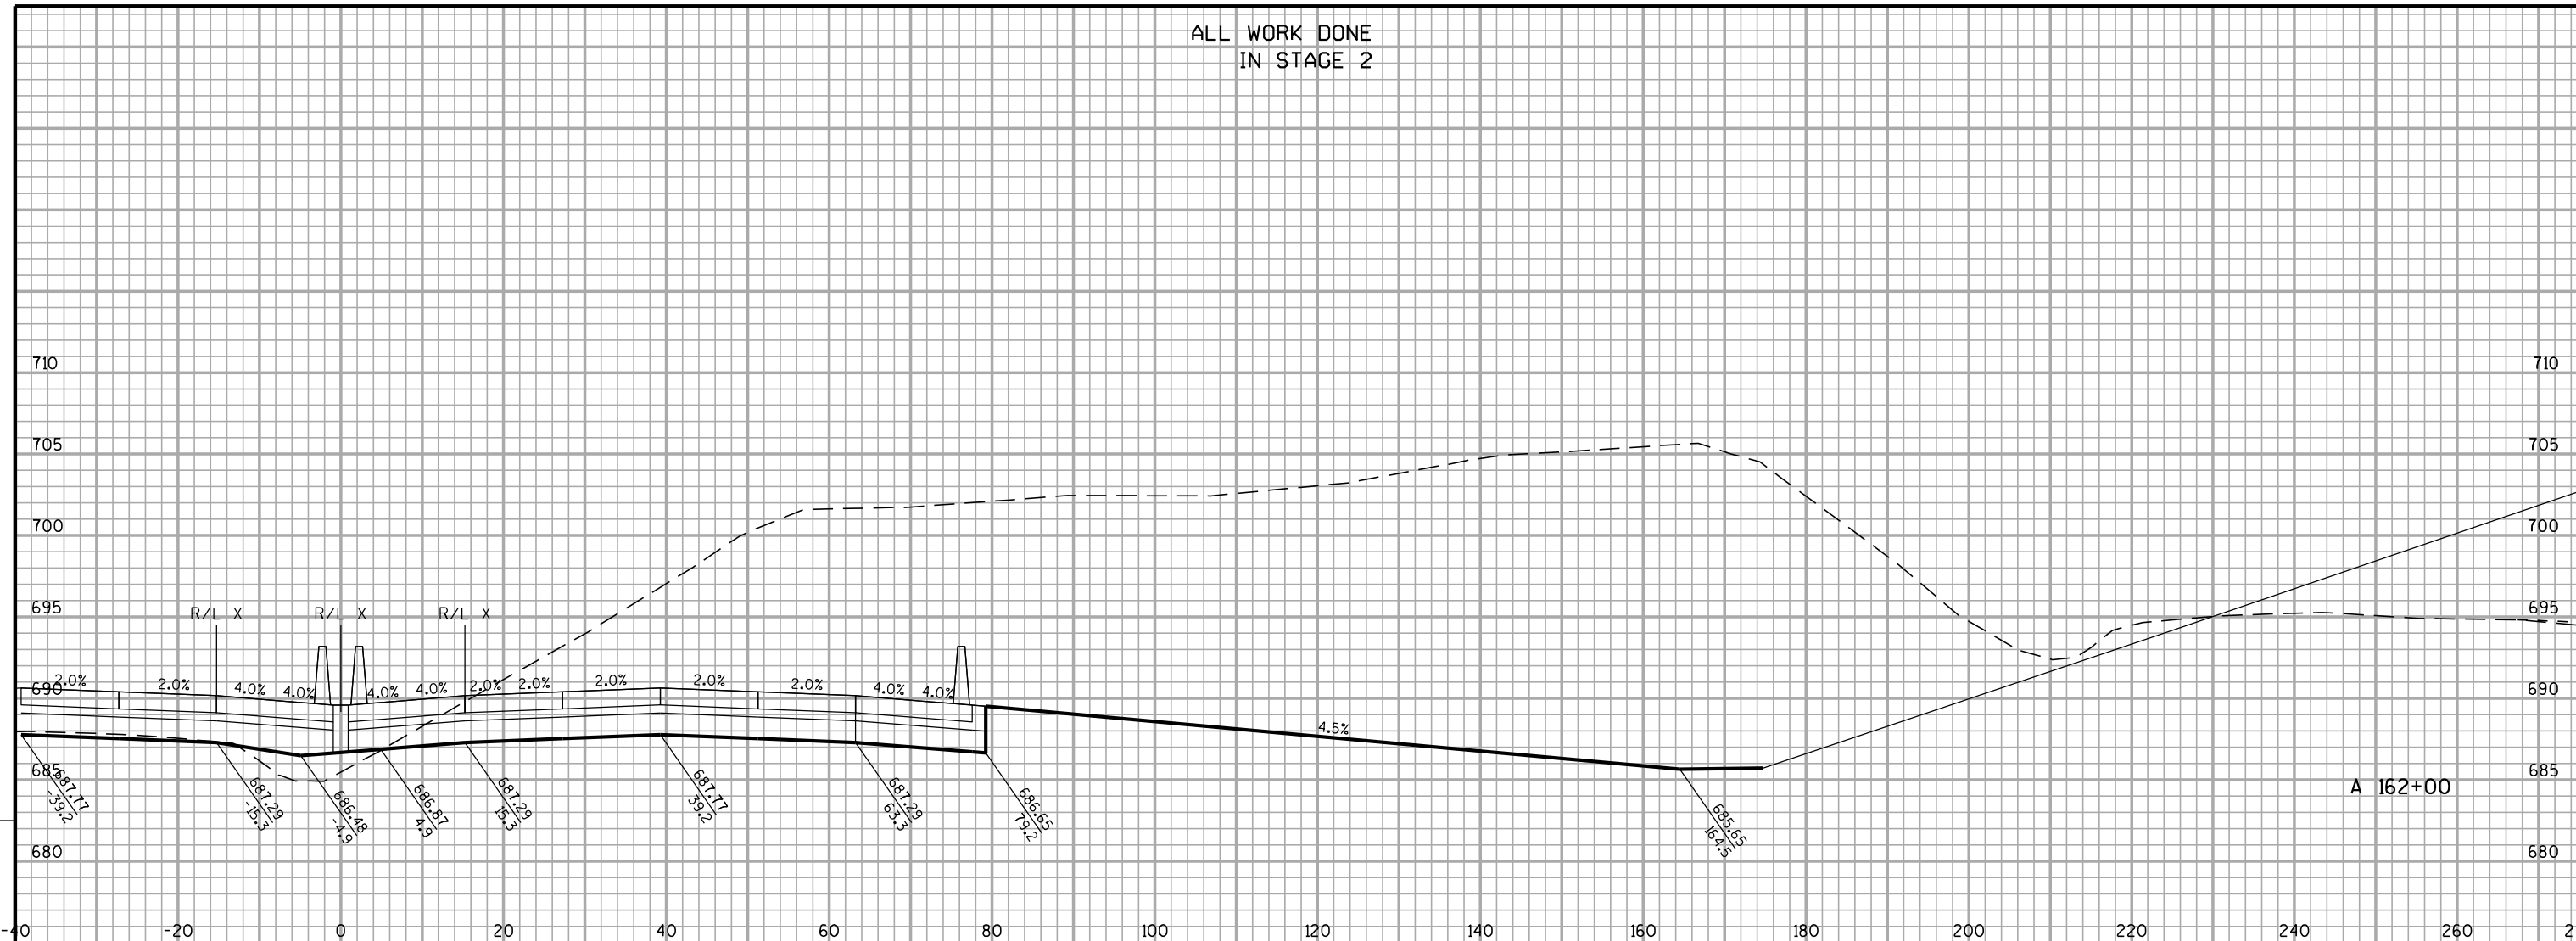

STA A 161+50 TO A 162+00

ALL WORK DONE
IN STAGE 2

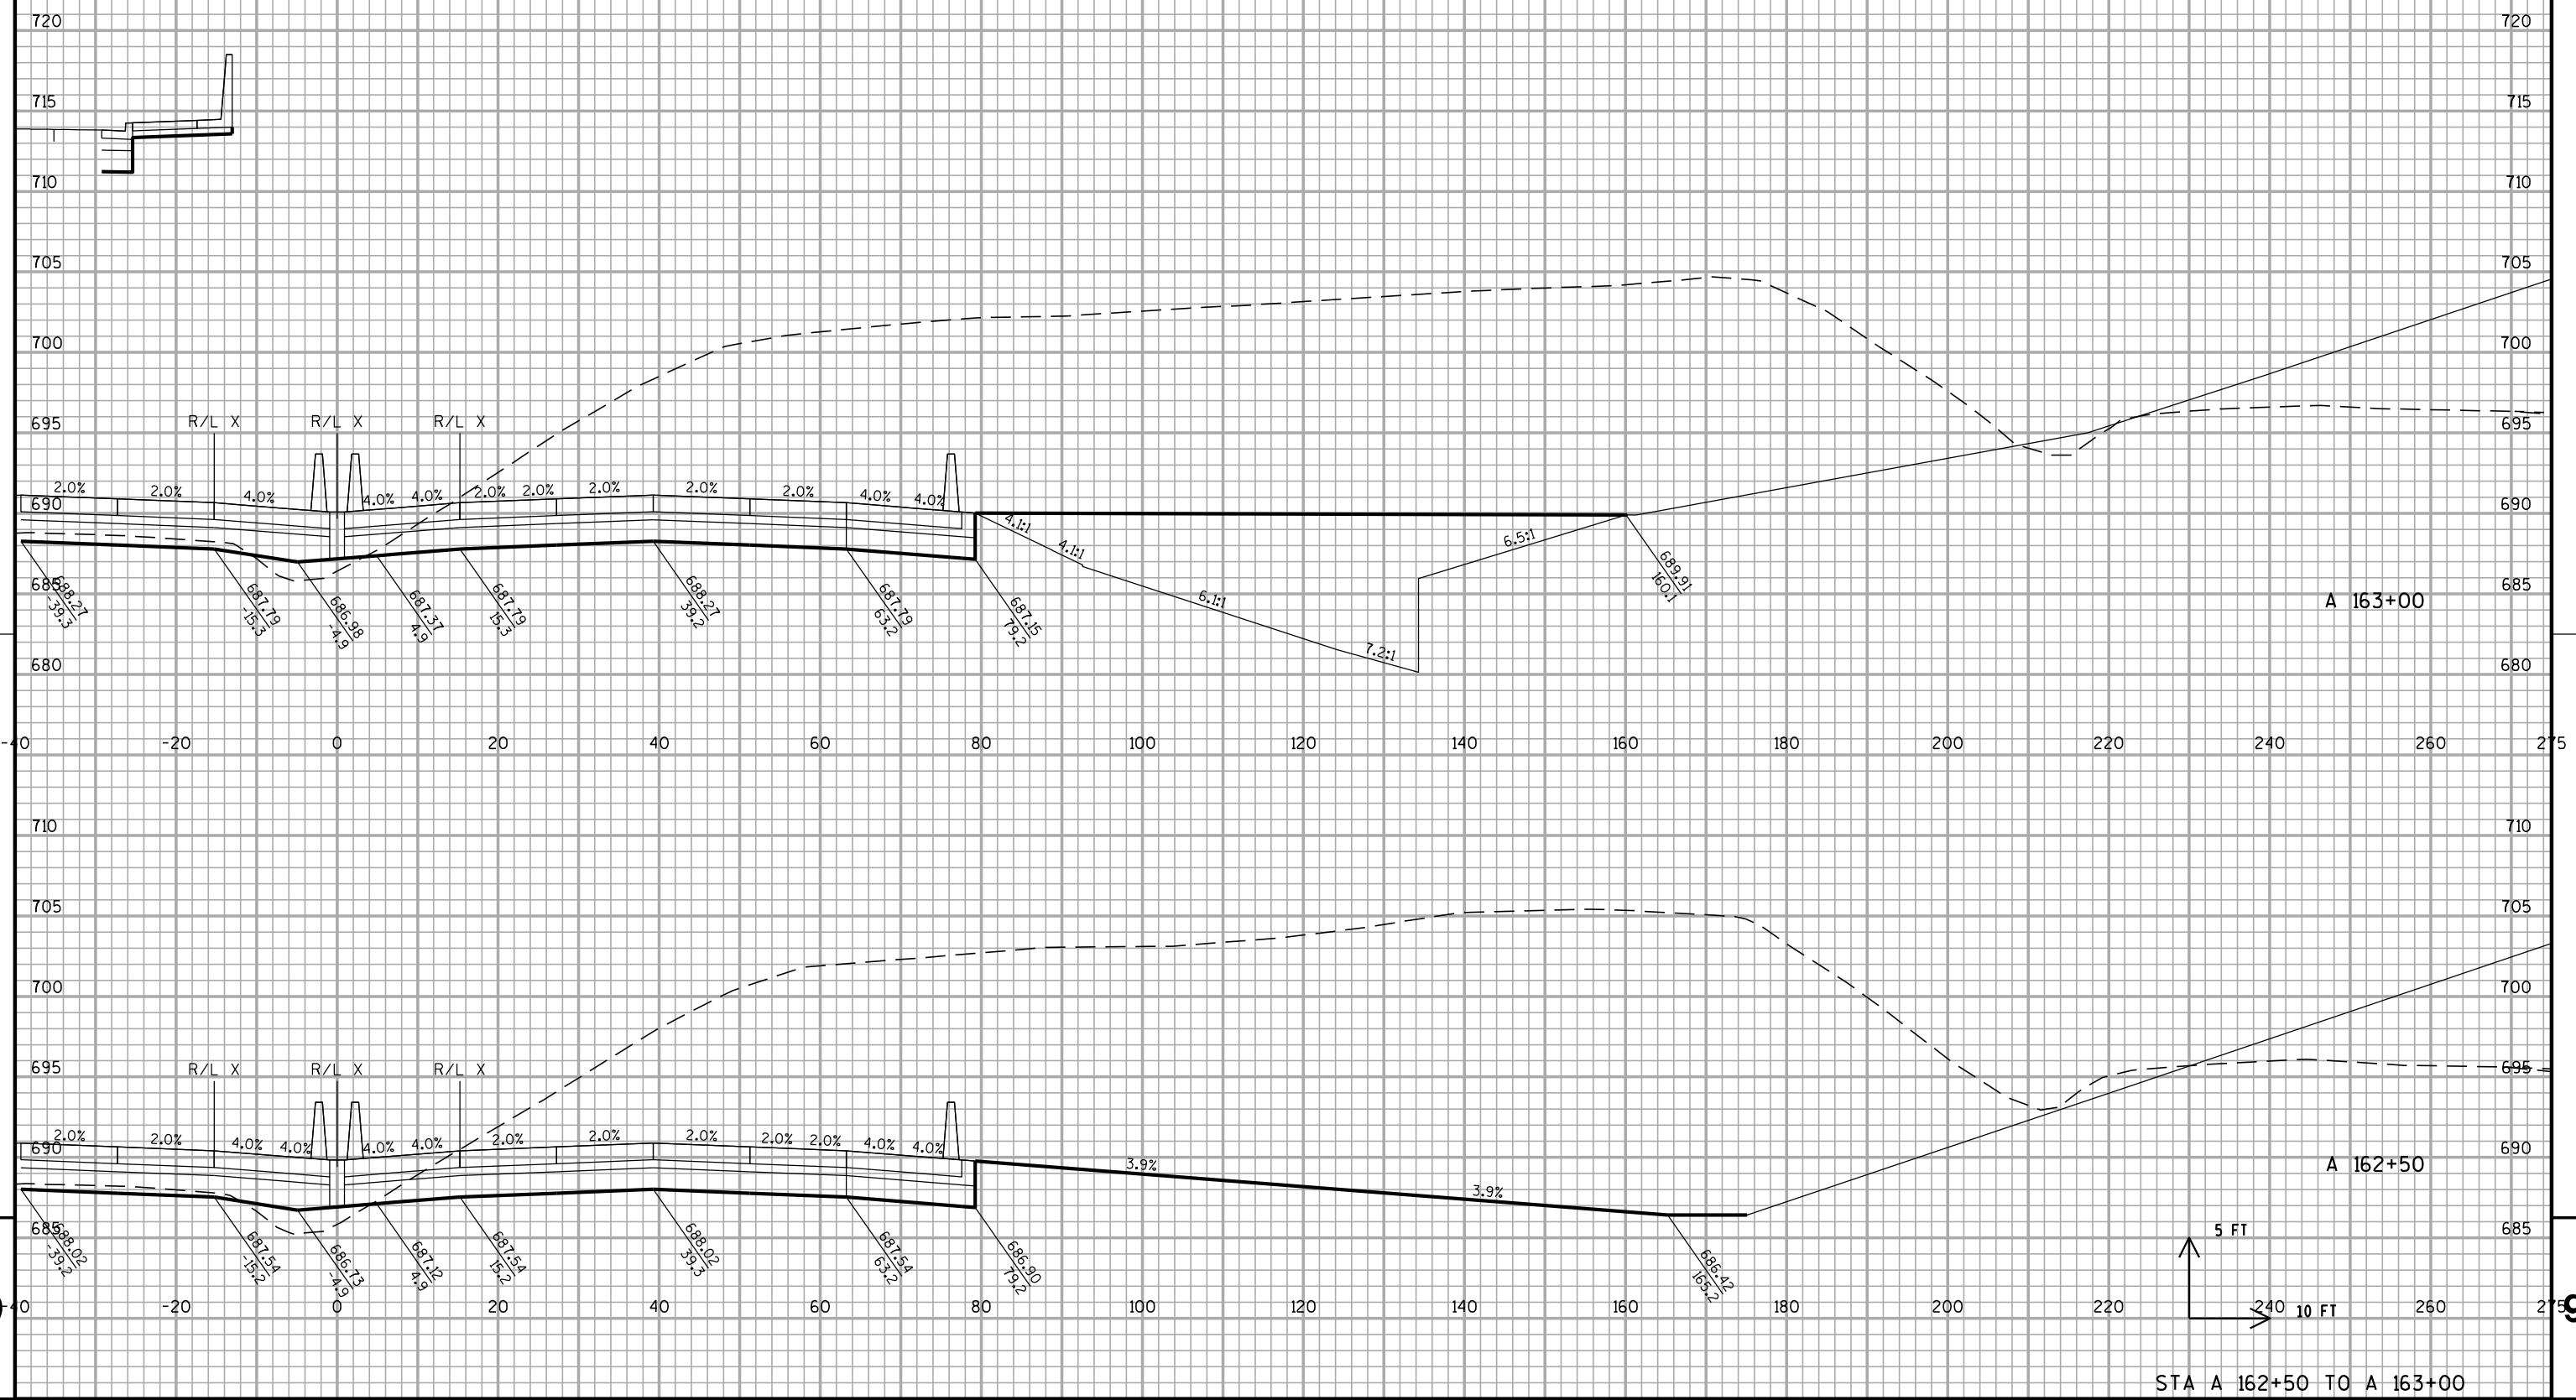


9

9

PROJECT NO: 1030-20-87	HWY: IH 94	COUNTY: MILWAUKEE	CROSS SECTIONS: IH 94 NB	SHEET	E
------------------------	------------	-------------------	--------------------------	-------	---

ALL WORK DONE
IN STAGE 2

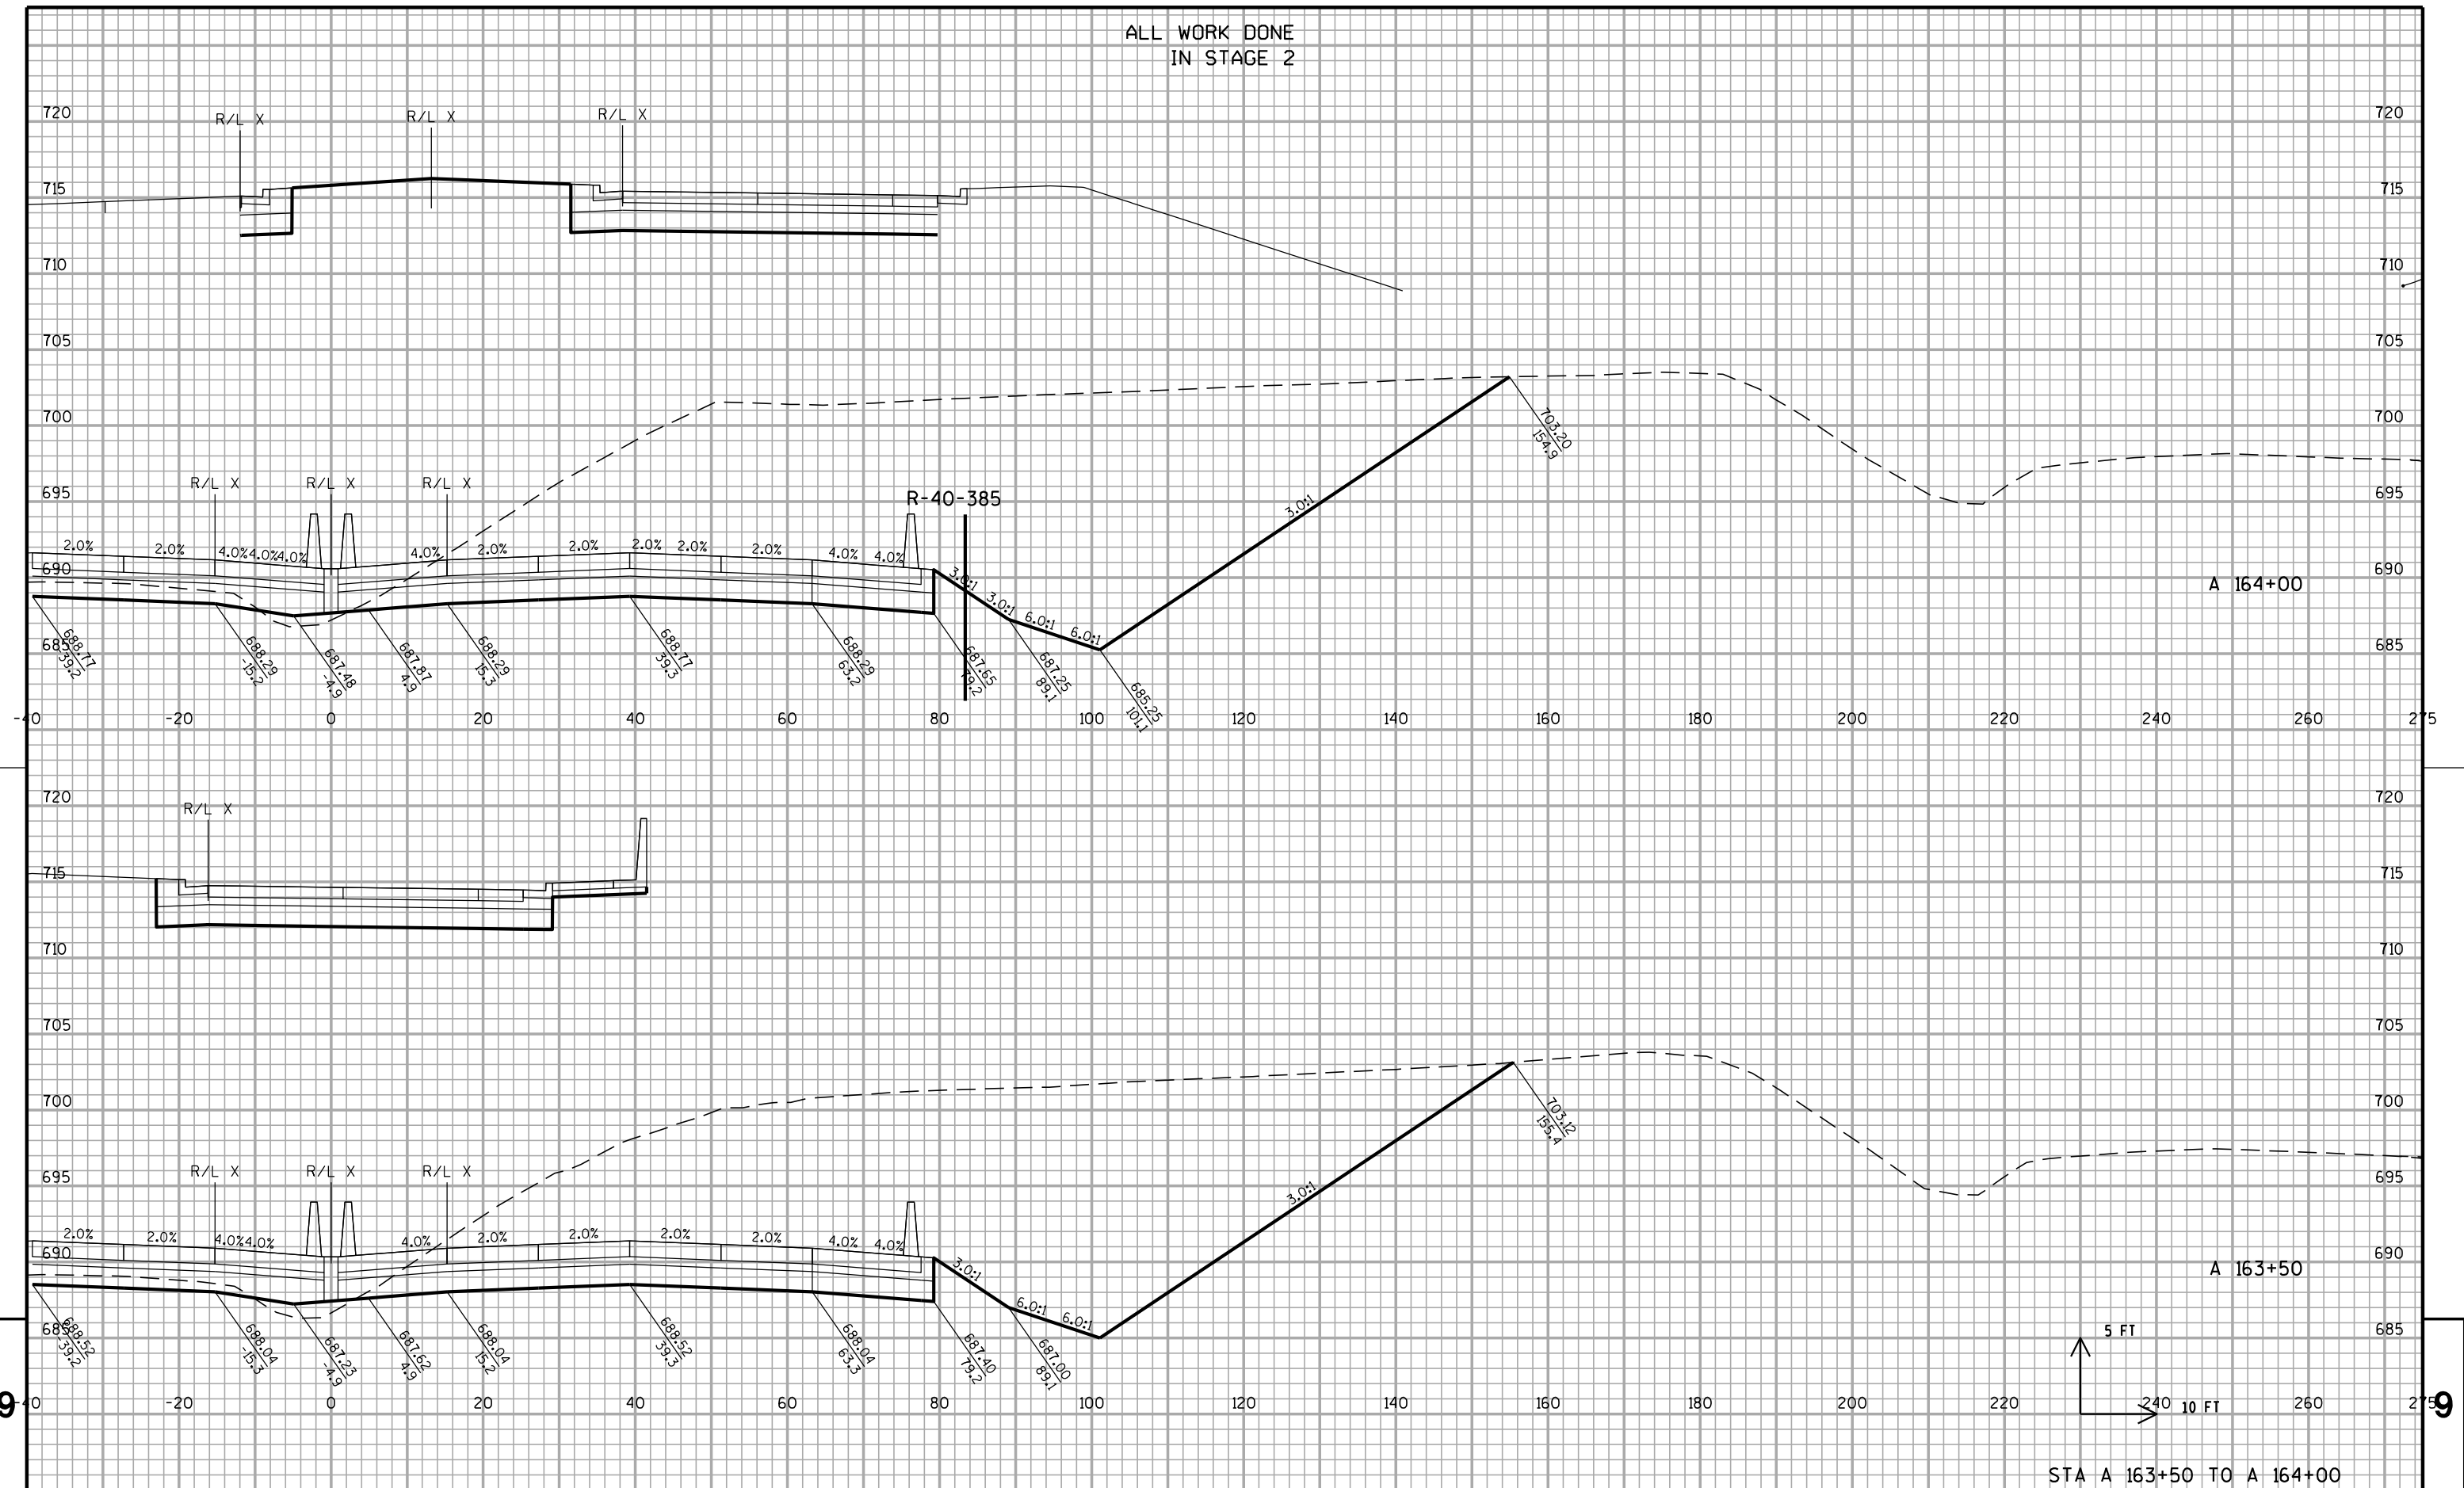

PROJECT NO: 1030-20-87


HWY: IH 94

COUNTY: MILWAUKEE

CROSS SECTIONS: IH 94 NB

SHEET

E

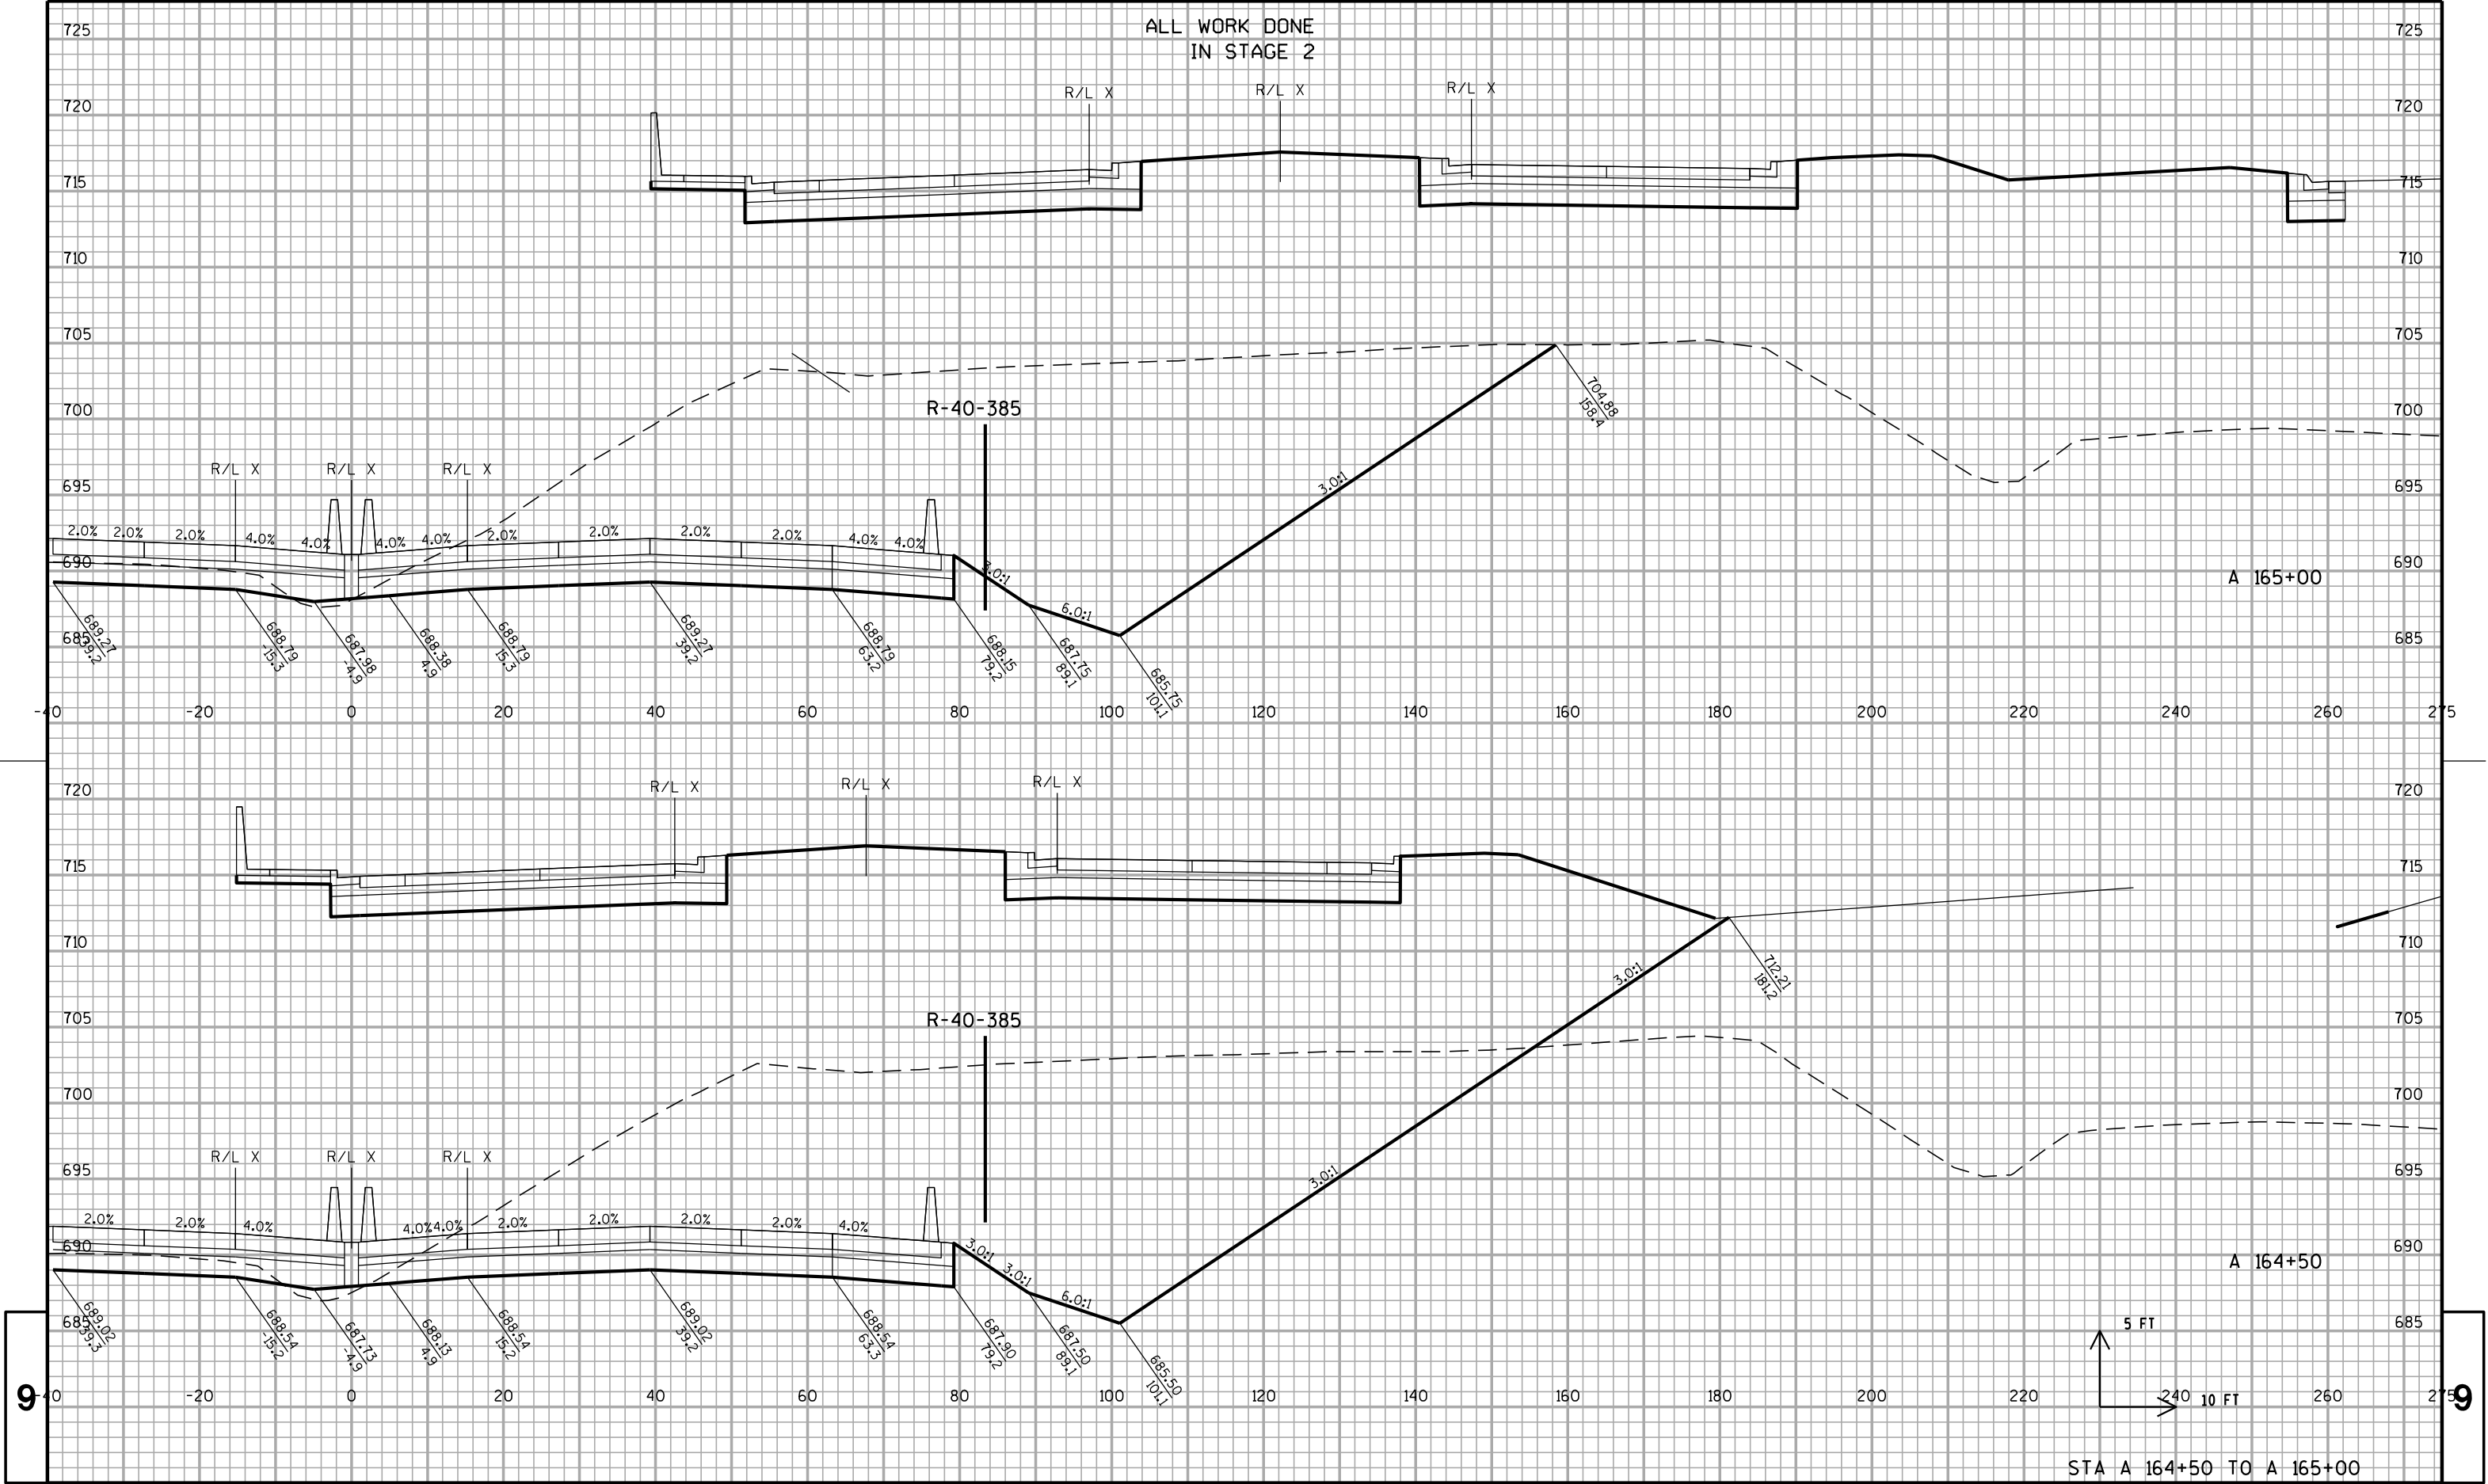

PROJECT NO: 1030-20-87

HWY: IH 94

COUNTY: MILWAUKEE

CROSS SECTIONS: IH 94 NB


SHEET

E

FILE NAME : S:\FinalDesign\MIL\10302087_E\Roads\cds\090201_xs_ih94_nb.dgn

EOWLOT DATE 09/02/2011 EOWLOT BY 09/02/2011 EOWLOT SCALE 1"=40' PLOT NAME : 090201_xs_ih94_nb26EOWLOT SCALE 1"=40' WISDOT/CADD SHEET 21

ALL WORK DONE
IN STAGE 2

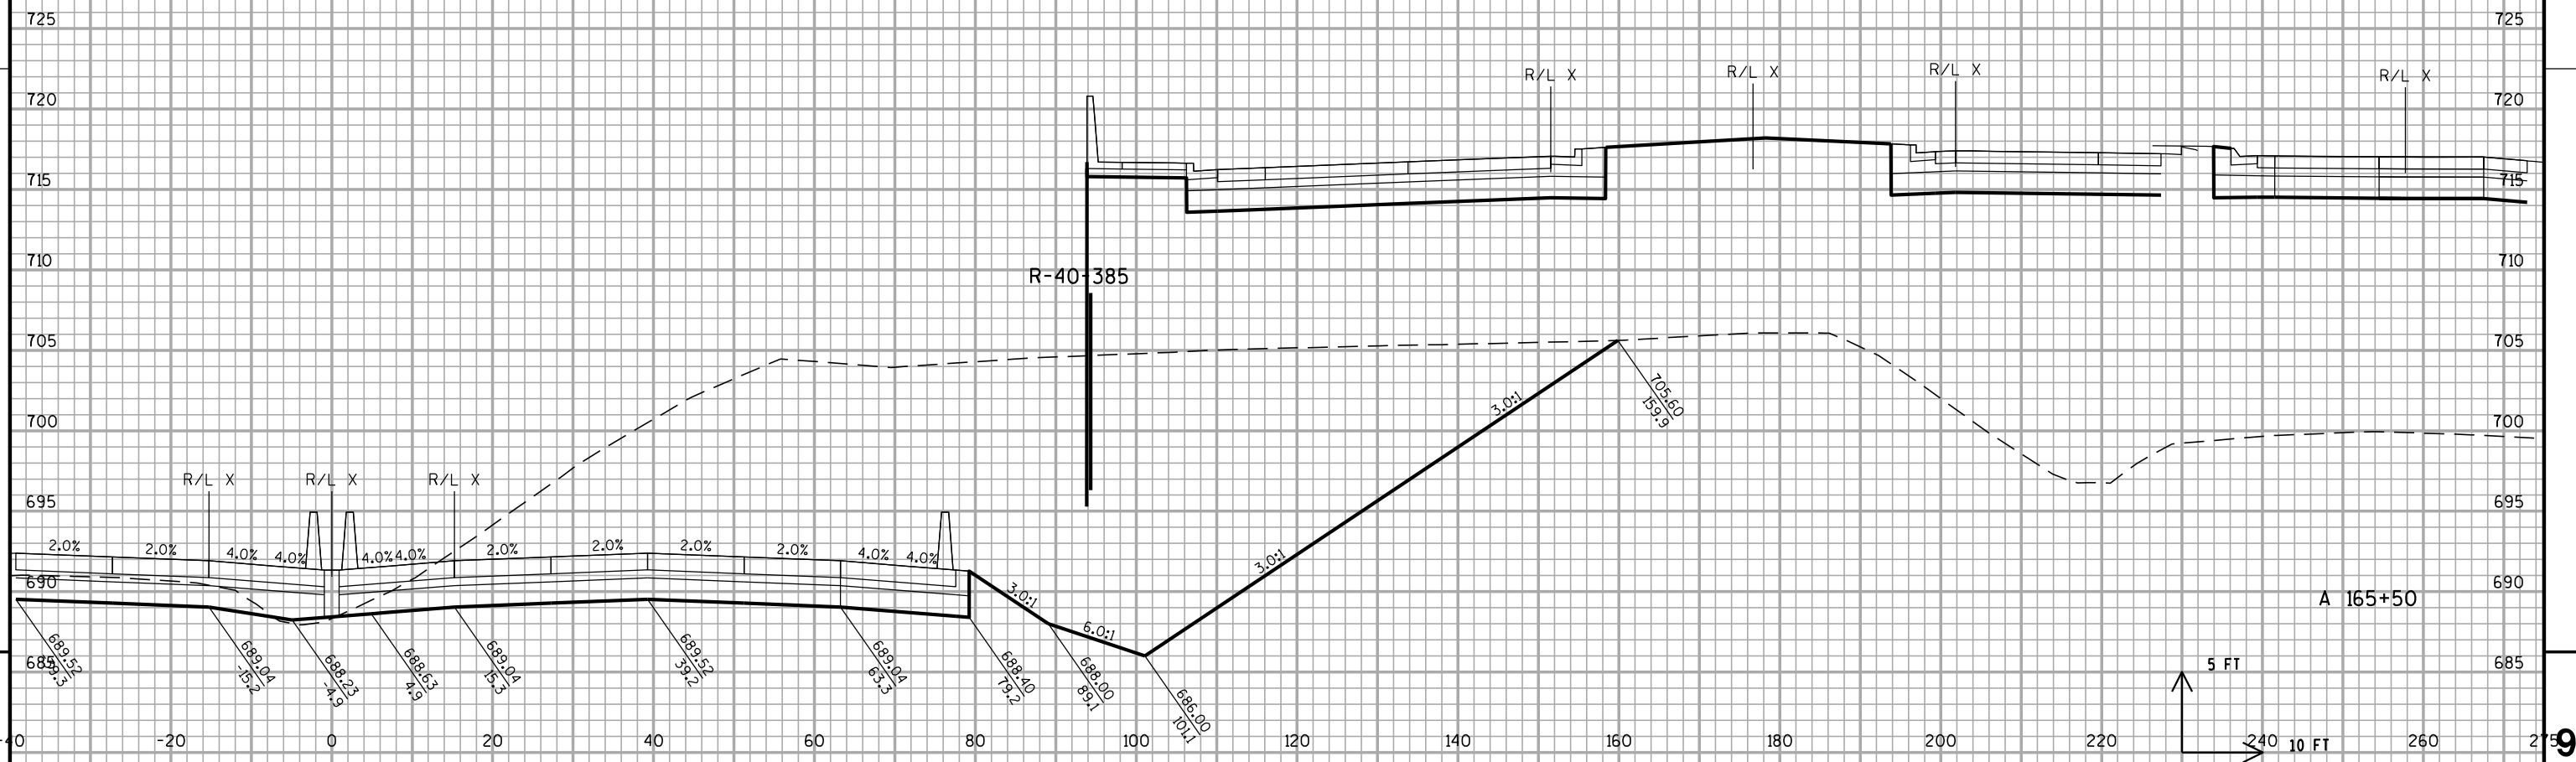

STA A 165+50 TO A 165+50


PROJECT NO: 1030-20-87

HWY: IH 94



COUNTY: MILWAUKEE

CROSS SECTIONS: IH 94 NB


SHEET

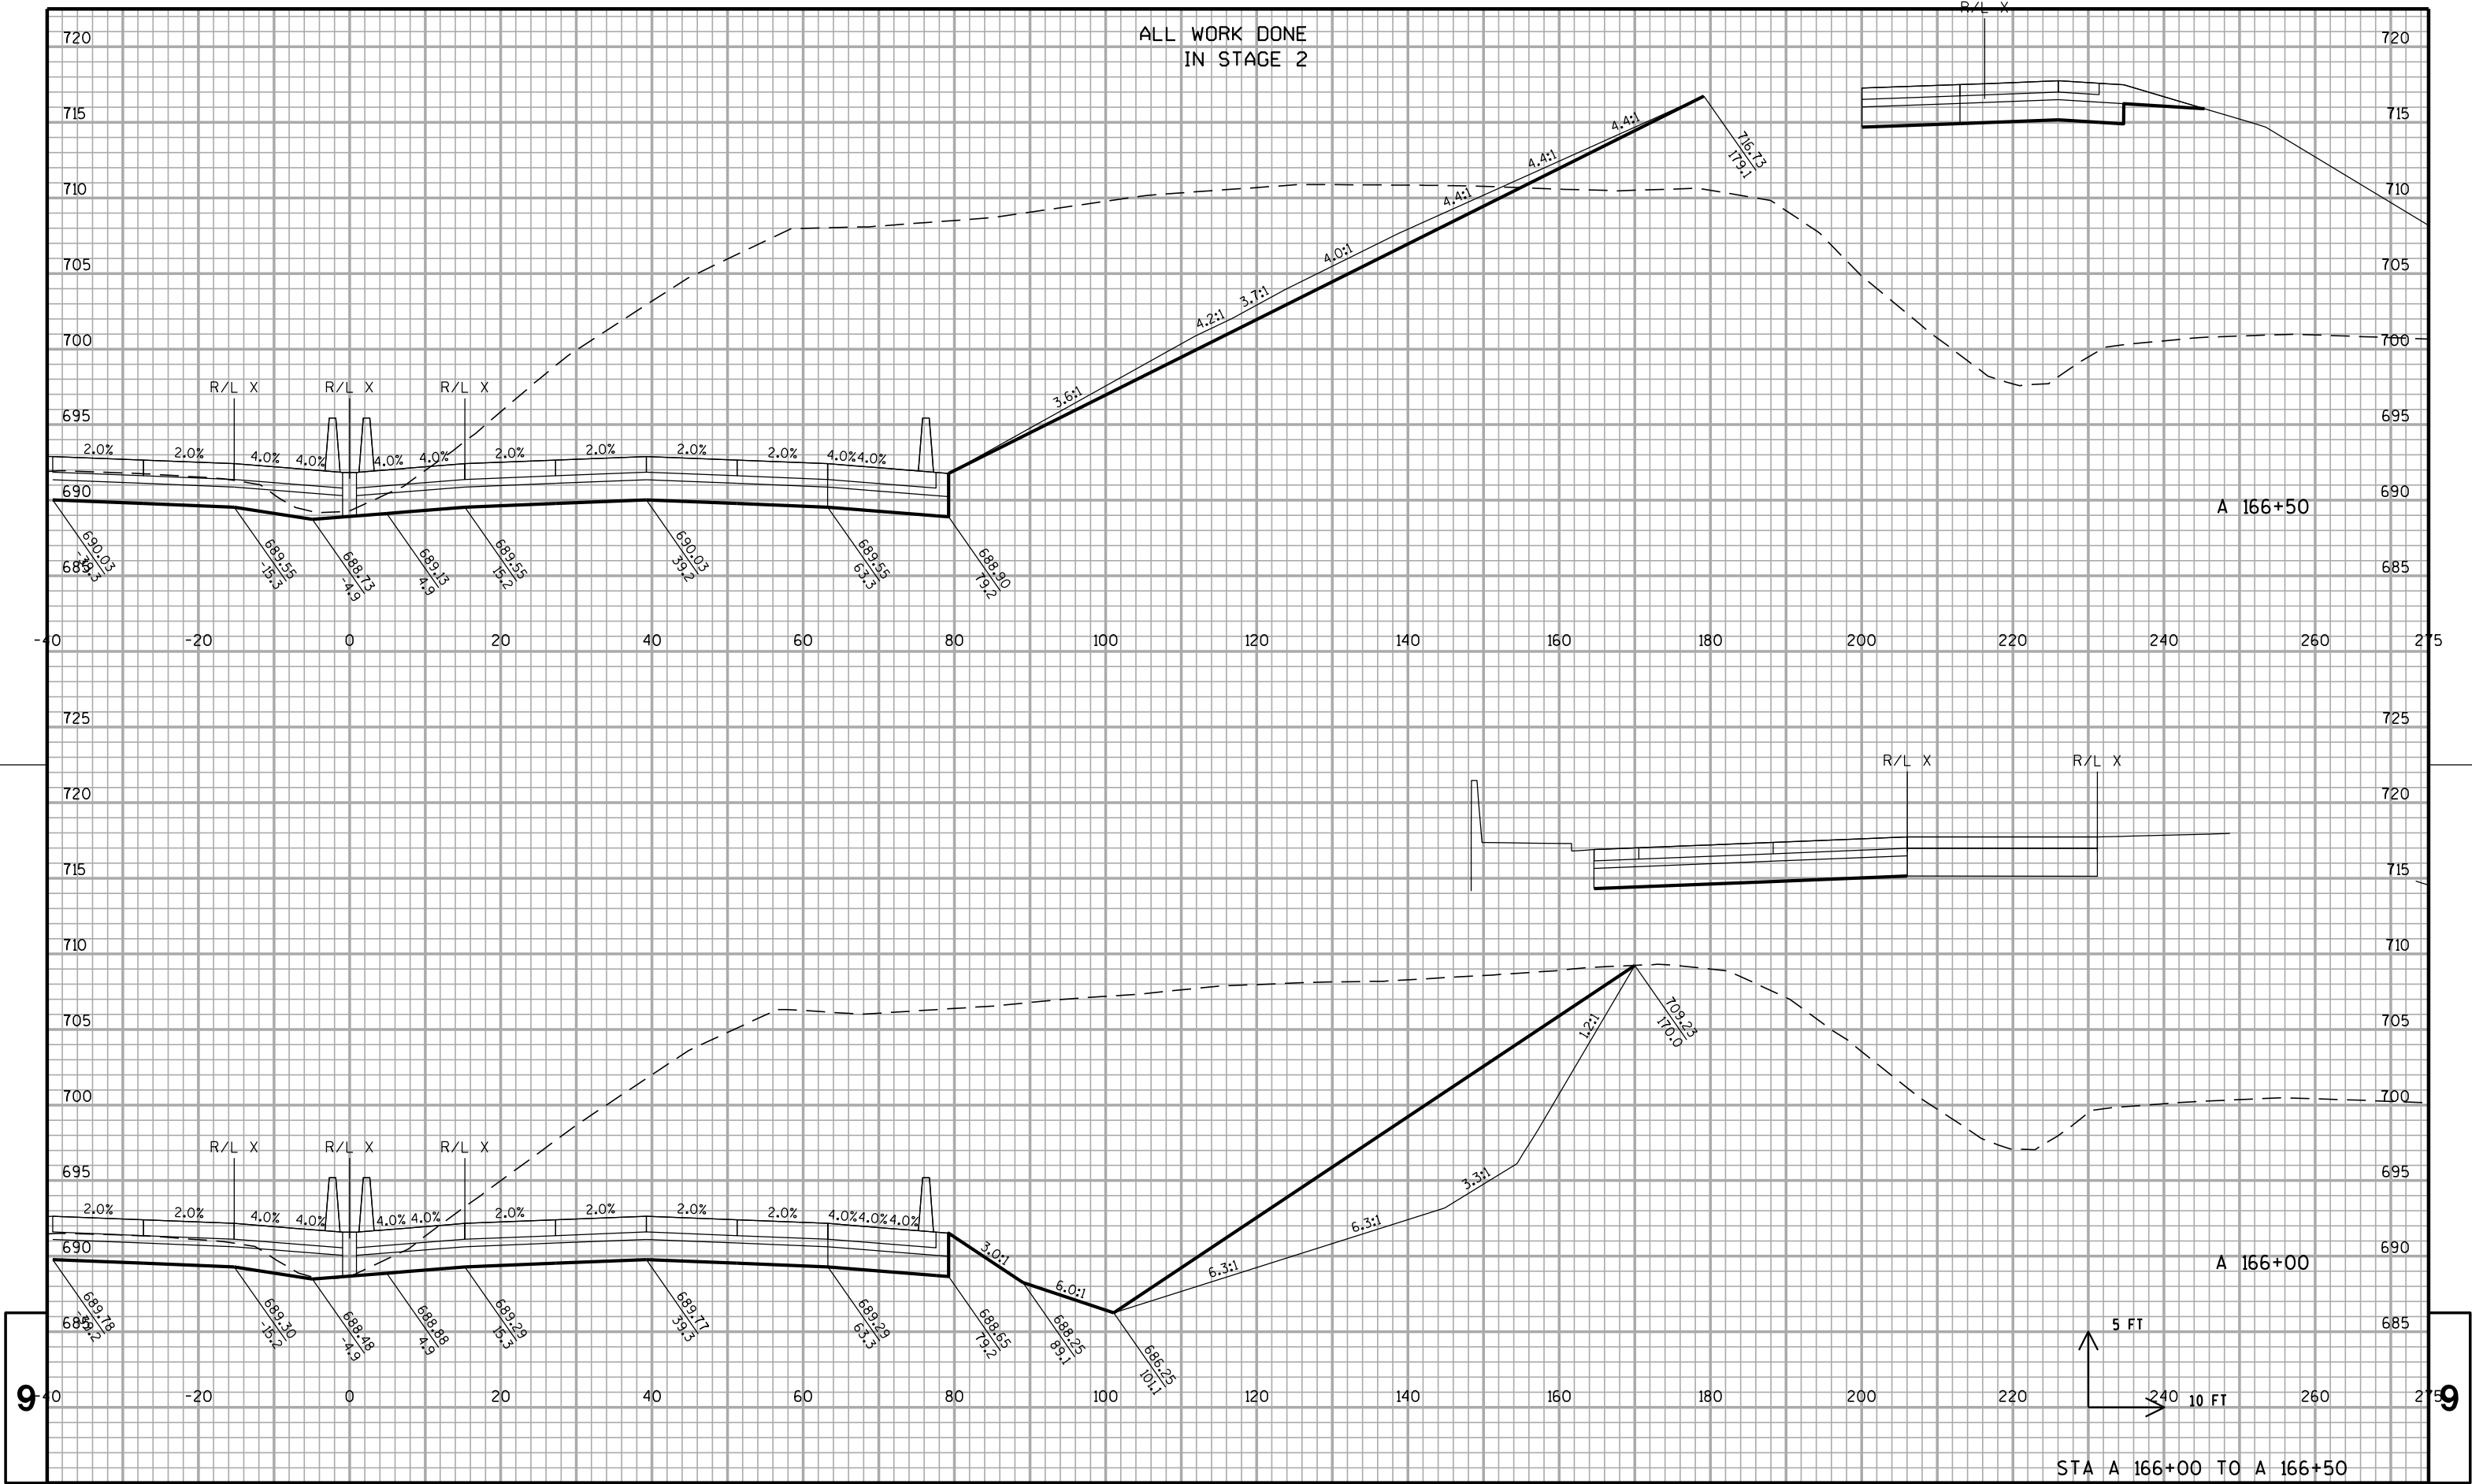


ALL WORK DONE
IN STAGE 2

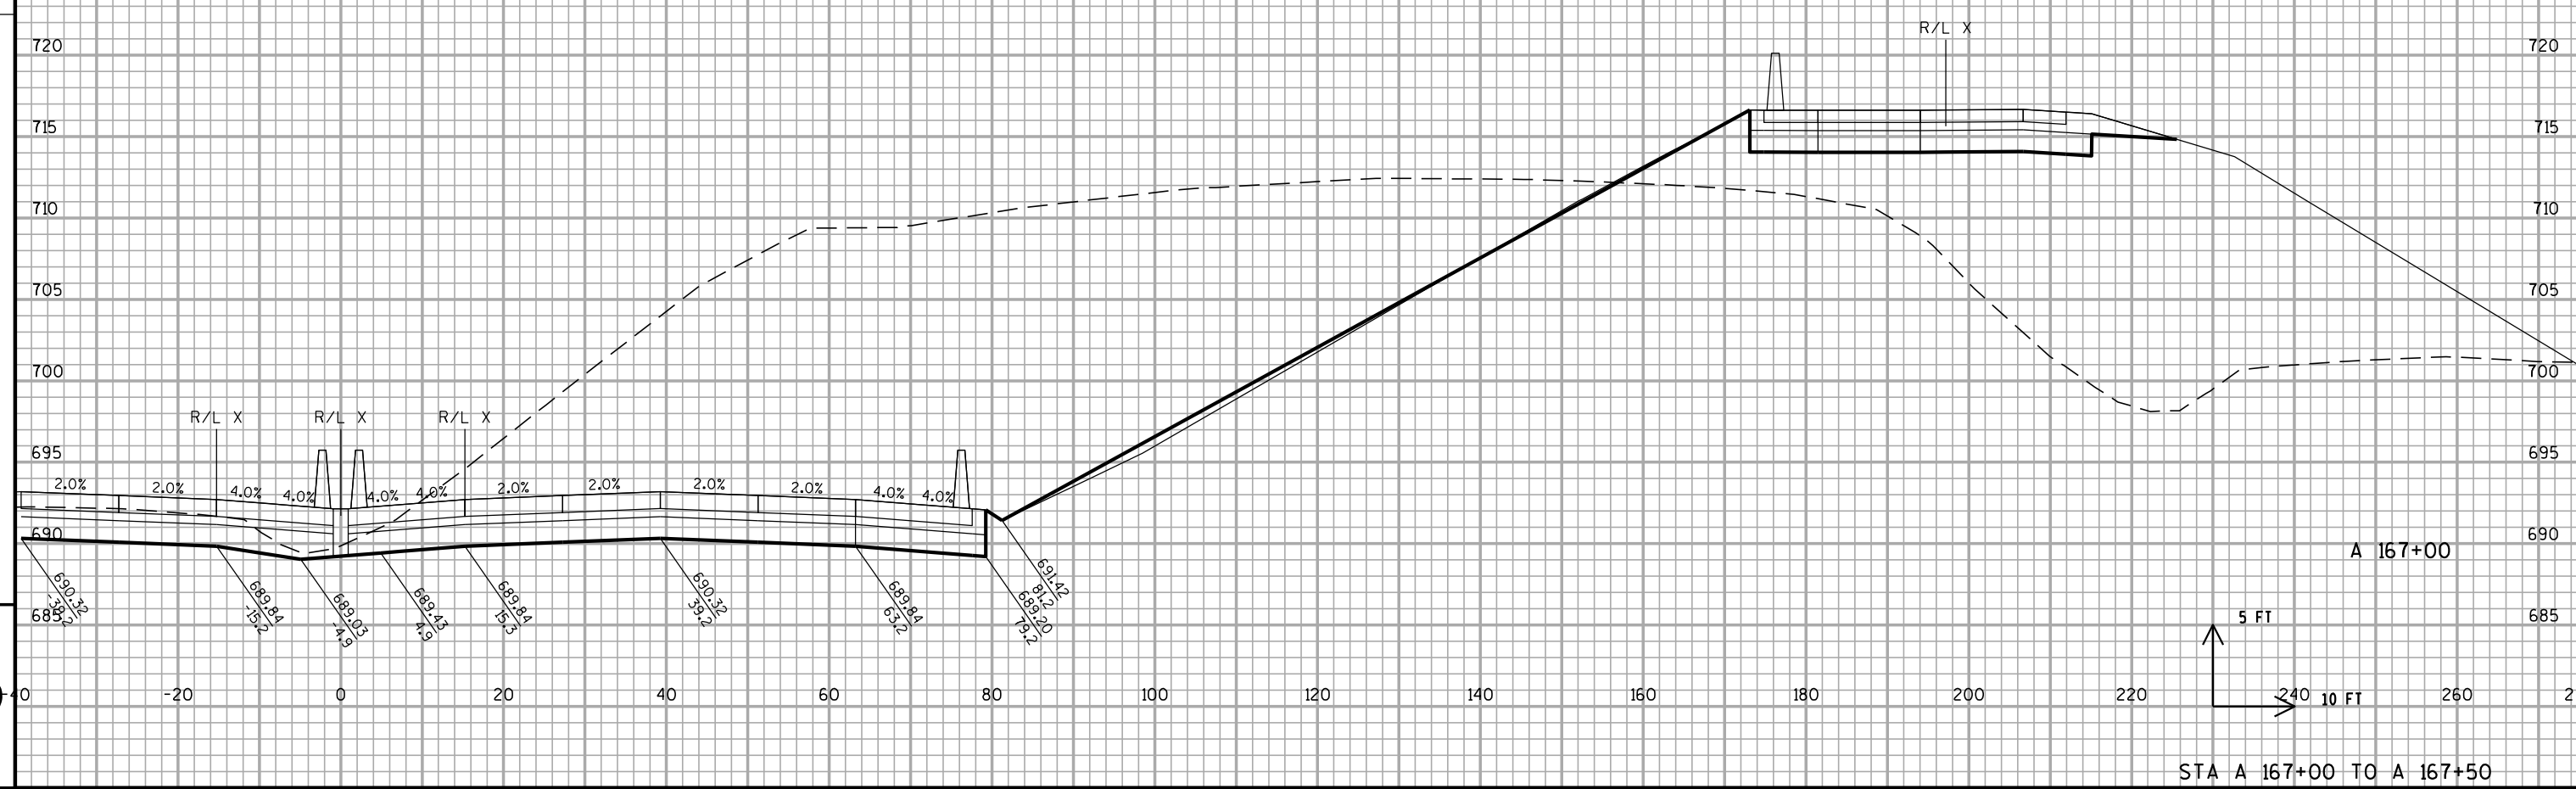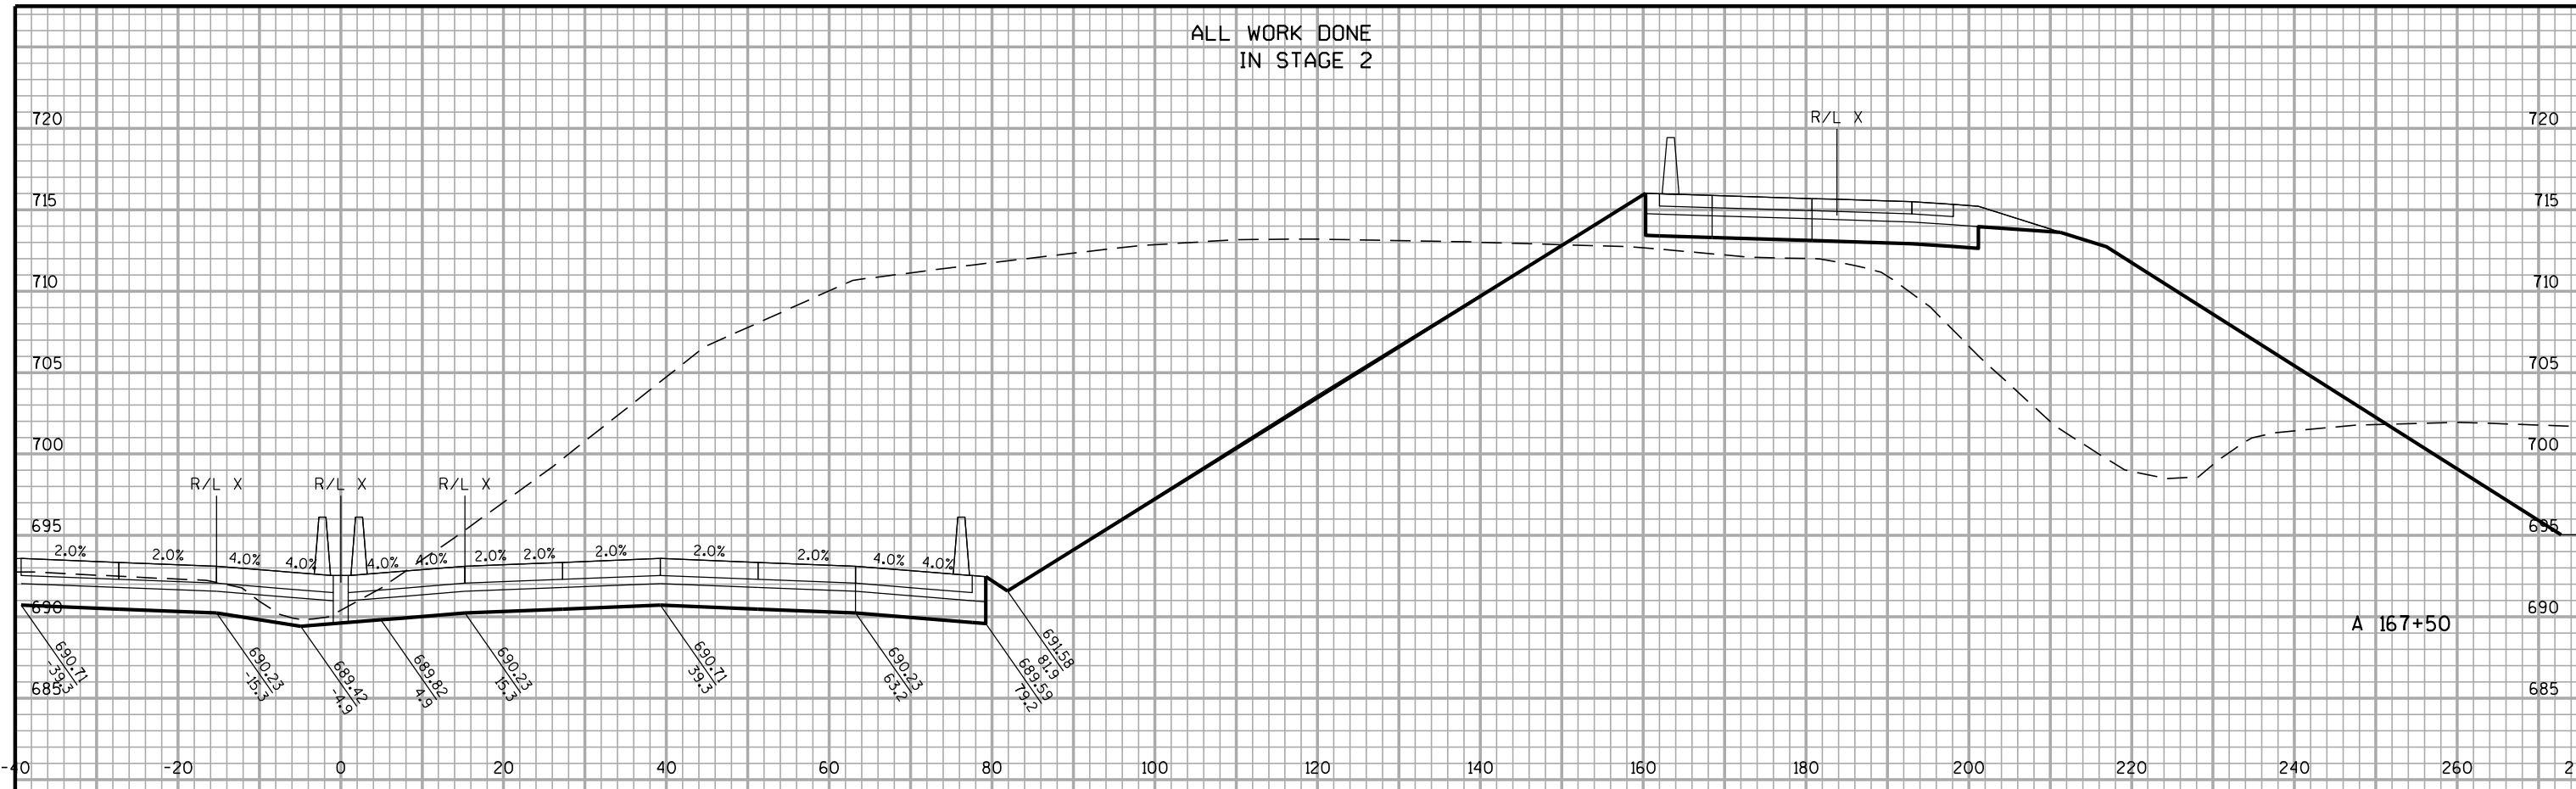




ALL WORK DONE
IN STAGE 2

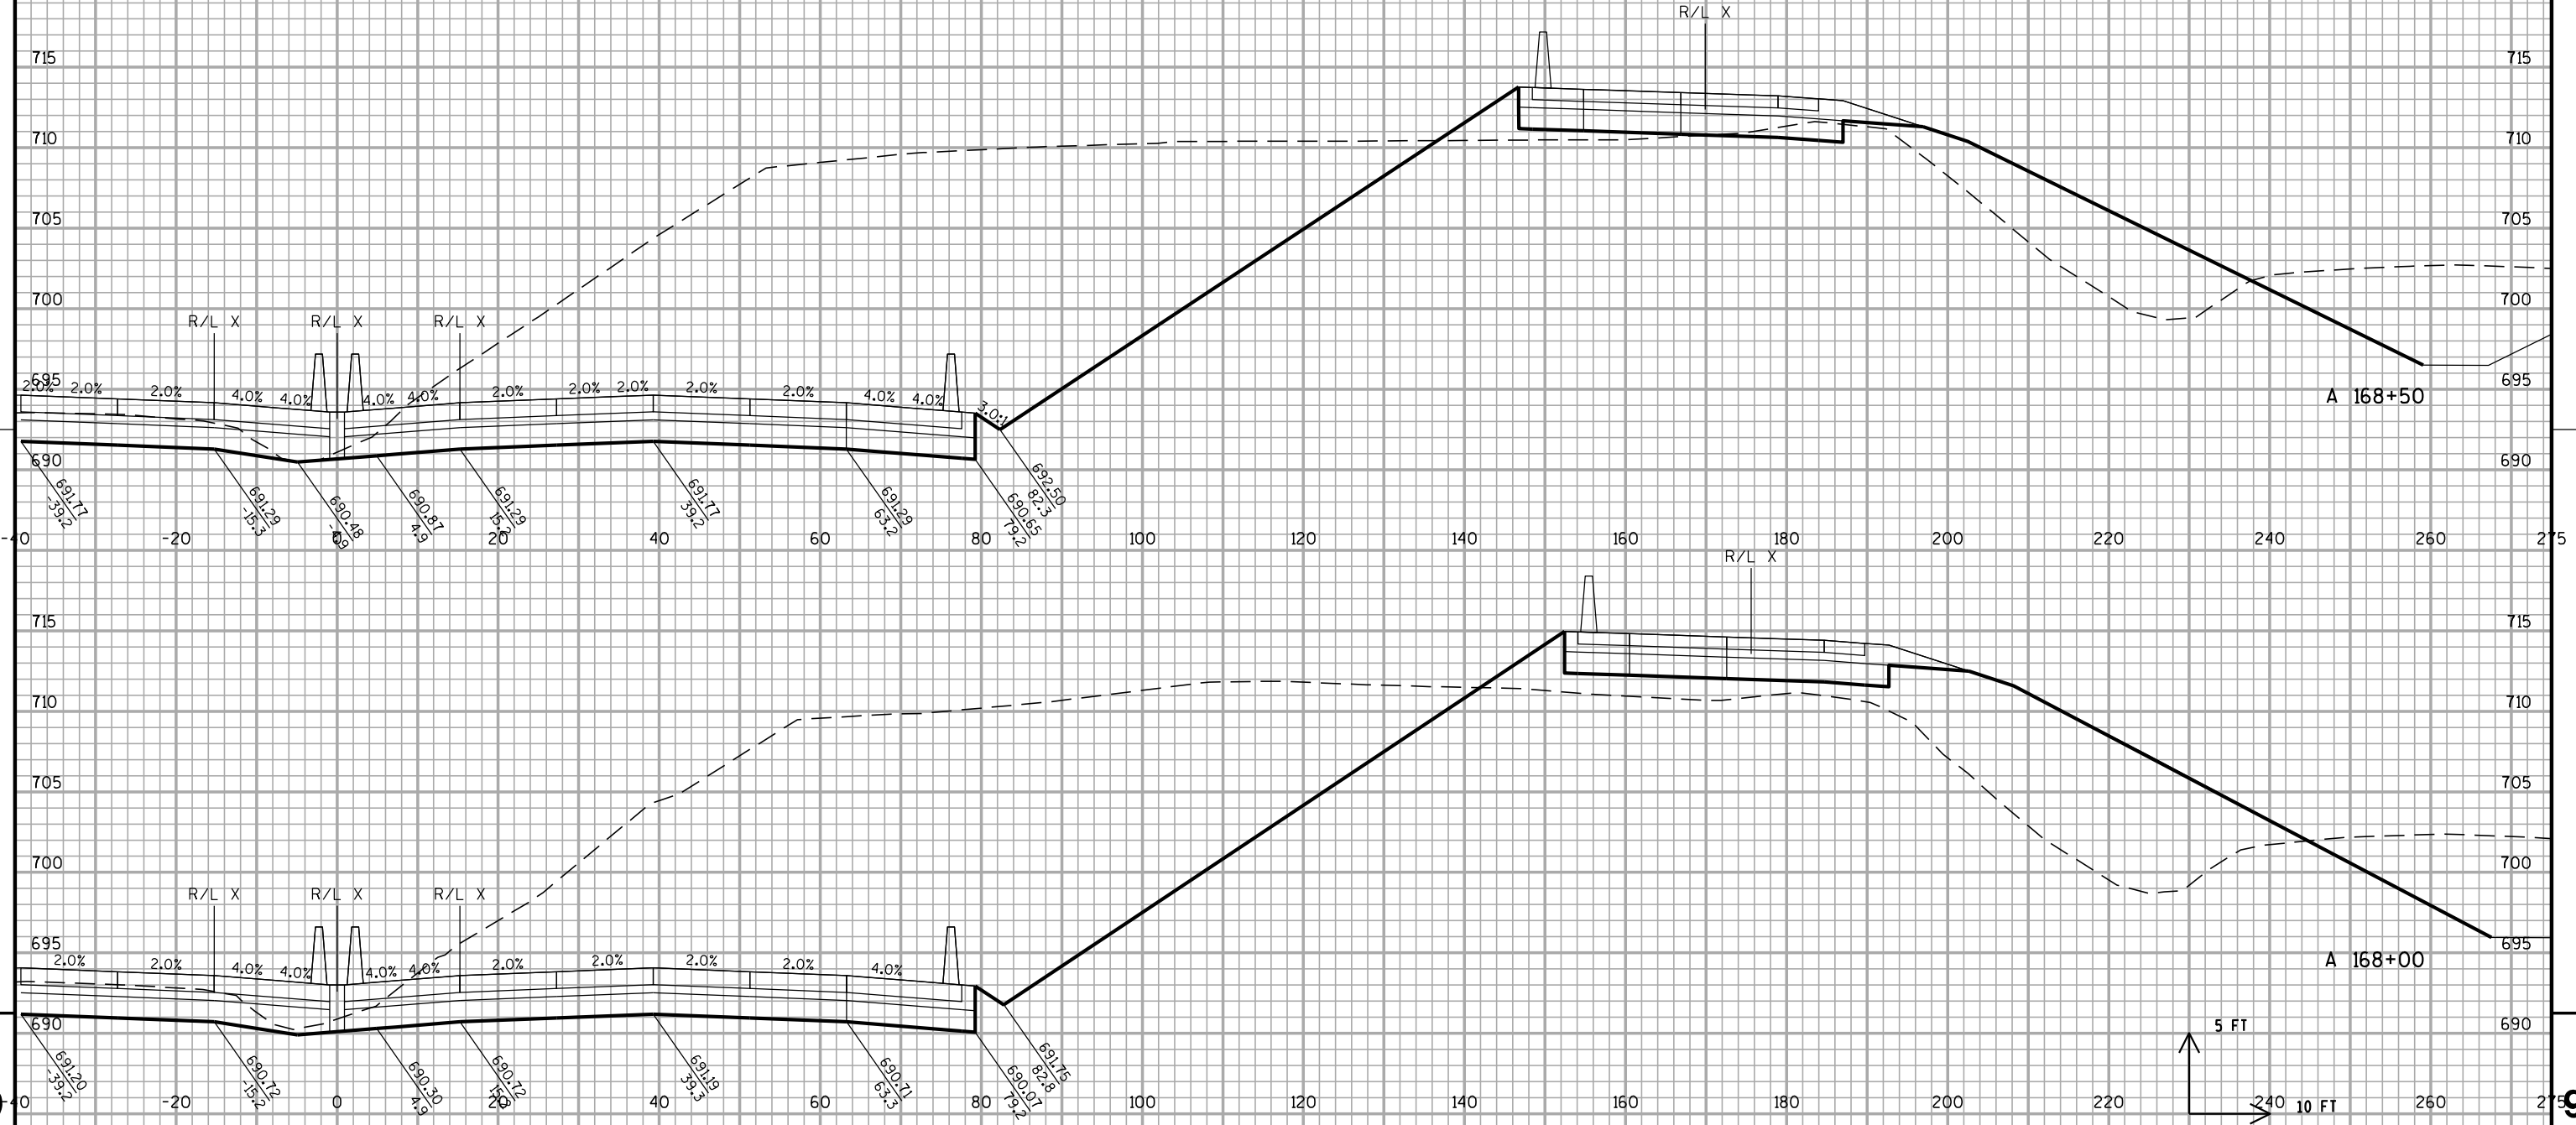

ALL WORK DONE
IN STAGE 2



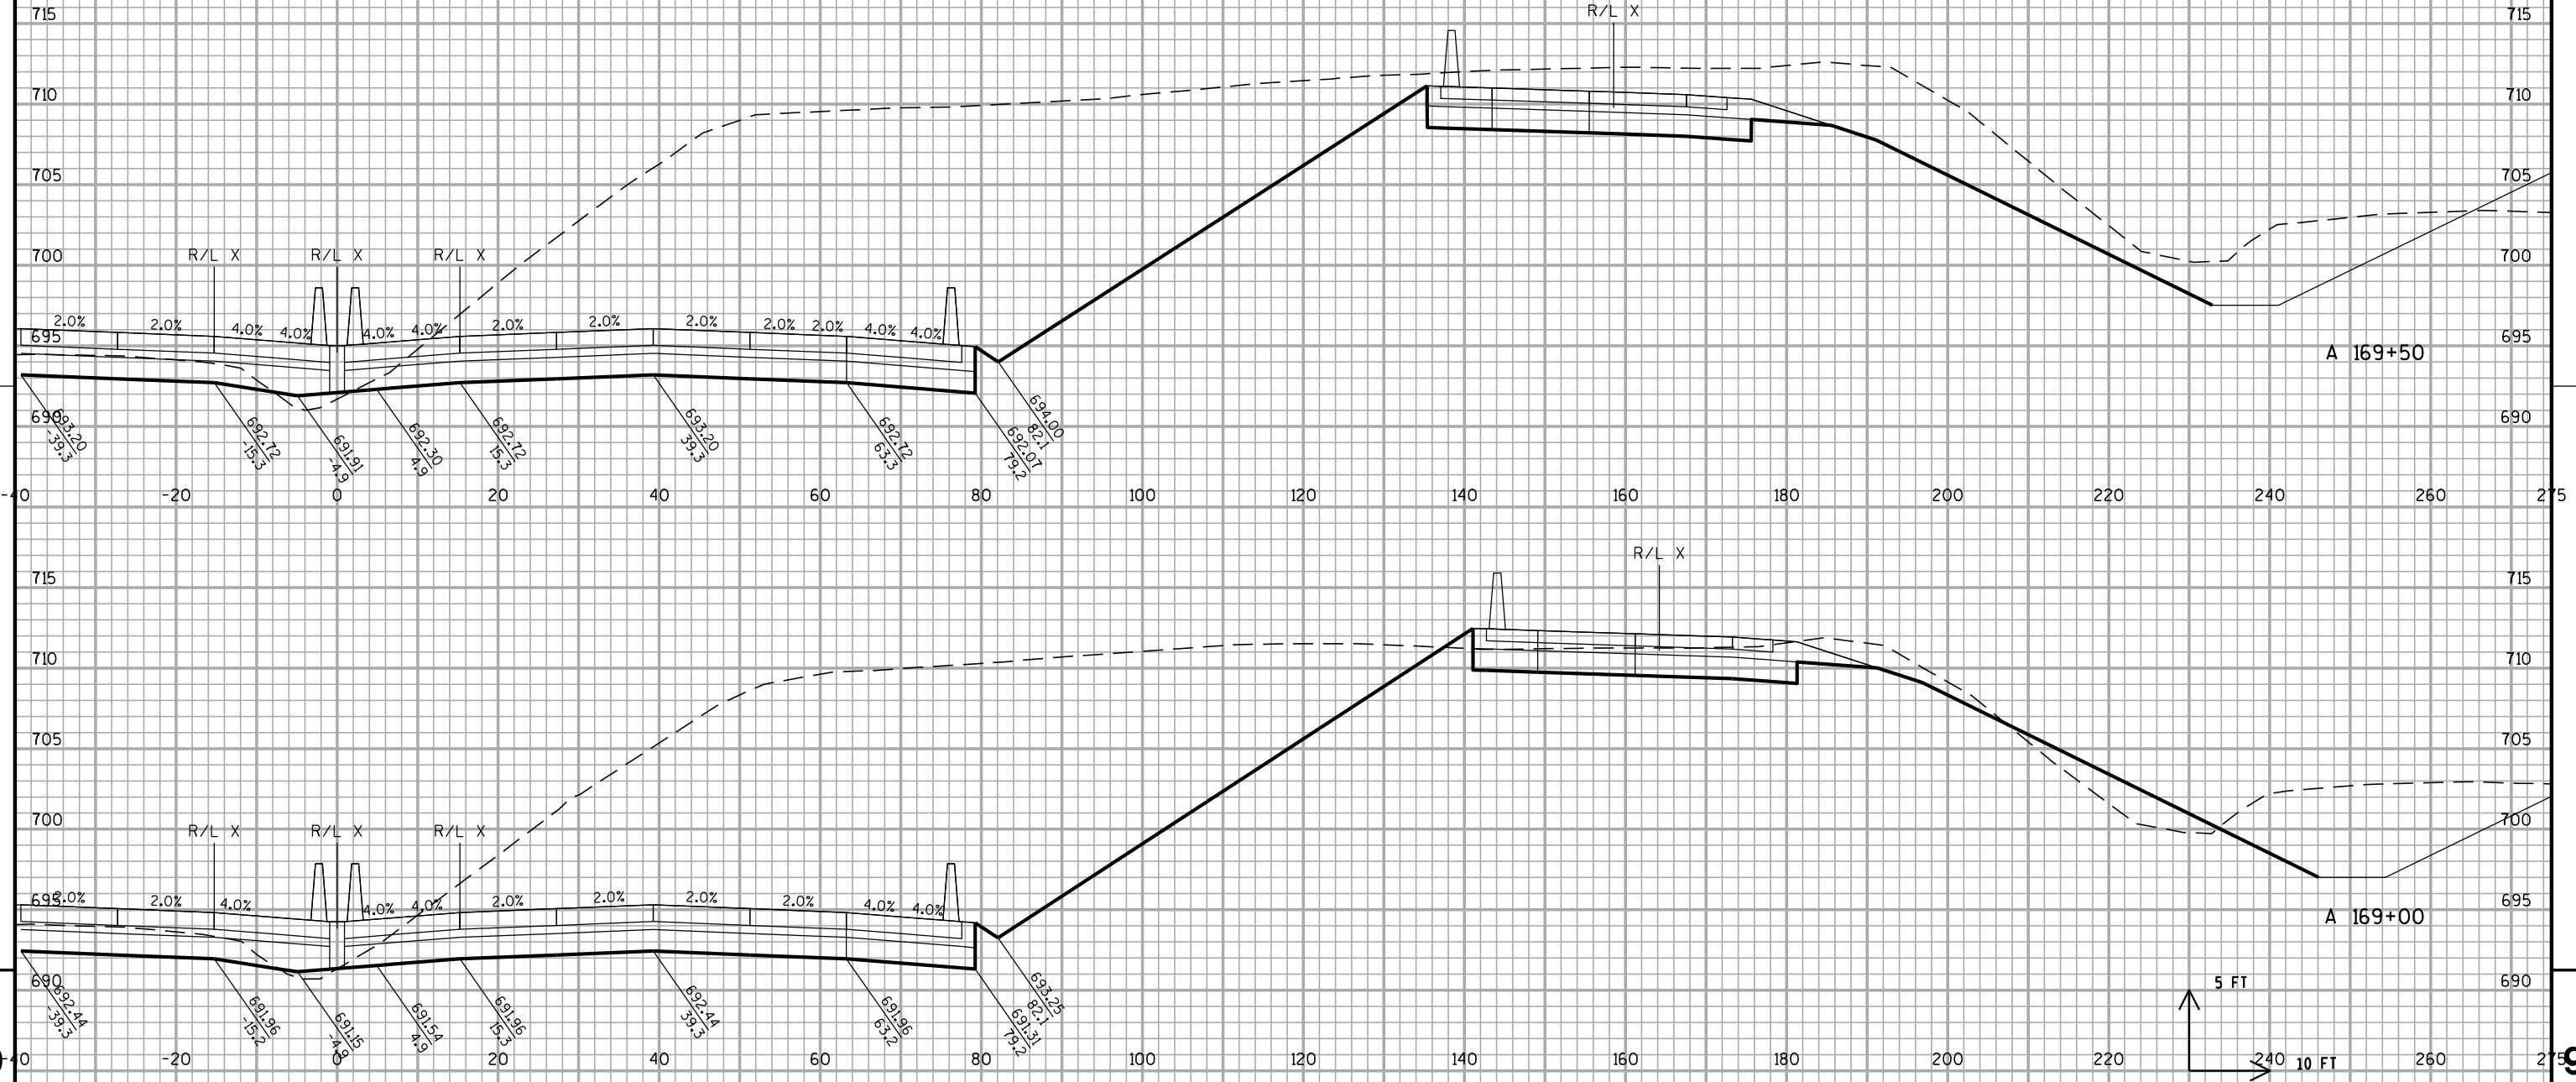


ALL WORK DONE
IN STAGE 2

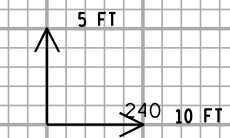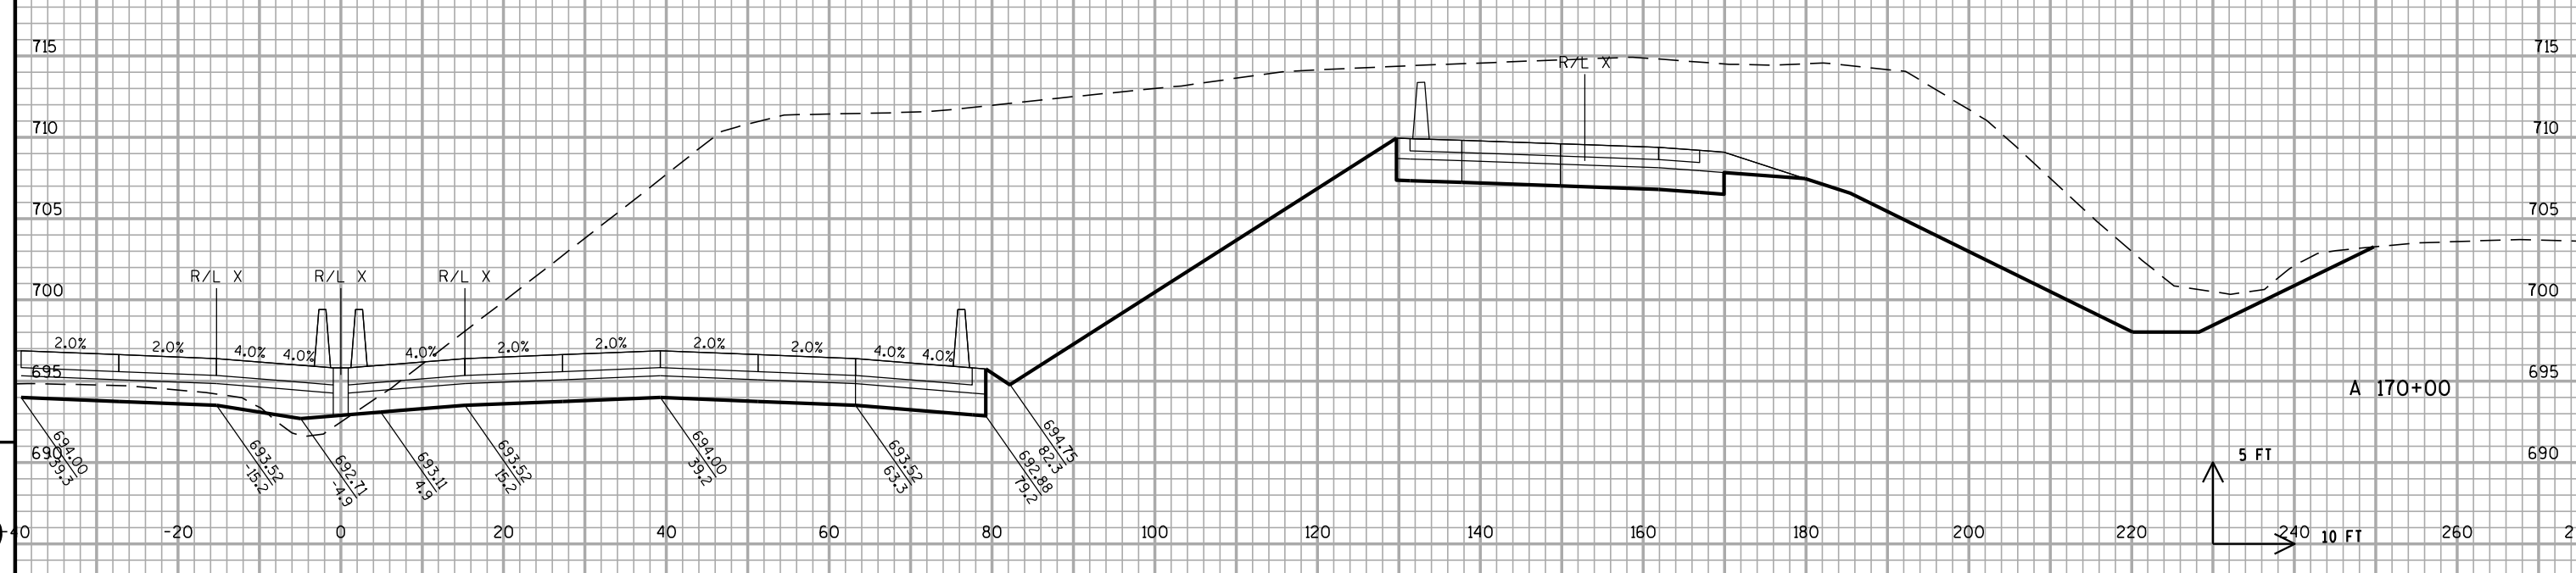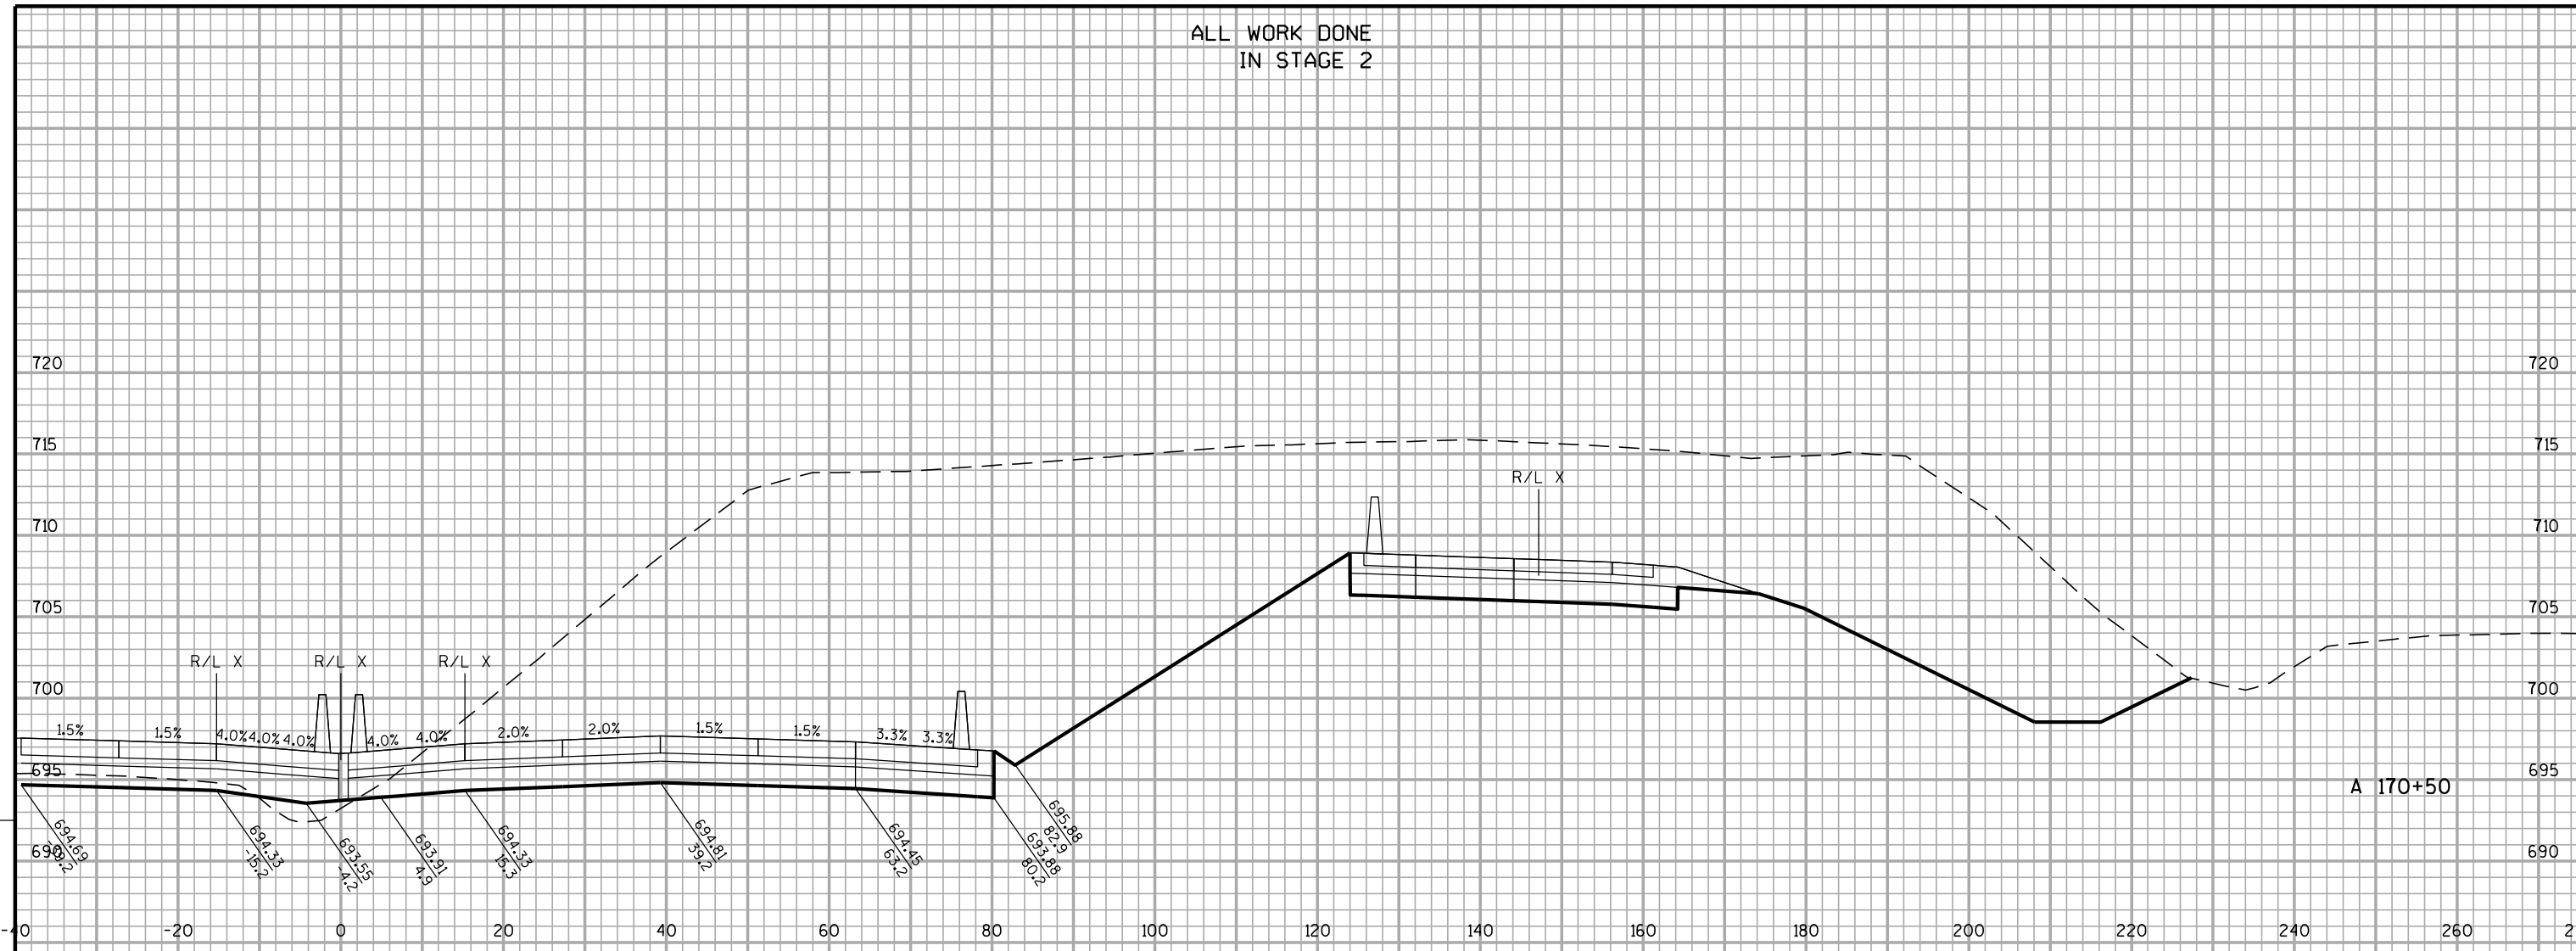




STA A 170+00 TO A 170+50

ALL WORK DONE
IN STAGE 2

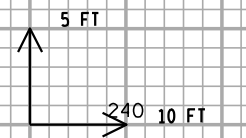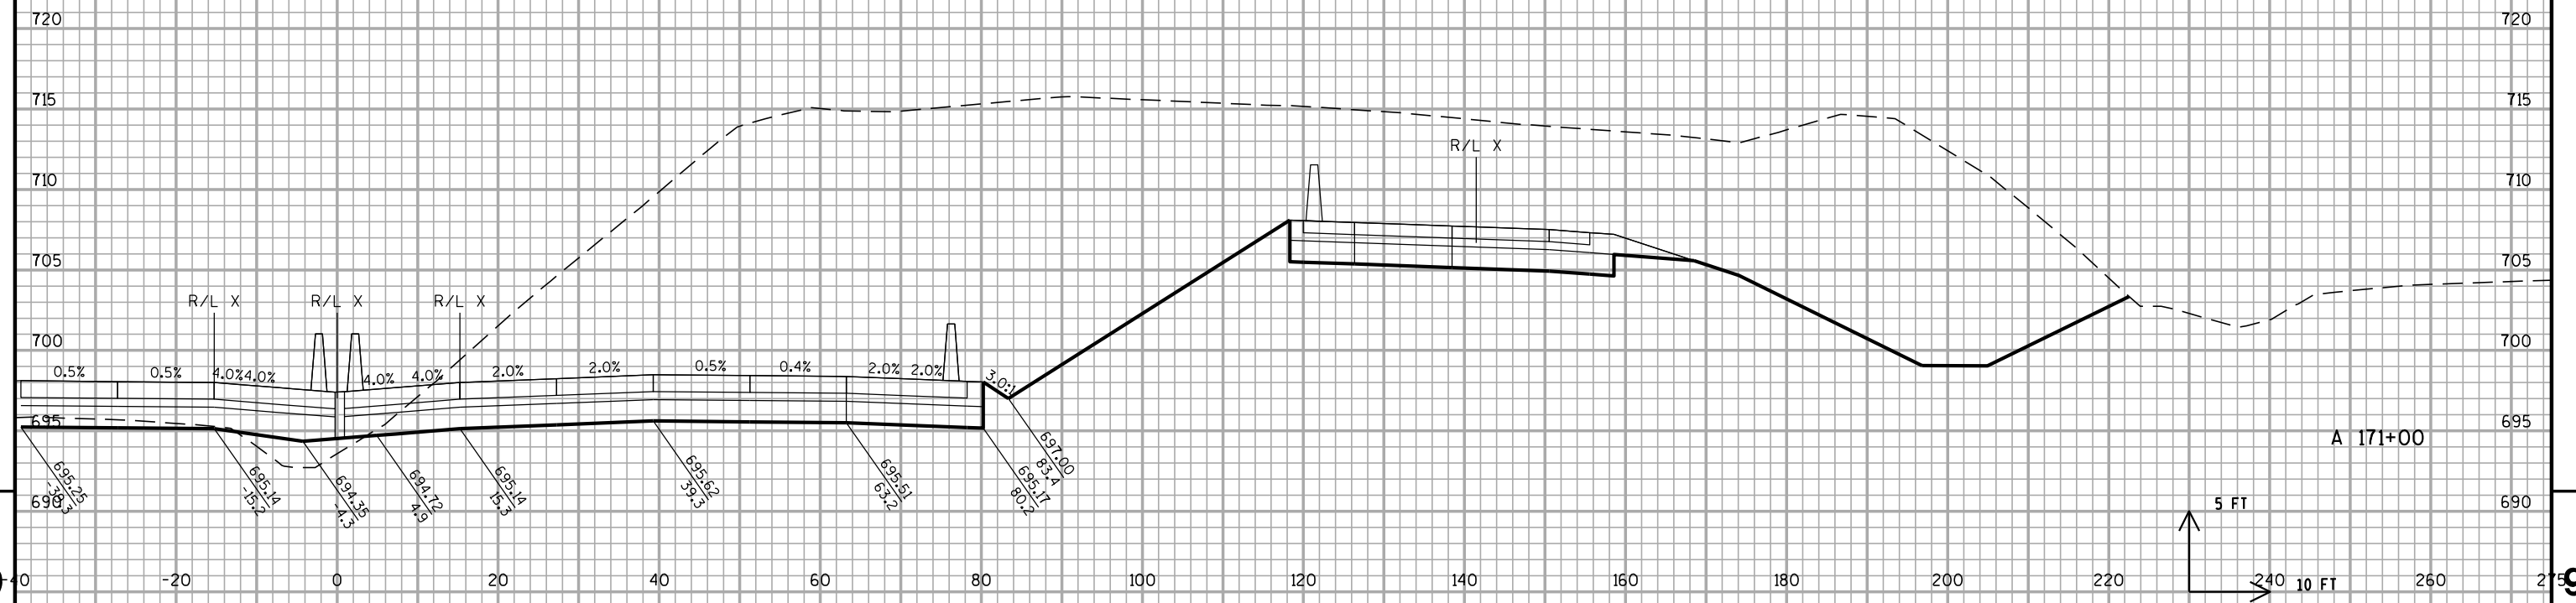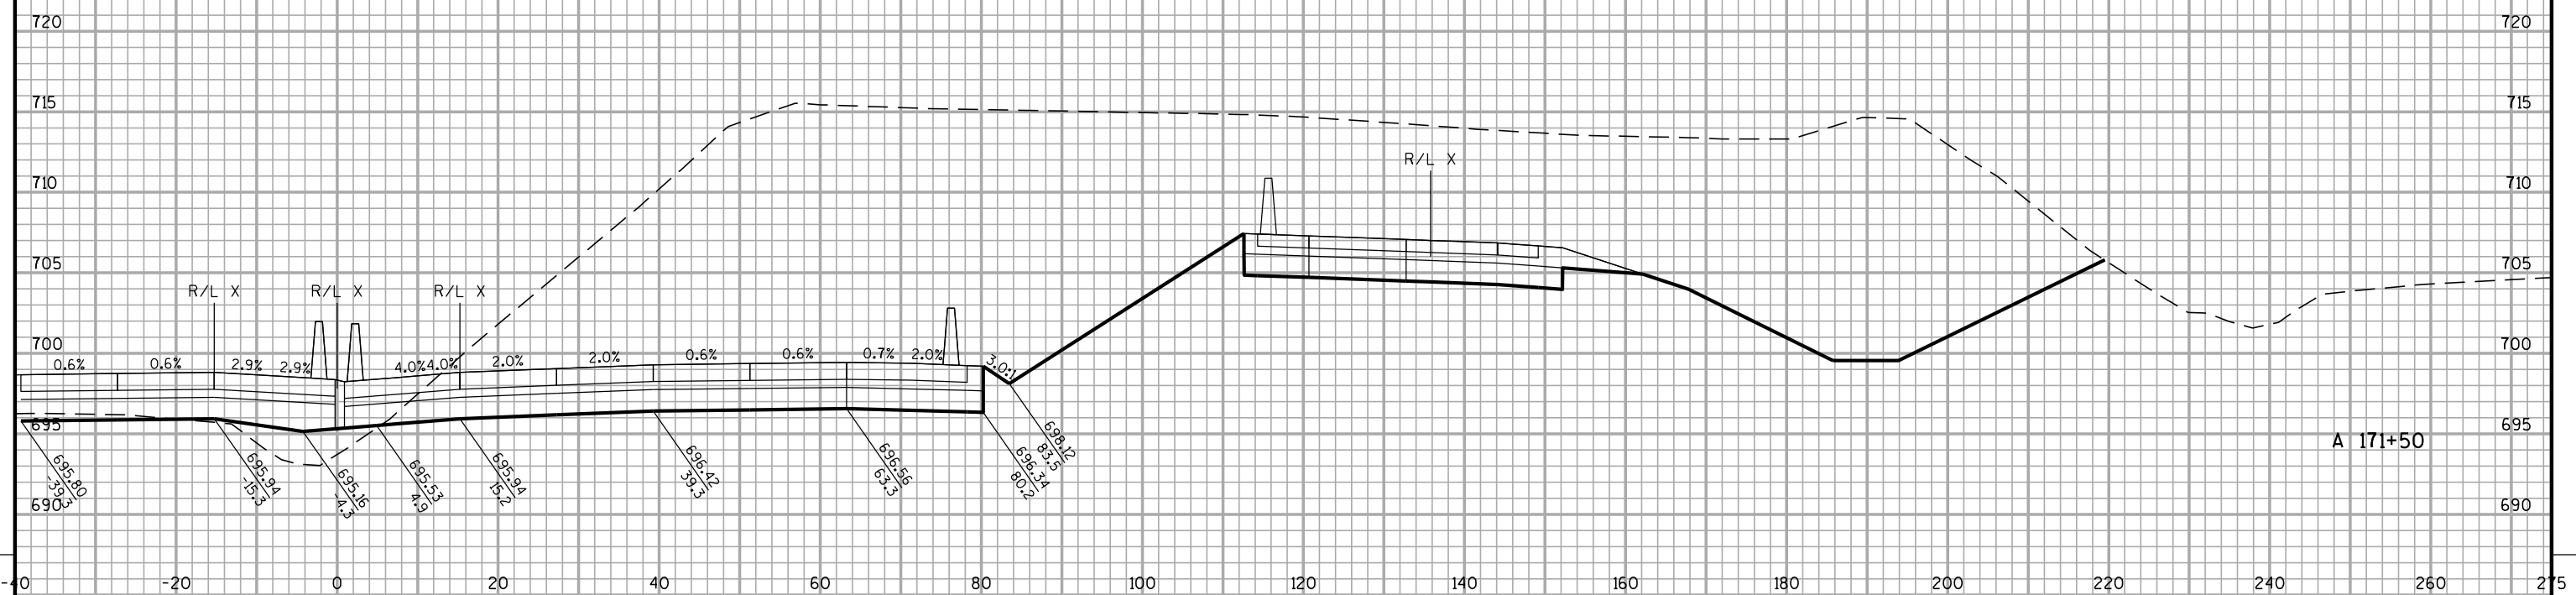



STA A 171+00 TO A 171+50

ALL WORK DONE
IN STAGE 2

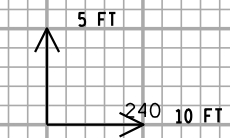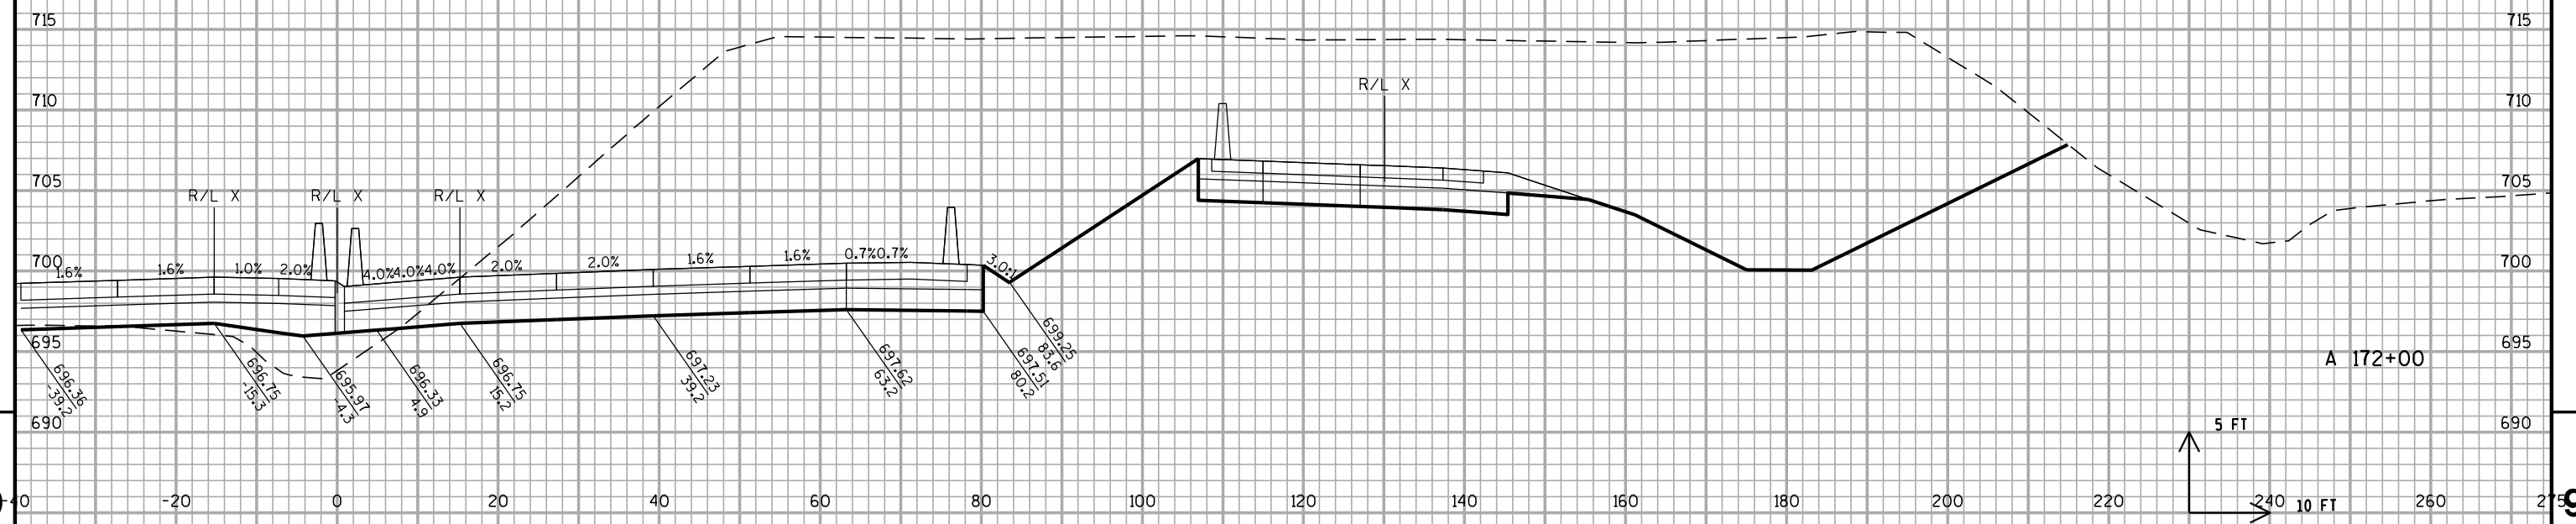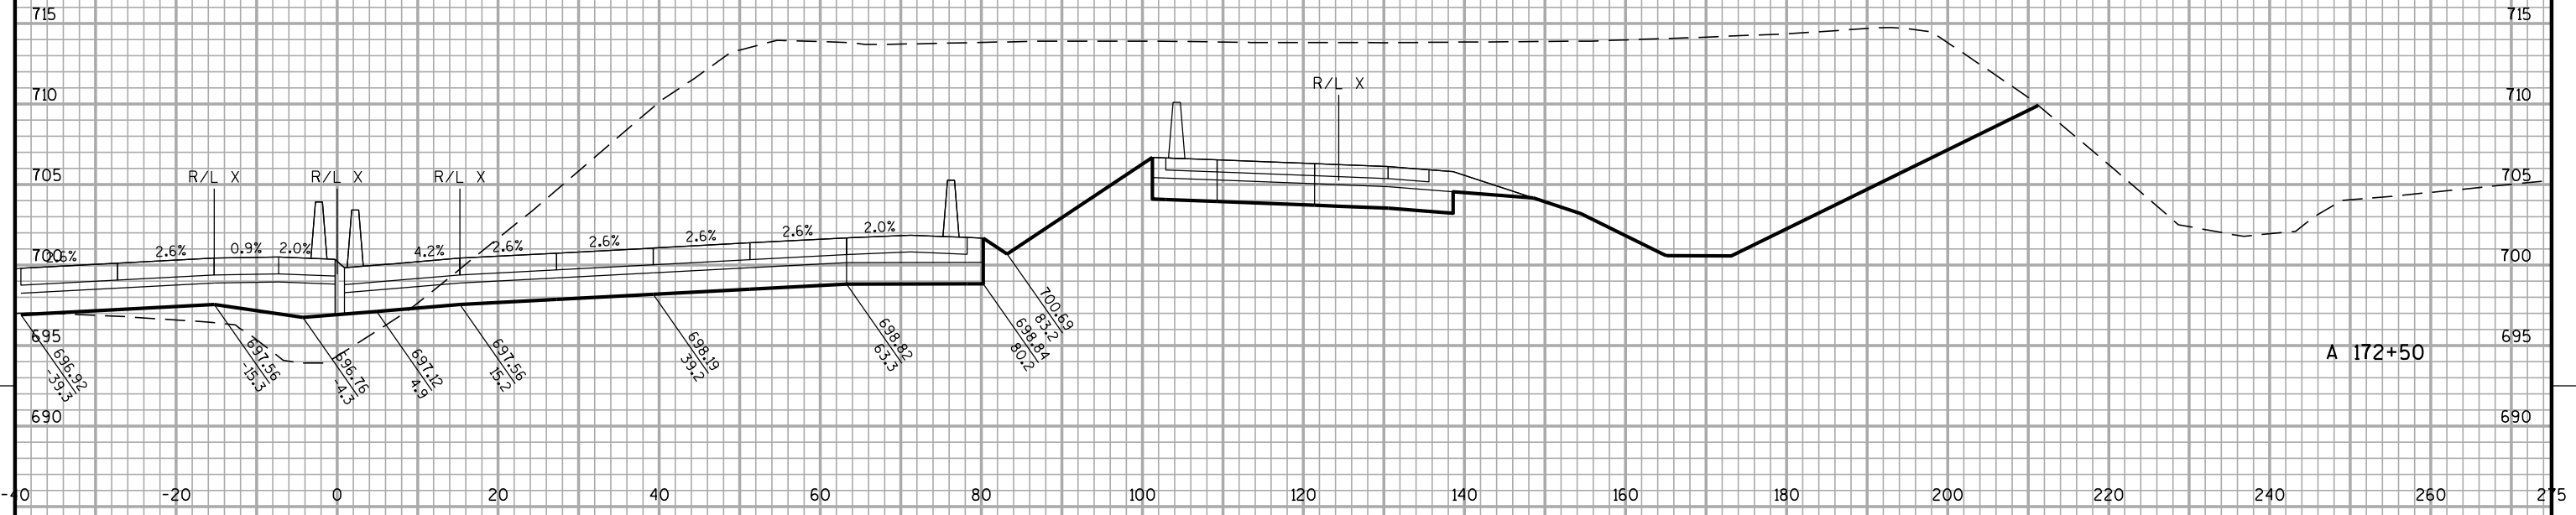


STA A 172+00 TO A 172+50

ALL WORK DONE
IN STAGE 2

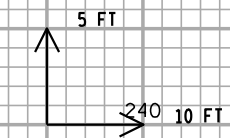
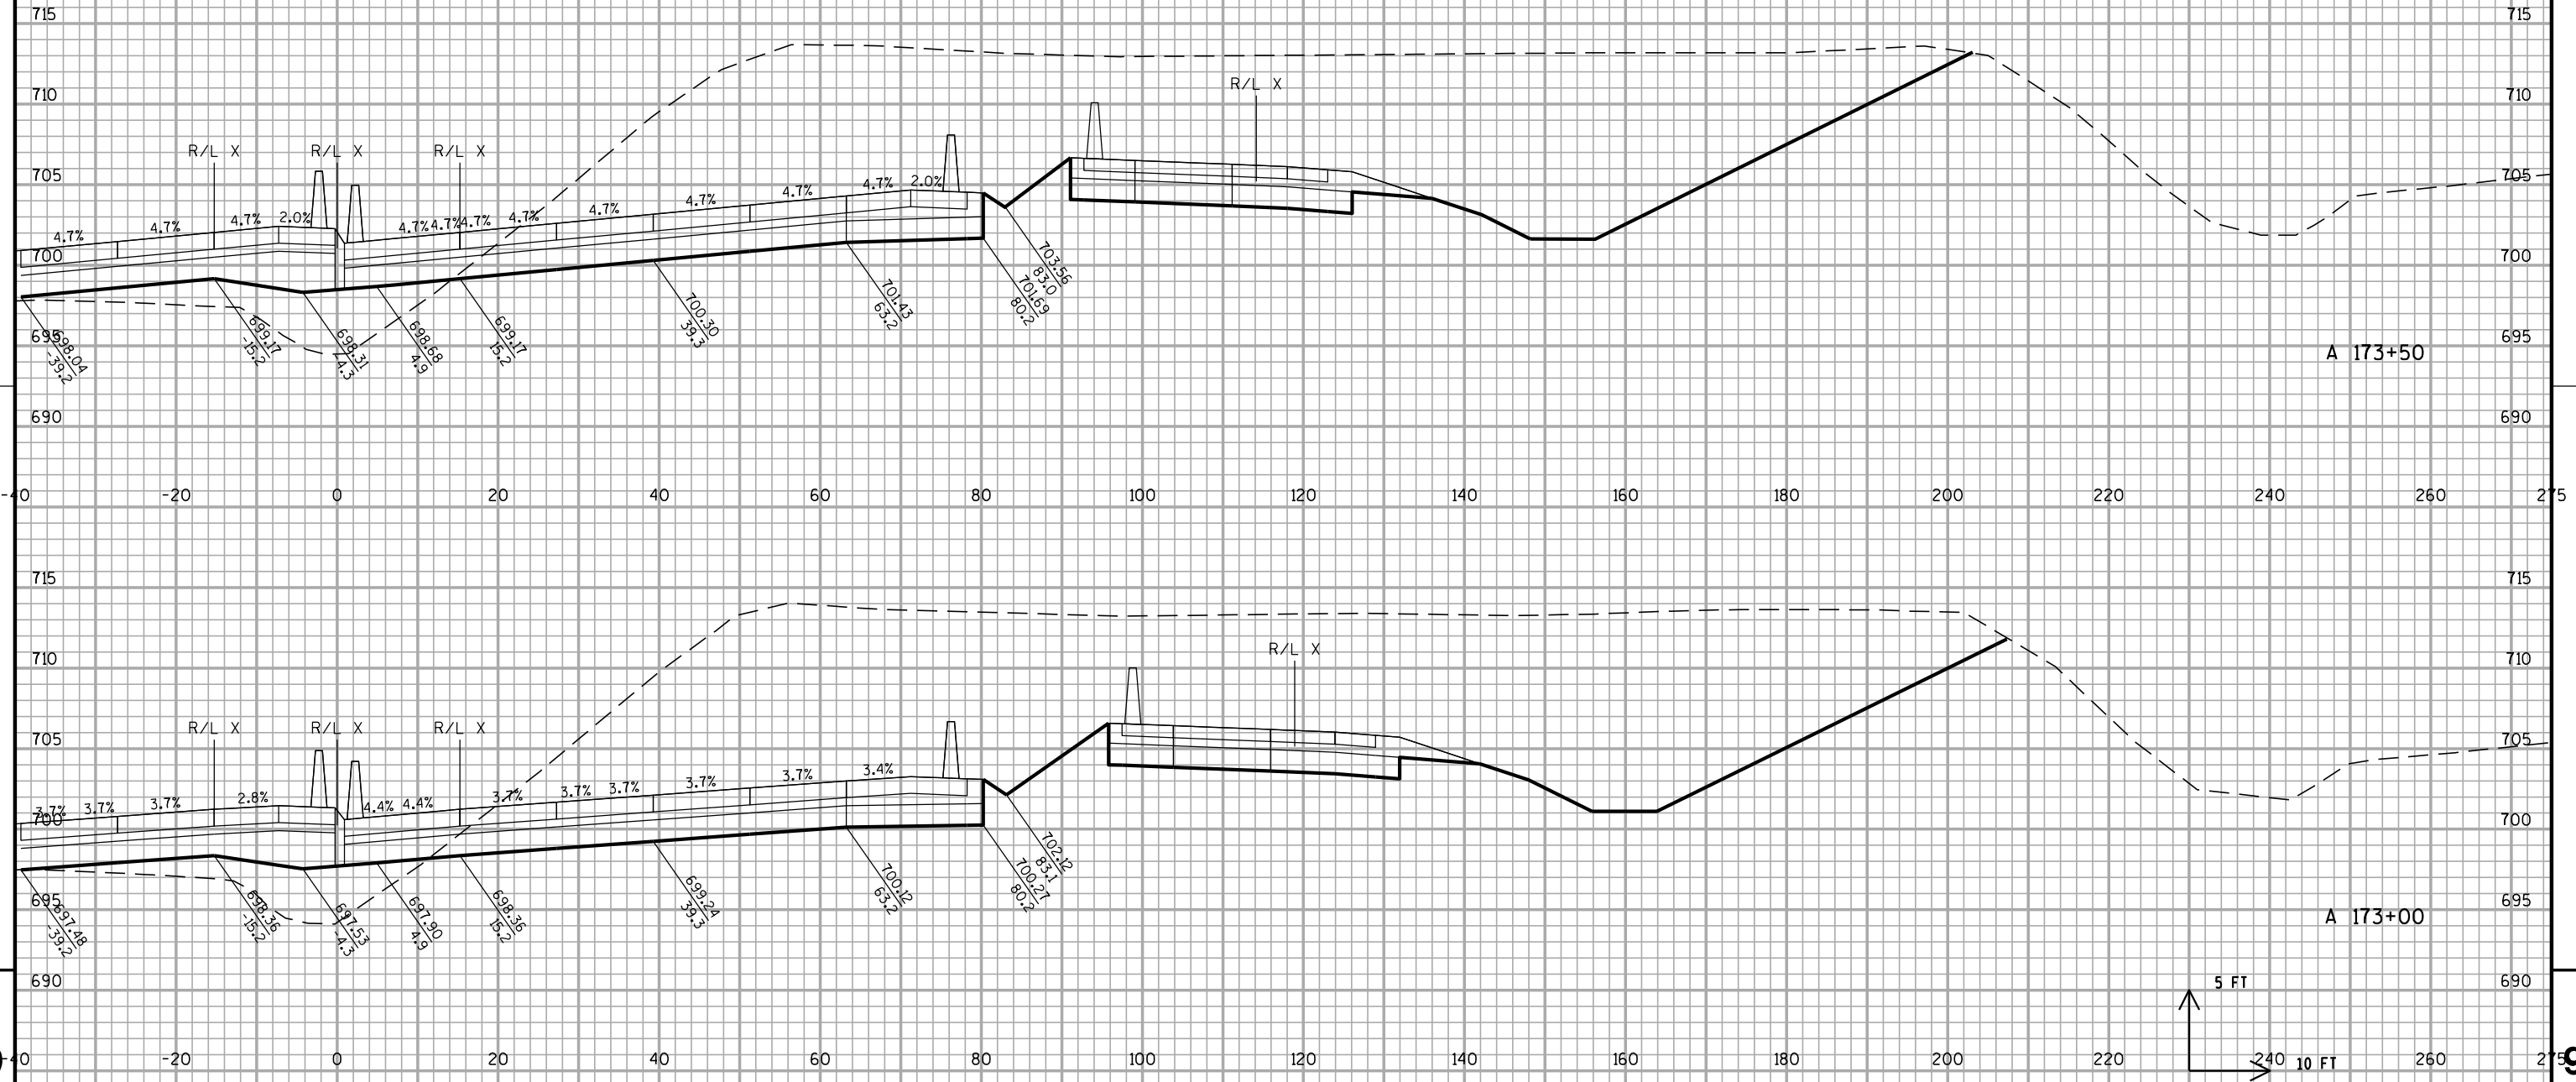


STA A 173+00 TO A 173+50

PROJECT NO: 1030-20-87	HWY: IH 94	COUNTY: MILWAUKEE	CROSS SECTIONS: IH 94 NB	SHEET	E
------------------------	------------	-------------------	--------------------------	-------	---

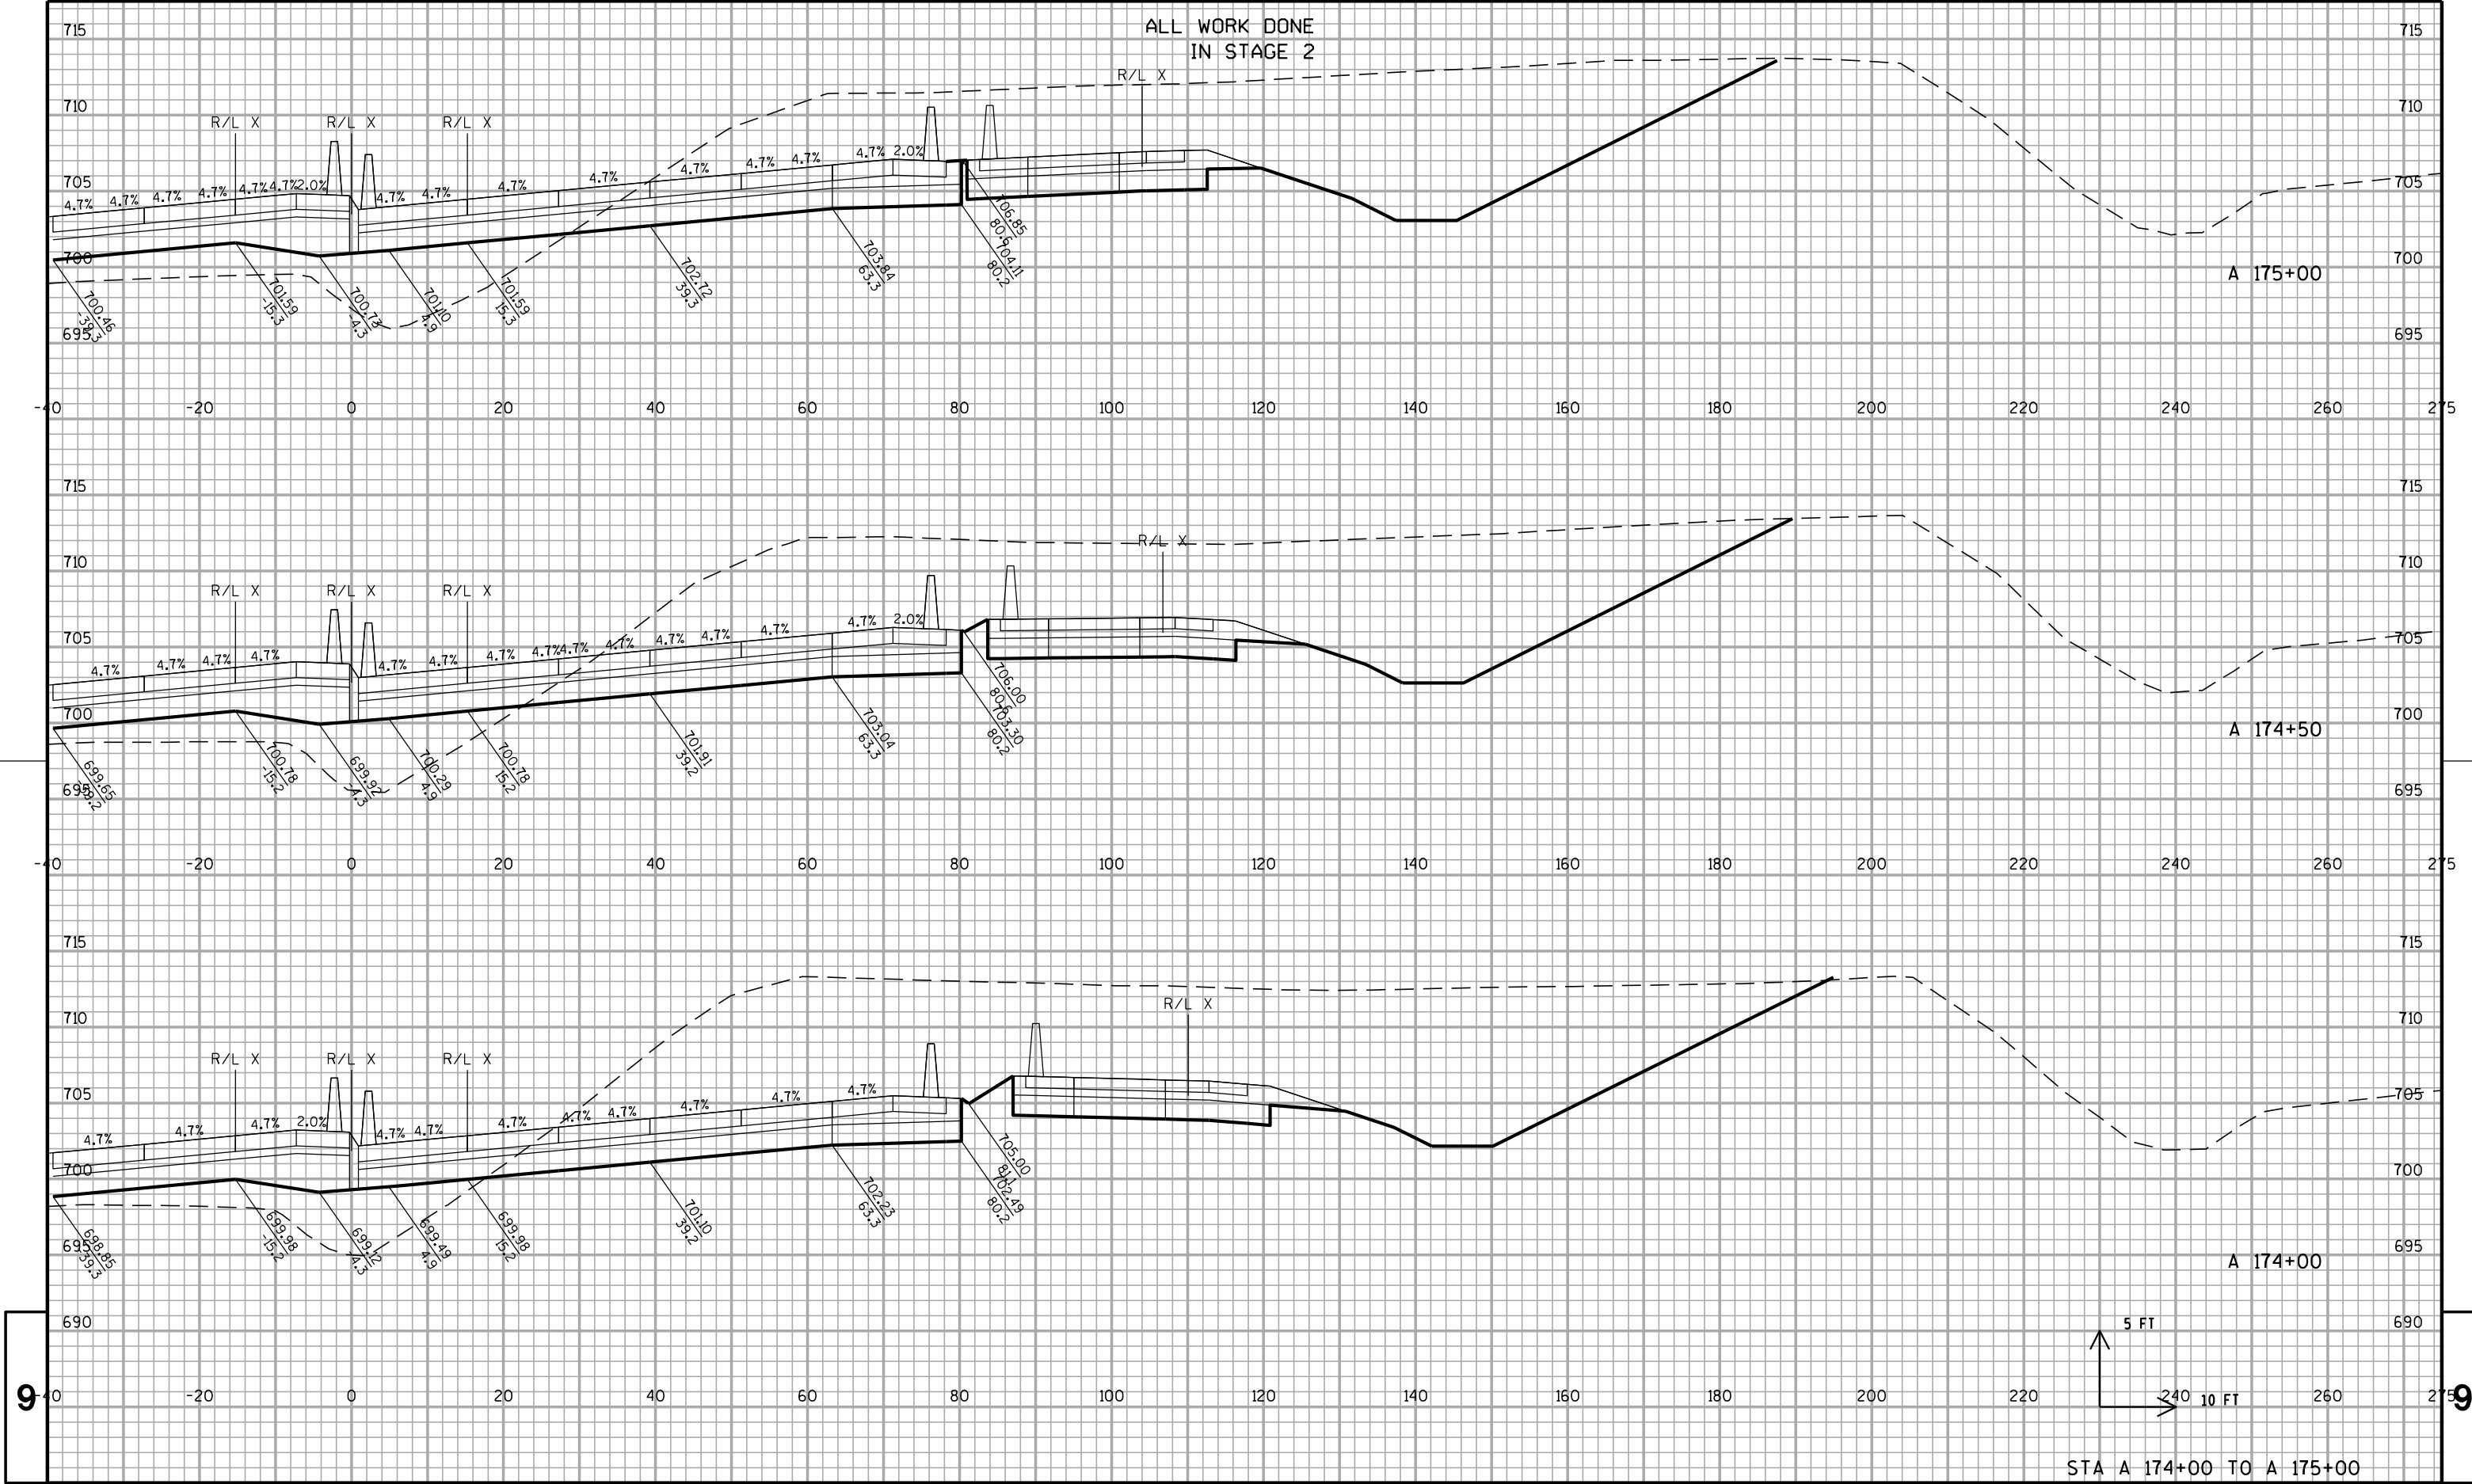



ALL WORK DONE
IN STAGE 2

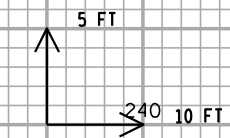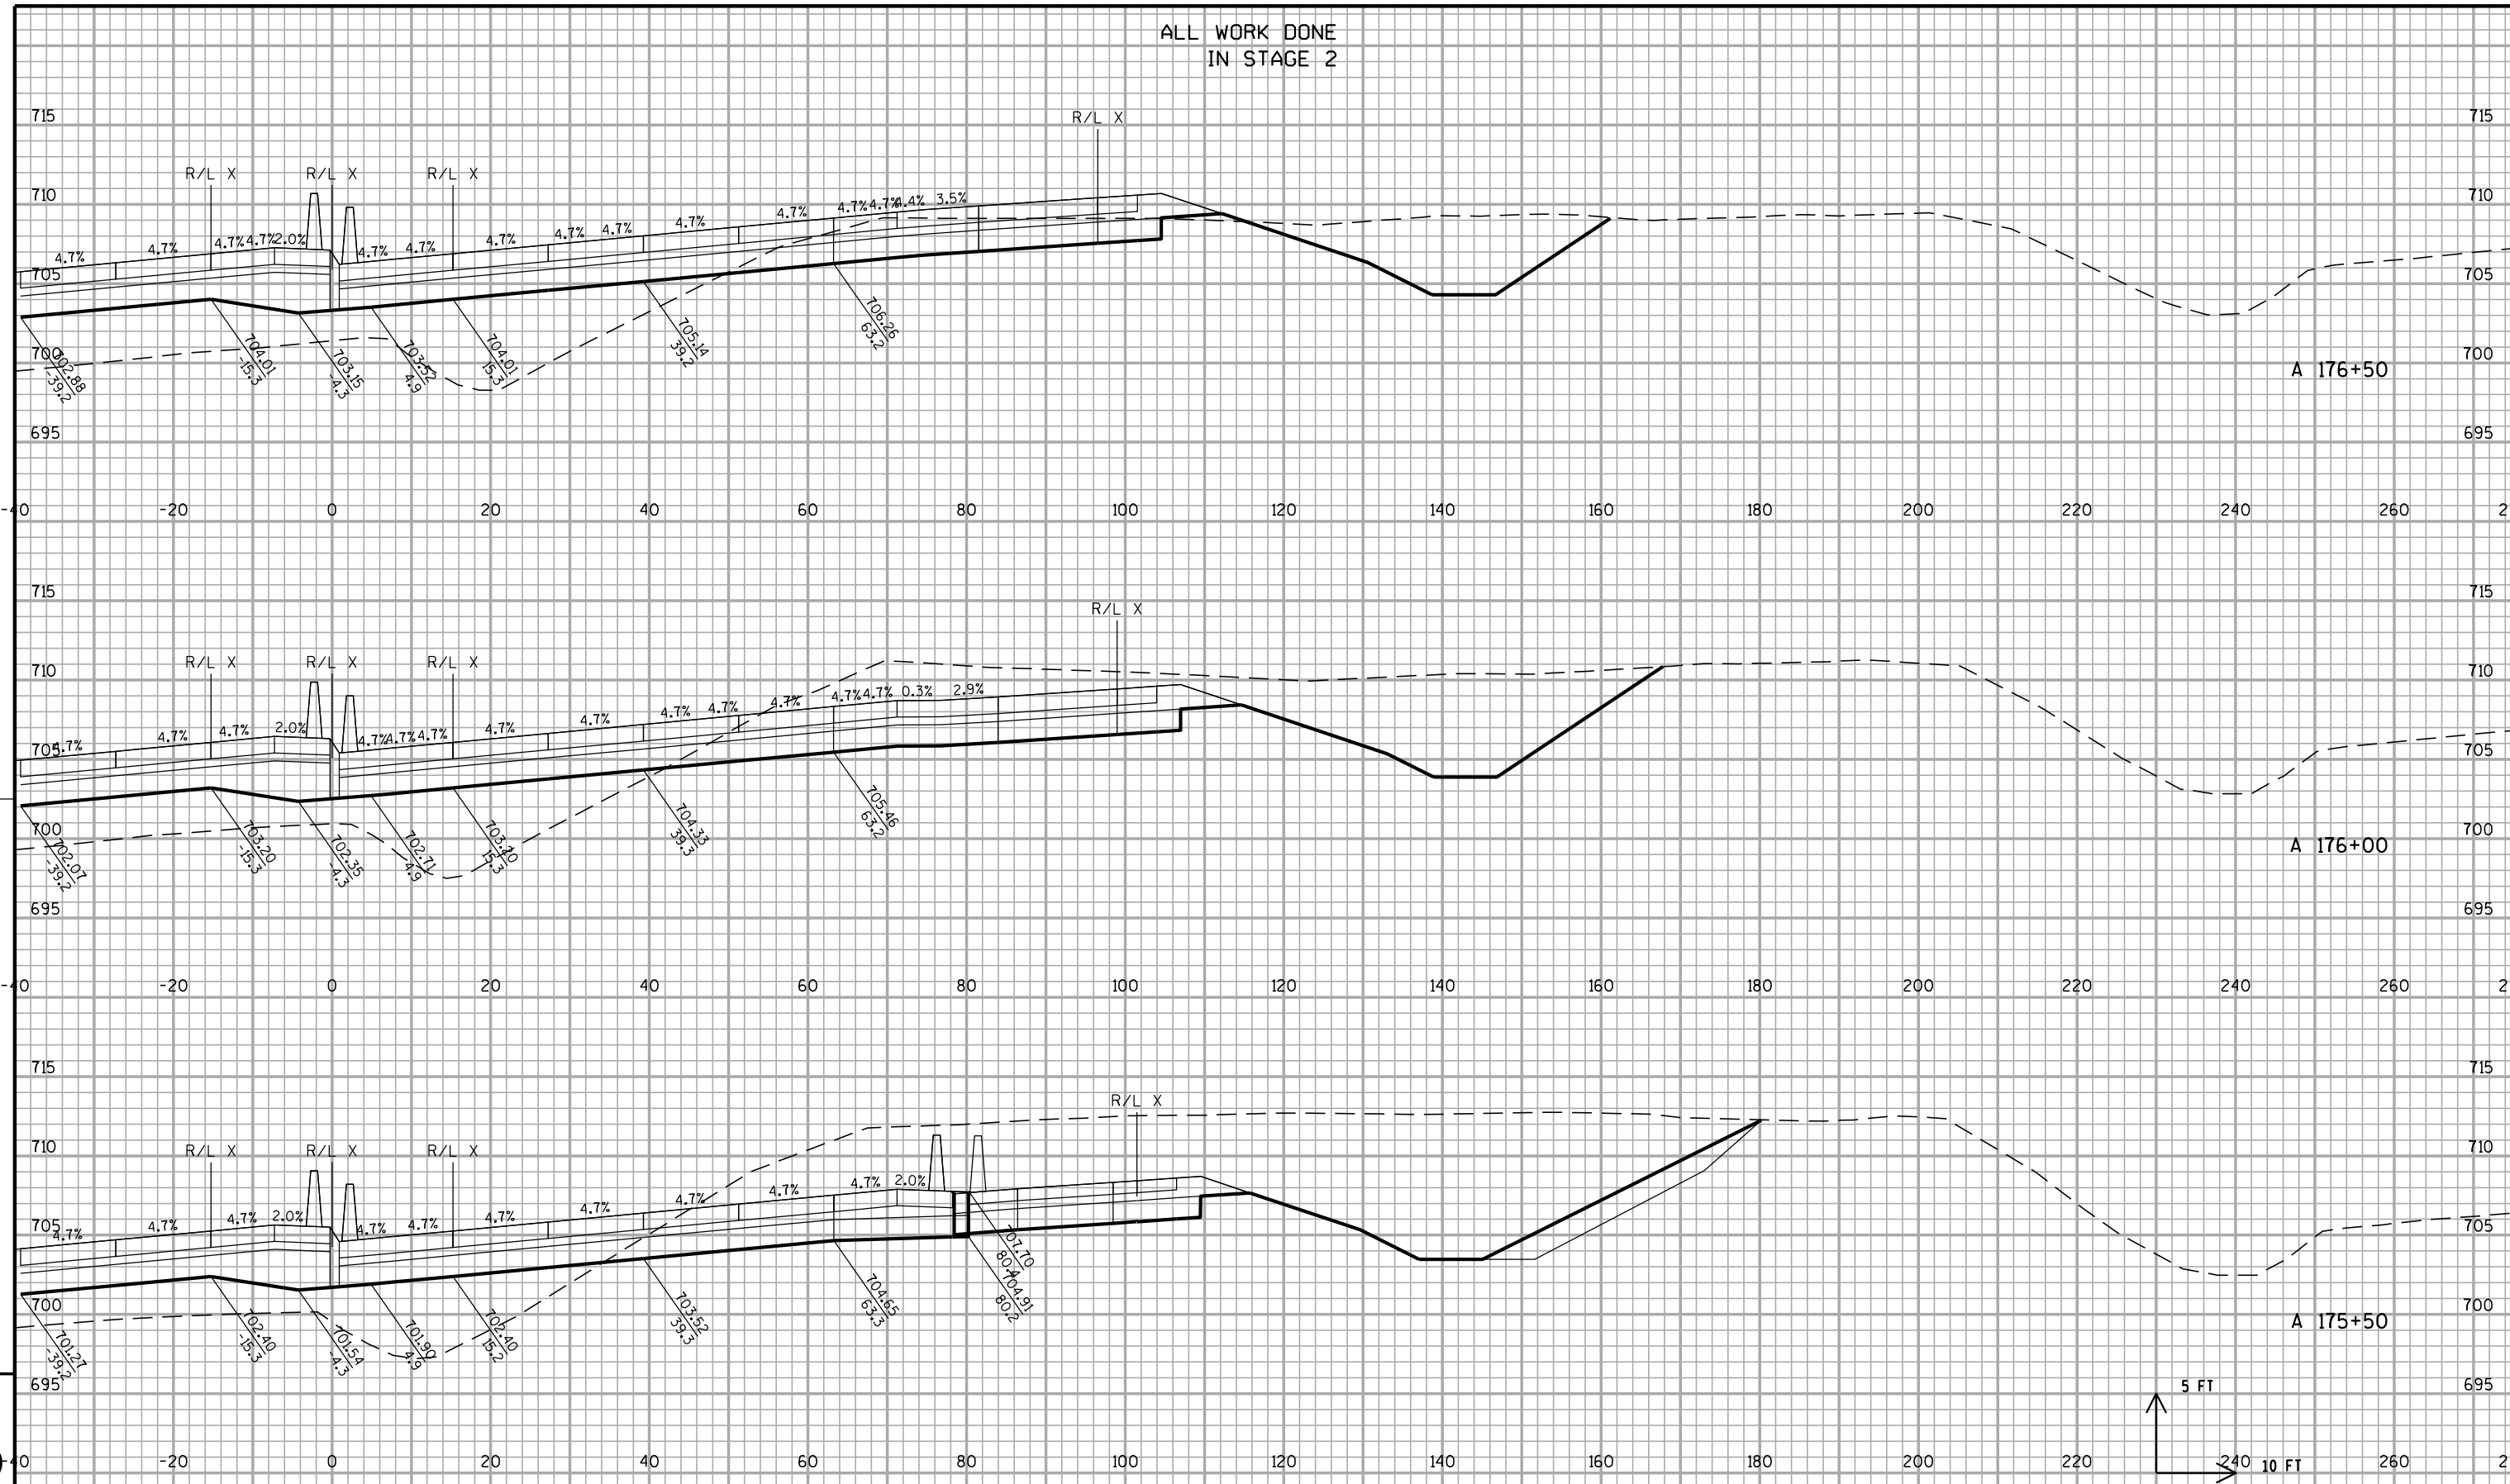

STA A 175+50 TO A 176+50



PROJECT NO: 1030-20-87	HWY: IH 94	COUNTY: MILWAUKEE	CROSS SECTIONS: IH 94 NB	SHEET	E
------------------------	------------	-------------------	--------------------------	-------	---

ALL WORK DONE
IN STAGE 2

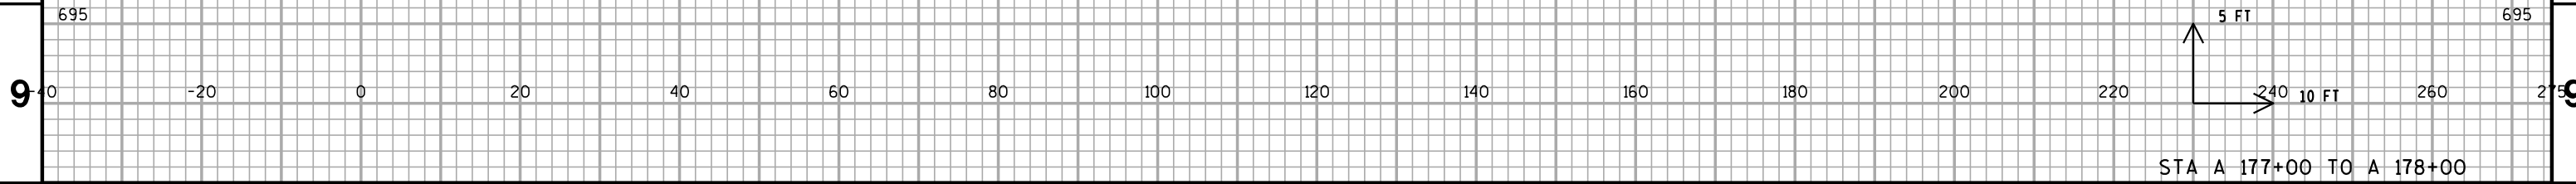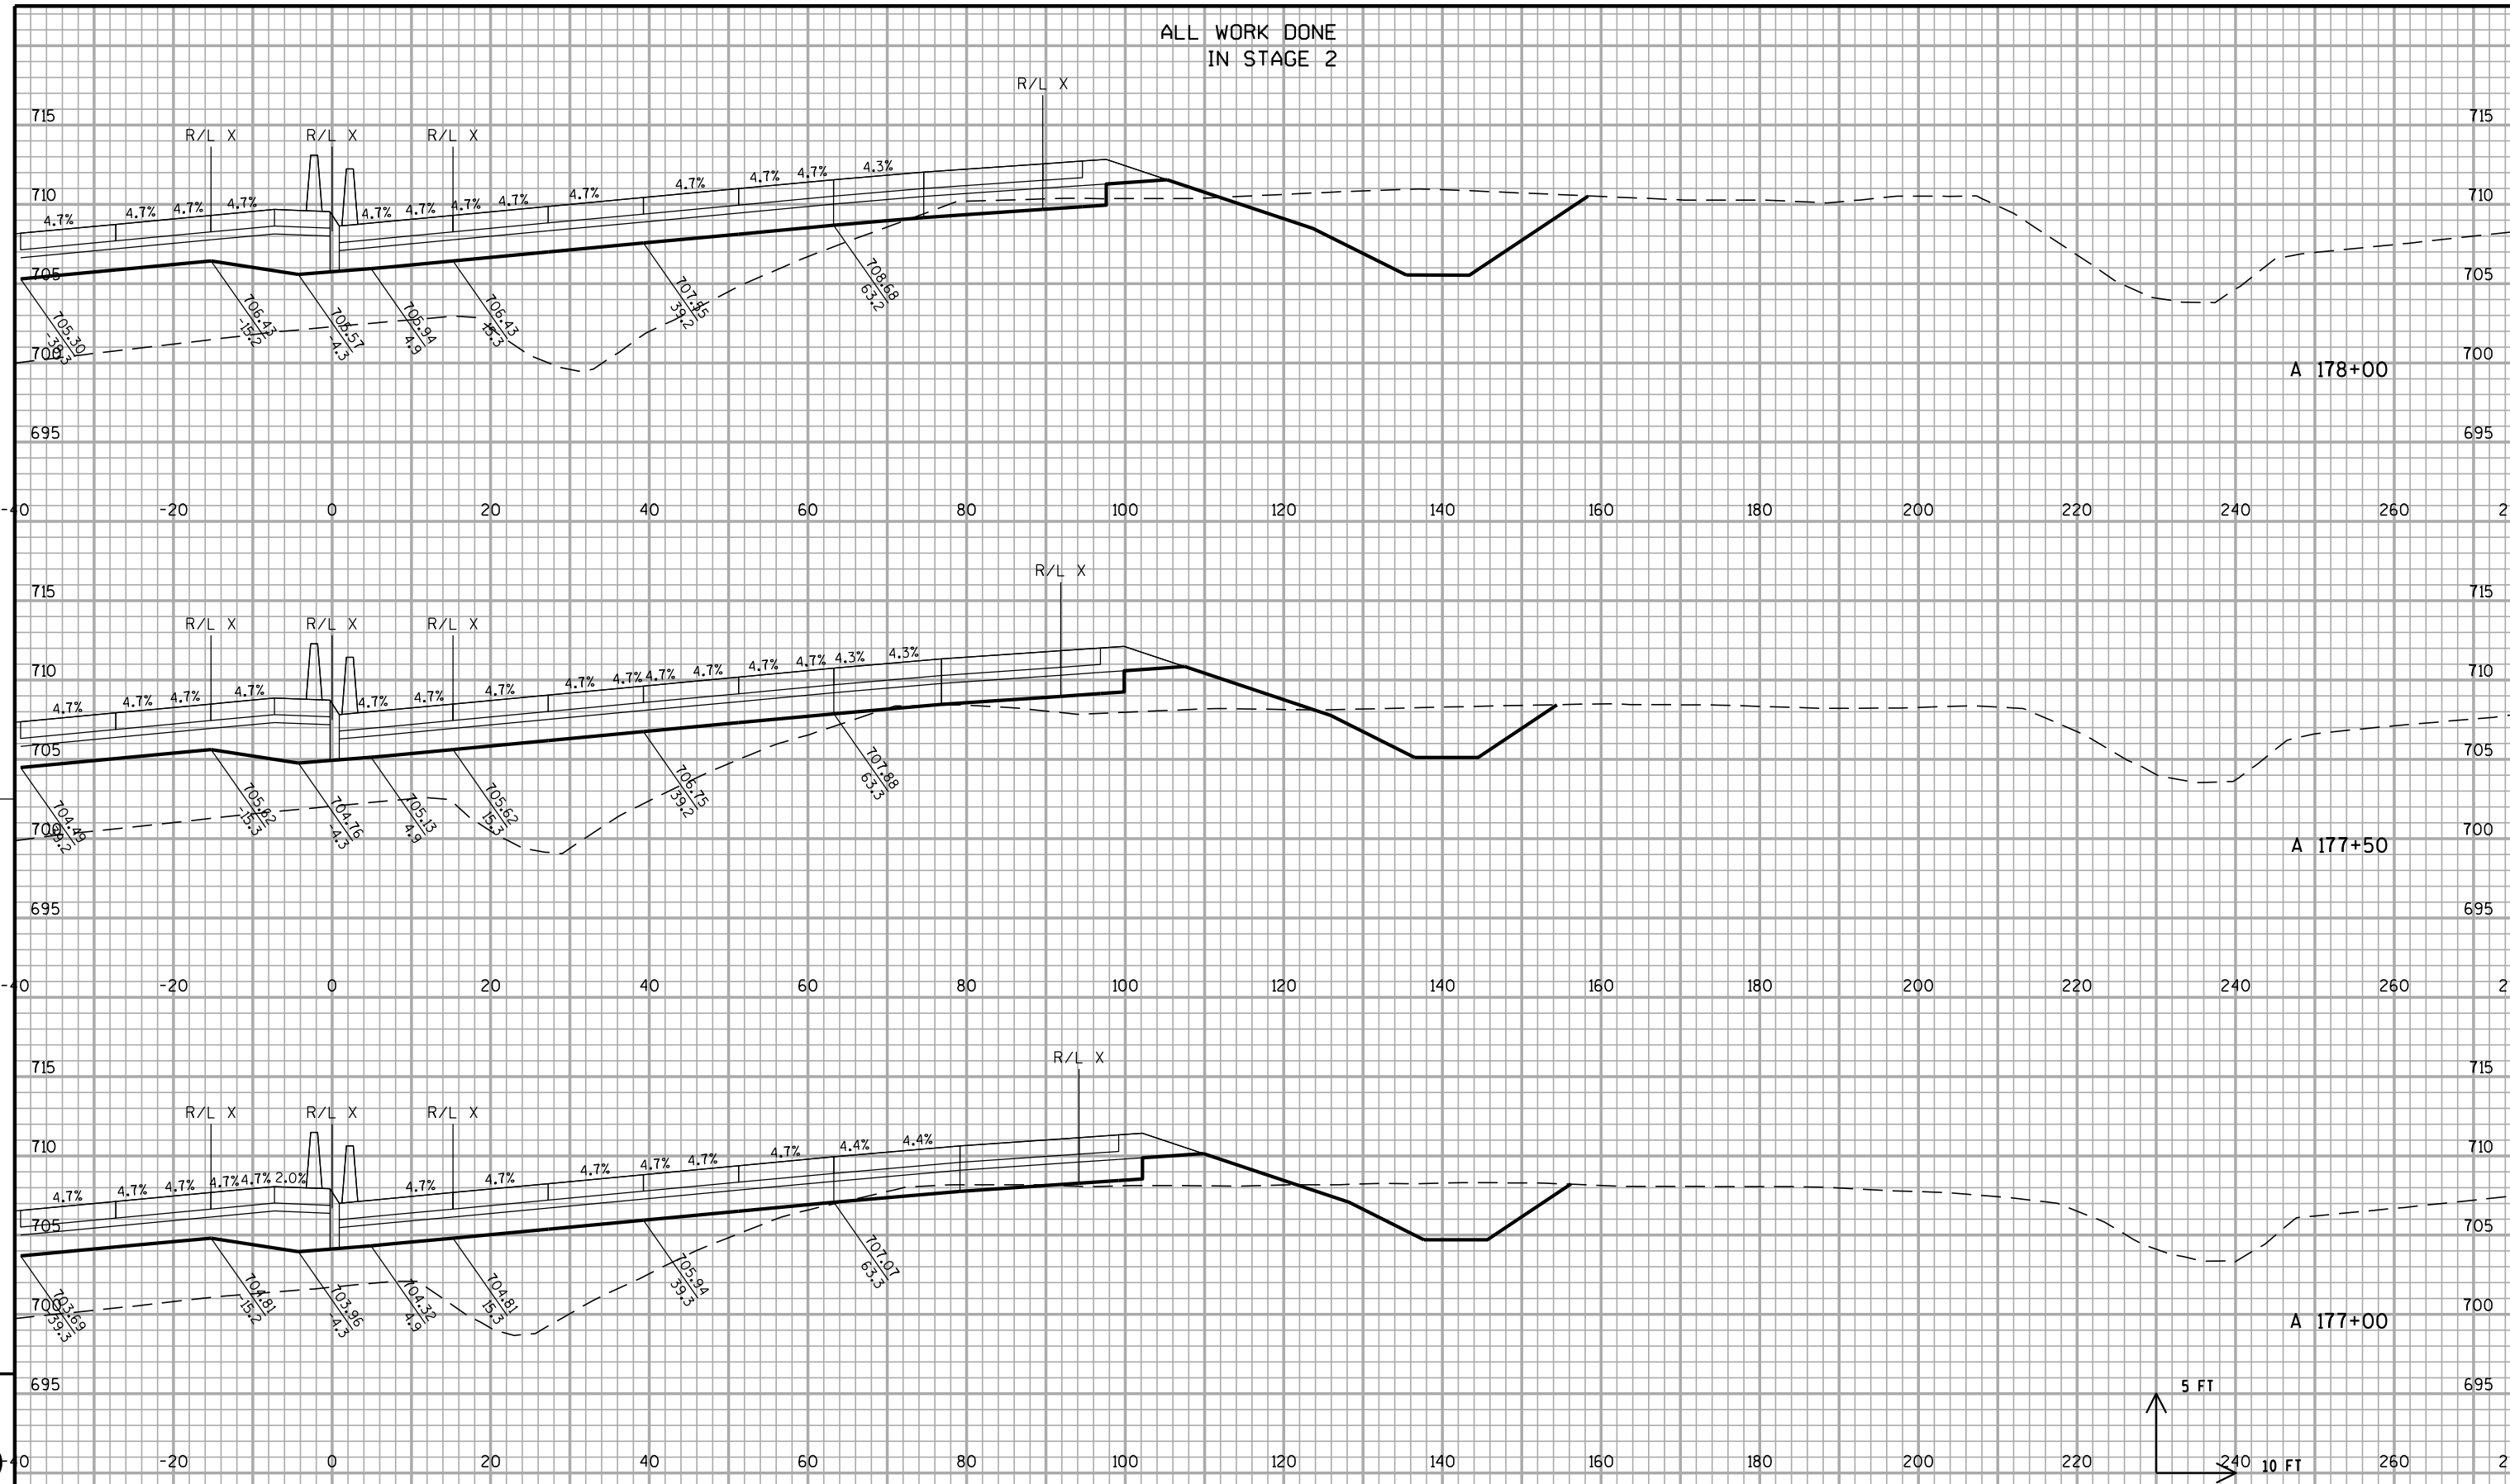

PROJECT NO: 1030-20-87	HWY: IH 94	COUNTY: MILWAUKEE	CROSS SECTIONS: IH 94 NB	SHEET	E
------------------------	------------	-------------------	--------------------------	-------	---


ALL WORK DONE
IN STAGE 2

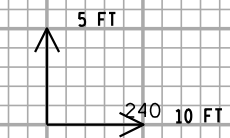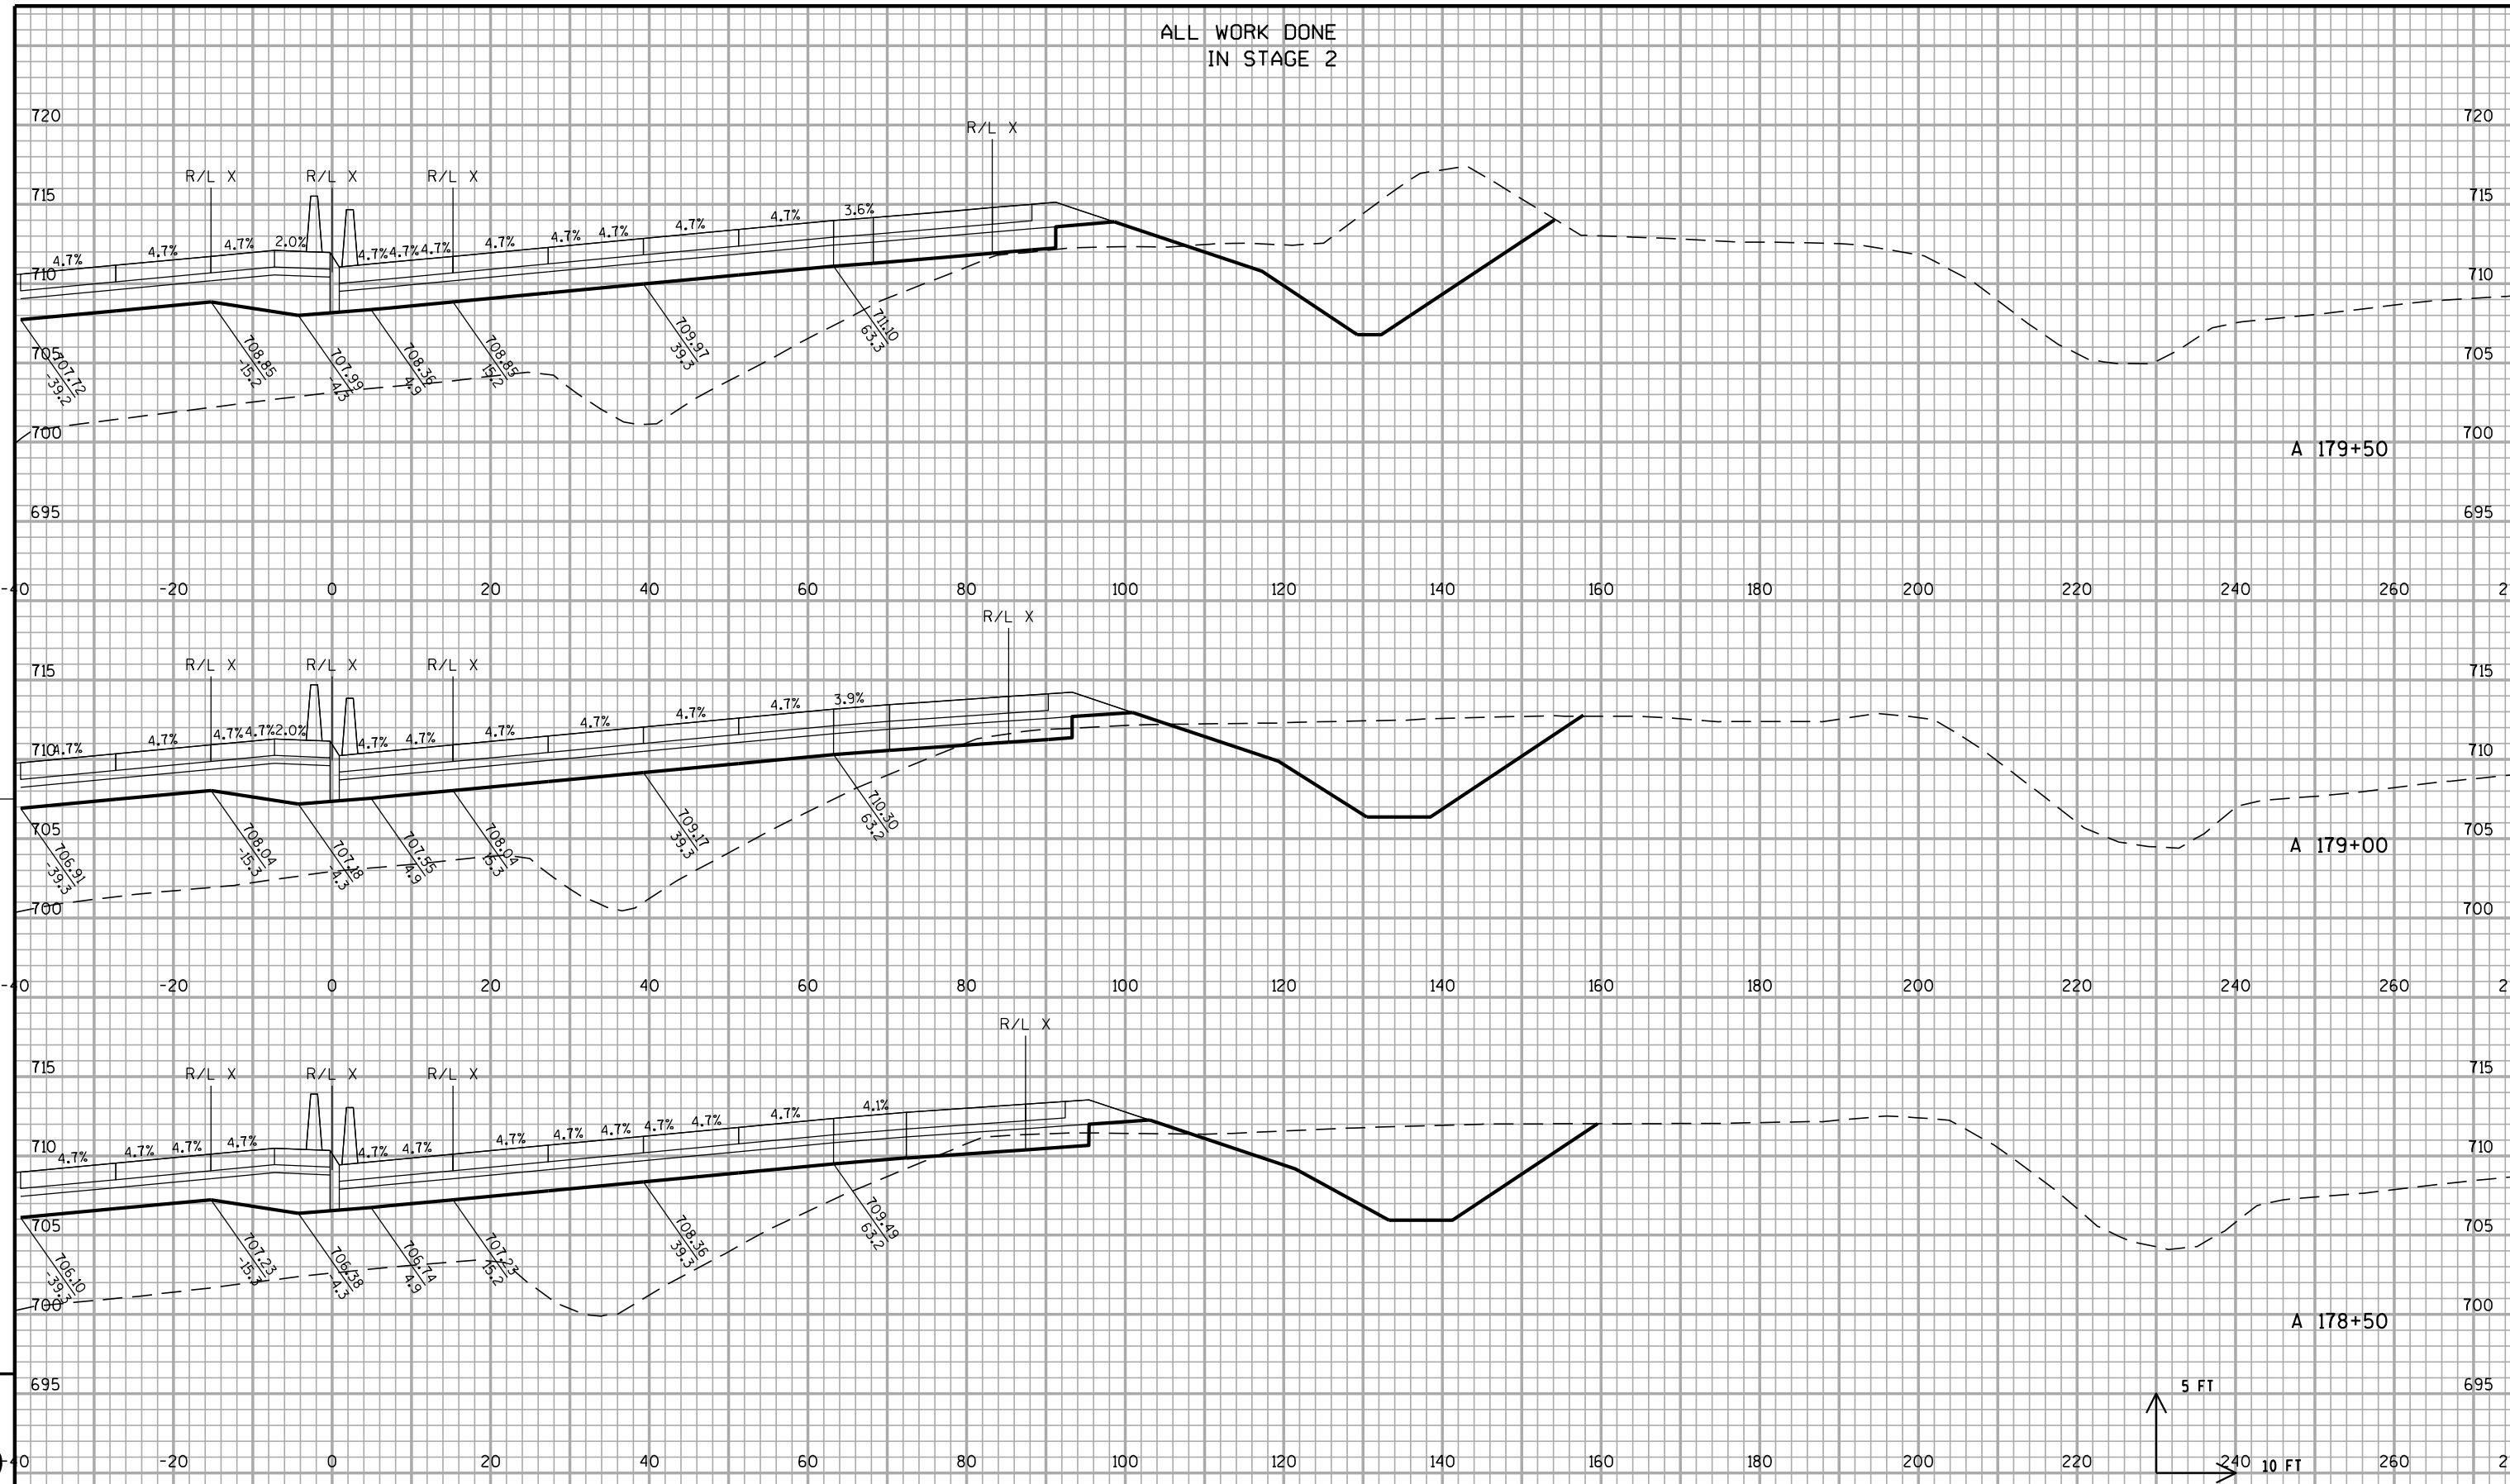

STA A 178+50 TO A 179+50

PROJECT NO: 1030-20-87	HWY: IH 94	COUNTY: MILWAUKEE	CROSS SECTIONS: IH 94 NB	SHEET	E
------------------------	------------	-------------------	--------------------------	-------	---

ALL WORK DONE
IN STAGE 2

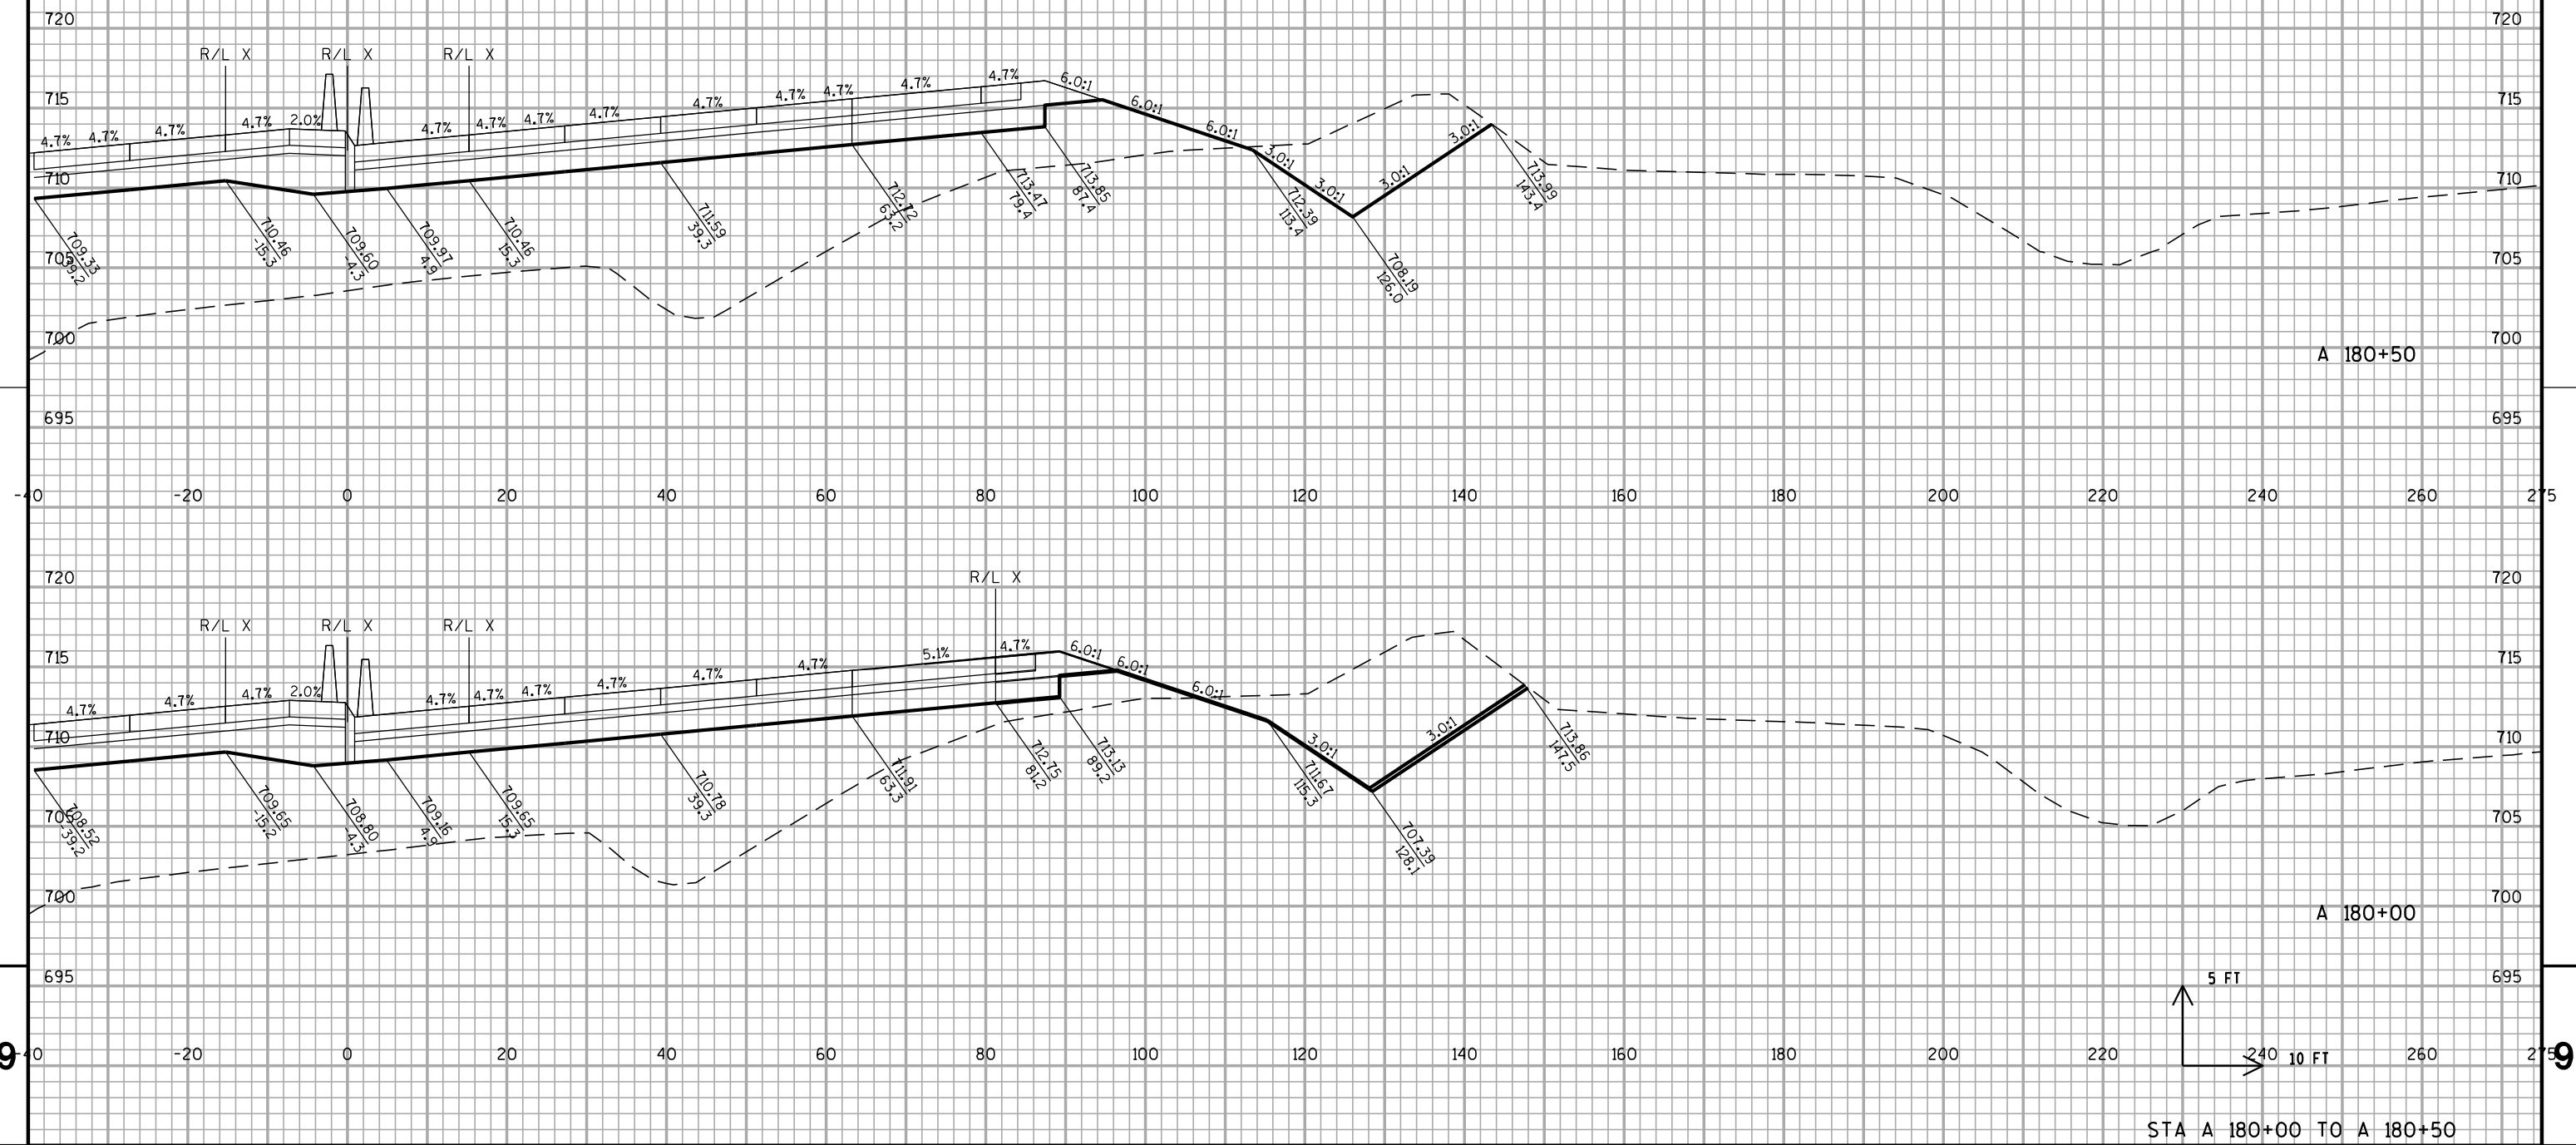

PROJECT NO: 1030-20-87

HWY: IH 94

COUNTY: MILWAUKEE

CROSS SECTIONS: IH 94 NE

SHEET

E	

FILE NAME : S:\FinalDesign\MIL\10302087-E\Roads\cds\090201-xs-ih94-nb.dgn


```

FOWLLOT DATE$$$$...EOWLottingdate...$$ FOWLLOT BY$$$$...EOWLotuser...$$PLOT NAME : 090201-xs-1h94-nb40EOWLLOT SCALE$$$$...EOWLotscale...$$

```

WISDOT/CADDS SHEET 21

ALL WORK DONE
IN STAGE 2

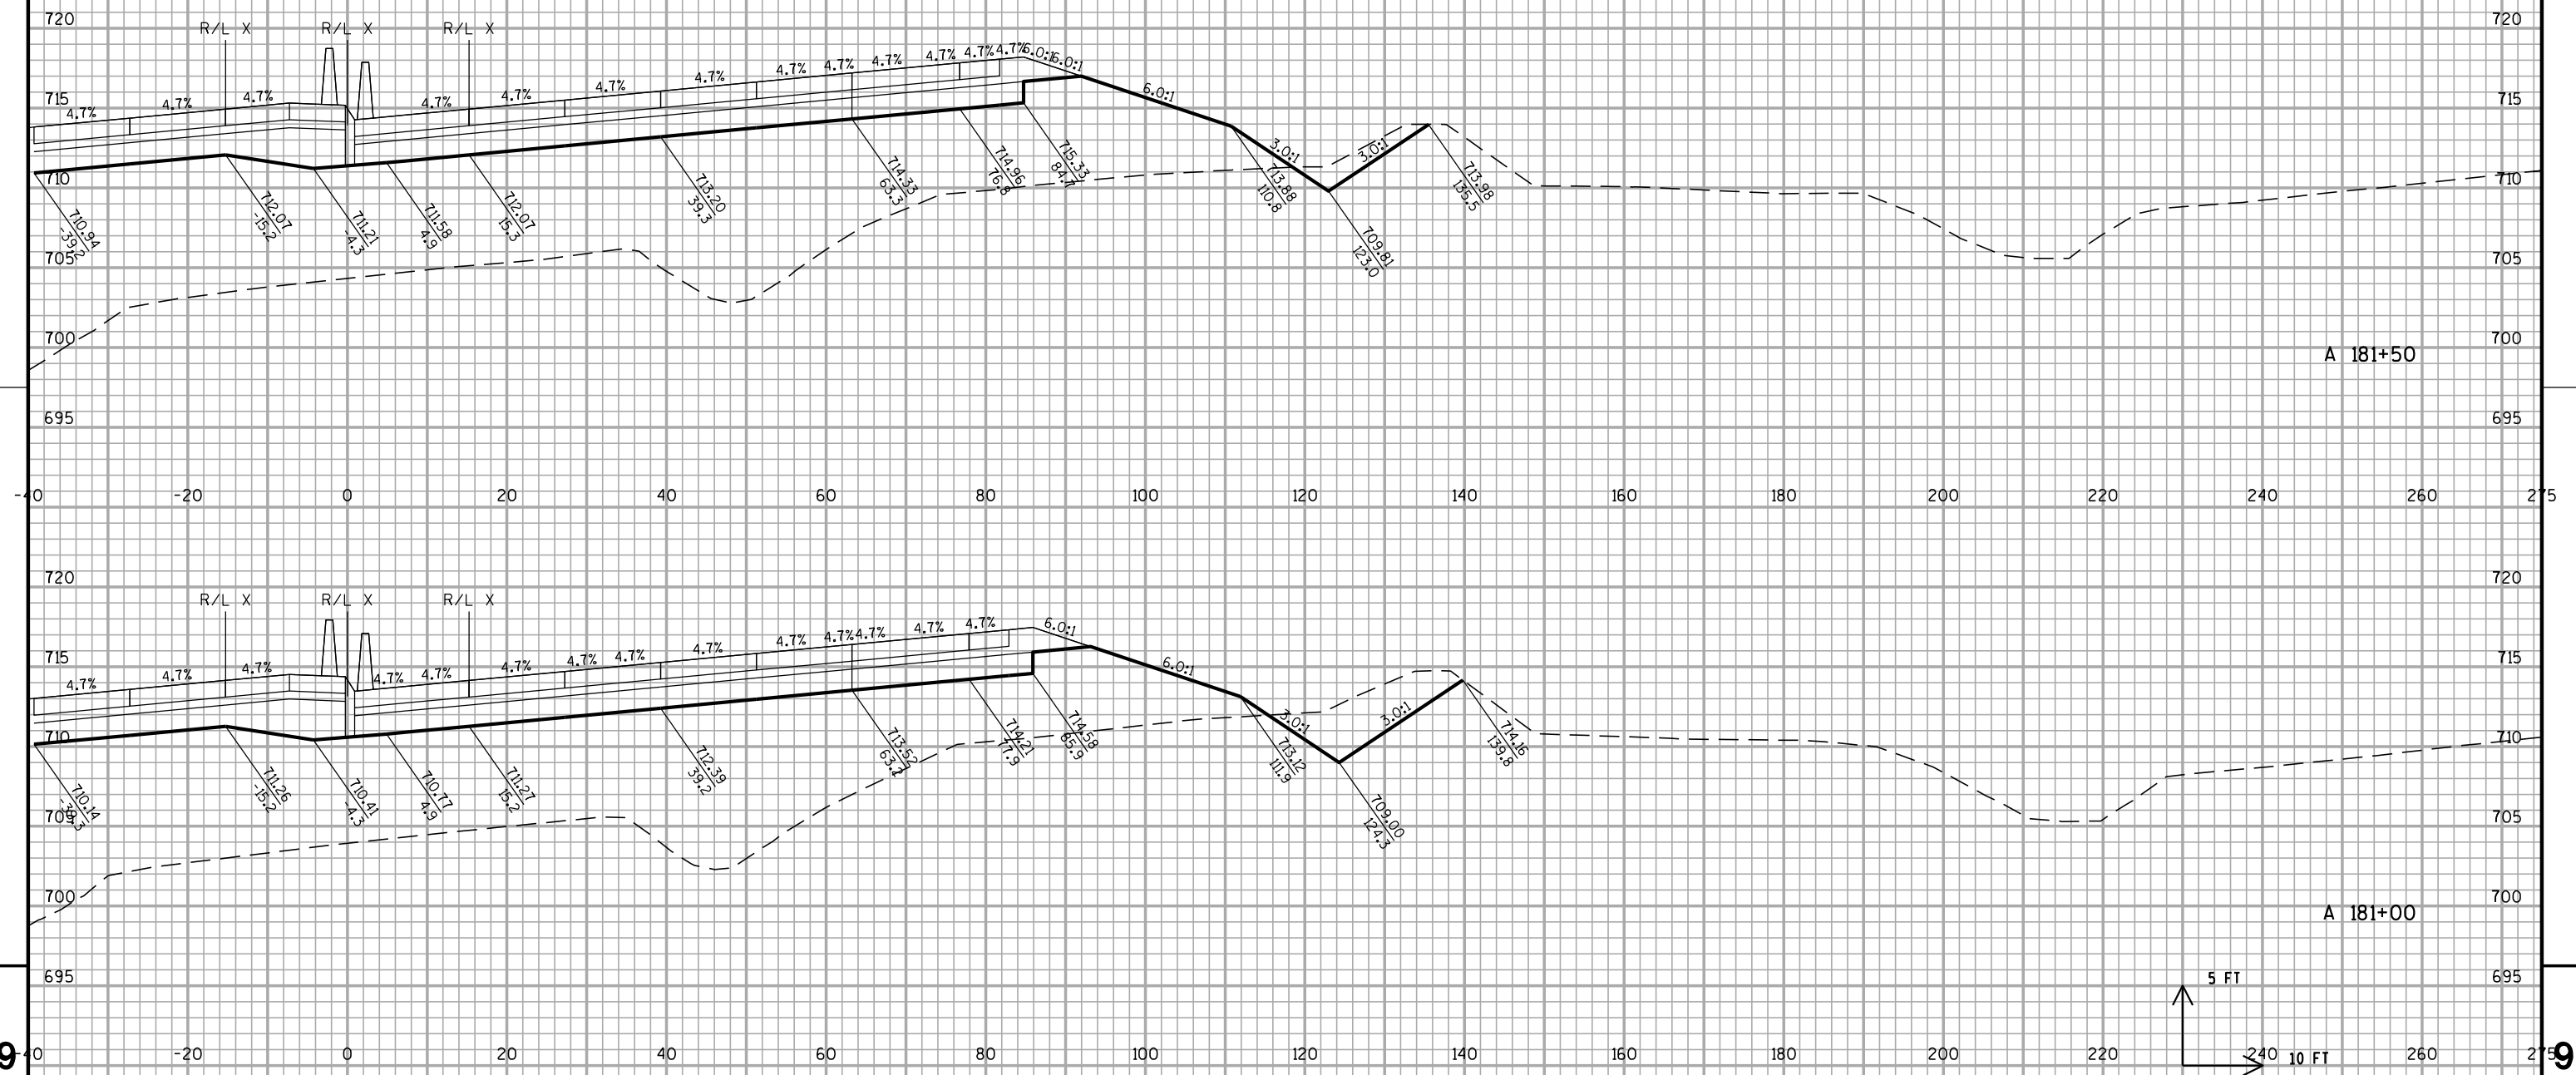

STA A 181+00 TO A 181+50

PROJECT NO: 1030-20-87

HWY: IH 94


COUNTY: MILWAUKEE

CROSS SECTIONS: IH 94 NE

SHEET

E |




ALL WORK DONE
IN STAGE 2

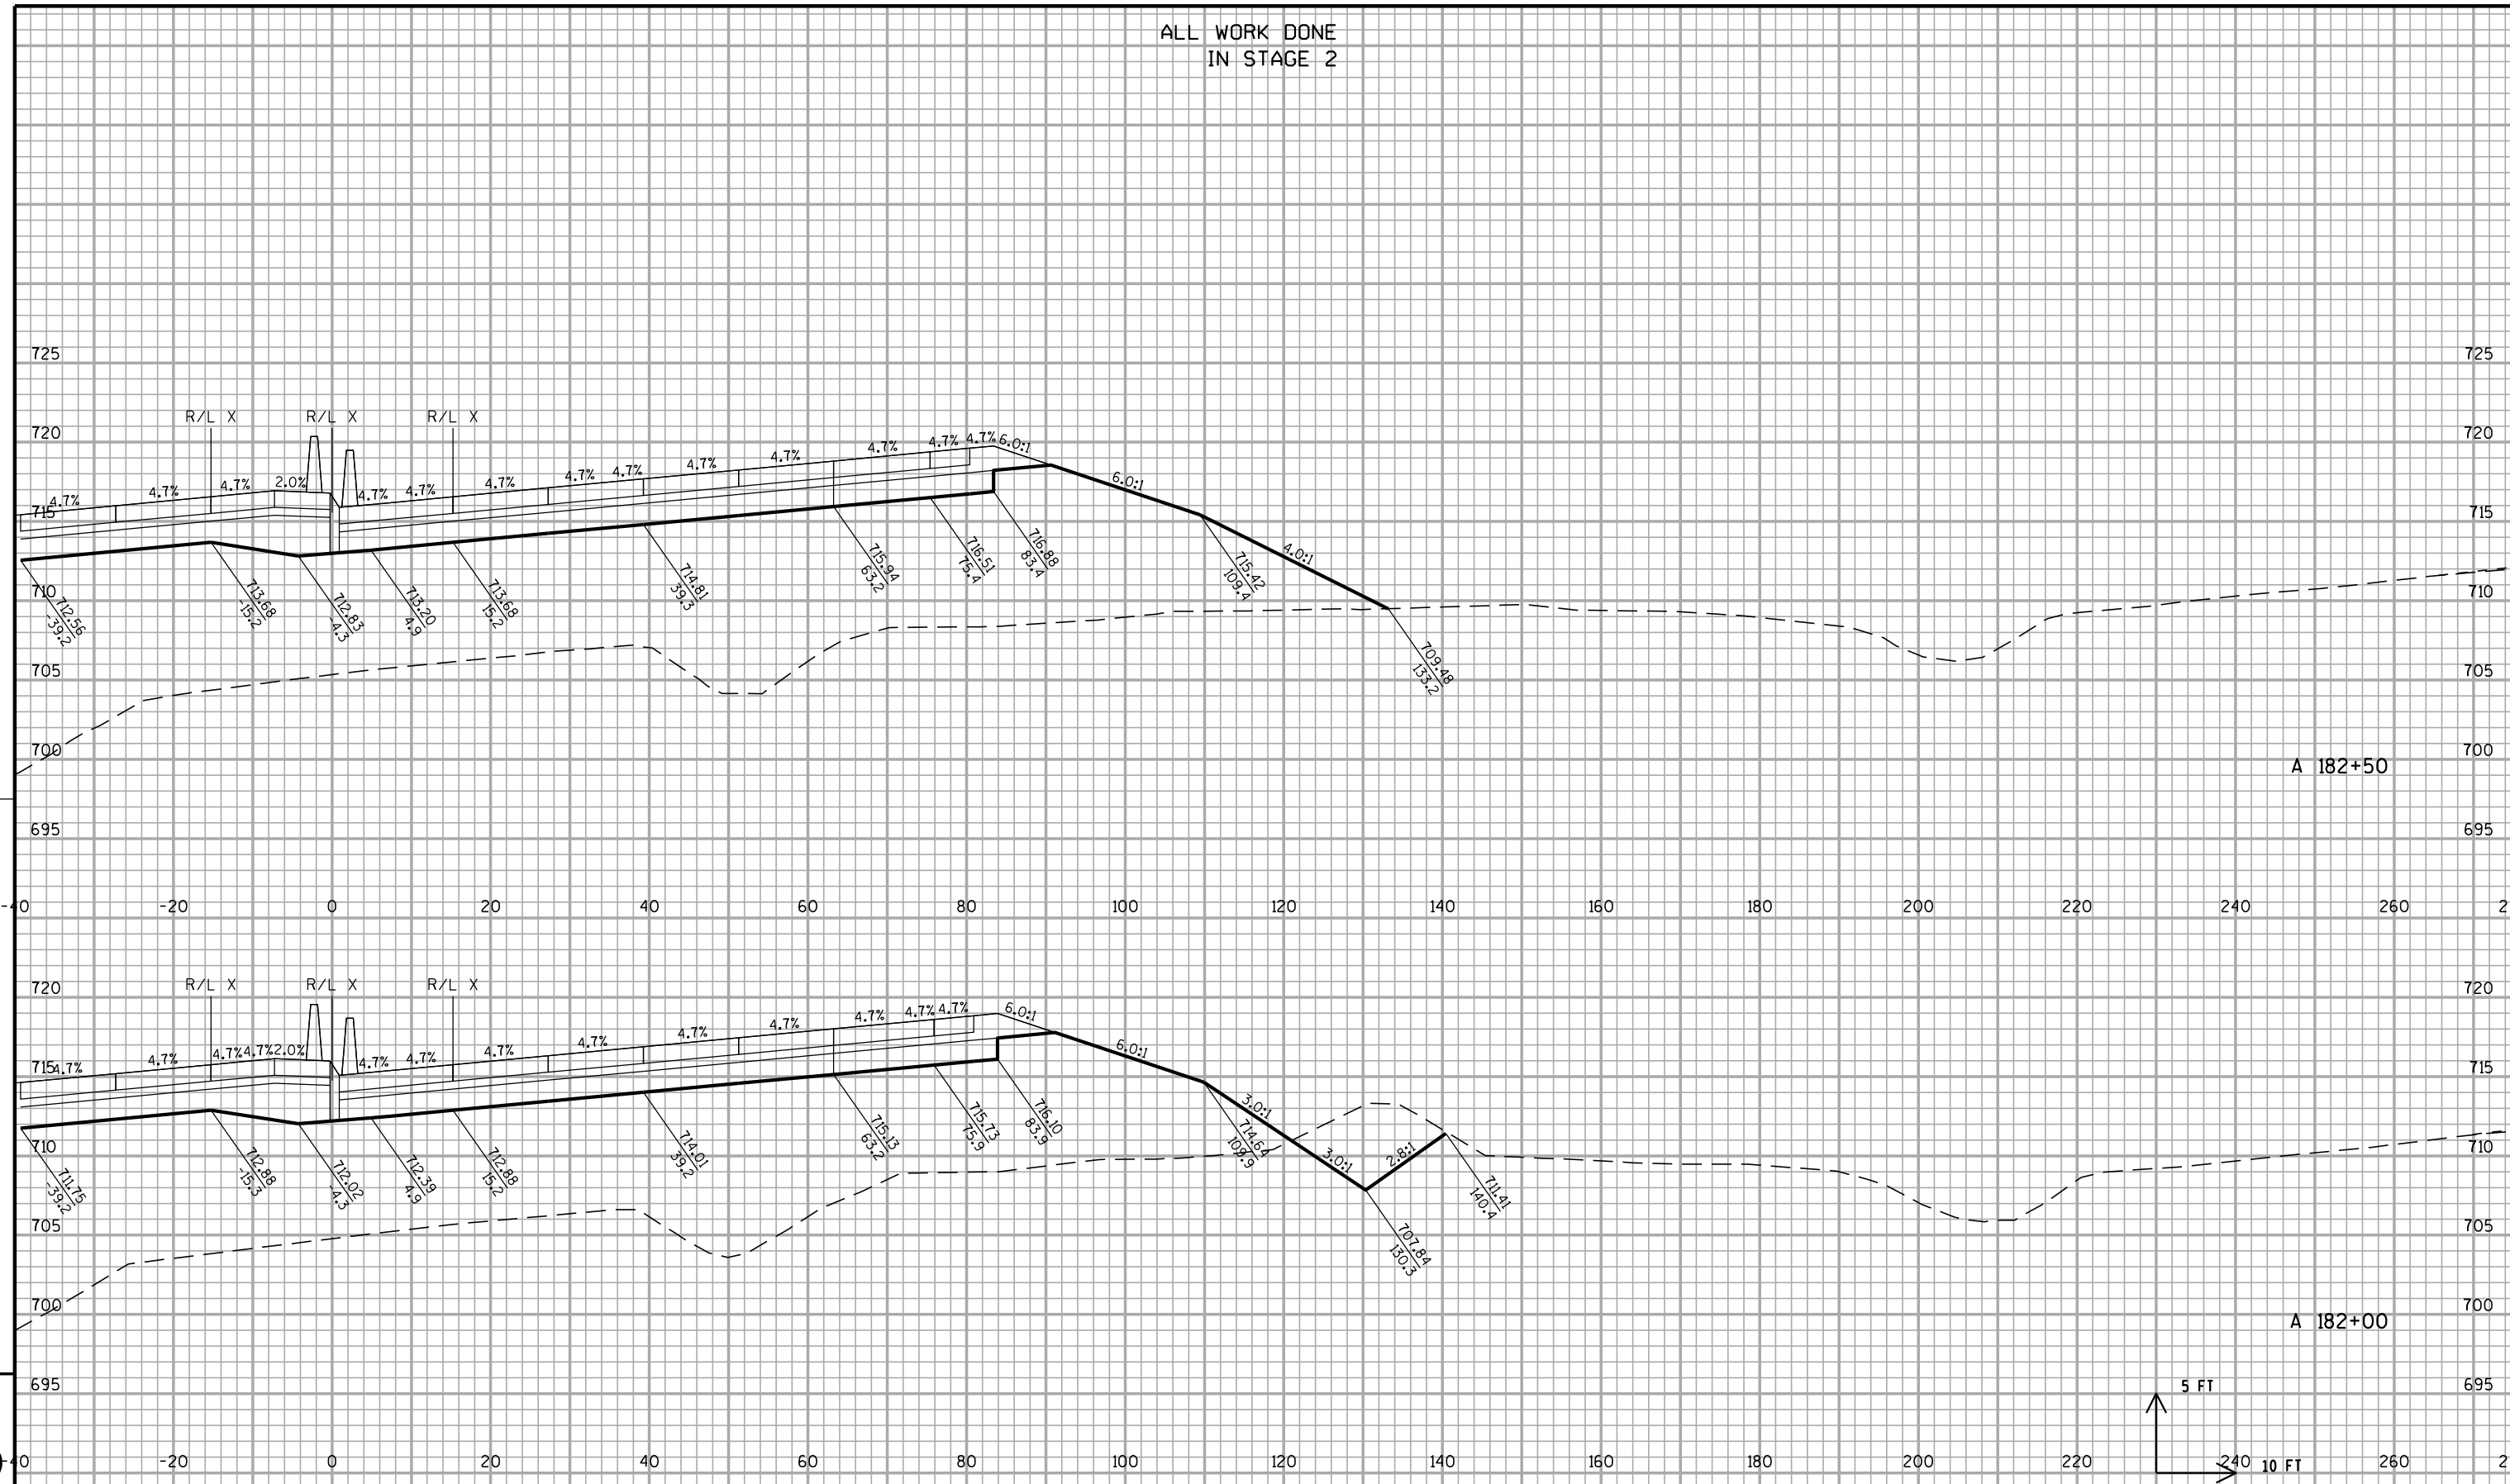

9 -40 -20 0 20 40 60 80 100 120 140 160 180 200 220 240 260 275 9

PROJECT NO: 1030-20-87 HWY: IH 94 COUNTY: MILWAUKEE CROSS SECTIONS: IH 94 NB SHEET E


ALL WORK DONE
IN STAGE 2

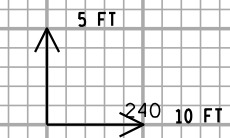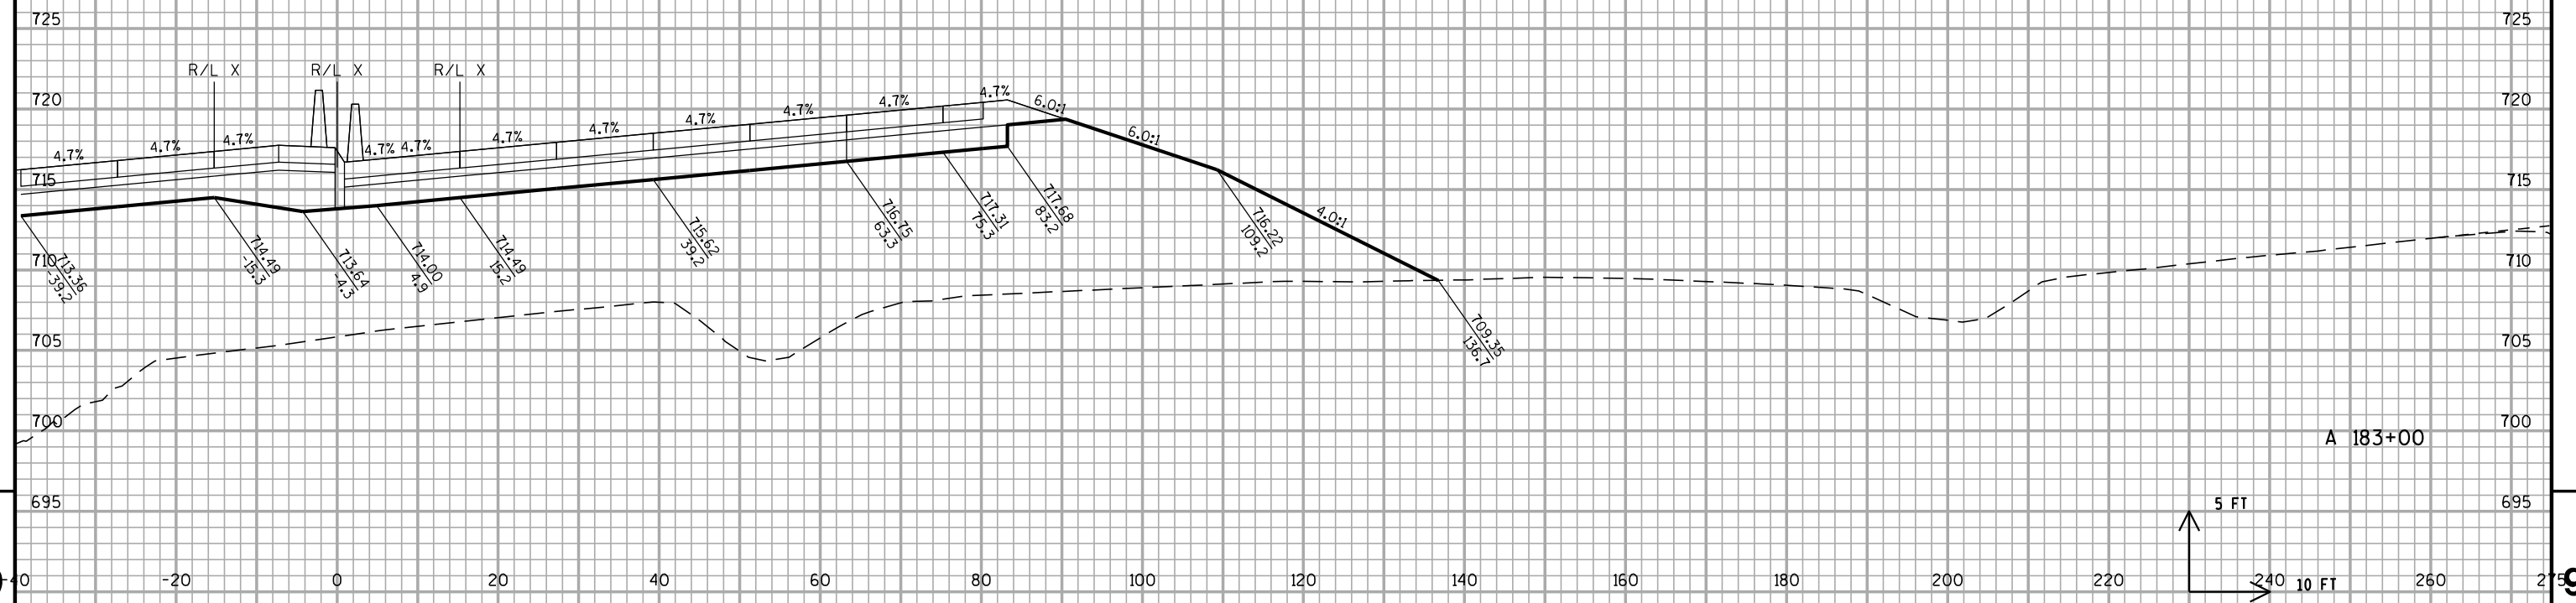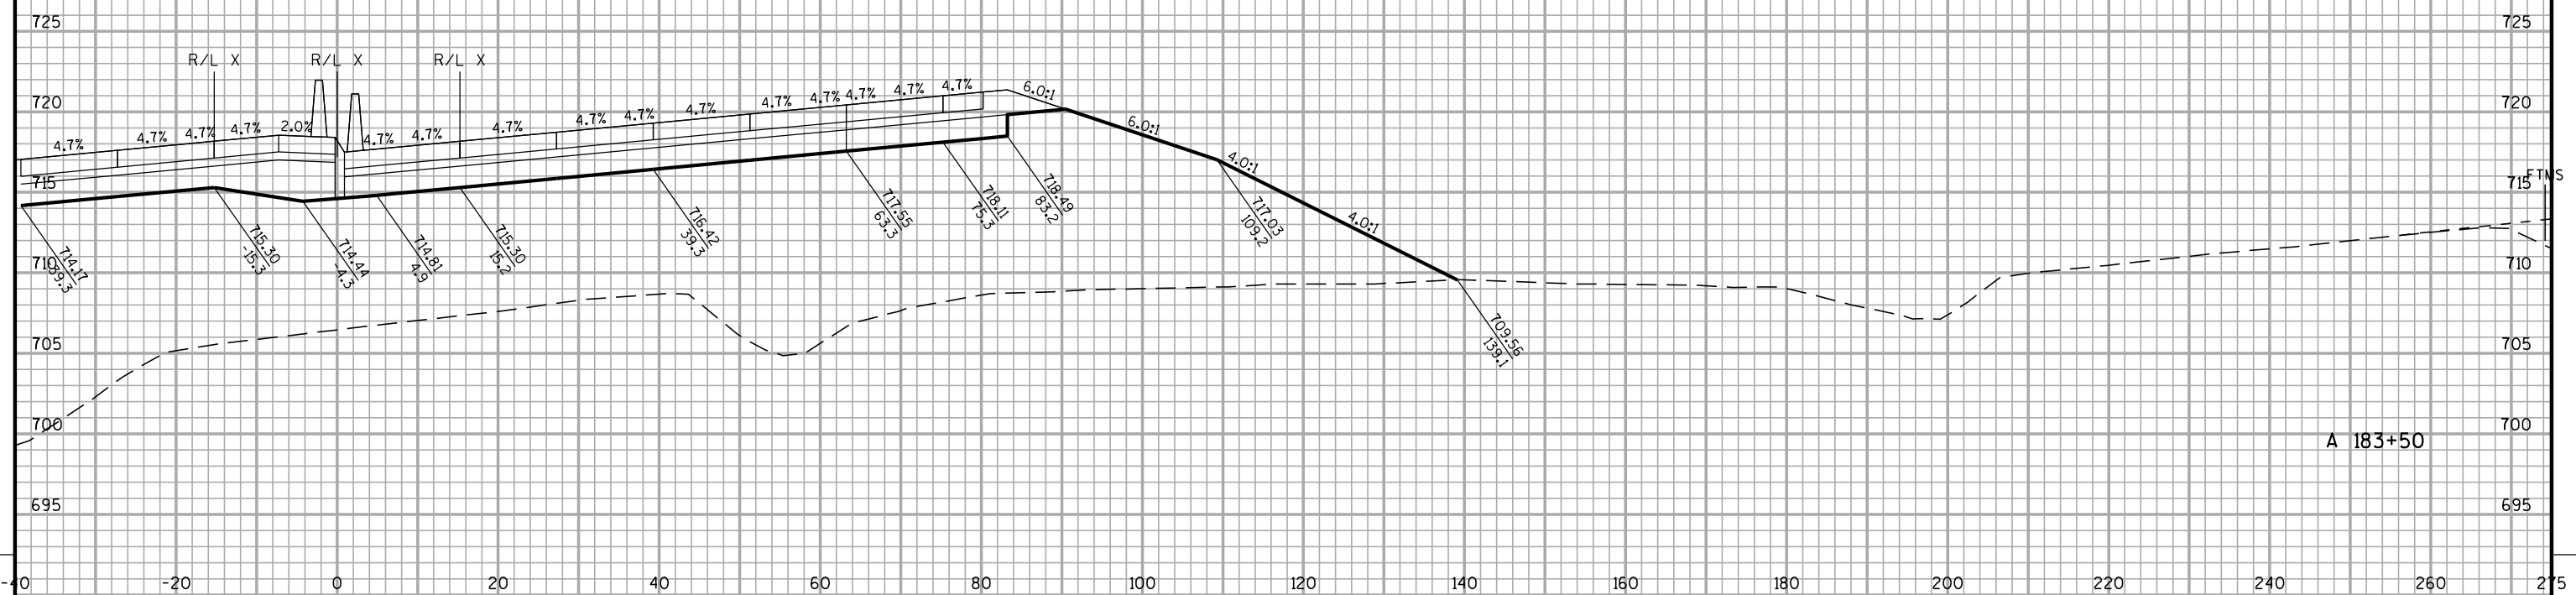

STA A 183+00 TO A 183+50

PROJECT NO: 1030-20-87	HWY: IH 94	COUNTY: MILWAUKEE	CROSS SECTIONS: IH 94 NB	SHEET	E
------------------------	------------	-------------------	--------------------------	-------	---

ALL WORK DONE
IN STAGE 2

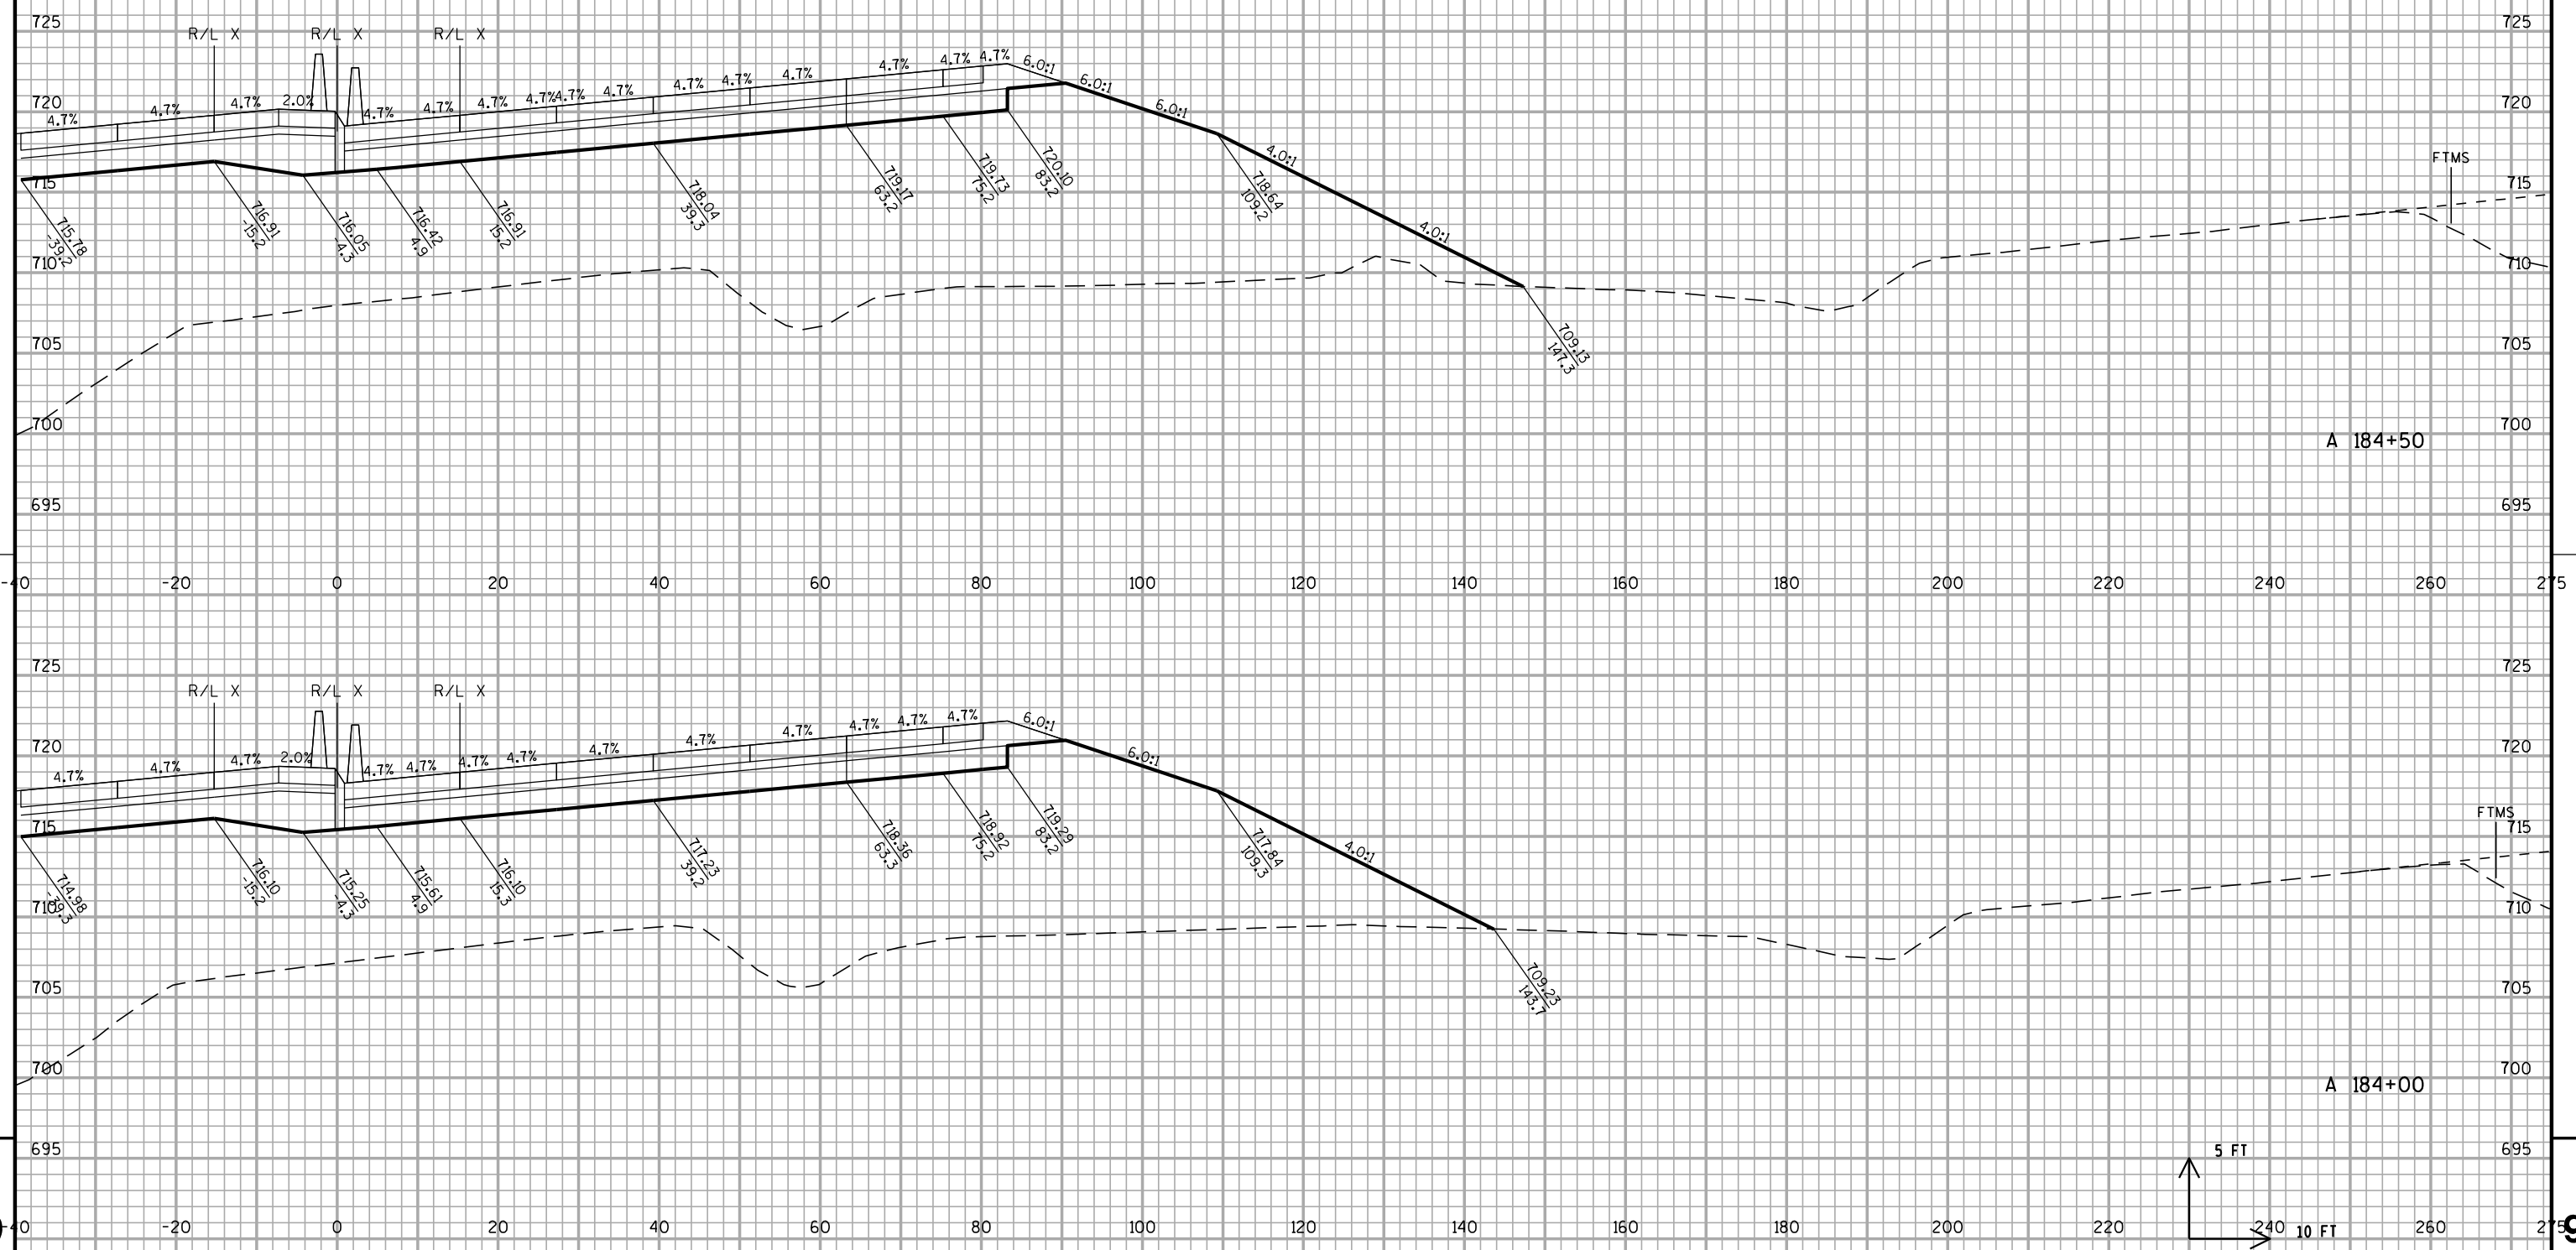

9


9

5 FT
10 FT

STA A 184+00 TO A 184+50

PROJECT NO: 1030-20-87	HWY: IH 94	COUNTY: MILWAUKEE	CROSS SECTIONS: IH 94 NB	SHEET	E
------------------------	------------	-------------------	--------------------------	-------	---

ALL WORK DONE
IN STAGE 2

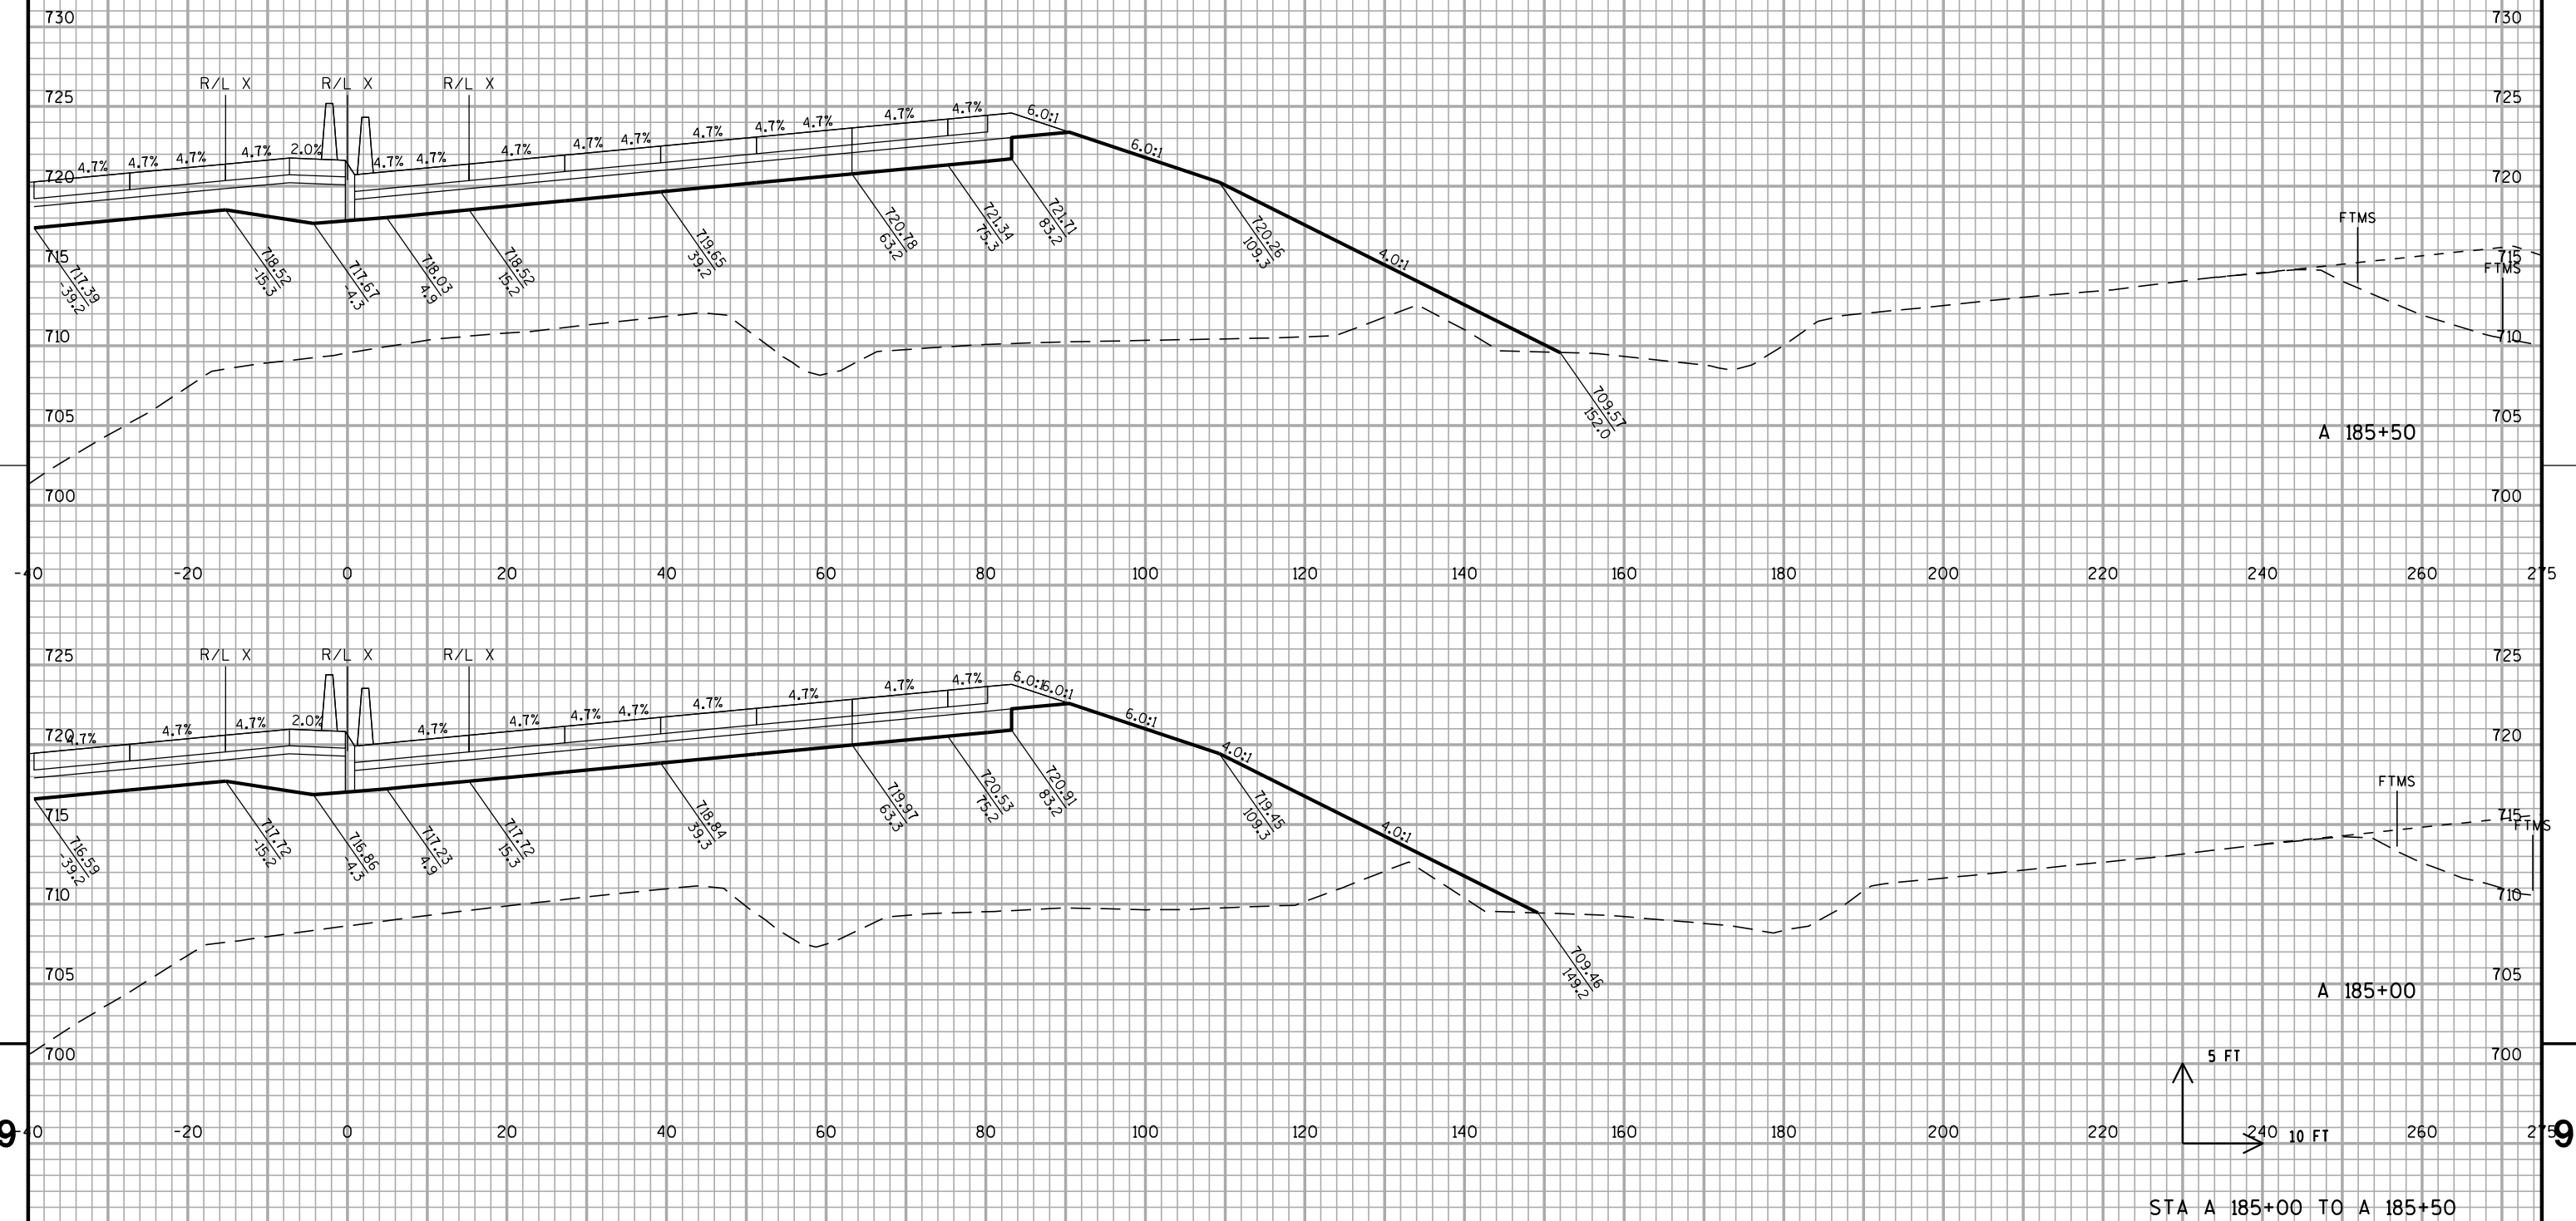

PROJECT NO: 1030-20-87

HWY: IH 94

COUNTY: MILWAUKEE

CROSS SECTIONS: IH 94 NE

SHEET

E	

FILE NAME : S:\FinalDesign\MIL\10302087_E\Roads\cds\090201_xs_ih94_nb.dgn


```

EOWLOT DATE $$...EOWLottingdate...$$ EOWLOT BY $$...EOWLotuser...$$ PLOT NAME : 090201xs_1h94_nb45 EOWLOT SCALE $$...EOWLotscale...$$

```

WISDOT/CADDS SHEET 21


ALL WORK DONE
IN STAGE 2

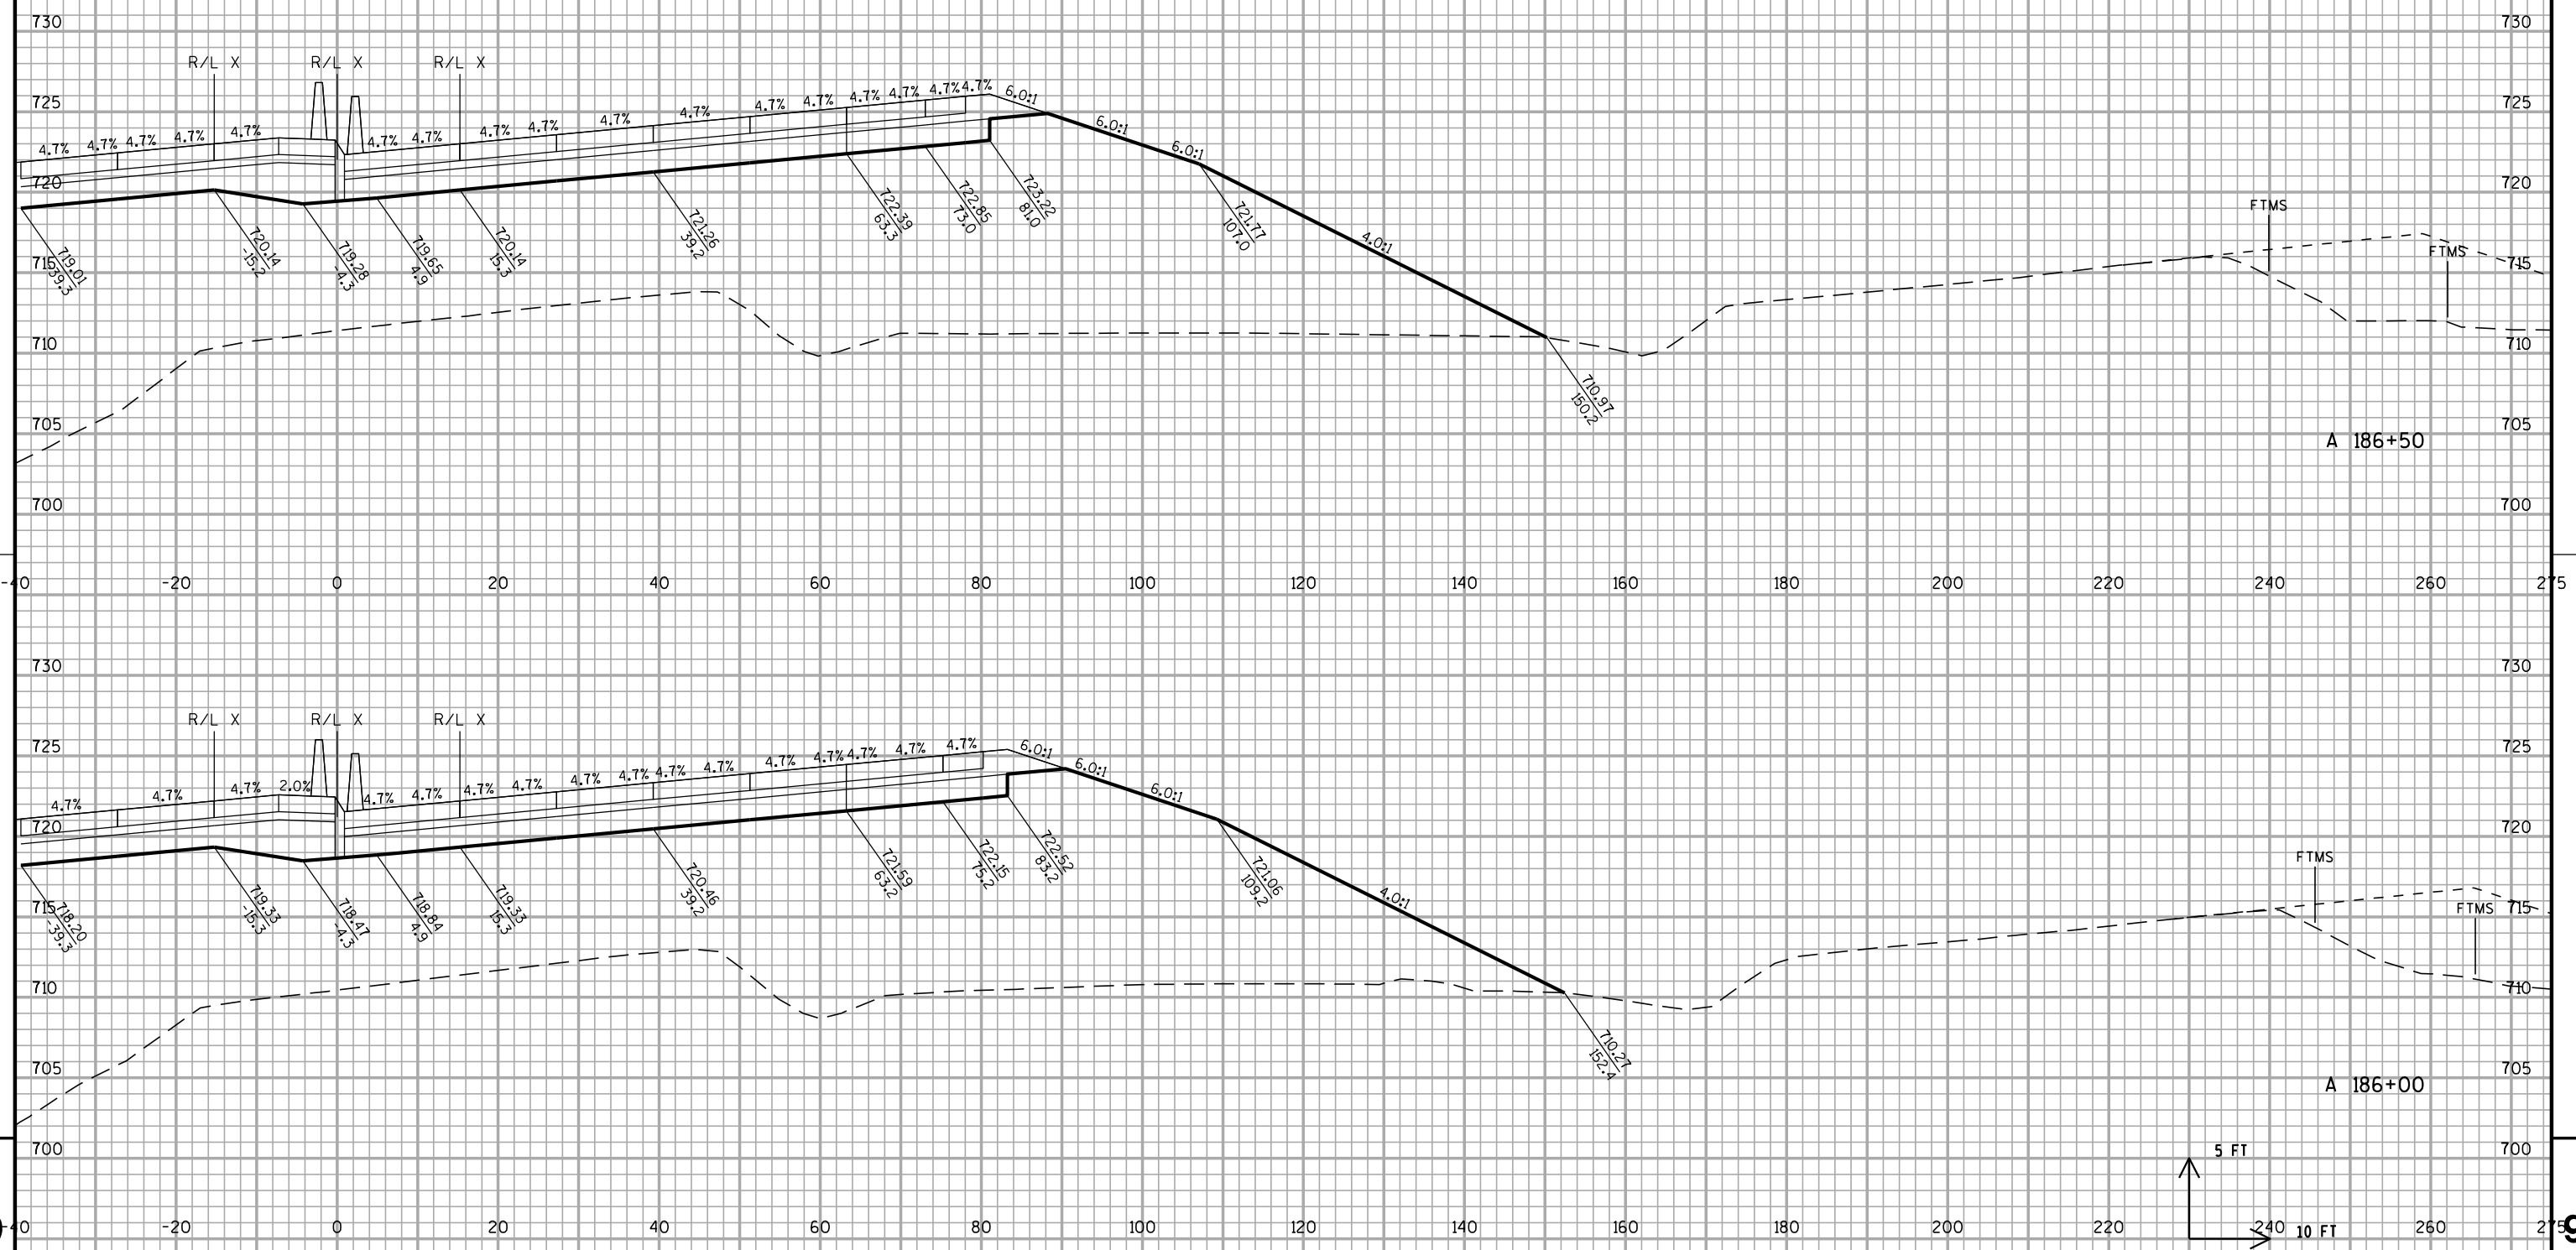


9 -40 -20 0 20 40 60 80 100 120 140 160 180 200 220 240 260 275 9

PROJECT NO: 1030-20-87 HWY: IH 94 COUNTY: MILWAUKEE CROSS SECTIONS: IH 94 NB SHEET E

ALL WORK DONE
IN STAGE 2

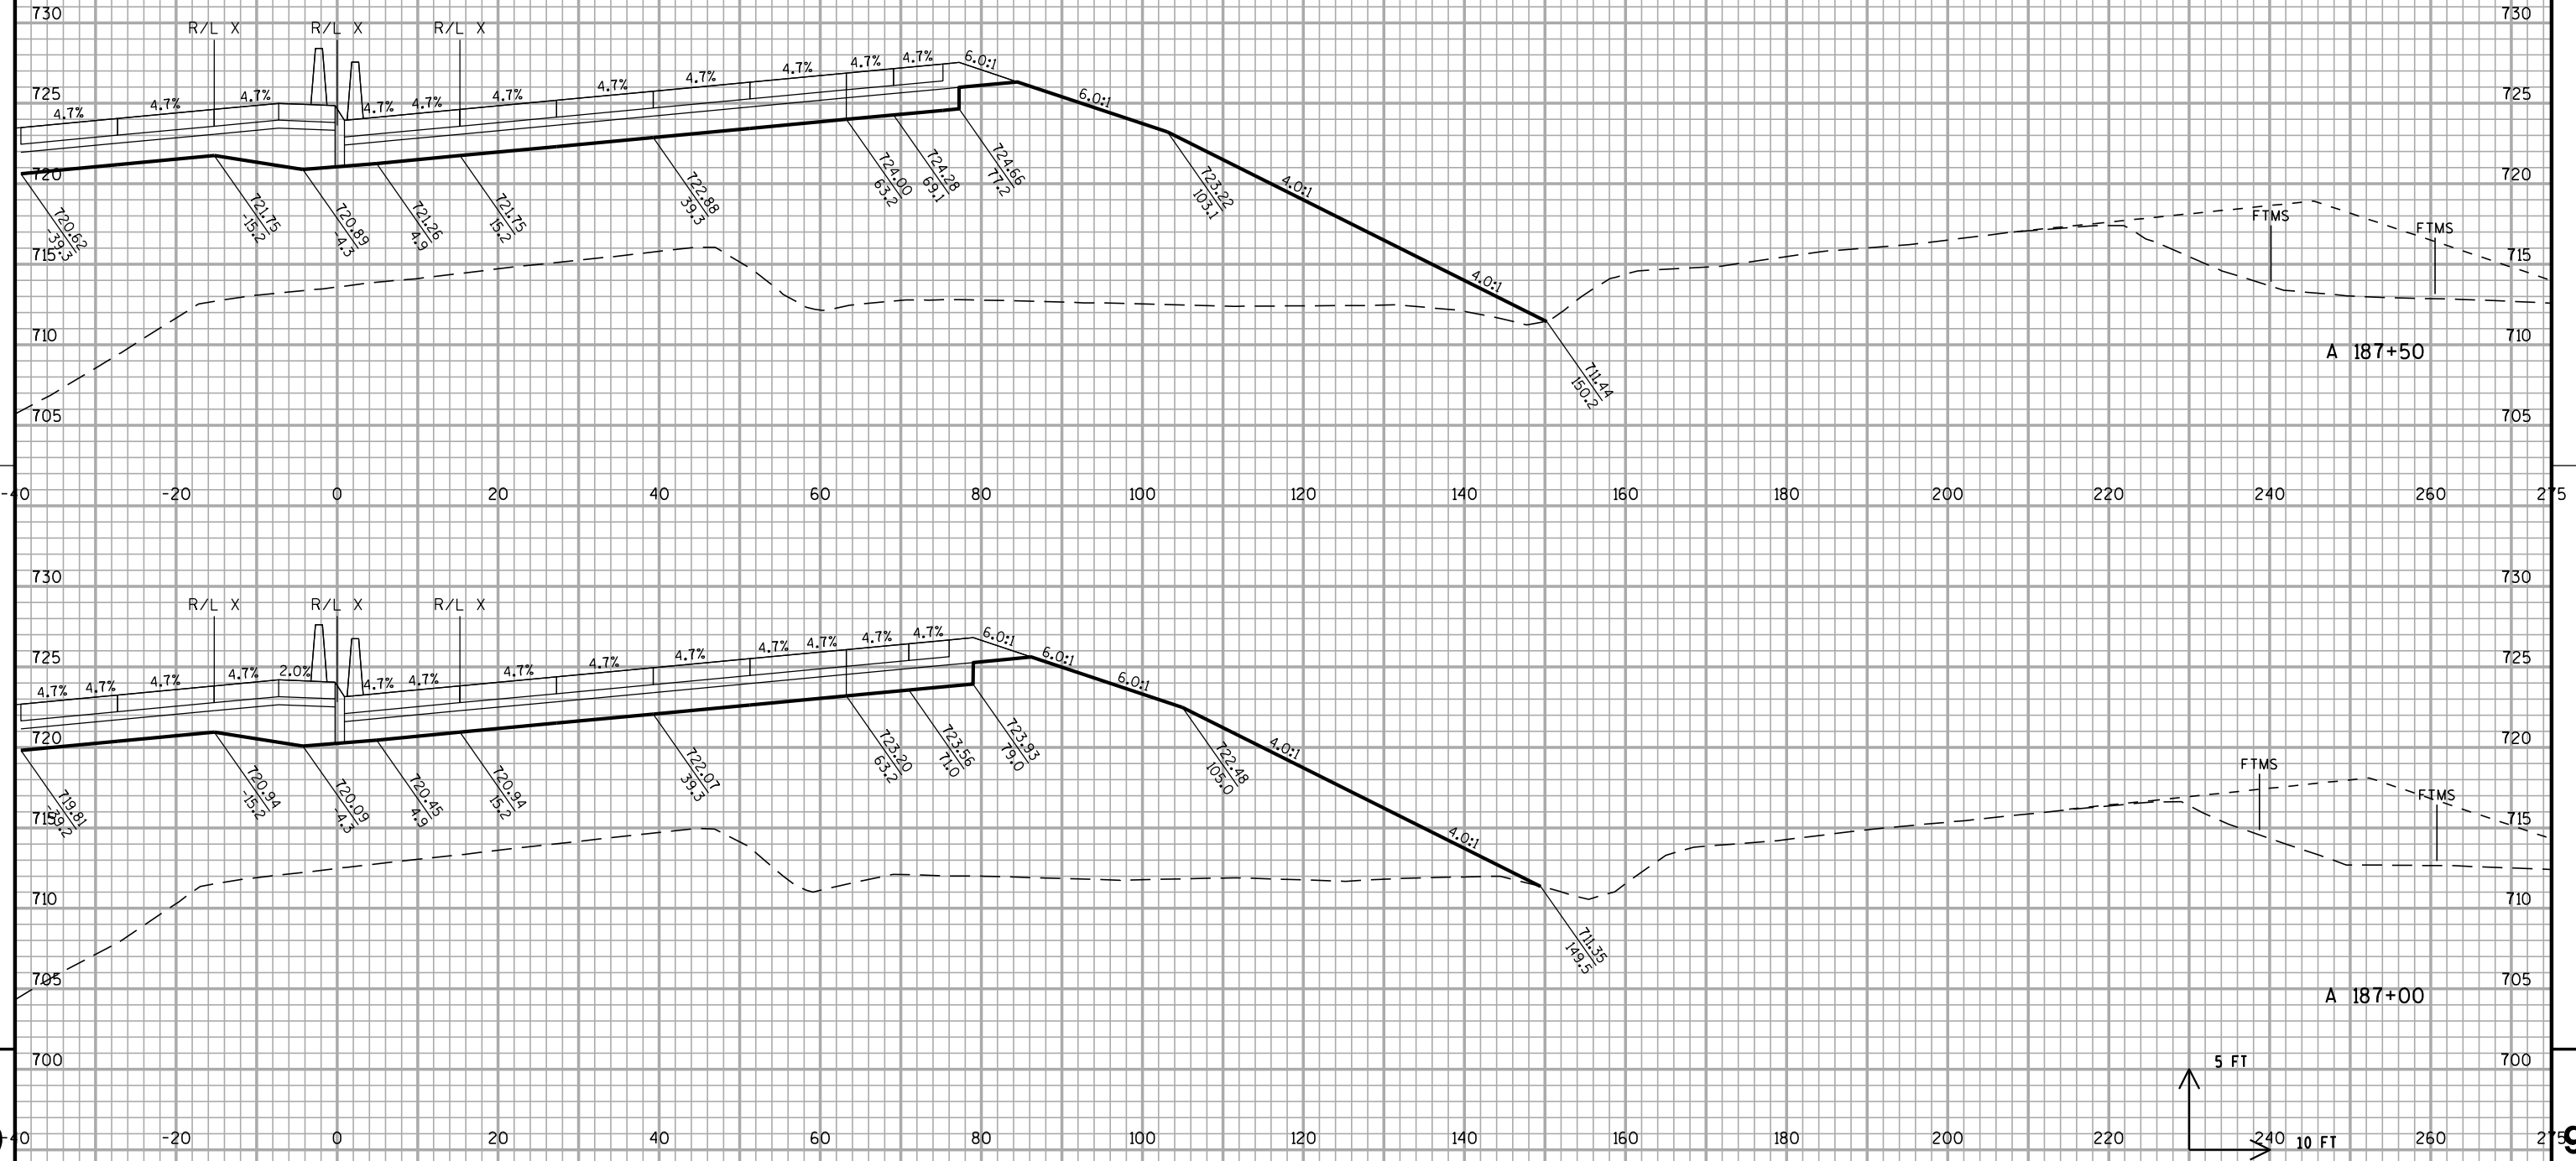

ALL WORK DONE
IN STAGE 2

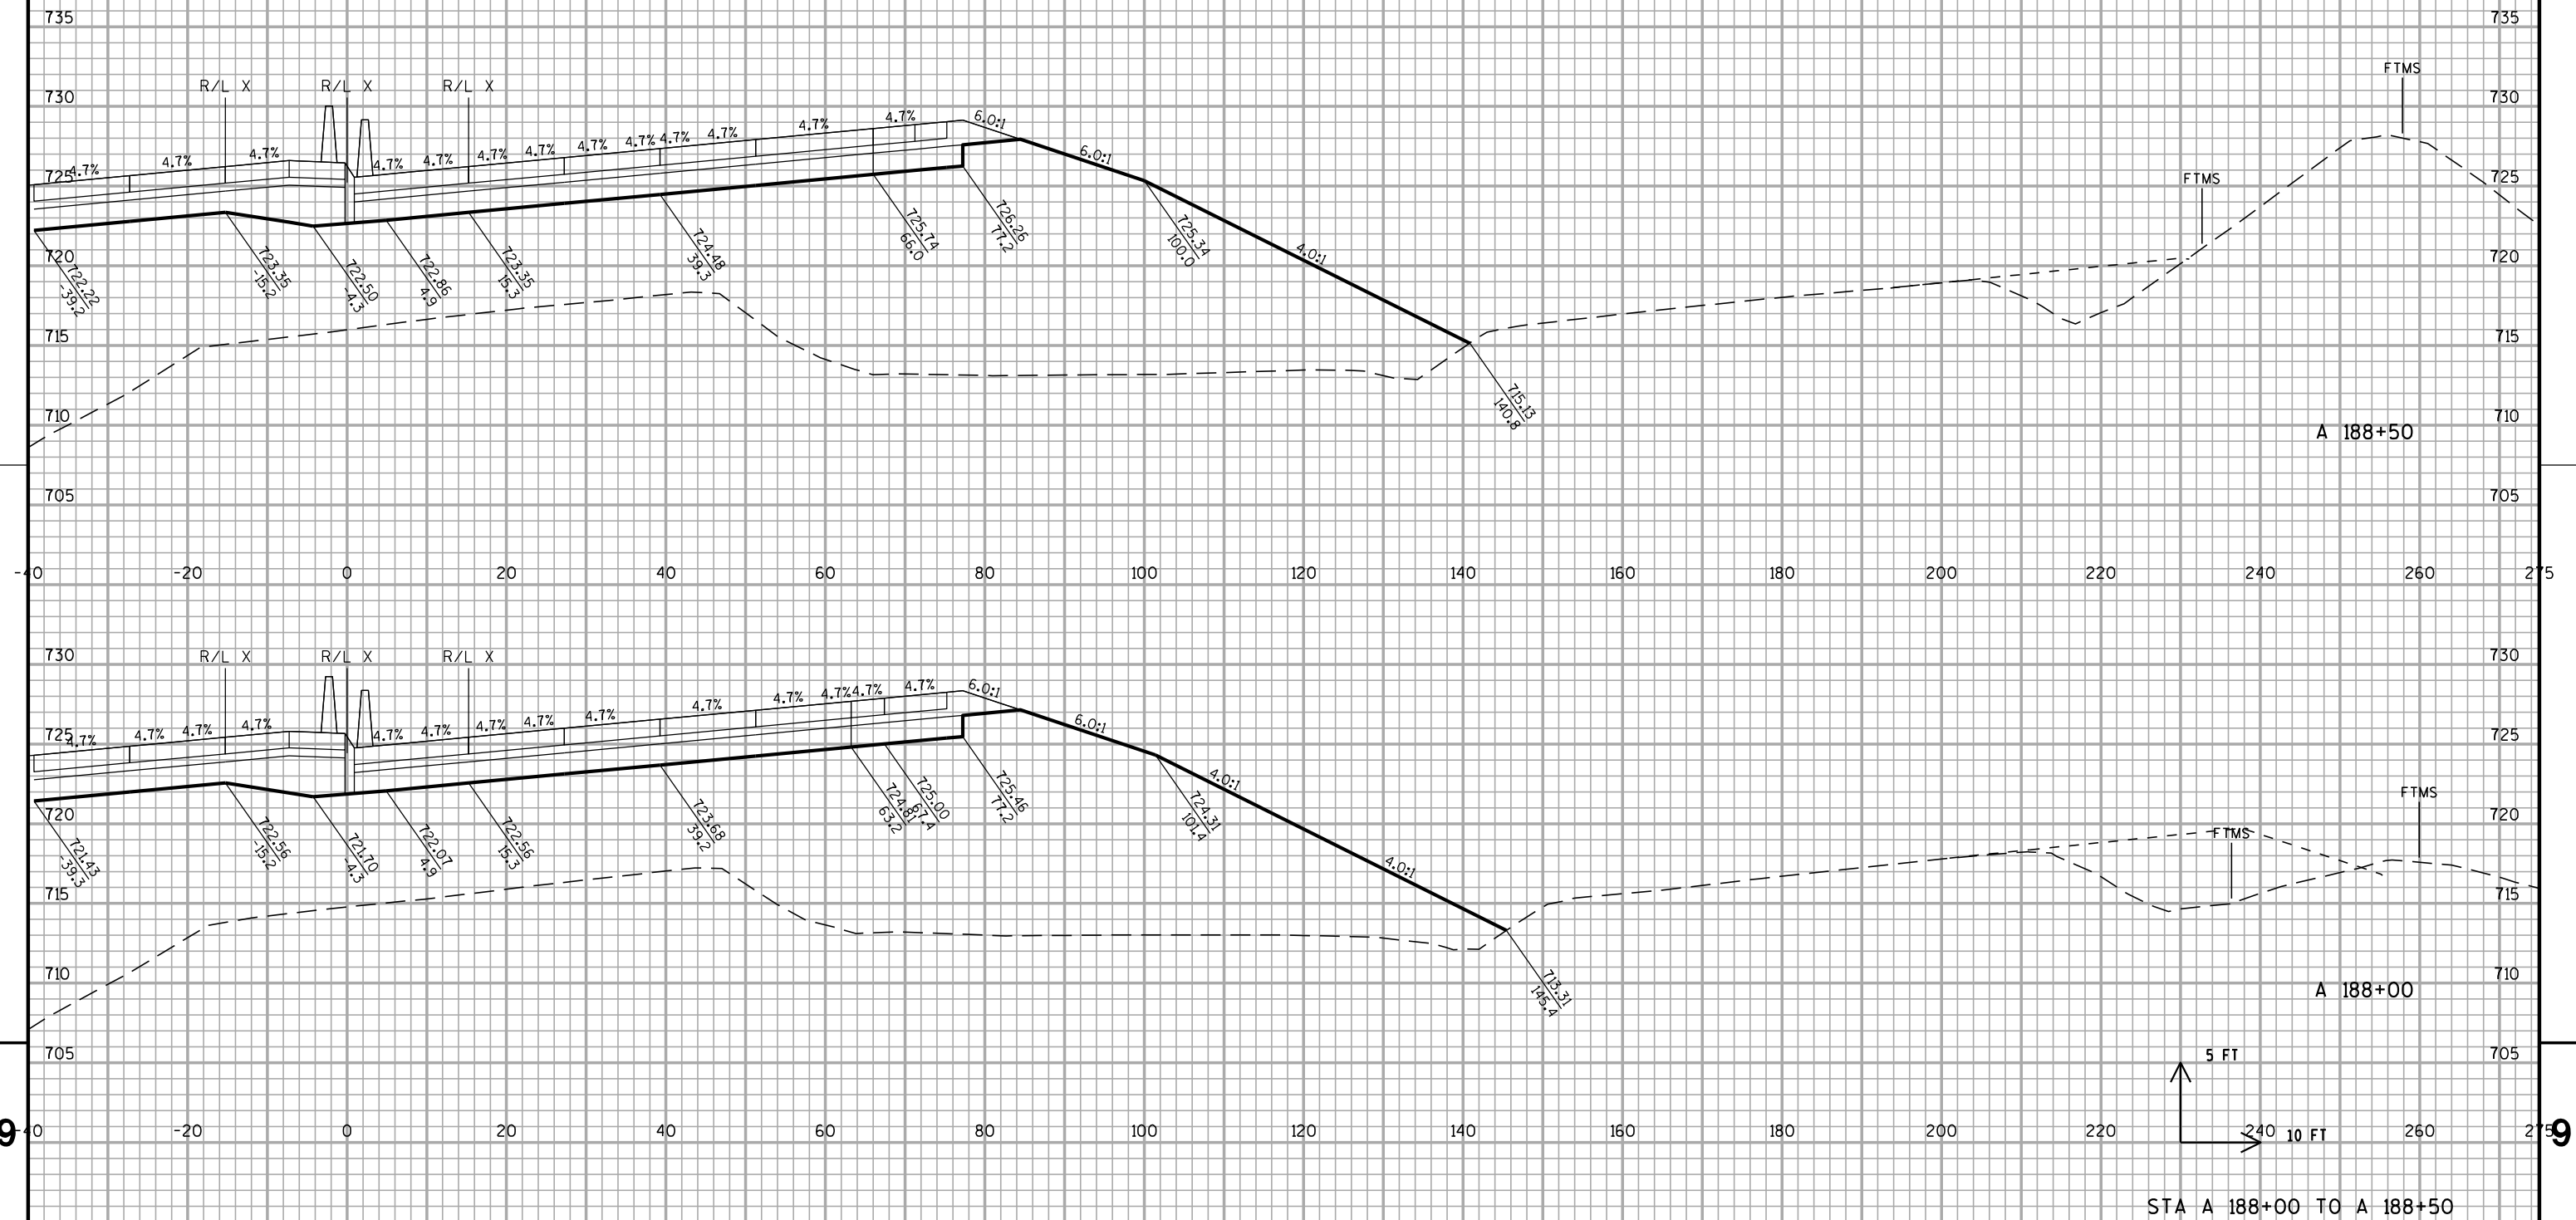

PROJECT NO: 1030-20-87

HWY: IH 94

COUNTY: MILWAUKEE

CROSS SECTIONS: IH 94 NB

SHEET

--	--

FILE NAME : S:\FinalDesign\MIL\10302087_E\Roads\cds\090201_xs_ih94_nb.dgn



```

EOWLOT DATE $$...EOWLottingdate...$$ EOWLOT BY $$...EOWLotuser...$$ PLOT NAME : 090201xs_1h94_nb48 EOWLOT SCALE $$...EOWLotscale...$$

```

WISDOT/CADDS SHEET 21

ALL WORK DONE
IN STAGE 2

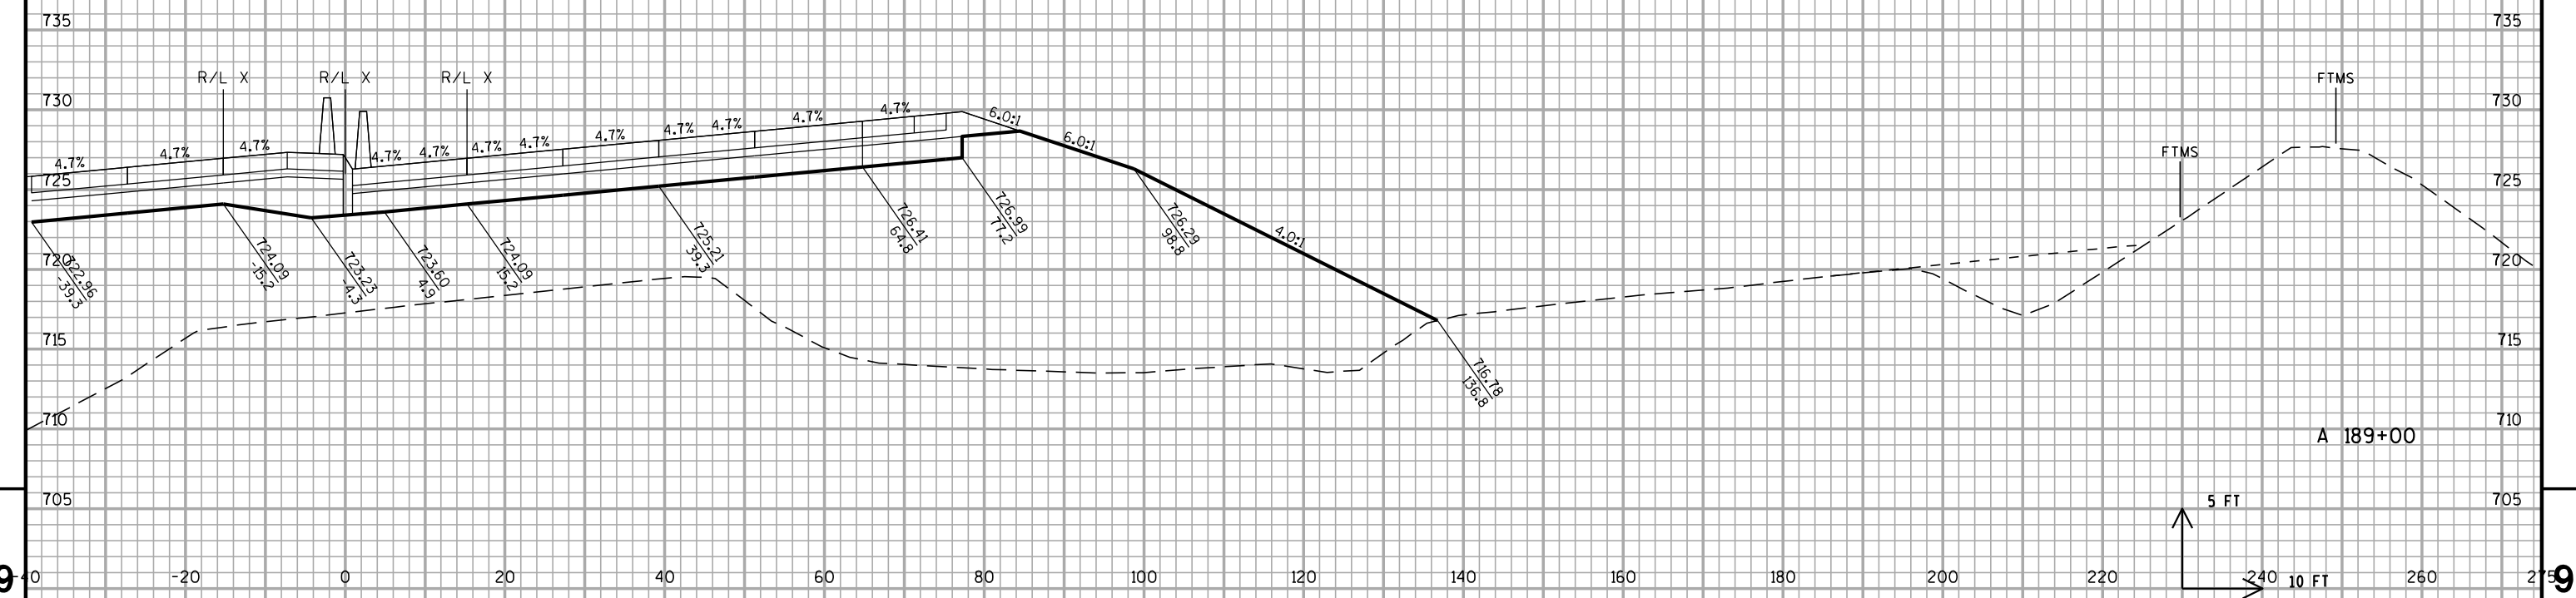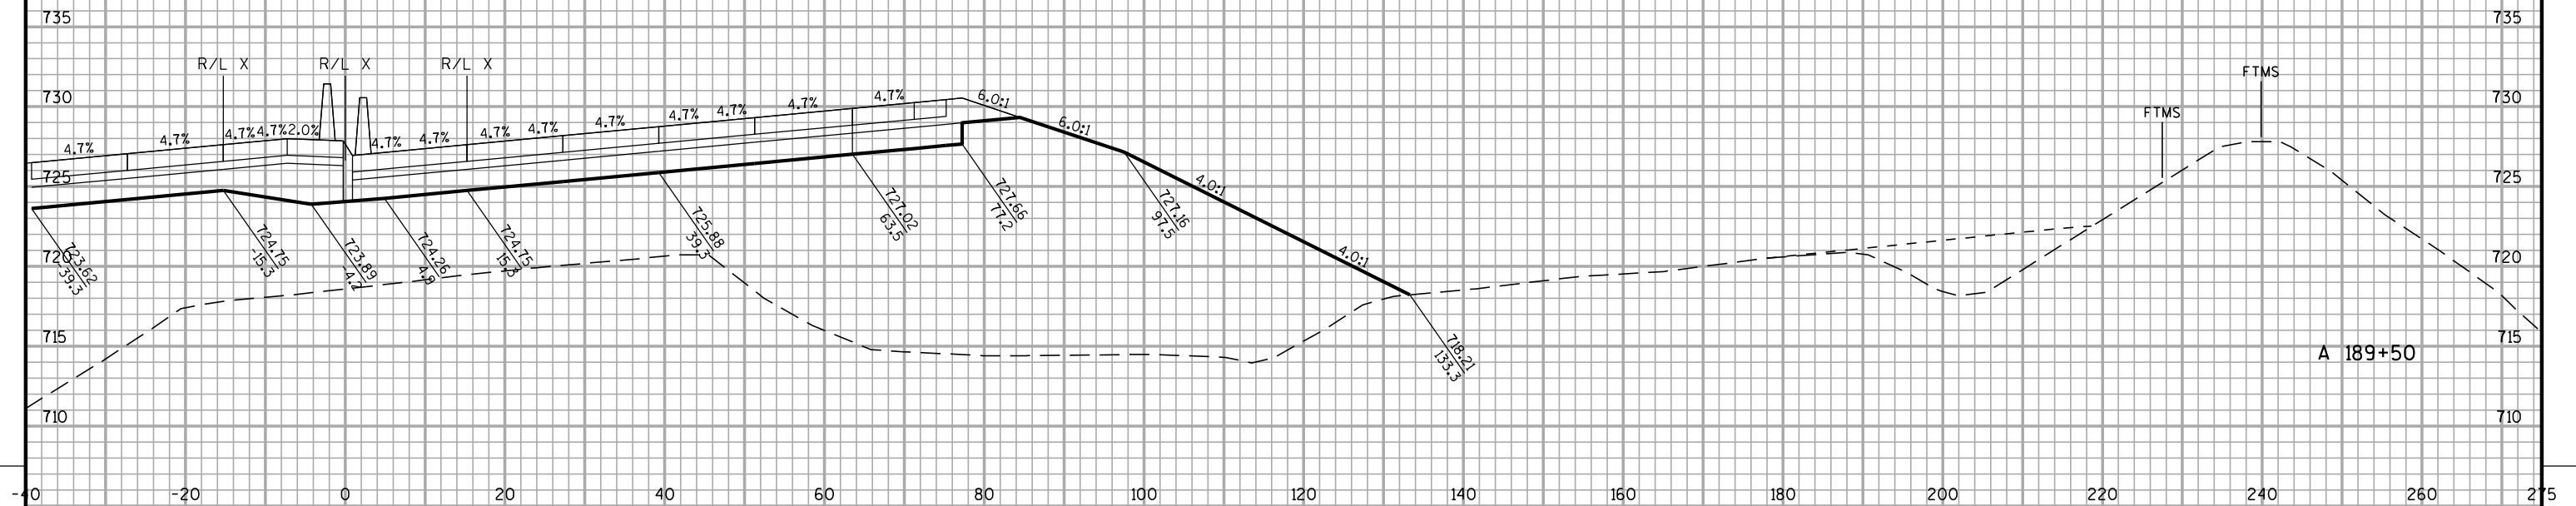

STA A 189+00 TO A 189+50

PROJECT NO: 1030-20-87


HWY: IH 94

COUNTY: MILWAUKEE



CROSS SECTIONS: IH 94 NB

SHEET


--	--

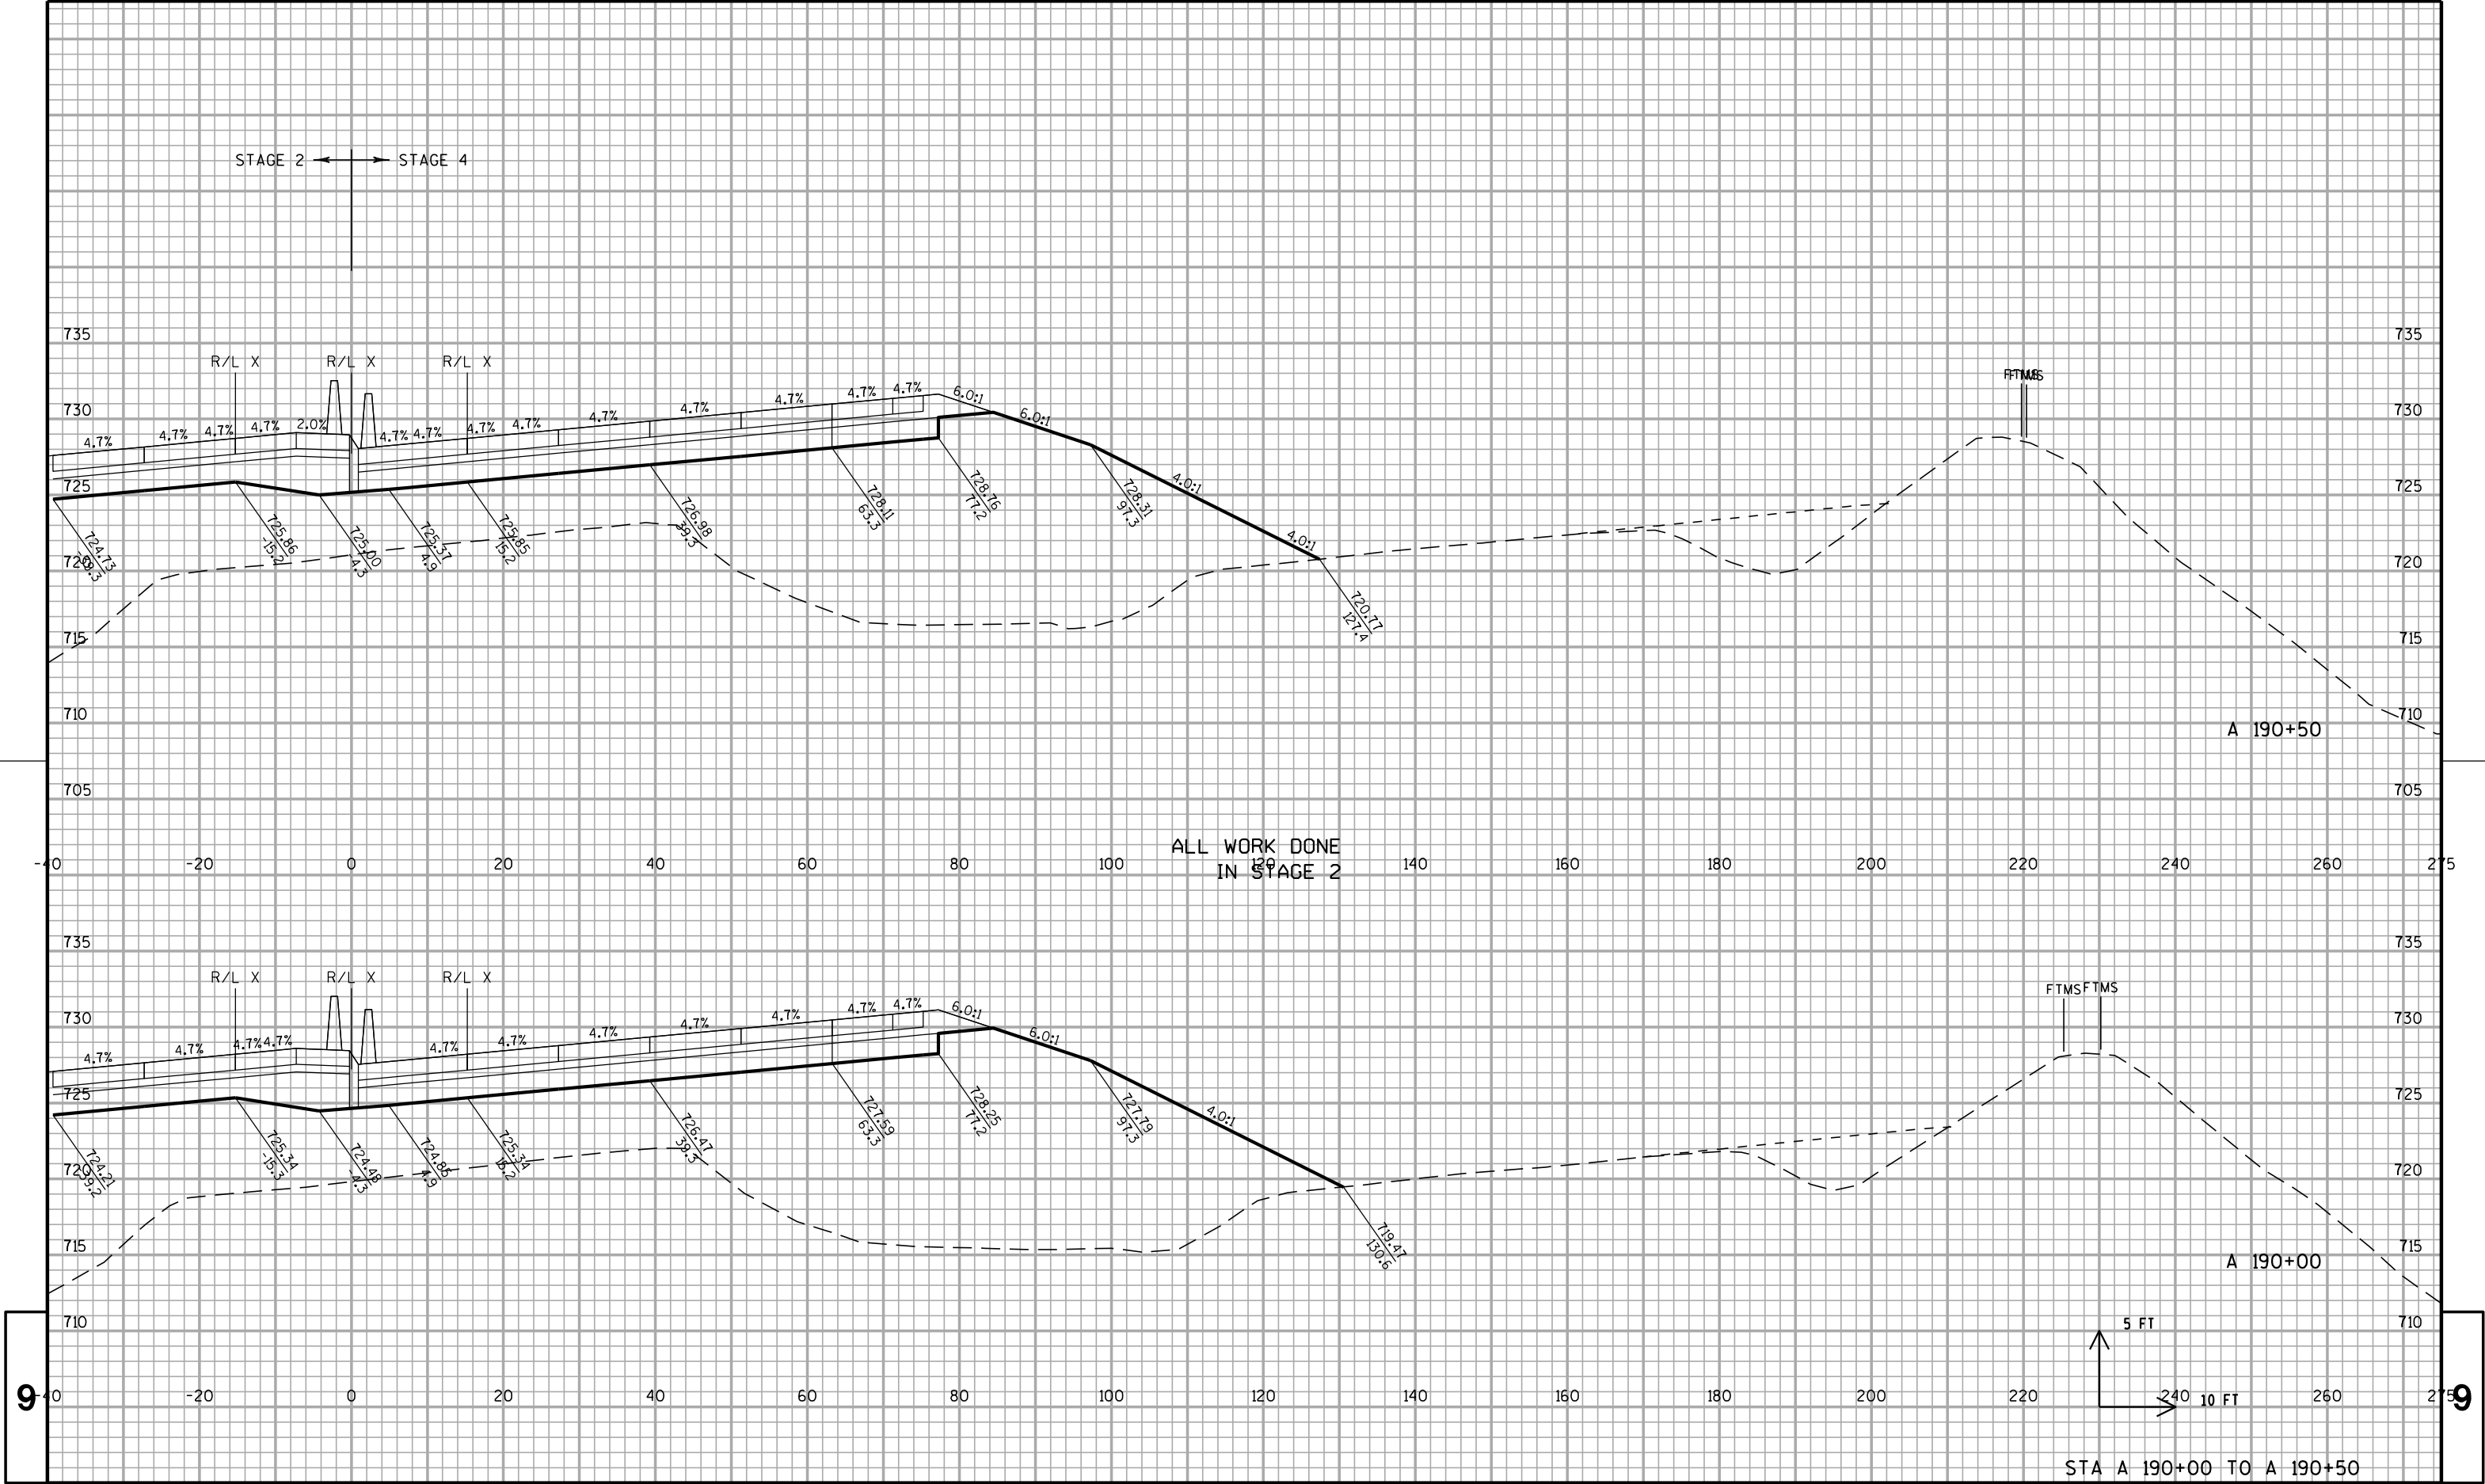

		710																			
9	40	-20	0	20	40	60	80	100	120	140	160	180	200	220	5 FT		240	10 FT	260	275	9
STA A 190+00 TO A 190+50																					

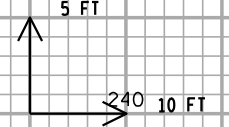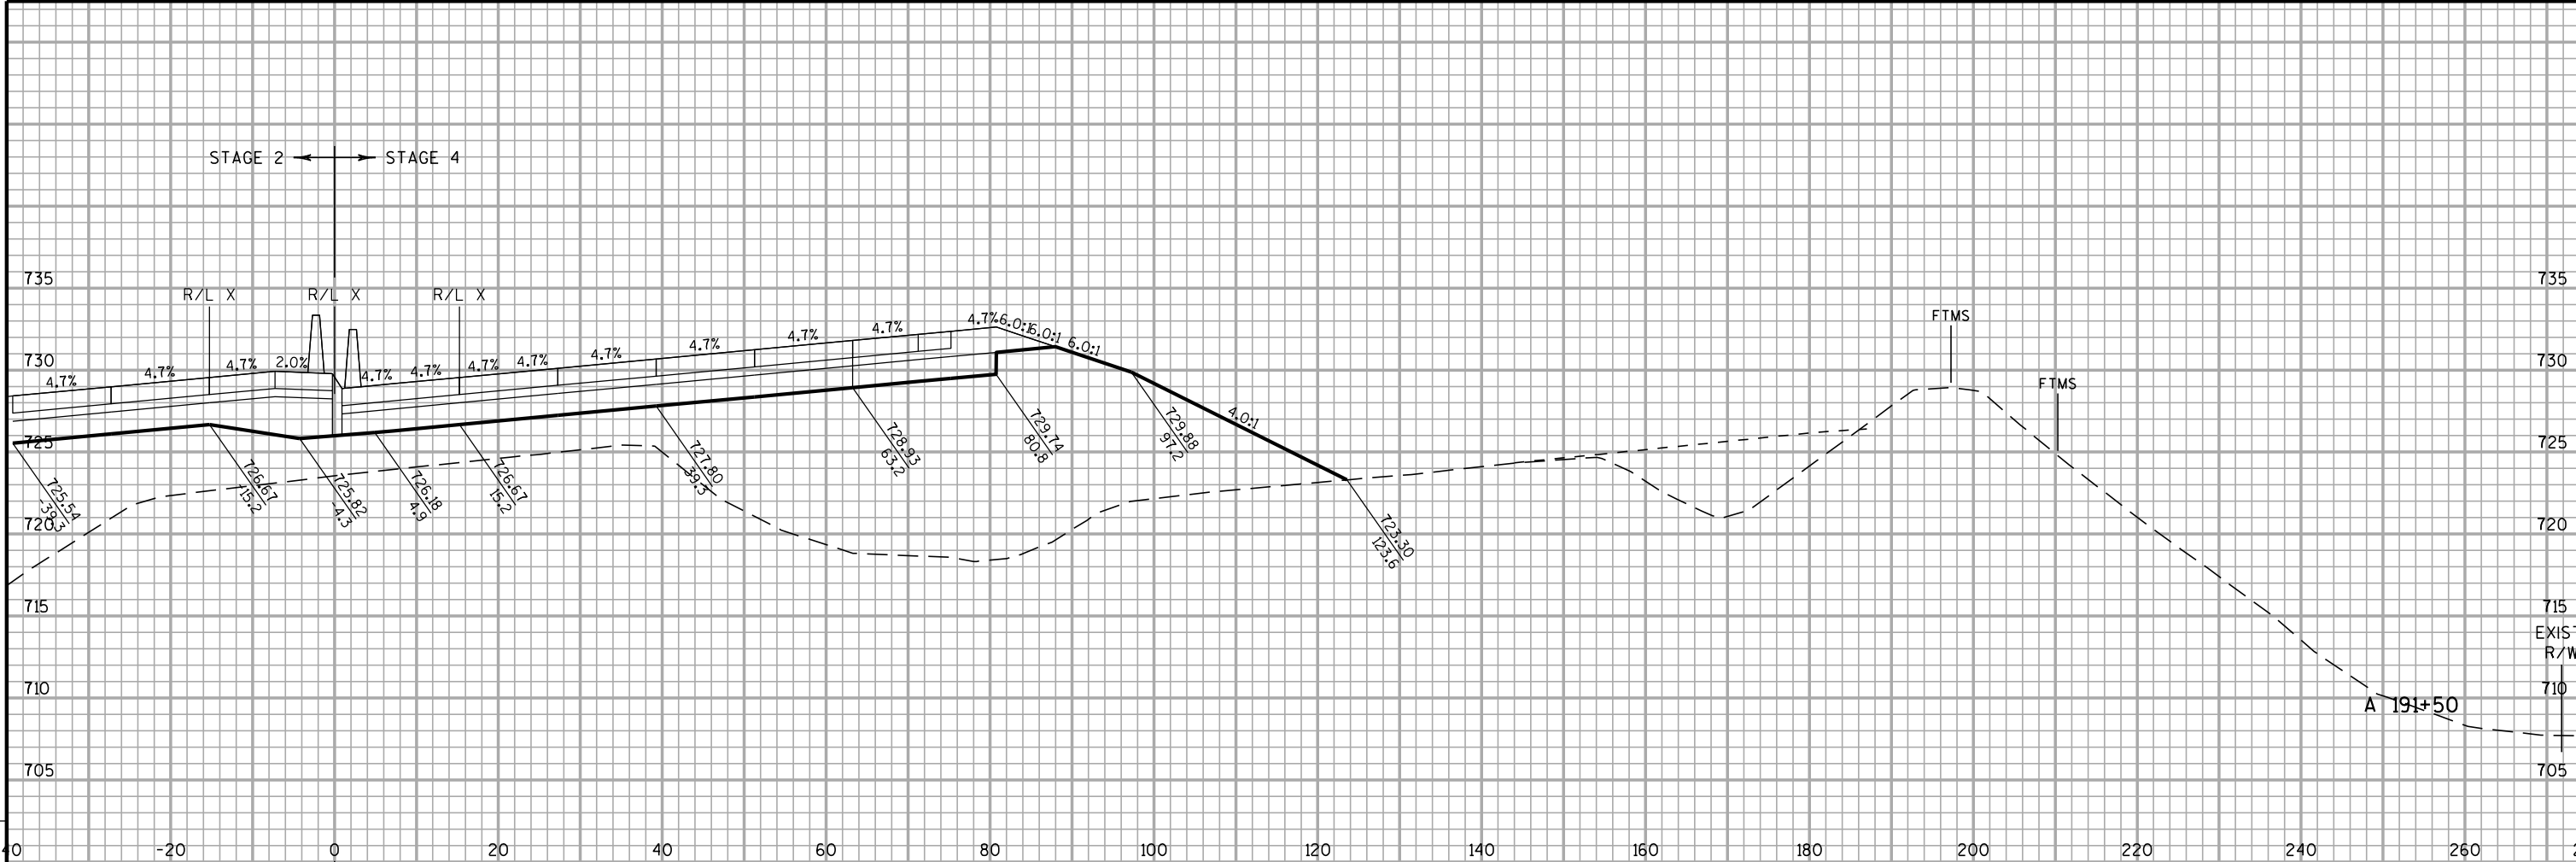

STA A 191+00 TO A 191+50

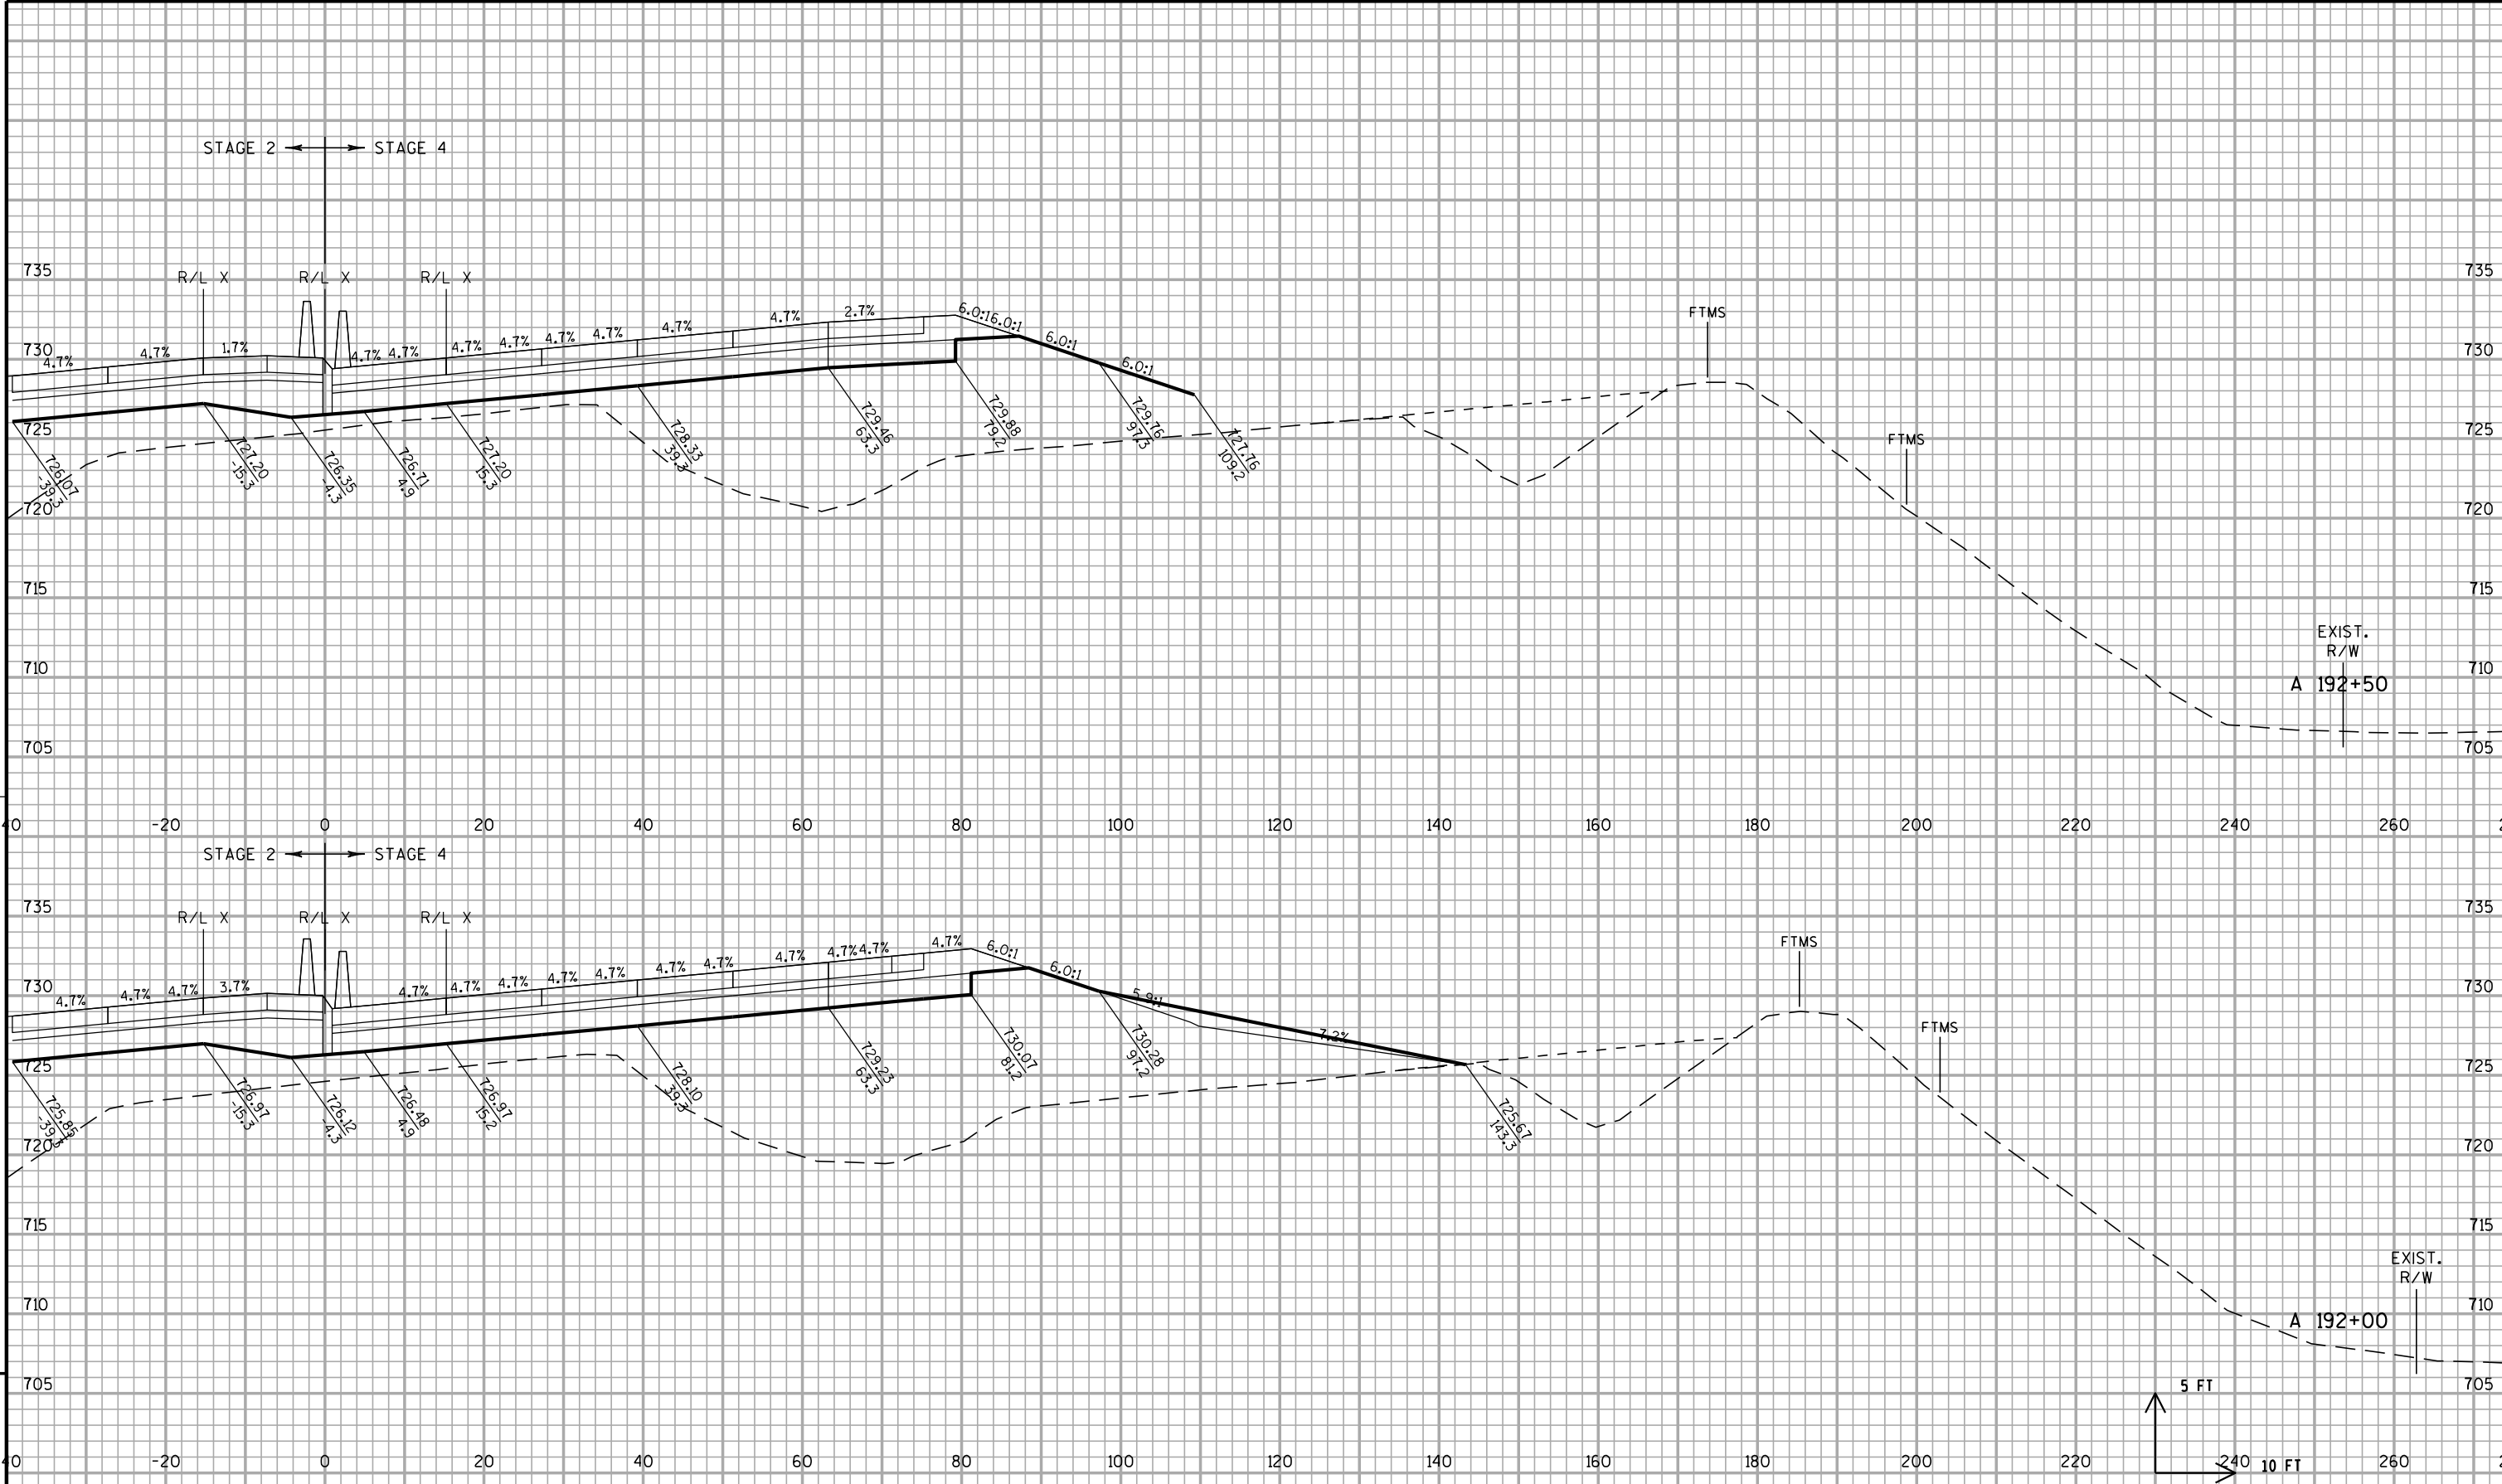

PROJECT NO: 1030-20-87

HWY: IH 94

COUNTY: MILWAUKEE


CROSS SECTIONS: IH 94 NB


SHEET

E

FILE NAME : S:\FinalDesign\MIL\10302087_E\Roads\cads\090201_xs_ih94_nb.dgn

EOWLOT DATE 09/02/2011 EOWLOT BY 09/02/2011 EOWLOT SCALE 1"=40' PLOT NAME : 090201_xs_ih94_nb52EOWLOT SCALE 1"=40' WISDOT/CADD SHEET 21

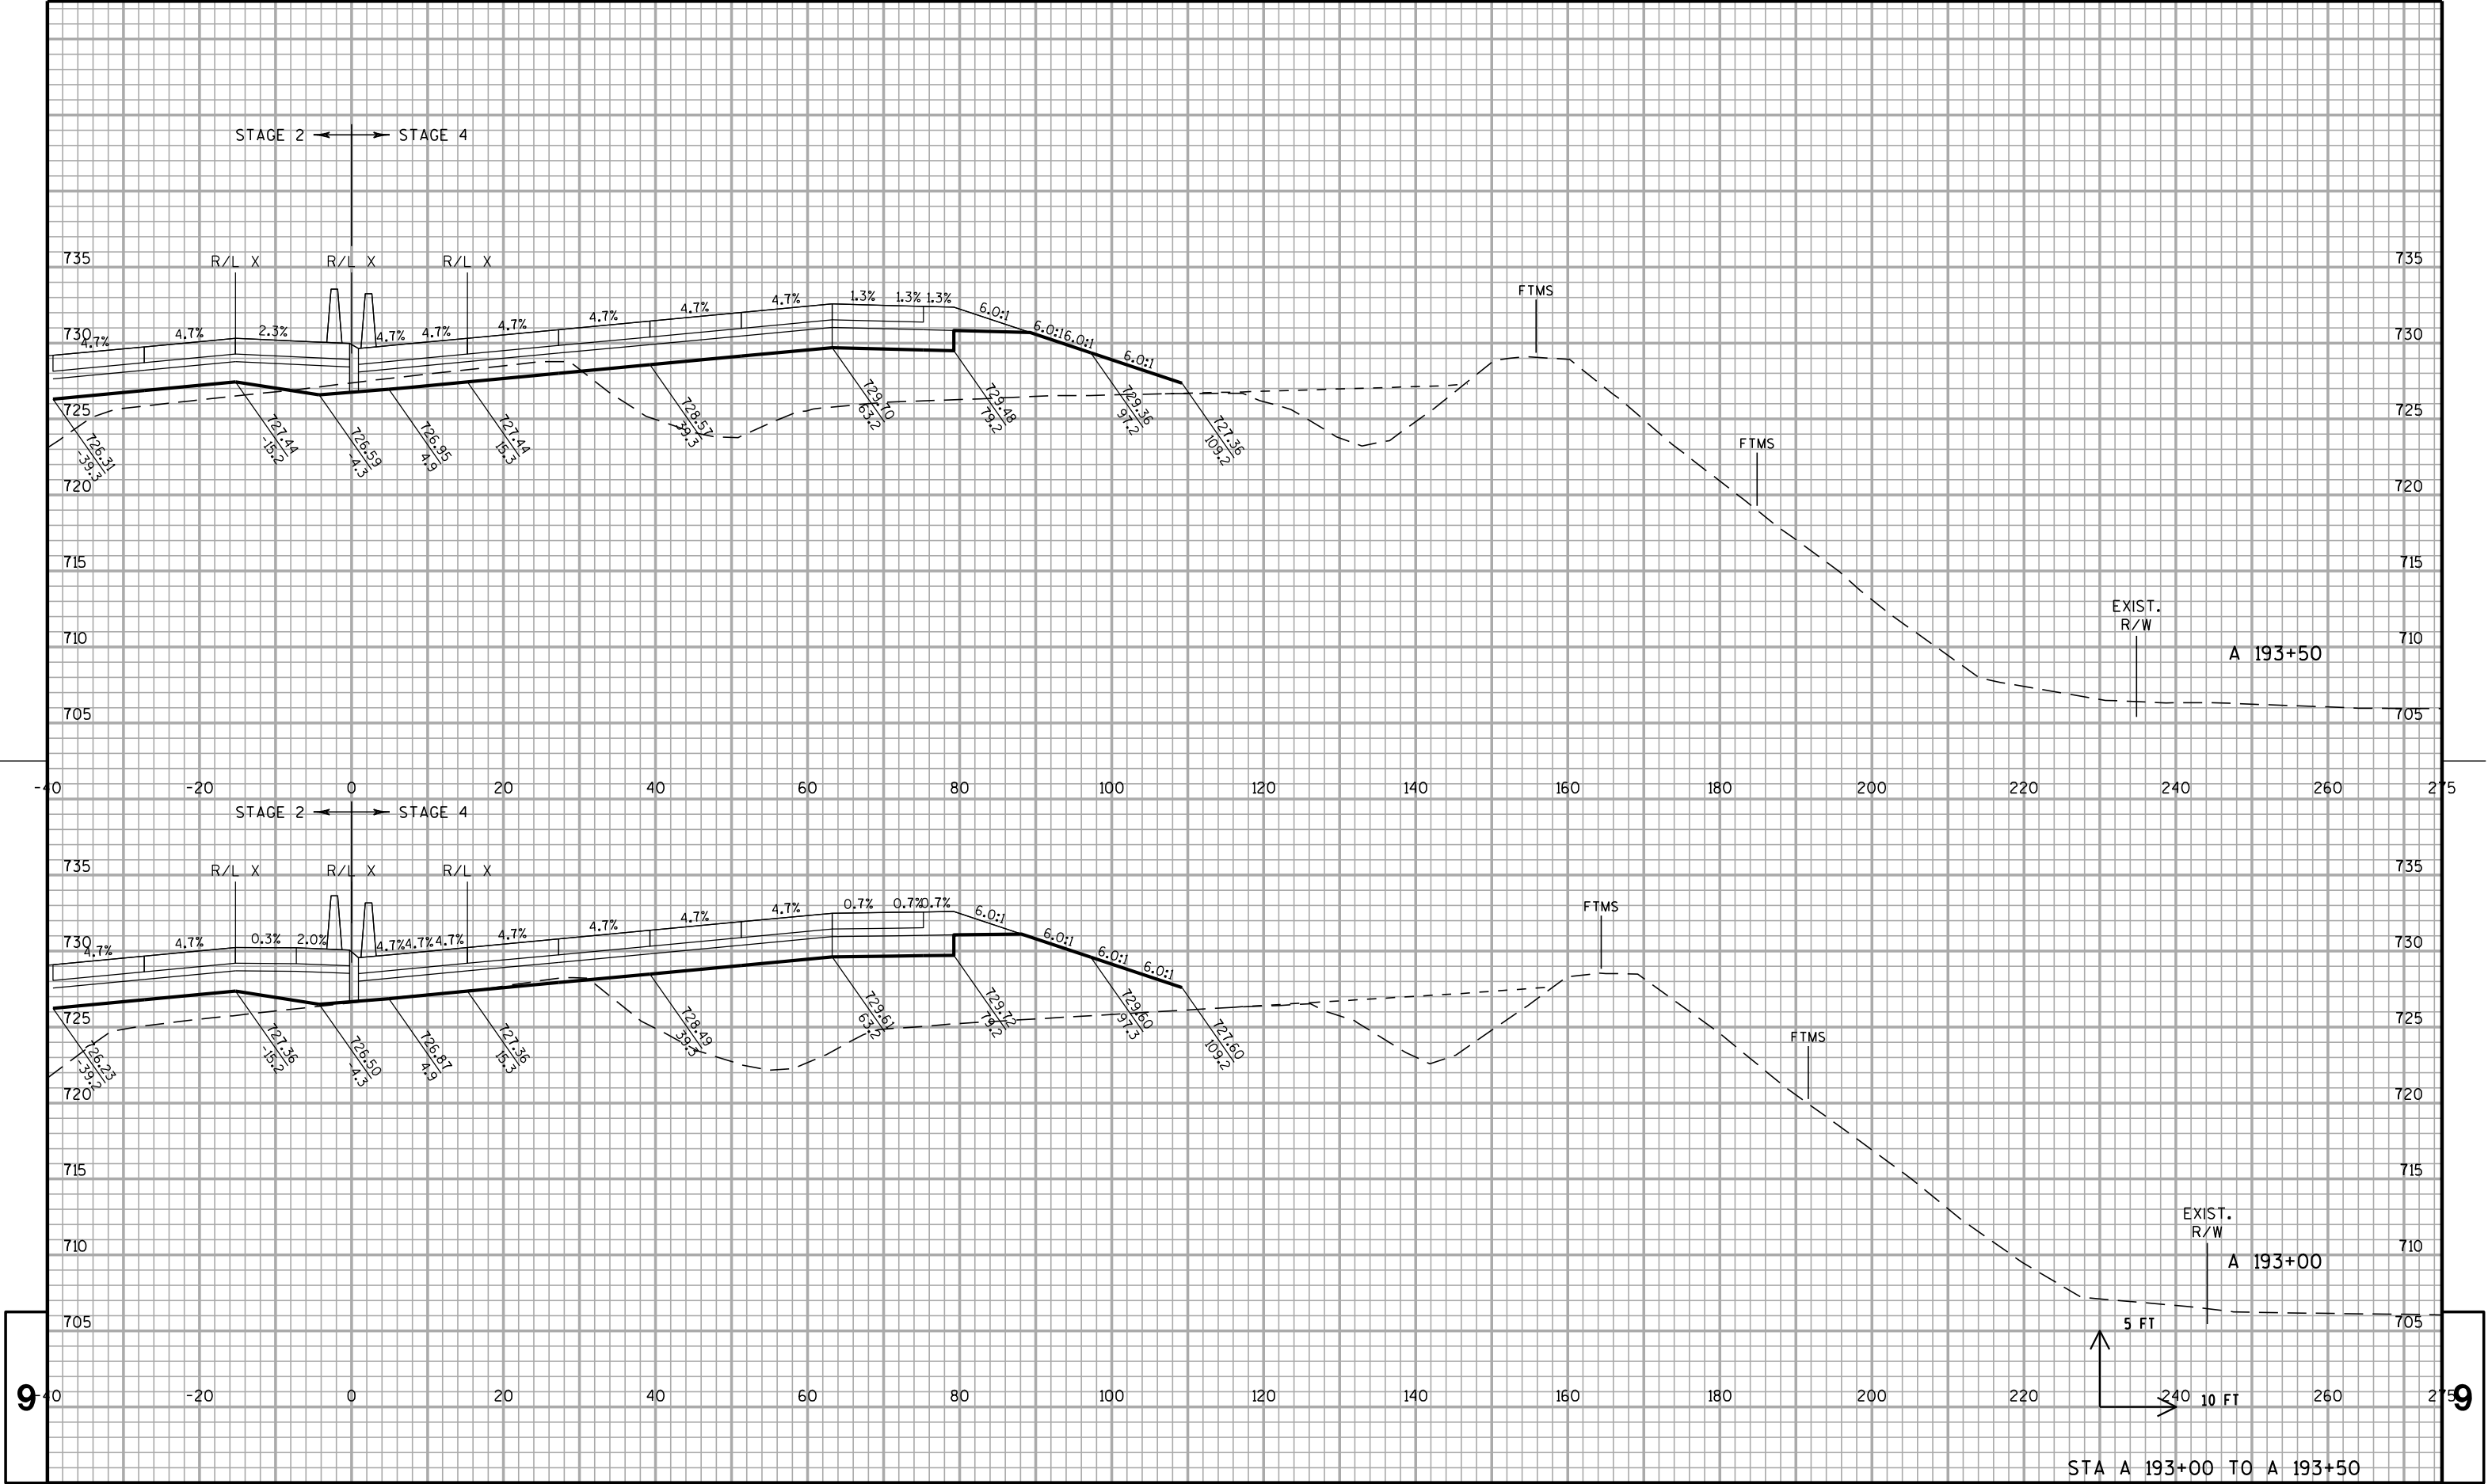

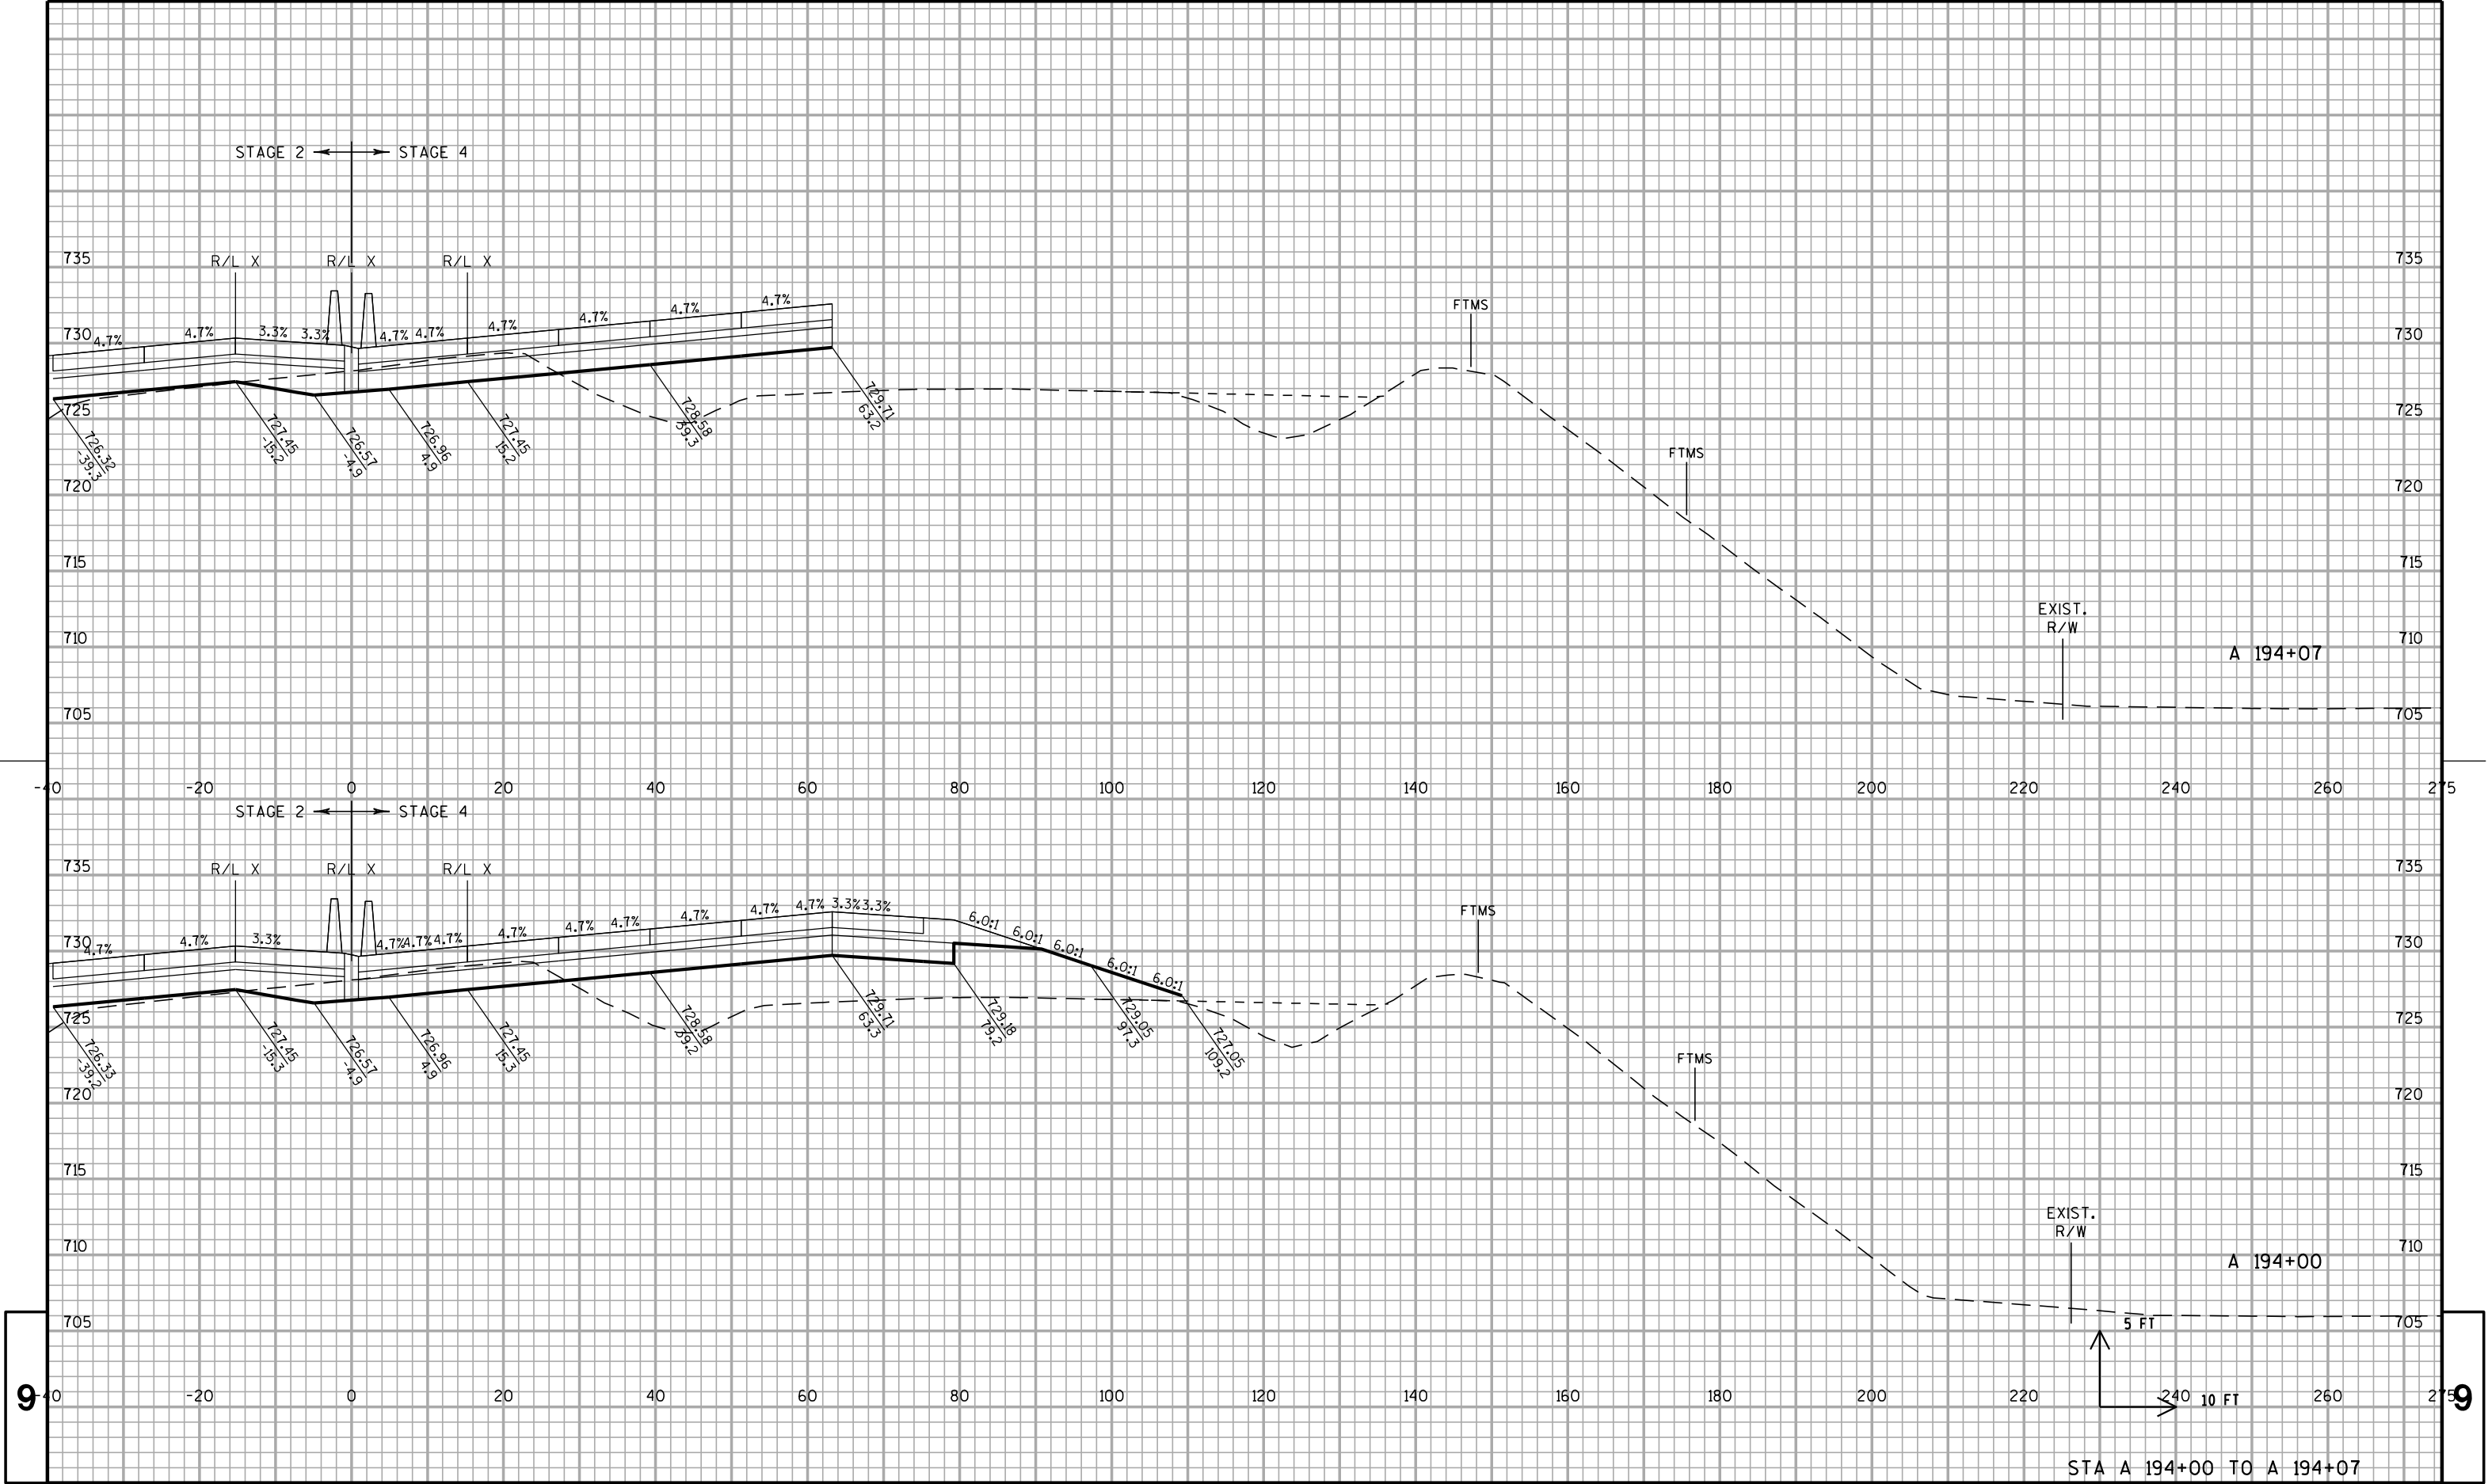

PROJECT NO: 1030-20-87

HWY: IH 94

COUNTY: MILWAUKEE


CROSS SECTIONS: IH 94 NB

SHEET

E

FILE NAME : S:\FinalDesign\MIL\10302087_E\Roads\cds\090201_xs_ih94_nb.dgn

EOWLOT DATE 09/02/2011 EOWLOT BY 09/02/2011 PLOT NAME : 090201_xs_ih94_nb5 EOWLOT SCALE 1"=40' WISDOT/CADDs SHEET 21

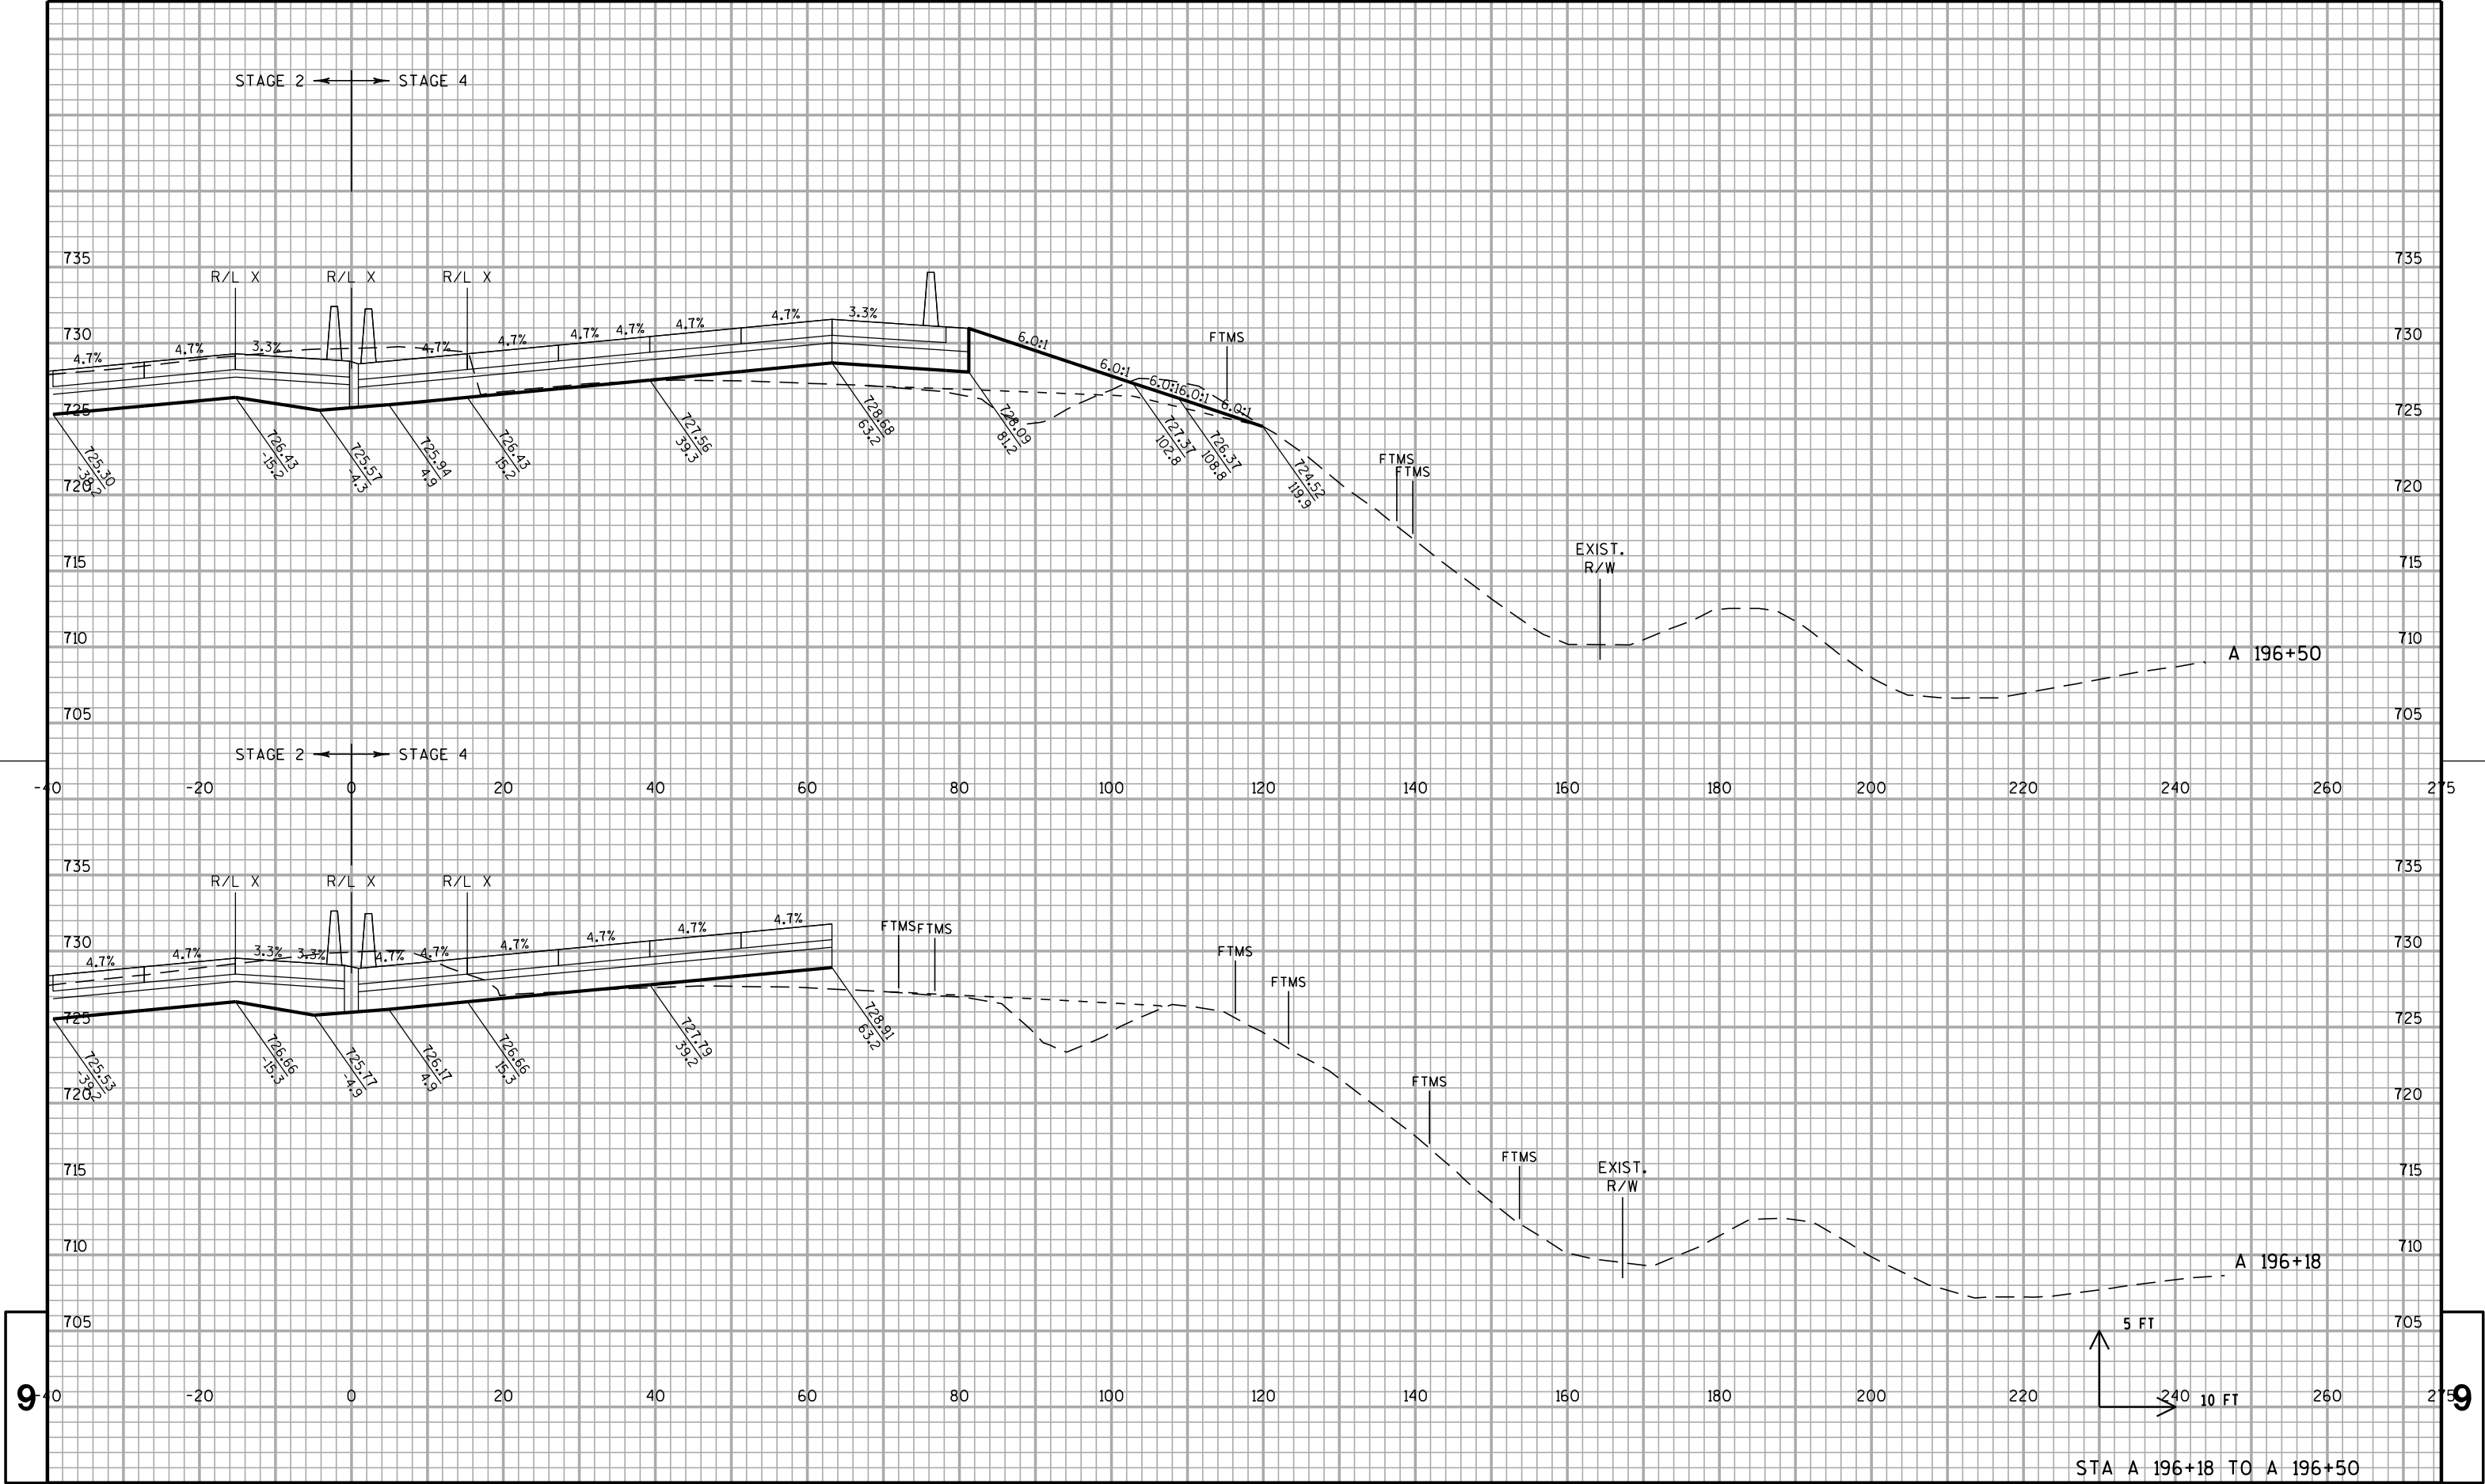

PROJECT NO: 1030-20-87

HWY: IH 94

COUNTY: MILWAUKEE


CROSS SECTIONS: IH 94 NB


SHEET

E

FILE NAME : S:\FinalDesign\MIL\10302087_E\Roads\cds\090201_xs_ih94_nb.dgn

EOWLOT DATE 09/02/2011 EOWLOT BY 09/02/2011 PLOT NAME : 090201_xs_ih94_nb55 EOWLOT SCALE 1"=40' WISDOT/CADDs SHEET 21

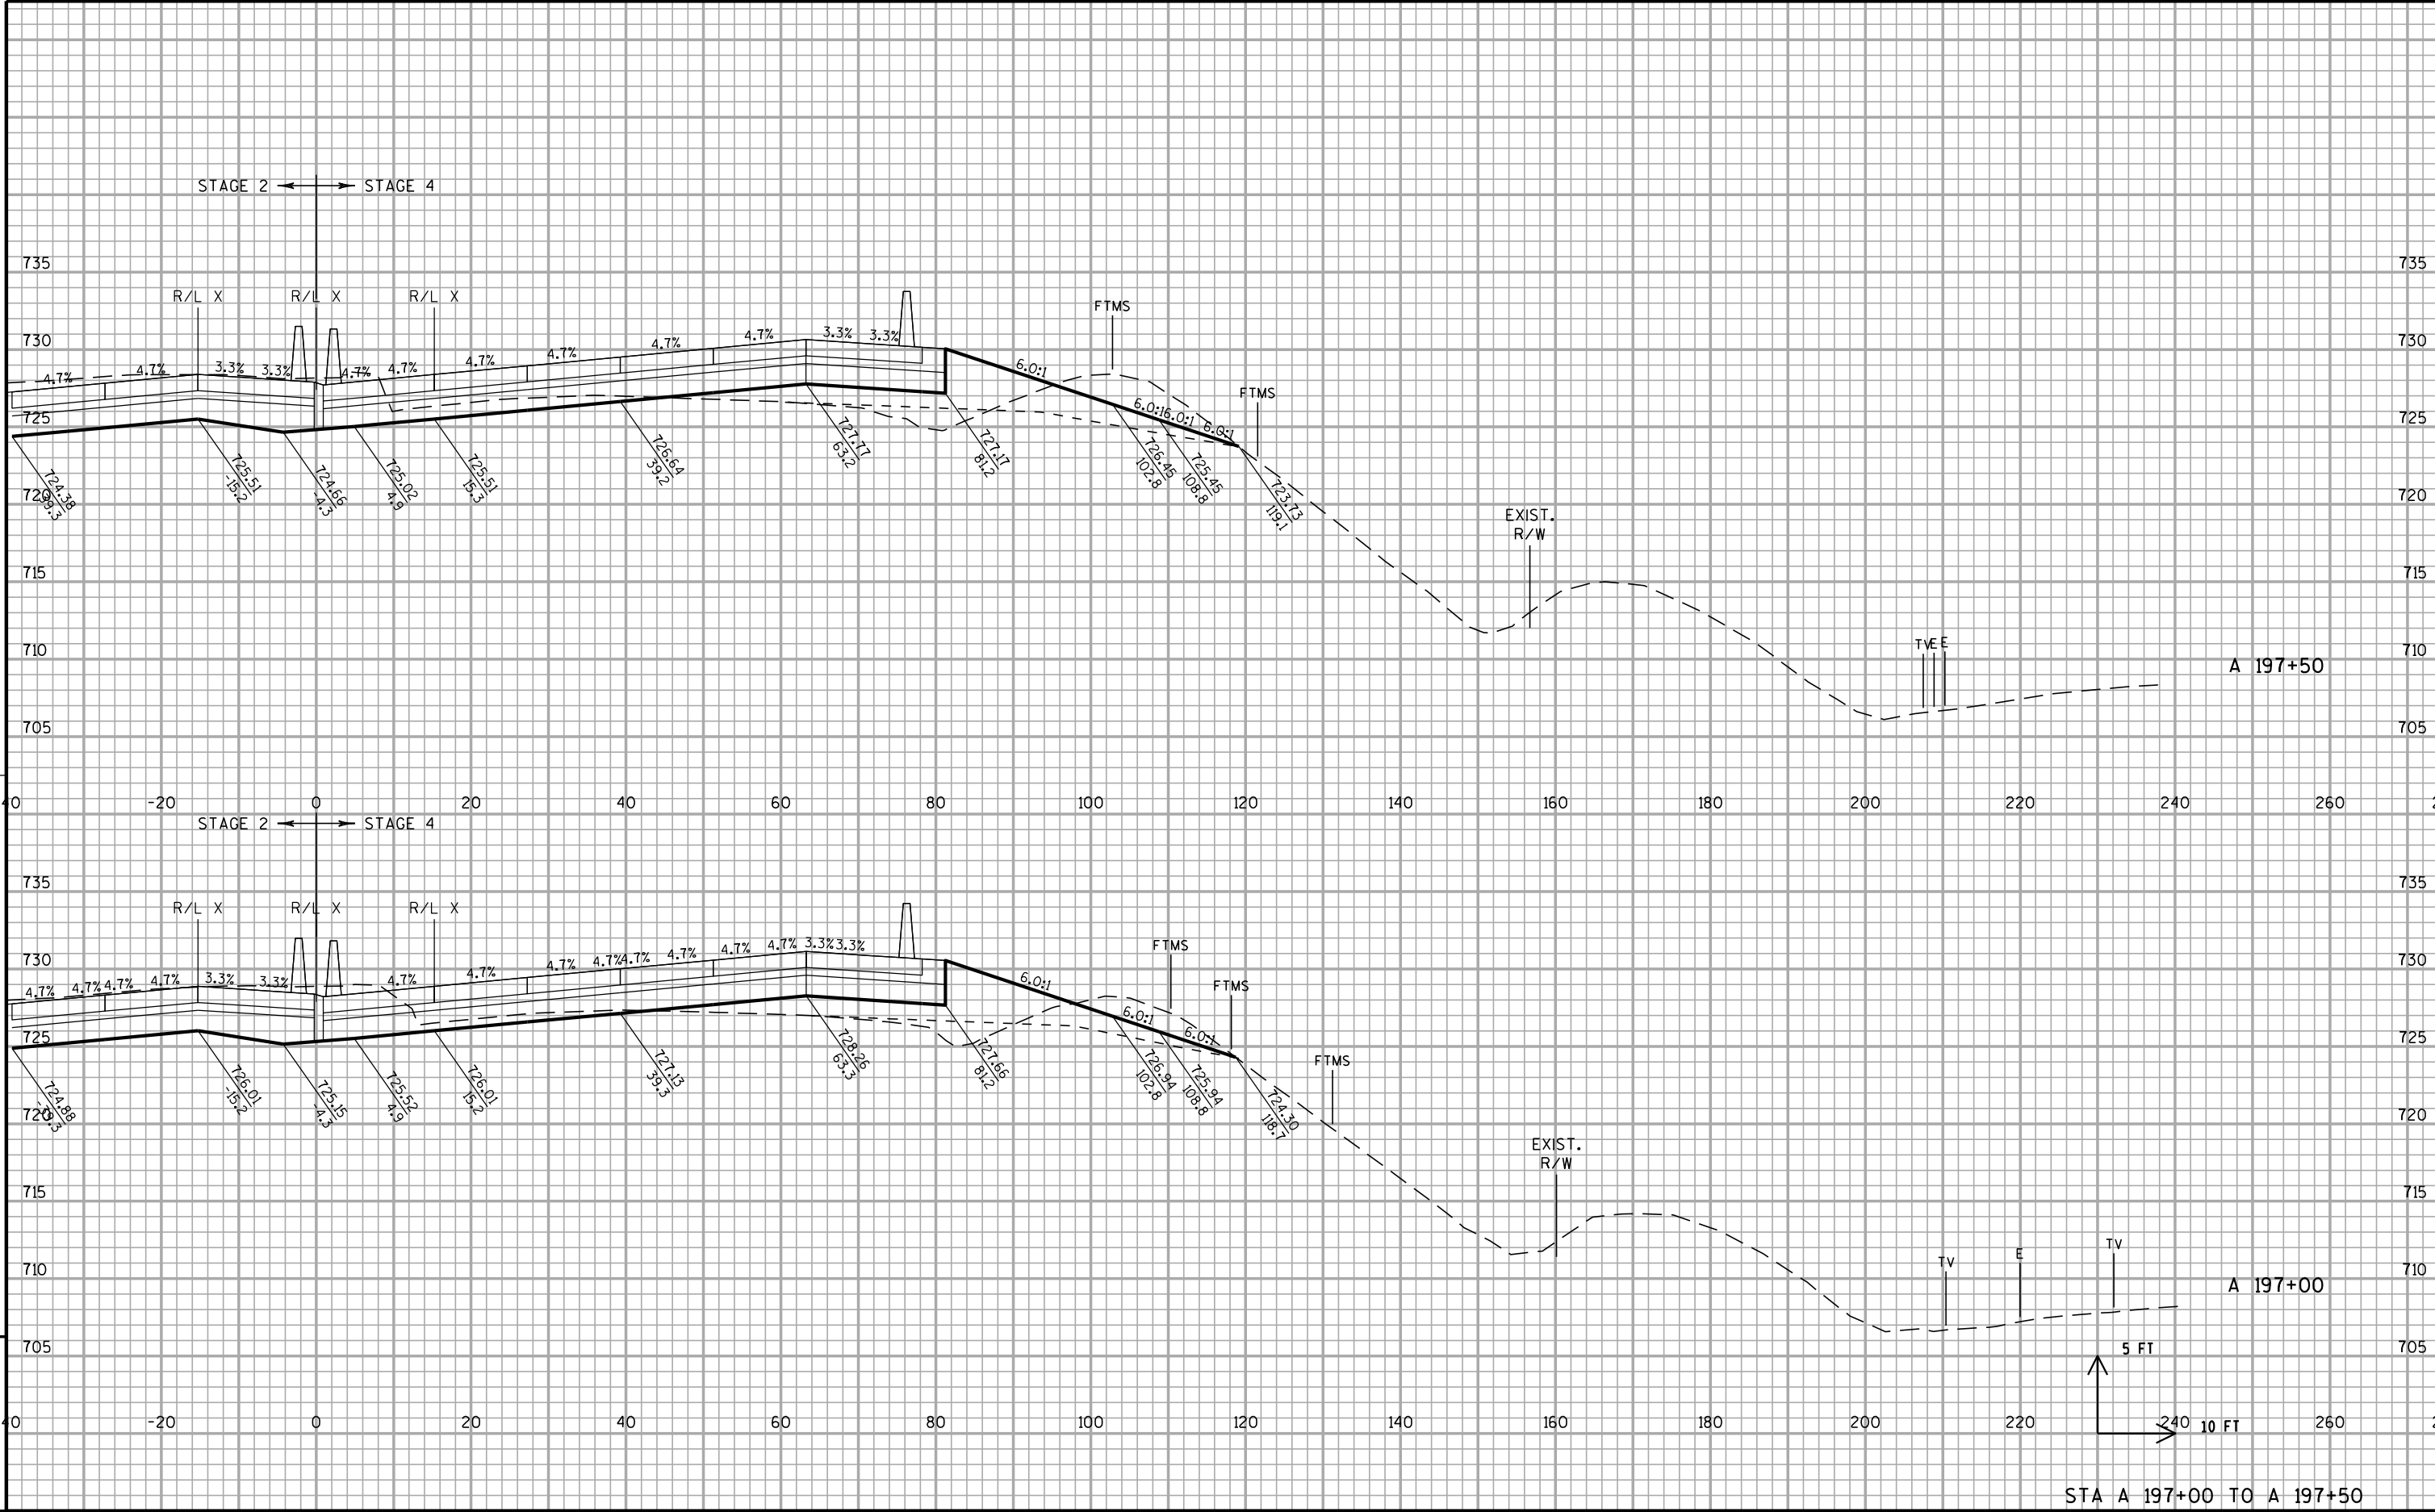

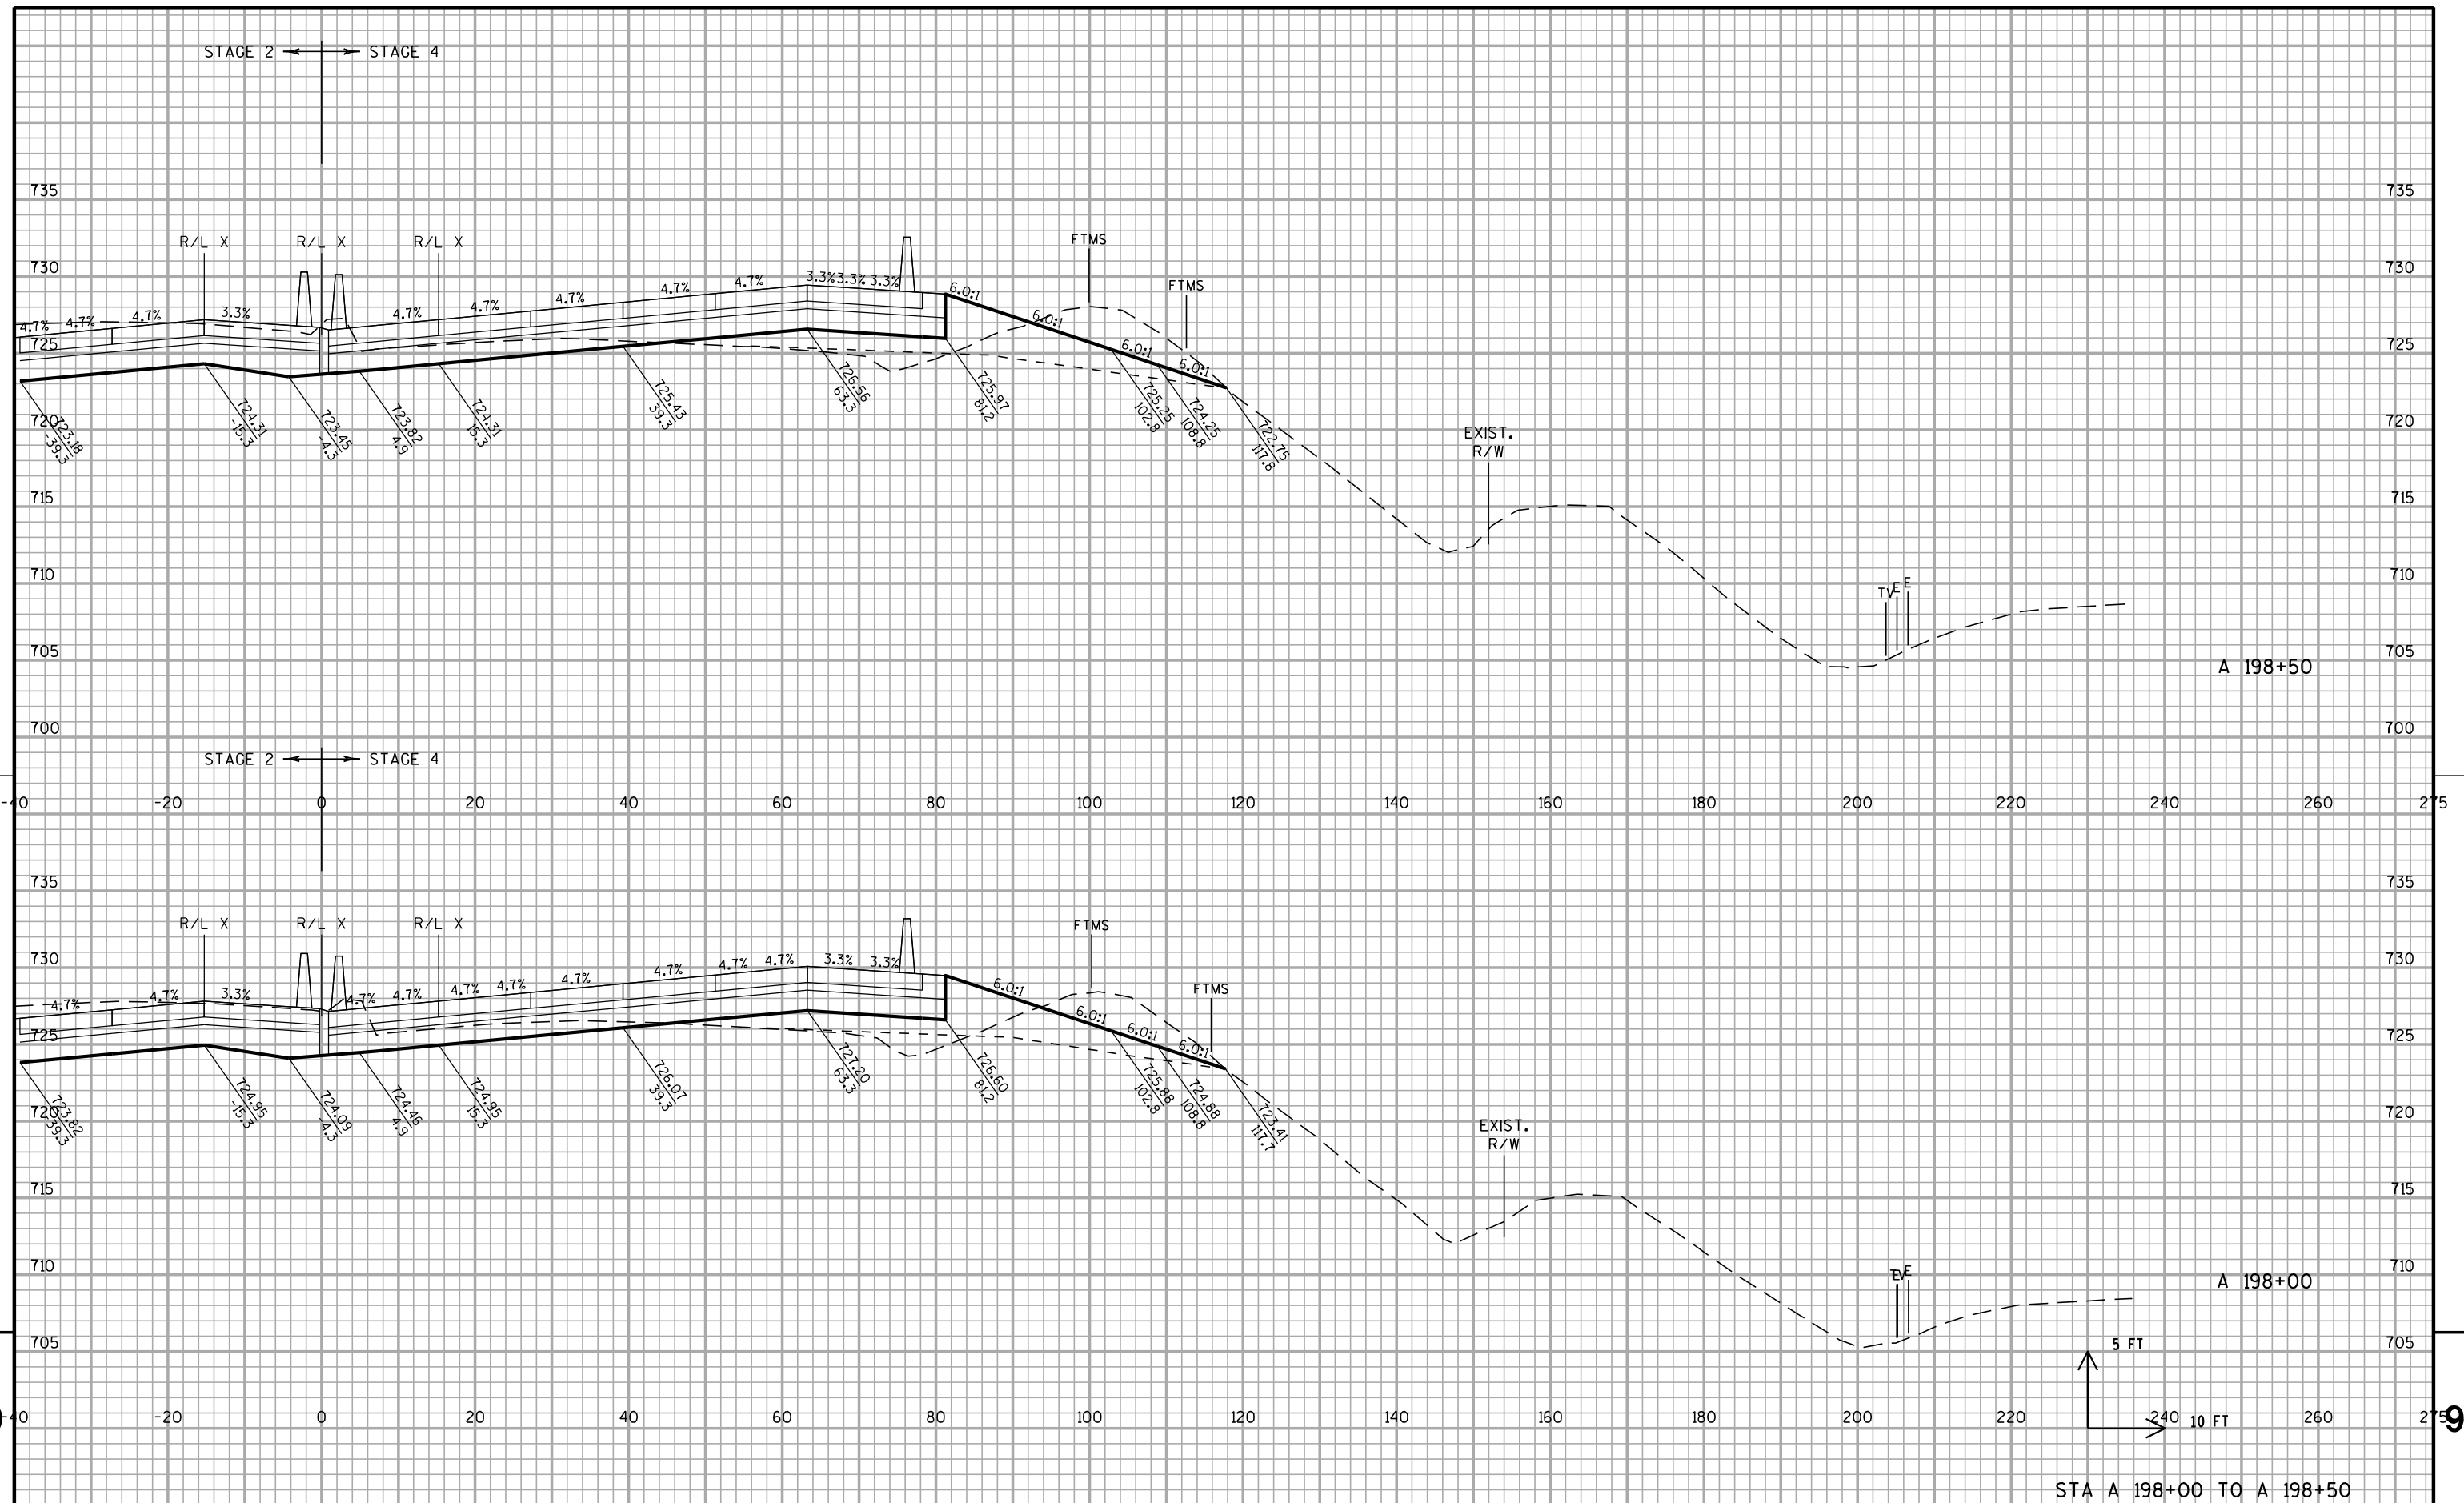

PROJECT NO: 1030-20-87

HWY: IH 94

COUNTY: MILWAUKEE



CROSS SECTIONS: IH 94 NB



SHEET

E	

FILE NAME : S:\FinalDesign\MIL\10302087_E\Roads\cds\090201_xs_ih94_nb.dgn

EWLOT DATE \$\$\$...EWLottingdate...\$\$ EWLOT BY \$\$\$...EWLotuser...\$\$PLOT NAME : 090201_xs_ih94_nb57EWLOT SCALE \$\$\$...EWLotscale...\$\$ WISDOT/CADDs SHEET 21

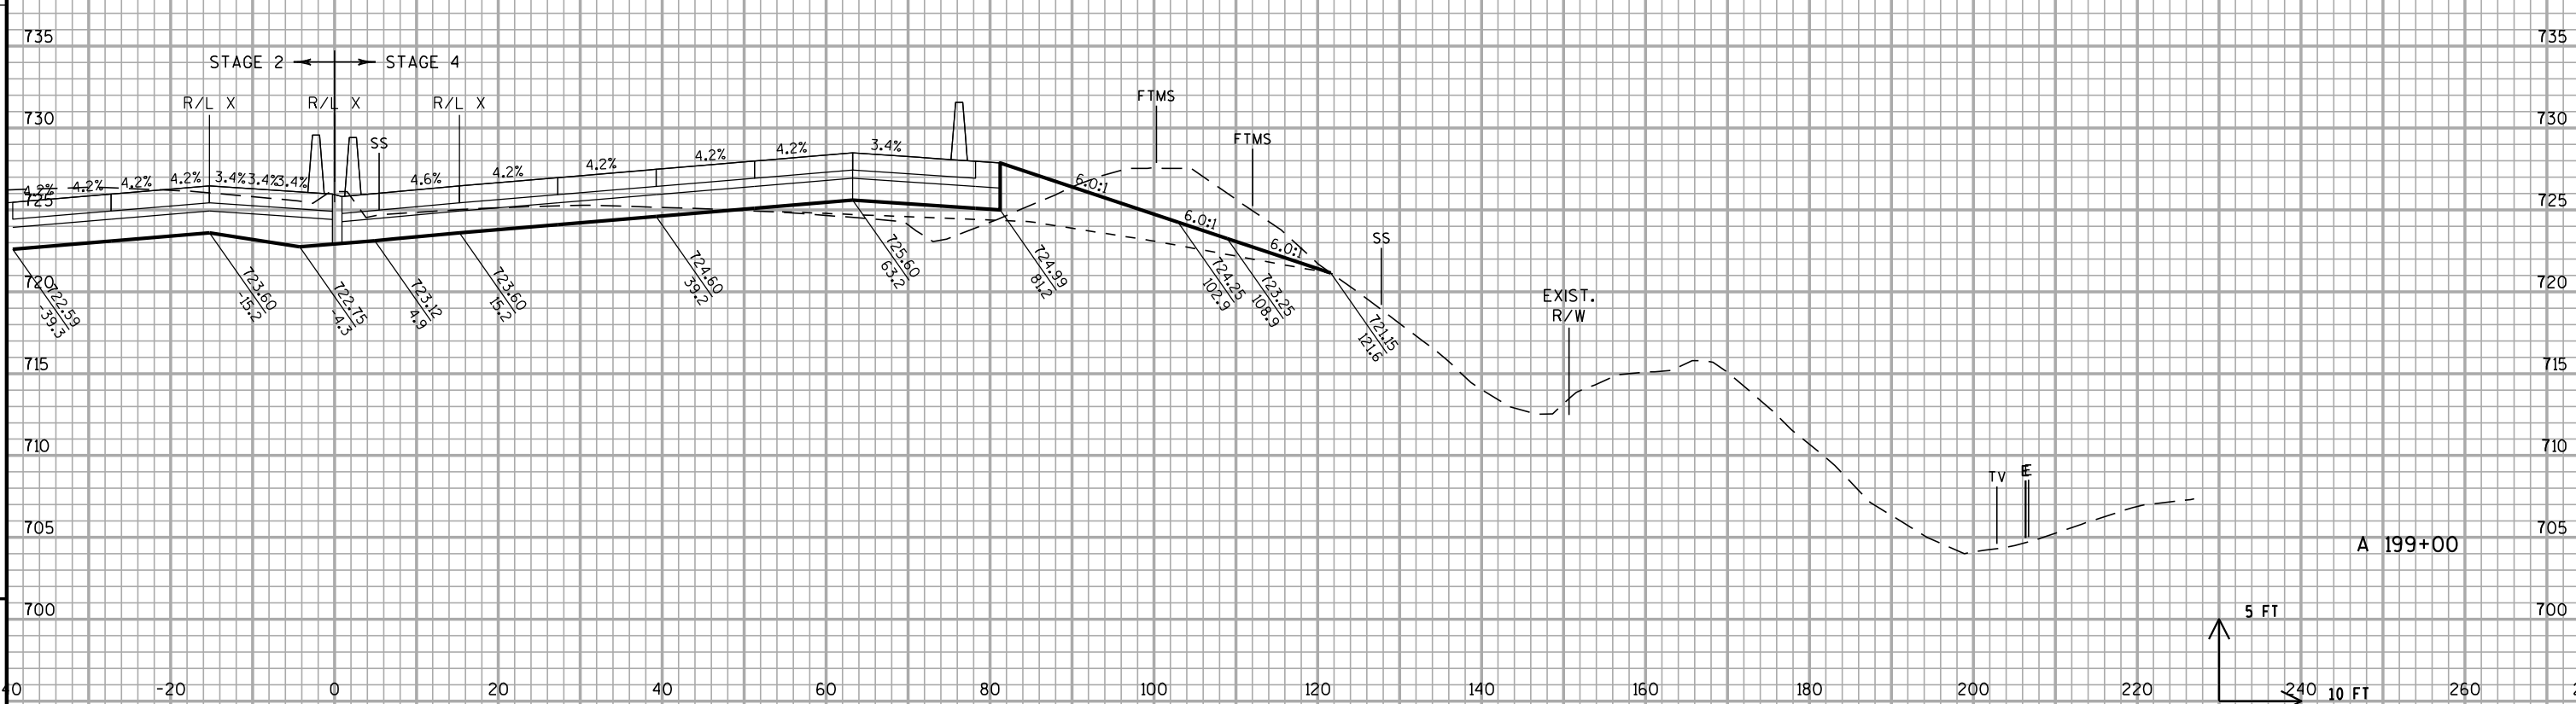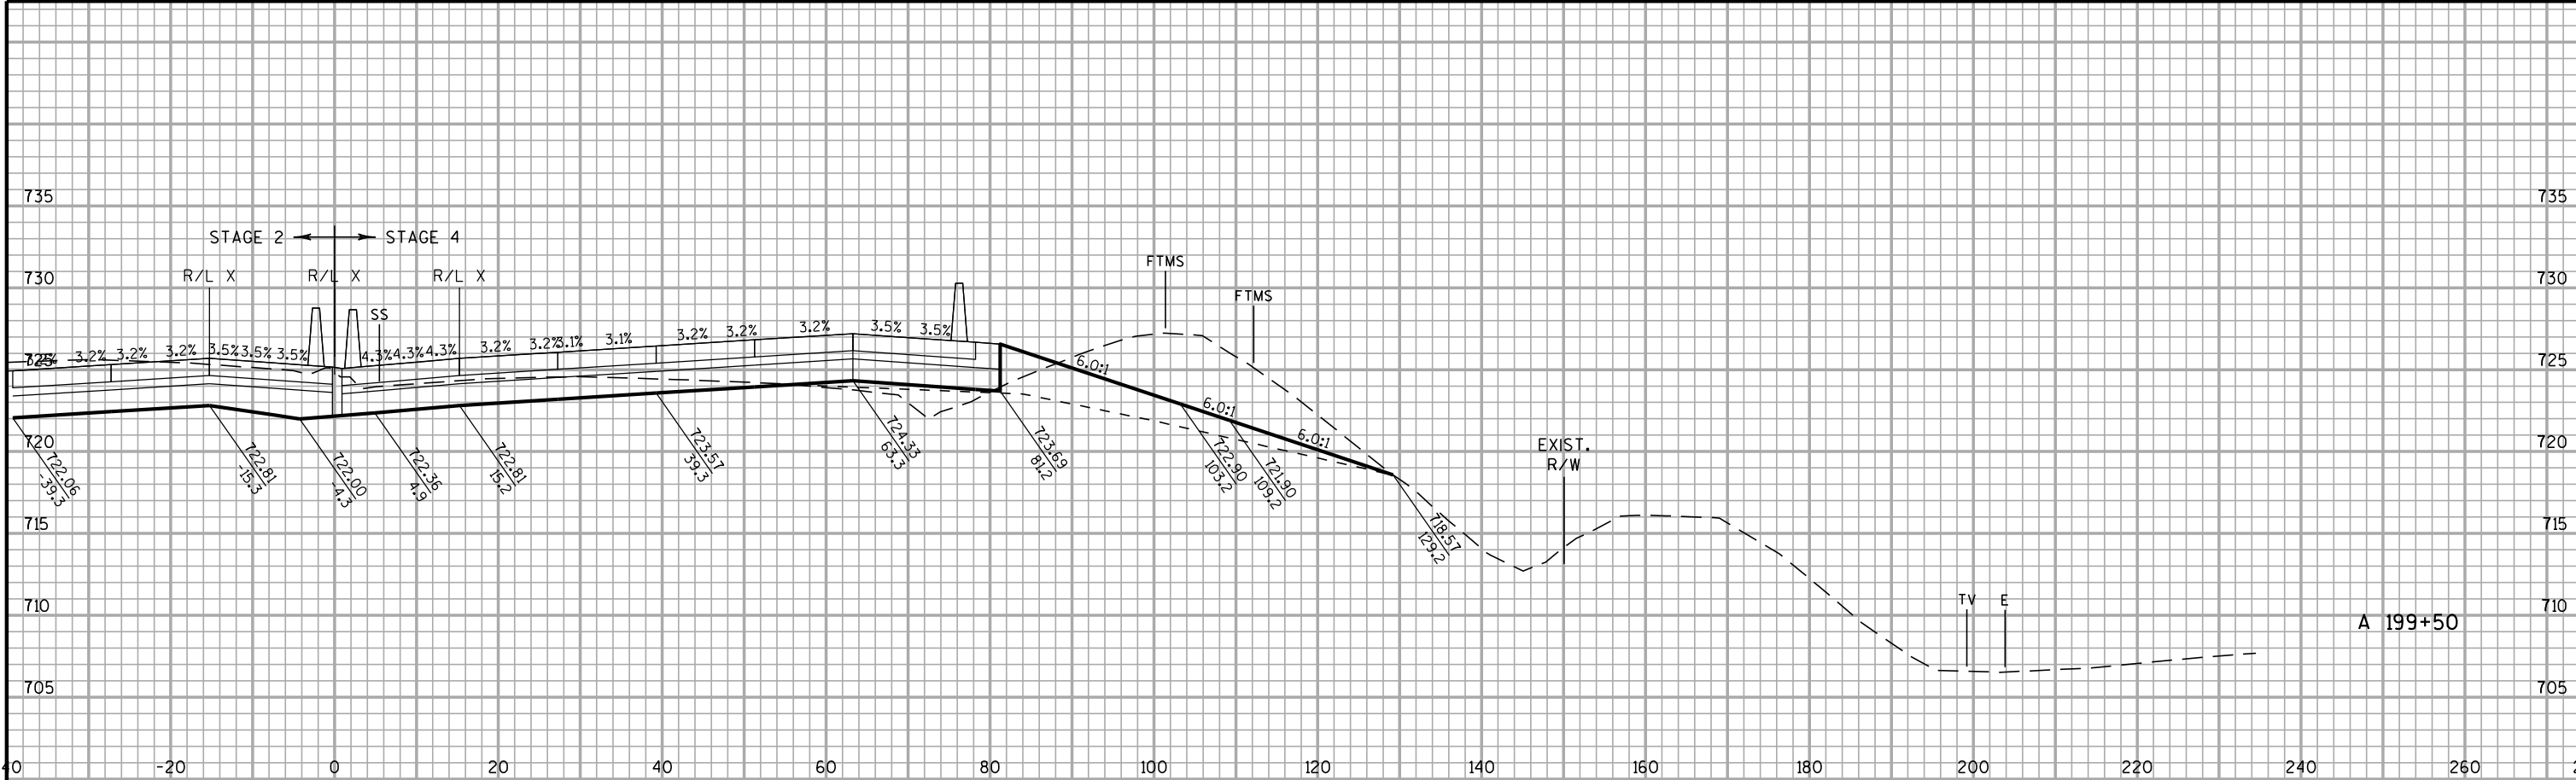

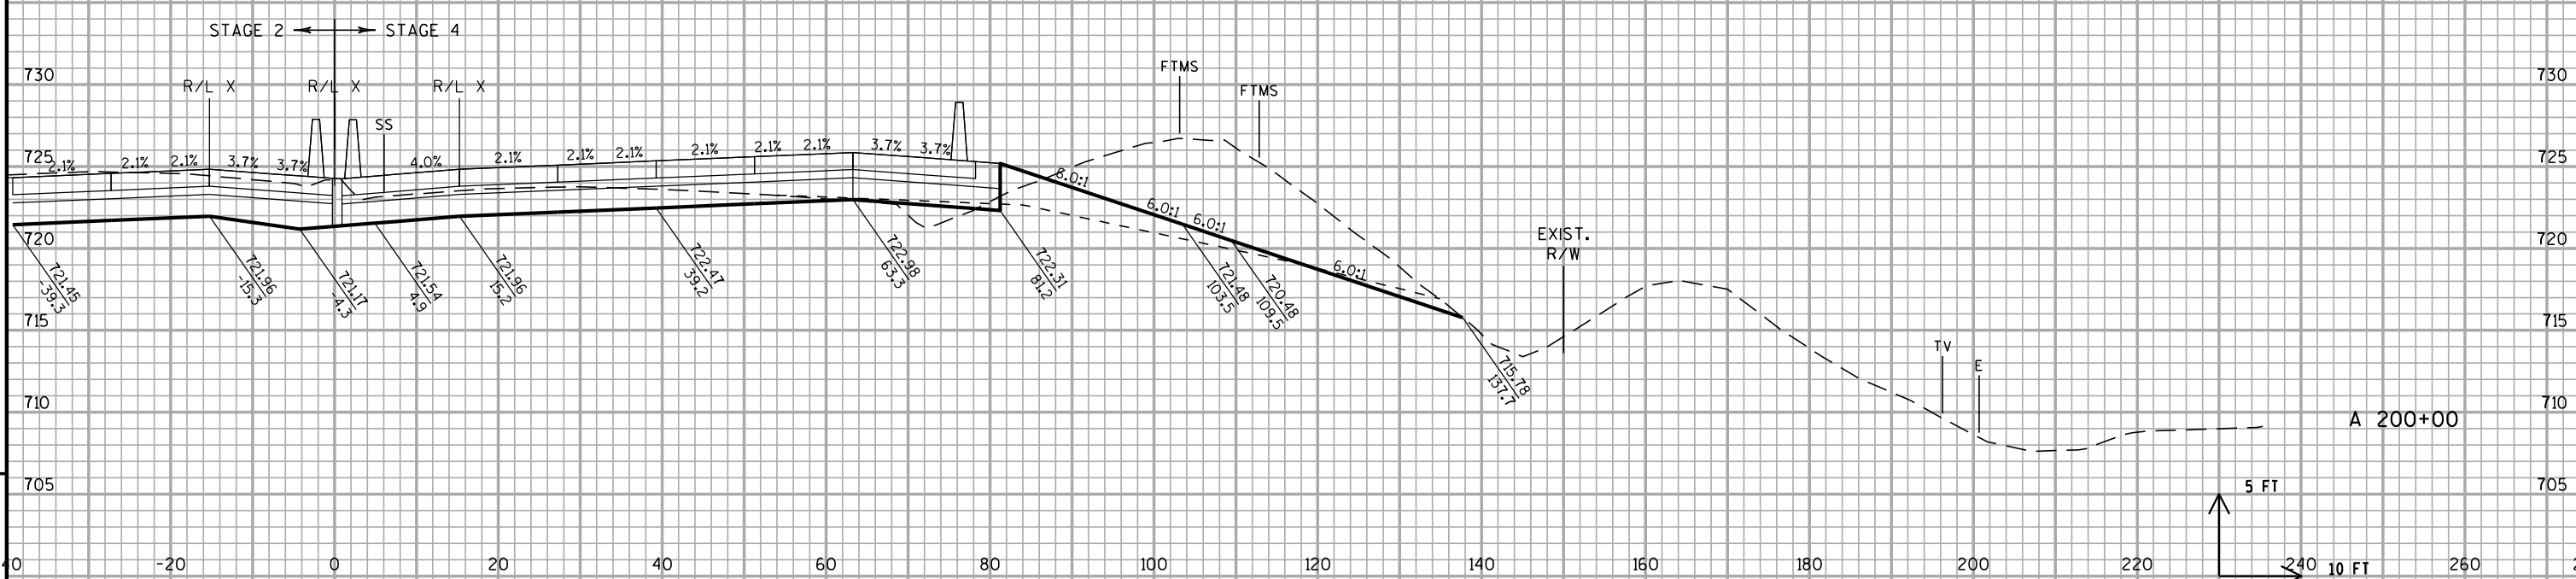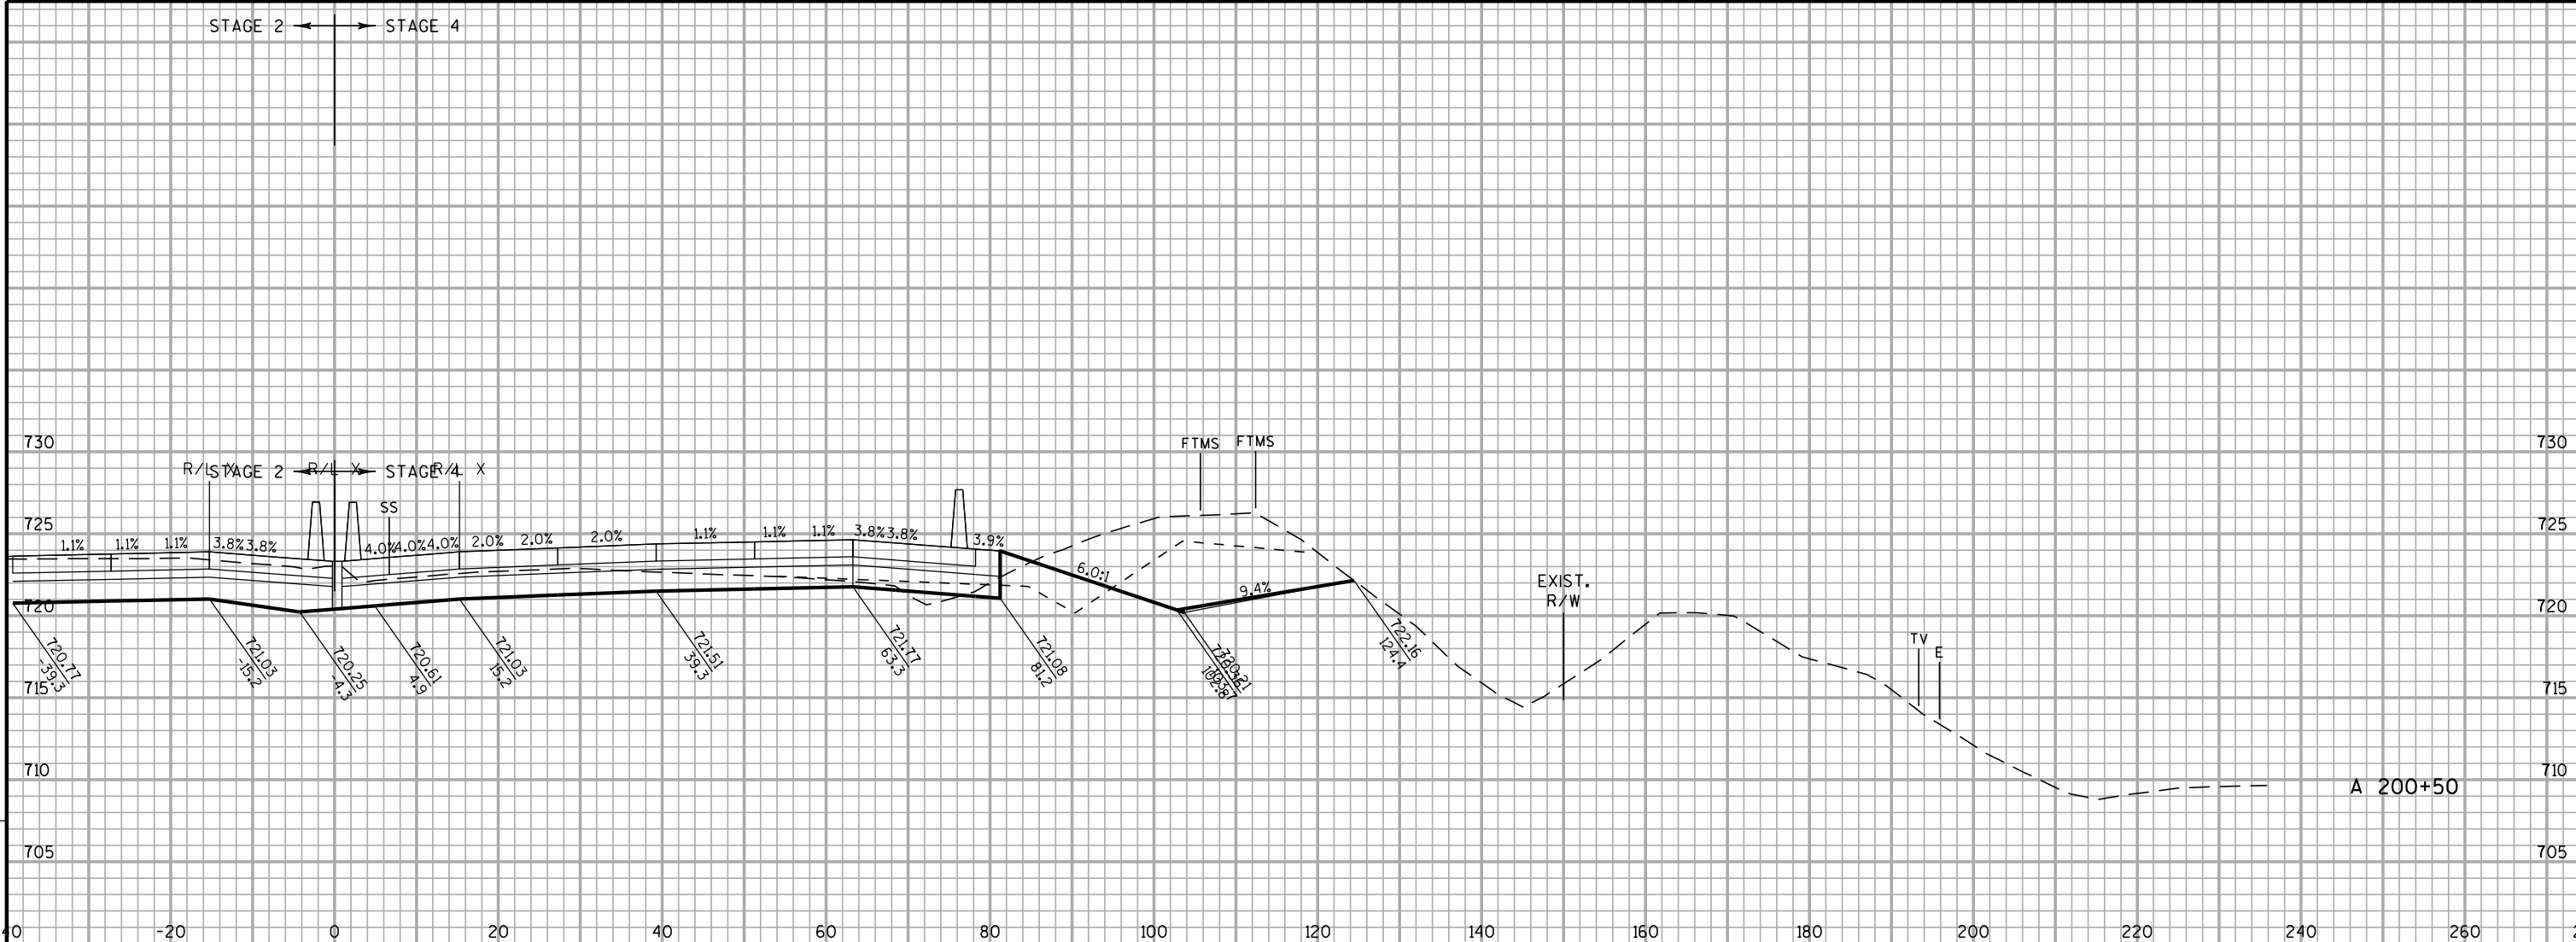

9 -40 -20 0 20 40 60 80 100 120 140 160 180 200 220 240 260 275 9

STAGE 2 ← STAGE 4

R/L X R/L X R/L X SS

EXIST. R/W


TV E


A 200+00


5 FT 10 FT


STA A 200+00 TO A 200+50


PROJECT NO: 1030-20-87 HWY: IH 94 COUNTY: MILWAUKEE CROSS SECTIONS: IH 94 NB SHEET E

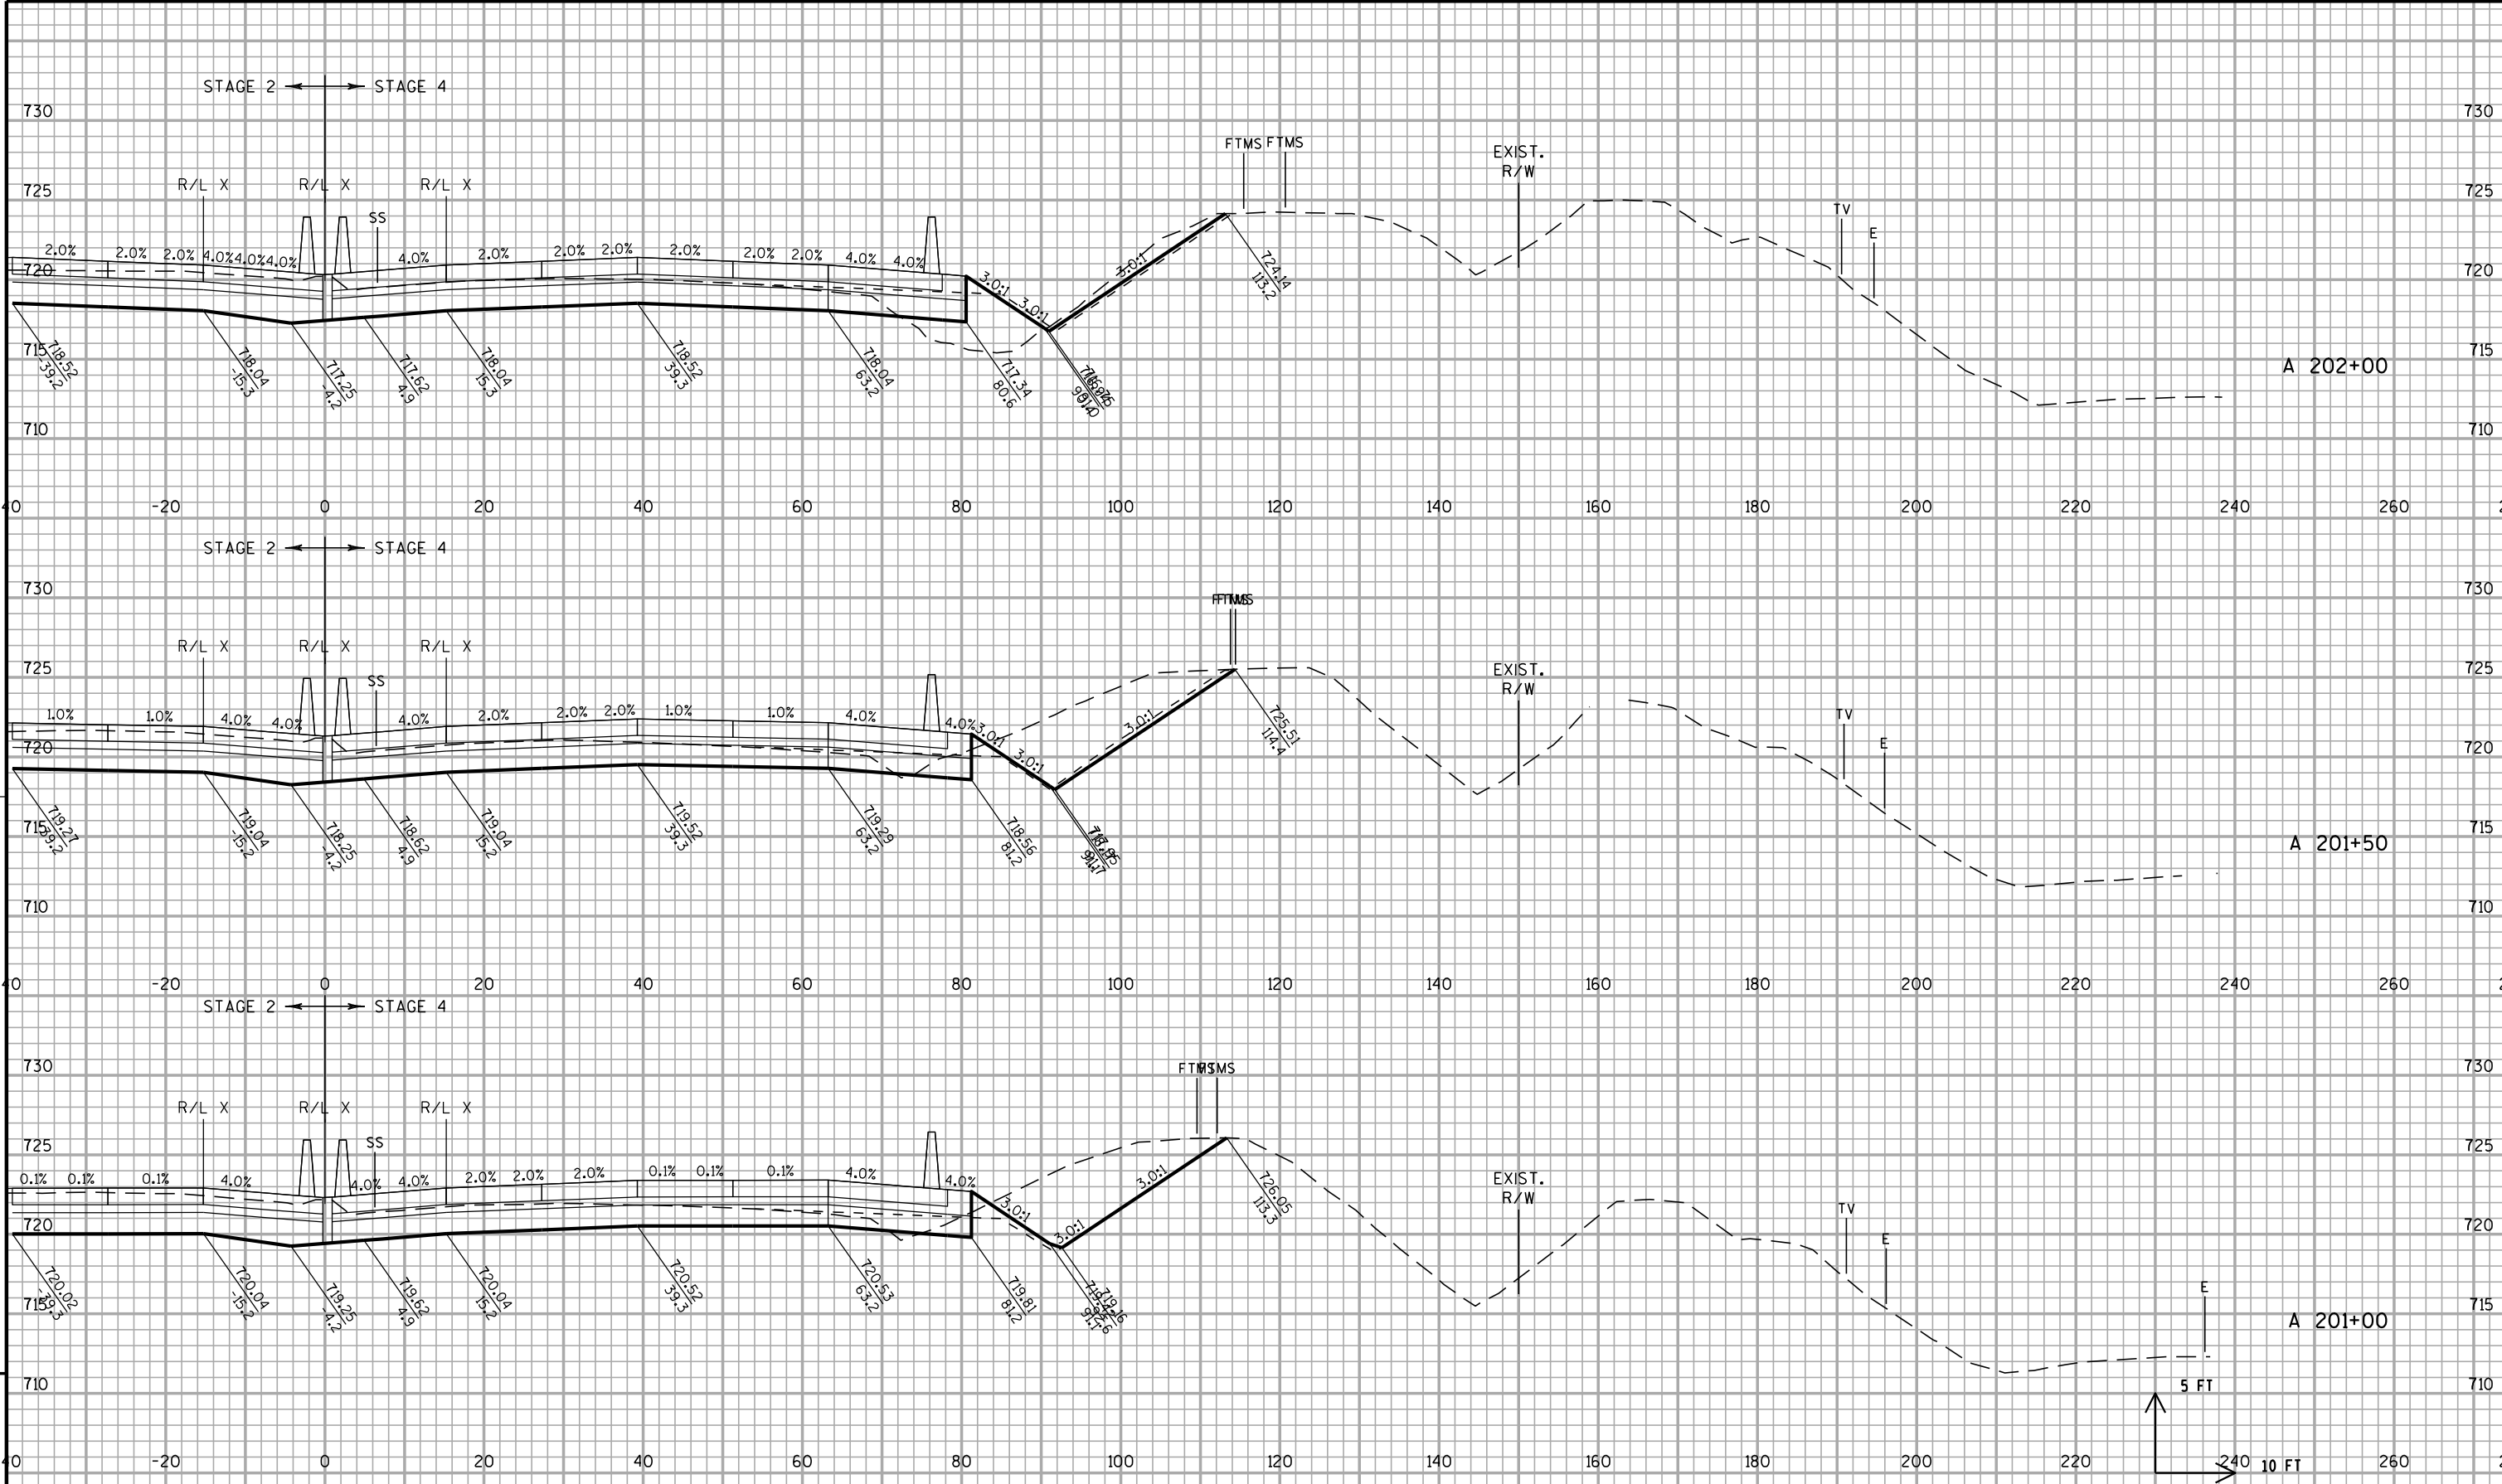


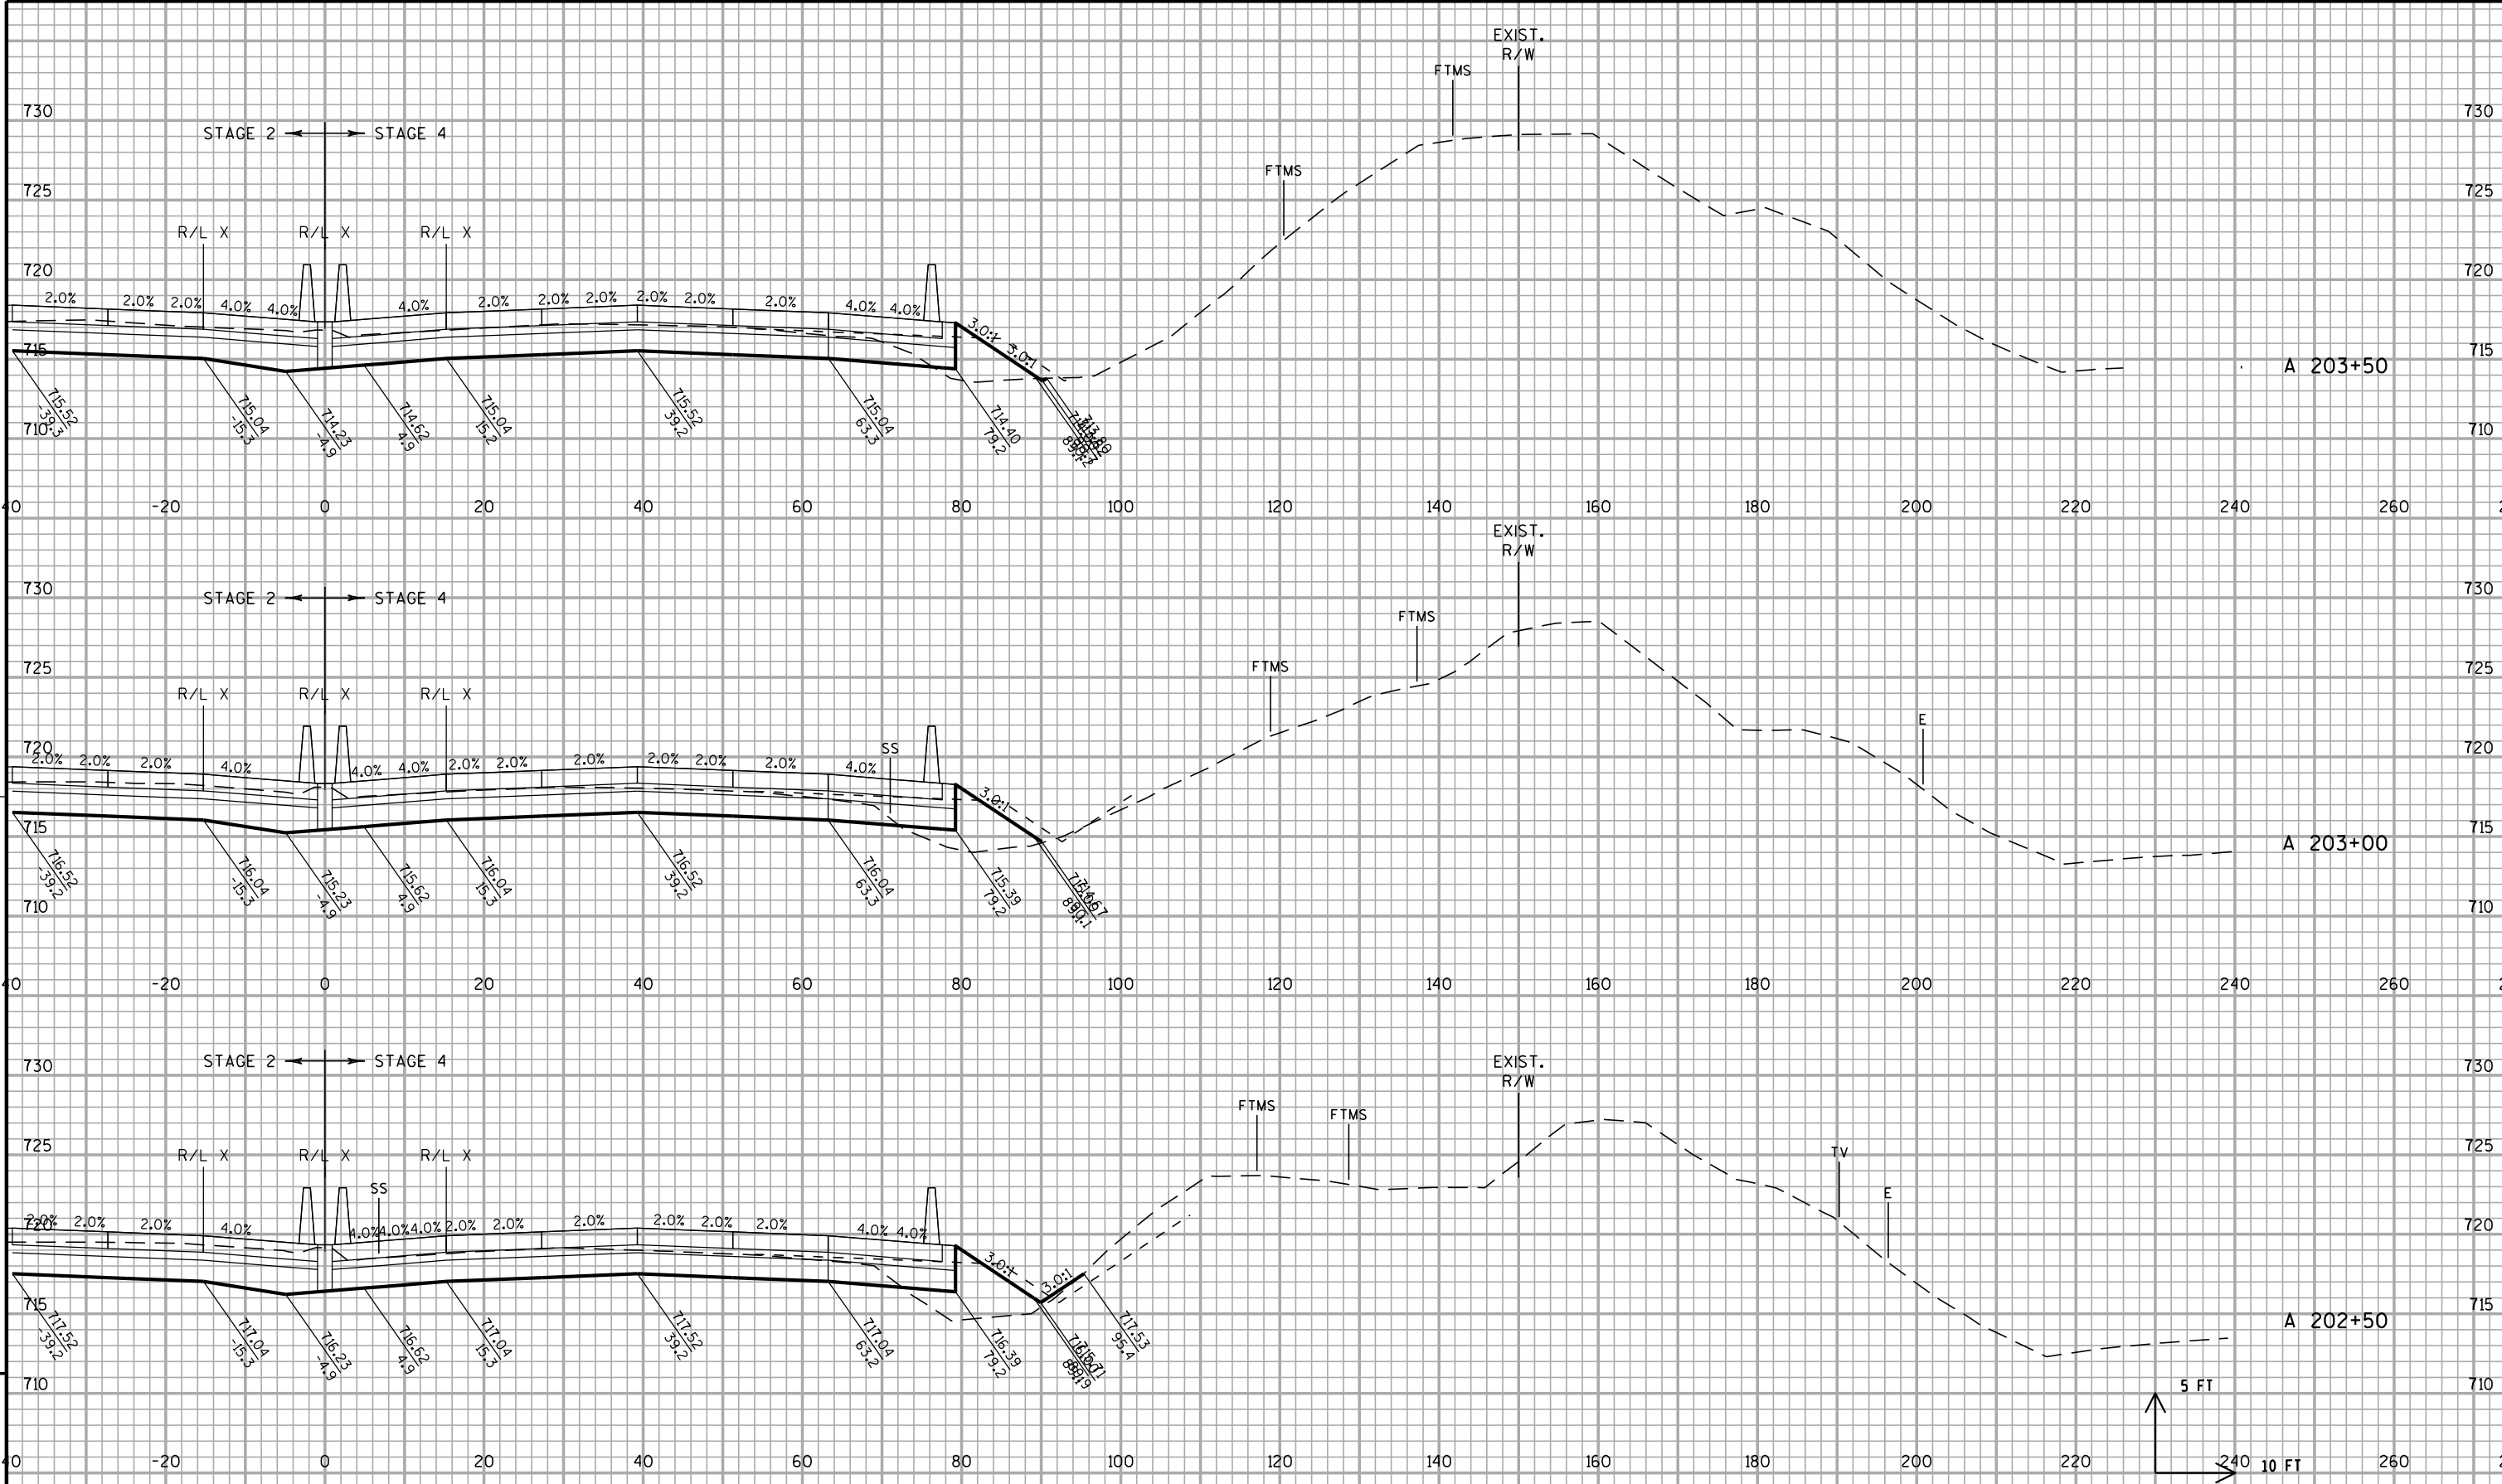



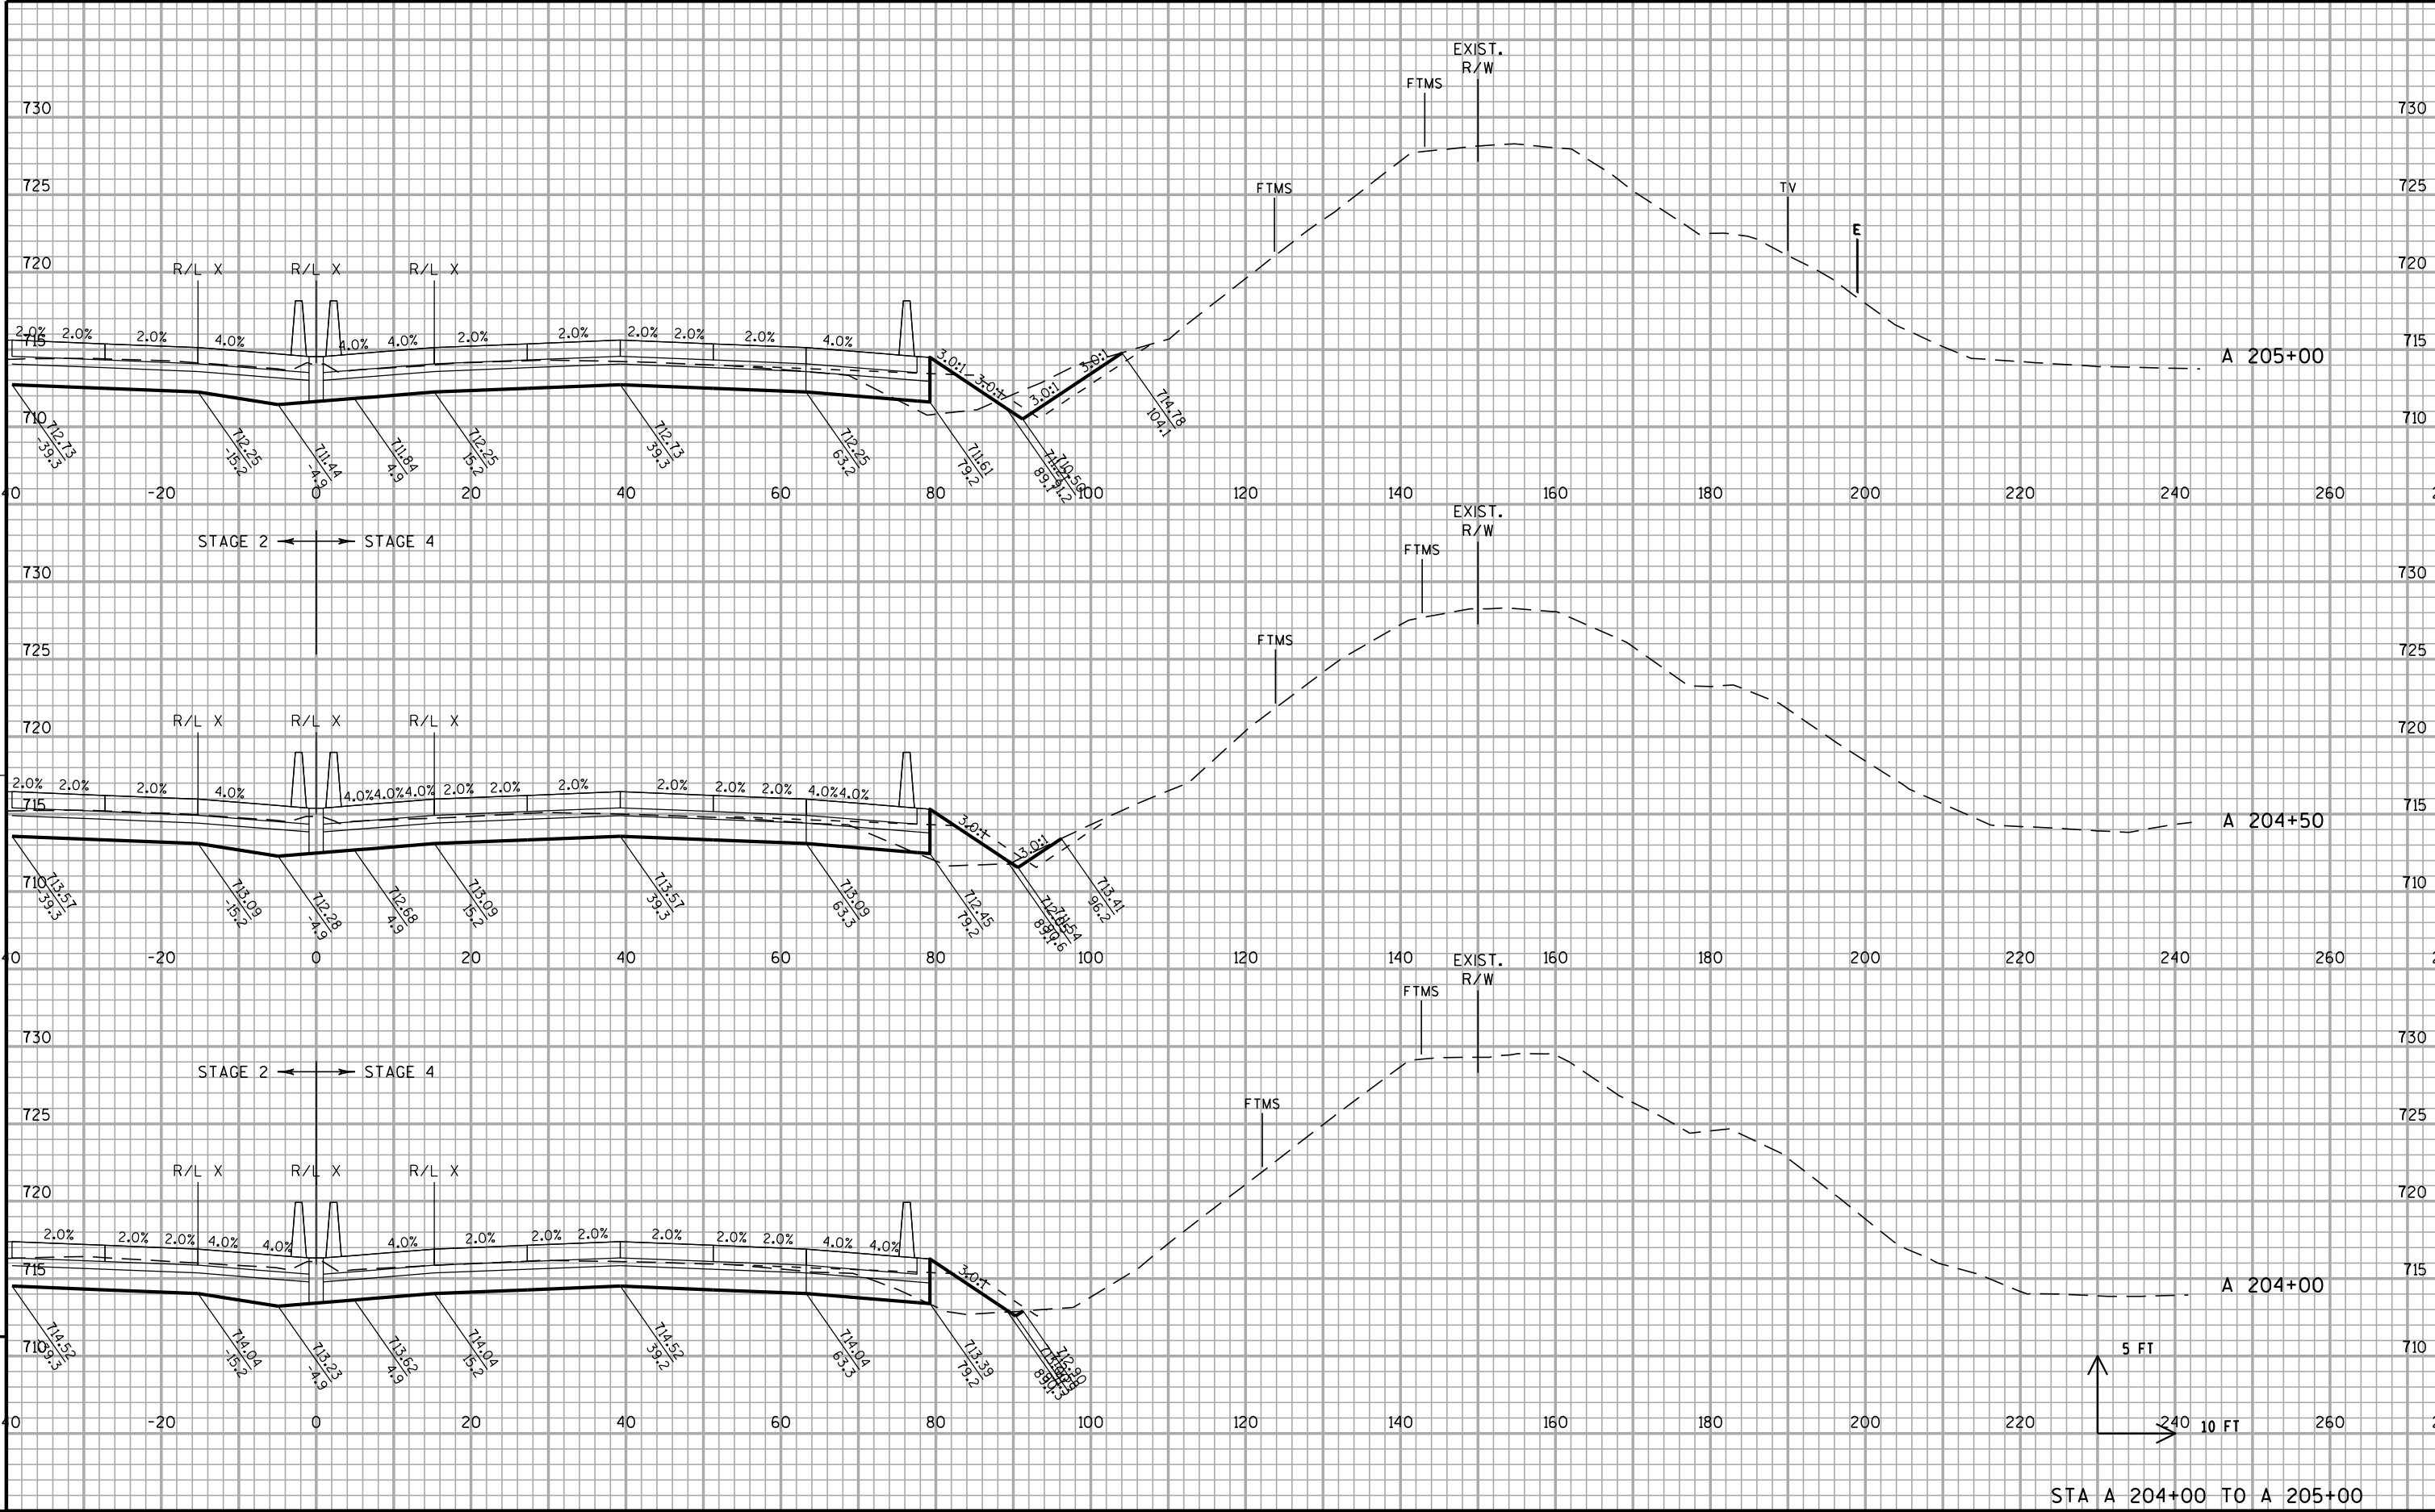


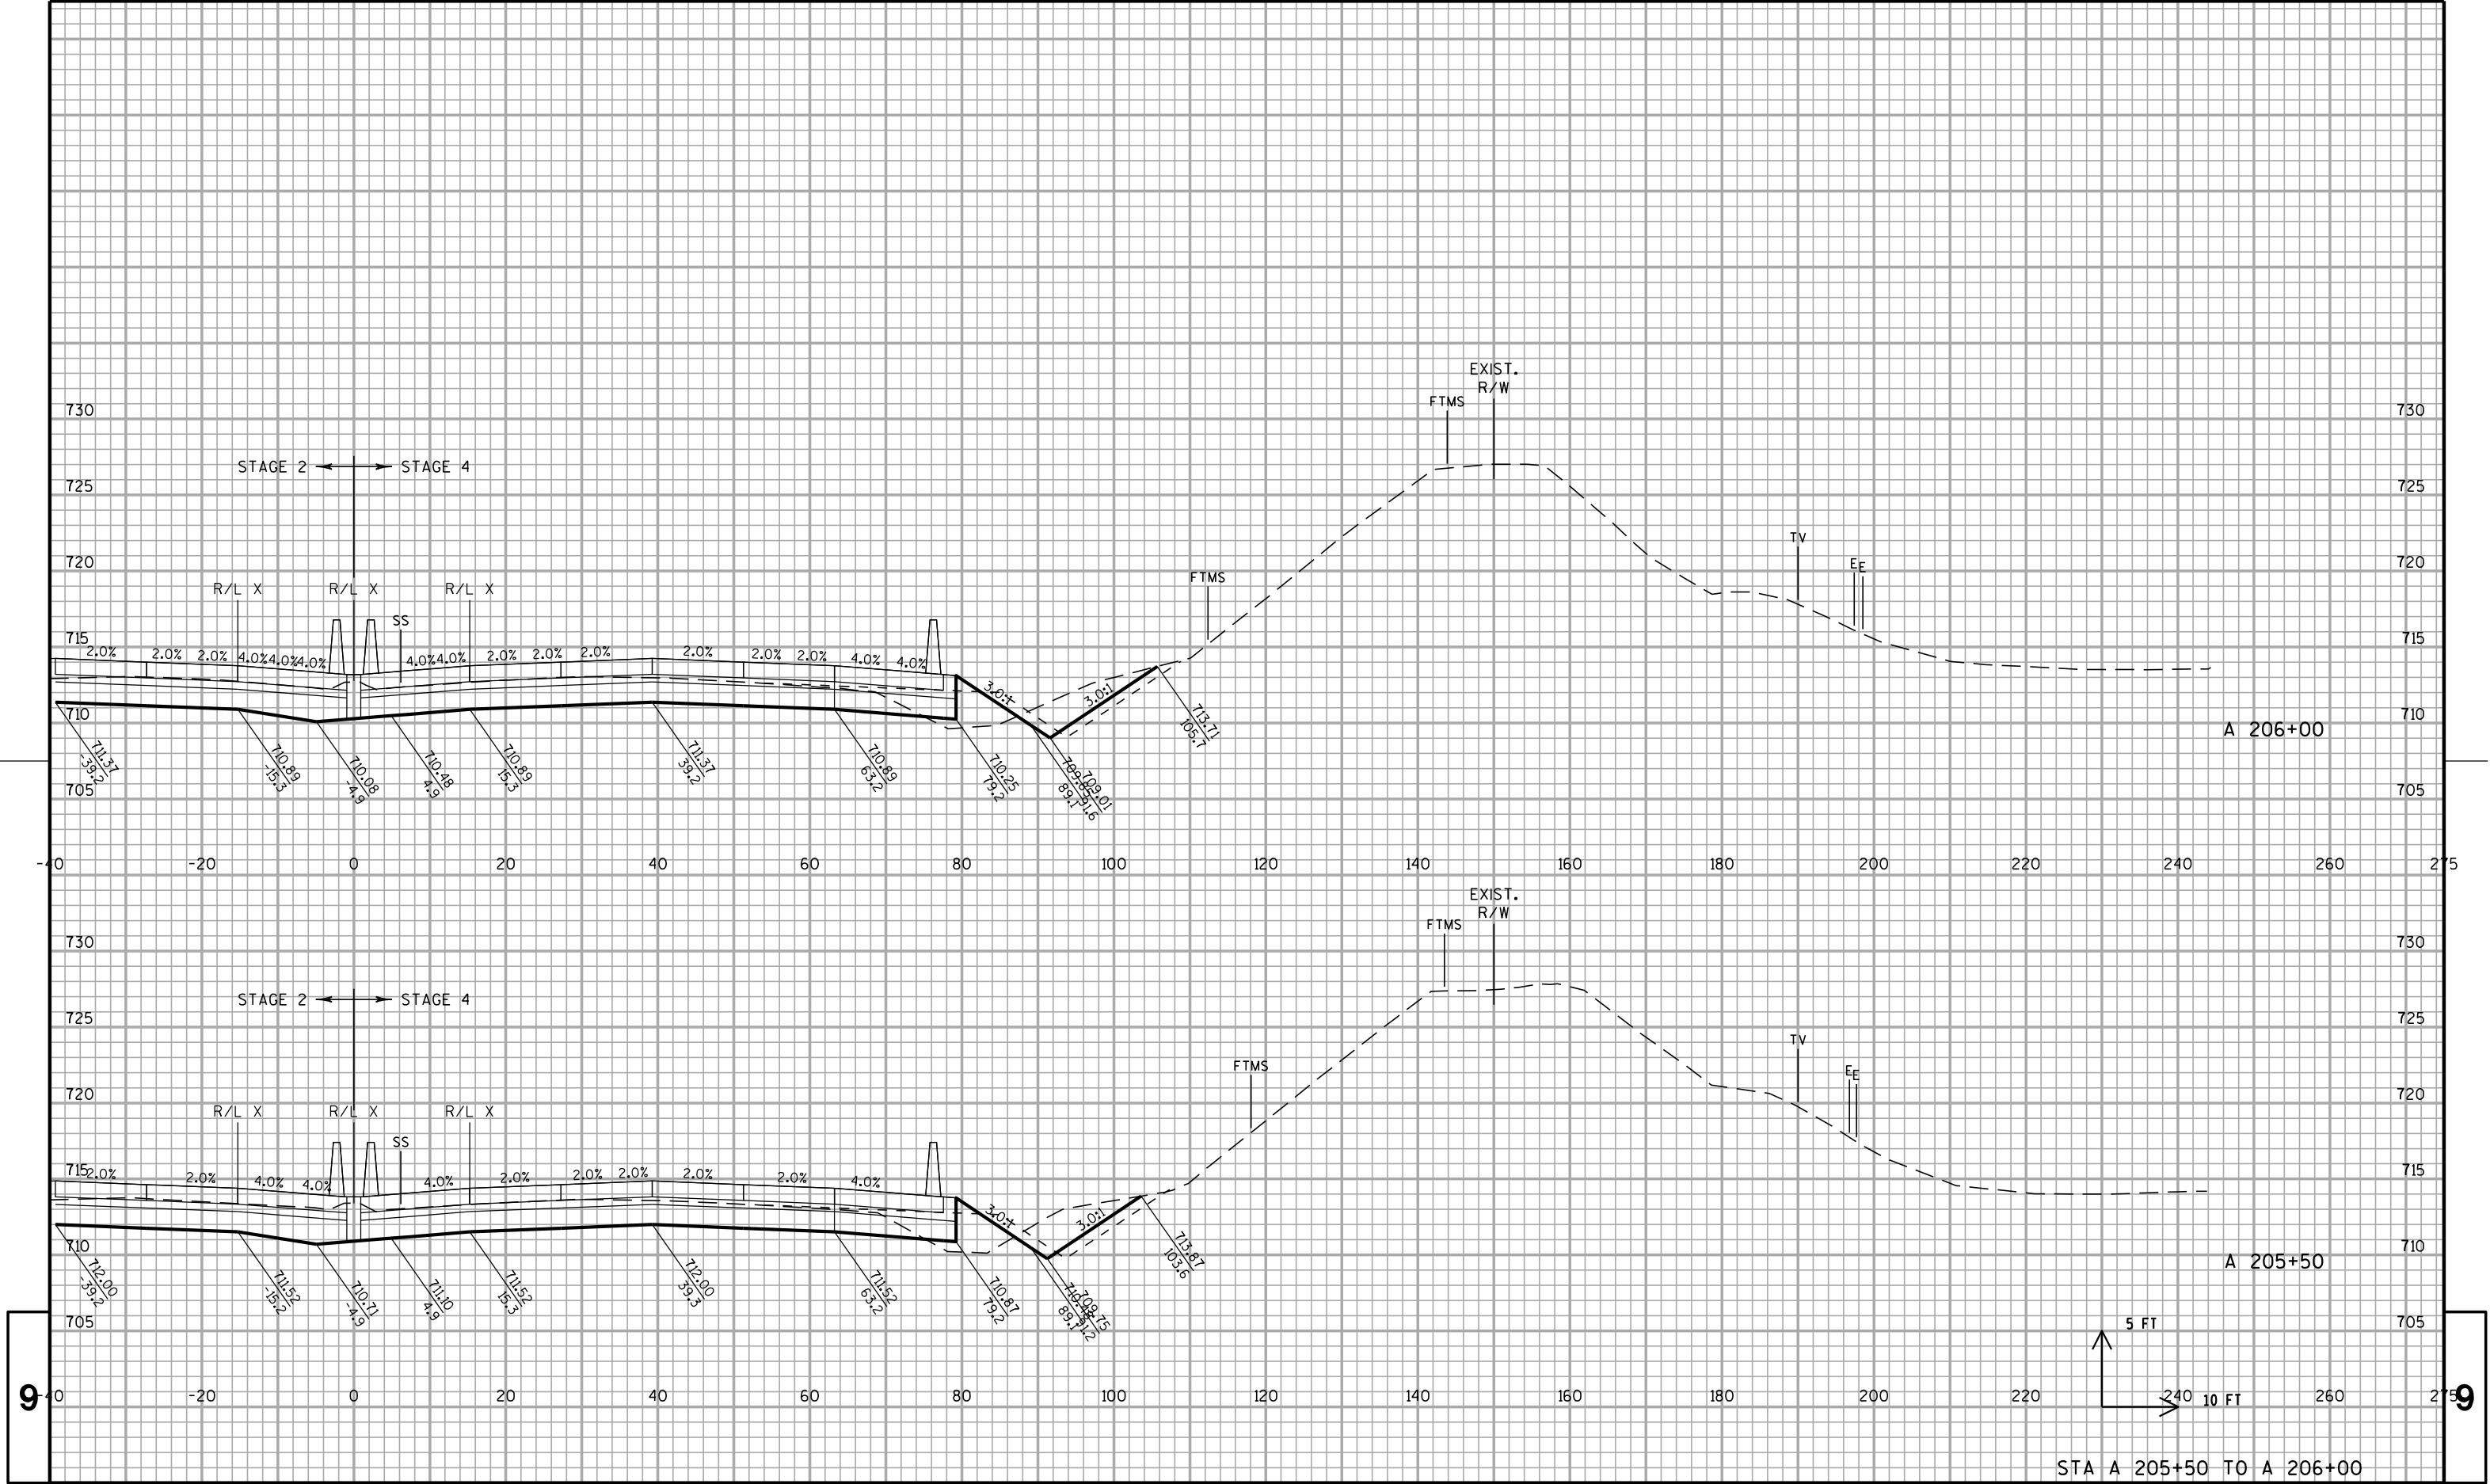

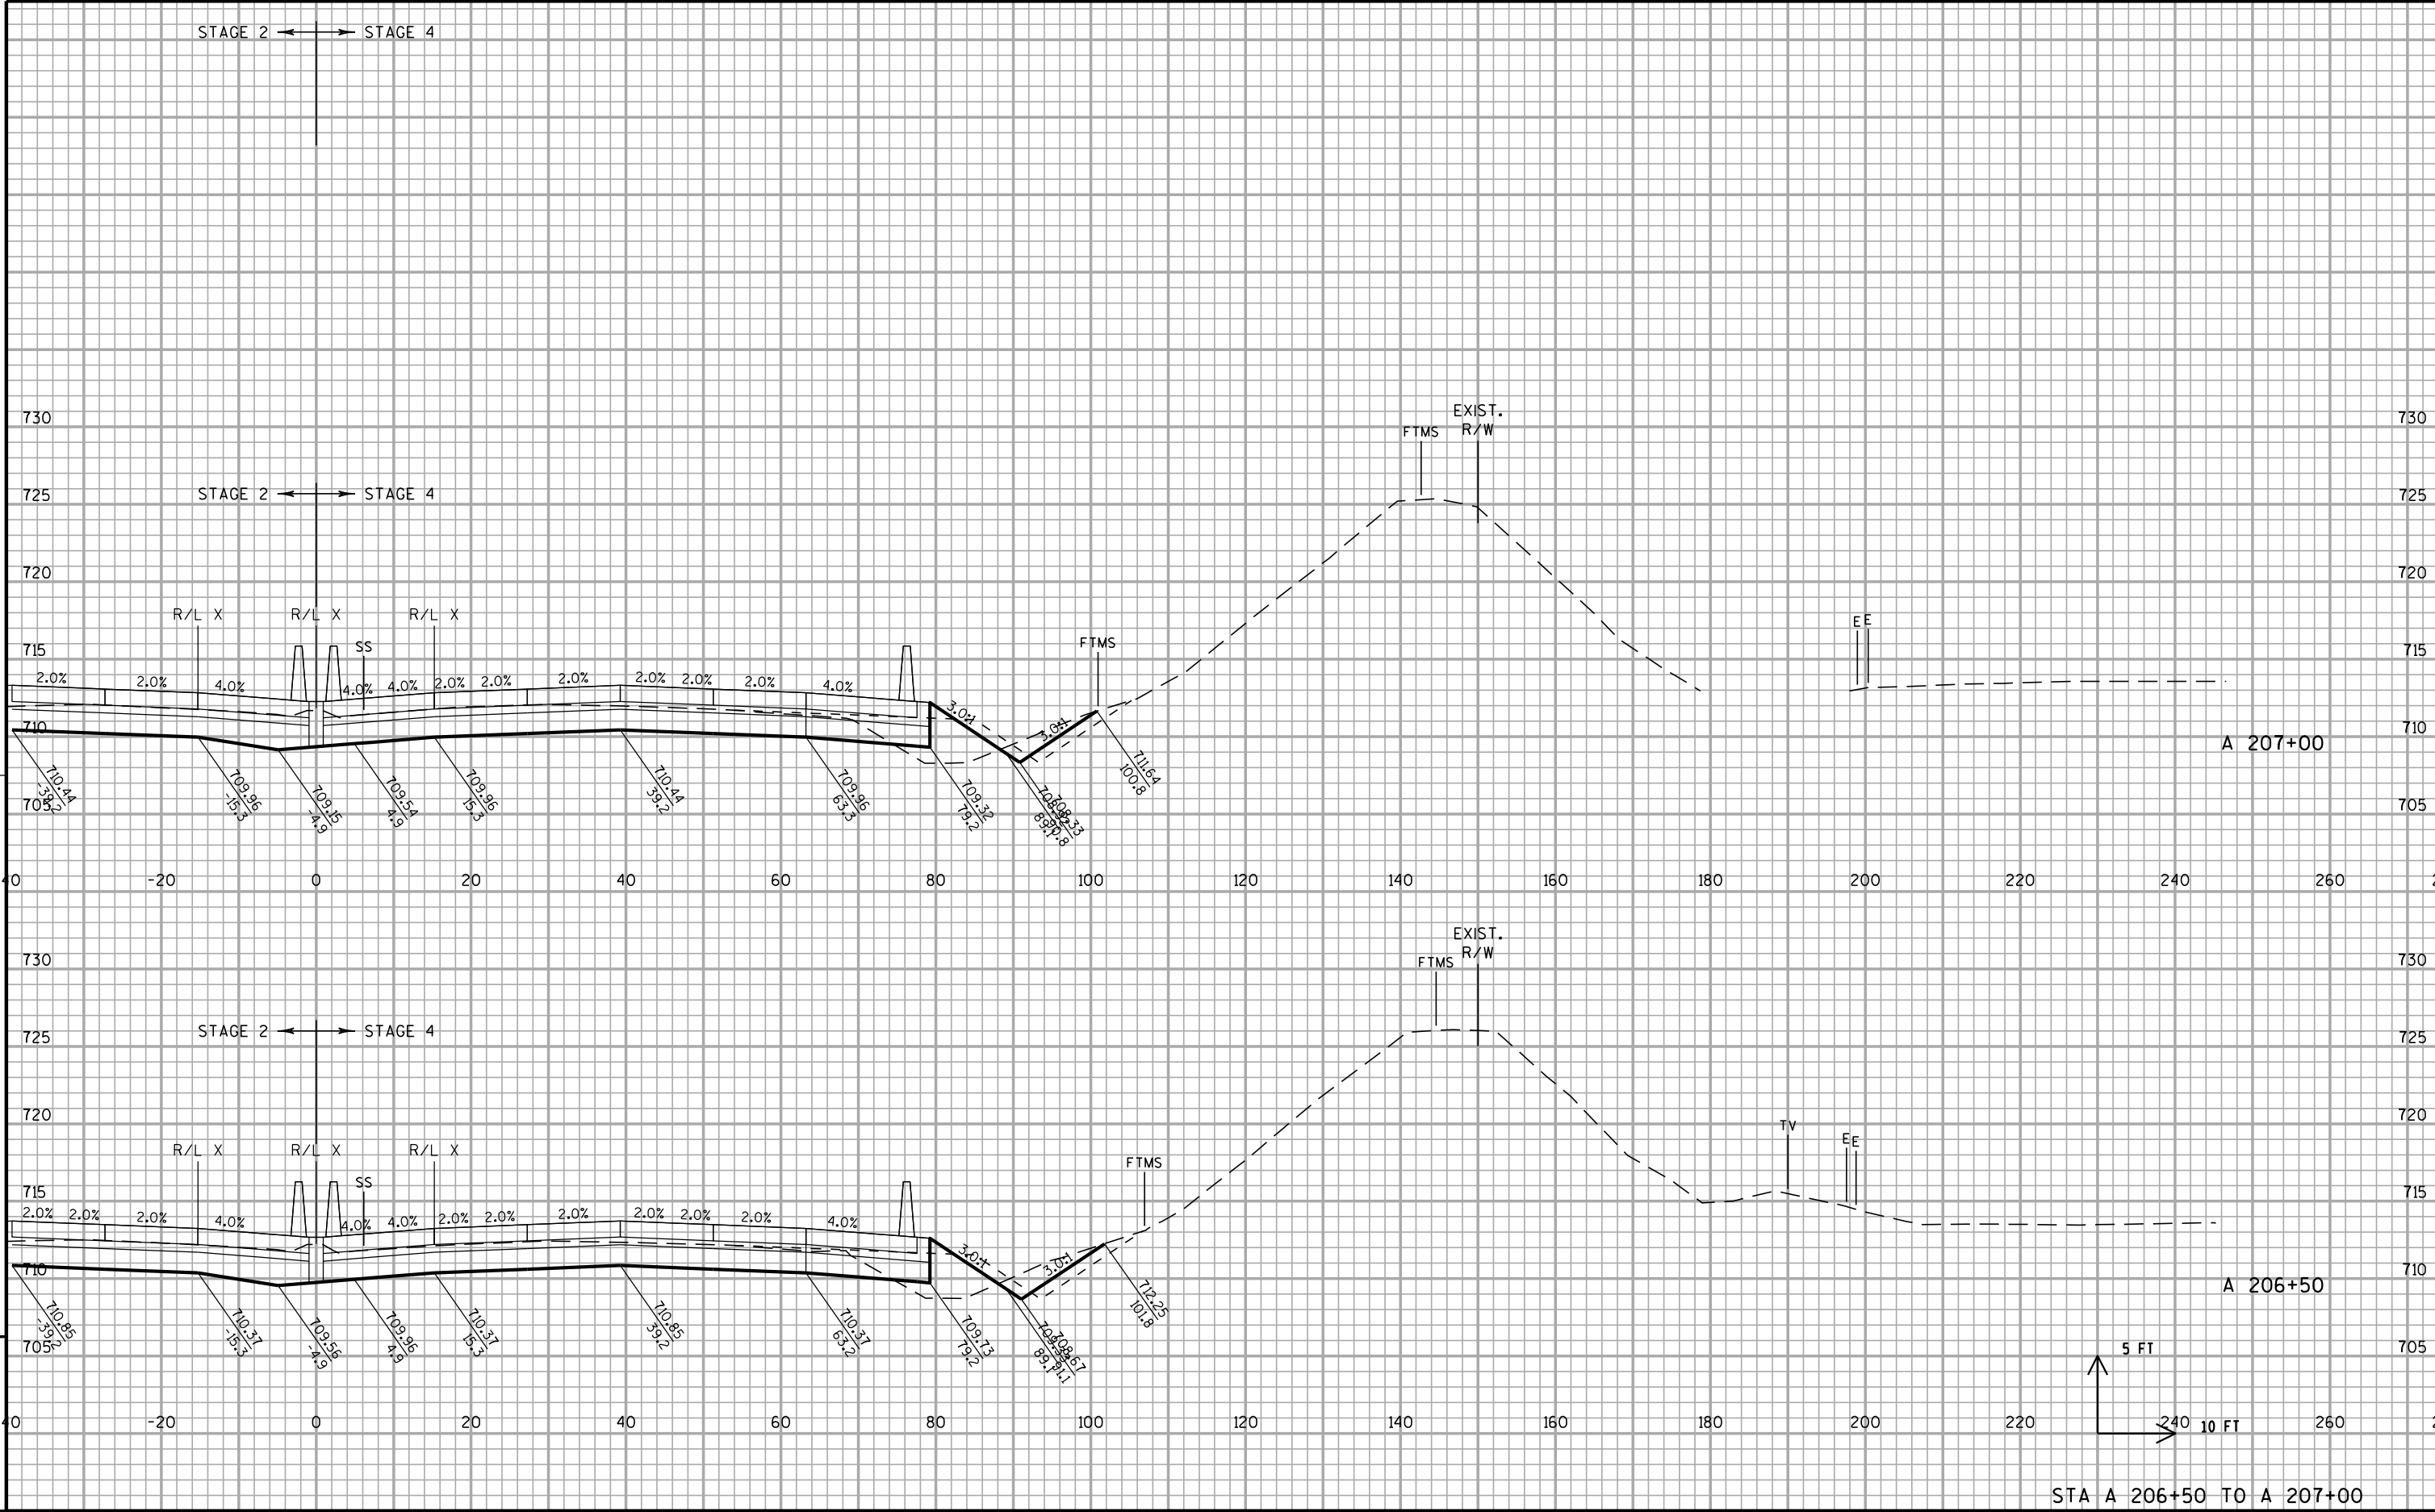


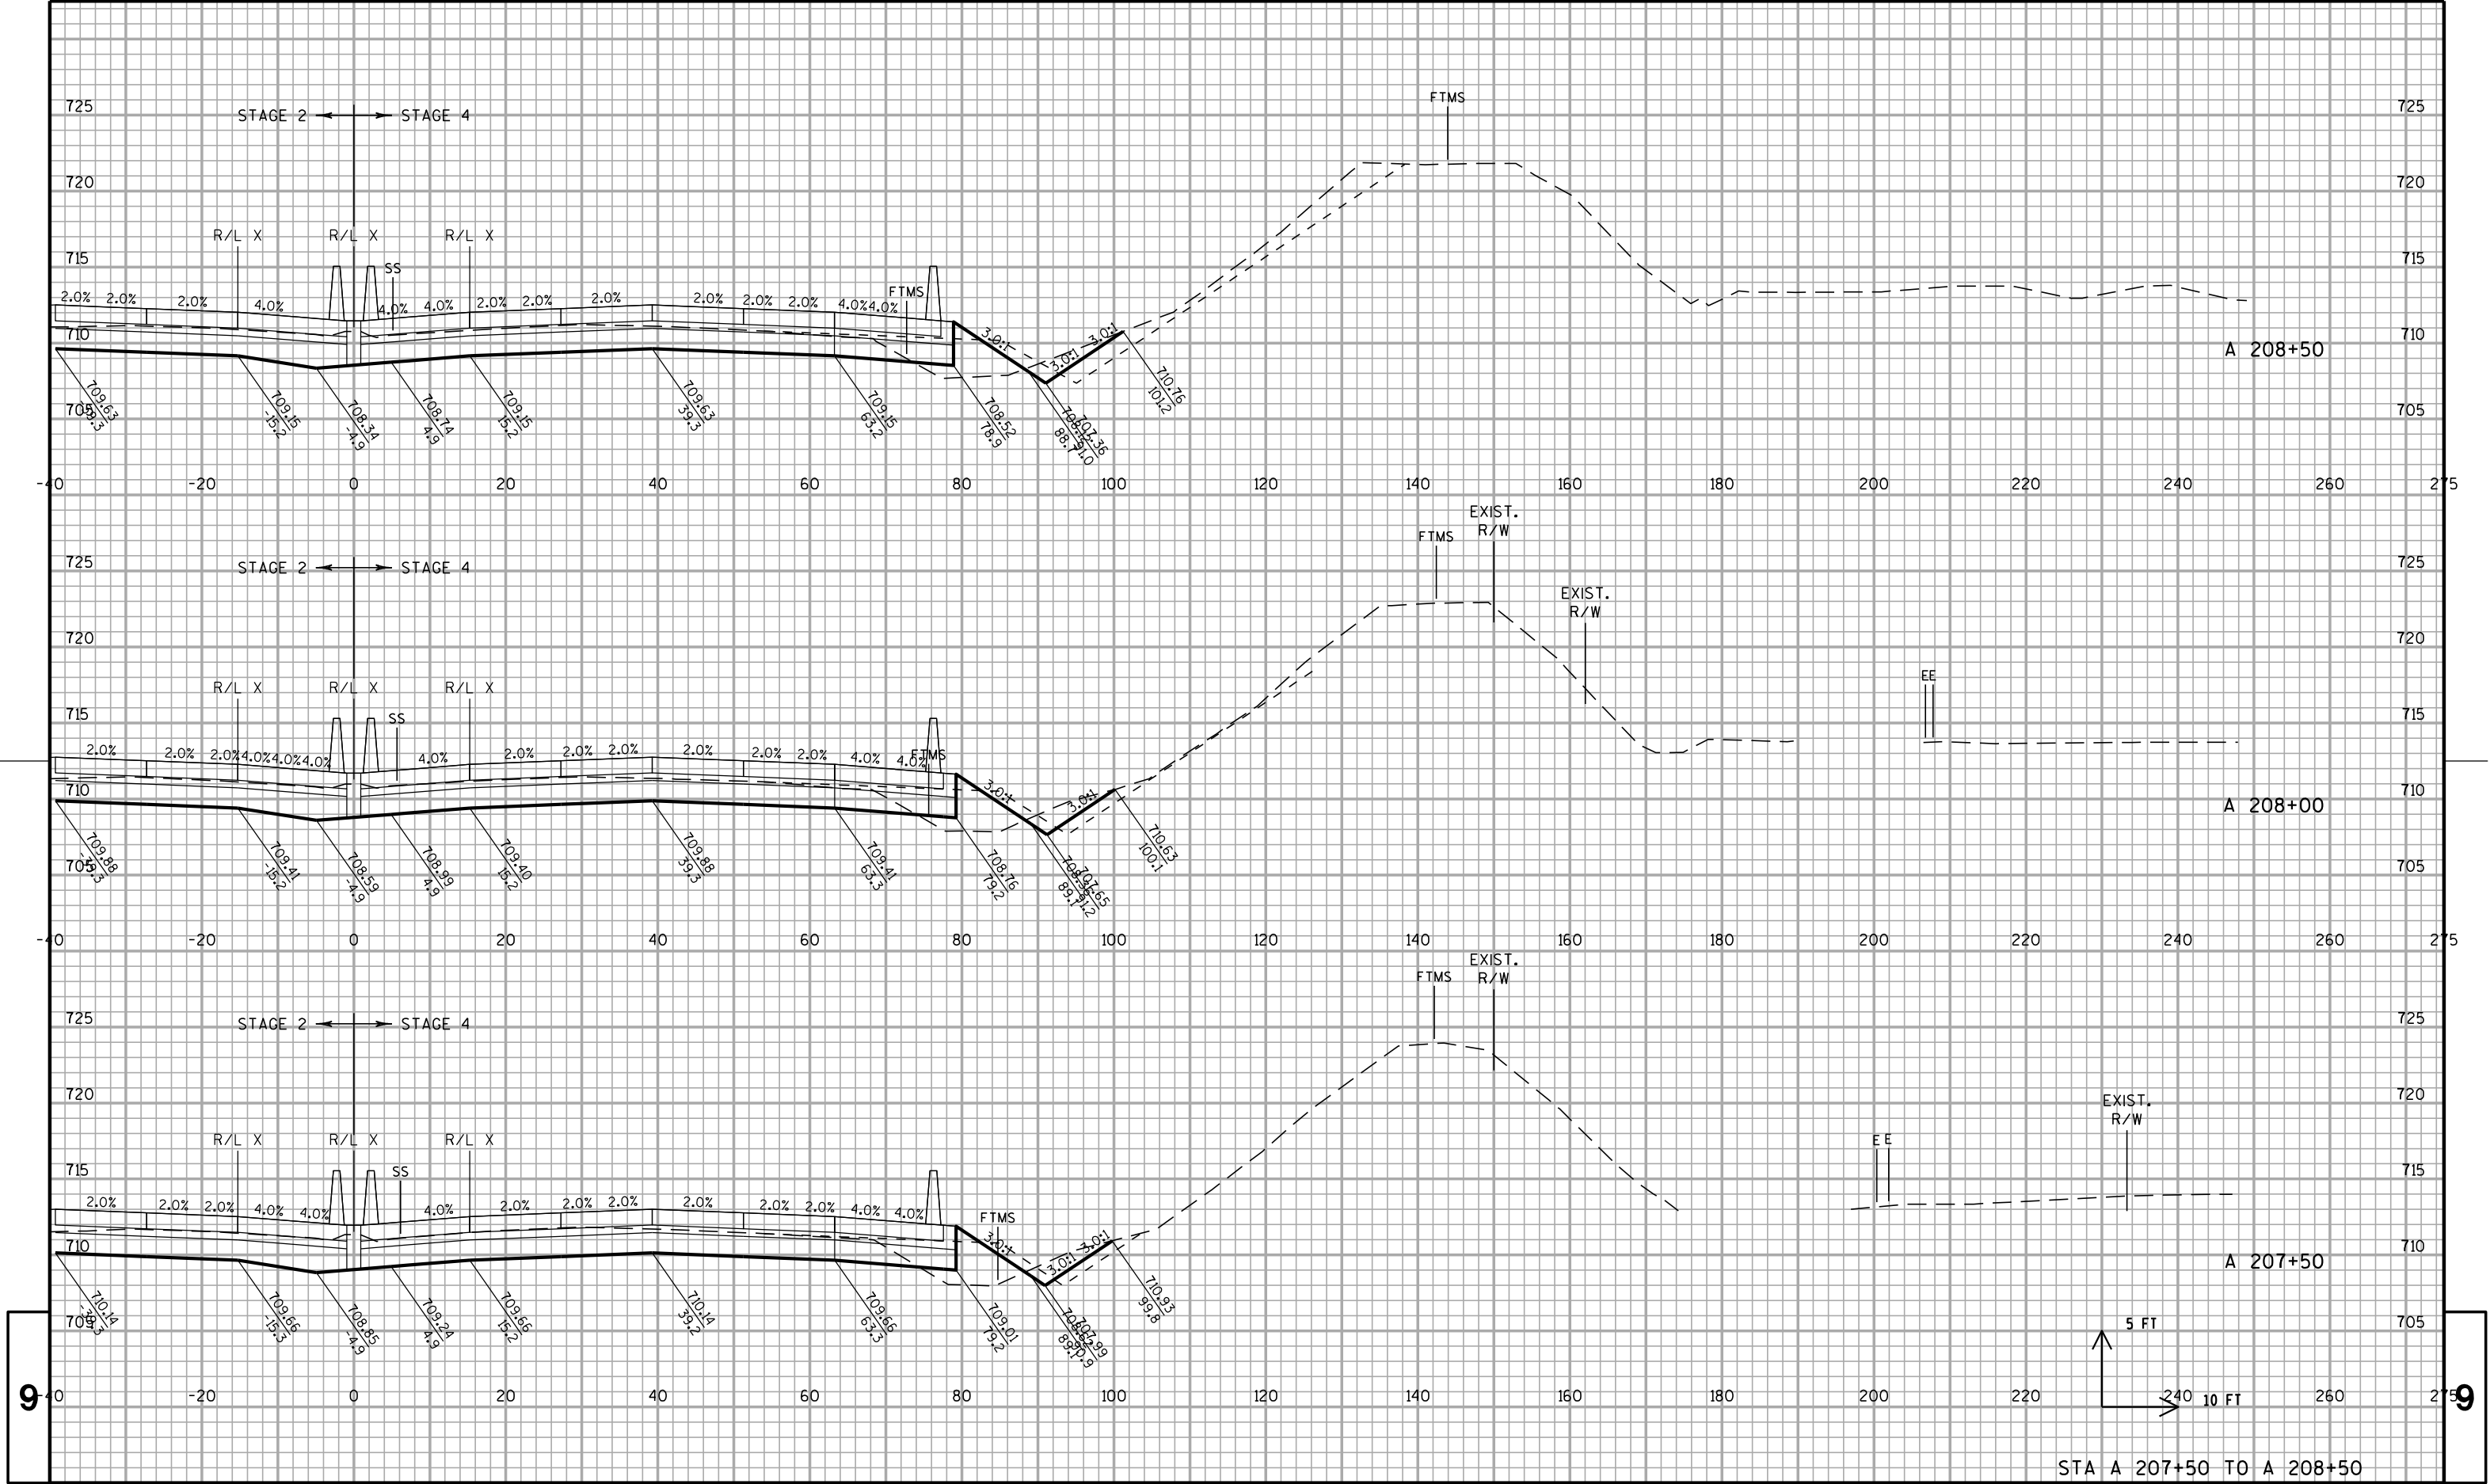


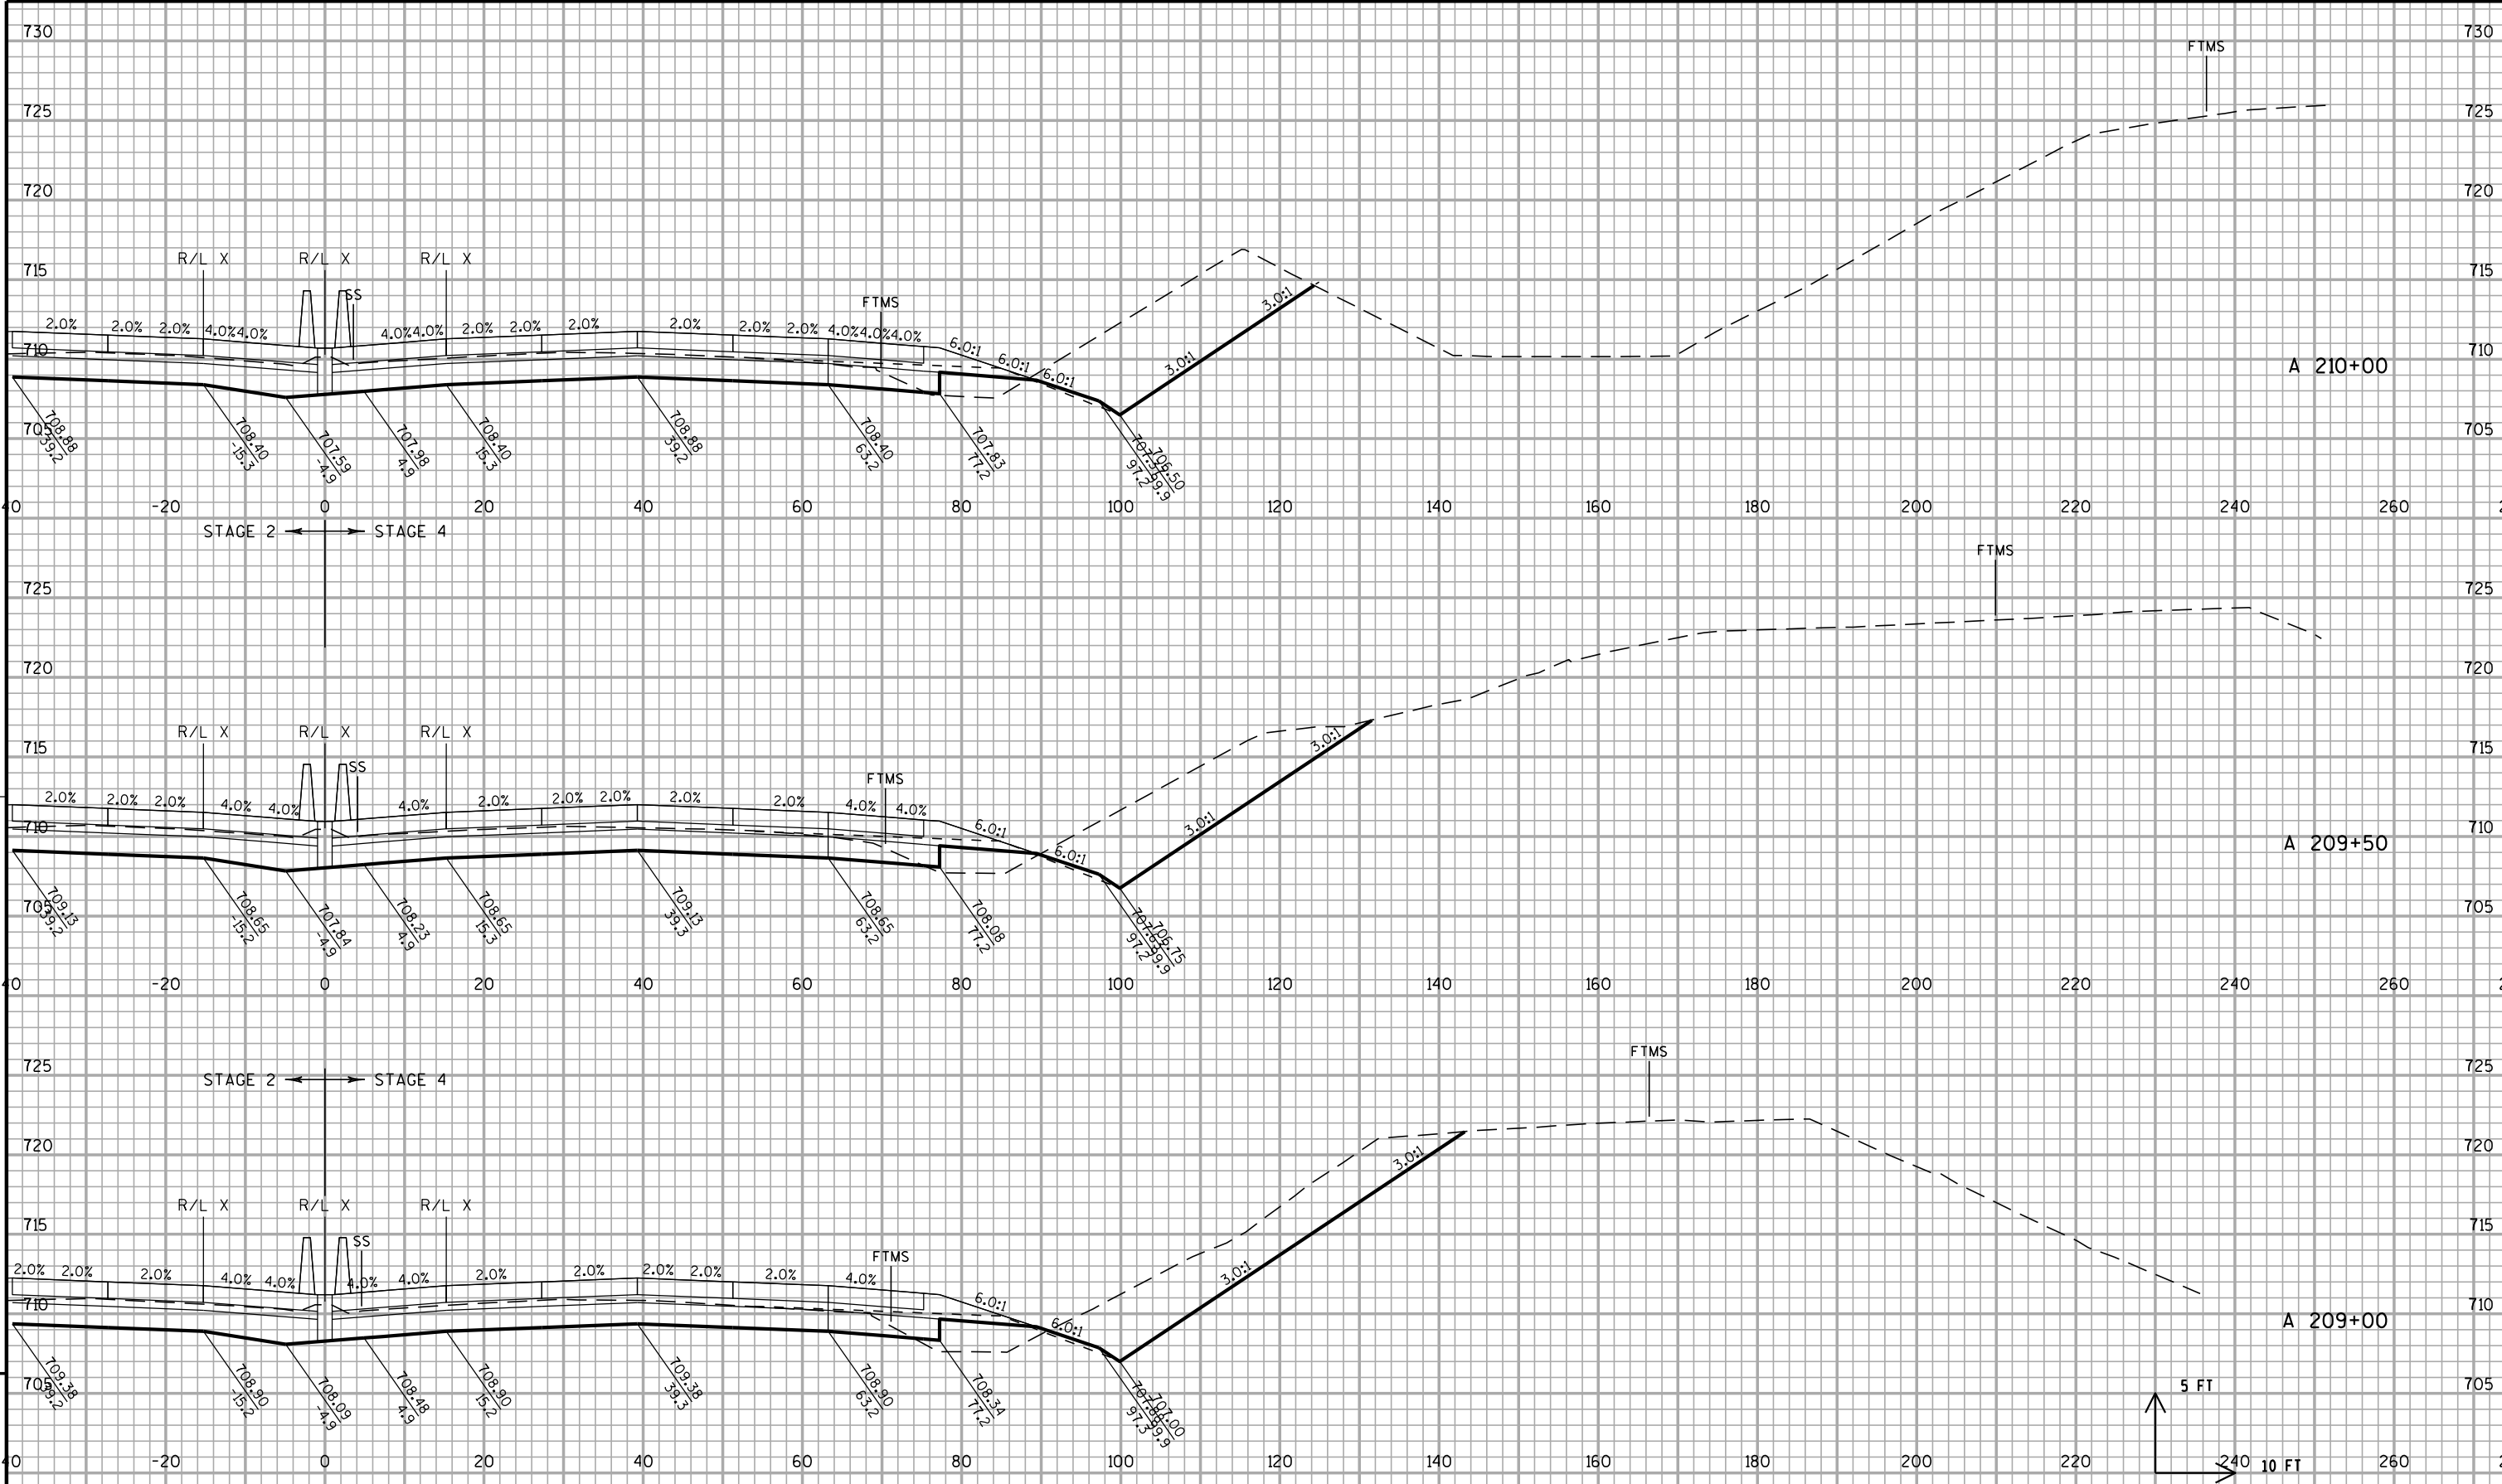

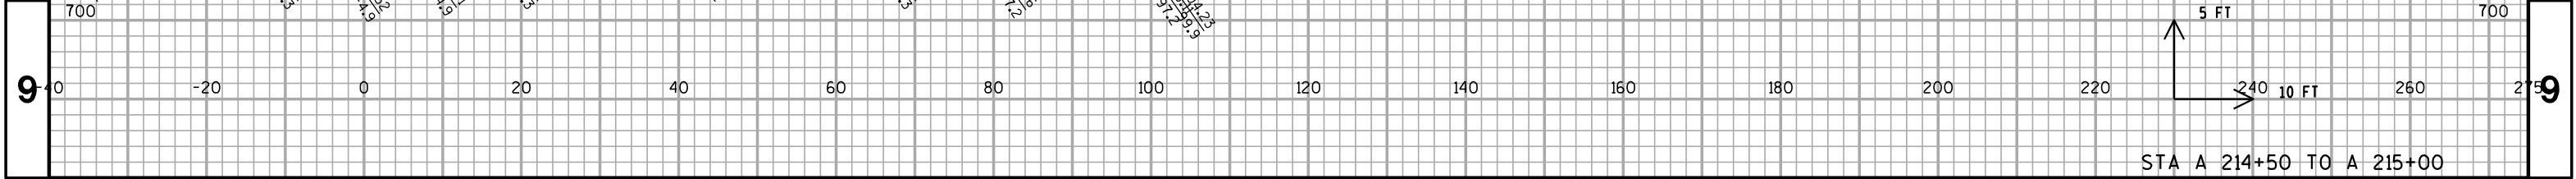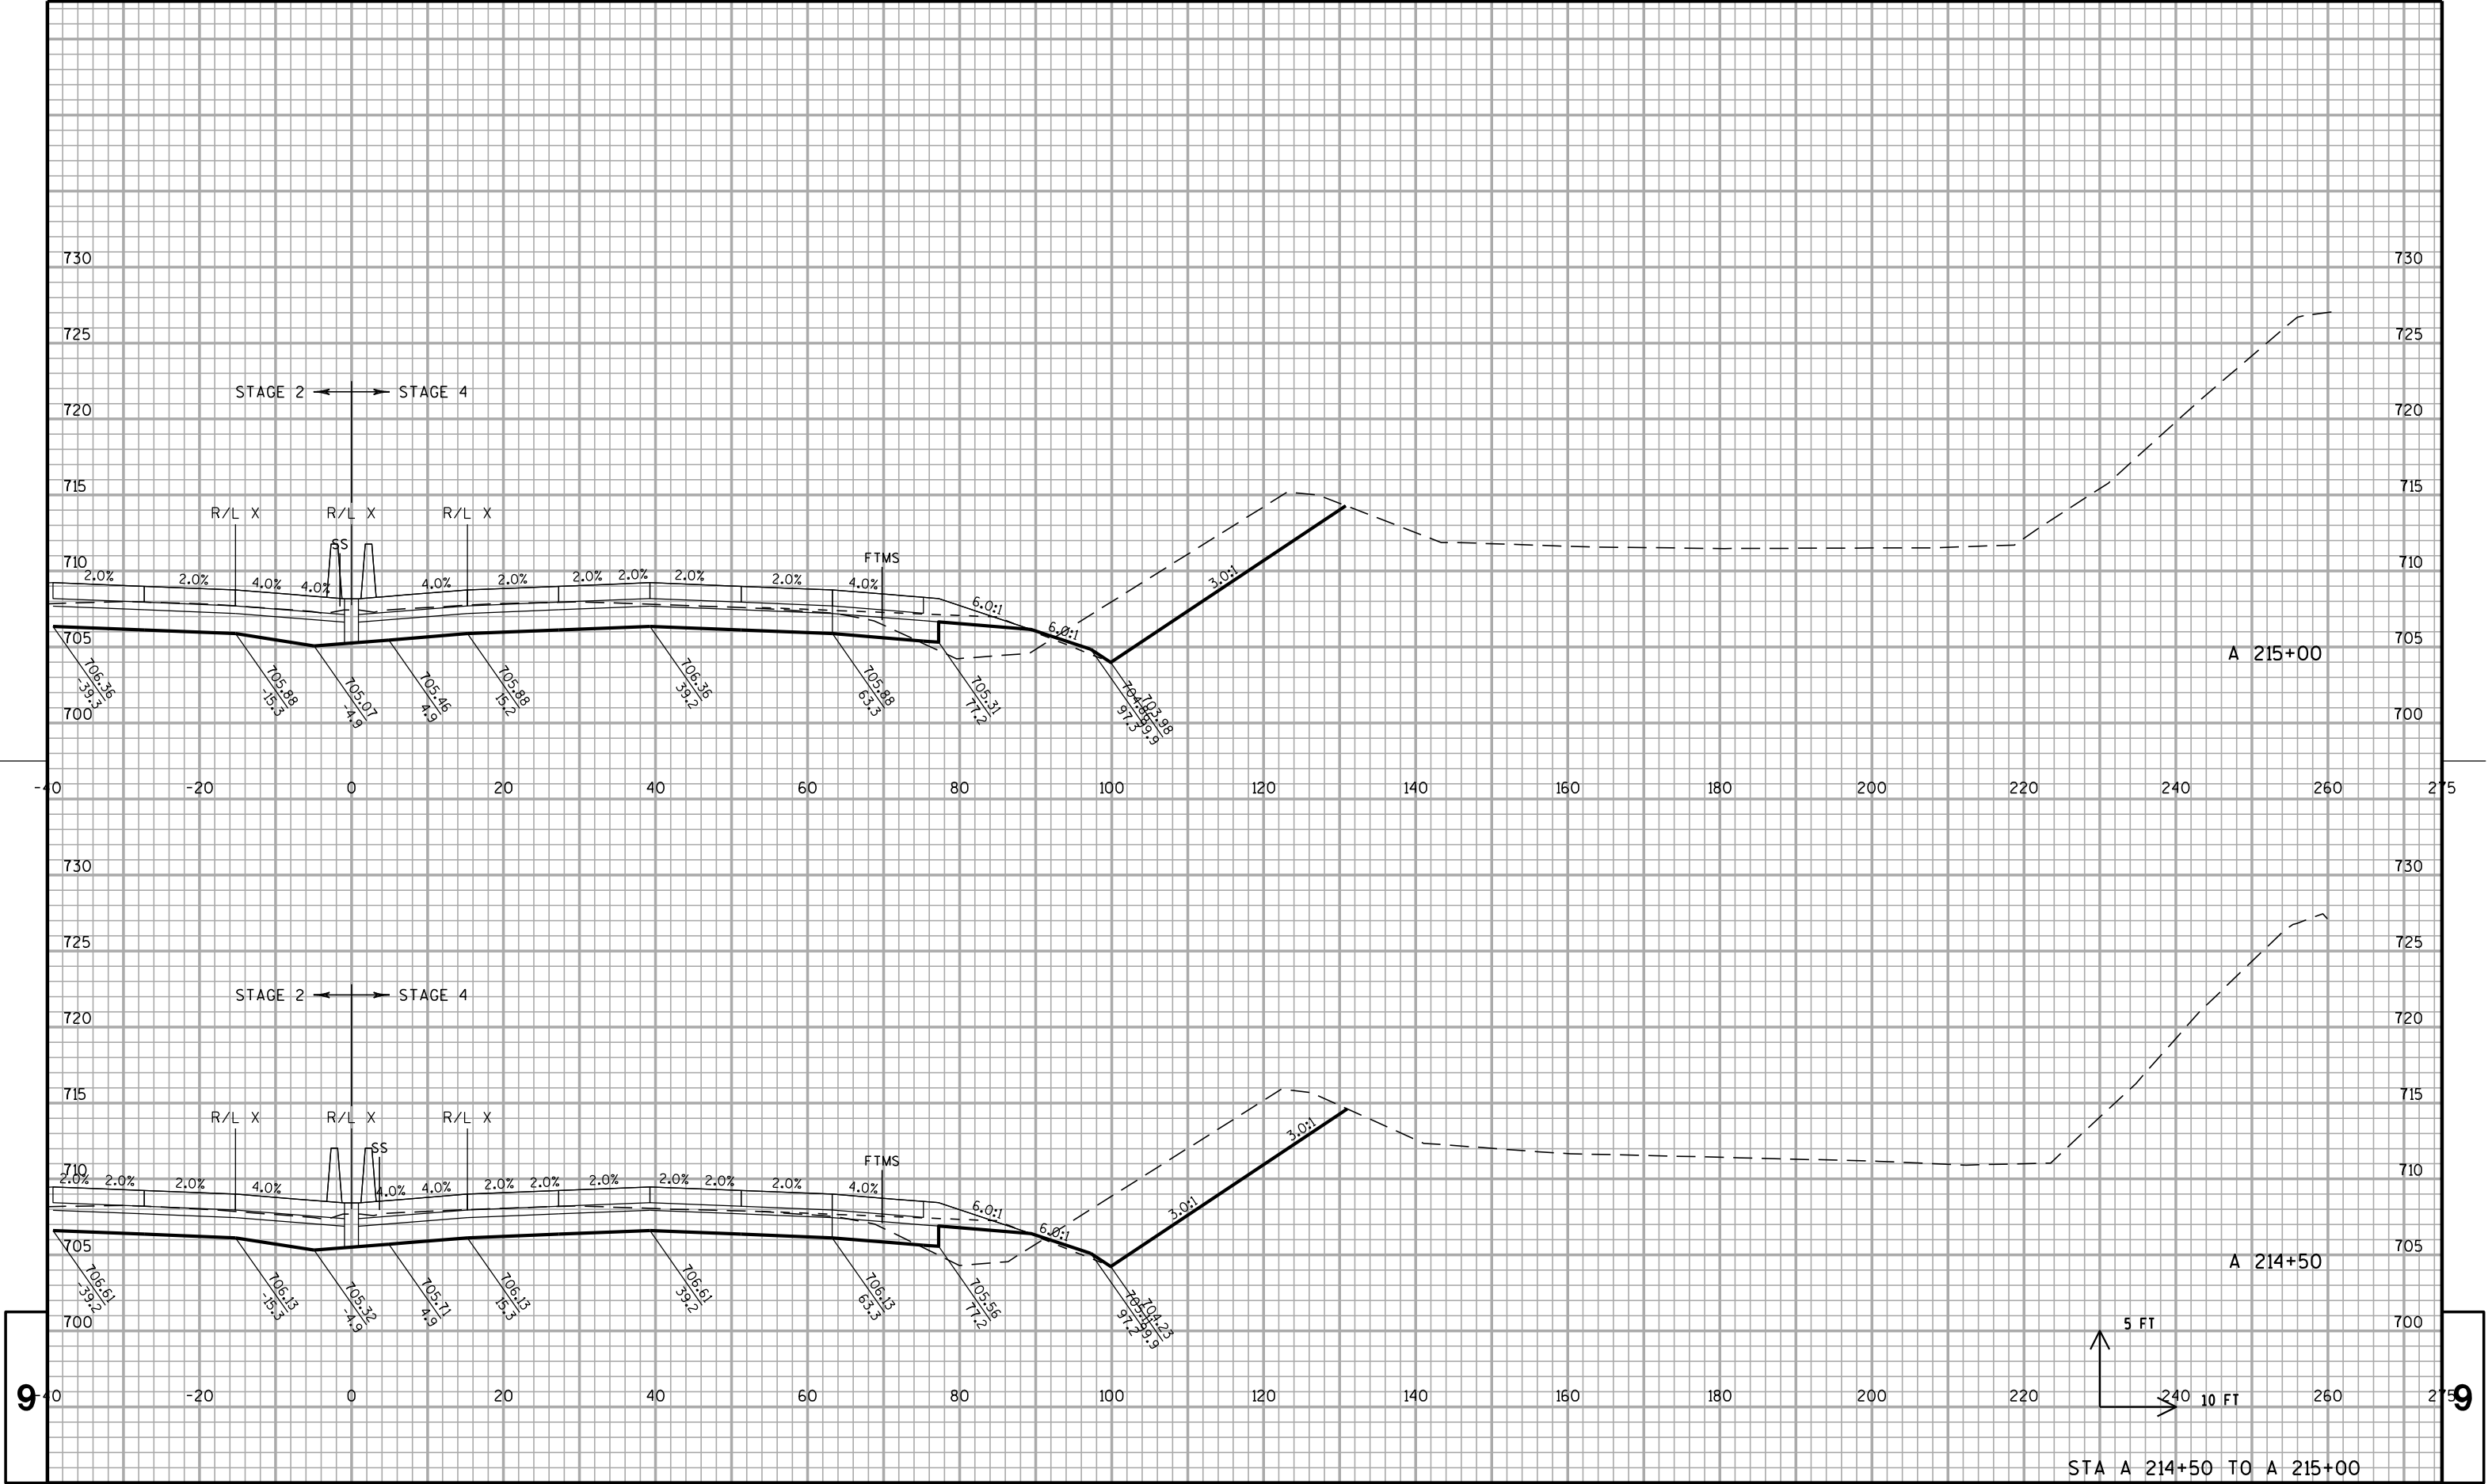

PROJECT NO: 1030-20-87	HWY: IH 94	COUNTY: MILWAUKEE	CROSS SECTIONS: IH 94 NB	SHEET	E
------------------------	------------	-------------------	--------------------------	-------	---

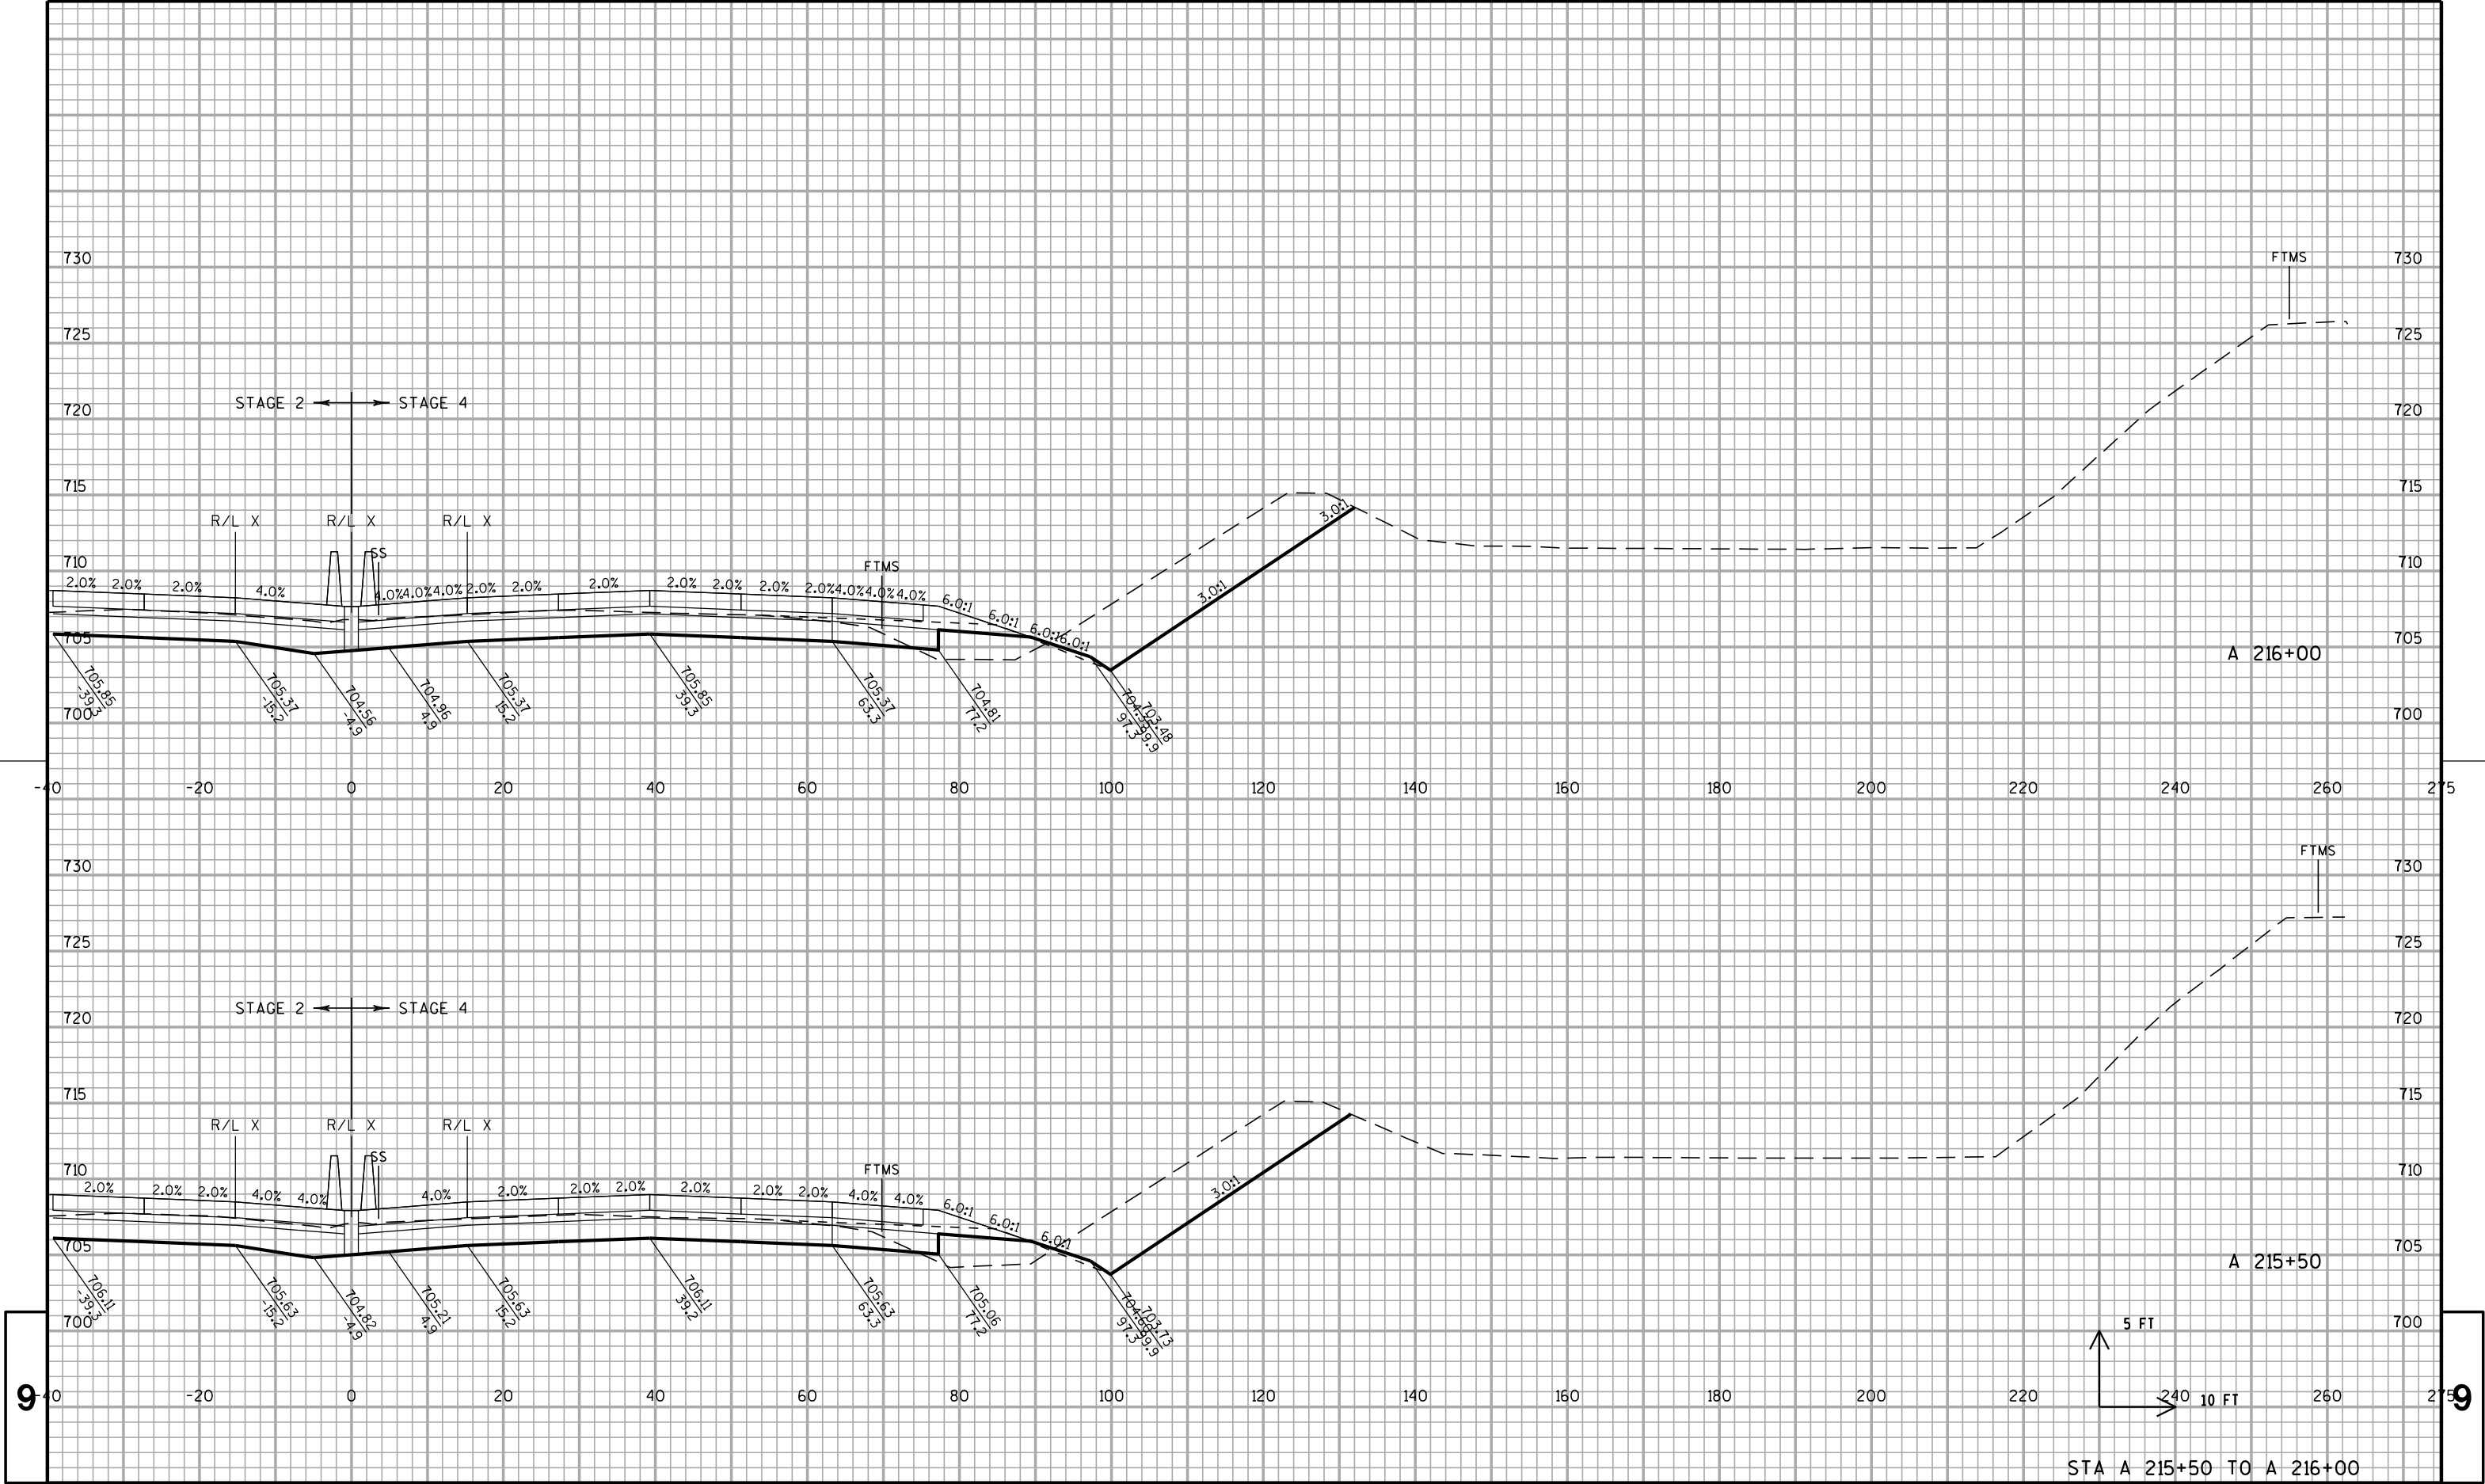

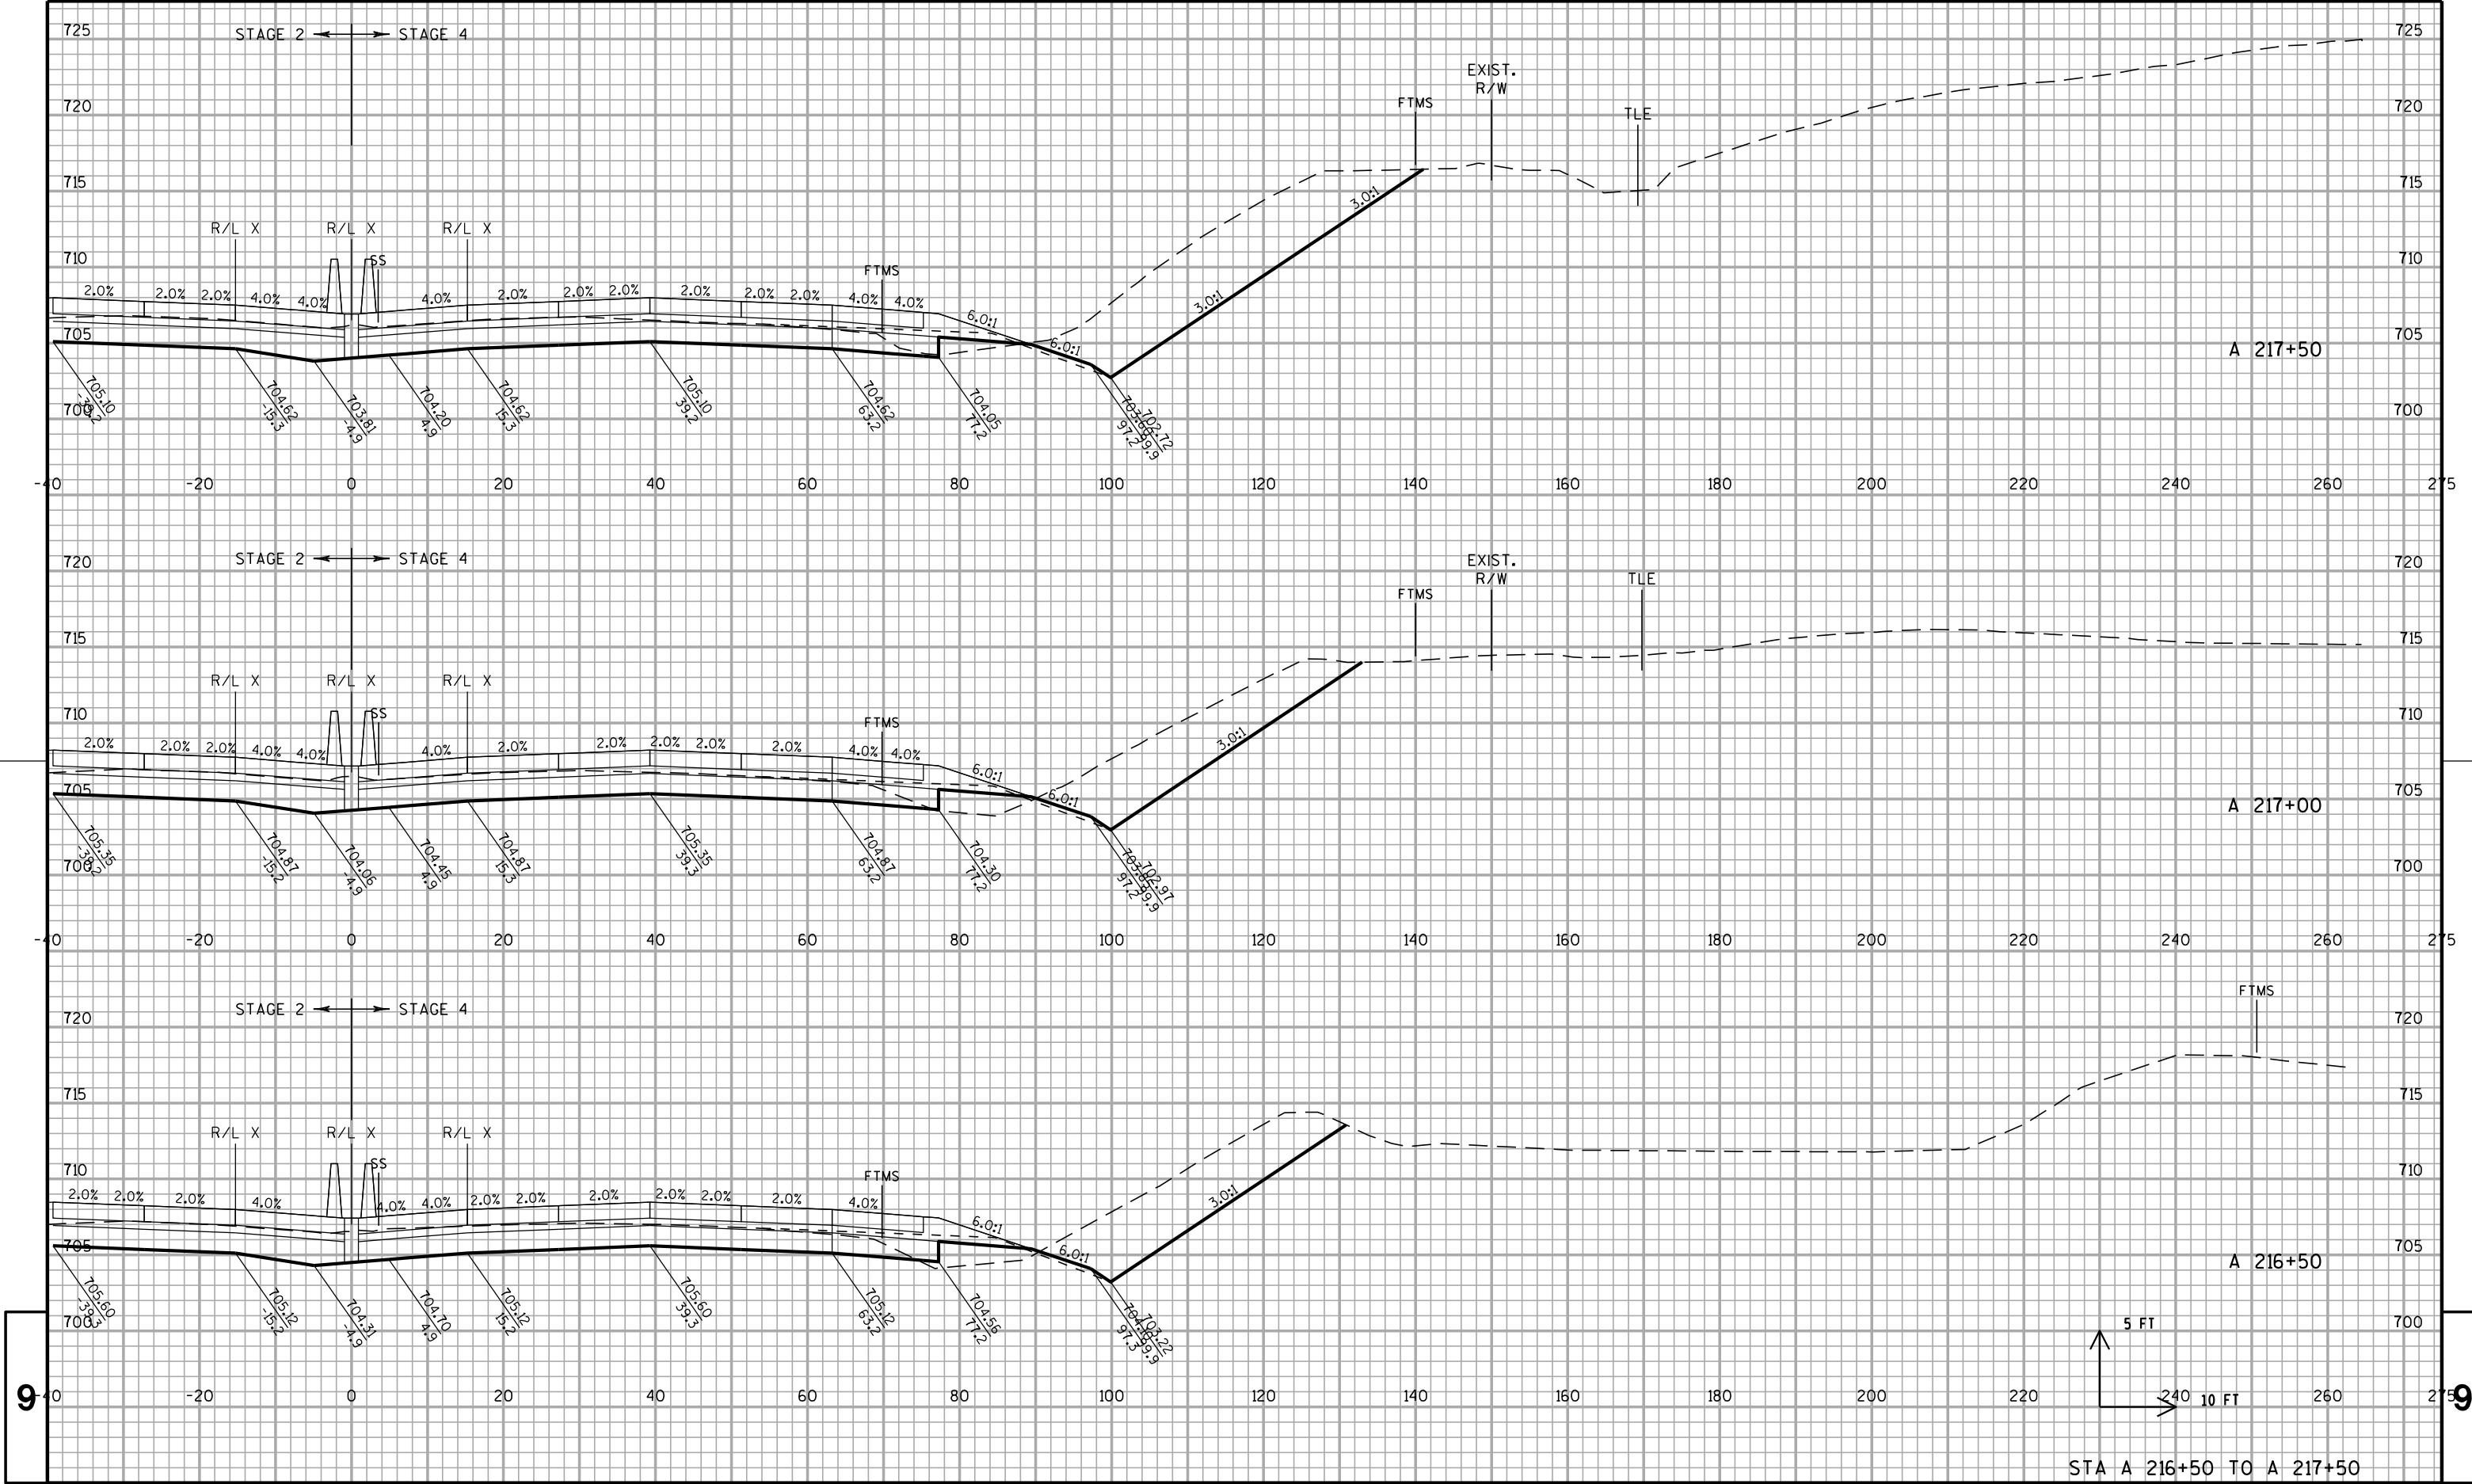

PROJECT NO: 1030-20-87

HWY: IH 94

COUNTY: MILWAUKEE

CROSS SECTIONS: IH 94 NB

SHEET

E

FILE NAME : S:\FinalDesign\MIL\10302087_E\Roads\cads\090201_xs_ih94_nb.dgn

EOWLOT DATE 09/02/2011 EOWLOT BY 09/02/2011 EOWLOT SCALE 1"=40' PLOT NAME : 090201_xs_ih94_nb7 EOWLOT SCALE 1"=40' WISDOT/CADD SHEET 21

