






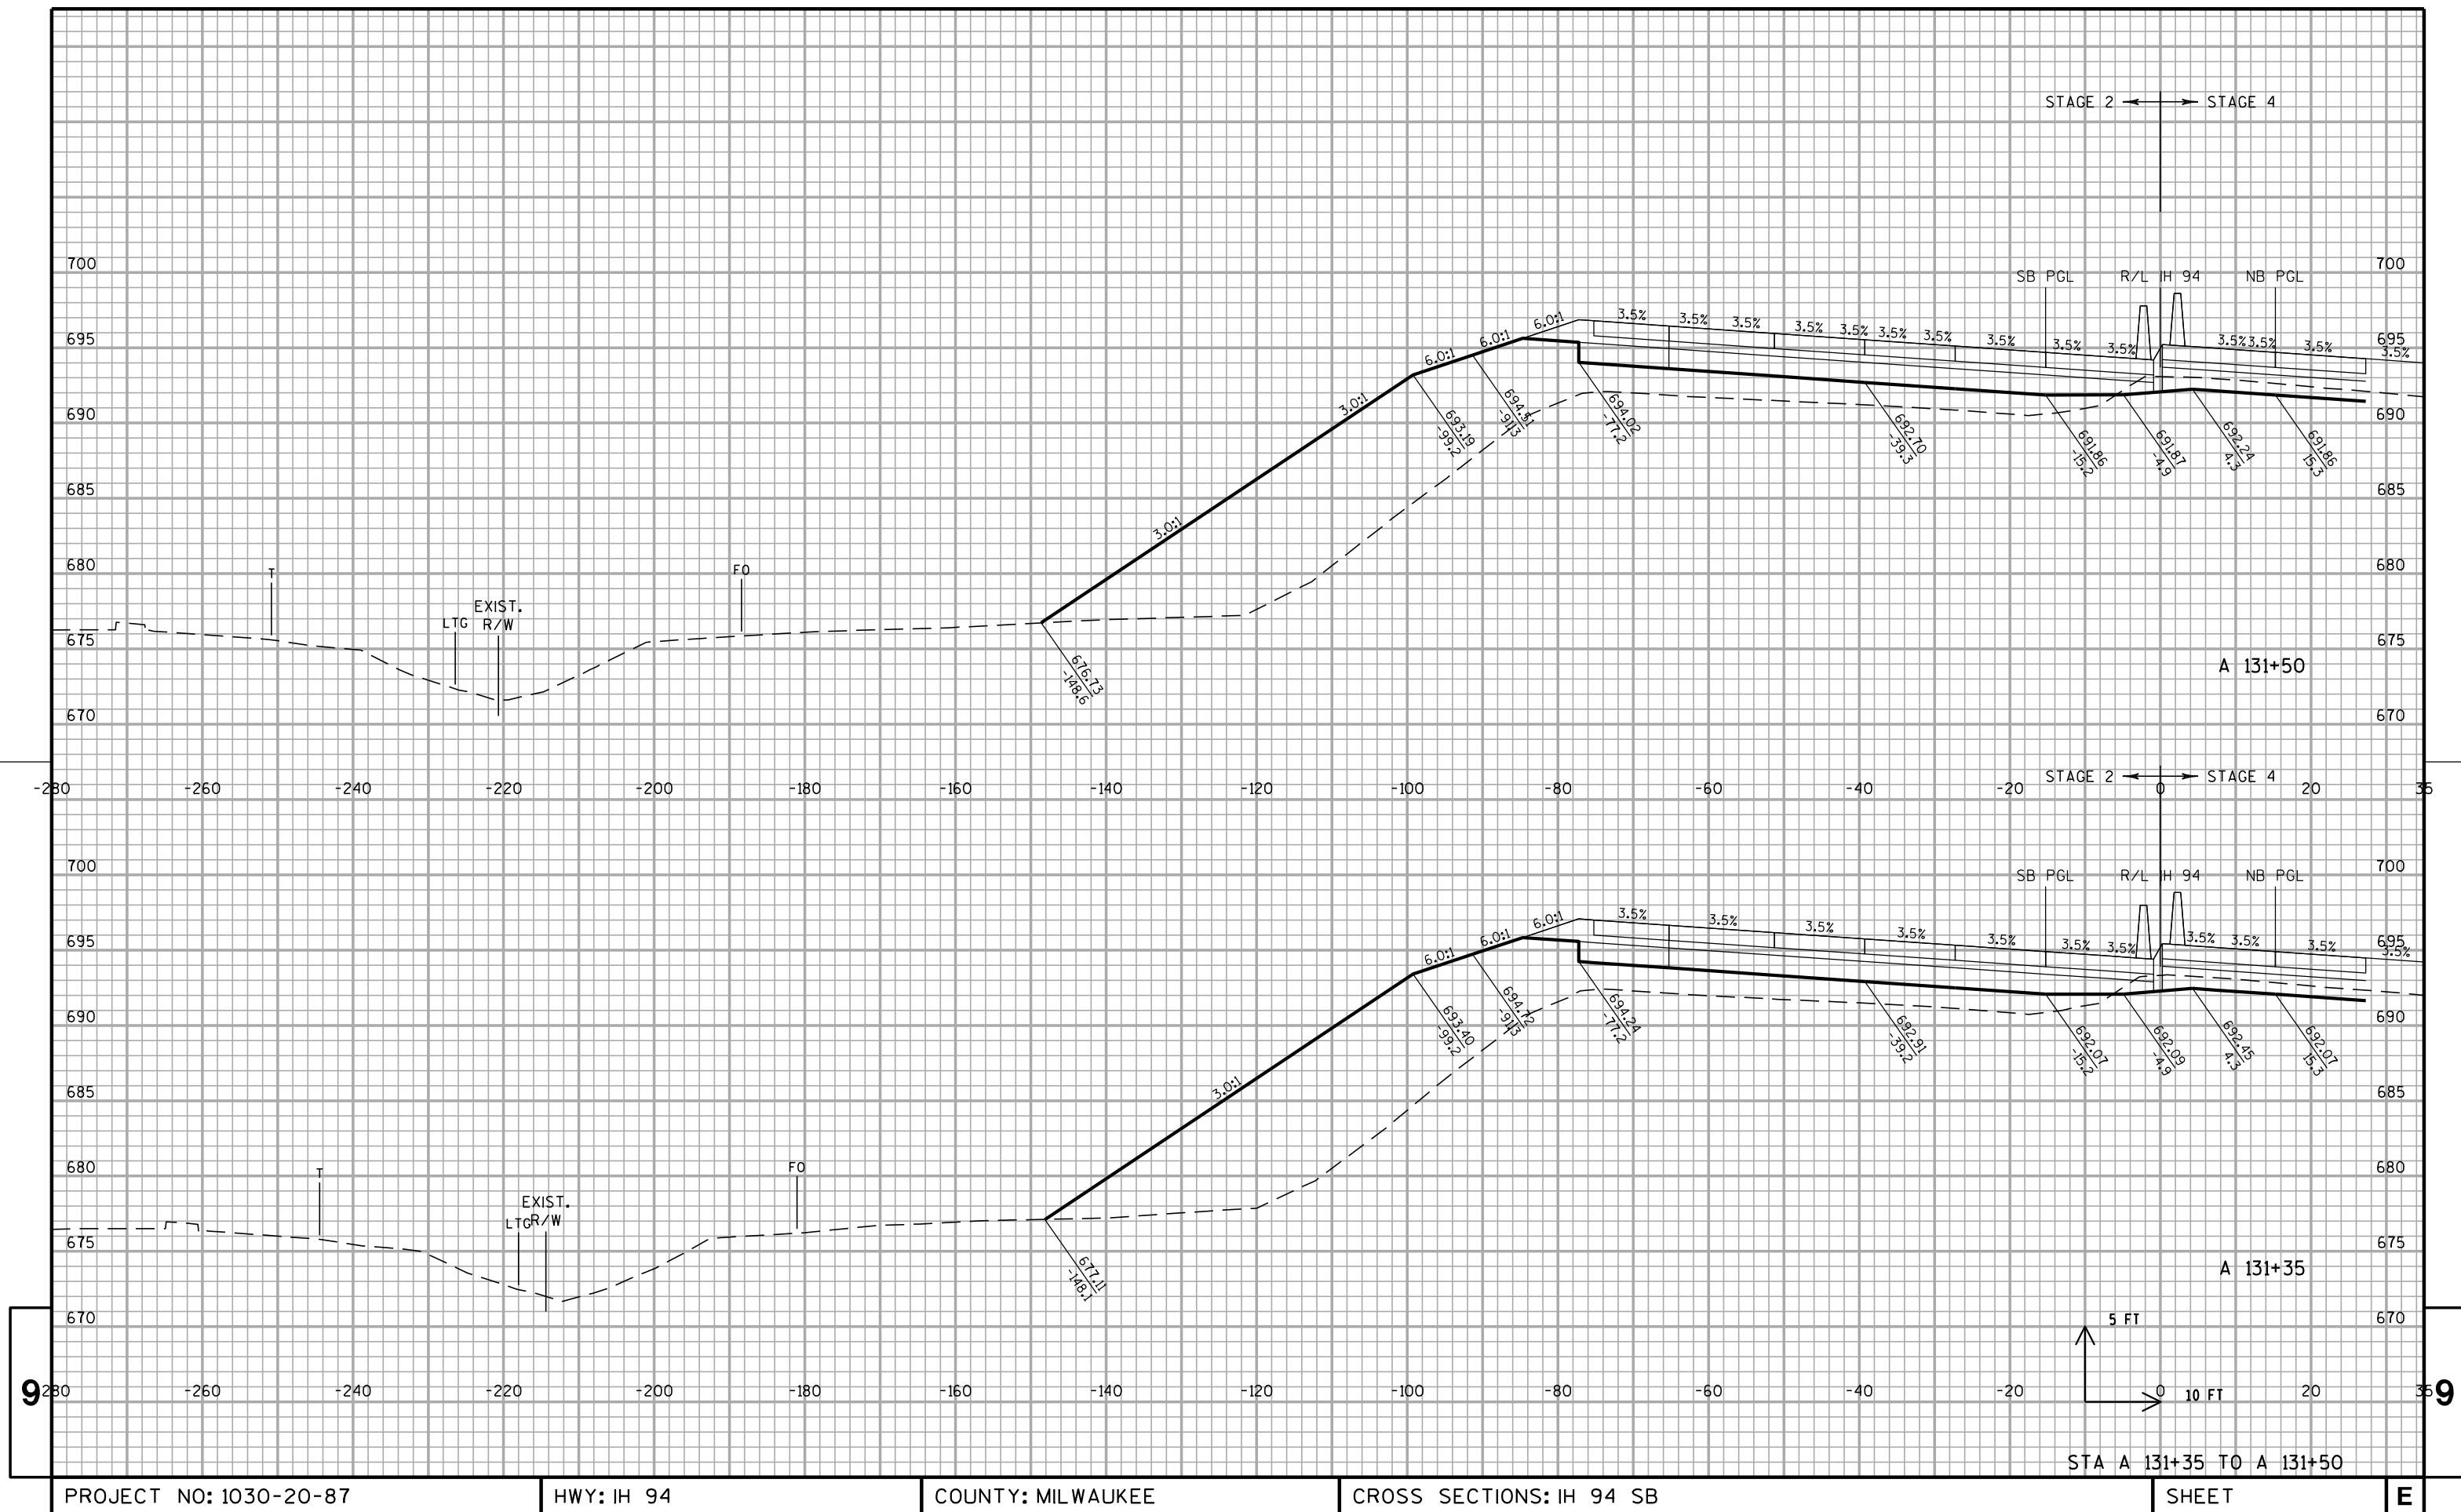


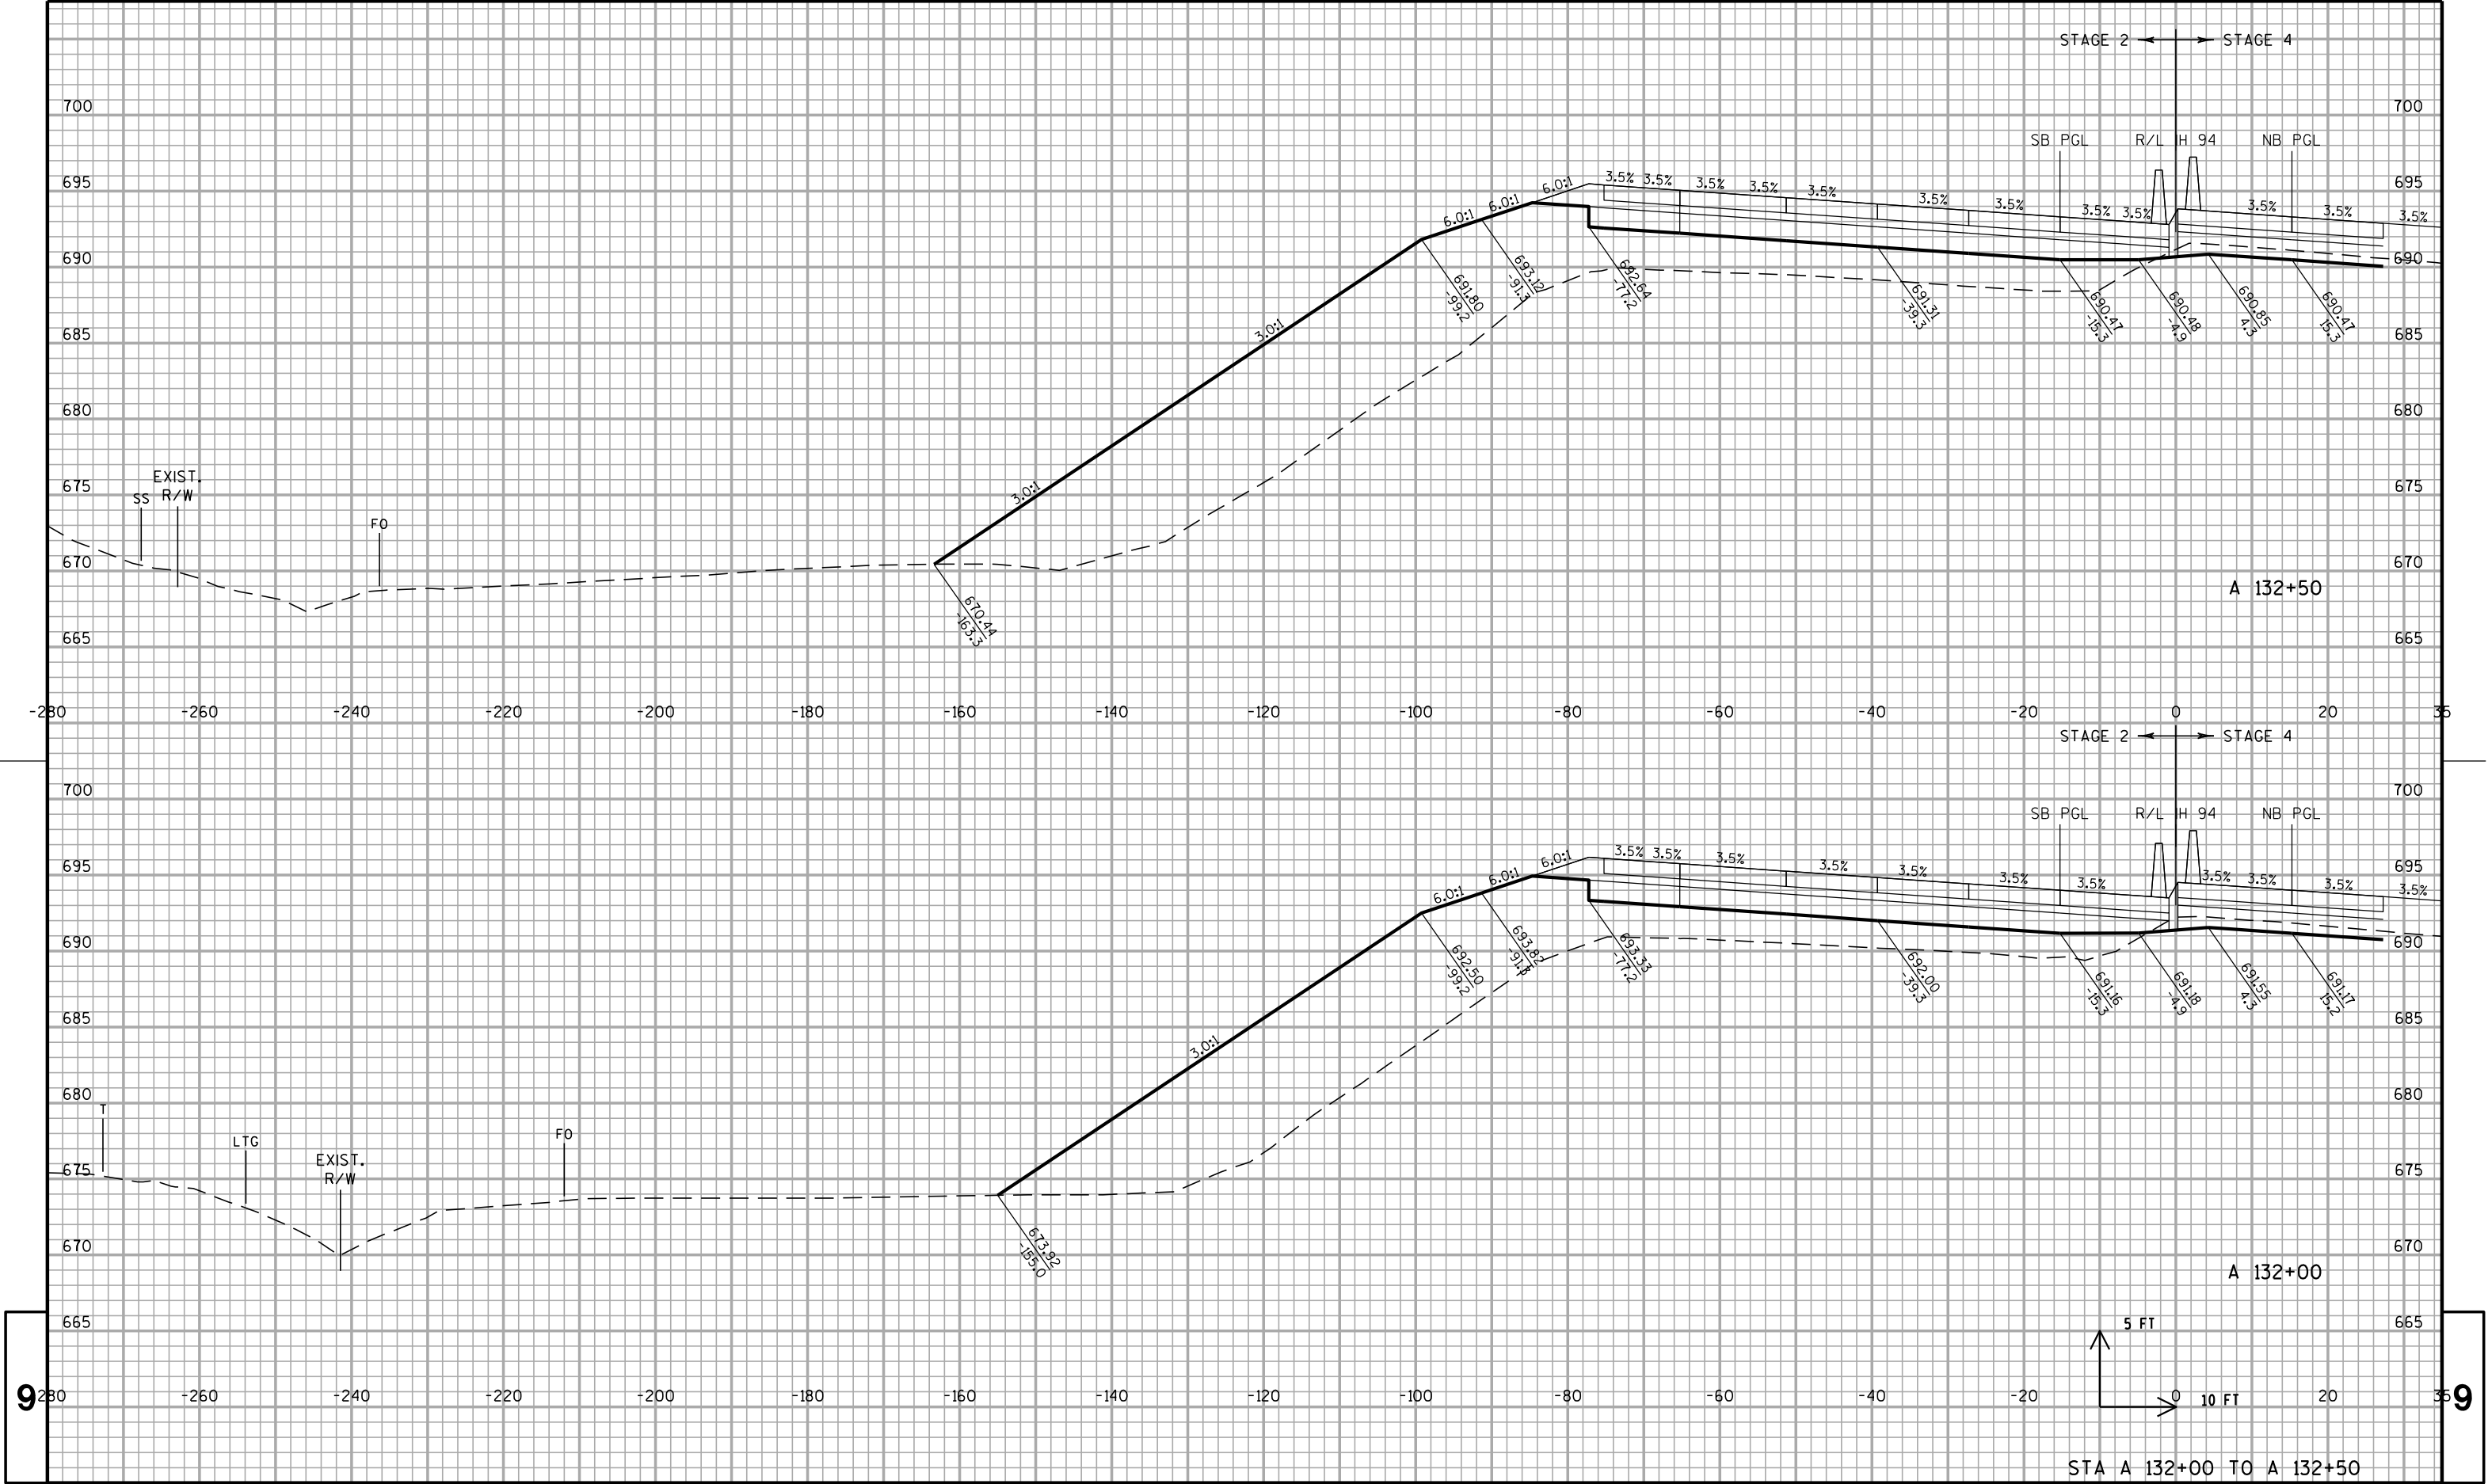


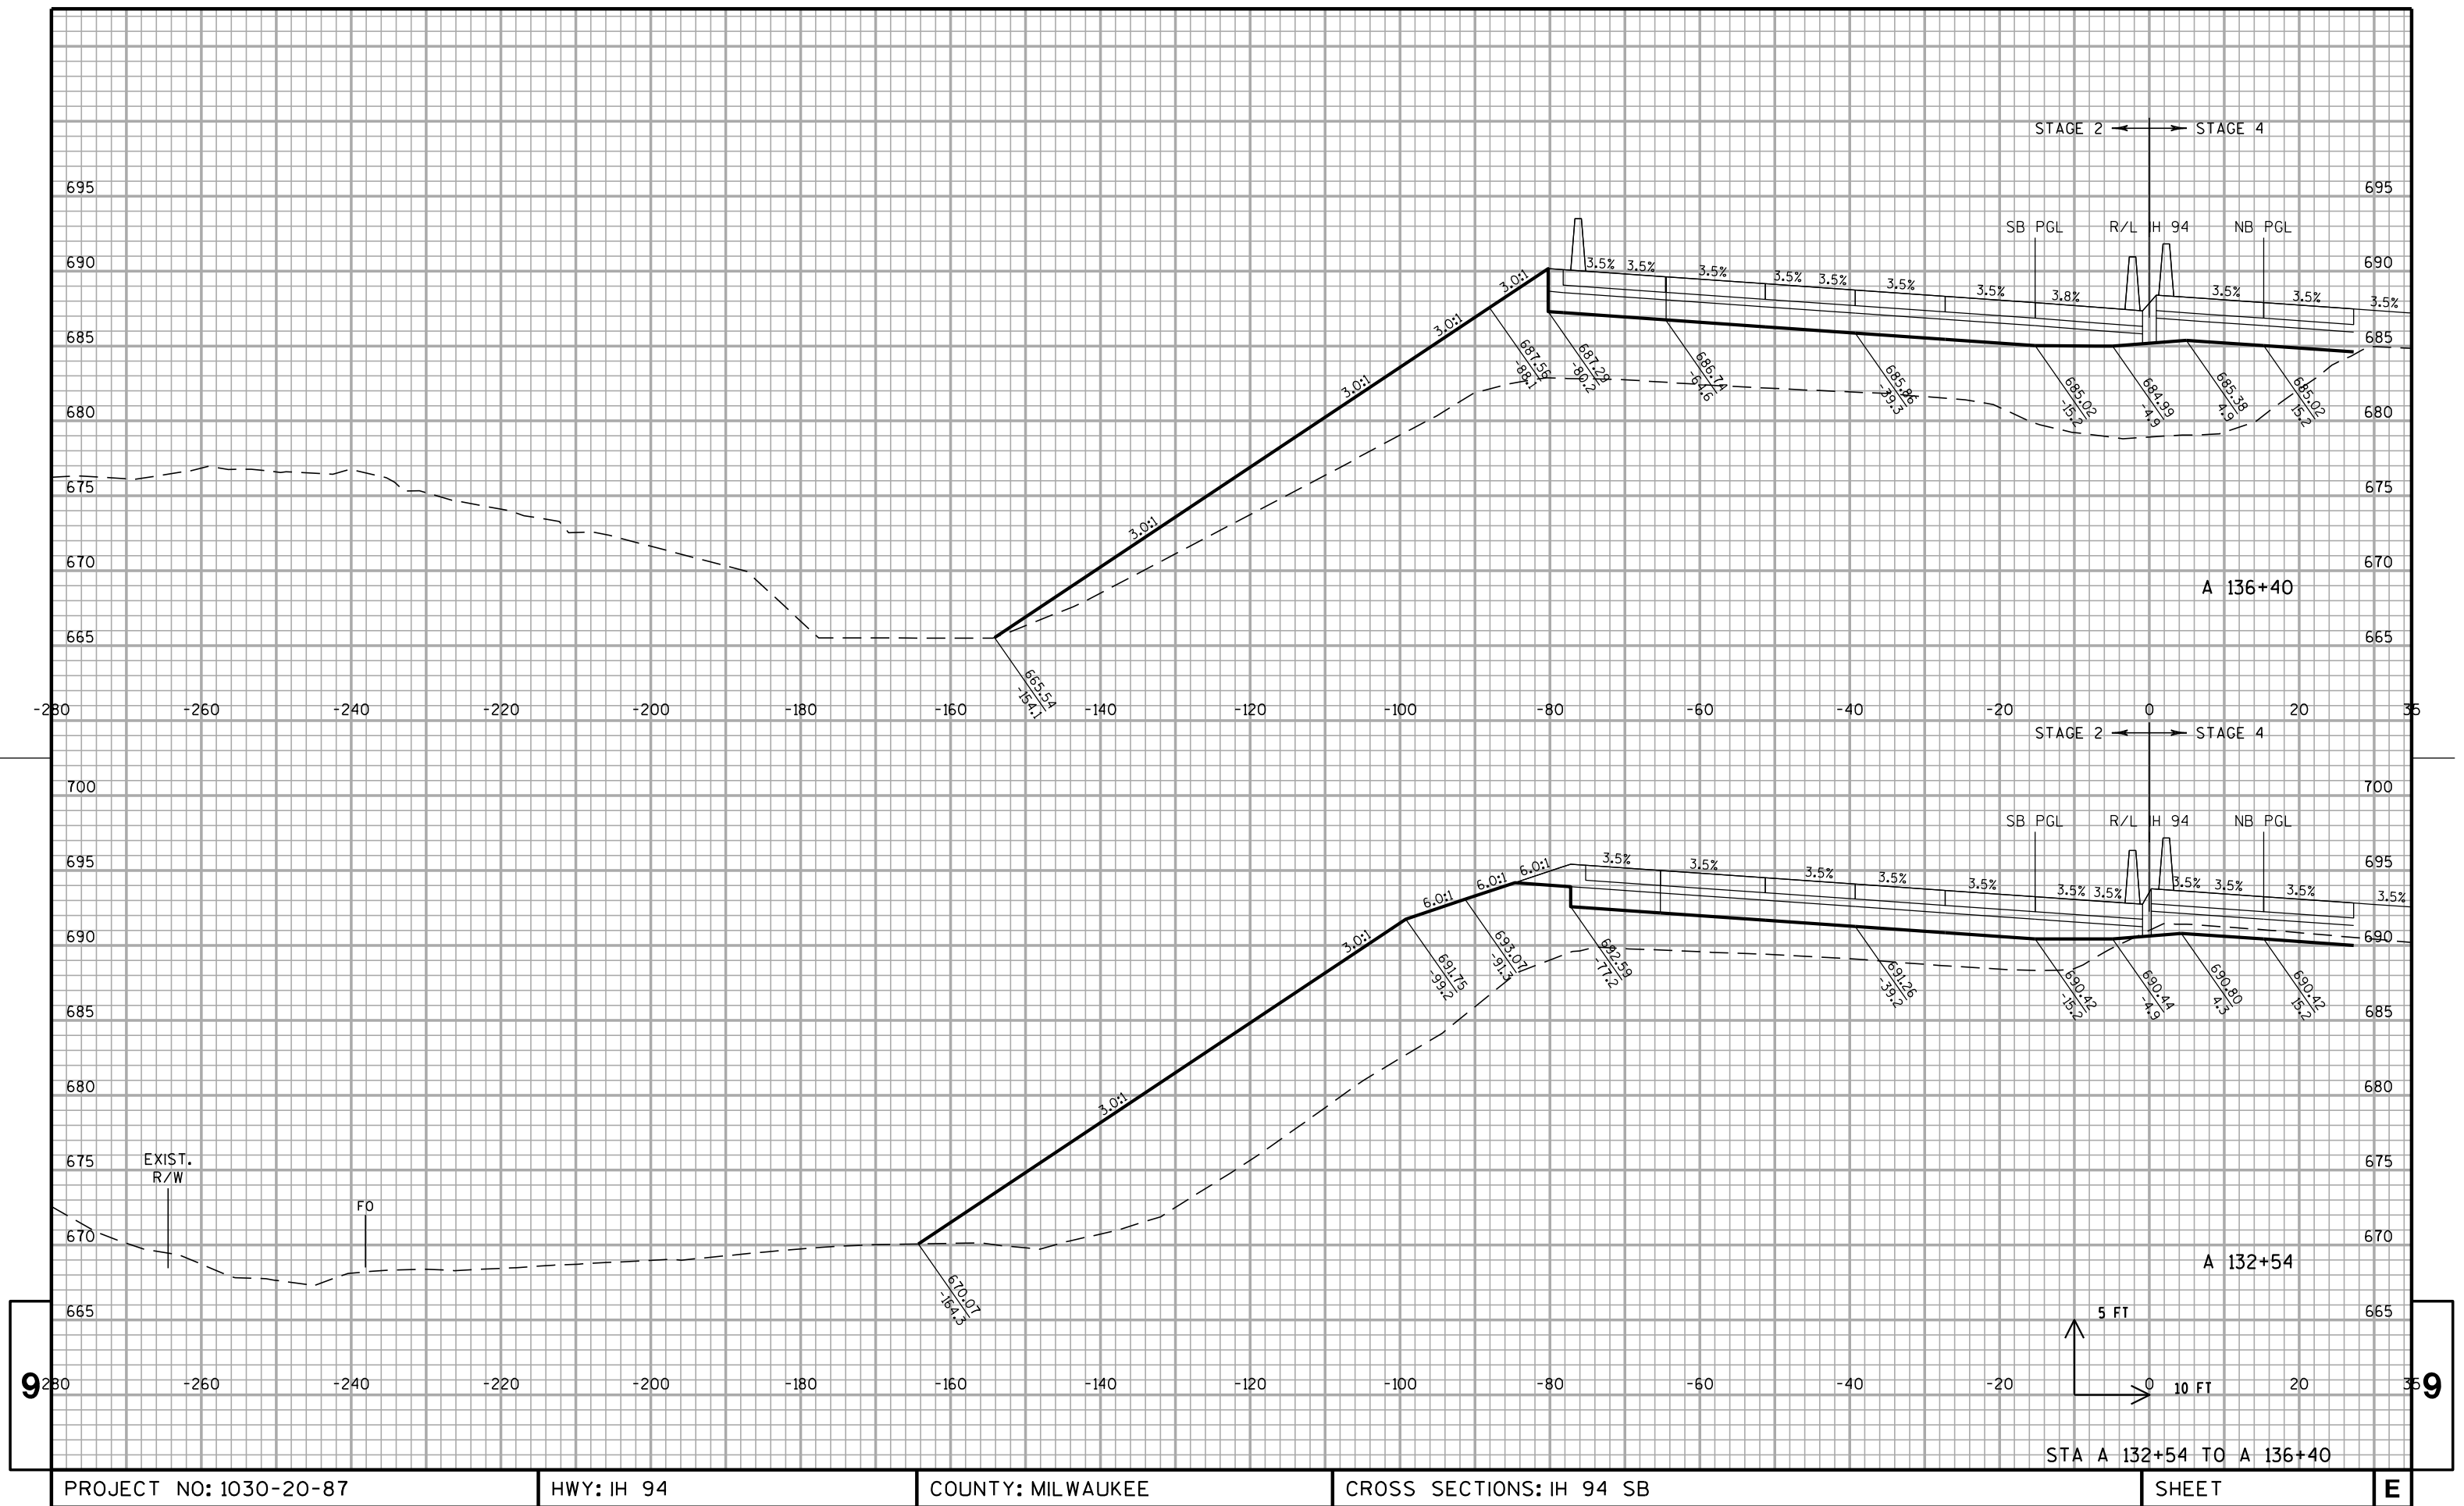

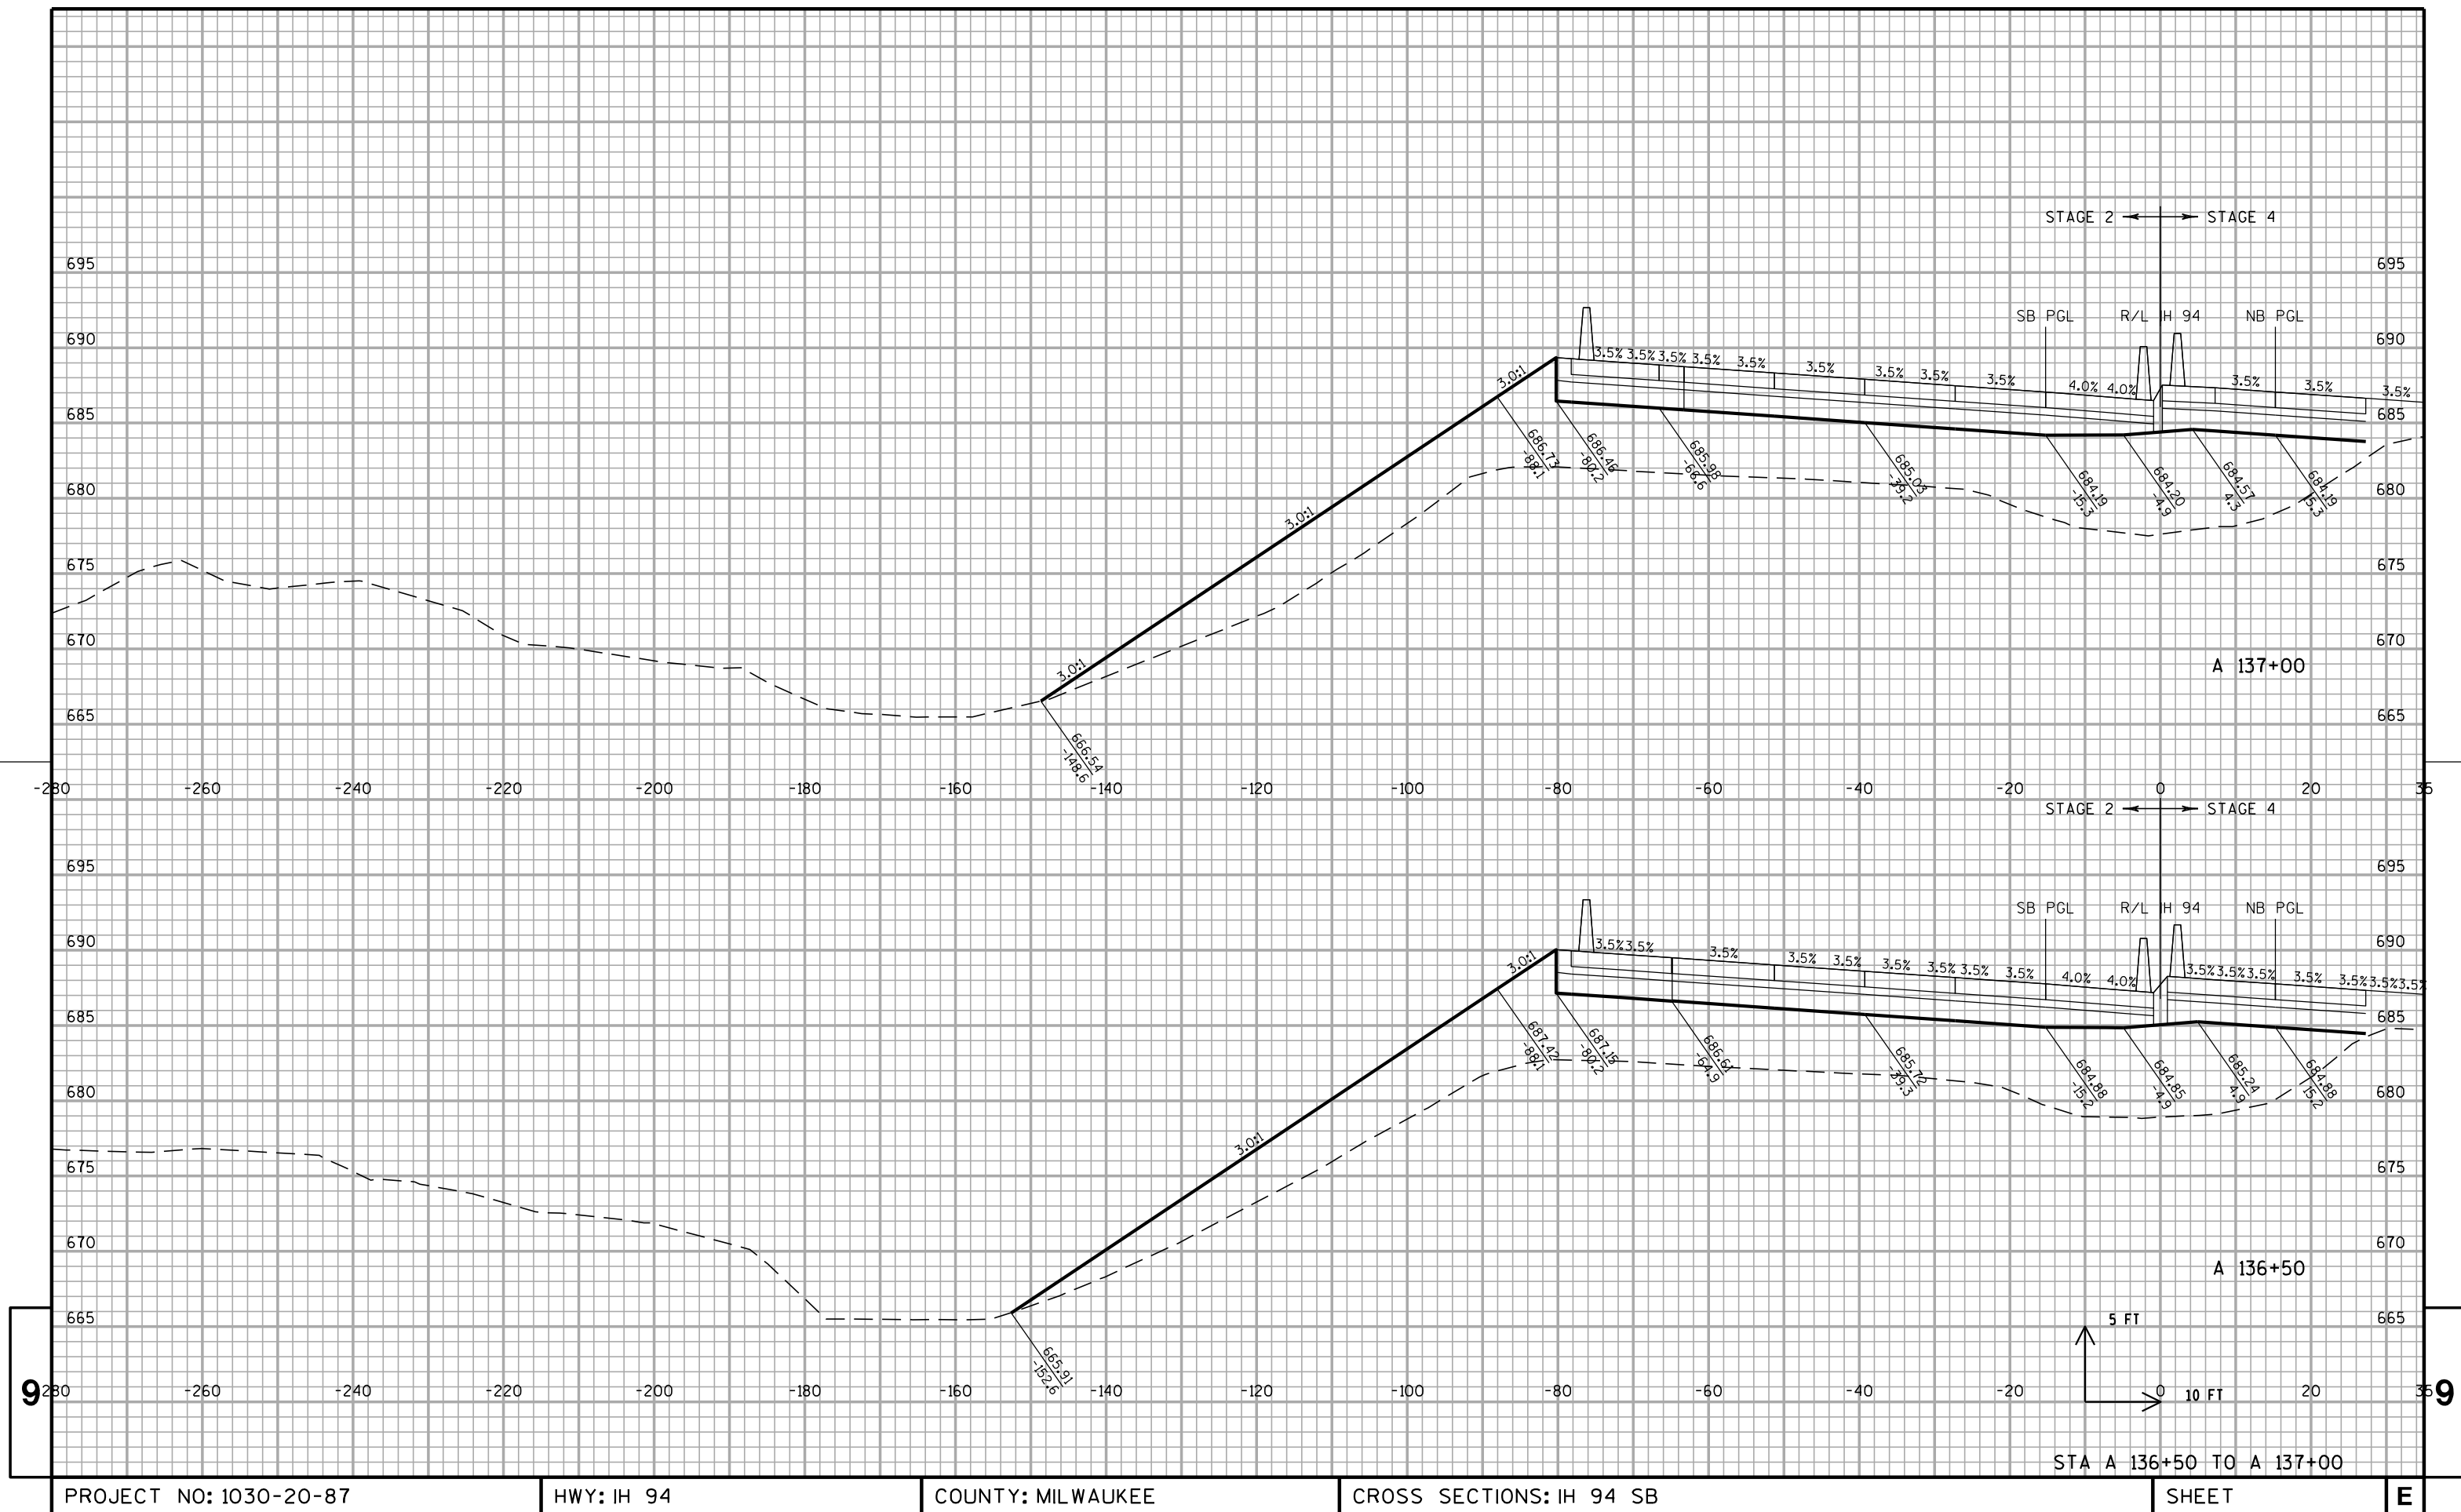

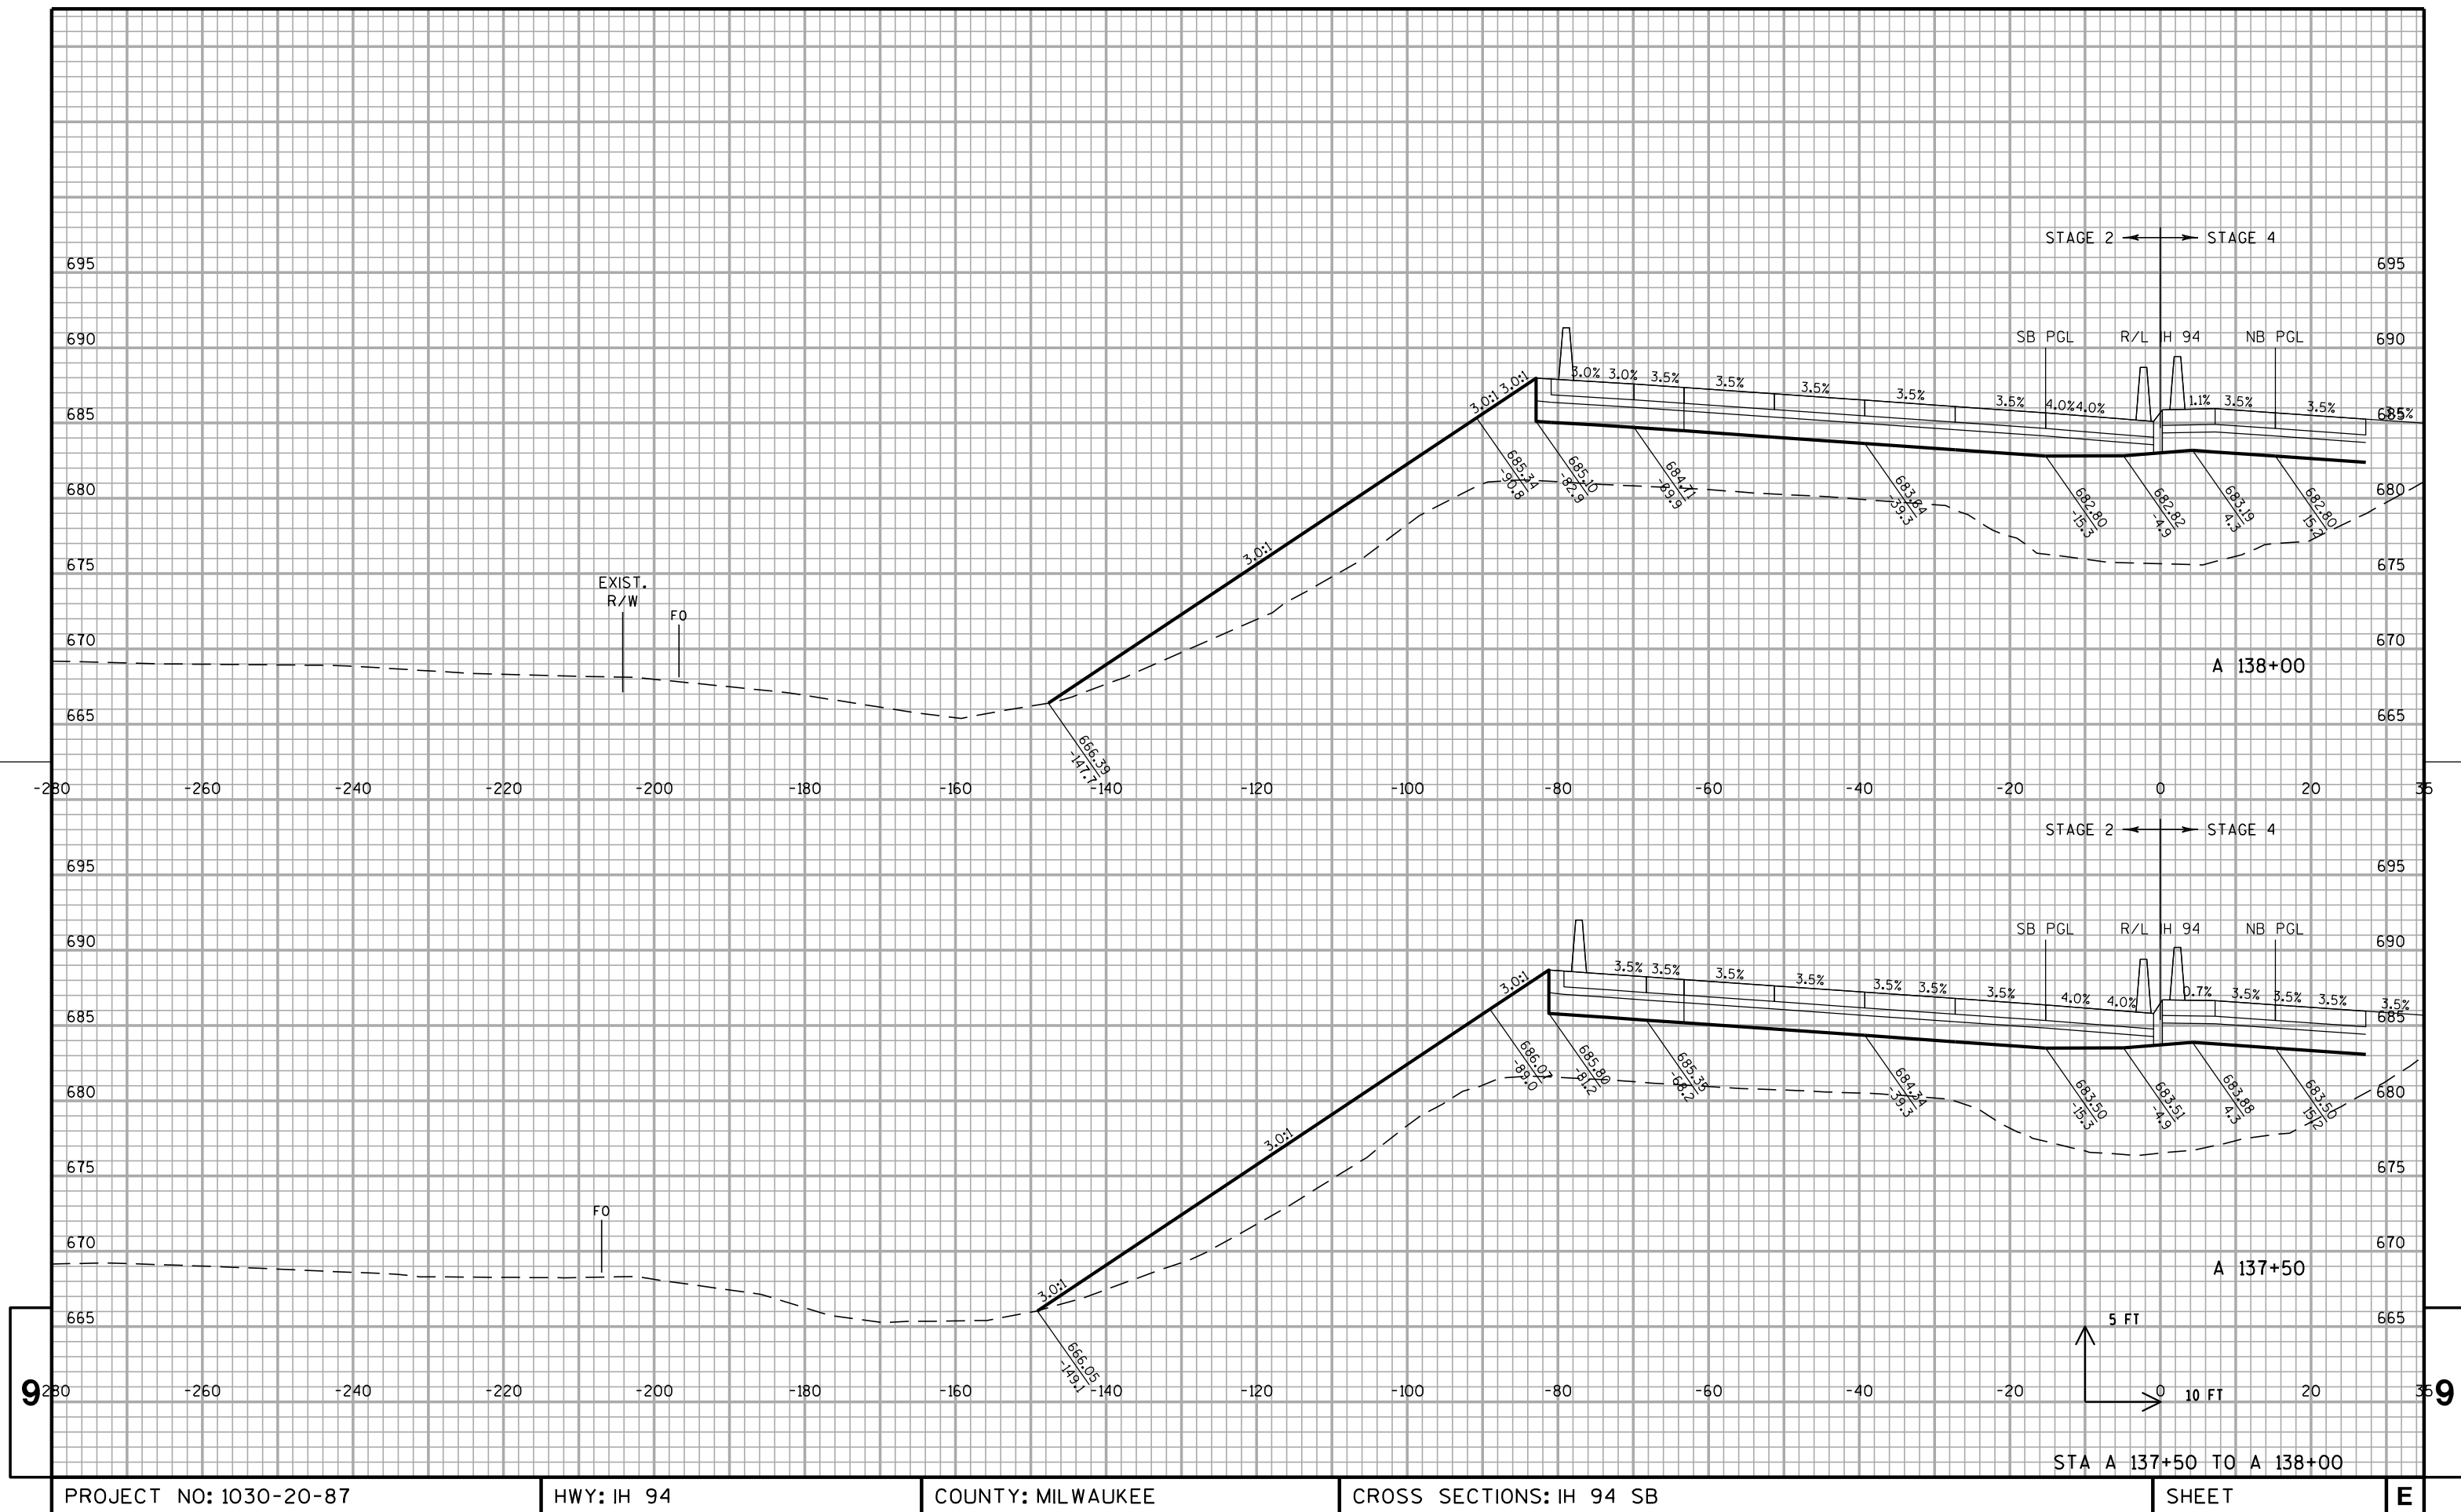

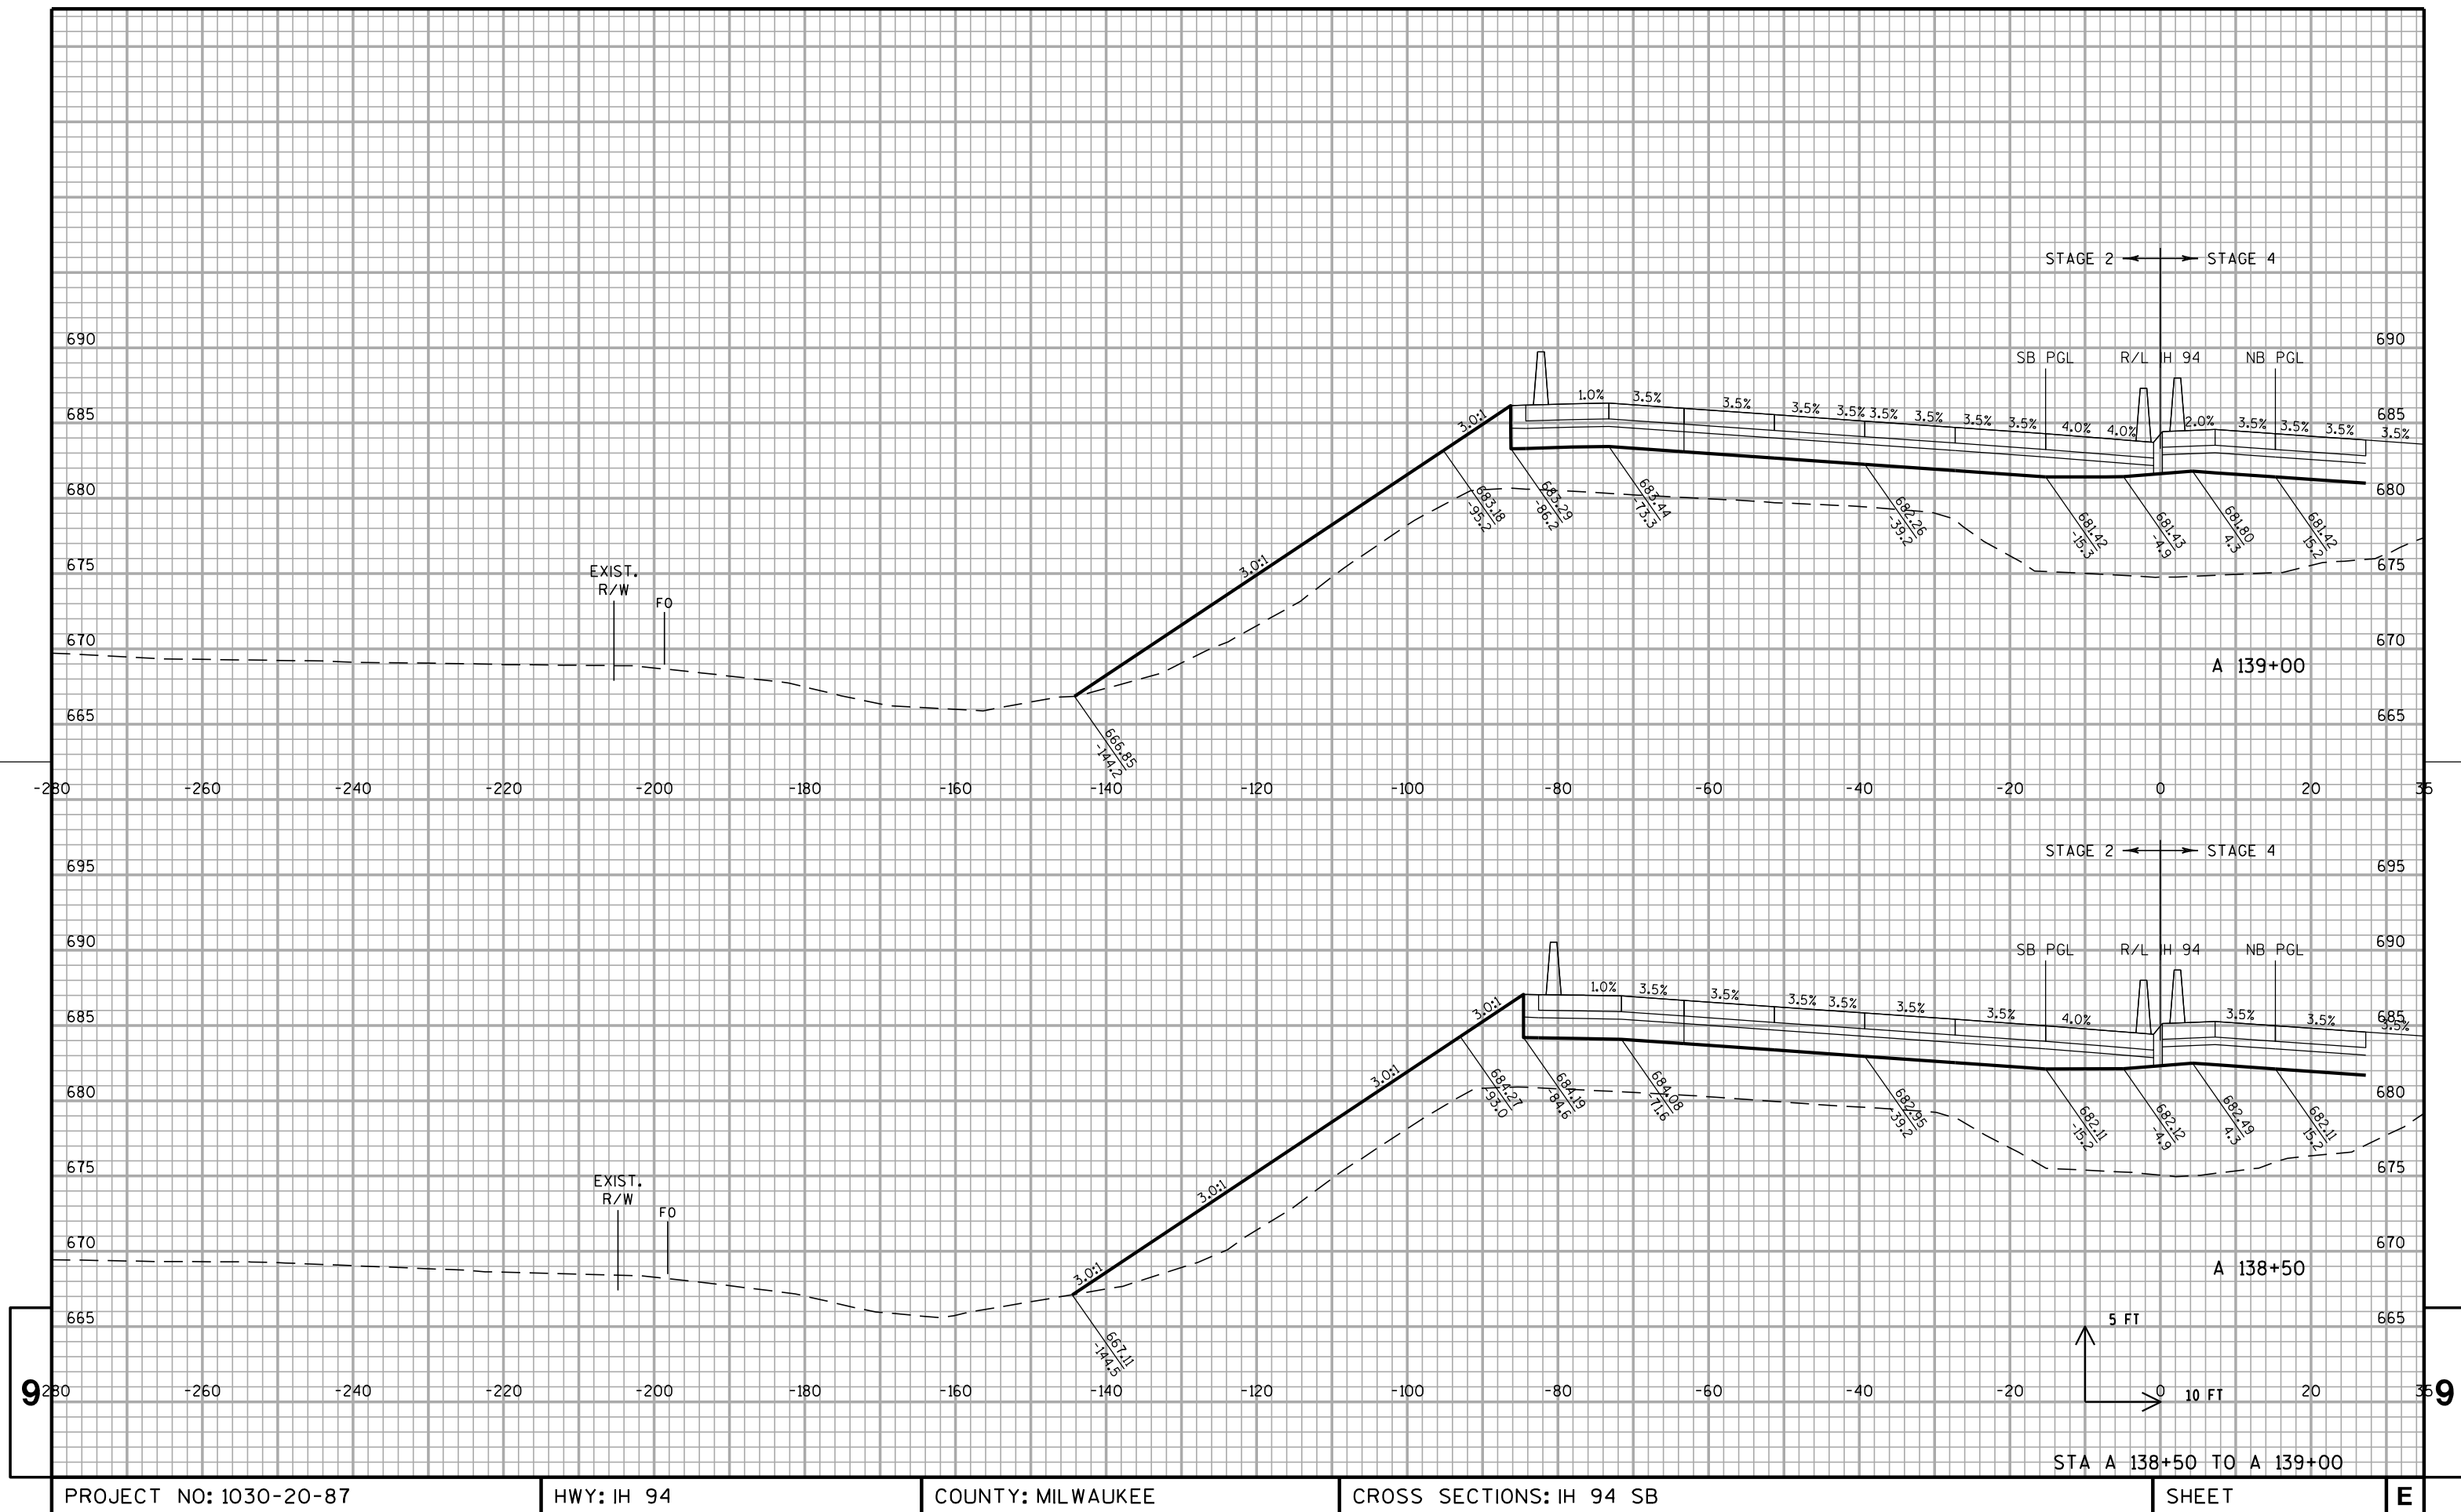

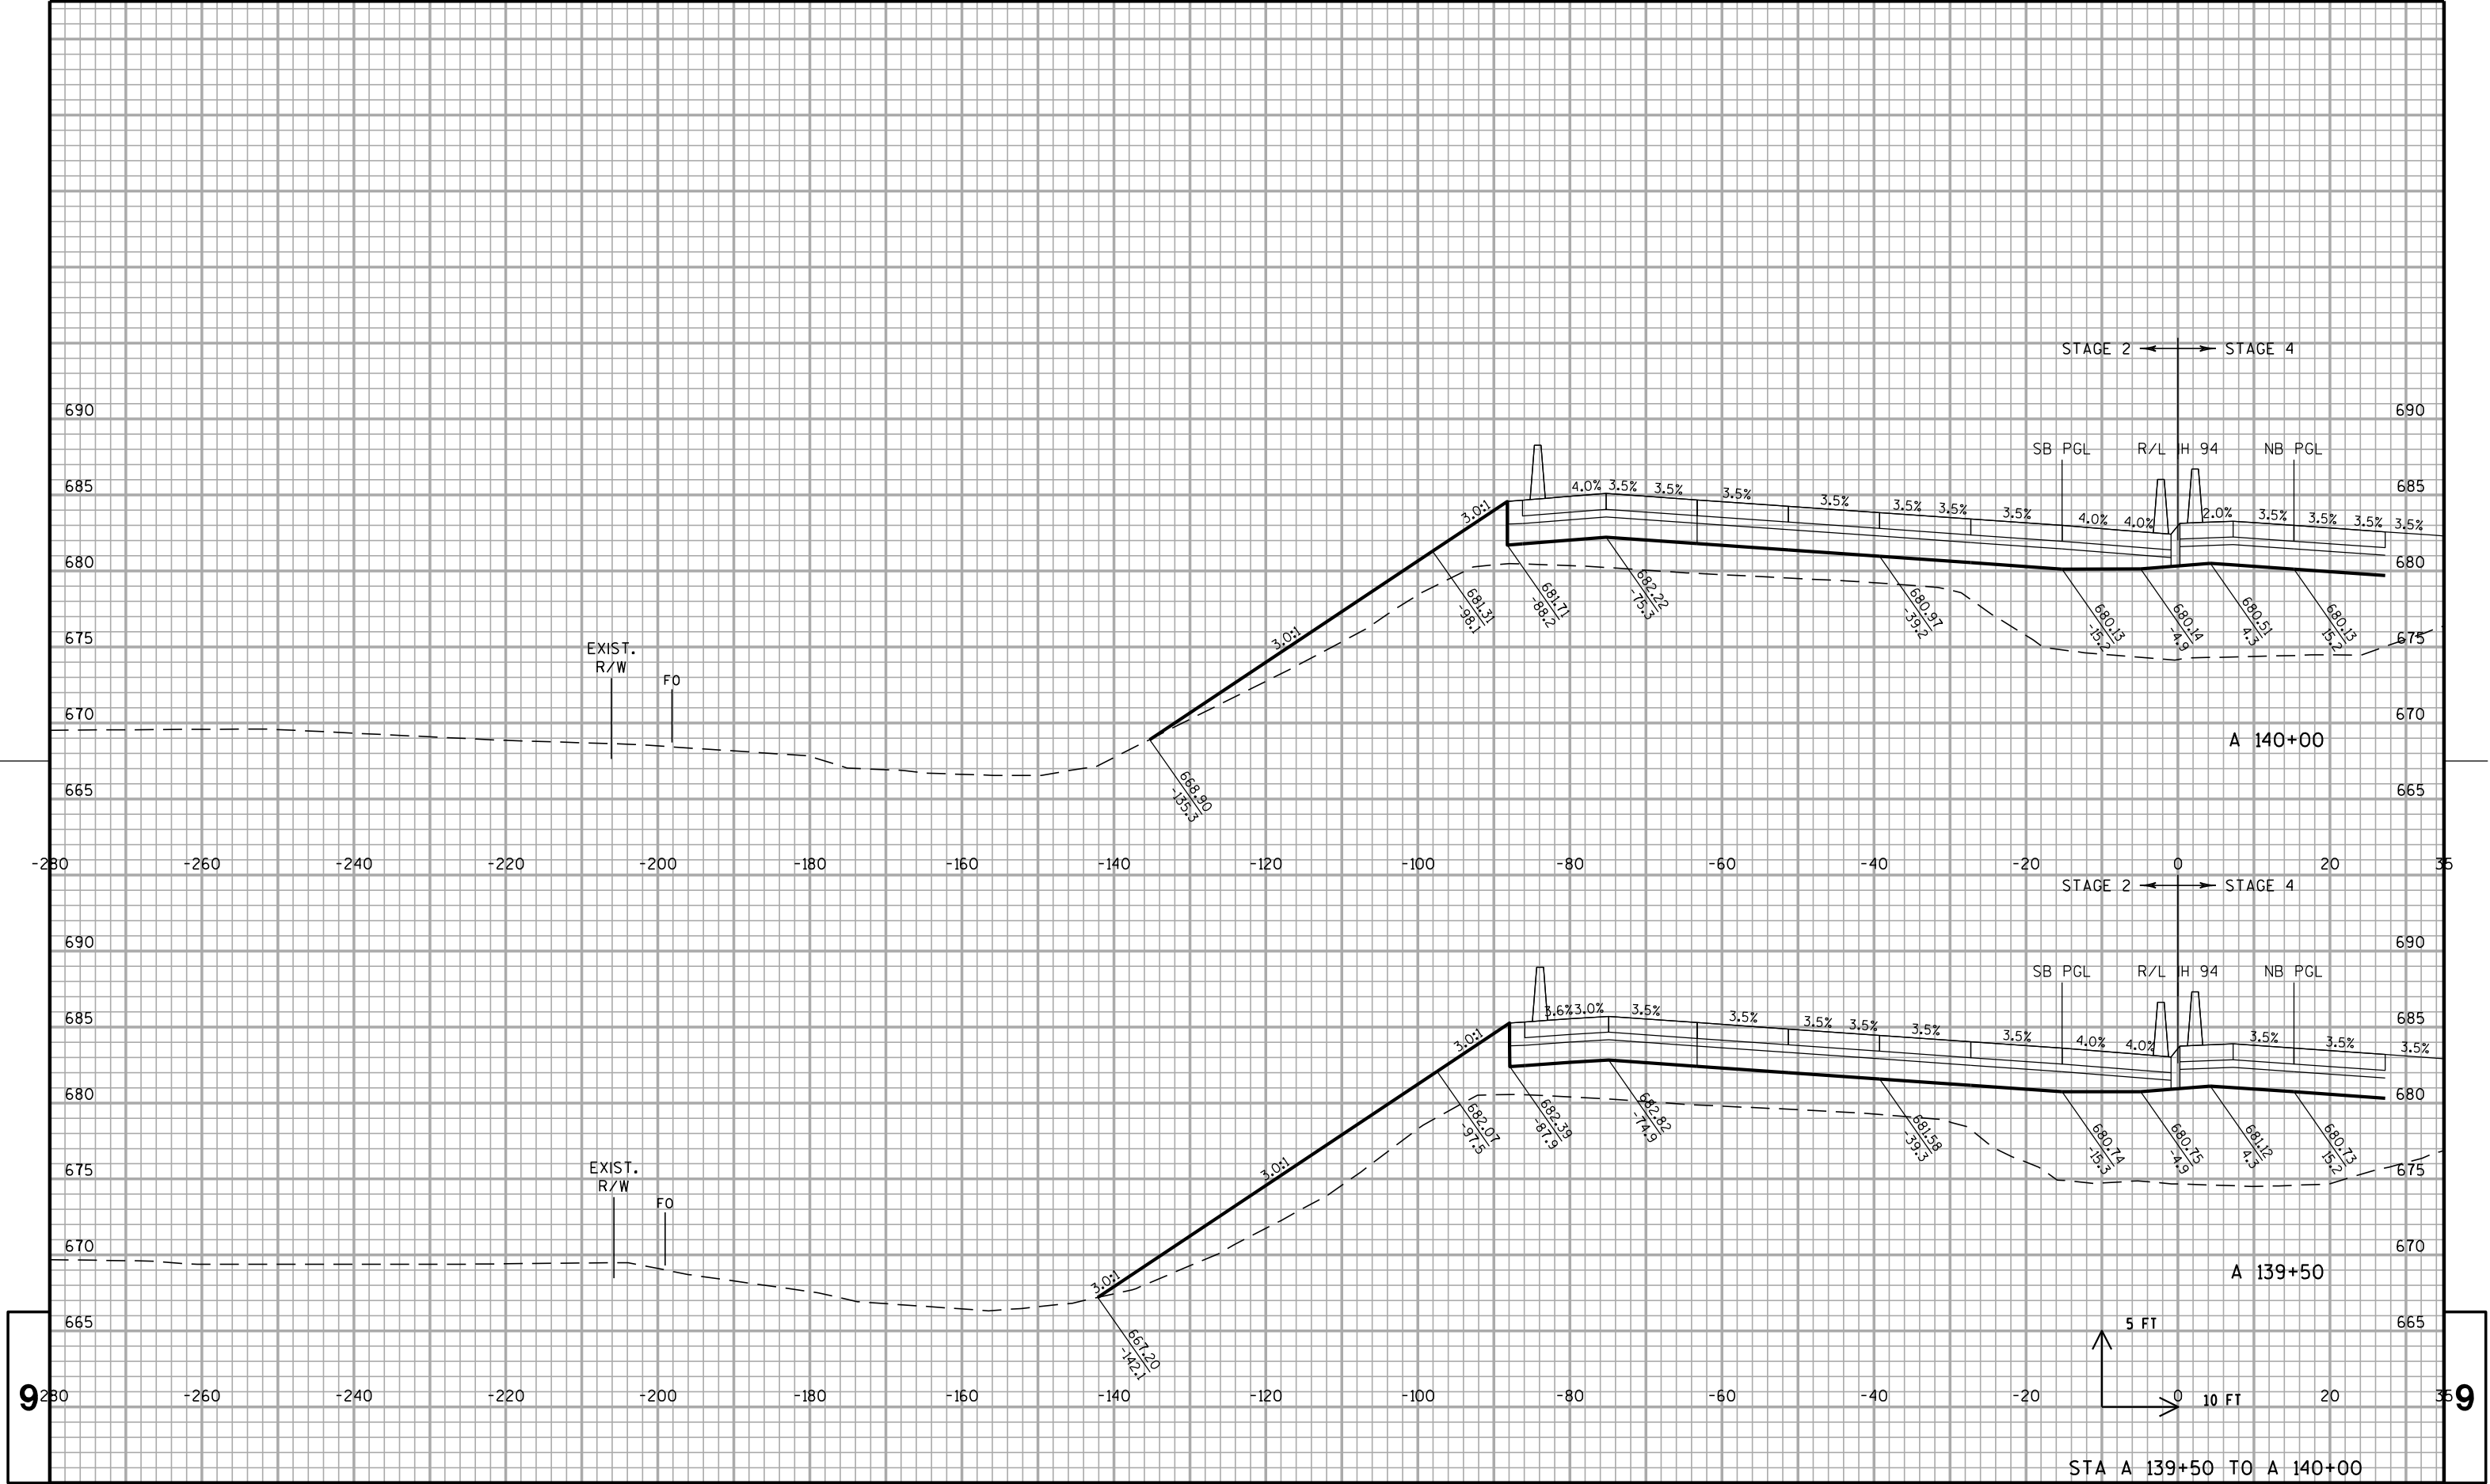

PROJECT NO: 1030-20-87

HWY: IH 94

COUNTY: MILWAUKEE


CROSS SECTIONS: IH 94 SB


SHEET


E


FILE NAME : S:\FinalDesign\MIL\10302087_E\Roads\cds\090202_xs_ih94_sb.dgn


EOWLOT DATE 09/02/2022 EOWLOT BY 090202_xs_ih94_sb6 EOWLOT SCALE 1"=40' WISDOT/CADDs SHEET 21

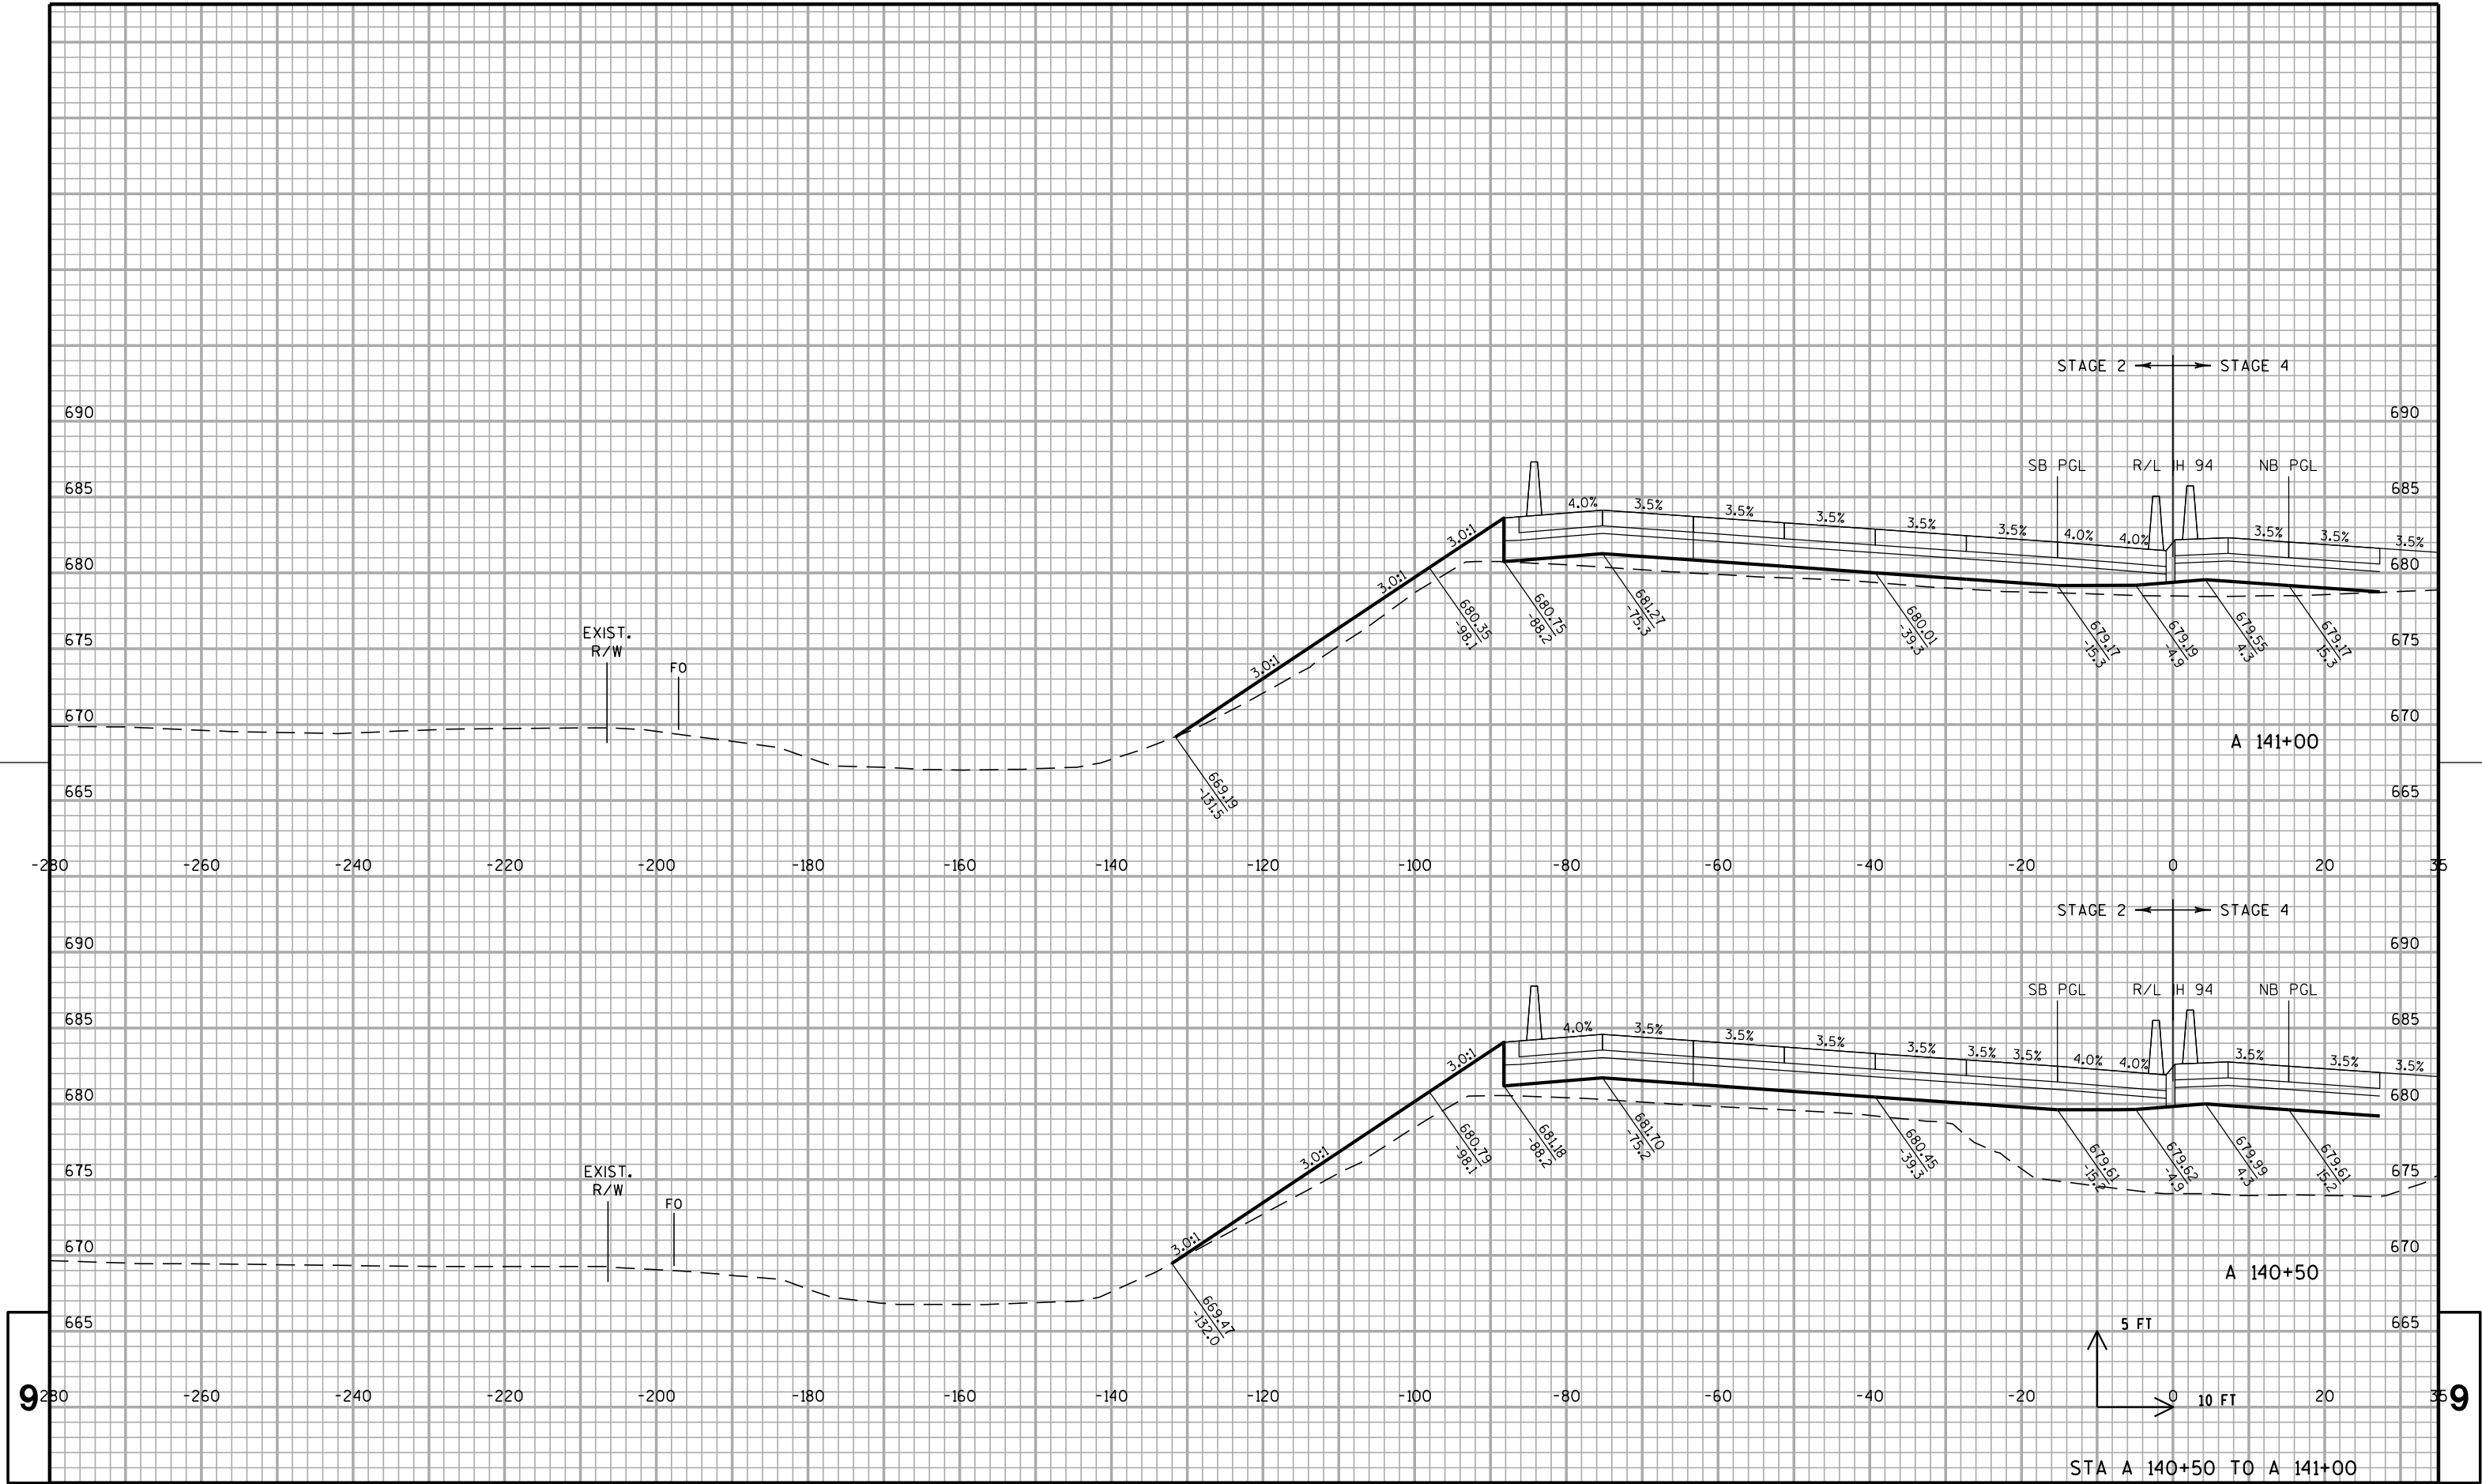

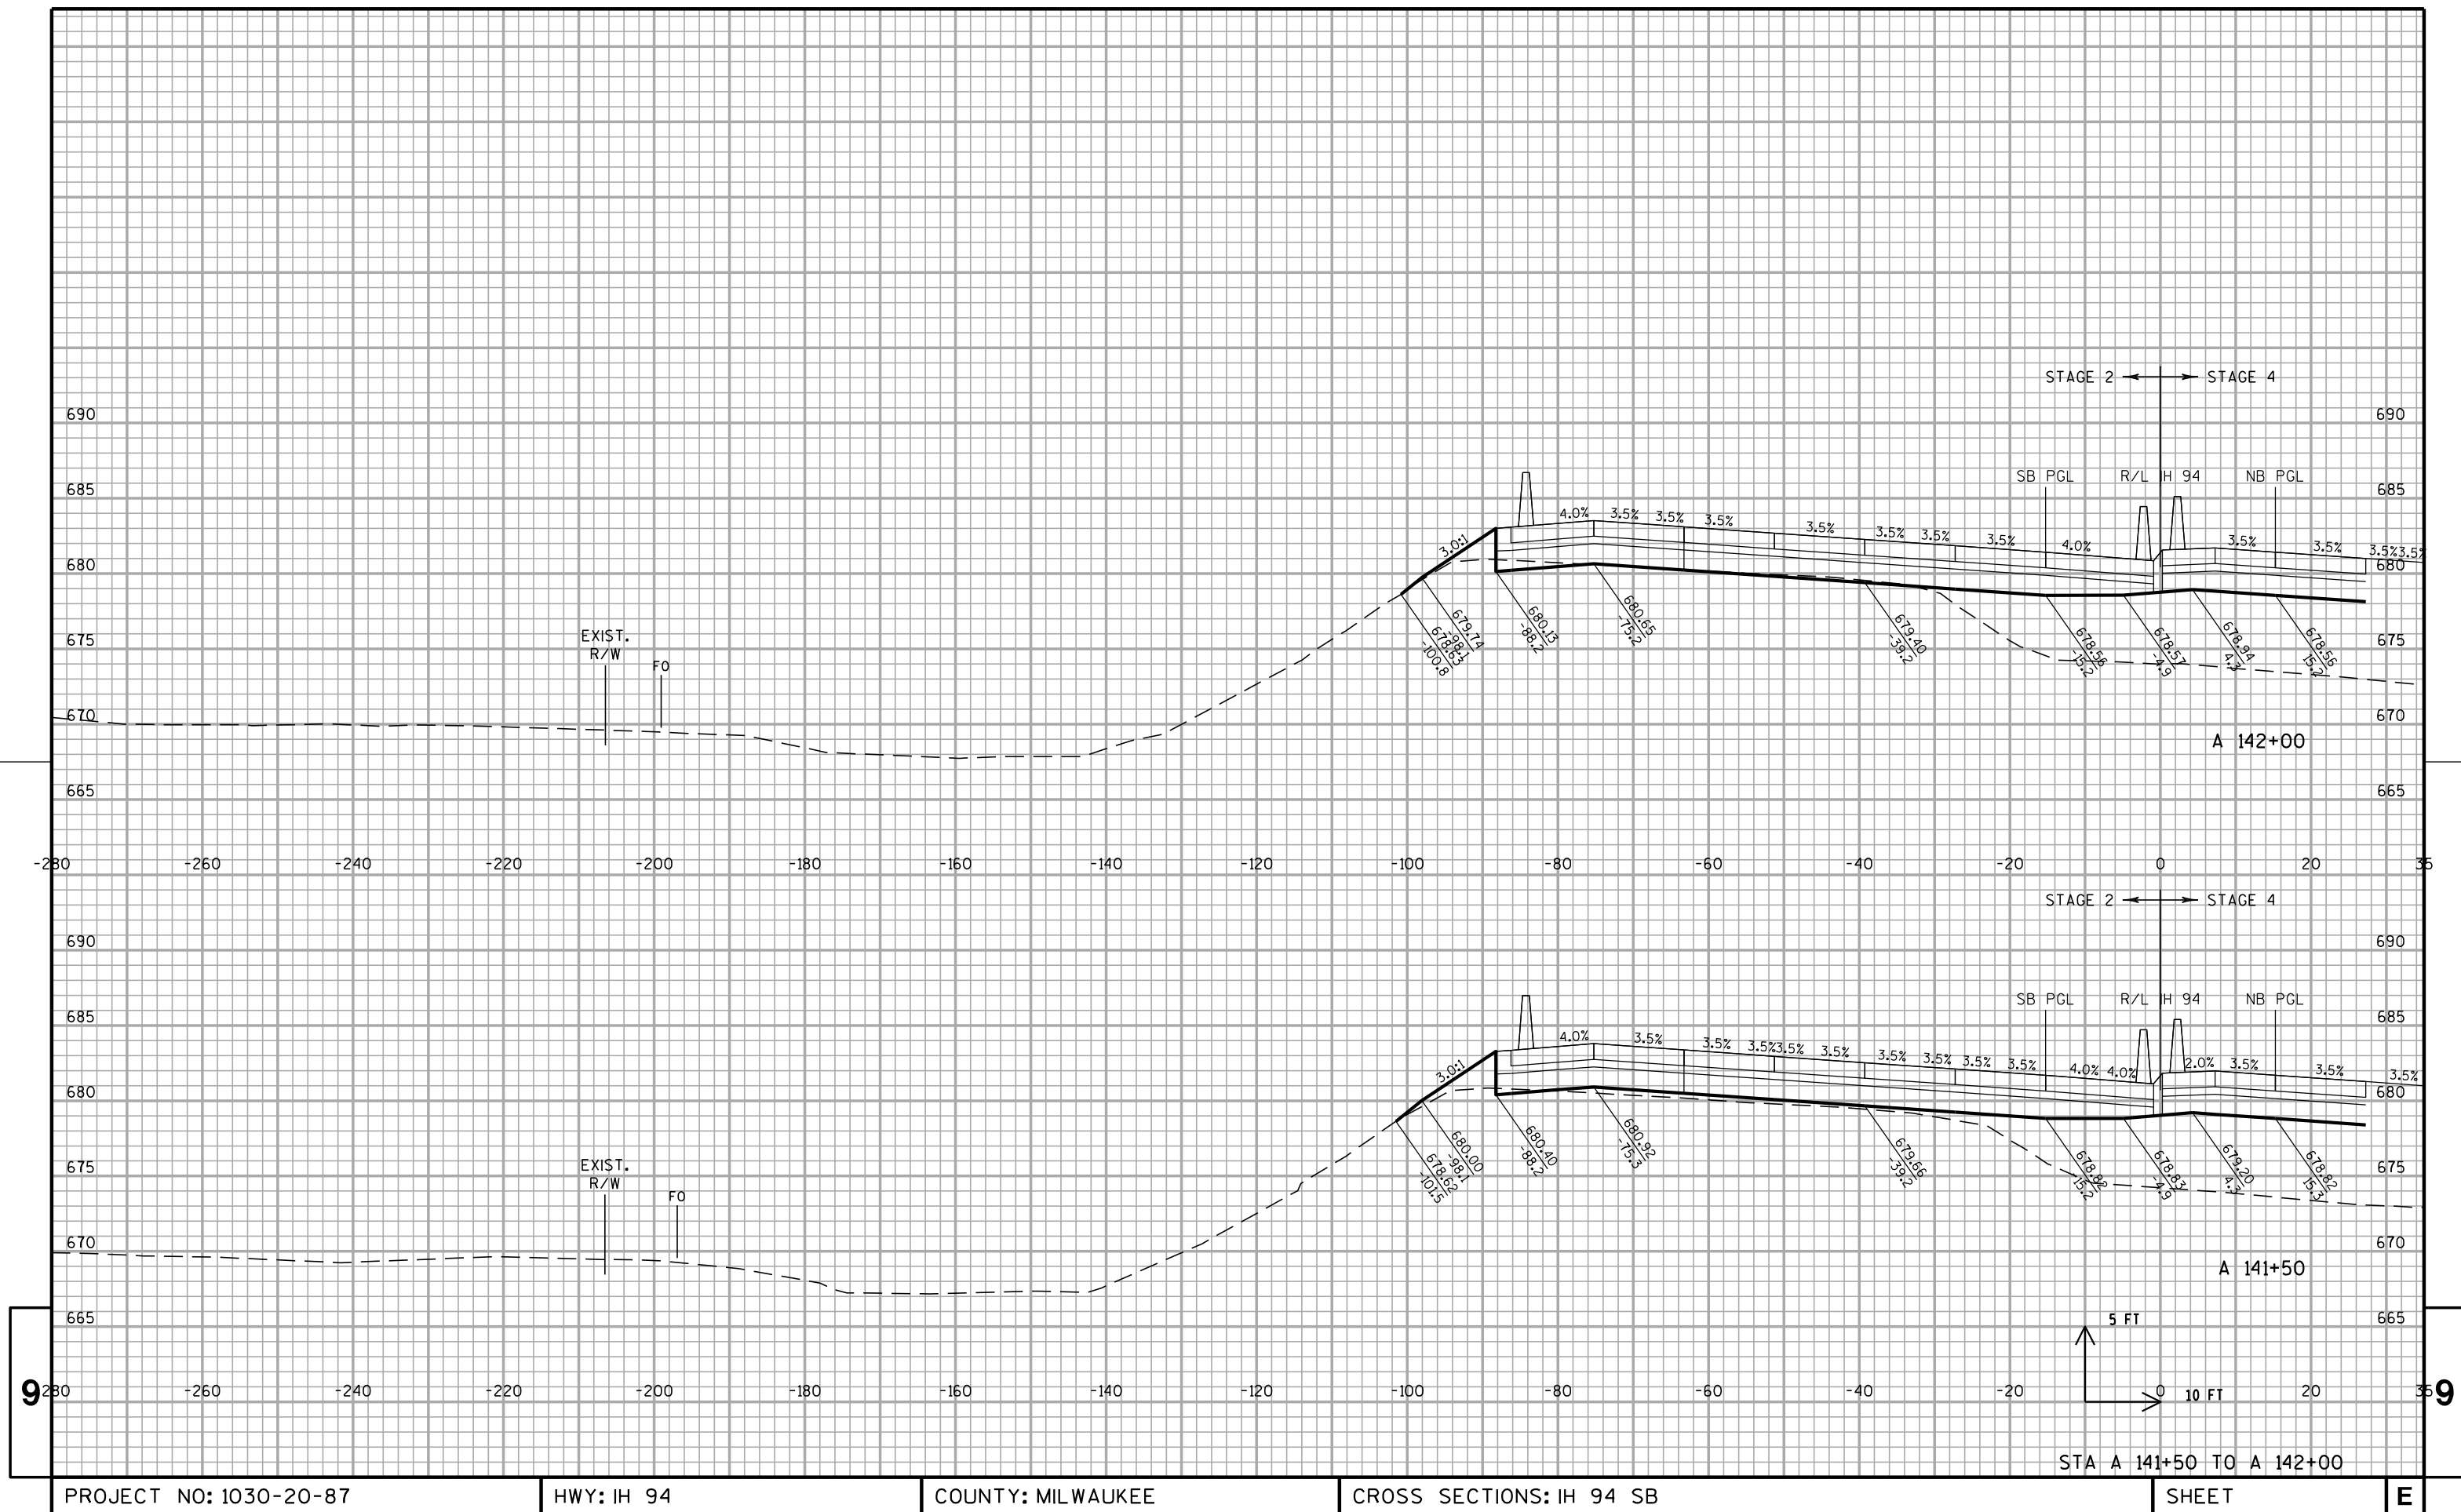


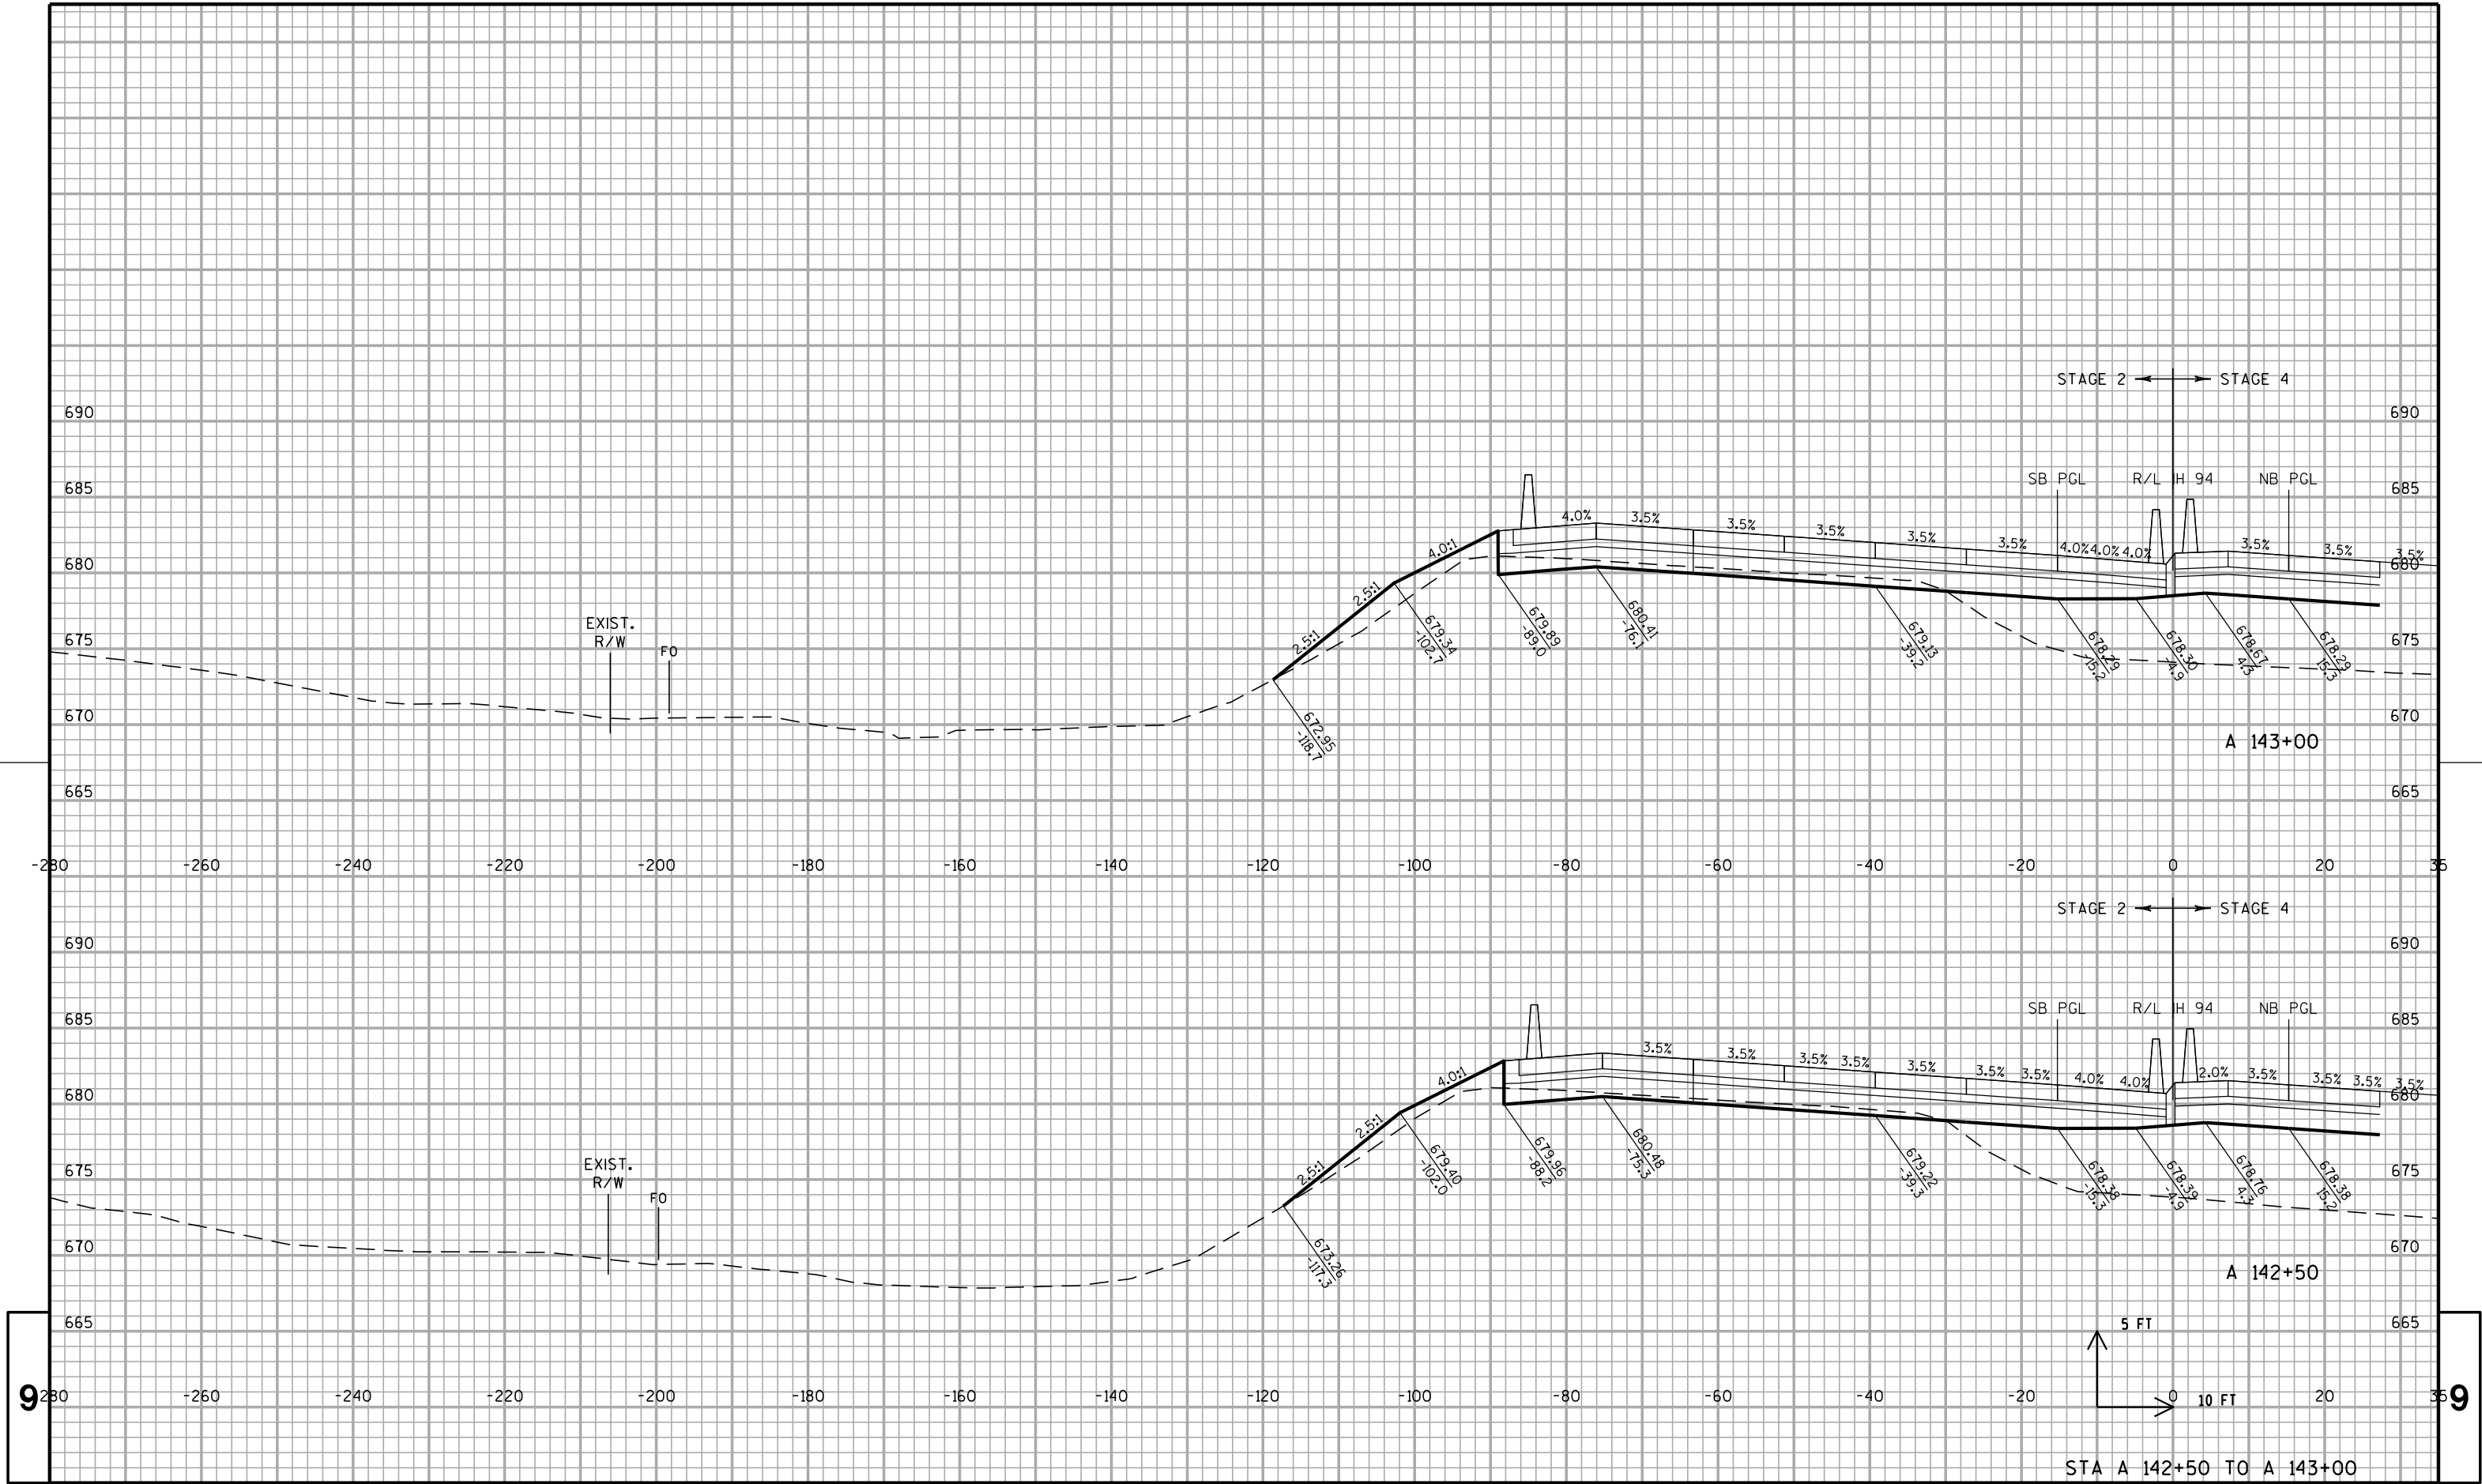

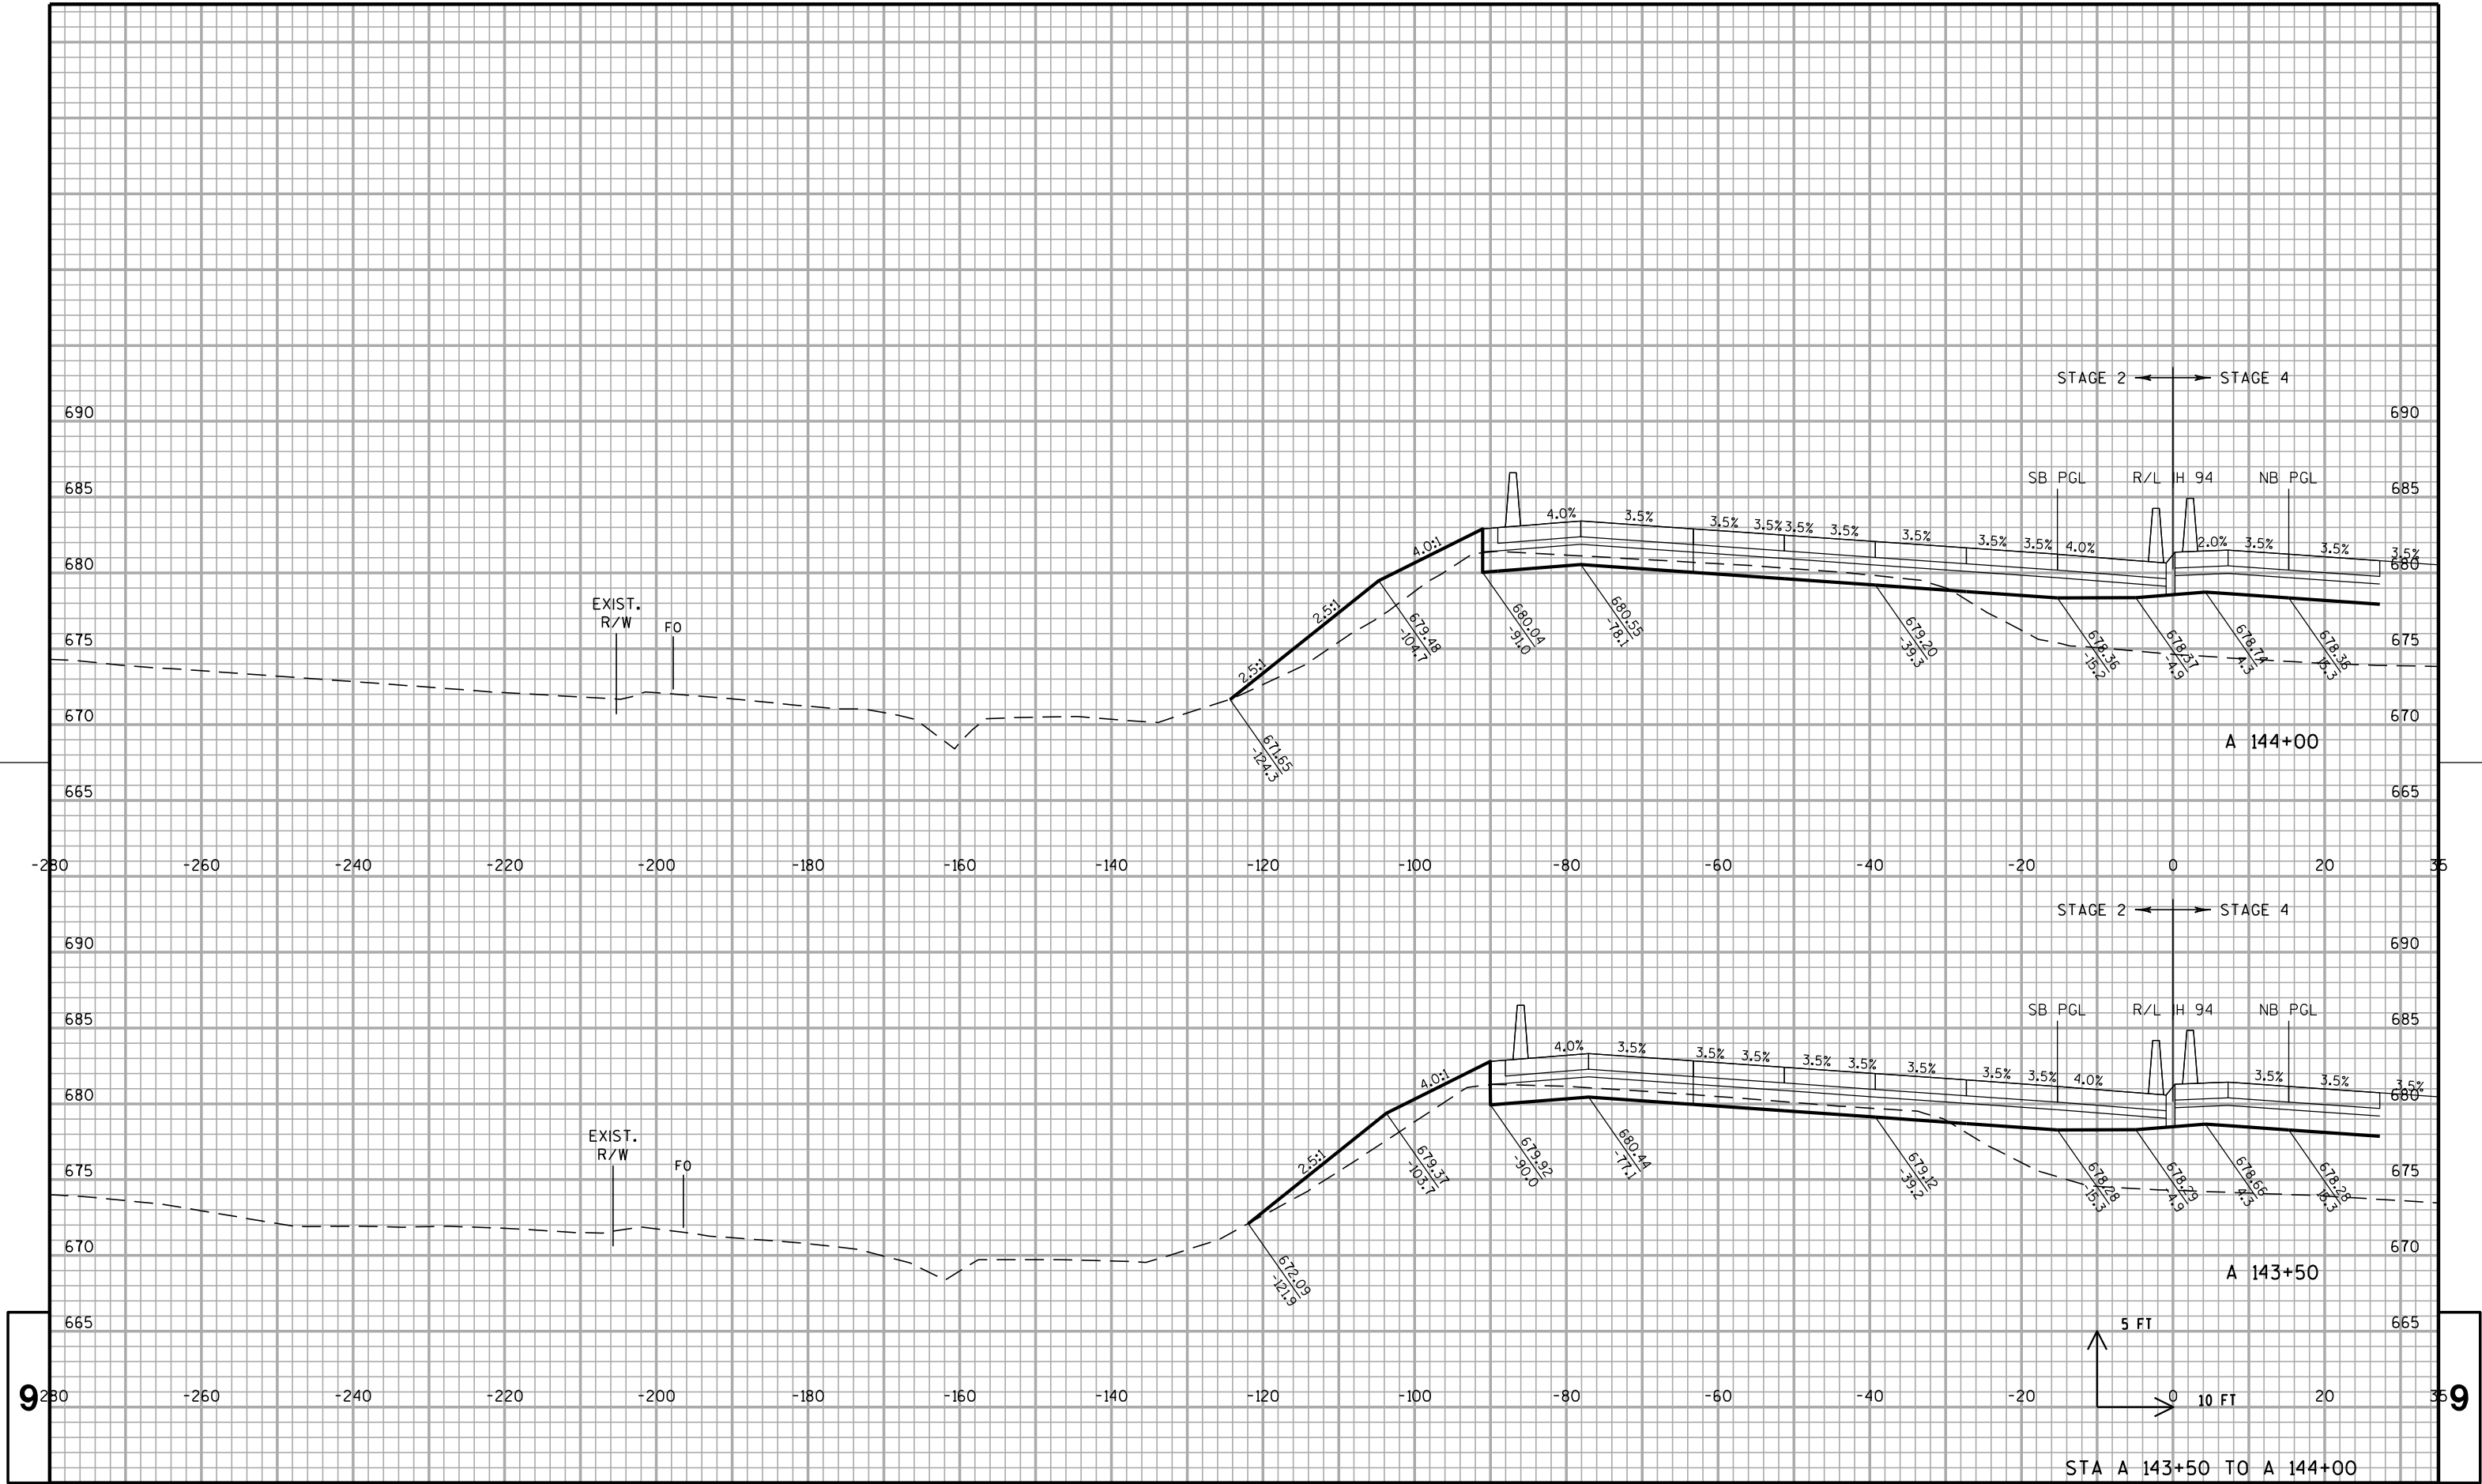

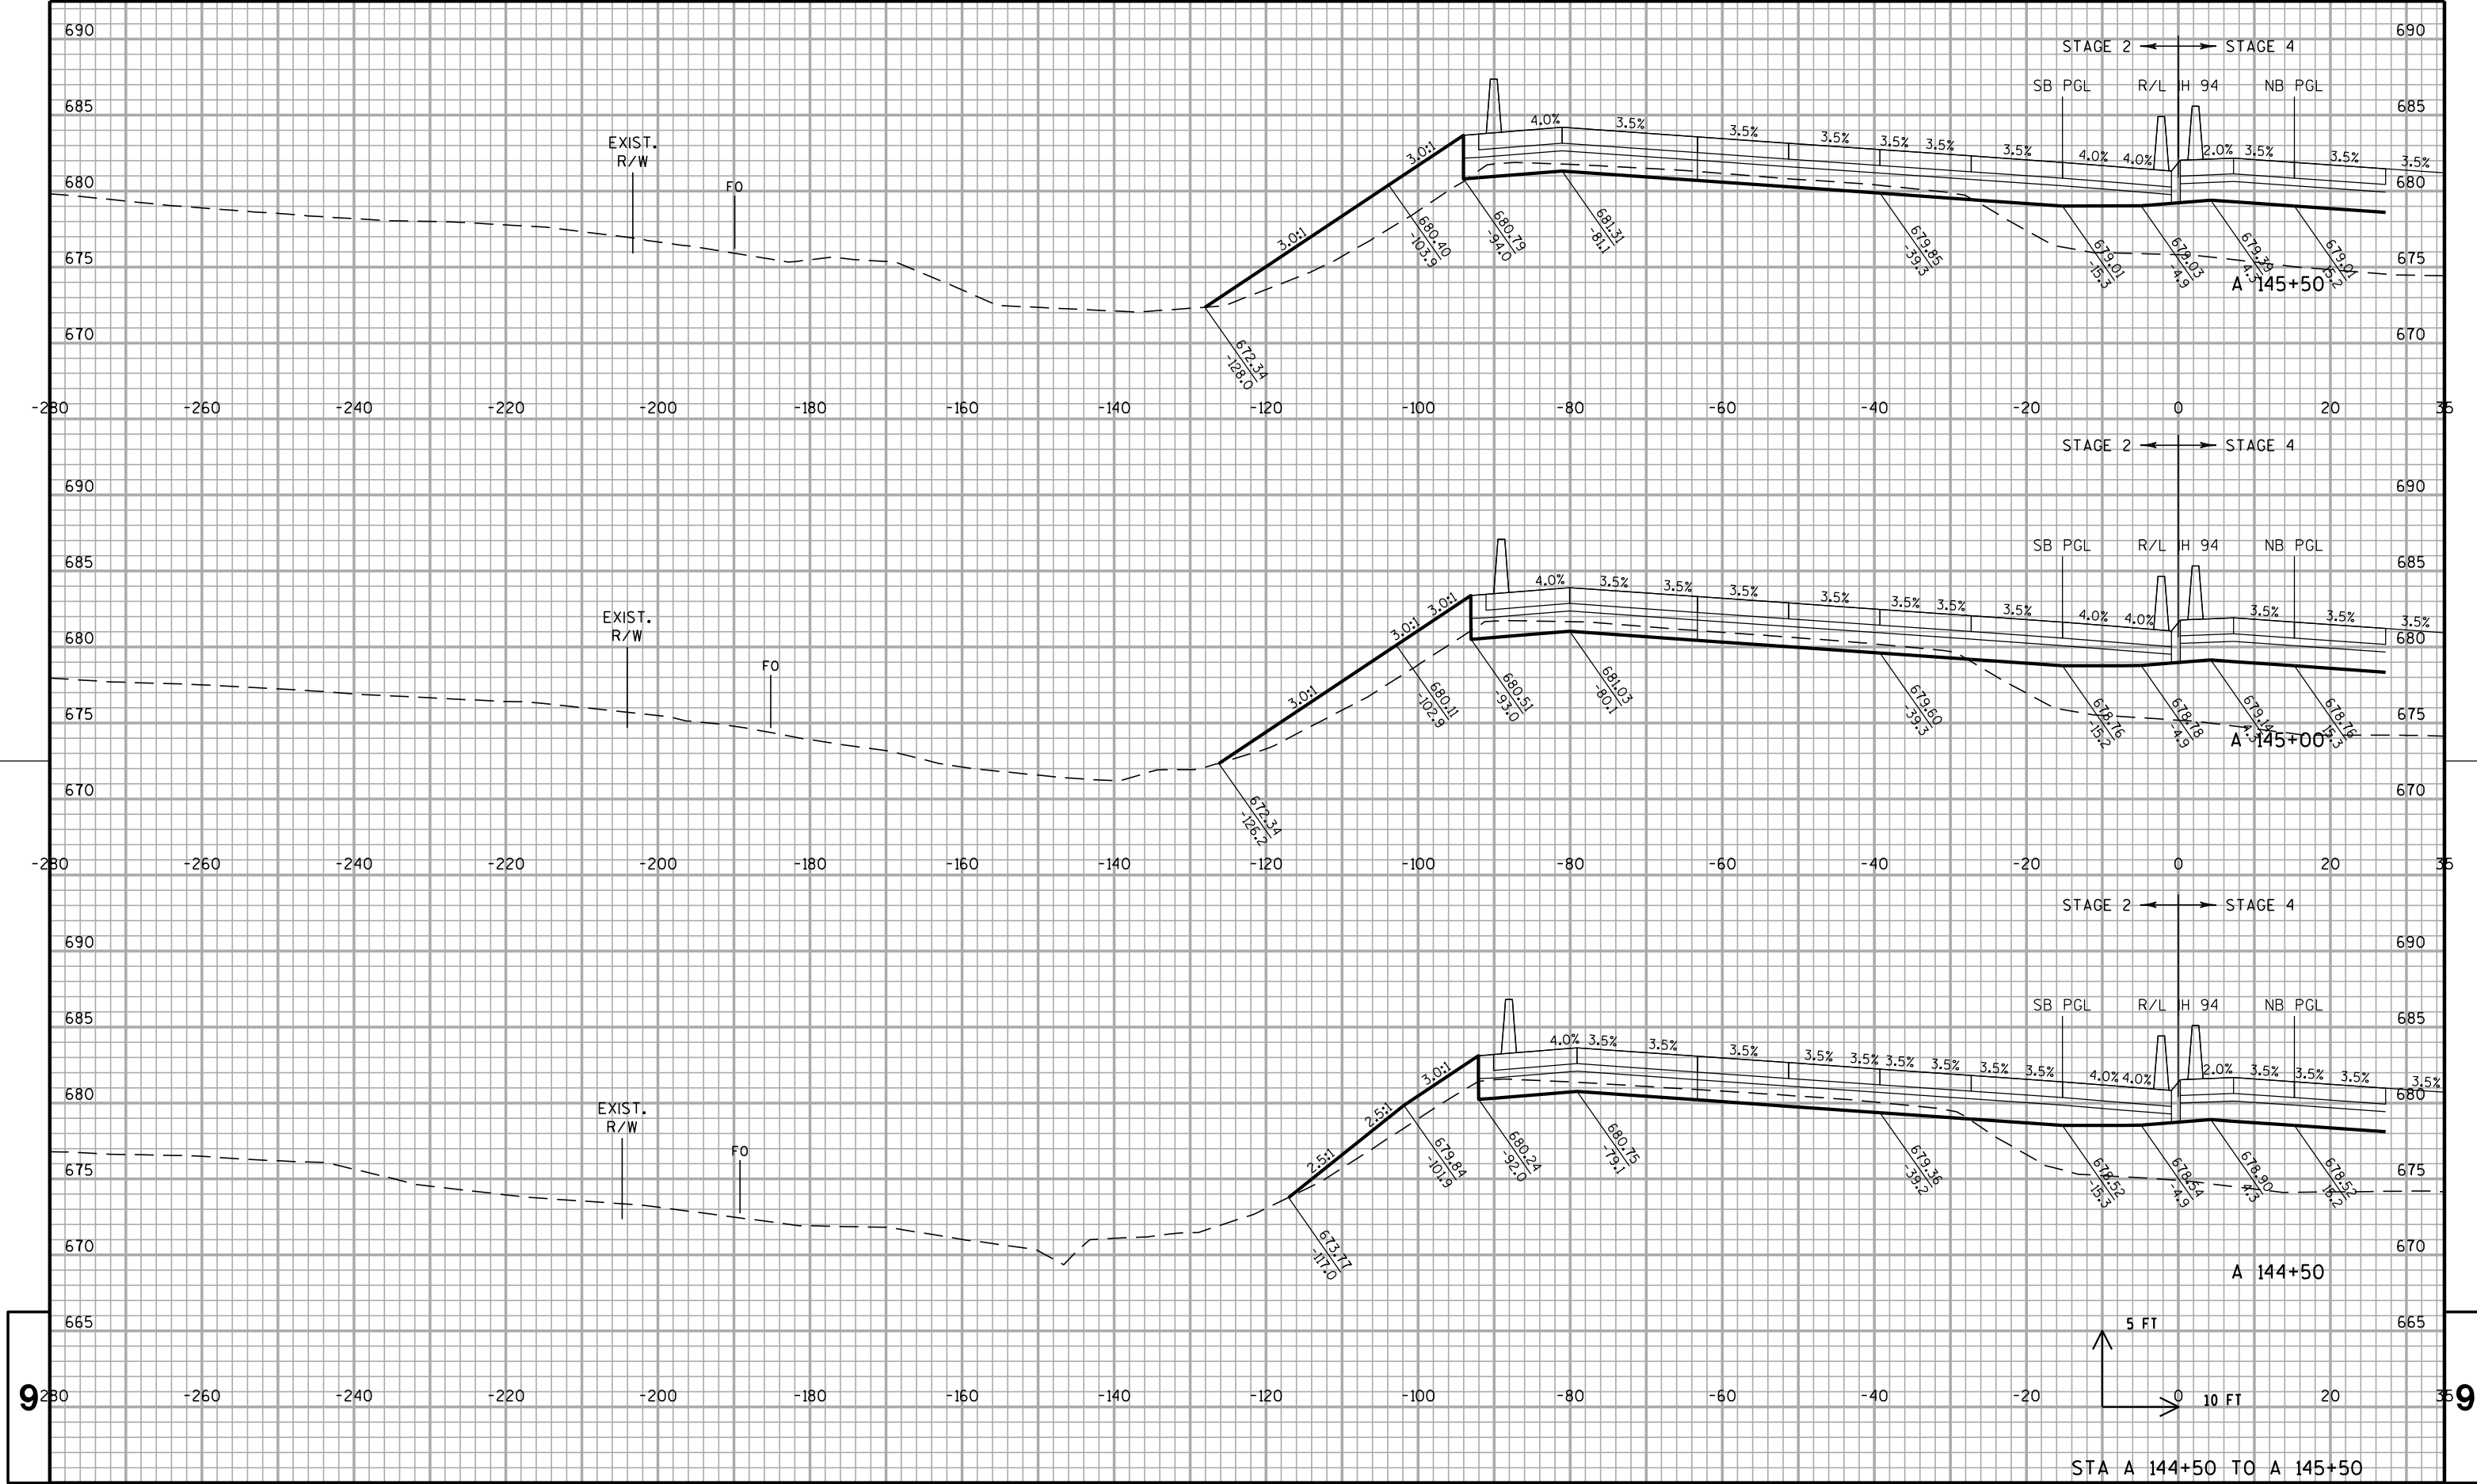

		665																					
9	280	-260	-240	-220	-200	-180	-160	-140	-120	-100	-80	-60	-40	-20	5 FT		0	10 FT		20	36	9	
STA A 144+50 TO A 145+50																							

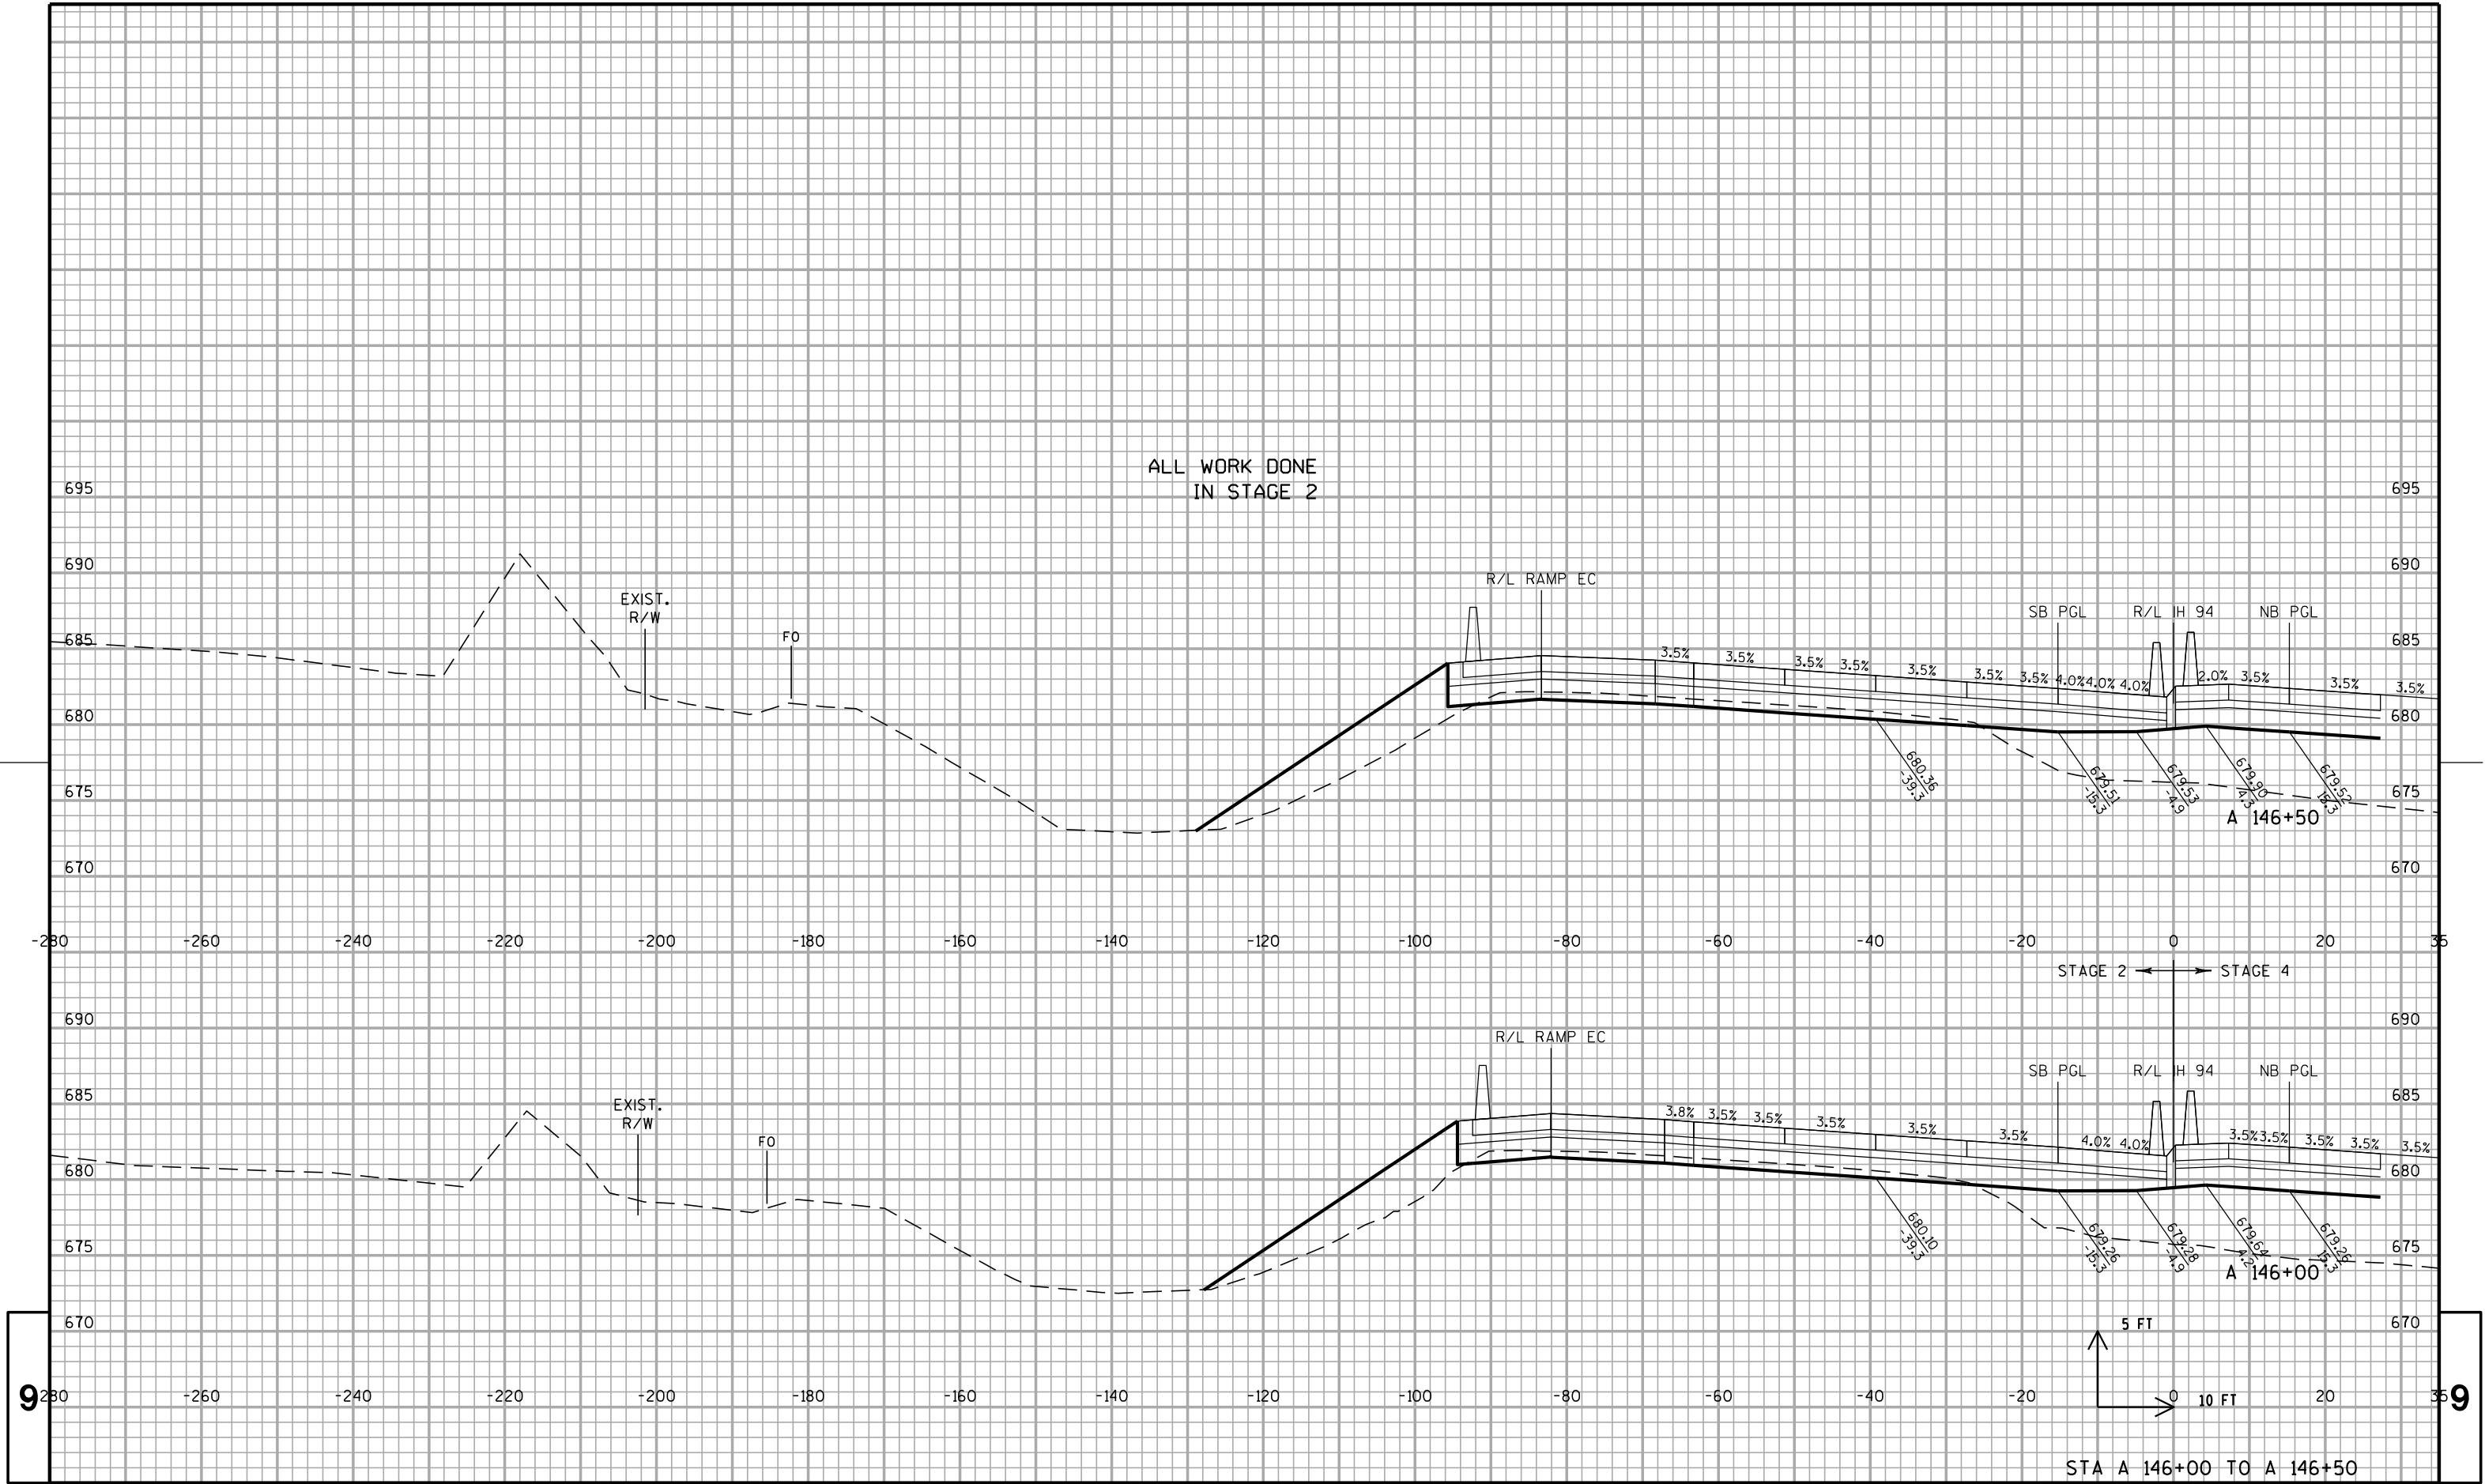

PROJECT NO: 1030-20-87

HWY: IH 94

COUNTY: MILWAUKEE

CROSS SECTIONS: IH 94 SB


SHEET

E

FILE NAME : S:\FinalDesign\MIL\10302087_E\Roads\cds\090202_xs_ih94_sb.dgn

EOWLOT DATE 09/02/2022 EOWLOT BY 090202_xs_ih94_sb12 EOWLOT SCALE 1"=40' WISDOT/CADDs SHEET 21

ALL WORK DONE
IN STAGE 2

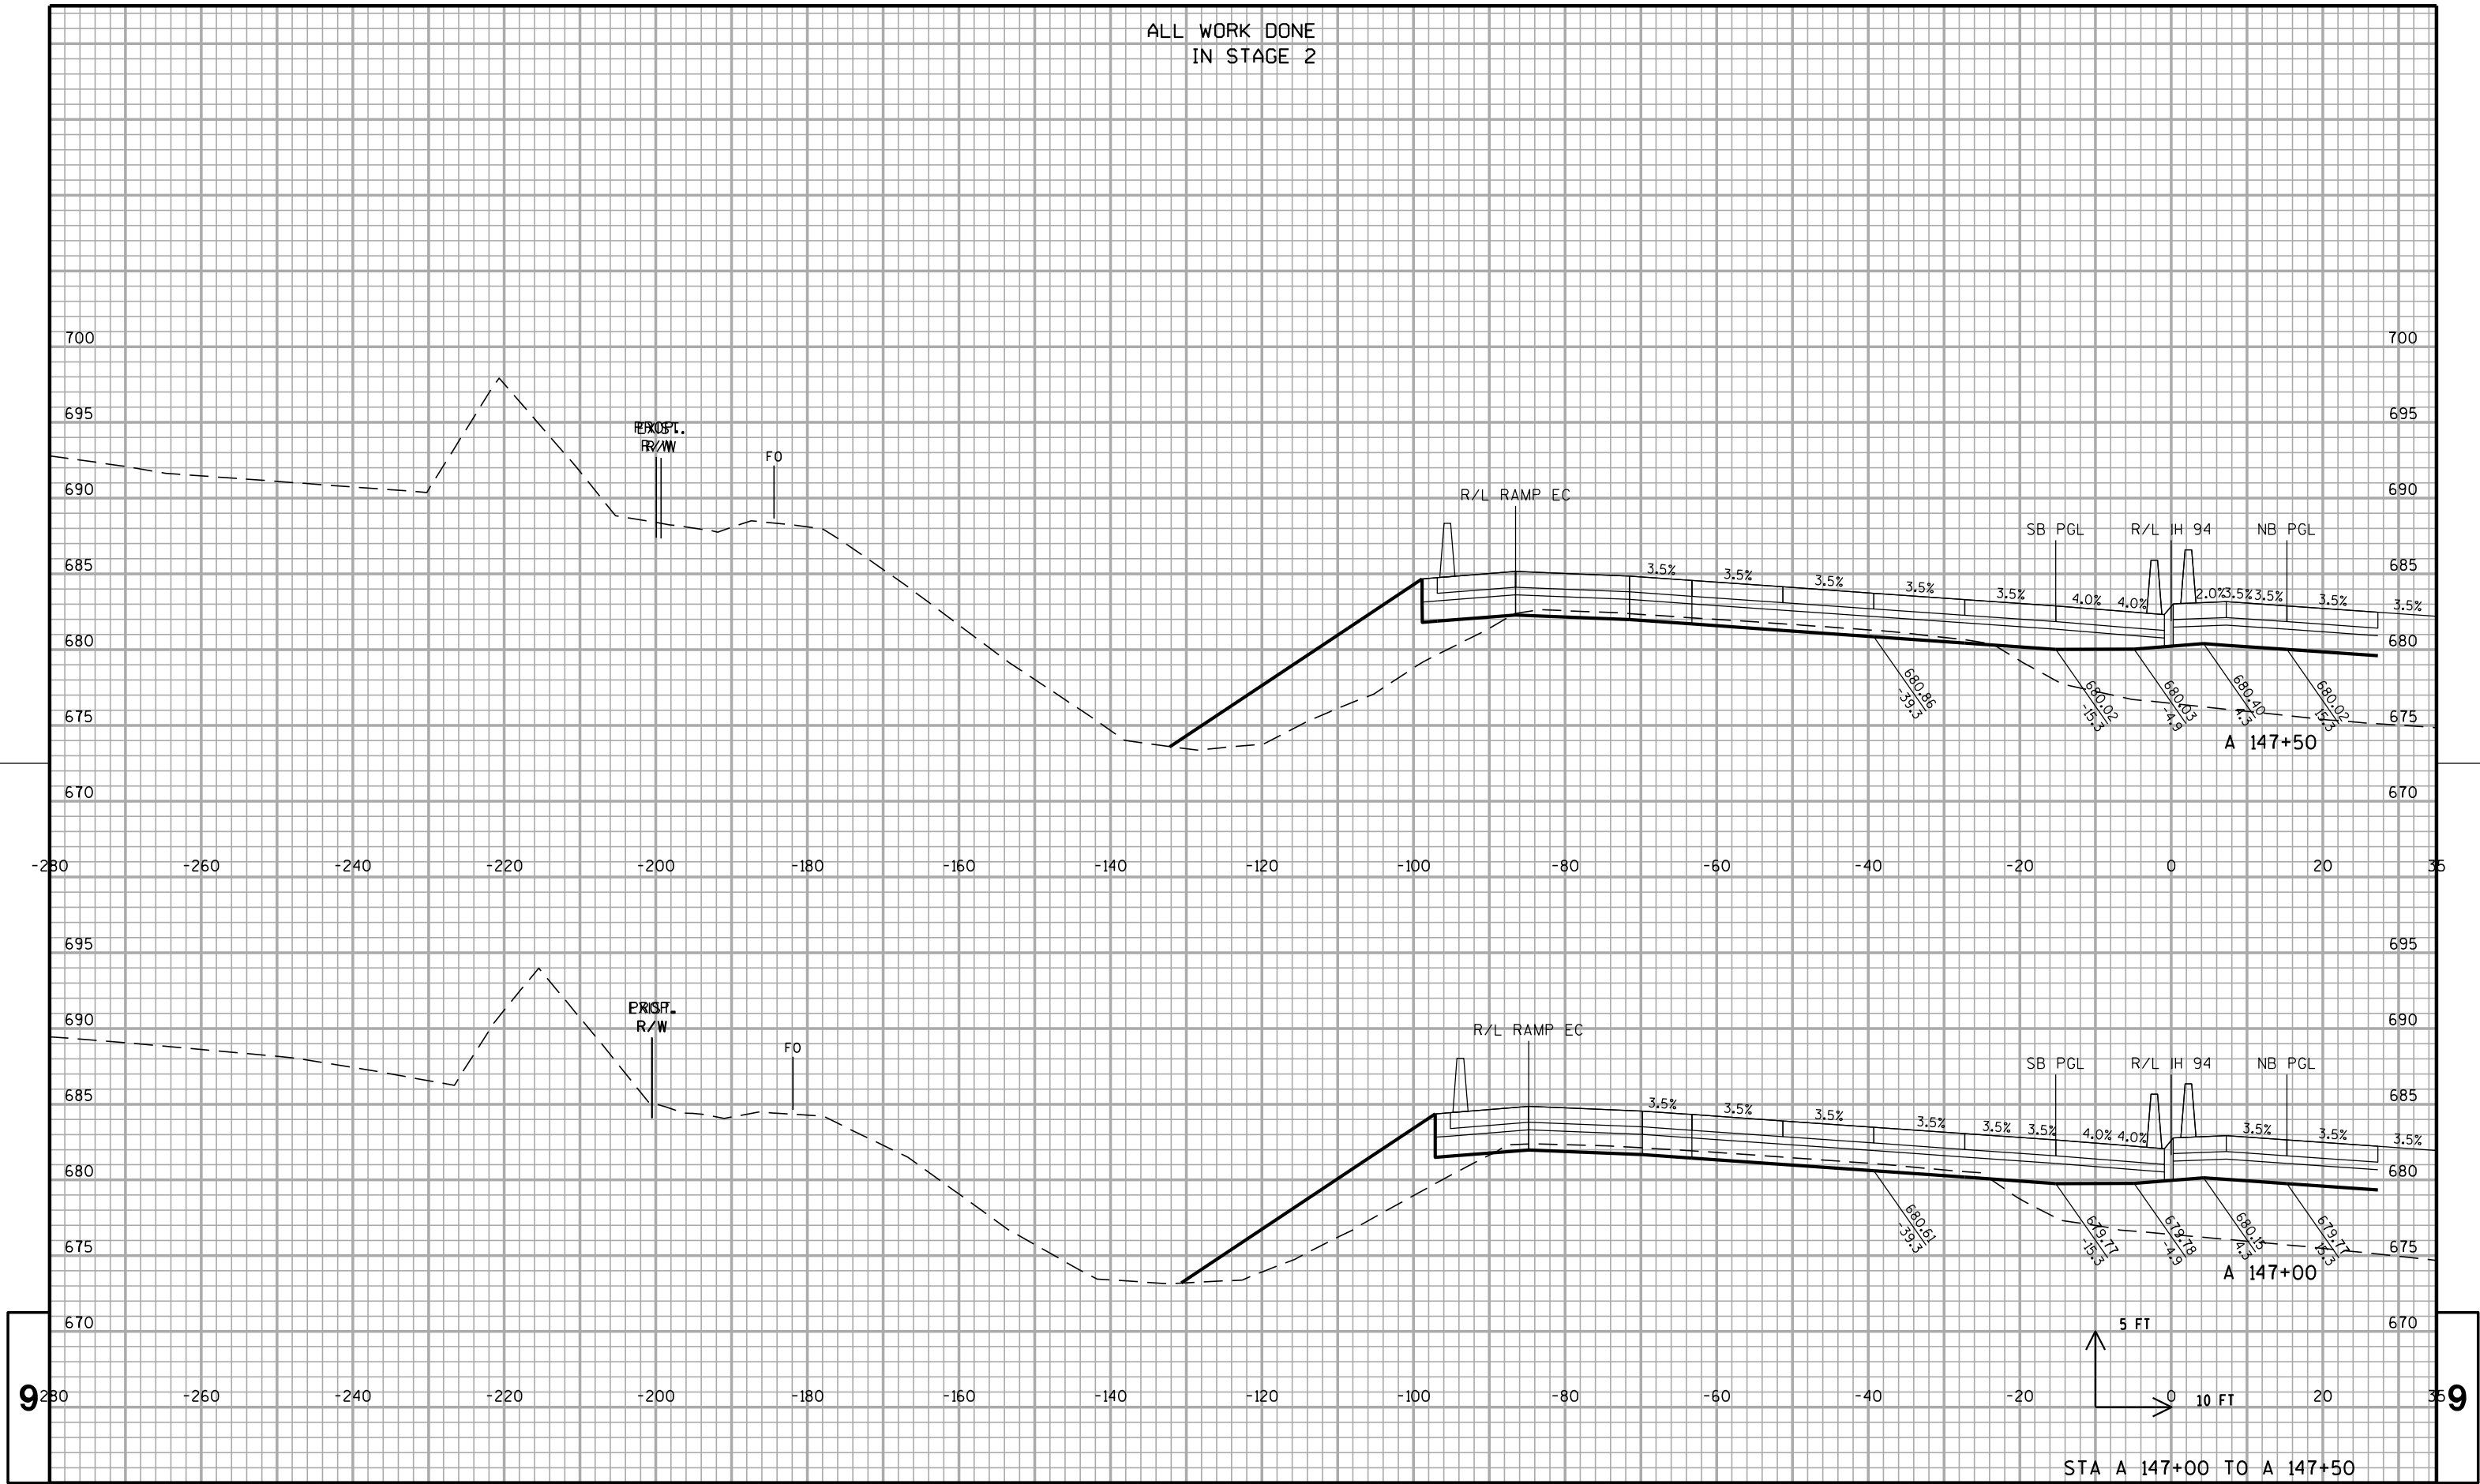

5 FT
10 FT

STA A 147+00 TO A 147+50

PROJECT NO: 1030-20-87

HWY: IH 94

COUNTY: MILWAUKEE

CROSS SECTIONS: IH 94 SB


SHEET

E

FILE NAME : S:\FinalDesign\MIL\10302087_E\Roads\cds\090202_xs_ih94_sb.dgn

EOWLOT DATE 09/02/2022 EOWLOT BY 090202_xs_ih94_sb1 EOWLOT SCALE 1:1000 WISDOT/CADDs SHEET 21

ALL WORK DONE
IN STAGE 2

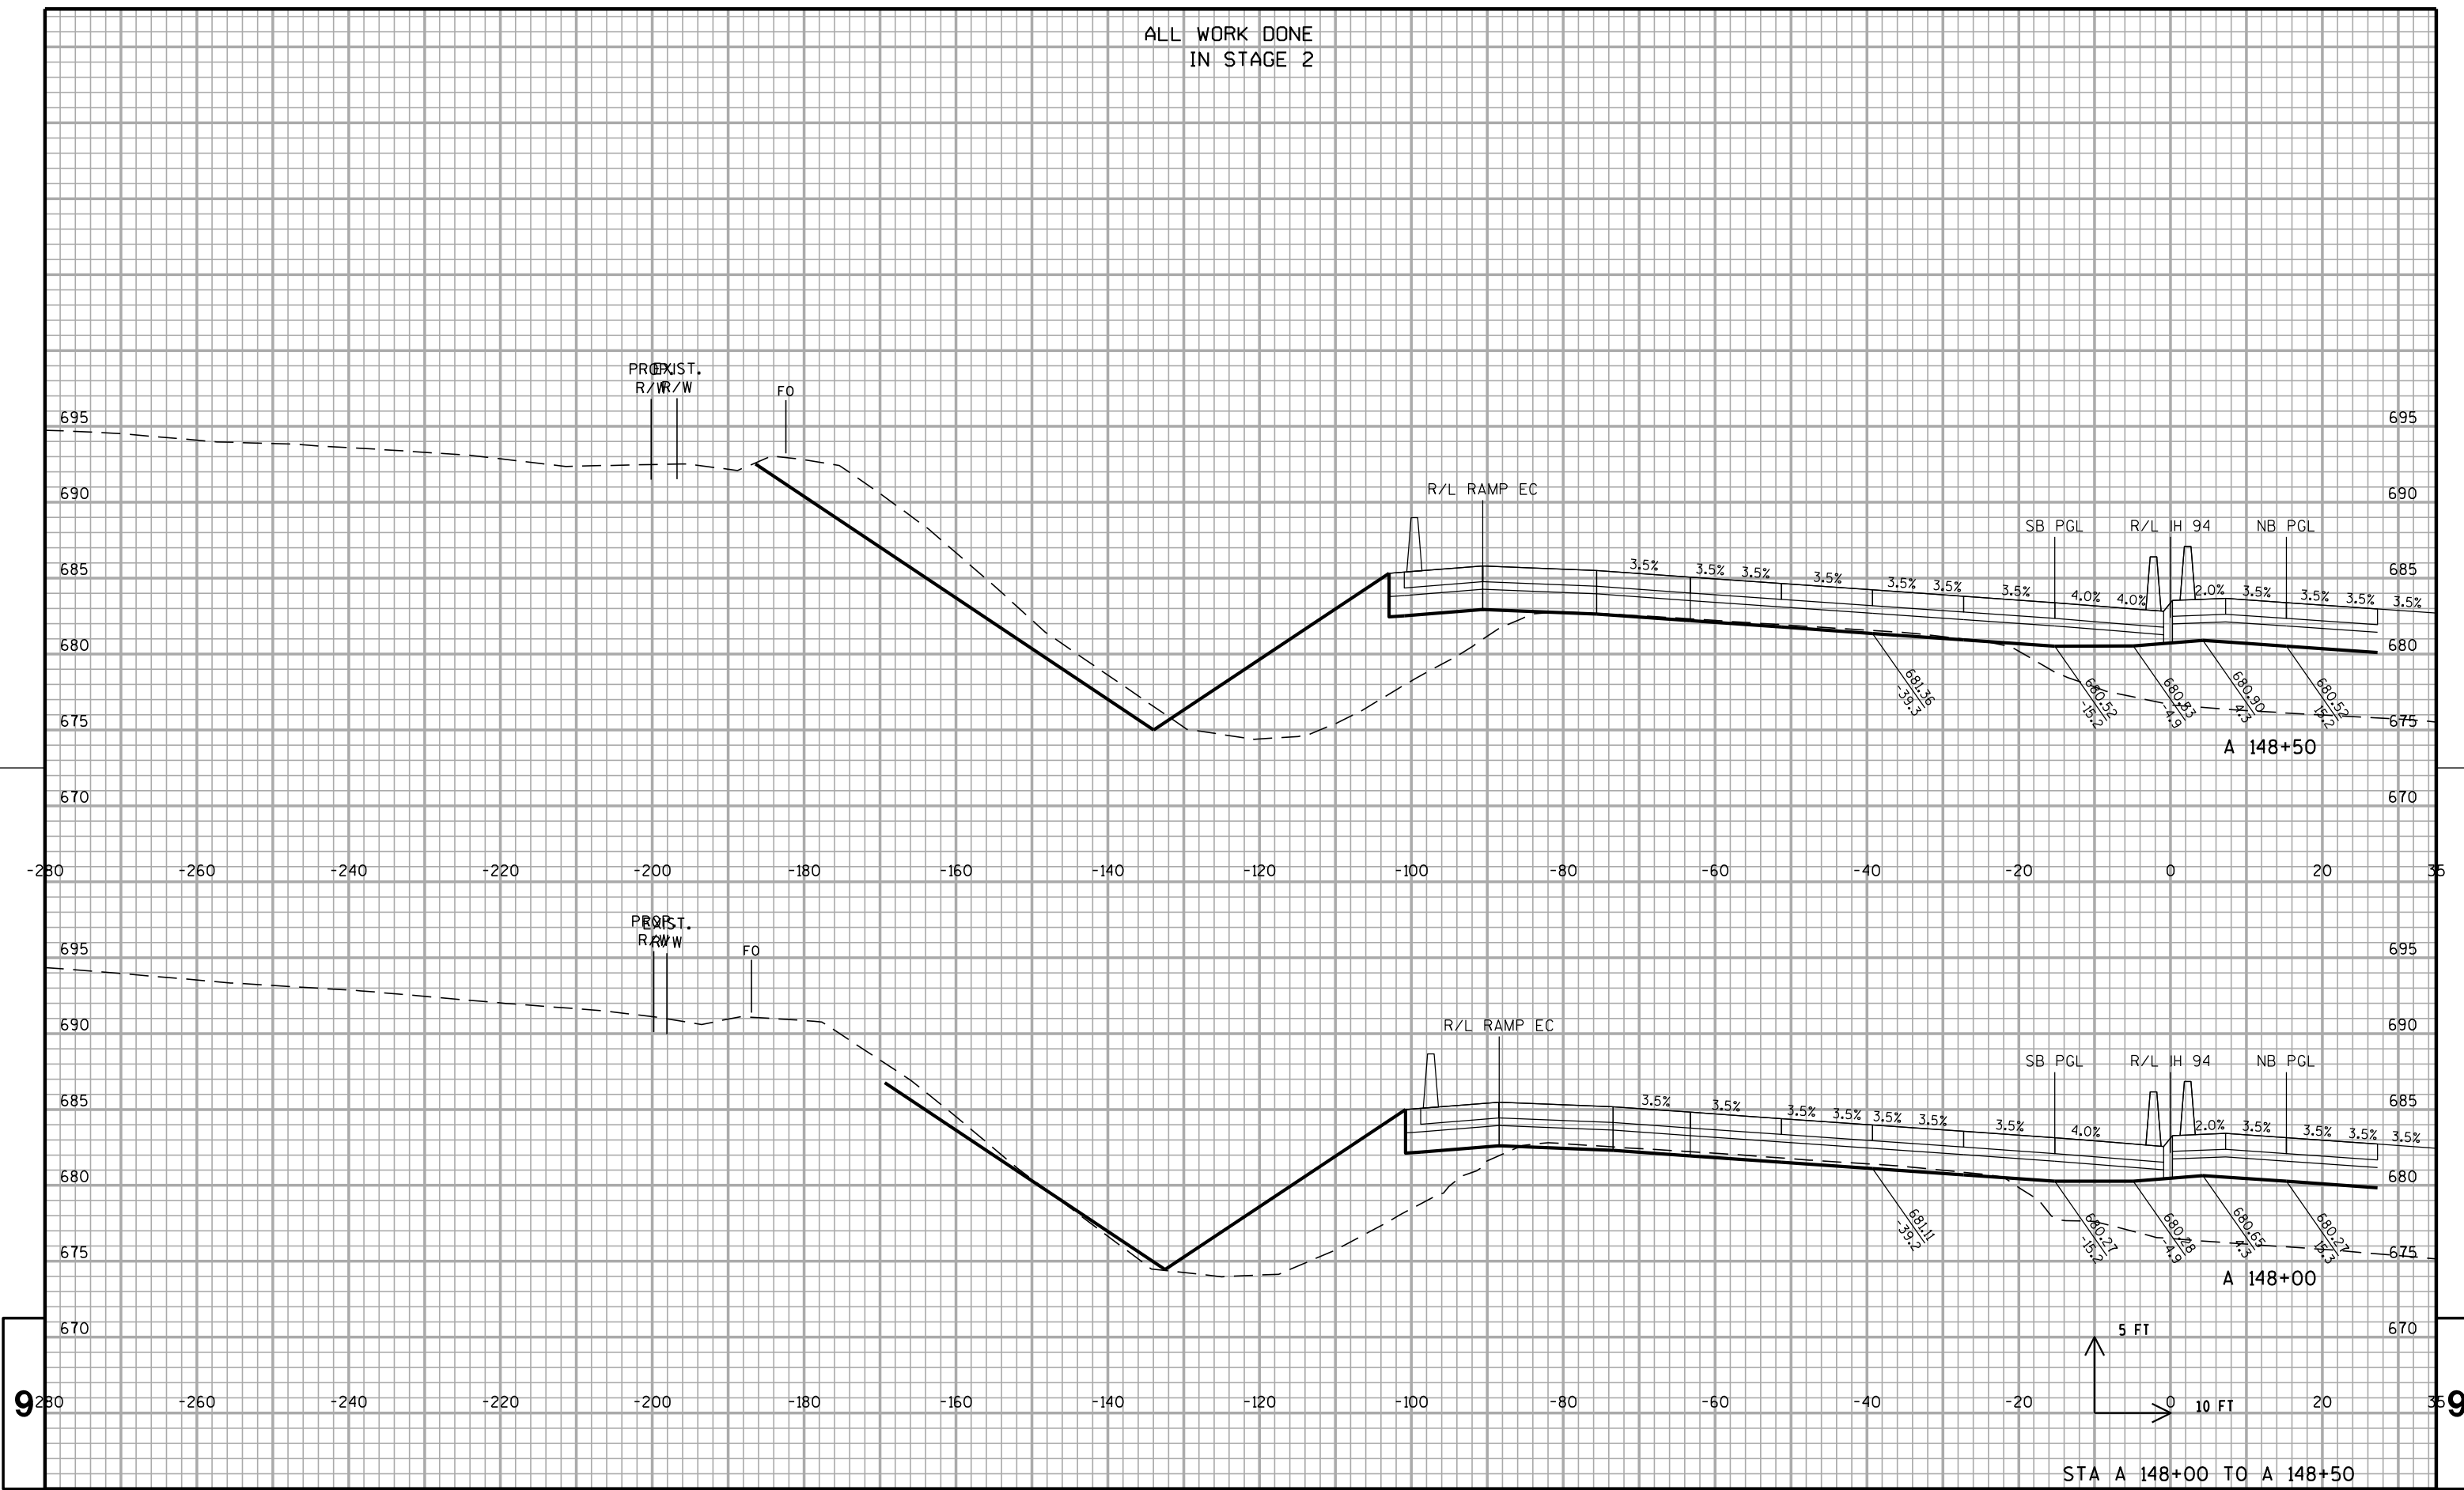

PROJECT NO: 1030-20-87

HWY: IH 94

COUNTY: MILWAUKEE


CROSS SECTIONS: IH 94 SB

SHEET


E

FILE NAME : S:\FinalDesign\MIL\10302087_E\Roads\cds\090202_xs_ih94_sb.dgn


EOWLOT DATE 09/02/2022 EOWLOT BY 090202_xs_ih94_sb14EOWLOT SCALE 1"=40' WISDOT/CADD SHEET 21

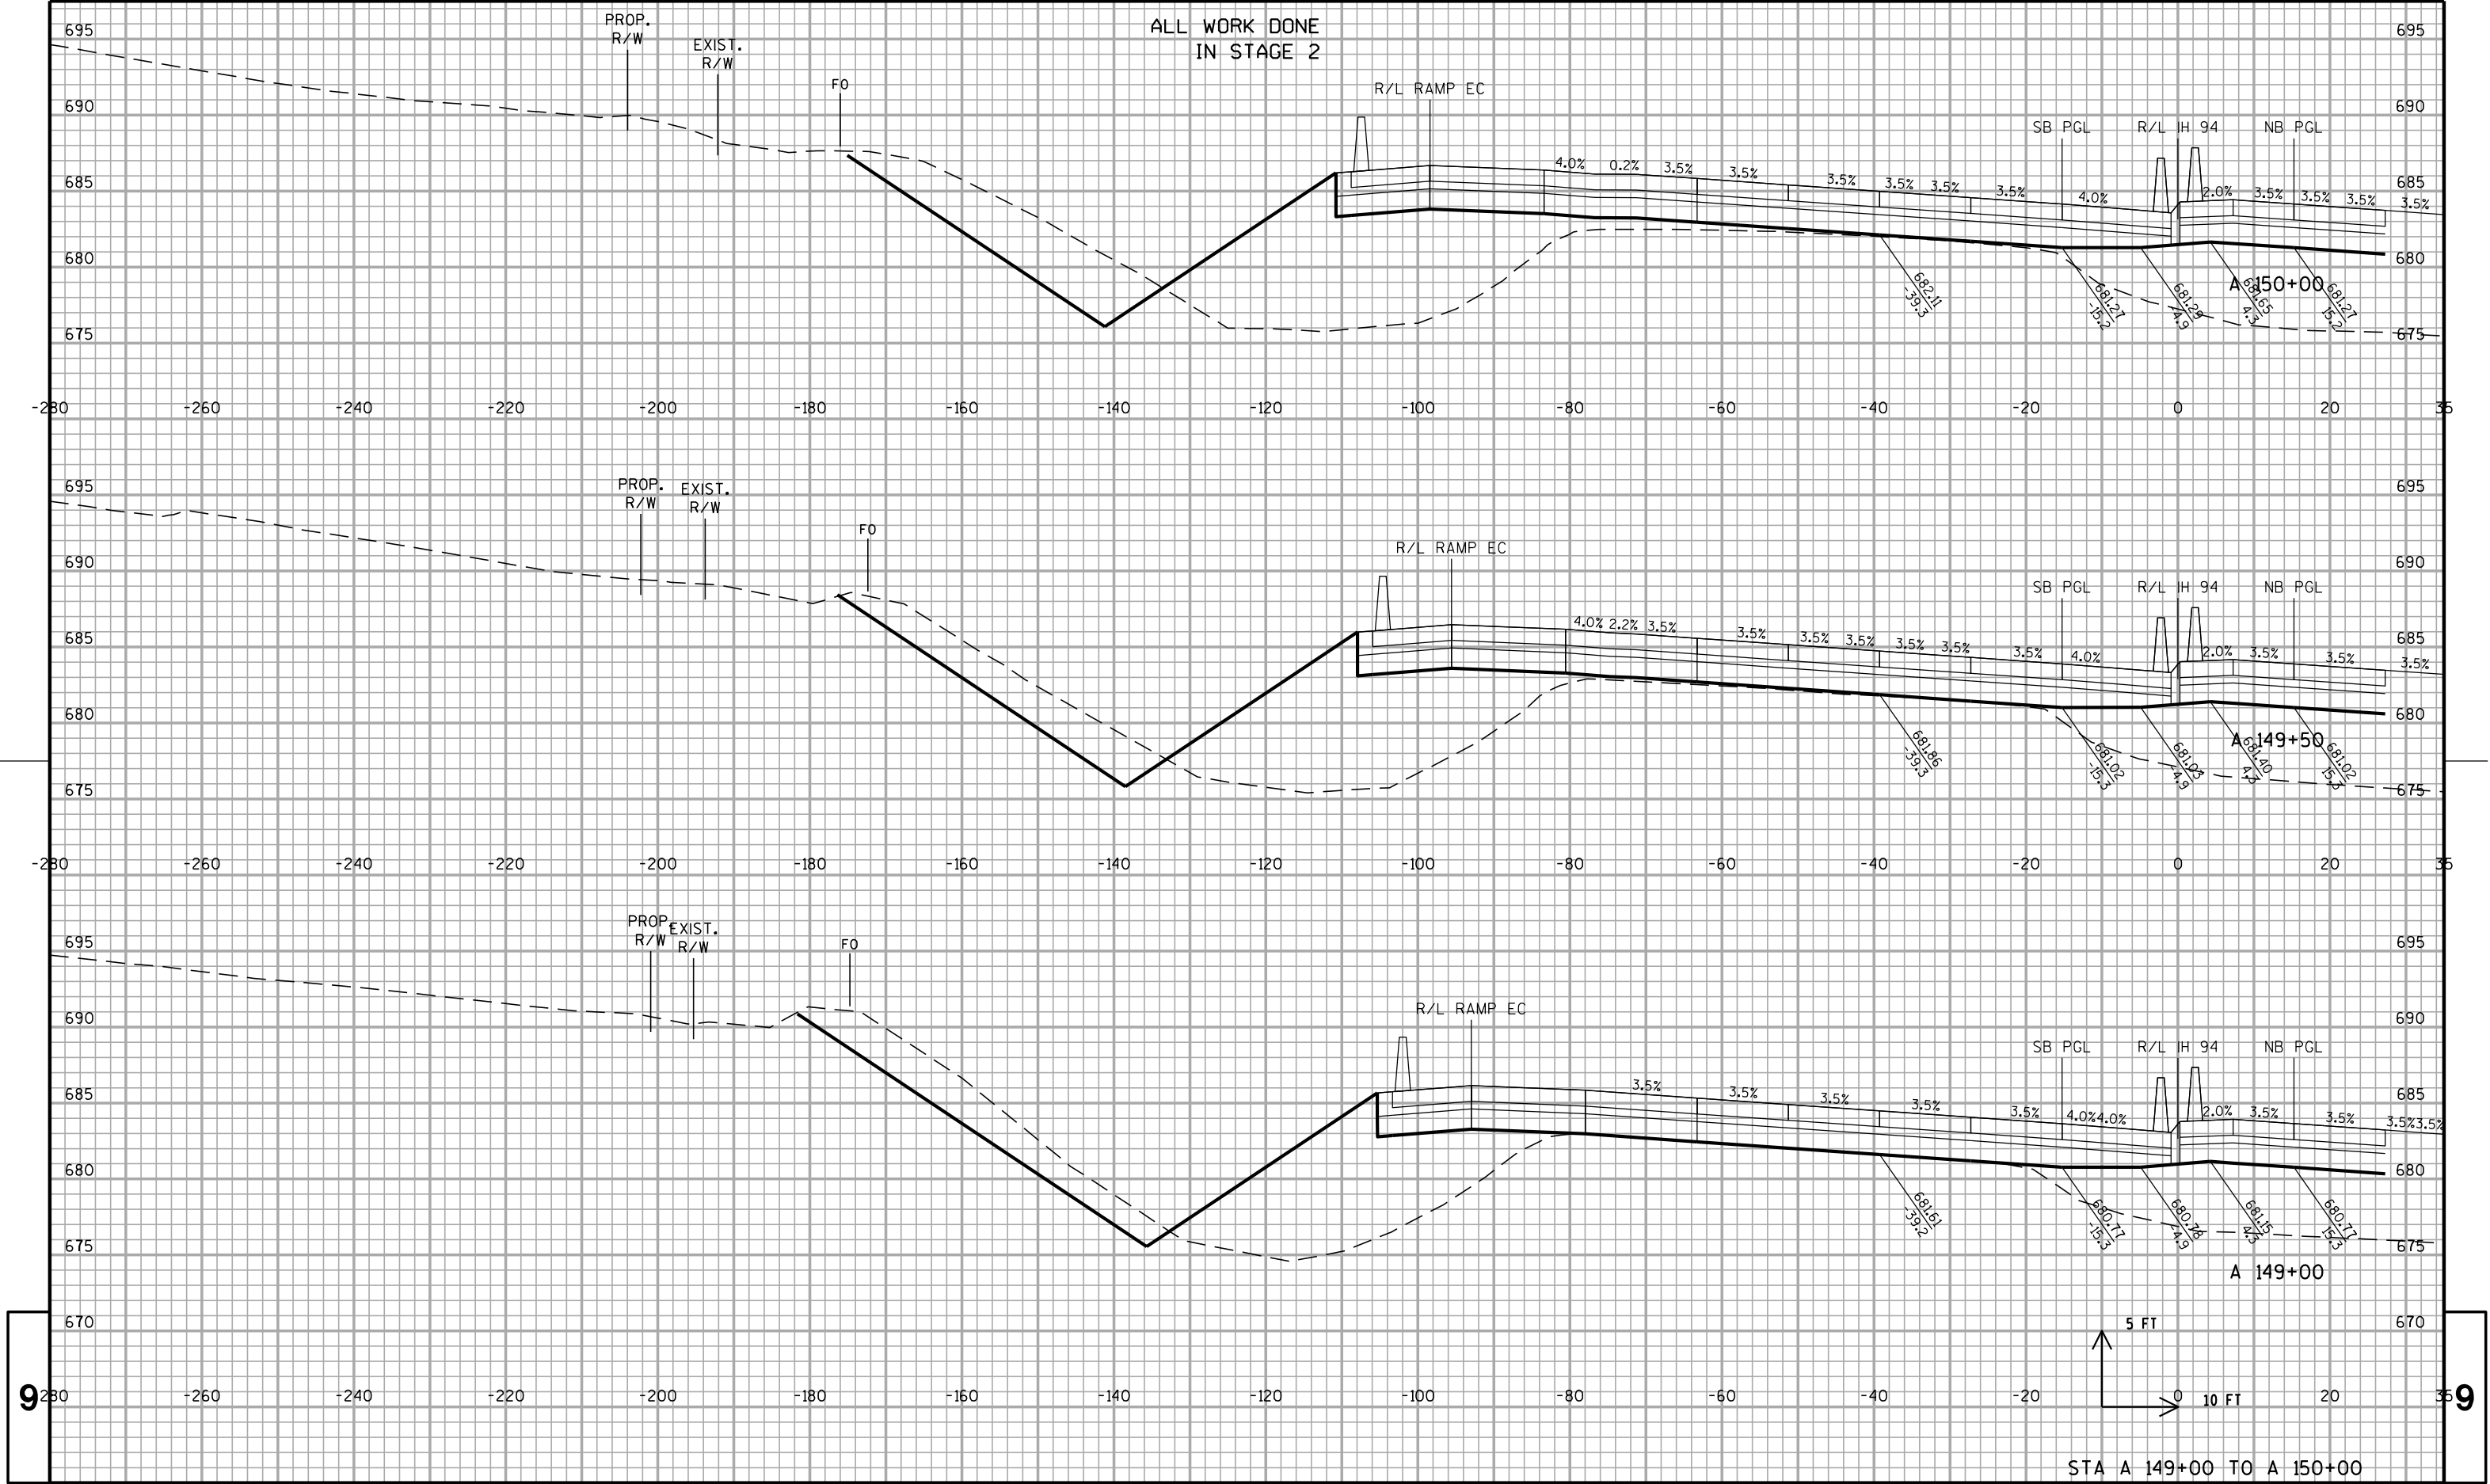



ALL WORK DONE
IN STAGE 2

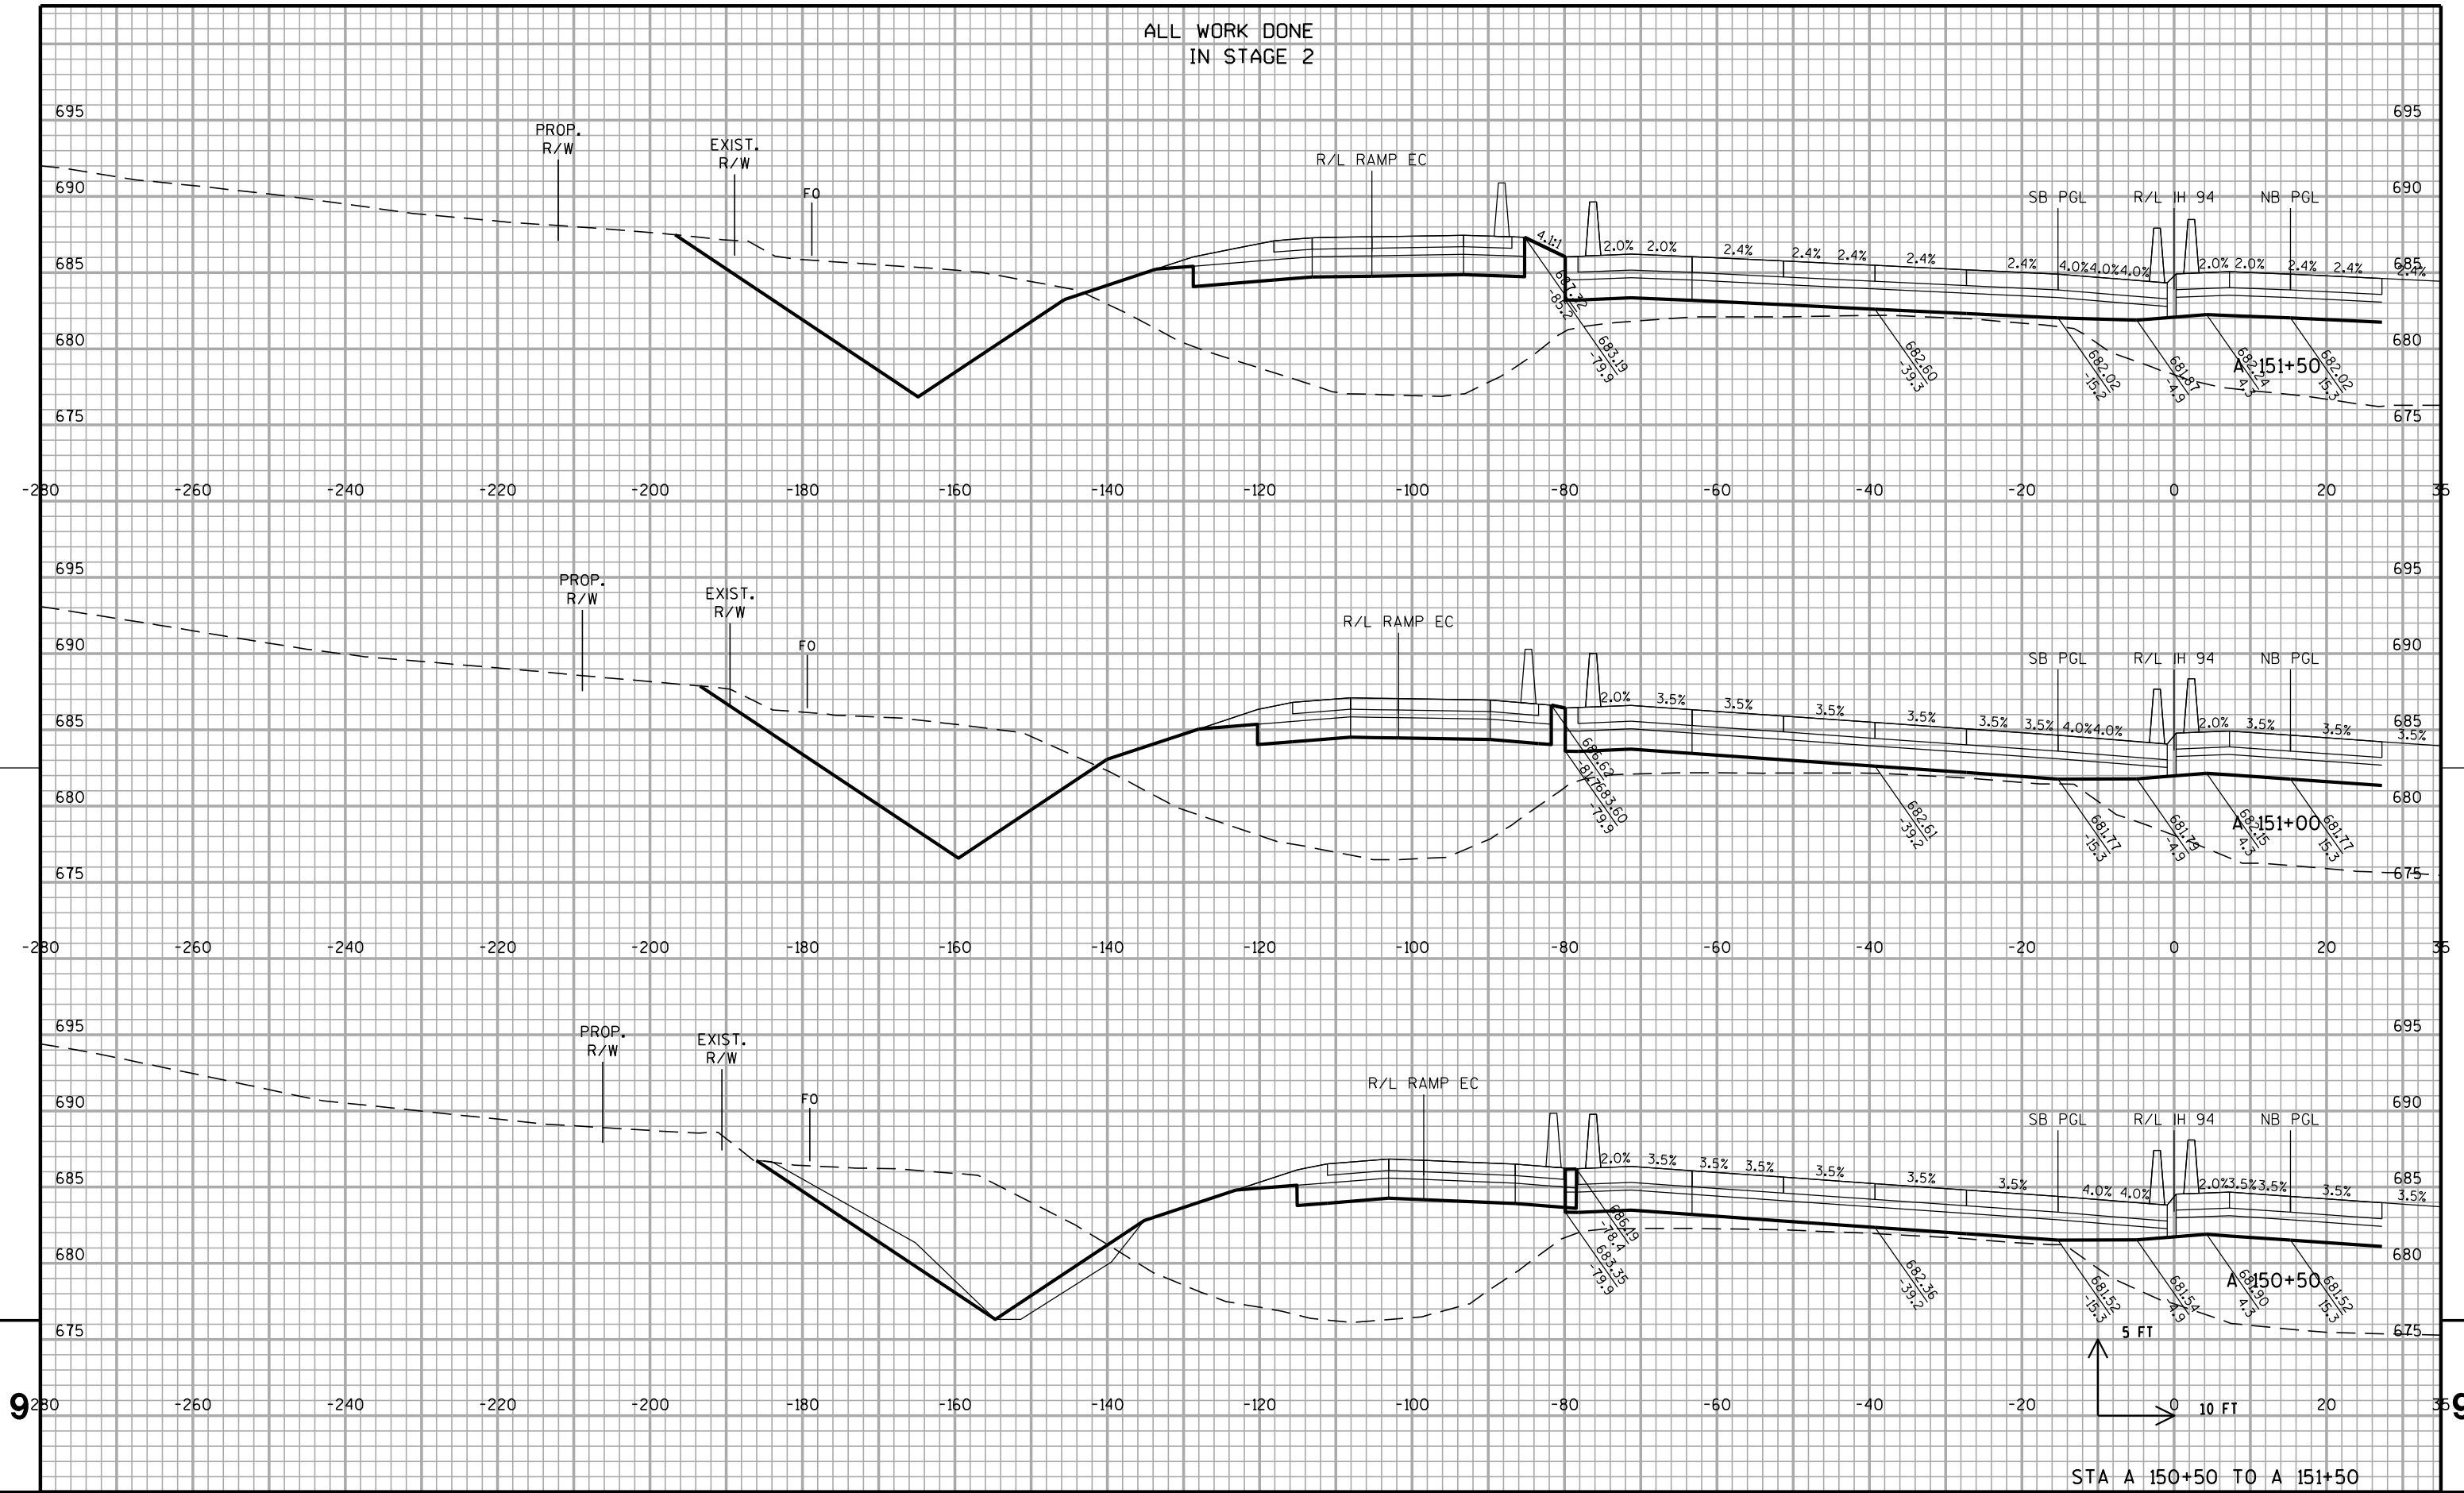


ALL WORK DONE
IN STAGE 2

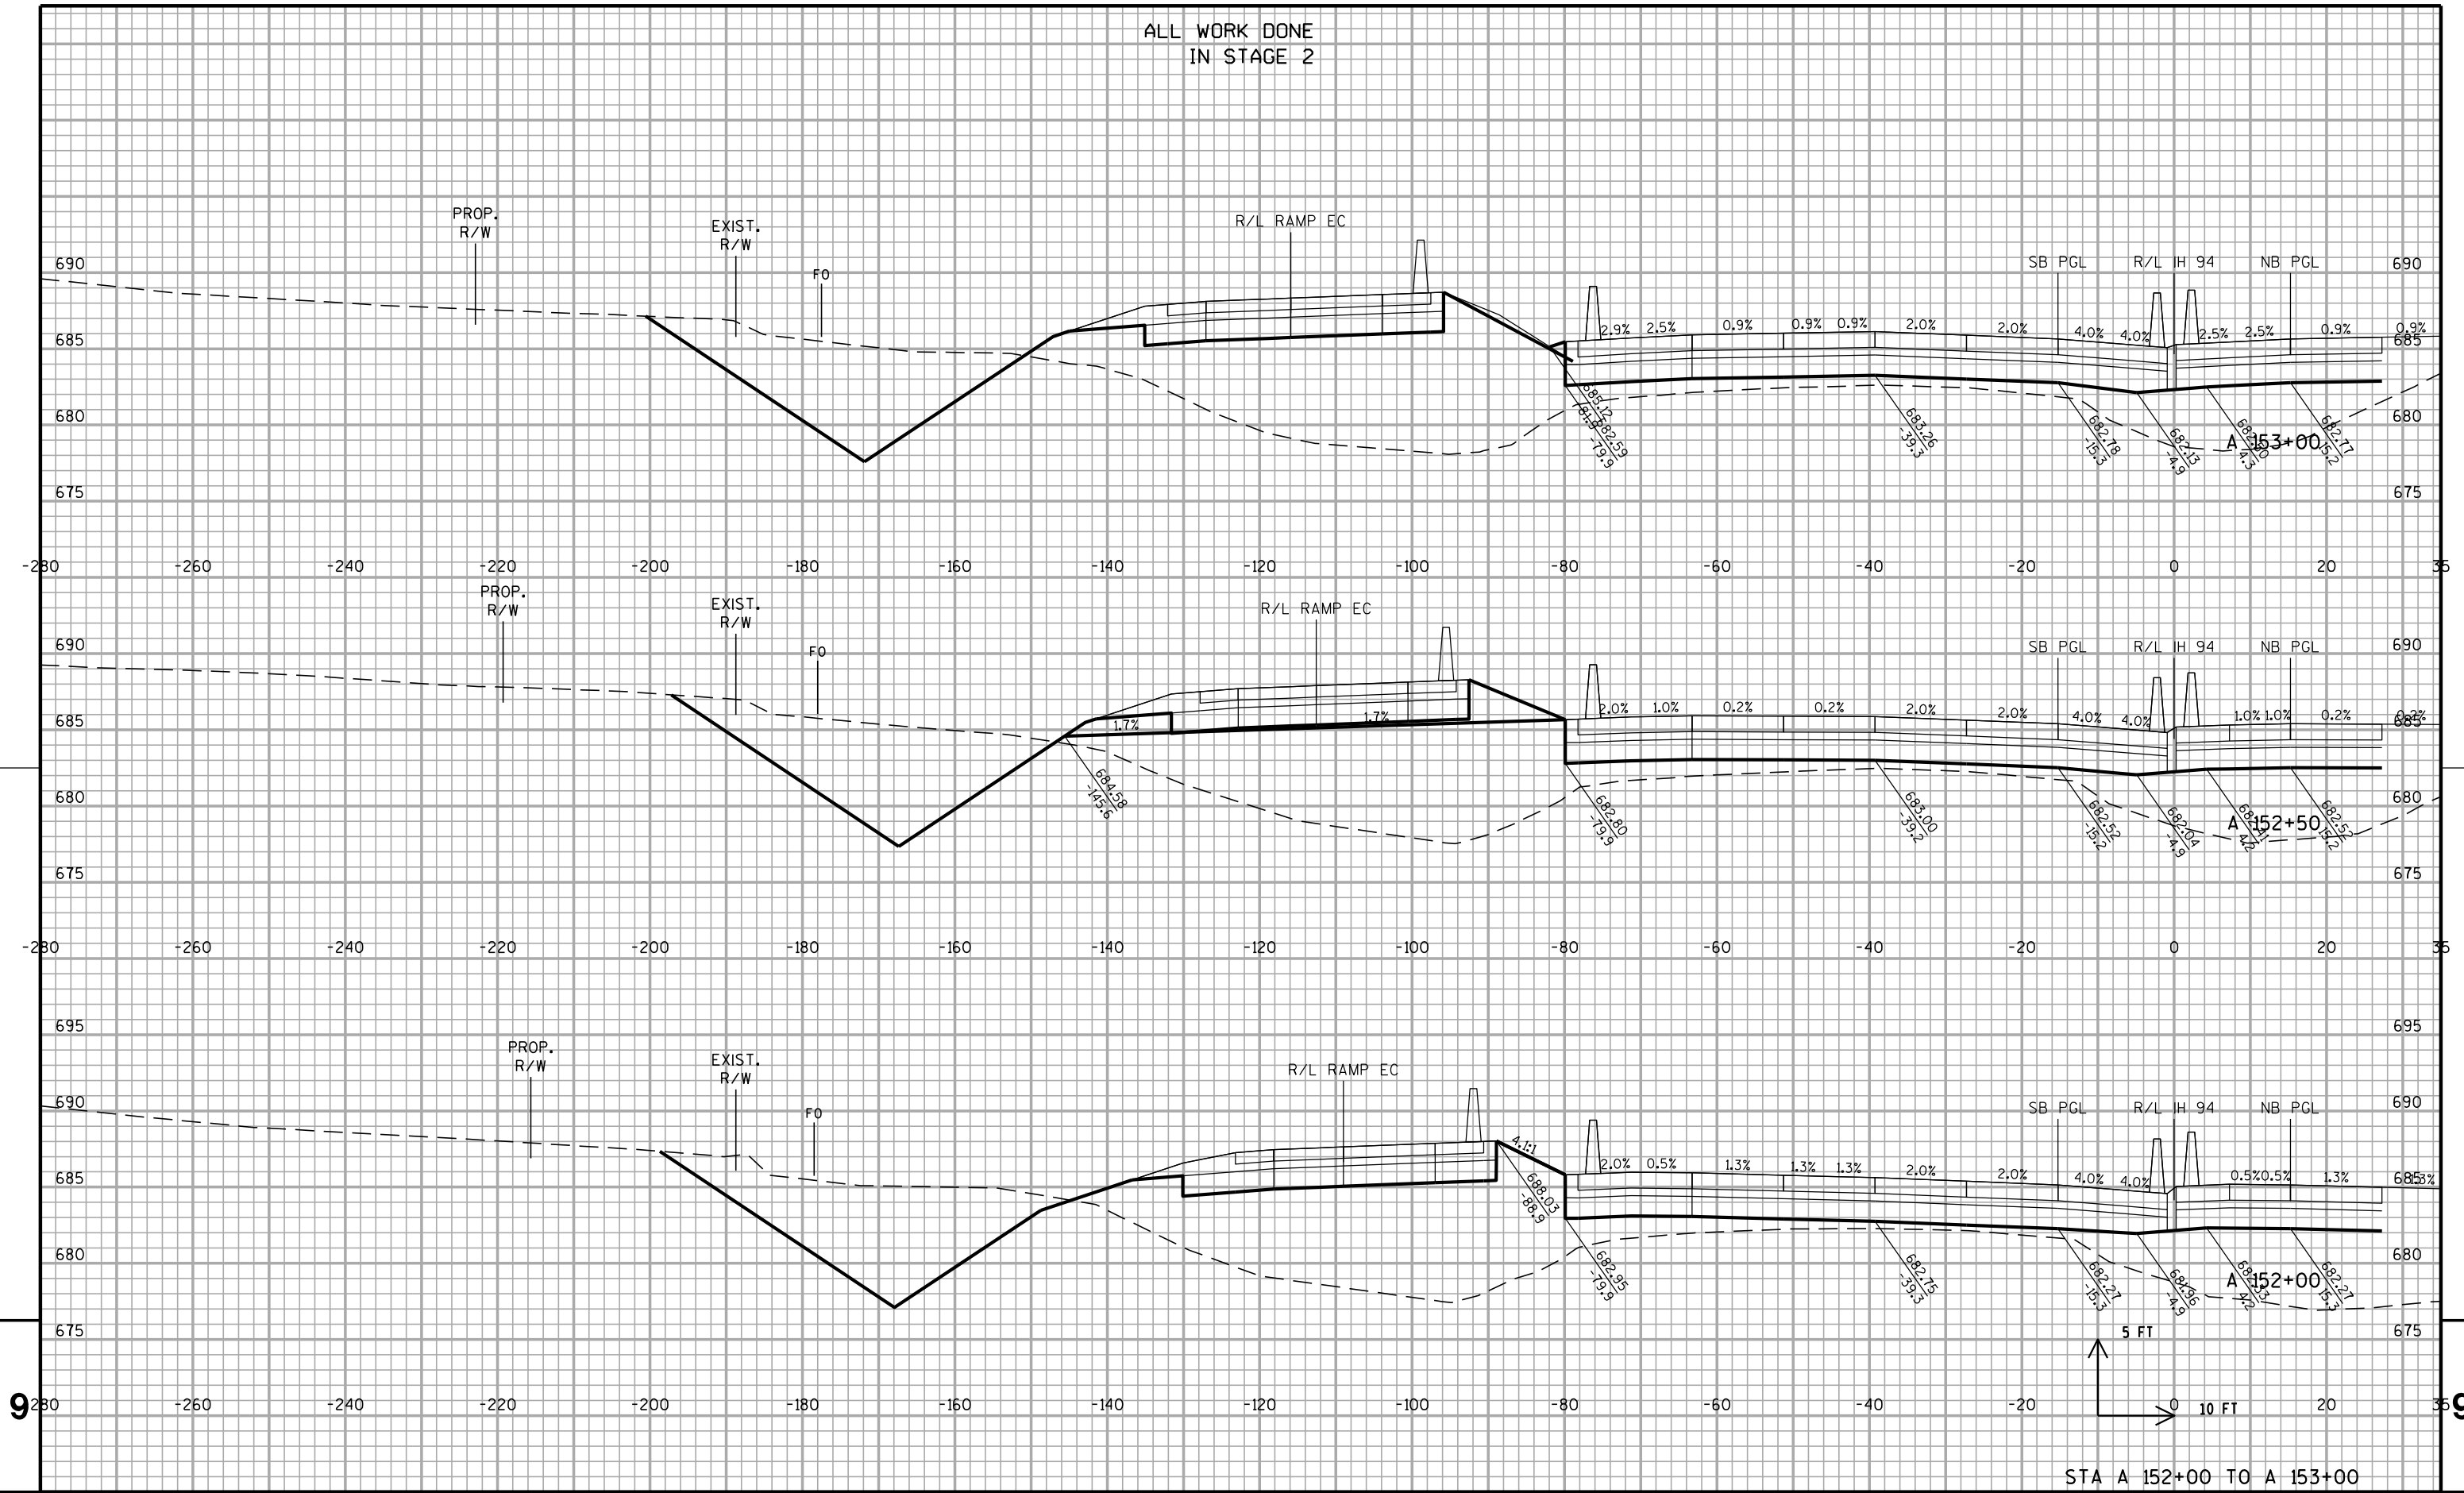


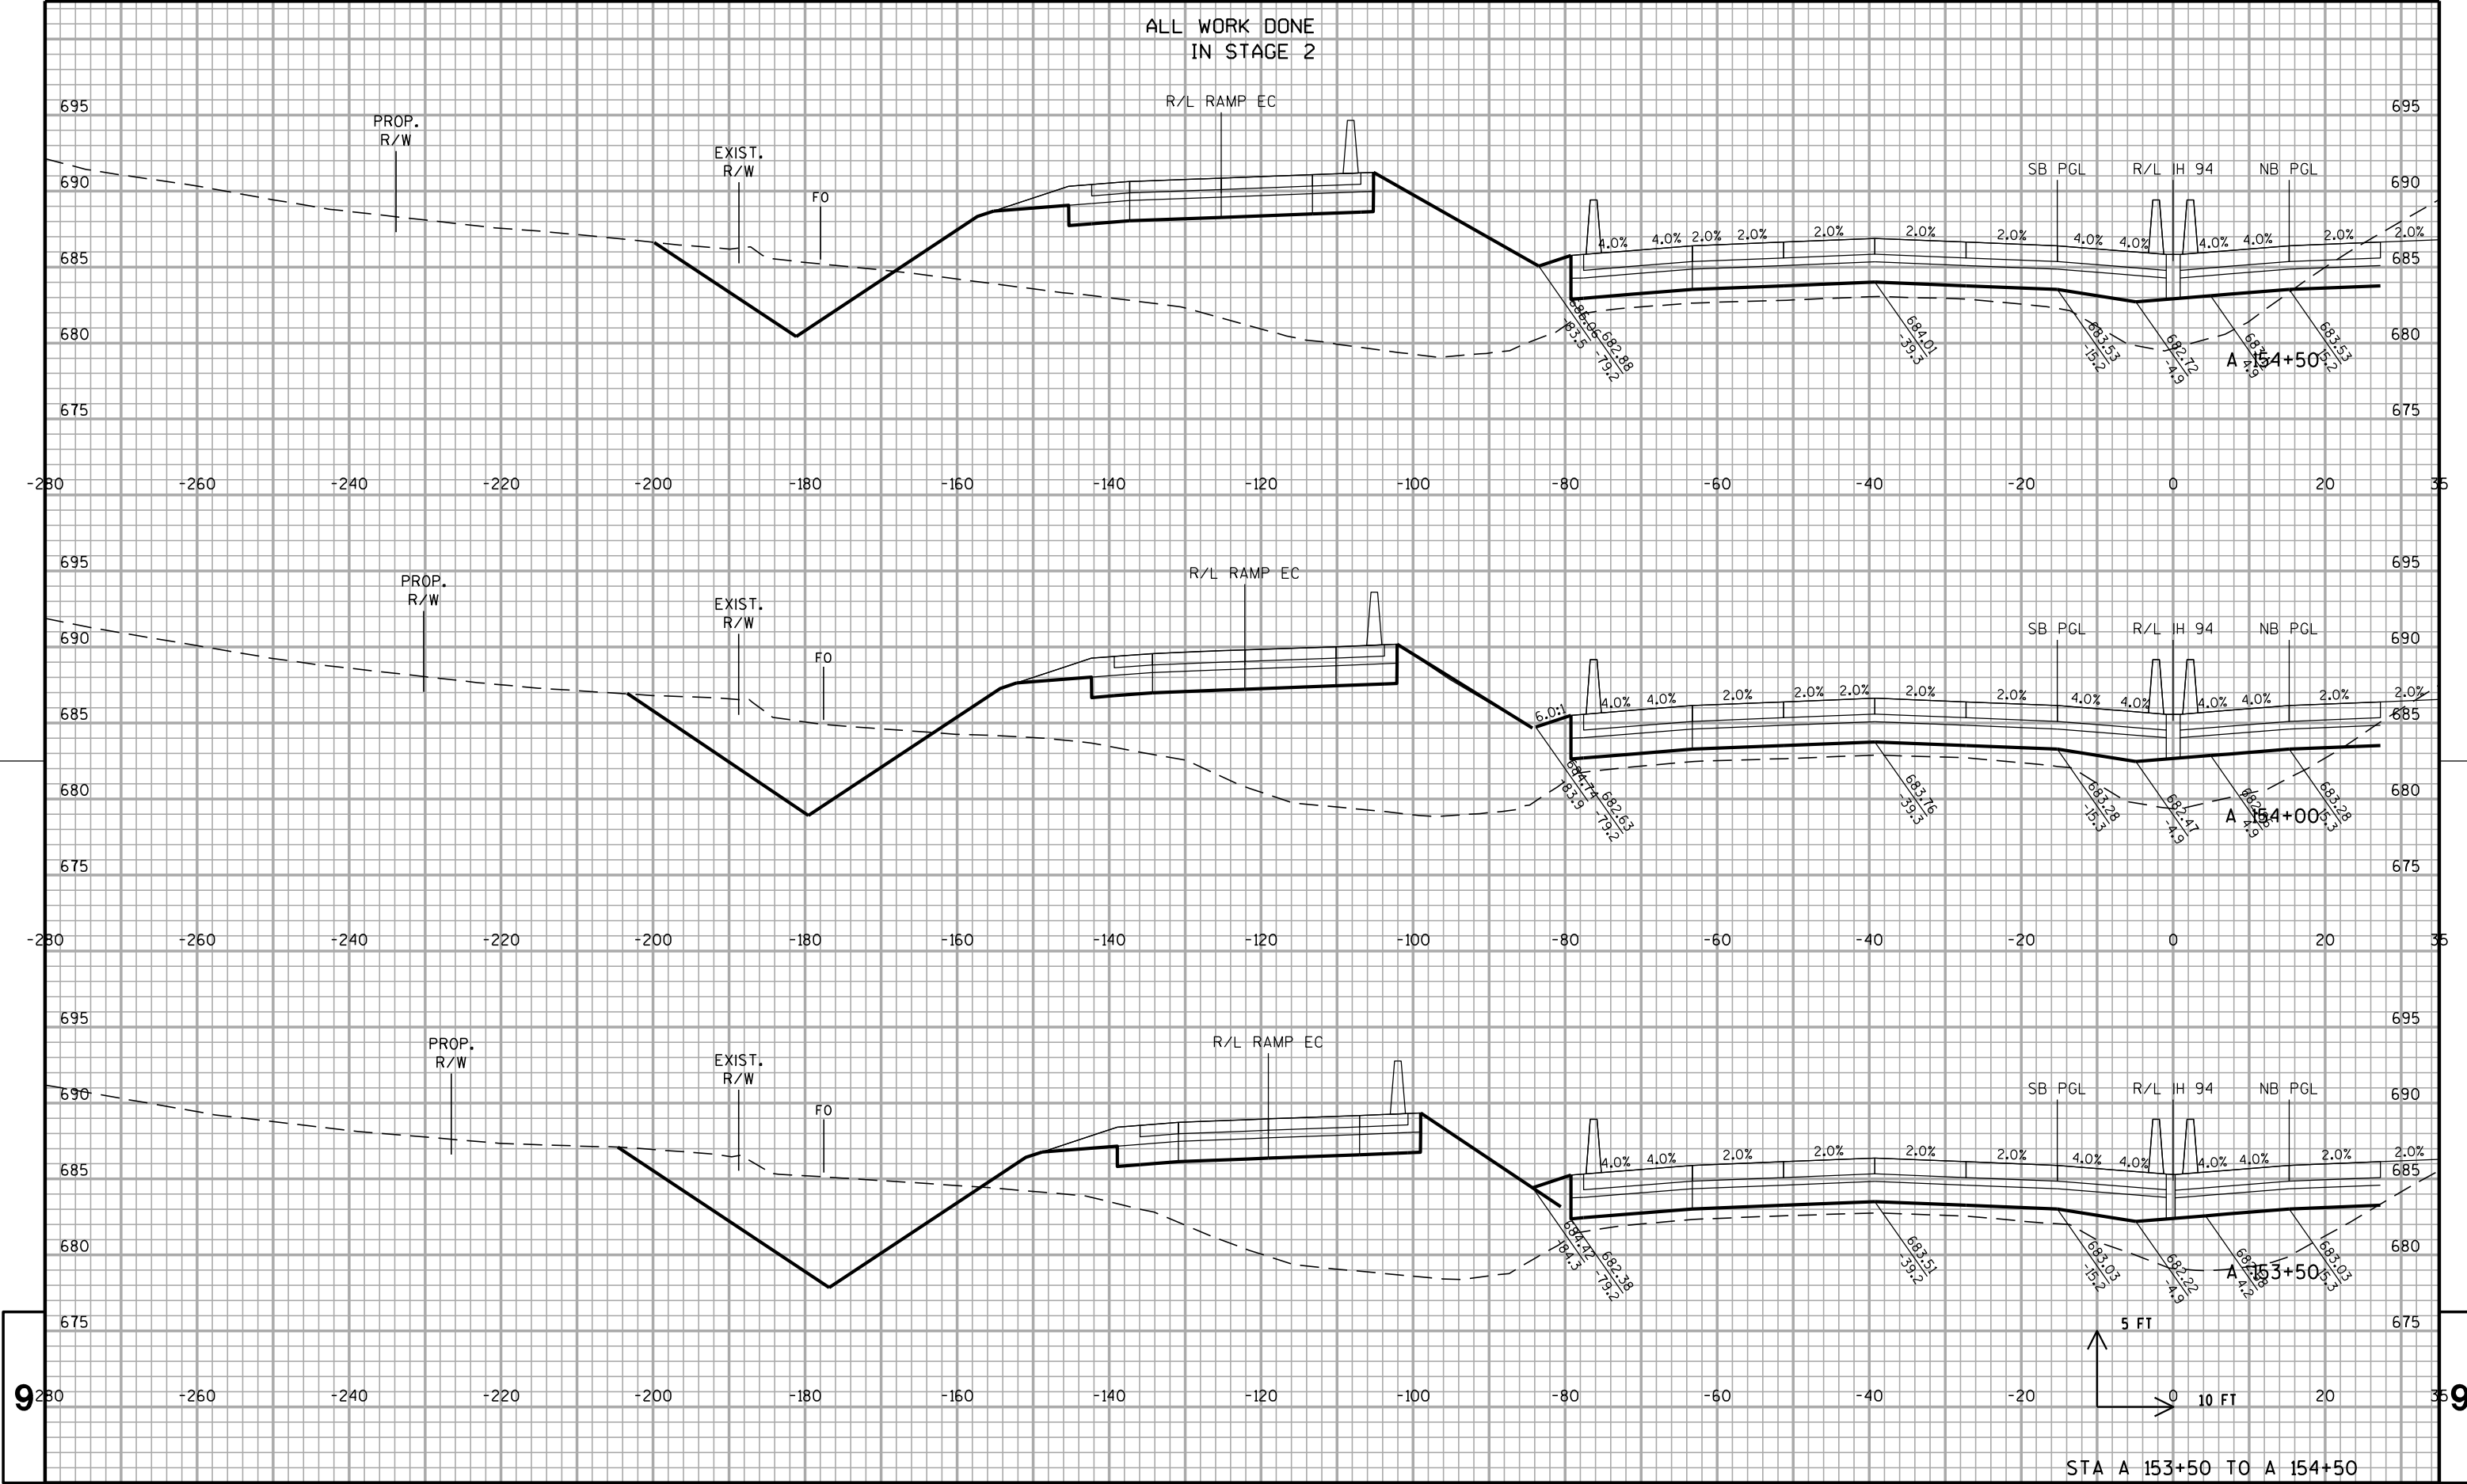

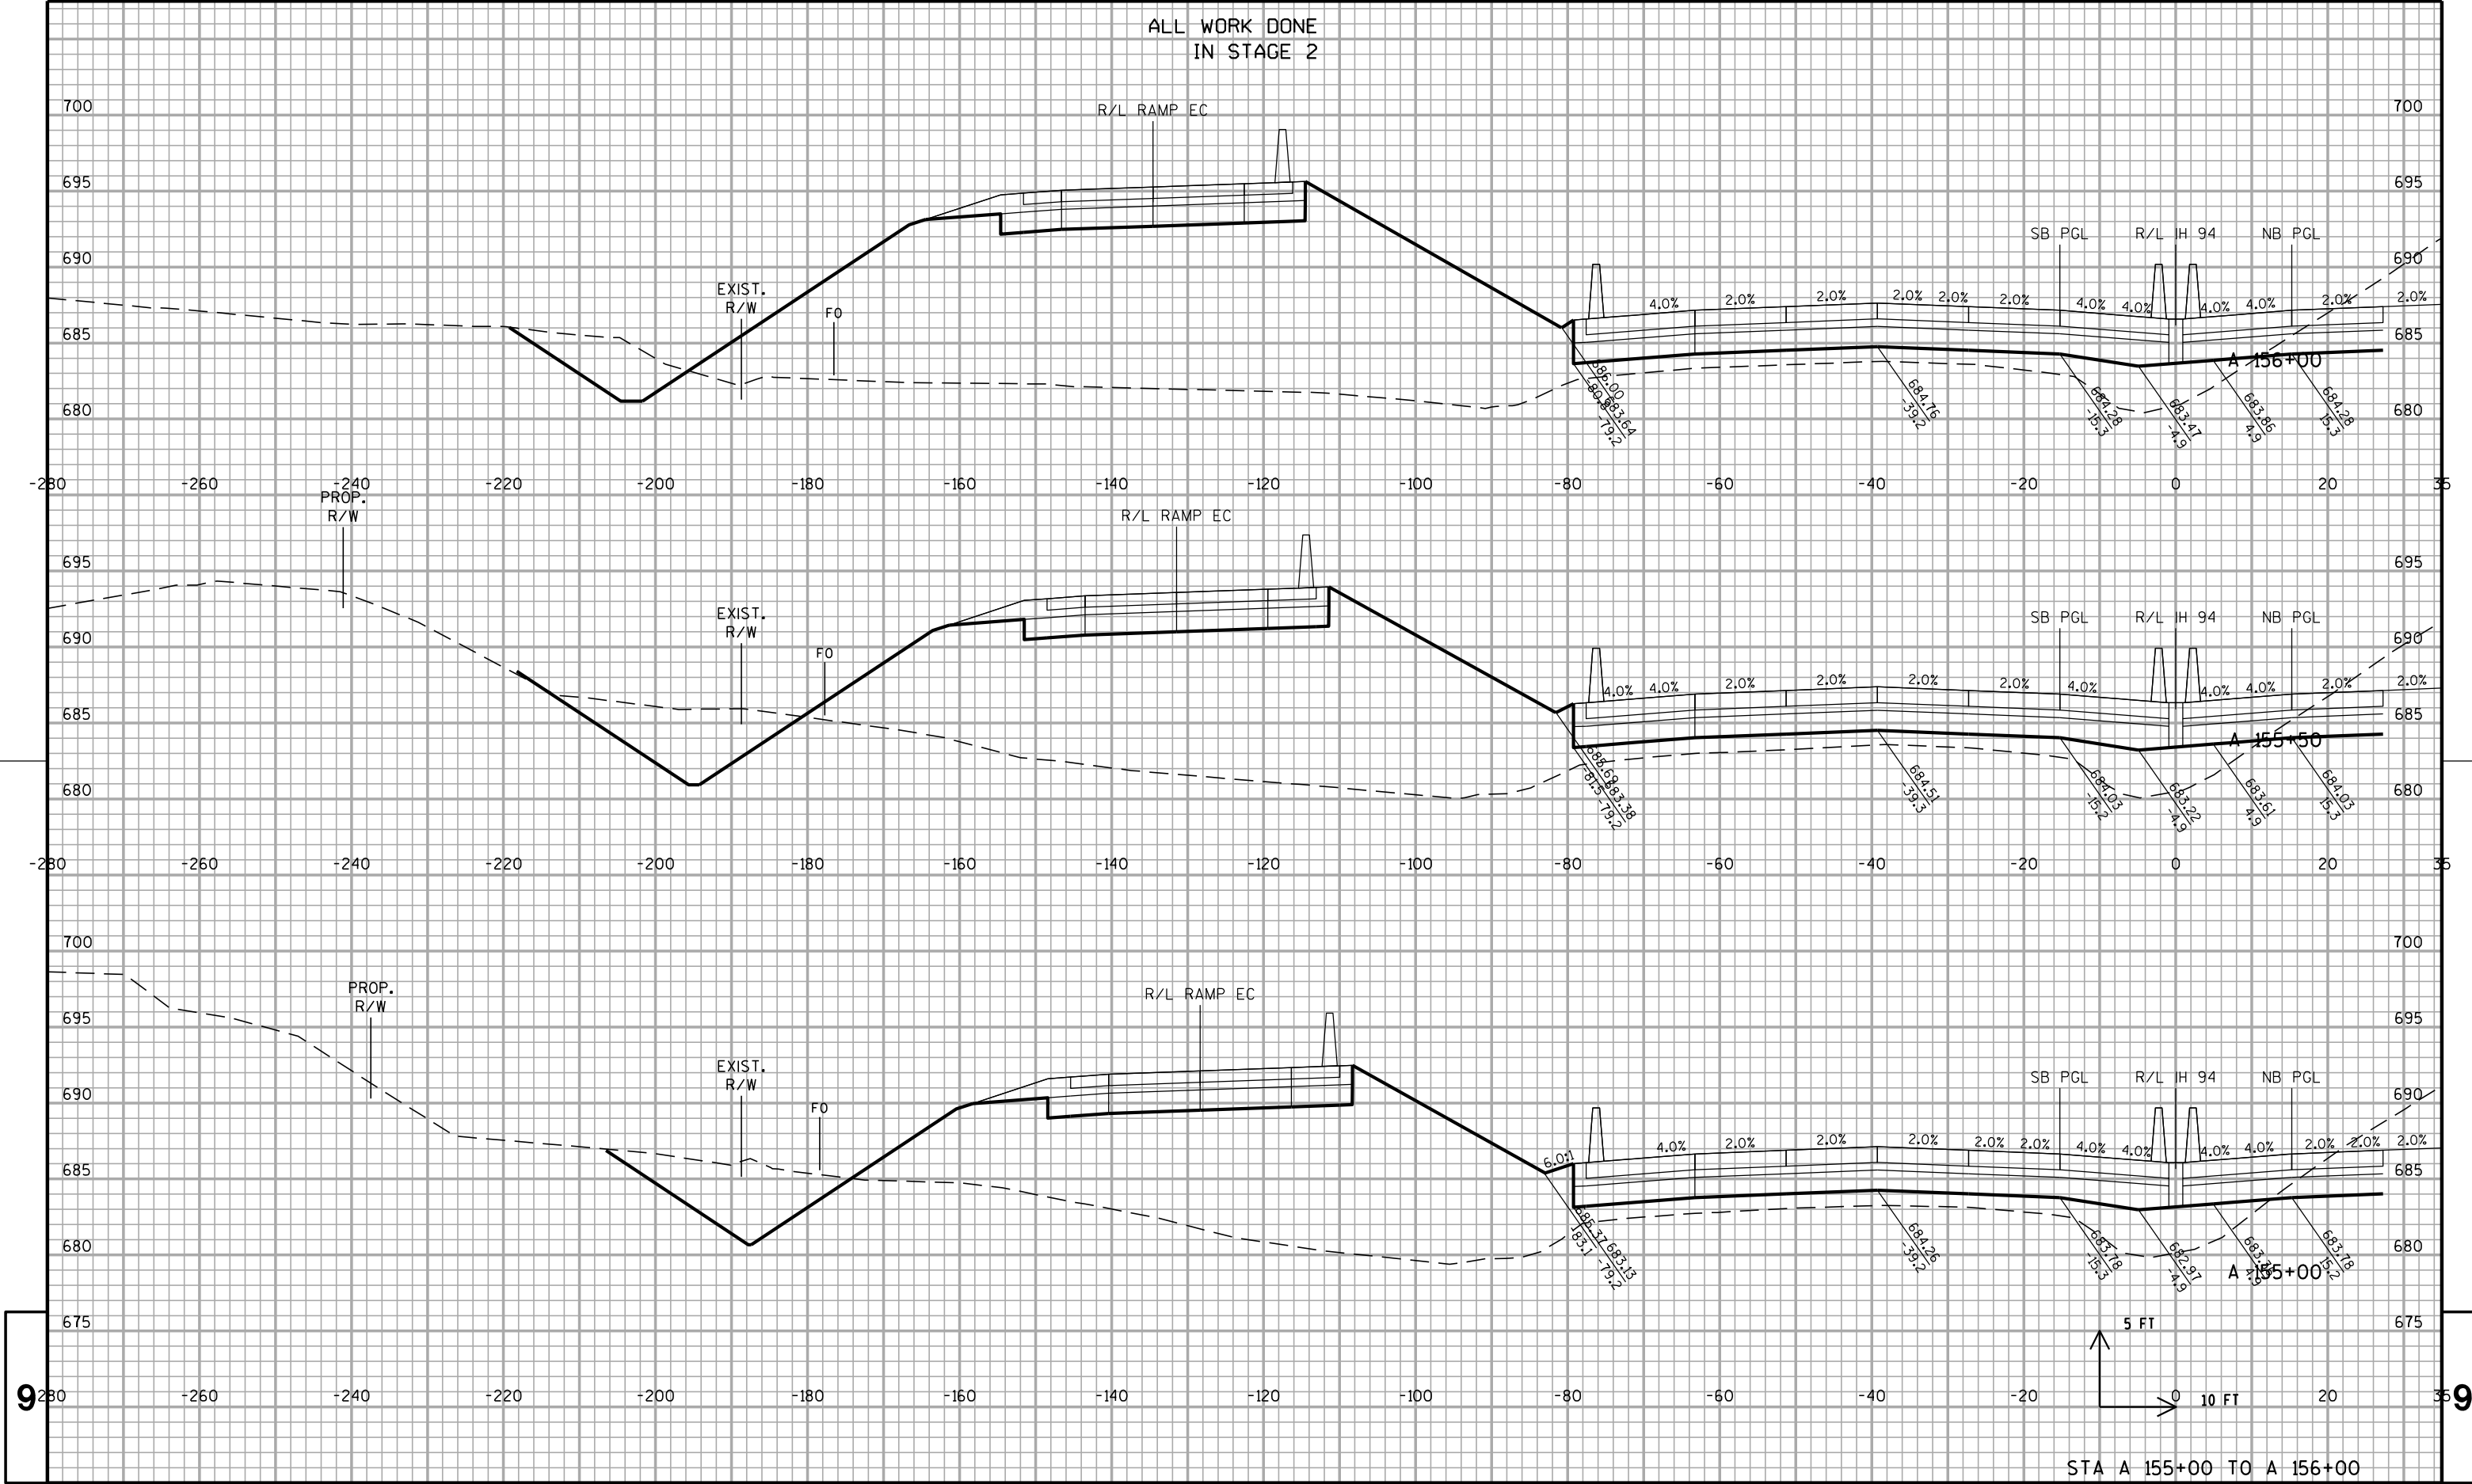

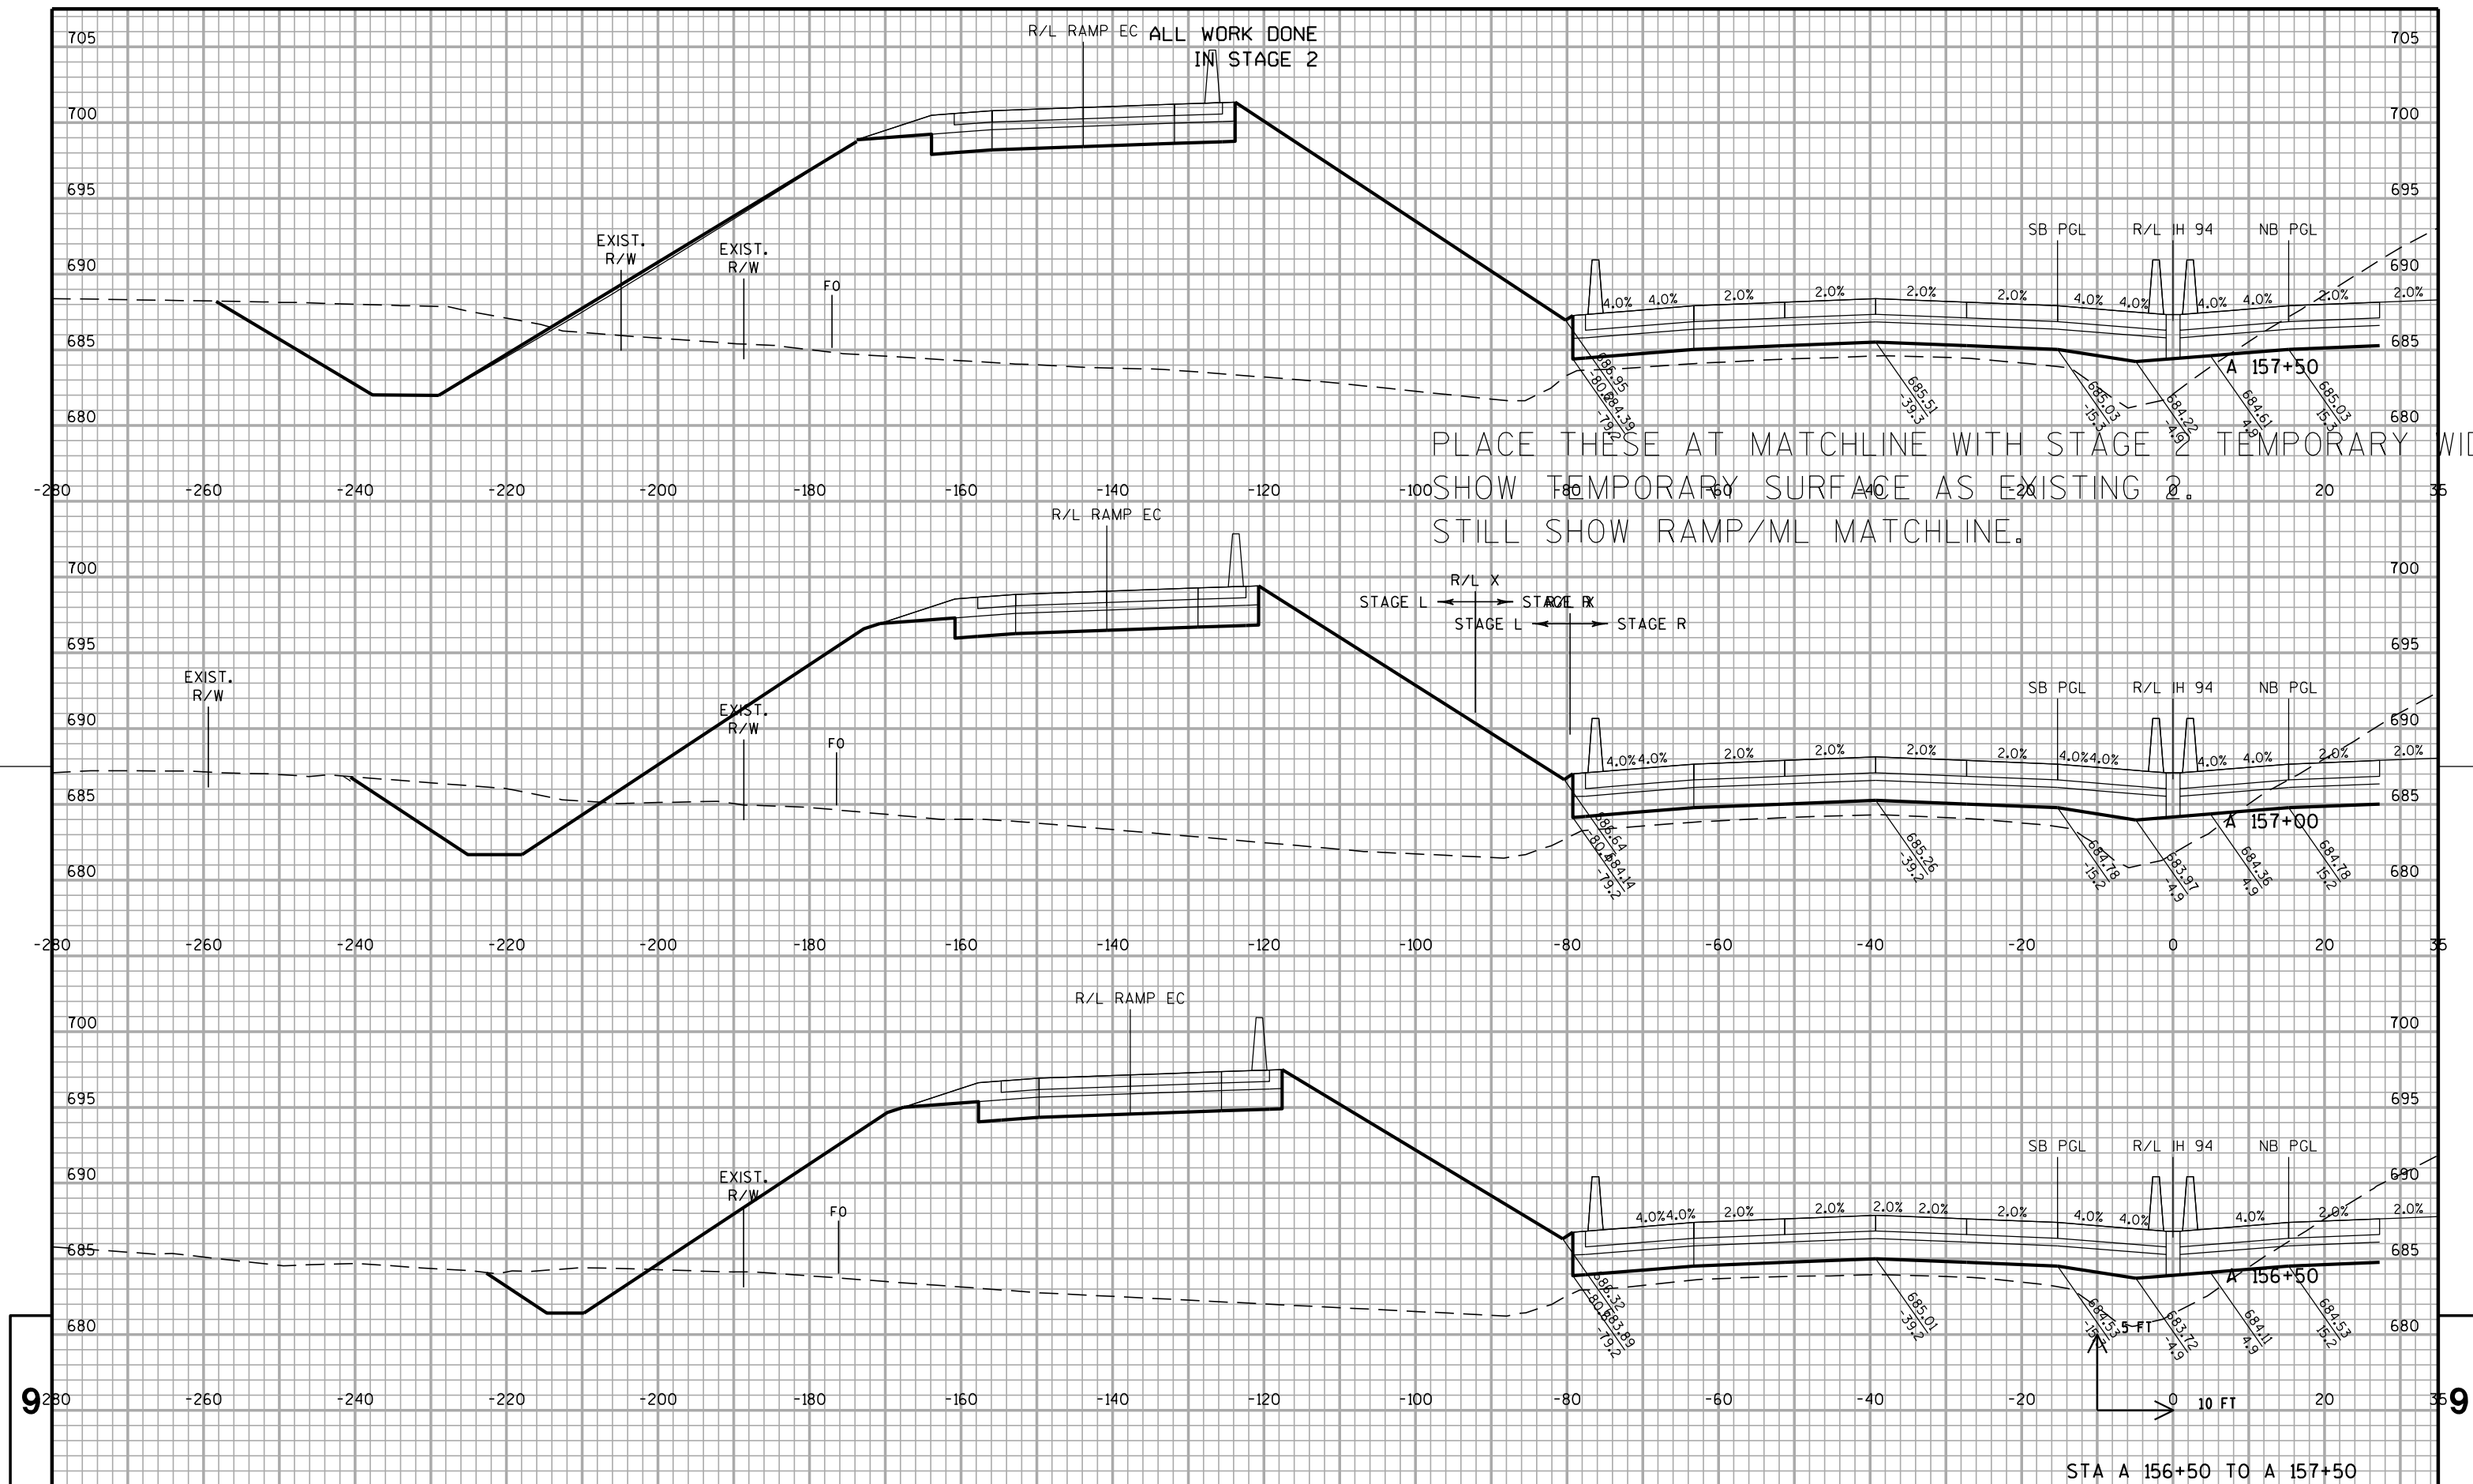

ALL WORK DONE
IN STAGE 2

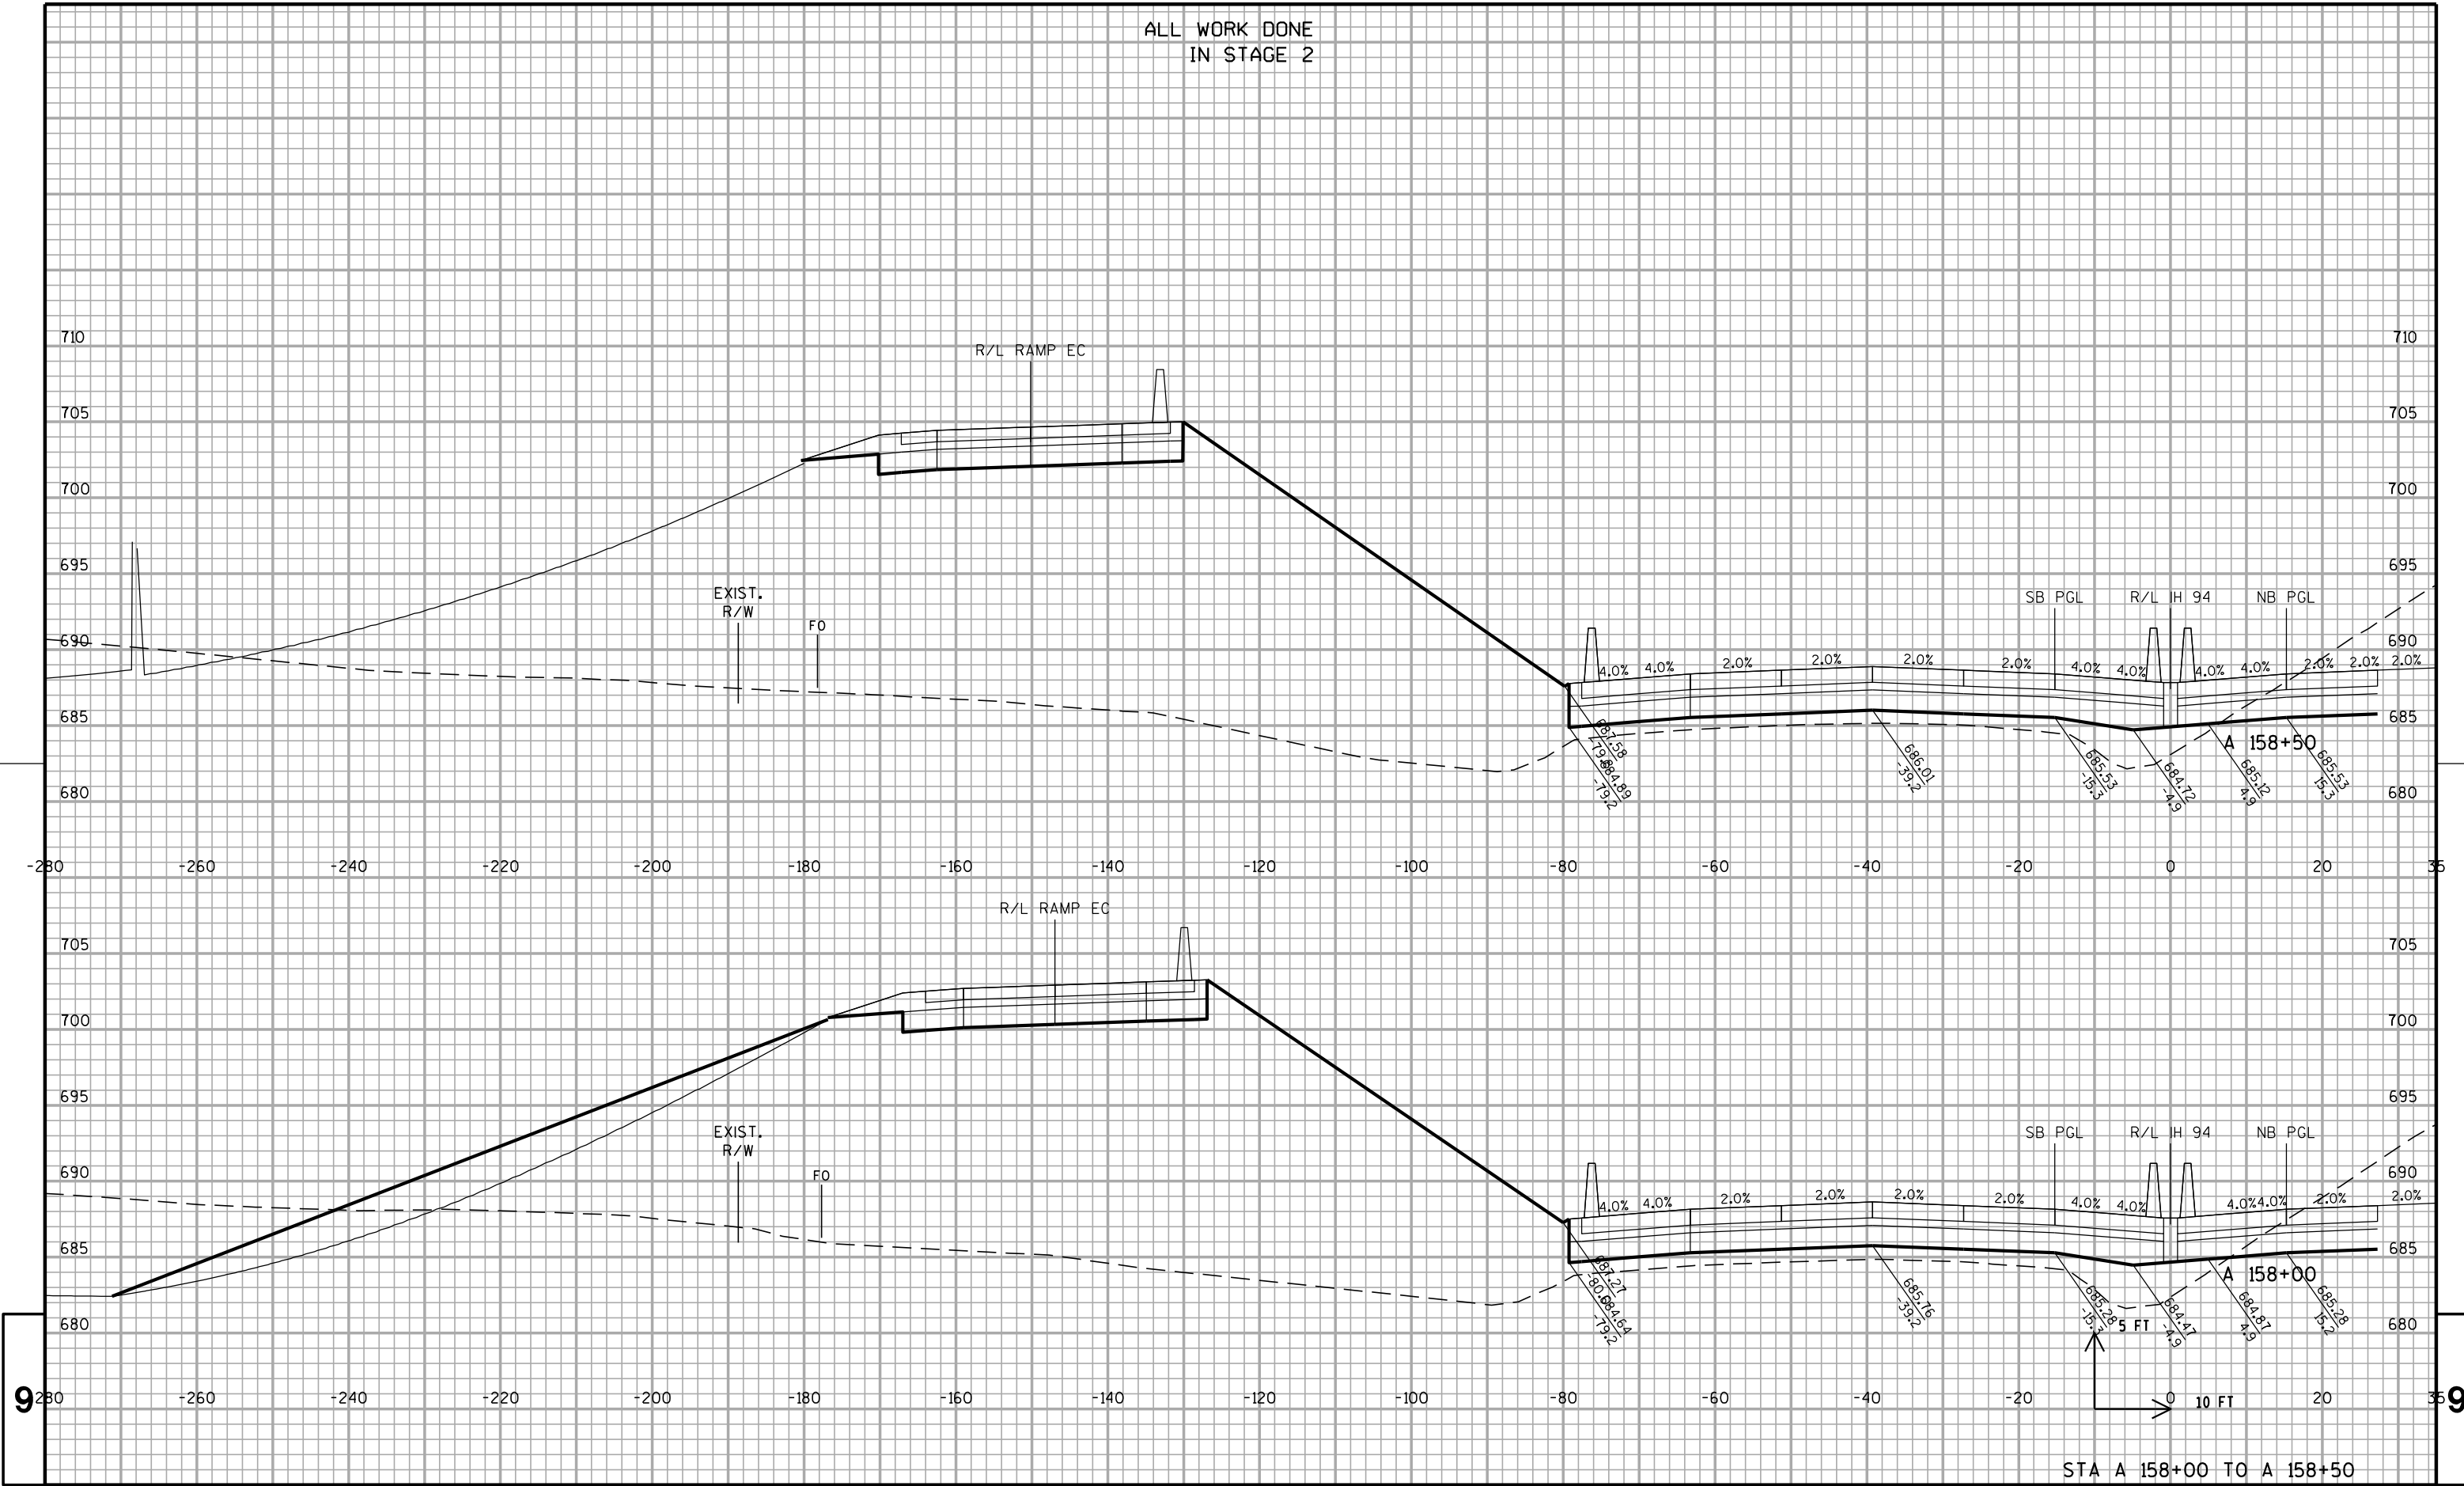

PROJECT NO: 1030-20-87

HWY: IH 94

COUNTY: MILWAUKEE

CROSS SECTIONS: IH 94 SB


SHEET

E

FILE NAME : S:\FinalDesign\MIL\10302087_E\Roads\cds\090202_xs_ih94_sb.dgn

EOWLOT DATE 09/02/2022 EOWLOT BY 090202_xs_ih94_sb2EOWLOT SCALE 1"=100' WISDOT/CADDs SHEET 21

ALL WORK DONE
IN STAGE 2

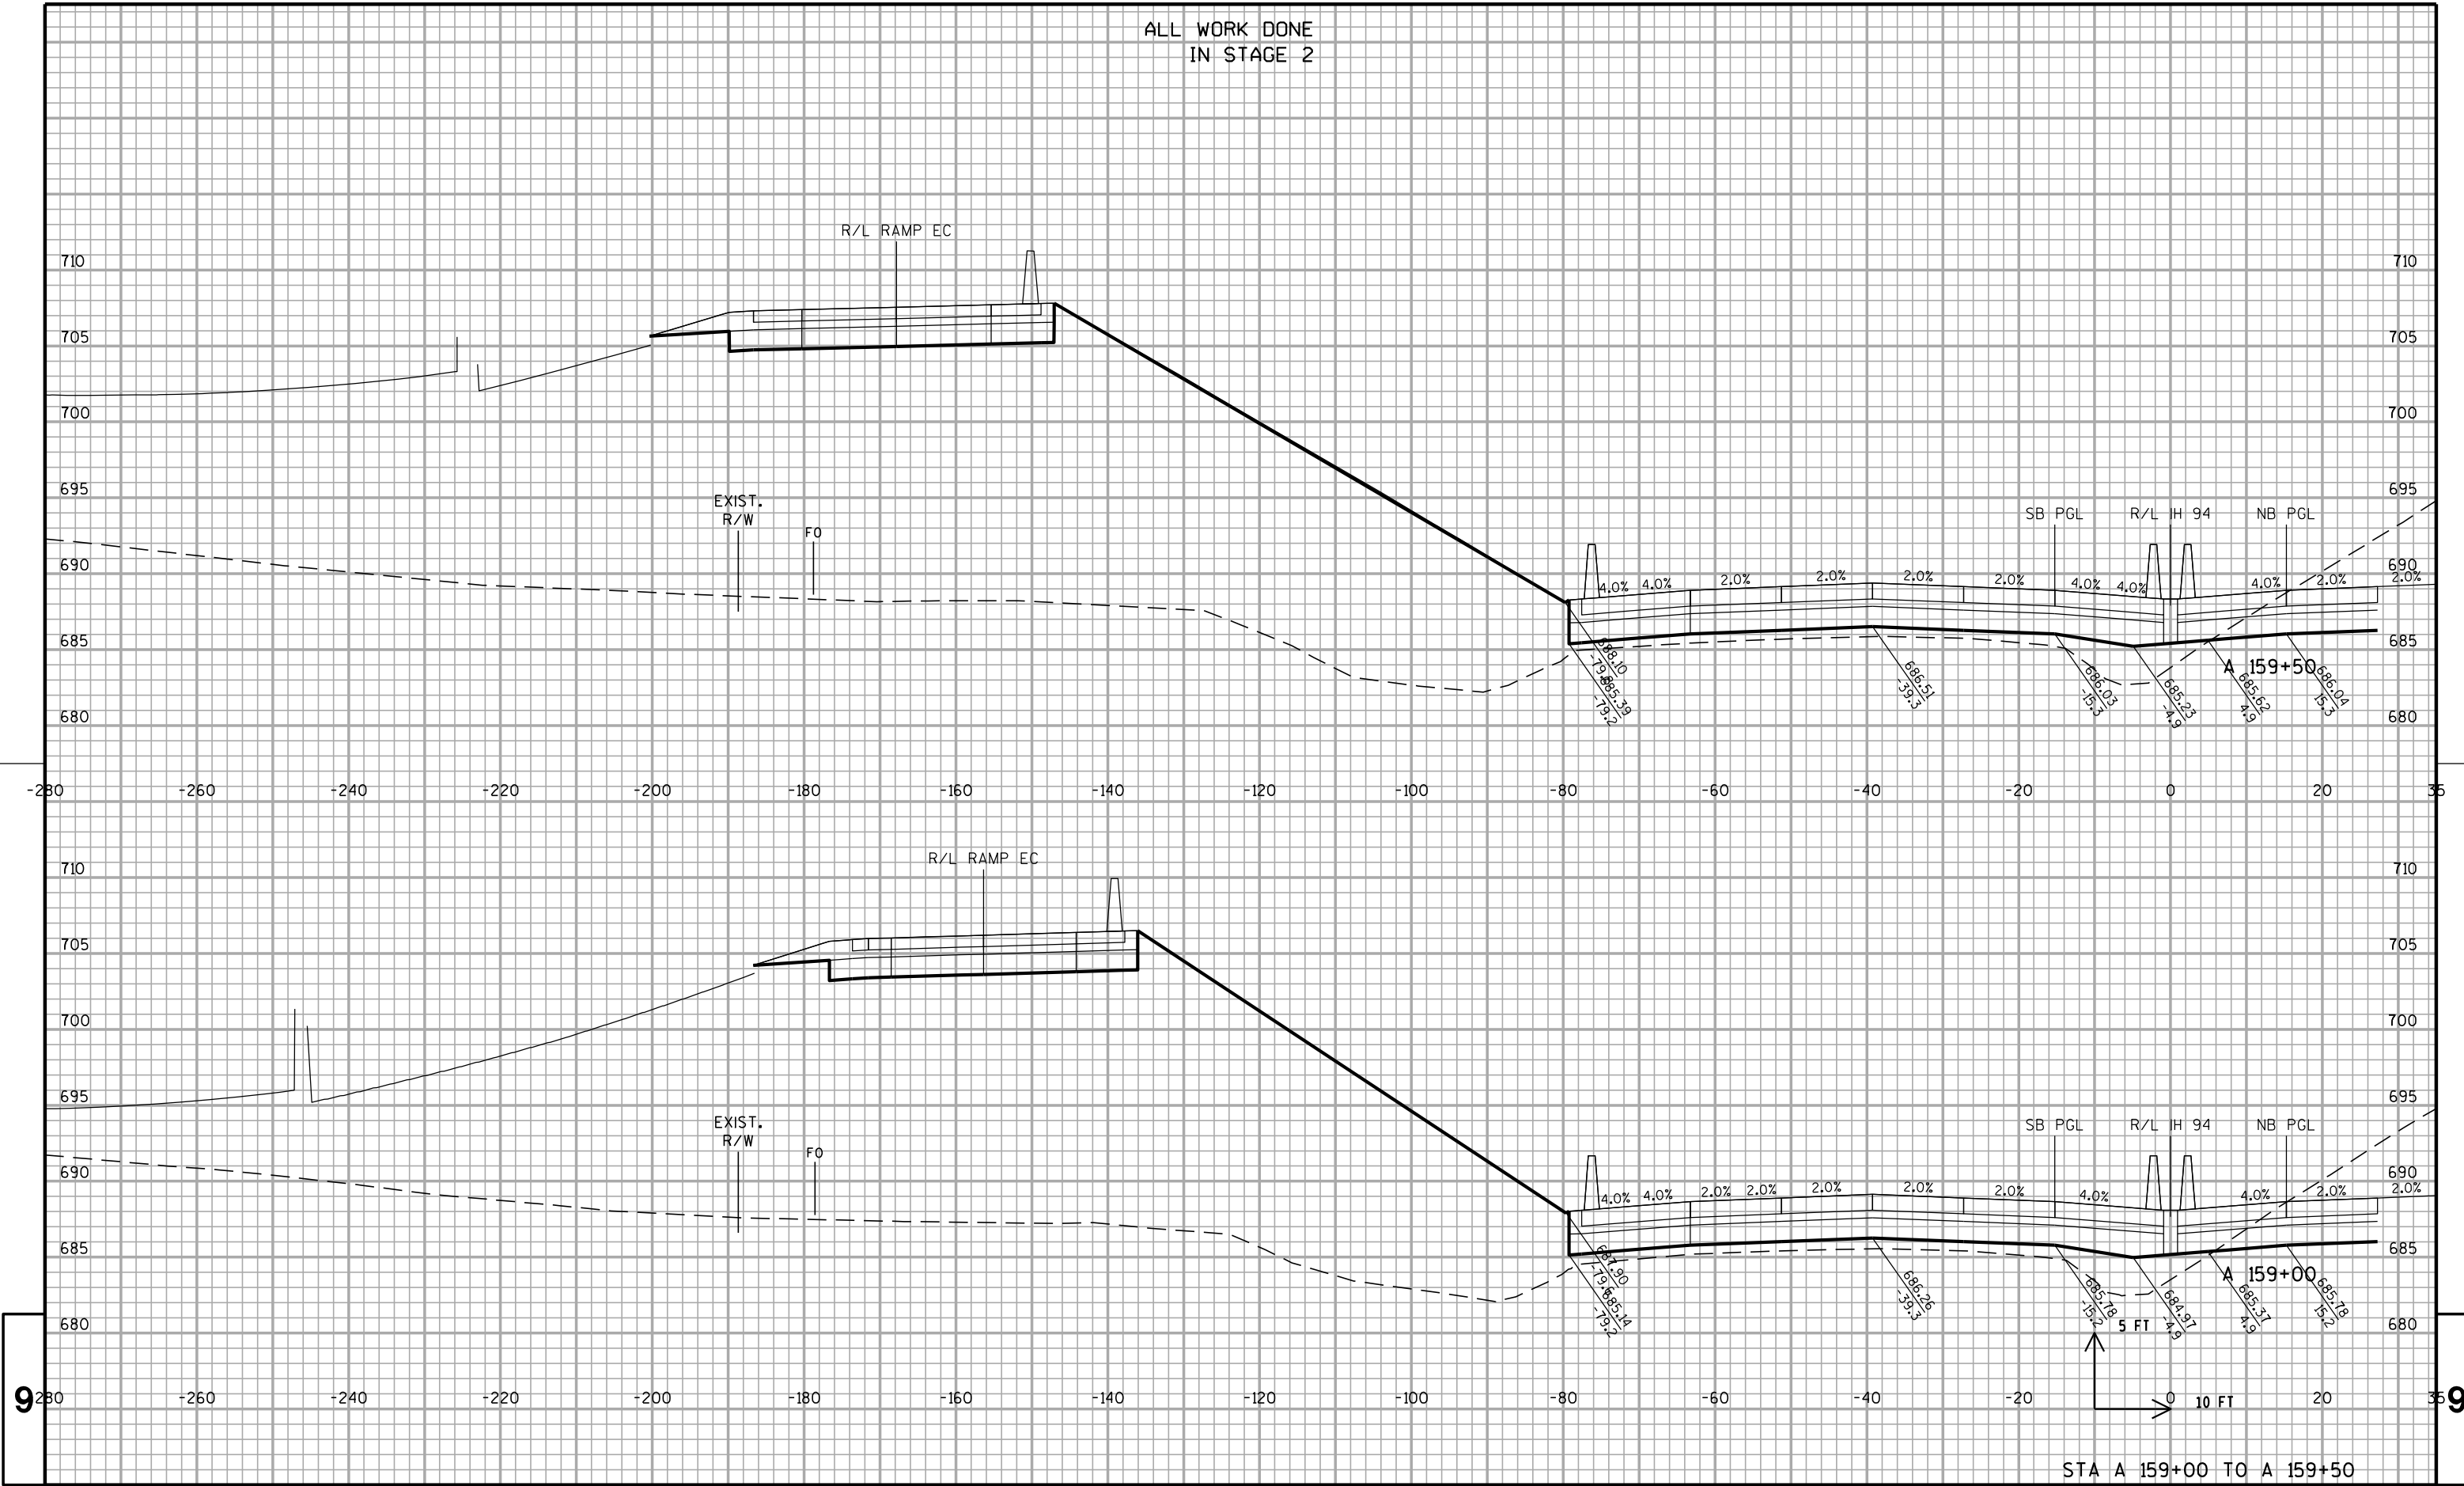

PROJECT NO: 1030-20-87

HWY: IH 94

COUNTY: MILWAUKEE

CROSS SECTIONS: IH 94 SB


SHEET

E

FILE NAME : S:\FinalDesign\MIL\10302087_E\Roads\cds\090202_xs_ih94_sb.dgn

EOWLOT DATE 09/02/2022 EOWLOT BY 09/02/2022 PLOT NAME : 090202_xs_ih94_sb2 EOWLOT SCALE 1"=40' WISDOT/CADDs SHEET 21

ALL WORK DONE
IN STAGE 2

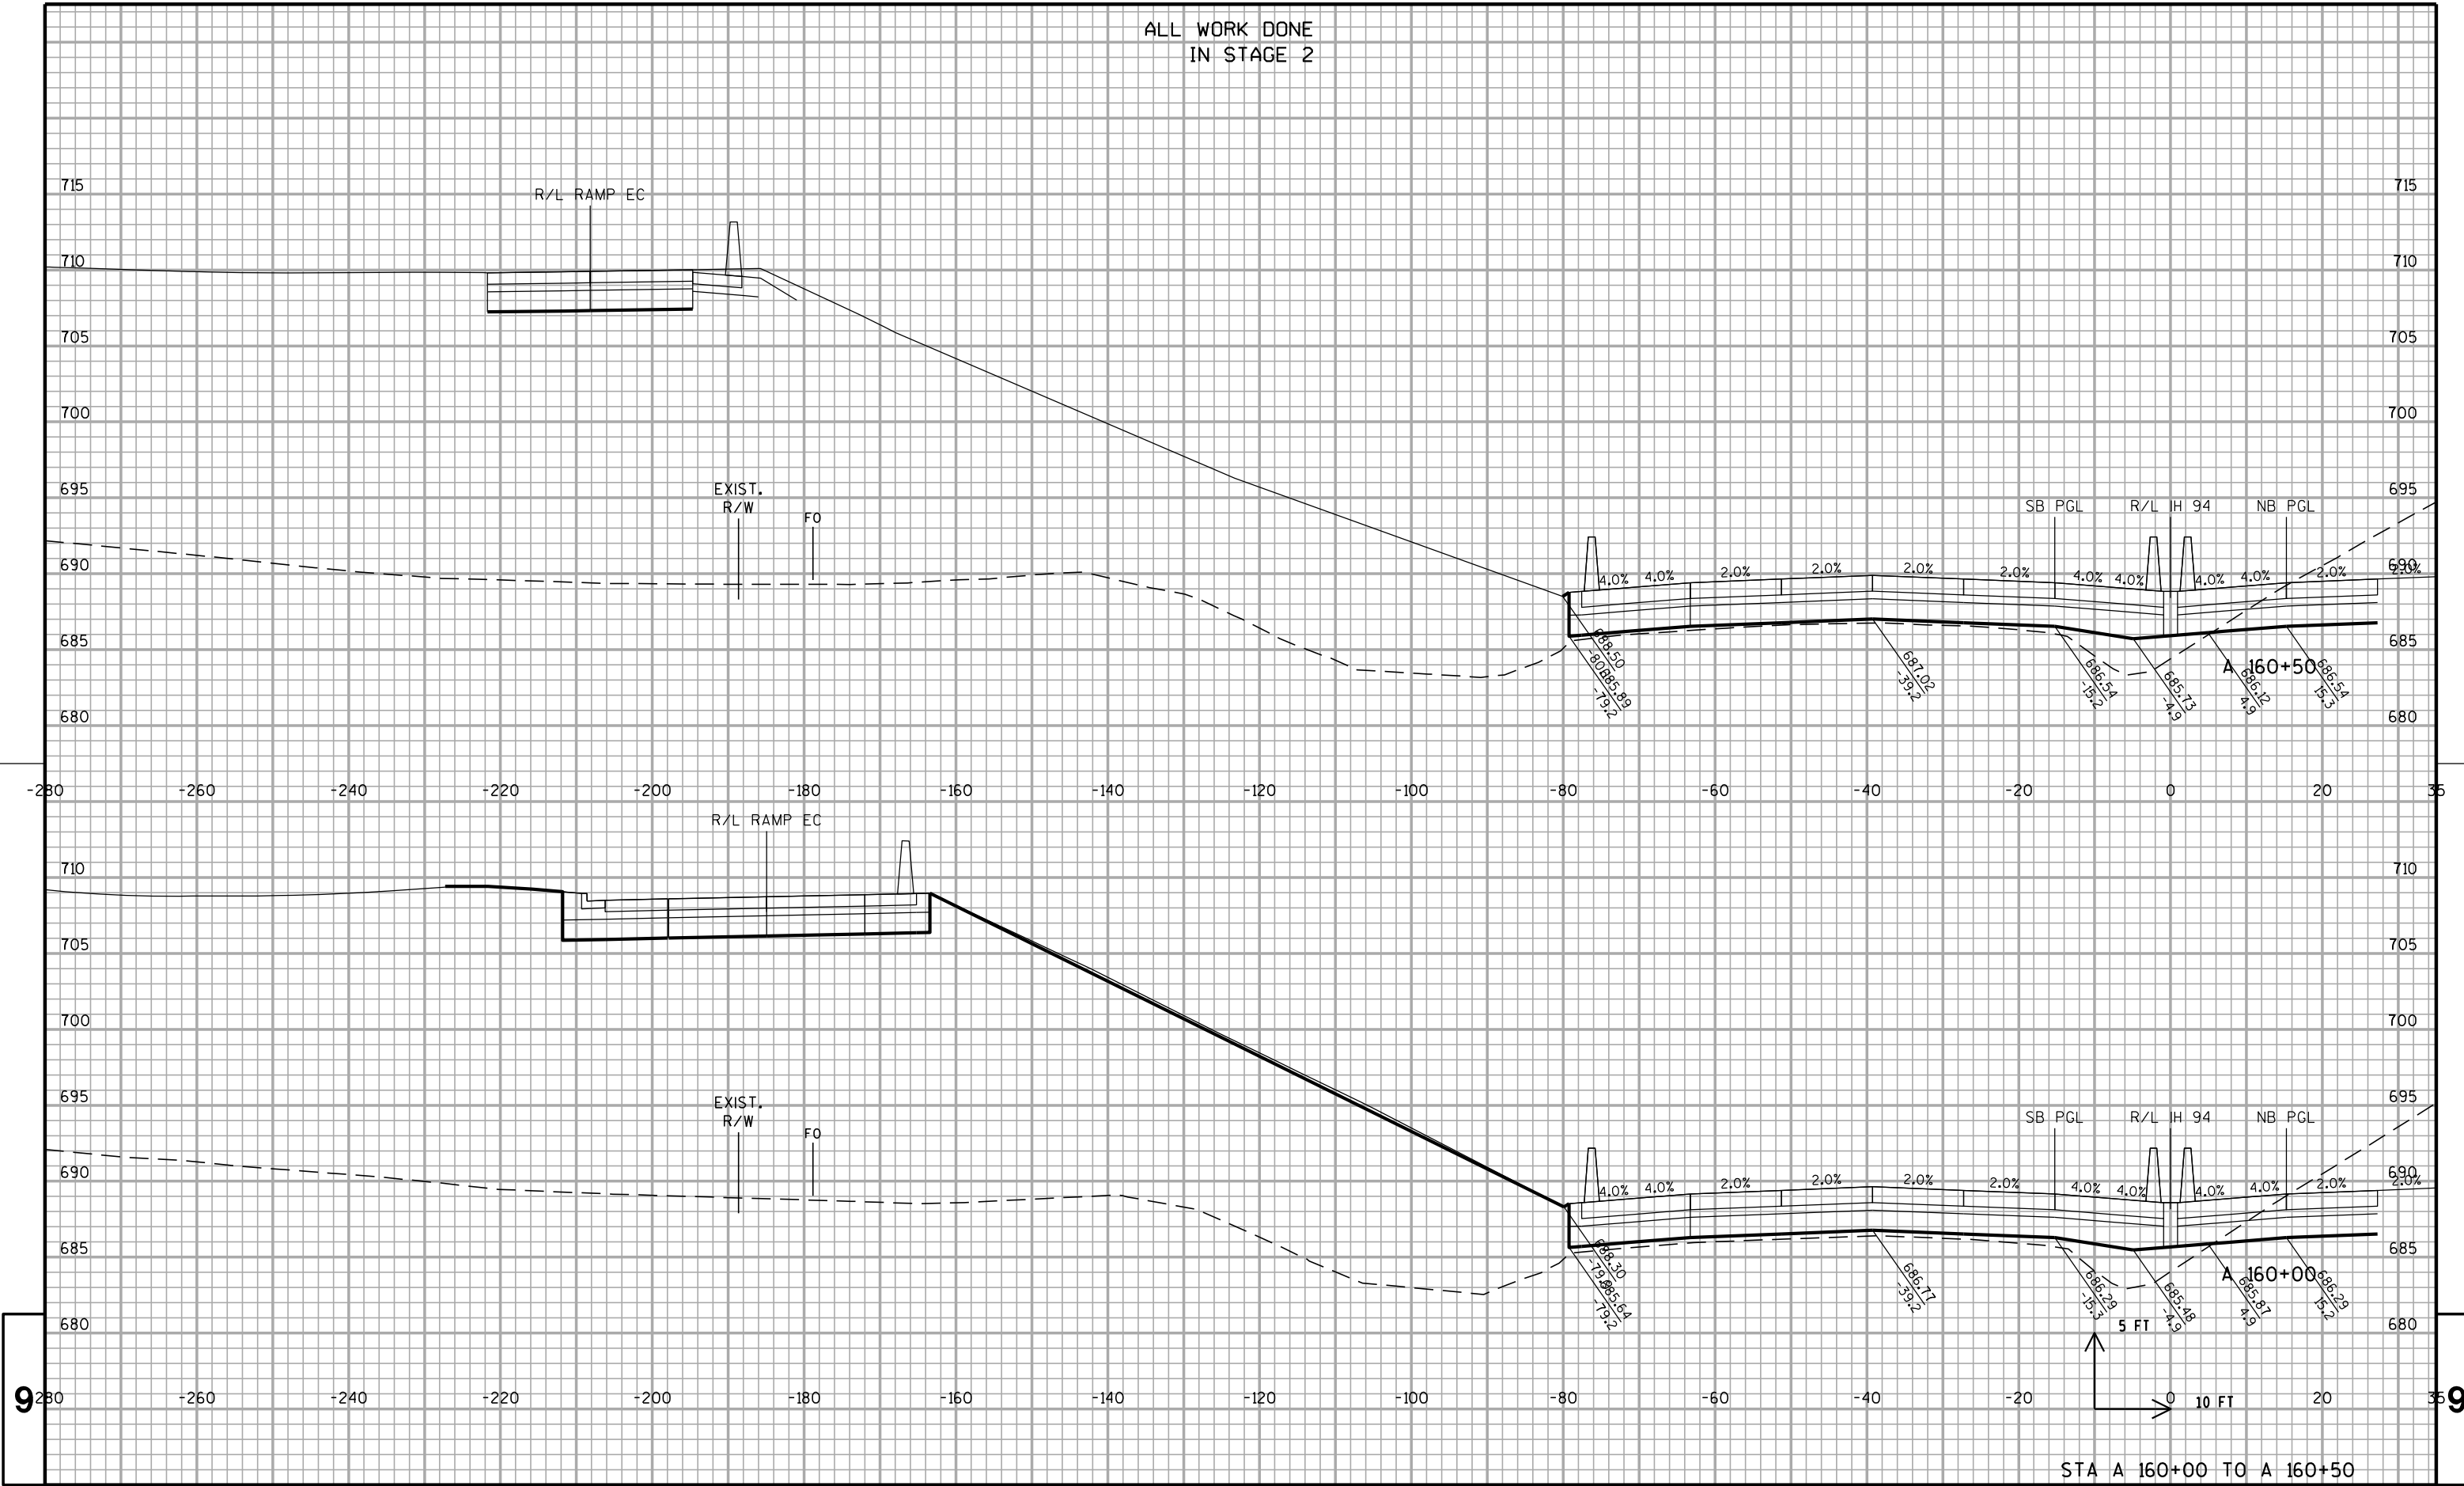

PROJECT NO: 1030-20-87

HWY: IH 94

COUNTY: MILWAUKEE

CROSS SECTIONS: IH 94 SB


SHEET

E

FILE NAME : S:\FinalDesign\MIL\10302087_E\Roads\cds\090202_xs_ih94_sb.dgn

EOWLOT DATE 09/02/2022 EOWLOT BY 090202_xs_ih94_sb2 EOWLOT SCALE 1"=40' WISDOT/CADDs SHEET 21

ALL WORK DONE
IN STAGE 2

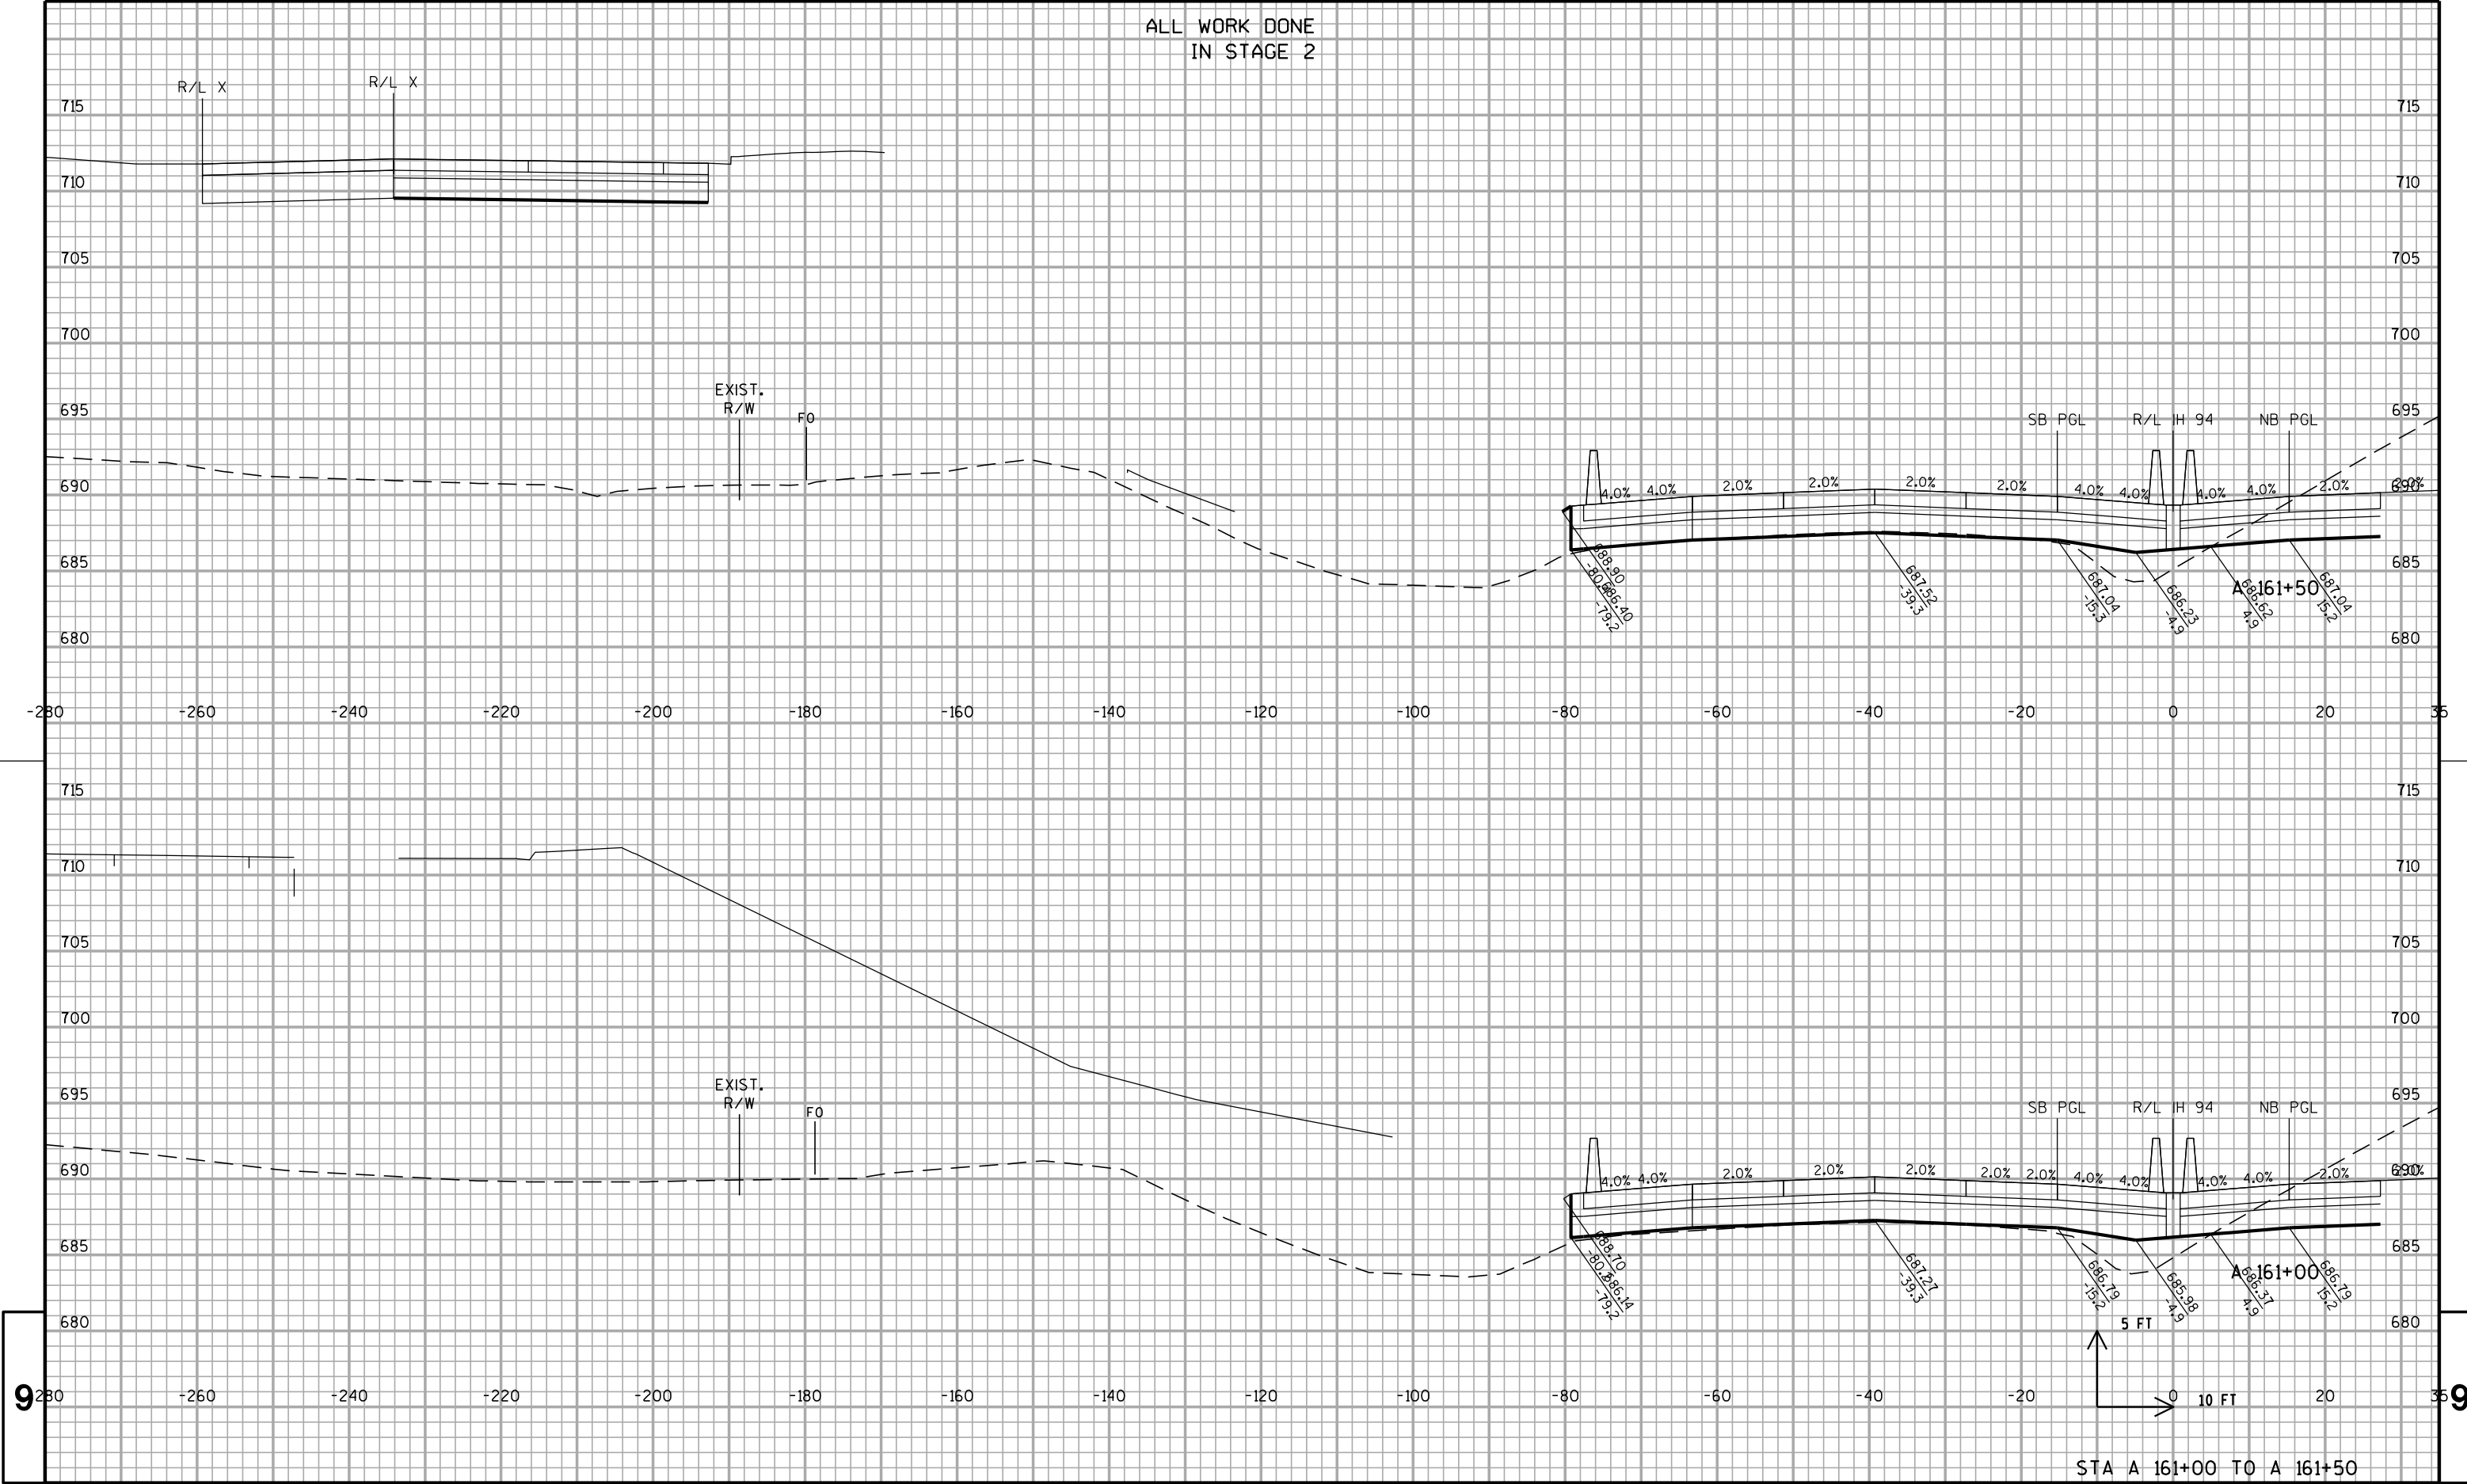

M/L M/L 

--	--

EOWLOT DATE \$\$\$...EOWLottingdate...\$\$ EOWLOT BY \$\$\$...EOWLotuser...\$\$PLOT NAME : 090202-xs_ih94_sb25 EOWLOT SCALE \$\$\$....EOWLotscale....\$\$ WISDOT/CADDS SHEET 21

ALL WORK DONE
IN STAGE 2

POND ED

M/L

M/L

R/L X

R/L X

R/L X

EXIST.
R/W

FO

M/L

SB PGL

R/L IH 94

NB PGL

5 FT

10 FT

STA A 162+50 TO A 162+50

720

715

710

705

700

695

690

685

680

720

715

710

705

700

695

690

685

680

9

9

PROJECT NO: 1030-20-87

HWY: IH 94

COUNTY: MILWAUKEE


CROSS SECTIONS: IH 94 SB

SHEET


E

FILE NAME : S:\FinalDesign\MIL\10302087_E\Roads\cds\090202_xs_ih94_sb.dgn

EOWLOT DATE \$\$\$EOWLottingdate\$\$\$ EOWLOT BY \$\$\$EOWLotuser\$\$\$PLOT NAME : 090202_xs_ih94_sb2EOWLOT SCALE \$\$\$EOWLotscale\$\$\$ WISDOT/CADDs SHEET 21

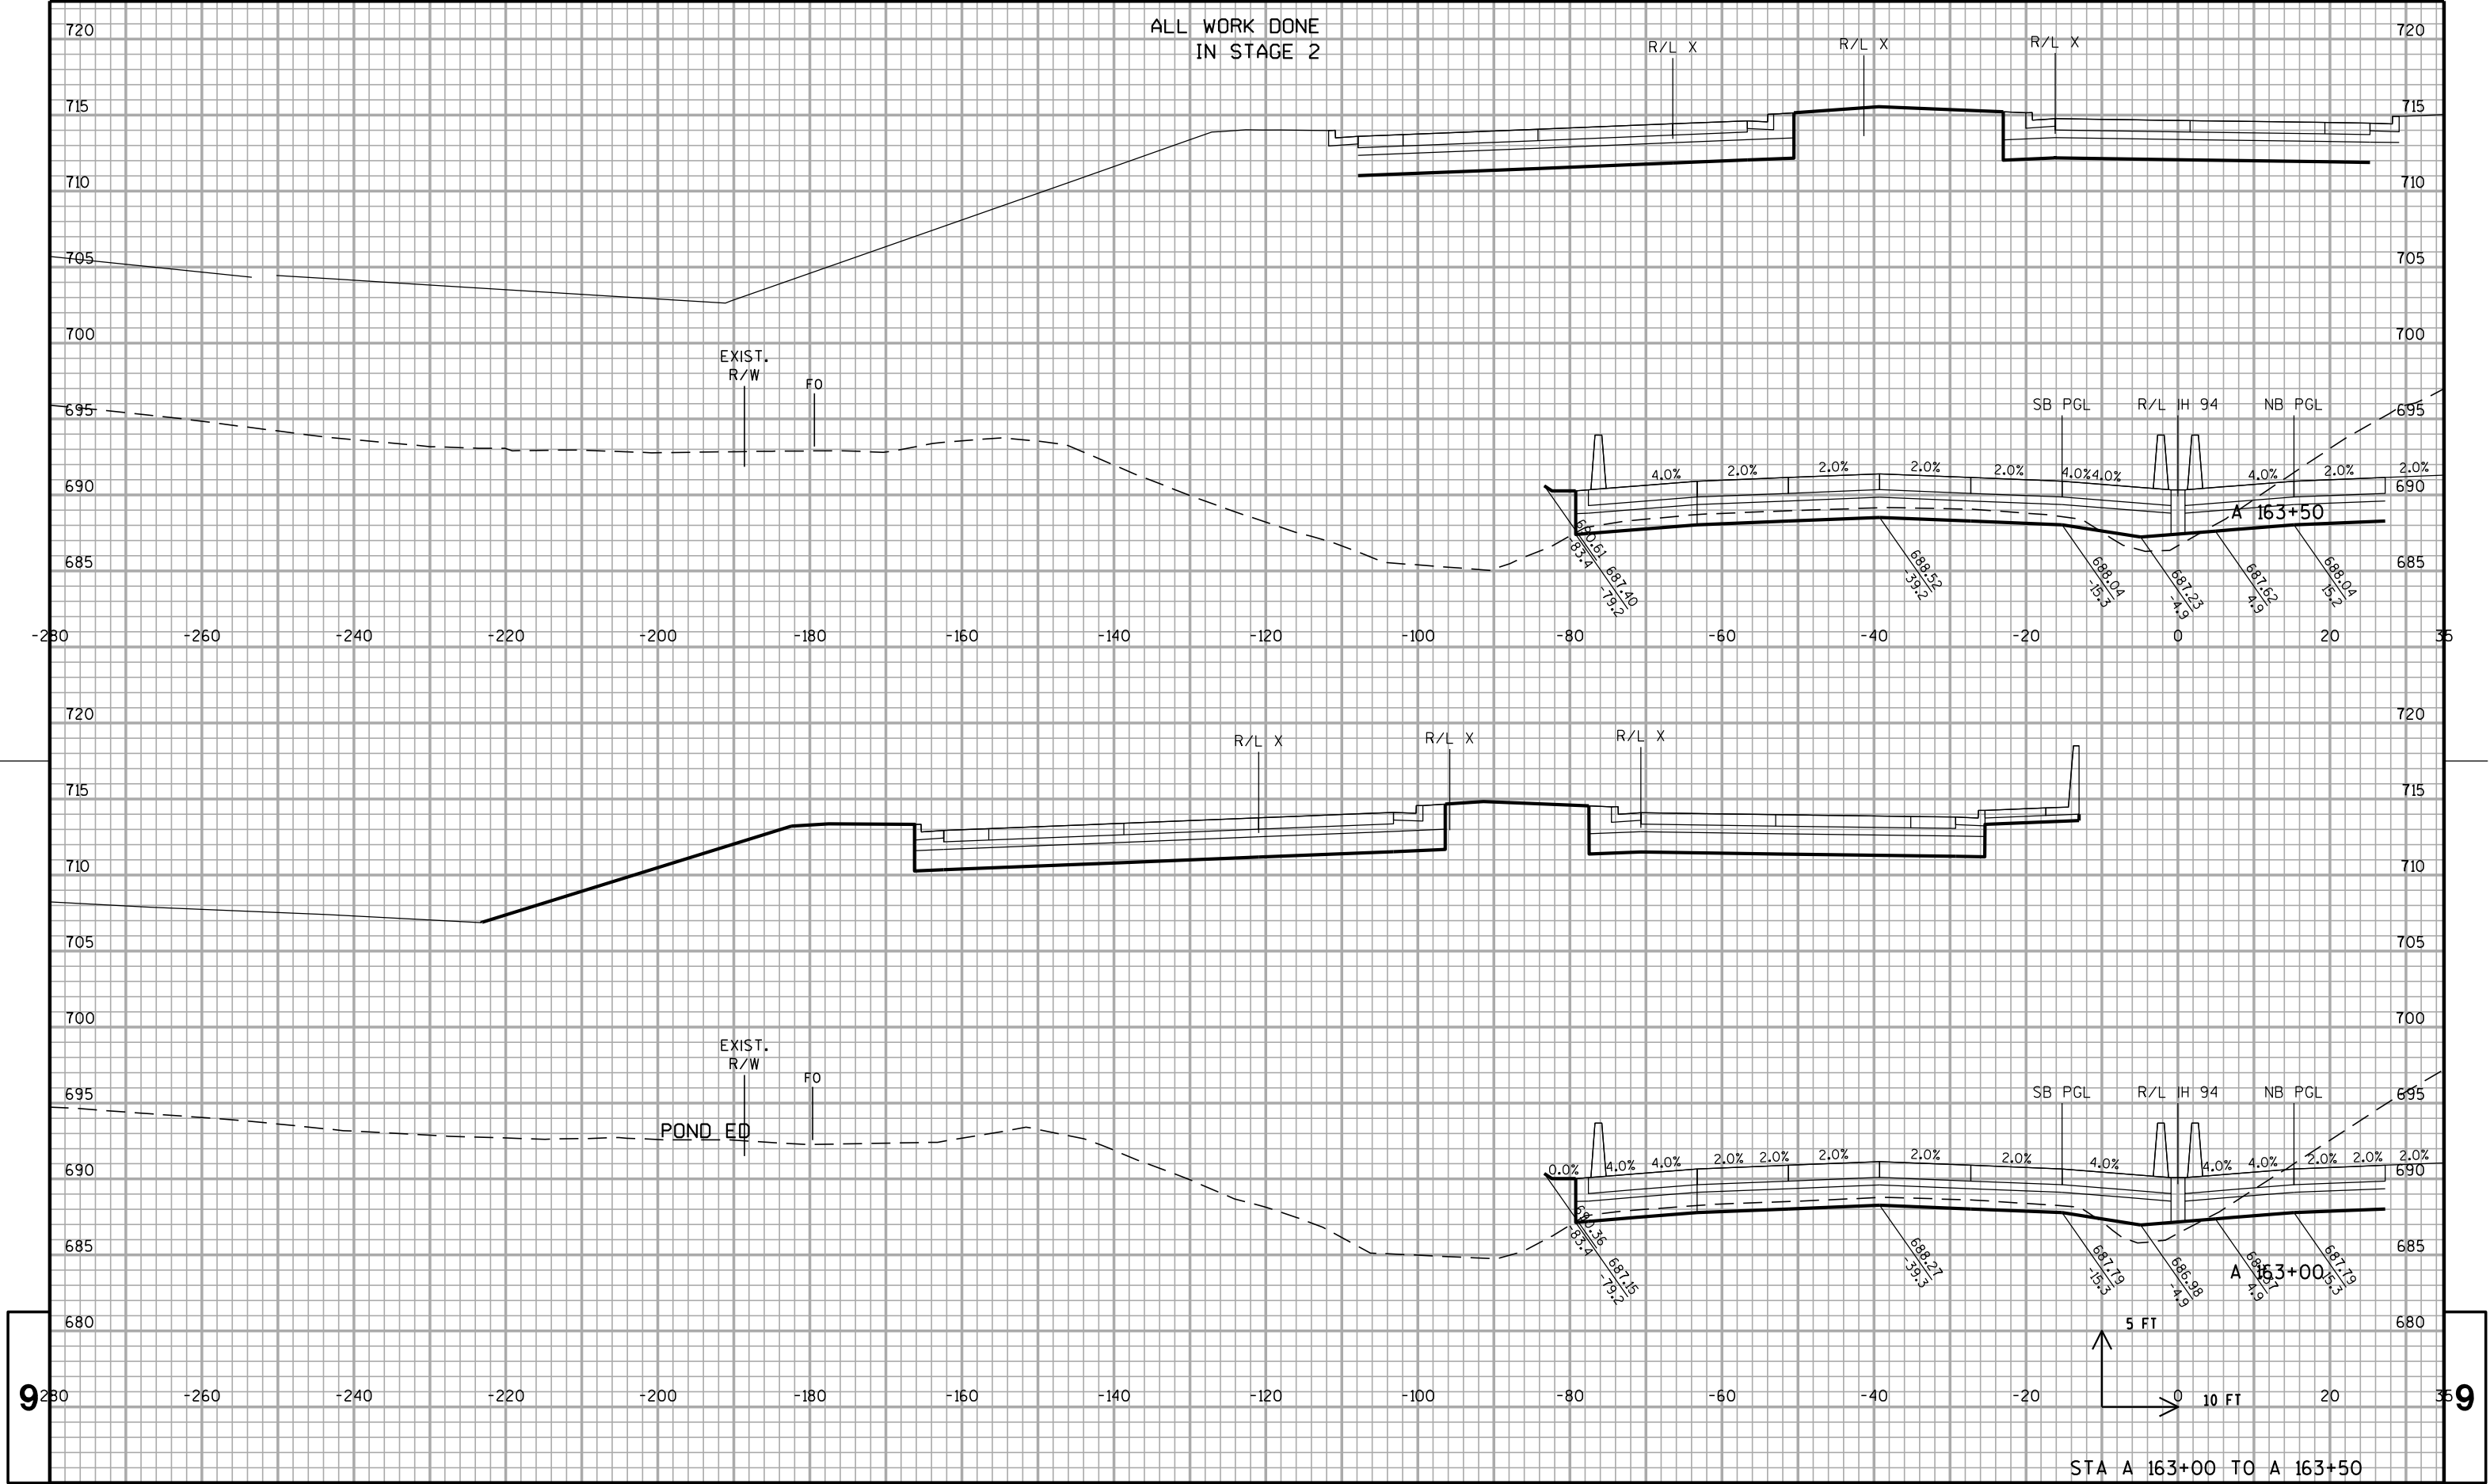

ALL WORK DONE
IN STAGE 2

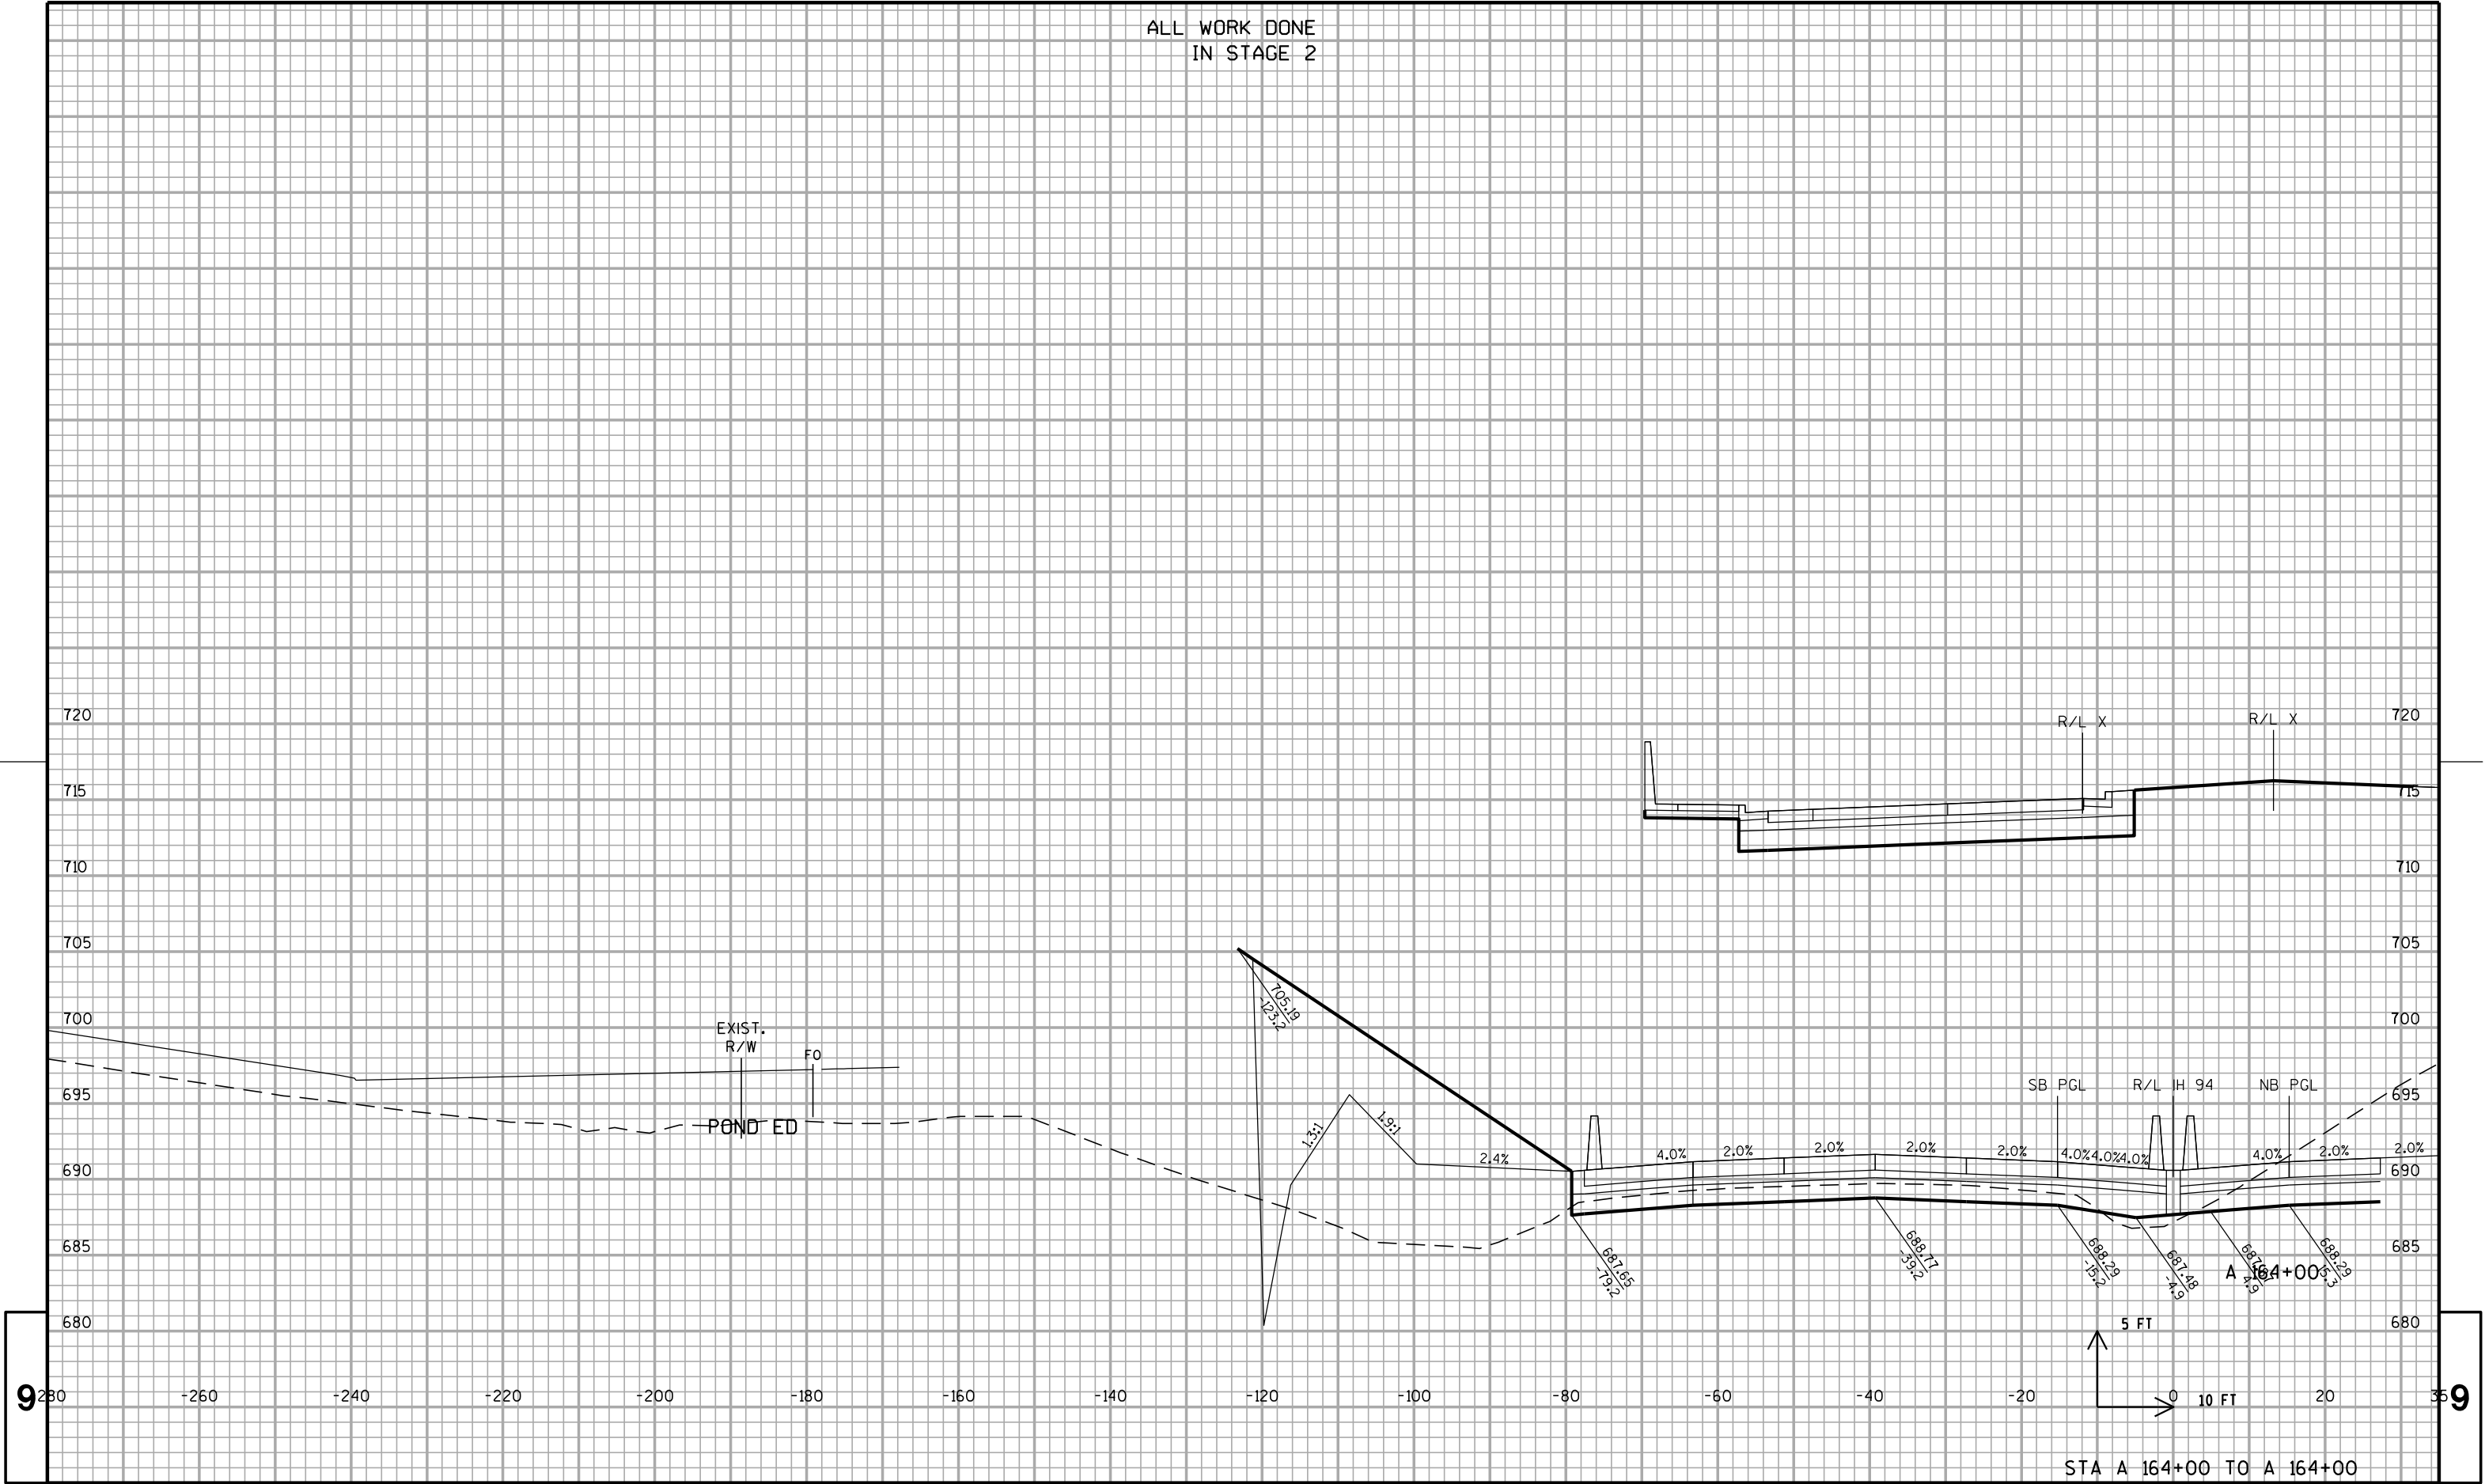

ALL WORK DONE
IN STAGE 2



PROJECT NO: 1030-20-87

HWY: IH 94

COUNTY: MILWAUKEE

CROSS SECTIONS: IH 94 SB


SHEET

E

FILE NAME : S:\FinalDesign\MIL\10302087_E\Roads\cds\090202_xs_ih94_sb.dgn

EOWLOT DATE 09/02/2022 EOWLOT BY J. EOWLOT SCALE 1"=40' WISDOT/CADS SHEET 21

ALL WORK DONE
IN STAGE 2

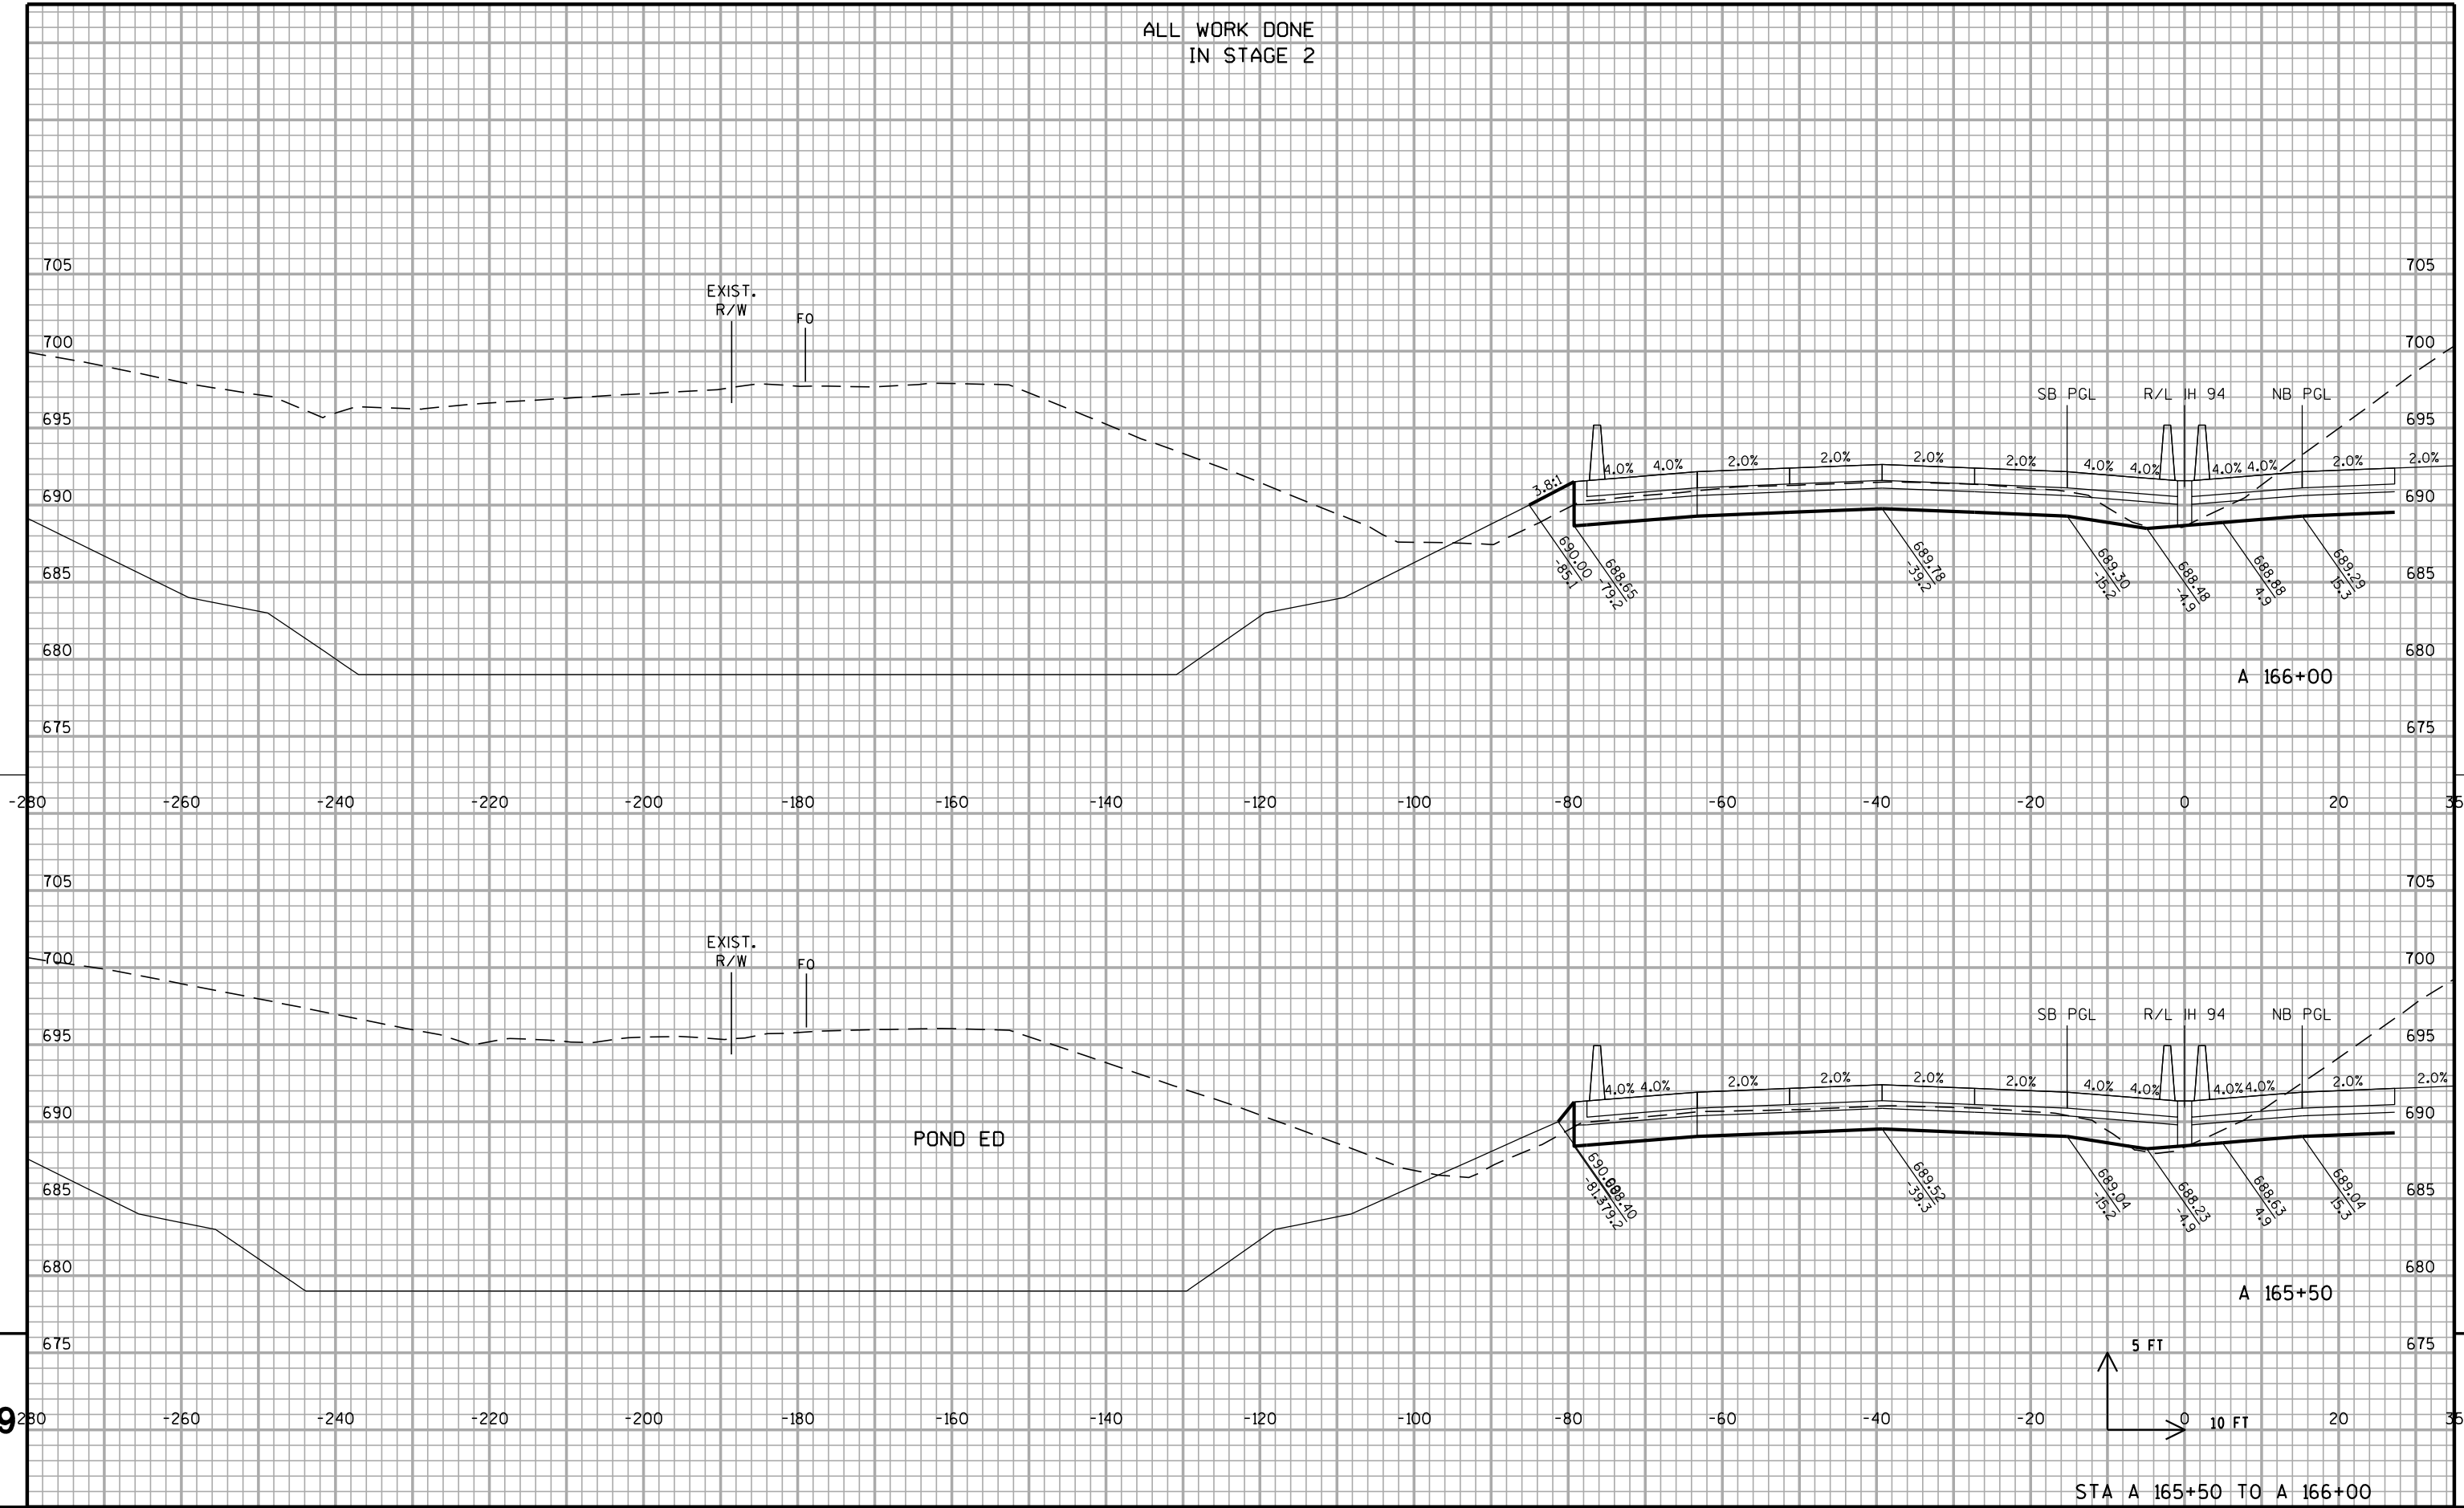

PROJECT NO: 1030-20-87

HWY: IH 94

COUNTY: MILWAUKEE

CROSS SECTIONS: IH 94 SB



SHEET

E

FILE NAME : S:\FinalDesign\MIL\10302087_E\Roads\cds\090202_xs_ih94_sb.dgn


EOWLOT DATE 09/02/2022 EOWLOT BY 090202_xs_ih94_sb3 EOWLOT SCALE 1"=40' WISDOT/CADS SHEET 21

ALL WORK DONE
IN STAGE 2

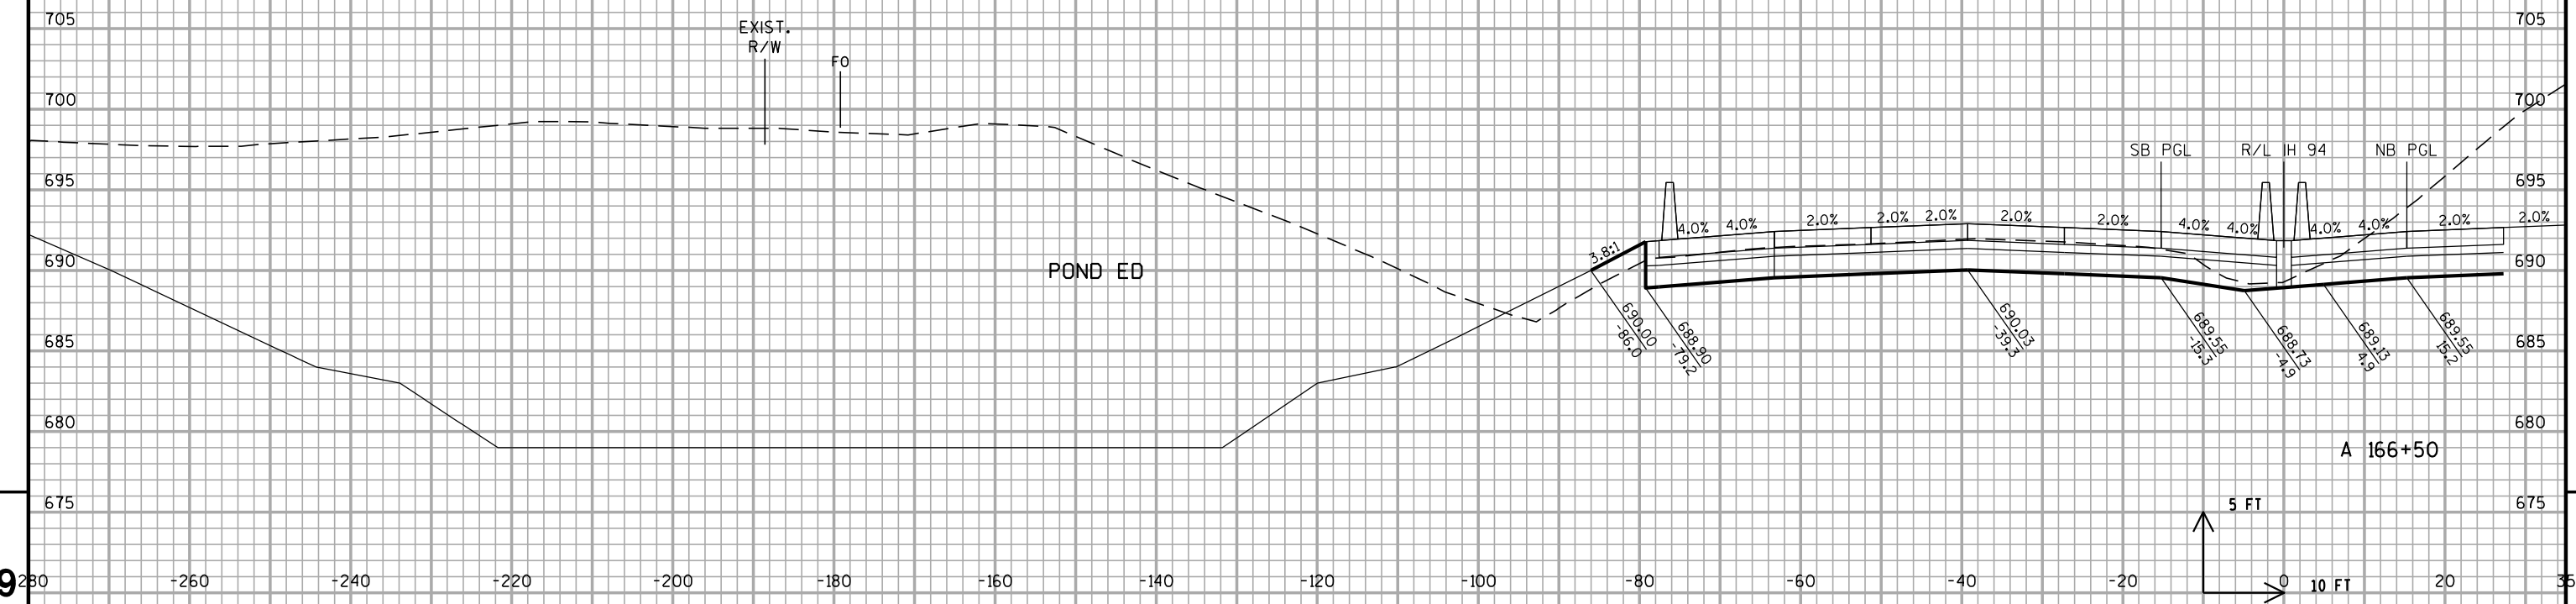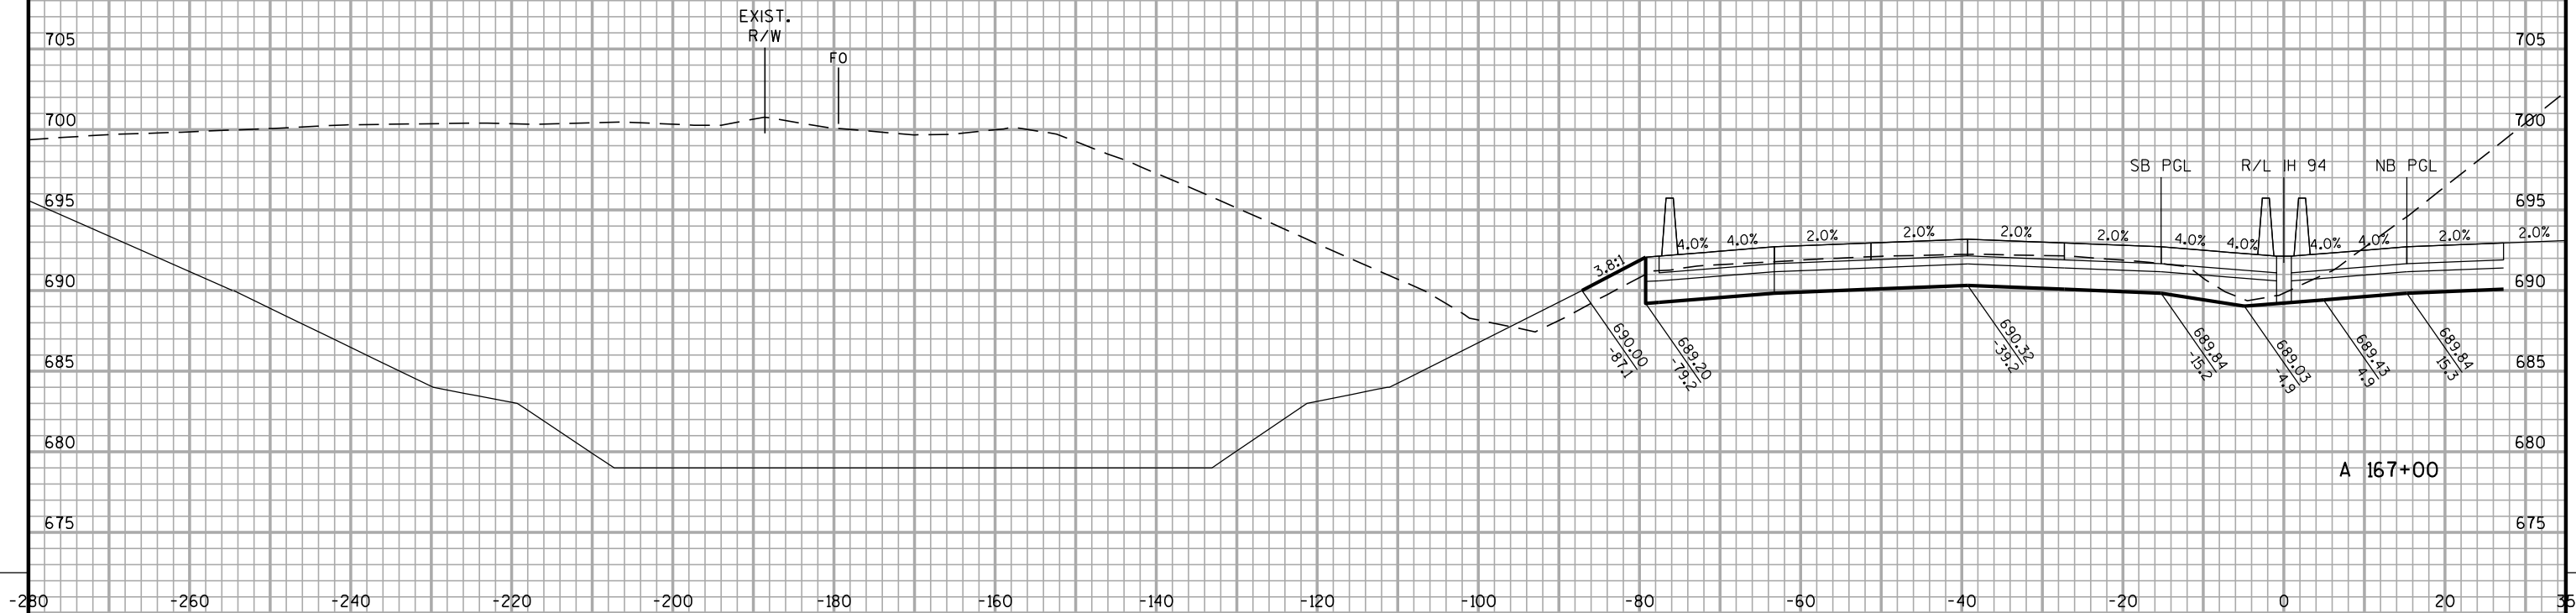

5 FT
10 FT
STA A 166+50 TO A 167+00

ALL WORK DONE
IN STAGE 2

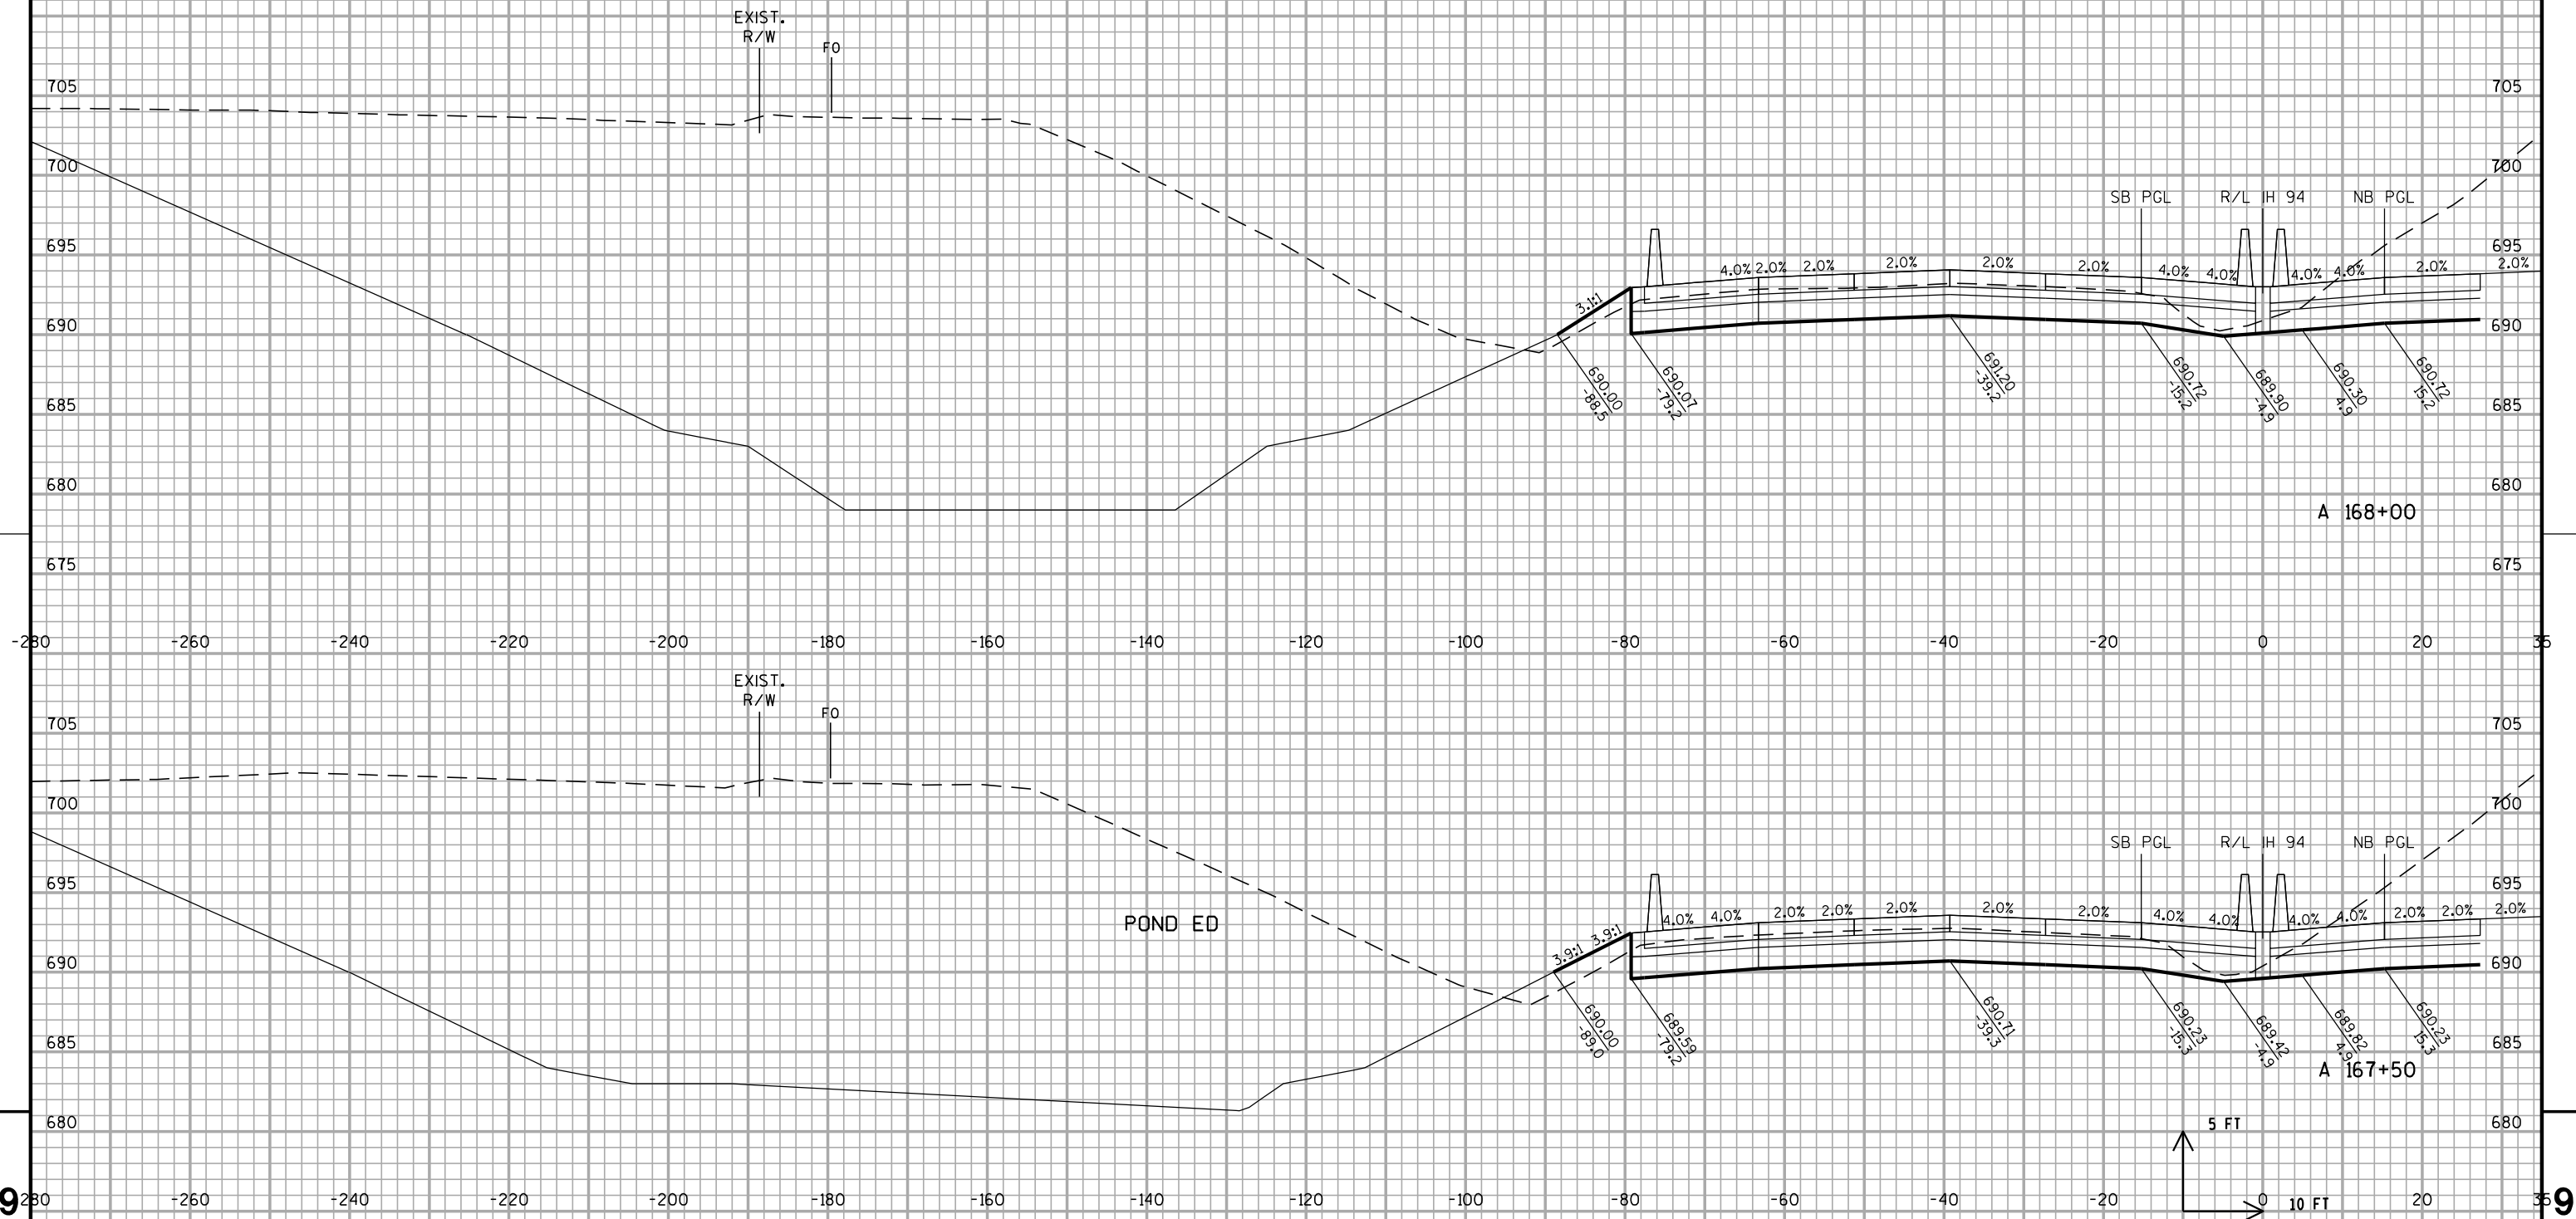

STA A 167+50 TO A 168+00

PROJECT NO: 1030-20-87

HWY: IH 94



COUNTY: MILWAUKEE

CROSS SECTIONS: IH 94 SB

SHEET


--	--

ALL WORK DONE
IN STAGE 2

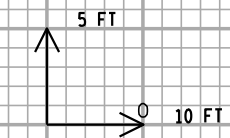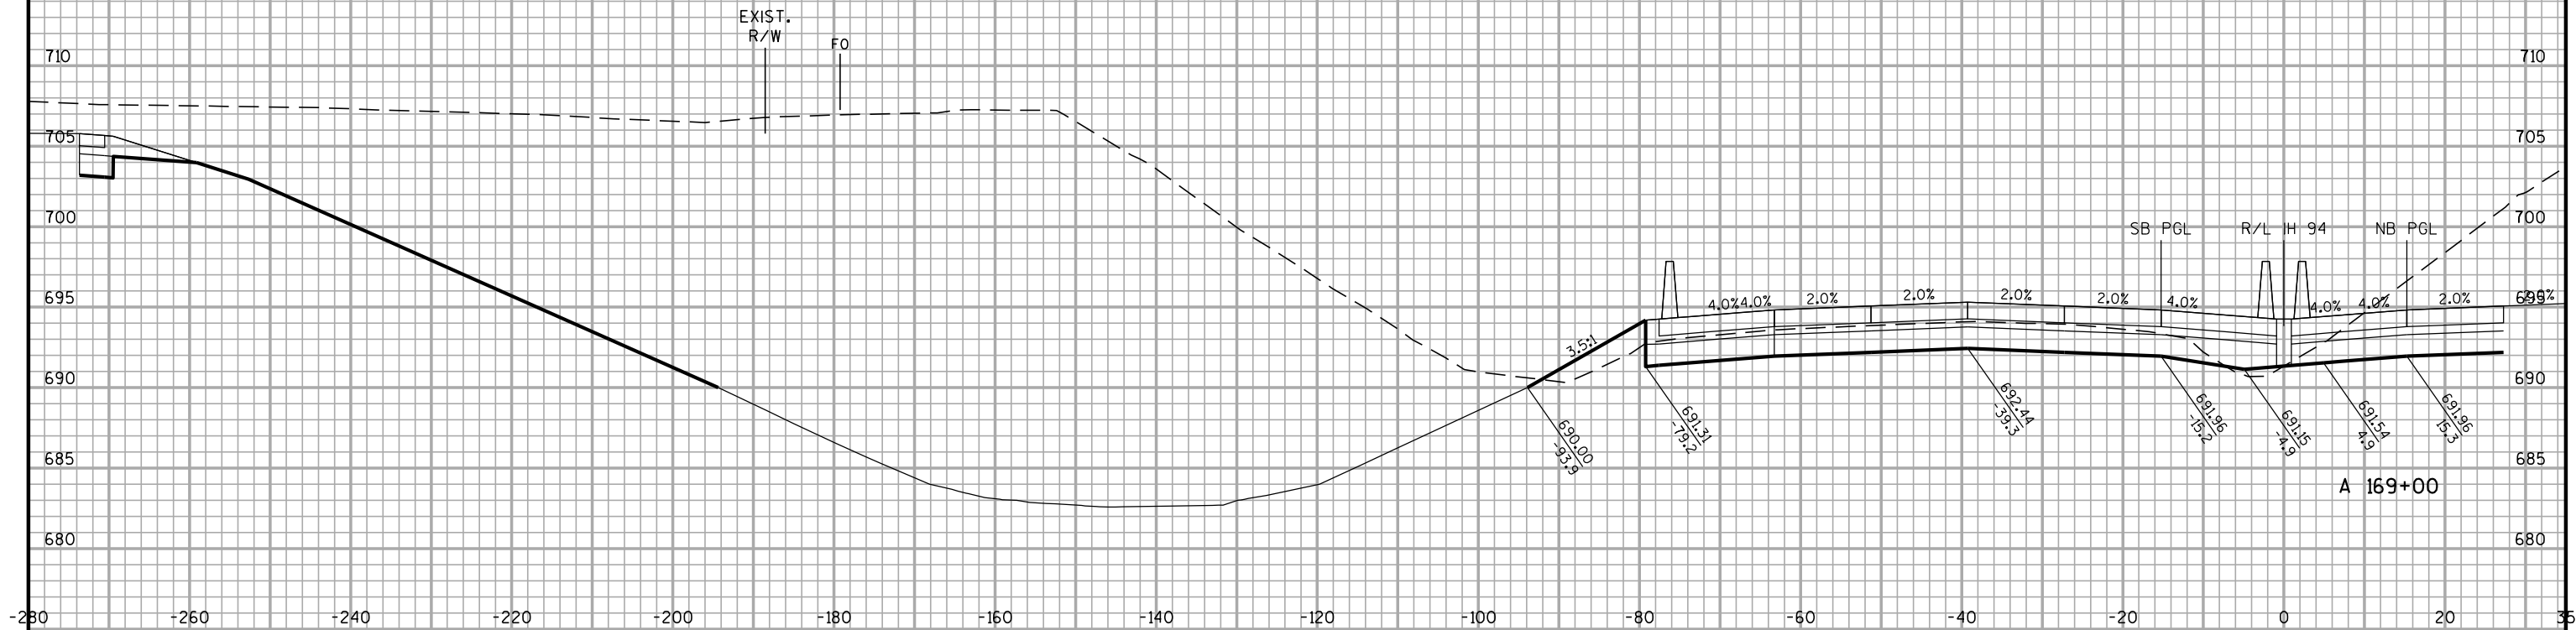


STA A 168+50 TO A 169+00

ALL WORK DONE
IN STAGE 2

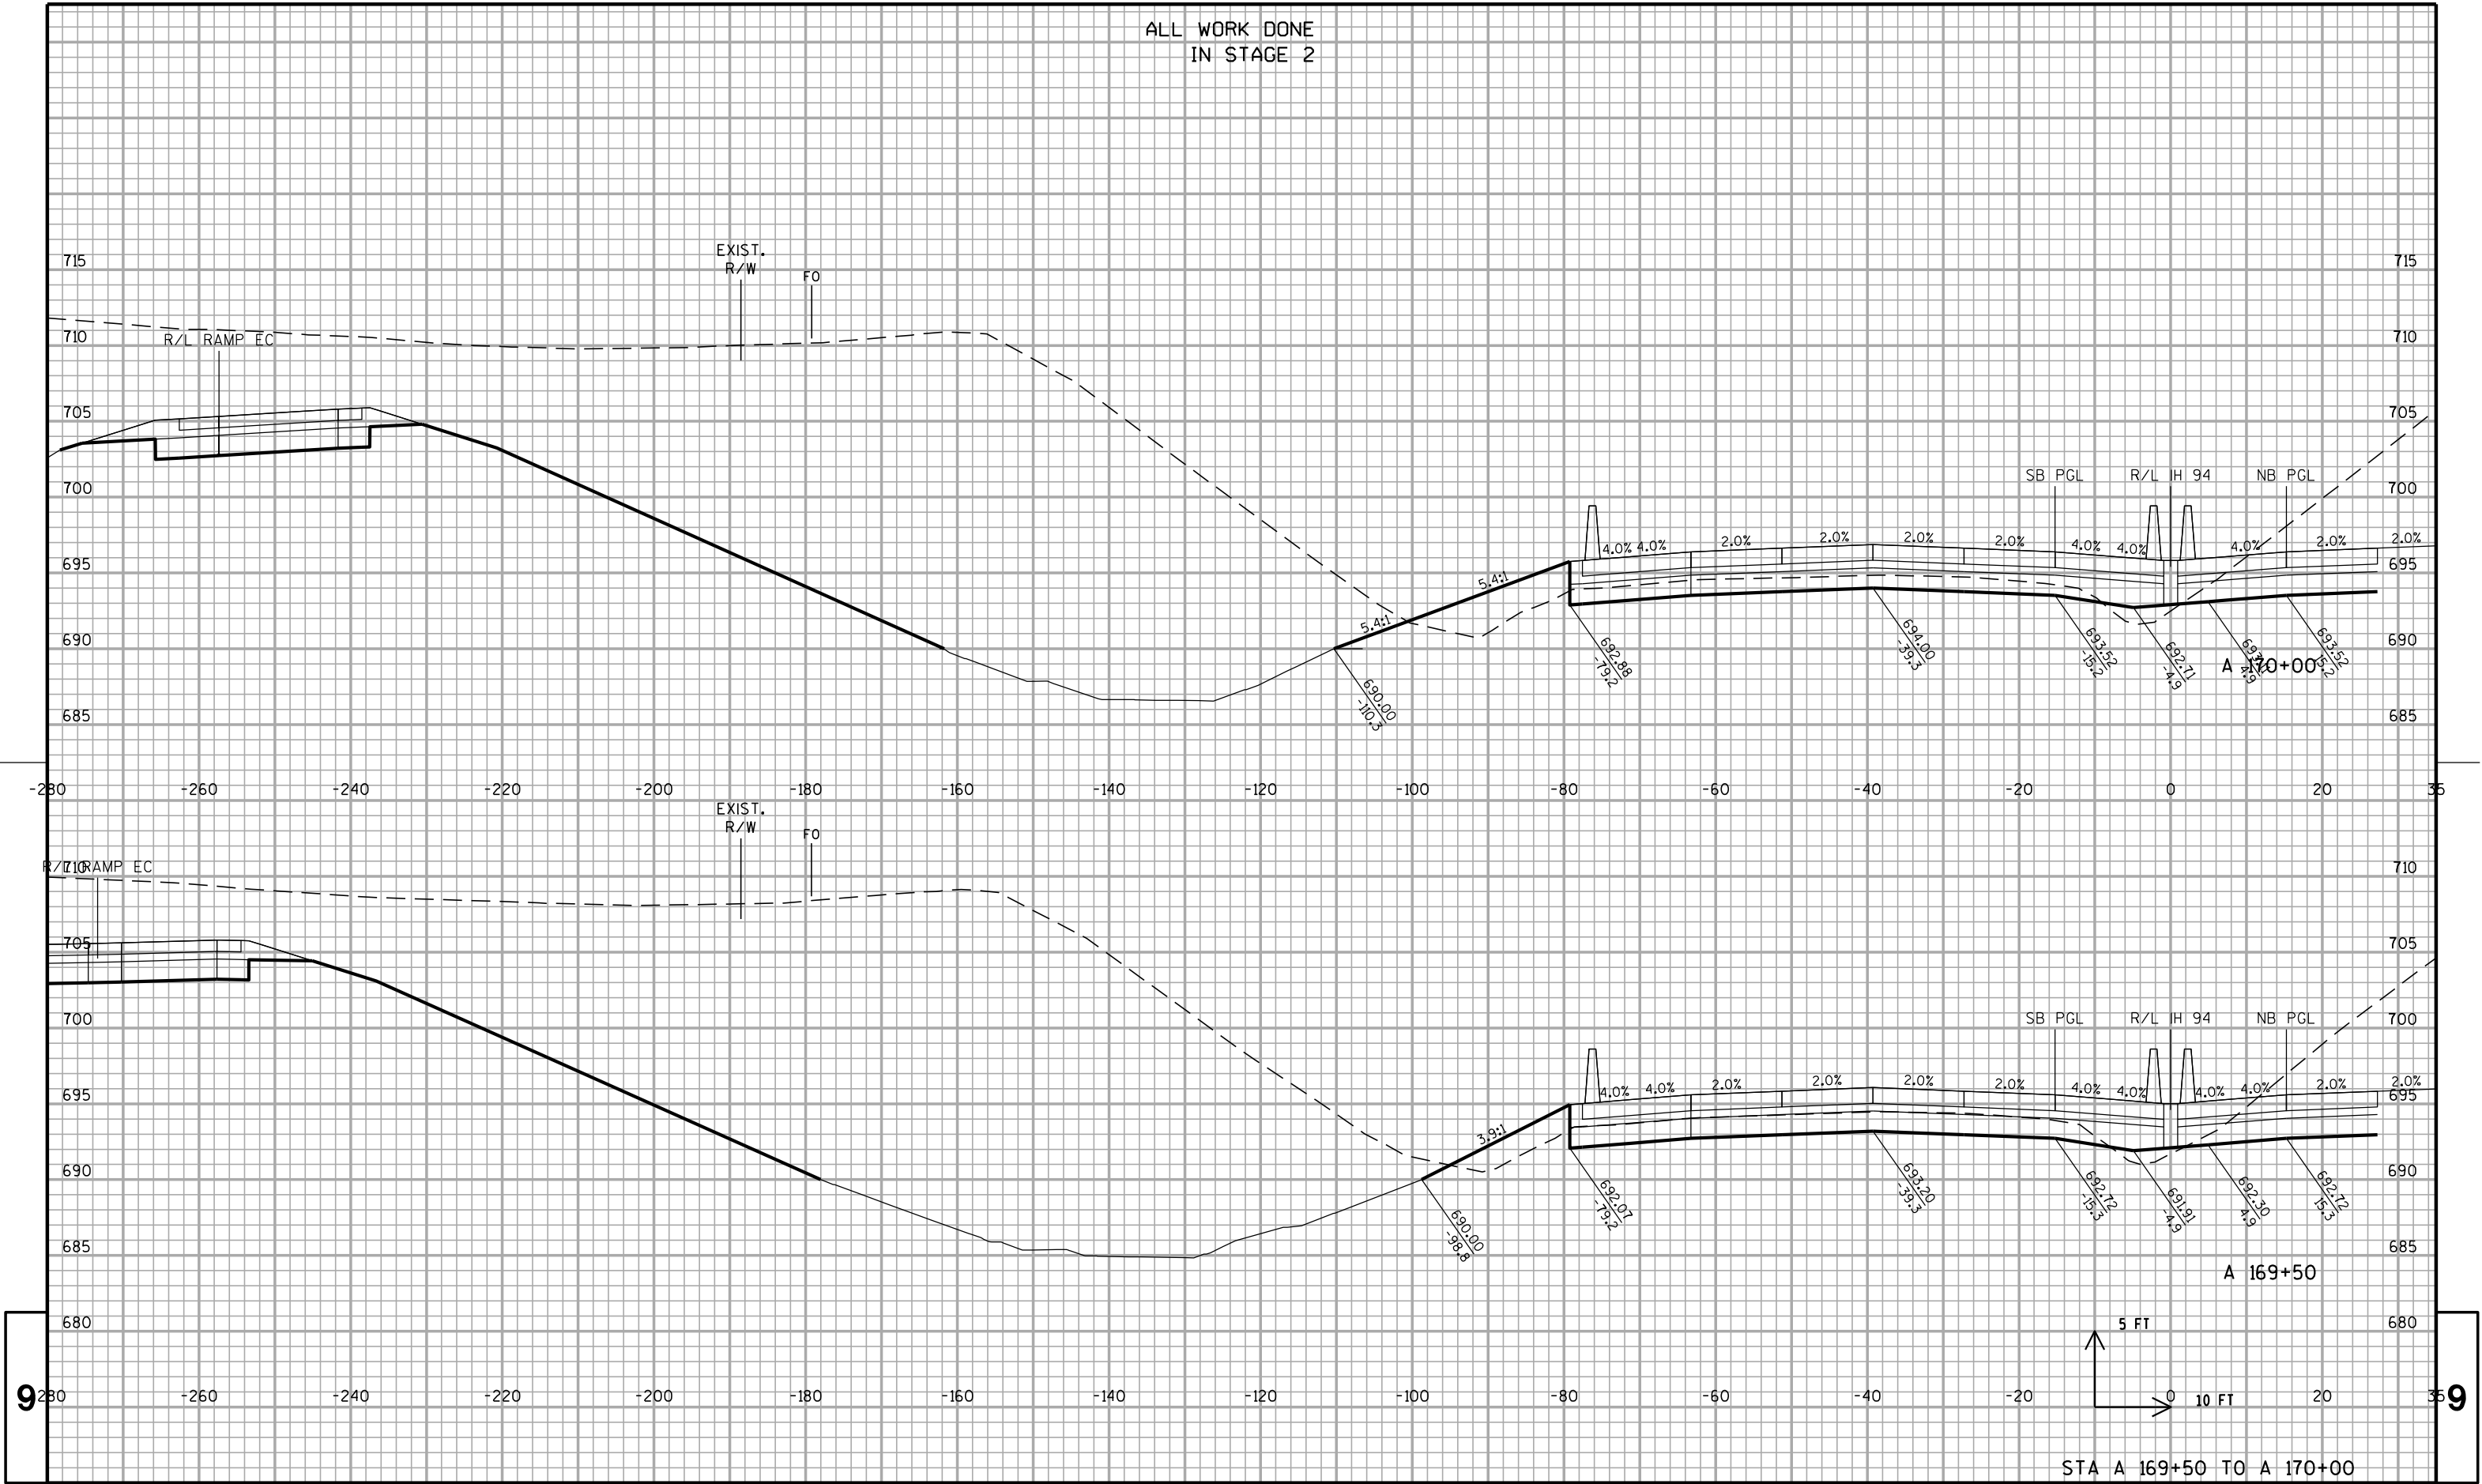

ALL WORK DONE
IN STAGE 2

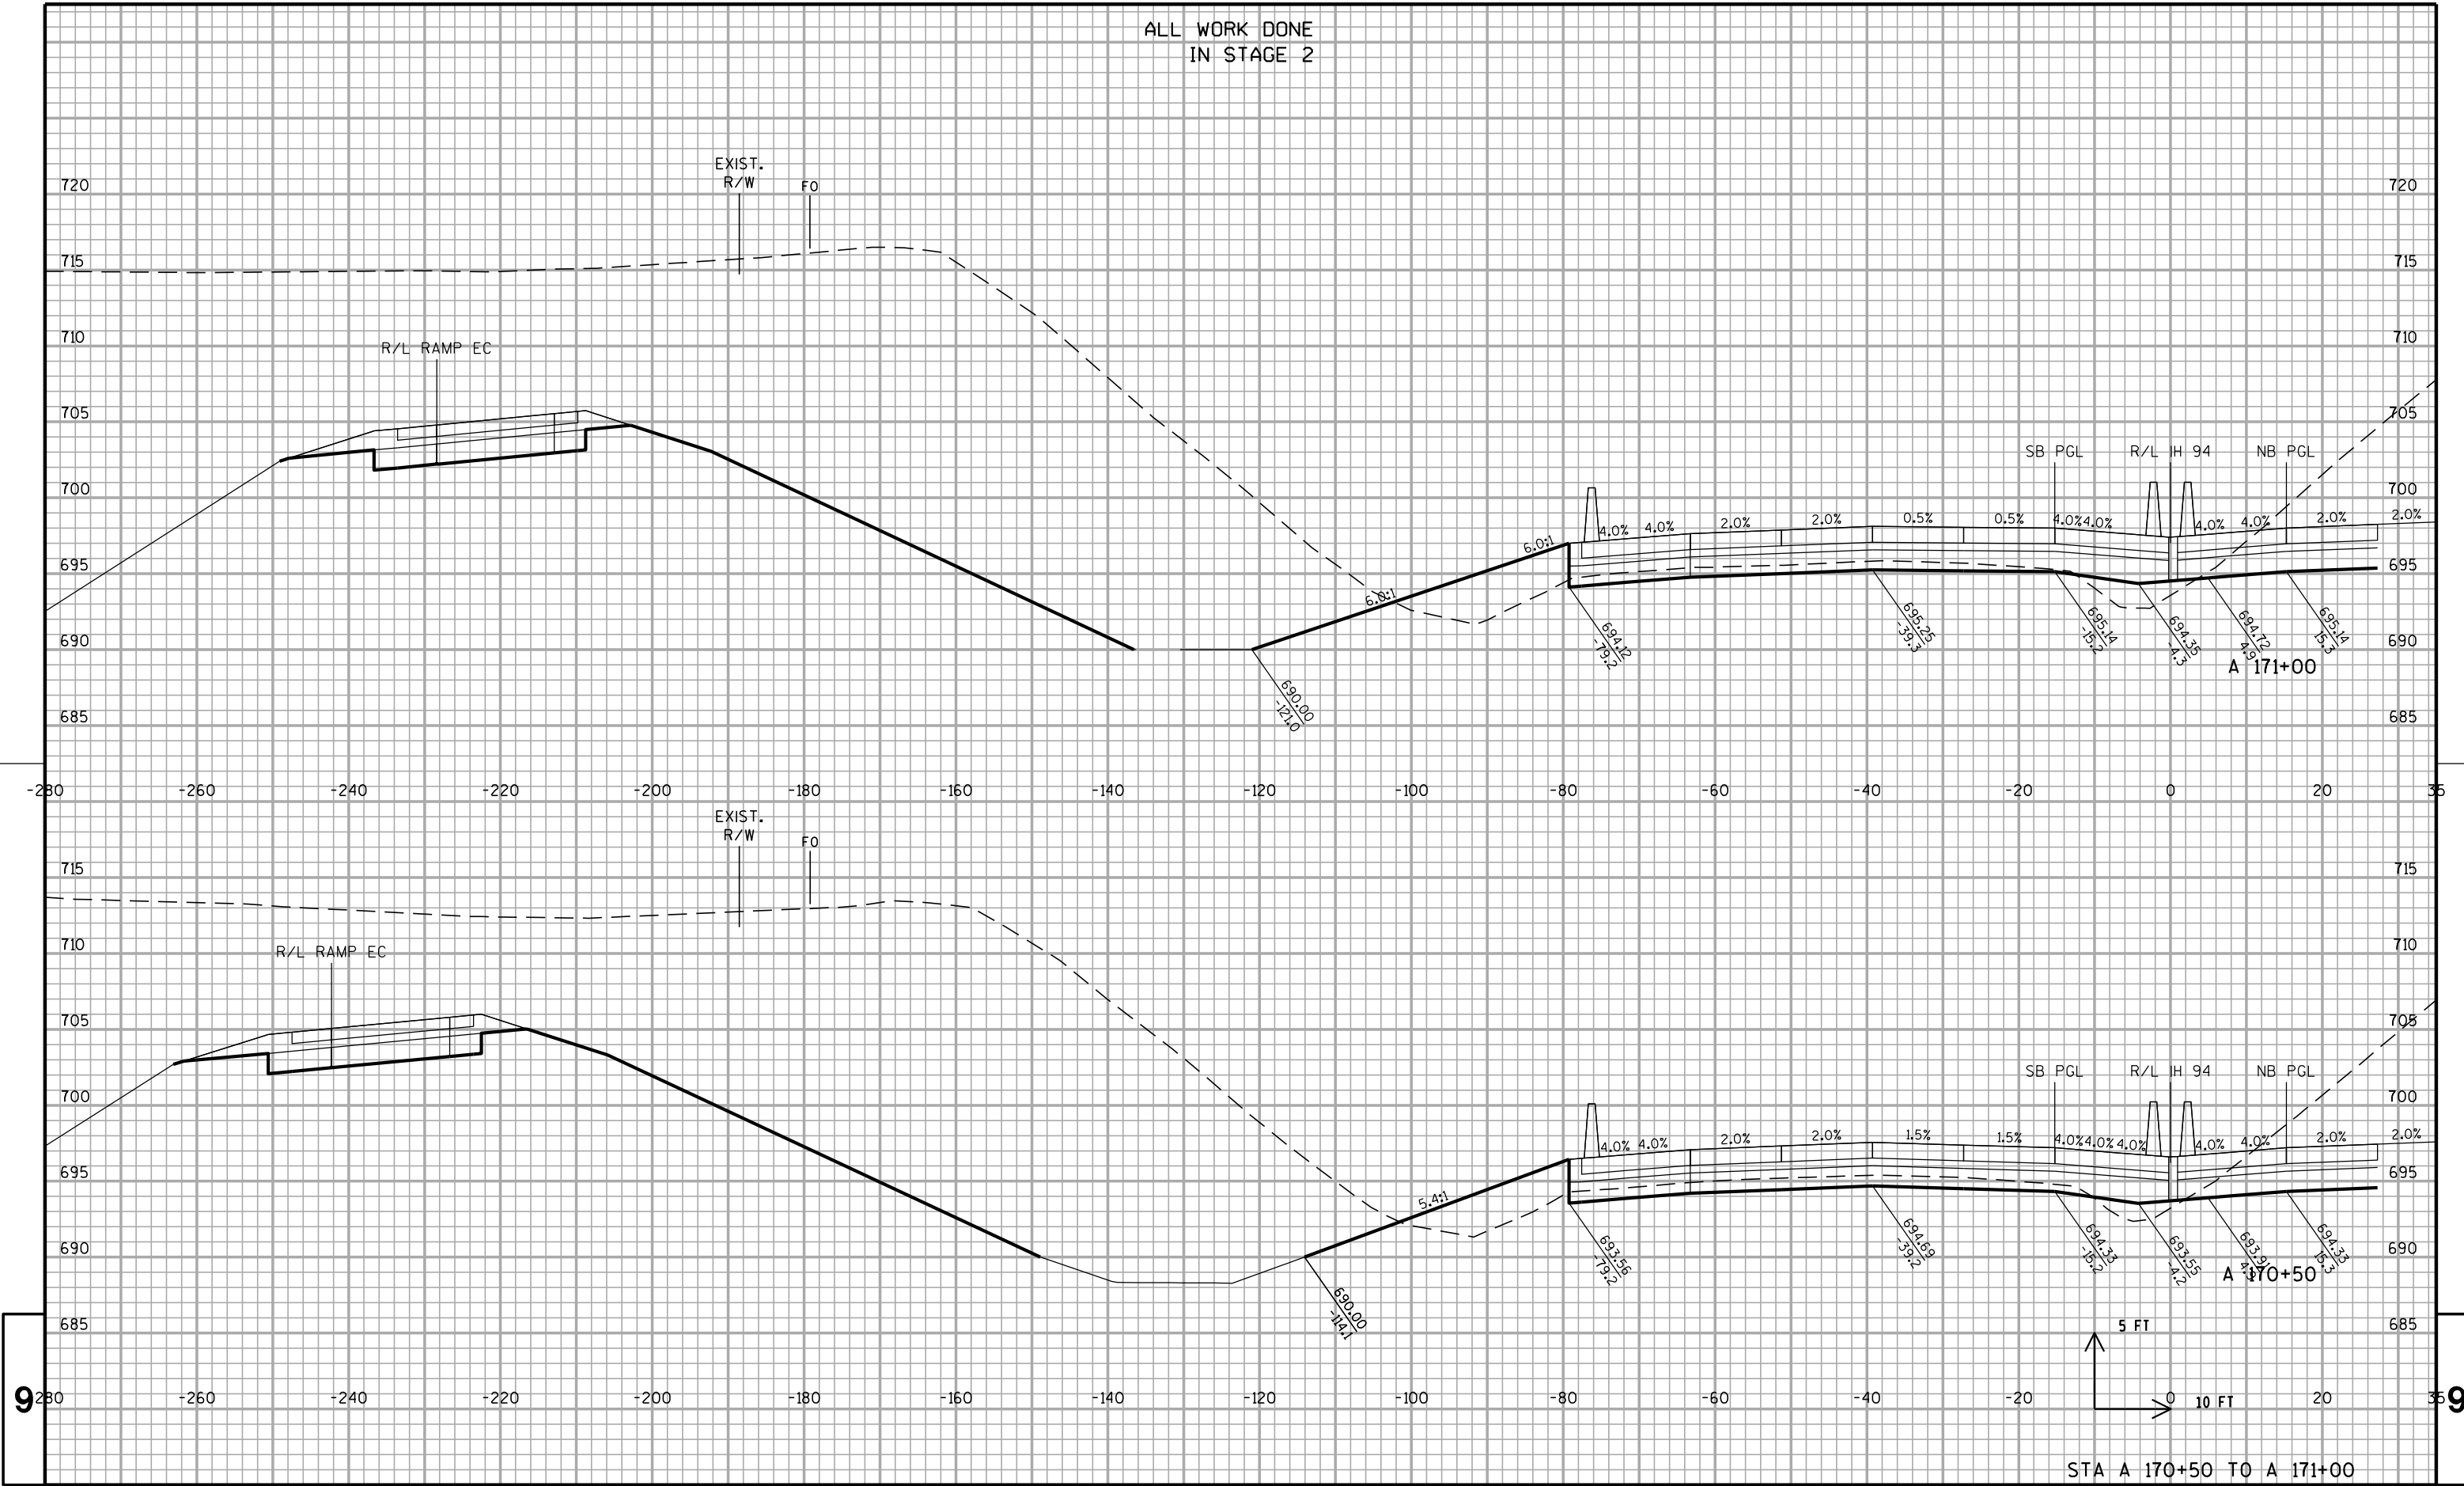

PROJECT NO: 1030-20-87

HWY: IH 94

COUNTY: MILWAUKEE

CROSS SECTIONS: IH 94 SB



SHEET

E

FILE NAME : S:\FinalDesign\MIL\10302087_E\Roads\cds\090202_xs_ih94_sb.dgn

EOWLOT DATE 09/02/2022 EOWLOT BY 09/02/2022 PLOT NAME : 090202_xs_ih94_sb3 EOWLOT SCALE 1"=40' WISDOT/CADDs SHEET 21



ALL WORK DONE
IN STAGE 2

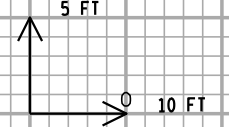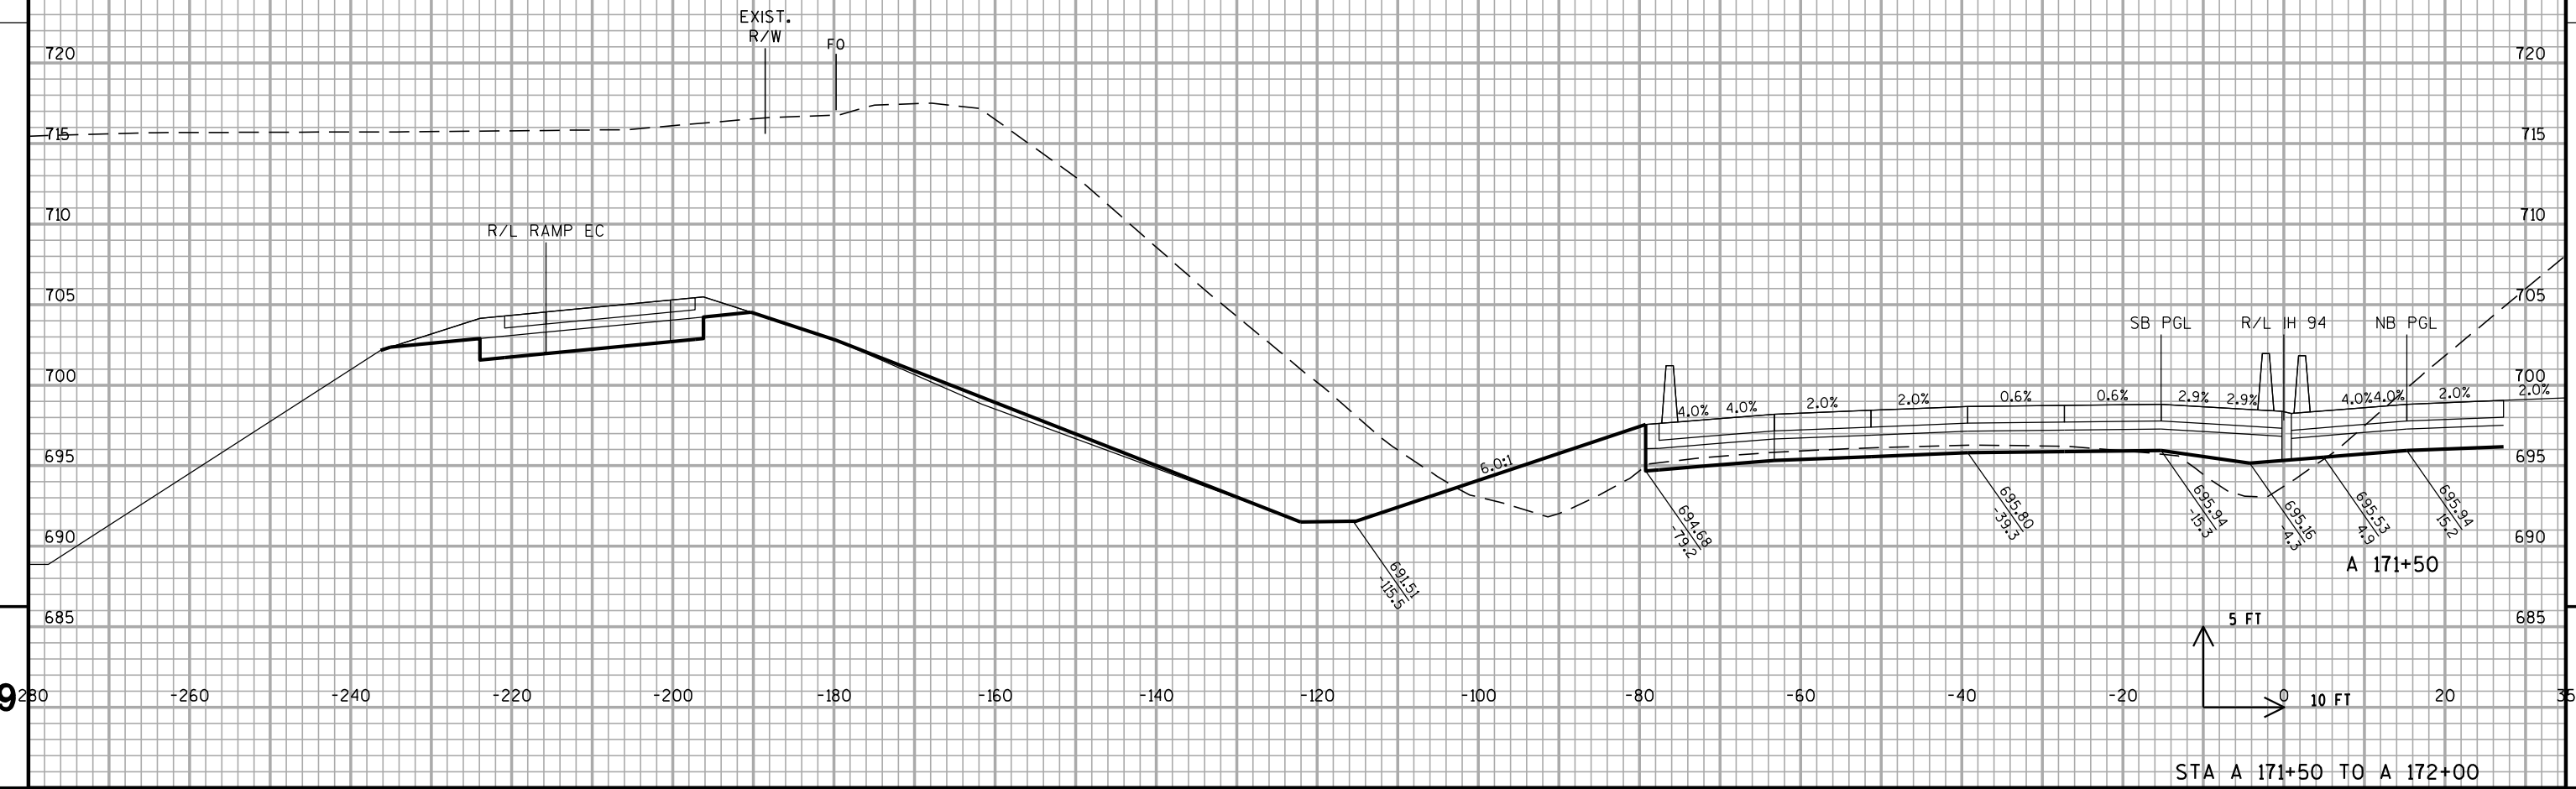

STA A 171+50 TO A 172+00

PROJECT NO: 1030-20-87	HWY: IH 94	COUNTY: MILWAUKEE	CROSS SECTIONS: IH 94 SB	SHEET	E
------------------------	------------	-------------------	--------------------------	-------	---

ALL WORK DONE
IN STAGE 2

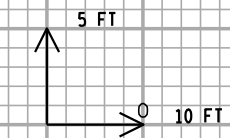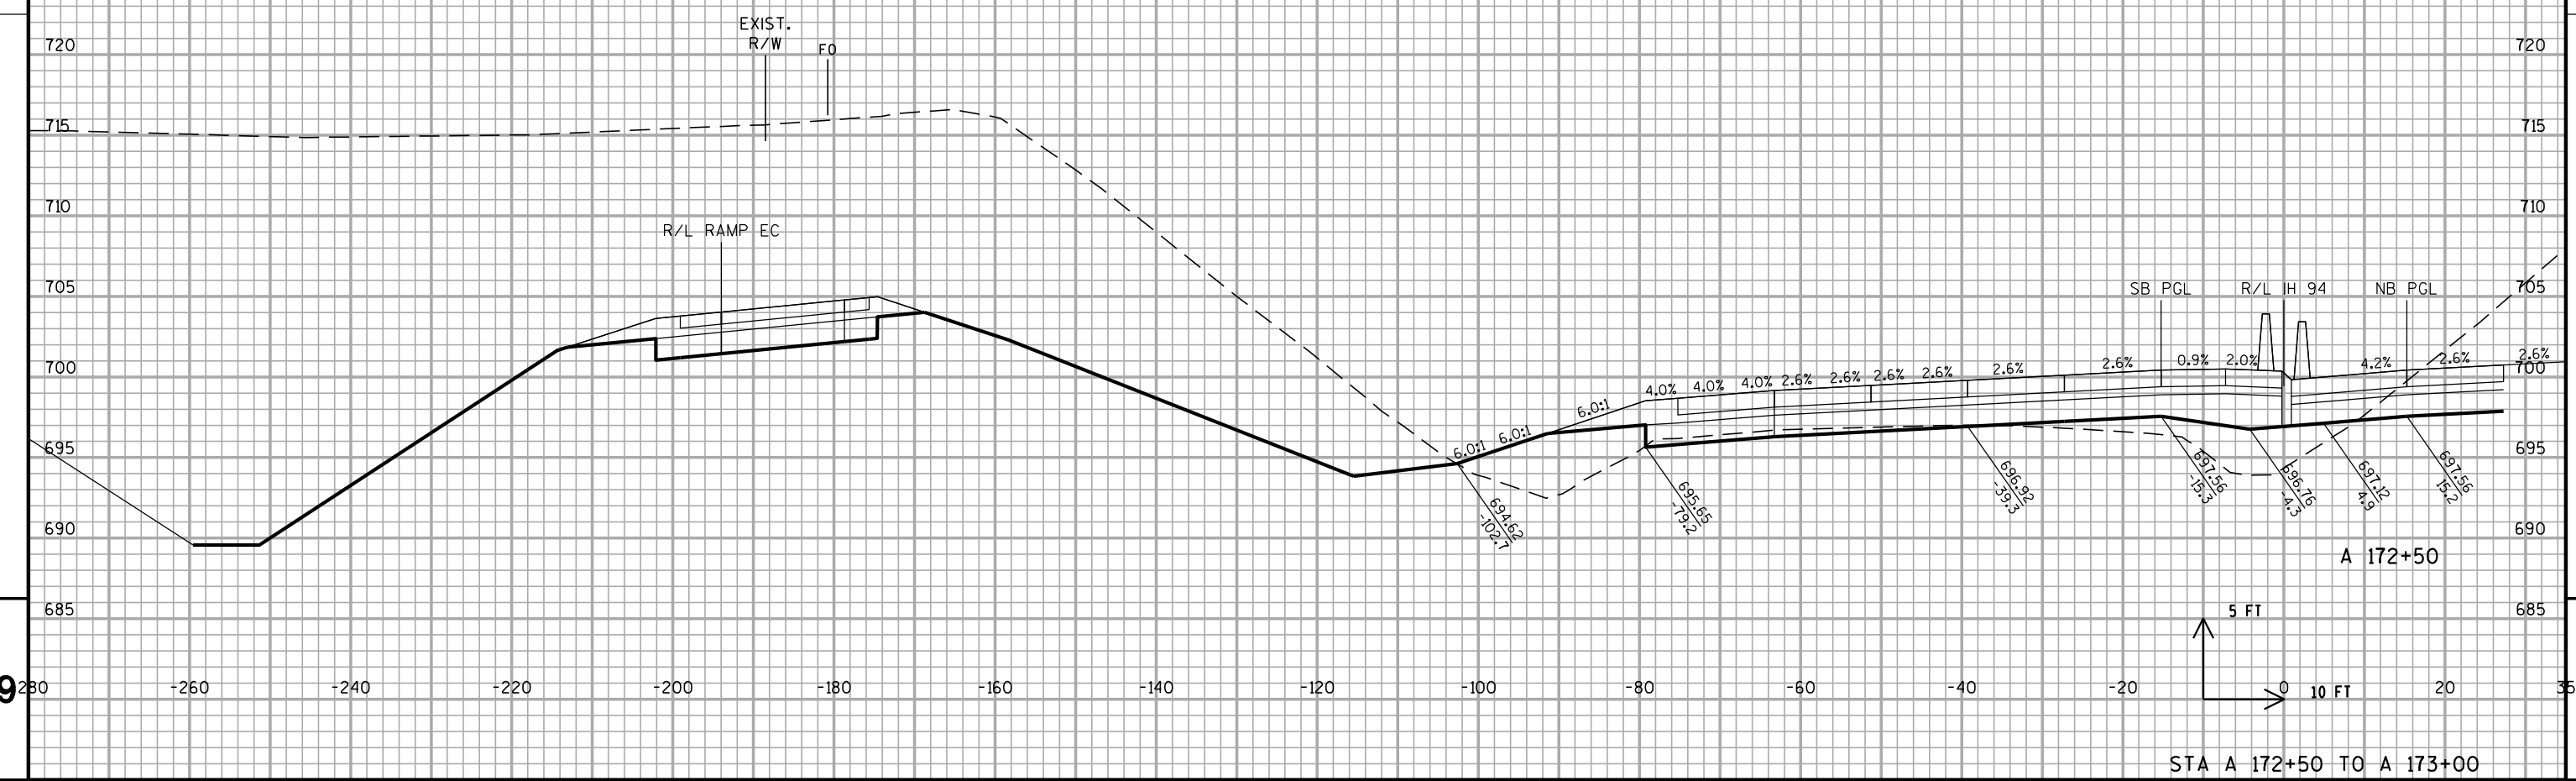

STA A 172+50 TO A 173+00

PROJECT NO: 1030-20-87	HWY: IH 94	COUNTY: MILWAUKEE	CROSS SECTIONS: IH 94 SB	SHEET	E
------------------------	------------	-------------------	--------------------------	-------	---

ALL WORK DONE
IN STAGE 2



STA A 173+50 TO A 174+00

PROJECT NO: 1030-20-87

HWY: IH 94

COUNTY: MILWAUKEE

CROSS SECTIONS: IH 94 SB


SHEET

--	--

FILE NAME : S:\FinalDesign\MIL\10302087_E\Roads\cds\090202_xs_ih94_sb.dgn

EWLOT DATE \$\$\$...EWLOttingdate...\$\$ EWLOT BY \$\$\$...EWLOtuser...\$\$PLOT NAME : 090202_xs_ih94_sb38 EWLOT SCALE \$\$\$....EWLOtscale.....\$\$ WISDOT/CADDS SHEET 21

ALL WORK DONE
IN STAGE 2

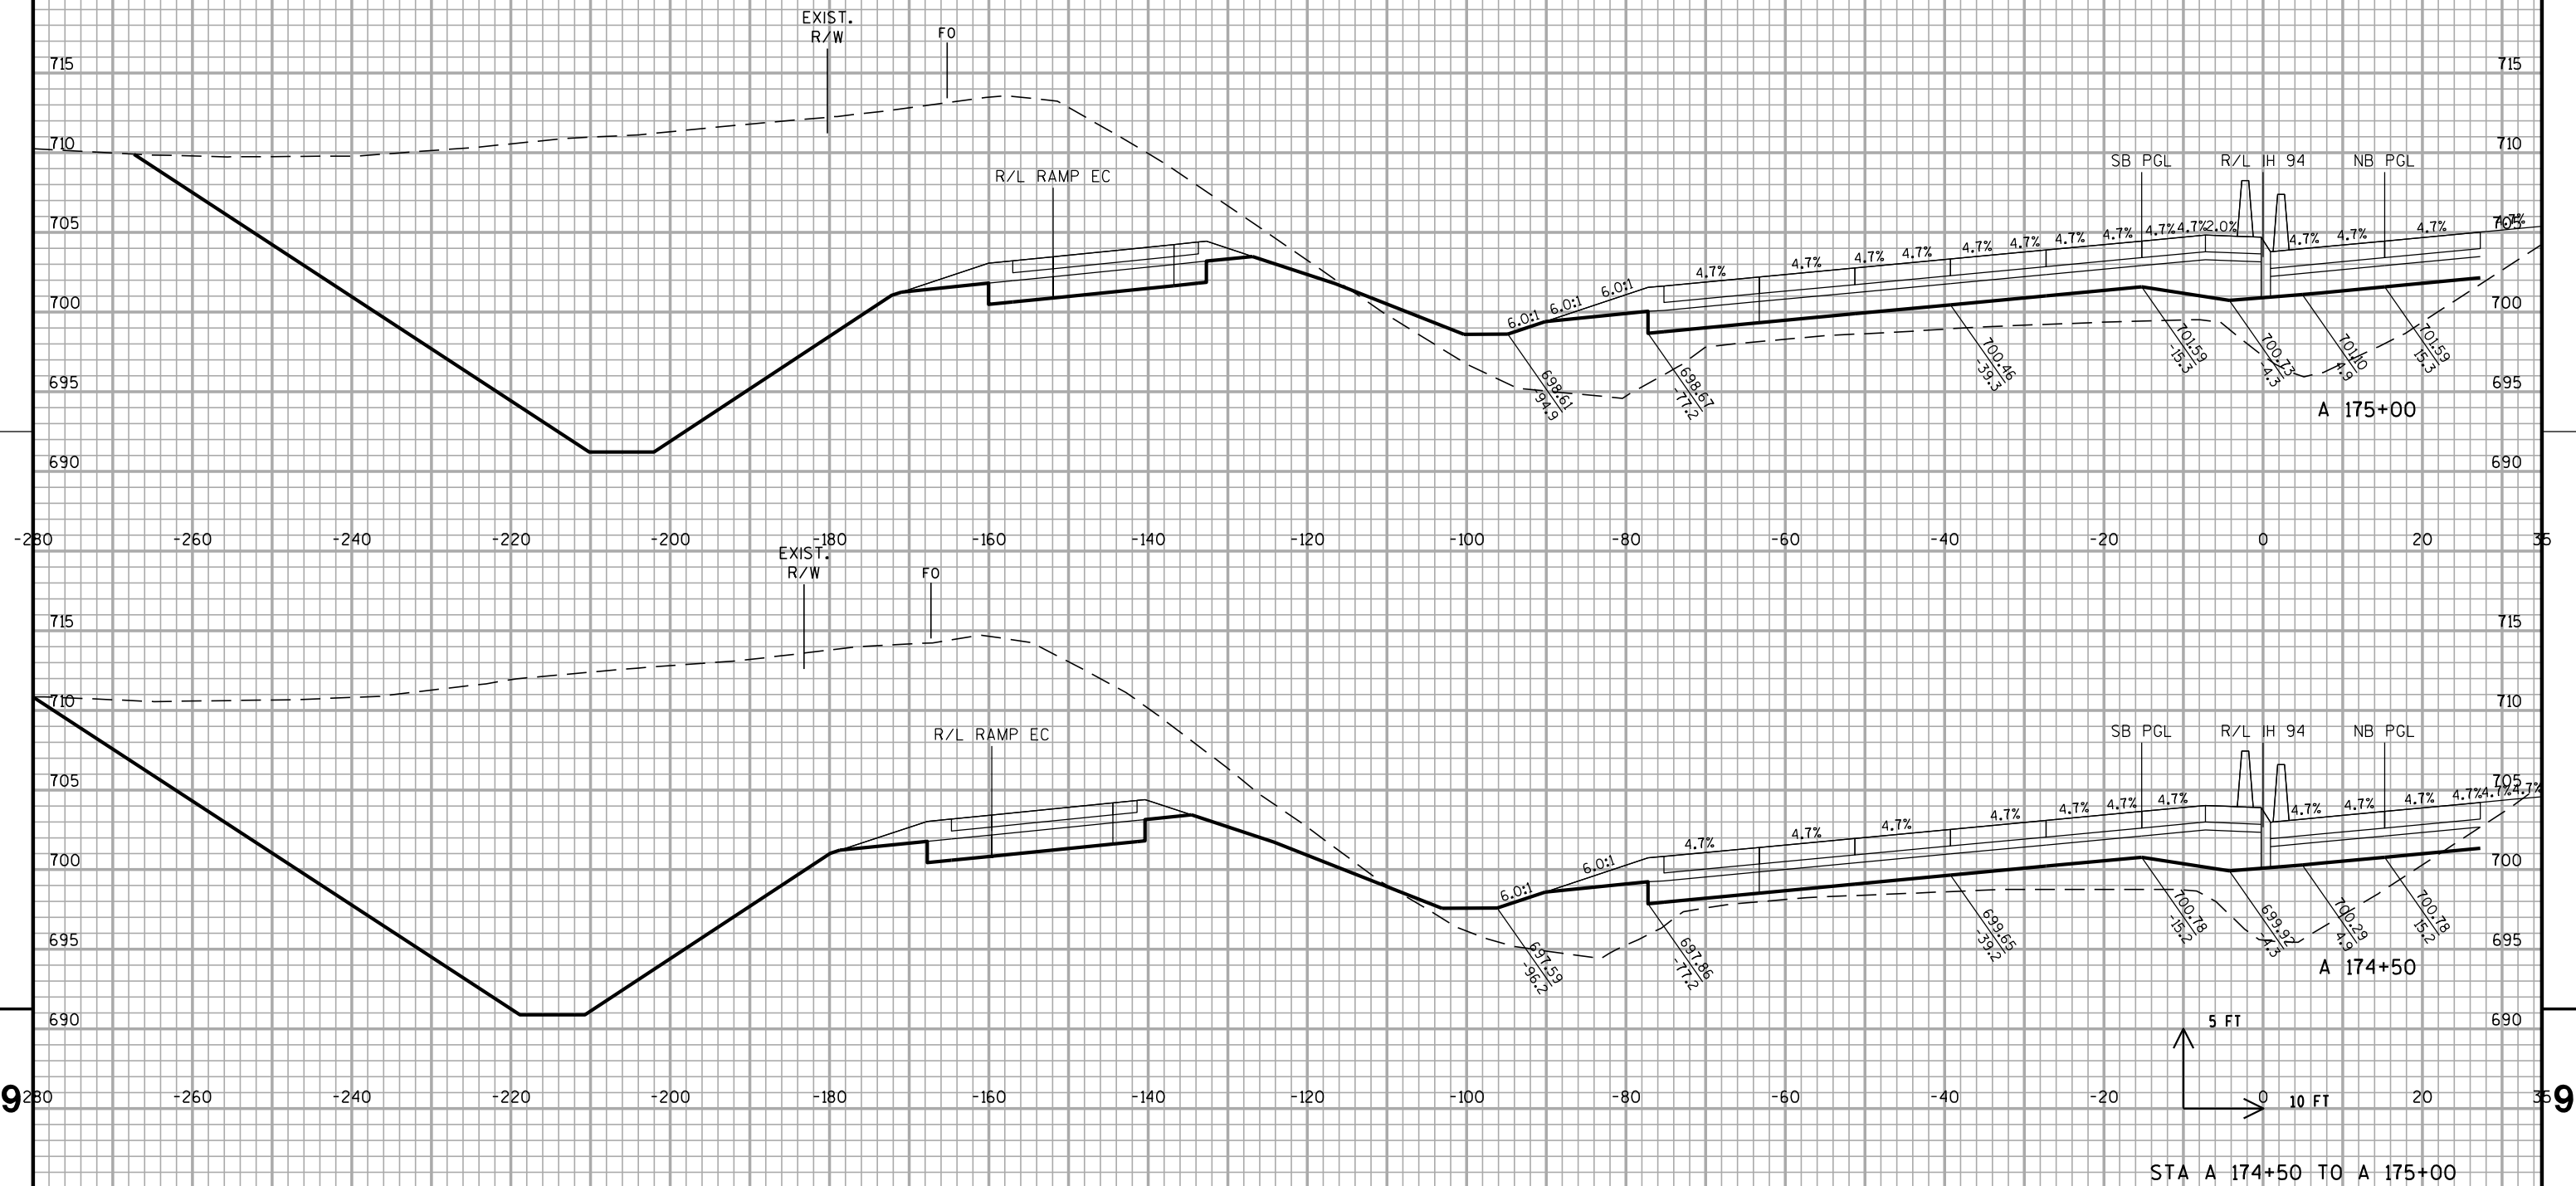

PROJECT NO: 1030-20-87

HWY: IH 94

COUNTY: MILWAUKEE

CROSS SECTIONS: IH 94 SB


SHEET

--	--

FILE NAME : S:\FinalDesign\MIL\10302087_E\Roads\cds\090202_xs_ih94_sb.dgn

EWLOT DATE \$\$\$...EWLOttingdate...\$\$ EWLOT BY \$\$\$...EWLOtuser...\$\$PLOT NAME : 090202_xs_ih94_sb39 EWLOT SCALE \$\$\$....EWLOtscale.....\$\$

ALL WORK DONE
IN STAGE 2

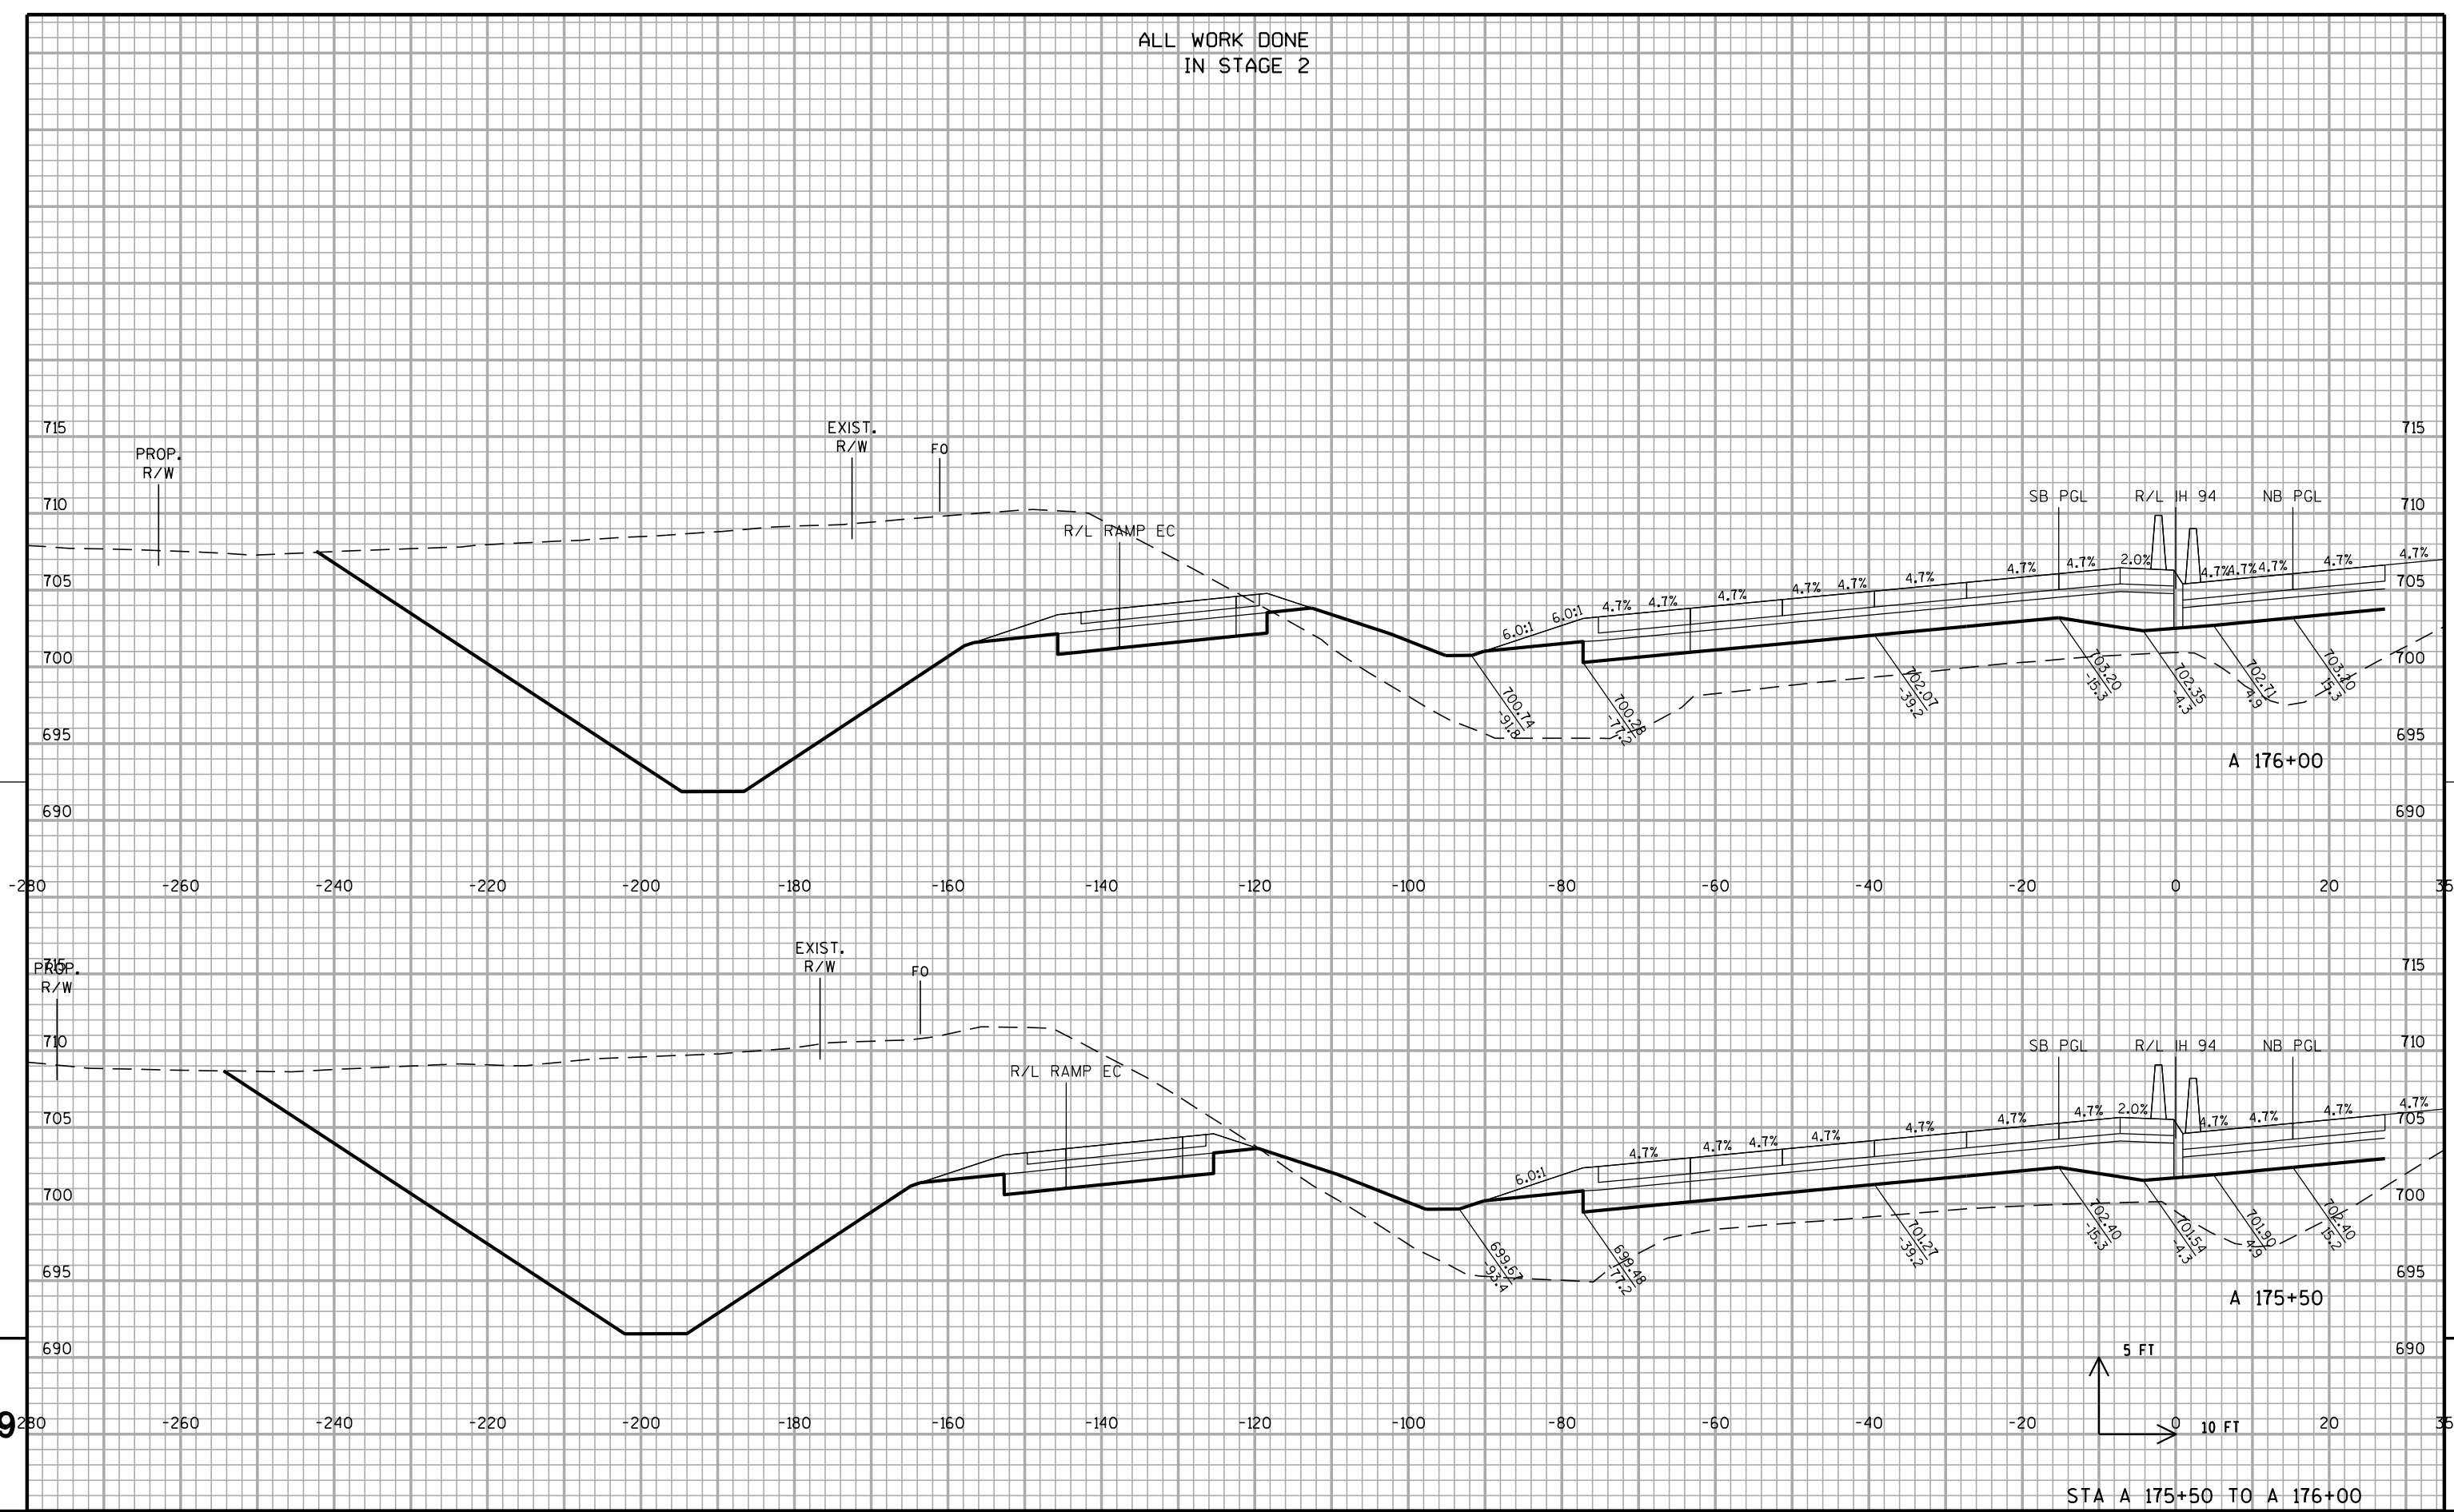

PROJECT NO: 1030-20-87

HWY: IH 94

COUNTY: MILWAUKEE

CROSS SECTIONS: IH 94 SB

SHEET



E

FILE NAME : S:\FinalDesign\MIL\10302087_E\Roads\cds\090202_xs_ih94_sb.dgn

EOWLOT DATE 09/02/2022 EOWLOT BY 090202_xs_ih94_sb.dgn EOWLOT SCALE 1"=20'

WISDOT/CADDs SHEET 21


ALL WORK DONE
IN STAGE 2

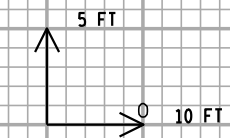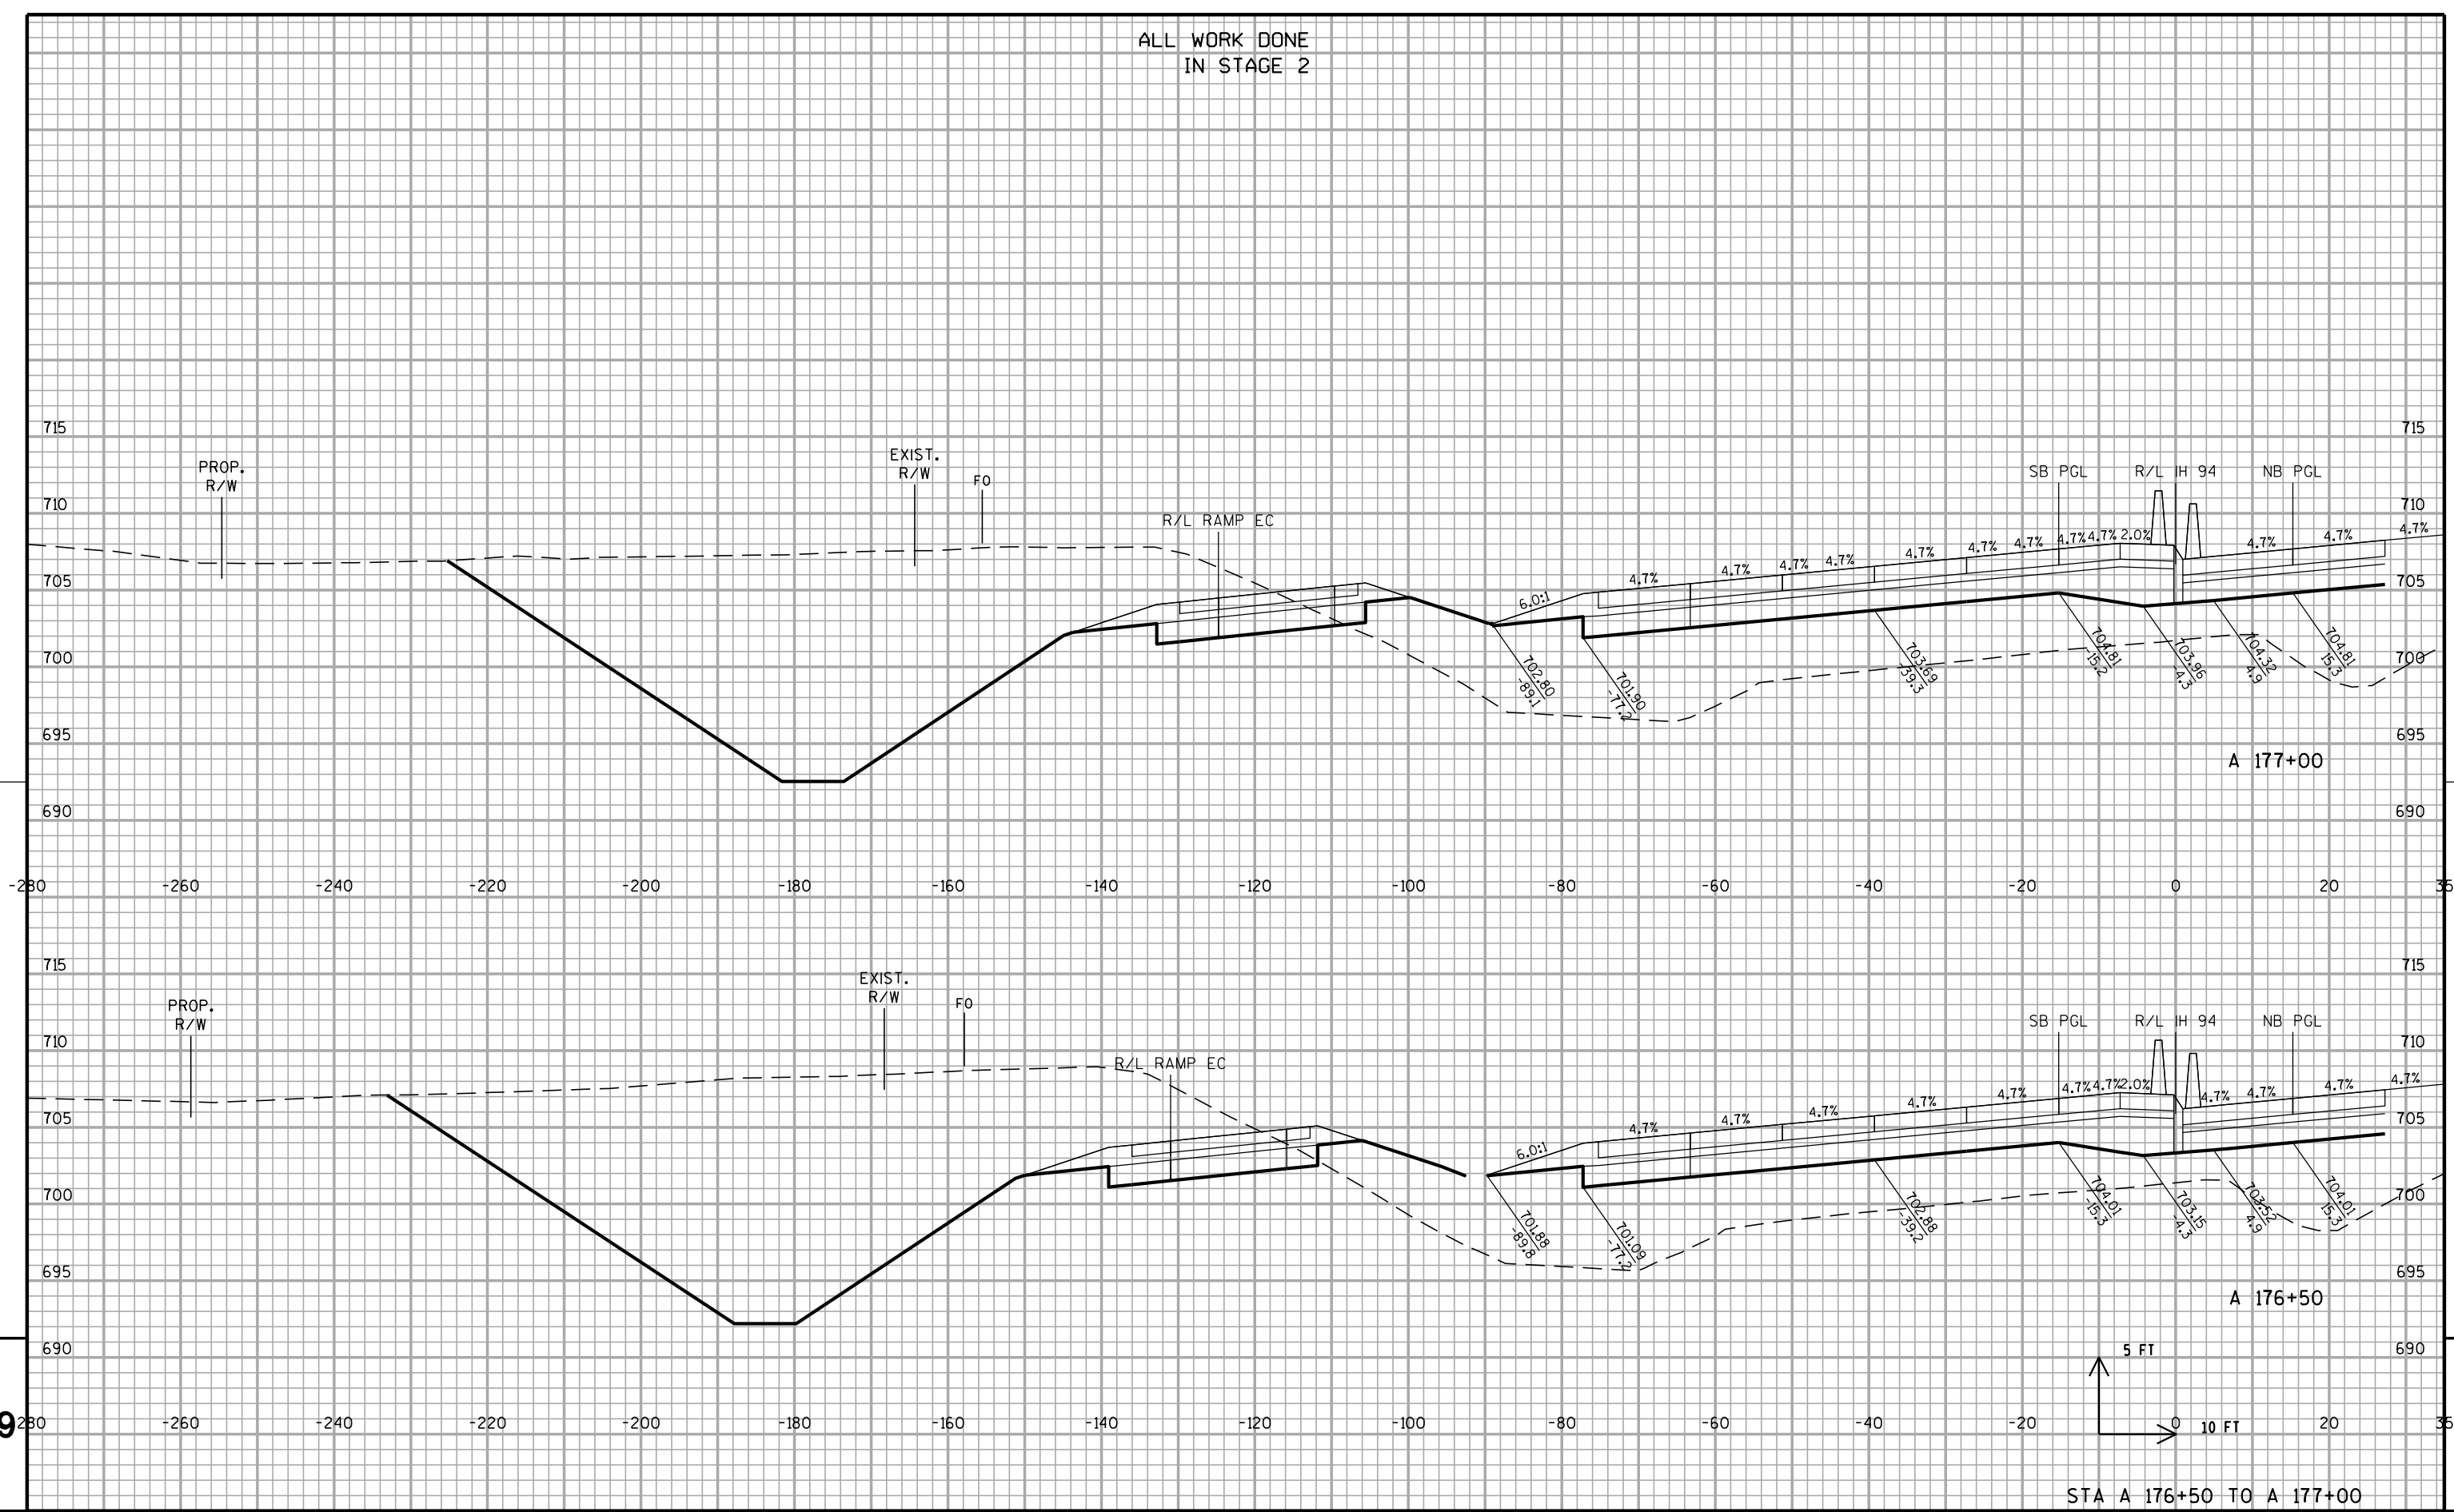

STA A 176+50 TO A 177+00

PROJECT NO: 1030-20-87	HWY: IH 94	COUNTY: MILWAUKEE	CROSS SECTIONS: IH 94 SB	SHEET	E
------------------------	------------	-------------------	--------------------------	-------	---

ALL WORK DONE
IN STAGE 2

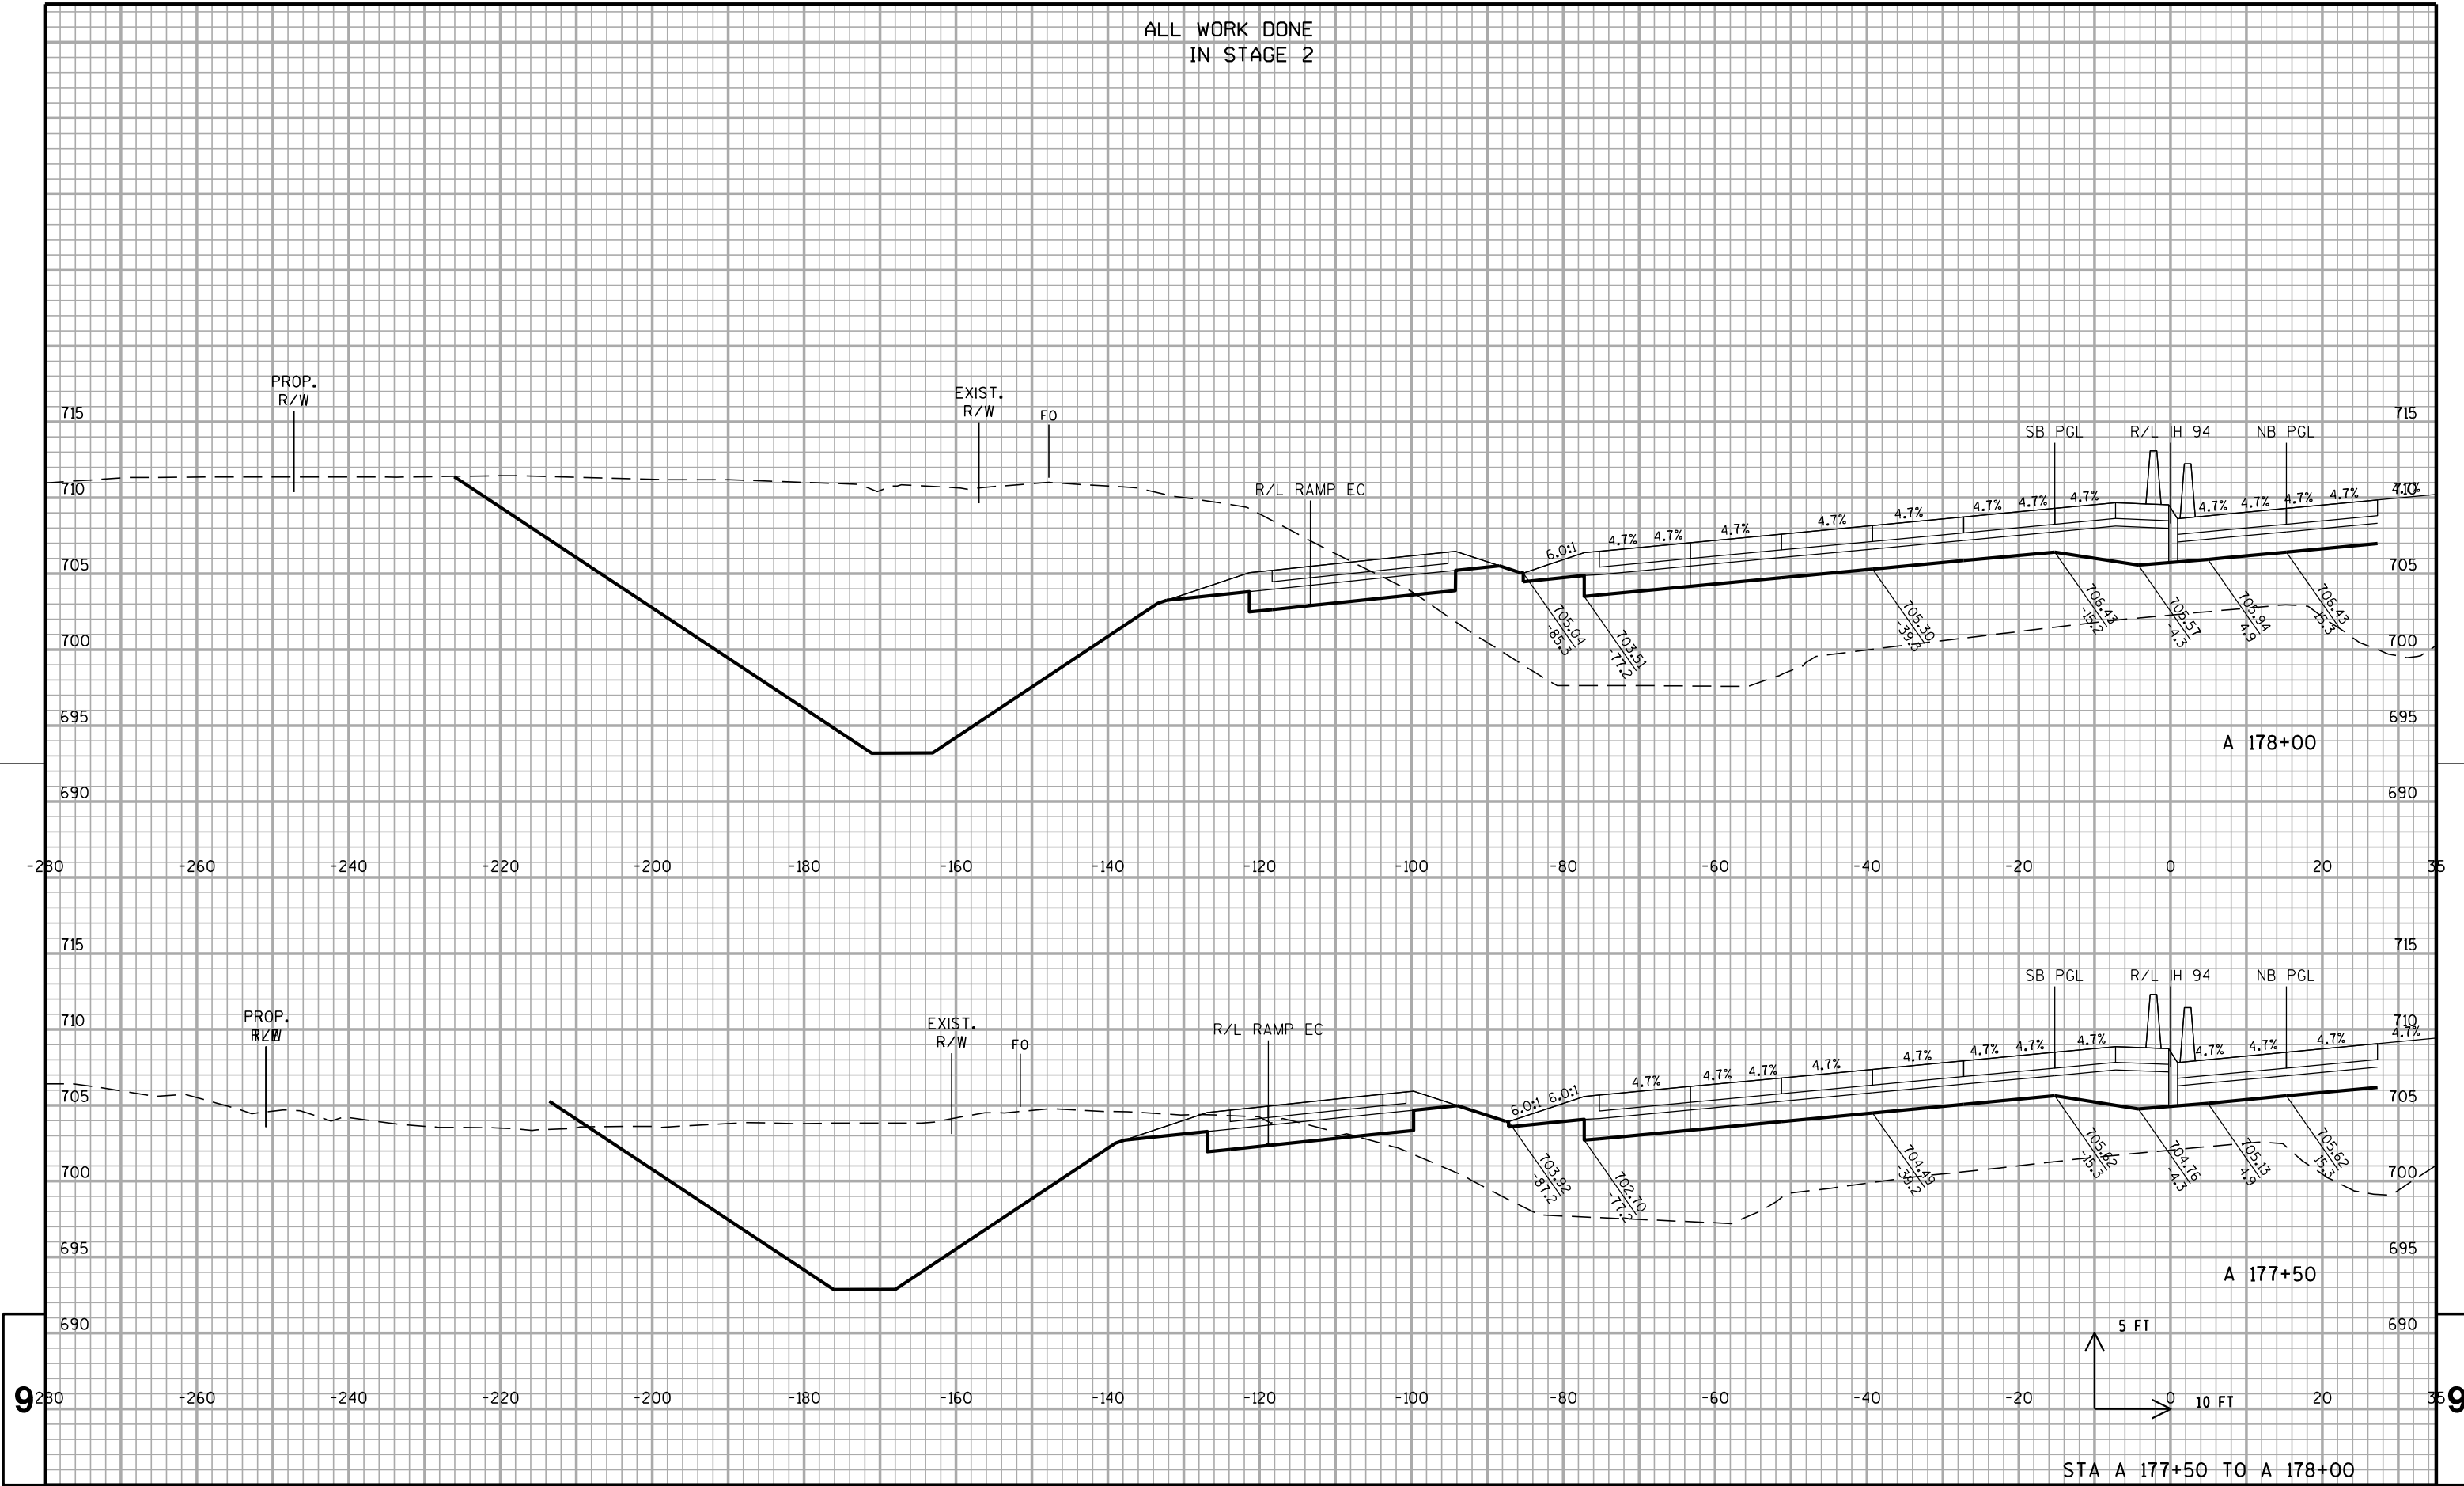

PROJECT NO: 1030-20-87

HWY: IH 94

COUNTY: MILWAUKEE

CROSS SECTIONS: IH 94 SB



SHEET

E

FILE NAME : S:\FinalDesign\MIL\10302087_E\Roads\cds\090202_xs_ih94_sb.dgn


EOWLOT DATE 09/02/2022 EOWLOT BY 090202_xs_ih94_sb4 EOWLOT SCALE 1"=40' PLOT NAME : 090202_xs_ih94_sb4 EOWLOT SCALE 1"=40' WISDOT/CADDs SHEET 21

ALL WORK DONE
IN STAGE 2

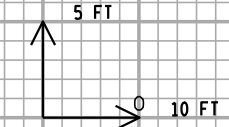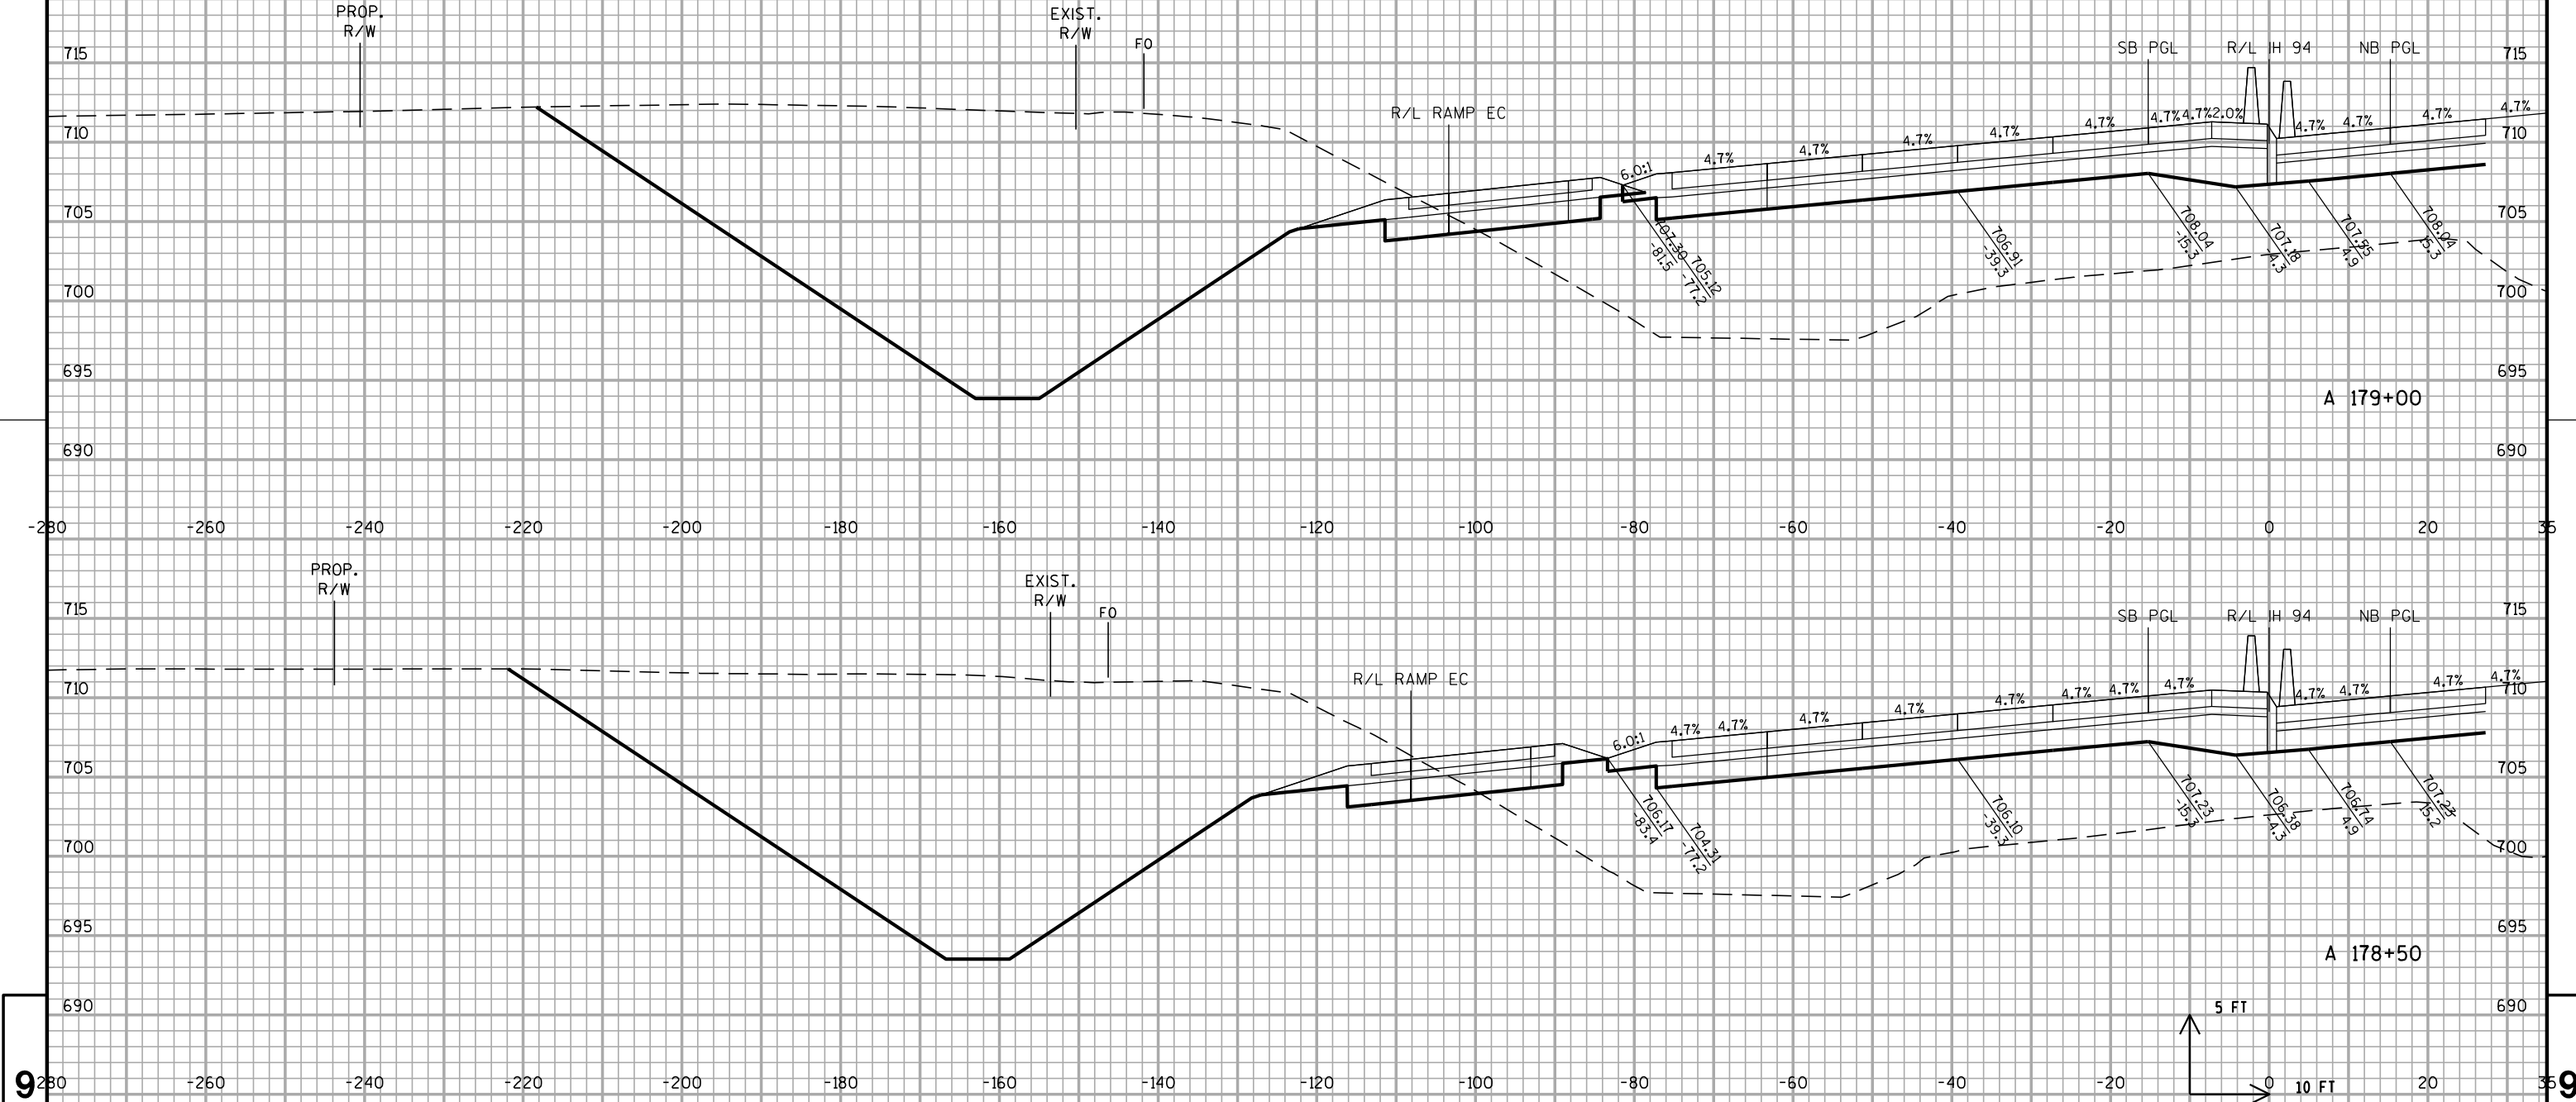

STA A 178+50 TO A 179+00

ALL WORK DONE
IN STAGE 2

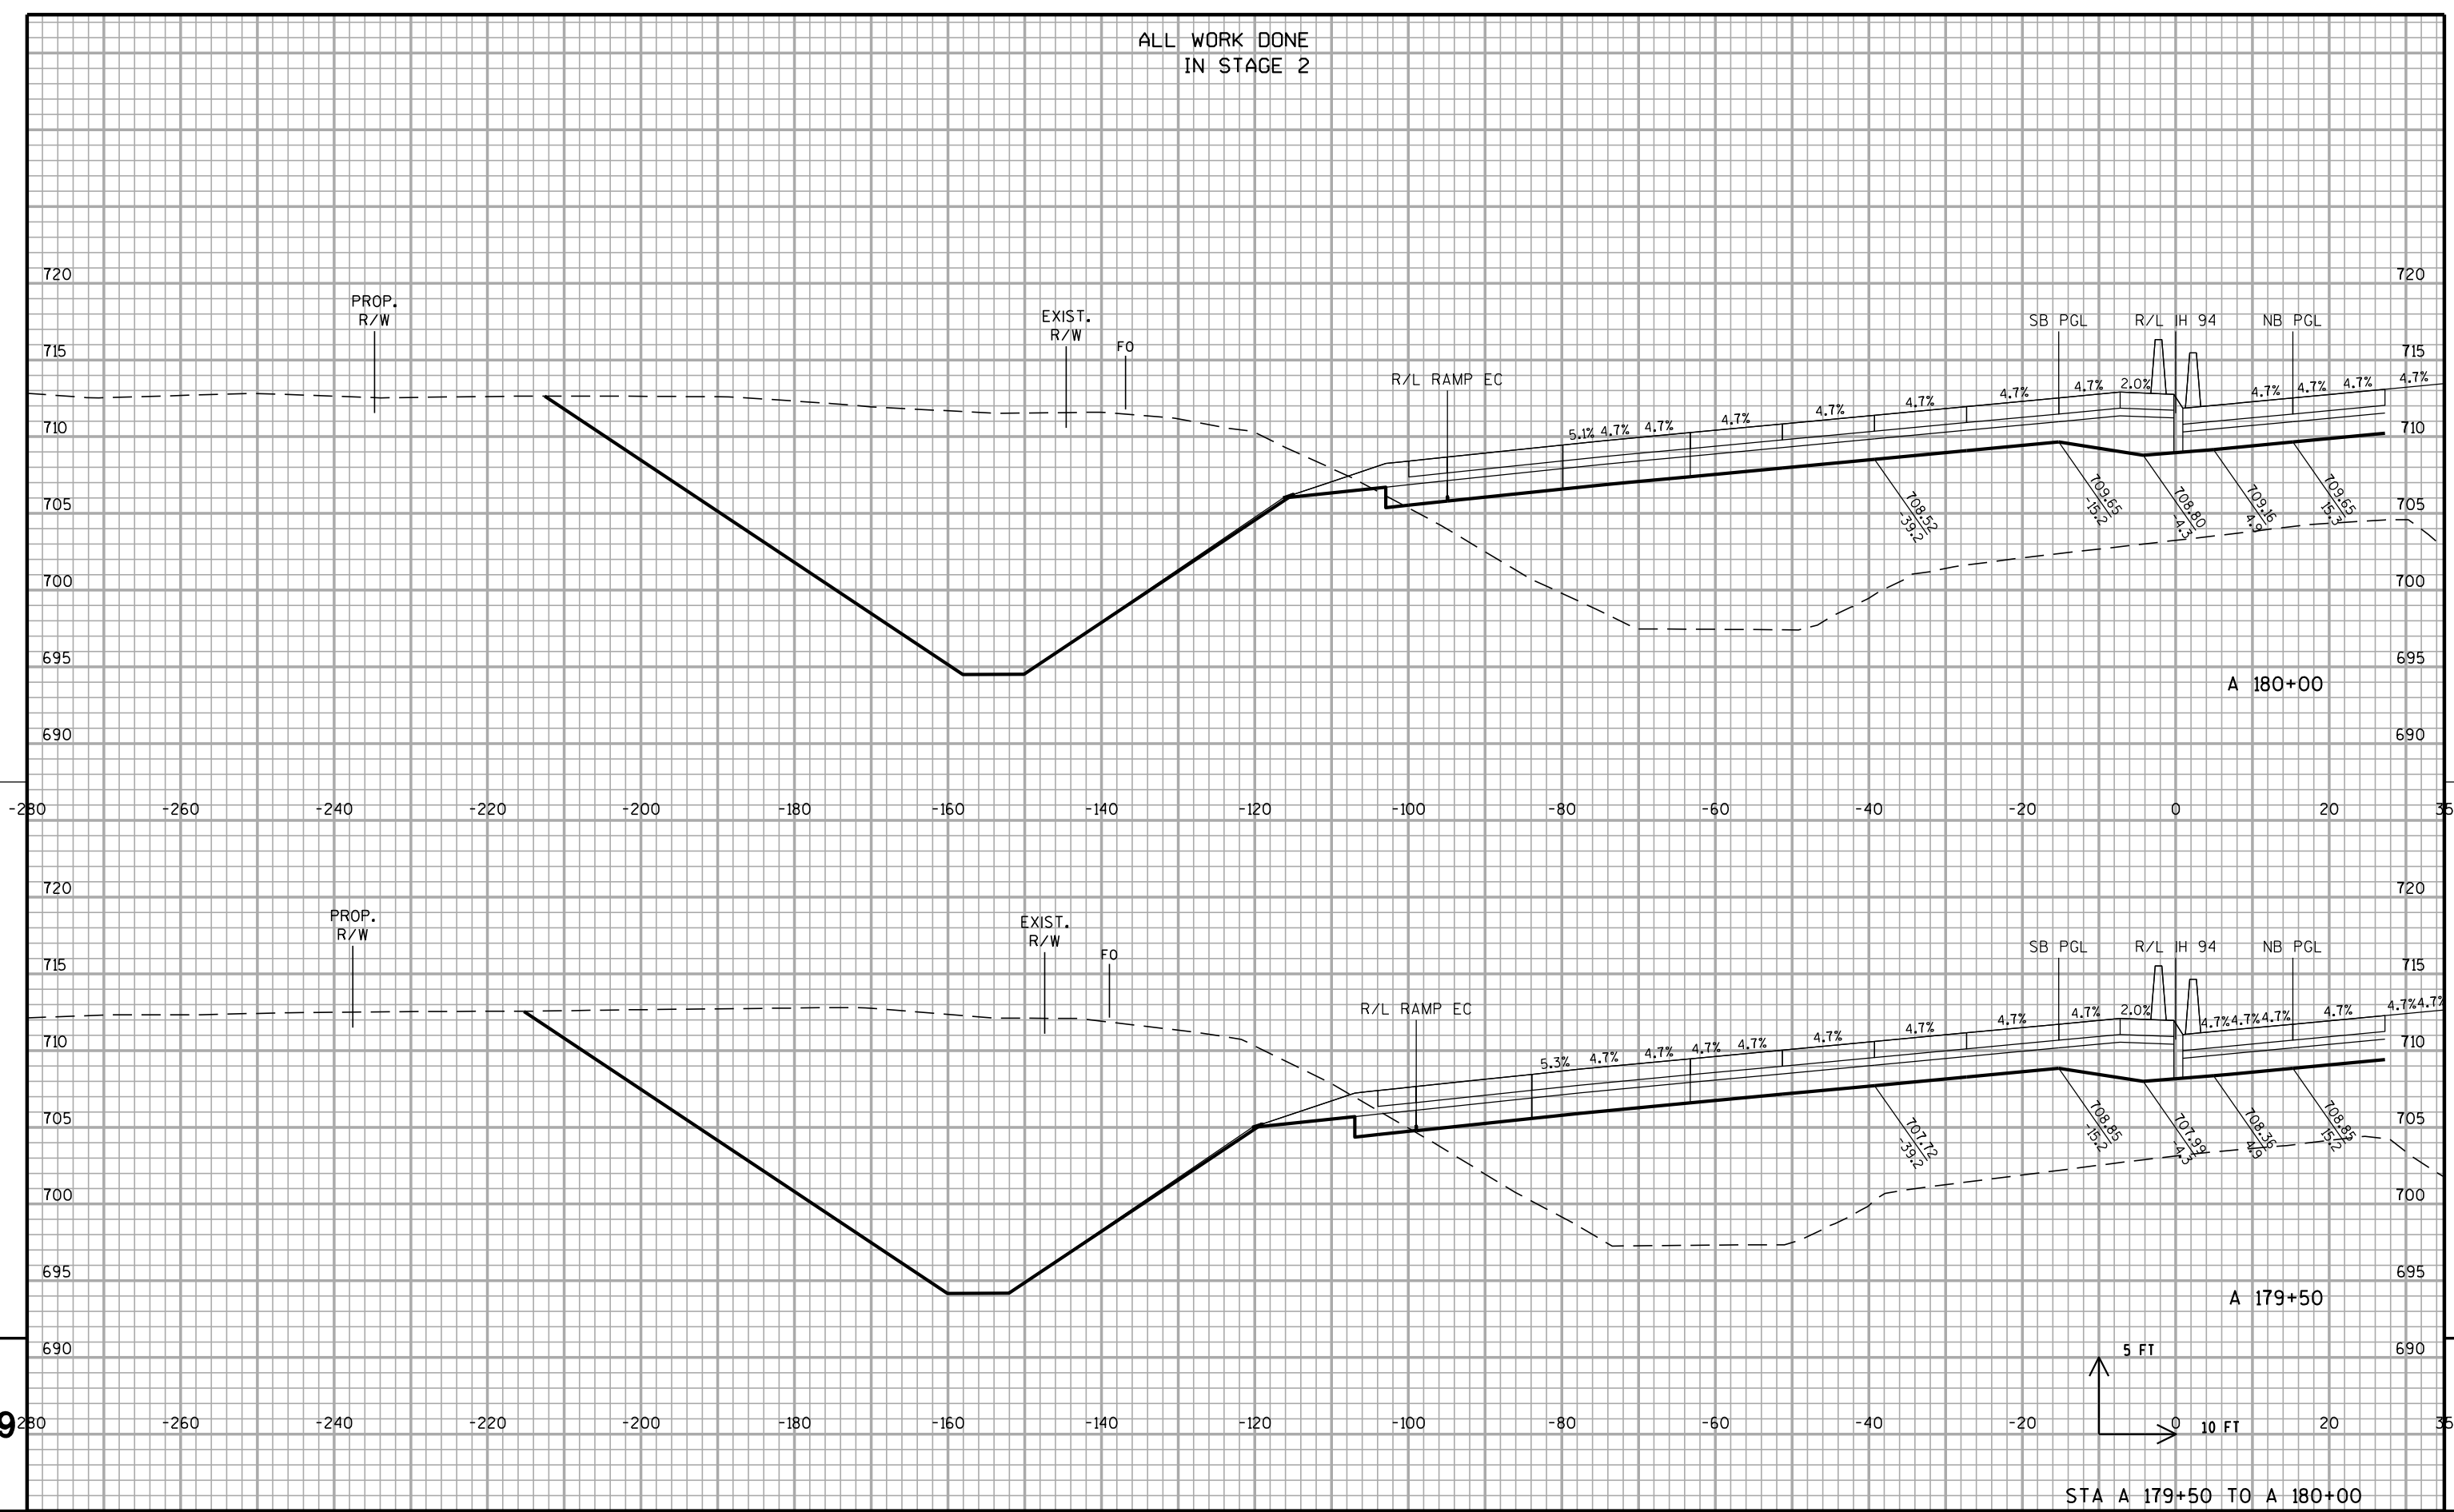

STA A 179+50 TO A 180+00

PROJECT NO: 1030-20-87

HWY: IH 94


COUNTY: MILWAUKEE

CROSS SECTIONS: IH 94 SB

SHEET

E

ALL WORK DONE
IN STAGE 2

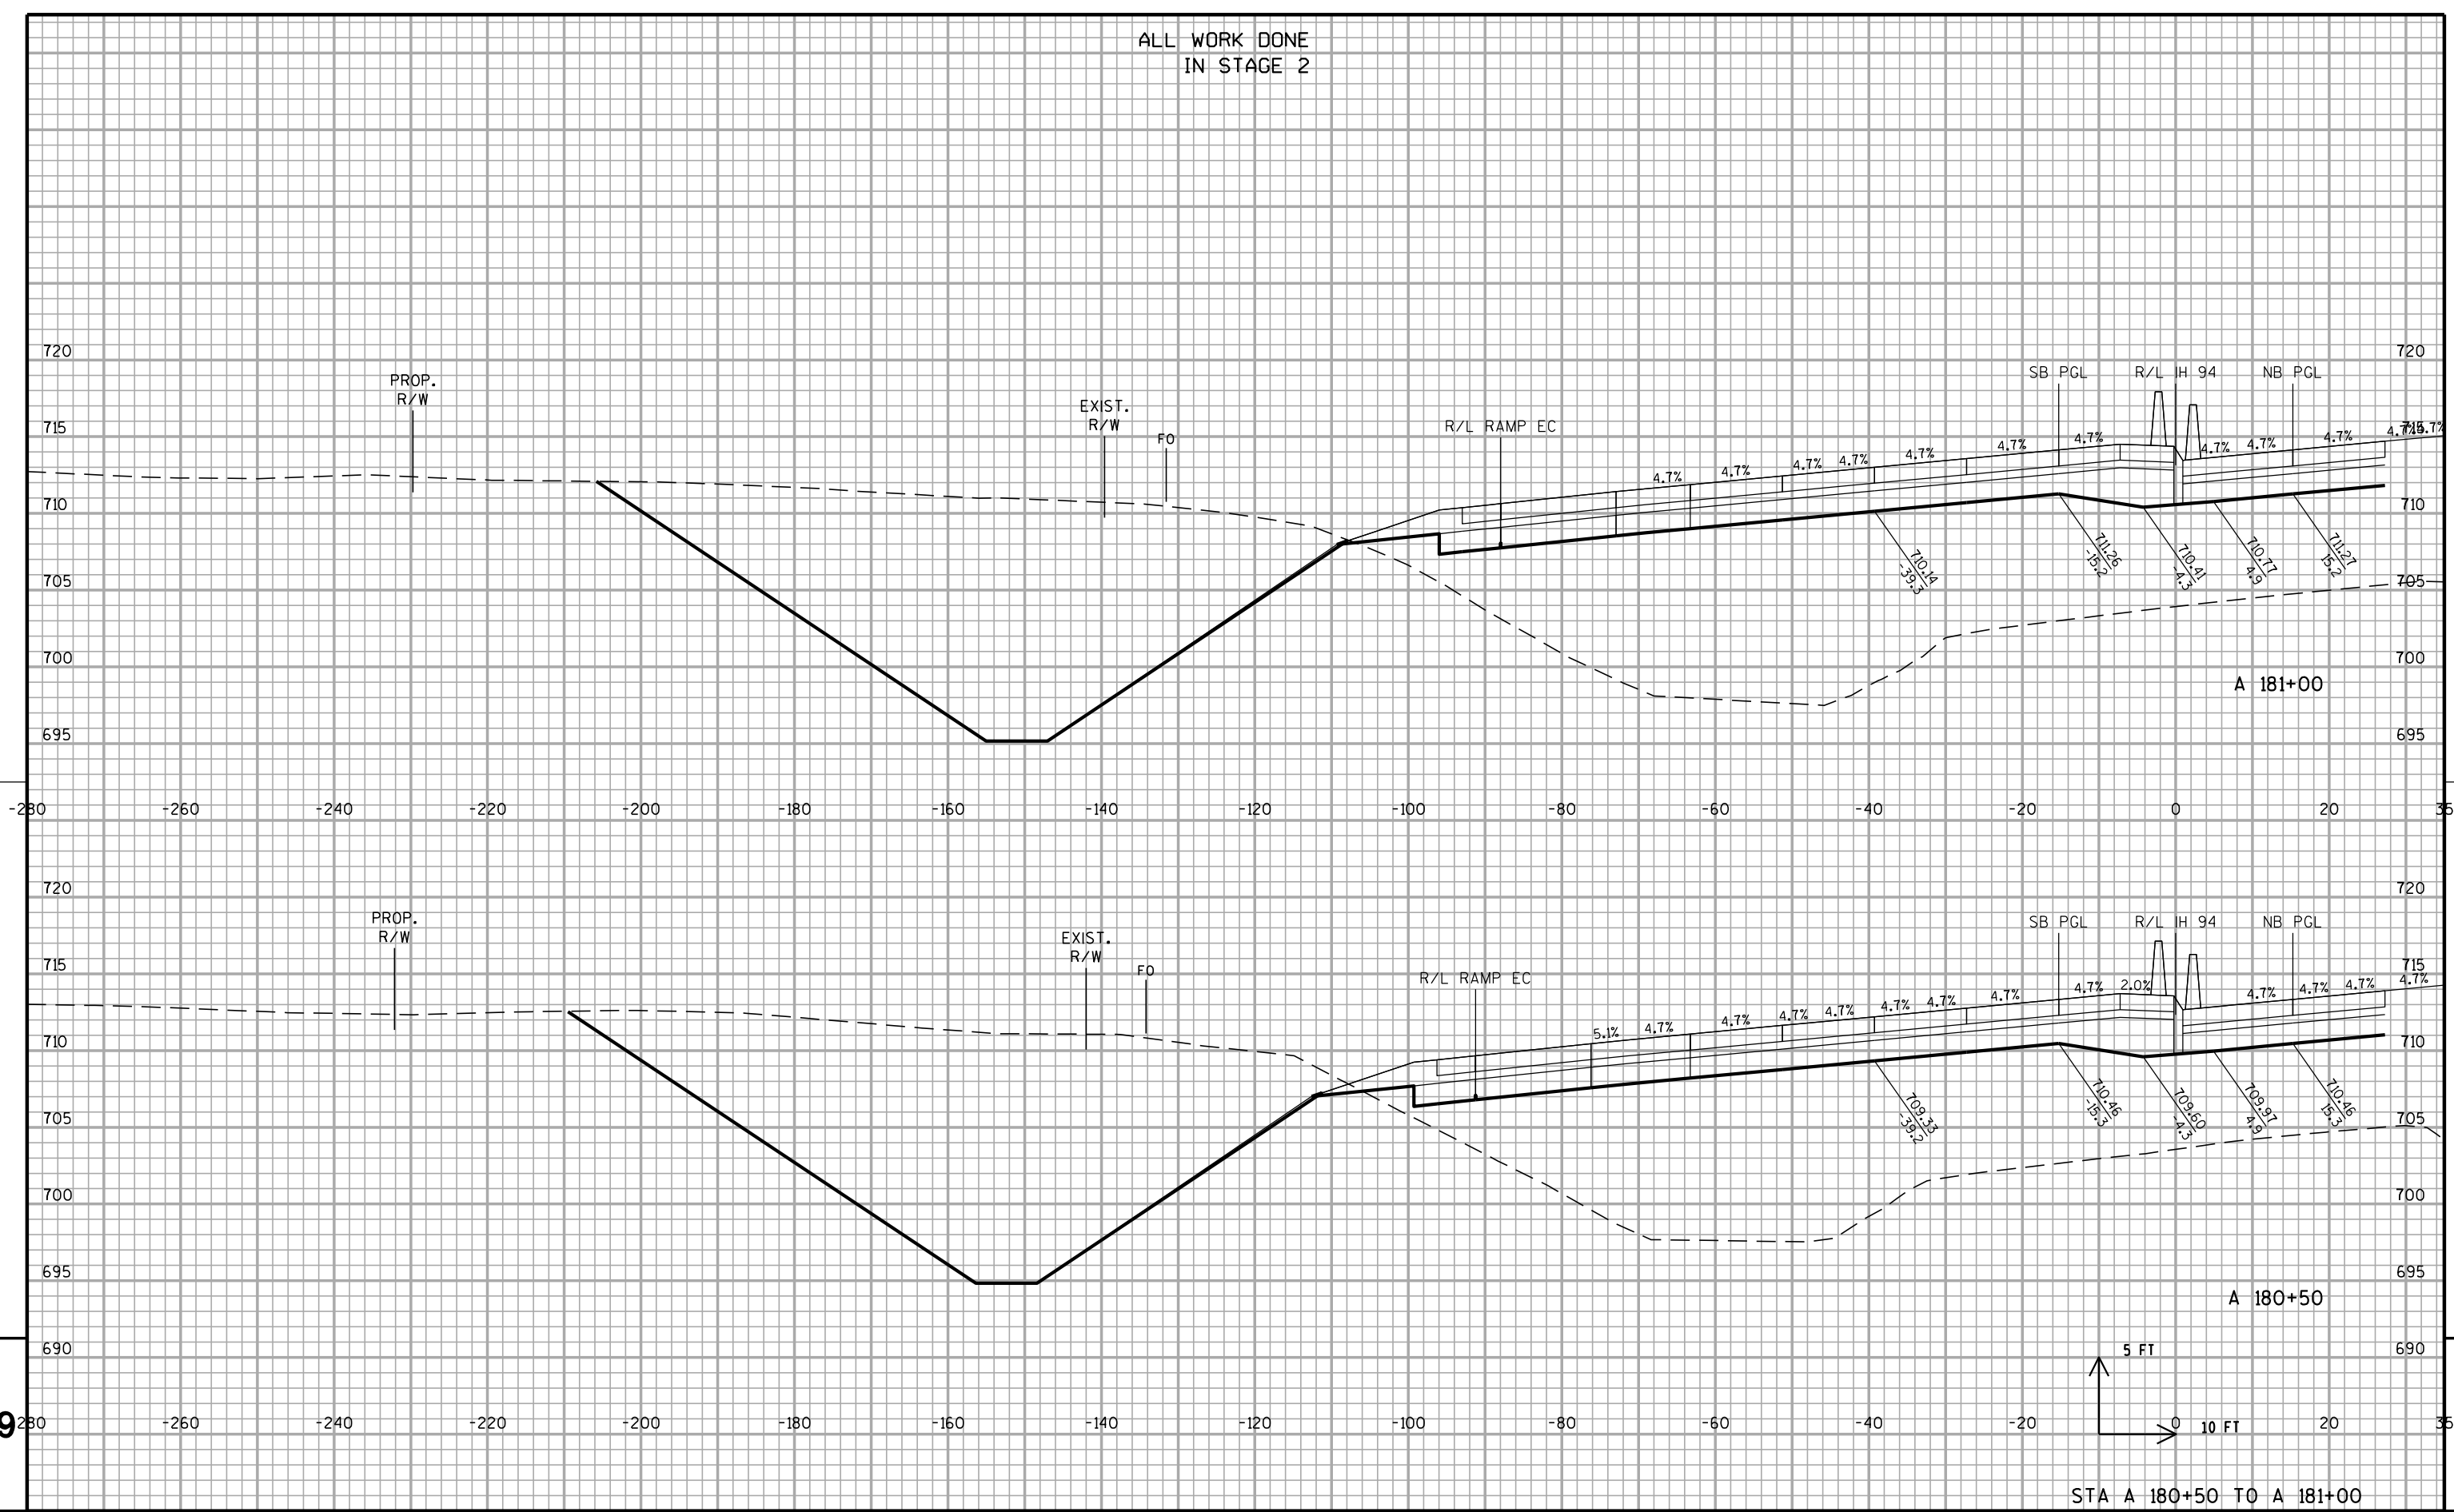

PROJECT NO: 1030-20-87

HWY: IH 94


COUNTY: MILWAUKEE

CROSS SECTIONS: IH 94 SB

SHEET

E

ALL WORK DONE
IN STAGE 2

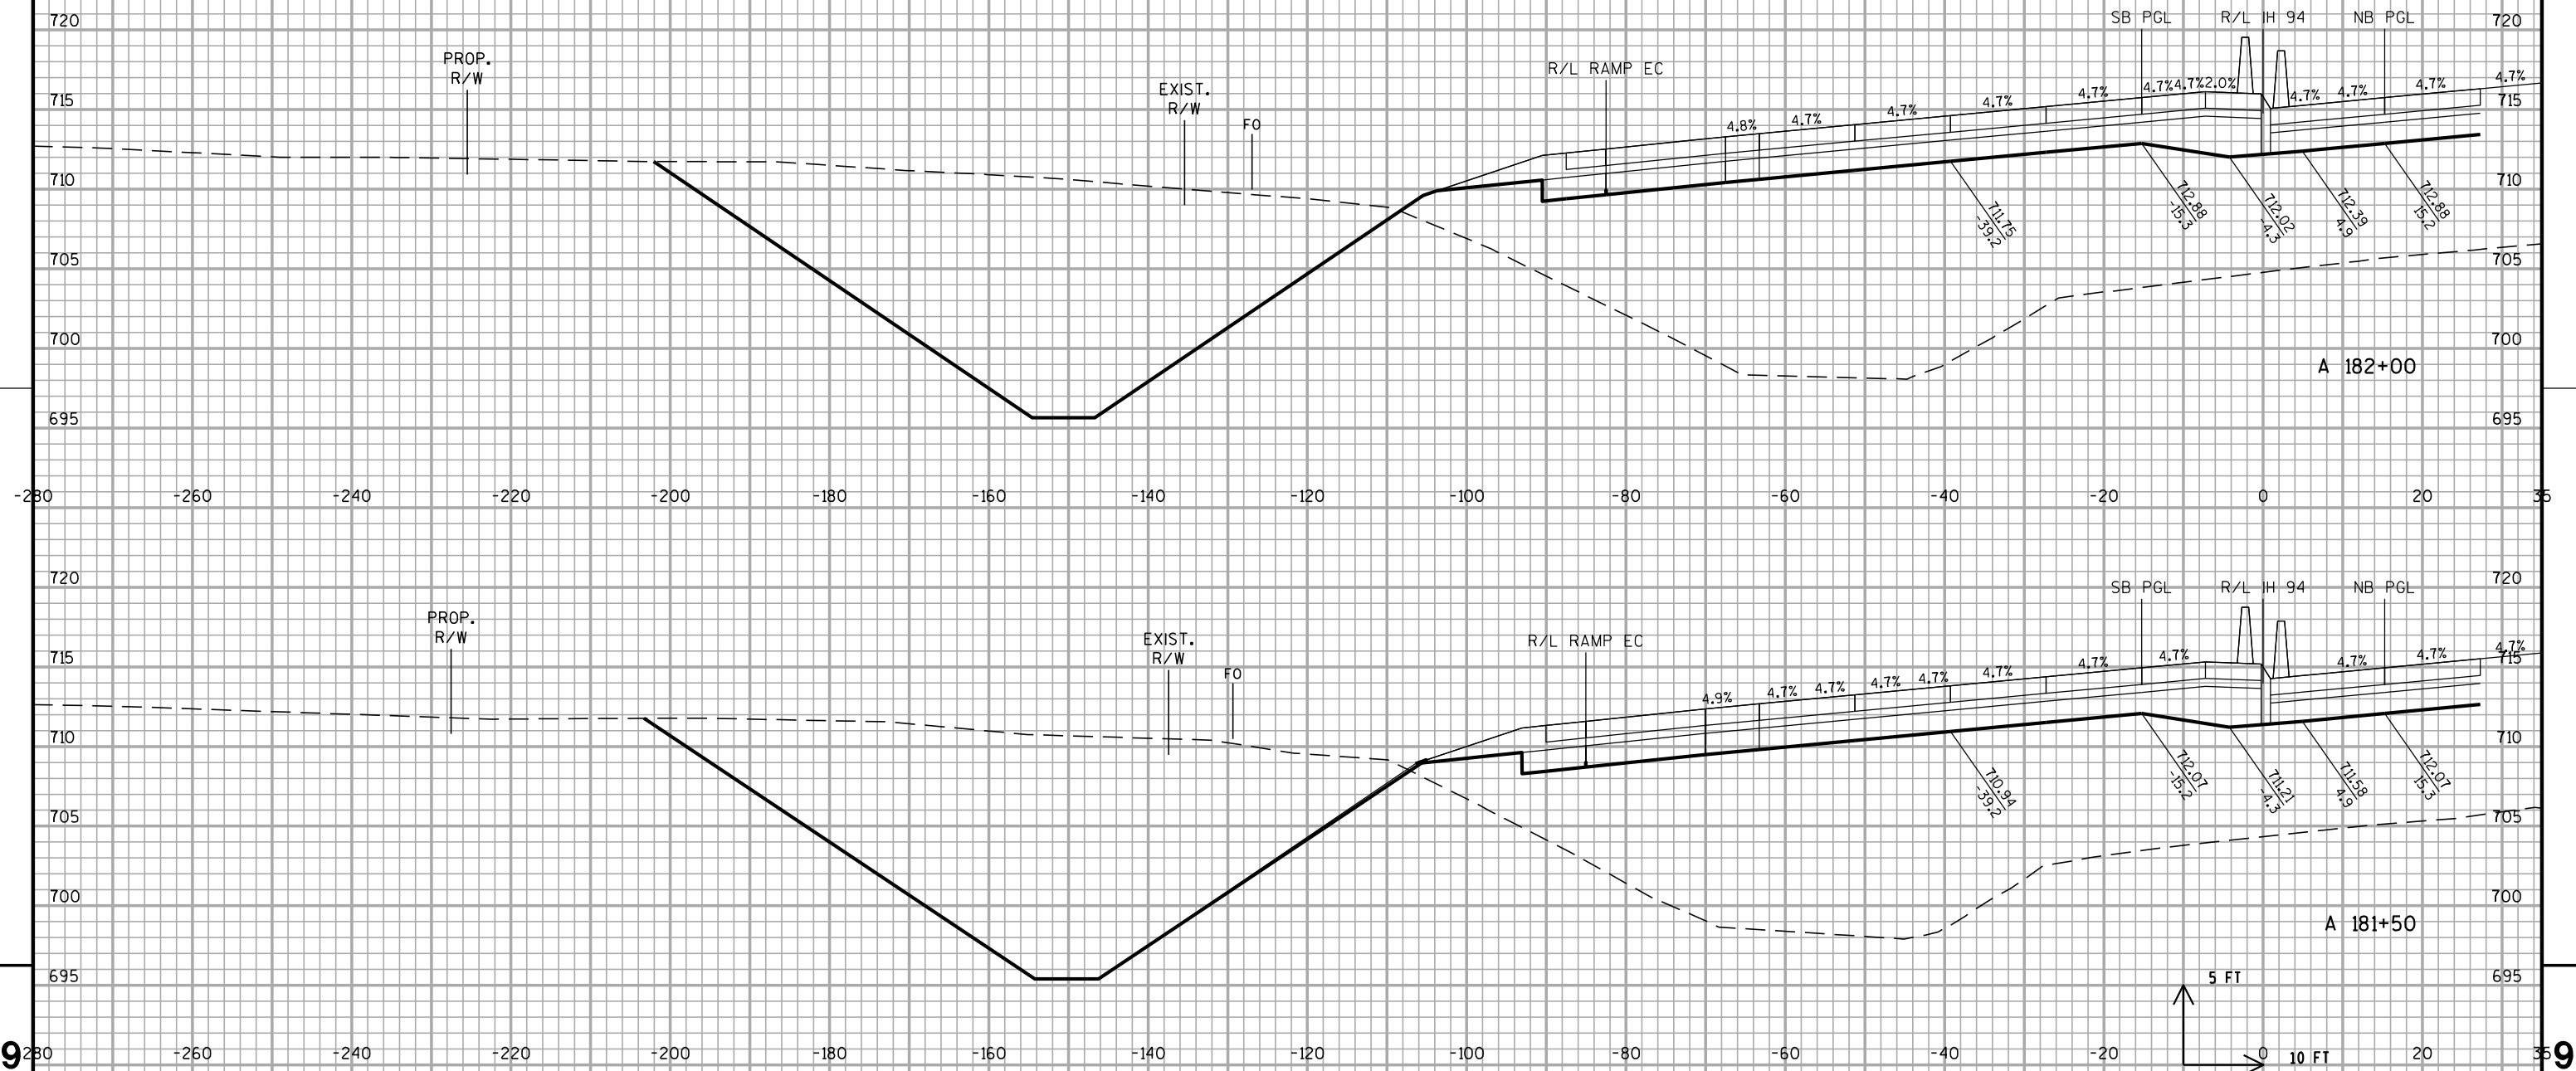

STA A 181+50 TO A 182+00

PROJECT NO: 1030-20-87

HWY: IH 94




COUNTY: MILWAUKEE

CROSS SECTIONS: IH 94 SB

SHEET


--	--

ALL WORK DONE
IN STAGE 2

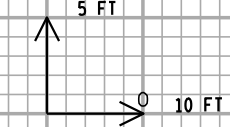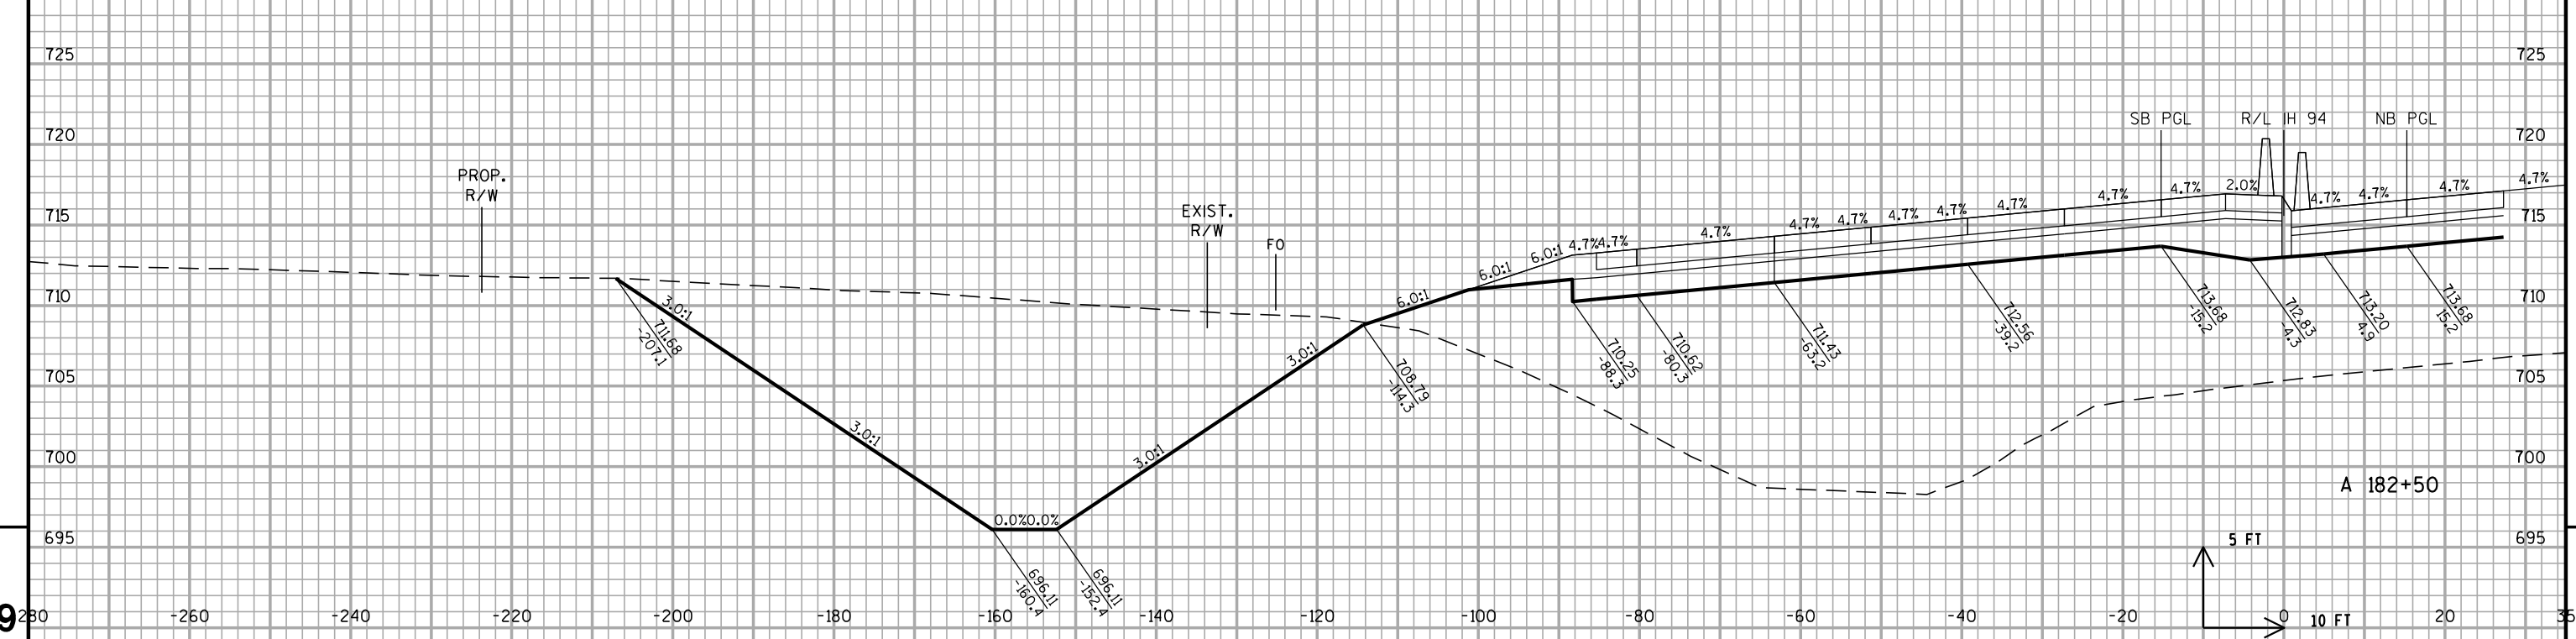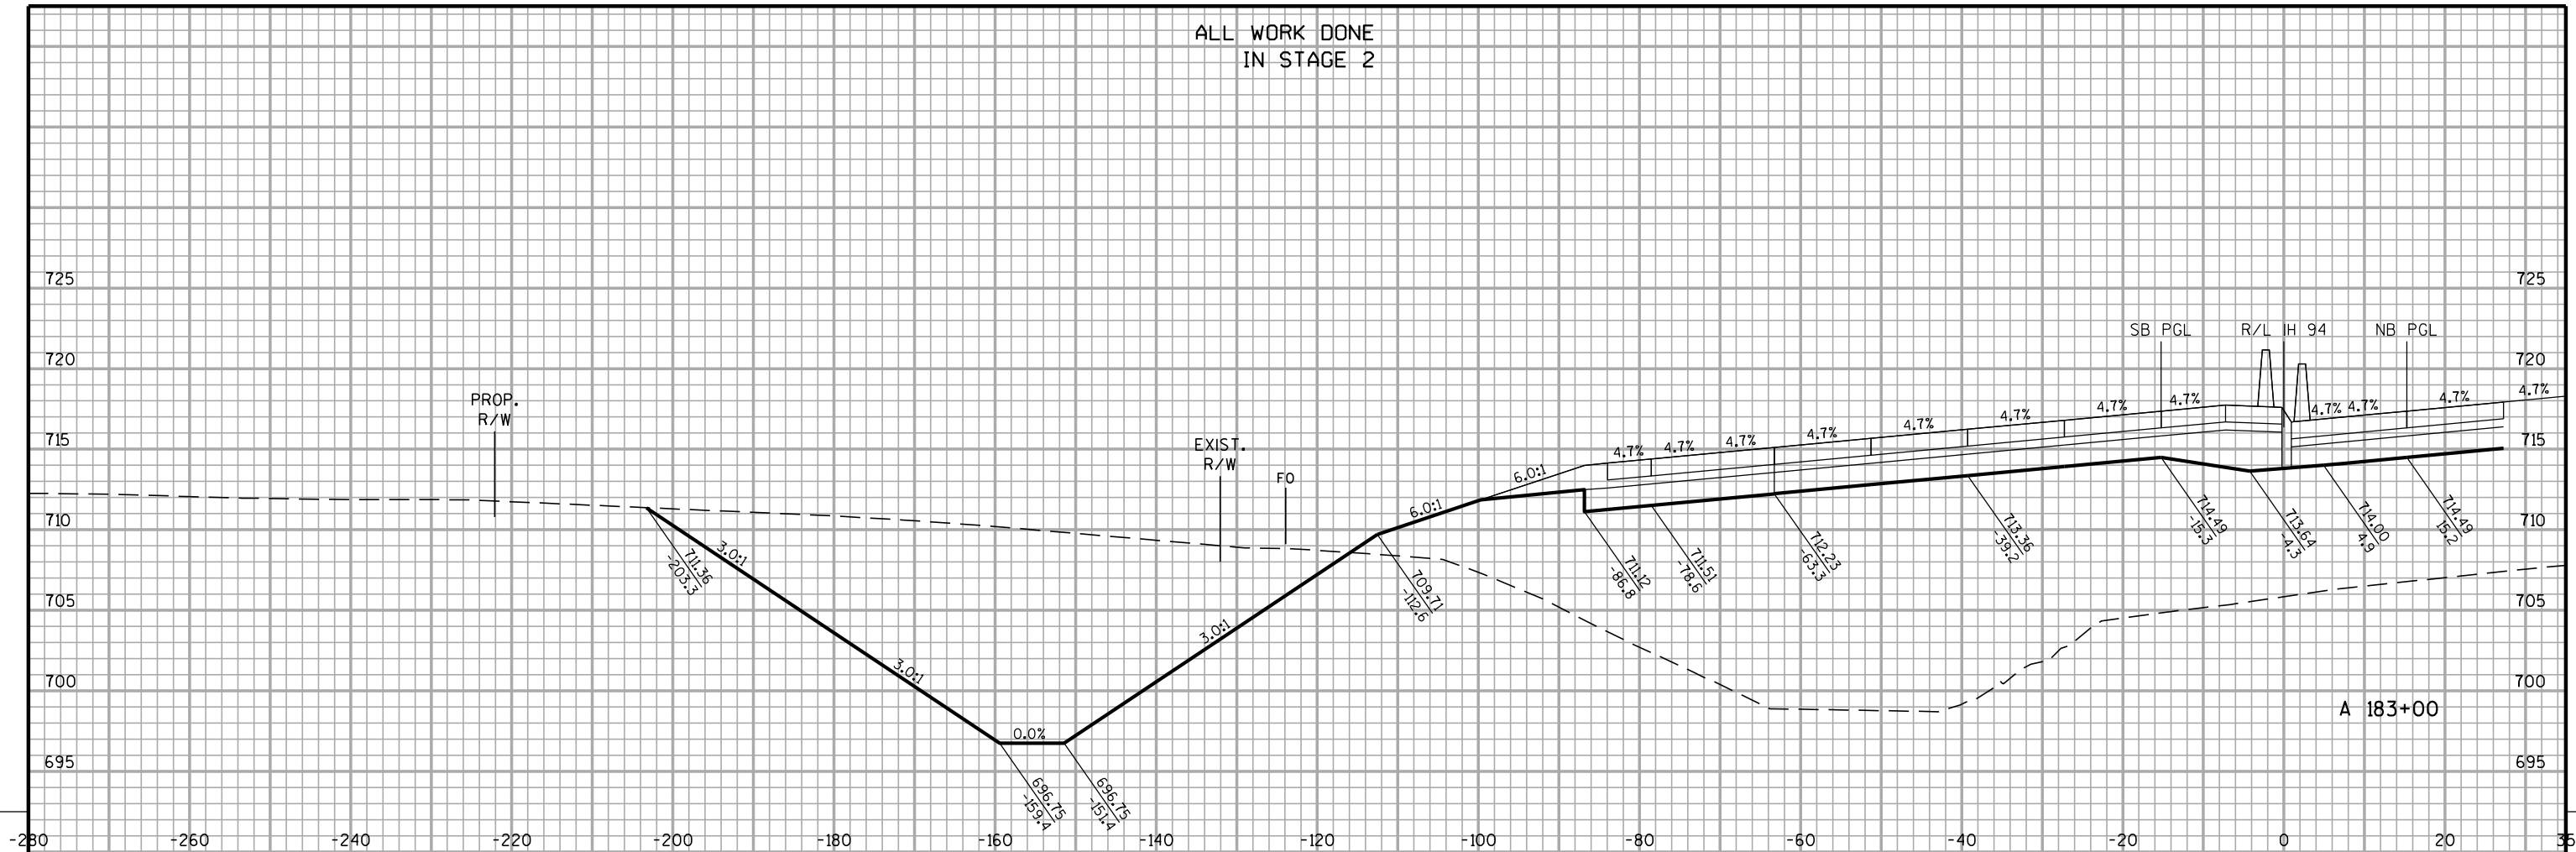

STA A 182+50 TO A 183+00

ALL WORK DONE
IN STAGE 2

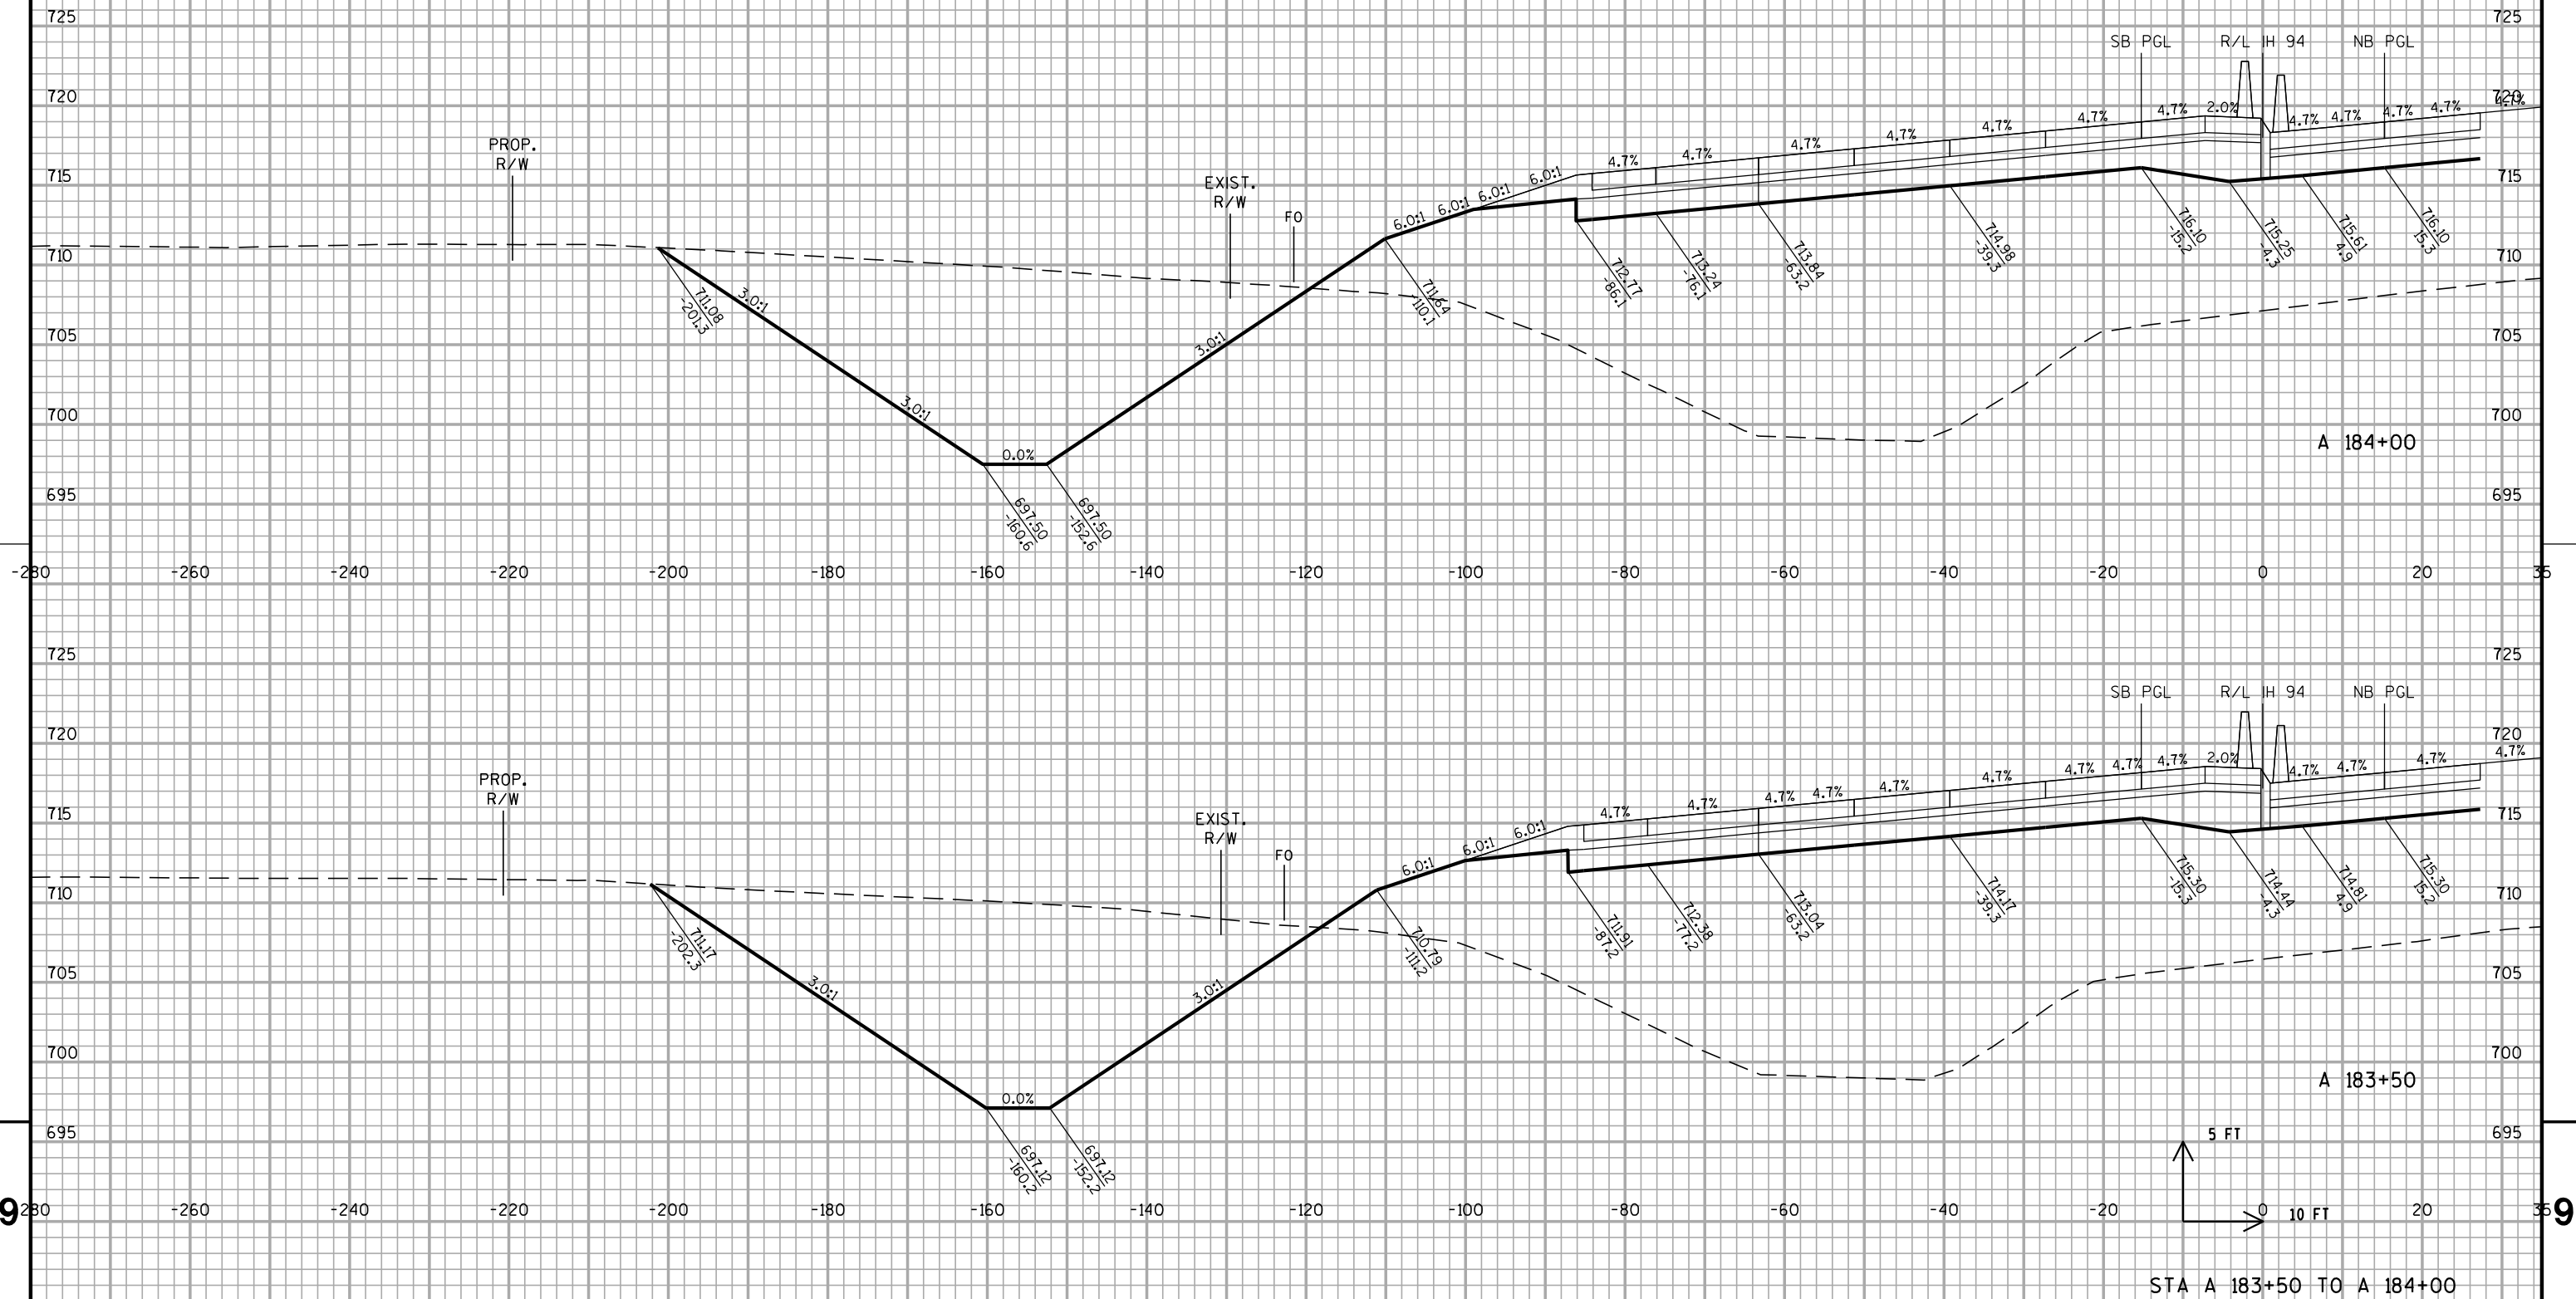

PROJECT NO: 1030-20-87

HWY: IH 94

COUNTY: MILWAUKEE

CROSS SECTIONS: IH 94 SB


SHEET

--	--

FILE NAME : S:\FinalDesign\MIL\10302087_E\Roads\cds\090202_xs_1h94_sb.dgn



EWLOT DATE \$\$\$...EWLOttingdate...\$\$ EWLOT BY \$\$\$...EWLOtuser...\$\$PLOT NAME : 090202_xs_ih94_sb48 EWLOT SCALE \$\$\$....EWLOtscale.....\$\$ WISDOT/CADDS SHEET 21

ALL WORK DONE
IN STAGE 2

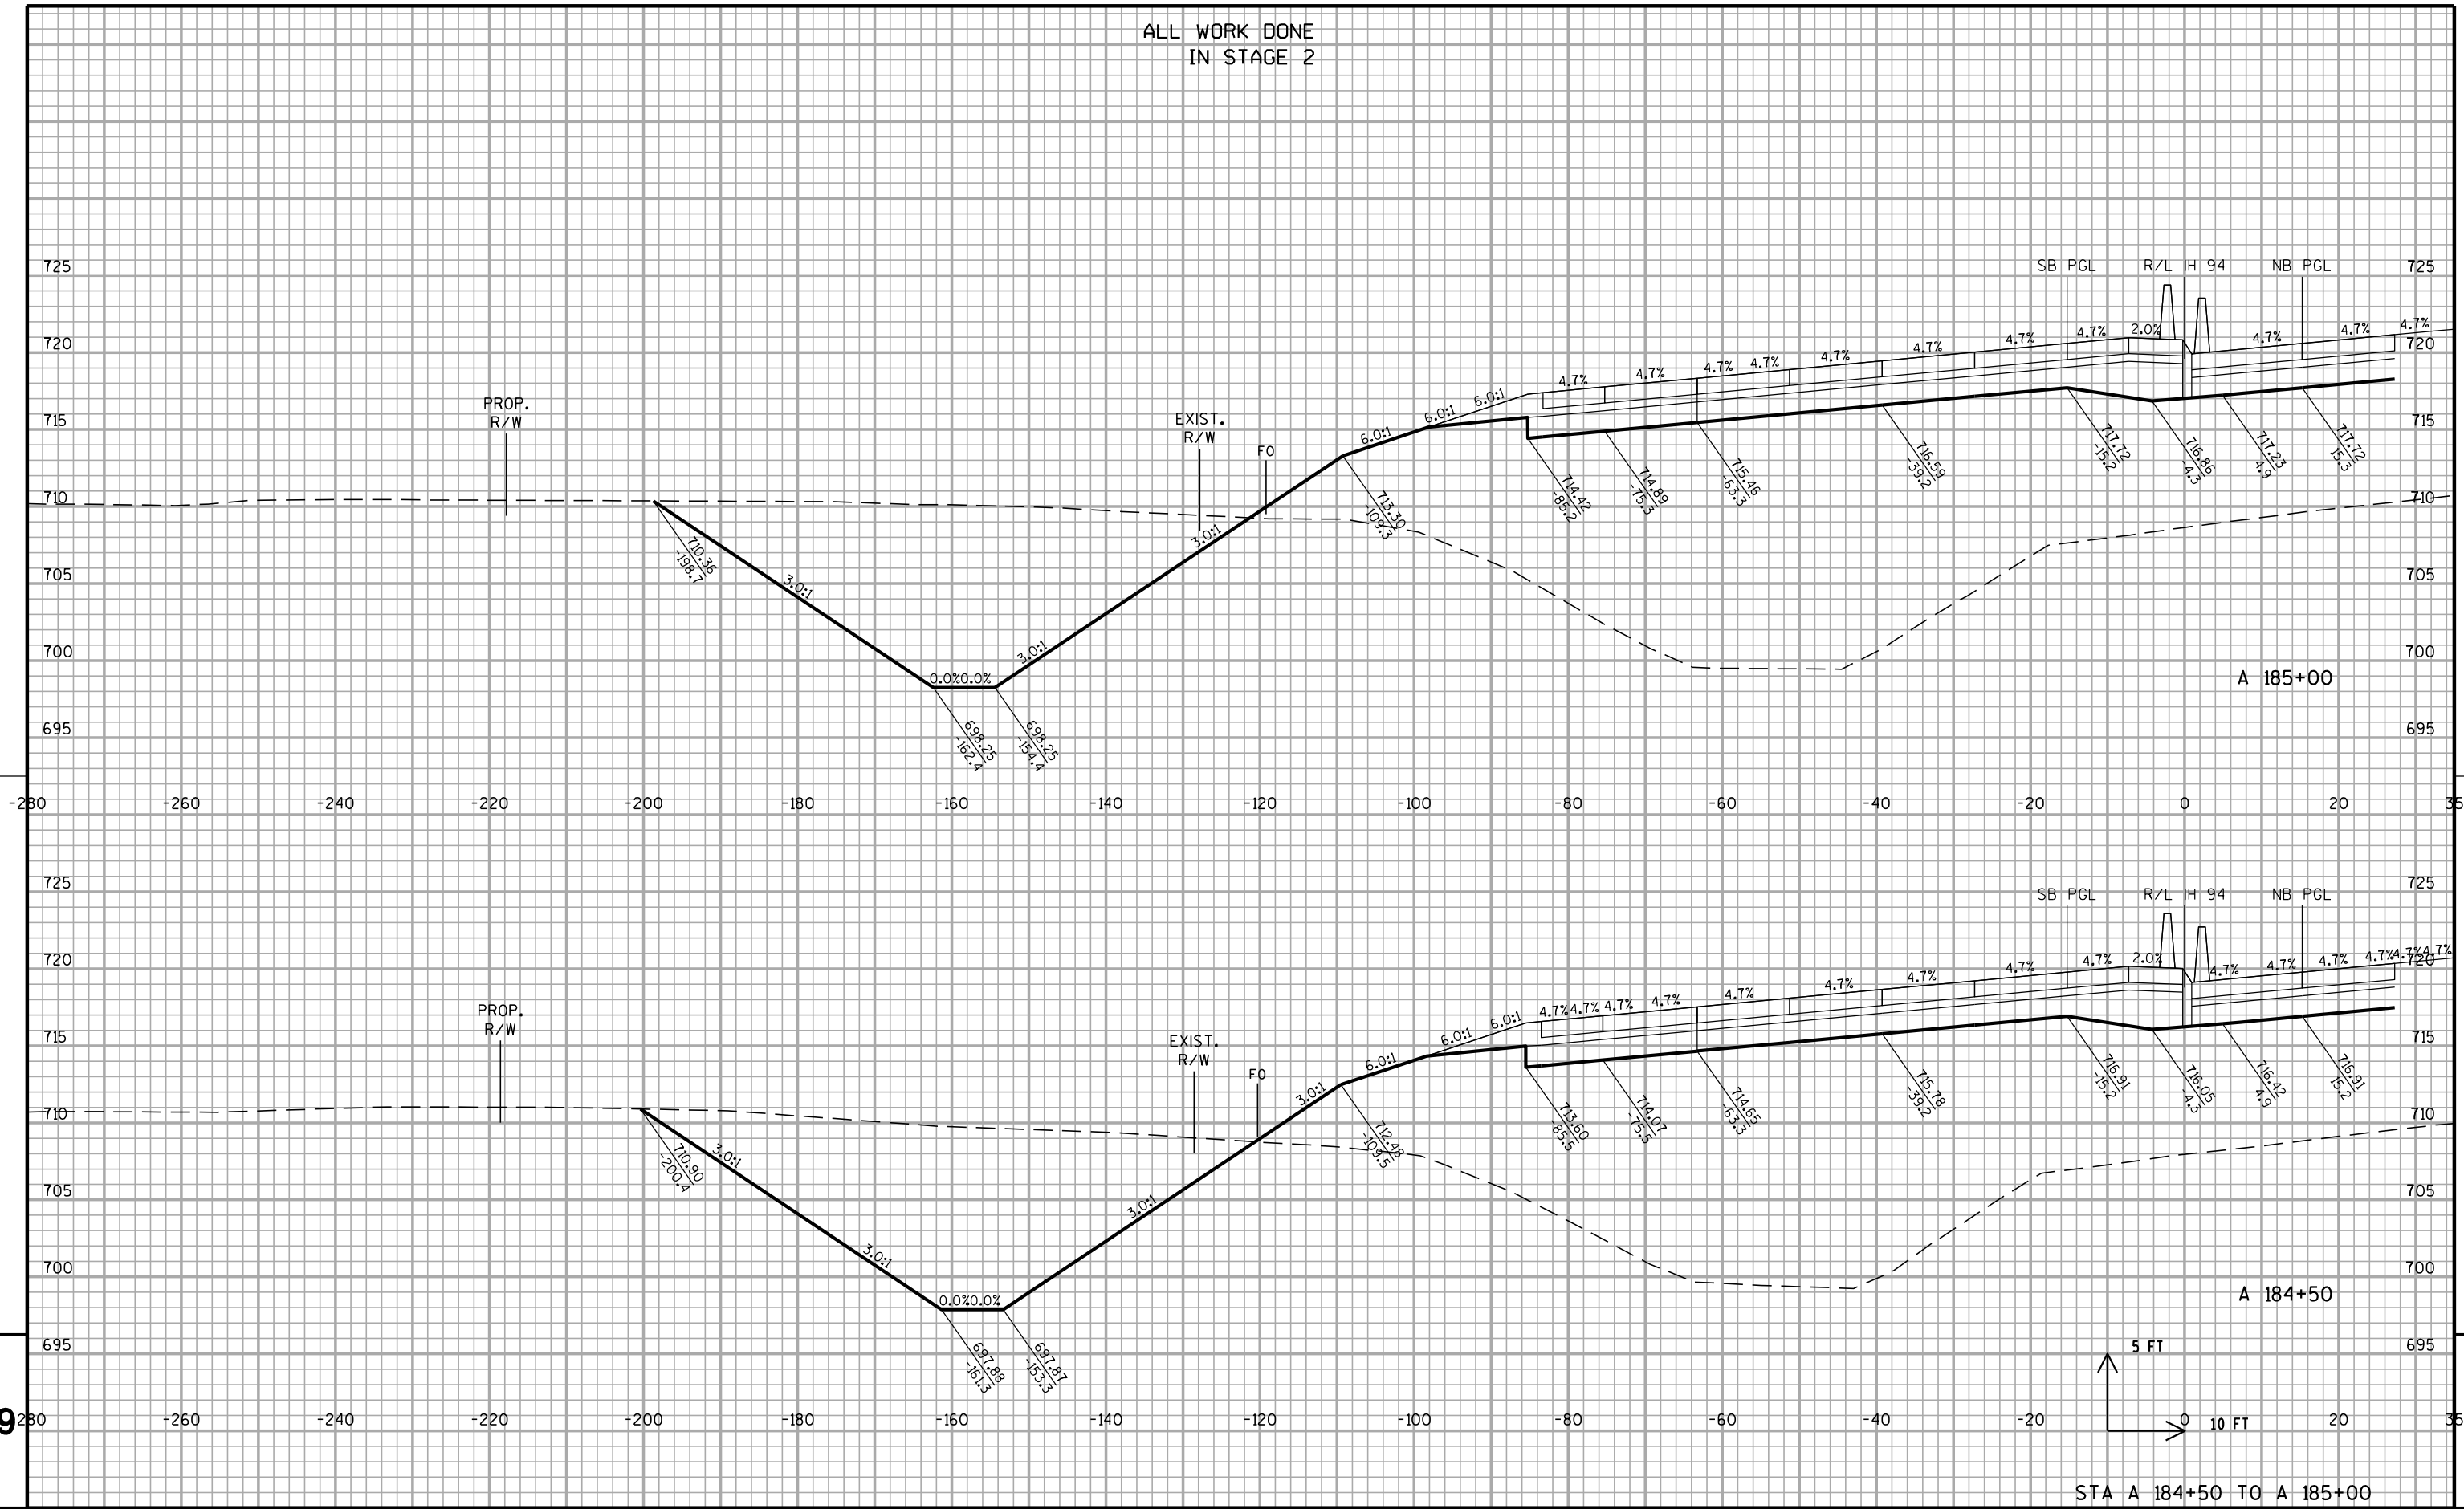




PROJECT NO: 1030-20-87	HWY: IH 94	COUNTY: MILWAUKEE	CROSS SECTIONS: IH 94 SB	SHEET	E
------------------------	------------	-------------------	--------------------------	-------	---

ALL WORK DONE
IN STAGE 2

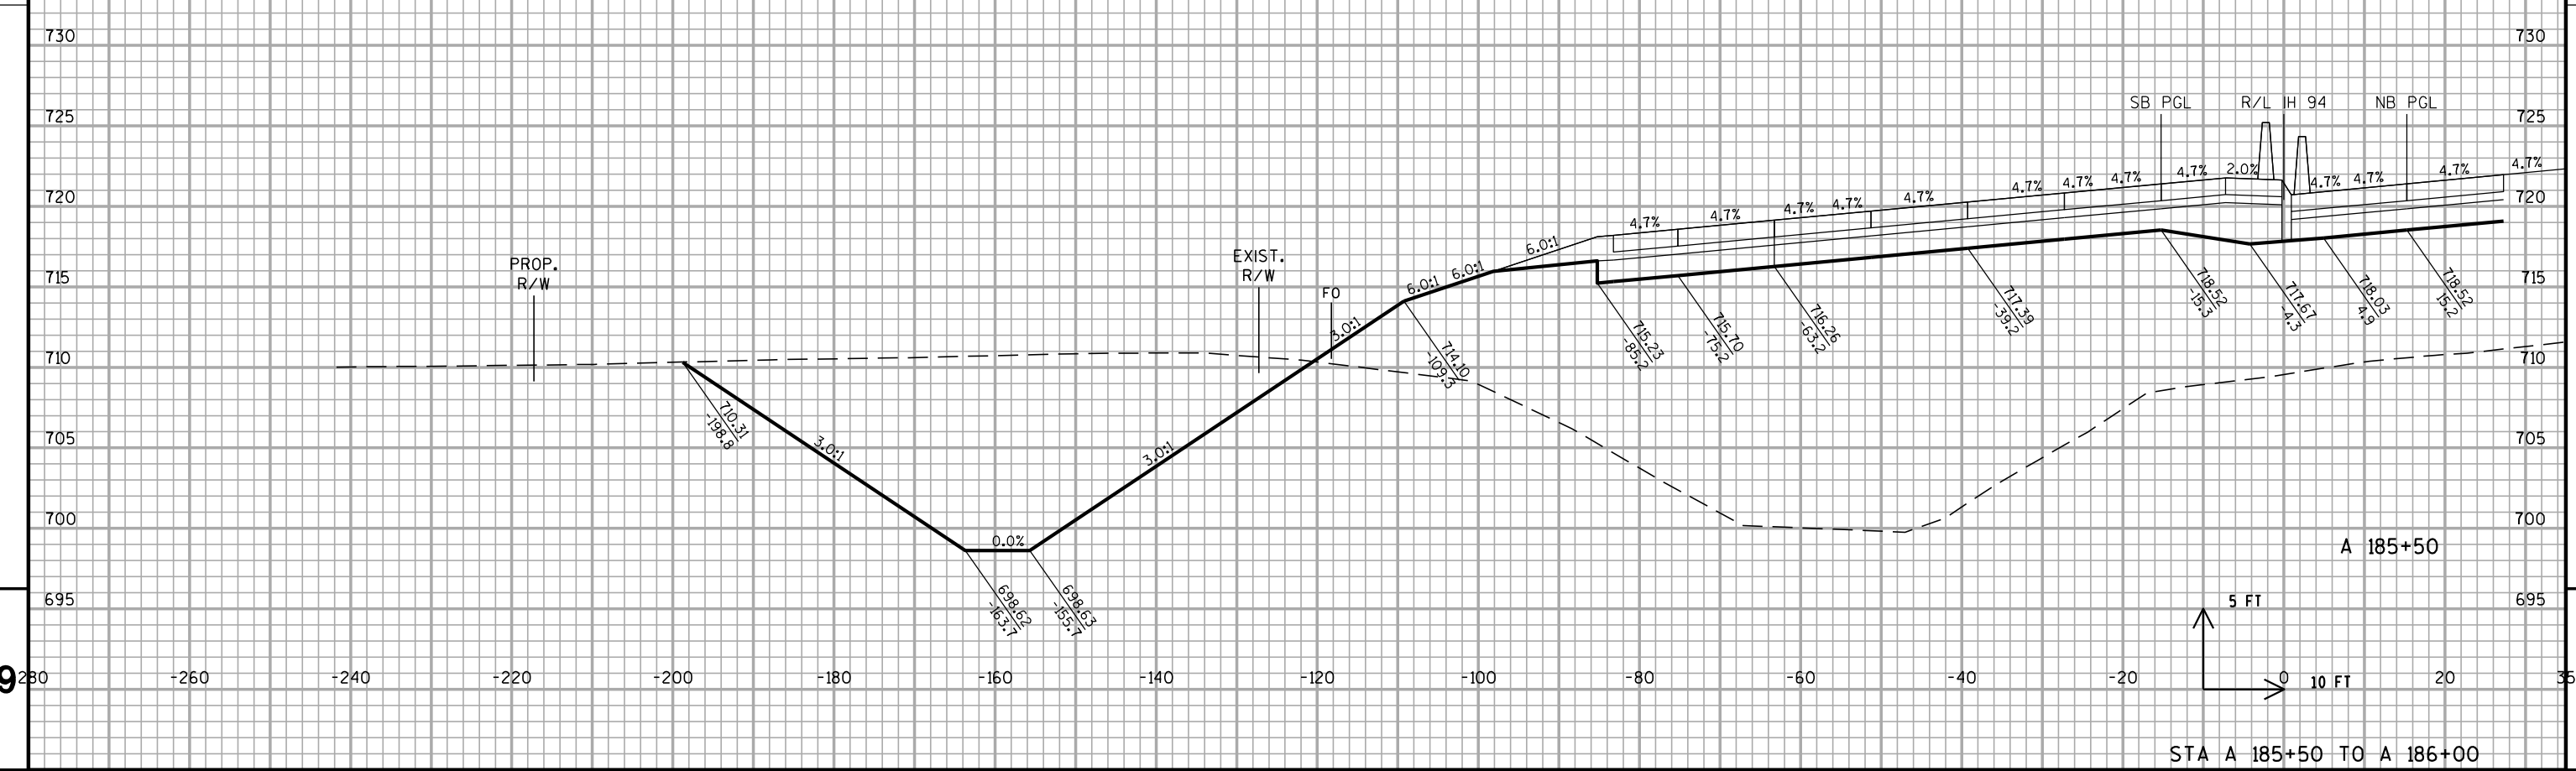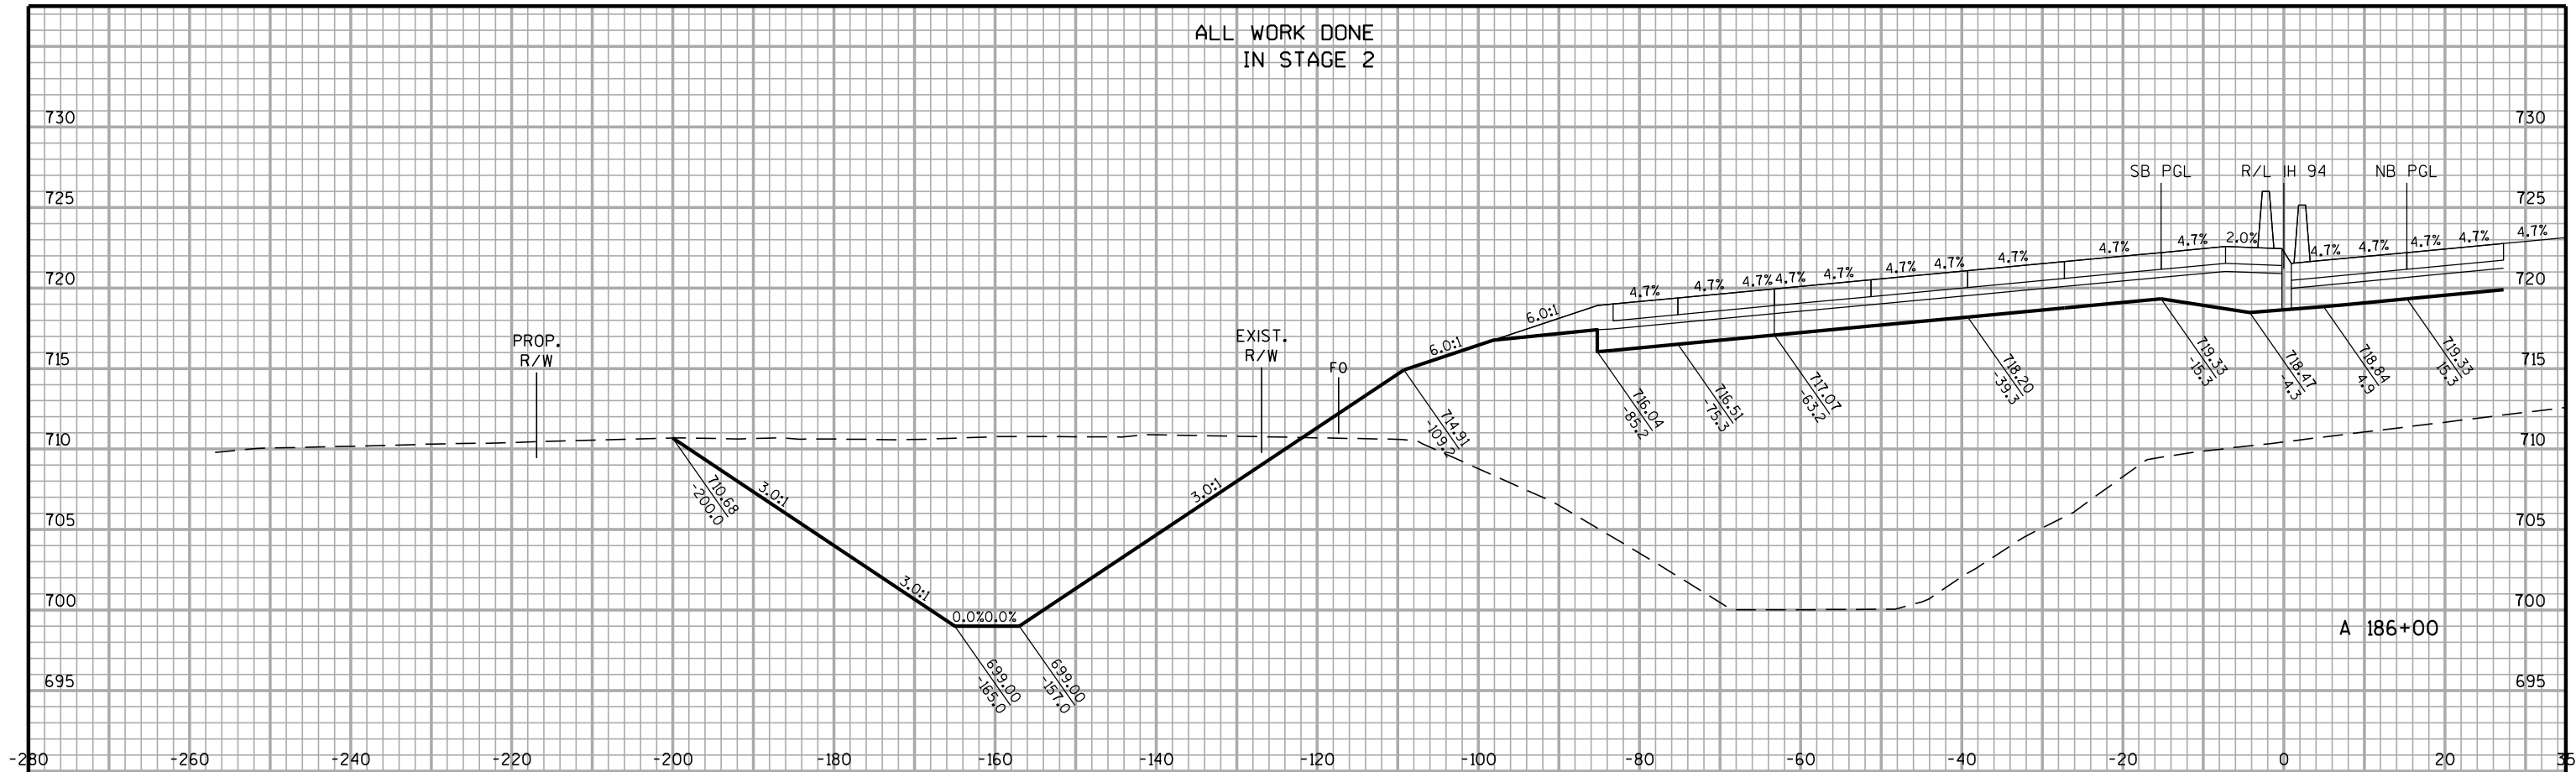


PROJECT NO: 1030-20-87	HWY: IH 94	COUNTY: MILWAUKEE	CROSS SECTIONS: IH 94 SB	SHEET	E
------------------------	------------	-------------------	--------------------------	-------	---


ALL WORK DONE
IN STAGE 2

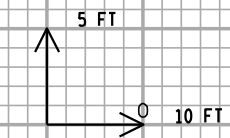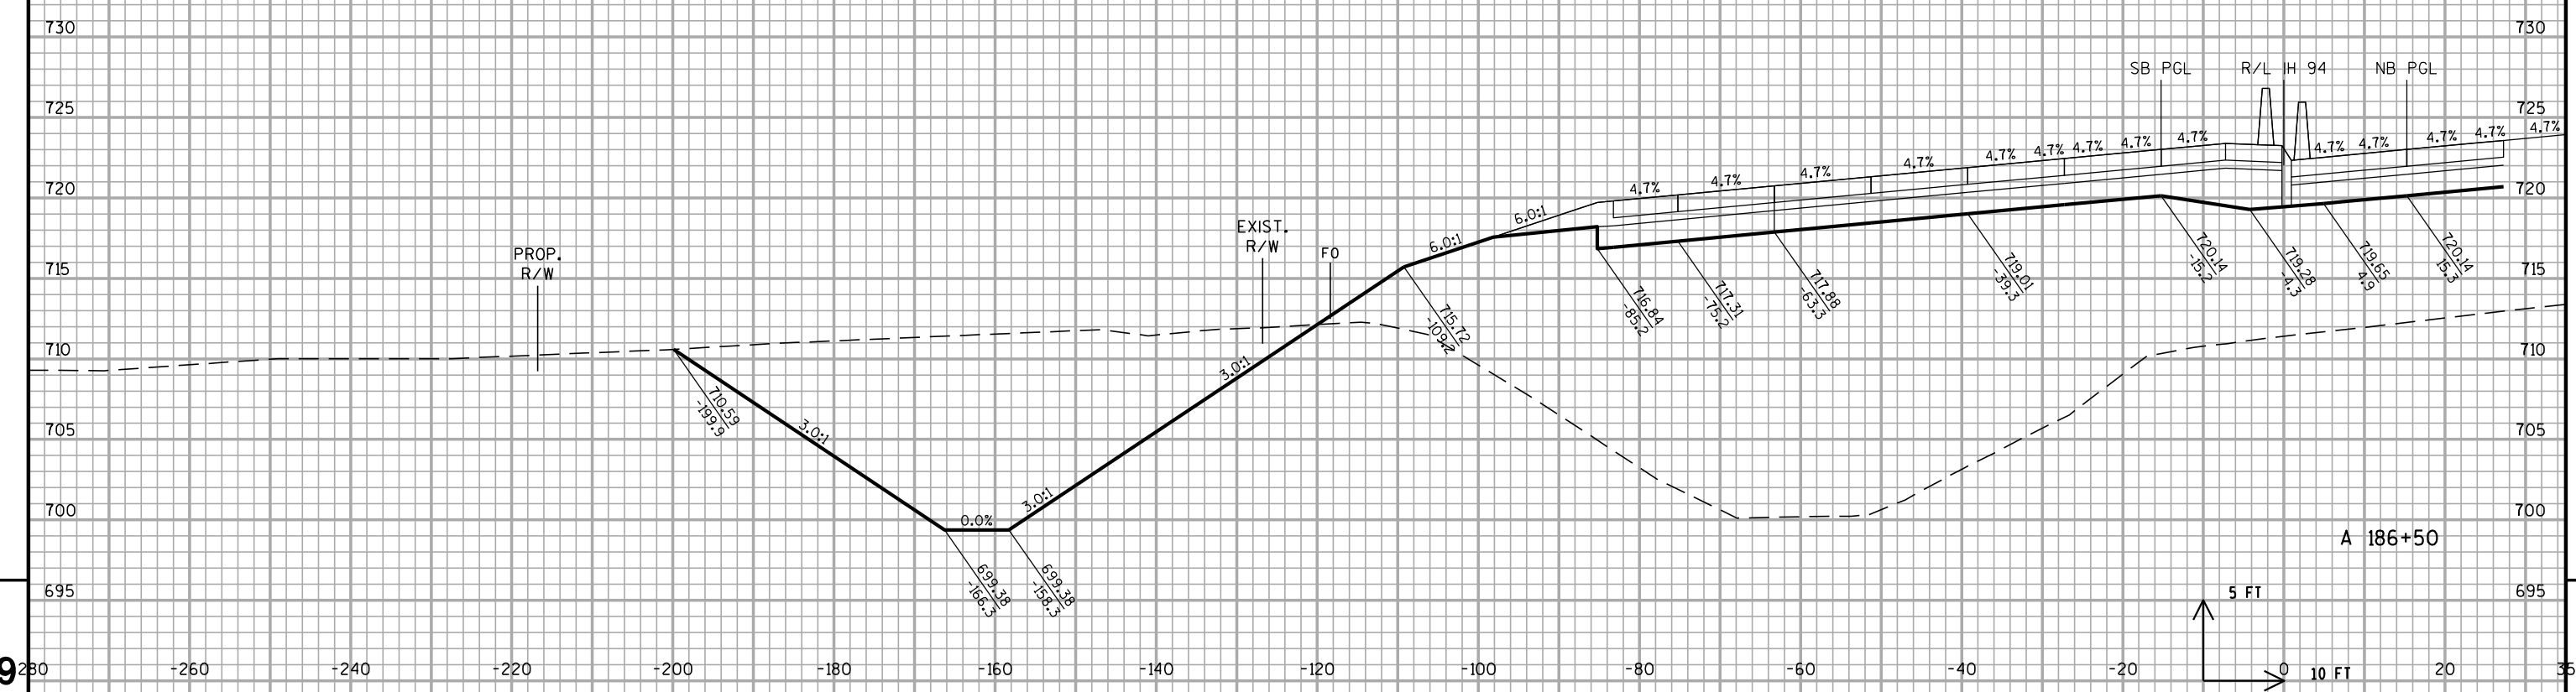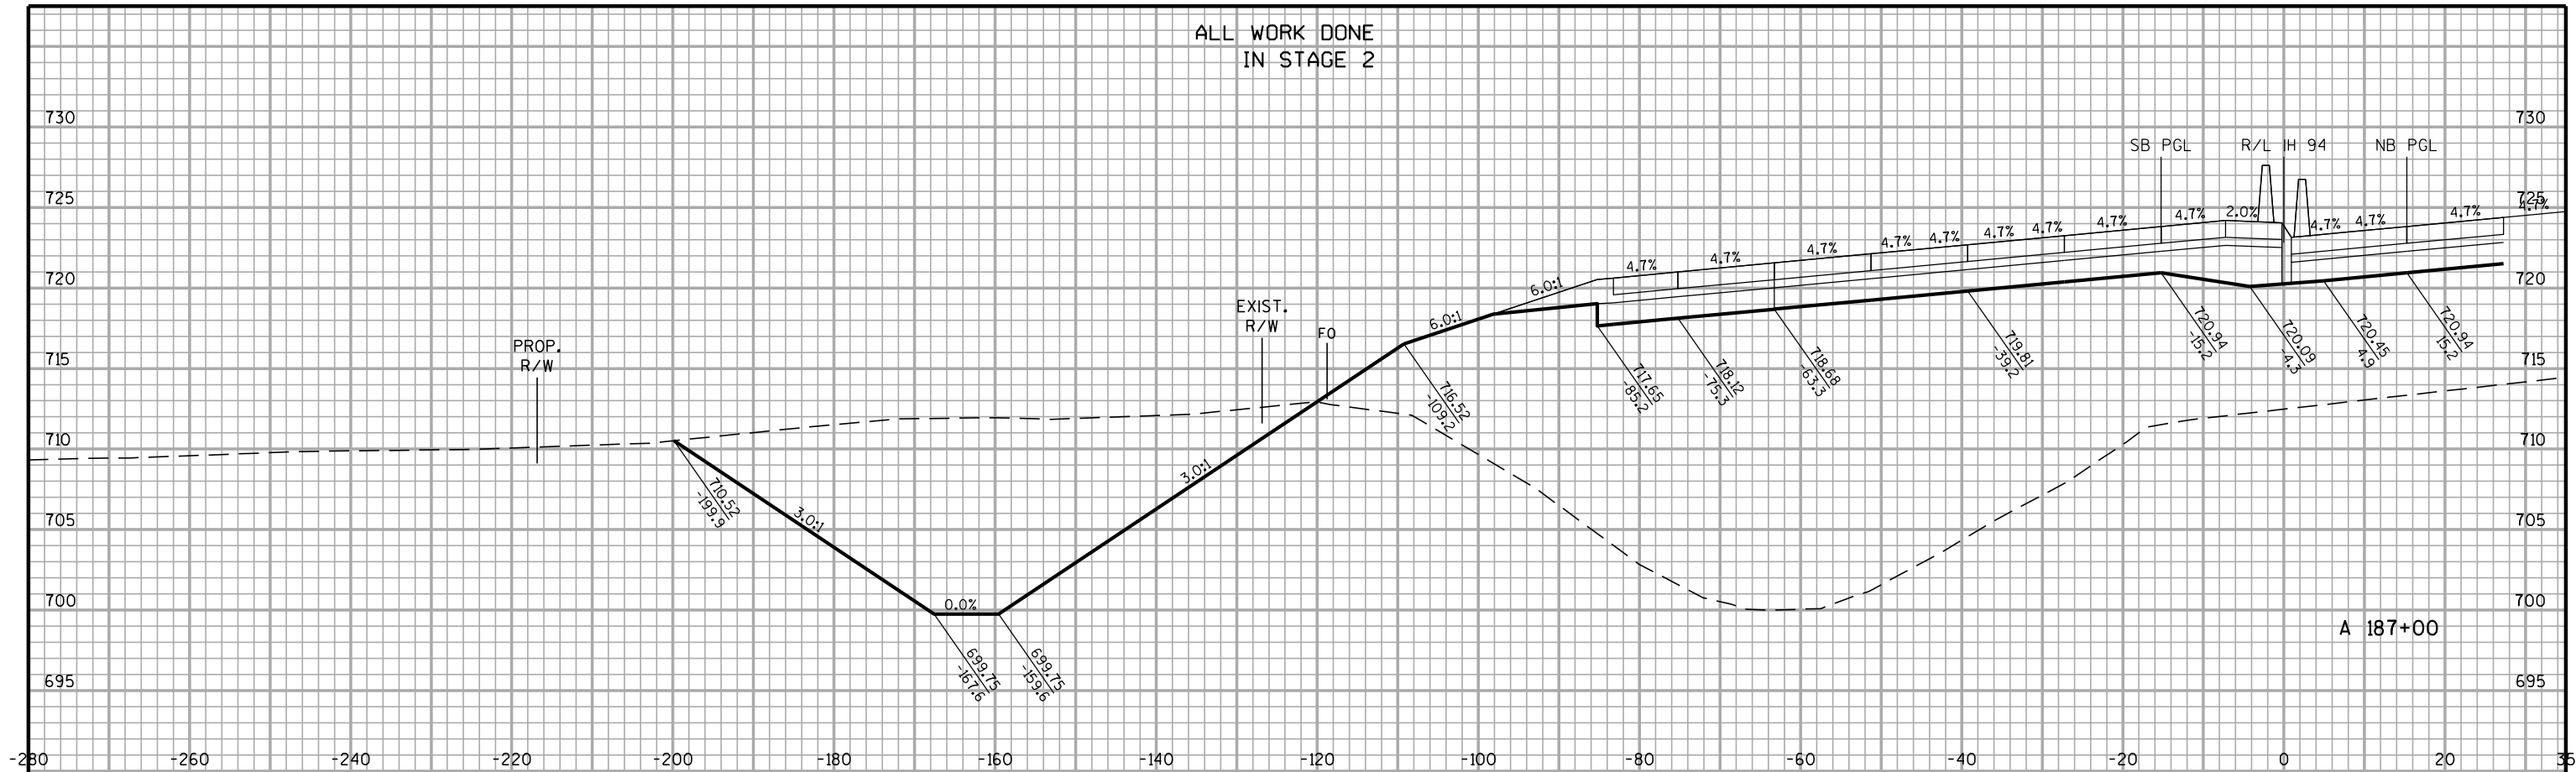



STA A 186+50 TO A 187+00


PROJECT NO: 1030-20-87	HWY: IH 94	COUNTY: MILWAUKEE	CROSS SECTIONS: IH 94 SB	SHEET	E
------------------------	------------	-------------------	--------------------------	-------	---

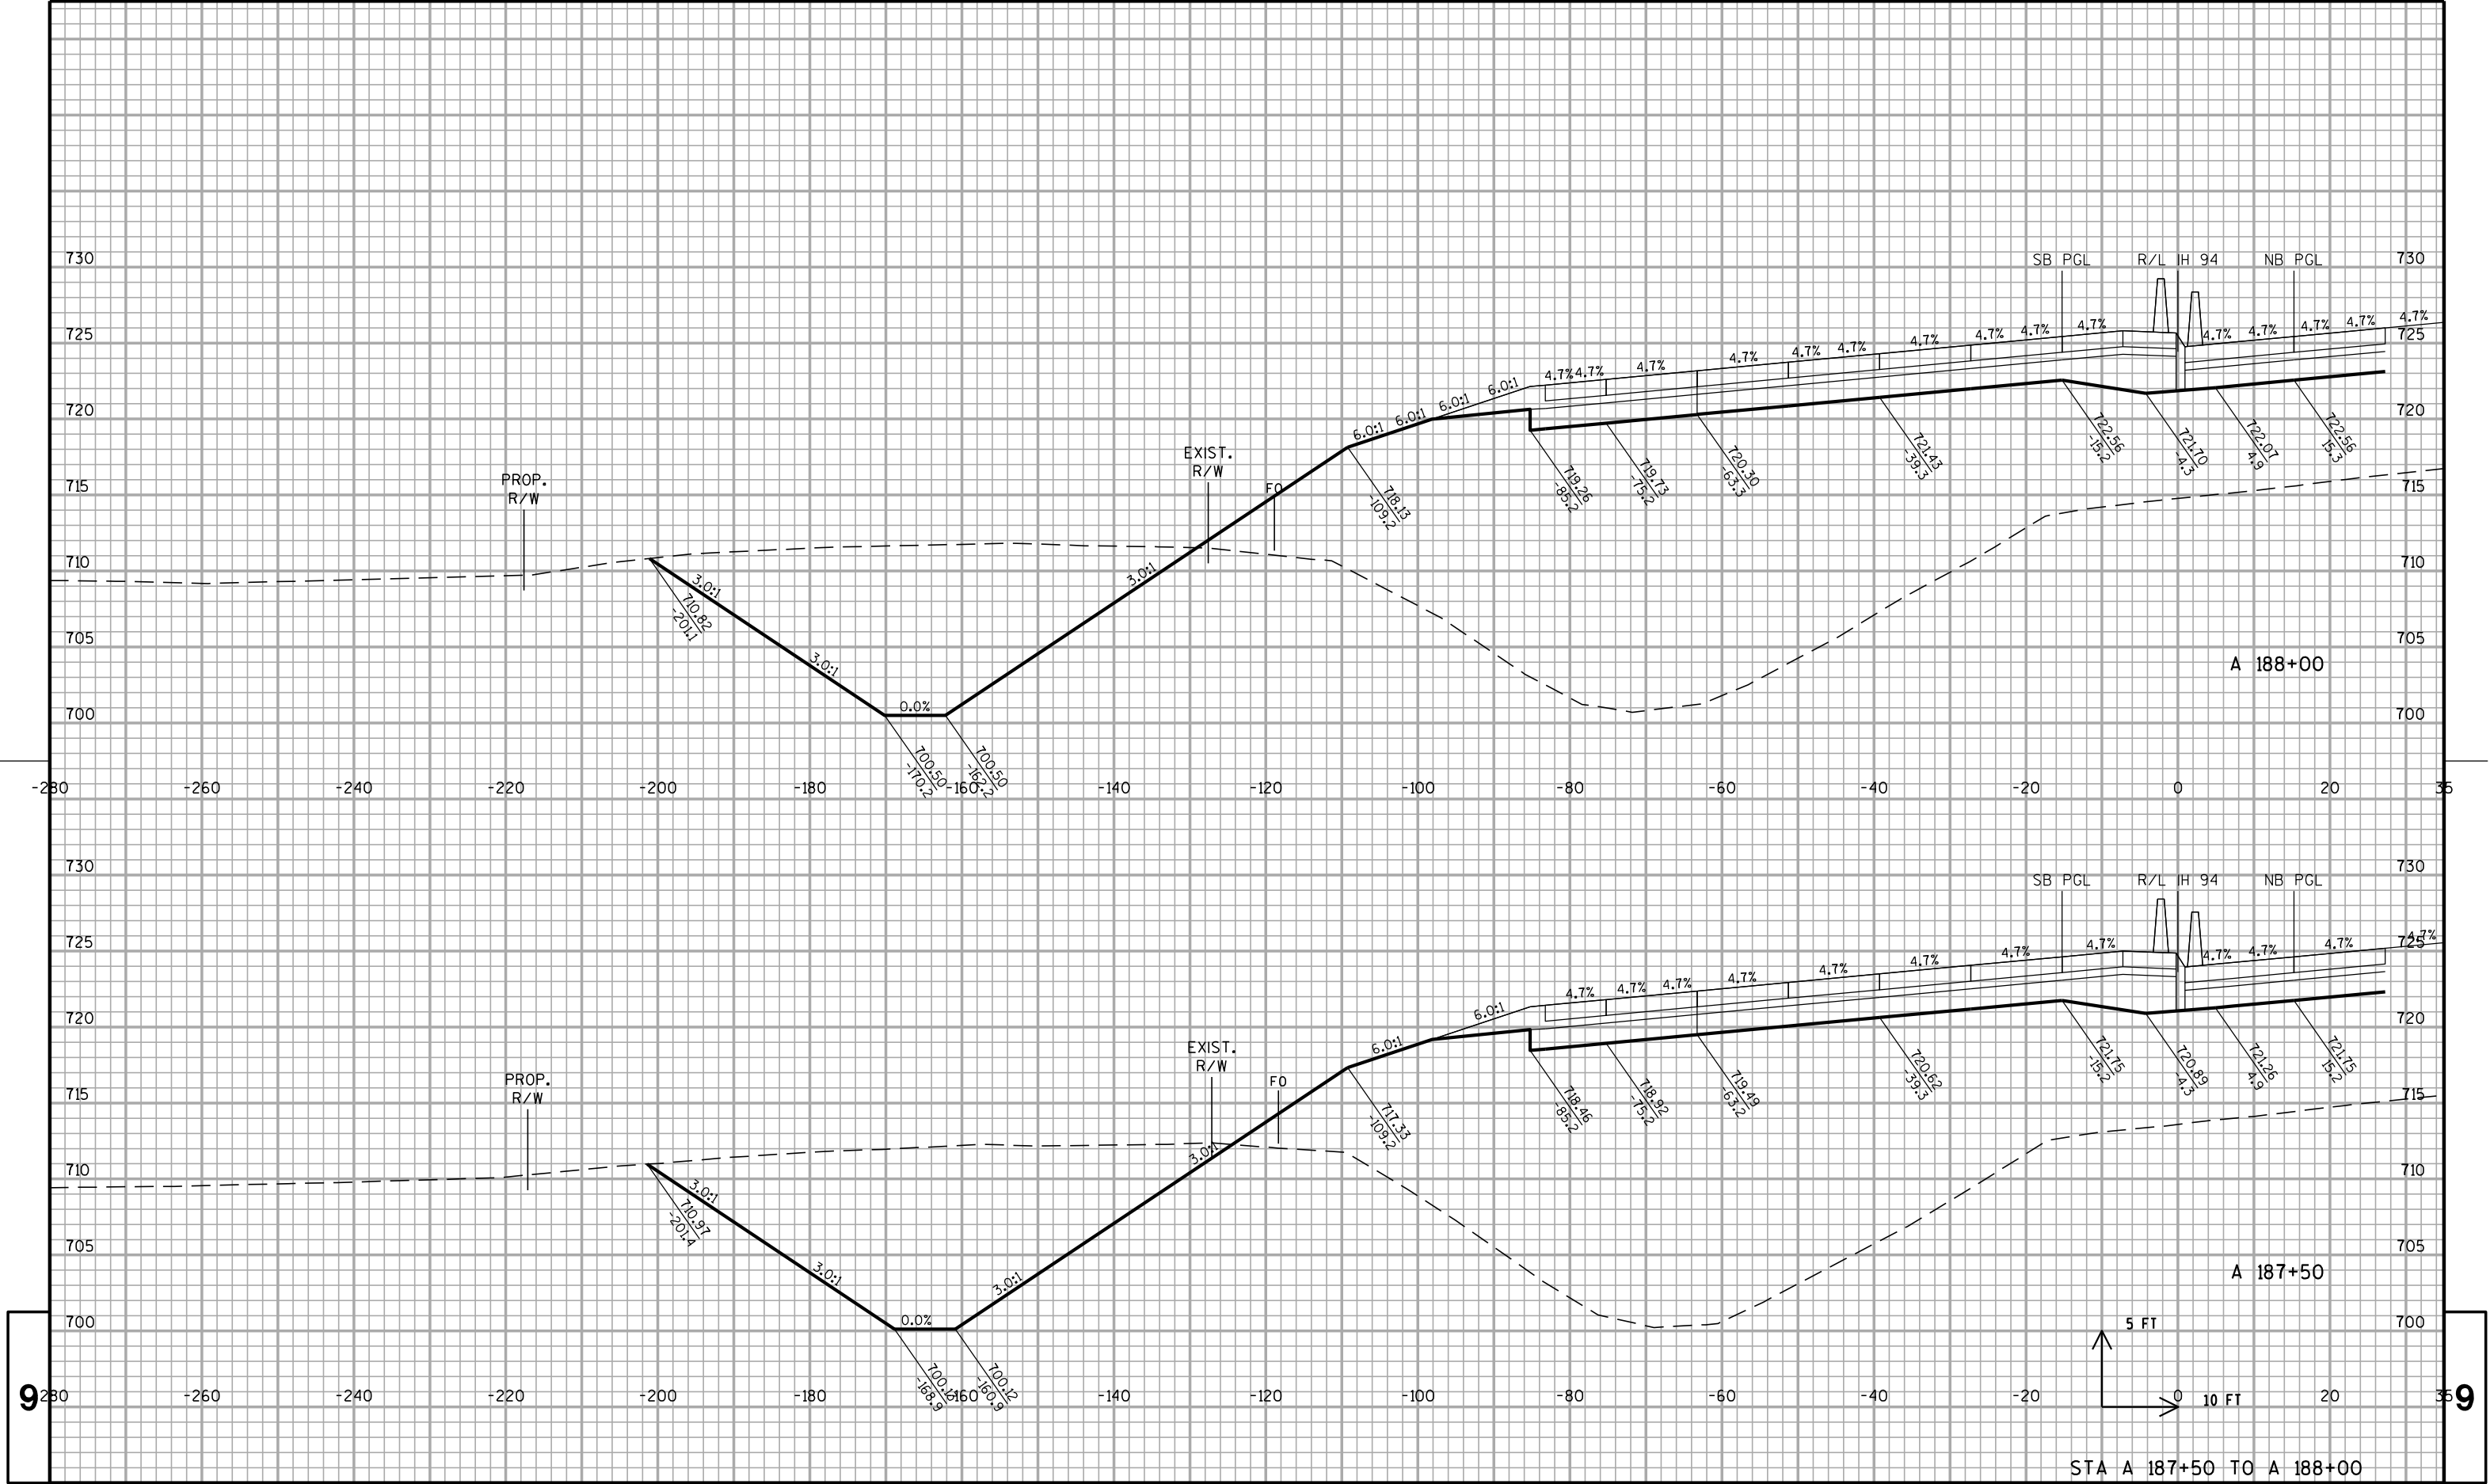


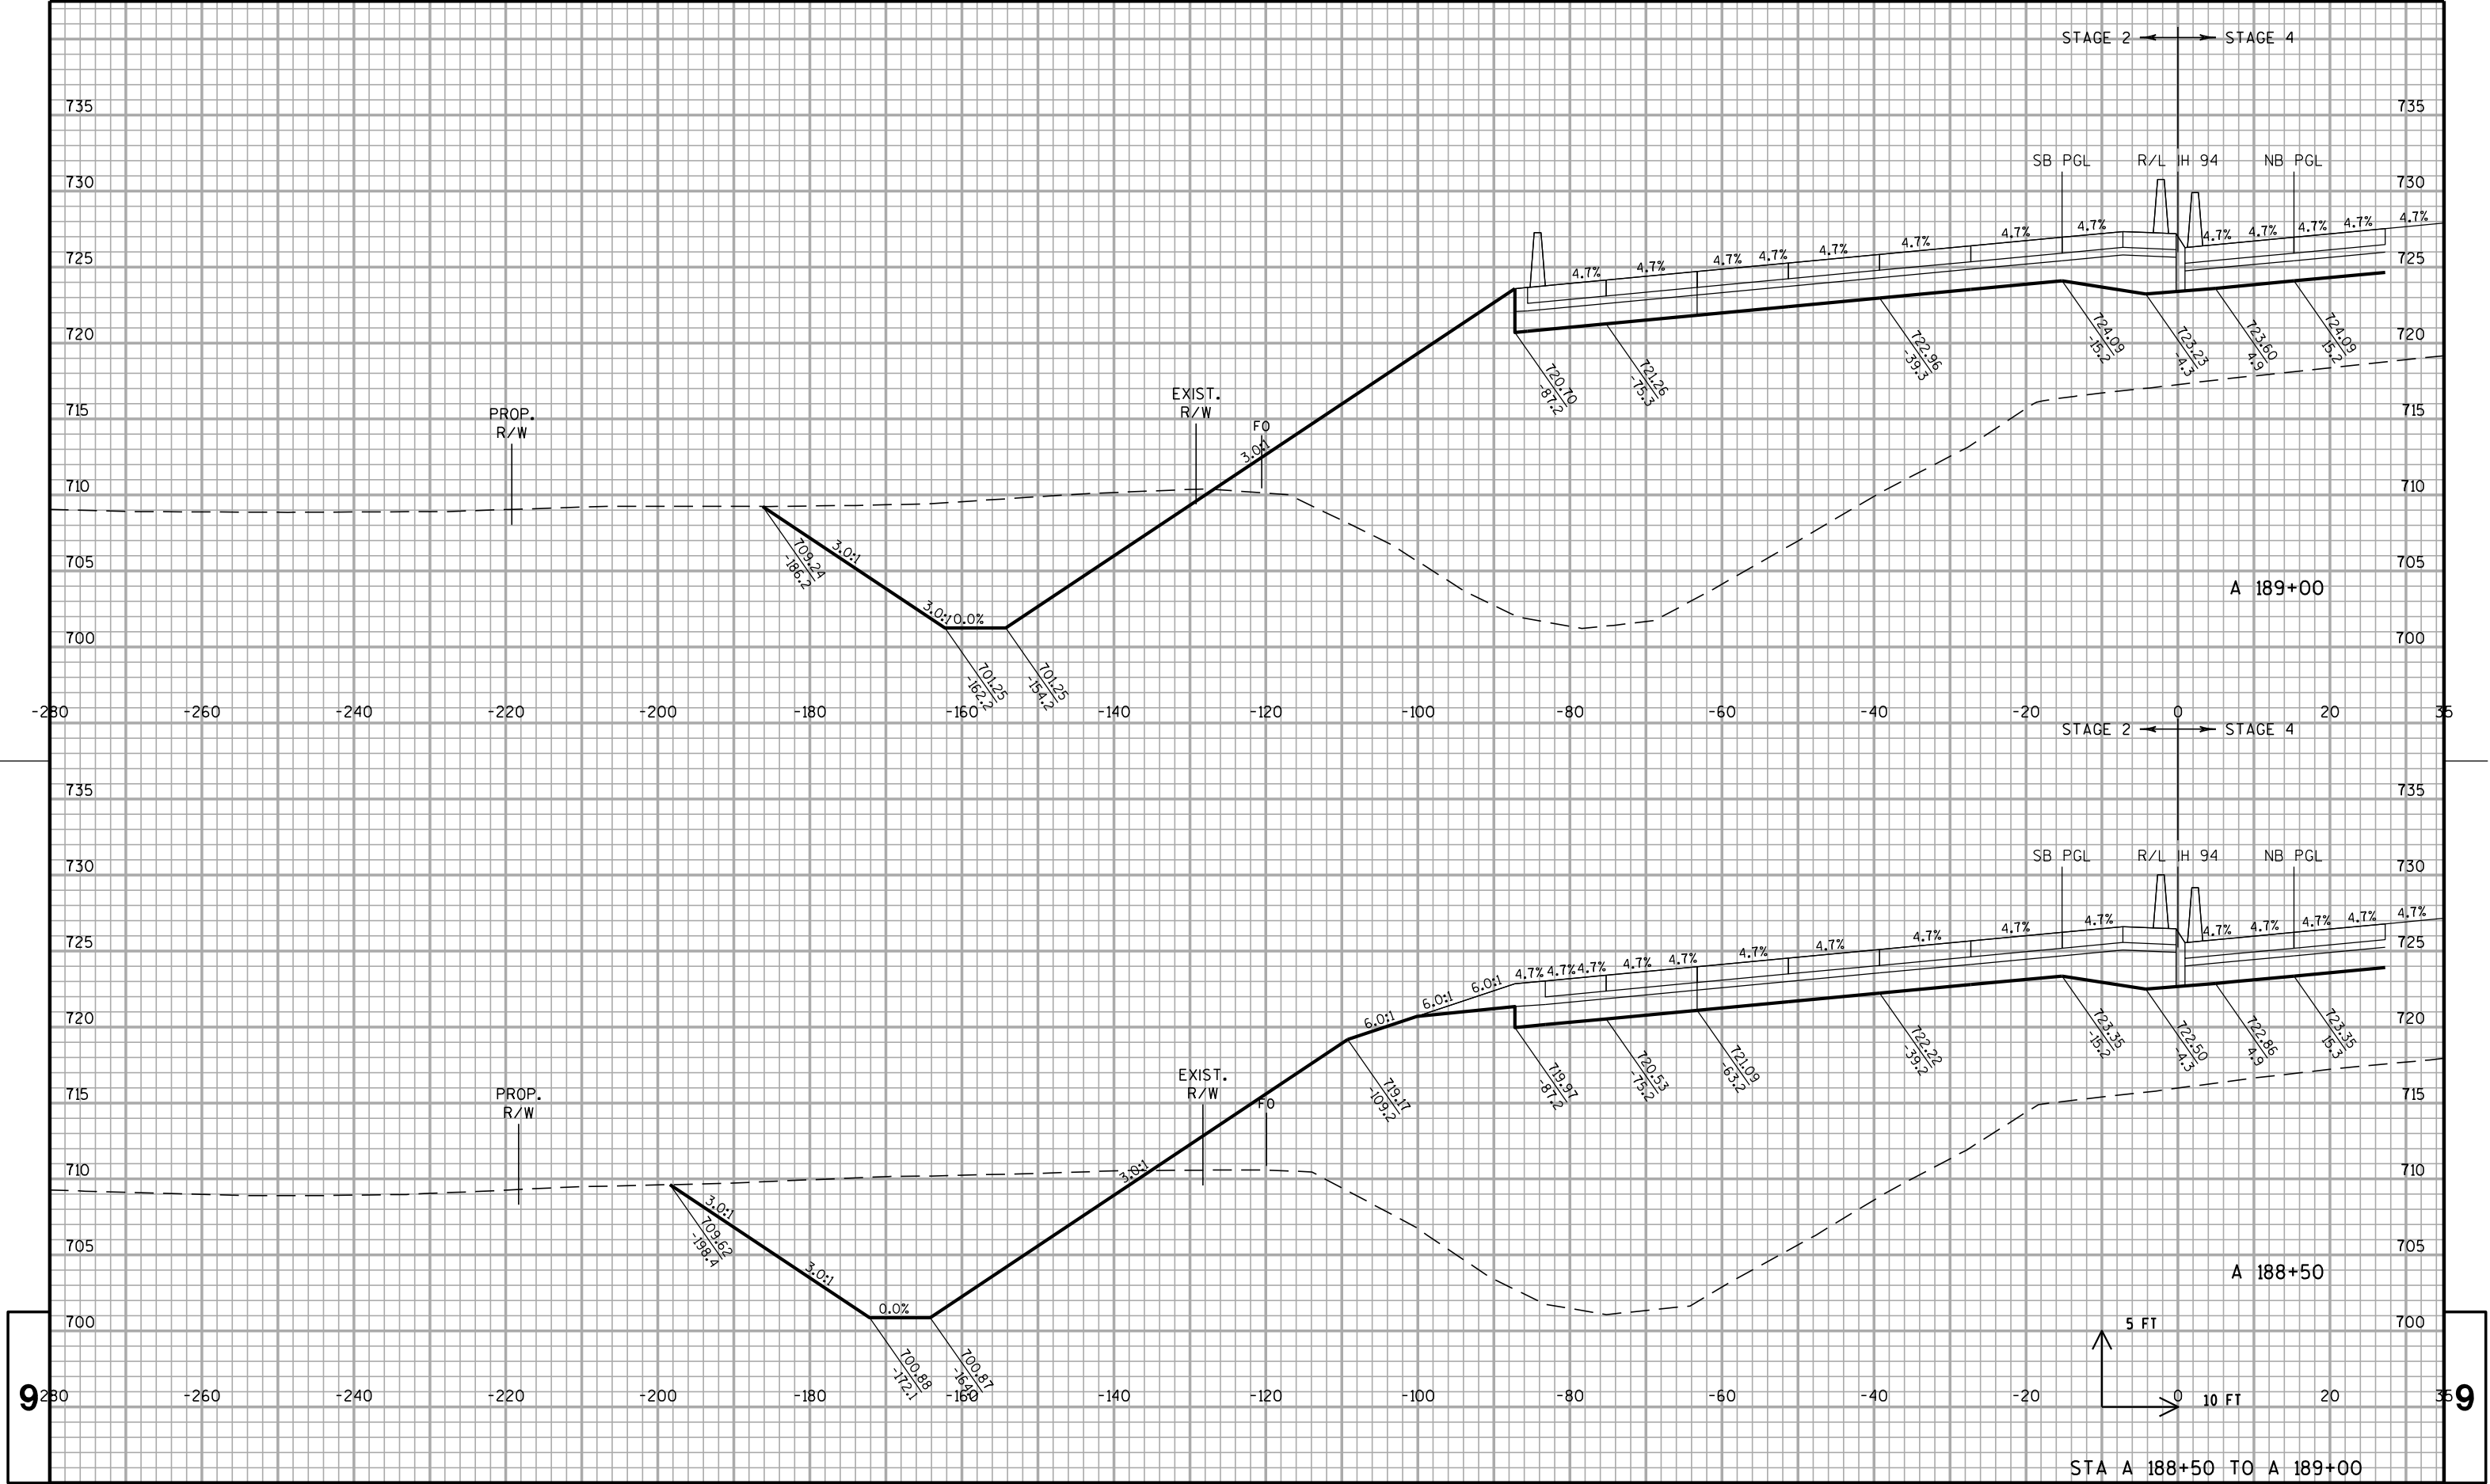


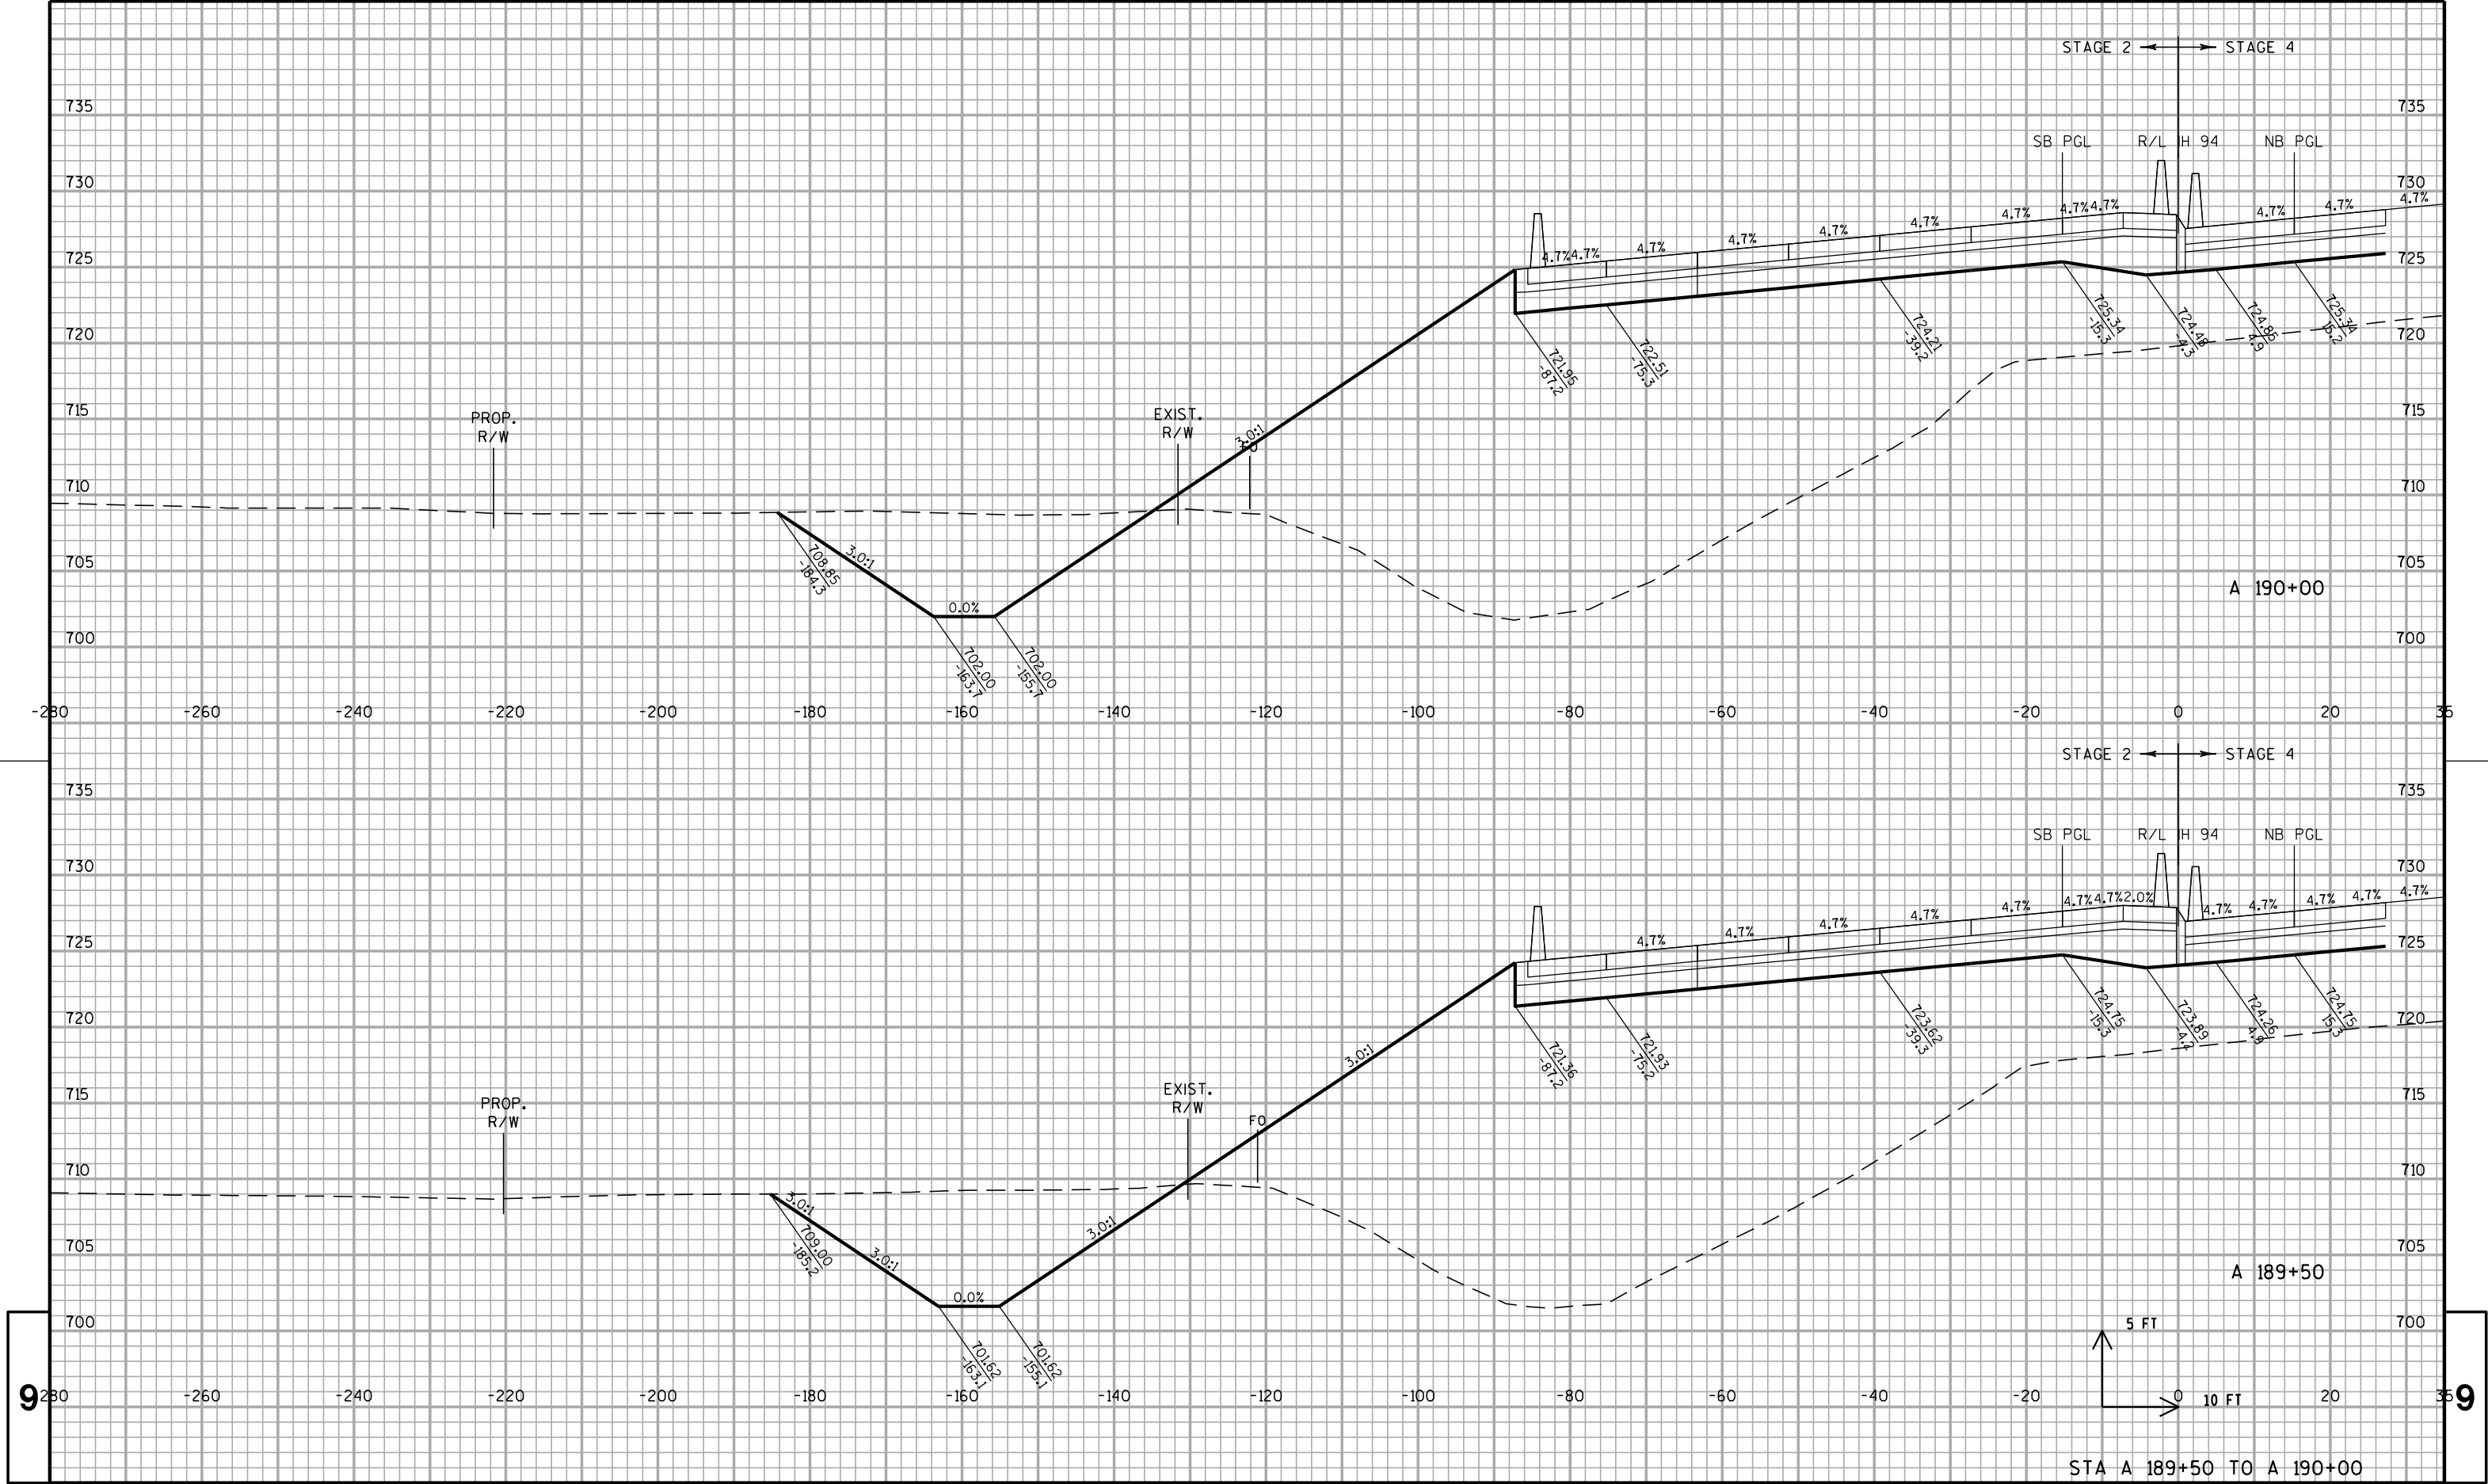


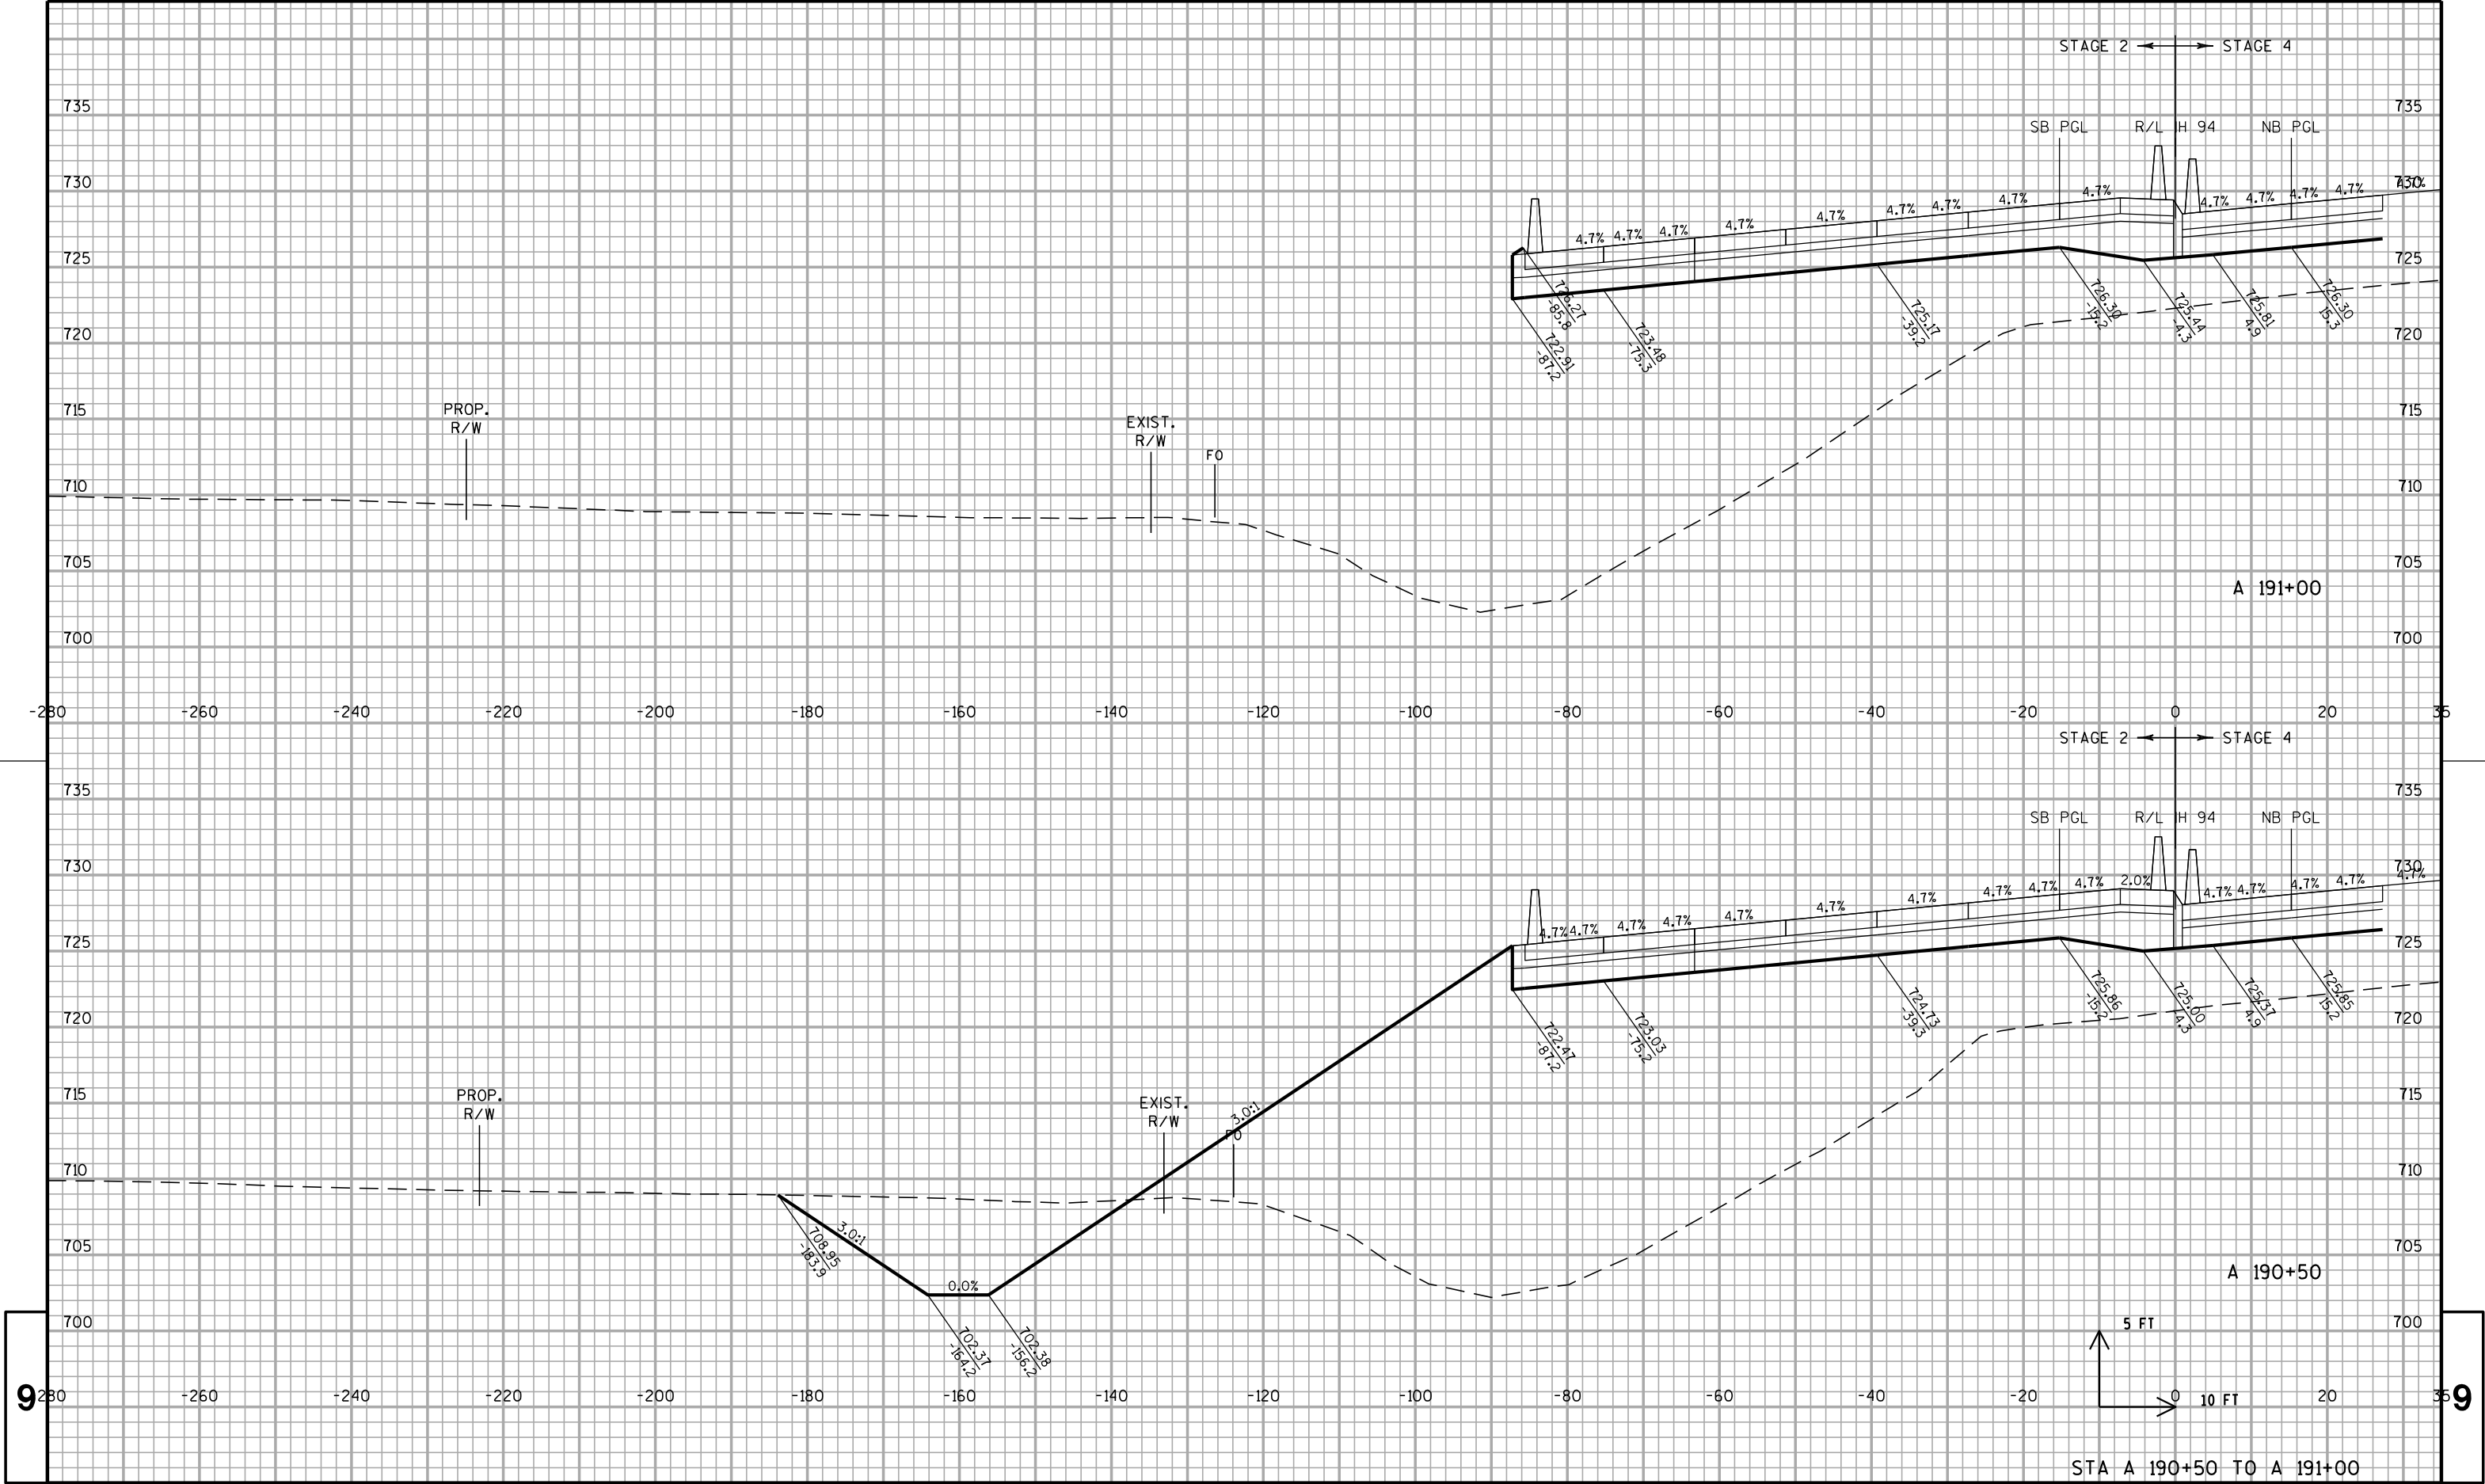

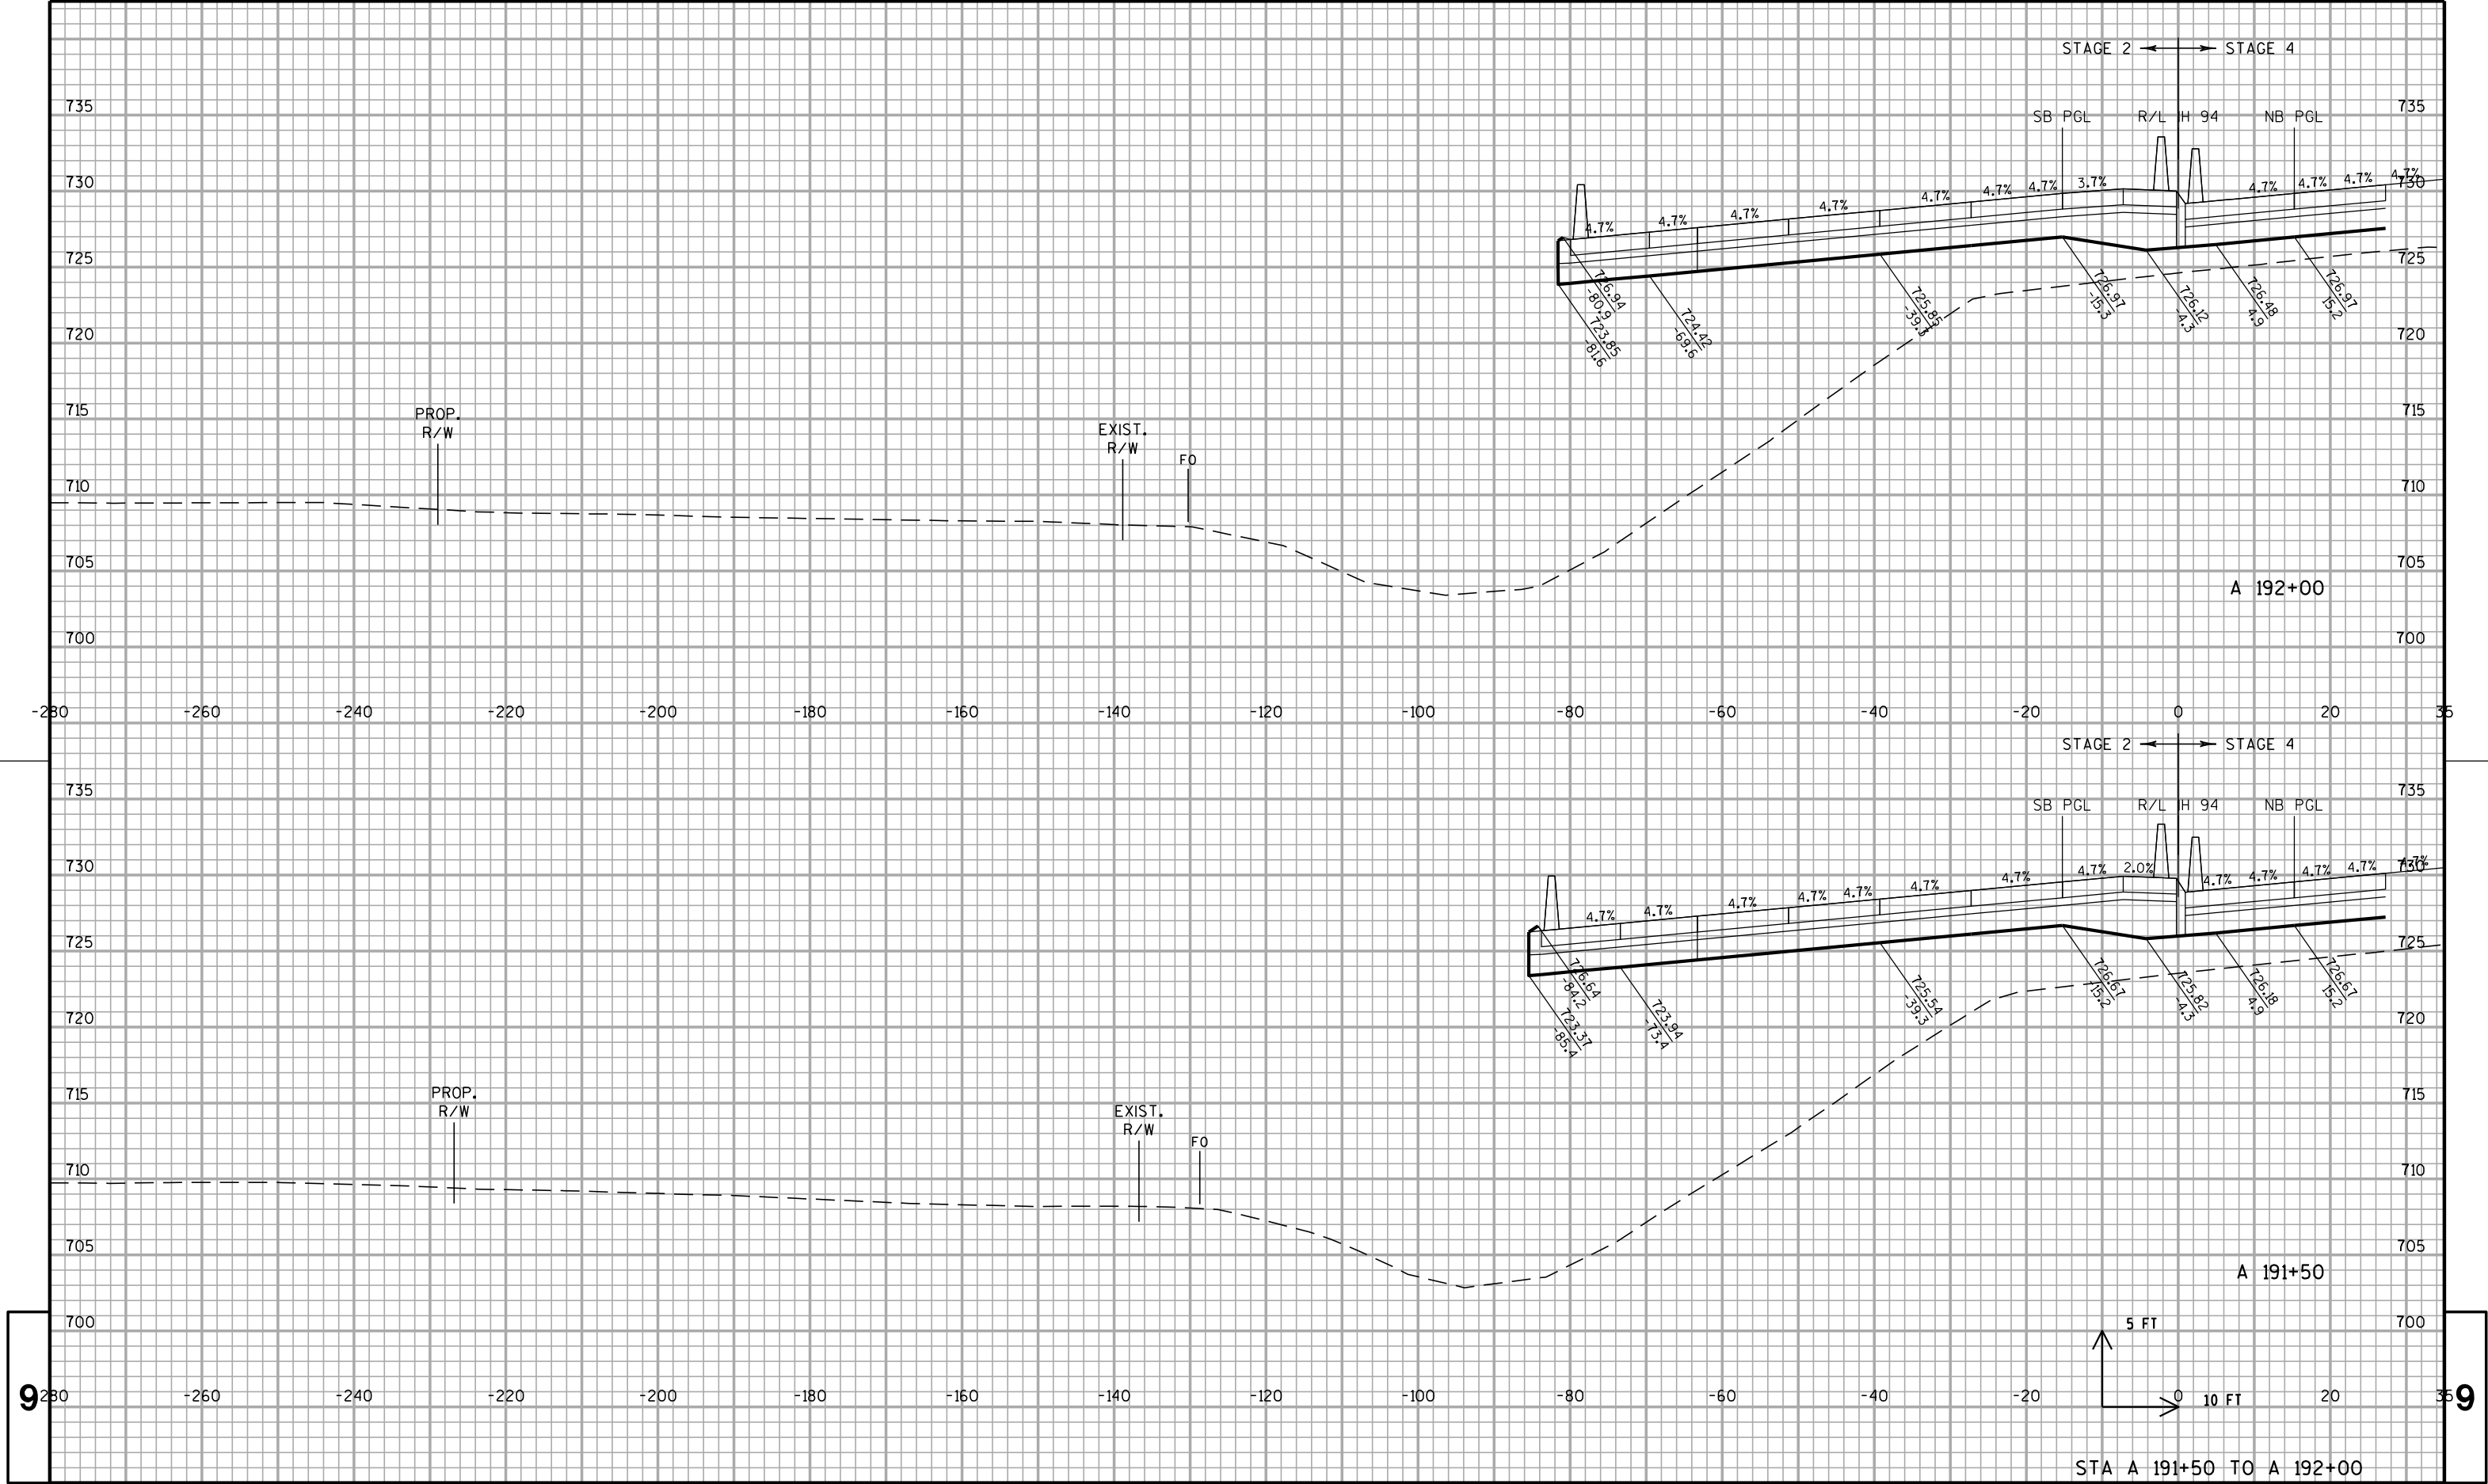

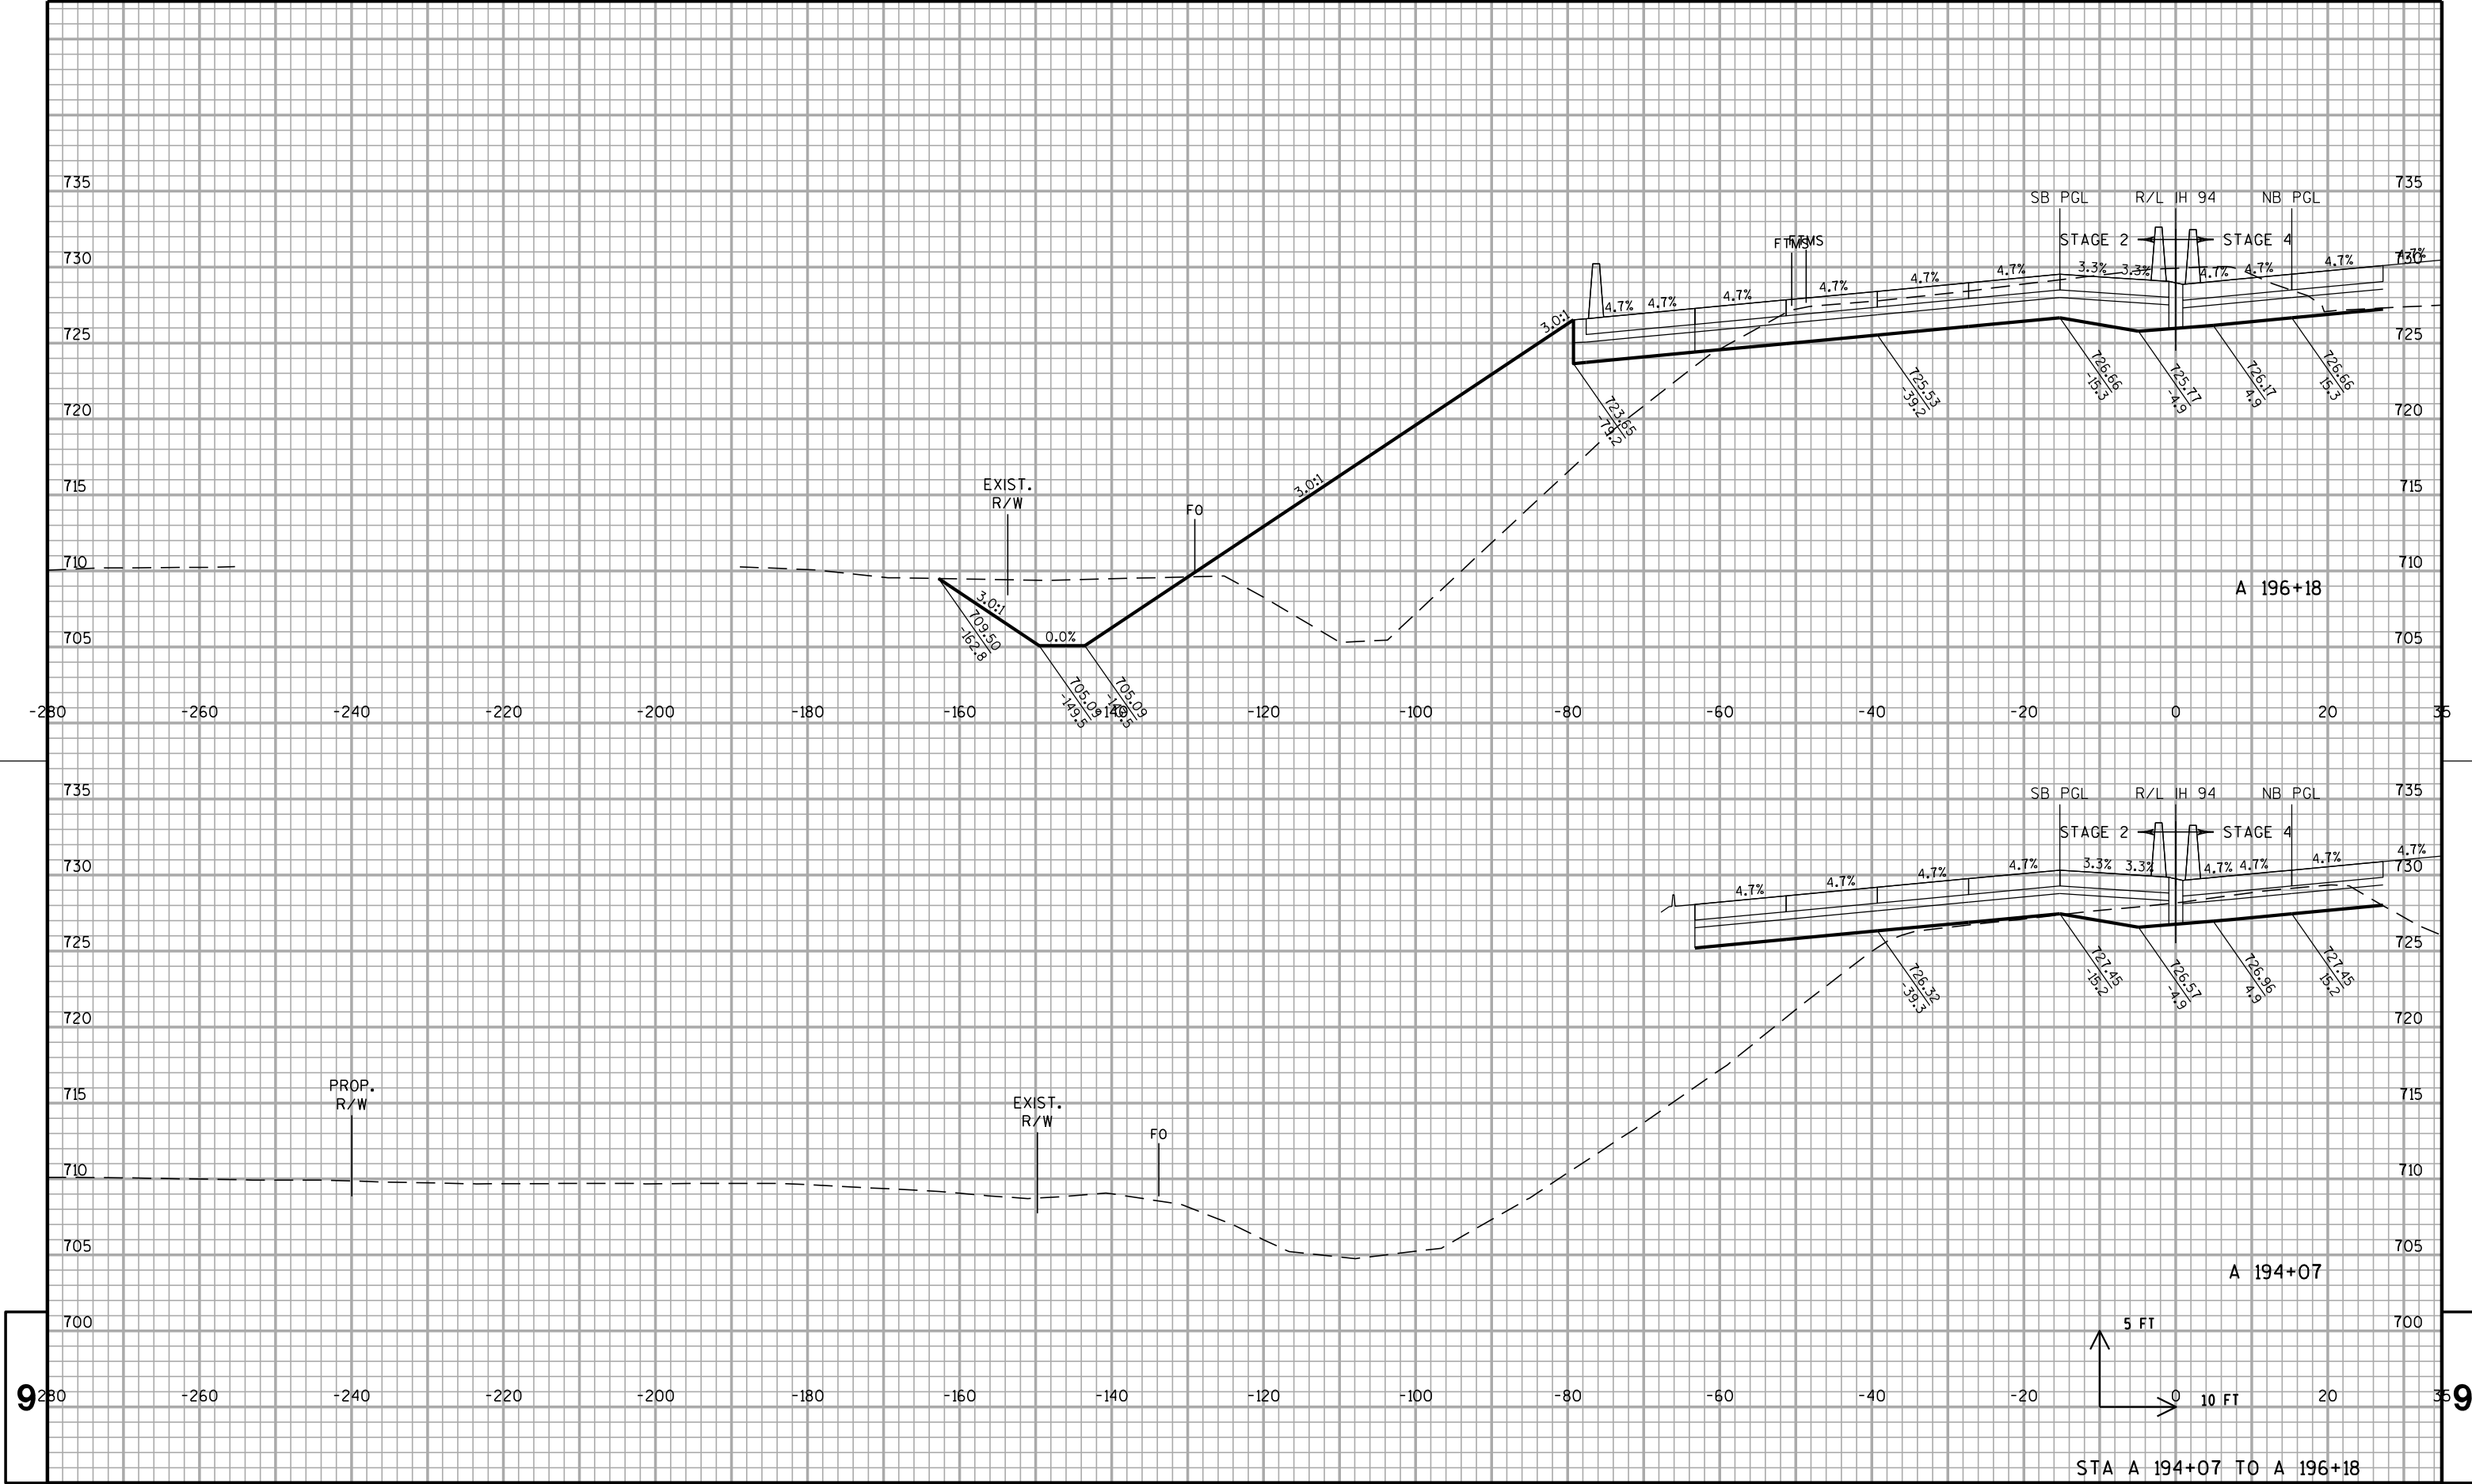

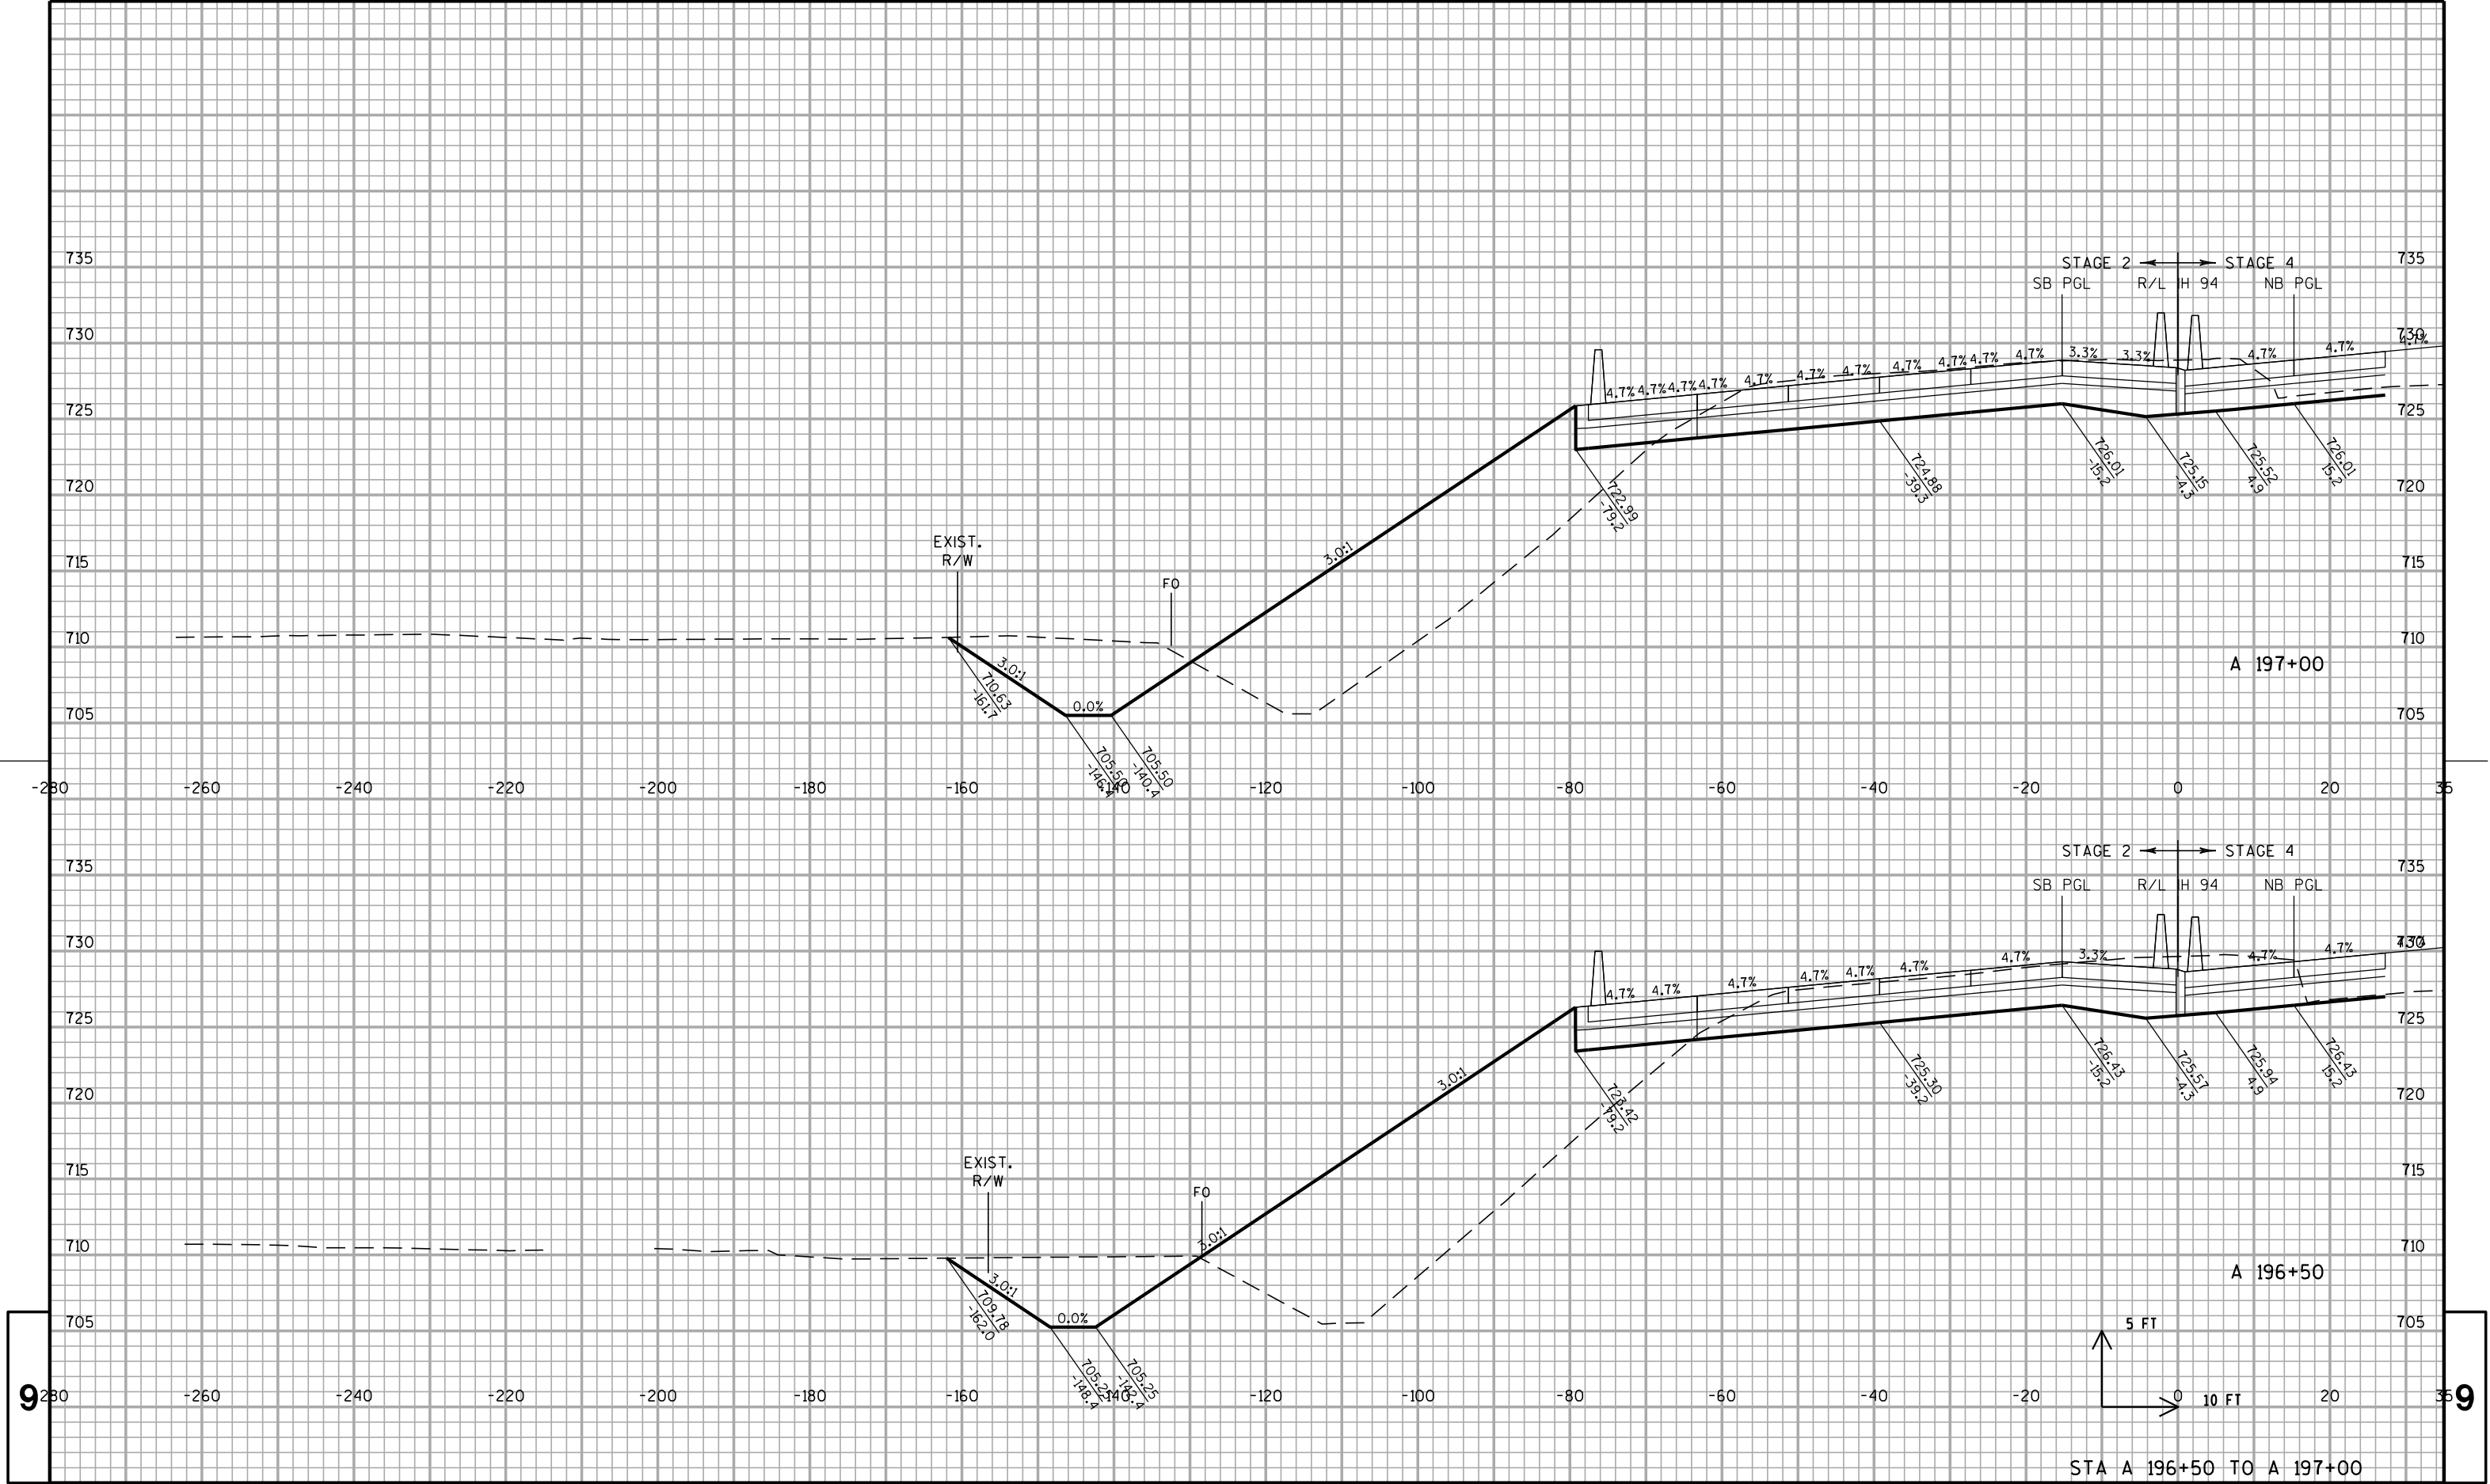

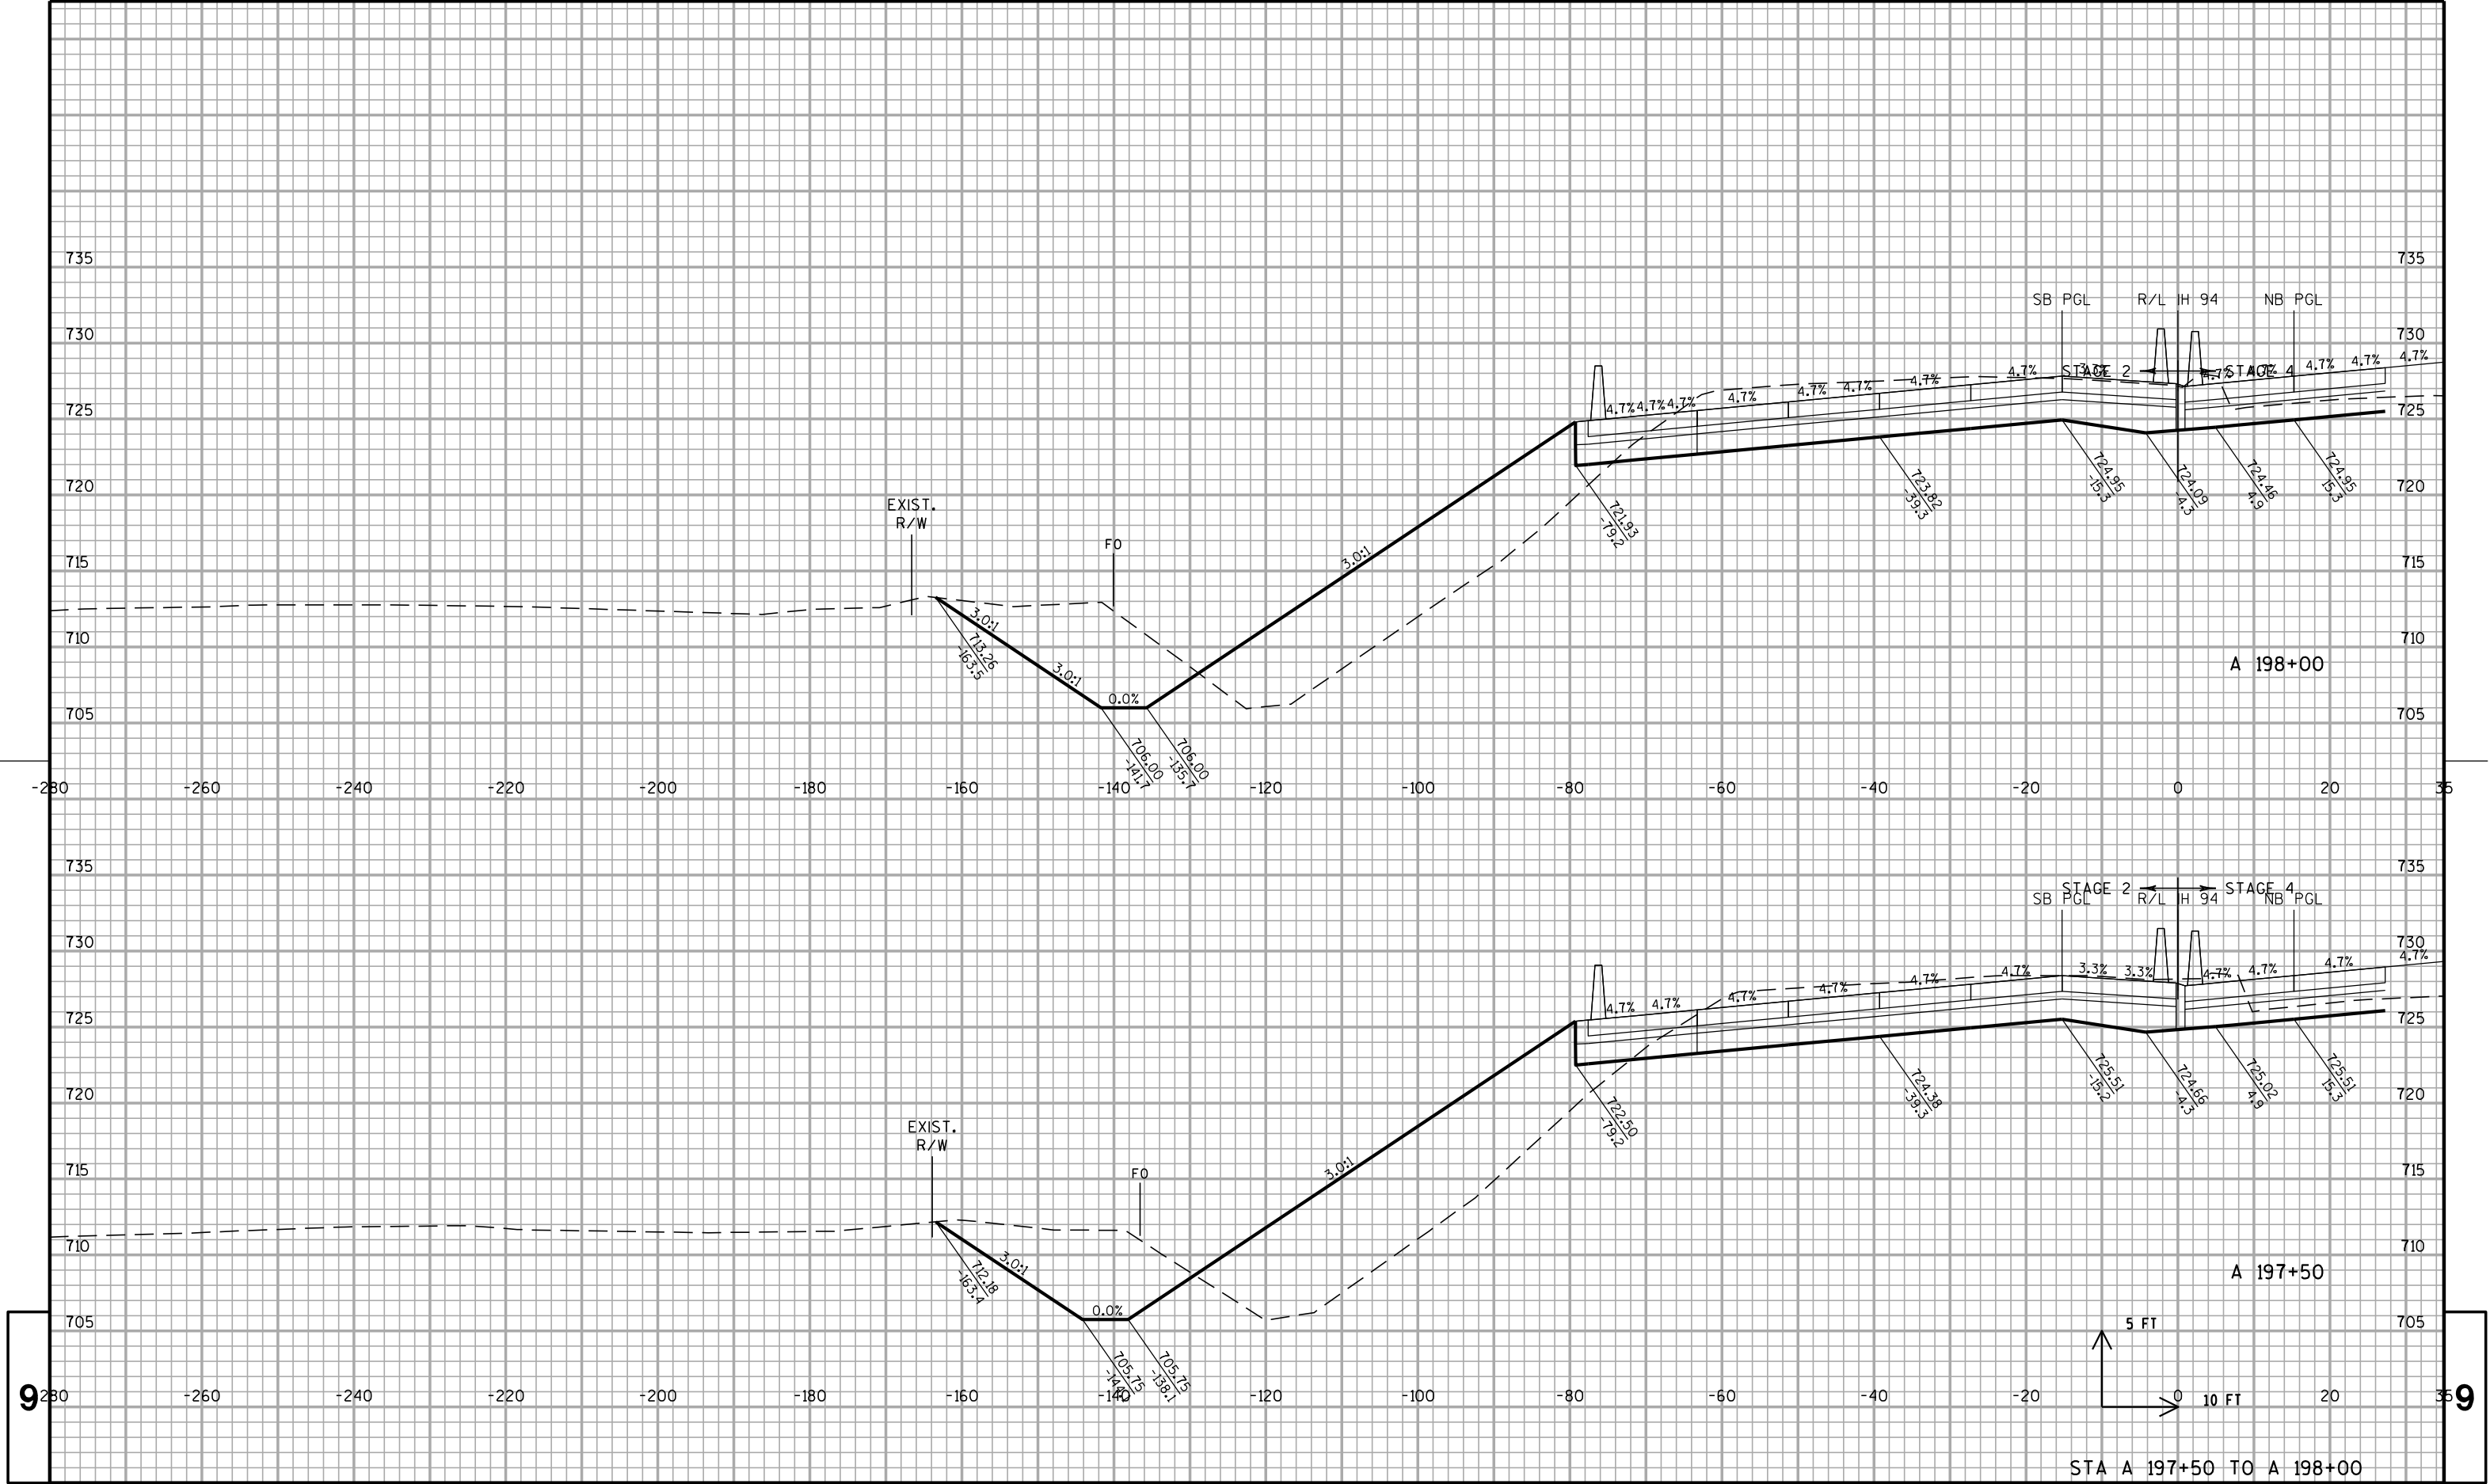

PROJECT NO: 1030-20-87

HWY: IH 94

COUNTY: MILWAUKEE

CROSS SECTIONS: IH 94 SB


SHEET


E


FILE NAME : S:\FinalDesign\MIL\10302087_E\Roads\cds\090202_xs_ih94_sb.dgn


EOWLOT DATE 09/02/2022 EOWLOT BY 090202_xs_ih94_sb6 EOWLOT SCALE 1"=20'


WISDOT/CADS SHEET 21

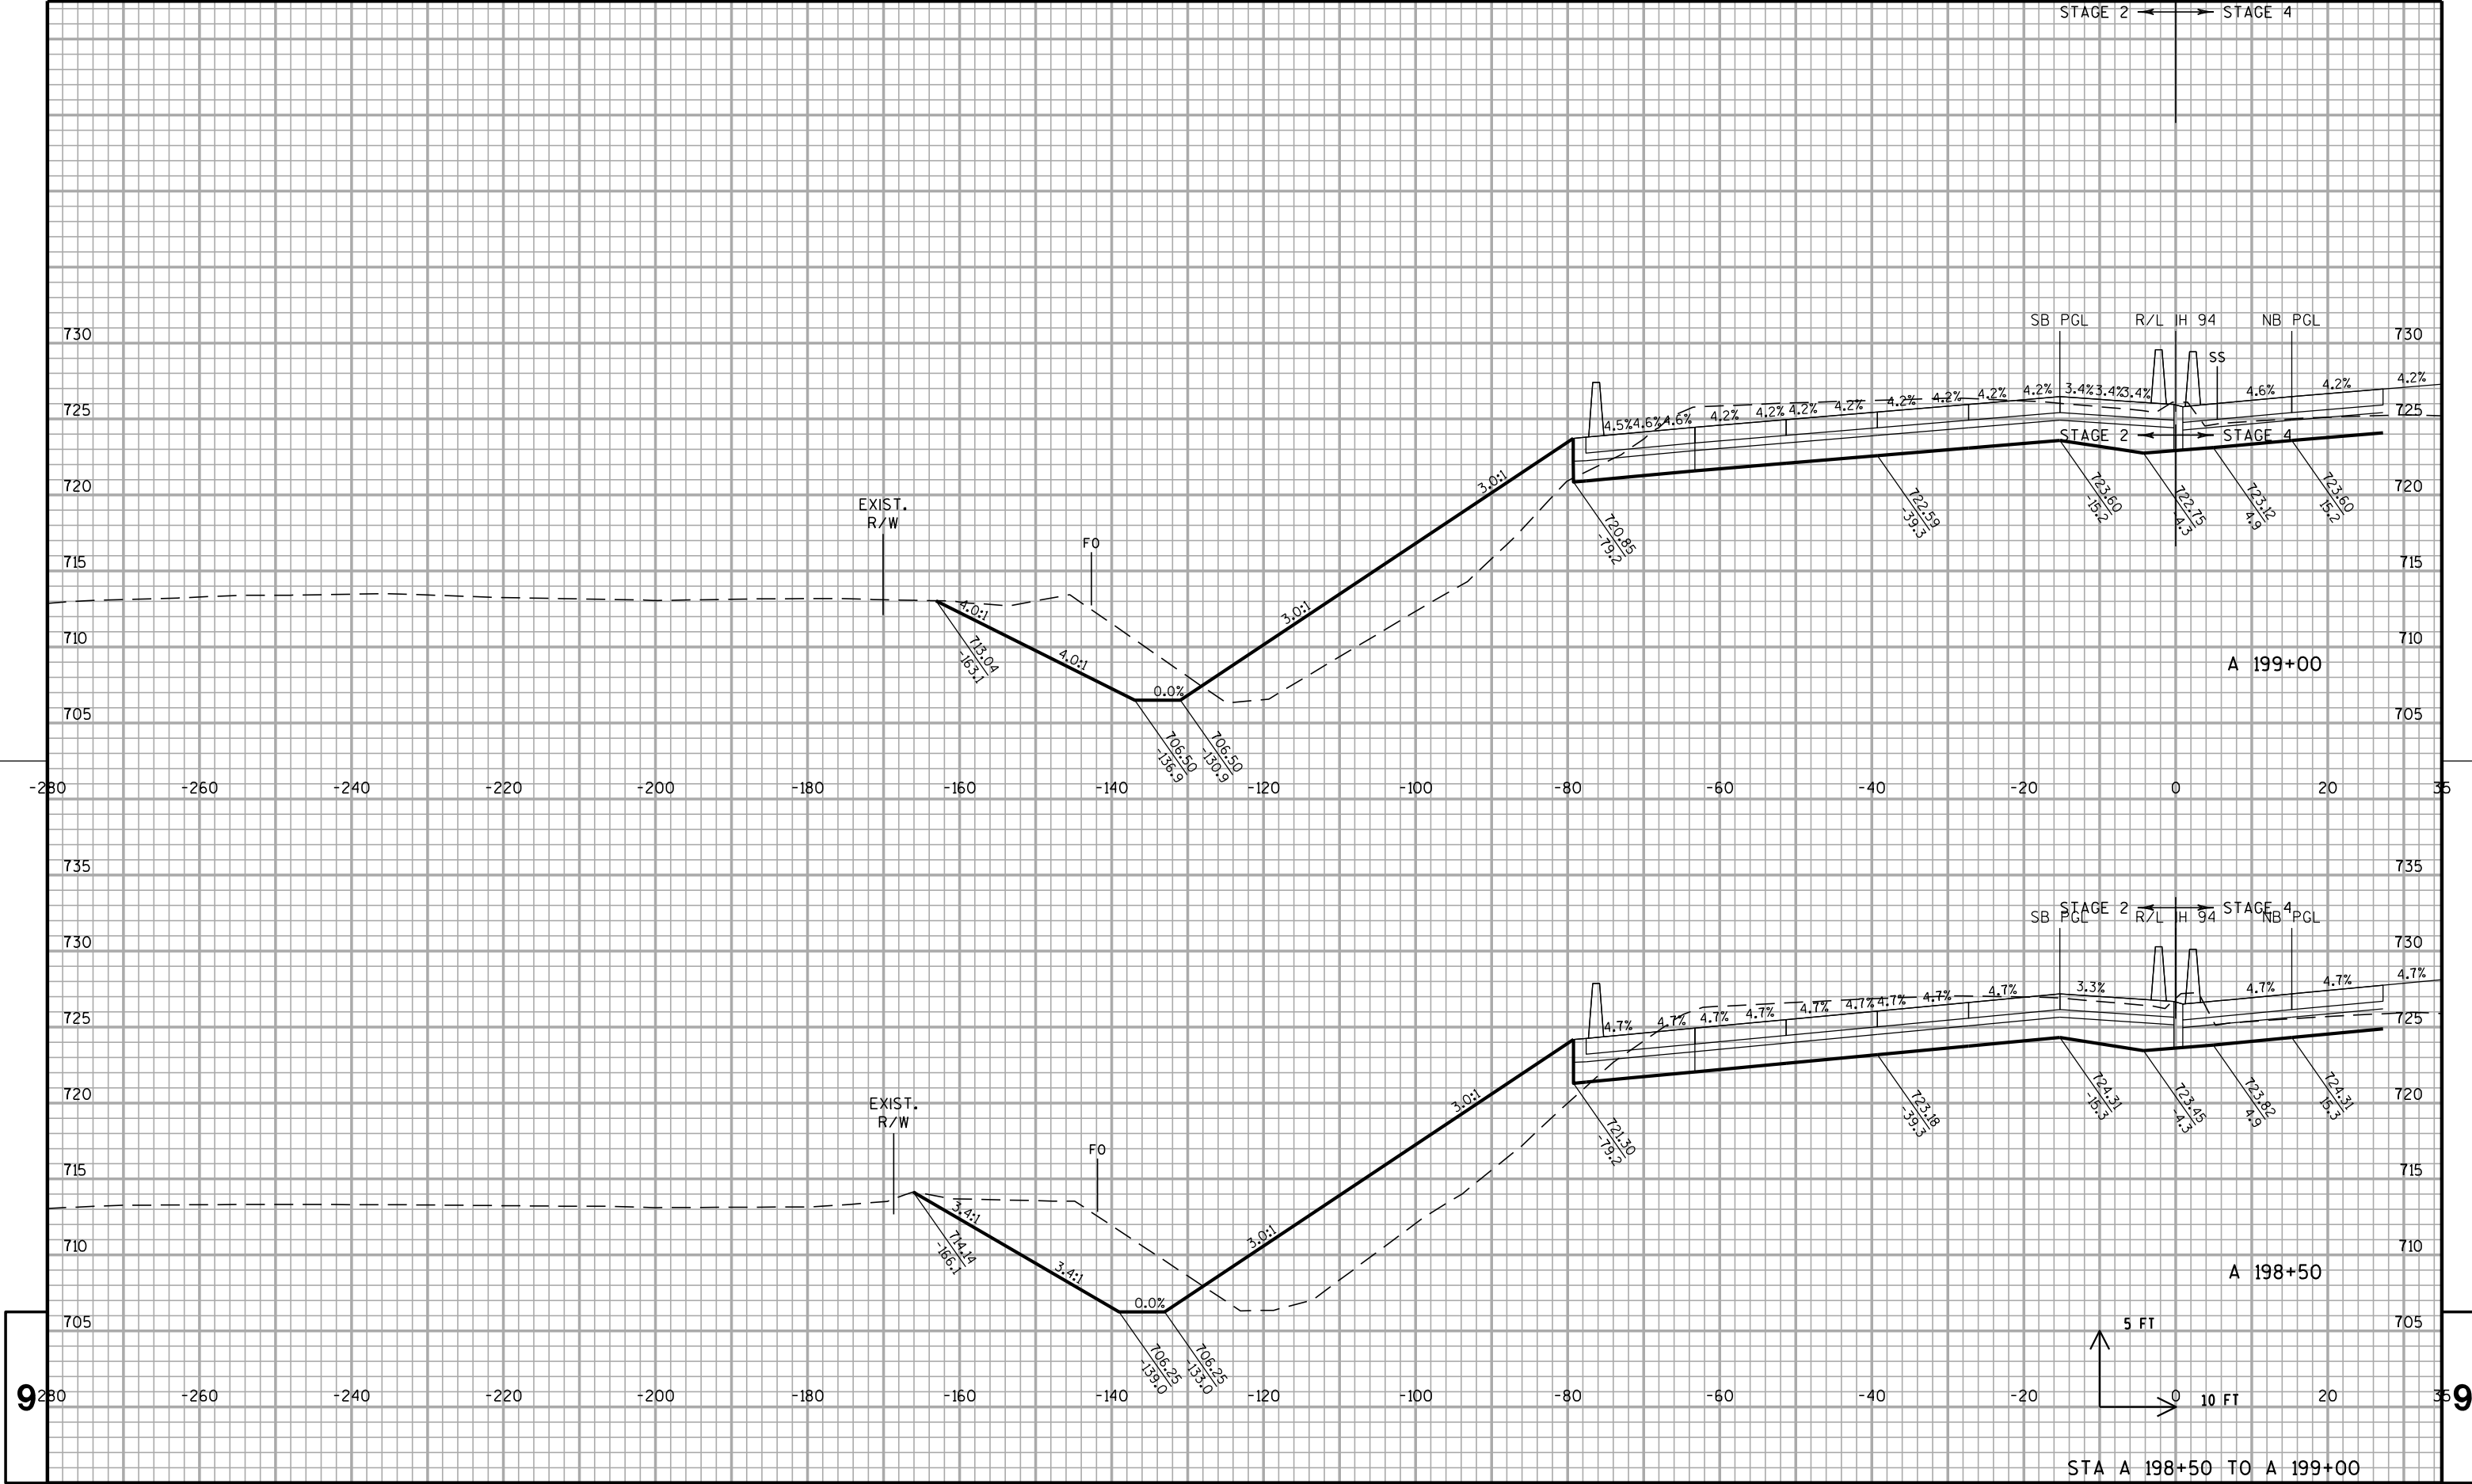

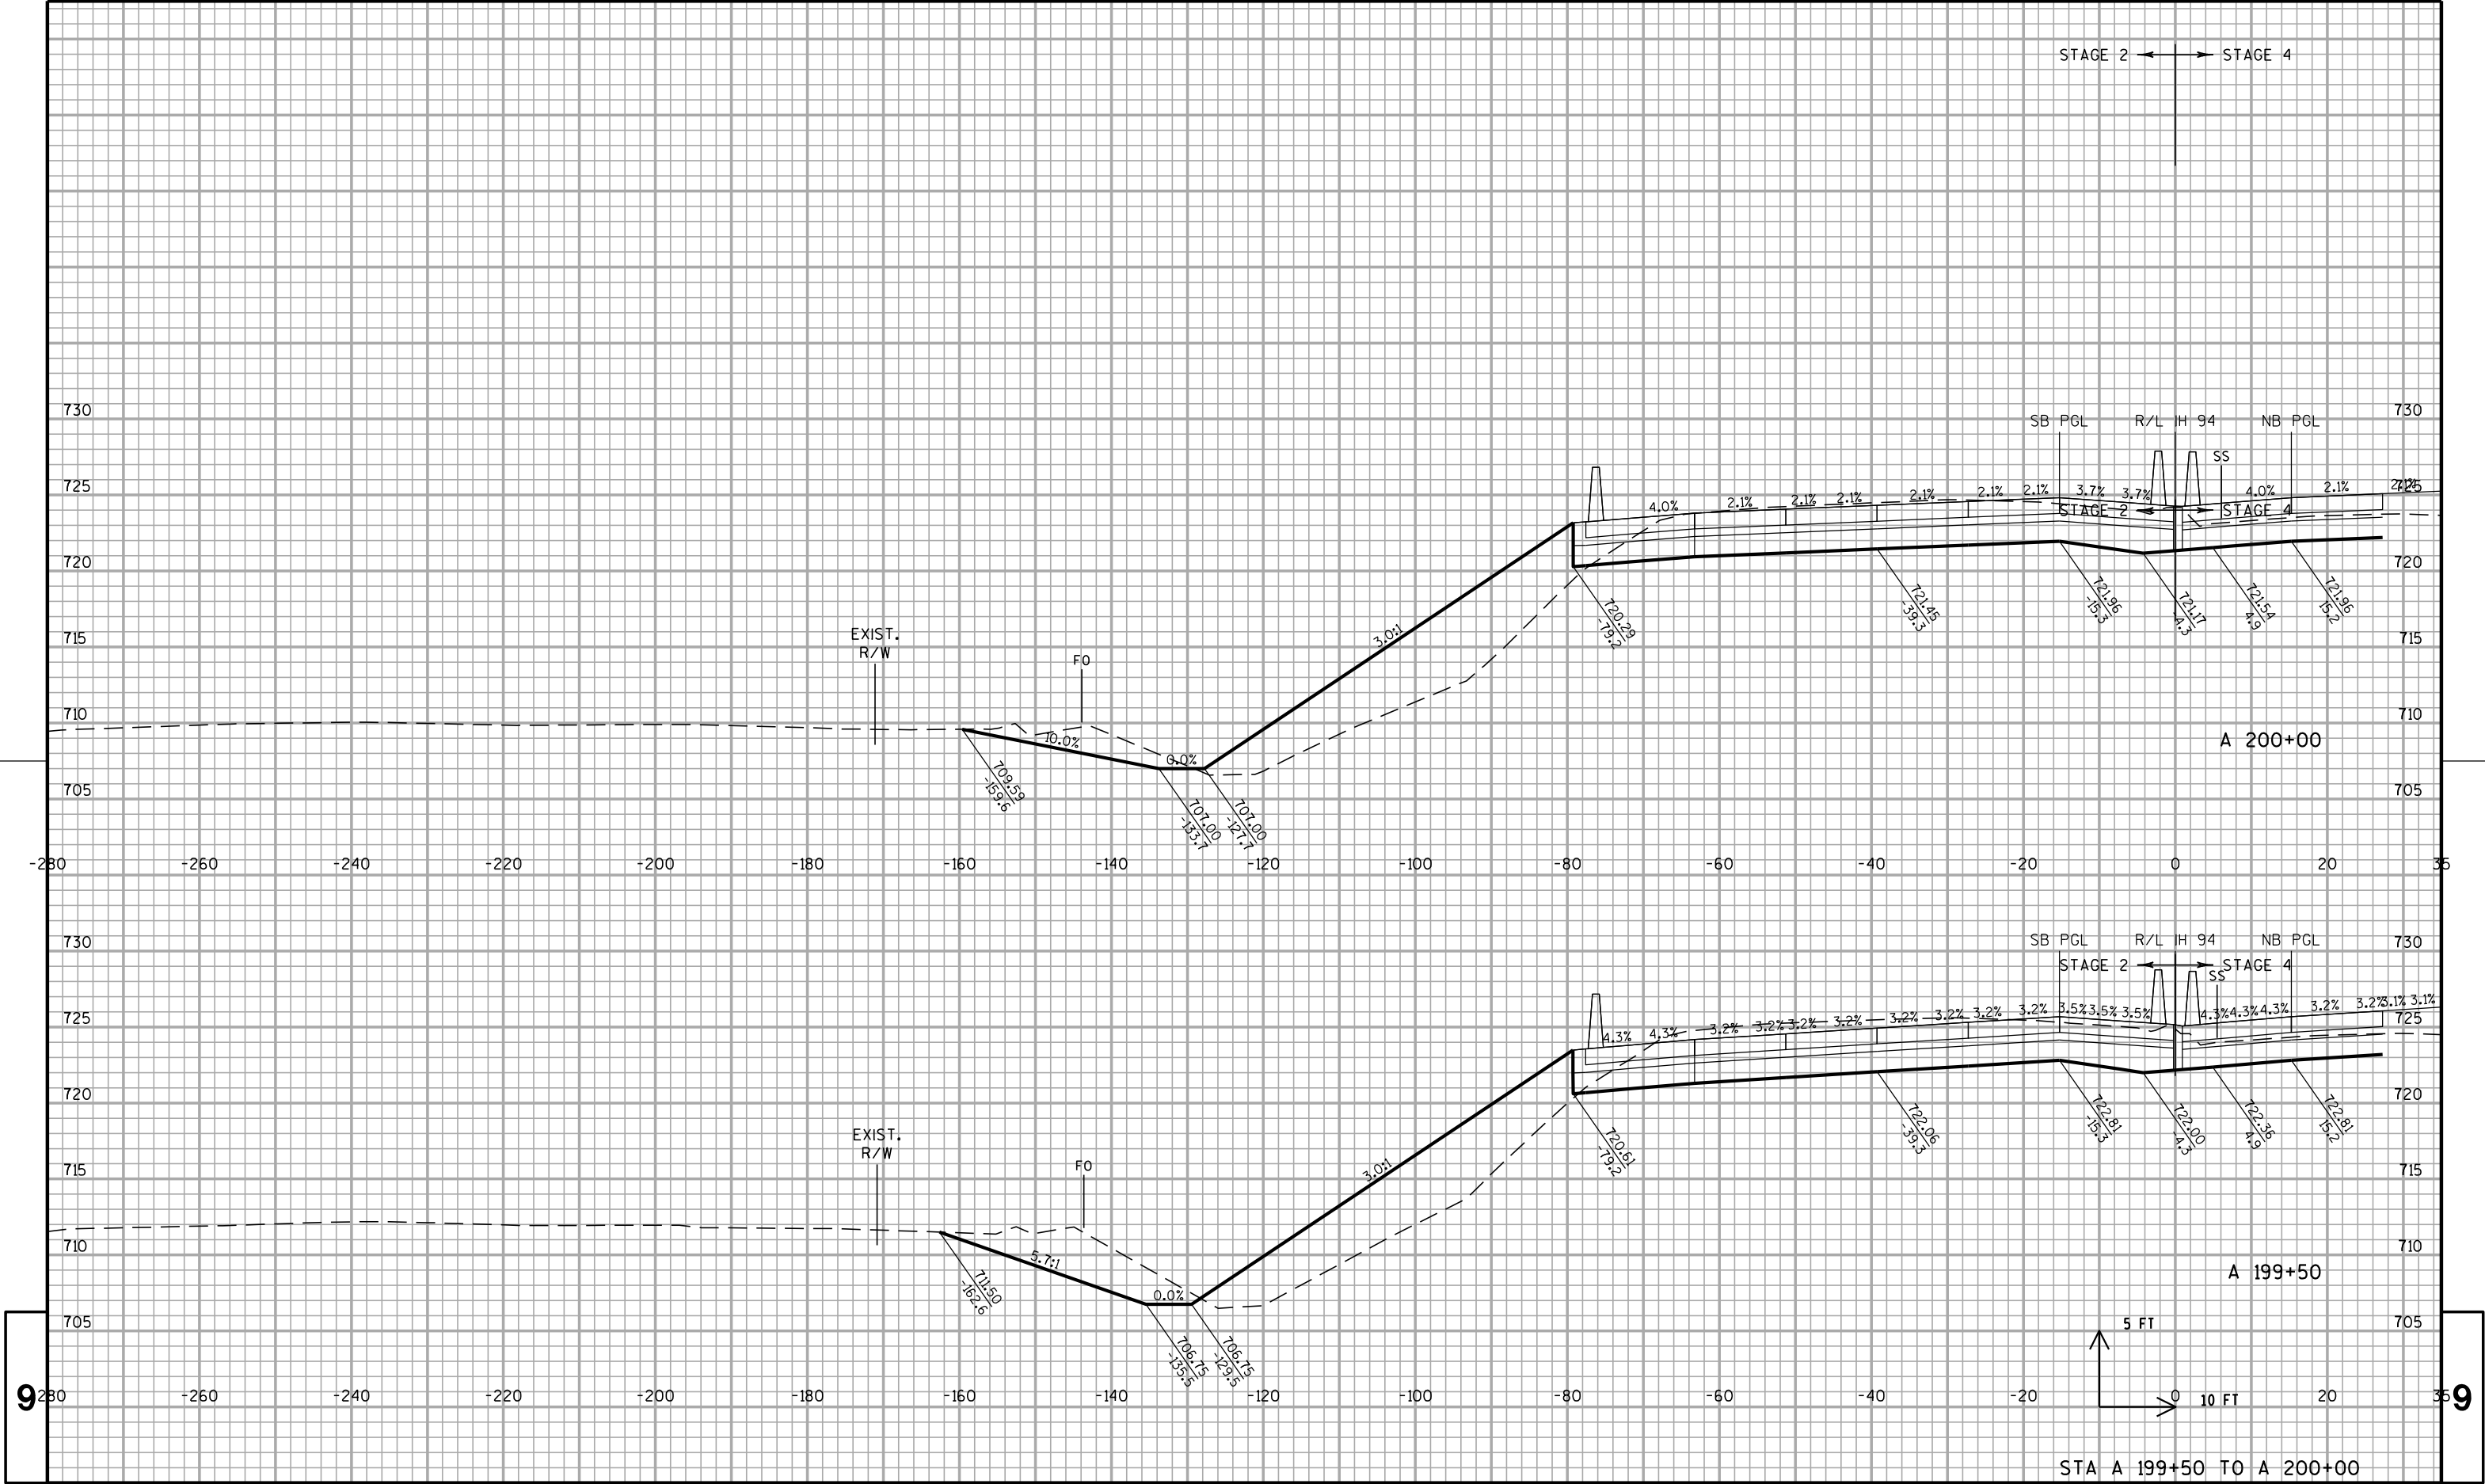


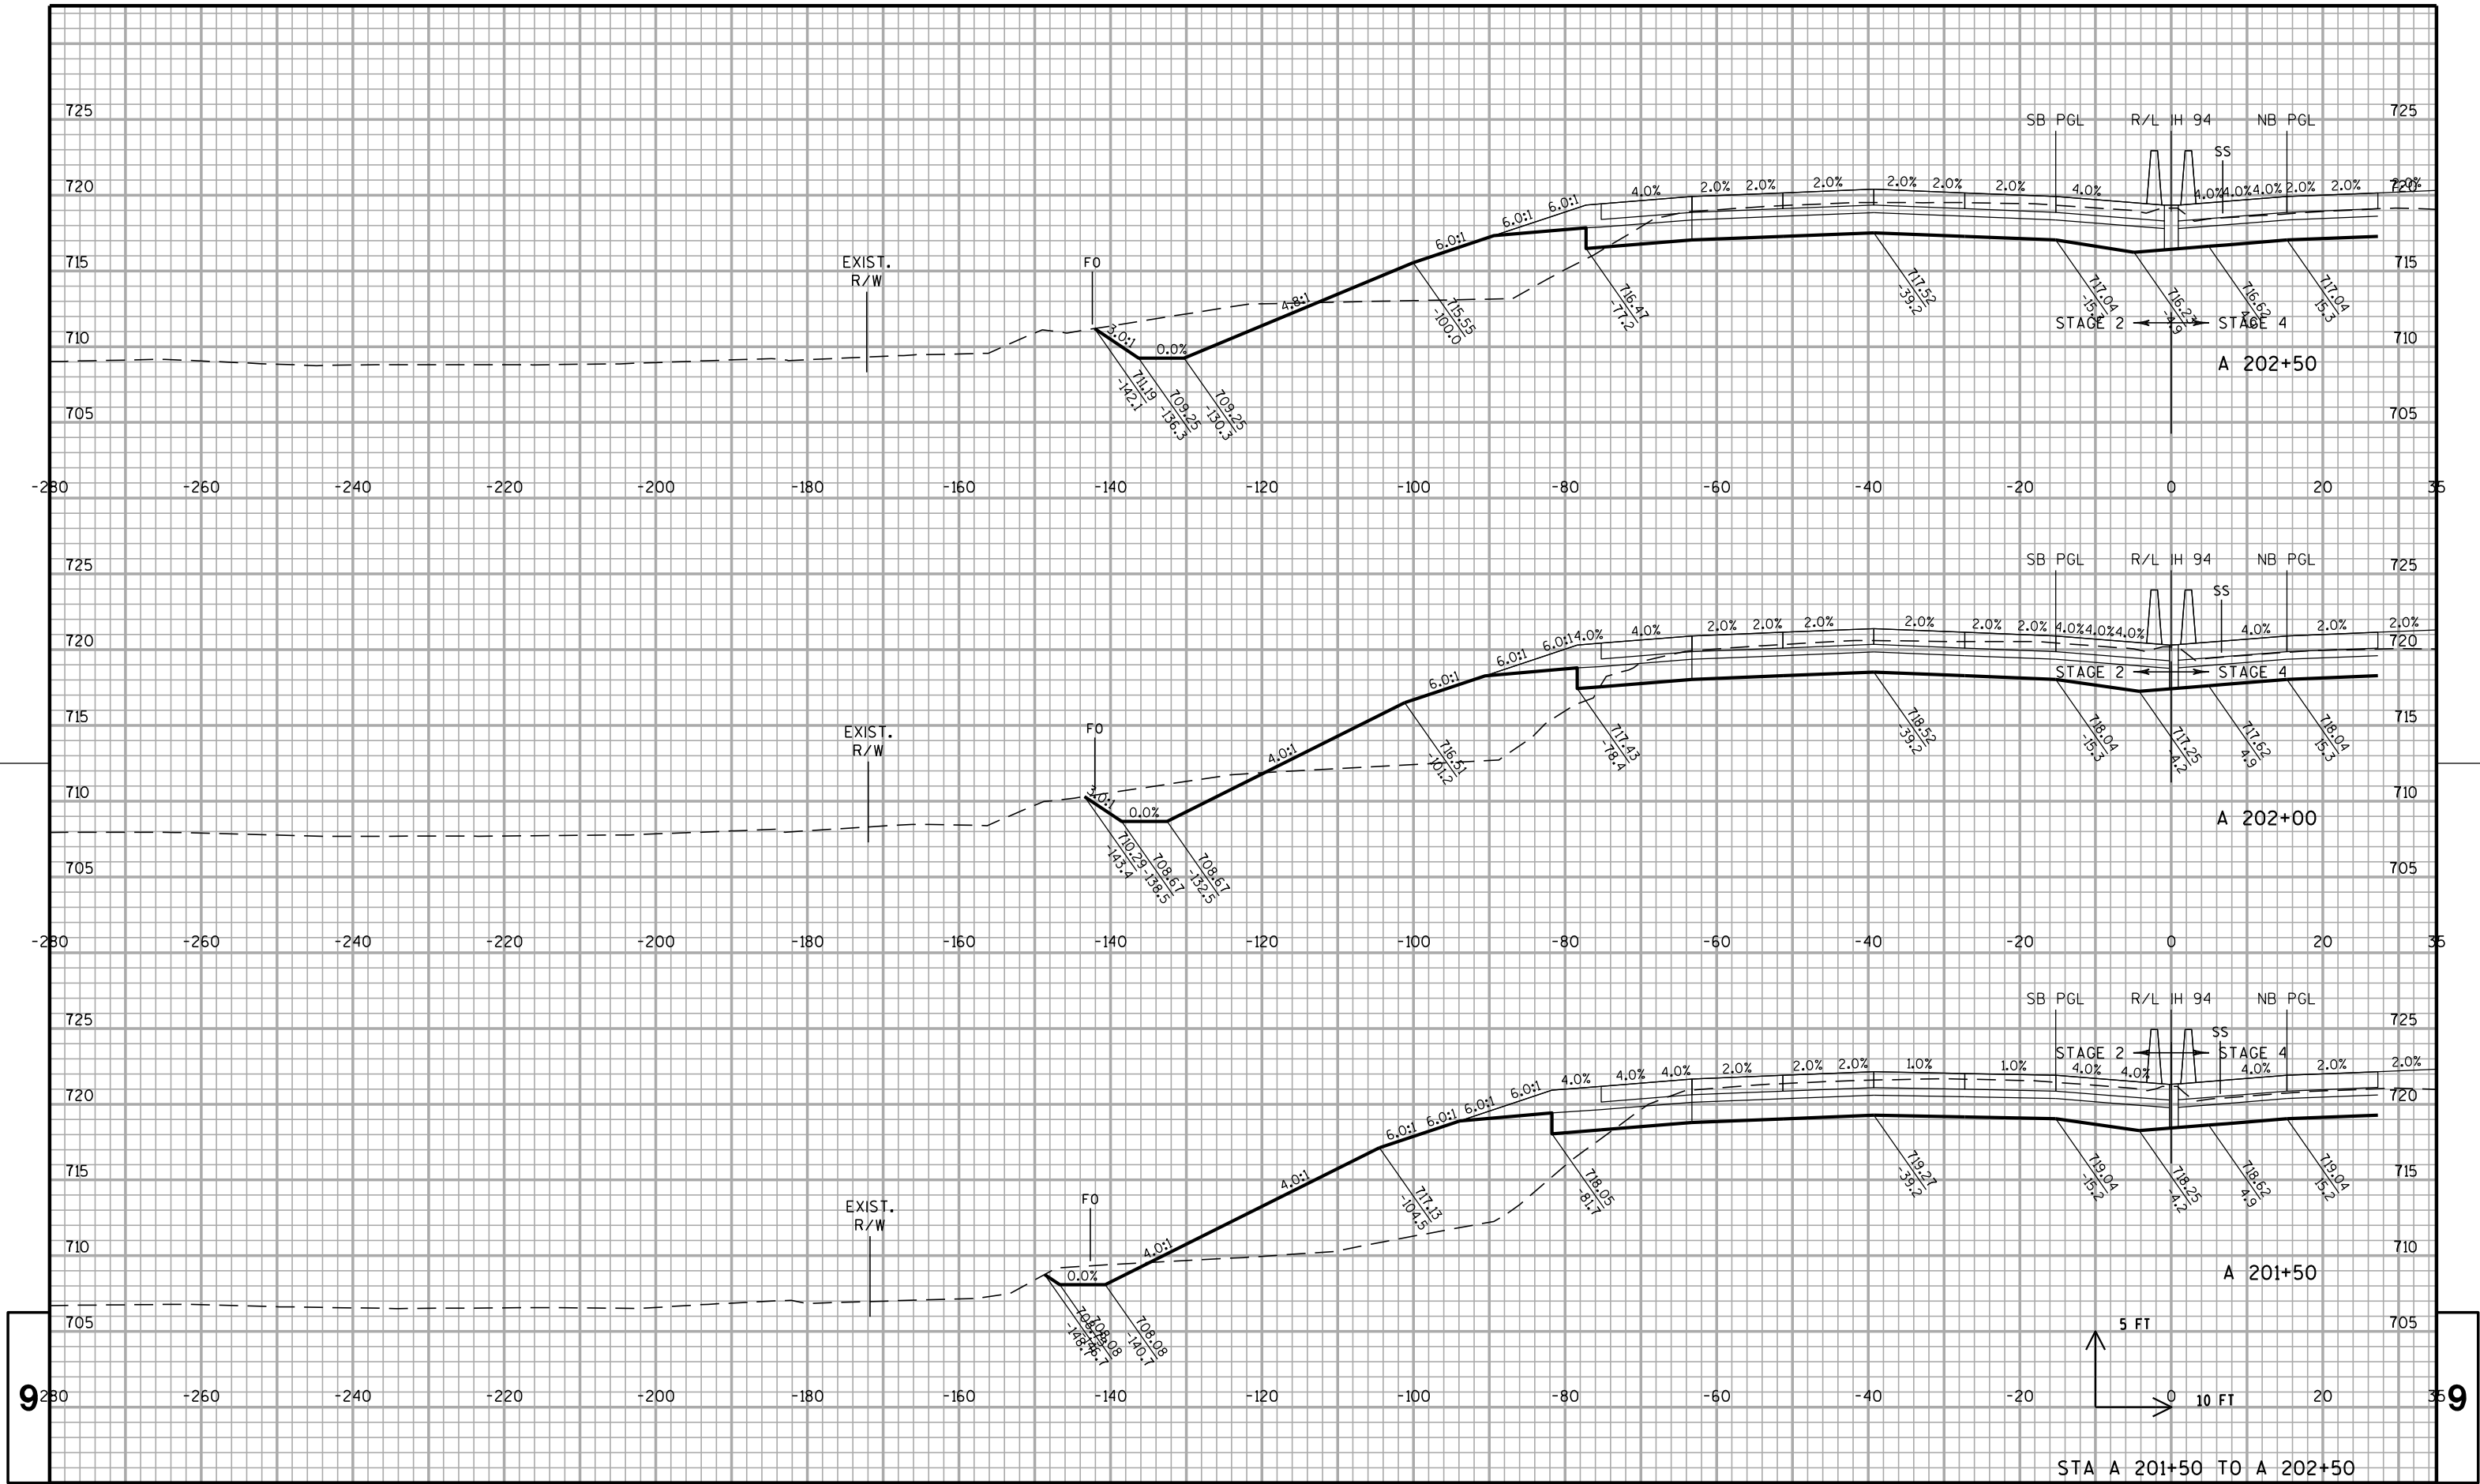


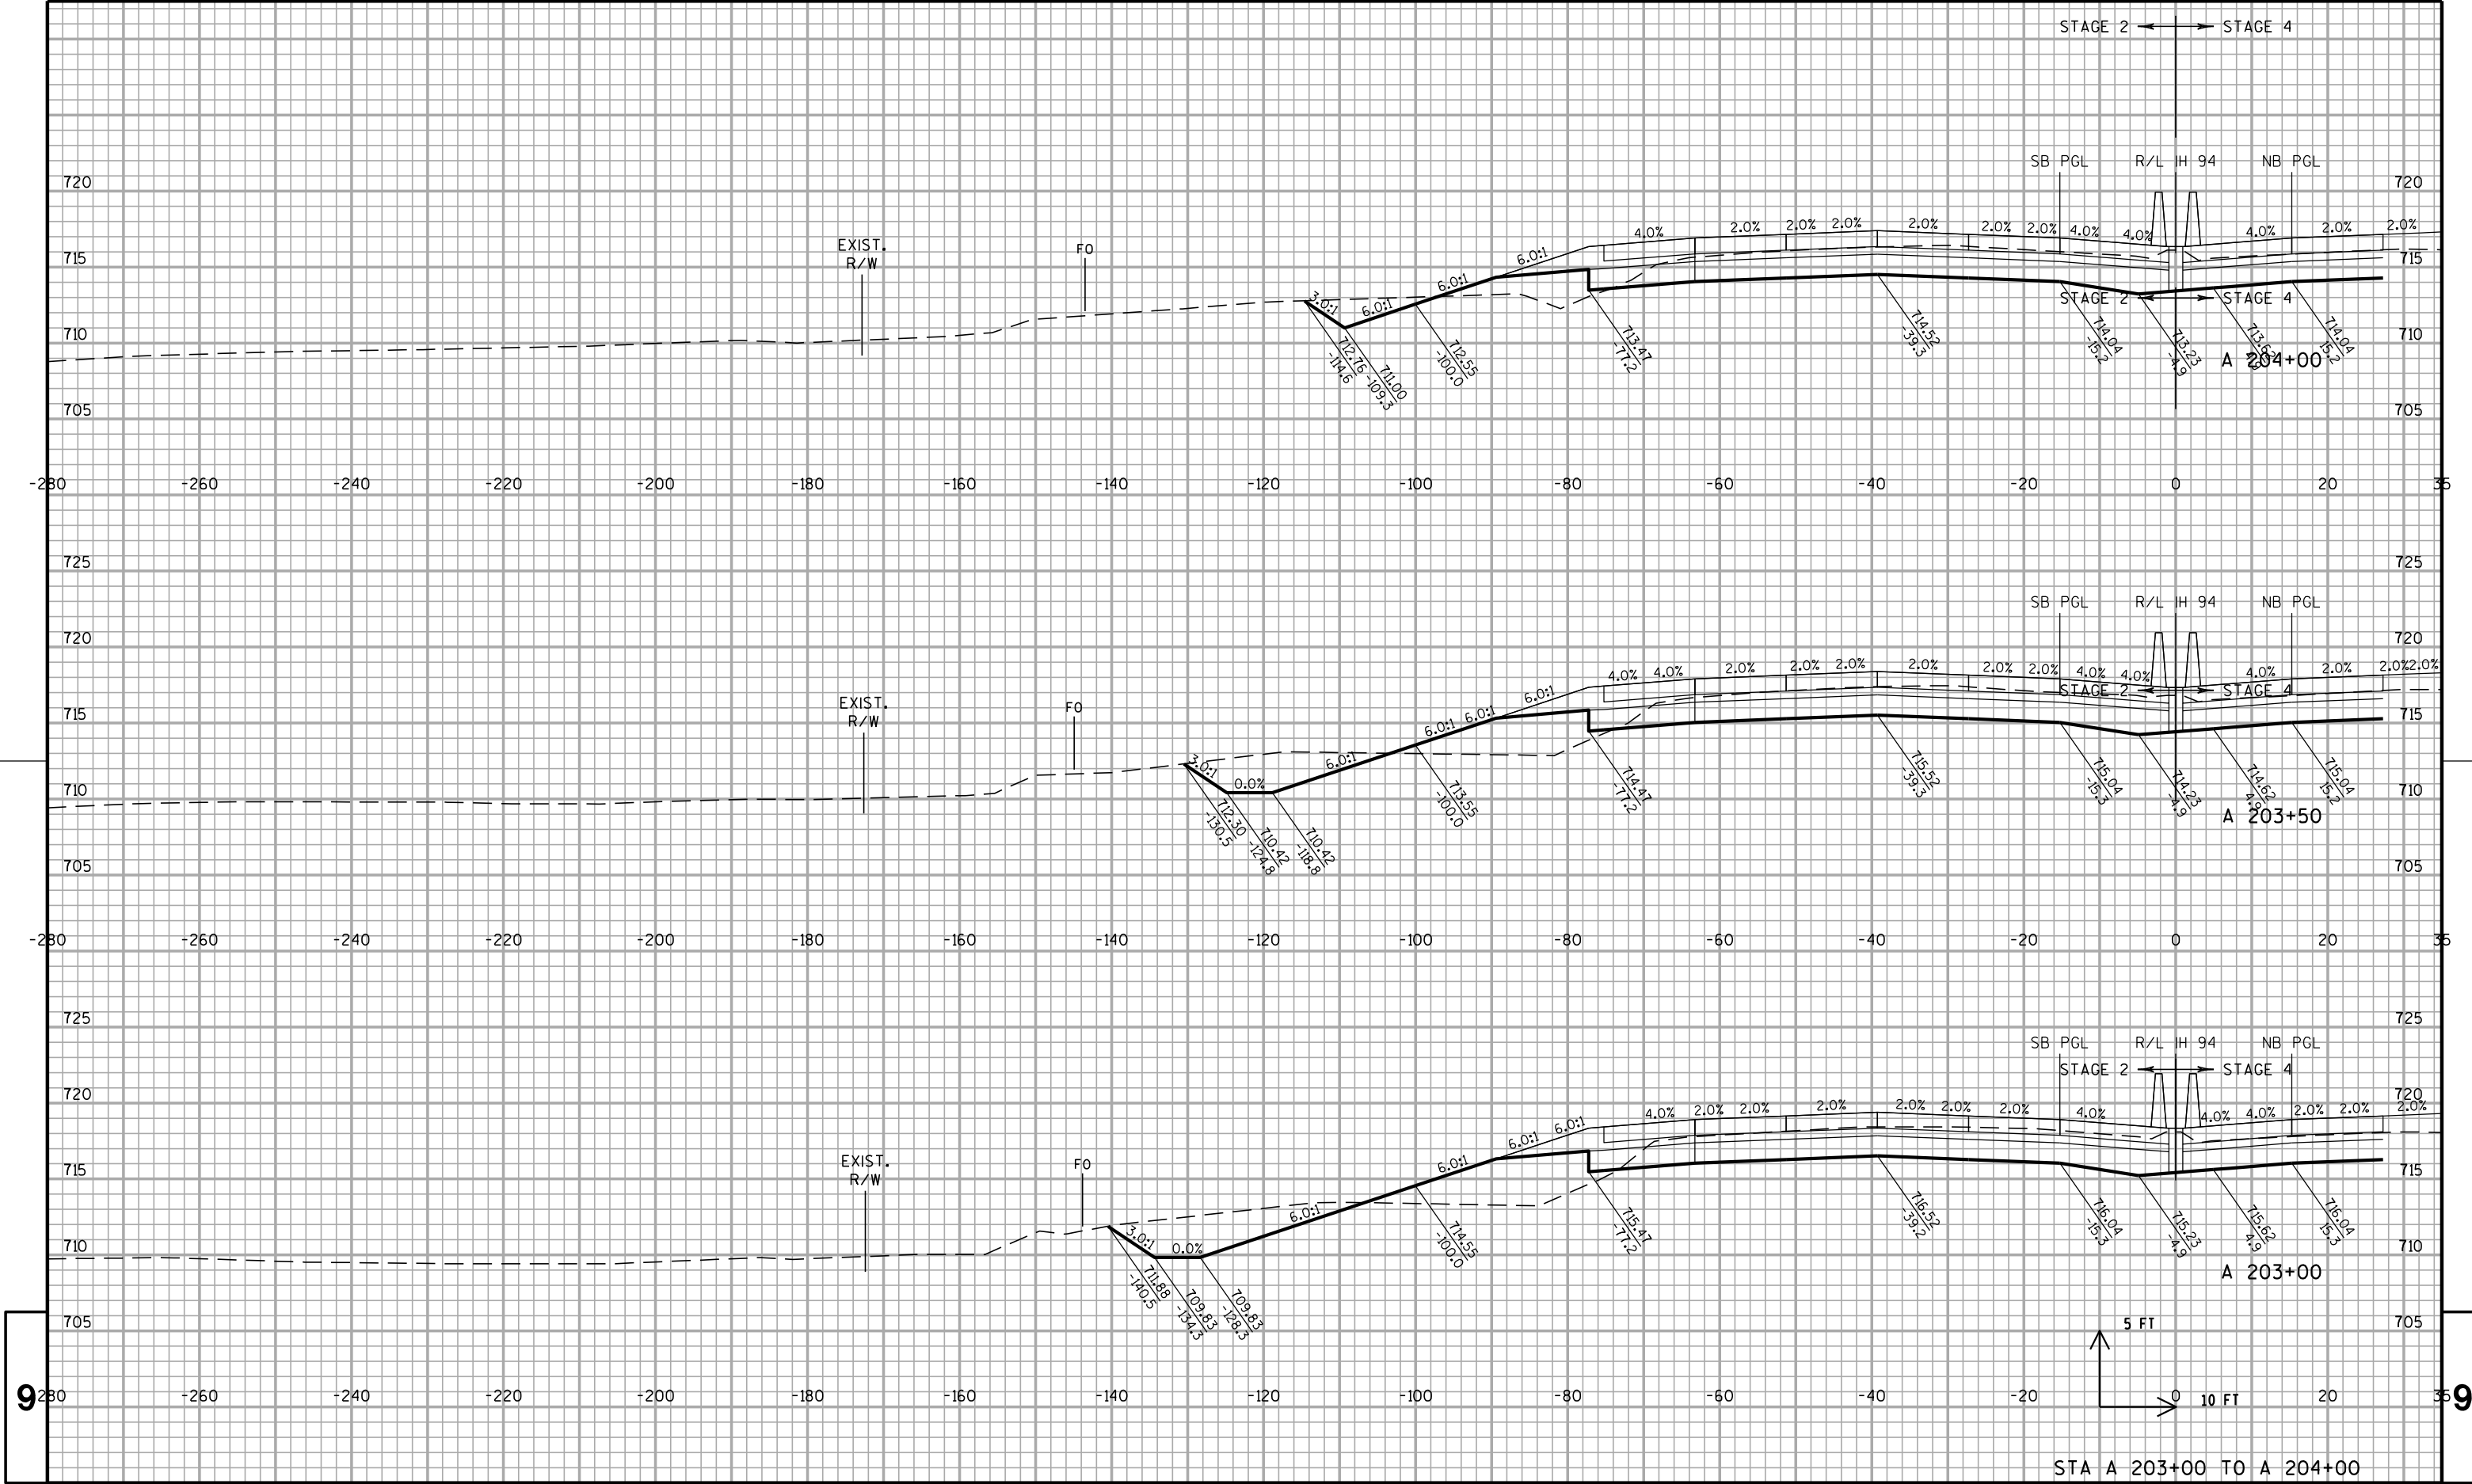

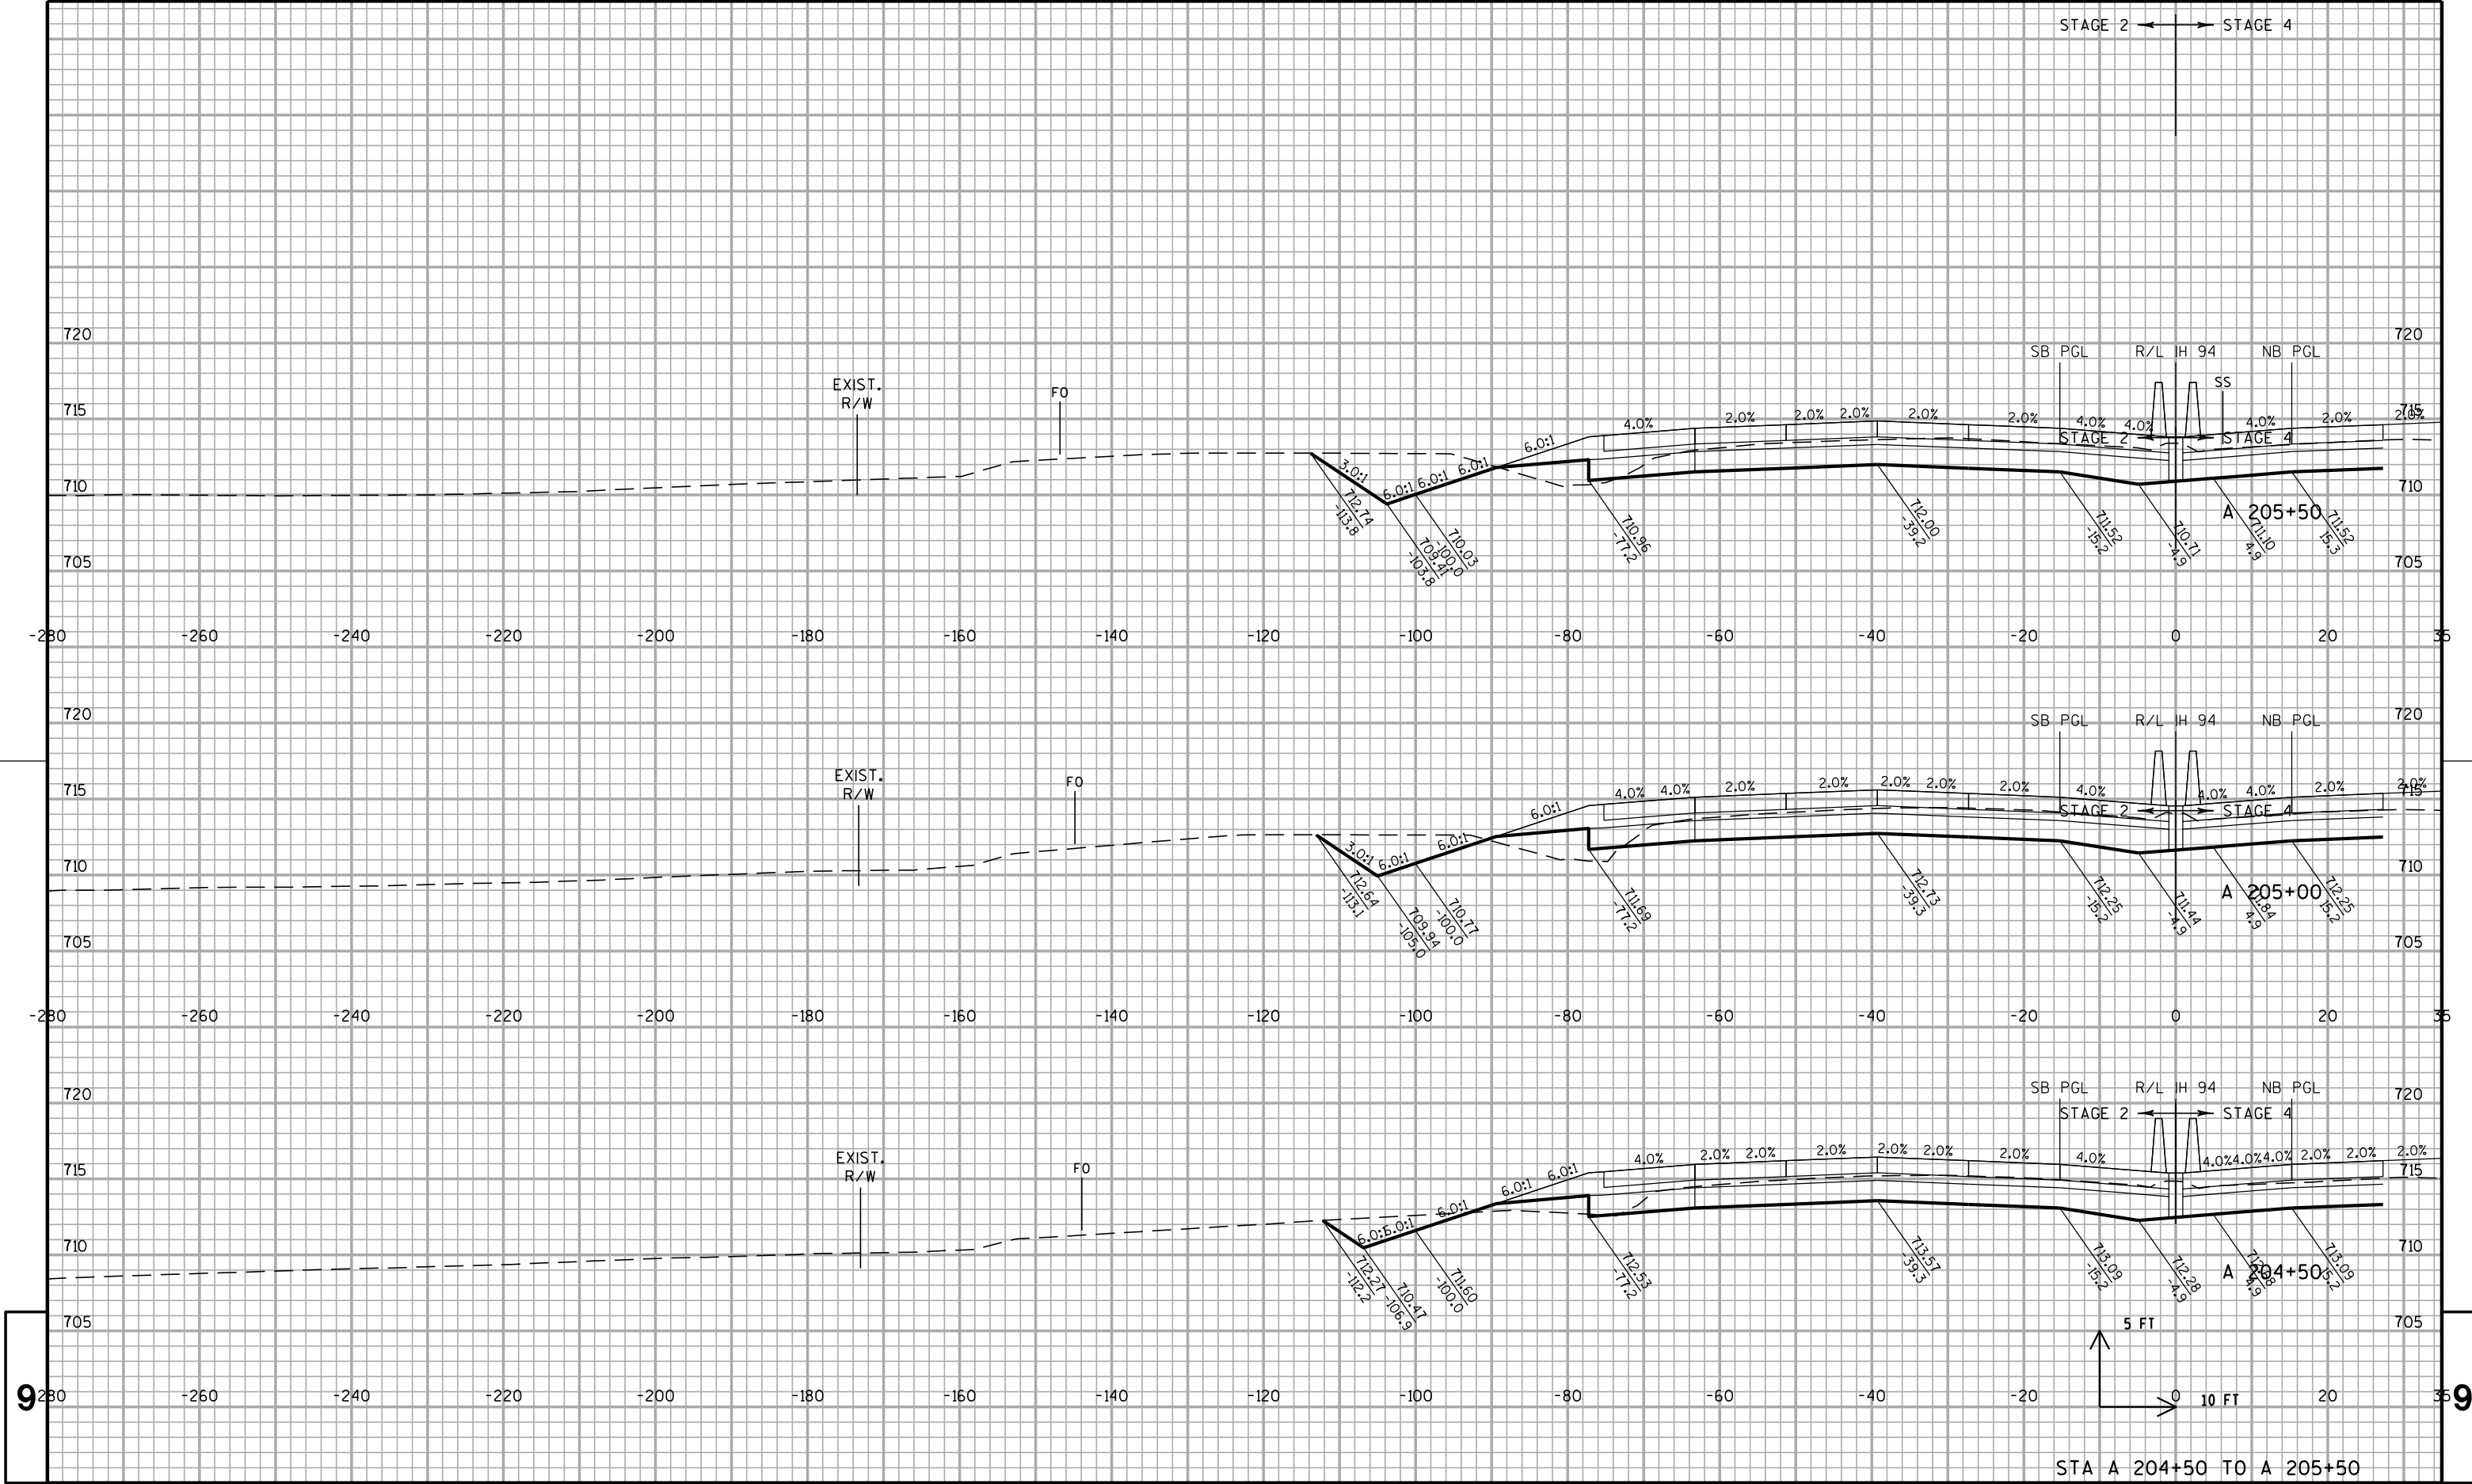



PROJECT NO: 1030-20-87		HWY: IH 94		COUNTY: MILWAUKEE		CROSS SECTIONS: IH 94 SB		SHEET		E	
------------------------	--	------------	--	-------------------	--	--------------------------	--	-------	--	---	--

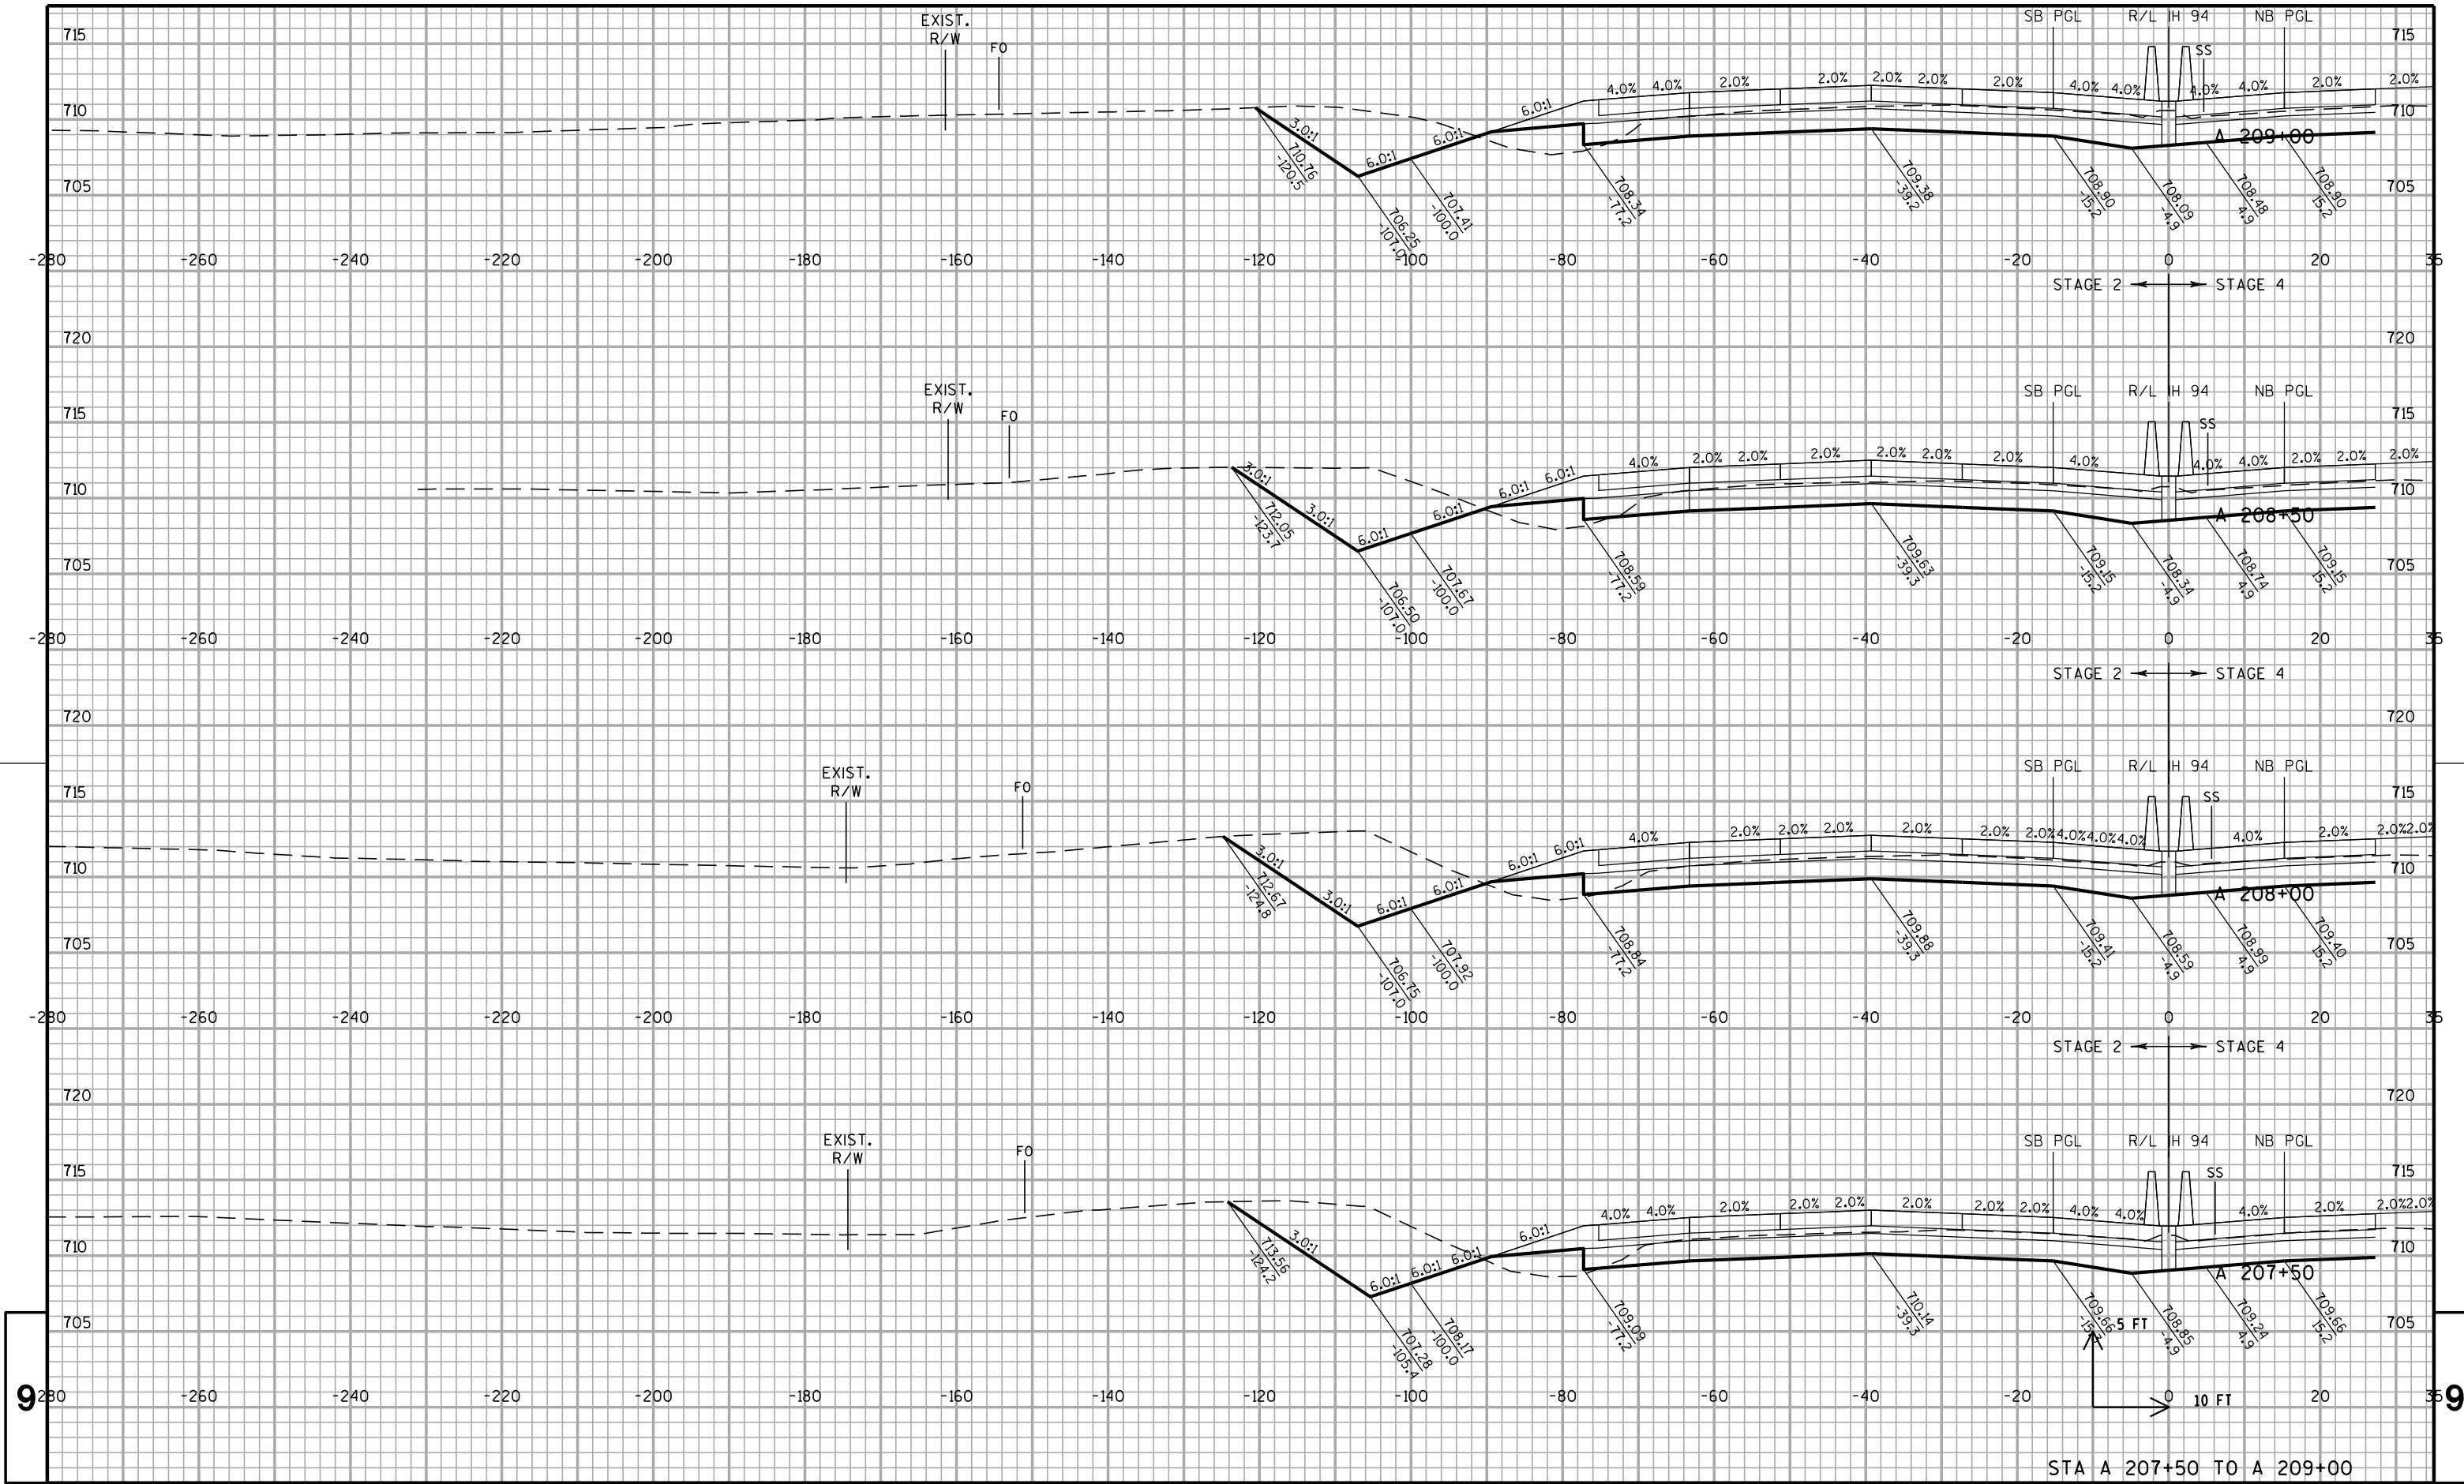

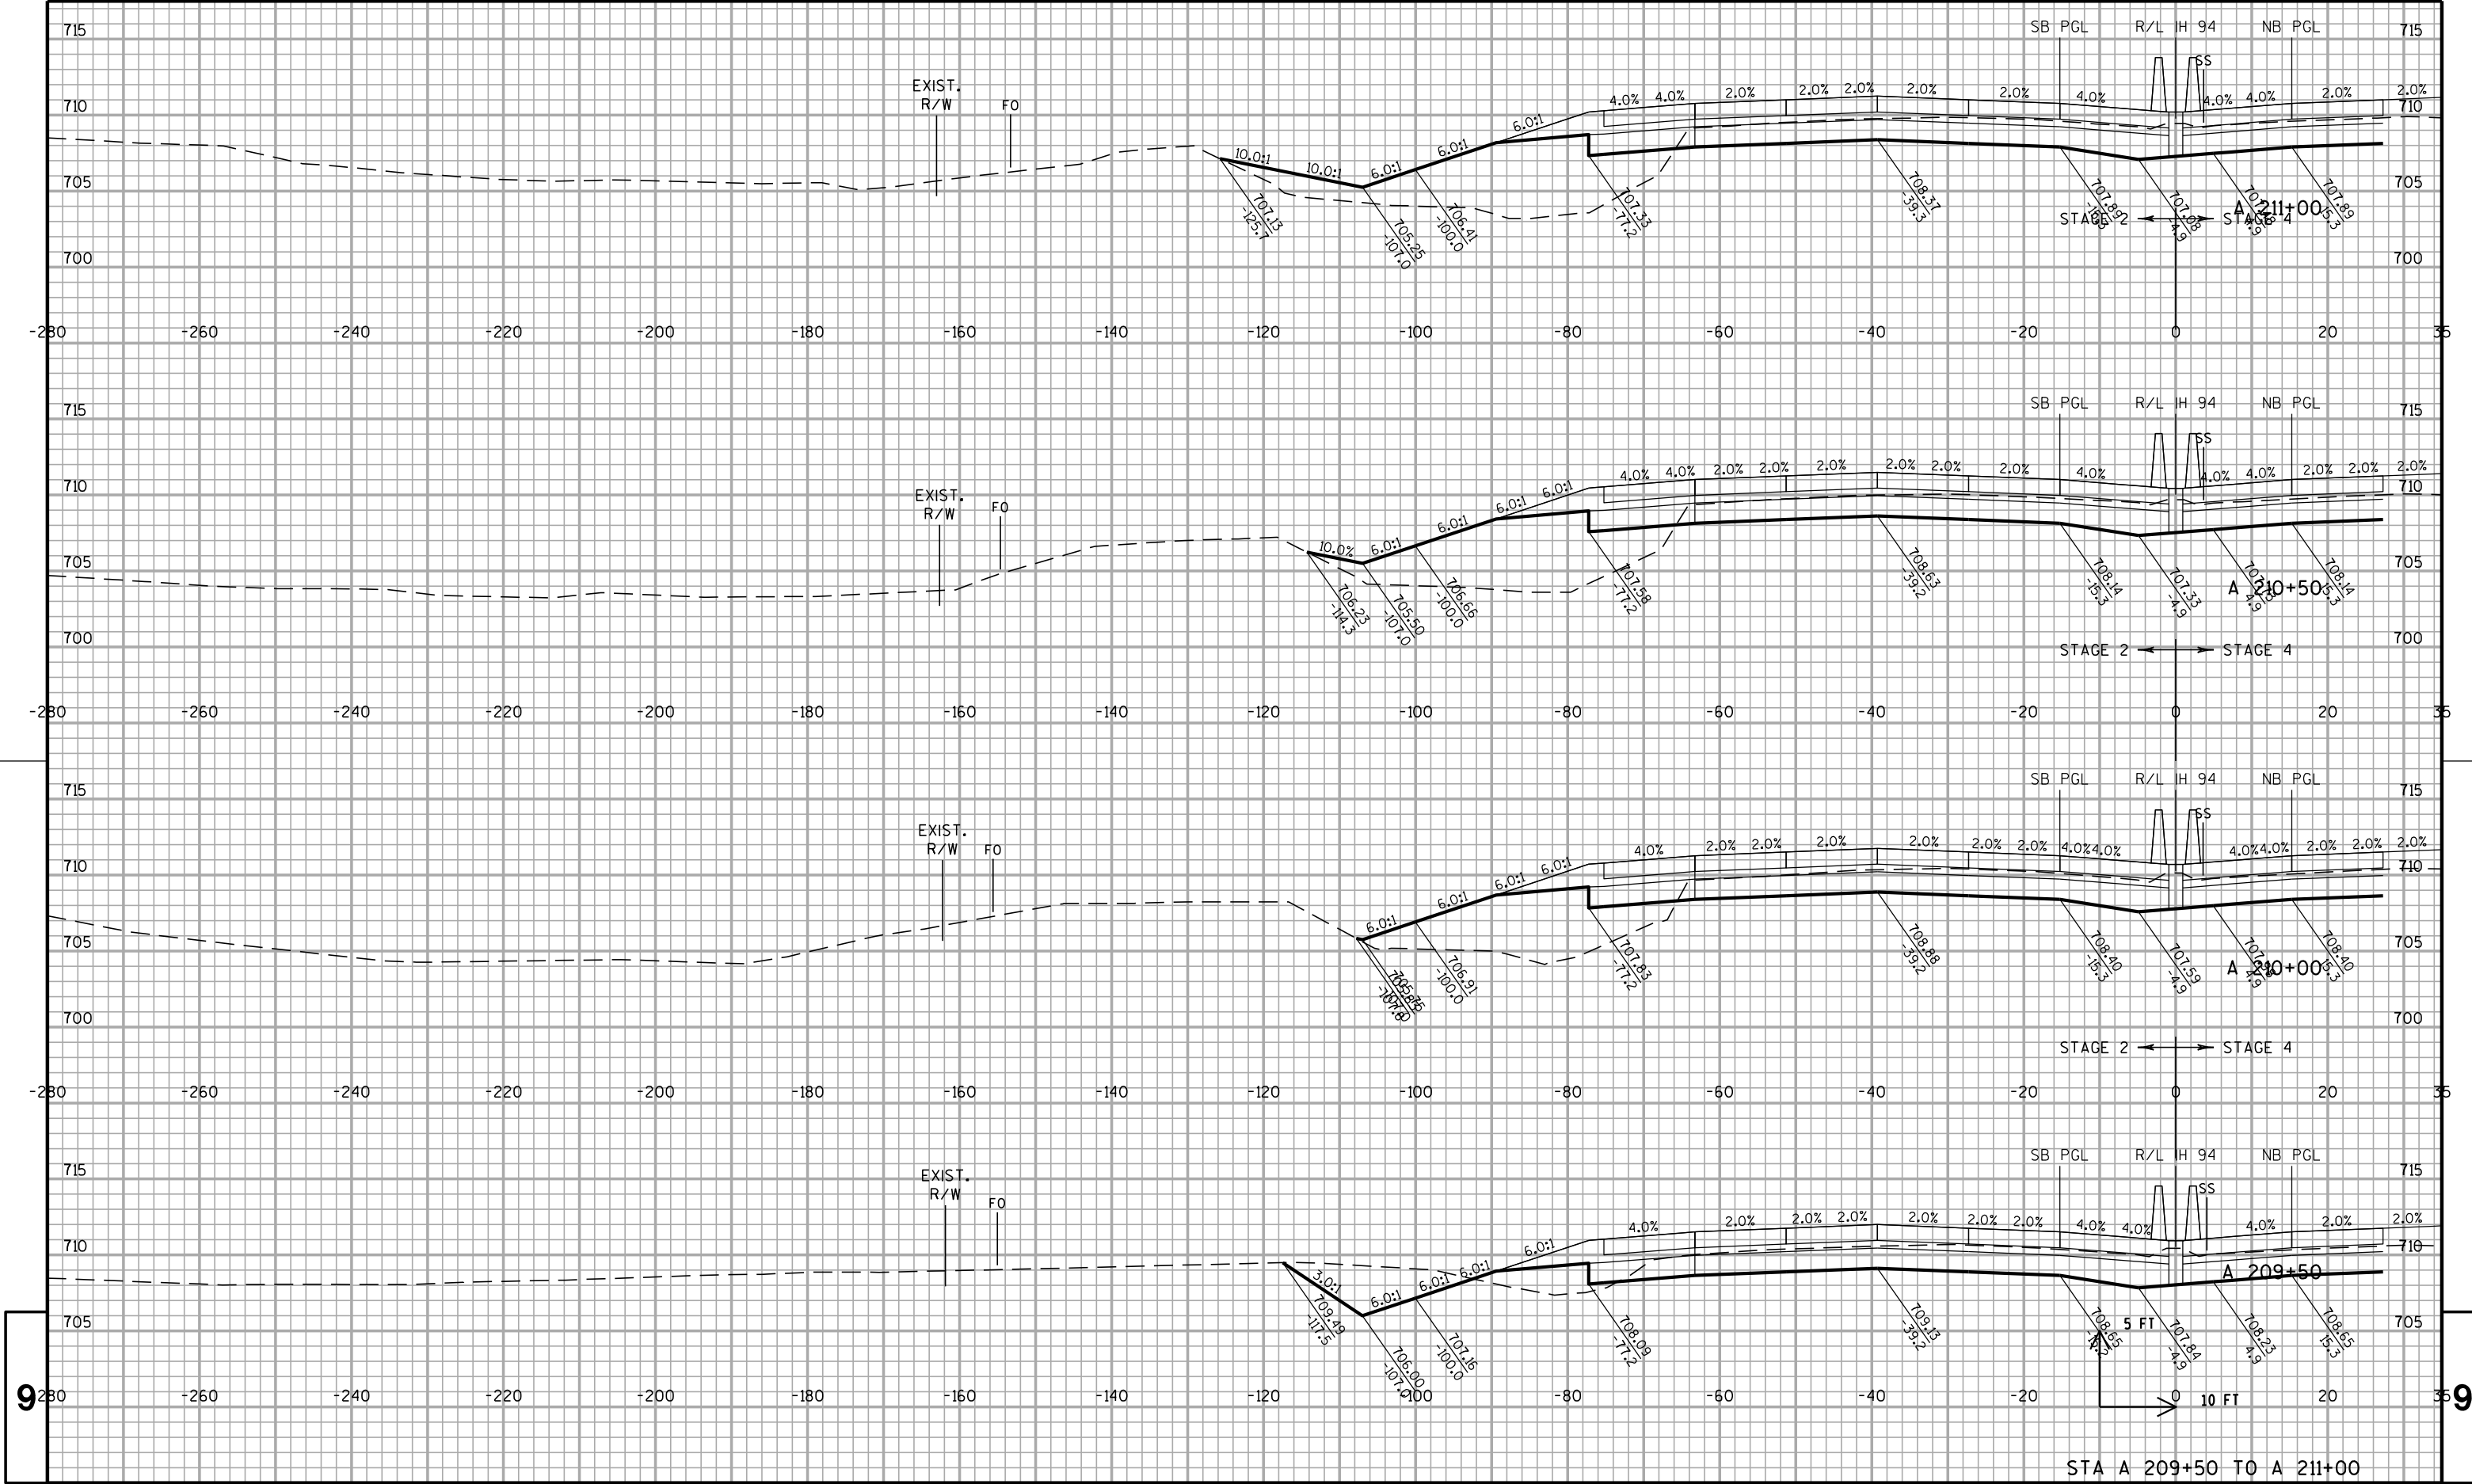

9		PROJECT NO: 1030-20-87		HWY: IH 94		COUNTY: MILWAUKEE		CROSS SECTIONS: IH 94 SB		SHEET		E	
STA A 209+50 TO A 211+00													

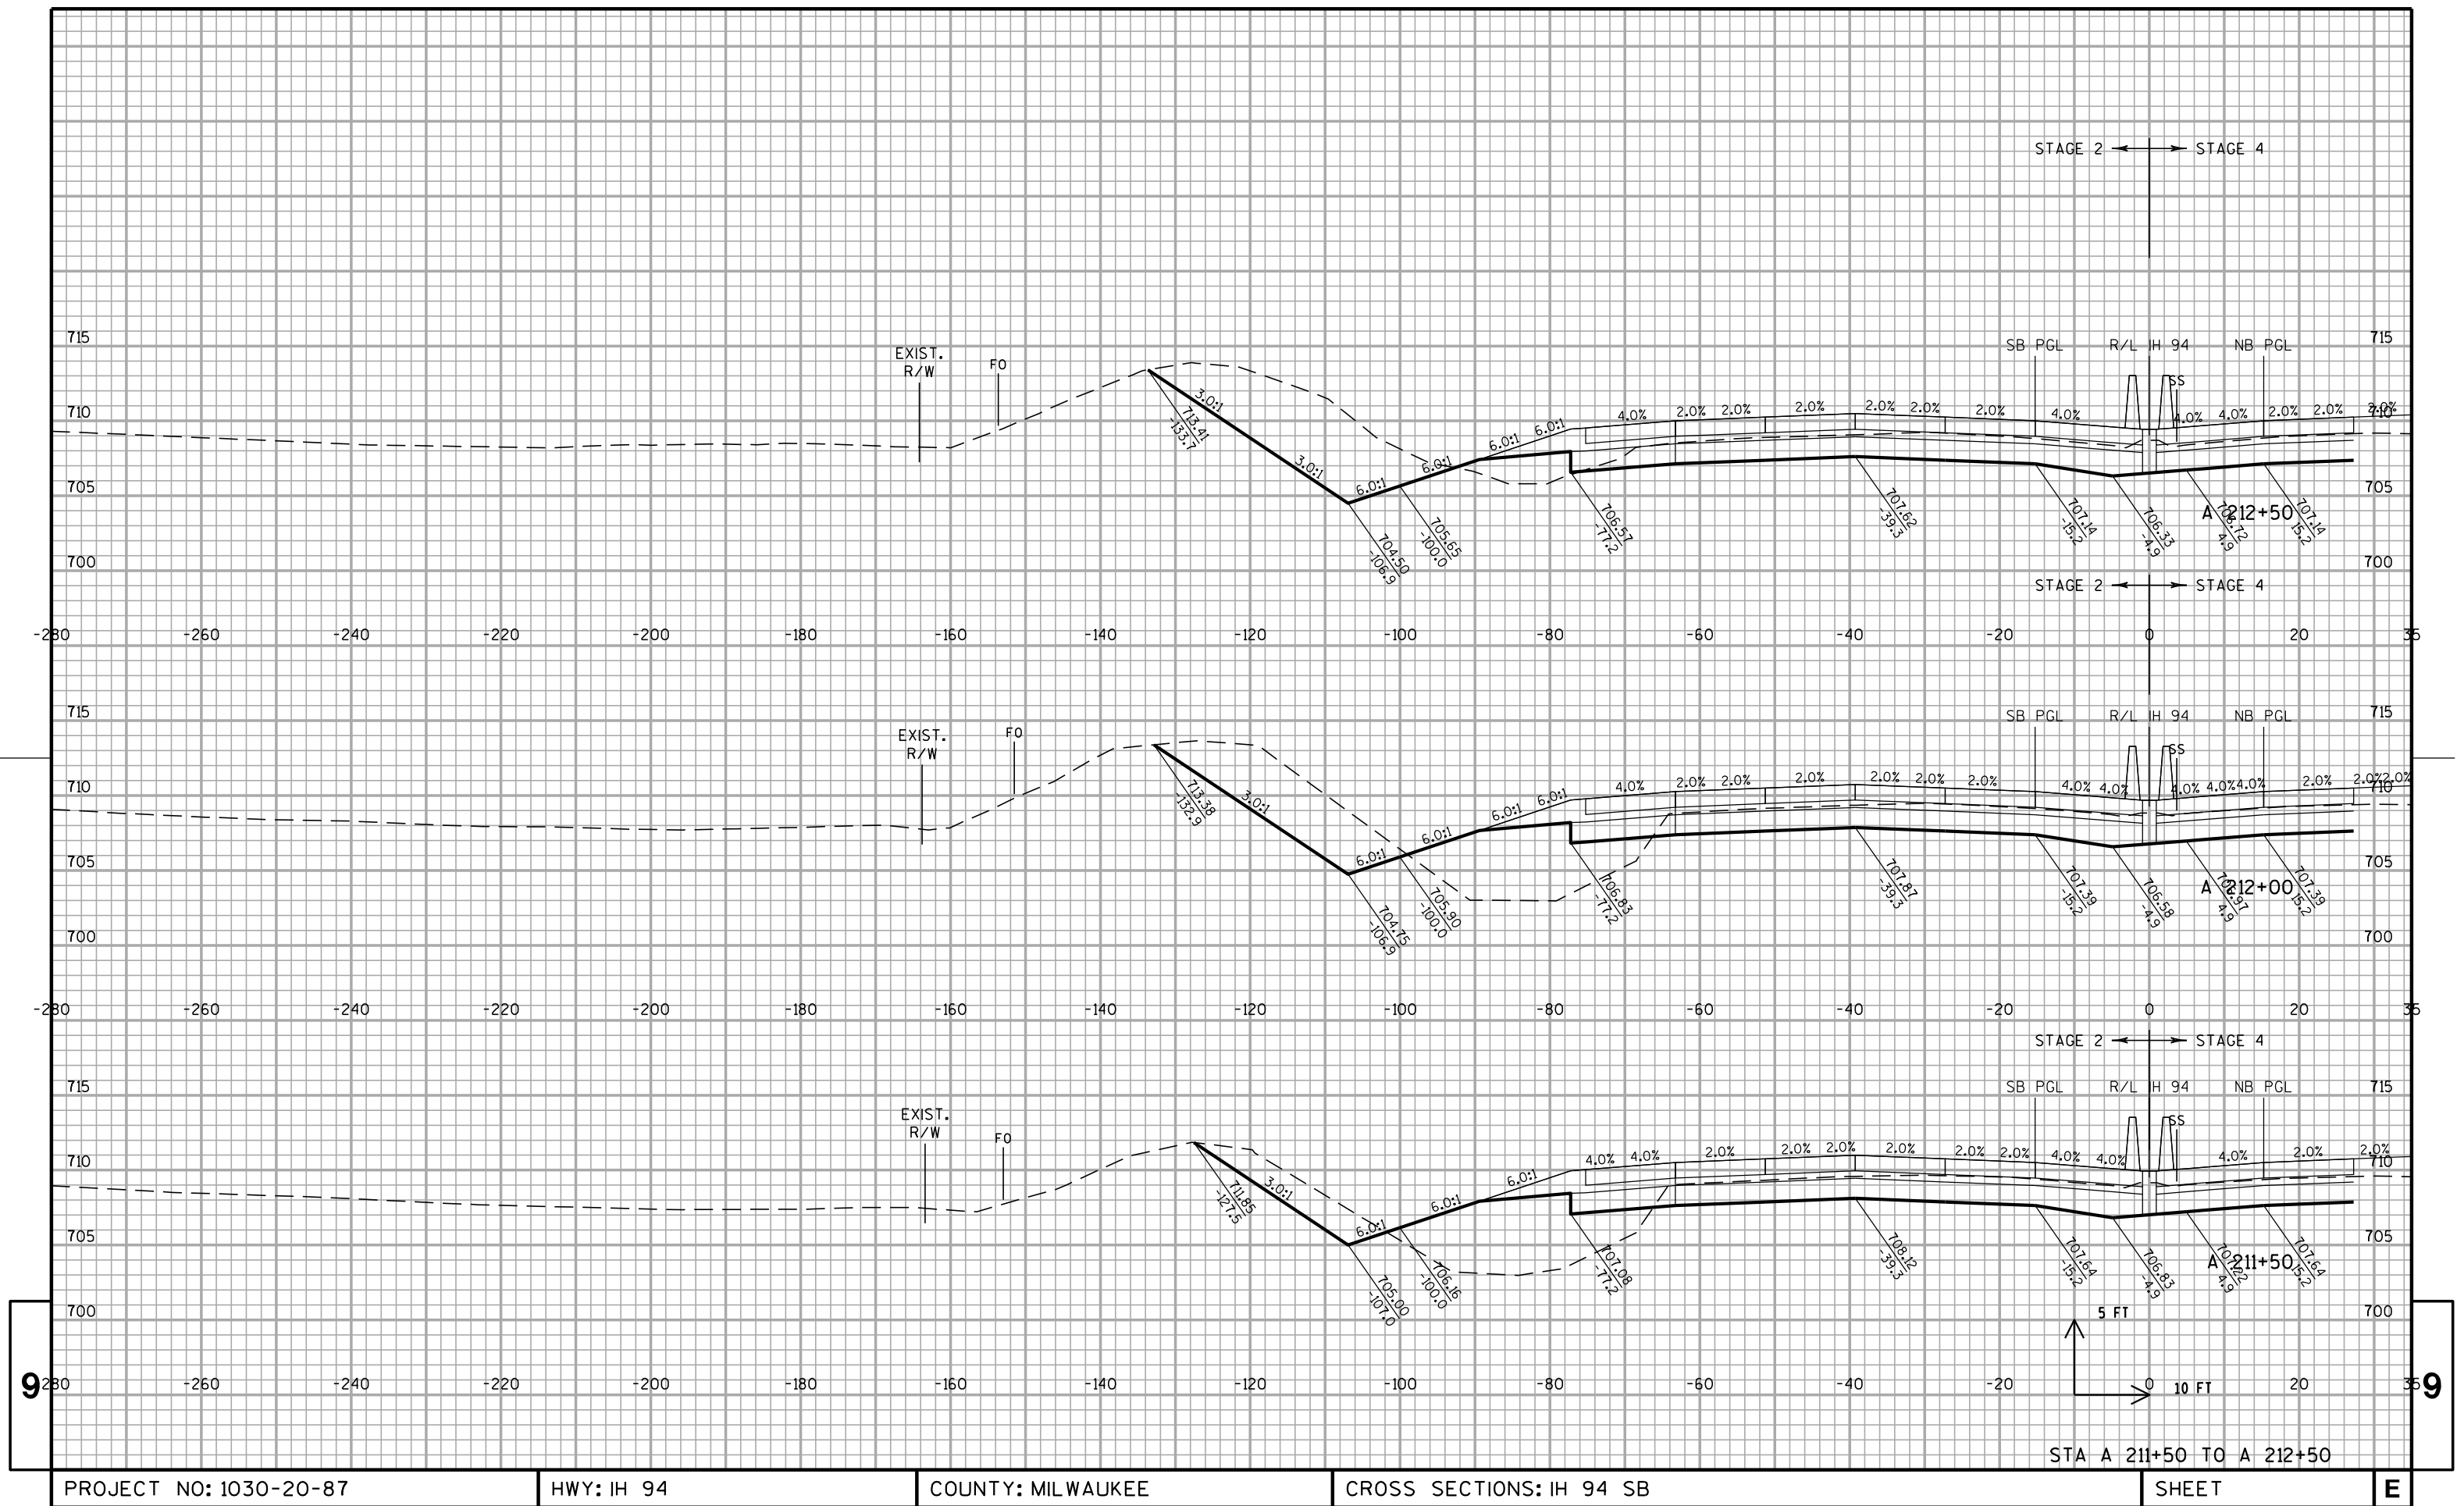

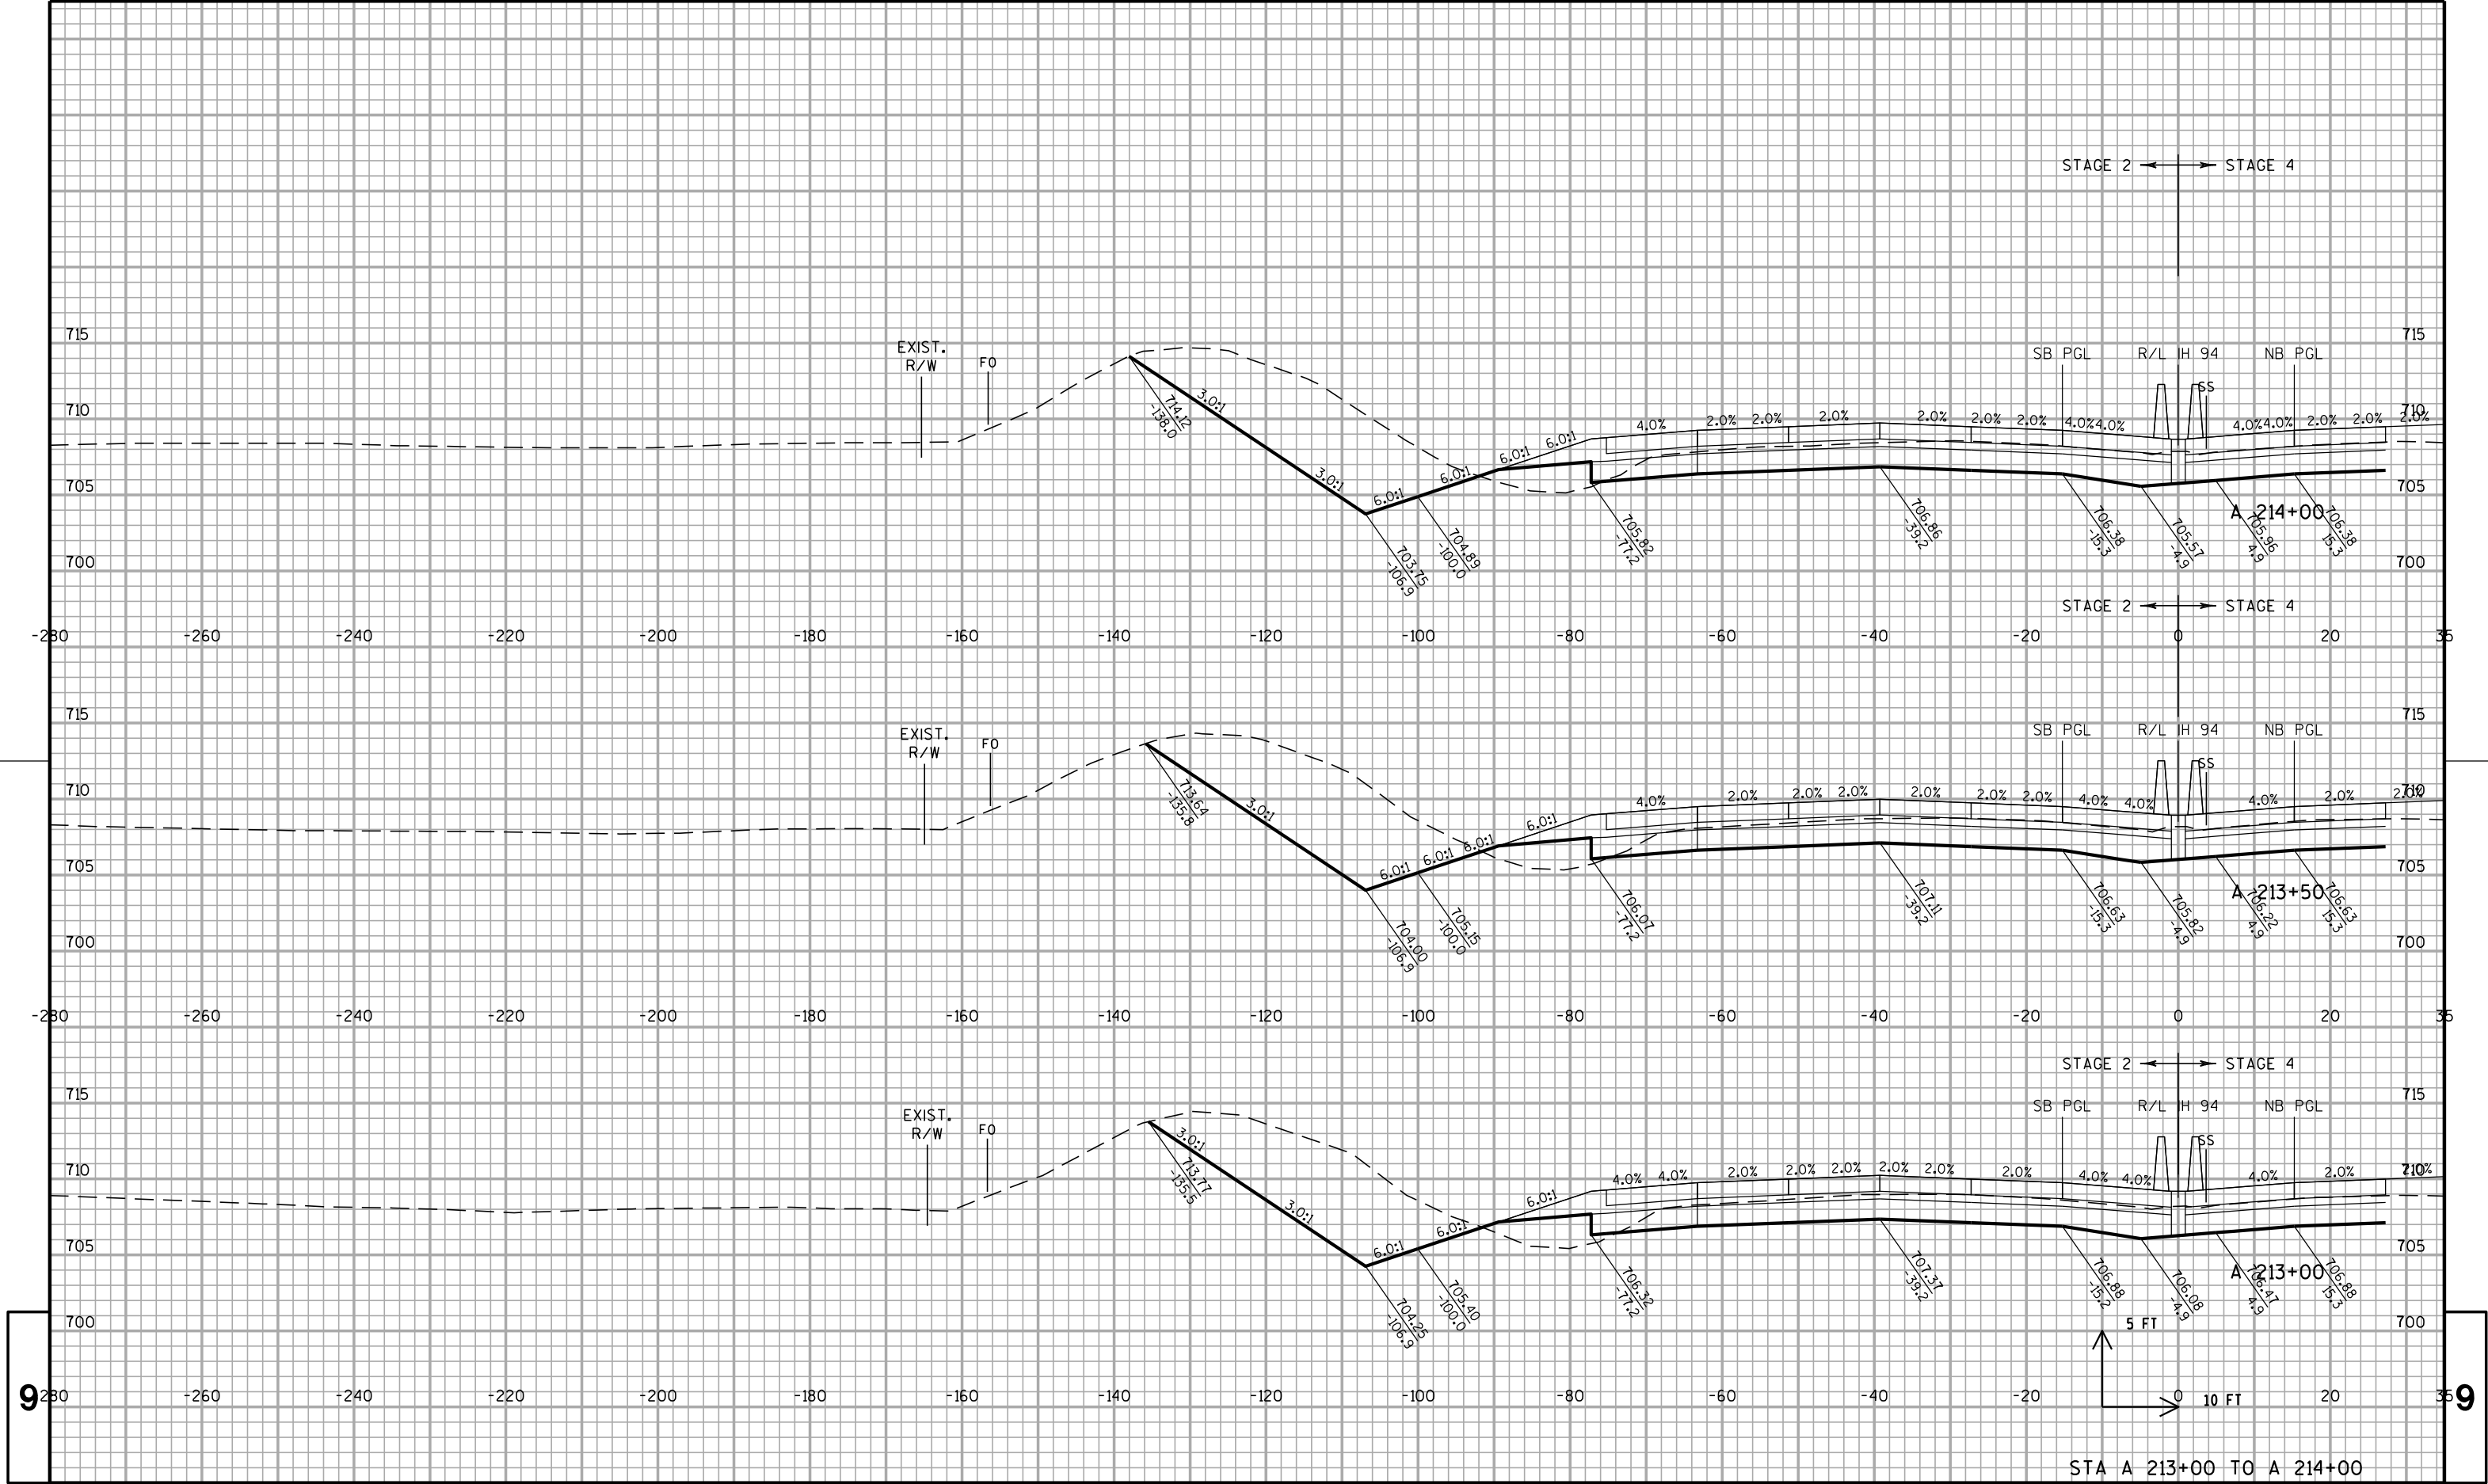

PROJECT NO: 1030-20-87

HWY: IH 94

COUNTY: MILWAUKEE

CROSS SECTIONS: IH 94 SB

SHEET

E

FILE NAME : S:\FinalDesign\MIL\10302087_E\Roads\cds\090202_xs_ih94_sb.dgn

EOWLOT DATE 09/02/2022 EOWLOT BY 09/02/2022 PLOT NAME : 090202_xs_ih94_sb7 EOWLOT SCALE 1"=40' WISDOT/CADS SHEET 21

