


ALL WORK IN STAGE 4

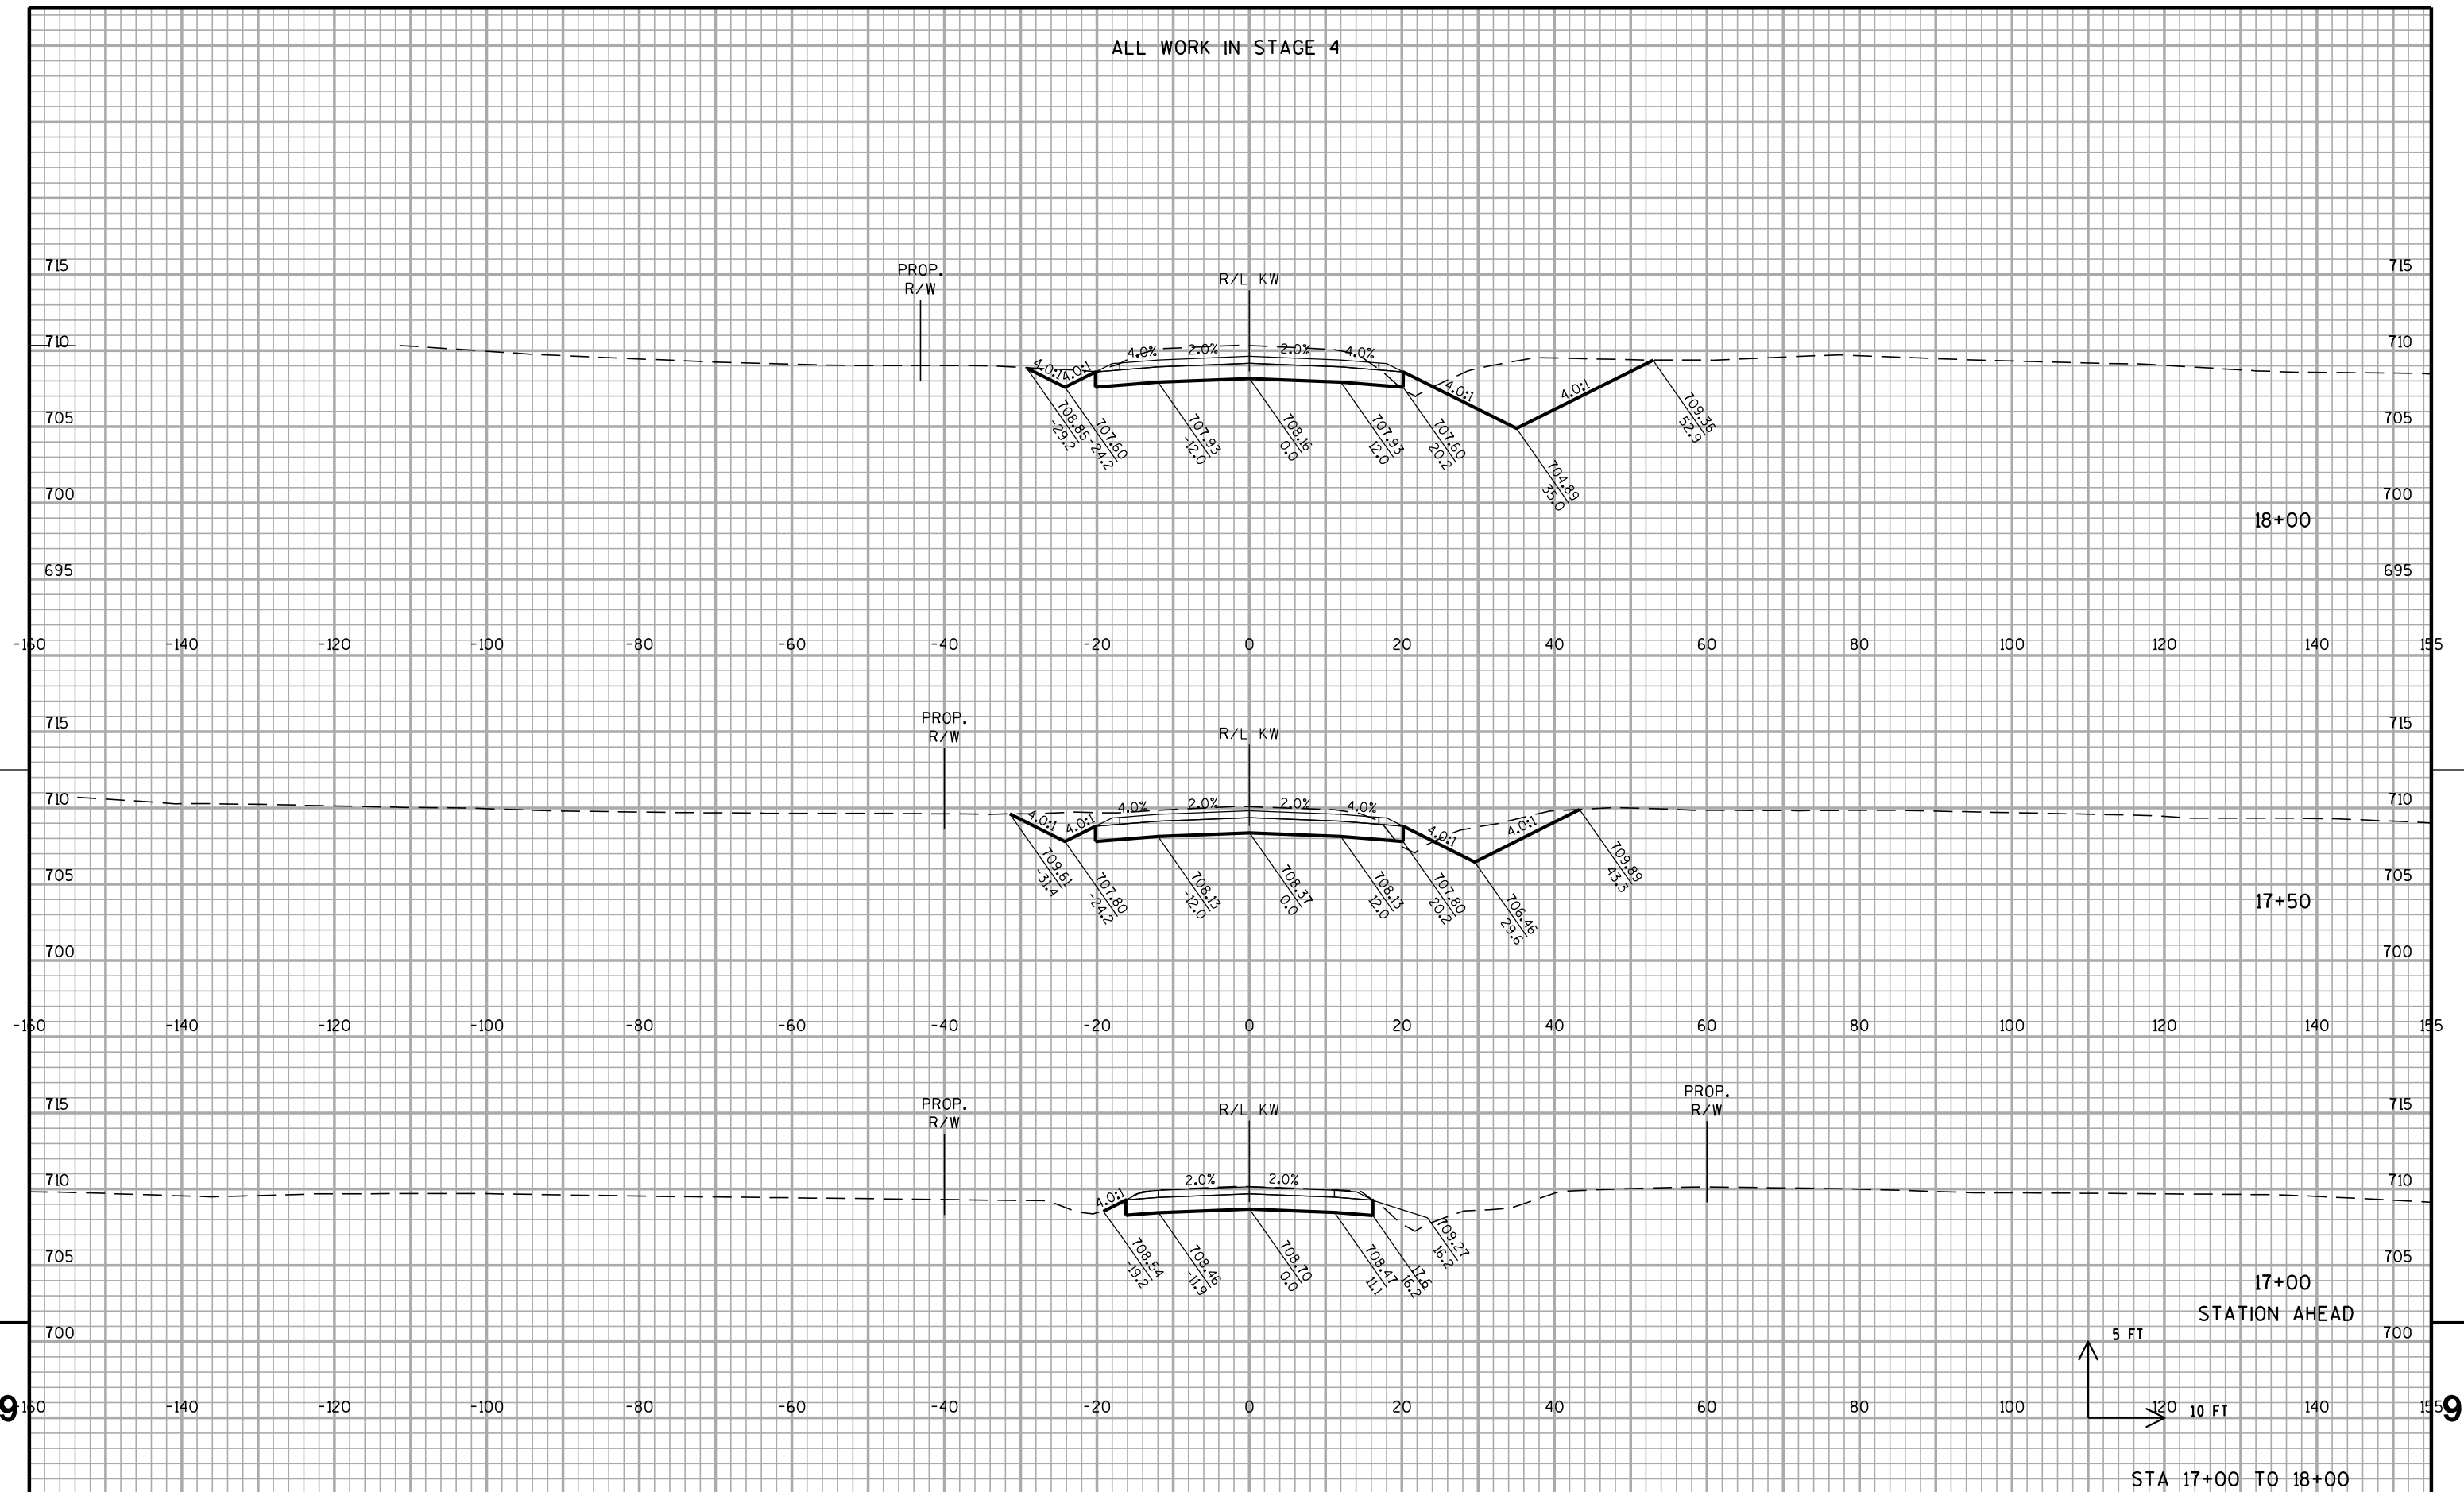

9

9

PROJECT NO: 1030-20-87

HWY: IH 94

COUNTY: MILWAUKEE

CROSS SECTIONS: OAKWOOD ROAD

SHEET

E

FILE NAME : S:\FinalDesign\MIL\10302087_E\Roads\cds\090503_xs_oakwood.dgn


PLOT DATE : 29-MAY-2018 22:42

PLOT BY : MSCD15


PLOT NAME : 090503_xs_oakwoodPLOT SCALE : 20:1

WISDOT/CADDs SHEET 21

ALL WORK IN STAGE 4

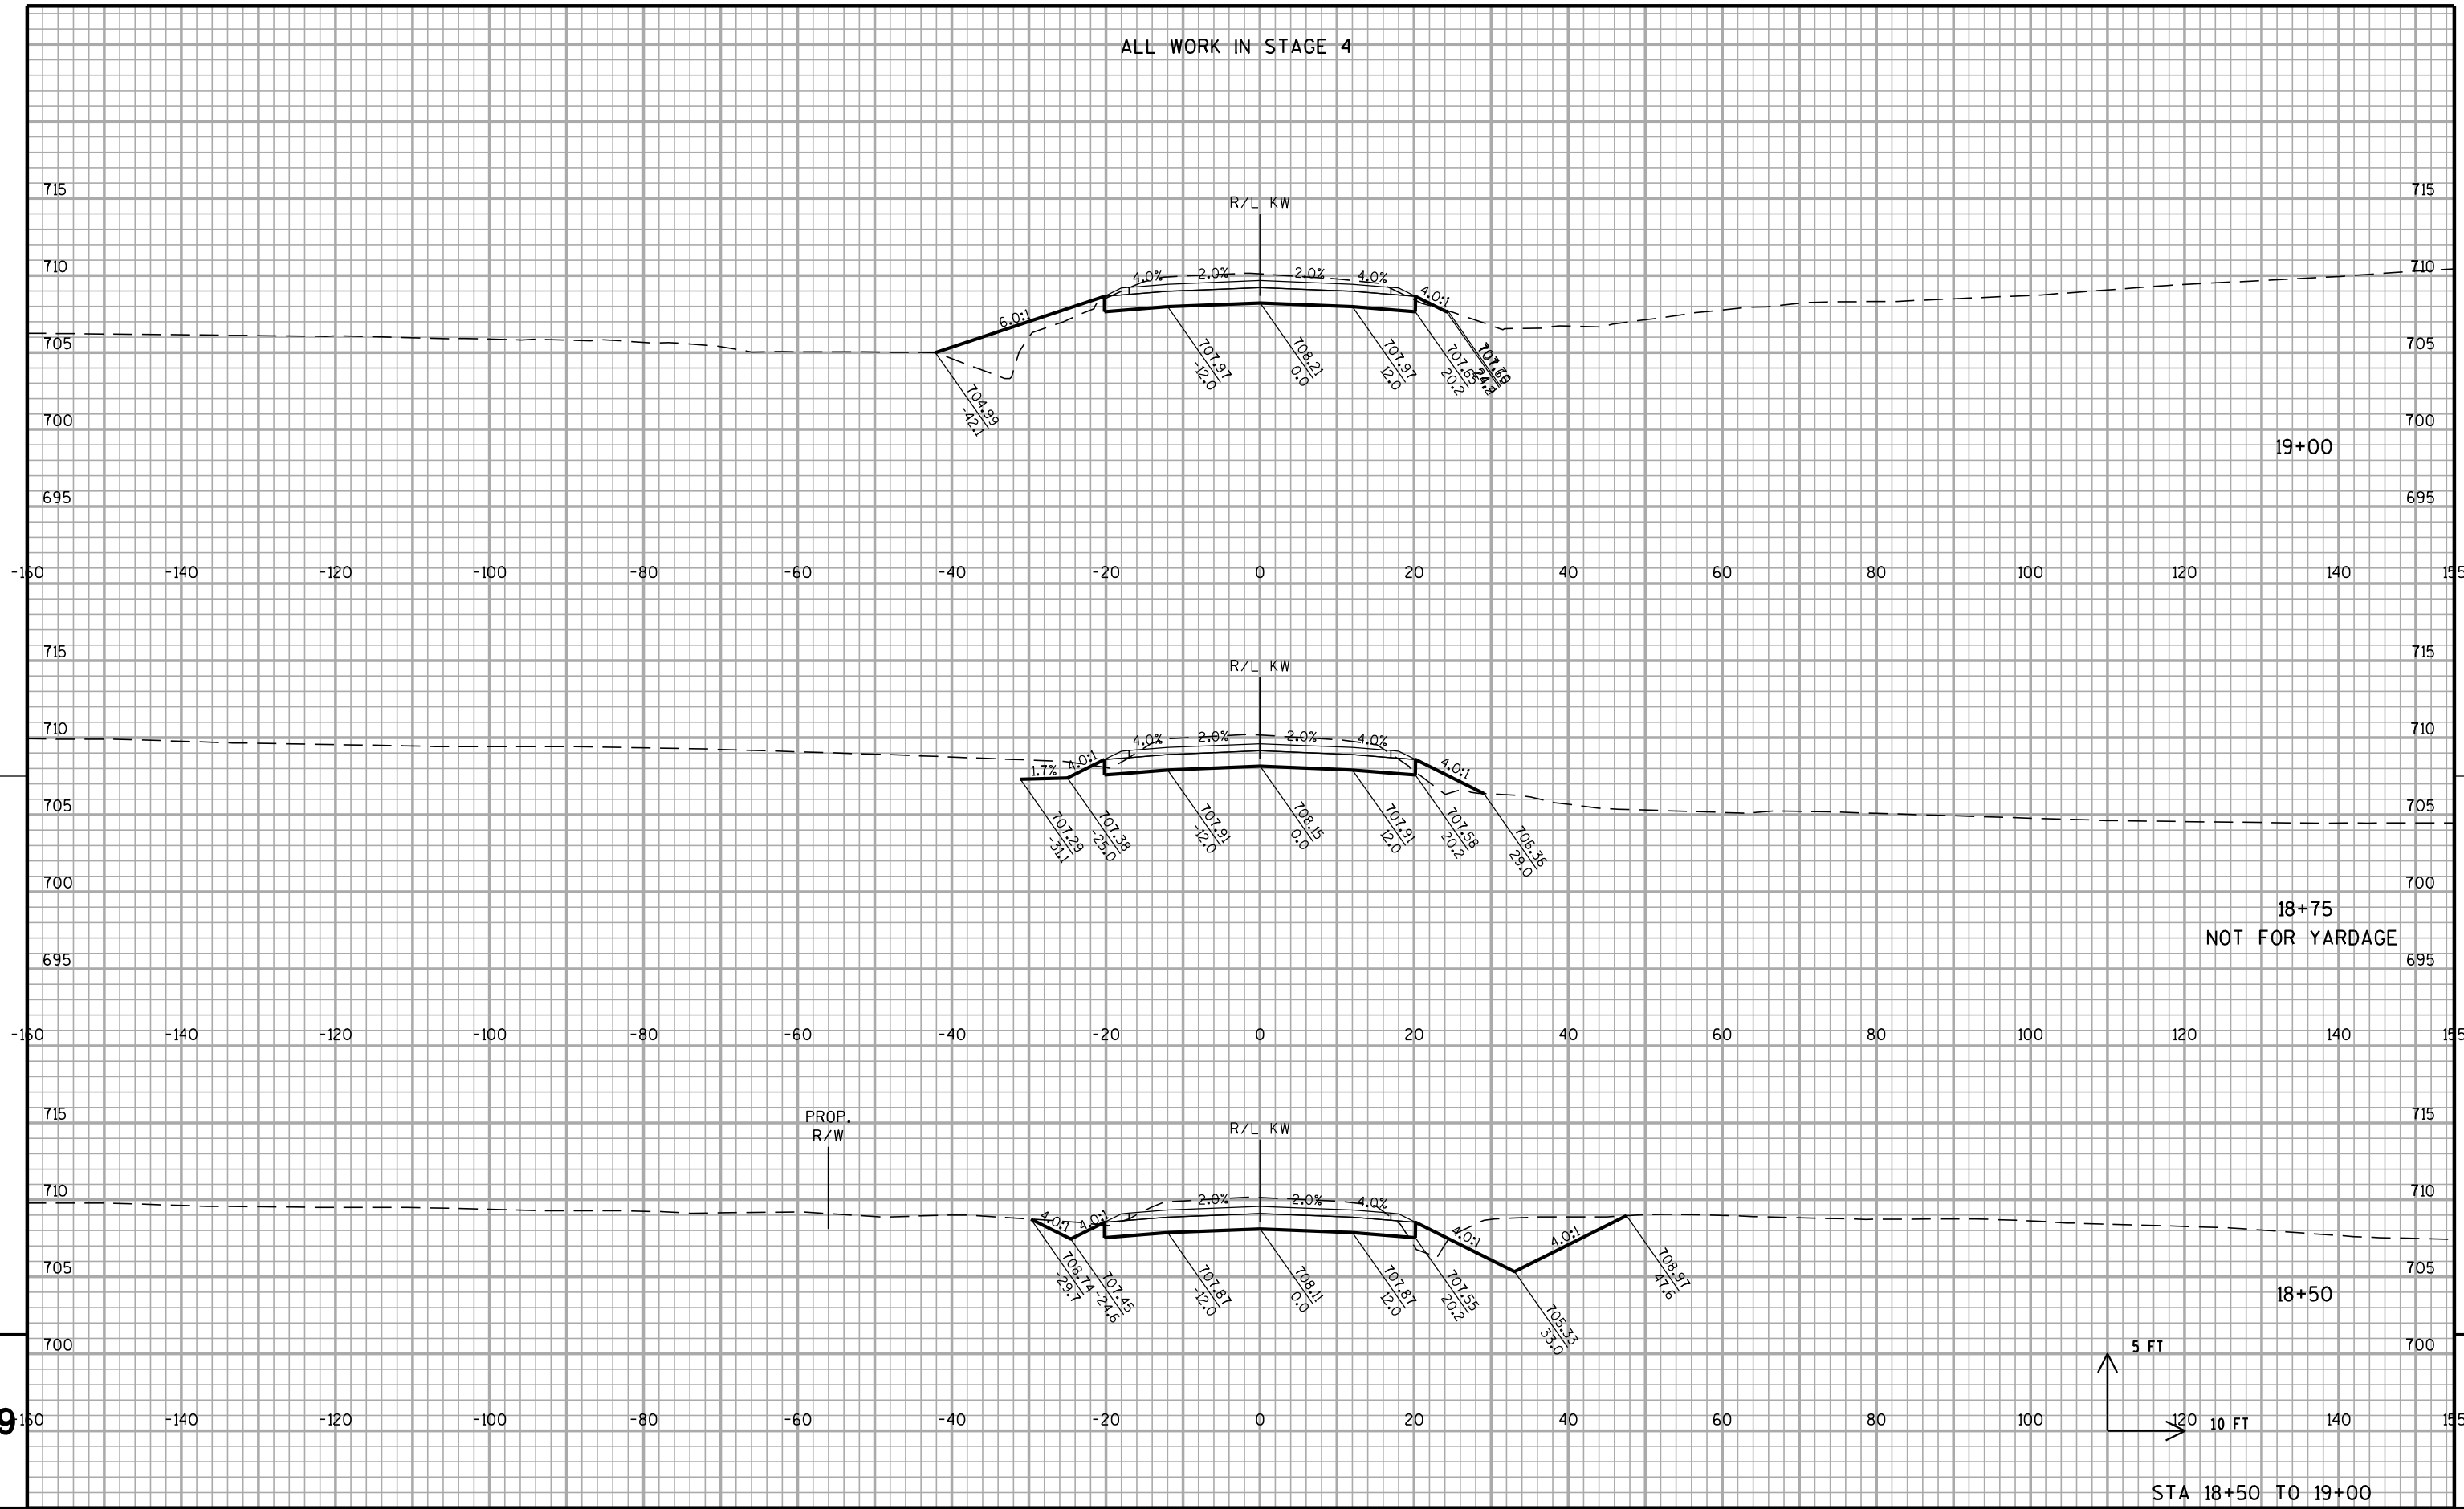

ALL WORK IN STAGE 4

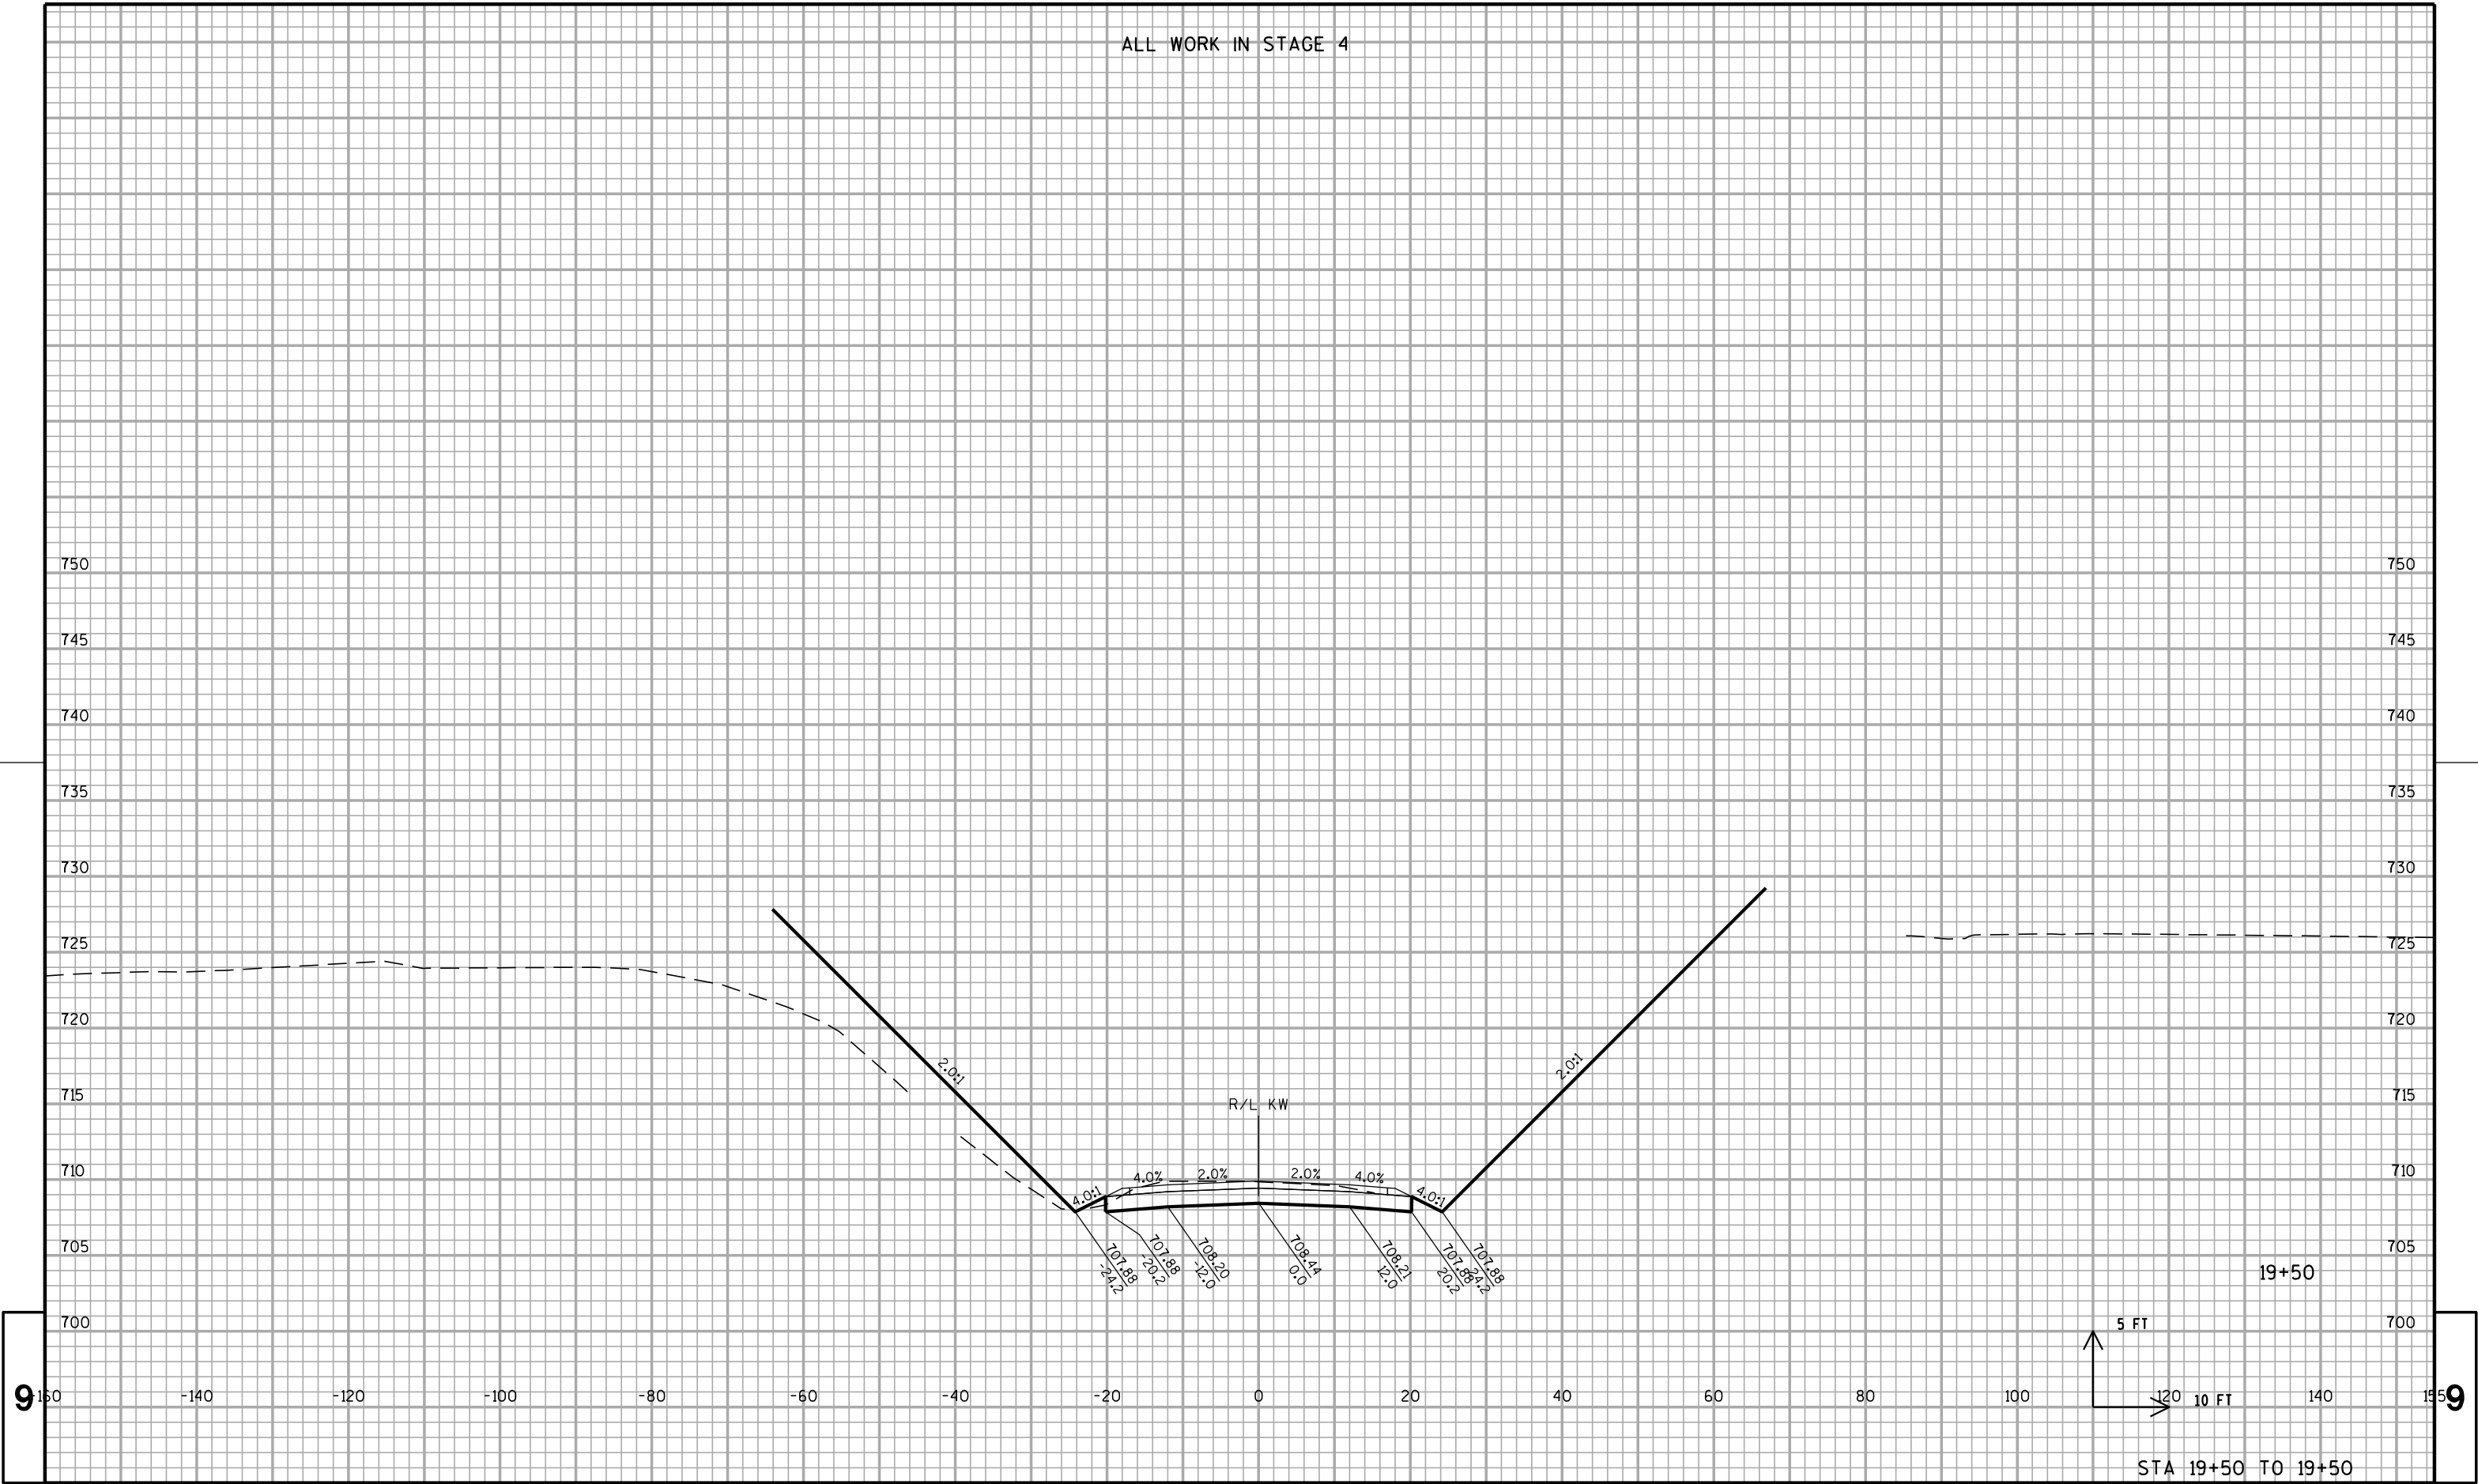

9

PROJECT NO: 1030-20-87

HWY: IH 94

COUNTY: MILWAUKEE


CROSS SECTIONS: OAKWOOD ROAD

SHEET

E

9

ALL WORK IN STAGE 4

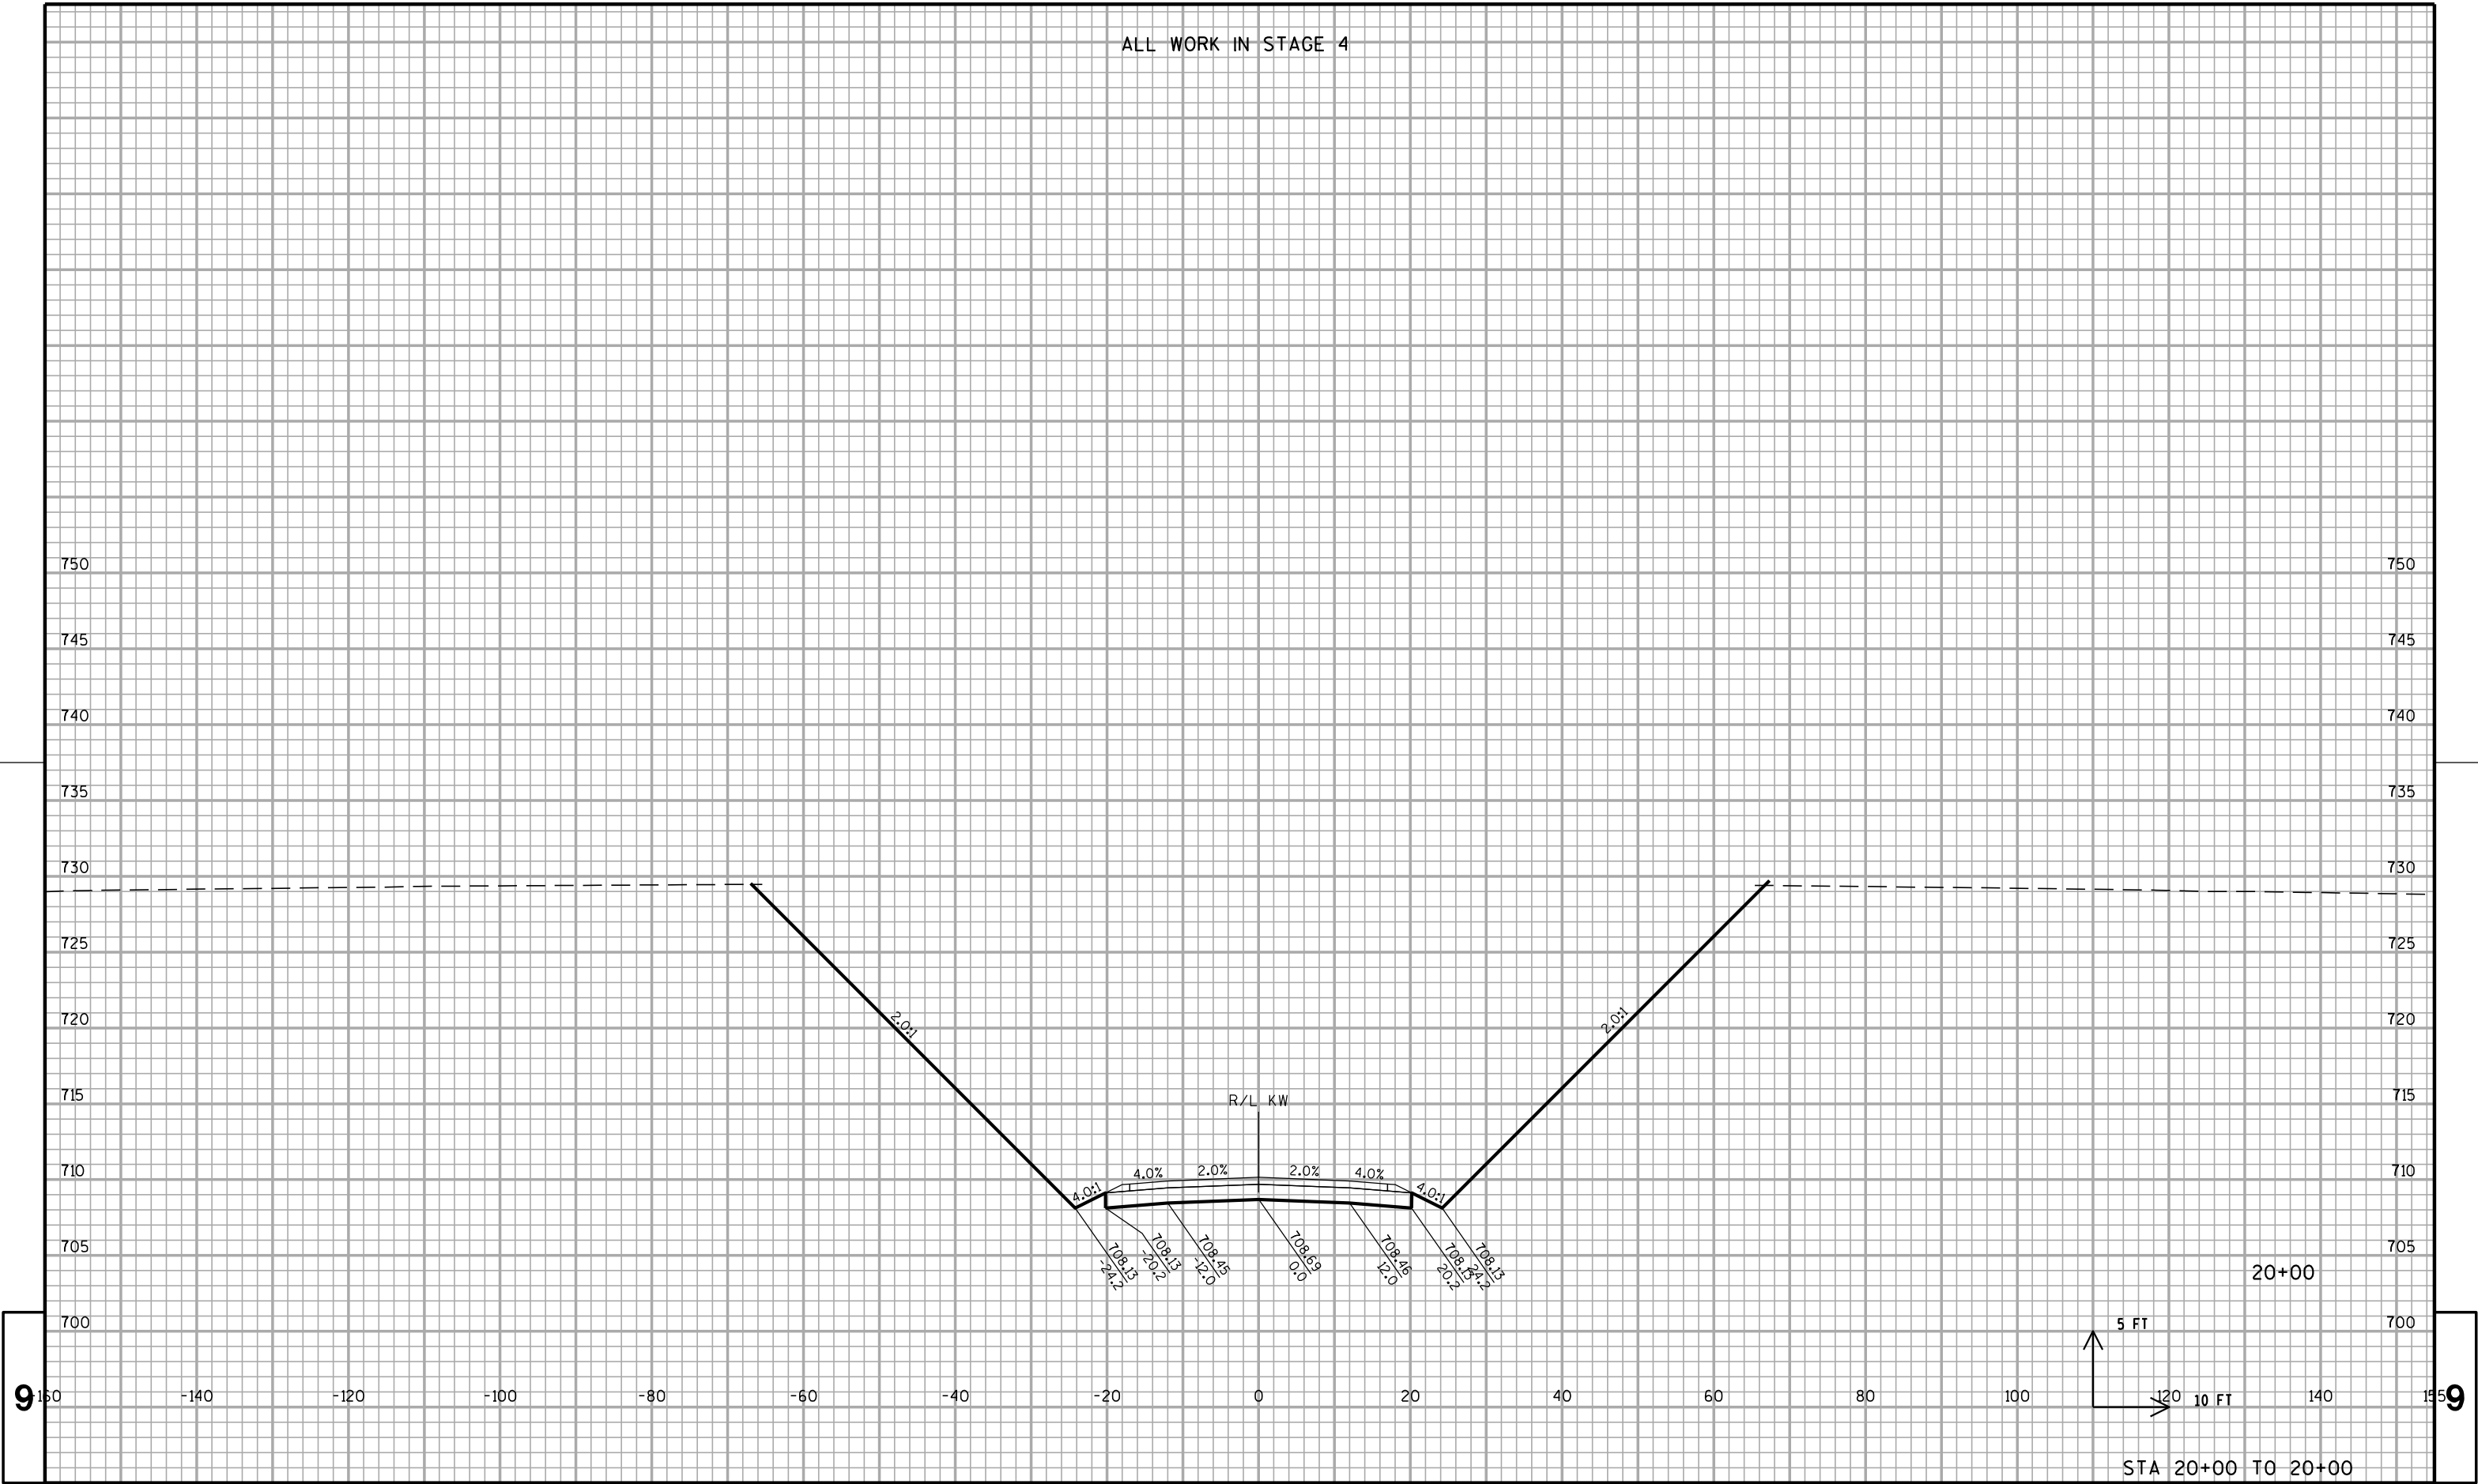

9

PROJECT NO: 1030-20-87

HWY: IH 94

COUNTY: MILWAUKEE

CROSS SECTIONS: OAKWOOD ROAD

SHEET

E

150

-140

-120

-100

-80

-60

-40

-20

0

20

40

60

80

100

120

140

150

750

745

740

735

730

725

720

715

710

705

700


5 FT

10 FT

20 FT

STA 20+00 TO 20+00


ALL WORK IN STAGE 4

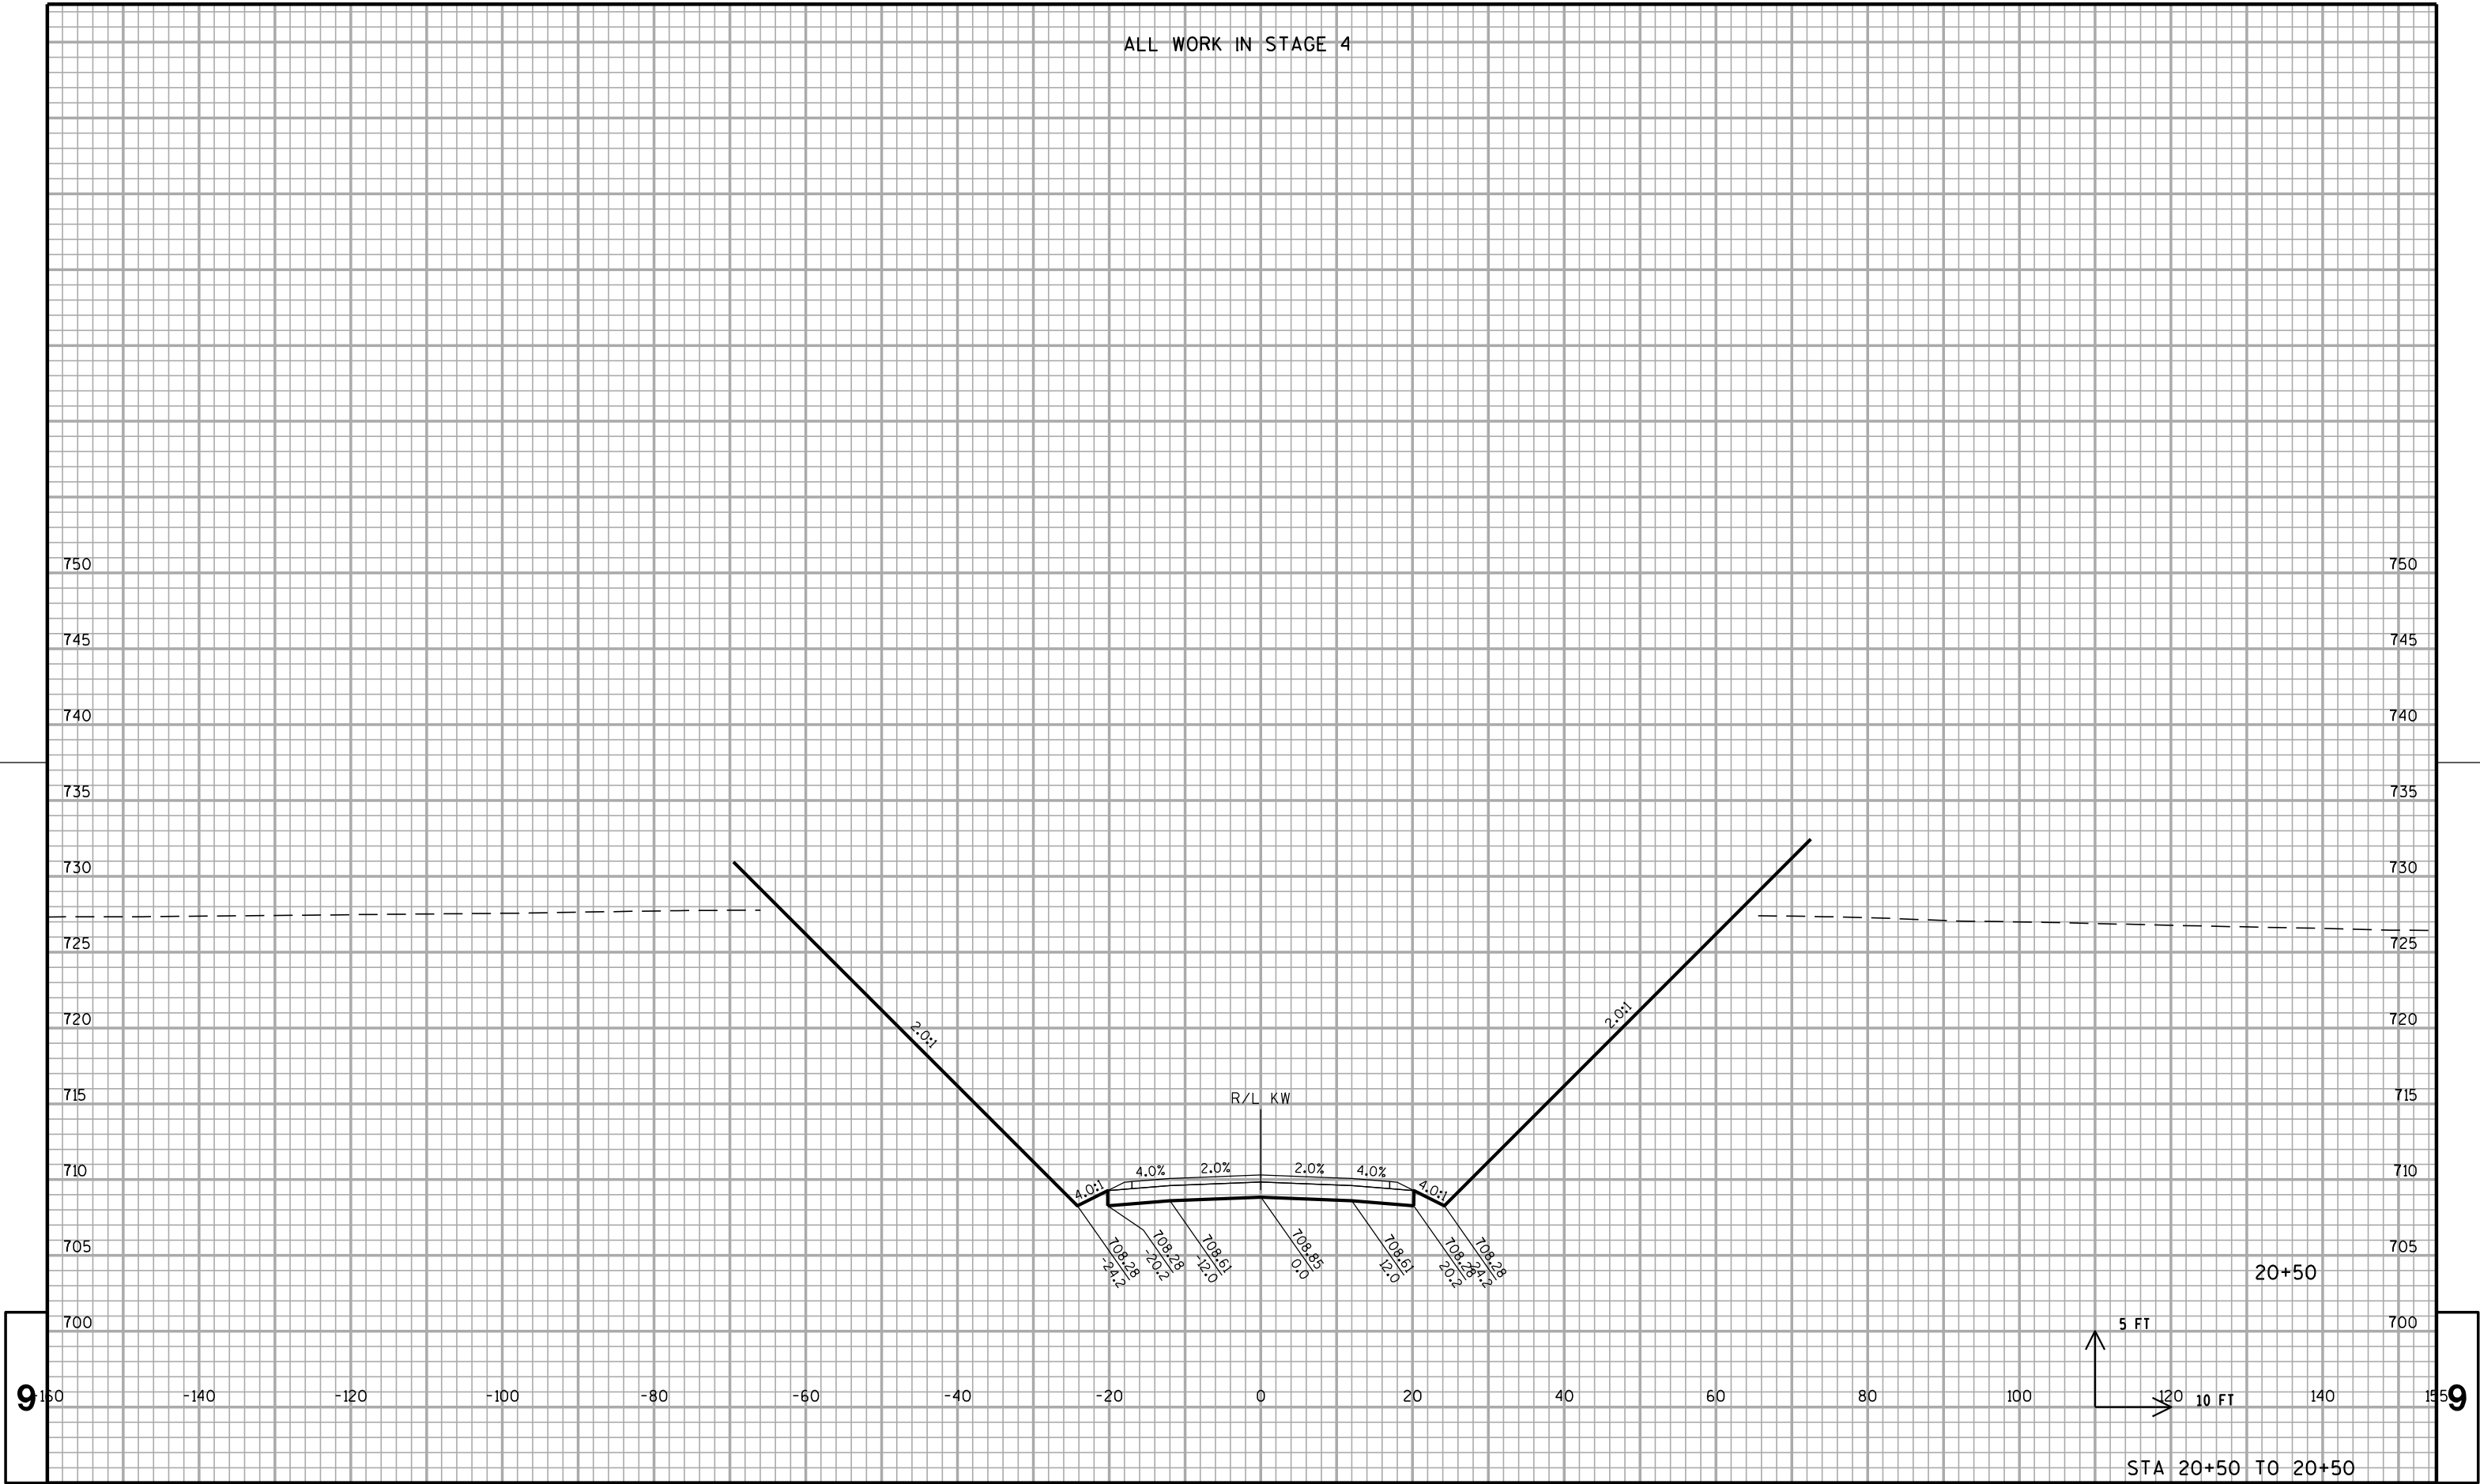

9

9

ALL WORK IN STAGE 4

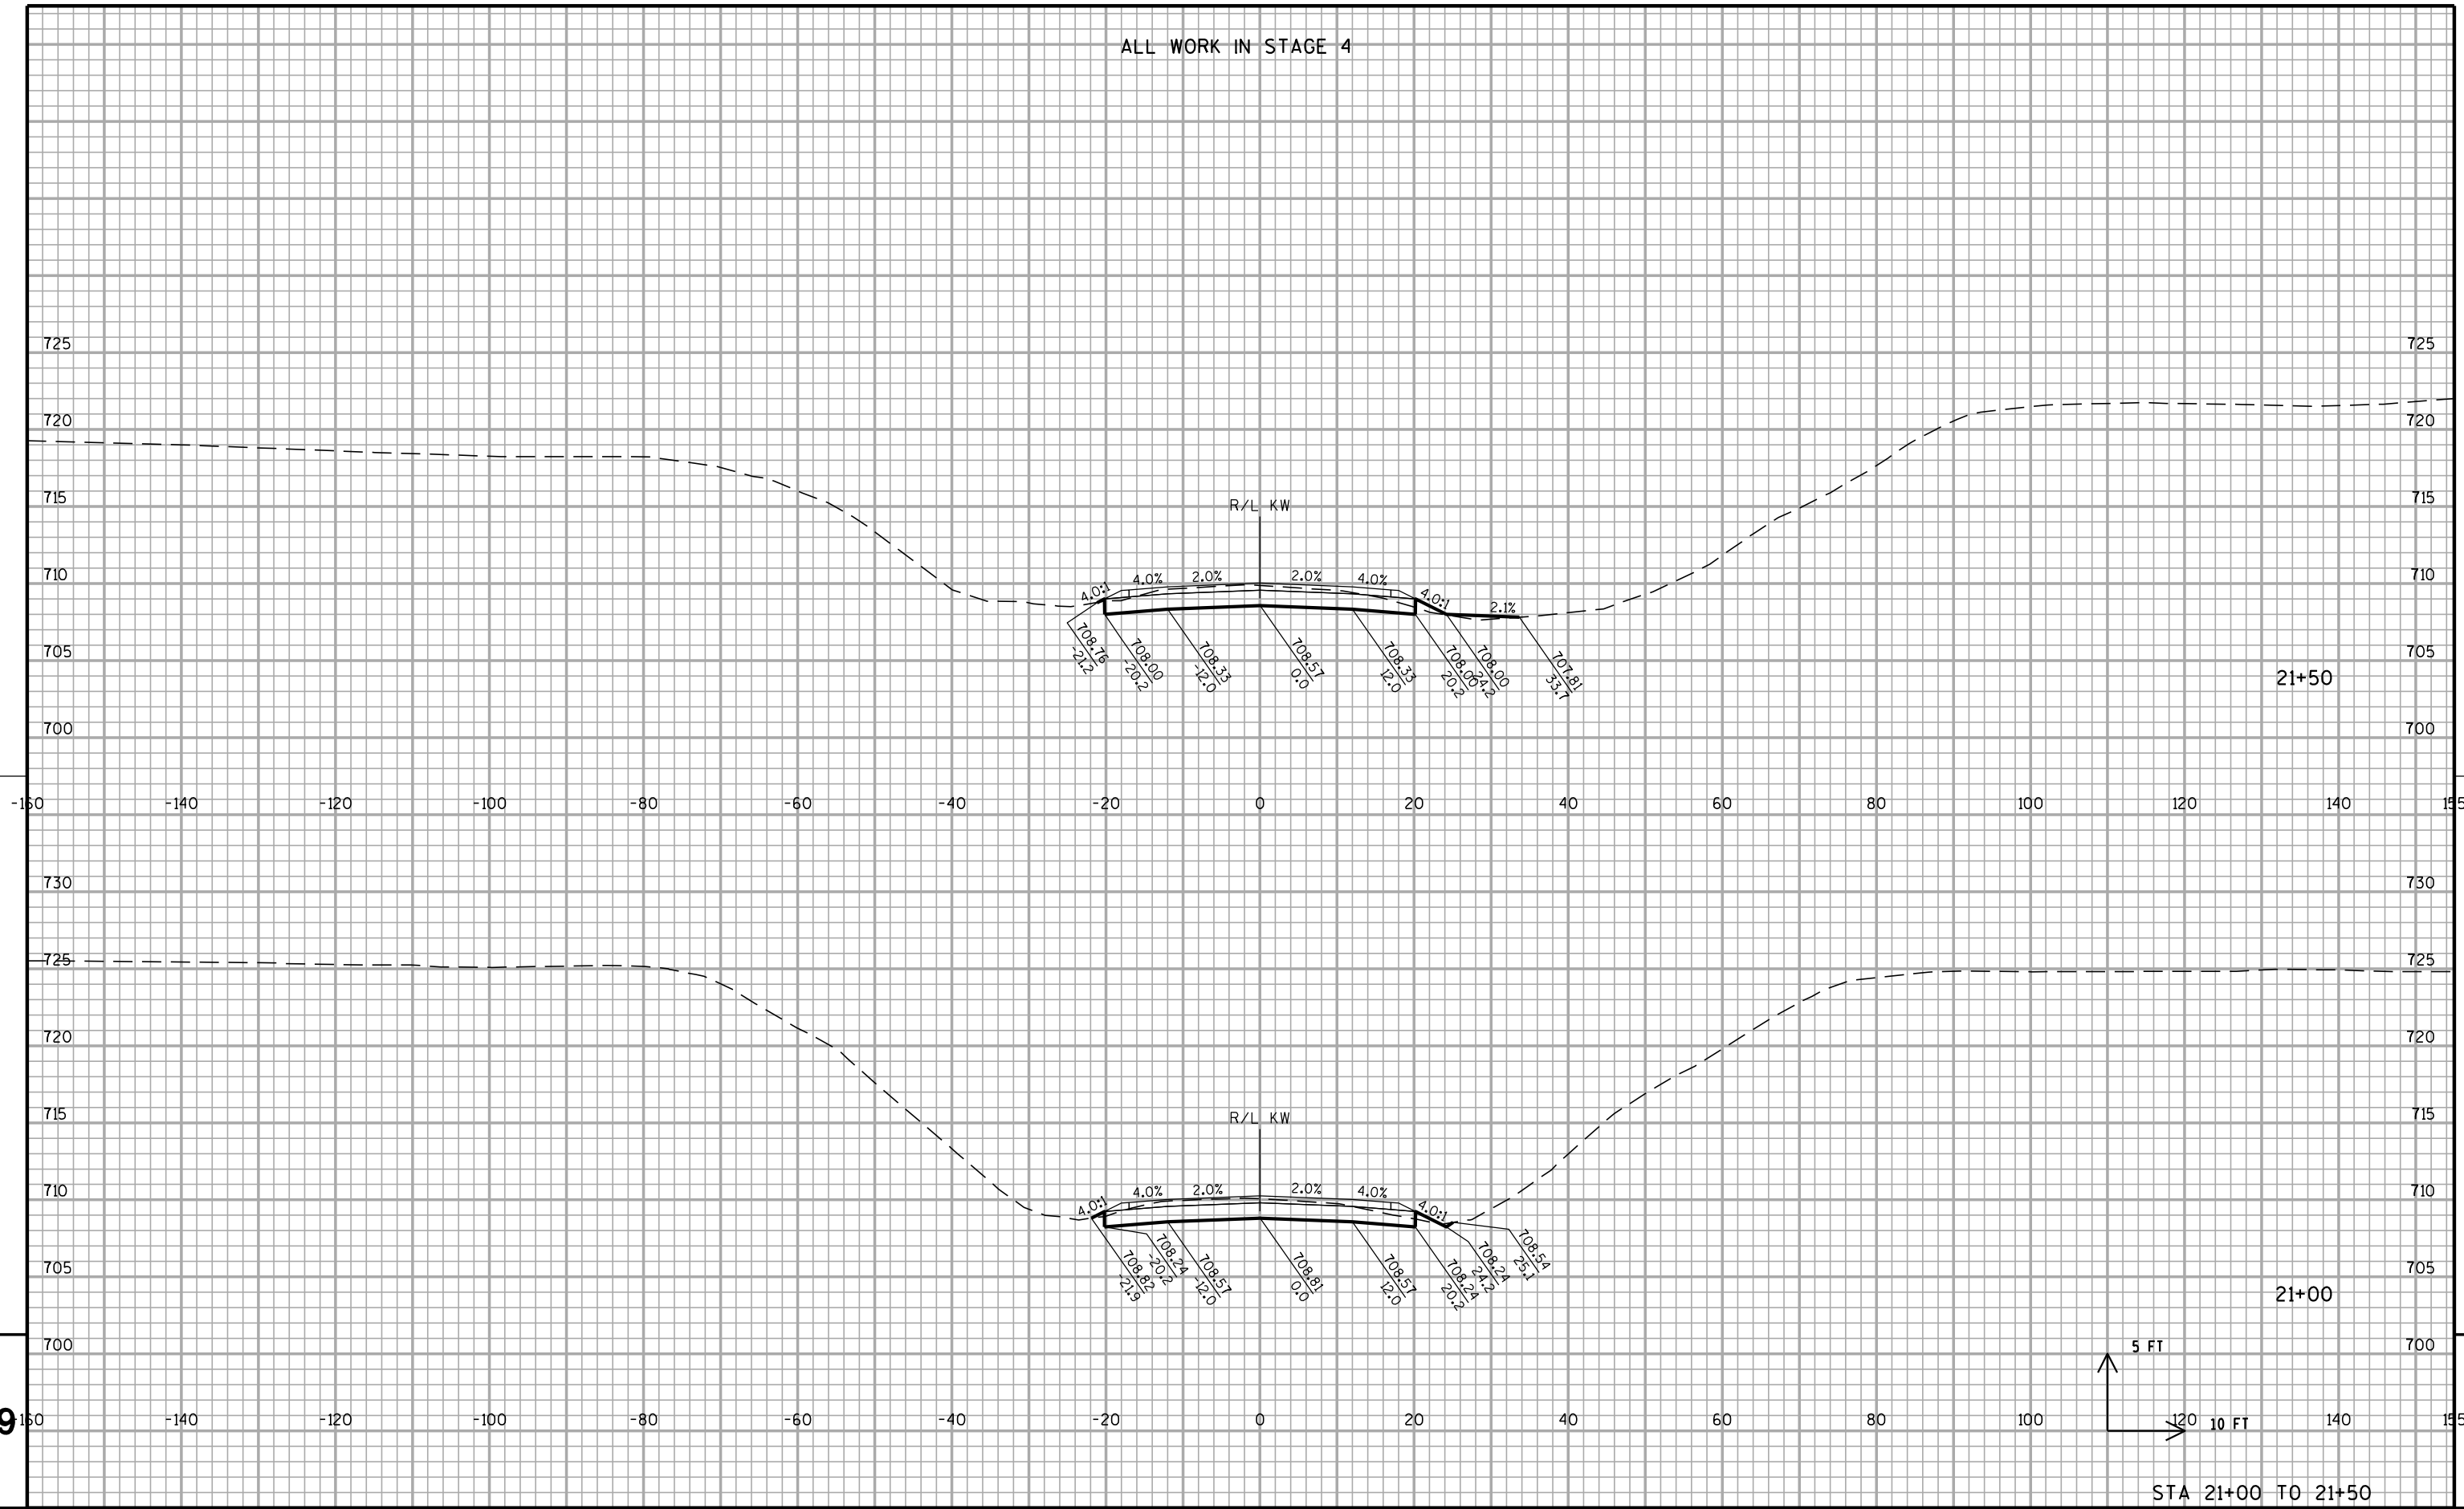

ALL WORK IN STAGE 4

