



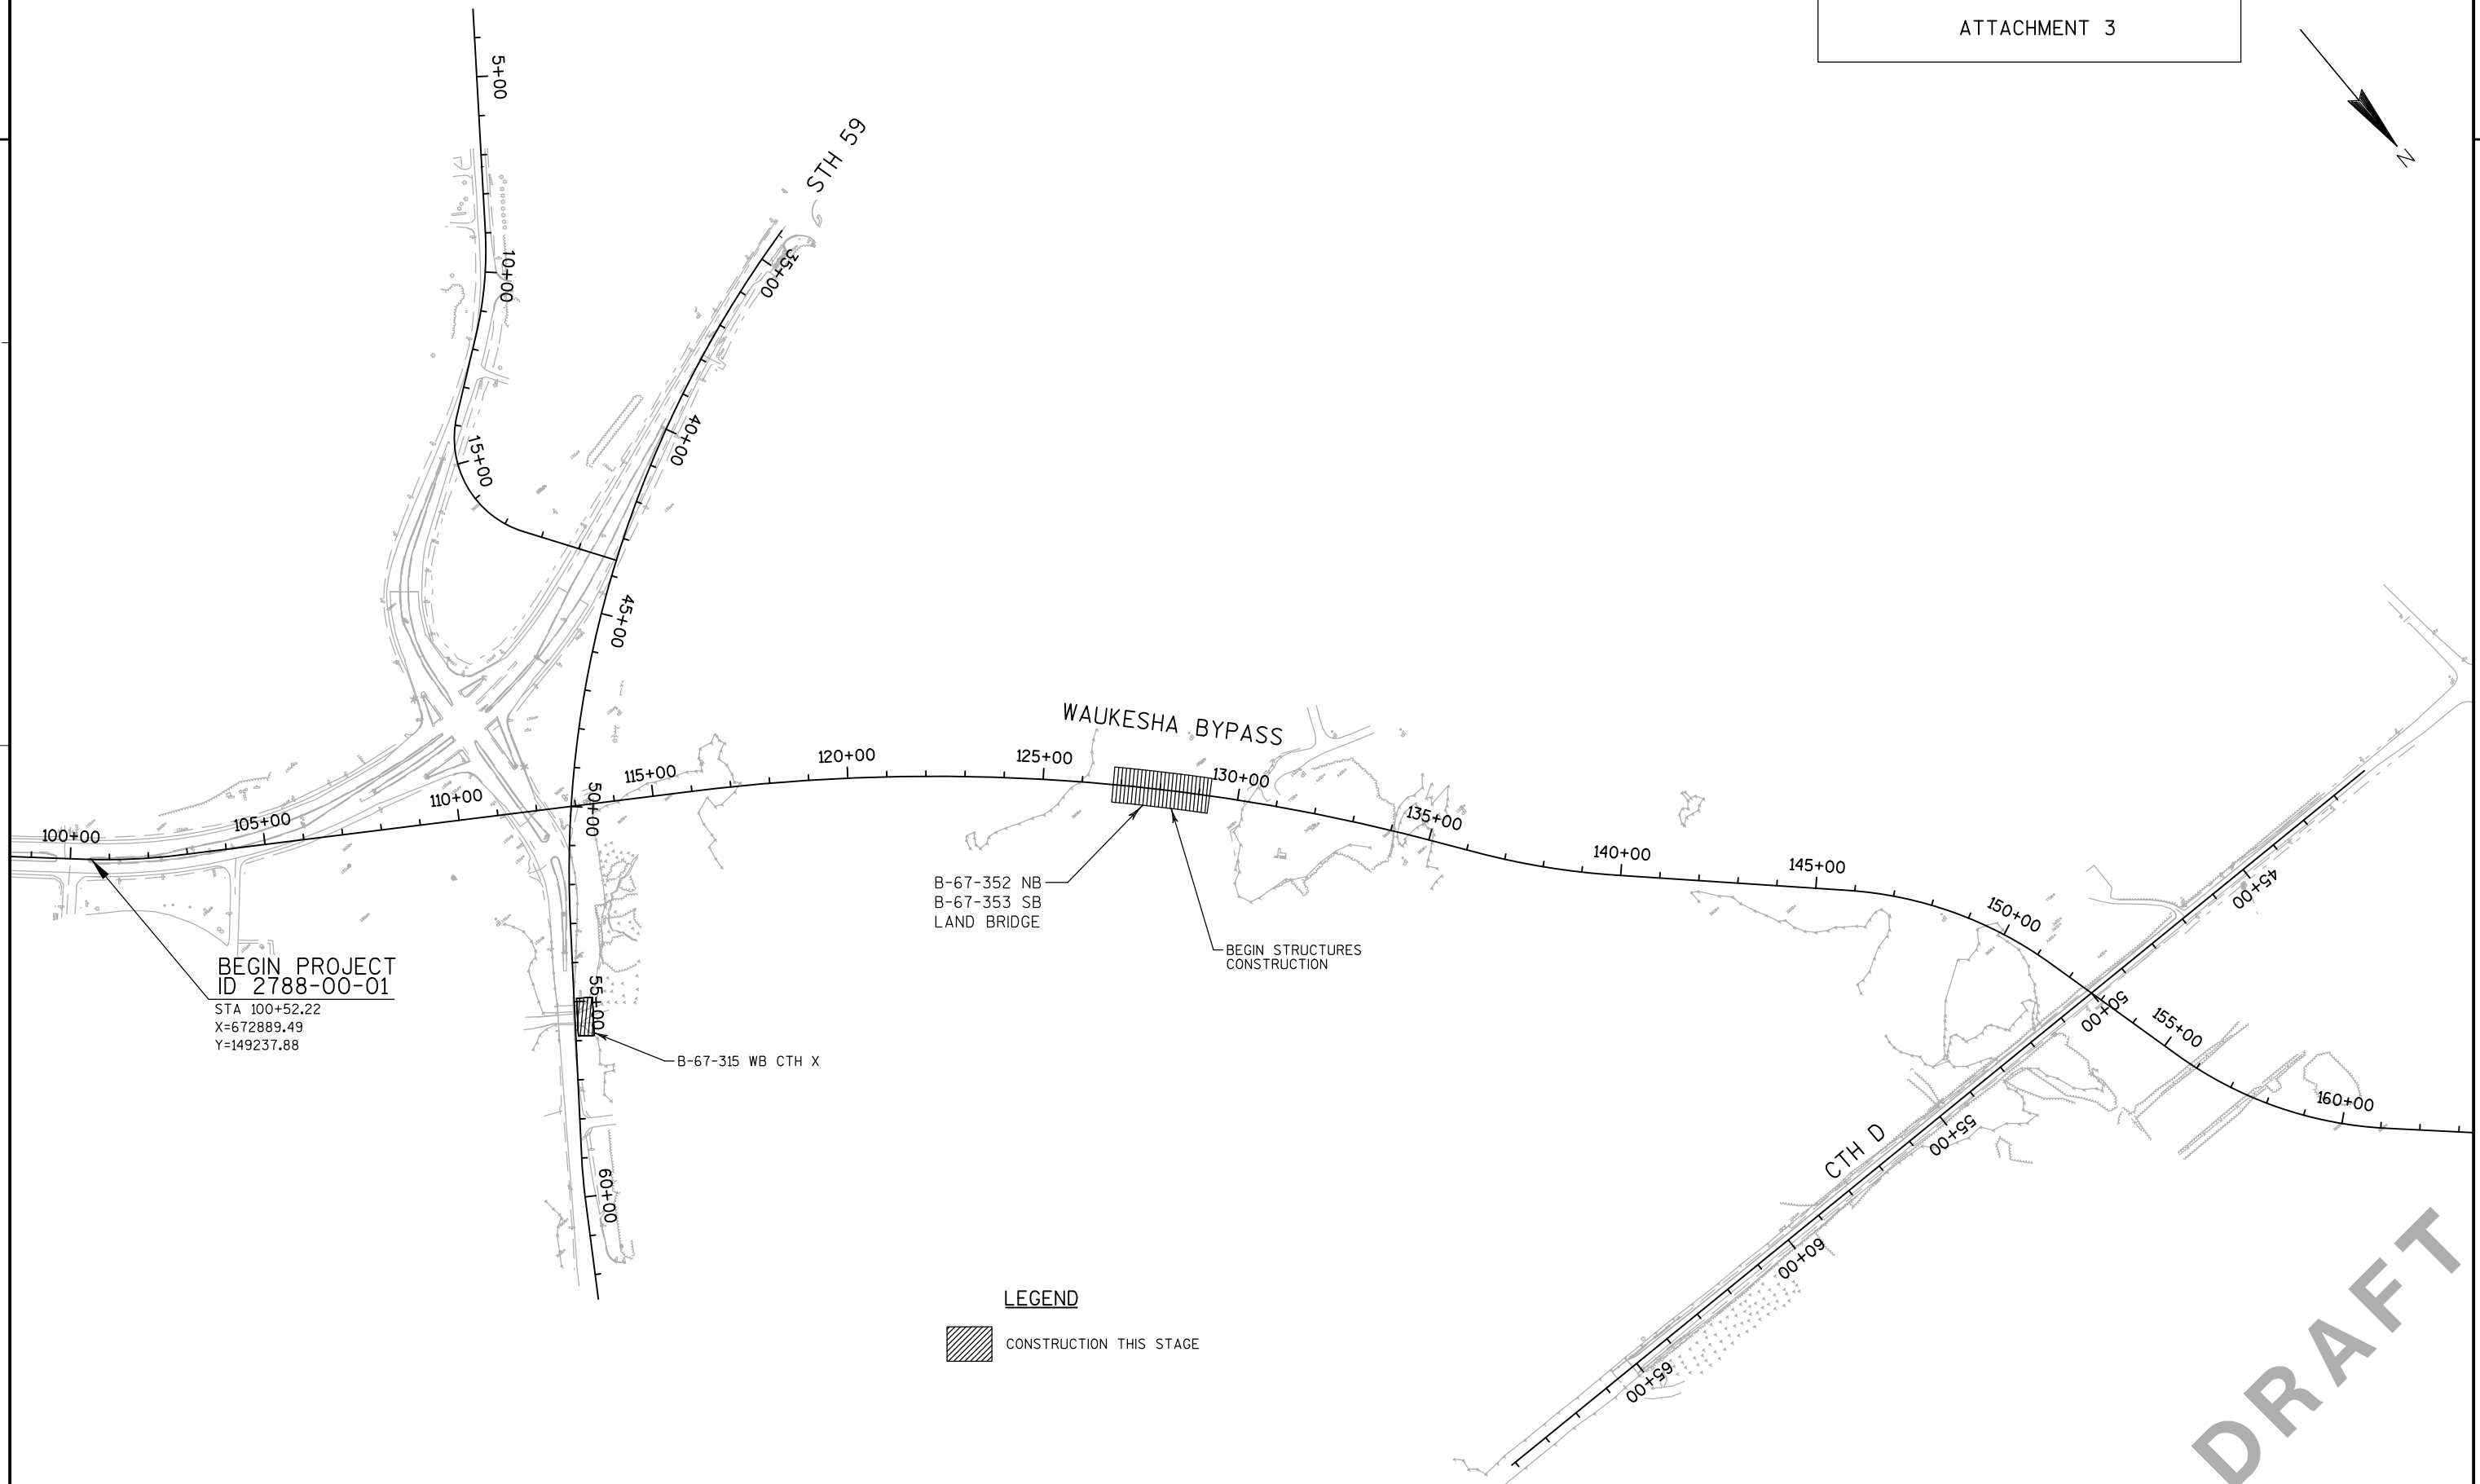


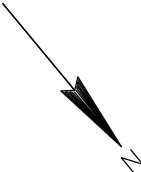


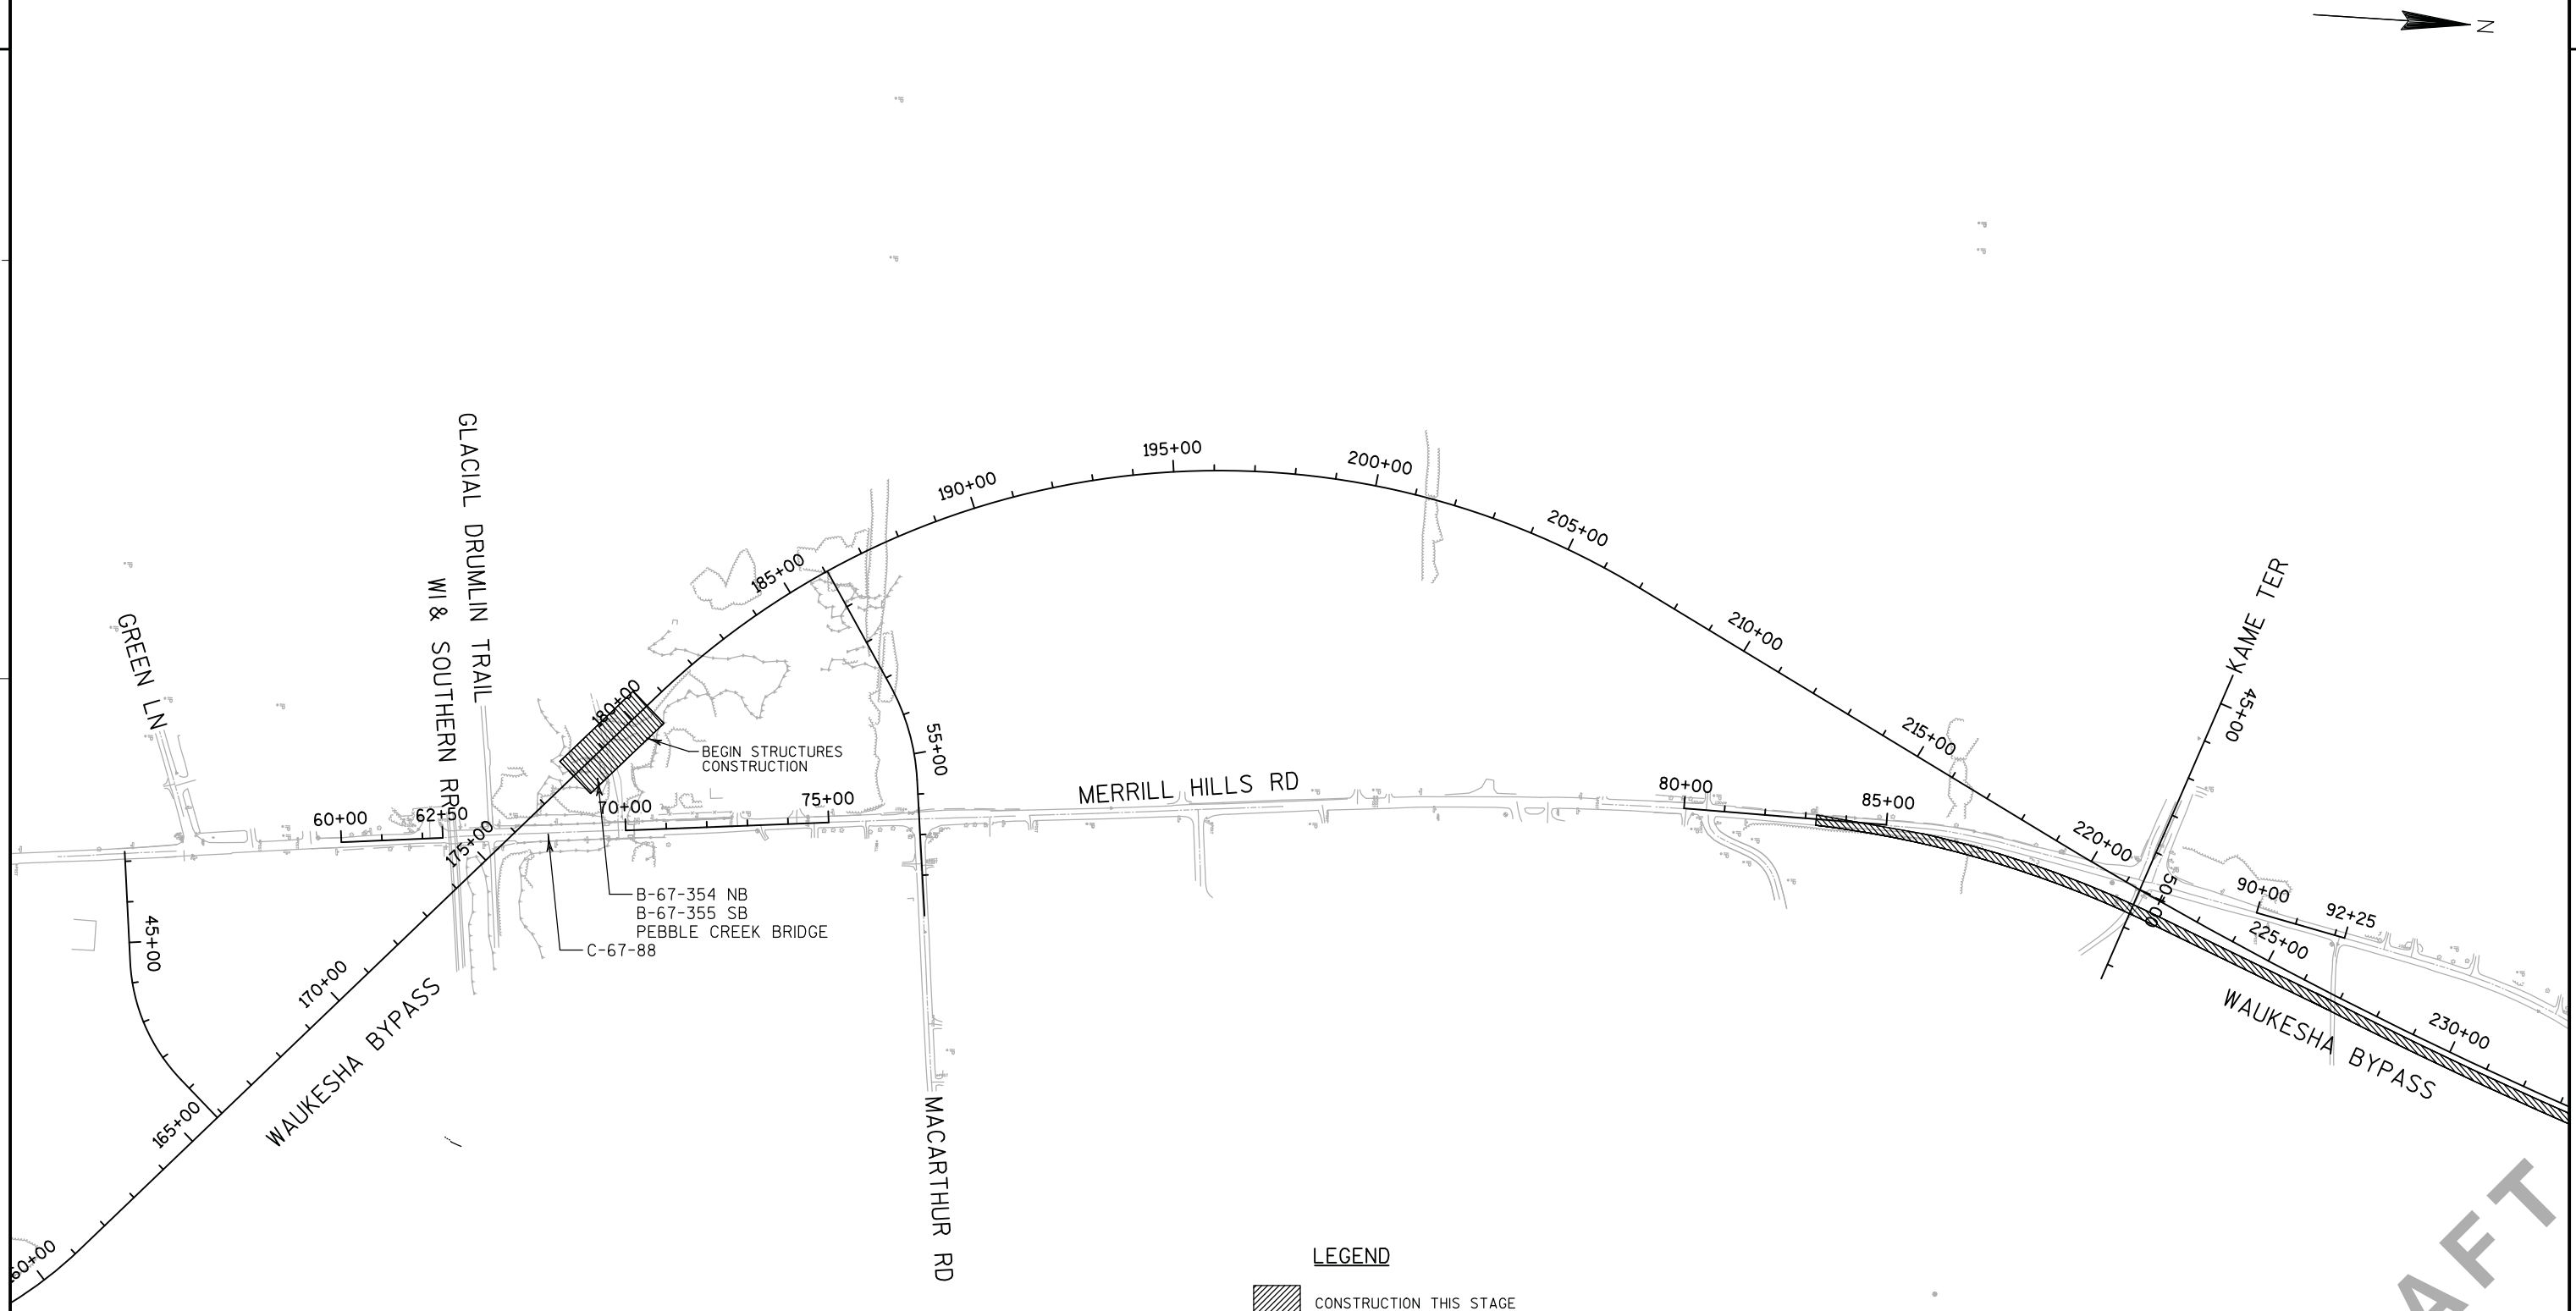


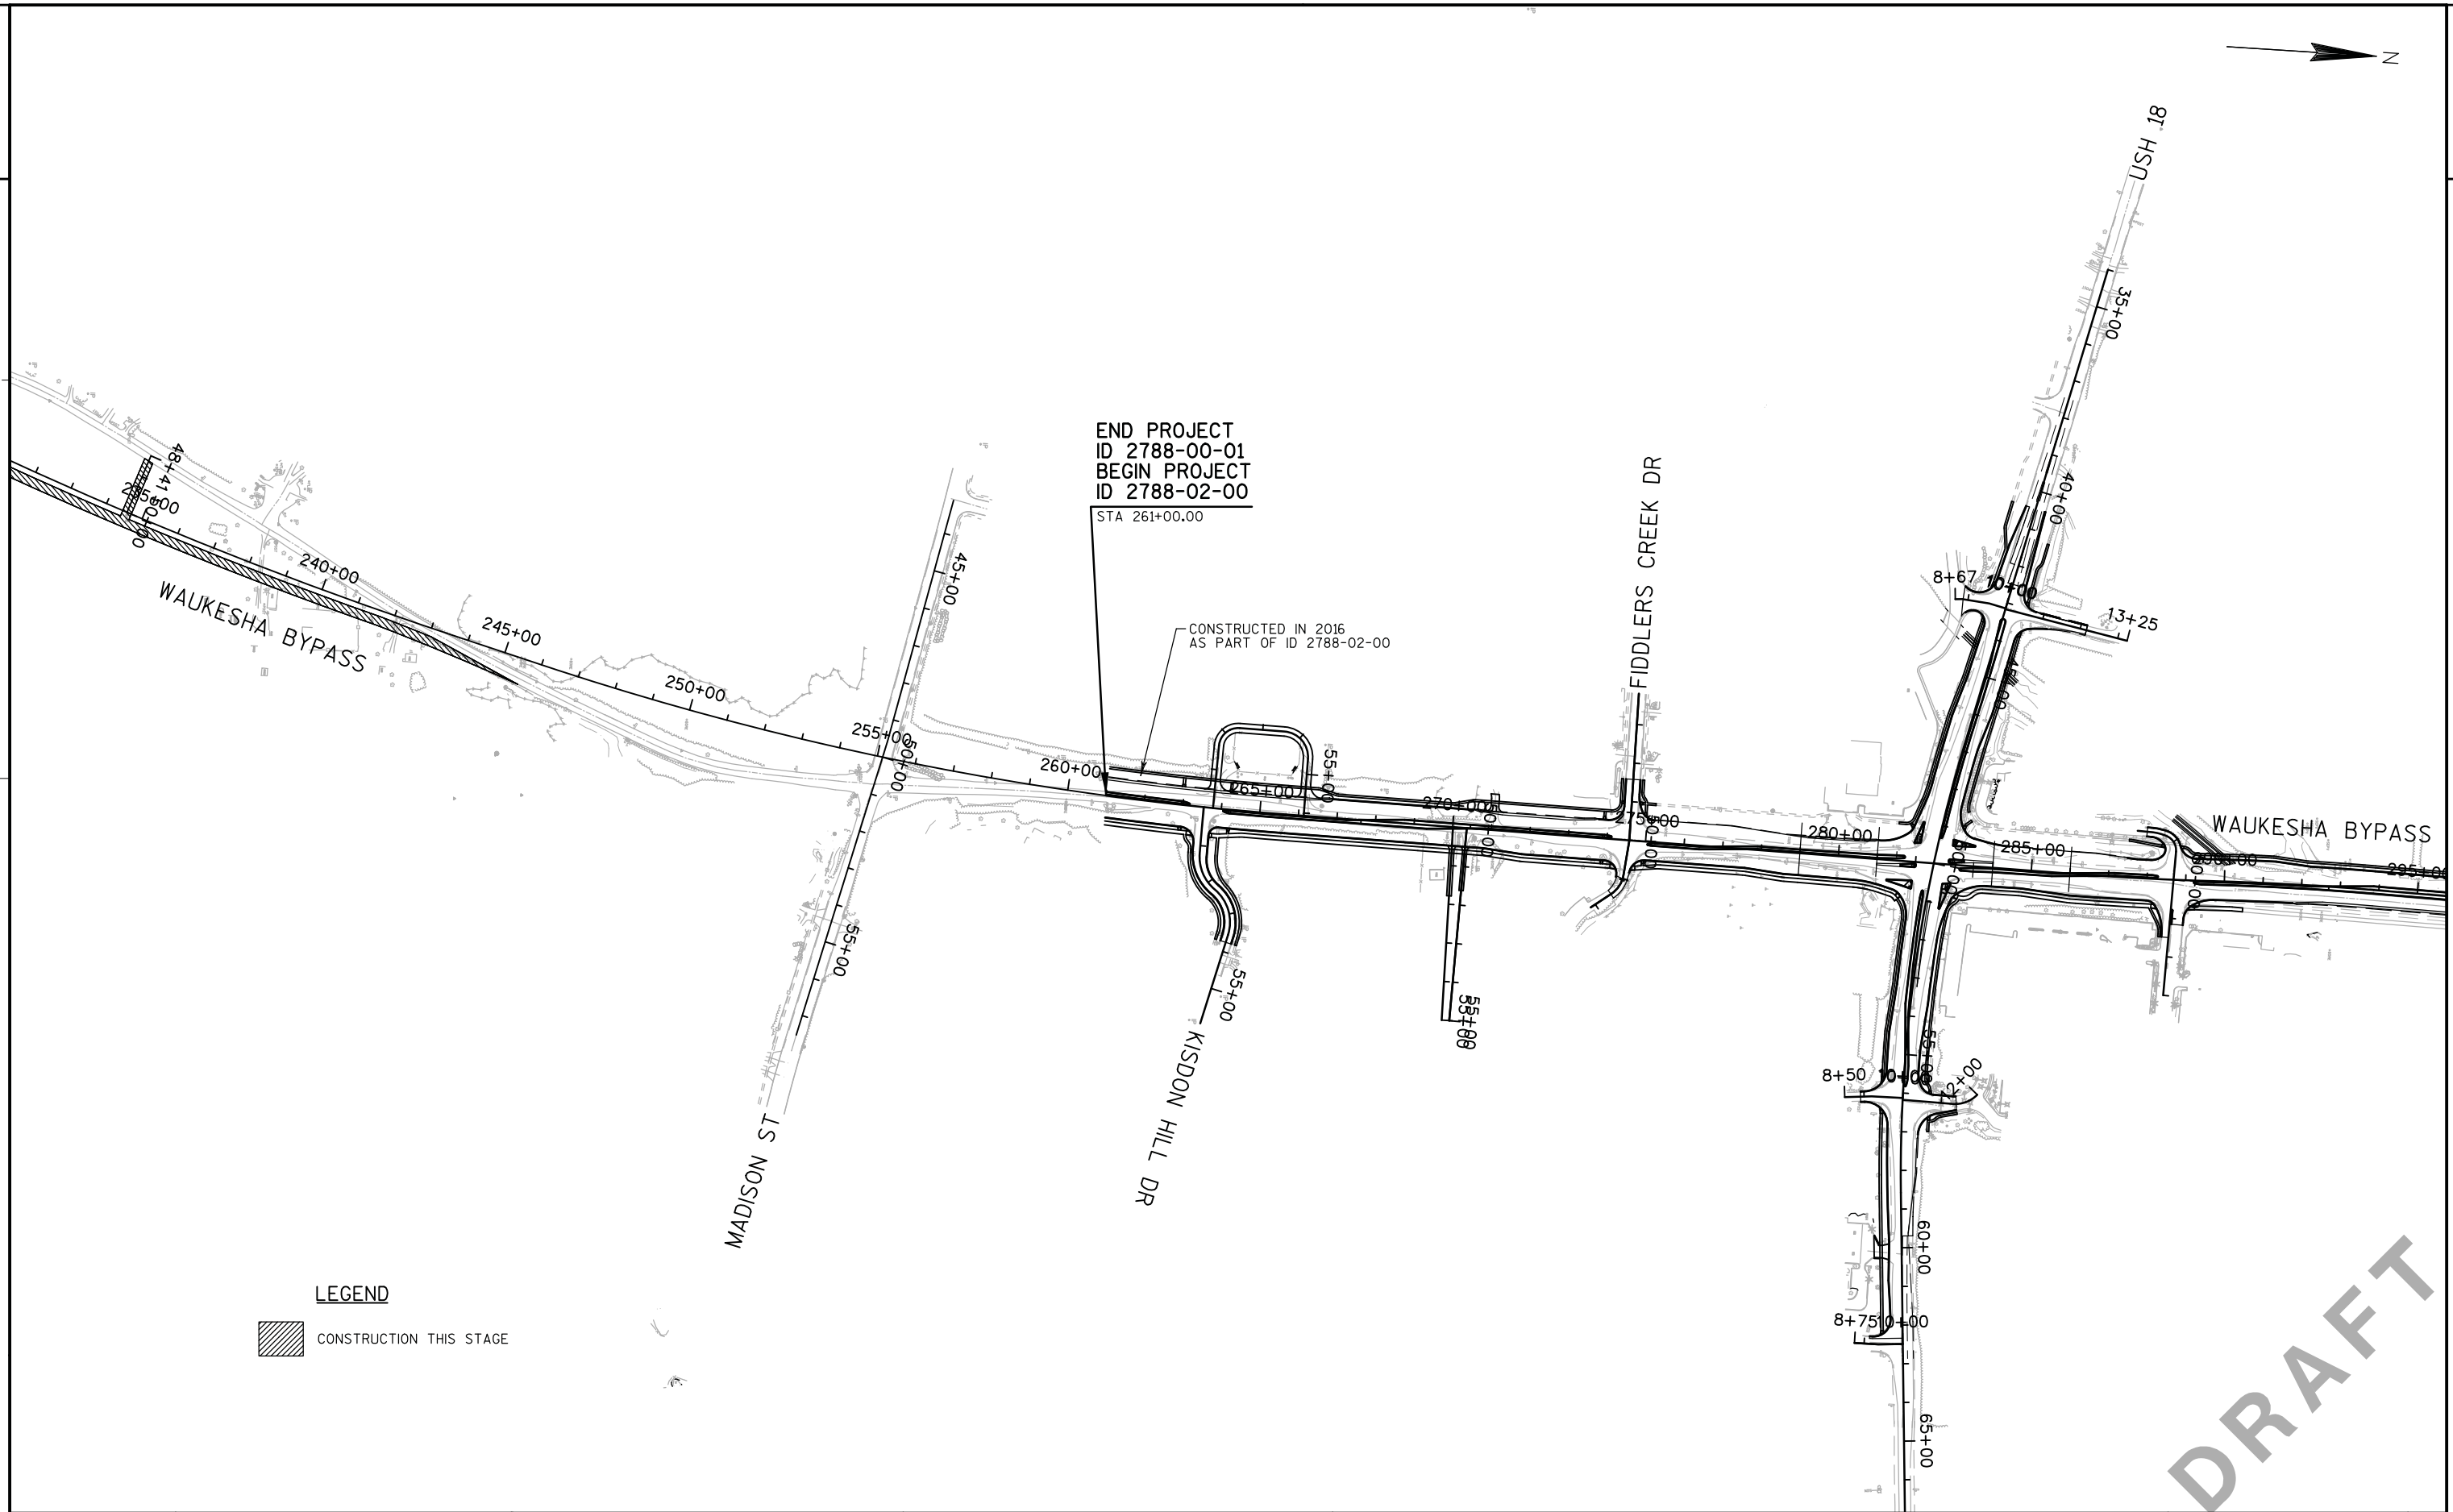



PROJECT NO:2788-00-01	HWY:WAUKESHA BYPASS	COUNTY:WAUKESHA	TRAFFIC CONTROL - STAGE 1 OVERVIEW	SHEET	E
-----------------------	---------------------	-----------------	------------------------------------	-------	---

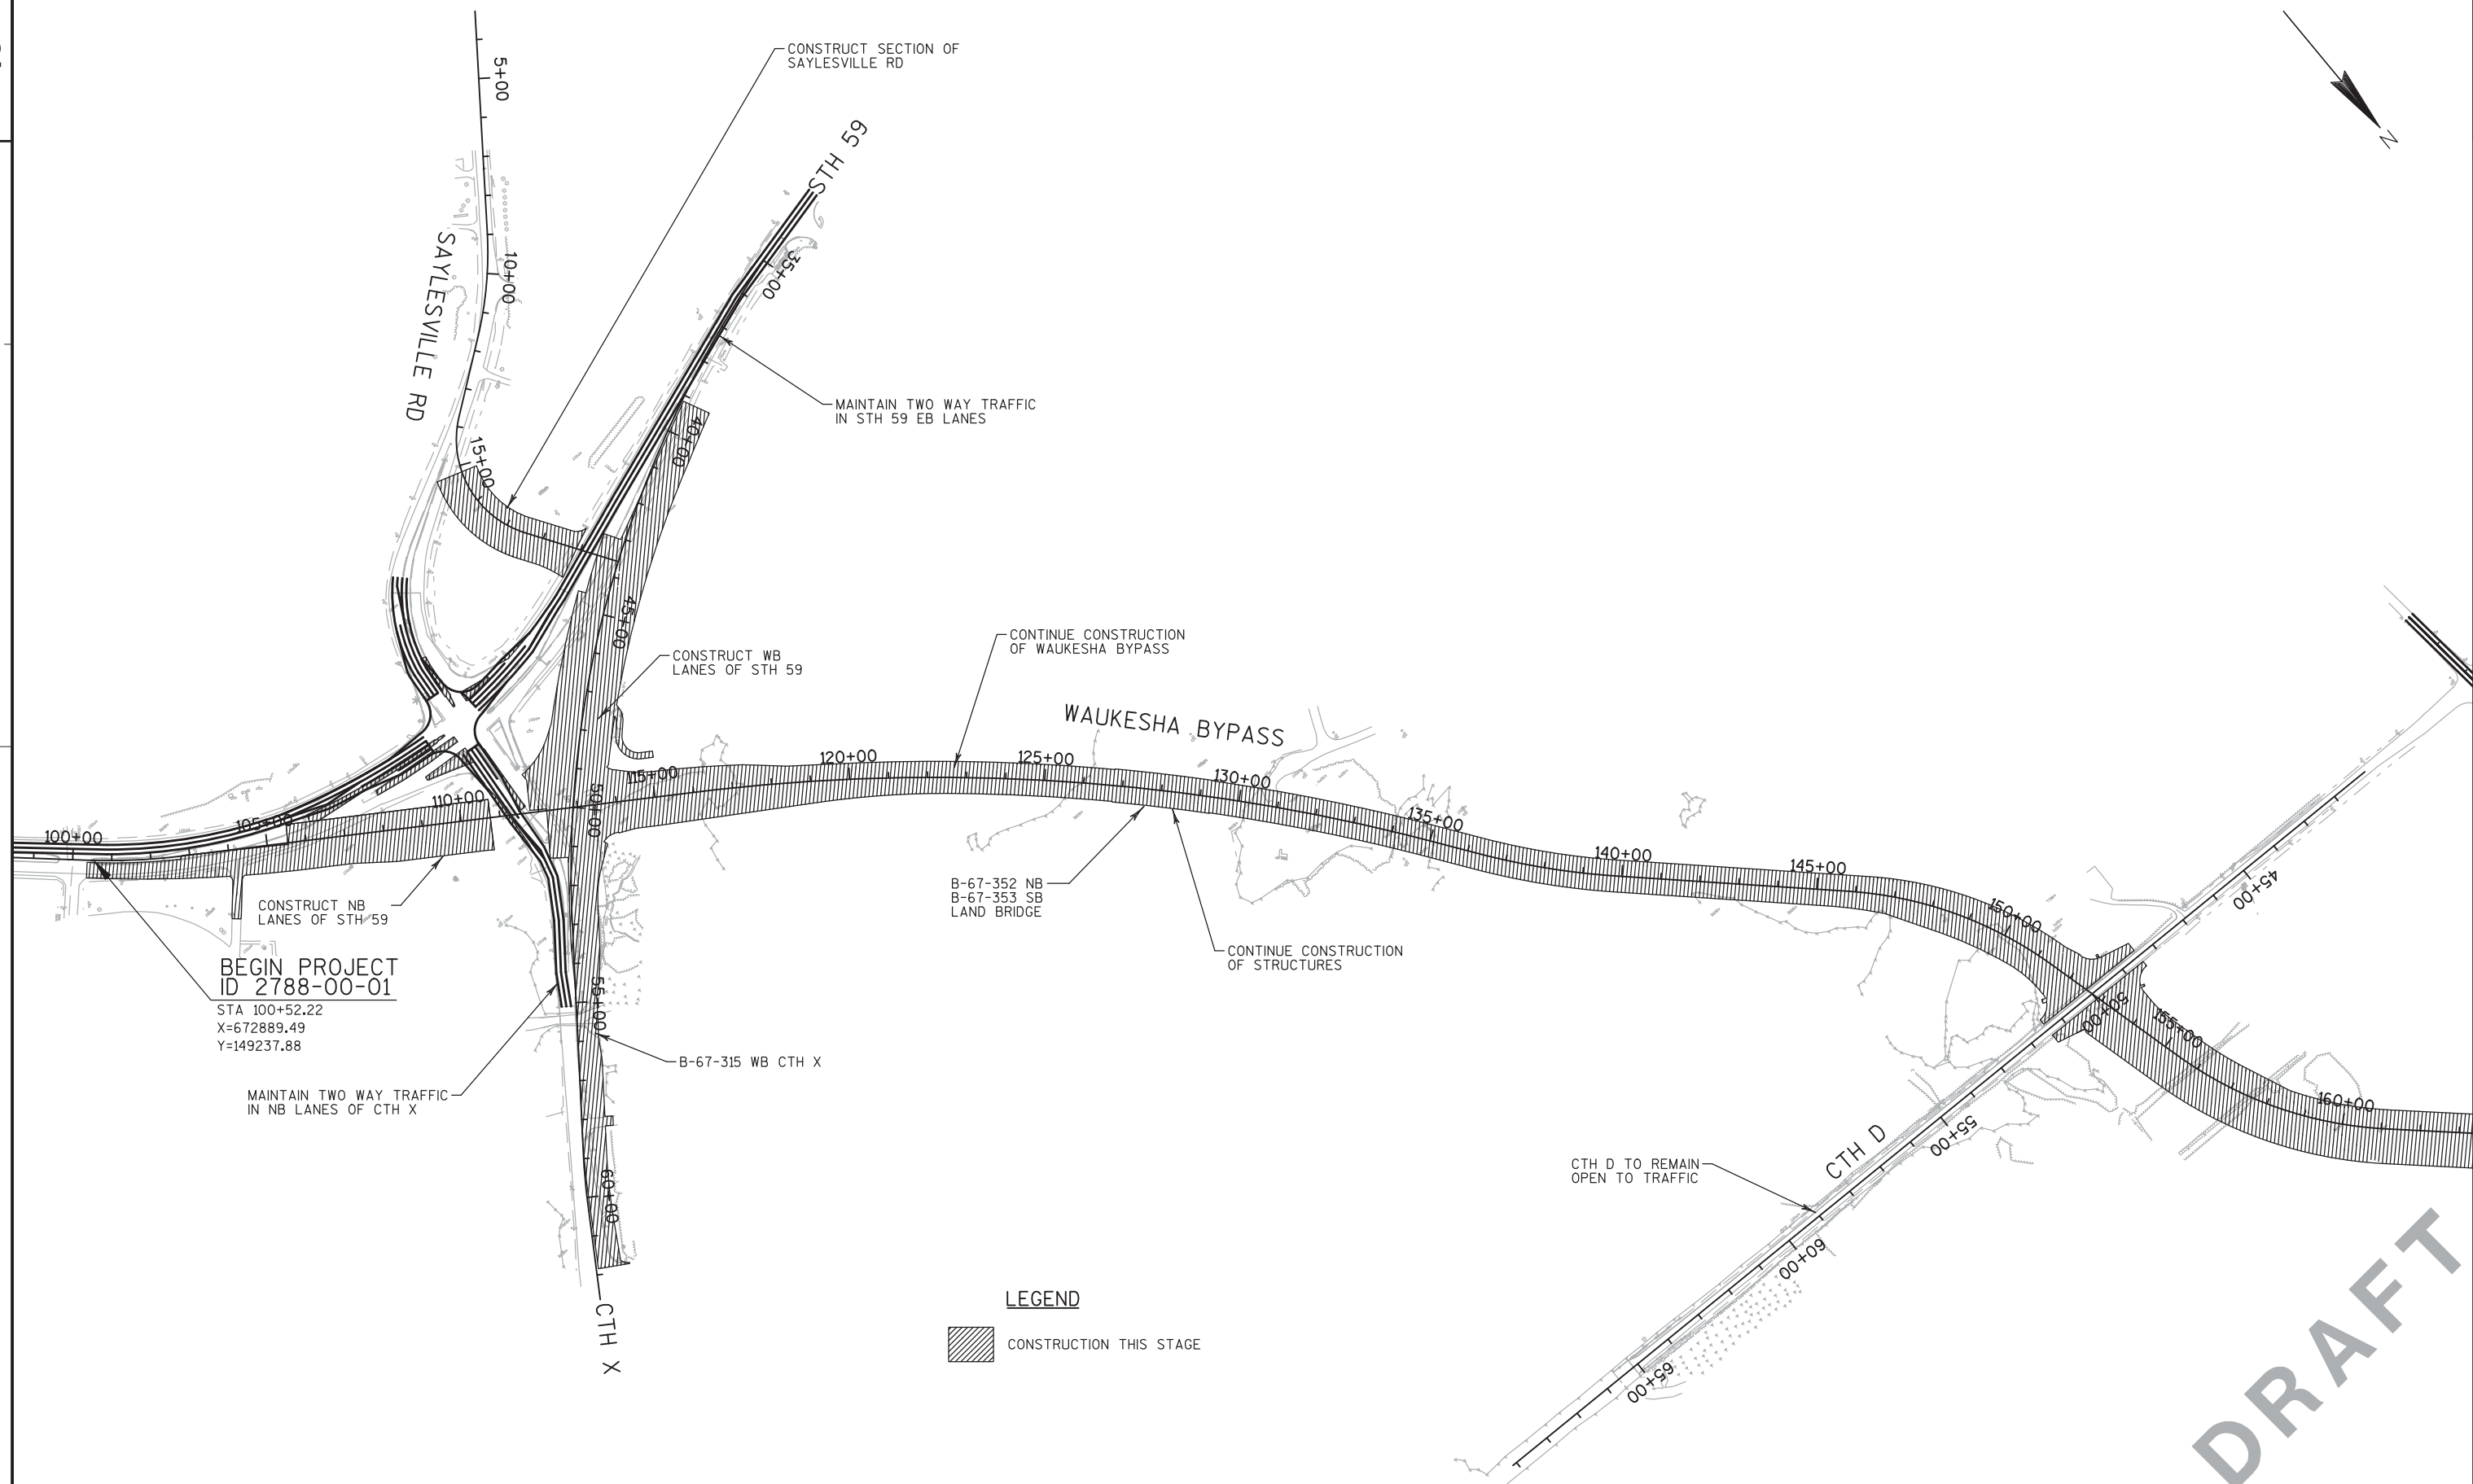


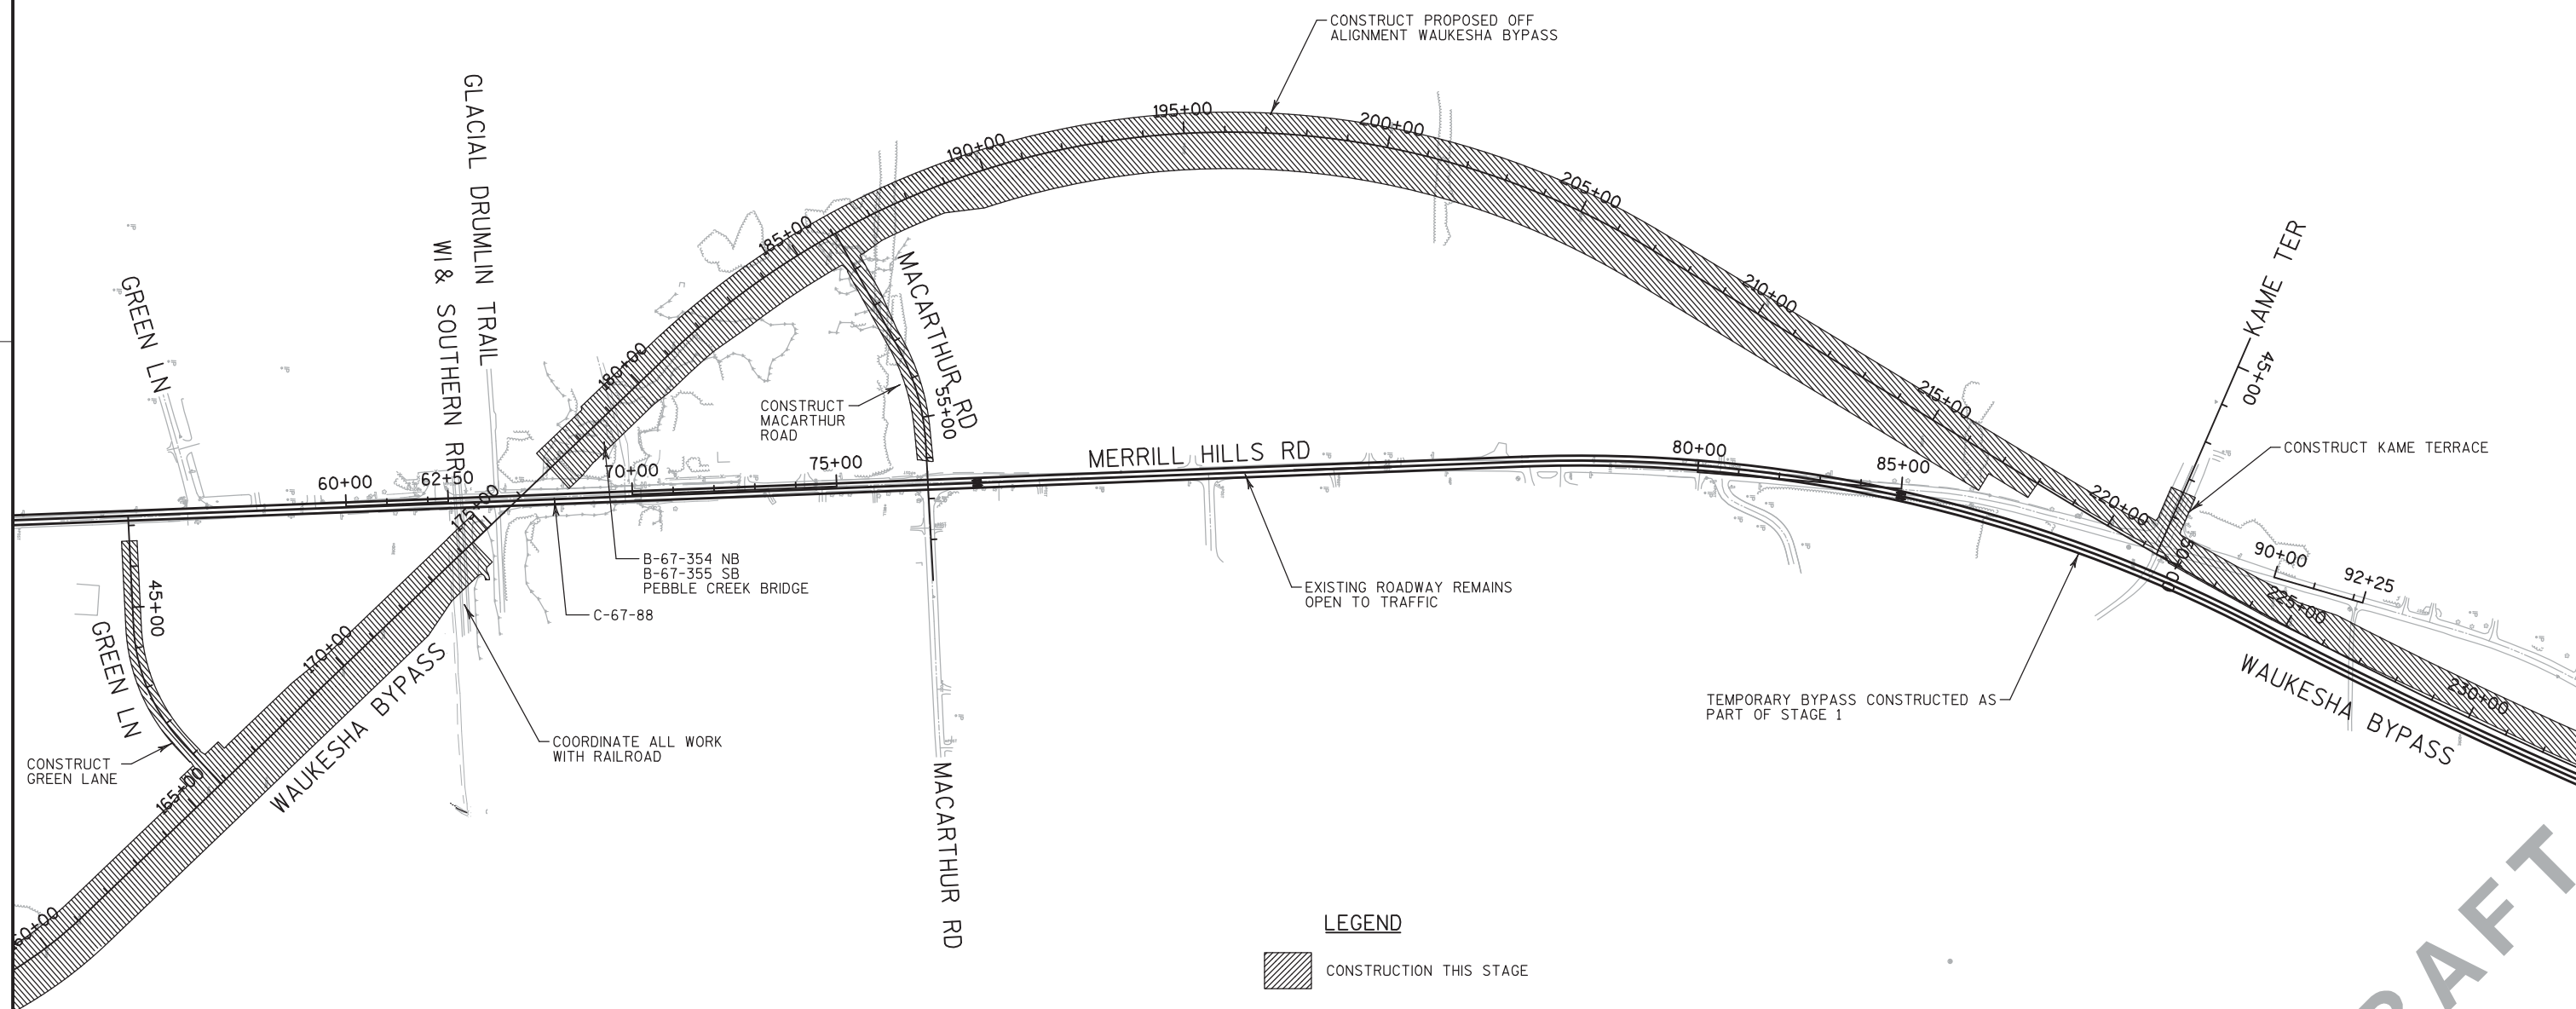

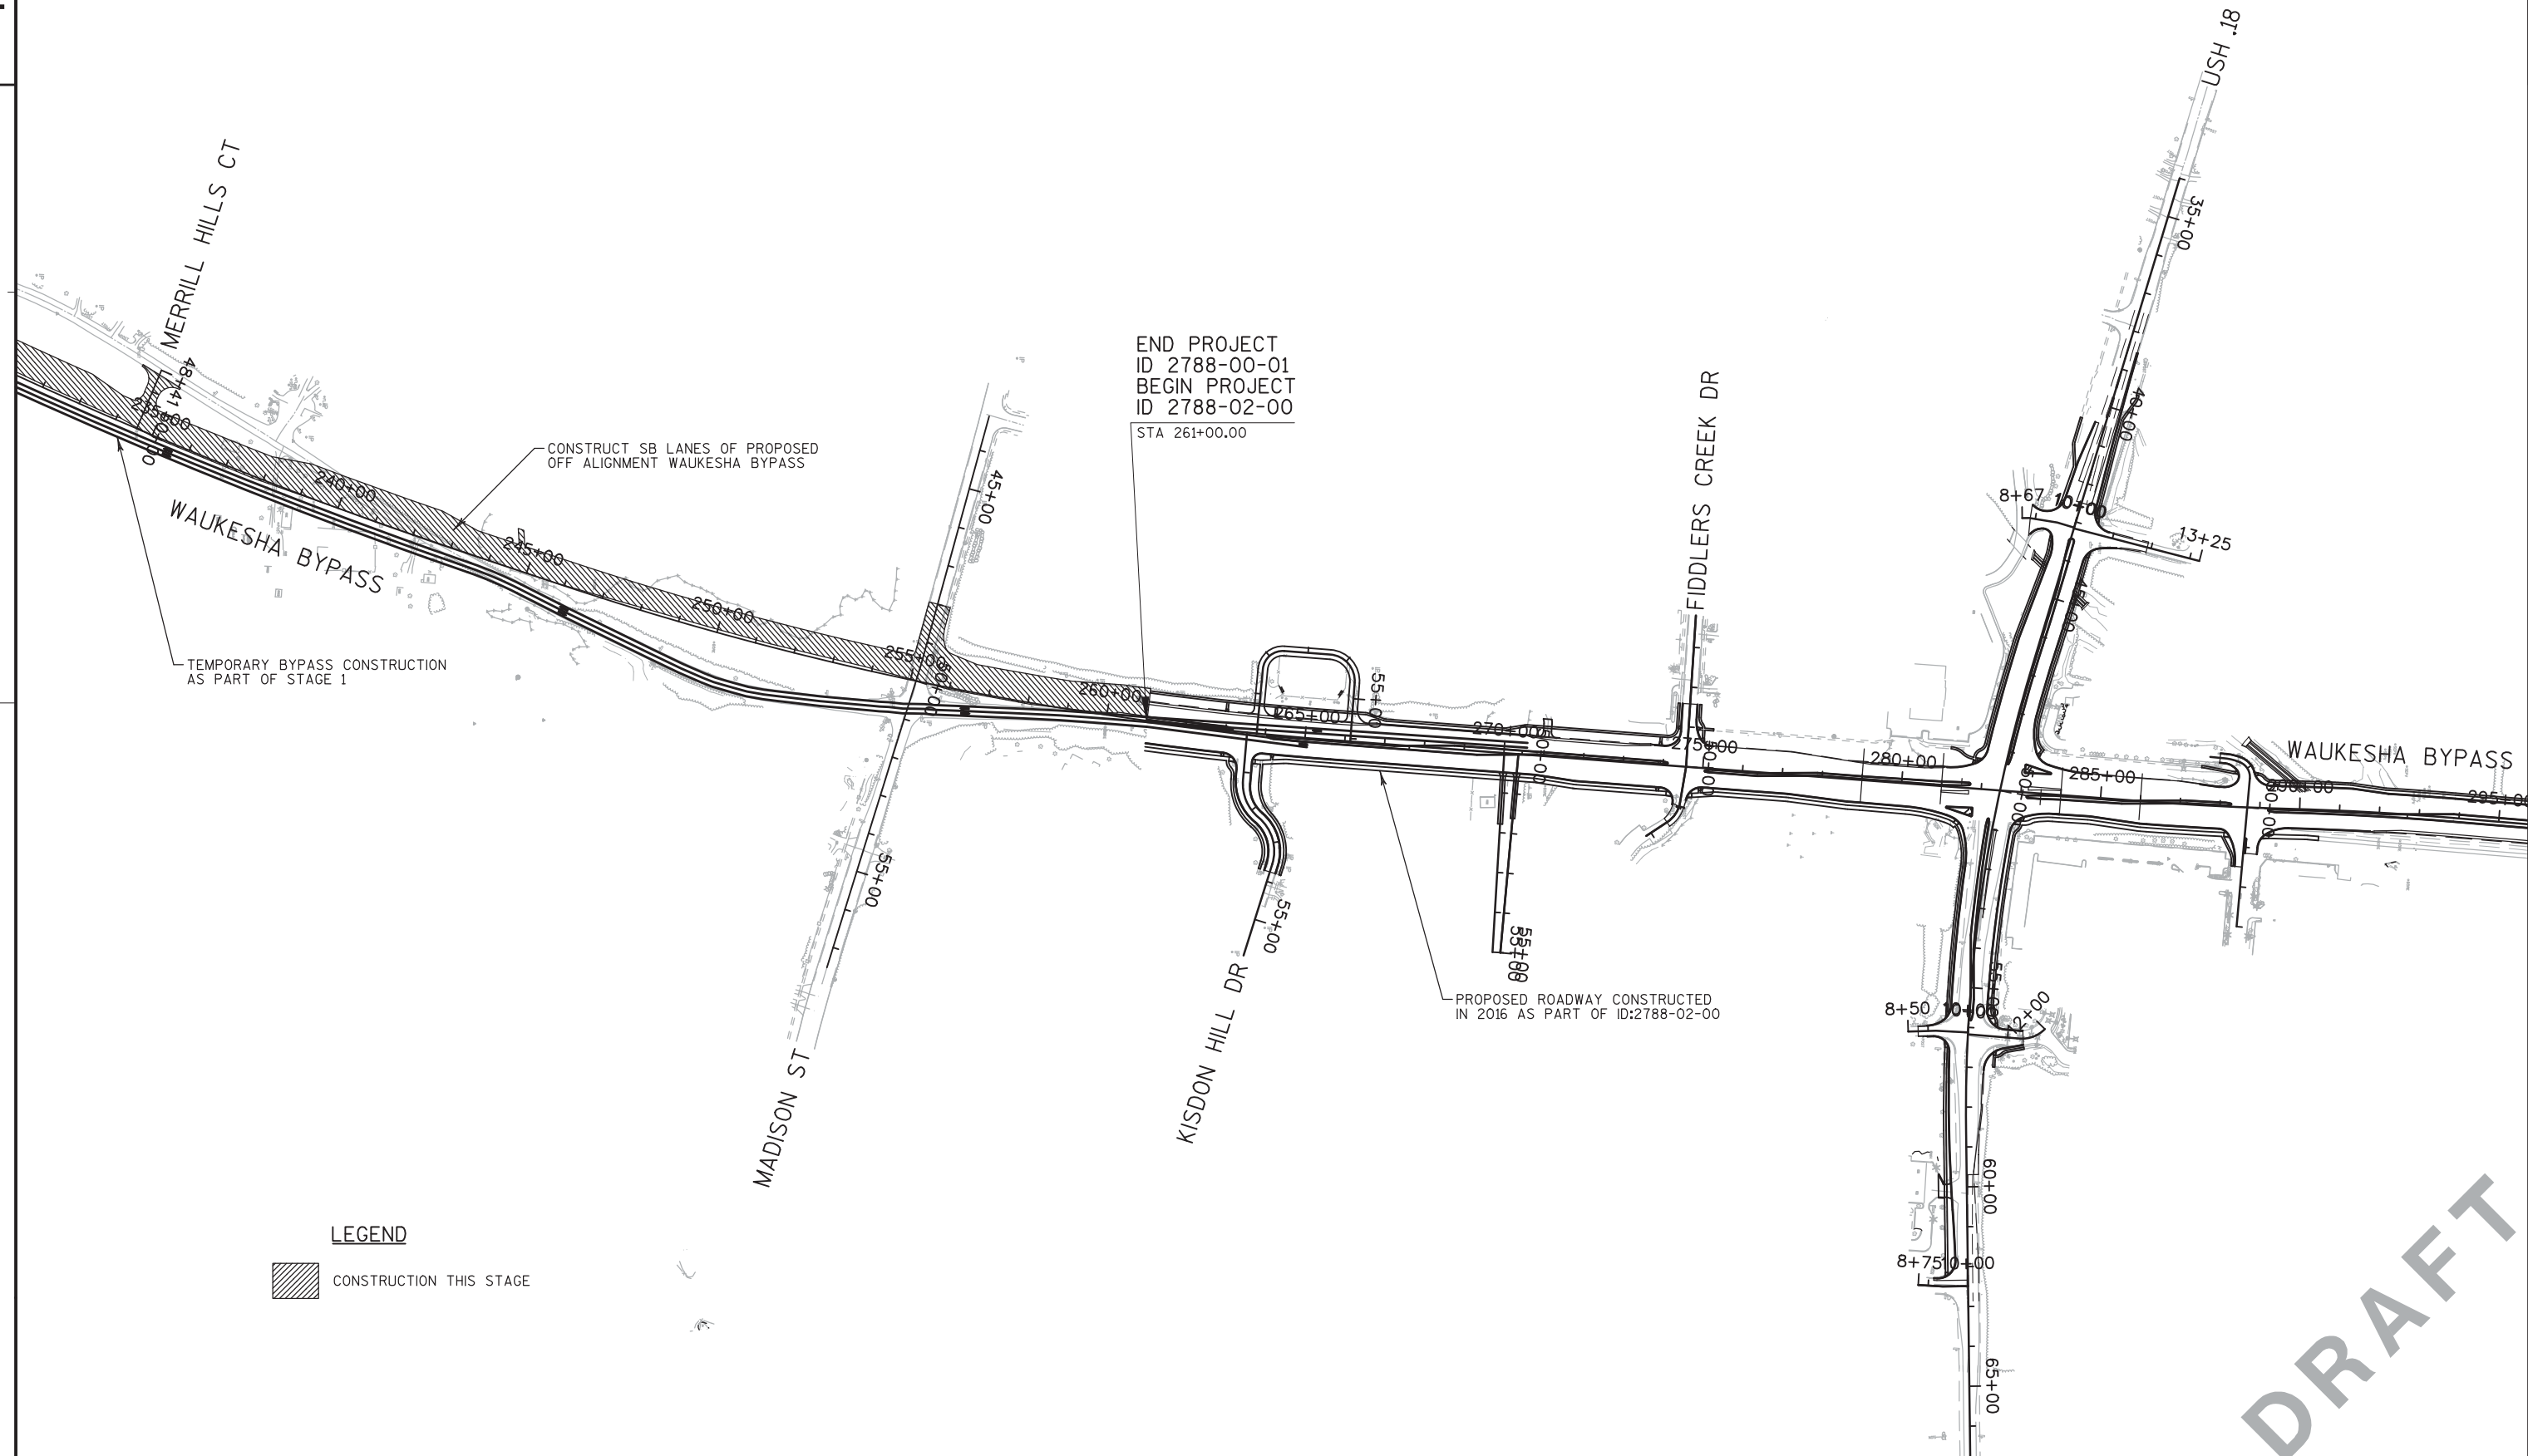

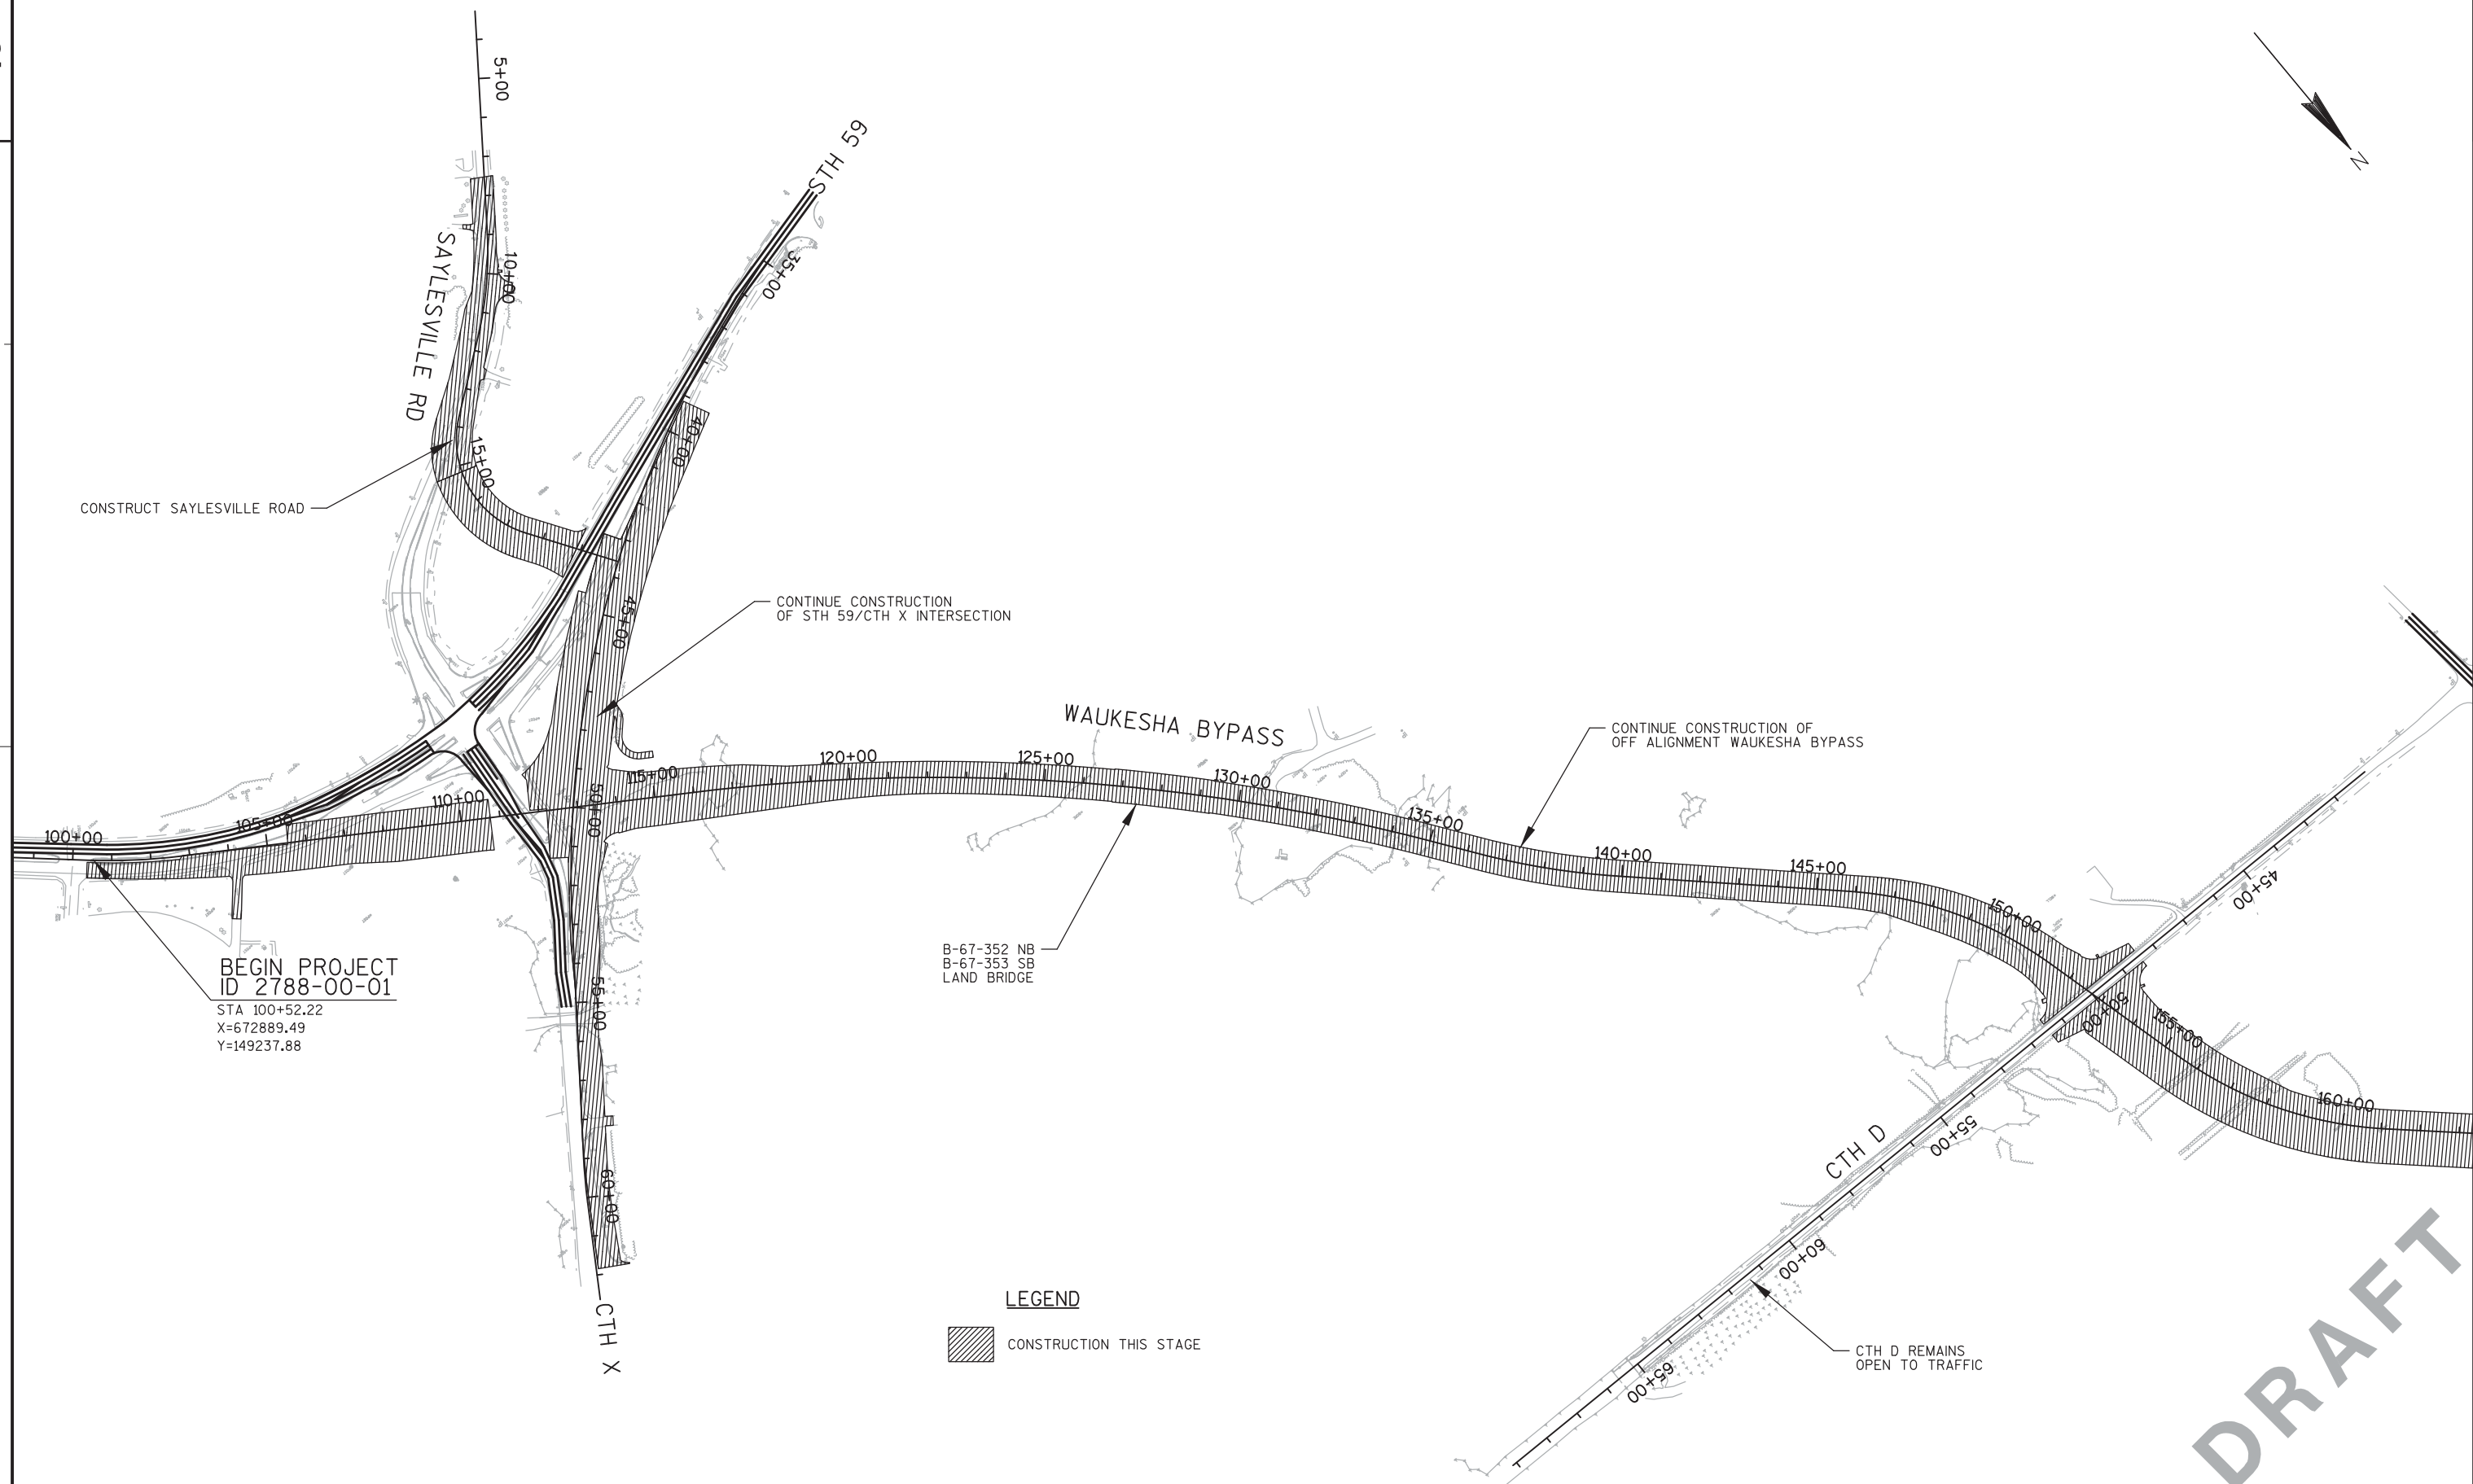

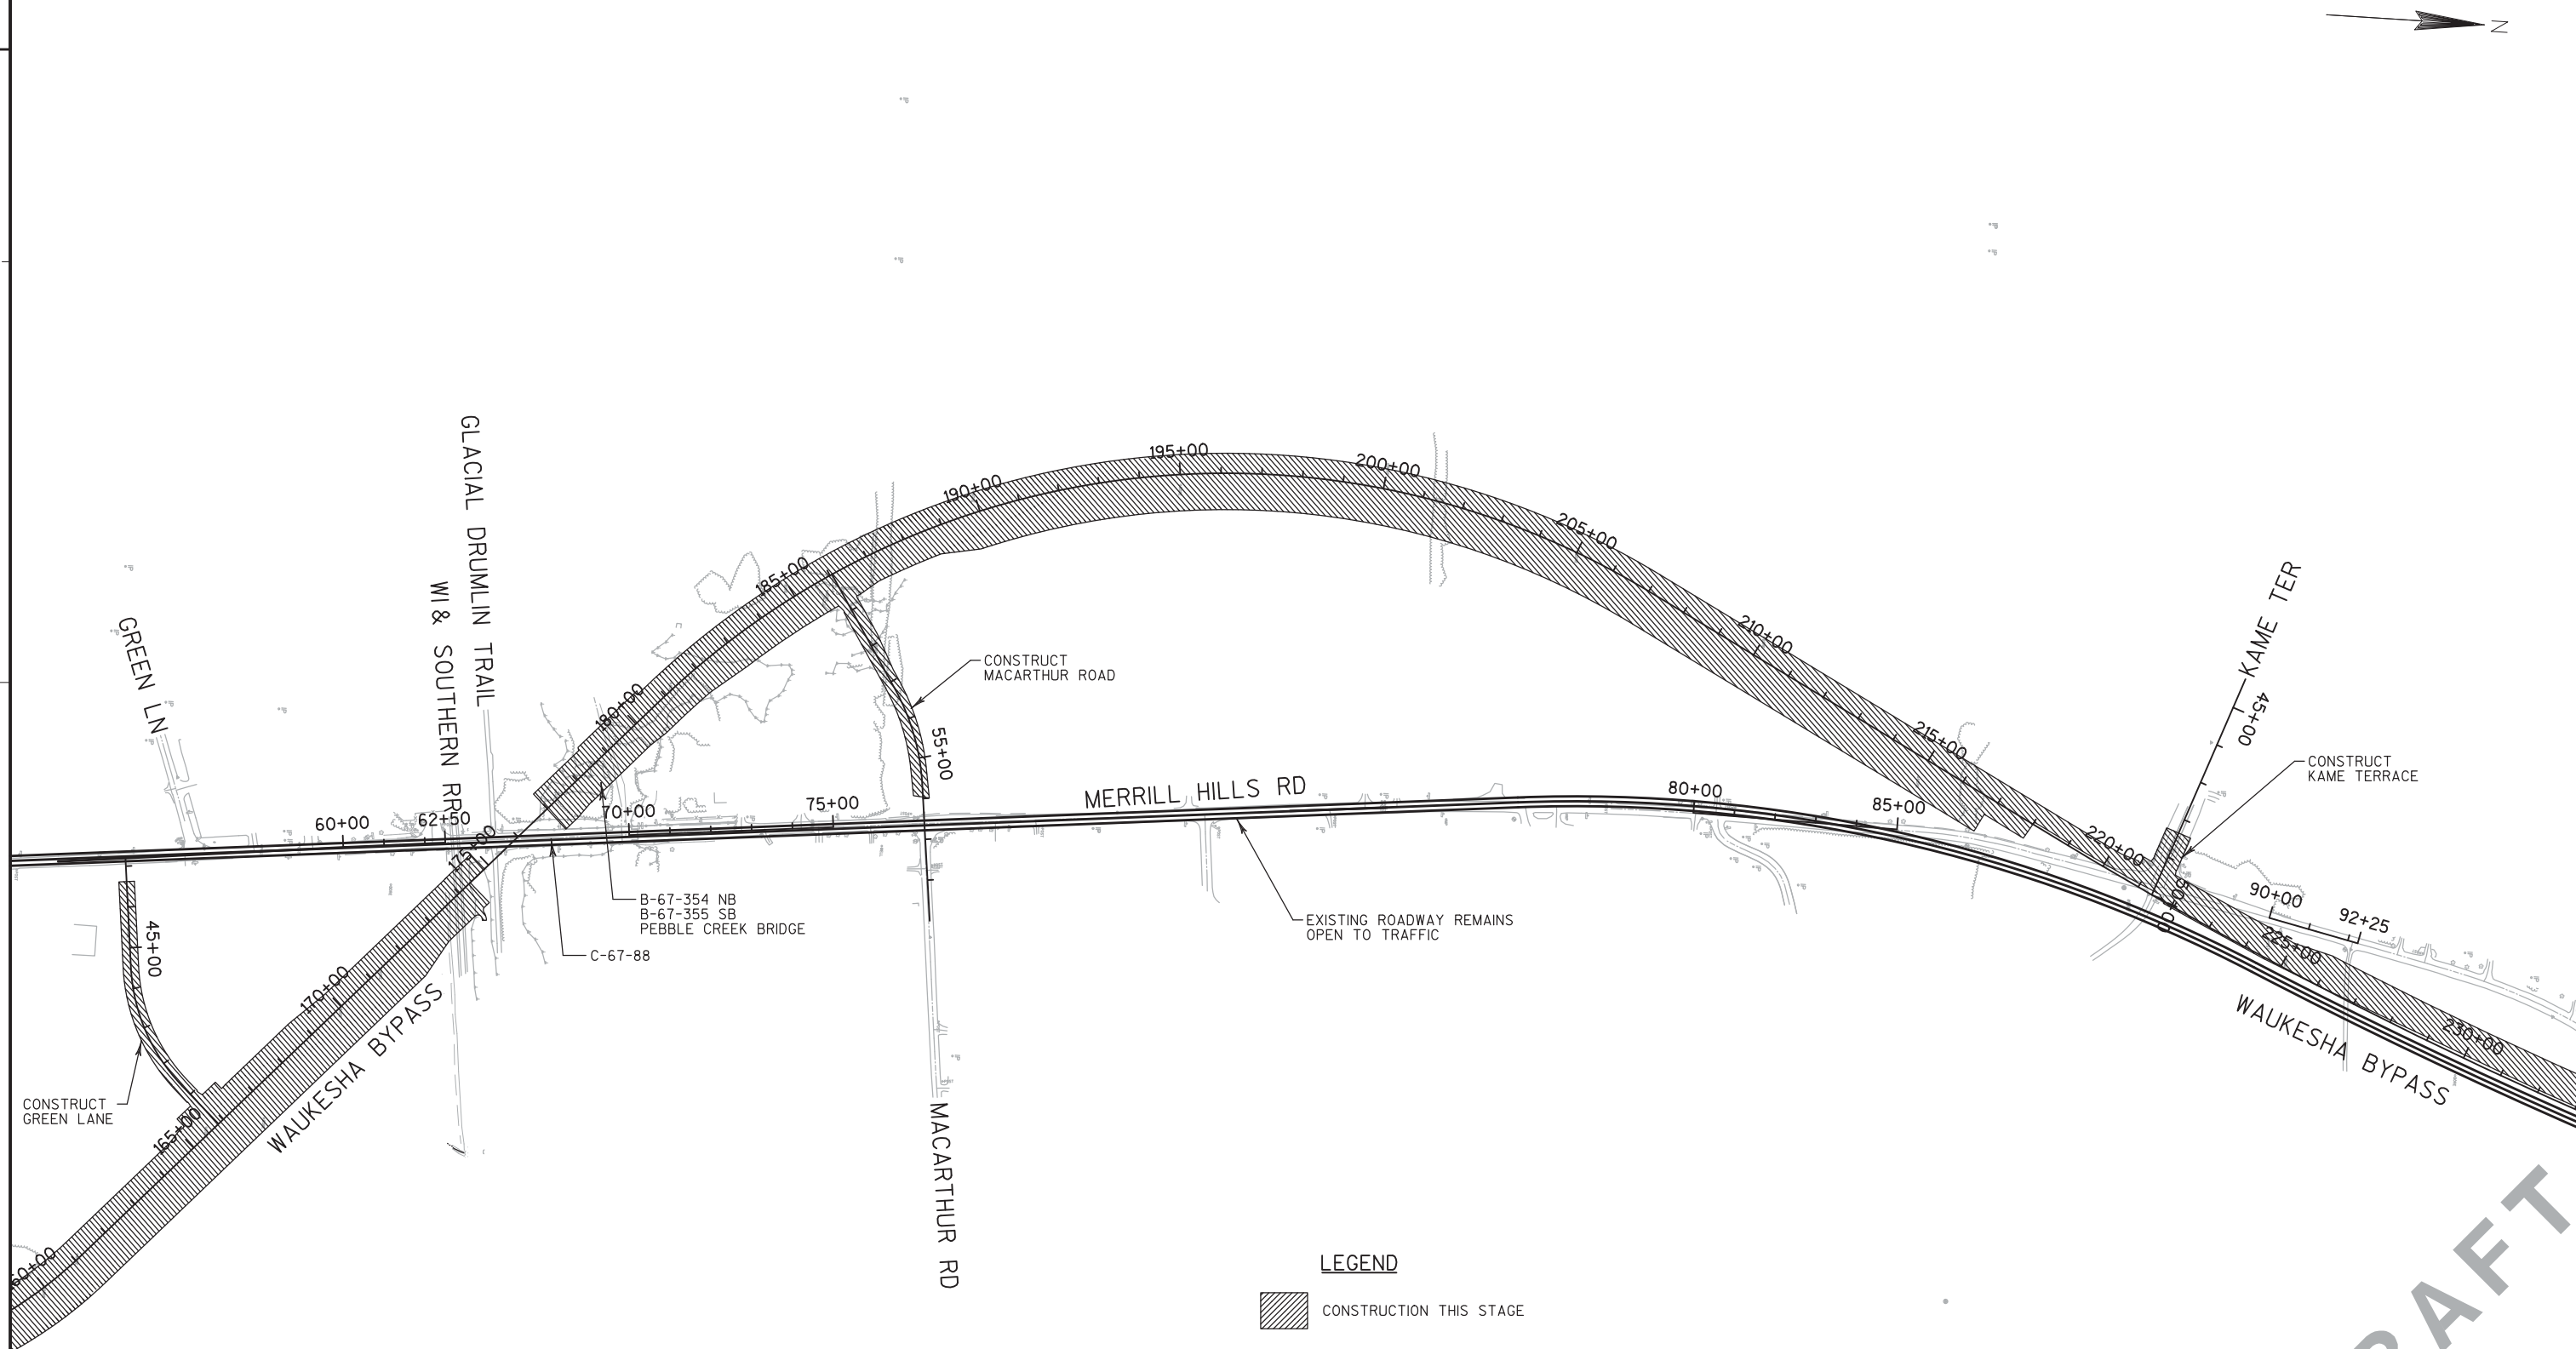


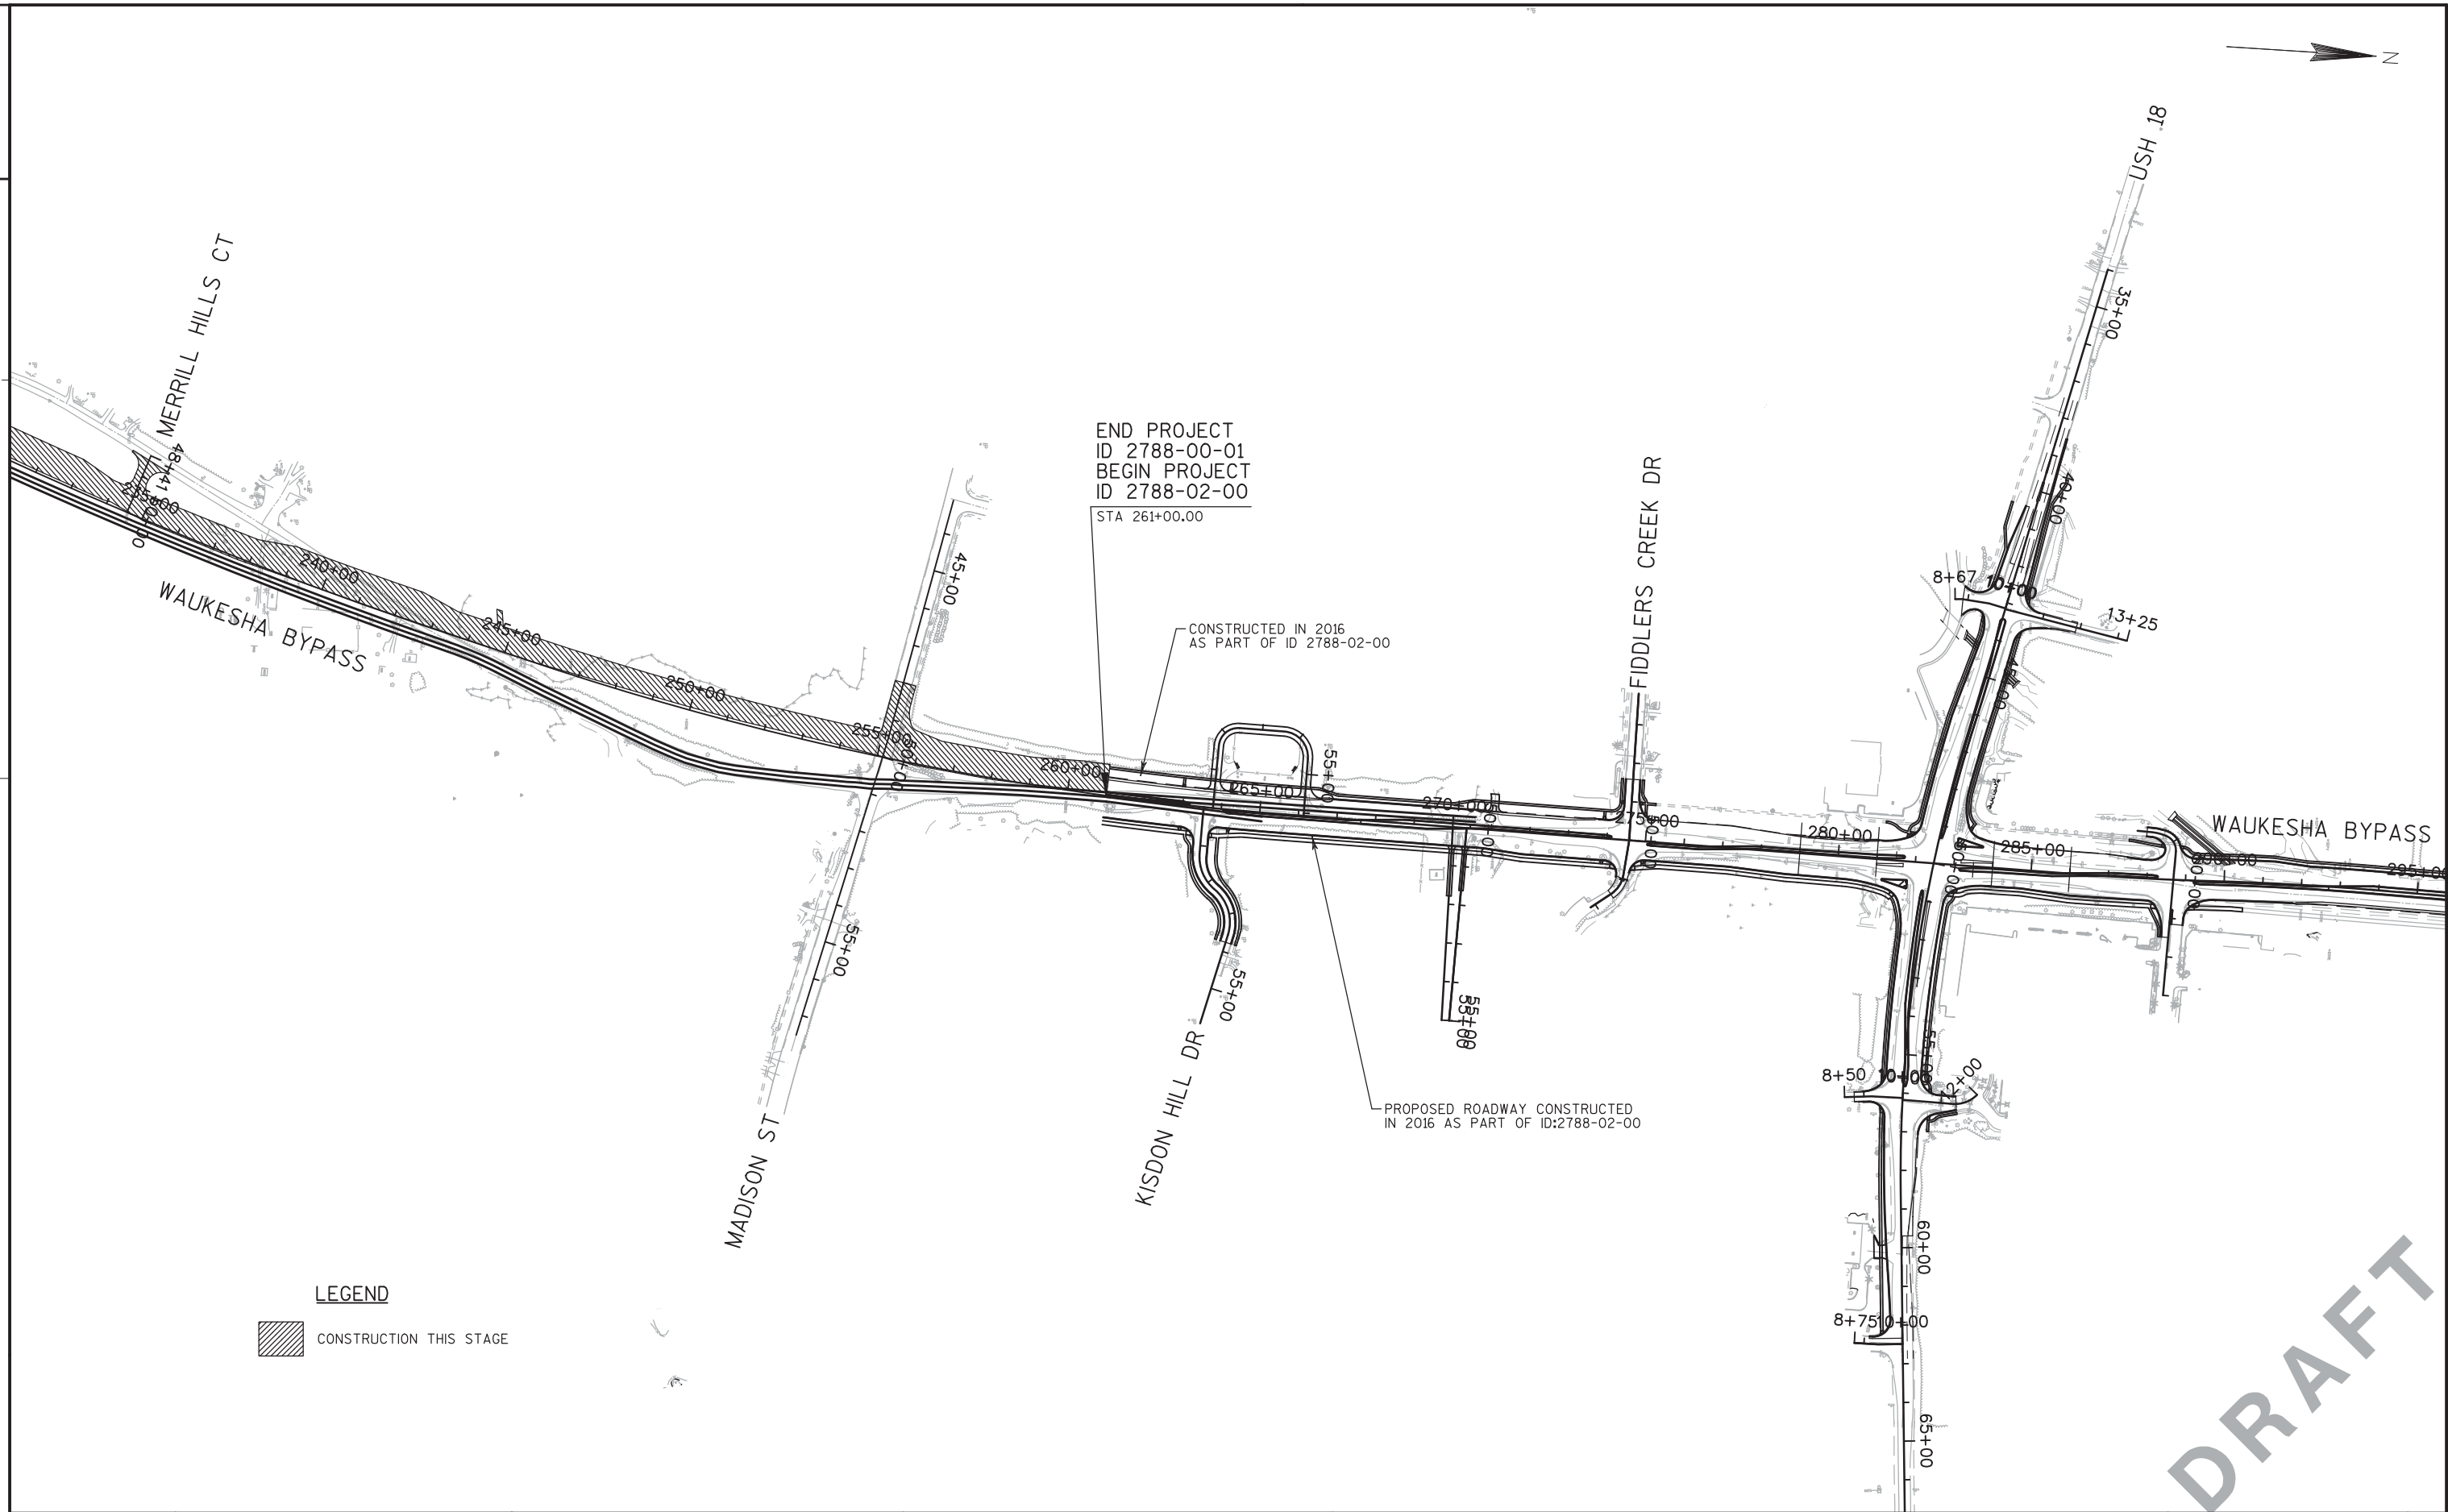

PROJECT NO:2788-00-01	HWY:WAUKESHA BYPASS	COUNTY:WAUKESHA	TRAFFIC CONTROL - STAGE 2B OVERVIEW	SHEET	E
-----------------------	---------------------	-----------------	-------------------------------------	-------	---

2

2 |

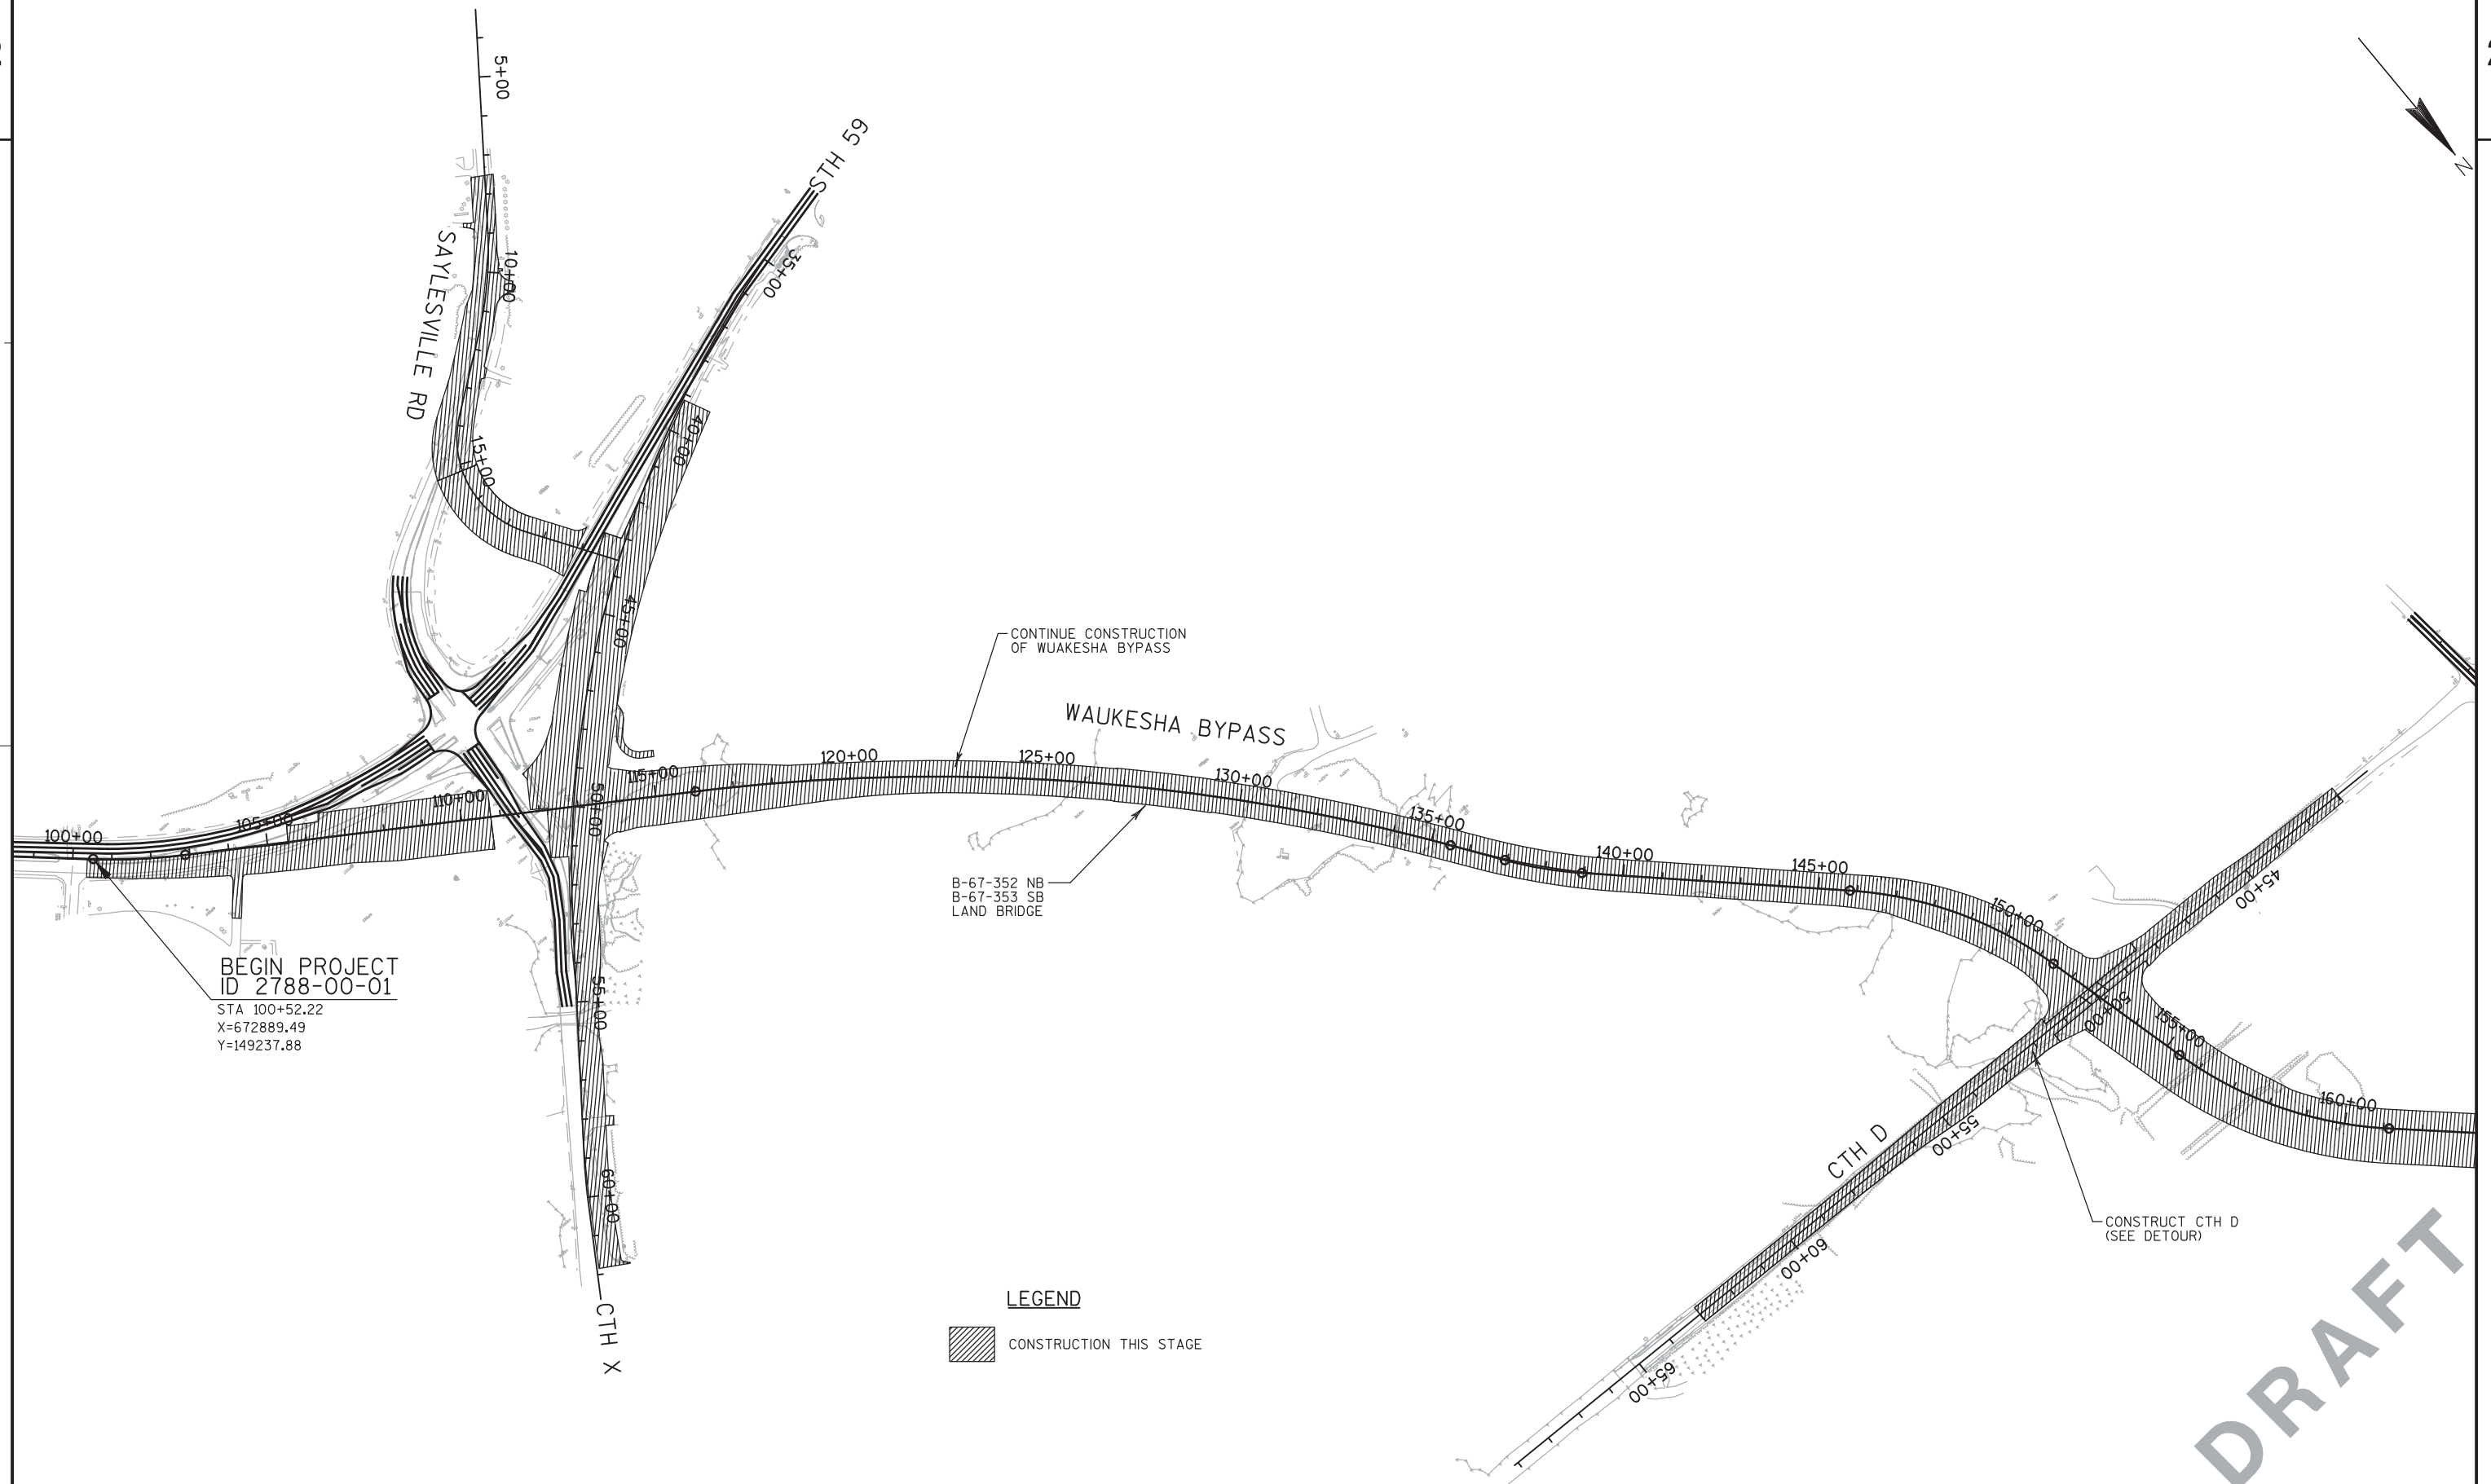

PROJECT NO: 2788-00-01

HWY: WAUKESHA BYPASS

COUNTY: WAUKESHA

TRAFFIC CONTROL - STAGE 2C OVERVIEW

SHEET

3

FILE NAME : 026130_S2C.dgn


PLOT DATE : 29-JUL-2015

PL0T BY : szongolo


PLOT NAME :


PLOT SCALE : 400:1


WISDOT/CADDS SHEET 42

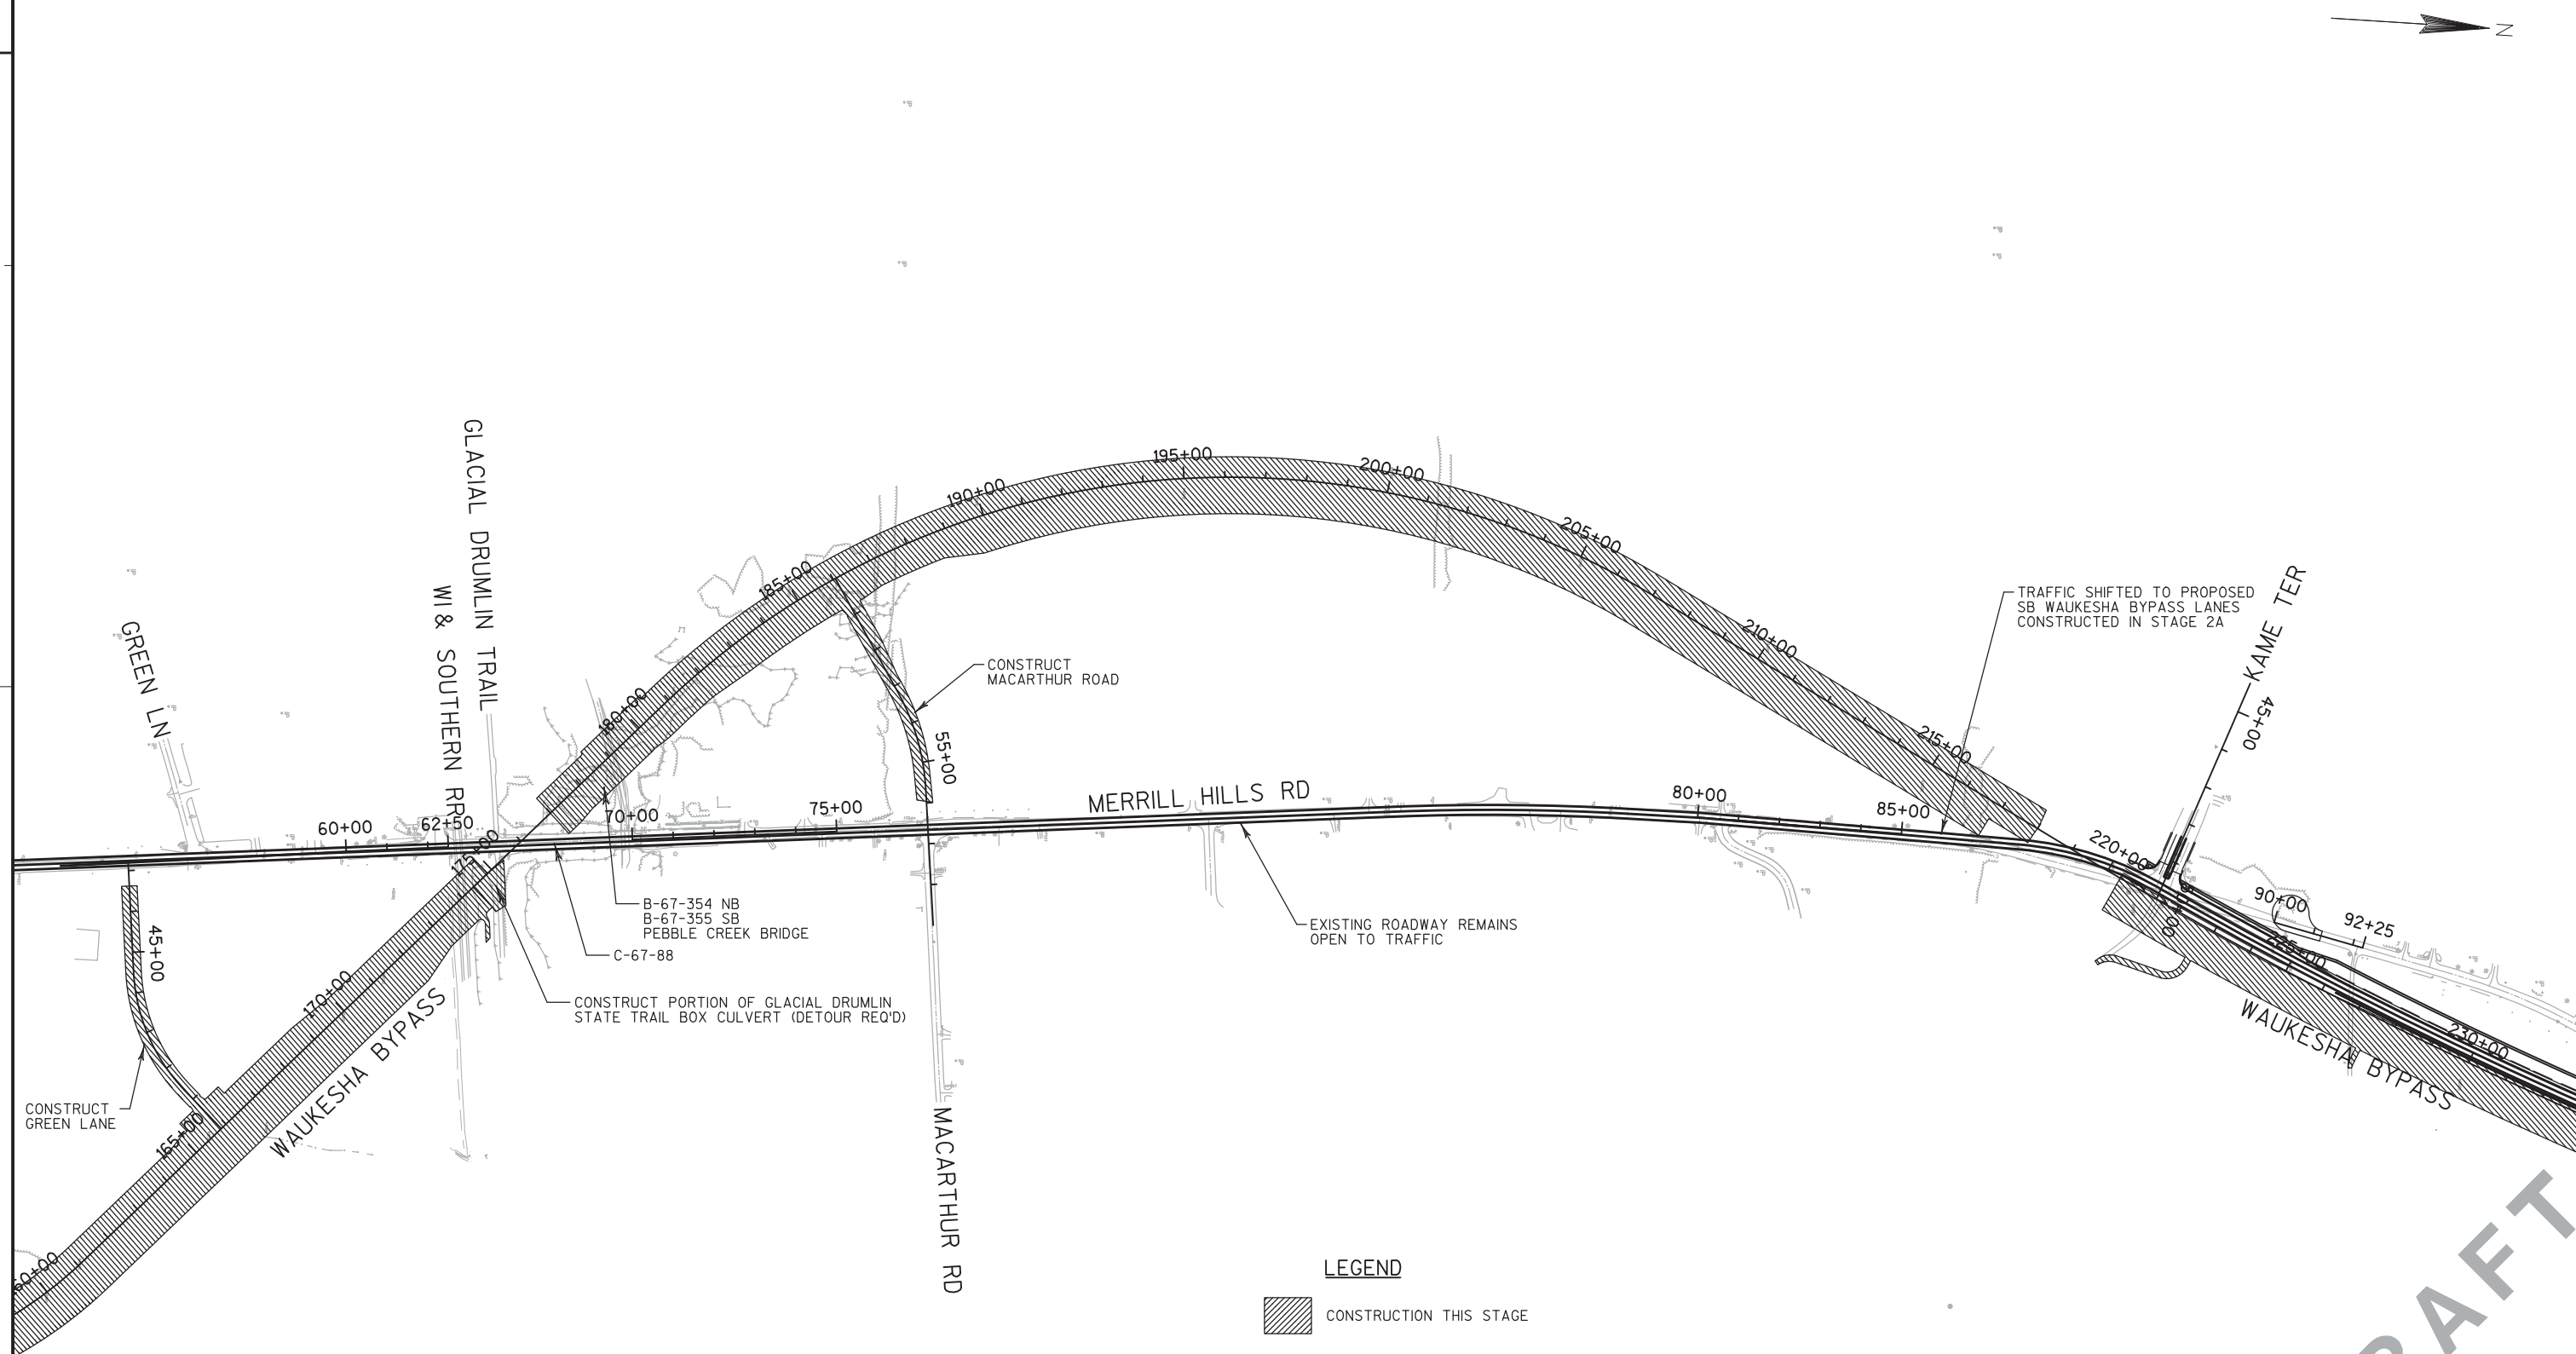




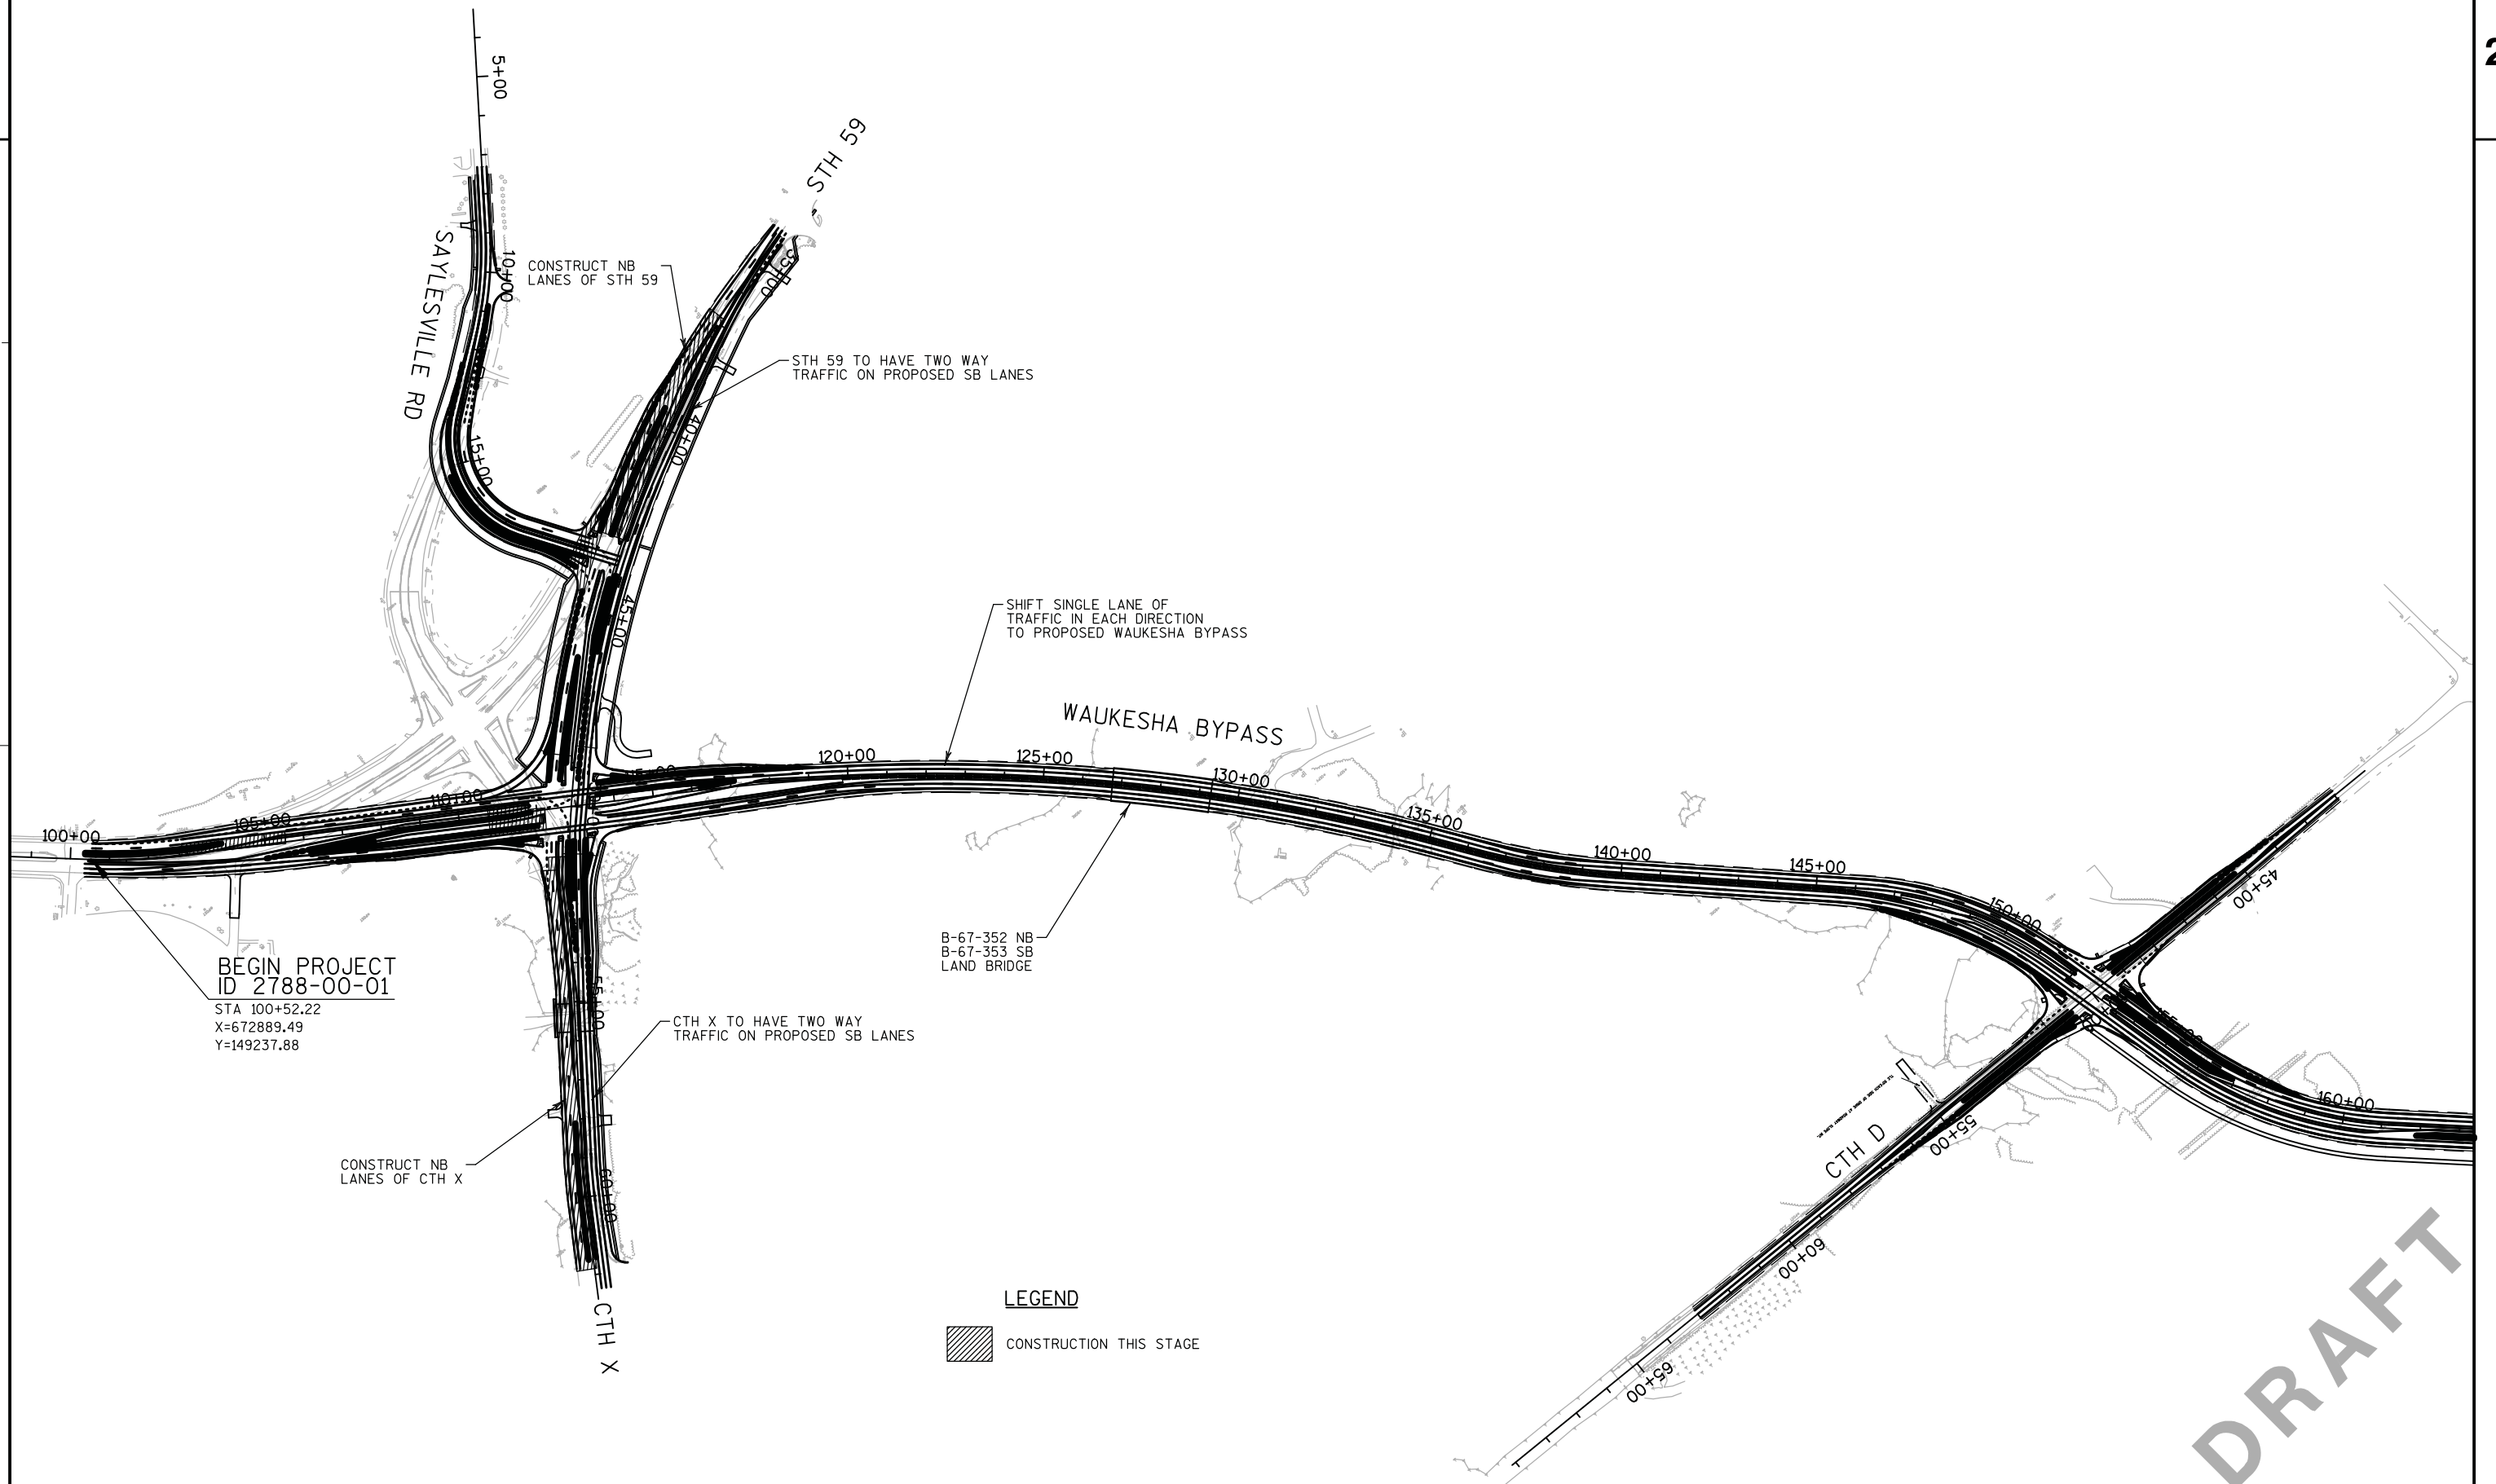


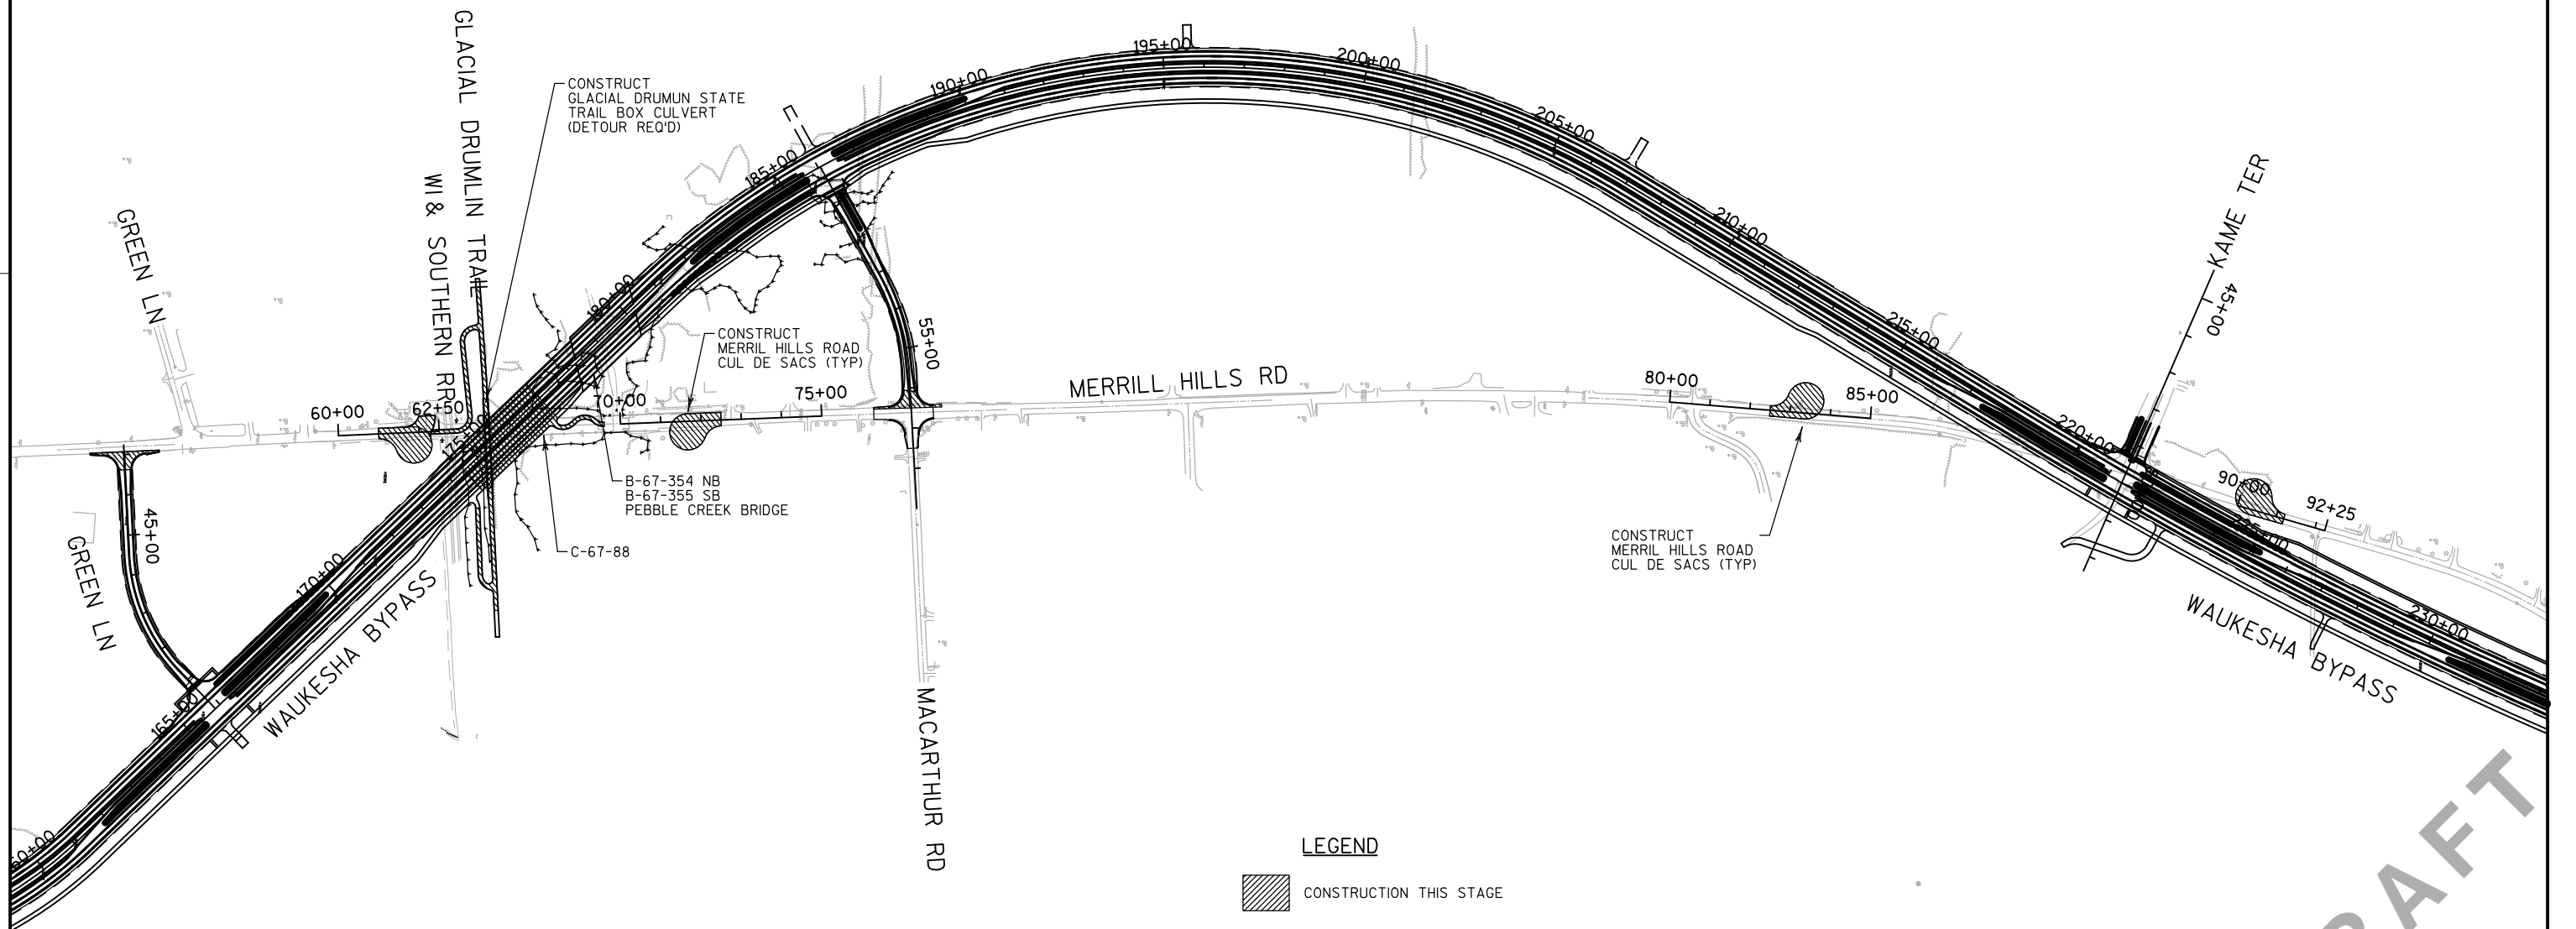


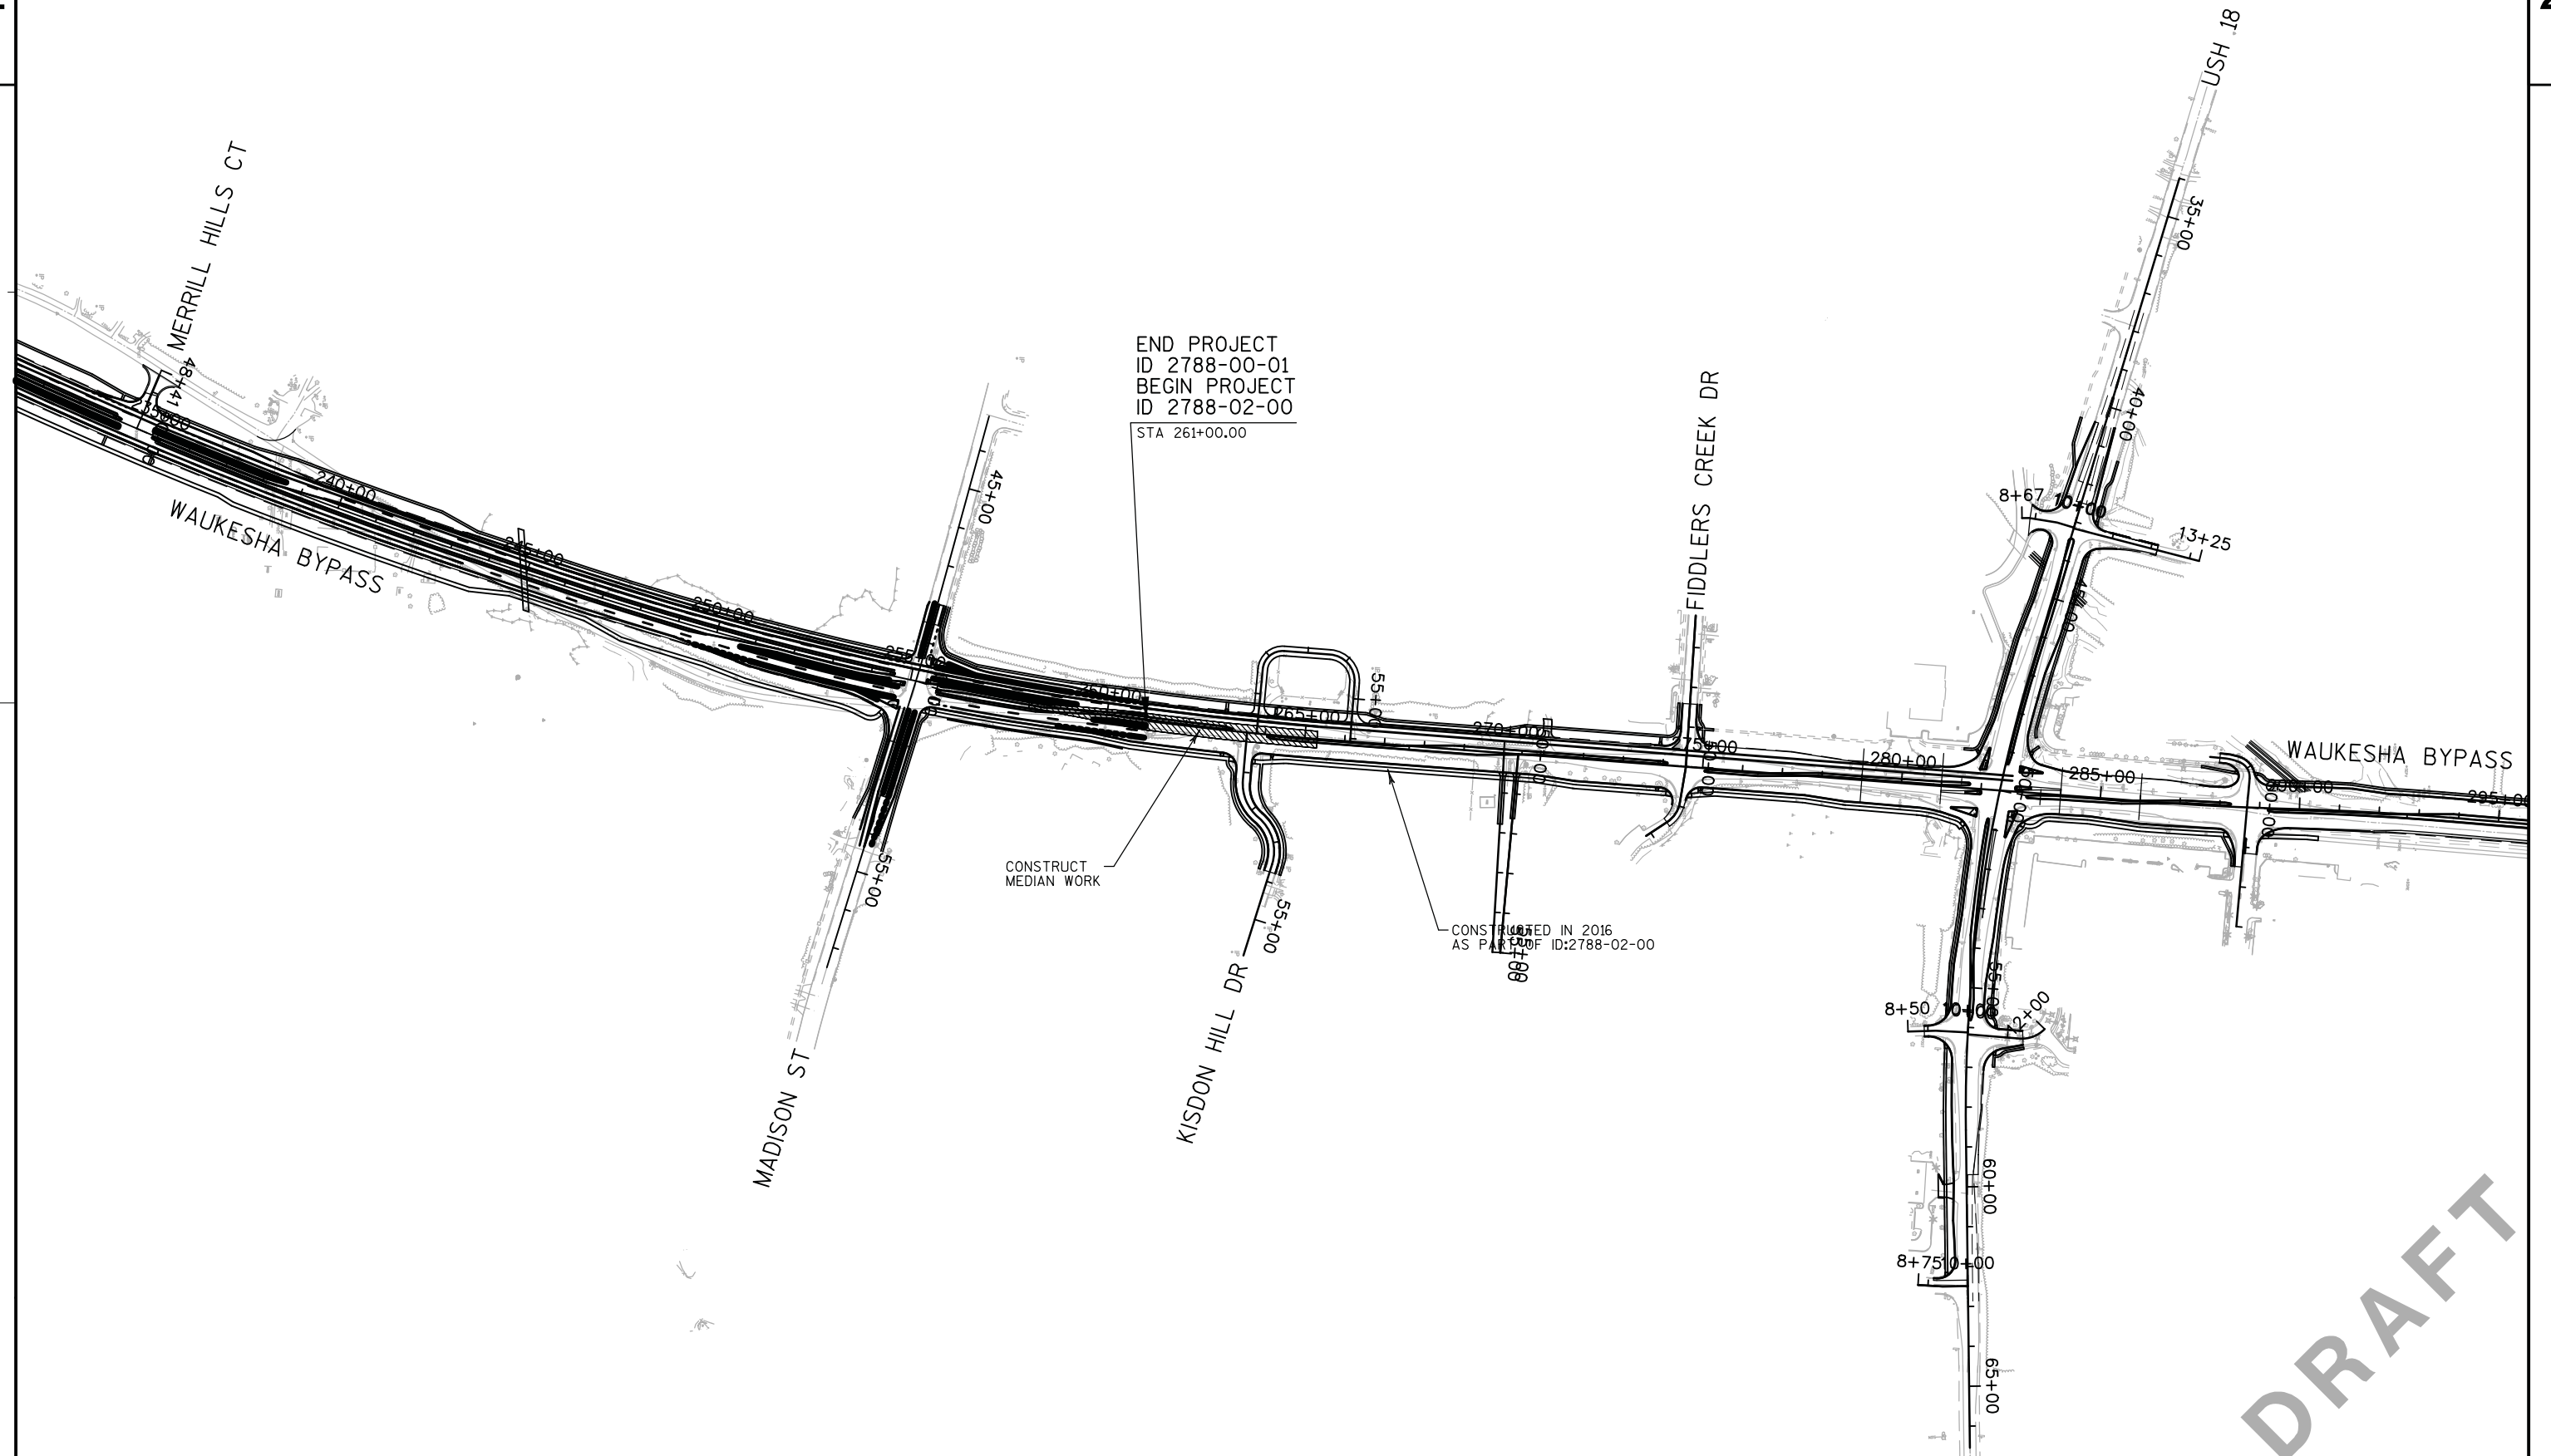

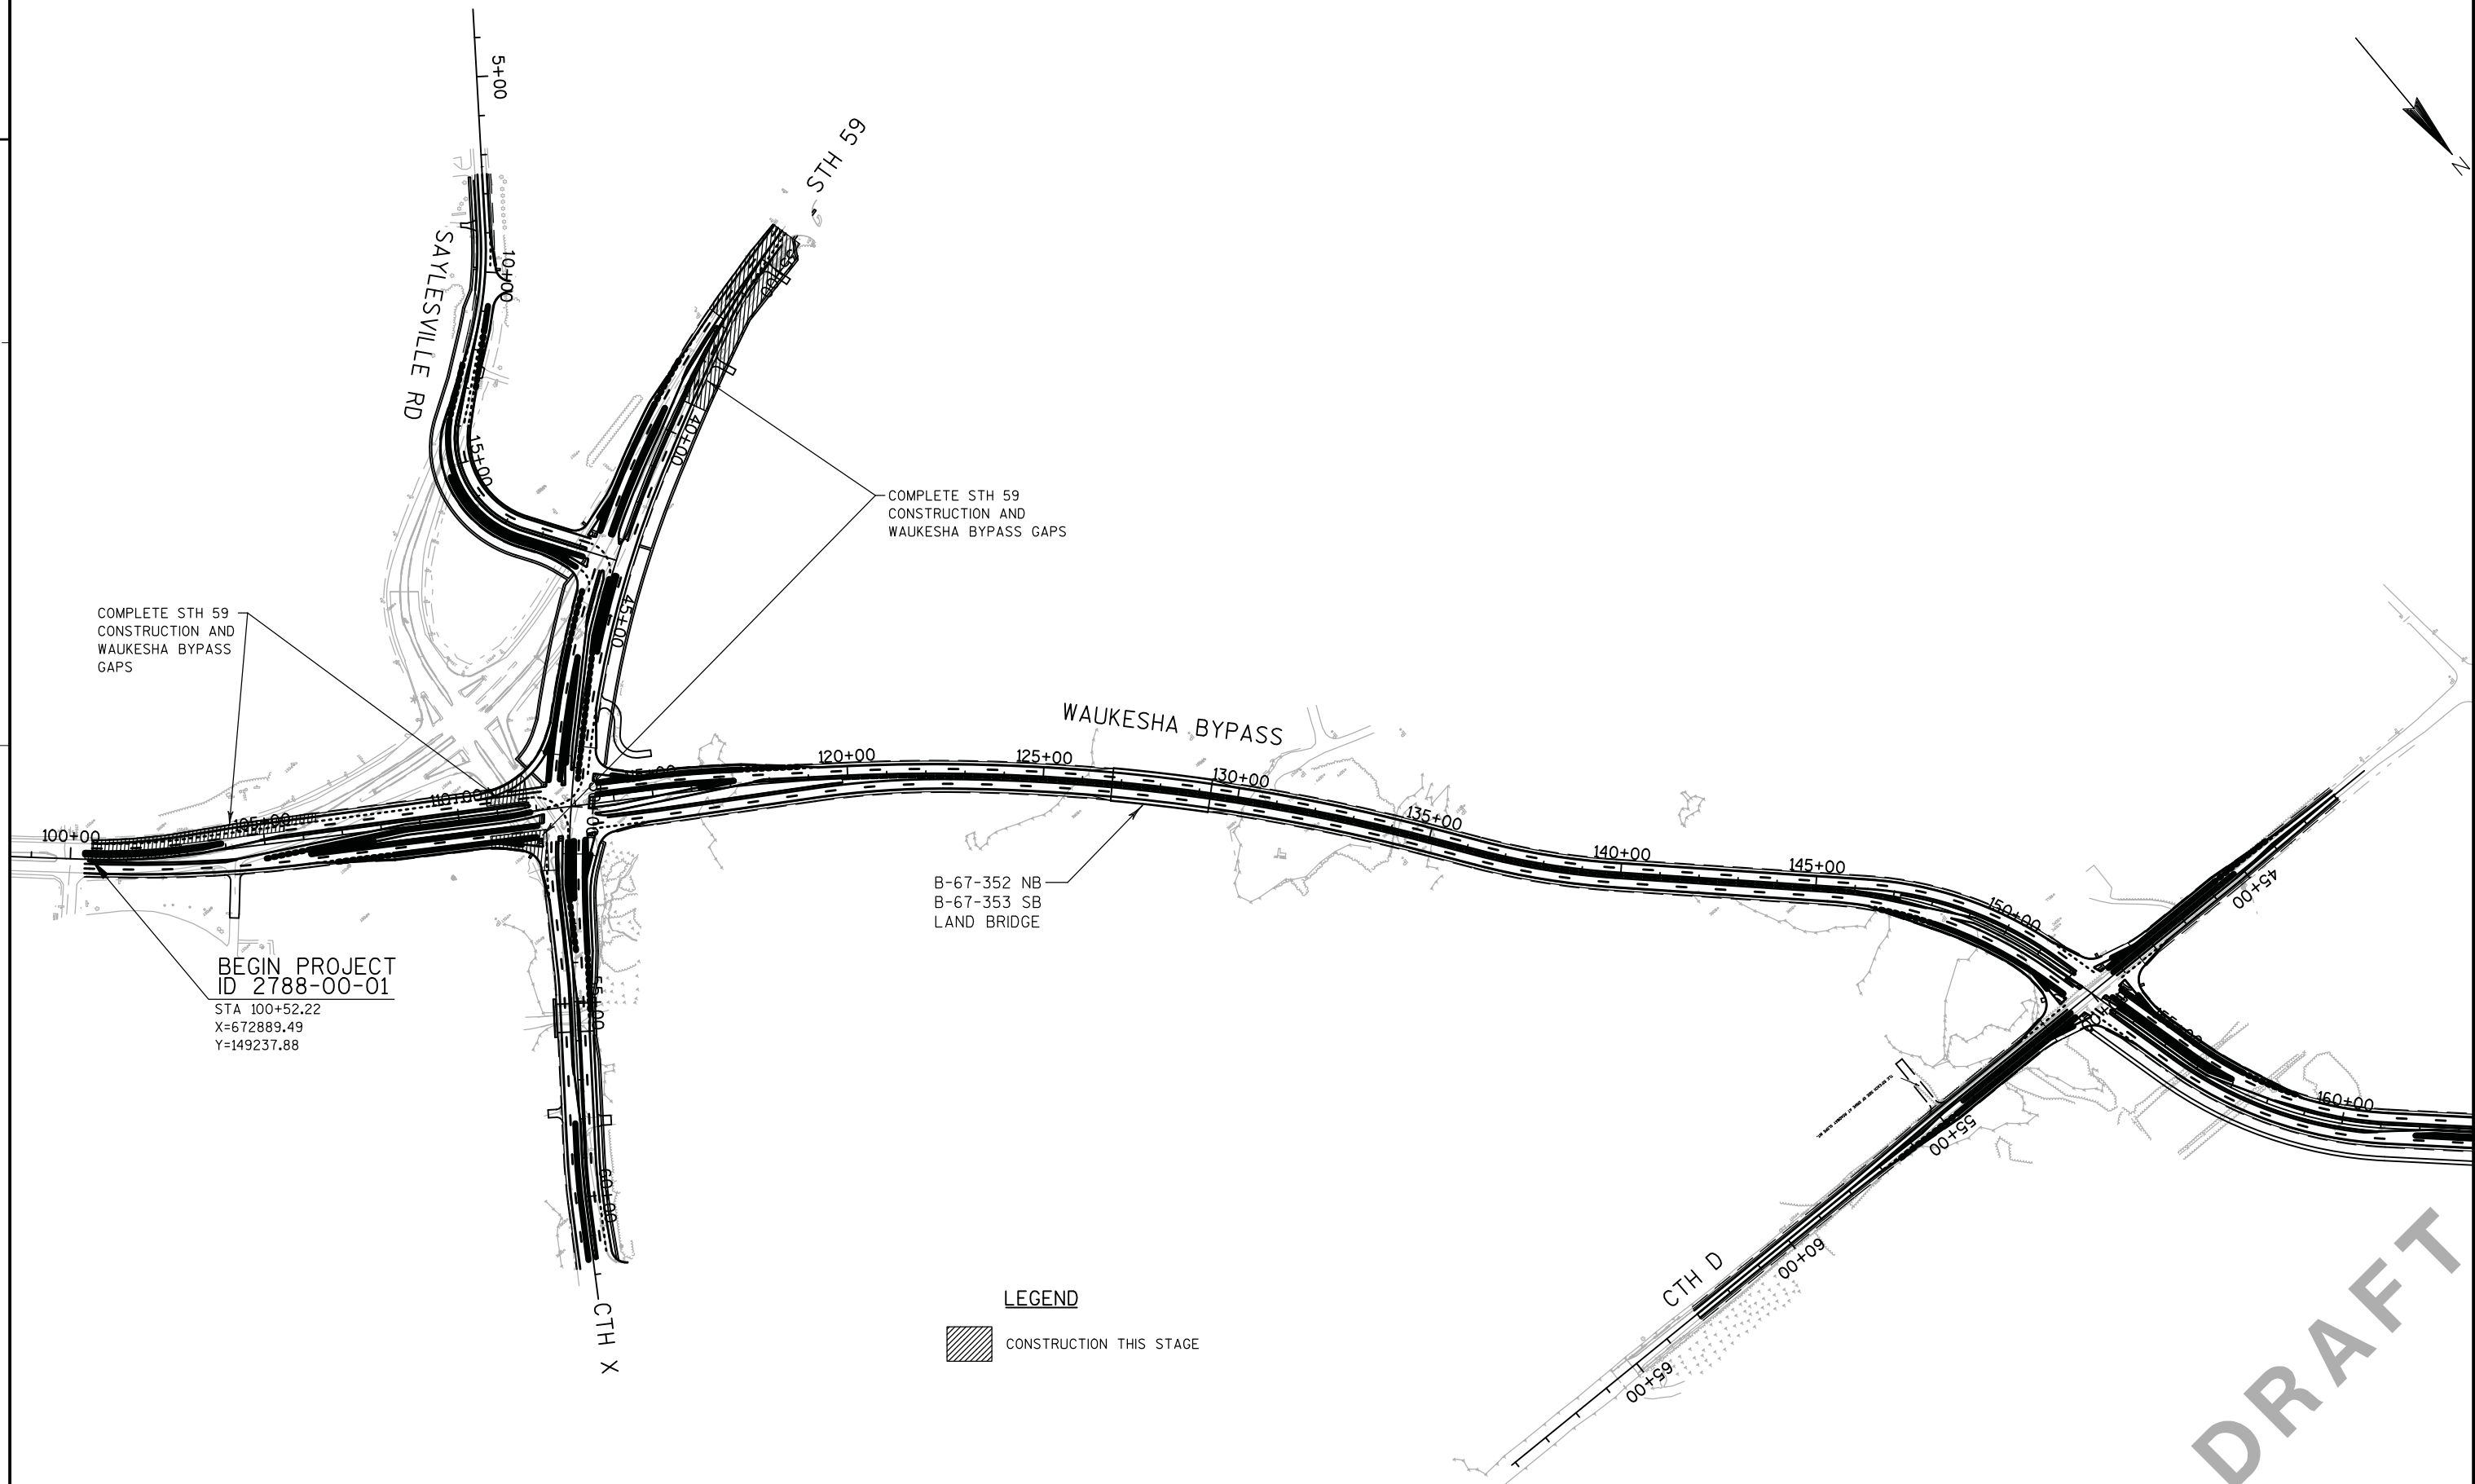

PROJECT NO: 2788-00-01	HWY: WAUKESHA BYPASS	COUNTY: WAUKESHA	TRAFFIC CONTROL - STAGE 4 OVERVIEW	SHEET	E
------------------------	----------------------	------------------	------------------------------------	-------	---

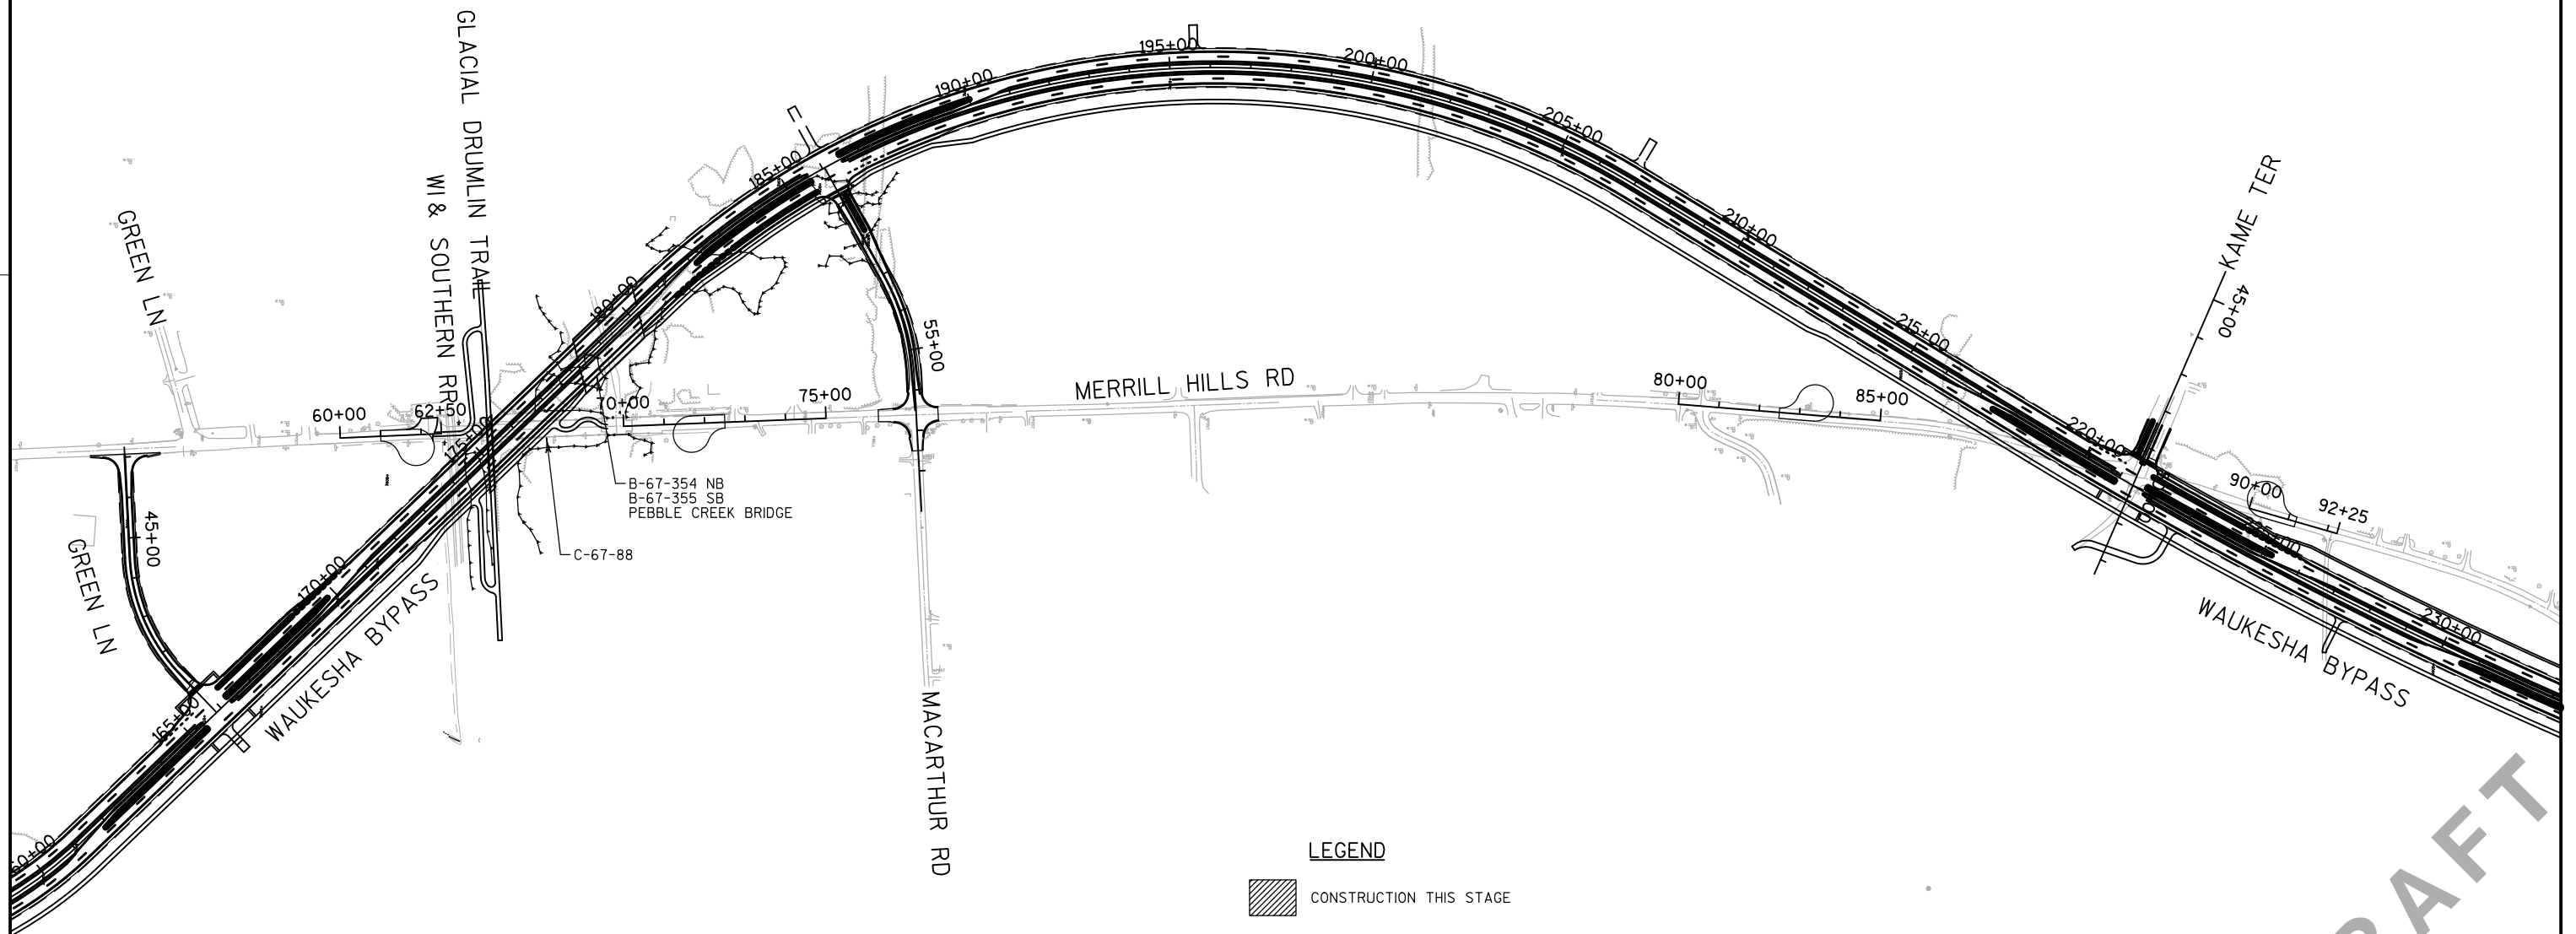

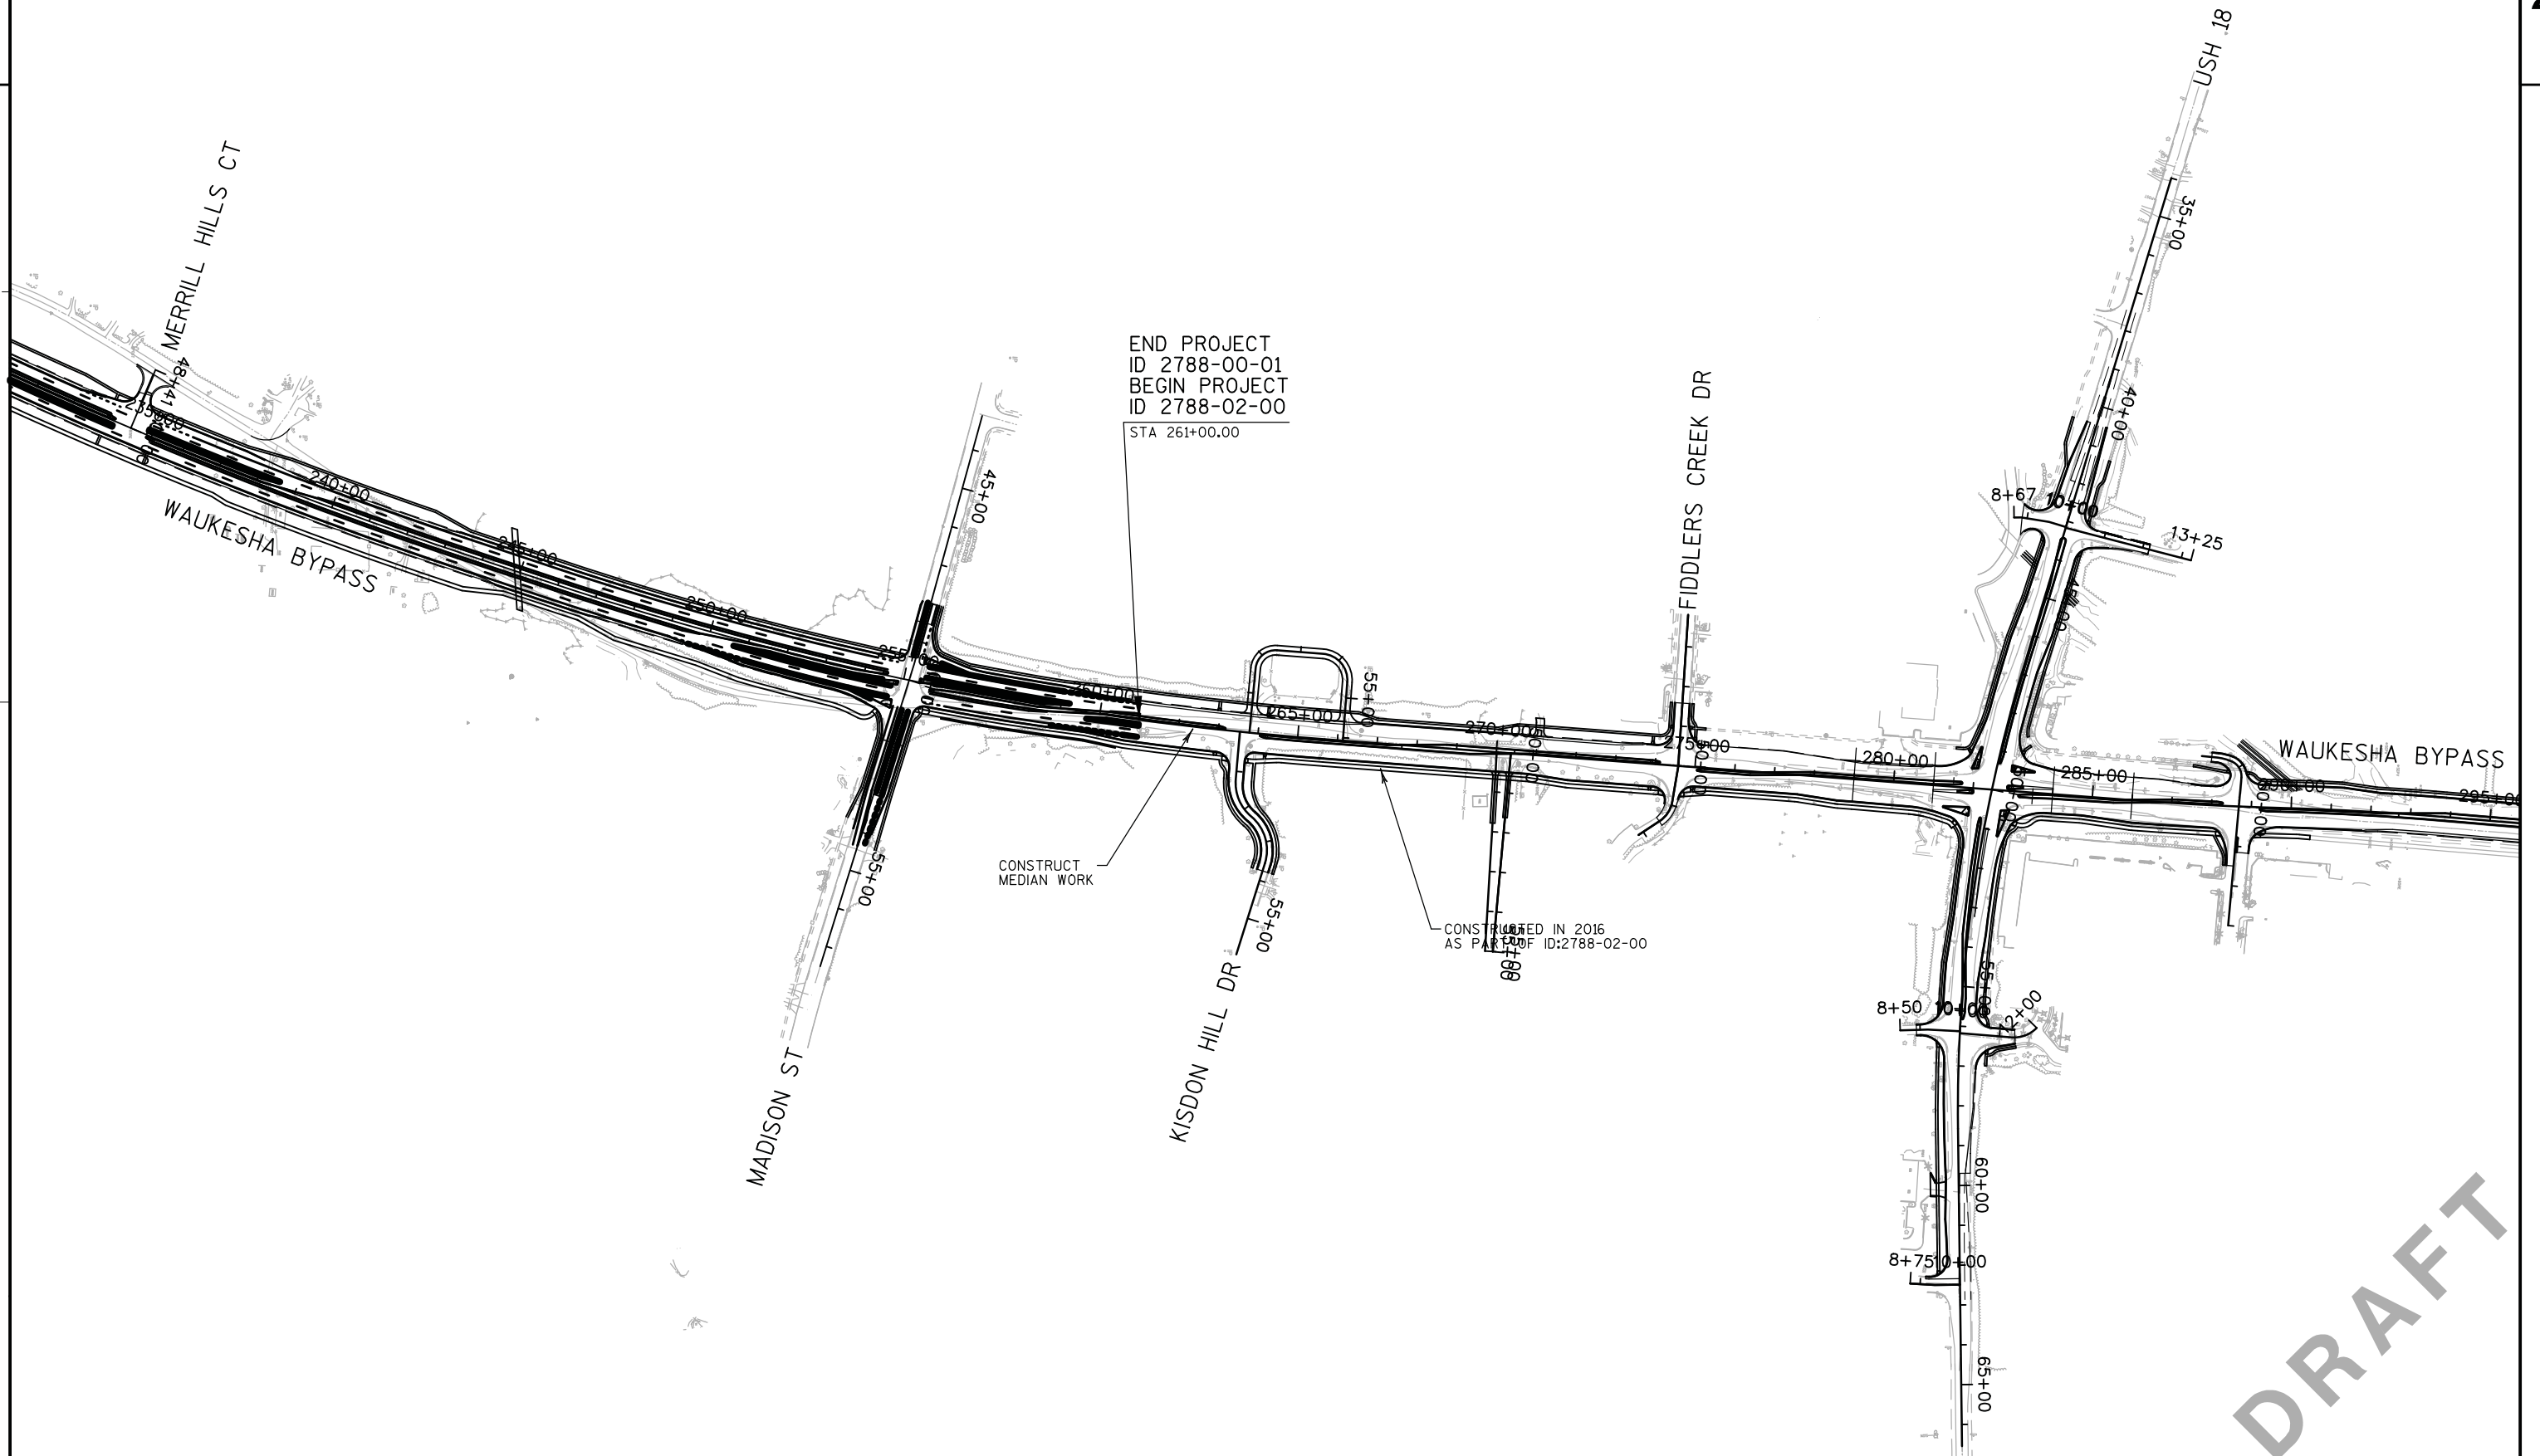

PROJECT NO:2788-00-01	HWY:WAUKESHA BYPASS	COUNTY:WAUKESHA	TRAFFIC CONTROL - STAGE 4 OVERVIEW	SHEET	E
-----------------------	---------------------	-----------------	------------------------------------	-------	---