

PROJECT ID: 2788-00-71

COUNTY: WAUKESHA

ORDER OF SHEETS

- Section No. 1 Title
Section No. 2 Typical Sections and Details
Section No. 3 Estimate of Quantities
Section No. 3 Miscellaneous Quantities
Section No. 4 Right of Way Plat
Section No. 5 Plan and Profile
Section No. 6 Standard Detail Drawings
Section No. 7 Sign Plates
Section No. 8 Structure Plans
Section No. 9 Computer Earthwork Data
Section No. 9 Cross Sections

TOTAL SHEETS =



DESIGN DESIGNATION

A.A.D.T. 2017 = 12,100 - 20,900
A.A.D.T. 2037 = 17,300 - 25,000
D.H.V. = XXXXX
D.D. = 59/41
T. = 8.3%
DESIGN SPEED = 50 mph
ESALS = XXXXX

CONVENTIONAL SYMBOLS

PLAN

- CORPORATE LIMITS
PROPERTY LINE
LOT LINE
LIMITED HIGHWAY EASEMENT
EXISTING RIGHT OF WAY
PROPOSED OR NEW R/W LINE
SLOPE INTERCEPT
REFERENCE LINE
EXISTING CULVERT
PROPOSED CULVERT (Box or Pipe)
COMBUSTIBLE FLUIDS
MARSH AREA
WOODED OR SHRUB AREA

PROFILE

- GRADE LINE
ORIGINAL GROUND
MARSH OR ROCK PROFILE (To be noted as such)
SPECIAL DITCH
GRADE ELEVATION
CULVERT (Profile View)
UTILITIES
ELECTRIC
FIBER OPTIC
GAS
SANITARY SEWER
STORM SEWER
TELEPHONE
WATER
UTILITY PEDESTAL
POWER POLE
TELEPHONE POLE

STATE OF WISCONSIN
DEPARTMENT OF TRANSPORTATION

PLAN OF PROPOSED IMPROVEMENT


WAUKESHA
BYPASS

USH 18

GENESEE ROAD TO MADISON STREET

WAUKESHA COUNTY

STATE PROJECT NUMBER
2788-00-71

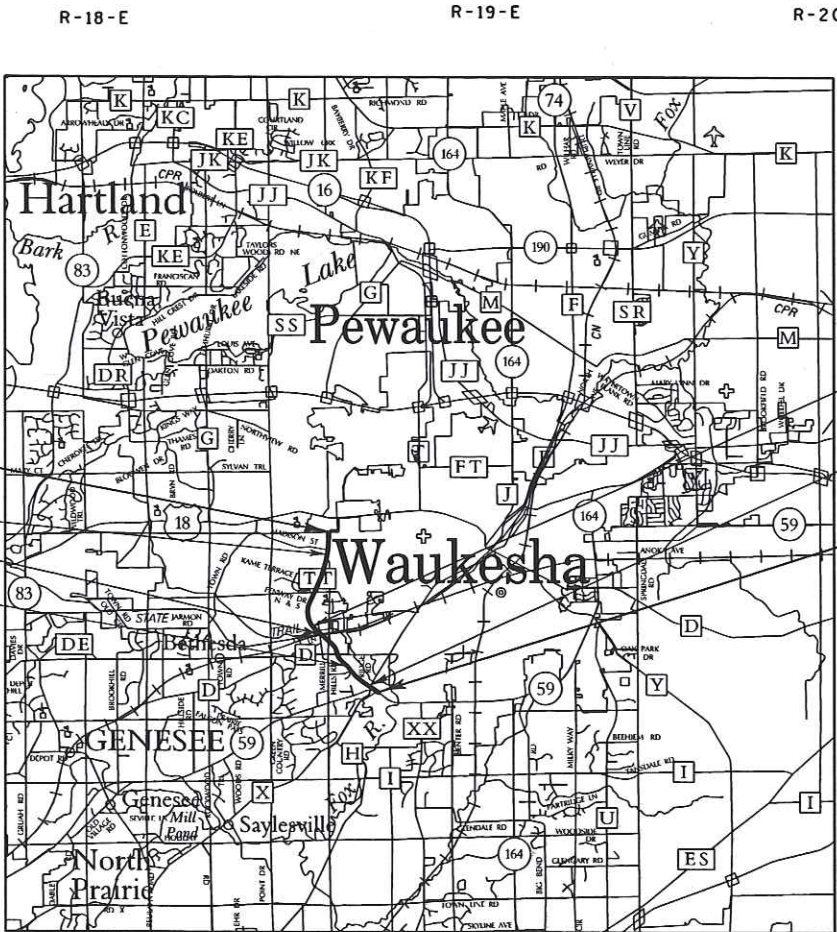

LAYOUT
SCALE 0 0.75 MI.

TOTAL NET LENGTH OF CENTERLINE = 3.042 MI.

-COORDINATES ON THIS PLAN ARE REFERENCED TO THE WISCONSIN COUNTY COORDINATE SYSTEM (WCCS), WAUKESHA COUNTY NAVD 83 (1991).
-ELEVATIONS SHOWN ON THIS PLAN ARE REFERENCED TO THE NORTH AMERICAN VERTICAL DATUM OF 1988, NAVD 88 (1991).

STATE PROJECT	FEDERAL PROJECT	
	PROJECT	CONTRACT
2788-01-00		

BETH BLUM BALANCE.
- NO DIRT WORK
- CONST. STAGING - MISSING WILL BE KEPT OPEN
- NO MARSH ON X SECS
- STAGG CONST. HOW

DRAFT
FOR REVIEW
ONLY

ORIGINAL PLANS PREPARED BY
CH2MHILL
MILWAUKEE, WISCONSIN


PLANS PREPARED BY
KAPUR & ASSOCIATES
CONSULTING ENGINEERS
414.751.7200

STATE OF WISCONSIN
DEPARTMENT OF TRANSPORTATION



PREPARED BY
Surveyor KAPUR & ASSOCIATES
Designer CH2MHILL / KAPUR & ASSOCIATES
Project Manager XXXXXXXXX
Regional Examiner XXXXXXXXX
Regional Supervisor XXXXXXXXX
C.O. Examiner

APPROVED FOR THE DEPARTMENT
DATE: (Signature)

E

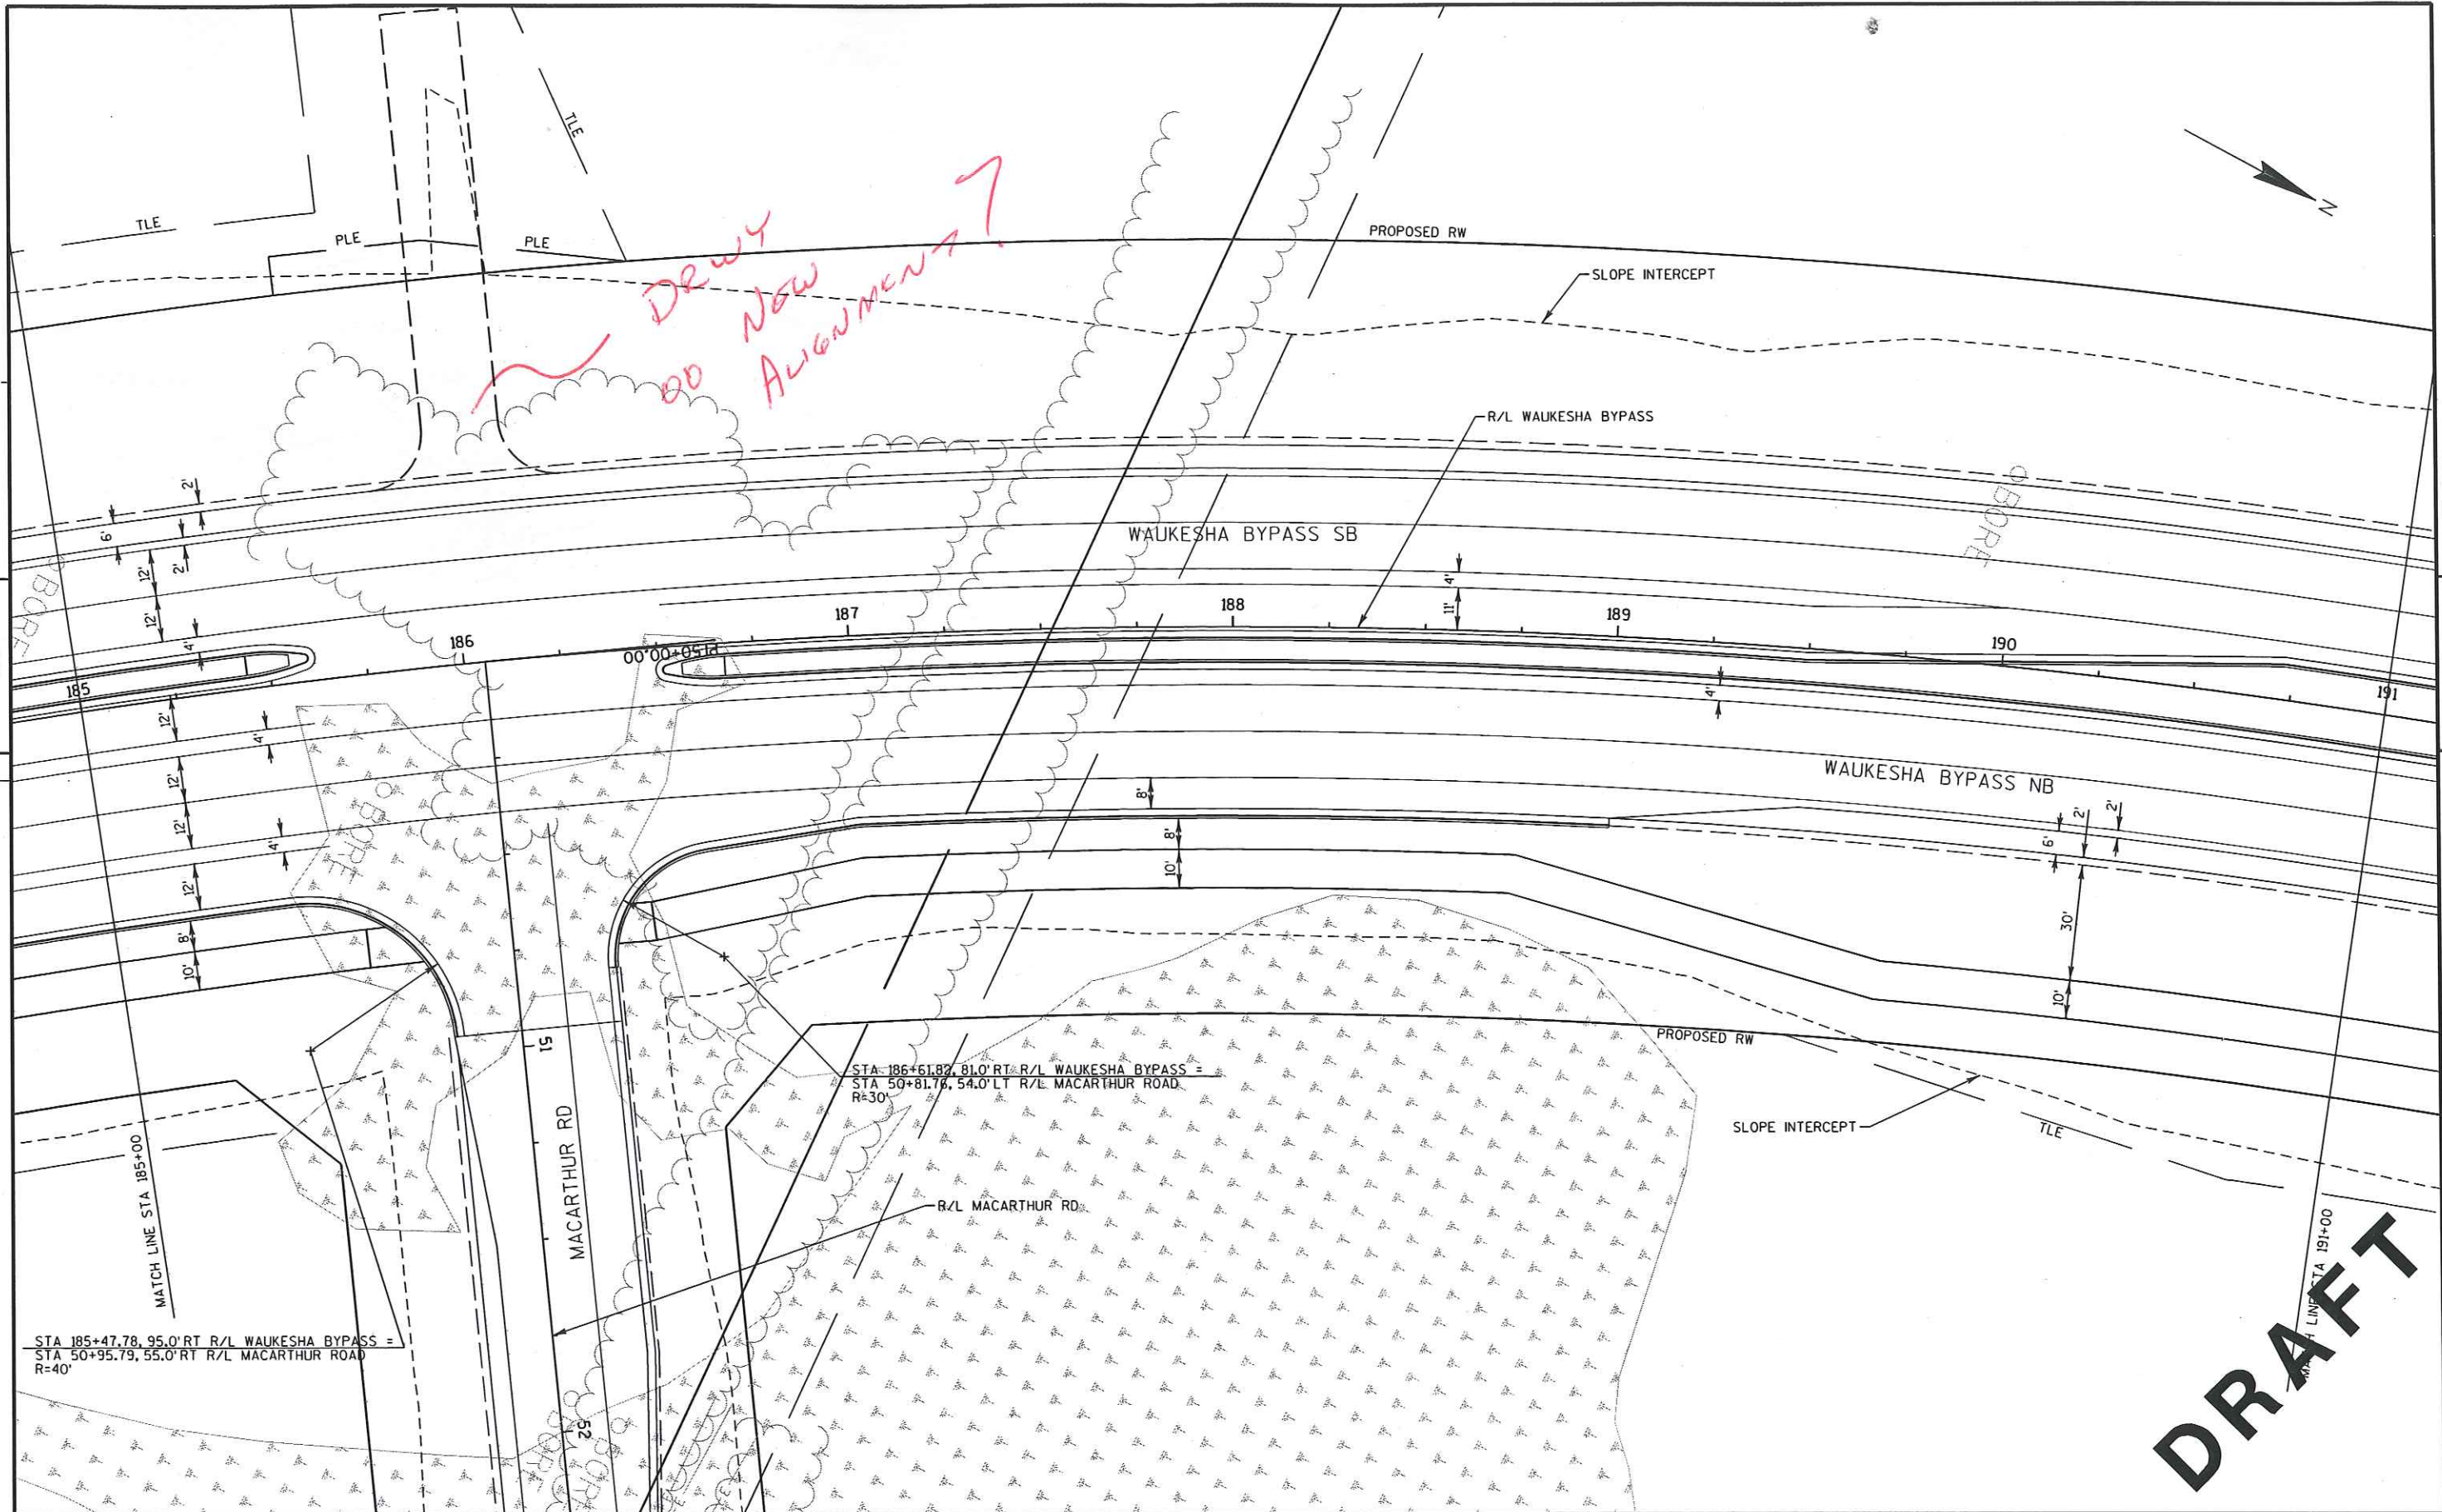

PROJECT NO: 2788-00-71	HWY: WAUKESHA BYPASS	COUNTY: WAUKESHA	PLAN: WAUKESHA BYPASS	SHEET	E
------------------------	----------------------	------------------	-----------------------	-------	---

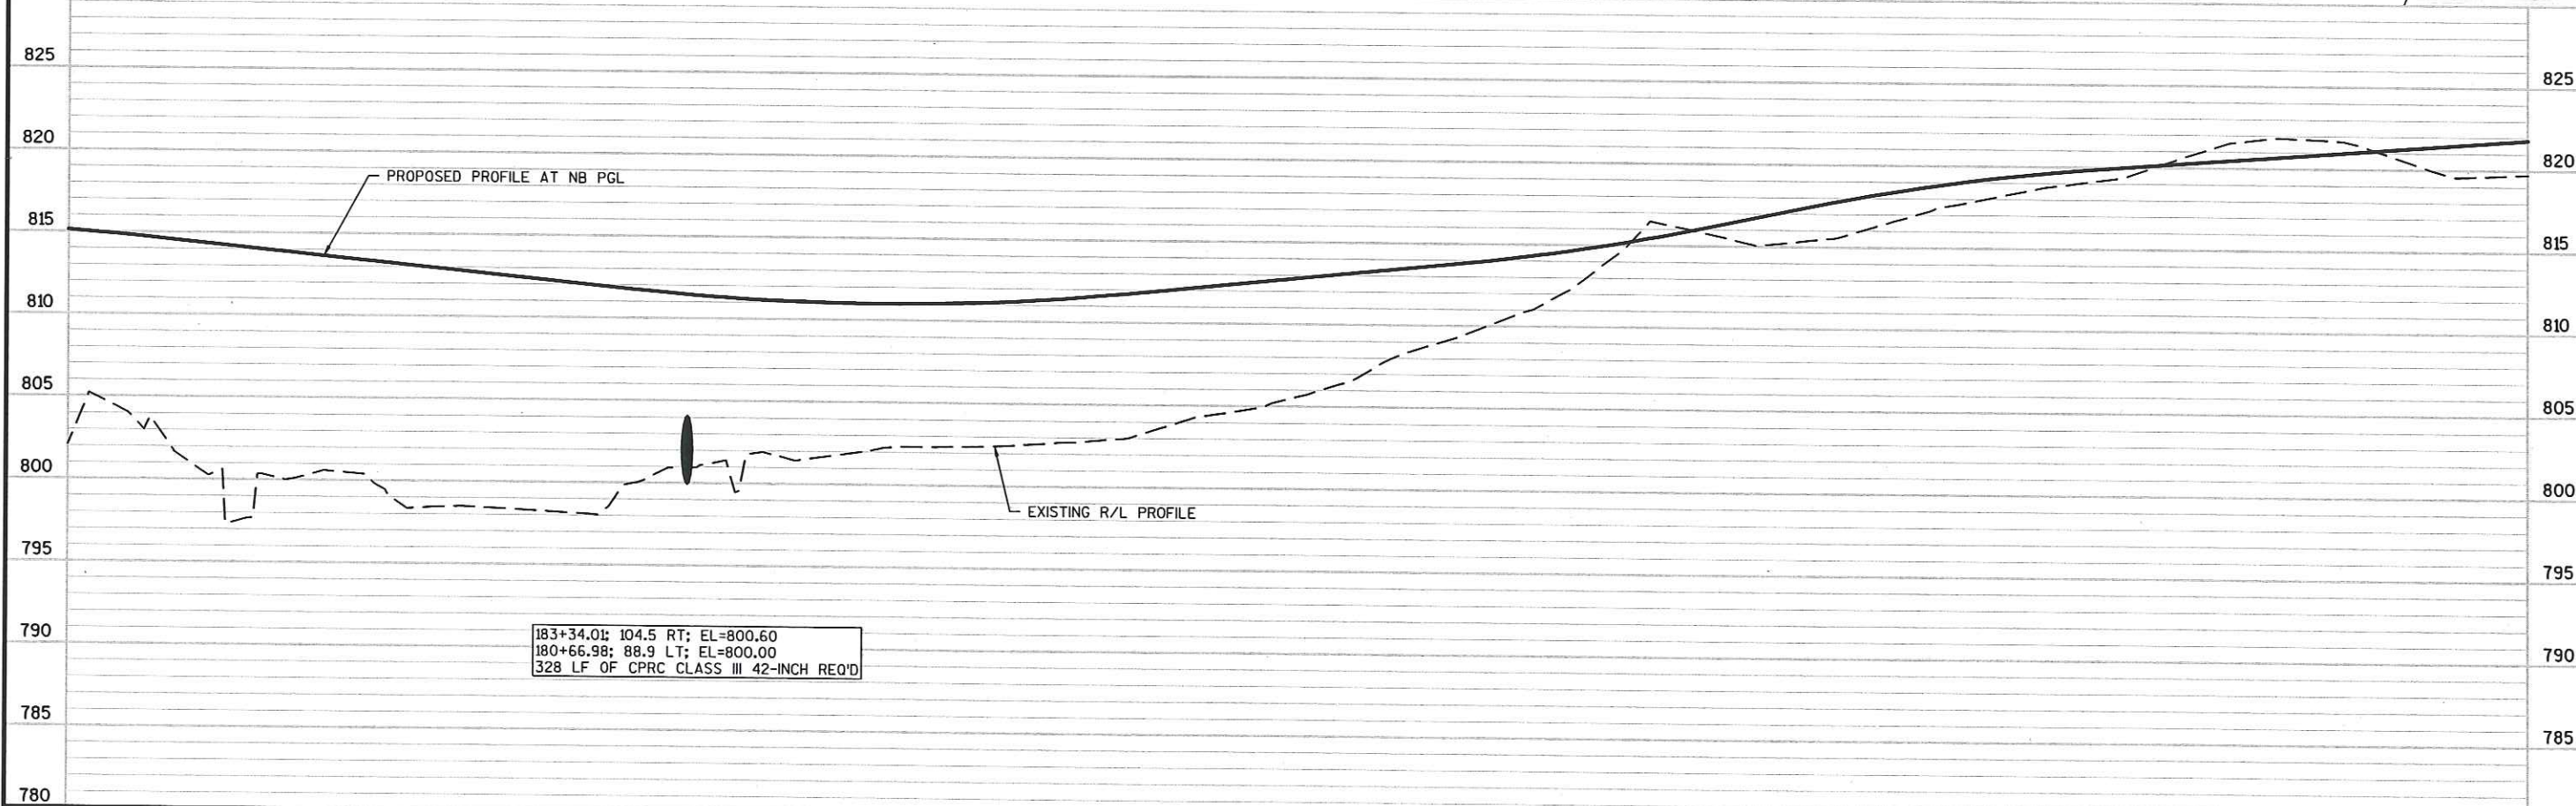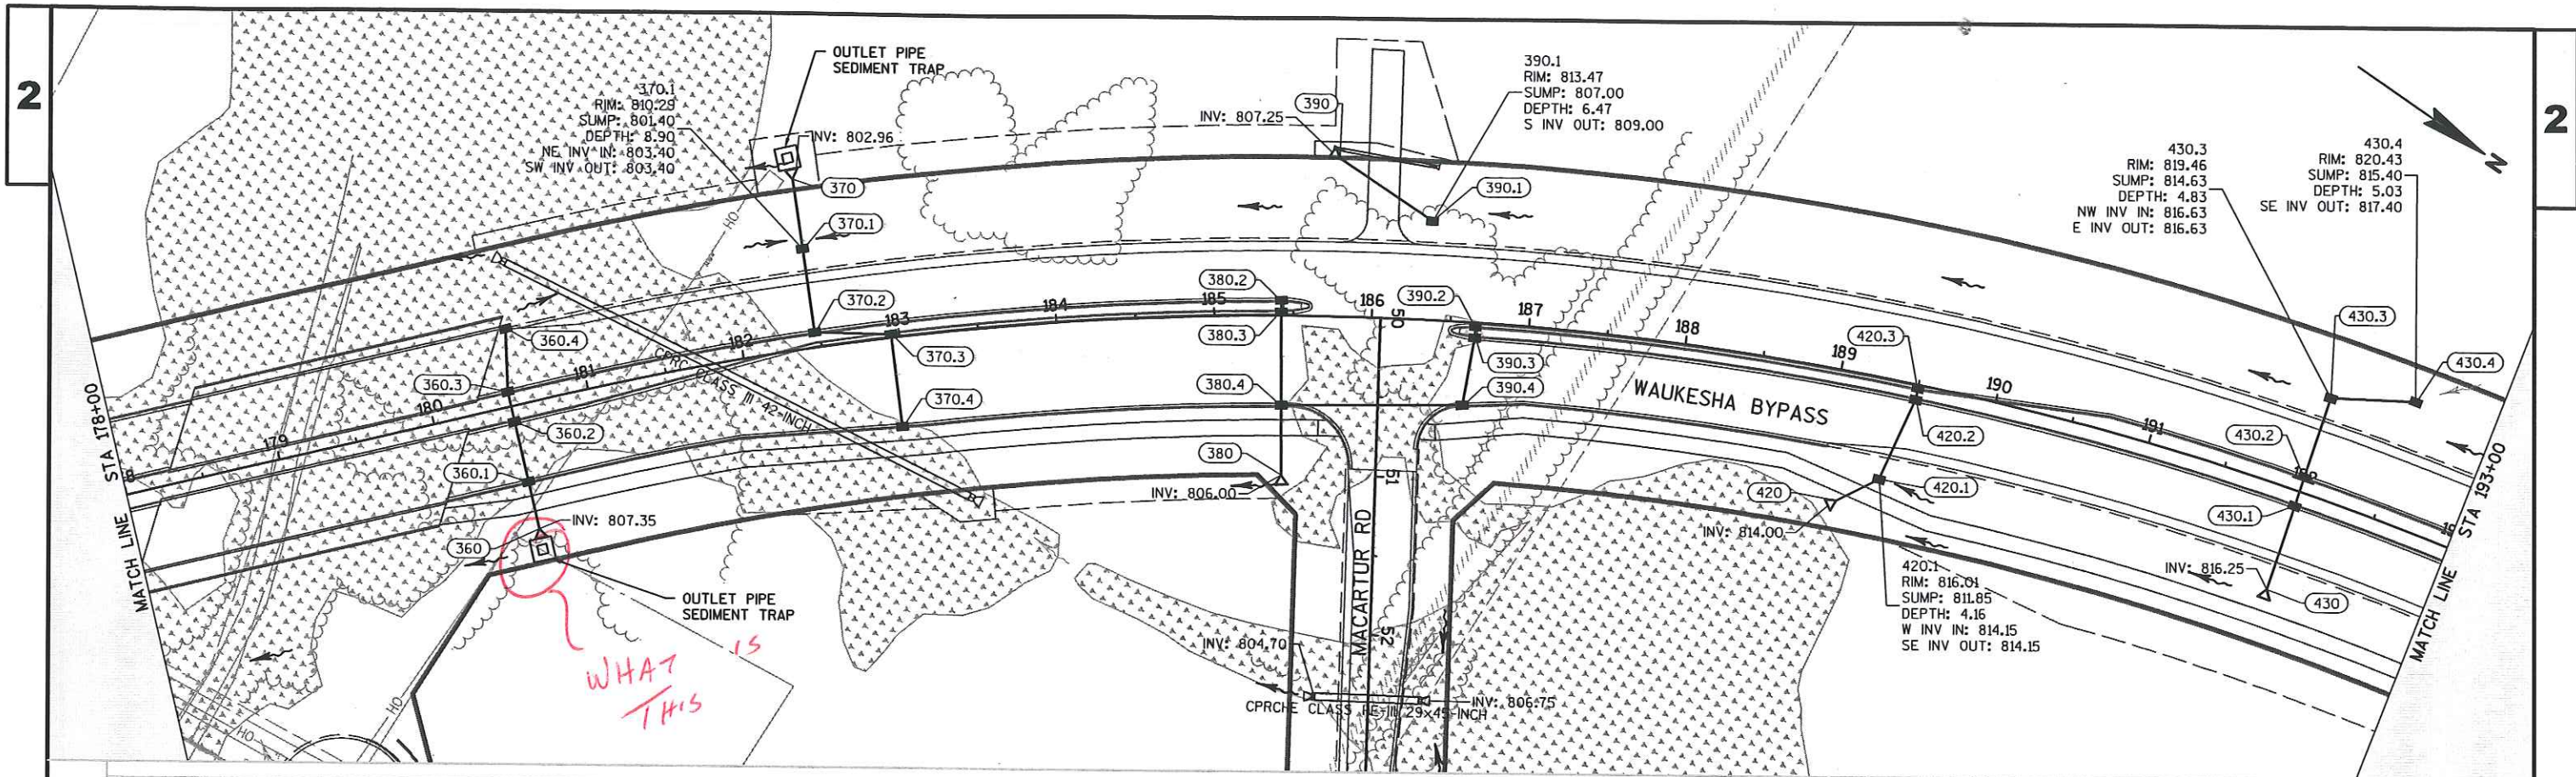

TRAFFIC CONTROL IS NOT
AT 60%. A MEMO COULD AT
LEAST BEEN PROVIDED EXPLAINING HOW
SIDE ROAD TRAFFIC WOULD BE
MAINTAINED. WHEN WILL PAVING BE DONE

- DO NOT UNDERSTAND DIFFERENT
STAGES, STAGE 2 + 2A.

