


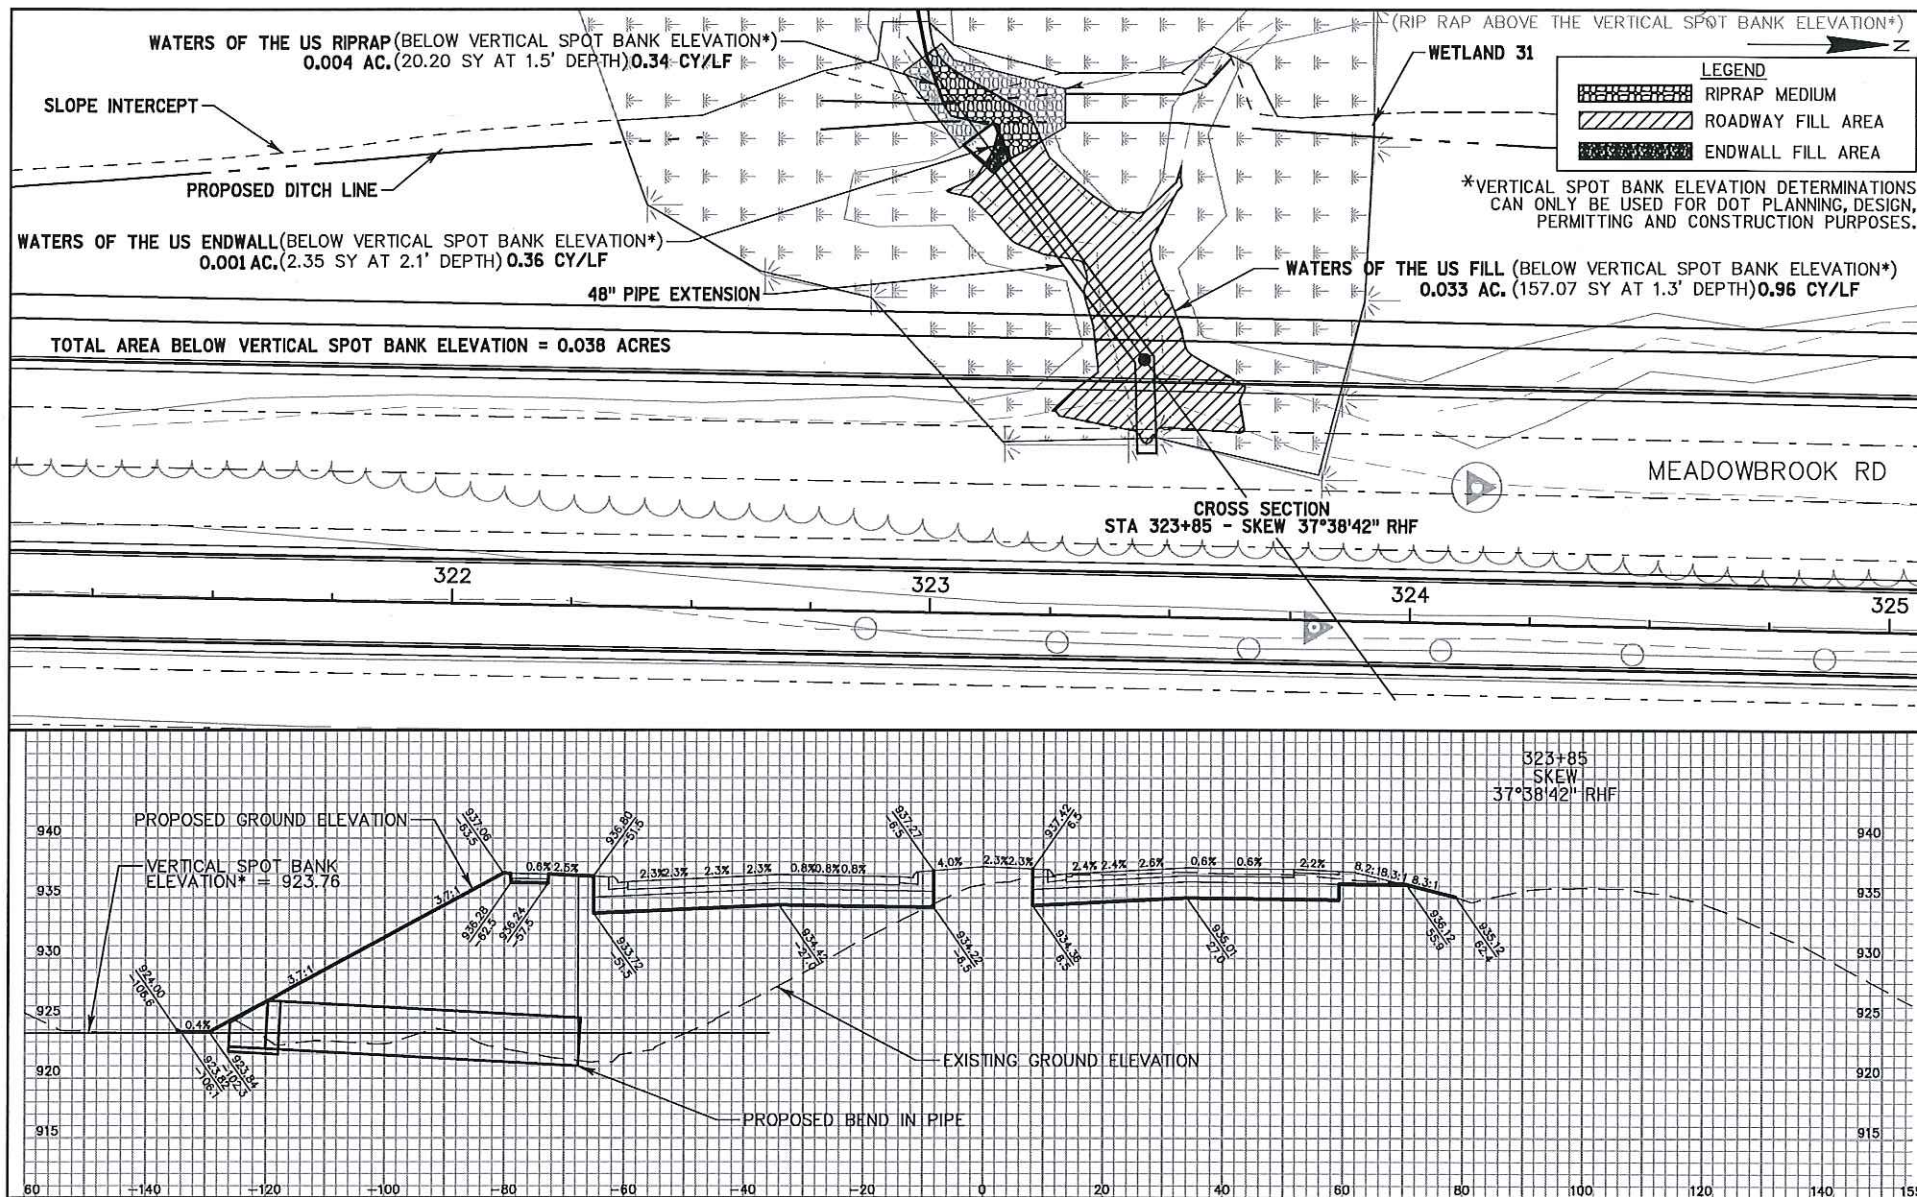
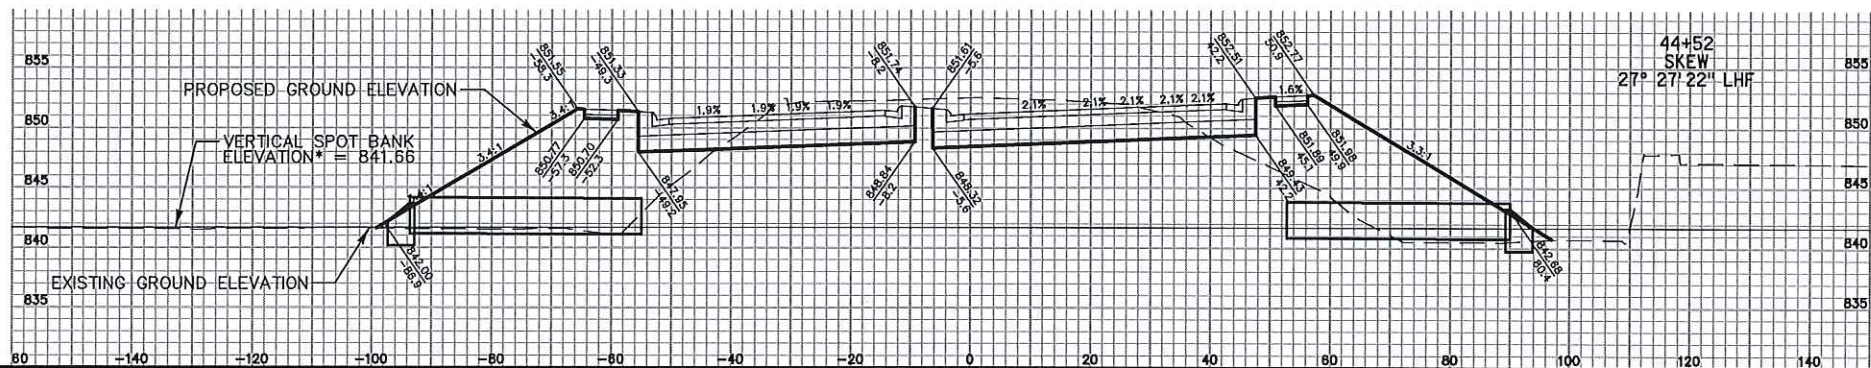


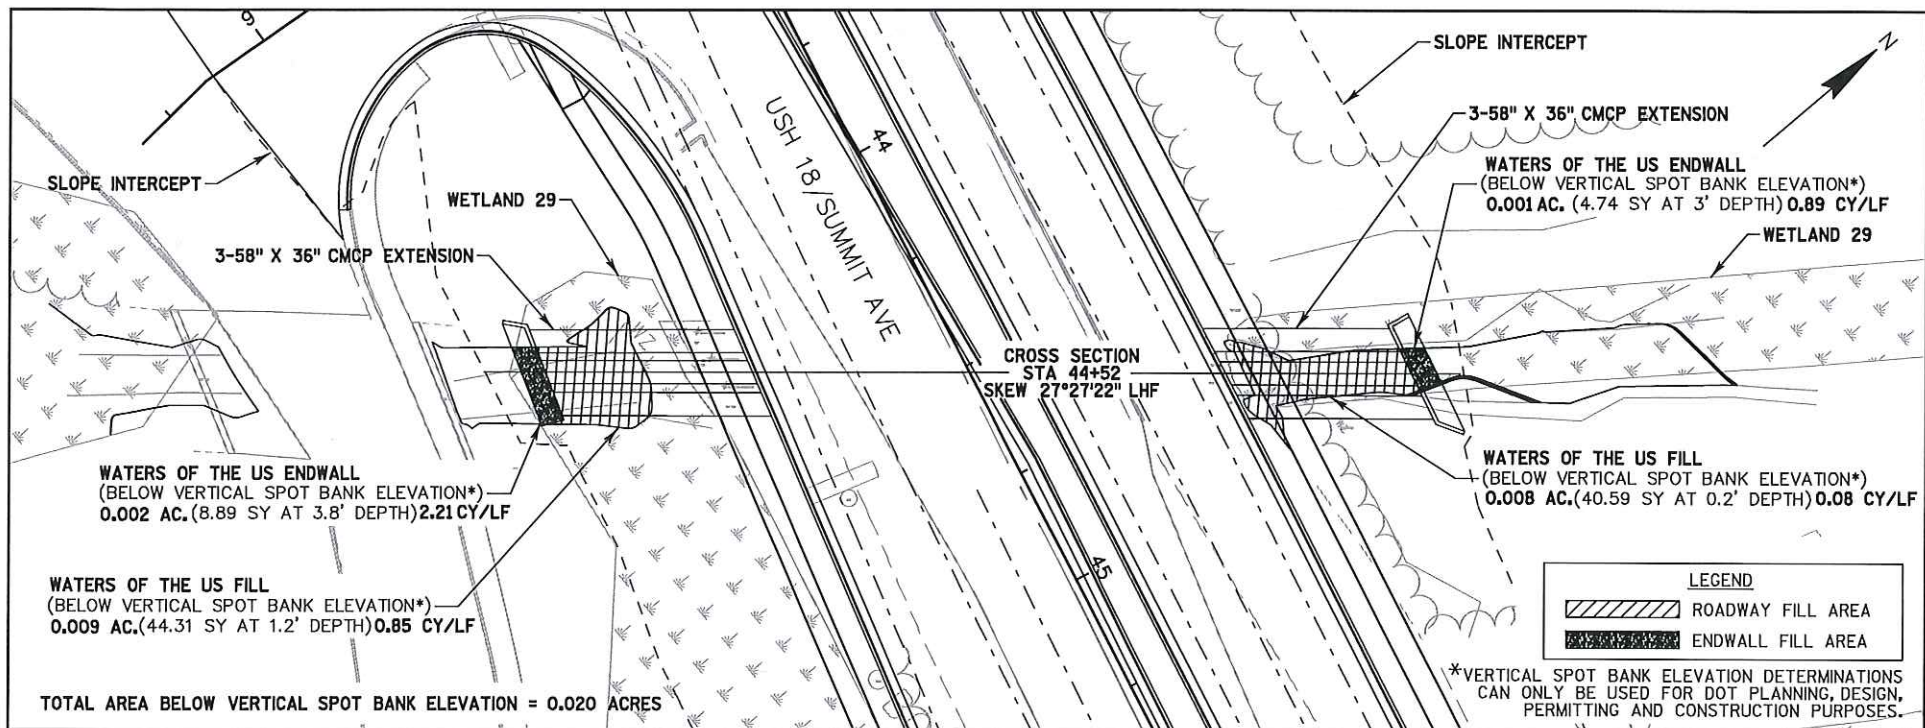

APPENDIX A5-1
WAUKESHA COUNTY, SEGMENT: NORTHVIEW ROAD TO SUMMIT AVENUE
PROJECT PLANS/WETLAND FIGURES
WATERS OF THE U.S. IMPACT FIGURE #1
PROJECT ID 2788-00-02 & 2788-02-00

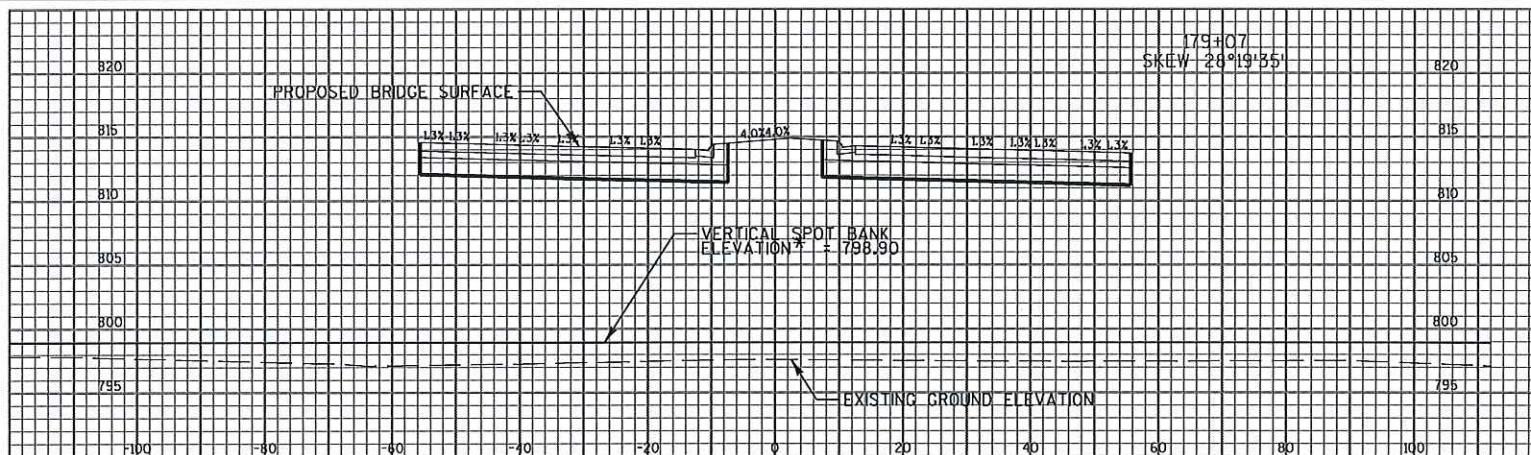

APPENDIX A5-1
 WAUKESHA COUNTY, SEGMENT: NORTHVIEW ROAD TO SUMMIT AVENUE
 PROJECT PLANS/WETLAND FIGURES
 WATERS OF THE U.S. IMPACT FIGURE #3
 PROJECT ID 2788-00-02 & 2788-02-00

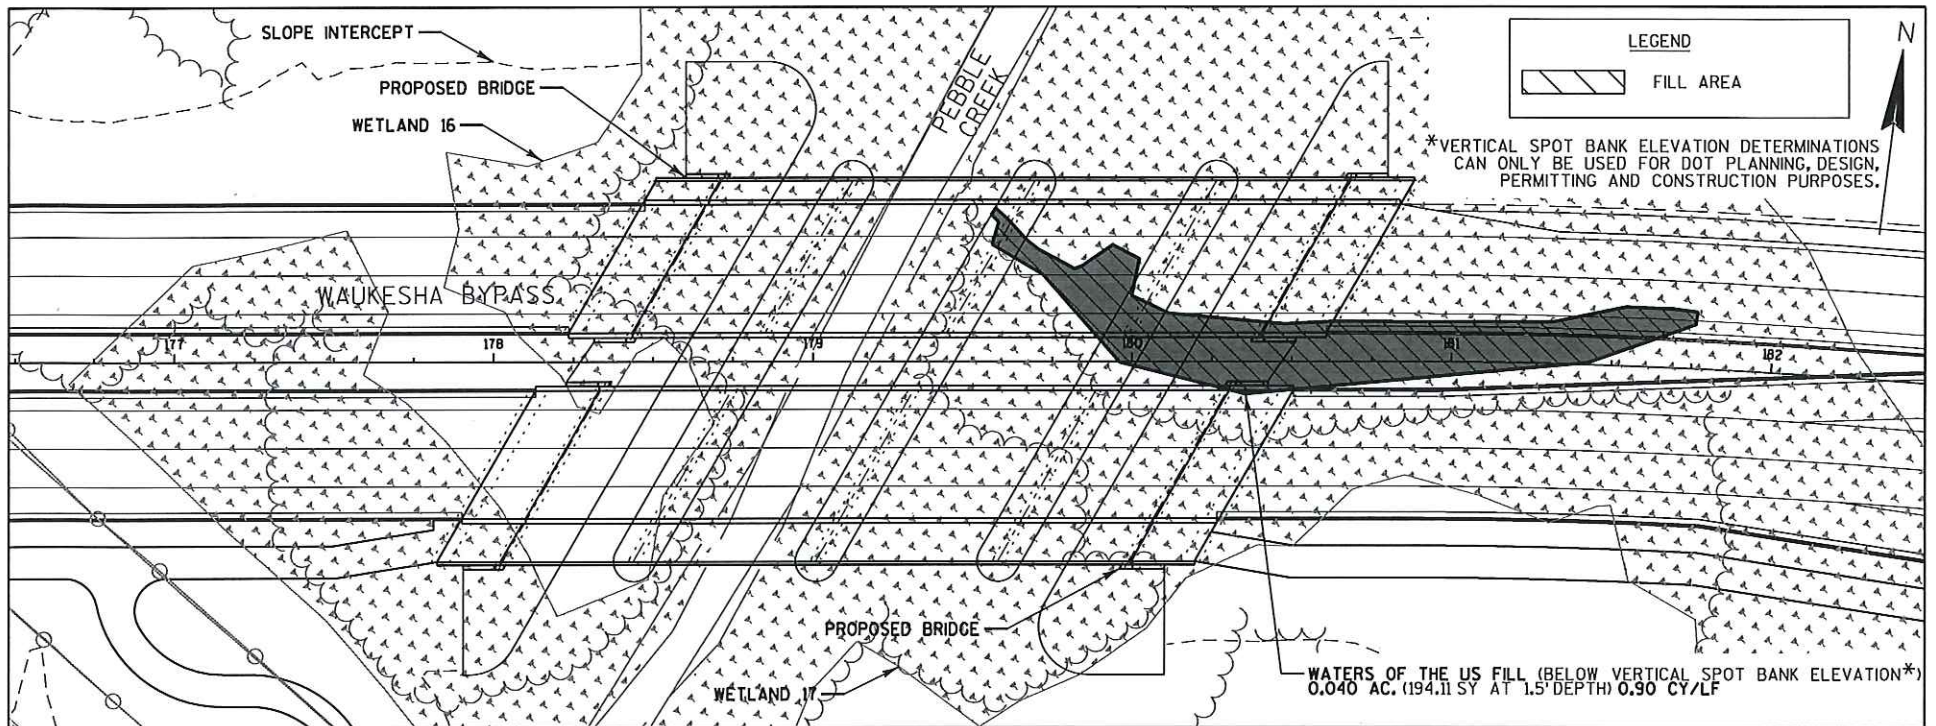

APPENDIX A5-1
WAUKESHA COUNTY, SEGMENT: MADISON ST TO STH 59
PROJECT PLANS/WETLAND FIGURES
WATERS OF THE U.S. IMPACT FIGURE #5
PROJECT ID 2788-00-01