


Y:\Mapping\Projects\222259\MXD\2259_8\Figure 2 Boring Locations.mxd Author: tushman Date/Time: 10/21/2015, 3:51:52 PM

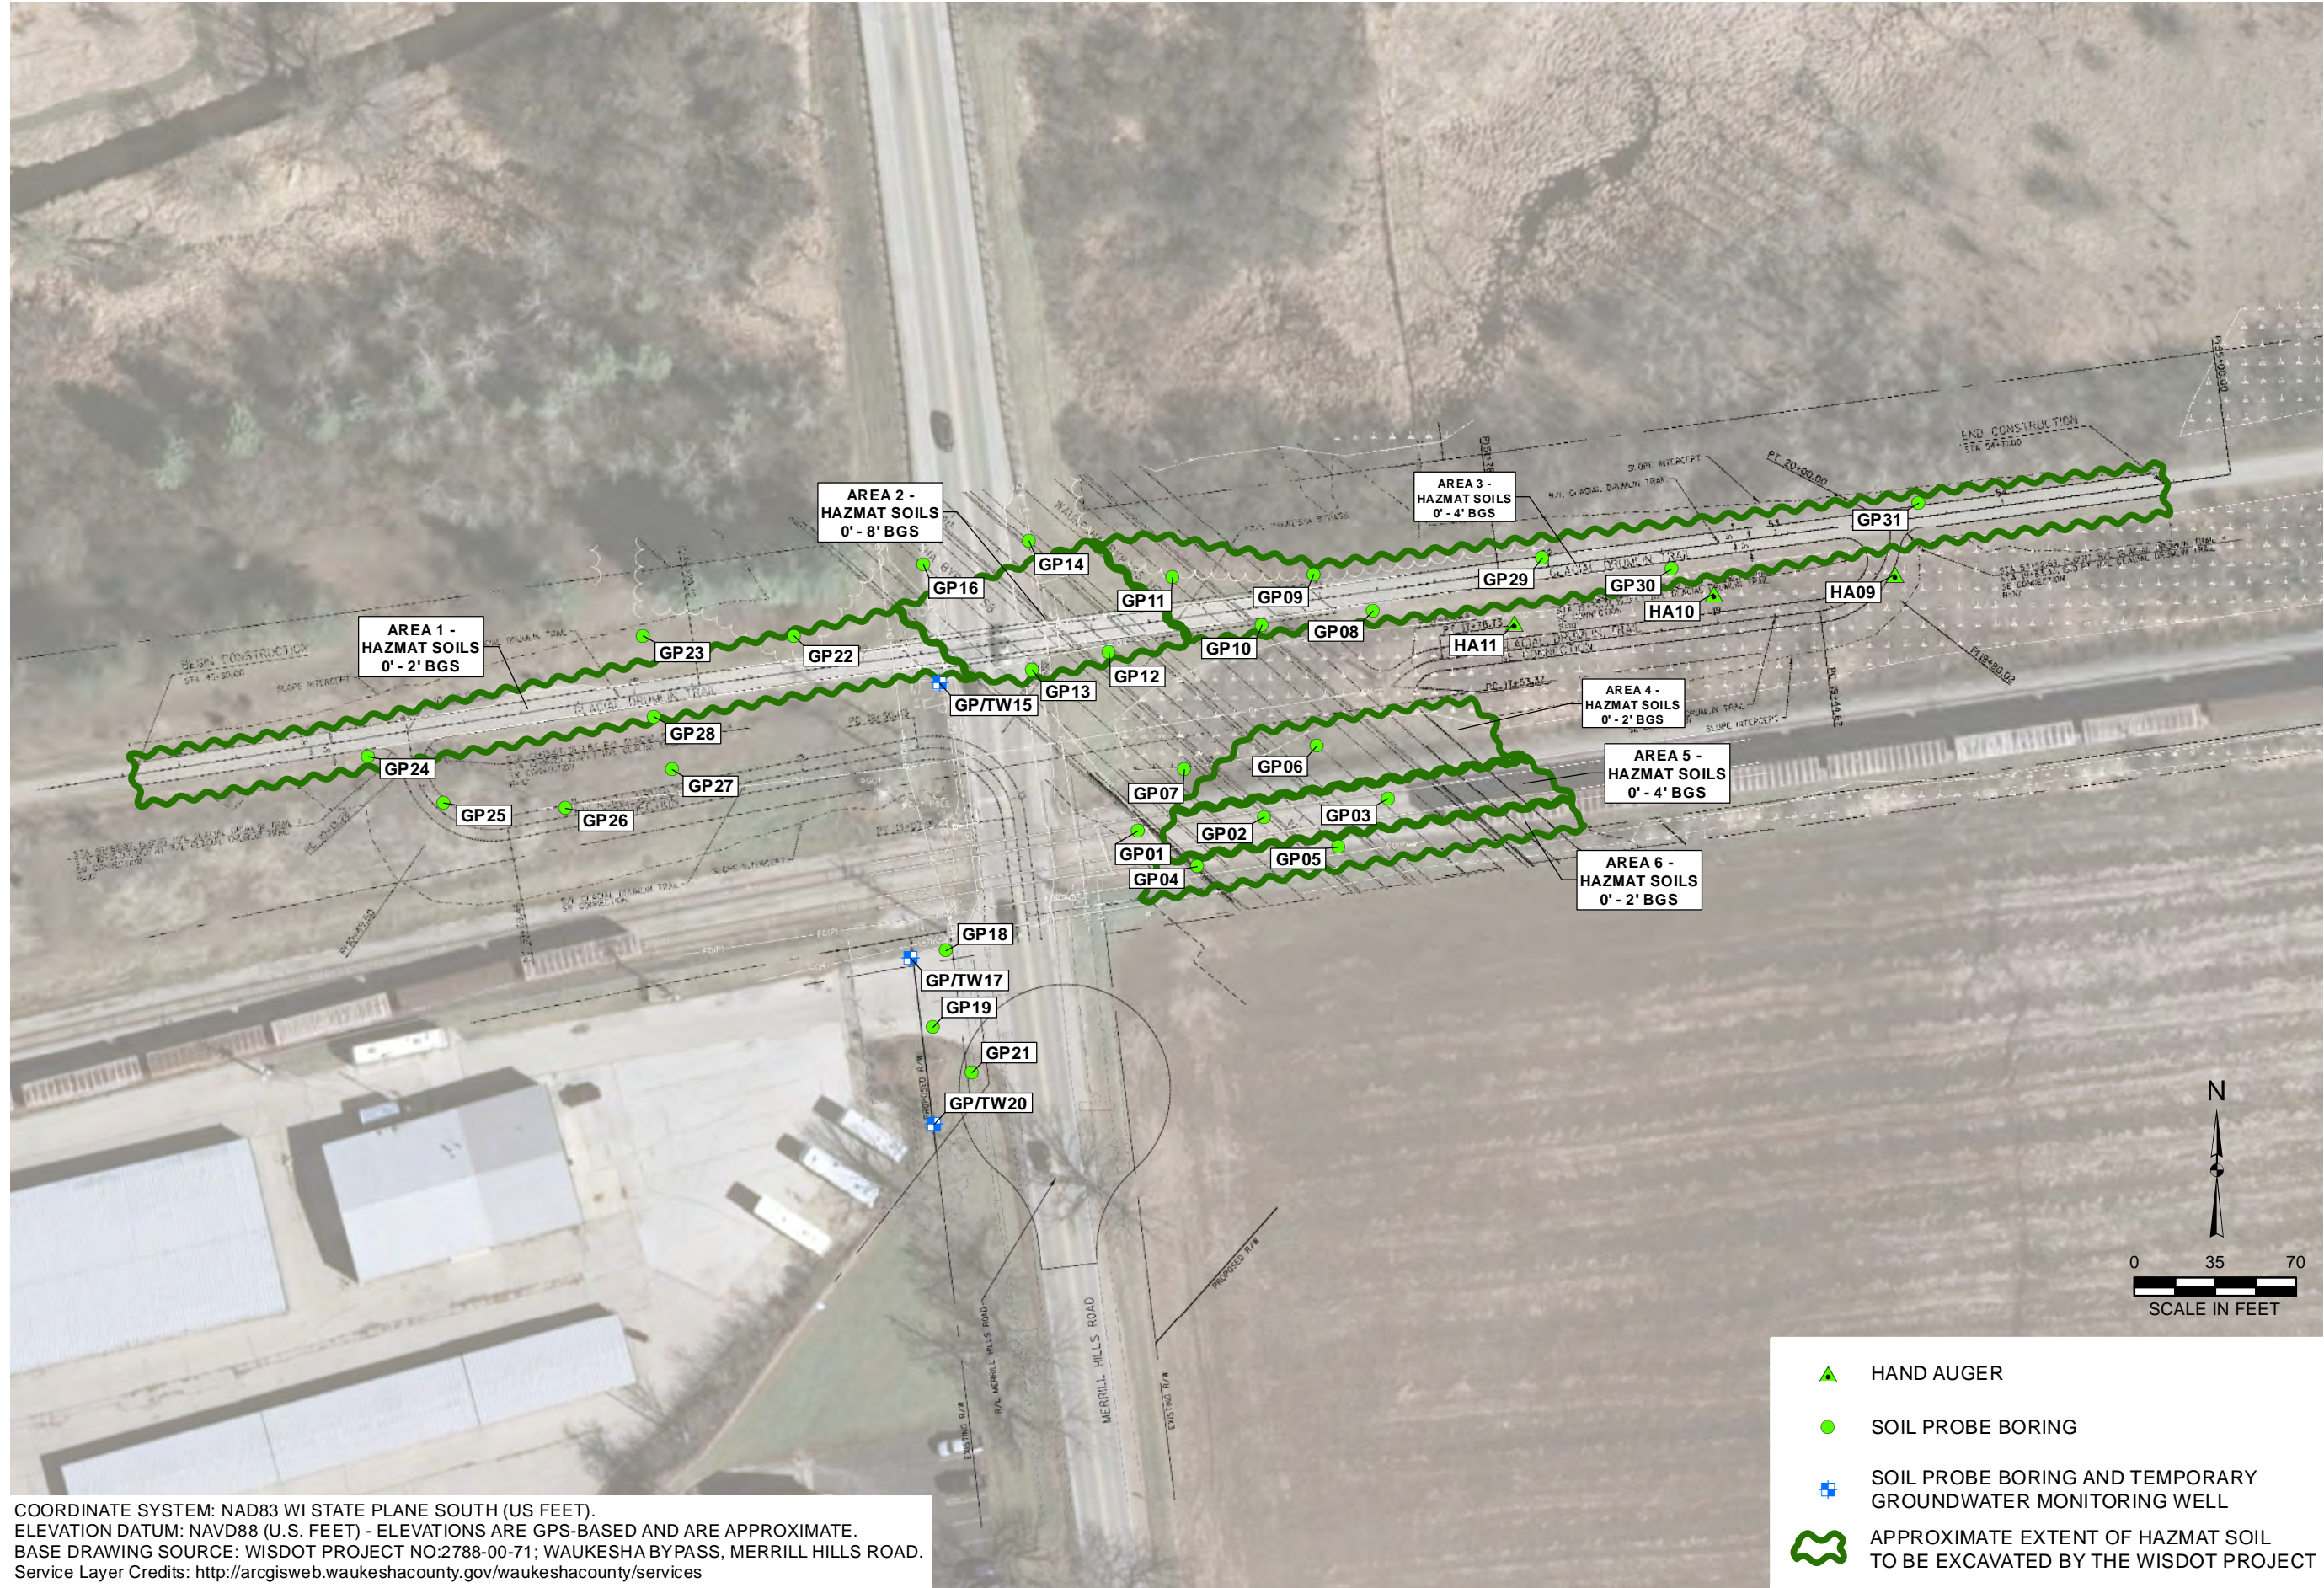

DRAWN BY/DATE:
TDC 10/21/15
REVIEWED BY/DATE:
MDW 10/21/15
APPROVED BY/DATE:
— / /15

PHASE 2.5 SOIL BORING LOCATIONS -
PHASE 1 SITES 37, RR-1 AND RR-2
PHASE 2.5 INVESTIGATION REPORT
WISDOT ID 2788-00-01
PROPOSED WEST WAUKESHA BYPASS USH 18
WAUKESHA COUNTY, WISCONSIN

DRAFT

PROJECT NO: 2259.53

FIGURE NO: 2

