

GENERAL NOTES:

DRAWINGS SHALL NOT BE SCALED.

DIMENSIONS ARE BASED ON EXISTING PLANS.

ESTIMATED STRUCTURAL STEEL SURFACE AREA = 32,990 S.F.

SUGGEST NOTING REQUIRED PAINT COLOR AND INDICATE IF BEARINGS ARE TO BE REPAINTED ALSO.

RATINGS (FROM HSI 9/29/15)

DESIGN LOADING.....HS20

INVENTORY RATING.....HS26

OPERATING RATING.....HS44

WISCONSIN STANDARD

PERMIT VEHICLE (WIS-SPV).....250 KIPS

INCLUDE TRAFFIC DATA (WBM 6.2.2.3.4)

BRIDGE OFFICE CONTACT

WILLIAM DREHER
(608) 266-8489

CONSULTANT CONTACT

AARON PALMER, P.E.
WESTBROOK ASSOCIATED ENGINEERS, INC.
(608) 588-7866

TOTAL ESTIMATED QUANTITIES


ITEM NO.	BID ITEMS	UNIT	TOTALS
517.1800.S	STRUCTURE REPAINTING RECYCLED ABRASIVE STRUCTURE B-11-0074 13-288	LS	1
517.4500.S	NEGATIVE PRESSURE CONTAINMENT AND COLLECTION OF WASTE MATERIALS STRUCTURE B-11-0074 13-288	LS	1
517.6001.S	PORTABLE DECONTAMINATION FACILITY	EACH	1


CHECK WITH REGION TO DETERMINE IF REPAIRING AND RESEALING SLOPE PAVING TO BE INCLUDED WITH THIS PROJECT.

ELEVATION VIEW IS REQUIRED FOR PAINT PROJECTS PER WBM 6.3.3.6, PLEASE INCLUDE WITH FINAL PLANS.


PRELIMINARY
PLAN
APPROVED:
AB
10/22/15

USE CORRECT BORDER, AVAILABLE ON BOS WEBSITE

NO.	DATE	REVISION	BY
 619 EAST HOWE STREET P.O. BOX 429 SPRING GREEN, WISCONSIN 53588 PHONE (608) 588-7866 FAX (608) 588-7954			
ACCEPTED		CHIEF STRUCTURES DESIGN ENGINEER	DATE
STRUCTURE B-13-0288			
CTH V OVER EXISTING U.S.H. 151			
COUNTY DANE		TOWN/CITY/VILLAGE YORK	
DESIGN SPEC. AASHTO LRFD BRIDGE DESIGN SPECIFICATIONS			
DESIGNED BY LCS	DESIGN CK'D BY ---	DRAWN BY JCG	PLANS CK'D BY ---
SHEET TITLE			SHEET -- OF --

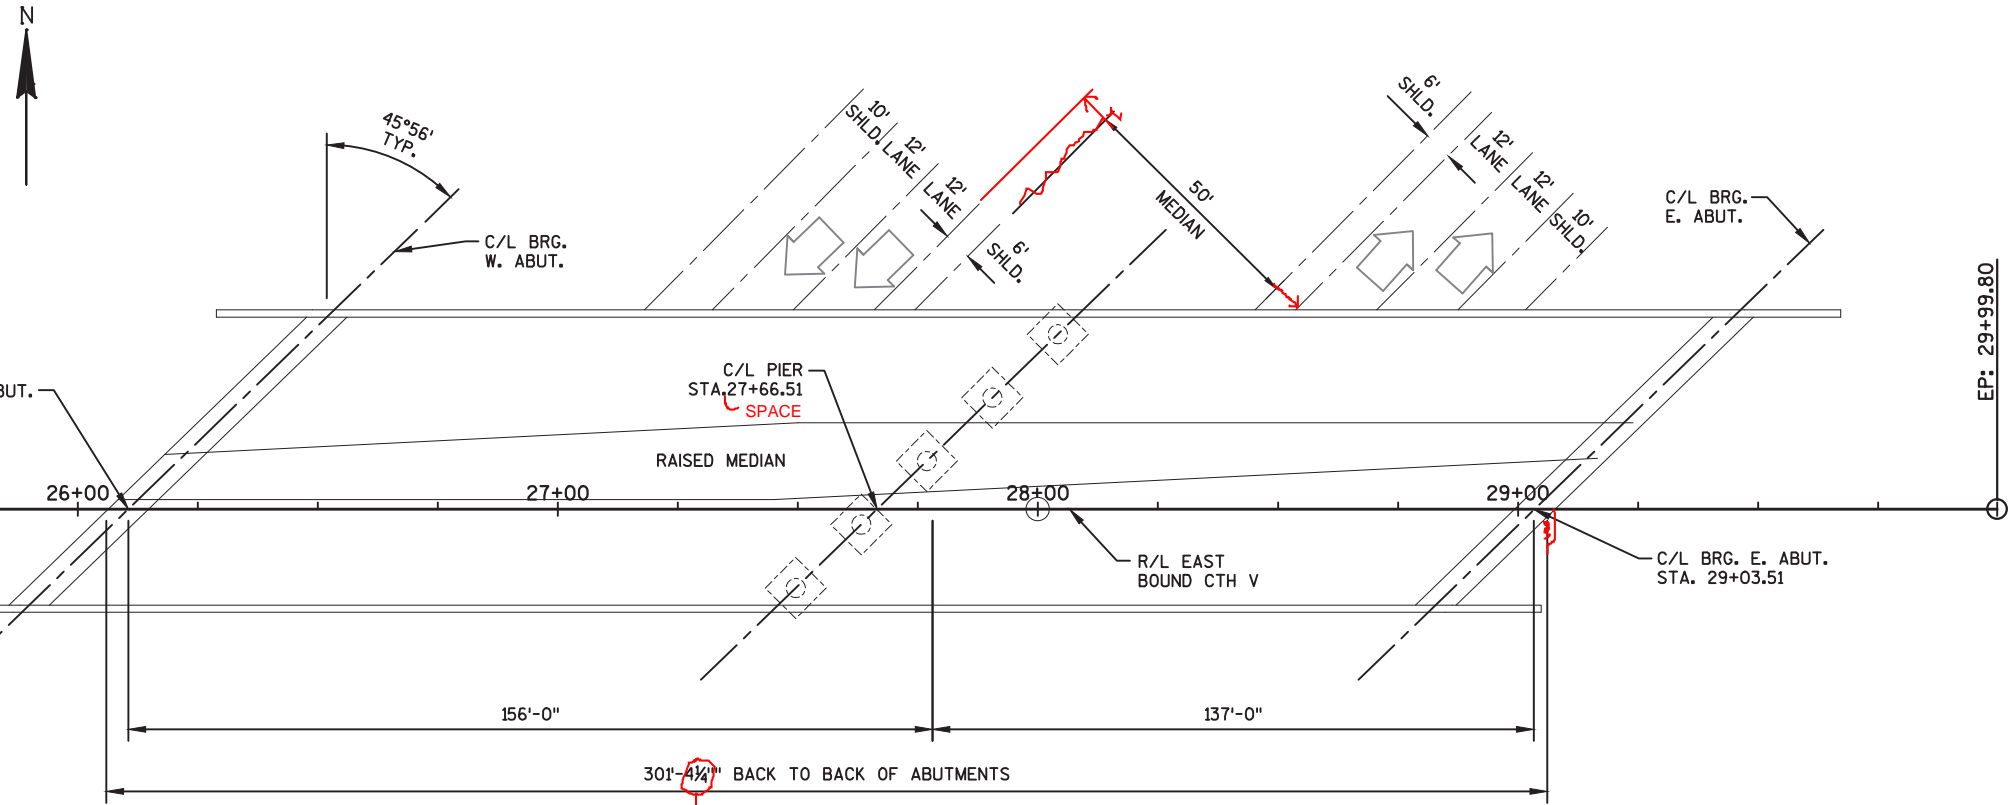

PLAN

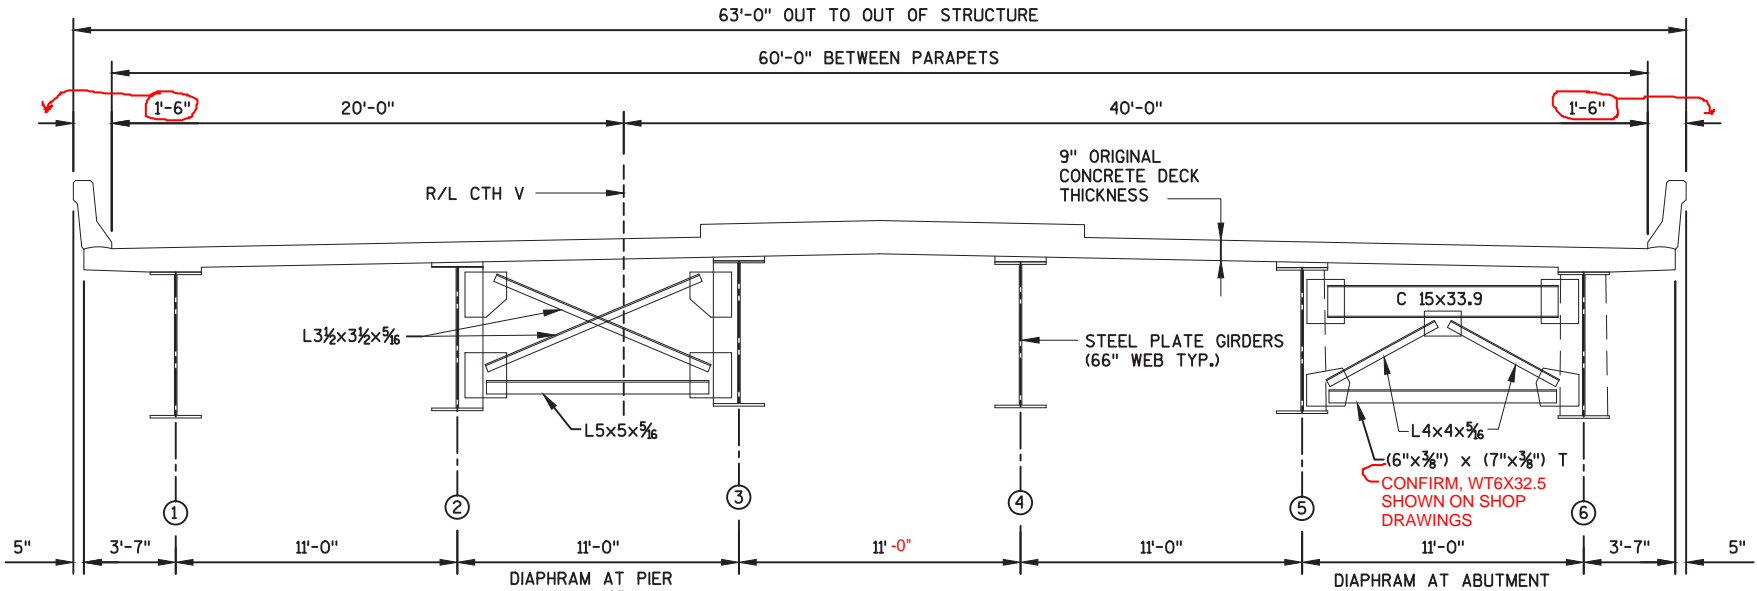

TYPICAL CROSS SECTION

(LOOKING WEST)

SHOULD BE SHOWN LOOKING UP STATION PER WBM 6.3.2