

GENERAL NOTES:

DRAWINGS SHALL NOT BE SCALED.

DIMENSIONS ARE BASED ON EXISTING PLANS.

ESTIMATED STRUCTURAL STEEL SURFACE AREA = 32,990 S.F.

RATINGS (FROM HSI 9/29/15)

DESIGN LOADING.....HS20

INVENTORY RATING.....HS26

OPERATING RATING.....HS44

WISCONSIN STANDARD PERMIT VEHICLE (WIS-SPV).....250 KIPS

BRIDGE OFFICE CONTACT


WILLIAM DREHER
(608) 266-8489

CONSULTANT CONTACT


AARON PALMER, P.E.
WESTBROOK ASSOCIATED ENGINEERS, INC.
(608) 588-7866

TOTAL ESTIMATED QUANTITIES

ITEM NO.	BID ITEMS	UNIT	TOTALS
517.1800.S	STRUCTURE REPAINTING RECYCLED ABRASIVE STRUCTURE B-11-0074	LS	1
517.4500.S	NEGATIVE PRESSURE CONTAINMENT AND COLLECTION OF WASTE MATERIALS STRUCTURE B-11-0074	LS	1
517.6001.S	PORTABLE DECONTAMINATION FACILITY	EACH	1

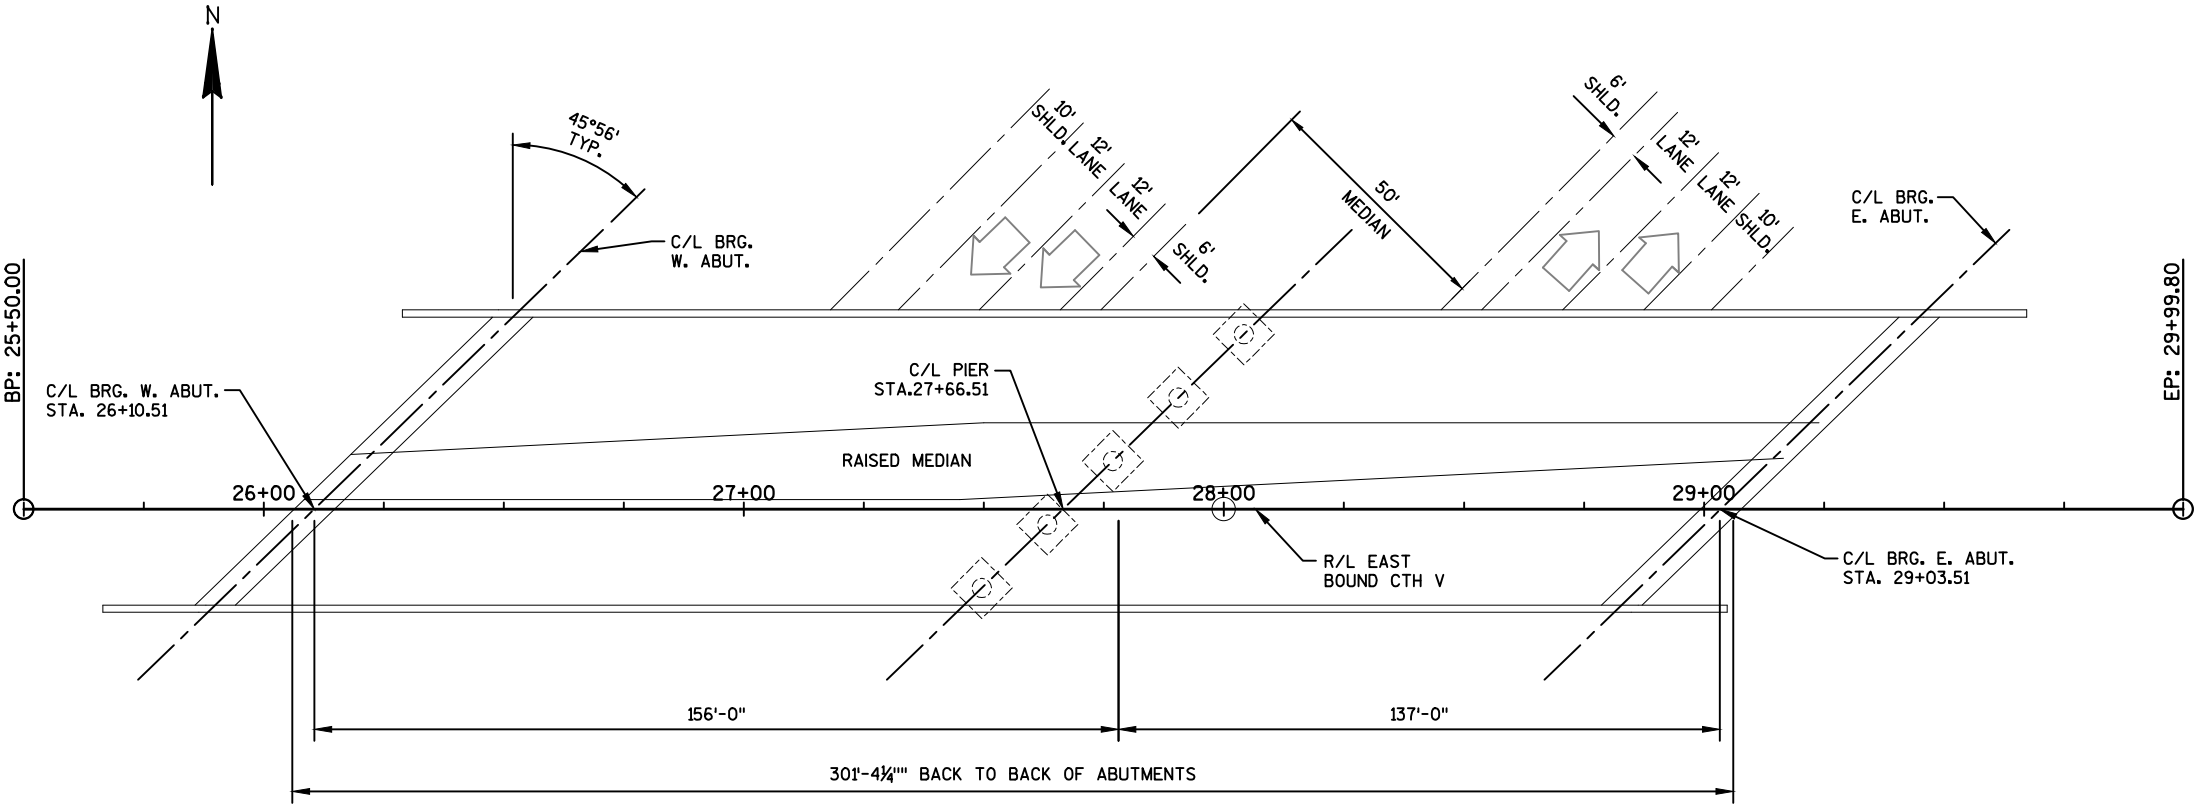

PLAN

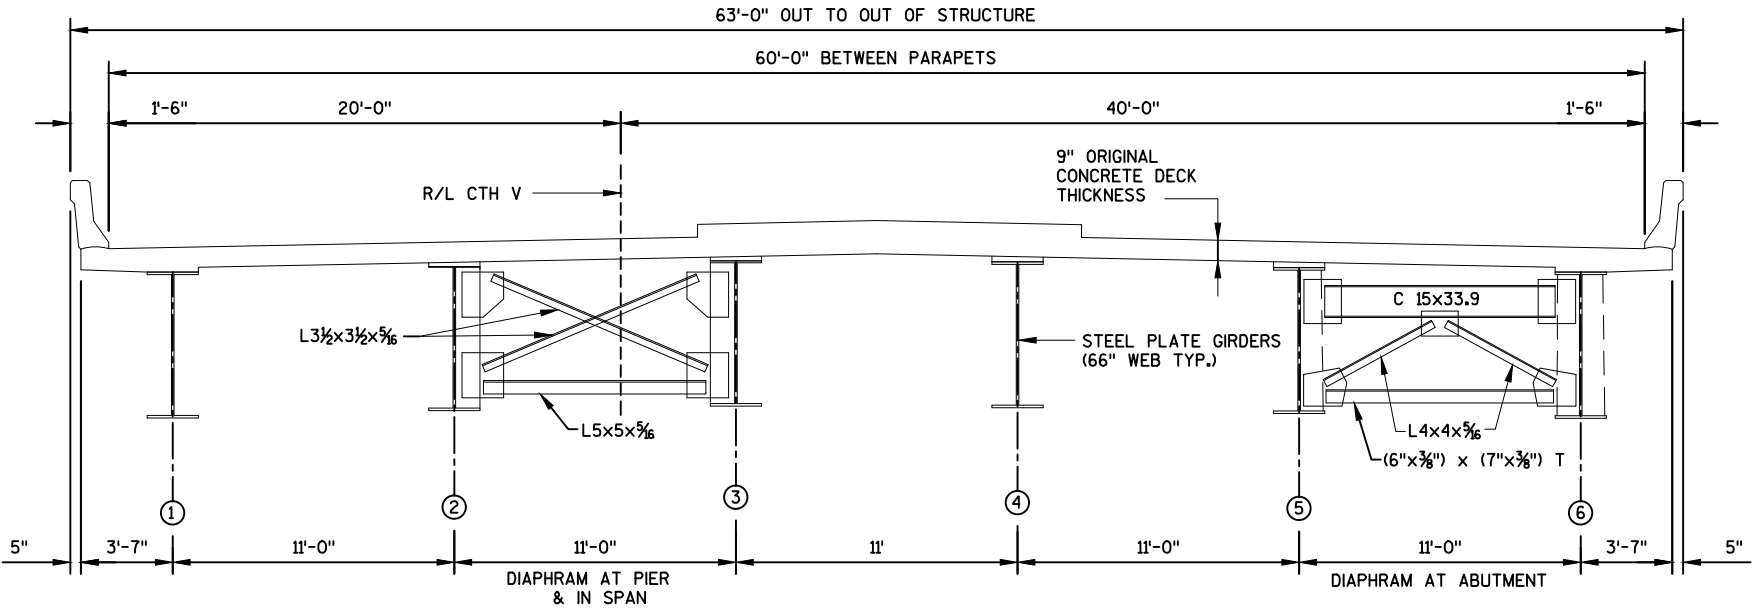

TYPICAL CROSS SECTION
(LOOKING WEST)

NO.	DATE	REVISION	BY
WESTBROOK Associated Engineers, Inc.		619 EAST HOWE STREET P.O. BOX 429 SPRING GREEN, WISCONSIN 53588 PHONE (608) 588-7866 FAX (608) 588-7954	
ACCEPTED		CHIEF STRUCTURES DESIGN ENGINEER	DATE
STRUCTURE B-13-0288			
OVER EXISTING U.S.H. 151			
COUNTY DANE		TOWN/CITY/VILLAGE YORK	
DESIGN SPEC. AASHTO LRFD BRIDGE DESIGN SPECIFICATIONS			
DESIGNED BY LCS	DESIGN CK'D BY ---	DRAWN BY JCG	PLANS CK'D BY ---
SHEET TITLE		SHEET -- OF --	