


PROJECT ID: 1021-03-80

COUNTY: EAU CLAIRE

ORDER OF SHEETS

Section No.	1	Title
Section No.	2	Typical Sections and Details
Section No.	3	Estimate of Quantities
Section No.	3	Miscellaneous Quantities
Section No.	4	Right of Way Plat
Section No.	5	Plan and Profile
Section No.	6	Standard Detail Drawings
Section No.	7	Sign Plates
Section No.	8	Structure Plans
Section No.	9	Computer Earthwork Data
Section No.	9	Cross Sections

TOTAL SHEETS =

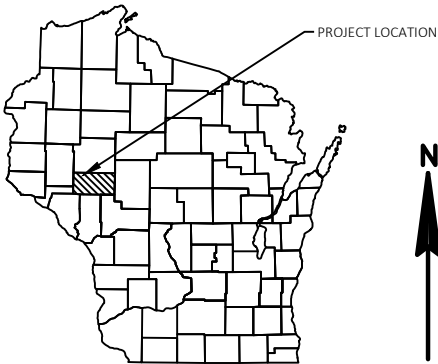

DESIGN DESIGNATION	1021-03-10		
A.A.D.T.	2022	=	20800
A.A.D.T.	2032	=	23100
D.H.V.		=	9.9
D.D.		=	56/44
T.		=	7.1
DESIGN SPEED		=	45
ESALS		=	3,695,219

CONVENTIONAL SYMBOLS

PLAN	
CORPORATE LIMITS	
PROPERTY LINE	
LOT LINE	
LIMITED HIGHWAY EASEMENT	
EXISTING RIGHT OF WAY	
PROPOSED OR NEW R/W LINE	
SLOPE INTERCEPT	
REFERENCE LINE	
EXISTING CULVERT	
PROPOSED CULVERT (Box or Pipe)	
COMBUSTIBLE FLUIDS	
MARSH AREA	
WOODED OR SHRUB AREA	

PROFILE	
GRADE LINE	
ORIGINAL GROUND	
MARSH OR ROCK PROFILE (To be noted as such)	
SPECIAL DITCH	
GRADE ELEVATION	
CULVERT (Profile View)	
UTILITIES	
ELECTRIC	
FIBER OPTIC	
GAS	
SANITARY SEWER	
STORM SEWER	
TELEPHONE	
WATER	
UTILITY PEDESTAL	
POWER POLE	
TELEPHONE POLE	

STATE OF WISCONSIN
DEPARTMENT OF TRANSPORTATION

PLAN OF PROPOSED IMPROVEMENT


EAU CLAIRE - OSSEO

STH 93 BRIDGES B-18-0034, B-18-0119

IH 94

EAU CLAIRE

STATE PROJECT NUMBER
1021-03-80

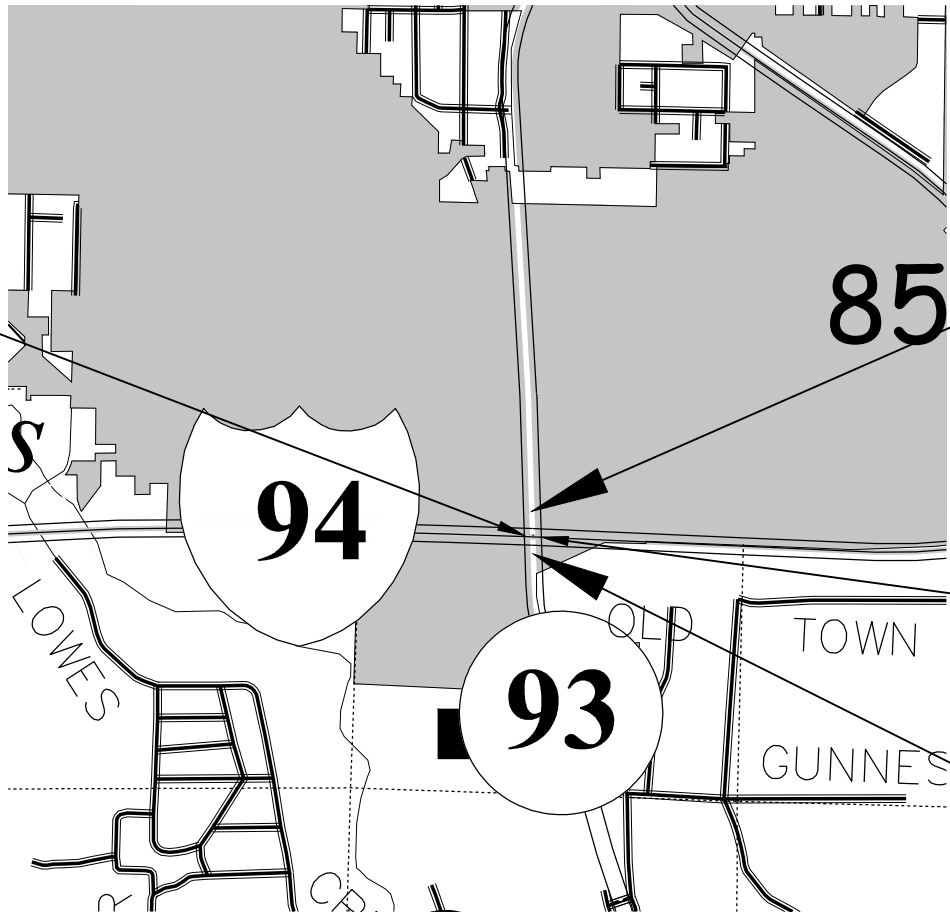


TOTAL NET LENGTH OF CENTERLINE = 0.051

HORIZONTAL POSITIONS SHOWN ON THIS PLAN ARE WISCONSIN COORDINATE REFERENCE SYSTEM (WISCRS), EAU CLAIRE COUNTY, NAD83 (2018), IN U.S. SURVEY FEET. POSITIONS SHOWN ARE GRID COORDINATES, GRID BEARINGS, AND GRID DISTANCES. GRID DISTANCES ARE THE SAME AS GROUND DISTANCES. ELEVATIONS ARE REFERENCED TO NAVD 88 (2018). GPS DERIVED ELEVATIONS ARE BASED ON GEOID 12A.


STATE PROJECT	FEDERAL PROJECT	
	PROJECT	CONTRACT
1021-03-80		

STATE OF WISCONSIN DEPARTMENT OF TRANSPORTATION	
PREPARED BY	
Surveyor	WILLIAM HOLME
Designer	NICHOLAS PITTSCH
Project Manager	STACIE LAMBELE
Regional Examiner	KRIS GOODWILL
Regional Supervisor	NICOLE PASSUELLO
APPROVED FOR THE DEPARTMENT	
DATE:	(Signature)

E

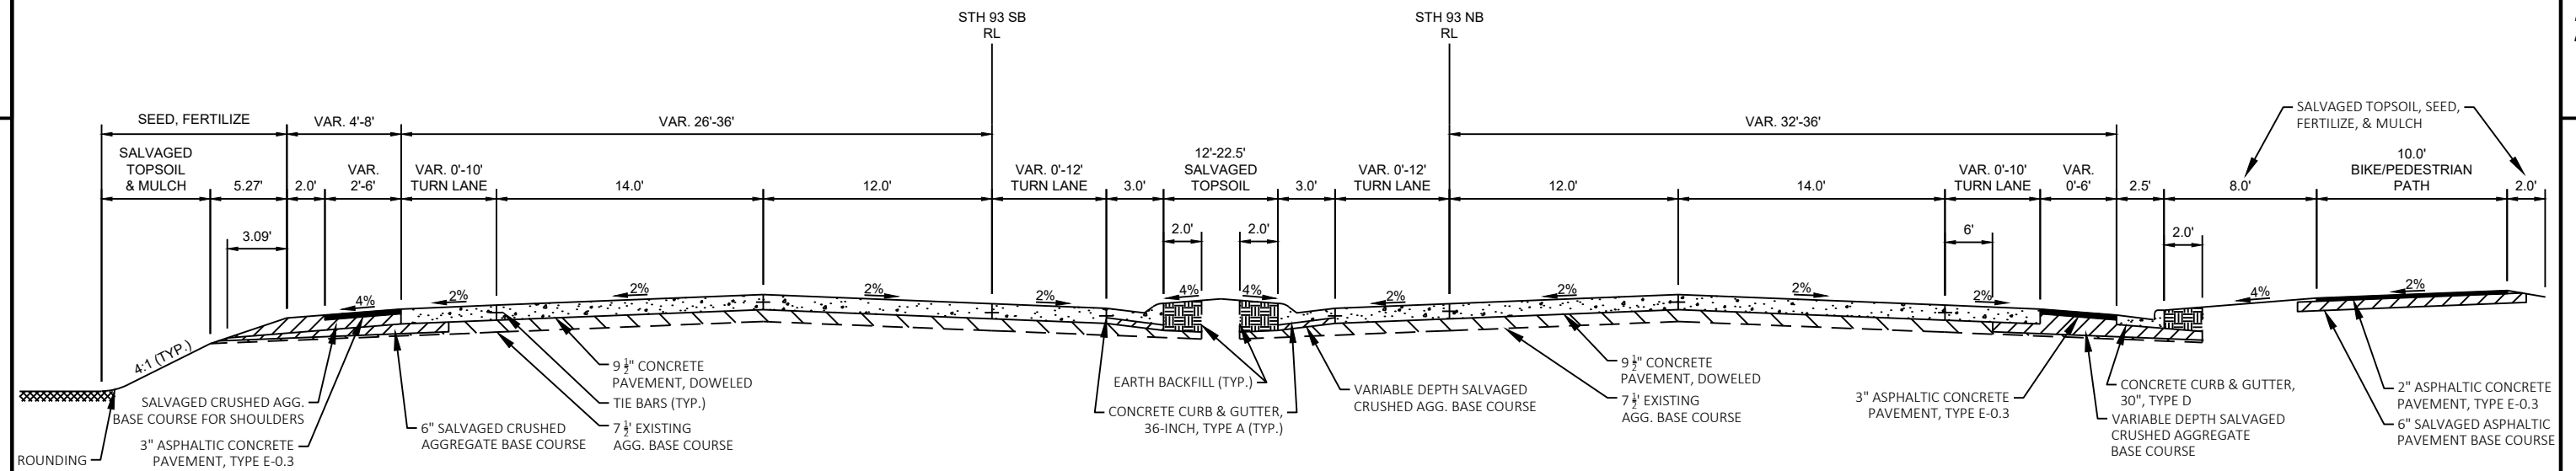

TYPICAL EXISTING SECTION
 STA 668'NB'+49 TO 668'NB'+73
 STA 670'NB'+80 TO 671'NB'+05
 STA 668'SB'+48 TO 668'SB'+73
 STA 670'SB'+84 TO 671'SB'+09

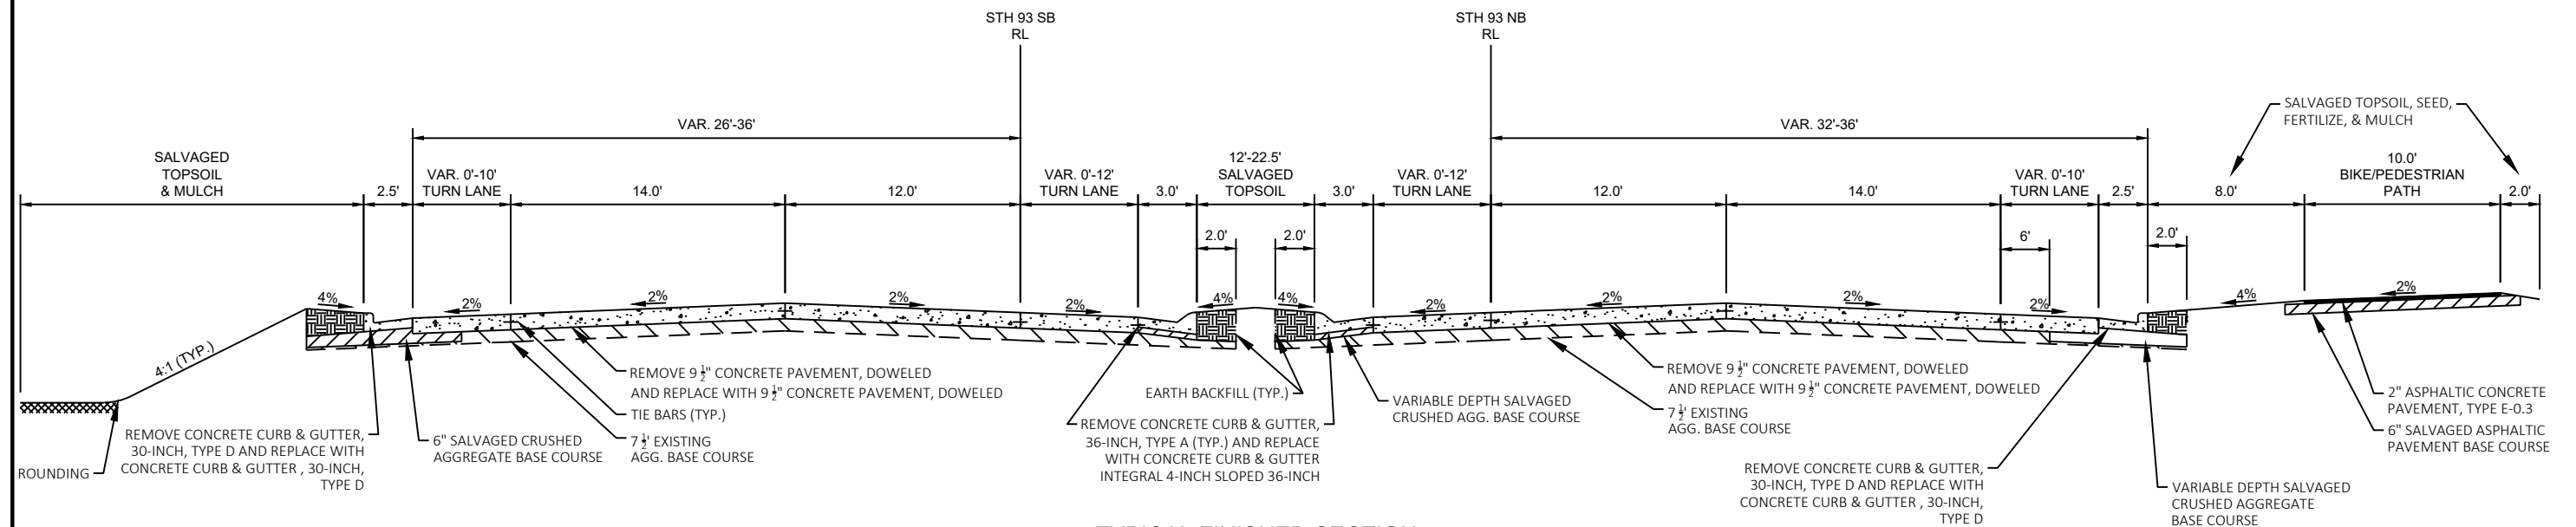

TYPICAL FINISHED SECTION
 STA 668'NB'+49 TO 668'NB'+73
 STA 670'NB'+80 TO 671'NB'+05
 STA 668'SB'+48 TO 668'SB'+73
 STA 670'SB'+84 TO 671'SB'+09

* IN LOCATIONS WHERE ASPHALT PAVEMENT IS
 REMOVED REPLACE WITH 9.5" CONCRETE
 PAVEMENT.

