

BURNETT CO.

R-14-W

WASHBURN CO.

R-13-W

R-12-W

R-11-W

WASHBURN CO.

R-10-W

Town of Roosevelt

Town of Barronett

Town of Sarona

Town of Long Lake

Town of Birchwood

POLK CO.

T-36-N

T-35-N

T-34-N

T-33-N

T-32-N


POLK CO.

Town of Beaver

Town of Clayton

Town of Johnson

Town of McKinley

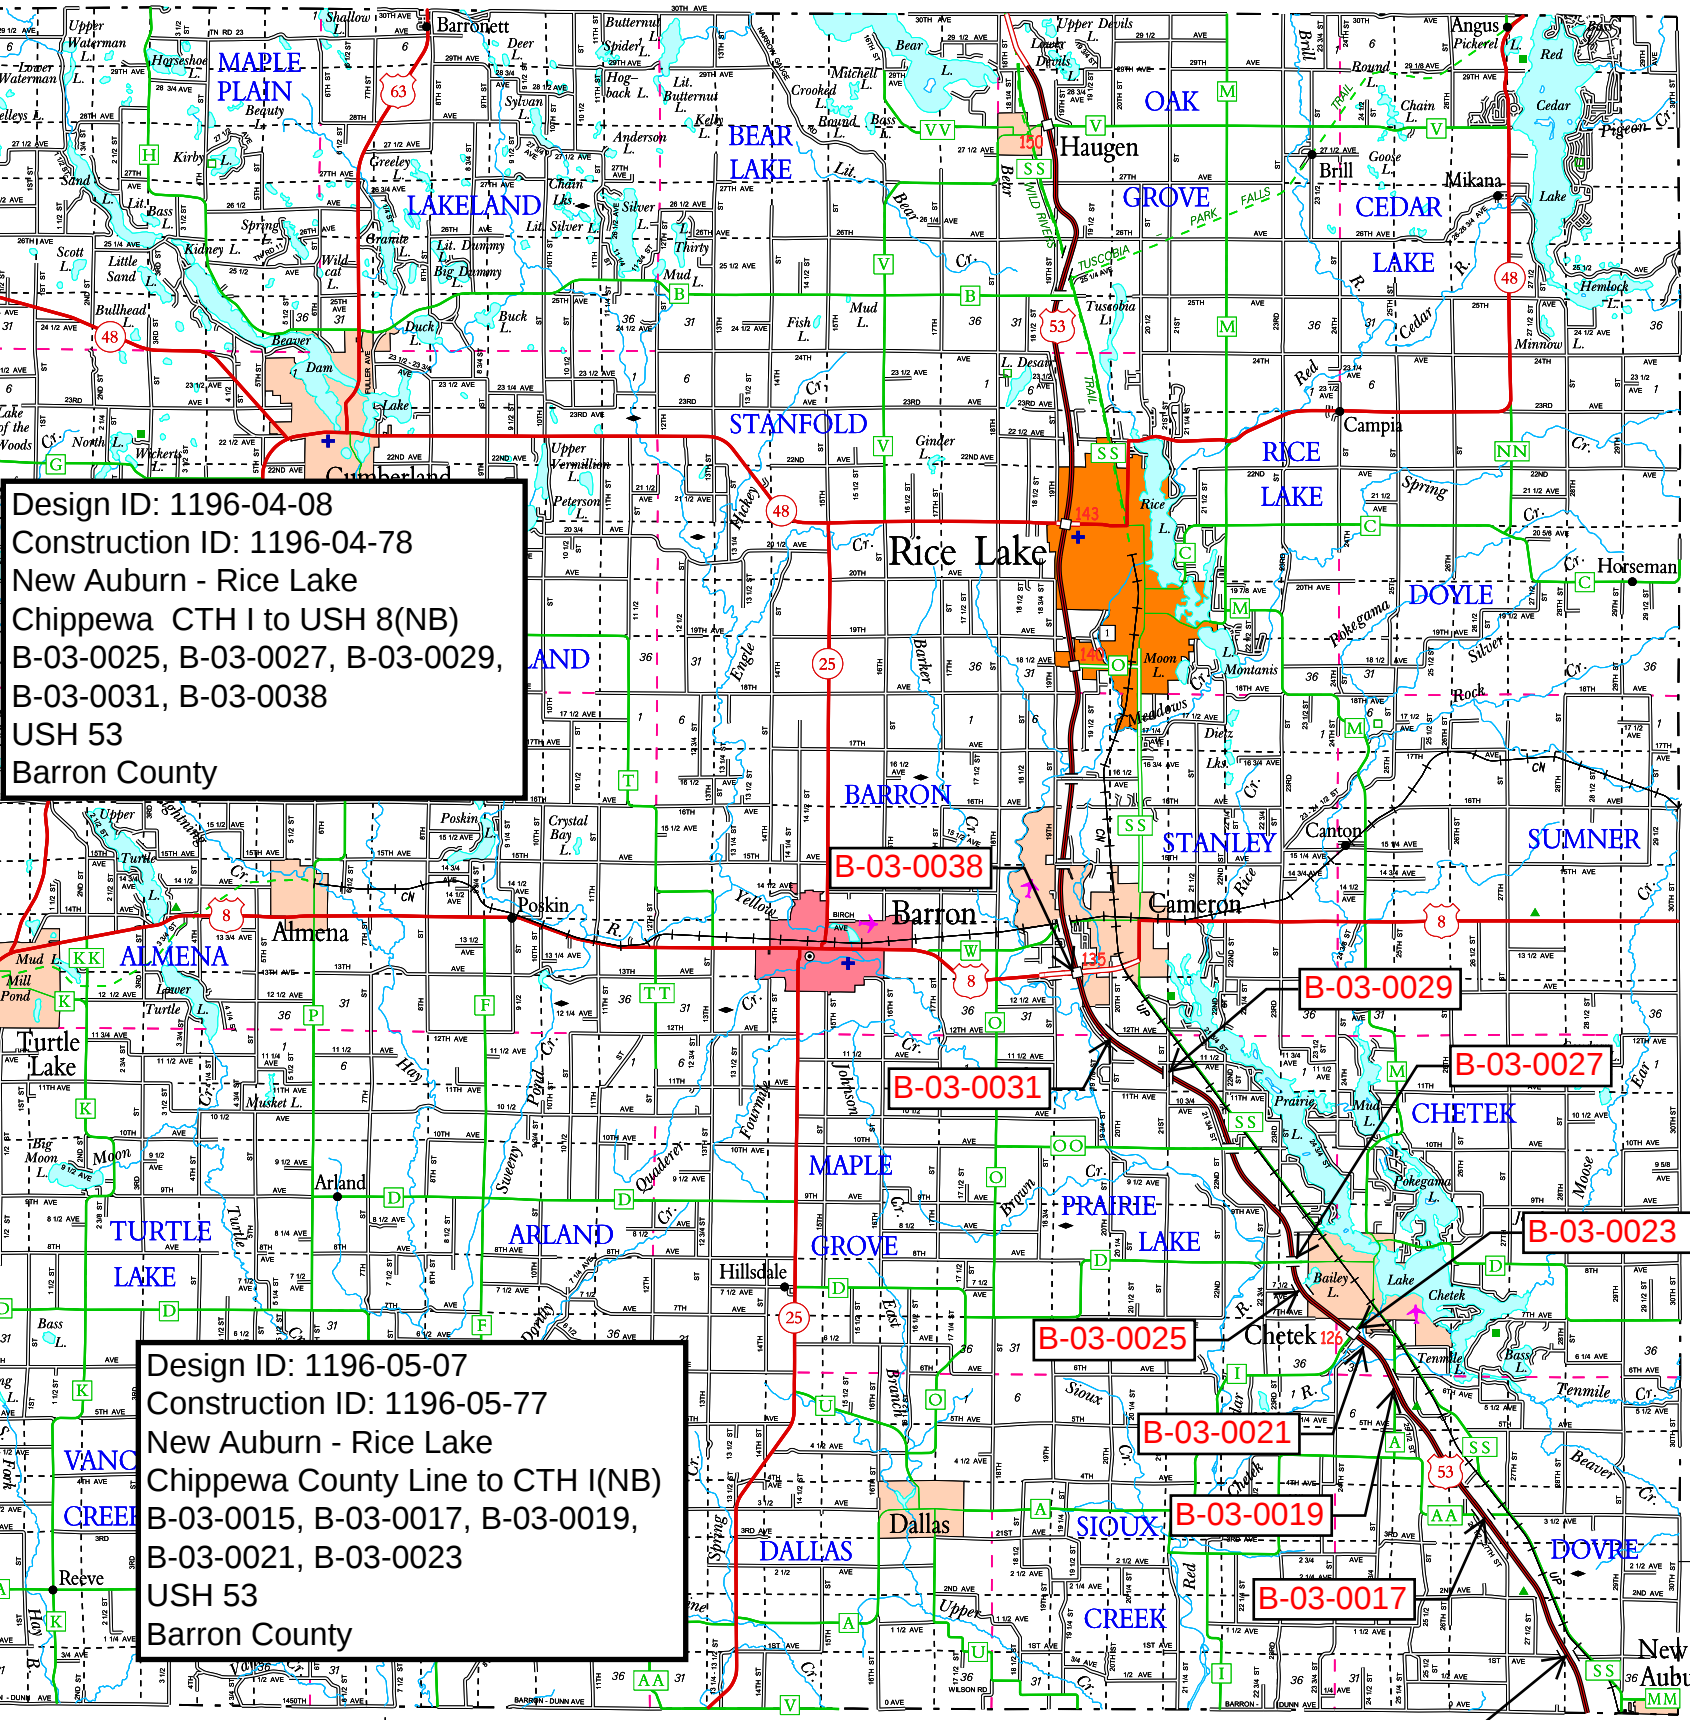


Design ID: 1196-04-08
Construction ID: 1196-04-78
New Auburn - Rice Lake
Chippewa CTH I to USH 8(NB)
B-03-0025, B-03-0027, B-03-0029,
B-03-0031, B-03-0038
USH 53
Barron County

Design ID: 1196-05-07
Construction ID: 1196-05-77
New Auburn - Rice Lake
Chippewa County Line to CTH I(NB)
B-03-0015, B-03-0017, B-03-0019,
B-03-0021, B-03-0023
USH 53
Barron County

LEGEND


- | | | | |
|------------------------|-------|-------------------------------|-------|
| Freeway | ----- | Dam | ----- |
| Multilane Divided | ----- | Hospital | + |
| U.S. or State Hwy | ----- | Airport | ✈ |
| County Trunk Hwy | ----- | County Seat | ⊙ |
| Town Road | ----- | Unincorporated Village | • |
| Firelane | ----- | Fish Hatchery | 🐟 |
| Railroad | ----- | Game Farm | 🦌 |
| State Trail | ----- | Public Hunt or Fish Grds. | 🌲 |
| Interchange | ----- | Public Camp & Picnic Grds. | 🏕 |
| Highway Separation | ----- | Ranger Station | 🚒 |
| Interstate Highway No. | ----- | State Park | 🌲 |
| U.S. Highway No. | ----- | County Park - With Facilities | 🌲 |
| State Highway No. | ----- | Rest Area - Modern Facilities | 🌲 |
| County Highway Letter | ----- | Wayside - Rustic Facilities | 🌲 |
| State Boundary | ----- | Univ. of Wis. - Barron Co. | 🏢 |
| County Boundary | ----- | | |
| Civil Town Boundary | ----- | | |
| Section Line | ----- | | |

CIVIL TOWNS

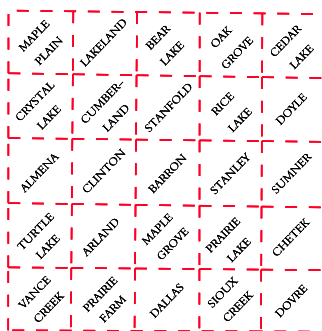

SECTION NUMBERING OF A TOWNSHIP

6	5	4	3	2	1
7	8	9	10	11	12
18	17	16	15	14	13
19	20	21	22	23	24
30	29	28	27	26	25
31	32	33	34	35	36

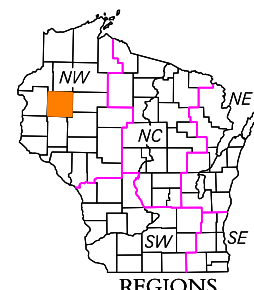

REGIONS

MILES OF HIGHWAY
as of Dec. 31, 2016

STATE	142
COUNTY	291
LOCAL ROADS	1565
OTHER ROADS	0
TOTAL FOR COUNTY	1998

Land Area (2010 Census)..... 863 sq mi
Population (2010 Census)..... 45870
County Seat..... Barron

BARRON CO.

DEPARTMENT OF TRANSPORTATION
STATE OFFICE BUILDING
Madison, Wisconsin

SCALE 0 1 2 MILES
Corrected for
JAN. 2018

Base compiled from U.S.G.S. Quadrangles
1:100,000 Series

Project Location Map





Project: US 53 Bridges
Subject: _____
Date: _____ By: DK SEH #: _____
Checked by: _____ Date: 9/7/18 Office: _____ File #: _____
Sheet No: _____ Of: _____

CLEAR 68°

BRIDGE # B-3-25-72



0.16

0.12

0.14

B-3-25-72

JOINT IS PATCHED
OVER HERE

MEA Down
= 3.50

ALL 4 OUTSIDE ABUTMENT WALLS
APPEAR TO BE IN GOOD SHAPE