

BURNETT CO.

R-14-W

WASHBURN CO.

R-13-W

R-12-W

R-11-W

WASHBURN CO.

R-10-W

Town of Roosevelt

Town of Barronett

Town of Sarona

Town of Long Lake

Town of Birchwood

POLK CO.

T-36-N

T-35-N

T-34-N

T-33-N

T-32-N

POLK CO.

Town of Clear Lake

R-14-W

DUNN CO.

R-13-W

Town of Wilson

R-12-W

DUNN CO.

R-11-W


CHIPPEWA CO.

R-10-W

LEGEND


- | | |
|------------------------|------------------------------|
| Freeway | Dam |
| Multilane Divided | Hospital |
| U.S. or State Hwy | Airport |
| County Trunk Hwy | County Seat |
| Town Road | Unincorporated Village |
| Firelane | Fish Hatchery |
| Railroad | Game Farm |
| State Trail | Public Hunt or Fish Grds. |
| Interchange | Public Camp & Picnic Grds. |
| Highway Separation | Ranger Station |
| Interstate Highway No. | State Park |
| U.S. Highway No. | County Park With Facilities |
| State Highway No. | Rest Area Without Facilities |
| County Highway Letter | Rest Area Modern Facilities |
| State Boundary | Wayside Rustic Facilities |
| County Boundary | Univ. of Wis. - Barron Co. |
| Civil Town Boundary | |
| Section Line | |

CIVIL TOWNS

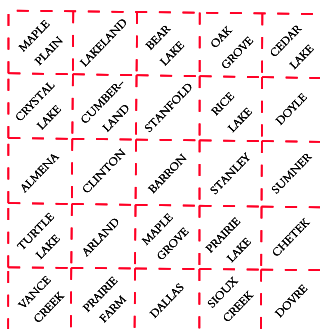

SECTION NUMBERING OF A TOWNSHIP

6	5	4	3	2	1
7	8	9	10	11	12
18	17	16	15	14	13
19	20	21	22	23	24
30	29	28	27	26	25
31	32	33	34	35	36

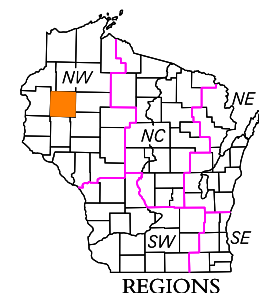

REGIONS

MILES OF HIGHWAY
as of Dec. 31, 2016

STATE	142
COUNTY	291
LOCAL ROADS	1565
OTHER ROADS	0
TOTAL FOR COUNTY	1998

Land Area (2010 Census)..... 863 sq mi
Population (2010 Census)..... 45870
County Seat..... Barron

BARRON CO.

DEPARTMENT OF TRANSPORTATION
STATE OFFICE BUILDING
Madison, Wisconsin


SCALE 0 1 2 MILES

Corrected for
JAN. 2018

Base compiled from U.S.G.S. Quadrangles
1:100,000 Series

BARRON 3-NW

Project Location Map

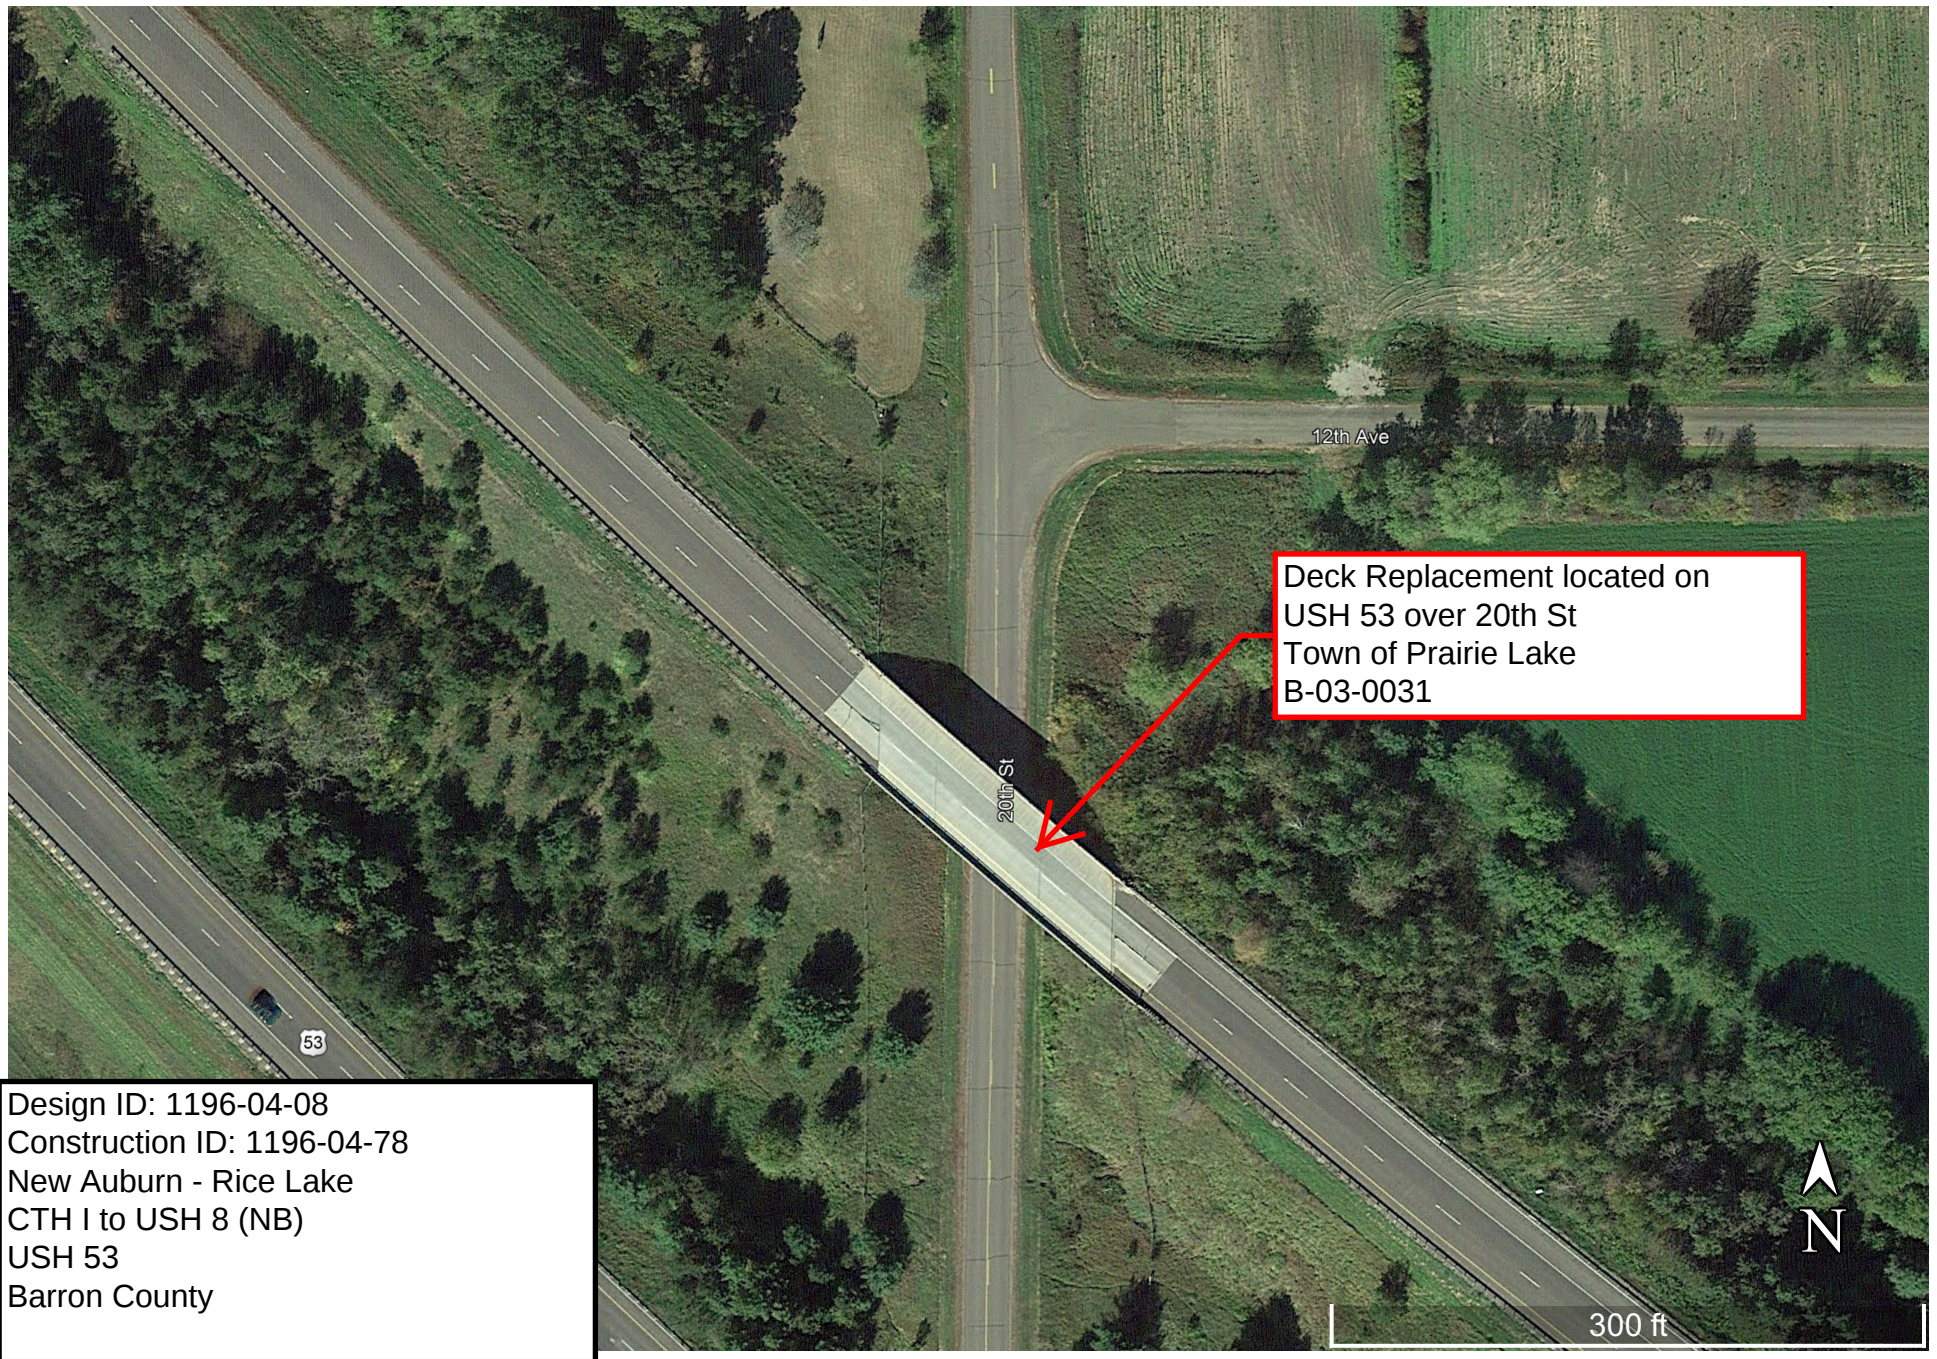

Design ID: 1196-04-08
Construction ID: 1196-04-78
New Auburn - Rice Lake
CTH I to USH 8 (NB)
USH 53
Barron County



Project: US 53 BRIDGES
Subject: _____
Date: _____ By: DK SEH #: _____
Checked by: _____ Date: 9/13/18 Office: _____ File #: _____
Sheet No: _____ Of: _____

CLEAR 75°

MEAN DOWN
= 4.50 TO INV



B-3-31-72

0.07 0.06 0.05