


PROJECT ID: 5820-00-60
WITH:

COUNTY: LA CROSSE

ORDER OF SHEETS

Section No.	1	Title
Section No.	2	Typical Sections and Details
Section No.	3	Estimate of Quantities
Section No.	3	Miscellaneous Quantities
Section No.	4	Right of Way Plat
Section No.	5	Plan and Profile
Section No.	6	Standard Detail Drawings
Section No.	7	Sign Plates
Section No.	8	Structure Plans
Section No.	9	Computer Earthwork Data
Section No.	9	Cross Sections

TOTAL SHEETS =

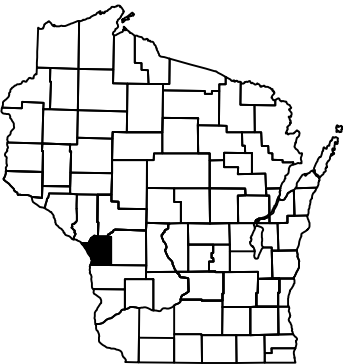

DESIGN DESIGNATION

A.A.D.T.	(2011)	=	1,700
A.A.D.T.	(2044)	=	2,200
D.H.V.		=	6.2
D.D.		=	60/40
T.		=	7.4%
DESIGN SPEED		=	60 M.P.H.
ESALS		=	

CONVENTIONAL SYMBOLS

PLAN	
CORPORATE LIMITS	
PROPERTY LINE	
LOT LINE	
LIMITED HIGHWAY EASEMENT	
EXISTING RIGHT OF WAY	
PROPOSED OR NEW R/W LINE	
SLOPE INTERCEPT	
REFERENCE LINE	
EXISTING CULVERT	
PROPOSED CULVERT (Box or Pipe)	
COMBUSTIBLE FLUIDS	
MARSH AREA	
WOODED OR SHRUB AREA	

PROFILE	
GRADE LINE	
ORIGINAL GROUND	
MARSH OR ROCK PROFILE (To be noted as such)	
SPECIAL DITCH	
GRADE ELEVATION	
CULVERT (Profile View)	
UTILITIES	
ELECTRIC	
FIBER OPTIC	
GAS	
SANITARY SEWER	
STORM SEWER	
TELEPHONE	
WATER	
UTILITY PEDESTAL	
POWER POLE	
TELEPHONE POLE	

STATE OF WISCONSIN
DEPARTMENT OF TRANSPORTATION

PLAN OF PROPOSED IMPROVEMENT


COON VALLEY - BANGOR

DUTCH CREEK BRIDGE B-32-15

STH 162

LA CROSSE COUNTY

STATE PROJECT NUMBER
5820-00-60

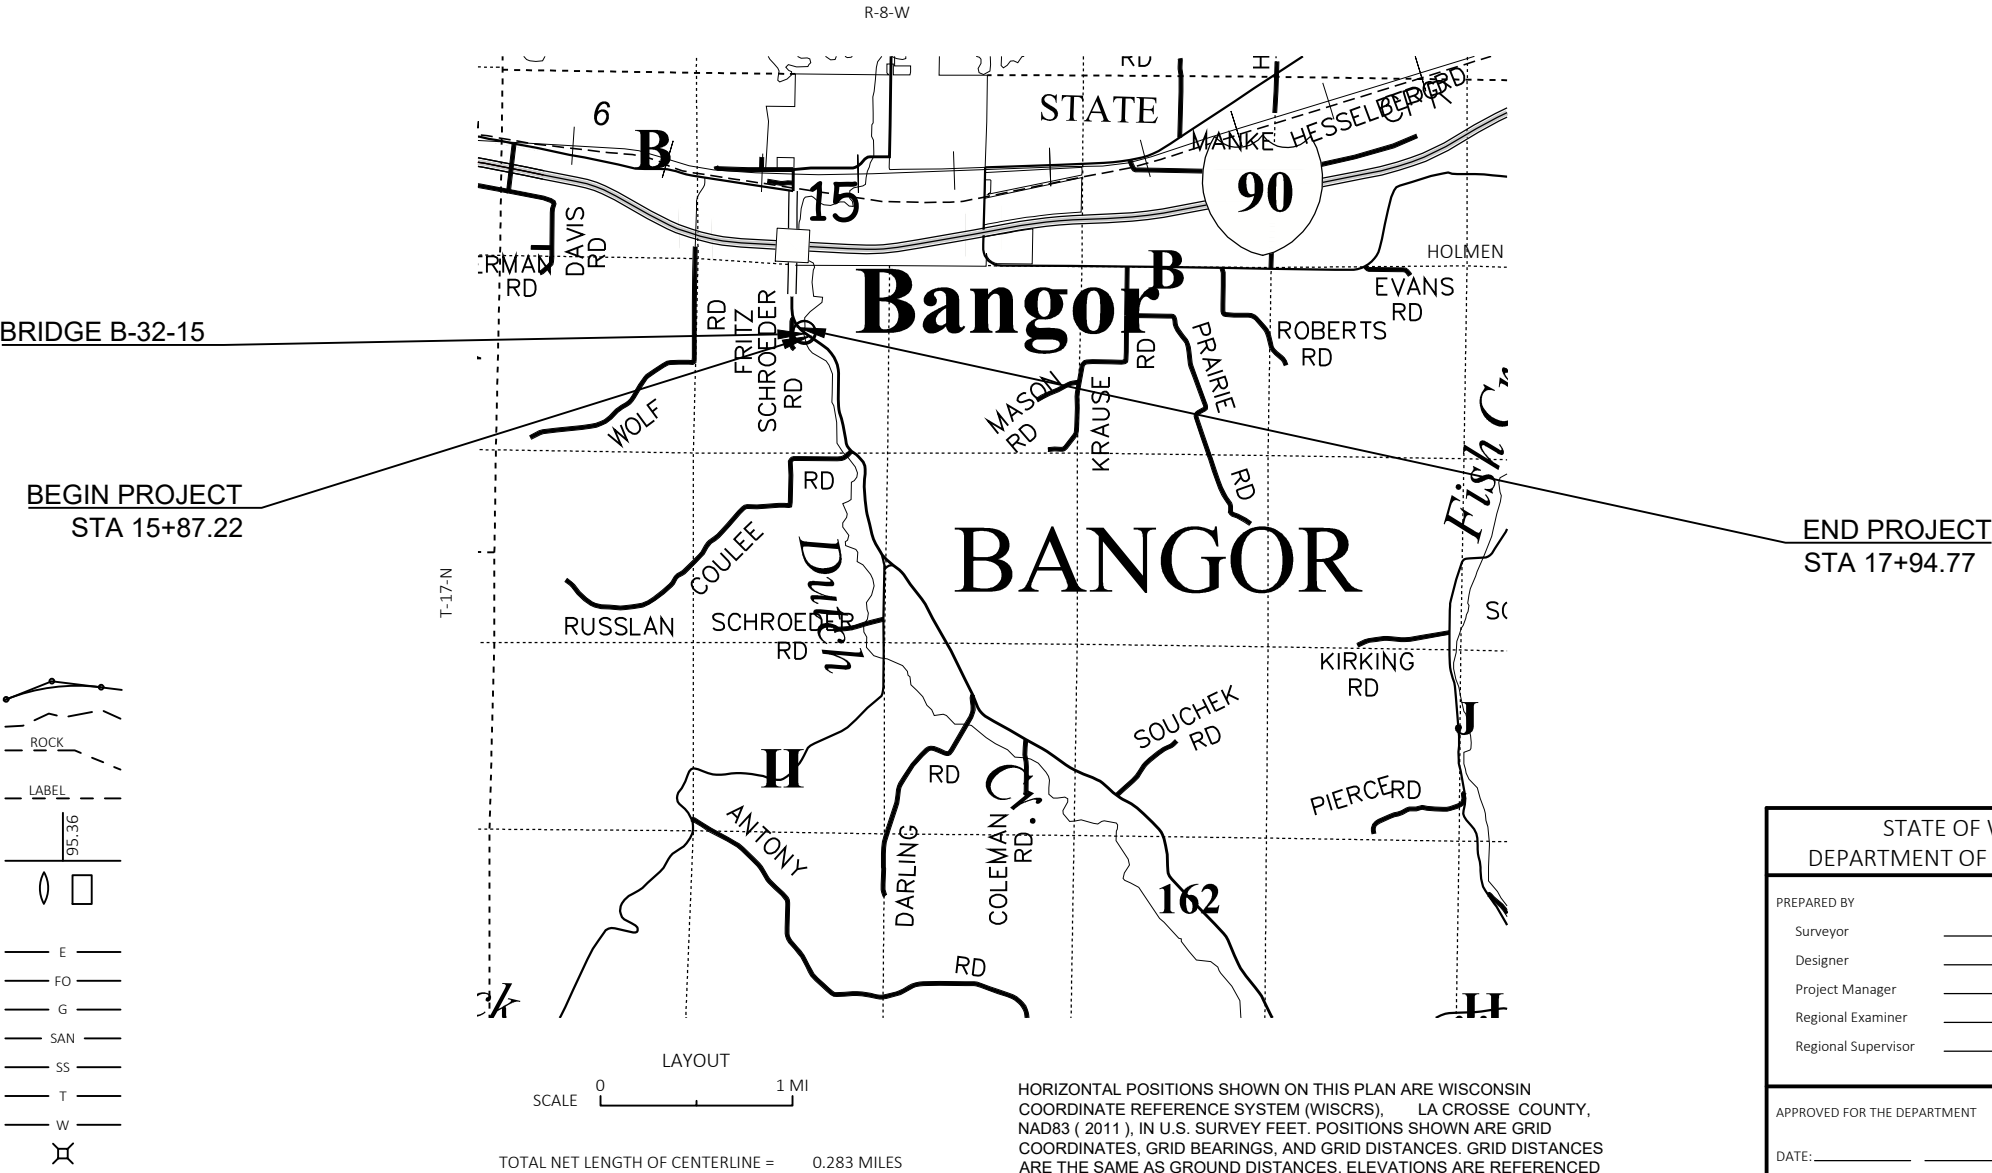

STATE PROJECT	FEDERAL PROJECT	
	PROJECT	CONTRACT
5820-00-60		

STATE OF WISCONSIN DEPARTMENT OF TRANSPORTATION	
PREPARED BY	
Surveyor	SURVEYOR
Designer	KATHLEEN KLUDY, P.E.
Project Manager	TODD WALDO, P.E.
Regional Examiner	SW REGION
Regional Supervisor	REINY YAHNKE, P.E.
APPROVED FOR THE DEPARTMENT	
DATE:	(Signature)

UTILITY COMPANIES & PERSONNEL

COMMUNICATION LINE

CENTURYLINK - COMMUNICATION LINE
ATTN: RYAN NIEMEIER
333 N FRONT ST
LA CROSSE, WI 54601
PHONE: (608) 796-5190
EMAIL: ryan.niemeier@centurylink.com

CHARTER COMMUNICATIONS - COMMUNICATIONS LINE
ATTN: BRANDON STORM
2701 DANIELS ST.
MADISON, WI 53718
PHONE: (608) 274-3822
EMAIL: brandon.storm@charter.com

WISCONSIN INDEPENDENT NETWORK, LLC - COMMUNICATIONS LINE
ATTN: DICK HAMMETTER
800 WISCONSIN AVENUE
EAU CLAIRE, WI 54701
PHONE: (715) 838-4406
EMAIL: Hammetter@WINS.net

ELECTRIC

BANGOR MUNICIPALITY - ELECTRICITY
ATTN: STEVE BAKER
106 15TH AVENUE NORTH
BANGOR, WI 54614
PHONE: (608) 486-2151
EMAIL: sbaker@villageofbangor.com

CONTACTS

WISDOT

WISCONSIN DEPARTMENT OF TRANSPORTATION
SOUTHWEST REGION - LA CROSSE OFFICE
3550 MORMON COULEE RD
LA CROSSE, WI 54601
ATTN: TODD WALDO, P.E. PROJECT MANAGER
PHONE: (608) 785-9462
EMAIL: todd.waldo@dot.wi.gov

WISCONSIN DEPARTMENT OF TRANSPORTATION
SOUTHWEST REGION - LA CROSSE OFFICE
3550 MORMON COULEE RD
LA CROSSE, WI 54601
ATTN: KATHLEEN KLUDY, P.E. DESIGNER
PHONE: (608) 785-9948
EMAIL: kathleen.kludy@dot.wi.gov


DNR LIAISON

DNR SERVICE CENTER
3550 MORMON COULEE RD
LA CROSSE, WI 54601
ATTN: KAREN KAVELAGE (LA CROSSE COUNTY)
PHONE: (608) 785-9115
EMAIL: karen.kavelage@wisconsin.gov

GENERAL NOTES

- 1. THERE ARE UTILITY FACILITIES WITHIN THE PROJECT AREA THAT ARE NOT SHOWN ON THE PLANS. THE CONTRACTOR SHALL COORDINATE HIS CONSTRUCTION ACTIVITIES WITH A CALL TO DIGGERS HOTLINE AND/OR A DIRECT CALL TO THE UTILITIES THAT HAVE FACILITIES IN THE AREA. NOT ALL UTILITIES ARE MEMBERS OF DIGGERS HOTLINE.
- 2 SILT FENCE SHALL BE PLACED AS SHOWN ON THE PLAN OR AS DIRECTED BY THE ENGINEER IN THE FIELD. SILT FENCE SHALL BE PLACED PRIOR TO CONSTRUCTION.



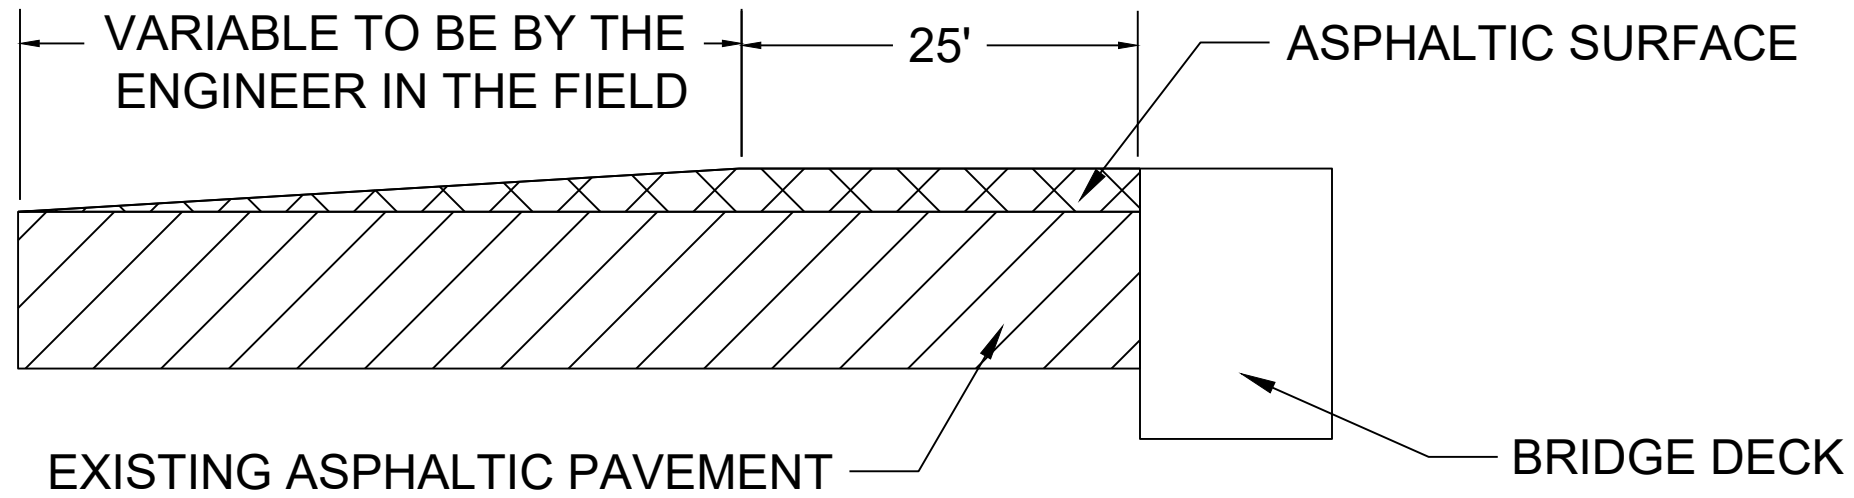

TYPICAL APPROACH DETAIL



1

A

TYPE III BARRICADE

A

TYPE III BARRICADE

A

R11-2
48" X 30"

BRIDGE
OUT

A

TYPE III BARRICADE

A

TYPE III BARRICADE

A

TYPE III BARRICADE

2

ROAD
CLOSED
500 FT
W20-3D

3

ROAD
CLOSED
AHEAD
W20-5A

A

TYPE "A" LOW INTENSITY FLASHING WARNING LIGHT

TYPE III BARRICADES

TYPE III BARRICADE WITH SIGN


POST MOUNTED SIGN

COORDINATE STH 162 CLOSURE
WITH:
1074-00-71
1077-02-74
5140-05-60
7925-02-61

PORTABLE CHANGEABLE
MESSAGE BOARD SCHEDULE
PANEL 1
HWY 162
SB
CLOSED

PANEL 2
STARTING
X/XX/XX

DETOUR OVERVIEW

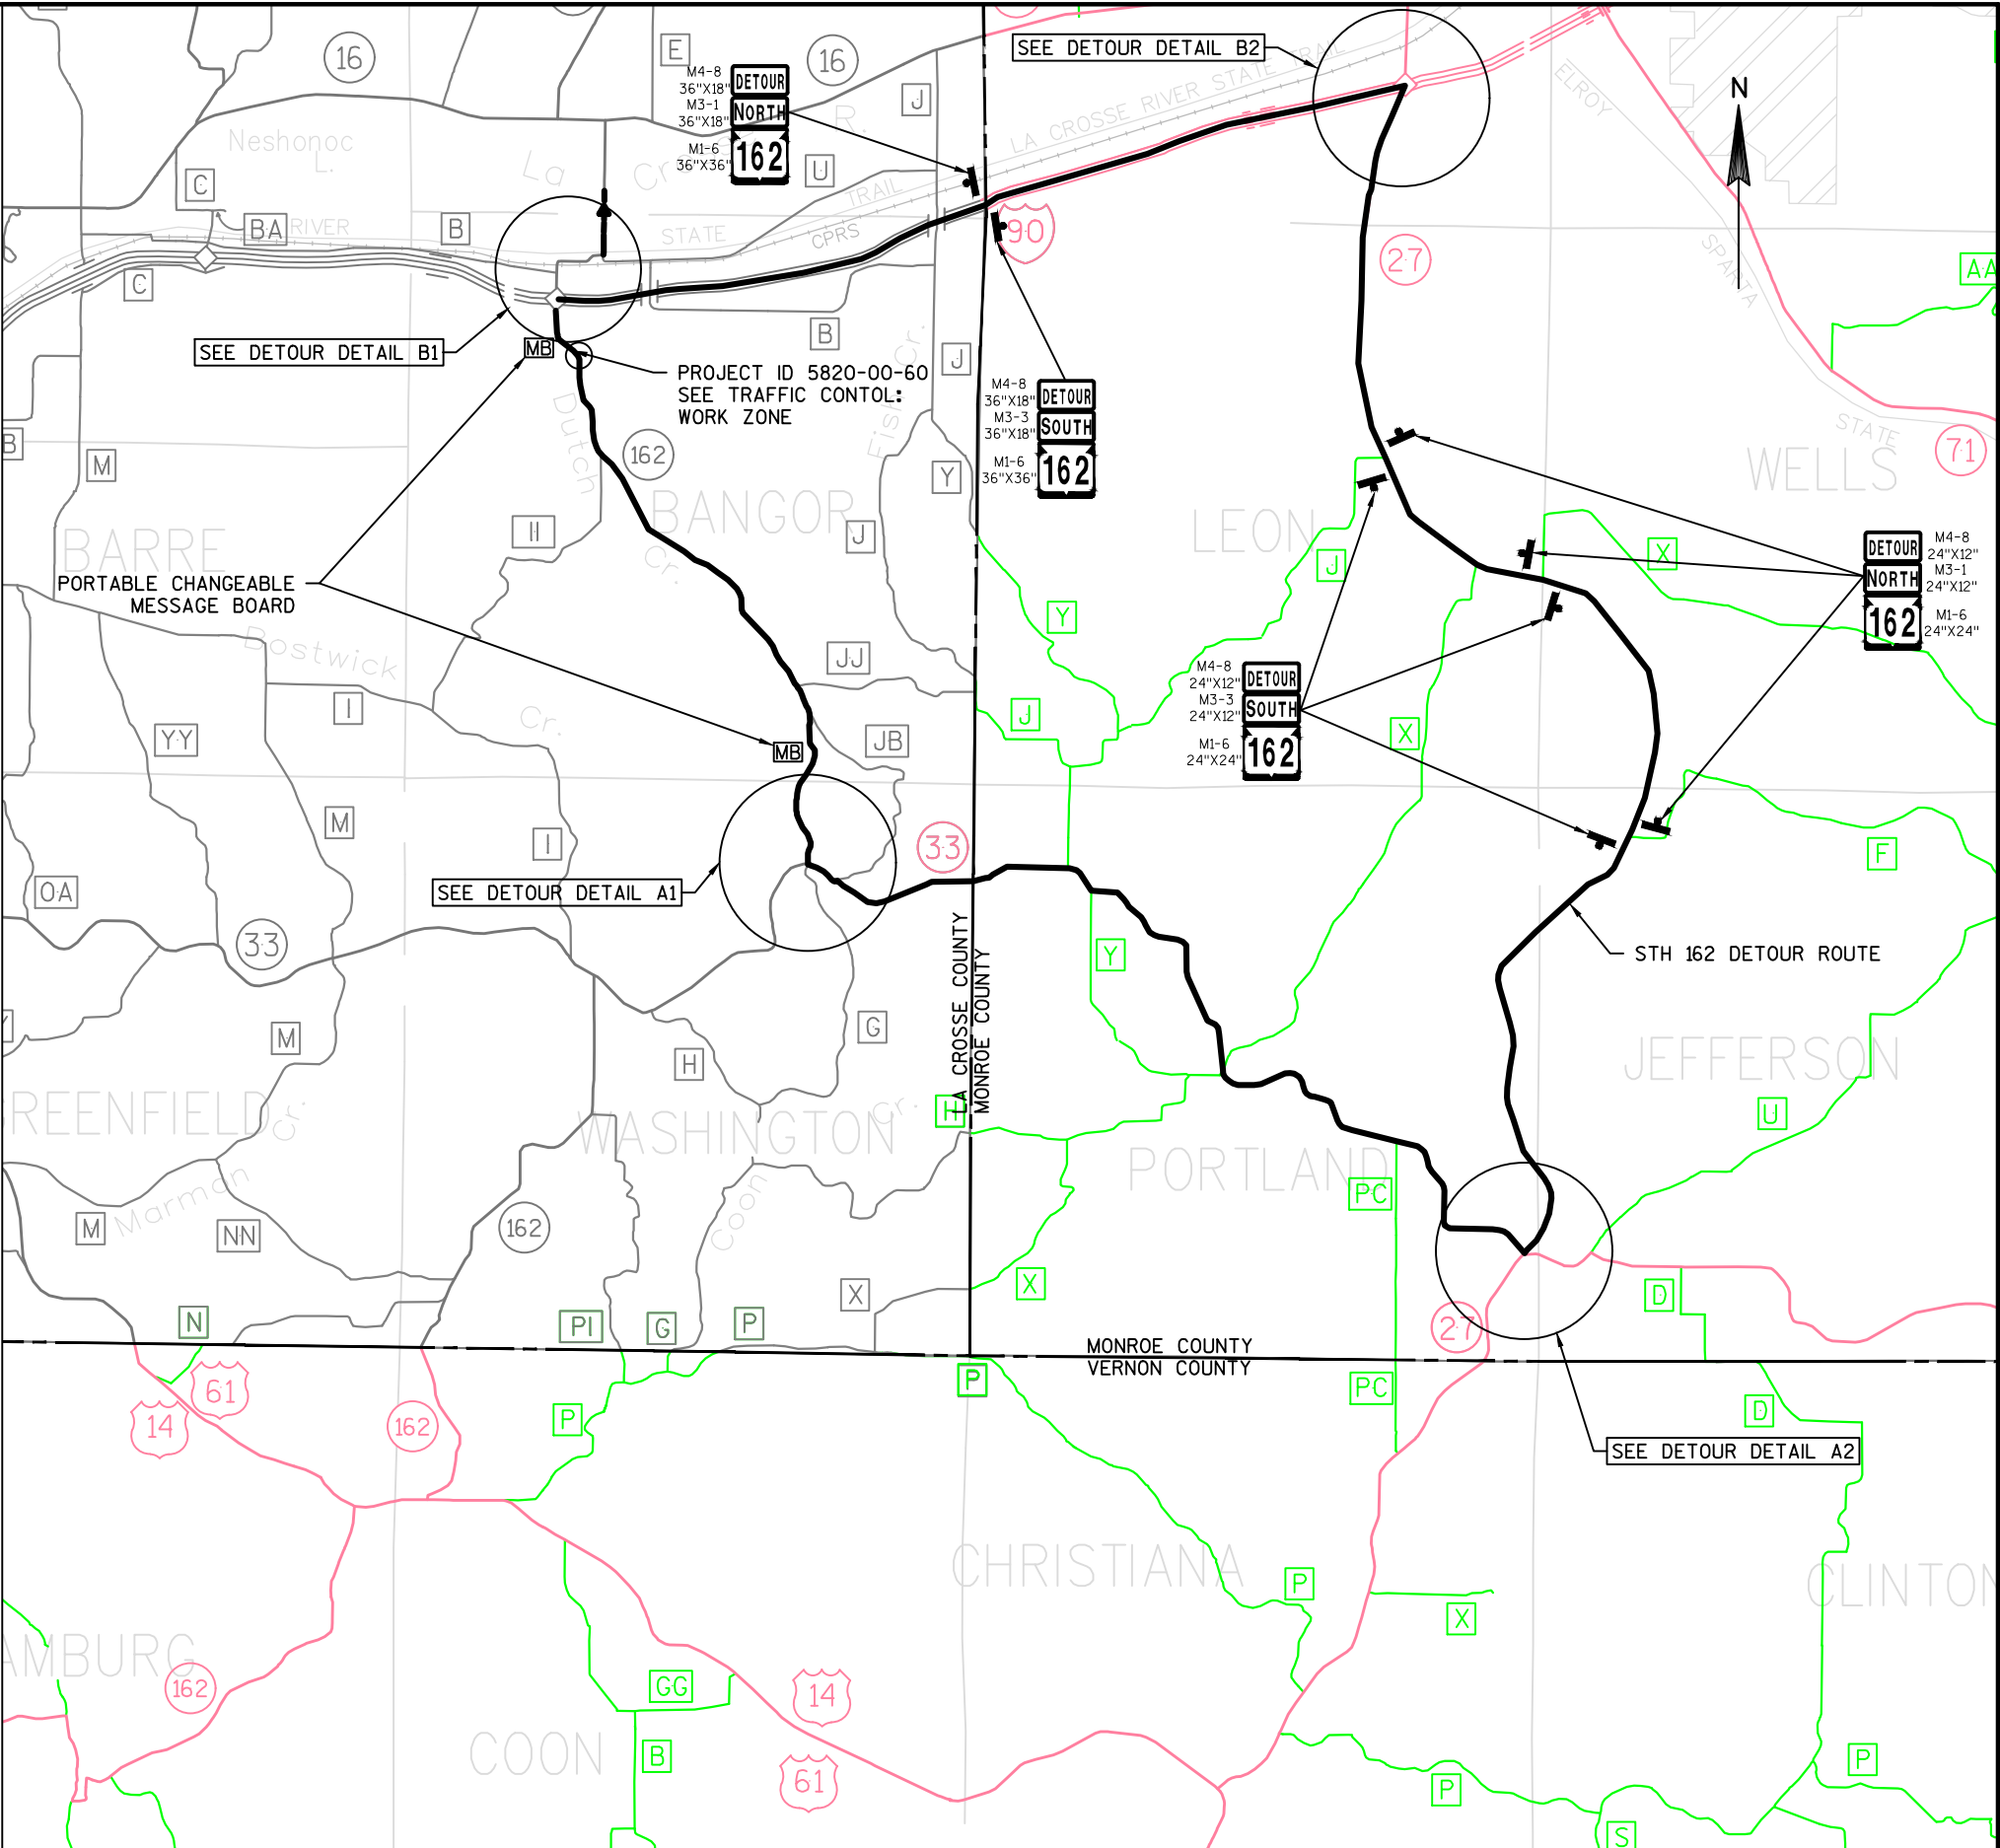

M4-8
24"x12"
M3-3
24"x12"
M1-6
24"x24"

DETOUR
SOUTH
162

2

M4-8
24"x12"
M3-3
24"x12"
M1-6
24"x24"

DETOUR
SOUTH
162

1

M4-8
24"x12"
M3-1
24"x12"
M1-6
24"x24"

DETOUR
NORTH
162

3

M4-8
24"x12"
M3-1
24"x12"
M1-6
24"x24"

DETOUR
NORTH
162

4

M4-8
24"x12"
M1-6
24"x24"

DETOUR
162

5

DETOUR DETAIL A1



162


JB

33


33

G

LA CROSSE COUNTY
MONROE COUNTY

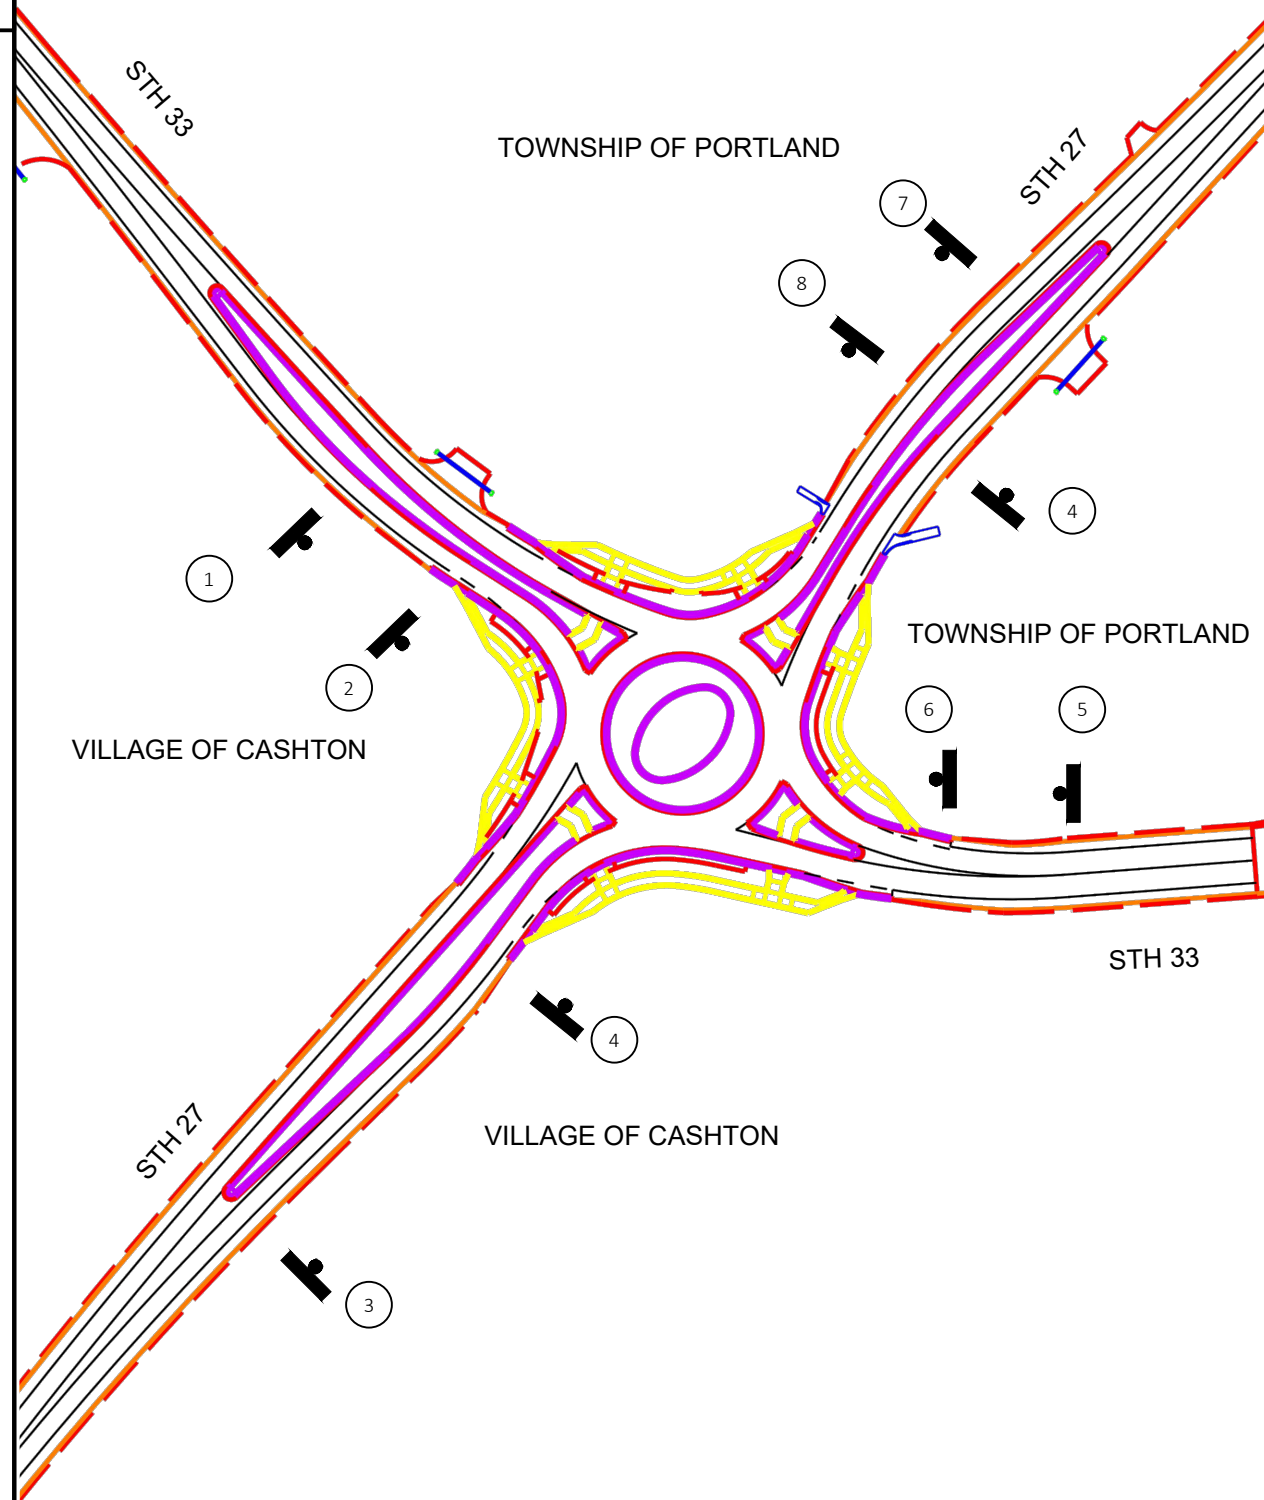

DETOUR DETAIL A2

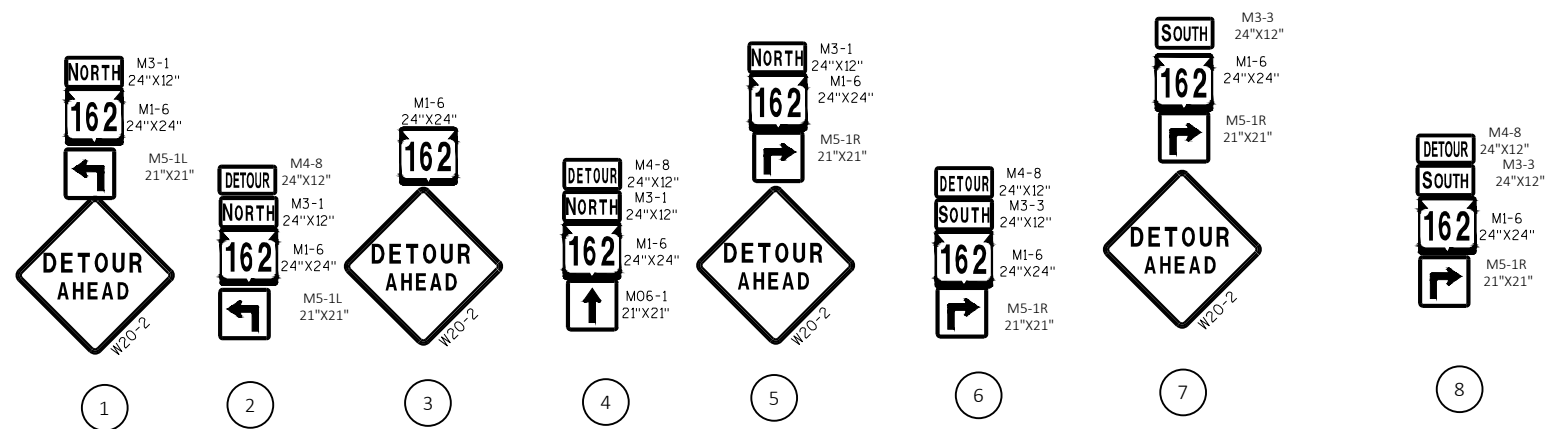

2

EXIT 15

DETOUR DETAIL B1

STH 162

STATIC FIXED MESSAGE IH 90W
(SEE SIGNING DETAILS)

5

2

3

4

6

7

8

9

1 MILE

PROJECT NO:	5820-00-60
-------------	------------

HWY: STH 162

COUNTY: LA CROSSE

DETOUR DETAIL B1

SHEET

10

FILE NAME : N:\PDS\C3D\58200030\SHEETSP\AN\027004_DT 2018.DWG
LAYOUT NAME - 027004_dt

PLOT DATE : 3/26/2019 11:16 AM PLOT BY : KLUDY, KATHLEEN M

PLOT BY :	KLUDY, KATHLEEN M	PLOT NAME :	PLOT SCALE :	1 IN:400 FT
-----------	-------------------	-------------	--------------	-------------

PLOT NAME :	PLOT SCALE :	1 IN:400 FT
-------------	--------------	-------------

PLOT SCALE : 1 IN:400 FT

WISDOT/CADDs SHEET 44

