


PROJECT ID:
WITH: **PROJECTID**

COUNTY: **WOOD**

ORDER OF SHEETS

Section No.	1	Title
Section No.	2	Typical Sections and Details
Section No.	3	Estimate of Quantities
Section No.	3	Miscellaneous Quantities
Section No.	4	Right of Way Plat
Section No.	5	Plan and Profile
Section No.	6	Standard Detail Drawings
Section No.	7	Sign Plates
Section No.	8	Structure Plans
Section No.	9	Computer Earthwork Data
Section No.	9	Cross Sections

TOTAL SHEETS =

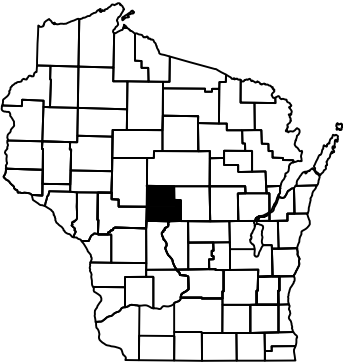

DESIGN DESIGNATION

A.A.D.T.	=
A.A.D.T.	=
D.H.V.	=
D.D.	=
T.	=
DESIGN SPEED	=
ESALS	=

CONVENTIONAL SYMBOLS

PLAN

CORPORATE LIMITS	
PROPERTY LINE	
LOT LINE	
LIMITED HIGHWAY EASEMENT	
EXISTING RIGHT OF WAY	
PROPOSED OR NEW R/W LINE	
SLOPE INTERCEPT	
REFERENCE LINE	
EXISTING CULVERT	
PROPOSED CULVERT (Box or Pipe)	
COMBUSTIBLE FLUIDS	
MARSH AREA	
WOODED OR SHRUB AREA	

PROFILE

GRADE LINE	
ORIGINAL GROUND	
MARSH OR ROCK PROFILE (To be noted as such)	
SPECIAL DITCH	
GRADE ELEVATION	
CULVERT (Profile View)	
UTILITIES	
ELECTRIC	
FIBER OPTIC	
GAS	
SANITARY SEWER	
STORM SEWER	
TELEPHONE	
WATER	
UTILITY PEDESTAL	
POWER POLE	
TELEPHONE POLE	

STATE OF WISCONSIN
DEPARTMENT OF TRANSPORTATION

PLAN OF PROPOSED IMPROVEMENT



WISCONSIN RAPIDS - MARSHFIELD

STH 13 & 80 BRIDGES B-71-62,79

STH 13 - STH 80

WOOD

STATE PROJECT NUMBER
6340-00-62

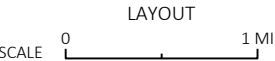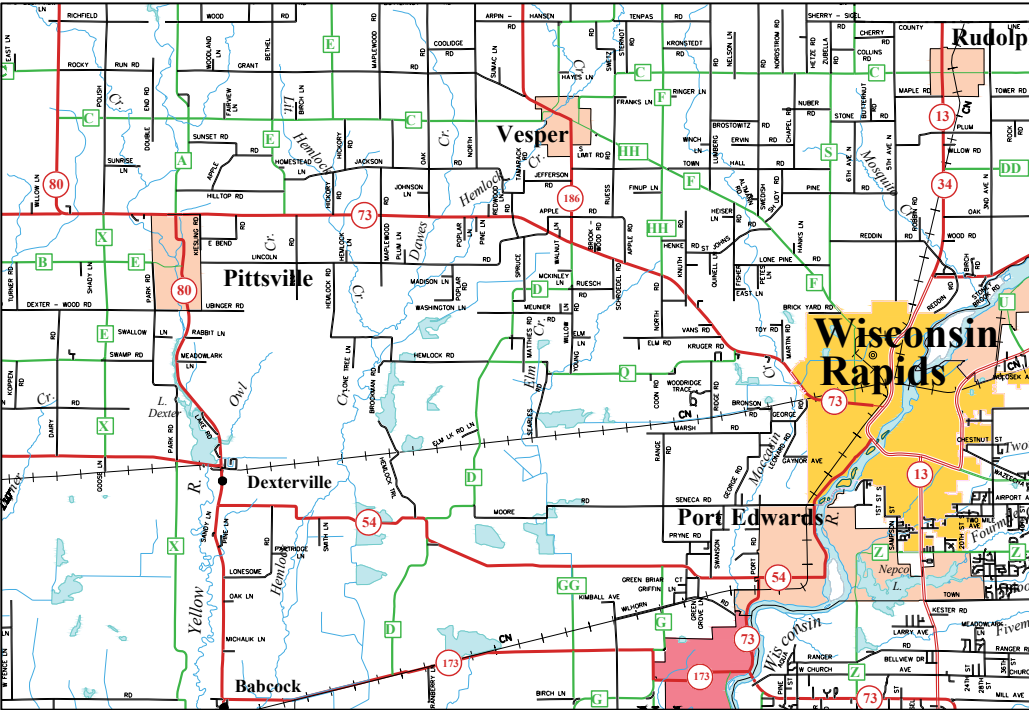

TOTAL NET LENGTH OF CENTERLINE =

HORIZONTAL POSITIONS SHOWN ON THIS PLAN ARE WISCONSIN COORDINATE REFERENCE SYSTEM (WISCRS), WOOD COUNTY, NAD83 (2011), IN U.S. SURVEY FEET. POSITIONS SHOWN ARE GRID COORDINATES, GRID BEARINGS, AND GRID DISTANCES. GRID DISTANCES ARE THE SAME AS GROUND DISTANCES. ELEVATIONS ARE REFERENCED TO NAVD 88 (2012). GPS DERIVED ELEVATIONS ARE BASED ON GEOID 12A.


STATE PROJECT	FEDERAL PROJECT	
	PROJECT	CONTRACT
6340-00-32		

STATE OF WISCONSIN
DEPARTMENT OF TRANSPORTATION

PREPARED BY	
Surveyor	SURVEYOR
Designer	DESIGNER
Project Manager	PROJECT MANAGER
Regional Examiner	REGIONAL EXAMINER
Regional Supervisor	REGIONAL SUPERVISOR


APPROVED FOR THE DEPARTMENT
DATE: _____ (Signature)

E

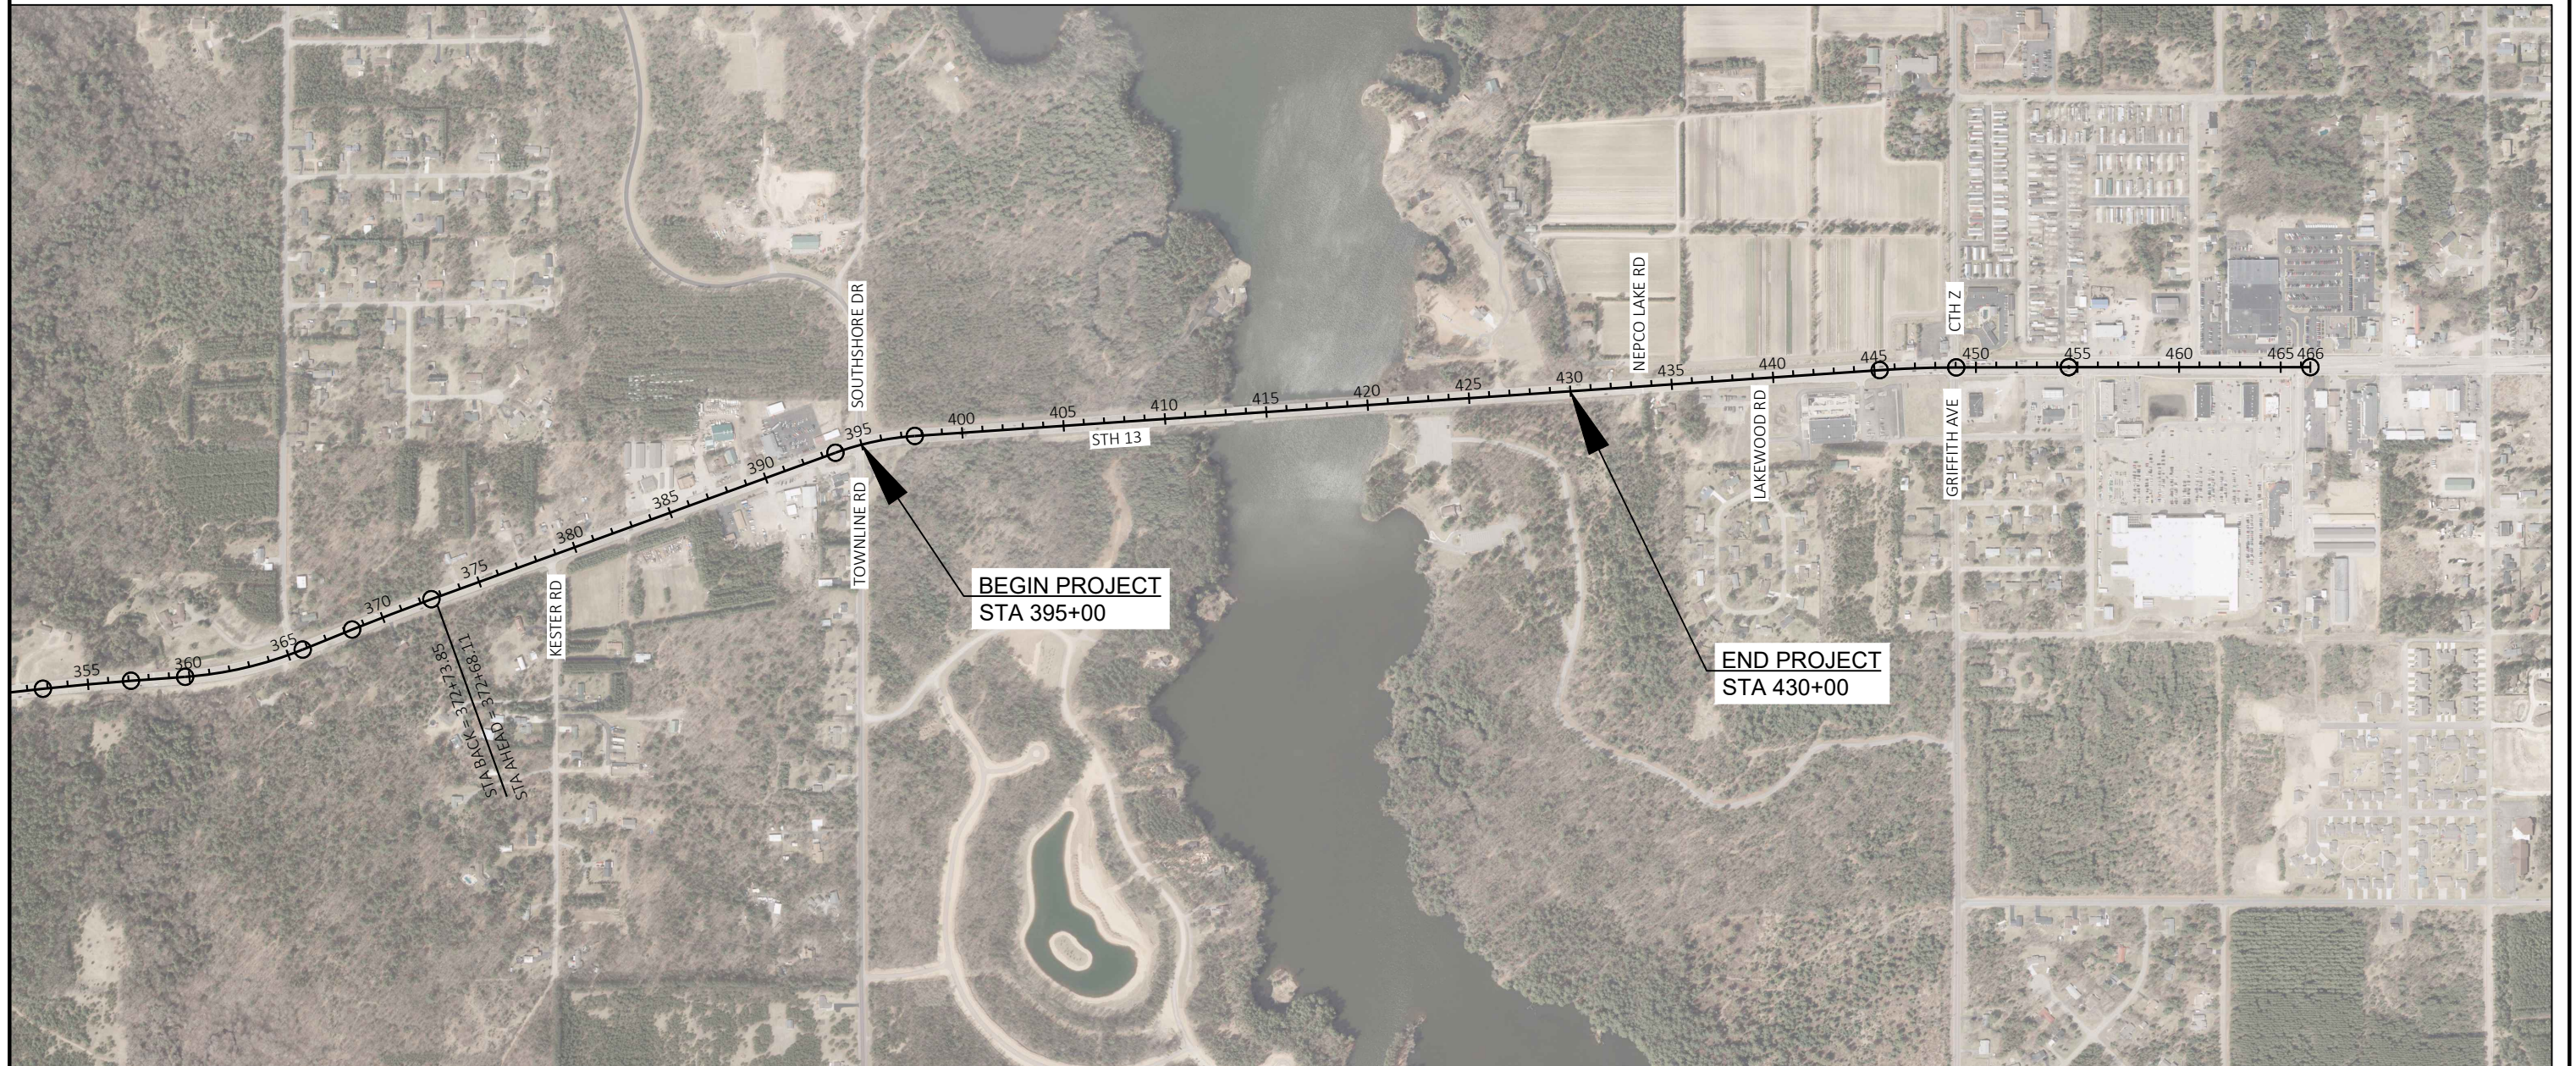


PROJECT NO: 6340-00-32	HWY: STH 13/80	COUNTY: WOOD	PROJECT OVERVIEW : STH 13	SHEET	E
------------------------	----------------	--------------	---------------------------	-------	---



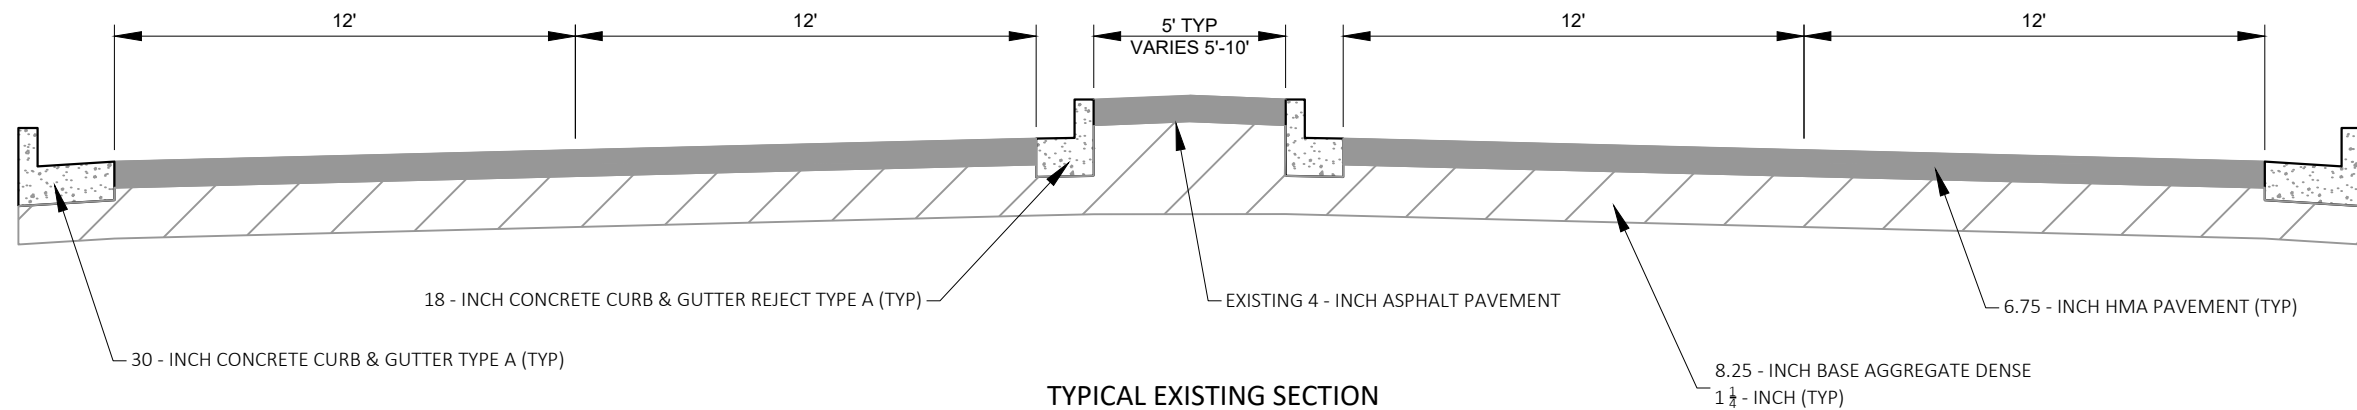

TYPICAL EXISTING SECTION
STA 395+00 TO 433+50

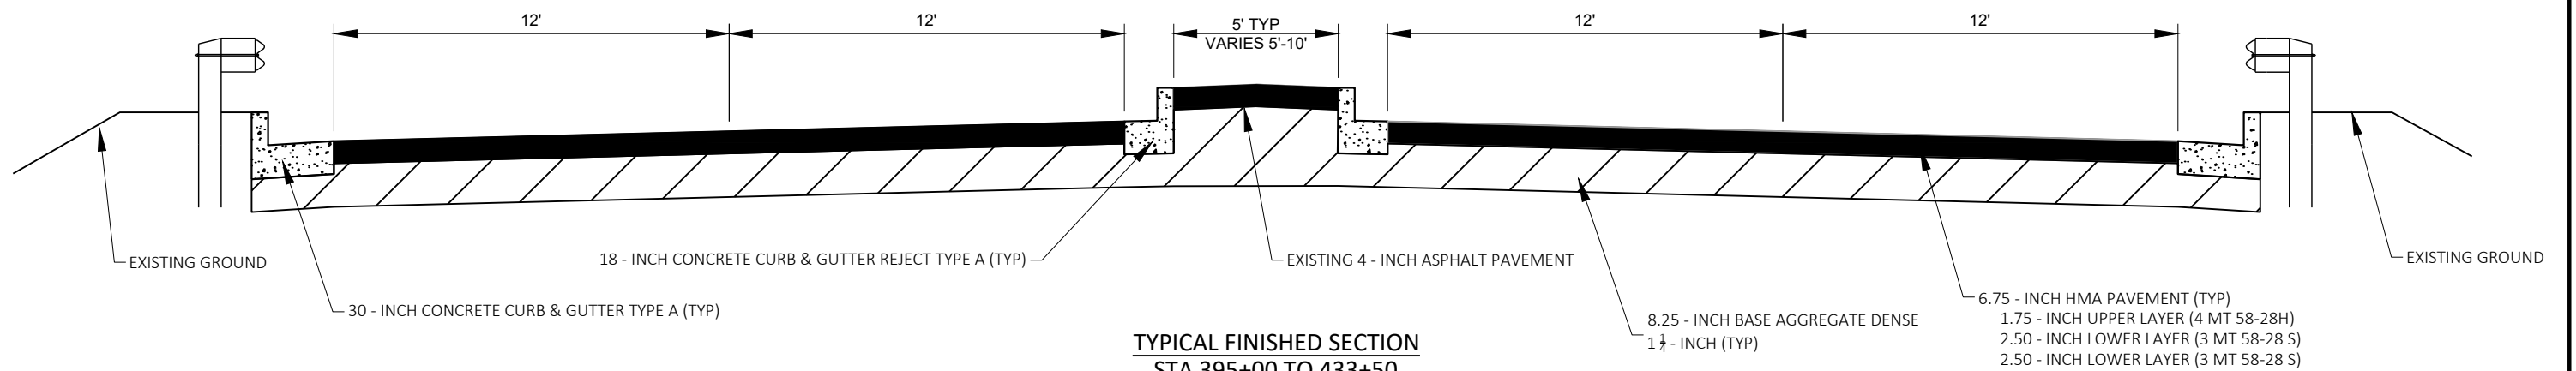

TYPICAL FINISHED SECTION
STA 395+00 TO 433+50

2

BENCH MARK 900365
STATION 414+42.78
OFFSET RIGHT 35.856'
ELEV. 982.440'
DISK IN CONCRETE

REMOVE REINFORCED FENCE

THRIE BEAM

DRIVEWAY CURB & SPECIAL GRADING

DRIVEWAY CURB & SPECIAL GRADING

MGS

REMOVE REINFORCED FENCE

STA 413+40

STA 414+37

411+00

412+00

413+00

414+00

415+00

416+00

REMOVE REINFORCED FENCE

MGS

DRIVEWAY CURB & SPECIAL GRADING

BENCHMARK 900365

DRIVEWAY CURB & SPECIAL GRADING

THRIE BEAM

REMOVE REINFORCED FENCE

Z

REMOVE REINFORCED FENCE

417+00

418+00

419+00

420+00

421+00

422+00

REMOVE REINFORCED FENCE

FENCE TO REMAIN

PROJECT NO: 6340-00-62

HWY: STH 13 / STH 80

COUNTY: WOOD

CONSTRUCTION DETAIL-GUARD RAIL - STH 13

SHEET

E

FILE NAME : N:\PDS\C3D\63400032\SHEETSPLAN\021001-CD.DWG
LAYOUT NAME - (01)

PLOT DATE : 1/18/2019 4:24 PM


PLOT BY : SCHLEICHER, BRYCE B

PLOT NAME :

PLOT SCALE : 1 IN:40 FT


WISDOT/CADDs SHEET 44


REMOVE REINFORCED FENCE

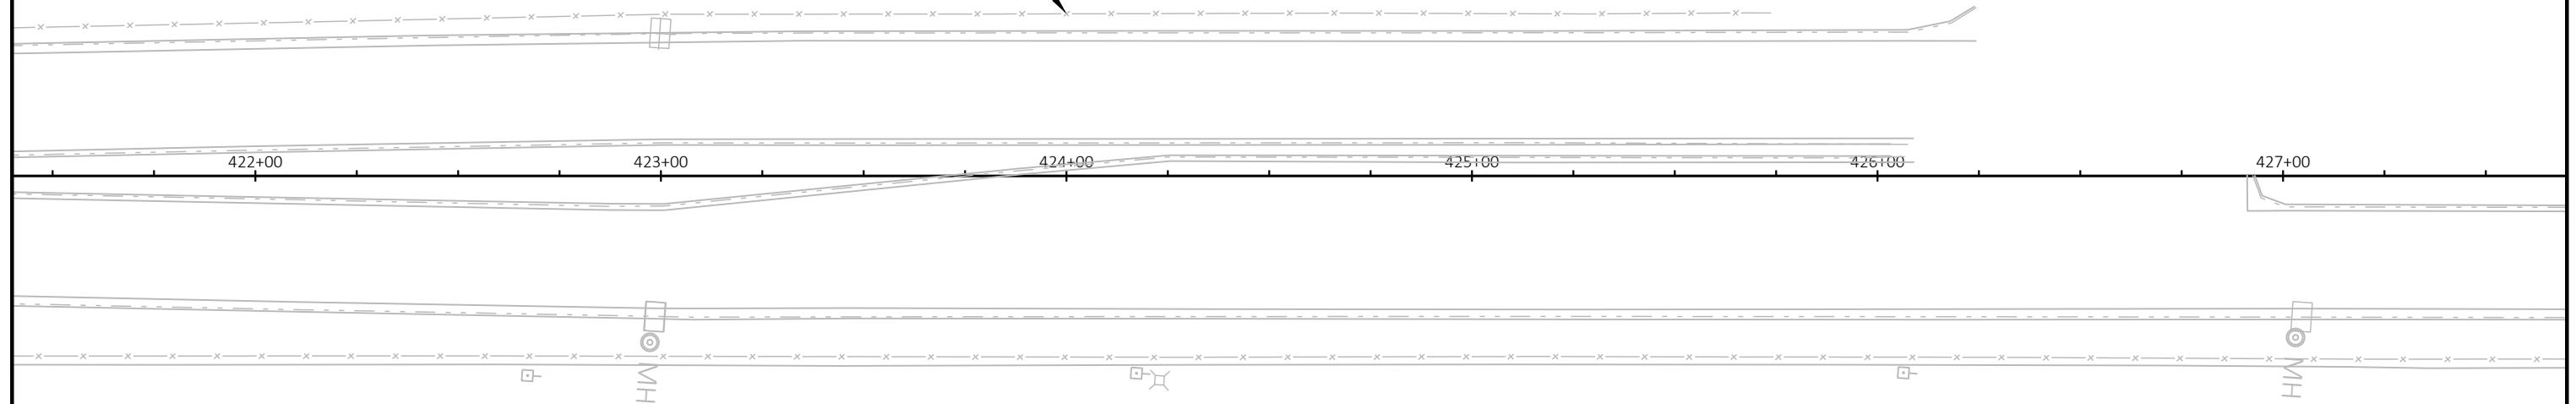



PROJECT NO: 6340-00-62	HWY: STH 13 / STH 80	COUNTY: WOOD	CONSTRUCTION DETAIL-GUARD RAIL - STH 13	SHEET	E
------------------------	----------------------	--------------	---	-------	---

BENCH MARK 17905
STATION 222+45.57
OFFSET RIGHT 24.795'
ELEV. 1096.653'
DISK IN CONCRETE

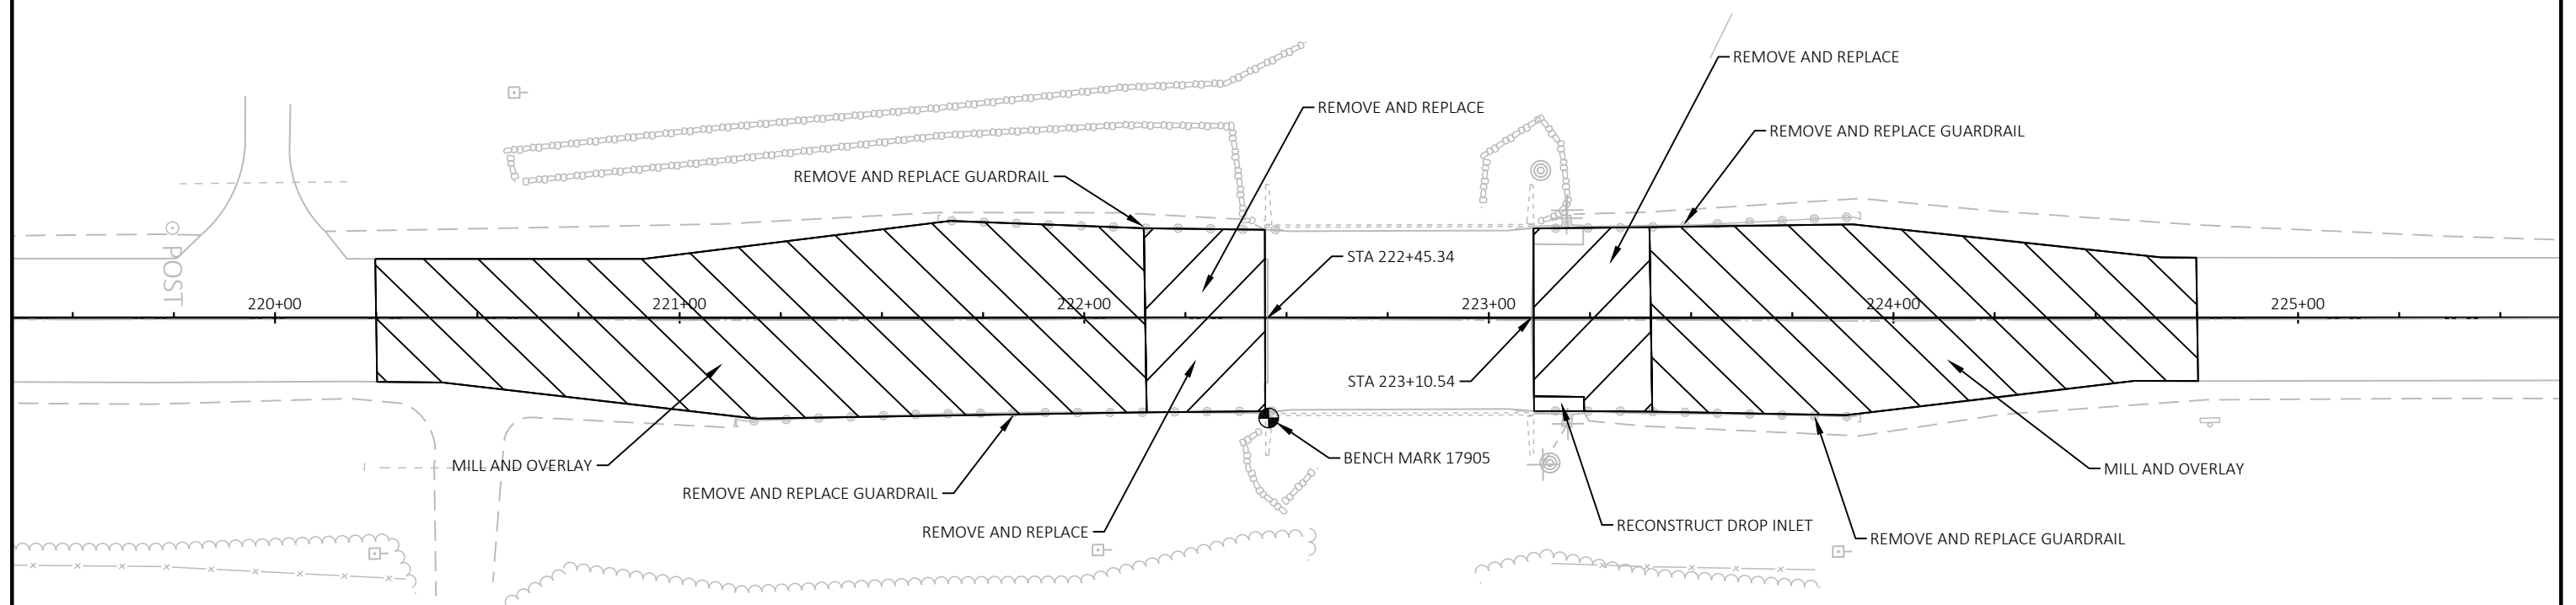

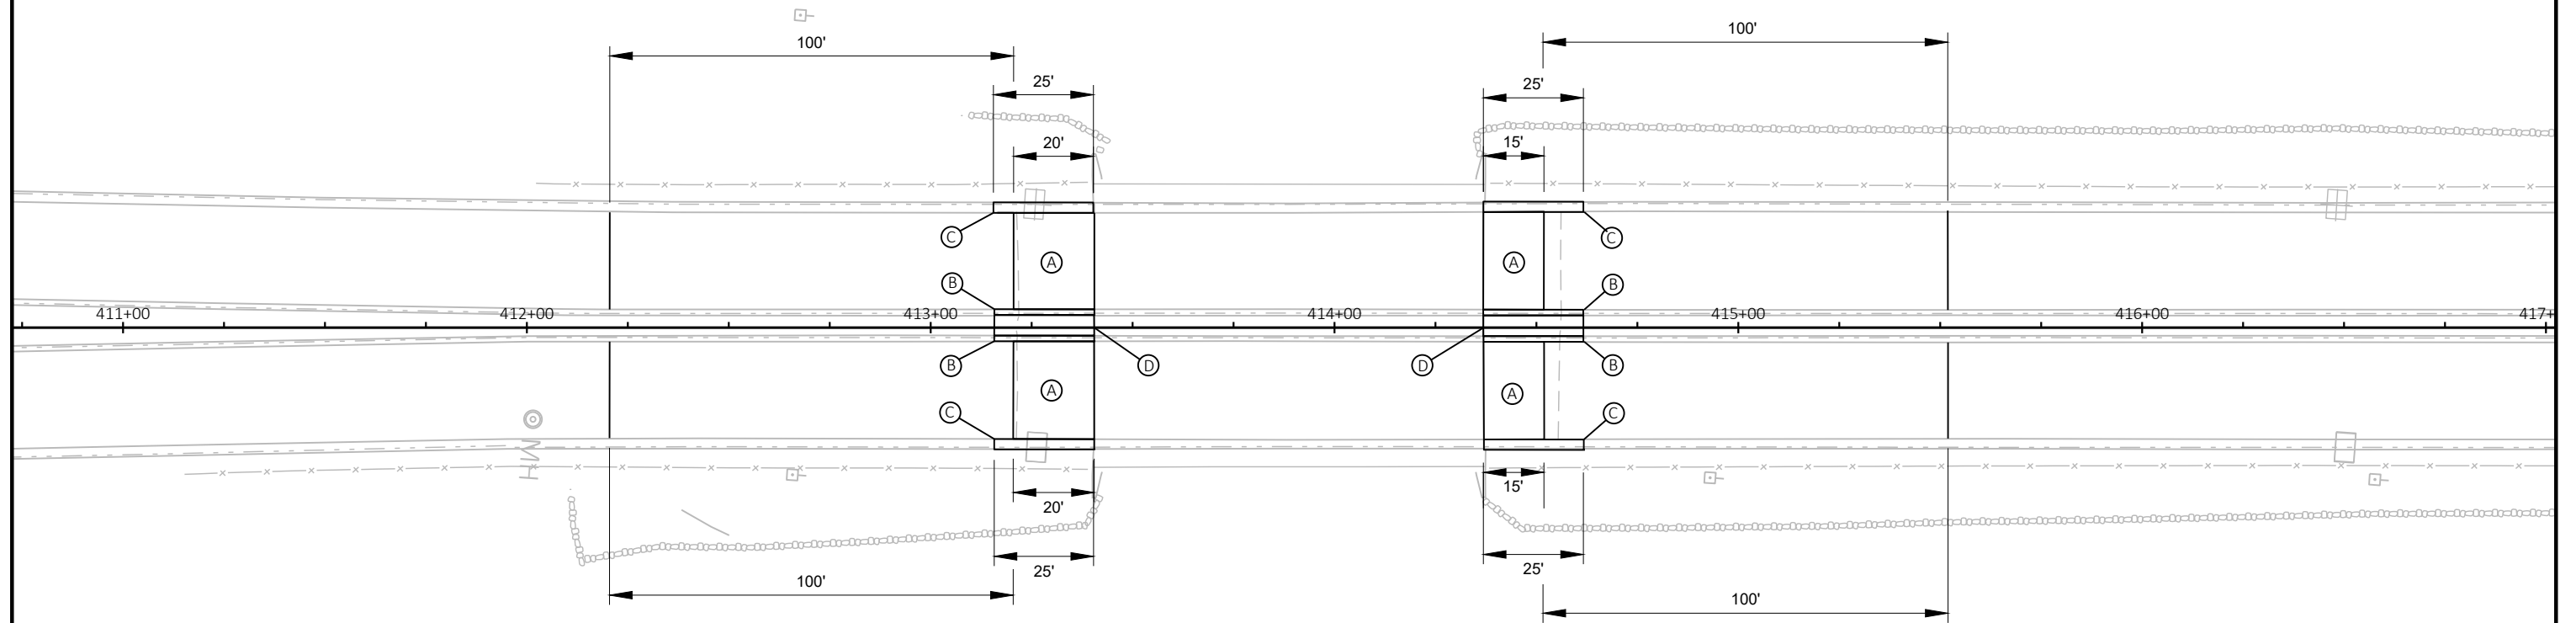

- (A) CONCRETE BRIDGE APPROACH SLAB
- (B) CURB & GUTTER 18 - INCH TYPE D REJECT
- (C) CONCRETE CURB & GUTTER 30 - INCH TYPE D
- (D) 4" ASPHALTIC SURFACE & CHIP SEAL (RED)

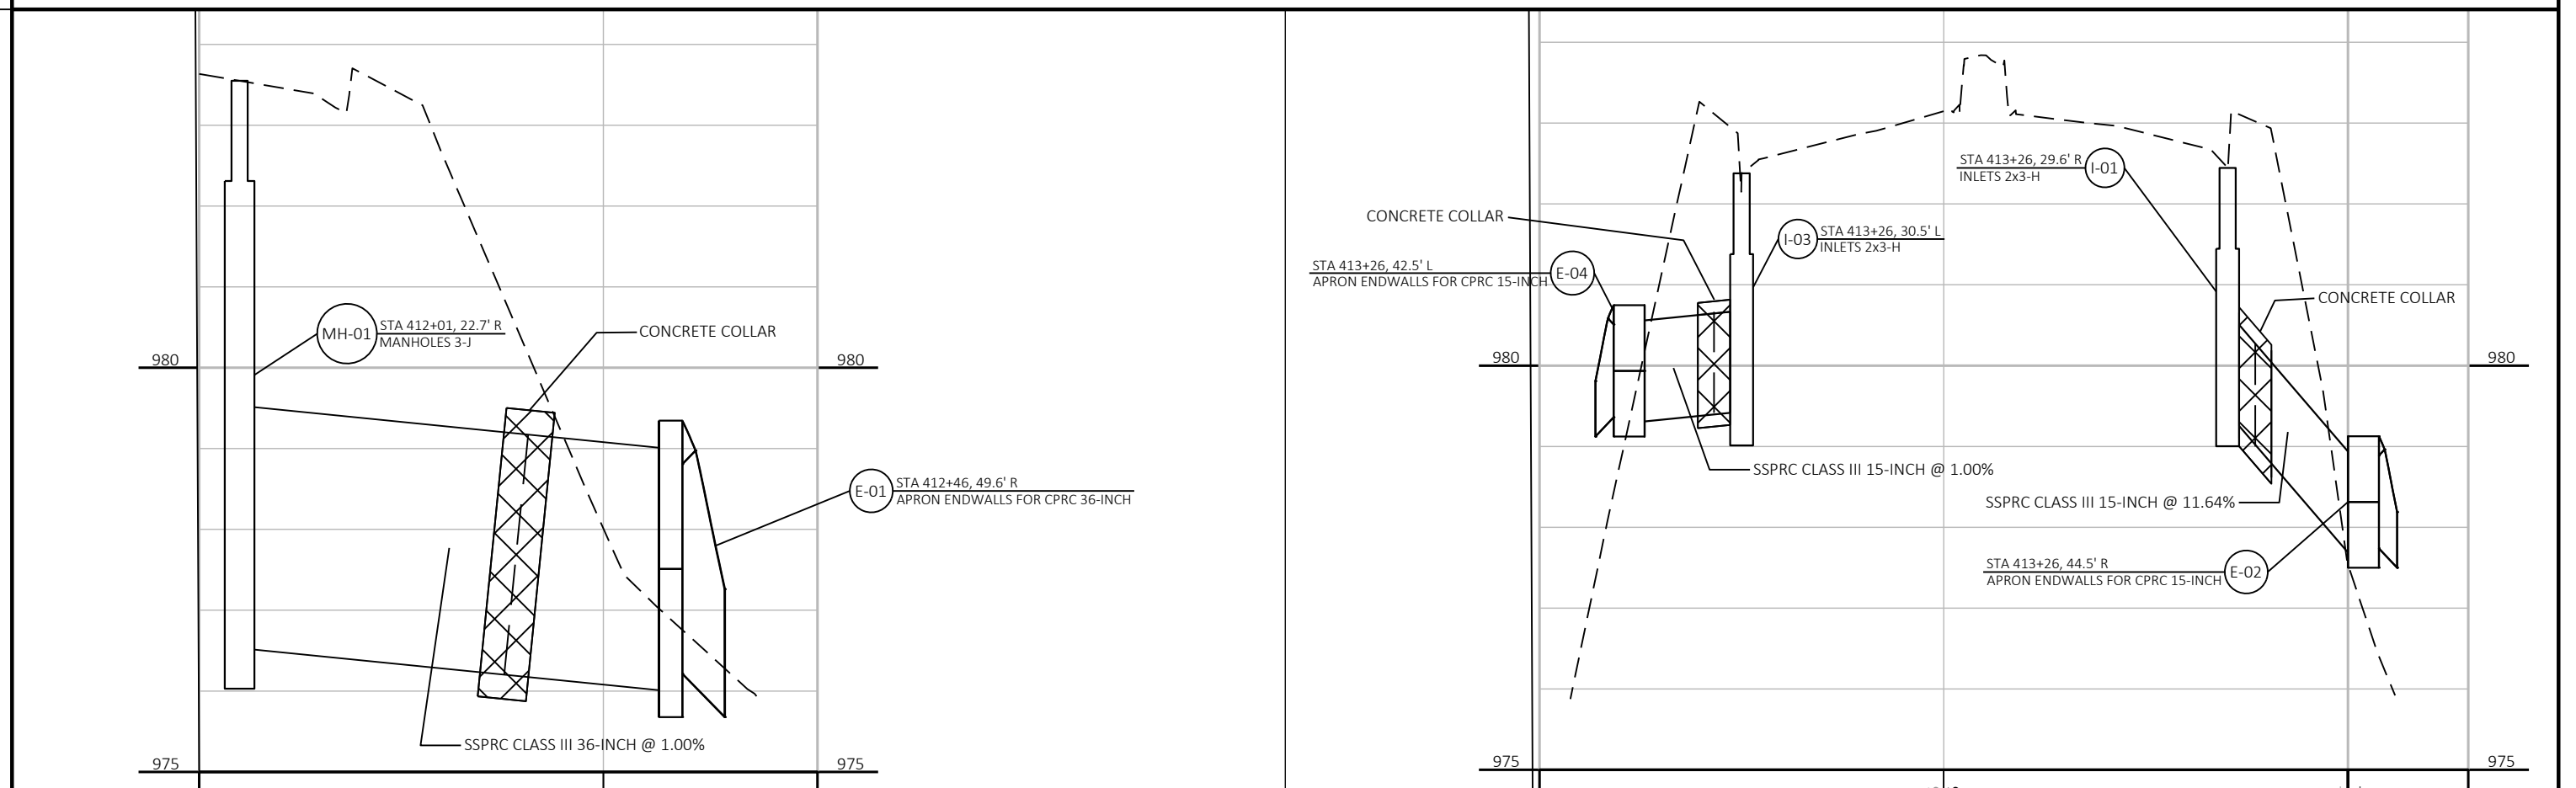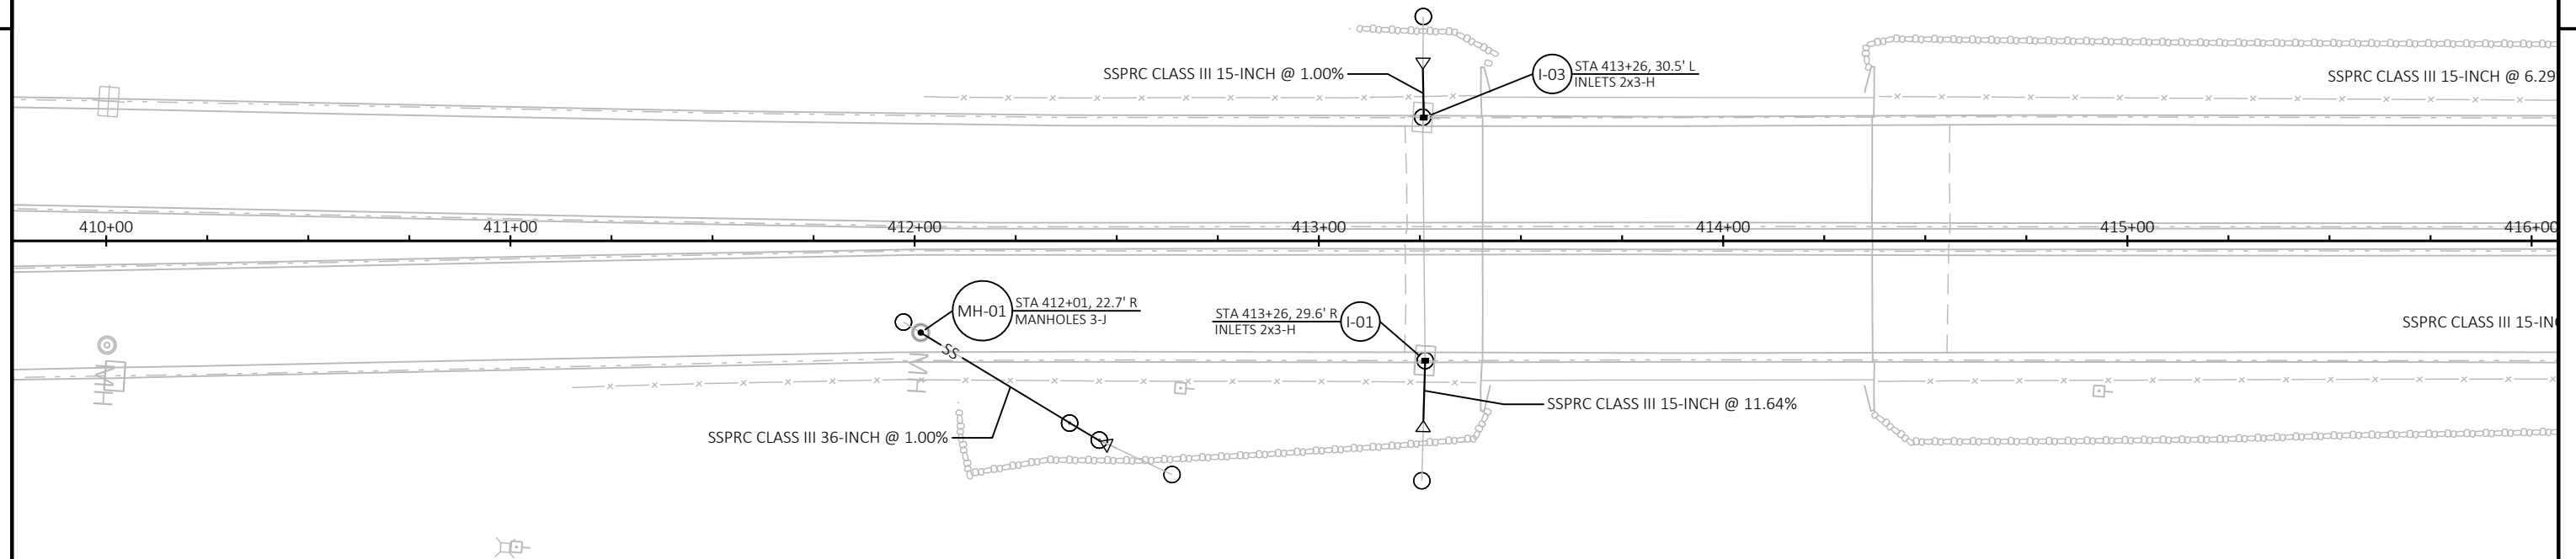

PROJECT NO: 6340-00-62



HWY: STH 13 / STH 80

COUNTY: WOOD

STORM SEWER

SHEET

E

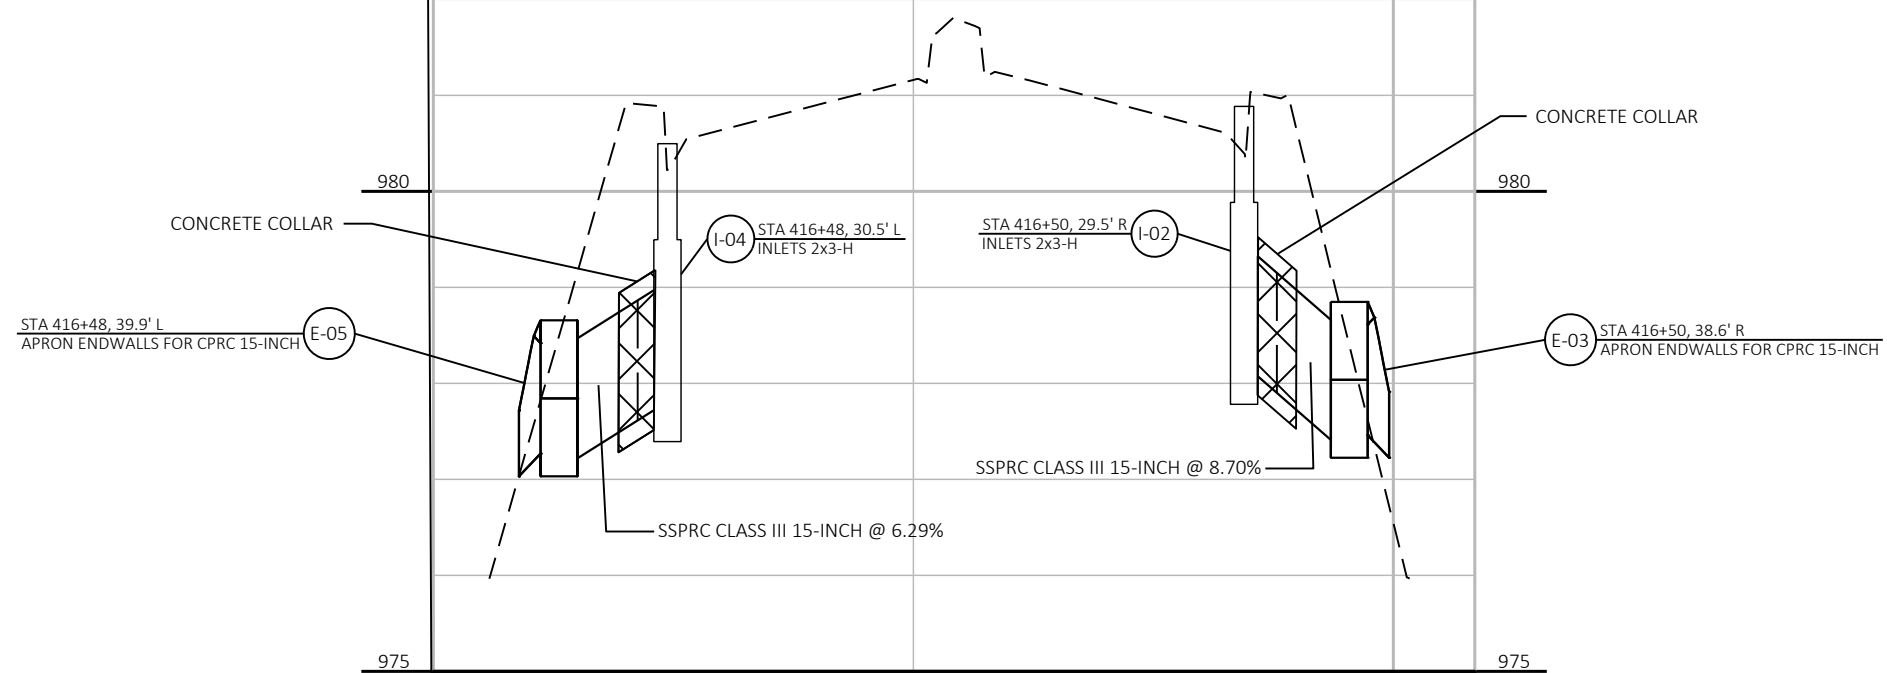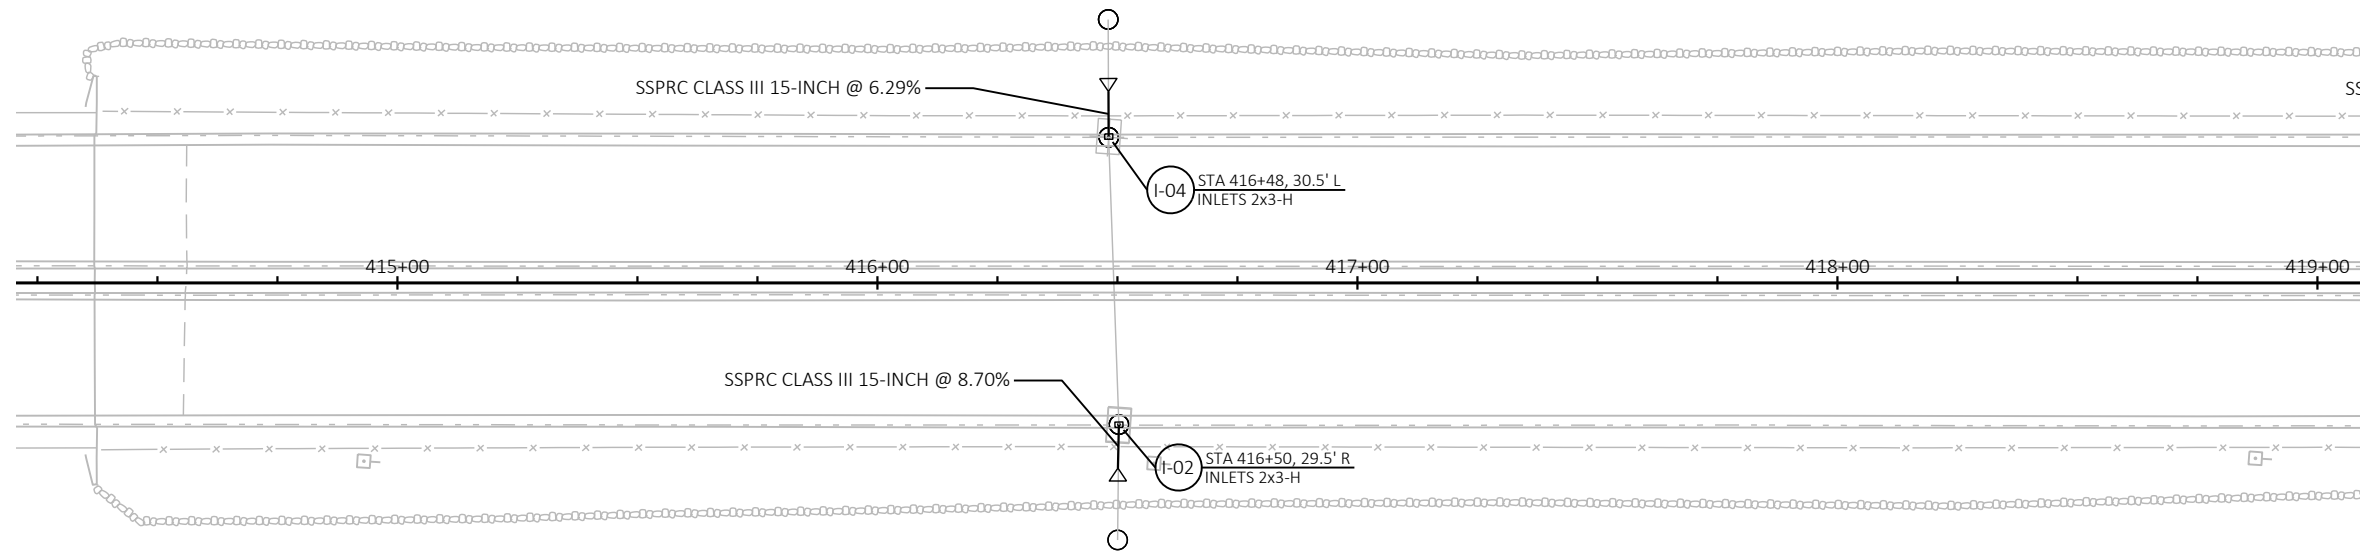

PROJECT NO: 6340-00-62

HWY: STH 13 / STH 80

COUNTY: WOOD

STORM SEWER

SHEET

E

FILE NAME : N:\PDS\C3D\63400032\SHEETSP\021004-CD.DWG
LAYOUT NAME - (2)



PLOT DATE : 1/18/2019 4:24 PM

PLOT BY : SCHLEICHER, BRYCE B


PLOT NAME :


PLOT SCALE : #####

WISDOT/CADDs SHEET 44

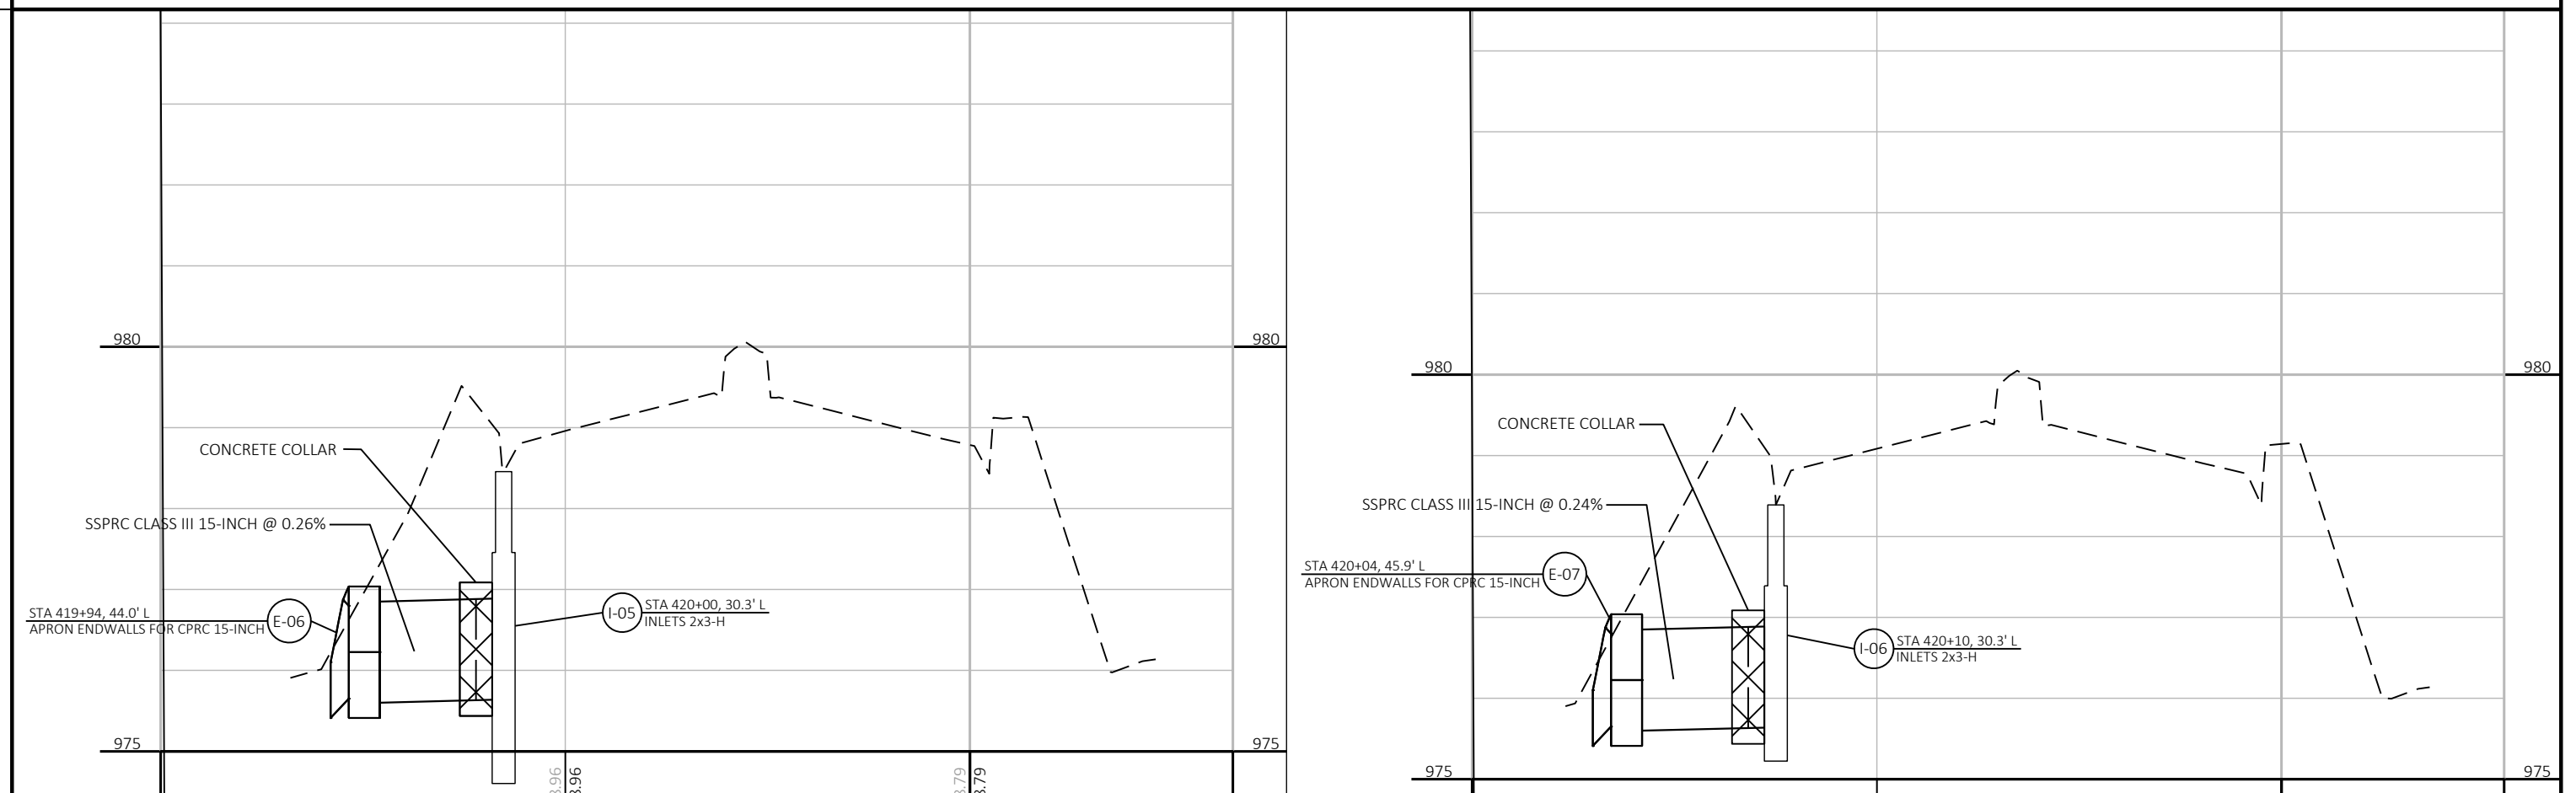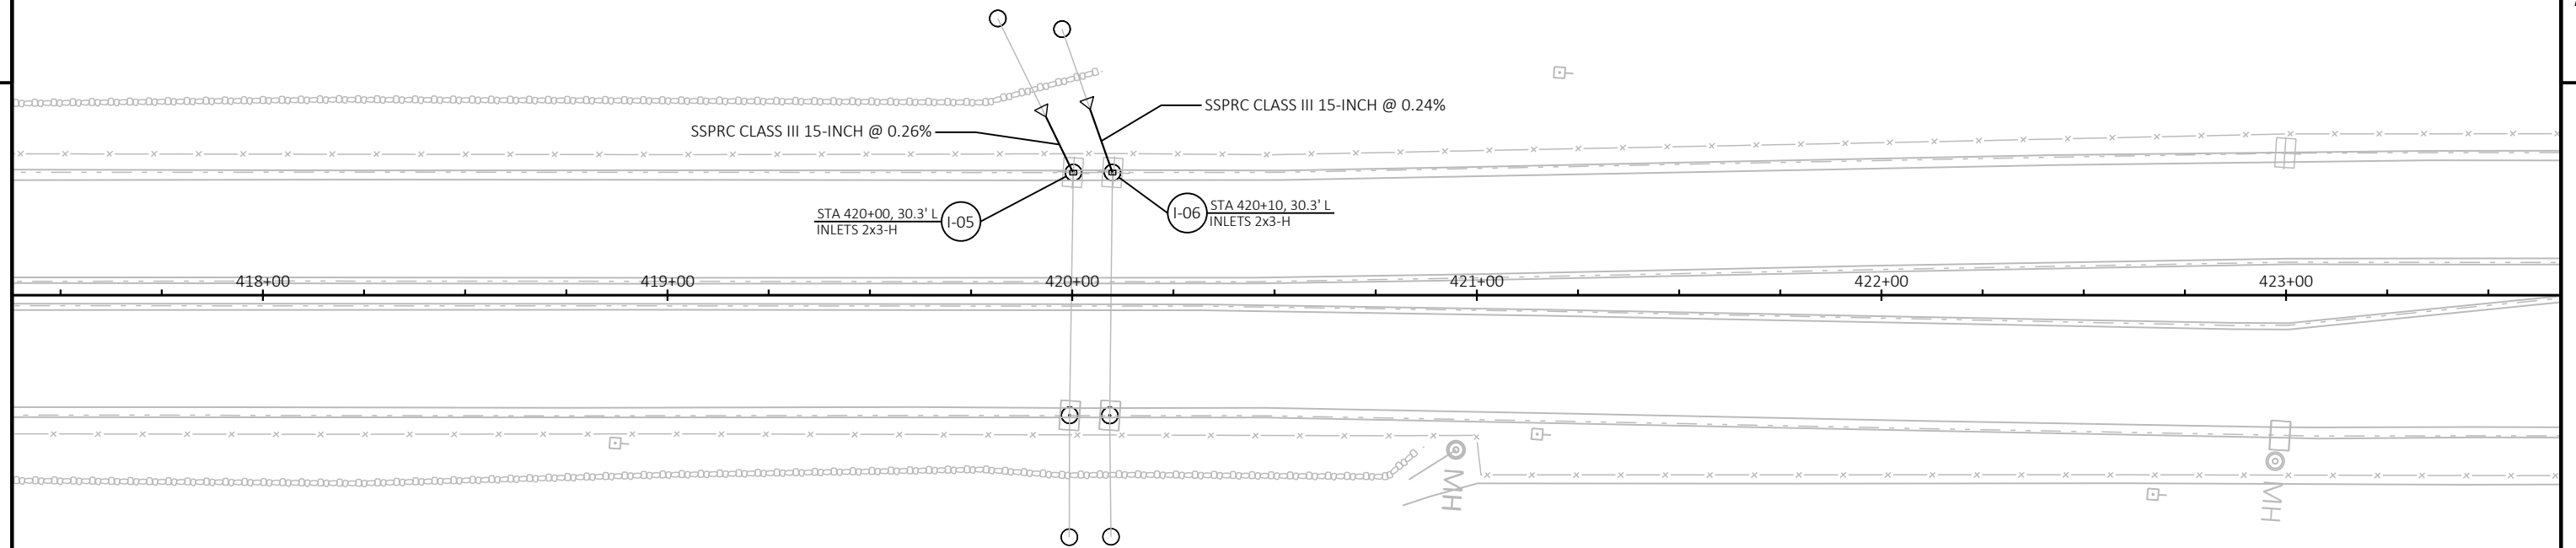


PROJECT NO: 6340-00-62	HWY: STH 13 / STH 80	COUNTY: WOOD	STORM SEWER	SHEET	E
------------------------	----------------------	--------------	-------------	-------	---

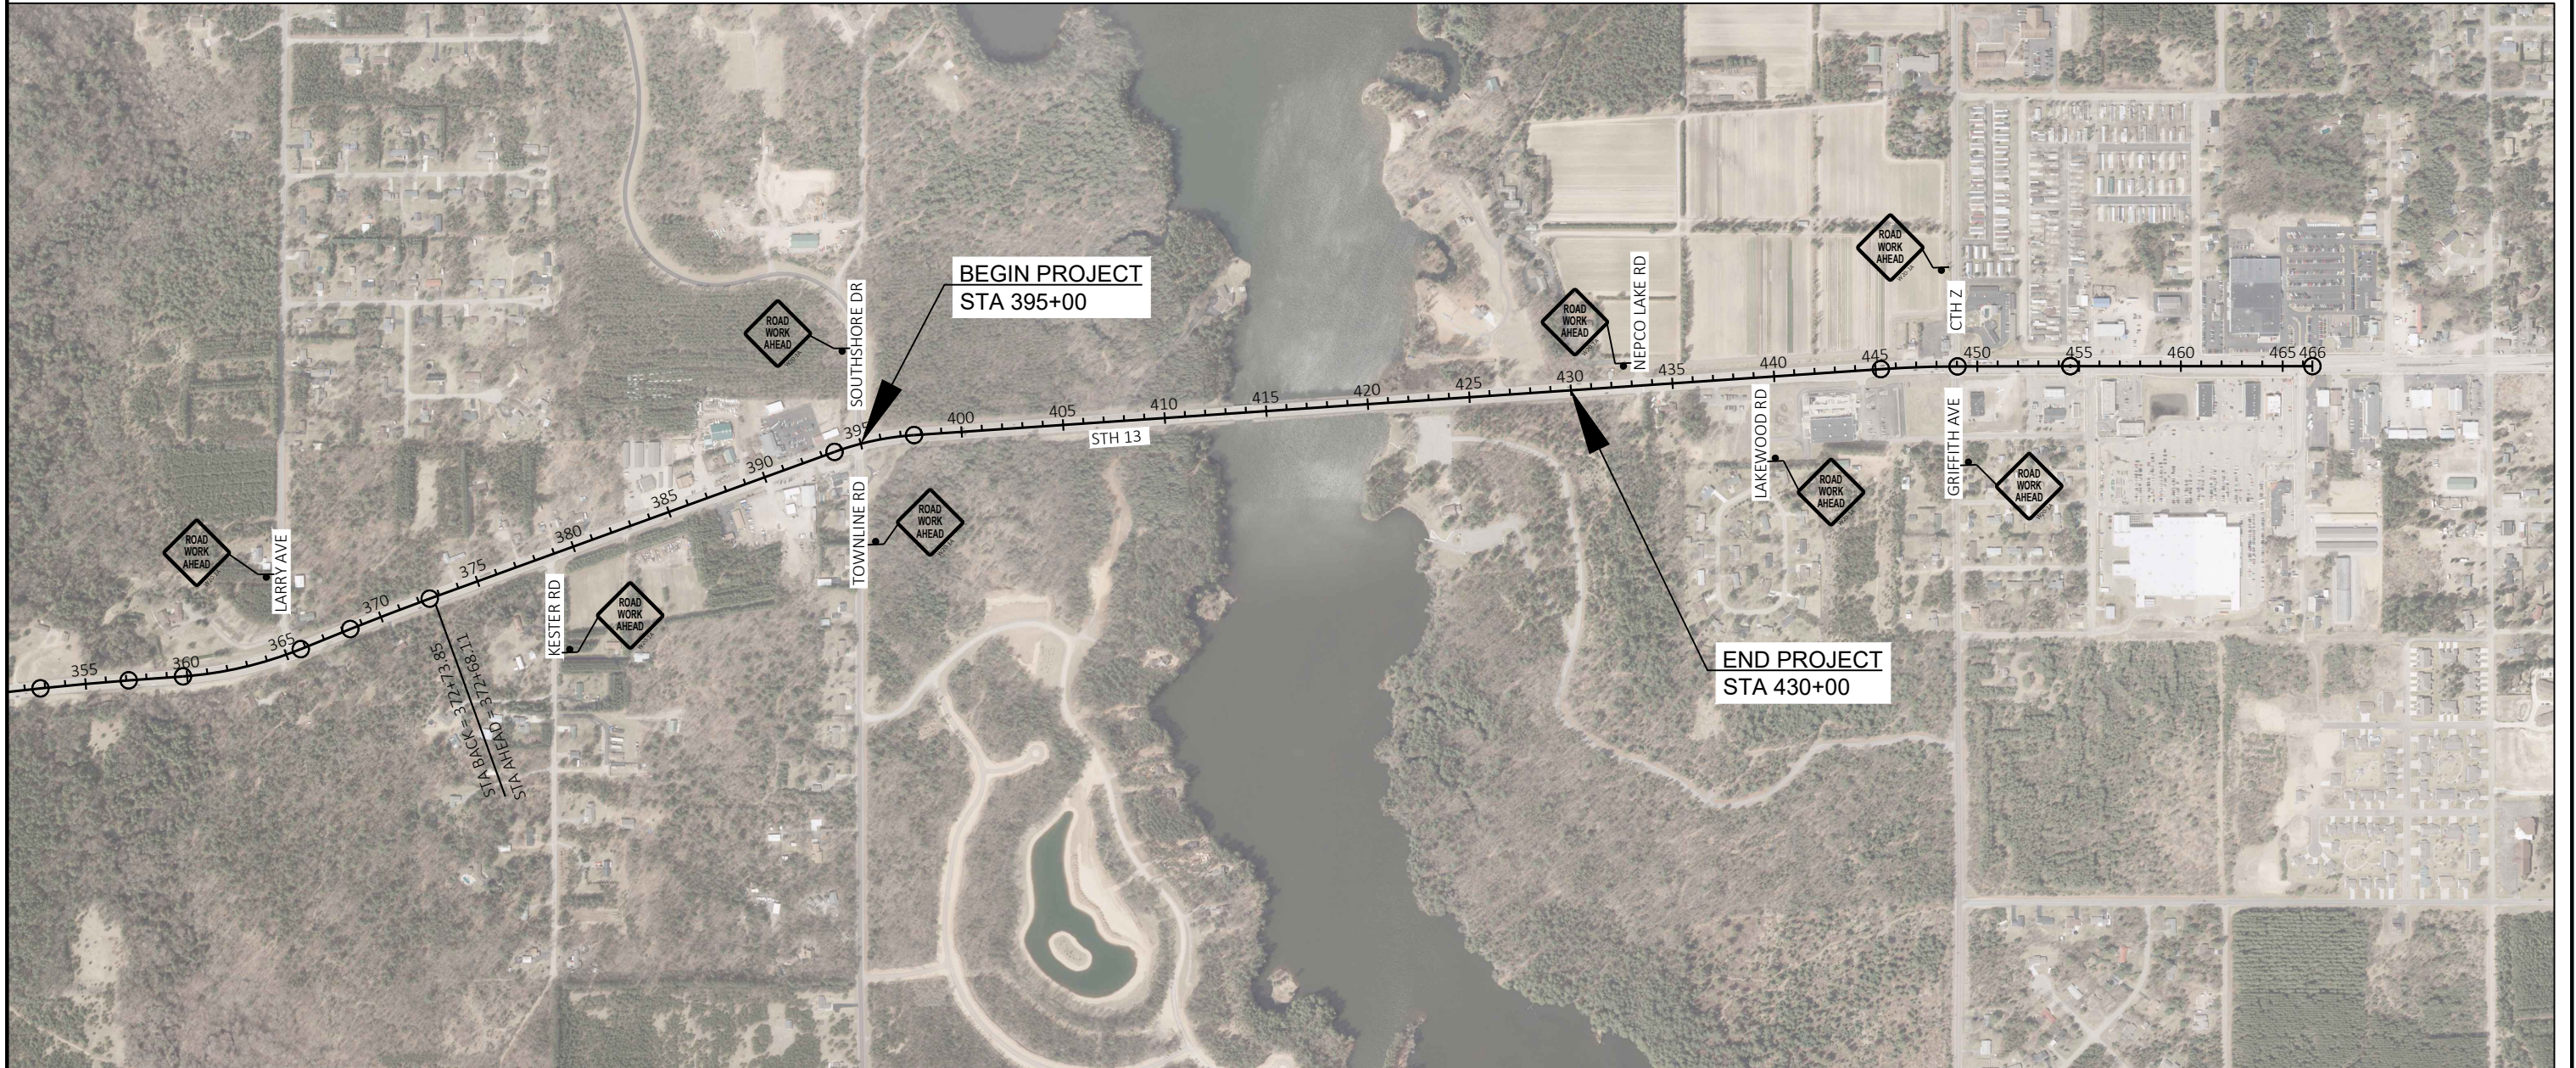

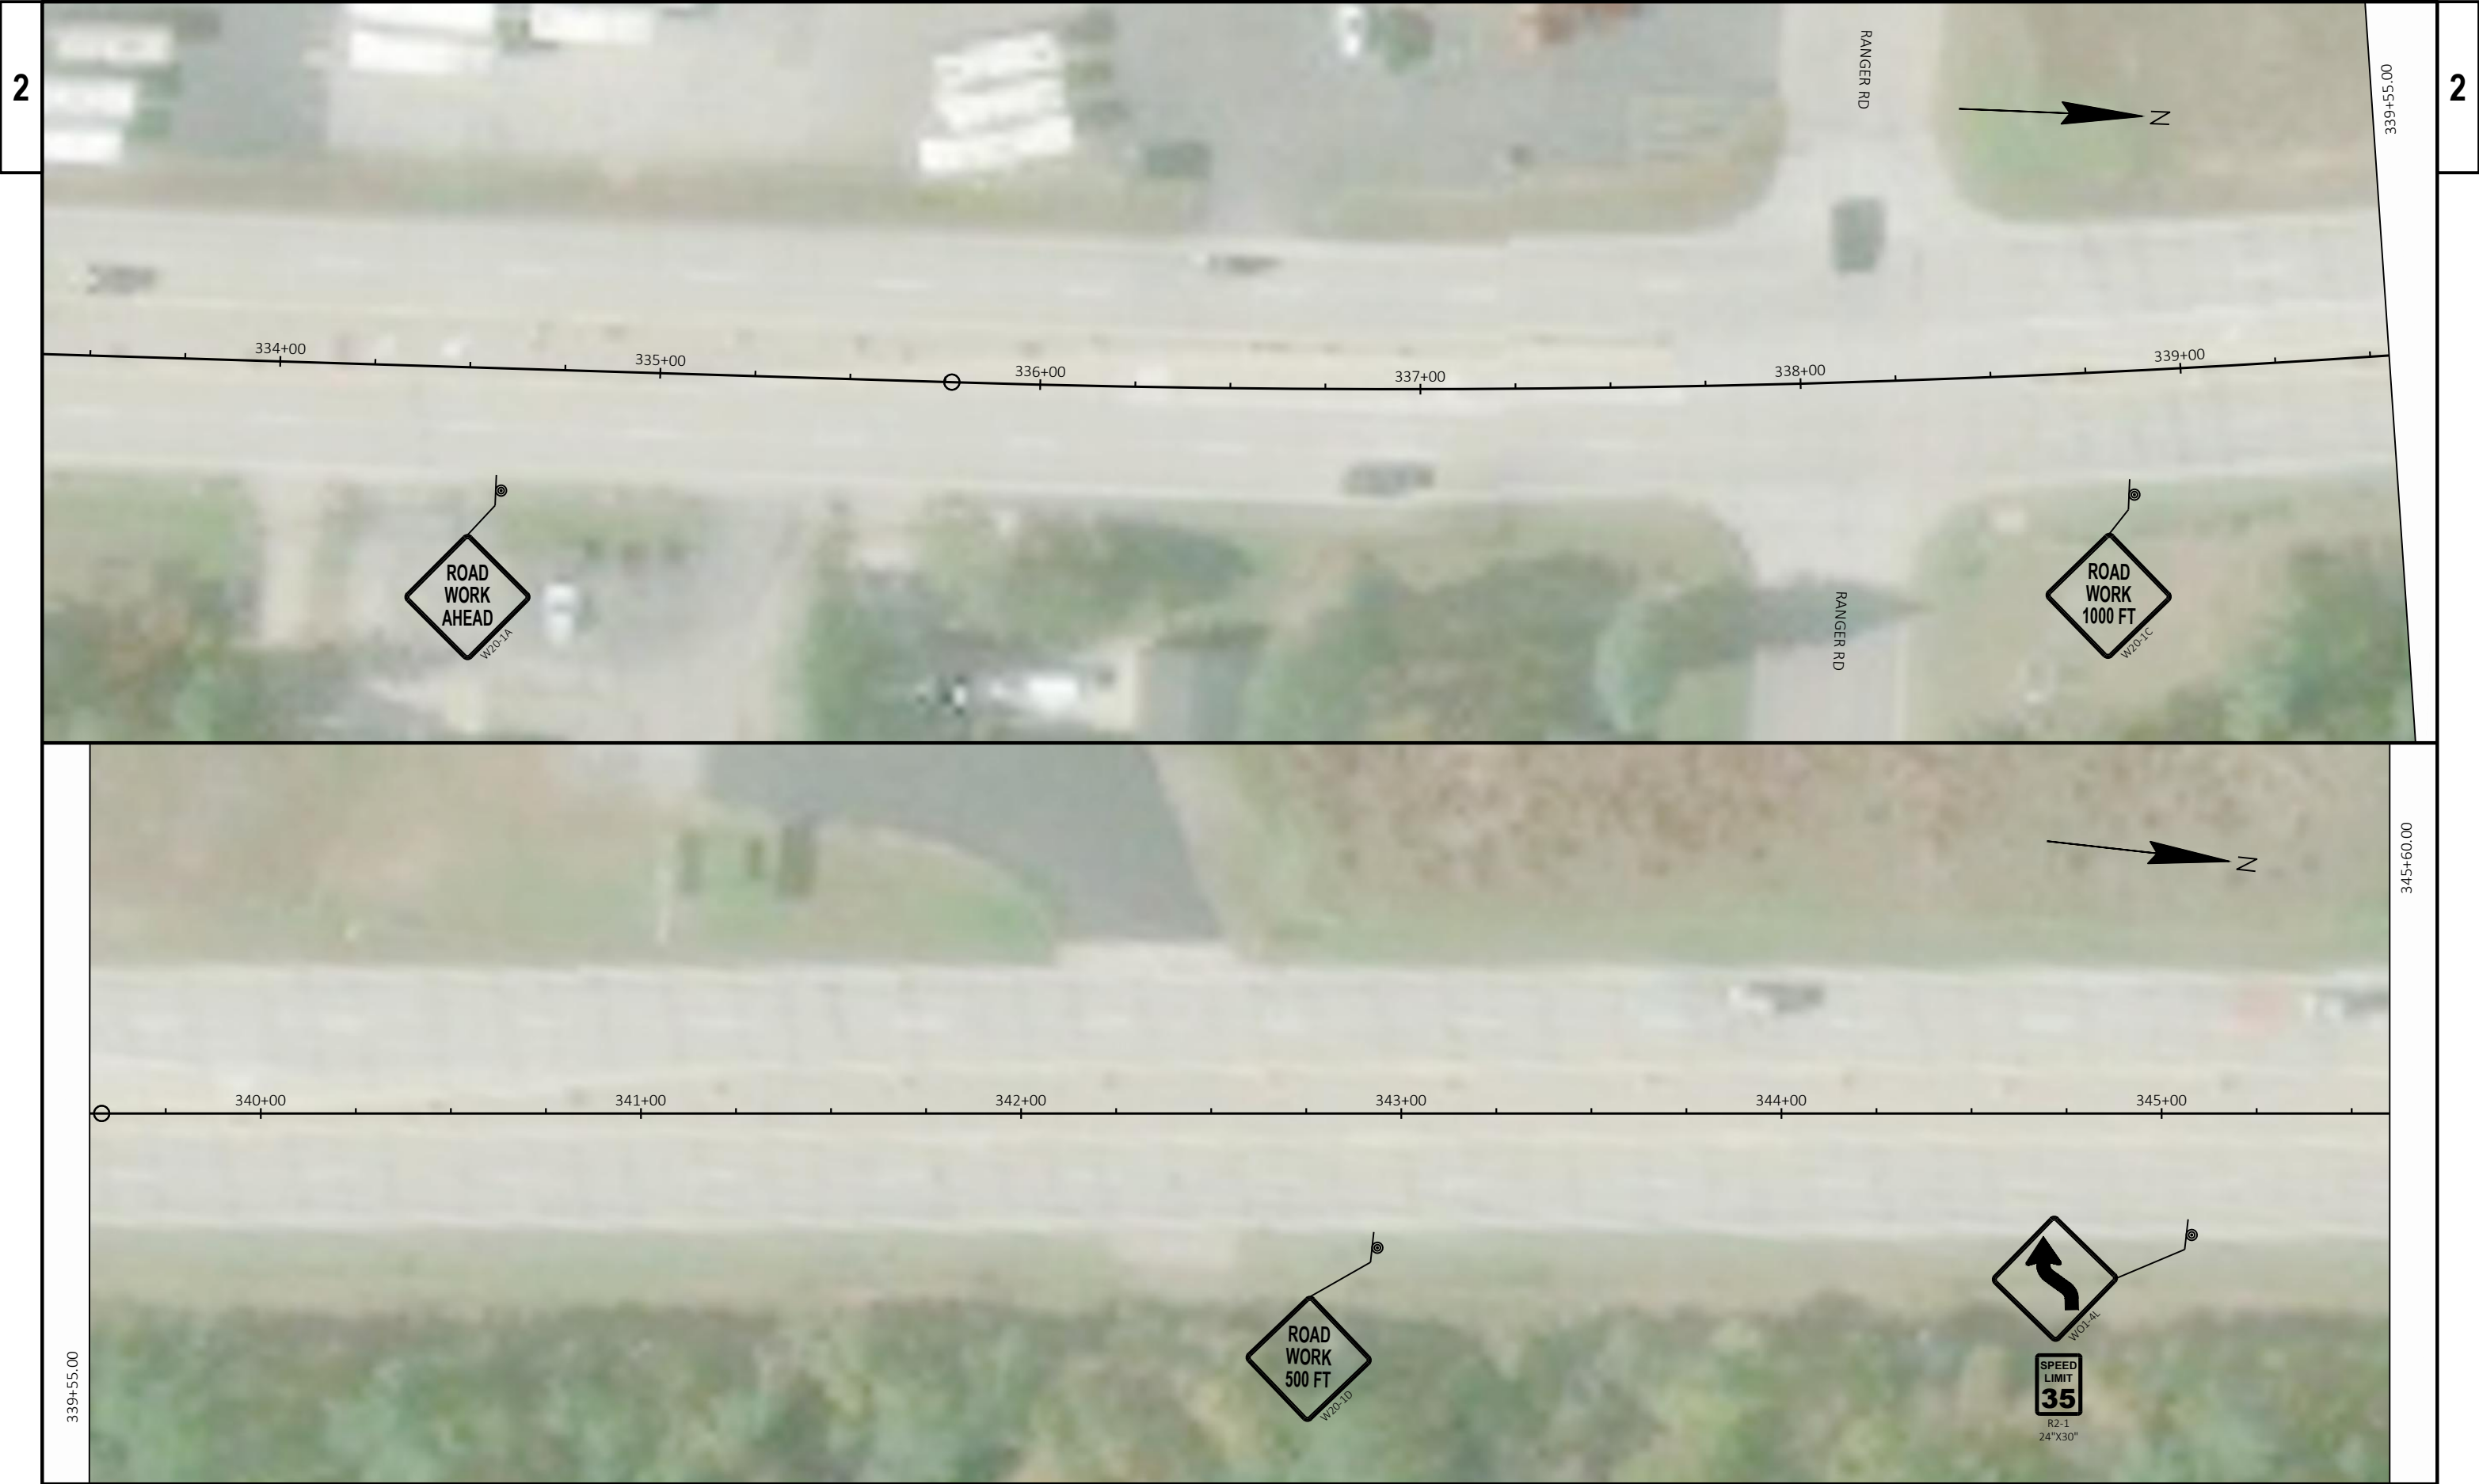


PROJECT NO: 6340-00-62	HWY: STH 13 / STH 80	COUNTY: WOOD	TRAFFIC CONTROL - STAGE 1	SHEET	E
------------------------	----------------------	--------------	---------------------------	-------	---




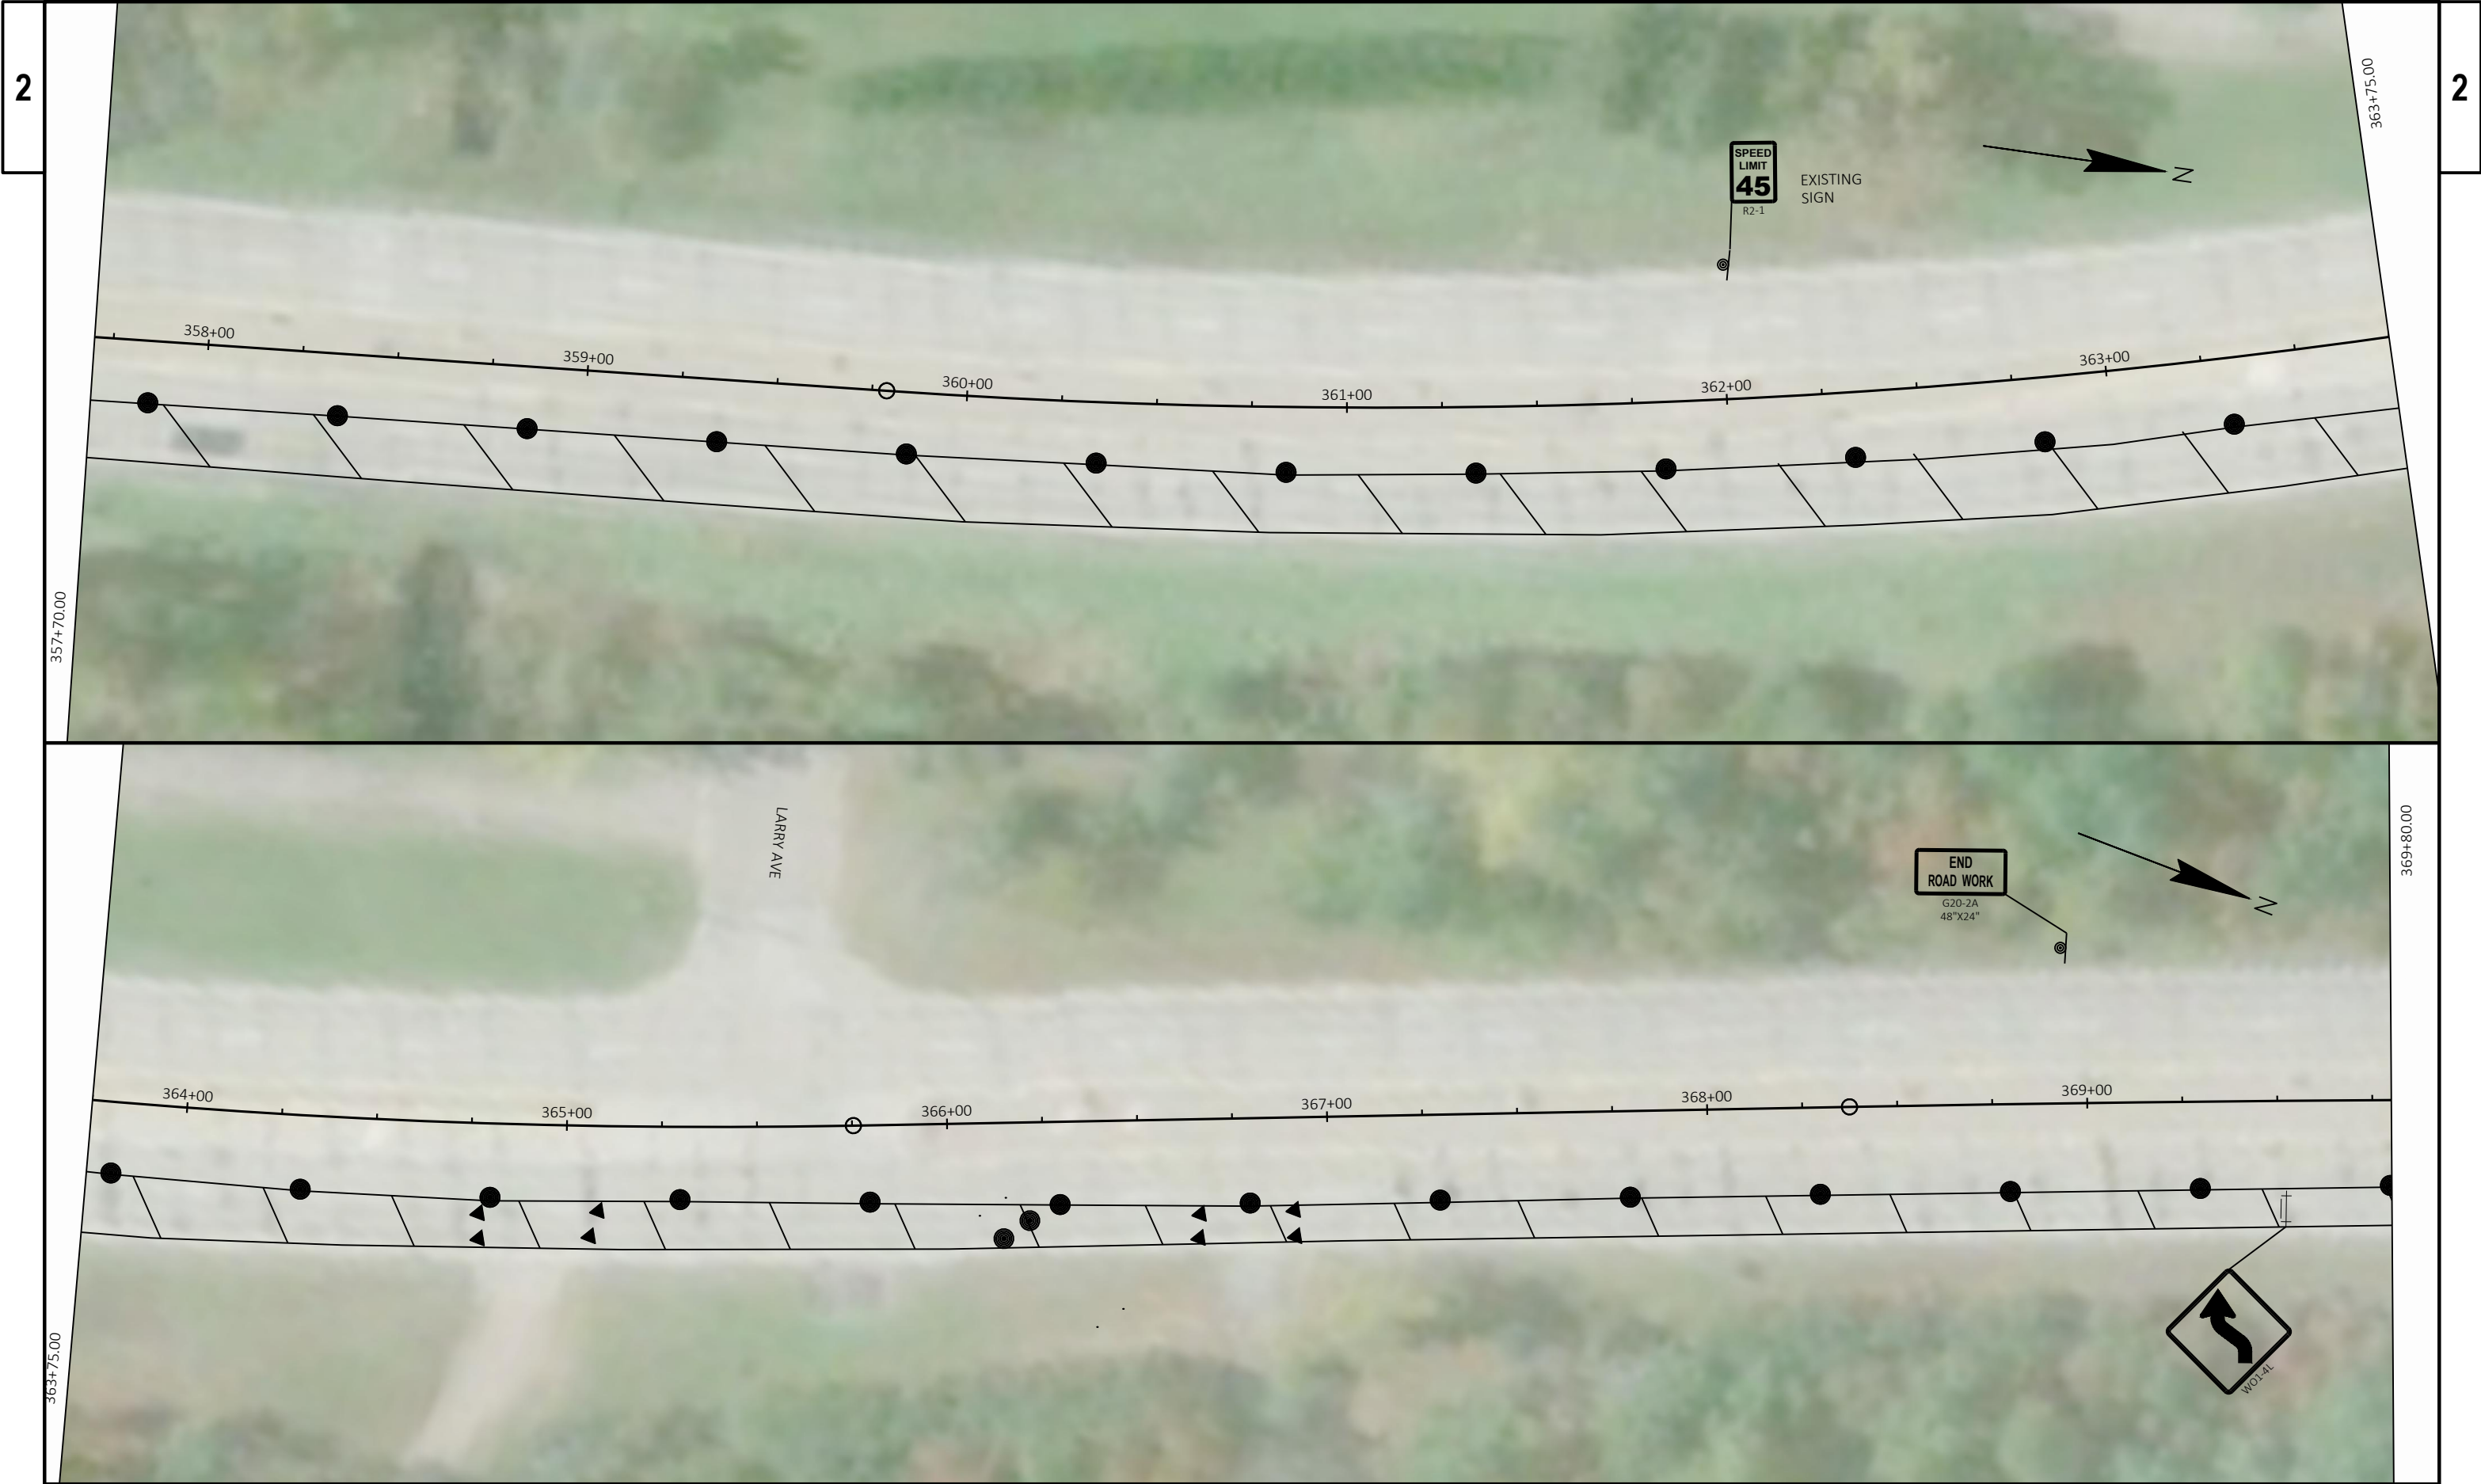


PROJECT NO: 6340-00-62	HWY: STH 13 / STH 80	COUNTY: WOOD	TRAFFIC CONTROL - STAGE 1	SHEET	E
------------------------	----------------------	--------------	---------------------------	-------	---



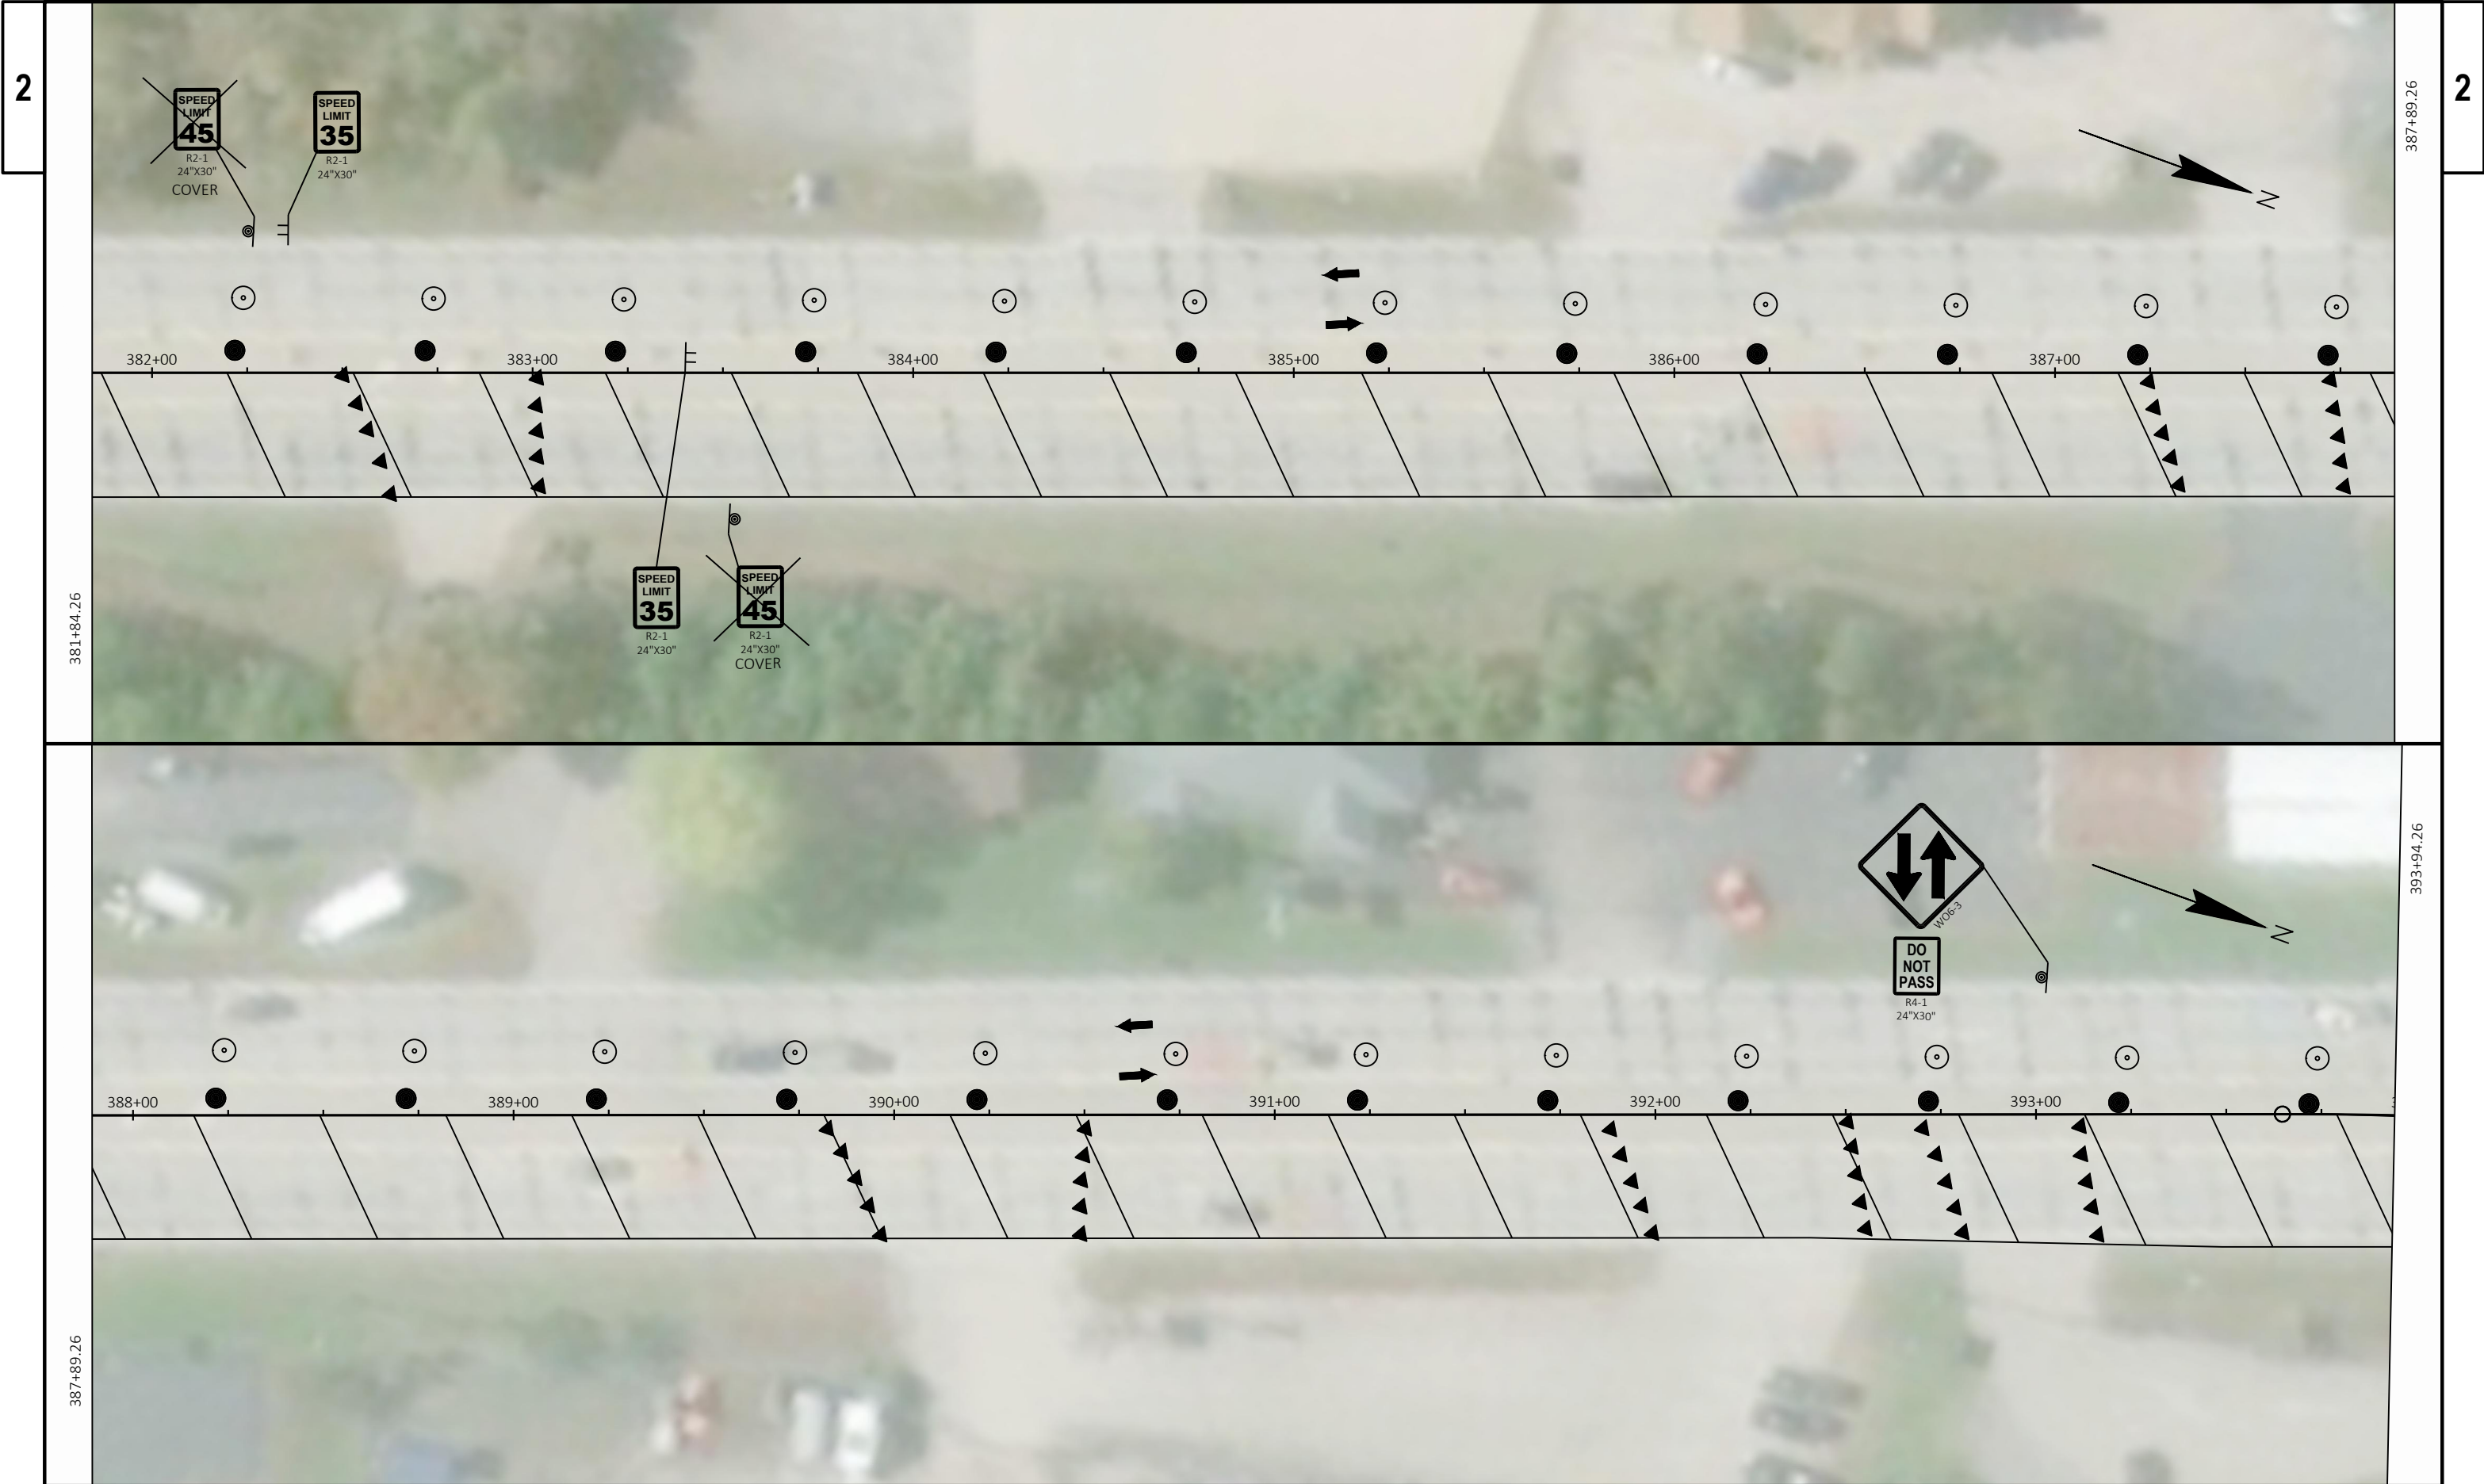

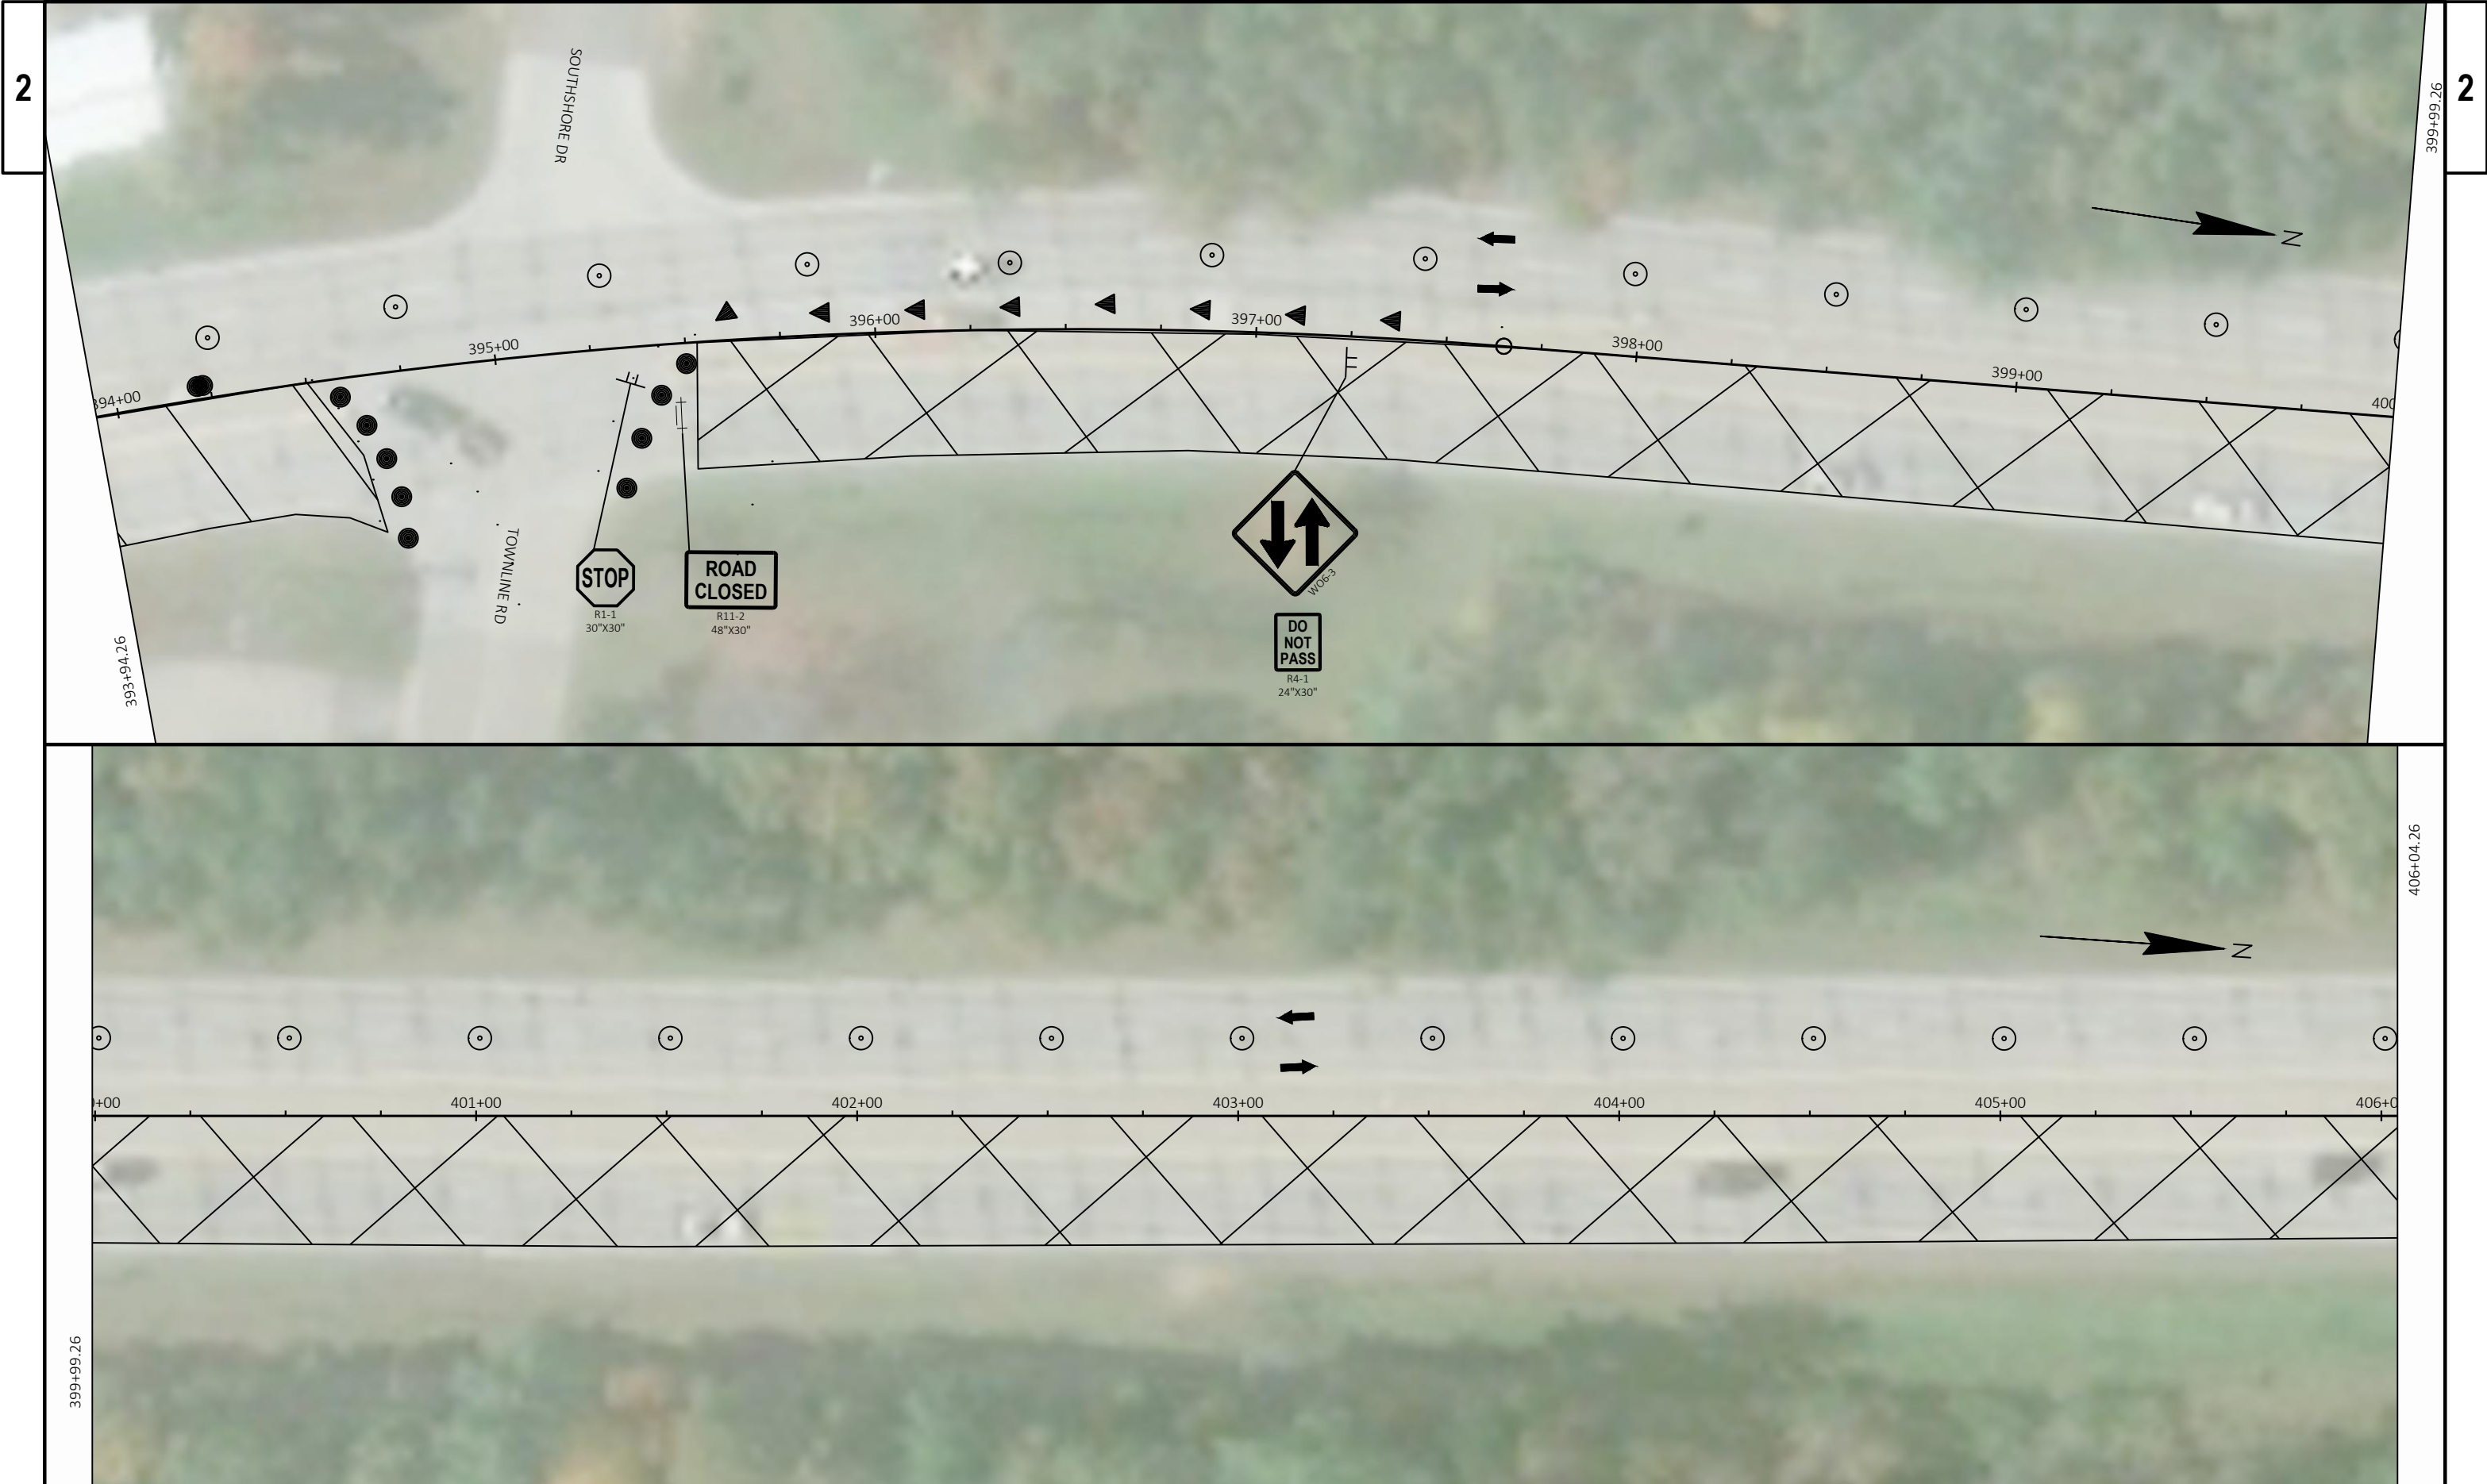

PROJECT NO: 6340-00-62	HWY: STH 13 / STH 80	COUNTY: WOOD	TRAFFIC CONTROL - STAGE 1	SHEET	E
------------------------	----------------------	--------------	---------------------------	-------	---

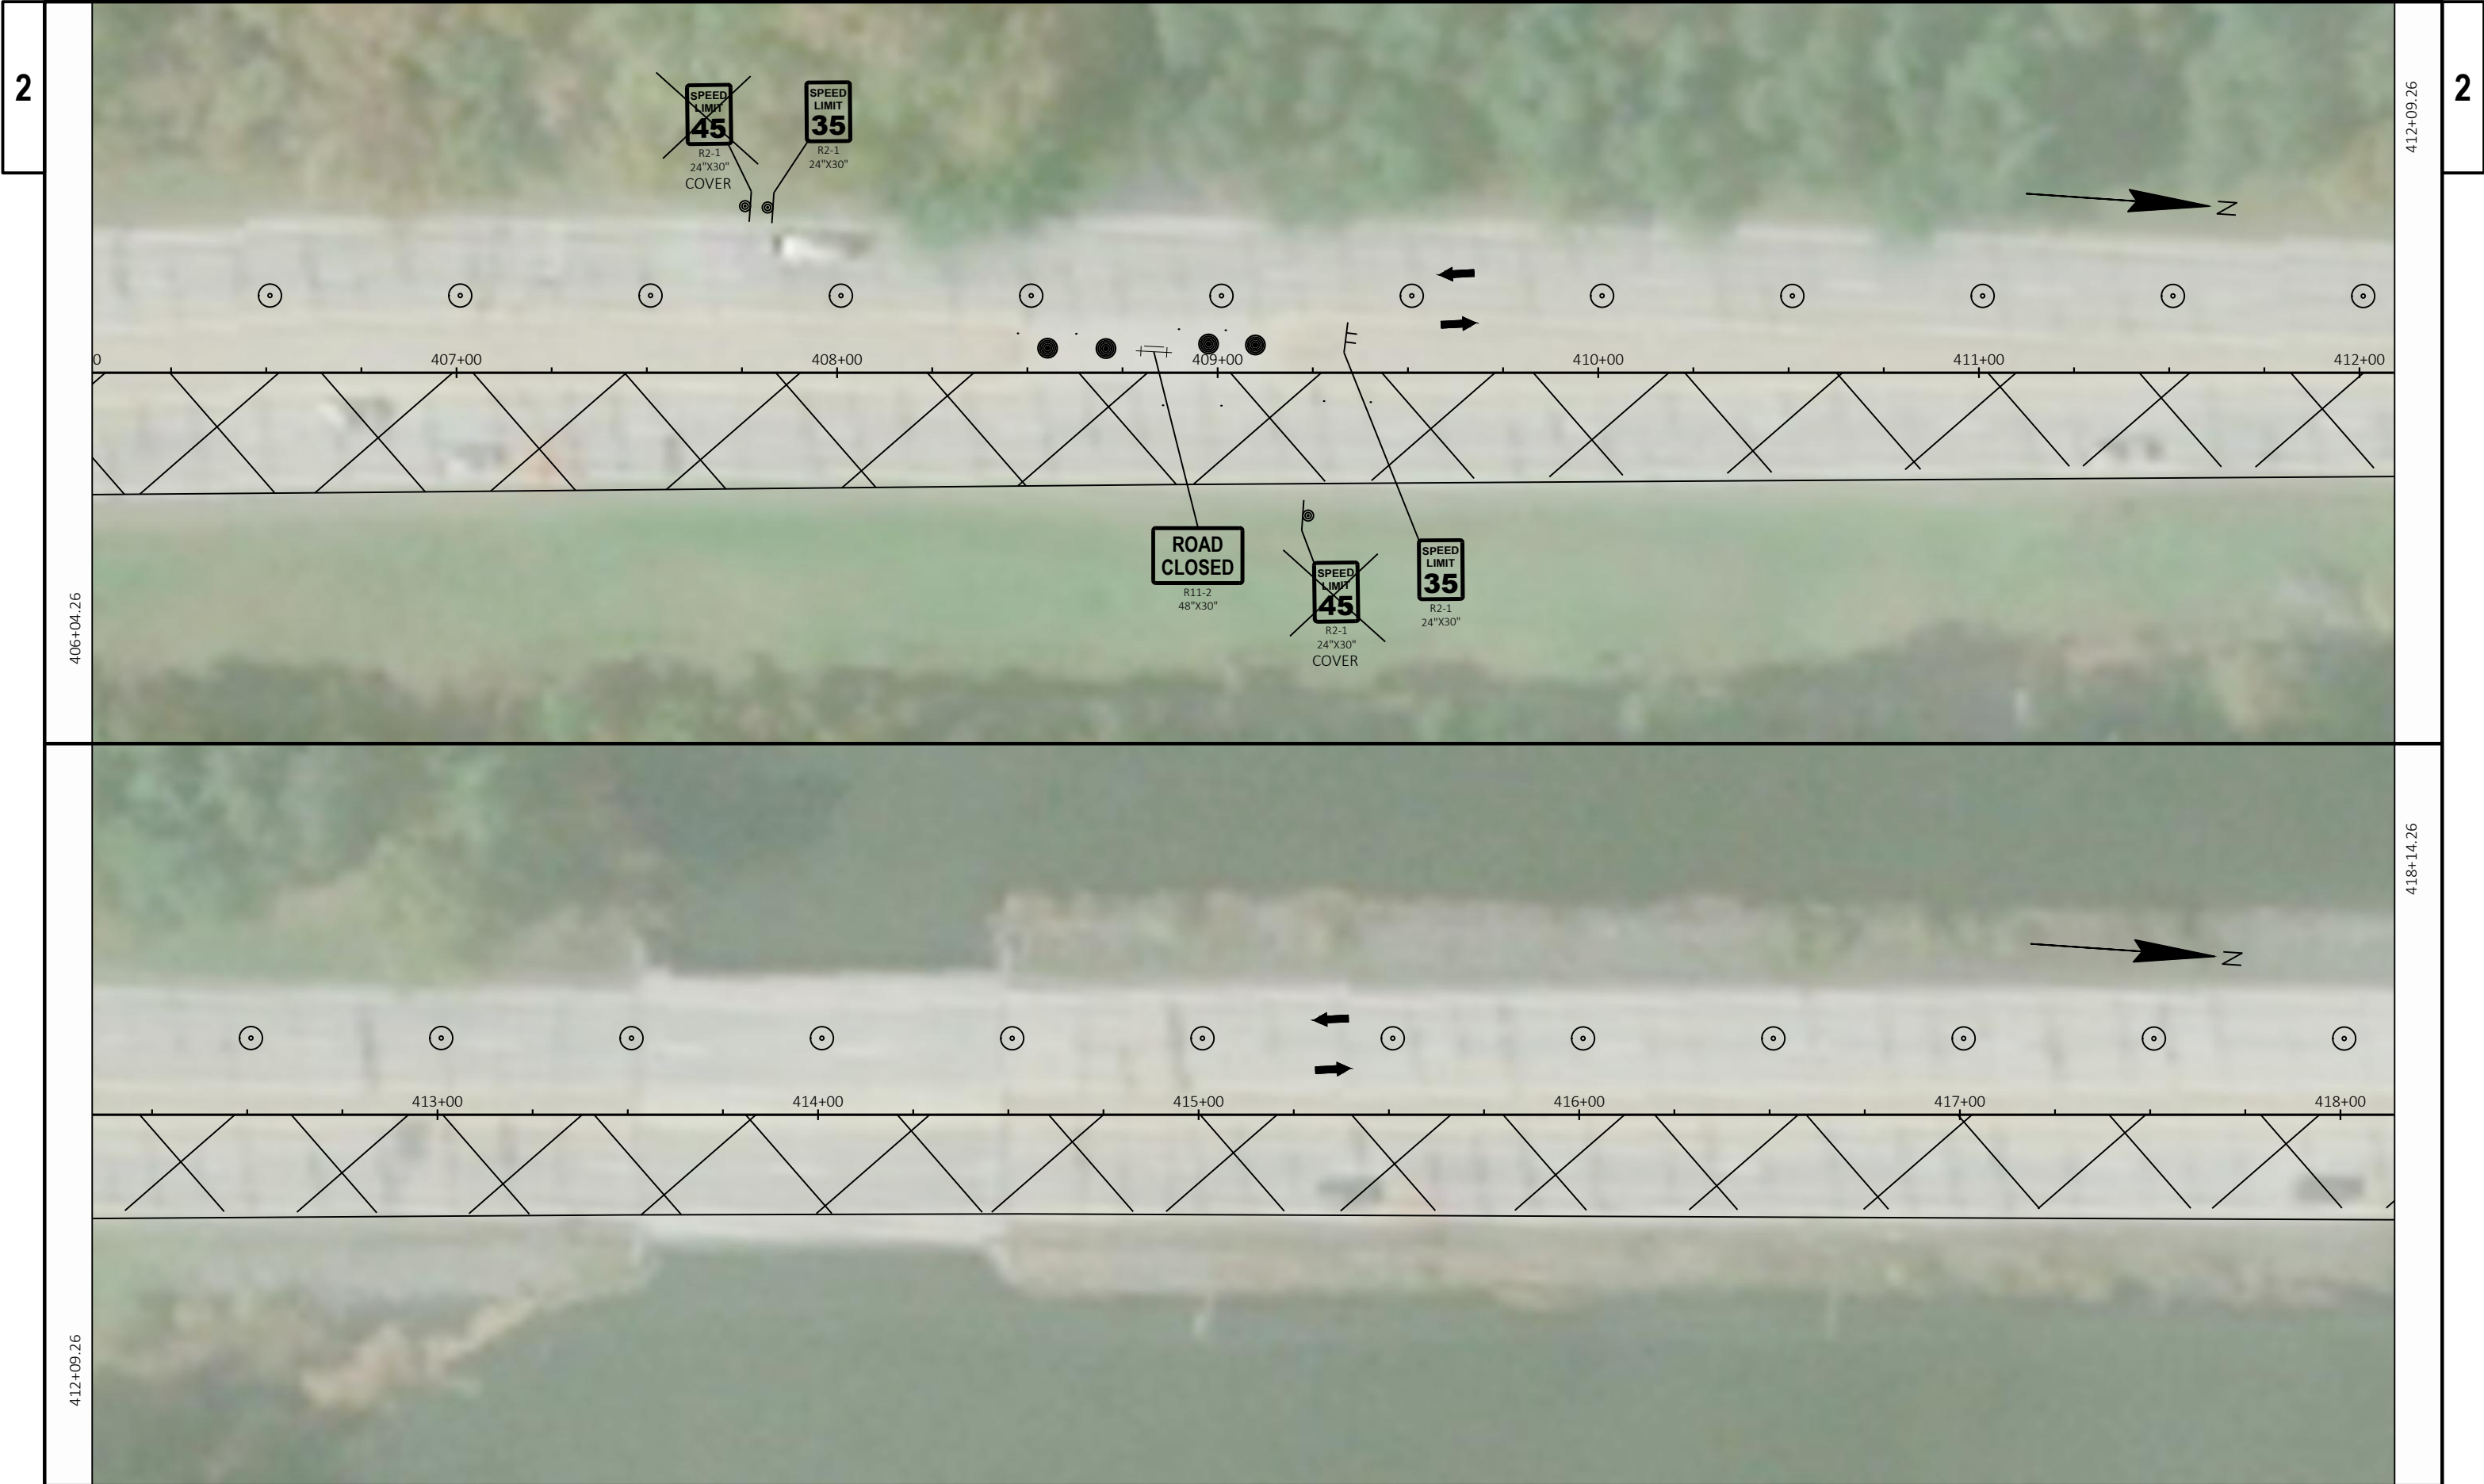

PROJECT NO: 6340-00-62	HWY: STH 13 / STH 80	COUNTY: WOOD	TRAFFIC CONTROL - STAGE 1	SHEET	E
------------------------	----------------------	--------------	---------------------------	-------	---

2

 $418+14.26$

2

1

424+19.26

PROJECT NO:	6340-00-62
-------------	------------

HWY: STH 13 / STH 80

COUNTY: WOOD

TRAFFIC CONTROL - STAGE 1

SHEET

1

FILE NAME : N:\PDS\C3D\63400032\SHEETSPLAN\025001-TC.DWG
LAYOUT NAME - 08


PLOT DATE : 1/18/2019 4:25 PM


PLOT BY : SCHLEICHER, BRYCE B


PLOT NAME :

PLOT SCALE : 1 IN:40 FT


WISDOT/CADDS SHEET 44

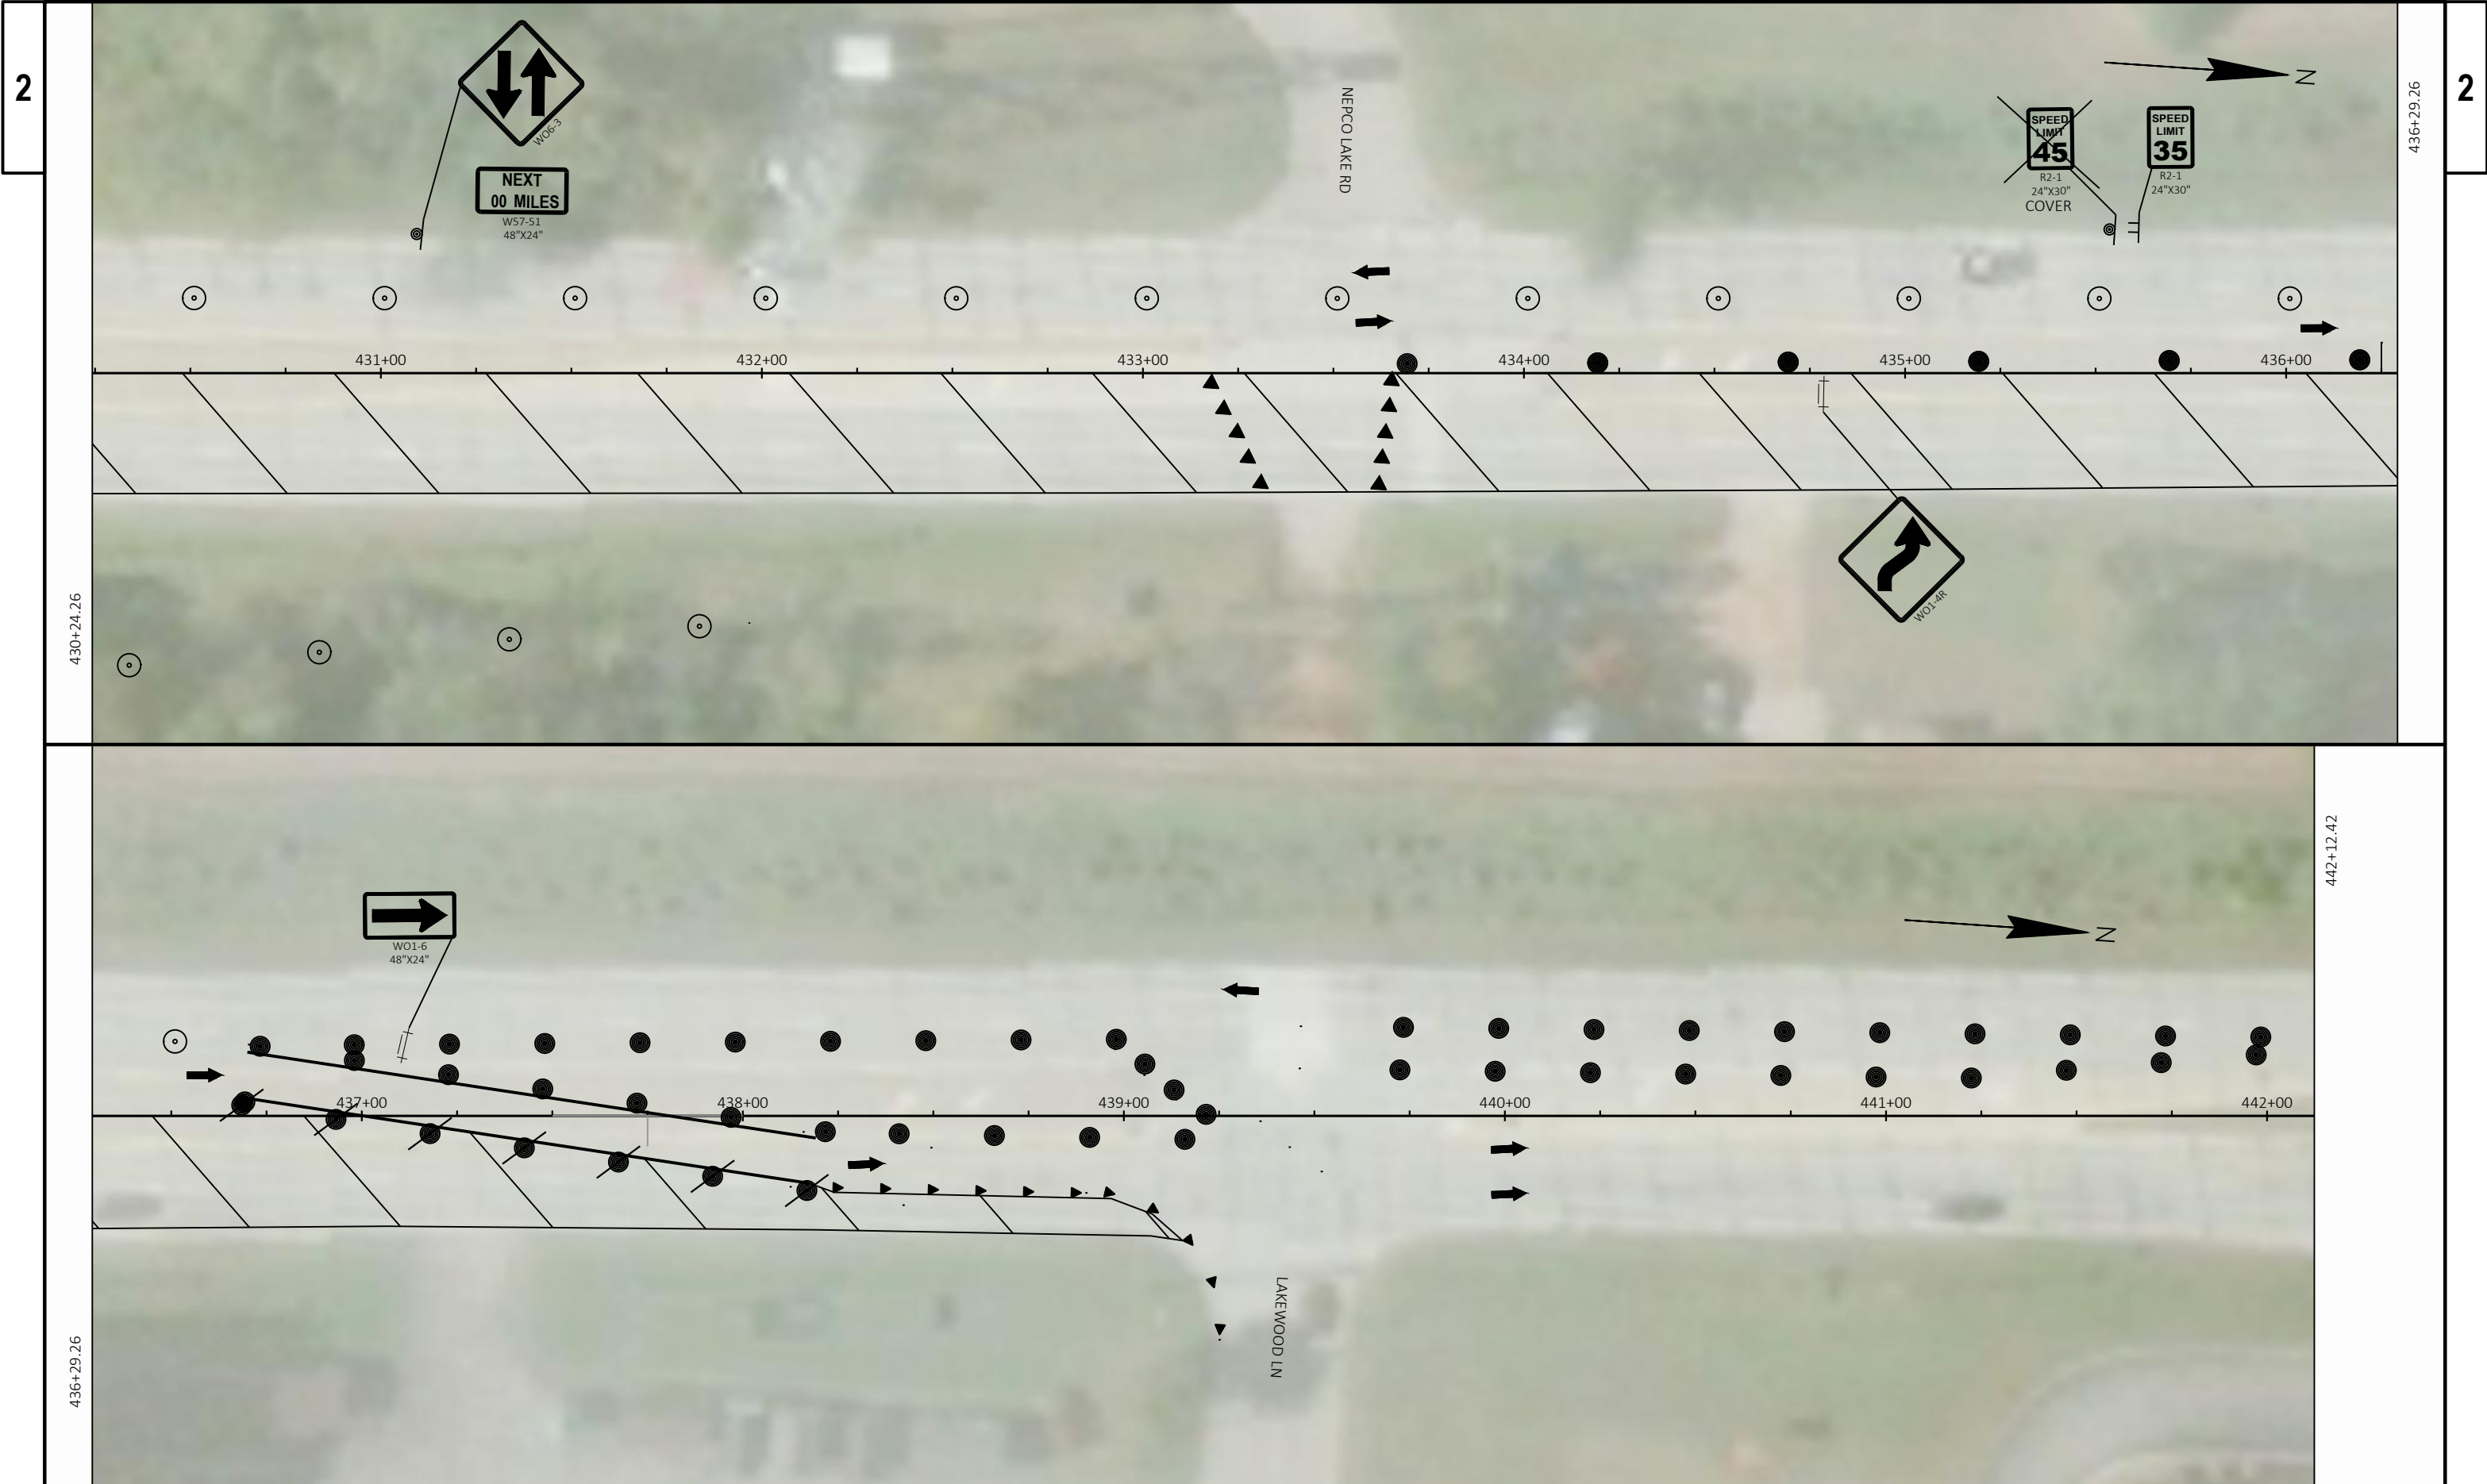

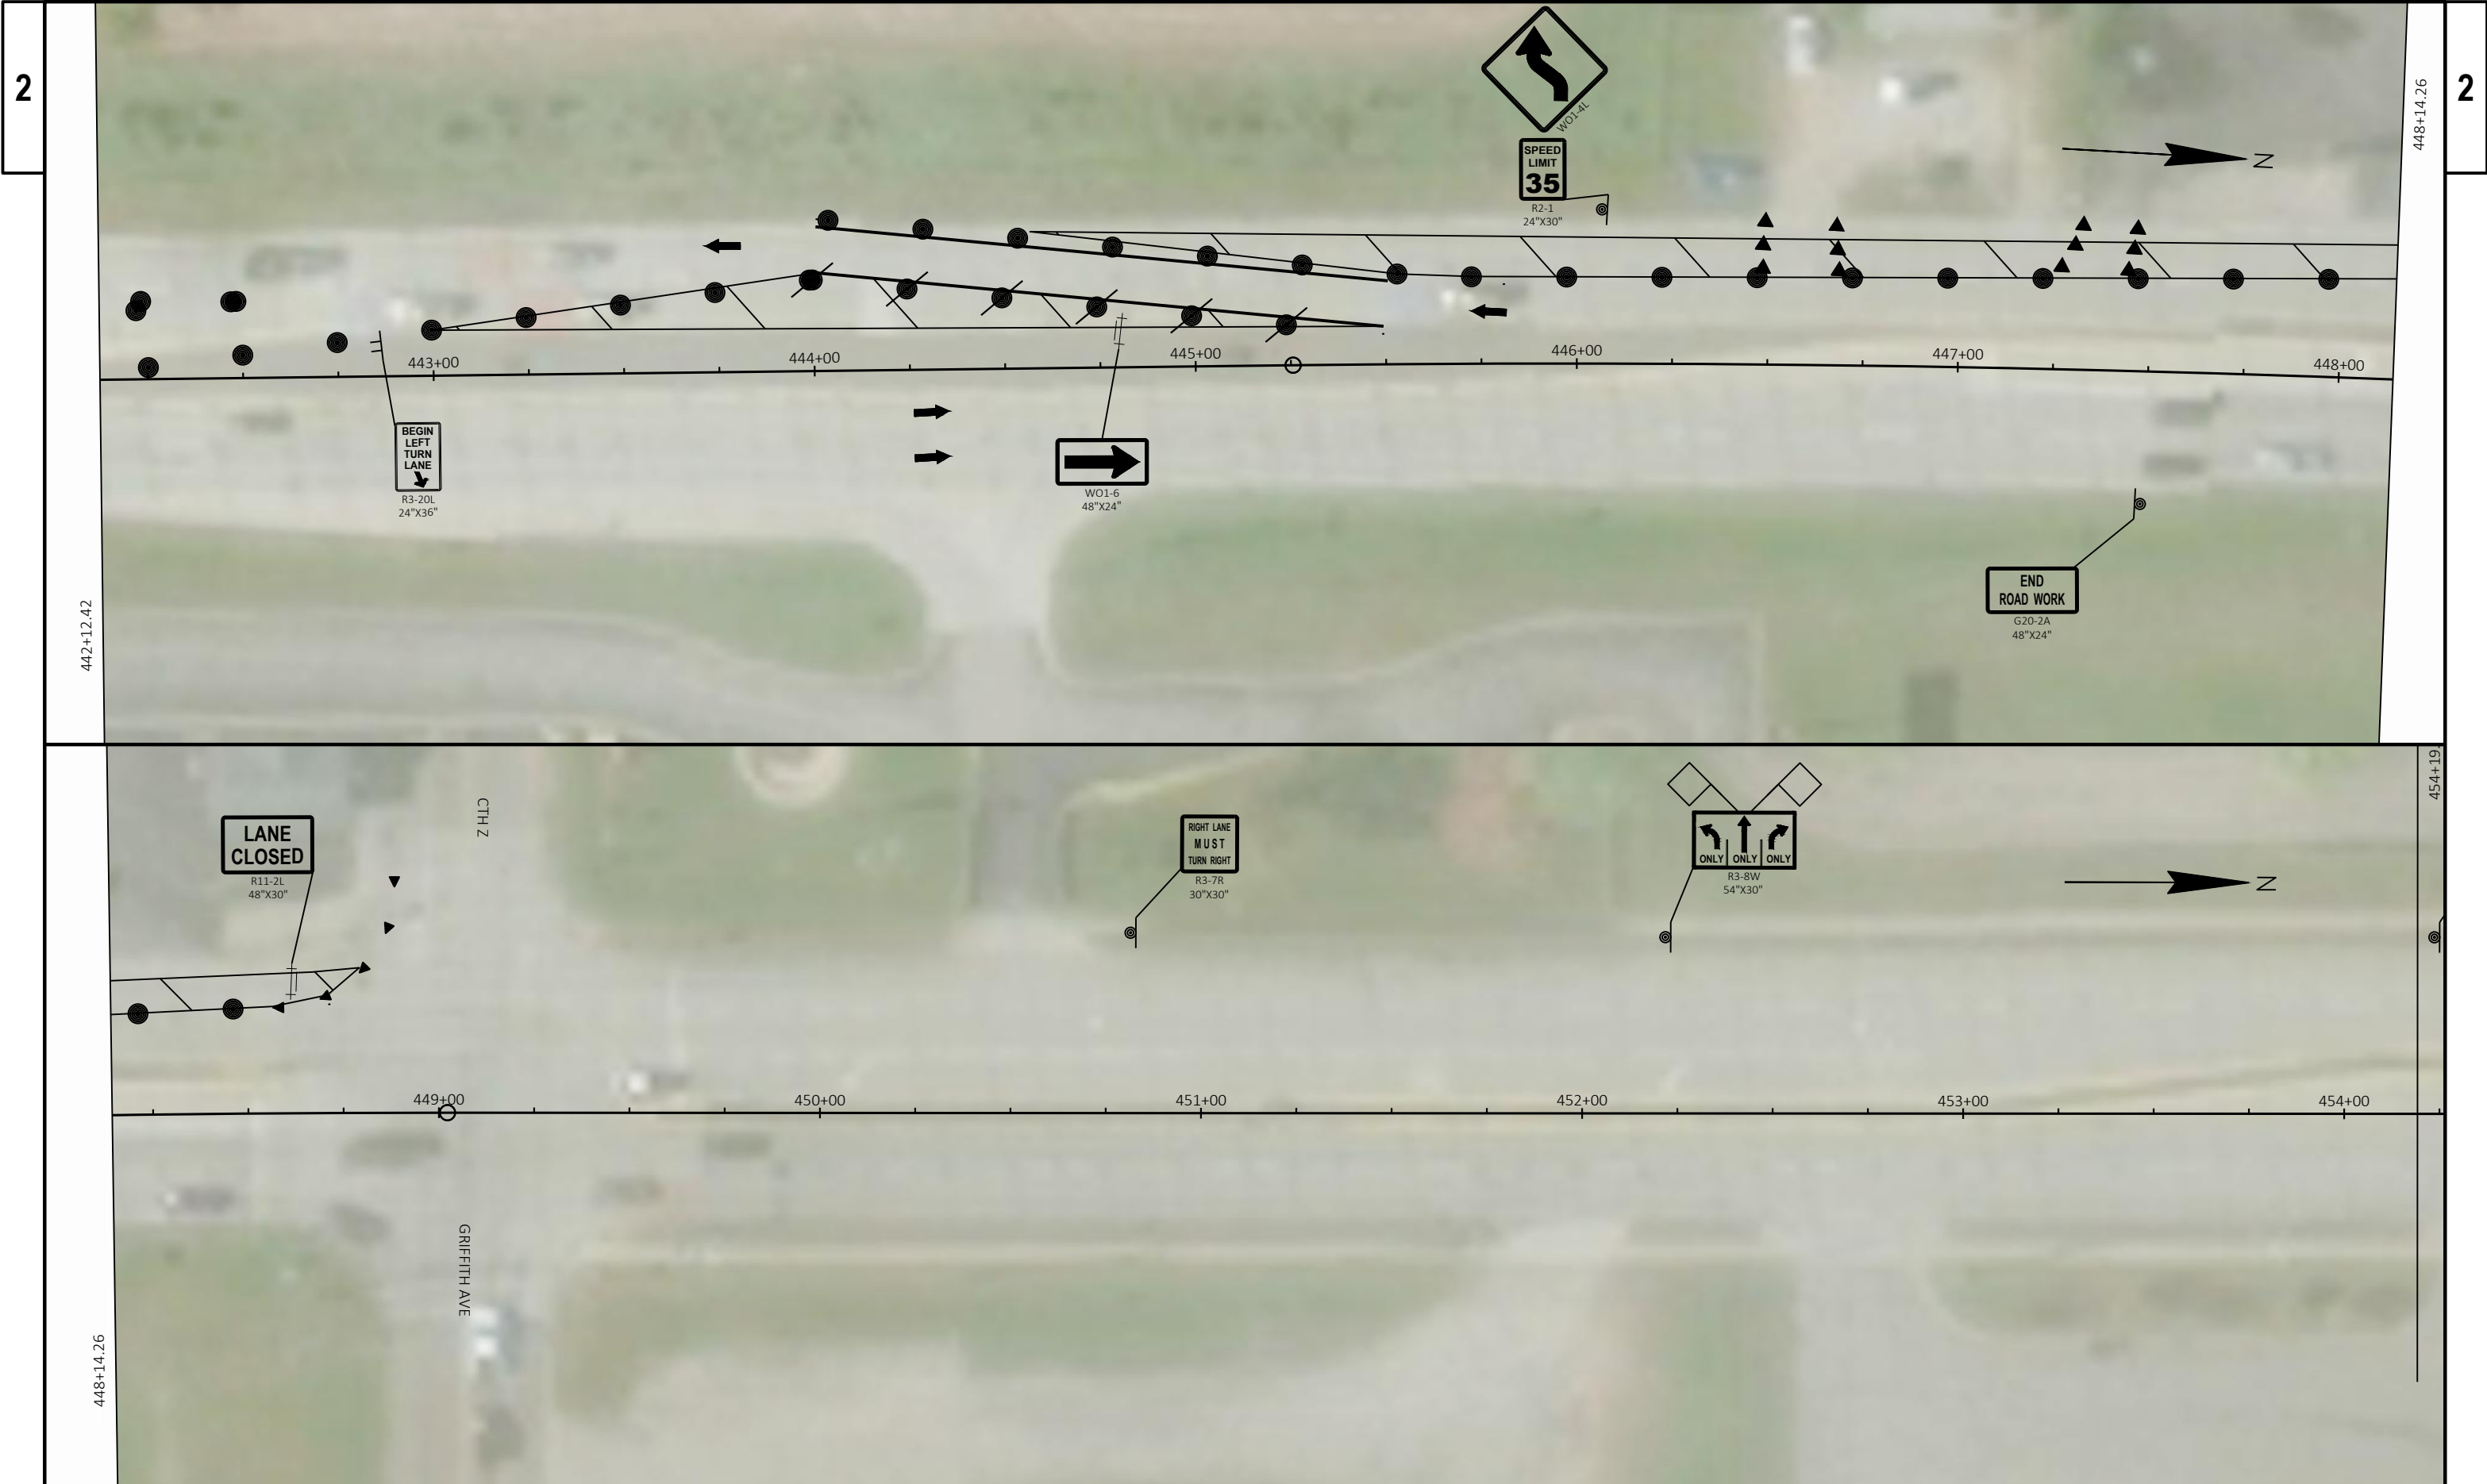

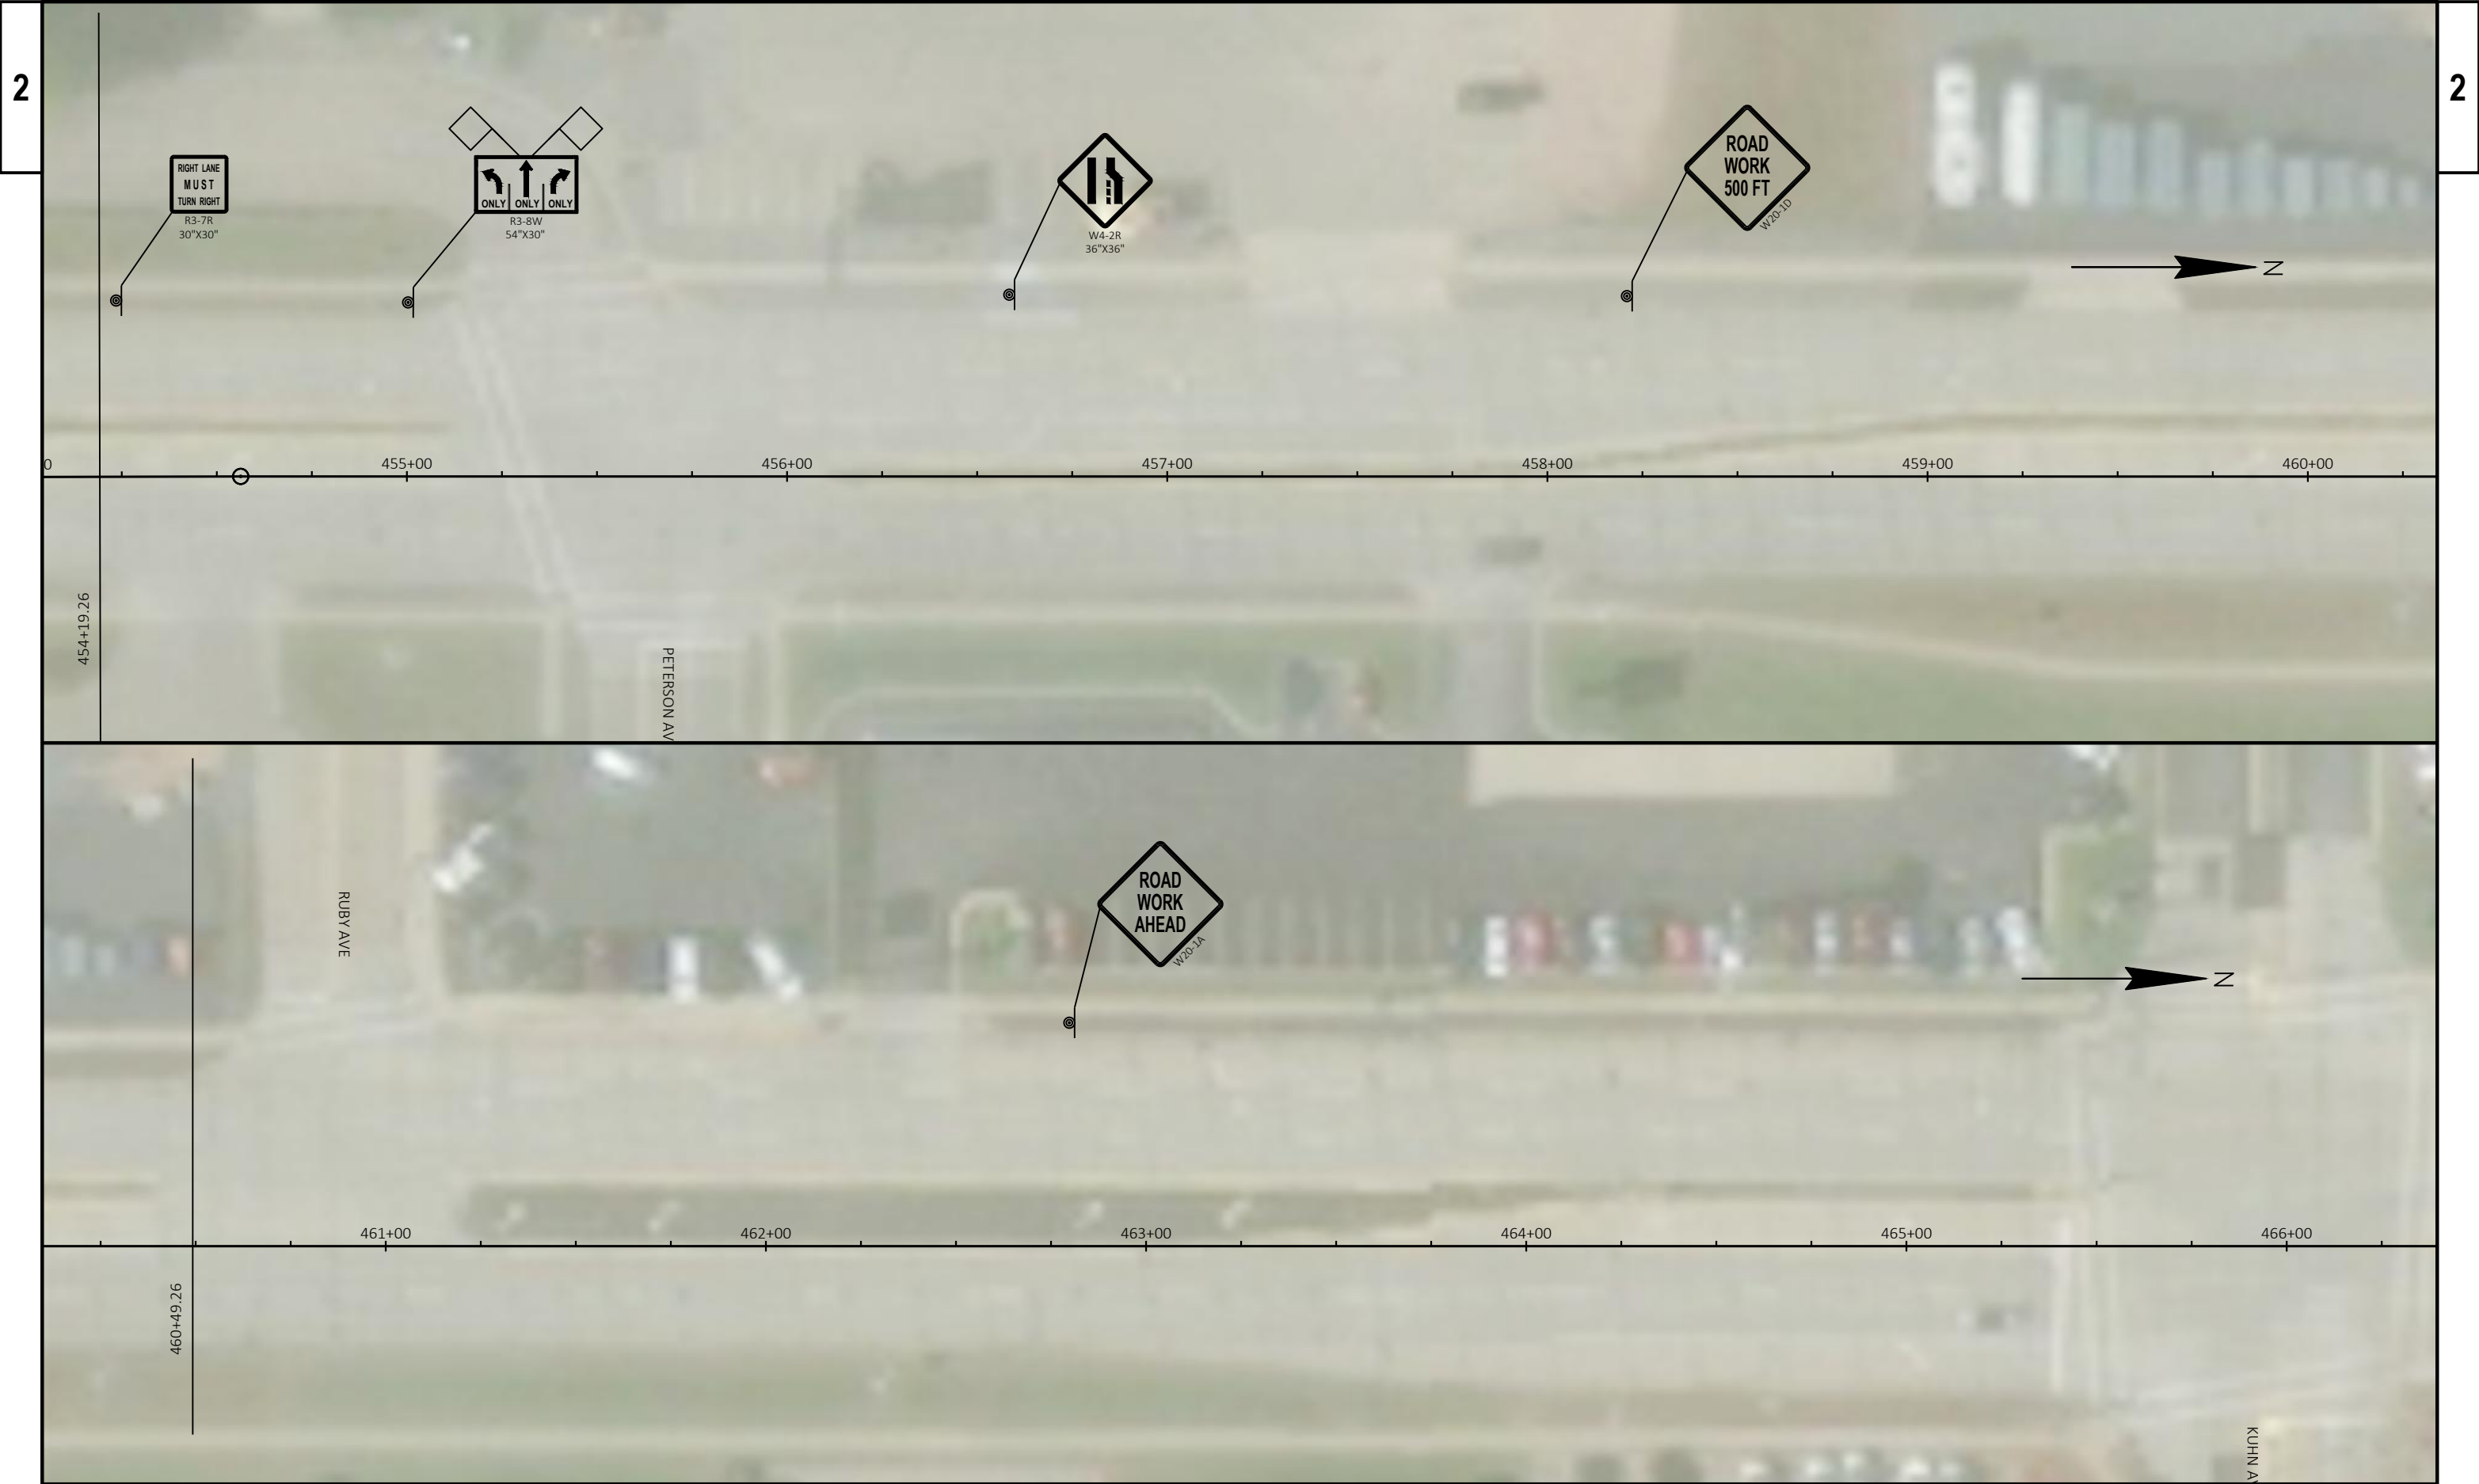

PROJECT NO: 6340-00-62	HWY: STH 13 / STH 80	COUNTY: WOOD	TRAFFIC CONTROL - STAGE 1	SHEET	E
------------------------	----------------------	--------------	---------------------------	-------	---

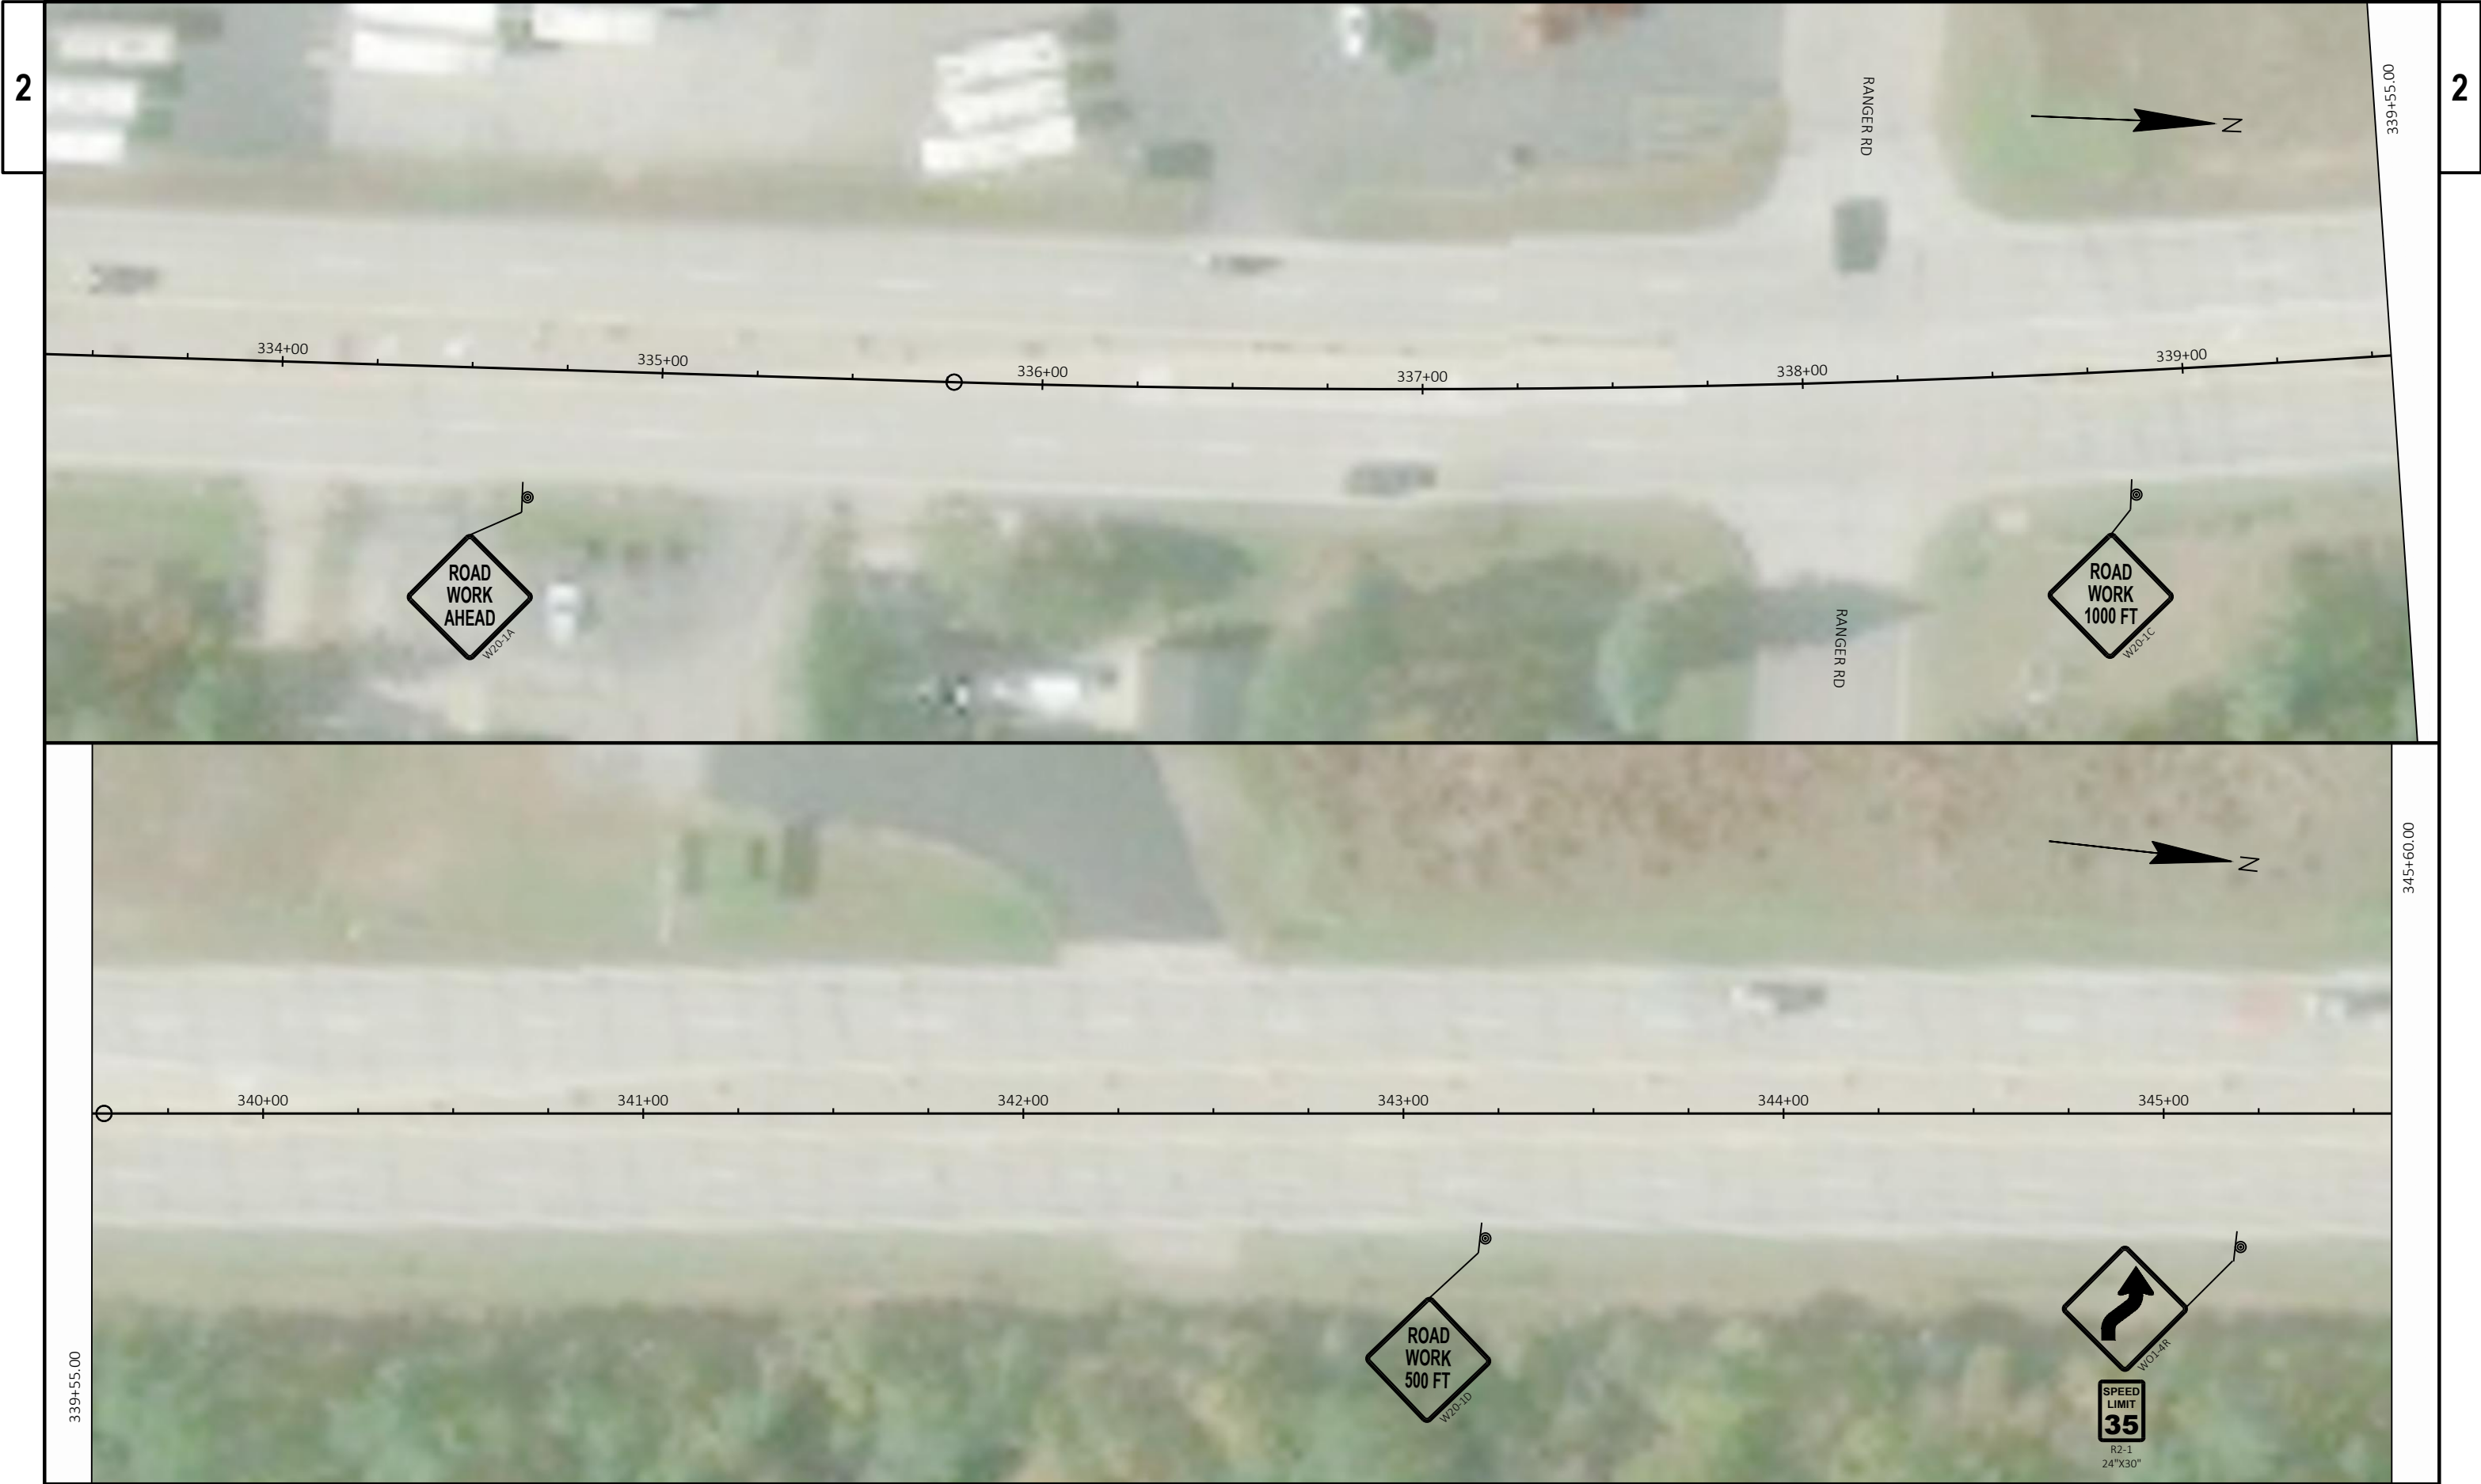


PROJECT NO: 6340-00-62	HWY: STH 13 / STH 80	COUNTY: WOOD	TRAFFIC CONTROL - STAGE 2	SHEET	E
------------------------	----------------------	--------------	---------------------------	-------	---






PROJECT NO: 6340-00-62	HWY: STH 13 / STH 80	COUNTY: WOOD	TRAFFIC CONTROL - STAGE 2	SHEET	E
------------------------	----------------------	--------------	---------------------------	-------	---




PROJECT NO: 6340-00-62	HWY: STH 13 / STH 80	COUNTY: WOOD	TRAFFIC CONTROL - STAGE 2	SHEET	E
------------------------	----------------------	--------------	---------------------------	-------	---

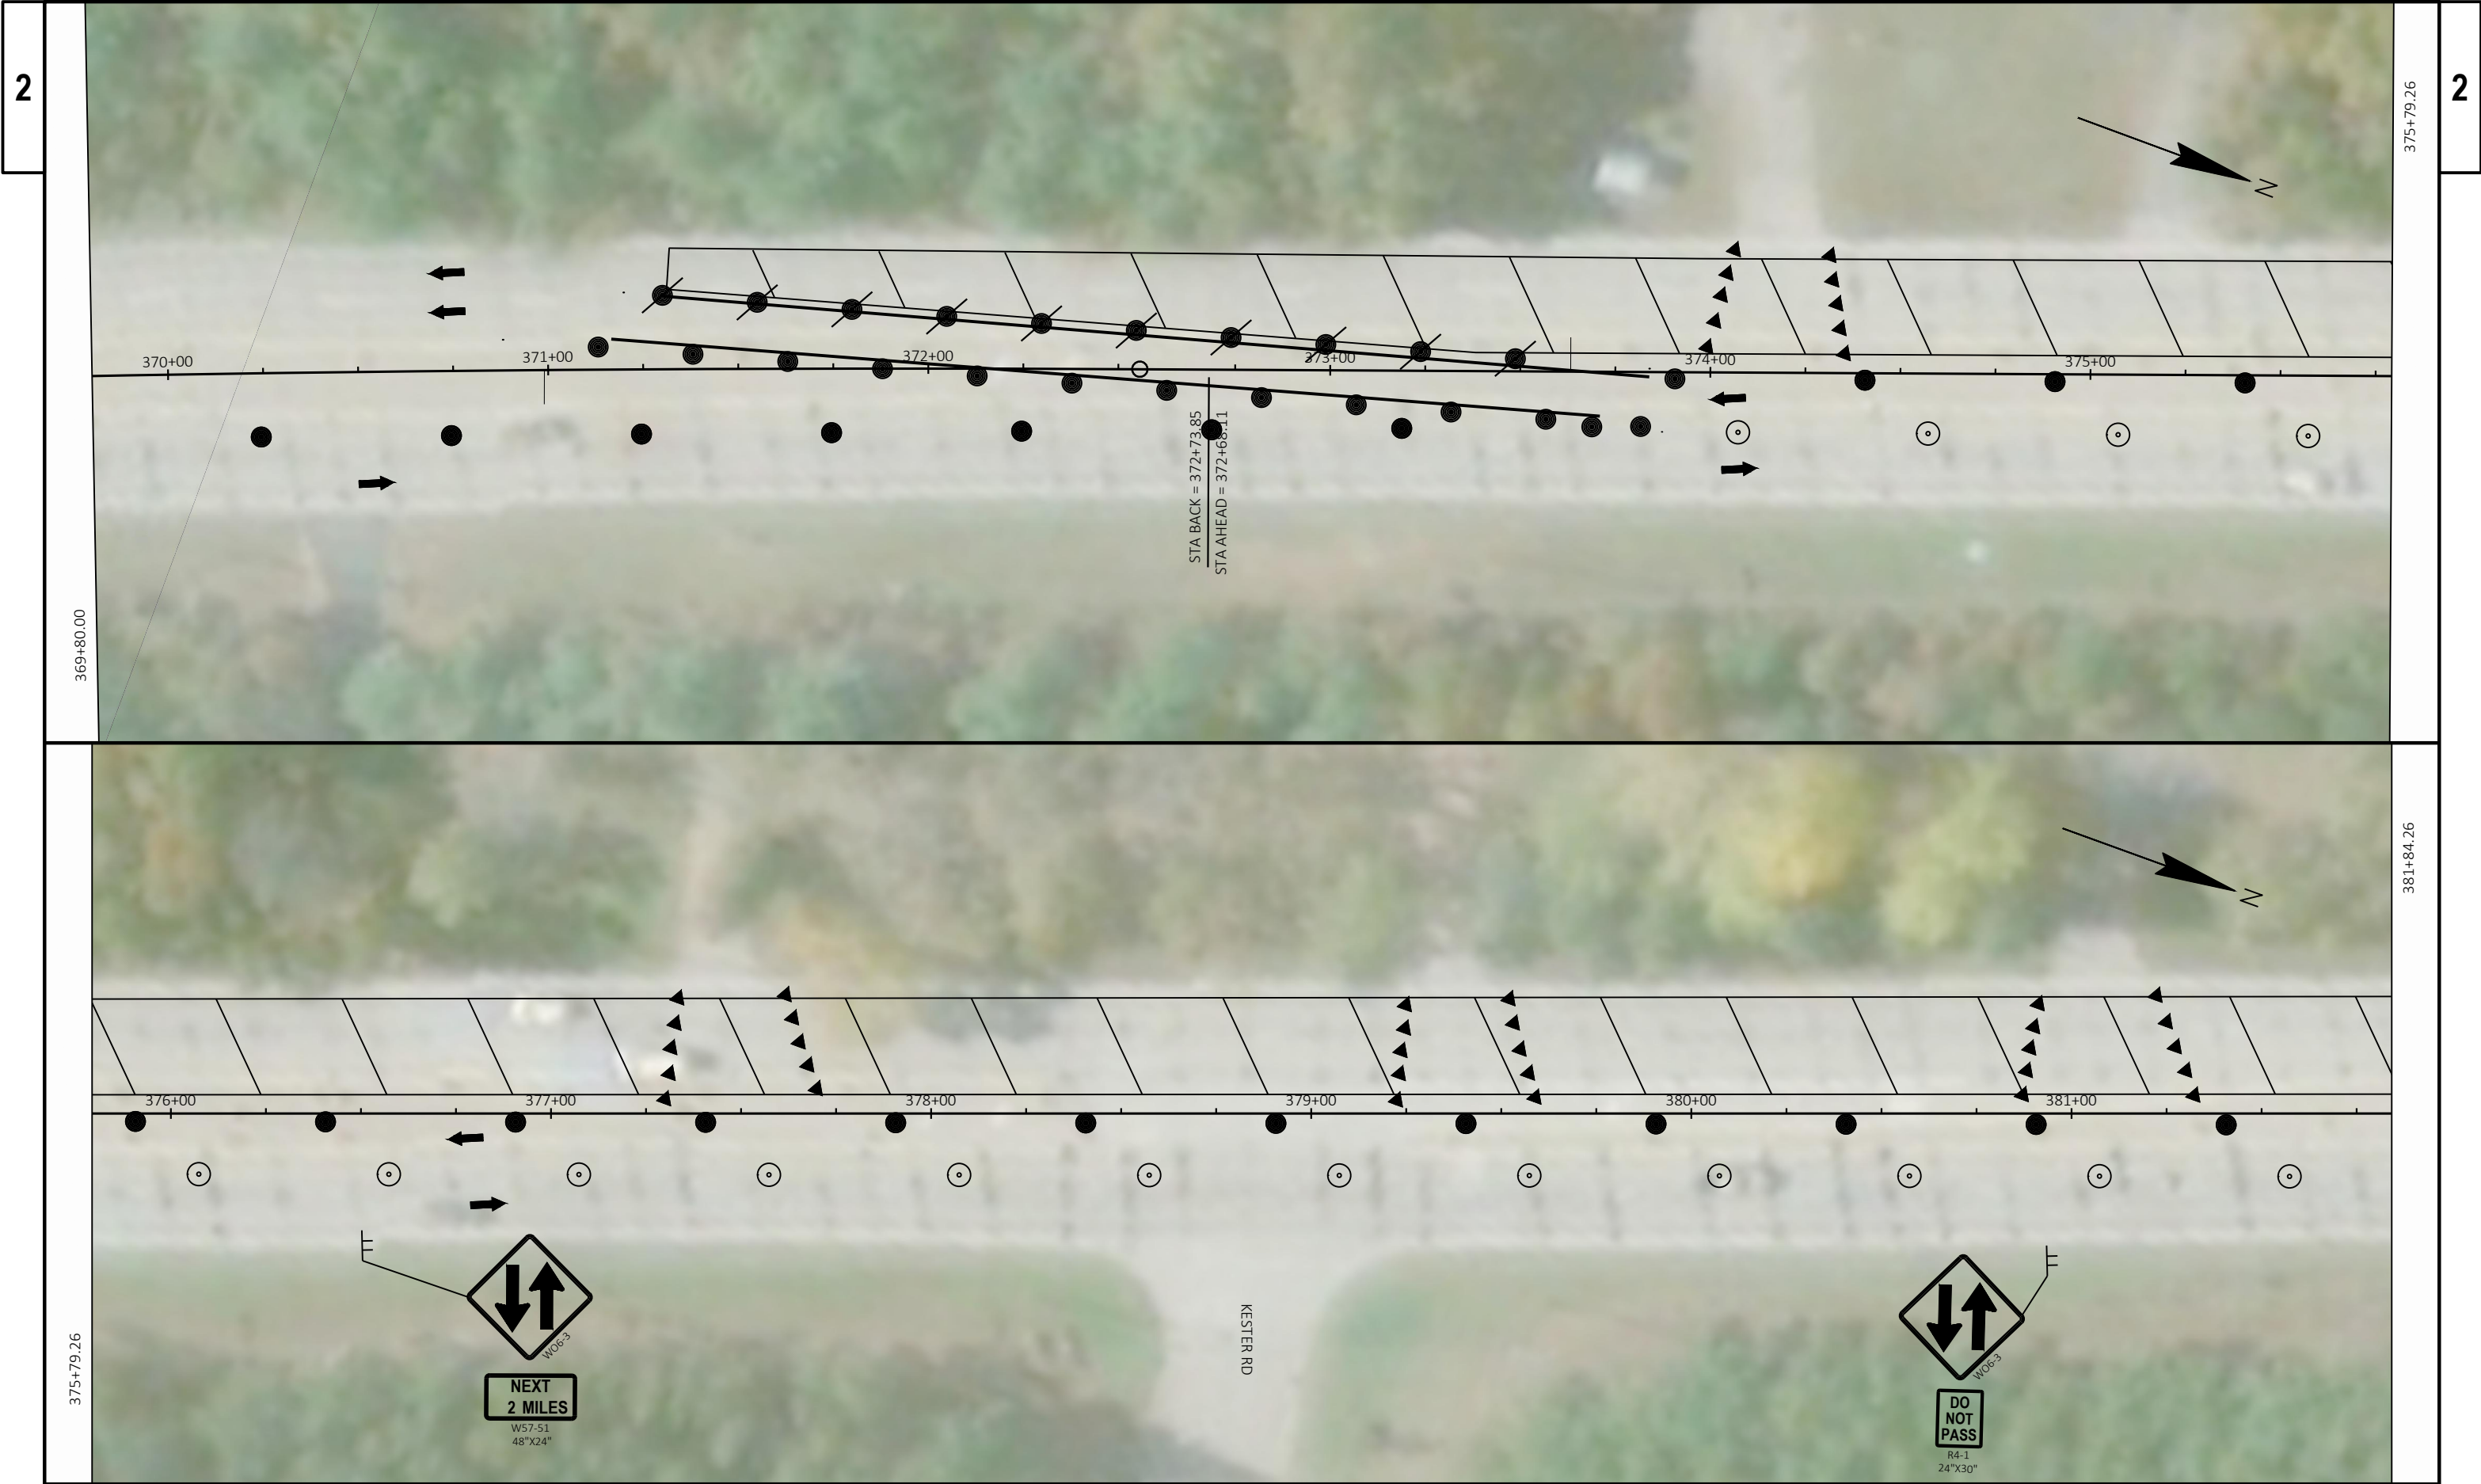

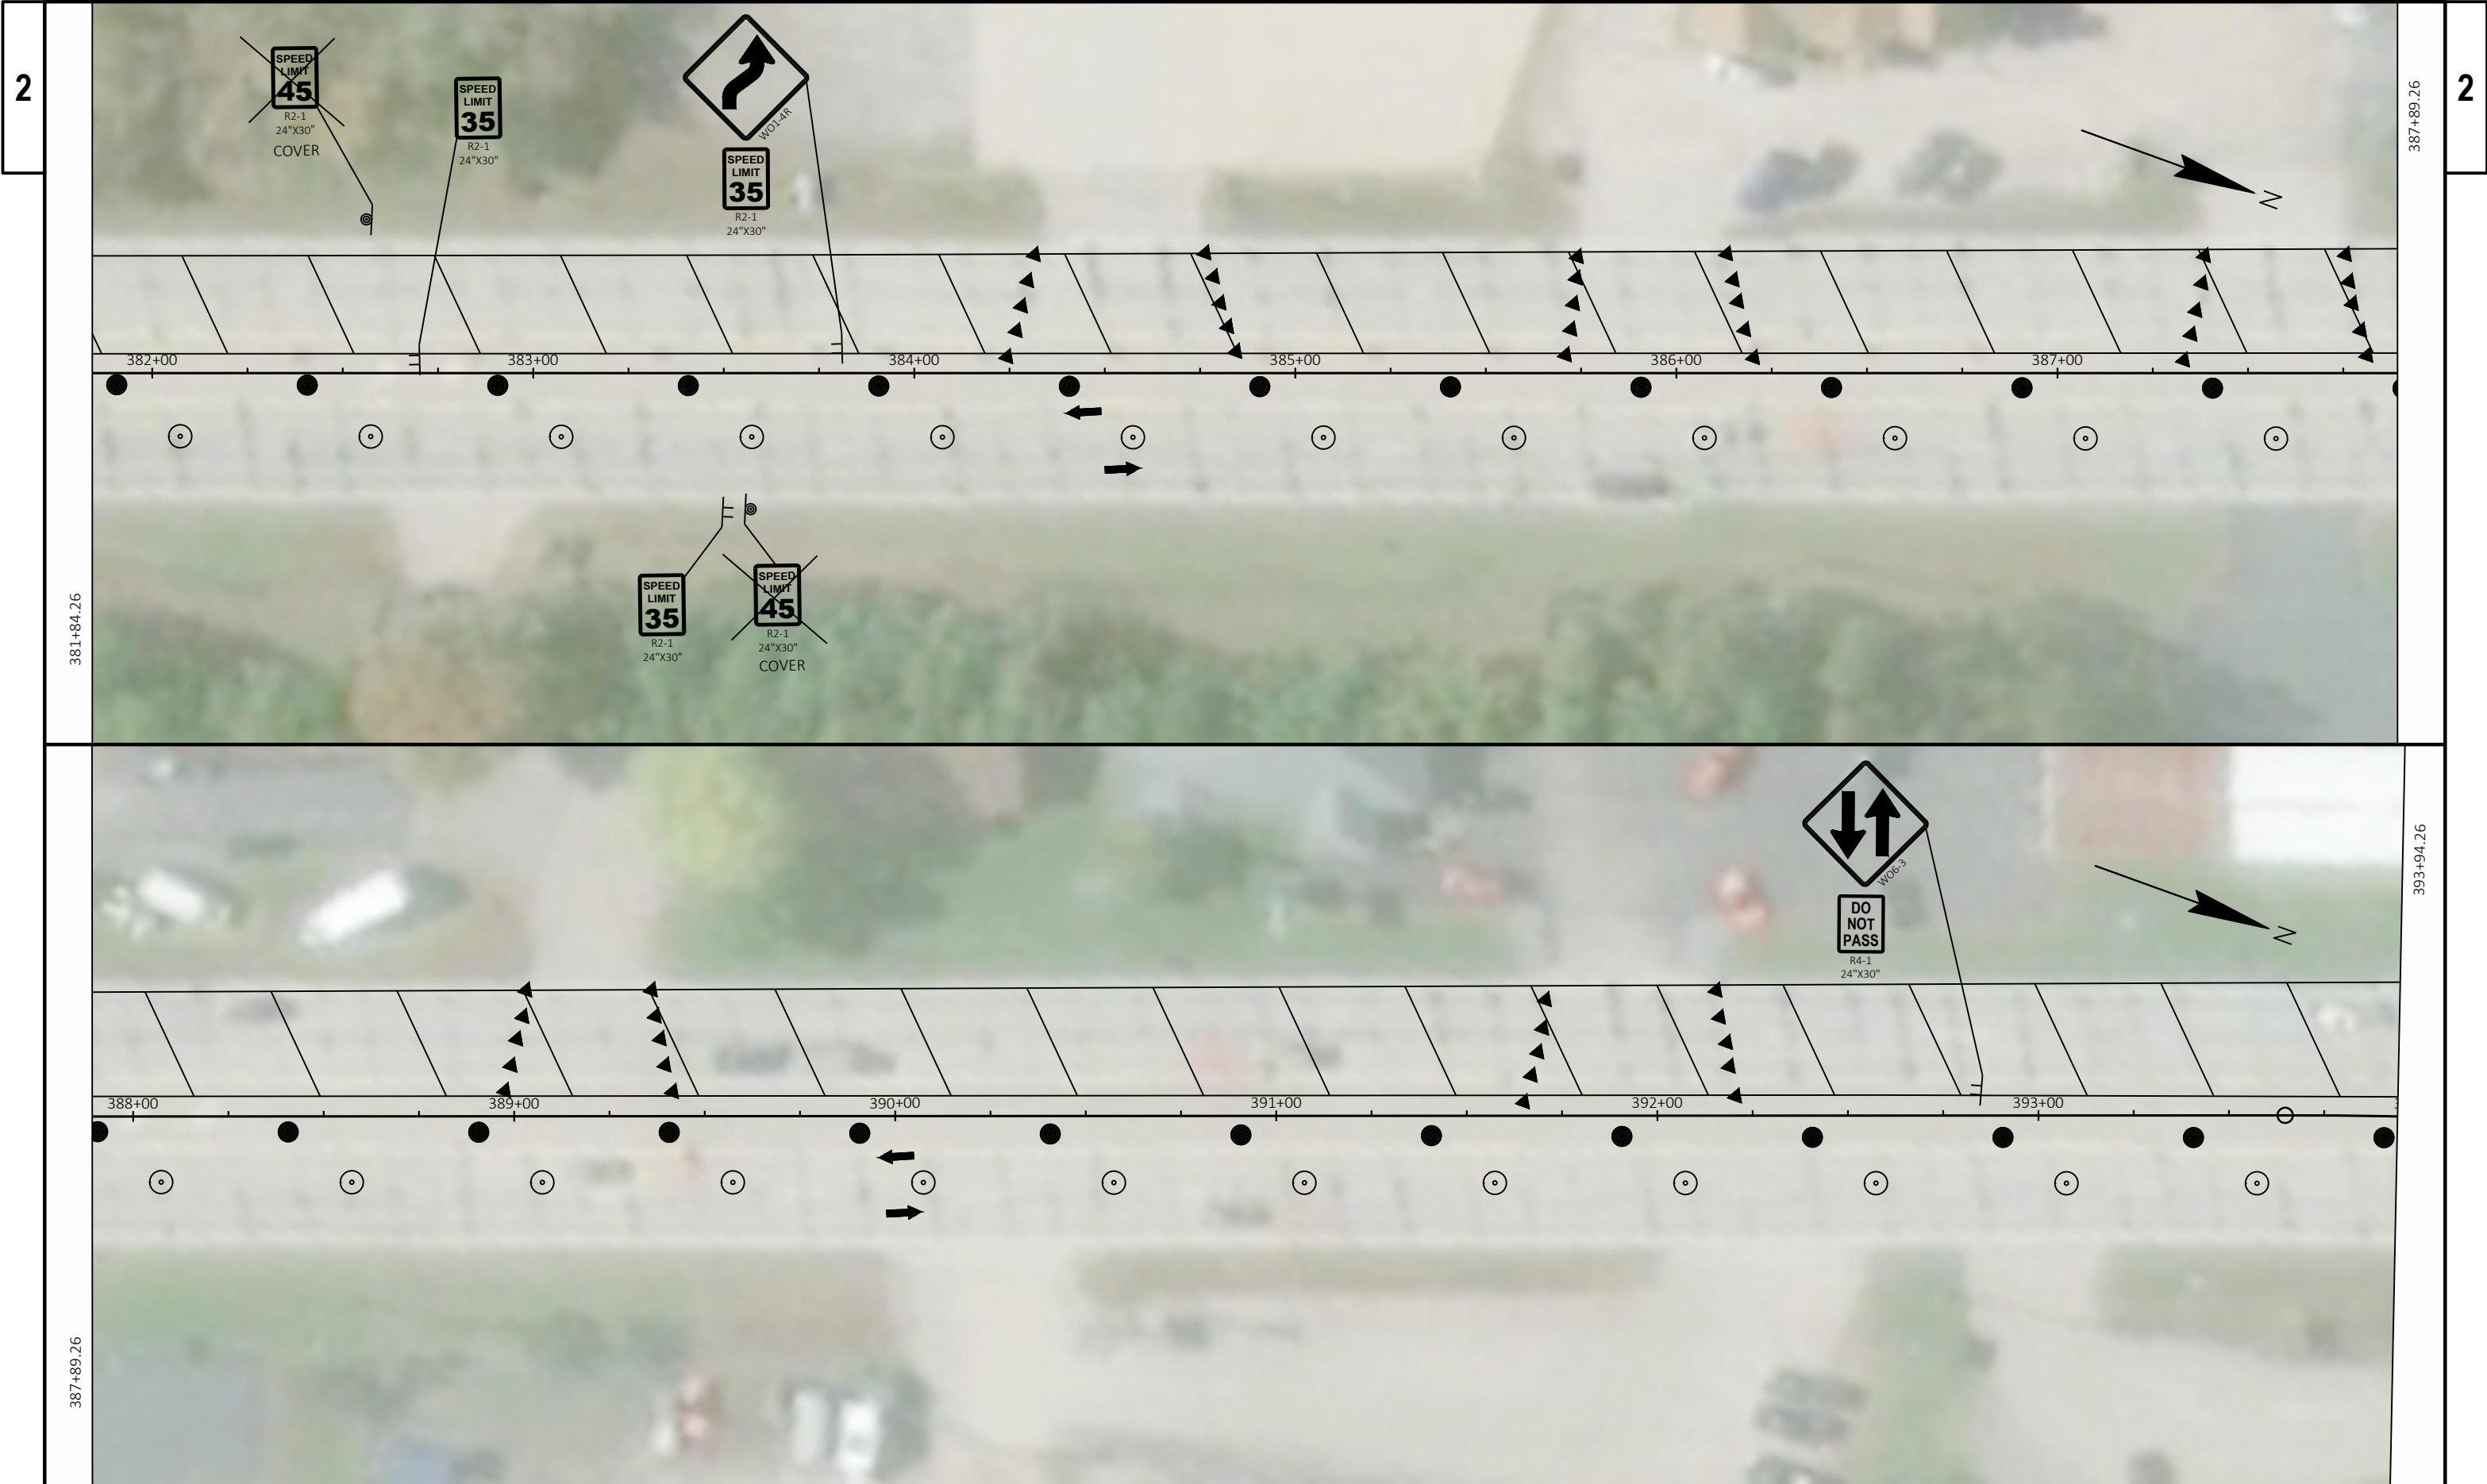


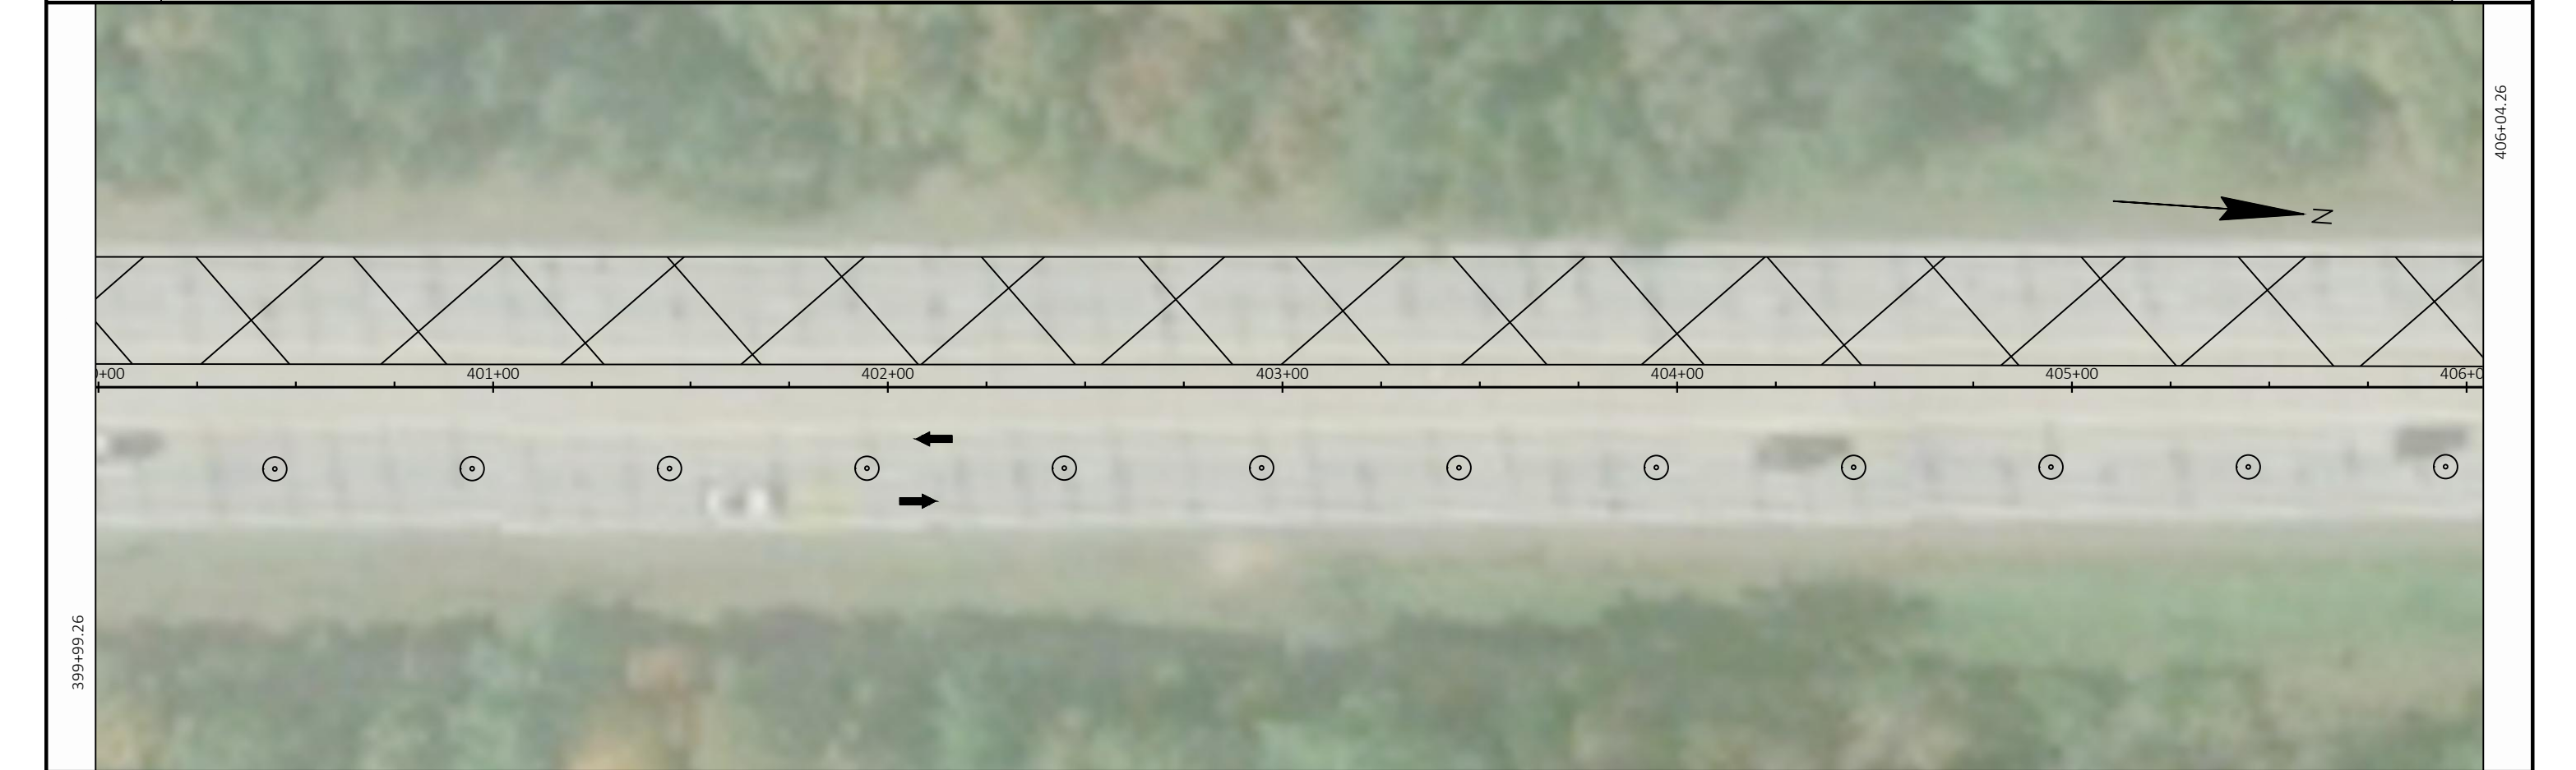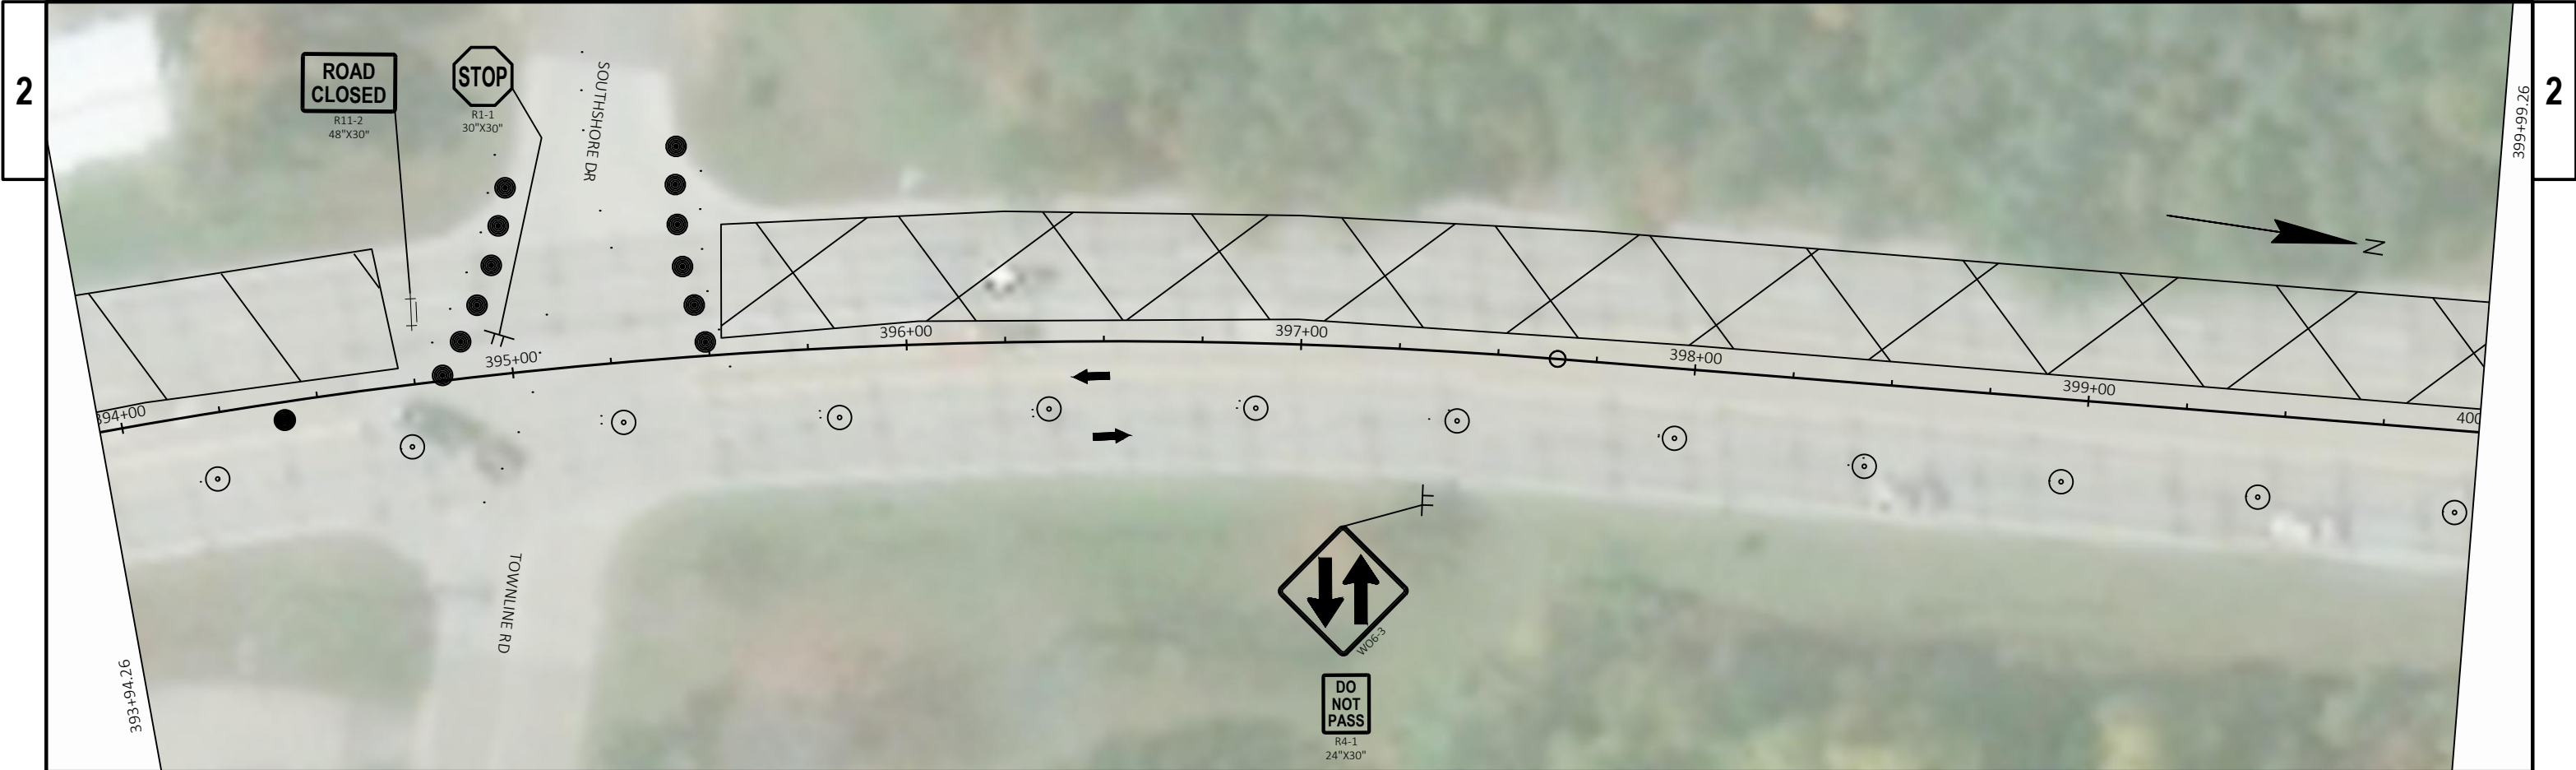


PROJECT NO: 6340-00-62	HWY: STH 13 / STH 80	COUNTY: WOOD	TRAFFIC CONTROL - STAGE 2	SHEET	E
------------------------	----------------------	--------------	---------------------------	-------	---

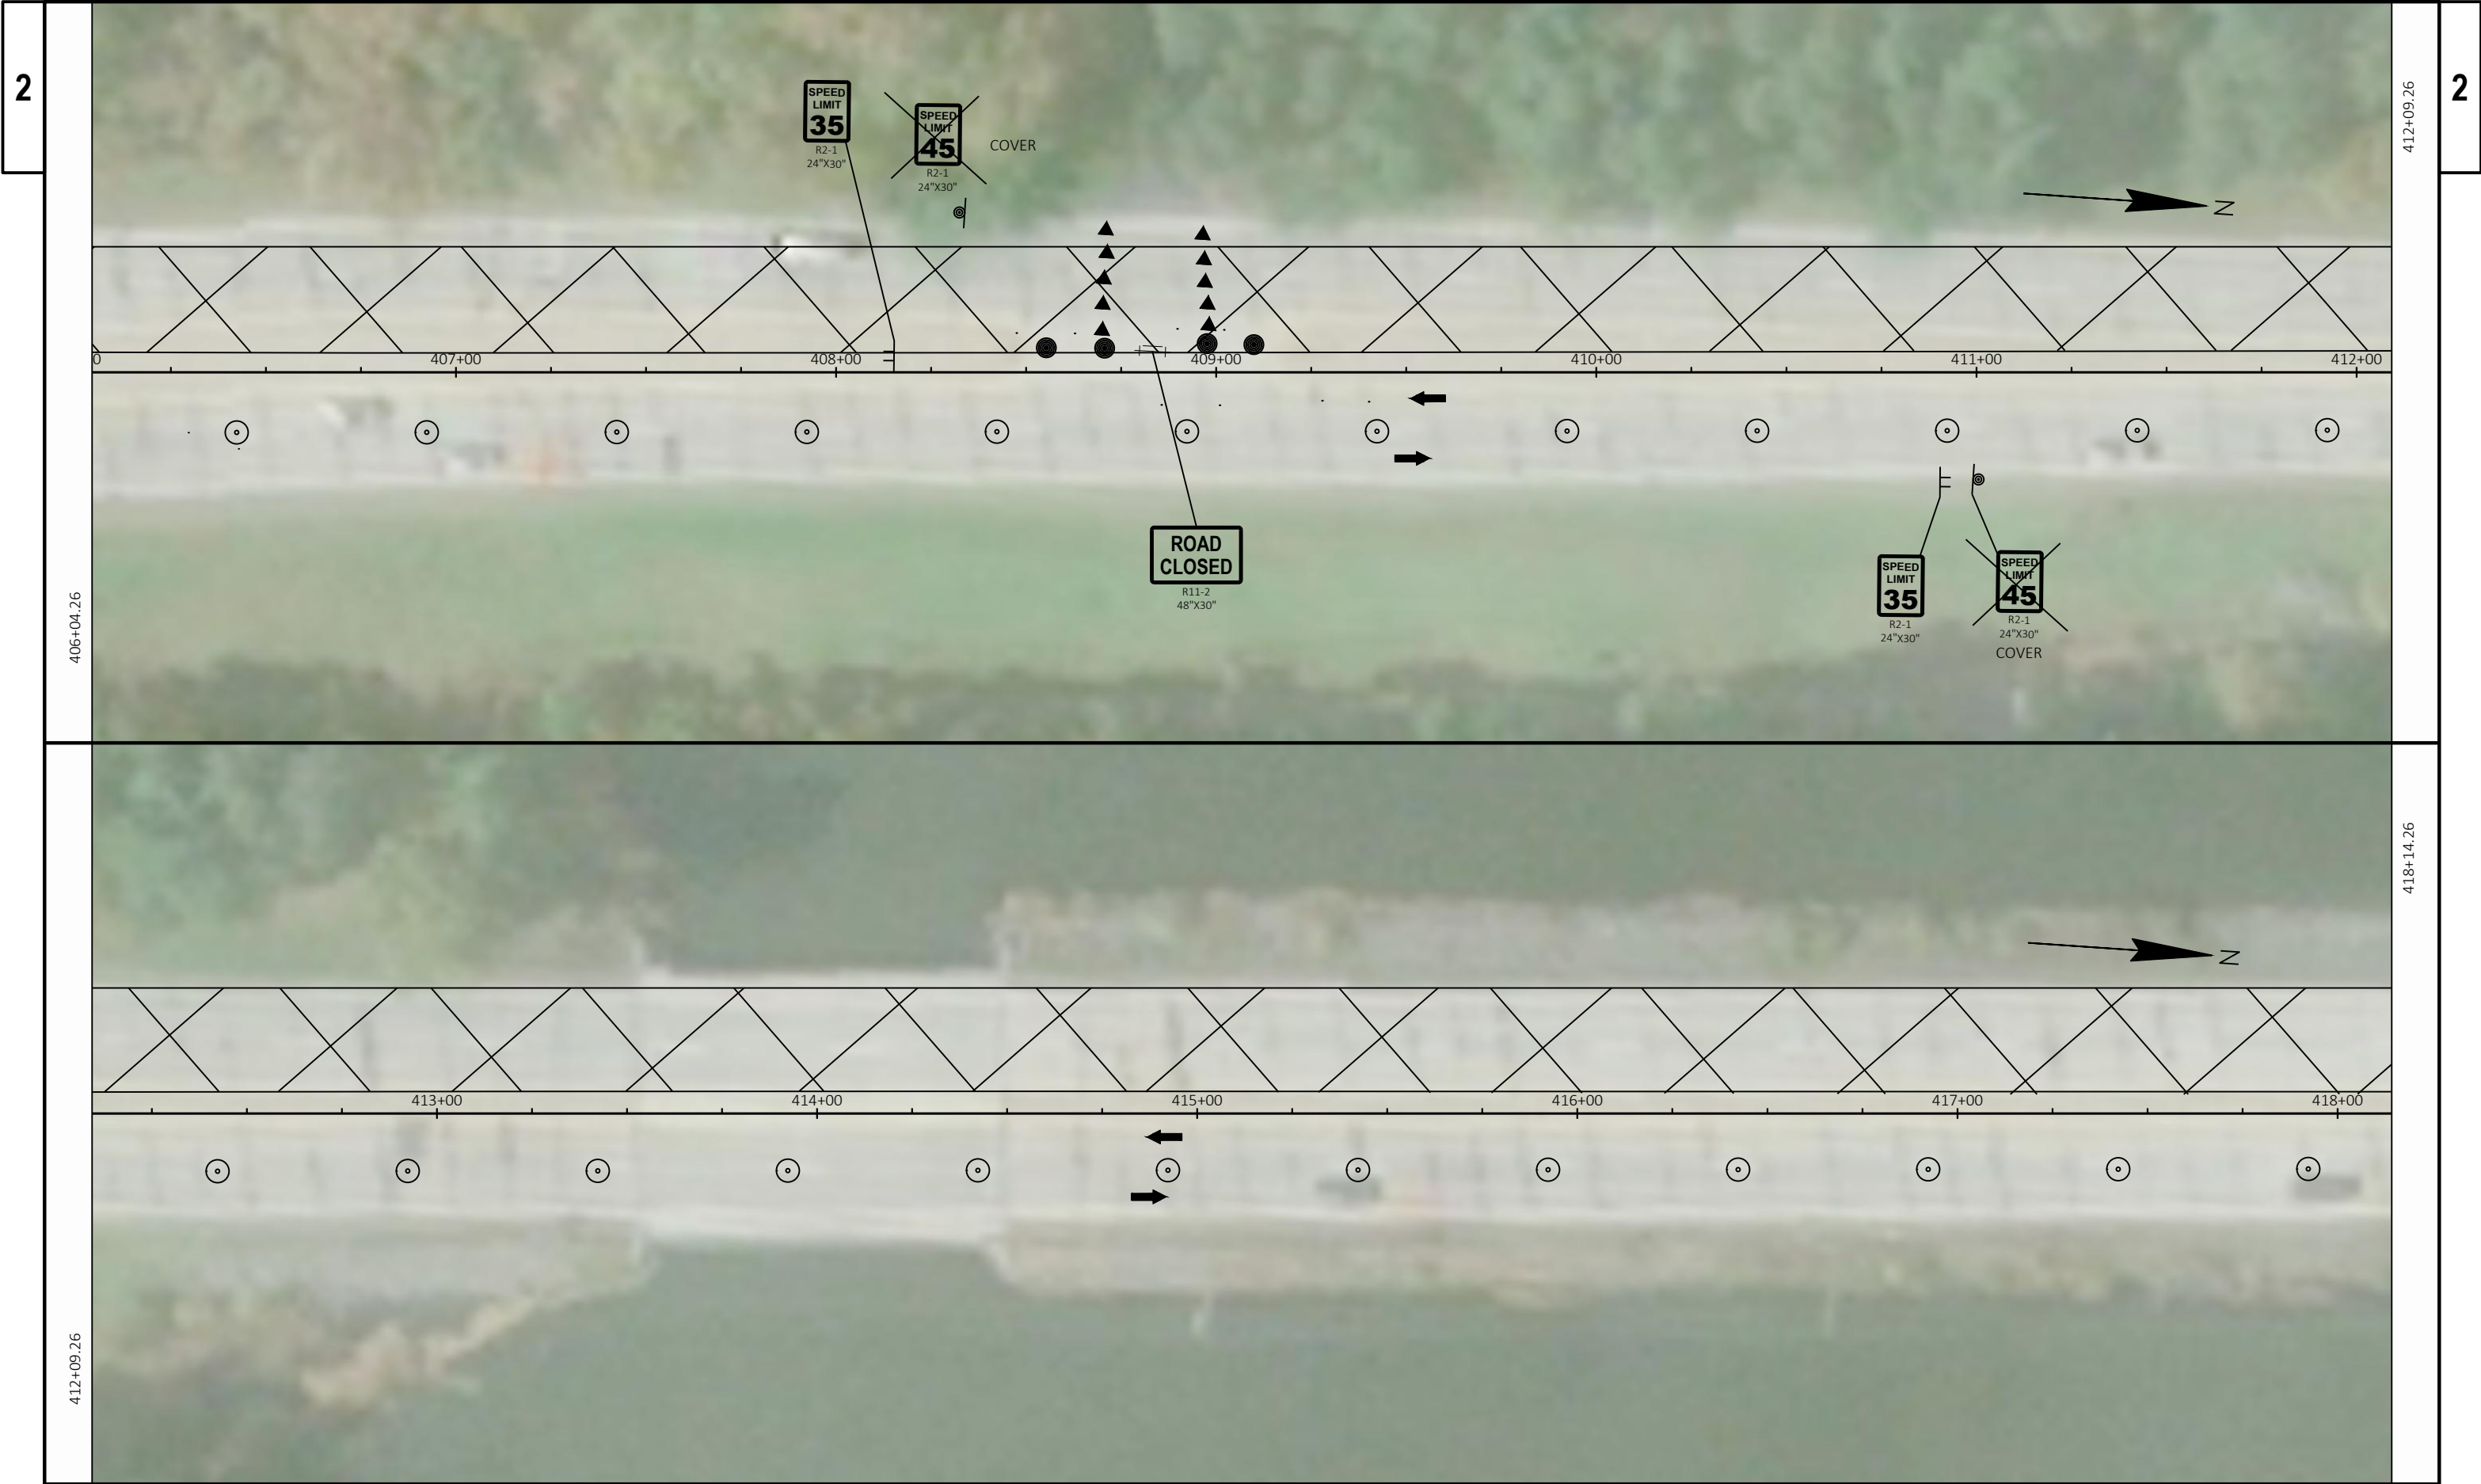




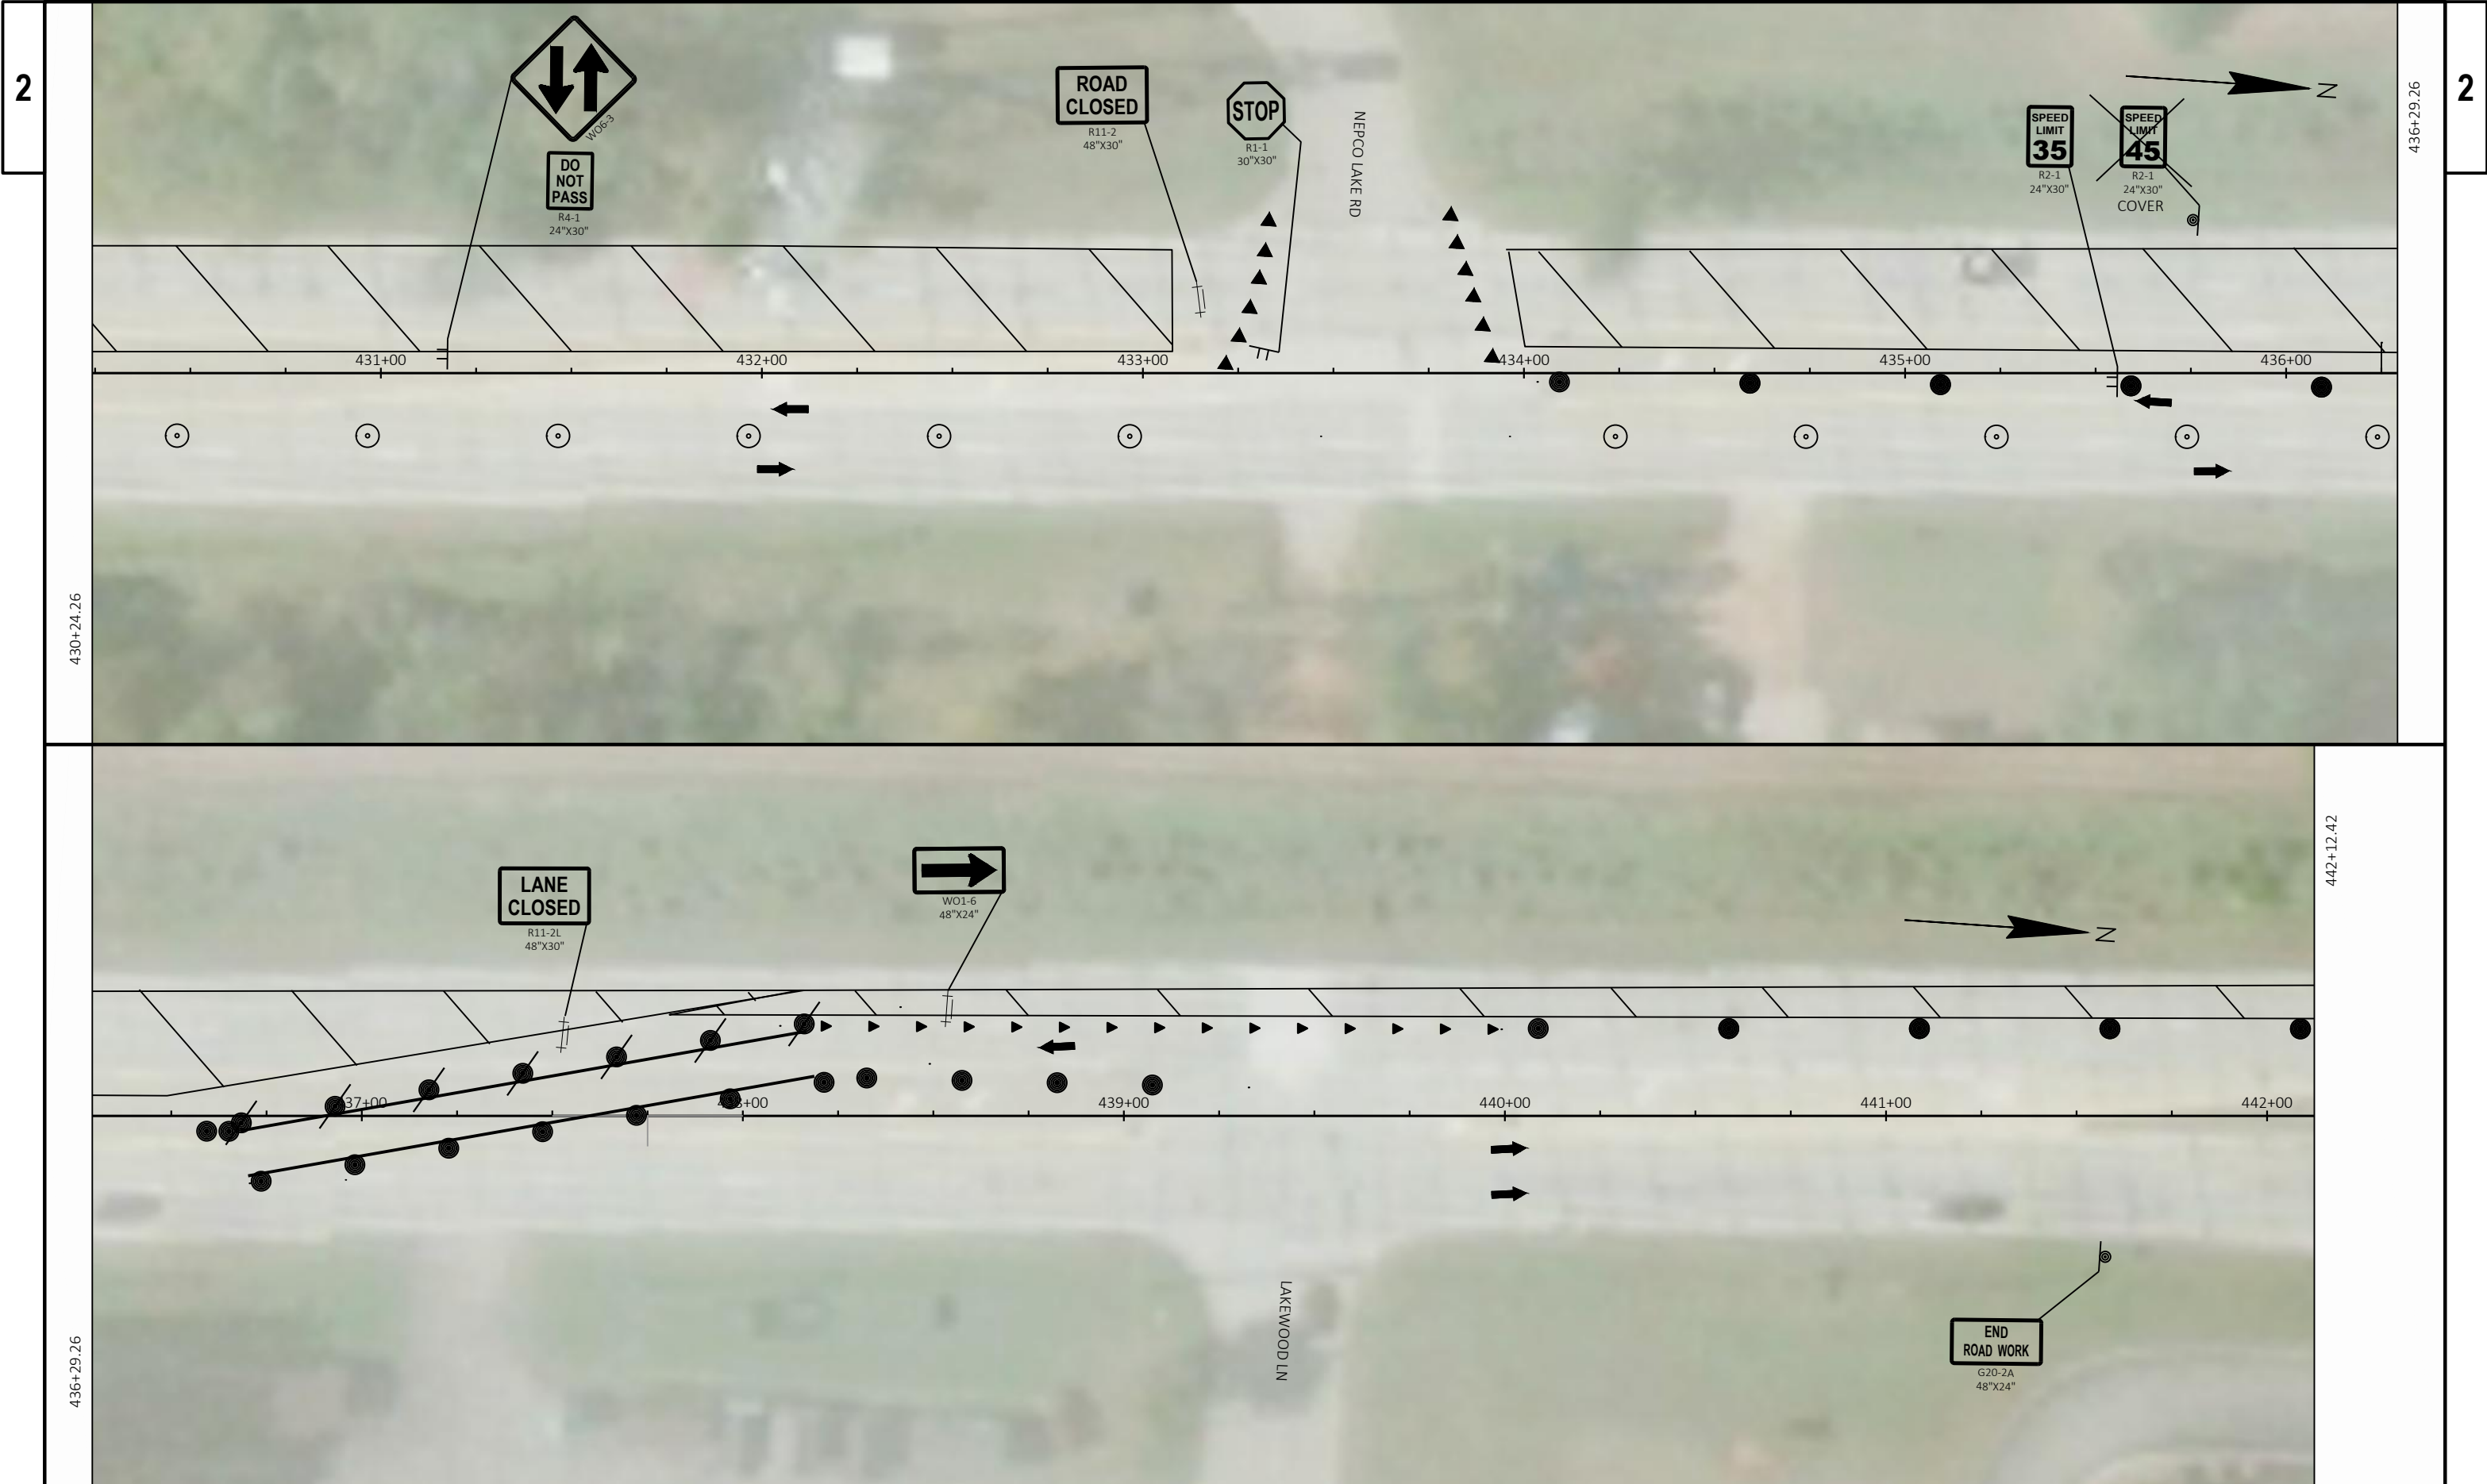

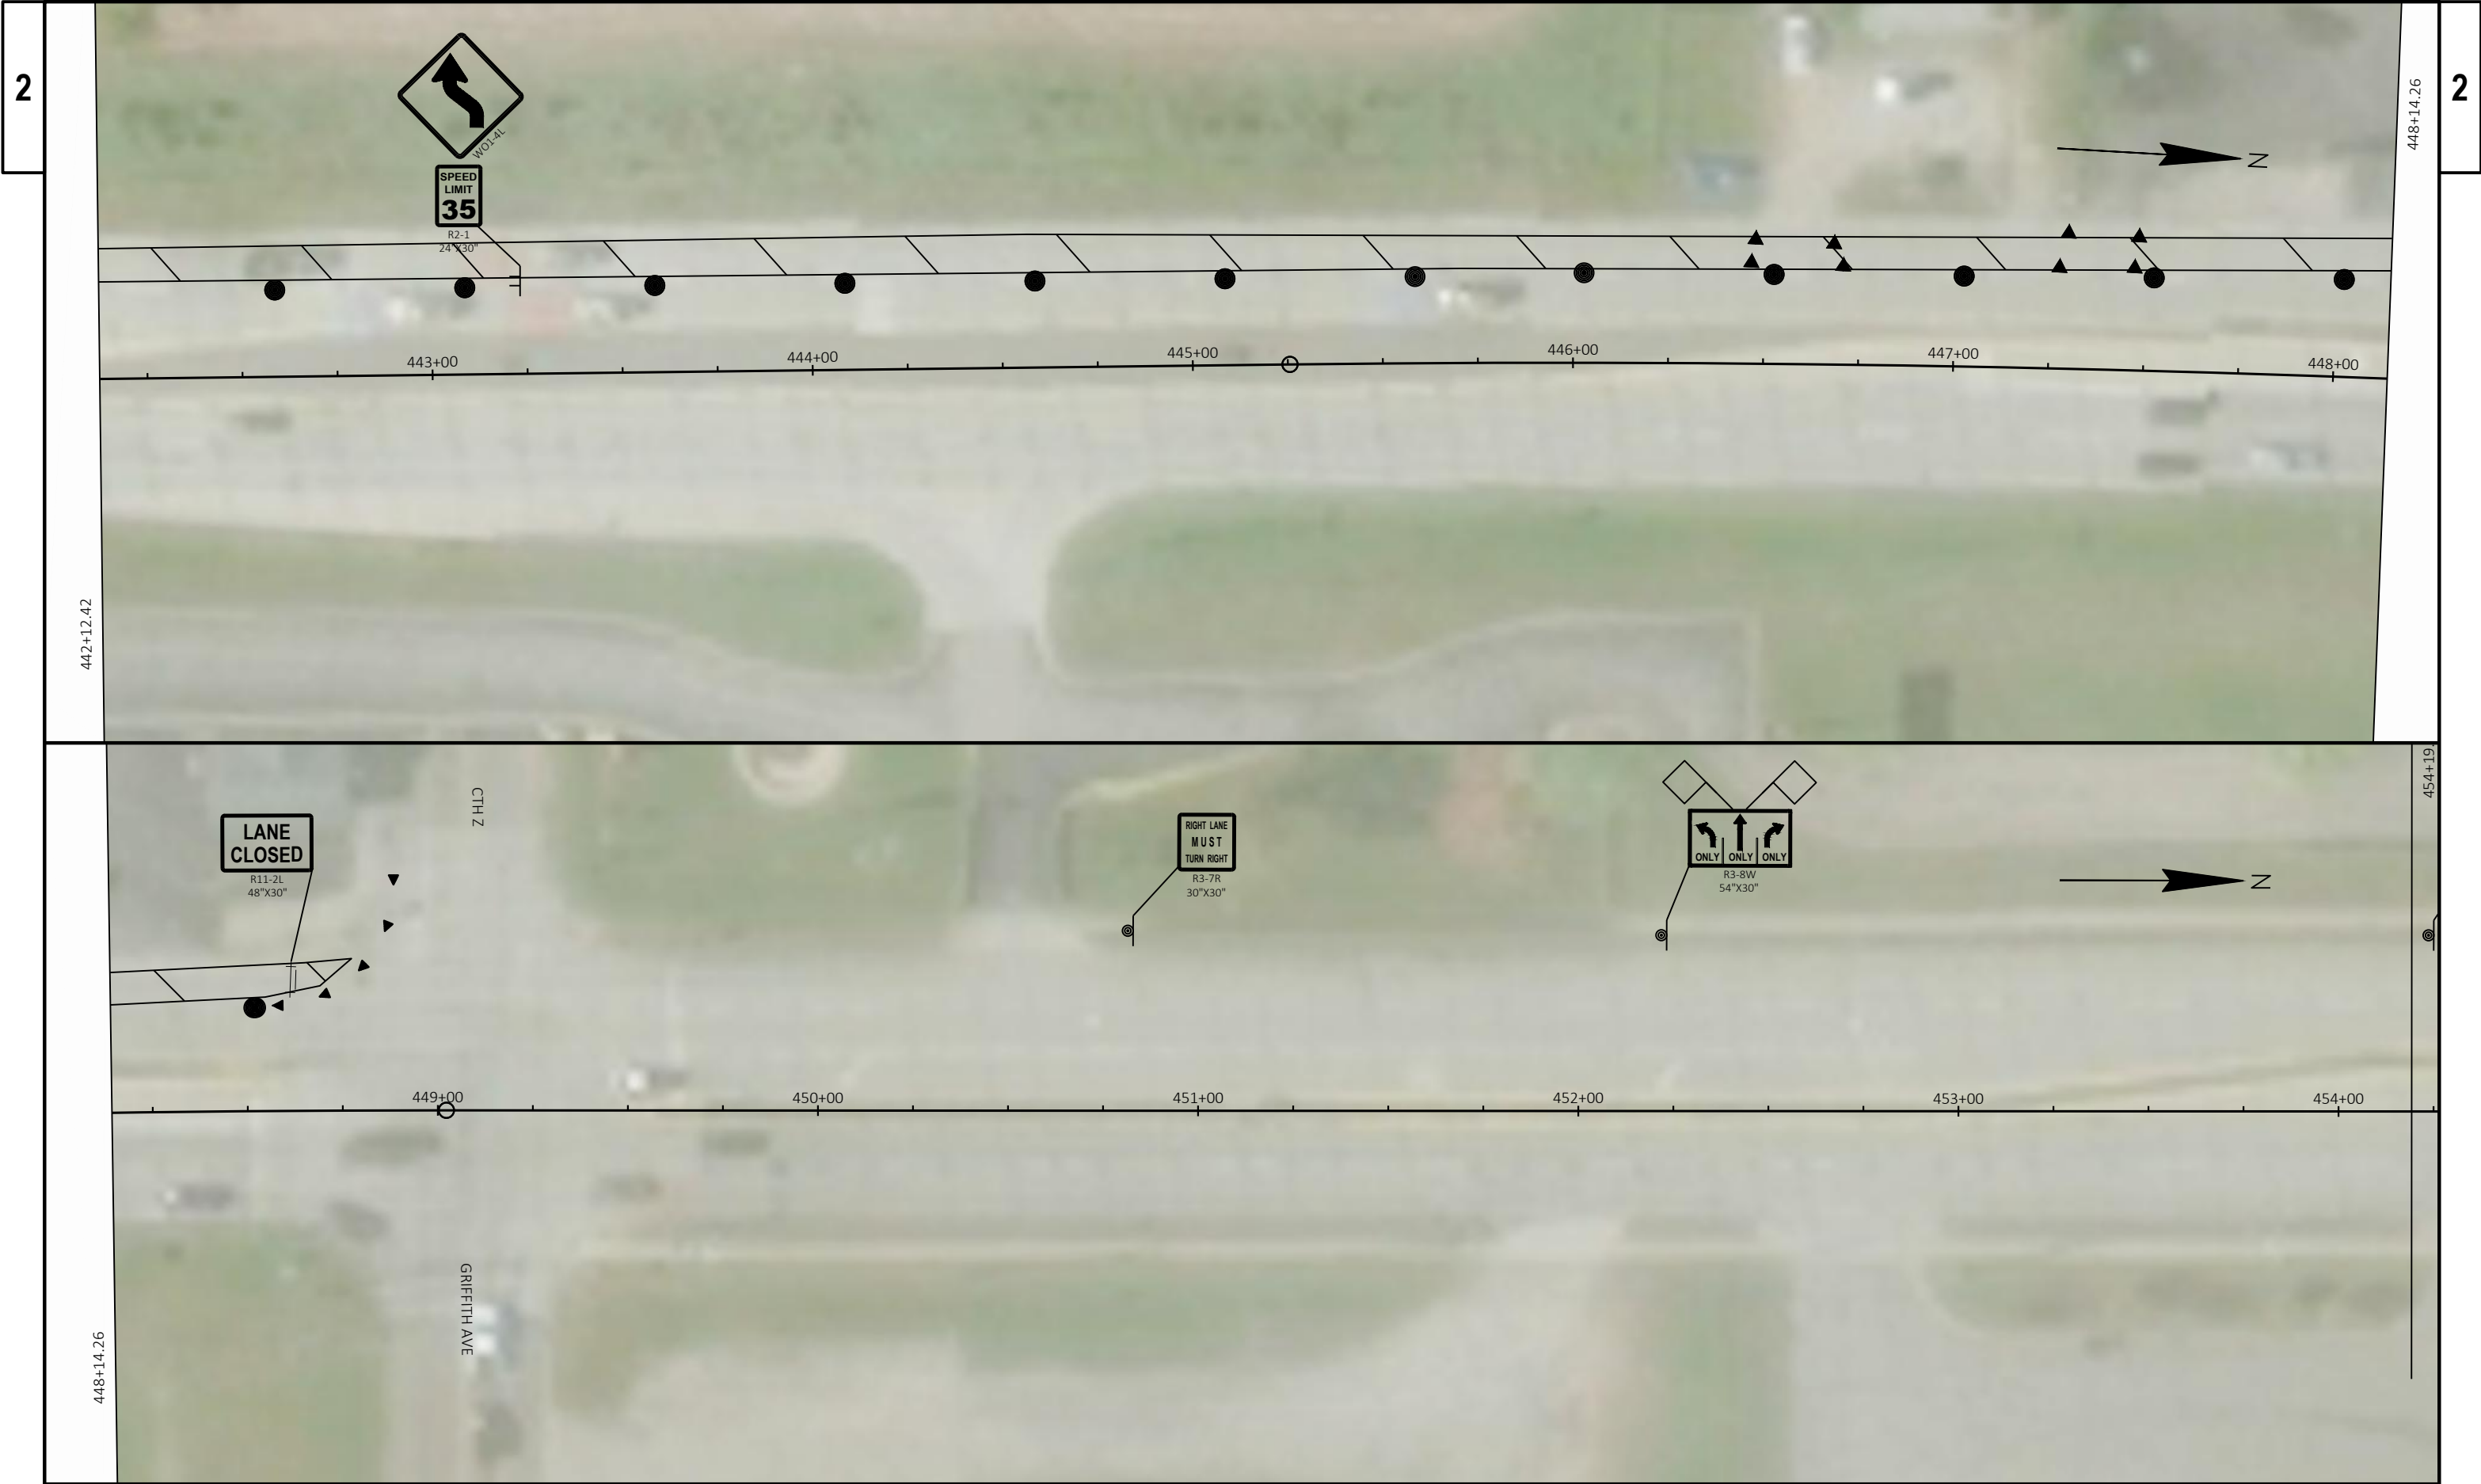

PROJECT NO: 6340-00-62	HWY: STH 13 / STH 80	COUNTY: WOOD	TRAFFIC CONTROL - STAGE 2	SHEET	E
------------------------	----------------------	--------------	---------------------------	-------	---

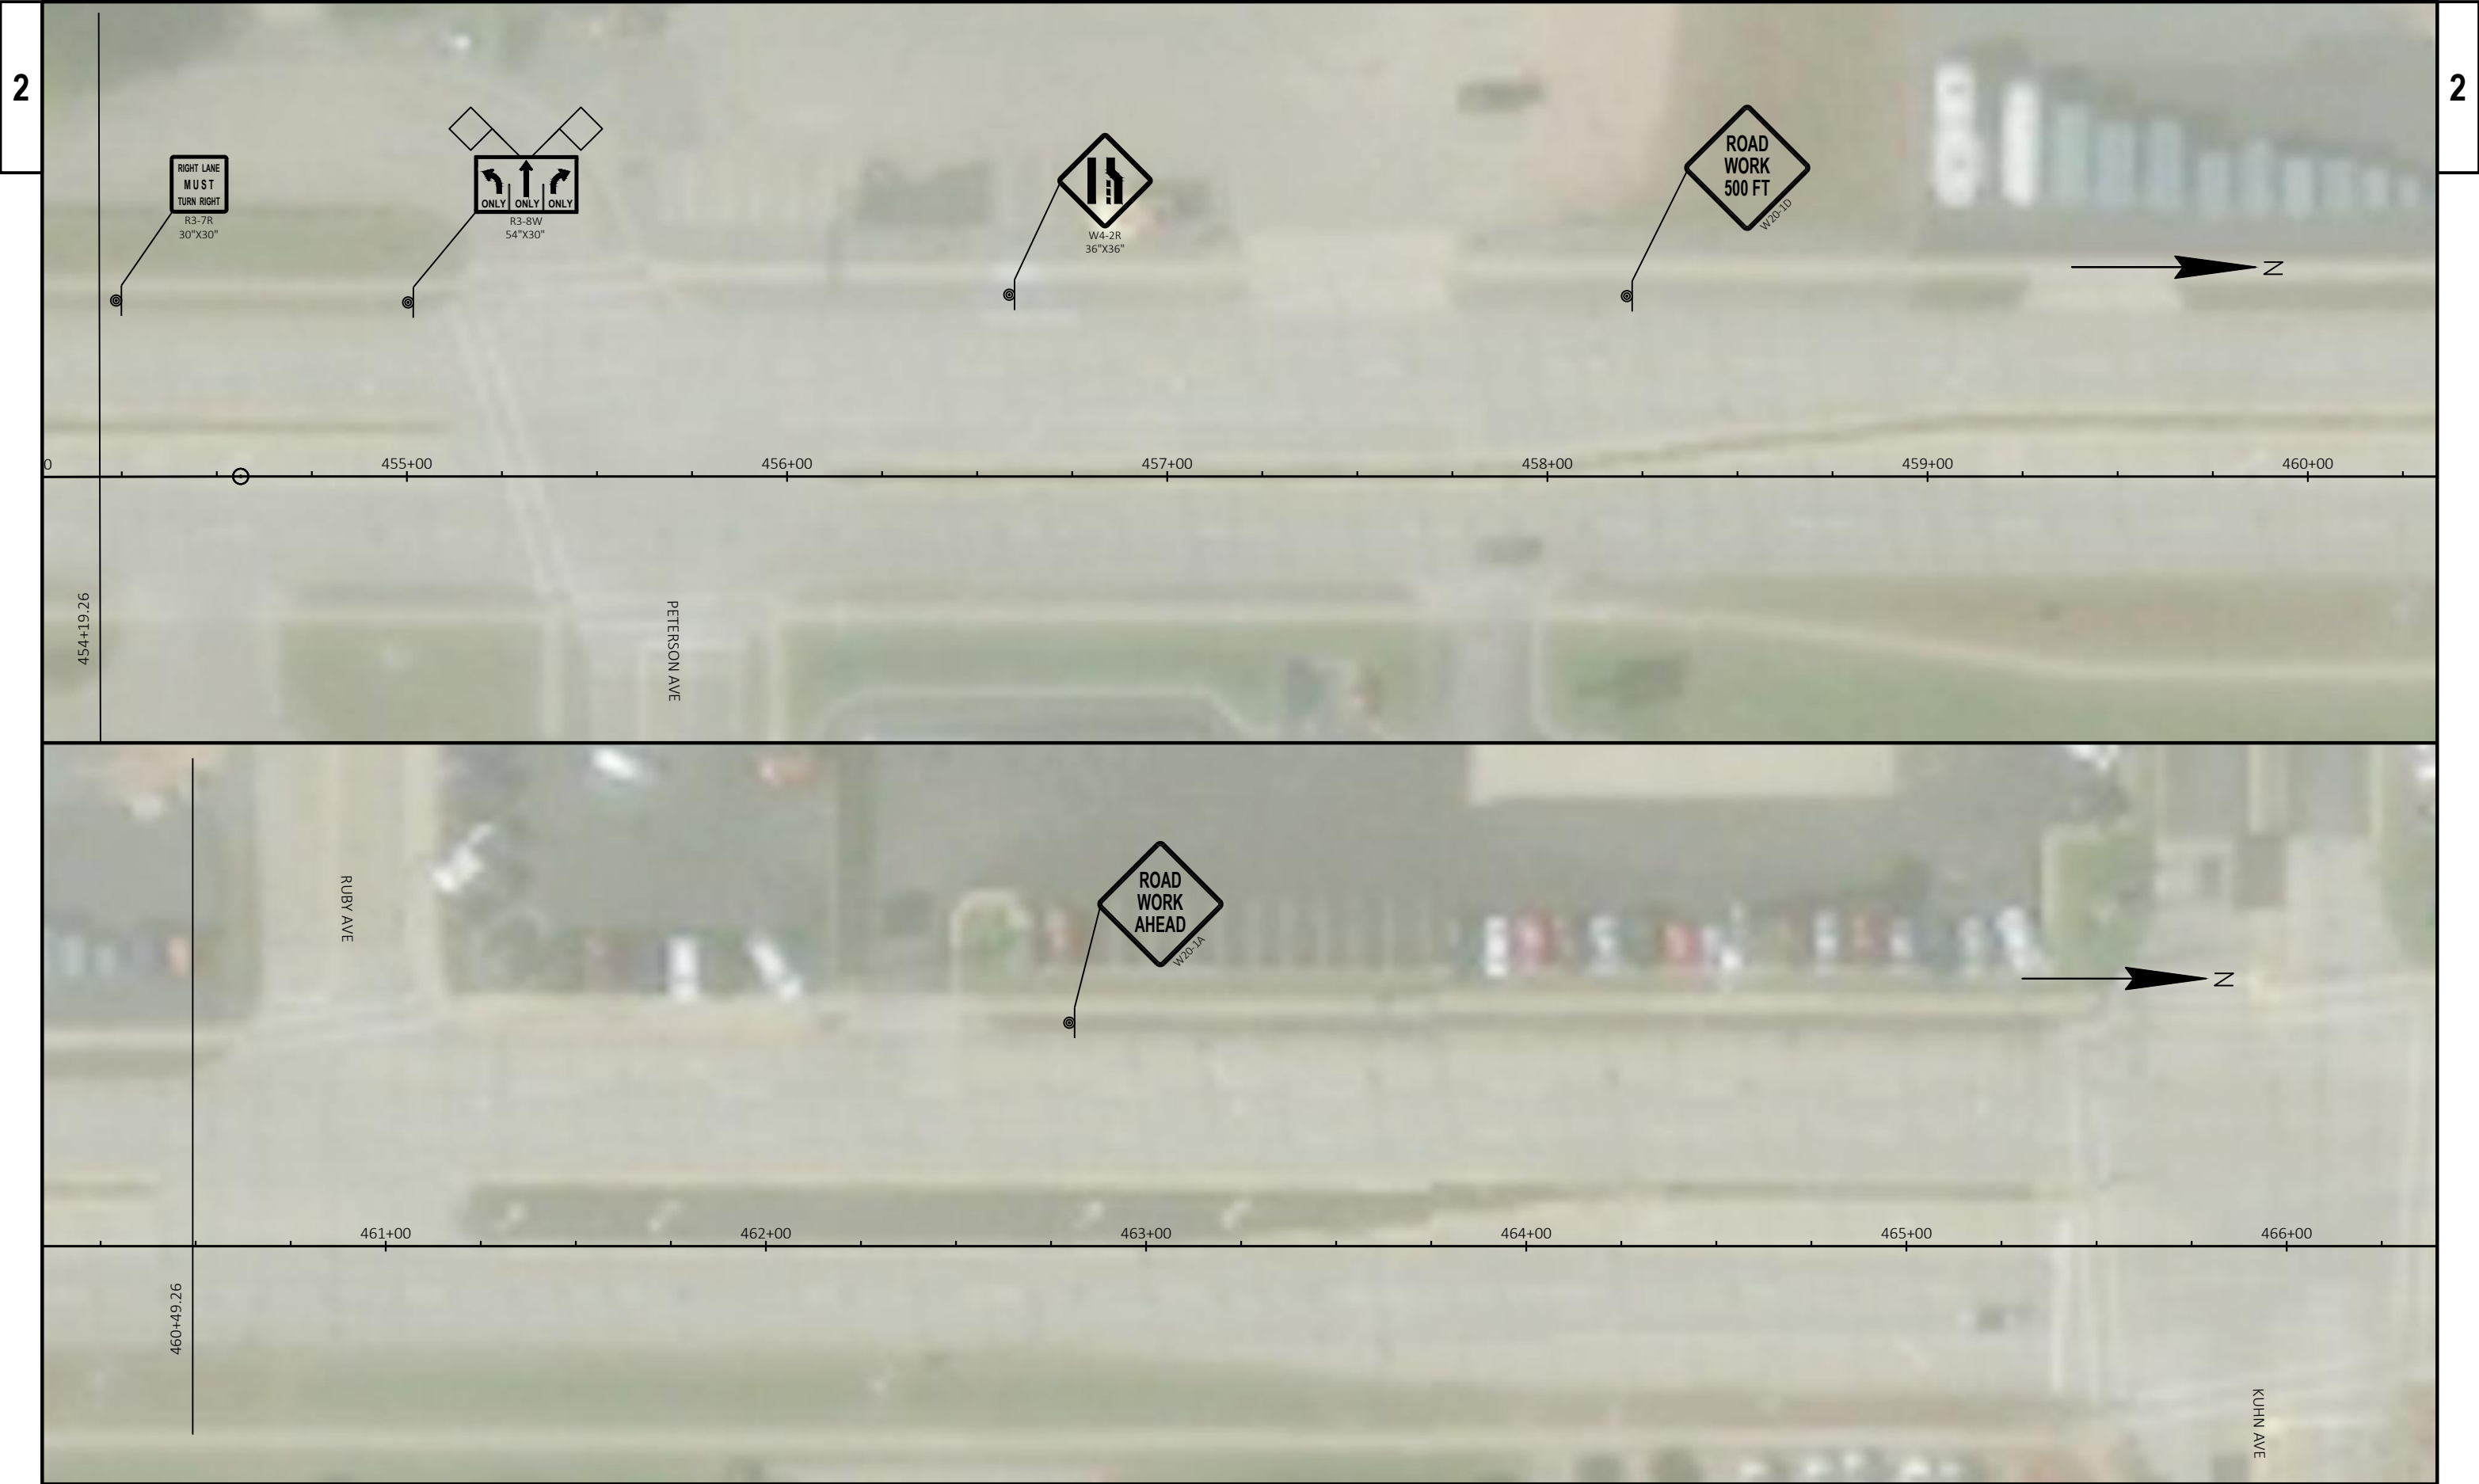

PROJECT NO: 6340-00-62	HWY: STH 13 / STH 80	COUNTY: WOOD	TRAFFIC CONTROL - STAGE 2	SHEET	E
------------------------	----------------------	--------------	---------------------------	-------	---