

GENERAL NOTES

DRAWINGS SHALL NOT BE SCALED.

ALL DIMENSIONS ARE IN FEET AND INCHES UNLESS OTHERWISE NOTED. ALL STATIONS AND ELEVATIONS ARE IN FEET.

DIMENSIONS SHOWN ARE BASED ON THE EXISTING ORIGINAL STRUCTURE PLANS. THE CONTRACTOR SHALL VERIFY ALL DIMENSIONS IN THE FIELD.

THE PROPOSED WORK INCLUDES PARTIAL REMOVAL OF WING 4, RESEAL AND REPAIR OF SLOPE PAVING, AND MISCELLANEOUS CONCRETE REPAIRS AT THE WEST ABUTMENT. TRAFFIC WILL BE MAINTAINED ON THE STRUCTURE DURING CONSTRUCTION.


REMOVAL OF A PORTION OF WING 4 IS INCLUDED IN THE BID ITEM "REMOVING OLD STRUCTURE."

LEGEND

(X) DENOTES WING NUMBER

LIST OF DRAWINGS


1. GENERAL PLAN
2. WINGWALL MODIFICATION

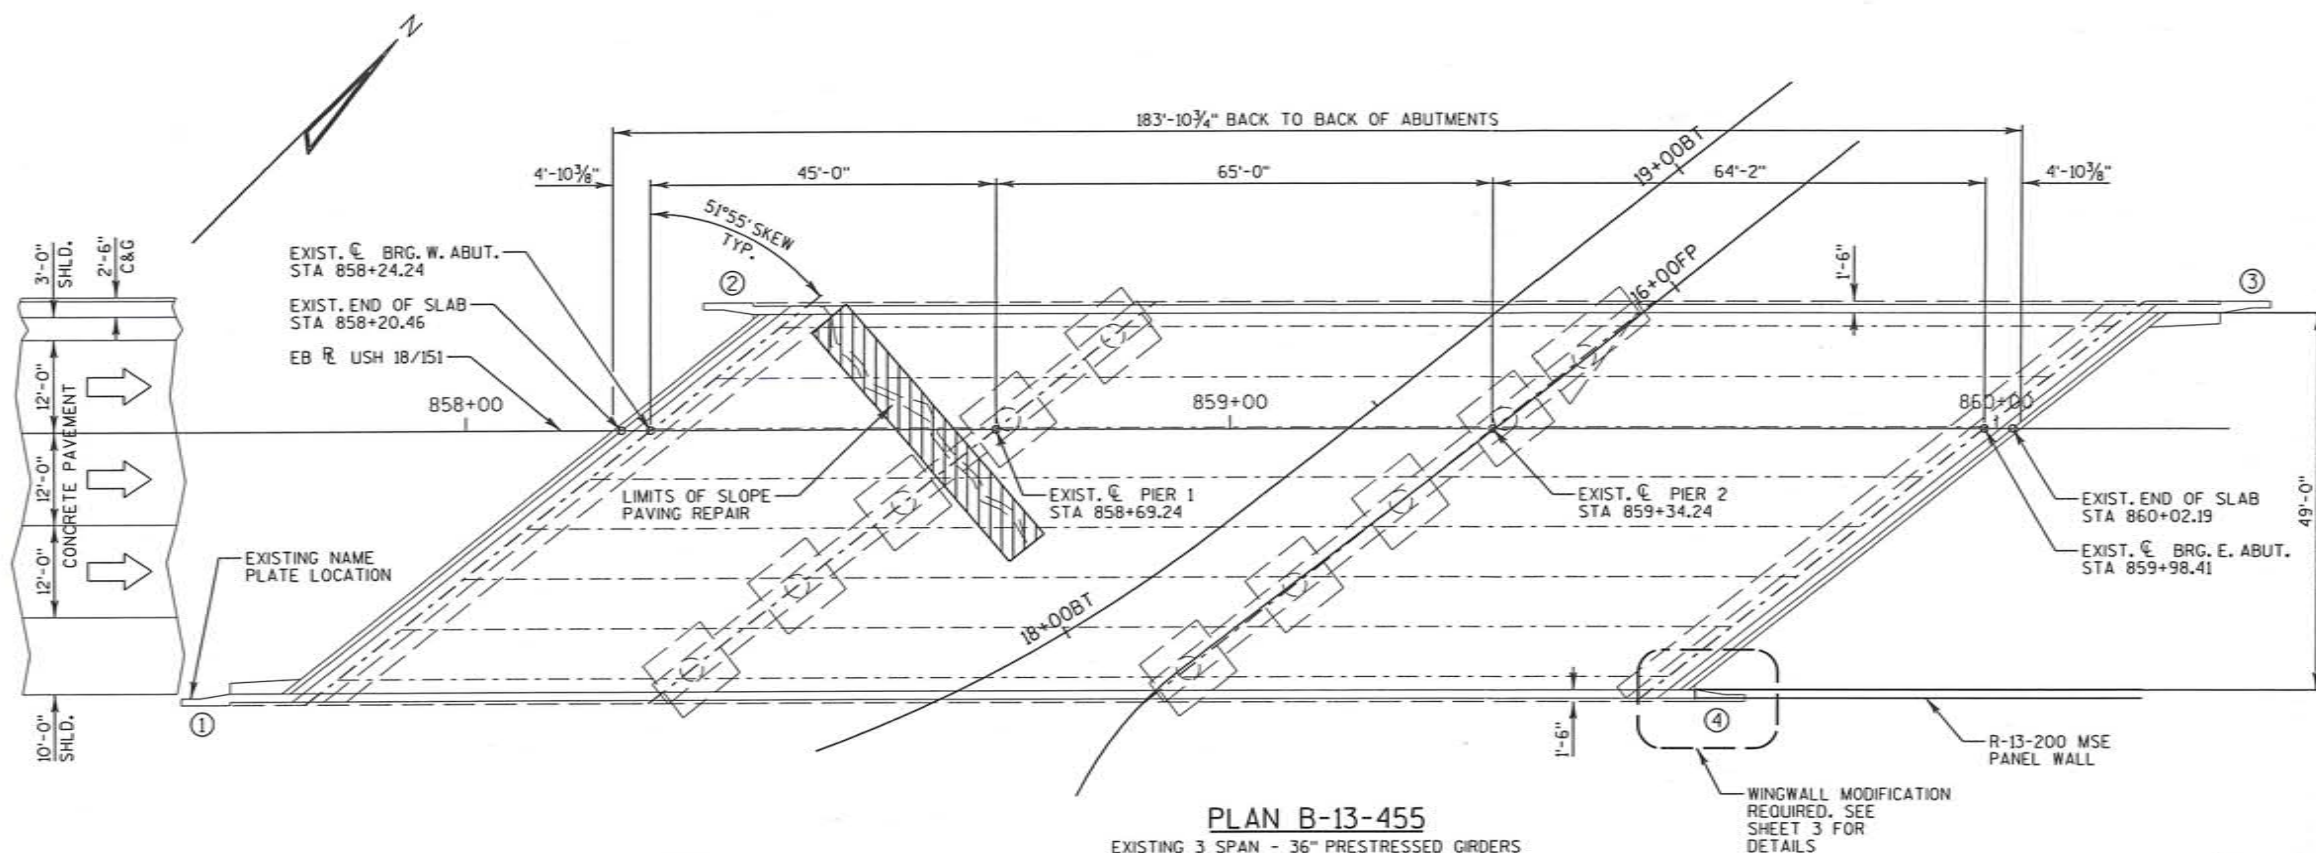

PLAN B-13-455

EXISTING 3 SPAN - 36" PRESTRESSED GIRDERS

NOTE: STATIONING SHOWN IS BASED ON EXISTING PLANS AND WILL BE UPDATED TO PROJECT STATIONING DURING FINAL DESIGN.

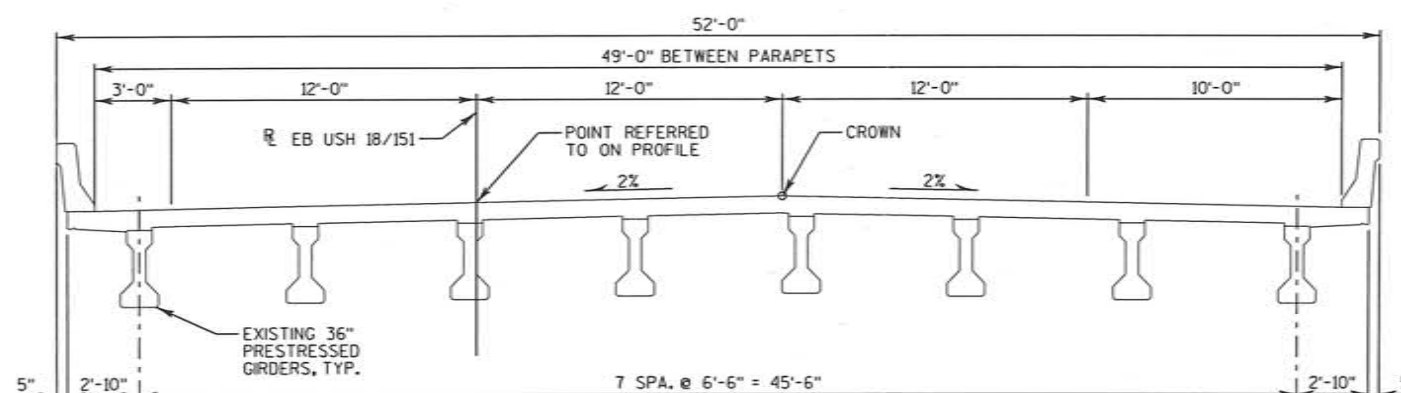EXISTING TYPICAL SECTION
(LOOKING EAST)

TOTAL ESTIMATED QUANTITIES

BID ITEM NUMBER	BID ITEM	UNIT	TOTALS
203.0200	REMOVING OLD STRUCTURE STA 859+00	LS	1
509.1500	CONCRETE SURFACE REPAIR	SF	---
509.9020.S	EPOXY CRACK SEALING	LF	---
604.9010.S	SLOPE PAVING REPAIR CRUSHED AGGREGATE	CY	---
604.9015.S	RESEAL CRUSHED AGGREGATE SLOPE PAVING	SY	---
SPV.0060.XX	STRIP SEAL GLAND REPLACEMENT	EACH	2

ALL ITEMS ARE CATEGORY XXXX


Prelim Design Meeting No. 12 notes indicates bearings should be replaced.

TYPE, SIZE & LOCATION APPROVED
BY *Dan P...*
DATE *5/18/12*


BUREAU OF STRUCTURES CONTACT:
WILLIAM DREHER (608) 266-8489CONSULTANT CONTACT:
BILL HOVE (262) 354-3014

PRELIMINARY

NO.	DATE	REVISION	BY
STATE OF WISCONSIN DEPARTMENT OF TRANSPORTATION			
ACCEPTED: <i>CHIEF STRUCTURES DESIGN ENGINEER</i> DATE:			
STRUCTURE B-13-455			
USH 18/151 OVER SW COMMUTER PATH			
COUNTY	DANE	TOWN/CITY/VILLAGE	MADISON
DESIGN SPEC.	REHABILITATION N/A	DESIGNED BY	DESIGN CKD.
DRWN BY	BSS	PLANS CKD.	BH
GENERAL PLAN			SHEET 1 OF 2

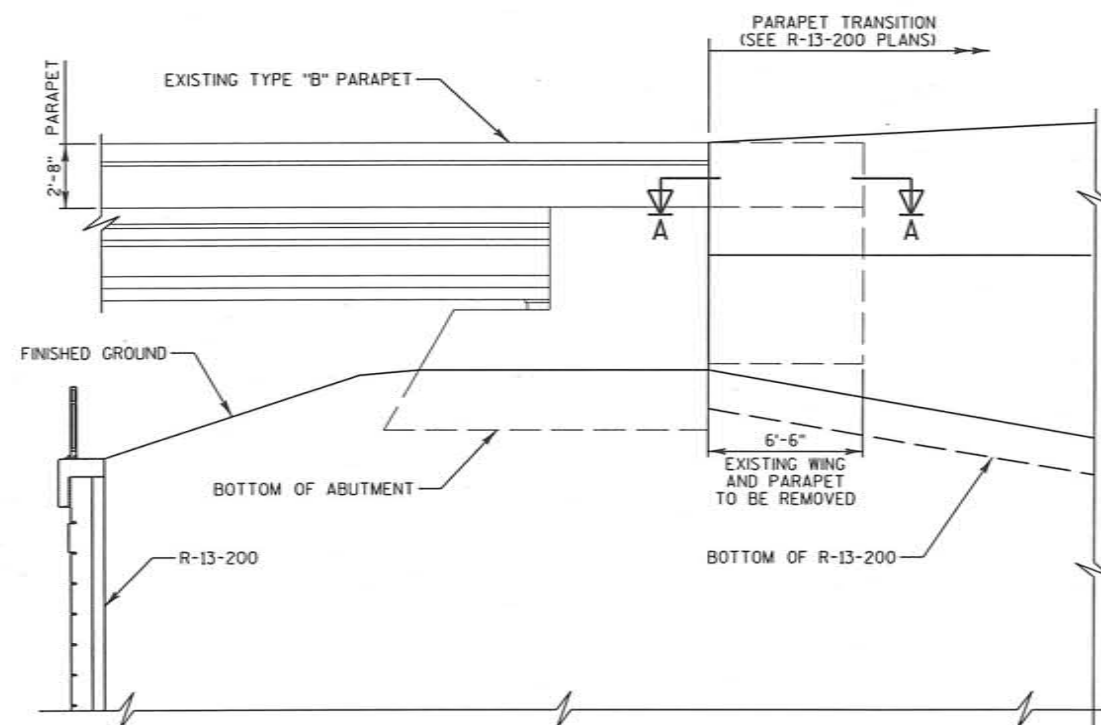


ELEVATION OF MODIFIED WING

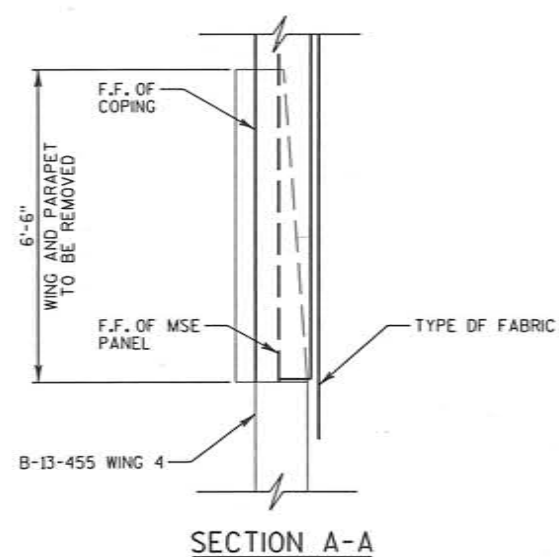


SECTION A-A


LEGEND

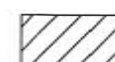


DENOTES REMOVAL LIMITS

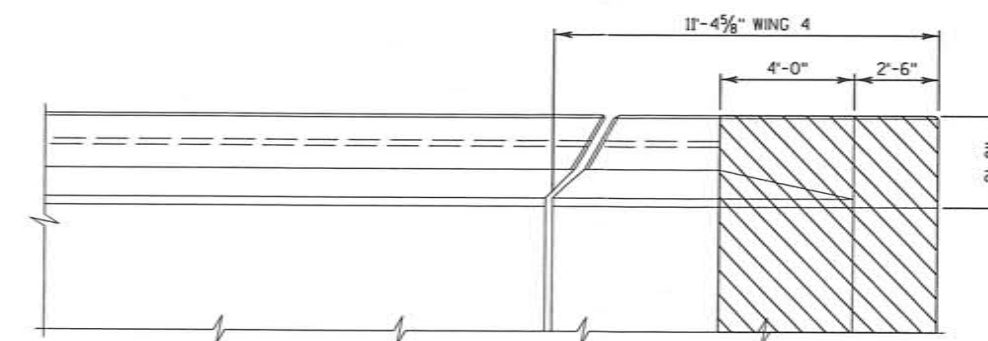

ELEVATION OF EXISTING PARAPET

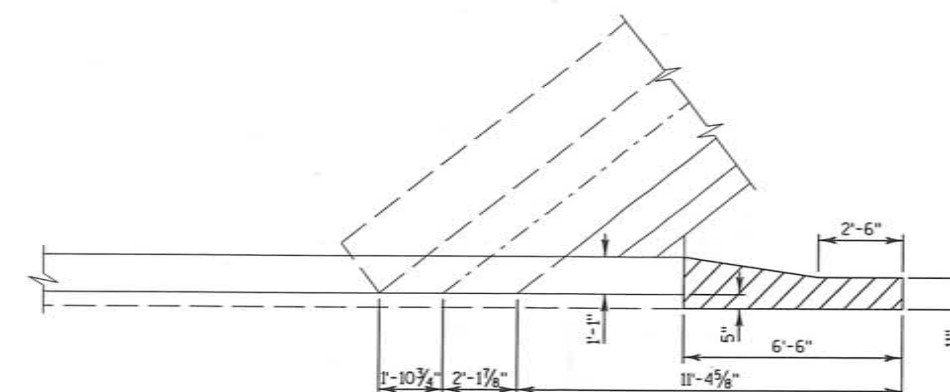

EXISTING WING 4 PLAN

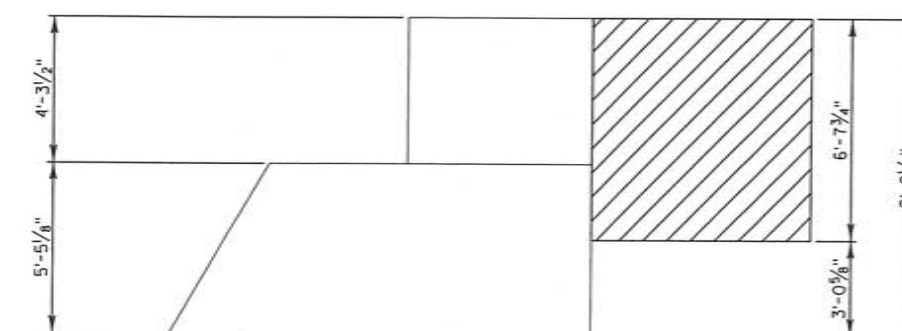

EXISTING WING 4 ELEVATION

PRELIMINARY

NO.	DATE	REVISION	BY
STATE OF WISCONSIN DEPARTMENT OF TRANSPORTATION STRUCTURES DESIGN SECTION			
STRUCTURE B-13-455			
DRAWN BY BSS		PLANS CKD. BH	
WINGWALL MODIFICATION			SHEET 2 OF 2