

GENERAL NOTES

PROVIDE NEUTRAL WIRE AT EVERY LIGHT POLE.


STATION/OFFSET MEASURED TO CENTER OF CONCRETE BASE AND POLE.

LIGHT POLE HANDHOLES SHALL BE FACTORY PROVIDED AND LOCATED SO THEY ARE ON OPPOSITE SIDE OF POLE FROM STREET.

PLAN NOTE:	
LM1	III-250-15-5-1-1
LM2	III-250-15-5-1-2
LM3	III-250-15-5-1-3
LM4	III-250-15-5-1-4
LM5	III-250-15-5-2-3
LM6	III-250-15-5-2-2
LM7	III-250-15-5-2-1

LEGEND

- CONDUIT RIGID NONMETALLIC SCHEDULE 40, 2-INCH
- CONCRETE BASE TYPE 5, TRANSFORMER BASE, POLE TYPE 5, LUMINAIRE ARM 15-FT, AND LUMINAIRE UTILITY LEDA
- PULL BOXES STEEL, 24X36-INCH
- LIGHTING CONTROL CABINET AND ELECTRICAL SERVICE METER BREAKER PEDESTAL ON CONCRETE CONTROL CABINET BASE TYPE L24

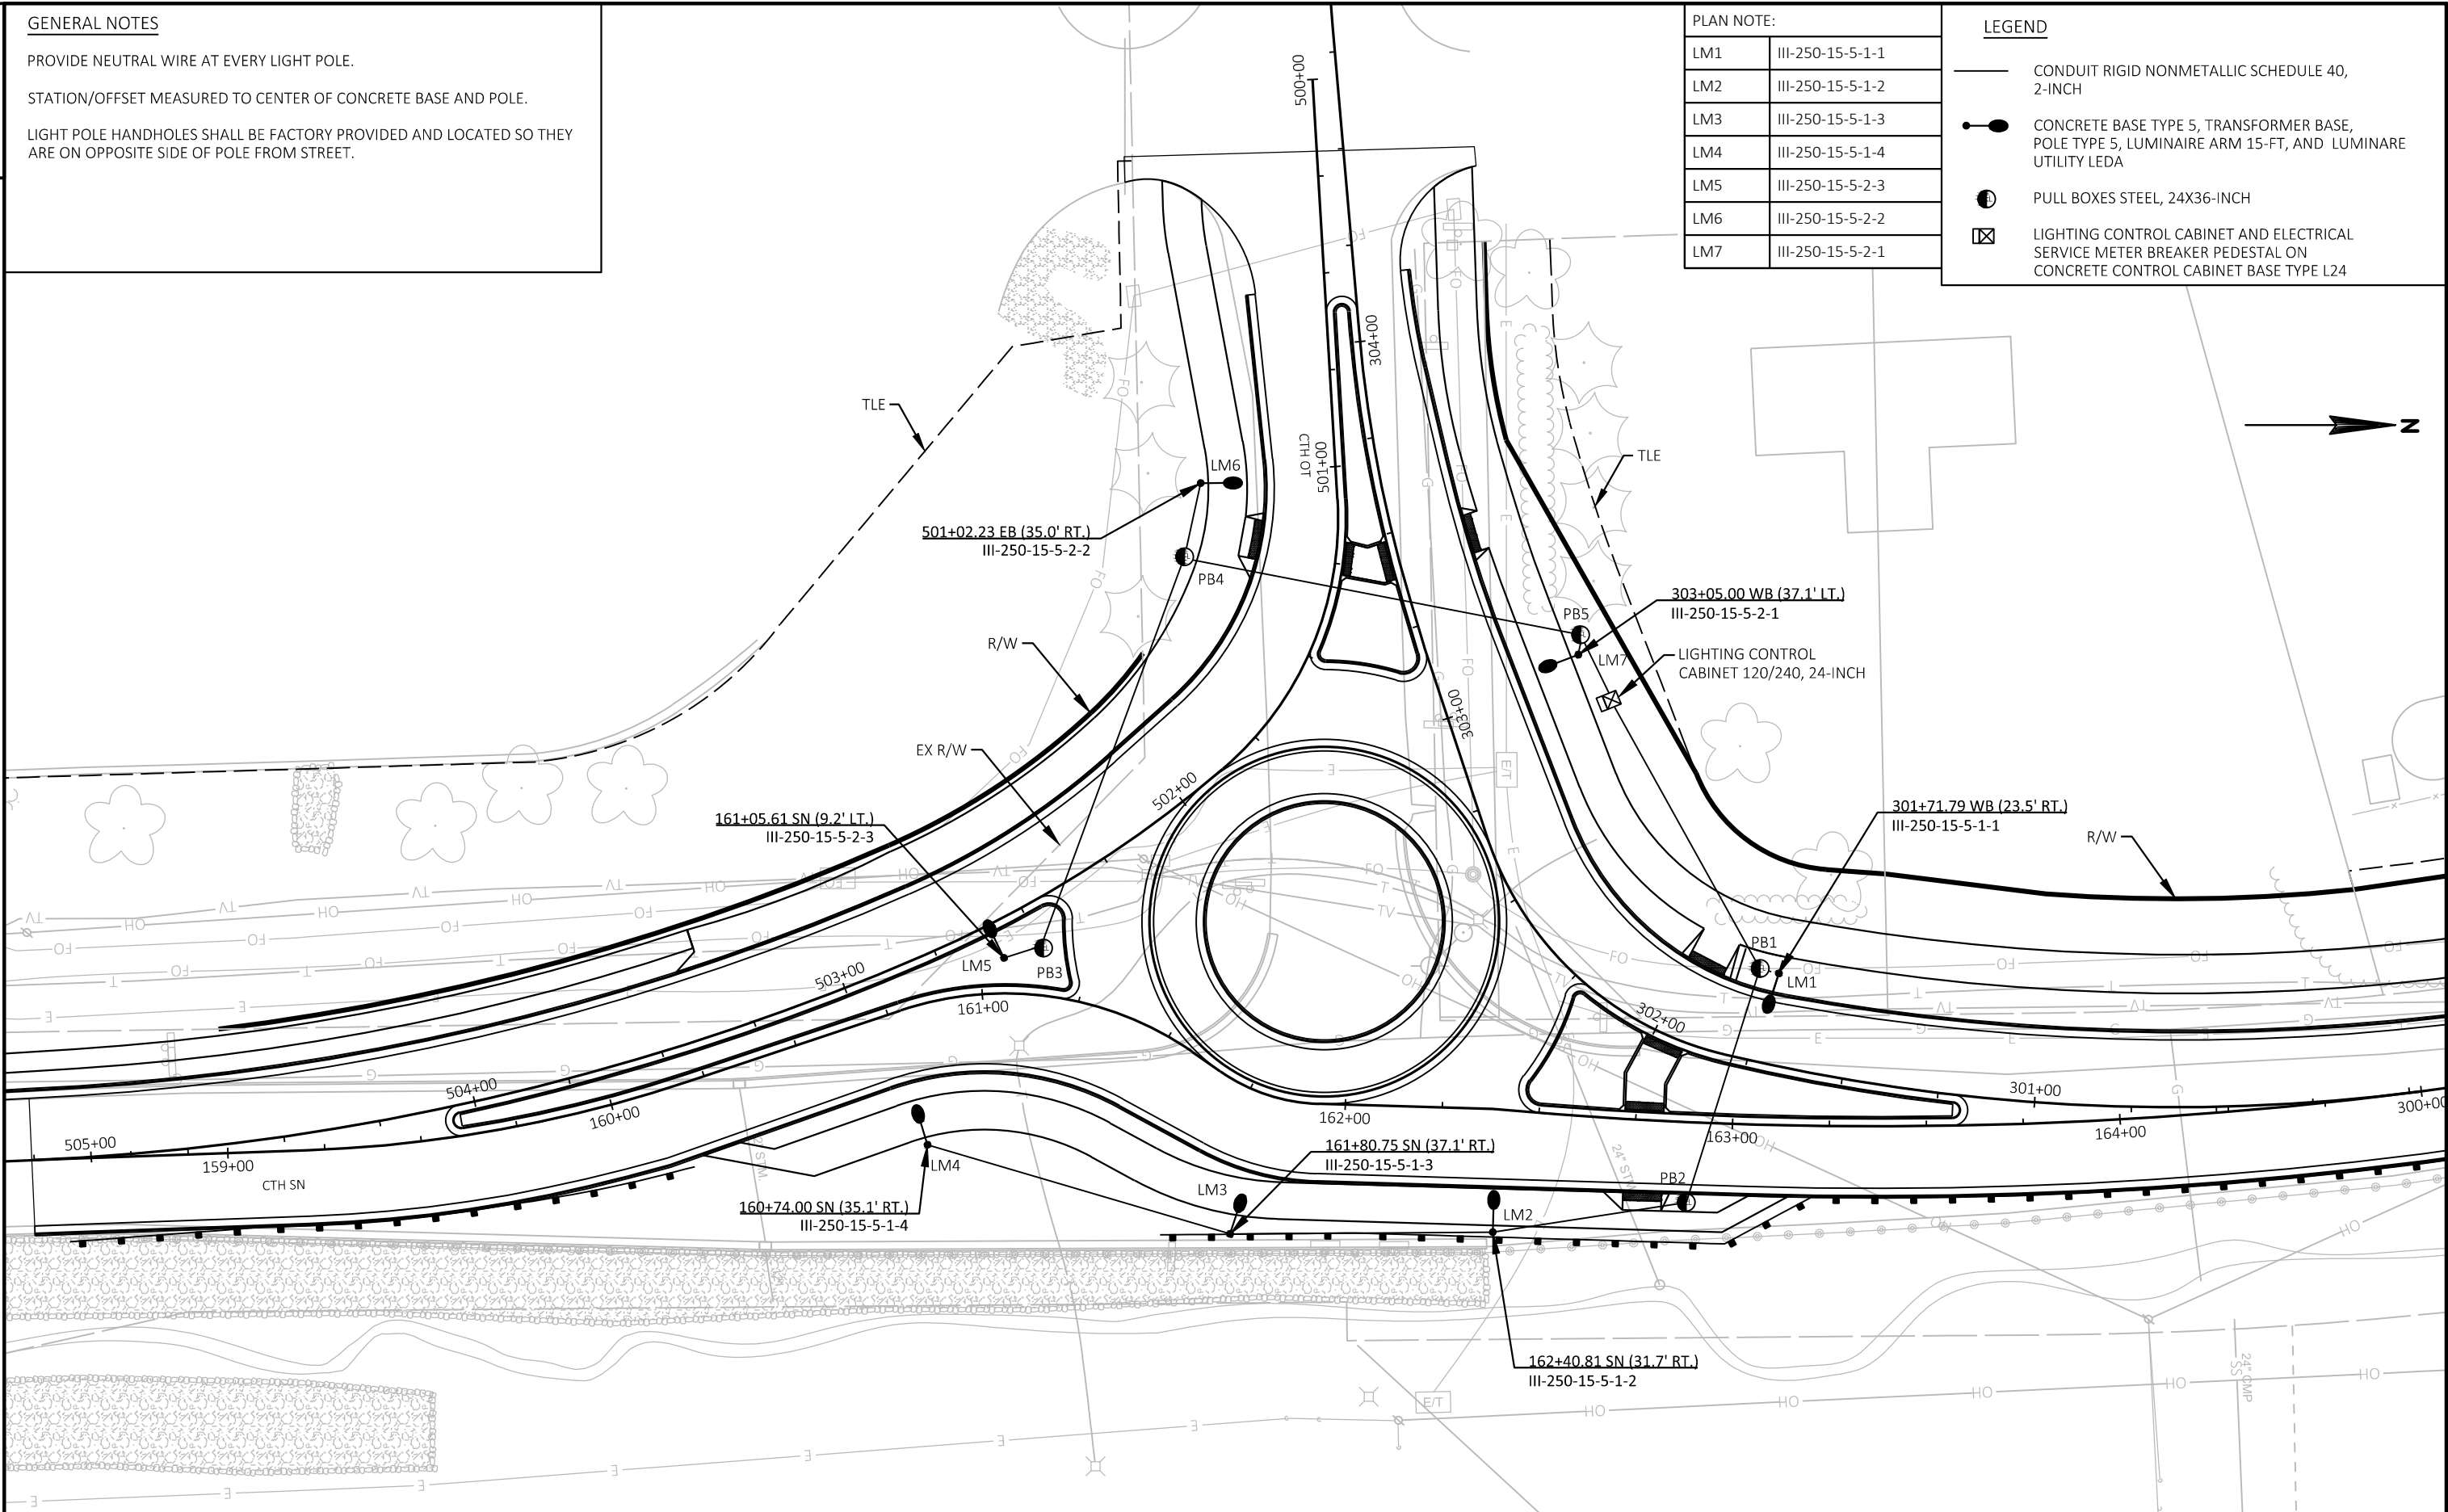

PROJECT NO: 7067-00-70

HWY: CTH SN

COUNTY: LA CROSSE

LIGHTING PLAN

SHEET

E