


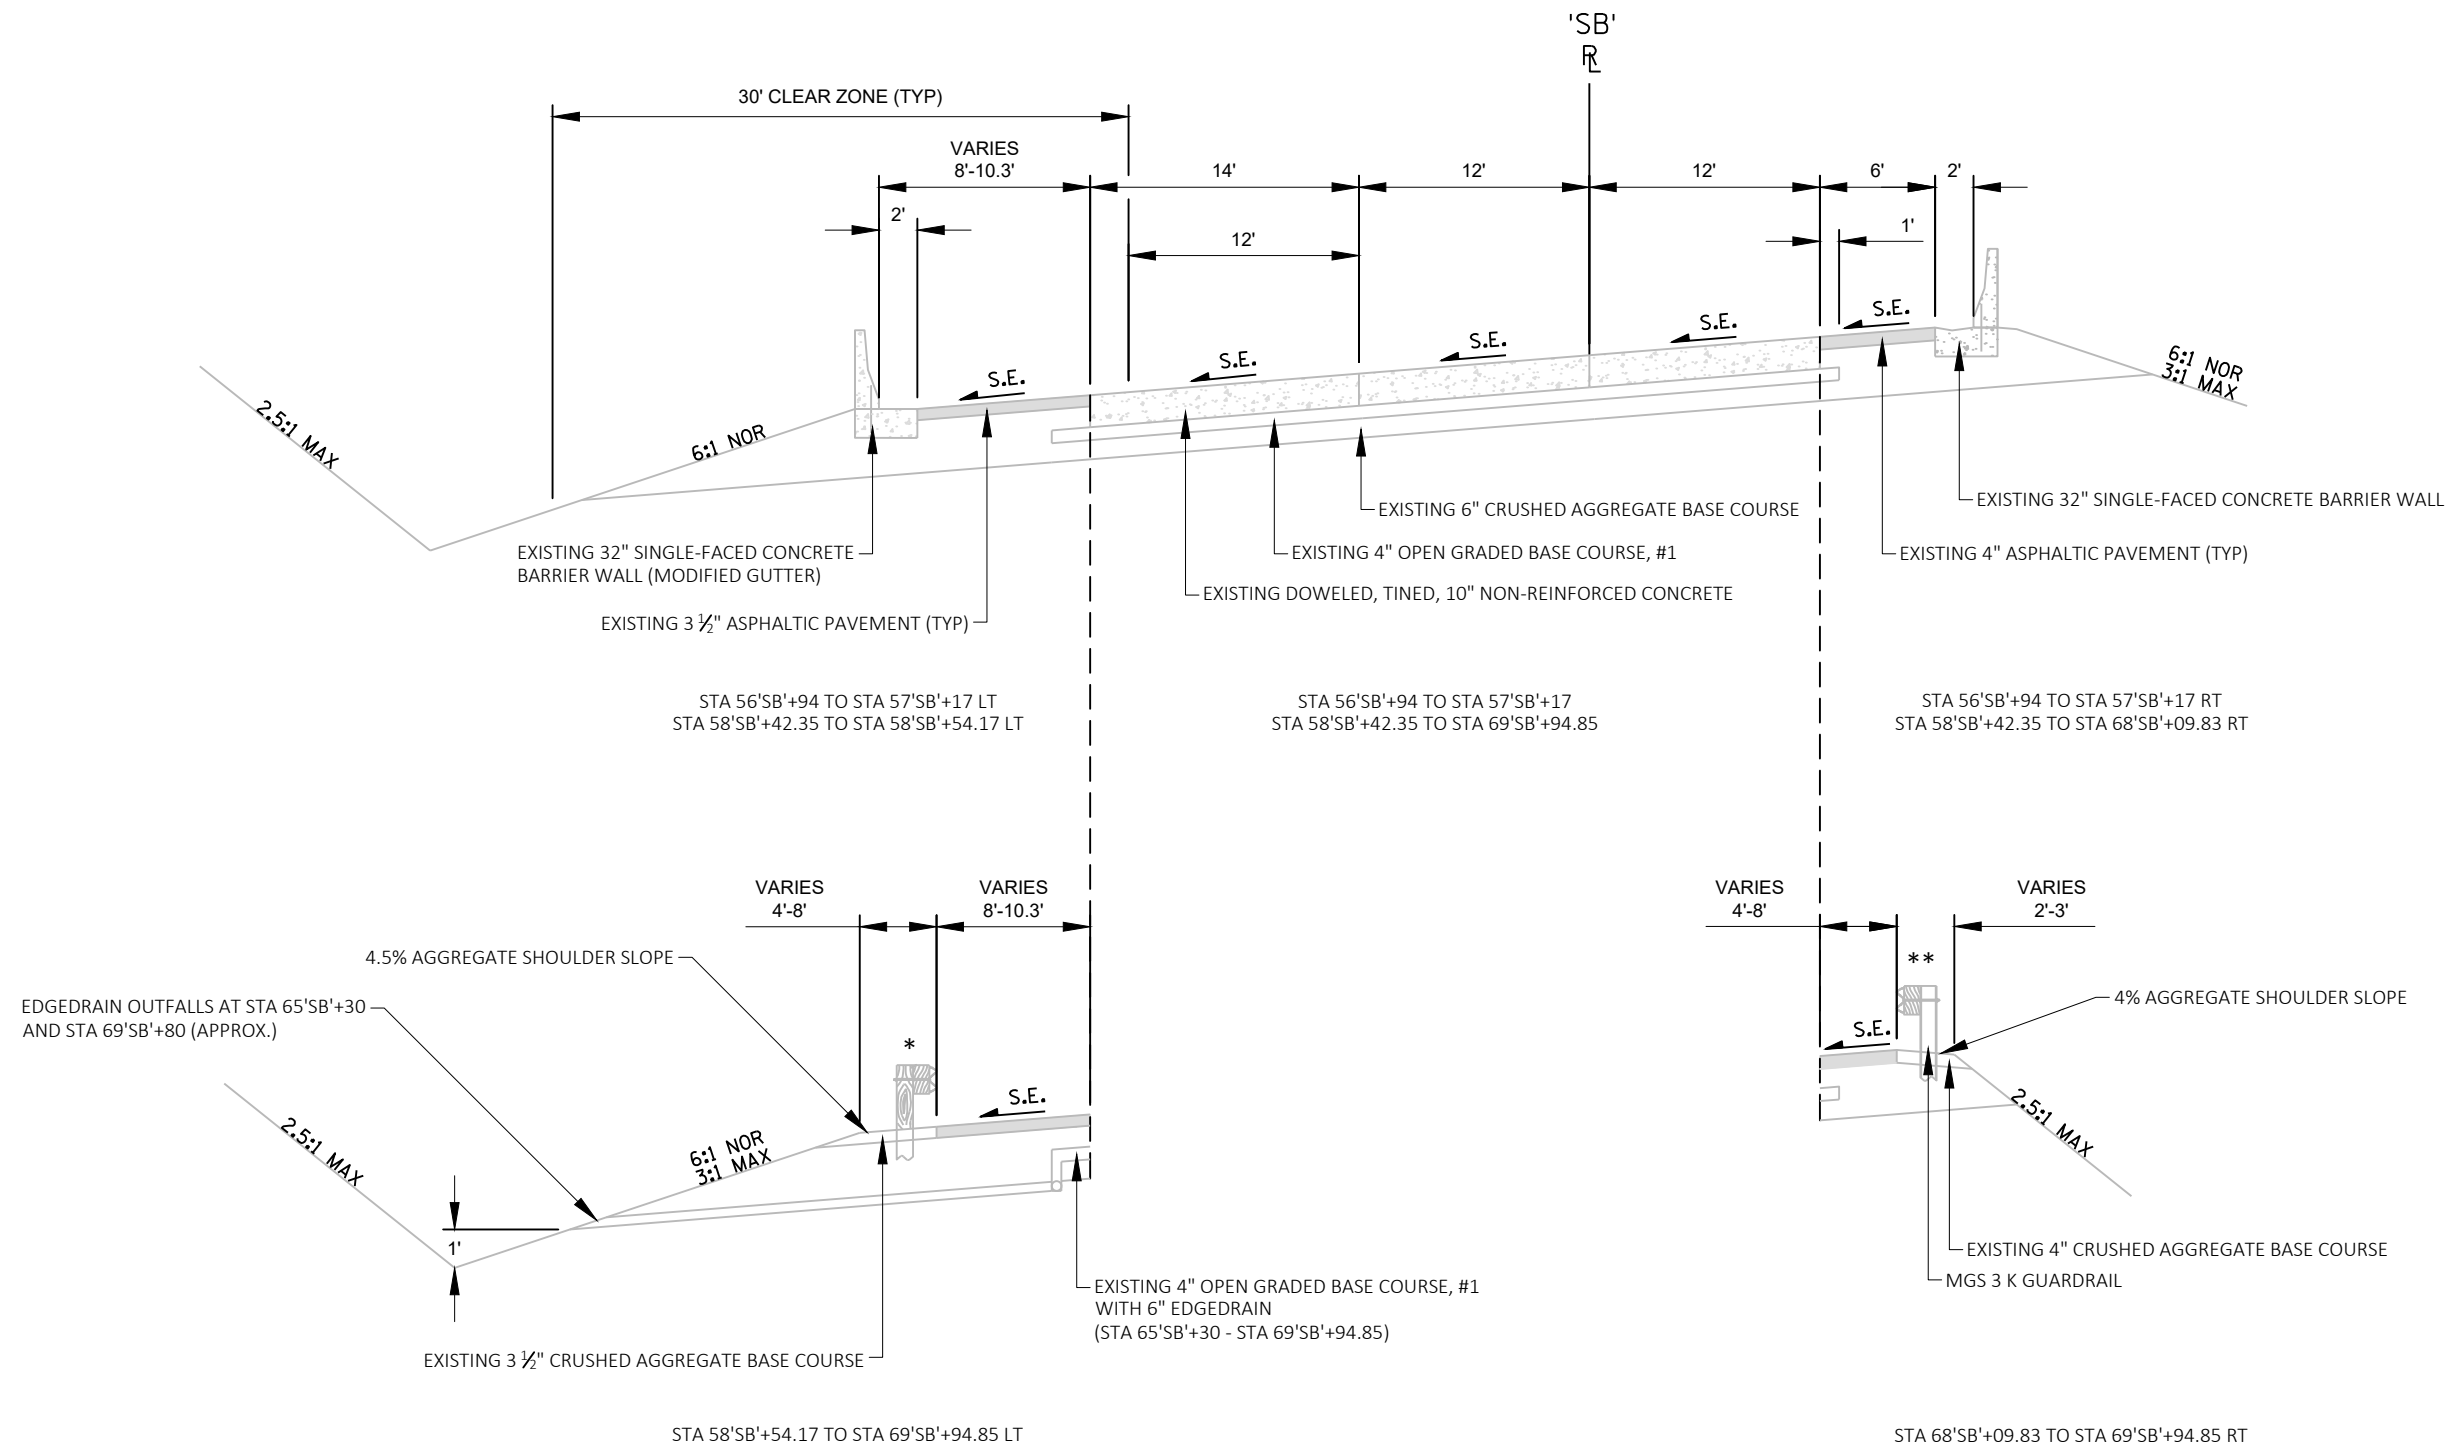

EXISTING TYPICAL SECTION IH 39 SB

STA 56'SB'+94 TO STA 57'SB'+17
STA 58'SB'+42.35 TO STA 69'SB'+94.85

*NOTE: MGS 3 GUARDRAIL LOCATIONS:
STA 58'SB'+51.83 - STA 59'SB'+47.49
STA 63'SB'+97.20 - STA 67'SB'+96.83

**NOTE: MGS 3 K GUARDRAIL LOCATIONS:
STA 68'SB'+08.10 - STA 69'SB'+94.85

PROJECT NO: 1161-00-66


HWY: IH 39

COUNTY: COLUMBIA

EXISTING TYPICAL SECTIONS


SHEET

E

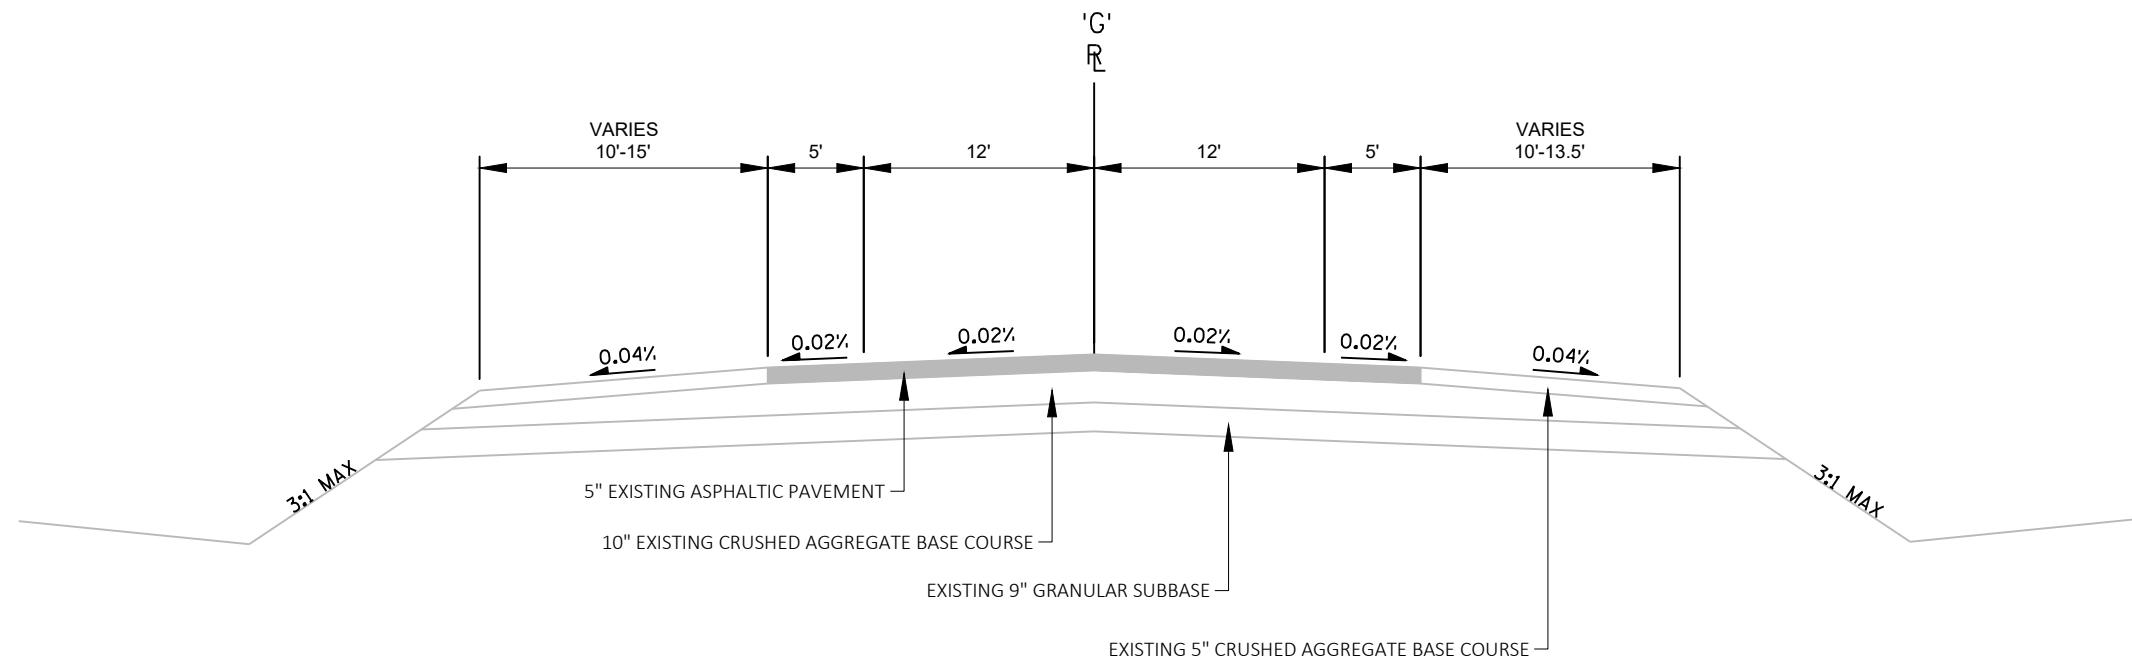

EXISTING TYPICAL SECTION IH 39 SB OFF RAMP

STA 5'G'+01.44 TO STA 5'G'+45.44
(CULVERT PIPES)

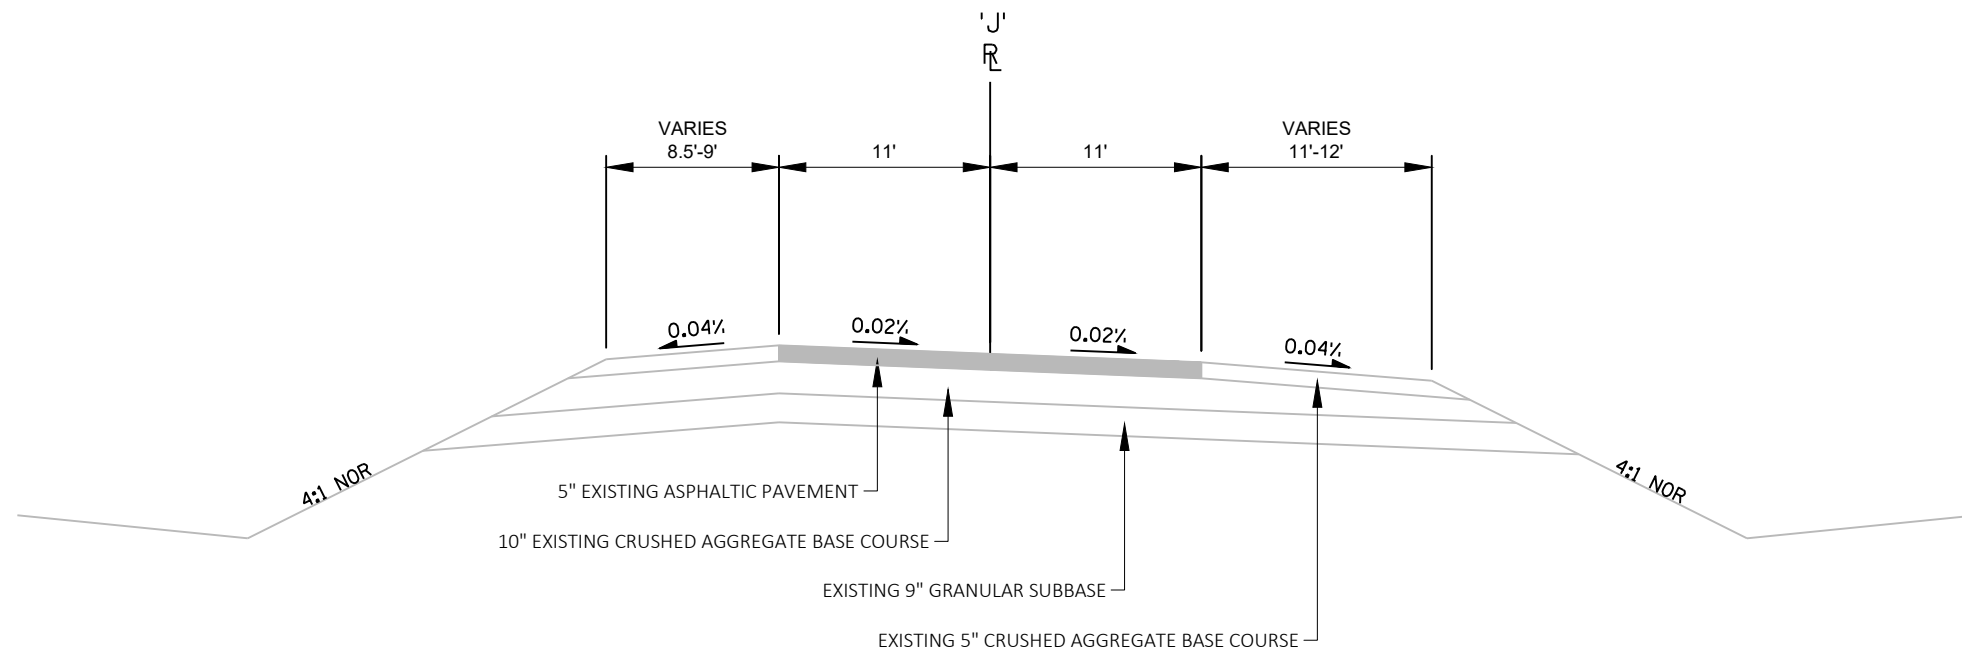

EXISTING TYPICAL SECTION CASCADE MOUNTAIN ROAD

STA 17'J'+75 TO STA 18'J'+25
(CULVERT PIPE)