


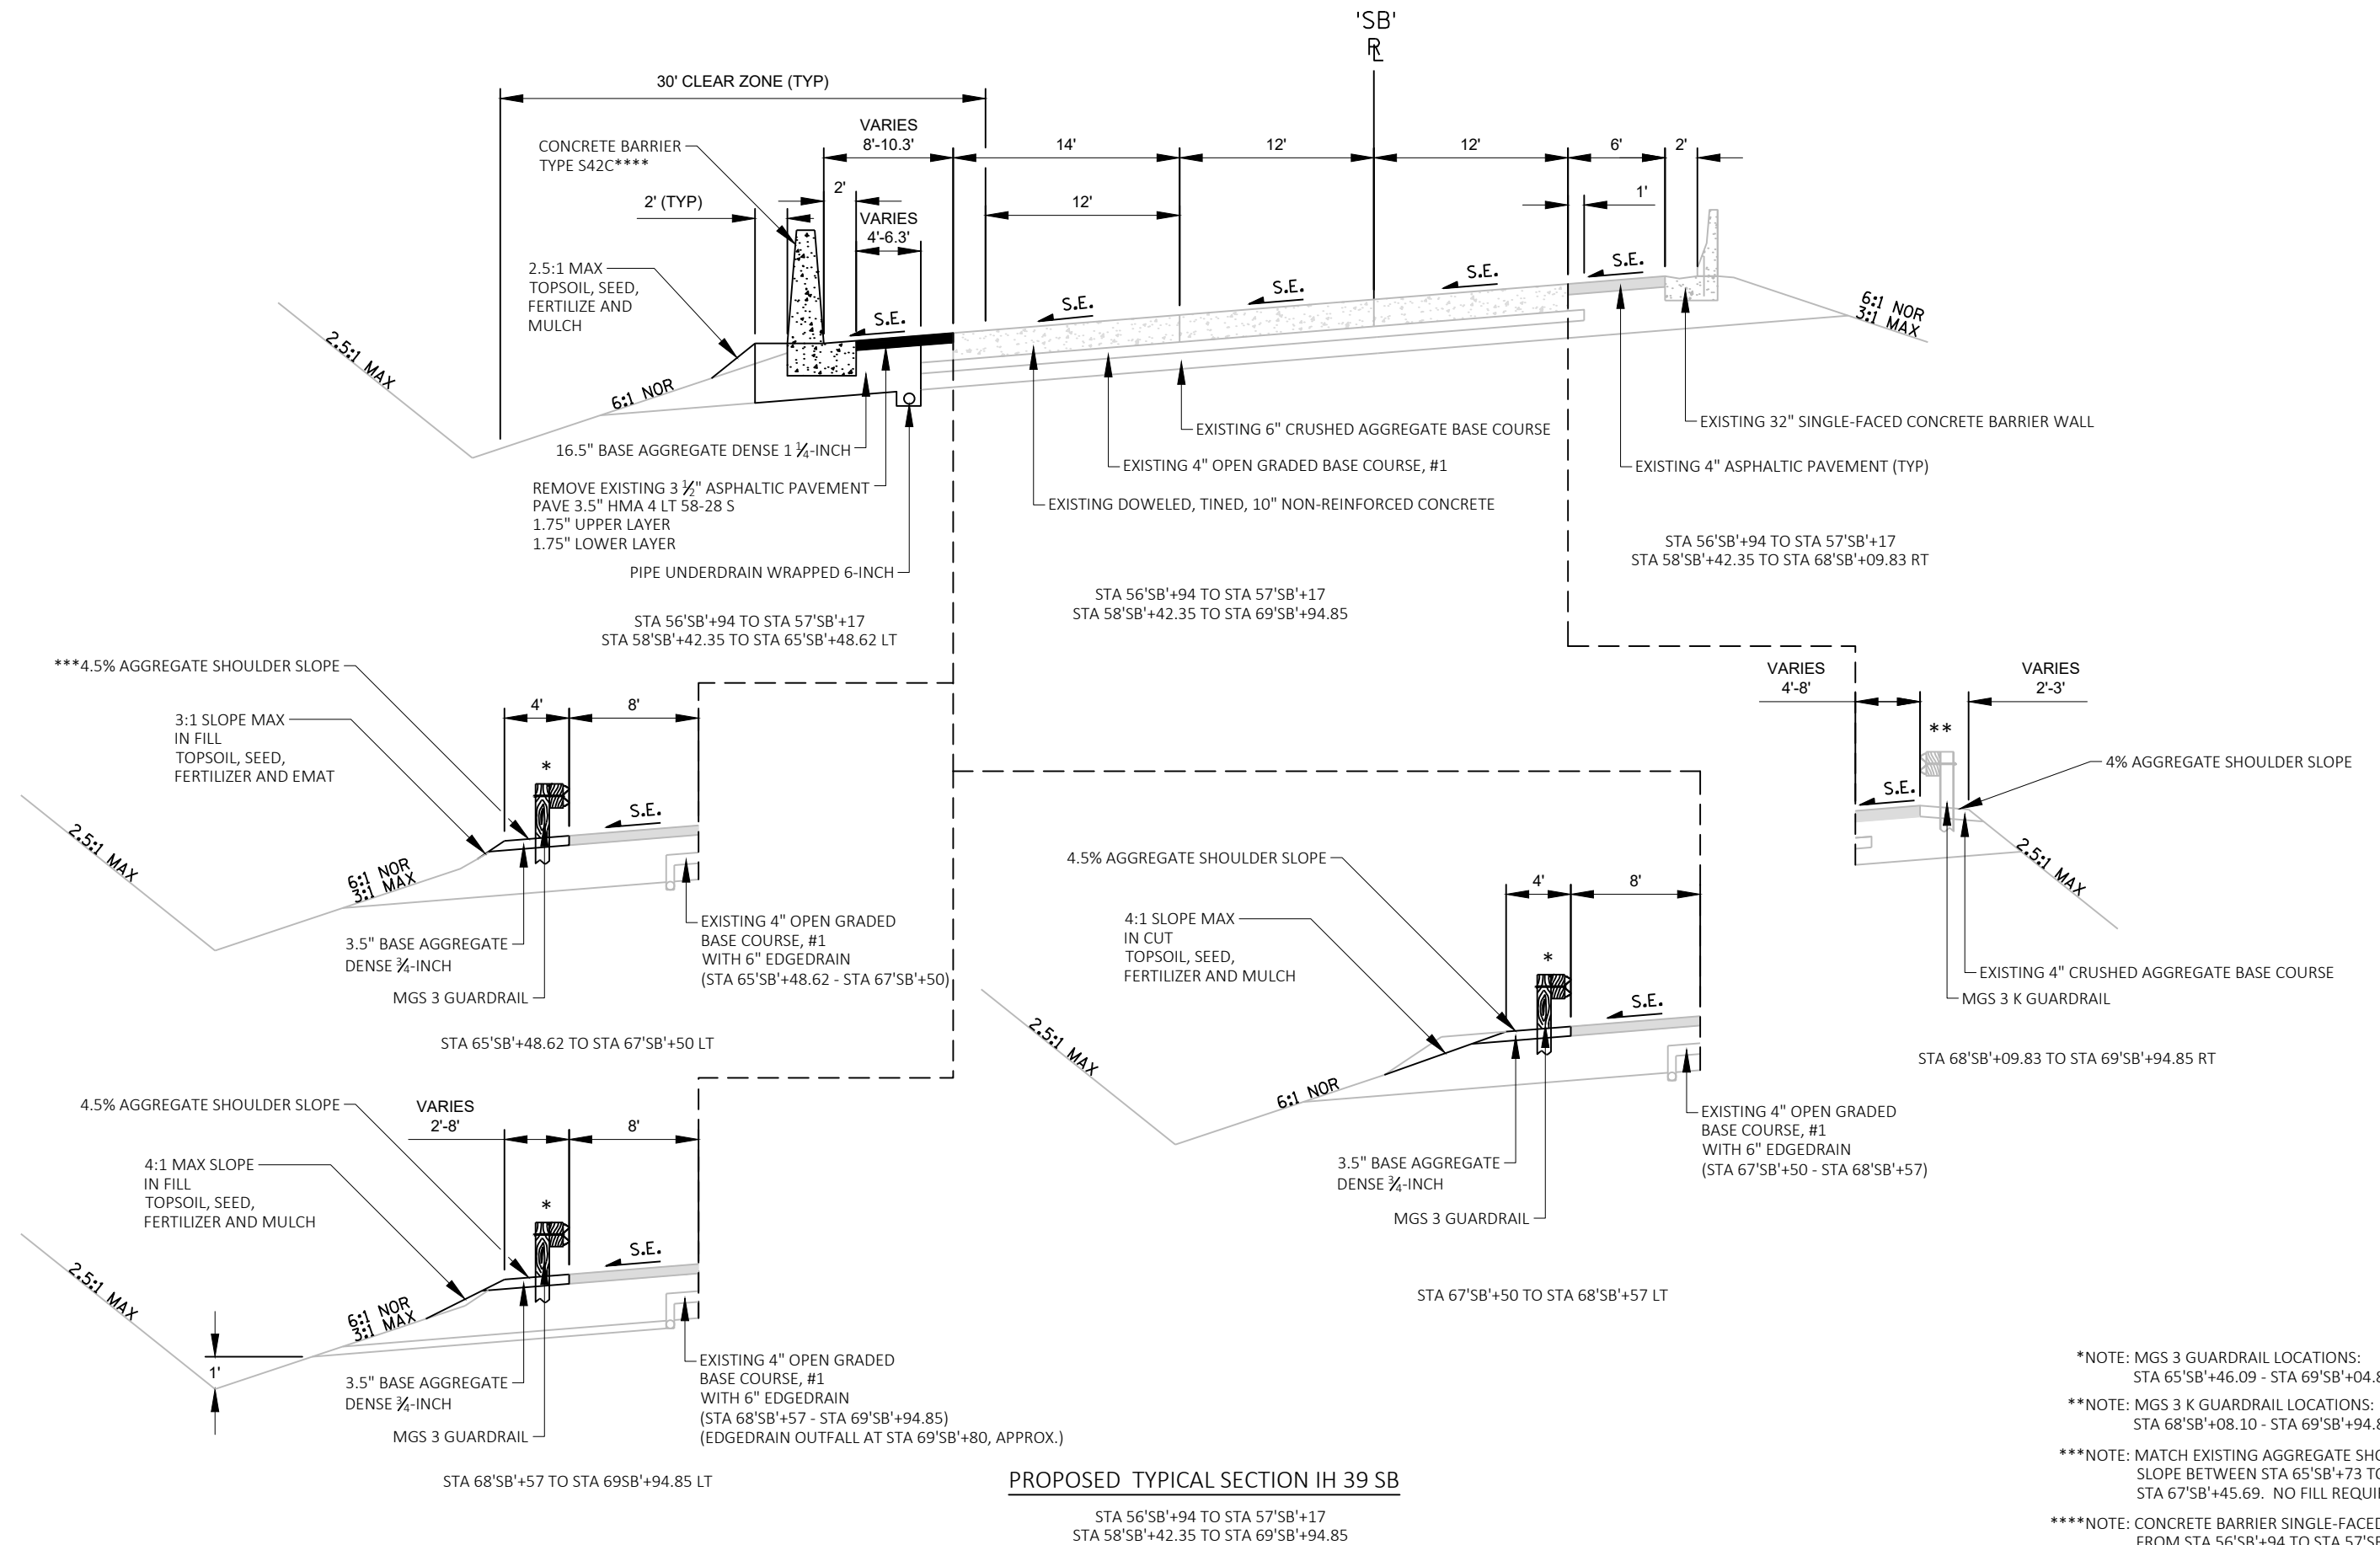

PROJECT NO: 1161-00-66


HWY: IH 39

COUNTY: COLUMBIA

PROPOSED TYPICAL SECTIONS


SHEET

E

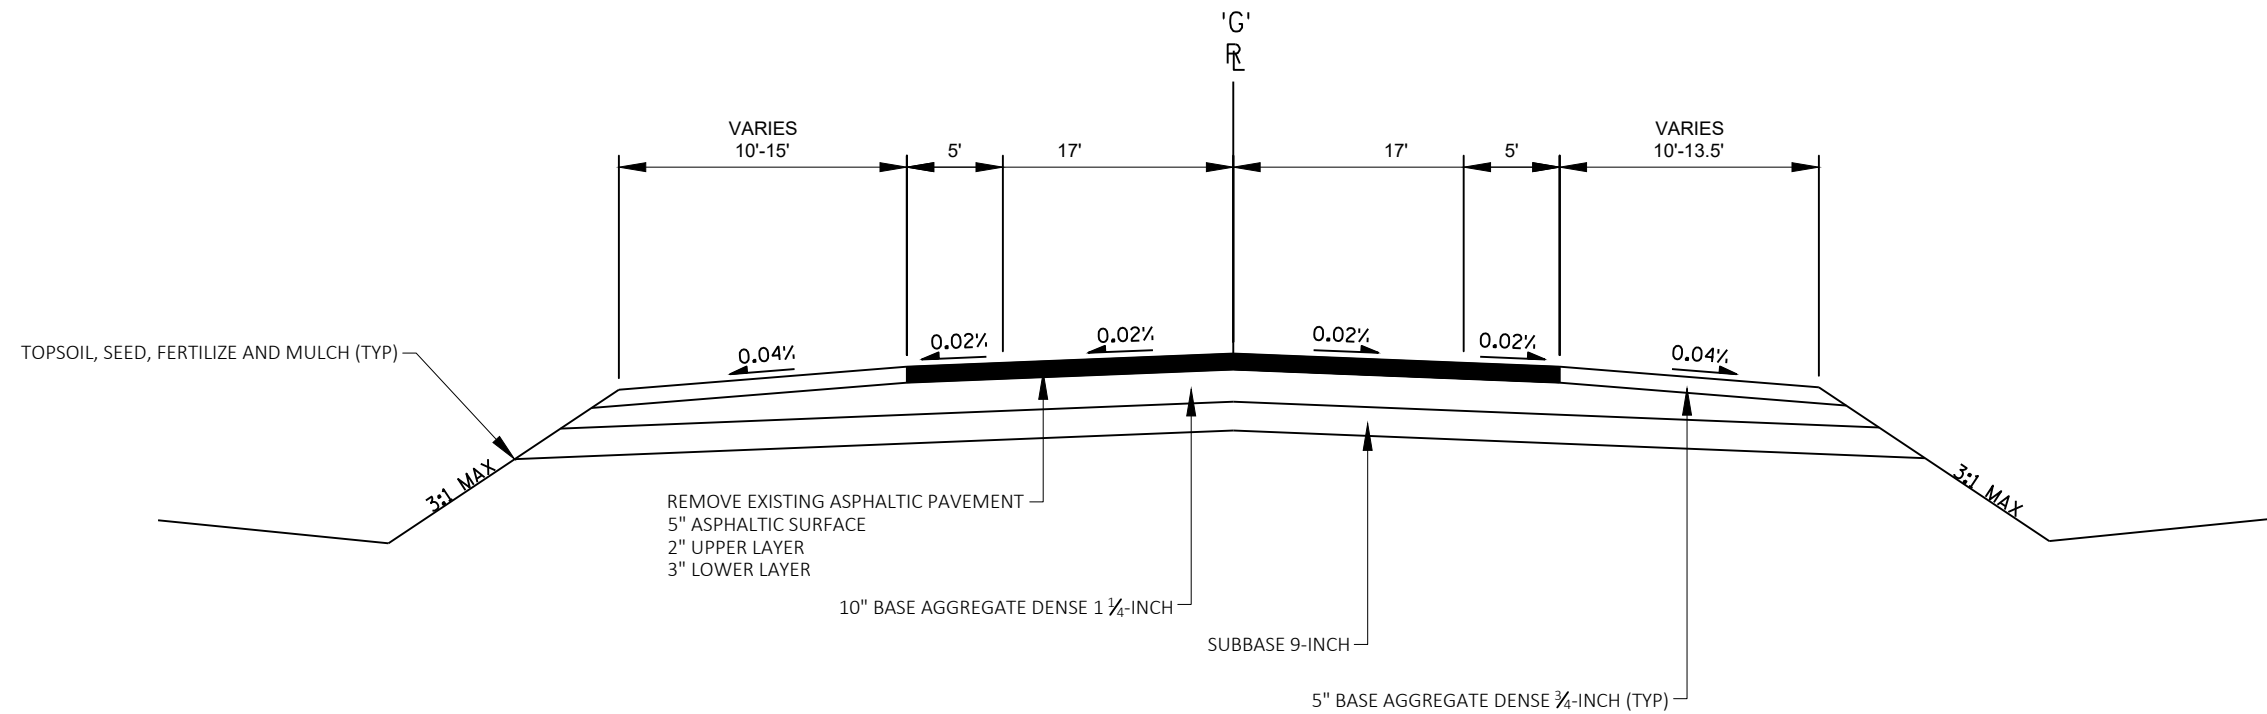

PROPOSED TYPICAL SECTION IH 39 SB OFF RAMP

STA 5'G'+01.44 TO STA 5'G'+45.44
(CULVERT PIPES)

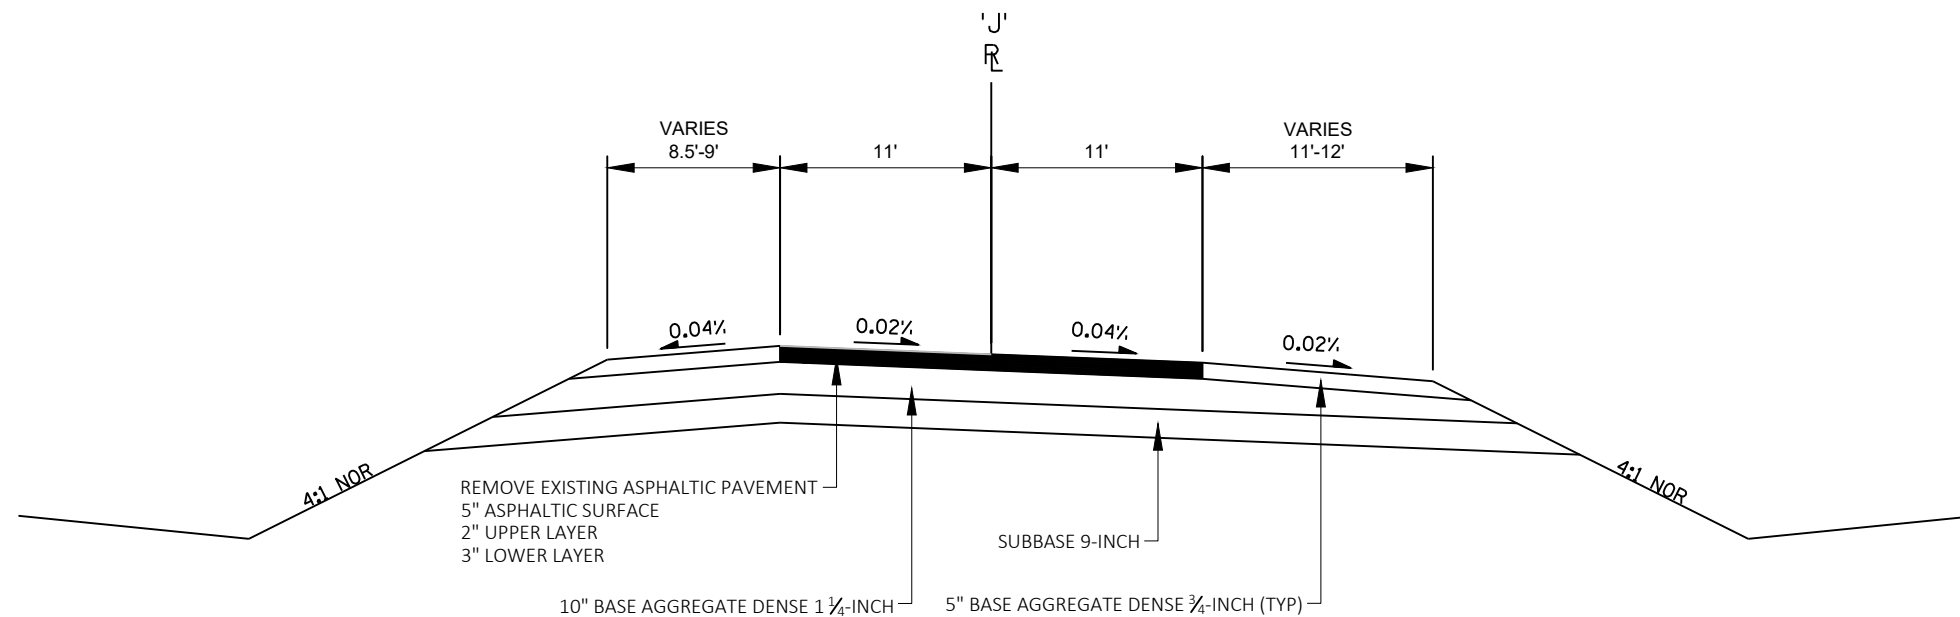

PROPOSED TYPICAL SECTION CASCADE MOUNTAIN ROAD

STA 17'J'+75 TO STA 18'J'+25
(CULVERT PIPE)