


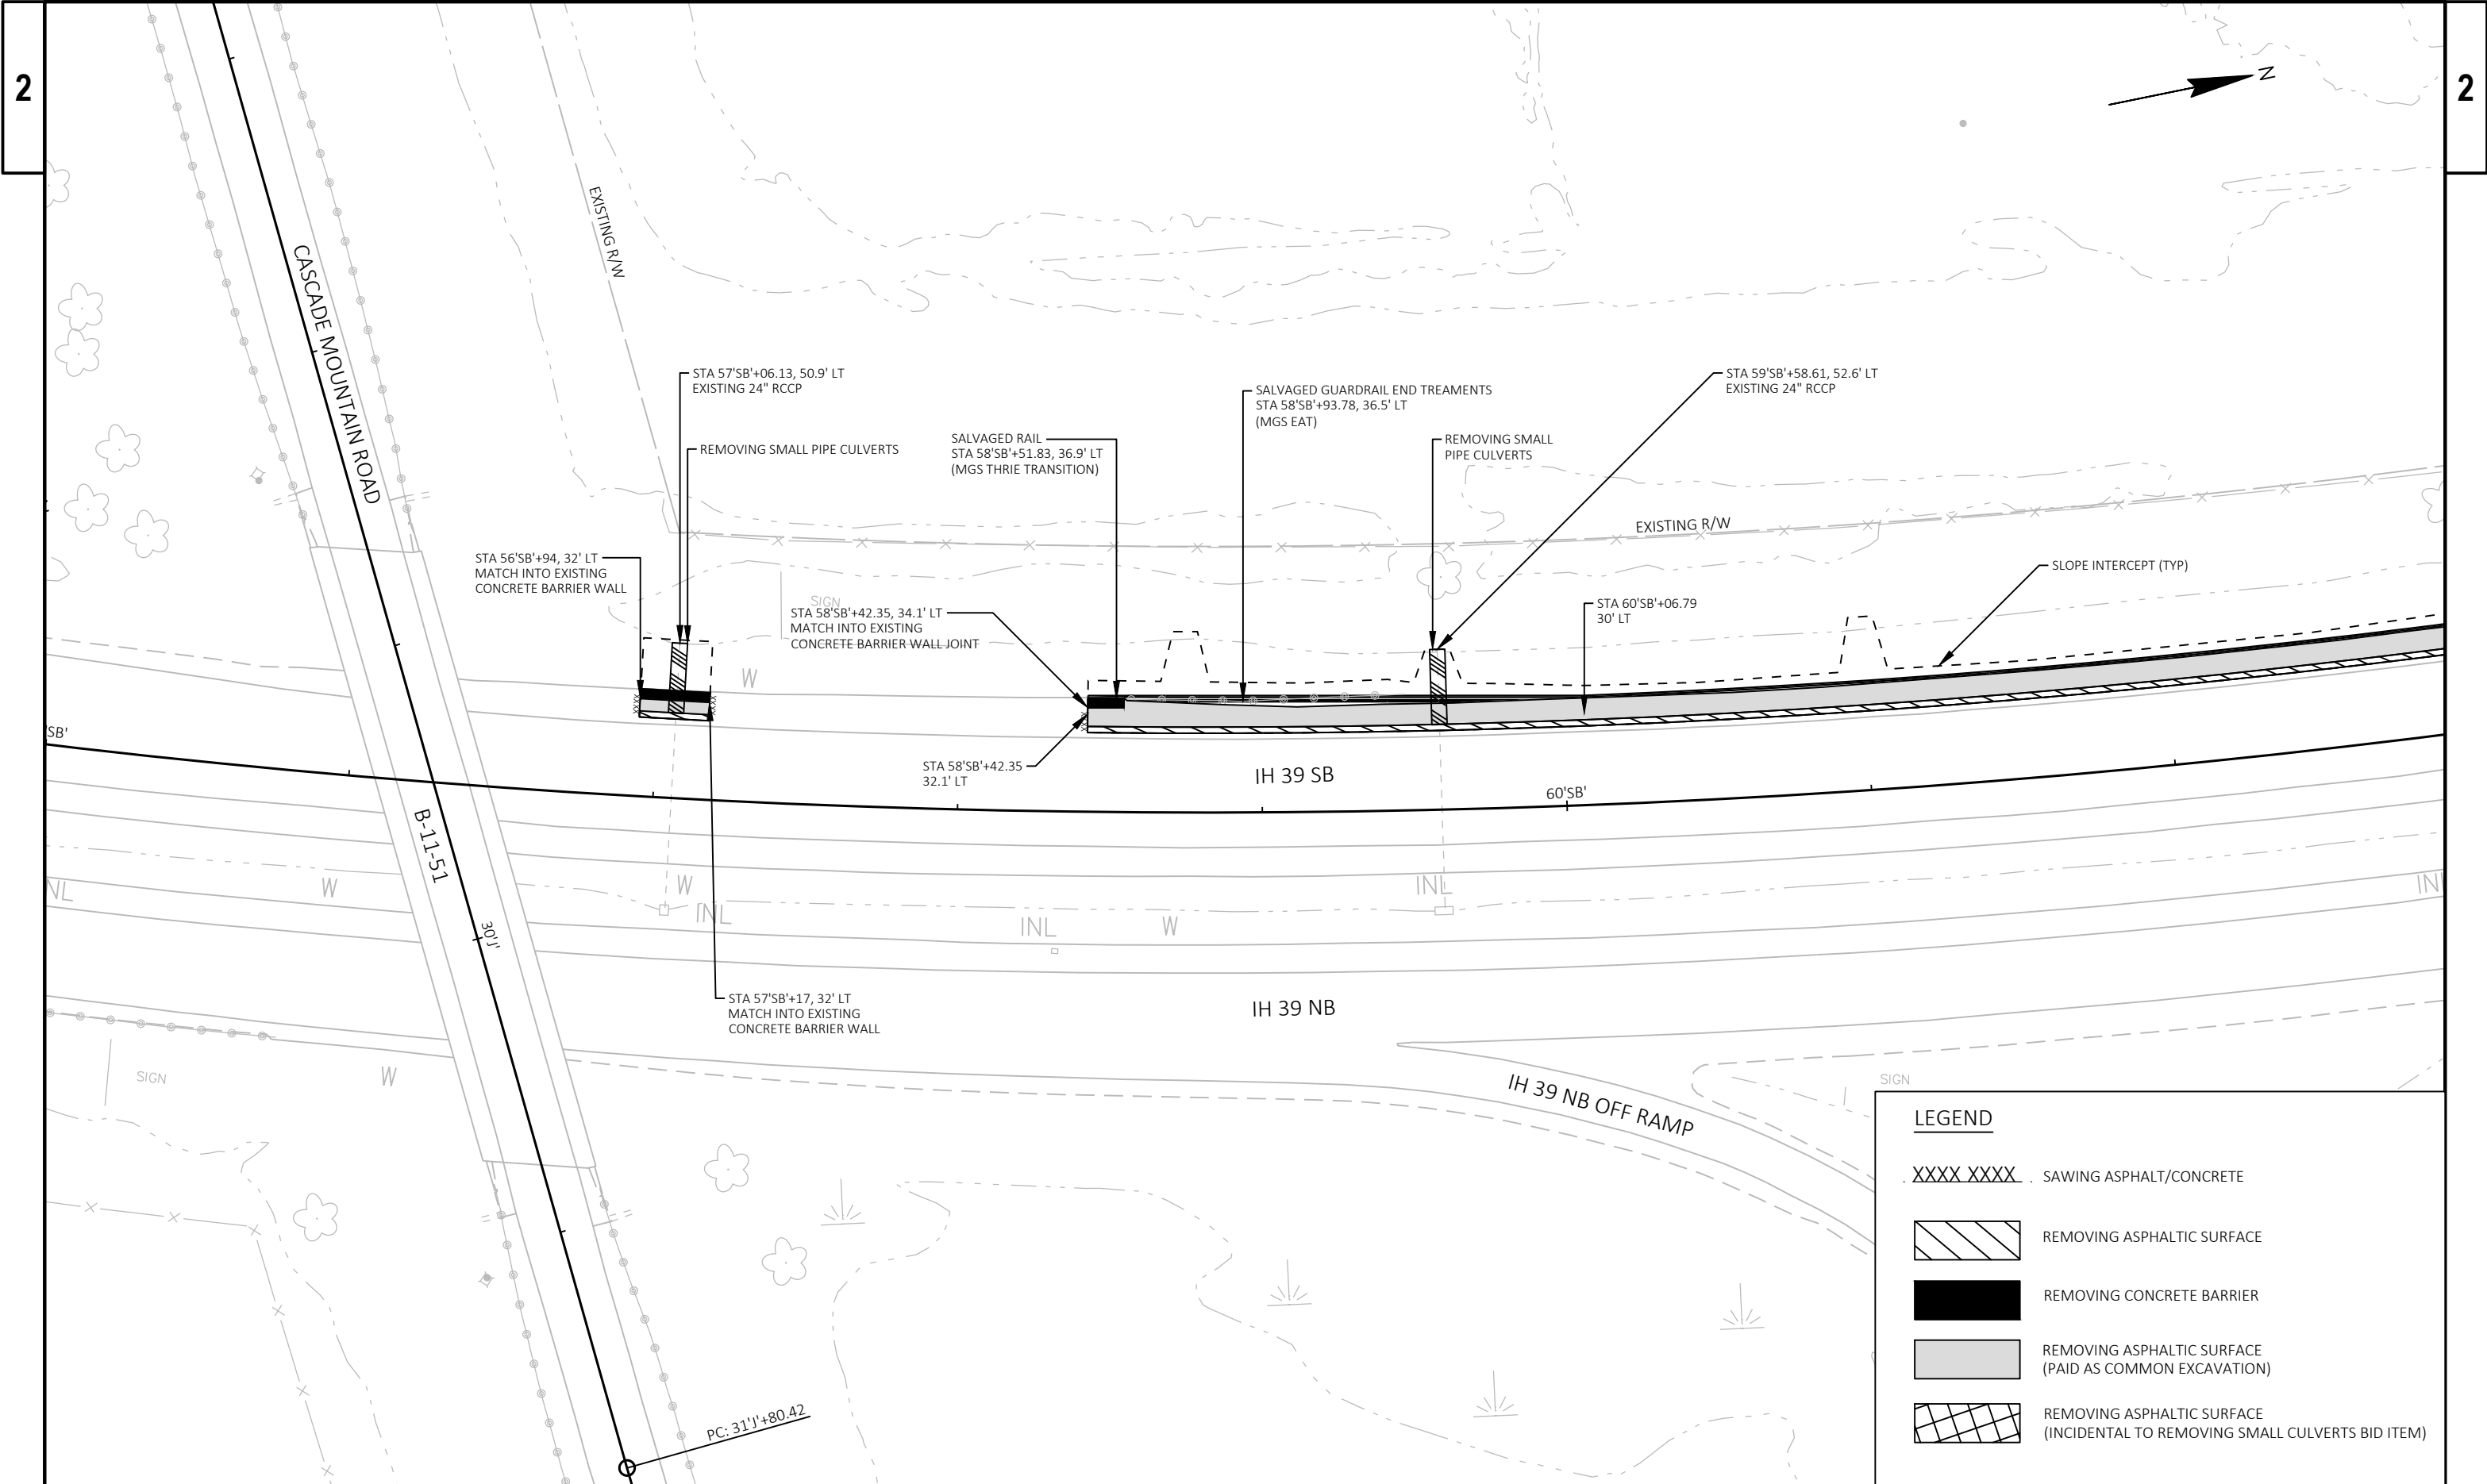

LEGEND

XXXX XXXX


SAWING ASPHALT/CONCRETE

REMOVING ASPHALTIC SURFACE

REMOVING CONCRETE BARRIER


REMOVING ASPHALTIC SURFACE
(PAID AS COMMON EXCAVATION)

REMOVING ASPHALTIC SURFACE
(INCIDENTAL TO REMOVING SMALL CULVERTS BID ITEM)

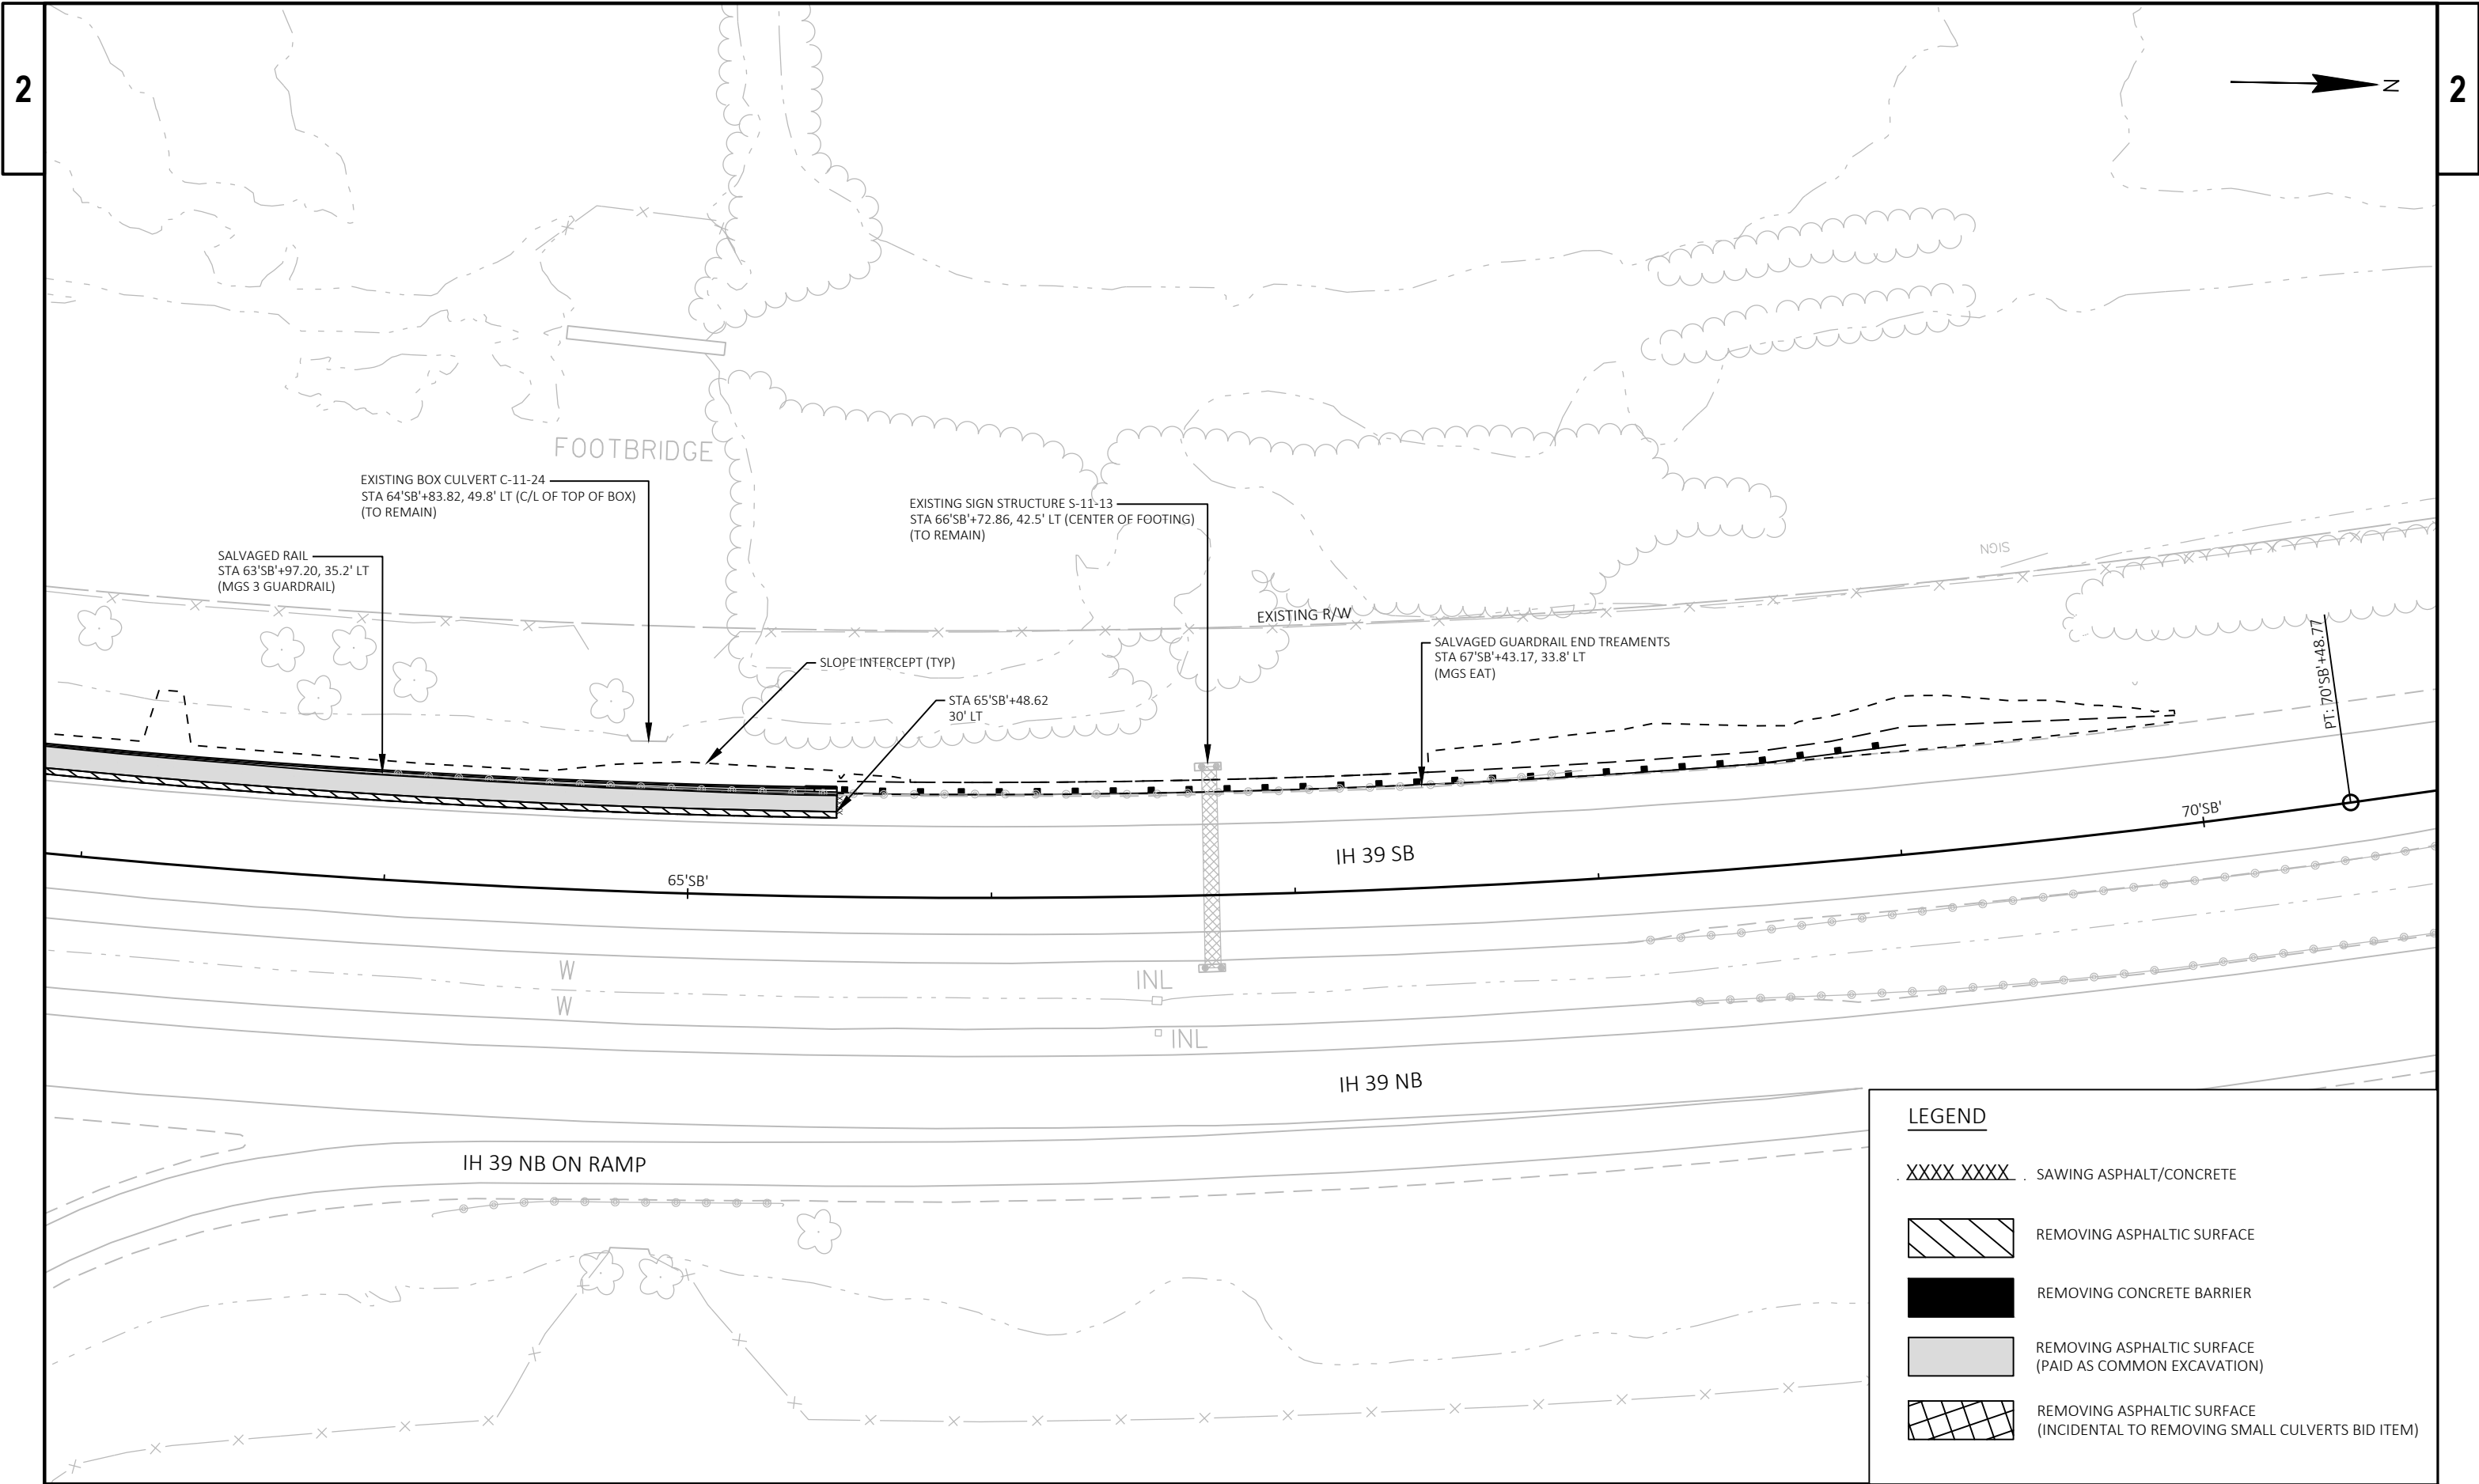

2

2 |

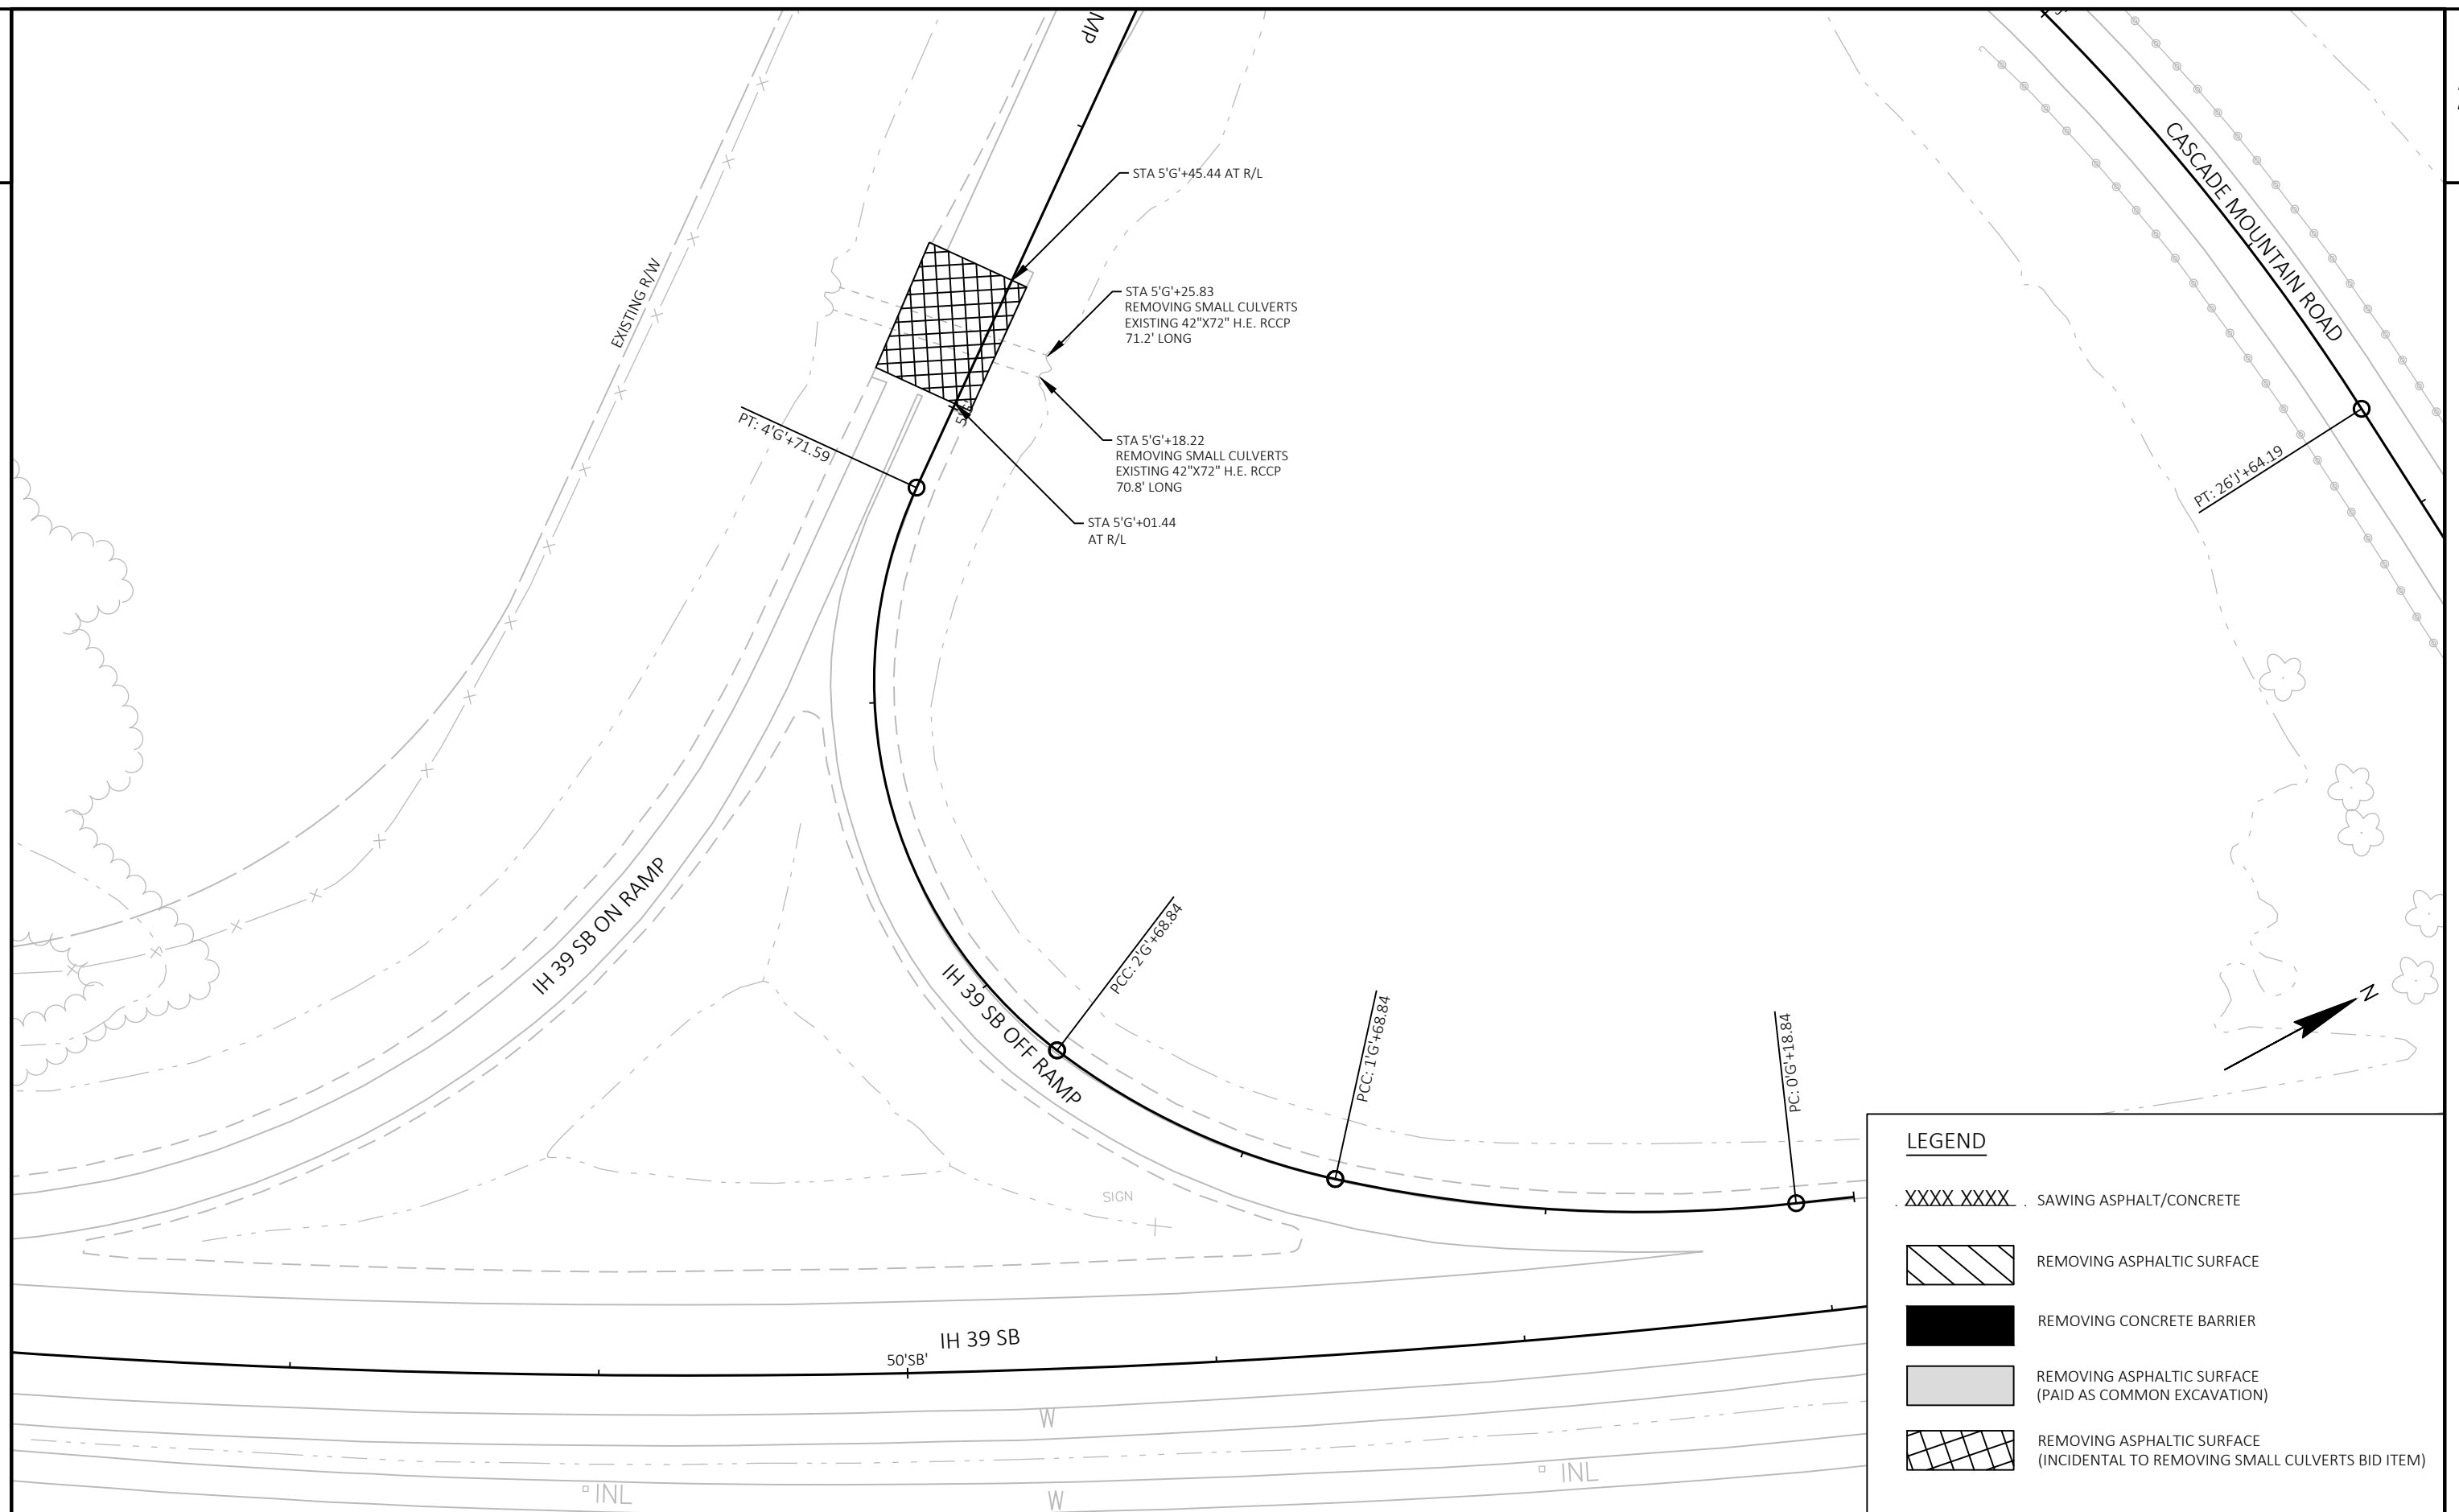

PROJECT NO:	1161-00-66
-------------	------------

HWY: IH 39

COUNTY: COLUMBIA

CONSTRUCTION DETAILS - REMOVAL PLAN

SHEET

11

FILE NAME : N:\PDS\C3D\11610036\SHEETSPLAN\021002-CD.DWG
LAYOUT NAME - 03

PLOT DATE : 7/25/2019 12:56 PM

PLOT BY : RINZEL, JAMES M

PLOT NAME :

PLOT SCALE : 1 IN:50 FT

WISDOT/CADDS SHEET 42

