



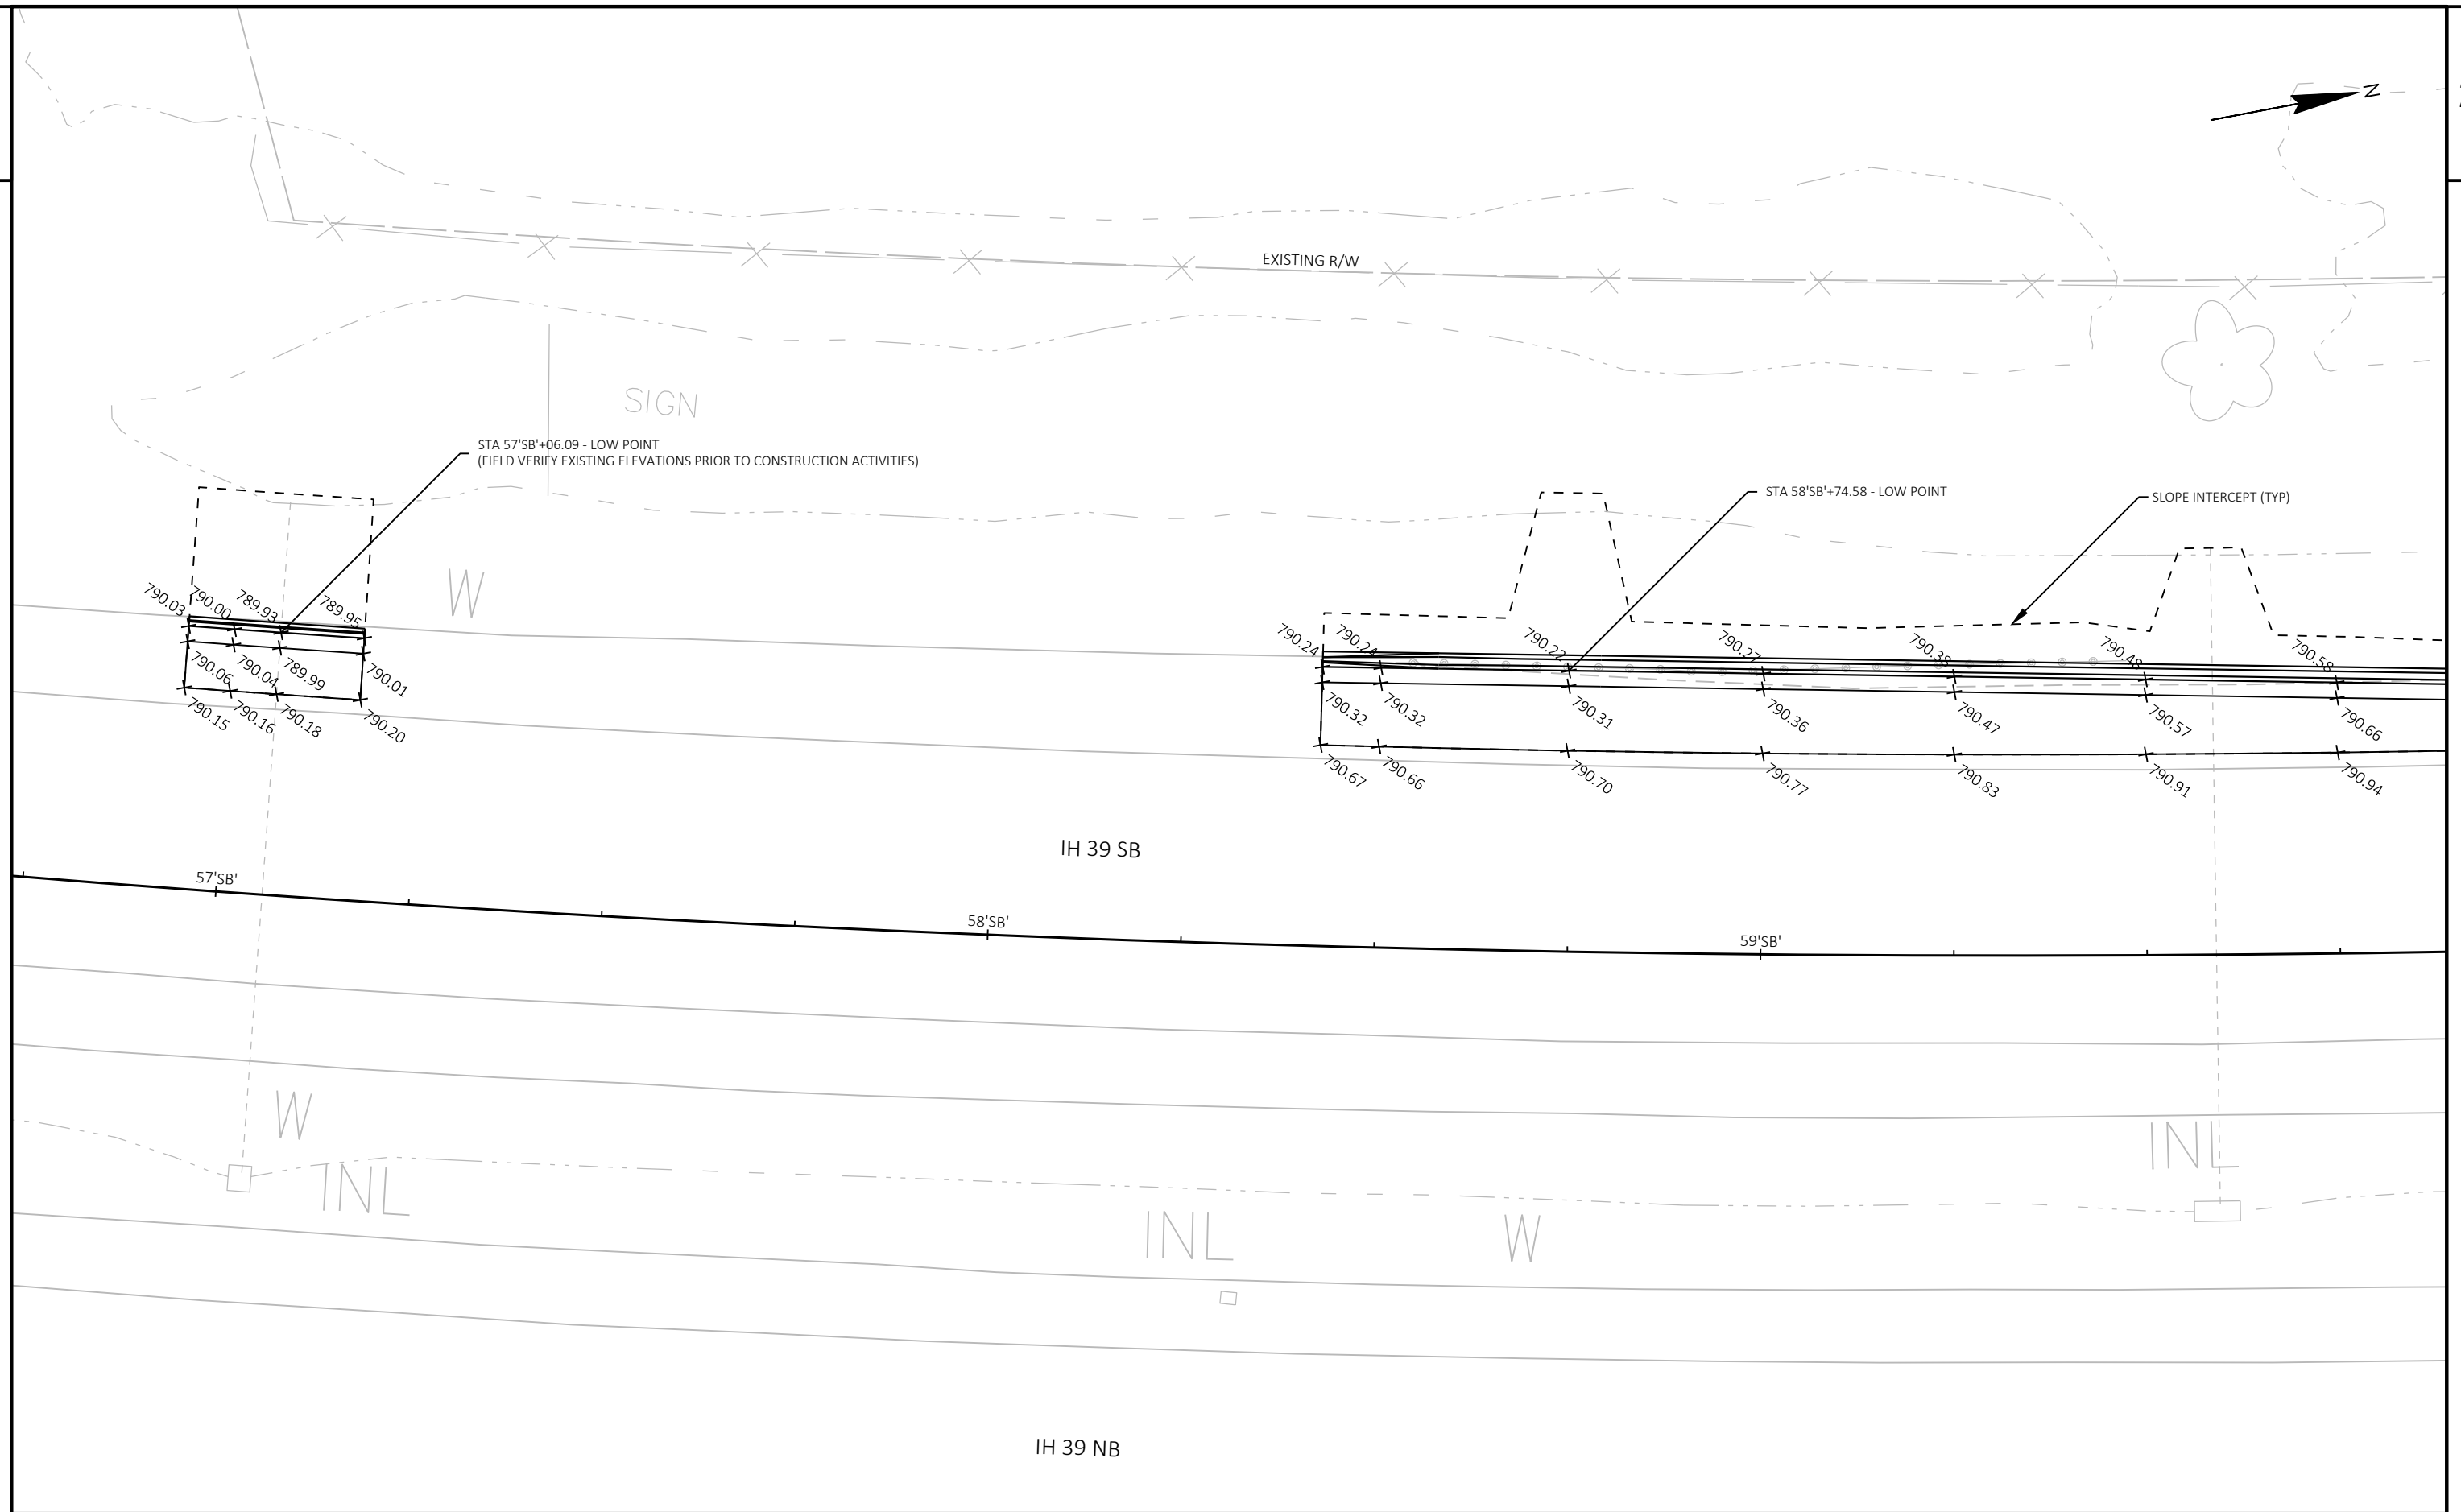


PROJECT NO: 1161-00-66	HWY: IH 39	COUNTY: COLUMBIA	PAVING GRADES	SHEET	E
------------------------	------------	------------------	---------------	-------	---

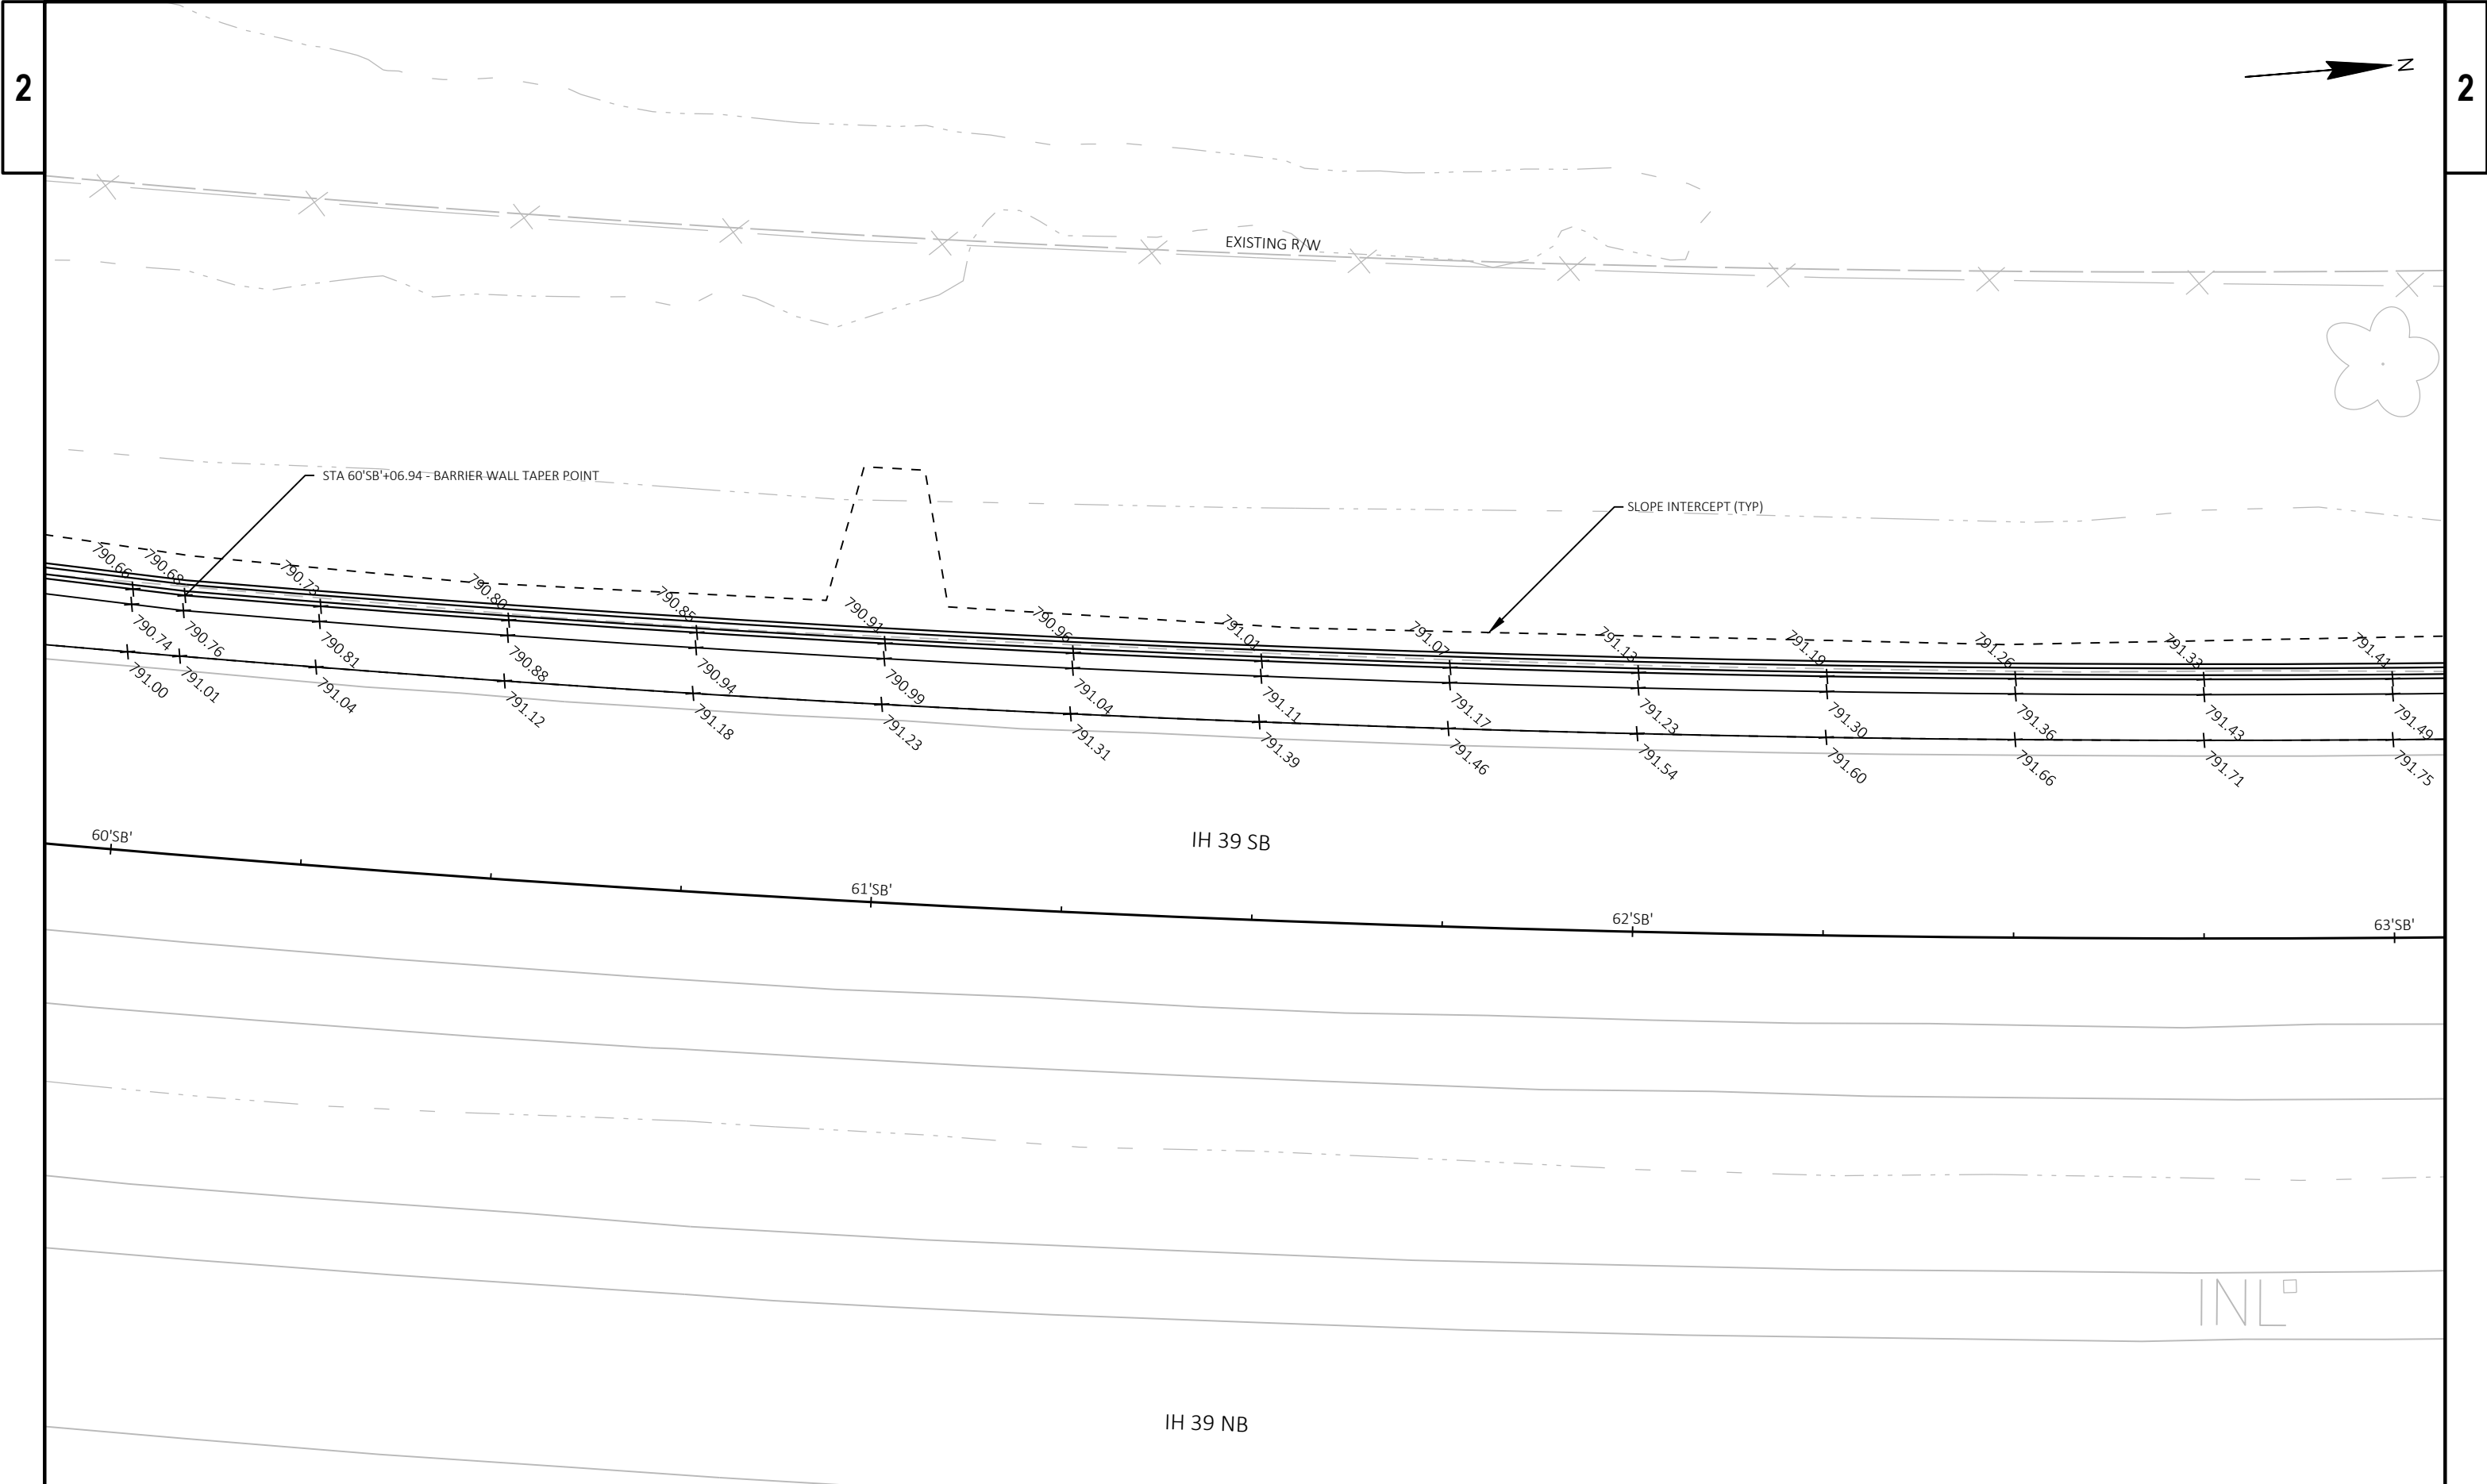

2

2

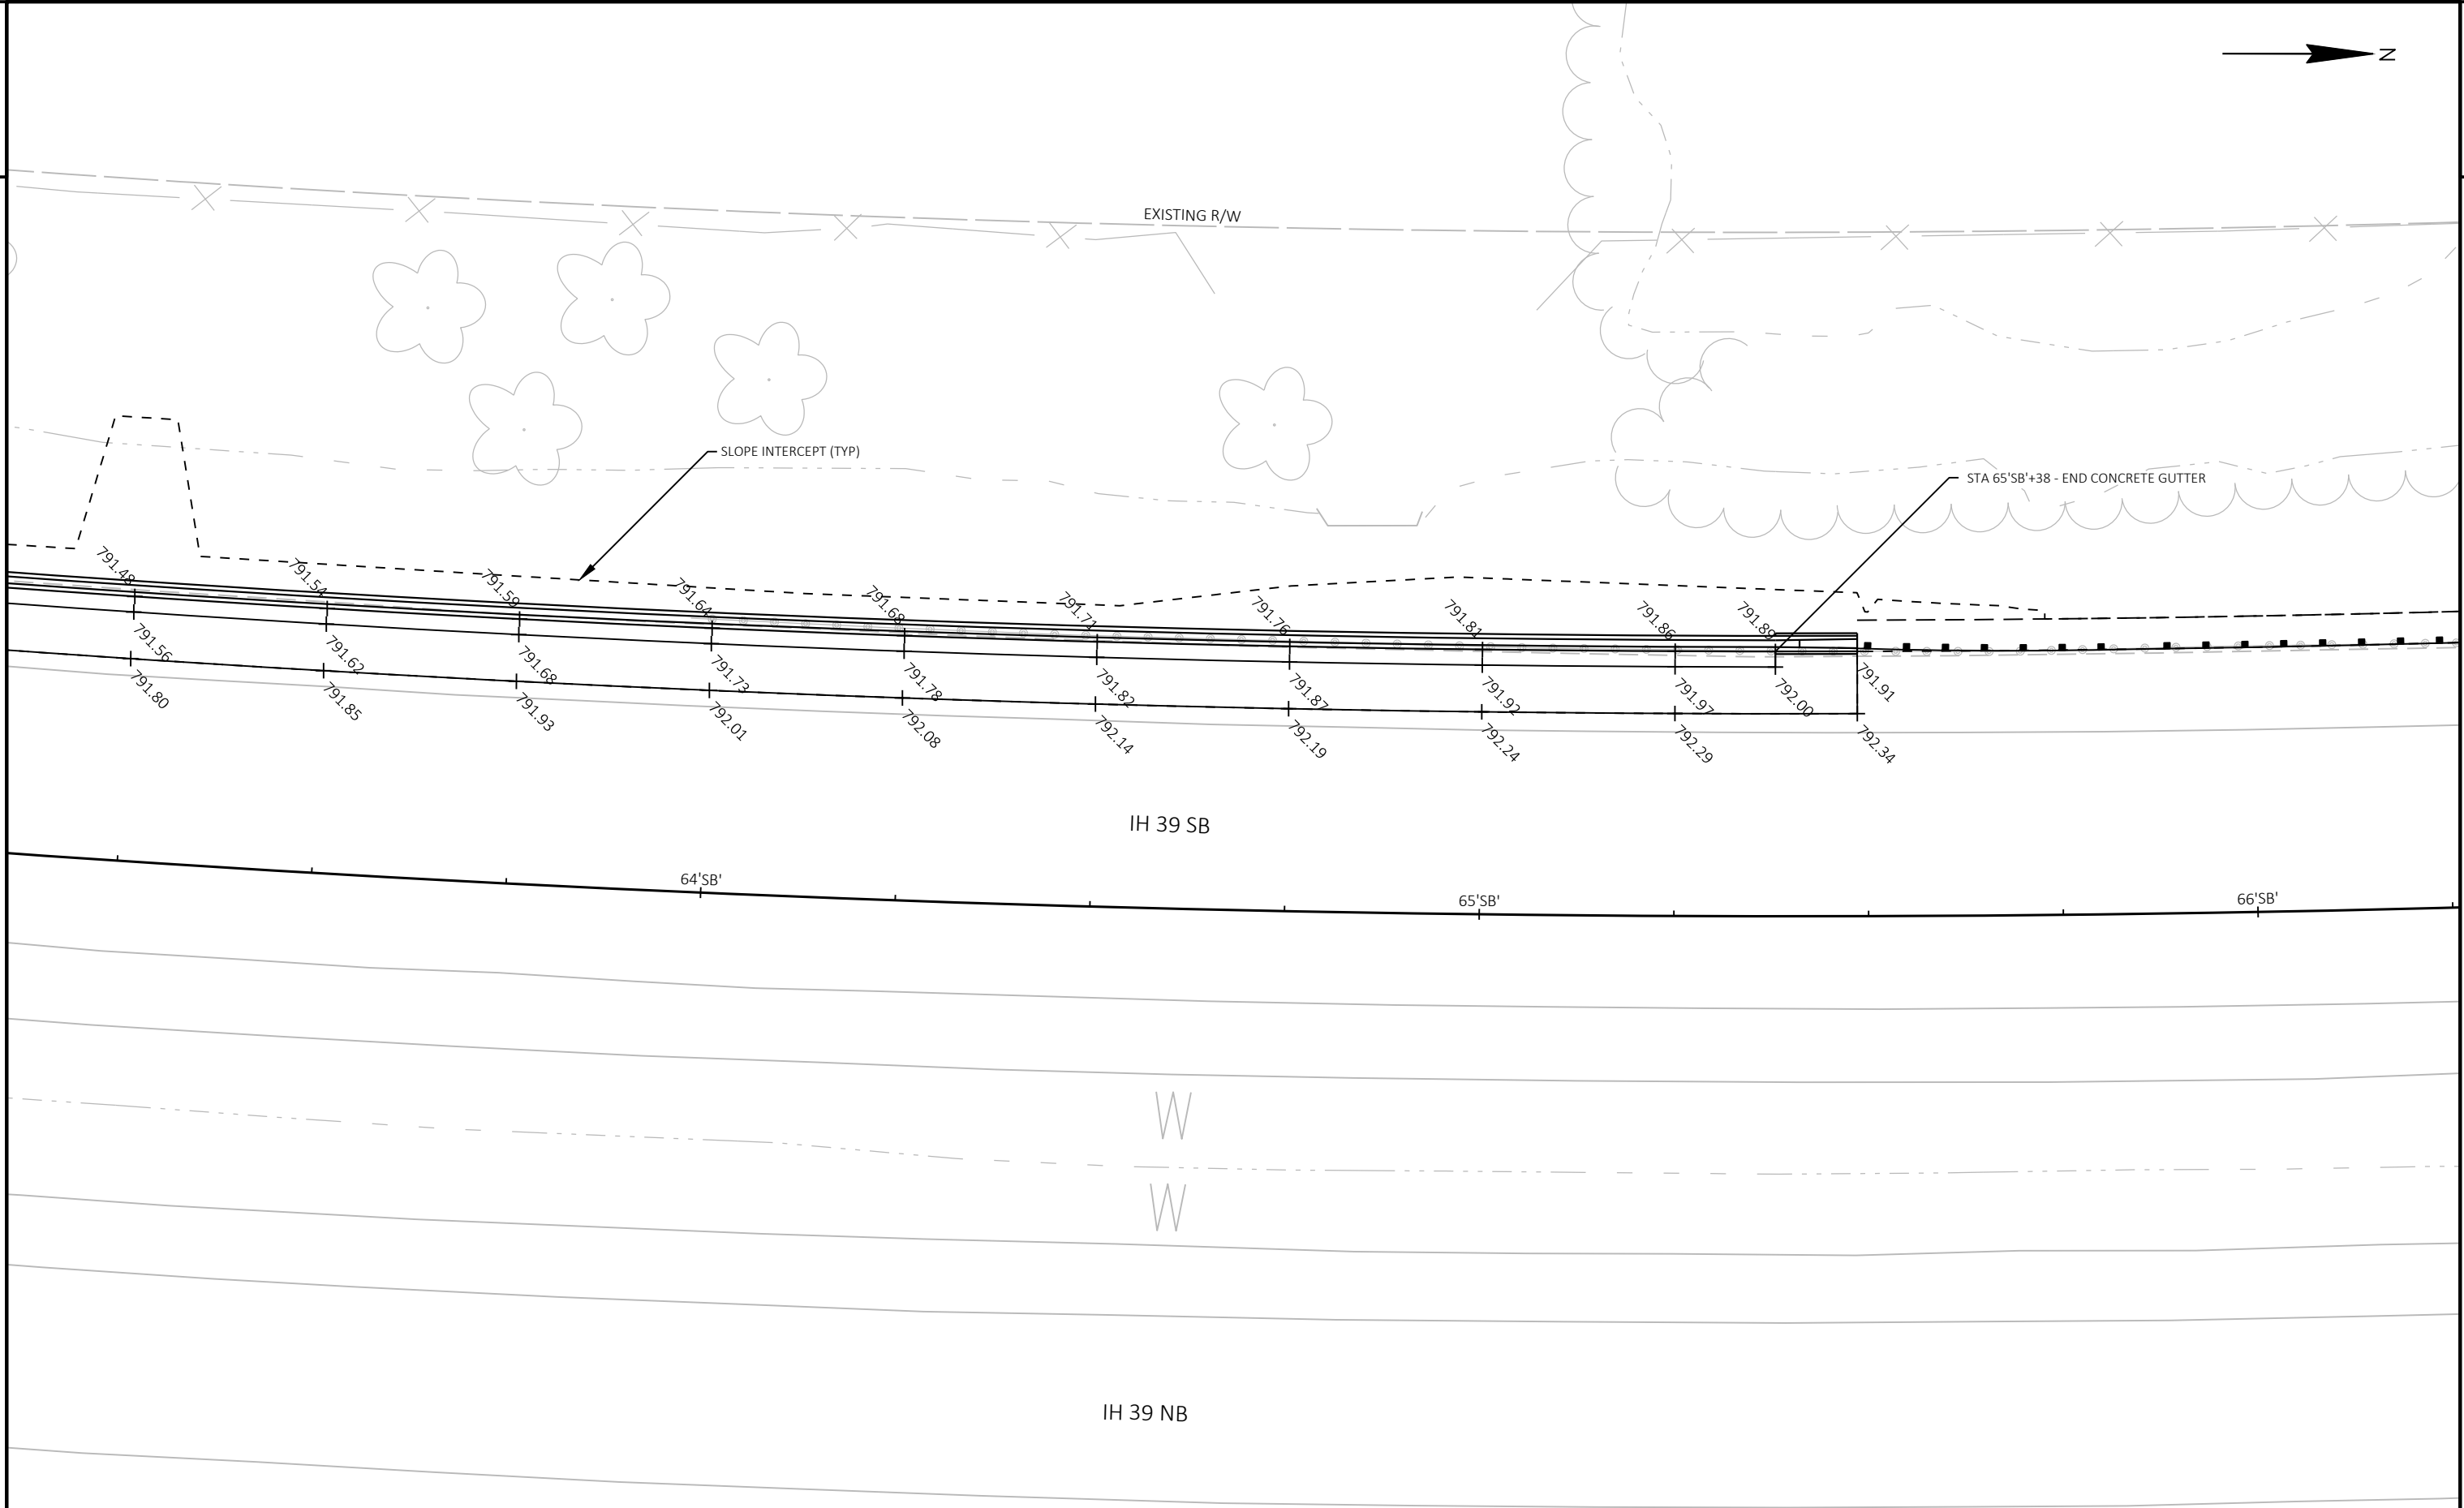

PROJECT NO:	1161-00-66
-------------	------------

HWY: IH 39

COUNTY: COLUMBIA

PAVING GRADES

SHEET

E

FILE NAME : N:\PDS\C3D\11610036\SHEETSP\PLAN\021201-PD.DWG
LAYOUT NAME - 03

PLOT DATE : 7/25/2019 1:26 PM

PLOT BY : RINZEL, JAMES M

PLOT NAME :

PLOT SCALE : 1 IN:20 FT

WISDOT/CADDs SHEET 42