


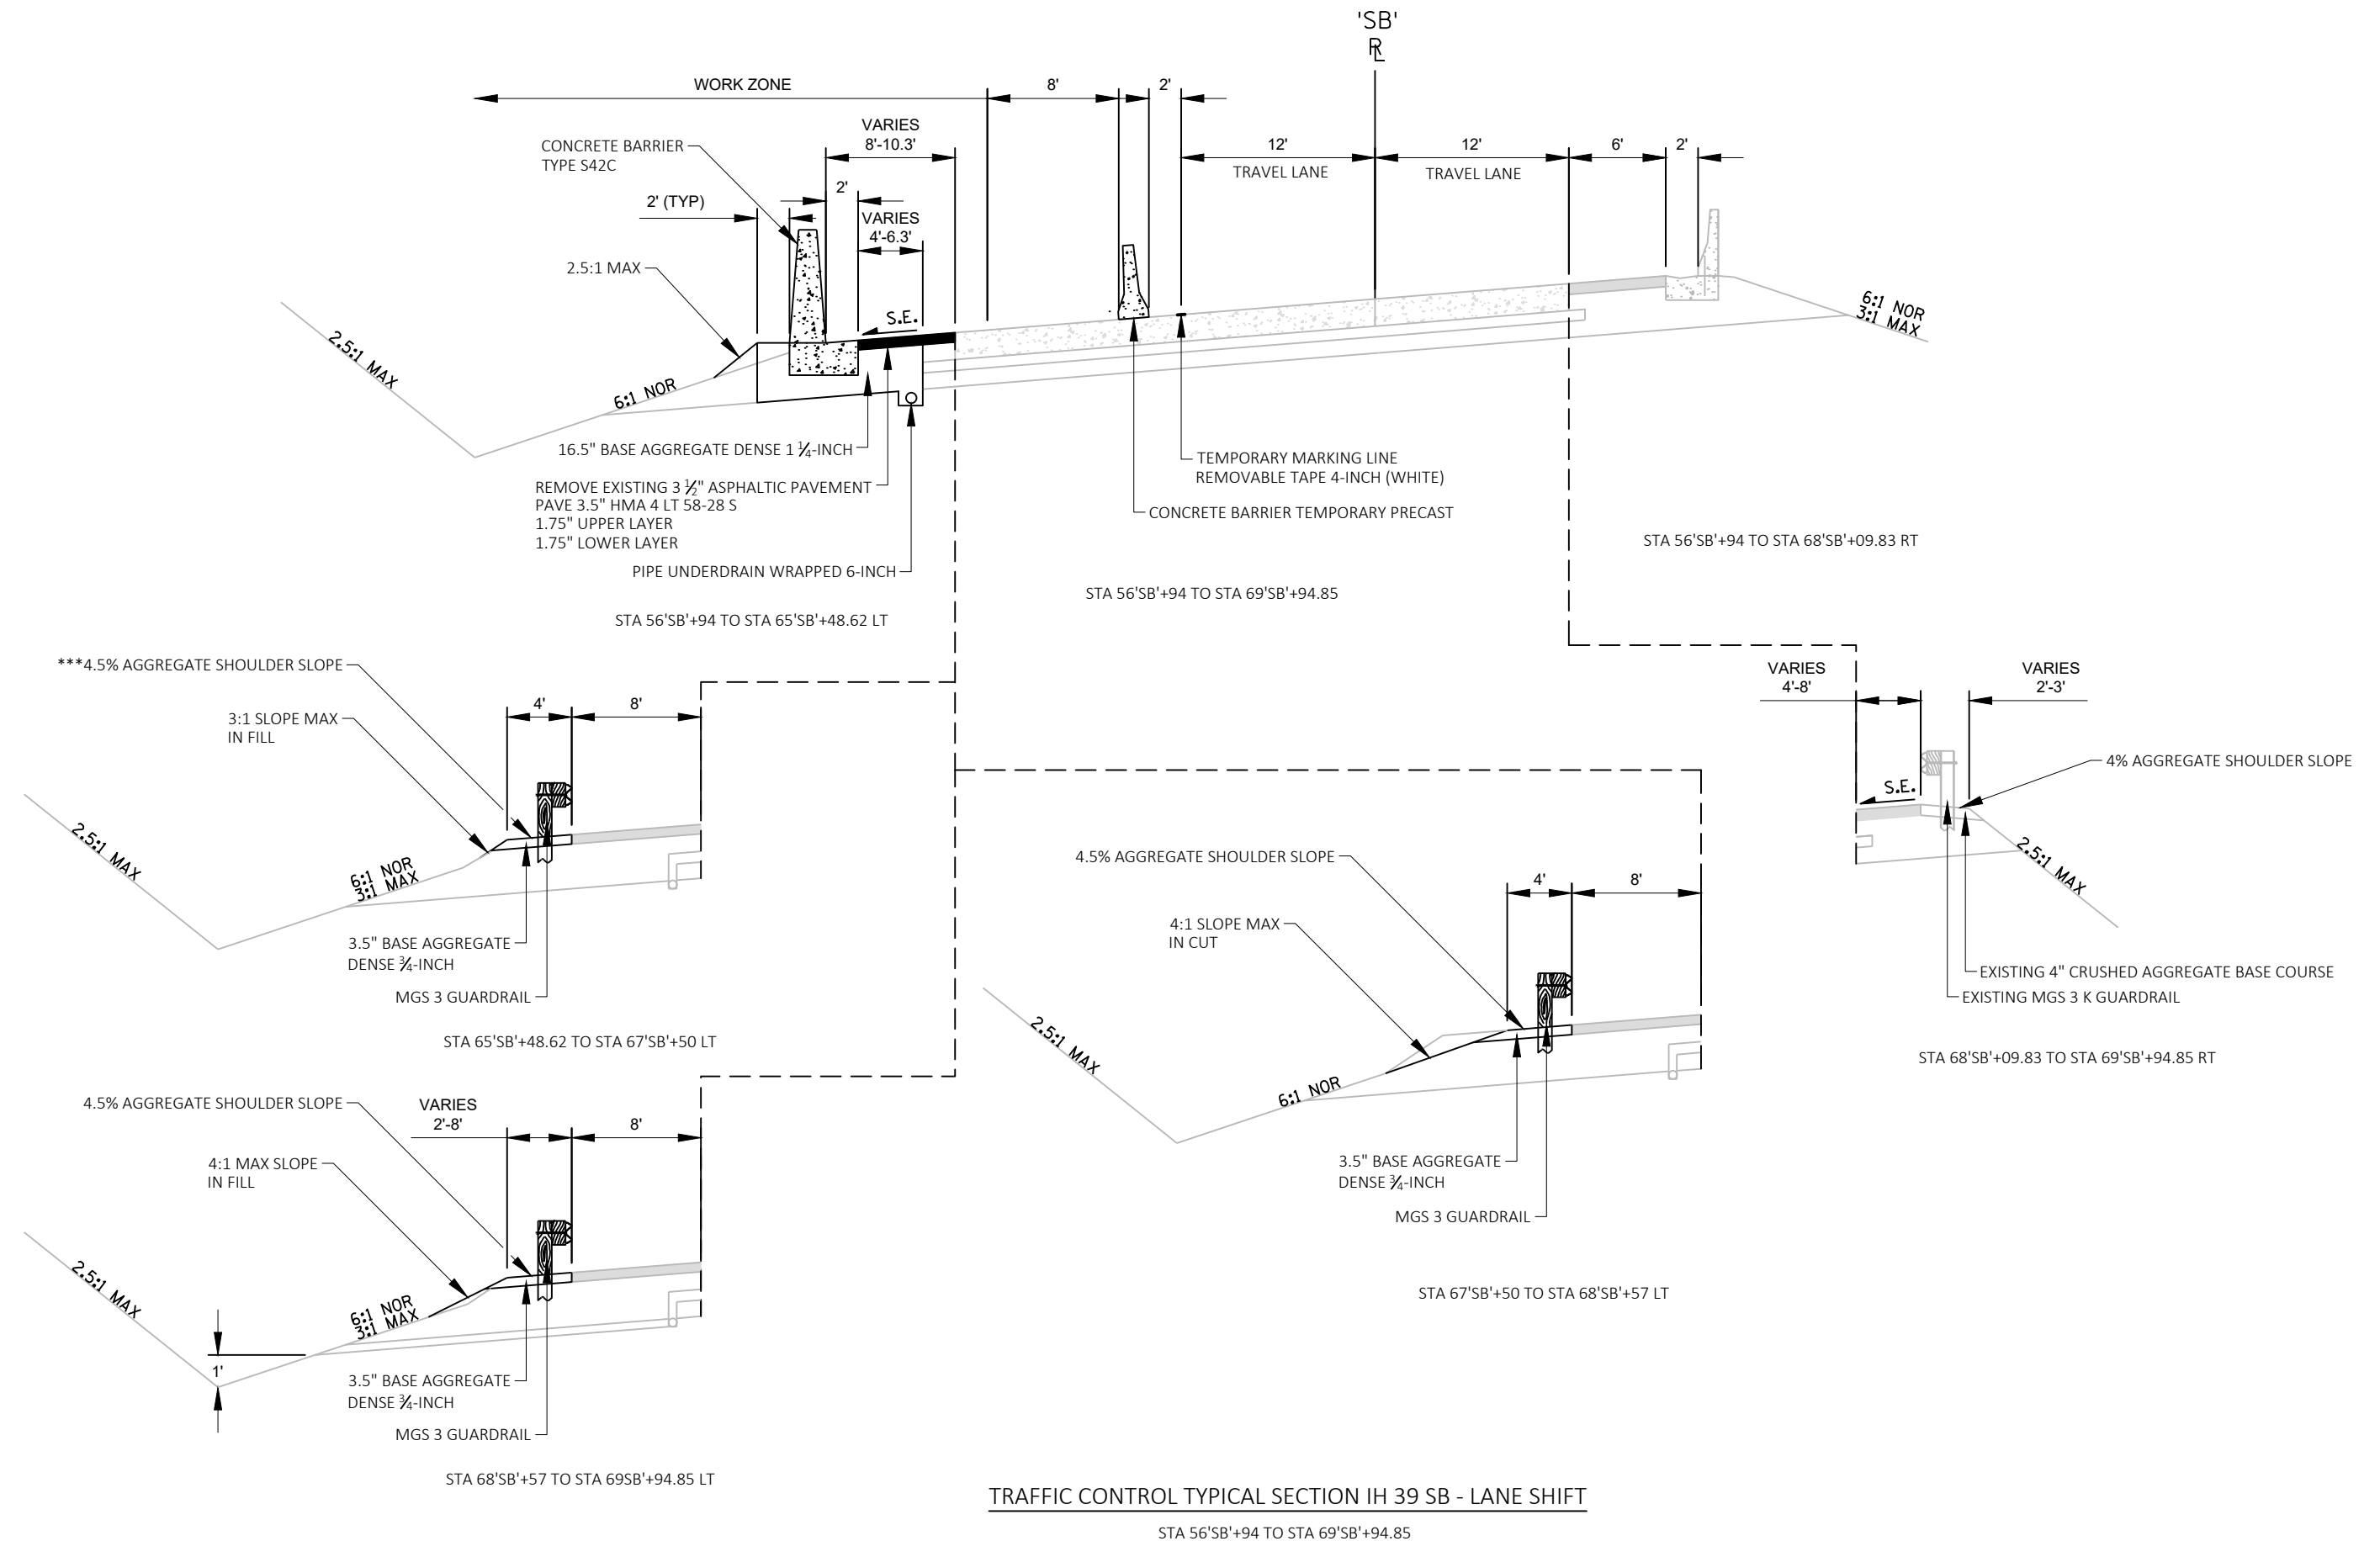

PROJECT NO: 1161-00-66

HWY: IH 39 SB

COUNTY: COLUMBIA

PROPOSED TYPICAL SECTIONS

SHEET

E