



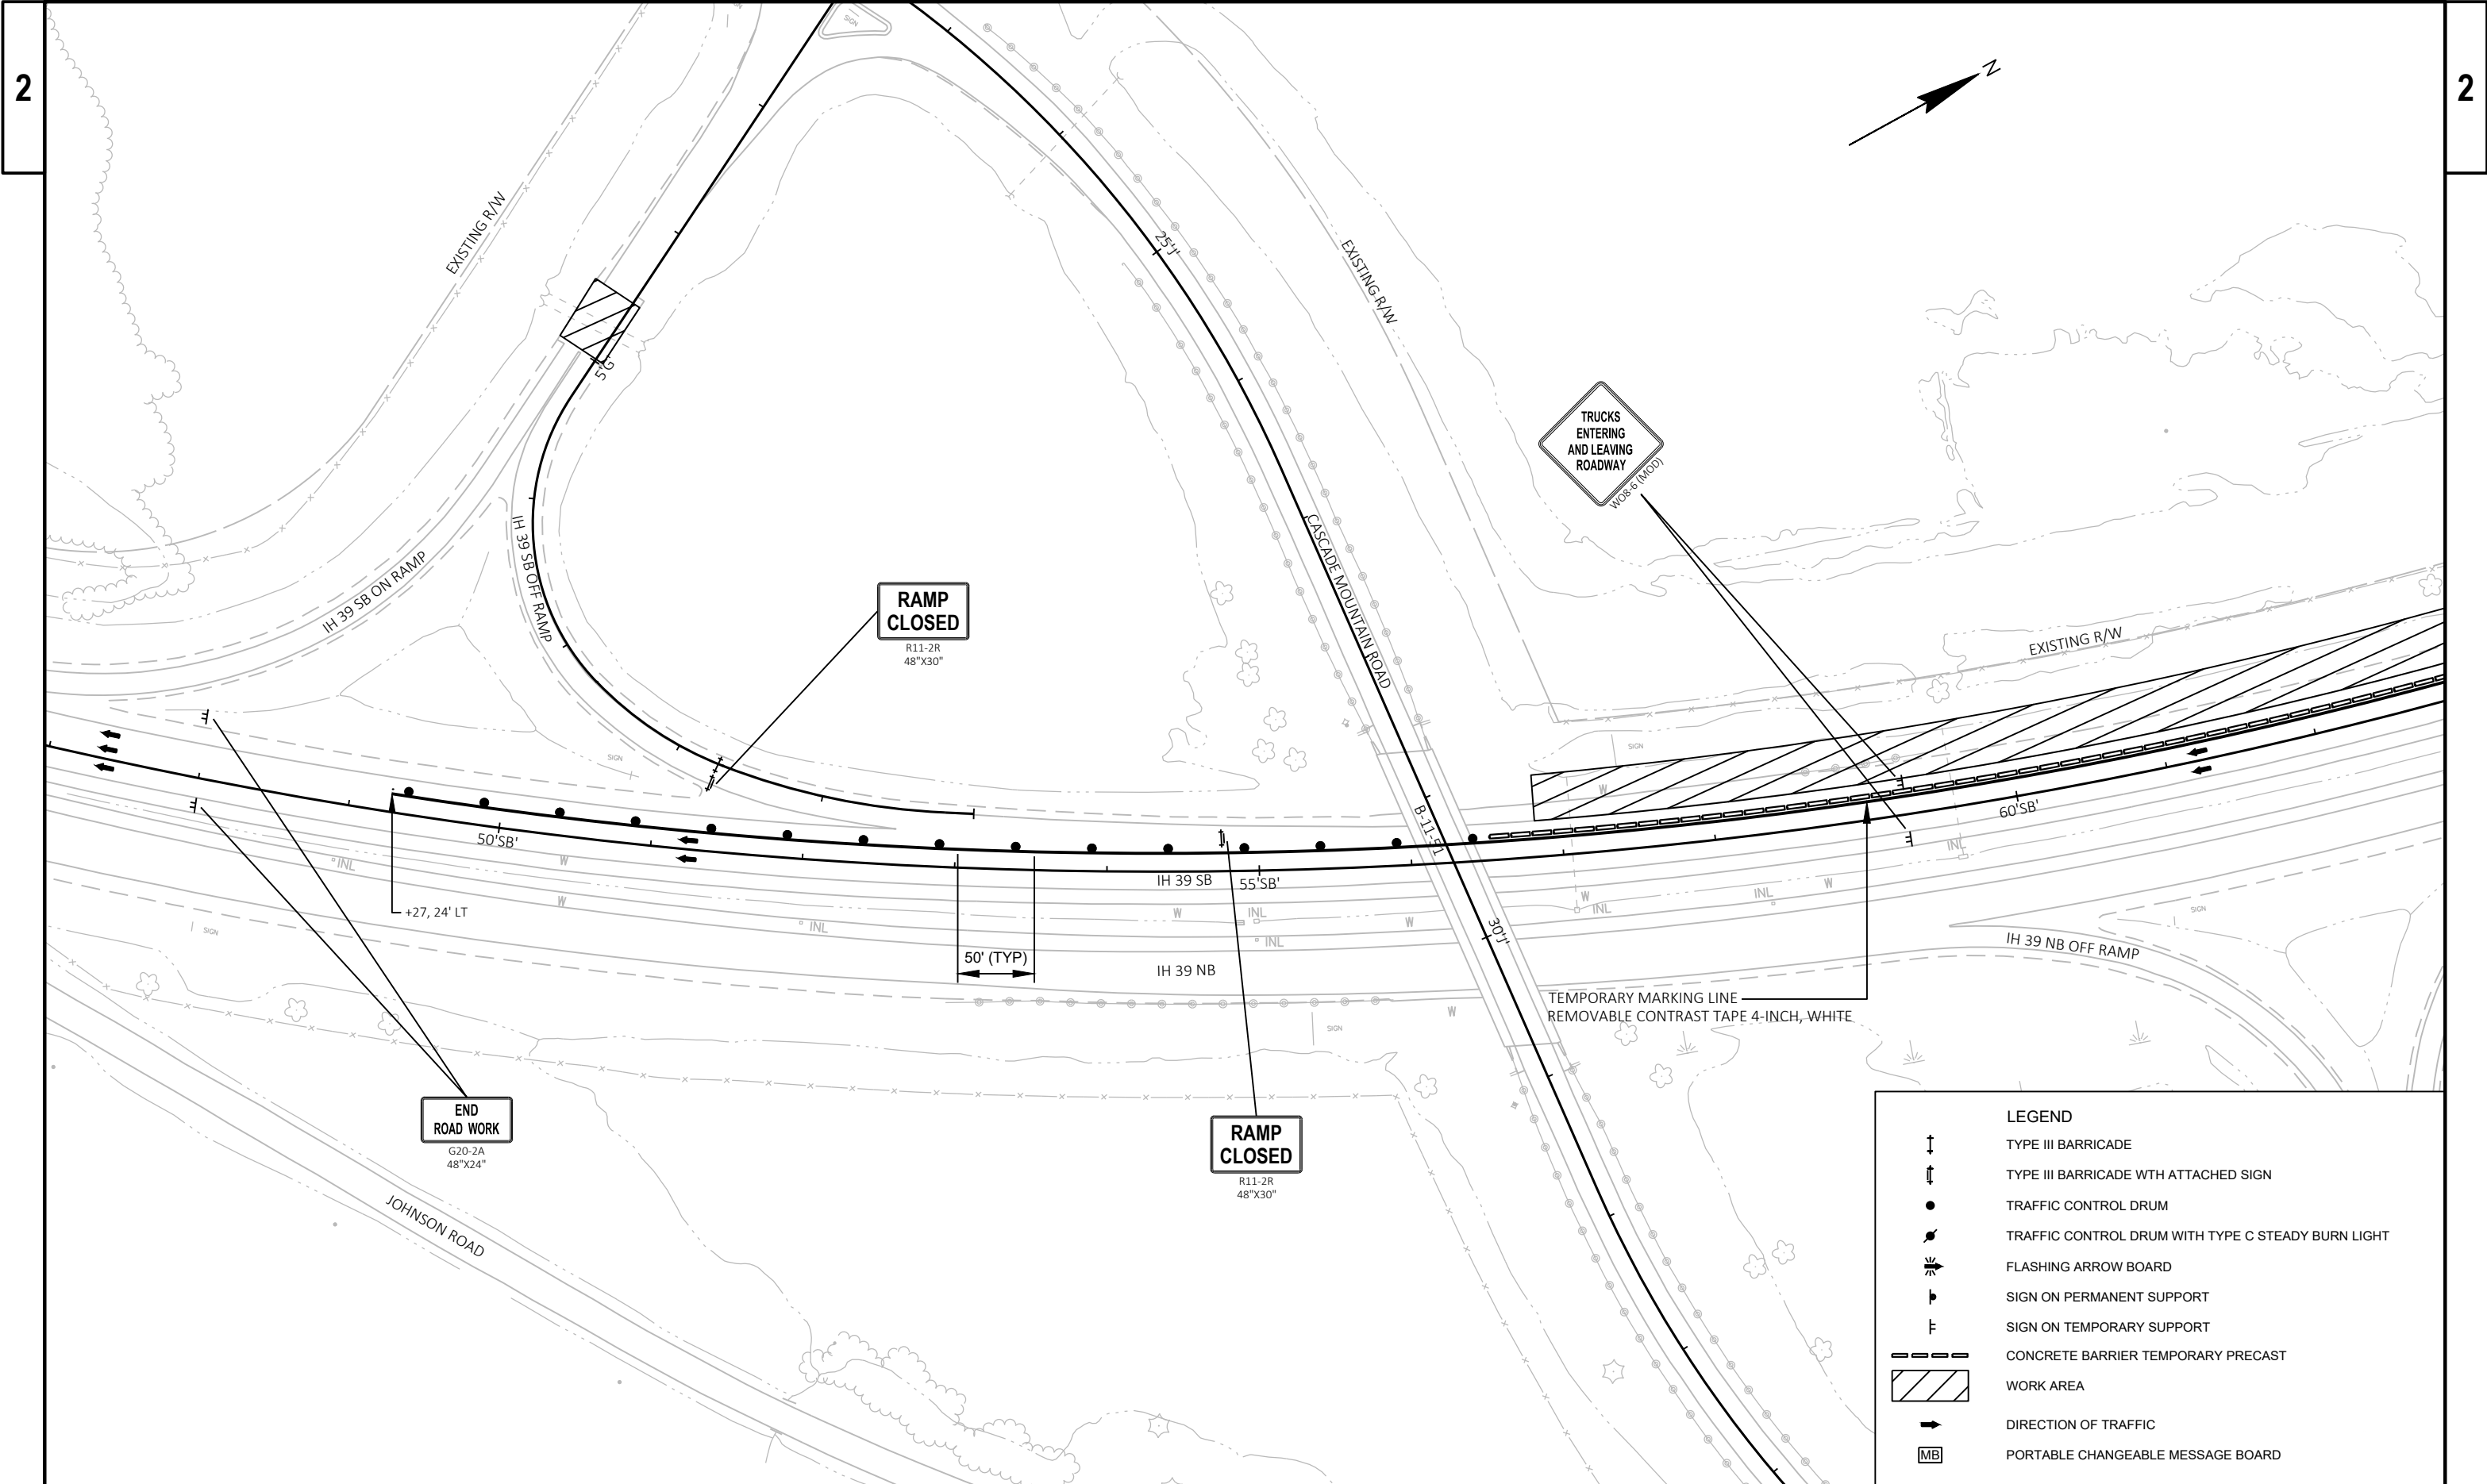

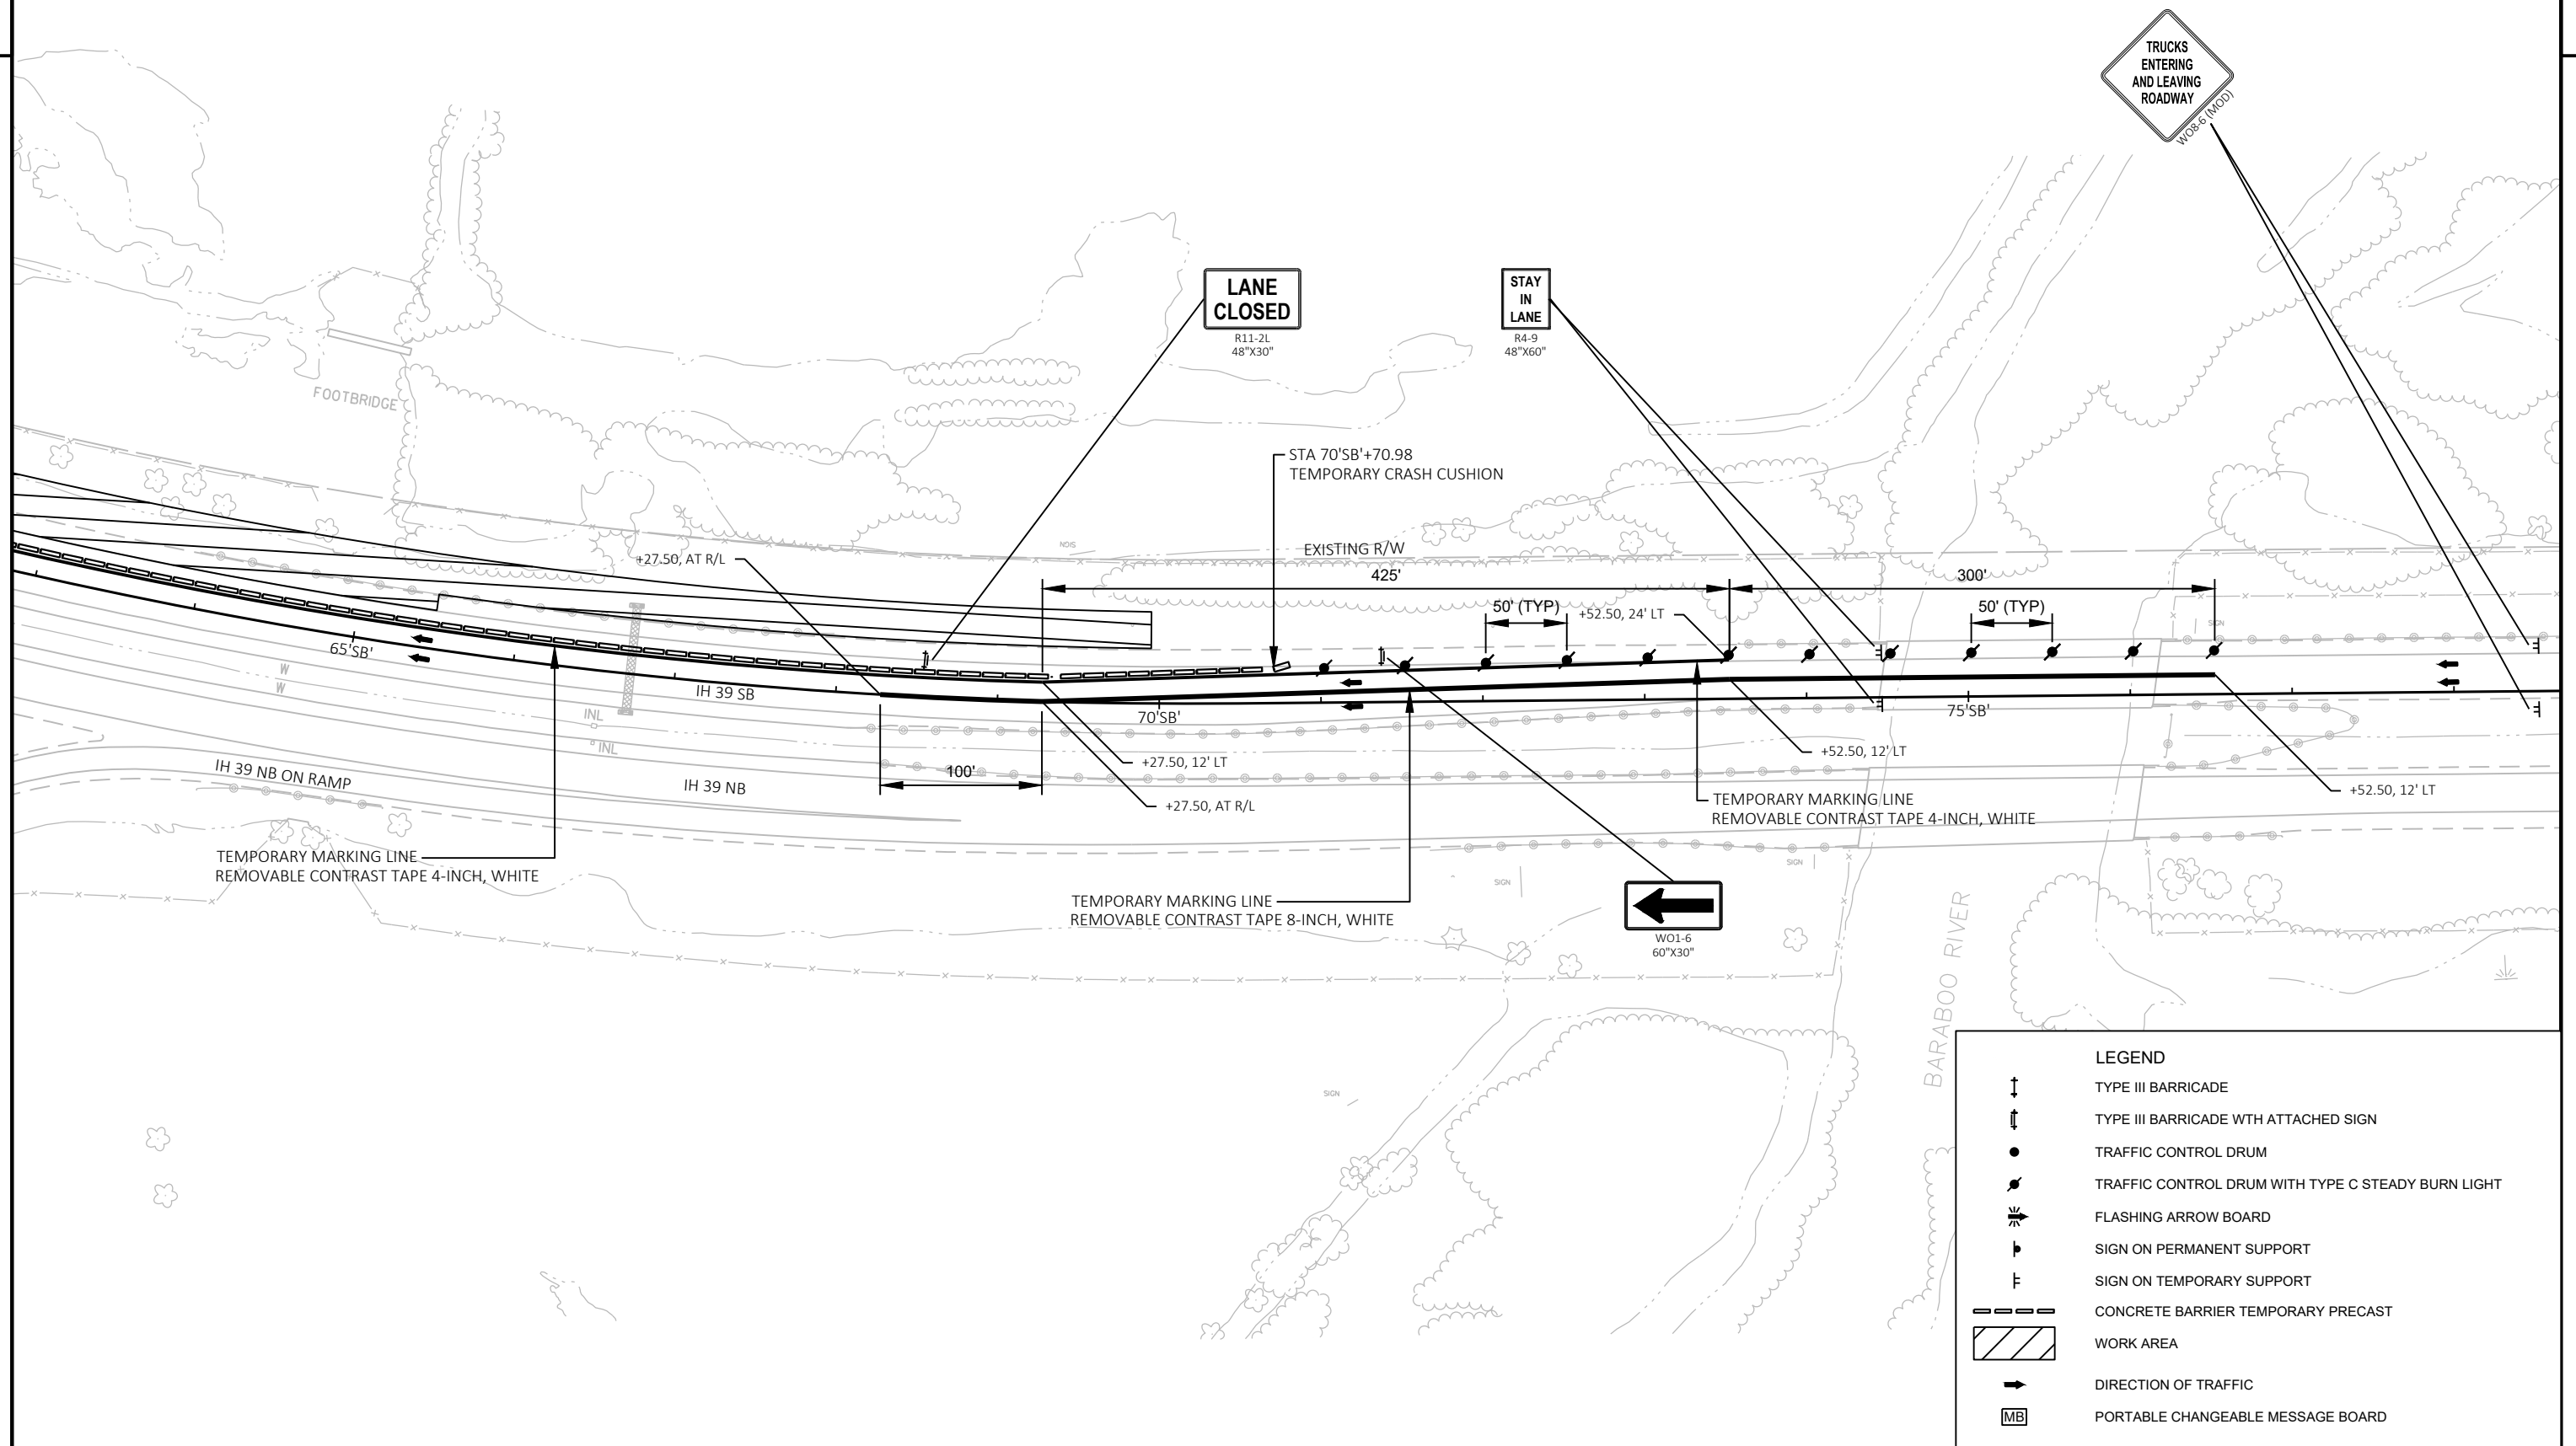

PROJECT NO: 1161-00-66

HWY: IH 39

COUNTY: COLUMBIA

TRAFFIC CONTROL - IH 39 SB LANE SHIFT WITH RAMP CLOSURE

SHEET

E

FILE NAME : N:\PDS\C3D\11610036\SHEETSPLAN\025005-TC.DWG
LAYOUT NAME - 02

PLOT DATE : 7/25/2019 1:51 PM

PLOT BY : RINZEL, JAMES M

PLOT NAME :

PLOT SCALE : 1 IN:100 FT

WISDOT/CADDs SHEET 42

