



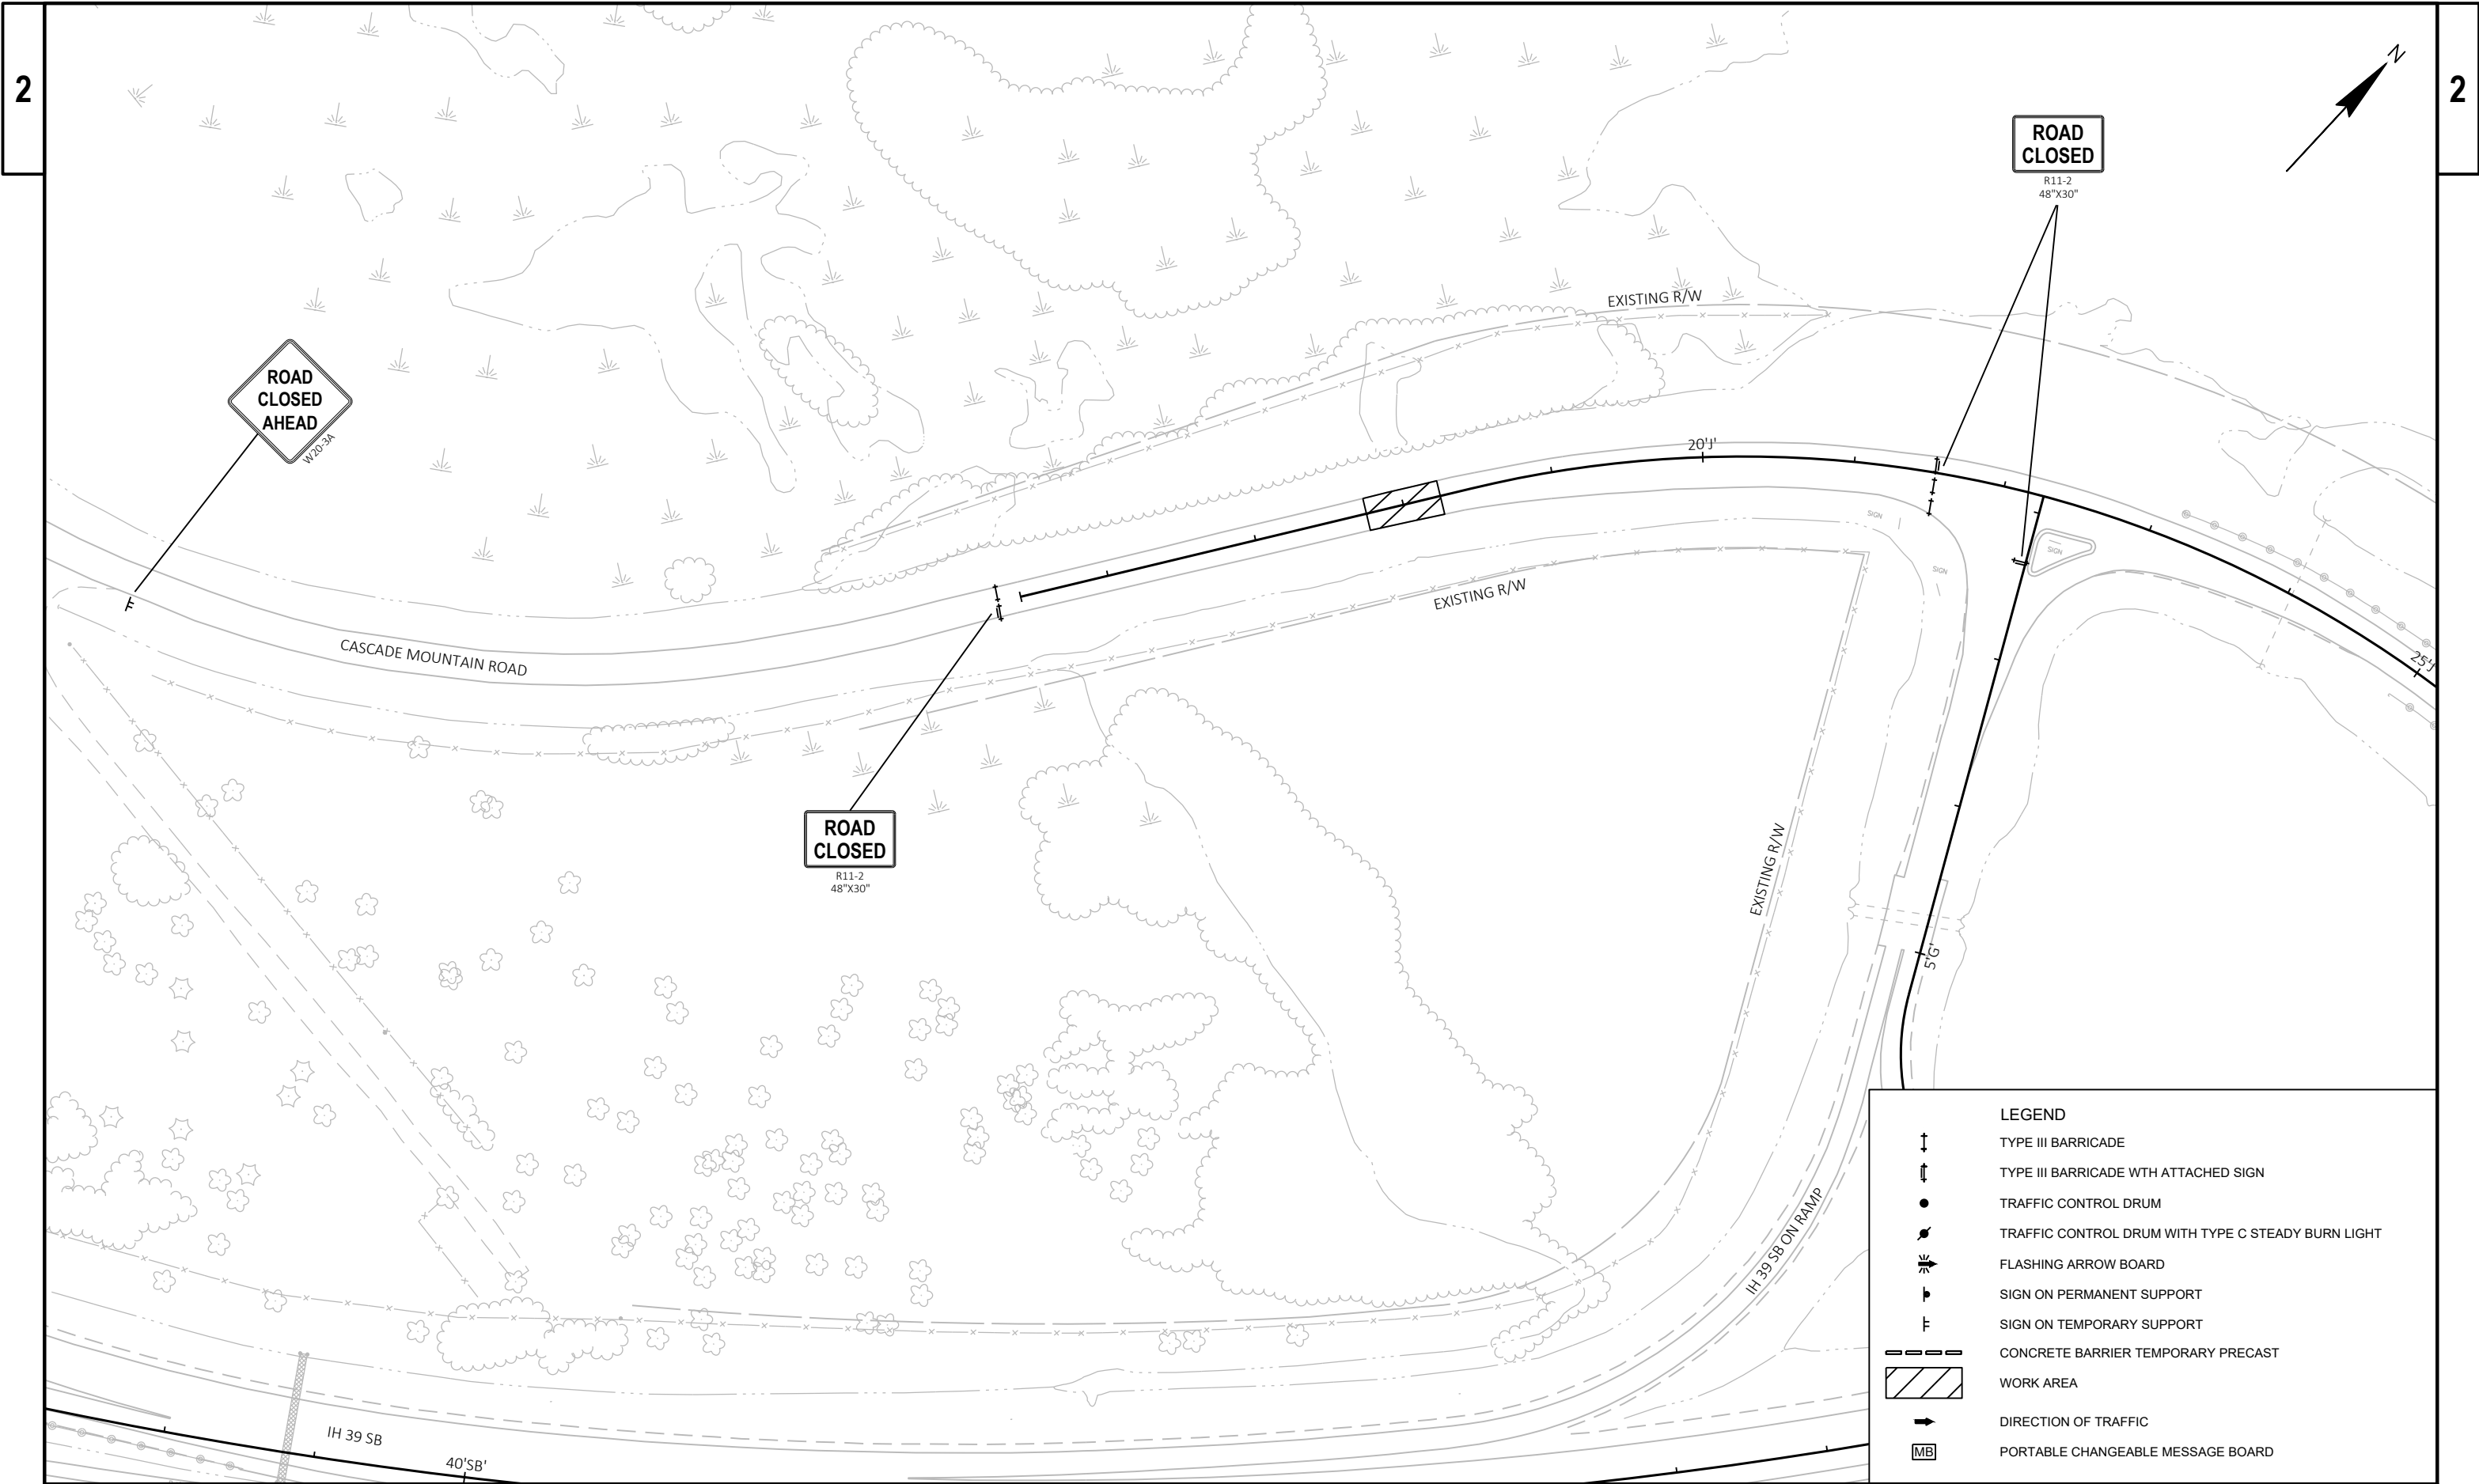

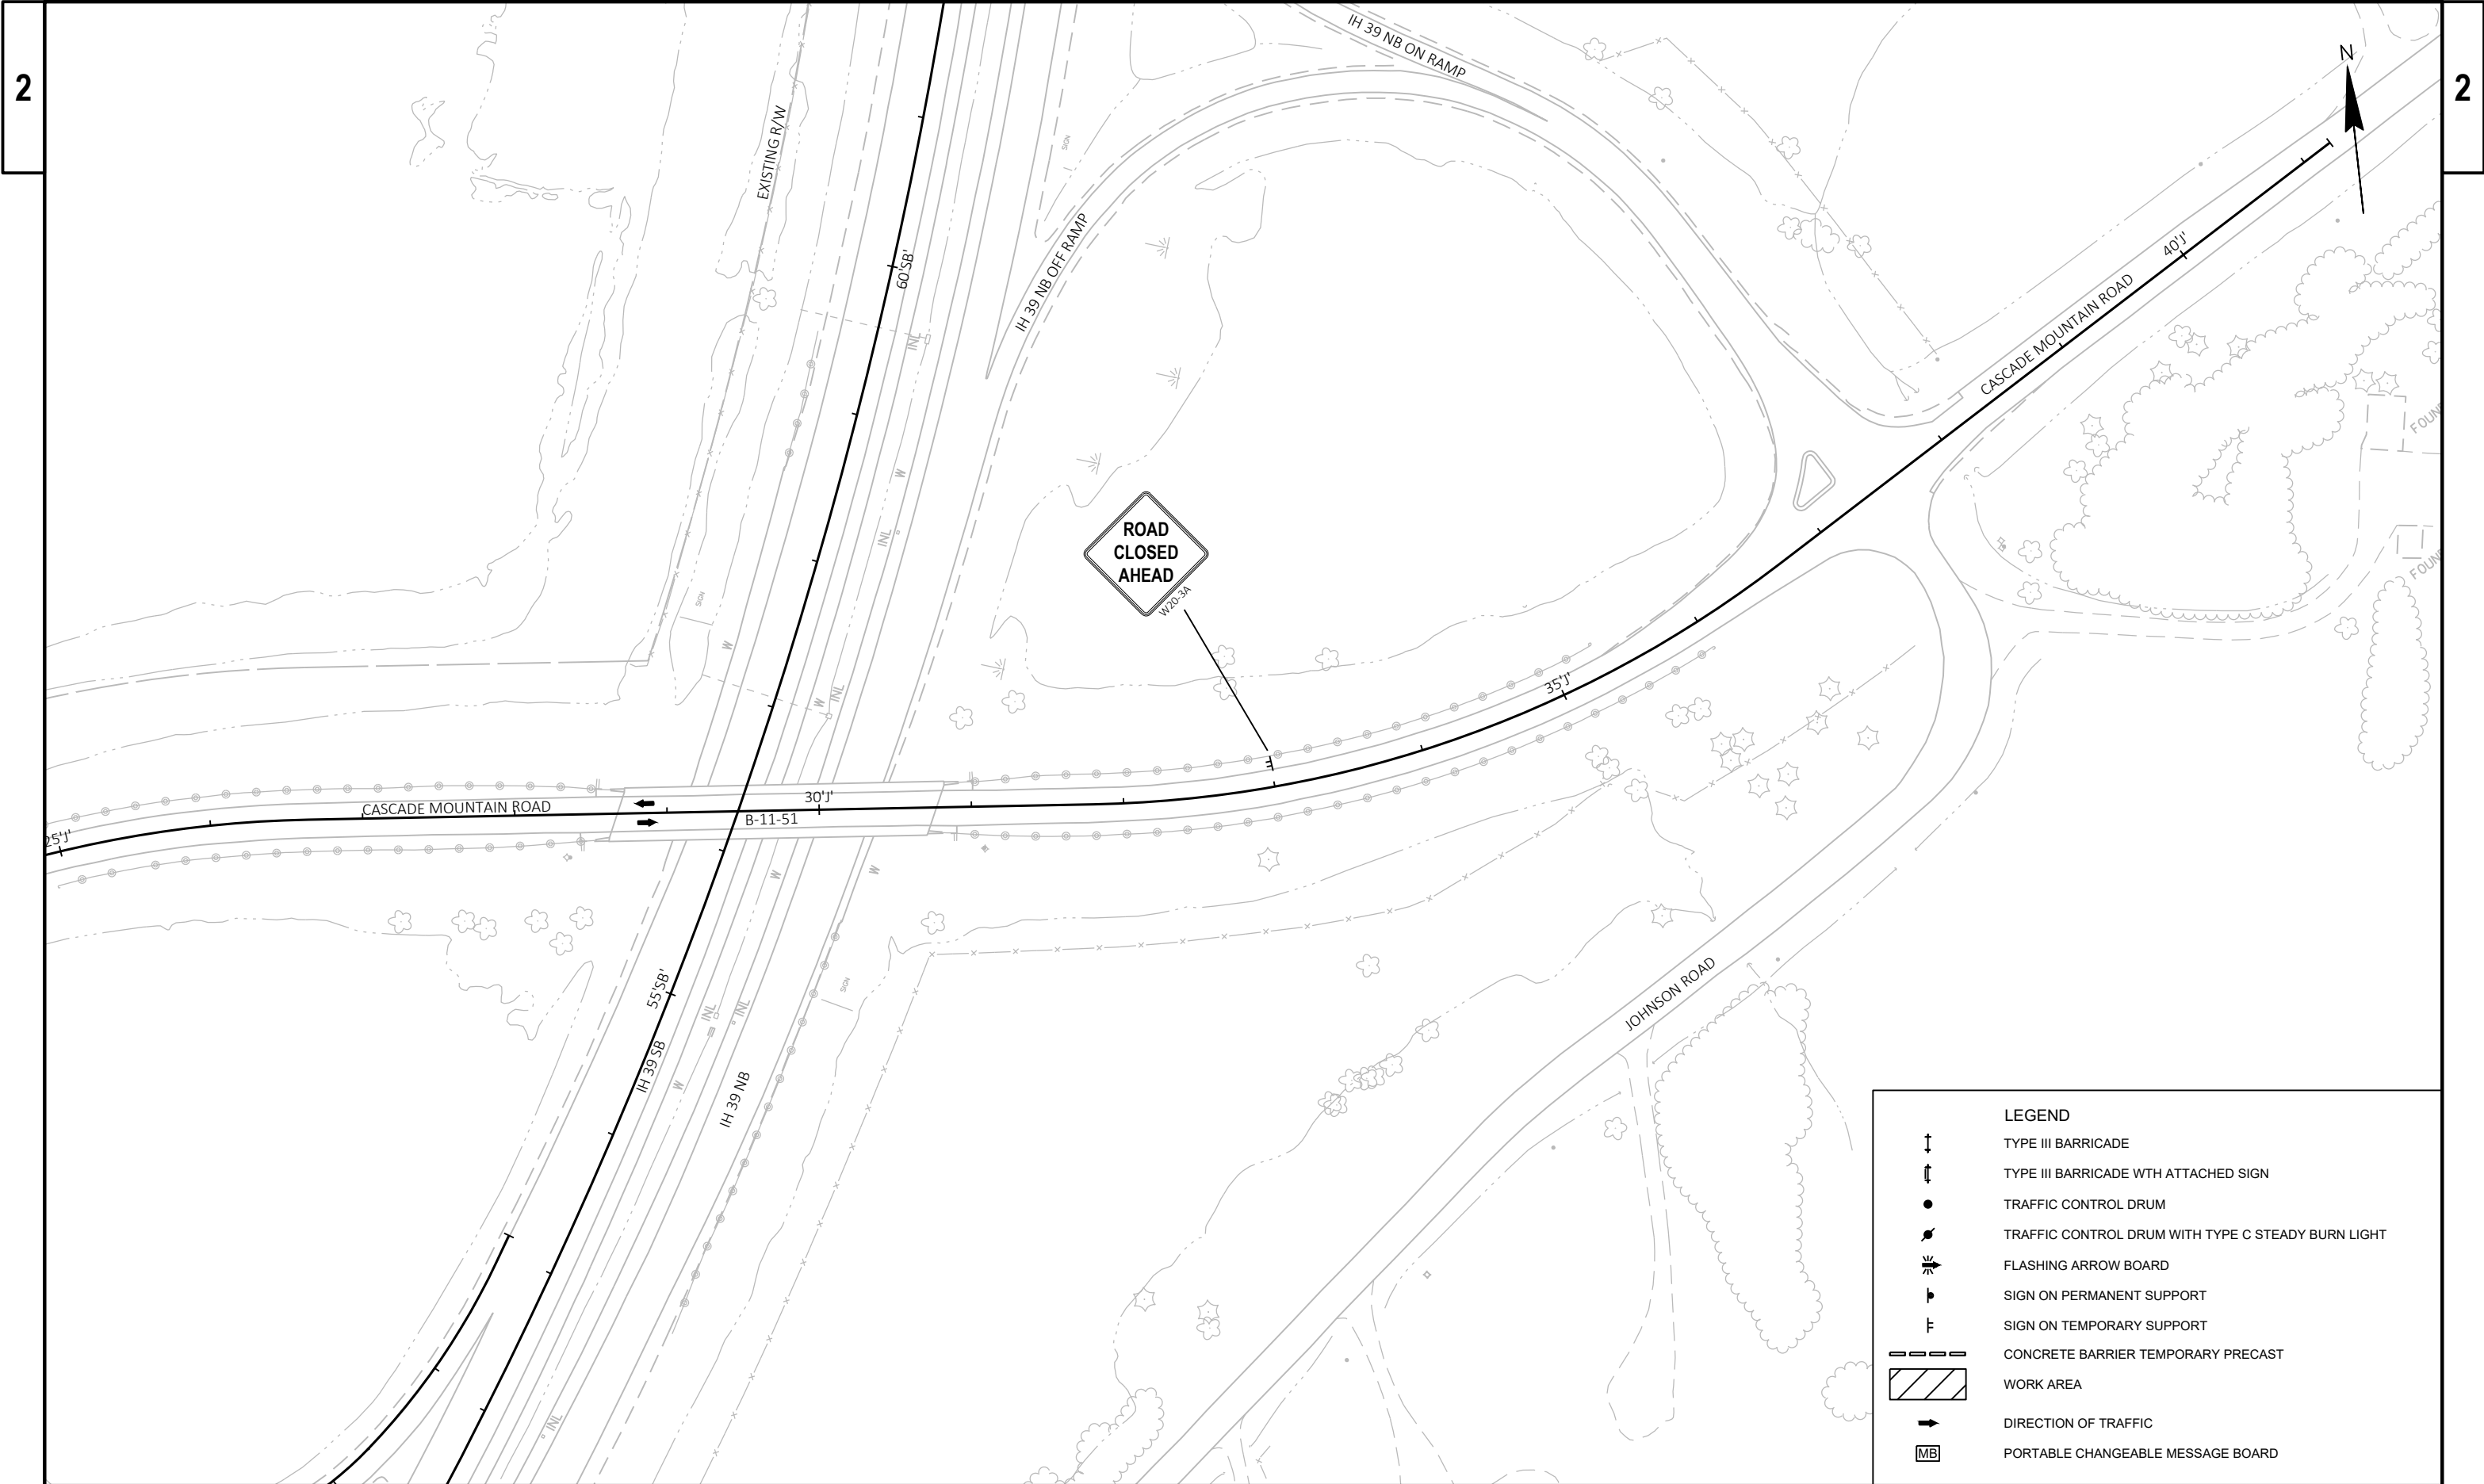

LEGEND	
	TYPE III BARRICADE
	TYPE III BARRICADE WITH ATTACHED SIGN
	TRAFFIC CONTROL DRUM
	TRAFFIC CONTROL DRUM WITH TYPE C STEADY BURN LIGHT
	FLASHING ARROW BOARD
	SIGN ON PERMANENT SUPPORT
	SIGN ON TEMPORARY SUPPORT
	CONCRETE BARRIER TEMPORARY PRECAST
	WORK AREA
	DIRECTION OF TRAFFIC
	PORTABLE CHANGEABLE MESSAGE BOARD