

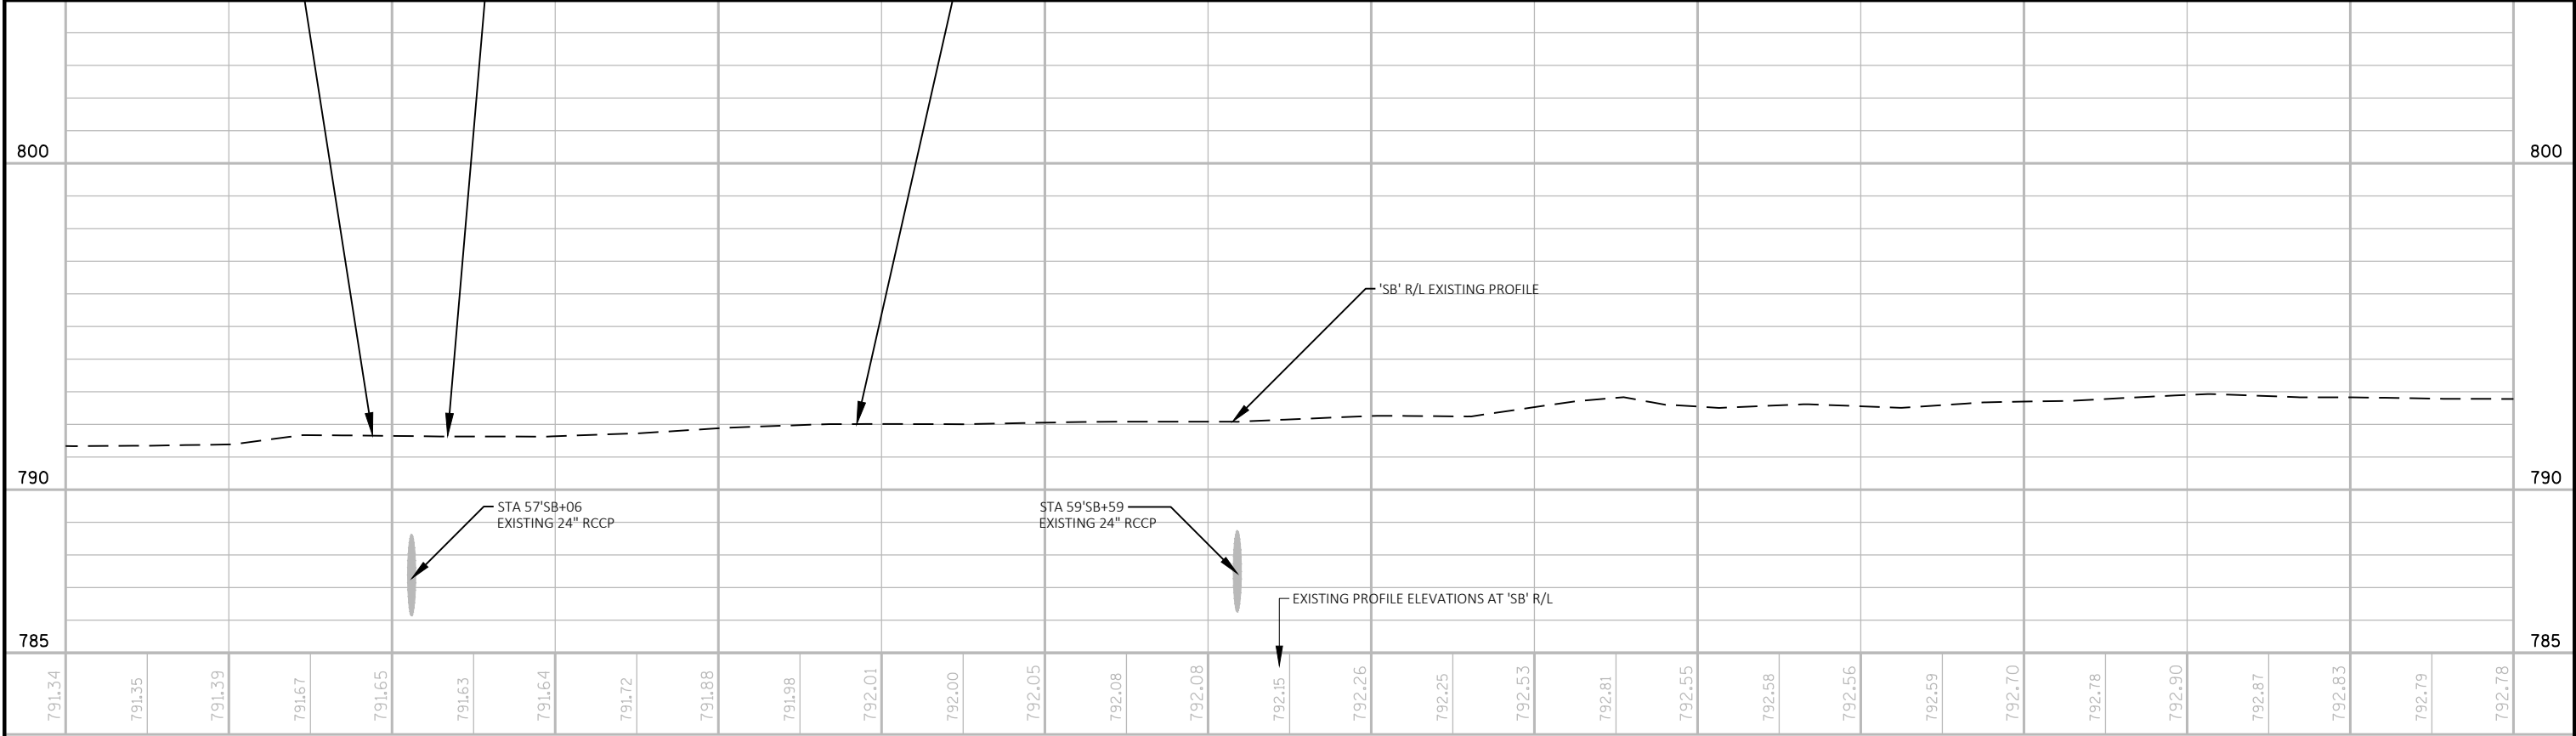
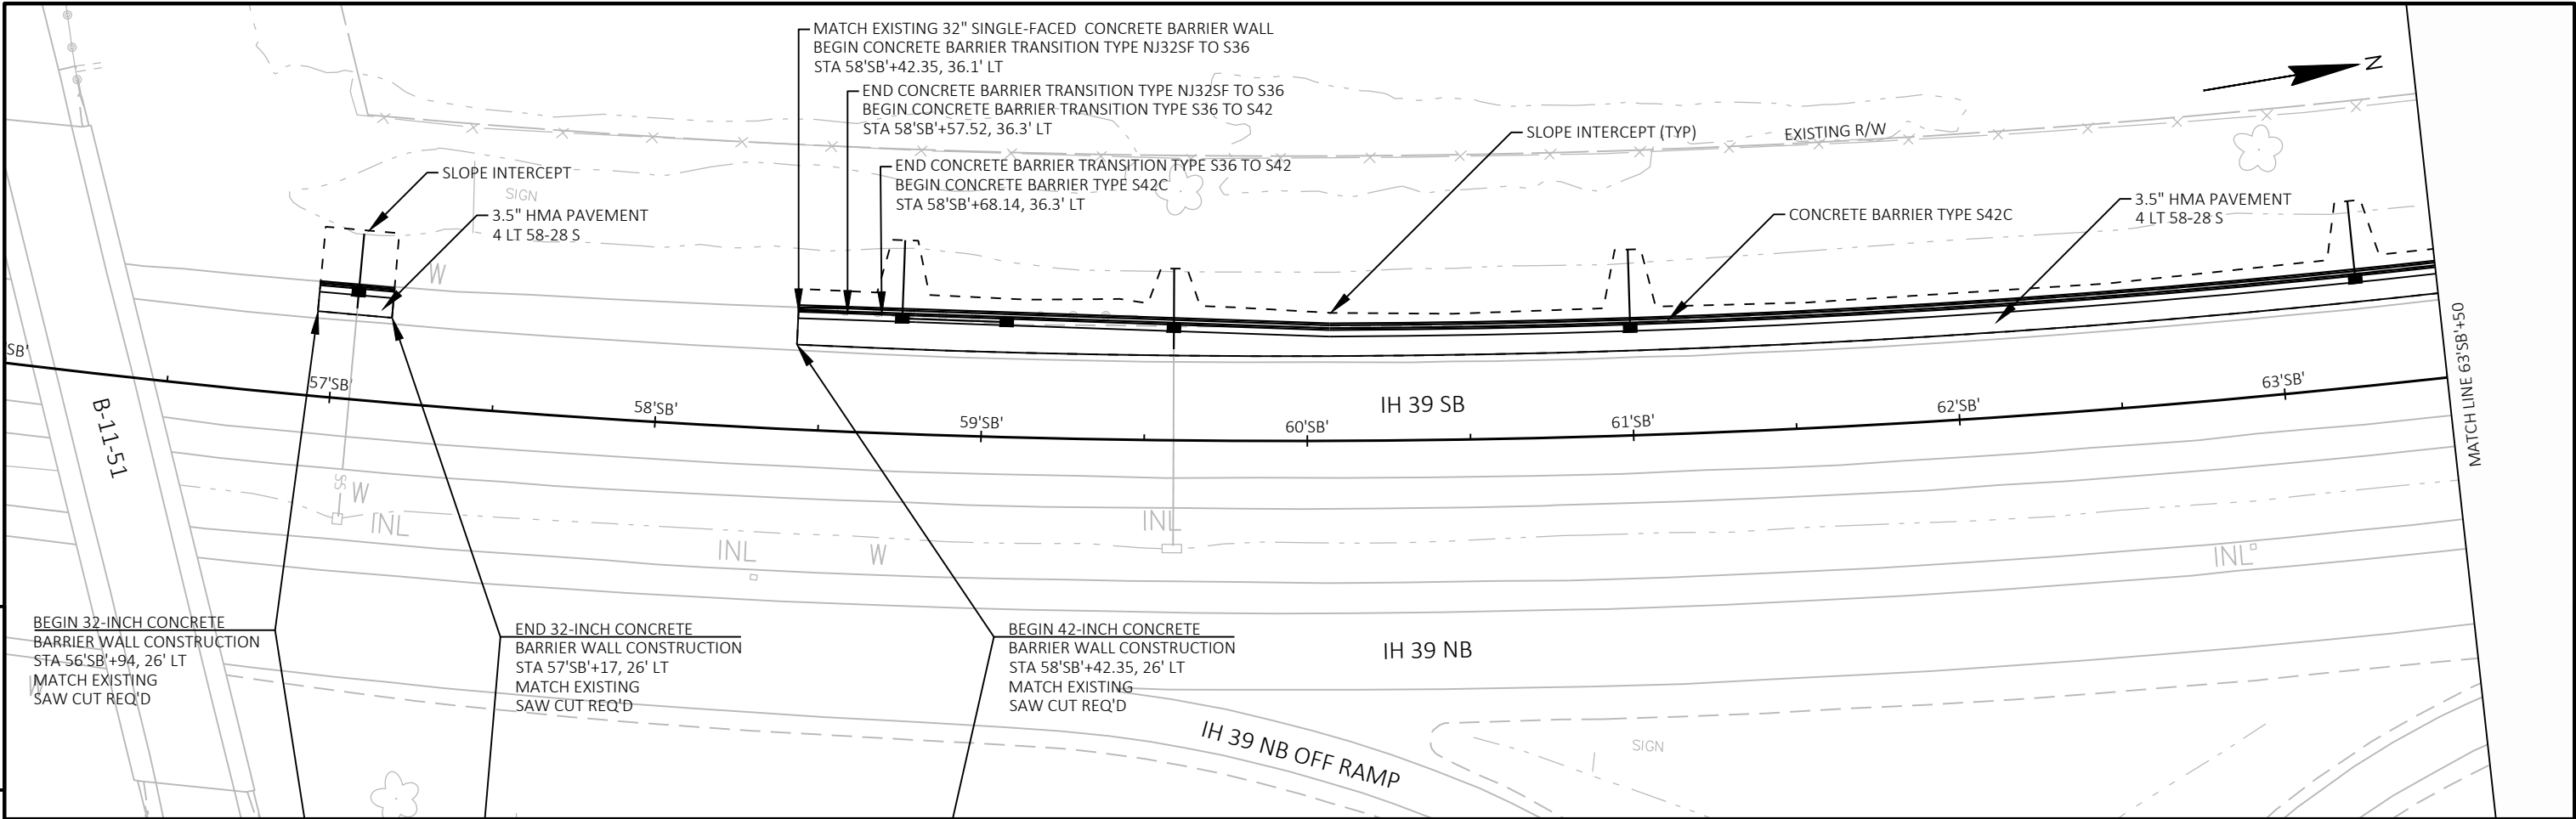


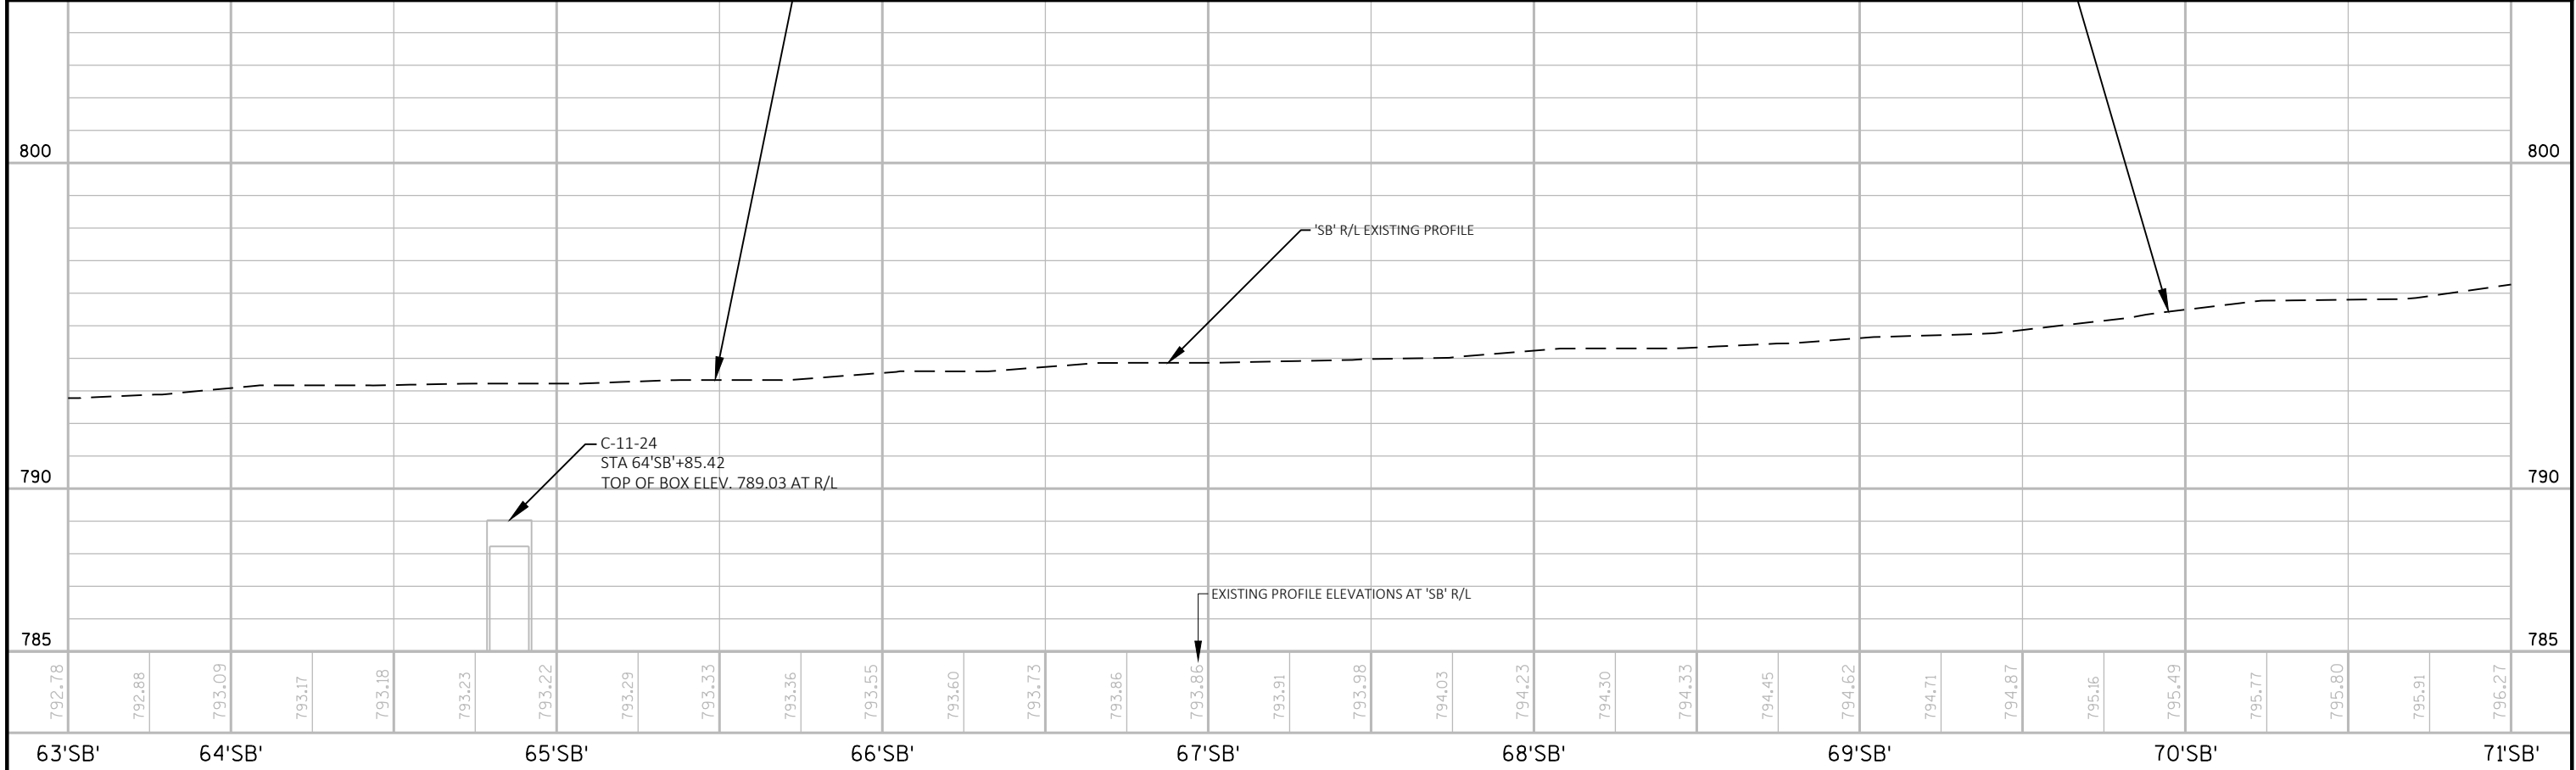

PROJECT NO:	1161-00-66	HWY:	IH 39	COUNTY:	COLUMBIA	PLAN AND PROFILE:	IH 39 SB	SHEET	E
-------------	------------	------	-------	---------	----------	-------------------	----------	-------	---

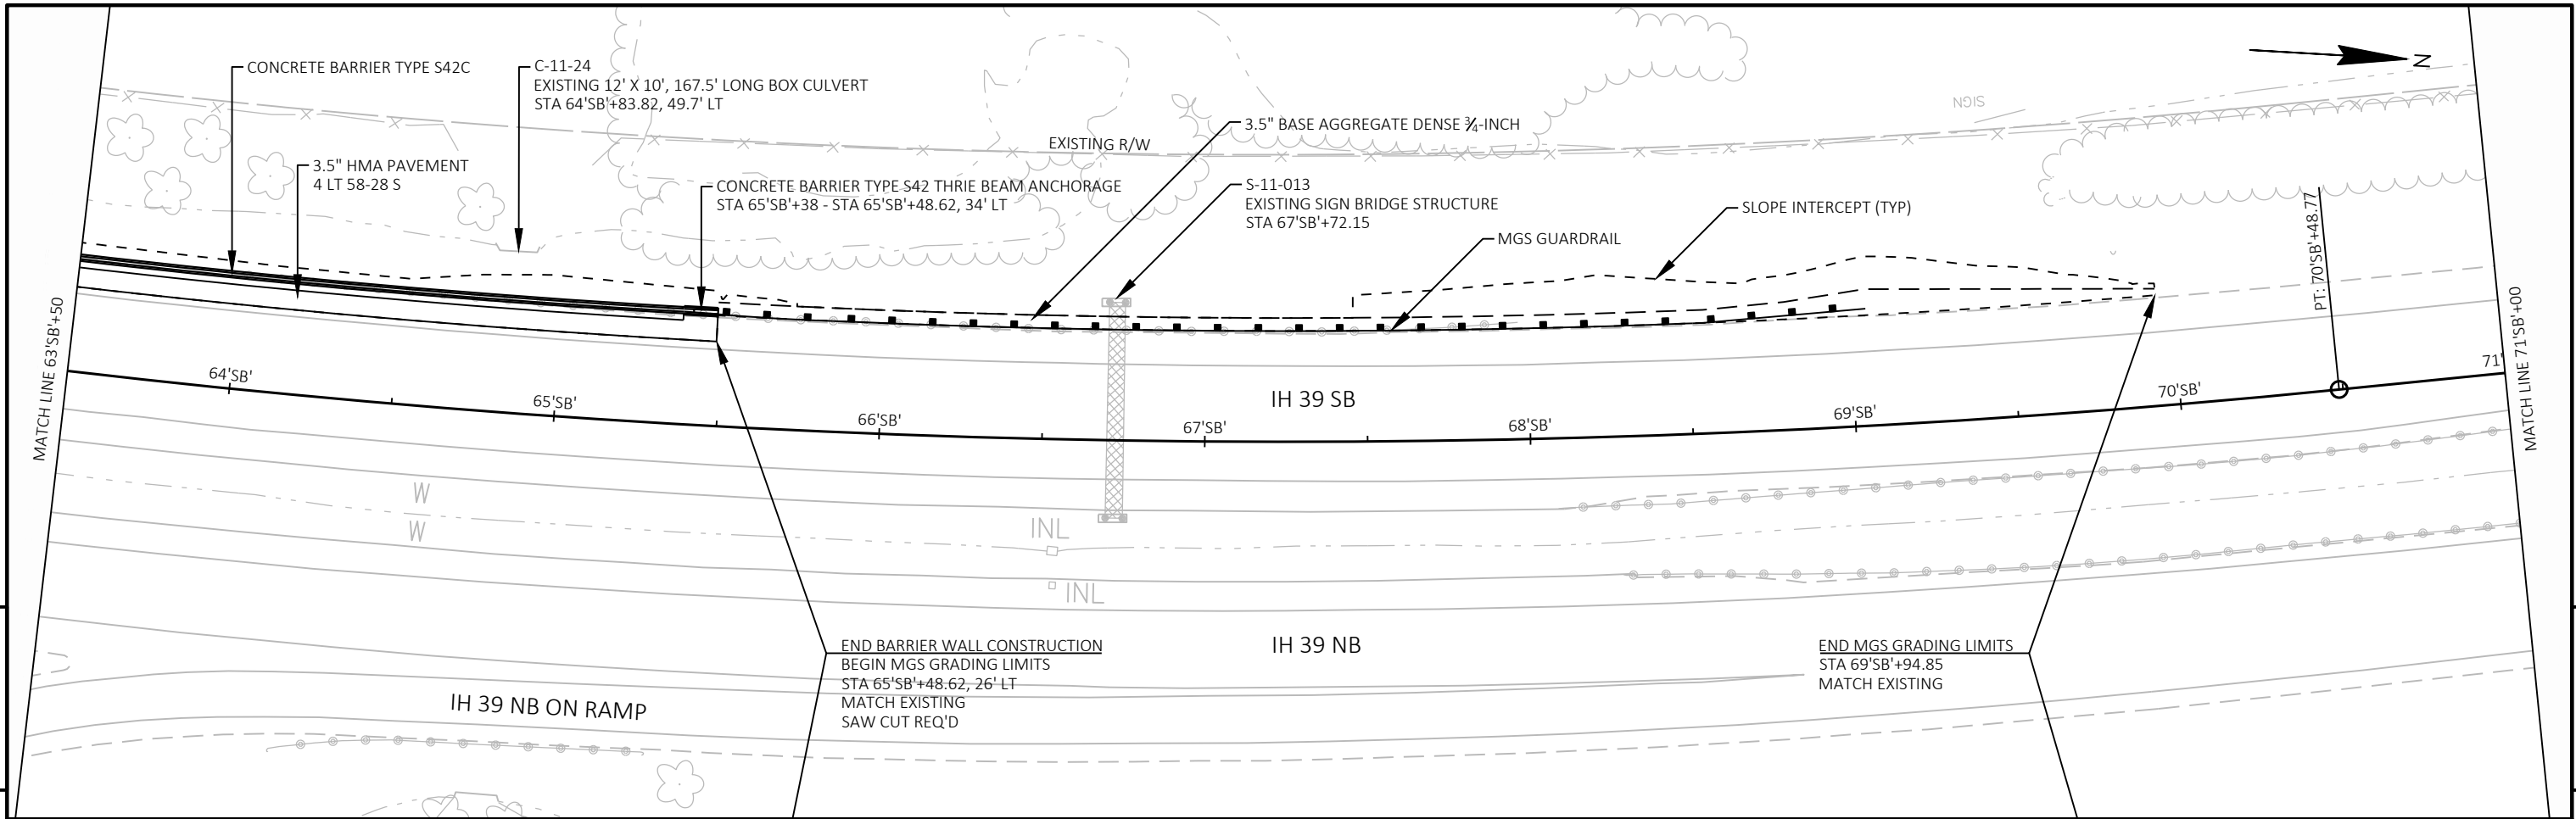

PROJECT NO:	1161-00-66	HWY:	IH 39	COUNTY:	COLUMBIA	PLAN AND PROFILE:	IH 39 SB	SHEET	E
-------------	------------	------	-------	---------	----------	-------------------	----------	-------	---