


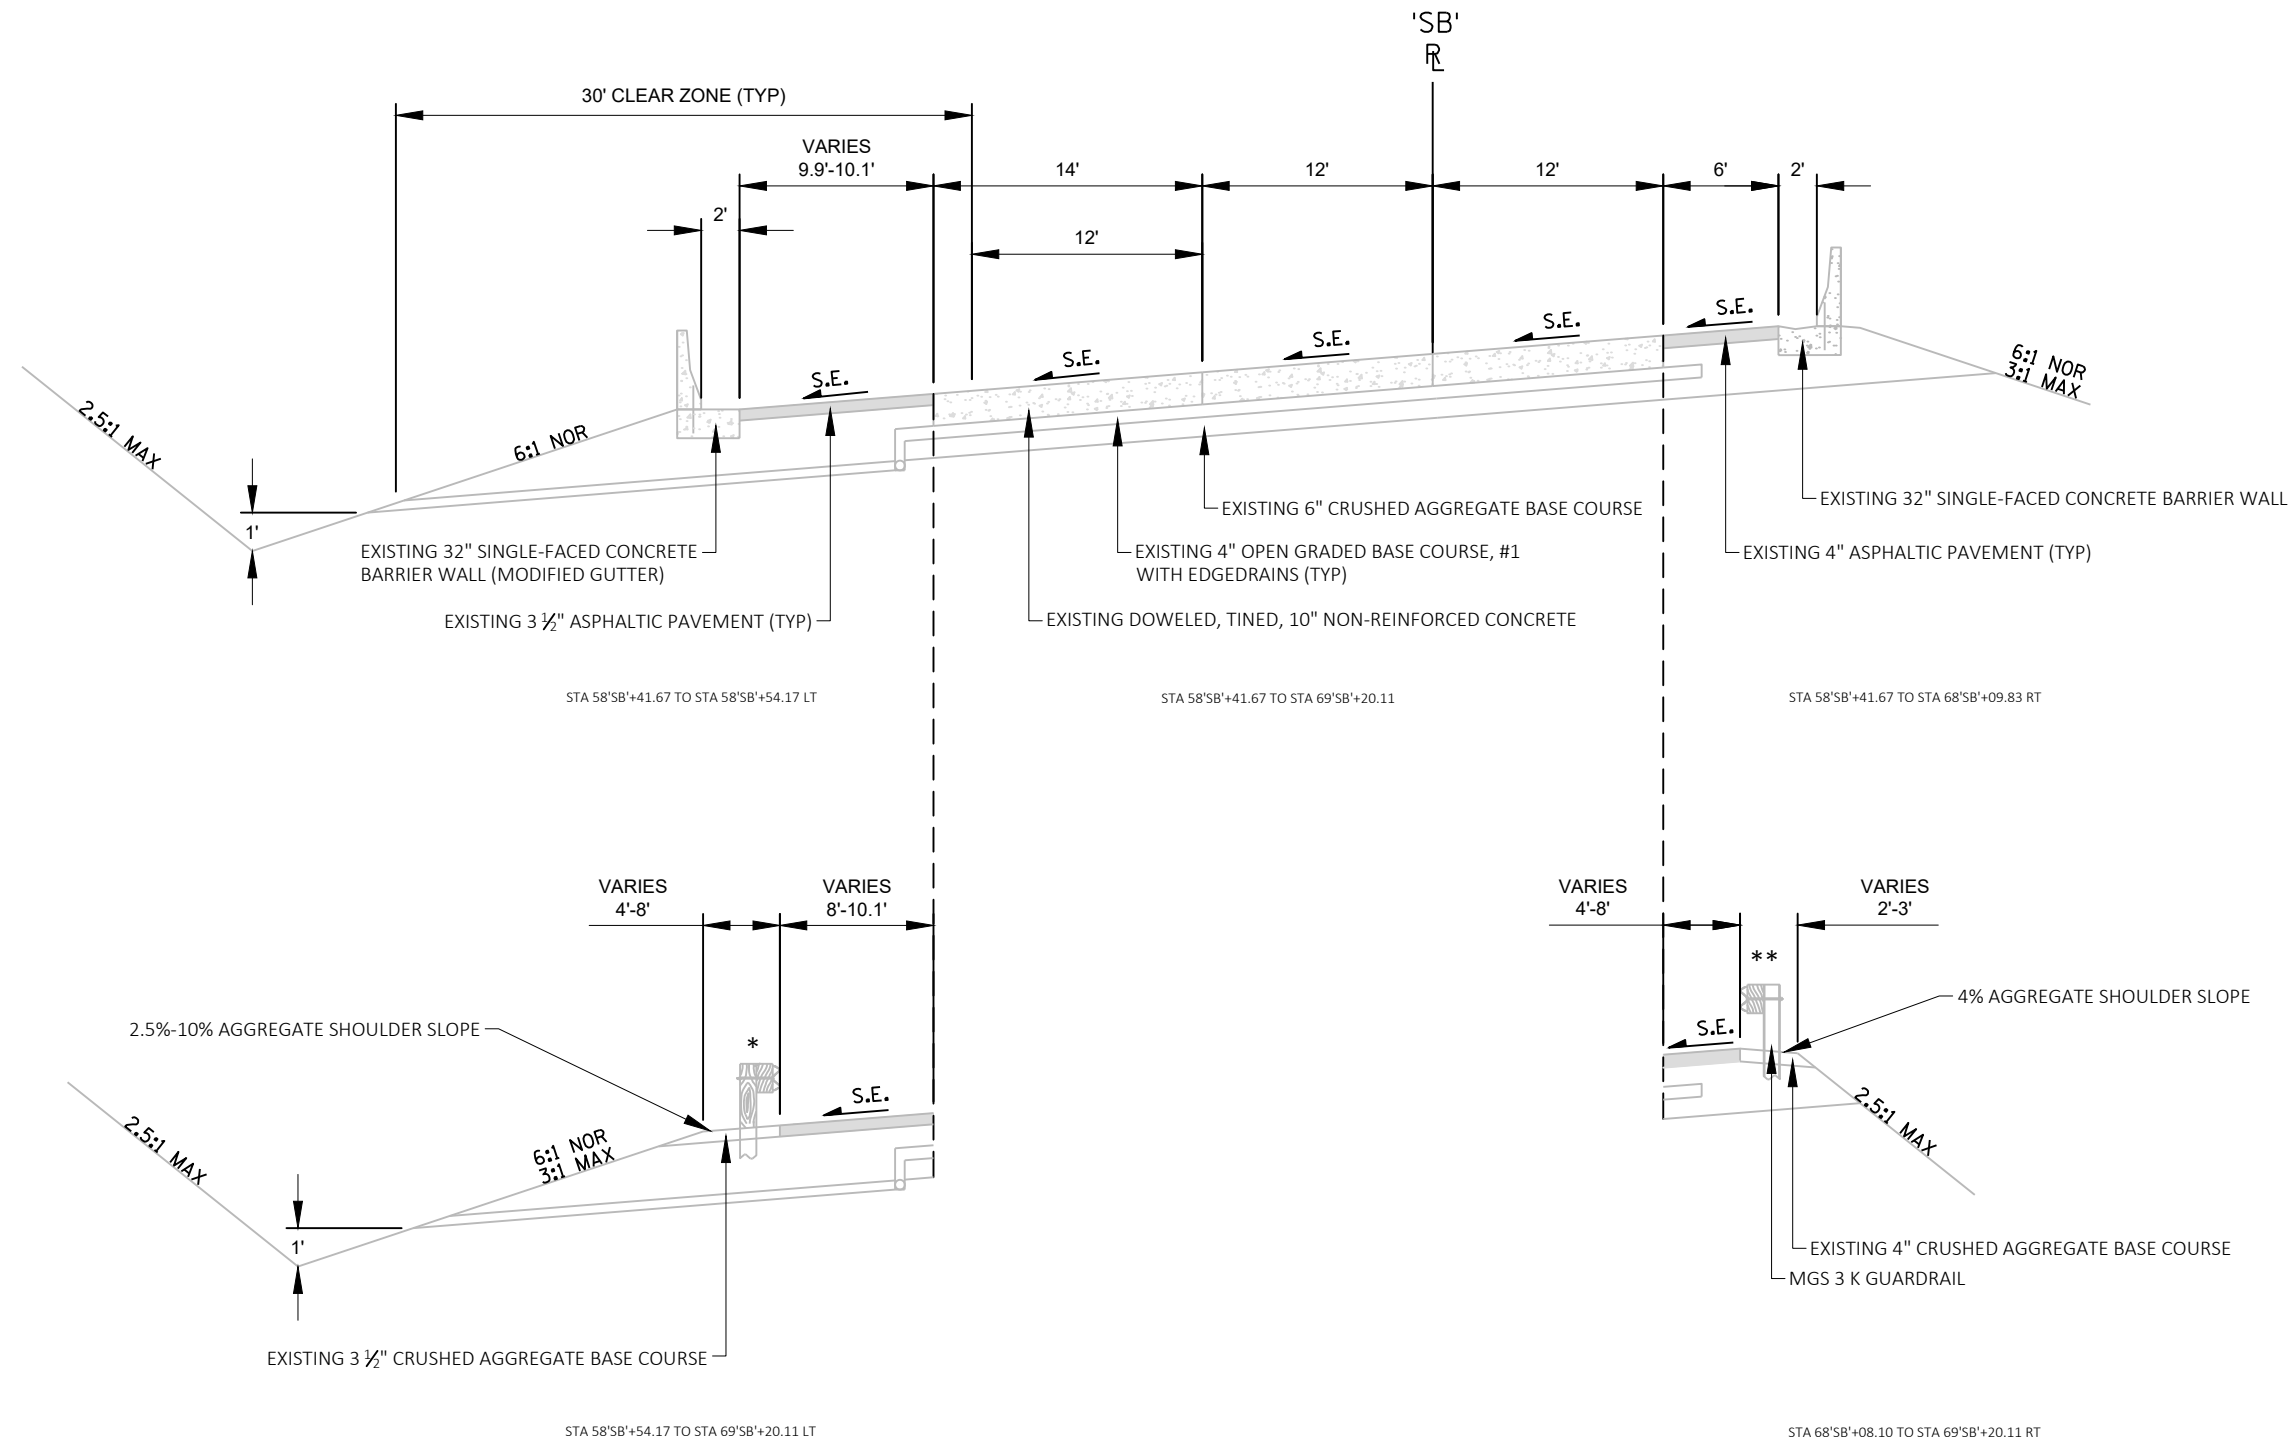

### EXISTING TYPICAL SECTION IH 39 SB

STA 58'SB'+41.67 TO STA 69'SB'+20.11

\*NOTE: MGS 3 GUARDRAIL LOCATIONS:  
STA 58'SB'+51.83 - STA 59'SB'+47.49  
STA 63'SB'+97.20 - STA 67'SB'+96.83

\*\*NOTE: MGS 3 K GUARDRAIL LOCATIONS:  
STA 68'SB'+08.10 - STA 69'SB'+20.11

PROJECT NO: 1161-00-36

HWY: IH 39 SB

COUNTY: COLUMBIA

EXISTING TYPICAL SECTIONS

SHEET

E

FILE NAME : N:\PDS\C3D\09110818\SHEETSOTHER\020201-TS.DWG  
LAYOUT NAME - 020201-tsA


PLOT DATE : 2/22/2019 10:36 AM

PLOT BY : RINZEL, JAMES M

PLOT NAME :

PLOT SCALE : 1 IN:10 FT

WISDOT/CADD5 SHEET 42

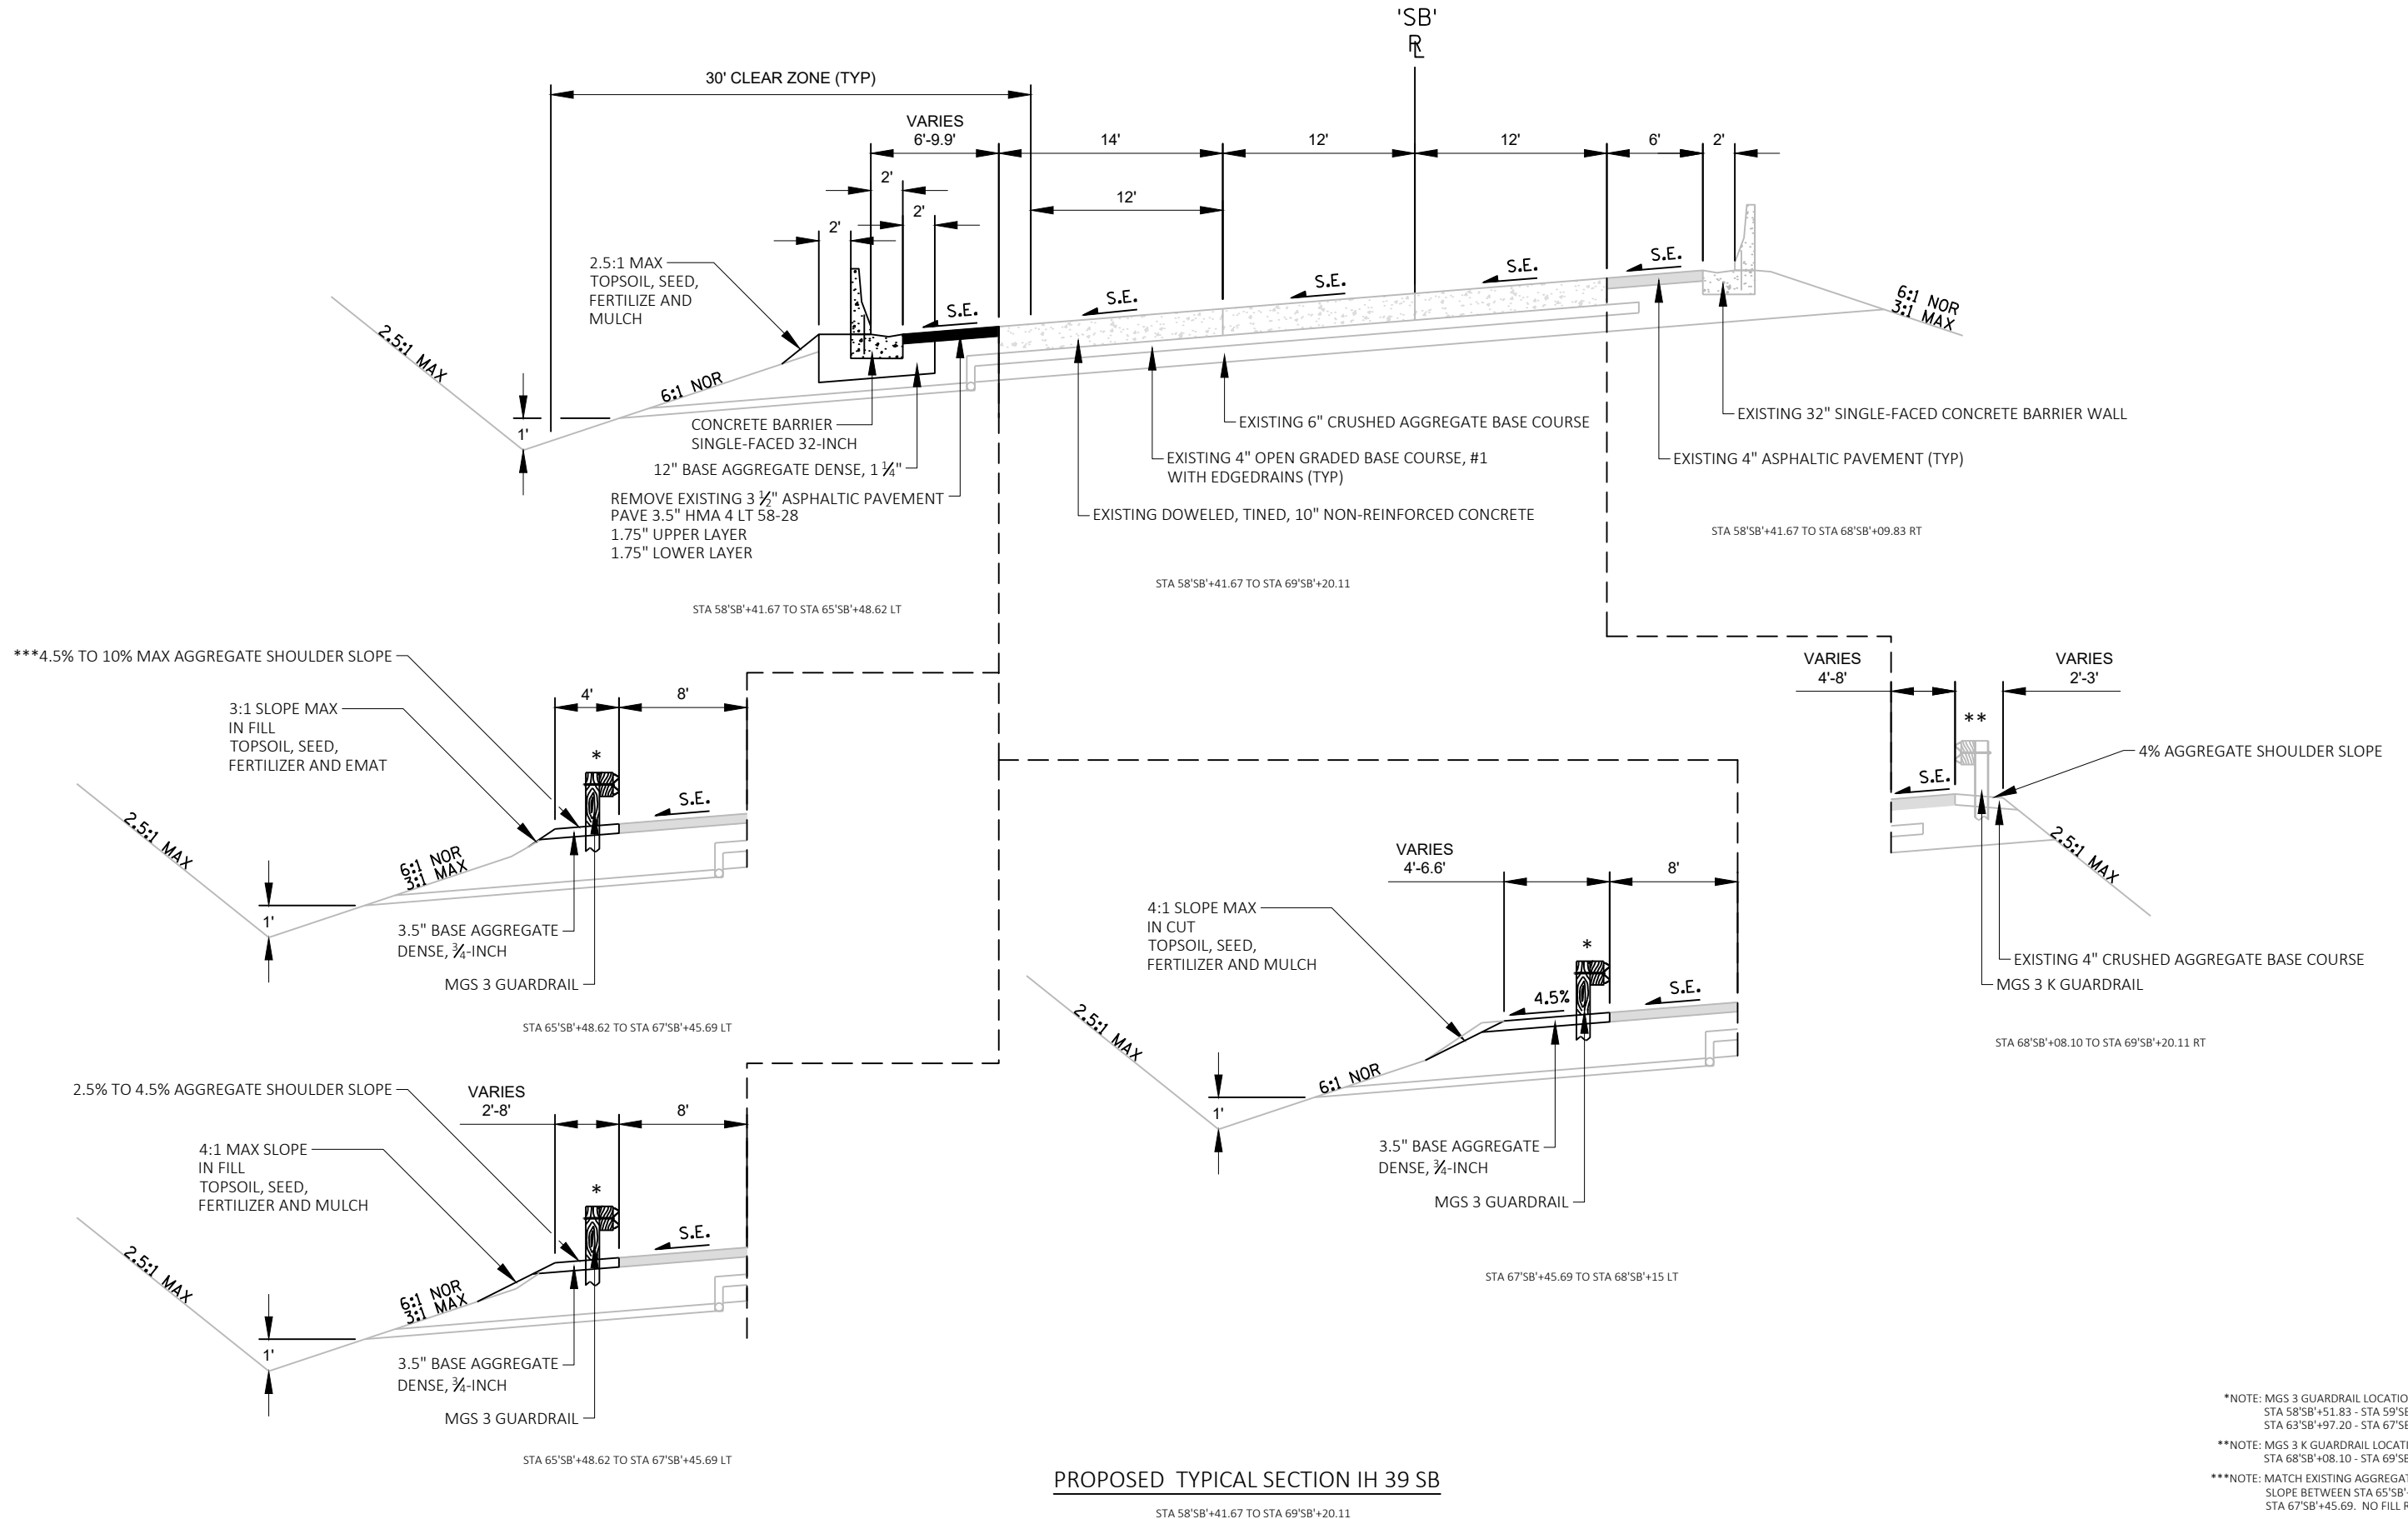

PROJECT NO: 1161-00-36

HWY: IH 39 SB

COUNTY: COLUMBIA

PROPOSED TYPICAL SECTIONS

SHEET

E