



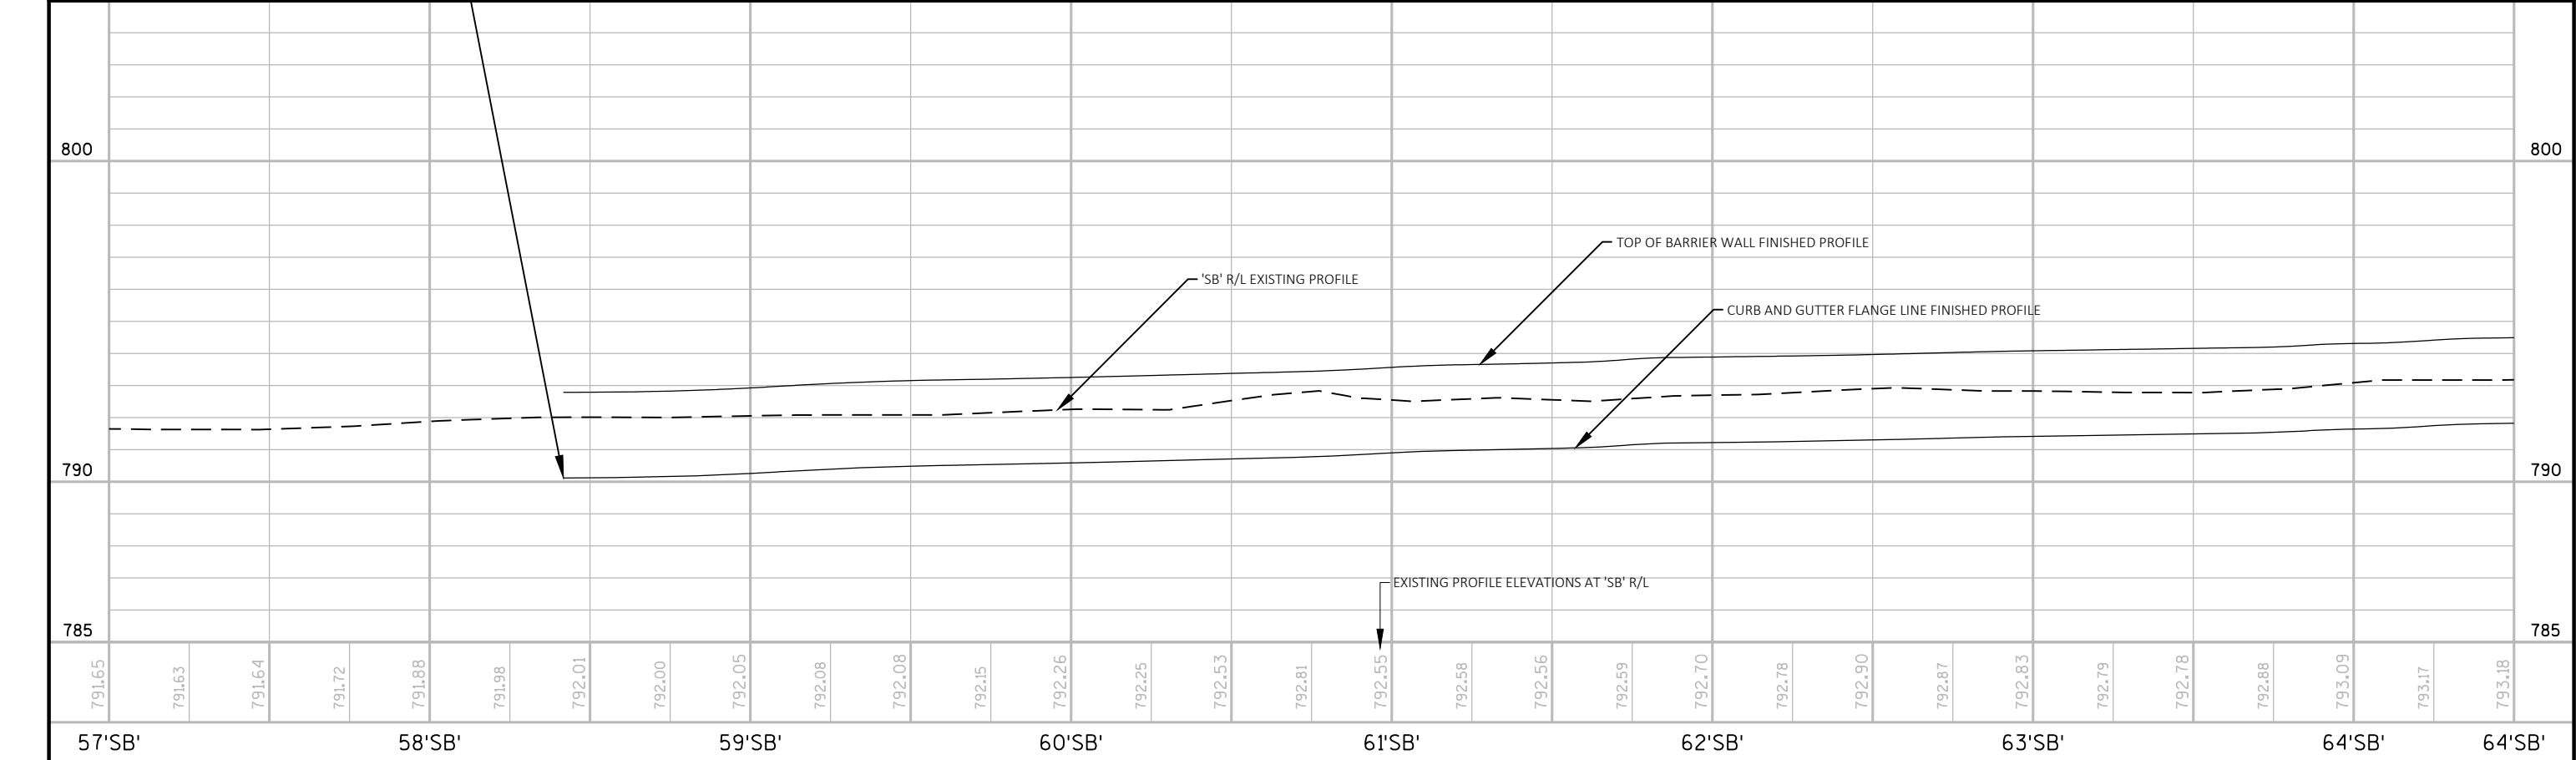

PROJECT NO:	1161-00-36	HWY:	IH 39 SB	COUNTY:	COLUMBIA	PLAN AND PROFILE:	IH 39 SB	SHEET	E
-------------	------------	------	----------	---------	----------	-------------------	----------	-------	---

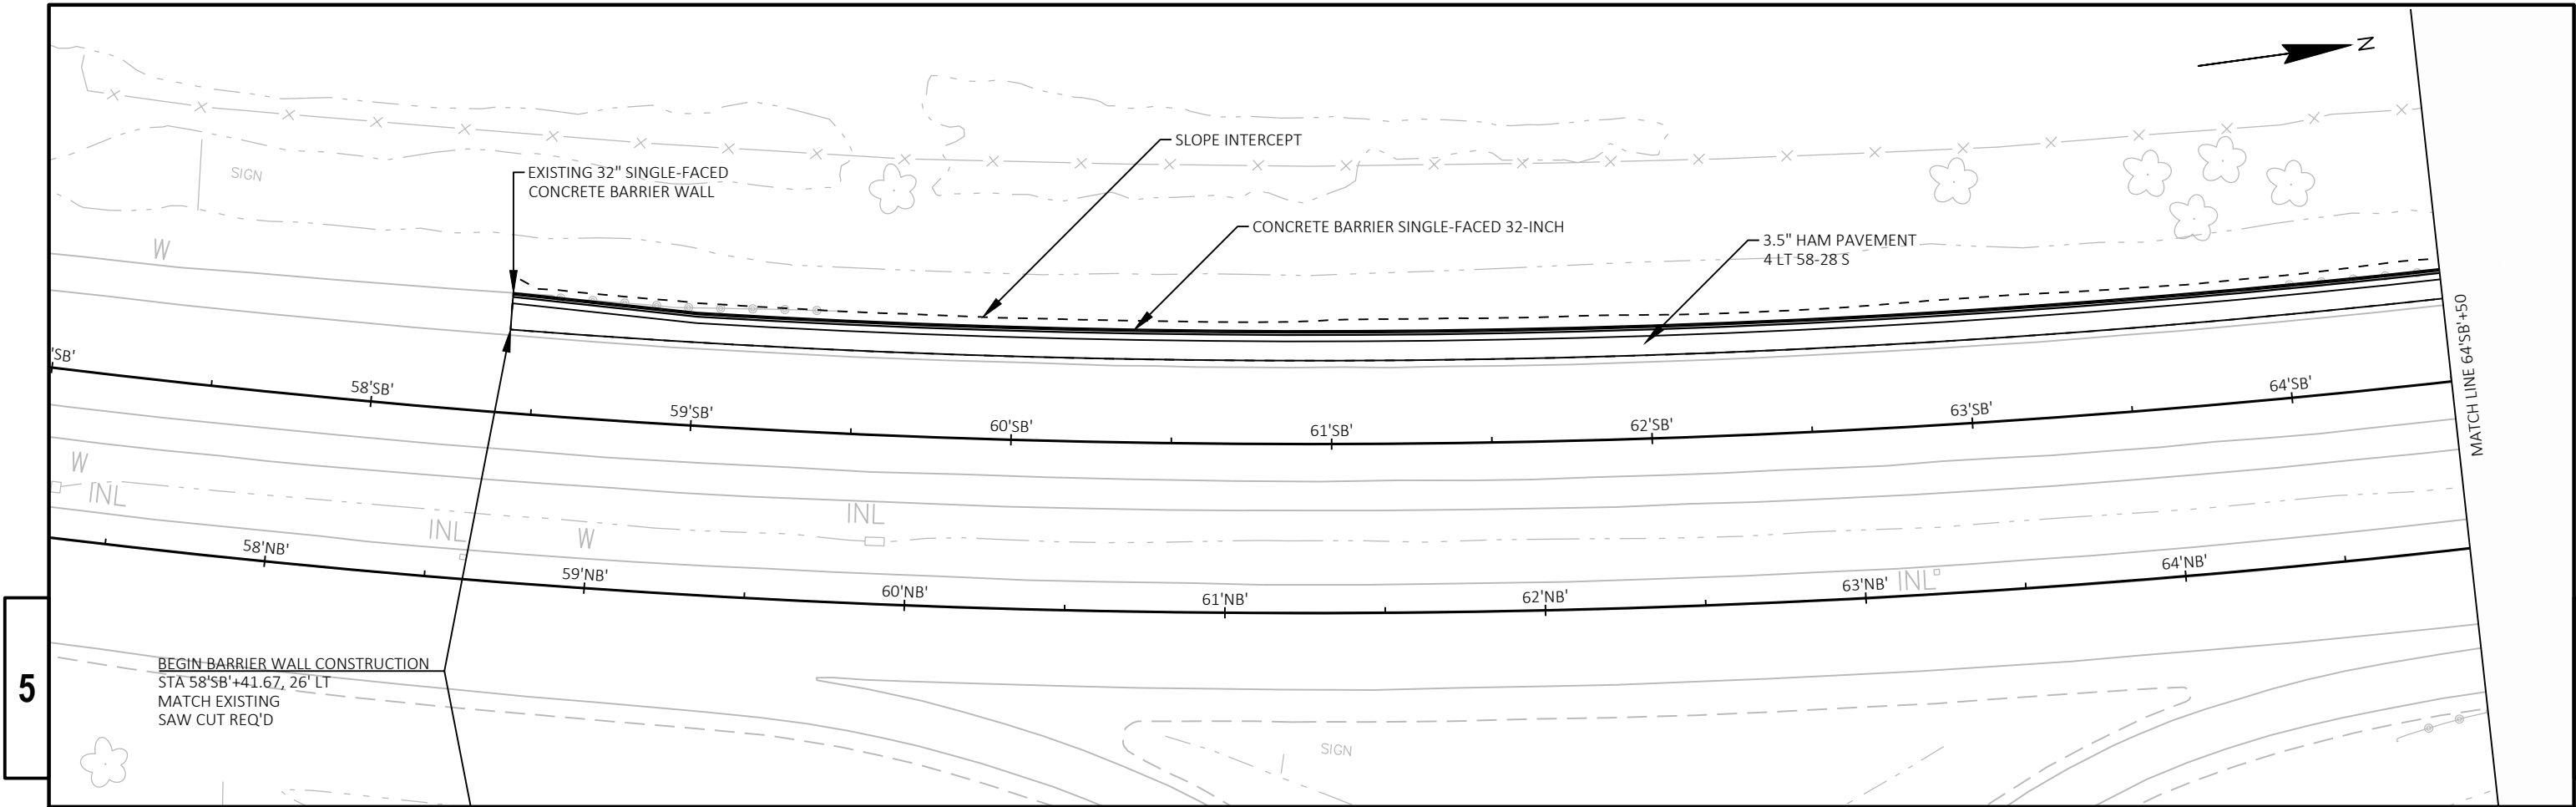