



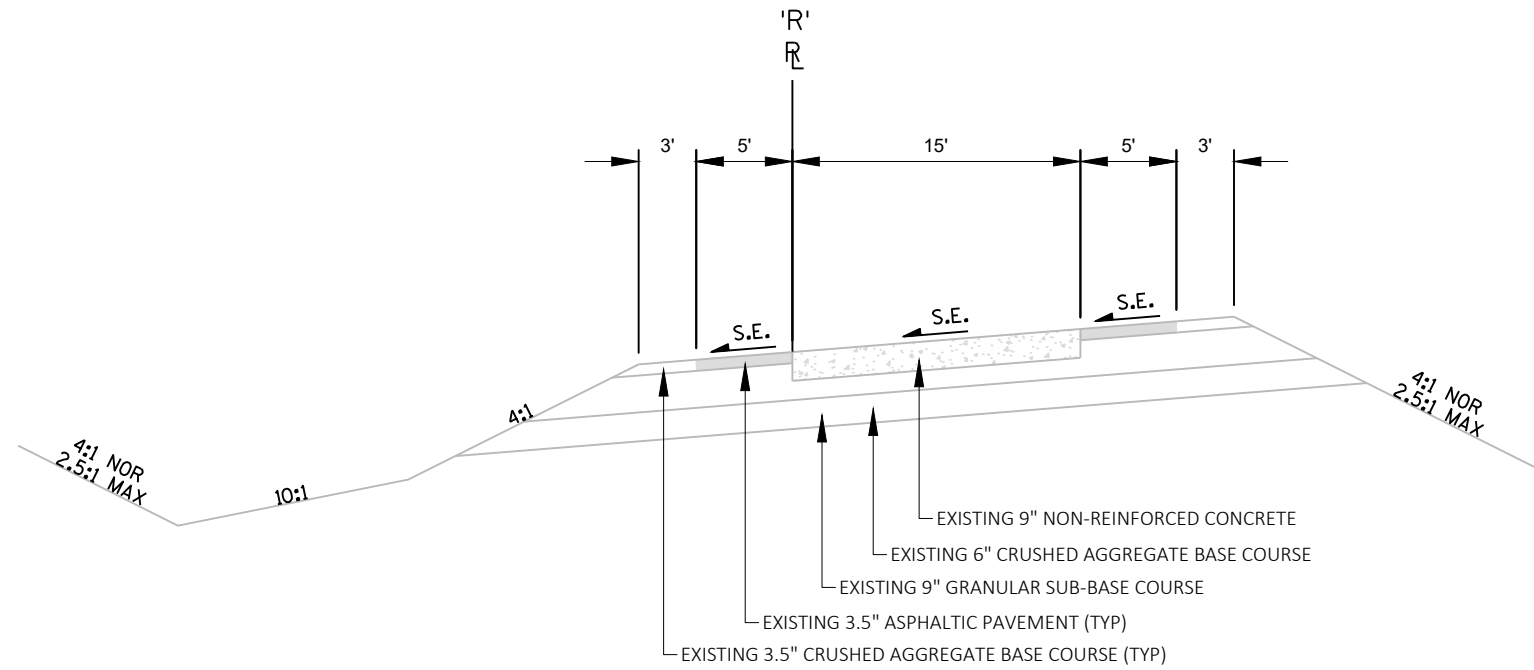

#### EXISTING TYPICAL SECTION STH 33 RAMP

STA 18'R'+00.00 TO STA 24'R'+41.39

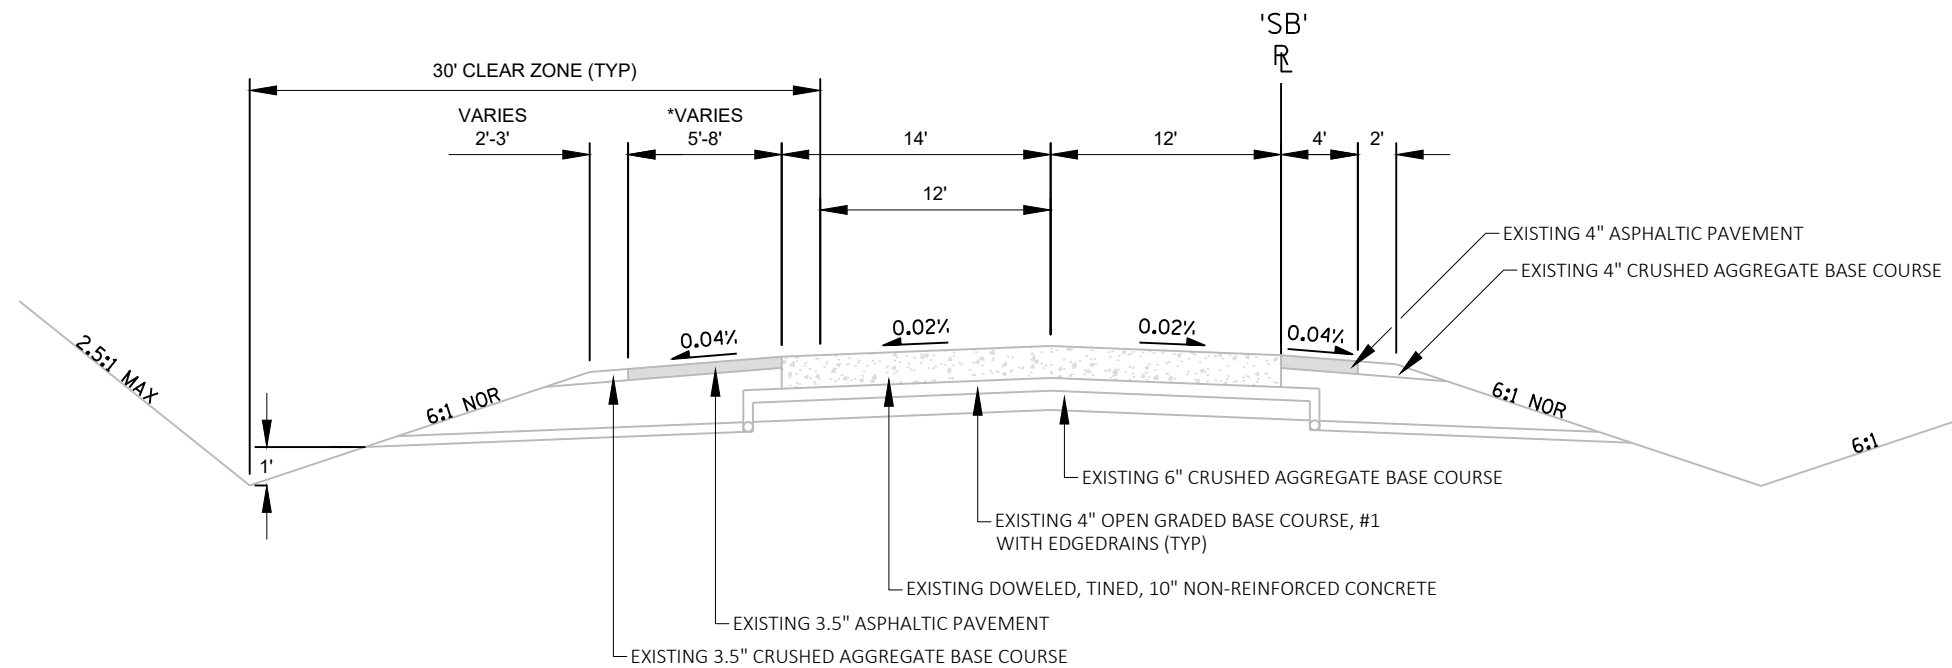

#### EXISTING TYPICAL SECTION IH 39 SB

STA 174'SB'+83.17 TO STA 184'SB'+05.02

\*NOTE: PAVED SHOULDER WIDTHS AT RAMP EXIT:  
STA 174'SB'+83.17 - STA 179'SB'+03.89 - 5'  
STA 179'SB'+03.89 - STA 180'SB'+13.54 - 5'-8'

PROJECT NO: 1161-00-36


HWY: IH 39 SB

COUNTY: COLUMBIA

EXISTING TYPICAL SECTIONS


SHEET

E

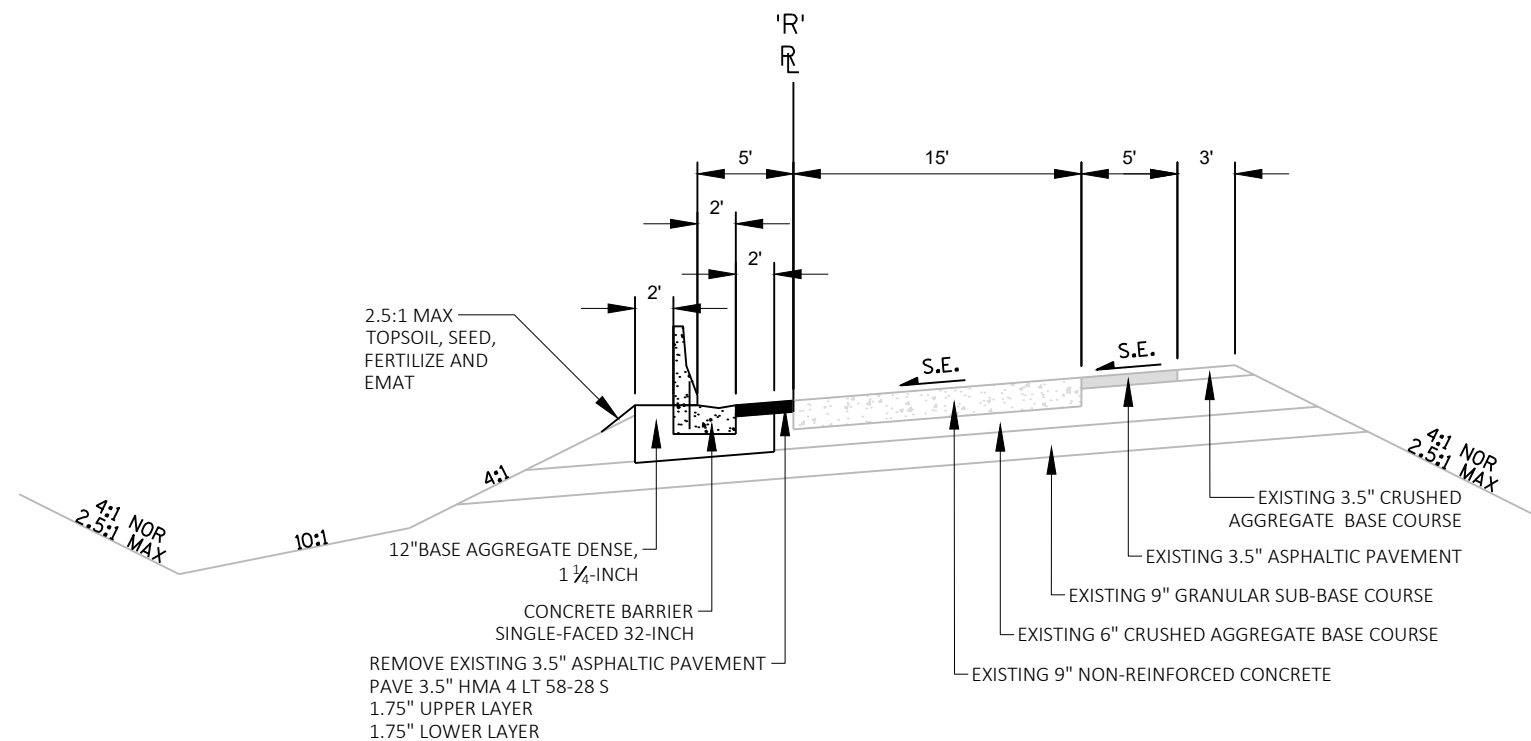

### PROPOSED TYPICAL SECTION STH 33 RAMP

STA 18'R+00.00 TO STA 24'R+41.39

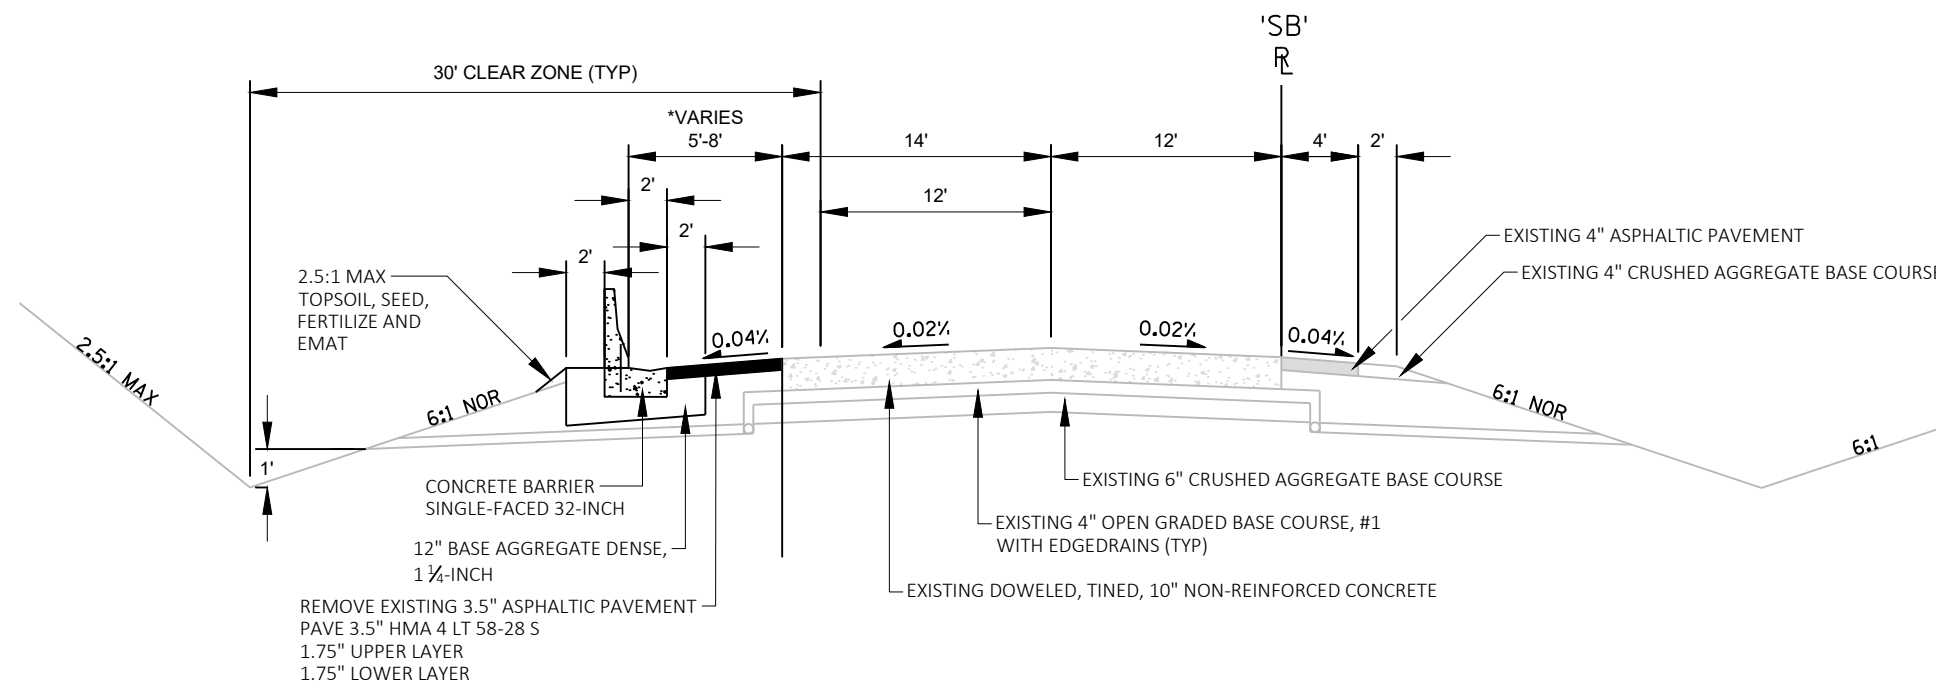

### PROPOSED TYPICAL SECTION IH 39 SB

STA 174'SB+83.17 TO STA 182'SB+00.00

\*NOTE: TOTAL WIDTH TO BARRIER AT RAMP EXIT:  
STA 174'SB+83.17 - STA 179'SB+03.89 - 5'-6"  
STA 179'SB+03.89 - STA 180'SB+13.54 - 6'-8"

PROJECT NO: 1161-00-36


HWY: IH 39 SB

COUNTY: COLUMBIA

PROPOSED TYPICAL SECTIONS

SHEET

E

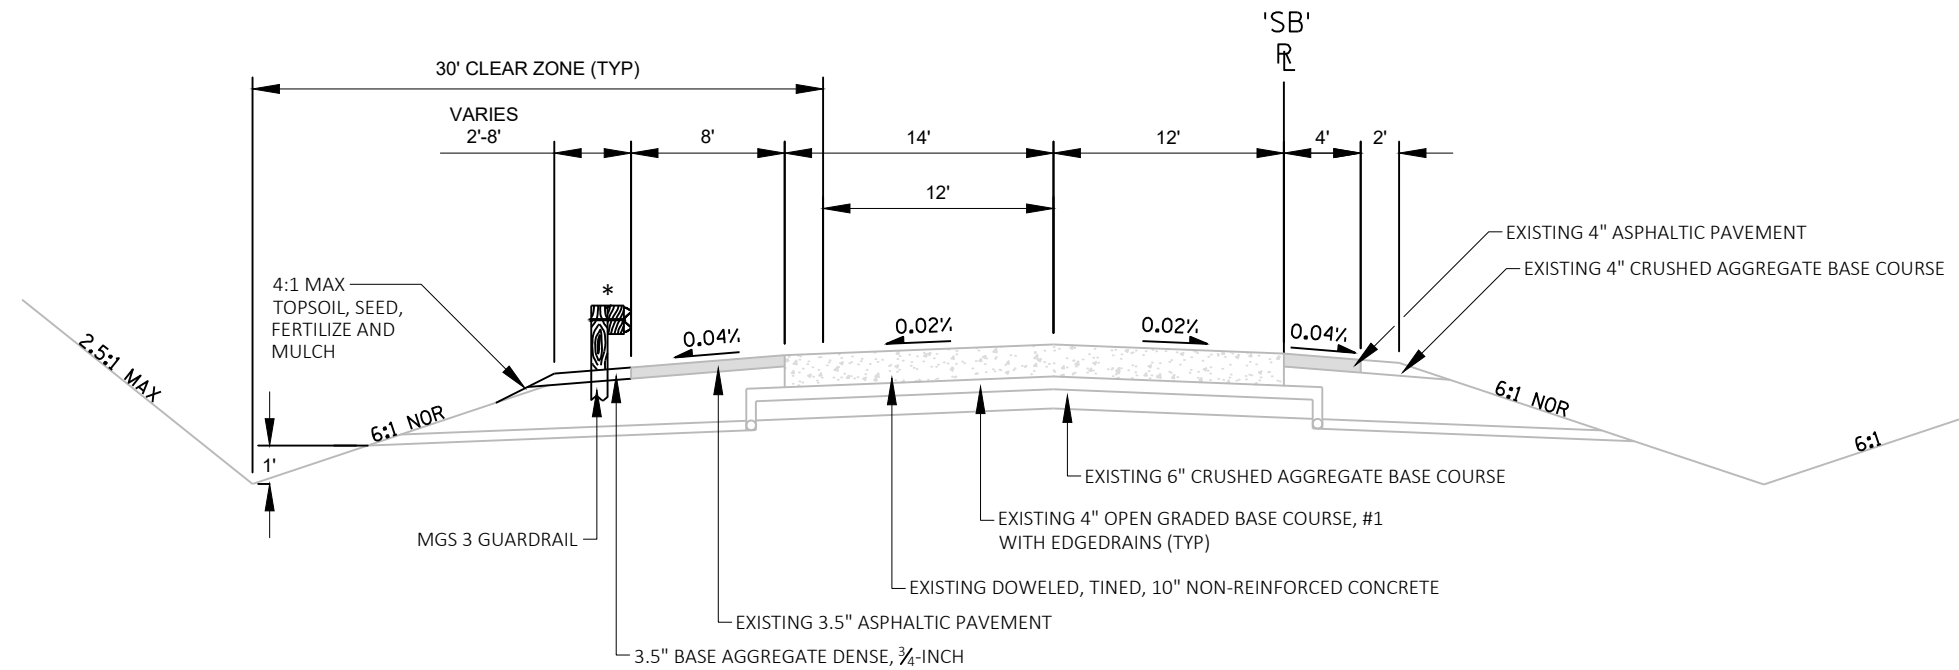

PROPOSED TYPICAL SECTION IH 39 SB

STA 182'SB'+00.00 TO STA 184'SB'+05.02

\*NOTE: MGS 3 GUARDRAIL LOCATIONS:  
STA 182'SB'+00.00 - STA 183'SB'+15.02

PROJECT NO: 1161-00-36

HWY: IH 39 SB

COUNTY: COLUMBIA

PROPOSED TYPICAL SECTIONS

SHEET

E

FILE NAME : N:\PDS\C3D\09110818\SHEETSOTHER\020202-TS.DWG  
LAYOUT NAME - 020202-tsC

PLOT DATE : 3/5/2019 8:21 AM

PLOT BY : RINZEL, JAMES M

PLOT NAME :

PLOT SCALE : 1 IN:10 FT

WISDOT/CADD5 SHEET 42