


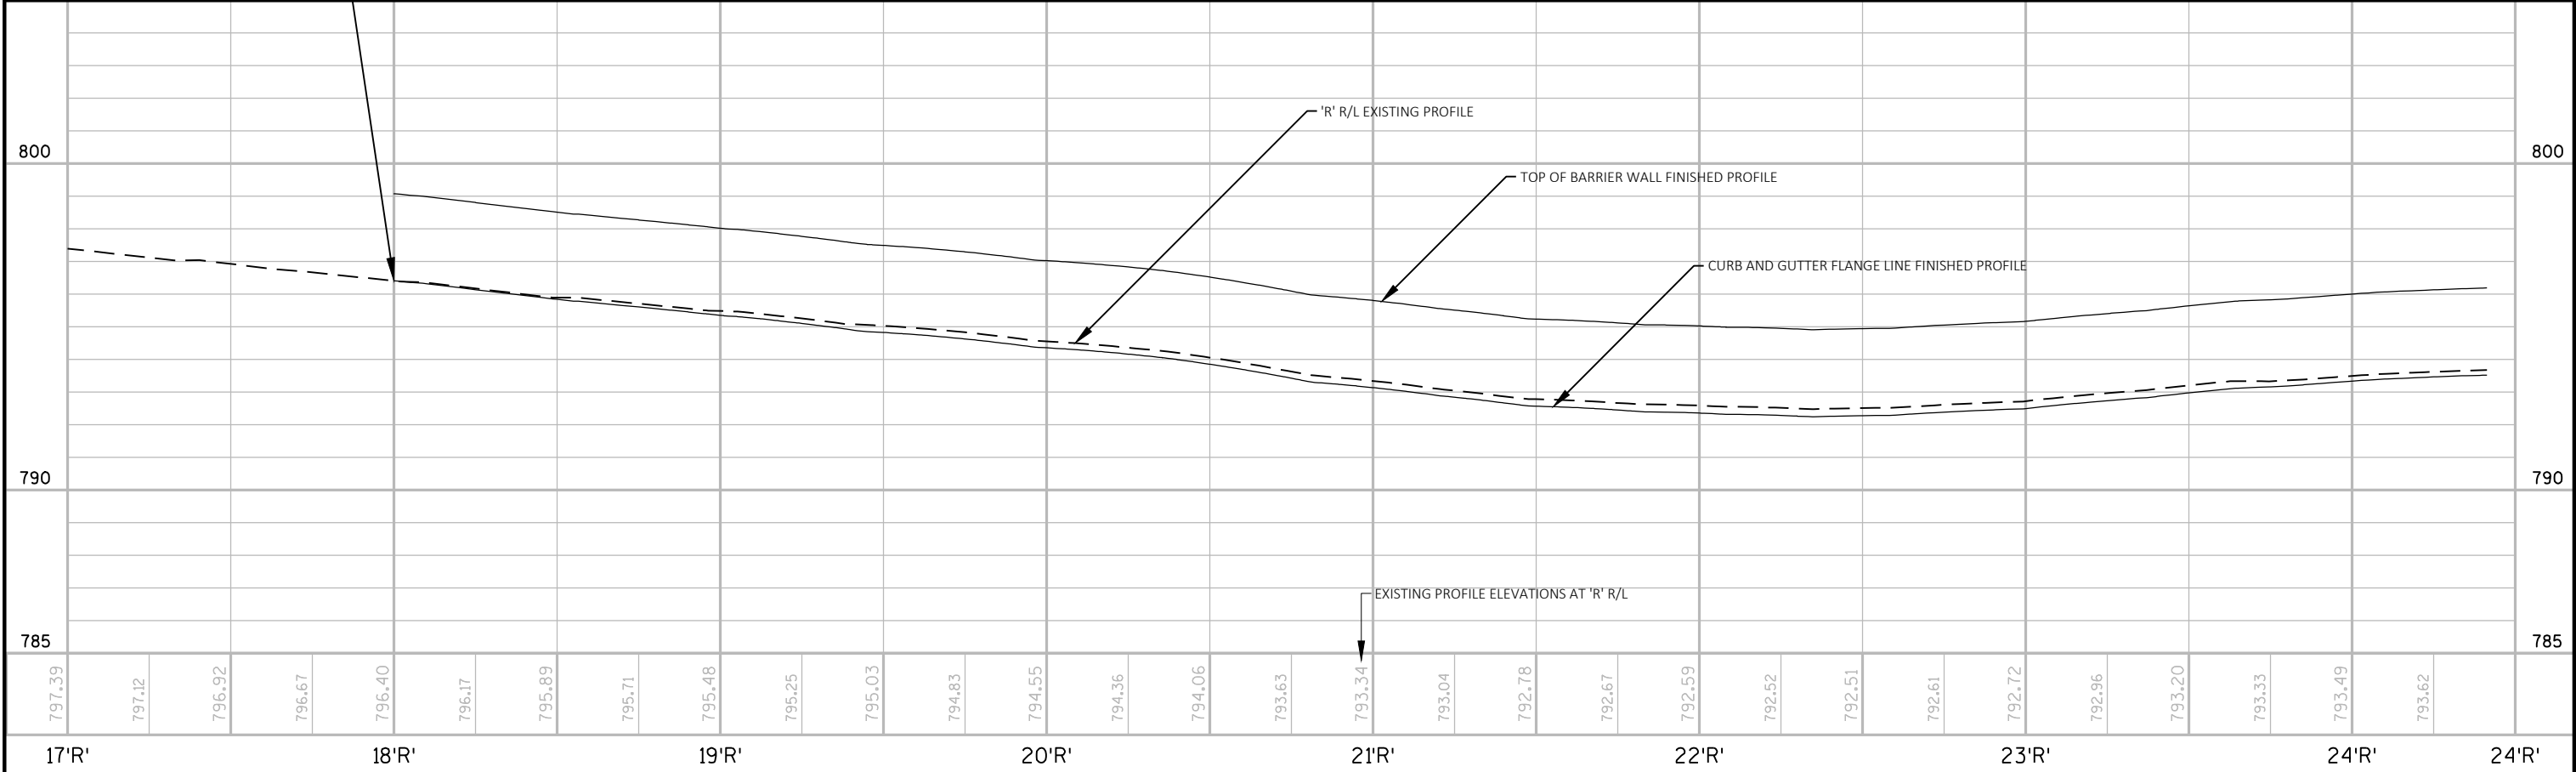

PROJECT NO:	1161-00-36	HWY:	IH 39 SB	COUNTY:	COLUMBIA	PLAN AND PROFILE:	IH 39 SB OFF RAMP TO STH 33	SHEET	E
-------------	------------	------	----------	---------	----------	-------------------	-----------------------------	-------	---