


5




5

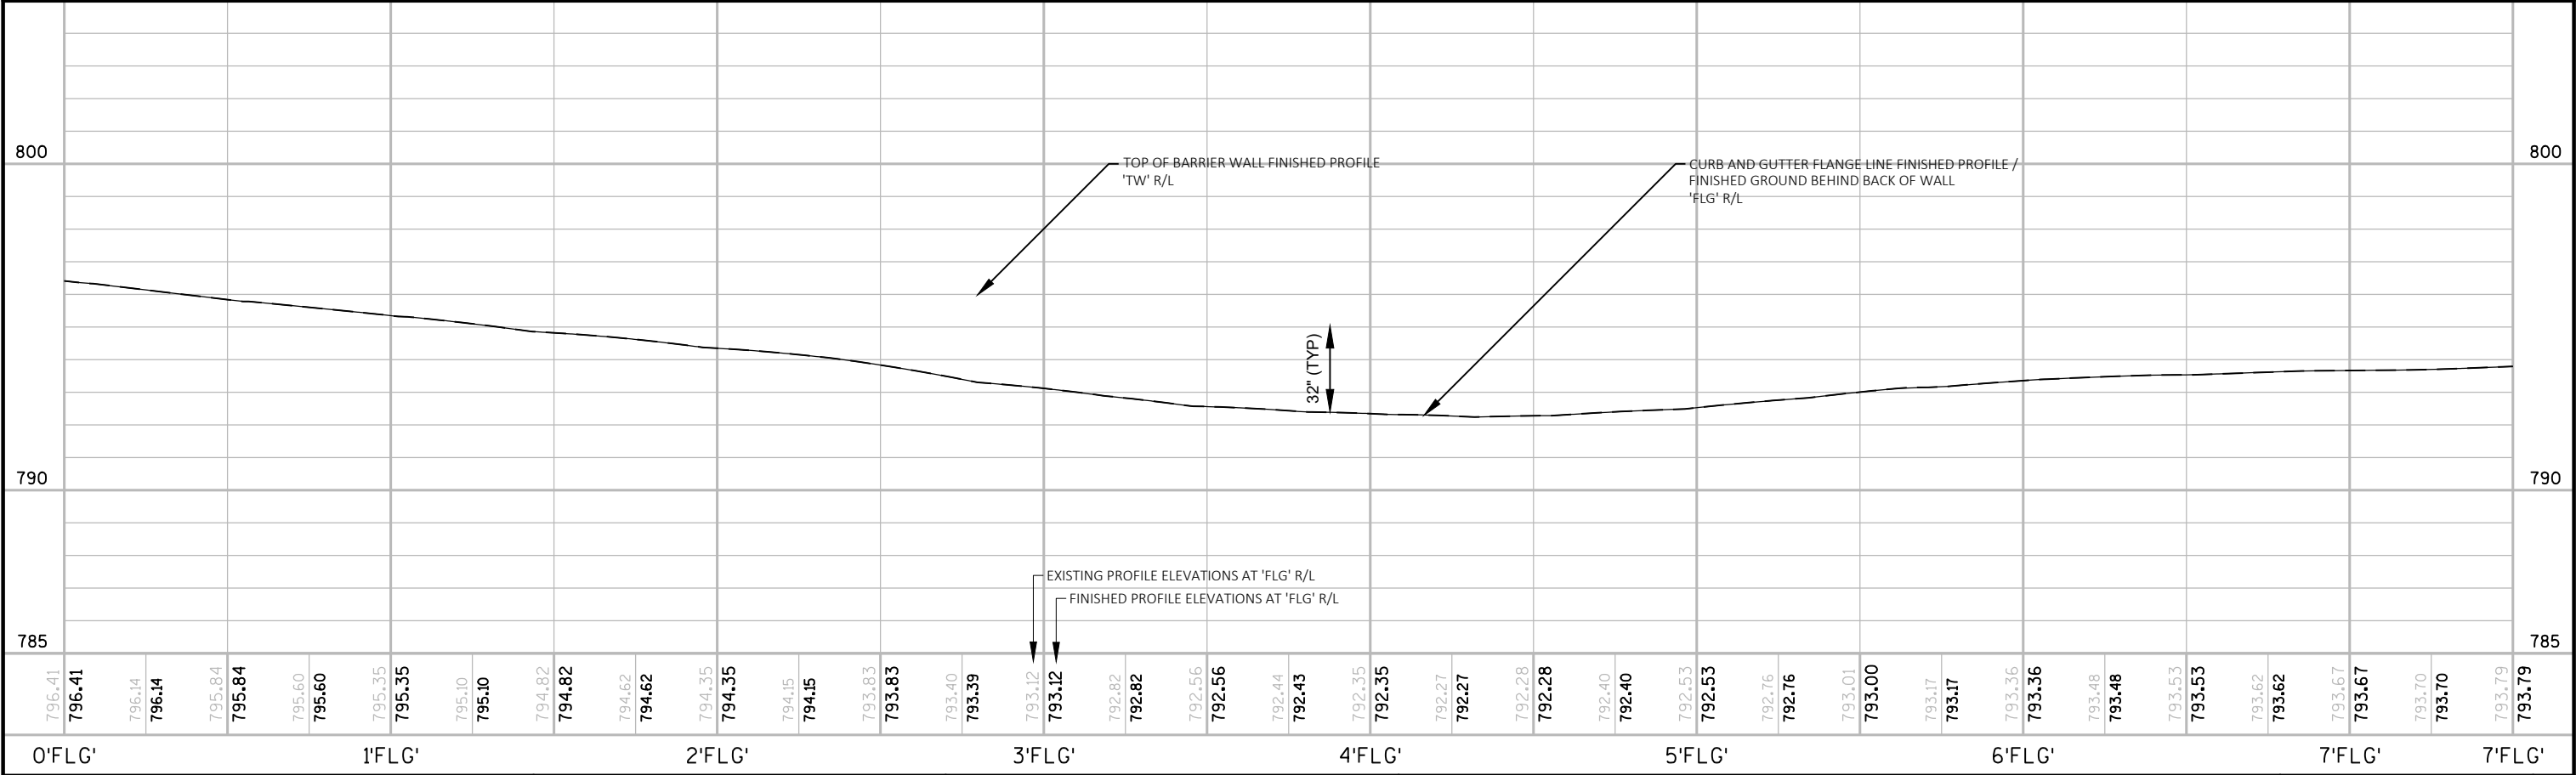

PROJECT NO:	1161-00-36	HWY:	IH 39 SB	COUNTY:	COLUMBIA	PLAN AND PROFILE:	IH 39 SB/STH 33 RAMP - BARRIER WALL	SHEET	5
-------------	------------	------	----------	---------	----------	-------------------	-------------------------------------	-------	---

5

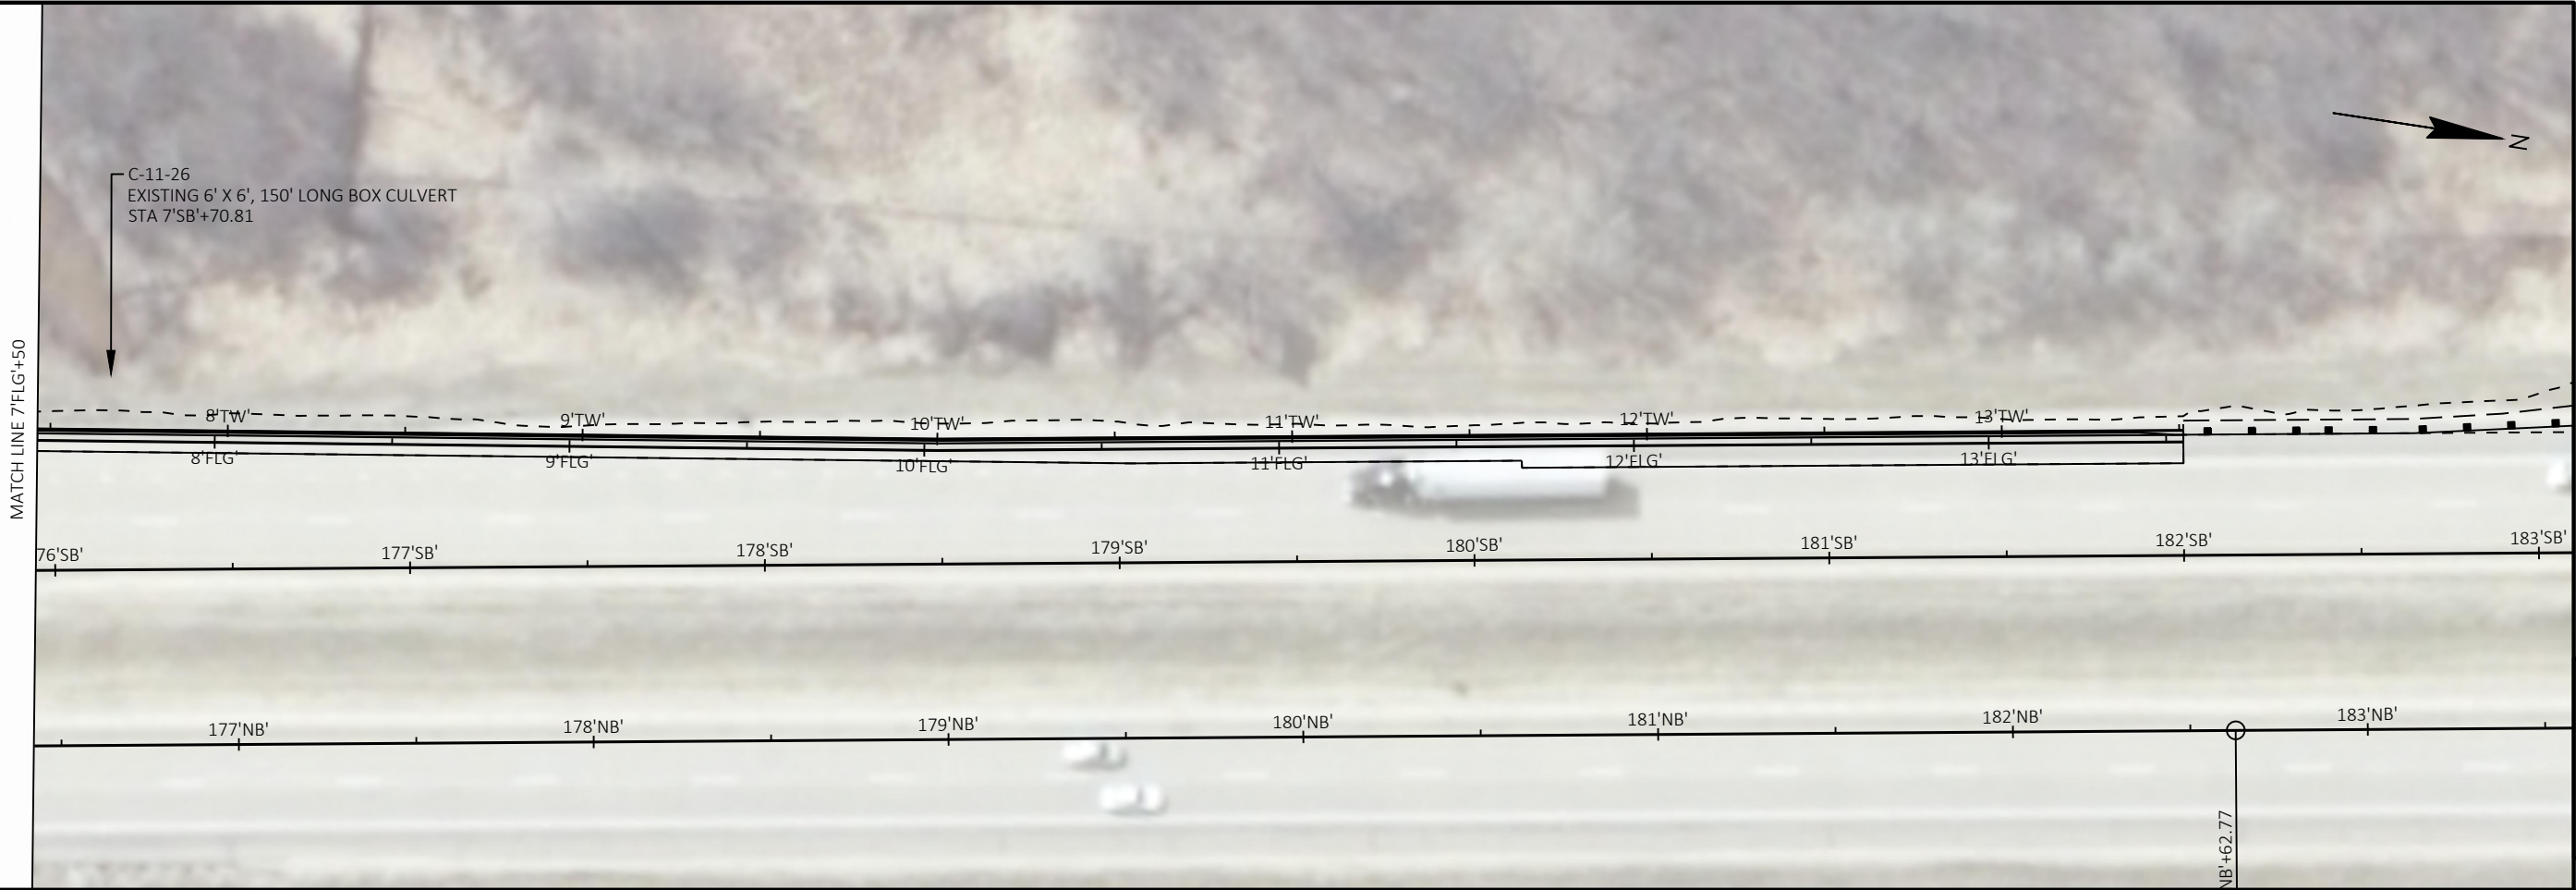

5

