



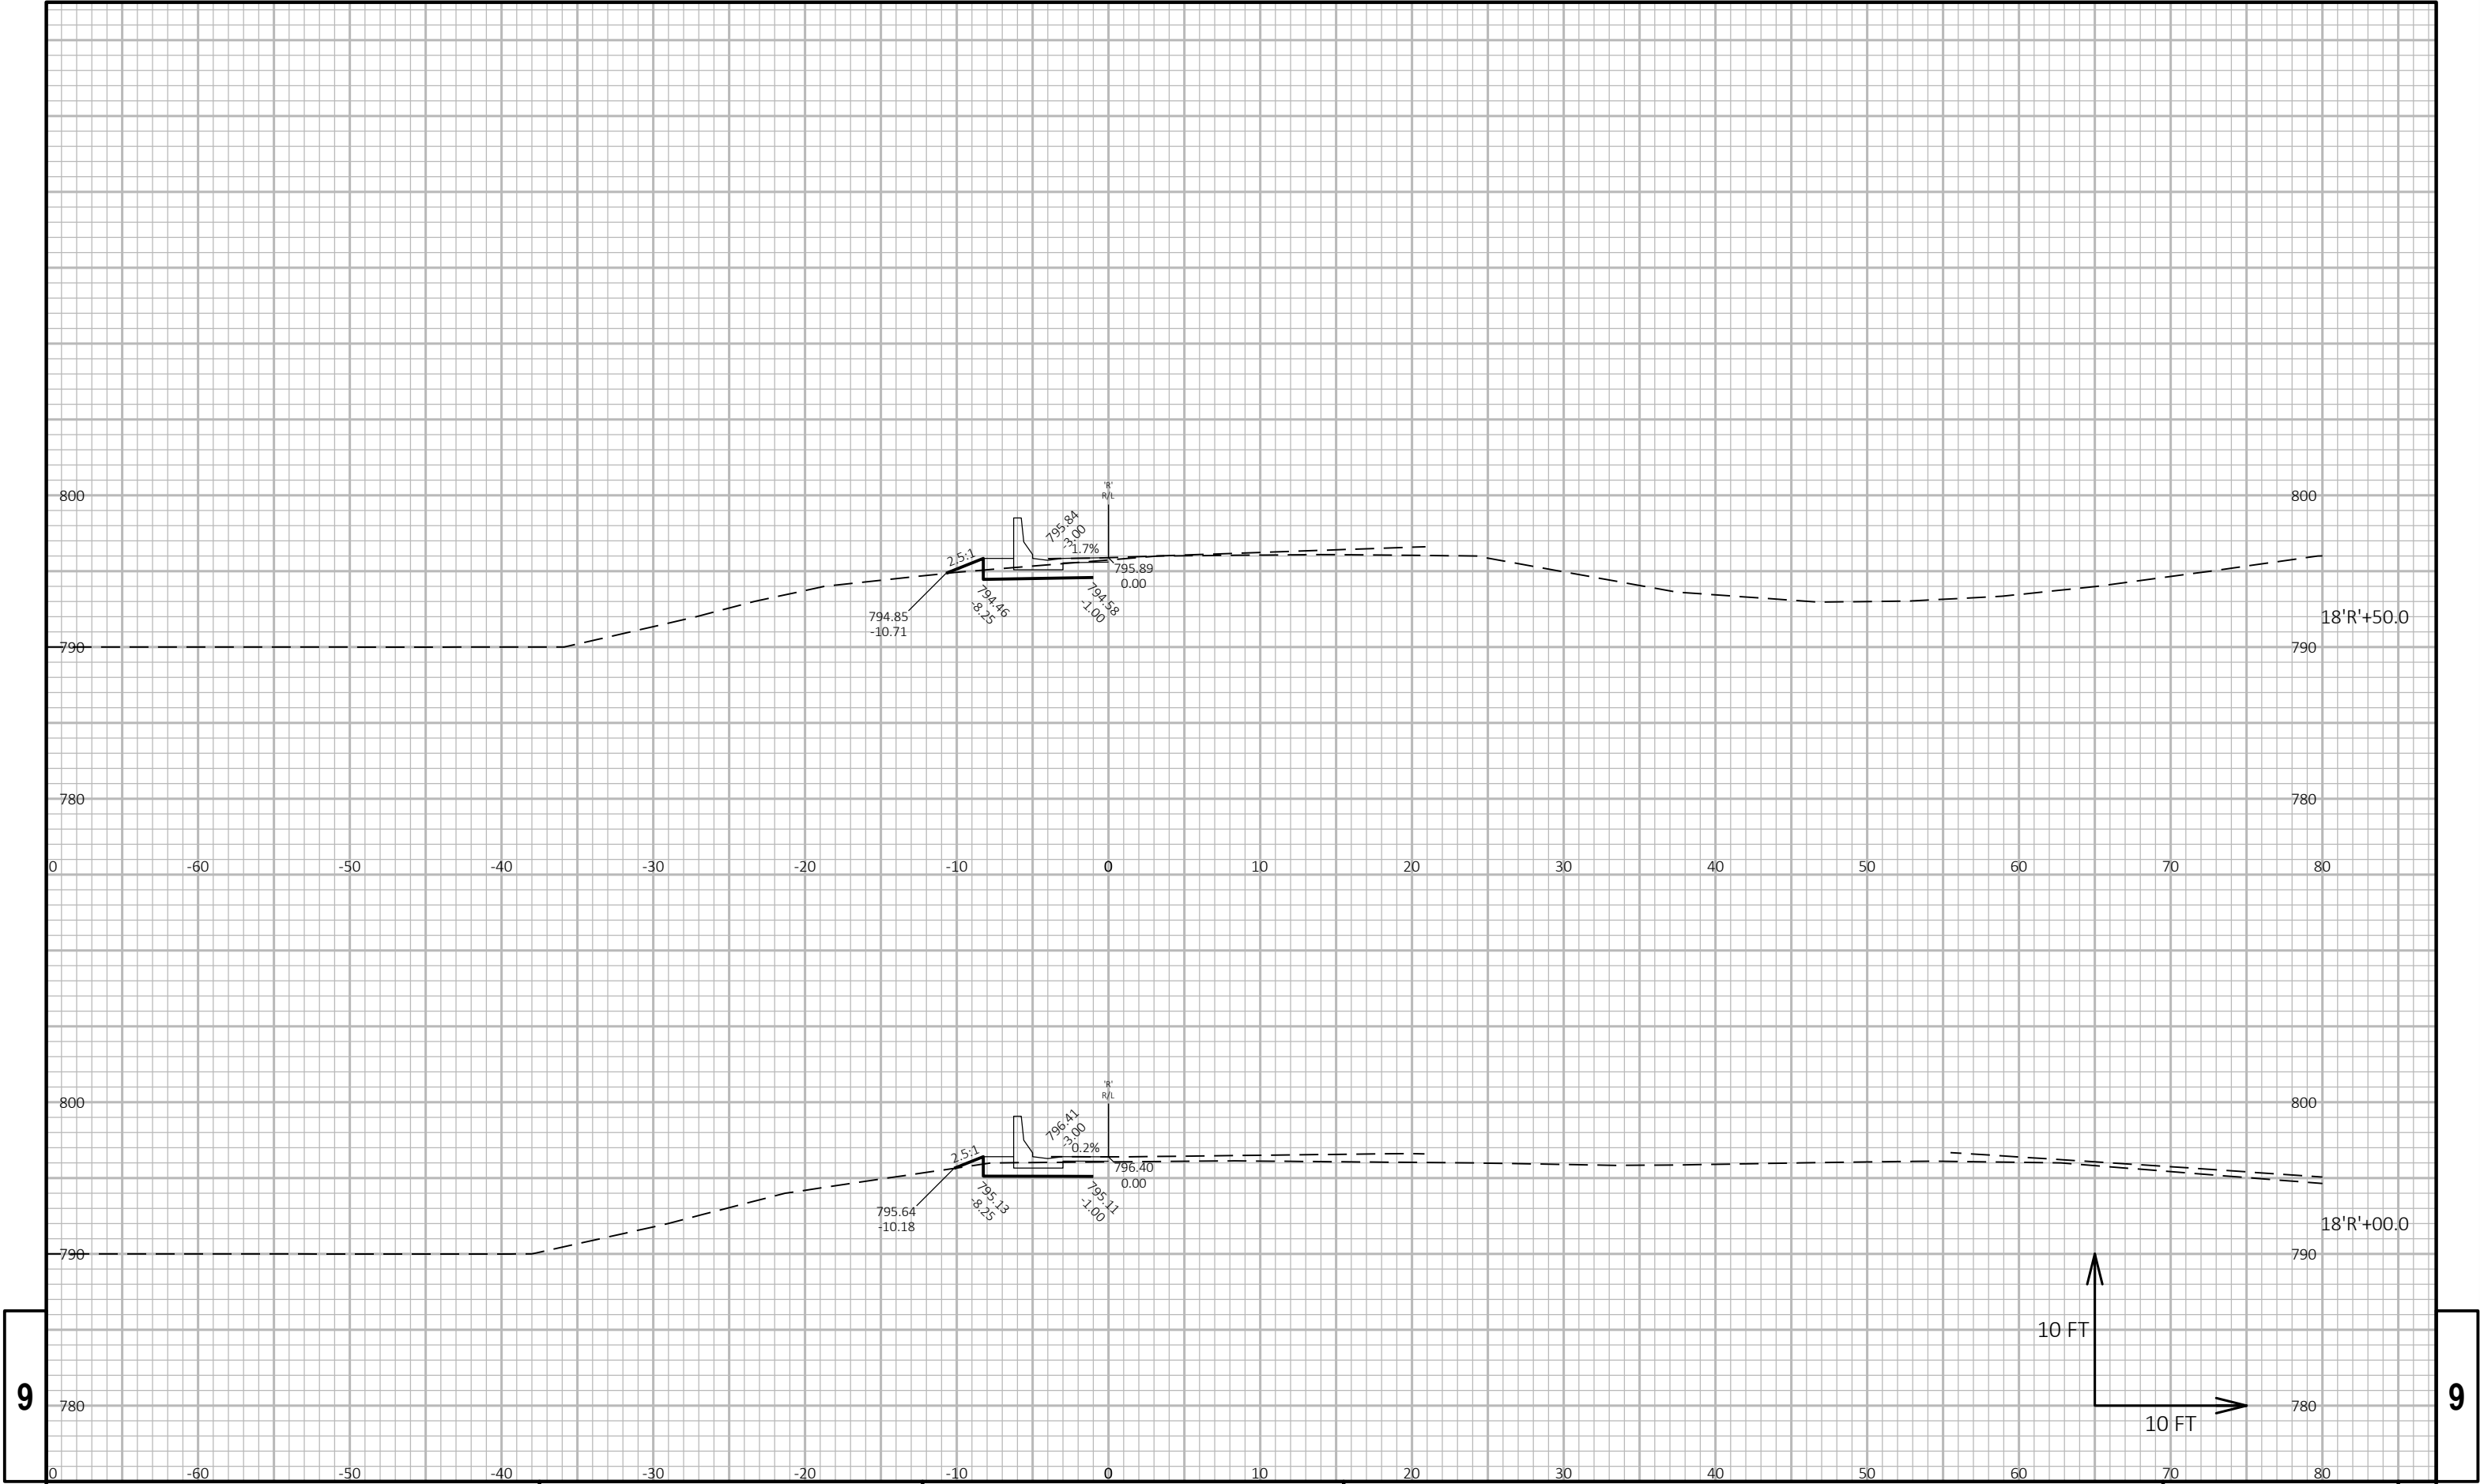

9

9


PROJECT NO: 1161-00-36	HWY: IH 39 SB	COUNTY: COLUMBIA	CROSS SECTIONS: STH 33 RAMP	SHEET	E
------------------------	---------------	------------------	-----------------------------	-------	---

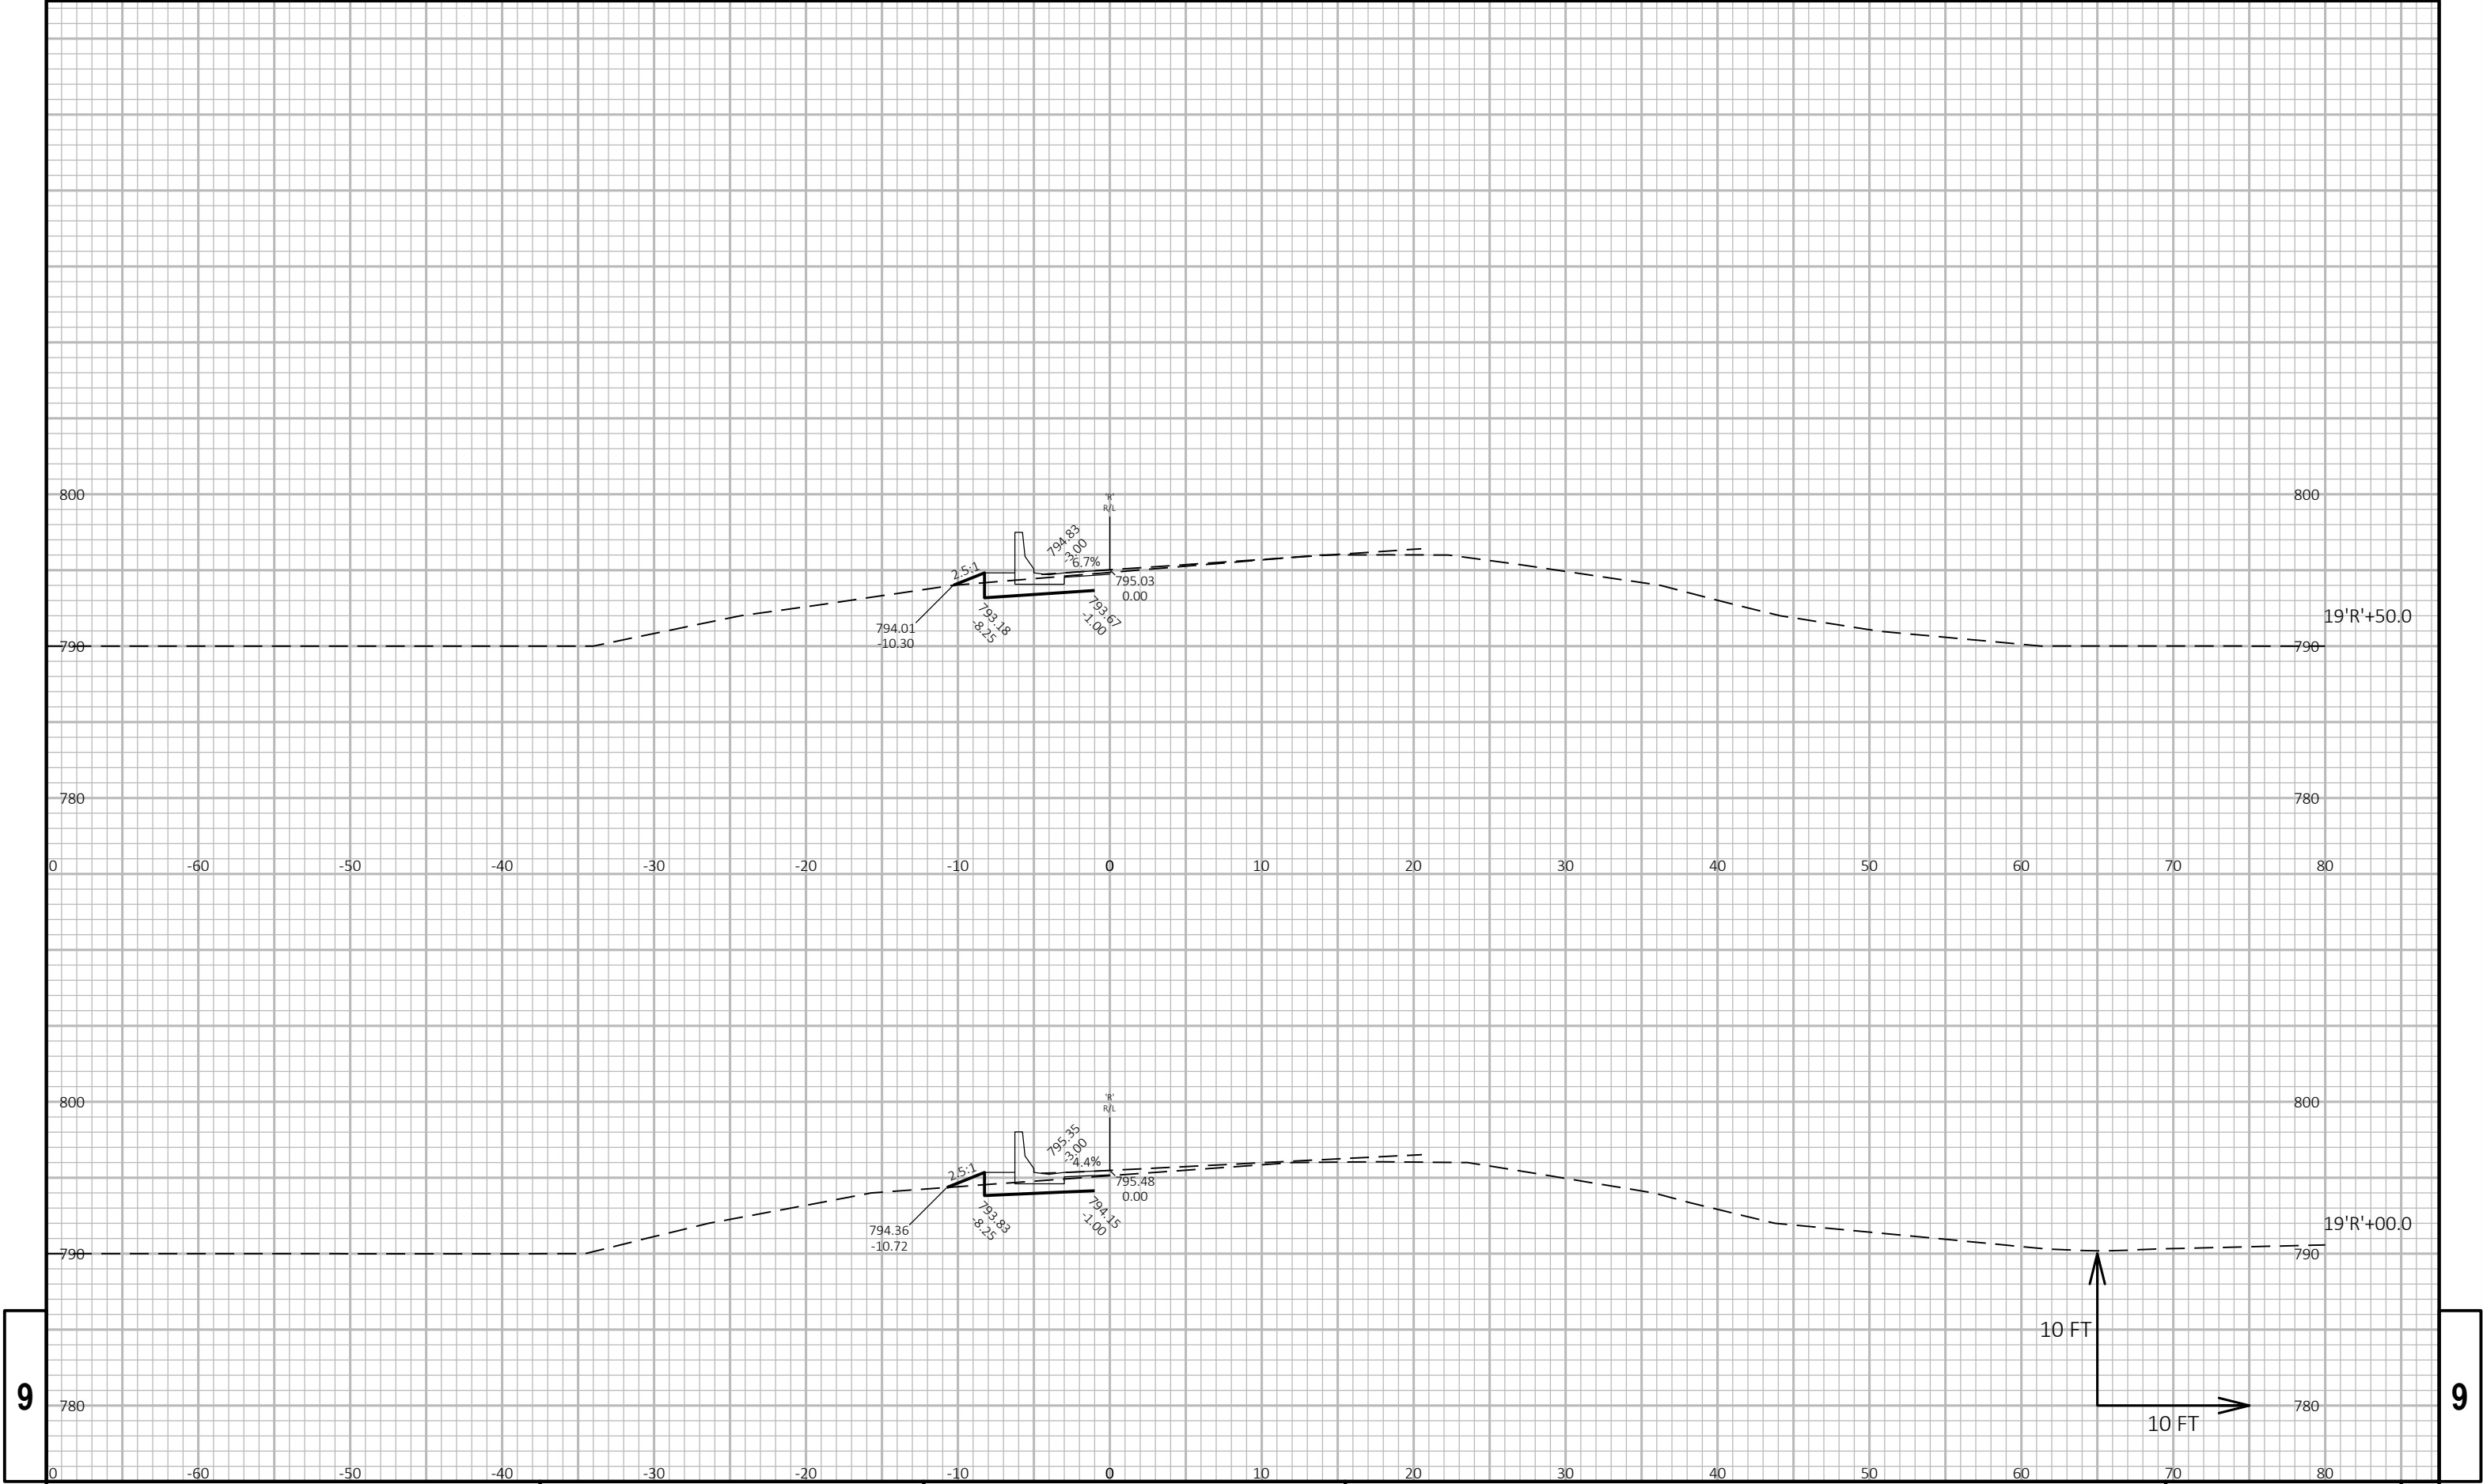

9

9


PROJECT NO: 1161-00-36	HWY: IH 39 SB	COUNTY: COLUMBIA	CROSS SECTIONS: STH 33 RAMP	SHEET	E
------------------------	---------------	------------------	-----------------------------	-------	---

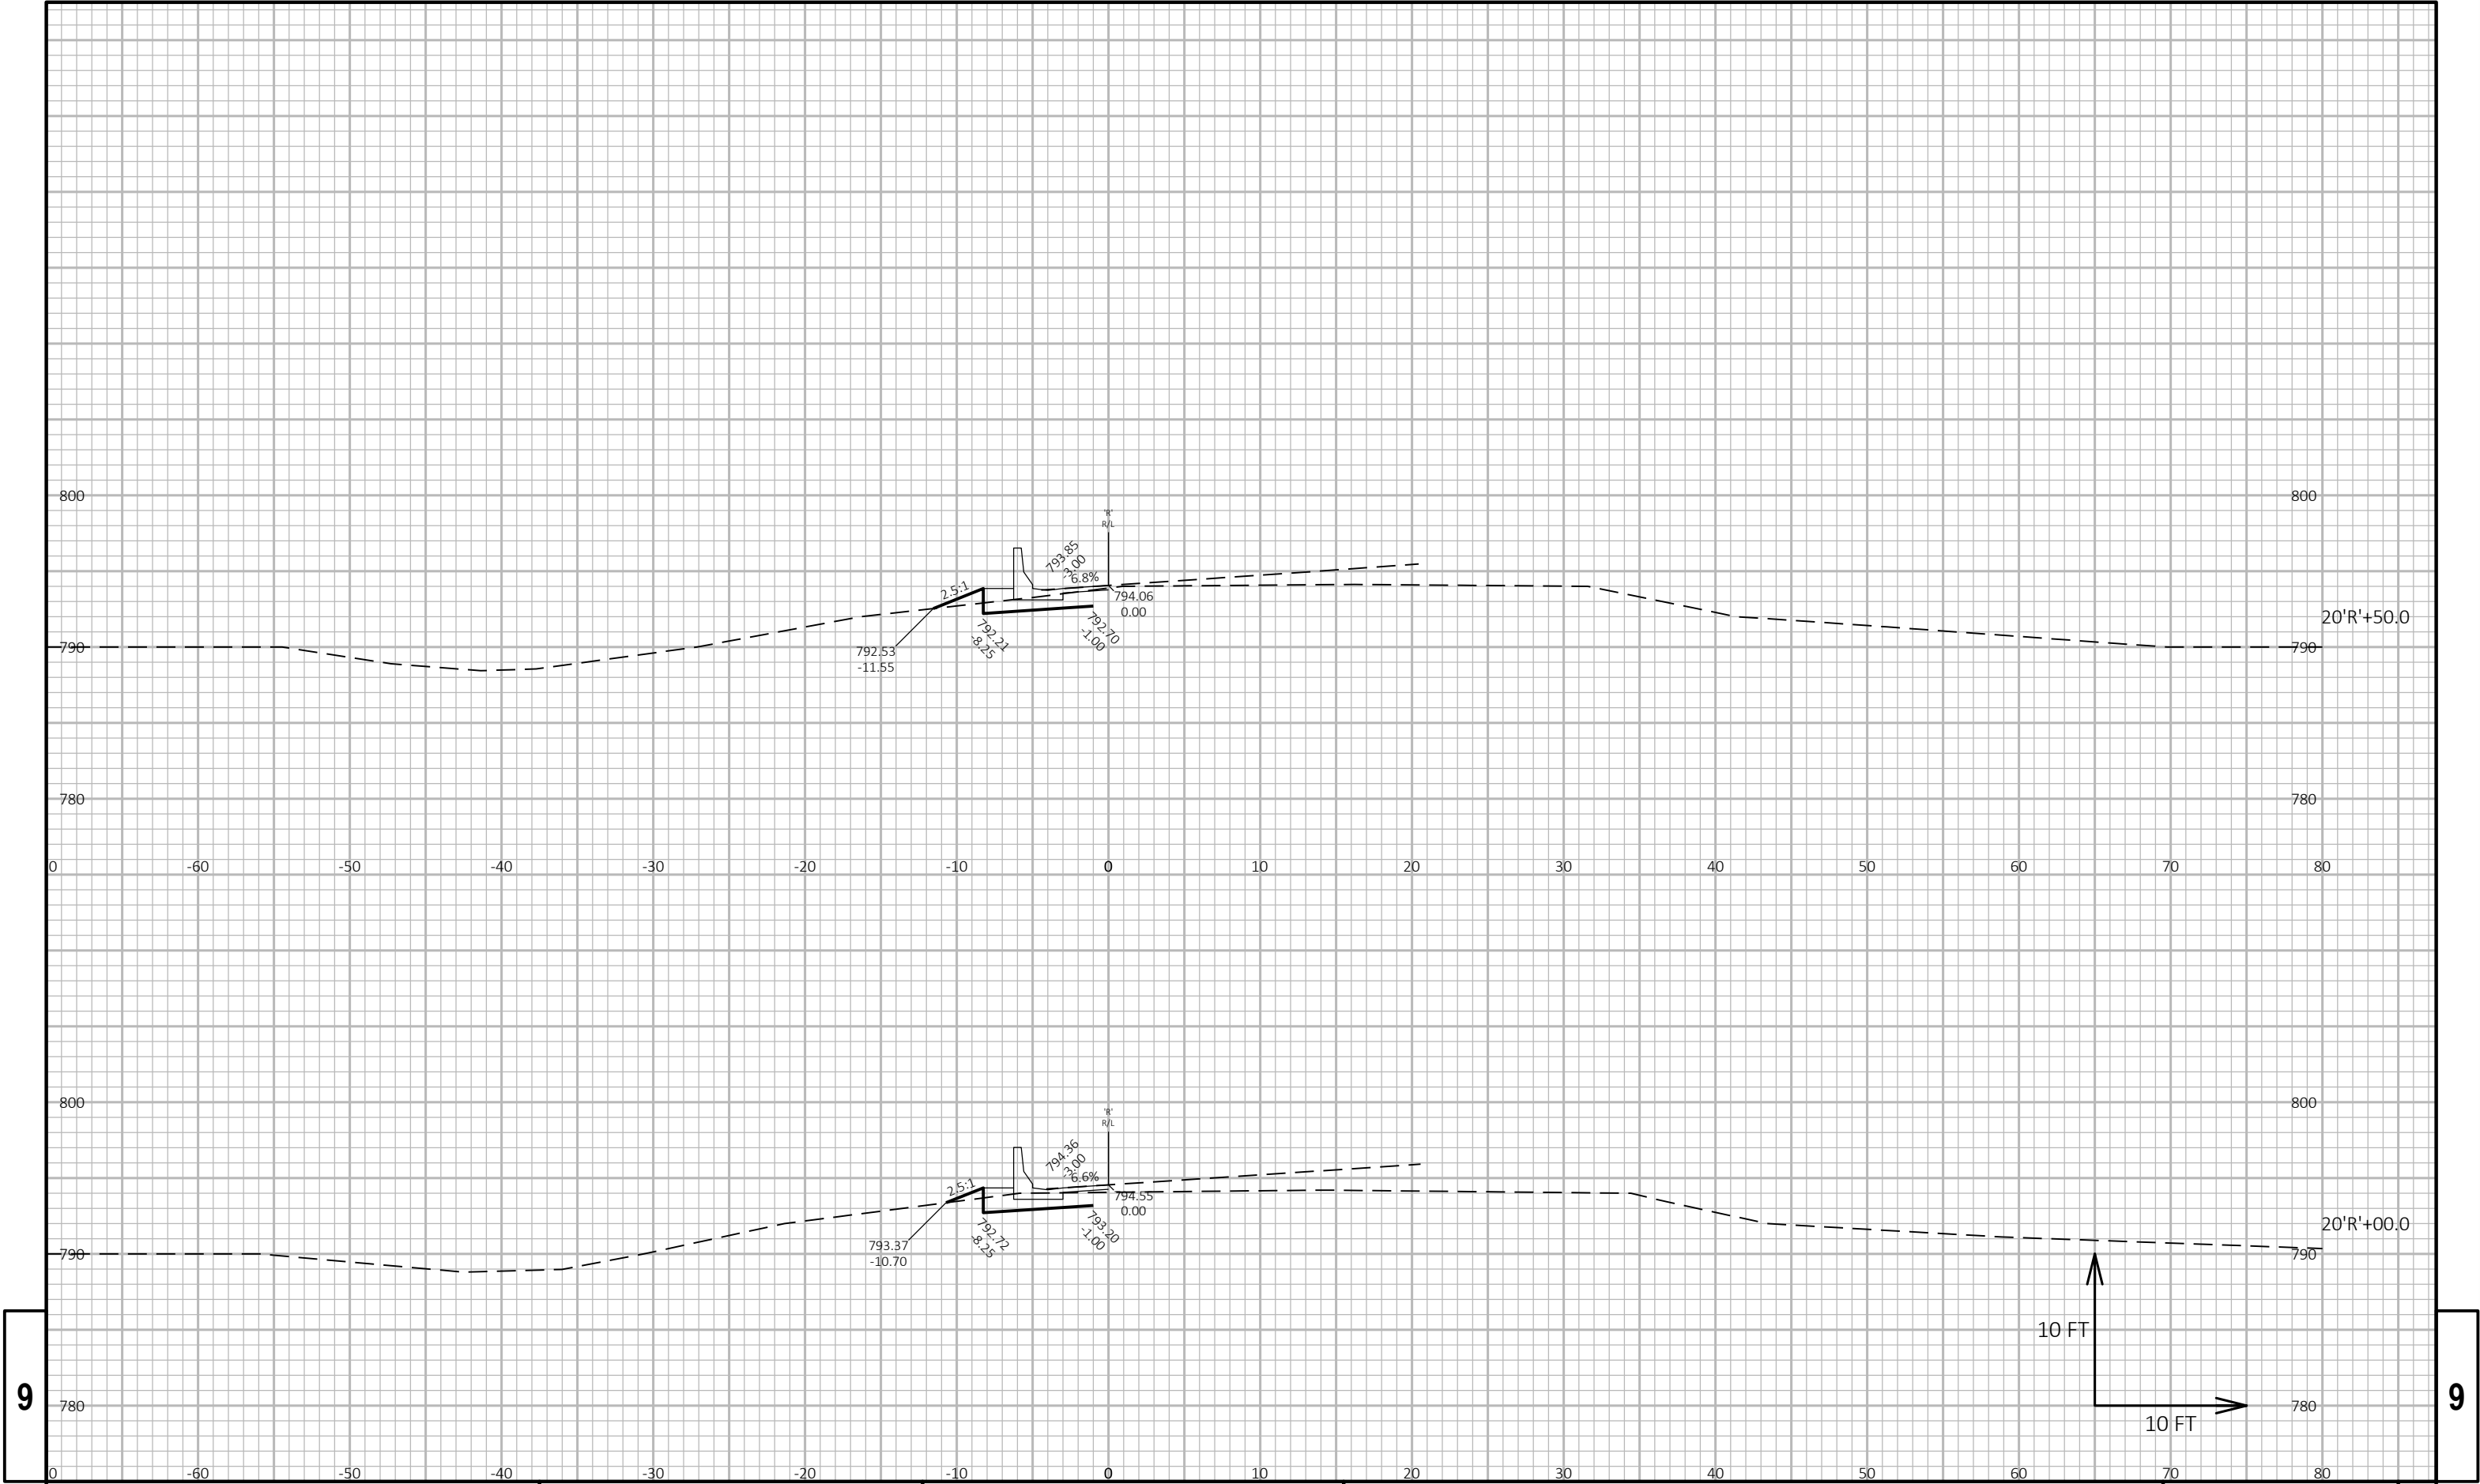

9

9



PROJECT NO: 1161-00-36	HWY: IH 39 SB	COUNTY: COLUMBIA	CROSS SECTIONS: STH 33 RAMP	SHEET	E
------------------------	---------------	------------------	-----------------------------	-------	---

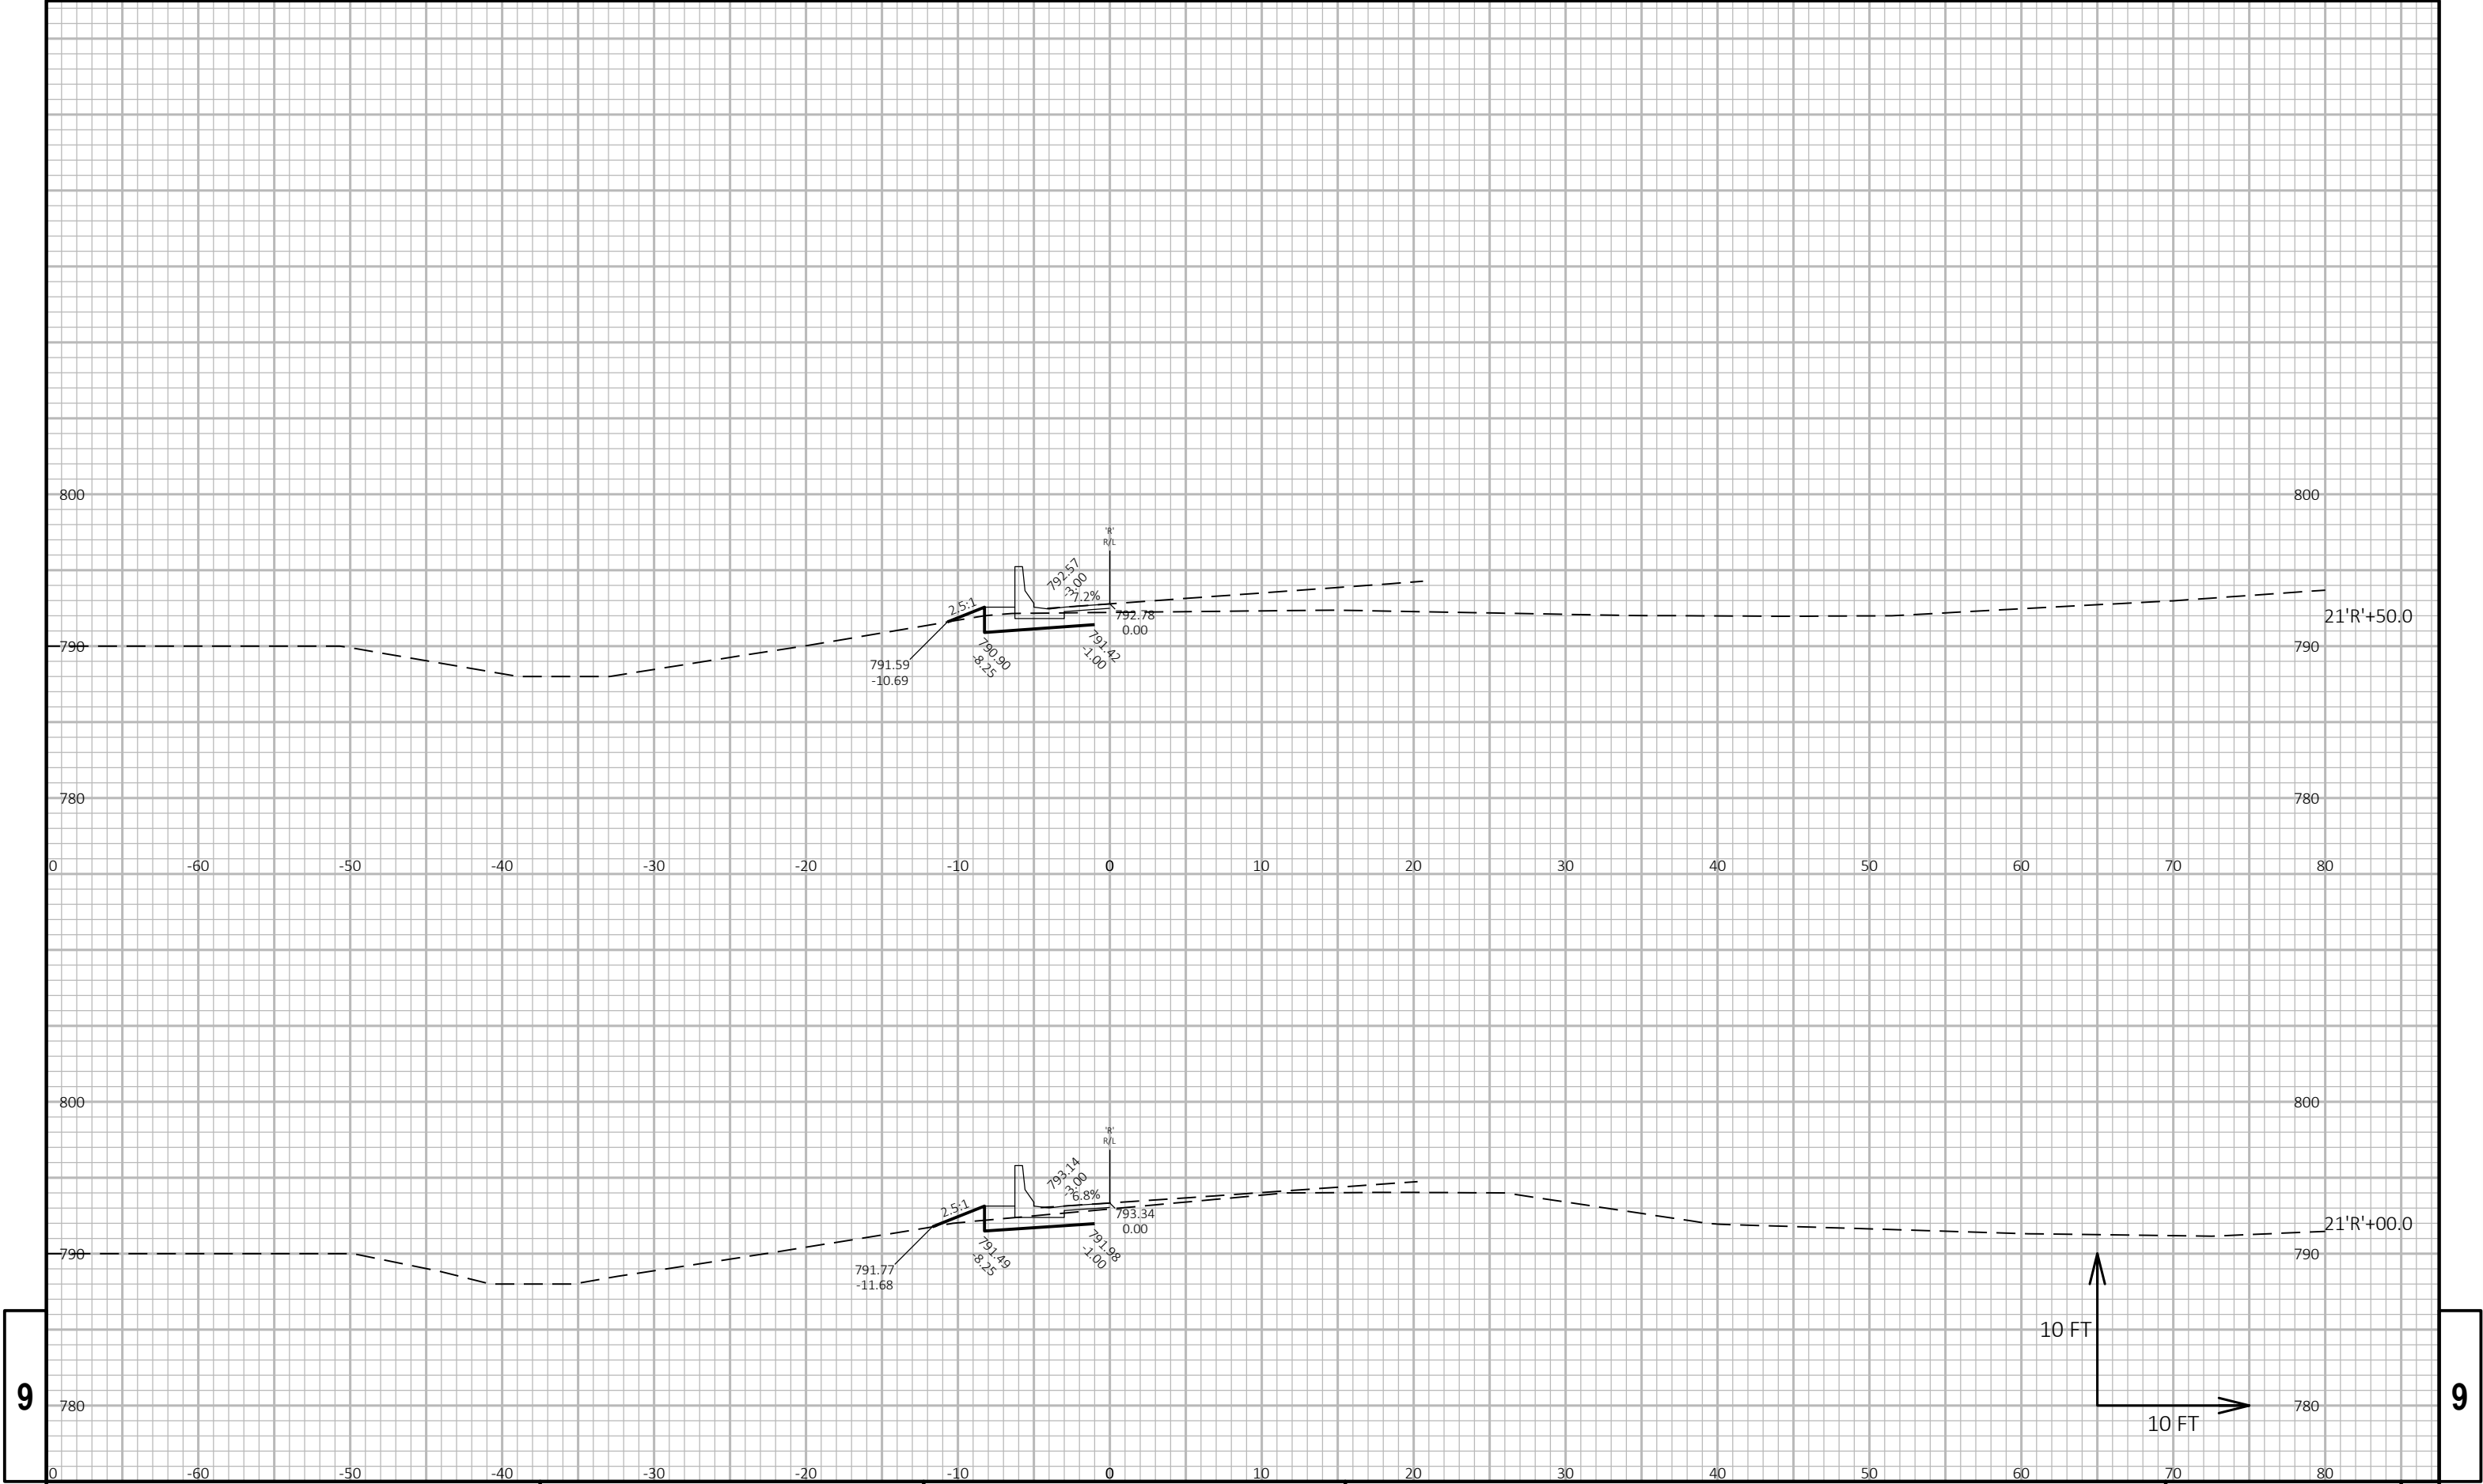

9


9

PROJECT NO: 1161-00-36	HWY: IH 39 SB	COUNTY: COLUMBIA	CROSS SECTIONS: STH 33 RAMP	SHEET	E
------------------------	---------------	------------------	-----------------------------	-------	---

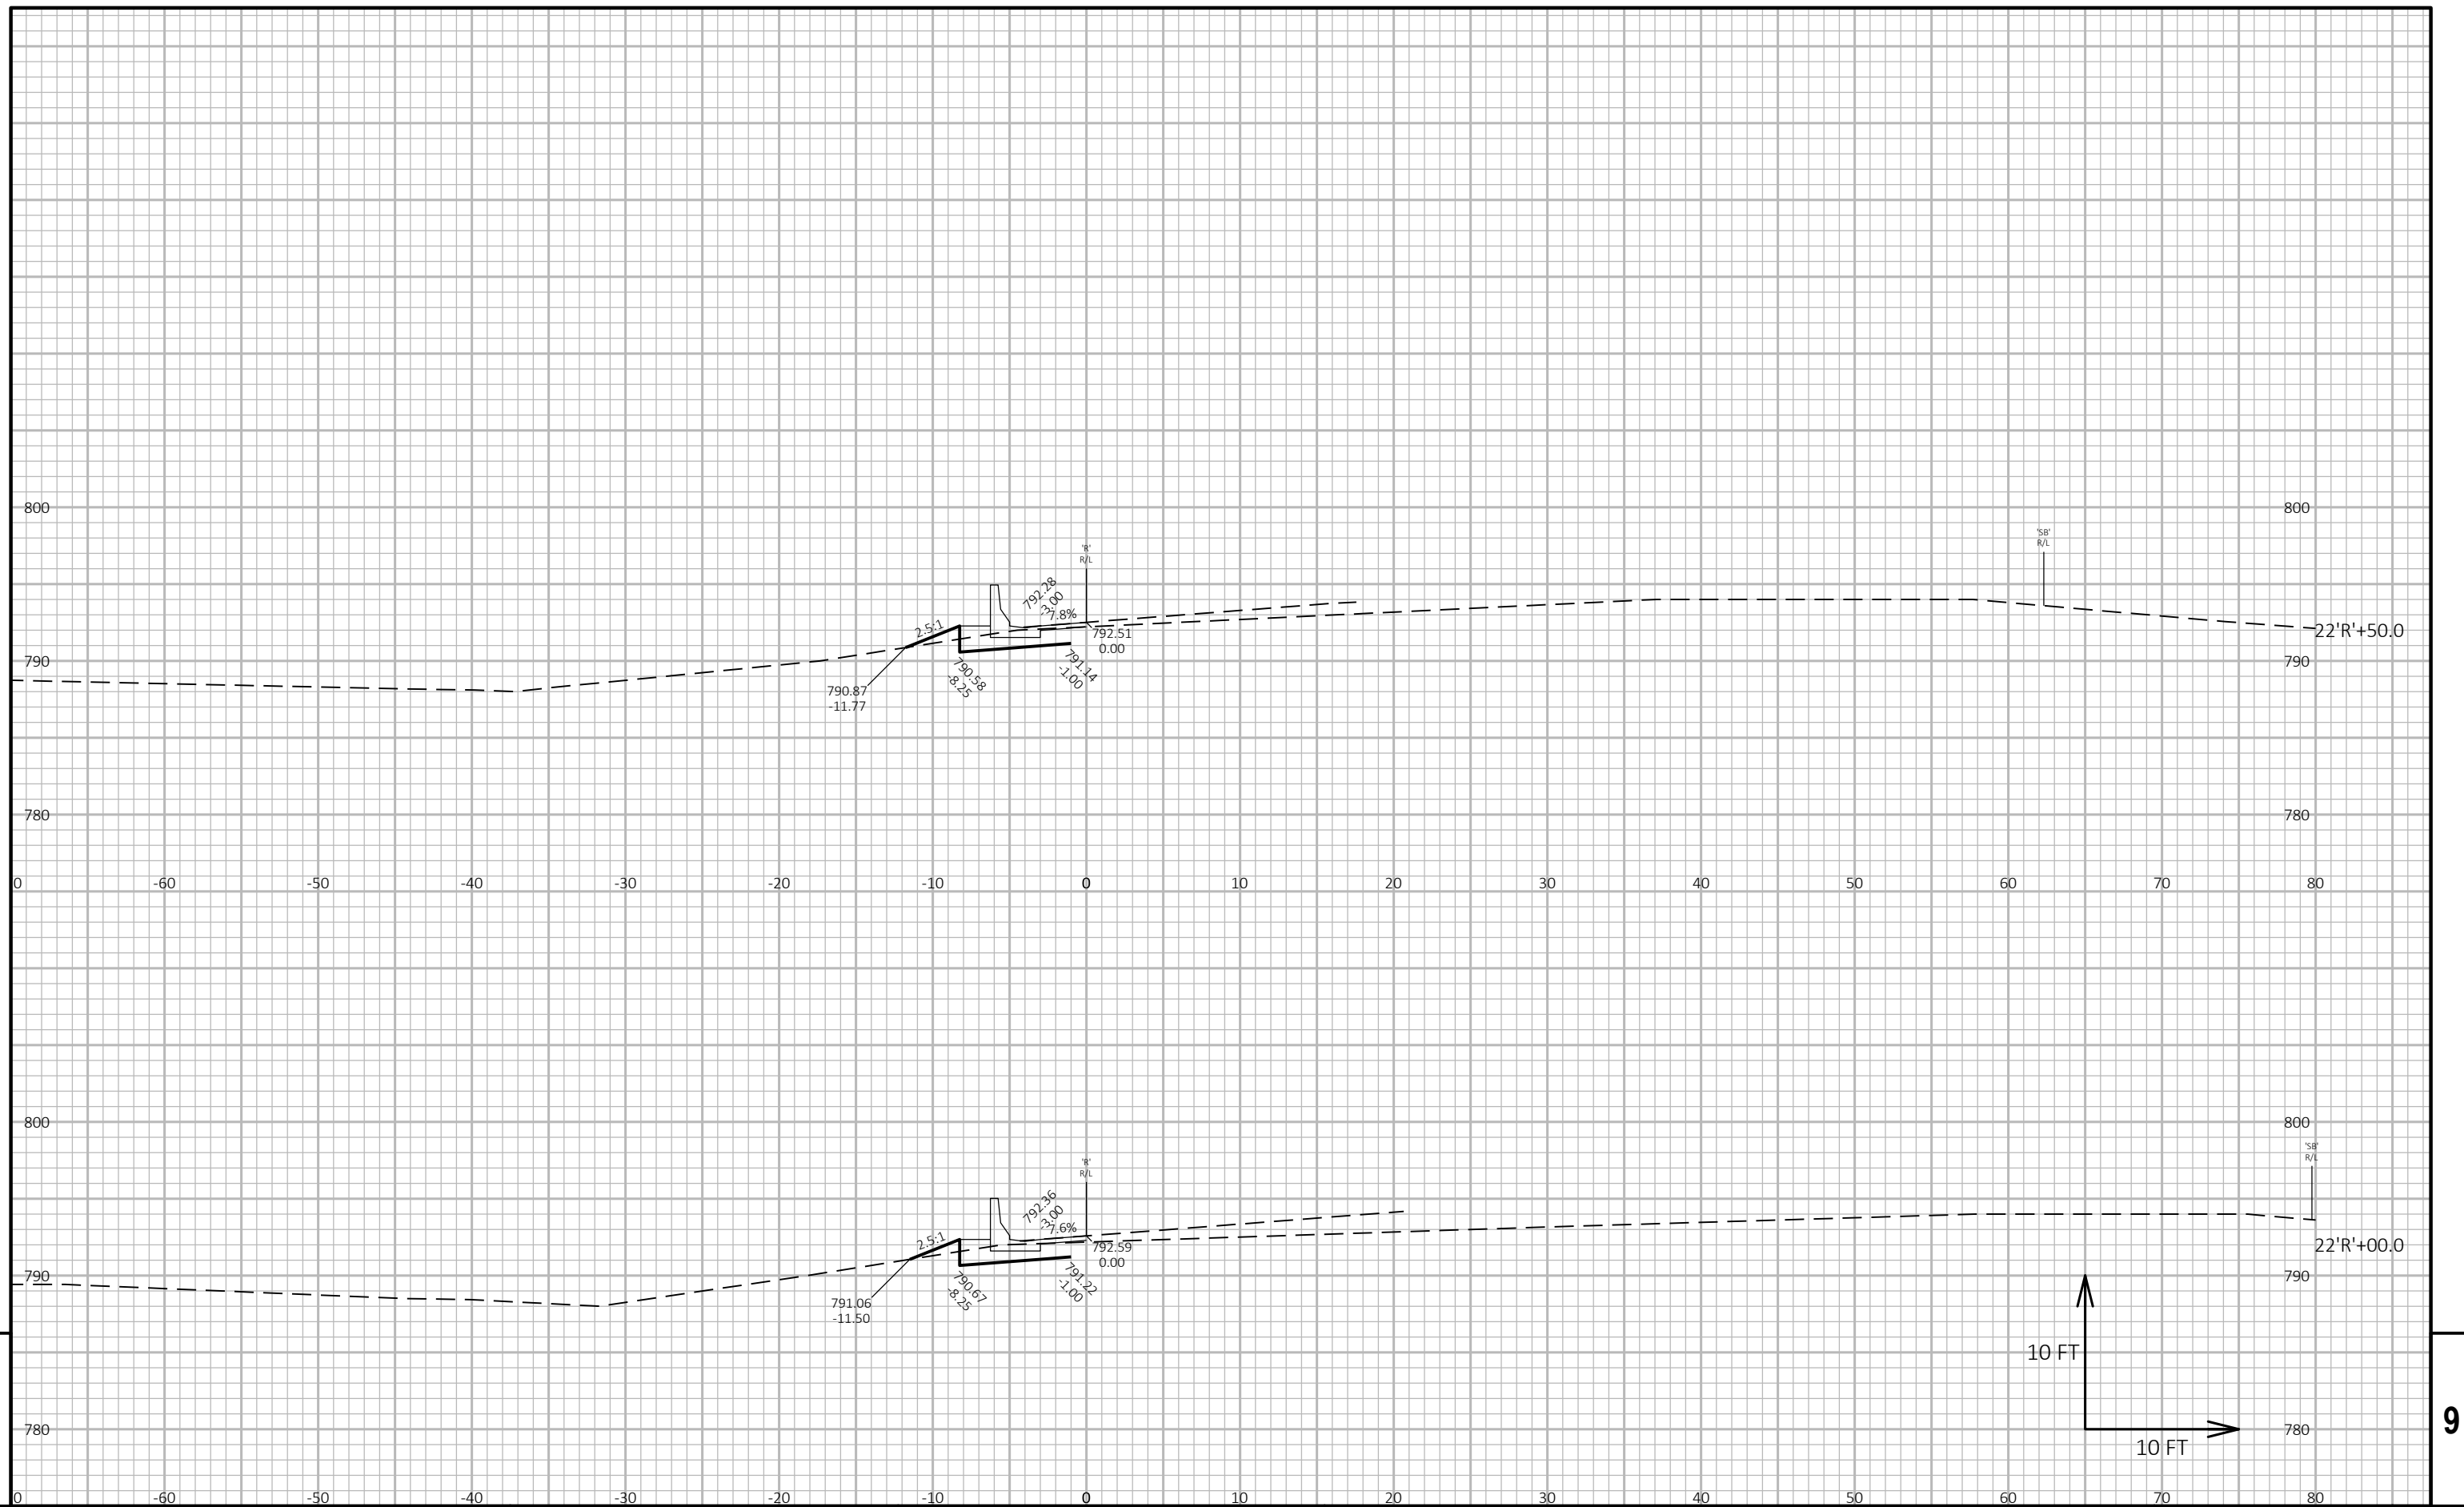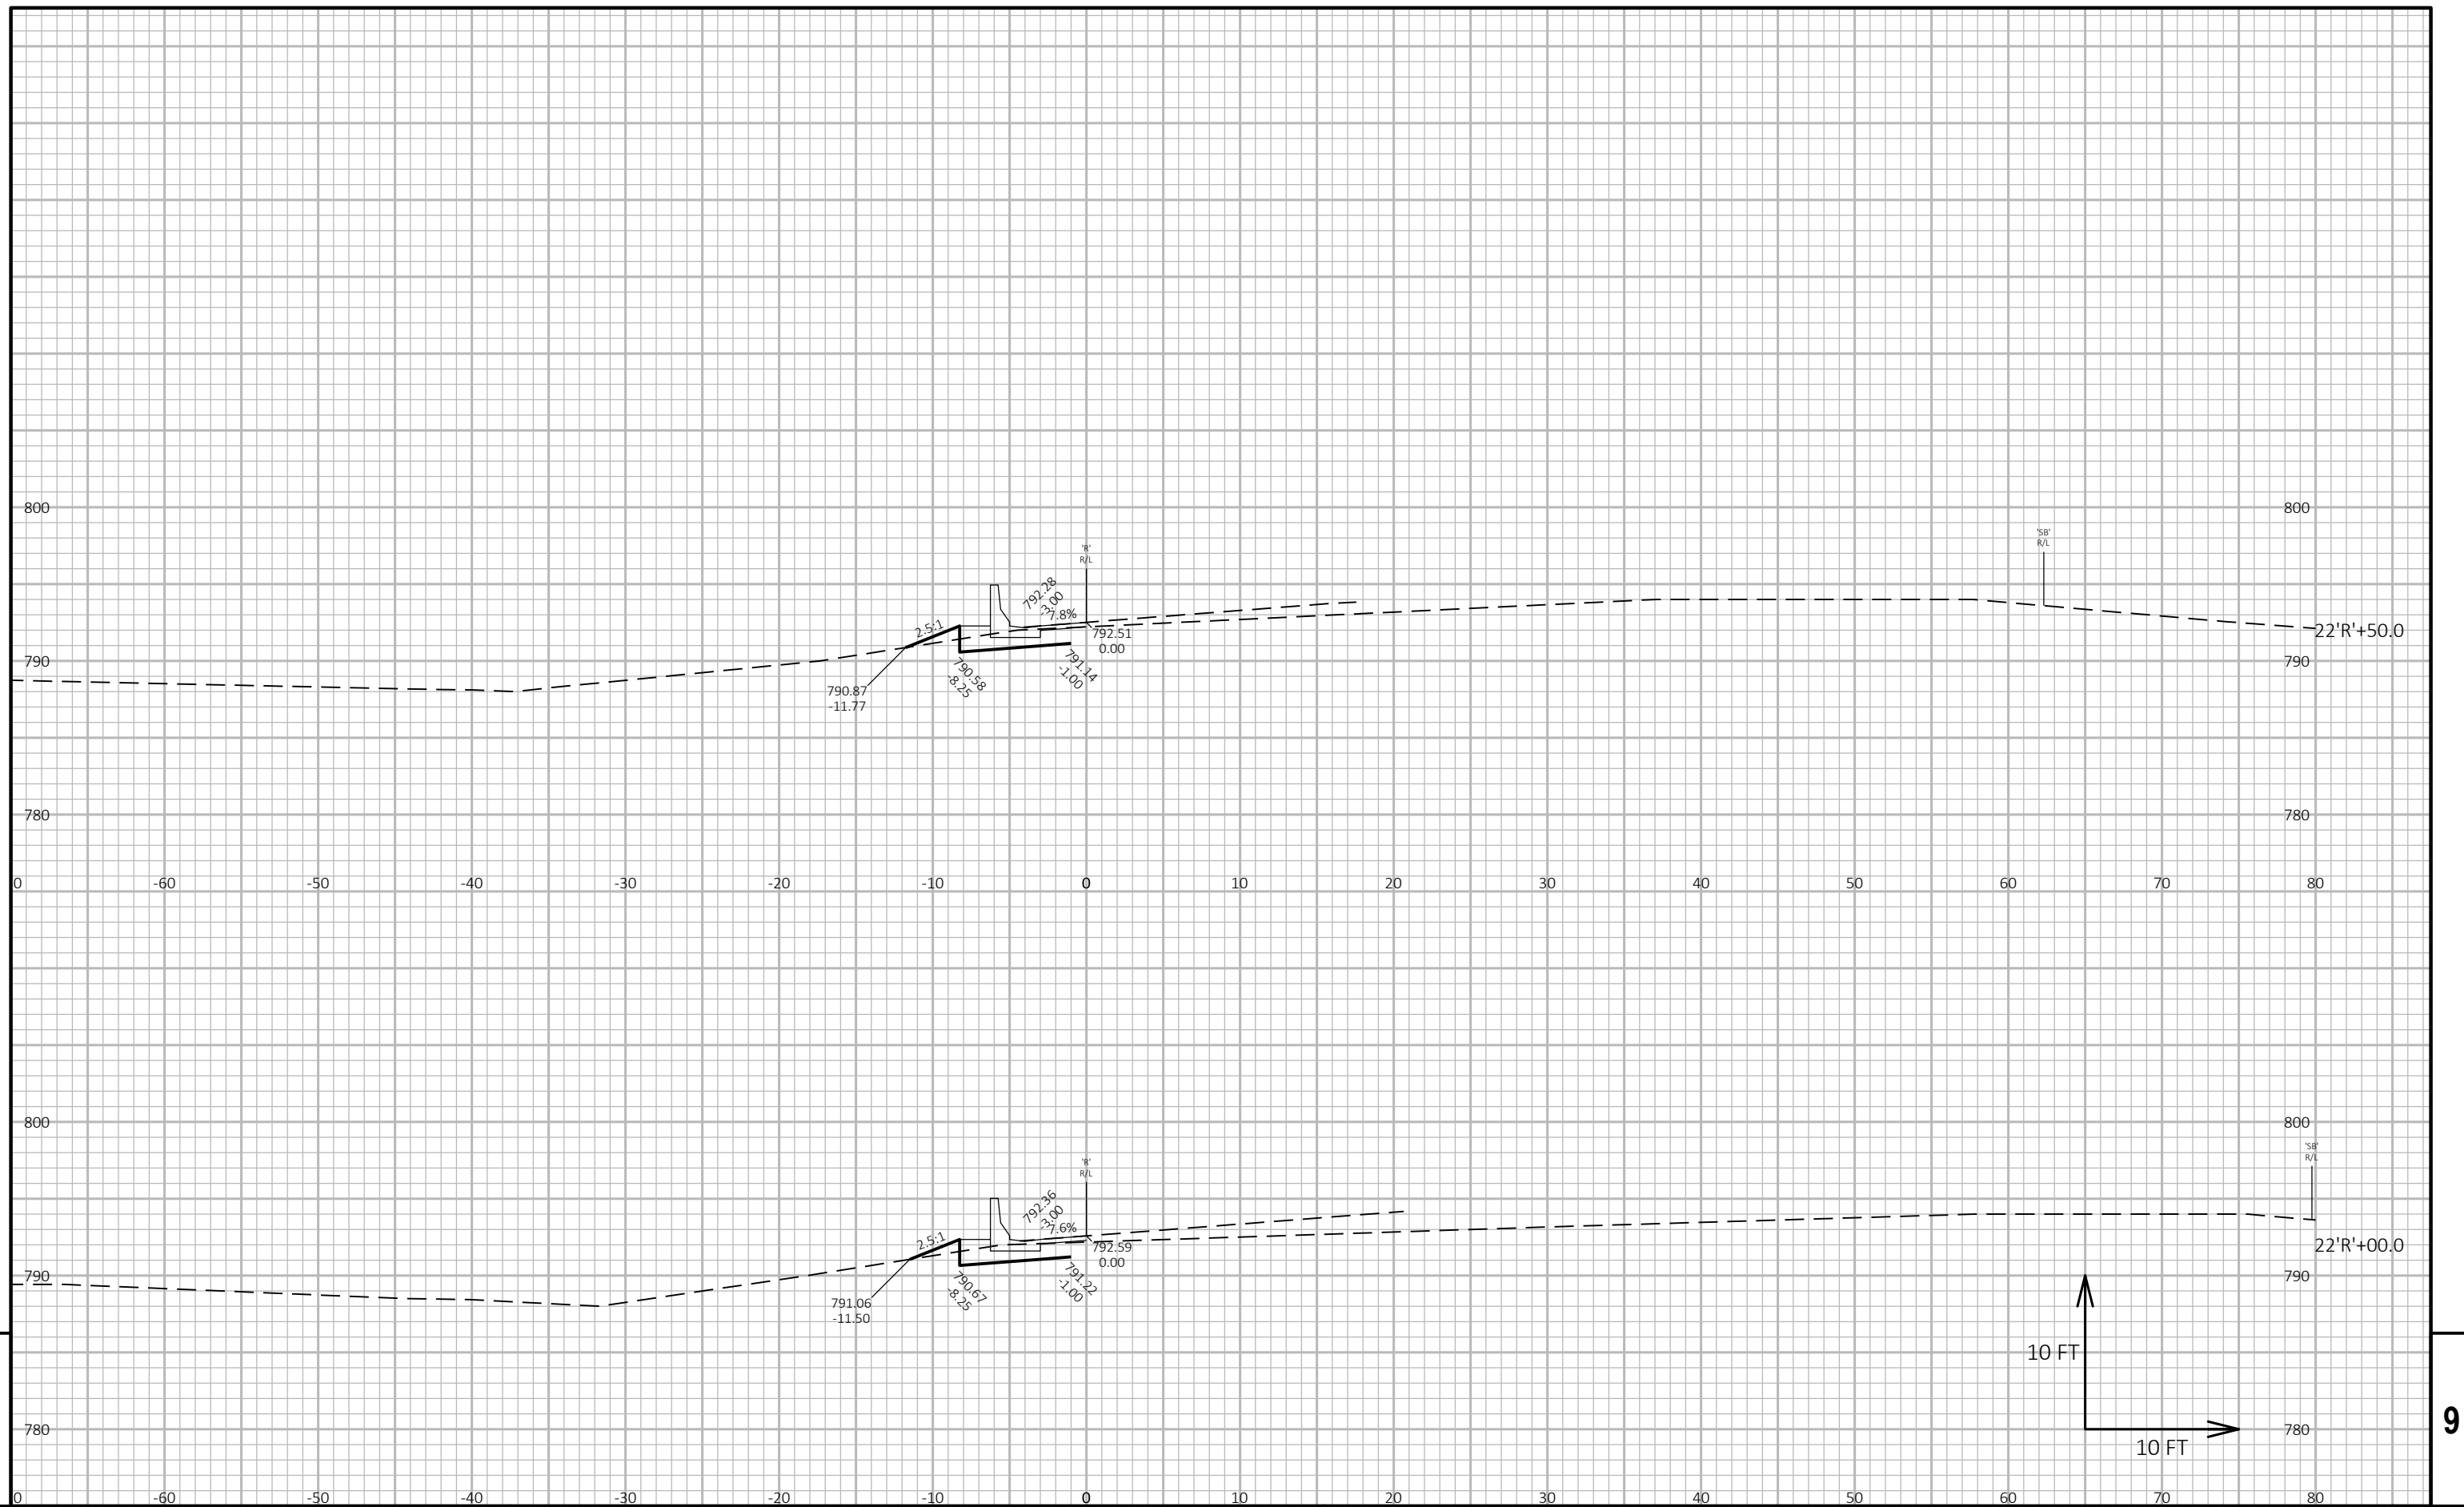

PROJECT NO: 1161-00-36	HWY: IH 39 SB	COUNTY: COLUMBIA	CROSS SECTIONS: STH 33 RAMP	SHEET	E
------------------------	---------------	------------------	-----------------------------	-------	---


FILE NAME :	N:\PDS\C3D\09110818\SHEETSOETHER\090202-XS.DWG	PLOT DATE :	3/5/2019 8:53 AM	PLOT BY :	RINZEL, JAMES M	PLOT NAME :		PLOT SCALE :	1 IN:10 FT HORZ. / 1 IN:10 FT VERT.	WISDOT/CADD SHEET 49
LAYOUT NAME -	090202-xsE									

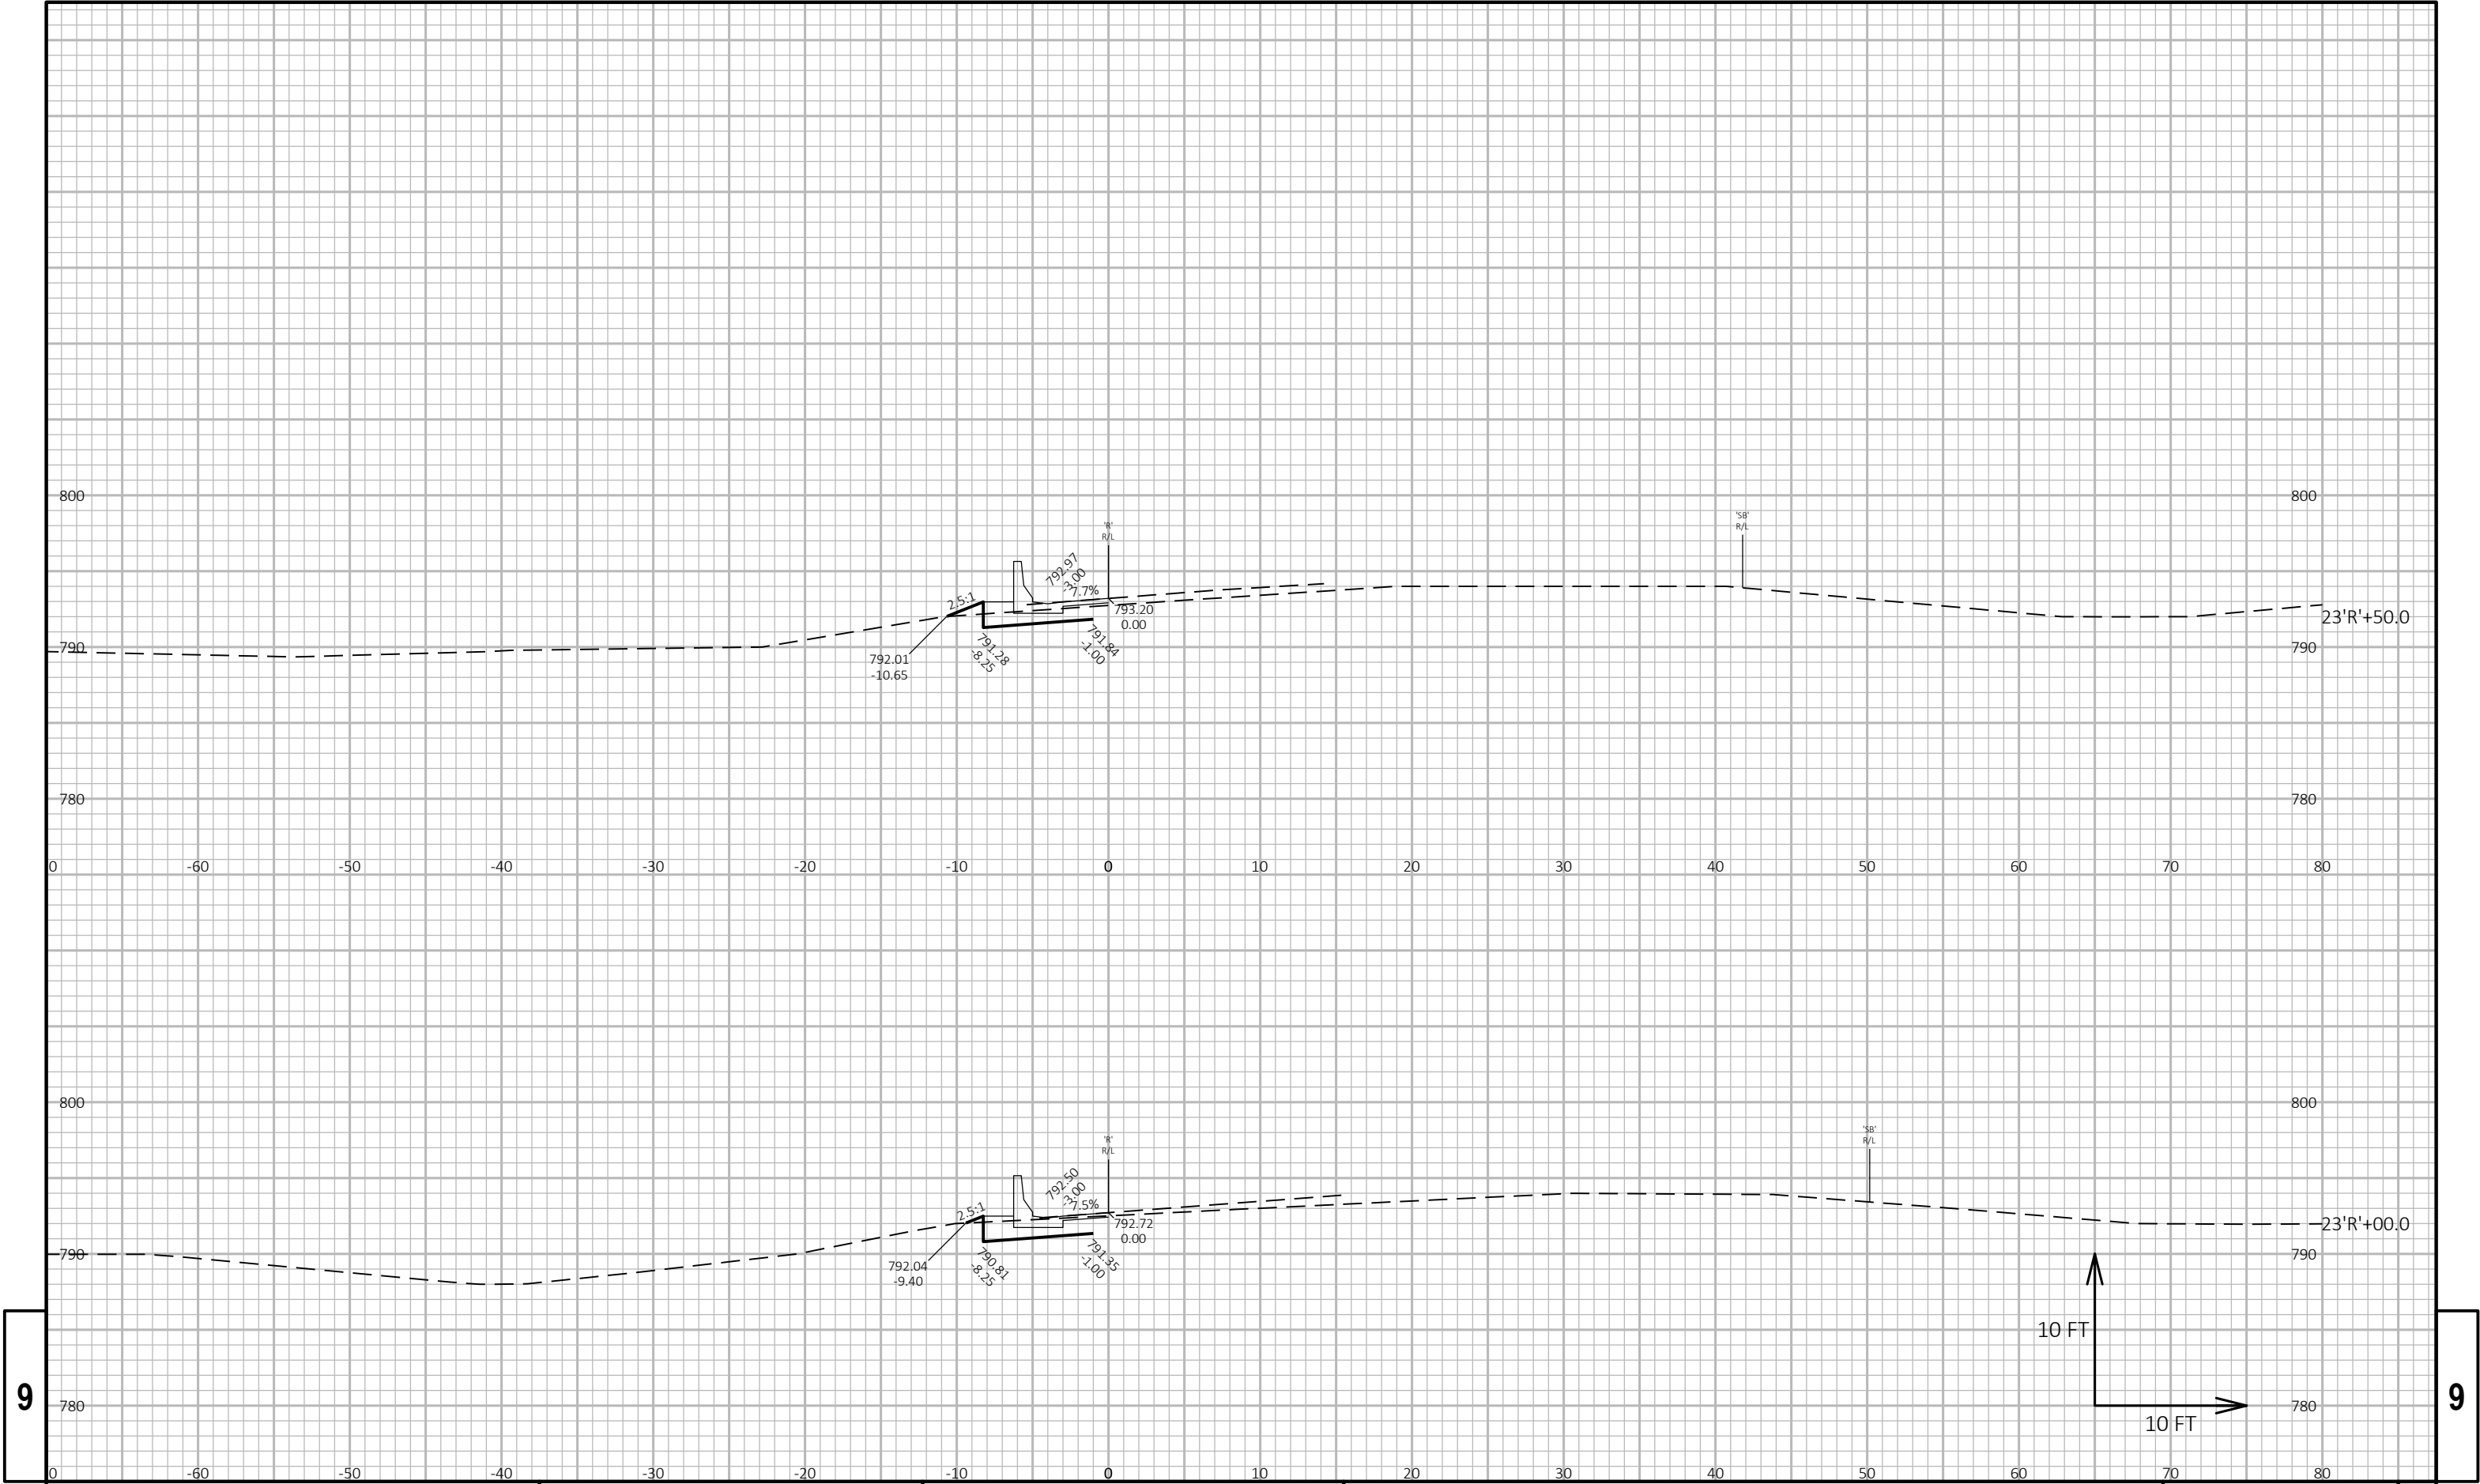

9

9

PROJECT NO: 1161-00-36	HWY: IH 39 SB	COUNTY: COLUMBIA	CROSS SECTIONS: STH 33 RAMP	SHEET	E
------------------------	---------------	------------------	-----------------------------	-------	---

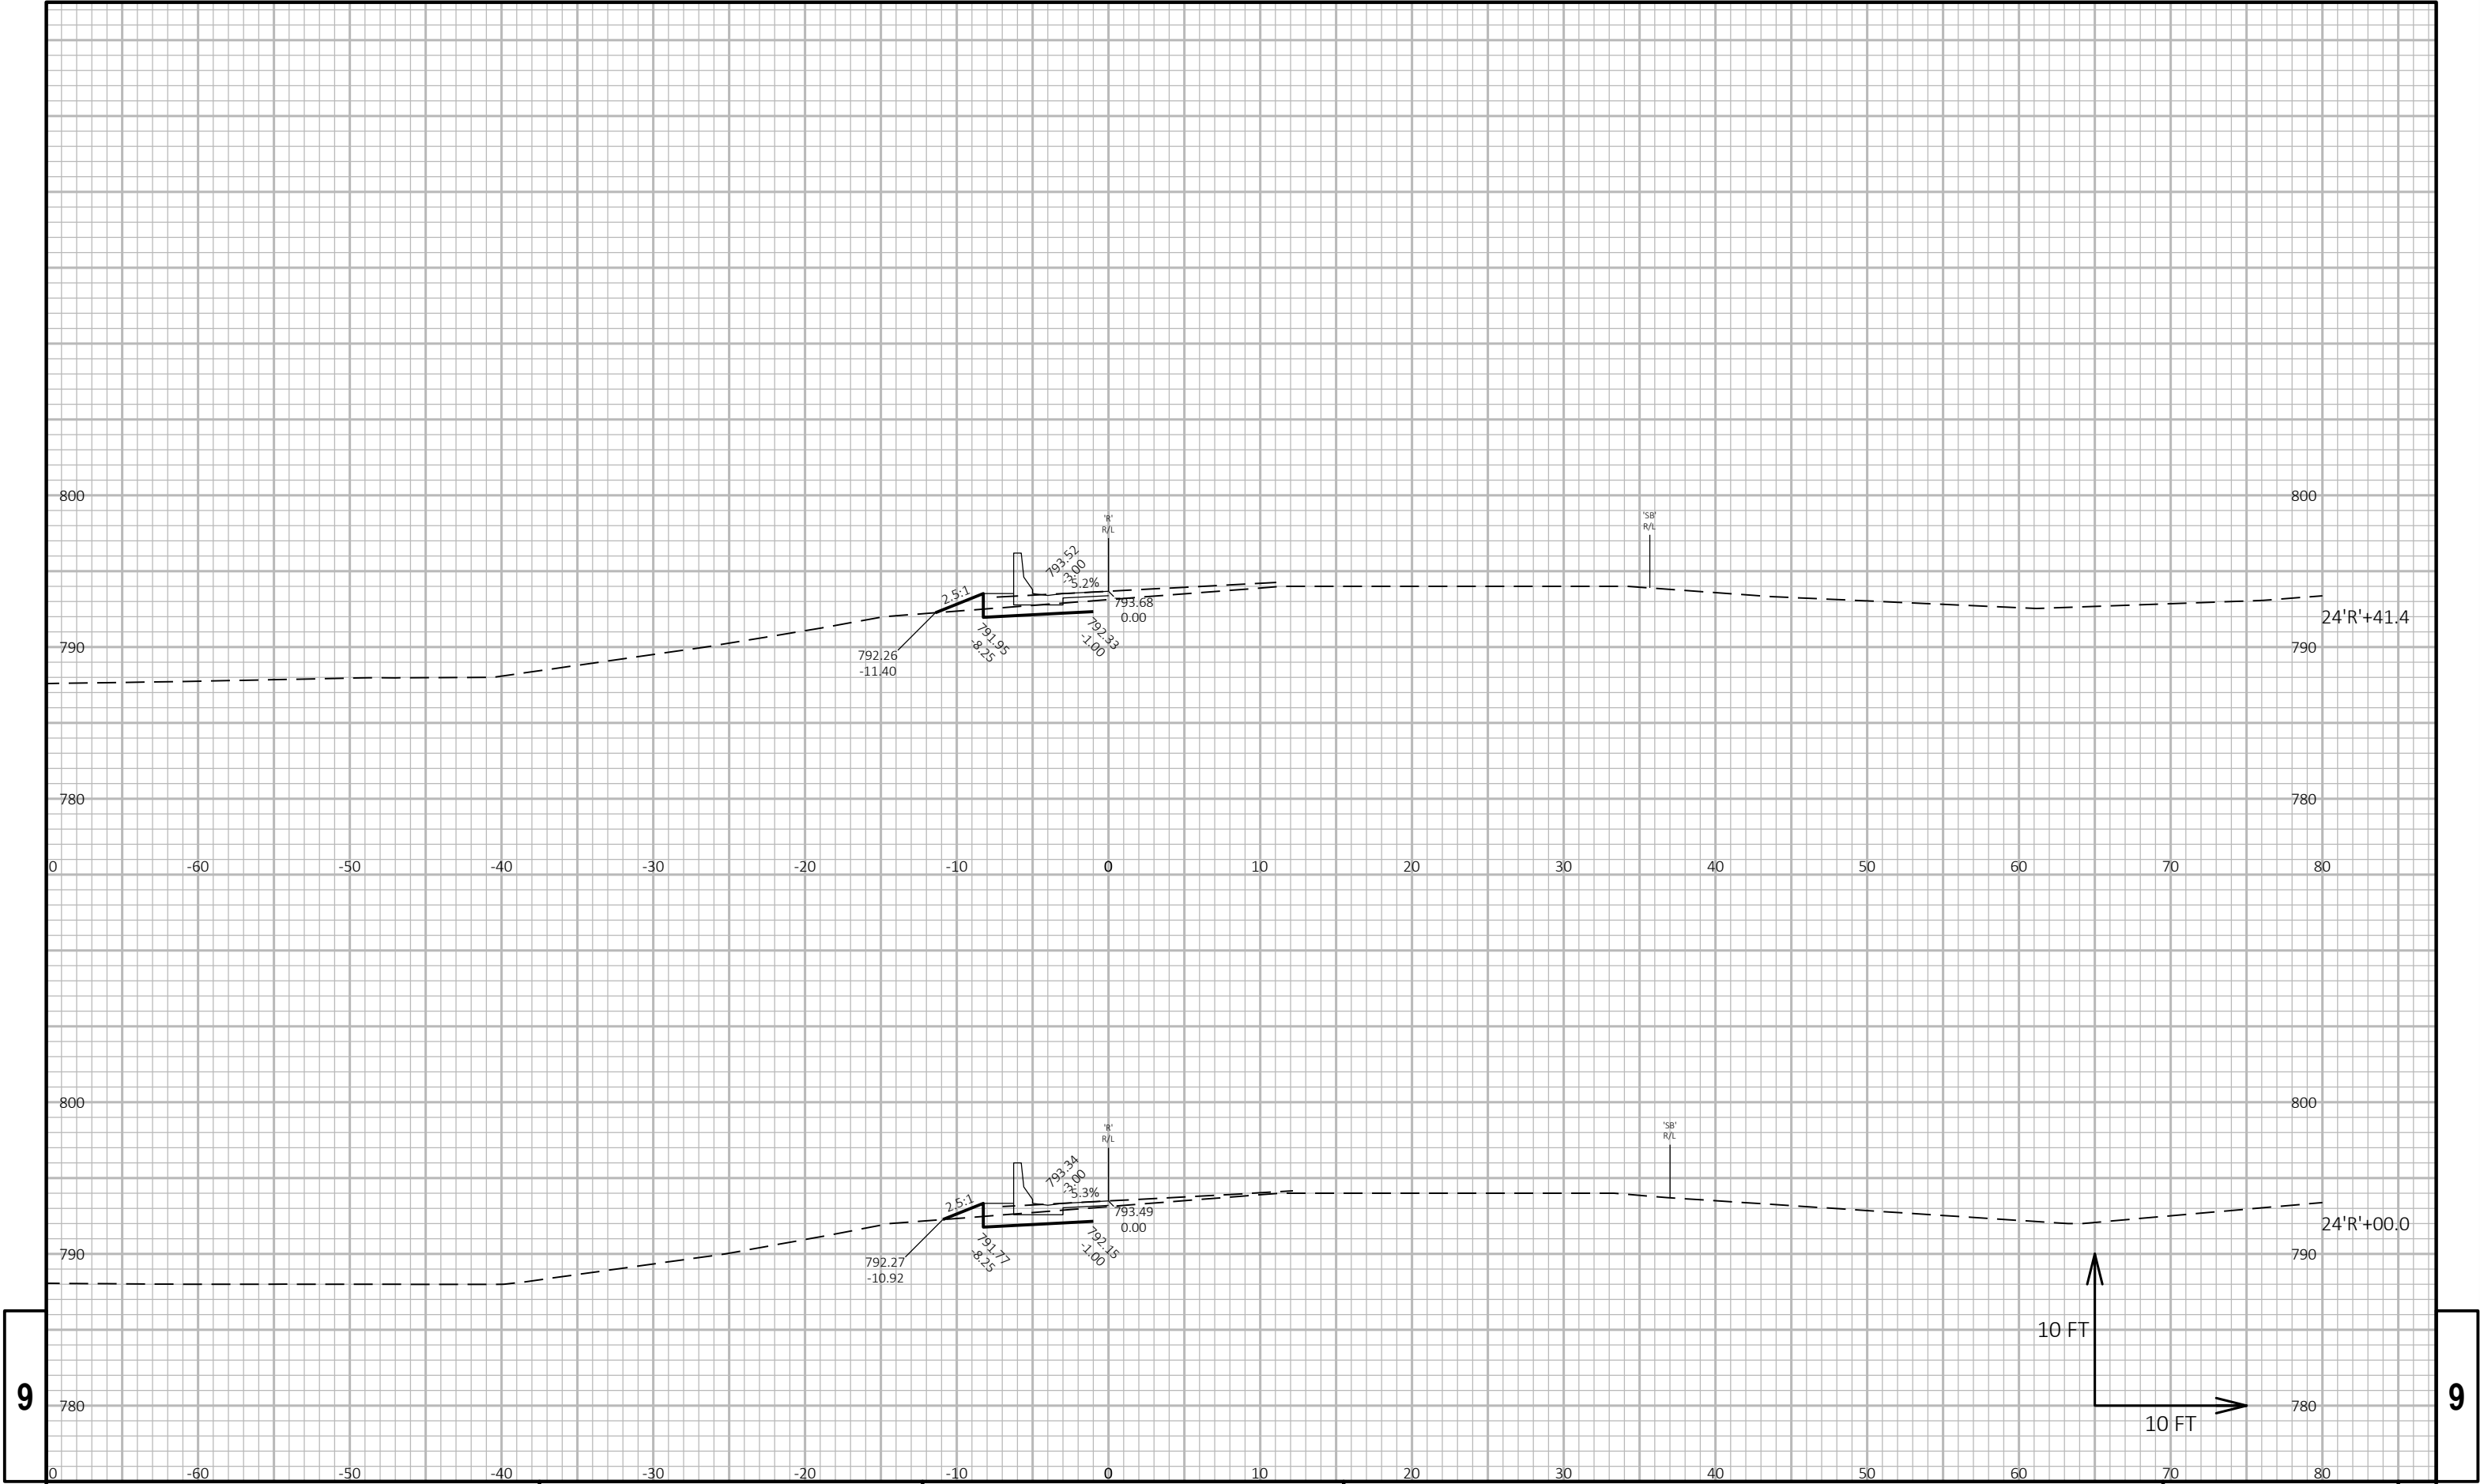

9

9