

PROPOSED HIGHWAY IMPROVEMENT NOTICE

Wisconsin Department of Transportation

DT1077 10/2005 (Trans. 220 WI Admin. Code)

Pursuant to s.84.063 Wisconsin Statutes, this notice advises that the Wisconsin Department of Transportation is planning the improvement identified below.

To Kevin Parris Windstream KDL, LLC-Communication Line 1858 Wright St Madison WI 53704	From – Name, Address, City, State, ZIP Code Debby Kozol Division of Transportation System Development Southwest Region Madison Office 2101 Wright St Madison WI 53704-2583
Improvement Project ID 1206-04-80	County DANE
Highway Route Number or Name USH 12	
Improvement Limits MADISON - CAMBRIDGE/CTH D TO IH 39/90	
General Description of Work to be Done This project consists of a 4-inch overlay, median and lateral storm sewer construction.	
Utility Coordination Desired Completion Date 2017	Anticipated Year of Improvement Construction 2019

Transportation Region Name Southwest Region Madison Office	<i>Debby Kozol</i> February 9, 2018
Consultant Name	(Region or Consultant Representative Signature) (Date) (If Computer-filled, Brush Script Font)
	Utility Coordinator
	(Title)


NOTICE ACKNOWLEDGEMENT

Return this form within 7 days of receipt to address shown above.

Receipt of the above notice is acknowledged.

- ☐ We have no utility facilities in the vicinity of the improvement.
- ☐ We have utility facilities in the improvement vicinity and will provide a description and general location within 60 days of the above notification date as required by s.84.063(2)(b) Wis. Stats.
- ☒ We have utility facilities in the improvement vicinity; their description and general location are identified below. (Attach additional sheets if necessary.) REFER TO ATTACHED MAP

Utility Name Windstream KDL, LLC	<i>Kevin J. Parris</i> 2/9/2018
Utility Representative Name – Please Print Kevin J. Parris	(Utility Representative Signature) (Date) OSP Construction Manager
	(Title)

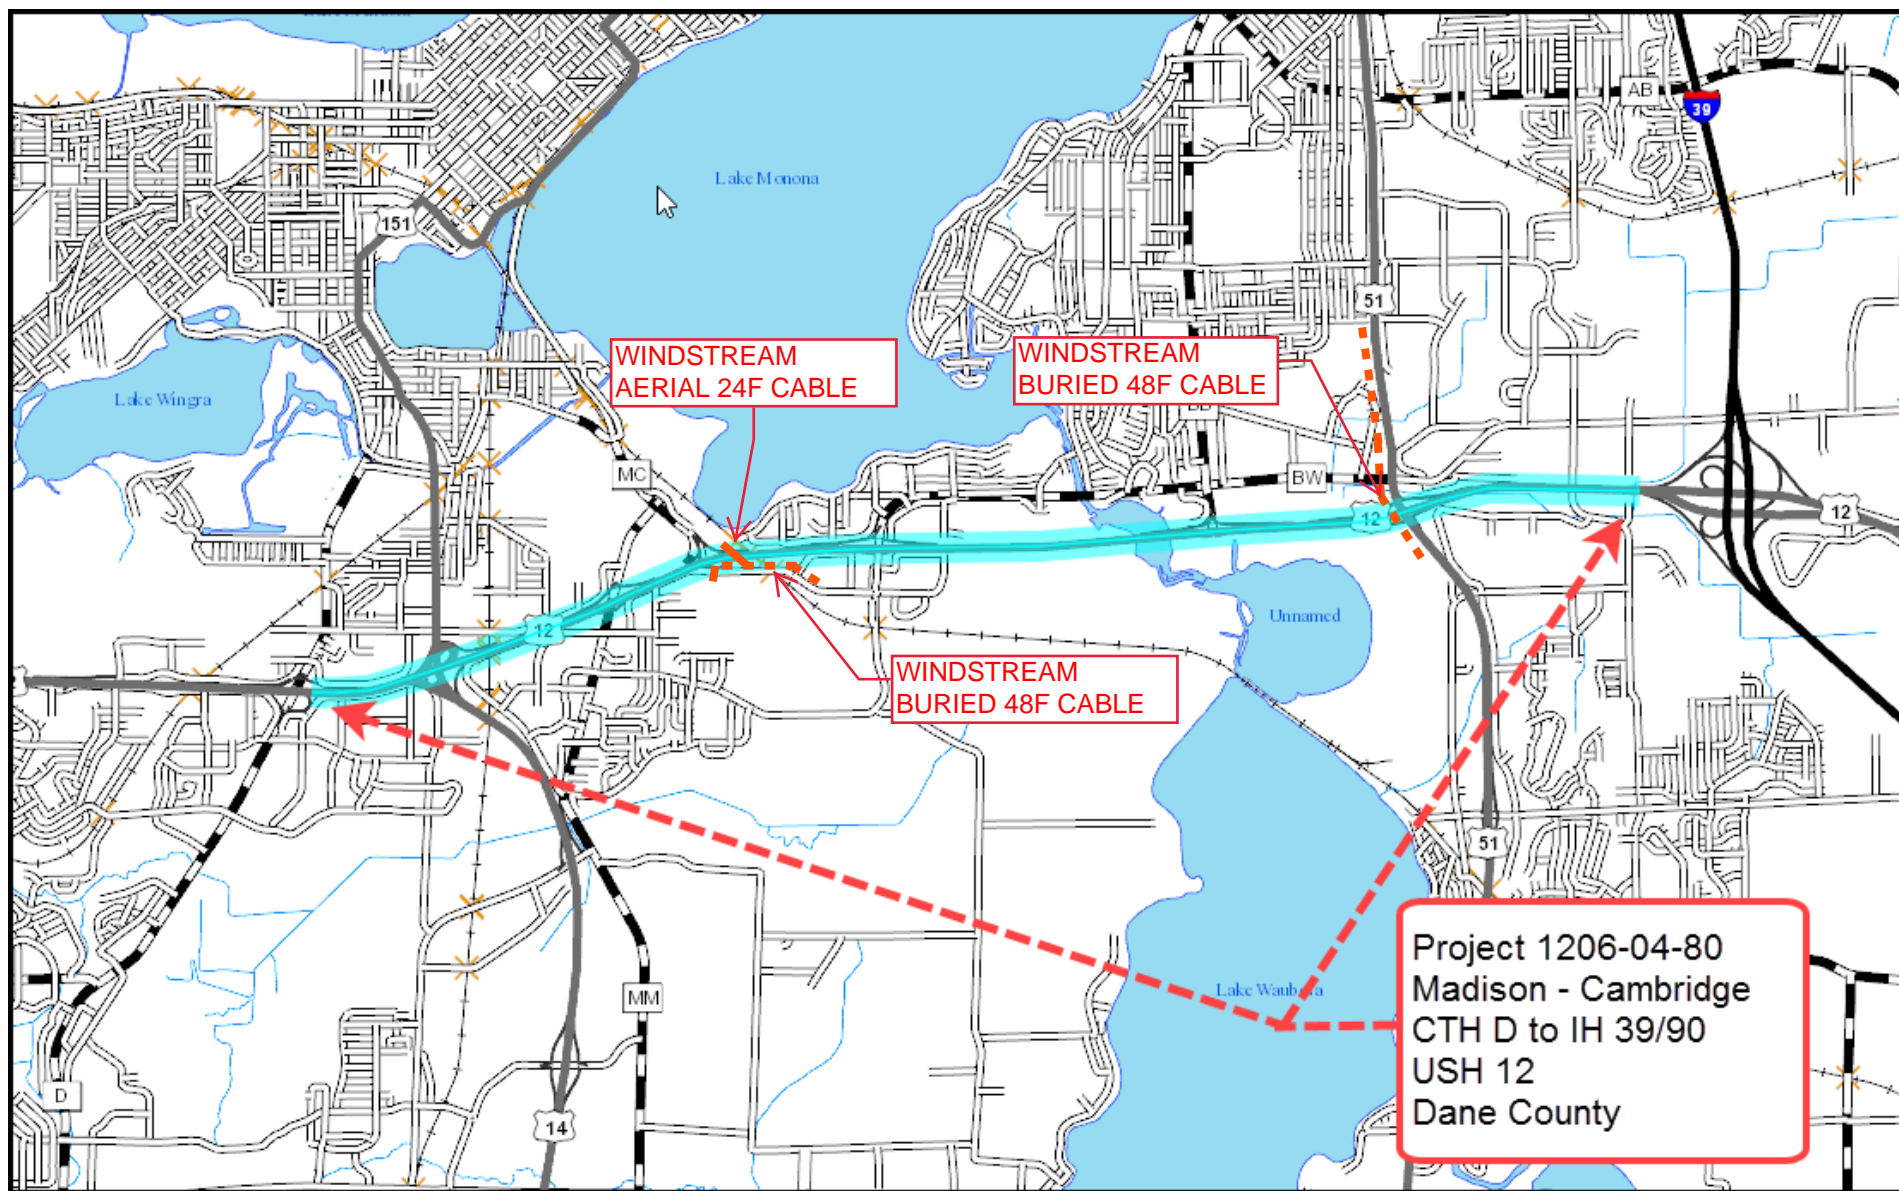

- WINDSTREAM AERIAL CABLE
- - - WINDSTREAM BURIED CABLE