



COUNTY: **RICHLAND**


STH60-PE-CGLT-S+dRT

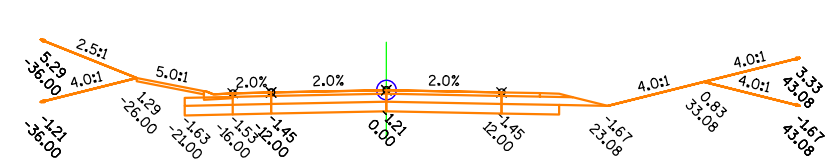


STH60-C&G1.5SlpLT-BmGrdDualSlpRT

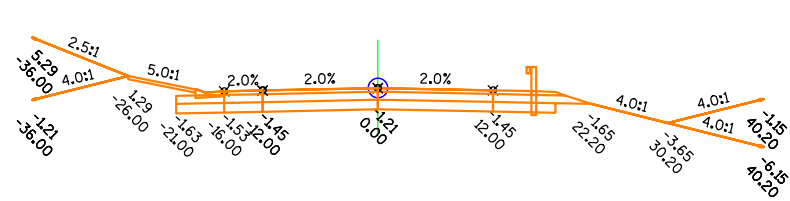


STH60-Vari ableSlopes

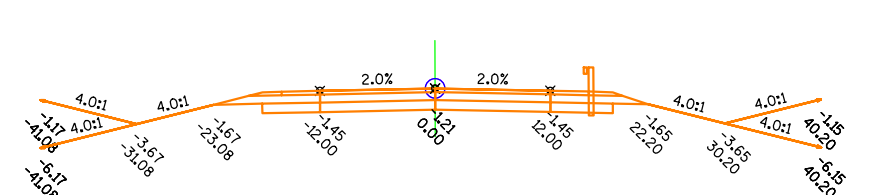


STH60-CGLT-WaillT-S+dRT

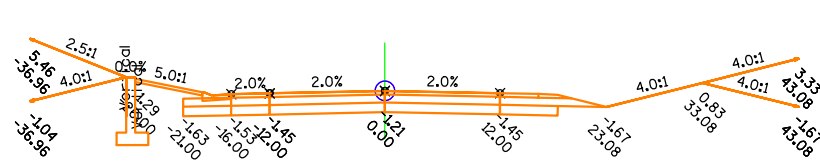


STH60-S+d-R+-L+

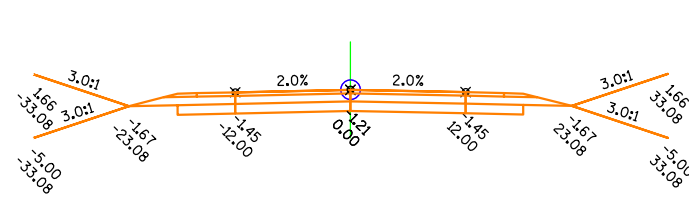


STH60-D+chLT-BmGrdRT

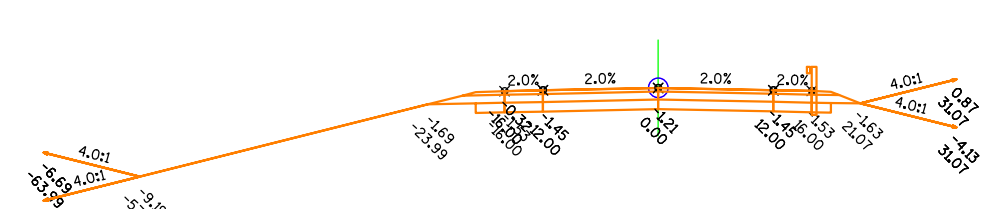


Test Assembly

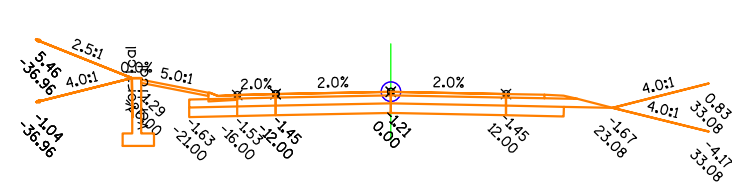


STH60-D+chLT-1.5Slp-BmGrdRT

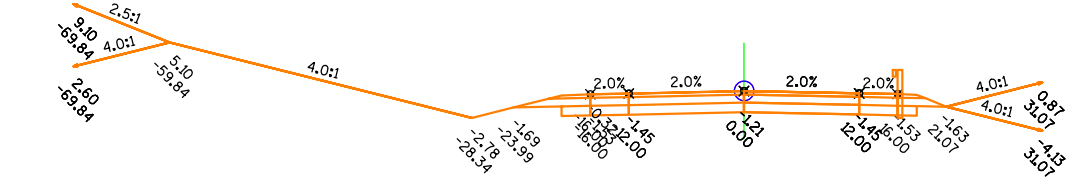


STH60-CGLT-1.5Slp-BmGrdRT


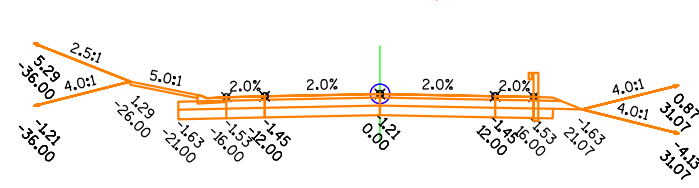




STH60-RockFaceLT-BmGrdRT


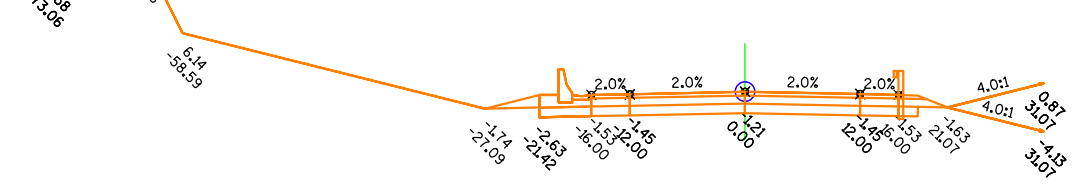


STH60-D+chLT-1.5Slp-S+dRT


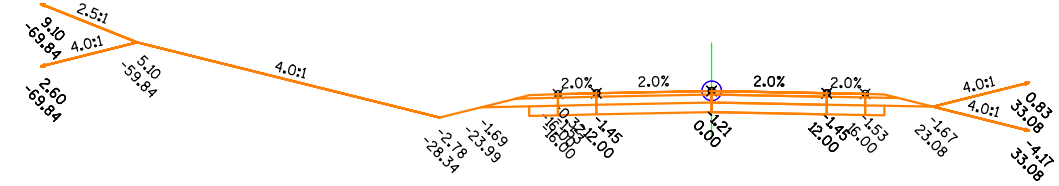


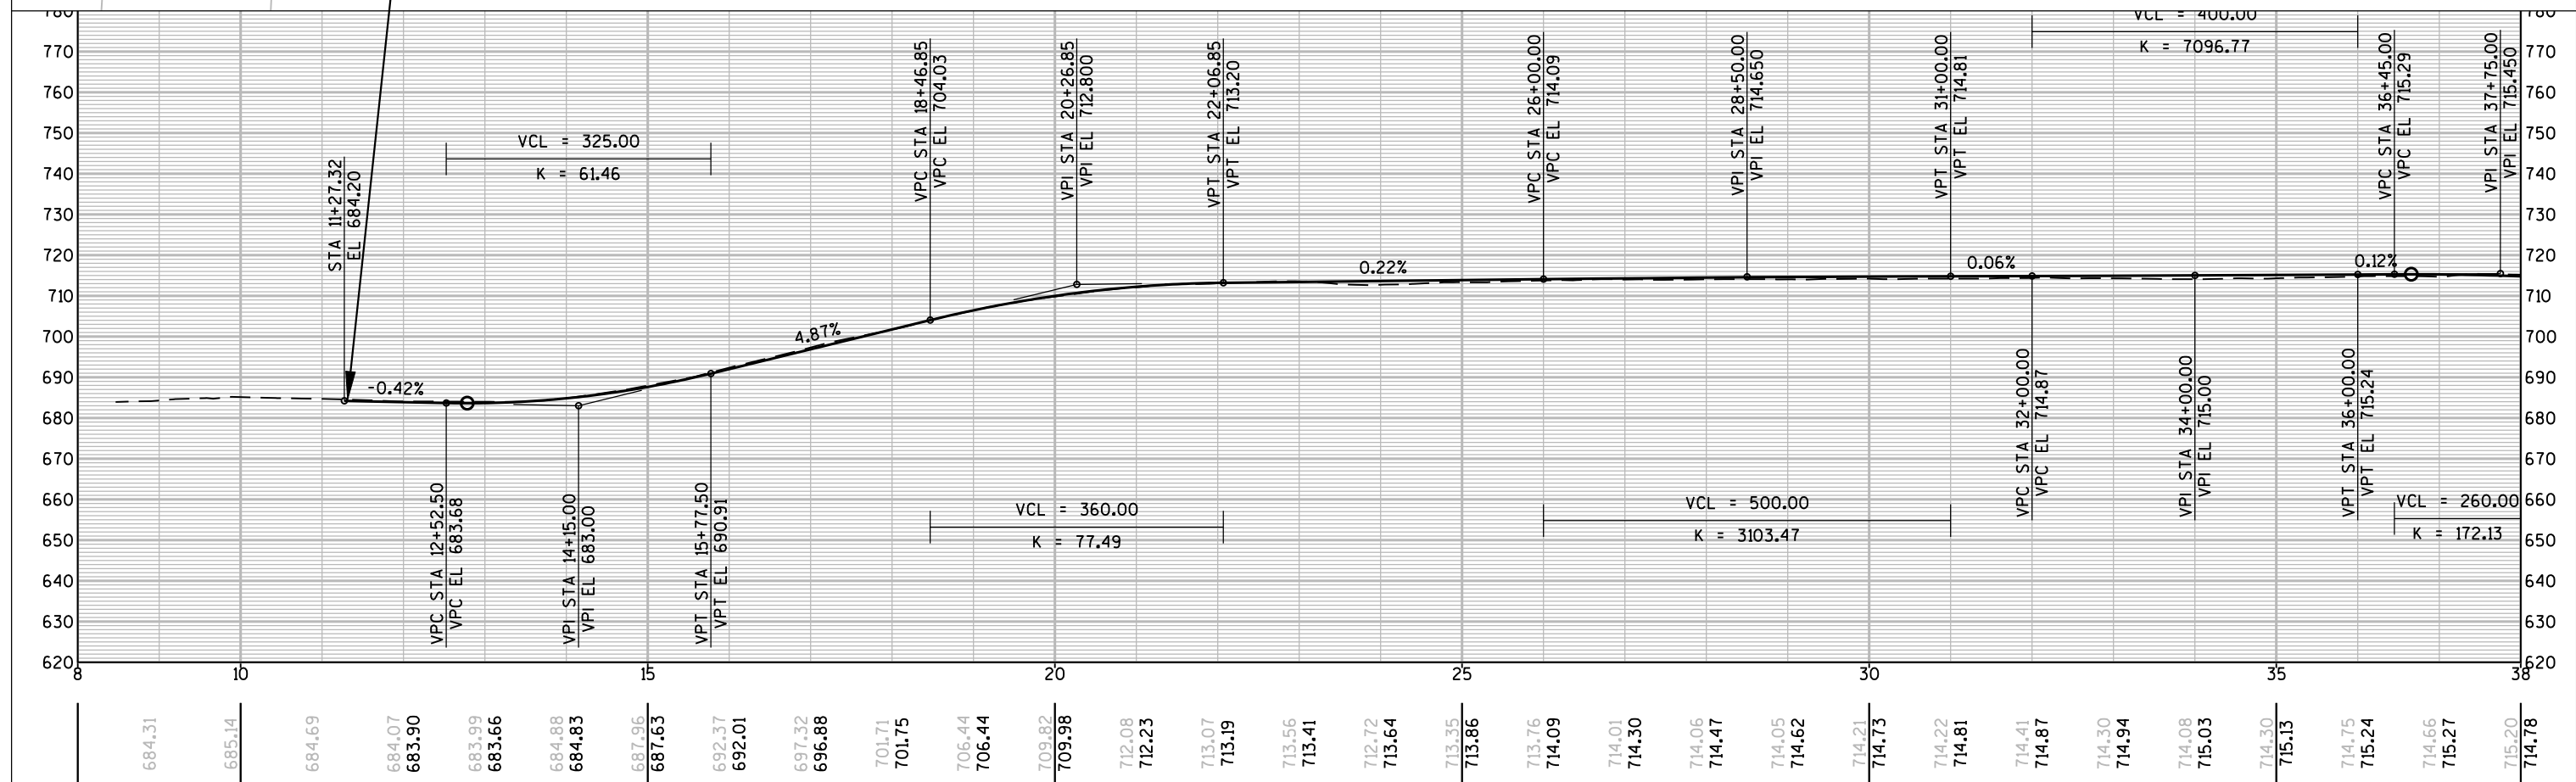
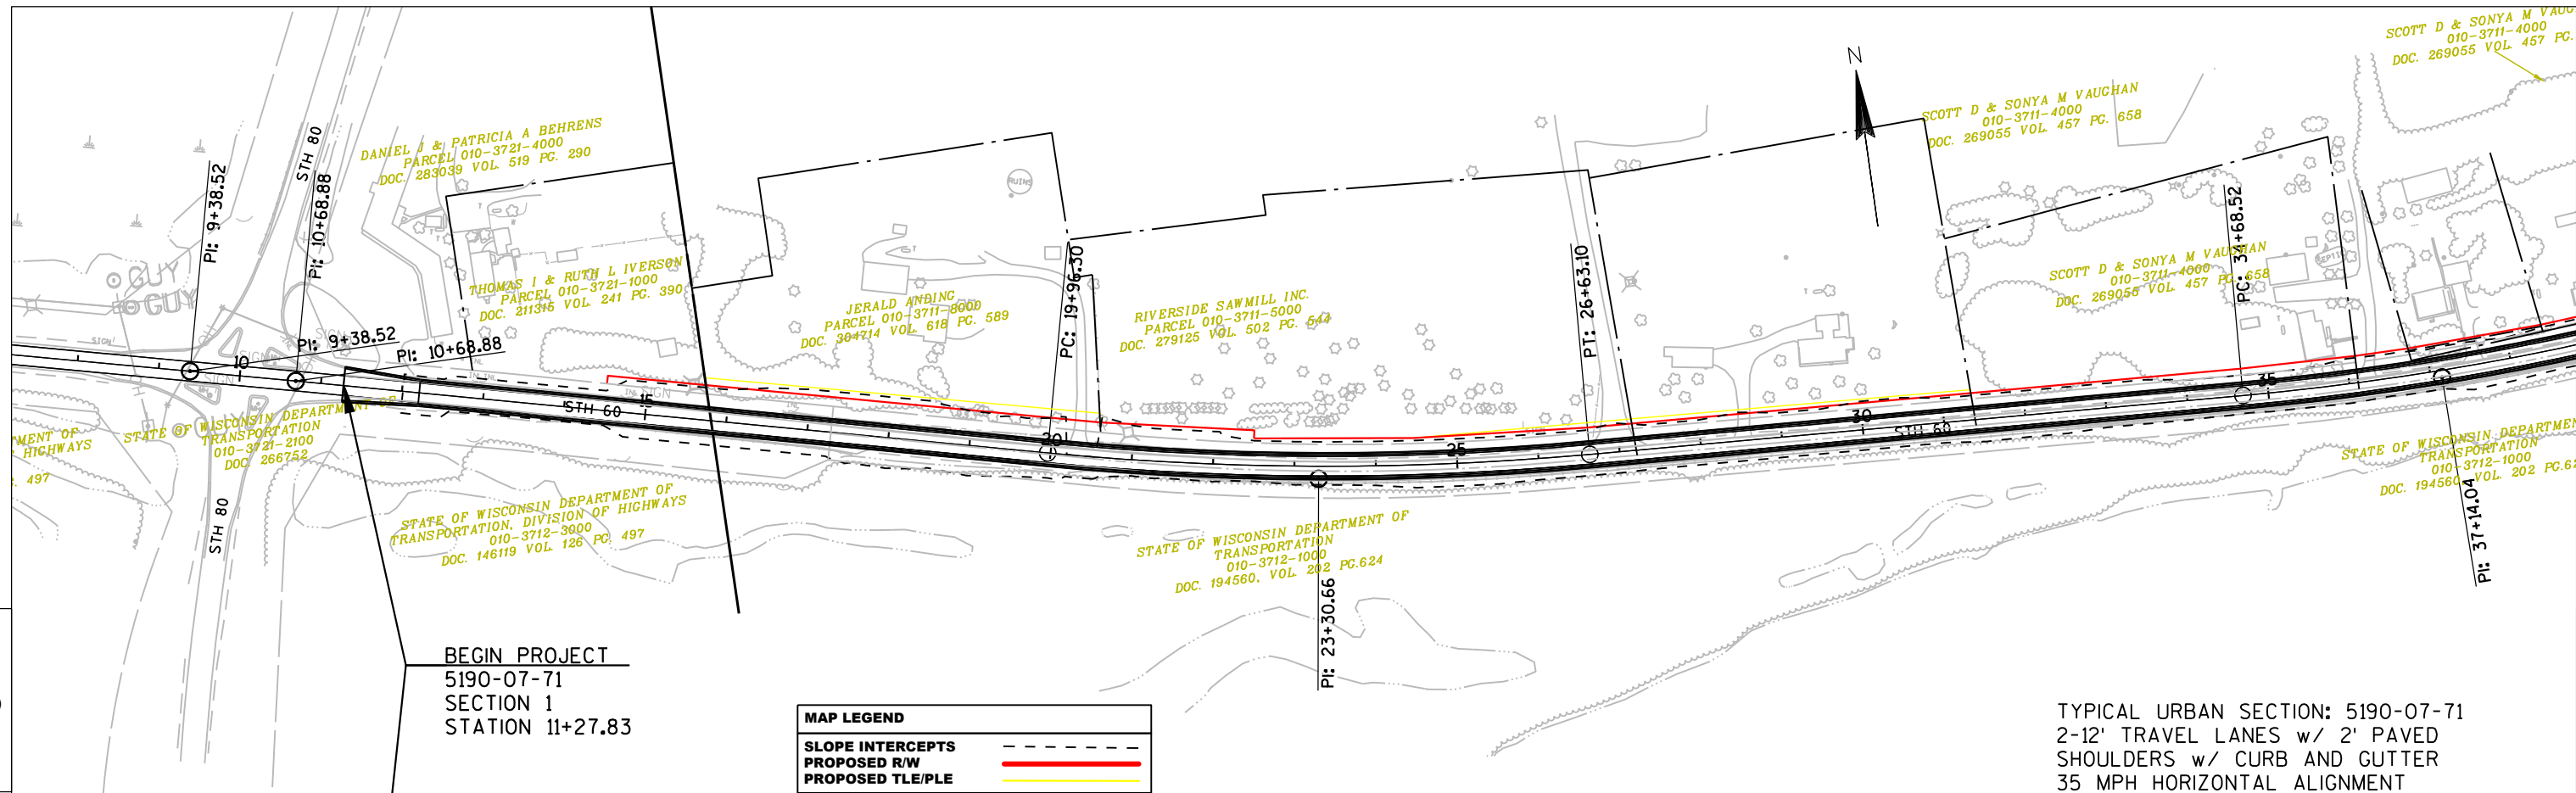


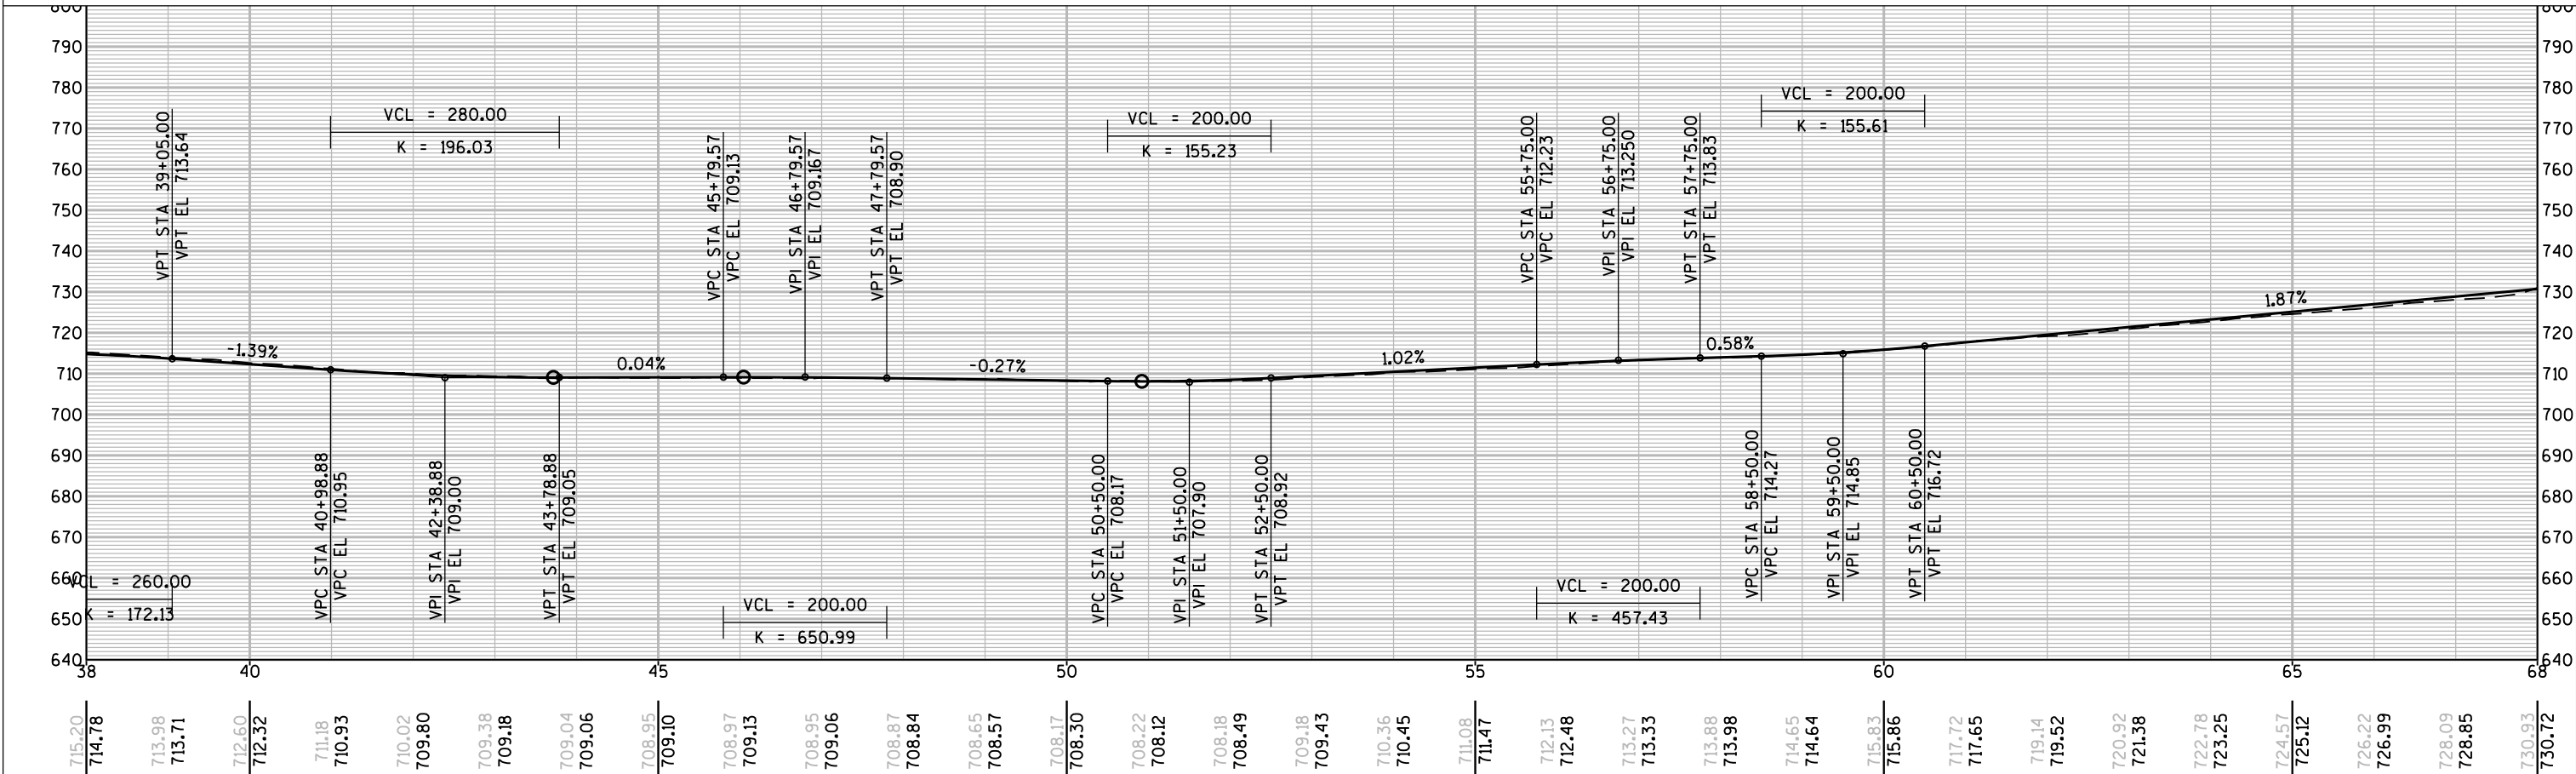
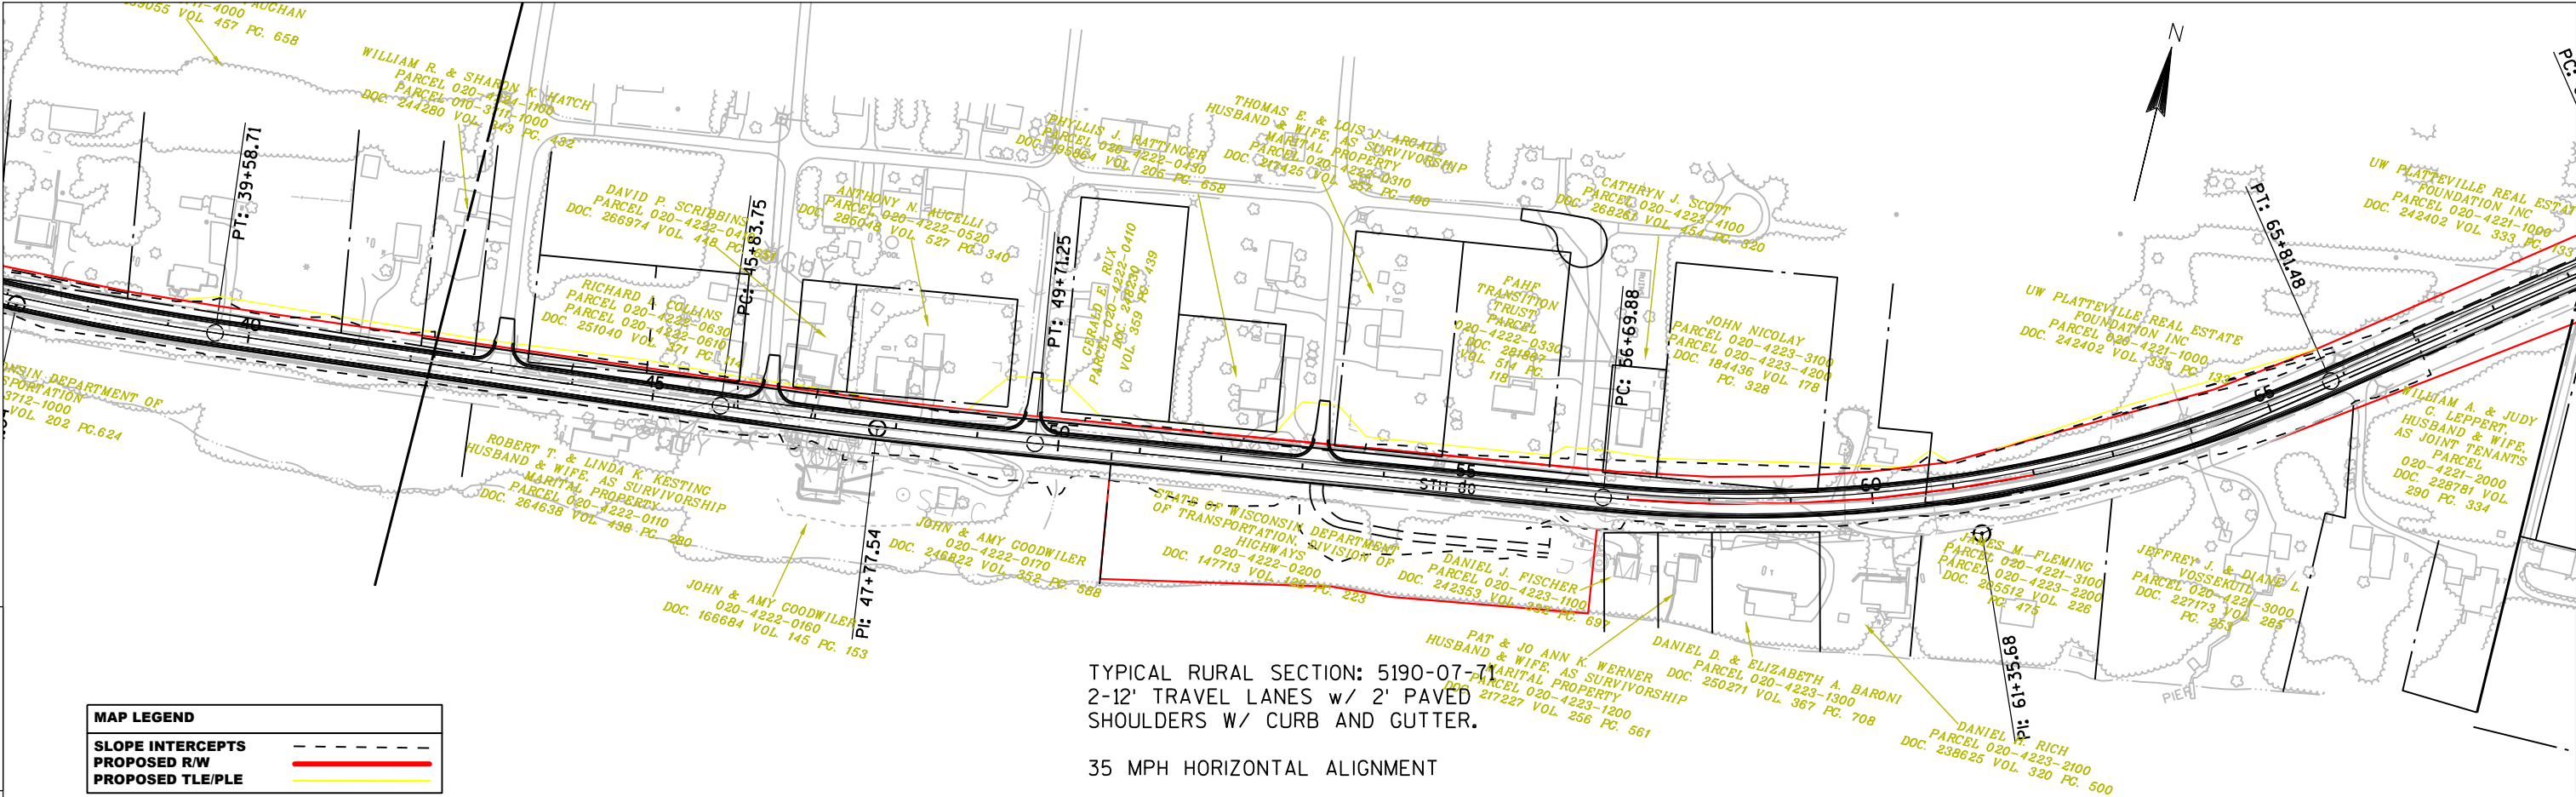


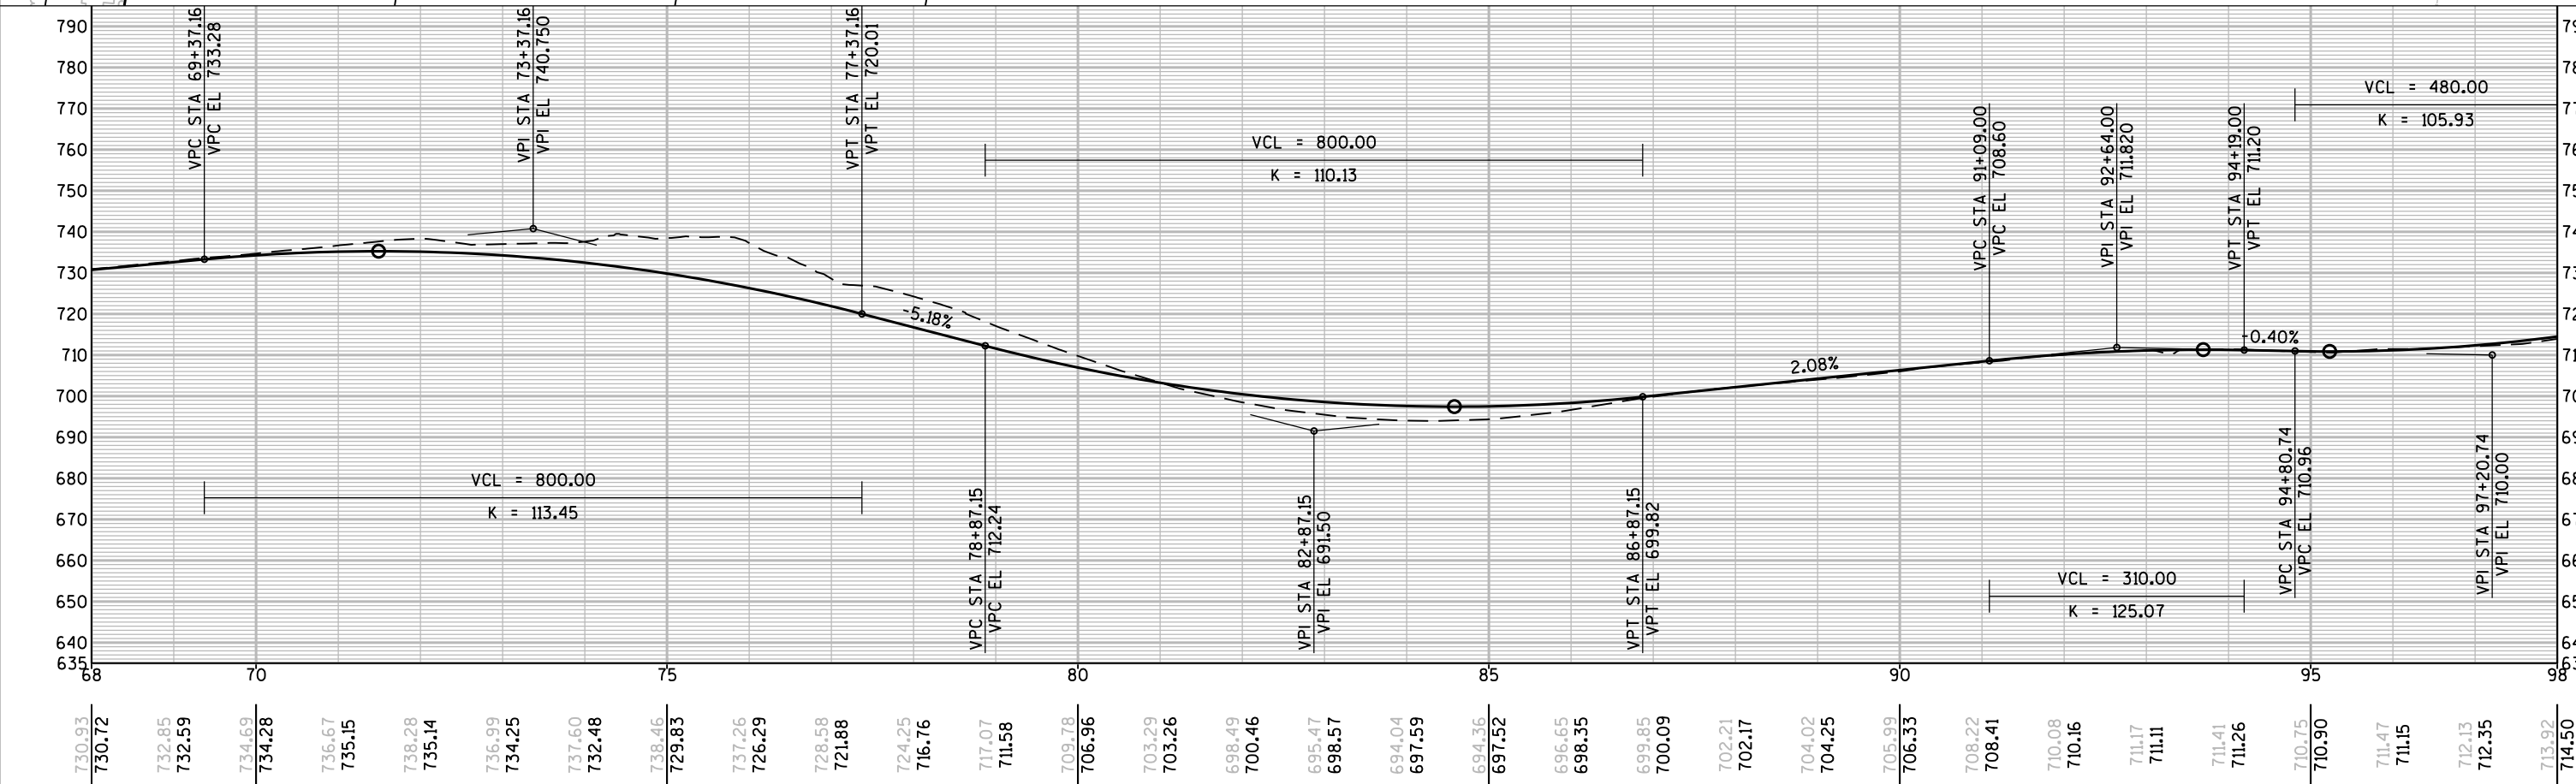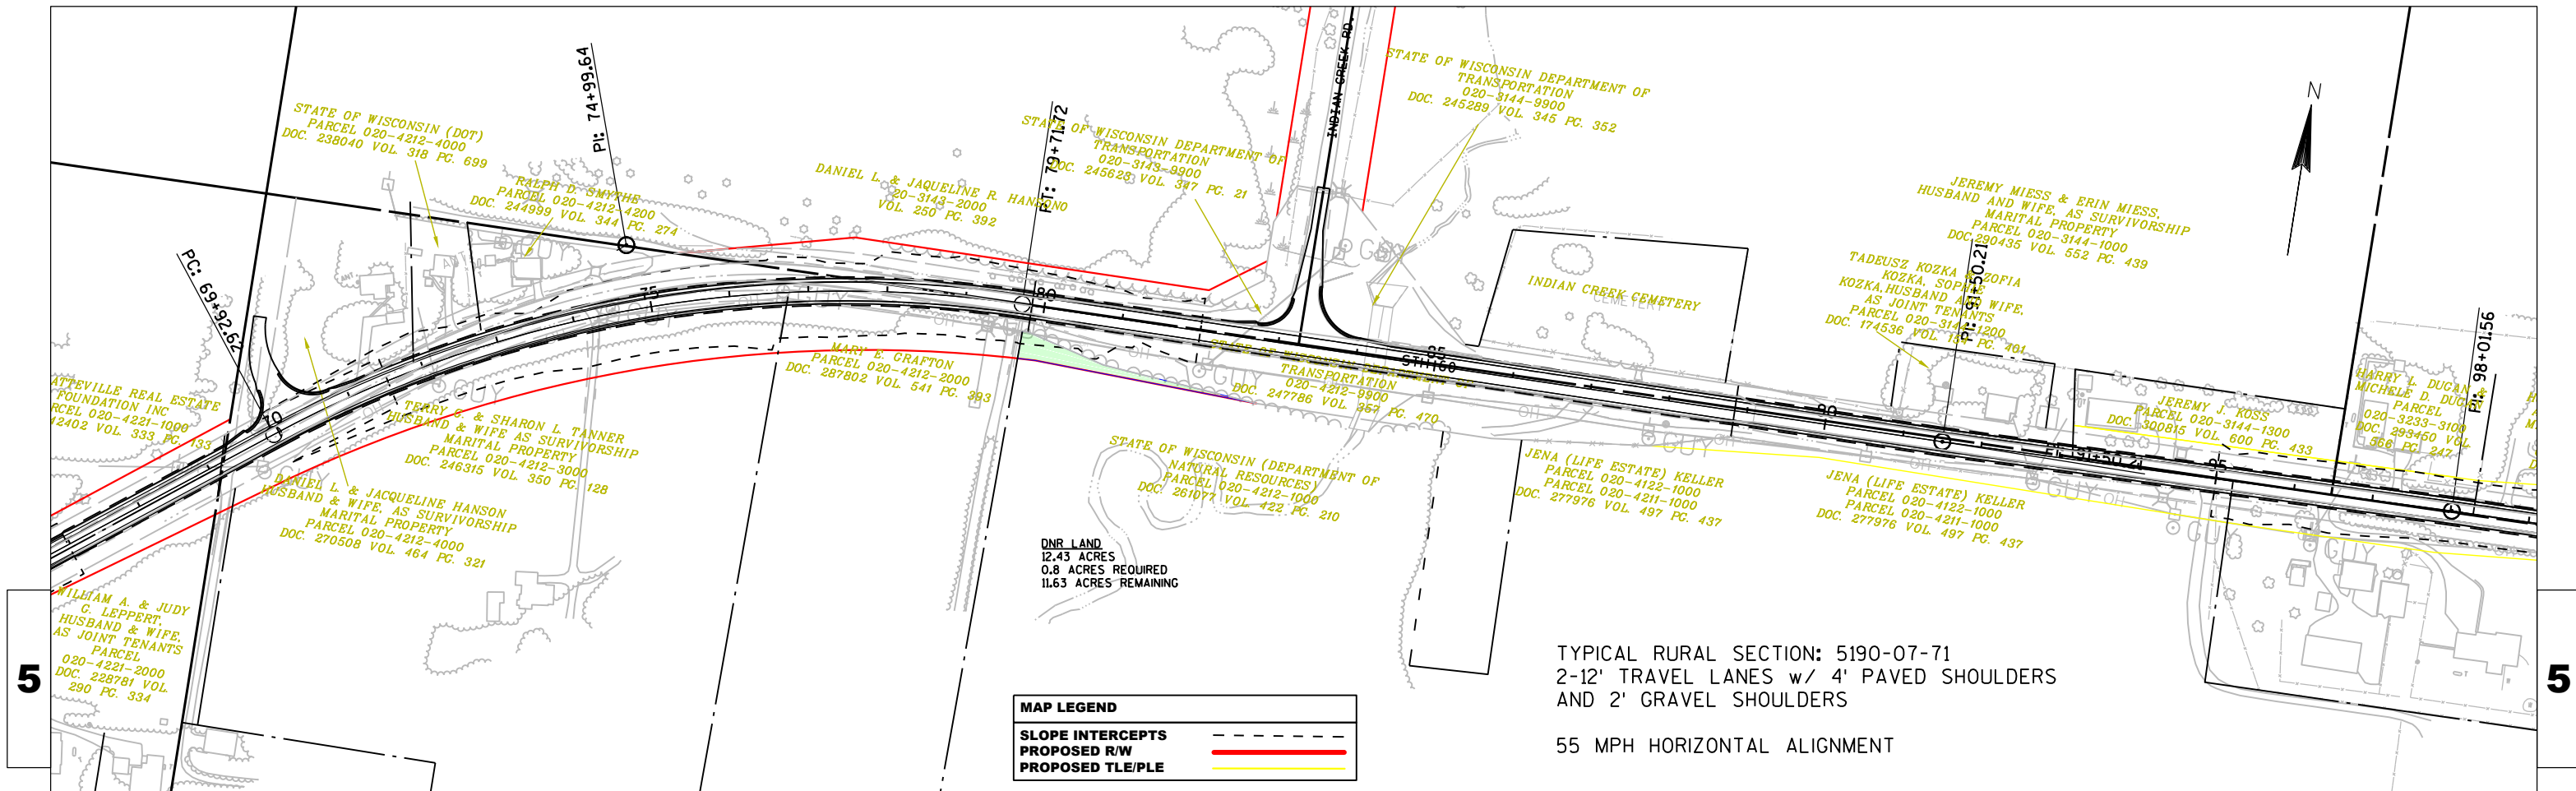

PROJECT NO:5190-07-71	HWY: STH 60	COUNTY: RICHLAND	PLAN AND PROFILE: SECTION 1	SHEET	E
-----------------------	-------------	------------------	-----------------------------	-------	---

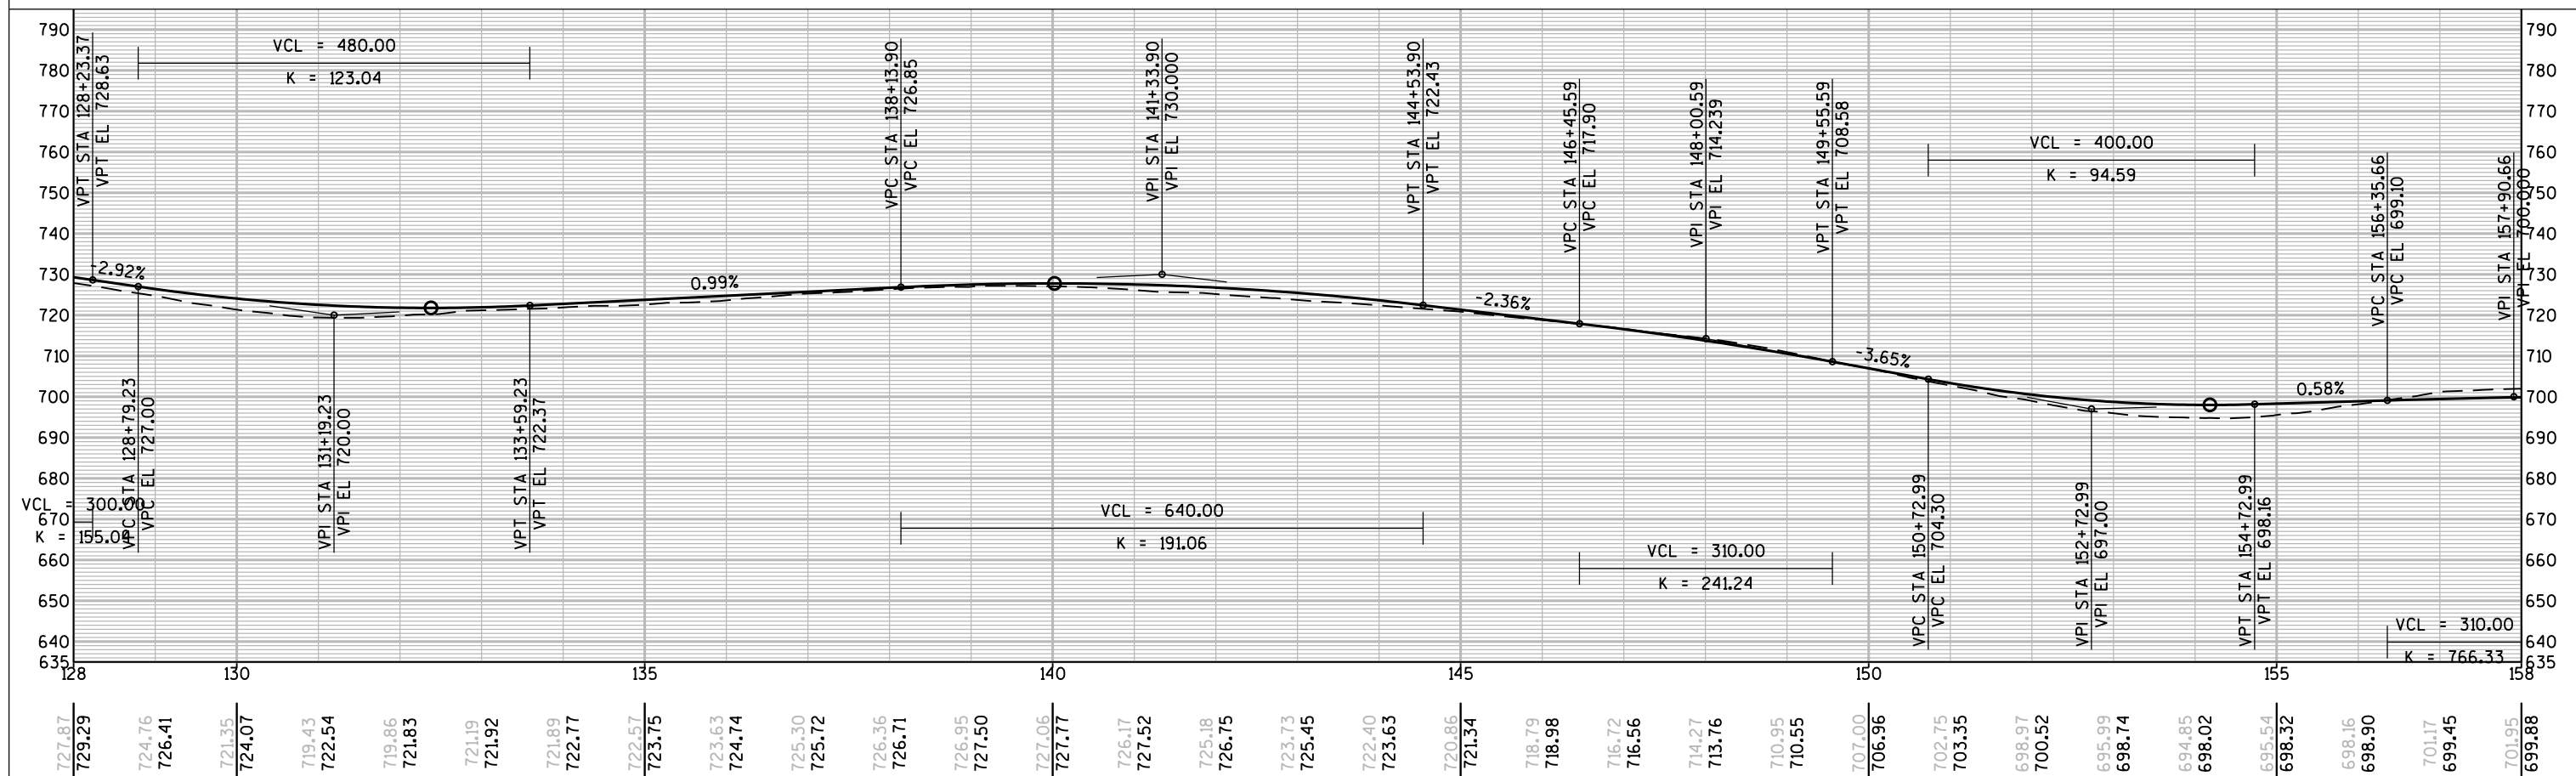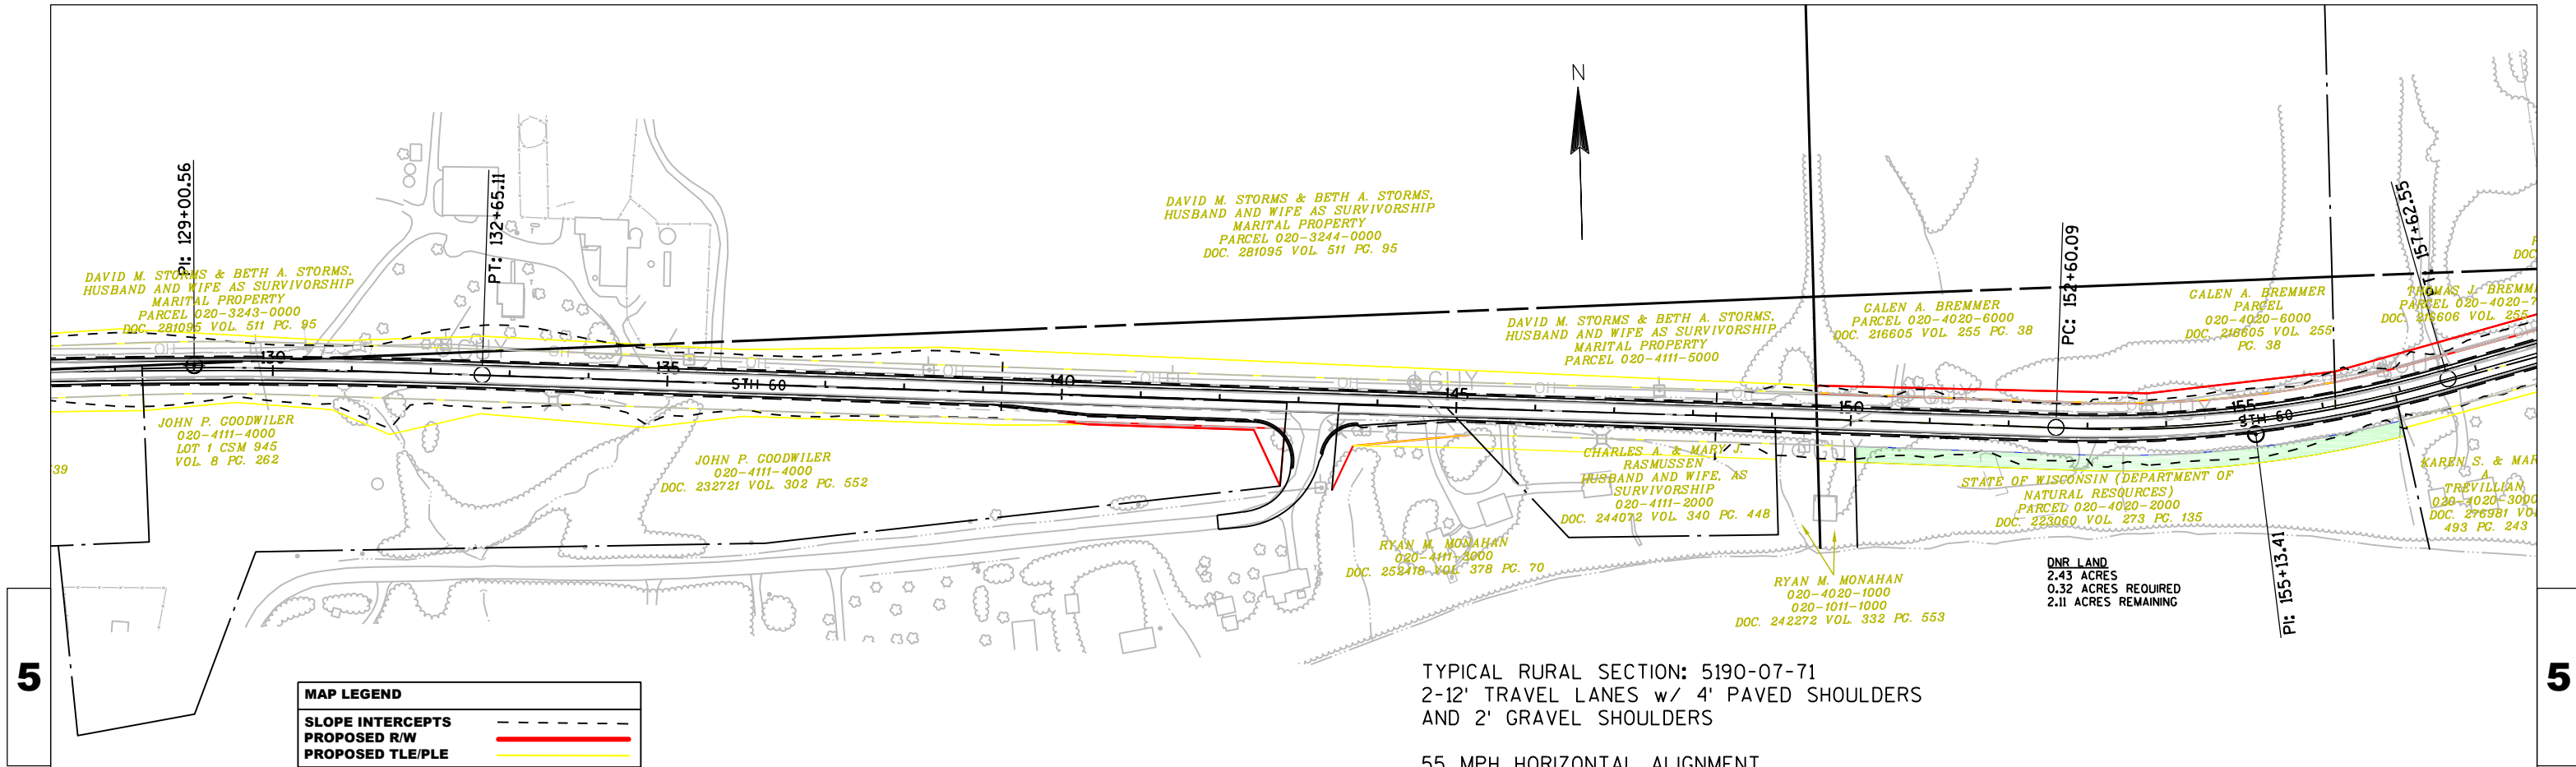

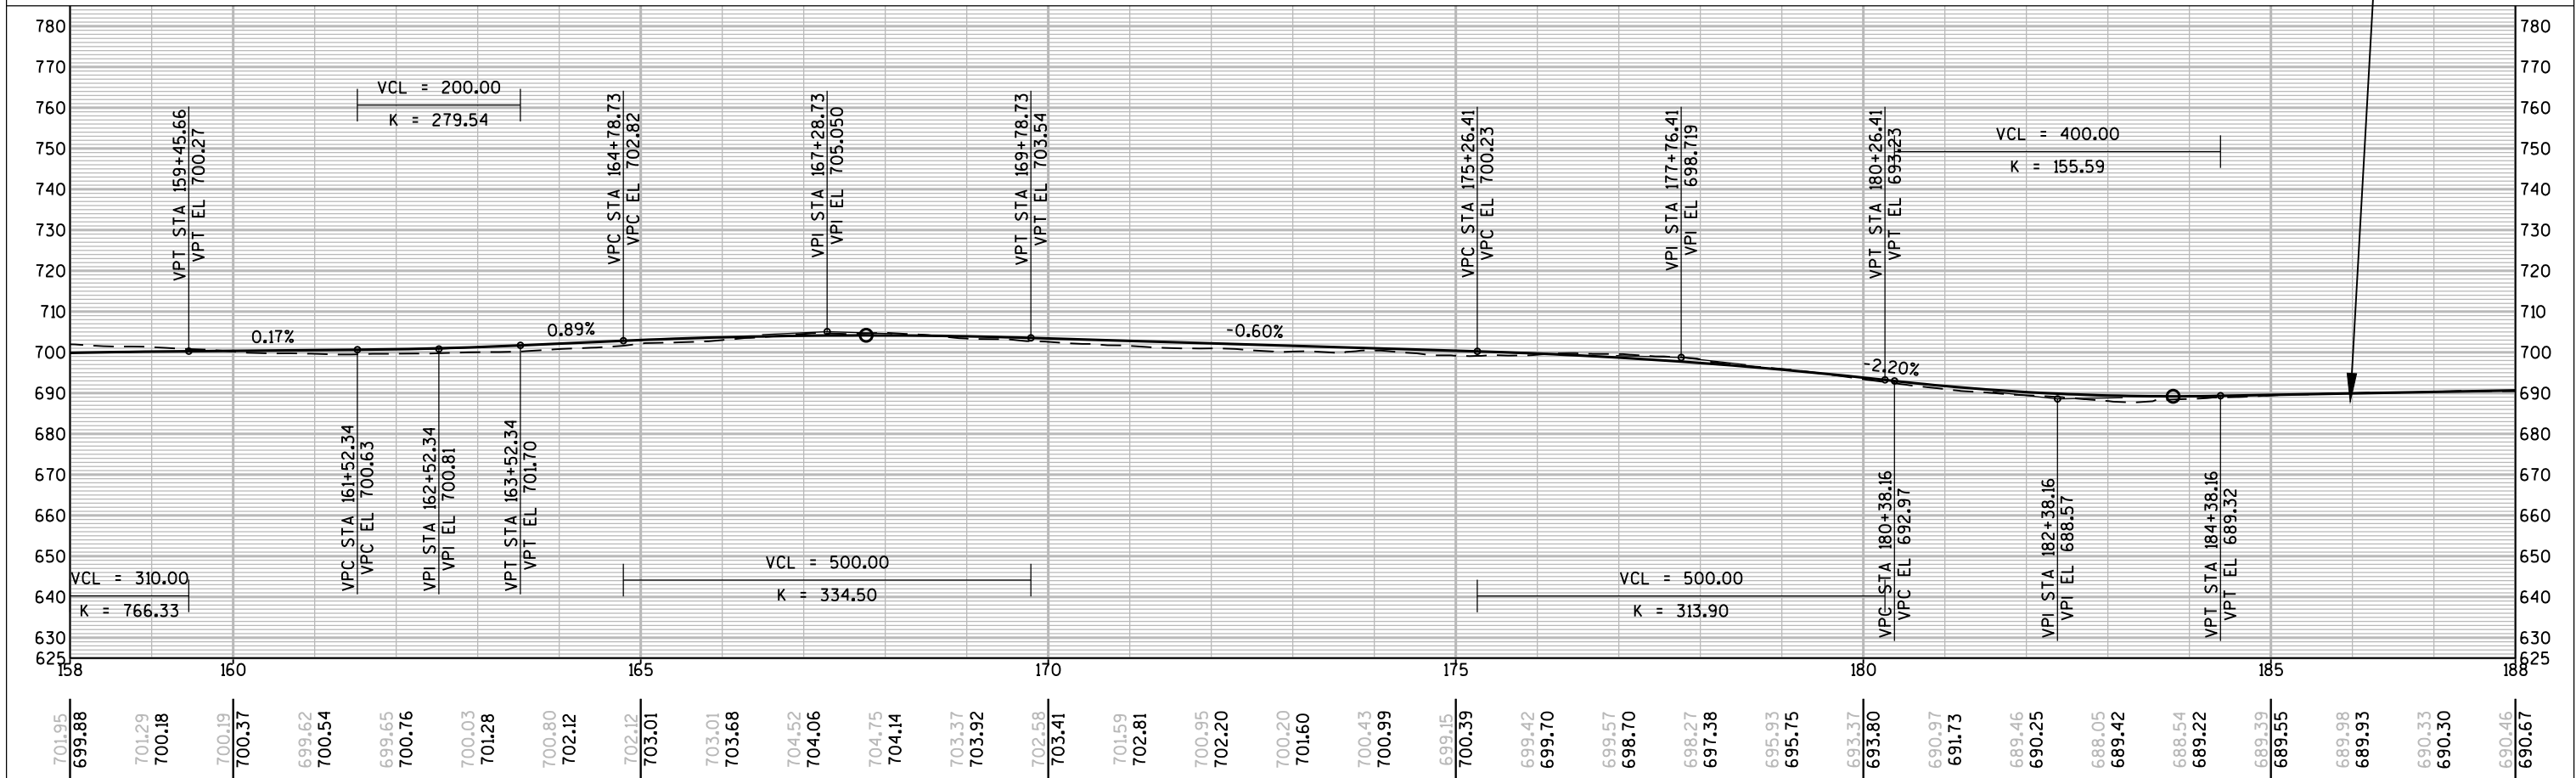
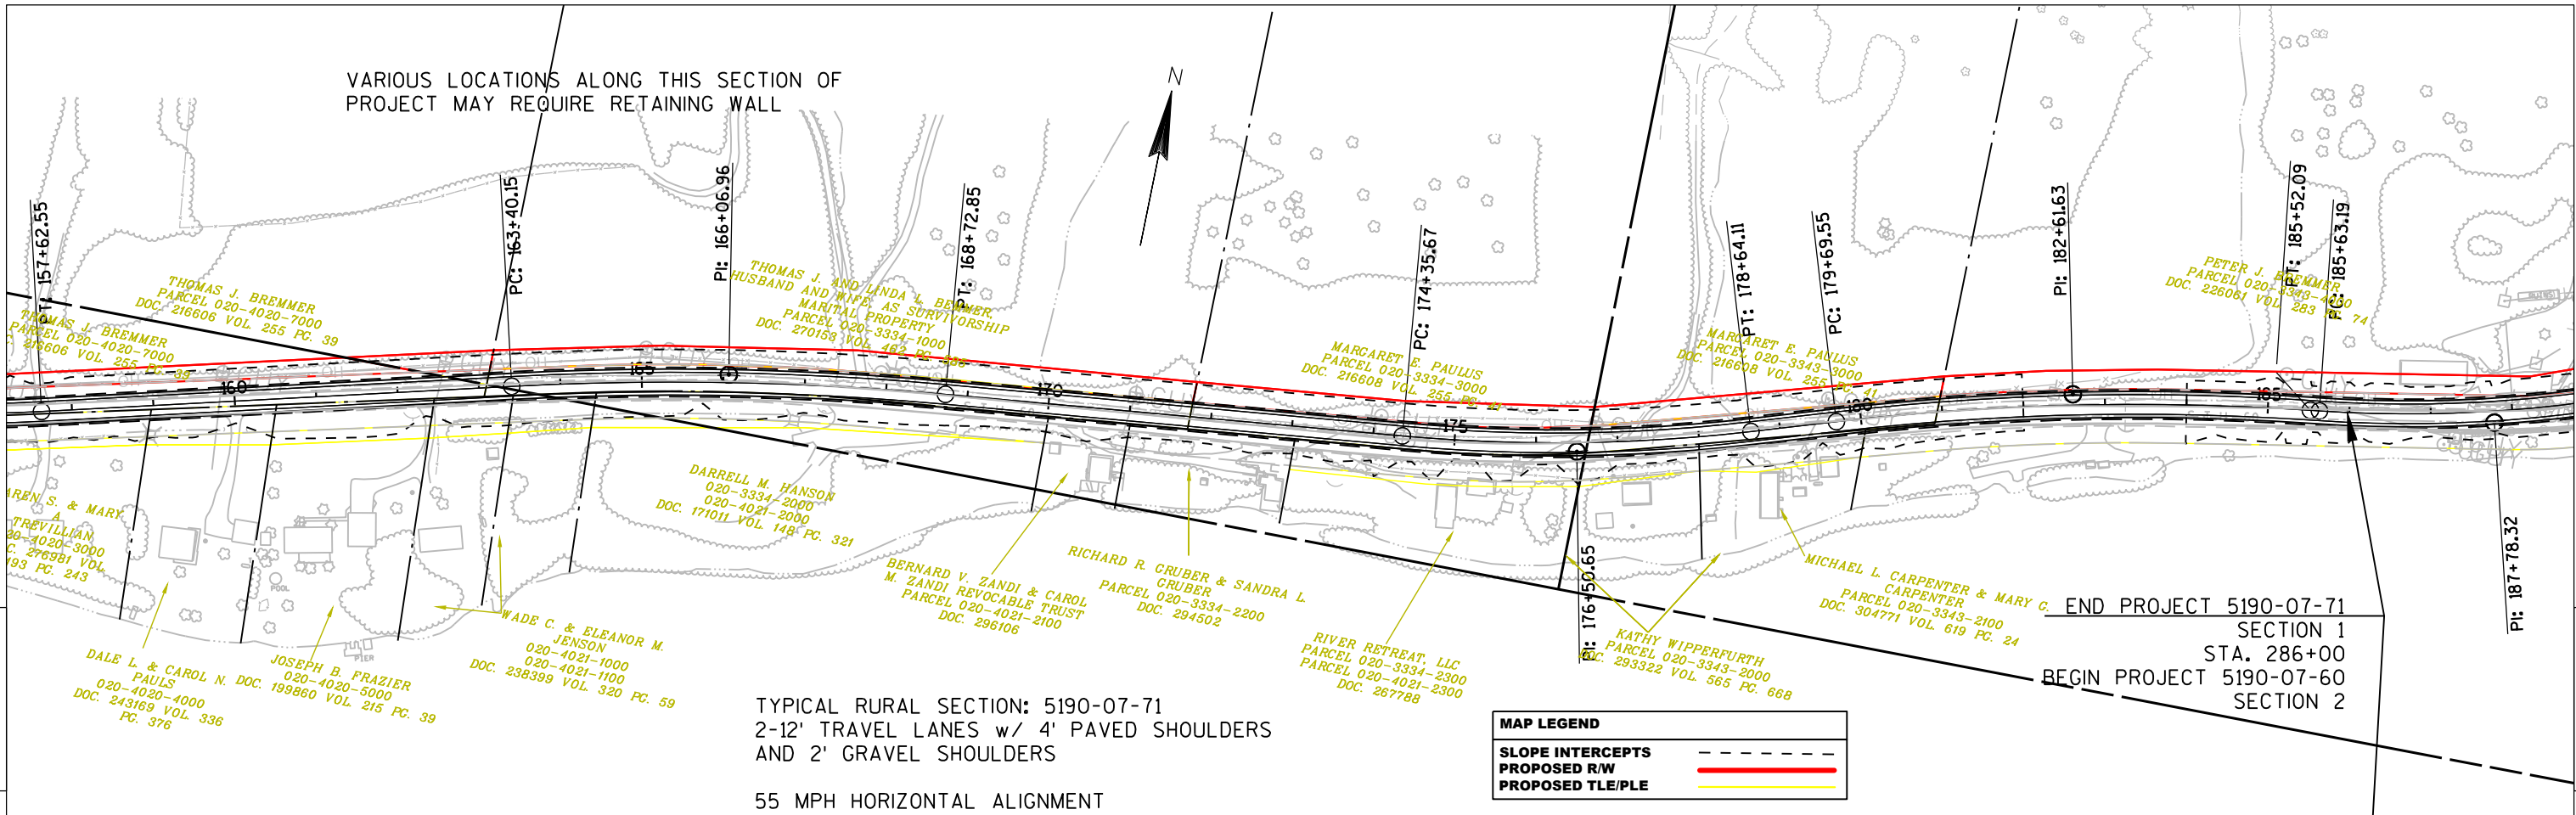


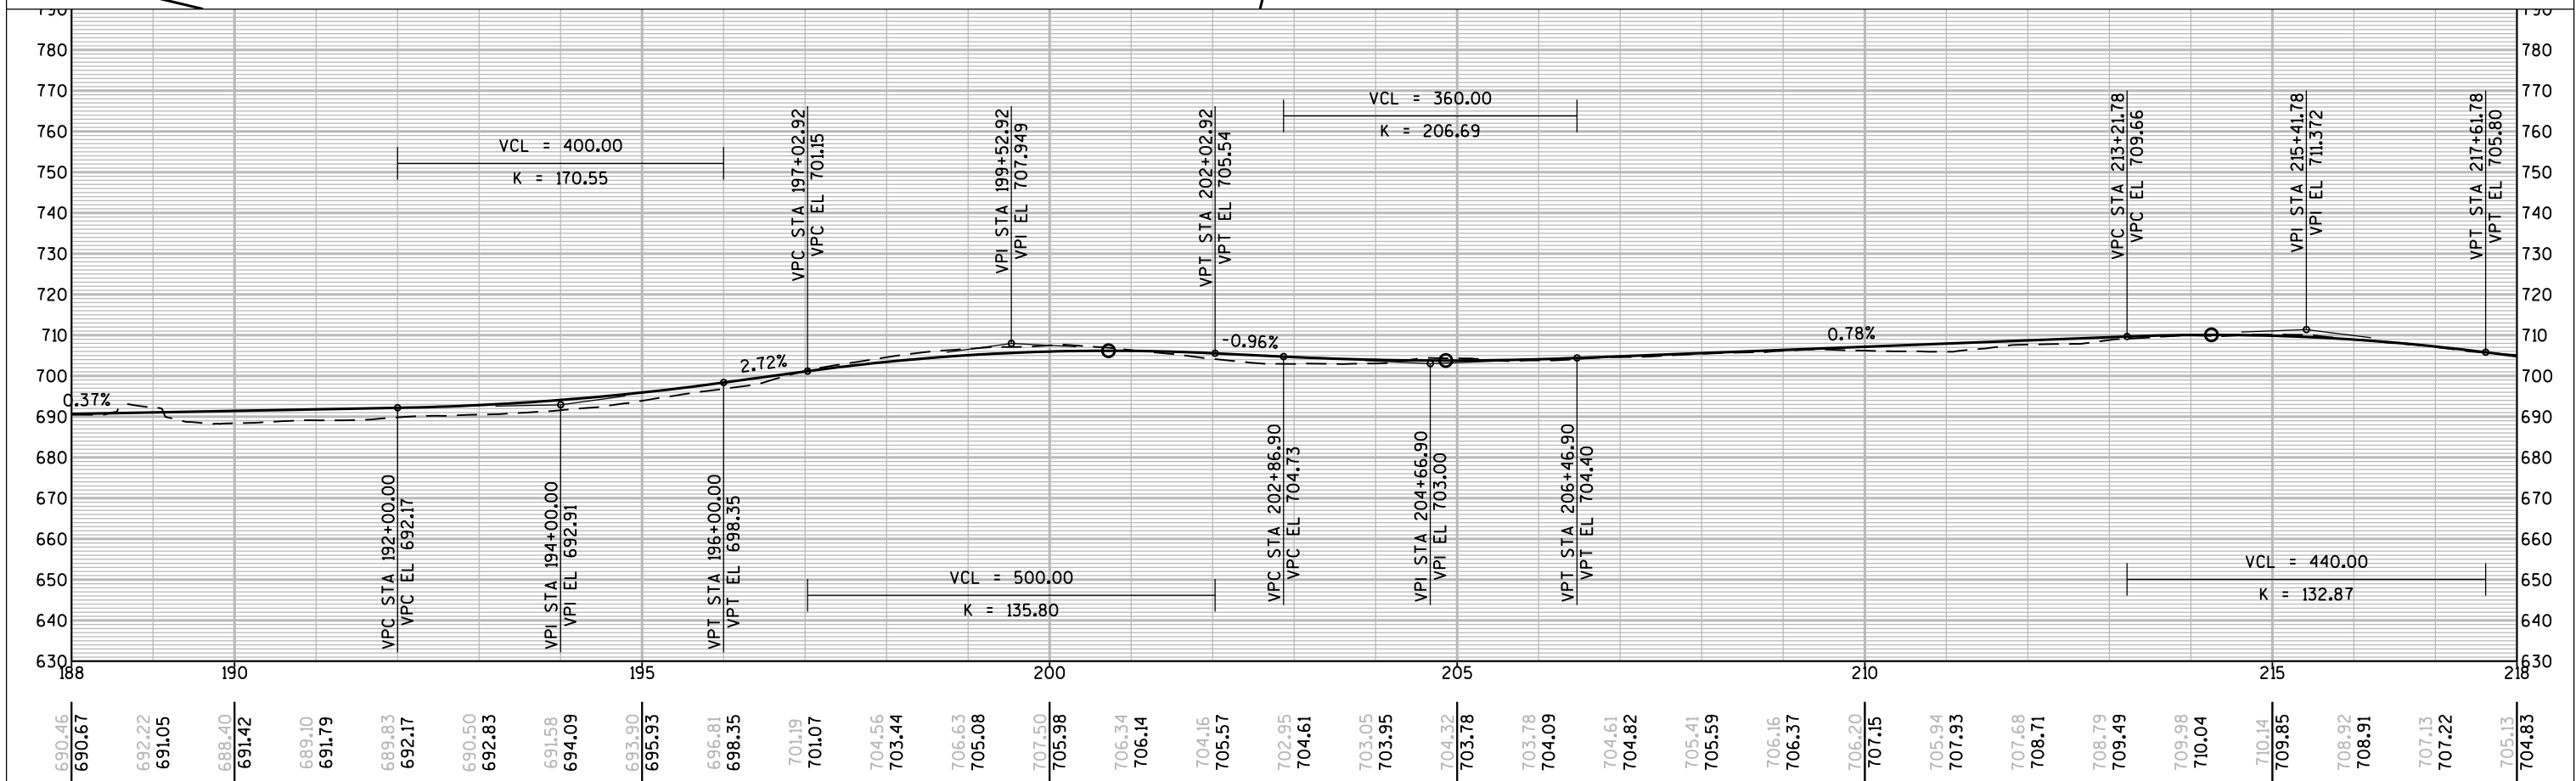
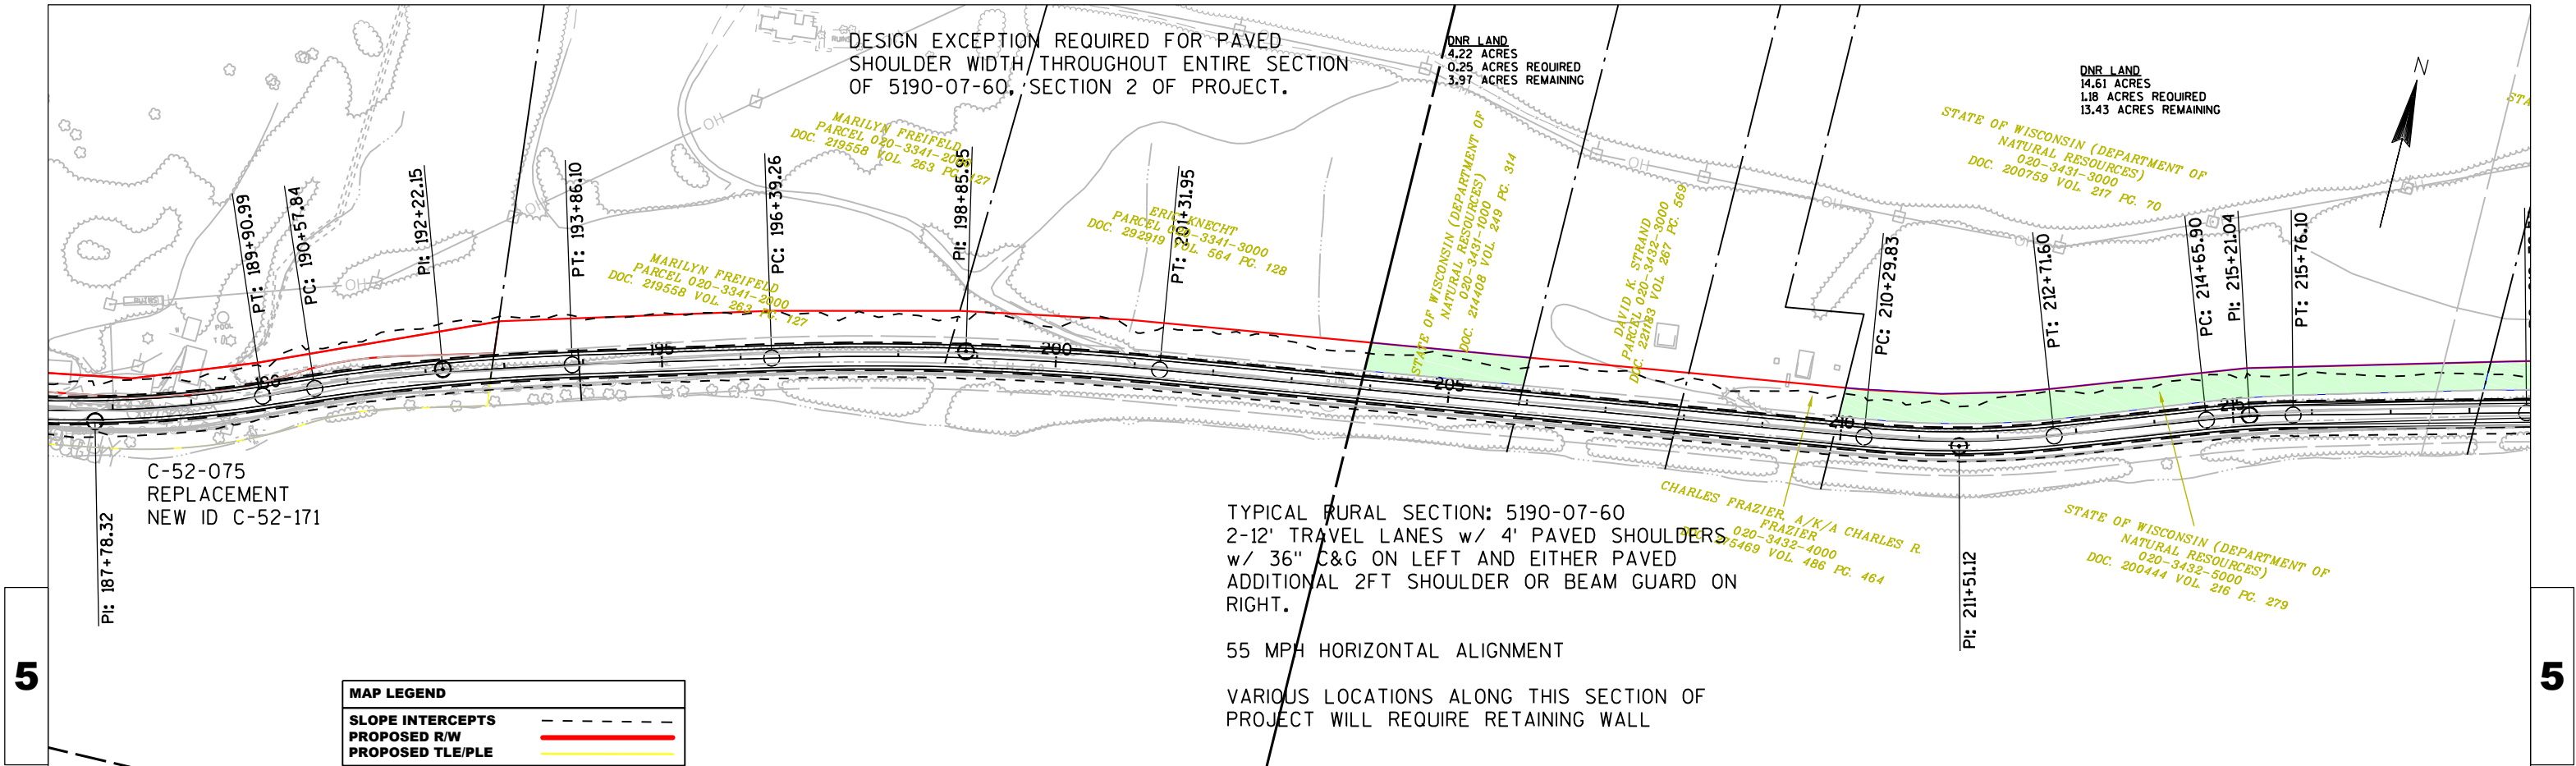




TYPICAL RURAL SECTION: 5190-07-60
2-12' TRAVEL LANES w/ 4' PAVED SHOULDERS
w/ 36" C&G ON LEFT AND EITHER PAVED
ADDITIONAL 2FT SHOULDER OR BEAM GUARD ON
RIGHT.



55 MPH HORIZONTAL ALIGNMENT



VARIOUS LOCATIONS ALONG THIS SECTION OF
PROJECT WILL REQUIRE RETAINING WALL

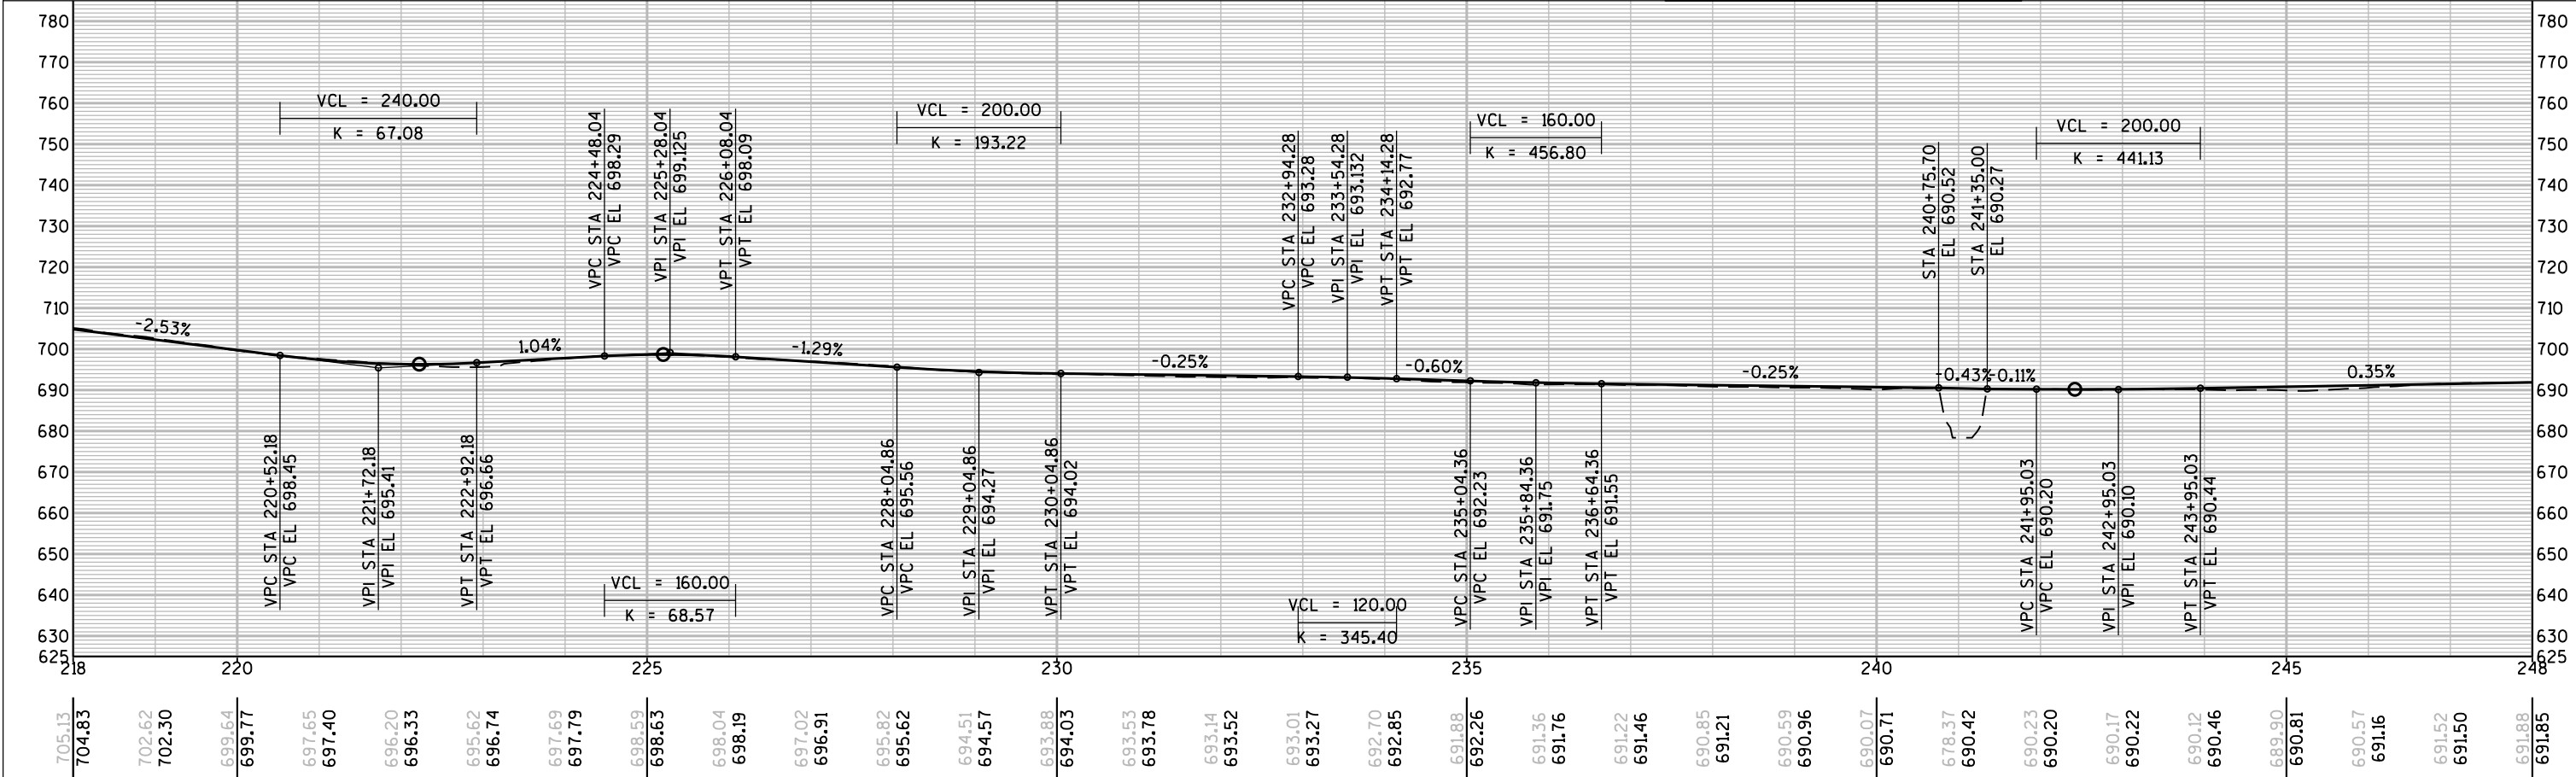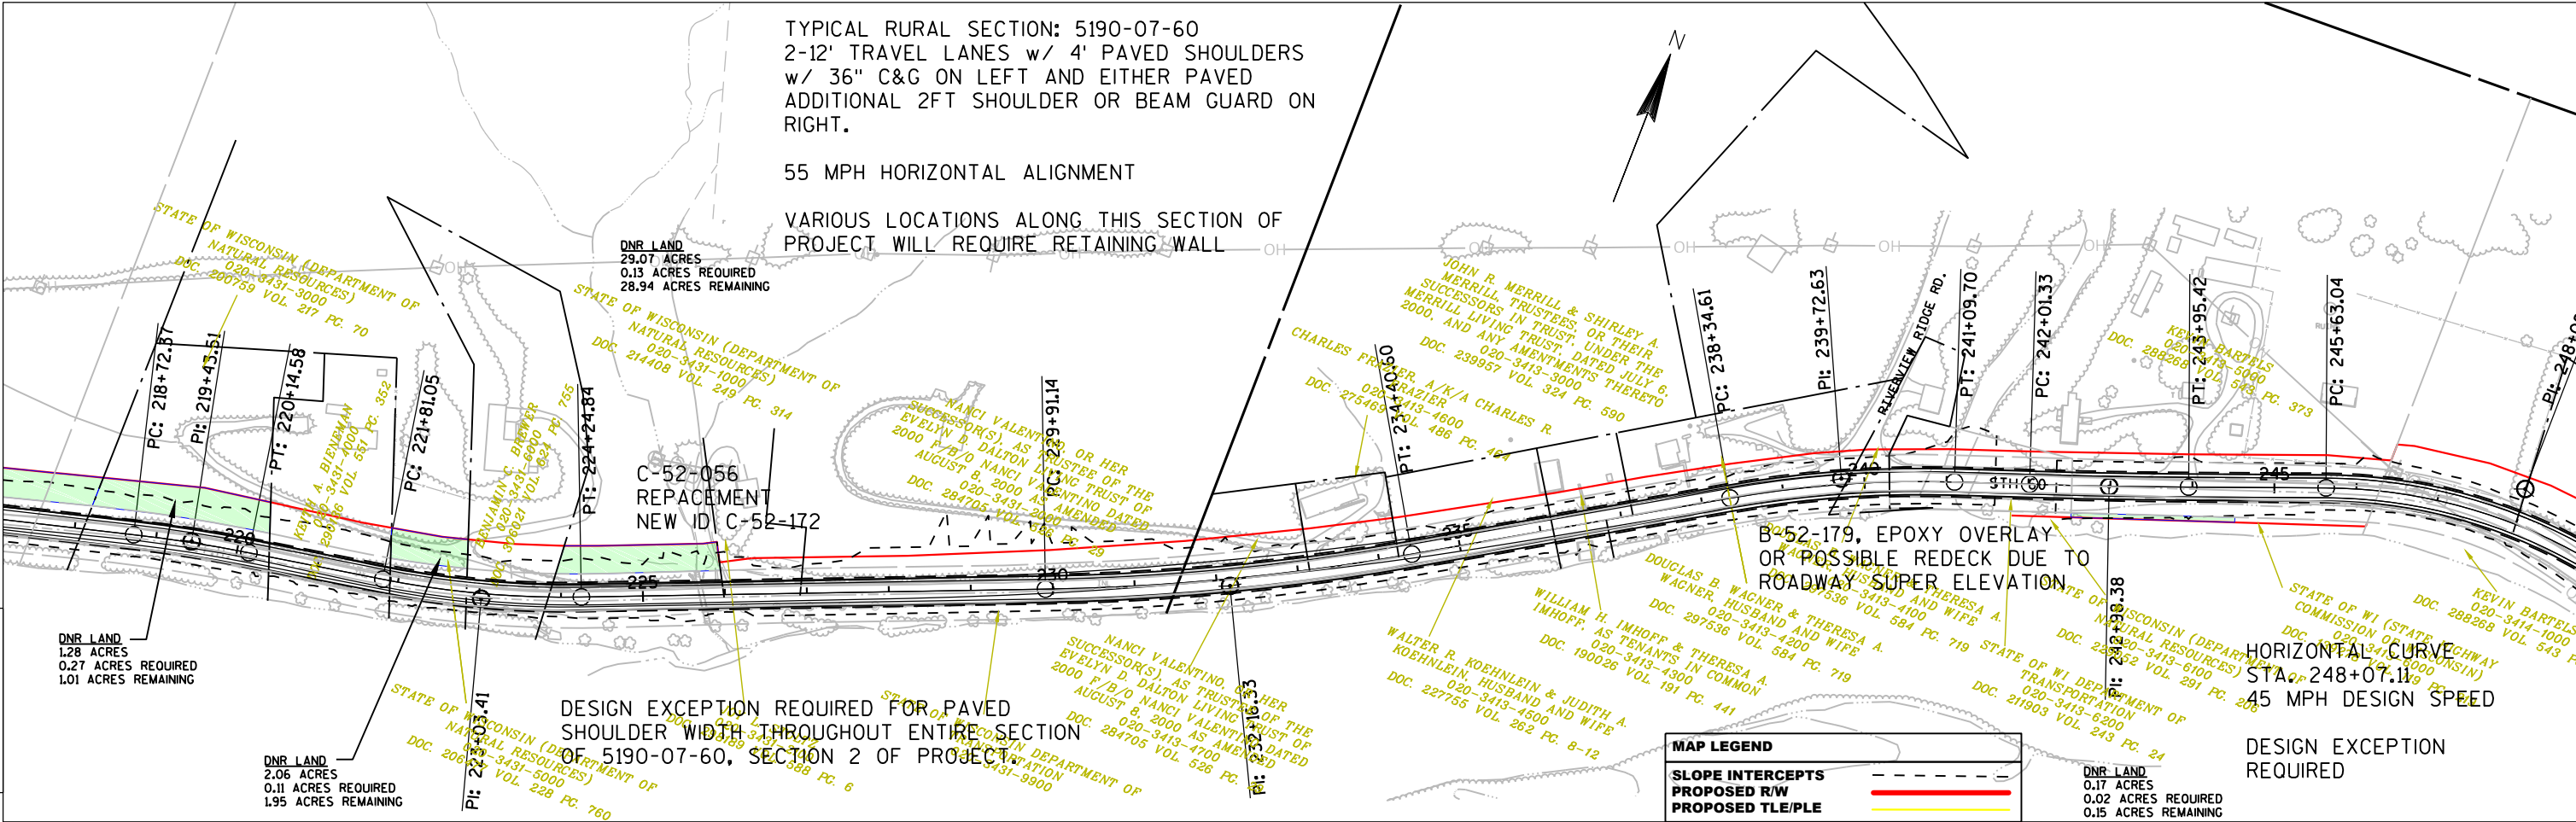

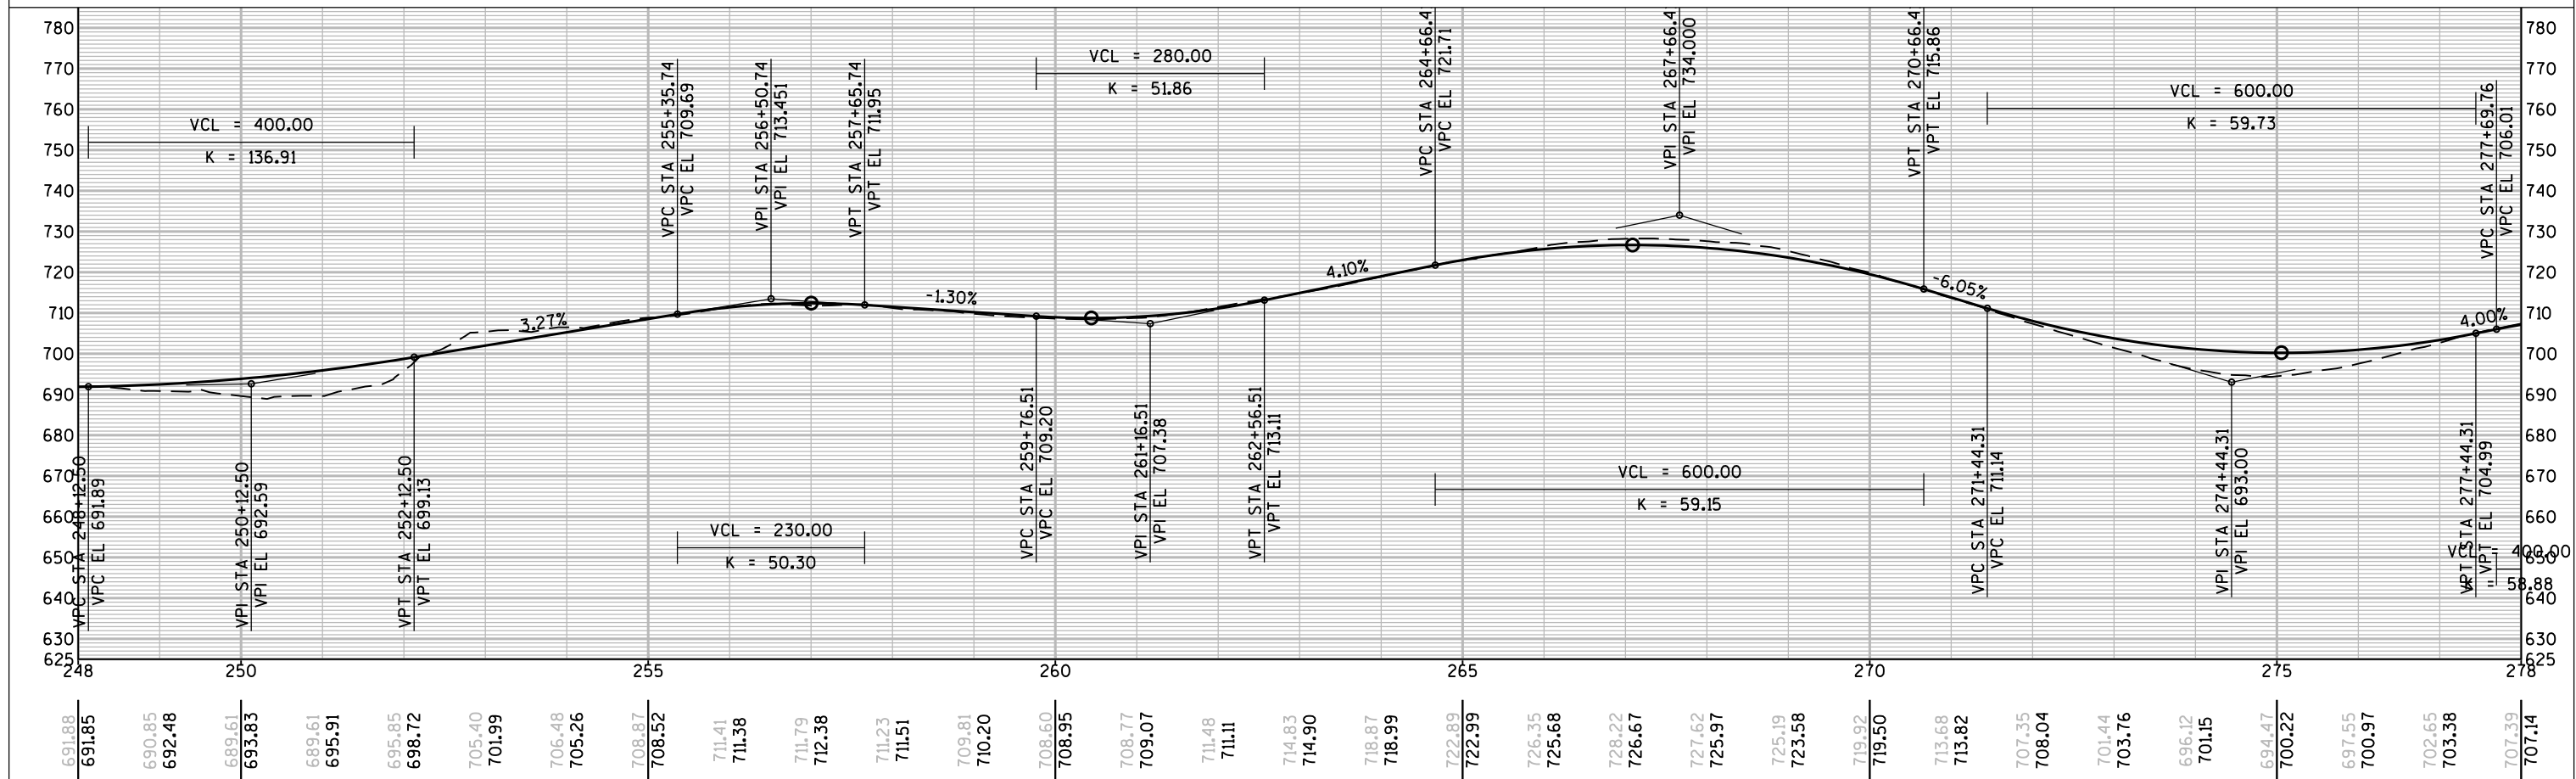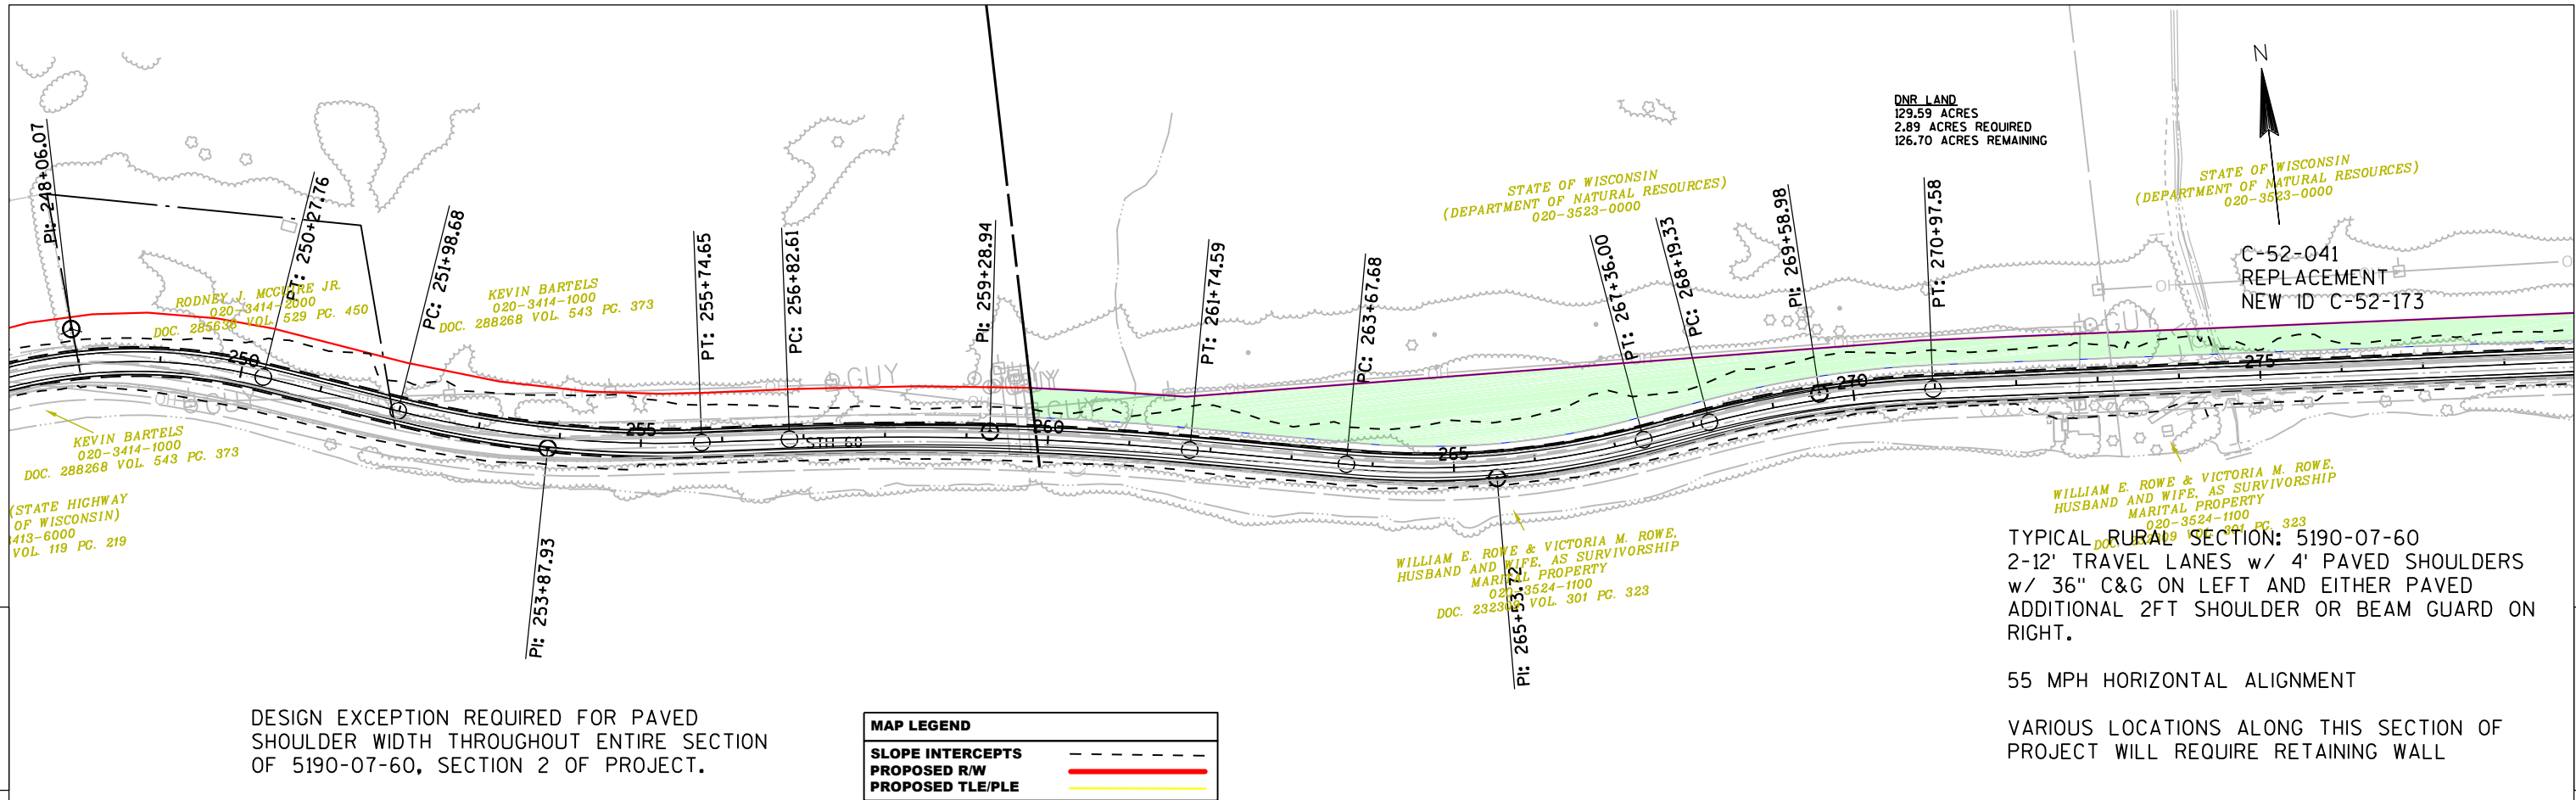


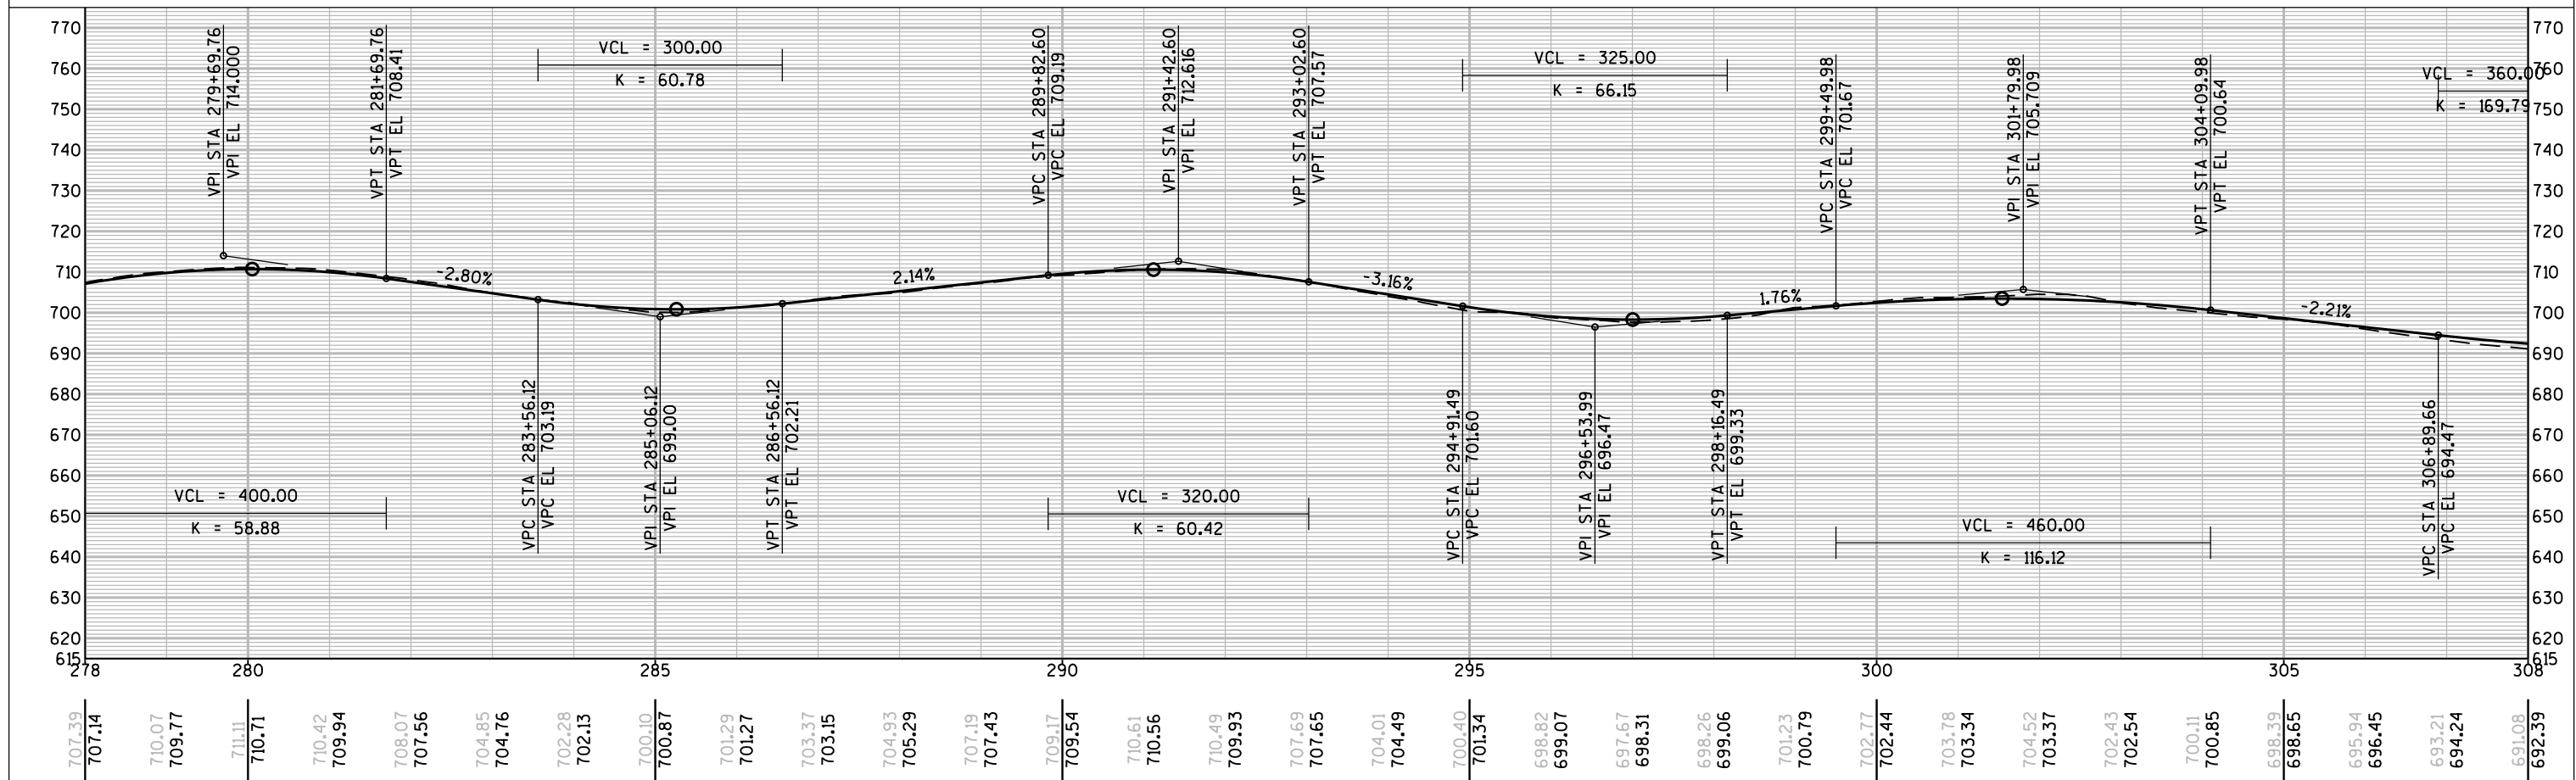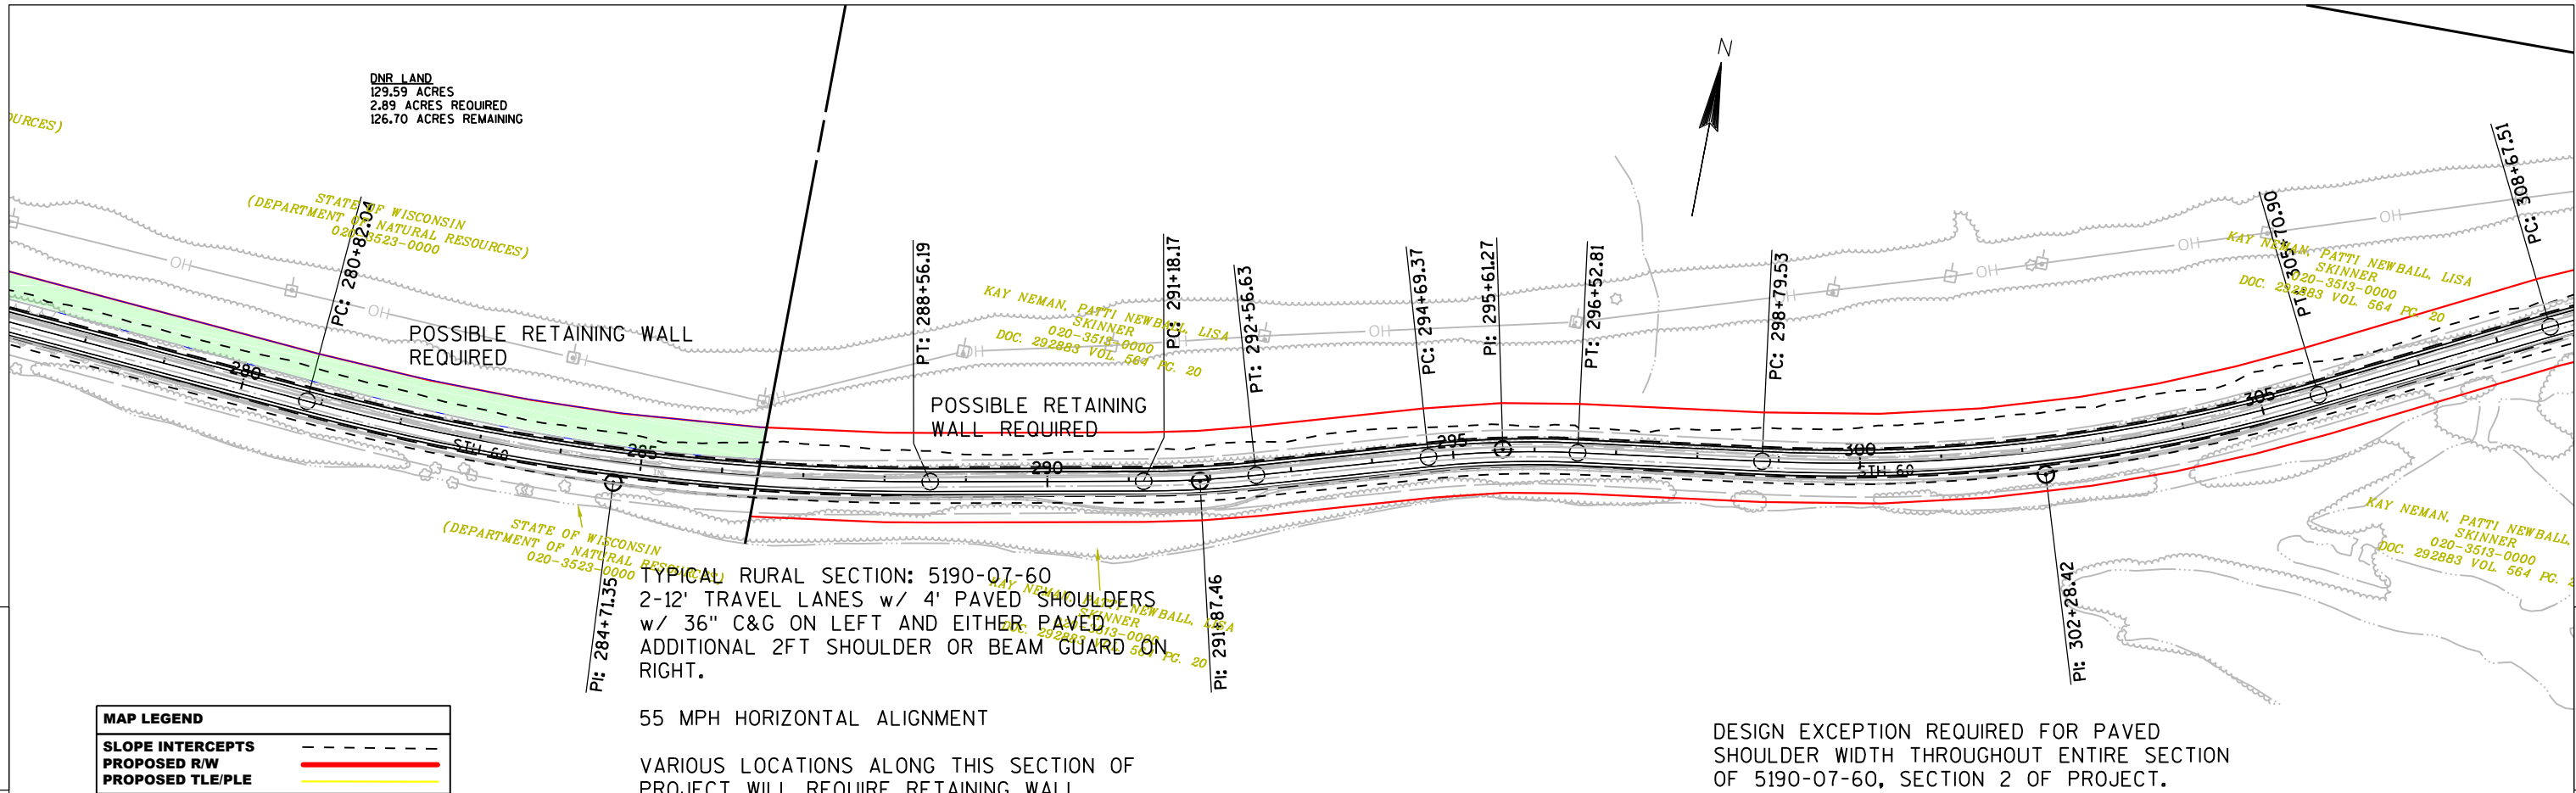

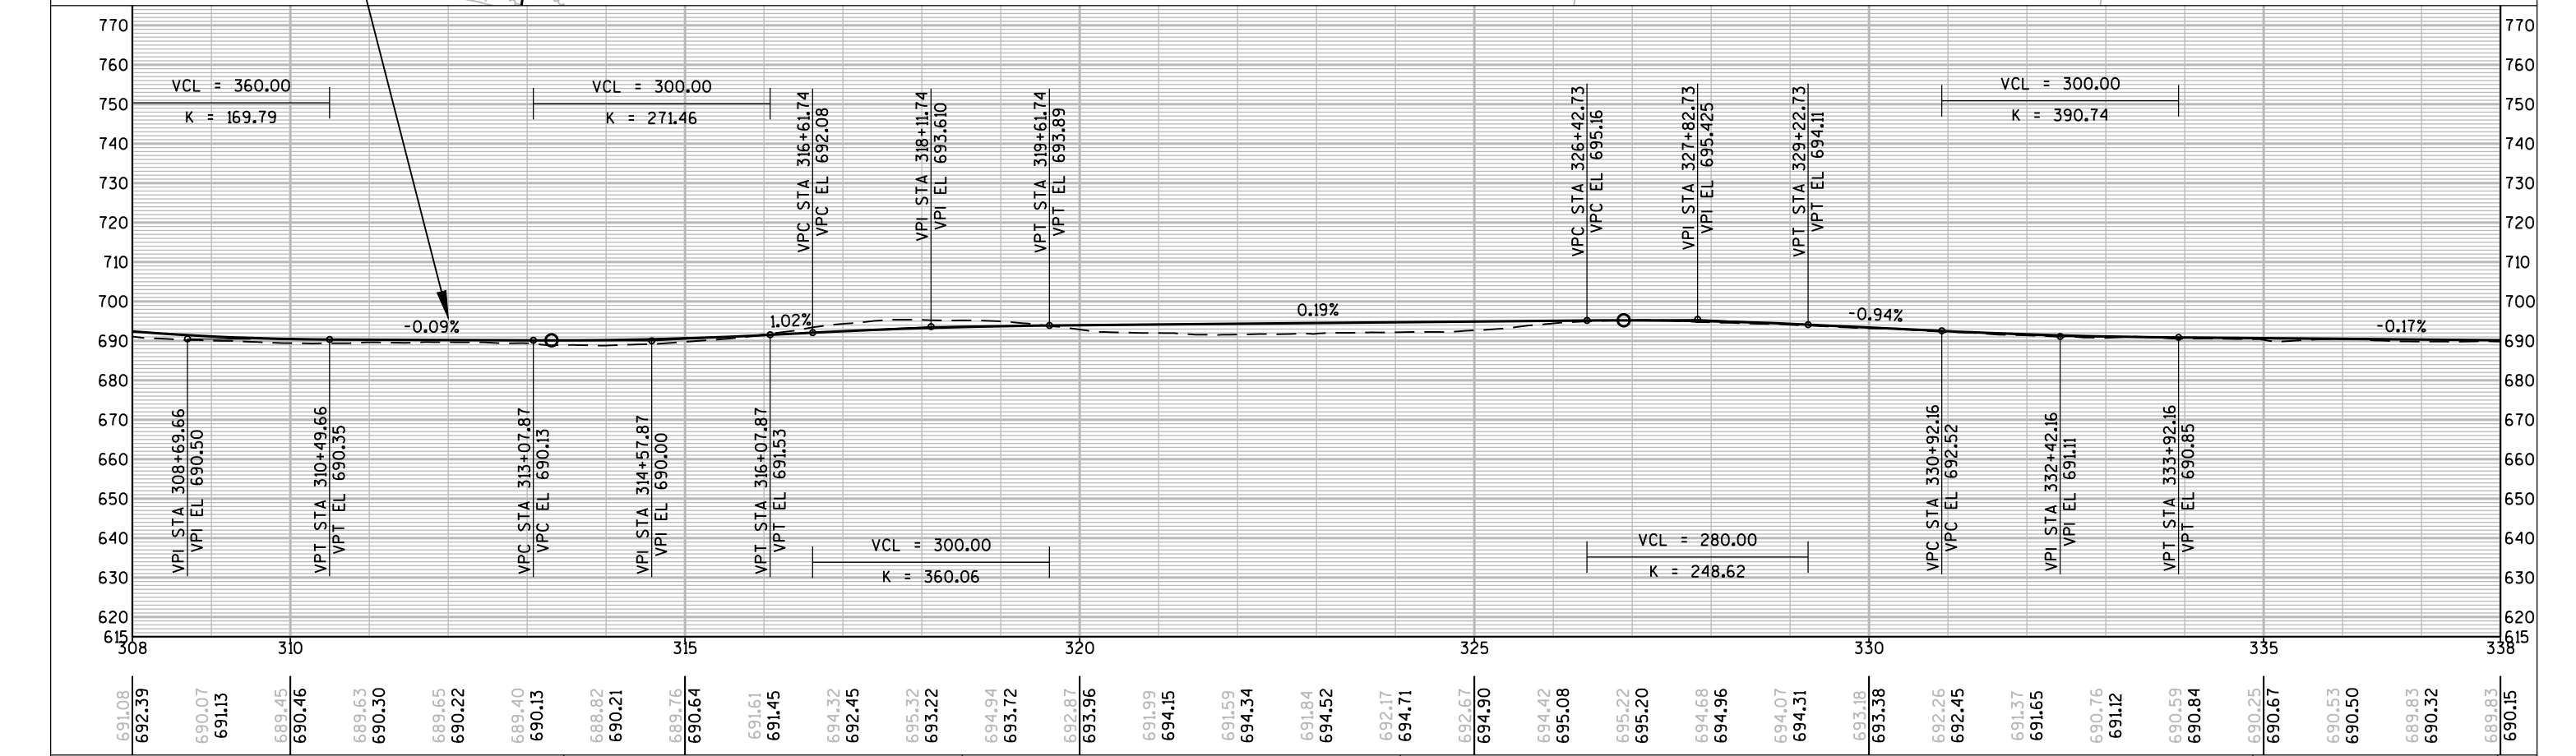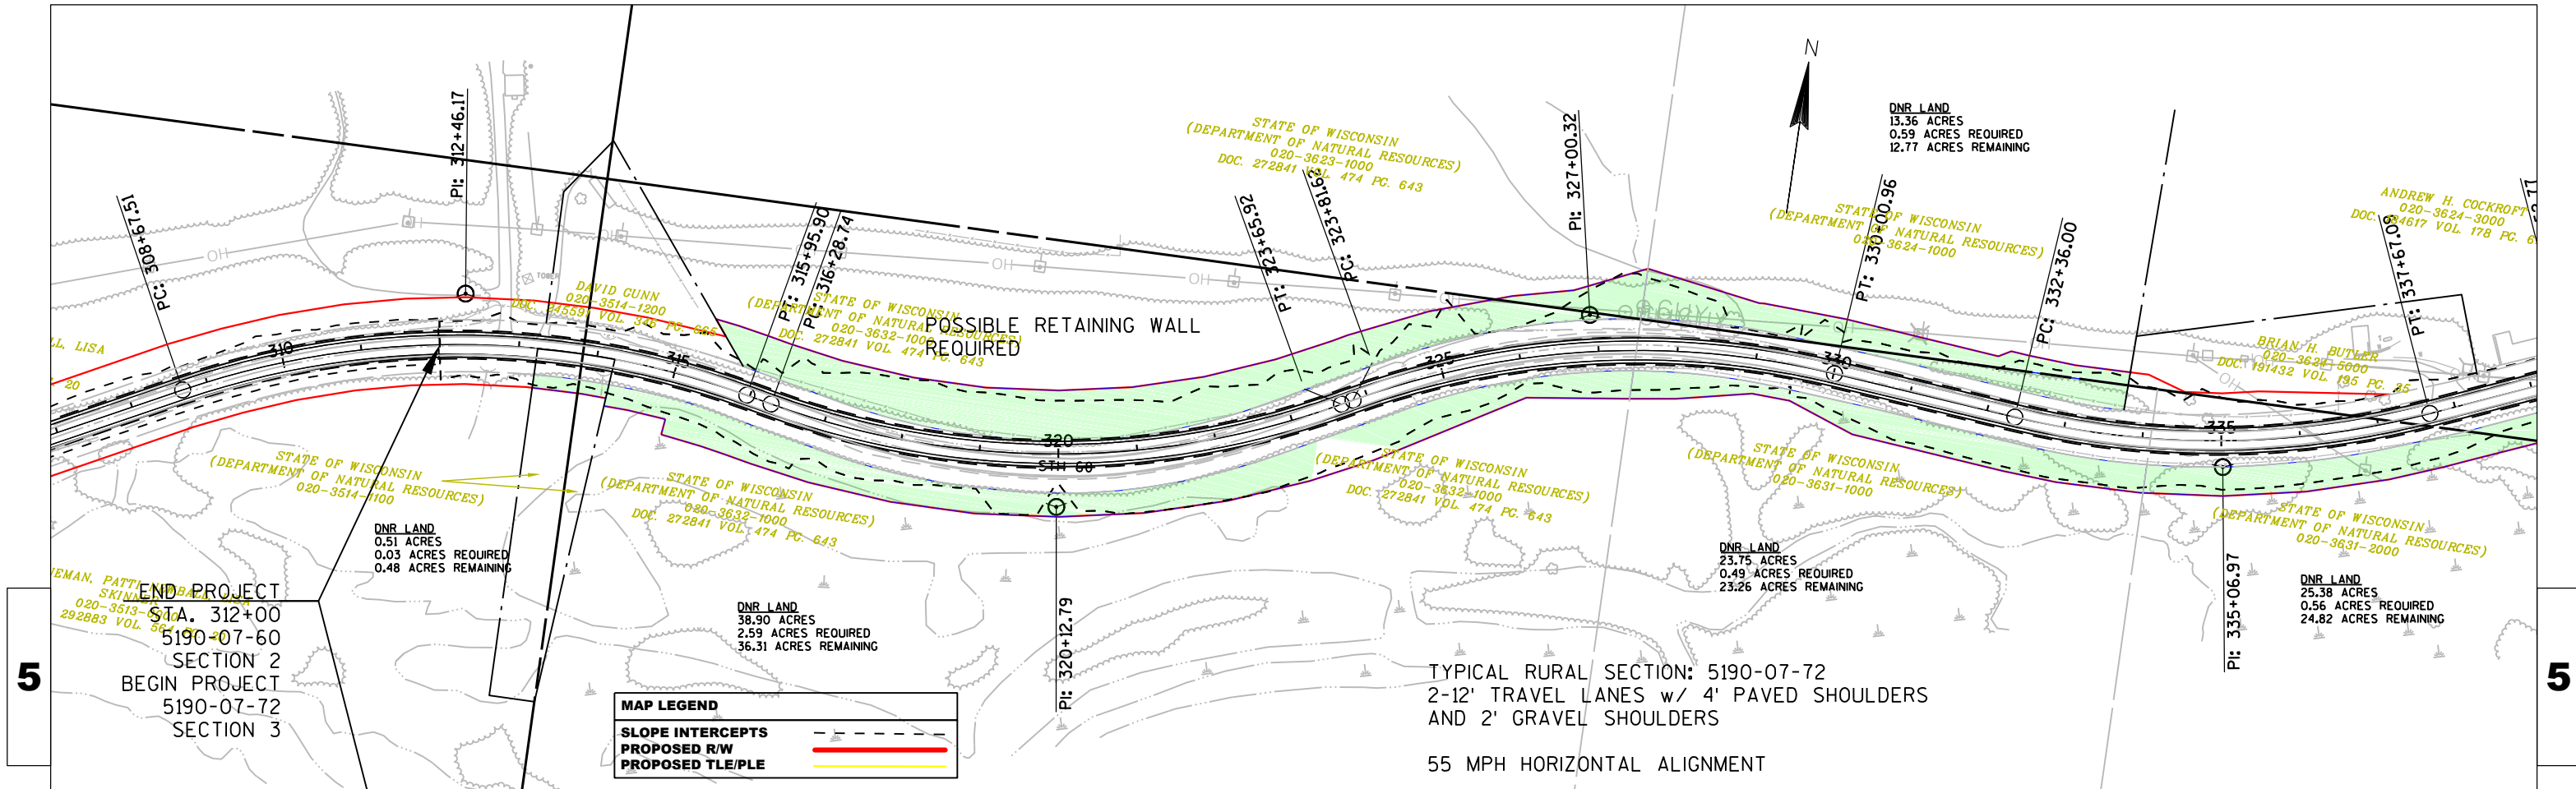

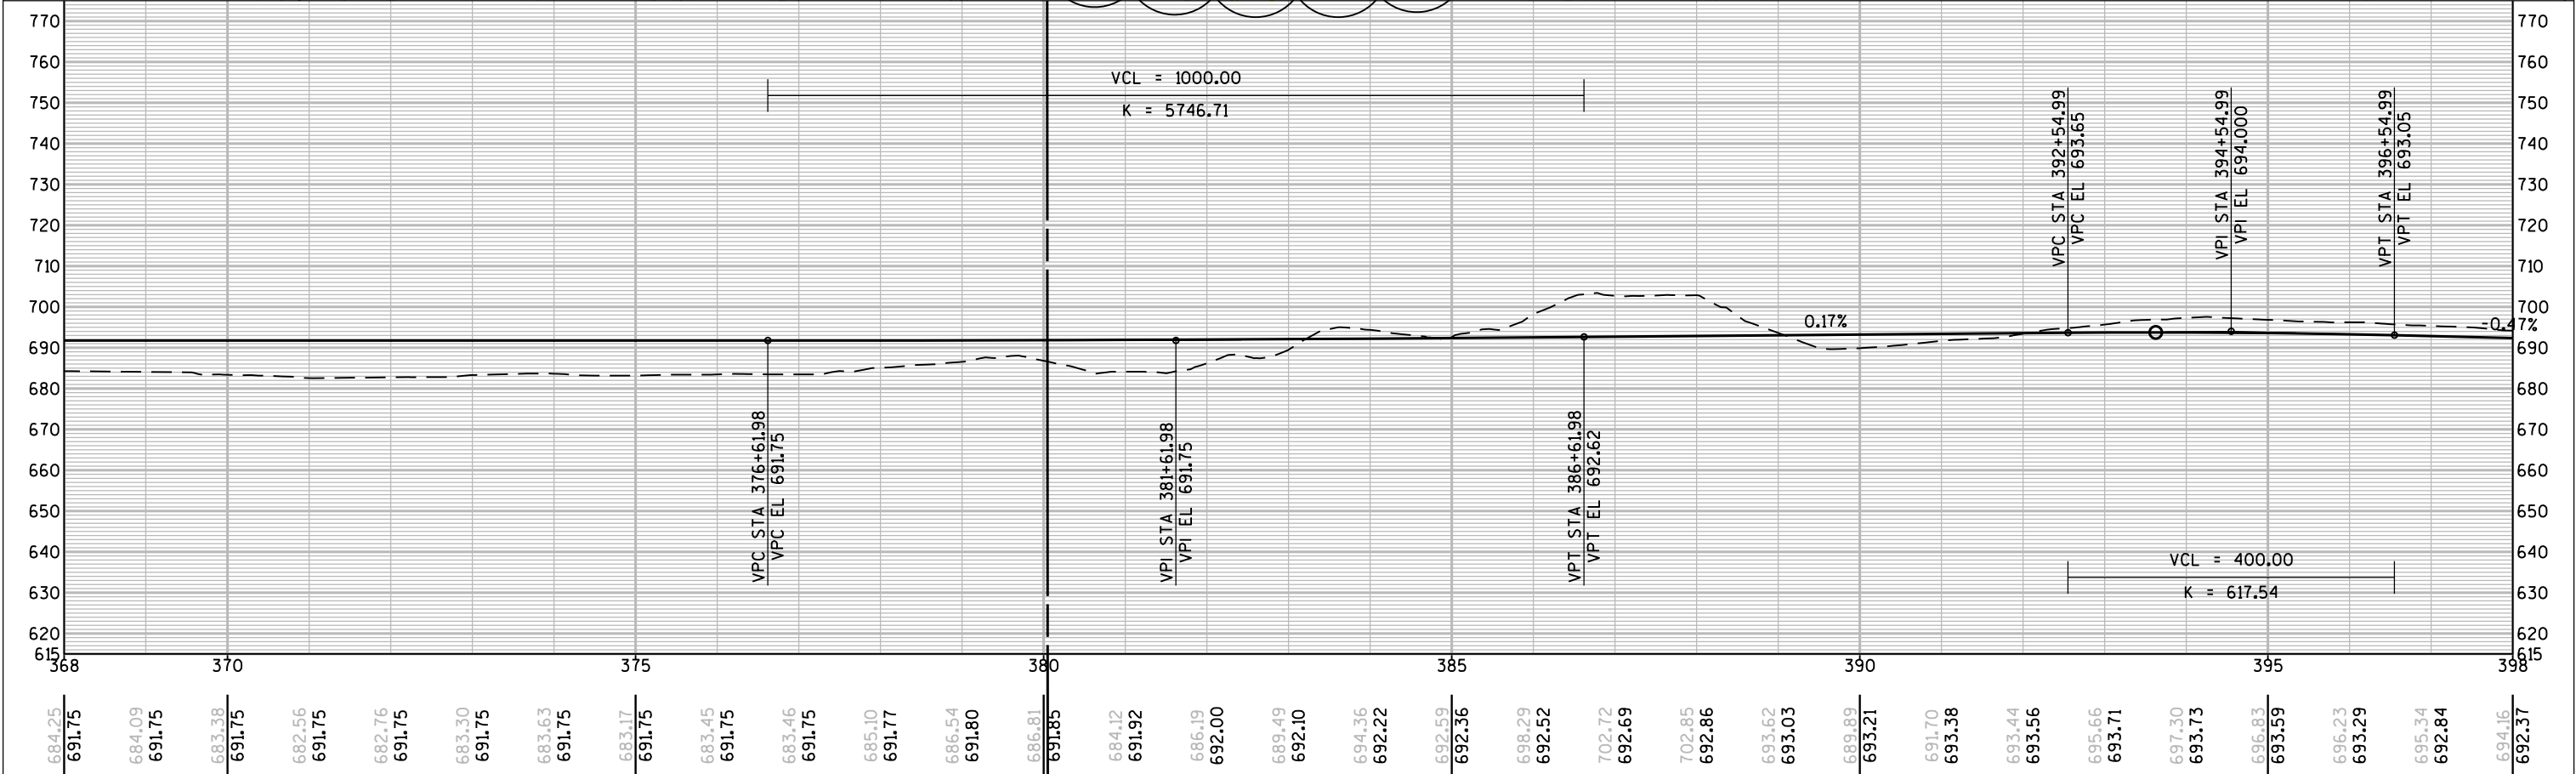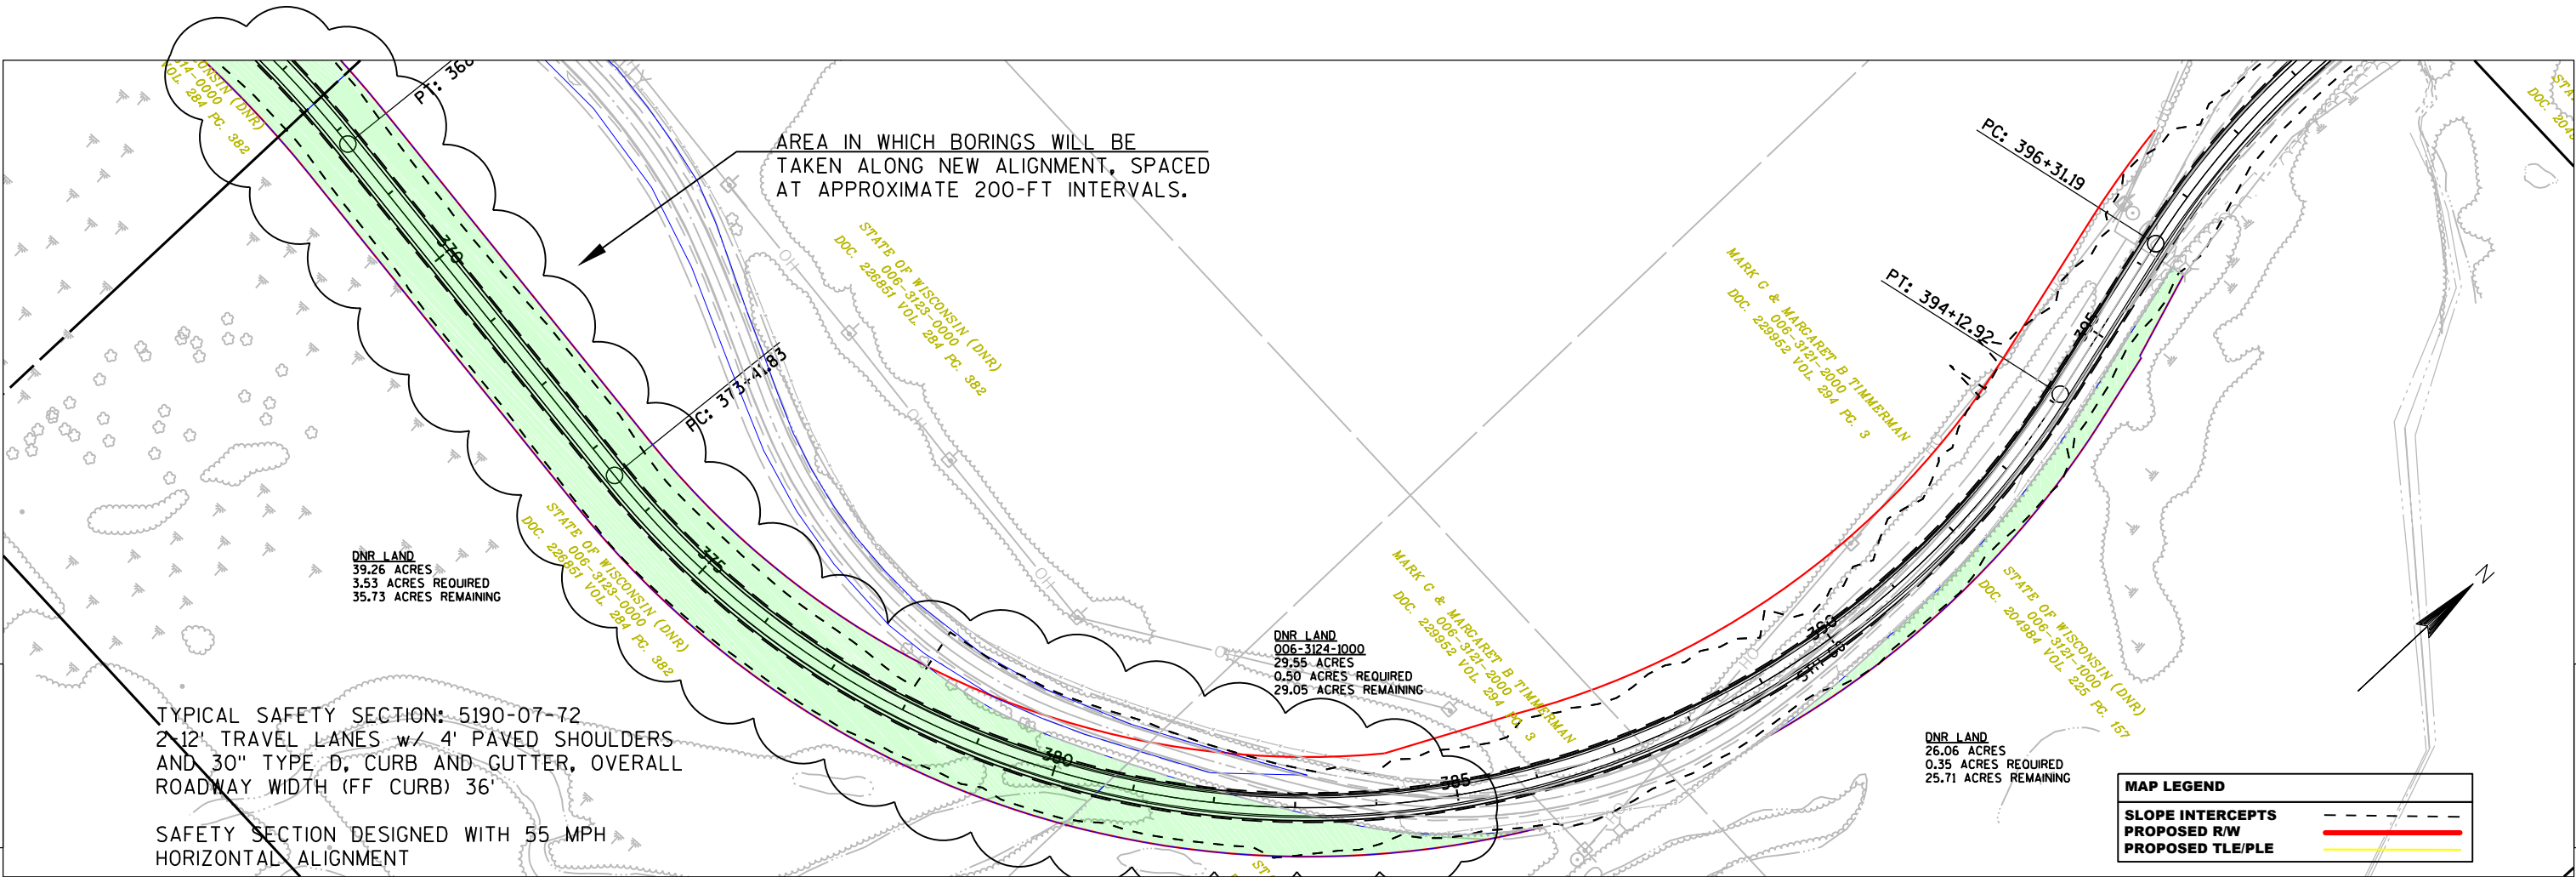

5

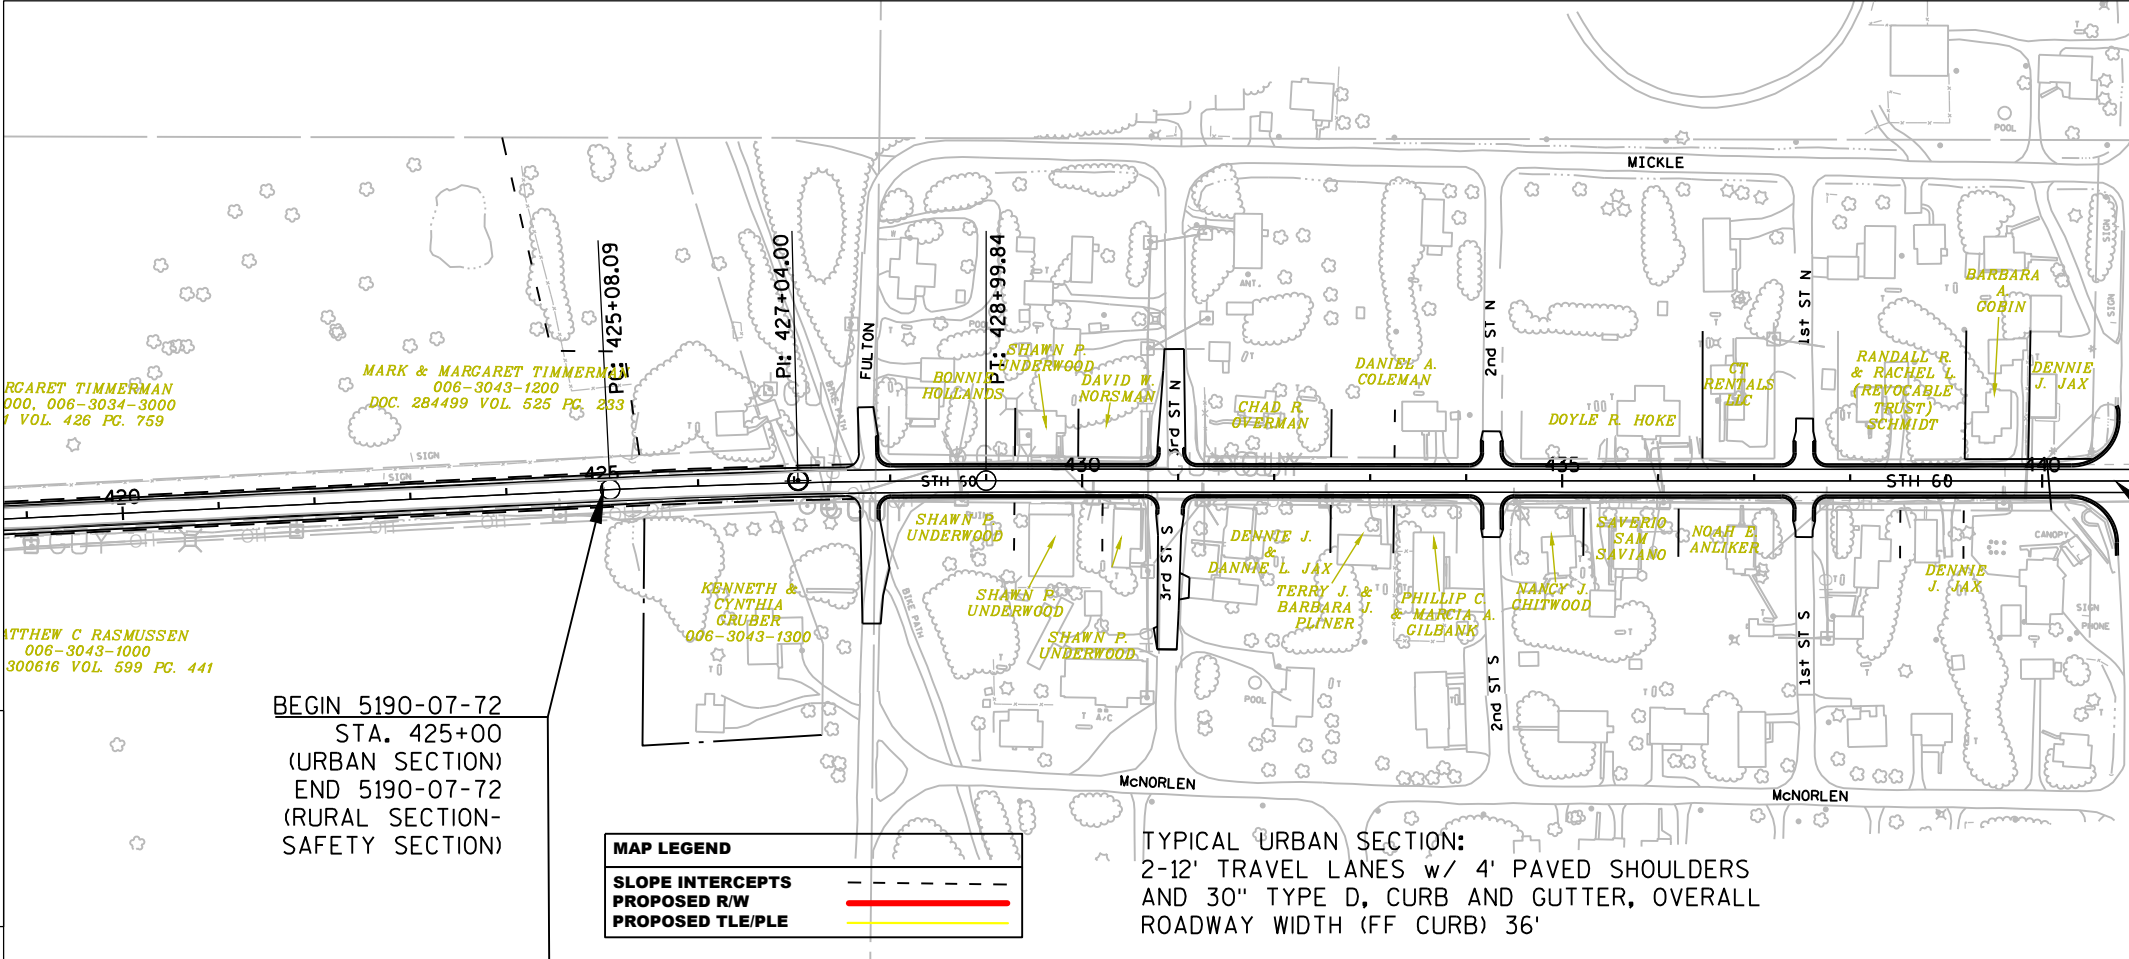

5

