


P:\60492955\1900 Work\1920 GIS\Figures\Site 5.mxd Dec 15 2016 - 4:01:13 PM novakd2

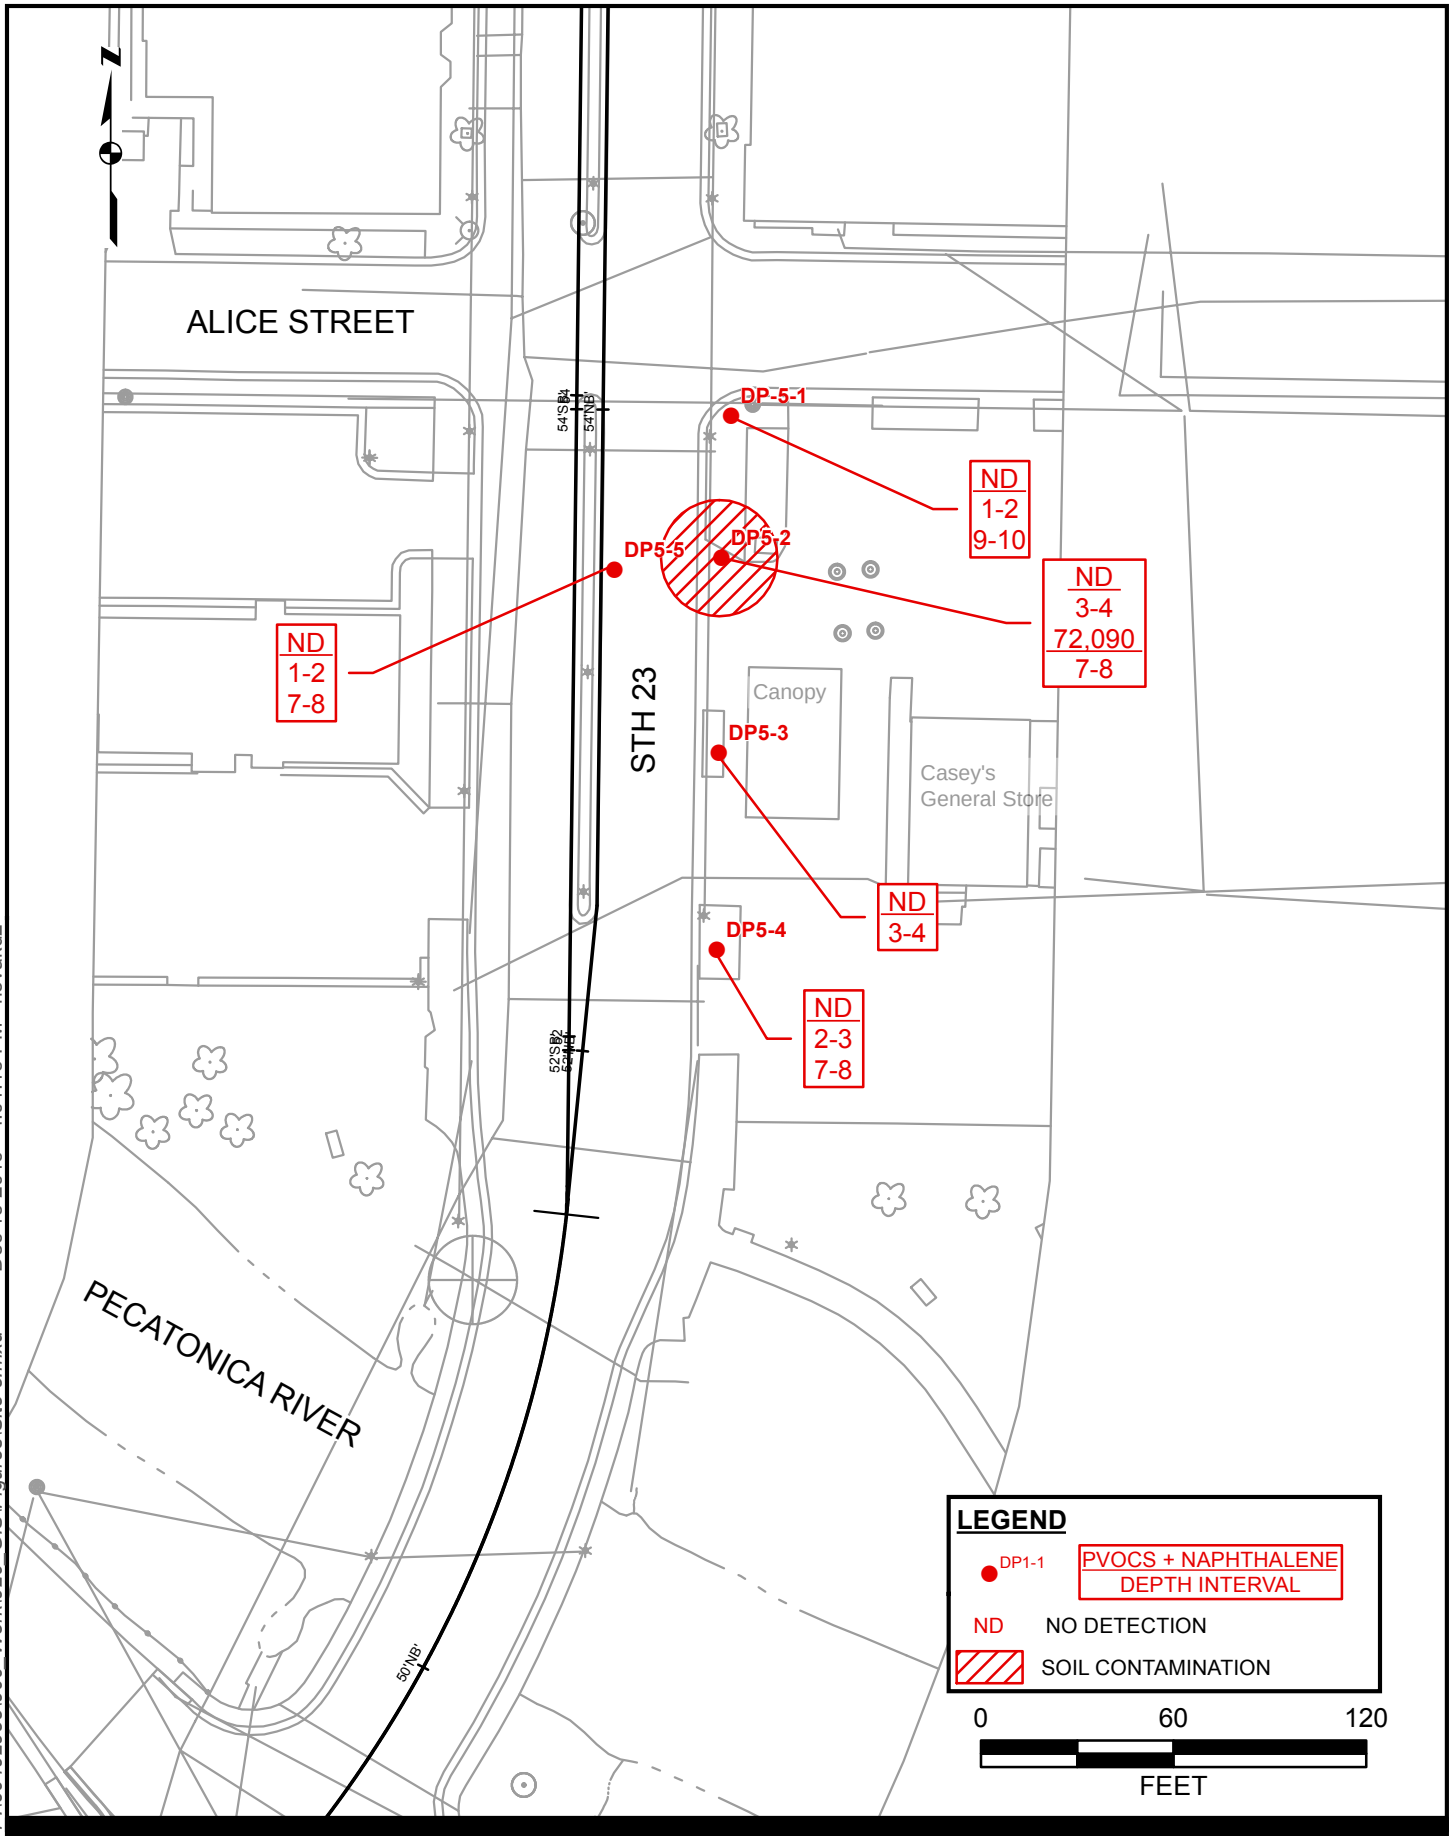

December 16, 2016
AECOM Project No.: 60492955
WisDOT Project No.: 5245-02-02

Site Plan
Casey's General Store
145 S. Main Street, Darlington, WI
WDNR BRTS No. 03-33-000546

AECOM
Figure 2

