



STH 60 EXISTING TYPICAL SECTION
STA. 0+93 TO STA. 541+00

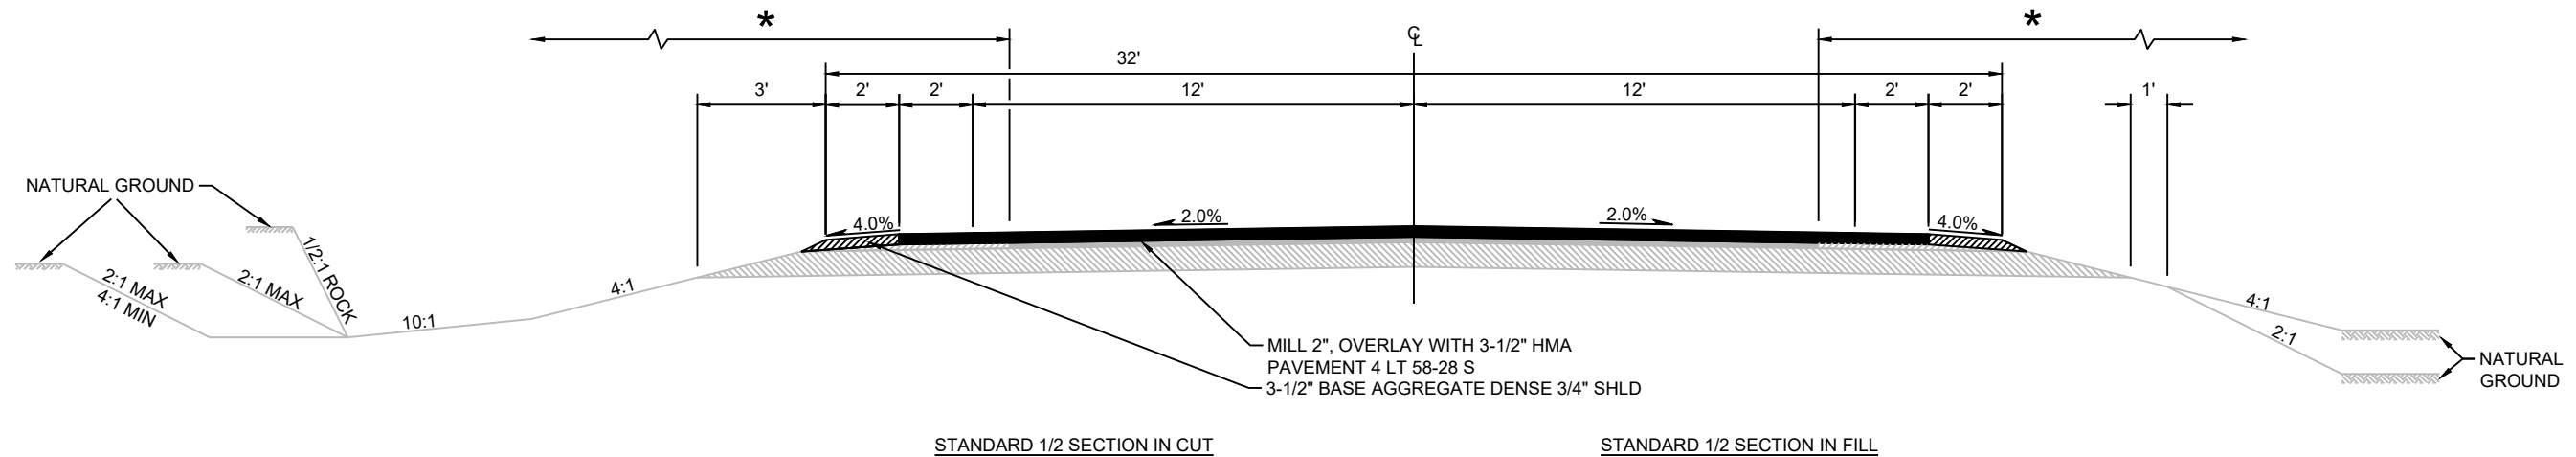

STH 60 PROPOSED TYPICAL SECTION
STA. 0+93 TO STA. 541+00

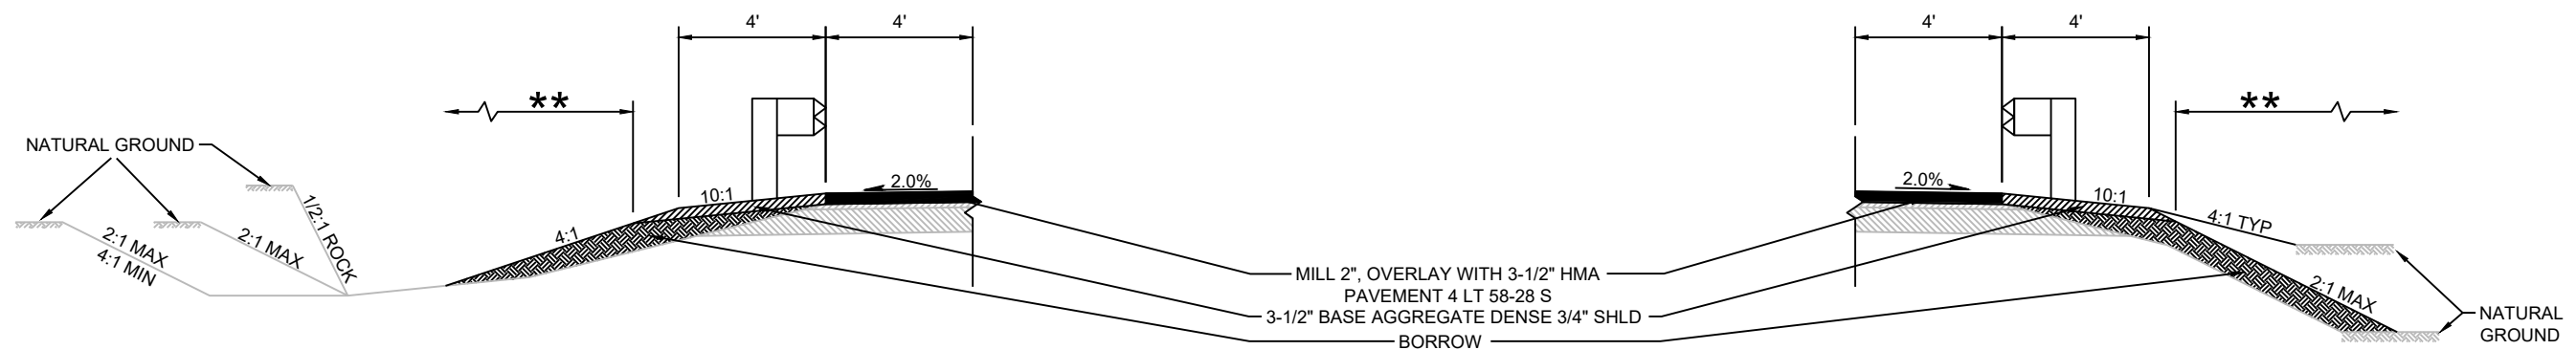

STH 60 PROPOSED GUARDRAIL TYPICAL SECTIONS

★ LIMITS OF SHAPING SHOULDERS &
PREPARING FOUNDATION FOR
ASPHALTIC SHOULDERS

★★ LIMITS OF TOPSOIL, EMAT AND SEEDING

PROJECT NO: 5680-04-60

HWY: STH 60

COUNTY: SAUK

TYPICAL SECTIONS

SHEET

E