





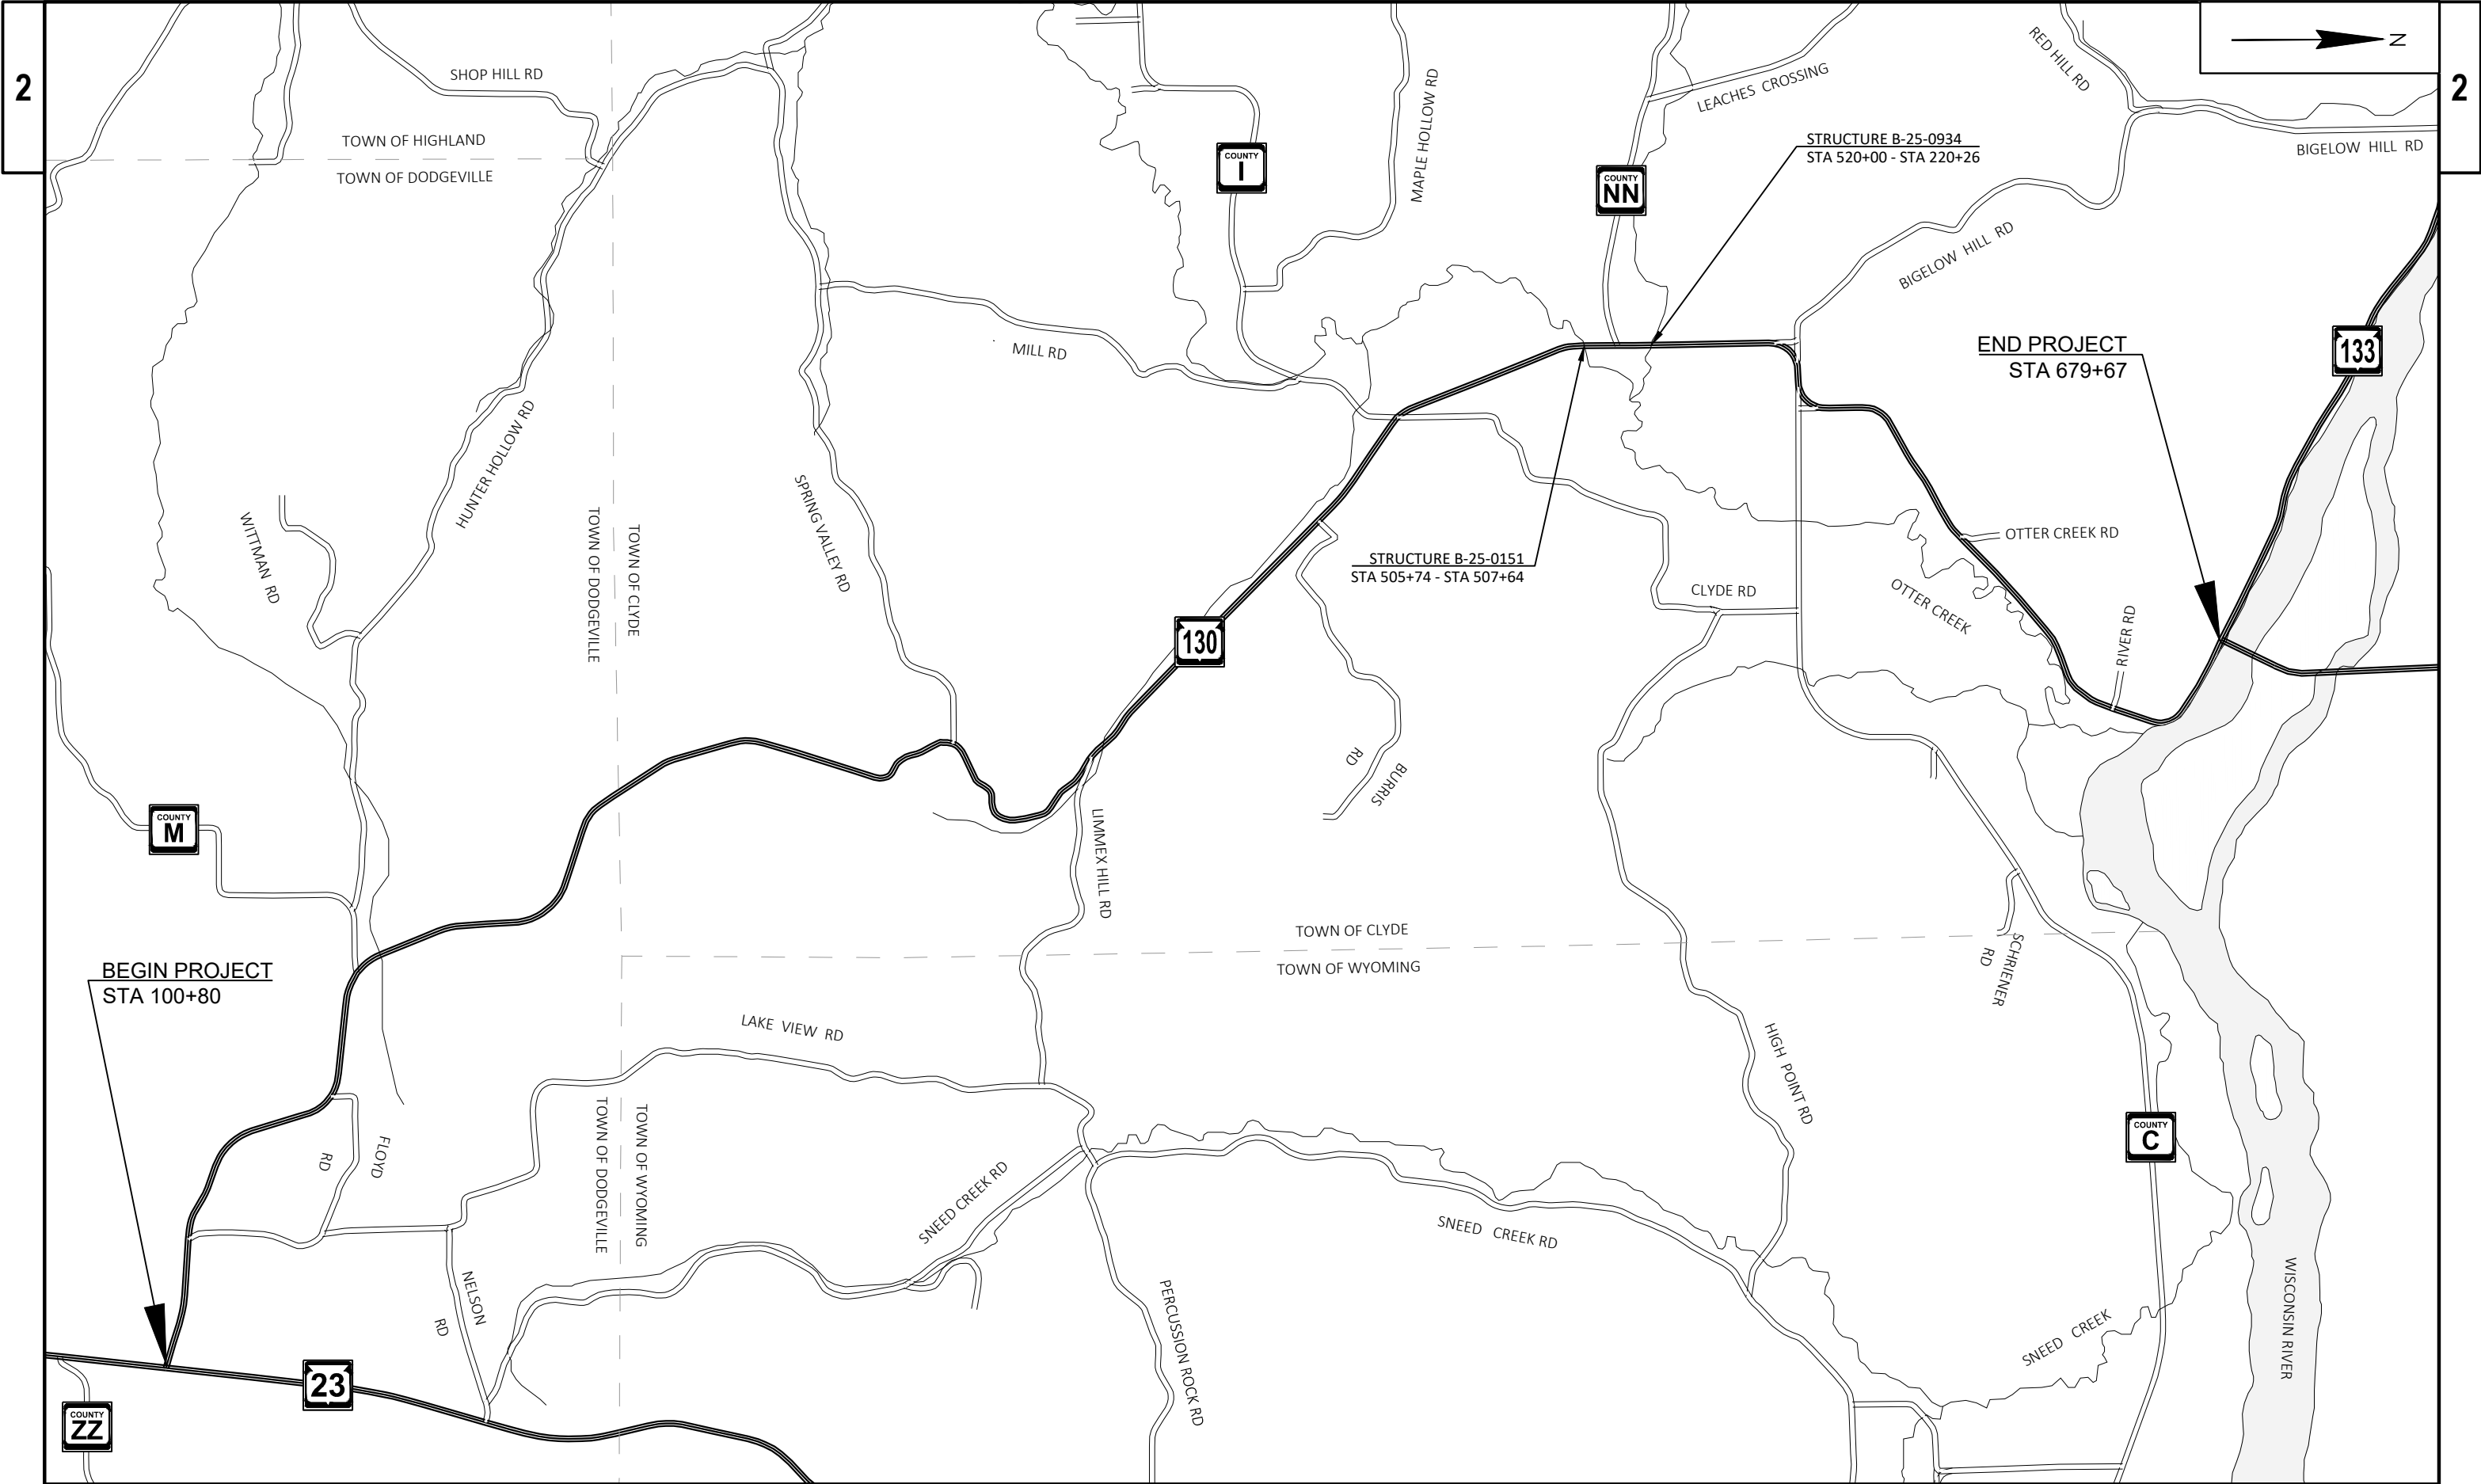

PROJECT NO: 5770-02-70	HWY: STH 130	COUNTY: IOWA	PROJECT OVERVIEW	SHEET	E
------------------------	--------------	--------------	------------------	-------	---

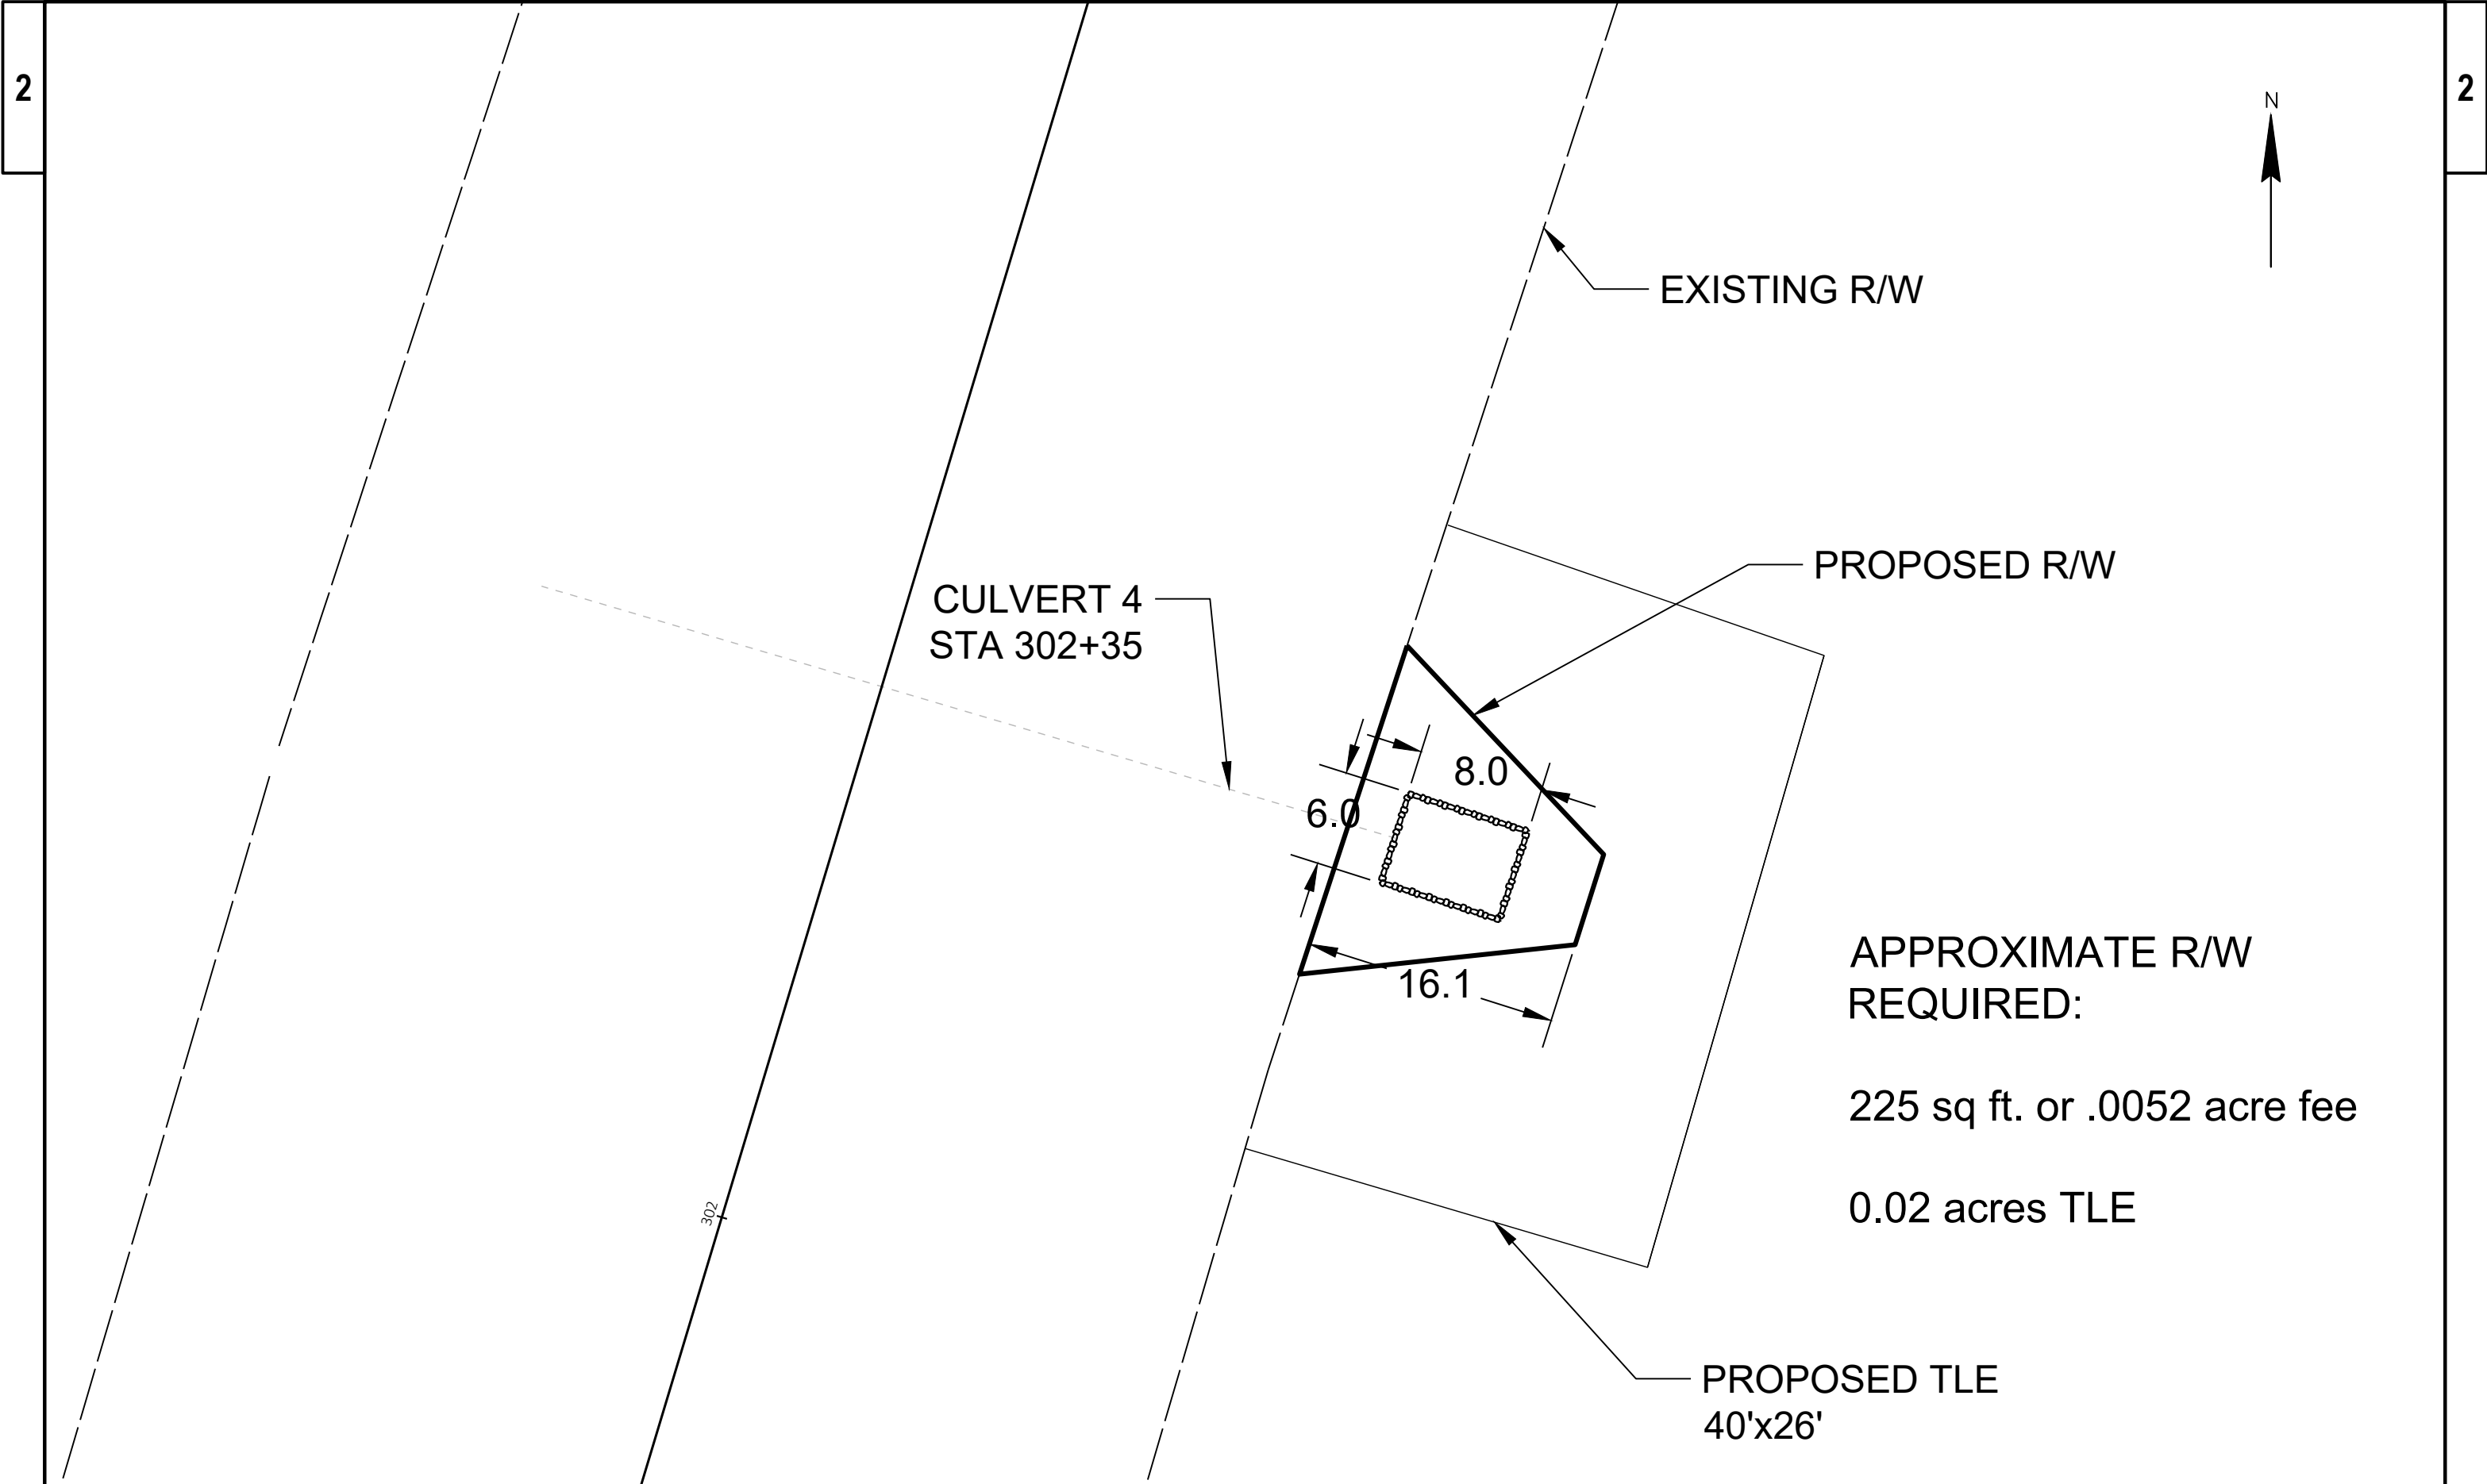

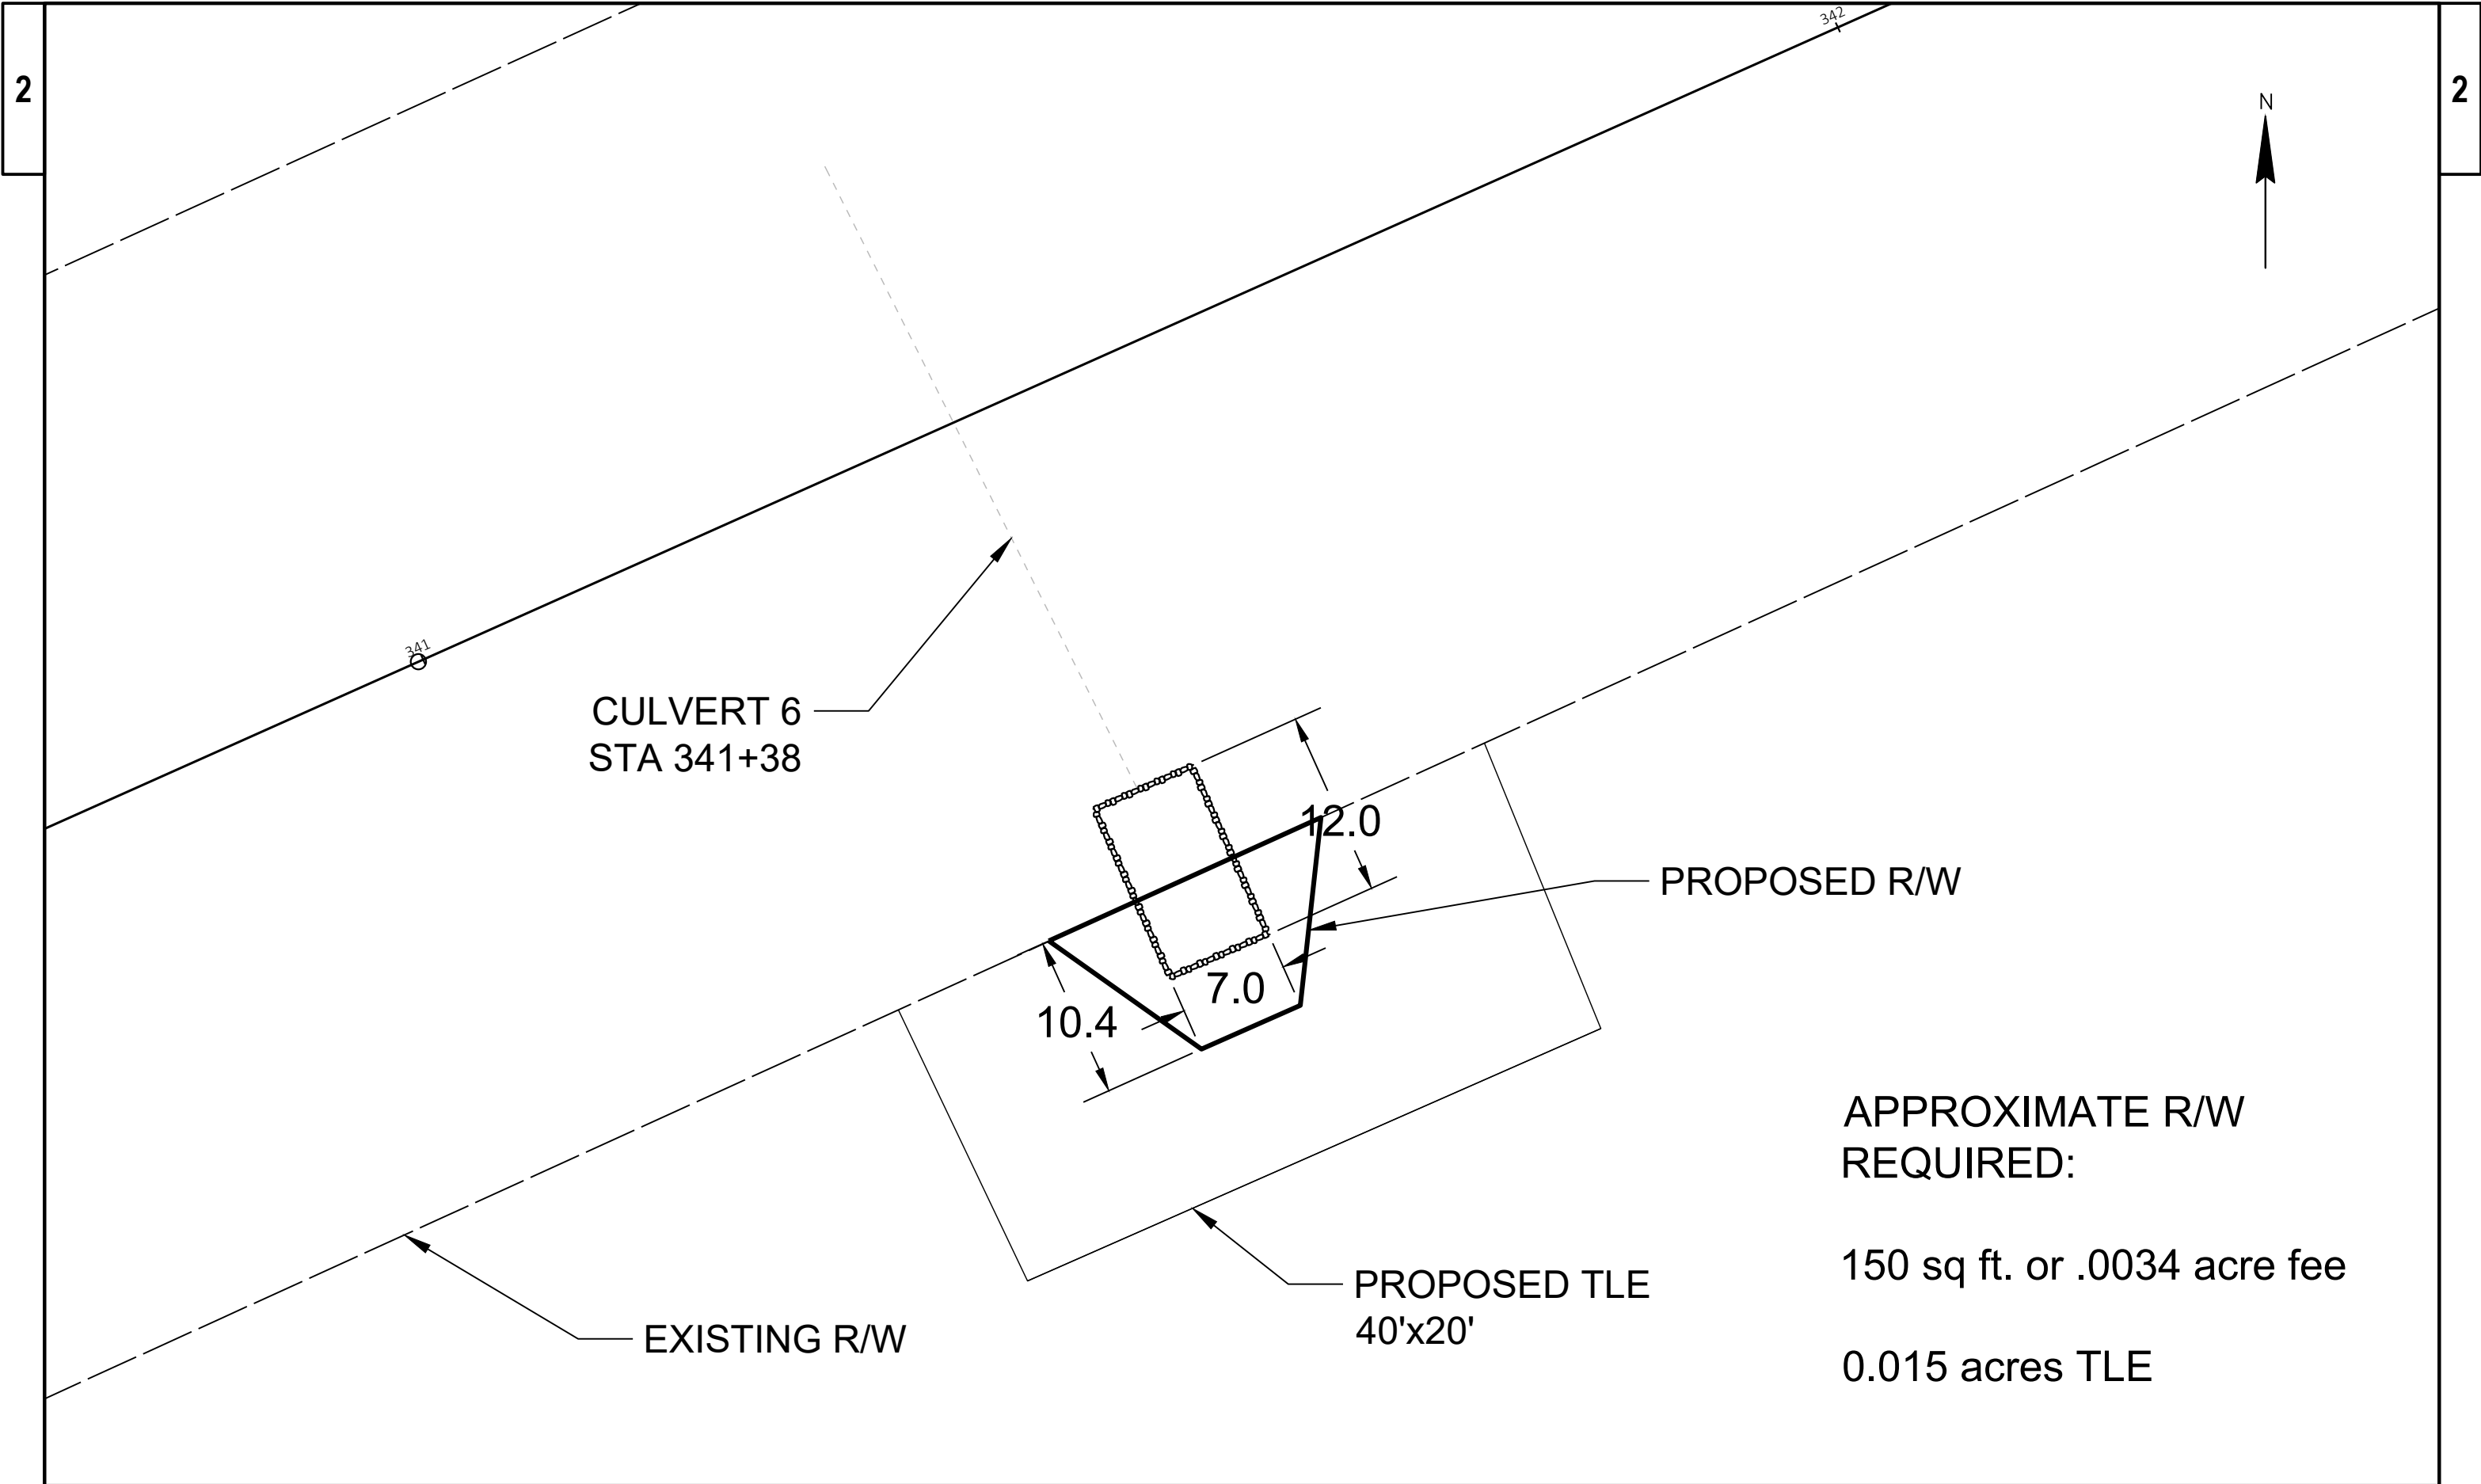

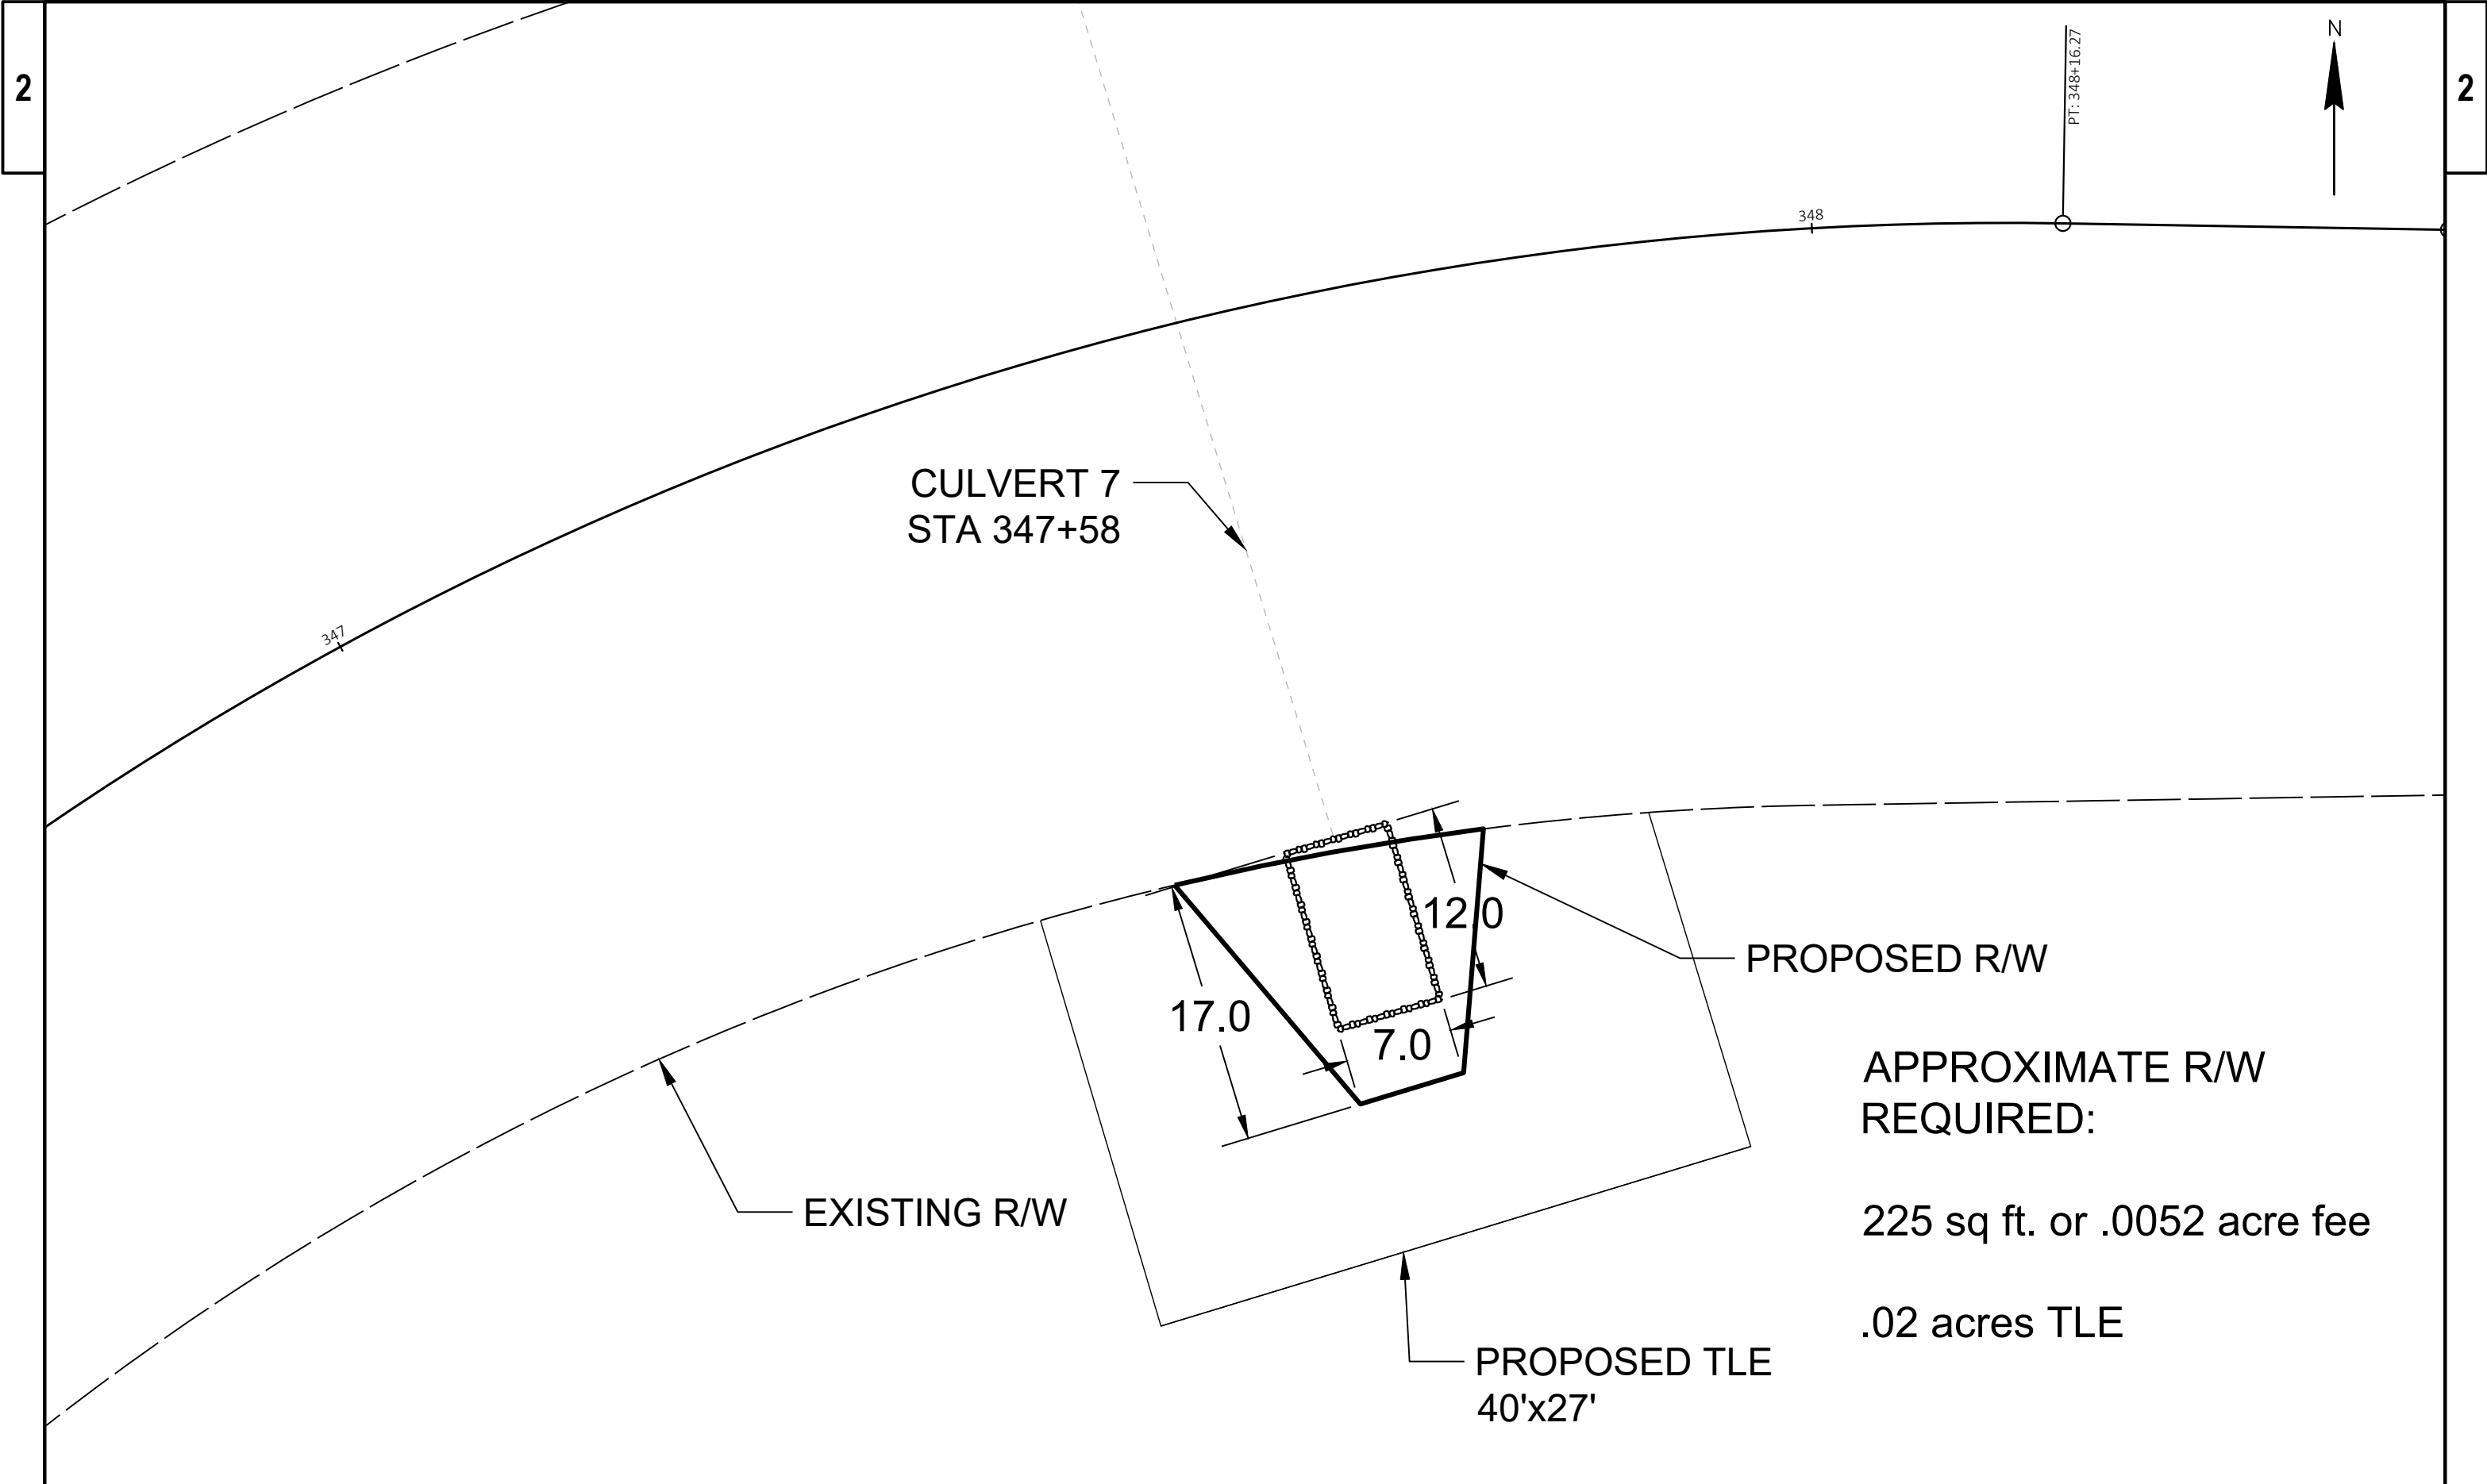


PROJECT NO: 5770-02-70	HWY: STH 130	COUNTY: IOWA	CULVERT DETAILS	SHEET	E
------------------------	--------------	--------------	-----------------	-------	---

APPROXIMATE R/W
REQUIRED:

225 sq ft. or .0052 acre fee

.02 acres TLE

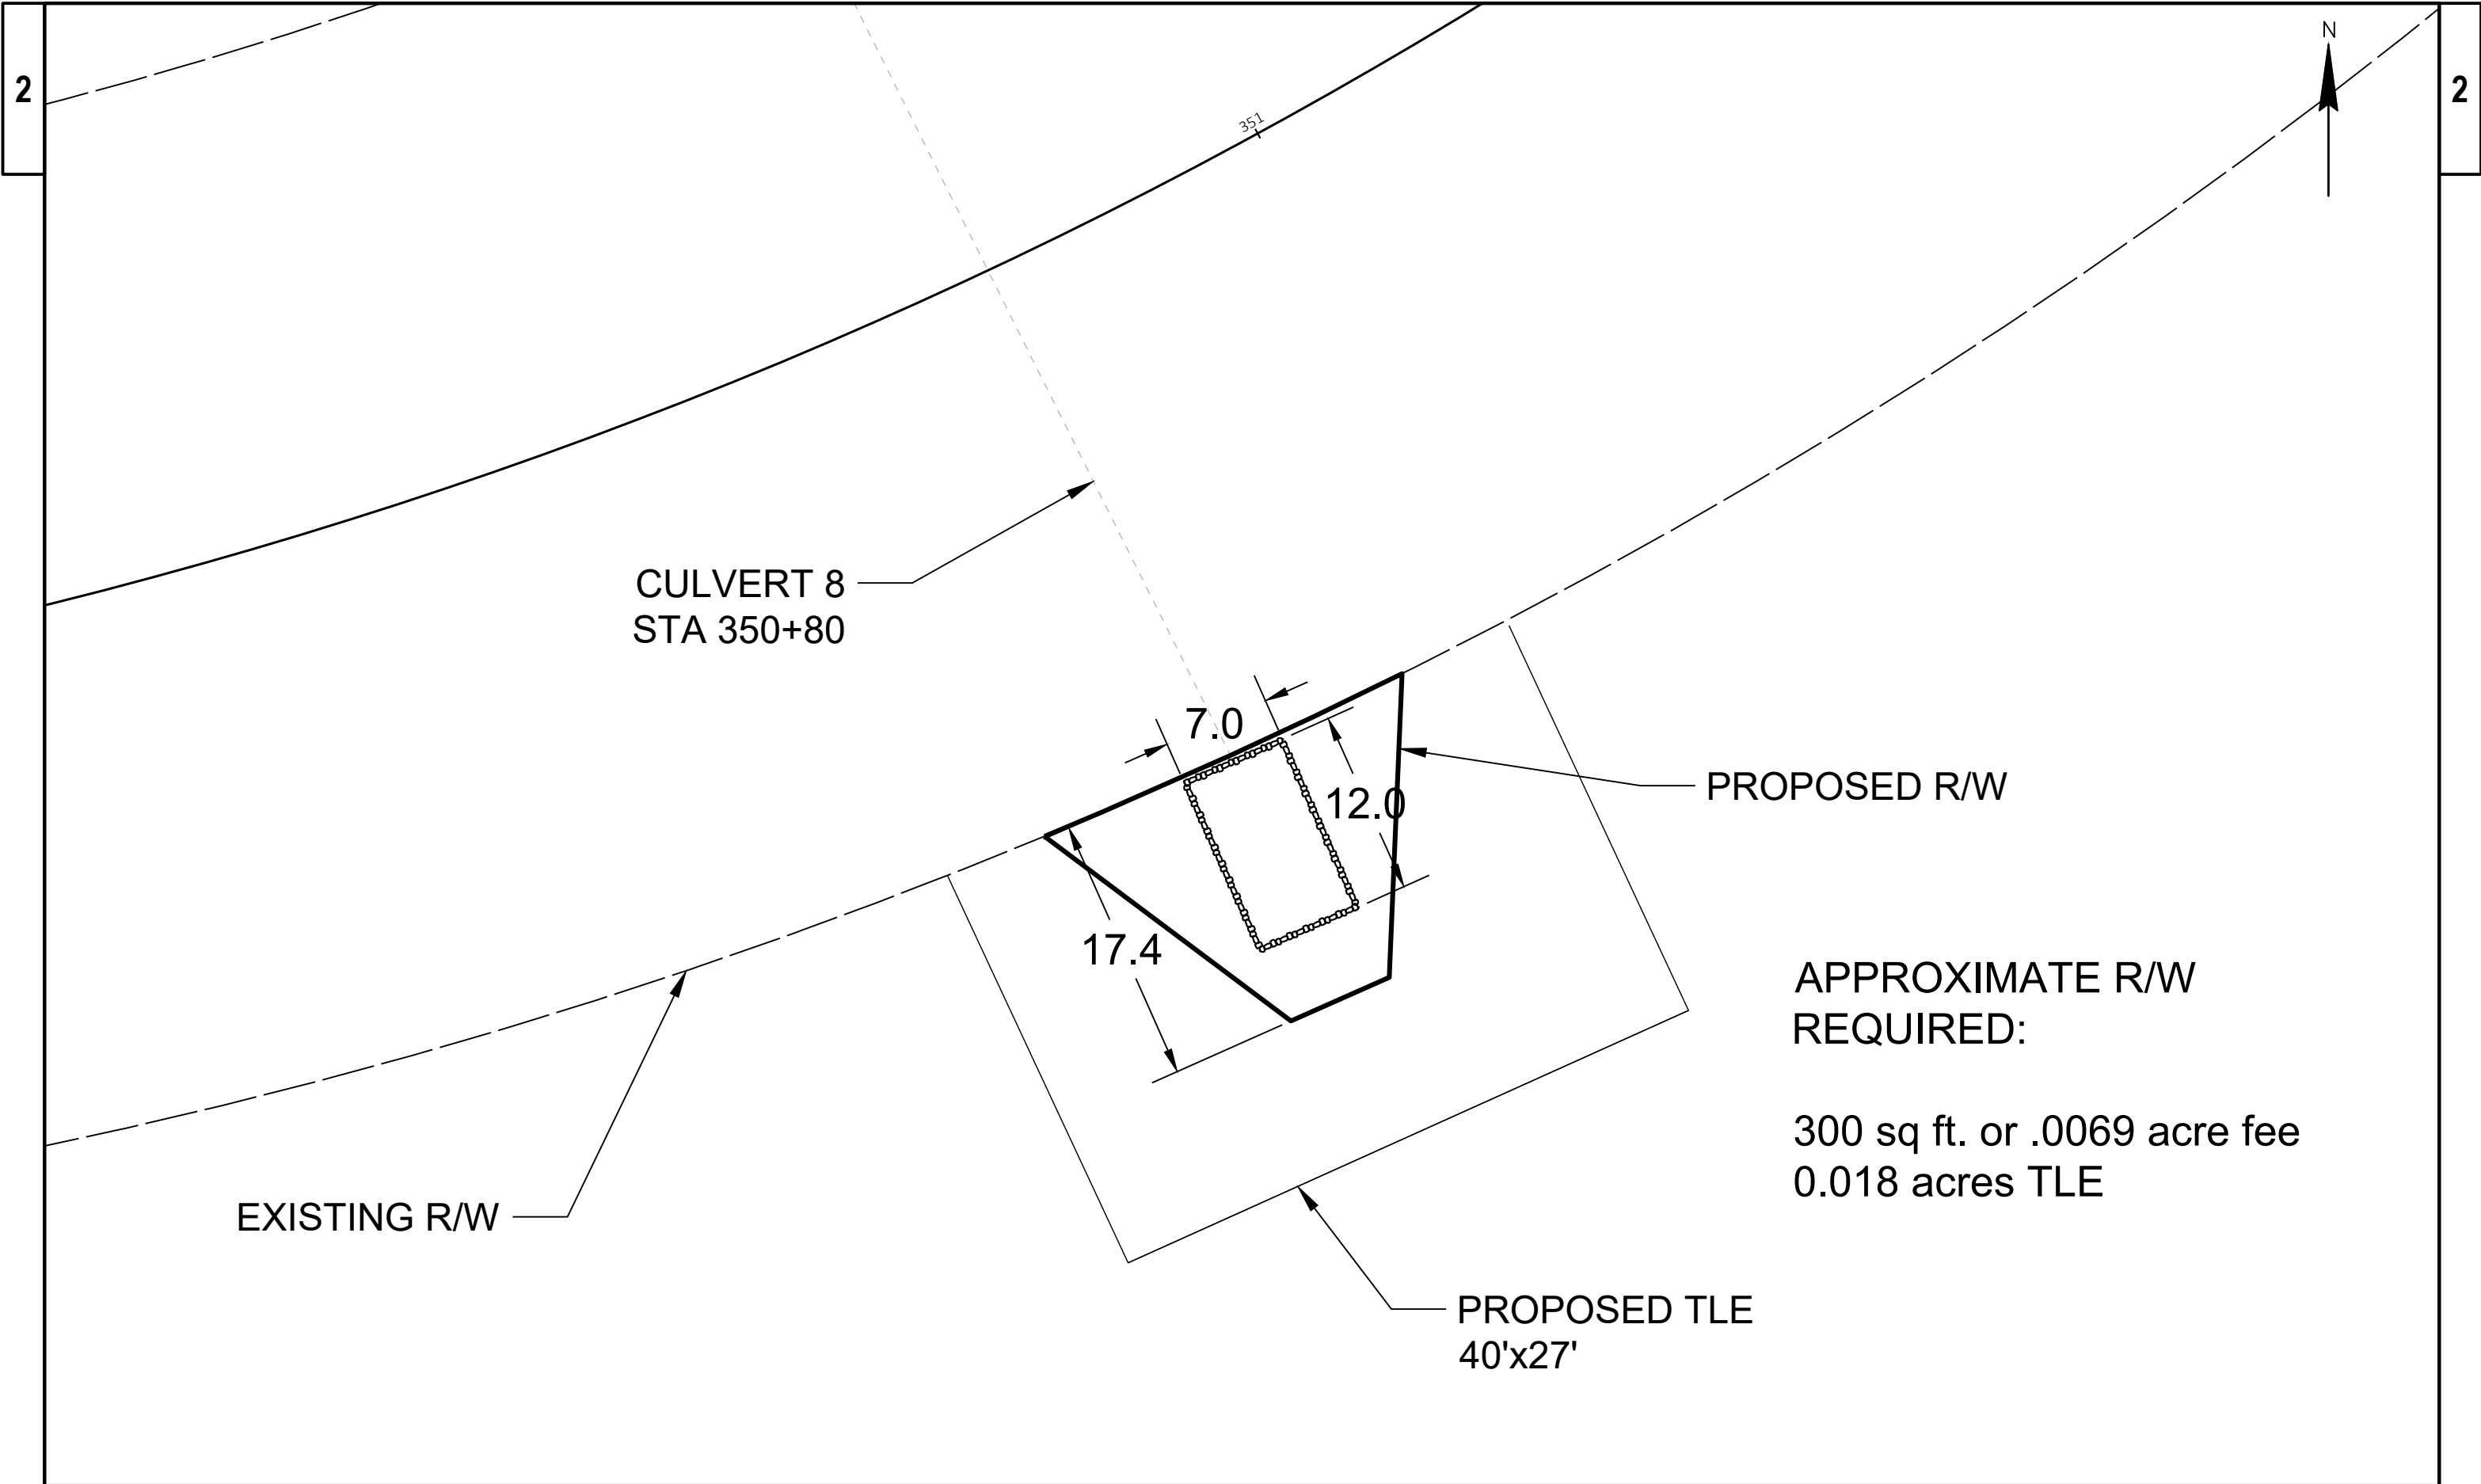

CULVERT 8
STA 350+80

PROPOSED R/W

EXISTING R/W

APPROXIMATE R/W
REQUIRED:

300 sq ft. or .0069 acre fee
0.018 acres TLE

PROPOSED TLE
40'x27'



