


TYPICAL EXISTING SECTION
STH 131

APPROACHES AT B-12-618


STATION: 116+00 - 117+34
120+30 - 121+25

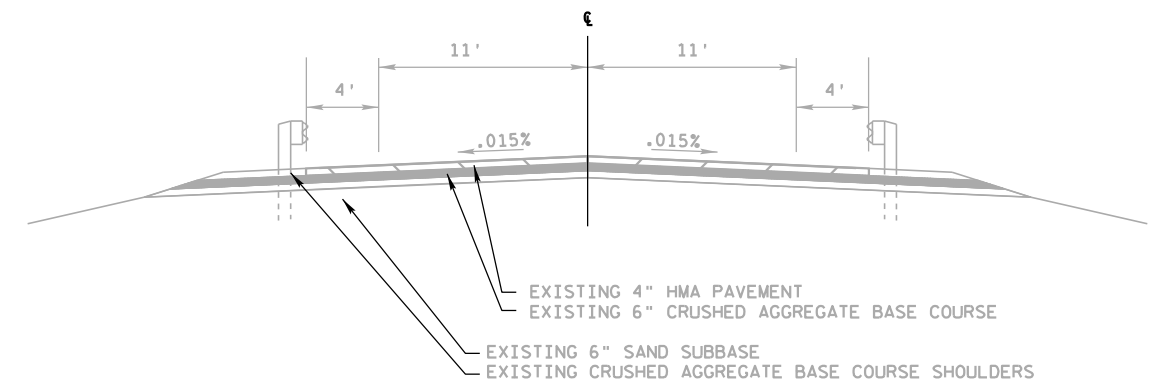

TYPICAL EXISTING SECTION
STH 131

APPROACHES AT B-12-618


STATION: 118+50 - 118+62.8
118+86.8 - 120+30

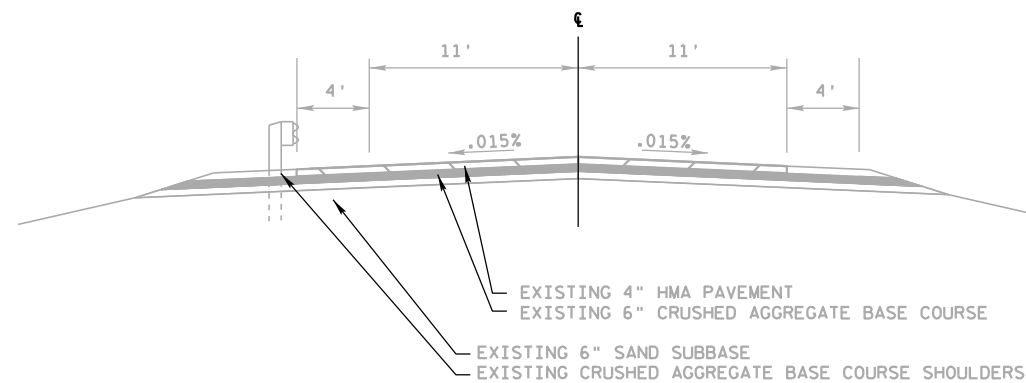

TYPICAL EXISTING SECTION
STH 131

APPROACHES AT B-12-618

STATION: 117+34 - 118+50

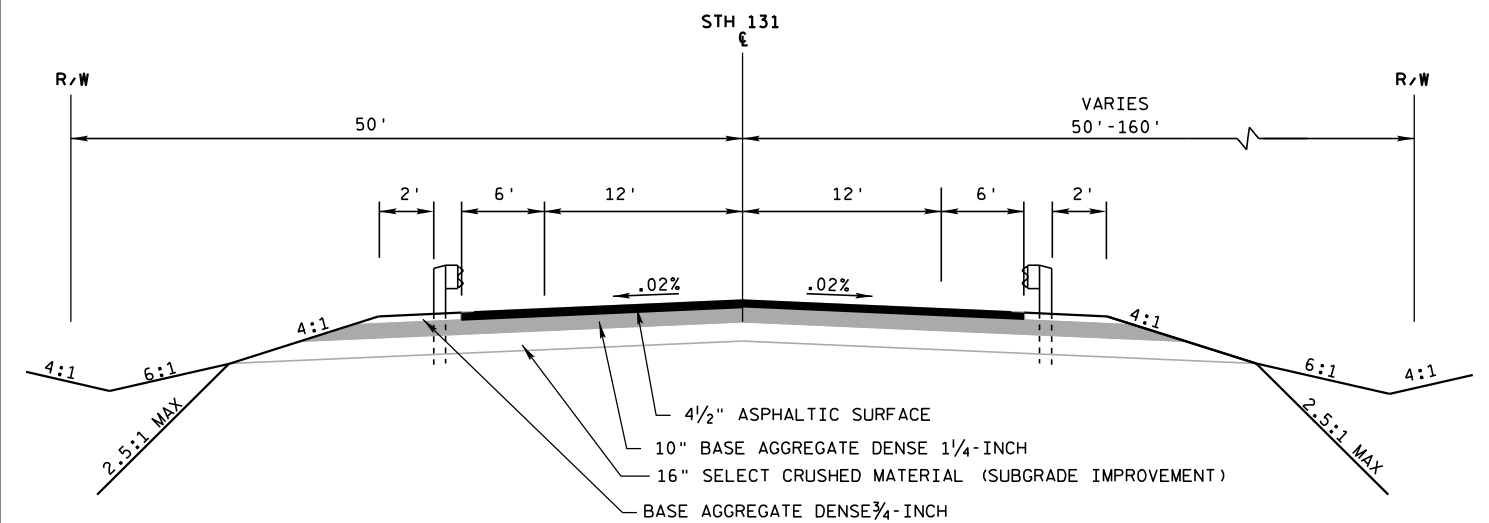


TYPICAL FINISHED SECTION
STH 131

APPROACHES AT B-12-618

STATION: 118+50 - 118+62.8
118+86.8 - 120+30


2

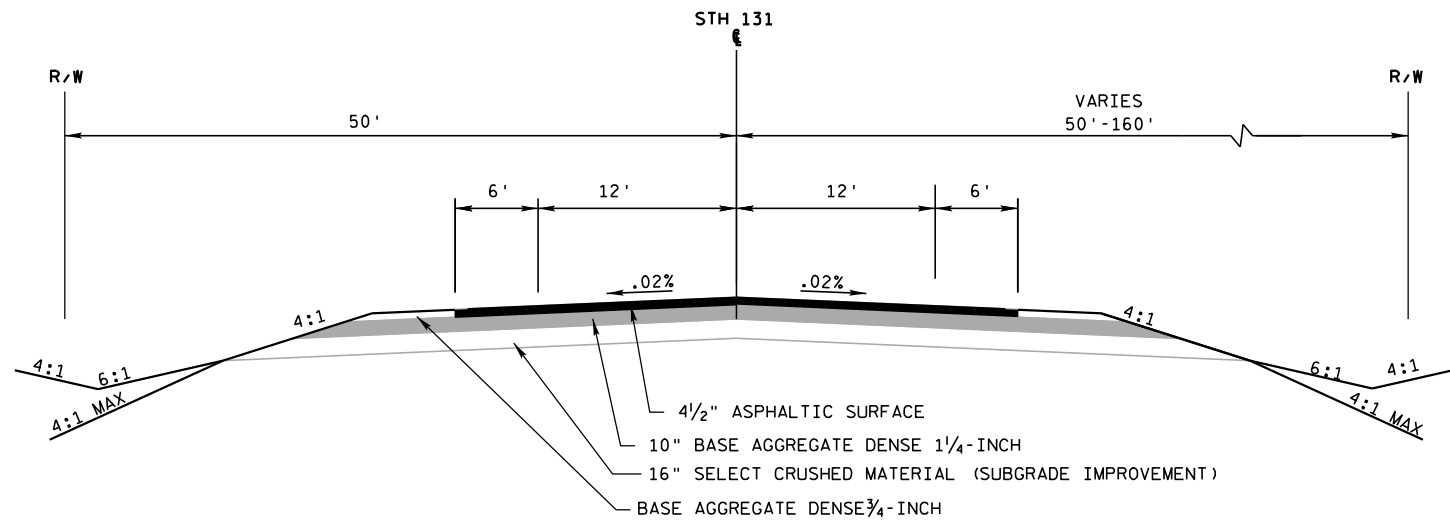

TYPICAL FINISHED SECTION
STH 131

APPROACHES AT B-12-618
STATION: 120+30 - 154+05
154+29 - 154+85

2

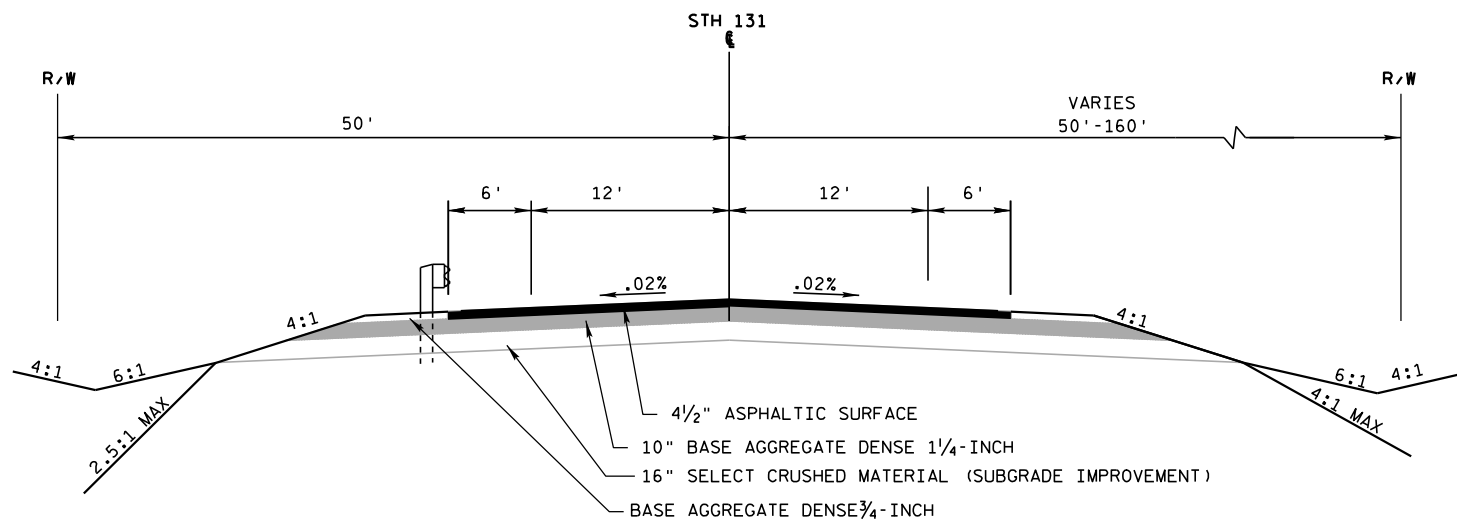

TYPICAL FINISHED SECTION
STH 131

APPROACHES AT B-12-618
STATION: 117+34 - 118+50