


PROJECT ID:1650-01-29
WITH:

STATE OF WISCONSIN
DEPARTMENT OF TRANSPORTATION
MAP OF CONTROLLED ACCESS
DICKYVILLE TO BOSCOBEL ROAD
U.S.H. 61
GRANT COUNTY

CONTROLLED ACCESS PROJECT NUMBER
1650-01-29

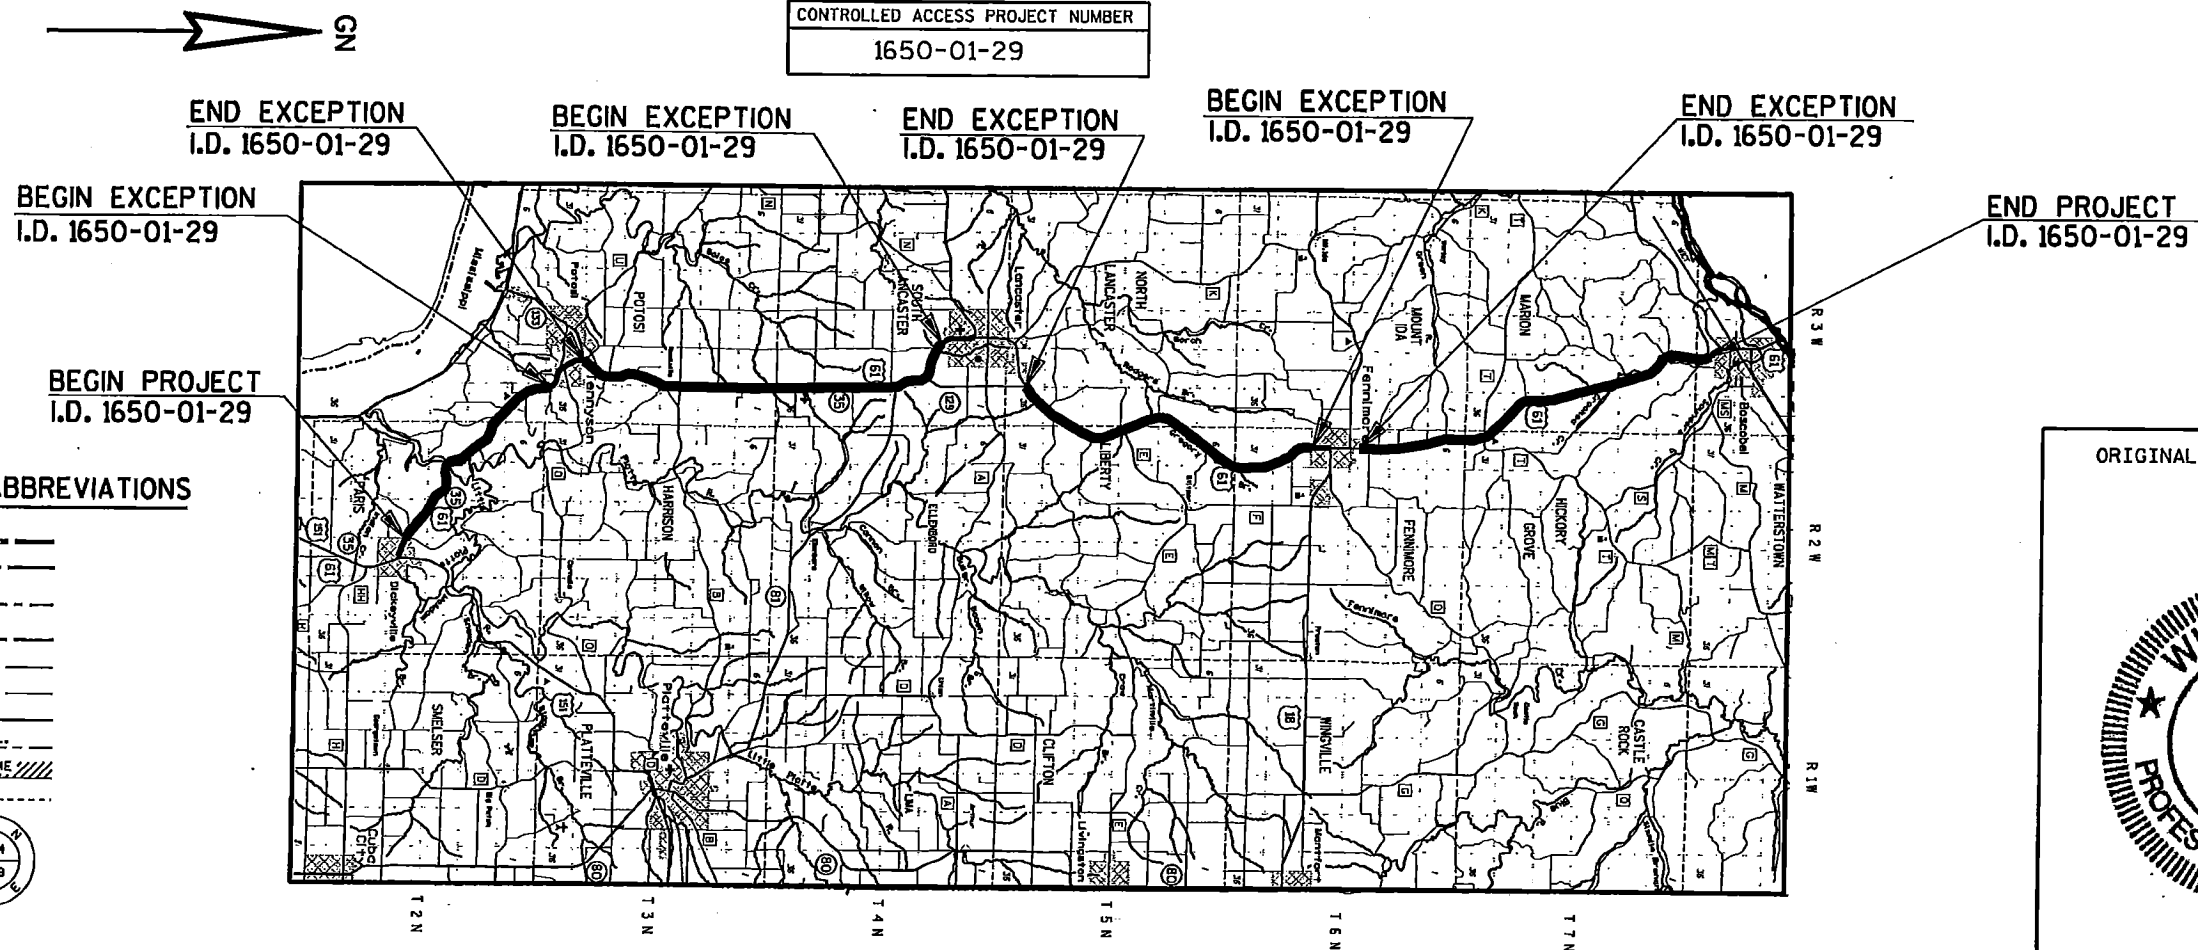

CONVENTIONAL SIGNS AND ABBREVIATIONS

STATE LINE
COUNTY LINE
TOWNSHIP AND
RANGE LINES
SECTION LINE
QUARTER LINE
SIXTEENTH LINE
NEW CONTROL (R/W) LINE
PROPERTY LINE
CORPORATE LIMITS
EASEMENT

SECTION CORNER



PRIVATE DRIVEWAY
PROPERTY LINE
PUBLIC HIGHWAY
SPECIAL CROSSING
LOG MILE
AGRICULTURAL ENTRANCE
RESTRICTED
UNCONSTRUCTED

P.D.
P.L.
P.H.
S.C.
L.M.
AGRI.
RSTR.
UNCONST.

FINDING, DETERMINATION AND DECLARATION
APPROVED BY THE ADMINISTRATOR OF THE
DIVISION OF HIGHWAYS, WISCONSIN
DEPARTMENT OF TRANSPORTATION
ON 03-28-2008, RECORDED 05-12-2008
VOLUME 1168 OF RECORDS,
PAGES 955-959, DOCUMENT NO. 707396.
EFFECTIVE ON 04-17-2008,
THE DATE OF PUBLICATION.


LAYOUT
SCALE 0 2 MI.

TOTAL NET LENGTH OF CENTERLINE = 34.42 MI.

EXISTING HIGHWAY RIGHT-OF-WAY SHOWN HEREIN IS BASED ON THE
FOLLOWING PREVIOUS PROJECTS: 1650-1-21, 1650-2-22, 1651-1-62, 376C,
208RE, 9453A, 9577, F08-1(17), T08-1(3), T 0101(3)

ORIGINAL PLANS PREPARED BY

SEH

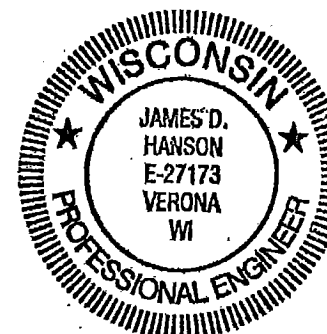

6/26/08
(Date) (Signature)

REVISED & AMENDED


THIS CONTROLLED ACCESS PLAN
APPROVED AND ADOPTED PURSUANT TO
FINDING DETERMINATION AND DECLARATION
BY THE WISCONSIN DEPARTMENT OF TRANSPORTATION

DIRECTOR BUREAU OF TECHNICAL SERVICES


DATE: 7/16/08 (Signature)
(Signature)

E

LEVELS ON - 1, 2, 3, 4, 5, 6, 7, 8, 9, 10, 11, 12, 13, 14, 15, 16, 17, 18, 19, 20, 21, 22, 23, 24, 25, 26, 27, 28, 29, 30, 31, 32, 33, 34, 35, 36, 37, 38, 39, 40, 41, 42, 43, 44, 45, 46, 47, 48, 49, 50, 51, 52, 53, 54, 55, 56, 57, 58, 59, 60, 61, 62, 63

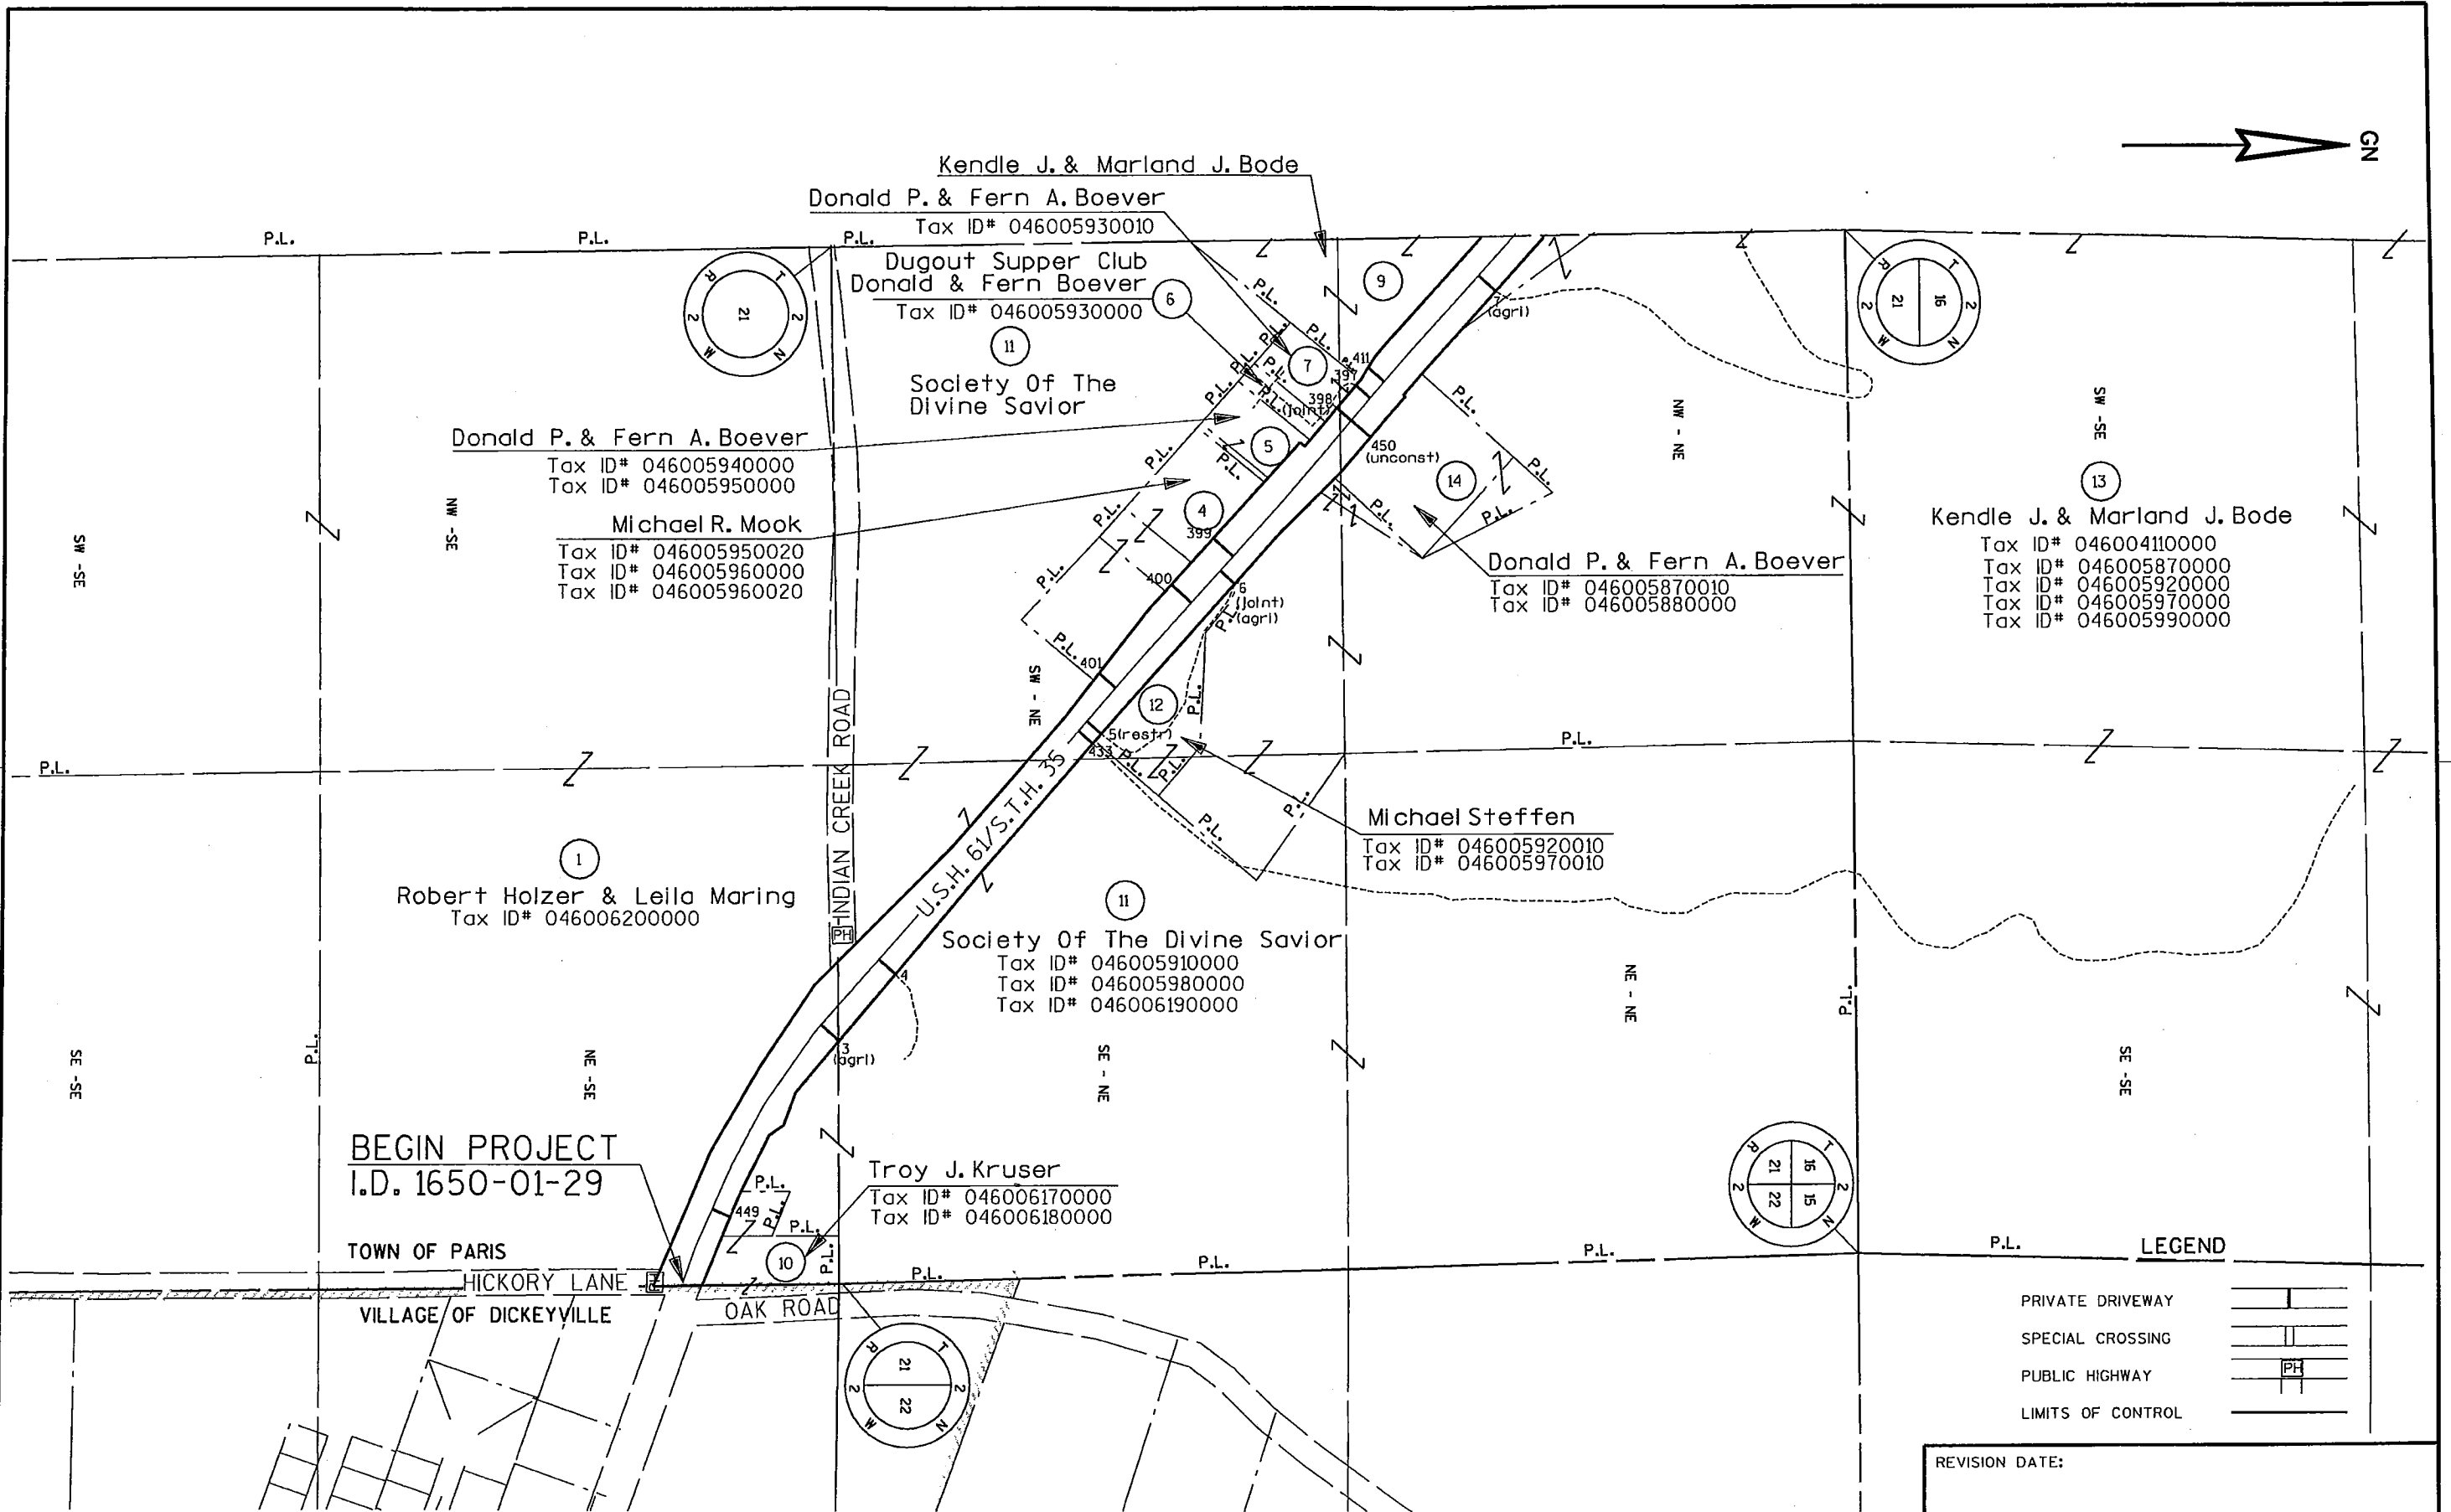


LEVELS ON - 1, 2, 52, 53, 54, 55, 56, 57, 58, 59, 60, 61, 62, 63

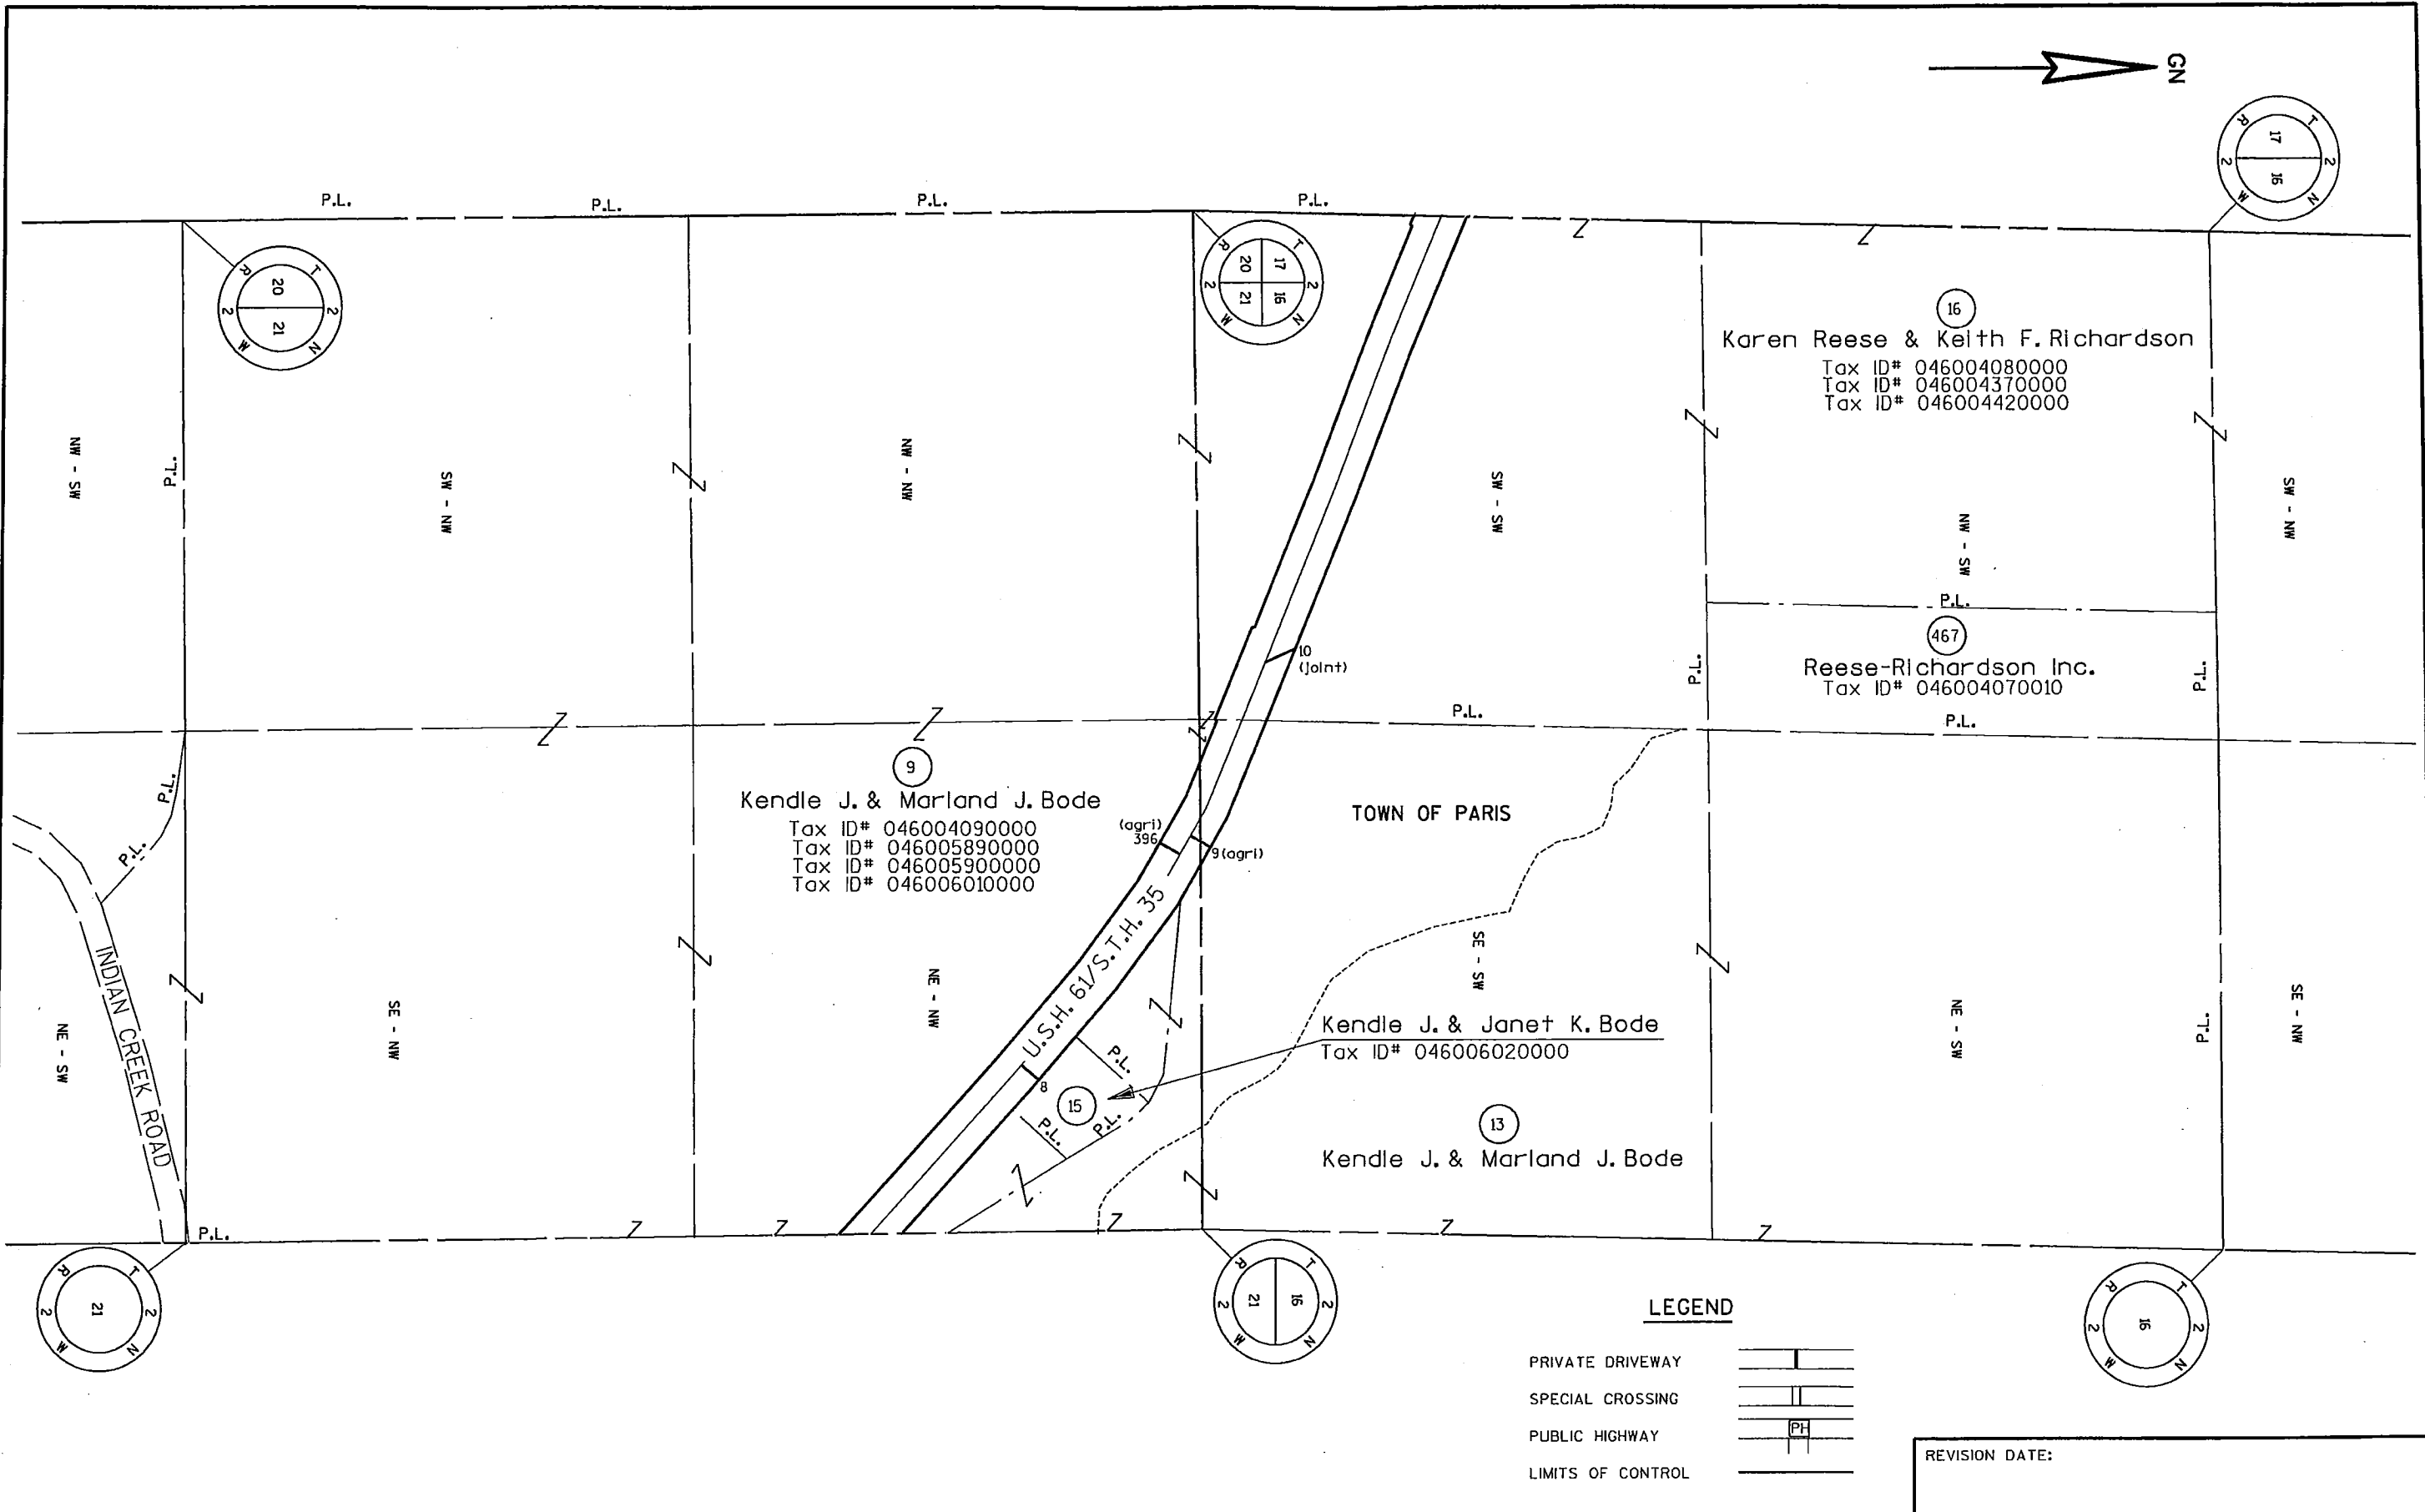


PROJECT NUMBER: 1650-01-29	HIGHWAY: U.S.H. 61	COUNTY: GRANT	CONTROLLED ACCESS PLAN	DATE:	SCALE, FT. 0 200	SHEET NUMBER: 3	E
----------------------------	--------------------	---------------	------------------------	-------	------------------	-----------------	---

LEVELS ON - 1, 2, 3, 4, 5, 6, 7, 8, 9, 10, 11, 12, 13, 14, 15, 16, 17, 18, 19, 20, 21, 22, 23, 24, 25, 26, 27, 28, 29, 30, 31, 32, 33, 34, 35, 36, 37, 38, 39, 40, 41, 42, 43, 44, 45, 46, 47, 48, 49, 50, 51, 52, 53, 54, 55, 56, 57, 58, 59, 60, 61, 62, 63

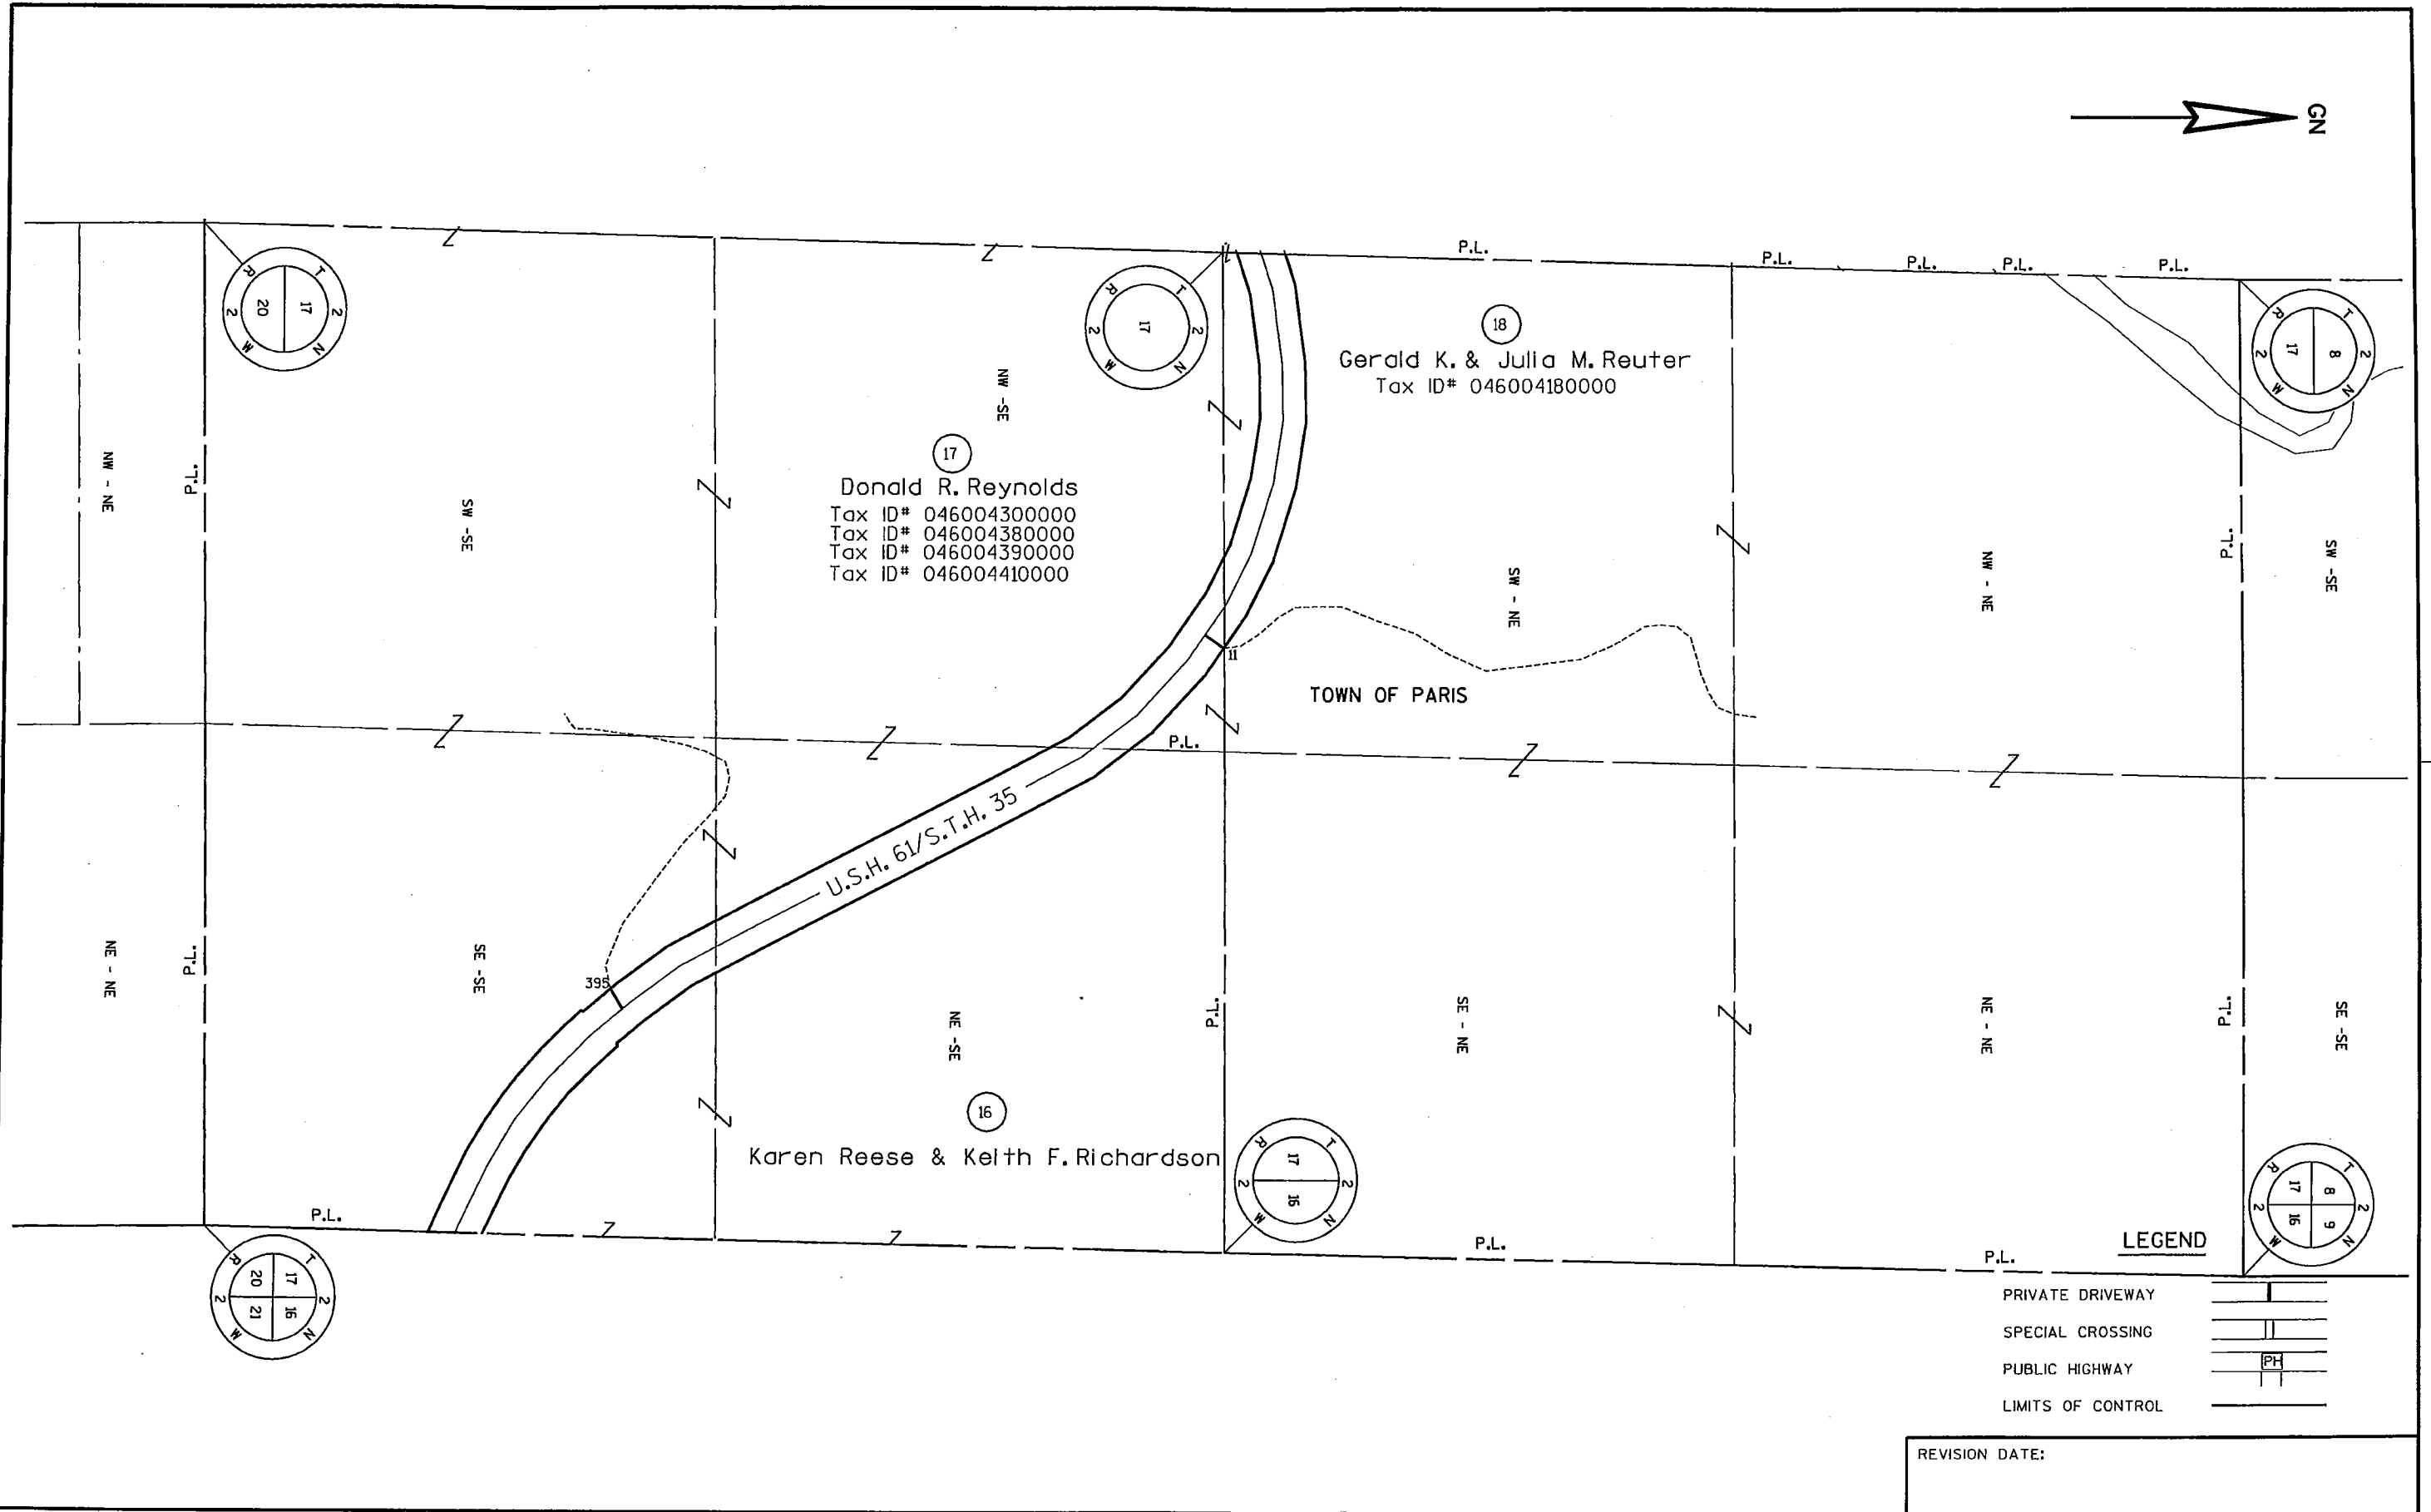


LEVELS ON - 1, 2, 3, 4, 5, 6, 7, 8, 9, 10, 11, 12, 13, 14, 15, 16, 17, 18, 19, 20, 21, 22, 23, 24, 25, 26, 27, 28, 29, 30, 31, 32, 33, 34, 35, 36, 37, 38, 39, 40, 41, 42, 43, 44, 45, 46, 47, 48, 49, 50, 51, 52, 53, 54, 55, 56, 57, 58, 59, 60, 61, 62, 63

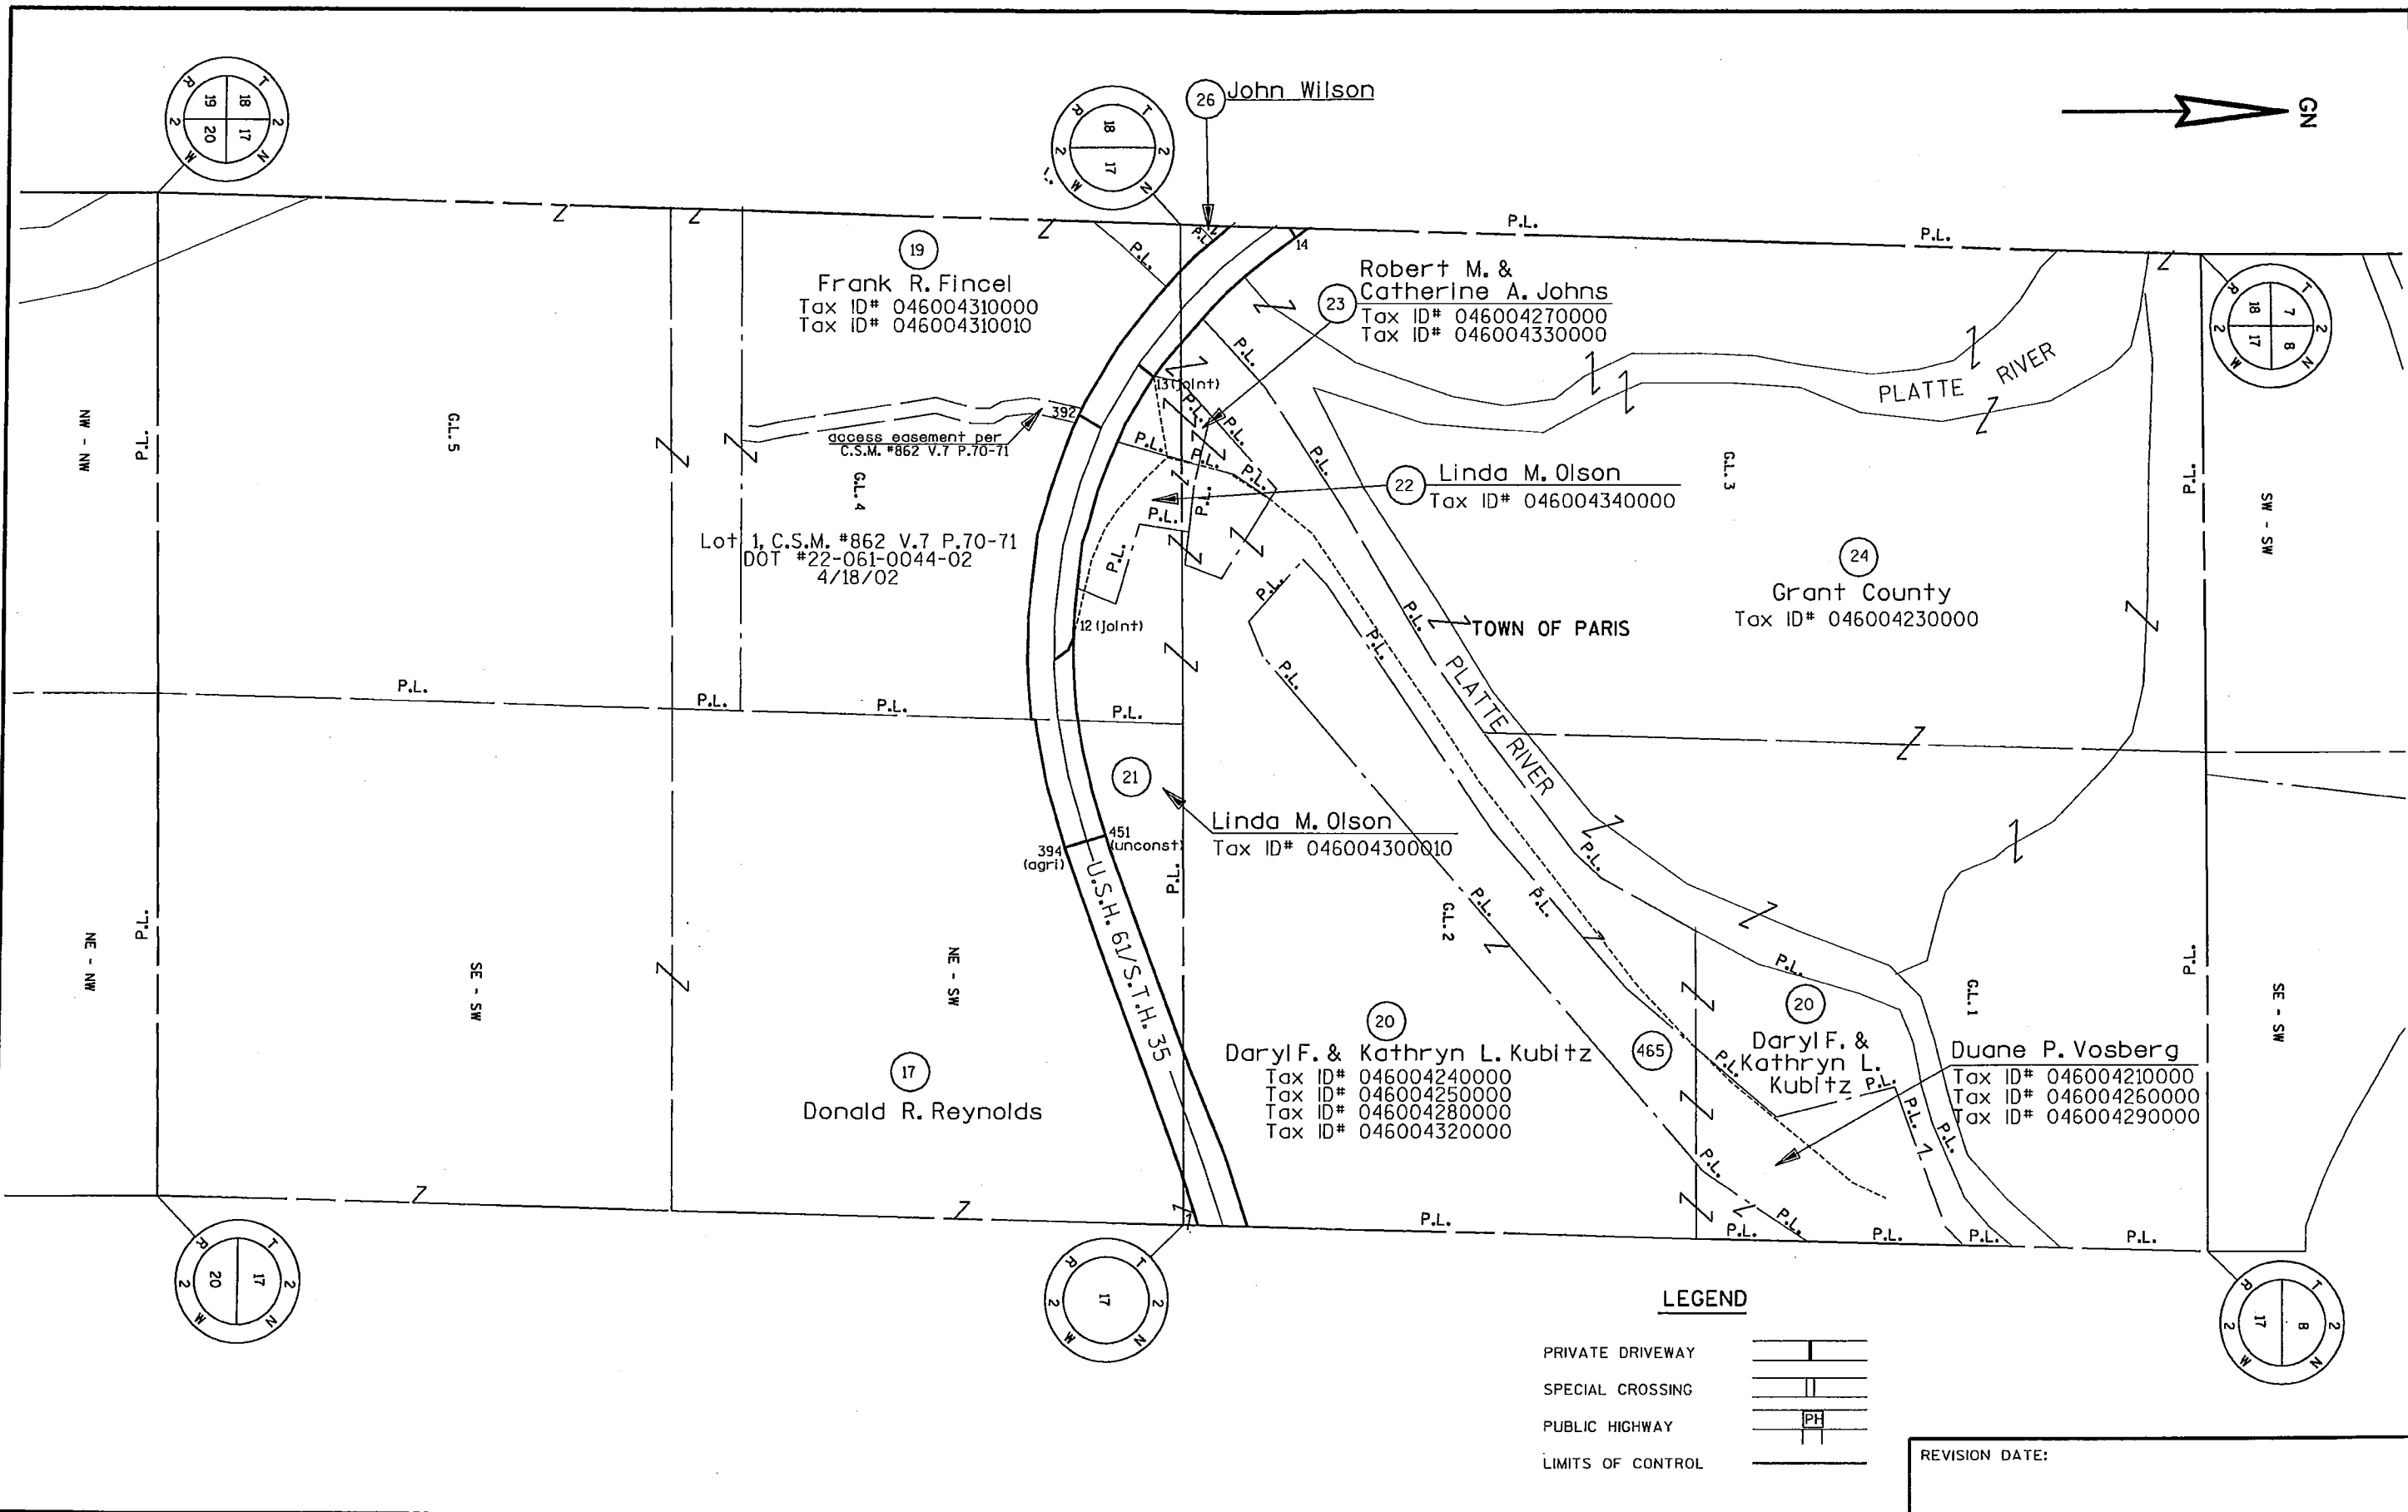

PROJECT NUMBER: 1650-01-29	HIGHWAY: U.S.H. 61	COUNTY: GRANT	CONTROLLED ACCESS PLAN	DATE:	SCALE, FT. 0 200	SHEET NUMBER: 5	E
----------------------------	--------------------	---------------	------------------------	-------	------------------	-----------------	---

LEVELS ON - 1, 2, 3, 4, 5, 6, 7, 8, 9, 10, 11, 12, 13, 14, 15, 16, 17, 18, 19, 20, 21, 22, 23, 24, 25, 26, 27, 28, 29, 30, 31, 32, 33, 34, 35, 36, 37, 38, 39, 40, 41, 42, 43, 44, 45, 46, 47, 48, 49, 50, 51, 52, 53, 54, 55, 56, 57, 58, 59, 60, 61, 62, 63

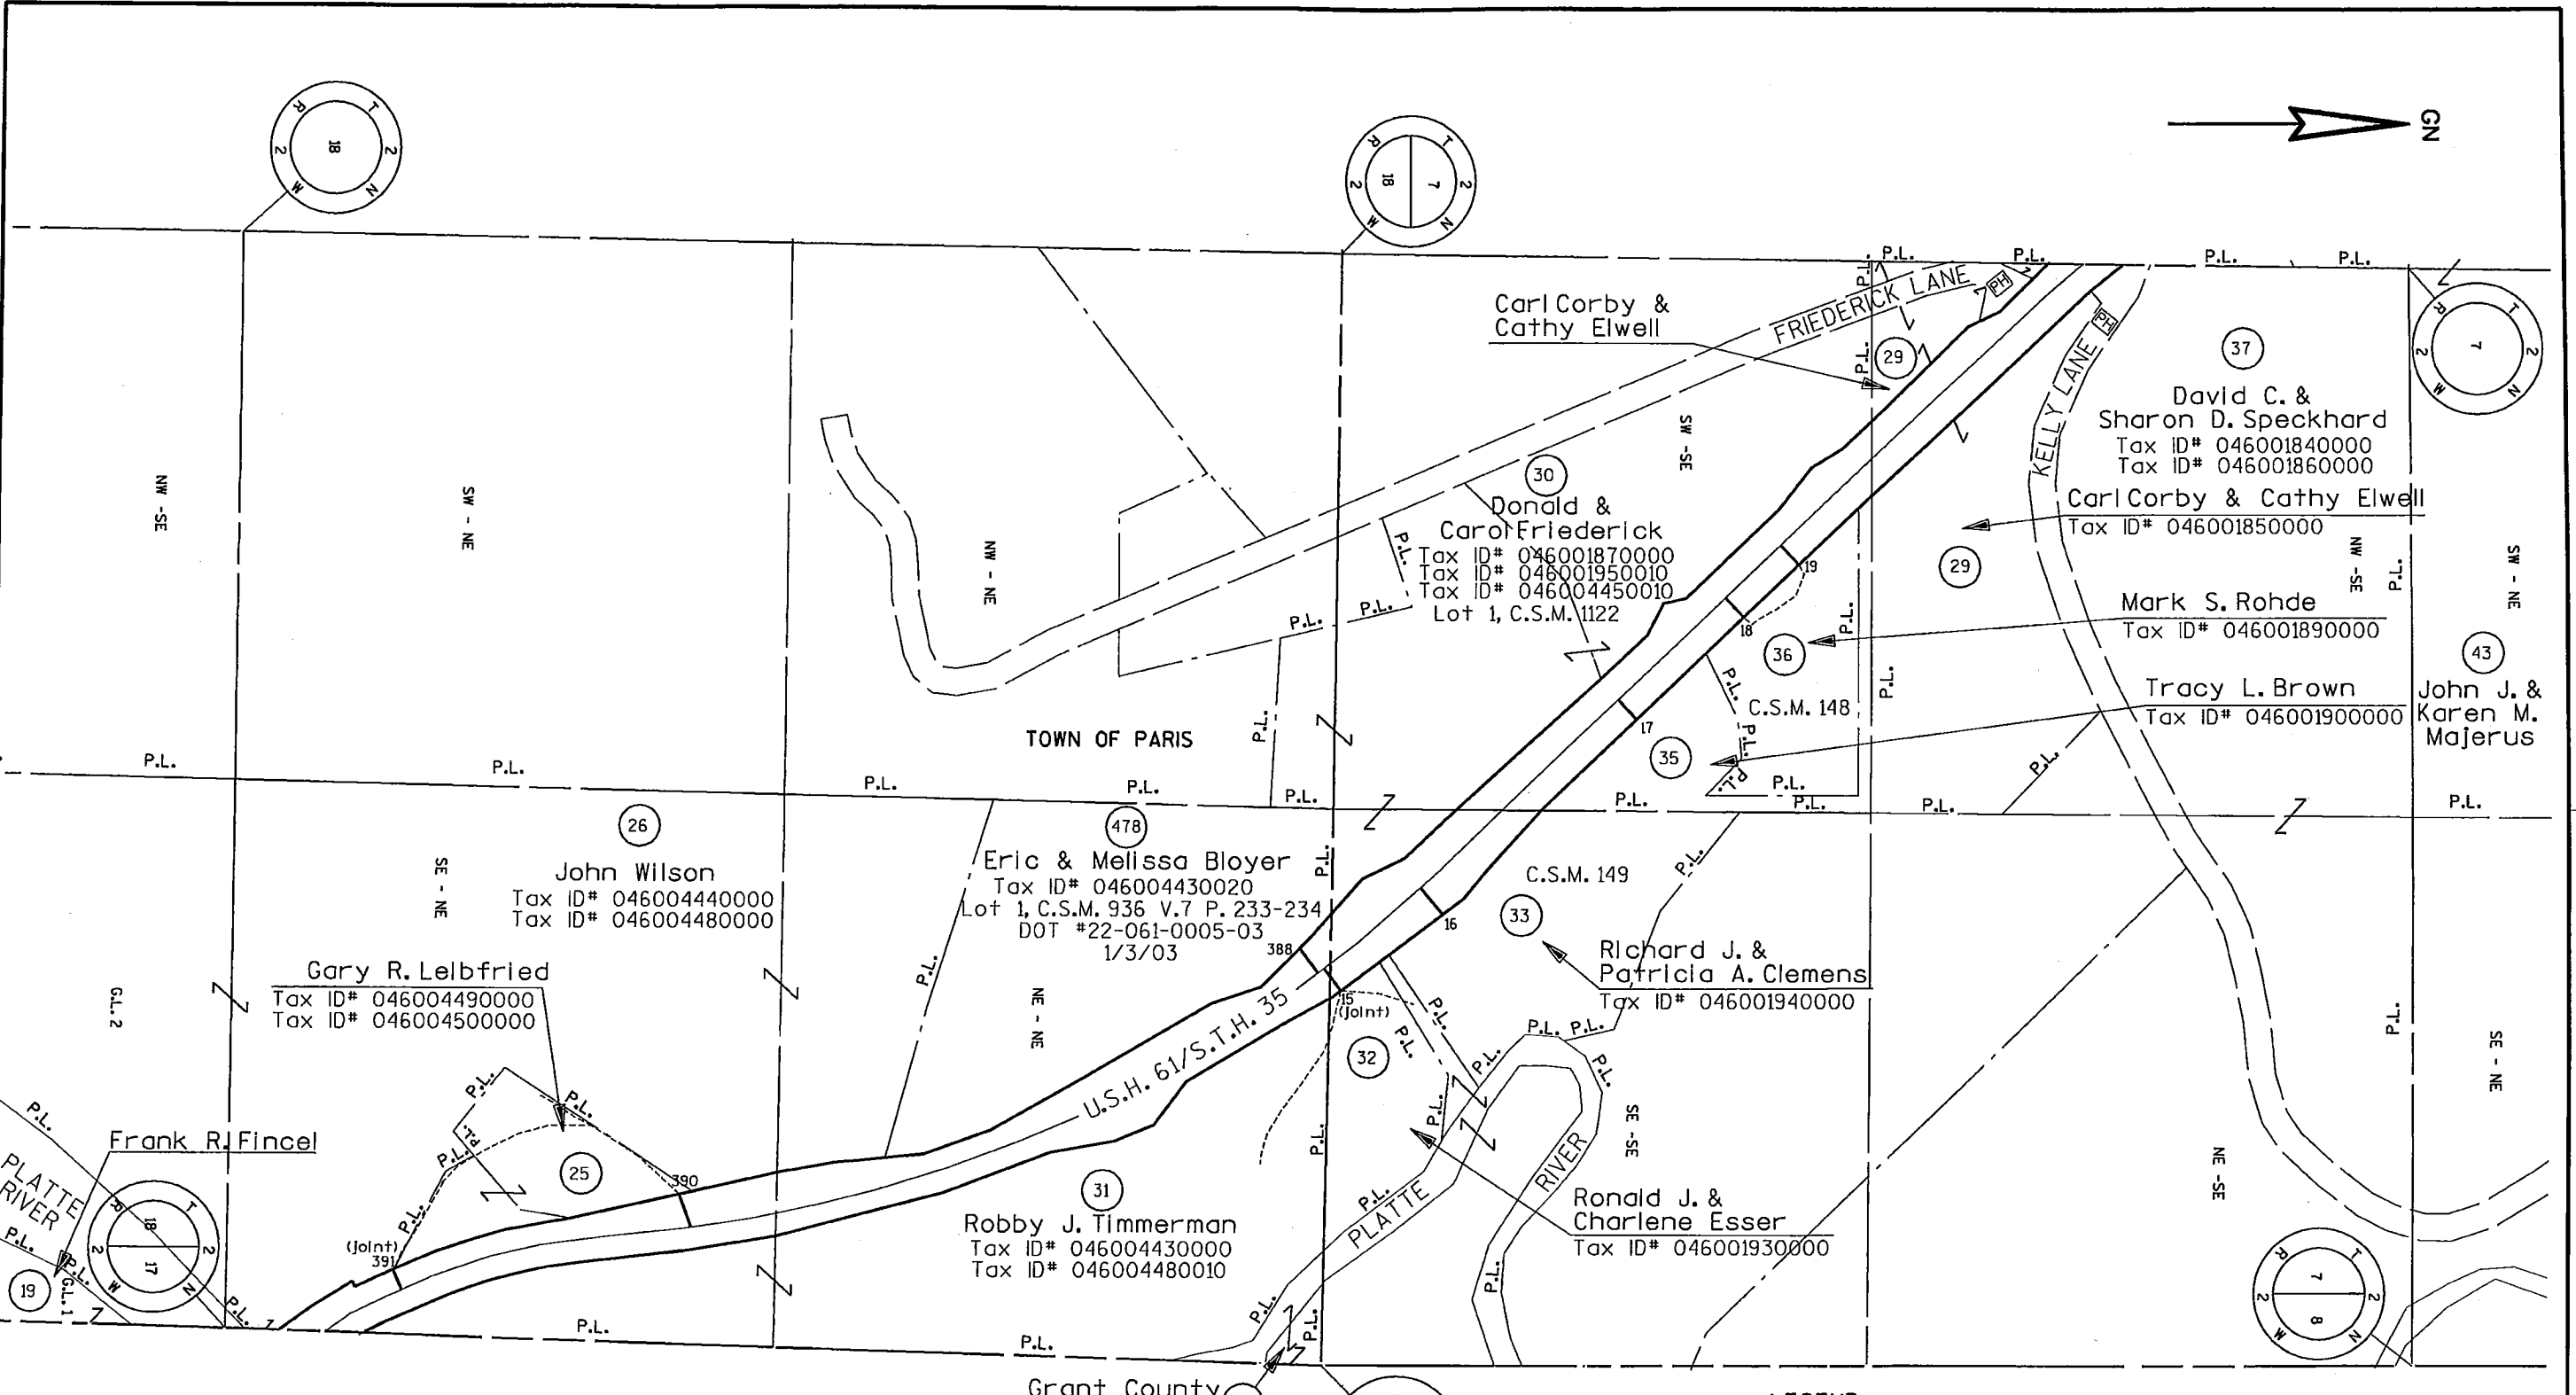


LEGEND

- PRIVATE DRIVEWAY
- SPECIAL CROSSING
- PUBLIC HIGHWAY
- LIMITS OF CONTROL

REVISION DATE:

LEVELS ON - 1, 2, 3, 4, 5, 6, 7, 8, 9, 10, 11, 12, 13, 14, 15, 16, 17, 18, 19, 20, 21, 22, 23, 24, 25, 26, 27, 28, 29, 30, 31, 32, 33, 34, 35, 36, 37, 38, 39, 40, 41, 42, 43, 44, 45, 46, 47, 48, 49, 50, 51, 52, 53, 54, 55, 56, 57, 58, 59, 60, 61, 62, 63

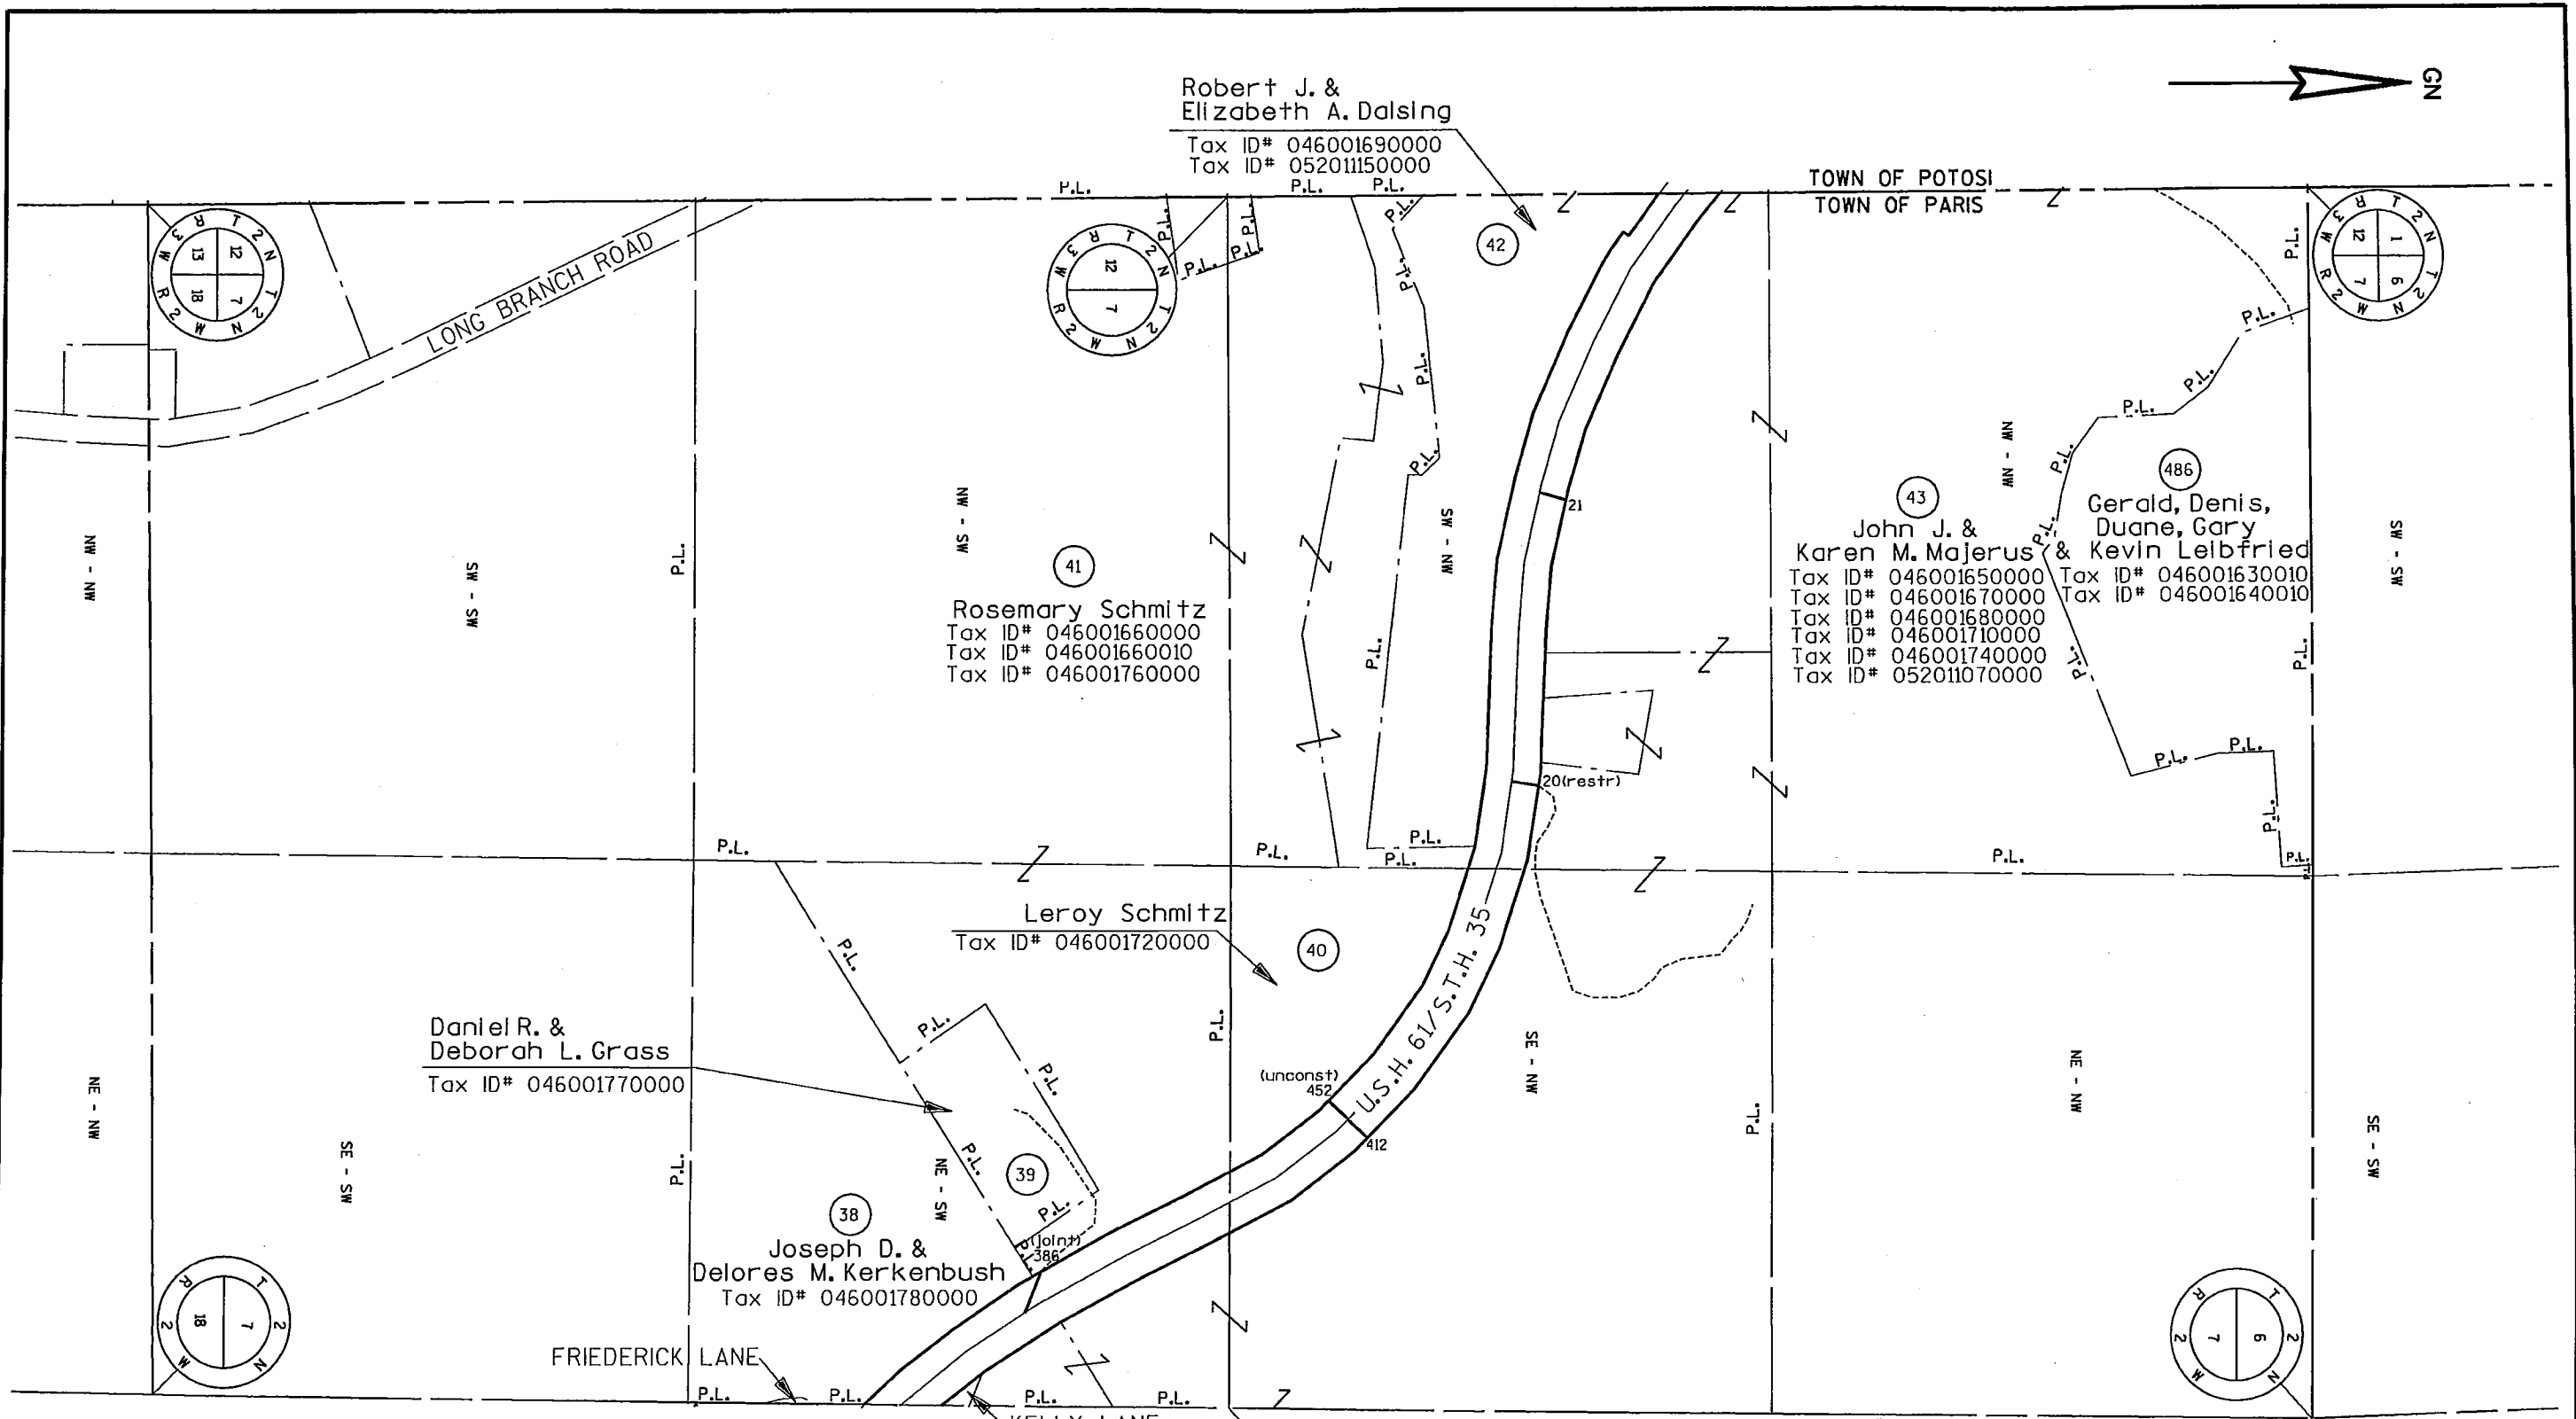


LEGEND


- PRIVATE DRIVEWAY
- SPECIAL CROSSING
- PUBLIC HIGHWAY
- LIMITS OF CONTROL

REVISION DATE:

PROJECT NUMBER: 1650-01-29	HIGHWAY: U.S.H. 61	COUNTY: GRANT	CONTROLLED ACCESS PLAN	DATE:	SCALE, FT. 0 200	SHEET NUMBER: 7	E
----------------------------	--------------------	---------------	------------------------	-------	------------------	-----------------	---

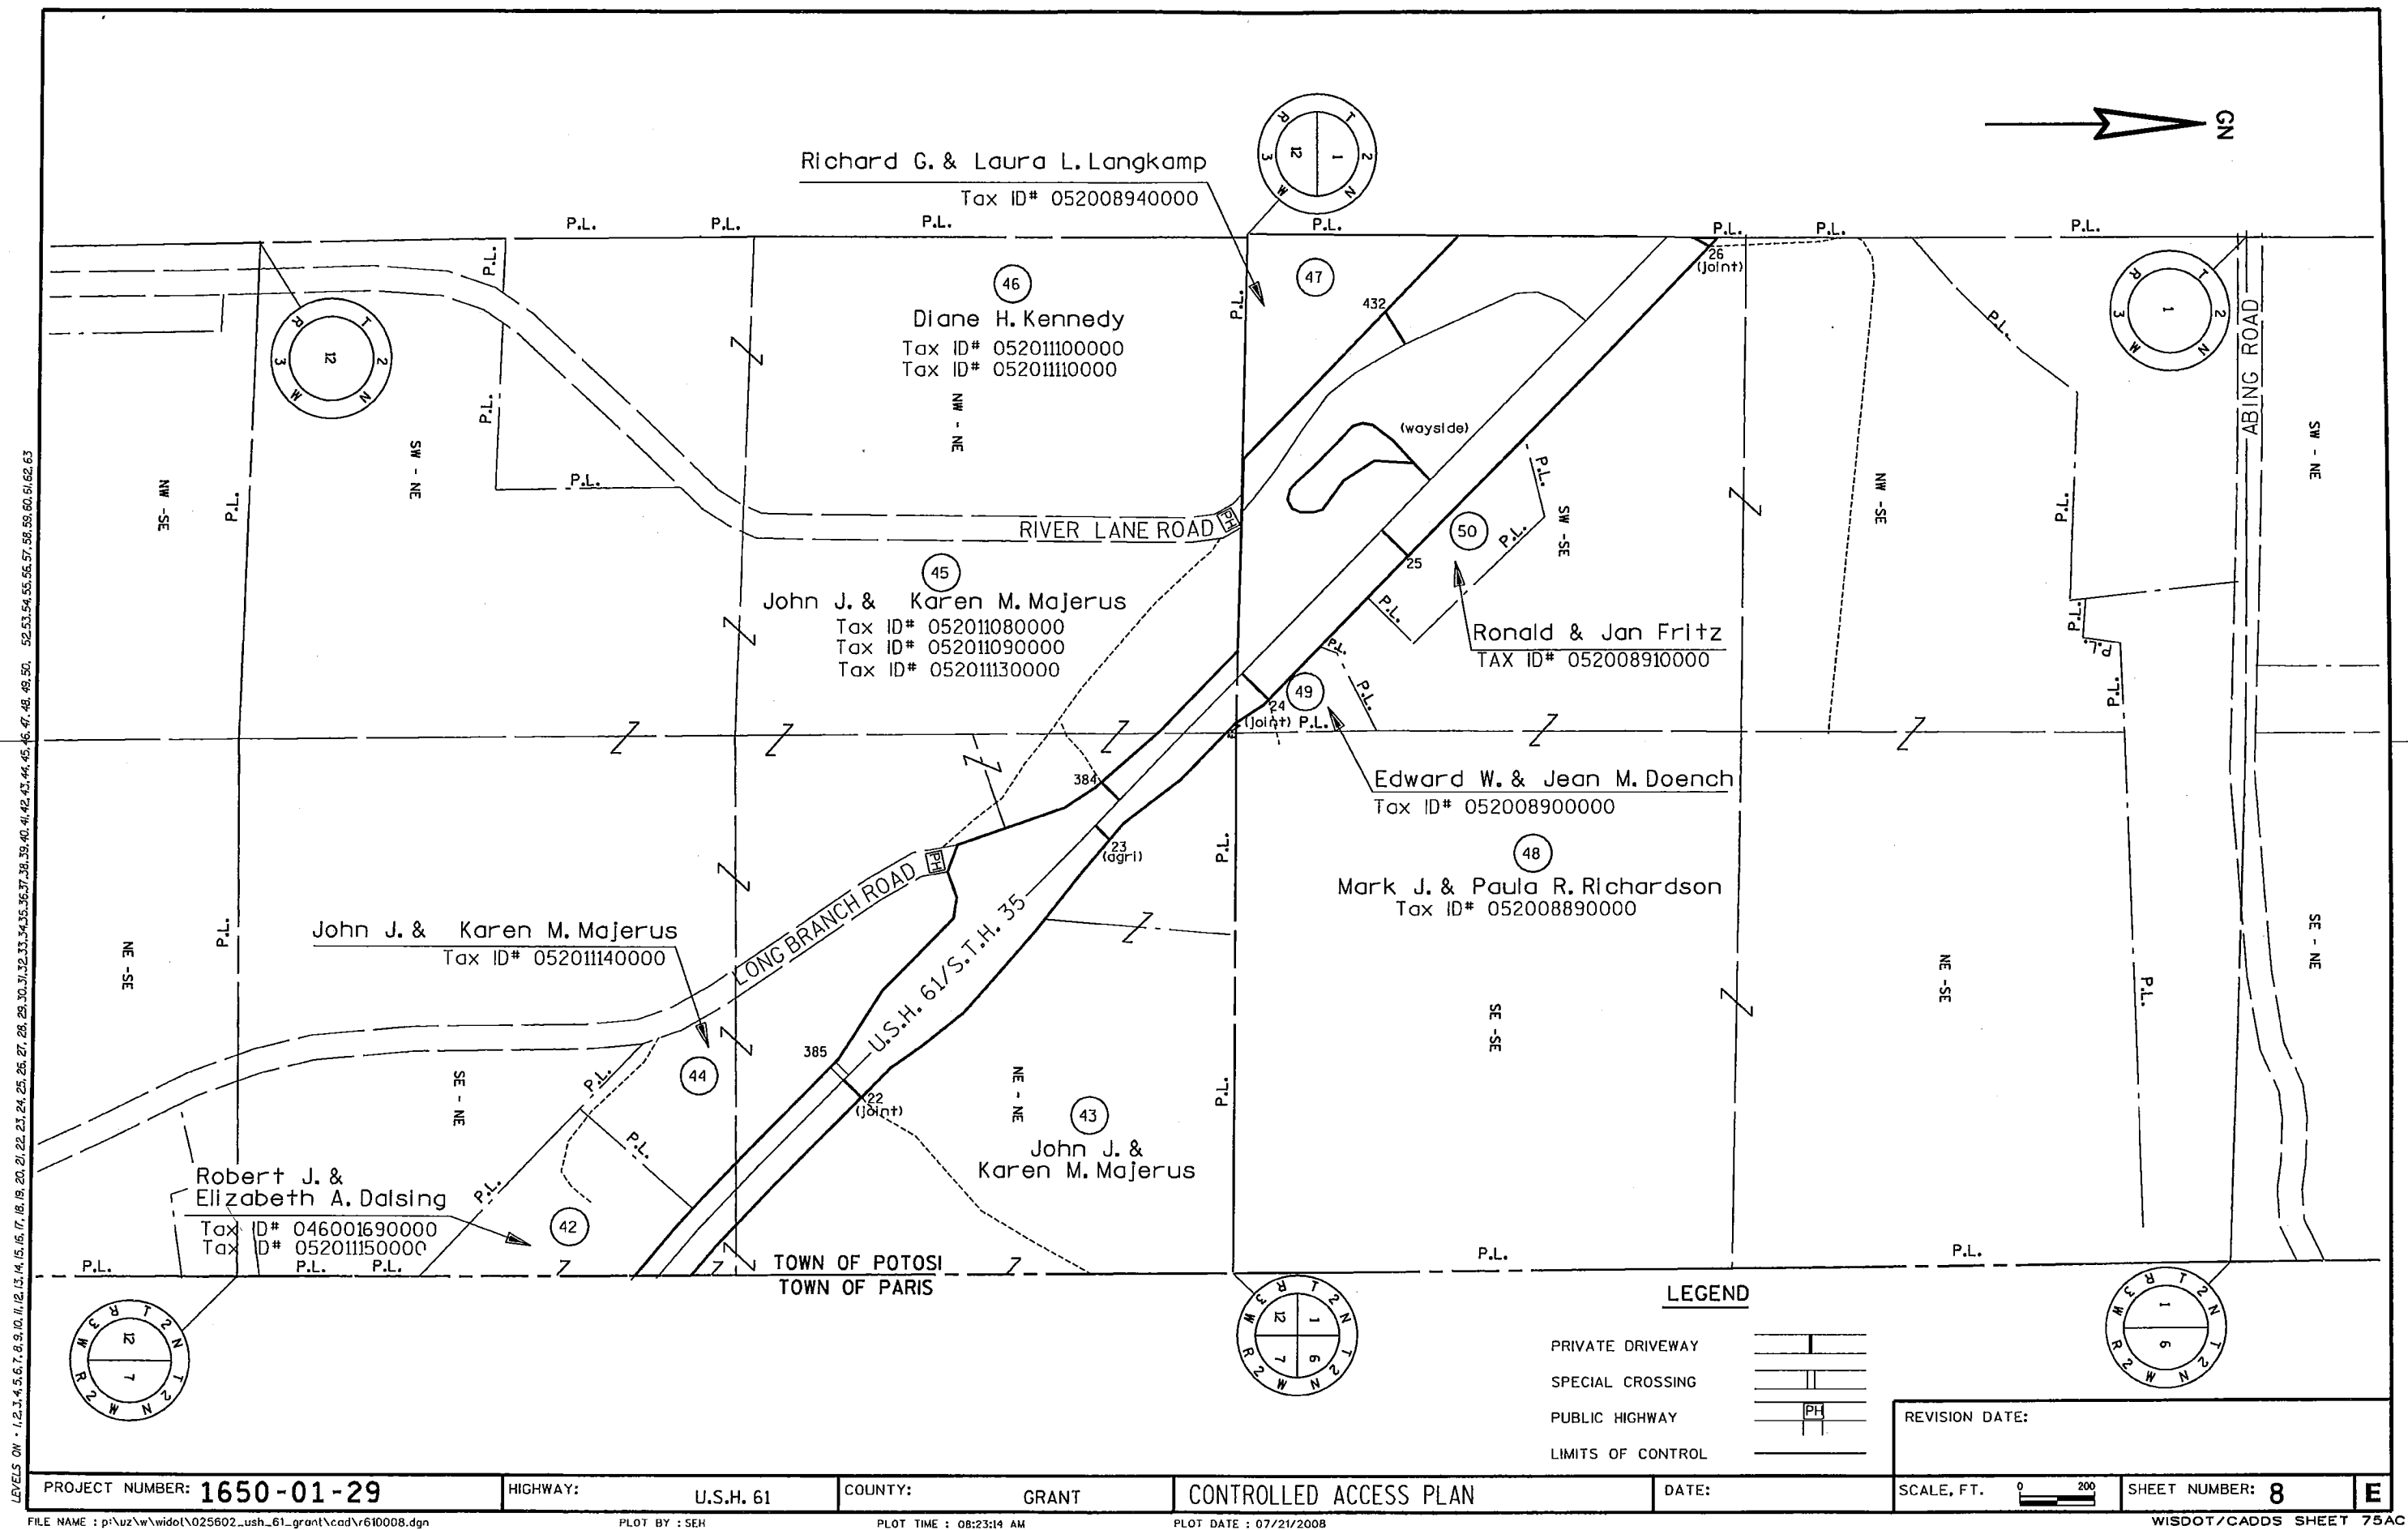

LEVELS ON - 1, 2, 3, 4, 5, 6, 7, 8, 9, 10, 11, 12, 13, 14, 15, 16, 17, 18, 19, 20, 21, 22, 23, 24, 25, 26, 27, 28, 29, 30, 31, 32, 33, 34, 35, 36, 37, 38, 39, 40, 41, 42, 43, 44, 45, 46, 47, 48, 49, 50, 51, 52, 53, 54, 55, 56, 57, 58, 59, 60, 61, 62, 63

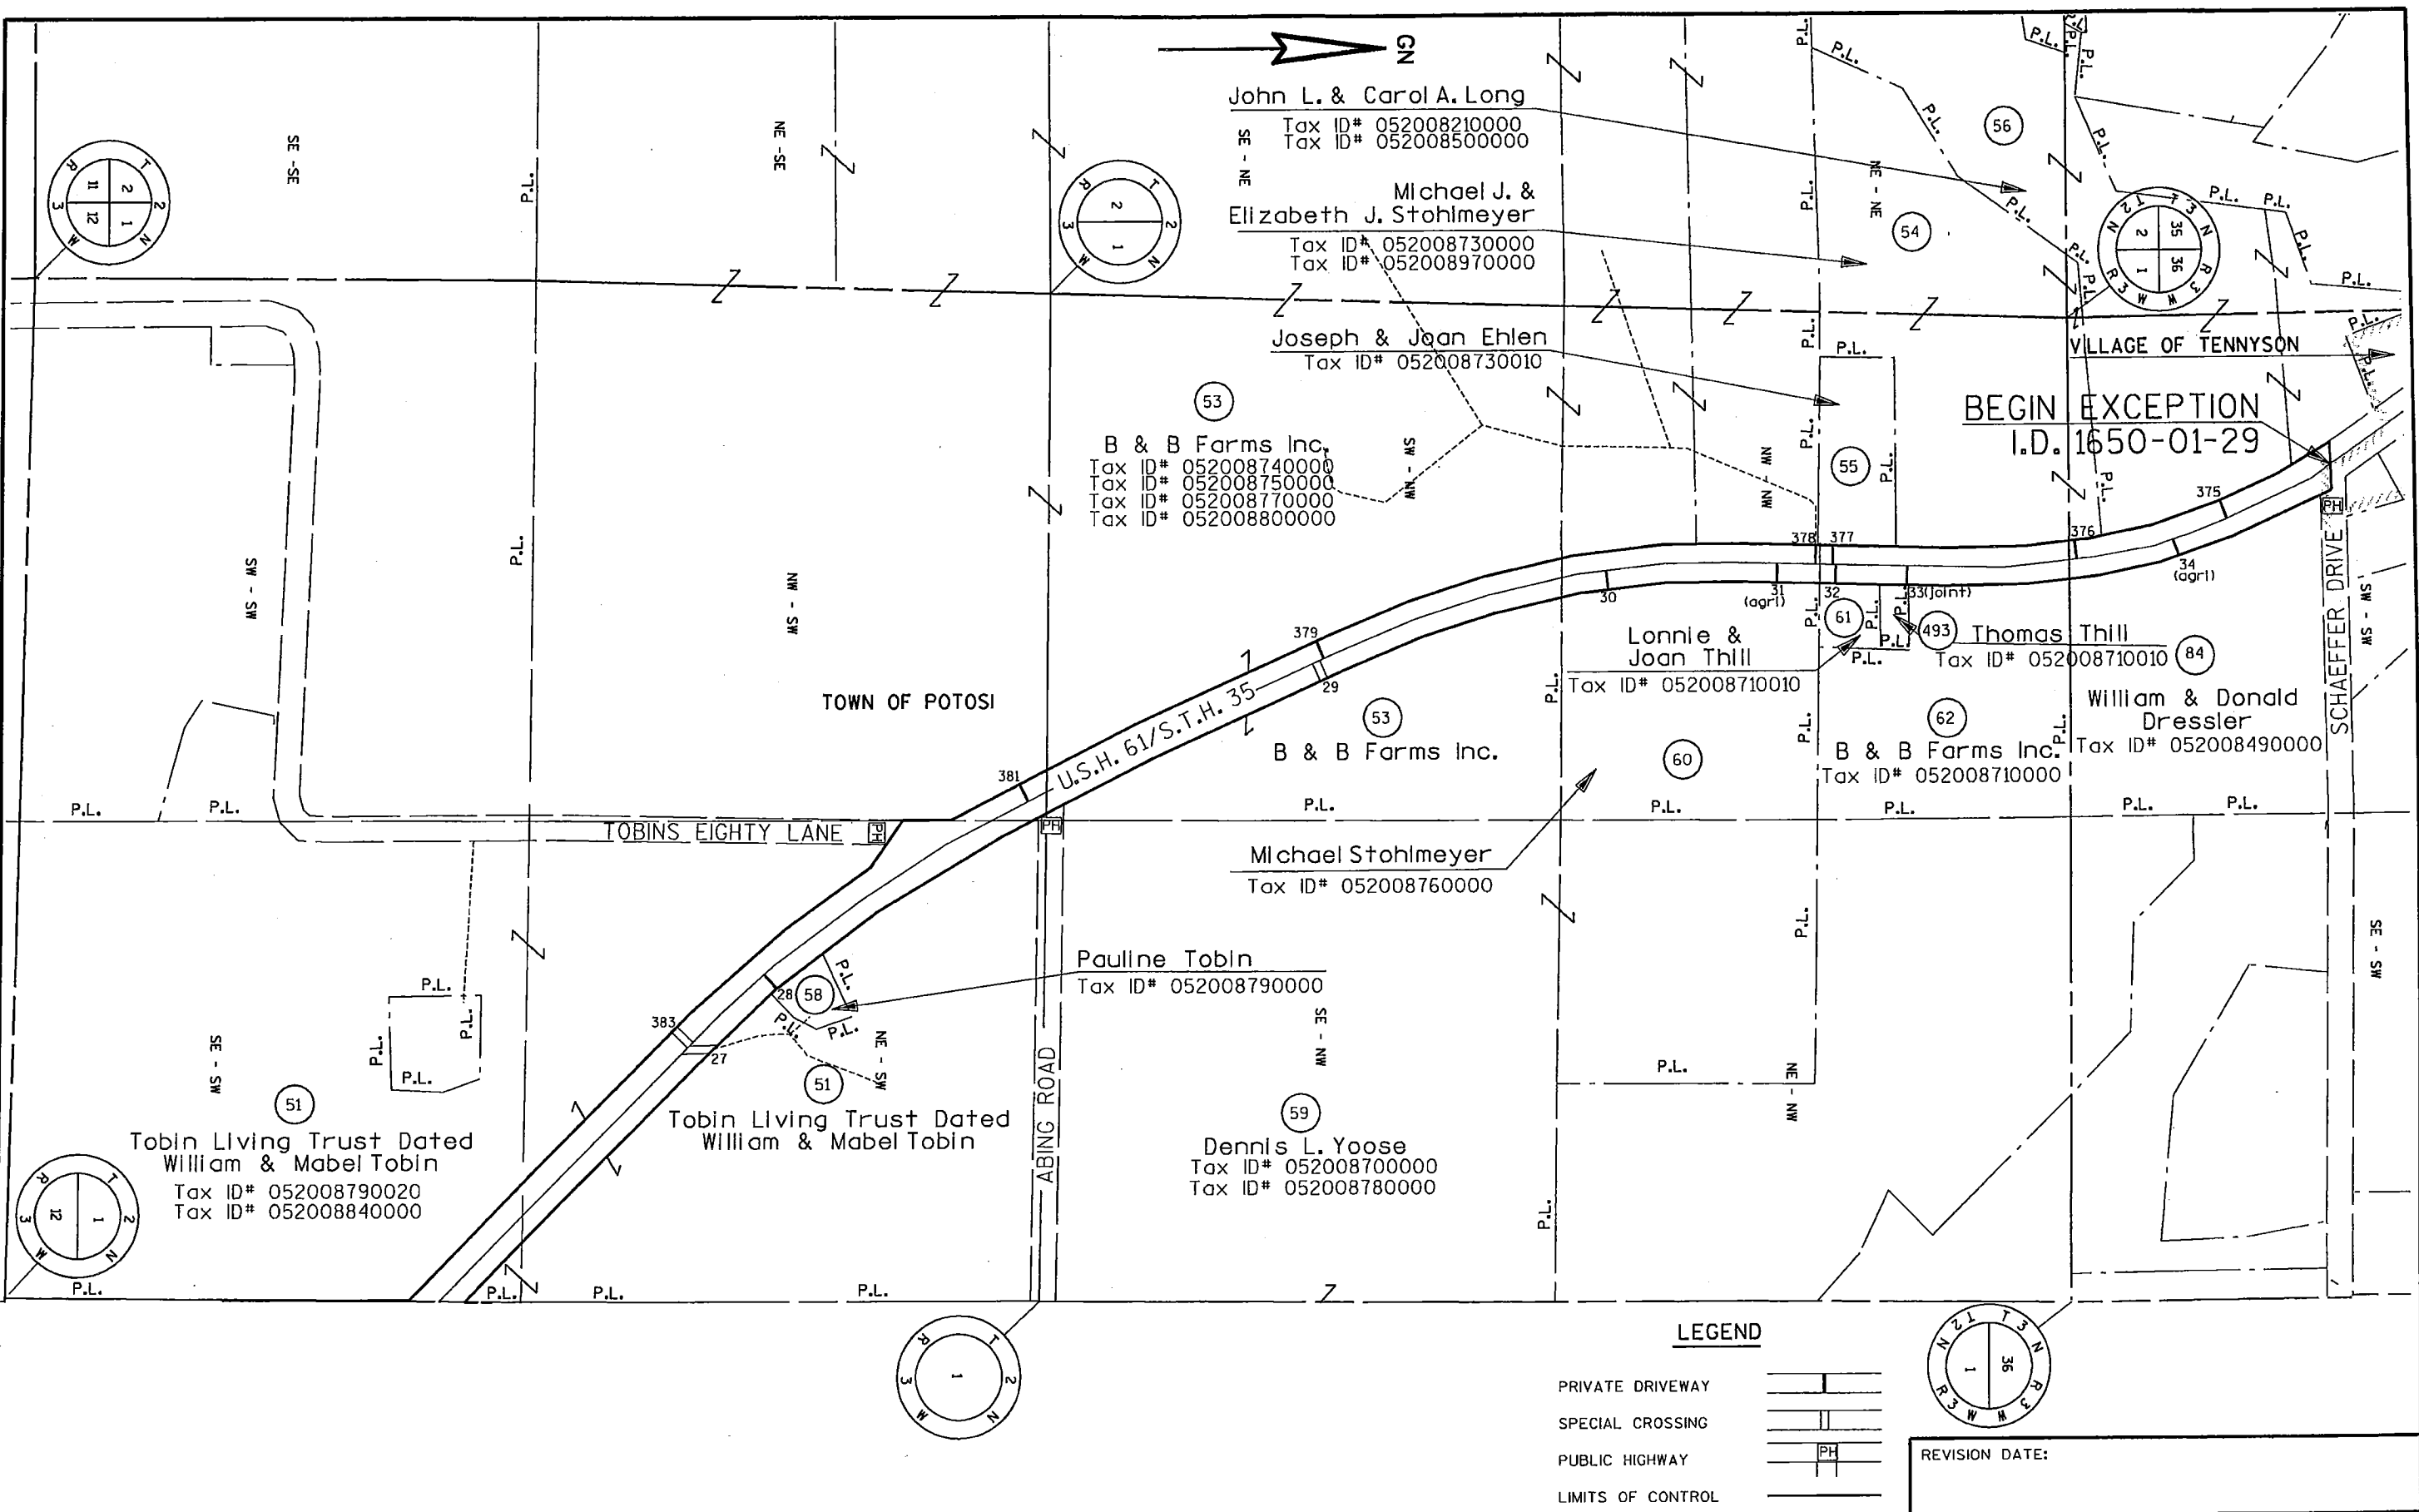


LEGEND

- PRIVATE DRIVEWAY
- SPECIAL CROSSING
- PUBLIC HIGHWAY
- LIMITS OF CONTROL


REVISION DATE:


PROJECT NUMBER: 1650-01-29	HIGHWAY: U.S.H. 61	COUNTY: GRANT	CONTROLLED ACCESS PLAN	DATE:	SCALE, FT. 0 200	SHEET NUMBER: 9	E
----------------------------	--------------------	---------------	------------------------	-------	------------------	-----------------	---

LEVELS ON - 1,2,3,4,5,6,7,8,9,10,11,12,13,14,15,16,17,18,19,20,21,22,23,24,25,26,27,28,29,30,31,32,33,34,35,36,37,38,39,40,41,42,43,44,45,46,47,48,49,50, 52,53,54,55,56,57,58,59,60,61,62,63

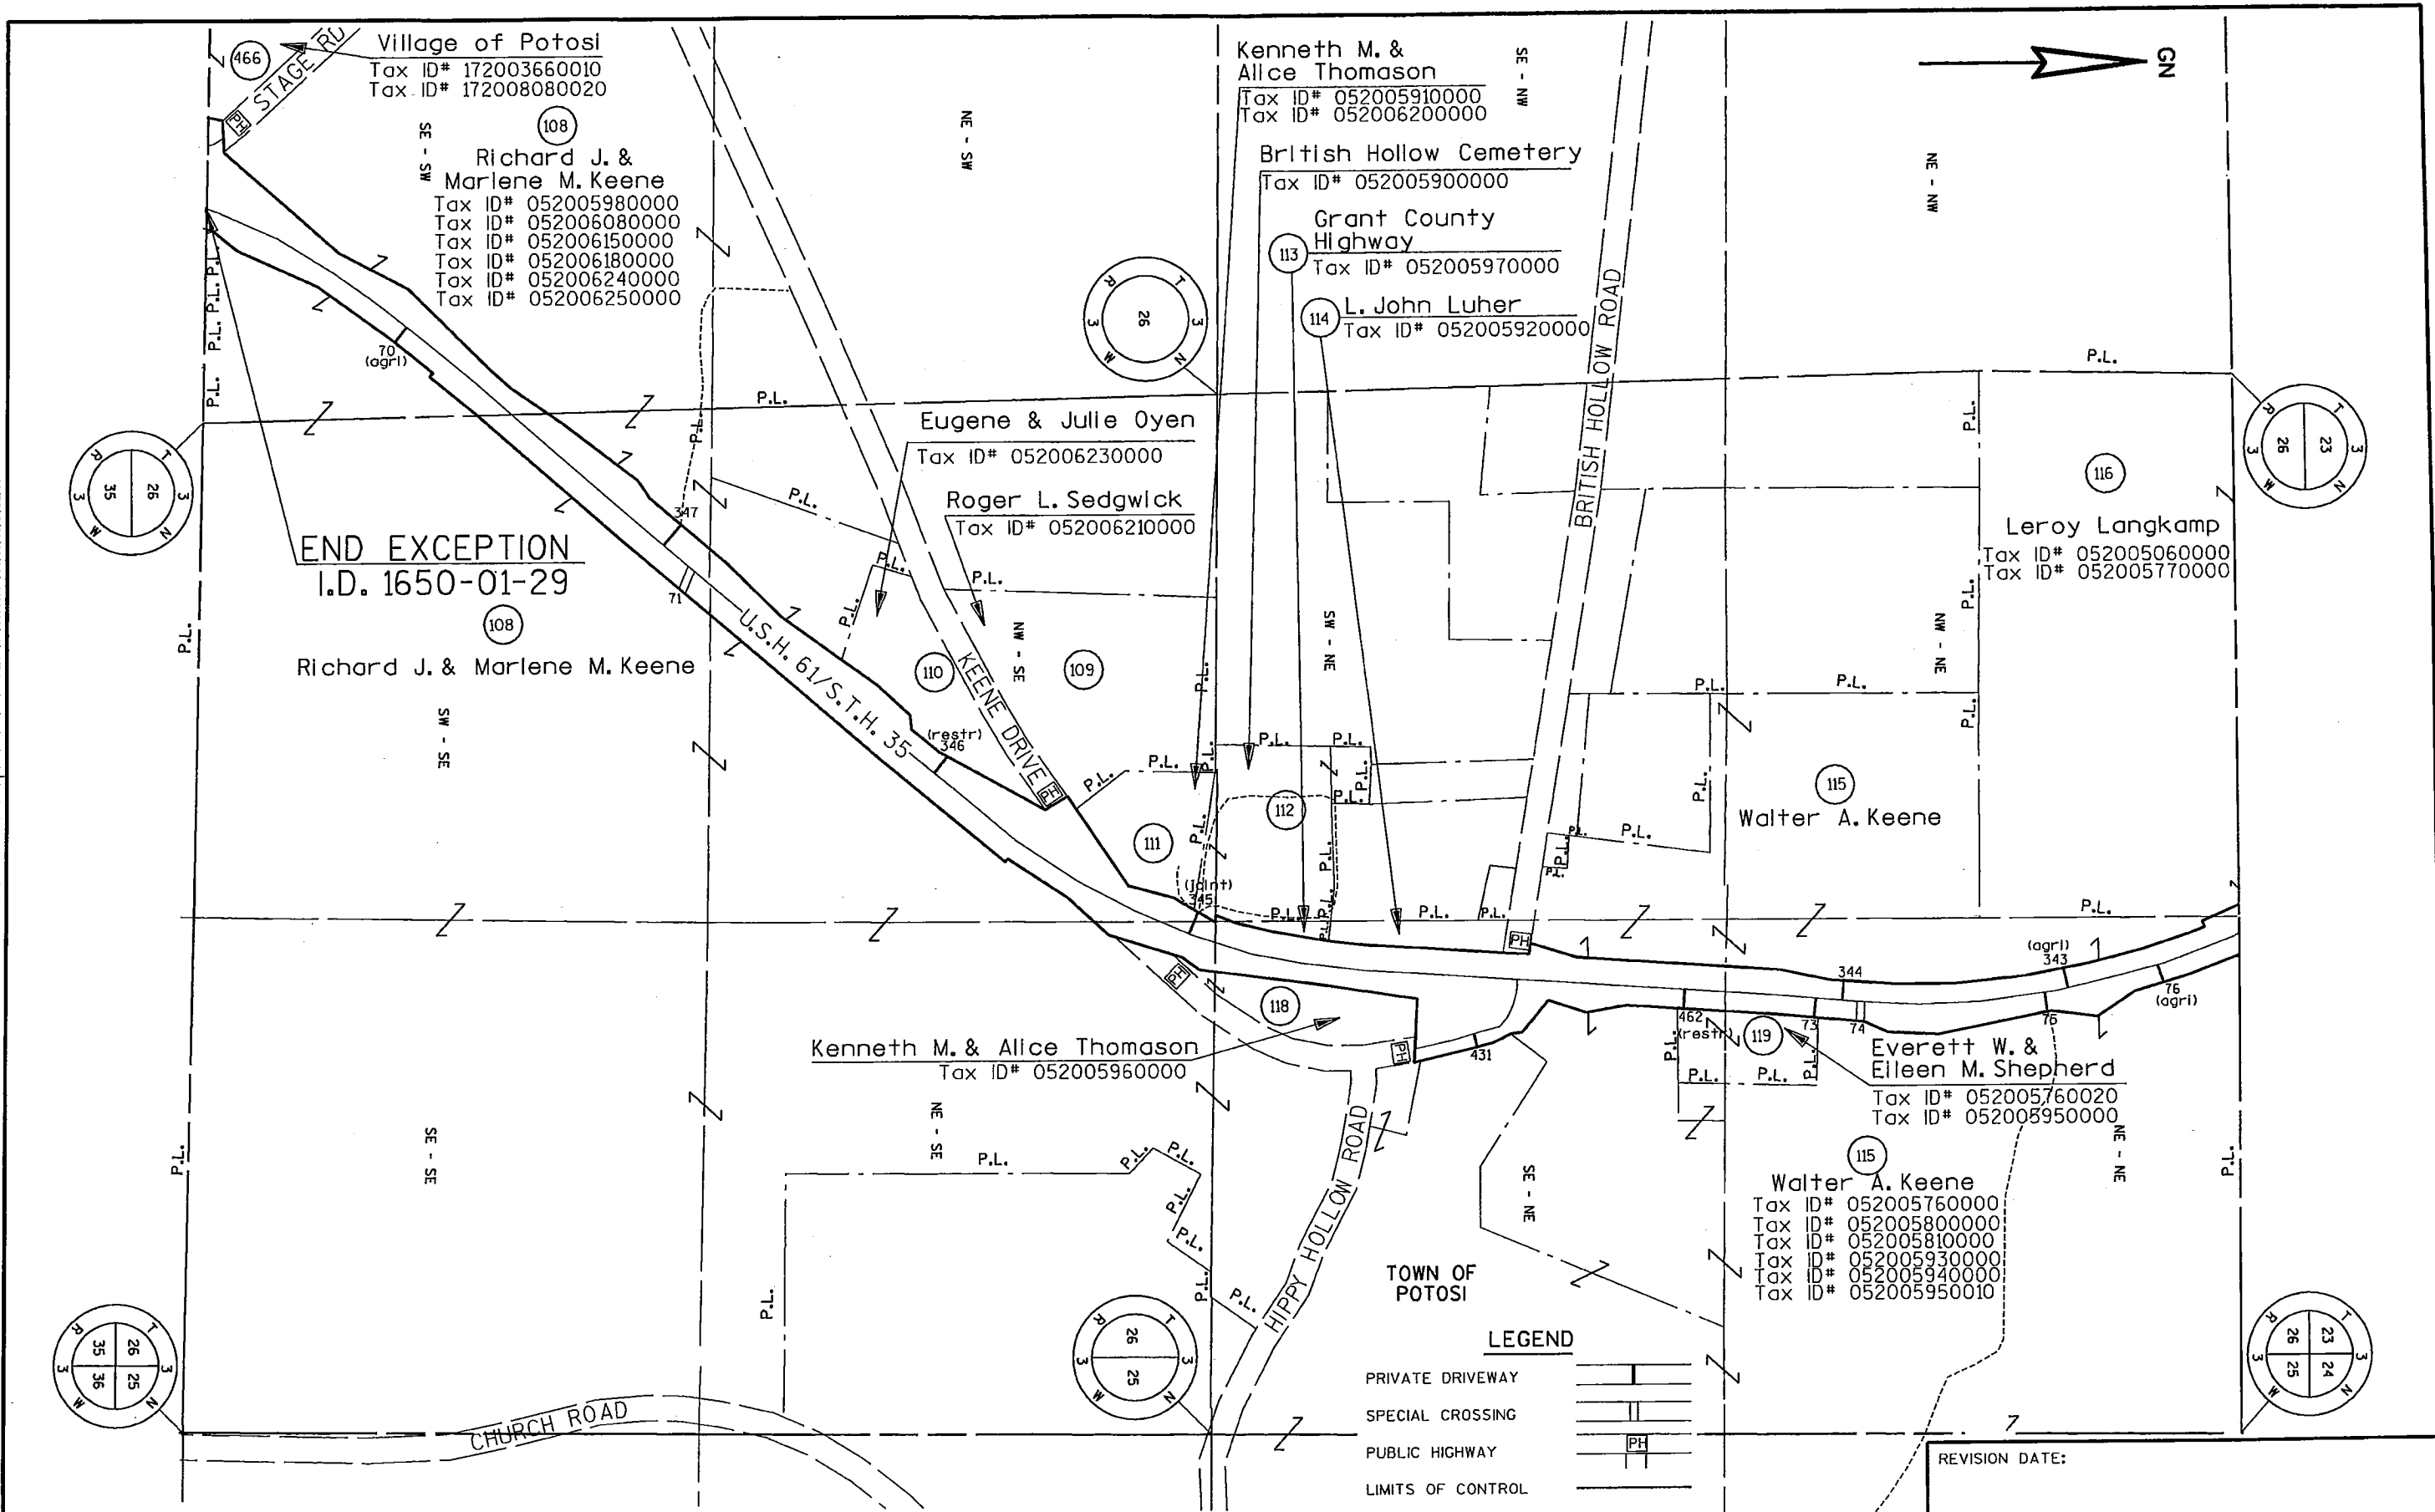


LEVELS ON - 1,2,3,4,5,6,7,8,9,10,11,12,13,14,15,16,17,18,19,20,21,22,23,24,25,26,27,28,29,30,31,32,33,34,35,36,37,38,39,40,41,42,43,44,45,46,47,48,49,50, 52,53,54,55,56,57,58,59,60,61,62,63

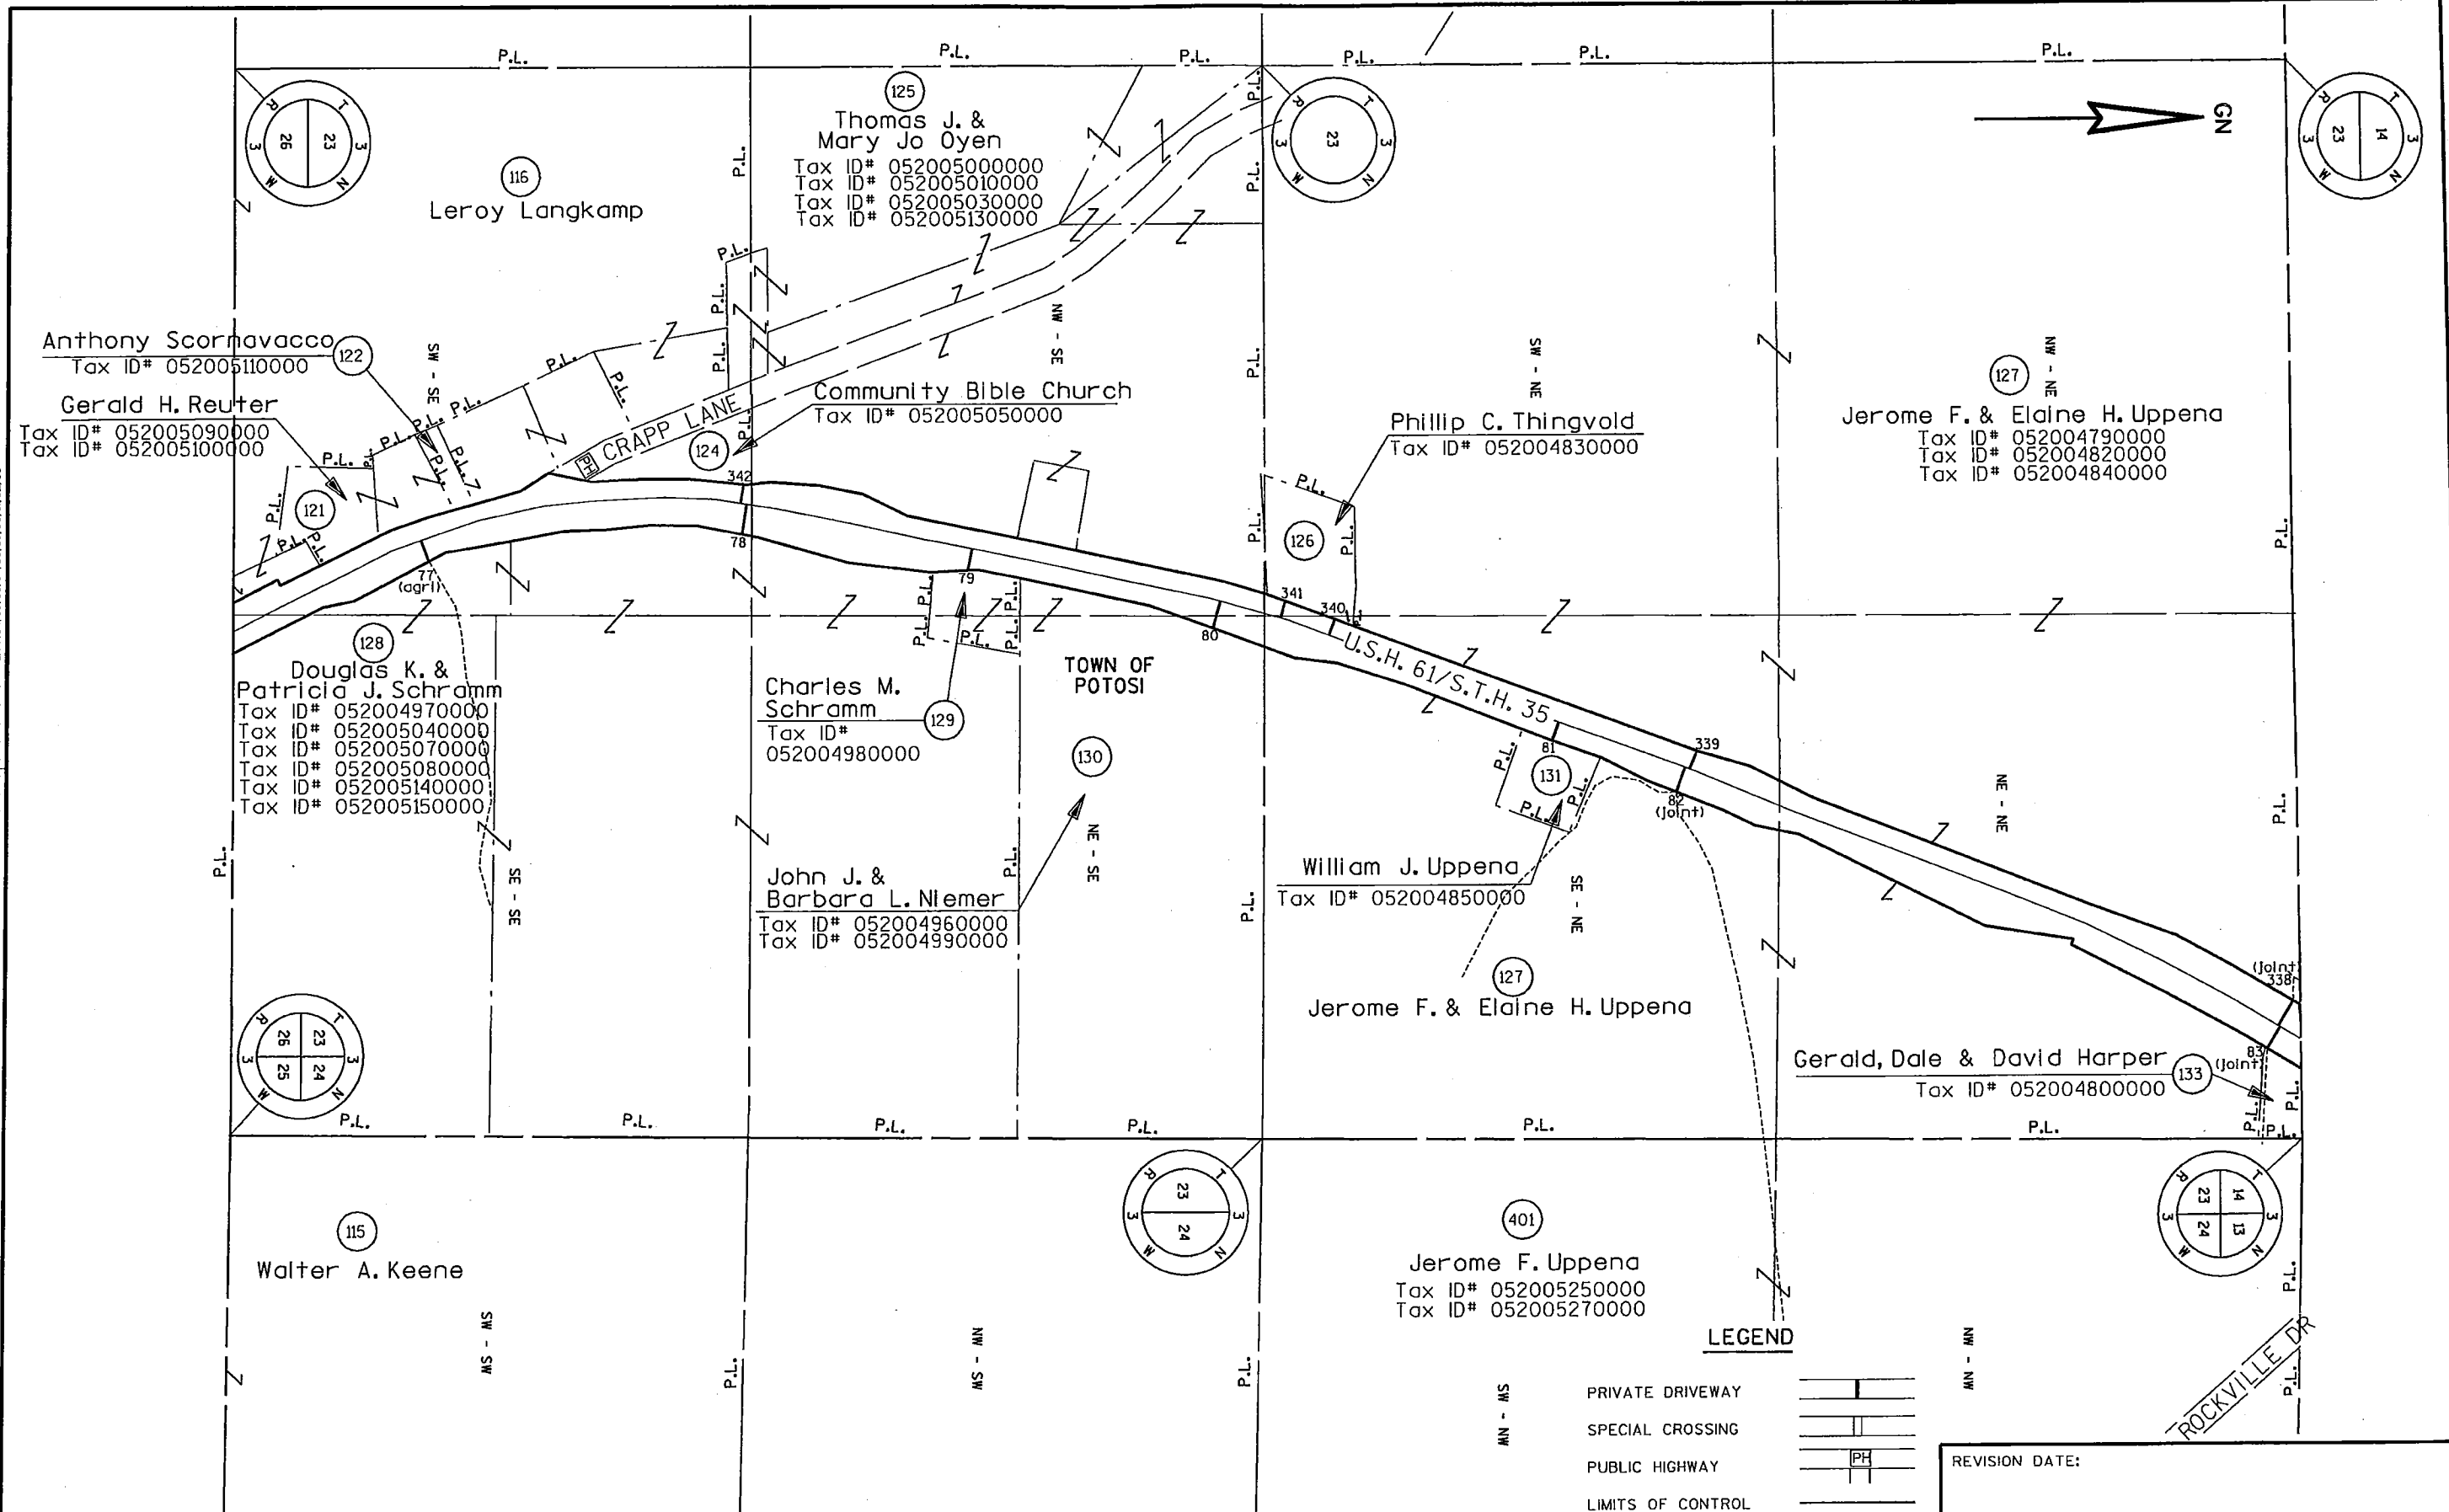

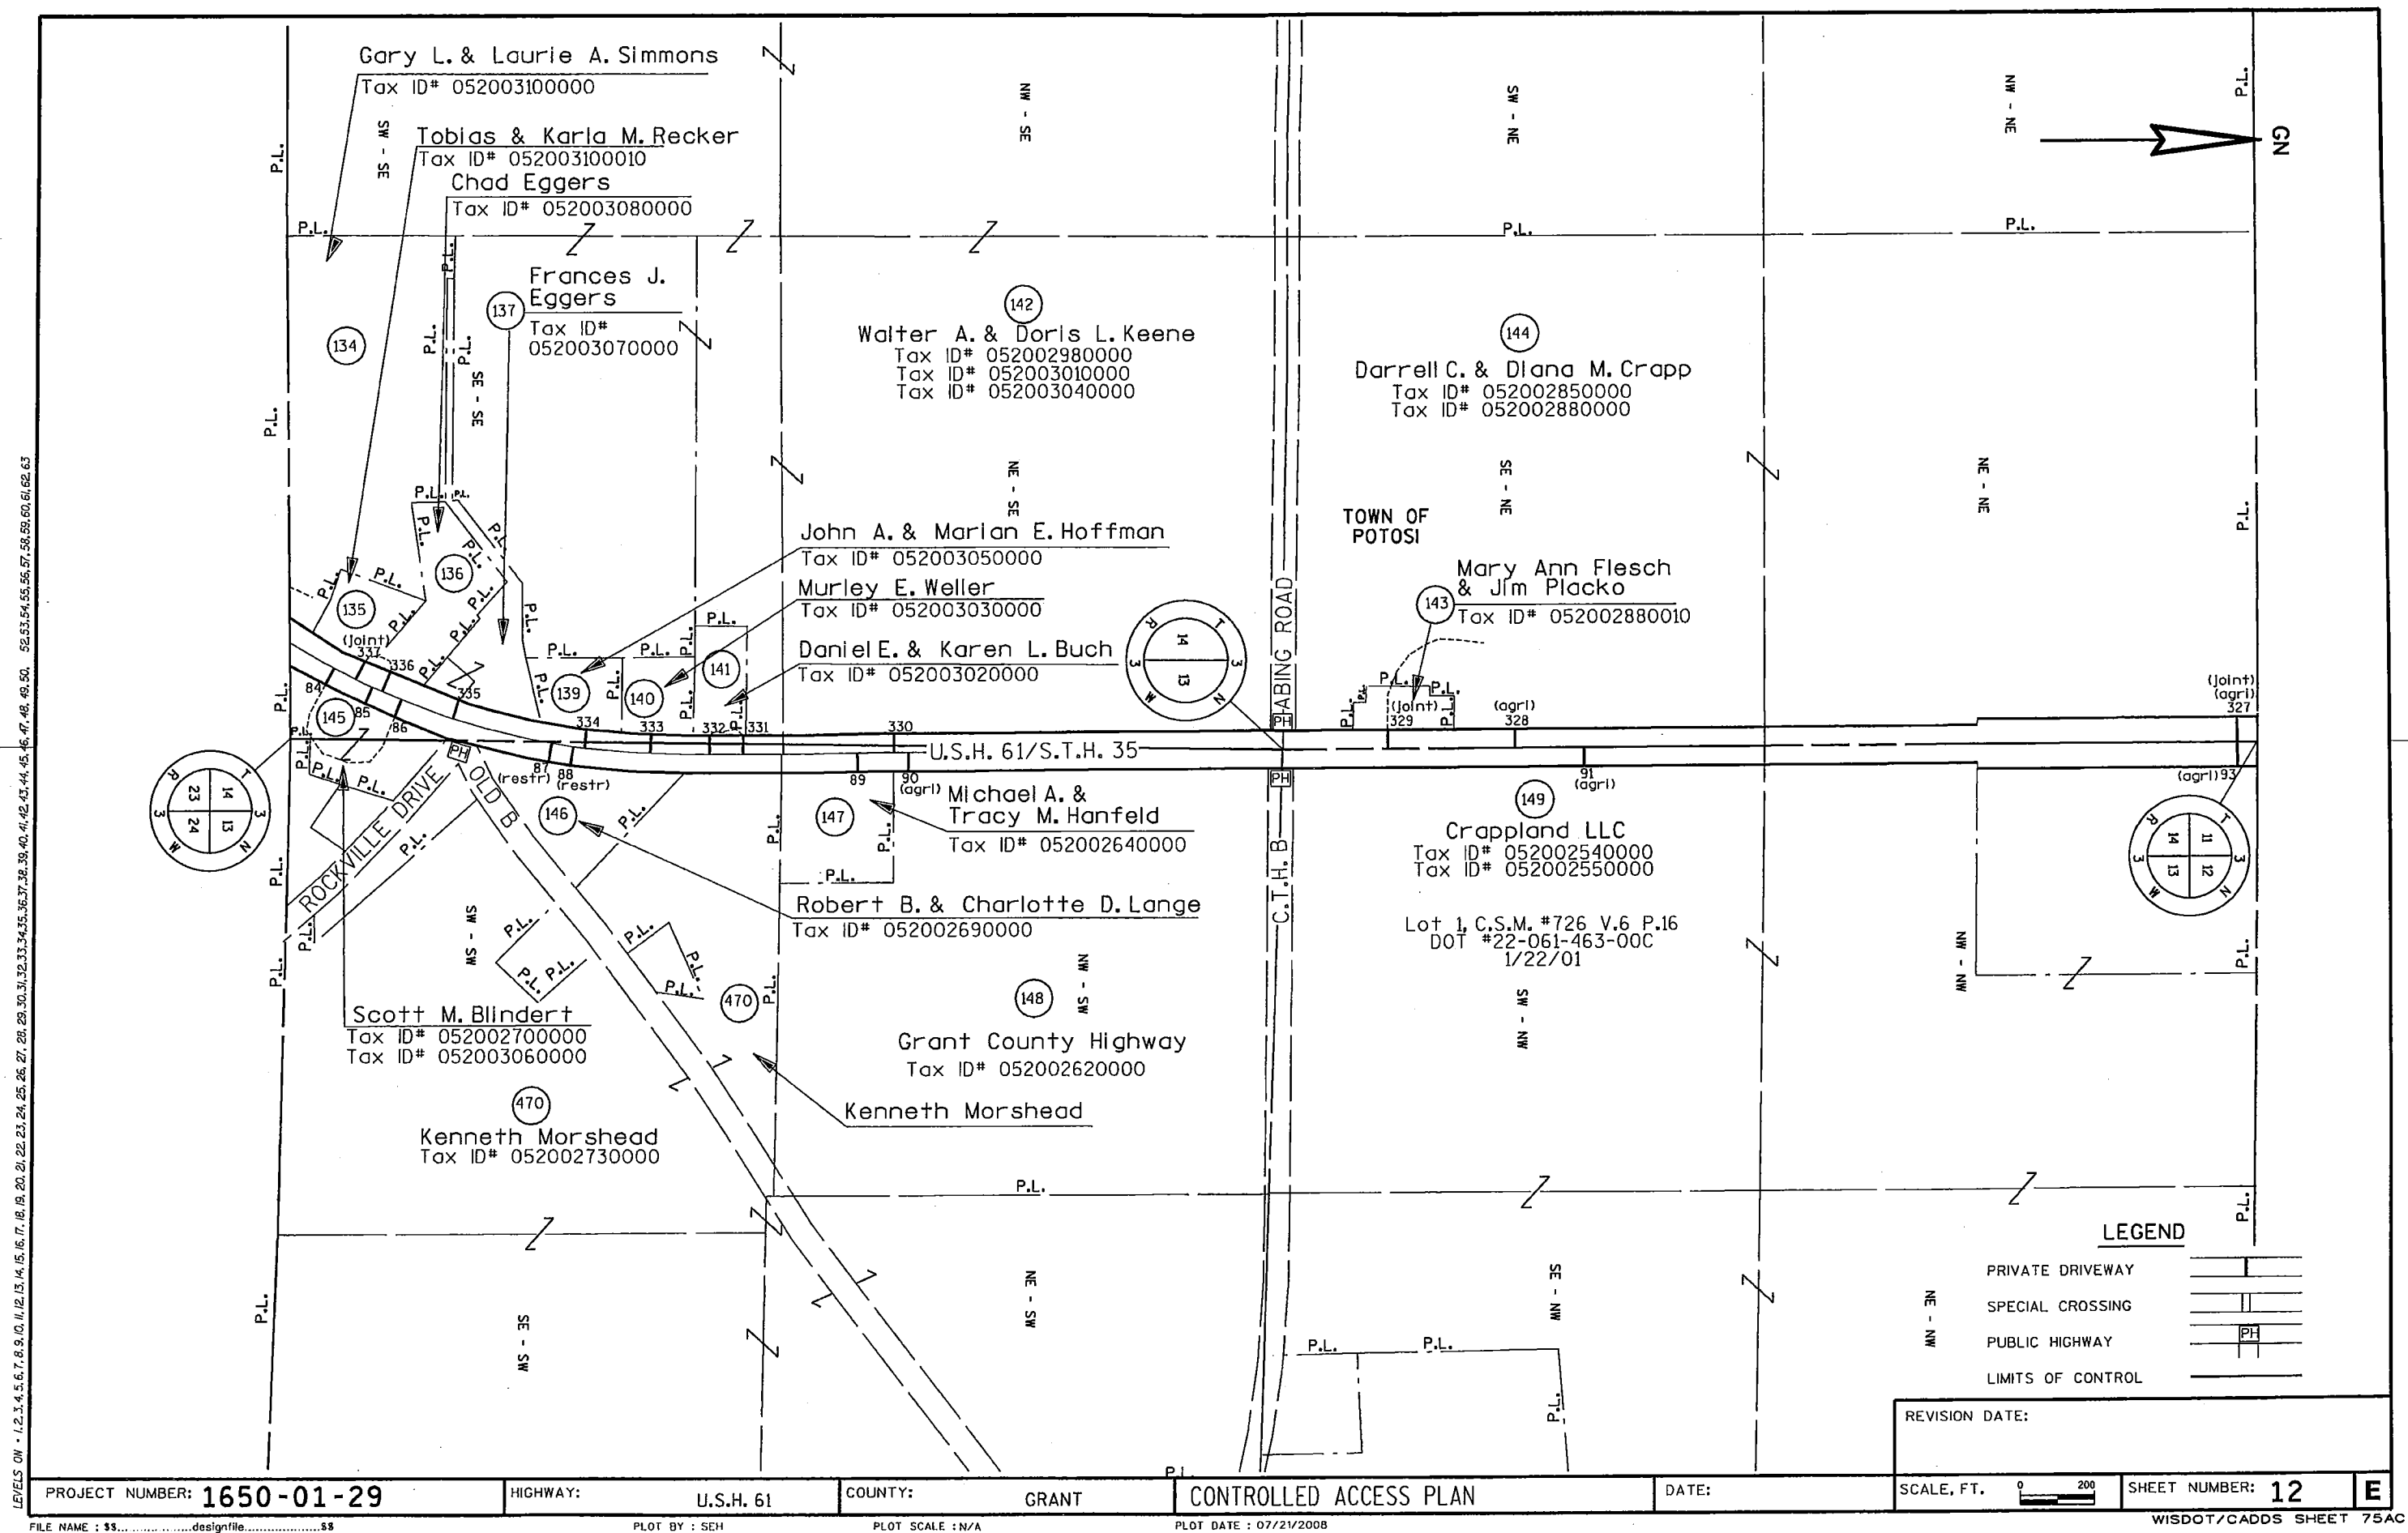

LEVELS ON - 1,2,3,4,5,6,7,8,9,10,11,12,13,14,15,16,17,18,19,20,21,22,23,24,25,26,27,28,29,30,31,32,33,34,35,36,37,38,39,40,41,42,43,44,45,46,47,48,49,50, 52,53,54,55,56,57,58,59,60,61,62,63

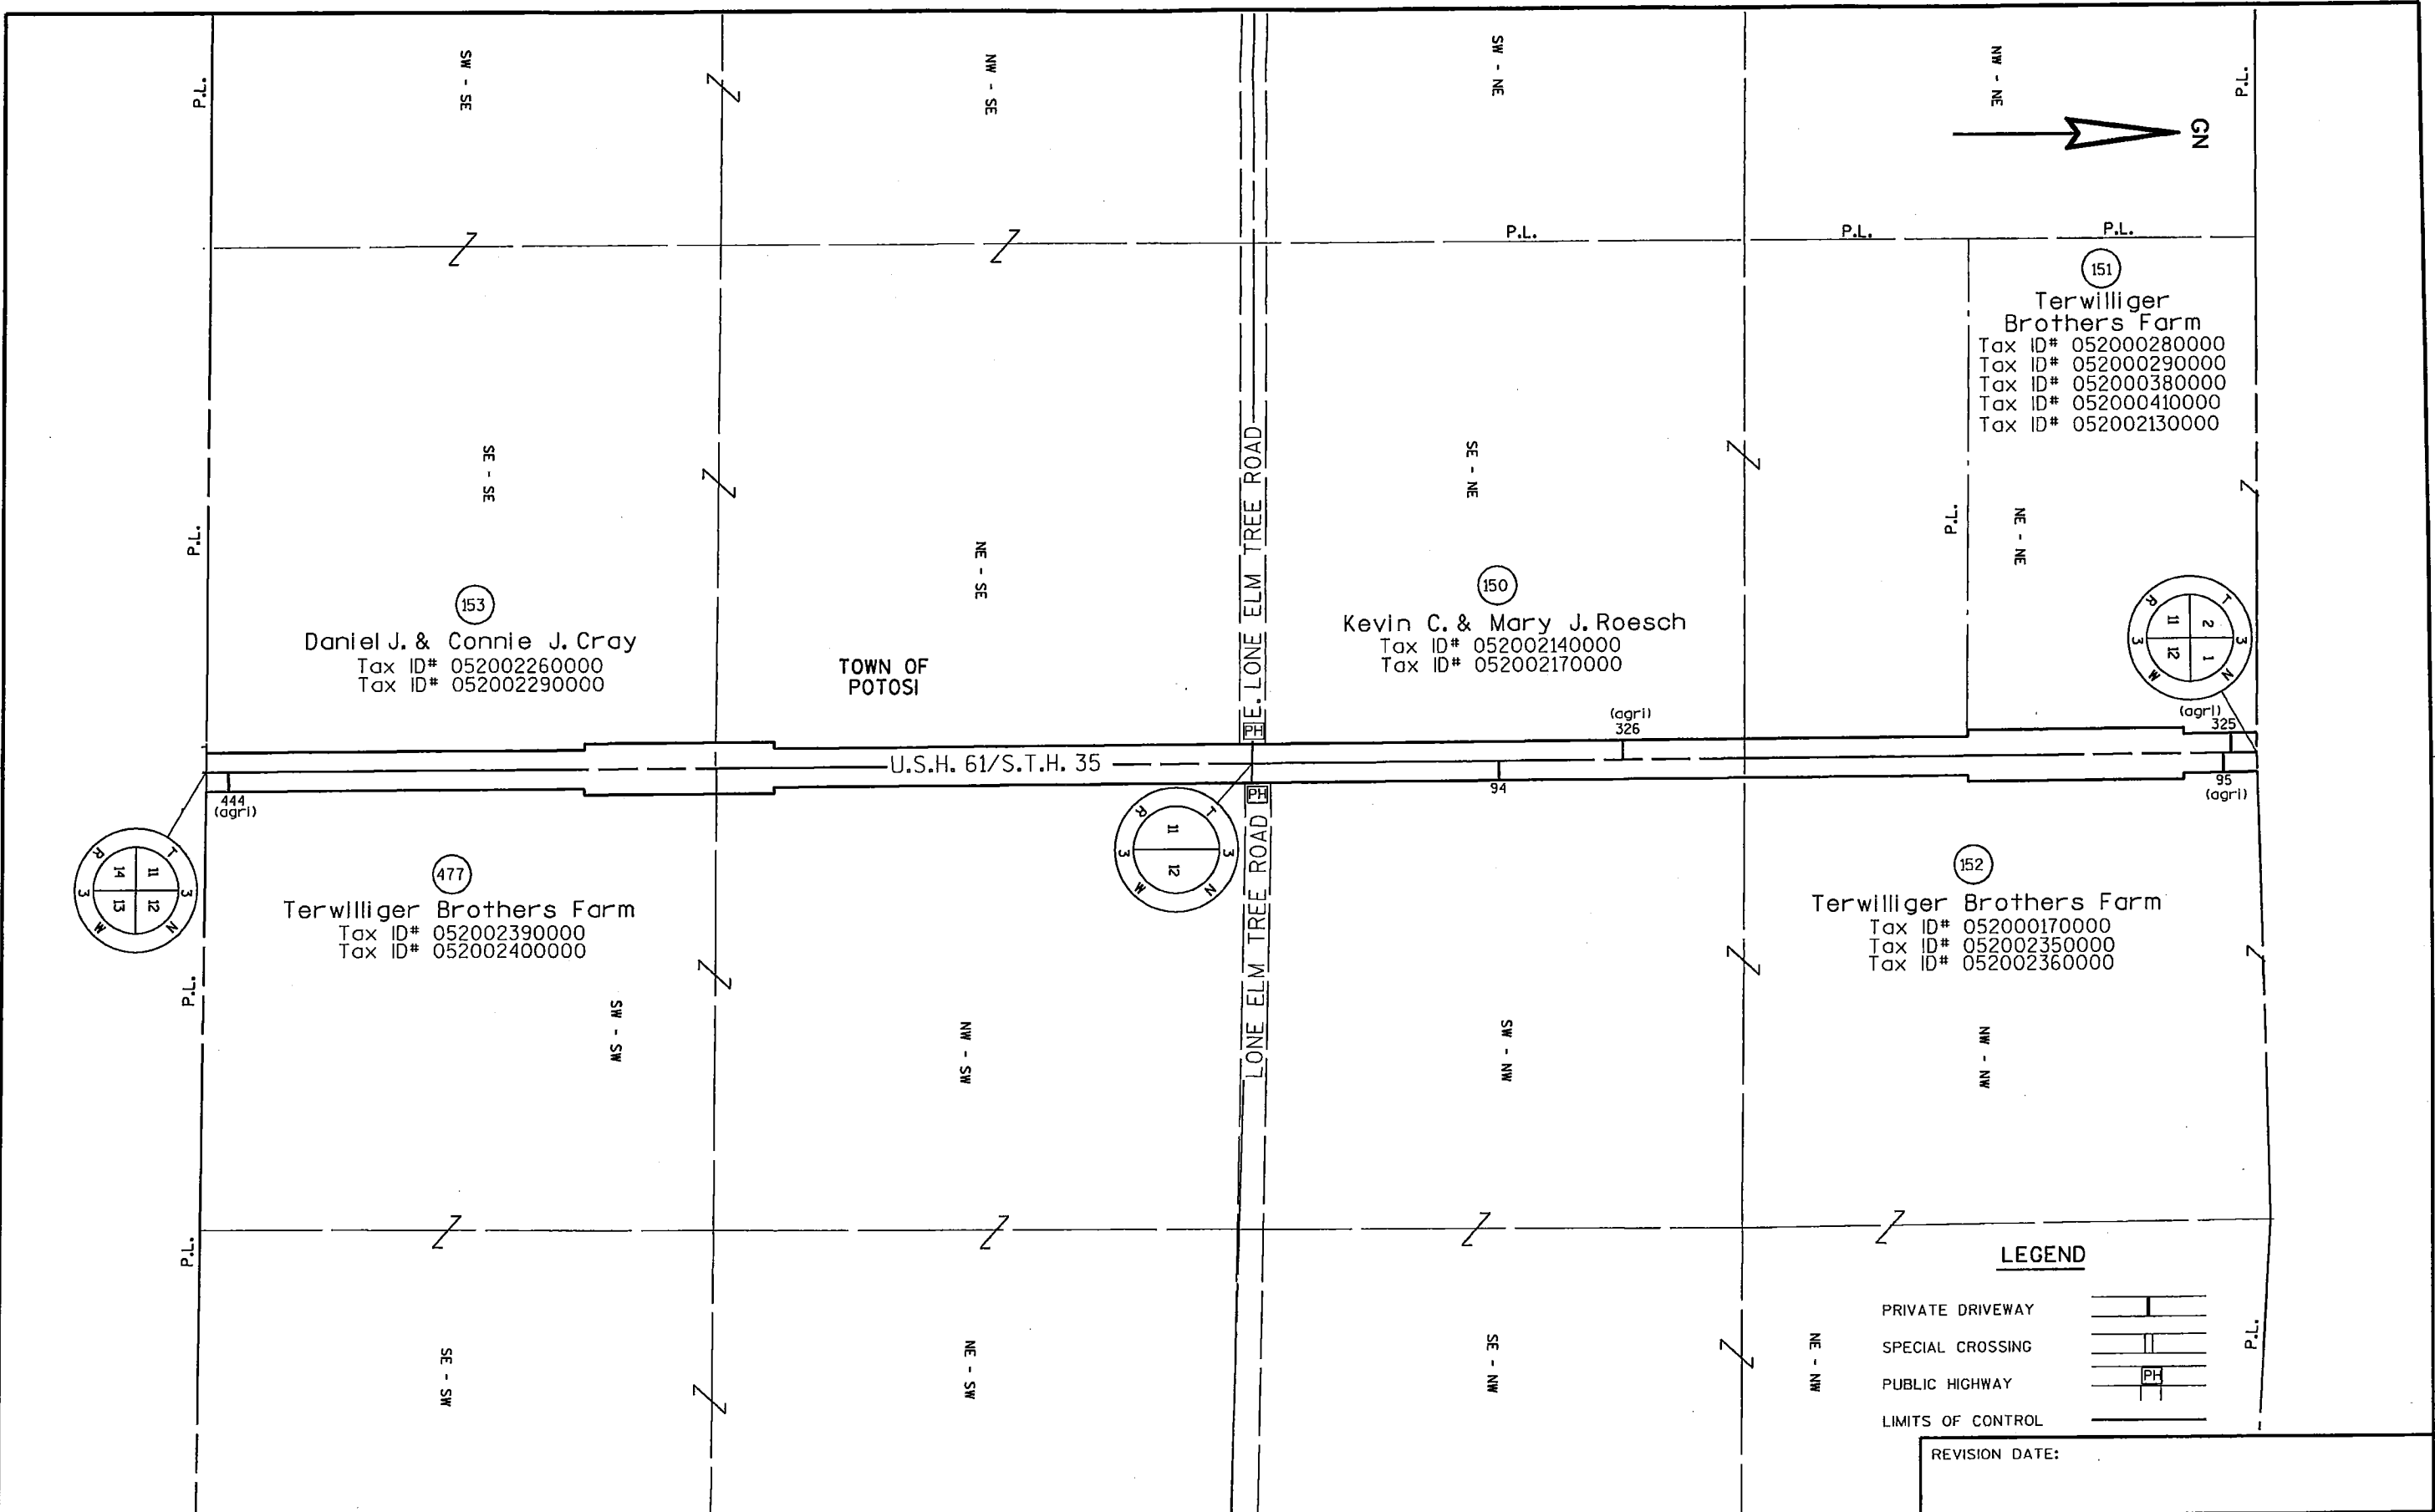

PROJECT NUMBER: 1650-01-29

HIGHWAY: U.S.H. 61

COUNTY: GRANT

CONTROLLED ACCESS PLAN


DATE:

SCALE, FT. 0 200


SHEET NUMBER: 13

E

LEVELS ON - 1, 2, 52, 53, 54, 55, 56, 57, 58, 59, 60, 61, 62, 63

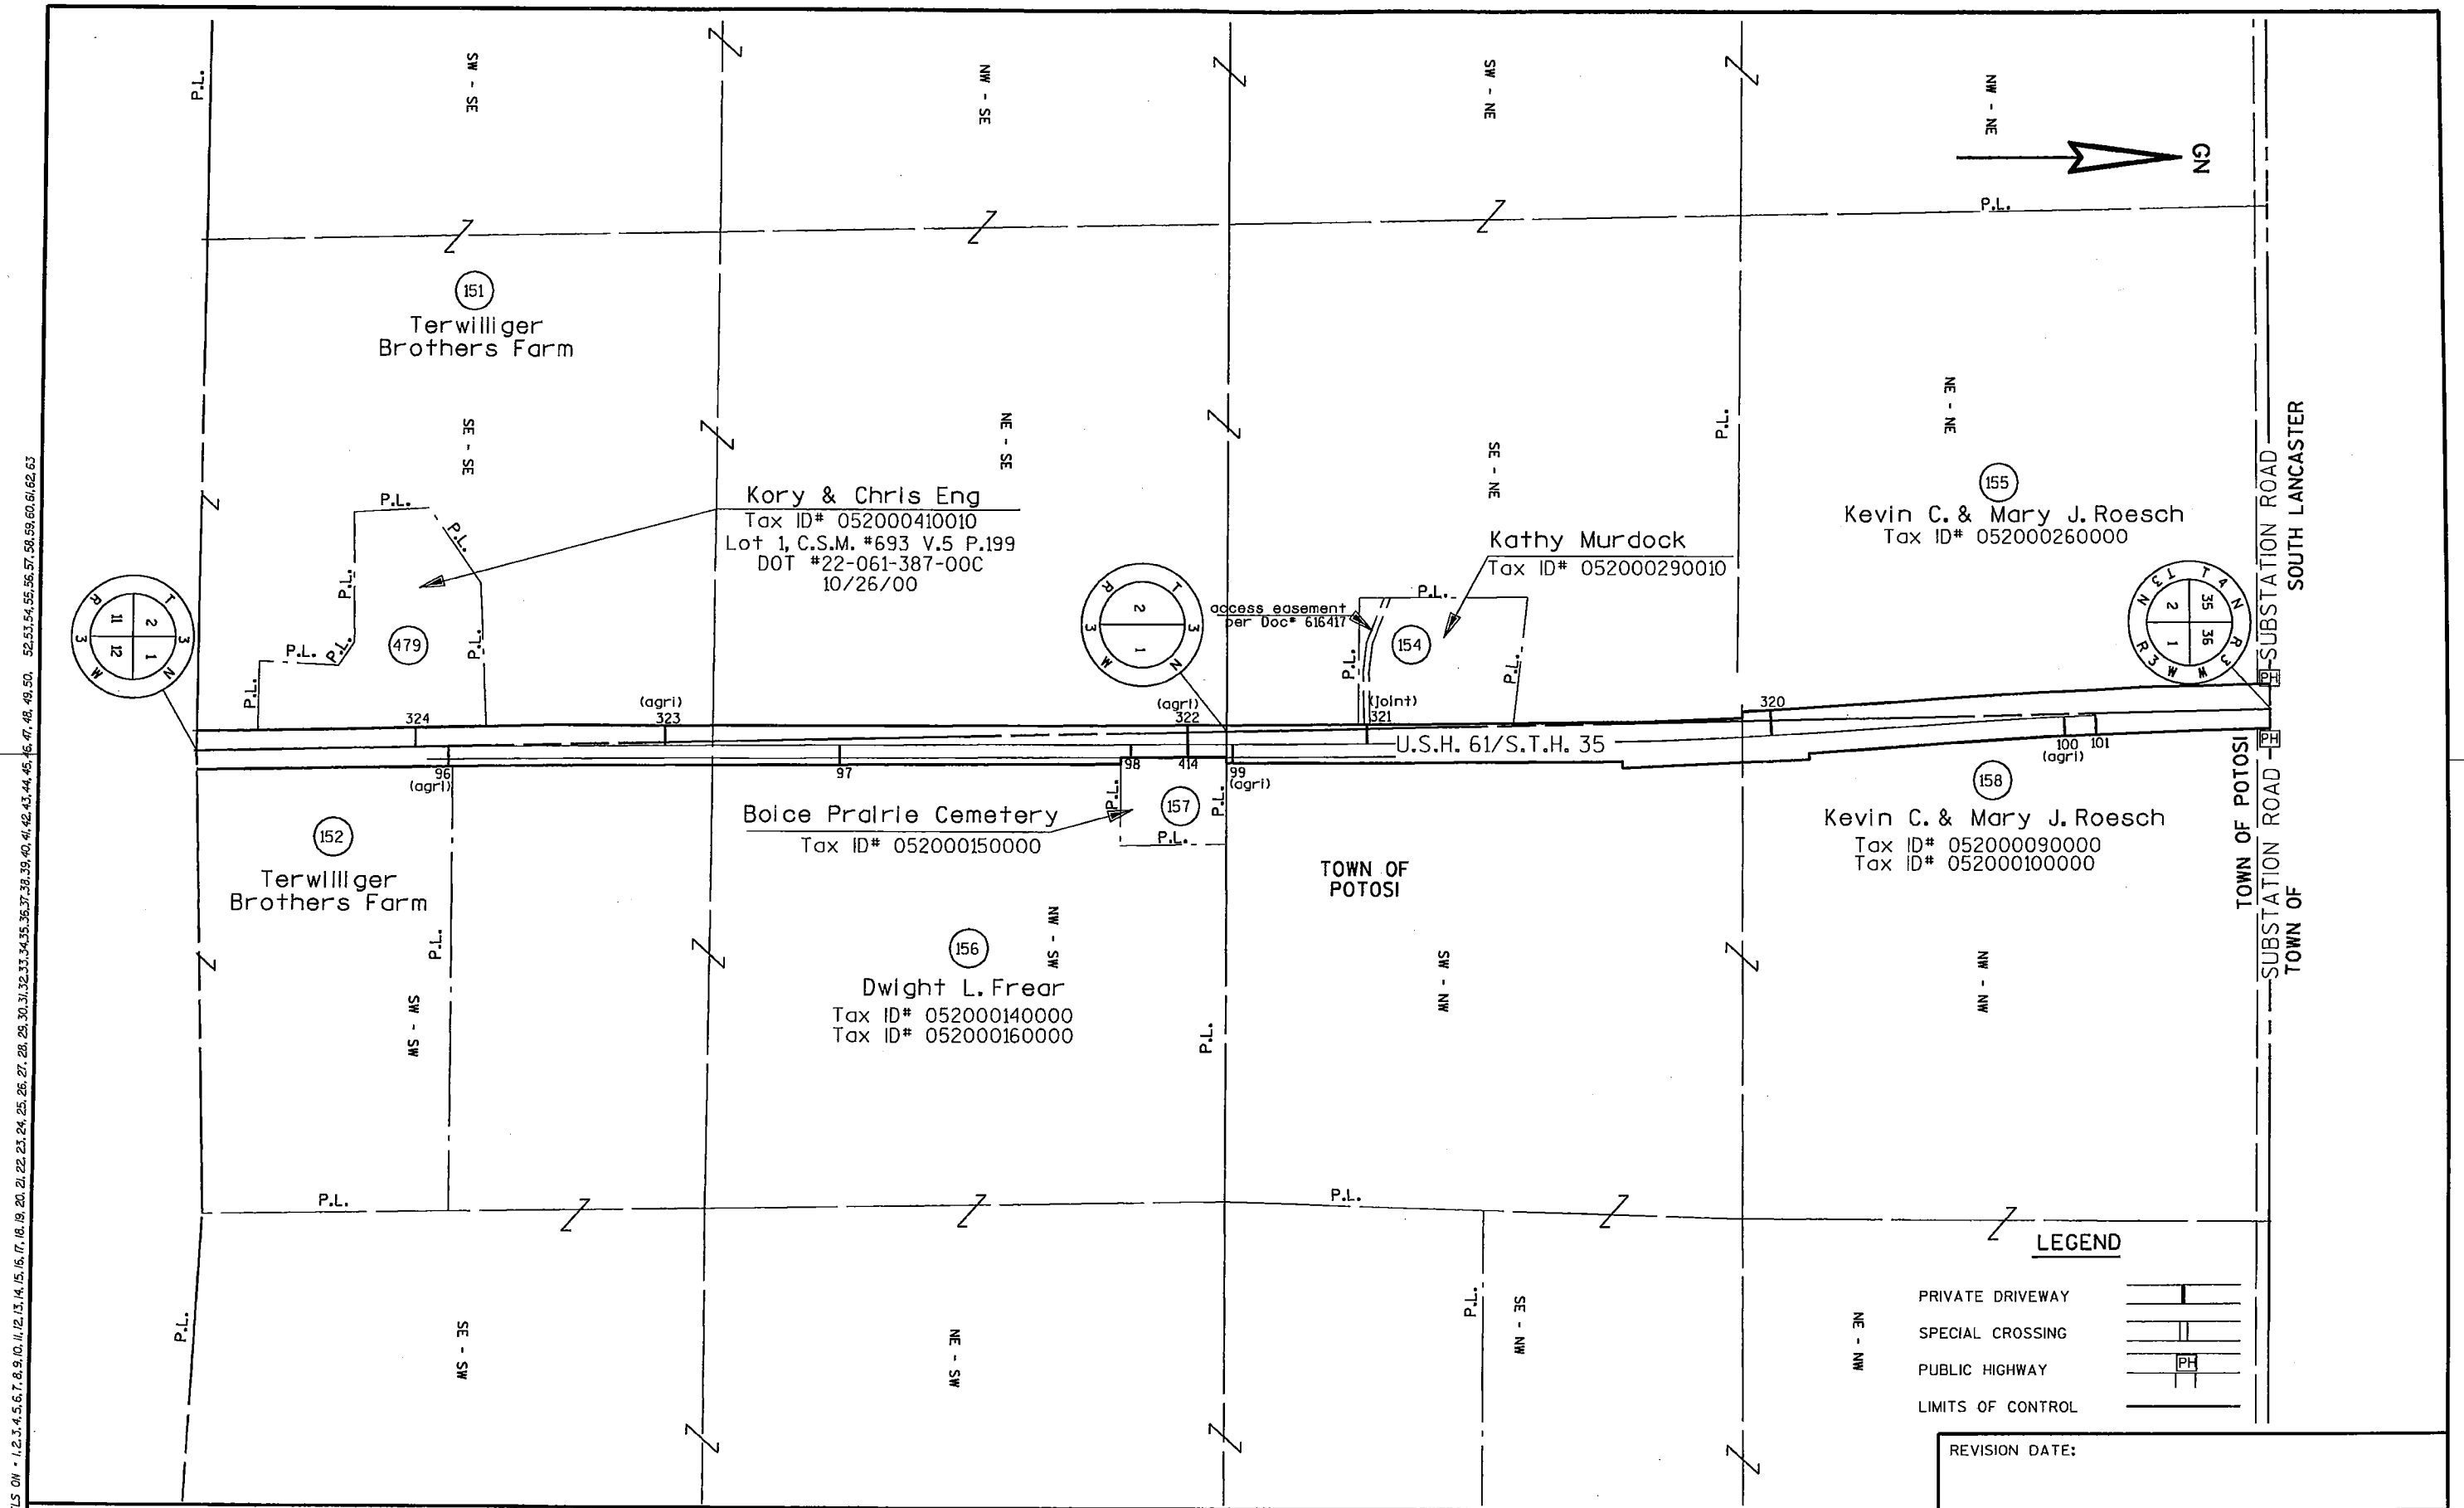


LEVELS ON - 1, 2, 52, 53, 54, 55, 56, 57, 58, 59, 60, 61, 62, 63

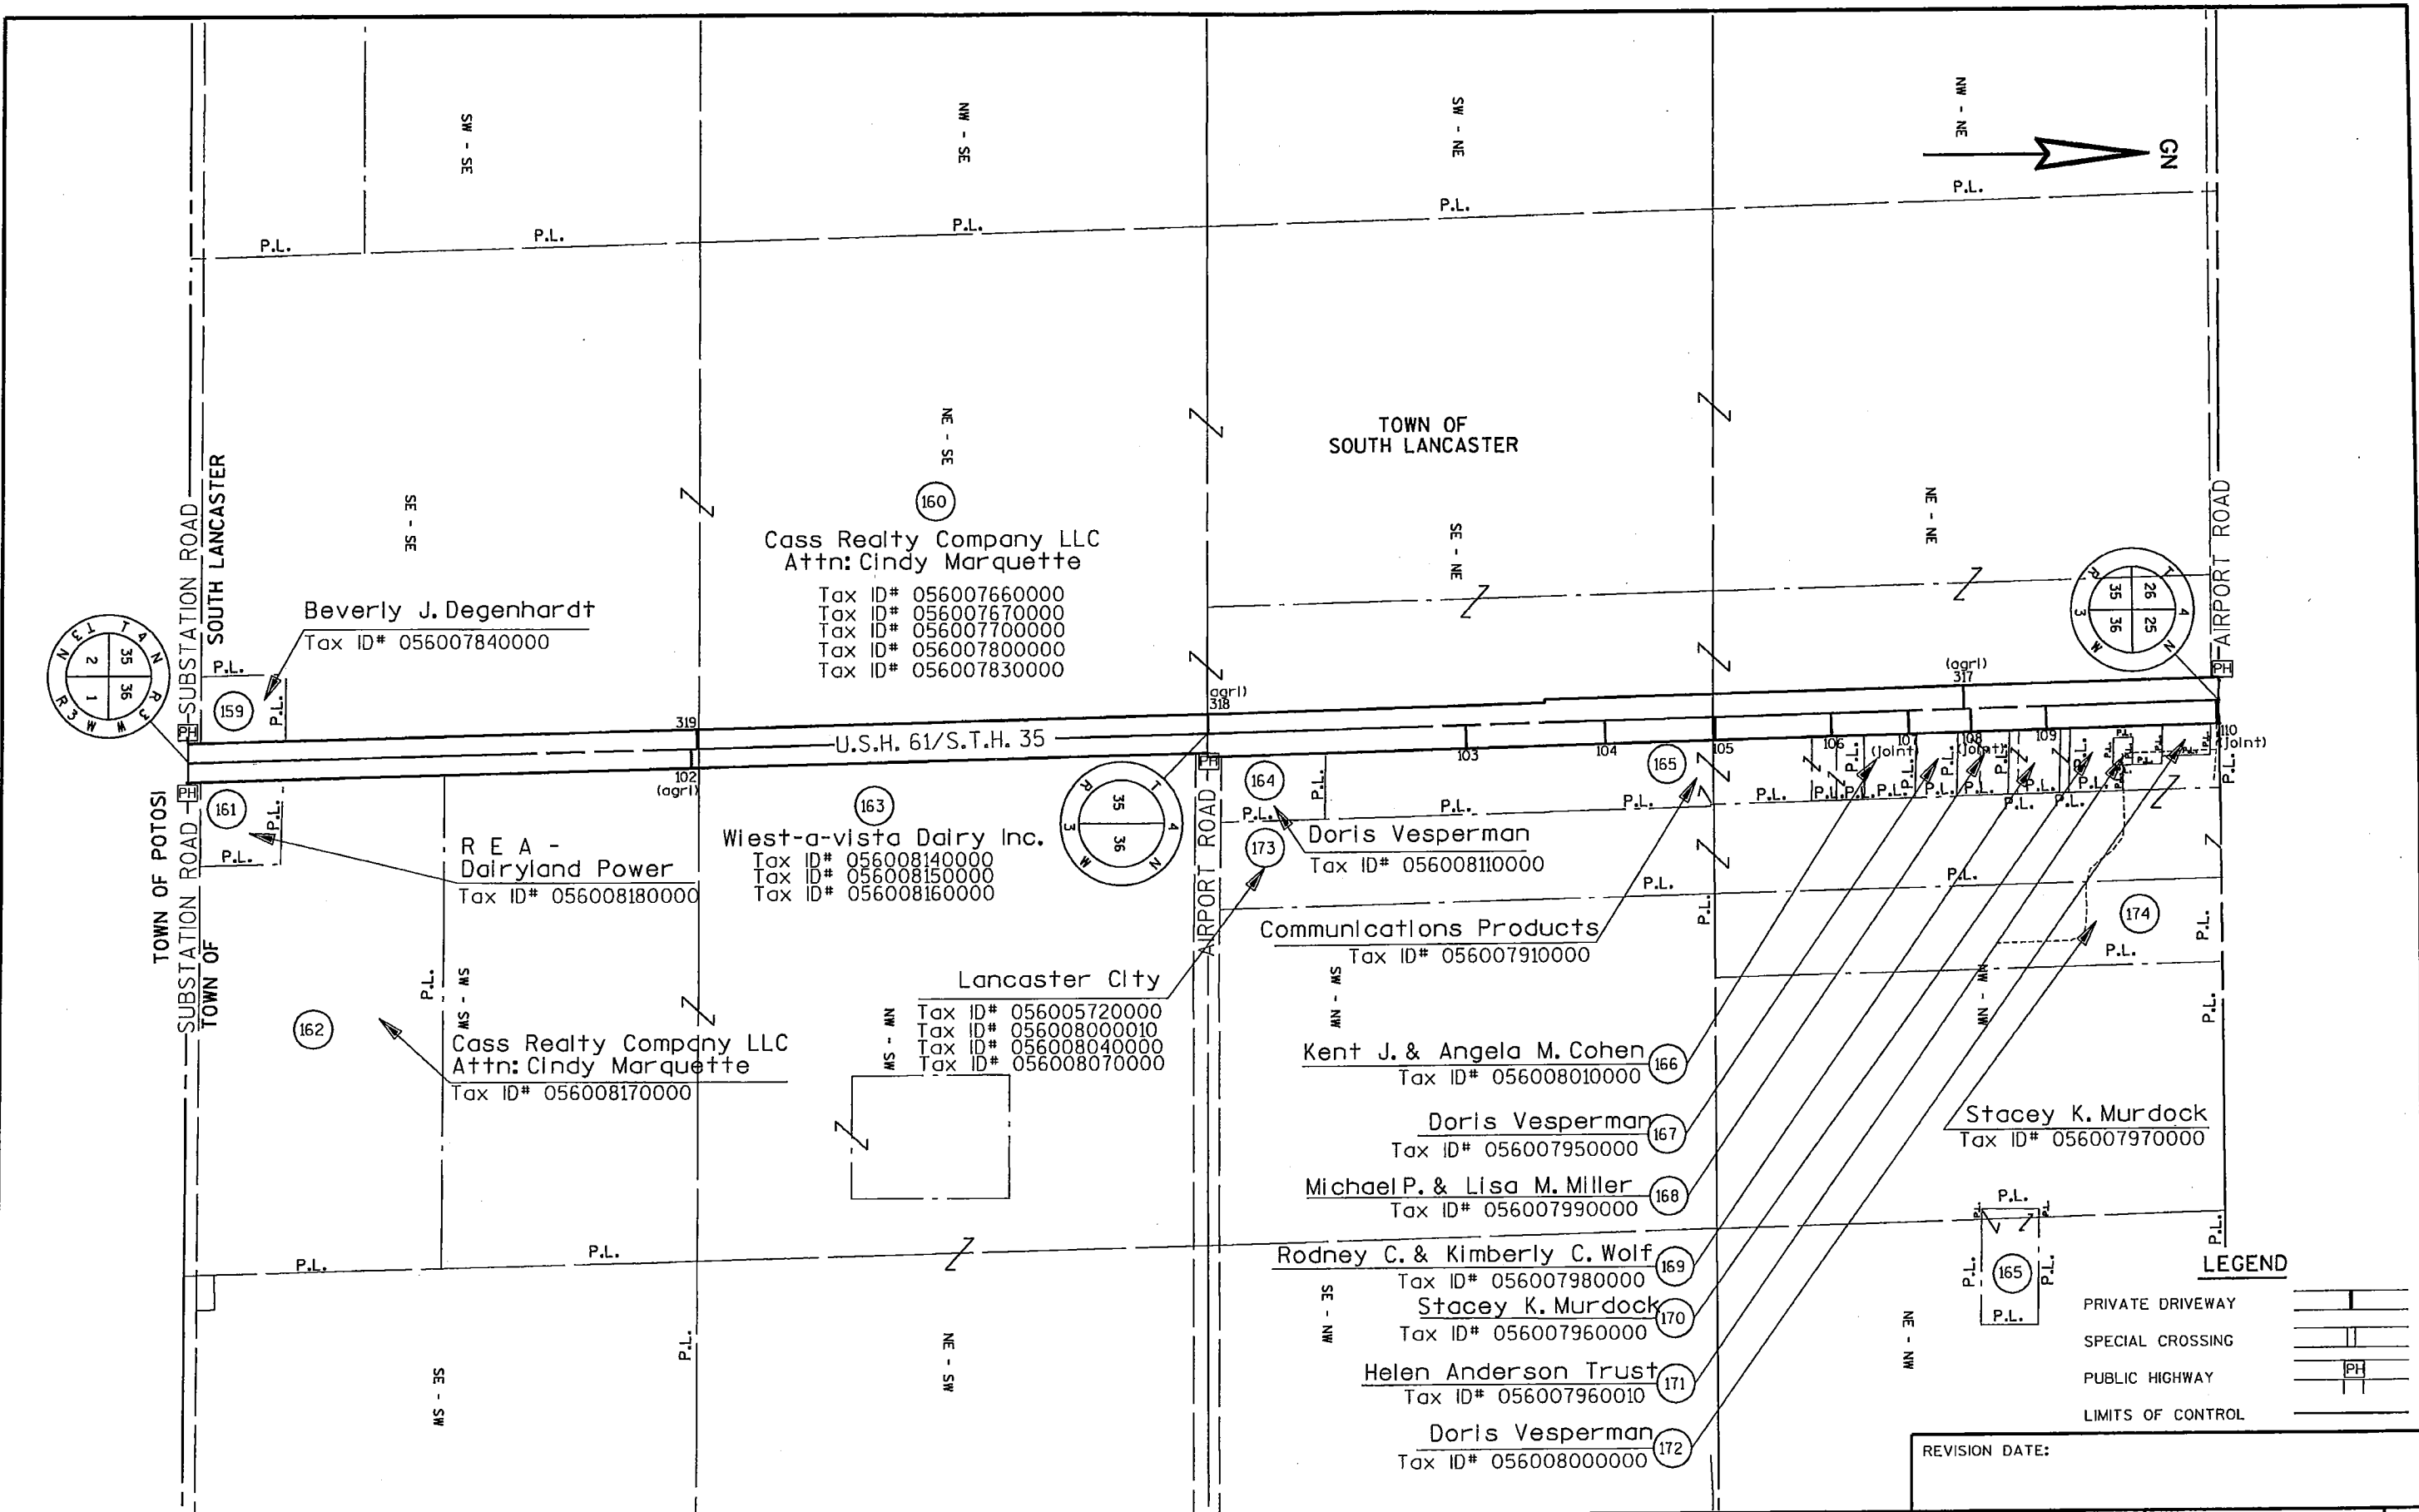


PROJECT NUMBER: 1650-01-29	HIGHWAY: U.S.H. 61	COUNTY: GRANT	CONTROLLED ACCESS PLAN	DATE:	SCALE, FT. 0 200	SHEET NUMBER: 15	E
----------------------------	--------------------	---------------	------------------------	-------	------------------	------------------	---

LEVELS ON - 1, 2, 3, 4, 5, 6, 7, 8, 9, 10, 11, 12, 13, 14, 15, 16, 17, 18, 19, 20, 21, 22, 23, 24, 25, 26, 27, 28, 29, 30, 31, 32, 33, 34, 35, 36, 37, 38, 39, 40, 41, 42, 43, 44, 45, 46, 47, 48, 49, 50, 51, 52, 53, 54, 55, 56, 57, 58, 59, 60, 61, 62, 63

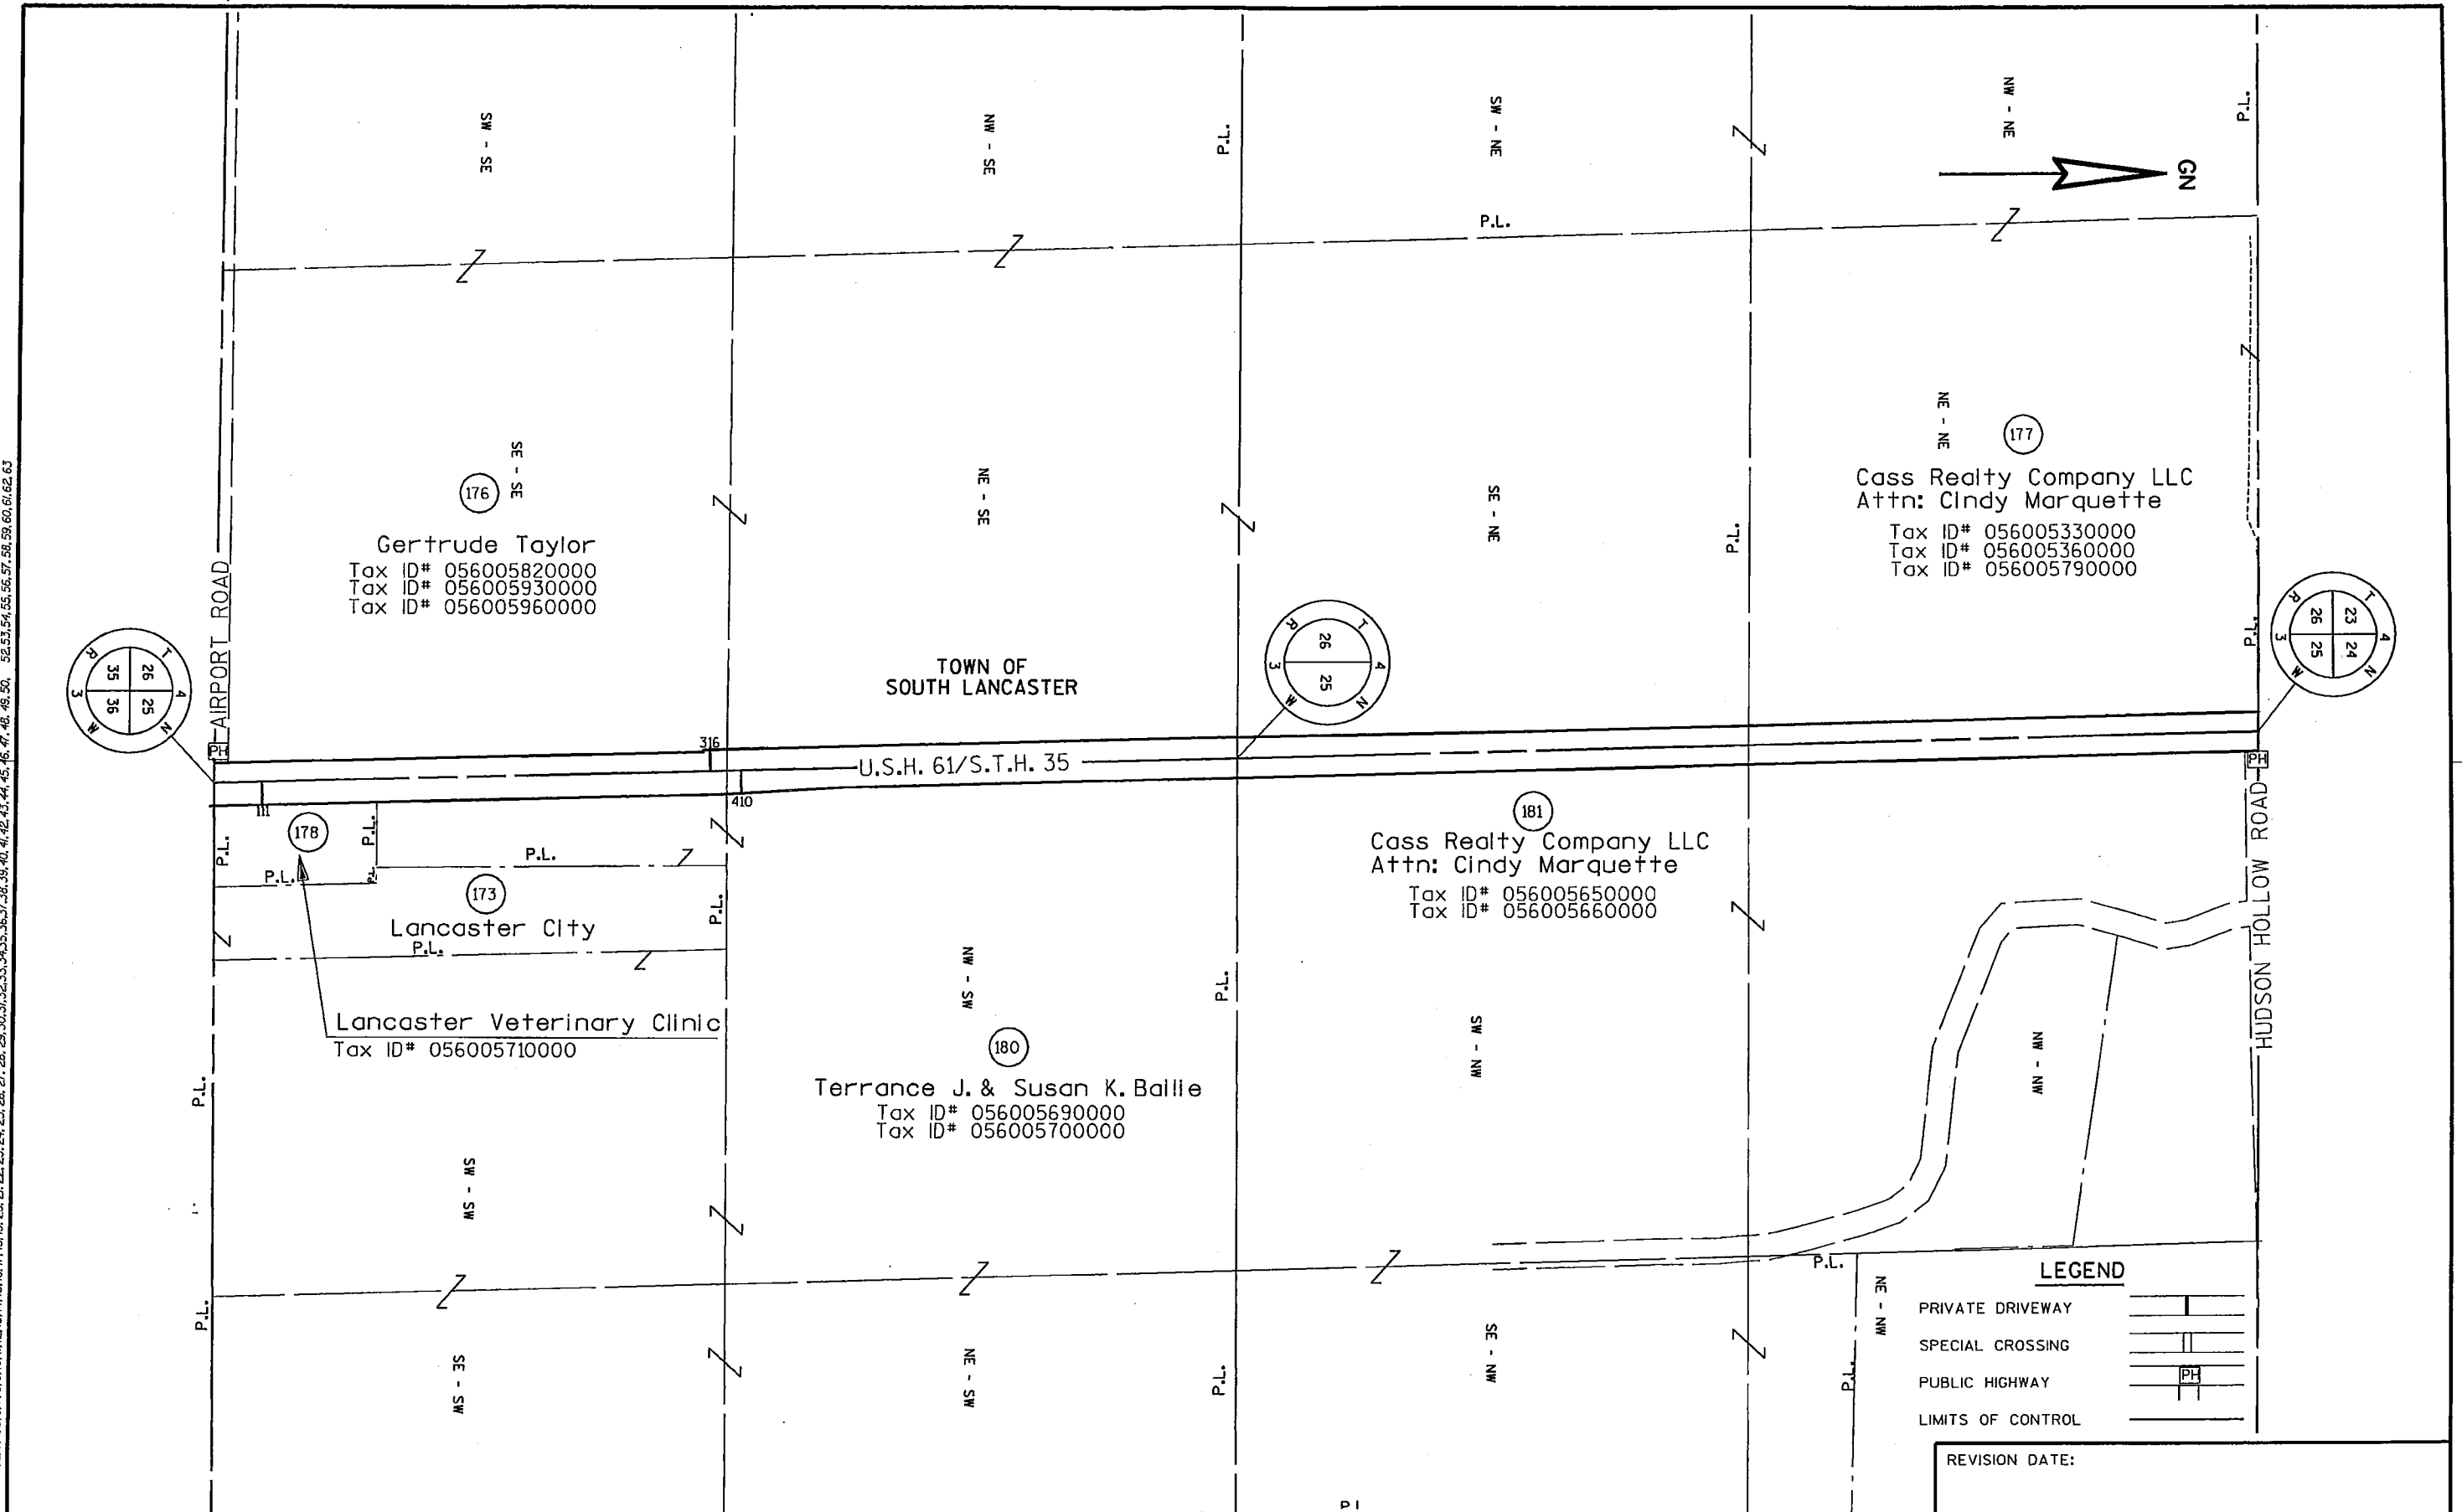


LEVELS ON - 1, 2, 3, 4, 5, 6, 7, 8, 9, 10, 11, 12, 13, 14, 15, 16, 17, 18, 19, 20, 21, 22, 23, 24, 25, 26, 27, 28, 29, 30, 31, 32, 33, 34, 35, 36, 37, 38, 39, 40, 41, 42, 43, 44, 45, 46, 47, 48, 49, 50, 51, 52, 53, 54, 55, 56, 57, 58, 59, 60, 61, 62, 63

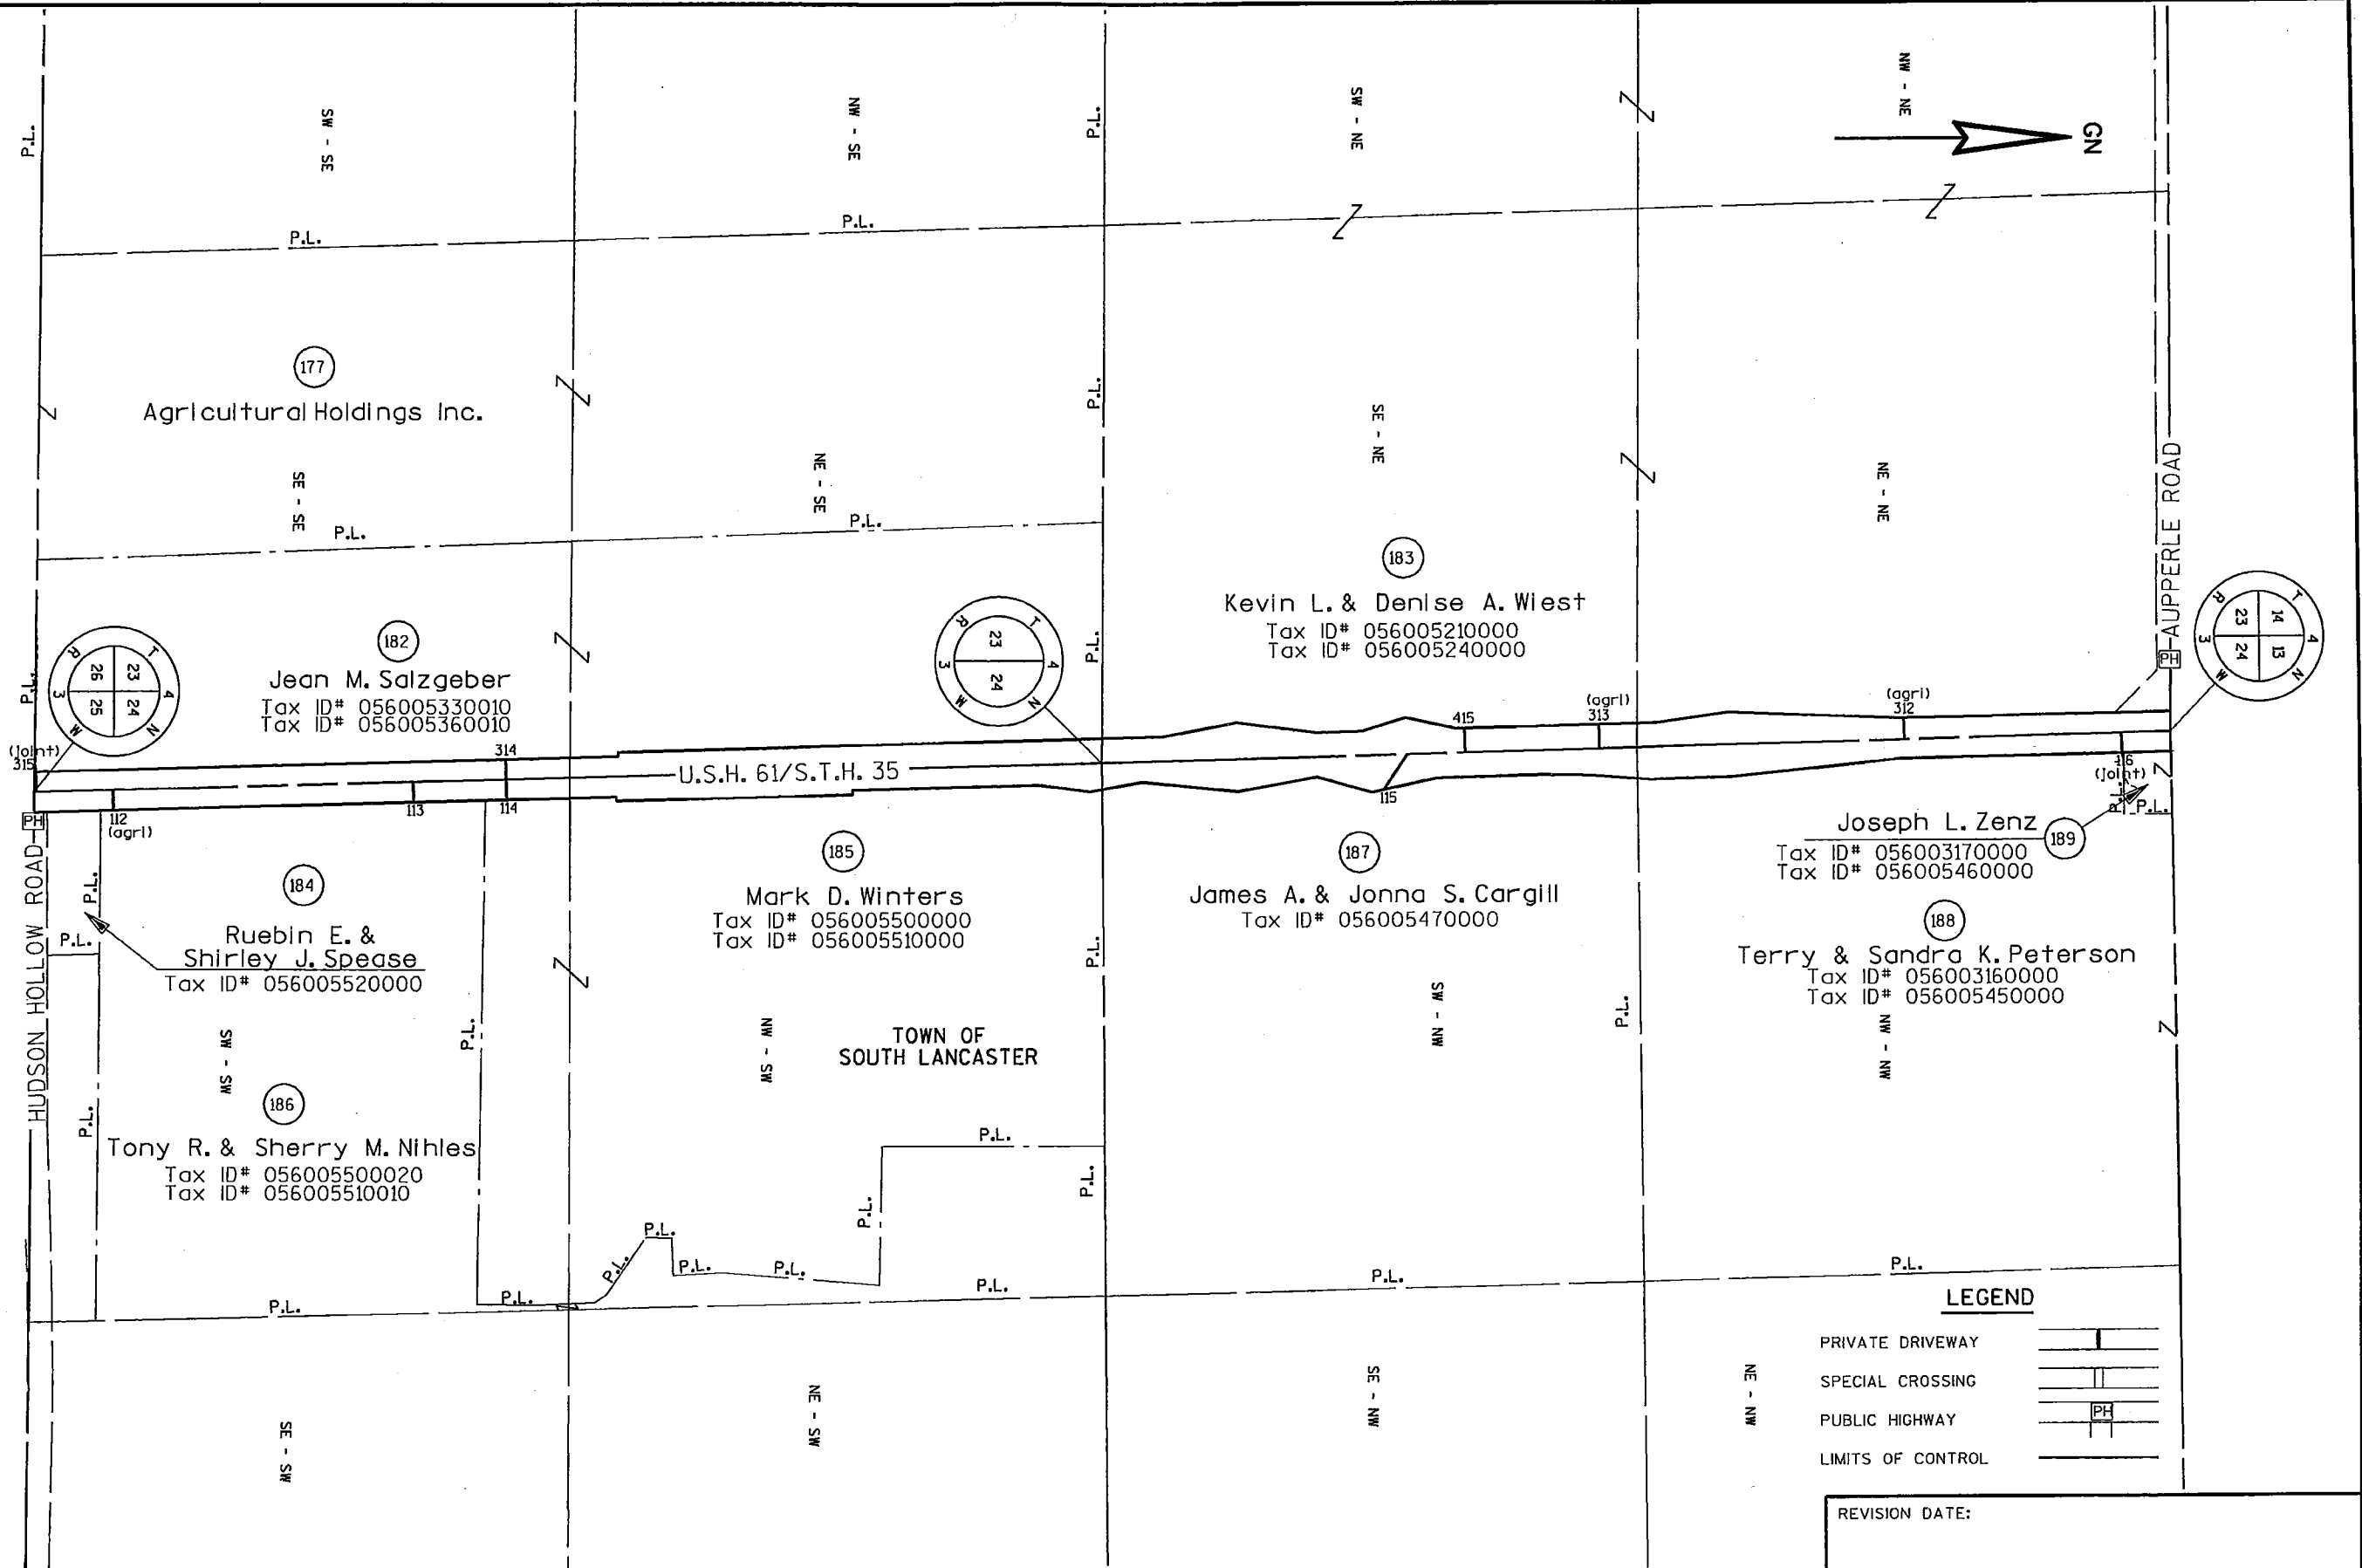

PROJECT NUMBER: 1650-01-29	HIGHWAY: U.S.H. 61	COUNTY: GRANT	CONTROLLED ACCESS PLAN	DATE:	SCALE, FT. 0 200	SHEET NUMBER: 17	E
----------------------------	--------------------	---------------	------------------------	-------	------------------	------------------	---

LEVELS ON - 1, 2, 3, 4, 5, 6, 7, 8, 9, 10, 11, 12, 13, 14, 15, 16, 17, 18, 19, 20, 21, 22, 23, 24, 25, 26, 27, 28, 29, 30, 31, 32, 33, 34, 35, 36, 37, 38, 39, 40, 41, 42, 43, 44, 45, 46, 47, 48, 49, 50, 51, 52, 53, 54, 55, 56, 57, 58, 59, 60, 61, 62, 63

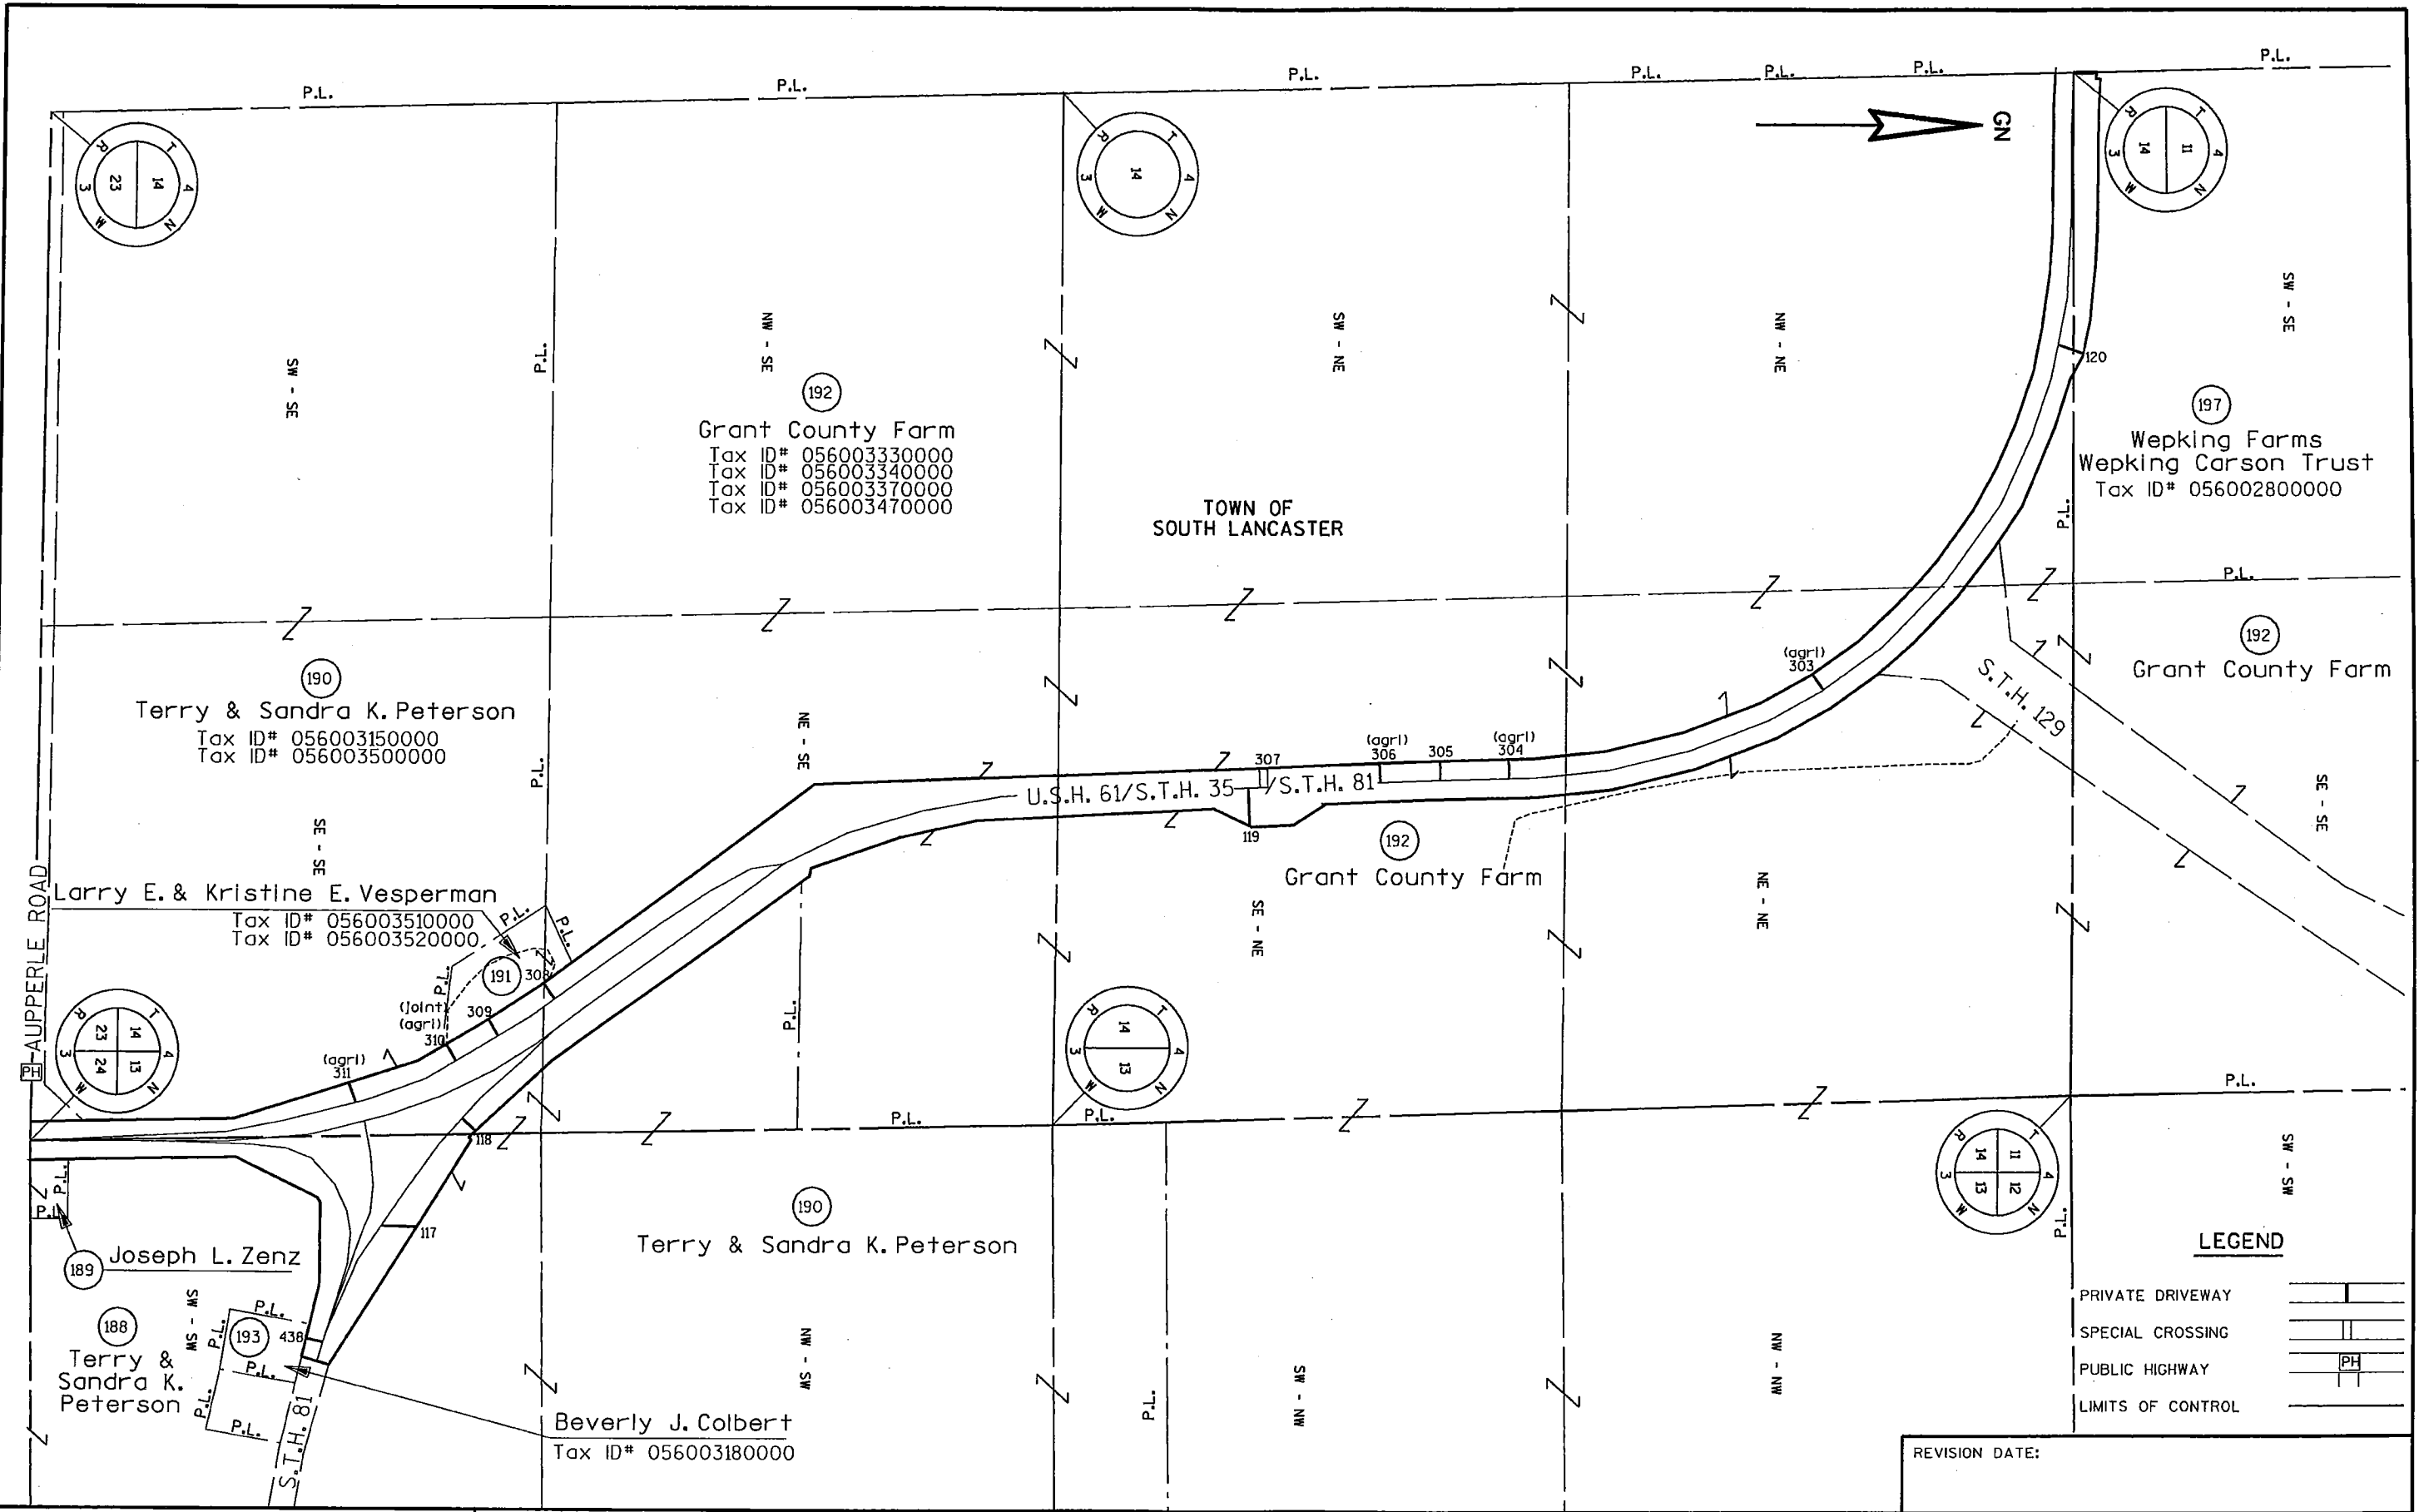


LEGEND

PRIVATE DRIVEWAY	
SPECIAL CROSSING	
PUBLIC HIGHWAY	
LIMITS OF CONTROL	

REVISION DATE:

LEVELS ON - 1, 2, 3, 4, 5, 6, 7, 8, 9, 10, 11, 12, 13, 14, 15, 16, 17, 18, 19, 20, 21, 22, 23, 24, 25, 26, 27, 28, 29, 30, 31, 32, 33, 34, 35, 36, 37, 38, 39, 40, 41, 42, 43, 44, 45, 46, 47, 48, 49, 50, 51, 52, 53, 54, 55, 56, 57, 58, 59, 60, 61, 62, 63

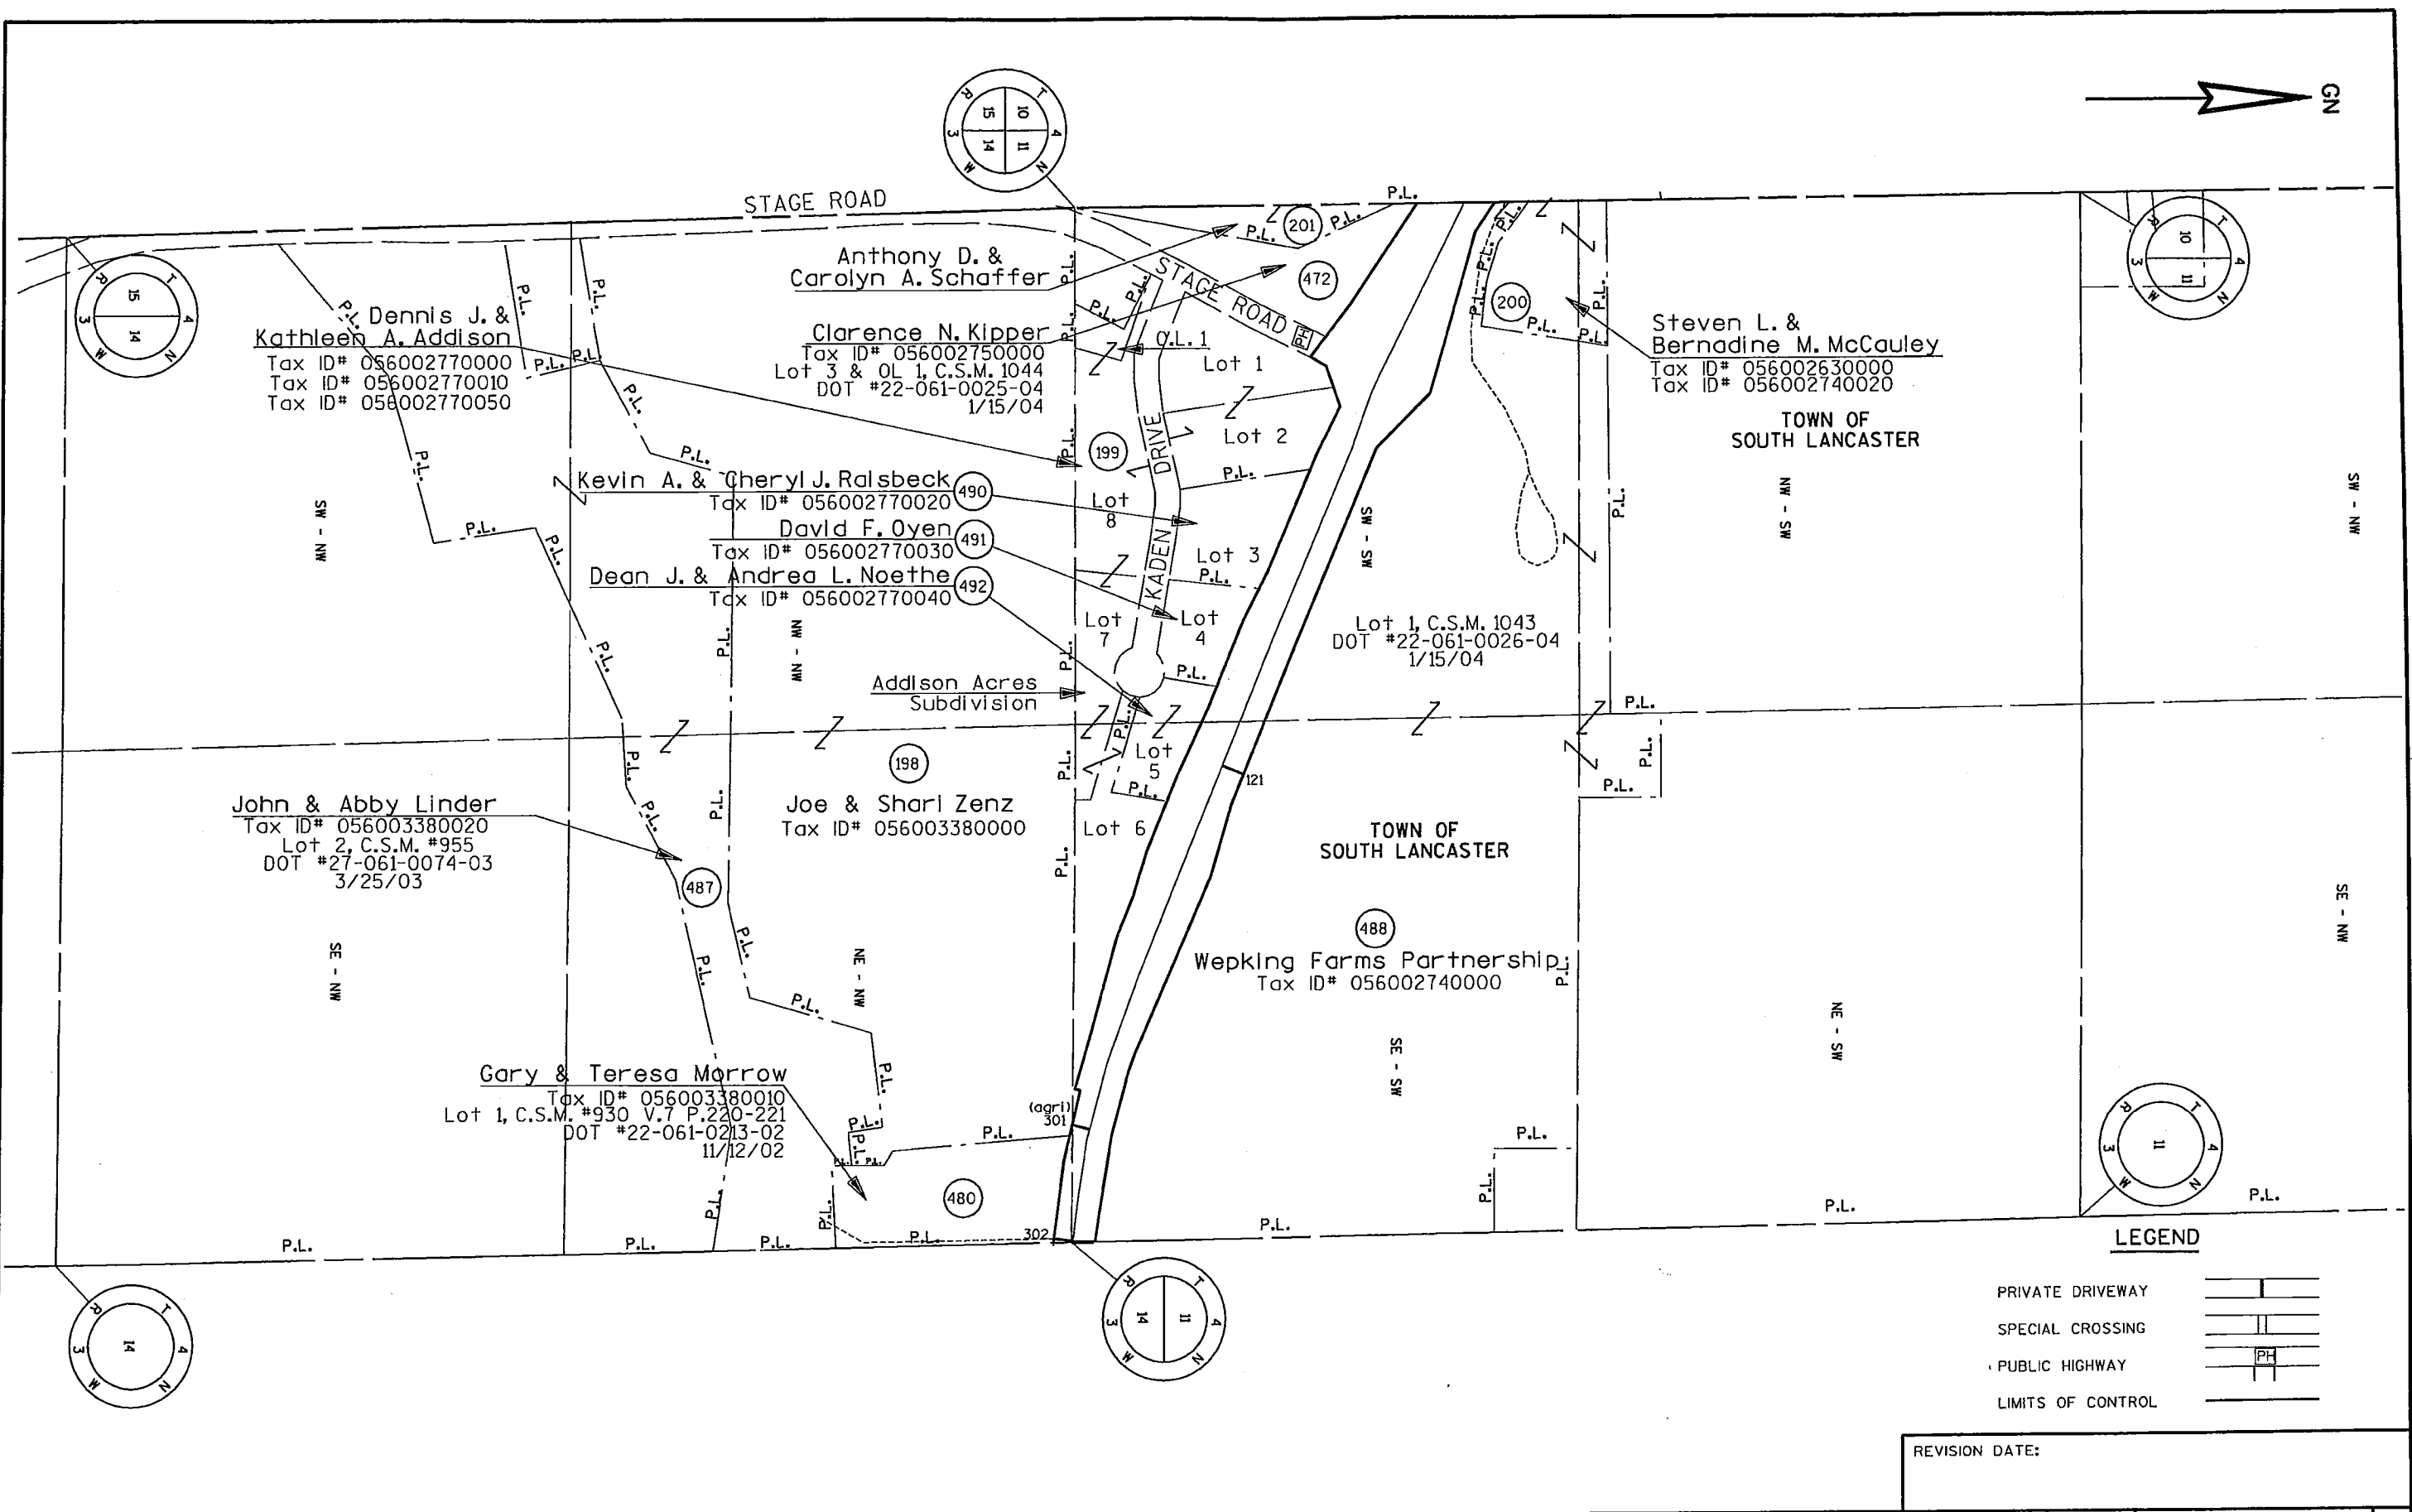


LEGEND

- PRIVATE DRIVEWAY
- SPECIAL CROSSING
- PUBLIC HIGHWAY
- LIMITS OF CONTROL

REVISION DATE:

LEVELS ON - 1, 2, 3, 4, 5, 6, 7, 8, 9, 10, 11, 12, 13, 14, 15, 16, 17, 18, 19, 20, 21, 22, 23, 24, 25, 26, 27, 28, 29, 30, 31, 32, 33, 34, 35, 36, 37, 38, 39, 40, 41, 42, 43, 44, 45, 46, 47, 48, 49, 50, 51, 52, 53, 54, 55, 56, 57, 58, 59, 60, 61, 62, 63

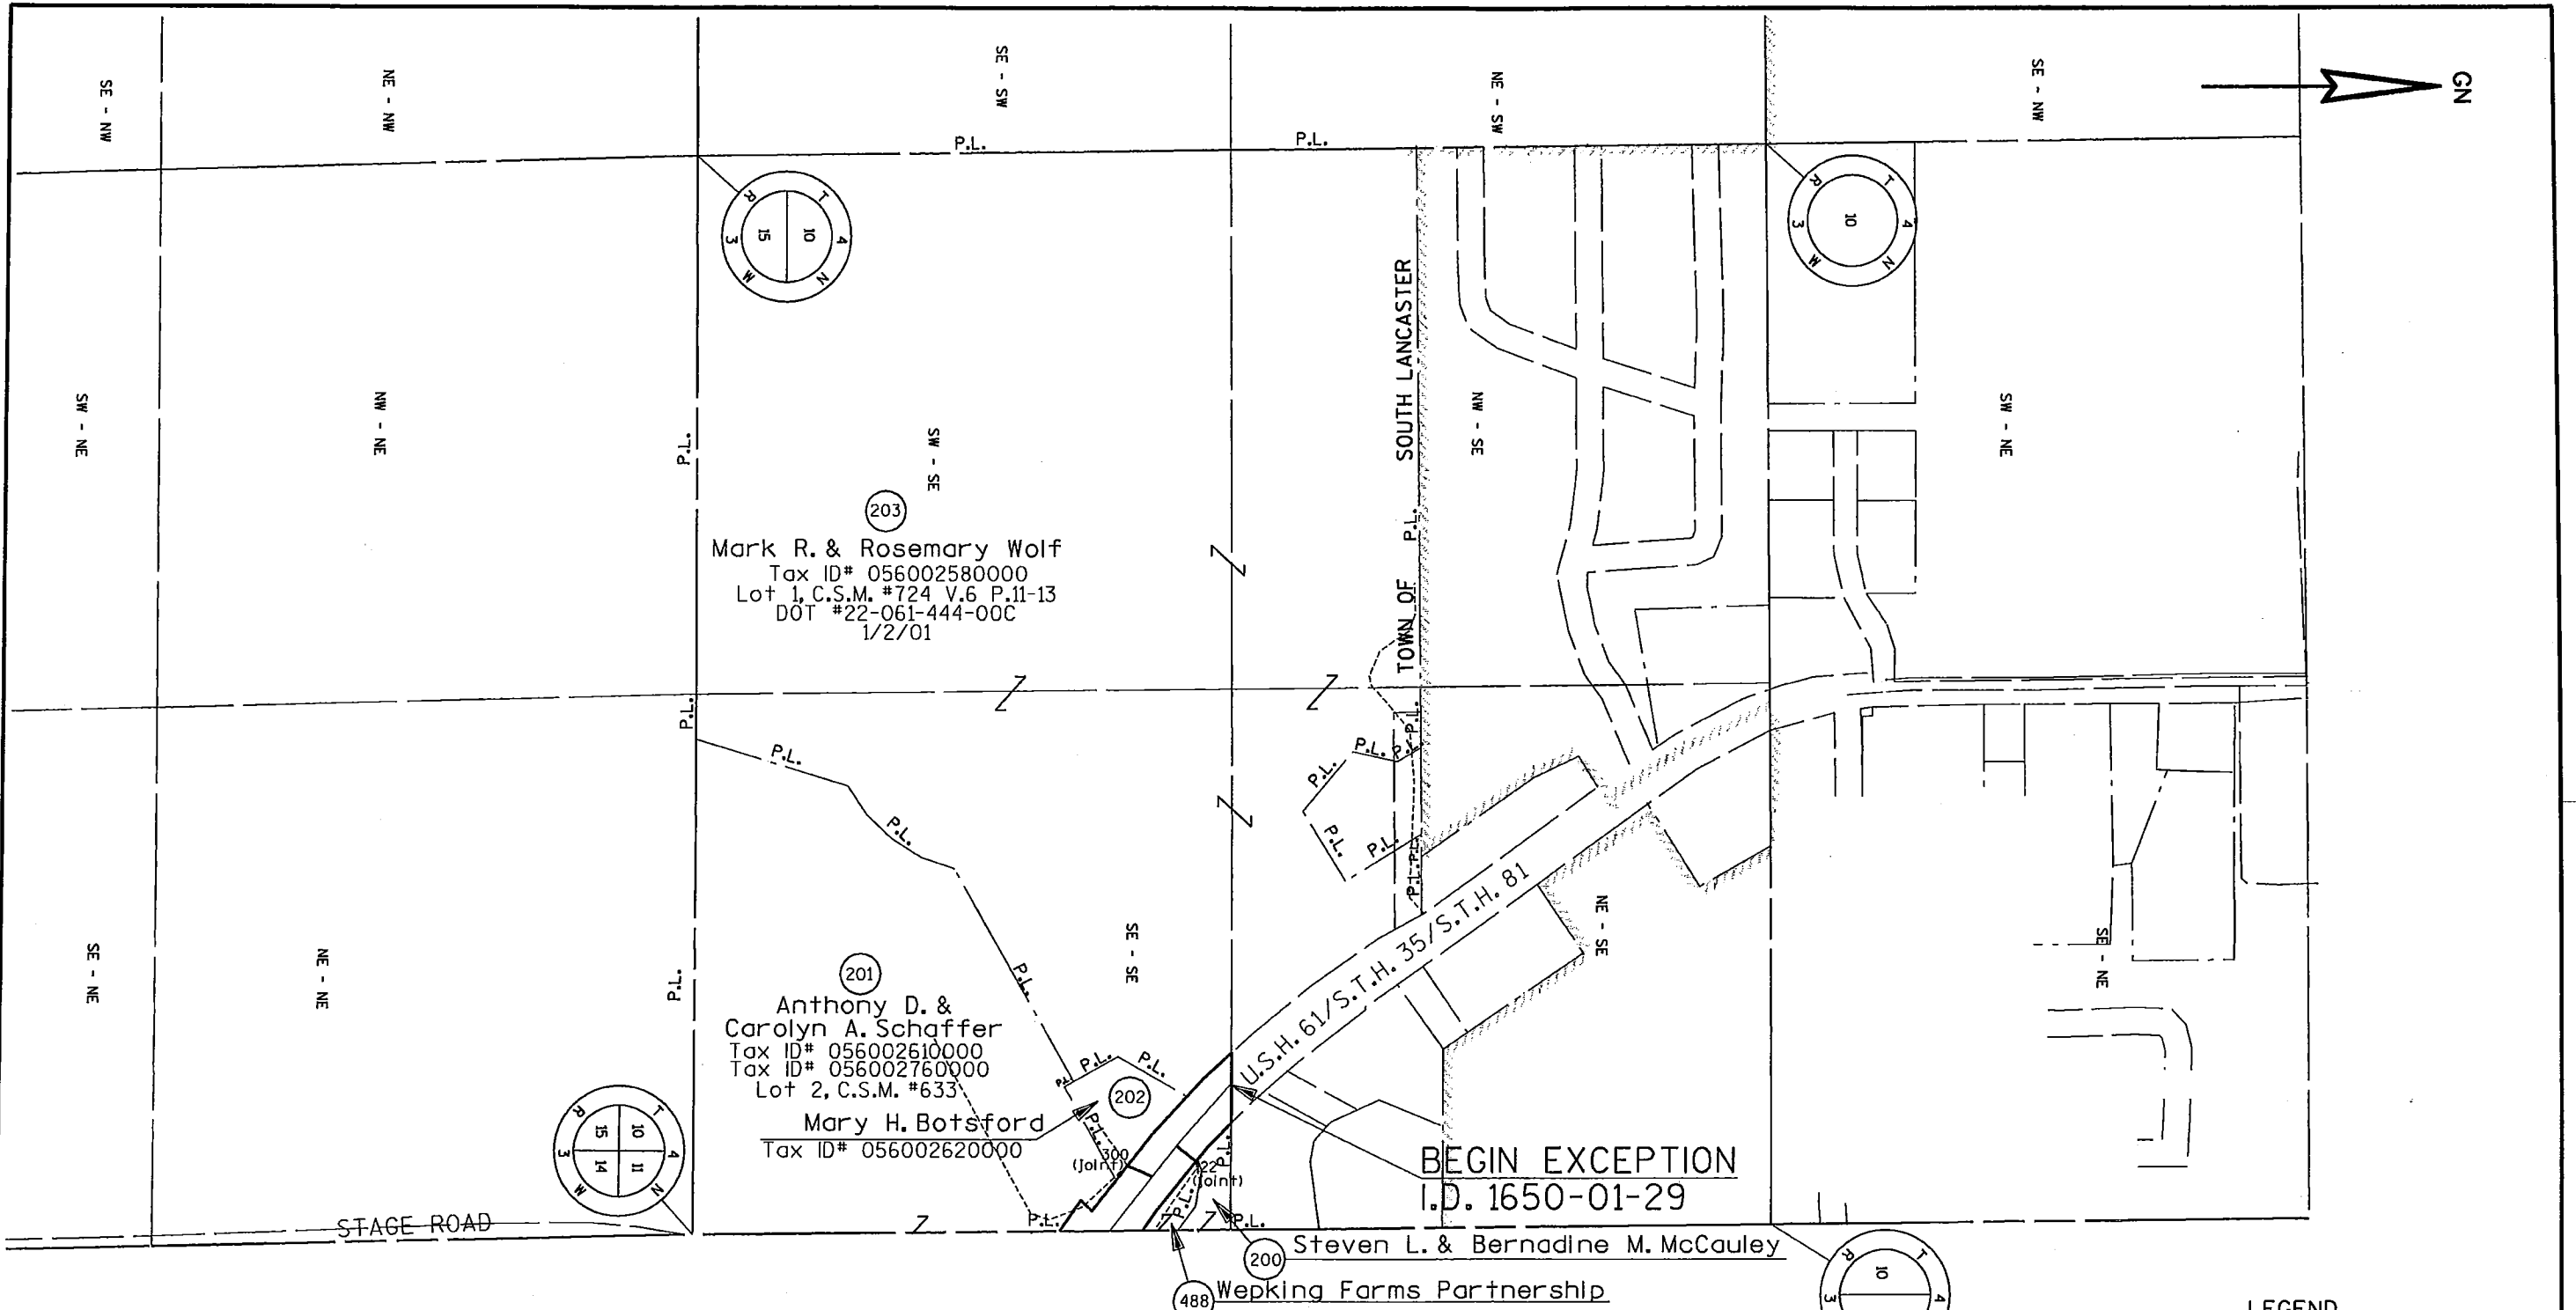


LEGEND

- PRIVATE DRIVEWAY
- SPECIAL CROSSING
- PUBLIC HIGHWAY
- LIMITS OF CONTROL

REVISION DATE:

LEVELS ON - 1, 2, 3, 4, 5, 6, 7, 8, 9, 10, 11, 12, 13, 14, 15, 16, 17, 18, 19, 20, 21, 22, 23, 24, 25, 26, 27, 28, 29, 30, 31, 32, 33, 34, 35, 36, 37, 38, 39, 40, 41, 42, 43, 44, 45, 46, 47, 48, 49, 50, 51, 52, 53, 54, 55, 56, 57, 58, 59, 60, 61, 62, 63

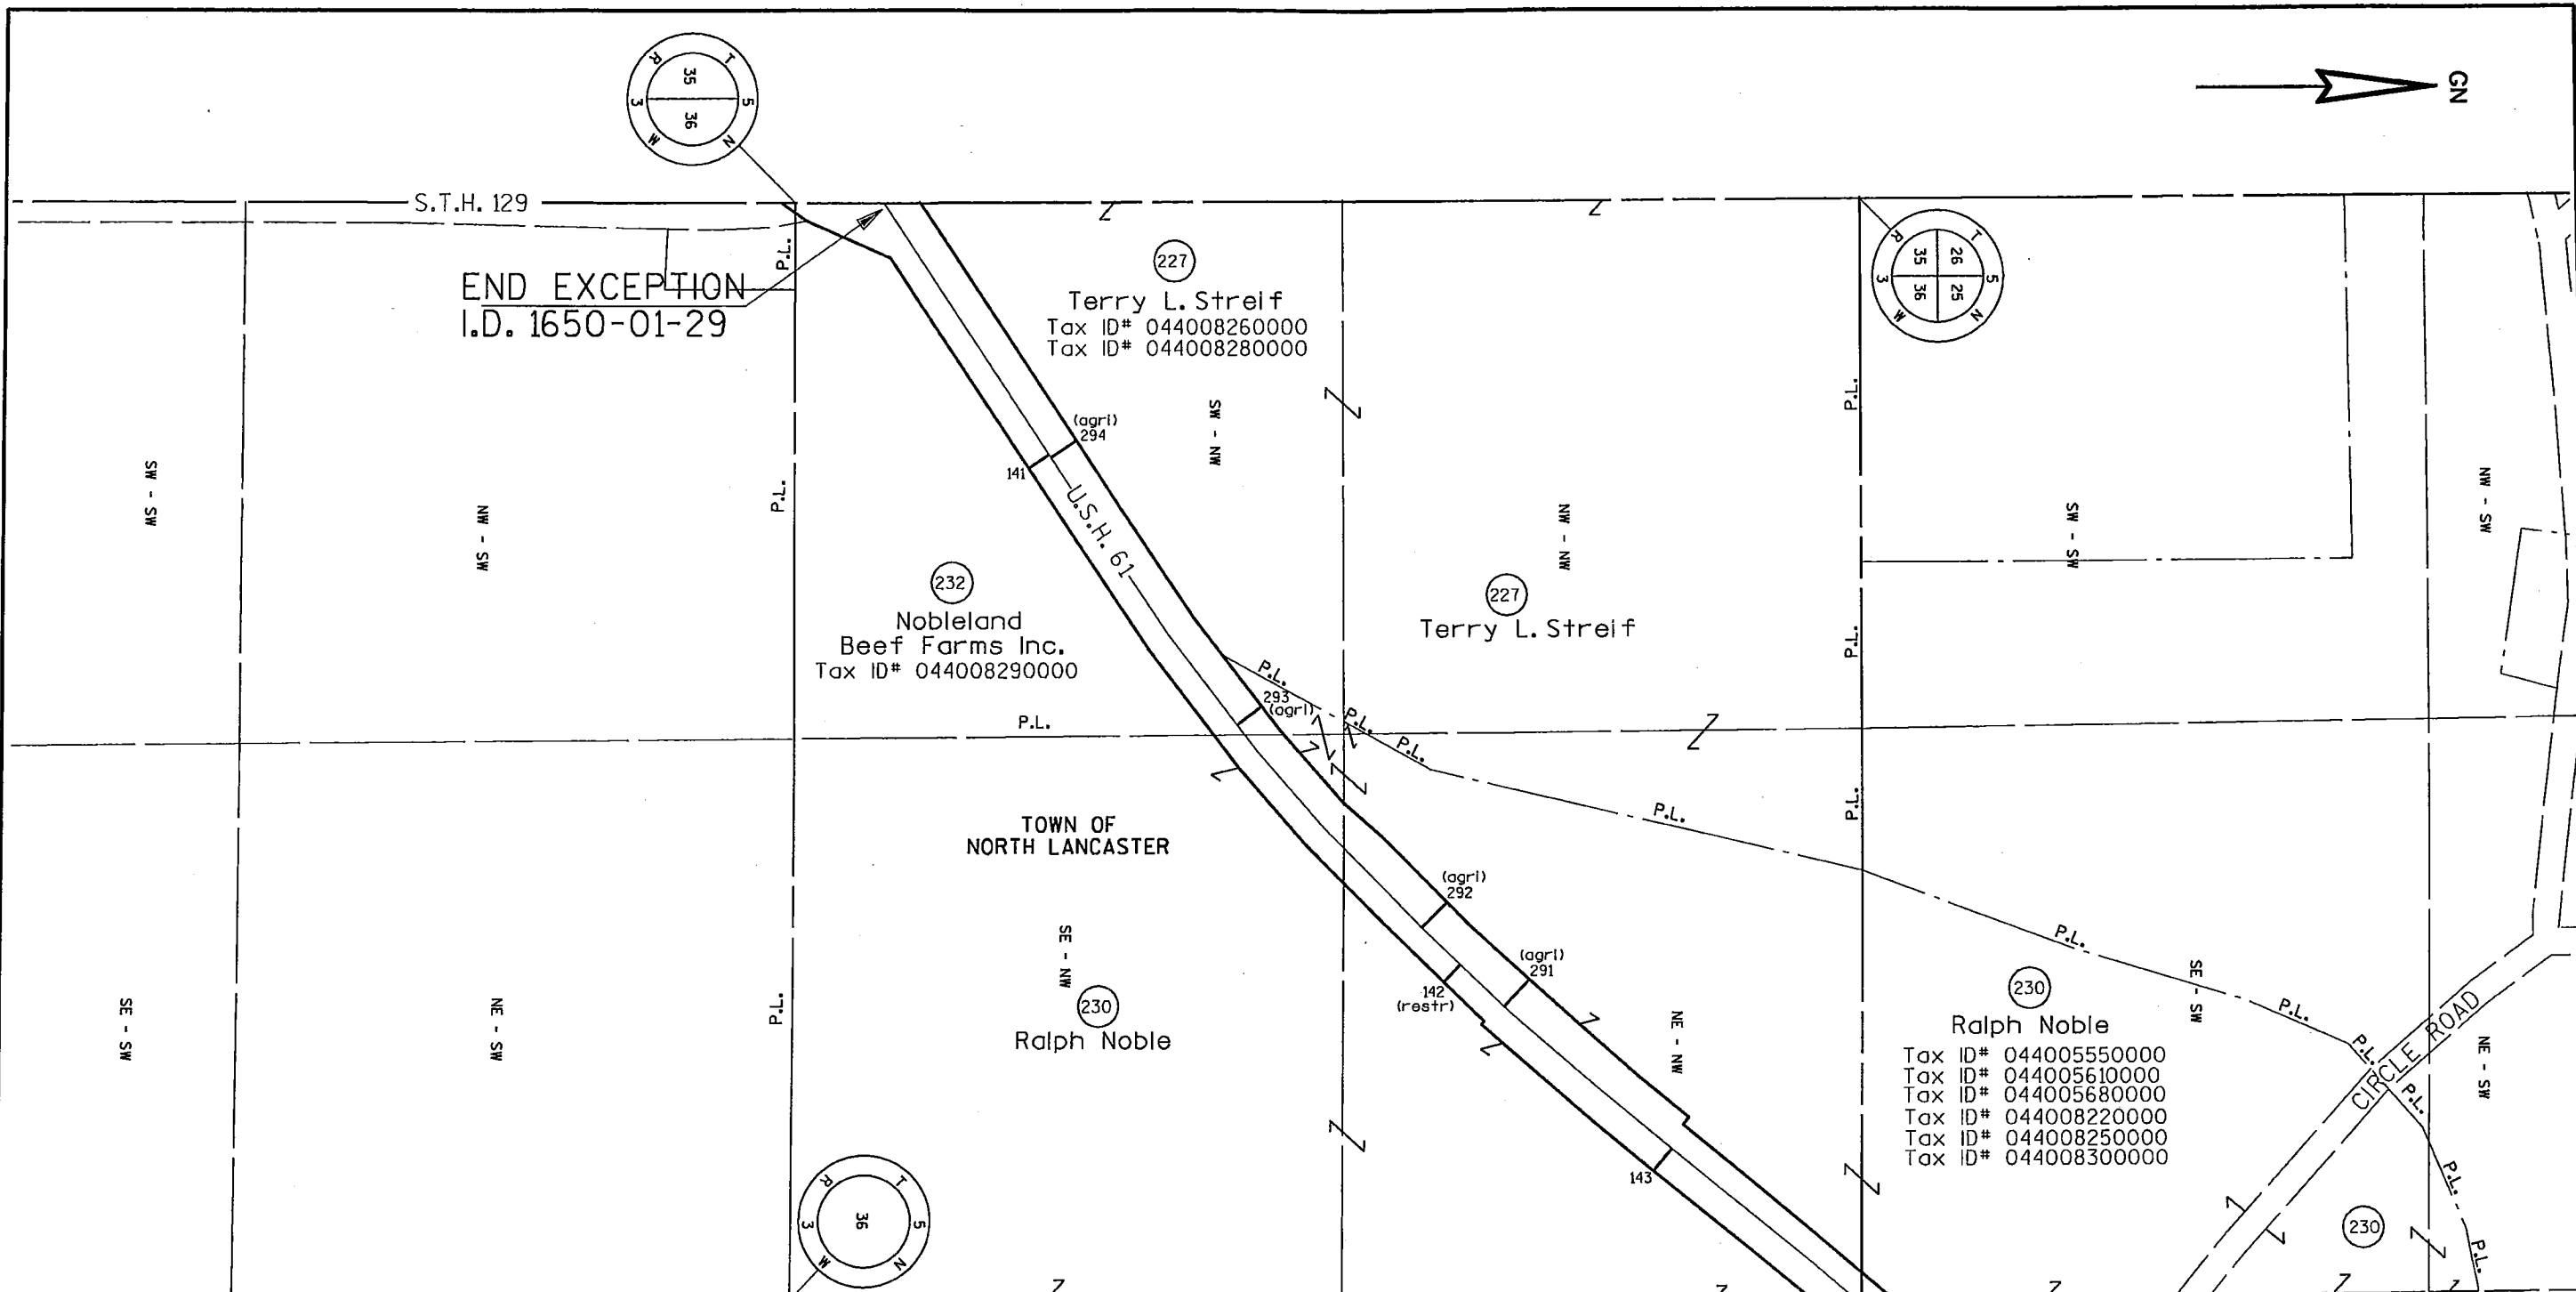


Ralph Noble
Tax ID# 044005550000
Tax ID# 044005610000
Tax ID# 044005680000
Tax ID# 044008220000
Tax ID# 044008250000
Tax ID# 044008300000

LEGEND

- PRIVATE DRIVEWAY
- SPECIAL CROSSING
- PUBLIC HIGHWAY
- LIMITS OF CONTROL


REVISION DATE:

LEVELS ON - 1,2,3,4,5,6,7,8,9,10,11,12,13,14,15,16,17,18,19,20,21,22,23,24,25,26,27,28,29,30,31,32,33,34,35,36,37,38,39,40,41,42,43,44,45,46,47,48,49,50, 52,53,54,55,56,57,58,59,60,61,62,63

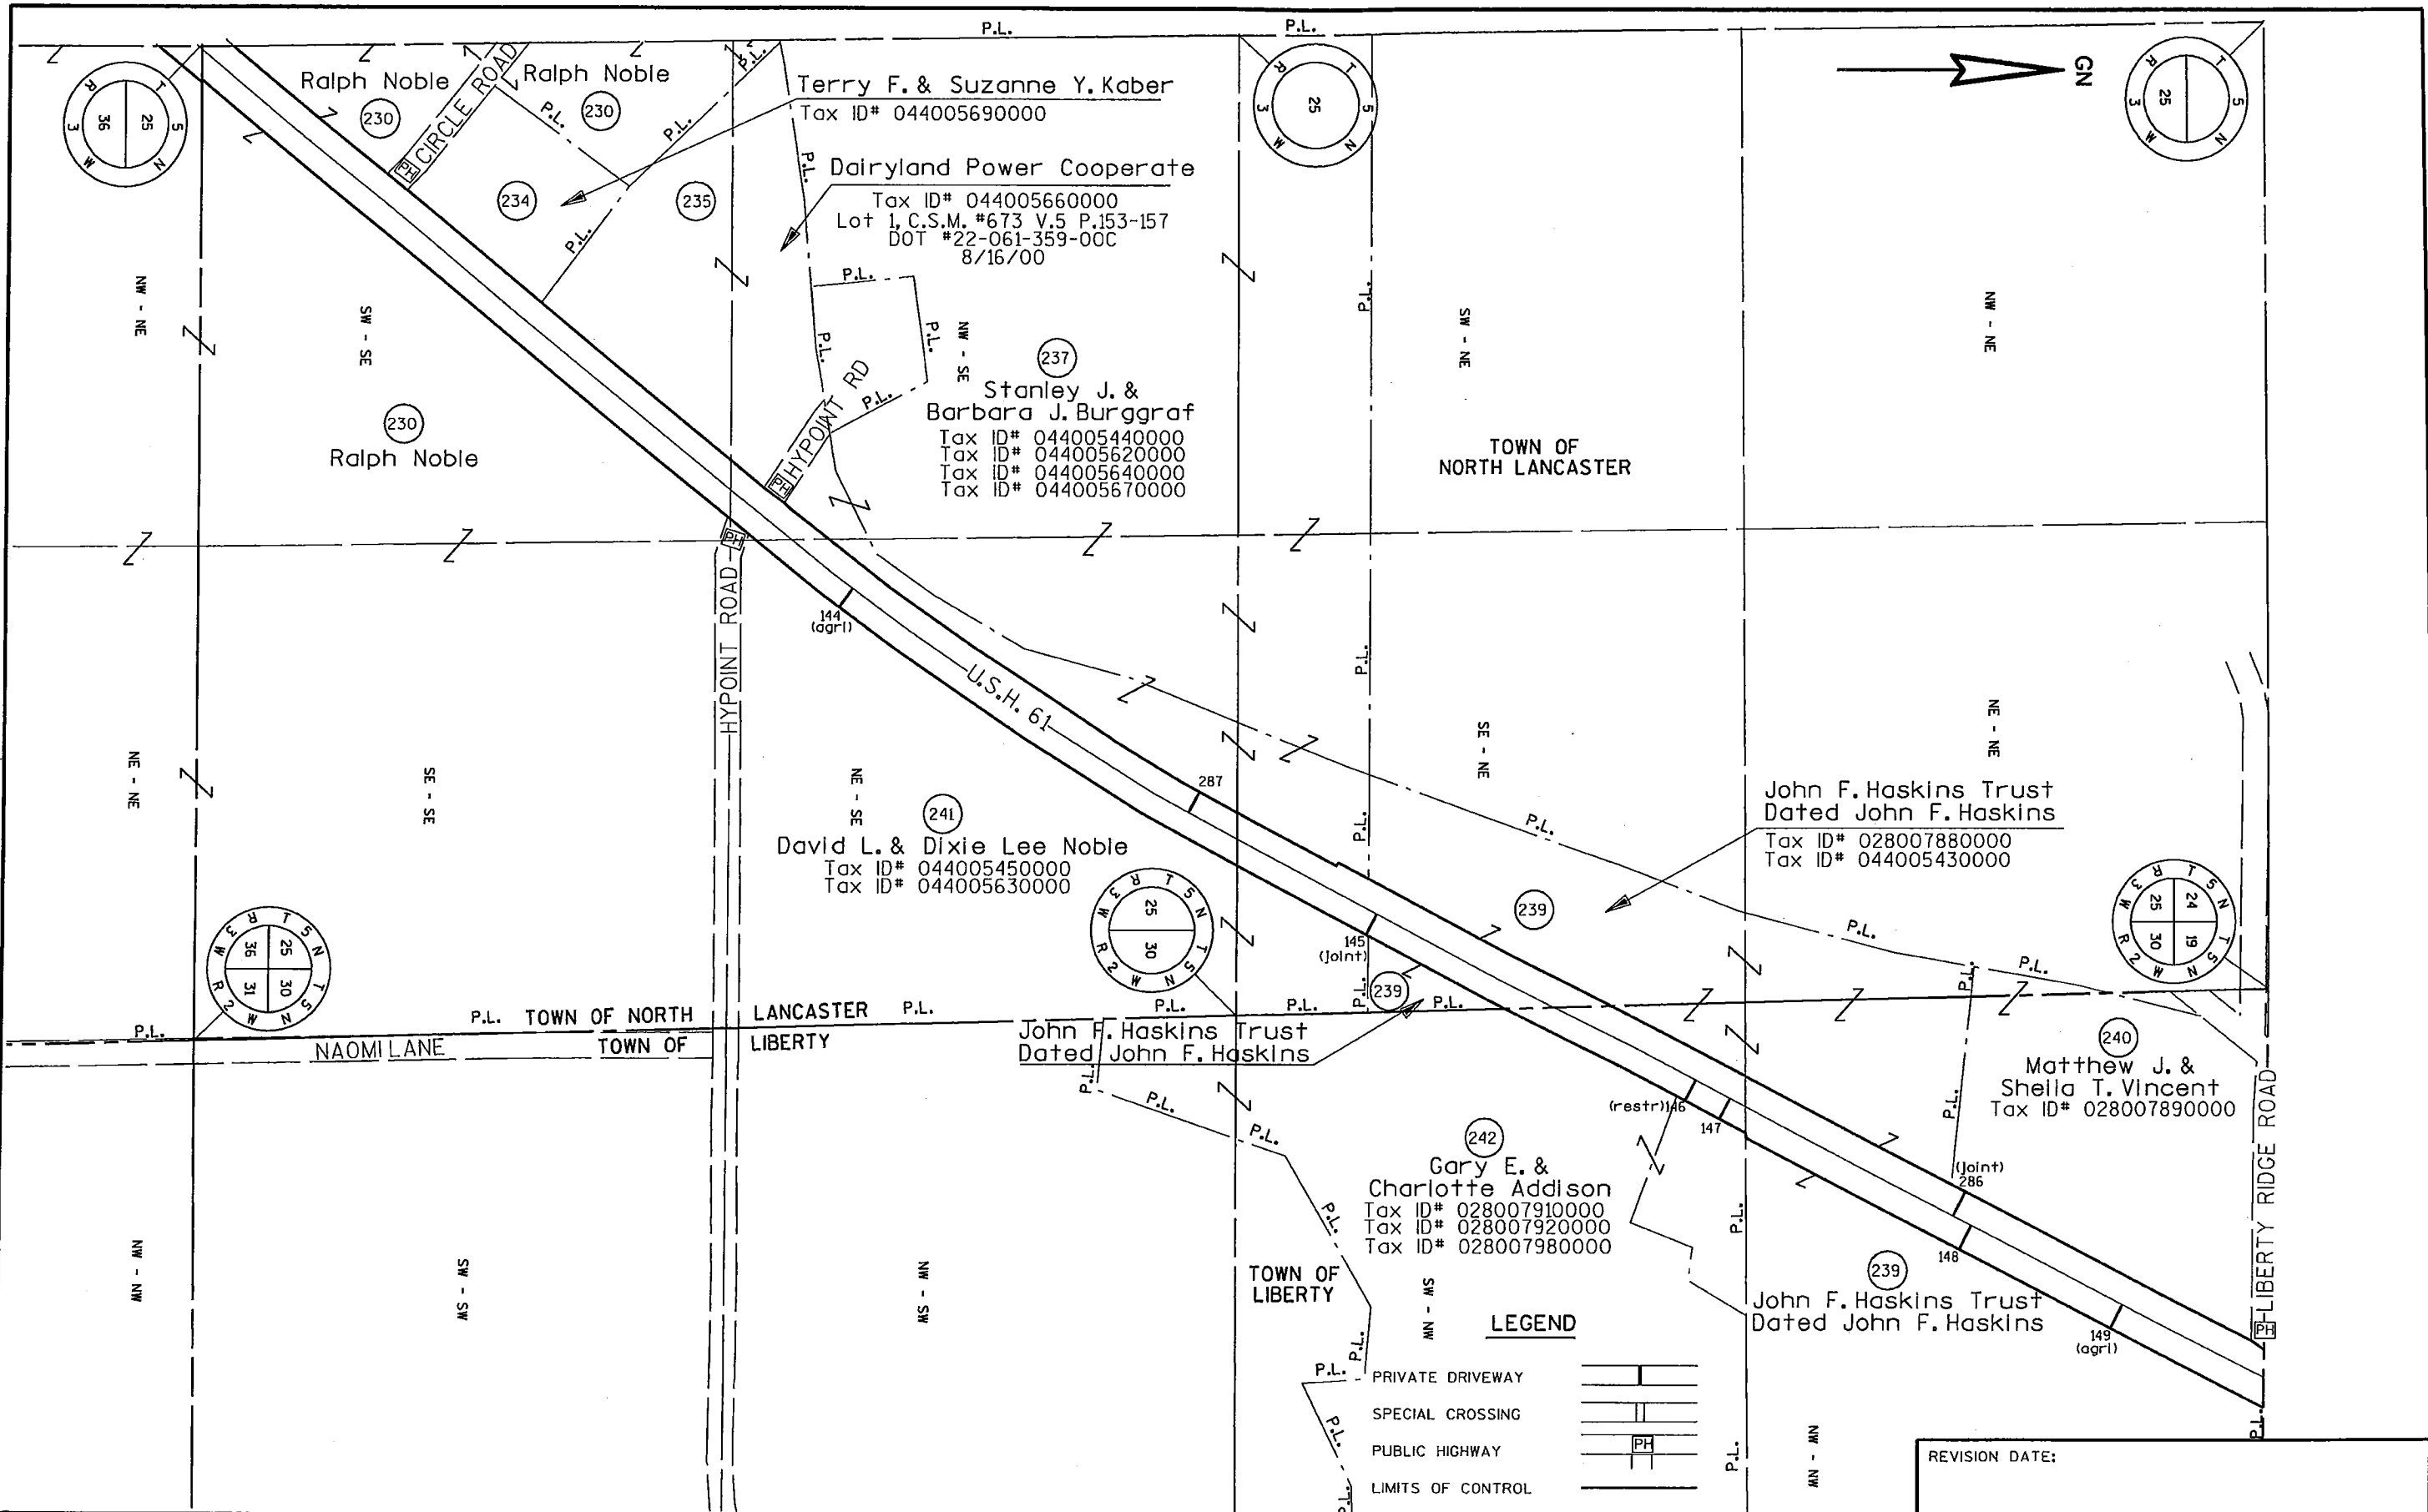


PROJECT NUMBER: 1650-01-29	HIGHWAY: U.S.H. 61	COUNTY: GRANT	CONTROLLED ACCESS PLAN	DATE:	SCALE, FT. 0 200	SHEET NUMBER: 22	E
----------------------------	--------------------	---------------	------------------------	-------	------------------	------------------	---

LEVELS ON: 1, 2, 3, 4, 5, 6, 7, 8, 9, 10, 11, 12, 13, 14, 15, 16, 17, 18, 19, 20, 21, 22, 23, 24, 25, 26, 27, 28, 29, 30, 31, 32, 33, 34, 35, 36, 37, 38, 39, 40, 41, 42, 43, 44, 45, 46, 47, 48, 49, 50, 51, 52, 53, 54, 55, 56, 57, 58, 59, 60, 61, 62, 63

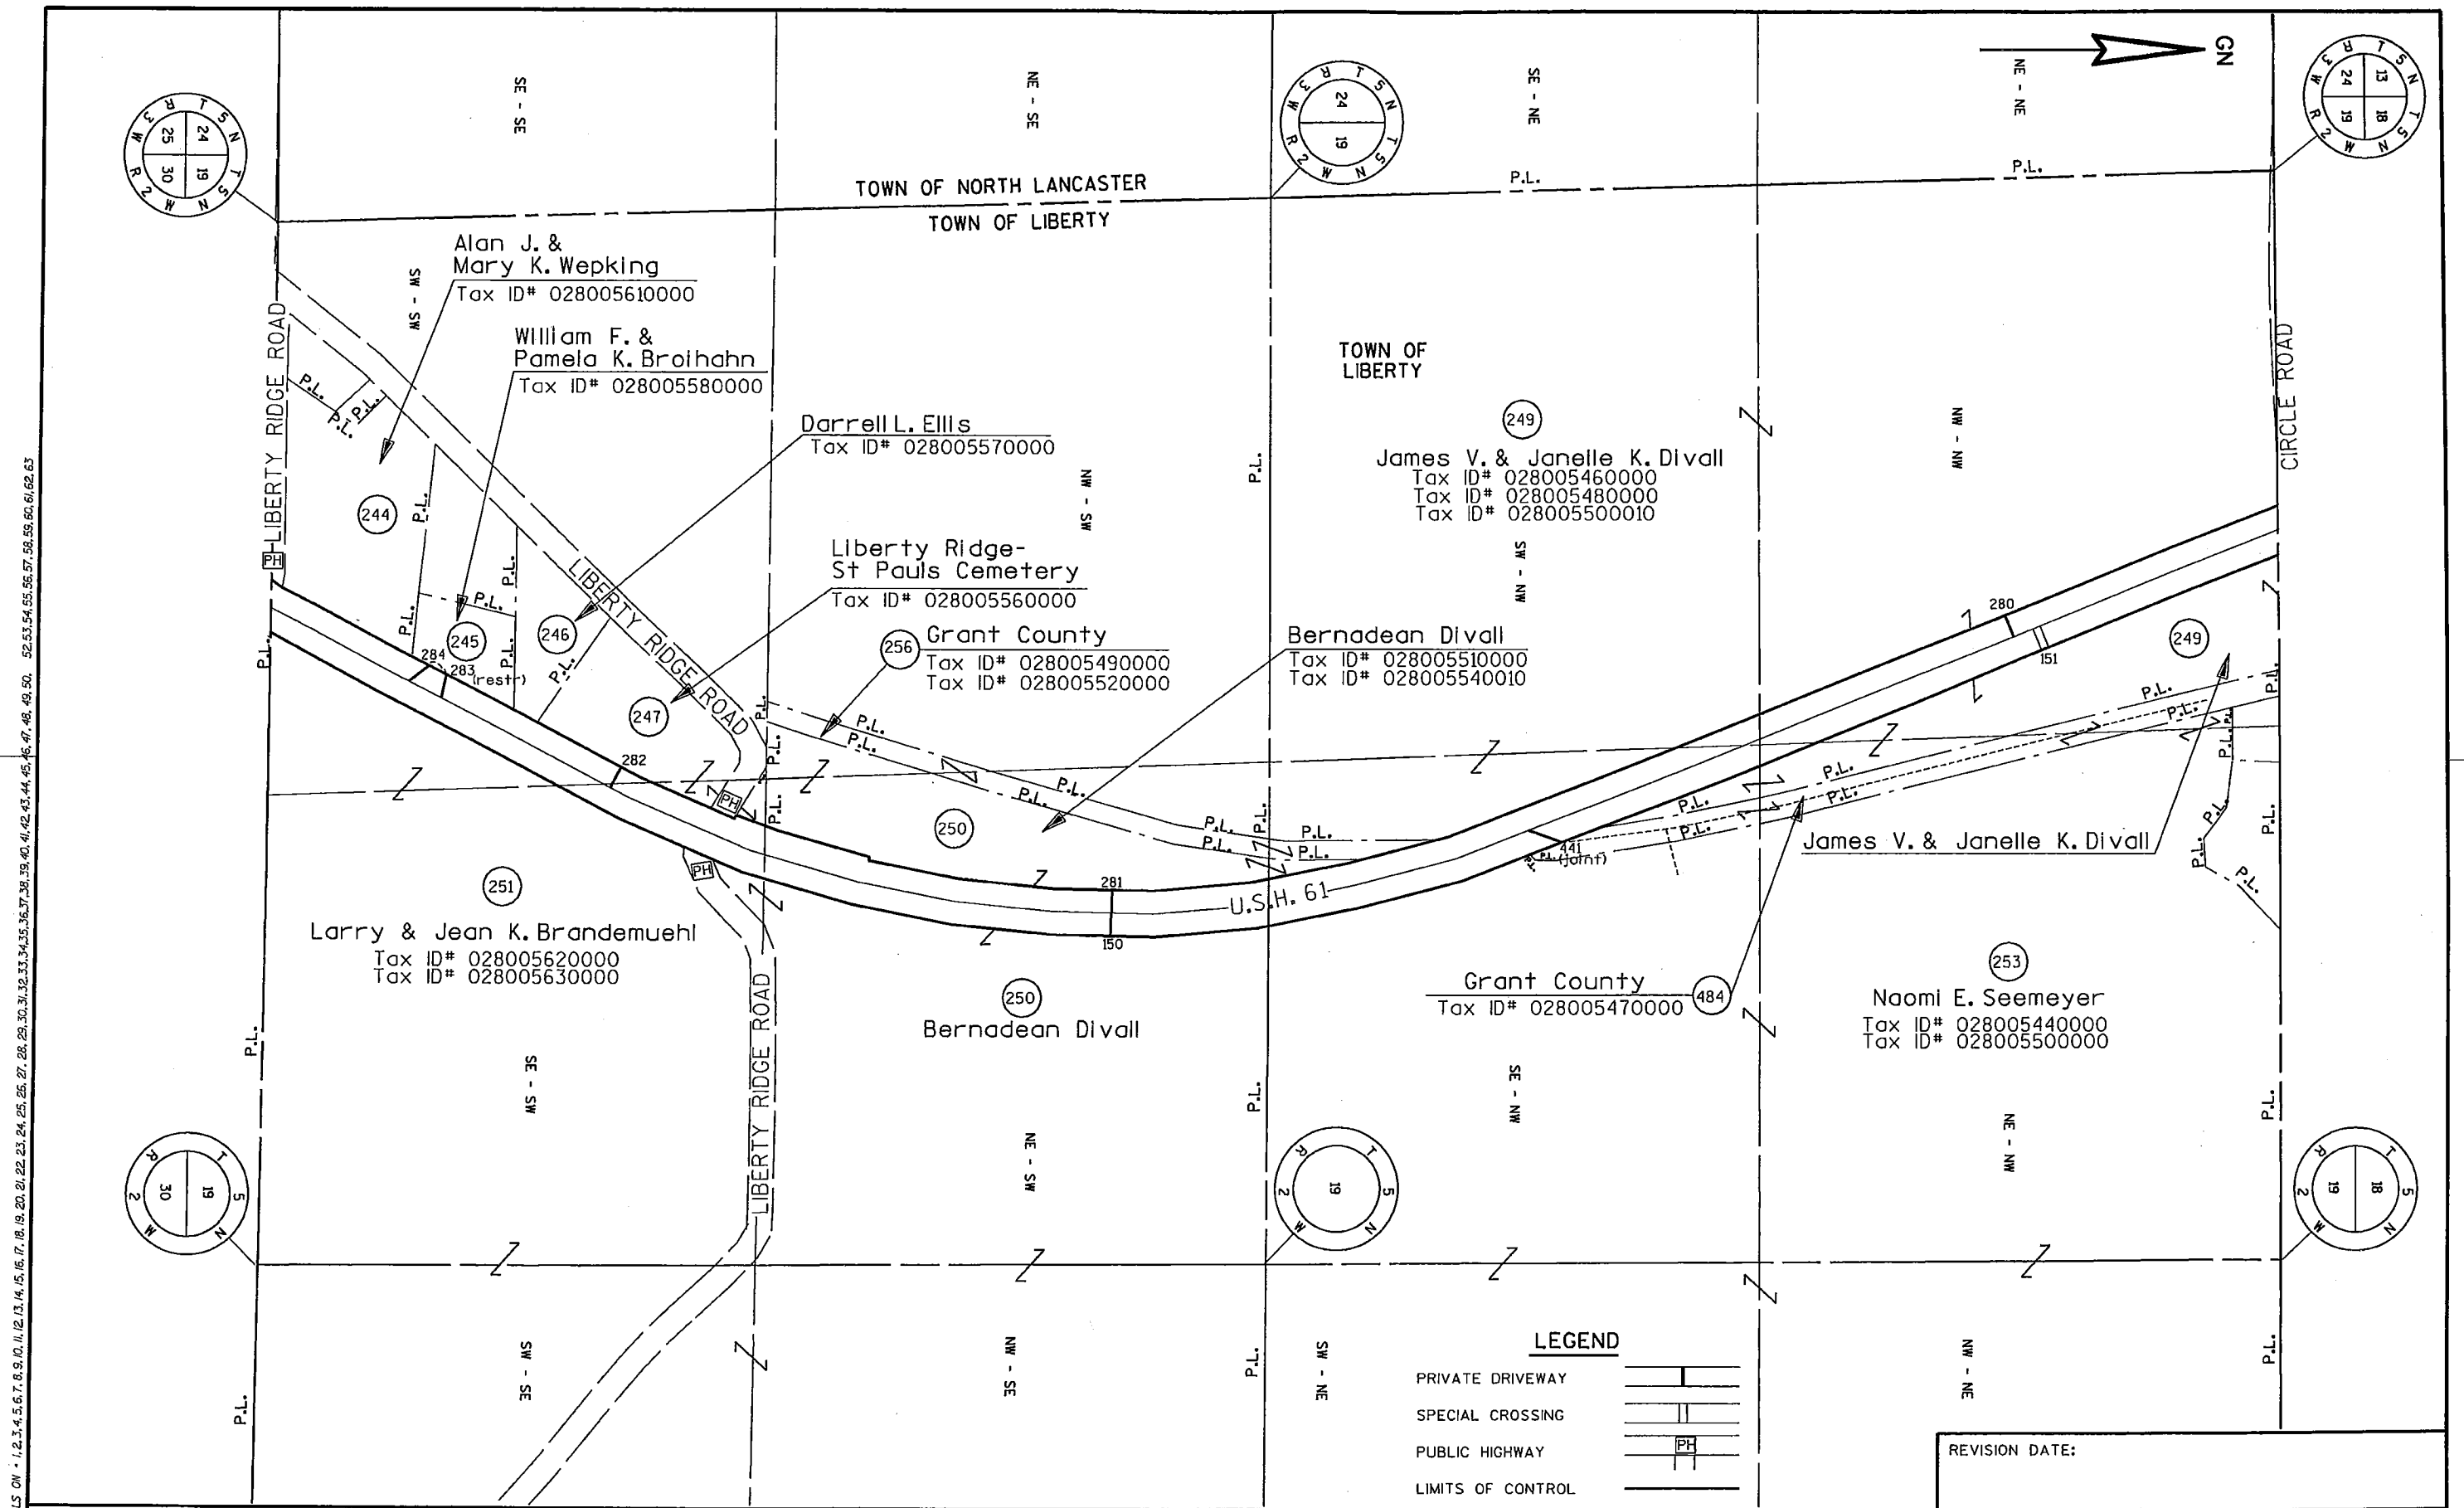


PROJECT NUMBER: 1650-01-29	HIGHWAY: U.S.H. 61	COUNTY: GRANT	CONTROLLED ACCESS PLAN	DATE:	SCALE, FT. 0 200	SHEET NUMBER: 23	E
----------------------------	--------------------	---------------	------------------------	-------	------------------	------------------	---


LEVELS ON - 1, 2, 3, 4, 5, 6, 7, 8, 9, 10, 11, 12, 13, 14, 15, 16, 17, 18, 19, 20, 21, 22, 23, 24, 25, 26, 27, 28, 29, 30, 31, 32, 33, 34, 35, 36, 37, 38, 39, 40, 41, 42, 43, 44, 45, 46, 47, 48, 49, 50, 51, 52, 53, 54, 55, 56, 57, 58, 59, 60, 61, 62, 63

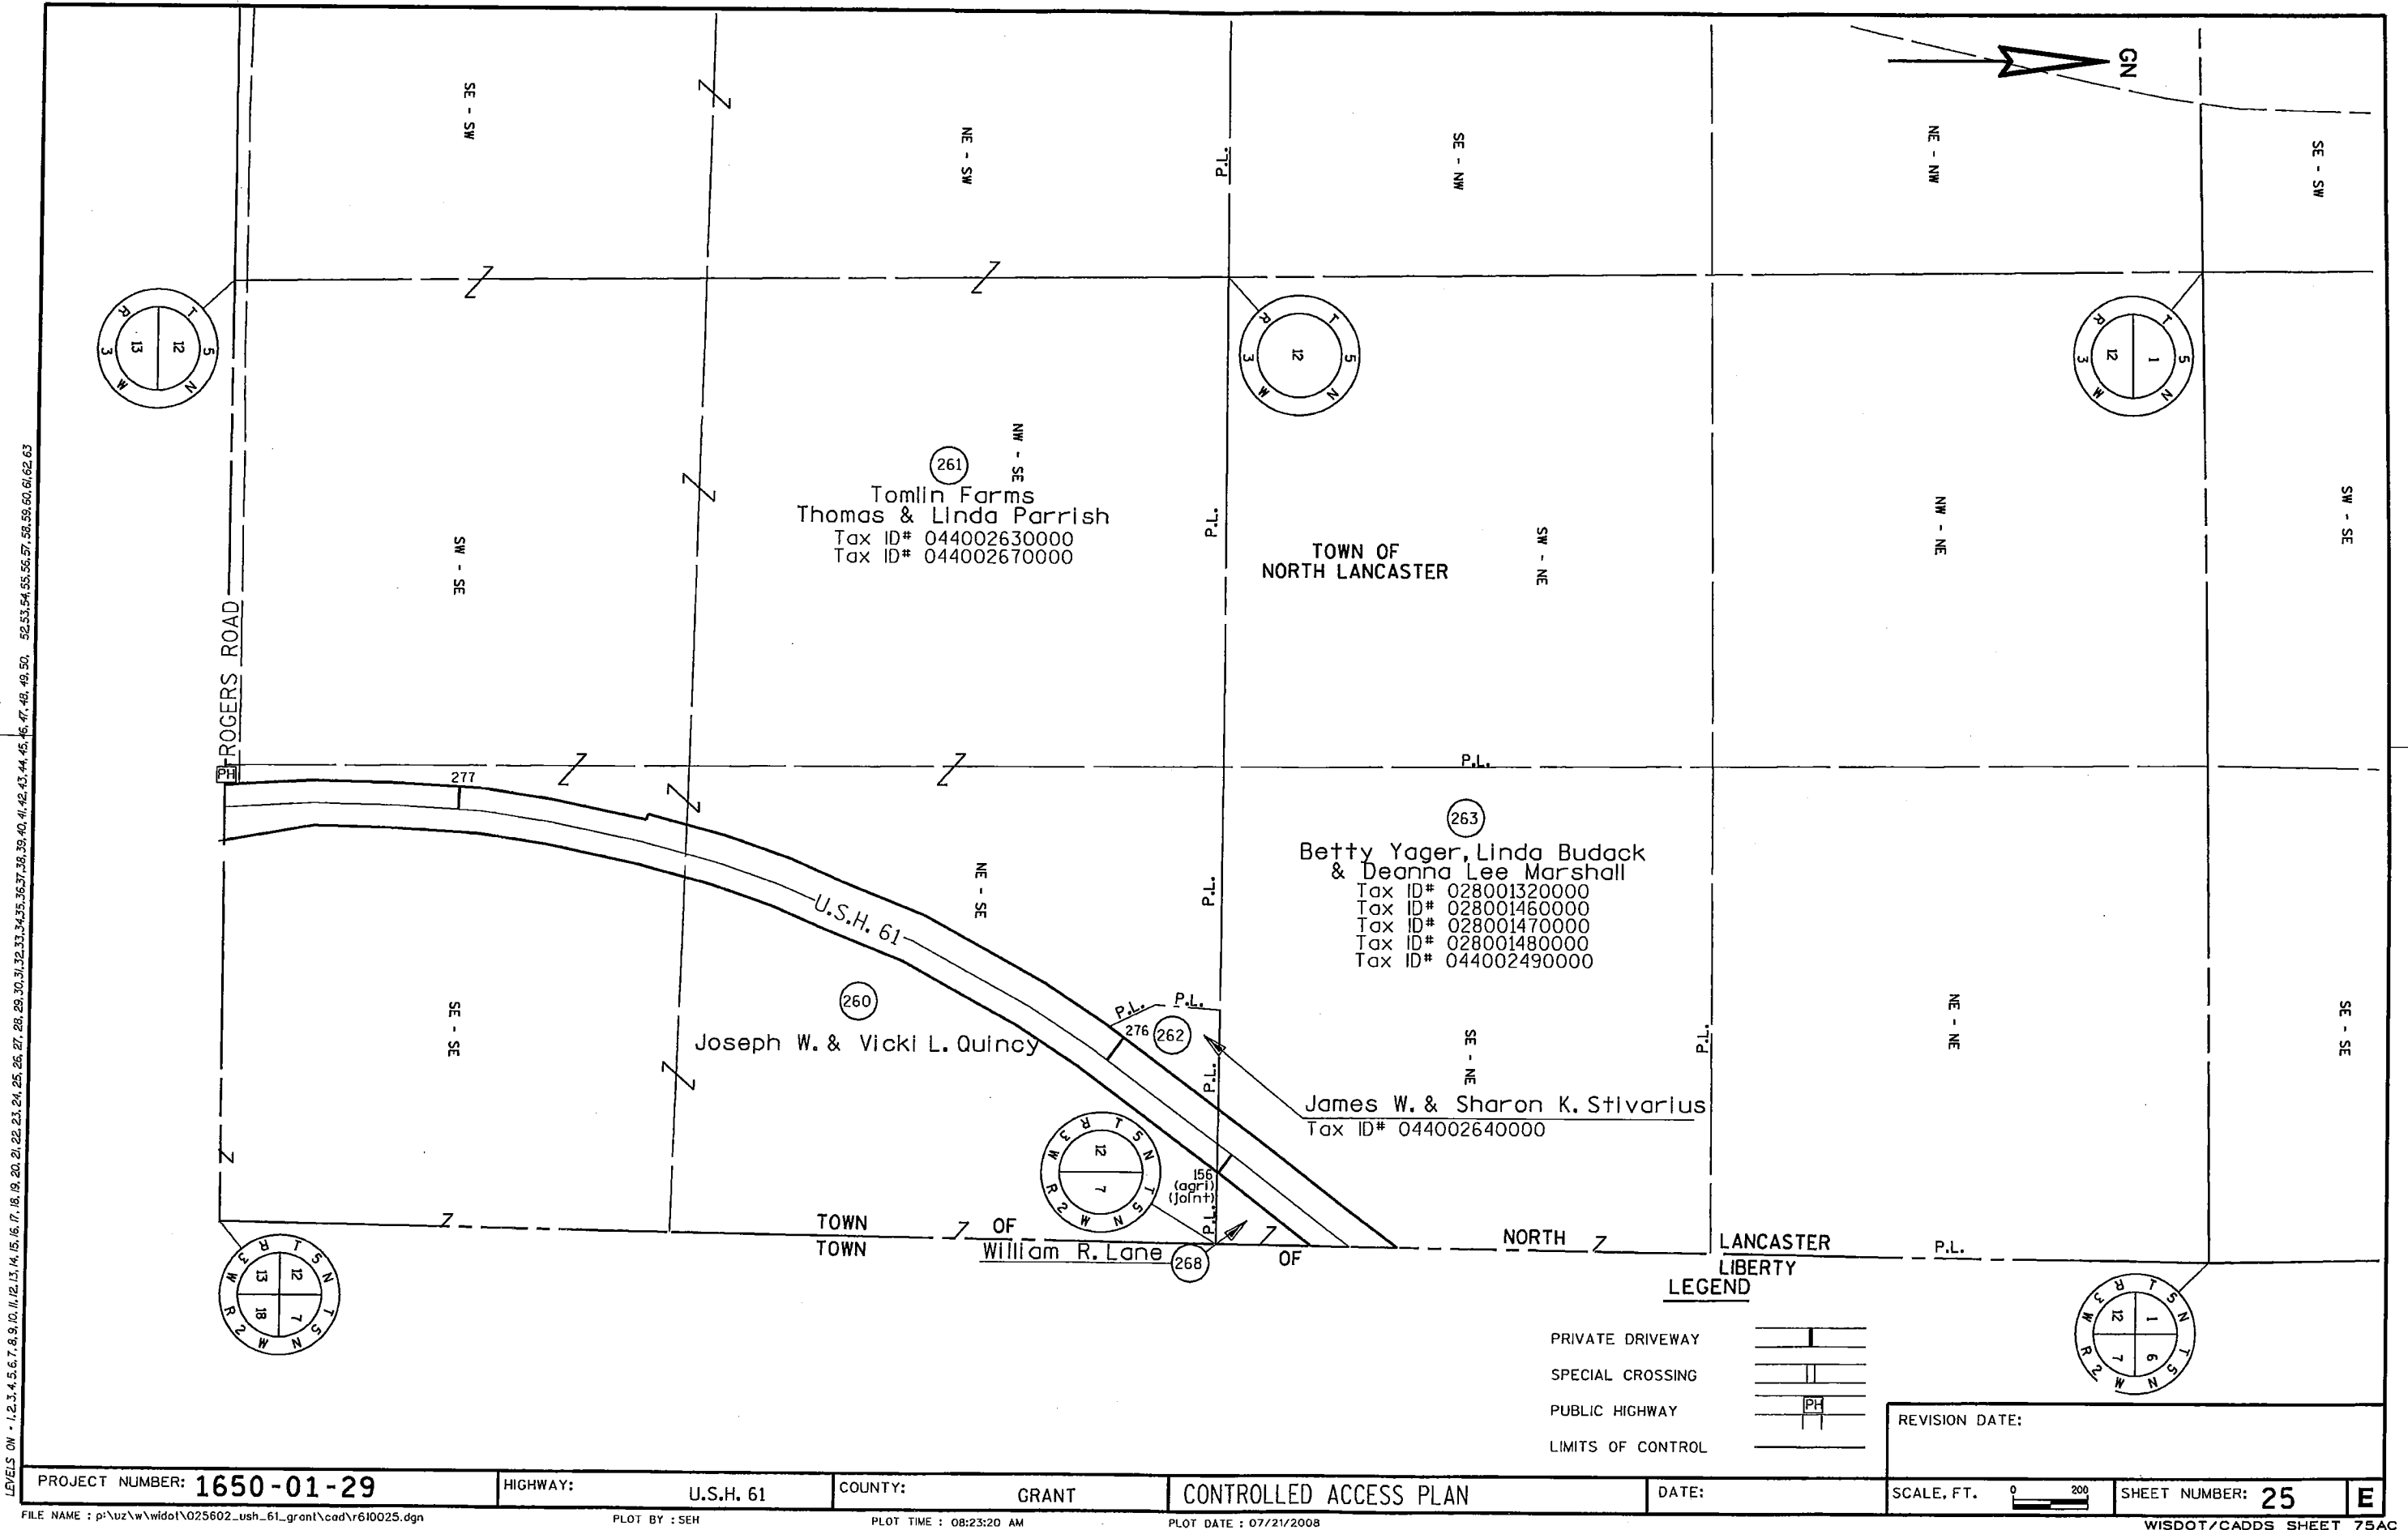

LEVELS ON : 1,2,3,4,5,6,7,8,9,10,11,12,13,14,15,16,17,18,19,20,21,22,23,24,25,26,27,28,29,30,31,32,33,34,35,36,37,38,39,40,41,42,43,44,45,46,47,48,49,50, 52,53,54,55,56,57,58,59,60,61,62,63

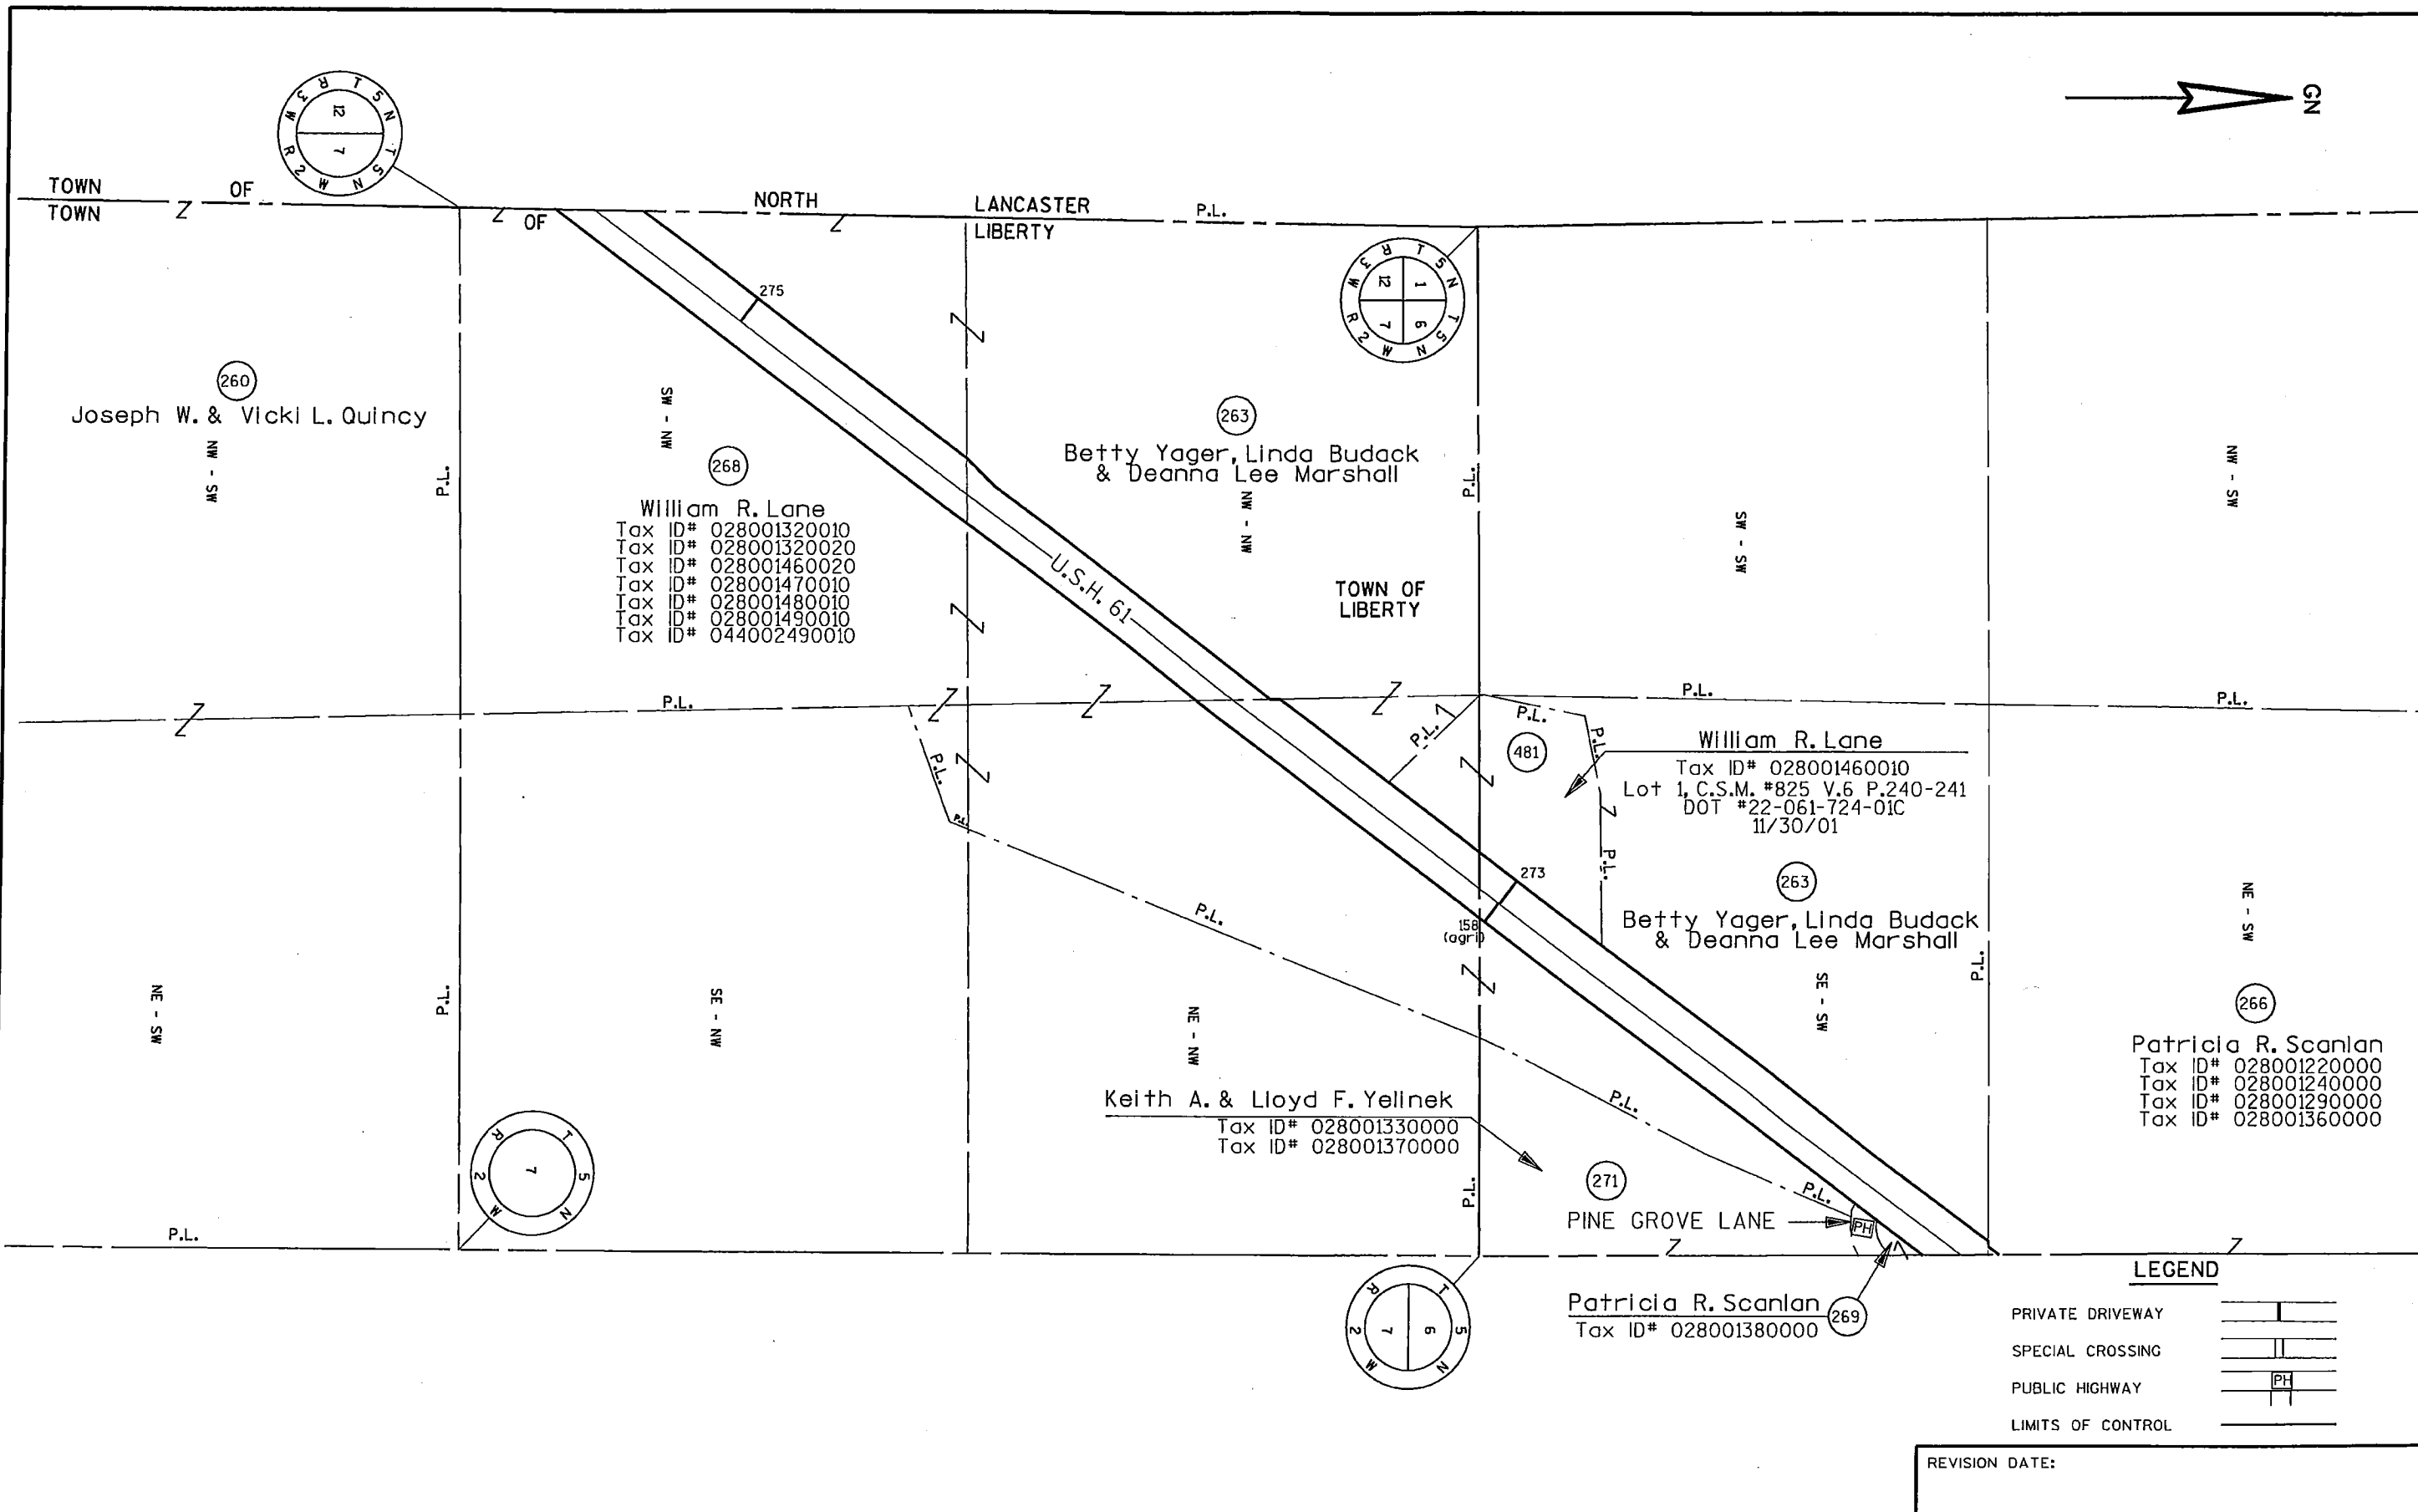

LEVELS ON - 1, 2, 3, 4, 5, 6, 7, 8, 9, 10, 11, 12, 13, 14, 15, 16, 17, 18, 19, 20, 21, 22, 23, 24, 25, 26, 27, 28, 29, 30, 31, 32, 33, 34, 35, 36, 37, 38, 39, 40, 41, 42, 43, 44, 45, 46, 47, 48, 49, 50, 51, 52, 53, 54, 55, 56, 57, 58, 59, 60, 61, 62, 63

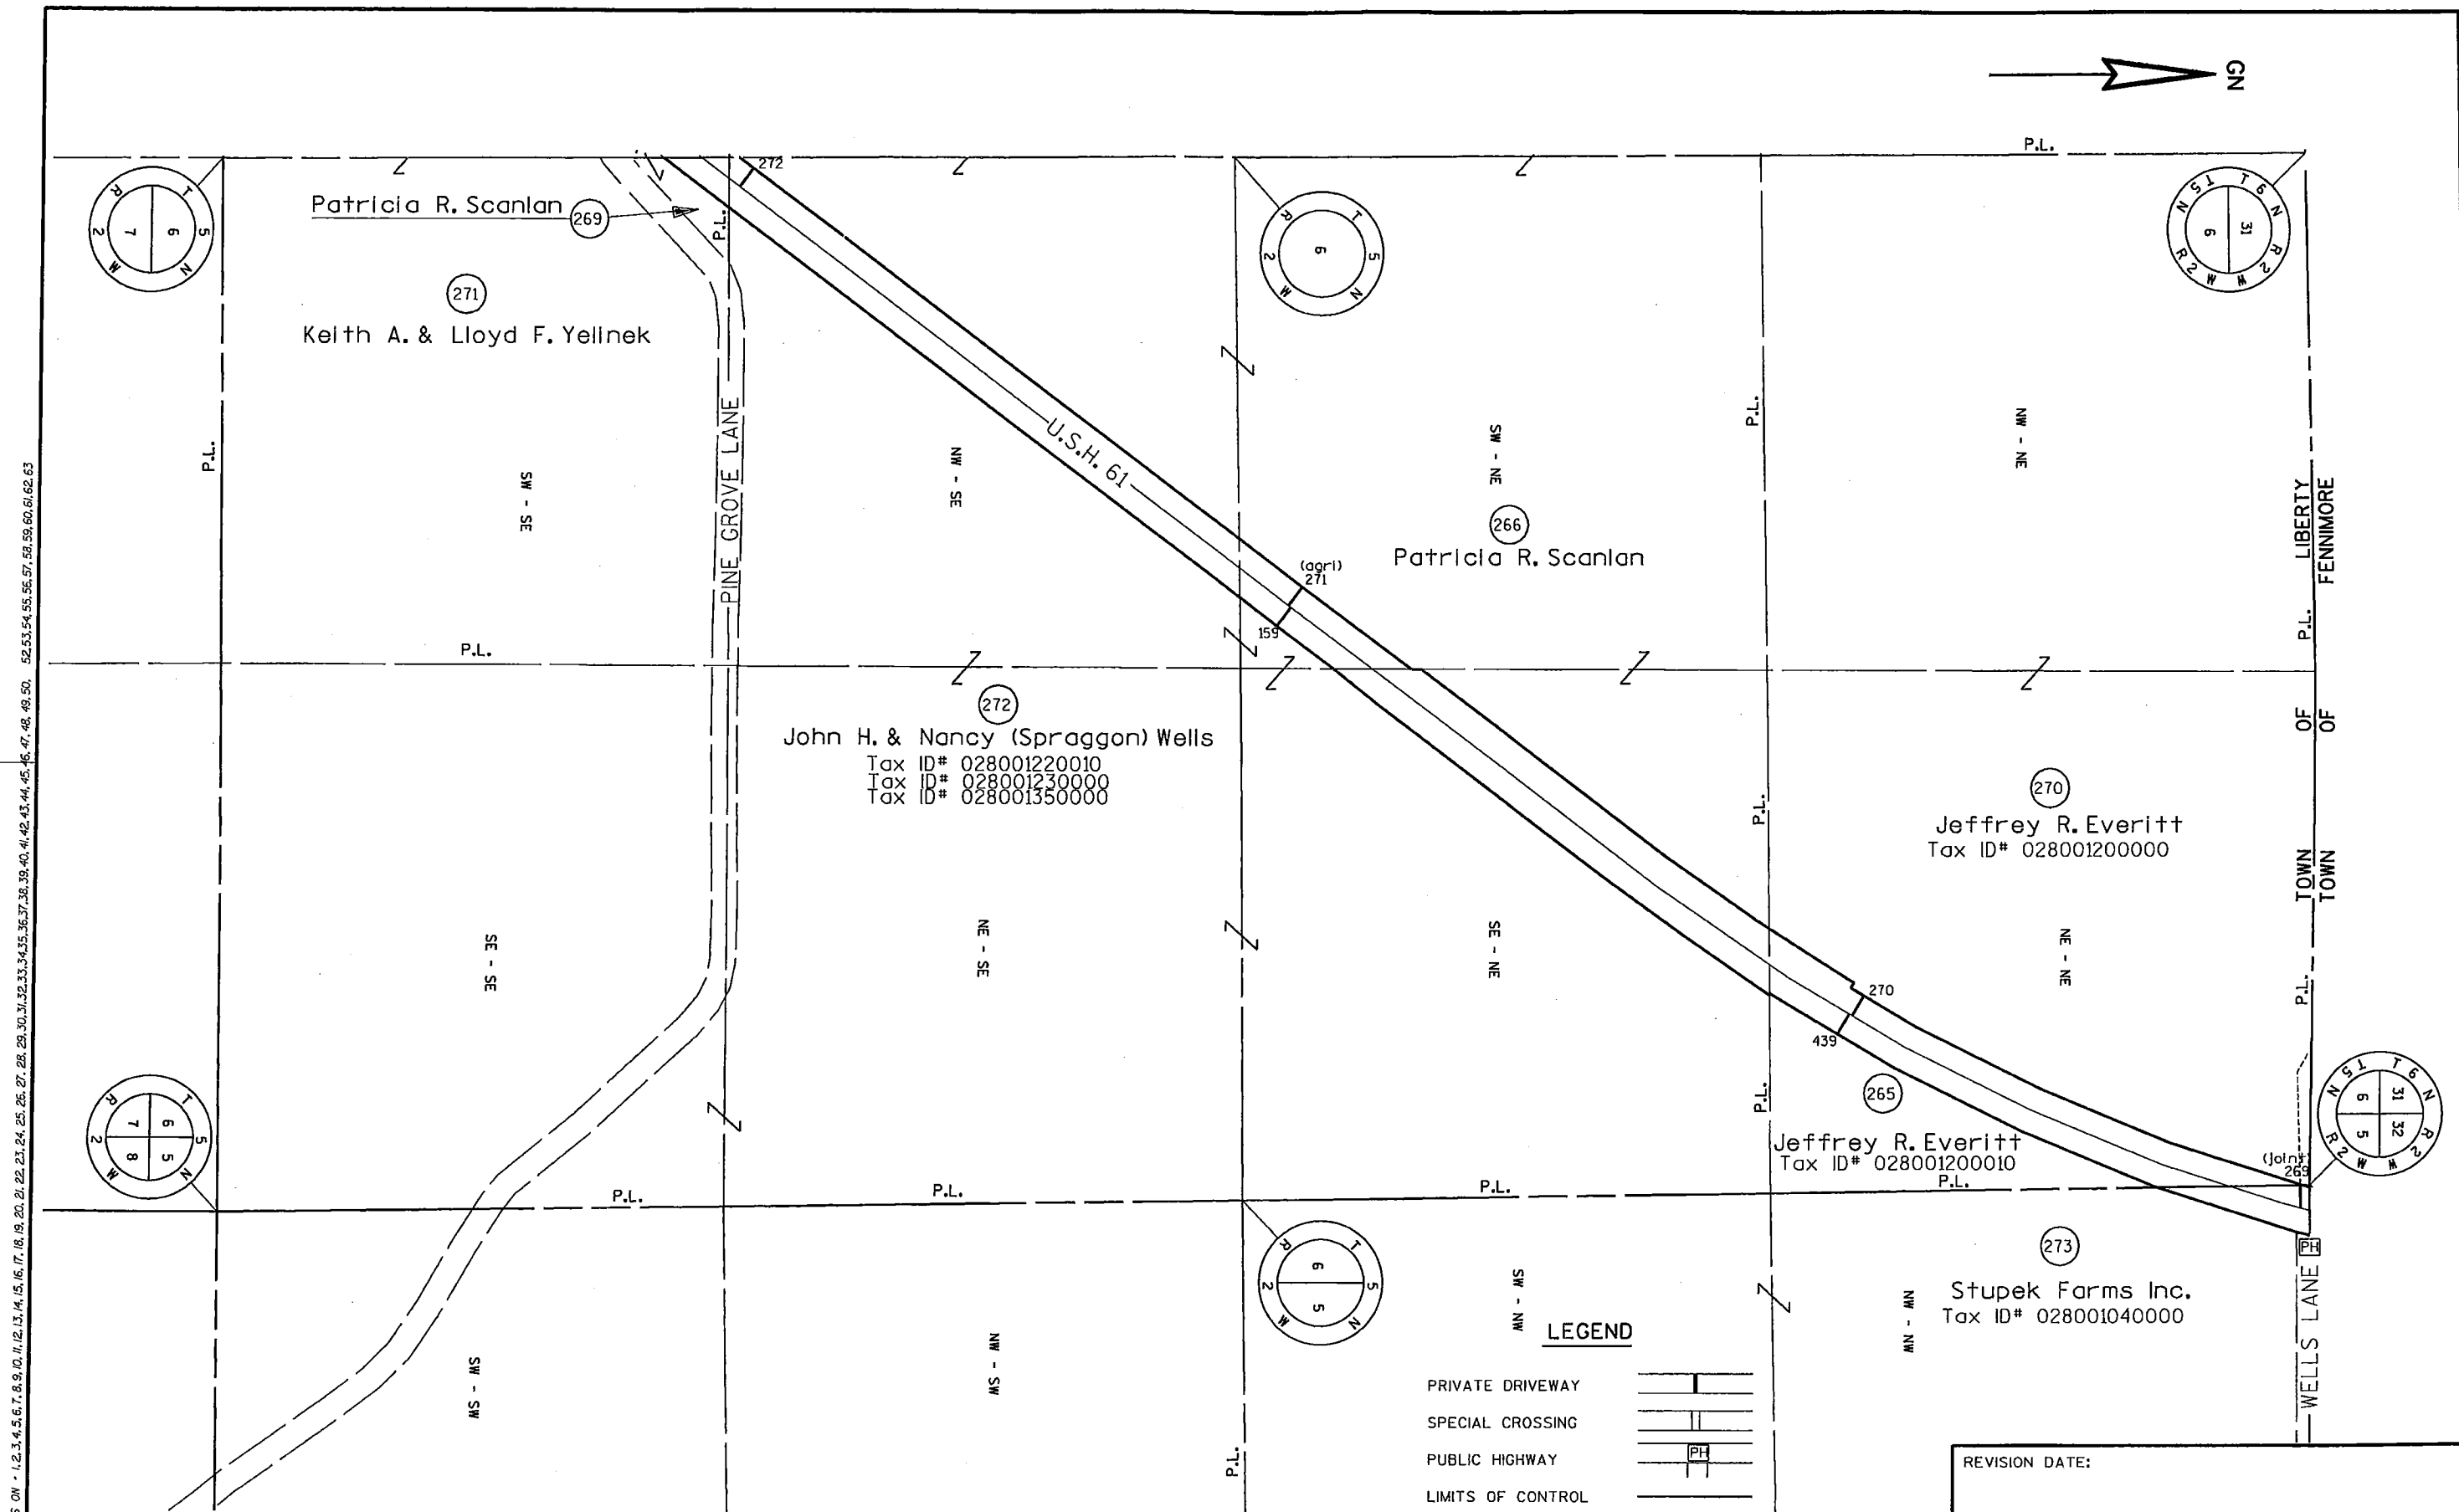

LEVELS ON = 1, 2, 52, 53, 54, 55, 56, 57, 58, 59, 60, 61, 62, 63

LIBERTY
TOWN OF
FENNIMORE

WELLS LANE

Ivan L. & Nancy Z. Martin
Tax ID# 016007410000
Tax ID# 016007430000

Noel A. & Kathleen B. Stupek
Tax ID# 016007400000
Tax ID# 016007420000

Irene Reynolds
Tax ID# 016007190000
Tax ID# 016007350000
Tax ID# 016007390000

Robert Griffith
Tax ID# 016007340000

Robert A. & Barbara J. Reynolds
Tax ID# 016007360000

Irene Reynolds

South Slope Land & Cattle
Tax ID# 016007060000
Tax ID# 016007330000

South Slope Land & Cattle

LEGEND

PRIVATE DRIVEWAY
SPECIAL CROSSING
PUBLIC HIGHWAY
LIMITS OF CONTROL

REVISION DATE:

PROJECT NUMBER: 1650-01-29

HIGHWAY: U.S.H. 61

COUNTY: GRANT

CONTROLLED ACCESS PLAN

DATE:

SCALE, FT. 0 200

SHEET NUMBER: 28

E

FILE NAME : p:\uz\w\wido\025602_ush_61_grant\cod\r610028.dgn


PLOT BY : SEH

PLOT TIME : 08:23:21 AM


PLOT DATE : 07/21/2008

WISDOT/CADDs SHEET 75AC


LEVELS ON * 1,2,3,4,5,6,7,8,9,10,11,12,13,14,15,16,17,18,19,20,21,22,23,24,25,26,27,28,29,30,31,32,33,34,35,36,37,38,39,40,41,42,43,44,45,46,47,48,49,50, 52,53,54,55,56,57,58,59,60,61,62,63

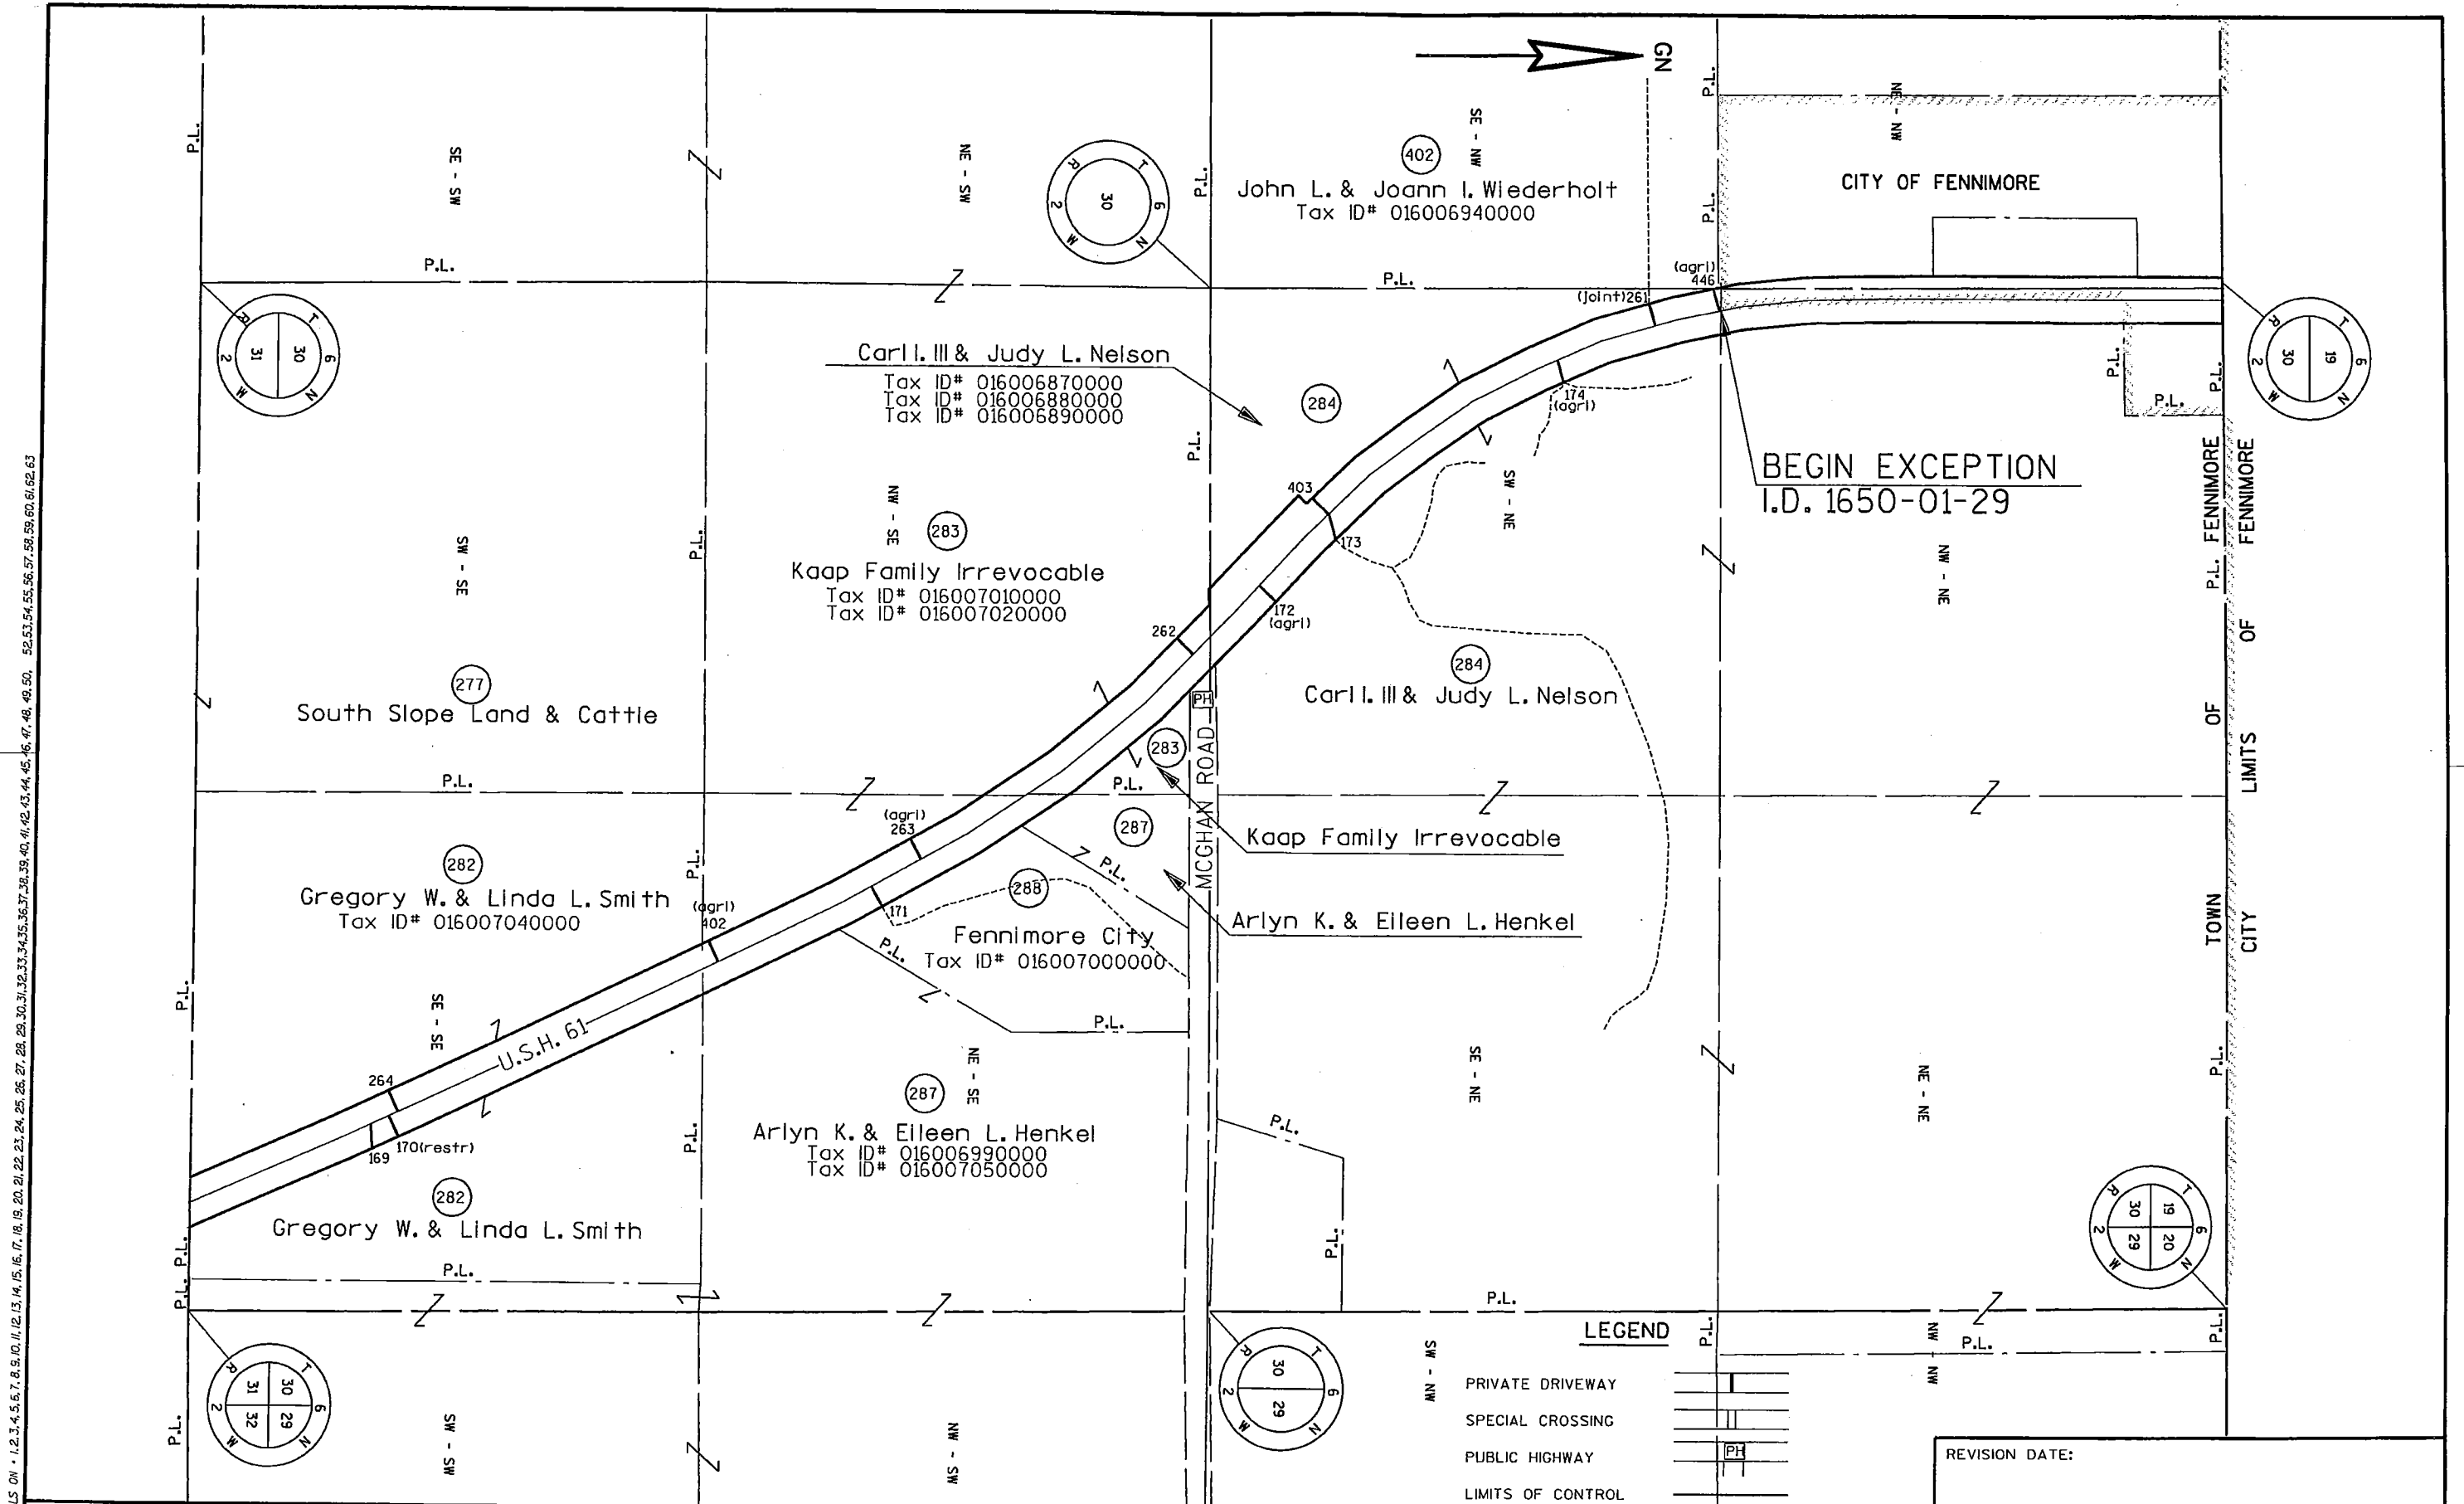

LEVELS ON - 1, 2, 52, 53, 54, 55, 56, 57, 58, 59, 60, 61, 62, 63

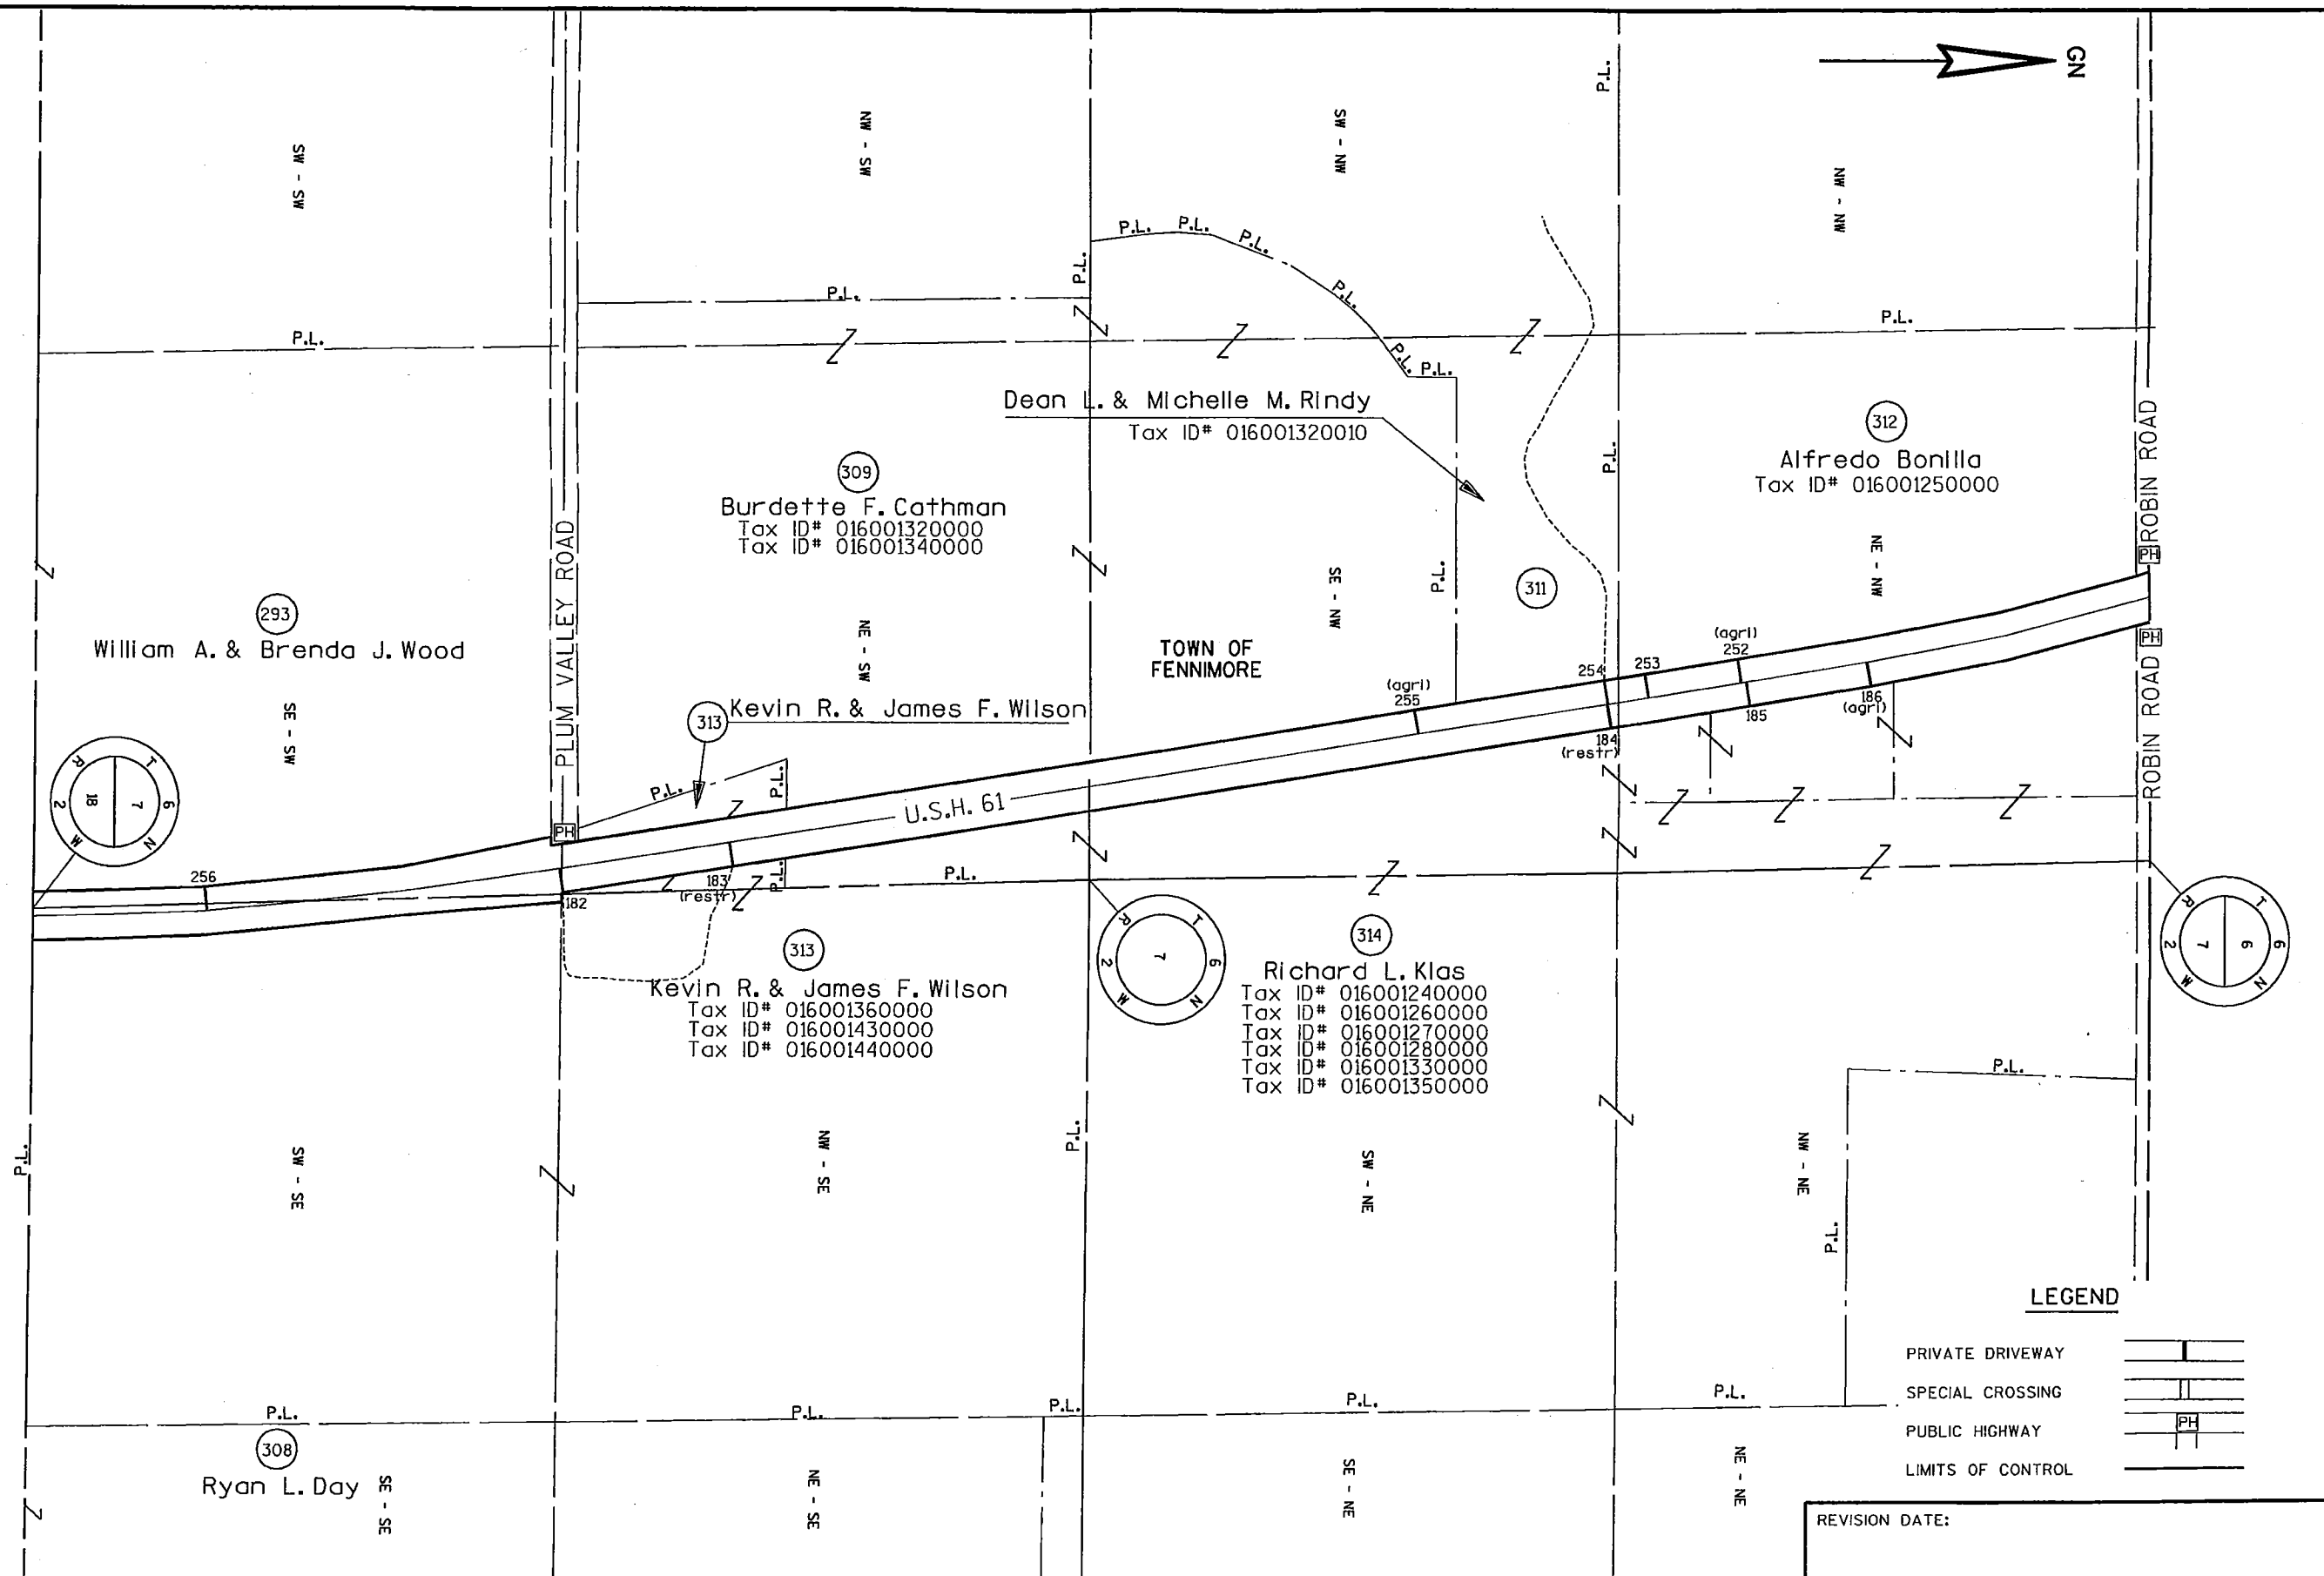

LEVELS ON : 1, 2, 52, 53, 54, 55, 56, 57, 58, 59, 60, 61, 62, 63

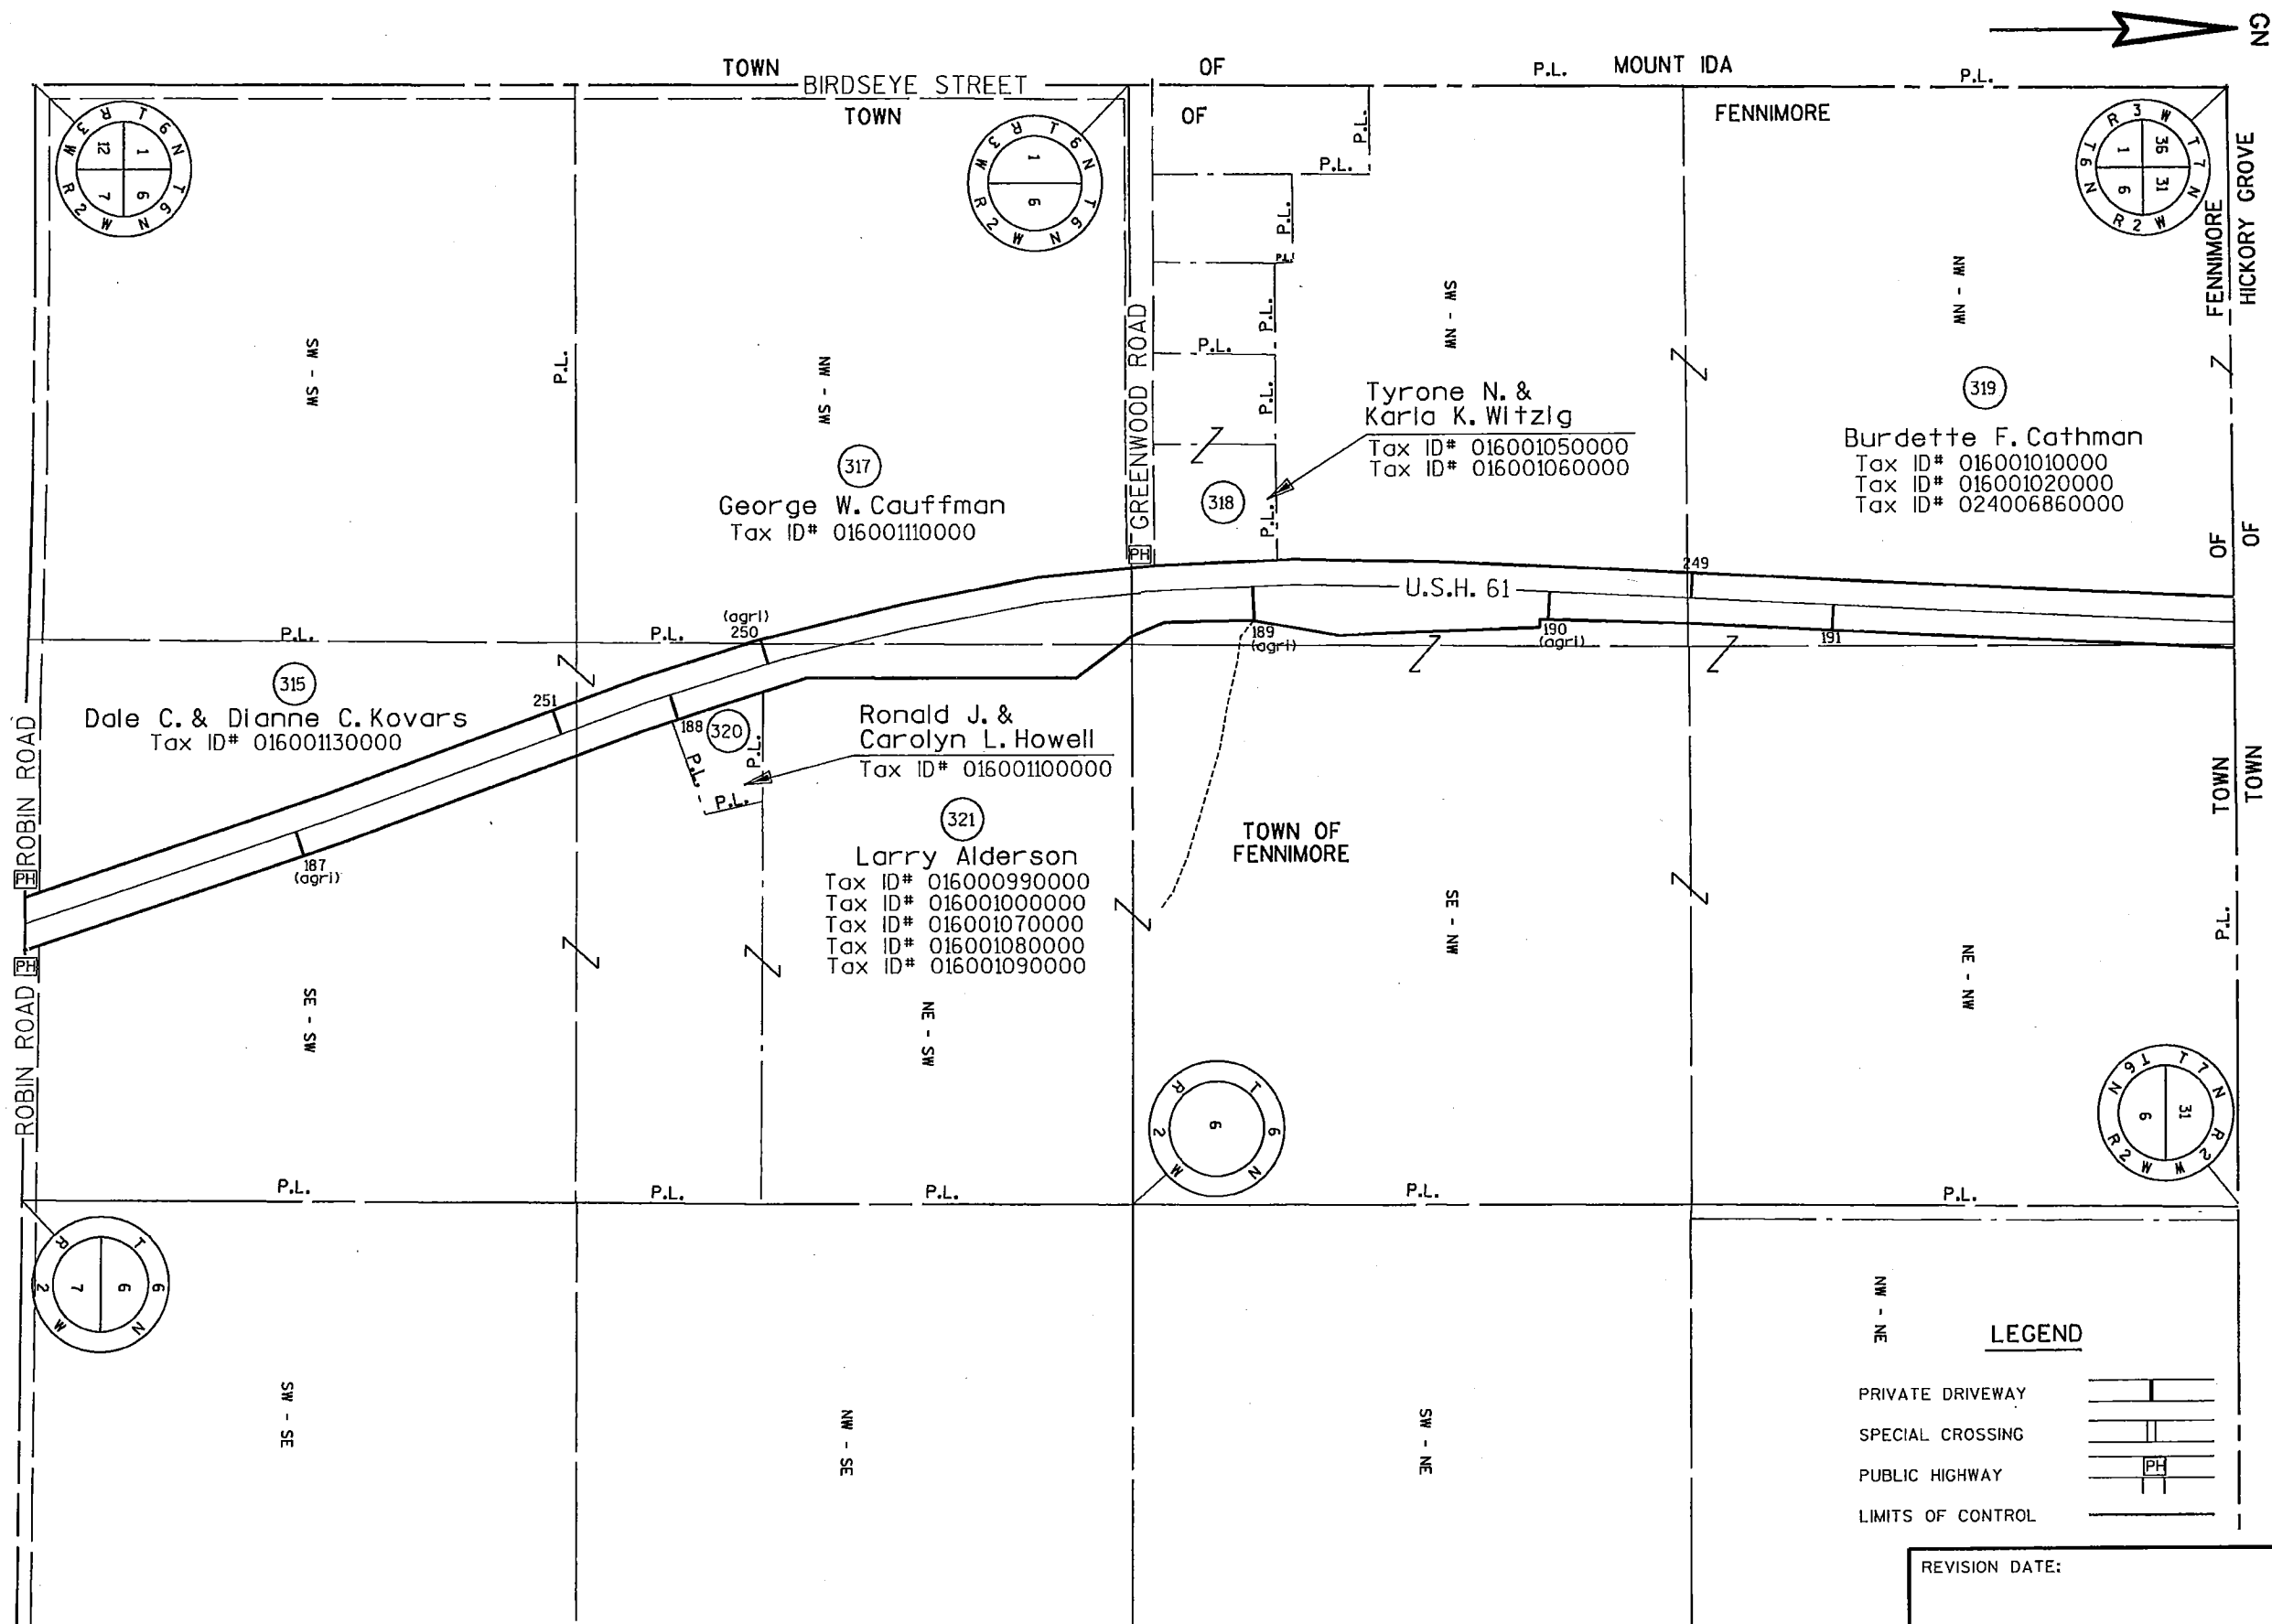

LEGEND

NW - NE

PRIVATE DRIVEWAY


SPECIAL CROSSING

PUBLIC HIGHWAY

LIMITS OF CONTROL

REVISION DATE:

LEVELS ON - 1, 2, 3, 4, 5, 6, 7, 8, 9, 10, 11, 12, 13, 14, 15, 16, 17, 18, 19, 20, 21, 22, 23, 24, 25, 26, 27, 28, 29, 30, 31, 32, 33, 34, 35, 36, 37, 38, 39, 40, 41, 42, 43, 44, 45, 46, 47, 48, 49, 50, 51, 52, 53, 54, 55, 56, 57, 58, 59, 60, 61, 62, 63

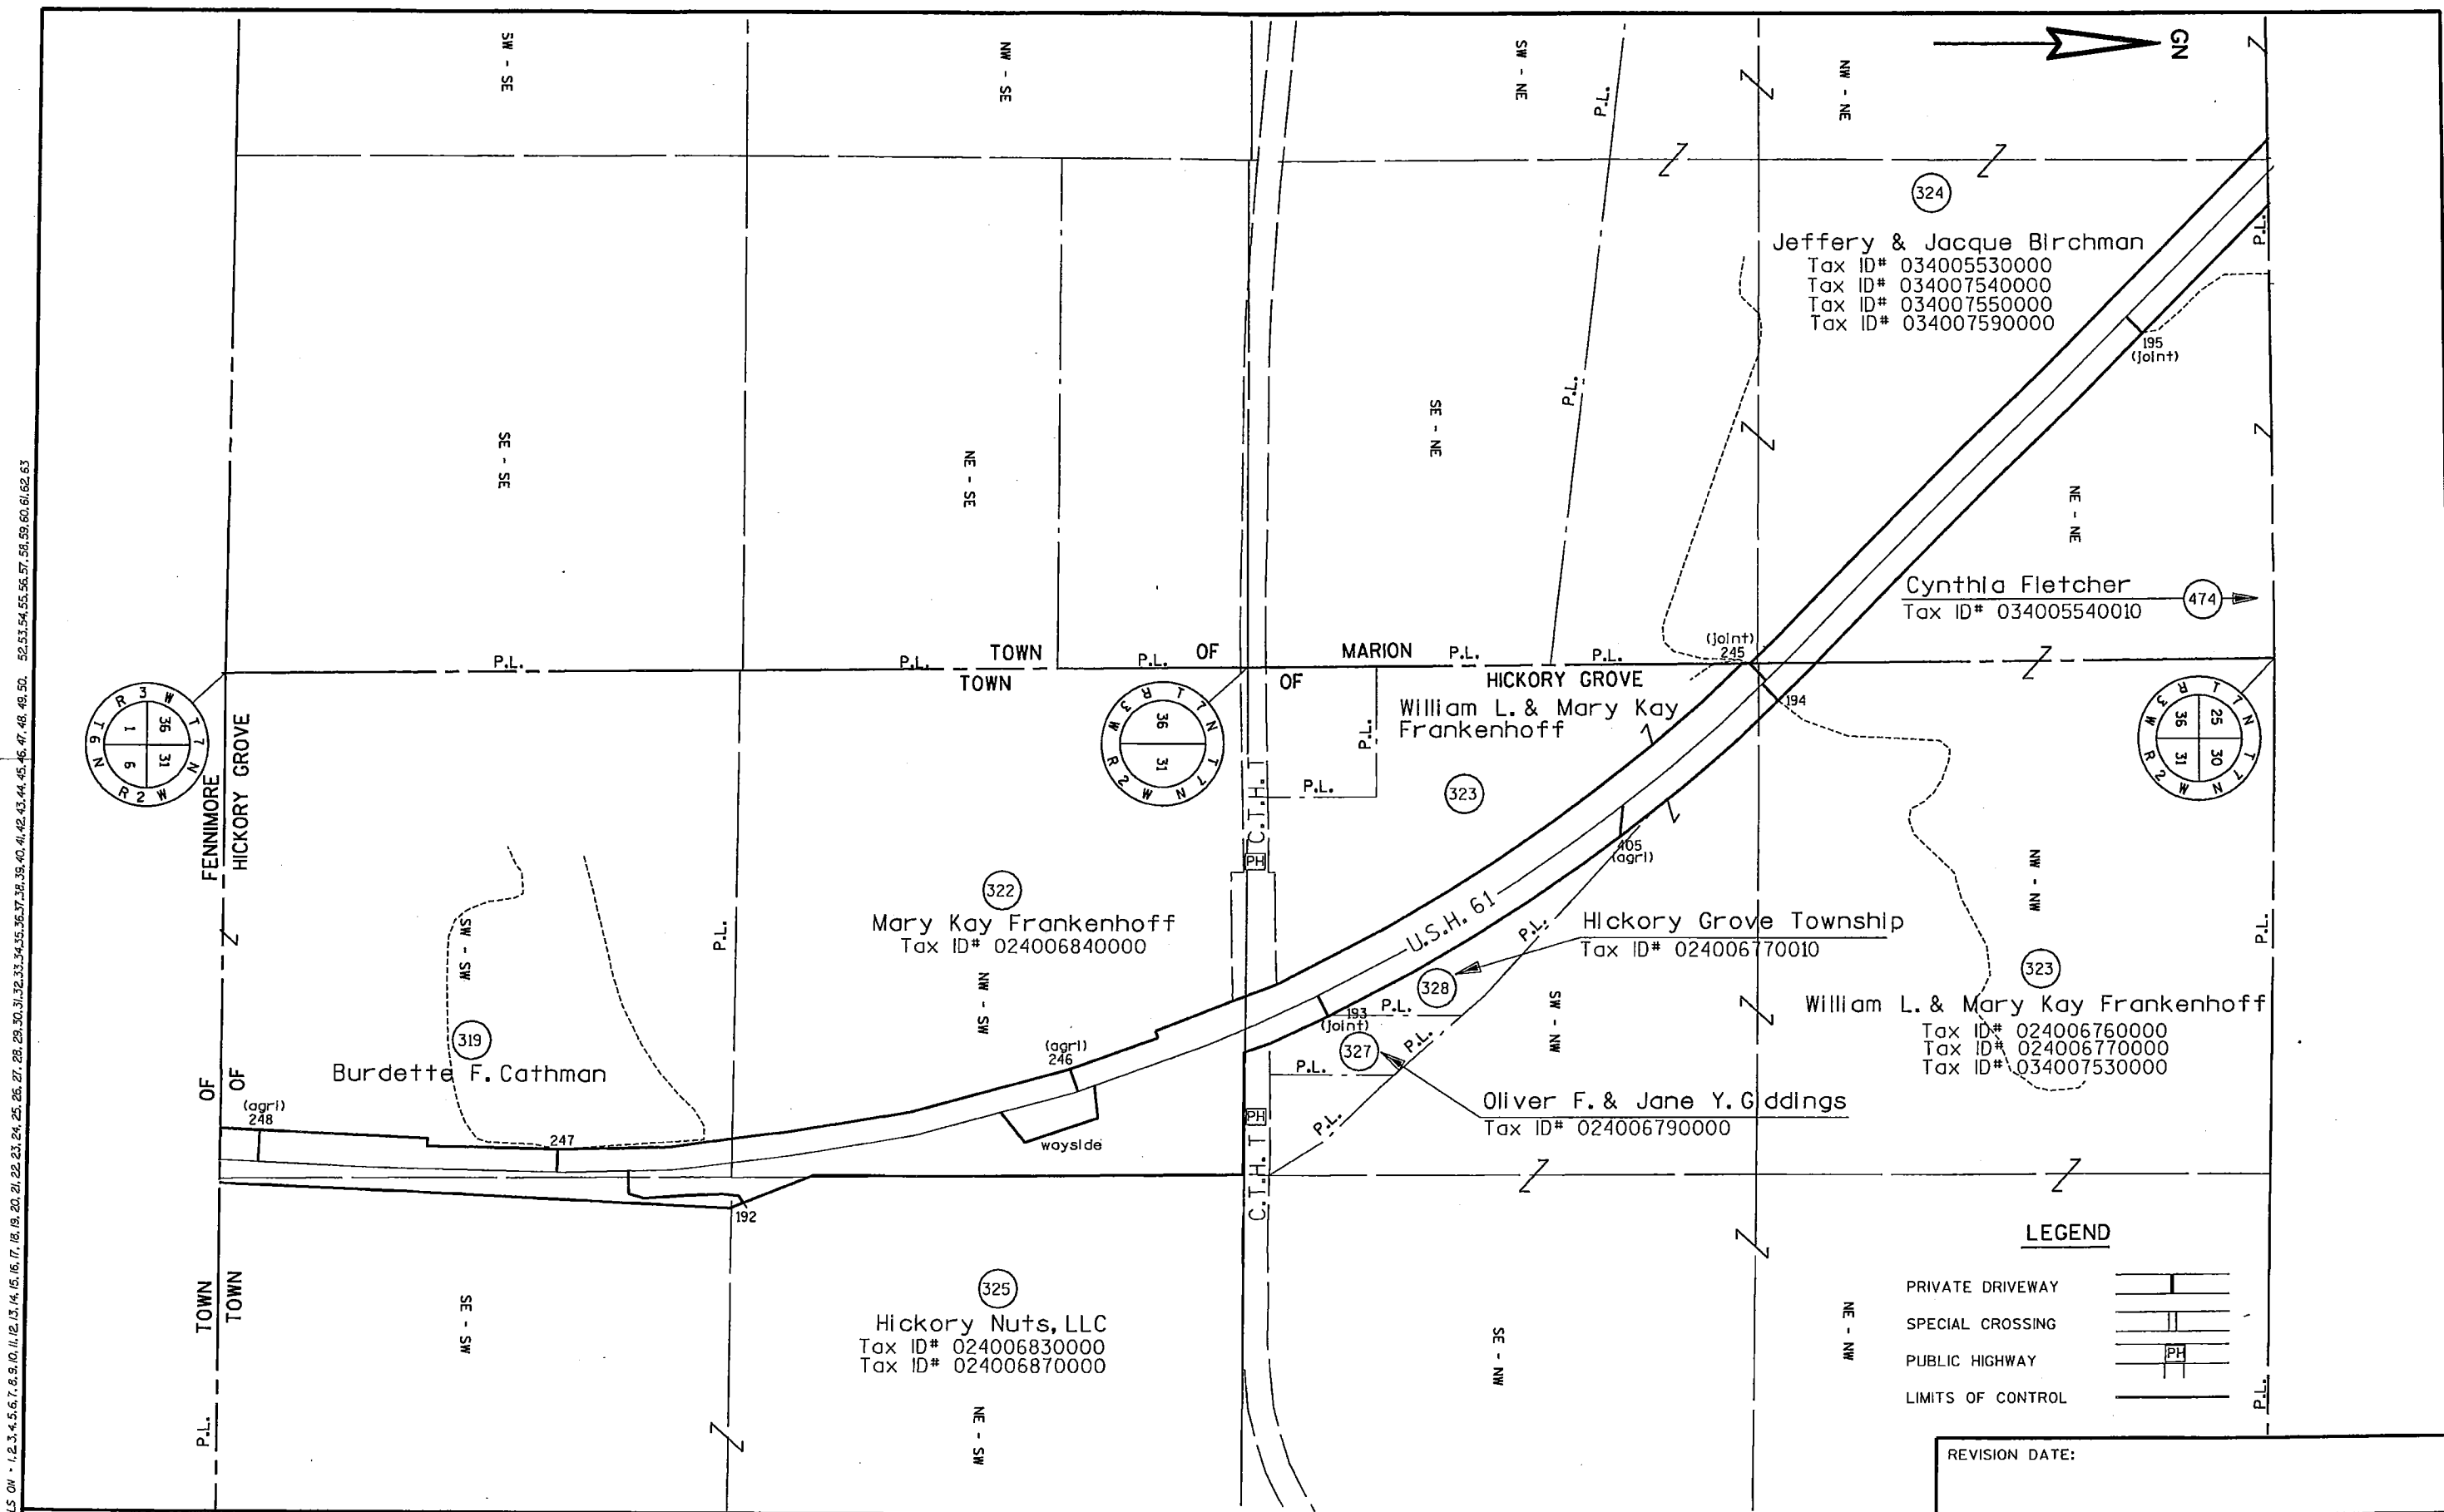


LEGEND


- PRIVATE DRIVEWAY
- SPECIAL CROSSING
- PUBLIC HIGHWAY
- LIMITS OF CONTROL

REVISION DATE:


LEVELS ON - 1, 2, 52, 53, 54, 55, 56, 57, 58, 59, 60, 61, 62, 63

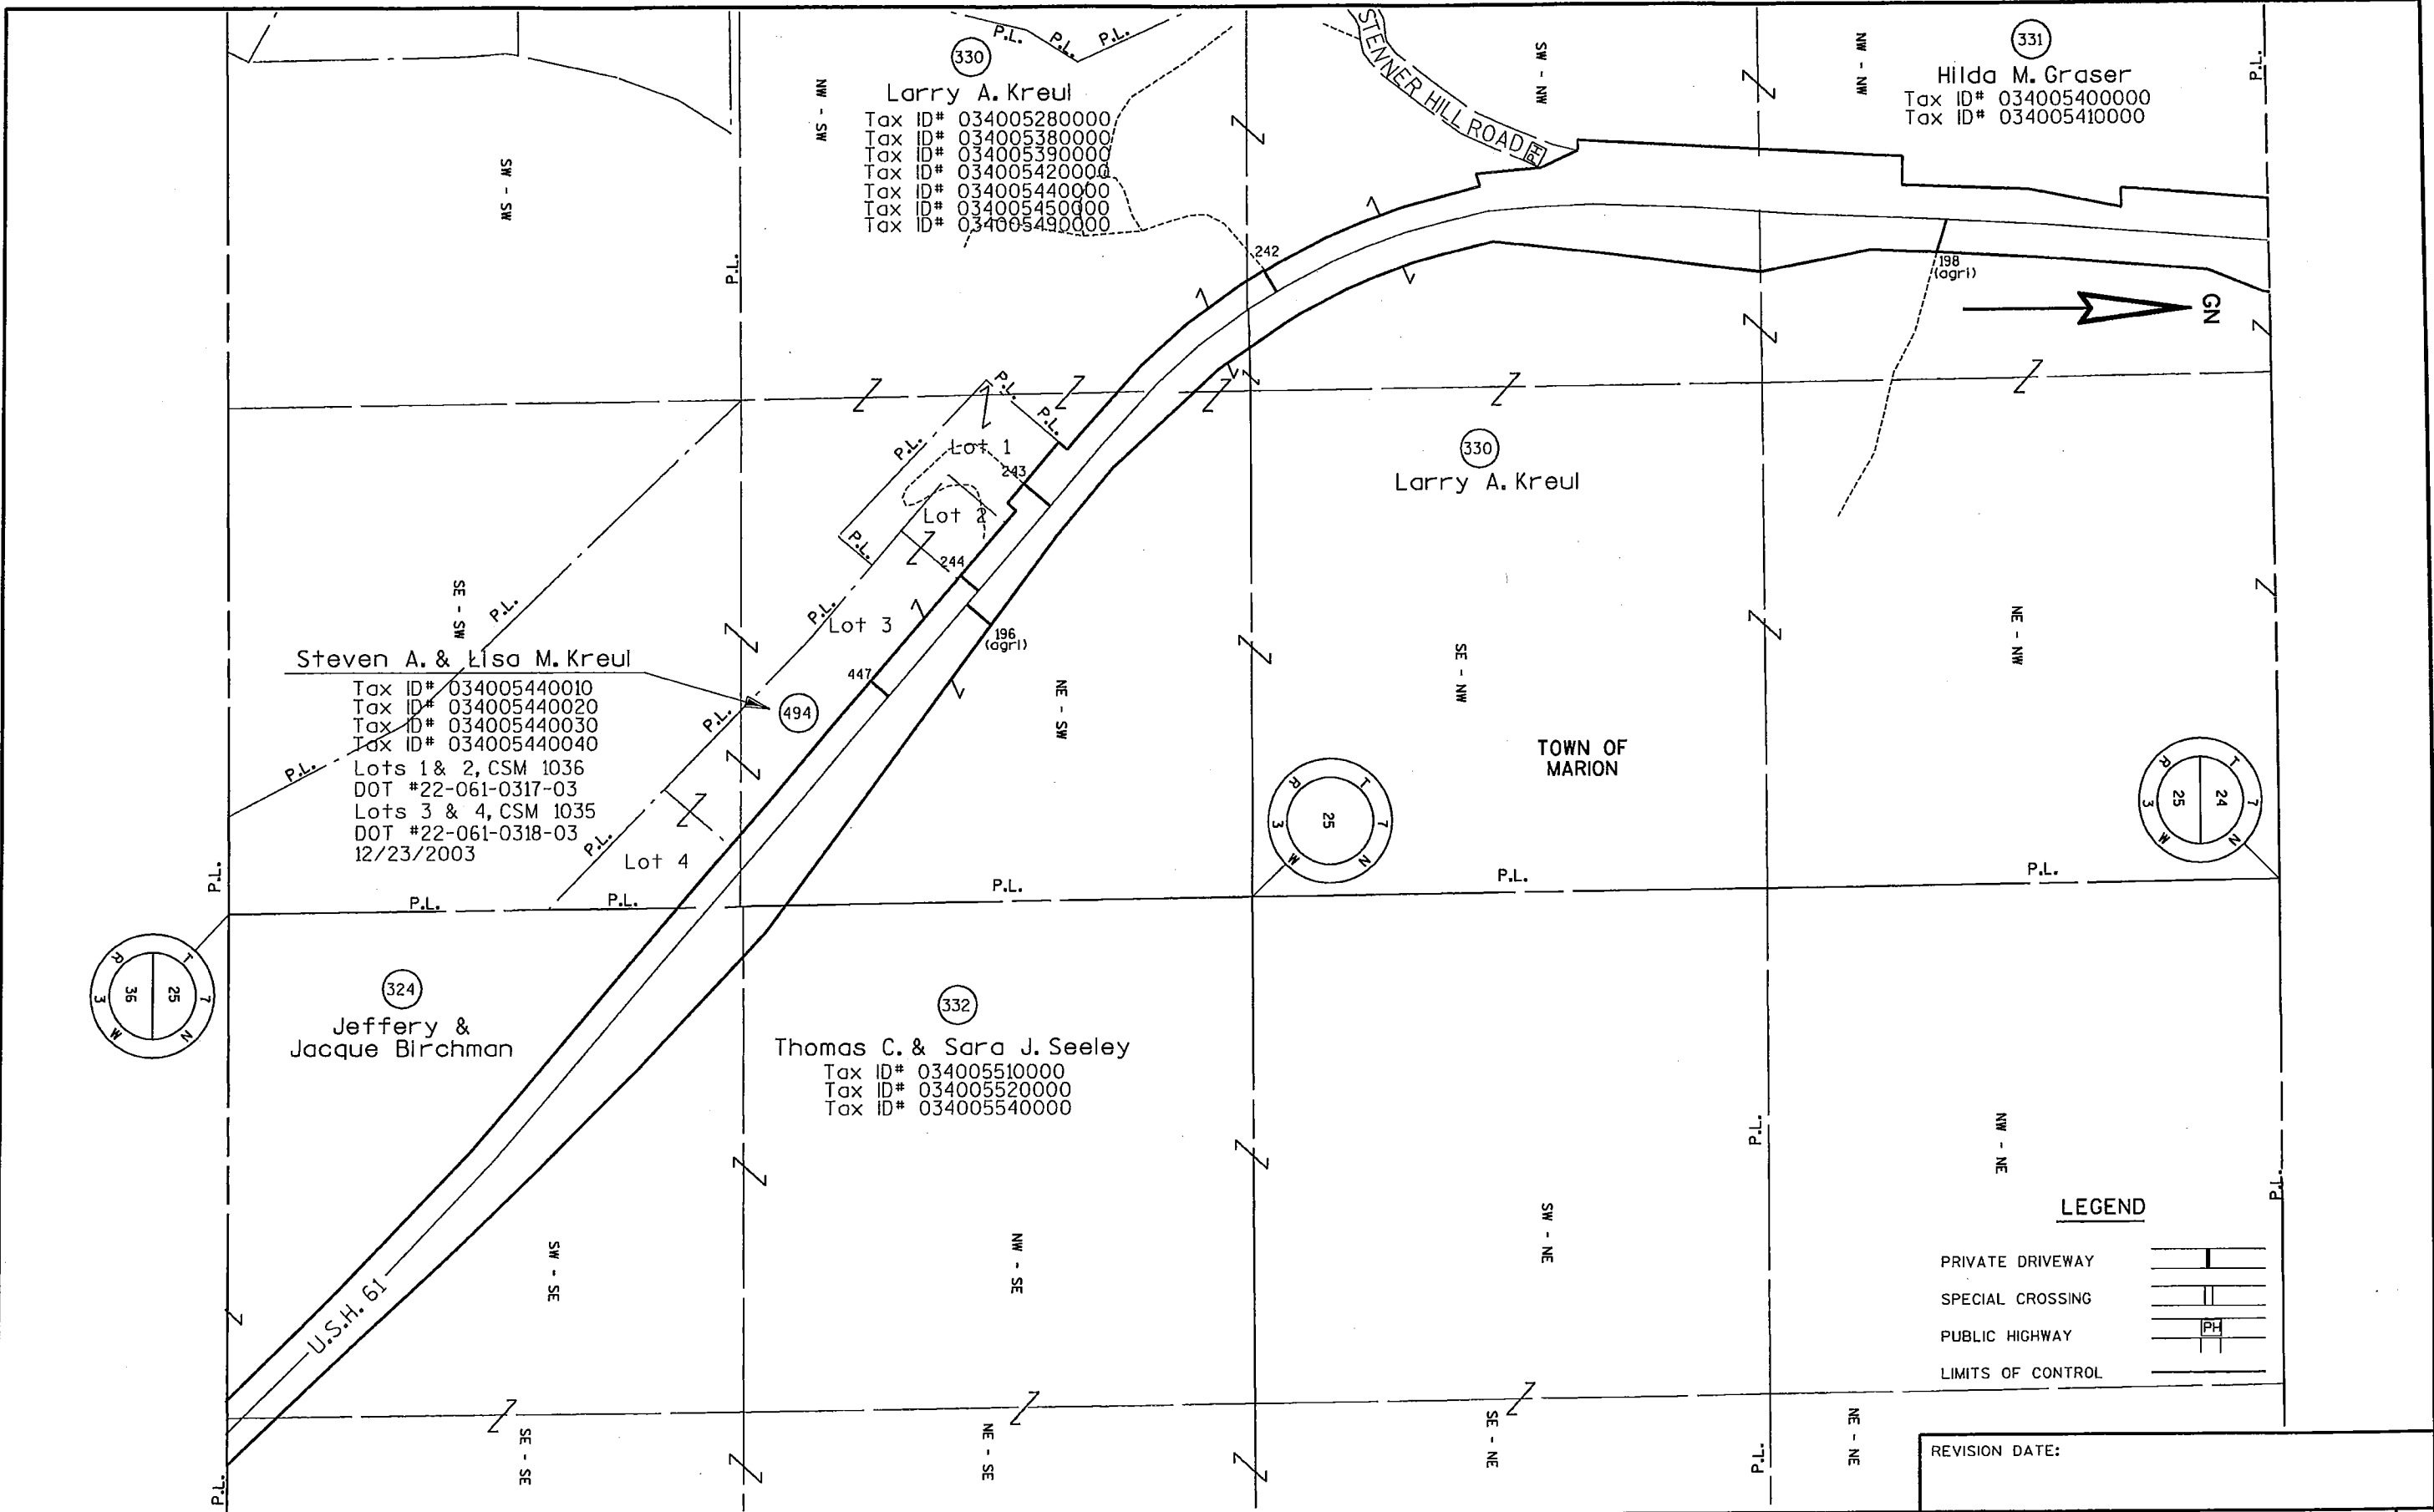

LEVELS ON - 1, 2, 52, 53, 54, 55, 56, 57, 58, 59, 60, 61, 62, 63

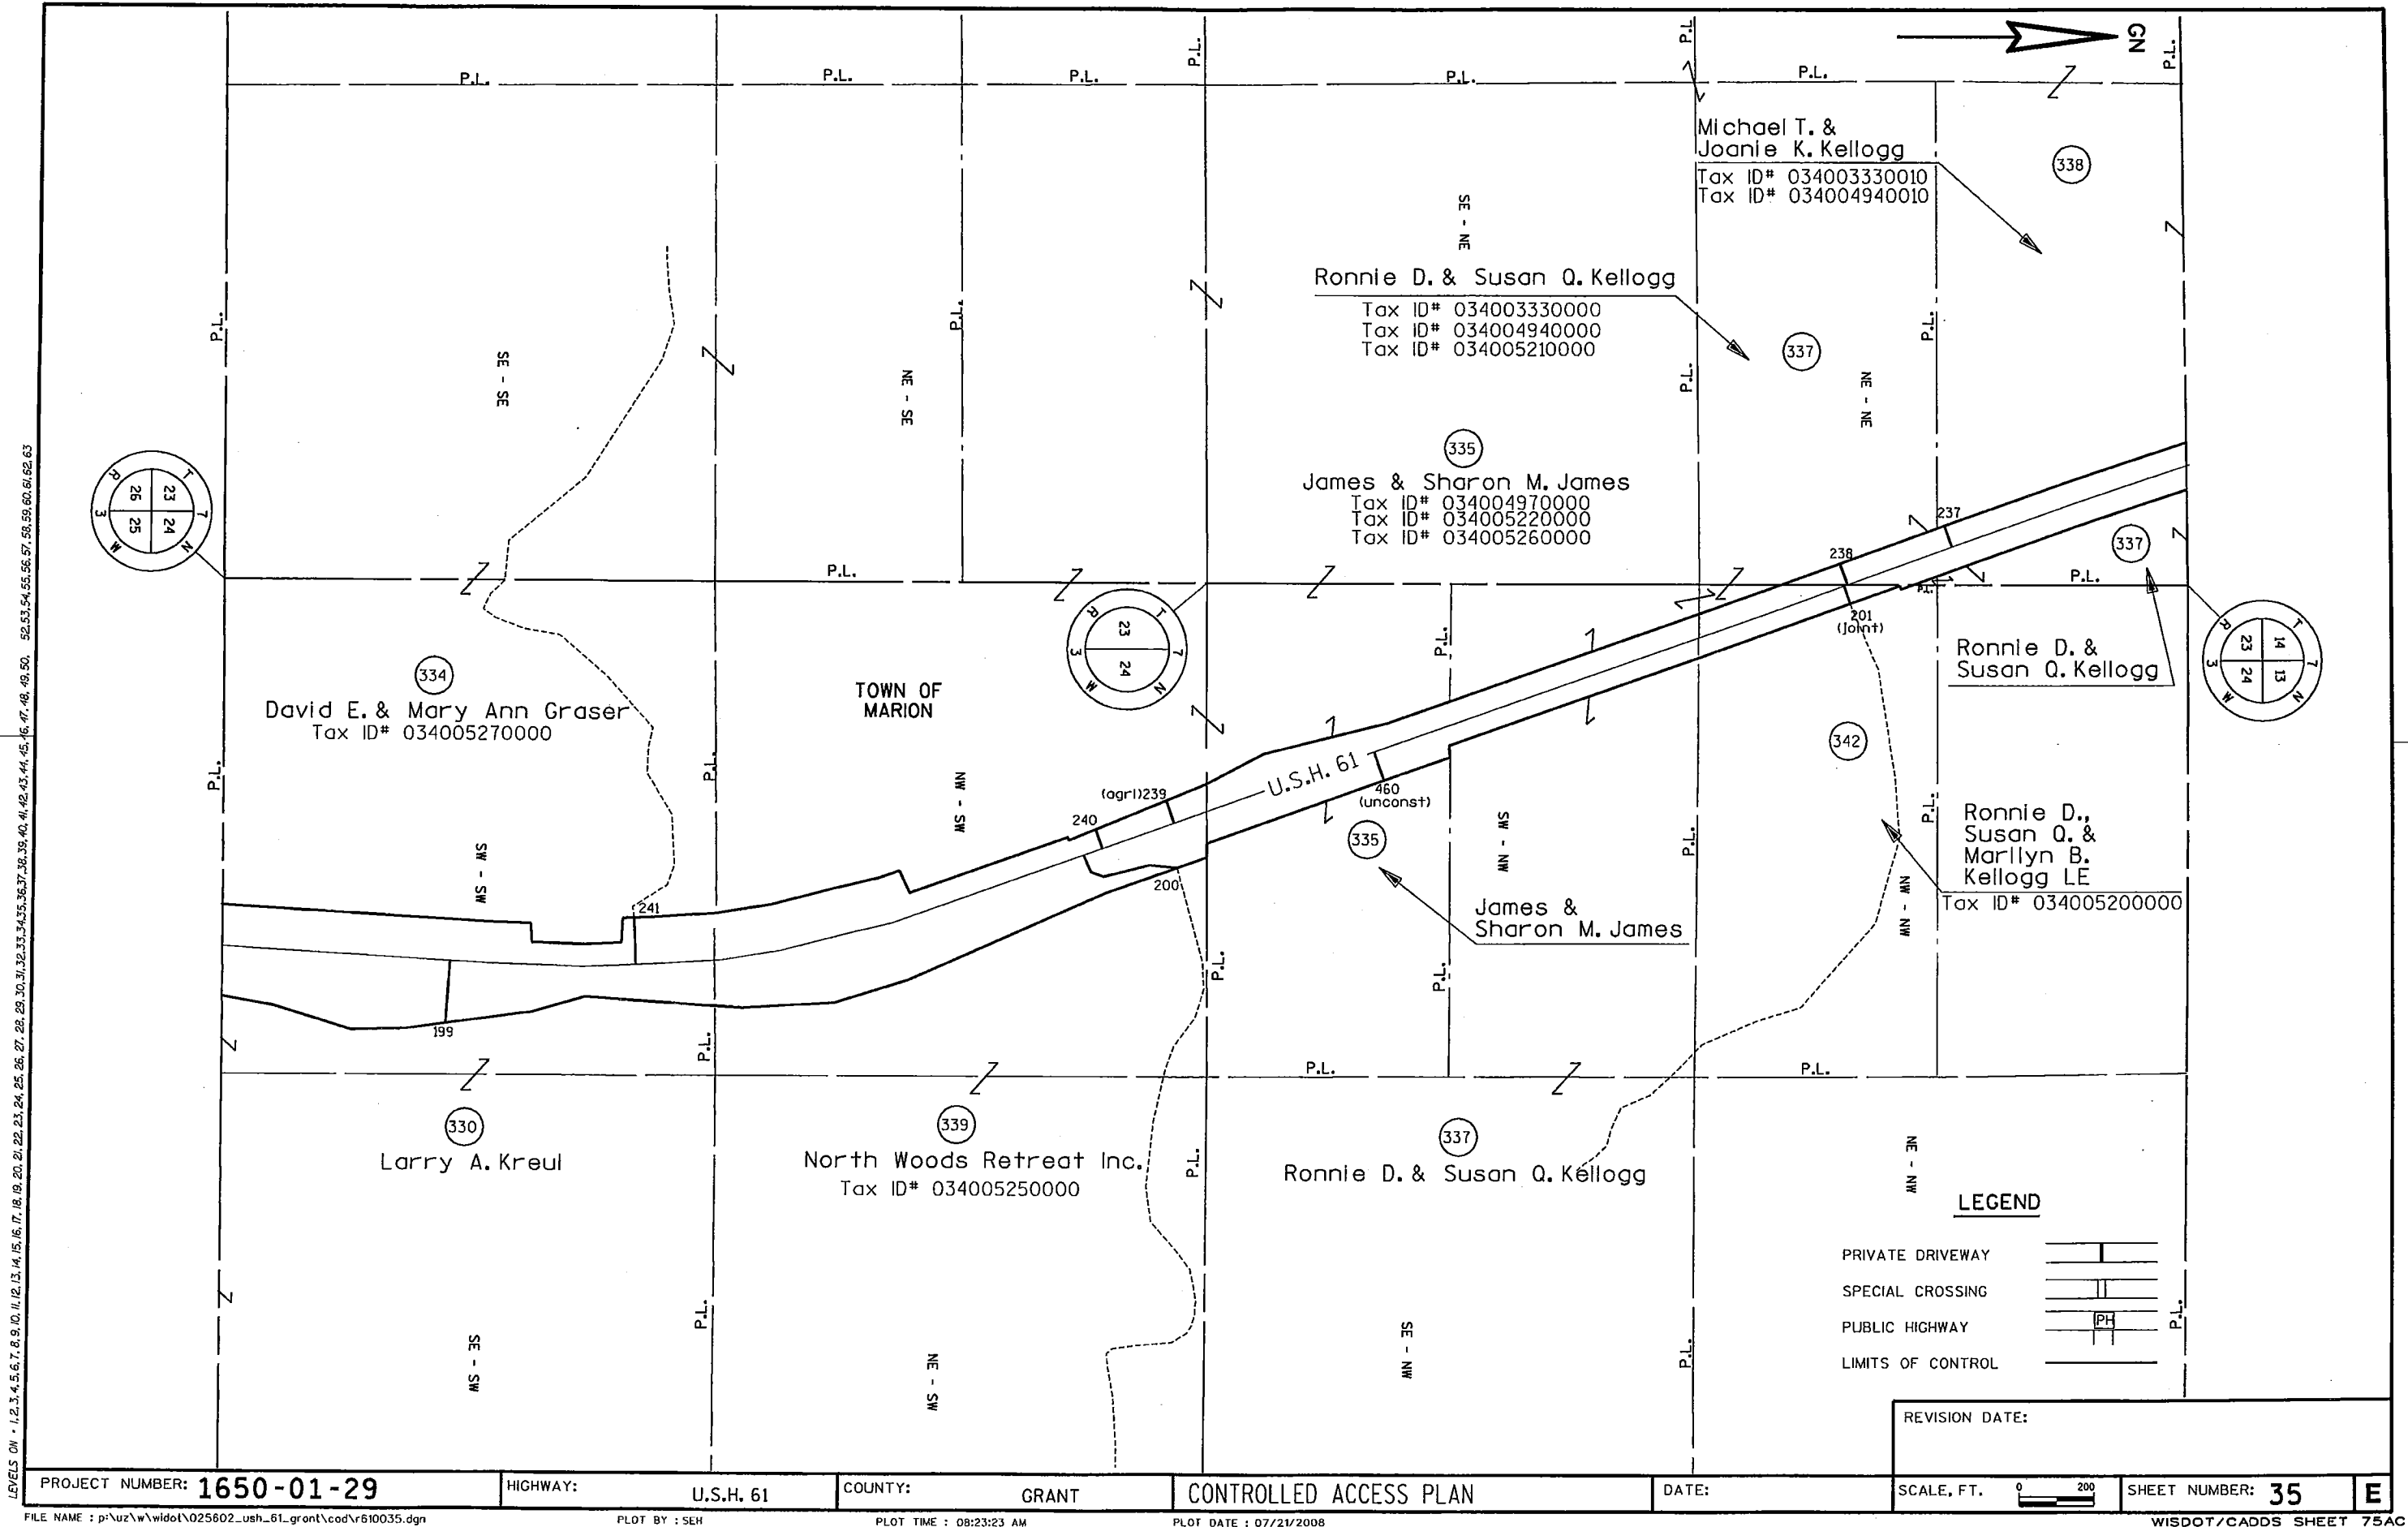


LEVELS ON = 1, 2, 52, 53, 54, 55, 56, 57, 58, 59, 60, 61, 62, 63

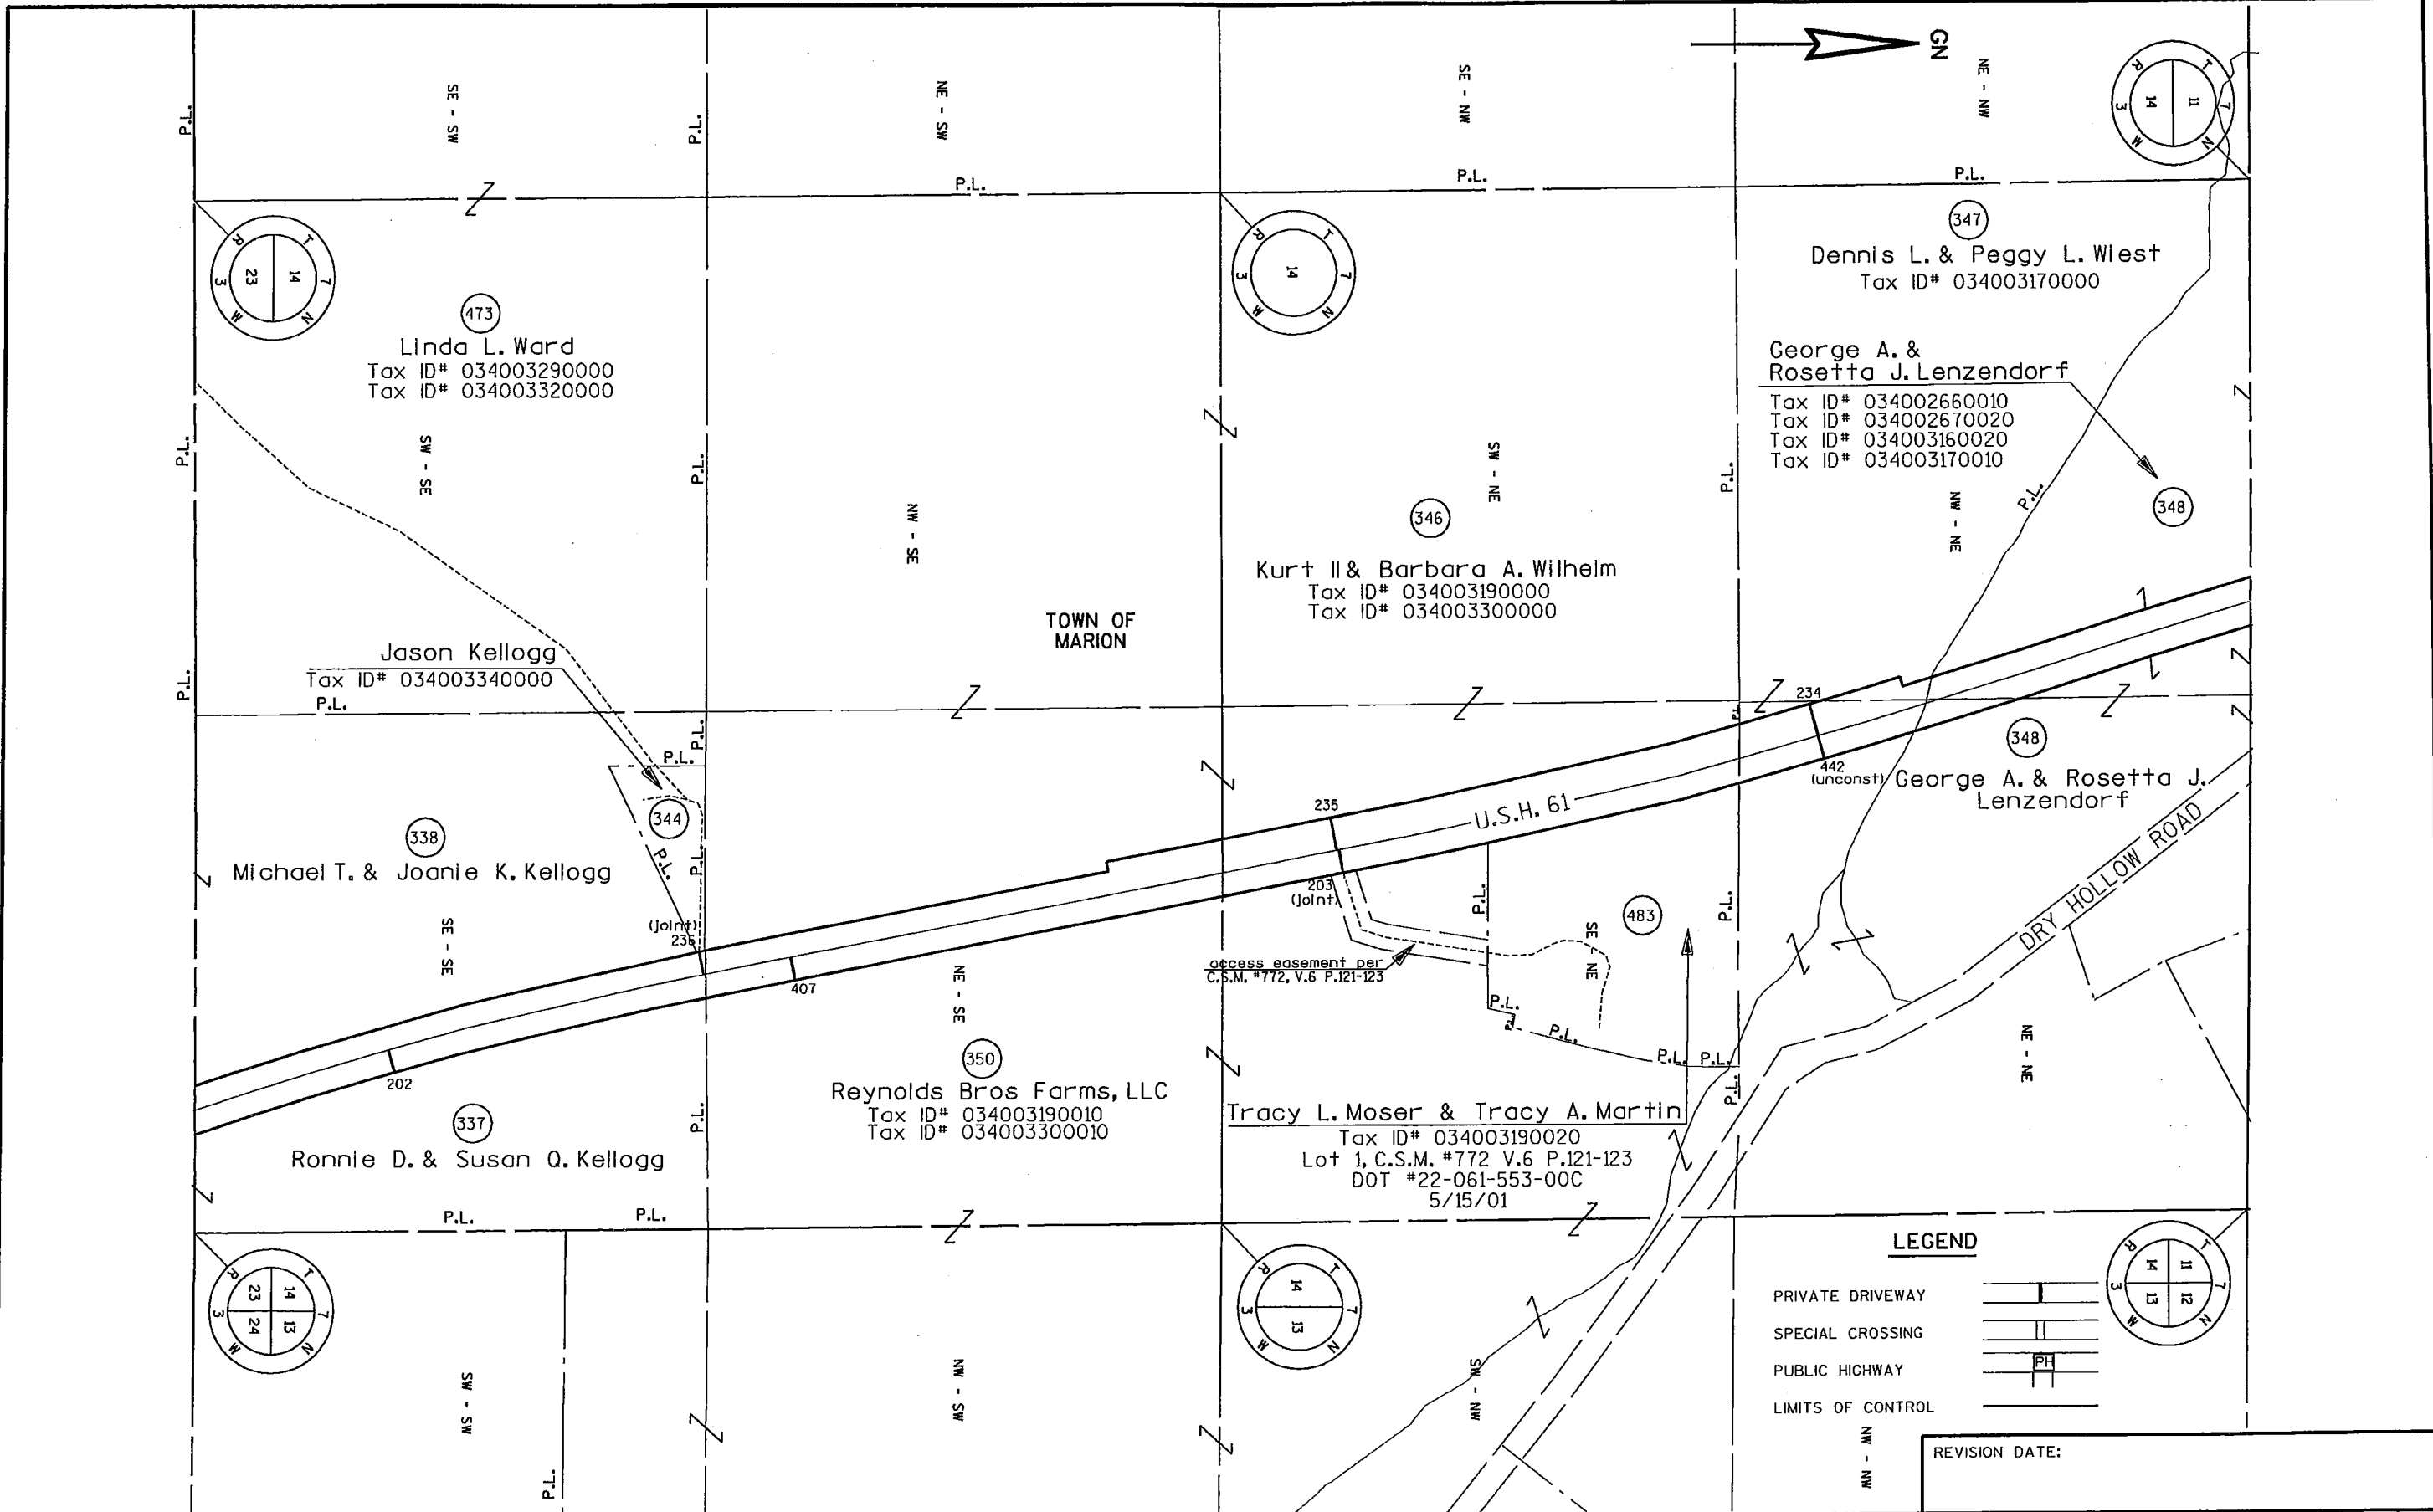


PROJECT NUMBER: 1650-01-29	HIGHWAY: U.S.H. 61	COUNTY: GRANT	CONTROLLED ACCESS PLAN	DATE:	SCALE, FT. 0 200	SHEET NUMBER: 36	E
----------------------------	--------------------	---------------	------------------------	-------	------------------	------------------	---


LEVELS ON - 1,2,3,4,5,6,7,8,9,10,11,12,13,14,15,16,17,18,19,20,21,22,23,24,25,26,27,28,29,30,31,32,33,34,35,36,37,38,39,40,41,42,43,44,45,46,47,48,49,50, 52,53,54,55,56,57,58,59,60,61,62,63

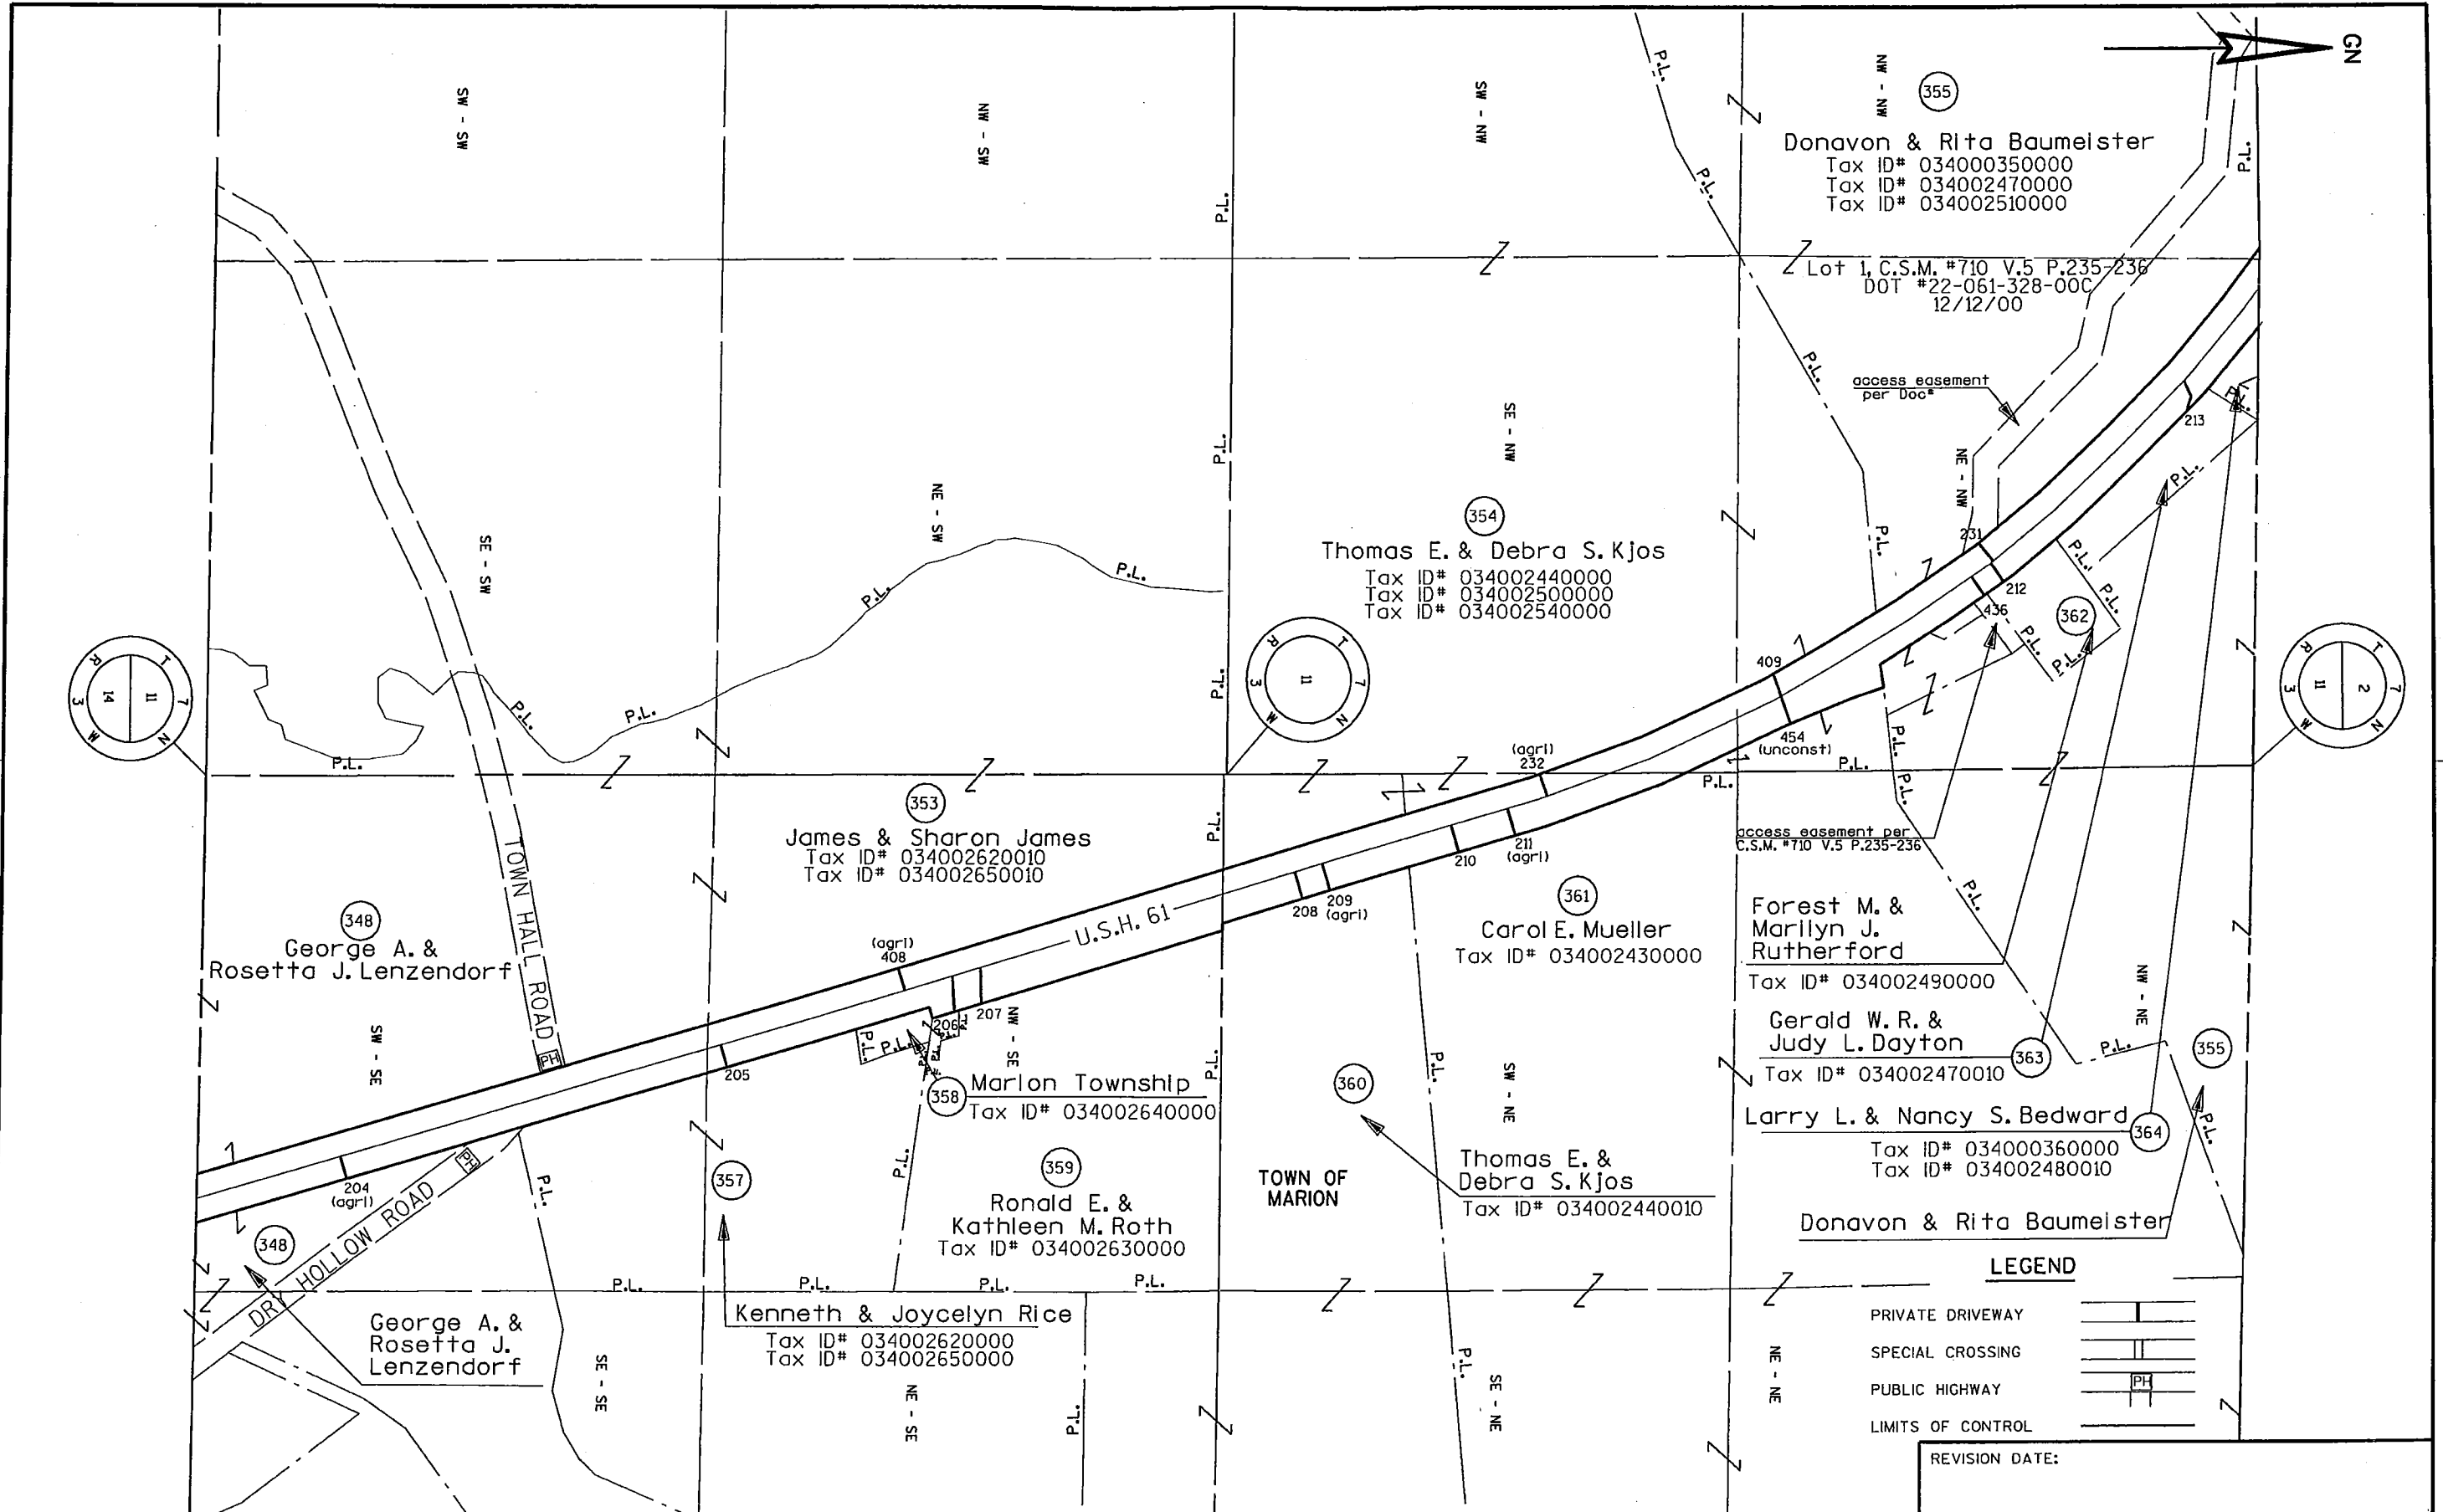

LEVELS ON - 1, 2, 52, 53, 54, 55, 56, 57, 58, 59, 60, 61, 62, 63

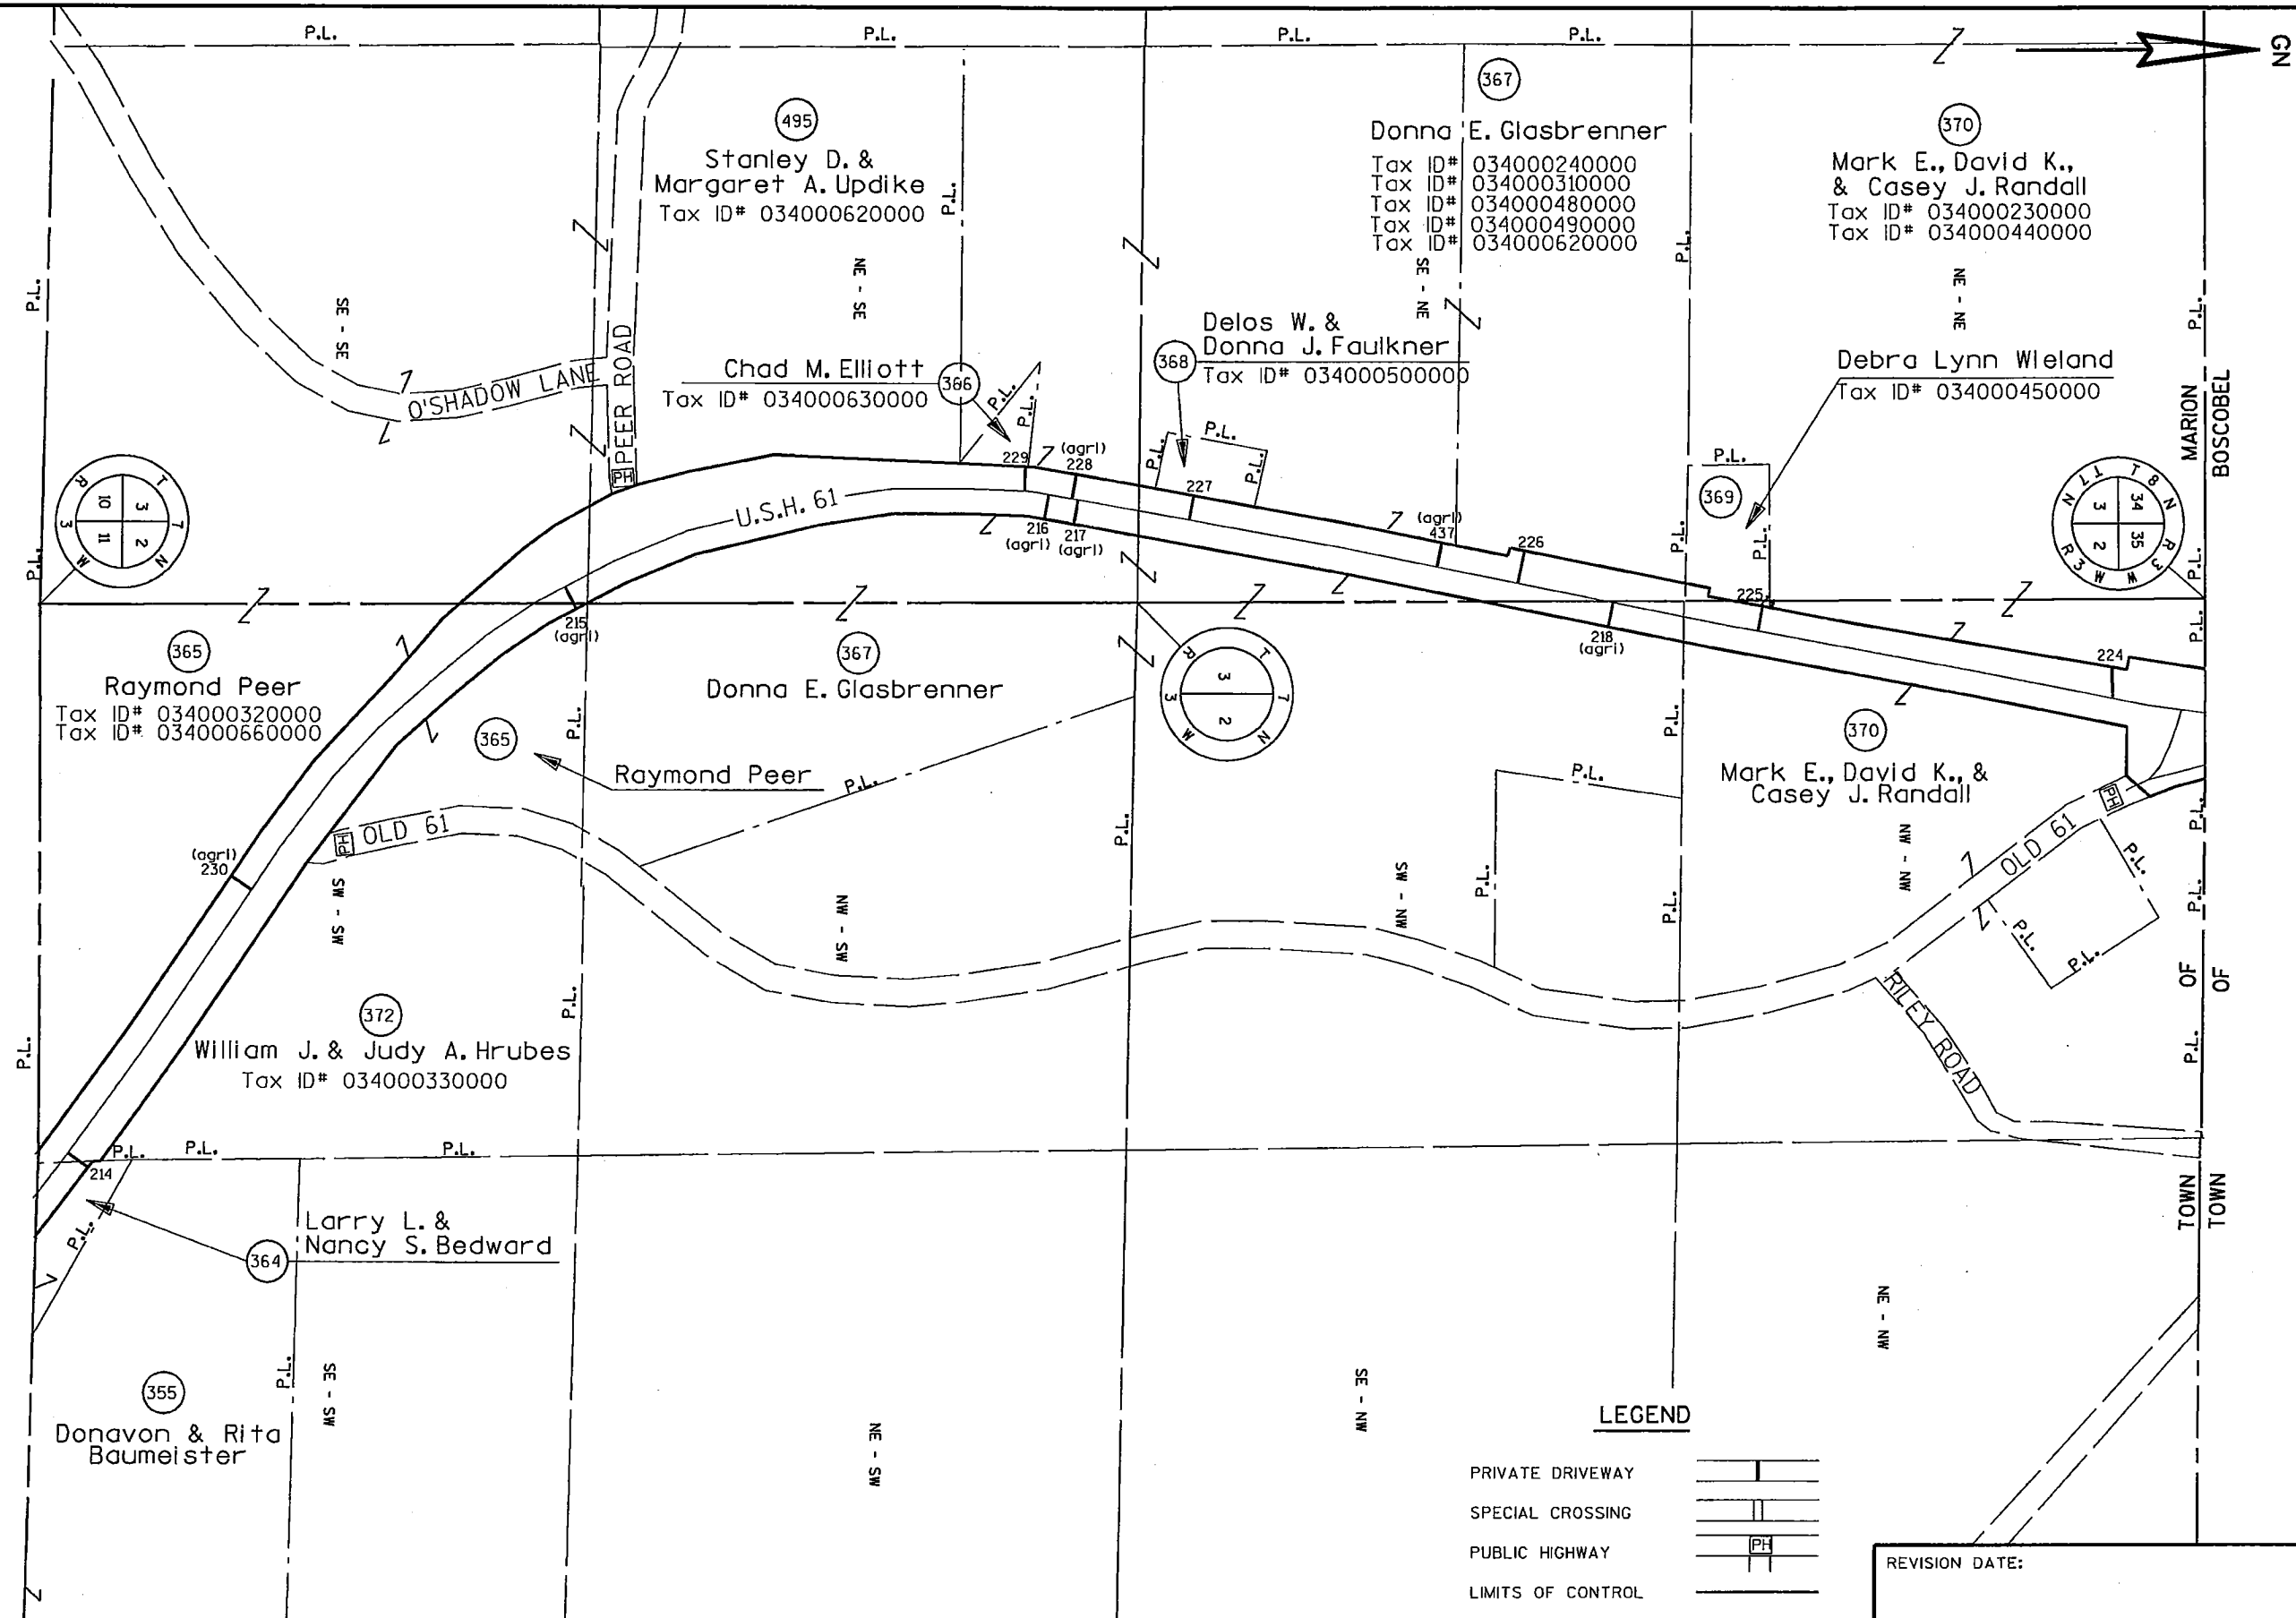

LEVELS ON - 1, 2, 3, 4, 5, 6, 7, 8, 9, 10, 11, 12, 13, 14, 15, 16, 17, 18, 19, 20, 21, 22, 23, 24, 25, 26, 27, 28, 29, 30, 31, 32, 33, 34, 35, 36, 37, 38, 39, 40, 41, 42, 43, 44, 45, 46, 47, 48, 49, 50, 51, 52, 53, 54, 55, 56, 57, 58, 59, 60, 61, 62, 63

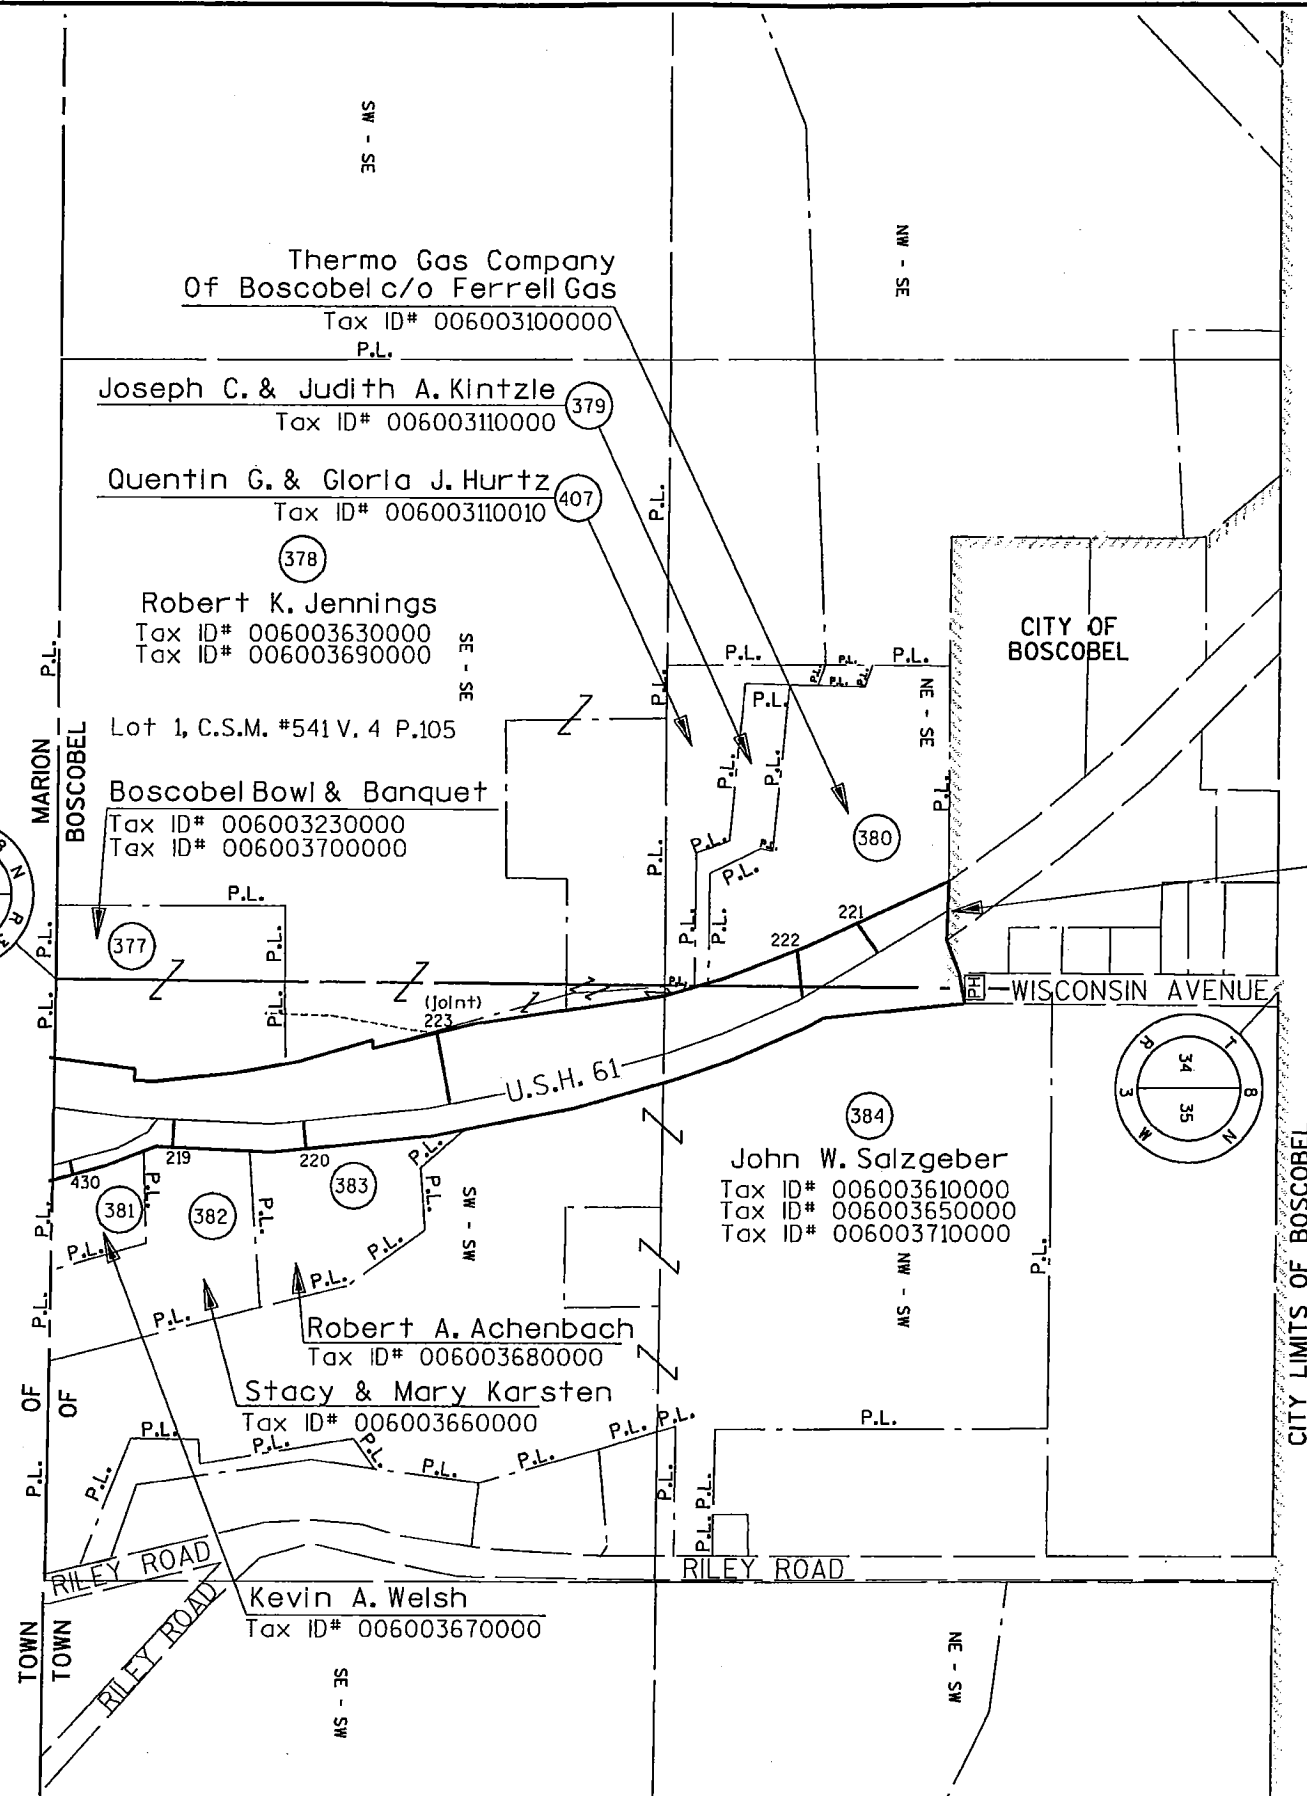

END PROJECT
I.D. 1650-01-29

LEGEND

PRIVATE DRIVEWAY	
SPECIAL CROSSING	
PUBLIC HIGHWAY	
LIMITS OF CONTROL	

REVISION DATE:	
PROJECT NUMBER: 1650-01-29	HIGHWAY: U.S.H. 61
COUNTY: GRANT	CONTROLLED ACCESS PLAN
DATE:	SCALE, FT.
SHEET NUMBER: 39	E