


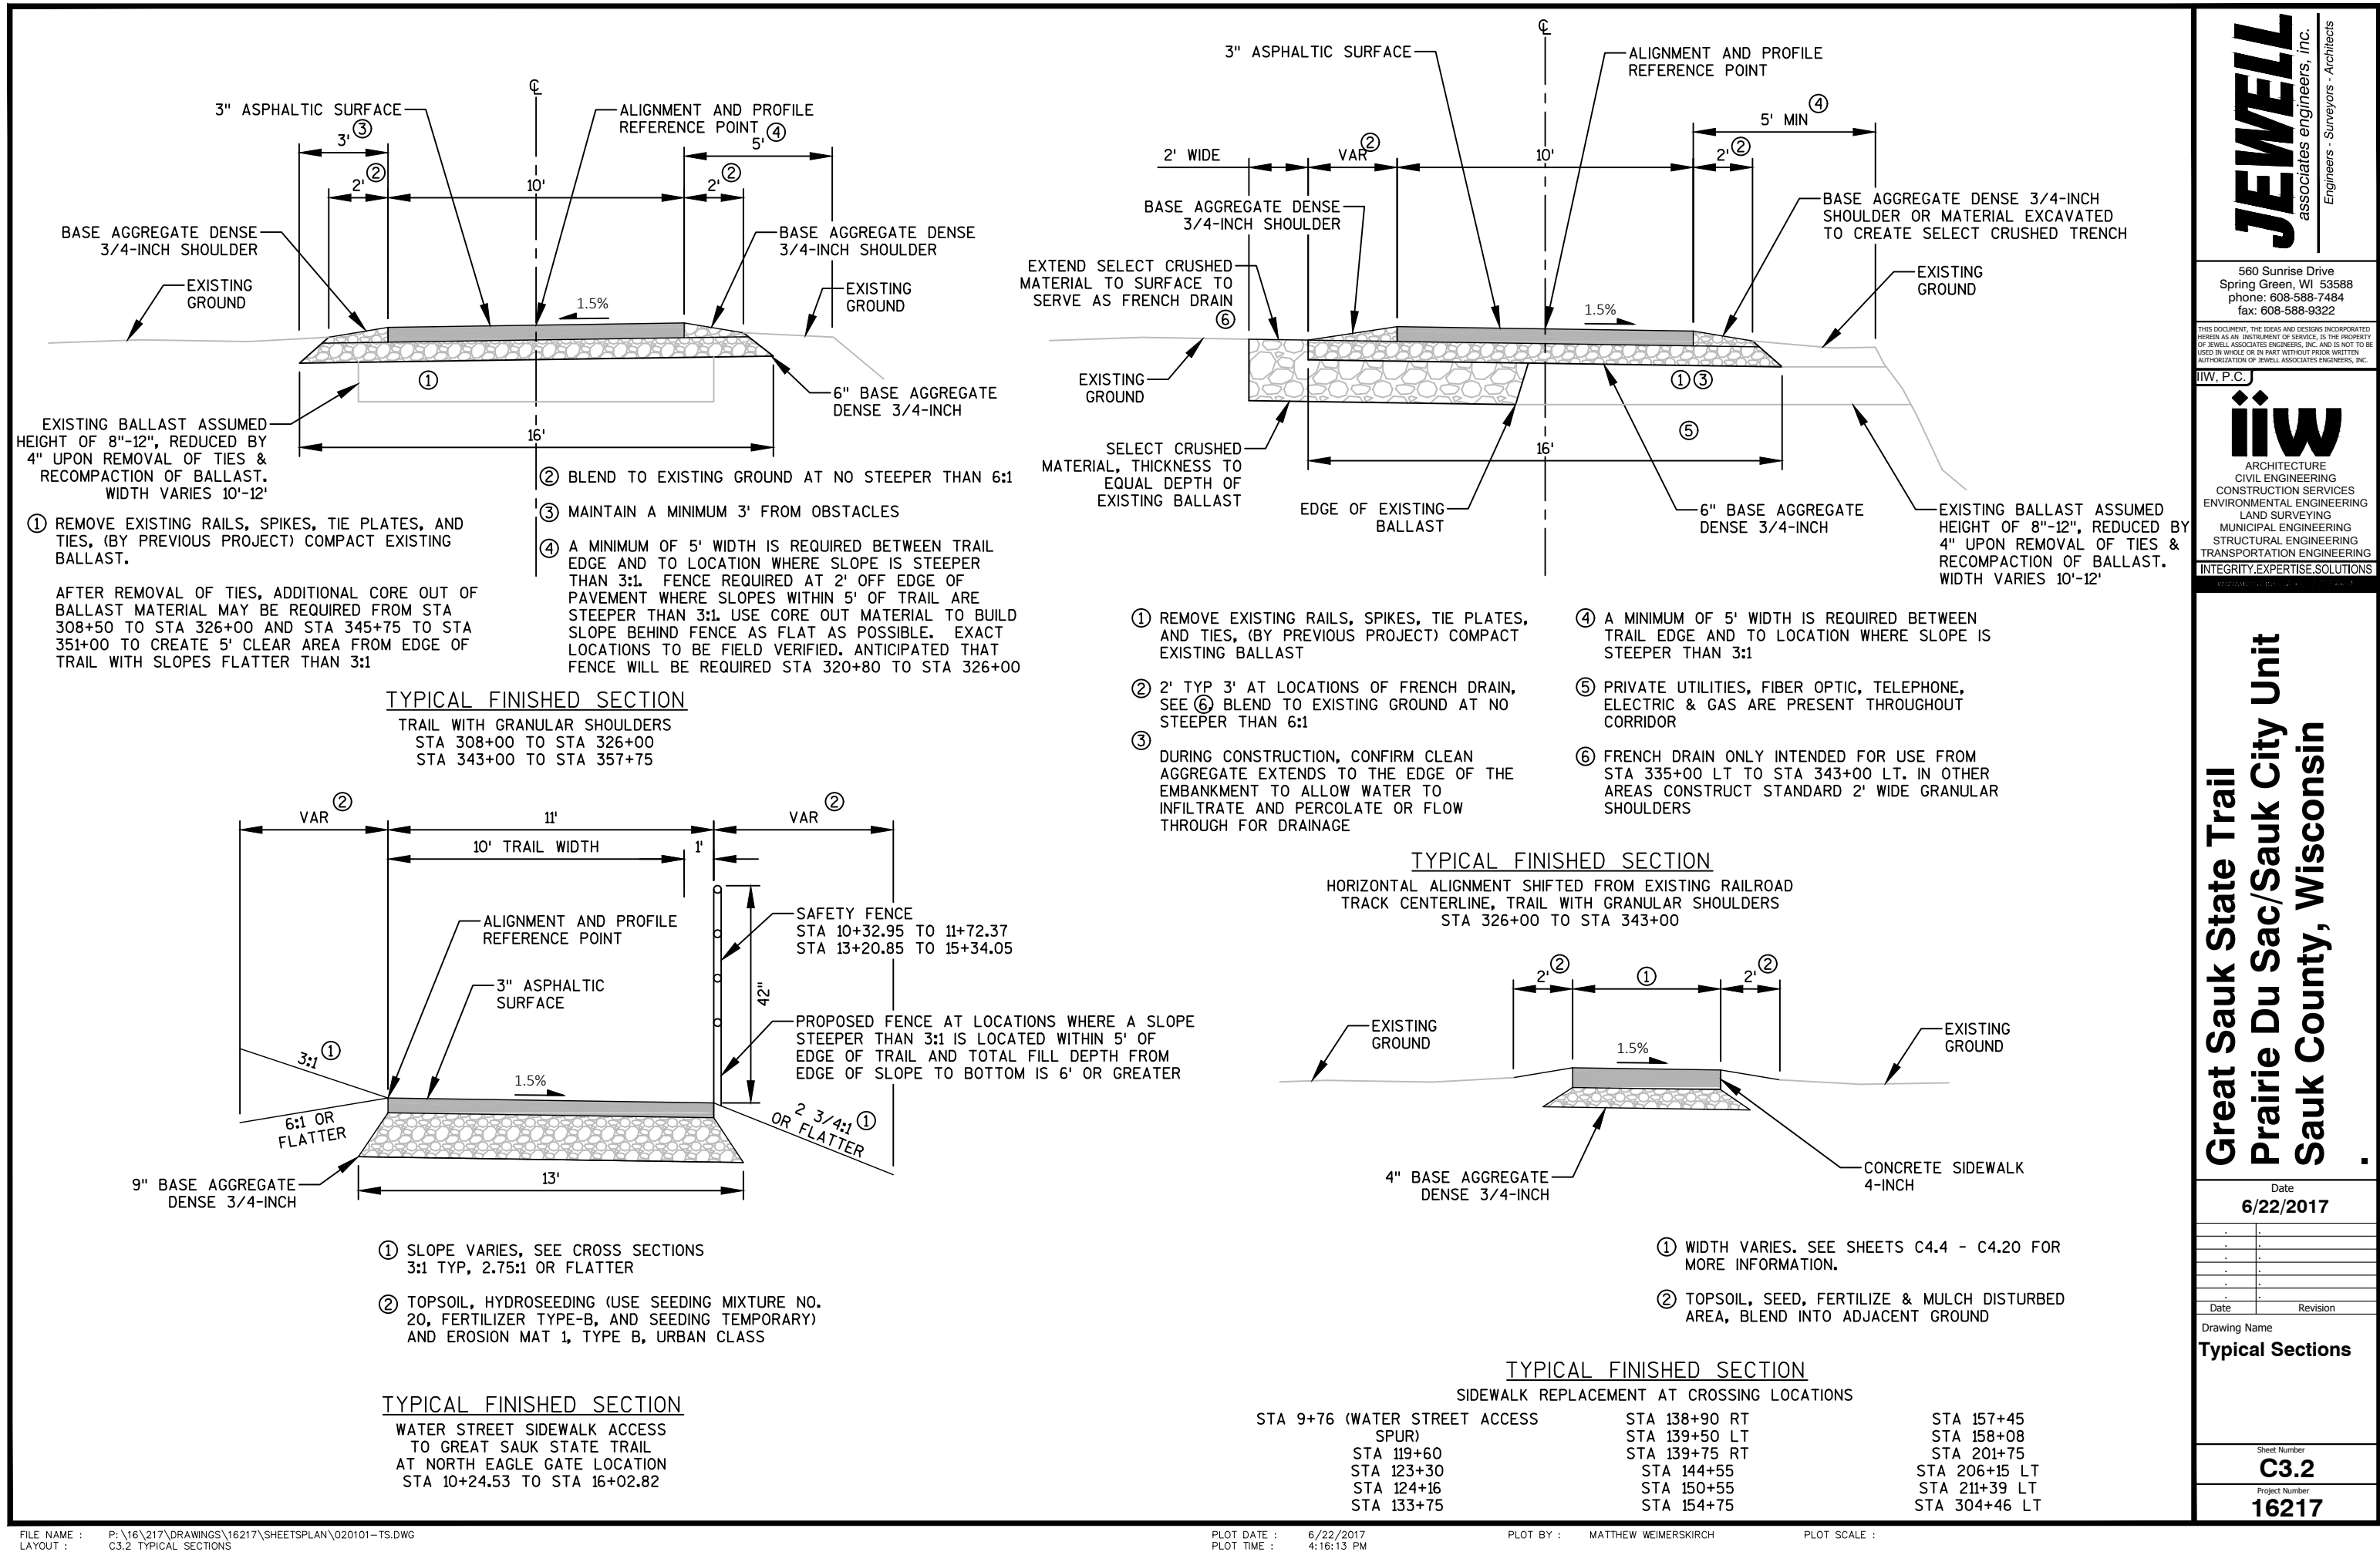


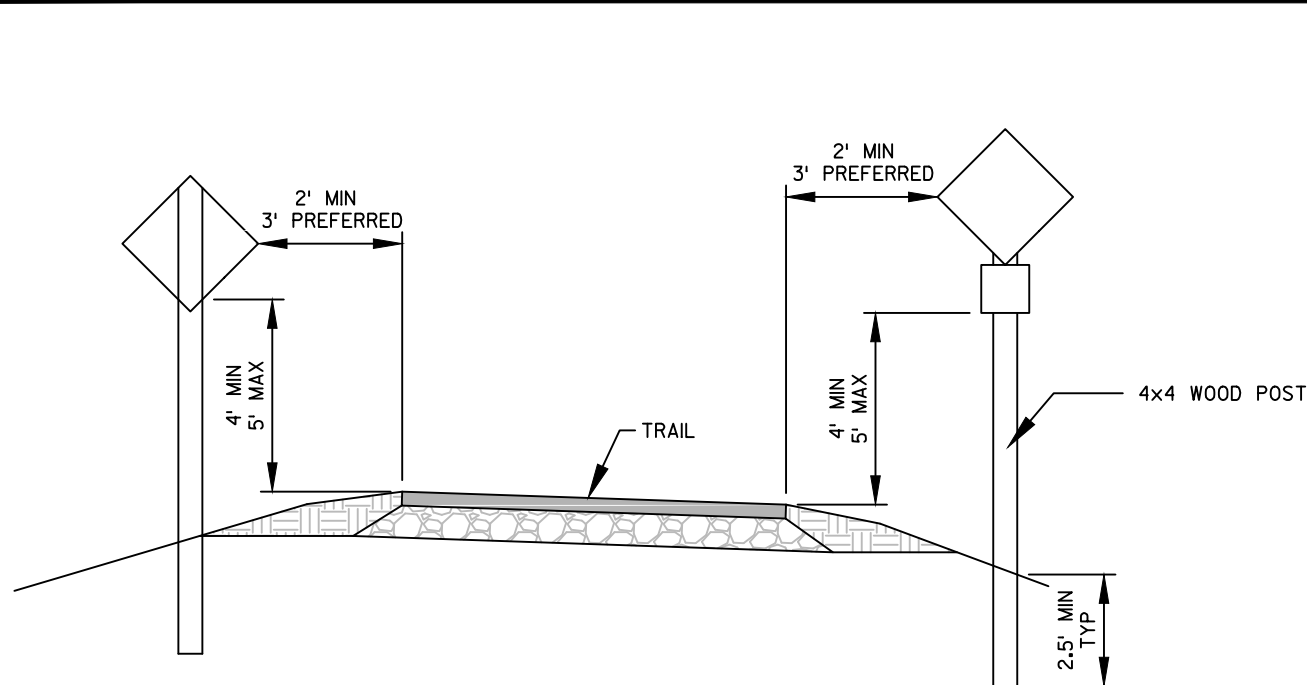


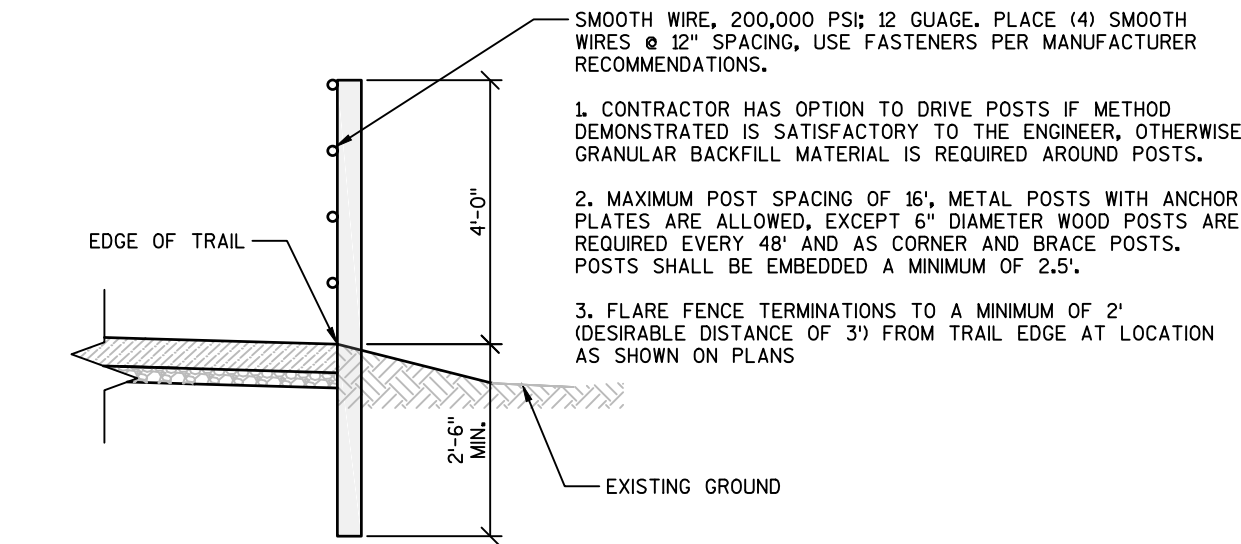

TRAIL SIGN LAYOUT

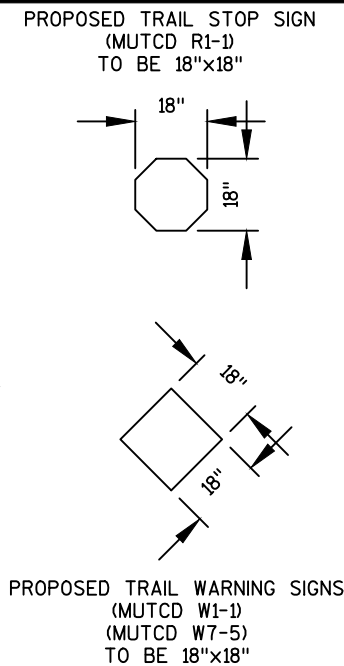


FENCE INSTALLATION DETAIL

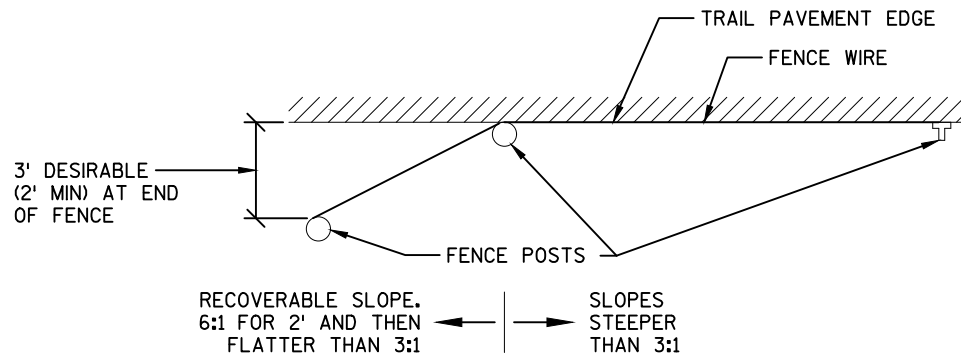

FENCE INSTALLATION DETAIL - END FLARE

TYPICAL SECTION

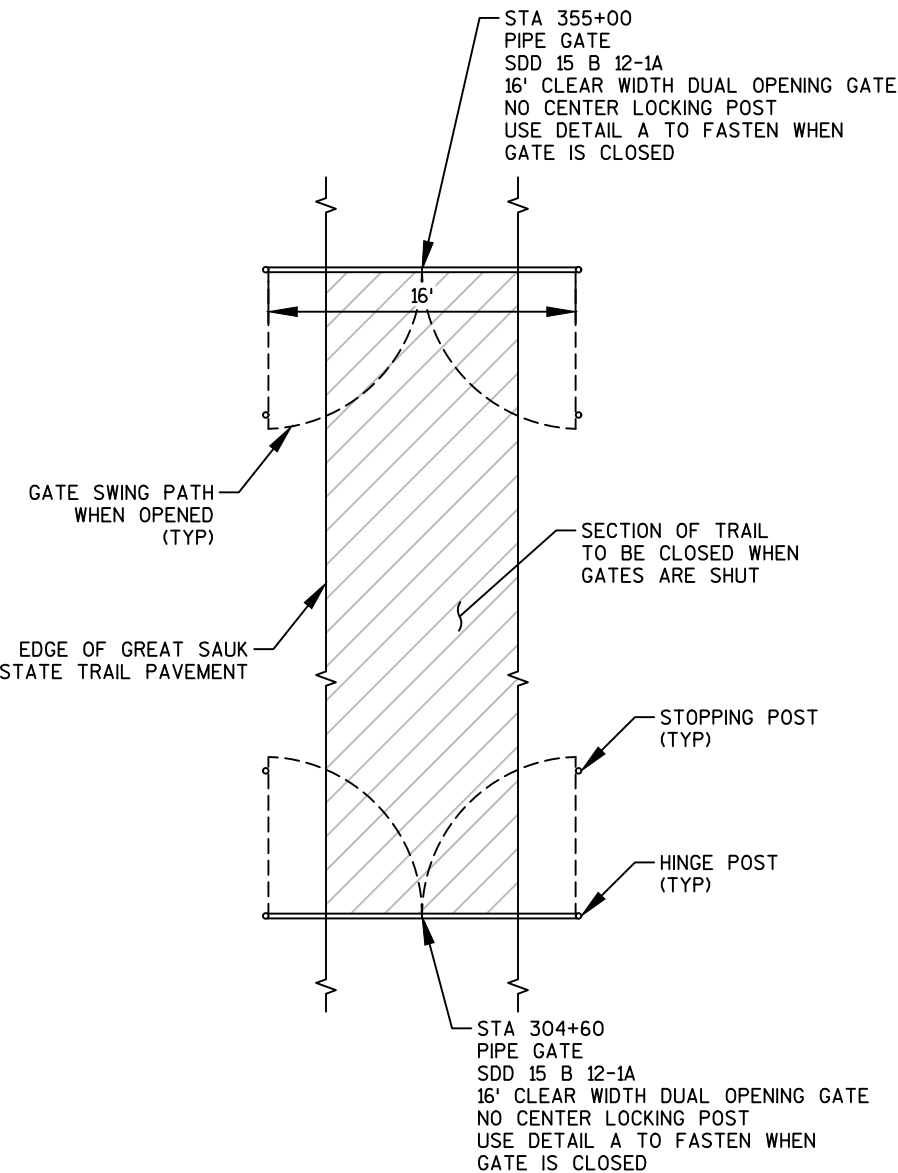

EAGLE GATE DETAILS

JEWELL
associates engineers, Inc.
Engineers - Surveyors - Architects

560 Sunrise Drive
Spring Green, WI 53588
phone: 608-588-7484
fax: 608-588-9322

THIS DOCUMENT, THE IDEAS AND DESIGNS INCORPORATED HEREIN AS AN INSTRUMENT OF SERVICE, IS THE PROPERTY OF JEWELL ASSOCIATES ENGINEERS, INC. AND IS NOT TO BE USED IN WHOLE OR IN PART WITHOUT PRIOR WRITTEN AUTHORIZATION OF JEWELL ASSOCIATES ENGINEERS, INC.

IIW, P.C.

iiw

ARCHITECTURE
CIVIL ENGINEERING
CONSTRUCTION SERVICES
ENVIRONMENTAL ENGINEERING
LAND SURVEYING
MUNICIPAL ENGINEERING
STRUCTURAL ENGINEERING
TRANSPORTATION ENGINEERING
INTEGRITY.EXPERTISE.SOLUTIONS

**Great Sauk State Trail
Prairie Du Sac/Sauk City Unit
Sauk County, Wisconsin**

Date
6/14/2017

Date Revision

Drawing Name


**Construction
Details
Sign & Fence
Information**

Sheet Number


C4.0

Project Number

16217

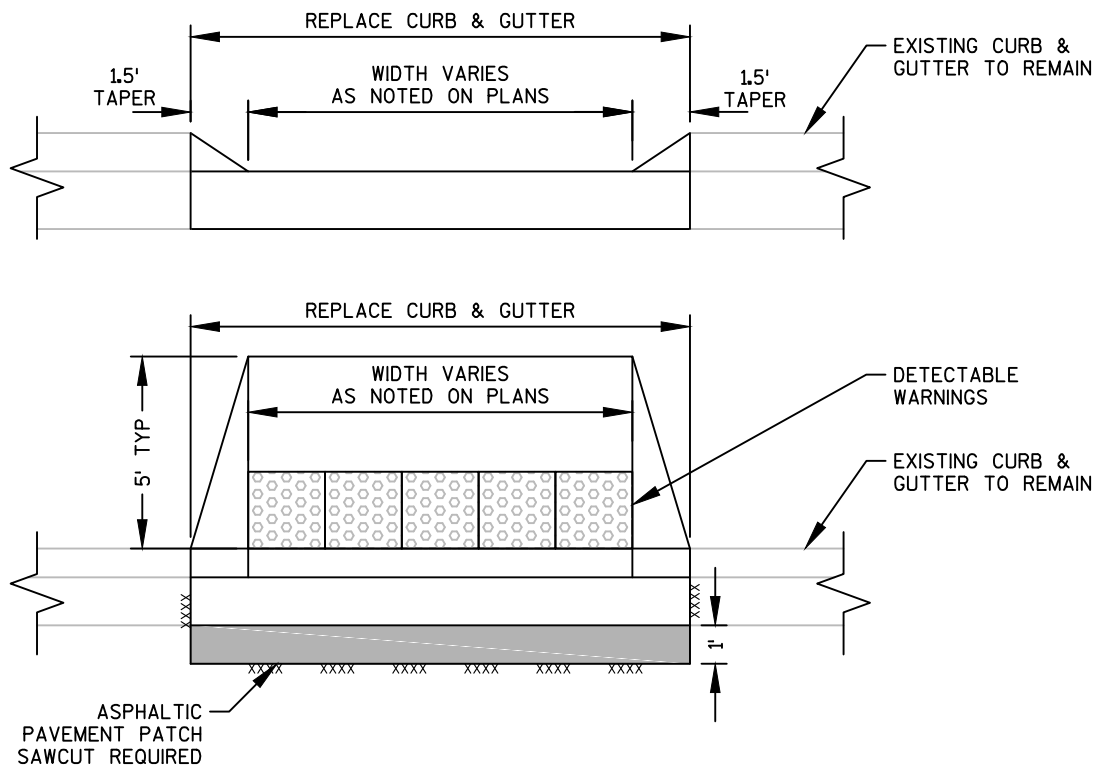


TYPICAL CURB REPLACEMENT DETAIL

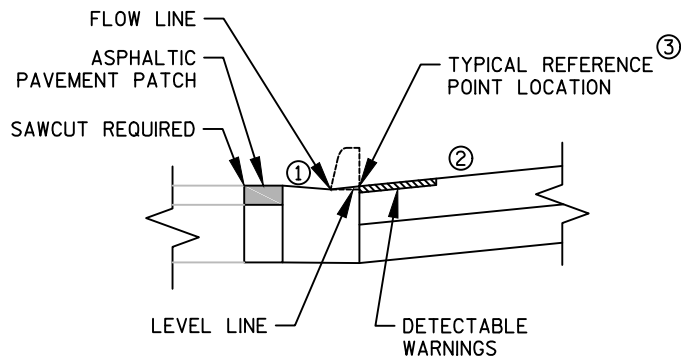

- ① 4% MAXIMUM GUTTER FLAG SLOPE. VARY SLOPE AS REQUIRED TO MATCH EXISTING ROADWAY. GRADE CHANGE BETWEEN SLOPE ① AND SLOPE ② NOT TO EXCEED 11%
- ② 8.33% MAXIMUM SLOPE. GRADE CHANGE BETWEEN SLOPE ① AND SLOPE ② NOT TO EXCEED 11%
- ③ REFERENCE POINT LOCATION AS SHOWN ON CONSTRUCTION DETAIL SHEETS C4.4 - C4.20 IS 0.035' ABOVE GUTTER FLOW LINE


TYPICAL SIDEWALK DROP CURB DETAIL

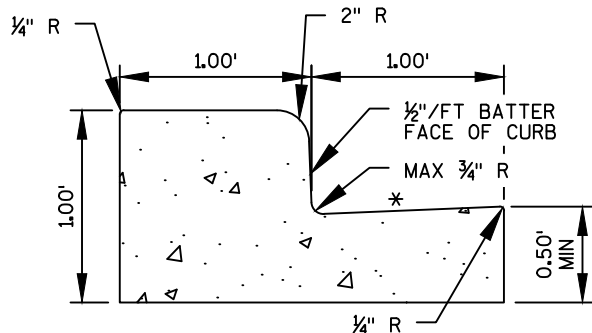

SEE S.D.D. "CONCRETE CURB, CONCRETE CURB & GUTTER AND TIES" FOR ADDITIONAL INFORMATION


*SLOPE VARIES TO MATCH ADJACENT PAVEMENT OR CURB AS APPROPRIATE. FIELD VERIFY NECESSARY SLOPE. SEE ADDITIONAL SIDEWALK DROP CURB DETAIL FOR RESTRICTIONS AT SIDEWALK CROSSING LOCATIONS.

CONCRETE CURB AND GUTTER 24-INCH
TYPE D SPECIAL - PHILLIPS BLVD/US-12

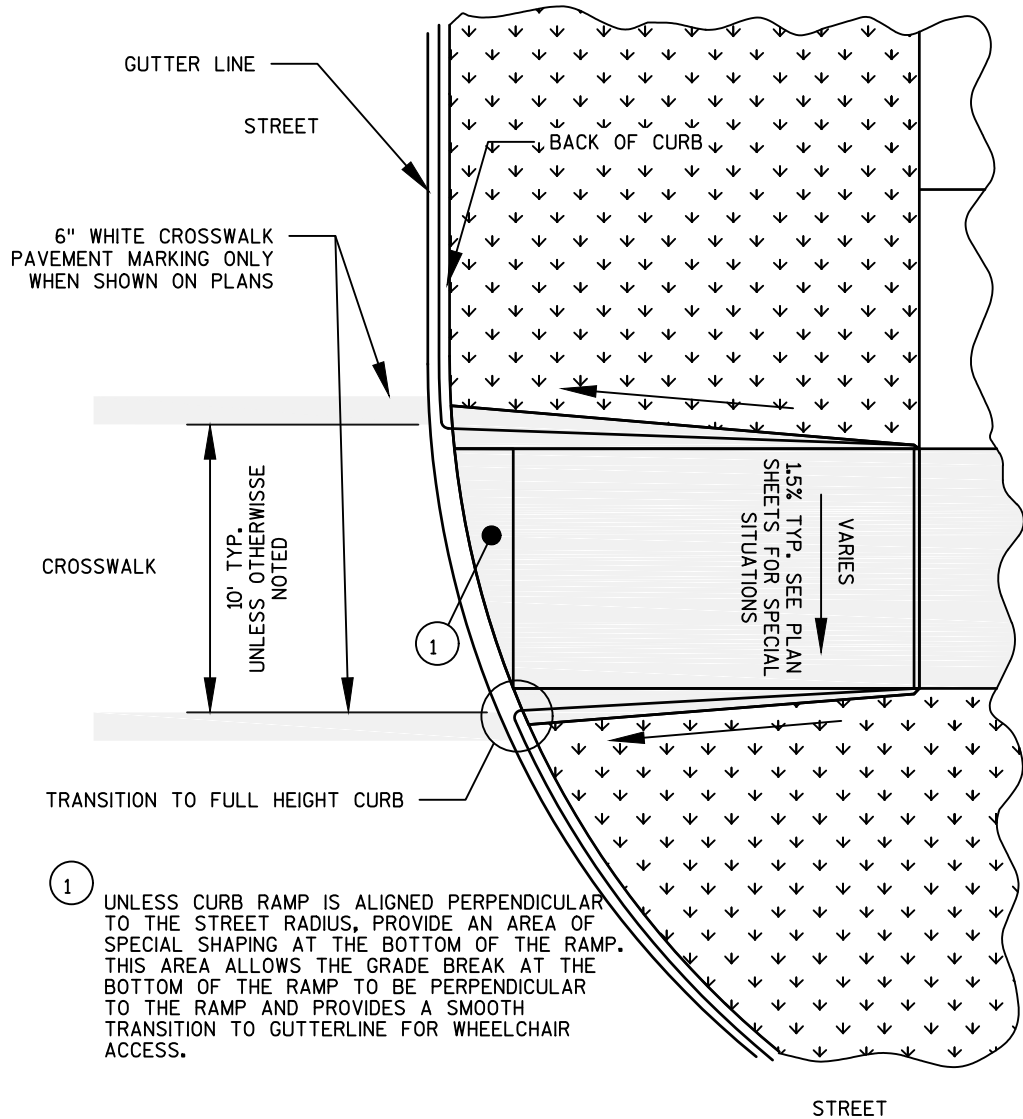

- ① UNLESS CURB RAMP IS ALIGNED PERPENDICULAR TO THE STREET RADIUS, PROVIDE AN AREA OF SPECIAL SHAPING AT THE BOTTOM OF THE RAMP. THIS AREA ALLOWS THE GRADE BREAK AT THE BOTTOM OF THE RAMP TO BE PERPENDICULAR TO THE RAMP AND PROVIDES A SMOOTH TRANSITION TO GUTTERLINE FOR WHEELCHAIR ACCESS.



TYPICAL CROSSWALK MARKING DETAIL

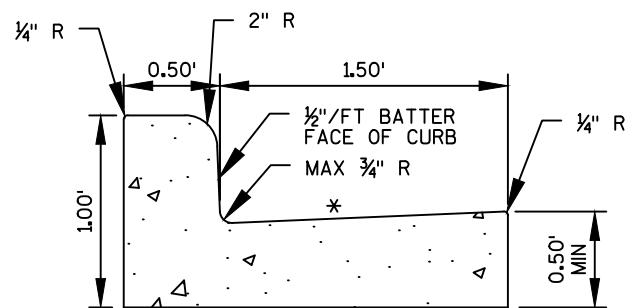

SEE S.D.D. "CONCRETE CURB, CONCRETE CURB & GUTTER AND TIES" FOR ADDITIONAL INFORMATION

*SLOPE VARIES TO MATCH ADJACENT PAVEMENT OR CURB AS APPROPRIATE. FIELD VERIFY NECESSARY SLOPE. SEE ADDITIONAL SIDEWALK DROP CURB DETAIL FOR RESTRICTIONS AT SIDEWALK CROSSING LOCATIONS.

CONCRETE CURB AND GUTTER 24-INCH
TYPE D

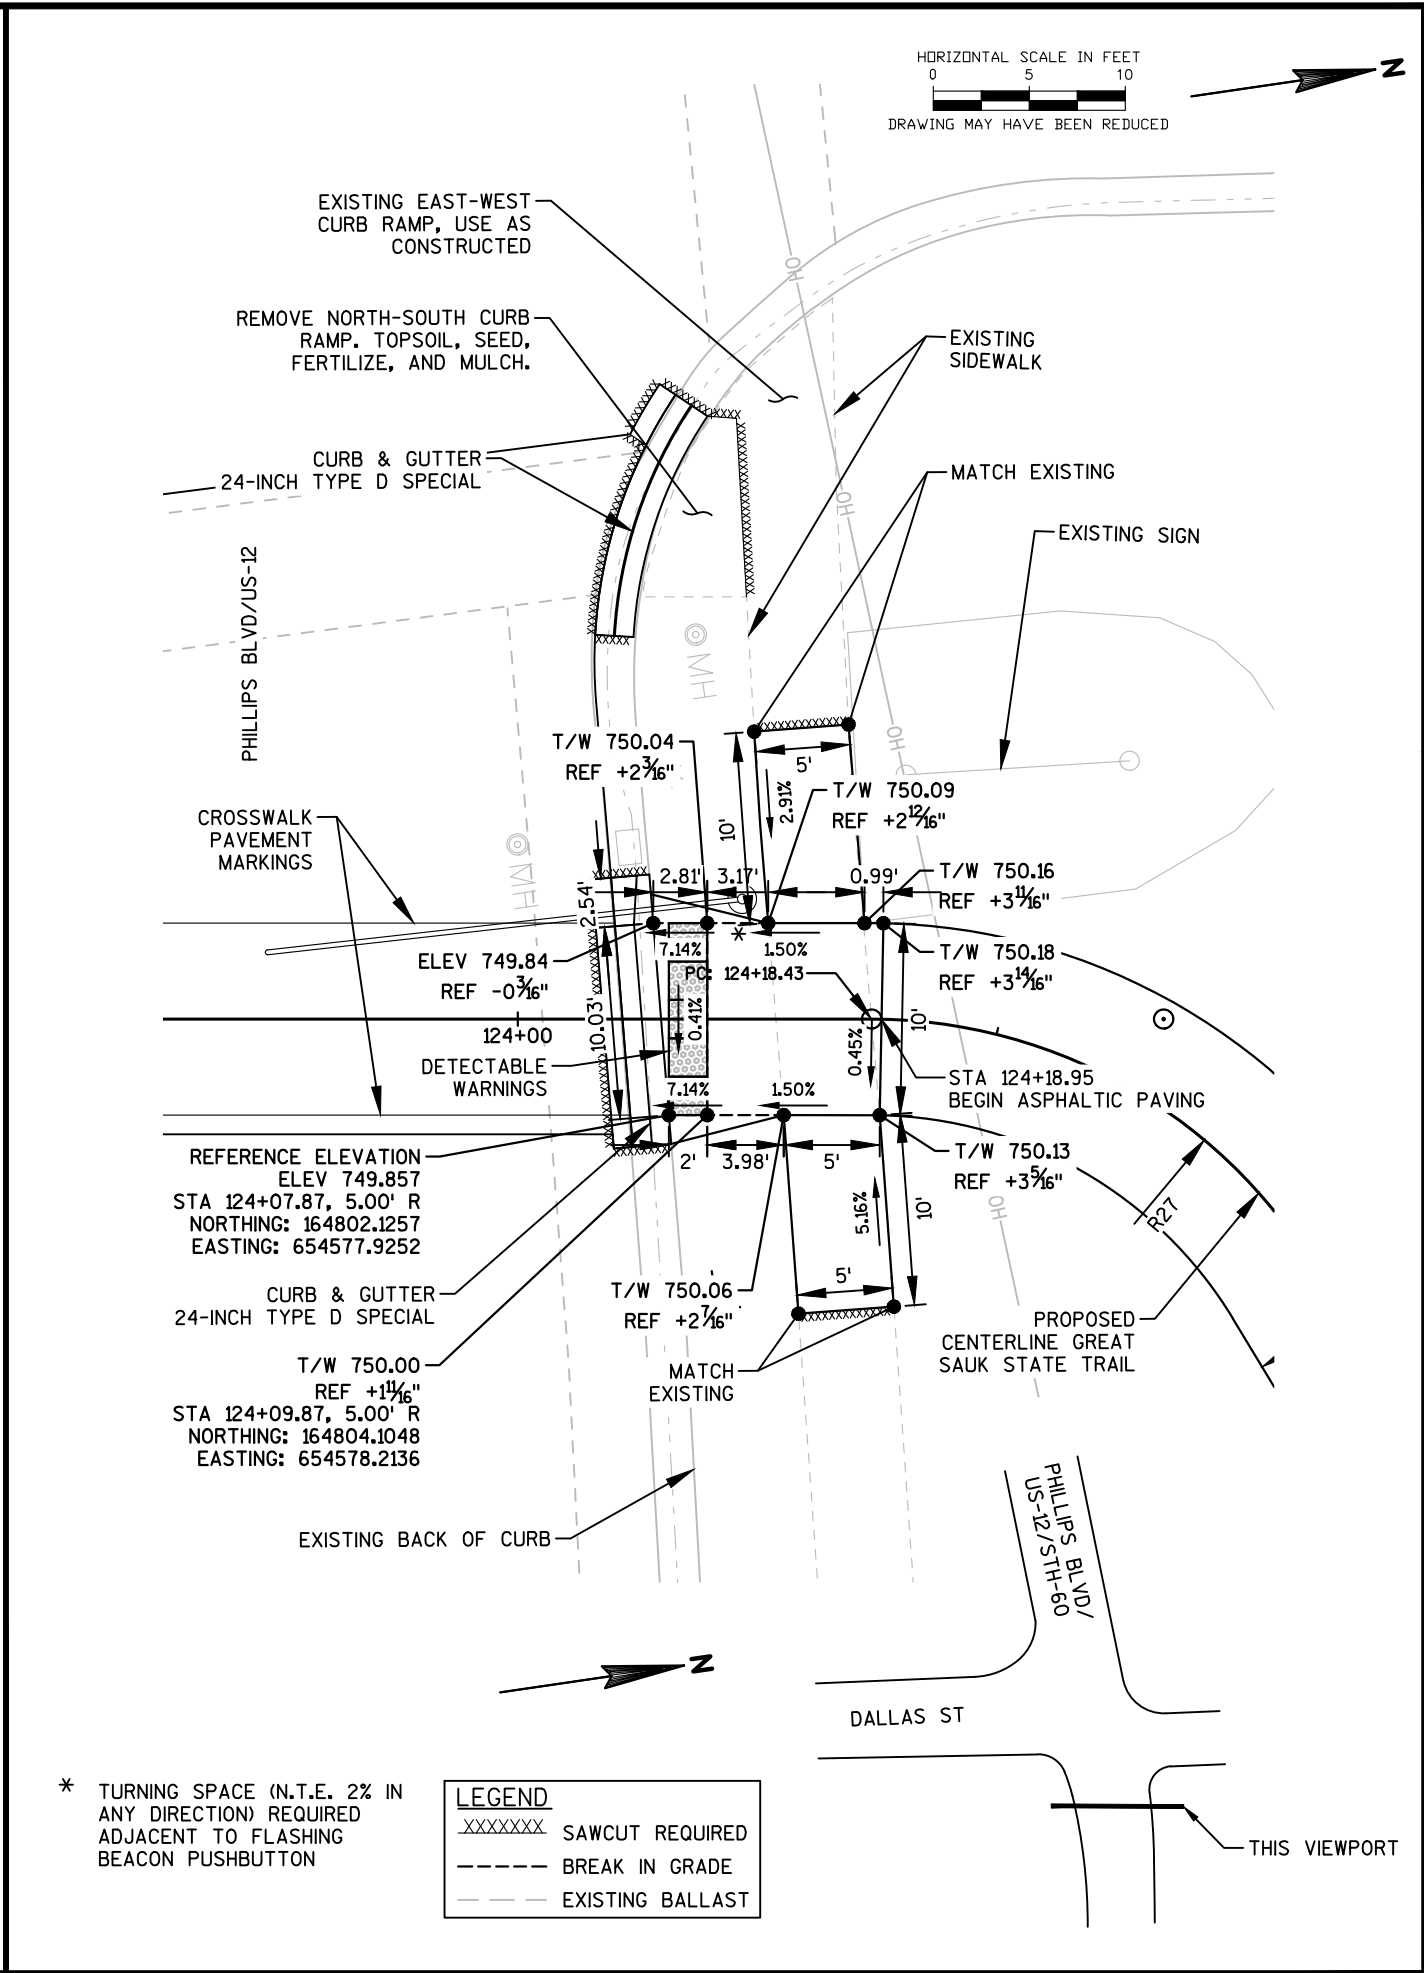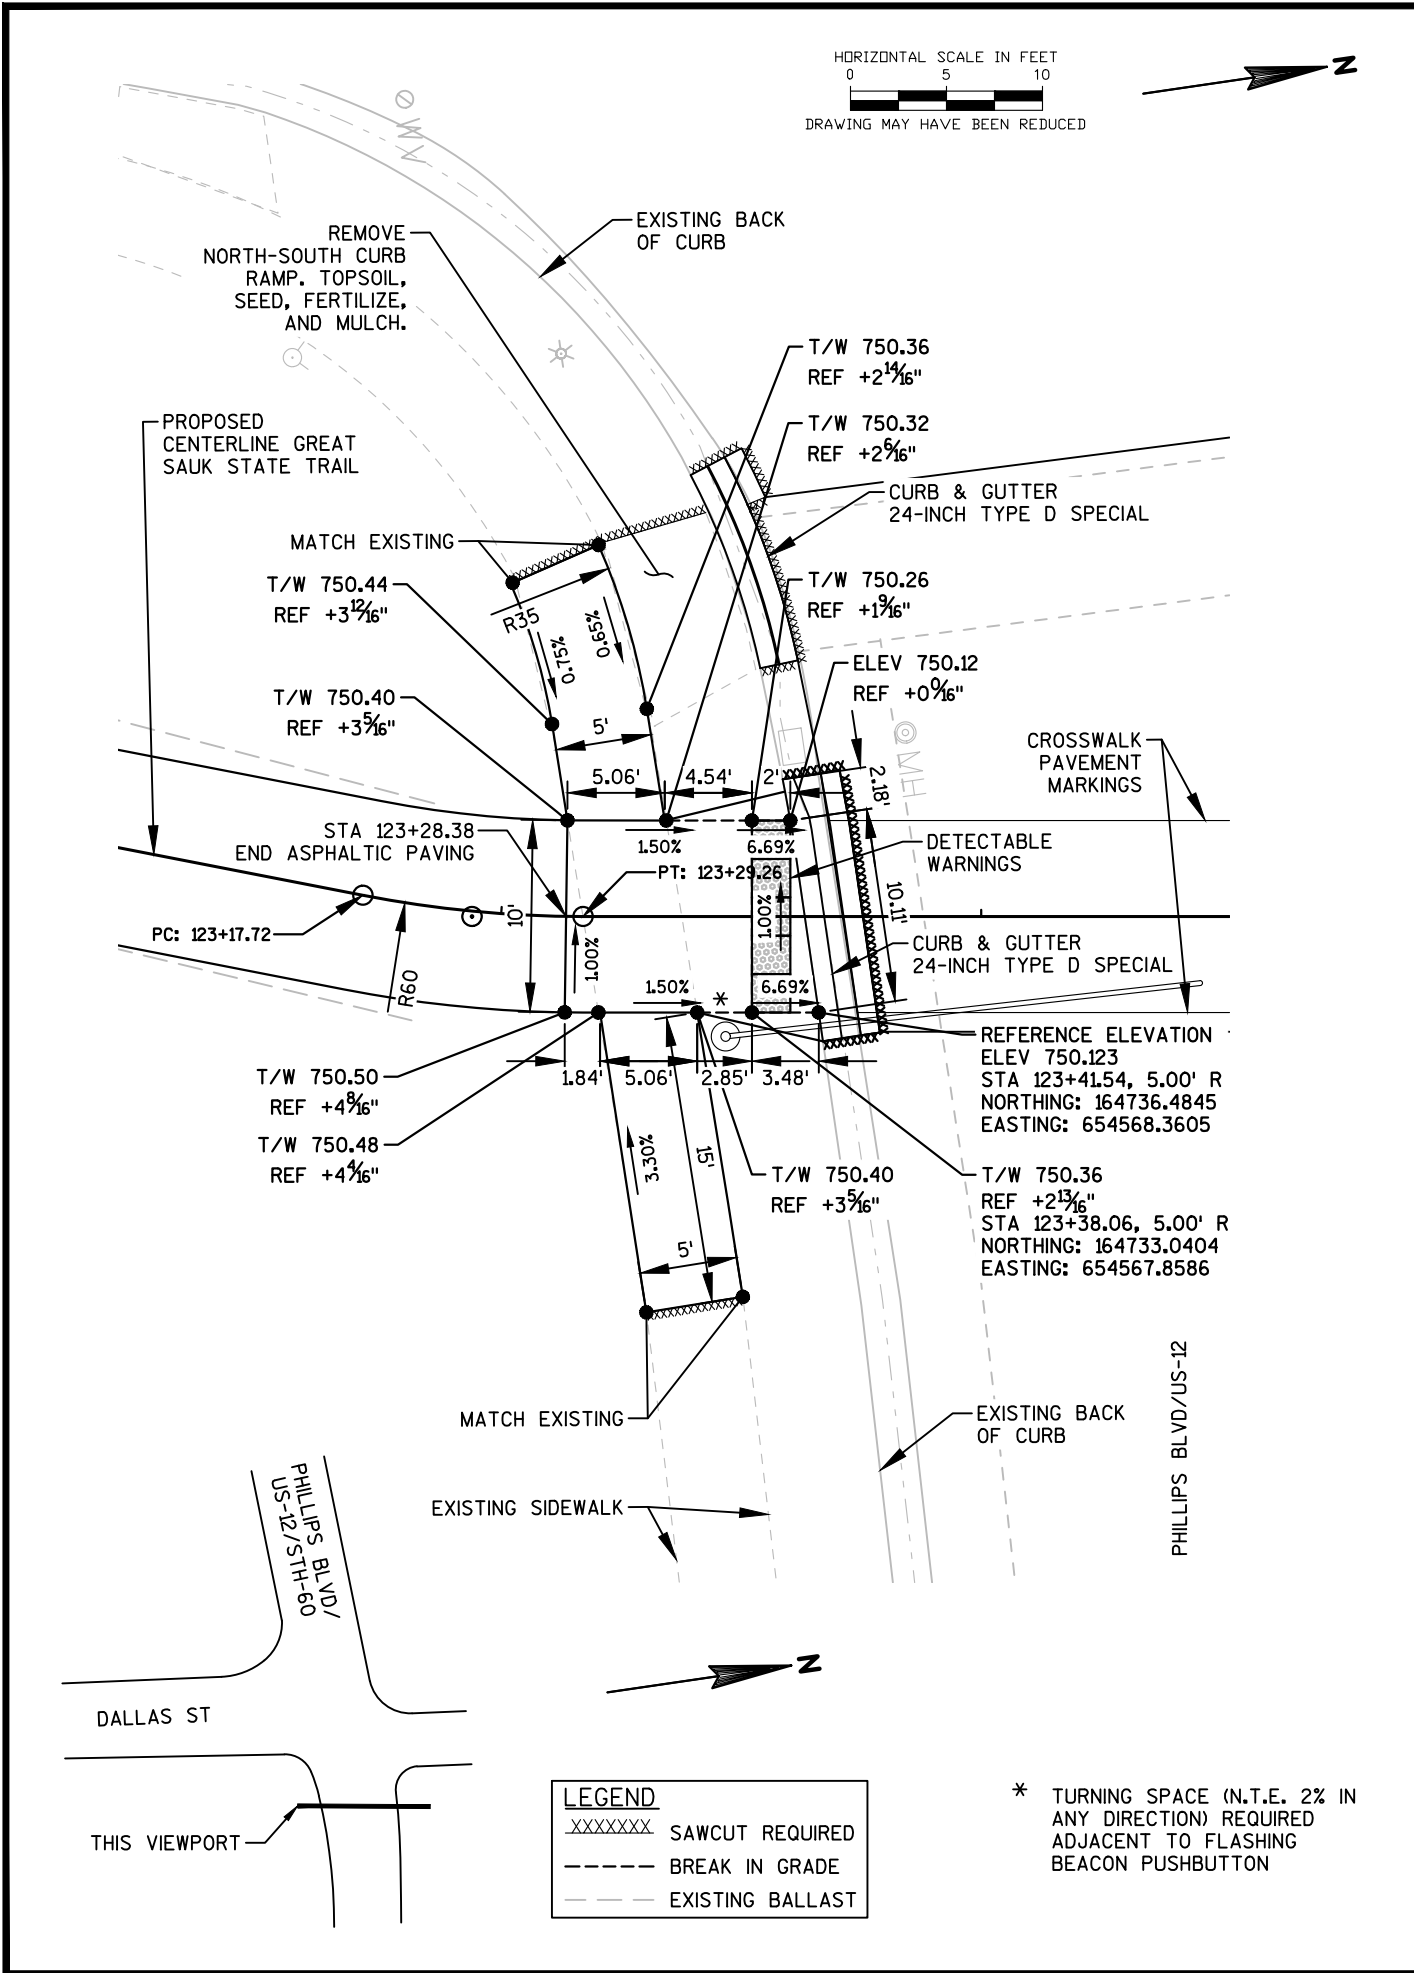

JEWELL
associates engineers, inc.

Engineers - Surveyors - Architects

560 Sunrise Drive
Spring Green, WI 53588
phone: 608-588-7484
fax: 608-588-9322

THIS DOCUMENT, THE IDEAS AND DESIGNS INCORPORATED HEREIN AS AN INSTRUMENT OF SERVICE, IS THE PROPERTY OF JEWELL ASSOCIATES ENGINEERS, INC. AND IS NOT TO BE USED IN WHOLE OR IN PART WITHOUT PRIOR WRITTEN AUTHORIZATION OF JEWELL ASSOCIATES ENGINEERS, INC.

IIW, P.C.

iiw

ARCHITECTURE
CIVIL ENGINEERING
CONSTRUCTION SERVICES
ENVIRONMENTAL ENGINEERING
LAND SURVEYING
MUNICIPAL ENGINEERING
STRUCTURAL ENGINEERING
TRANSPORTATION ENGINEERING
INTEGRITY.EXPERTISE.SOLUTIONS


Great Sauk State Trail Prairie Du Sac/Sauk City Unit Sauk County, Wisconsin

Date
6/22/2017

Date	Revision

Drawing Name
**Construction
Details
Phillips Blvd/US-12
Curb Ramps**


Sheet Number
C4.6
Project Number
16217

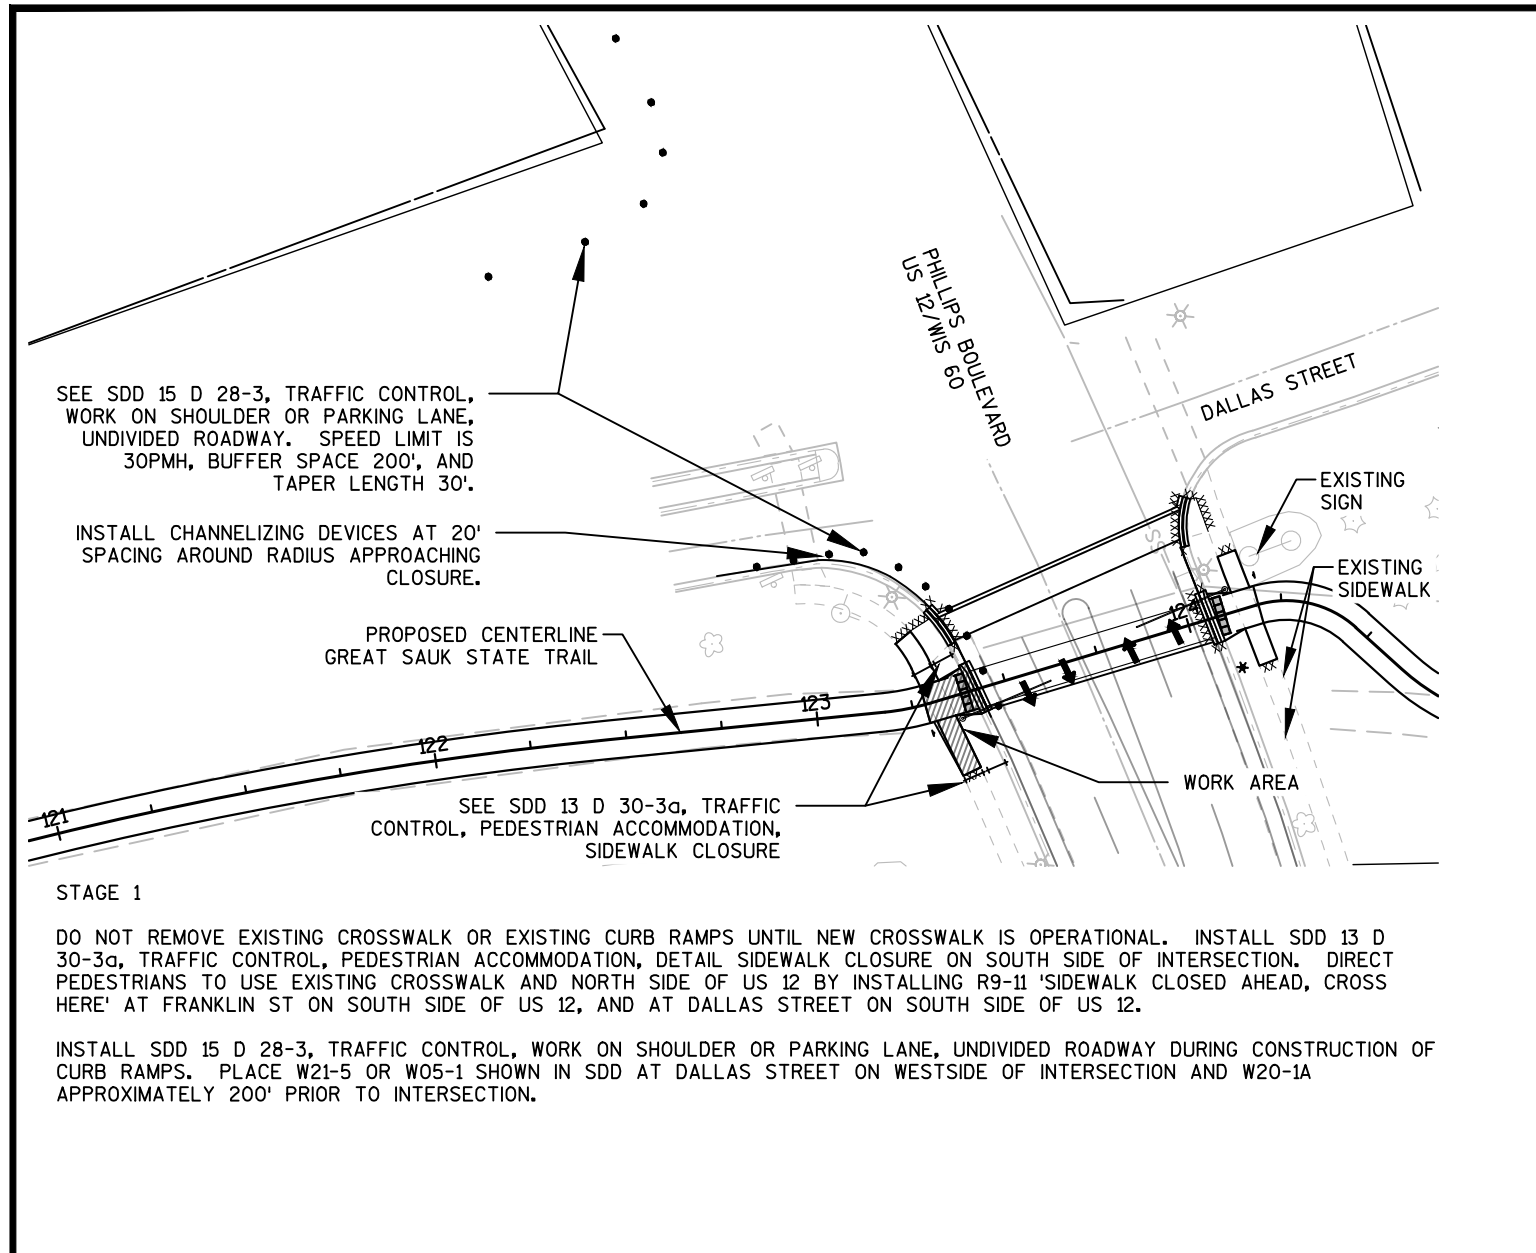

STAGE 1

DO NOT REMOVE EXISTING CROSSWALK OR EXISTING CURB RAMPS UNTIL NEW CROSSWALK IS OPERATIONAL. INSTALL SDD 13 D 30-3a, TRAFFIC CONTROL, PEDESTRIAN ACCOMMODATION, DETAIL SIDEWALK CLOSURE ON SOUTH SIDE OF INTERSECTION. DIRECT PEDESTRIANS TO USE EXISTING CROSSWALK AND NORTH SIDE OF US 12 BY INSTALLING R9-11 'SIDEWALK CLOSED AHEAD, CROSS HERE' AT FRANKLIN ST ON SOUTH SIDE OF US 12, AND AT DALLAS STREET ON SOUTH SIDE OF US 12.

INSTALL SDD 15 D 28-3, TRAFFIC CONTROL, WORK ON SHOULDER OR PARKING LANE, UNDIVIDED ROADWAY DURING CONSTRUCTION OF CURB RAMPS. PLACE W21-5 OR W05-1 SHOWN IN SDD AT DALLAS STREET ON WESTSIDE OF INTERSECTION AND W20-1A APPROXIMATELY 200' PRIOR TO INTERSECTION.

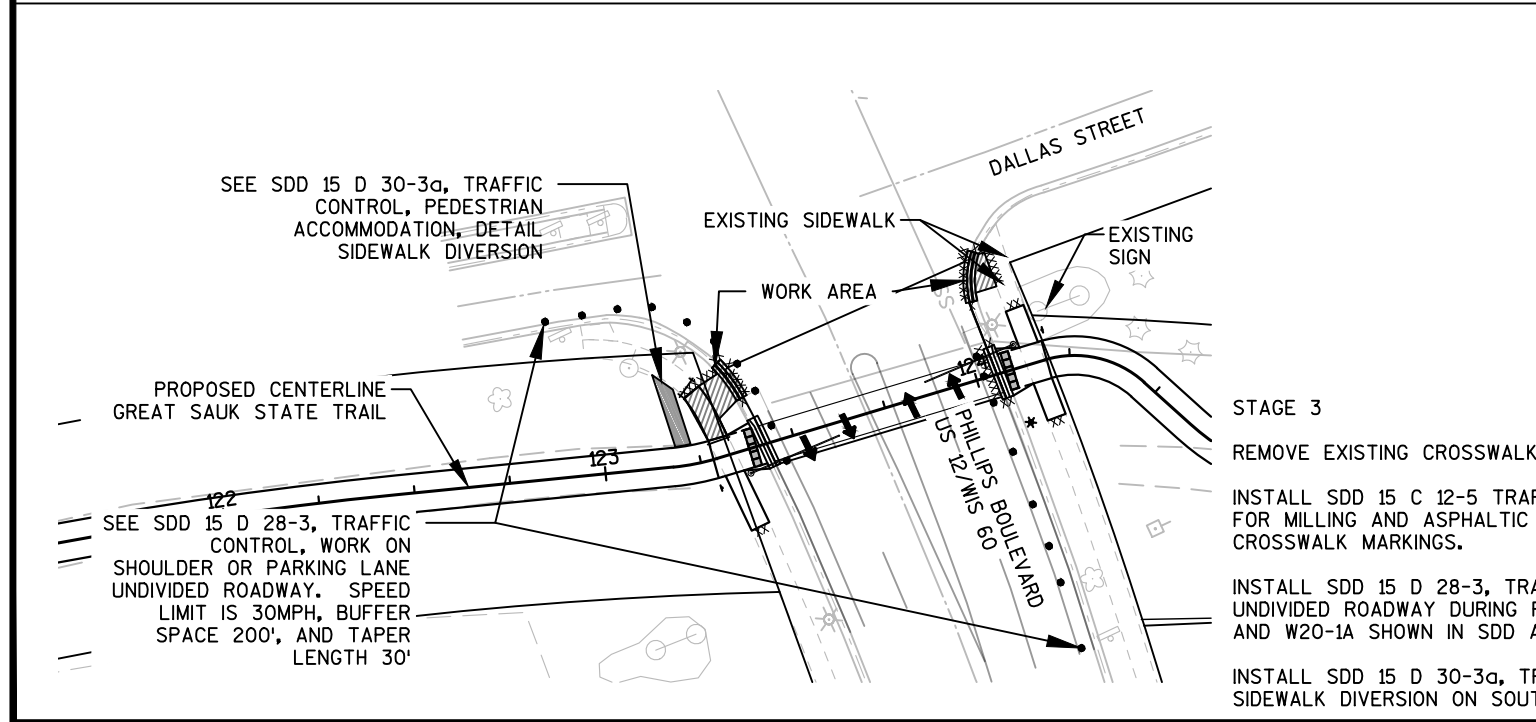


STAGE 3

REMOVE EXISTING CROSSWALK AND EXISTING CURB RAMPS.

INSTALL SDD 15 C 12-5 TRAFFIC CONTROL FOR LANE CLOSURE WITH FLAGGING OPERATION FOR MILLING AND ASPHALTIC PAVEMENT PATCH, TO ACCOMPLISH REMOVAL OF EXISTING CROSSWALK MARKINGS.

INSTALL SDD 15 D 28-3, TRAFFIC CONTROL, WORK ON SHOULDER OR PARKING LANE, UNDIVIDED ROADWAY DURING REMOVAL OF EXISTING CURB RAMPS. PLACE W21-5 OR W05-1 AND W20-1A SHOWN IN SDD AS INDICATED IN STAGES 1 & 2.

INSTALL SDD 15 D 30-3a, TRAFFIC CONTROL, PEDESTRIAN ACCOMMODATION, DETAIL SIDEWALK DIVERSION ON SOUTH SIDE OF INTERSECTION.

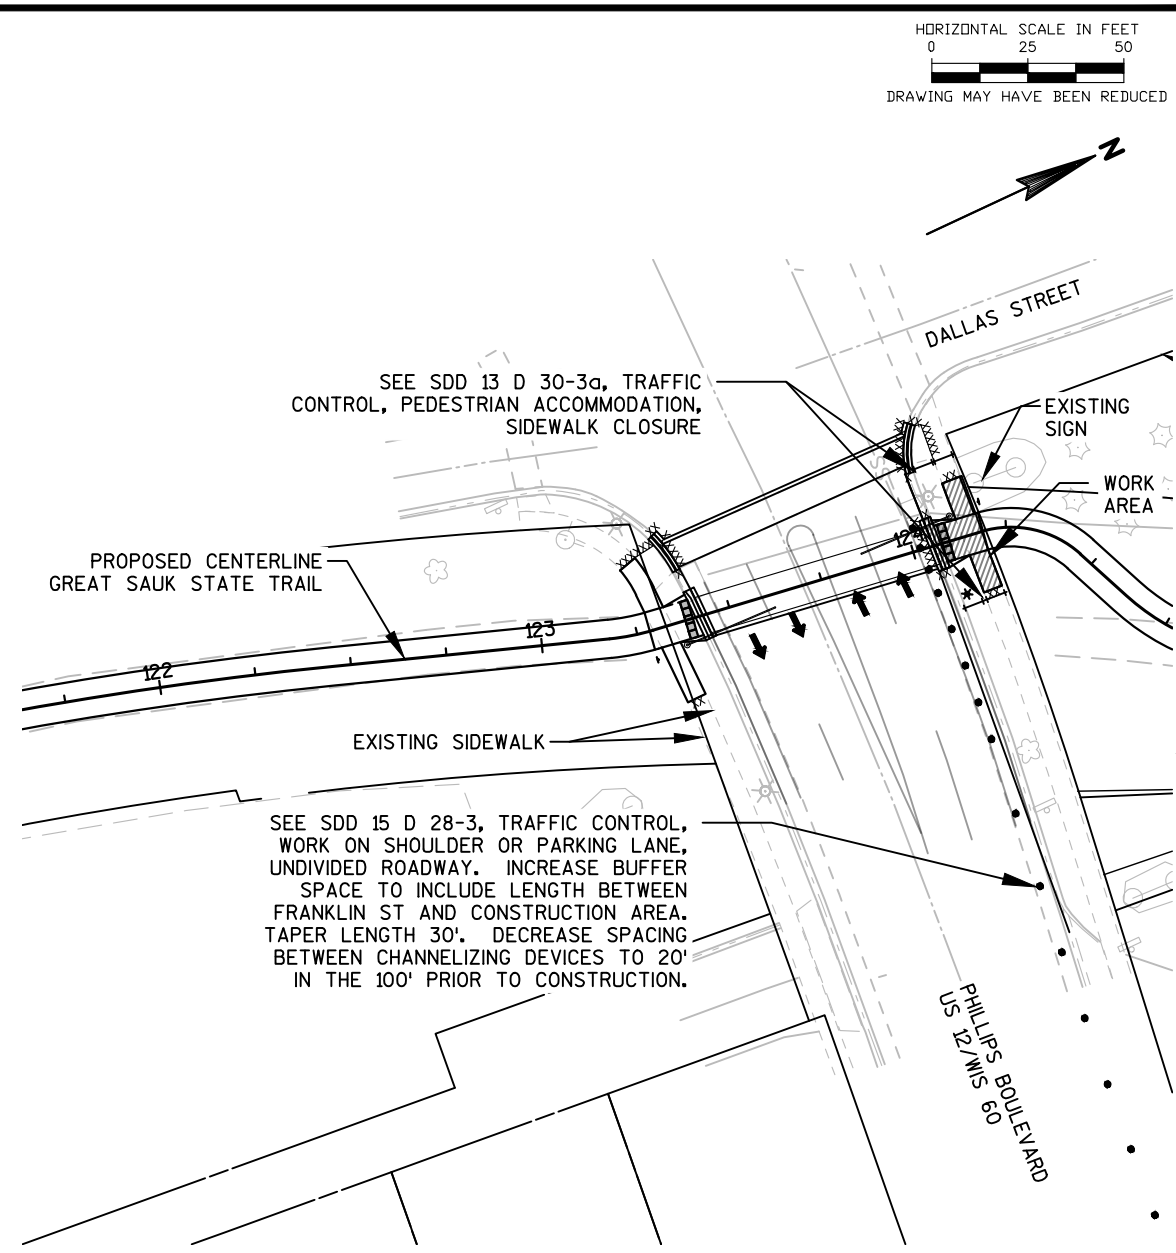


STAGE 2

DO NOT REMOVE EXISTING CROSSWALK OR EXISTING CURB RAMPS UNTIL NEW CROSSWALK IS OPERATIONAL. INSTALL SDD 13 D 30-3a, TRAFFIC CONTROL, PEDESTRIAN ACCOMMODATION, DETAIL SIDEWALK CLOSURE ON NORTH SIDE OF INTERSECTION. DIRECT PEDESTRIANS TO USE EXISTING CROSSWALK AND SOUTH SIDE OF US 12 BY INSTALLING R9-11 'SIDEWALK CLOSED AHEAD, CROSS HERE' AT FRANKLIN ST ON NORTH SIDE OF INTERSECTION AND AT DALLAS ST ON NORTH SIDE OF INTERSECTION.

INSTALL SDD 15 D 28-3, TRAFFIC CONTROL, WORK ON SHOULDER OR PARKING LANE, UNDIVIDED ROADWAY DURING CONSTRUCTION OF CURB RAMPS. PLACE W21-5 OR W05-1 SHOWN IN SDD AT FRANKLIN ST ON EASTSIDE OF INTERSECTION AND W20-1A APPROXIMATELY 200' PRIOR TO INTERSECTION.

LEGEND
XXXXXXX SAWCUT REQUIRED
--- EXISTING BALLAST

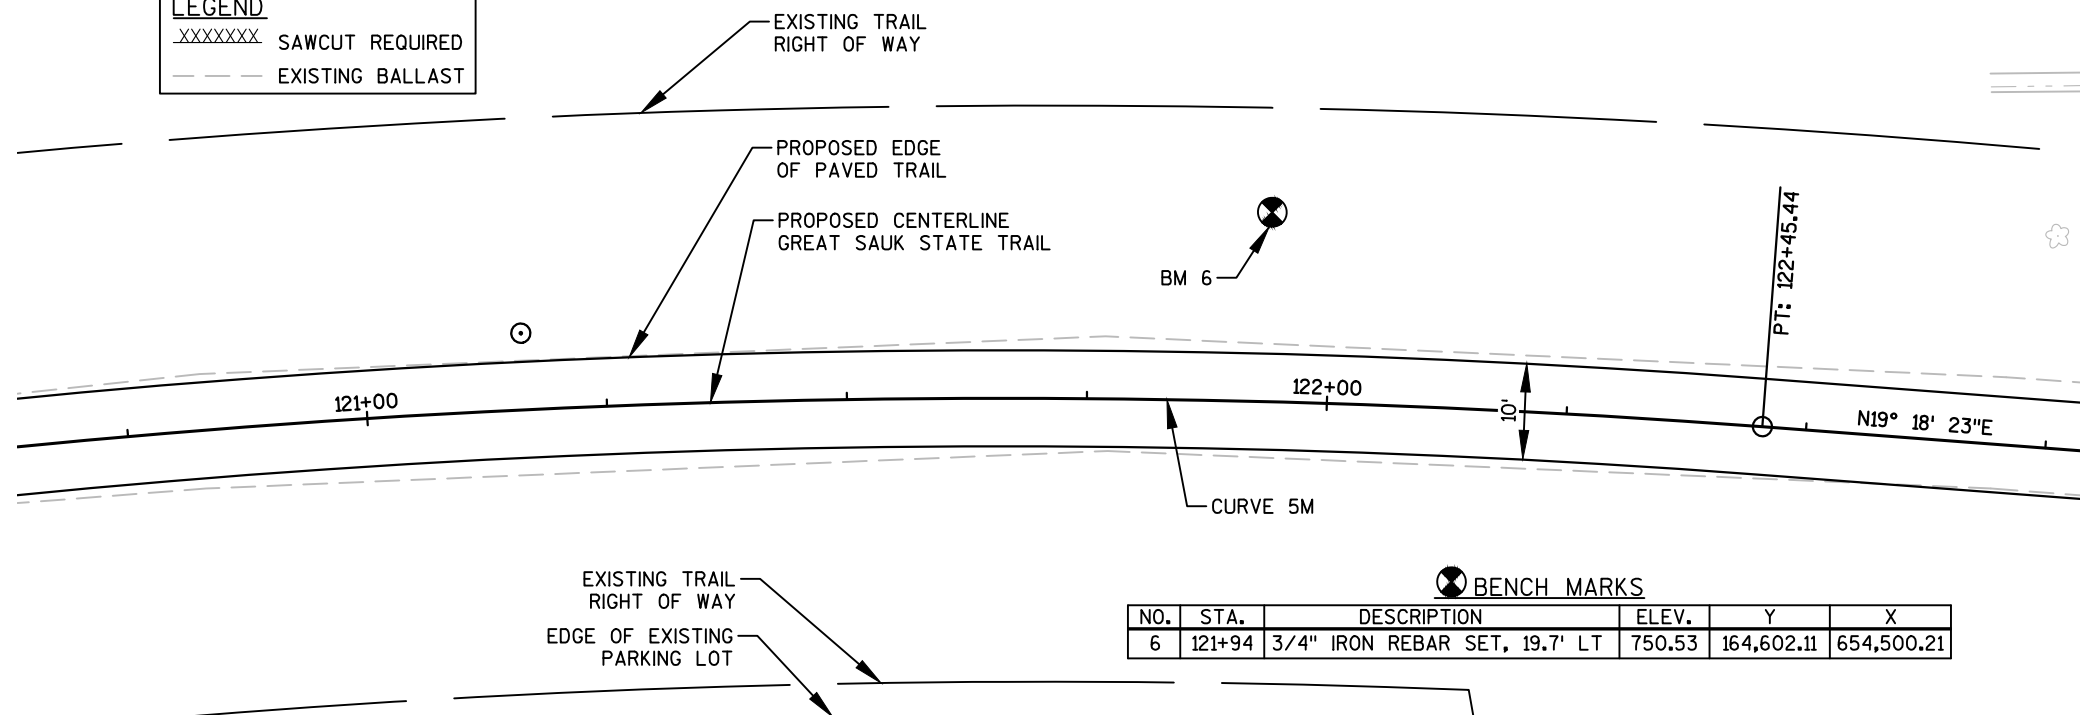

BENCH MARKS					
NO.	STA.	DESCRIPTION	ELEV.	Y	X
6	121+94	3/4" IRON REBAR SET, 19.7' LT	750.53	164,602.11	654,500.21

HORIZONTAL SCALE IN FEET
0 10 20
DRAWING MAY HAVE BEEN REDUCED

JEWELL
associates engineers, inc.
Engineers - Surveyors - Architects


560 Sunrise Drive
Spring Green, WI 53588
phone: 608-588-7484
fax: 608-588-9322

THIS DOCUMENT, THE IDEAS AND DESIGNS INCORPORATED HEREIN AS AN INSTRUMENT OF SERVICE, IS THE PROPERTY OF JEWELL ASSOCIATES ENGINEERS, INC. AND IS NOT TO BE USED IN WHOLE OR IN PART WITHOUT PRIOR WRITTEN AUTHORIZATION OF JEWELL ASSOCIATES ENGINEERS, INC.

iiw, P.C.

iiw
ARCHITECTURE
CIVIL ENGINEERING
CONSTRUCTION SERVICES
ENVIRONMENTAL ENGINEERING
LAND SURVEYING
MUNICIPAL ENGINEERING
STRUCTURAL ENGINEERING
TRANSPORTATION ENGINEERING
INTEGRITY.EXPERTISE.SOLUTIONS

LEGEND
XXXXXXX SAWCUT REQUIRED
--- EXISTING BALLAST

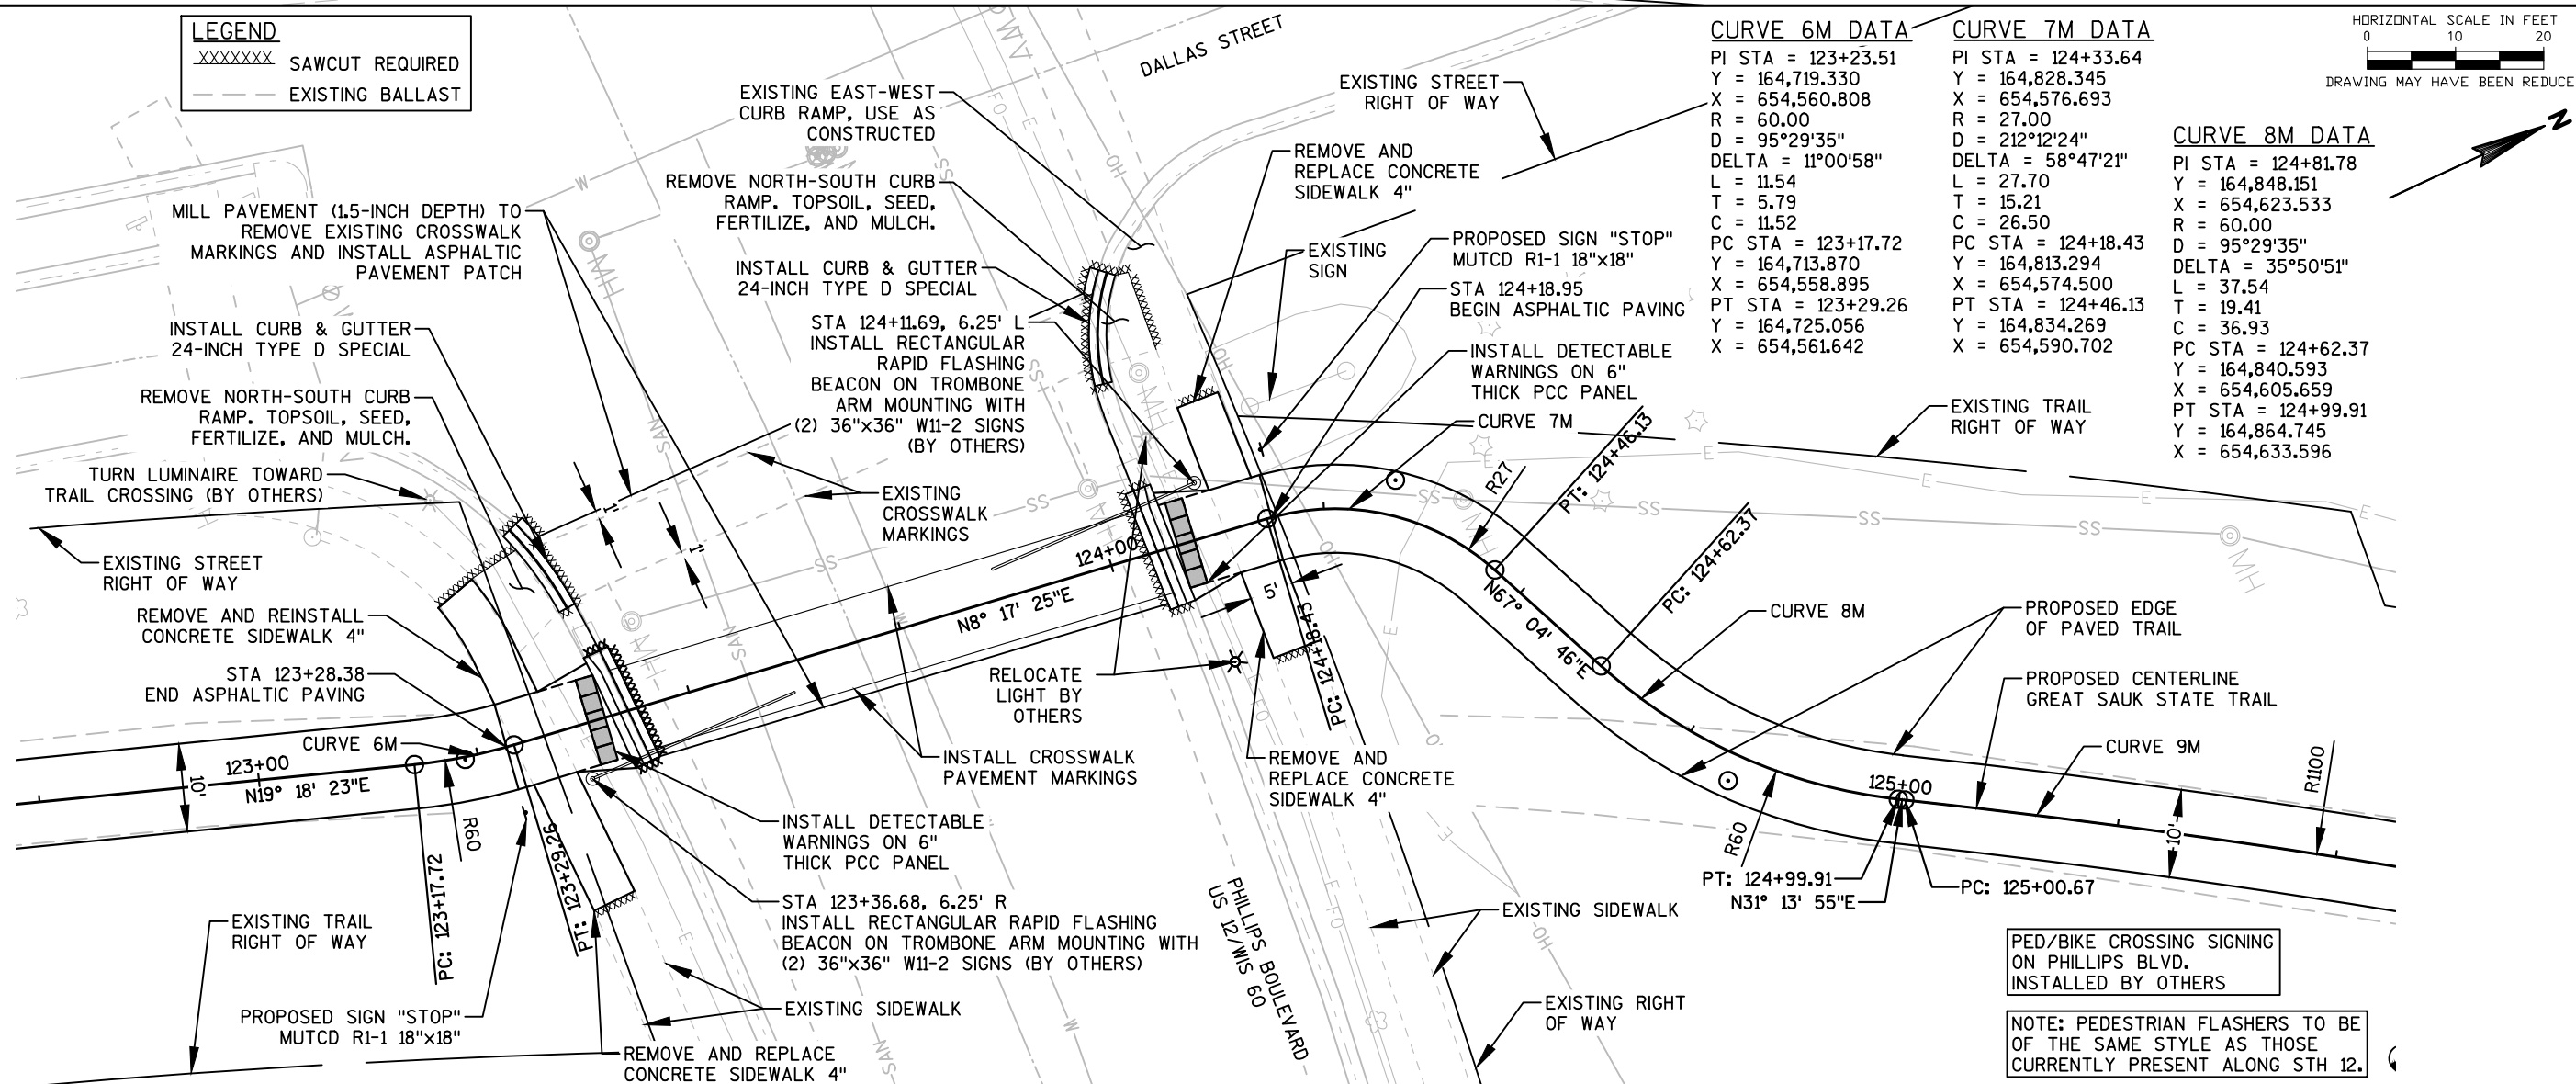

CURVE 6M DATA

PI STA = 123+23.51
Y = 164,719.330
X = 654,560.808
R = 60.00
D = 95°29'35"
DELTA = 11°00'58"
L = 11.54
T = 5.79
C = 11.52
PC STA = 123+17.72
Y = 164,713.870
X = 654,558.895
PT STA = 123+29.26
Y = 164,725.056
X = 654,561.642

CURVE 7M DATA

PI STA = 124+33.64
Y = 164,828.345
X = 654,576.693
R = 27.00
D = 212°12'24"
DELTA = 58°47'21"
L = 27.70
T = 15.21
C = 26.50
PC STA = 124+18.43
Y = 164,813.294
X = 654,574.500
PT STA = 124+46.13
Y = 164,834.269
X = 654,590.702

CURVE 8M DATA

PI STA = 124+81.78
Y = 164,848.151
X = 654,623.533
R = 60.00
D = 95°29'35"
DELTA = 35°50'51"
L = 37.54
T = 19.41
C = 36.93
PC STA = 124+62.37
Y = 164,840.593
X = 654,605.659
PT STA = 124+99.91
Y = 164,864.745
X = 654,633.596

HORIZONTAL SCALE IN FEET
0 10 20
DRAWING MAY HAVE BEEN REDUCED

Great Sauk State Trail
Prairie Du Sac/Sauk City Unit
Sauk County, Wisconsin

Date
6/21/2017

Date Revision

Drawing Name

Plan Views
Mainline Trail

Sheet Number

C6.4

Project Number

16217