


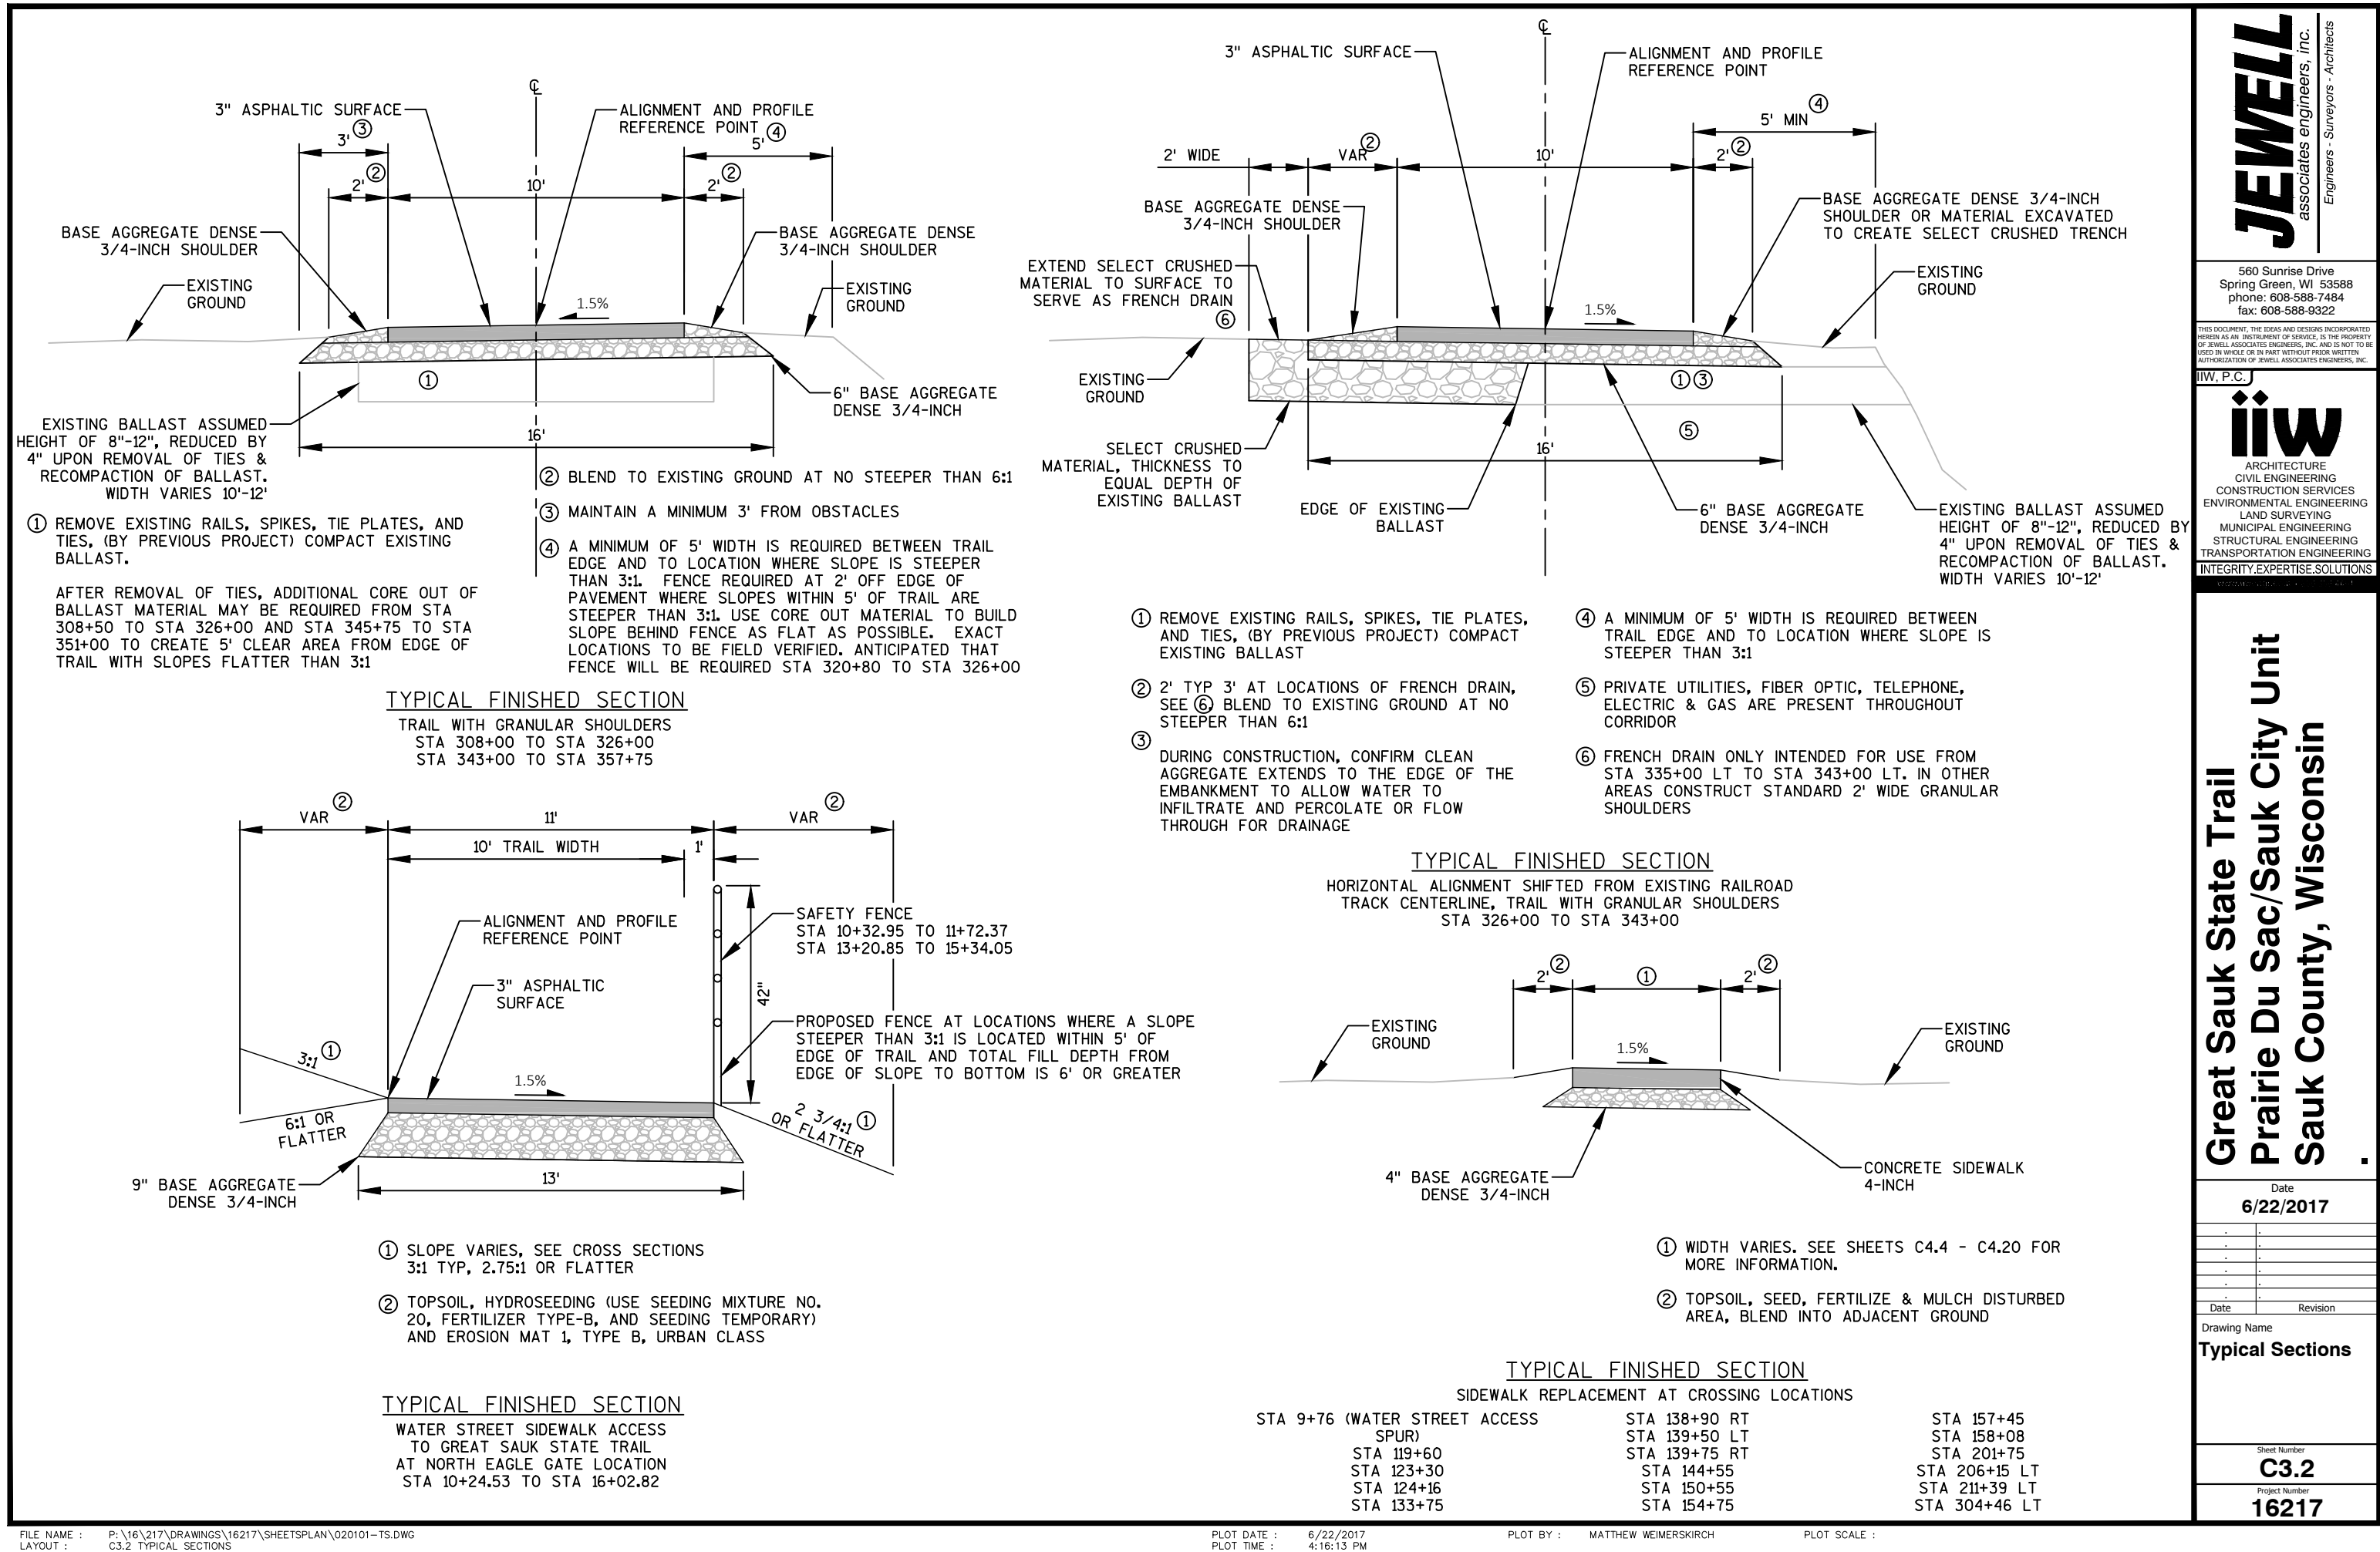


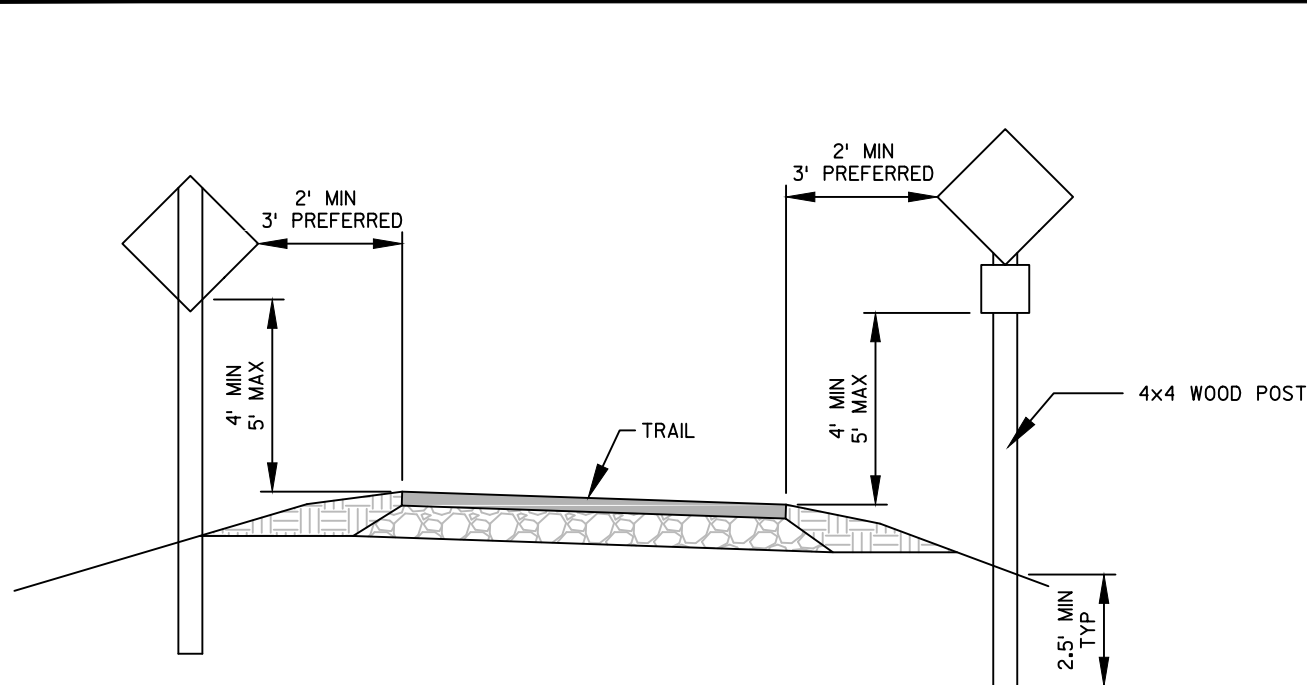


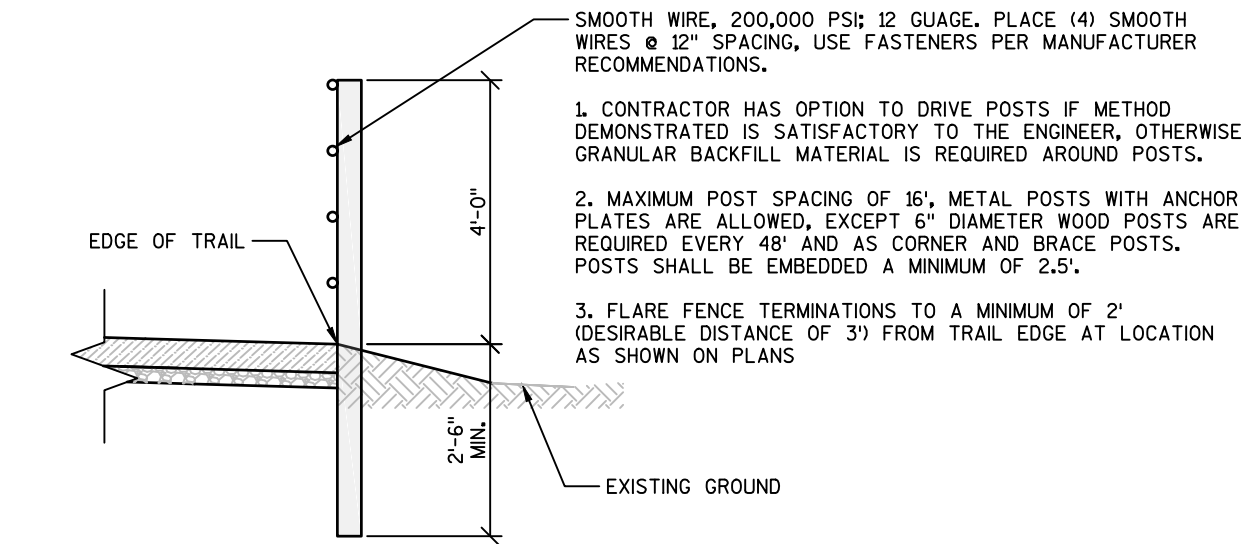

TRAIL SIGN LAYOUT

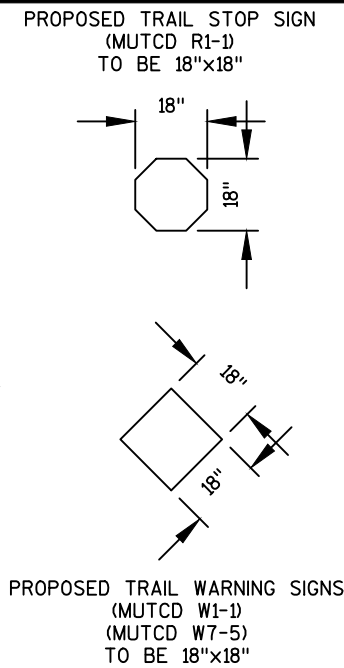


FENCE INSTALLATION DETAIL

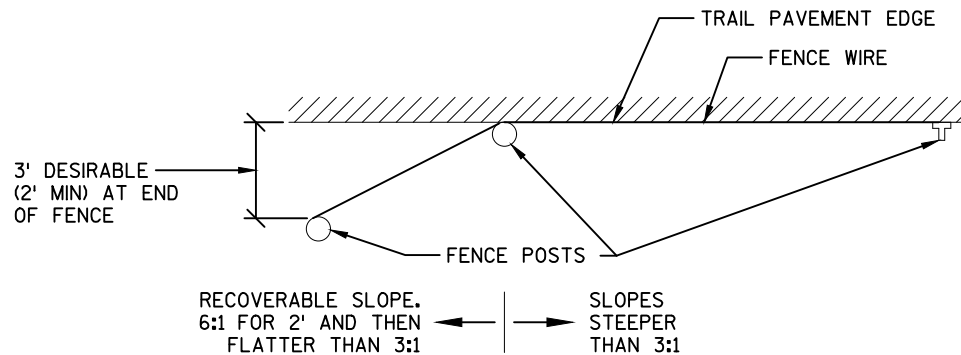

FENCE INSTALLATION DETAIL - END FLARE

TYPICAL SECTION

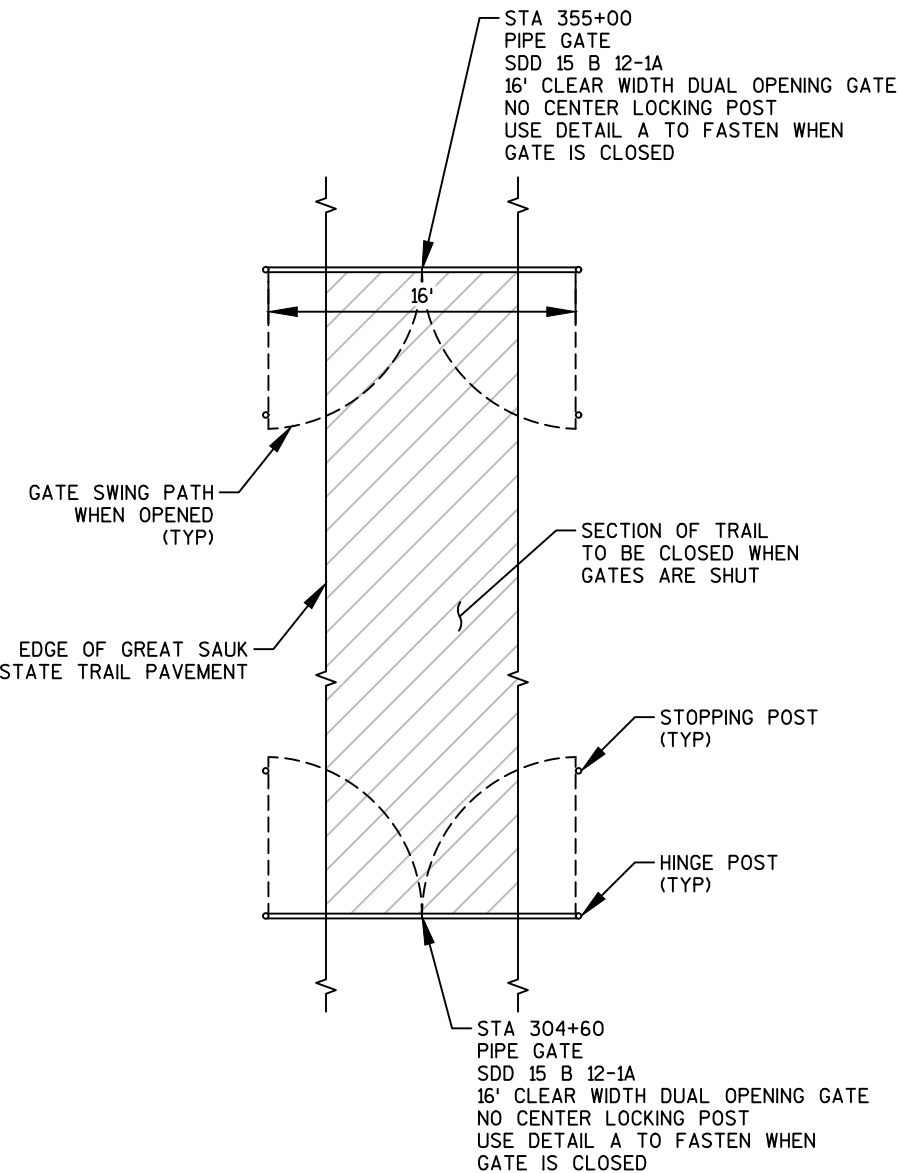

EAGLE GATE DETAILS

JEWELL
associates engineers, Inc.
Engineers - Surveyors - Architects

560 Sunrise Drive
Spring Green, WI 53588
phone: 608-588-7484
fax: 608-588-9322

THIS DOCUMENT, THE IDEAS AND DESIGNS INCORPORATED HEREIN AS AN INSTRUMENT OF SERVICE, IS THE PROPERTY OF JEWELL ASSOCIATES ENGINEERS, INC. AND IS NOT TO BE USED IN WHOLE OR IN PART WITHOUT PRIOR WRITTEN AUTHORIZATION OF JEWELL ASSOCIATES ENGINEERS, INC.

IIW, P.C.

iiw


ARCHITECTURE
CIVIL ENGINEERING
CONSTRUCTION SERVICES
ENVIRONMENTAL ENGINEERING
LAND SURVEYING
MUNICIPAL ENGINEERING
STRUCTURAL ENGINEERING
TRANSPORTATION ENGINEERING
INTEGRITY.EXPERTISE.SOLUTIONS

**Great Sauk State Trail
Prairie Du Sac/Sauk City Unit
Sauk County, Wisconsin**


Date
6/14/2017

Drawing Name
**Construction
Details
Sign & Fence
Information**


Sheet Number
C4.0
Project Number
16217

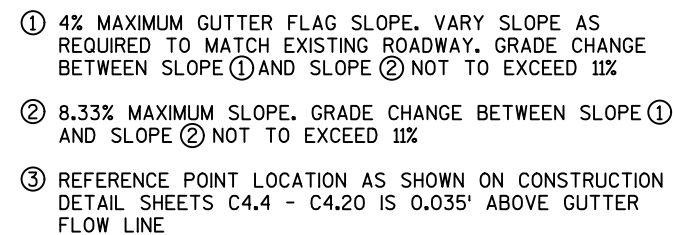


TYPICAL SIDEWALK DROP CURB DETAIL

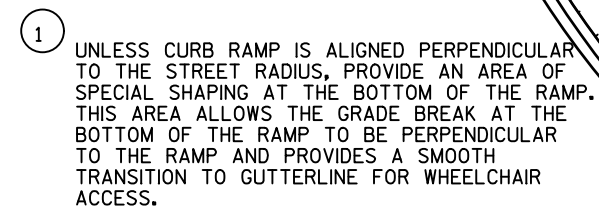



TYPICAL CROSSWALK MARKING DETAIL

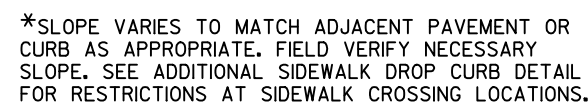

CONCRETE CURB AND GUTTER 24-INCH
TYPE D SPECIAL - PHILLIPS BLVD/US-12

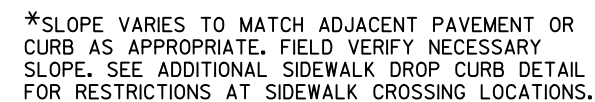

CONCRETE CURB AND GUTTER 24-INCH
TYPE D

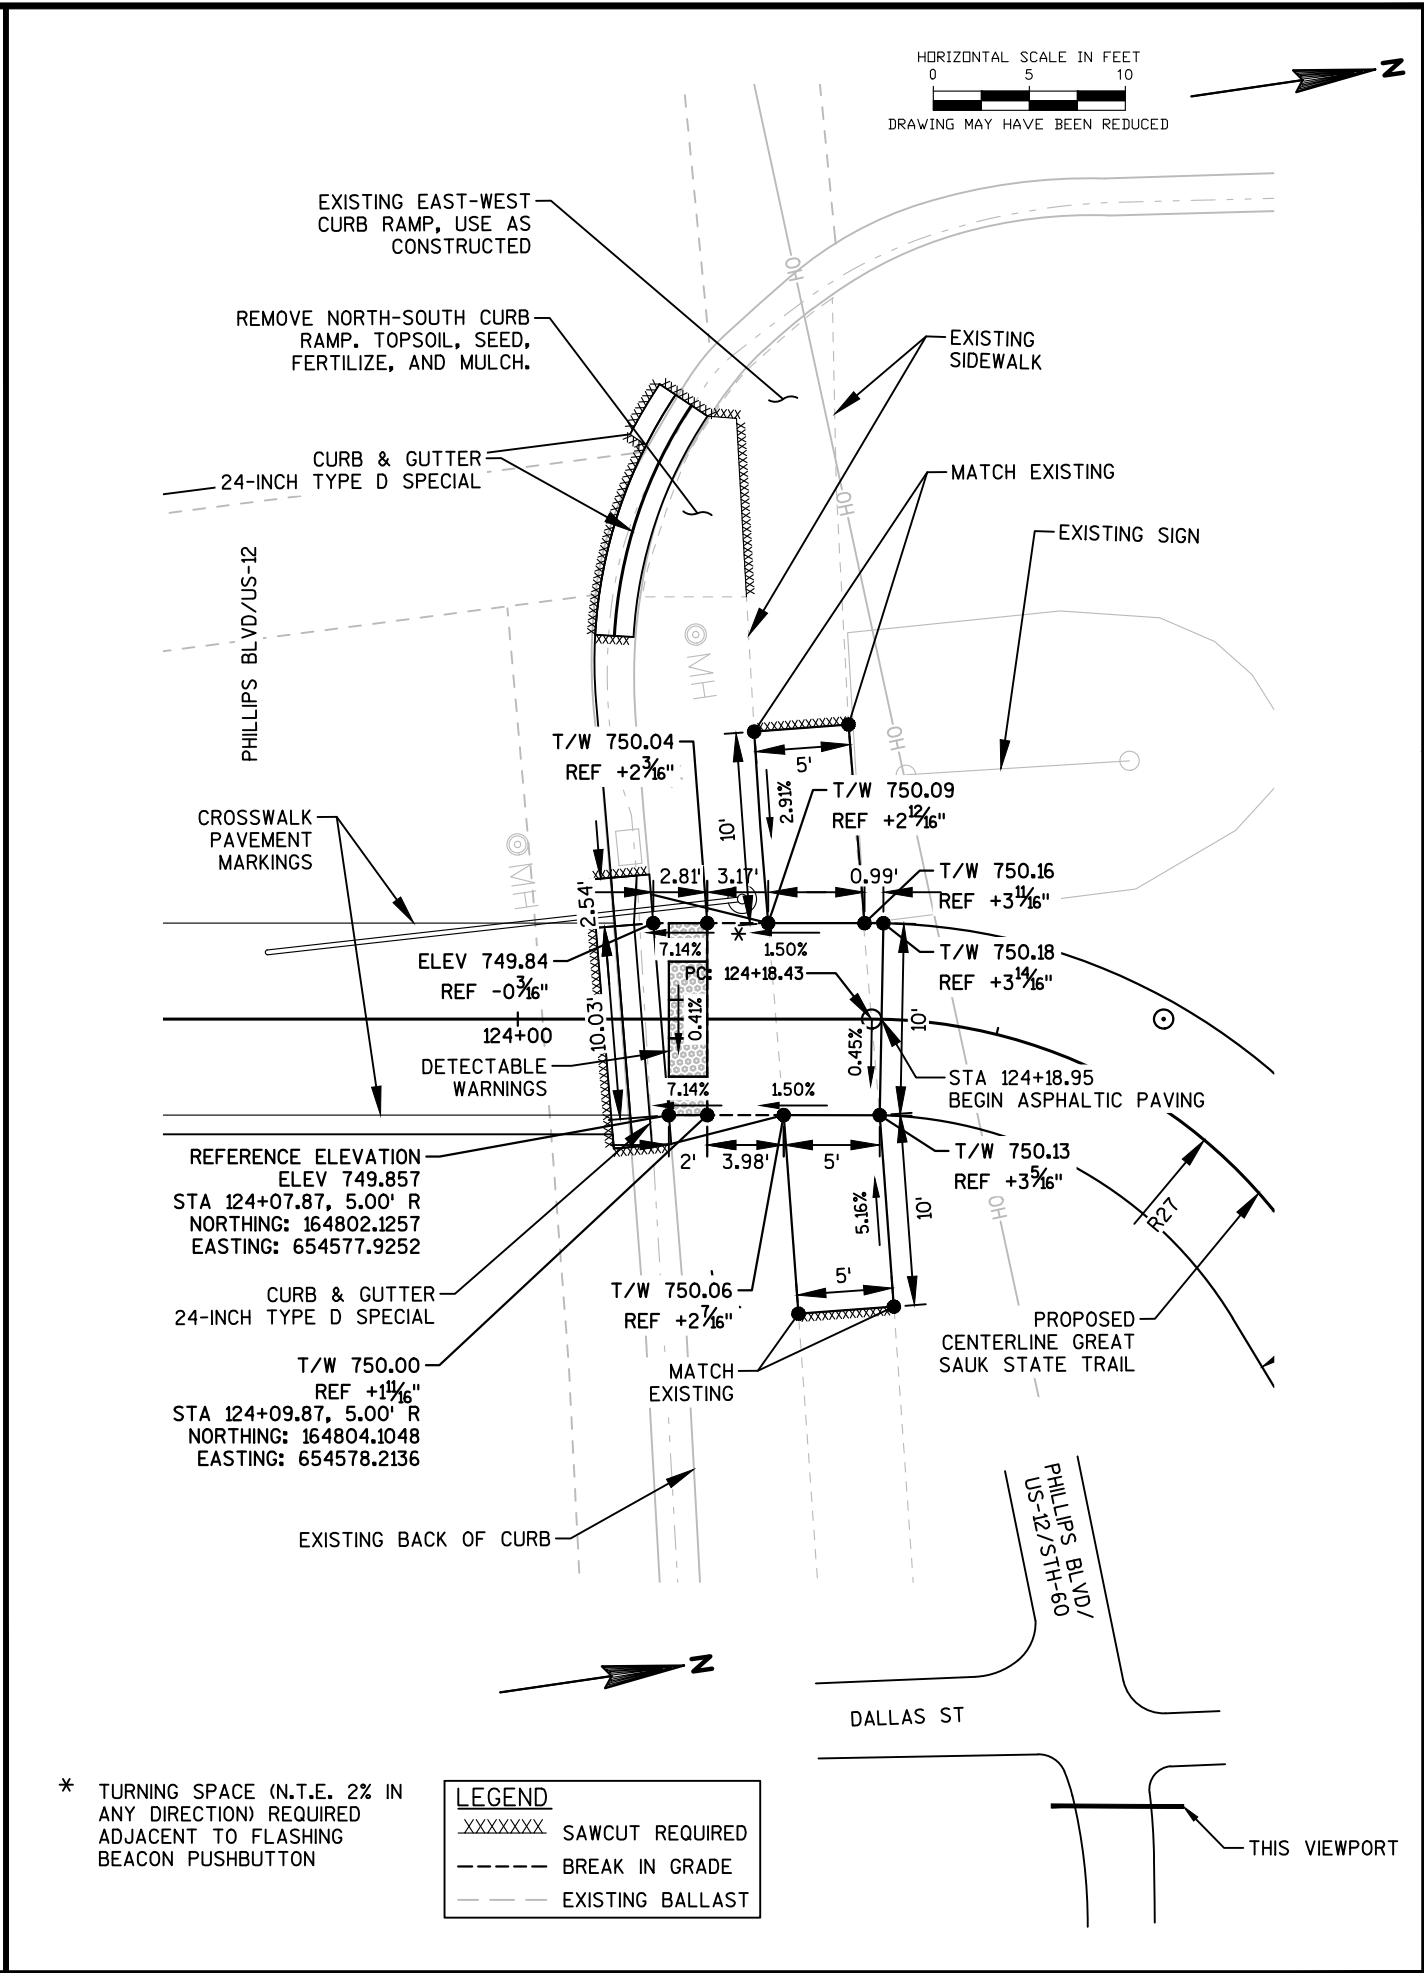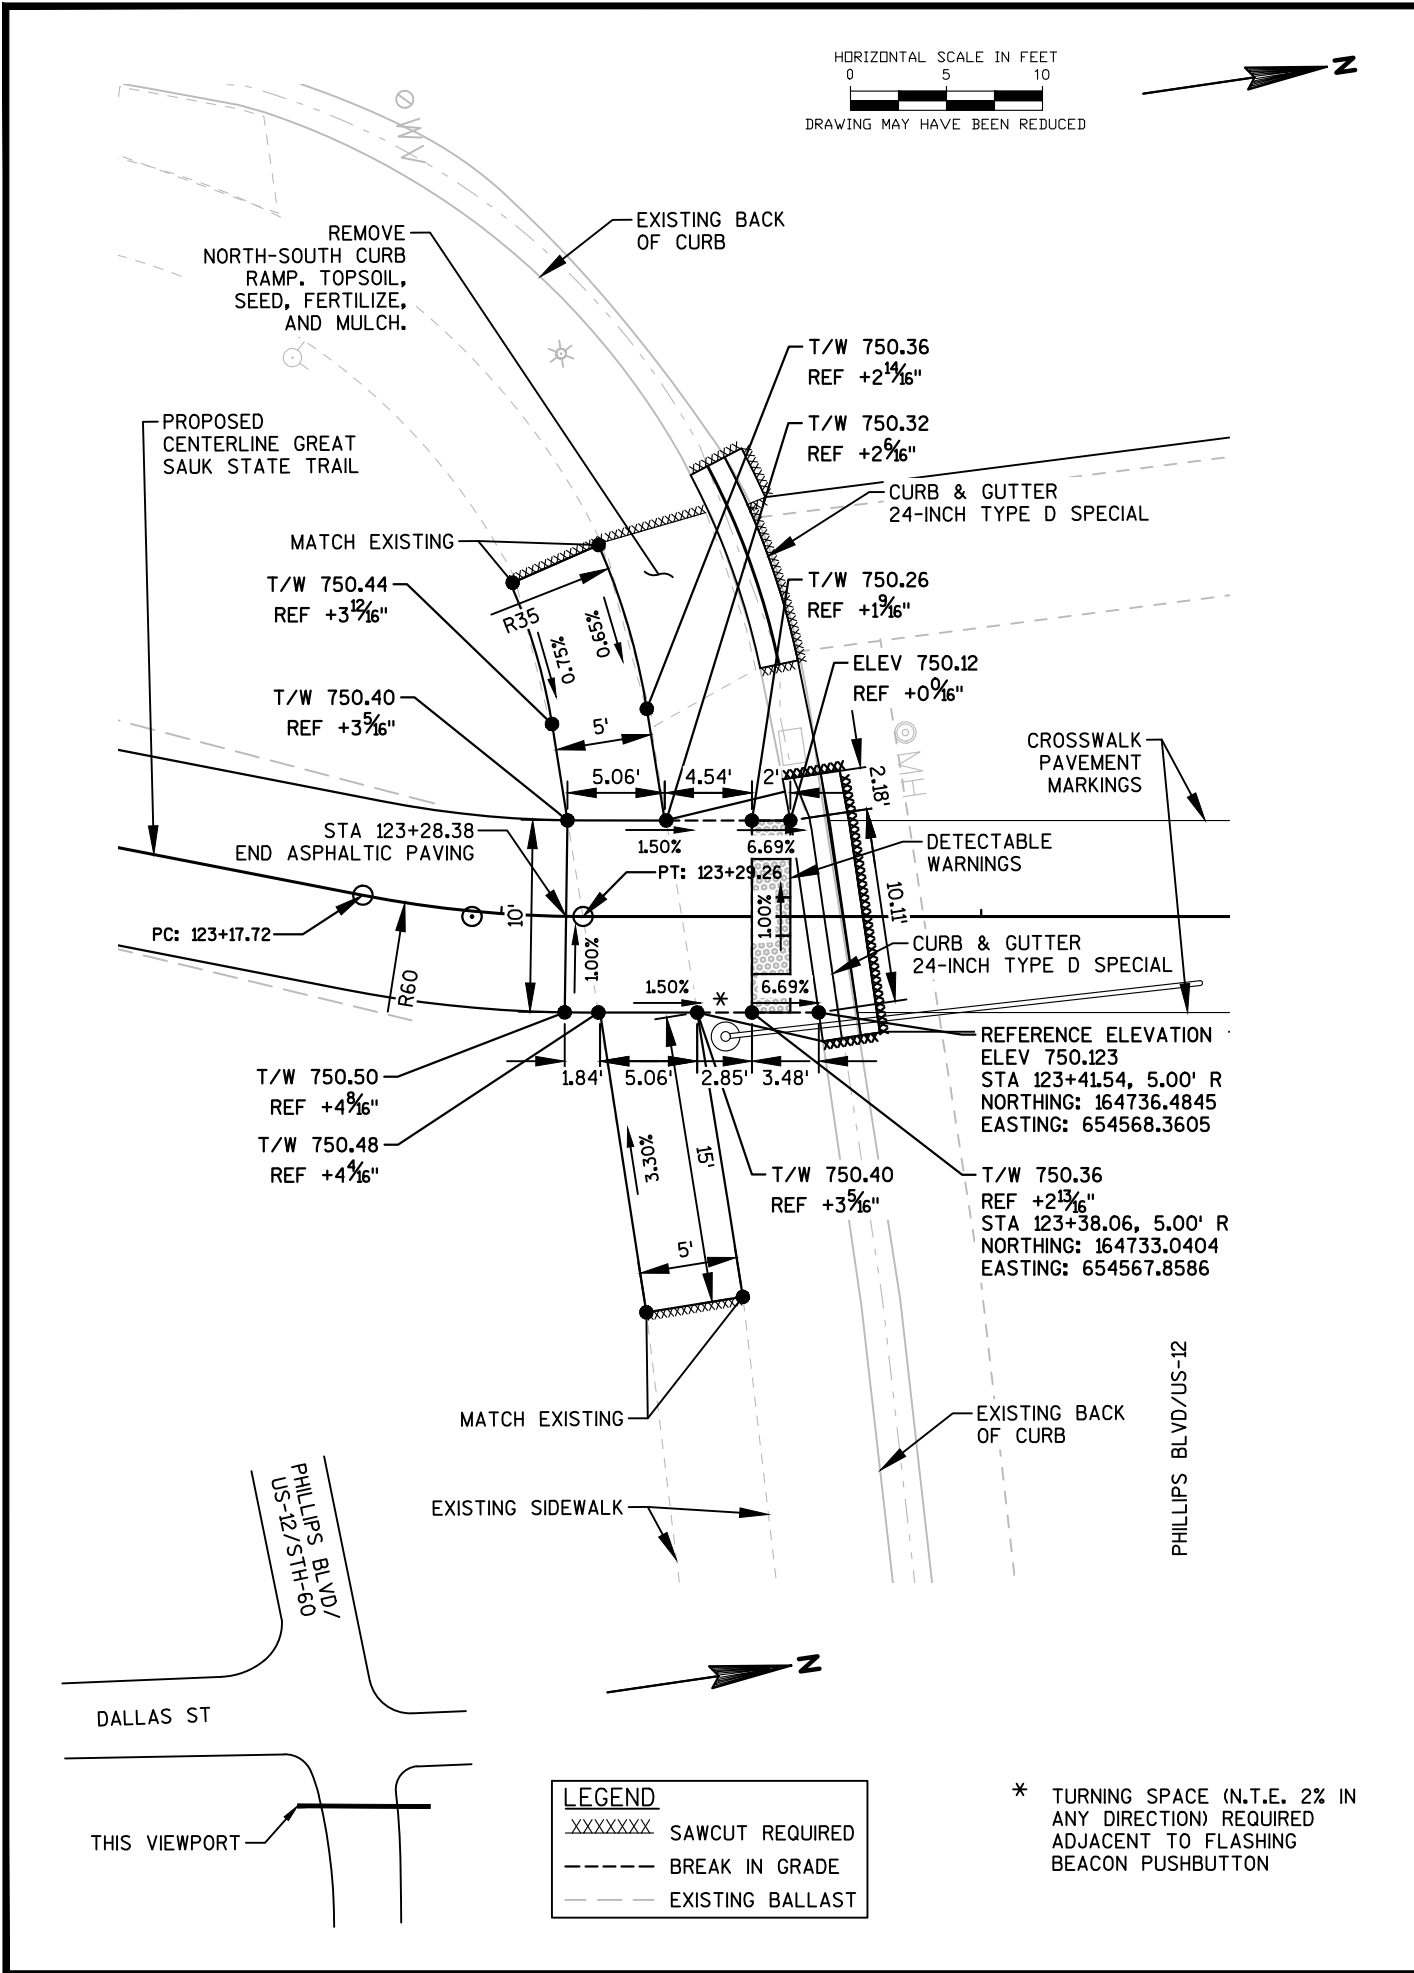

JEWELL
associates engineers, inc.

Engineers - Surveyors - Architects

560 Sunrise Drive
Spring Green, WI 53588
phone: 608-588-7484
fax: 608-588-9322

THIS DOCUMENT, THE IDEAS AND DESIGNS INCORPORATED HEREIN AS AN INSTRUMENT OF SERVICE, IS THE PROPERTY OF JEWELL ASSOCIATES ENGINEERS, INC. AND IS NOT TO BE USED IN WHOLE OR IN PART WITHOUT PRIOR WRITTEN AUTHORIZATION OF JEWELL ASSOCIATES ENGINEERS, INC.

IIW, P.C.

iiw

ARCHITECTURE
CIVIL ENGINEERING
CONSTRUCTION SERVICES
ENVIRONMENTAL ENGINEERING
LAND SURVEYING
MUNICIPAL ENGINEERING
STRUCTURAL ENGINEERING
TRANSPORTATION ENGINEERING
INTEGRITY.EXPERTISE.SOLUTIONS




Great Sauk State Trail Prairie Du Sac/Sauk City Unit Sauk County, Wisconsin

Date
6/22/2017


Date	Revision

Drawing Name
**Construction
Details
Phillips Blvd/US-12
Curb Ramps**

Sheet Number
C4.6
Project Number
16217

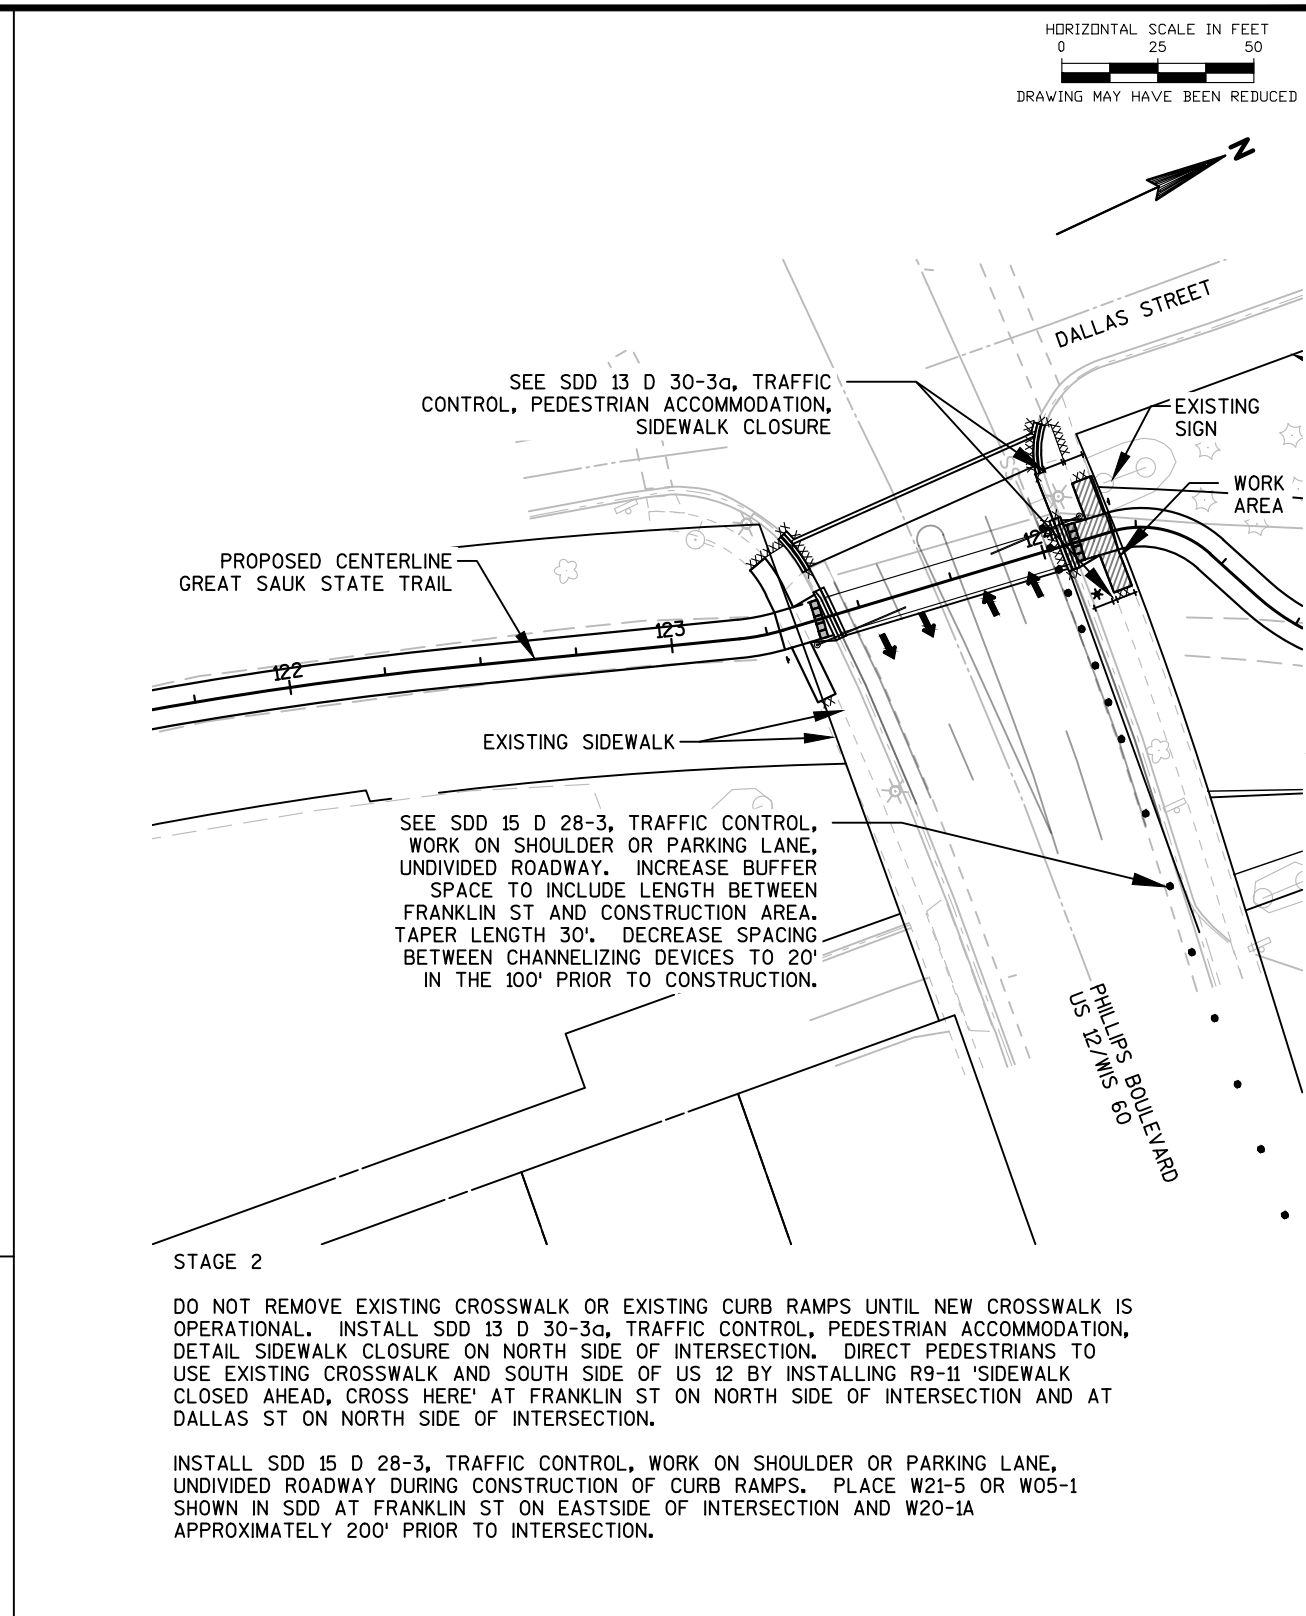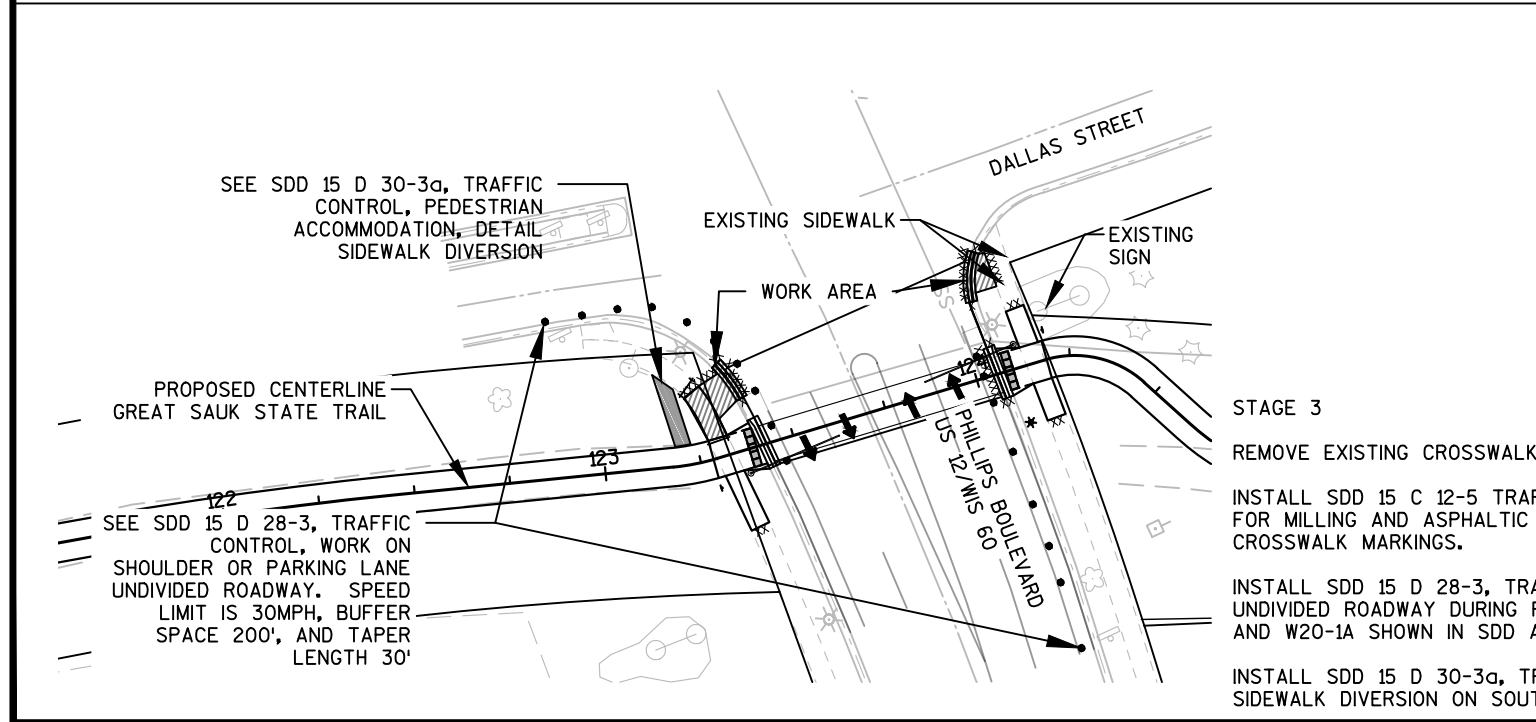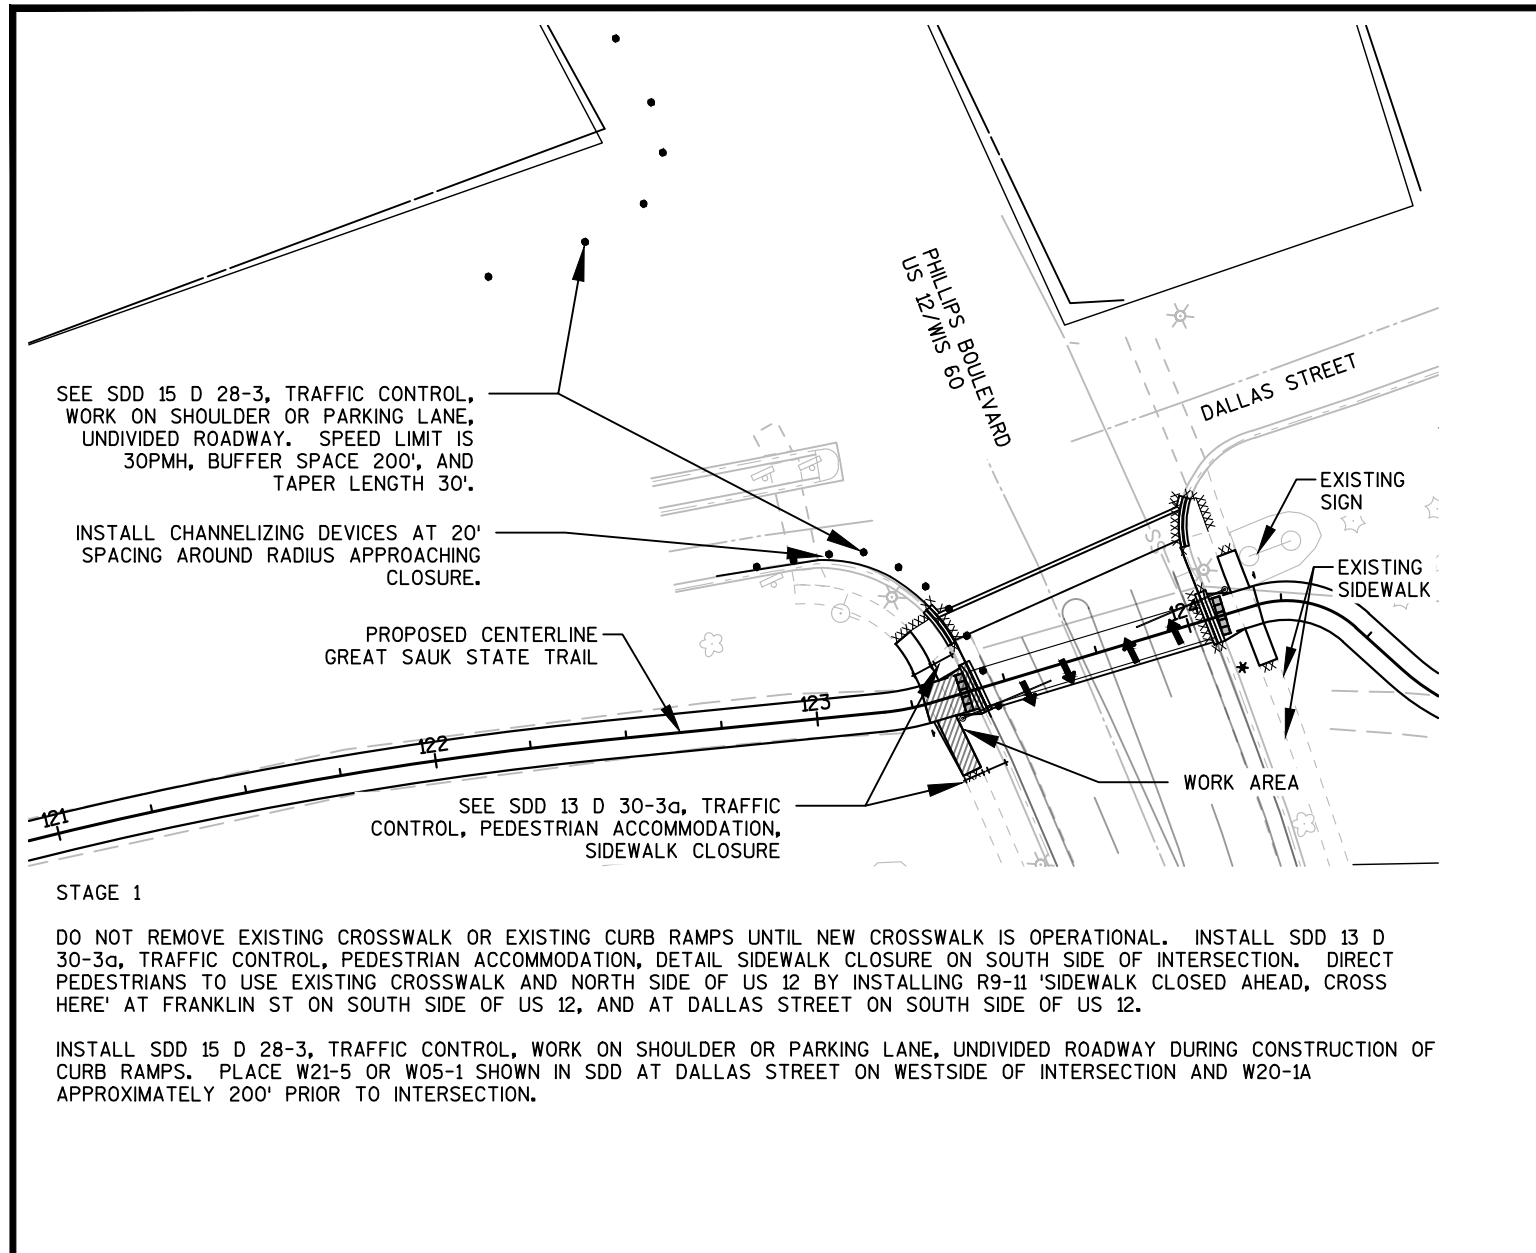

HORIZONTAL SCALE IN FEET
0 25 50
DRAWING MAY HAVE BEEN REDUCED

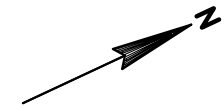

JEWELL
associates engineers, inc.
Engineers - Surveyors - Architects

560 Sunrise Drive
Spring Green, WI 53588
phone: 608-588-7484
fax: 608-588-9322

THIS DOCUMENT, THE IDEAS AND DESIGNS INCORPORATED HEREIN AS AN INSTRUMENT OF SERVICE, IS THE PROPERTY OF JEWELL ASSOCIATES ENGINEERS, INC. AND IS NOT TO BE USED IN WHOLE OR IN PART WITHOUT PRIOR WRITTEN AUTHORIZATION OF JEWELL ASSOCIATES ENGINEERS, INC.

IIW, P.C.

iiw

ARCHITECTURE
CIVIL ENGINEERING
CONSTRUCTION SERVICES
ENVIRONMENTAL ENGINEERING
LAND SURVEYING
MUNICIPAL ENGINEERING
STRUCTURAL ENGINEERING
TRANSPORTATION ENGINEERING
INTEGRITY.EXPERTISE.SOLUTIONS

Great Sauk State Trail Prairie Du Sac/Sauk City Unit Sauk County, Wisconsin

Date
6/5/2017

Date	Revision

Drawing Name
**Traffic Control
Phillips Blvd/US-12**

Sheet Number
C4.23
Project Number
16217

LEGEND
XXXXXXX SAWCUT REQUIRED
--- EXISTING BALLAST

EXISTING TRAIL
RIGHT OF WAY

PROPOSED EDGE
OF PAVED TRAIL

PROPOSED CENTERLINE
GREAT SAUK STATE TRAIL

BM 6

CURVE 5M

N19° 18' 23"E

HORIZONTAL SCALE IN FEET
0 10 20
DRAWING MAY HAVE BEEN REDUCED



EXISTING TRAIL
RIGHT OF WAY
EDGE OF EXISTING
PARKING LOT

BENCH MARKS

NO.	STA.	DESCRIPTION	ELEV.	Y	X
6	121+94	3/4" IRON REBAR SET, 19.7' LT	750.53	164,602.11	654,500.21

JEWELL
associates engineers, inc.
Engineers - Surveyors - Architects

560 Sunrise Drive
Spring Green, WI 53588
phone: 608-588-7484
fax: 608-588-9322

THIS DOCUMENT, THE IDEAS AND DESIGNS INCORPORATED
HEREIN AS AN INSTRUMENT OF SERVICE, IS THE PROPERTY
OF JEWELL ASSOCIATES ENGINEERS, INC. AND IS NOT TO BE
USED IN WHOLE OR IN PART WITHOUT PRIOR WRITTEN
AUTHORIZATION OF JEWELL ASSOCIATES ENGINEERS, INC.

IIW, P.C.

iiw
ARCHITECTURE
CIVIL ENGINEERING
CONSTRUCTION SERVICES
ENVIRONMENTAL ENGINEERING
LAND SURVEYING
MUNICIPAL ENGINEERING
STRUCTURAL ENGINEERING
TRANSPORTATION ENGINEERING
INTEGRITY. EXPERTISE. SOLUTIONS.

ARCHITECTURE
CIVIL ENGINEERING
CONSTRUCTION SERVICES
ENVIRONMENTAL ENGINEERING
LAND SURVEYING
MUNICIPAL ENGINEERING
STRUCTURAL ENGINEERING
TRANSPORTATION ENGINEERING
INTEGRITY. EXPERTISE. SOLUTIONS.

LEGEND
XXXXXXX SAWCUT REQUIRED
--- EXISTING BALLAST

EXISTING EAST-WEST
CURB RAMP, USE AS
CONSTRUCTED

REMOVE NORTH-SOUTH CURB
RAMP. TOPSOIL, SEED,
FERTILIZE, AND MULCH.

INSTALL CURB & GUTTER
24-INCH TYPE D SPECIAL

STA 124+11.69, 6.25' L
INSTALL RECTANGULAR
RAPID FLASHING
BEACON ON TROMBONE
ARM MOUNTING WITH
(2) 36"x36" W11-2 SIGNS
(BY OTHERS)

EXISTING CROSSWALK
MARKINGS

RELOCATE LIGHT BY
OTHERS

INSTALL CROSSWALK
PAVEMENT MARKINGS

INSTALL DETECTABLE
WARNINGS ON 6"
THICK PCC PANEL

STA 123+36.68, 6.25' R
INSTALL RECTANGULAR RAPID FLASHING
BEACON ON TROMBONE ARM MOUNTING WITH
(2) 36"x36" W11-2 SIGNS (BY OTHERS)

EXISTING SIDEWALK

REMOVE AND REPLACE
CONCRETE SIDEWALK 4"

DALLAS STREET

EXISTING STREET
RIGHT OF WAY

REMOVE AND
REPLACE CONCRETE
SIDEWALK 4"

PROPOSED SIGN "STOP"
MUTCD R1-1 18"x18"
STA 124+18.95
BEGIN ASPHALTIC PAVING

INSTALL DETECTABLE
WARNINGS ON 6"
THICK PCC PANEL

CURVE 7M

EXISTING TRAIL
RIGHT OF WAY


PROPOSED EDGE
OF PAVED TRAIL

PROPOSED CENTERLINE
GREAT SAUK STATE TRAIL

CURVE 9M

PED/BIKE CROSSING SIGNING
ON PHILLIPS BLVD.
INSTALLED BY OTHERS

HORIZONTAL SCALE IN FEET
0 10 20
DRAWING MAY HAVE BEEN REDUCED

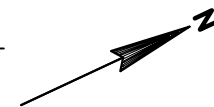

CURVE 6M DATA

PI STA = 123+23.51
Y = 164,719.330
X = 654,560.808
R = 60.00
D = 95°29'35"
DELTA = 11°00'58"
L = 11.54
T = 5.79
C = 11.52
PC STA = 123+17.72
Y = 164,713.870
X = 654,558.895
PT STA = 123+29.26
Y = 164,725.056
X = 654,561.642

CURVE 7M DATA

PI STA = 124+33.64
Y = 164,828.345
X = 654,576.693
R = 27.00
D = 212°12'24"
DELTA = 58°47'21"
L = 27.70
T = 15.21
C = 26.50
PC STA = 124+18.43
Y = 164,813.294
X = 654,574.500
PT STA = 124+46.13
Y = 164,834.269
X = 654,590.702

CURVE 8M DATA

PI STA = 124+81.78
Y = 164,848.151
X = 654,623.533
R = 60.00
D = 95°29'35"
DELTA = 35°50'51"
L = 37.54
T = 19.41
C = 36.93
PC STA = 124+62.37
Y = 164,840.593
X = 654,605.659
PT STA = 124+99.91
Y = 164,864.745
X = 654,633.596

Great Sauk State Trail
Prairie Du Sac/Sauk City Unit
Sauk County, Wisconsin

Date
6/21/2017

Date Revision

Drawing Name

Plan Views
Mainline Trail

Sheet Number

C6.4

Project Number

16217