




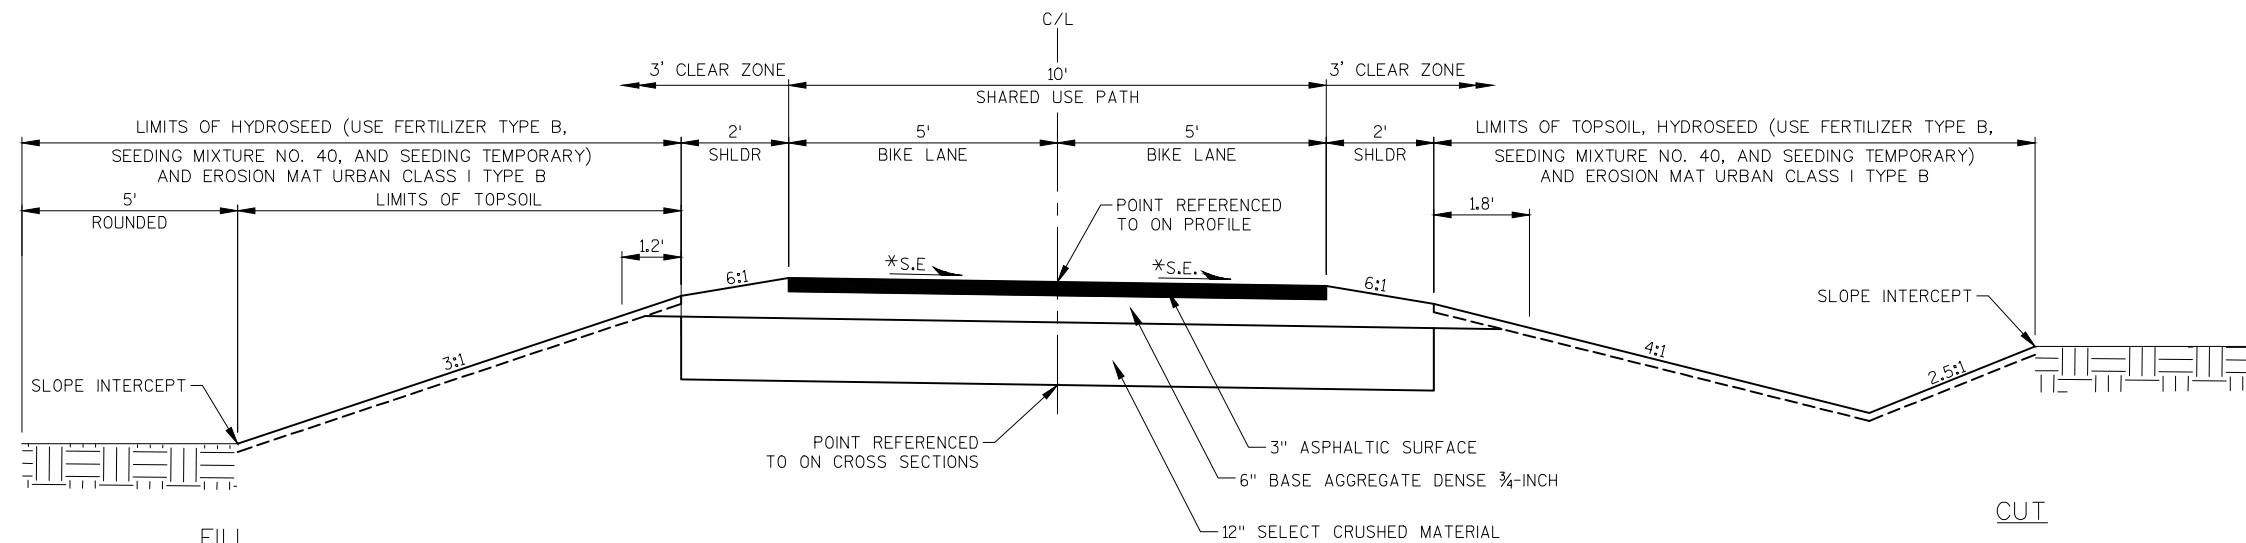

* SEE SUPERELEVATION TABLE

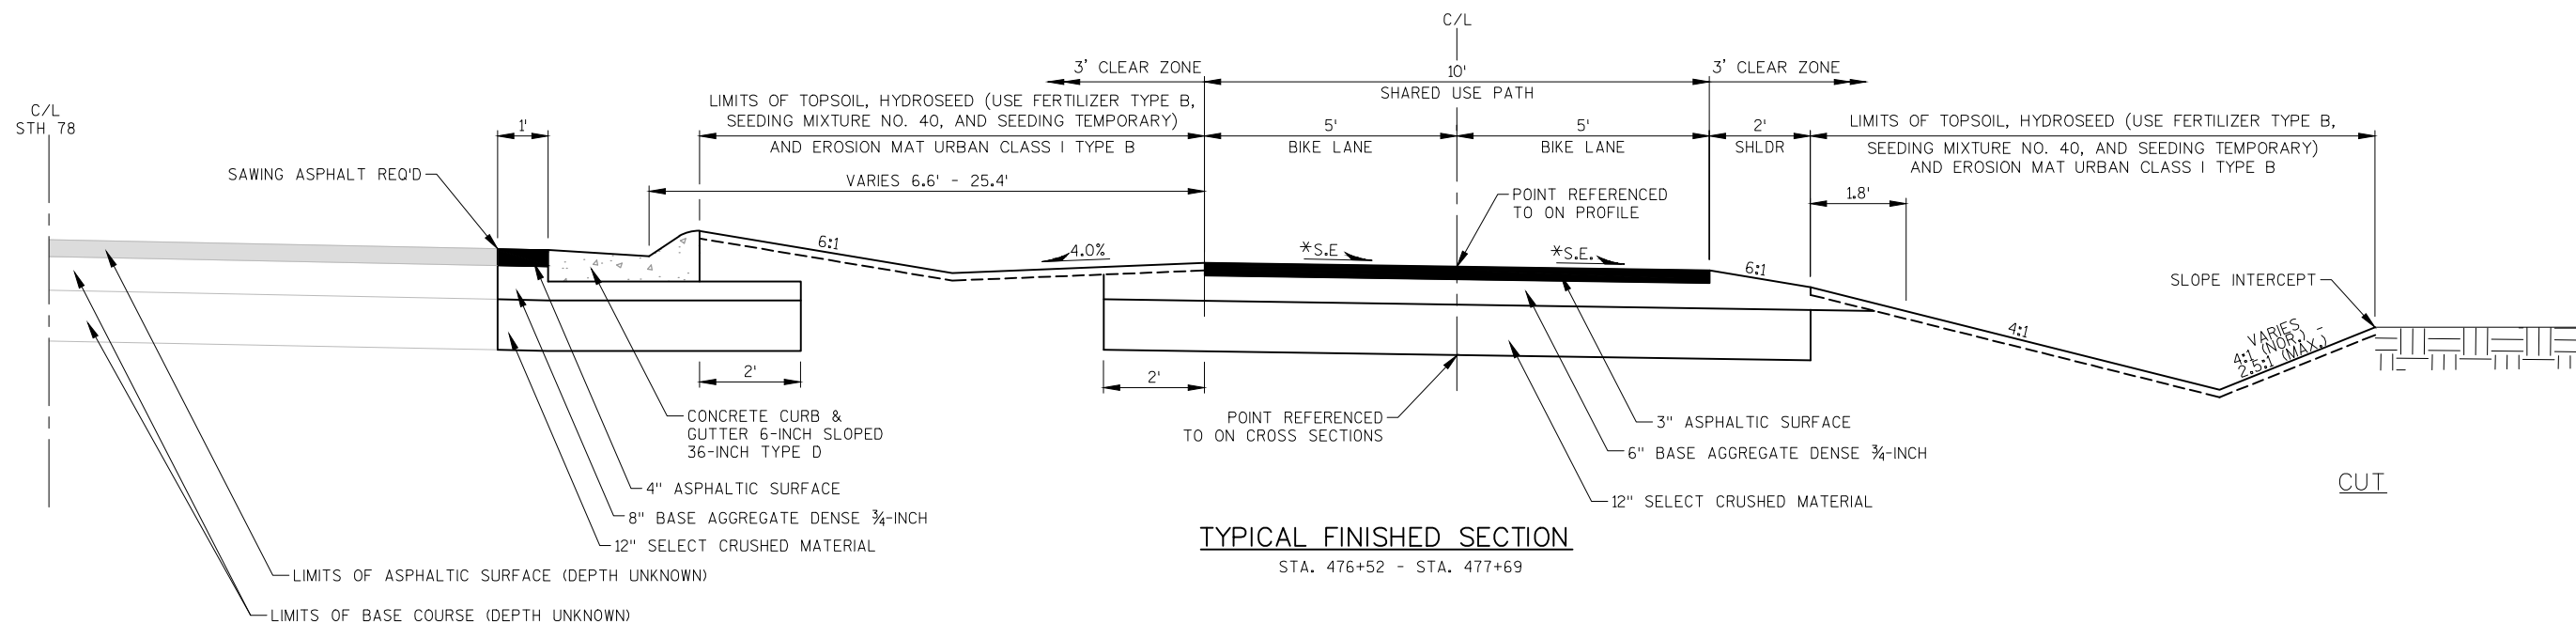

* SEE SUPERELEVATION TABLE

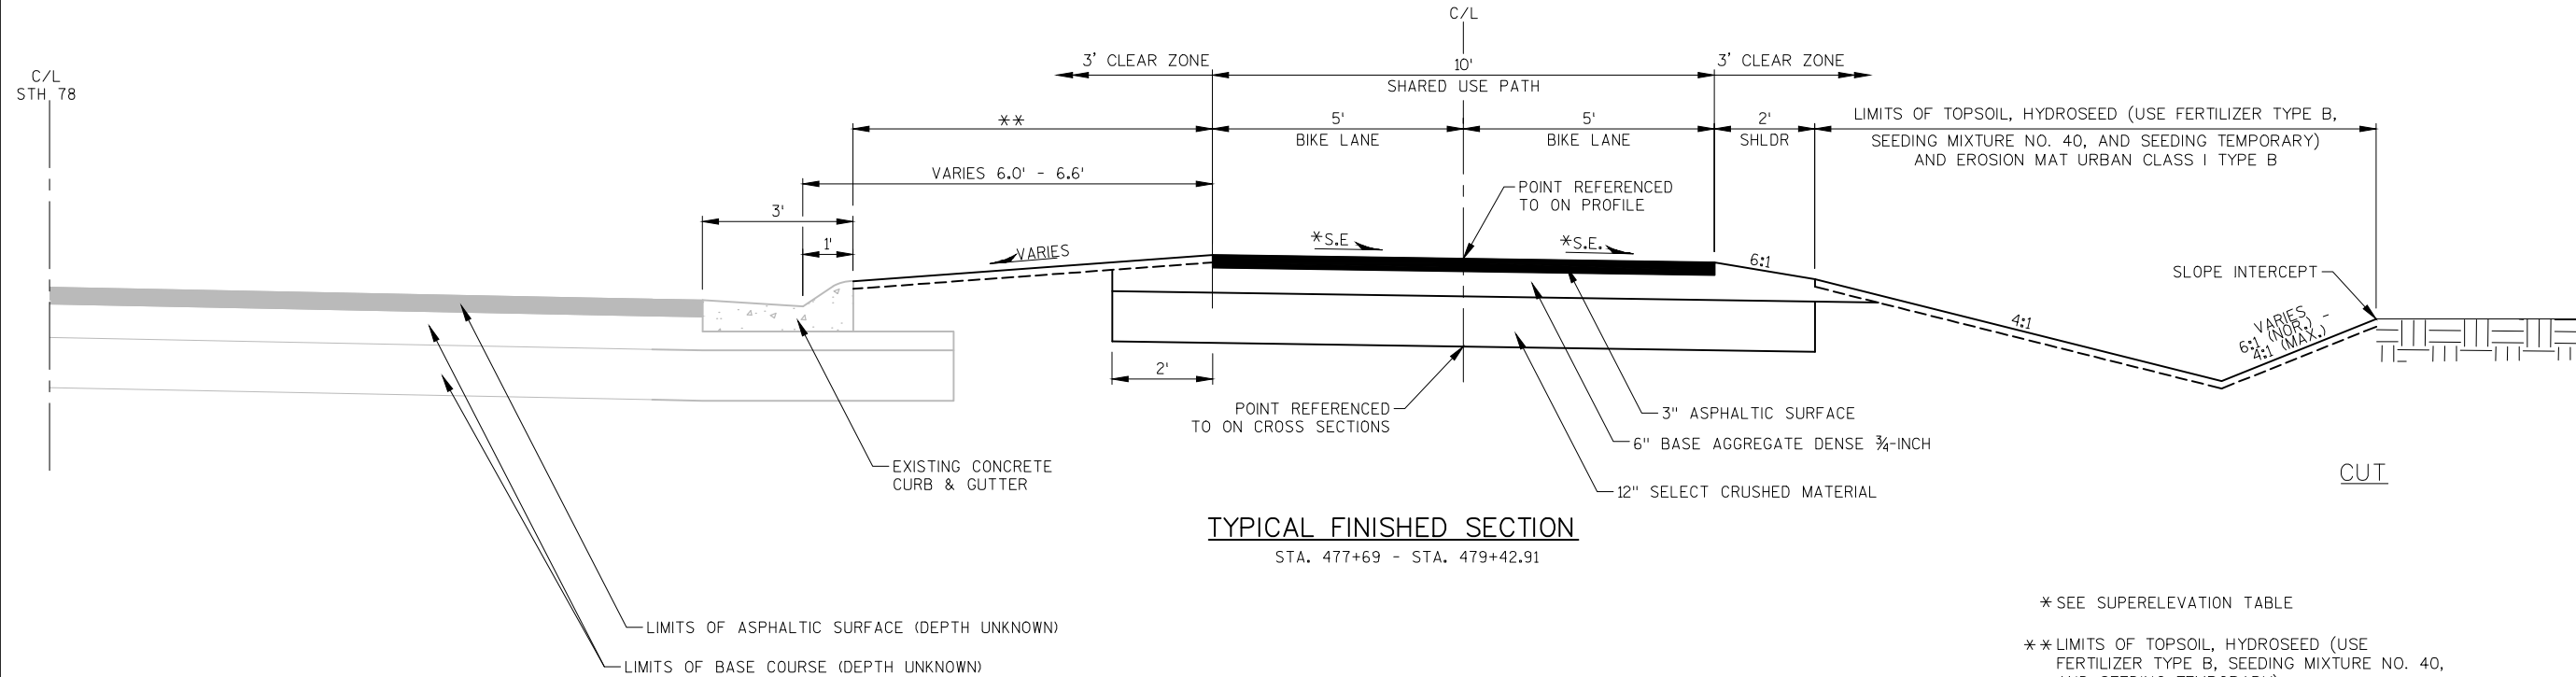

TYPICAL FINISHED SECTION
STA. 477+69 - STA. 479+42.91

* SEE SUPERELEVATION TABLE
** LIMITS OF TOPSOIL, HYDROSEED (USE FERTILIZER TYPE B, SEEDING MIXTURE NO. 40, AND SEEDING TEMPORARY) AND EROSION MAT URBAN CLASS I TYPE B

Great Sauk State Trail
Prairie Du Sac/Sauk City Unit
Sauk County, Wisconsin

Date	
6/5/17	
.	.
.	.
.	.
.	.
.	.
.	.
Date	Revision

Drawing Name
Typical Finished Section

Sheet Number
C3.6
Project Number
SB2010


LEGEND

DIRECTION OF FLOW

XXXXXXXXXX
SAWING ASPHALT/SAWING CONCRETE/SAWING STEEL RAIL

LIMITS OF EXISTING RAIL OVER EXISTING TIES TO REMAIN

LIMITS OF RAIL AND TIE REMOVAL BY OTHERS (PRIOR TO CONSTRUCTION)

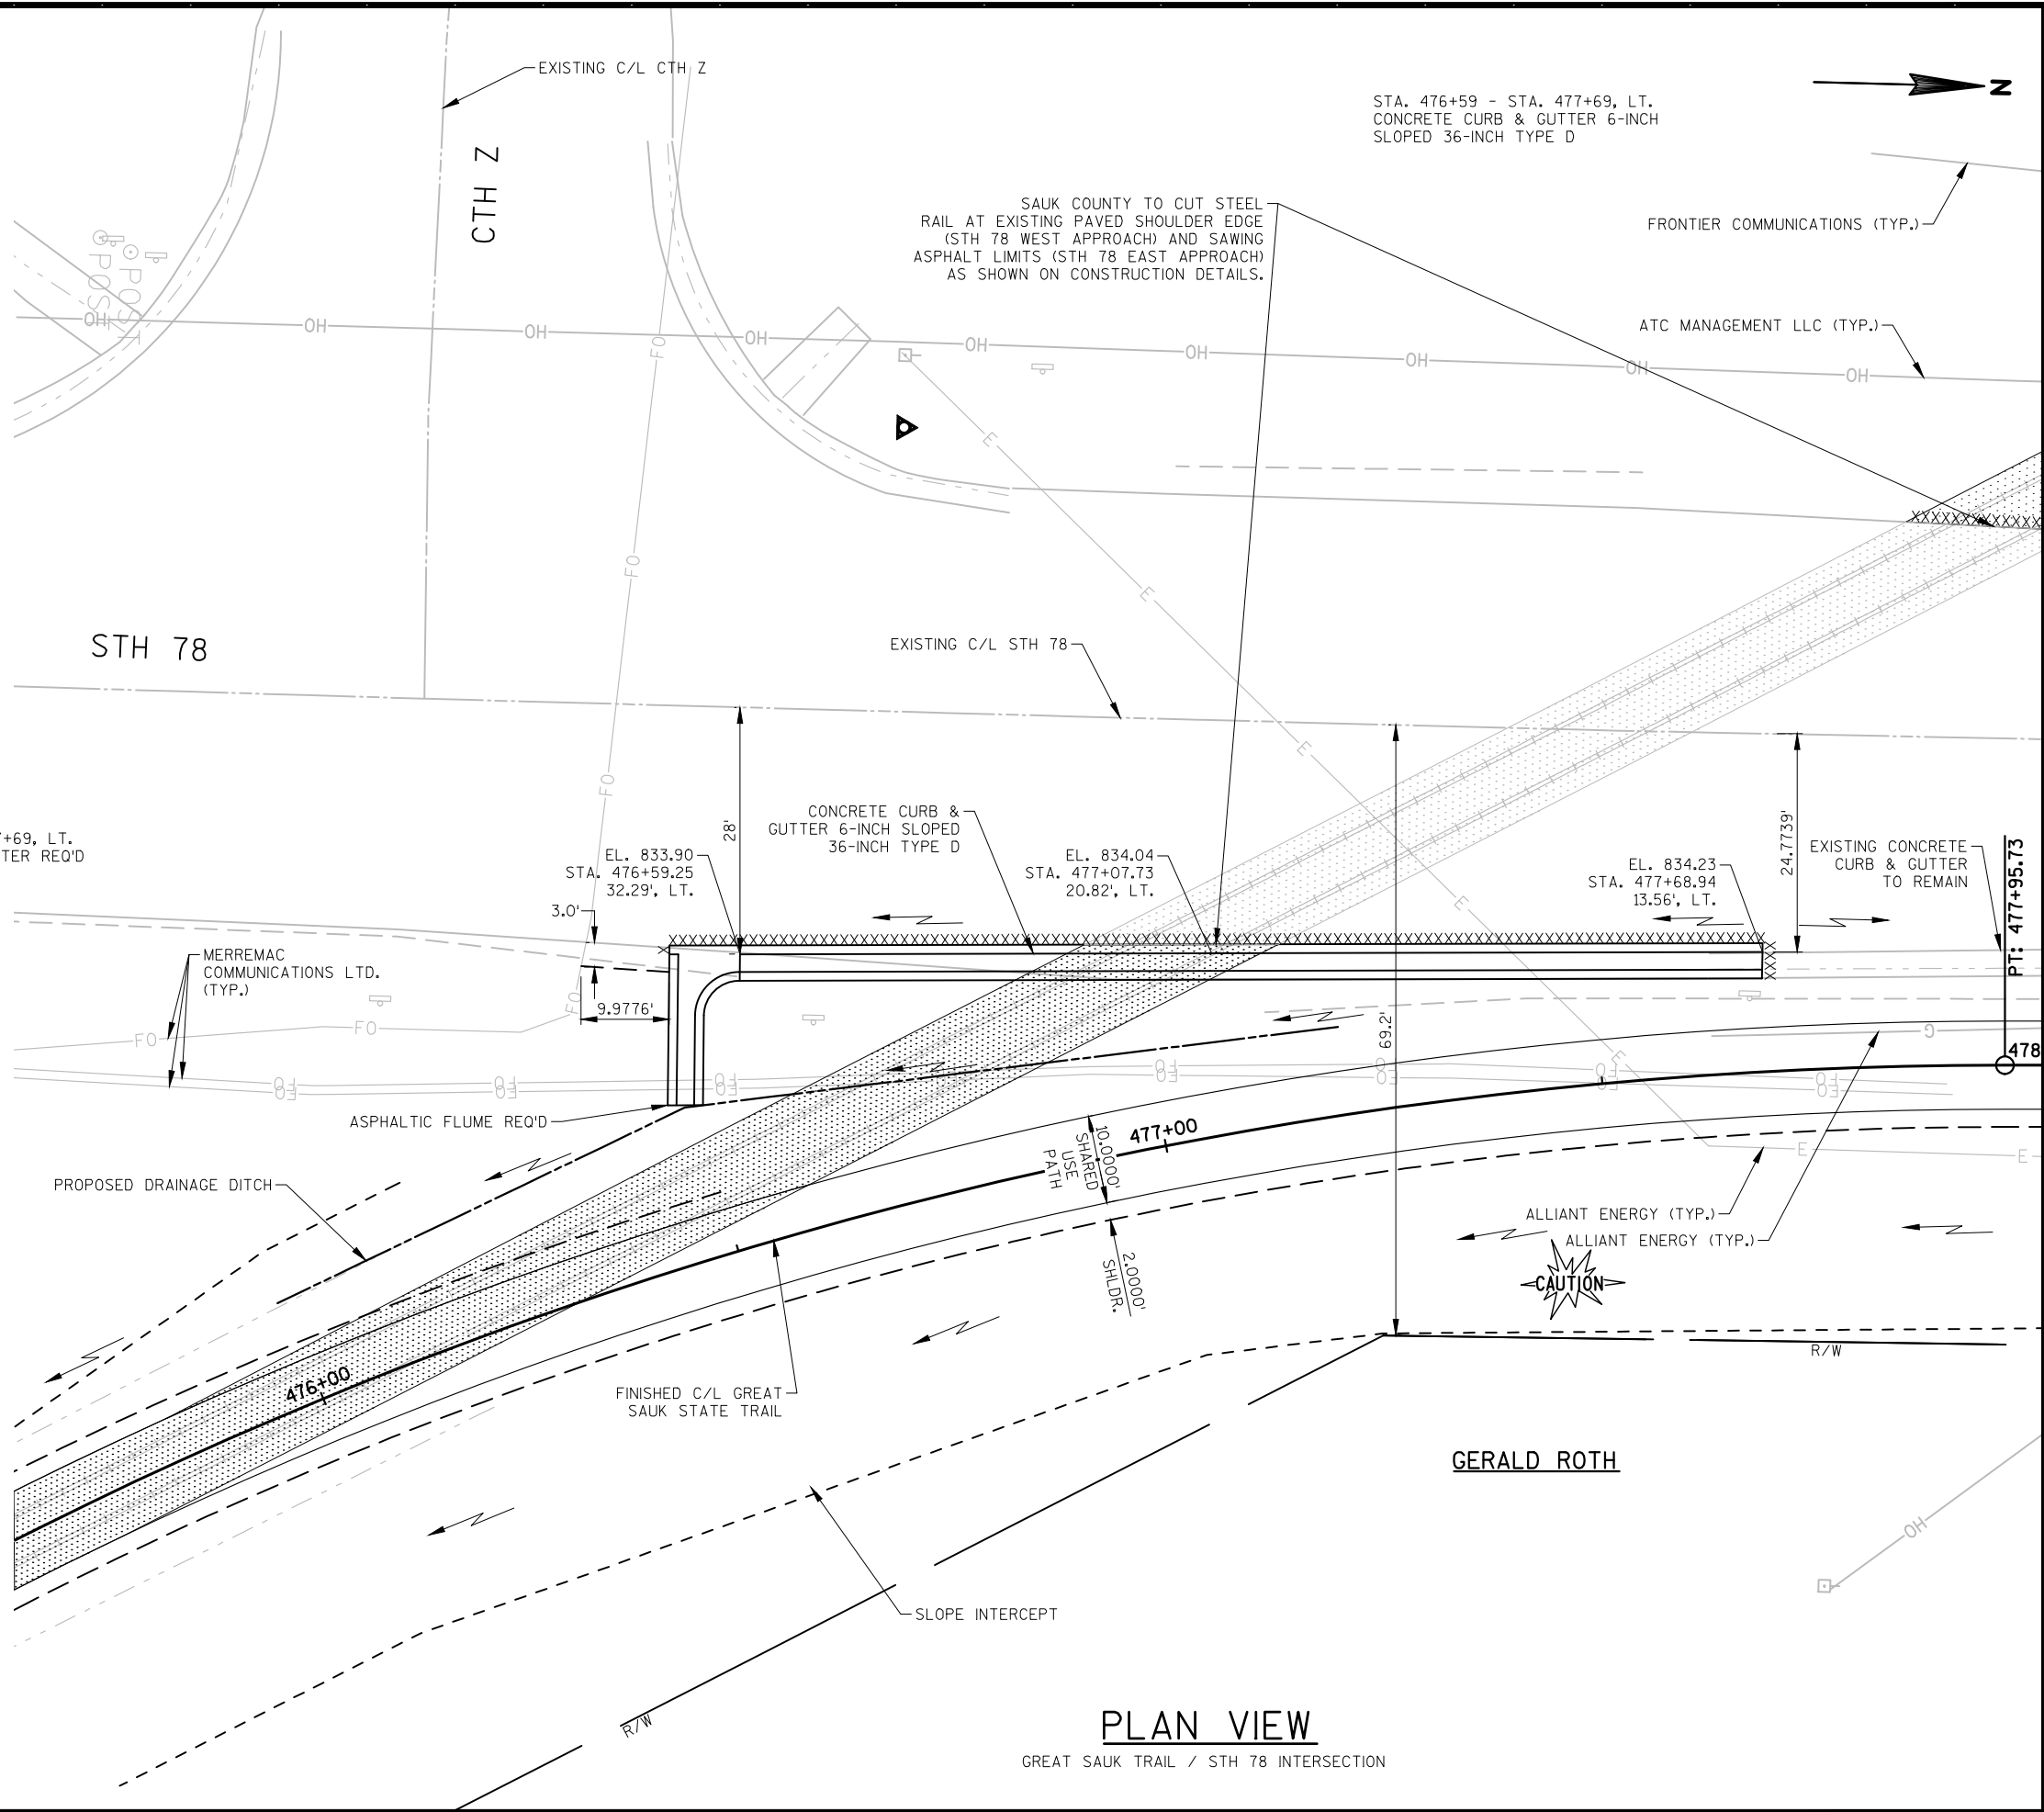

JEWELL

associates engineers, inc.

Engineers - Surveyors - Architects

560 Sunrise Drive

Spring Green, WI 53588

phone: 608-588-7484

fax: 608-588-9322

THIS DOCUMENT, THE IDEAS AND DESIGNS INCORPORATED HEREIN AS AN INSTRUMENT OF SERVICE, IS THE PROPERTY OF JEWELL ASSOCIATES ENGINEERS, INC. AND IS NOT TO BE USED IN WHOLE OR IN PART WITHOUT PRIOR WRITTEN AUTHORIZATION OF JEWELL ASSOCIATES ENGINEERS, INC.

IIW, P.C.

iiw

ARCHITECTURE

CIVIL ENGINEERING

CONSTRUCTION SERVICES

ENVIRONMENTAL ENGINEERING

LAND SURVEYING

MUNICIPAL ENGINEERING

STRUCTURAL ENGINEERING

TRANSPORTATION ENGINEERING

INTEGRITY.EXPERTISE.SOLUTIONS

Great Sauk State Trail

Prairie Du Sac/Sauk City Unit

Sauk County, Wisconsin

Date

6/5/2017

Date

Revision

Drawing Name

CONSTRUCTION DETAILS

Sheet Number

C4.31

Project Number

SB2010

FILE NAME : S:\PROJECTS\SB2010 GREAT SAUK STATE TRAIL\DESIGN\CONSTRUCTION DETAILS\INTERSECTION DETAILS STH 78.DWG


LAYOUT : LAYOUT1

PLOT DATE : 6/2/2017

PLOT TIME : 9:15:52 AM

PLOT BY : JULIA ZEHNER


PLOT SCALE : 1" = 1'

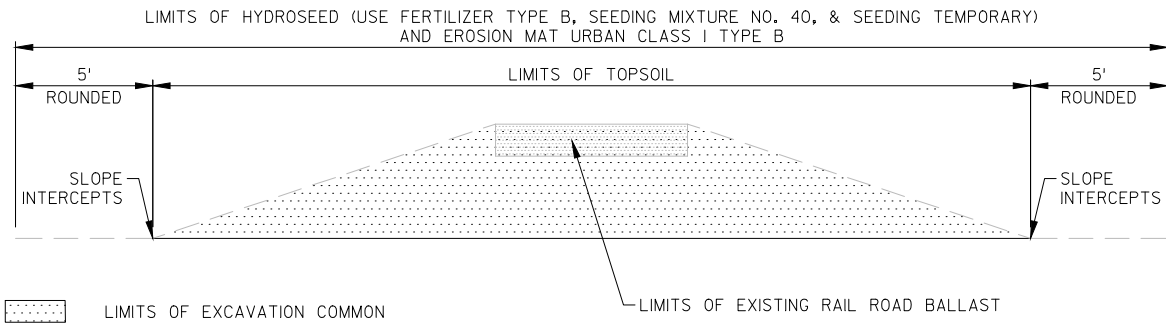


NOTE: REMOVE EXISTING RAIL CORRIDOR TO EXISTING ADJACENT CONTOURS. (PAID FOR AS EXCAVATION COMMON)

SECTION A-A



(STA. 475-59 - STA. 477+03, LT.)
(STA. 477+90 - STA. 481+03, LT.)

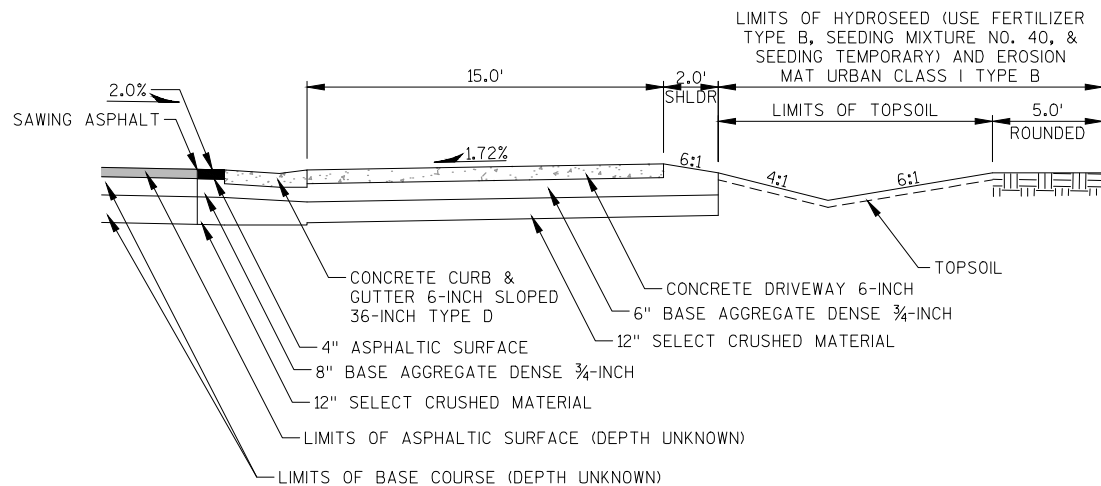

SECTION B-B

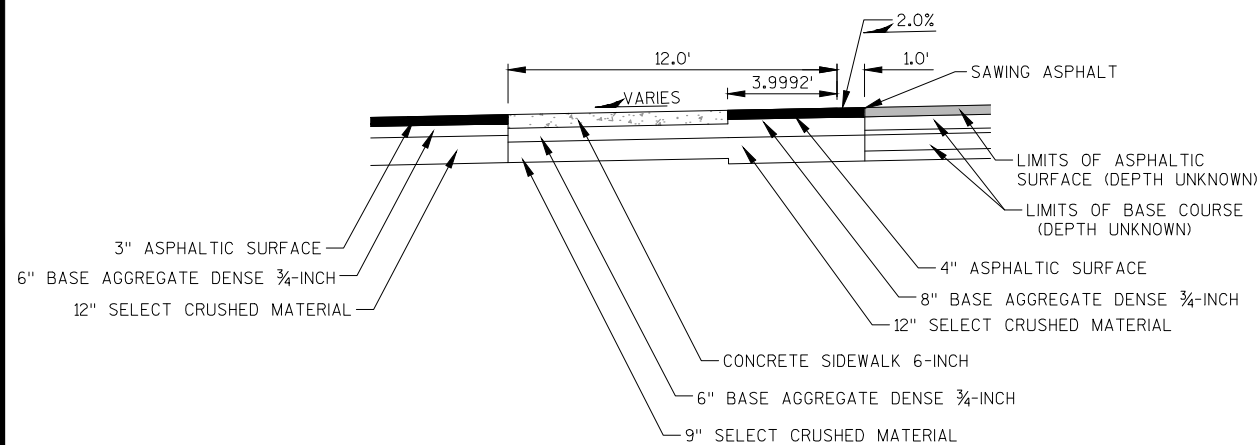

SECTION C-C

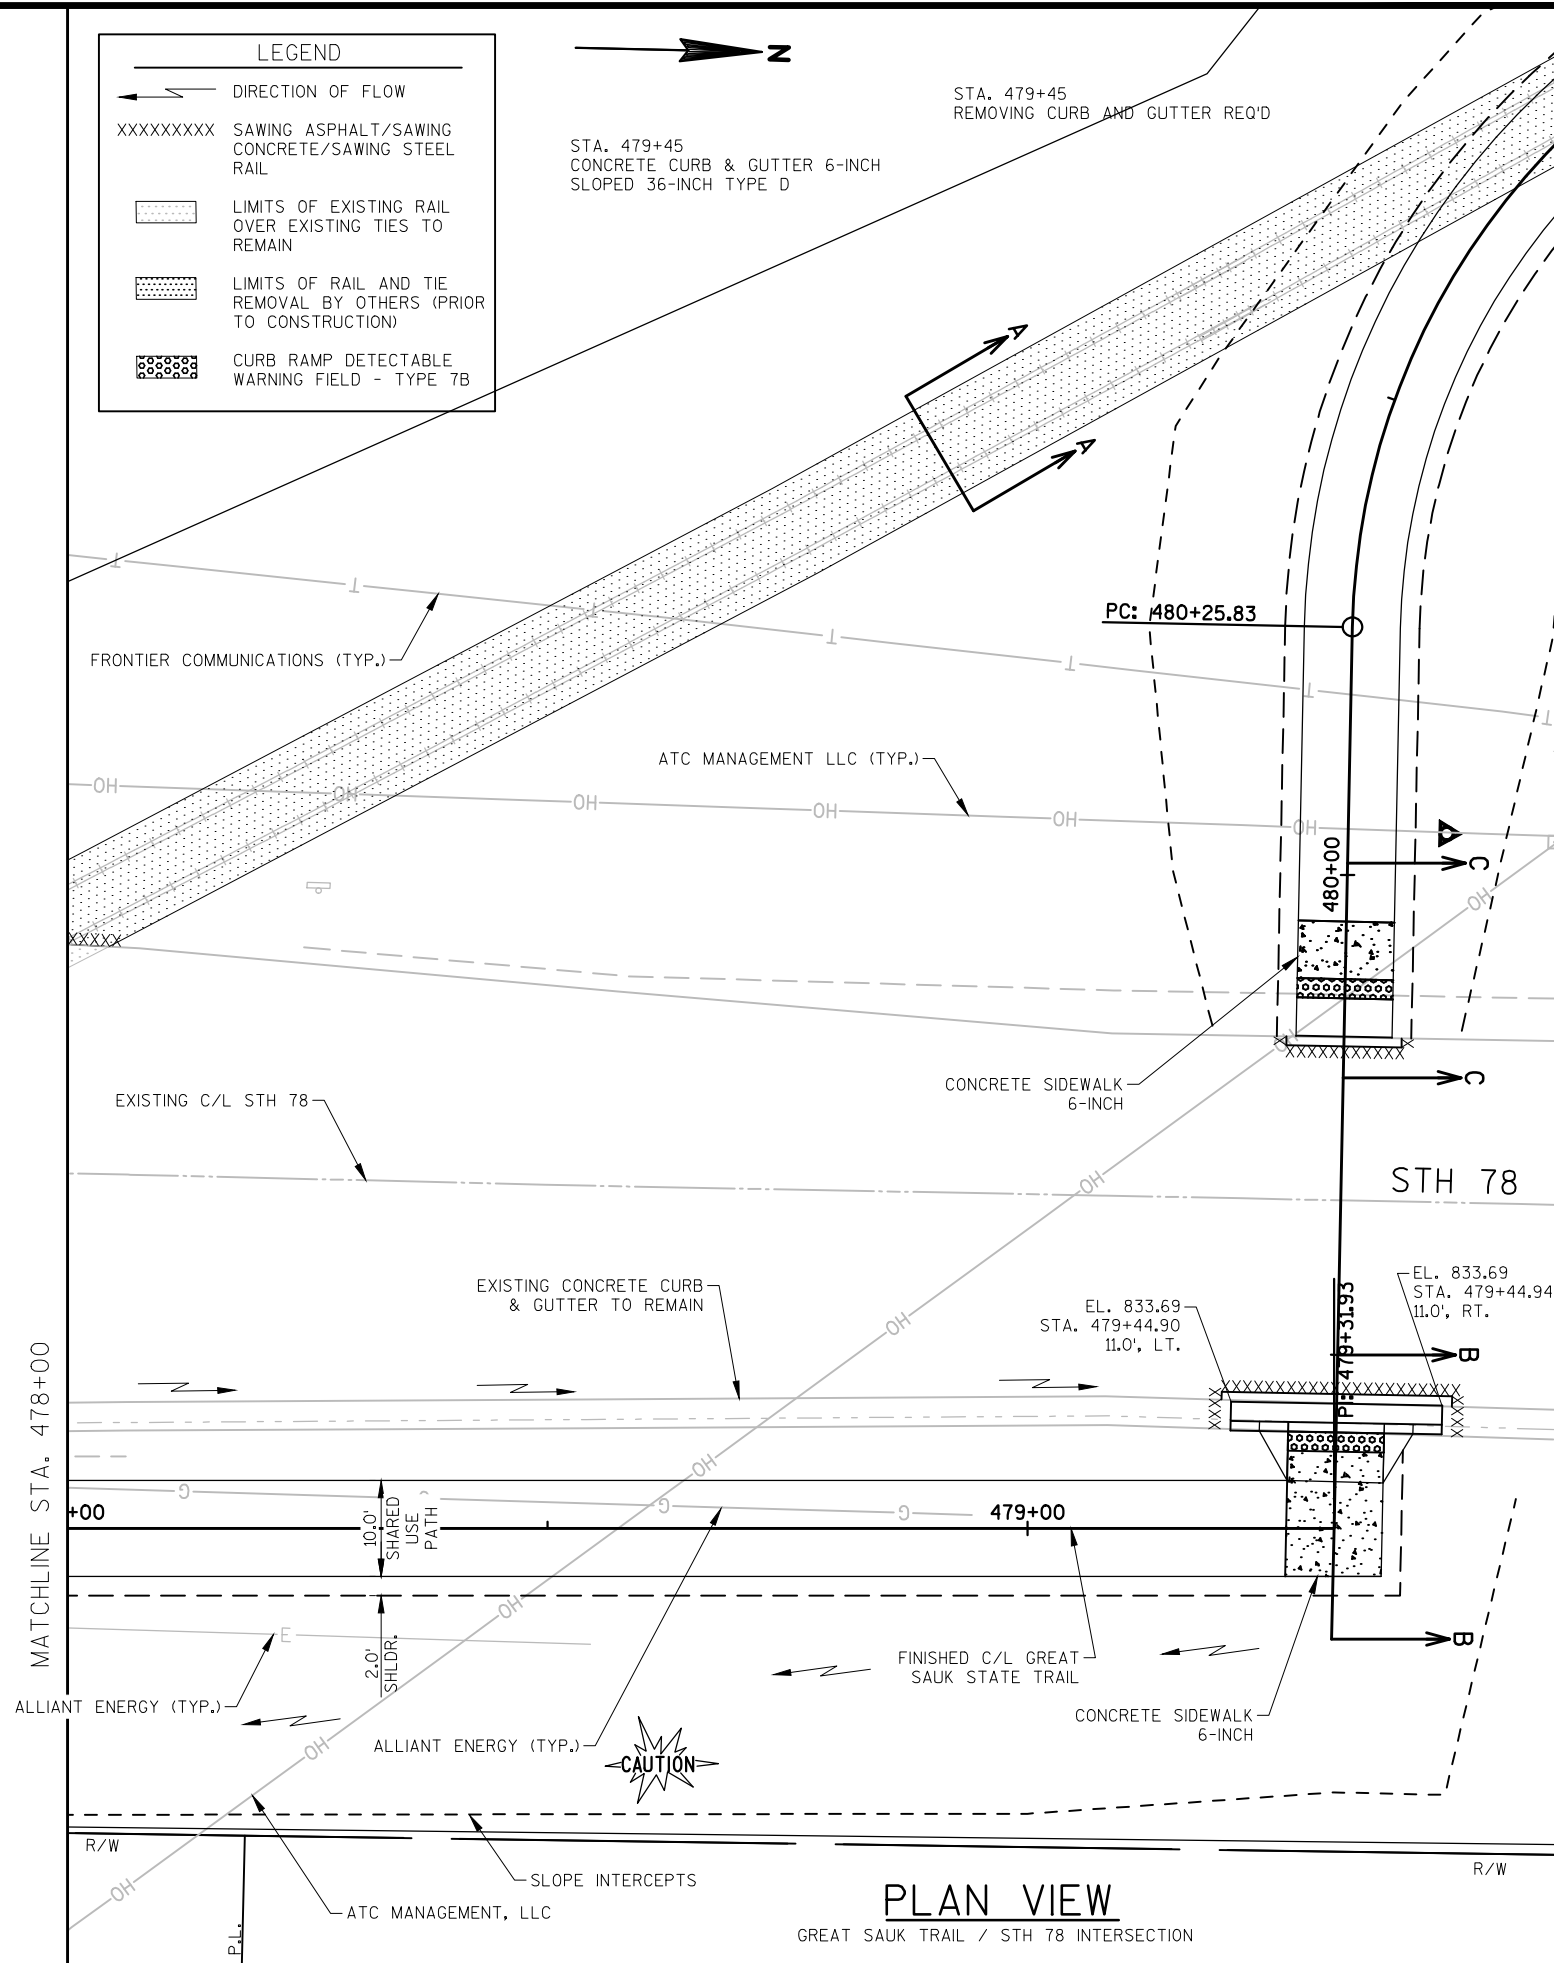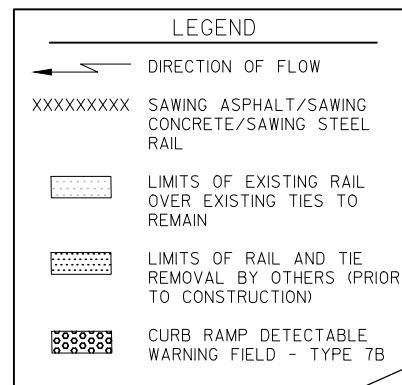

JEWELL
associates engineers, inc.

Engineers - Surveyors - Architects

560 Sunrise Drive
Spring Green, WI 53588
phone: 608-588-7484
fax: 608-588-9322

THIS DOCUMENT, THE IDEAS AND DESIGNS INCORPORATED HEREIN AS AN INSTRUMENT OF SERVICE IS THE PROPERTY OF JEWELL ASSOCIATES ENGINEERS, INC. AND IS NOT TO BE USED IN WHOLE OR IN PART WITHOUT PRIOR WRITTEN AUTHORIZATION OF JEWELL ASSOCIATES ENGINEERS, INC.

IIW, P.C.

iiw

ARCHITECTURE
CIVIL ENGINEERING
CONSTRUCTION SERVICES
ENVIRONMENTAL ENGINEERING
LAND SURVEYING
MUNICIPAL ENGINEERING
STRUCTURAL ENGINEERING
TRANSPORTATION ENGINEERING
INTEGRITY.EXPERTISE.SOLUTIONS

**Great Sauk State Trail
Prairie Du Sac/Sauk City Unit
Sauk County, Wisconsin**


Date
6/5/2017

Date Revision

Drawing Name
**CONSTRUCTION
DETAILS**


Sheet Number
C4.32

Project Number
SB2010

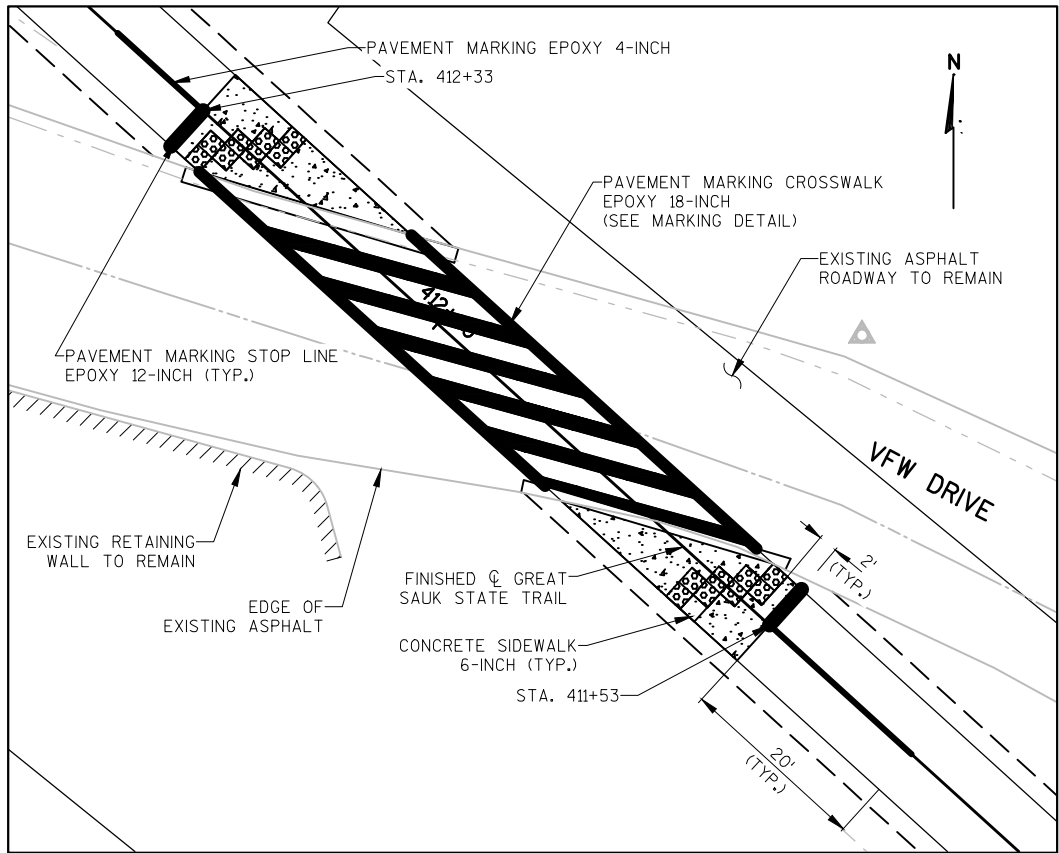


**CROSSWALK PAVEMENT MARKING
DETAIL AT VFW DRIVE INTERSECTION**

STA. 411+93

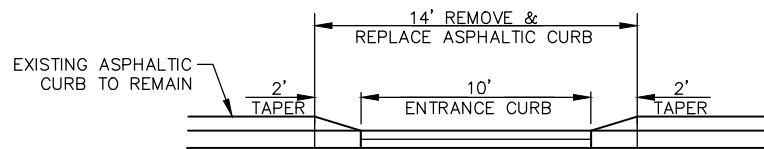

ASPHALTIC CURB DETAIL


STA. 412+15

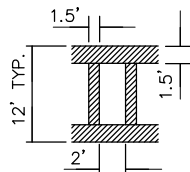

TYPICAL CROSSWALK MARKING DETAIL


CROSSWALK LENGTH TABLE

STATION-STATION	ROADWAY WIDTH	LOCATION
411+93	51'	VFW DRIVE
466+42	25'	DAM HEIGHTS RD.

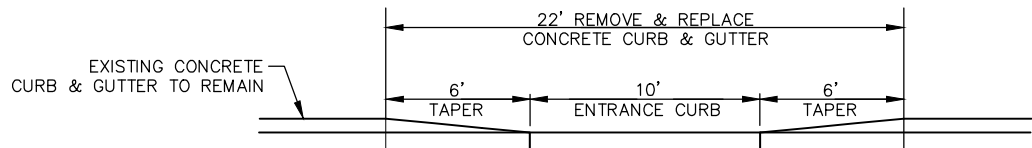


CONCRETE CURB & GUTTER DETAIL

STA. 479+43

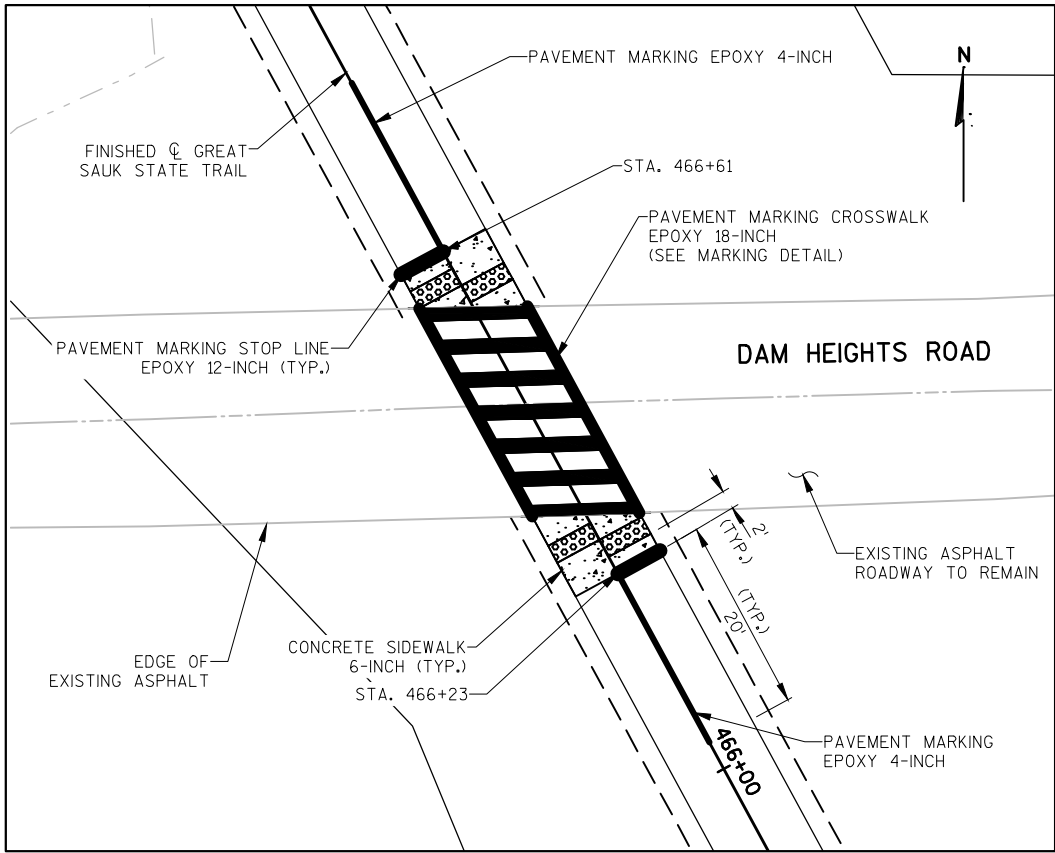


**CROSSWALK PAVEMENT MARKING DETAIL AT DAM
HEIGHTS ROAD INTERSECTION**

STA. 466+42

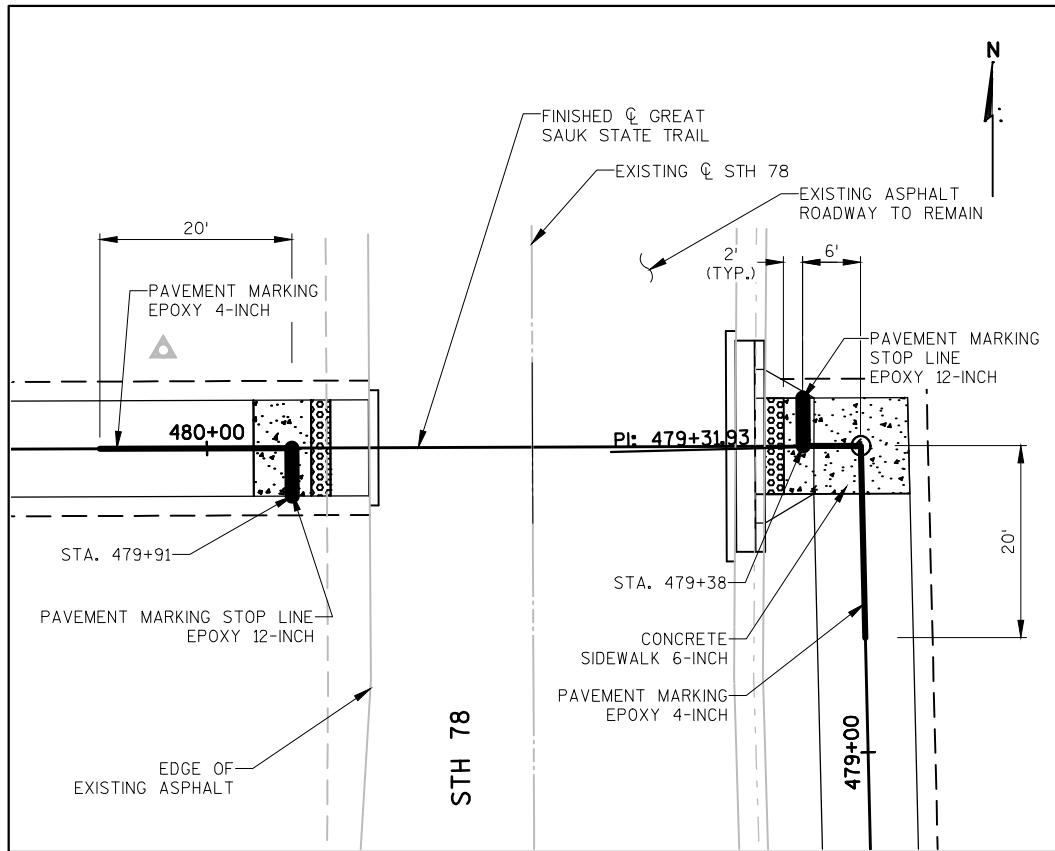


**CROSSWALK PAVEMENT MARKING DETAIL AT
HIGHWAY 78 INTERSECTION**

STA. 479+66.10

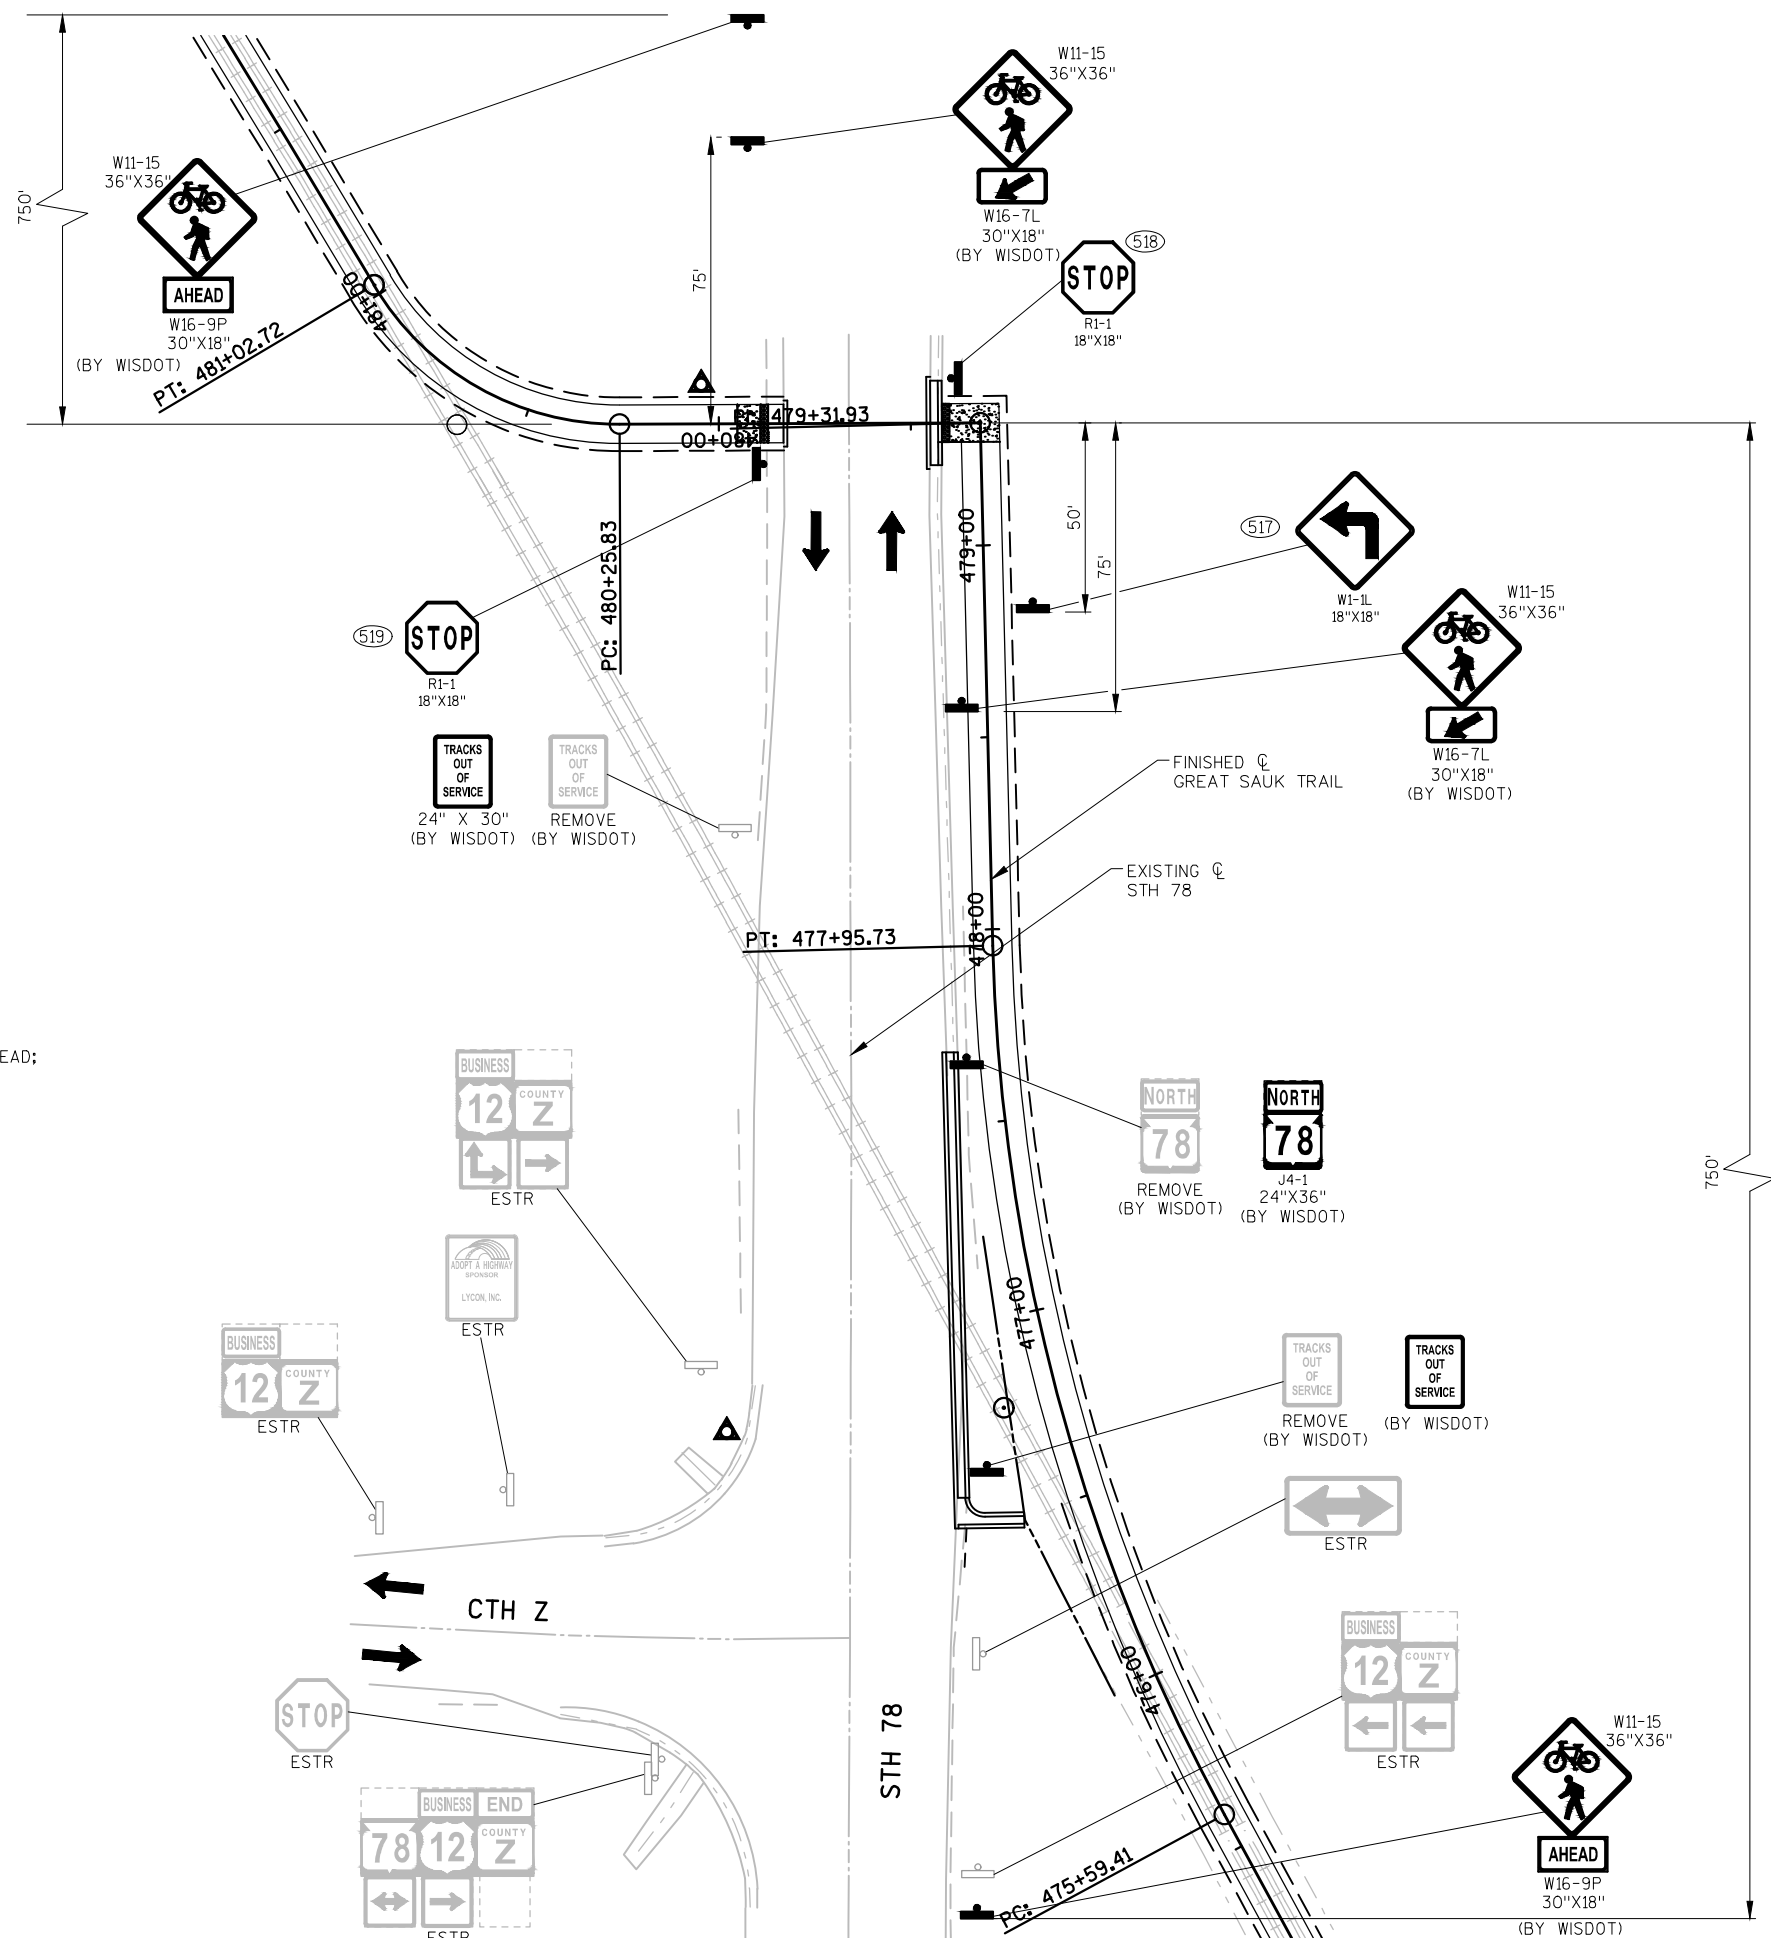

WISDOT TO INSTALL W10-52 (TRACKS OUT OF SERVICE AHEAD;
36"X36") 200' PRIOR TO TRACKS OUT OF SERVICE SIGN.

Date	
6/5/2017	
.	.
.	.
.	.
.	.
.	.
.	.
Date	Revision
Drawing Name	
CONSTRUCTION DETAILS	
Sheet Number	
C4.34	
Project Number	
SB2010	

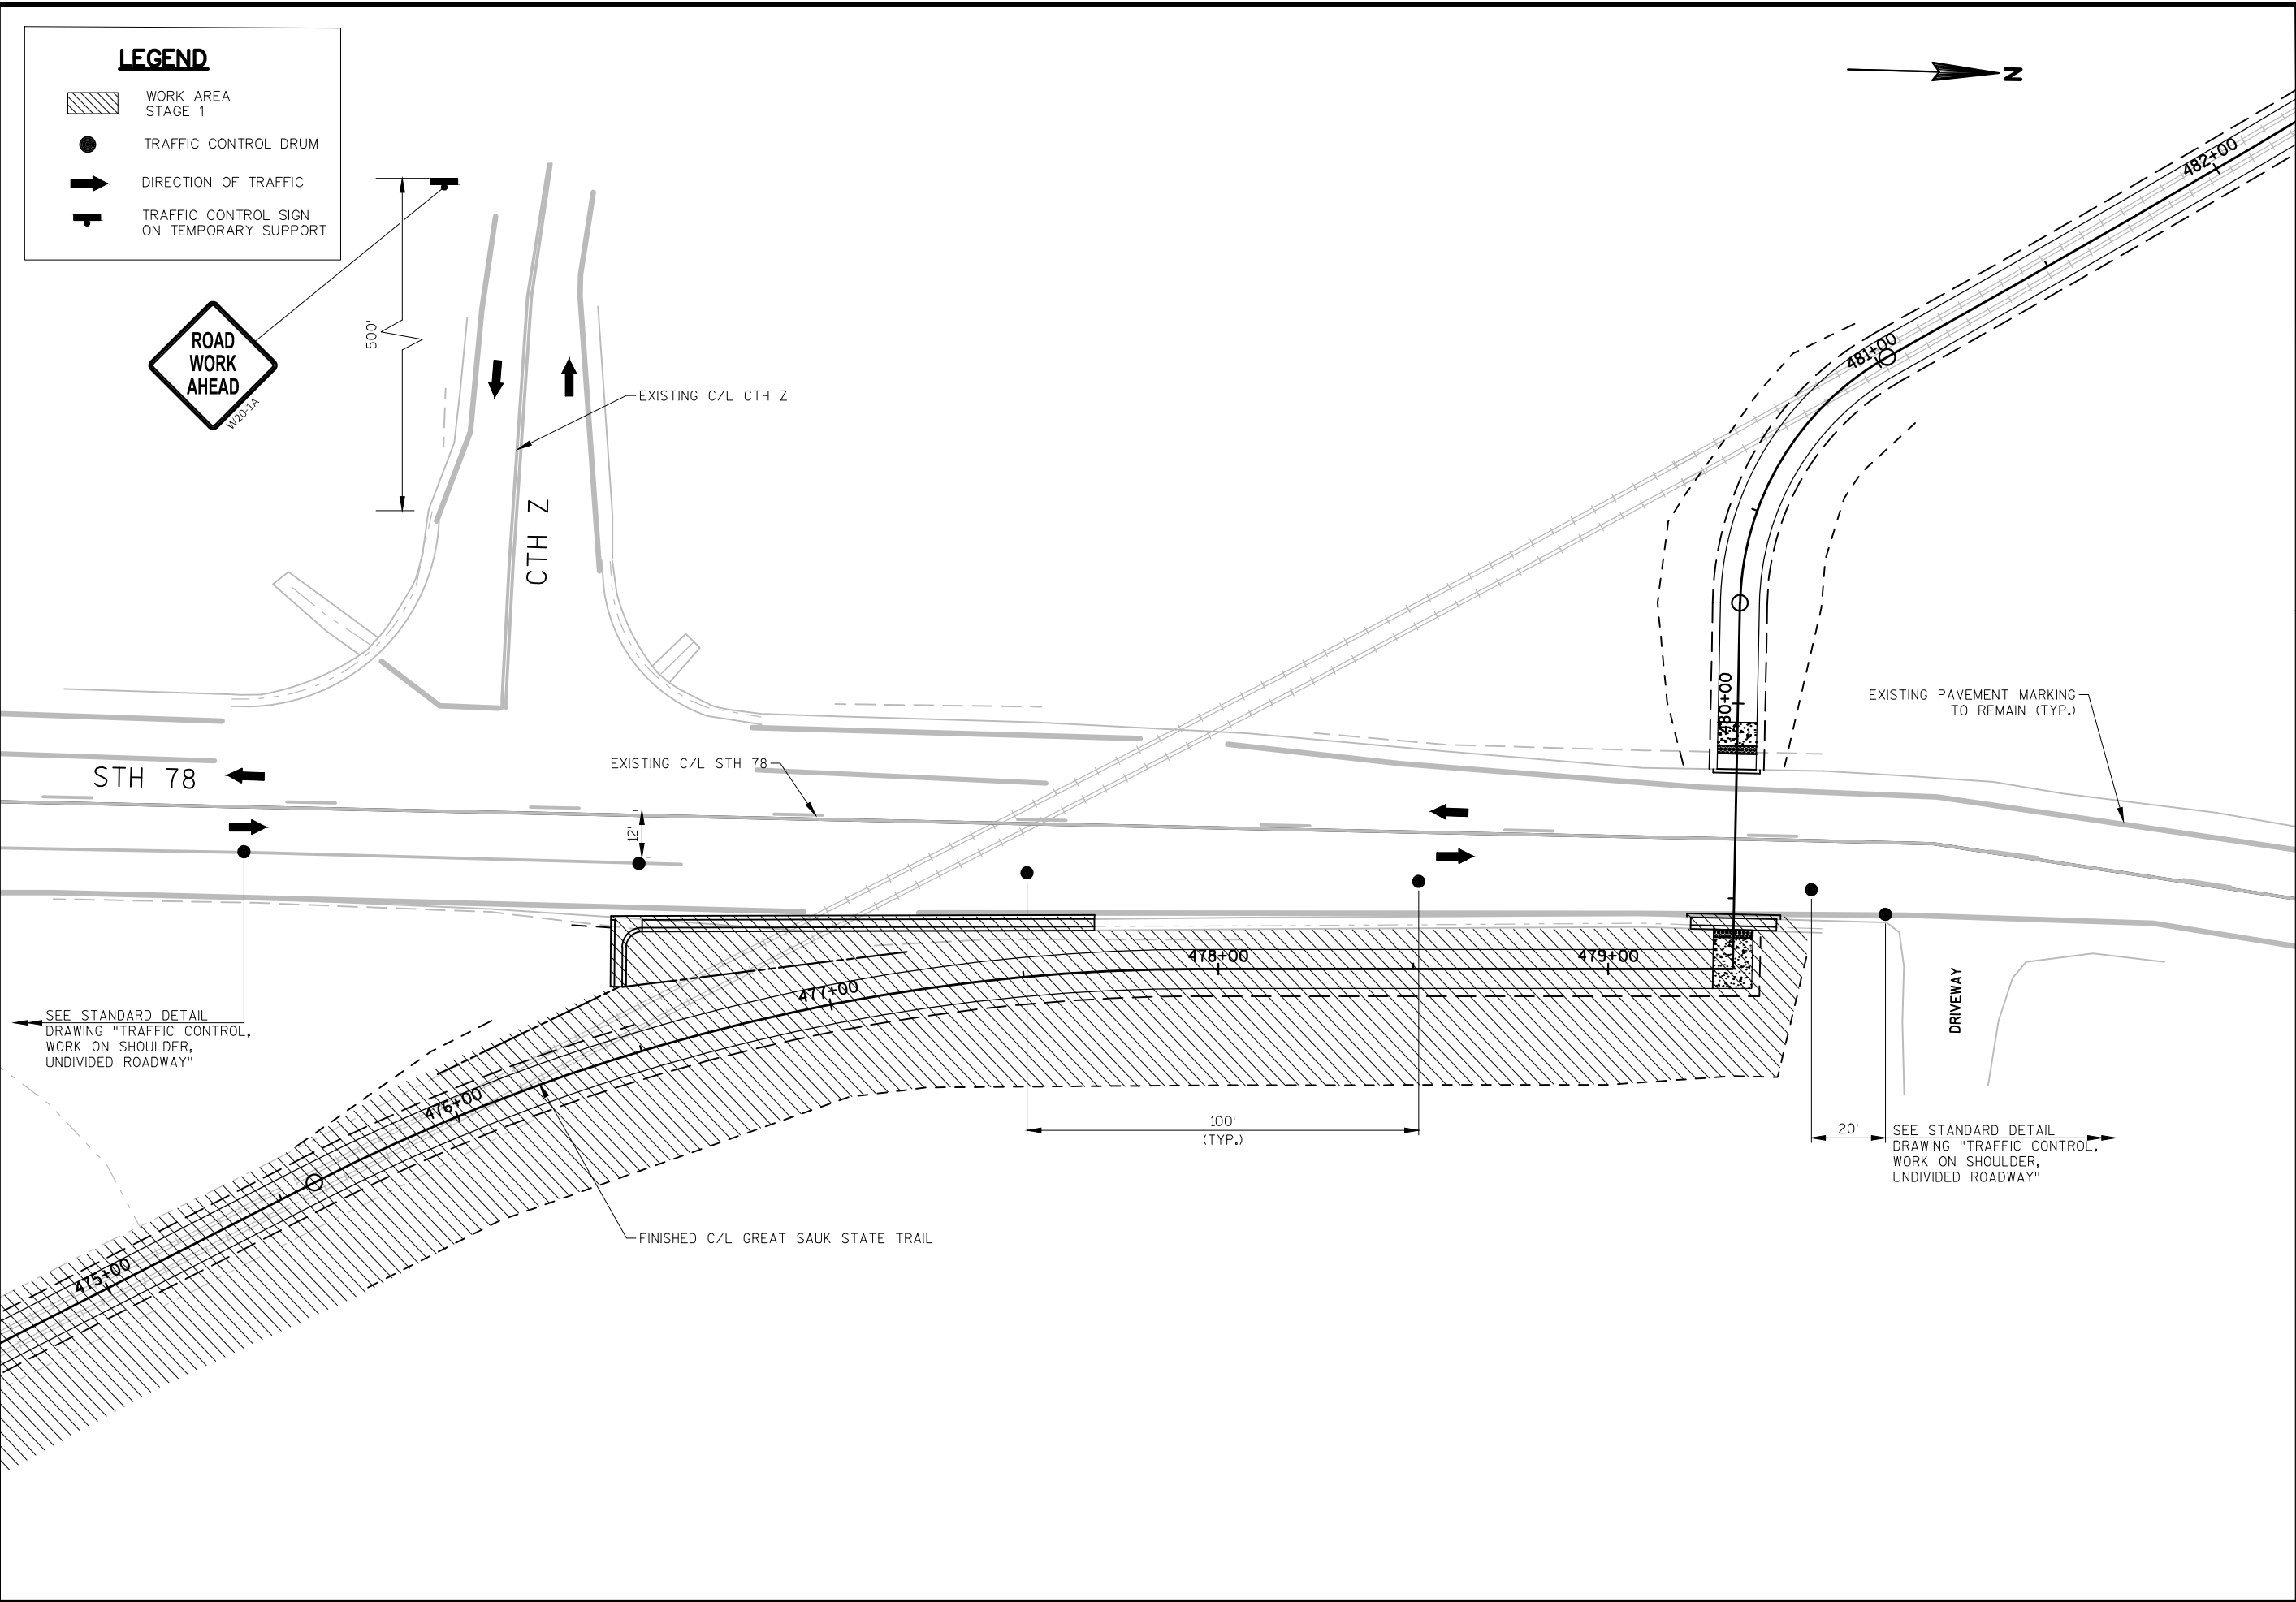

JEWELL
associates engineers, inc.
Engineers - Surveyors - Architects

560 Sunrise Drive
Spring Green, WI 53588
phone: 608-588-7484
fax: 608-588-9322


THIS DOCUMENT, THE IDEAS AND DESIGNS INCORPORATED HEREIN AS AN INSTRUMENT OF SERVICE, IS THE PROPERTY OF JEWELL ASSOCIATES ENGINEERS, INC. AND IS NOT TO BE USED IN WHOLE OR IN PART WITHOUT PRIOR WRITTEN AUTHORIZATION OF JEWELL ASSOCIATES ENGINEERS, INC.

IIW, P.C.

iiw
ARCHITECTURE
CIVIL ENGINEERING
CONSTRUCTION SERVICES
ENVIRONMENTAL ENGINEERING
LAND SURVEYING
MUNICIPAL ENGINEERING
STRUCTURAL ENGINEERING
TRANSPORTATION ENGINEERING
INTEGRITY. EXPERTISE. SOLUTIONS.

**Great Sauk State Trail
Prairie Du Sac/Sauk City Unit
Sauk County, Wisconsin**

Date	6/5/2017
Date	Revision
Drawing Name	
TRAFFIC CONTROL STH 78 - STAGE 1	
Sheet Number	C4.35
Project Number	SB2010

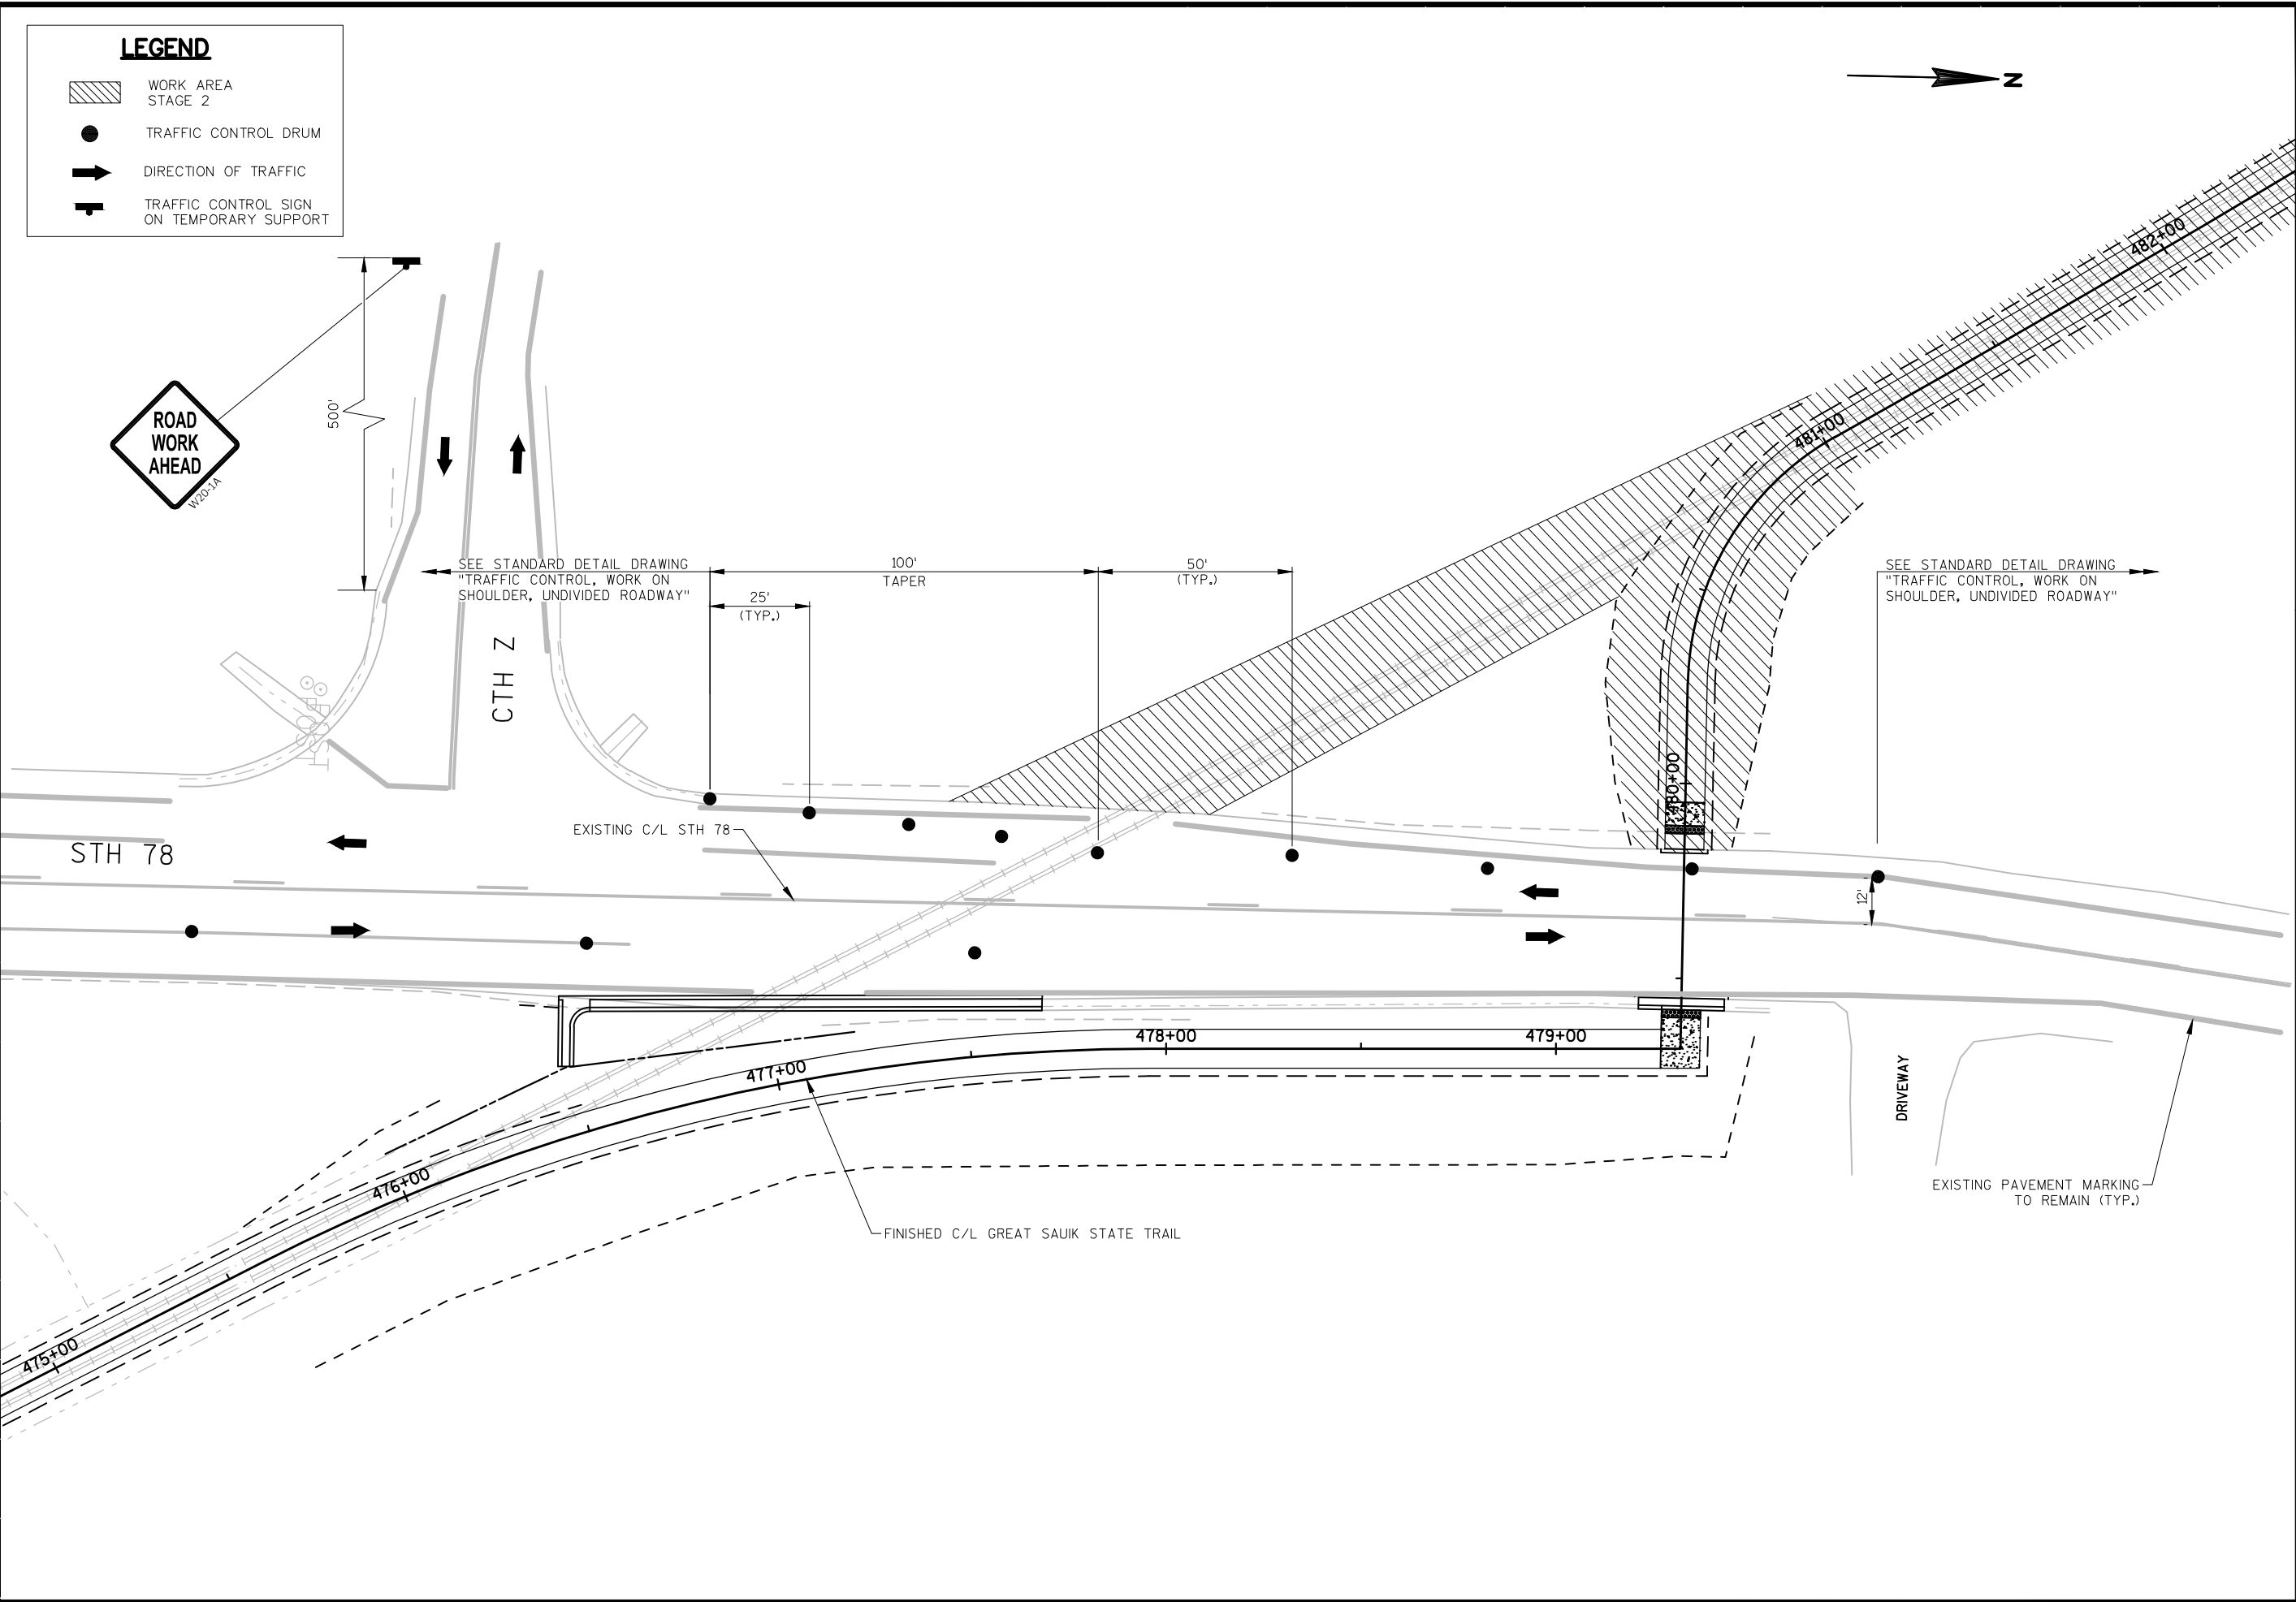

JEWELL
associates engineers, inc.
Engineers - Surveyors - Architects

560 Sunrise Drive
Spring Green, WI 53588
phone: 608-588-7484
fax: 608-588-9322


THIS DOCUMENT, THE IDEAS AND DESIGNS INCORPORATED HEREIN AS AN INSTRUMENT OF SERVICE, IS THE PROPERTY OF JEWELL ASSOCIATES ENGINEERS, INC. AND IS NOT TO BE USED IN WHOLE OR IN PART WITHOUT PRIOR WRITTEN AUTHORIZATION OF JEWELL ASSOCIATES ENGINEERS, INC.

IIW, P.C.

iiw
ARCHITECTURE
CIVIL ENGINEERING
CONSTRUCTION SERVICES
ENVIRONMENTAL ENGINEERING
LAND SURVEYING
MUNICIPAL ENGINEERING
STRUCTURAL ENGINEERING
TRANSPORTATION ENGINEERING
INTEGRITY.EXPERTISE.SOLUTIONS

**Great Sauk State Trail
Prairie Du Sac/Sauk City Unit
Sauk County, Wisconsin**

Date	6/5/2017
Date	Revision
Drawing Name	
TRAFFIC CONTROL STH 78 - STAGE 2	
Sheet Number	C4.36
Project Number	SB2010

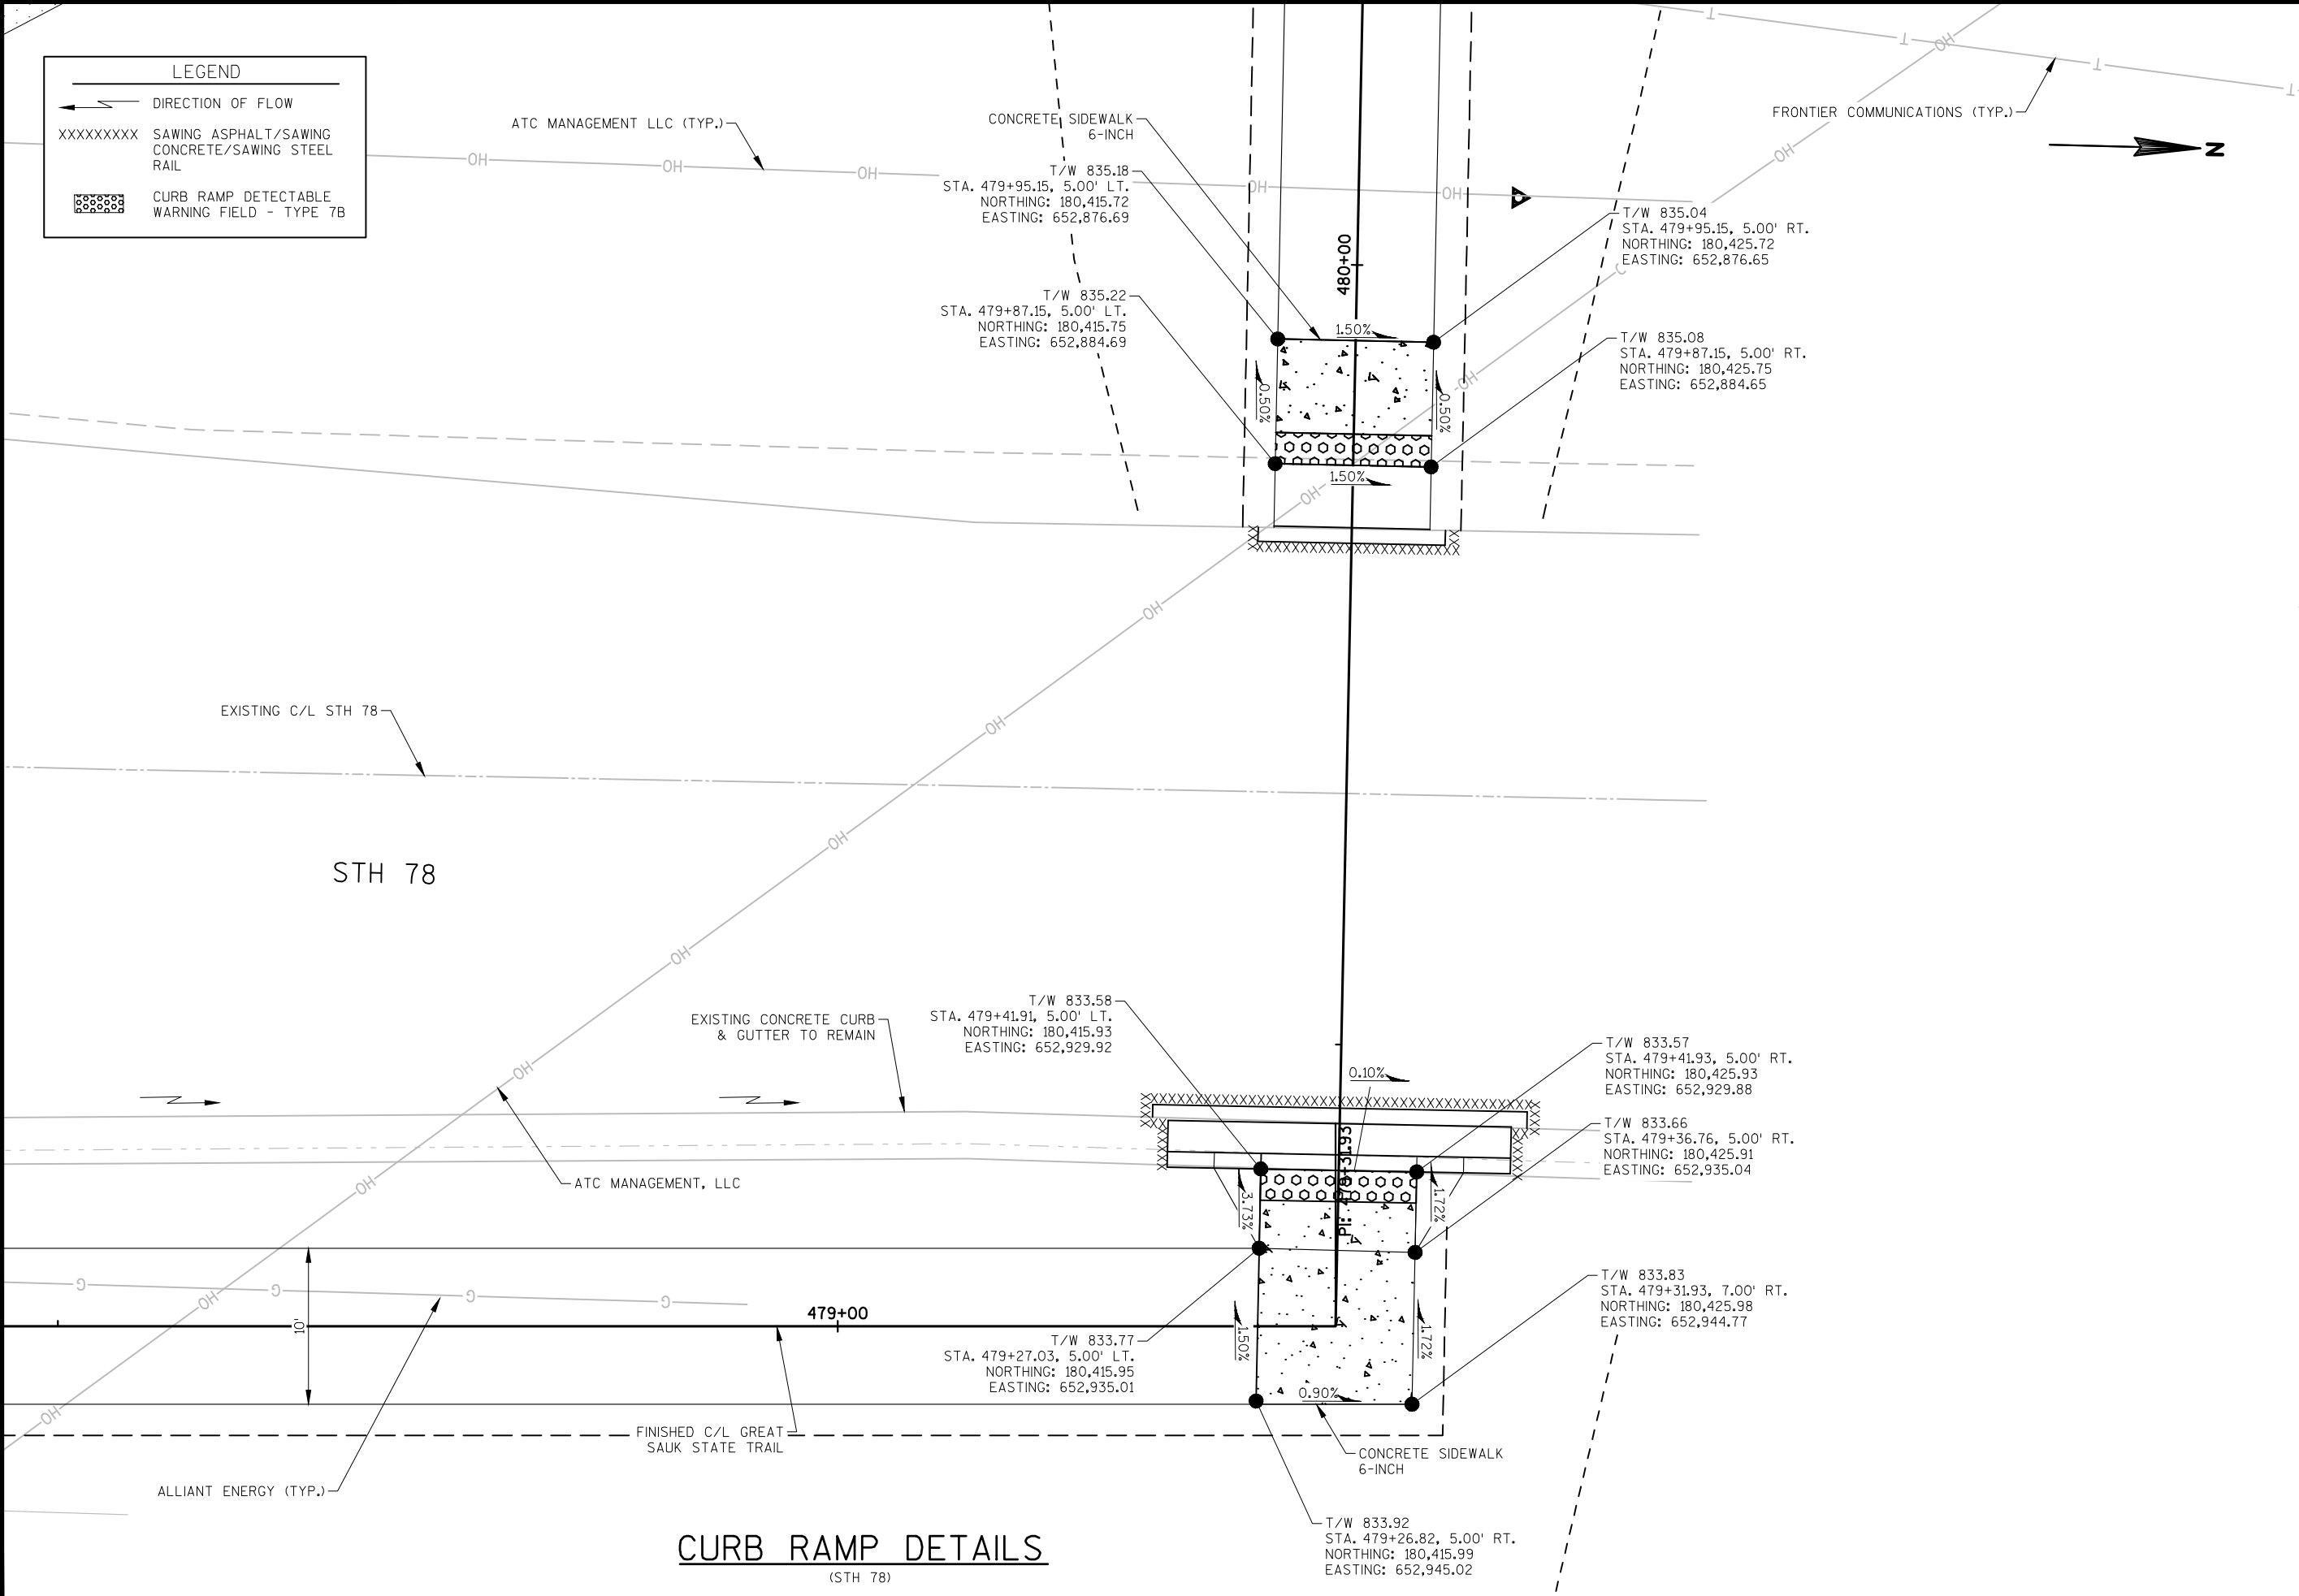

JEWELL
associates engineers, inc.
Engineers - Surveyors - Architects


560 Sunrise Drive
Spring Green, WI 53588
phone: 608-588-7484
fax: 608-588-9322

THIS DOCUMENT, THE IDEAS AND DESIGNS INCORPORATED HEREIN AS AN INSTRUMENT OF SERVICE, IS THE PROPERTY OF JEWELL ASSOCIATES ENGINEERS, INC. AND IS NOT TO BE USED IN WHOLE OR IN PART WITHOUT PRIOR WRITTEN AUTHORIZATION OF JEWELL ASSOCIATES ENGINEERS, INC.

IIW, P.C.
iiw
ARCHITECTURE
CIVIL ENGINEERING
CONSTRUCTION SERVICES
ENVIRONMENTAL ENGINEERING
LAND SURVEYING
MUNICIPAL ENGINEERING
STRUCTURAL ENGINEERING
TRANSPORTATION ENGINEERING
INTEGRITY.EXPERTISE.SOLUTIONS

**Great Sauk State Trail
Prairie Du Sac/Sauk City Unit
Sauk County, Wisconsin**

Date 6/5/2017	
Date	Revision
Drawing Name CONSTRUCTION DETAILS	
Sheet Number C4.42	
Project Number SB2010	

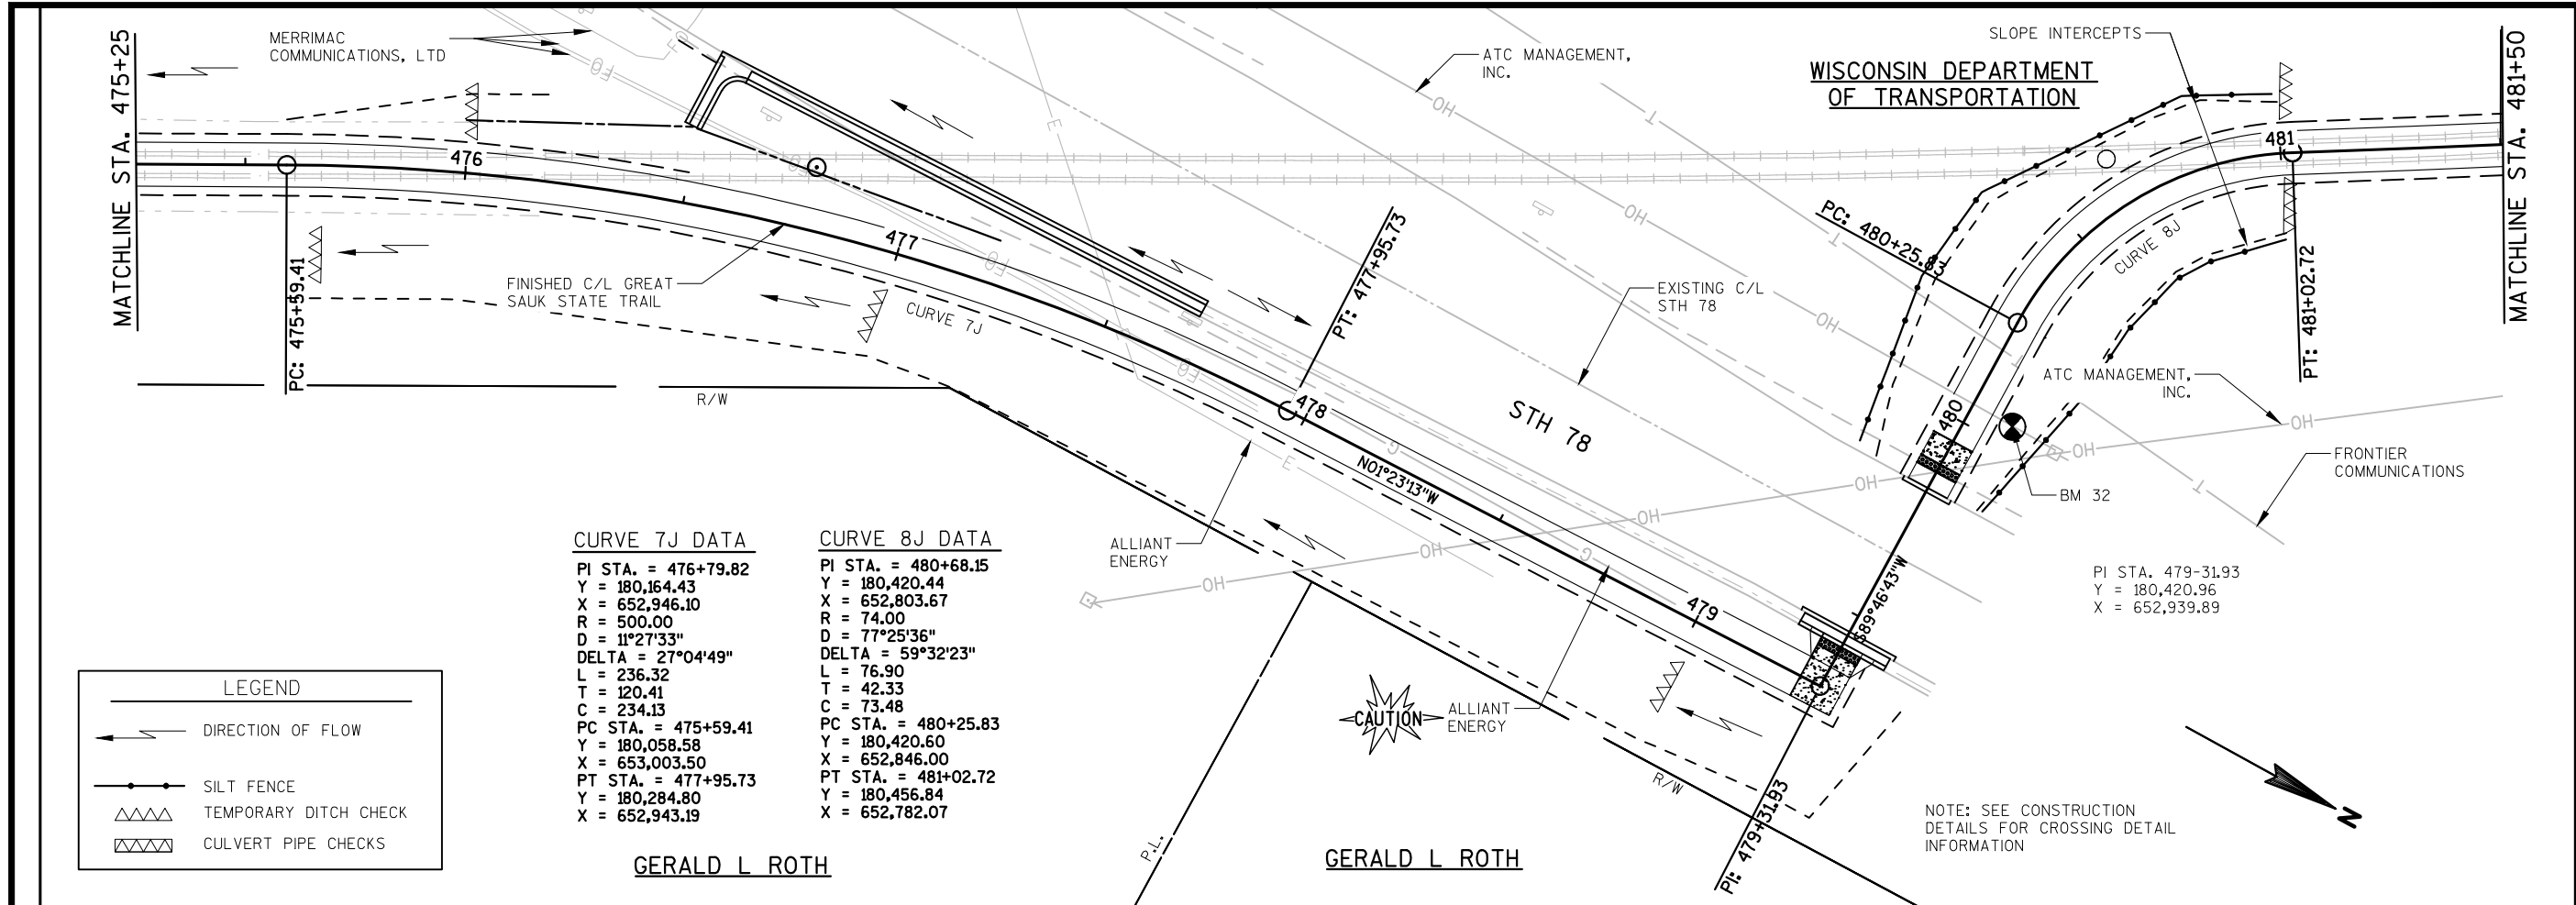

CURVE 7J DATA	CURVE 8J DATA
PI STA. = 476+79.82	PI STA. = 480+68.15
Y = 180,164.43	Y = 180,420.44
X = 652,946.10	X = 652,803.67
R = 500.00	R = 74.00
D = 11°27'33"	D = 77°25'36"
DELTA = 27°04'49"	DELTA = 59°32'23"
L = 236.32	L = 76.90
T = 120.41	T = 42.33
C = 234.13	C = 73.48
PC STA. = 475+59.41	PC STA. = 480+25.83
Y = 180,058.58	Y = 180,420.60
X = 653,003.50	X = 652,846.00
PT STA. = 477+95.73	PT STA. = 481+02.72
Y = 180,284.80	Y = 180,456.84
X = 652,943.19	X = 652,782.07

LEGEND

DIRECTION OF FLOW

SILT FENCE


TEMPORARY DITCH CHECK

CULVERT PIPE CHECKS

GERALD L ROTH

GERALD L ROTH

NOTE: SEE CONSTRUCTION
DETAILS FOR CROSSING DETAIL
INFORMATION

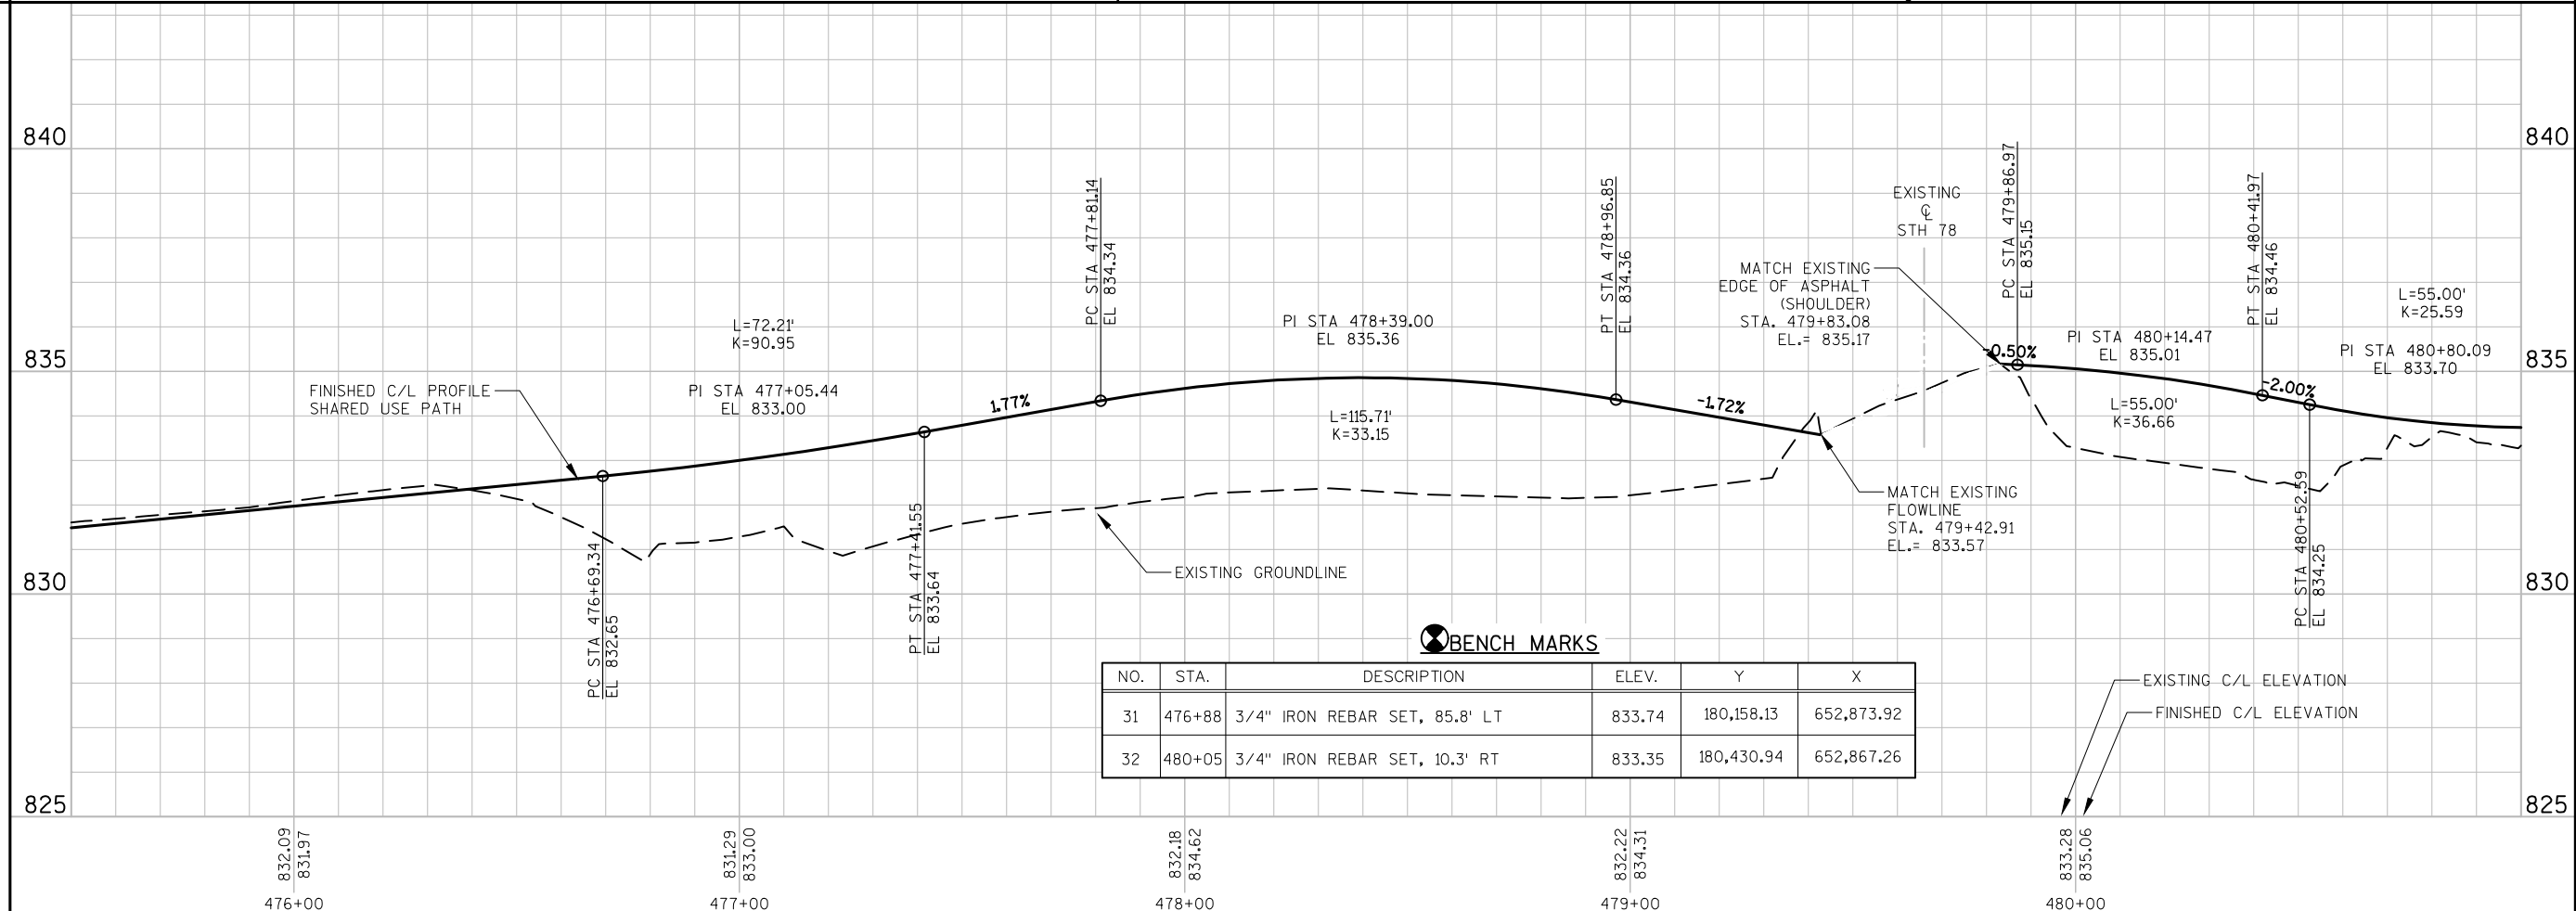

NO.	STA.	DESCRIPTION	ELEV.	Y	X
31	476+88	3/4" IRON REBAR SET, 85.8' LT	833.74	180,158.13	652,873.92
32	480+05	3/4" IRON REBAR SET, 10.3' RT	833.35	180,430.94	652,867.26

JEWELL

associates engineers, inc.

Engineers - Surveyors - Architects

560 Sunrise Drive
Spring Green, WI 53588
phone: 608-588-7484
fax: 608-588-9322

THIS DOCUMENT, THE IDEAS AND DESIGNS INCORPORATED
HEREIN AS AN INSTRUMENT OF SERVICE, IS THE PROPERTY
OF JEWELL ASSOCIATES ENGINEERS, INC. AND IS NOT TO BE
USED IN WHOLE OR IN PART WITHOUT PRIOR WRITTEN
AUTHORIZATION OF JEWELL ASSOCIATES ENGINEERS, INC.

iiw, P.C.

iiw

ARCHITECTURE
CIVIL ENGINEERING
CONSTRUCTION SERVICES
ENVIRONMENTAL ENGINEERING
LAND SURVEYING
MUNICIPAL ENGINEERING
STRUCTURAL ENGINEERING
TRANSPORTATION ENGINEERING
INTEGRITY. EXPERTISE. SOLUTIONS.

Great Sauk State Trail
Prairie Du Sac/Sauk City Unit
Sauk County, Wisconsin

Date
6/5/2017

Date Revision

Drawing Name
Plan & Profile

Sheet Number
C6.38

Project Number
SB2010

FILE NAME : S:\PROJECTS\SB2010 GREAT SAUK STATE TRAIL\DESIGN\PLAN VIEWS\PLAN VIEW (4) STAYS.DWG
LAYOUT : PLAN VIEW 4

PLOT DATE : 6/2/2017
PLOT TIME : 7:47:52 AM

PLOT BY : JULIA ZEHNER

PLOT SCALE : 1" = 1'

