


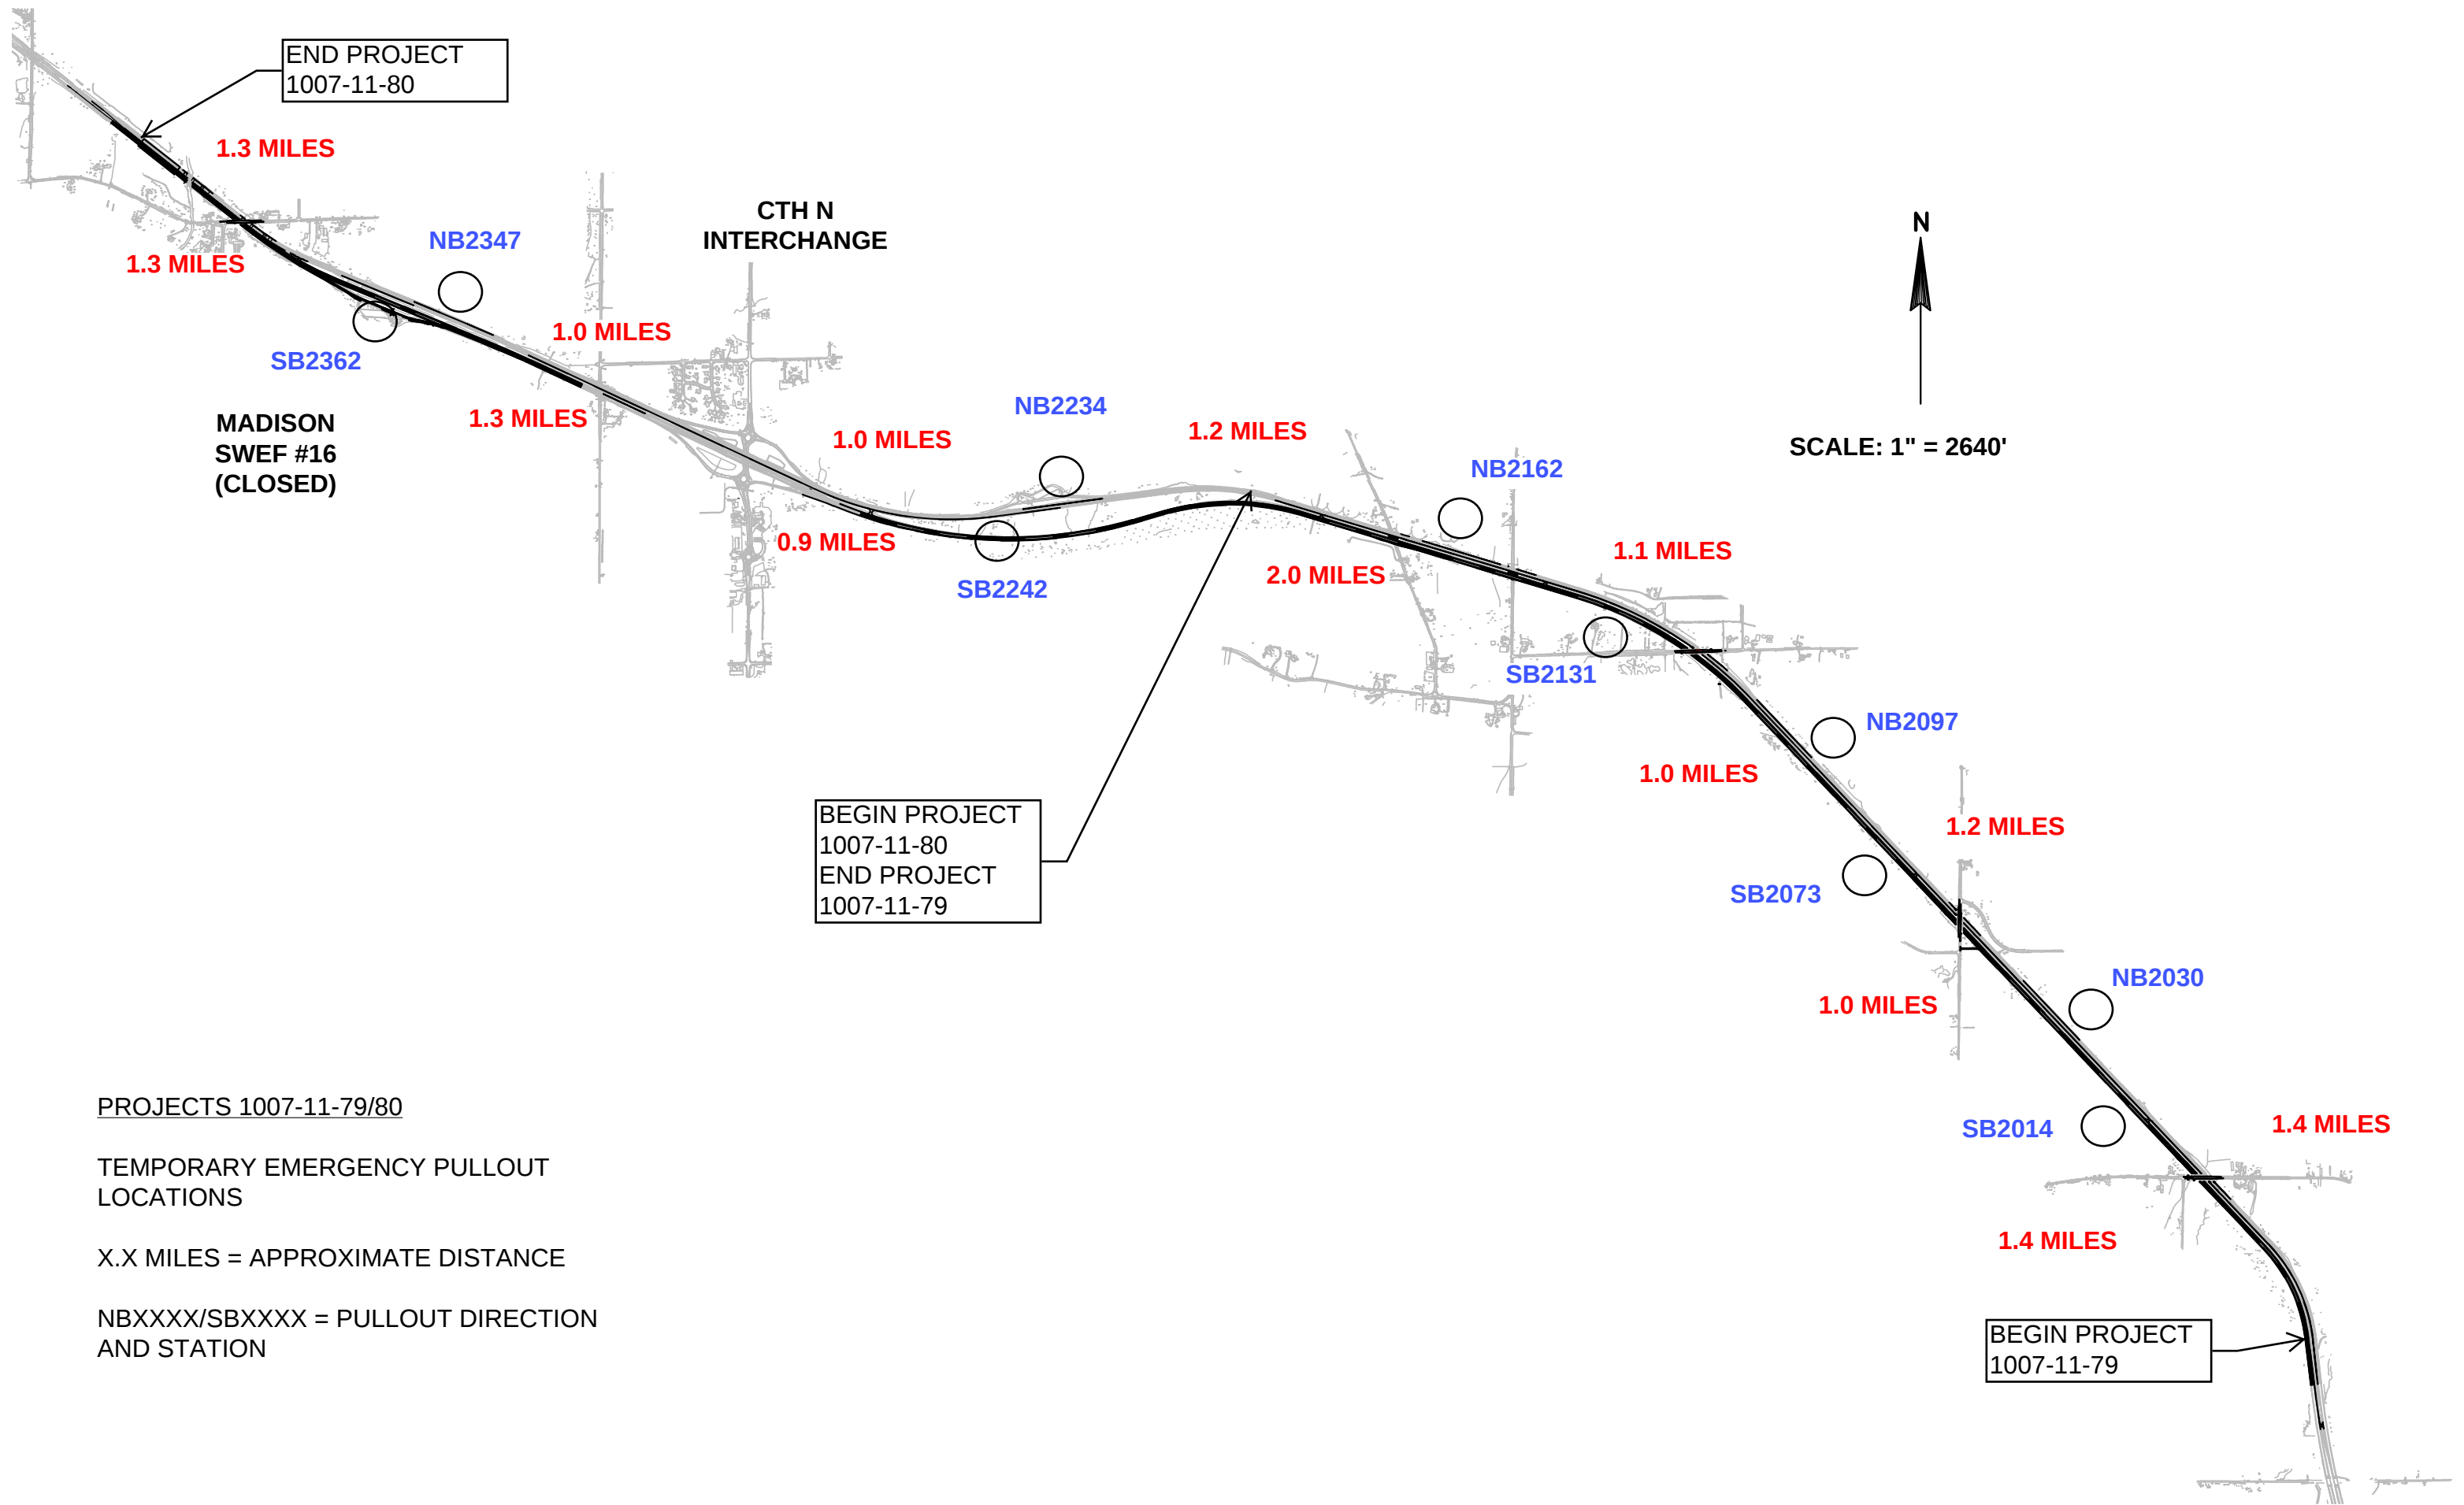

PROJECTS 1007-11-79/80

TEMPORARY EMERGENCY PULLOUT
LOCATIONS

X.X MILES = APPROXIMATE DISTANCE

NBXXXX/SBXXXX = PULLOUT DIRECTION
AND STATION