

PROJECT ID: 1662-00-29
WITH:

COUNTY: GRANT

STATE OF WISCONSIN
DEPARTMENT OF TRANSPORTATION


MAP OF CONTROLLED ACCESS

FENNIMORE TO MONTFORT (HWY 80)

U.S.H. 18
GRANT COUNTY

CONTROLLED ACCESS PROJECT NUMBER

1662-00-29

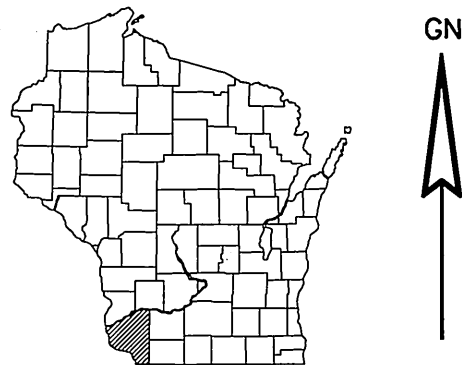

CONVENTIONAL SIGNS AND ABBREVIATIONS

STATE LINE
COUNTY LINE
TOWNSHIP AND
RANGE LINES
SECTION LINE
QUARTER LINE
SIXTEENTH LINE
NEW CONTROL (R/W) LINE
PROPERTY LINE
CORPORATE LIMITS
EASEMENT



SECTION CORNER




PRIVATE DRIVEWAY
PROPERTY LINE
PUBLIC HIGHWAY
SPECIAL CROSSING
LOG MILE
AGRICULTURAL ENTRANCE
RESTRICTED

P.D.
P.L.
P.H.
S.C.
L.M.
AGRI.
RSTR.

BEGIN PROJECT
I.D. 1662-00-29

END PROJECT
I.D. 1662-00-29

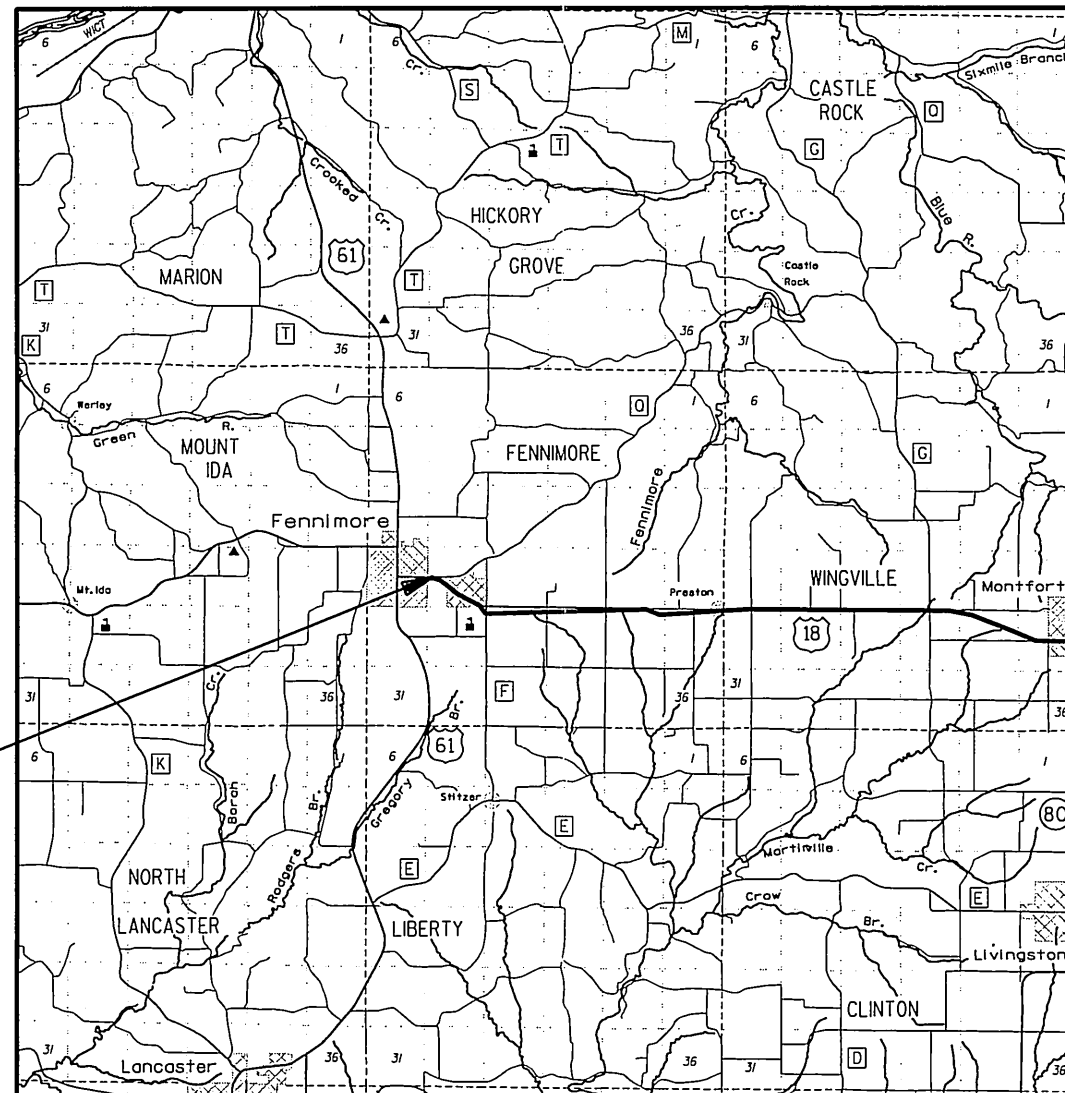

EXISTING HIGHWAY RIGHT-OF-WAY SHOWN HEREIN IS BASED ON THE
FOLLOWING PREVIOUS PROJECTS: 1662-00-21 & 9573

LAYOUT
SCALE 0 2 MI.
TOTAL NET LENGTH OF CENTERLINE = 11.05 MI.

FINDING, DETERMINATION AND DECLARATION
APPROVED BY THE WISCONSIN DEPARTMENT
OF TRANSPORTATION ON 3-28-2005, RECORDED
5-24-2005 IN VOLUME 1062 OF RECORDS,
PAGES 628-631, AS DOCUMENT NO. 678279.
EFFECTIVE ON 4-21-2005, THE DATE OF PUBLICATION.

REVISED & AMENDED	
	THIS CONTROLLED ACCESS PLAN APPROVED AND ADOPTED ON 11/8, 2005 PURSUANT TO FINDING DETERMINATION AND DECLARATION BY THE WISCONSIN DEPARTMENT OF TRANSPORTATION
	DIRECTOR BUREAU OF HIGHWAY DEVELOPMENT
	DATE: 11/8/05 <i>Ronald M. Nolan</i> (Signature)
	E

LEVELS ON - 1, 2, 52, 53, 54, 55, 56, 57, 58, 59, 60, 61, 62, 63

Briel Land, LLC
John E. & Julie W. Briel
Tax ID# 016004250000

BEGIN PROJECT
I.D. 1662-00-29

1
Robert J. Napp
Tax ID# 016004110000
Tax ID# 016004120000
Tax ID# 016004160000
Tax ID# 016004180000
Tax ID# 016004190000
Tax ID# 016004260000

Northern Natural Gas
Tax ID# 016004360000
Kent & Cindy Kreul
Tax ID# 016004340000
Tax ID# 226009620000
SE - NW
Mark & Charlotte Nelson
Tax ID# 226009610000
Cooperative Educational
Tax ID# 226009660000

Cenex Land-o-Lakes
Agronomy
Tax ID# 226009640000

Stephen L. Humphrey
Tax ID# 016004430000

TOWN OF
FENNIMORE NW - SW

Kohlenberg
Investments, LLC
Tax ID# 226009630000

Jim's Building Center
Kohlenberg Investments LLC
Tax ID# 016004400000
Tax ID# 226010300000

Southwest Tech School
Tax ID# 016004380000
The Butcher Shop
Richard & Shelli McIlmans
Tax ID# 016004390000

4
Stupek Farms Inc.
Tax ID# 016004370000
Tax ID# 016004420000
Tax ID# 016004440000
Tax ID# 016004450000

18
Southwest Wisconsin
Technical College
Tax ID# 016004380000
Tax ID# 226009680000

City of Fennimore
Tax ID# 226009710000

LEGEND

PRIVATE DRIVEWAY
SPECIAL CROSSING
PUBLIC HIGHWAY
LIMITS OF CONTROL

REVISION DATE:

PROJECT NUMBER: 1662-00-29

HIGHWAY: U.S.H. 18

COUNTY: GRANT

CONTROLLED ACCESS PLAN


DATE:

SCALE, FT. 0 200

SHEET NUMBER: 2

E

LEVELS ON - 1,2,3,4,5,6,7,8,9,10,11,12,13,14,15,16,17,18,19,20,21,22,23,24,25,26,27,28,29,30,31,32,33,34,35,36,37,38,39,40,41,42,43,44,45,46,47,48,49,50, 52,53,54,55,56,57,58,59,60,61,62,63

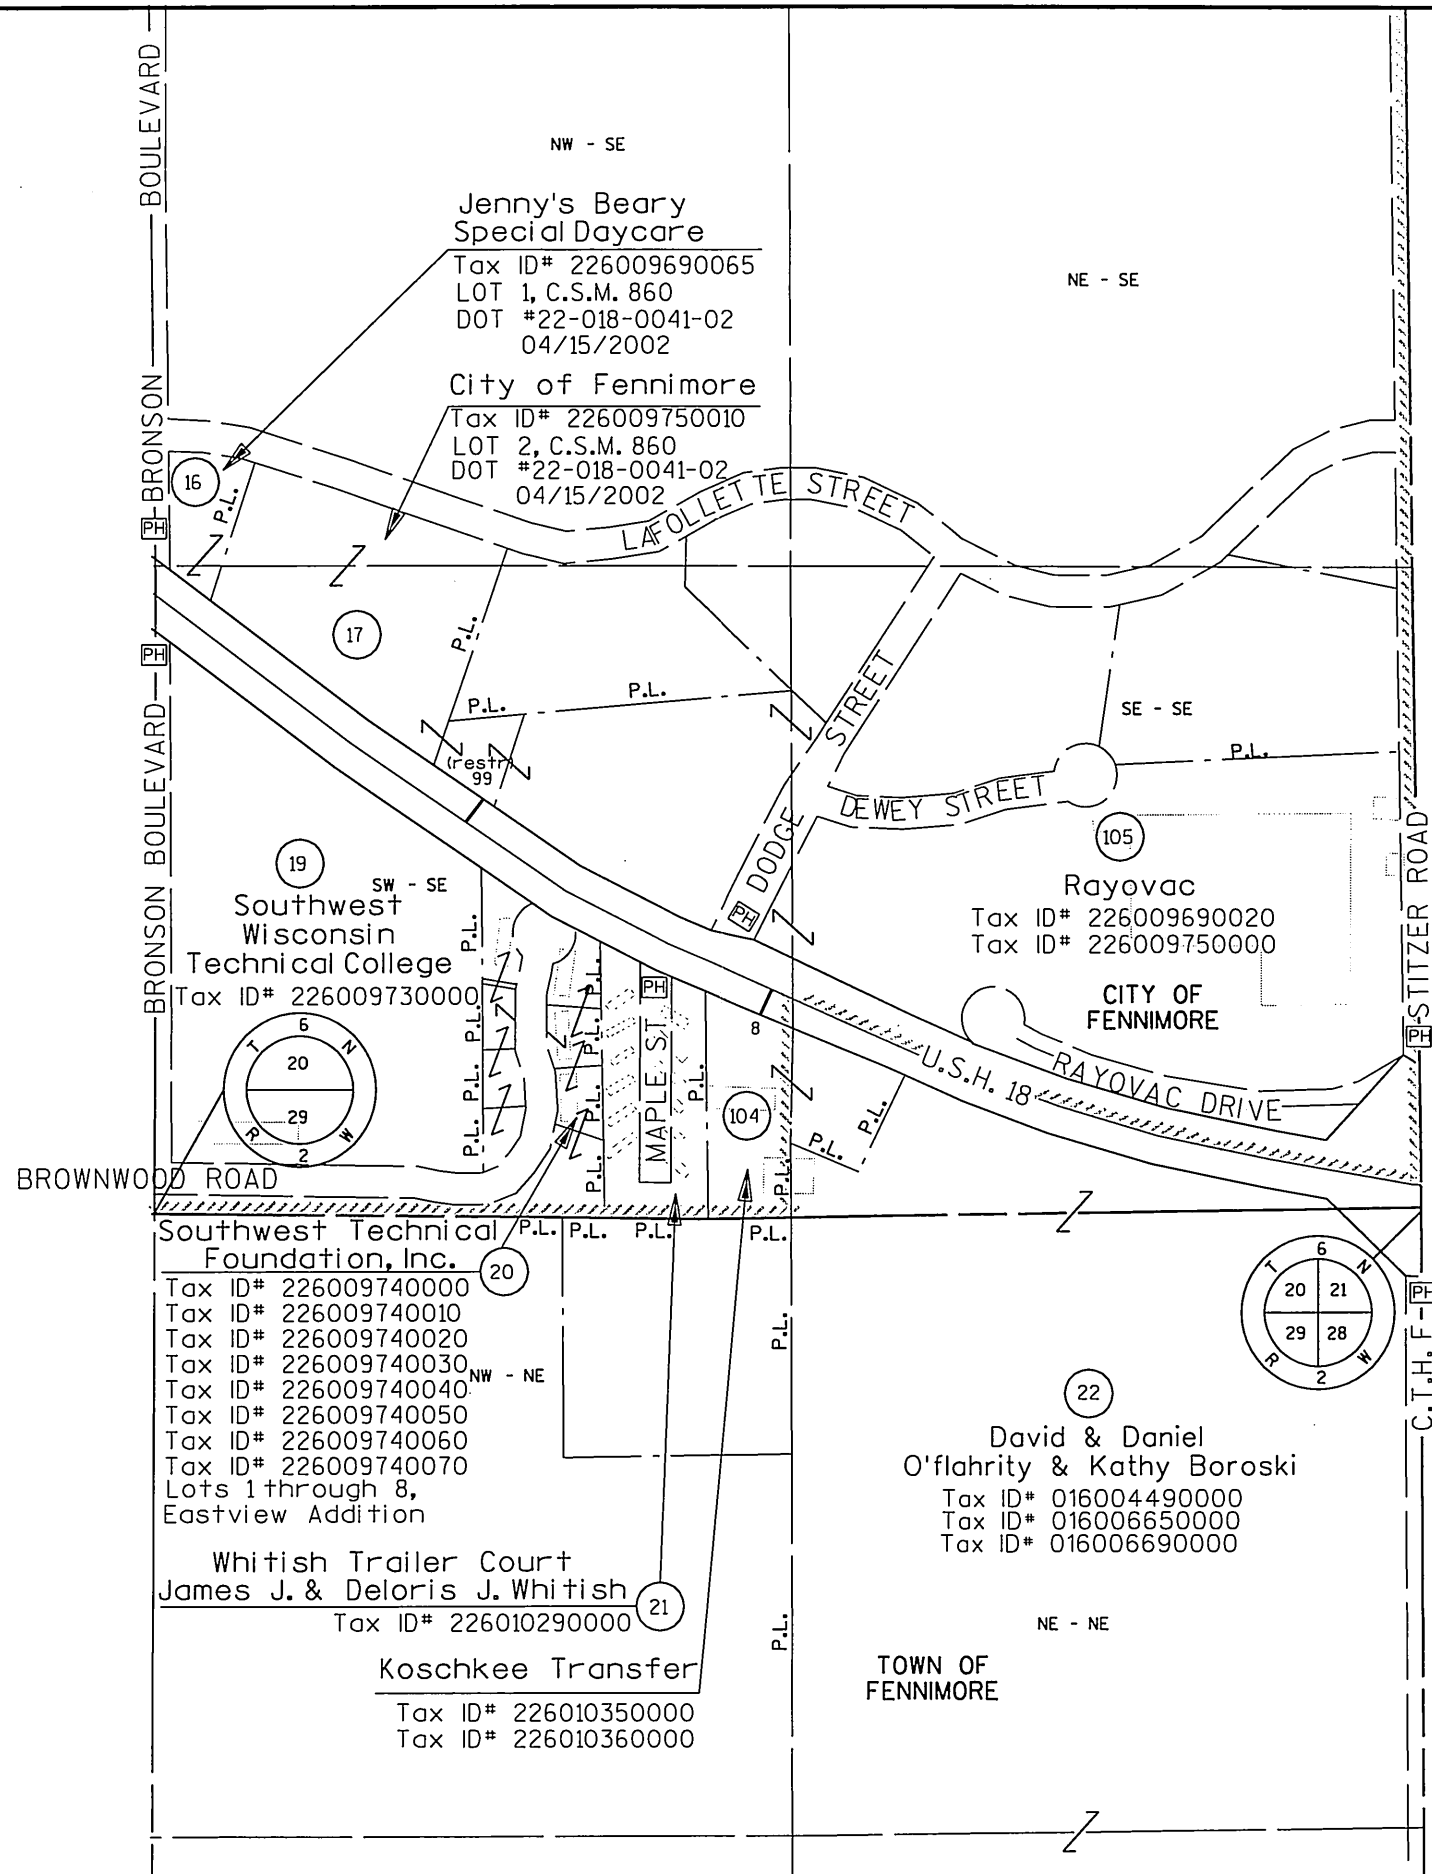

LEGEND

PRIVATE DRIVEWAY	
SPECIAL CROSSING	
PUBLIC HIGHWAY	
LIMITS OF CONTROL	

REVISION DATE:

PROJECT NUMBER: 1662-00-29

HIGHWAY: U.S.H. 18

COUNTY: GRANT

CONTROLLED ACCESS PLAN


DATE:

SCALE, FT. 0 200

SHEET NUMBER: 3

E

LEVELS ON - 1,2,3,4,5,6,7,8,9,10,11,12,13,14,15,16,17,18,19,20,21,22,23,24,25,26,27,28,29,30,31,32,33,34,35,36,37,38,39,40,41,42,43,44,45,46,47,48,49,50, 52,53,54,55,56,57,58,59,60,61,62,63

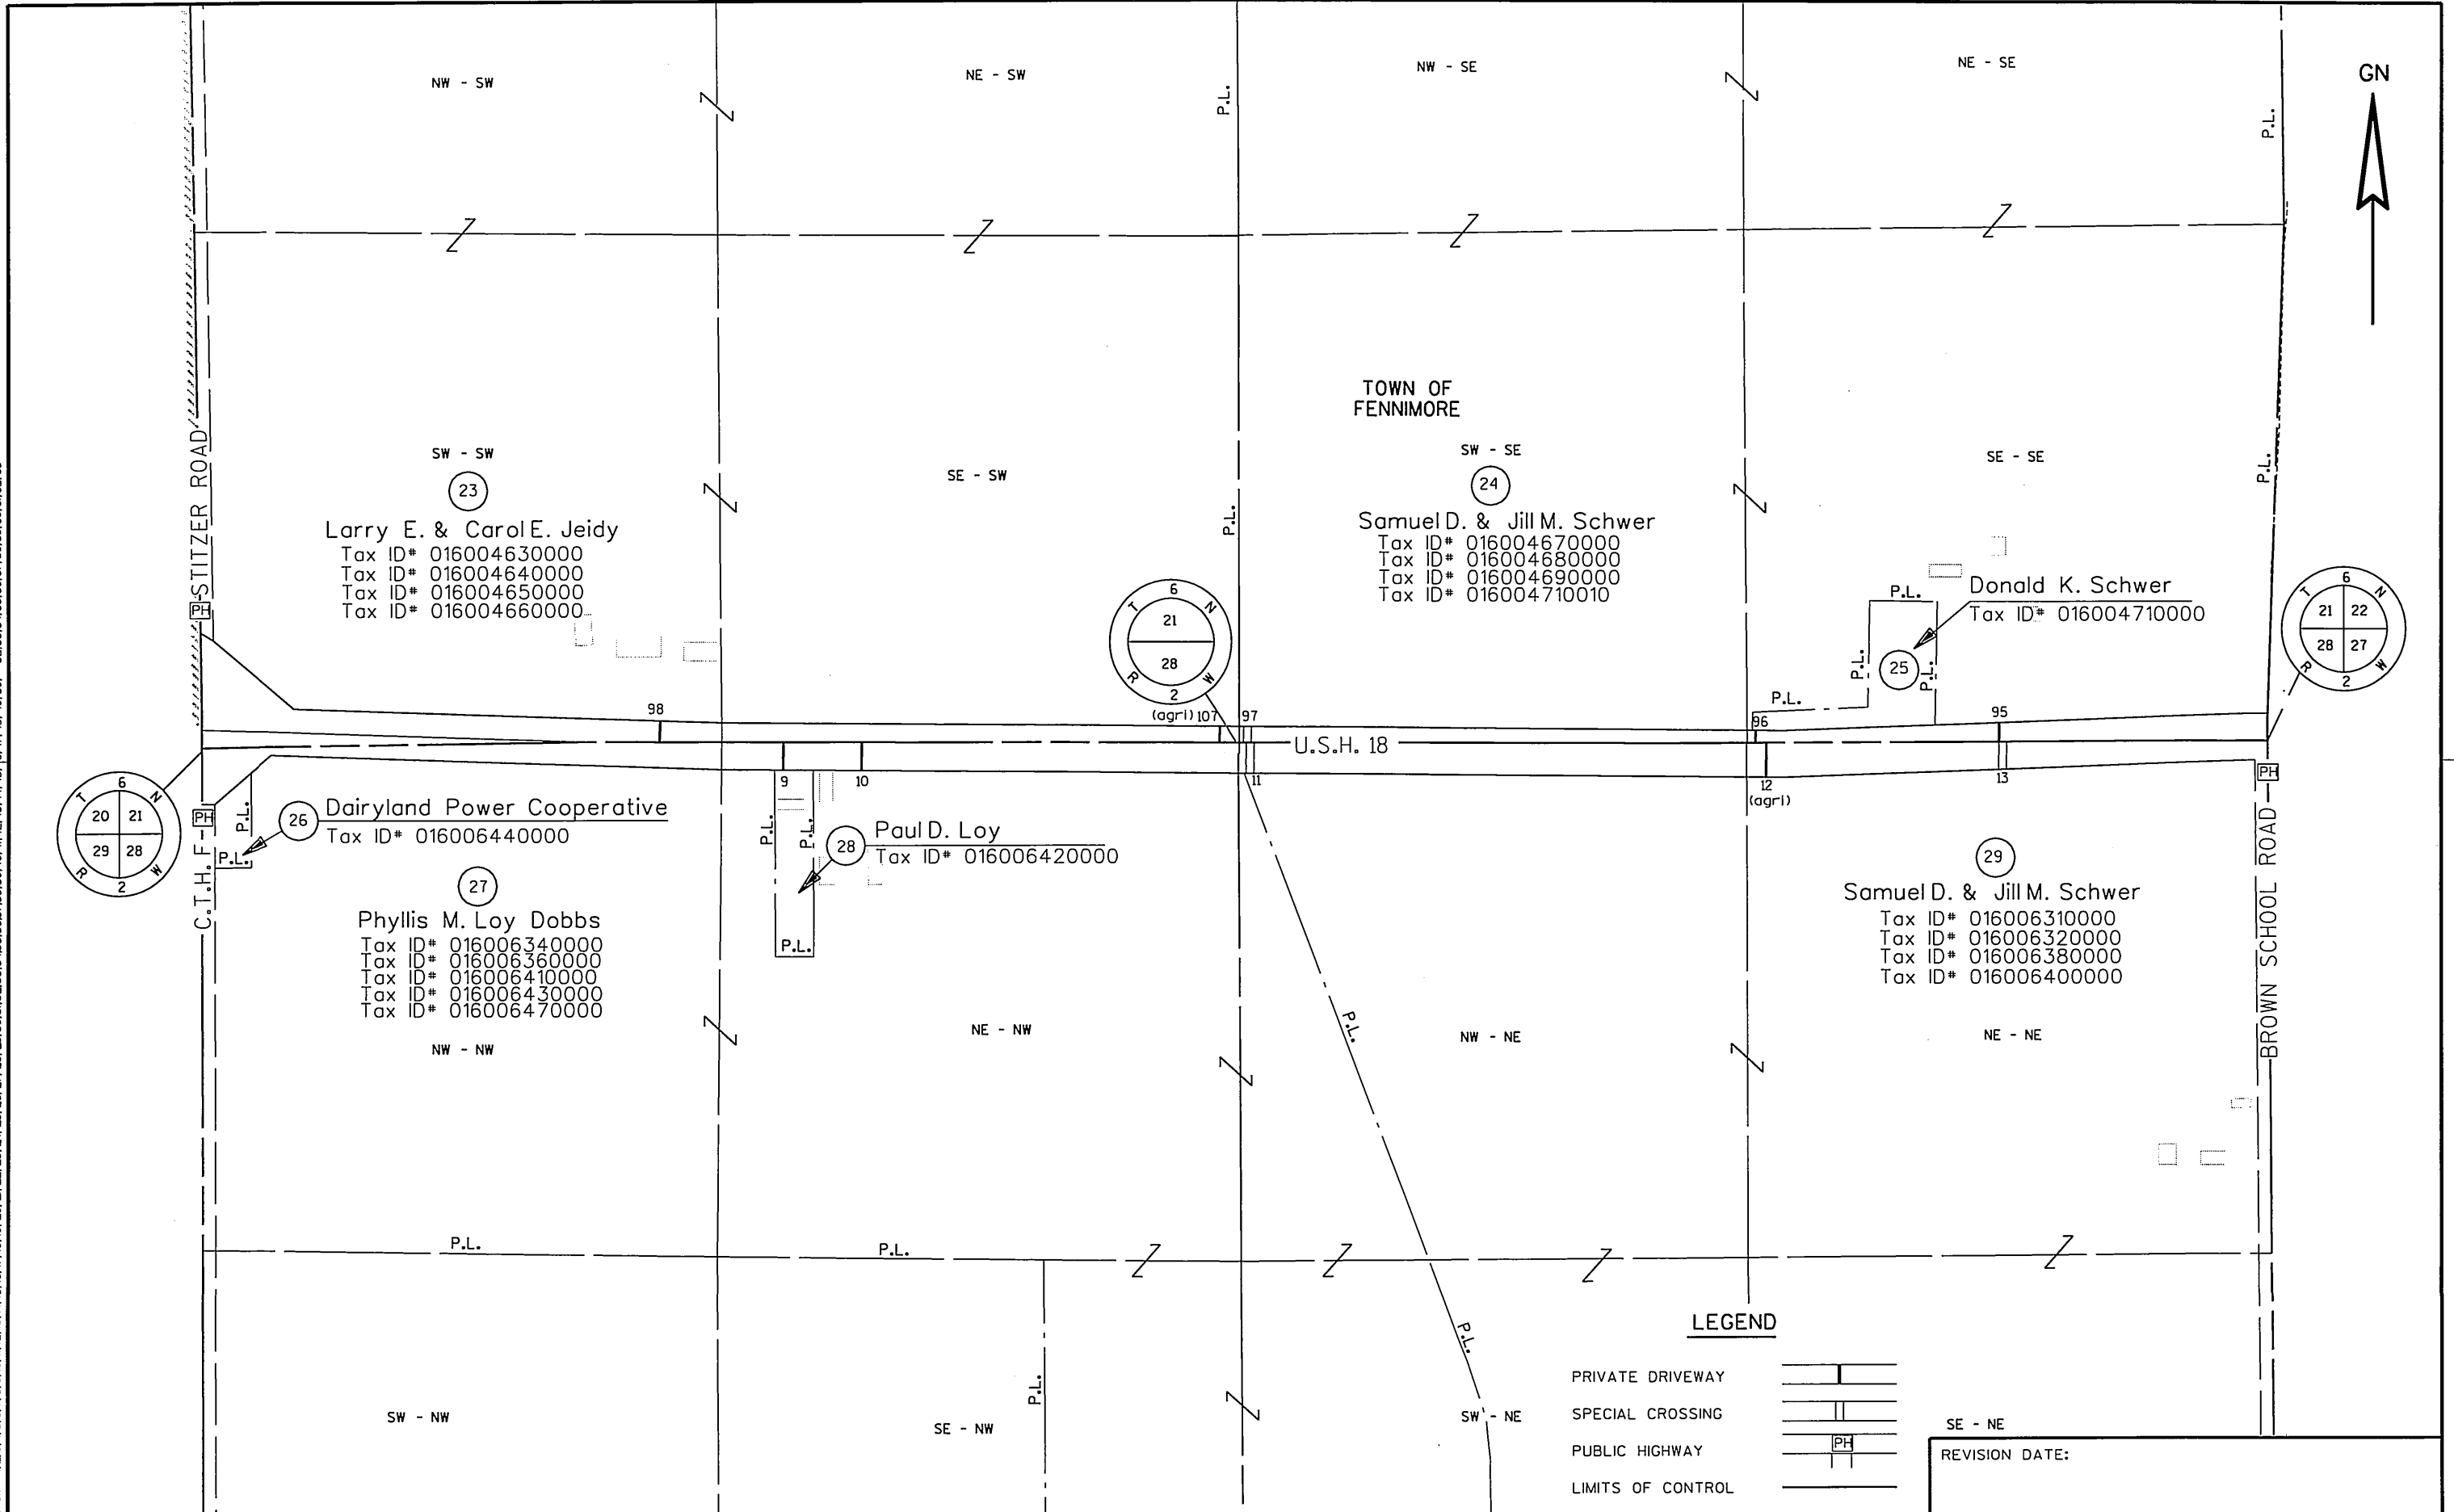


LEGEND

- PRIVATE DRIVEWAY
- SPECIAL CROSSING
- PUBLIC HIGHWAY
- LIMITS OF CONTROL

REVISION DATE:

LEVELS ON - 1,2,3,4,5,6,7,8,9,10,11,12,13,14,15,16,17,18,19,20,21,22,23,24,25,26,27,28,29,30,31,32,33,34,35,36,37,38,39,40,41,42,43,44,45,46,47,48,49,50, 52,53,54,55,56,57,58,59,60,61,62,63

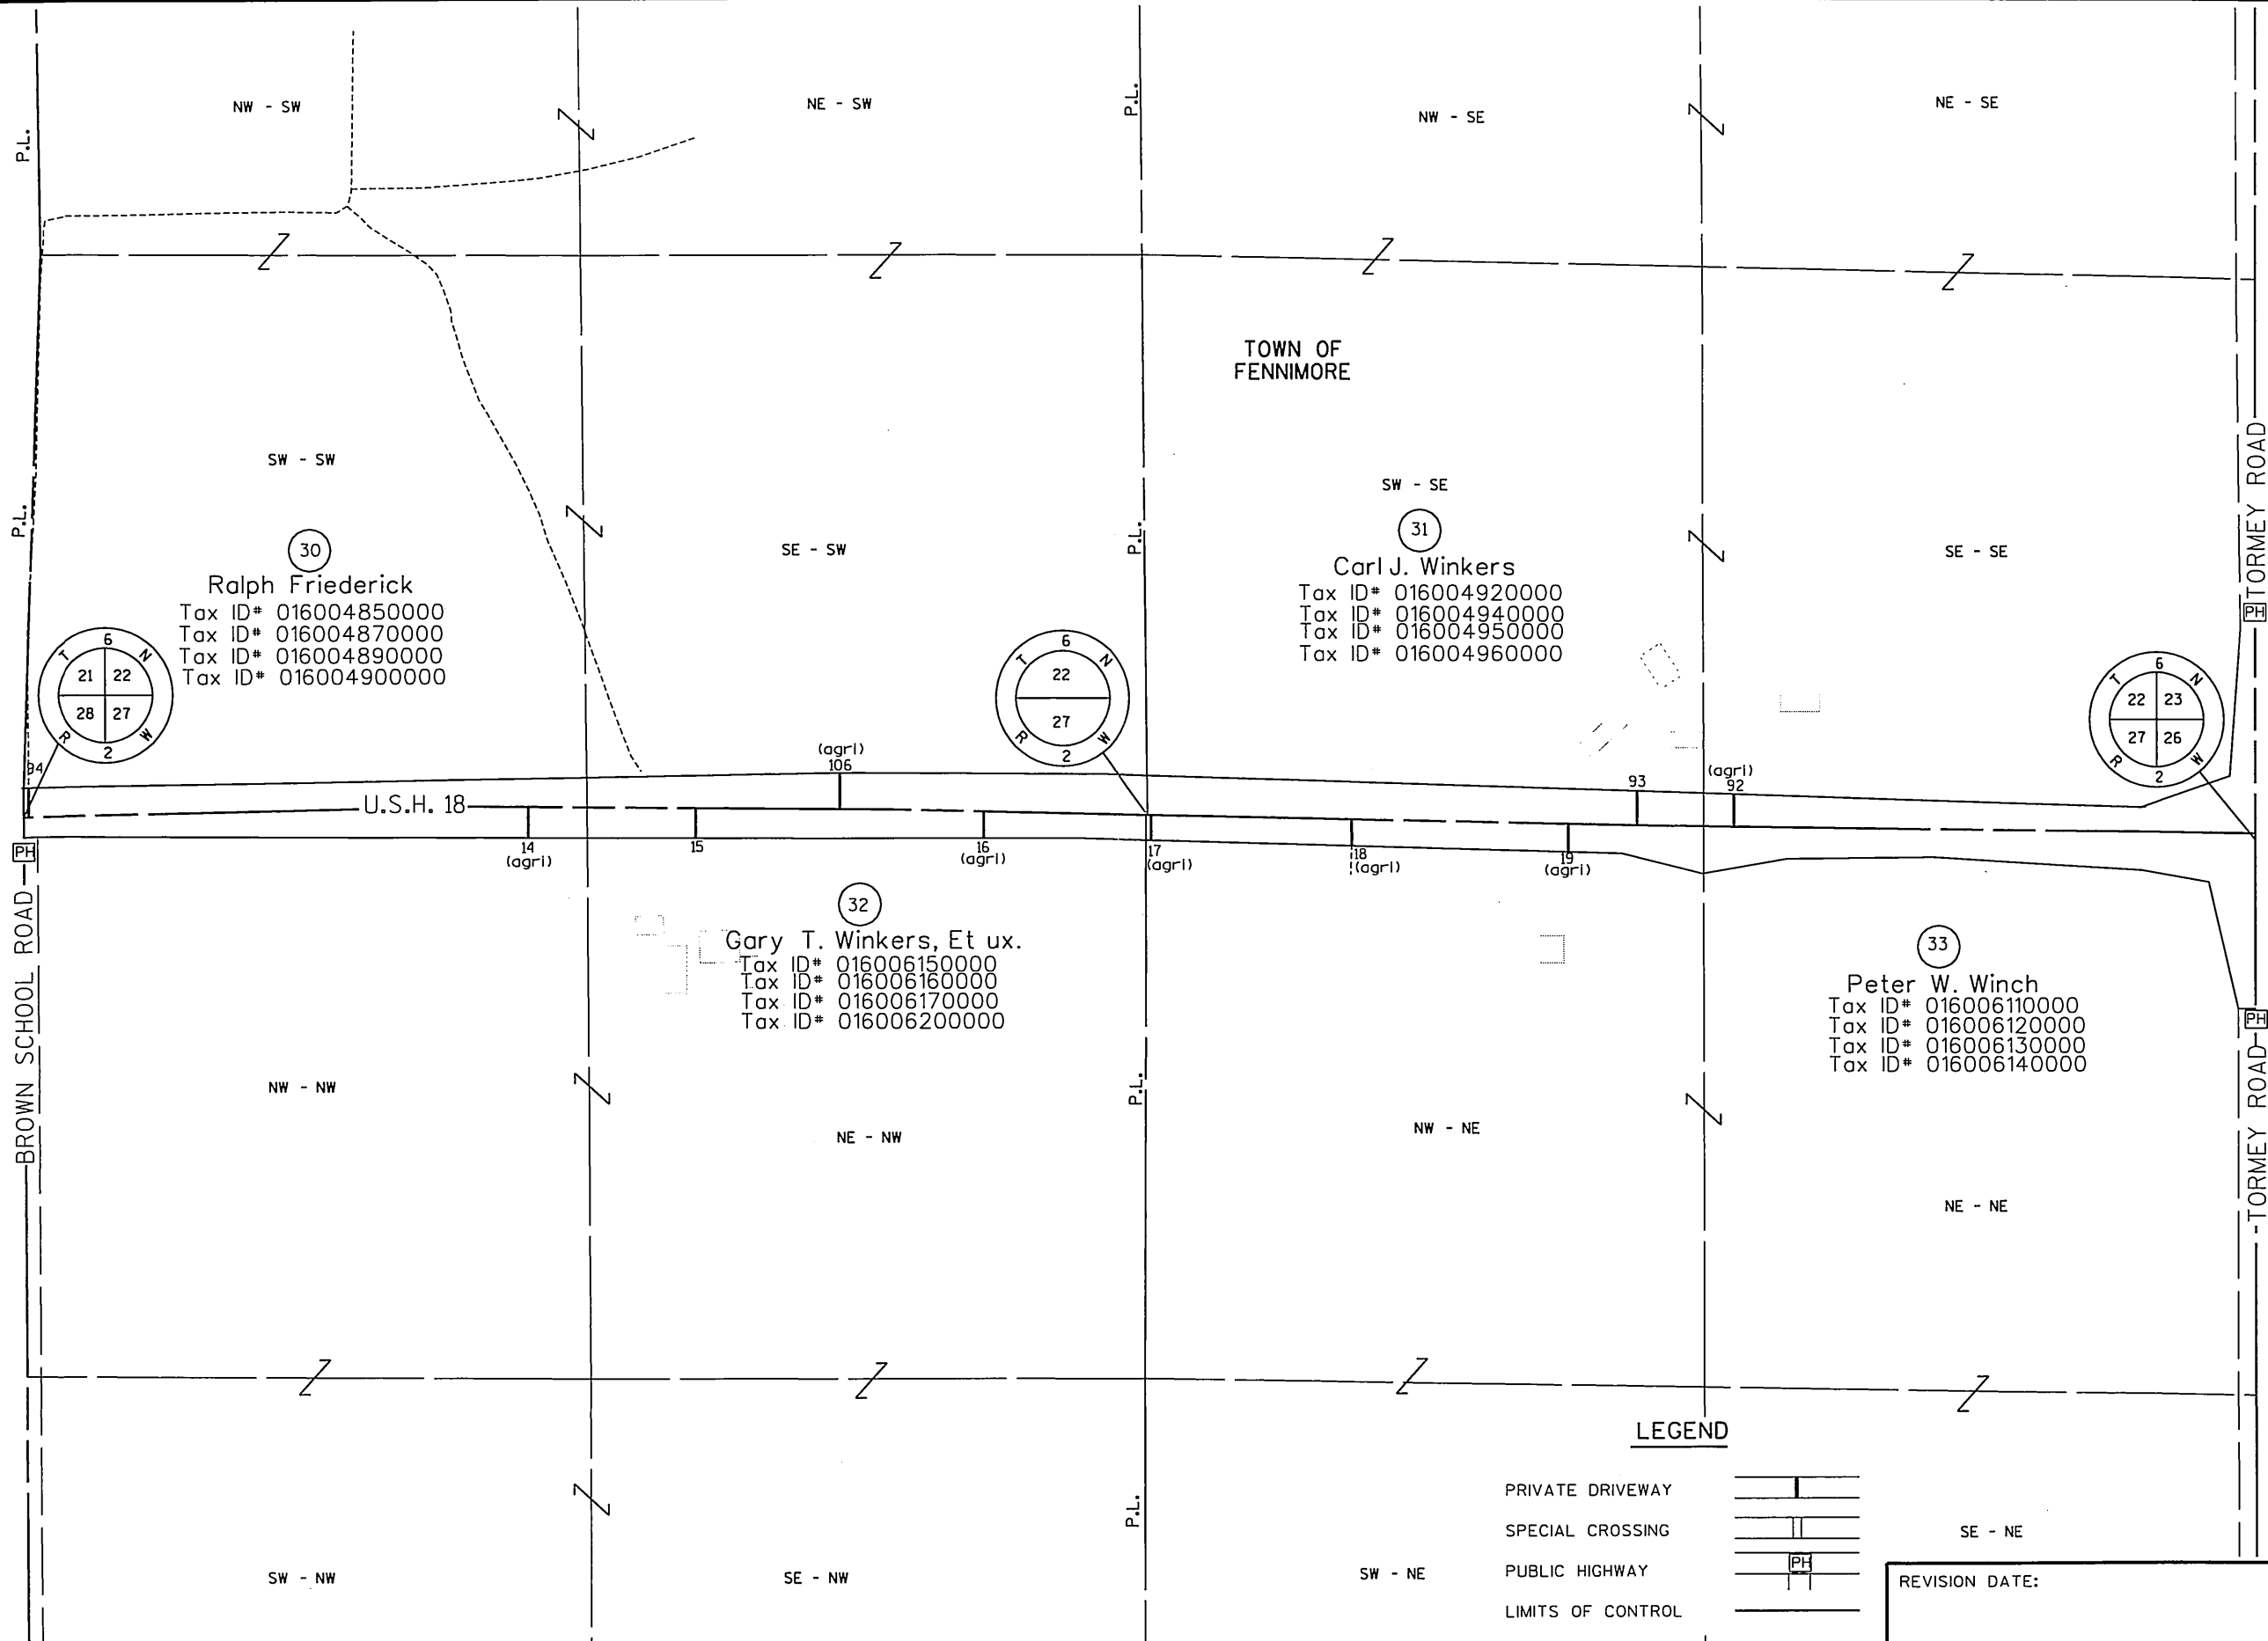

PROJECT NUMBER: 1662-00-29

HIGHWAY: U.S.H. 18

COUNTY: GRANT

CONTROLLED ACCESS PLAN

DATE:

SCALE, FT. 0 200

SHEET NUMBER: 5

E

FILE NAME : y:\w\widot\025600_ush_18_grant\cad\r180005.dgn


PLOT BY : SEH

PLOT TIME : 9:19:15 AM


PLOT DATE : 9/26/2005

WISDOT/CADDs SHEET 75AC

LEVELS ON - 1,2,3,4,5,6,7,8,9,10,11,12,13,14,15,16,17,18,19,20,21,22,23,24,25,26,27,28,29,30,31,32,33,34,35,36,37,38,39,40,41,42,43,44,45,46,47,48,49,50, 52,53,54,55,56,57,58,59,60,61,62,63

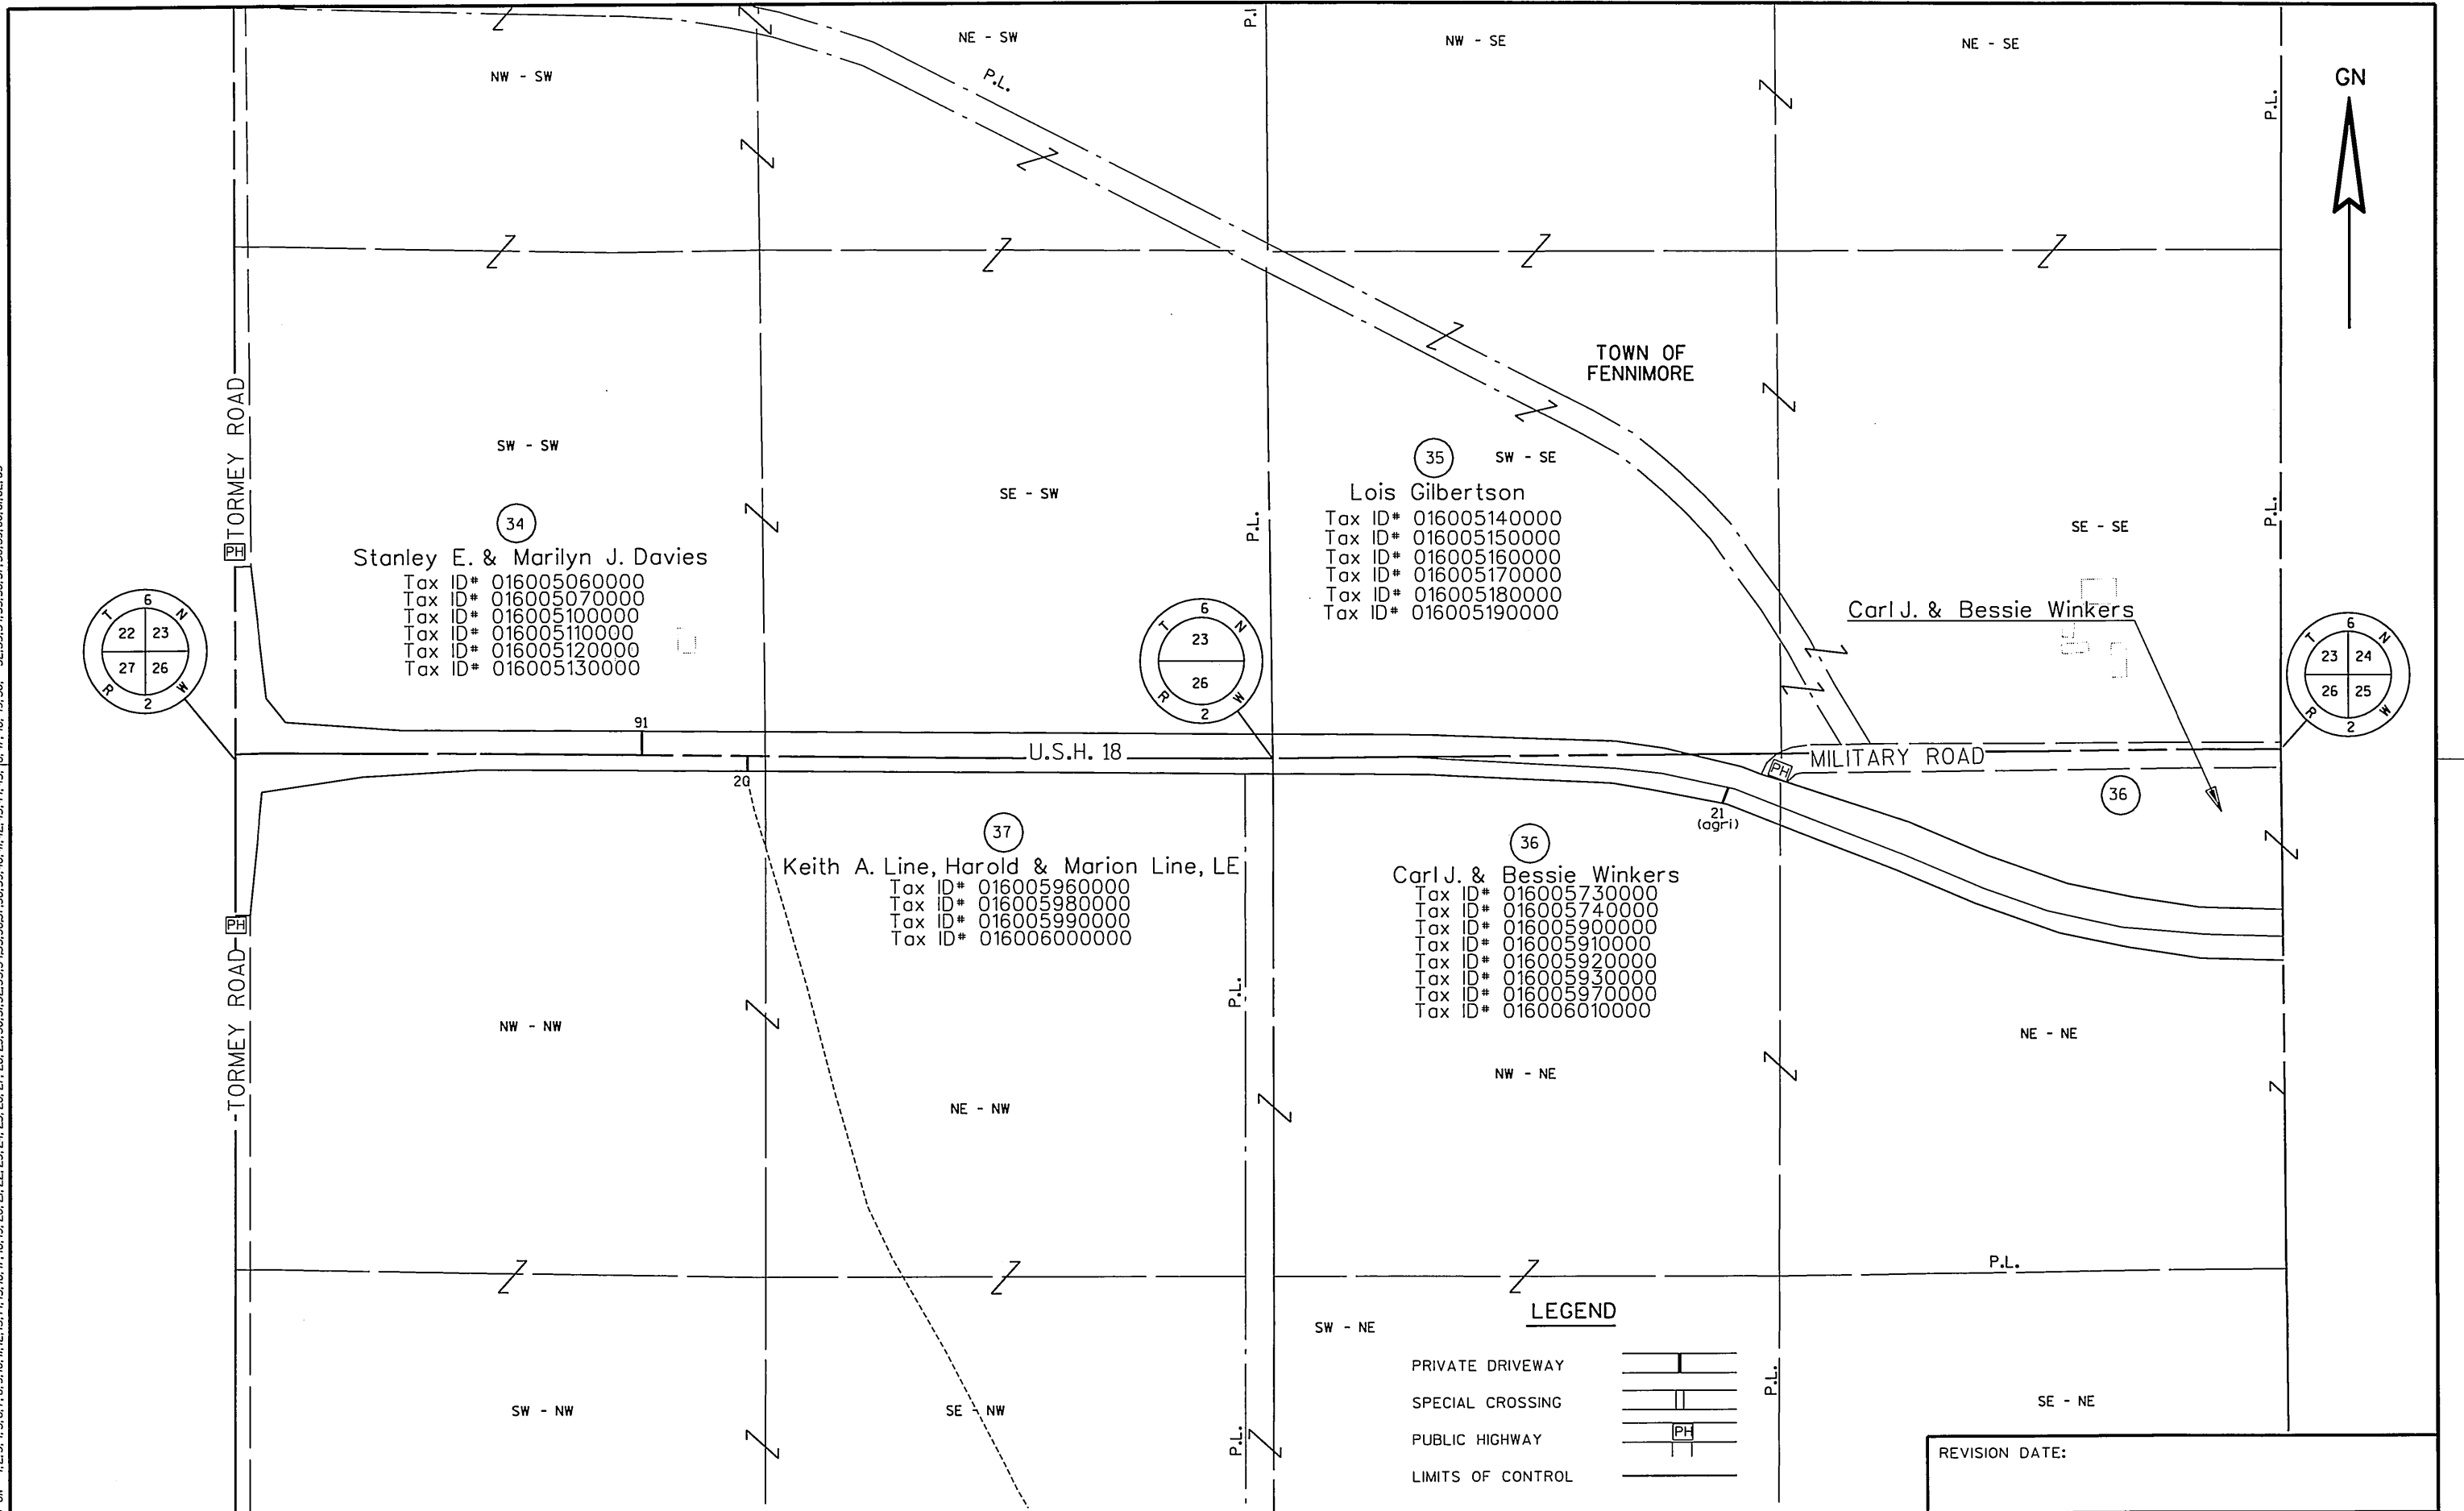

LEVELS ON - 1,2,3,4,5,6,7,8,9,10,11,12,13,14,15,16,17,18,19,20,21,22,23,24,25,26,27,28,29,30,31,32,33,34,35,36,37,38,39,40,41,42,43,44,45,46,47,48,49,50, 52,53,54,55,56,57,58,59,60,61,62,63

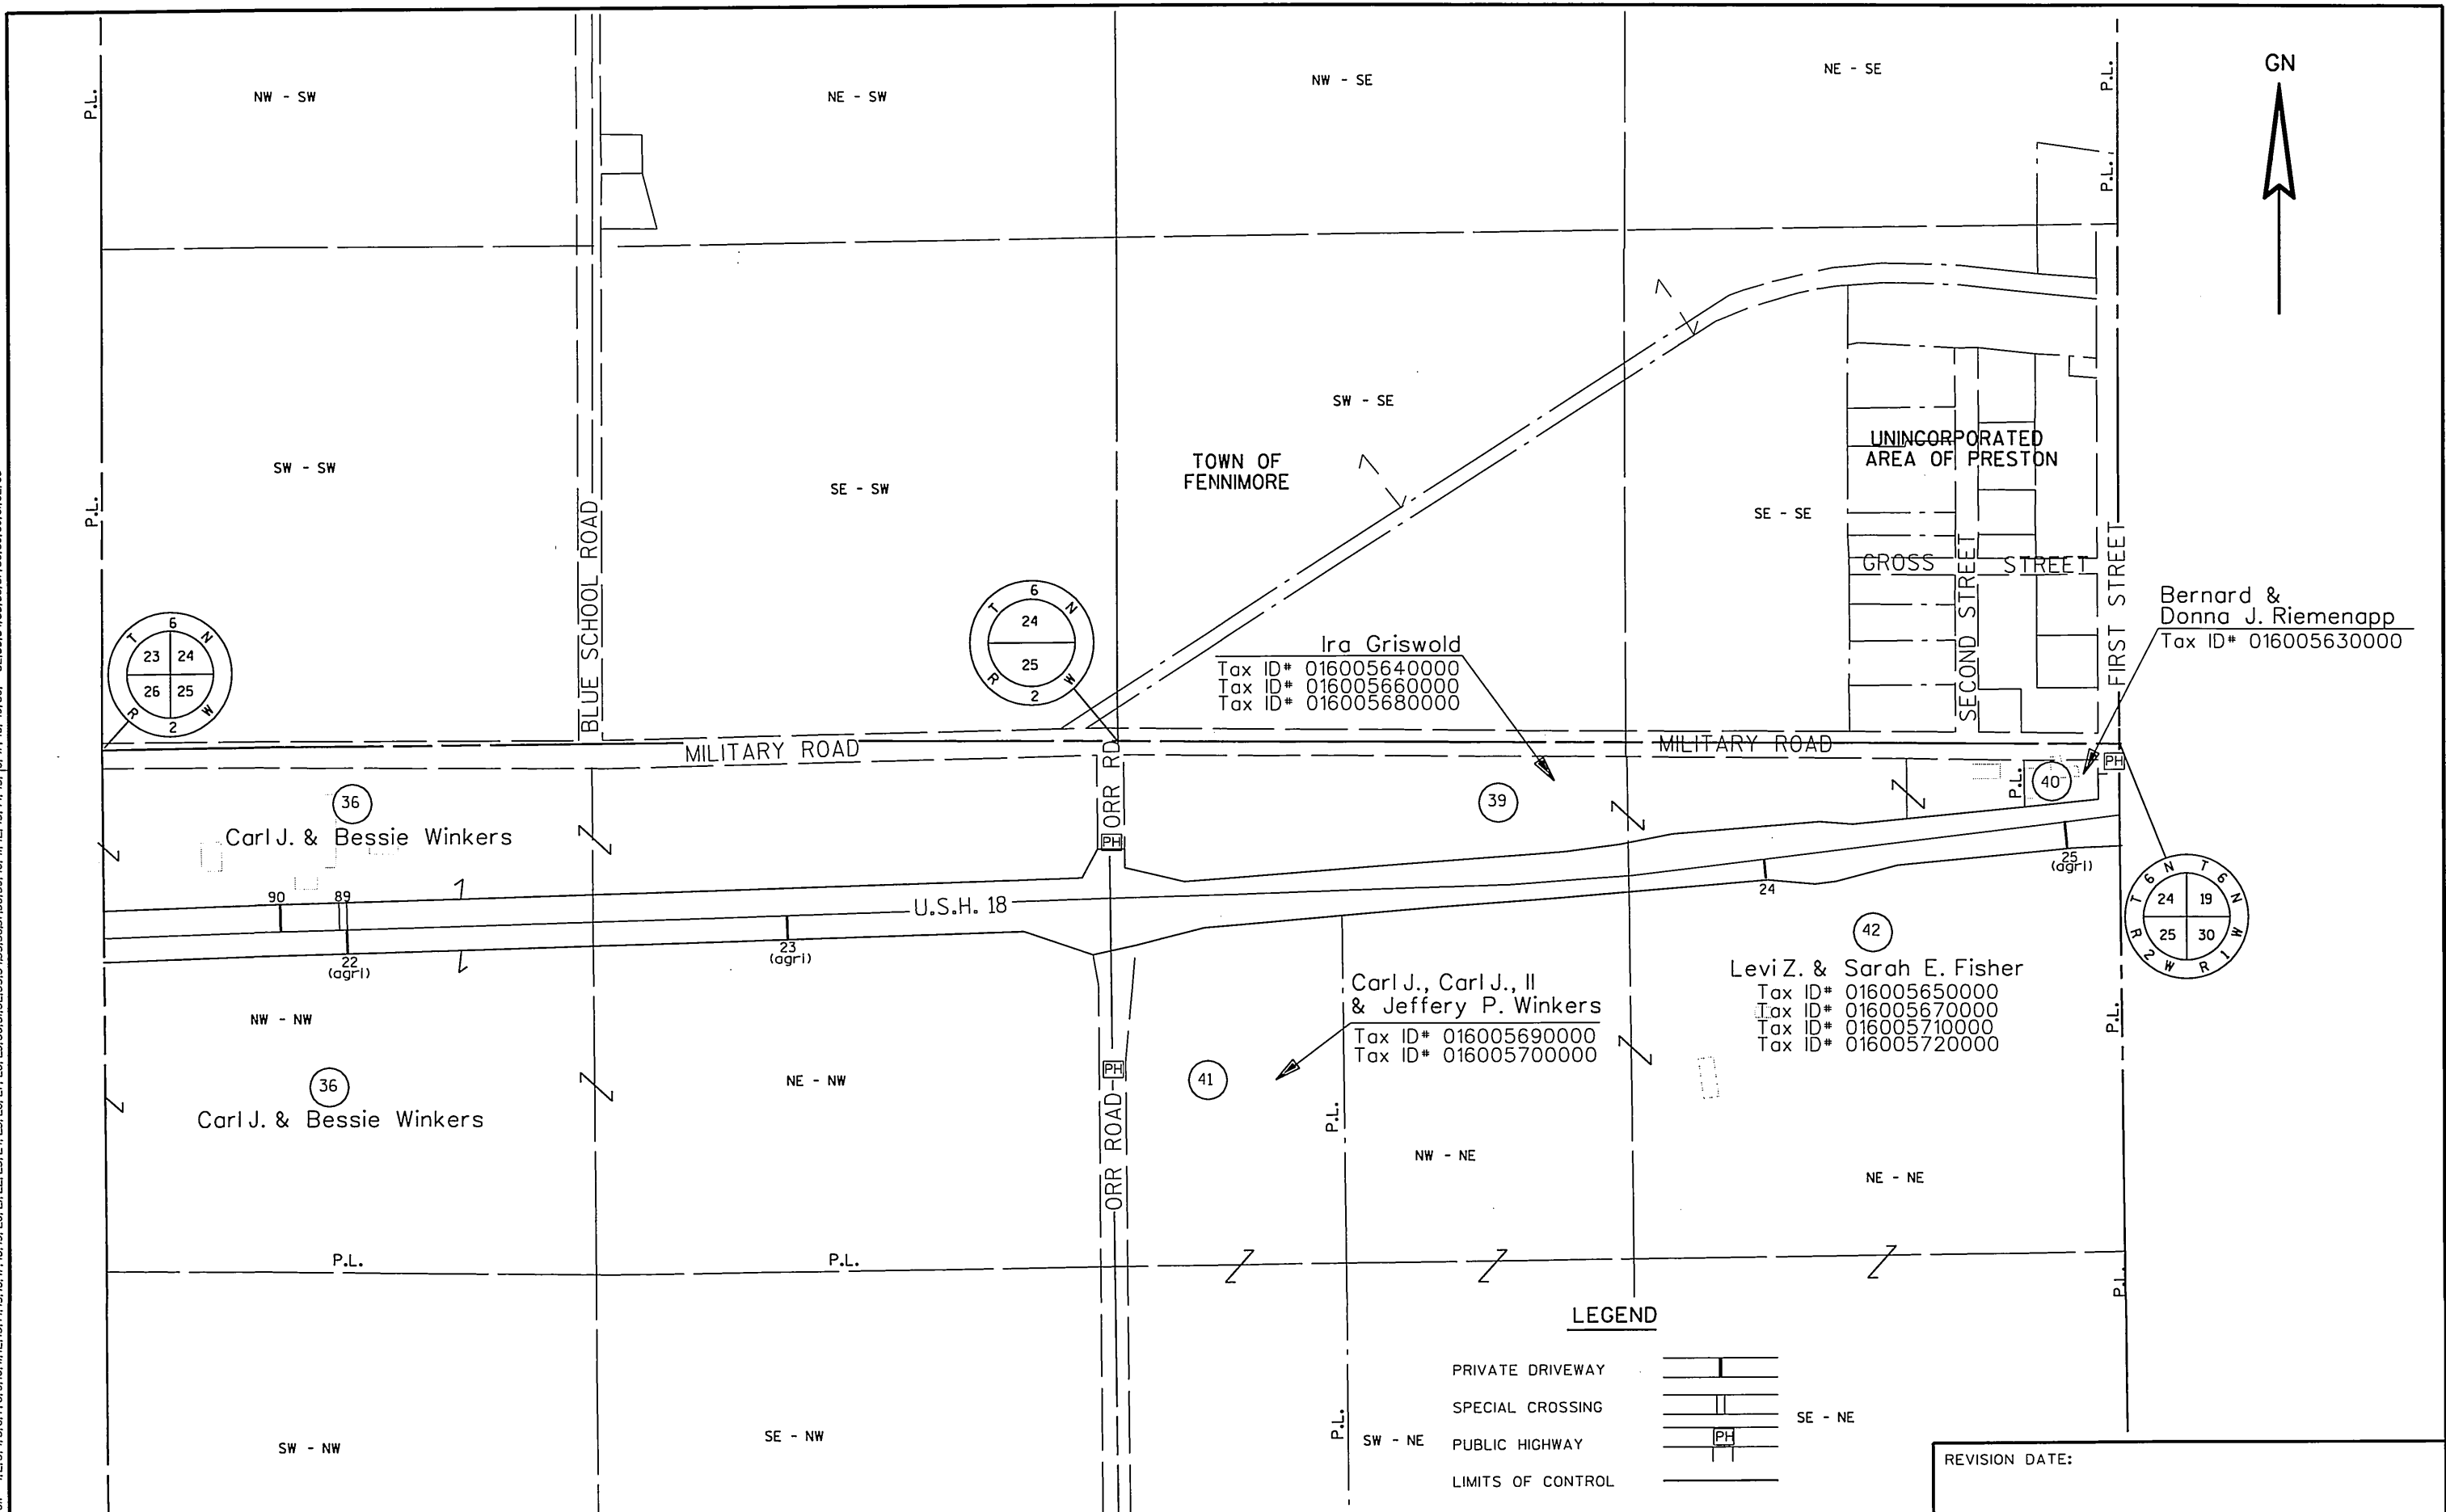

LEGEND

- PRIVATE DRIVEWAY
- SPECIAL CROSSING
- PUBLIC HIGHWAY
- LIMITS OF CONTROL


REVISION DATE:

SCALE, FT. 0 200

SHEET NUMBER: 7

E

LEVELS ON = 1, 2, 3, 4, 5, 6, 7, 8, 9, 10, 11, 12, 13, 14, 15, 16, 17, 18, 19, 20, 21, 22, 23, 24, 25, 26, 27, 28, 29, 30, 31, 32, 33, 34, 35, 36, 37, 38, 39, 40, 41, 42, 43, 44, 45, 46, 47, 48, 49, 50, 51, 52, 53, 54, 55, 56, 57, 58, 59, 60, 61, 62, 63

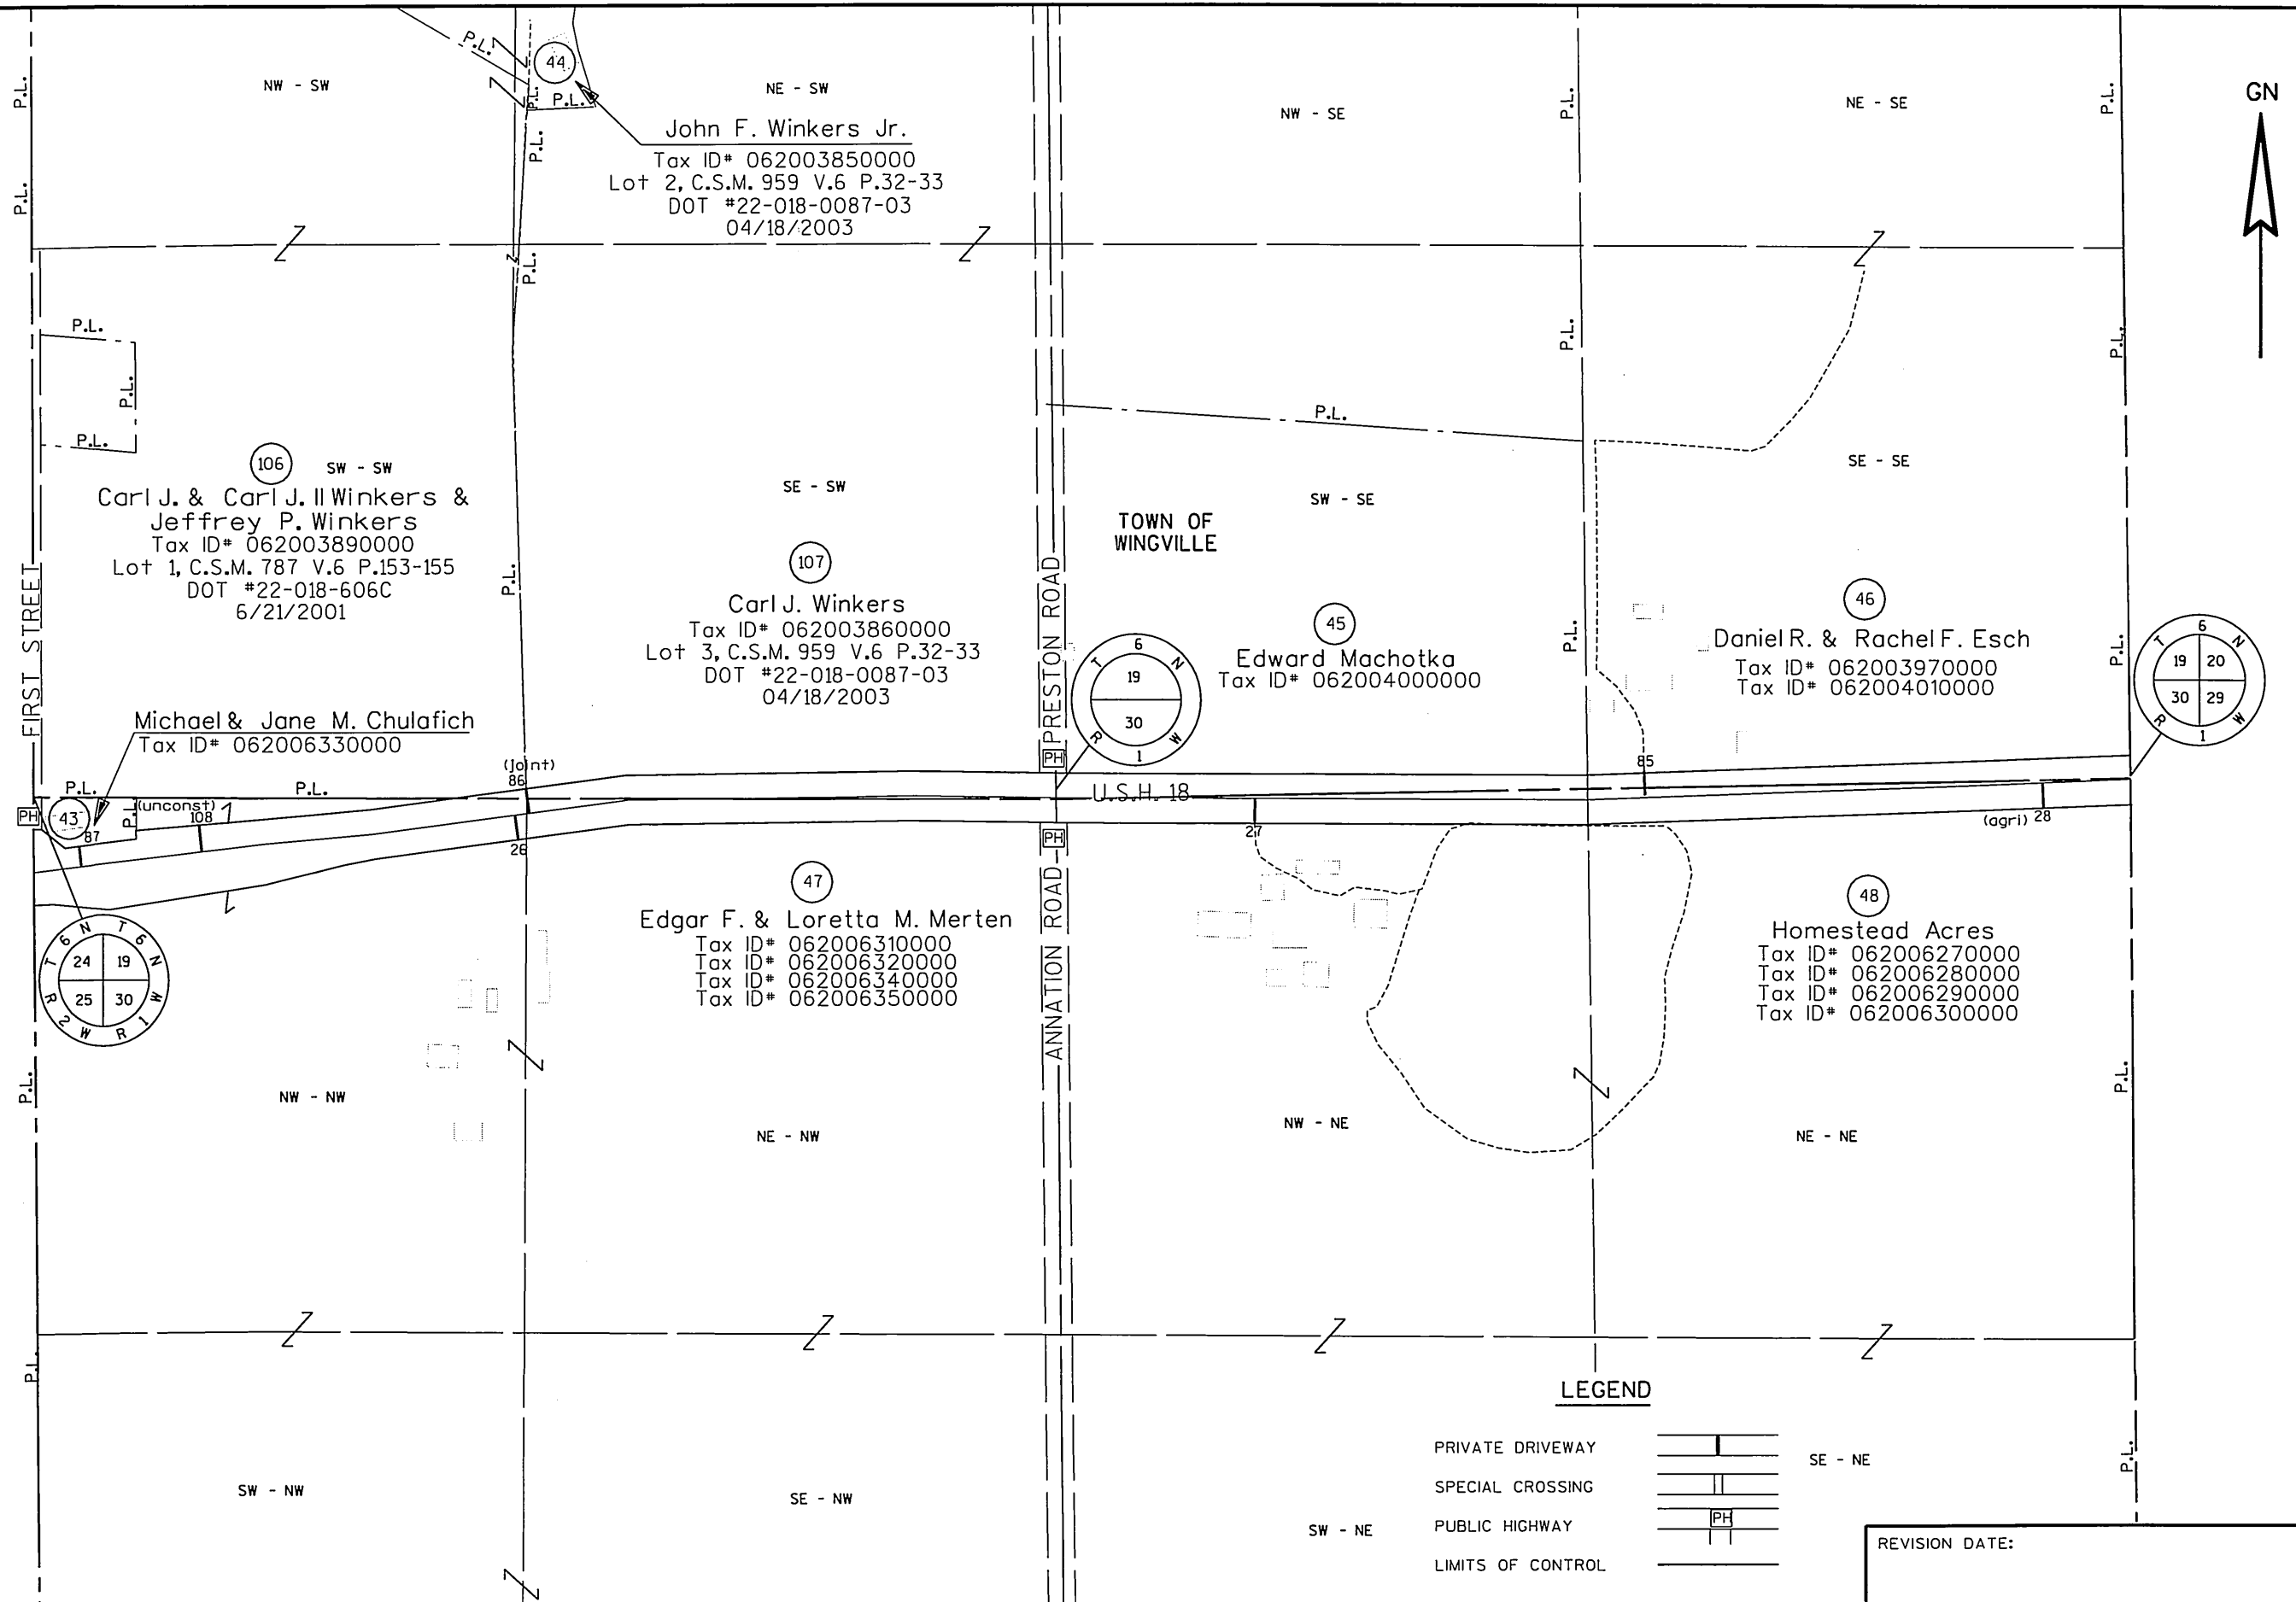

PROJECT NUMBER: 1662-00-29

HIGHWAY: U.S.H. 18

COUNTY: GRANT

CONTROLLED ACCESS PLAN


DATE:

SCALE, FT.


SHEET NUMBER: 8

E


LEVELS ON - 1,2,3,4,5,6,7,8,9,10,11,12,13,14,15,16,17,18,19,20,21,22,23,24,25,26,27,28,29,30,31,32,33,34,35,36,37,38,39,40,41,42,43,44,45,46,47,48,49,50, 52,53,54,55,56,57,58,59,60,61,62,63

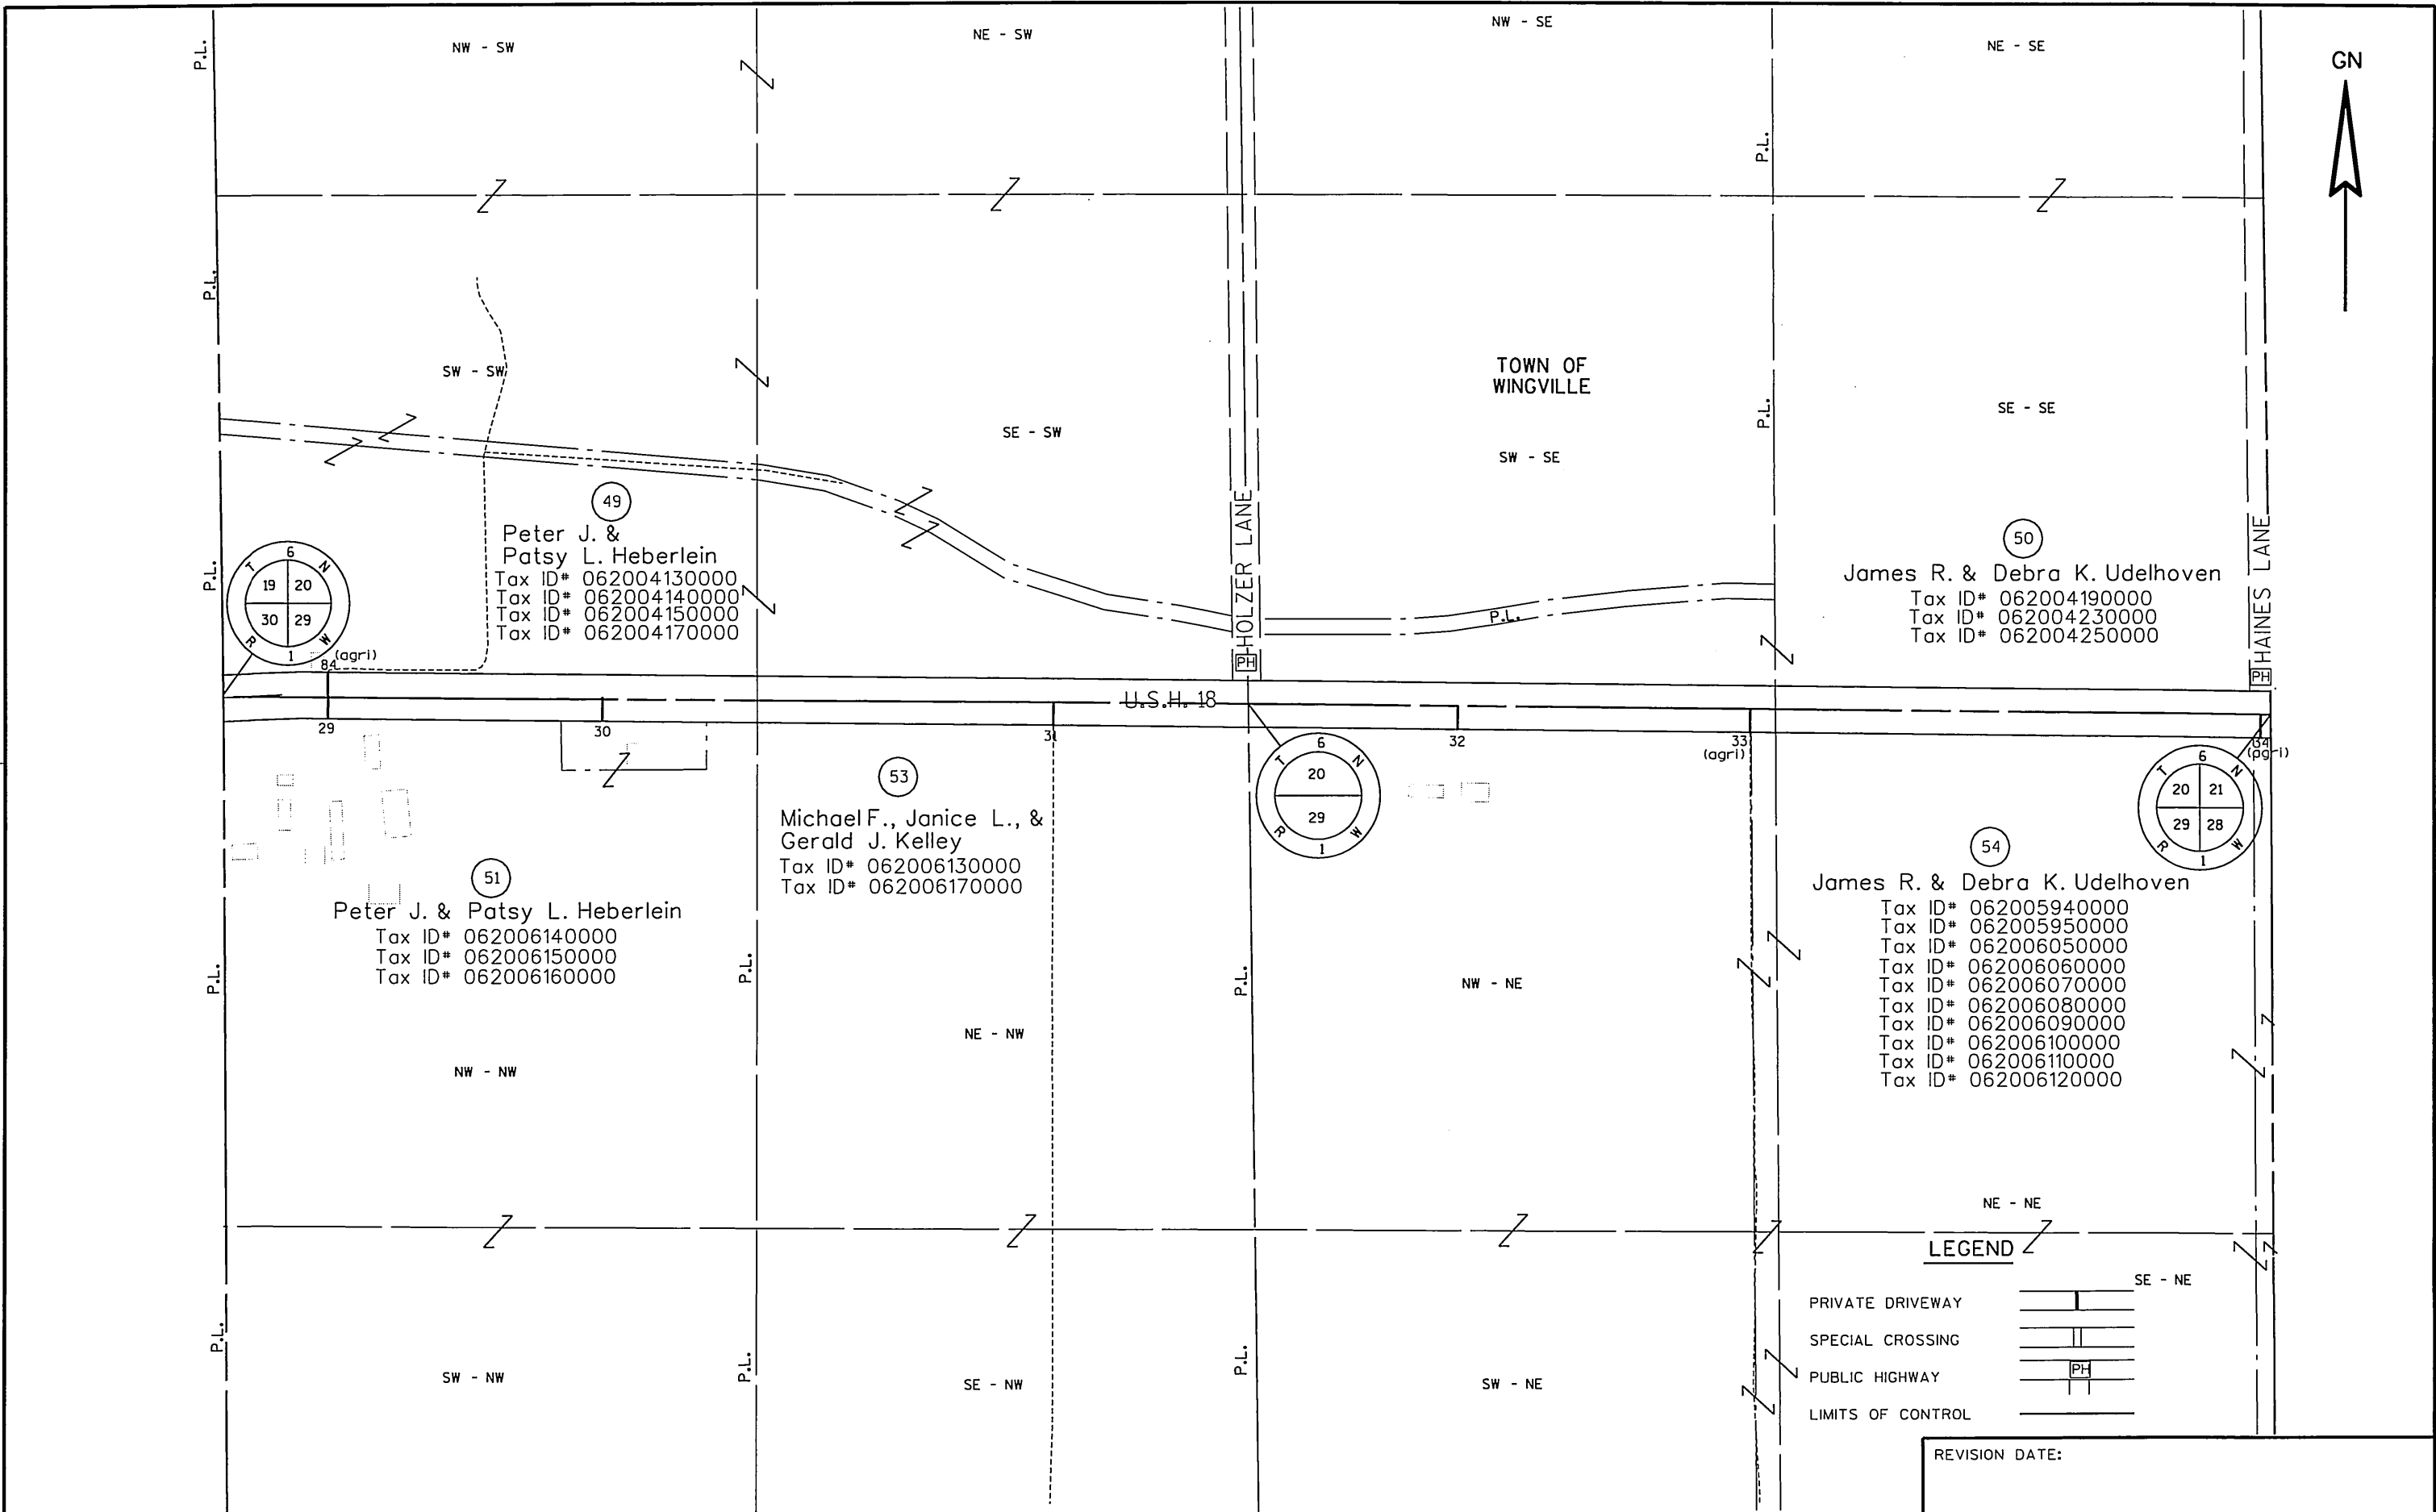

LEVELS ON - 1, 2, 3, 4, 5, 6, 7, 8, 9, 10, 11, 12, 13, 14, 15, 16, 17, 18, 19, 20, 21, 22, 23, 24, 25, 26, 27, 28, 29, 30, 31, 32, 33, 34, 35, 36, 37, 38, 39, 40, 41, 42, 43, 44, 45, 46, 47, 48, 49, 50, 51, 52, 53, 54, 55, 56, 57, 58, 59, 60, 61, 62, 63

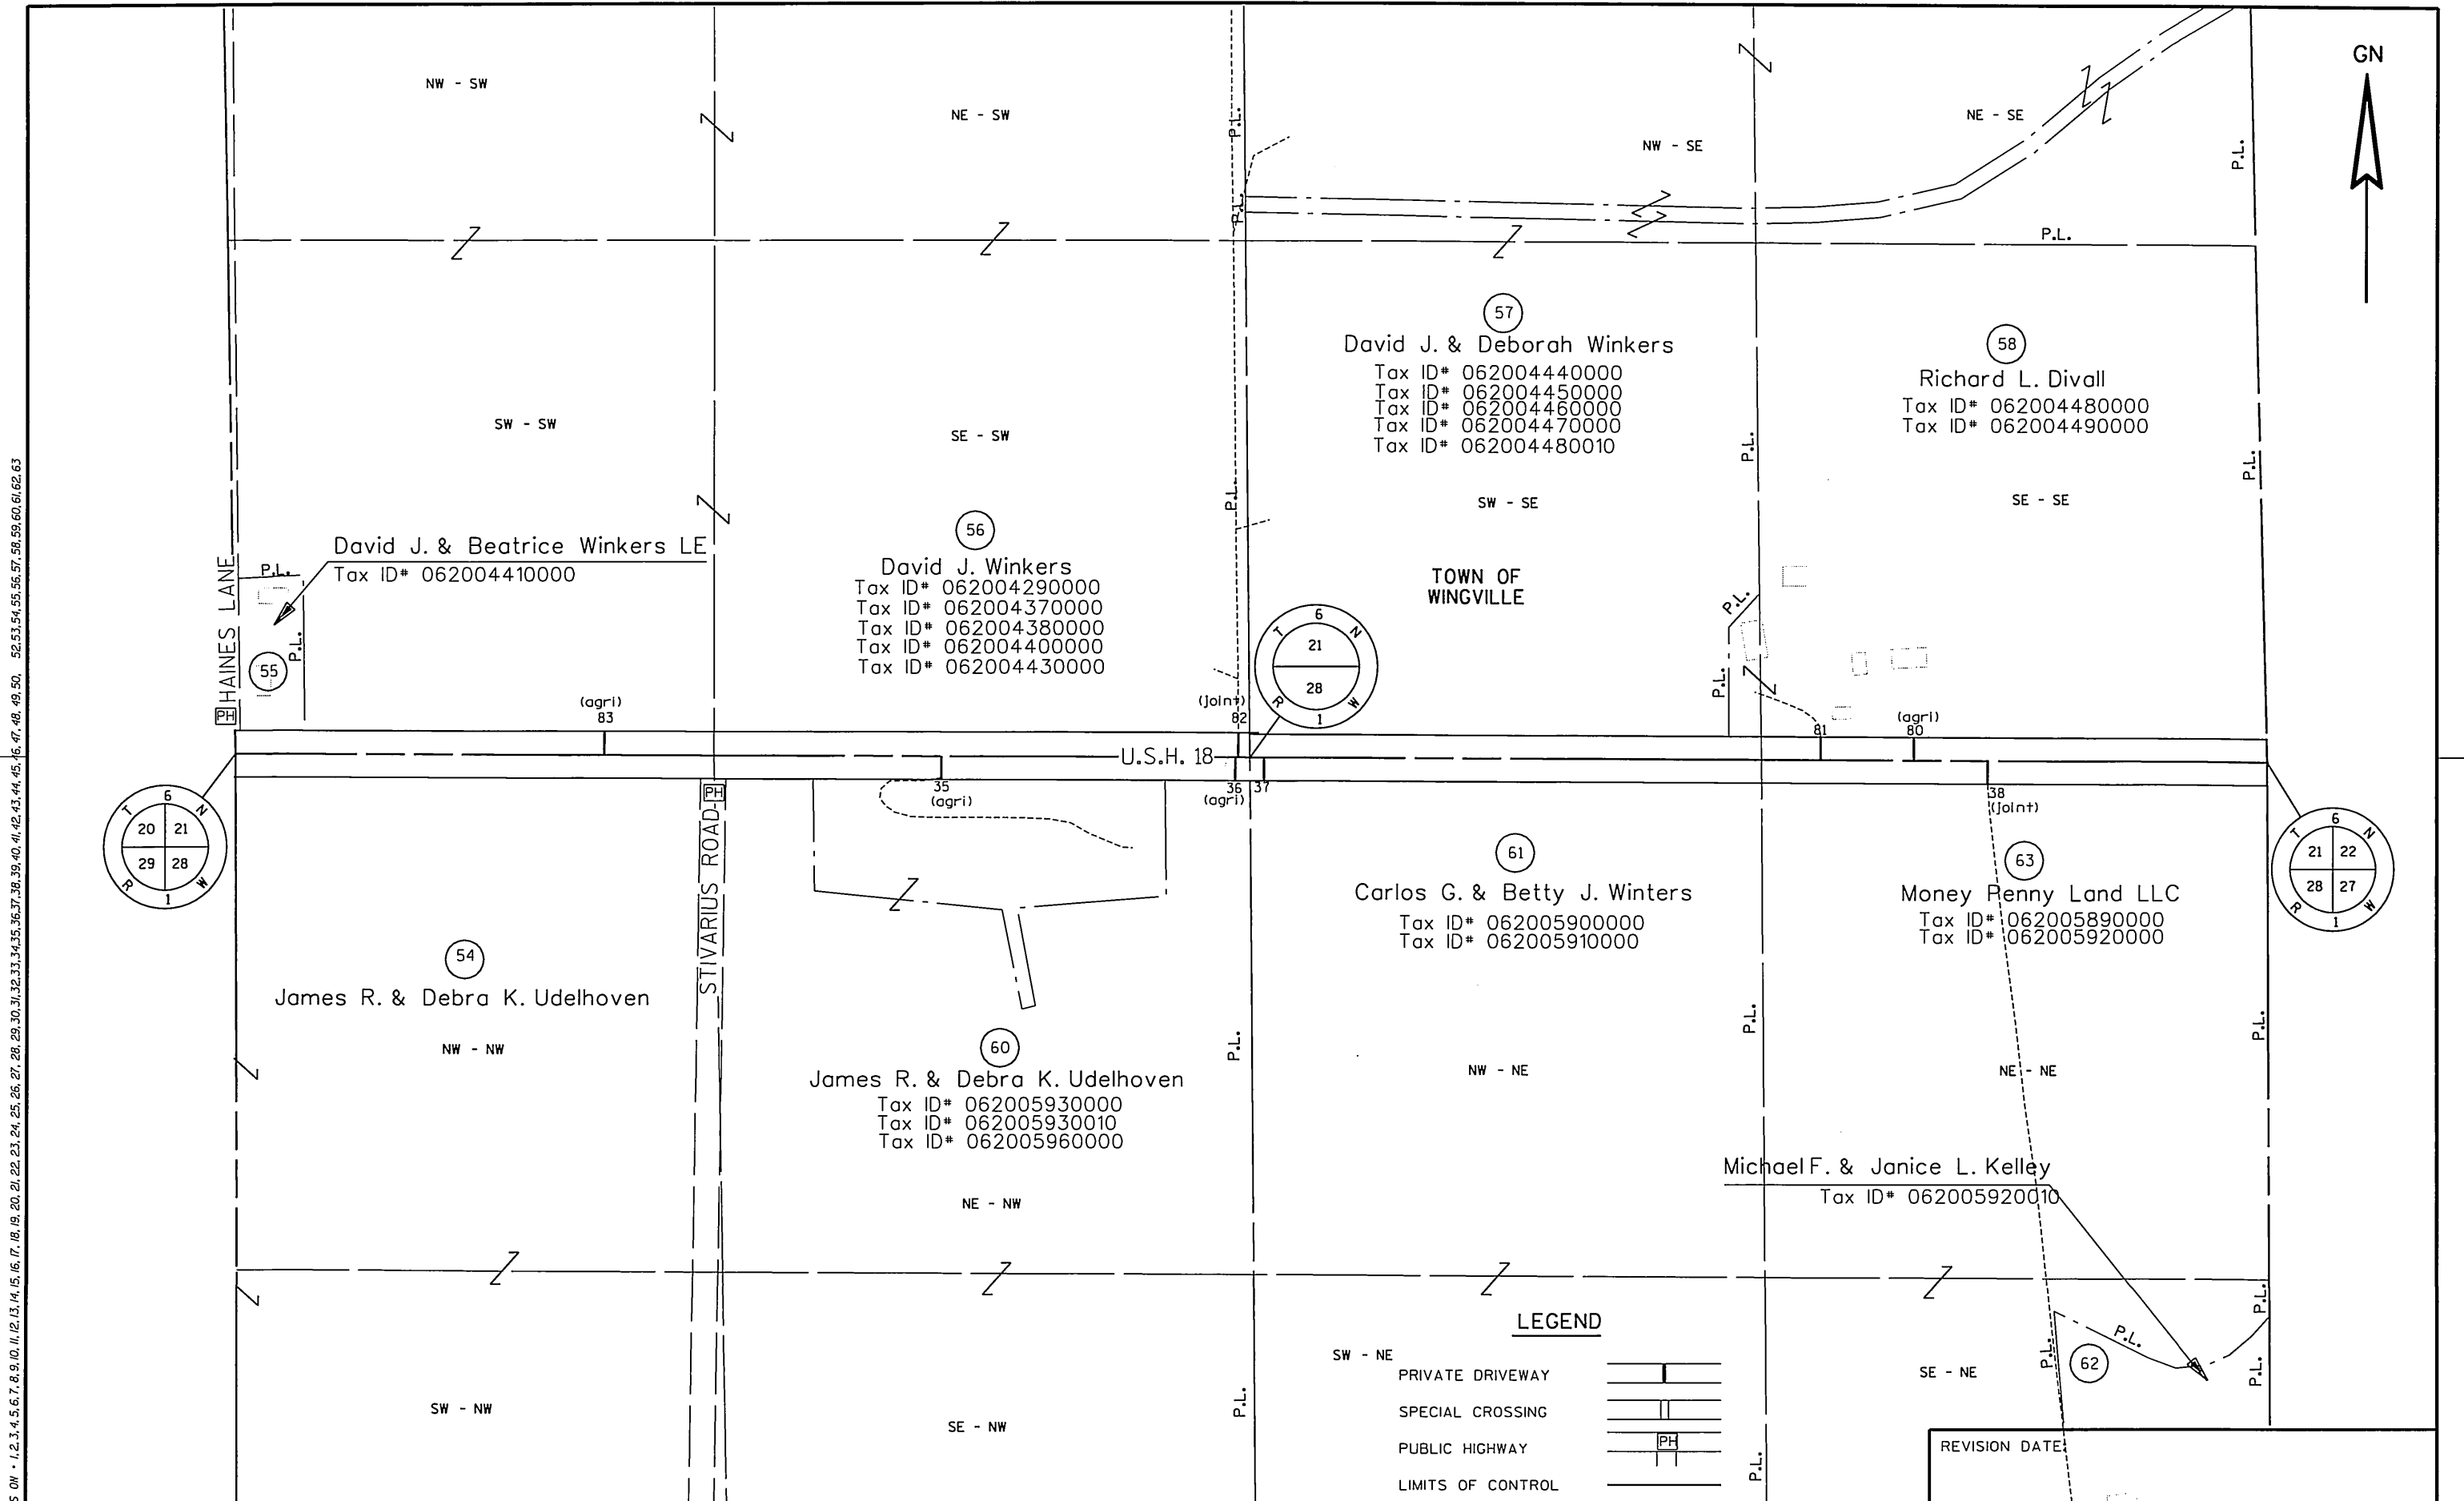

LEVELS ON - 1,2,3,4,5,6,7,8,9,10,11,12,13,14,15,16,17,18,19,20,21,22,23,24,25,26,27,28,29,30,31,32,33,34,35,36,37,38,39,40,41,42,43,44,45,46,47,48,49,50, 52,53,54,55,56,57,58,59,60,61,62,63

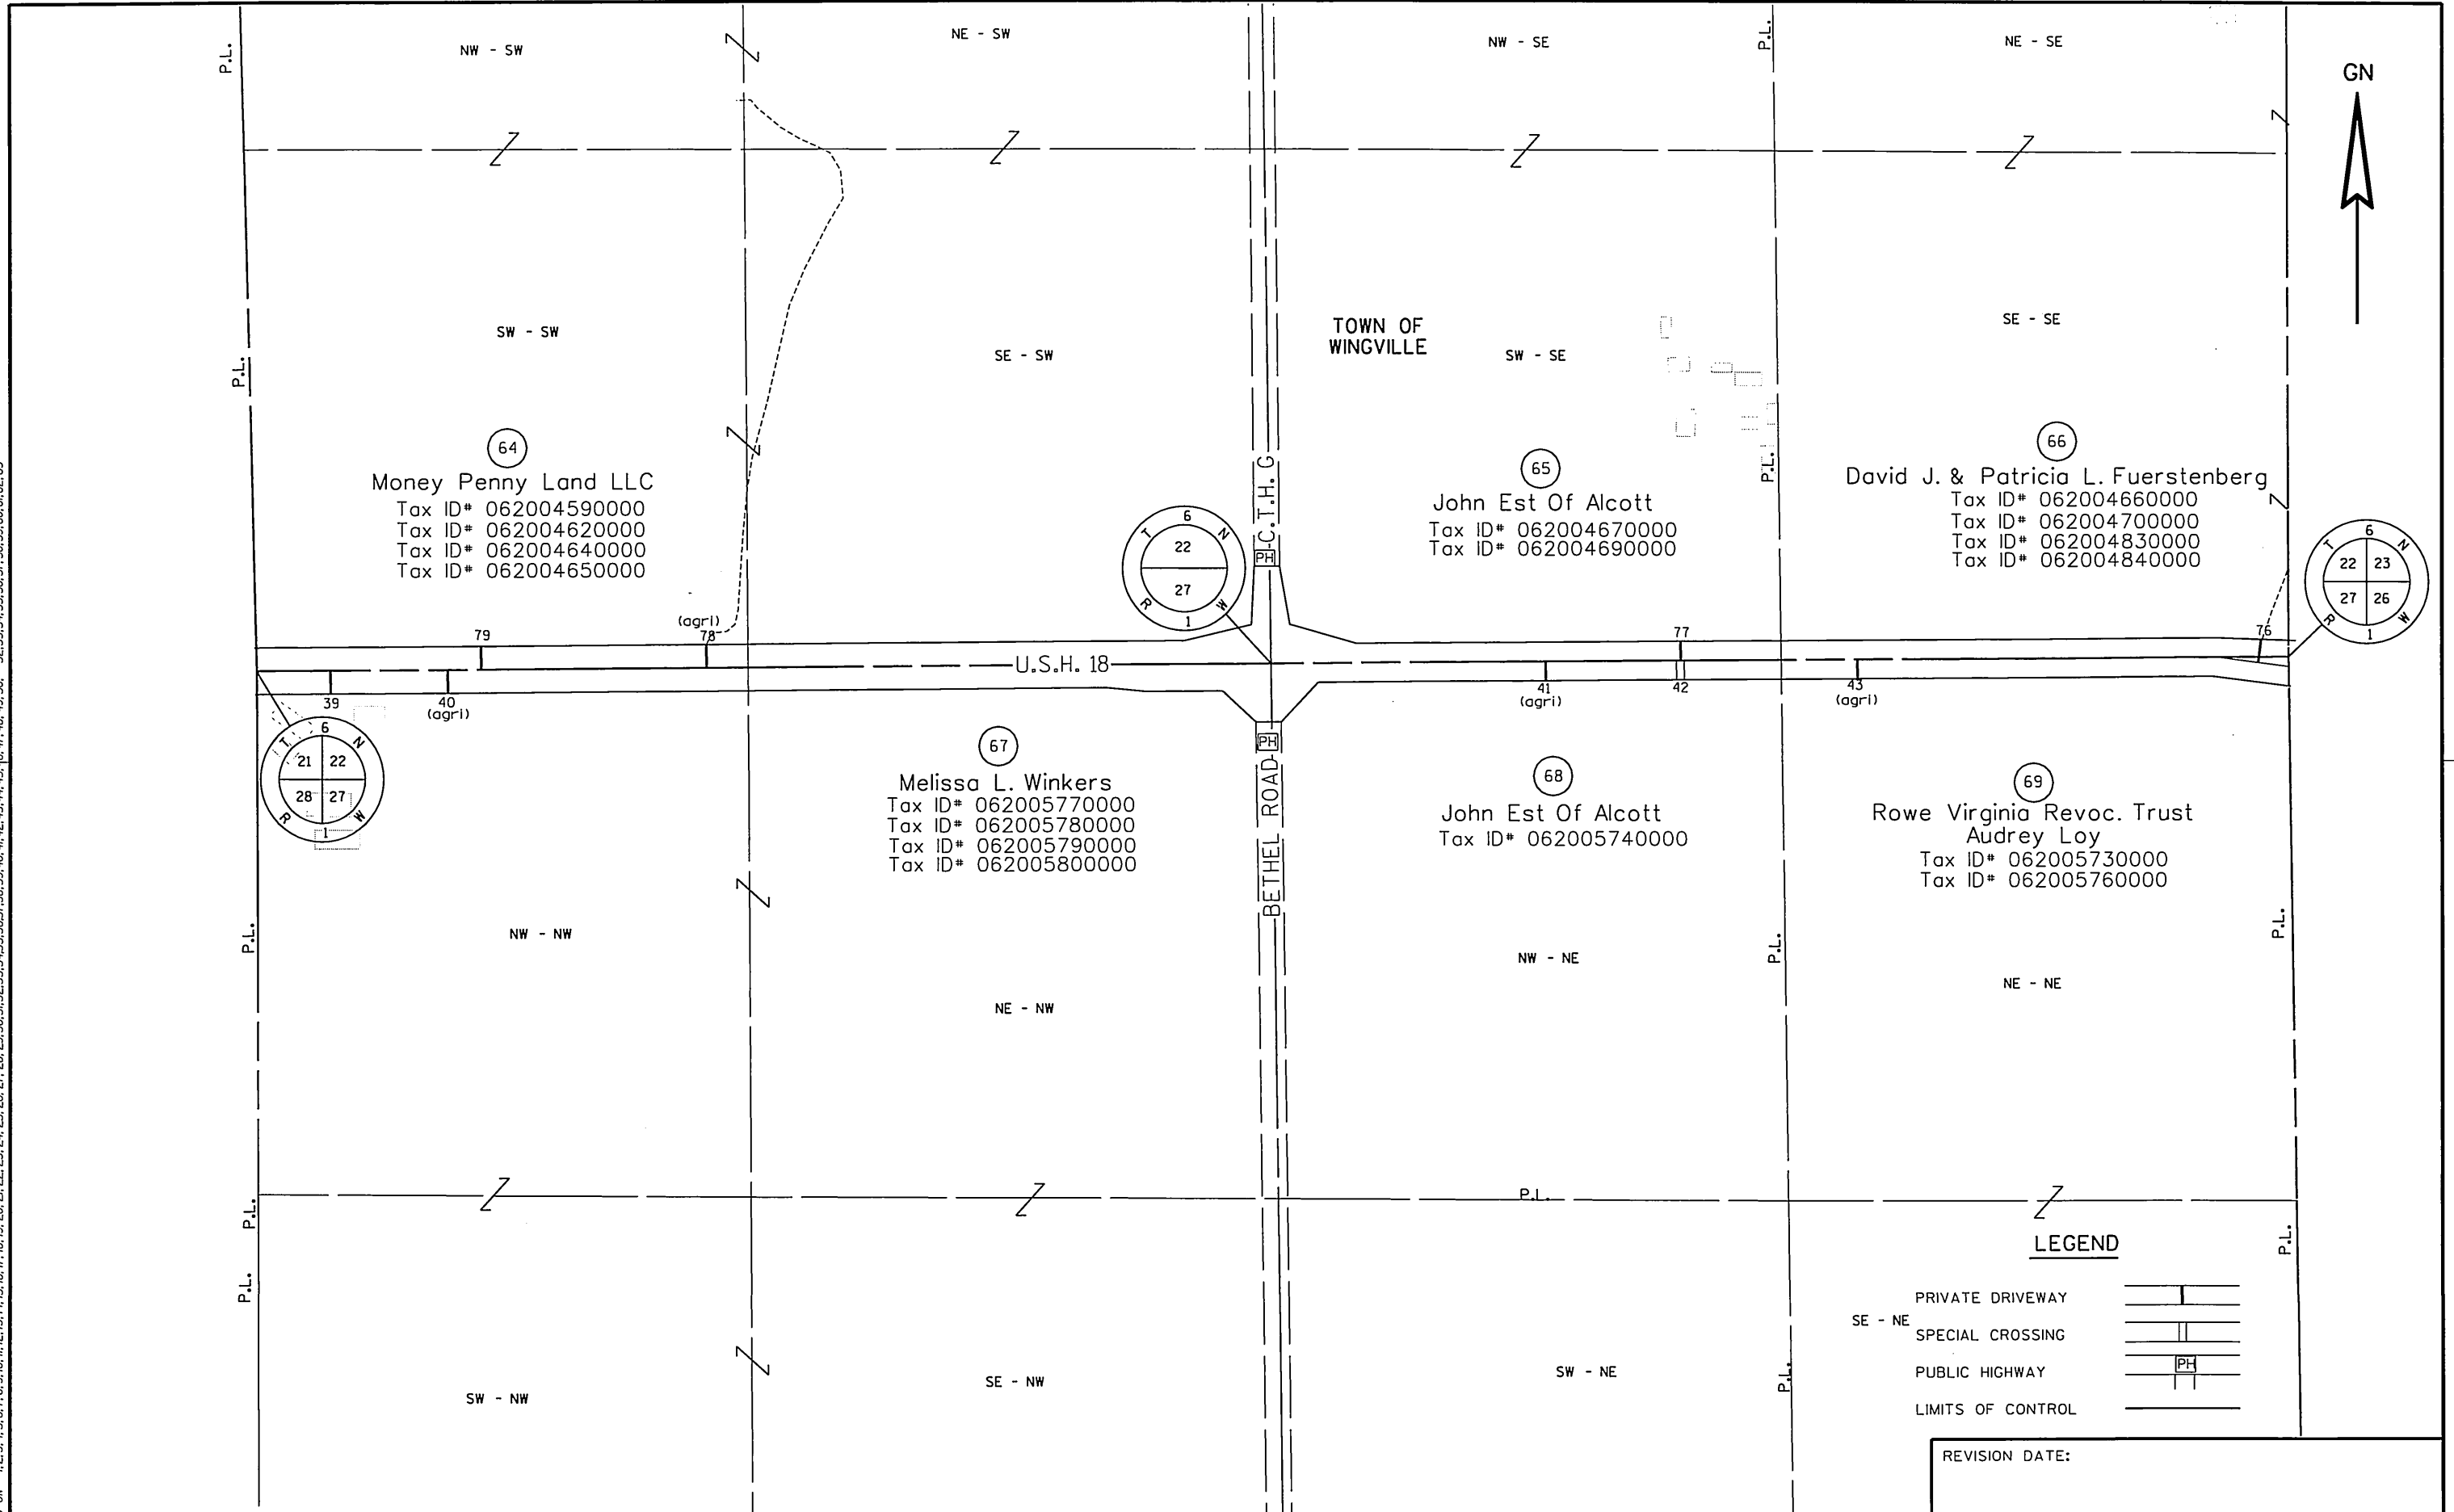

PROJECT NUMBER: 1662-00-29

HIGHWAY: U.S.H. 18

COUNTY: GRANT

CONTROLLED ACCESS PLAN

DATE:

SCALE, FT. 0 200

SHEET NUMBER: 11

E

FILE NAME : y:\w\widot\025600_ush_18_grant\cad\r180011.dgn


PLOT BY : SEH

PLOT TIME : 9:19:20 AM


PLOT DATE : 9/26/2005

WISDOT/CADDs SHEET 75AC

LEVELS ON - 1,2,3,4,5,6,7,8,9,10,11,12,13,14,15,16,17,18,19,20,21,22,23,24,25,26,27,28,29,30,31,32,33,34,35,36,37,38,39,40,41,42,43,44,45,46,47,48,49,50, 52,53,54,55,56,57,58,59,60,61,62,63

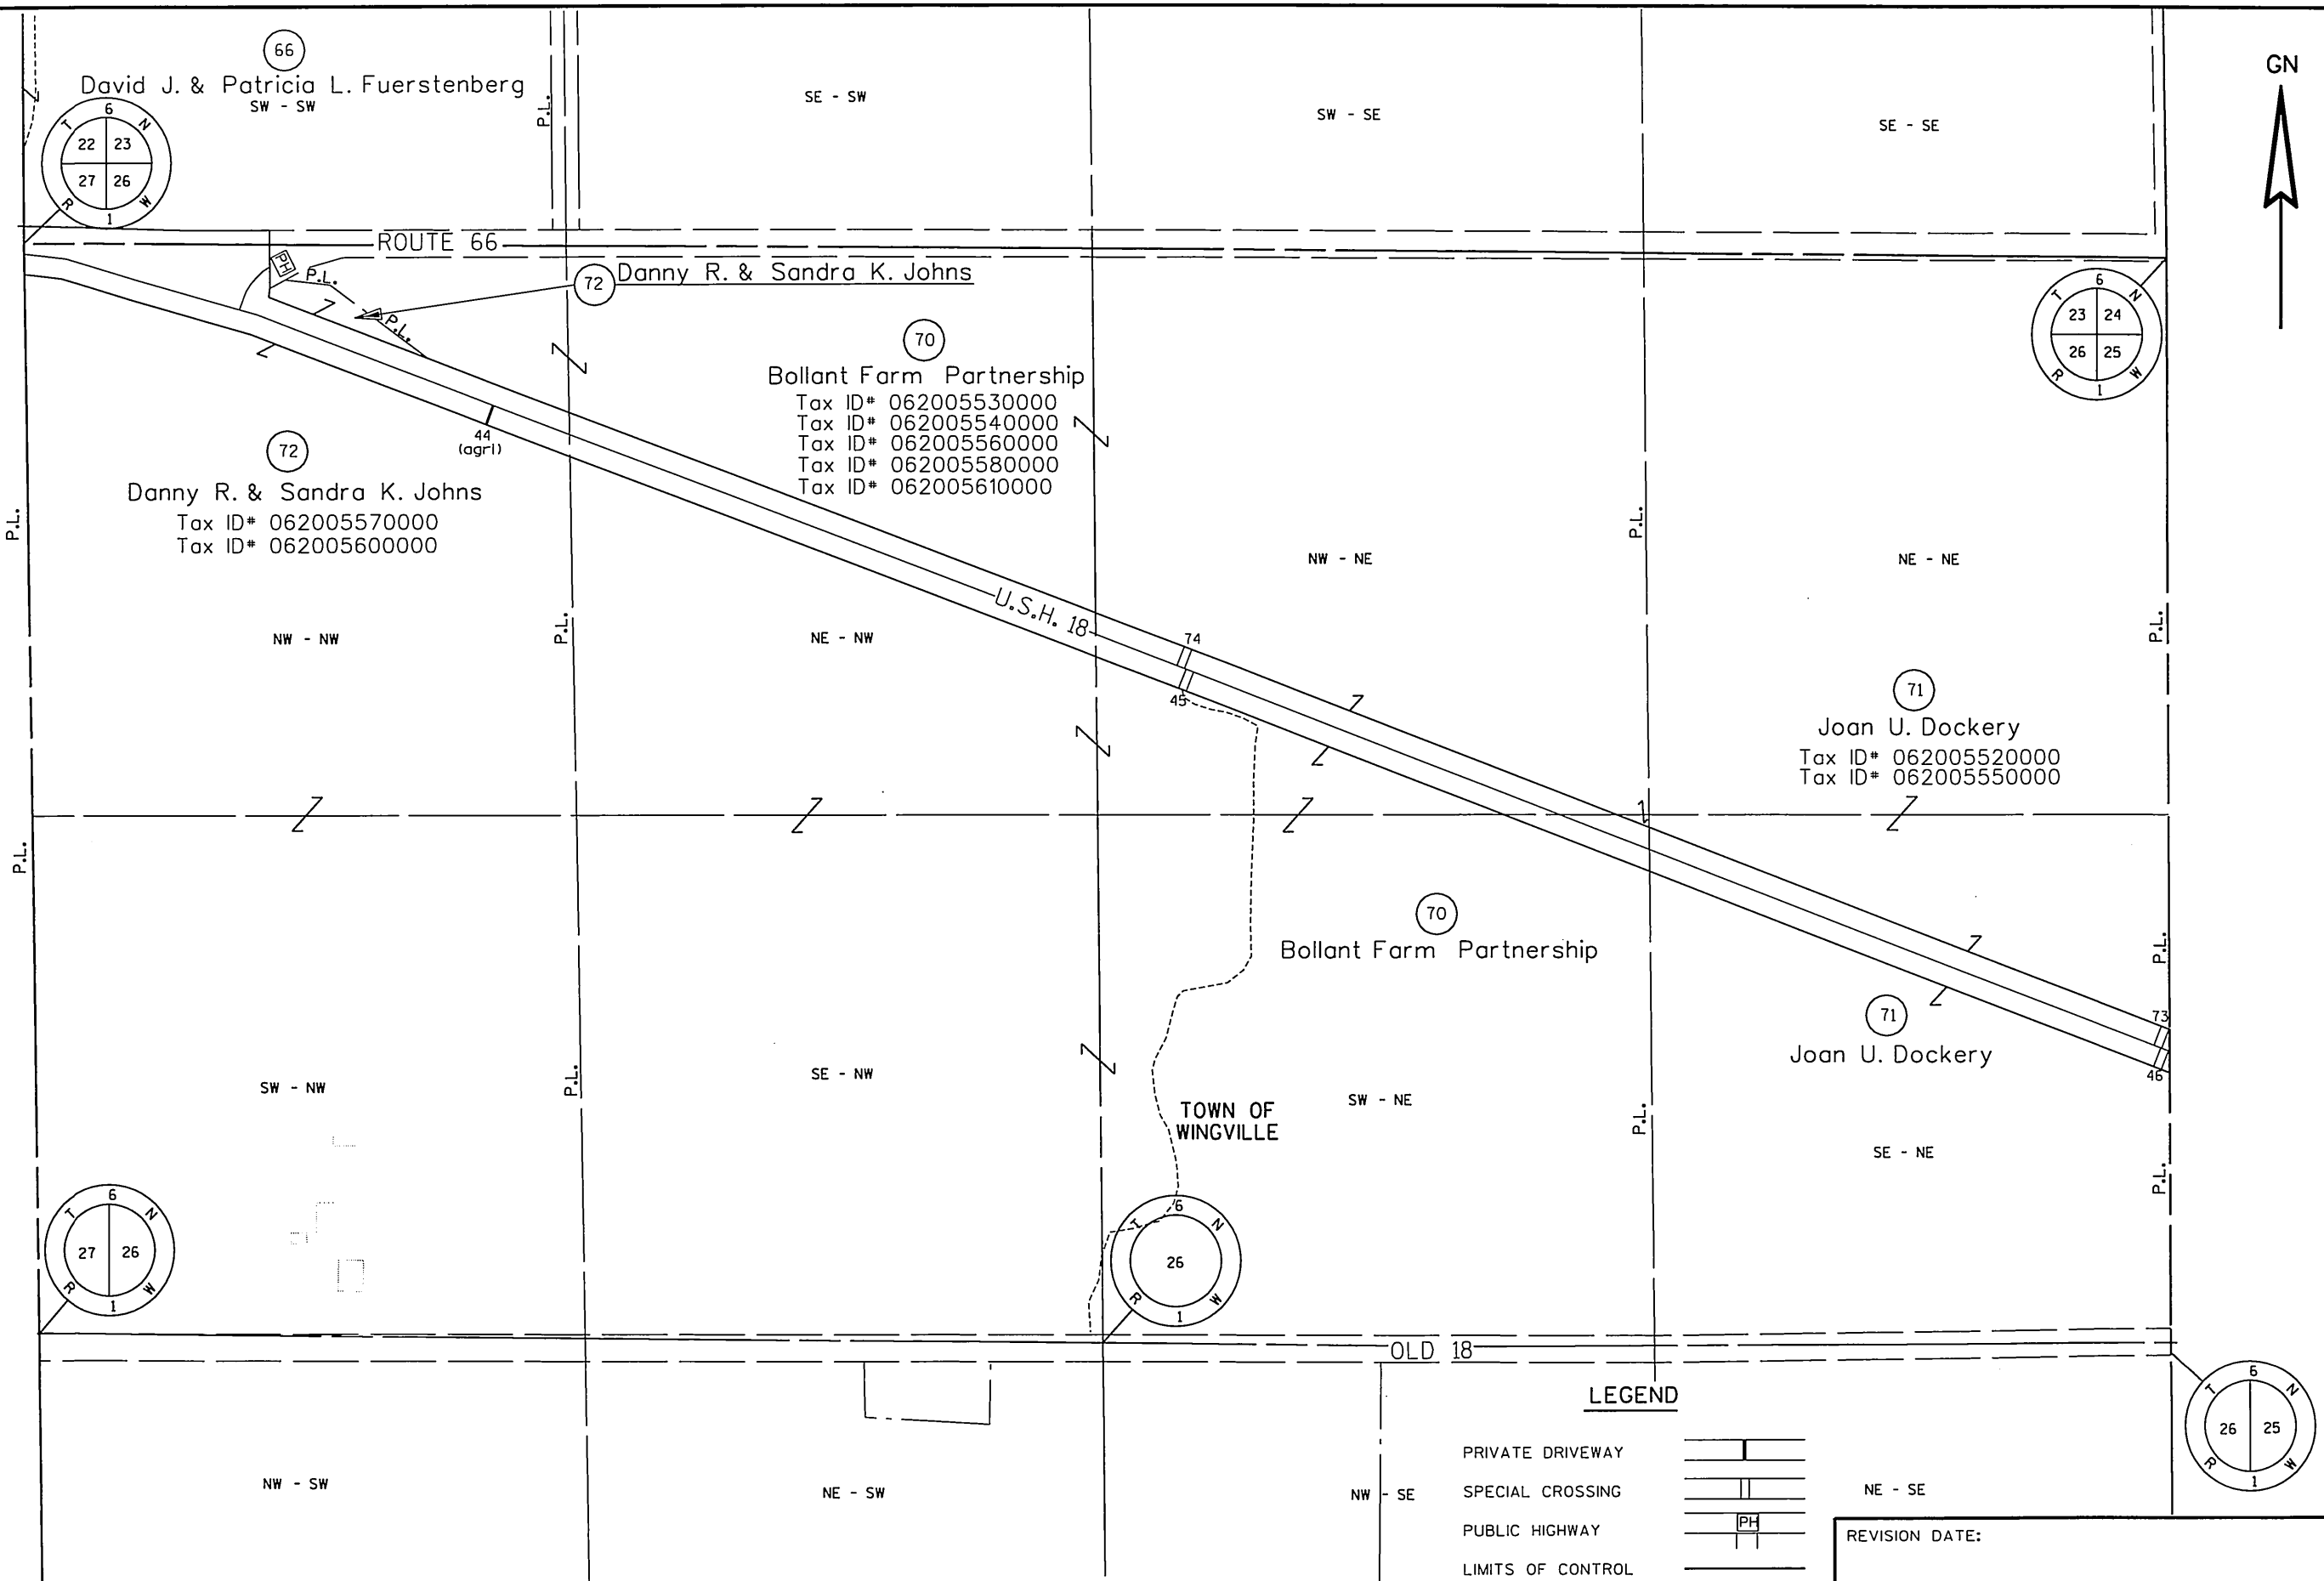

LEVELS ON - 1,2,3,4,5,6,7,8,9,10,11,12,13,14,15,16,17,18,19,20,21,22,23,24,25,26,27,28,29,30,31,32,33,34,35,36,37,38,39,40,41,42,43,44,45,46,47,48,49,50, 52,53,54,55,56,57,58,59,60,61,62,63

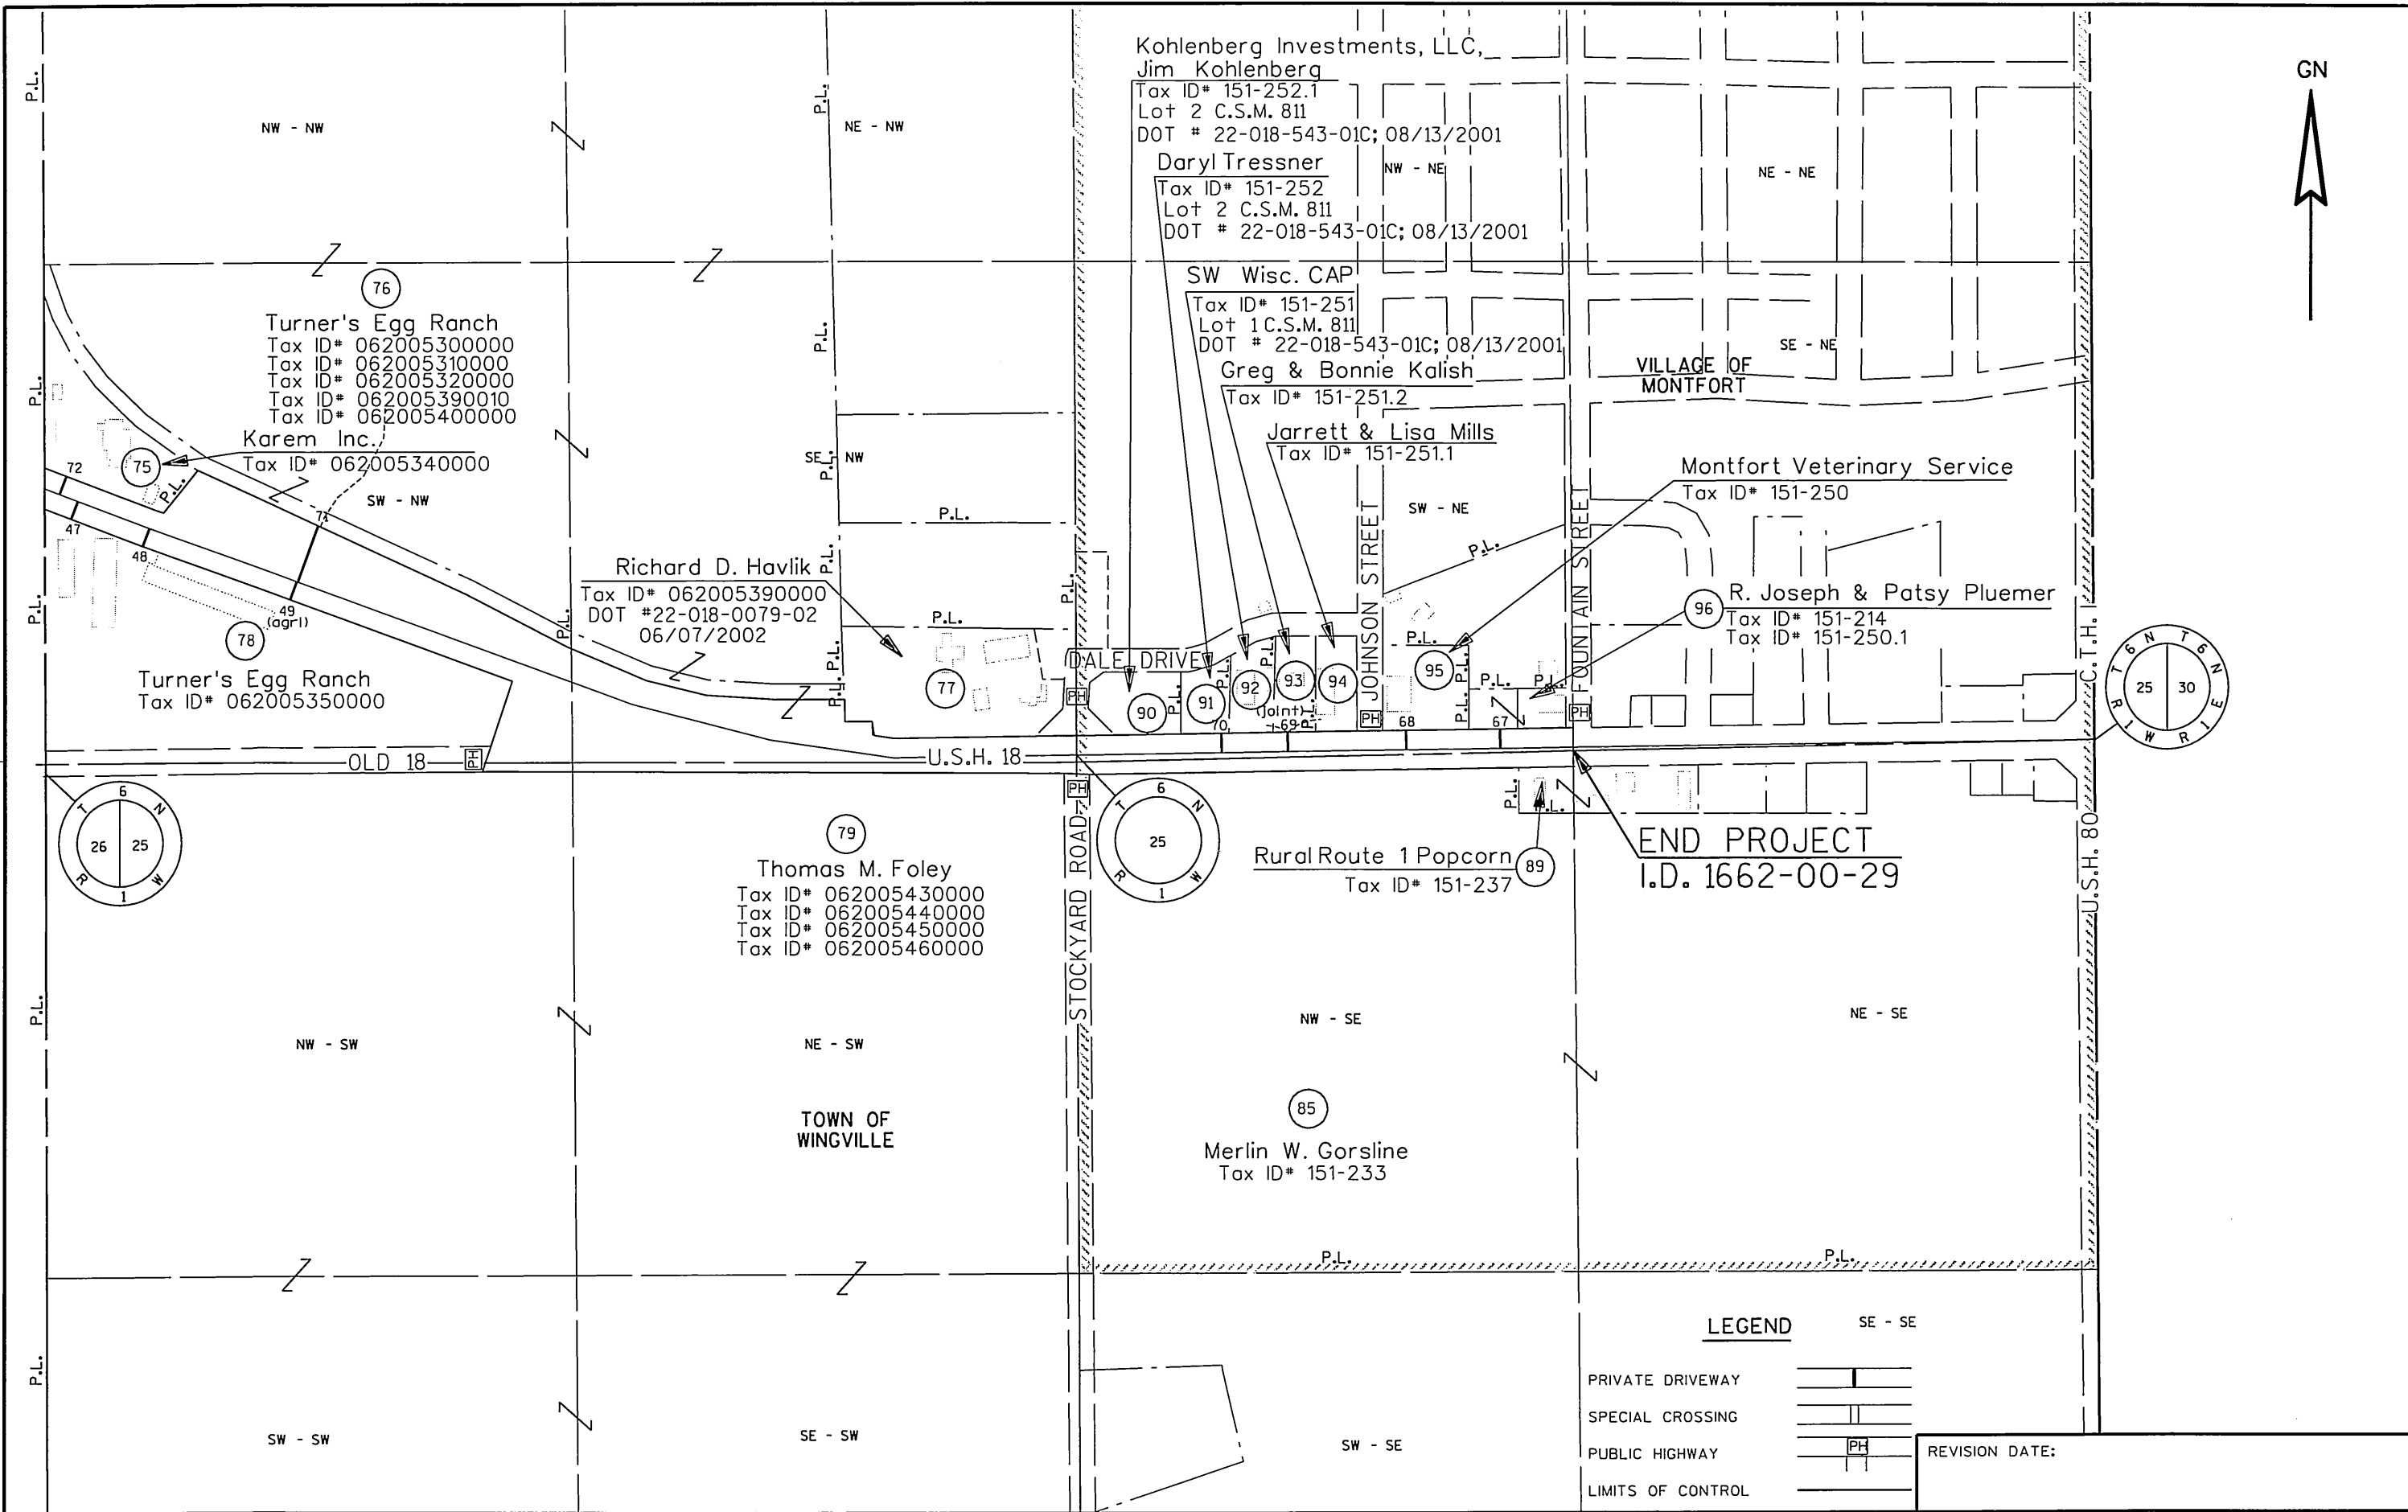

PROJECT NUMBER: 1662-00-29	HIGHWAY: U.S.H. 18	COUNTY: GRANT	CONTROLLED ACCESS PLAN	DATE:	SCALE, FT. 0 200	SHEET NUMBER: 13	E
----------------------------	--------------------	---------------	------------------------	-------	------------------	------------------	---