

CONVENTIONAL SIGNS AND ABBREVIATIONS

STATE LINE	----	SECTION CORNER		FOUNDATION OR RUIN	
COUNTY LINE	----	HAZARDOUS UTILITY SITE		BUILDING	
TOWNSHIP AND RANGE LINES	----	BRIDGE		CEMETERY	
SECTION LINE	----	STREAM OR RIVER		GAS MARKER OR TELEPHONE PEDESTAL	
QUARTER LINE	----	LAKE		IRON PIN	
SIXTEENTH LINE	----	CULVERT (BOX, PIPE OR CATTLE PASS)		R/W MONUMENT	
NEW REFERENCE LINE	----	RAIL LINE		VALVE	
NEW R/W LINE	----			WINDMILL	
EXISTING R/W LINE	----			SILO, MANHOLE, VENT, SEPTIC VENT, WELL, ETC.	
PROPERTY LINE	----			GAS PUMPS	
CORPORATE LINE	----			BUSHES	
LOT, TIE AND OTHER MINOR LINES	----			TREES (DECIDUOUS)	
SLOPE INTERCEPTS	----			TREES (CONIFEROUS)	
UNDERGROUND FACILITY (GAS, TELEPHONE, ELECTRIC, ETC.)	----			WOODS	
FENCE	----				
TEMPORARY LIMITED EASEMENT	----				
PERMANENT LIMITED EASEMENT	----				
BEAM GUARD	----				
TRANSMISSION TOWER AND LINE	----				

COMPENSABLE	NON-COMPENSABLE	
POWER POLE		NO ACCESS (BY ACQUISITION)
TELEPHONE POLE		NO ACCESS (BY STATUTORY AUTHORITY)
SIGN		NO ACCESS (BY PREVIOUS PROJECT)

ACRES	AC.	LENGTH	L.
AHEAD	AH.	LONG CHORD	L.C.
ALUMINUM	ALUM.	LONG CHORD BEARING	L.C.B.
AND OTHERS	ET AL	MONUMENT	MON.
ANTENNA	ANT.	PAGE	P.
APARTMENTS	APTS.	PARKER-KALON FASTENER	P.K.
BACK	BK.	PERMANENT LIMITED EASEMENT	P.L.E.
BARN	B.	POWER POLE	P.P.
BLOCK	BLK.	PROPERTY LINE	P.P.L.
BUILDING	BLDG.	RADIUS	R.
CENTERLINE	C.	REFERENCE LINE	R.
CERTIFIED SURVEY MAP	C.S.M.	RIGHT OF WAY	R/W
CONCRETE	CONC.	SECTION	SEC.
CORNER	COR.	SHED	S.
ELECTRIC PEDESTAL	E.P.	STATION	STA.
FOUNDATION	FDN.	TANGENT	TAN.
GALVANIZED	GALV.	TANK	T.
GARAGE	G.	TELEPHONE PEDESTAL	T.P.
GAS PUMP	G.P.	TEMPORARY LIMITED EASEMENT	T.L.E.
GAS VALVE	G.V.	VOLUME	VOL.
HOUSE	H.	WALL	W.
HOUSE TRAILER	H.T.		

NOTES

DIMENSIONING FOR THE NEW R/W IS MEASURED ALONG AND PERPENDICULAR TO THE NEW REFERENCE LINES.

GOVERNMENT LAND LINE AND REFERENCE LINE ARE COINCIDENTAL FROM STA. 1+000 TO P.C. STA. 3+061.36.


DISTANCES FROM REFERENCE LINE ARE $\frac{XX'}{R}$ OR $\frac{XX'}{G}$ OR $XX' G$

EXISTING HIGHWAY RIGHT OF WAY SHOWN HEREIN IS BASED ON THE FOLLOWING POINTS OF REFERENCE: VARIOUS SURVEY MONUMENTS AS PLATTED AND THE CENTERLINE OF EXISTING PAVEMENT.

RIGHT OF WAY MONUMENTS ARE TYPE 2 AND ARE PLACED PRIOR TO OR AT THE TIME OF LAND TITLE TRANSFER.

RIGHT OF WAY BOUNDARIES ARE DEFINED WITH COURSES OF THE PERIMETER OF THE HIGHWAY LANDS REFERENCED TO THE U.S. PUBLIC LAND SURVEY OR OTHER SURVEYS OF PUBLIC RECORD.

RIGHT-OF-WAY PLAT BEARINGS ARE ORIENTED TO THE WEST LINE OF SECTION 30, T. 6 N., R. 1 E., WHICH HAS A MAGNETIC BEARING OF N 03°42'09" E. THE DIFFERENCE BETWEEN PLAT BEARINGS REPRESENTS PLANE ANGLES IN DEGREES, MINUTES AND SECONDS, TO THE NEAREST SECOND.

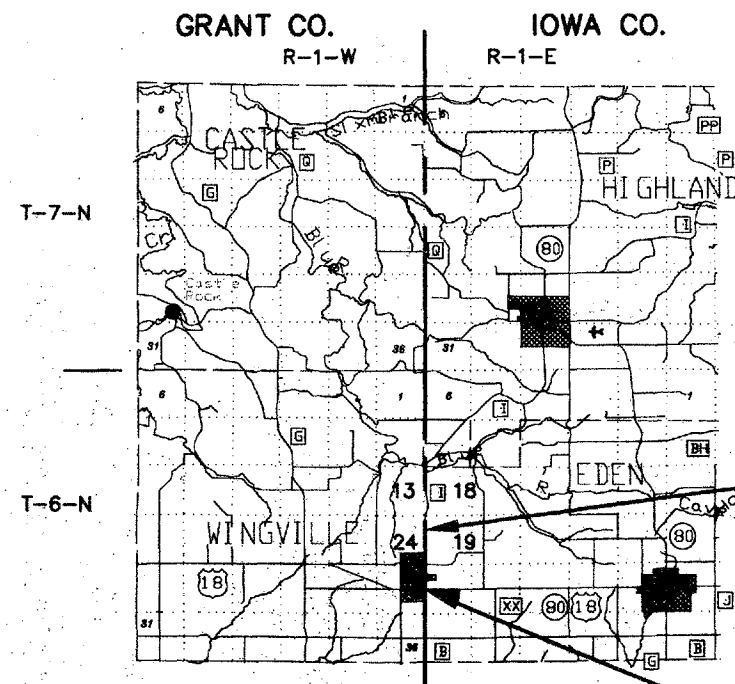

END RELOCATION ORDER
STA. 3+220
 1009.821 m (3313.05') SOUTH OF
 AND 59.873 m (196.43') WEST OF
 THE WEST 1/4 CORNER OF SEC. 18,
 T.6N., R.1E.

BEGIN RELOCATION ORDER
STA. 1+000
 AT THE W 1/4 CORNER OF SEC. 30,
 T.6N., R.1E., IOWA COUNTY

LAYOUT
 SCALE 0 1 2km

TOTAL NET LENGTH OF CENTERLINE = 2.220 km



APPROVED FOR: VILLAGE OF MONTFORT

DATE 1-14-97 *William McBay*
 (Village President)

APPROVED FOR: GRANT COUNTY

DATE 1-14-97 *Richard D. Rosen*
 (Commissioner)

REVISION DATE

APPROVED FOR: IOWA COUNTY

DATE 1-14-97 *Lauren H. Heston*
 (Commissioner)

M

ITEMS ADDED BY CONTRACT MODIFICATIONS

<u>CATEGORY</u>	<u>ITEM #</u>	<u>ITEM</u>	<u>QUANTITY</u>
0010	64323	WARNING LIGHTS, TYPE C	2000 DAYS
0010	52105	C.S.C.P. , 450mm	33 M
0010	52149	STEEL APRON ENDWALLS , 450mm	6 EA
0020	61122	INLETS, TYPE 3	4 EA
0010	30426	BREAKER RUN STONE	32 MG
0020	30426	BREAKER RUN STONE	3427 MG
0020	61610	CHAIN LINK FENCE	45.7 M
0020	90004	ROCK EXC - STORM SEWER	1 L.S.
0020	90004	FRENCH DRAIN	1 L.S.
0020	80160	DEFICIENT ASPH. PAVE.	419 MG
0020	80431	DEFECTIVE ASPH. MATL.	26.15 MG
0030	61128	RECONSTRUCTING MANHOLES	1 EA

ITEMS DELETED: C.S.C.P. , 300 MM
STEEL APRON ENDWALLS , 300MM

SCHEDULE OF LANDS & INTERESTS REQUIRED


AREAS SHOWN IN THE TOTAL AREA COLUMN MAY BE APPROXIMATE AND ARE DERIVED FROM TAX ROLLS OR OTHER AVAILABLE SOURCES AND MAY NOT INCLUDE LANDS OF THE OWNER WHICH ARE NOT CONTIGUOUS TO THE AREA TO BE ACQUIRED.

ha = HECTARES
AC. = ACRES
sm = SQUARE METERS
S.F. = SQUARE FEET

PARCEL NUMBER	SHEET NUMBER	OWNER(S)	INTEREST REQUIRED	TOTAL AREA	R/W AREA REQUIRED OR		TOTAL	AREA REM.	T.L.E. AREA	H.E. AREA
					NEW	EXISTING				
1	4.2	EUGENE P. GRANVILLE	T.L.E.	3238 sm (34850 S.F.)	---	---	---	---	40.23 sm (433 S.F.)	---
2	4.2 & 4.3	DONALD W. SCHULT PATRICIA SCHULT	T.L.E.	16444 sm (177005 S.F.)	---	---	---	---	231.83 sm (2495 S.F.)	---
3	4.3	RONALD F. STEGER	T.L.E.	4872 sm (52440 S.F.)	---	---	---	---	238.95 sm (2572 S.F.)	---
4	4.3	KY R. HELMICH	FEE & T.L.E.	11772 sm (126710 S.F.)	47.56 sm (512 S.F.)	---	47.56 sm (512 S.F.)	11724 sm (126198 S.F.)	35.37 sm (381 S.F.)	---
6	4.3	RODNEY L. & THERESA A SANDER	FEE	1892.06 sm (20366 S.F.)	54.14 sm (583 S.F.)	---	54.14 sm (583 S.F.)	1837.92 sm (19783 S.F.)	---	---
7	4.3	VIRGINIA GORSLINE	T.L.E.	39 ha (96.32 AC.)	---	---	---	---	39.44 sm (425 S.F.)	---
9	4.2	DAVID D. & ELIZABETH J. OLSON	T.L.E.	3716 sm (40000 S.F.)	---	---	---	---	100.98 sm (1087 S.F.)	---
10	4.3 & 4.4	DR. D.J. CARR	T.L.E.	2035.33 sm (21908 S.F.)	---	---	---	---	64.66 sm (696 S.F.)	---
11	4.4	DENNIS & JOAN SCHIELDS	T.L.E.	3022 sm (32531 S.F.)	---	---	---	---	158.31 sm (1704 S.F.)	---
12	4.4	GARY & JUDY BELKEN	T.L.E.	1998 sm (21510 S.F.)	---	---	---	---	161.65 sm (1740 S.F.)	---
13	4.4	NORMAN & BETH ALGRIM	T.L.E.	5806 sm (62500 S.F.)	---	---	---	---	315.47 sm (3396 S.F.)	---
14	4.4	CLIFTON LEIX	T.L.E.	2295 sm (24705 S.F.)	---	---	---	---	42.67 sm (459 S.F.)	---
16	4.4	WILLIAM A. BOCEK LAVERNE T. BOCEK	T.L.E.	2230 sm (24000 S.F.)	---	---	---	---	71.47 sm (769 S.F.)	---
17	4.4 & 4.5	RICHARD & ELIZABETH F. CONNOLLY	T.L.E.	2230 sm (24000 S.F.)	---	---	---	---	71.47 sm (769 S.F.)	---
18	4.5 & 4.6	BRUCE L. CREASEY	T.L.E.	19510 sm (210000 S.F.)	---	---	---	---	0.08 ha (0.20 AC.)	---
19	4.5 & 4.6	GRESLAY PEDERSON	T.L.E.	1161sm (12500 S.F.)	---	---	---	---	64.39 sm (693 S.F.)	---
20	4.5	BRUCE C. & LINDA L. COLLINS	T.L.E.	0.65 ha (1.61 AC.)	---	---	---	---	0.05 ha (0.13 AC.)	---
21	4.6	RICHARD D. & CHERYL HAVLIK	T.L.E.	1300 sm (14000 S.F.)	---	---	---	---	39.10 sm (421 S.F.)	---
22	4.6 - 4.11	LOREN ADDISON	HIGHWAY EASEMENT & T.L.E.	5.1 ha (12.6 AC.)	---	1.44 ha (3.57 AC.)	---	---	0.071 ha (0.172 AC.)	1.81 ha (4.52 AC.)
23	4.6 & 4.7	MICHAEL R. DAILEY	HIGHWAY EASEMENT	1.6 ha (4.0 AC.)	---	0.18 ha (0.44 AC.)	---	---	---	0.12 ha (0.30 AC.)
24	4.7 - 4.9	DERICK R. EINERSON	HIGHWAY EASEMENT & T.L.E.	58.4 ha (144.26 AC.)	---	0.59 ha (1.46 AC.)	---	---	0.02 ha (0.06 AC.)	0.88 ha (2.17 AC.)
26	4.9 - 4.11	RUTH C. TRECEK	HIGHWAY EASEMENT & T.L.E.	37.81 ha (93.39 AC.)	---	0.61 ha (1.51 AC.)	---	---	0.02 ha (0.05 AC.)	0.50 ha (1.23 AC.)
27	4.8 - 4.11	NED M. JOHNSON, VENDEE MYRA K. JOHNSON, VENDEE LOREN ADDISON, VENDOR	HIGHWAY EASEMENT & T.L.E.	50.656 ha (125.12 AC.)	---	1.00 ha (2.48 AC.)	---	---	0.071 ha (0.172 AC.)	1.42 ha (3.51 AC.)
28	4.3, 4.6 - 4.11	GTE NORTH, INC.	RELEASE OF RIGHTS	---	---	---	---	---	---	---
29	4.3, 4.7 - 4.11	WISCONSIN POWER & LIGHT CO.	RELEASE OF RIGHTS	---	---	---	---	---	---	---

REVISION DATE	DATE	HWY: CTH 1	FEDERAL PROJECT NO:	5135-02-74	4.1	
		COUNTY: GRANT	STATE R/W PROJECT NO: 5135-02-02	SHEET NO: 4.1	M	

DWG FILE: 5826RWA DATE: 1-3-87 SCALE: 1:1 NOT. <

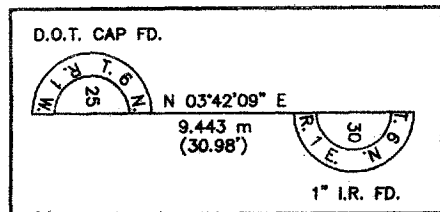

VILLAGE



SE 1/4 - NE 1/4
S-25, 6N, 1W

OF

MONTFORT

⑨
DAVID D. & ELIZABETH J.
OLSON


BRYAN NAGLE

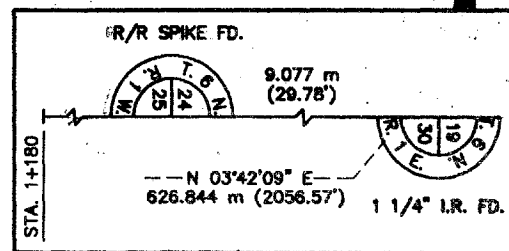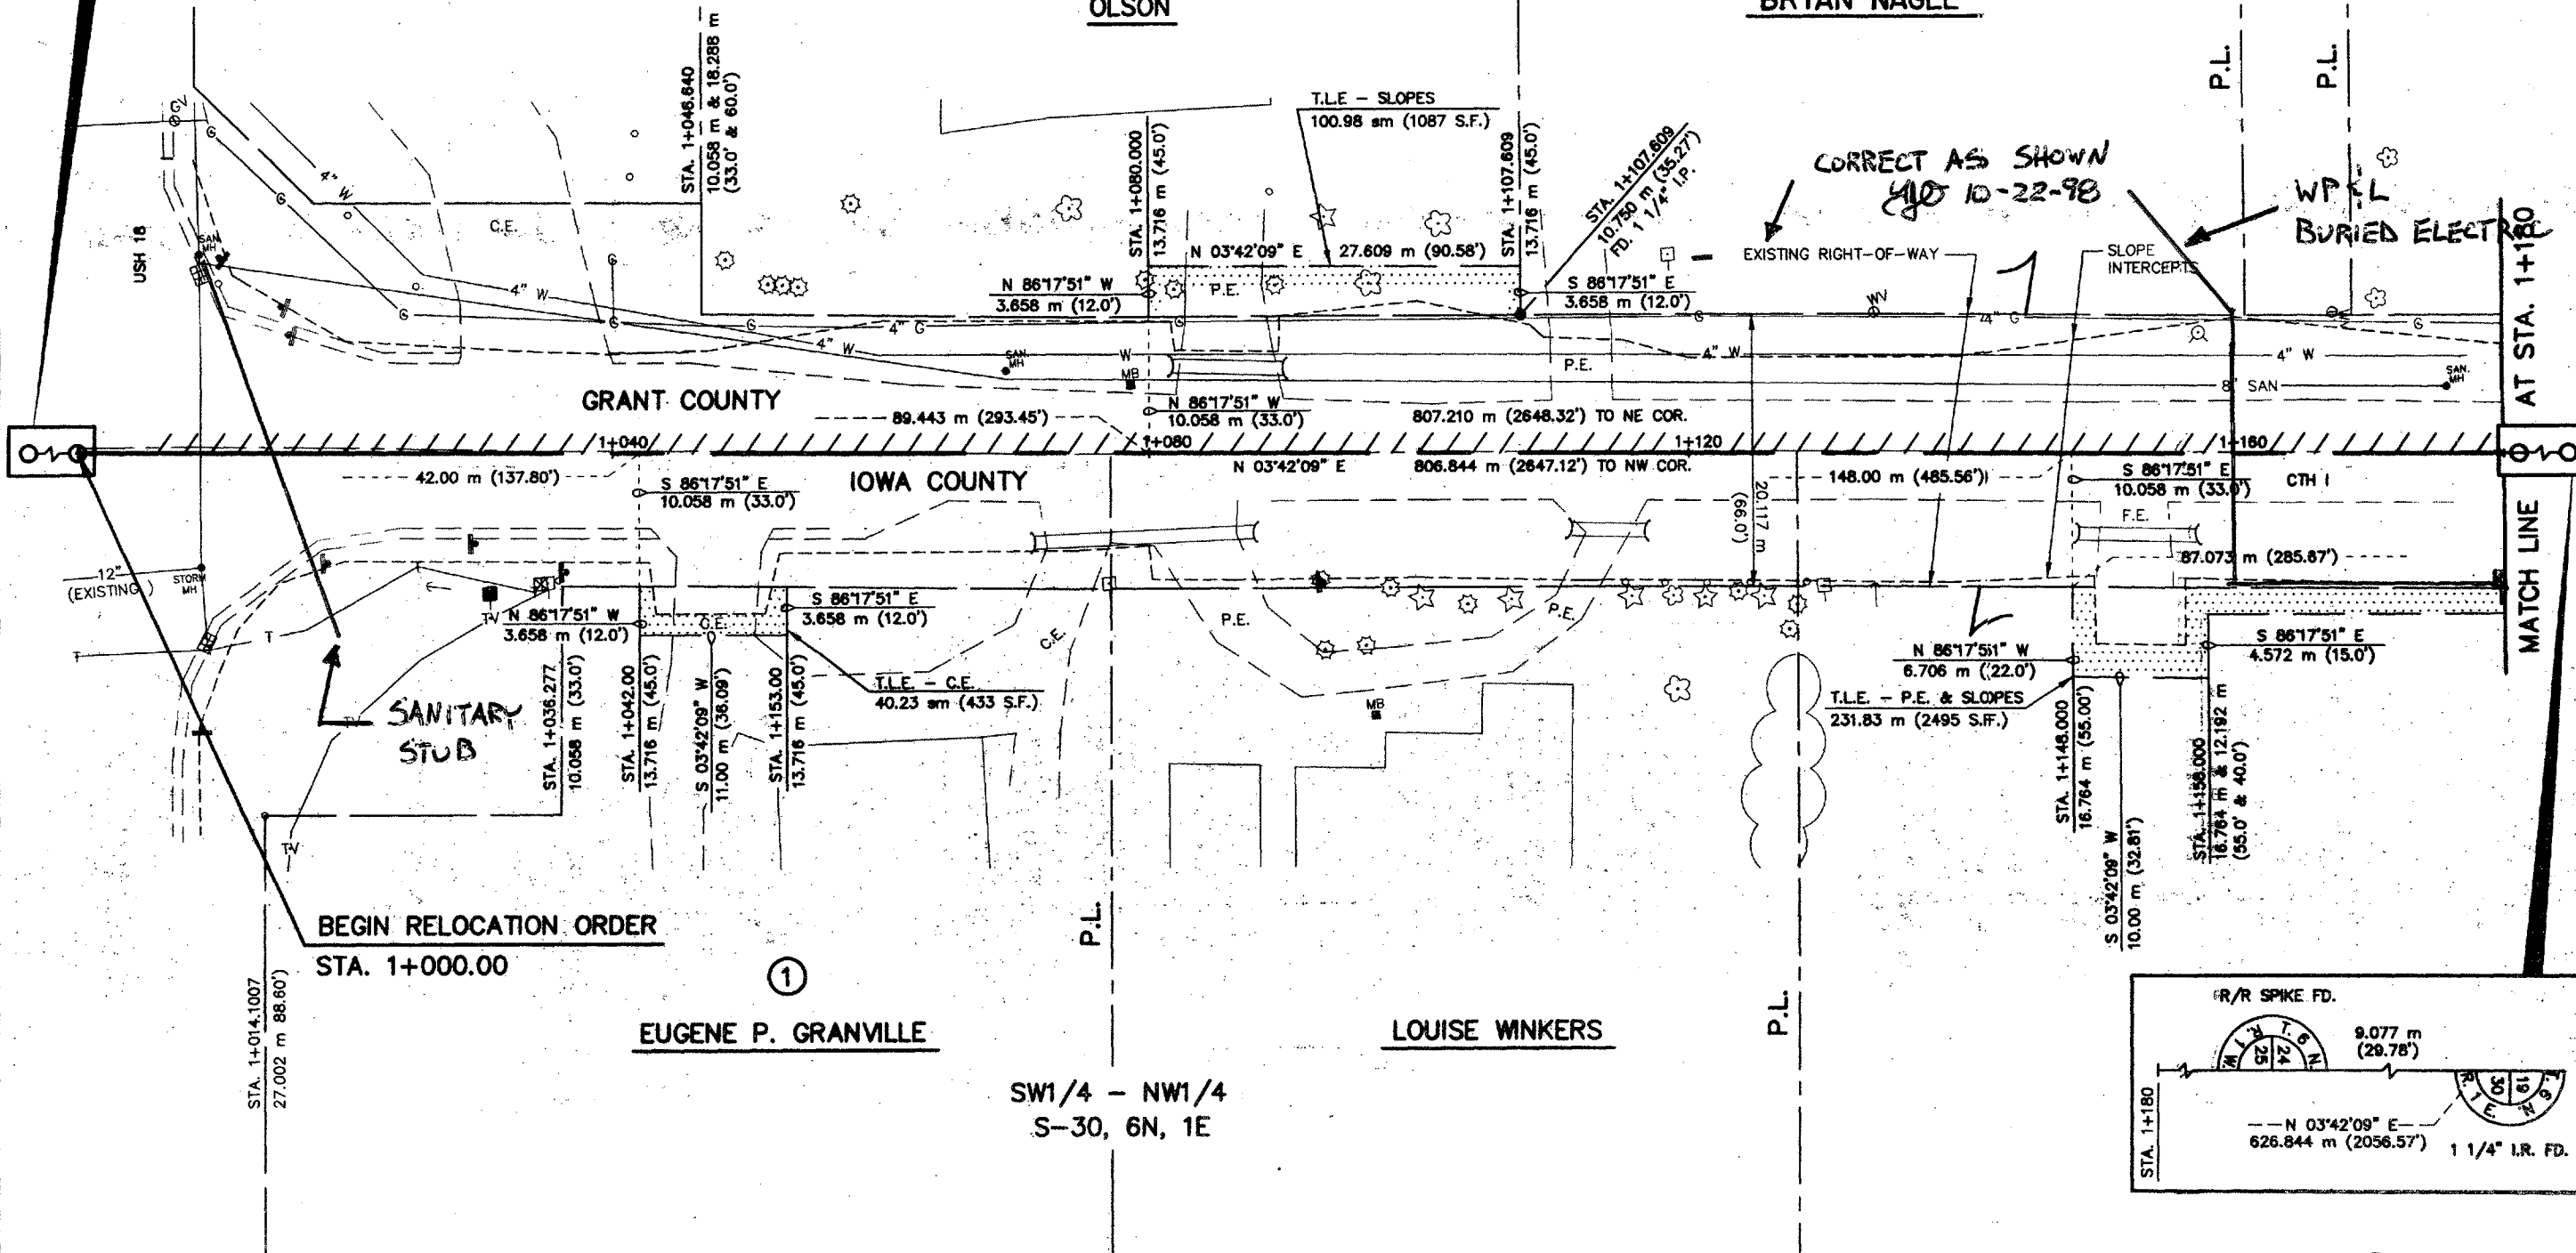



②
DONALD W. SCHULT
PATRICIA SCHULT

DATE: 1-3-97
SCALE: 1"=100'
REV: 4


REVISION DATE	DATE	SCALE IN METERS 1:250	HWY: CTH 1	FEDERAL PROJECT NO:	5135-02-14 4.2
	GRID FACTOR		COUNTY: GRANT	STATE R/W PROJECT NO: 5135-02-02	SHEET NO: 4.2 M

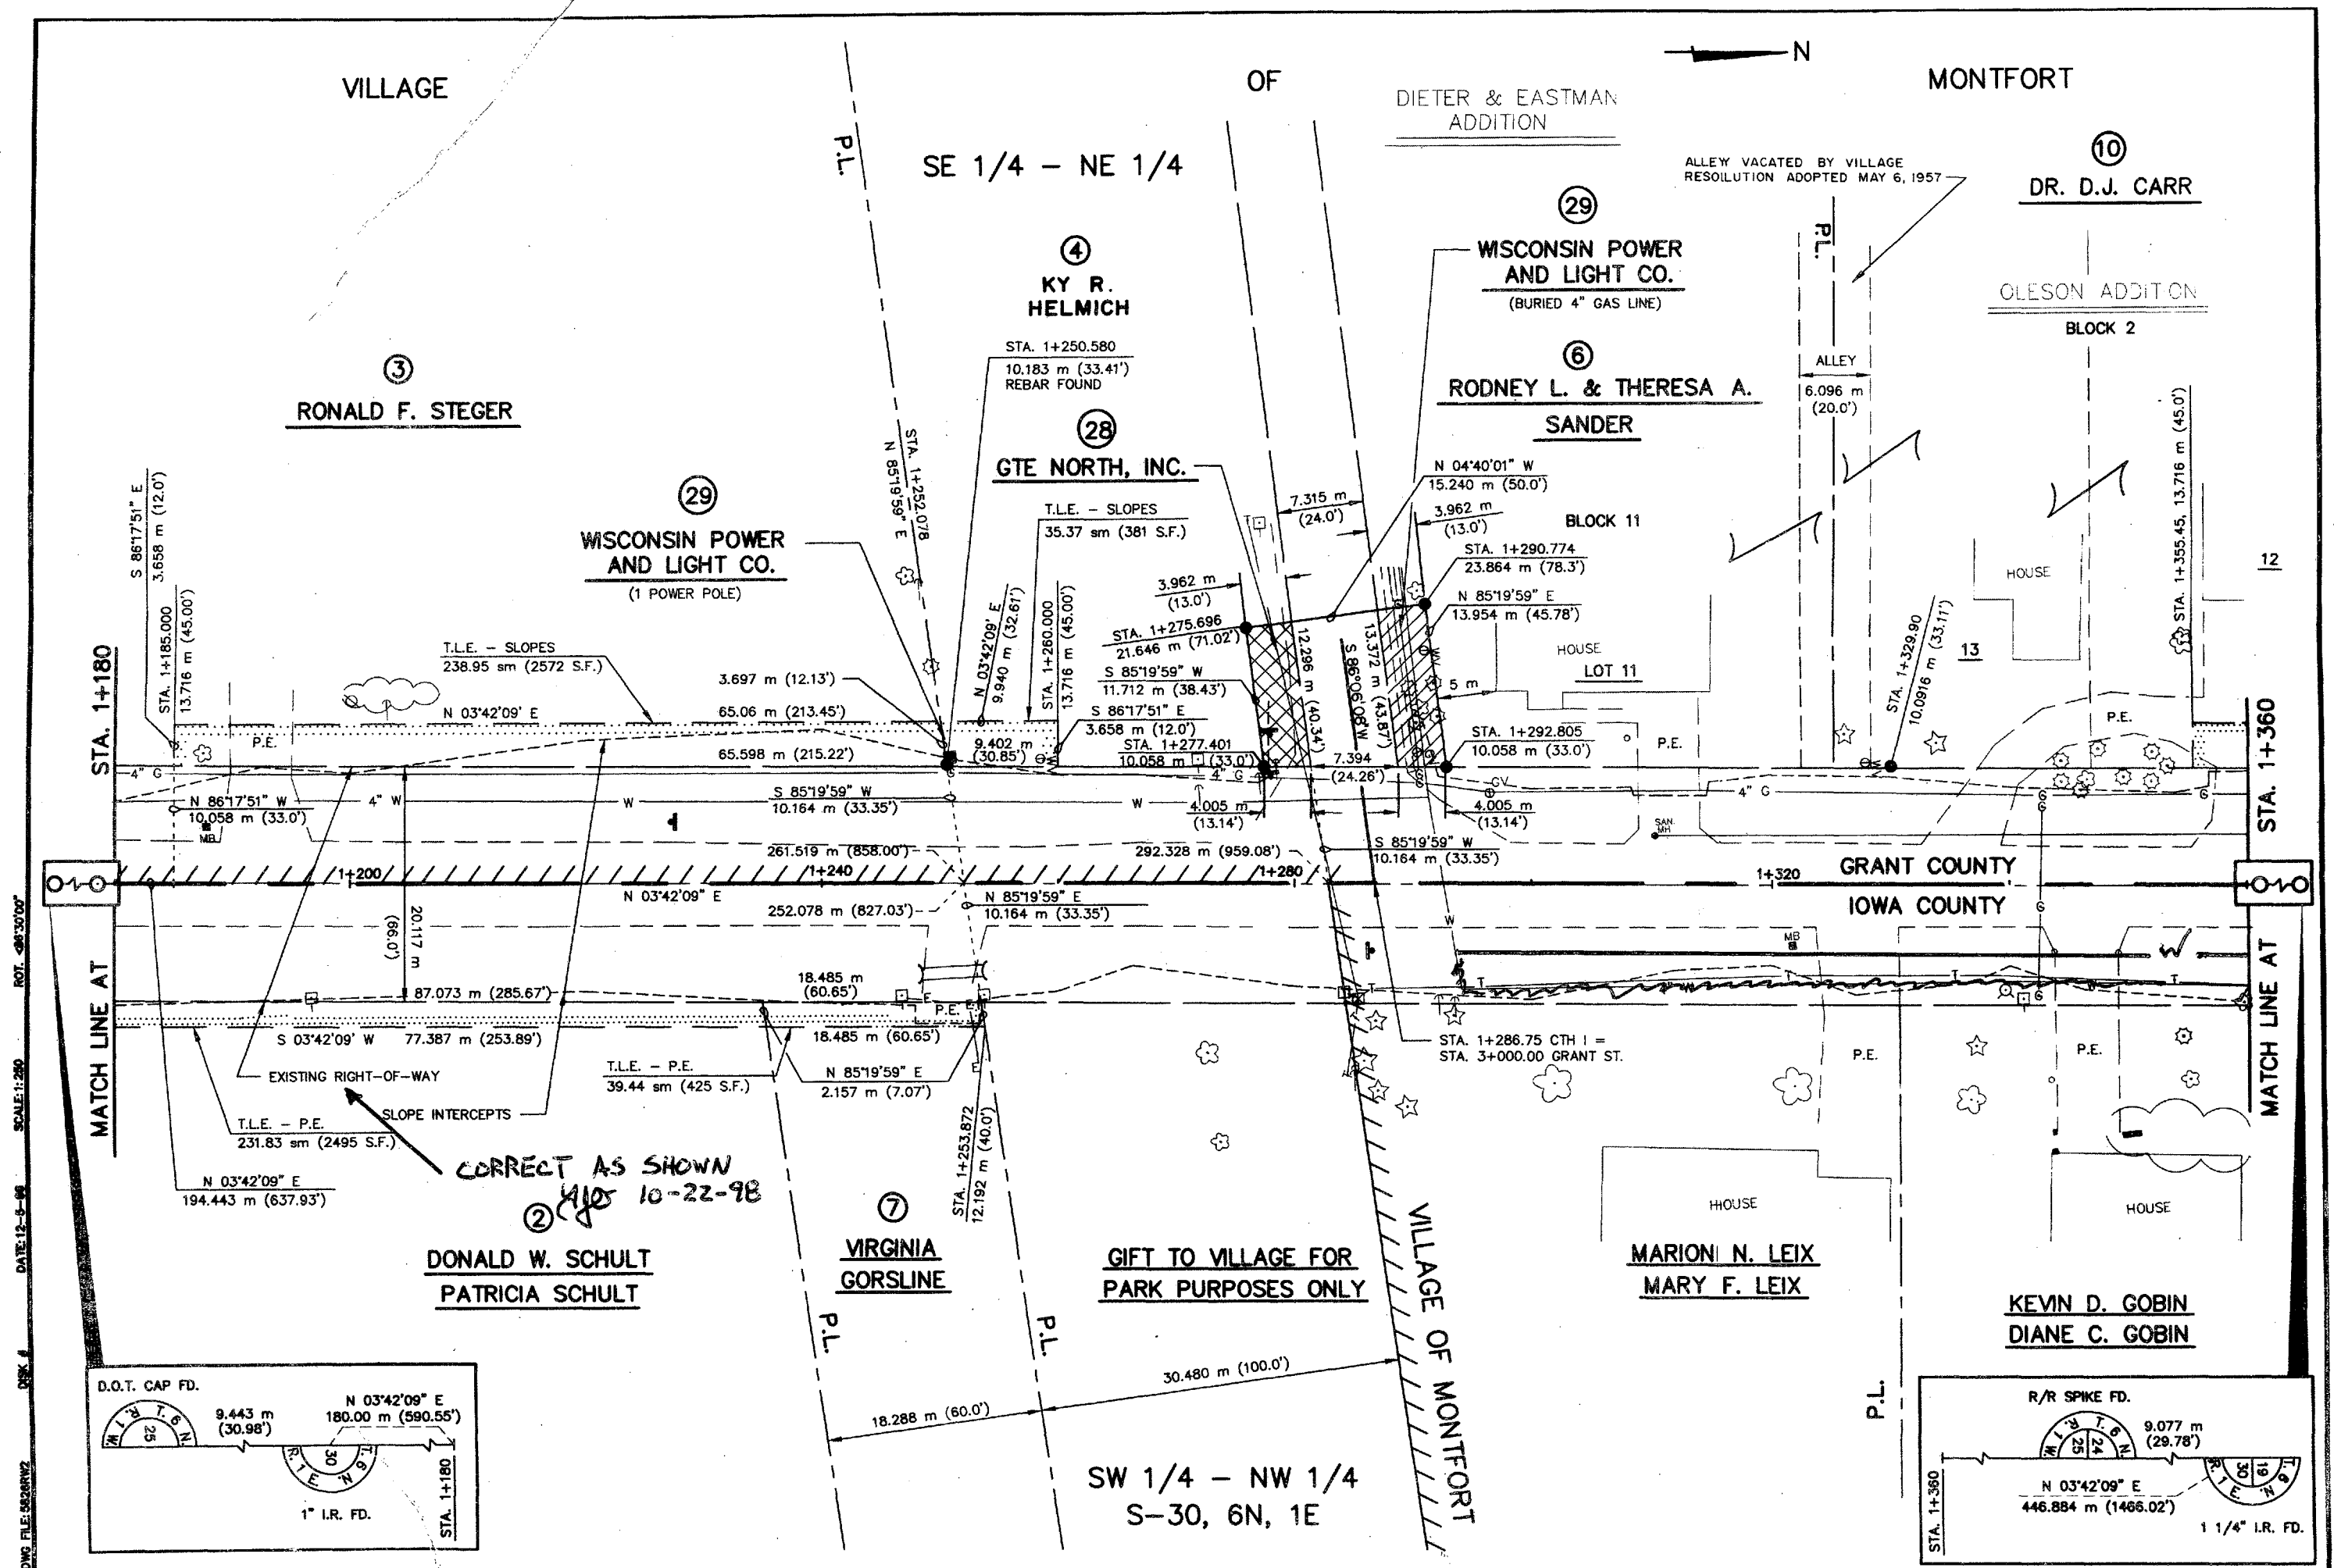

DATE: 12-5-98
SCALE: 1"=250'
DWG FILE: 5020R12

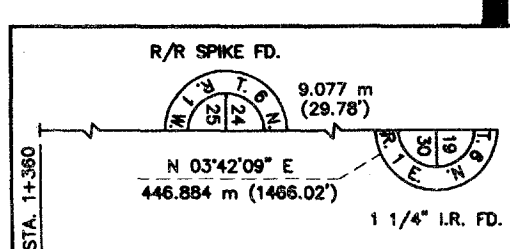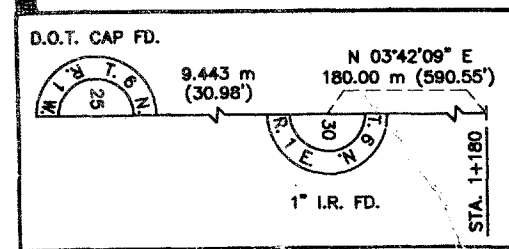

REVISION DATE	DATE	SCALE IN METERS	HWY: CTH 1	FEDERAL PROJECT NO:	5135-02-74	43
	GRID FACTOR	1:250	COUNTY: GRANT	STATE R/W PROJECT NO: 5135-02-02	SHEET NO: 4.3	M

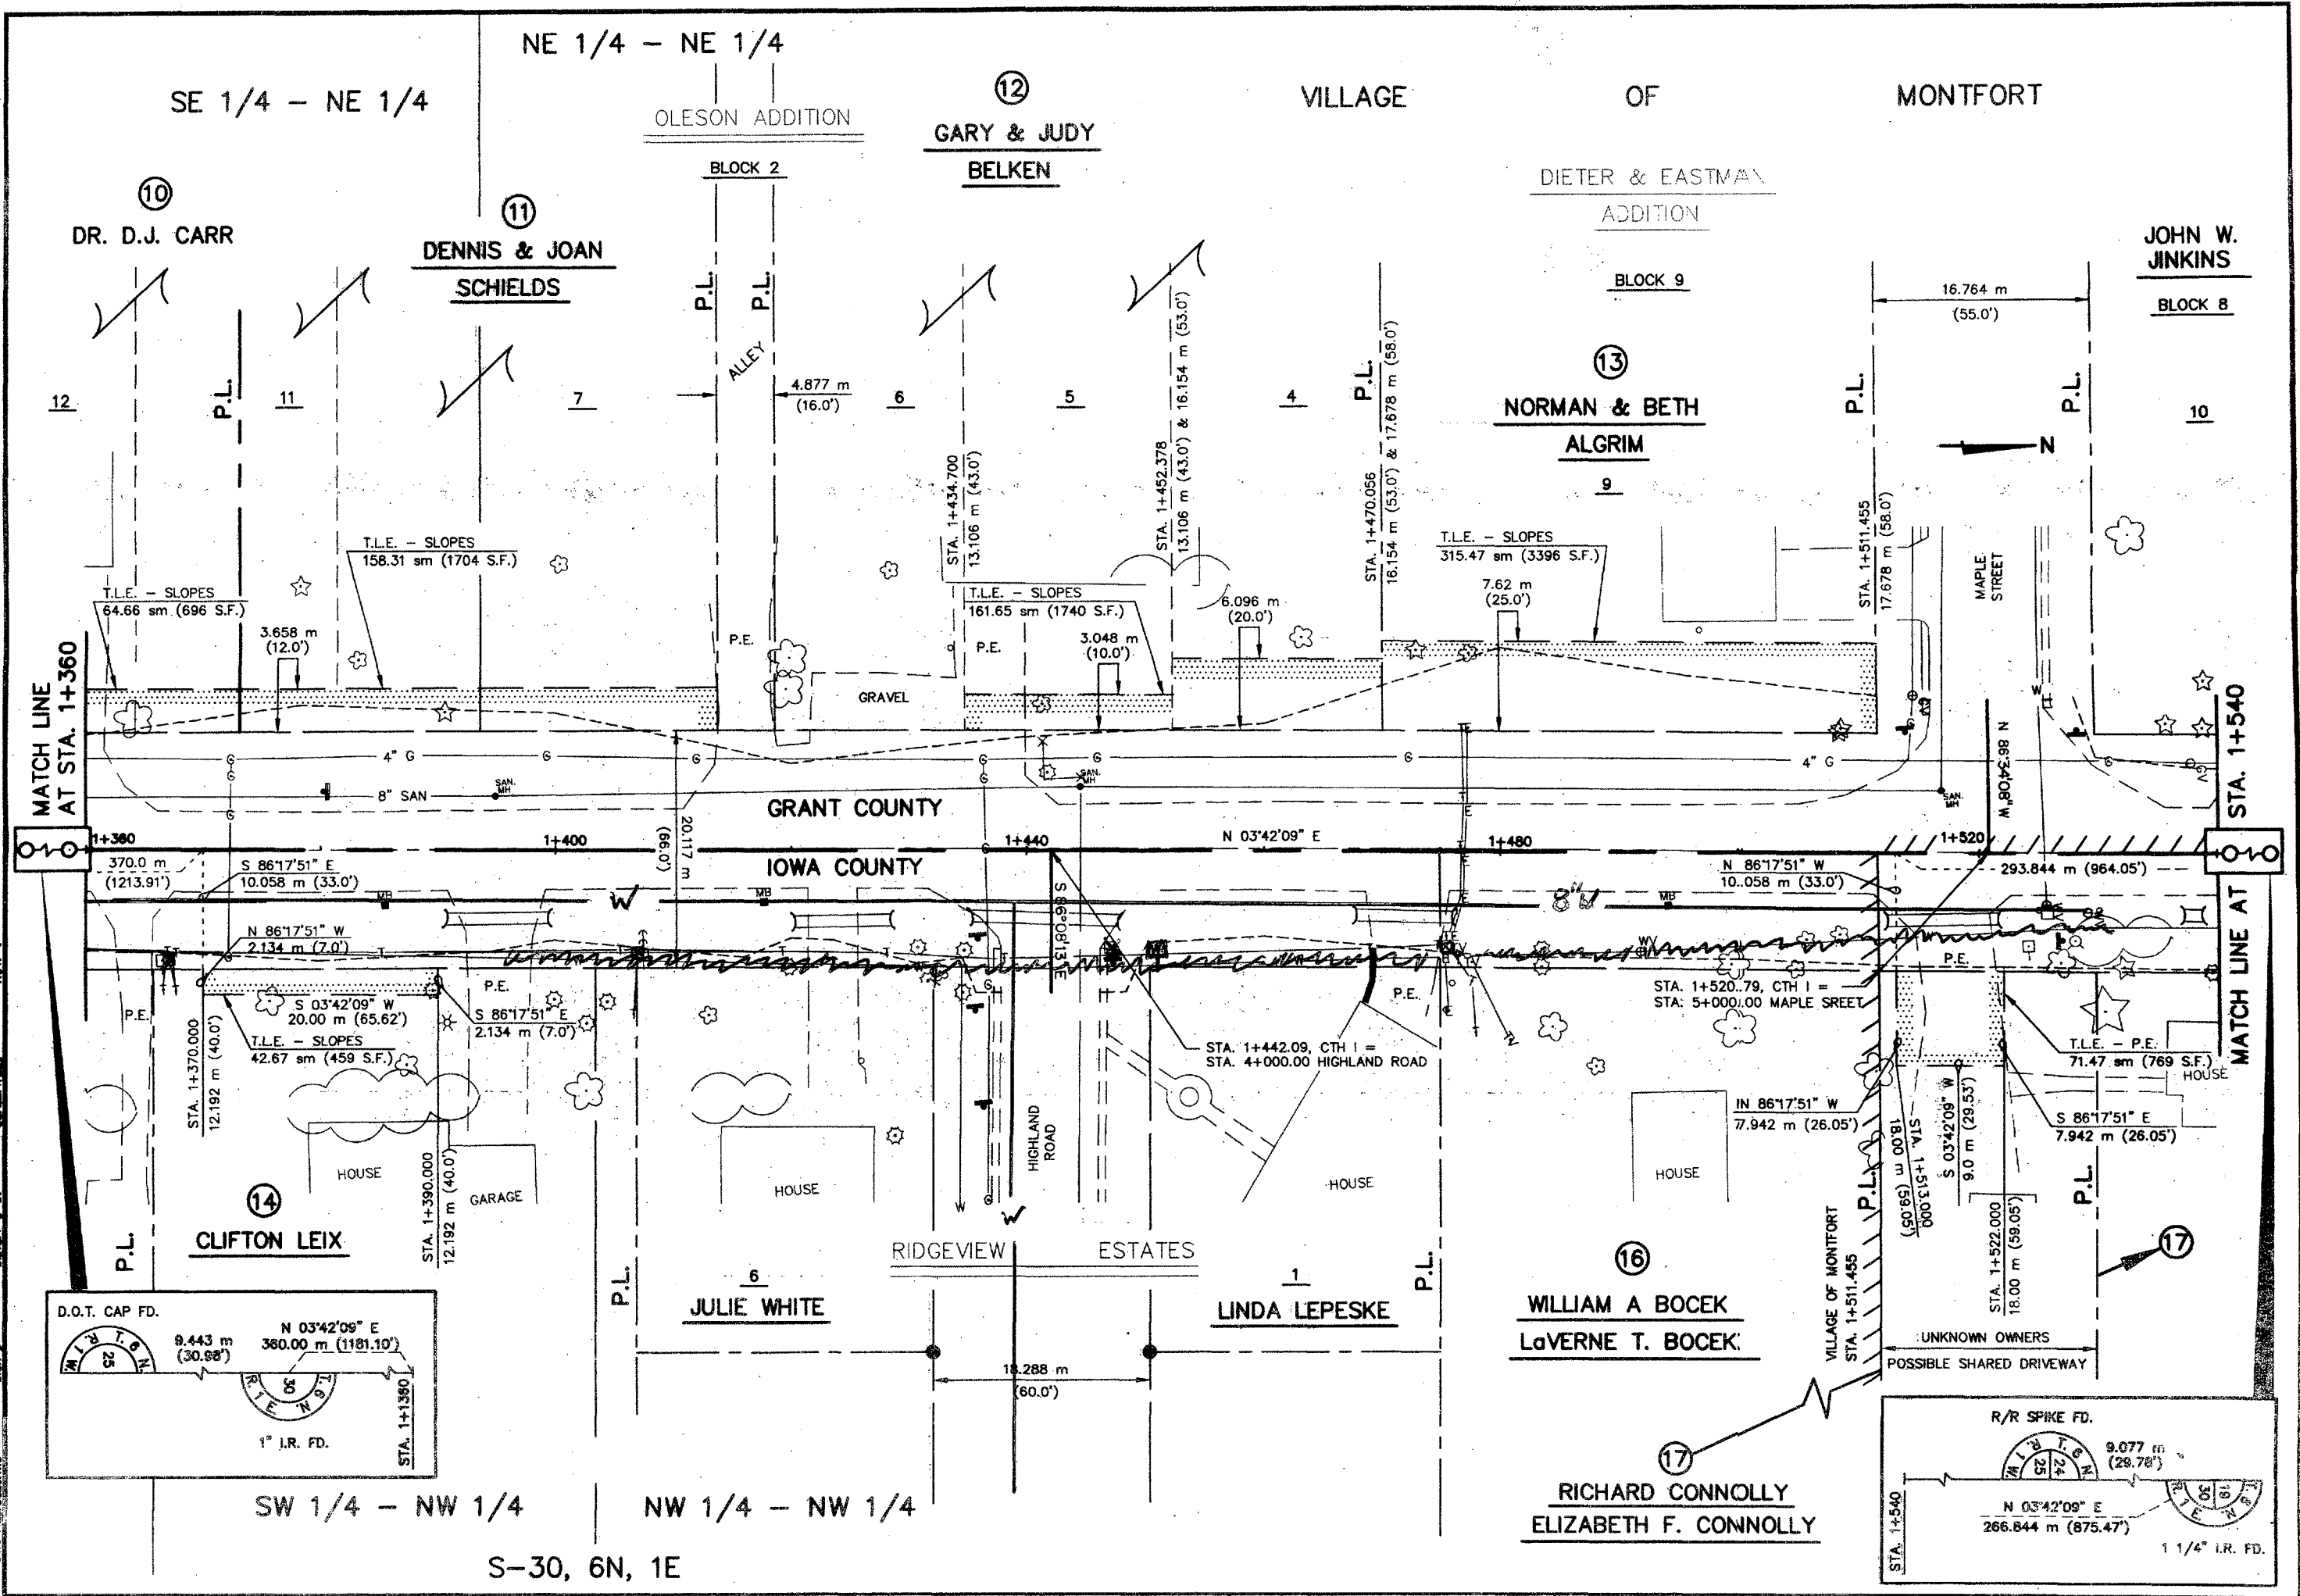

REVISION DATE	DATE	SCALE IN METERS	HWY: CTH I	FEDERAL PROJECT NO:	5135-02-74 4.4
	GRID FACTOR	1:250	COUNTY: GRANT	STATE R/W PROJECT NO: 5135-02-02	SHEET NO: 4.4
					M

VILLAGE

OF

MONTFORT

DIETER & EASTMAN ADDITION

19

GRESLAY PEDERSON


BLOCK 8

NE 1/4 - NE 1/4

8

BLOCK 7

11

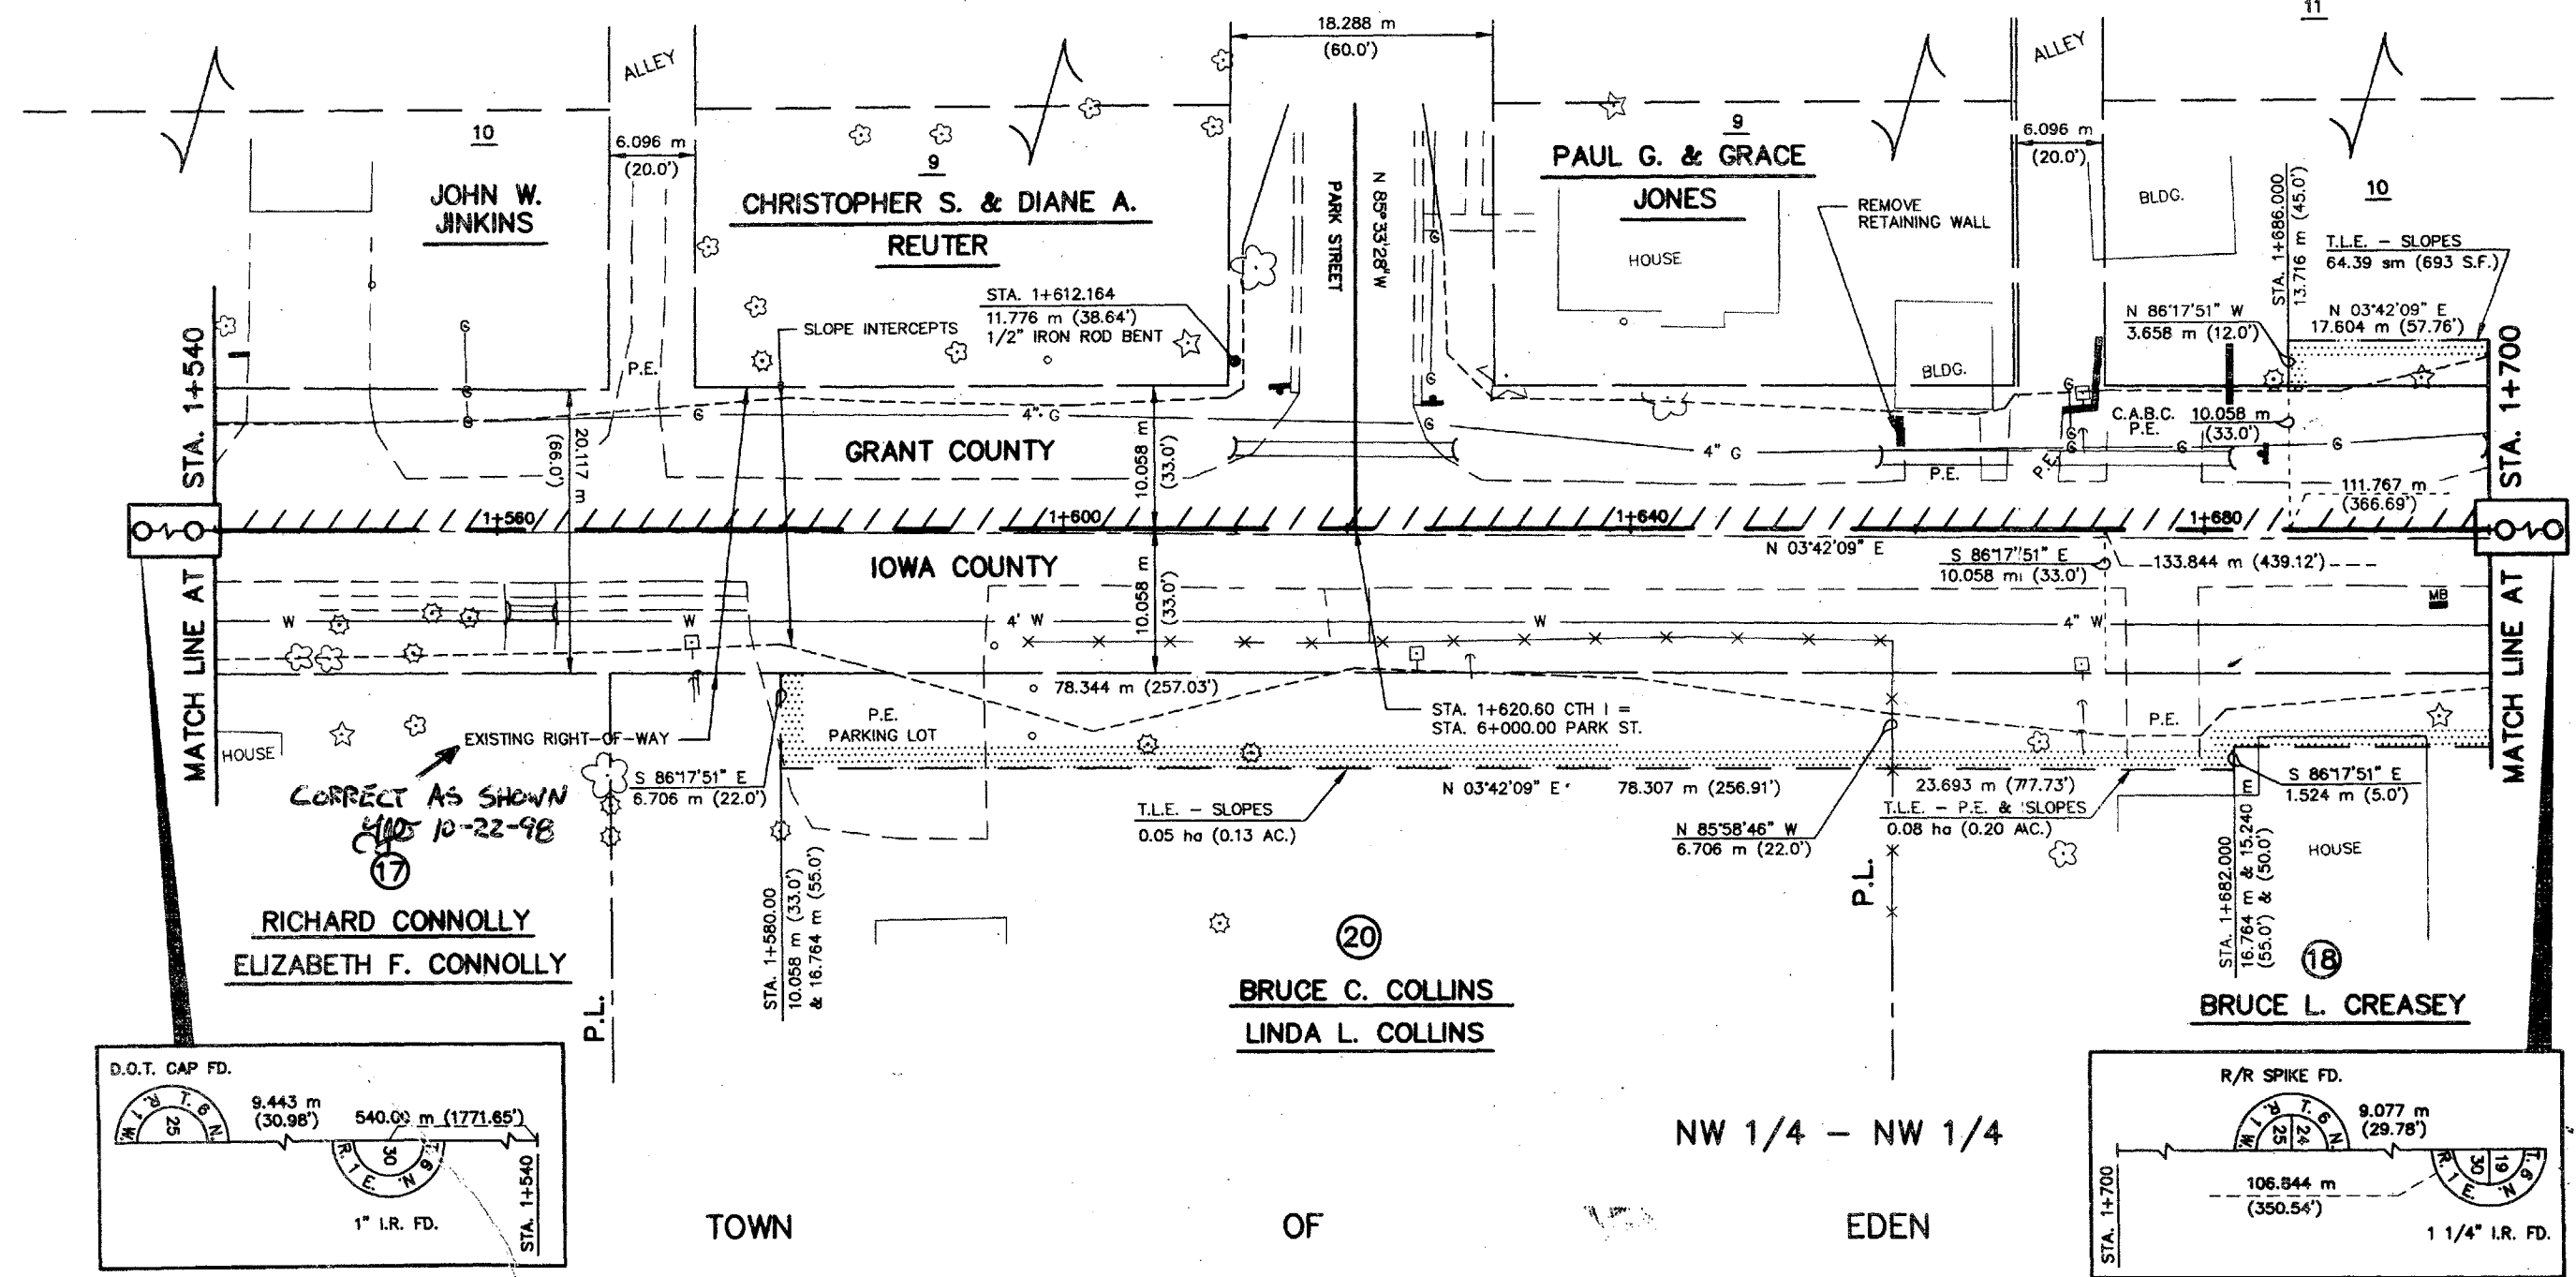

CORRECT AS SHOWN
4/10/10-22-98
17

RICHARD CONNOLLY
ELIZABETH F. CONNOLLY

20

BRUCE C. COLLINS
LINDA L. COLLINS

18



BRUCE L. CREASEY

NW 1/4 - NW 1/4

OF

EDEN

TOWN

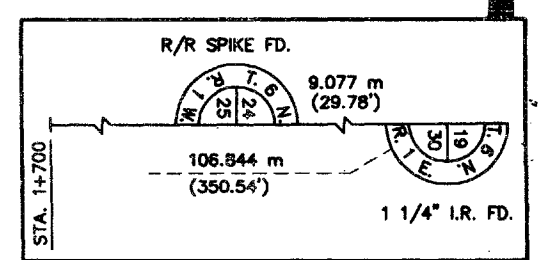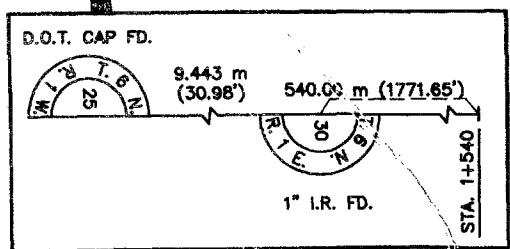

REVISION DATE	DATE	SCALE IN METERS	HWY: CTH I	FEDERAL PROJECT NO:	5135-02-74	4.5
	GRID FACTOR	1:250	COUNTY: GRANT	STATE R/W PROJECT NO: 5135-02-02	SHEET NO: 4.5	M

VILLAGE

OF

MONTFORT



NE 1/4 - NE 1/4

SE 1/4 - SE 1/4



(21)
RICHARD D. & CHERYL HAVLIK

(22)
LOREN ADDISON

(19)
GRESLAY
PEDERSON

(28)
GTE NORTH, INC.

(28)
GTE NORTH, INC.
10.06 m (33.0') EASEMENT RELEASE

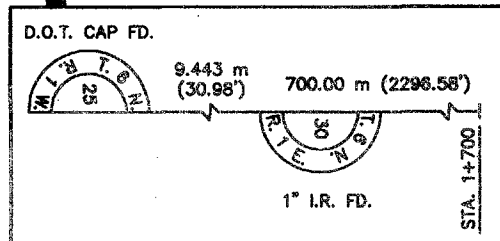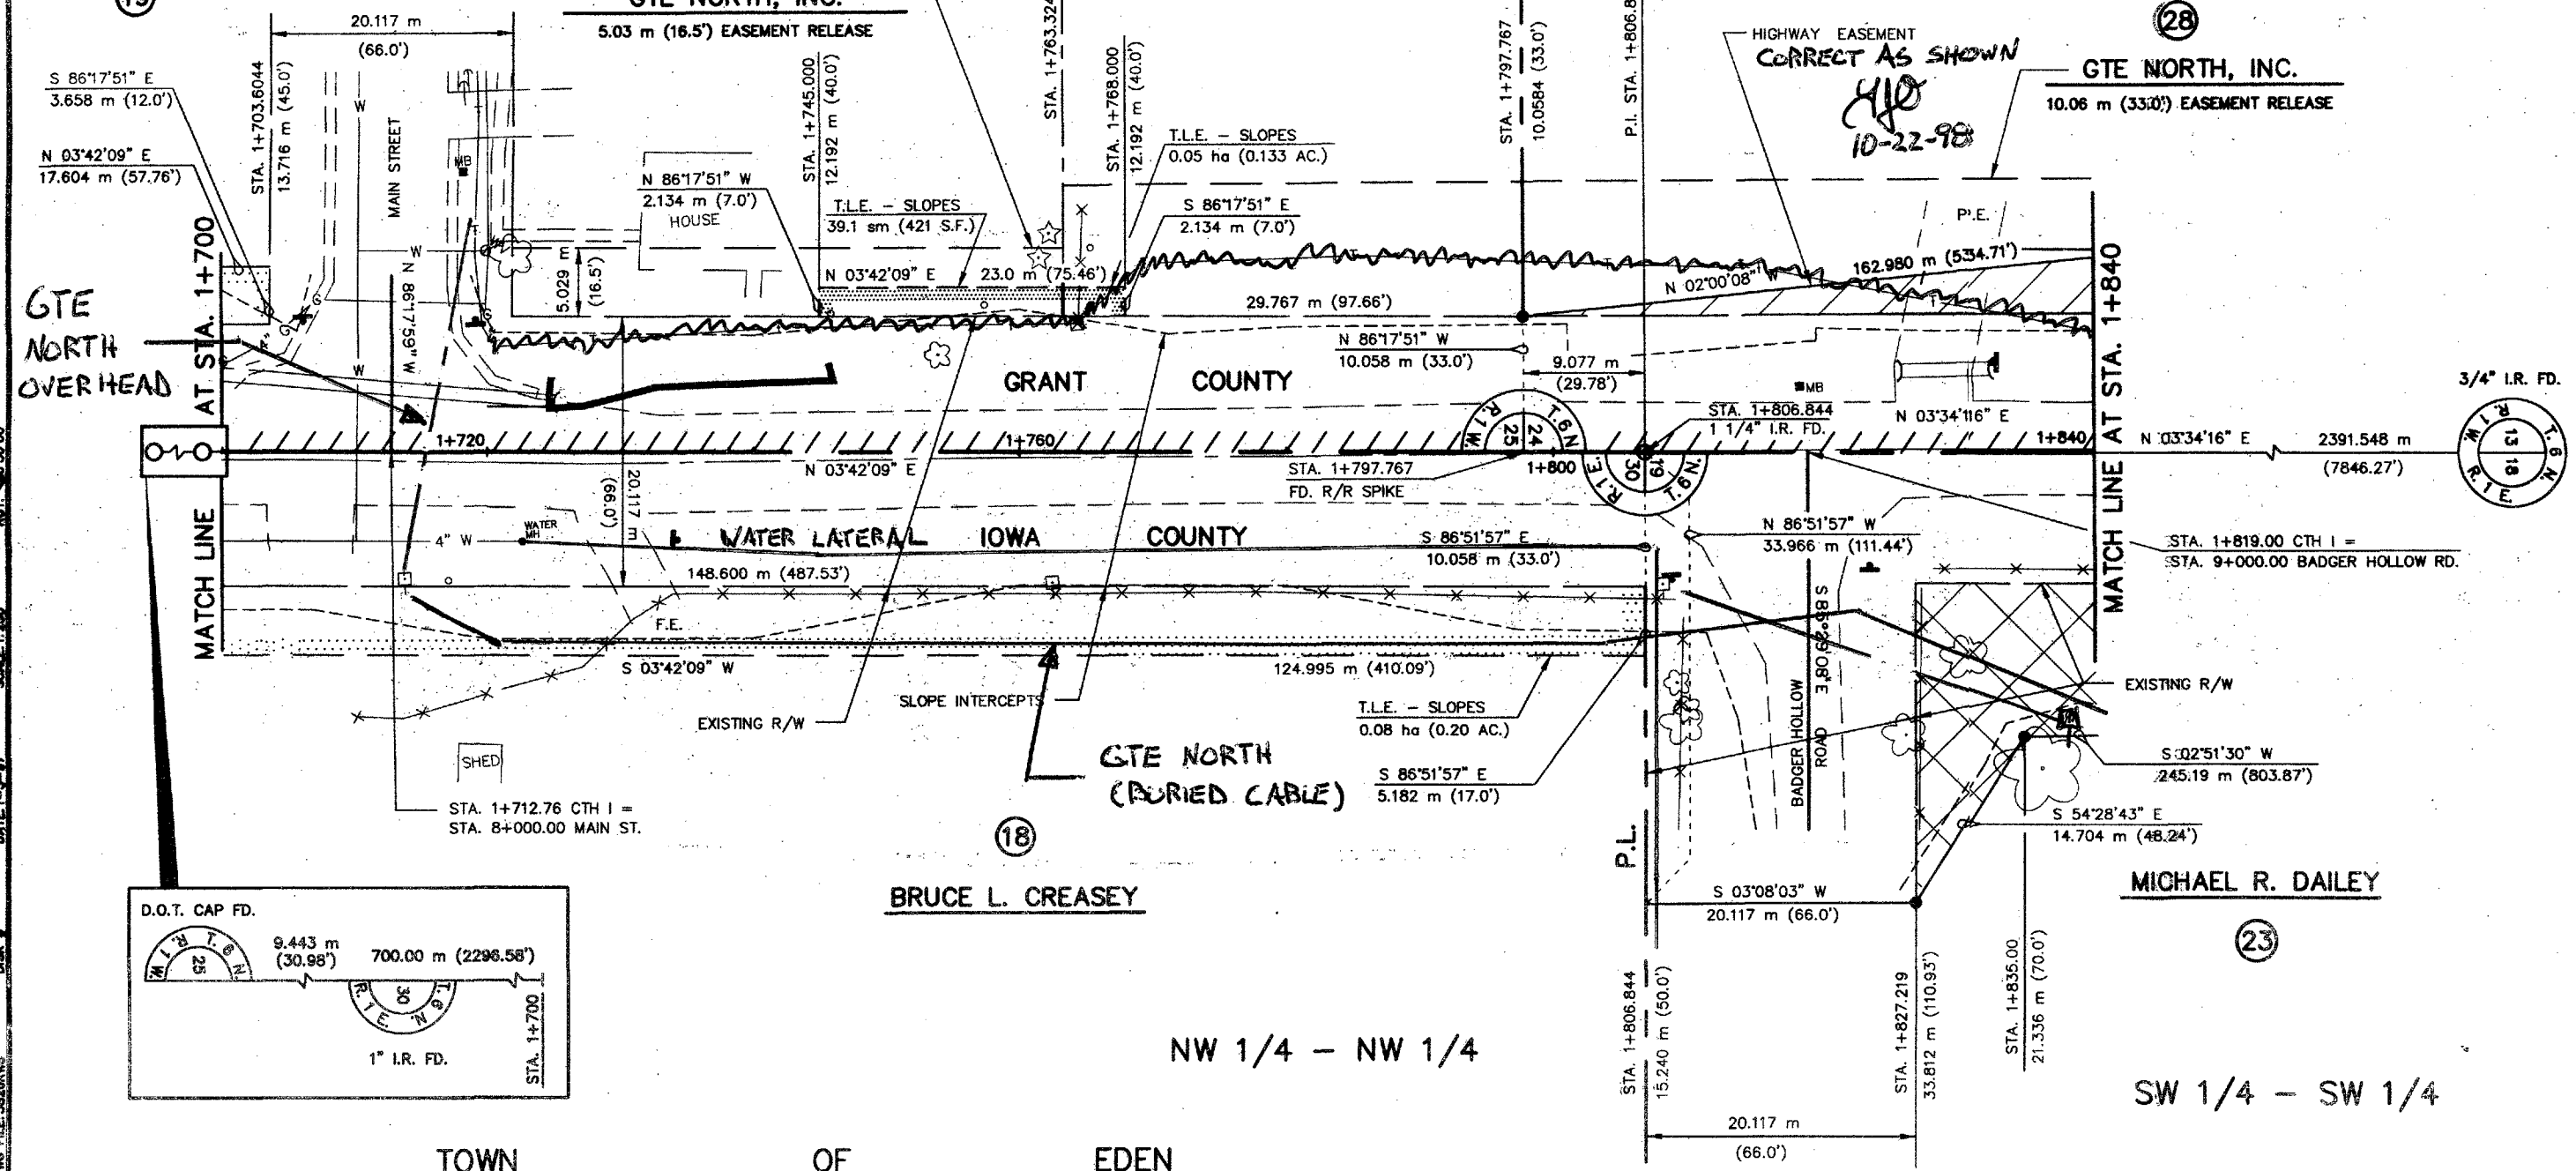

REVISION DATE	DATE:	SCALE IN METERS	HWY: CTH 1	FEDERAL PROJECT NO:	5135-02-74 4.6
	GRID FACTOR	1:250	COUNTY: GRANT	STATE R/W PROJECT NO: 5135-02-02	SHEET NO: 4.6 M

VILLAGE


OF

MONTFORT

SE 1/4 - SE 1/4

LOREN ADDISON

(22)

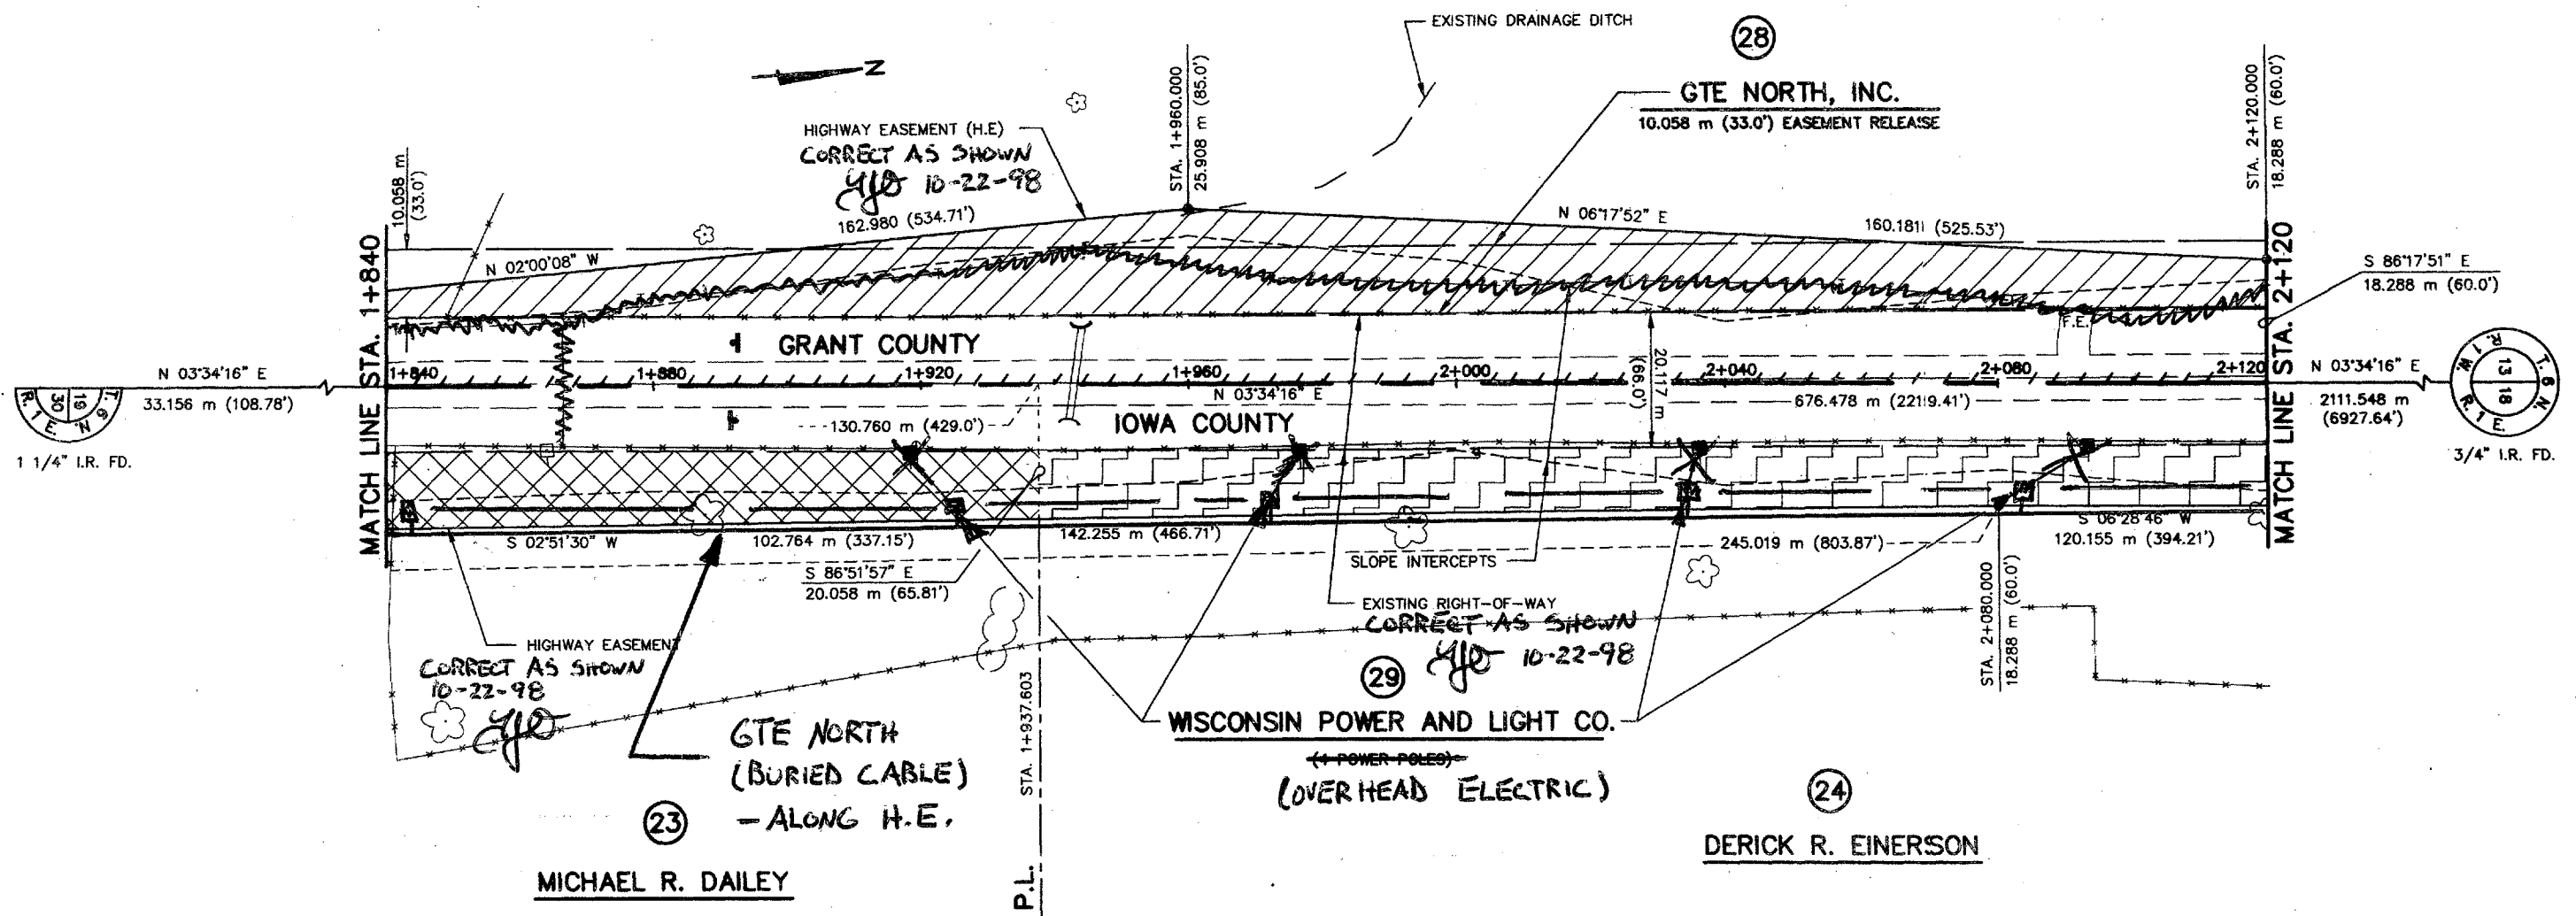


SW 1/4 - SW 1/4

TOWN

OF

EDEN

REVISION DATE	DATE	SCALE IN METERS	HWY: CTH 1	FEDERAL PROJECT NO:	5135-02-14	4.7
	GRID FACTOR	1: 500	COUNTY: GRANT	STATE R/W PROJECT NO: 5135-02-02	SHEET NO: 4.7	M

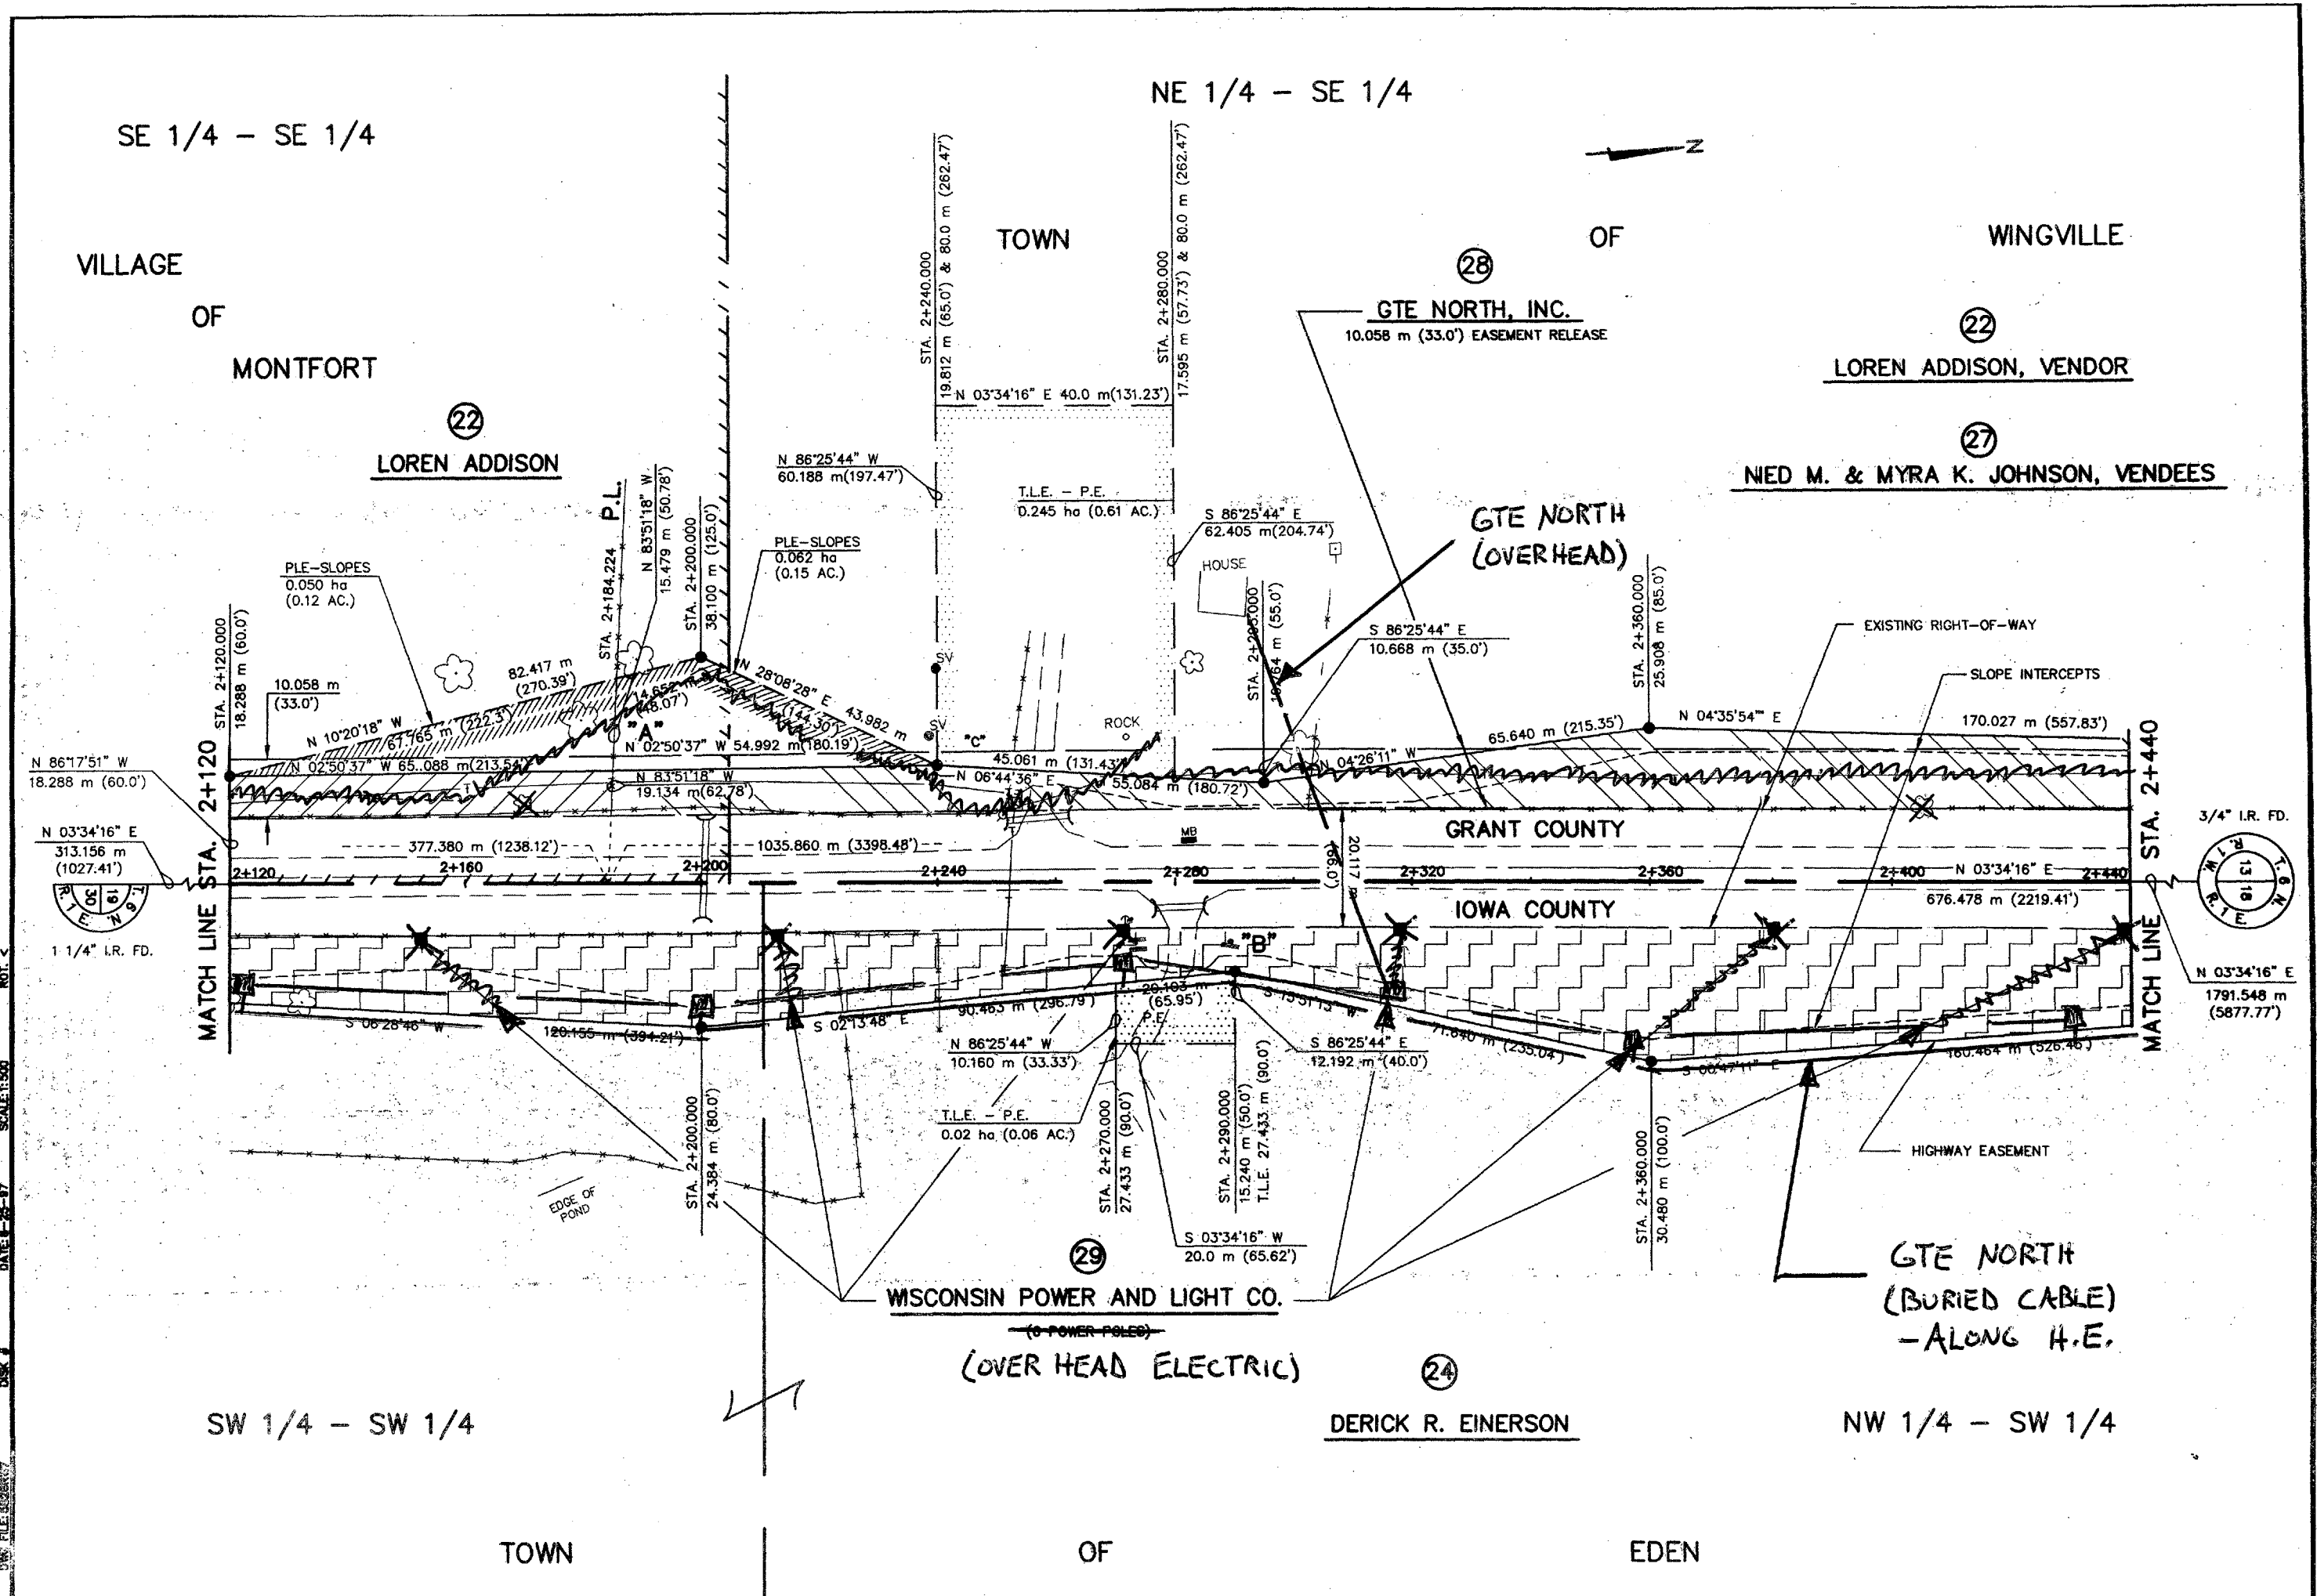

REVISION DATE	DATE	SCALE IN METERS	HWY: CTH I	FEDERAL PROJECT NO:	5135-02-74 4.8
	GRID FACTOR	1:500	COUNTY: GRANT	STATE R/W PROJECT NO: 5135-02-02	SHEET NO: 4.8 M

TOWN

OF

WINGVILLE



NE 1/4 - SE 1/4

SE 1/4 - NE 1/4

(22)

LOREN ADDISON, VENDOR

(27)

NED M. & MYRA K. JOHNSON, VENDEES

(28)

GTE NORTH, INC.

10.058 m (33.0') EASEMENT RELEASE

EXISTING DRAINAGE DITCH

(22)

LOREN ADDISON, VENDOR

(27)

NED M. & MYRA K. JOHNSON, VENDEES


ALUM. CAP. FD.
STA. 2+610.108

CORRECT AS SHOWN
HJO 10-22-98
HIGHWAY EASEMENT

STA. 2+530.000
22.860 m (75.0')STA. 2+640.000
33.528 m (110.0')STA. 2+740.000
15.240 m (50.0')N 03°34'16" E
633.156 m
(2077.28')

1 1/4" I.R. FD.
1 1/4" I.R. FD.

3/4" I.R. FD.

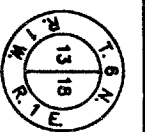S 03°34'16" W
1471.548 m
(4827.90')

MATCH LINE STA. 2+440

MATCH LINE STA. 2+760

GRANT COUNTY

IOWA COUNTY

SLOPE INTERCEPTS

GTE NORTH
(BURIED CABLE)
- ALONG H.E.
(24)

DERICK R. EINERSON

EXISTING RIGHT-OF-WAY
CORRECT AS SHOWN
HJO 10-22-98

(29)

WISCONSIN POWER AND LIGHT CO.

(5 POWER POLES)

(OVERHEAD ELECTRIC)

N 86°25'44" W
8.573 m (28.12')
NOT RECOVERED
STA. 2+614.080

N 86°25'44" W
24.969 m (81.92')

S 86°25'44" E
9.906 m (32.5')
T.L.E. - P.E.
0.02 ha (0.05 AC.)

HIGHWAY EASEMENT
CORRECT AS SHOWN
HJO 10-22-98

(26)

RUTH C. TRECEK

S 03°34'16" W
20.0 m (65.62')

NW 1/4 - SW 1/4

SW 1/4 - NW 1/4

TOWN

OF

EDEN

REVISION DATE	DATE	SCALE IN METERS 1:500	HWY: CTH 1	FEDERAL PROJECT NO:	5135-02-74 4.9
	GRID FACTOR		COUNTY: GRANT	STATE R/W PROJECT NO: 5135-02-02	SHEET NO: 4.9 M

NOTE: GOVERNMENT LAND LINE AND REFERENCE LINE
BEGIN DIVERGENCE AT P.C. STA. 3+061.380

TOWN

OF

WINGVILLE

NE 1/4 - NE 1/4


LOREN ADDISON, VENDOR

NED. M. & MYRA K. JOHNSON, VENDEES

GTE NORTH, INC.
10.058 m (33.0') EASEMENT RELEASE

LOREN ADDISON, VENDOR

NED. M. & MYRA K. JOHNSON, VENDEES

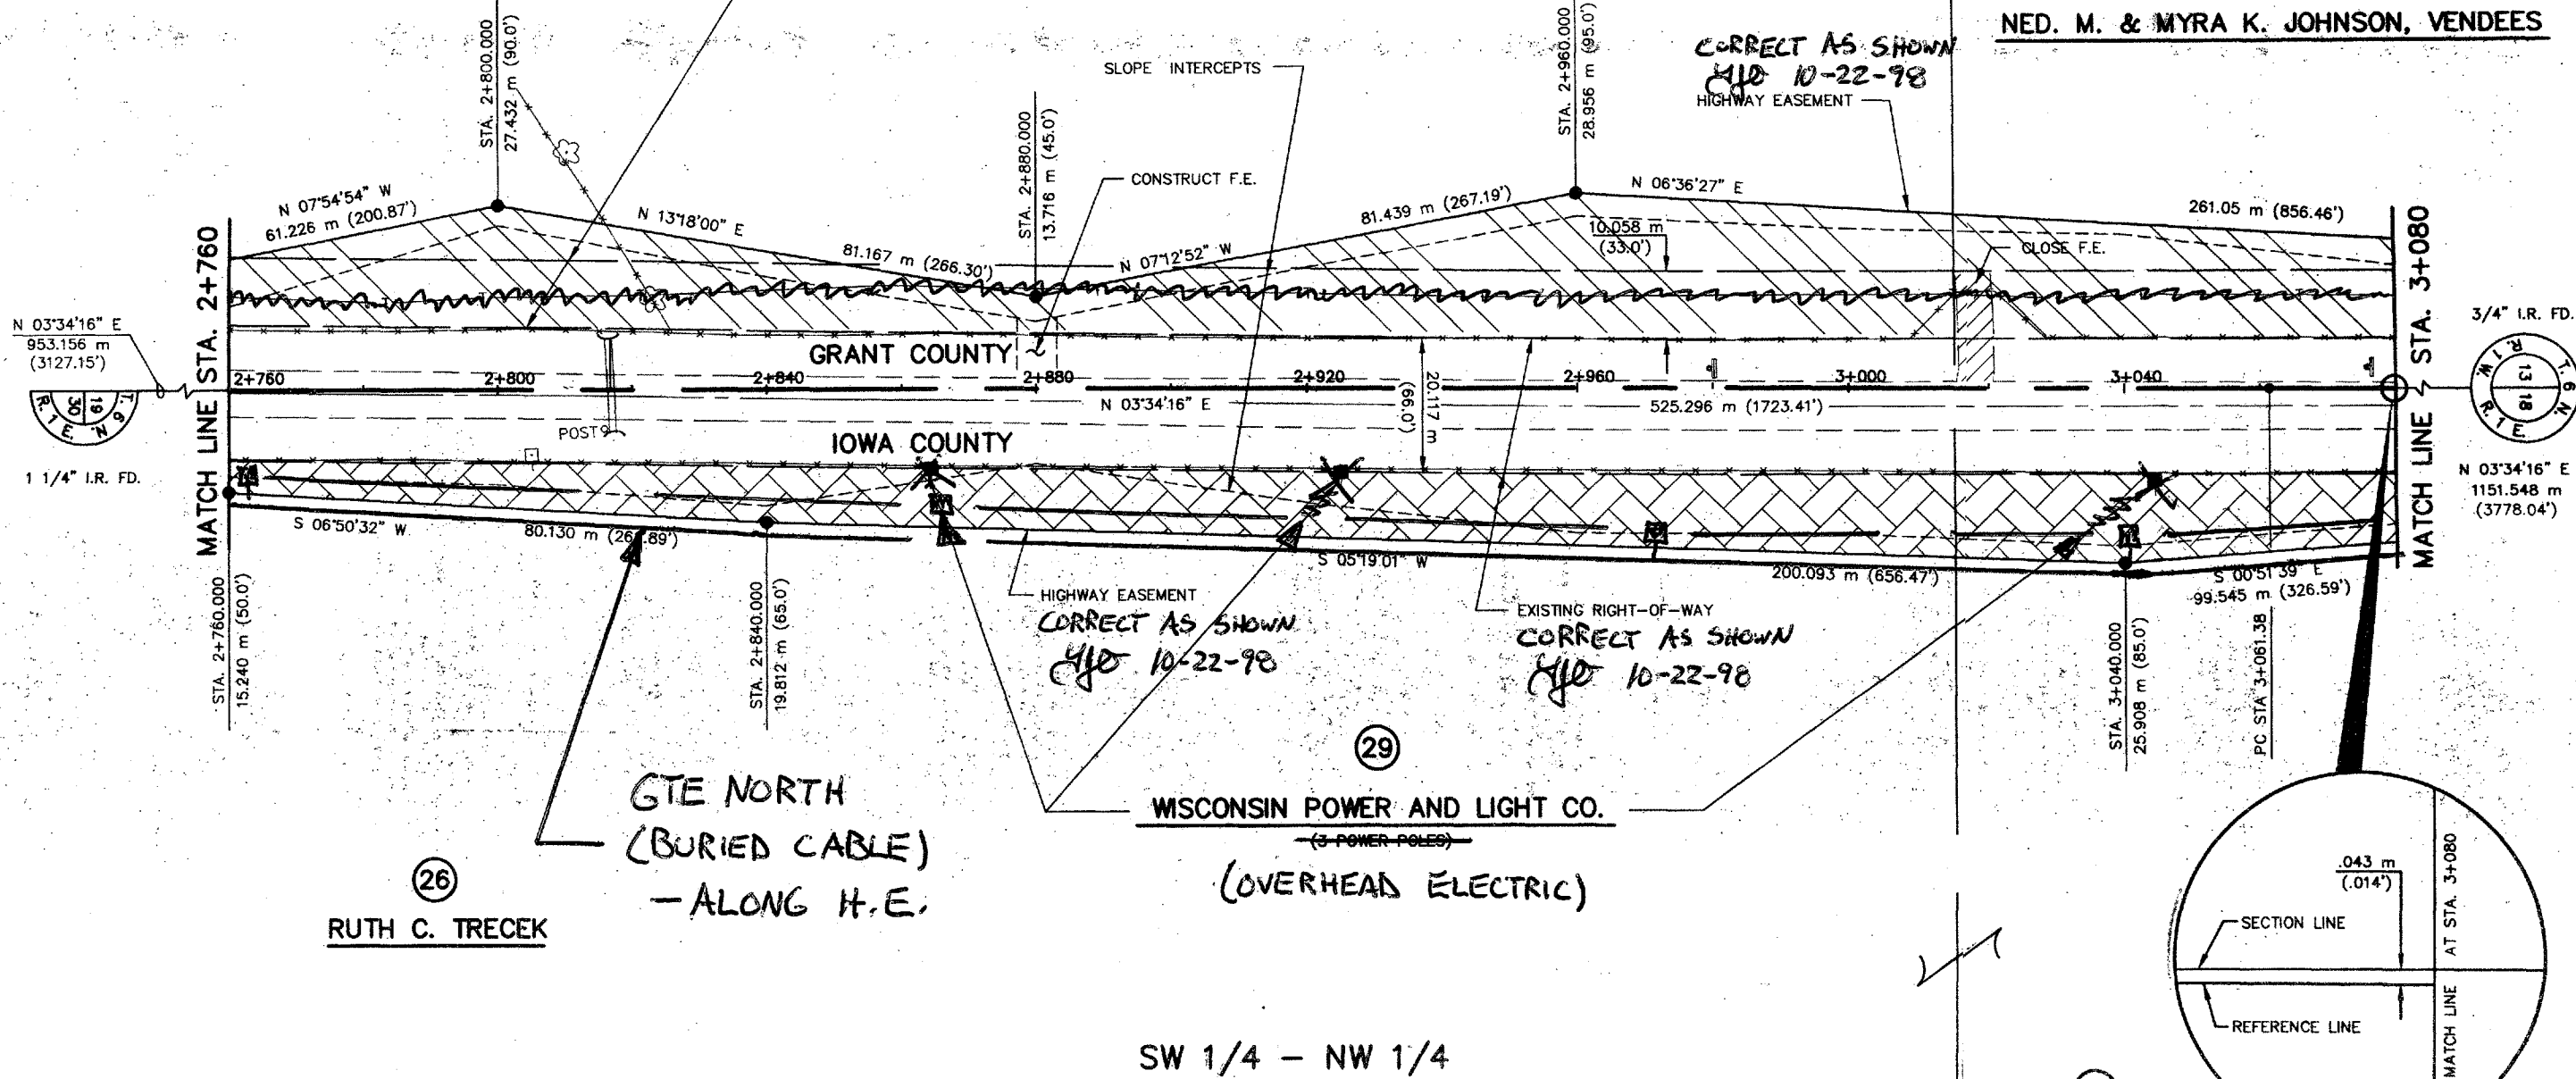

REVISION DATE	DATE	SCALE IN METERS 1:500	HWY: CTH 1	FEDERAL PROJECT NO:	5135-02-74 4.10
	GRID FACTOR		COUNTY: GRANT	STATE R/W PROJECT NO: 5135-02-02	SHEET NO: 4.10 M

TOWN OF WINGVILLE

(22)
LOREN ADDISON, VENDEES



NE 1/4 - NE 1/4
S24 - 6N - 1W

(27)
NED M. & MYRA K. JOHNSON, VENDOR

CURVE DATA

P.I. STA. = 3+140.699
Δ = 2°16'20"
R = 4000.00 m (13123.33')
L = 158.624 m (520.42')
T = 79.322 m (260.24')
C = 158.6113 m (520.38')
L.C.B. = N 04°42'26" E
P.C. STA. = 3+061.380
P.T. STA. = 3+220.000

(28)
GTE NORTH, INC.
10.058 m (33.0') EASEMENT RELEASE

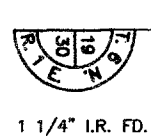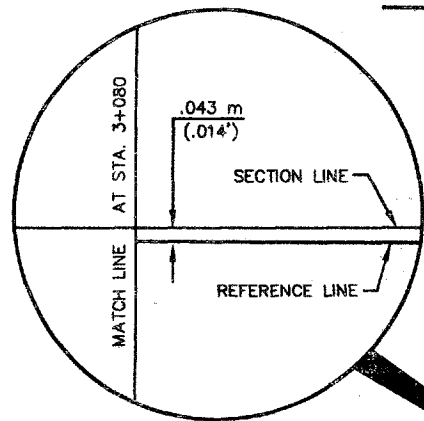

N 03°34'16" E
1273.156 m (4177.01')

STA. 3+080
MATCH LINE

SLOPE INTERCEPTS

N 06°36'27" E

GRANT COUNTY

P.I. STA 3+140.699

HIGHWAY EASEMENT
CORRECT AS SHOWN
4/10 10-22-98


STA. 3+220.000
18.288 m (60.0') &
15.254 m (50.0')

261.05 m (856.46')

15.141 m
(49.67')

S 84°09'24" E
33.528 m (110.0')

S 03°34'16" W
1011.465 m (3318.45')

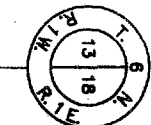

3/4" IRON PIPE FOUND

(29)
WISCONSIN POWER AND LIGHT CO.
(POWER POLE)
(OVERHEAD ELECTRIC)

(26)
RUTH C. TRECEK

HIGHWAY EASEMENT
CORRECT AS SHOWN
4/10 10-22-98
S 86°01'18" E
18.216 m (59.76')

STA. 3+139.593
17.454 m (57.26')

EXISTING RIGHT-OF-WAY
CORRECT AS SHOWN
4/10 10-22-98
GTE NORTH
(BURIED CABLE)
- ALONG H.E. & R/W

END RELOCATION ORDER
STA. 3+220

NEIL ADDISON
NW 1/4 - NW 1/4
S19 - 6N - 1E

TOWN OF EDEN

REVISION DATE	DATE:	SCALE IN METERS 1:500	HWY: CTH I	FEDERAL PROJECT NO:	5135-02-74 4.11
	GRID FACTOR		COUNTY: GRANT	STATE R/W PROJECT NO: 5135-02-02	SHEET NO: 4.11 M