

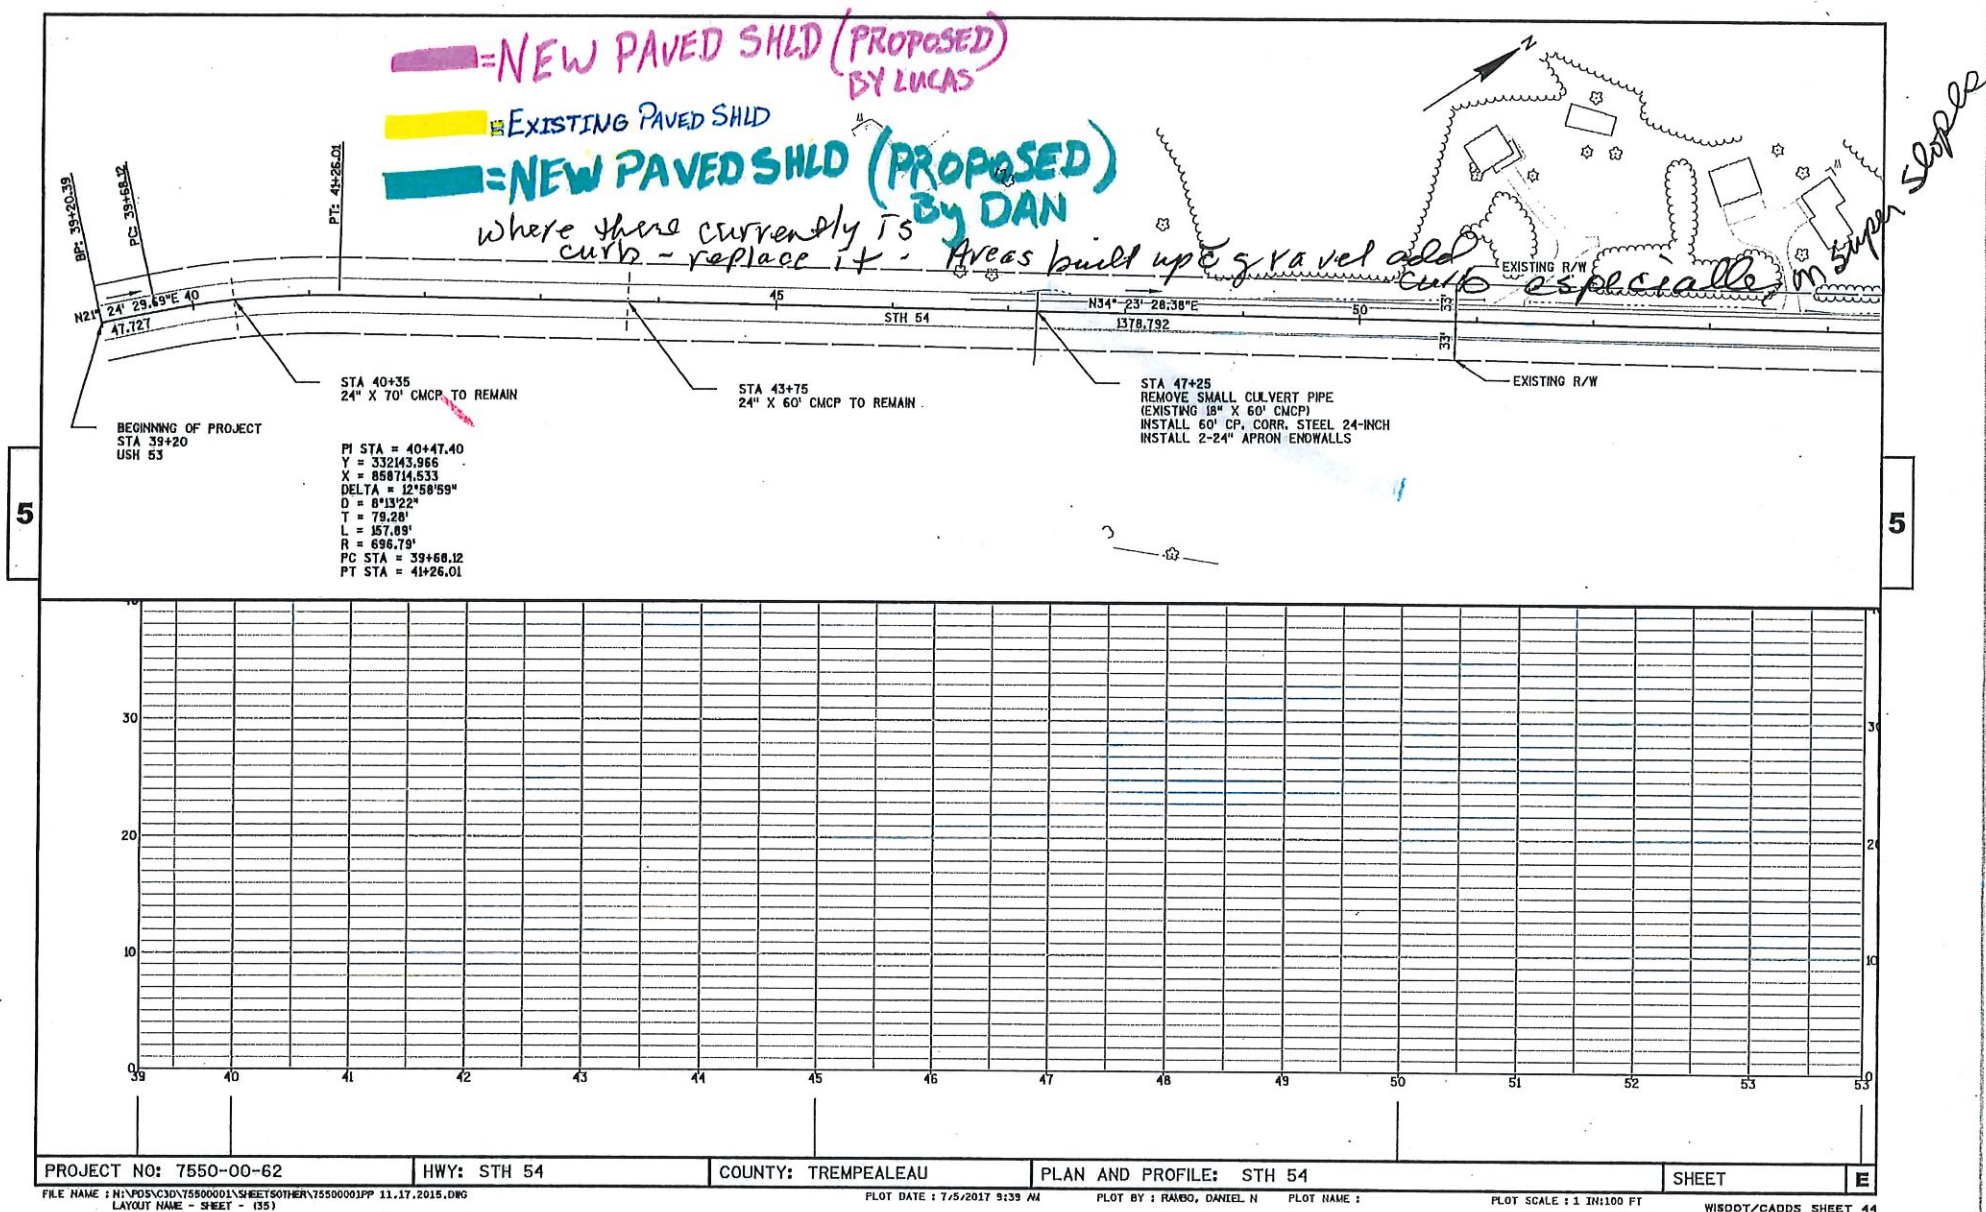


2017 Flood Damage

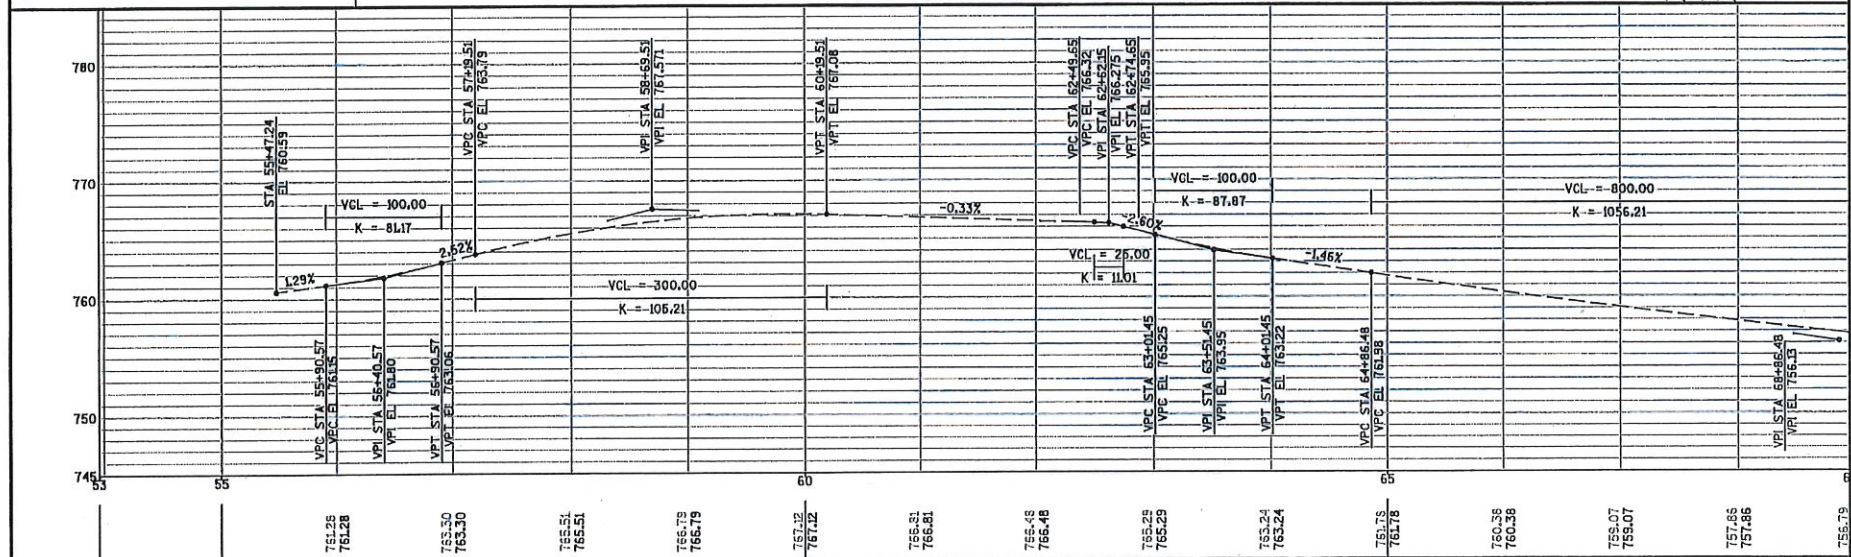


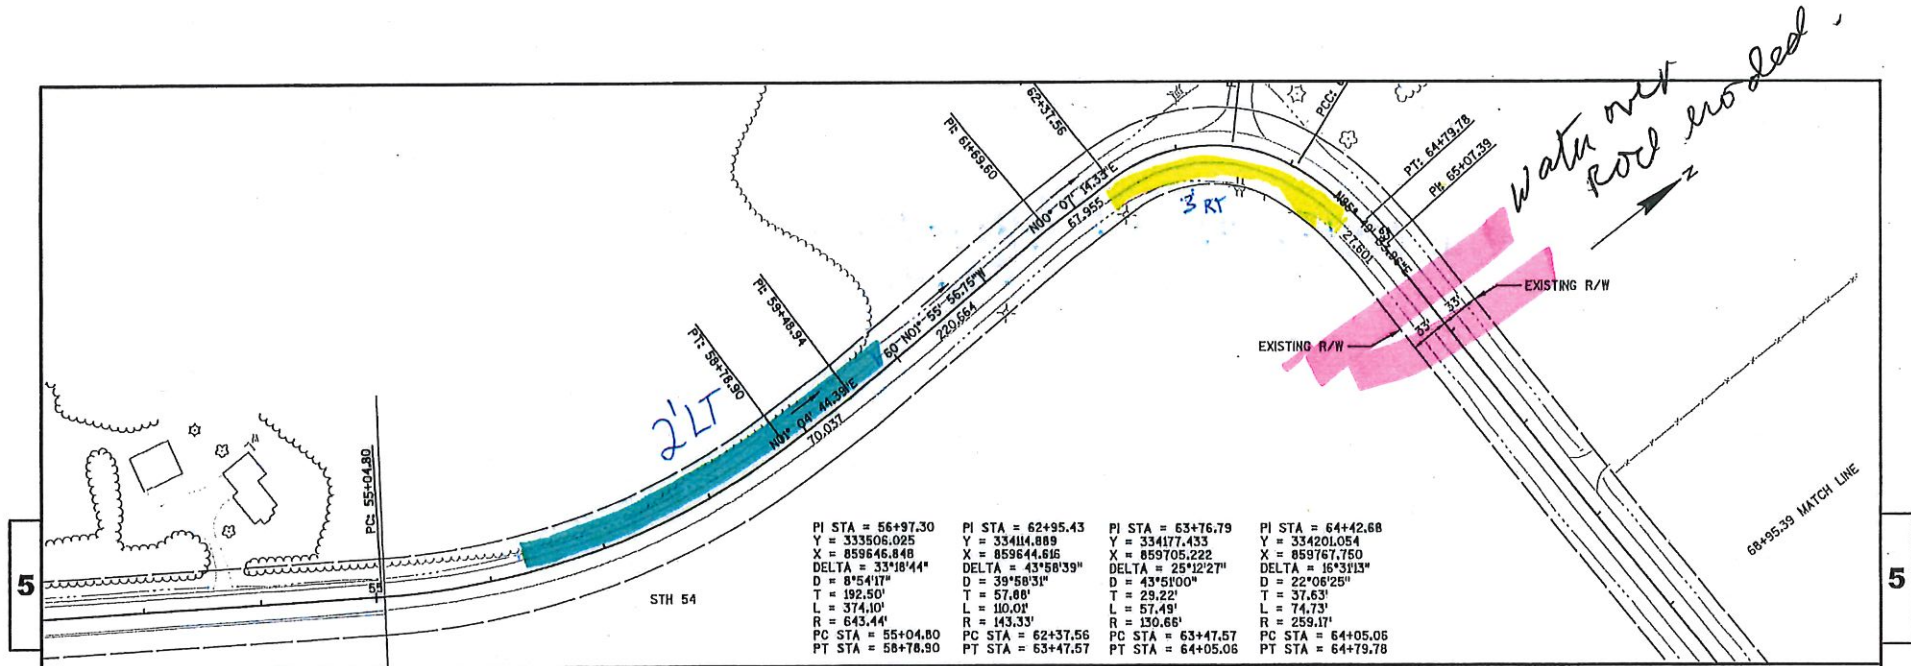


PROJECT NO: 7550-00-62 HWY: STH 54 COUNTY: TREMPLEAU PLAN AND PROFILE: STH 54 SHEET E

FILE NAME : N:\POS\30\75500001\SHETS\OTHER\75500001PP 11.17.2015.DWG PLOT DATE : 7/5/2017 9:40 AM PLOT BY : RAMBO, DANIEL N PLOT NAME : PLOT SCALE : 1 IN=100 FT WISDOT/CADDs SHEET 44

*Undermined
extensions
pulled out
Big
Holes in shoulder
2-3' deep
6" tube.*

STA 81+13
REMOVE 1-72" X 24' CATTLE PASS
REMOVE 72" X 20' CMCP, LT
REMOVE 72" X 24' CMCP, RT
INSTALL 2-36" RCCP
INSTALL 4 APRON ENDWALLS

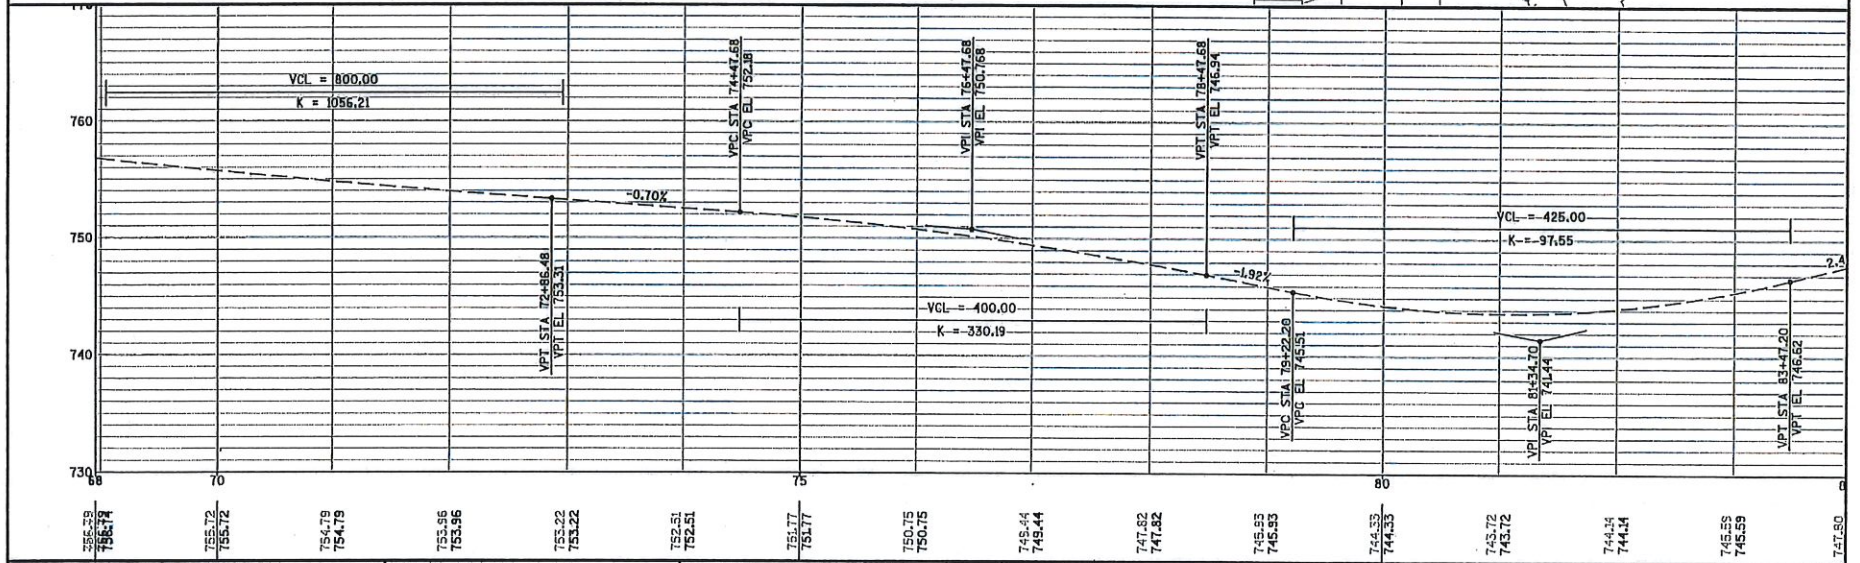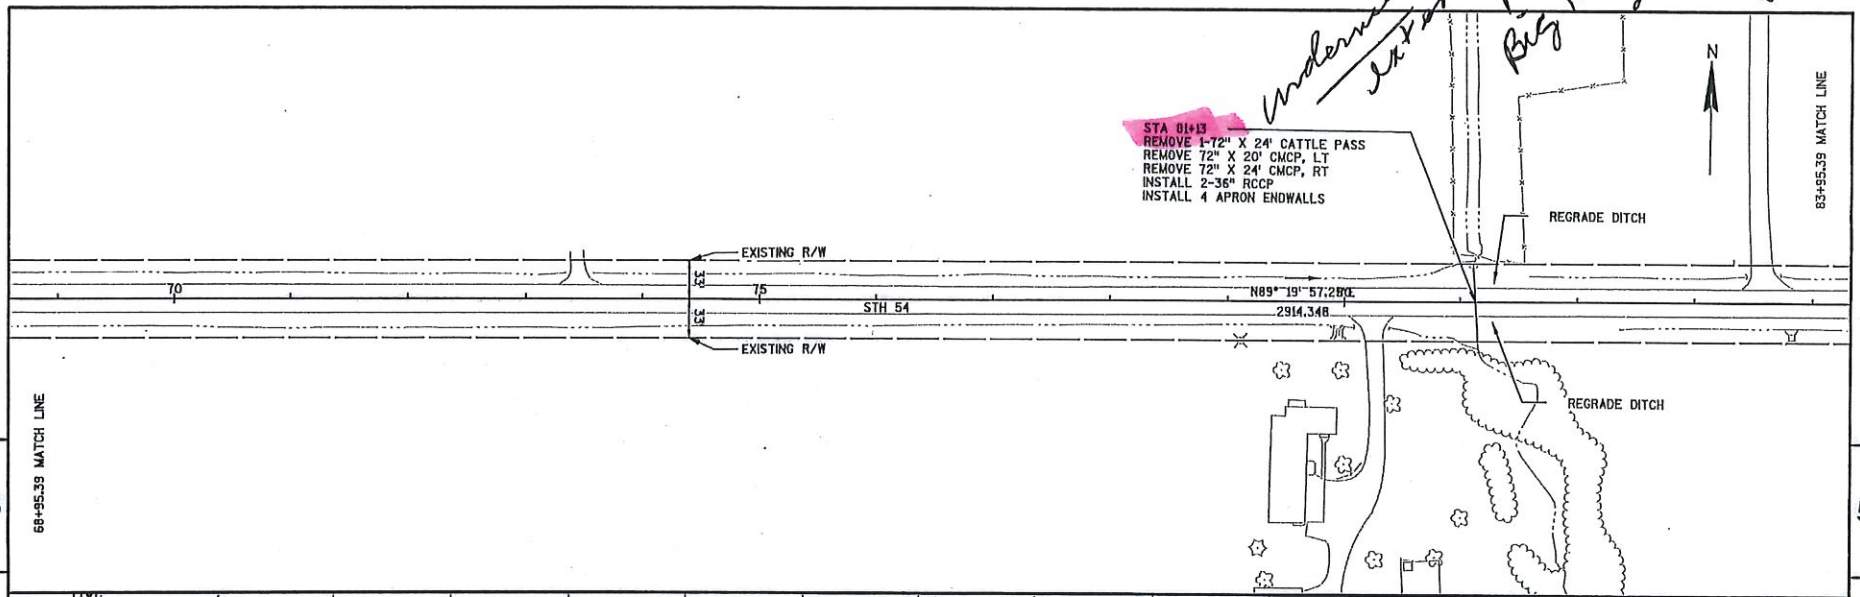

PROJECT NO: 7550-00-62	HWY: STH 54	COUNTY: TREMPLEAU	PLAN AND PROFILE: STH 54	SHEET
------------------------	-------------	-------------------	--------------------------	-------

5

83+55.39 MATCH LINE

5

98+55.39 MATCH LINE

COUNTY RD AA / SILVER CREEK RD


STH 54

EXISTING R/W

EXISTING R/W

PT 94+21.73

N

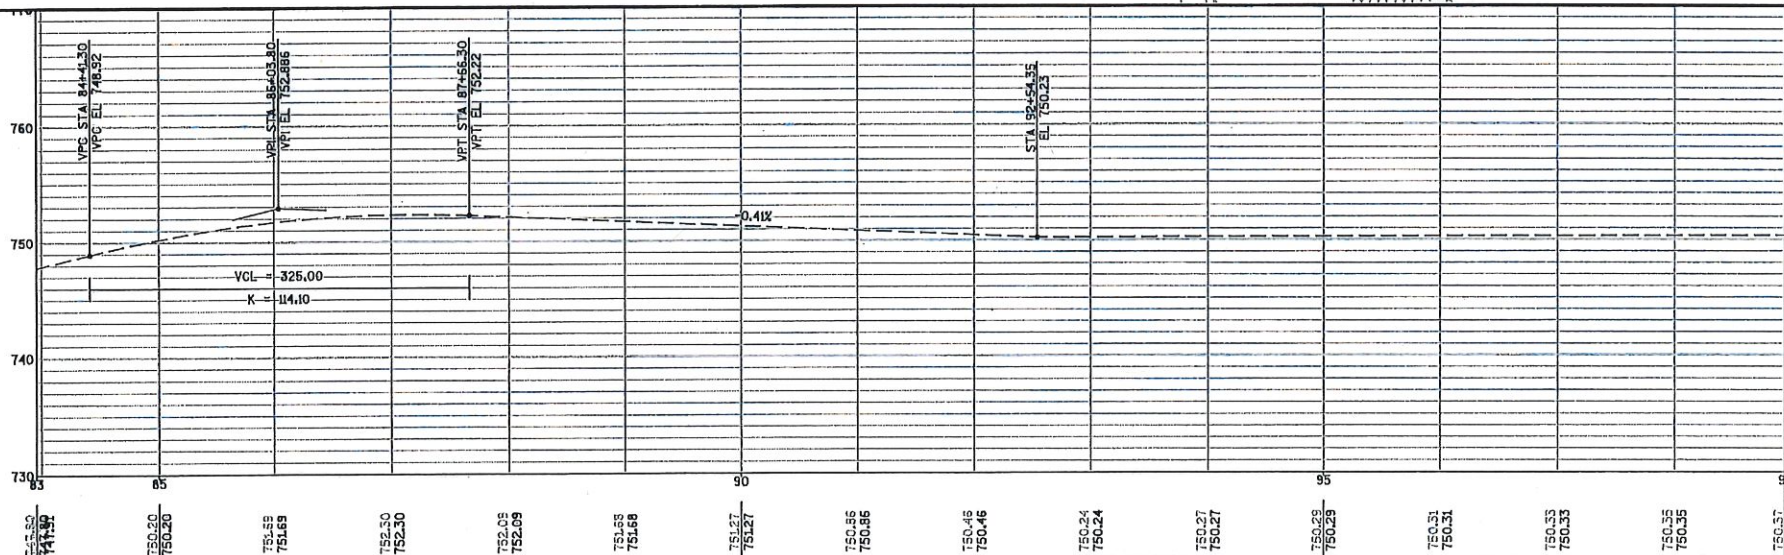

PROJECT NO: 7550-00-62

HWY: STH 54

COUNTY: TREMPLEAU

PLAN AND PROFILE: STH 54

SHEET

E

FILE NAME : N:\PD5\CSO\75500001\1\SHEET50\75500001PP 11.17.2015.DWG
LAYOUT NAME - SHEET - (38)


PLOT DATE : 7/5/2017 9:40 AM

PLOT BY : RAMBO, DANIEL N

PLOT NAME :

PLOT SCALE : 1 IN:100 FT

WISDOT/CADDIS SHEET 44

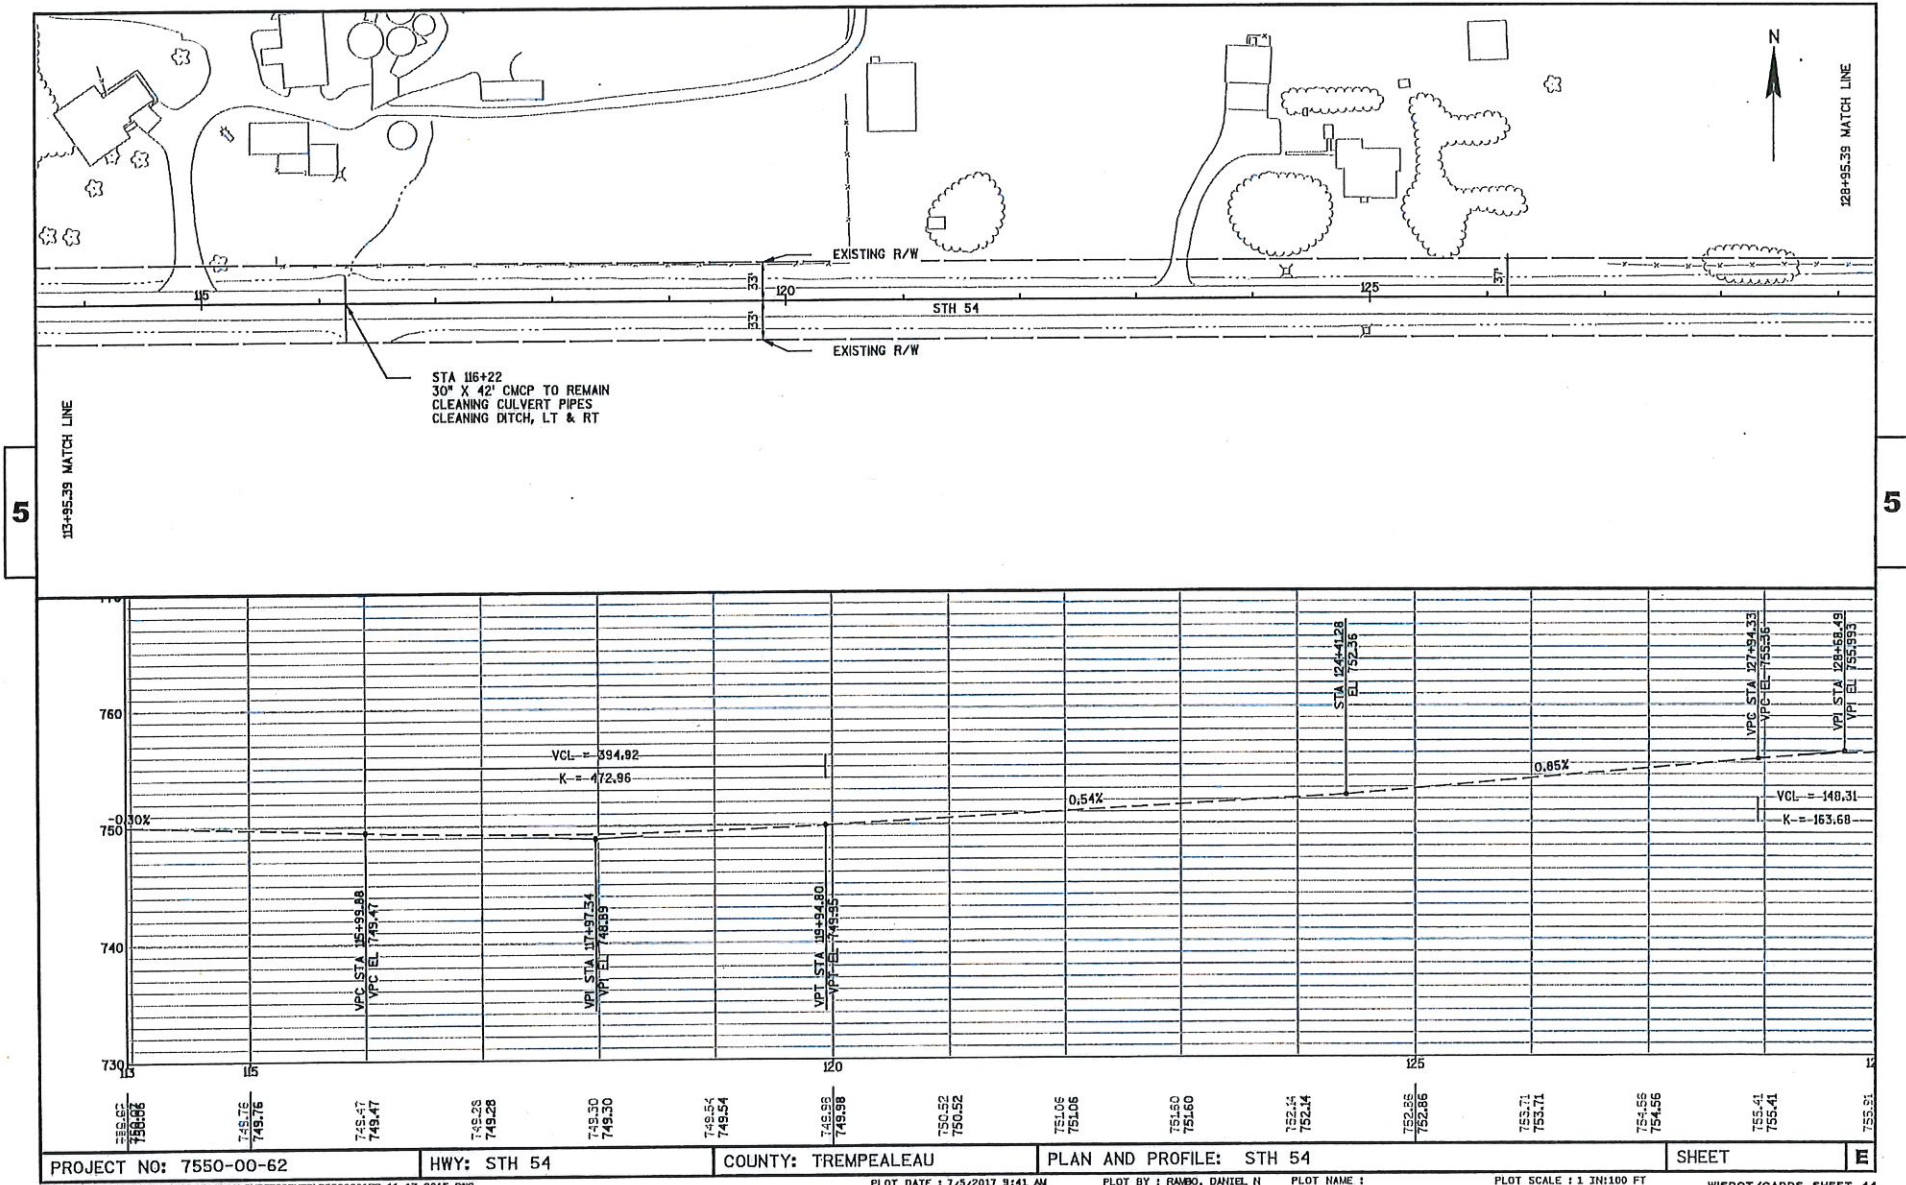

PROJECT NO: 7550-00-62

HWY: STH 54

COUNTY: TREMPLEAU

PLAN AND PROFILE: STH 54

SHEET

E

FILE NAME : N:\POS\330\75500001\SHEET50\THER\75500001.PP 11.17.2015.DWG
LAYOUT NAME - SHEET - (40)

PLOT DATE : 7/5/2017 9:41 AM

PLOT BY : RAMBO, DANIEL N

PLOT NAME :


PLOT SCALE : 1 IN=100 FT

WISDOT/CADDs SHEET 44


50+55.39 MATCH LINE

STA 161+31
10" X 42" CMCP TO REMAIN
CLEANING CLVERT PIPES
CLEANING DITCH, LT & RT
STA 161+35
18" X 42" CMCP TO REMAIN
CLEANING CLVERT PIPES
CLEANING DITCH, LT & RT

JACOBS LN


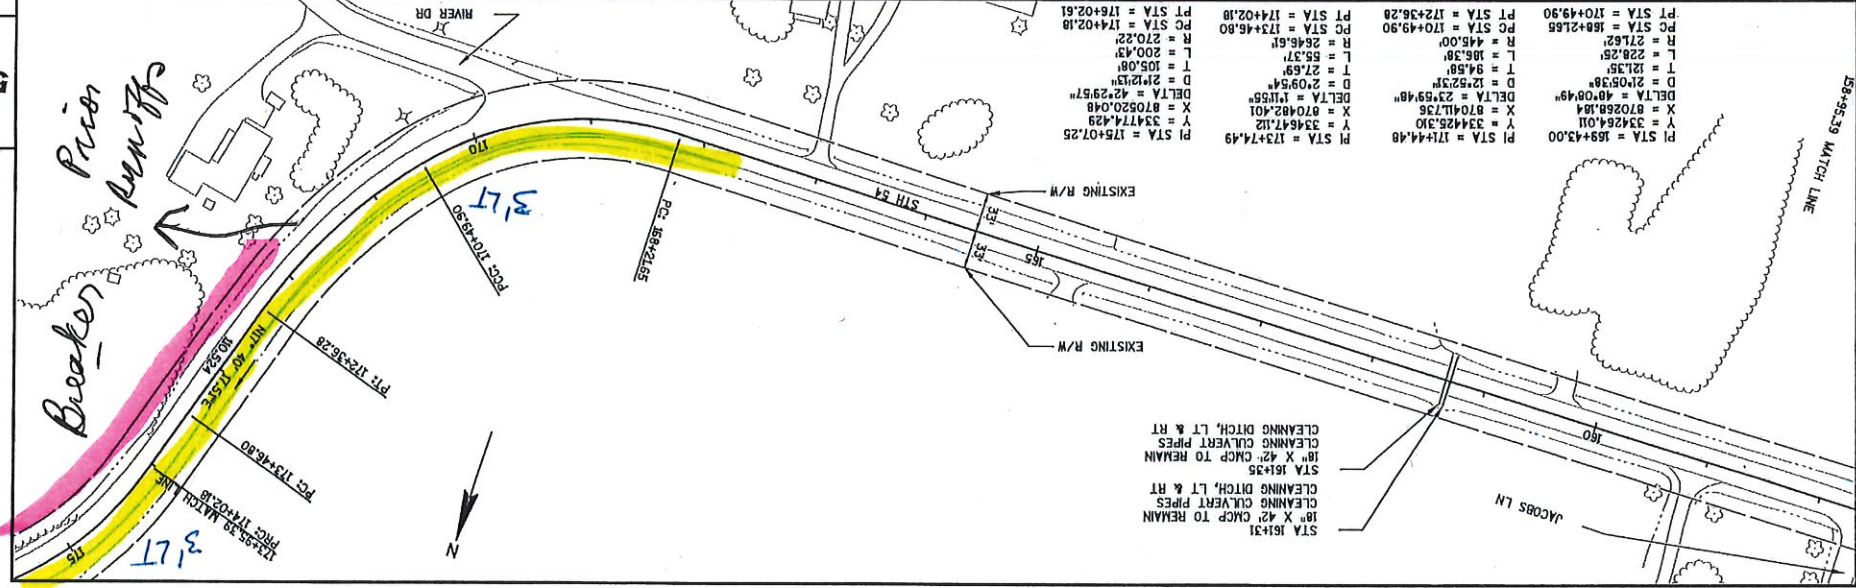



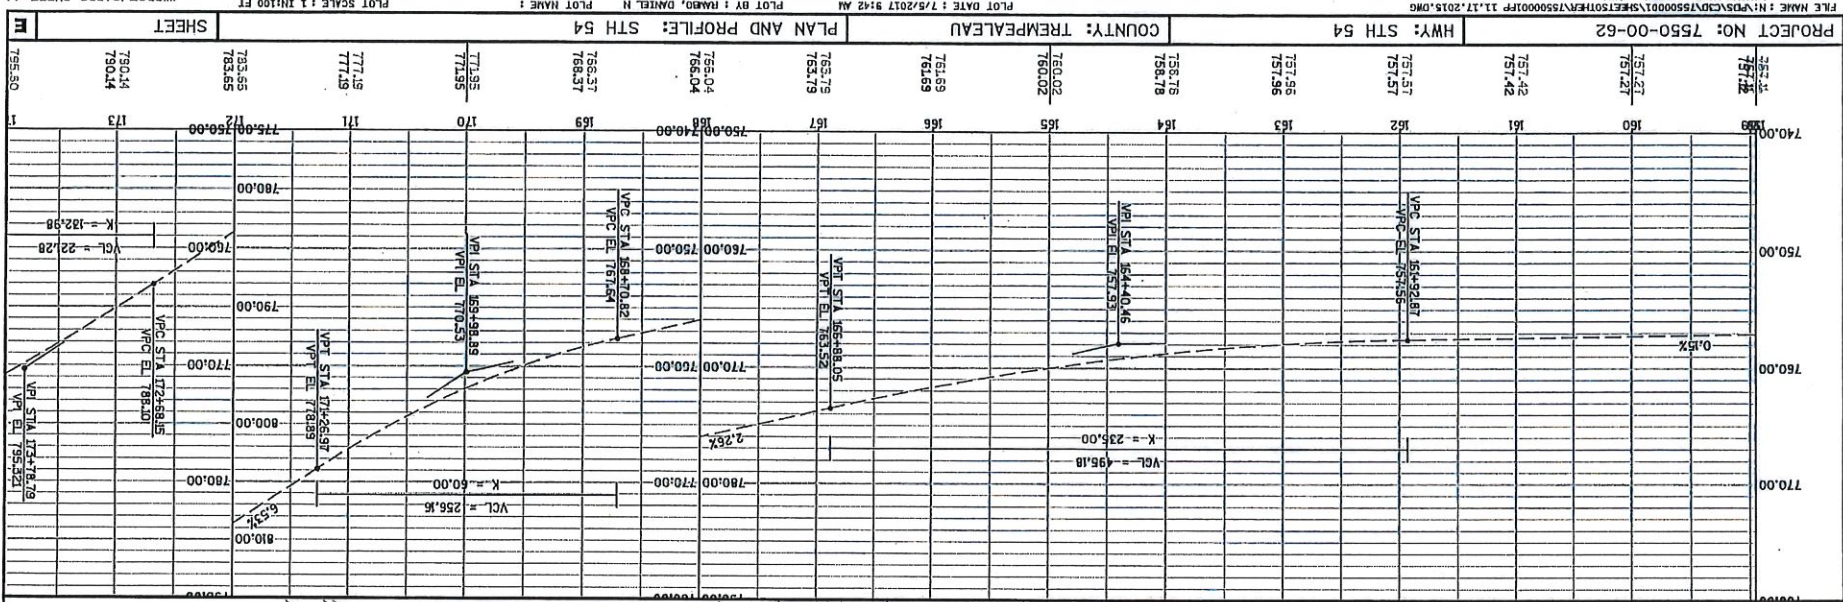

PROJECT NO: 7550-00-62 HWY: STH 54 COUNTY: TREMPLEAU PLAN AND PROFILE: STH 54 SHEET E

FILE NAME: N:\PDS\CD\75500001\51\SHEET101\75500001P11.17.2015.DWG PLOT DATE: 7/5/2017 9:42 AM PLOT BY: RAMBO, DANIEL N PLOT NAME: WISDOT/CADD SHEET 44

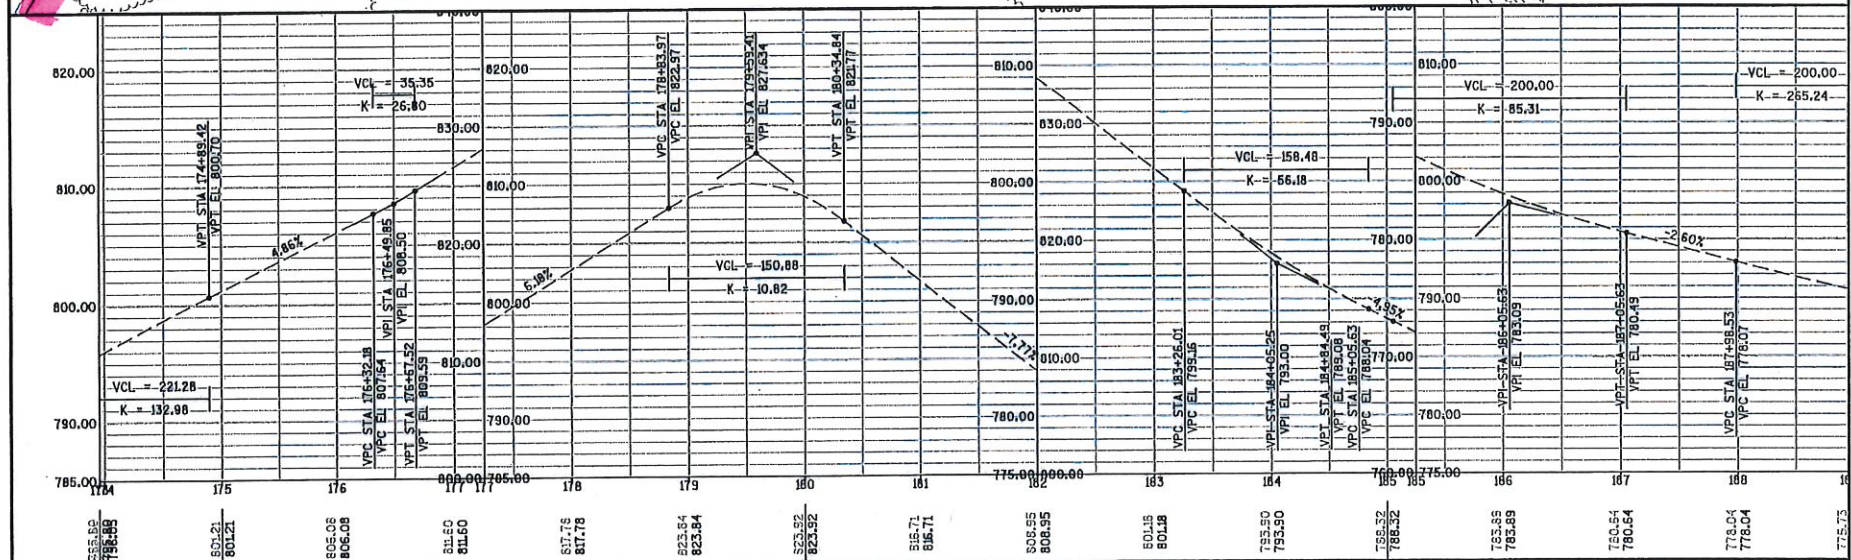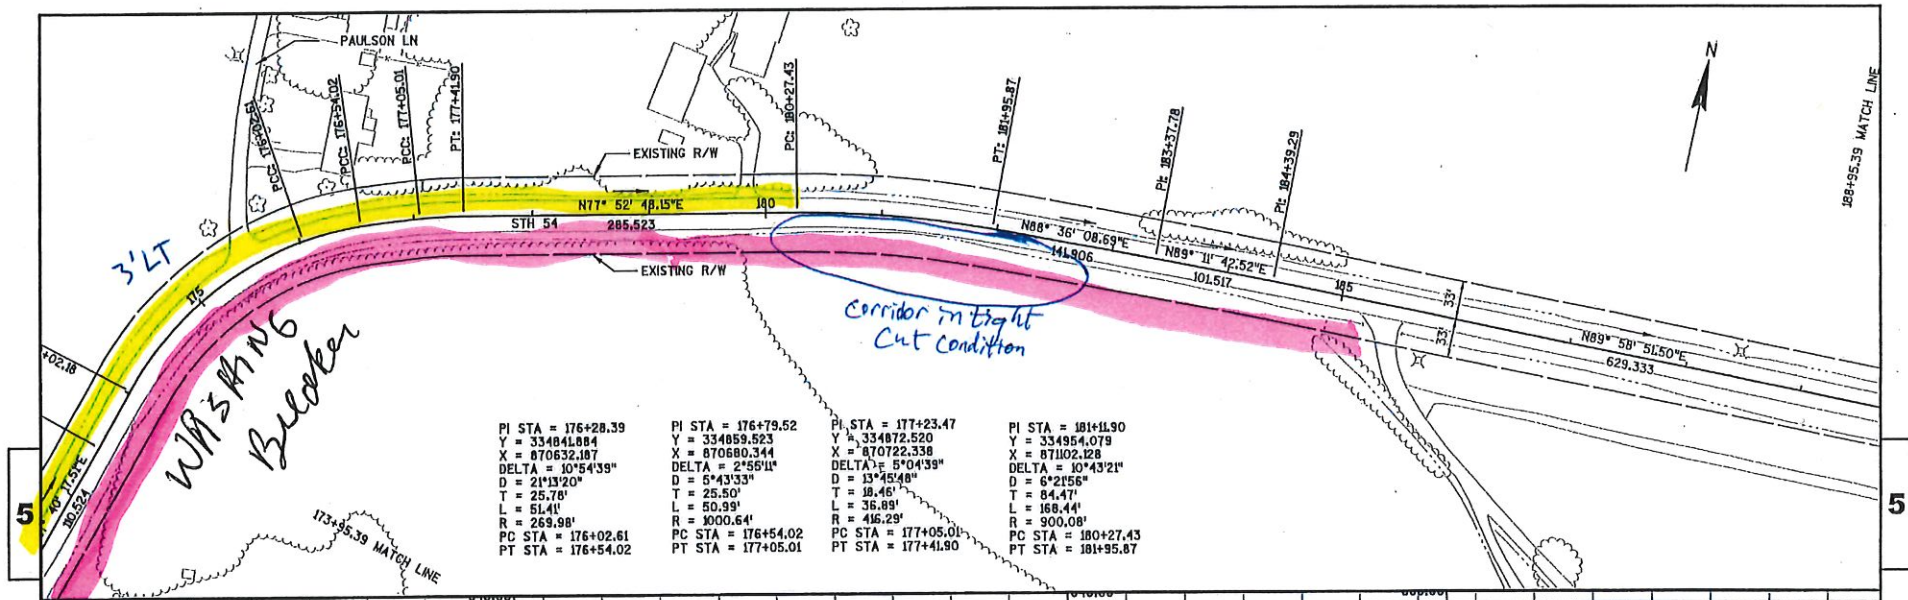

PROJECT NO: 7550-00-62

HWY: STH 54

COUNTY: TREMPLEAU

PLAN AND PROFILE: STH 54

SHEET

E

FILE NAME: N:\POS\CD\75500001\SHETS\01\75500001P 11.17.2015.DWG
LAYOUT NAME: SHEET - (4)



PLOT DATE: 7/5/2017 9:42 AM

PLOT BY: RAMBO, DANIEL N

PLOT NAME:



PLOT SCALE: 1 IN=100 FT

WISDOT/CADDs SHEET 44

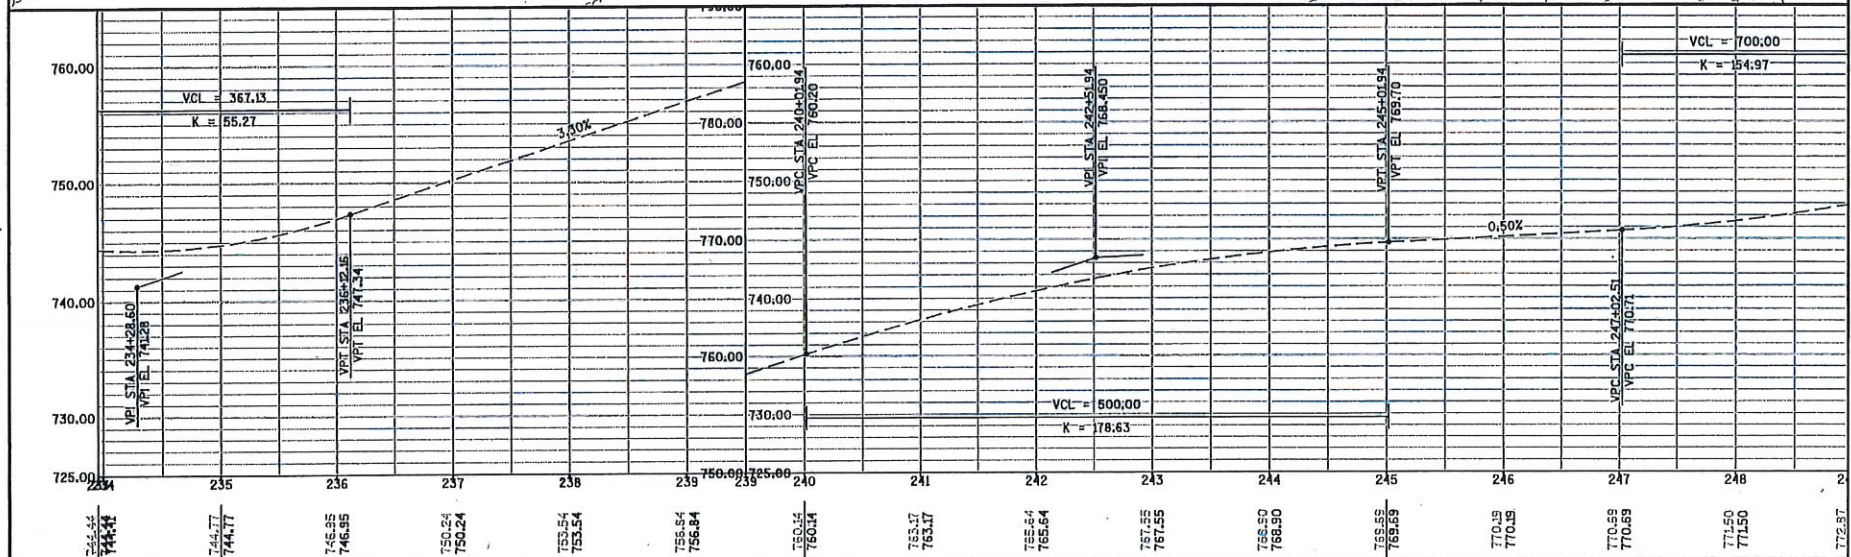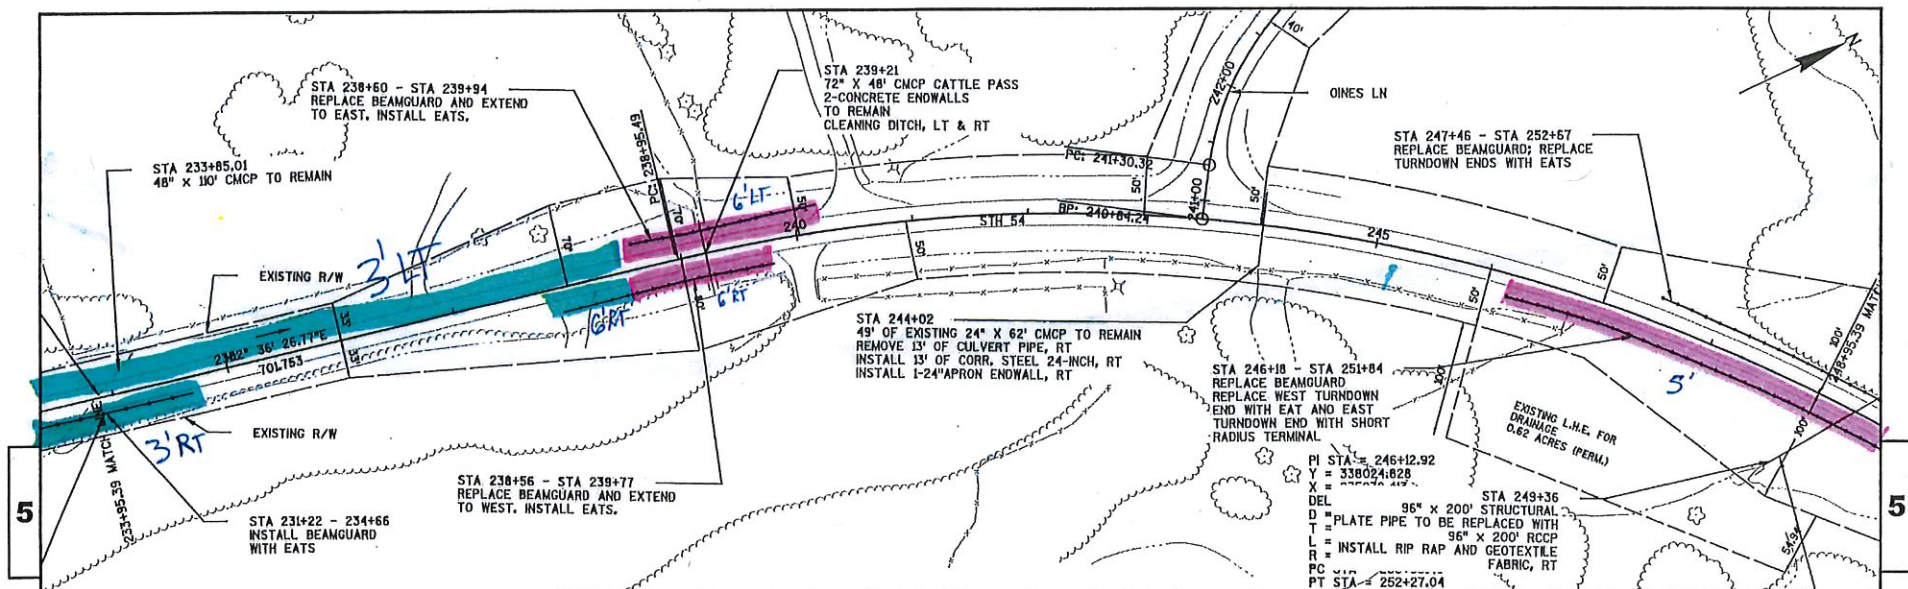

PROJECT NO: 7550-00-62 HWY: STH 54 COUNTY: TREMPLEAU PLAN AND PROFILE: STH 54 SHEET E

FILE NAME: N:\VPOS\C30\75500001\SHETS\OTHER\75500001PP 11.17.2015.DWG PLOT DATE: 7/5/2017 9:43 AM PLOT BY: RAMBO, DANIEL N PLOT NAME: WSDOT/CADD SHEET 44

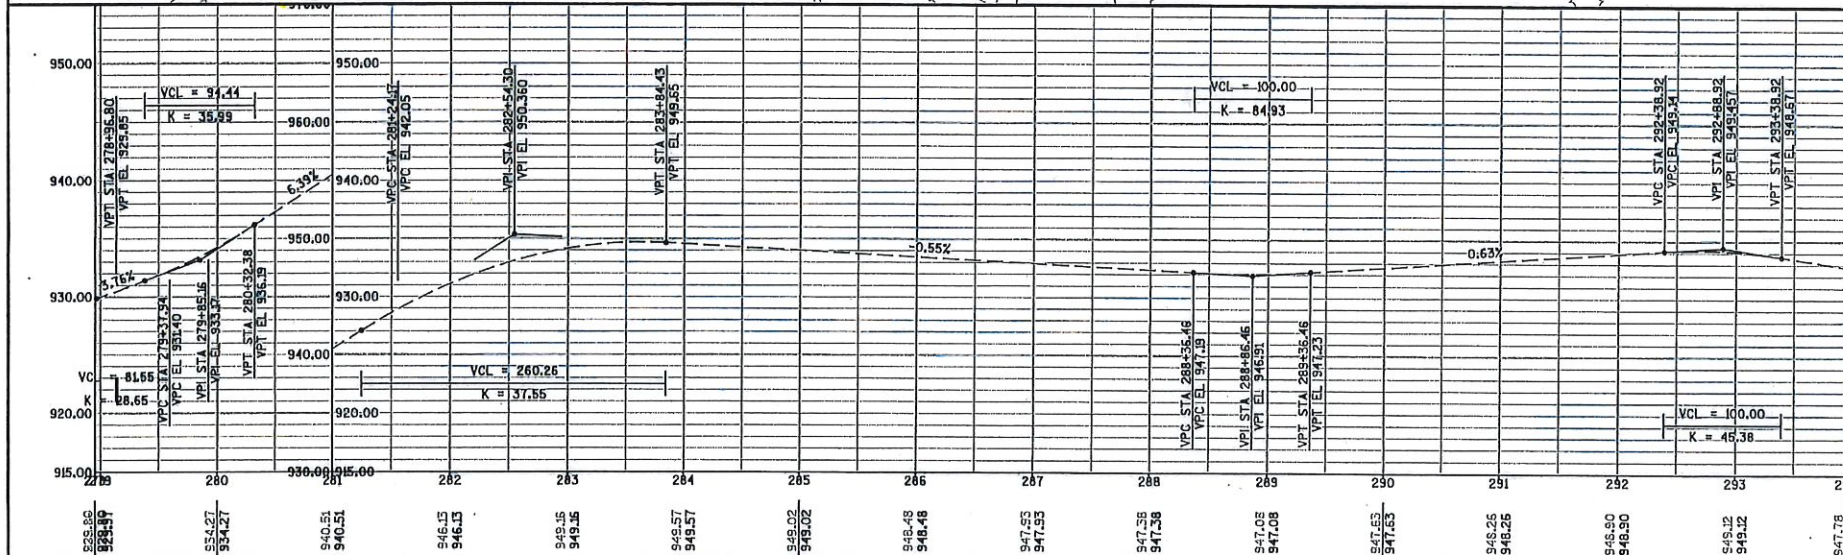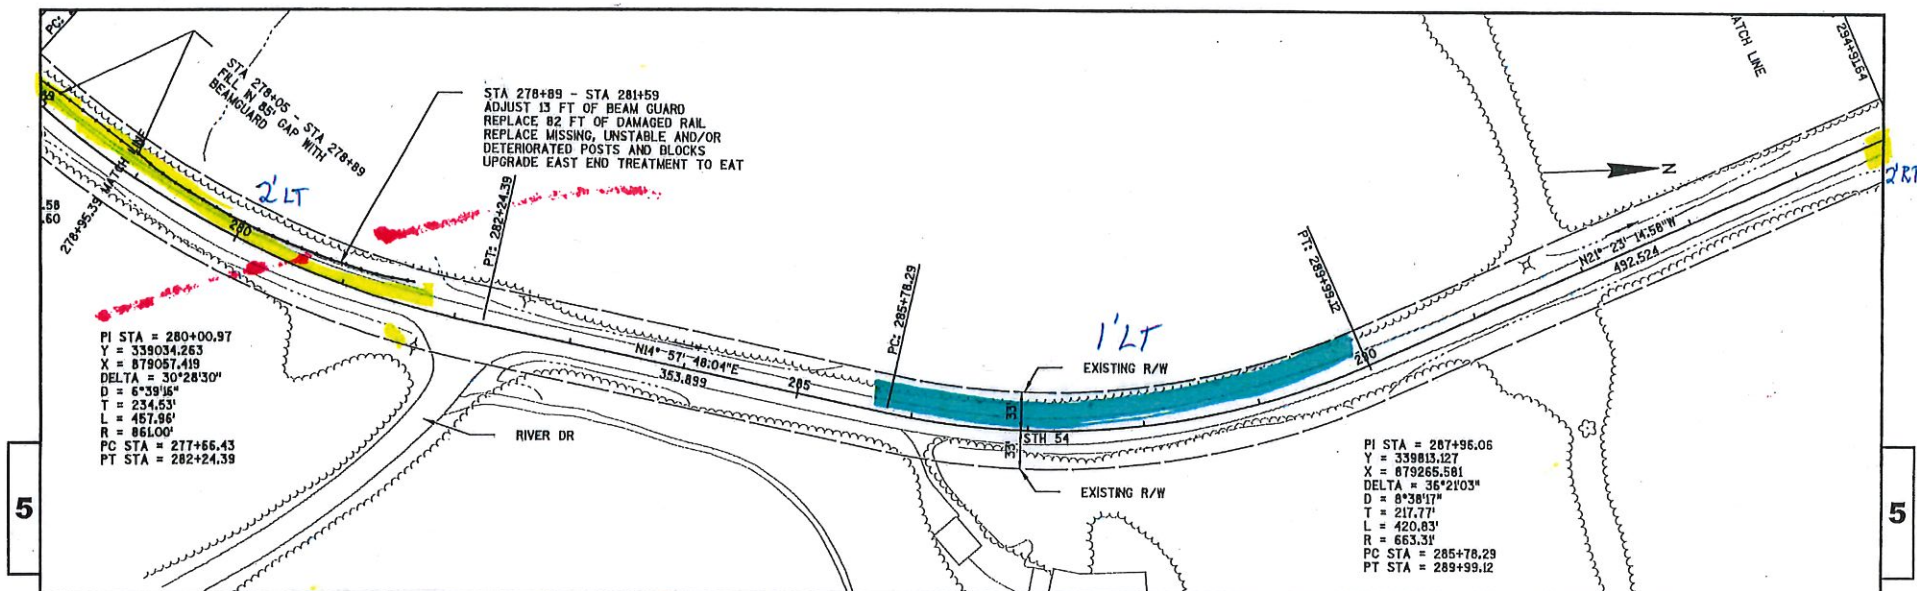

PROJECT NO: 7550-00-62

HWY: STH 54

COUNTY: TREMPLEAU

PLAN AND PROFILE: STH 54

SHEET

	E
--	---

FILE NAME : H:\PDS\C30\75500001\SHETSOTHER\75500001PP 11.17.2015.DWG
LAYOUT NAME - SHEET - (51)

LAYOUT NAME - SHEET - (51)

PLOT DATE : 7/5/2017 9:44 AM

PLOT BY : RAMBO, DANIEL N

PLOT NAME :



PLOT SCALE : 1 IN:100 FT

WISDOT/CADDs SHEET 44

Shoulder erosion


Slope wear

cut slope

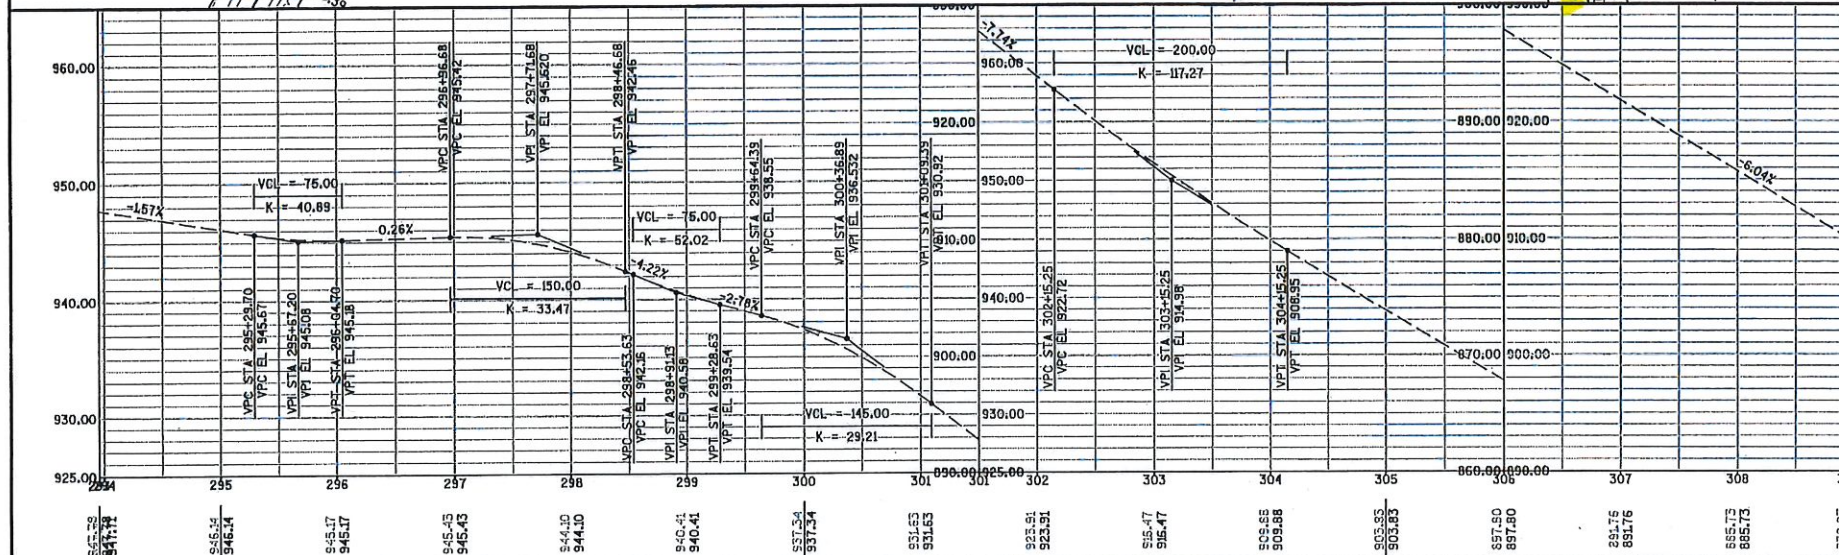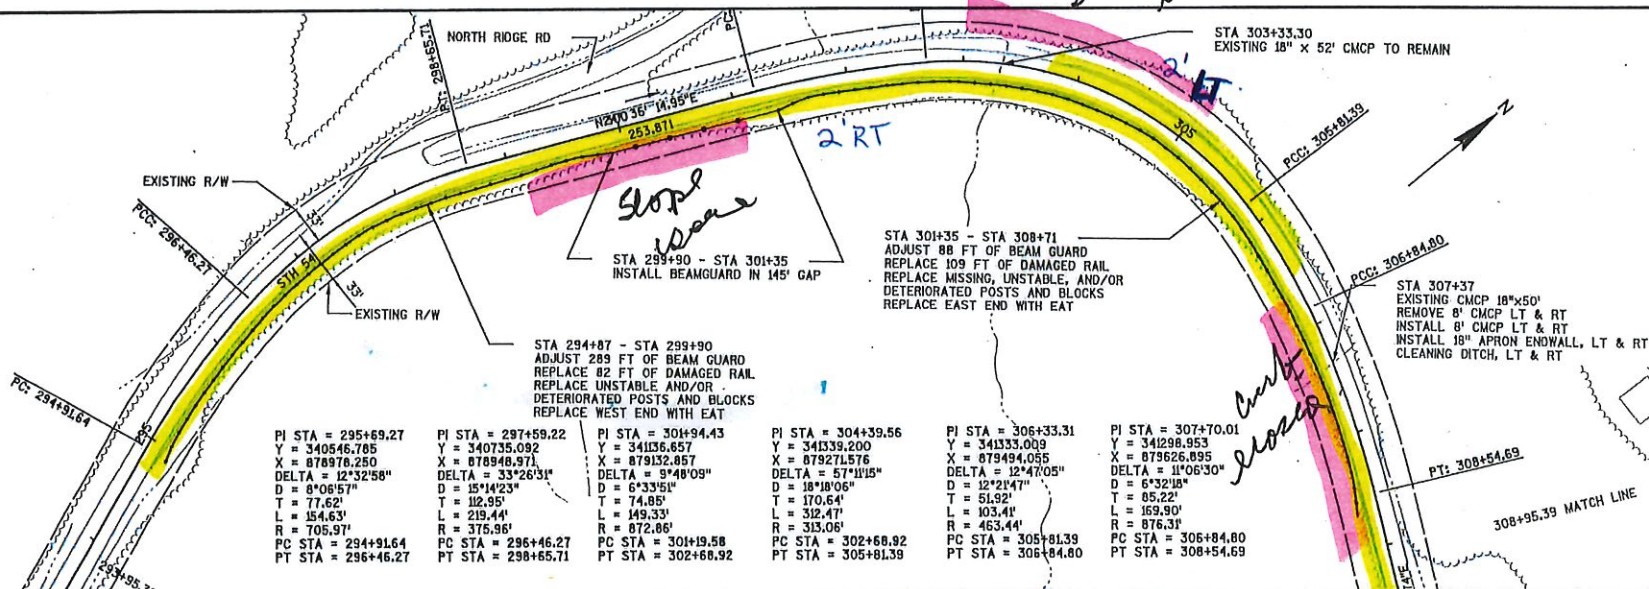

PROJECT NO: 7550-00-62 HWY: STH 54 COUNTY: TREMPLEAU PLAN AND PROFILE: STH 54 SHEET E

FILE NAME: N:\PDS\CD\75500001\SHEET\501\75500001PP 11.17.2015.DWG PLOT DATE: 7/5/2017 9:44 AM PLOT BY: RAMBO, DANIEL N PLOT NAME: PLOT SCALE: 1 IN=100 FT WISDOT/CADD SHEET 44

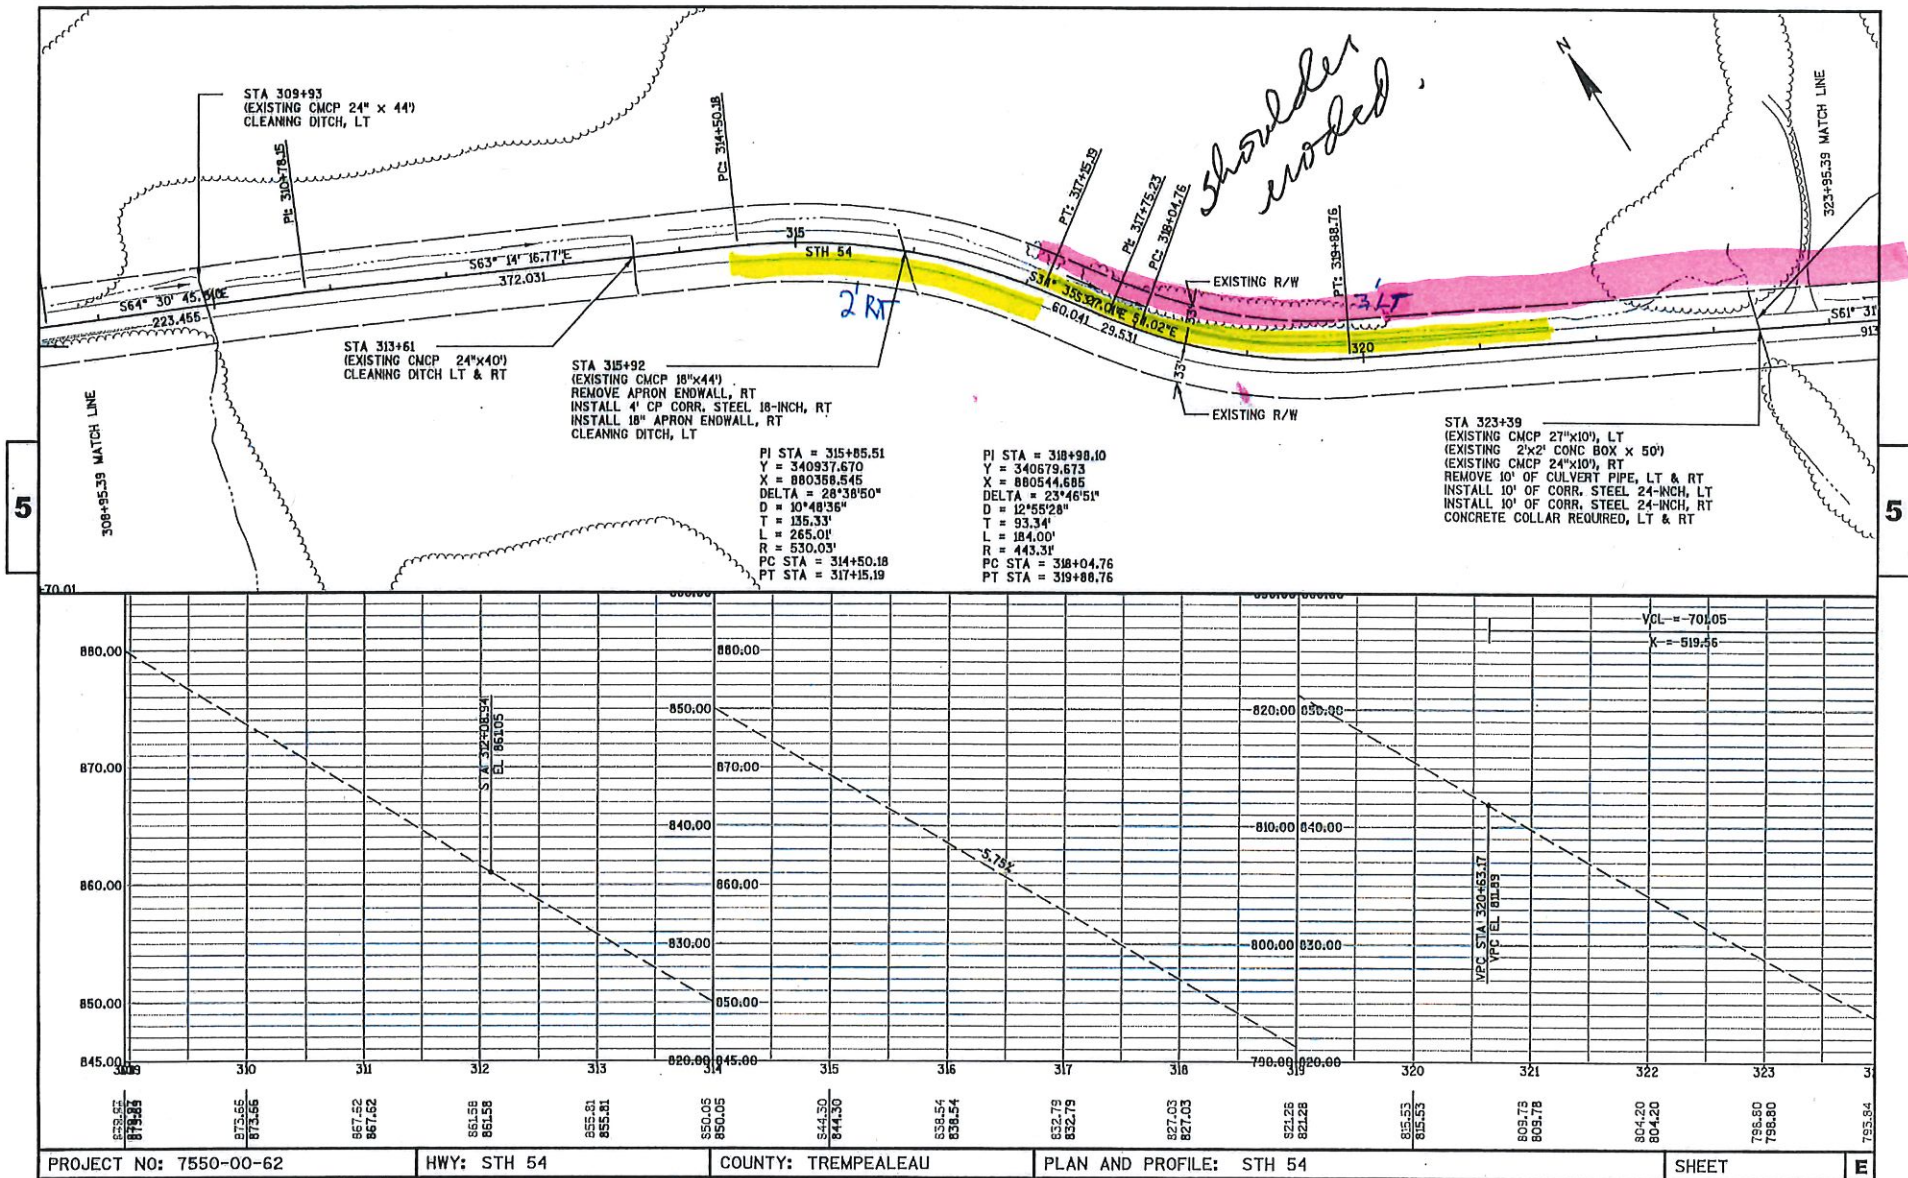

FILE NAME : N:\PDS\320\75500001\1\SHEETS\OTHER\75500001PP 11.17.2015.DWG
LAYOUT NAME : SHEET - (53)



PLOT DATE : 7/5/2017 9:44 AM

PLOT BY : RAMBO, DANIEL N

PLOT NAME :

PLOT SCALE : 1 IN=100 FT

WISDOT/CADDs SHEET 44

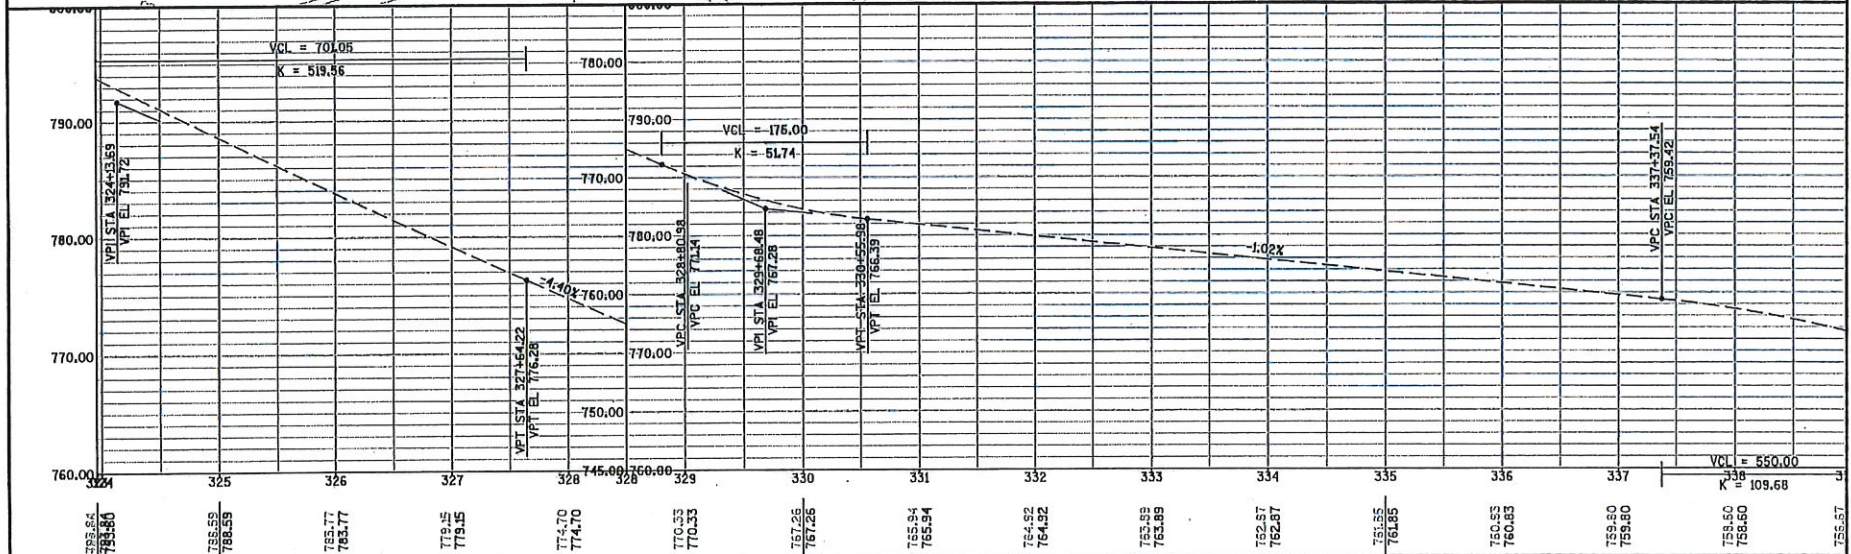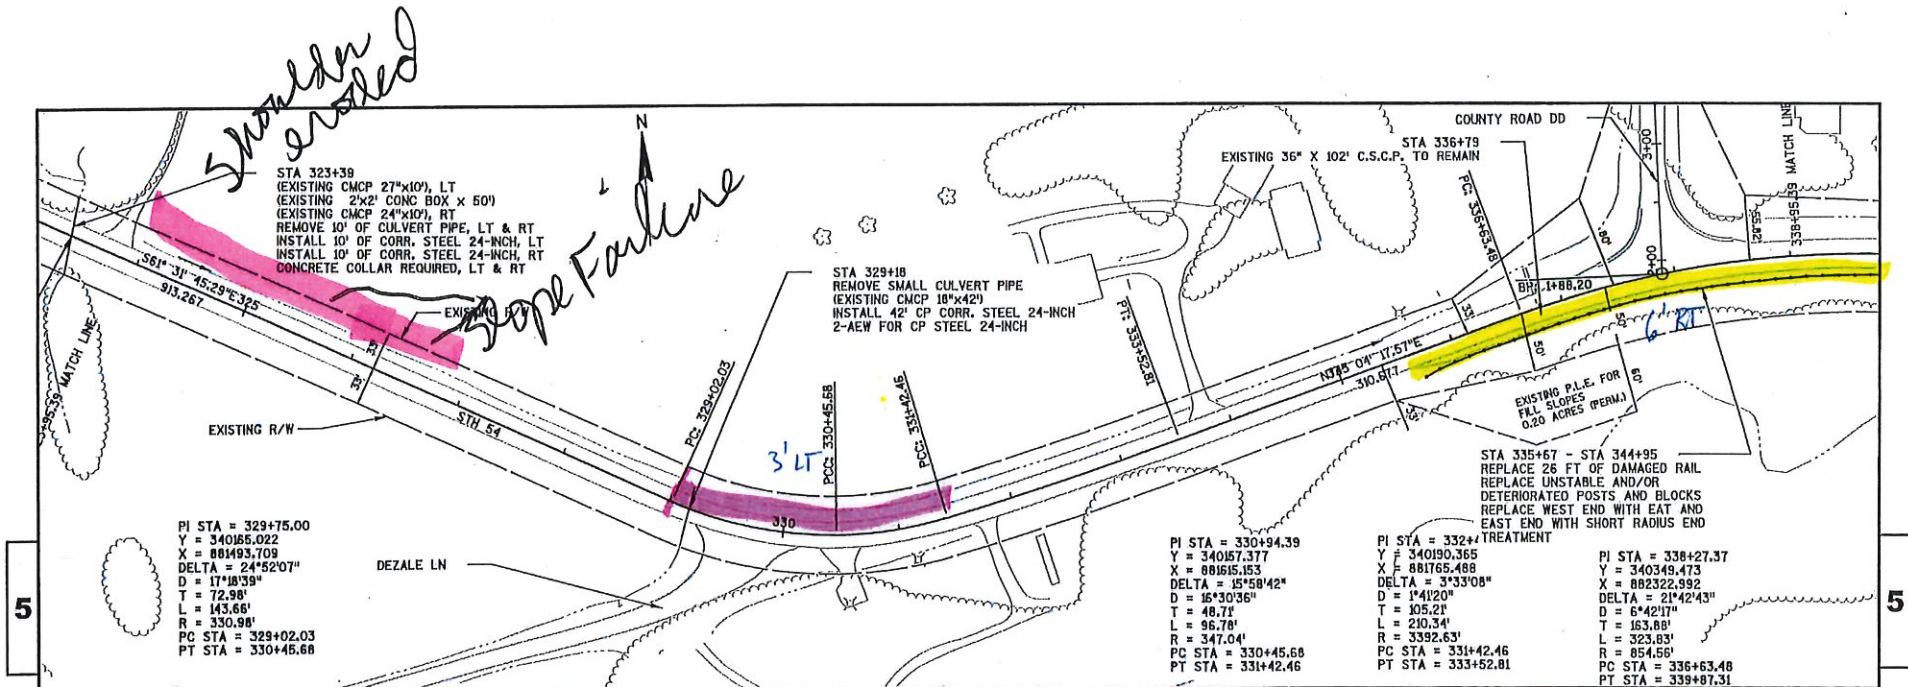

PROJECT NO: 7550-00-62

HWY: STH 54

COUNTY: TREMPLEAU

PLAN AND PROFILE: STH 54

SHEET

E

FILE NAME: N:\PDS\3075500001\SHEET50TH\75500001PP 11.17.2015.DWG
LAYOUT NAME: - SHEET - (54)



PLOT DATE: 7/5/2017 9:44 AM

PLOT BY: RAMBO, DANIEL N

PLOT NAME:

PLOT SCALE: 1 IN=100 FT


WISDOT/CADDs SHEET 44

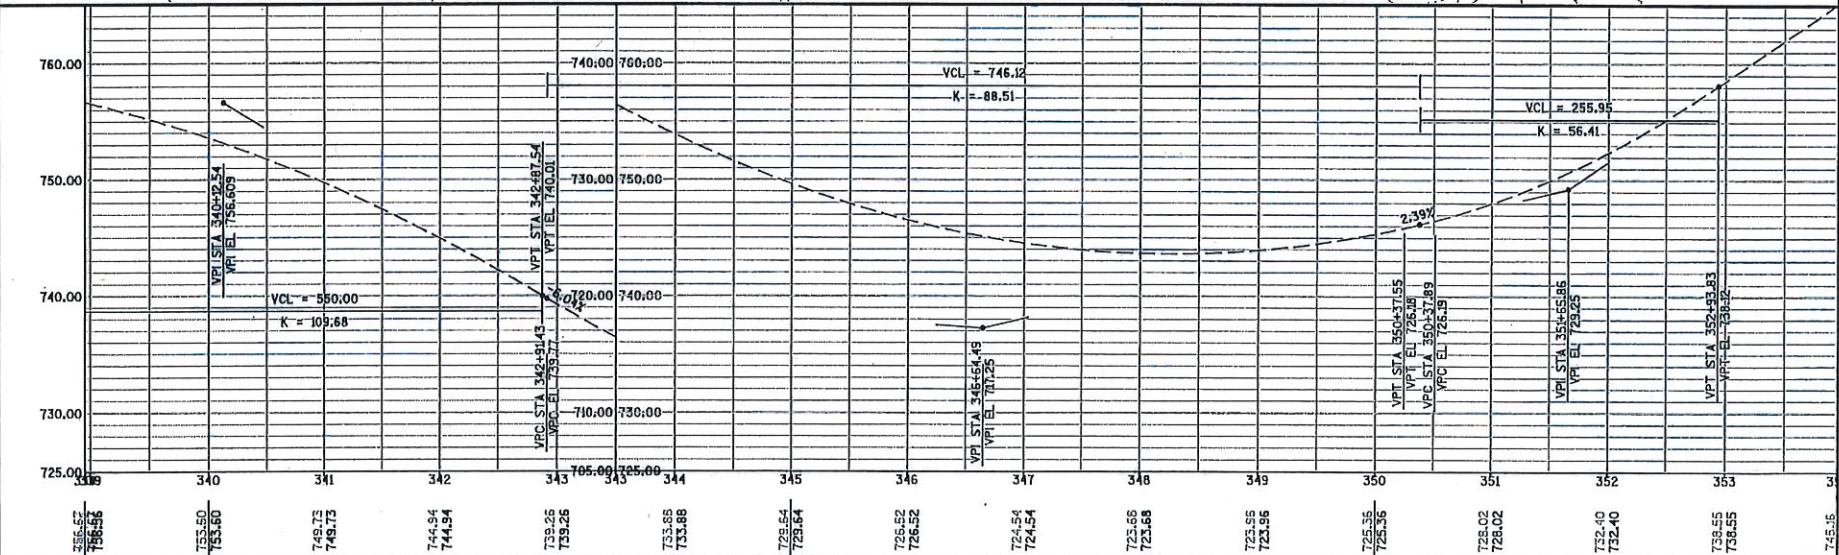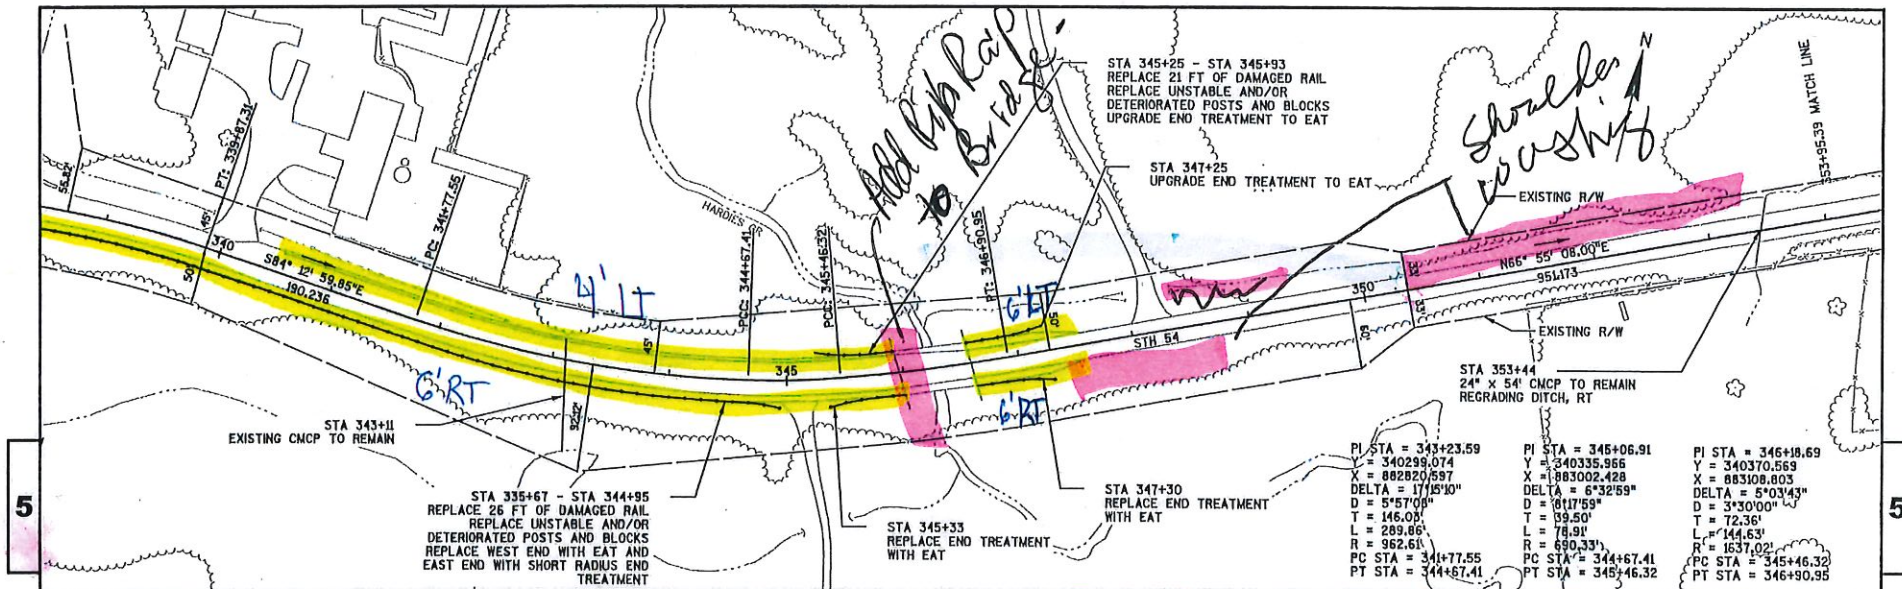


PROJECT NO: 7550-00-62 HWY: STH 54 COUNTY: TREMPLEAU PLAN AND PROFILE: STH 54 SHEET **E**

FILE NAME: N:\PDS\VC30\75500001\SHEETS\OTHER\75500001PP 11.17.2015.DWG PLOT DATE: 7/5/2017 9:45 AM PLOT BY: RAMBO, DANIEL N PLOT NAME: PLOT SCALE: 1 IN=100 FT WSDOT/CADDIS SHEET 44

Handwritten: **2015**
carb

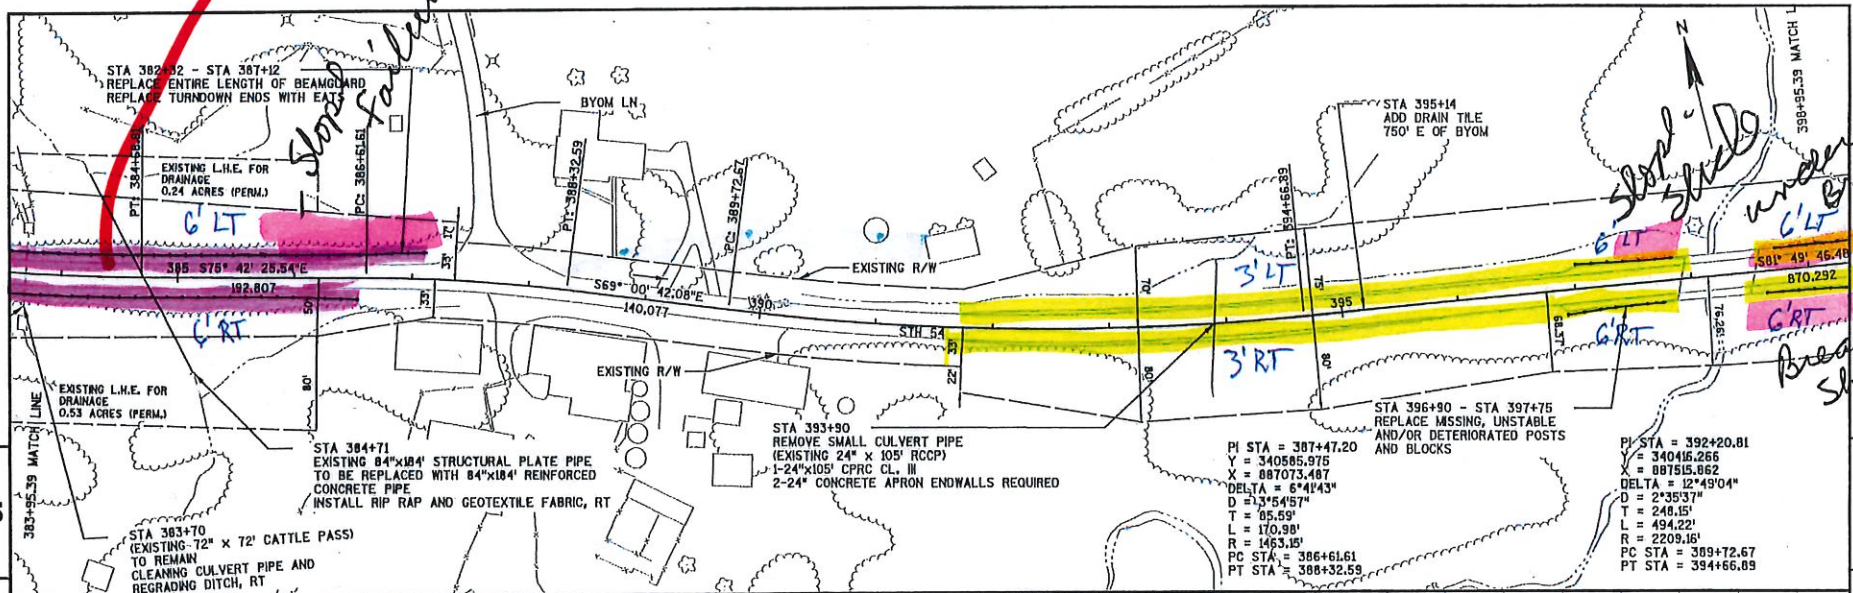


Handwritten: **2015**
carb
undermined
about 1
hole
Breaker
Shoulder

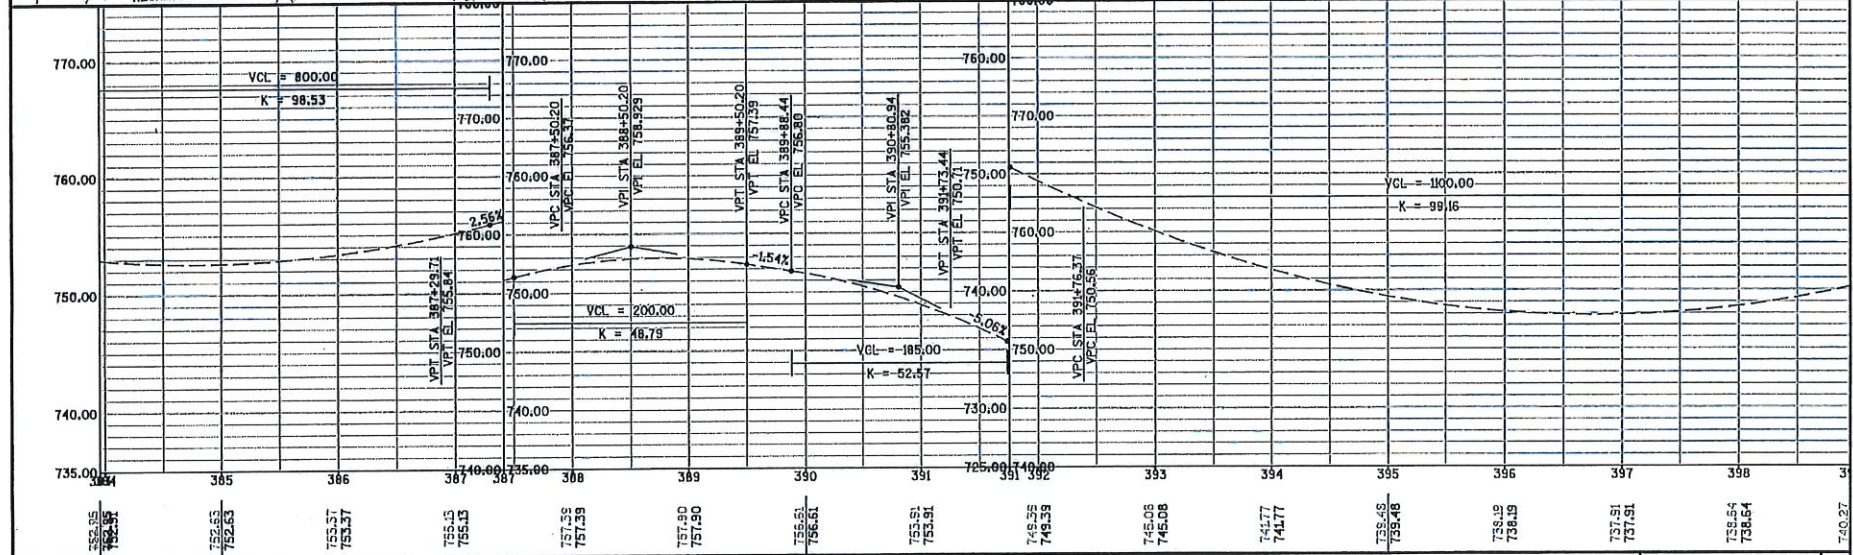


PROJECT NO: 7550-00-62 HWY: STH 54 COUNTY: TREMPEALEAU PLAN AND PROFILE: STH 54 SHEET **E**


FILE NAME: N:\VPS\3075500001\SHETS\OTHER\75500001PP 11.17.2015.DWG PLOT DATE: 1/6/2017 9:45 AM PLOT BY: RAMBO, DANIEL N PLOT NAME: PLOT SCALE: 1 IN=100 FT WISDOT/CADDs SHEET 44

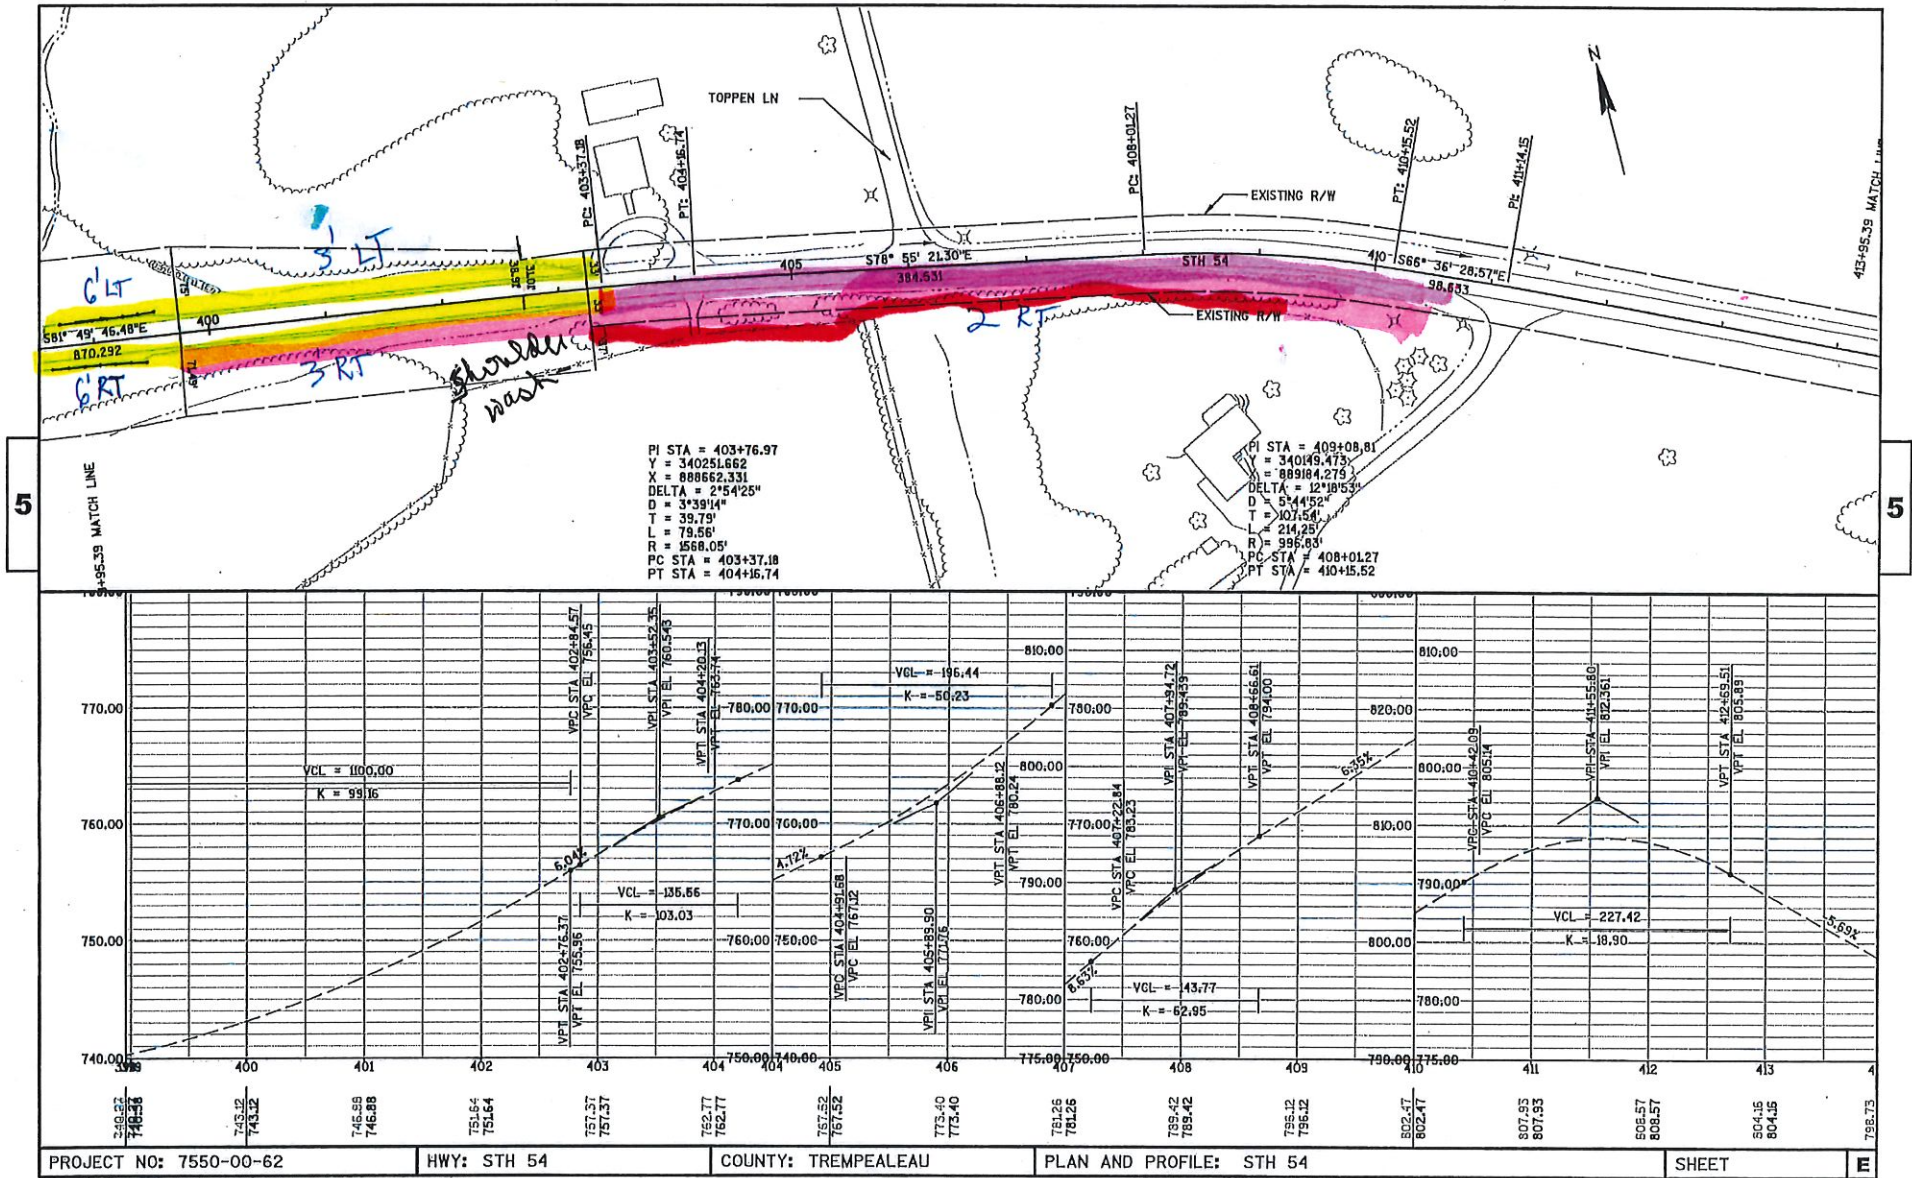

5

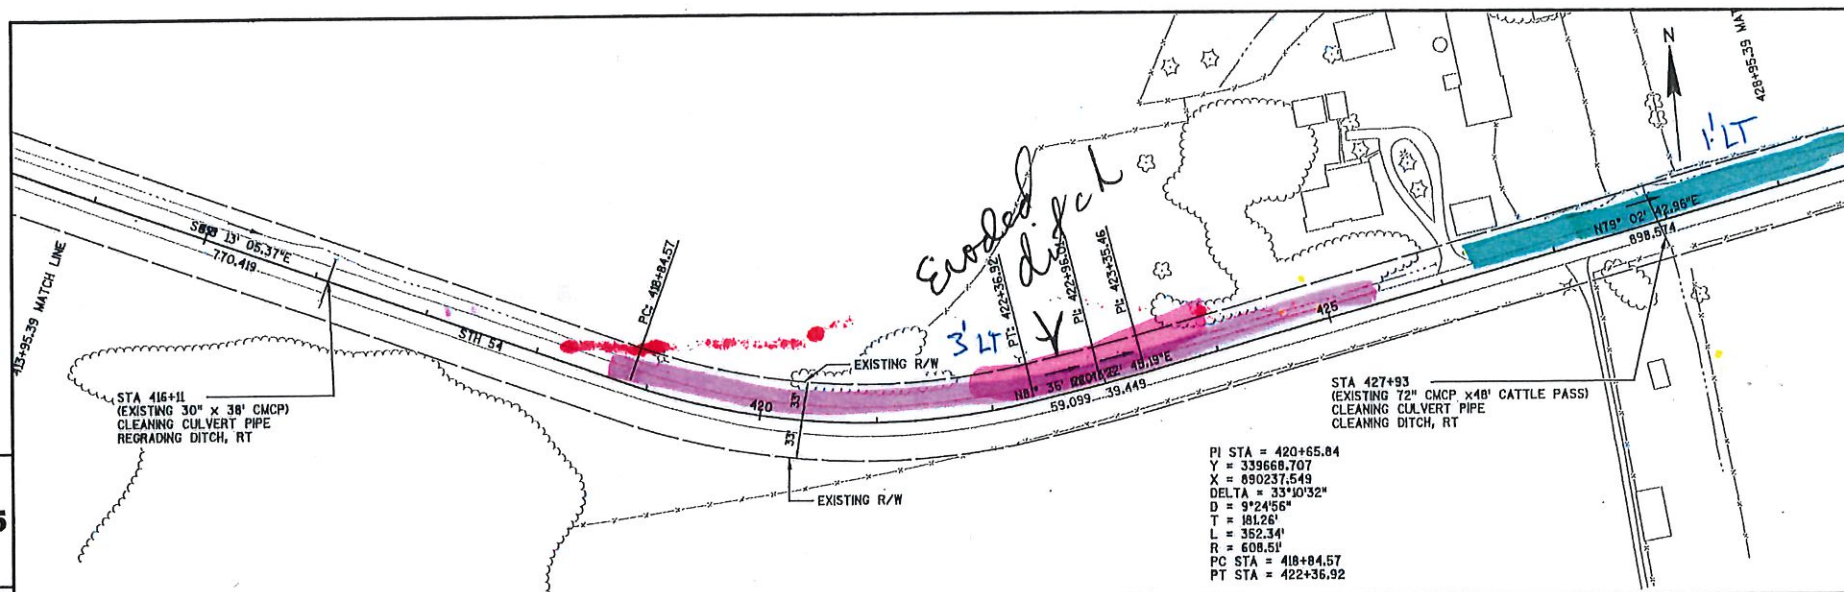

5

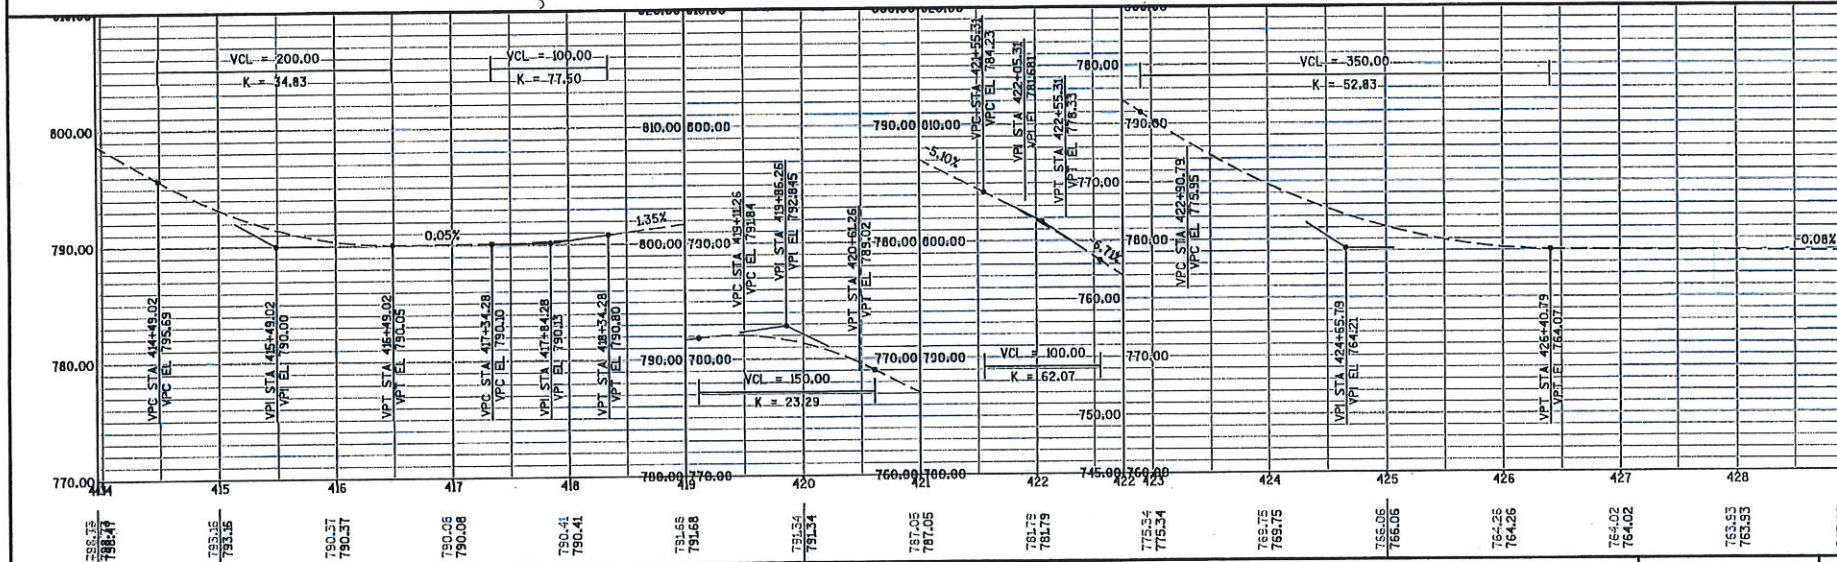

PROJECT NO: 7550-00-62

HWY: STH 54

COUNTY: TREMPLEAU

PLAN AND PROFILE: STH 54

SHEET

E

FILE NAME : N:\PDS\CD\75500001\SHETS\OTHER\75500001PP 11.17.2015.DWG
LAYOUT NAME - SHEET - 1601


PLOT DATE : 7/5/2017 9:46 AM

PLOT BY : RAMBO, DANIEL N

PLOT NAME :

PLOT SCALE : 1 IN=100 FT

WISDOT/CADDs SHEET 44

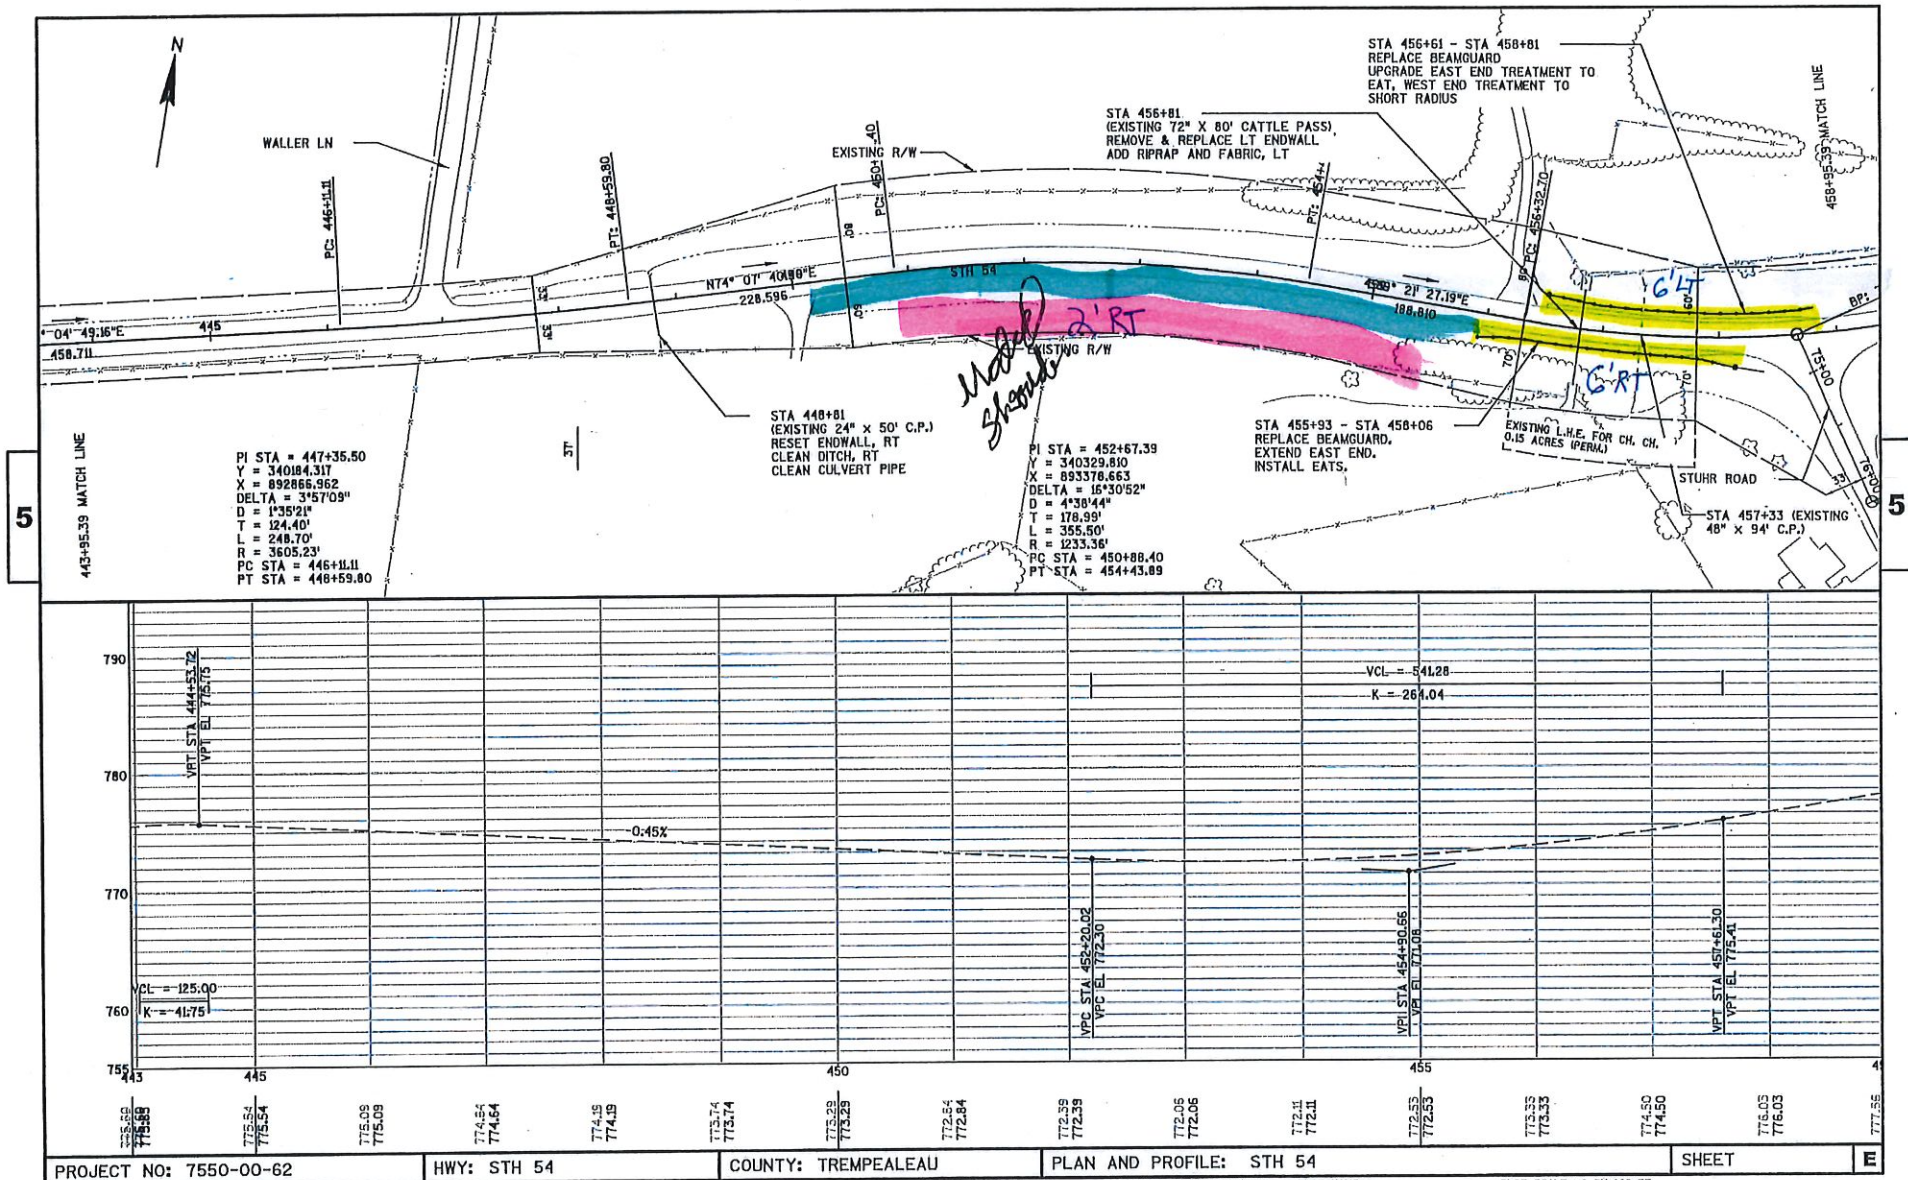

FILE NAME : N:\POS\CSO\75500001\75500001PP 11.17.2015.DWG
LAYOUT NAME - SHEET - (62)



PLOT DATE : 7/5/2017 9:46 AM

PLOT BY : RAMBO, DANIEL N

PLOT NAME :



PLOT SCALE : 1 IN=100 FT


WISDOT/CADDs SHEET 44

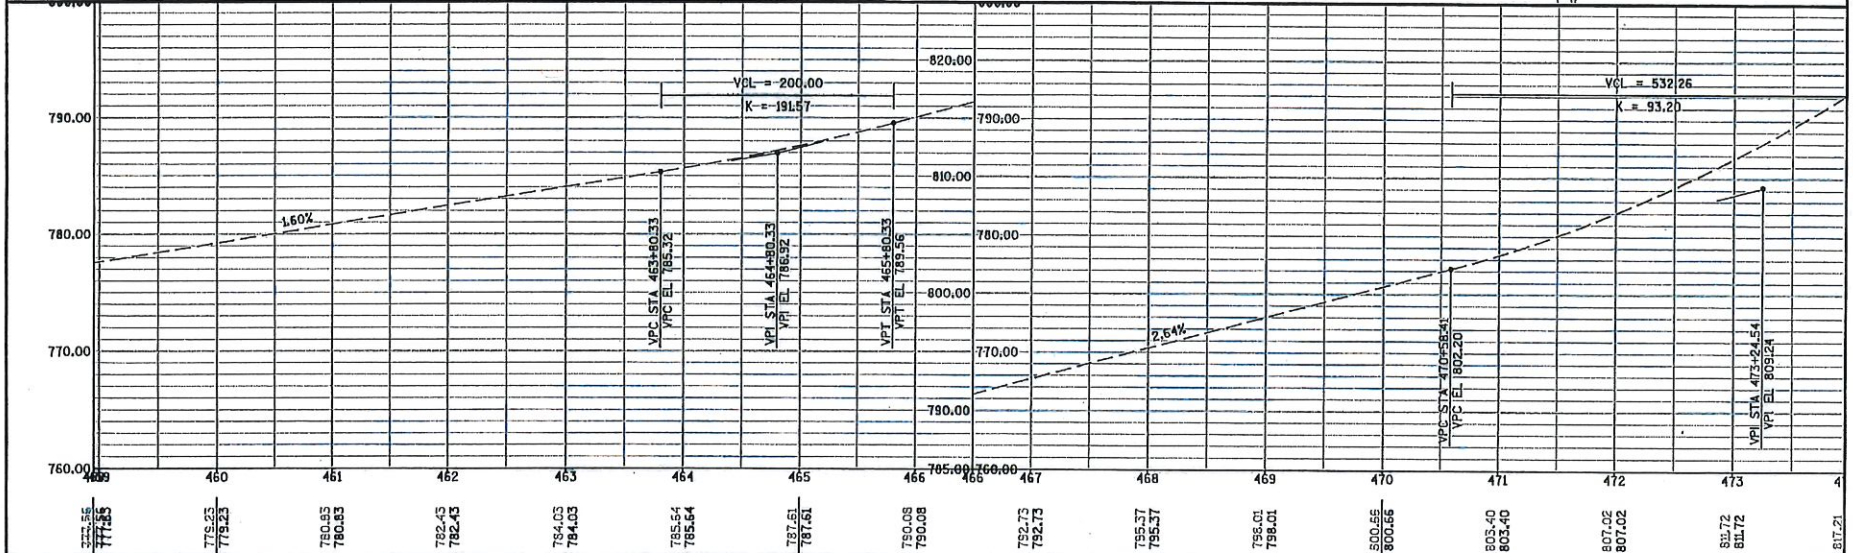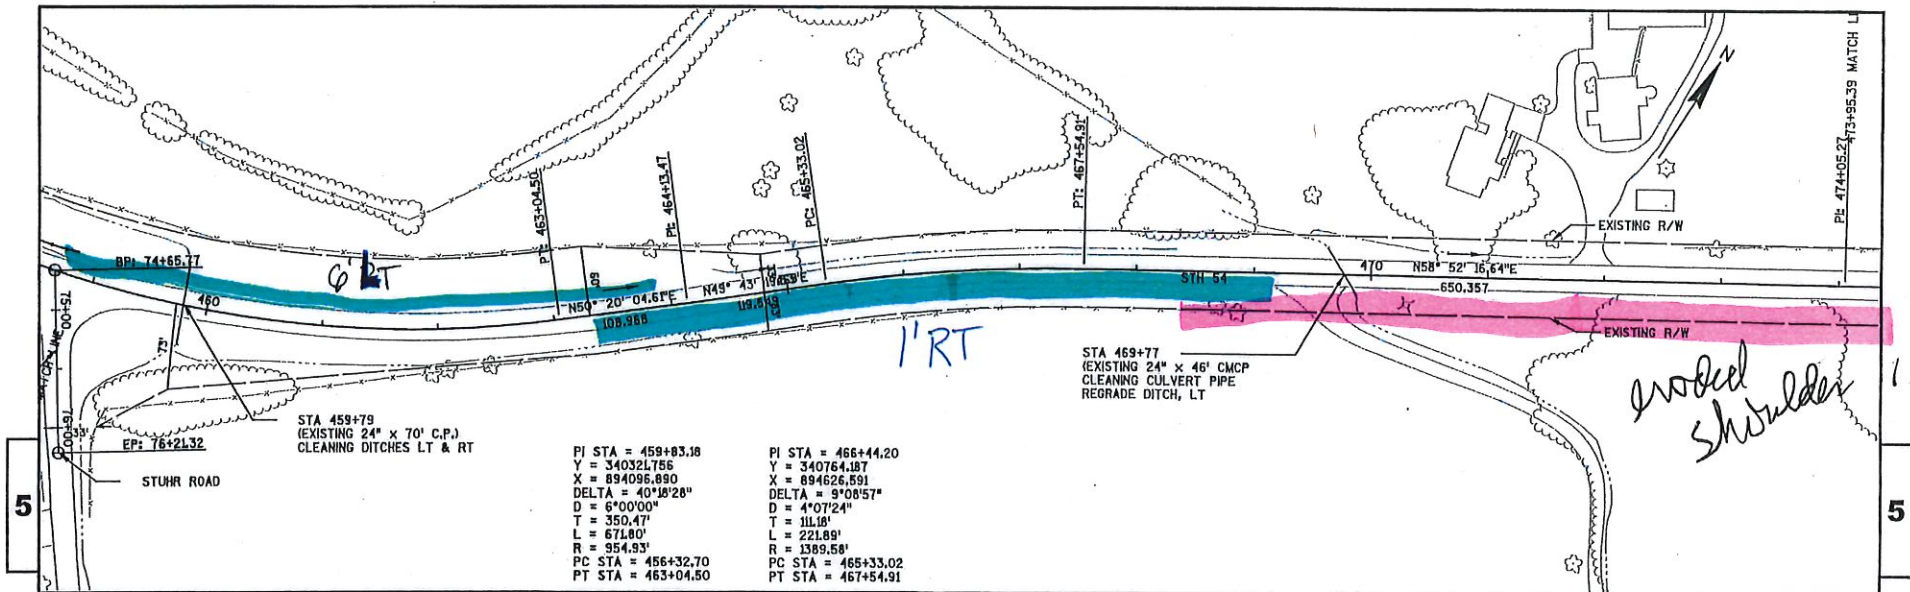

PROJECT NO: 7550-00-62 HWY: STH 54 COUNTY: TREMPEALEAU PLAN AND PROFILE: STH 54 SHEET E

FILE NAME: N:\PDS\30\75500001\75500001PP 11.17.2015.DWG PLOT DATE: 7/5/2017 9:47 AM PLOT BY: RAMBO, DANIEL N PLOT NAME: LAYOUT NAME: SHEET - (63) PLOT SCALE: 1 IN=100 FT WISDOT/CADD SHEET 44

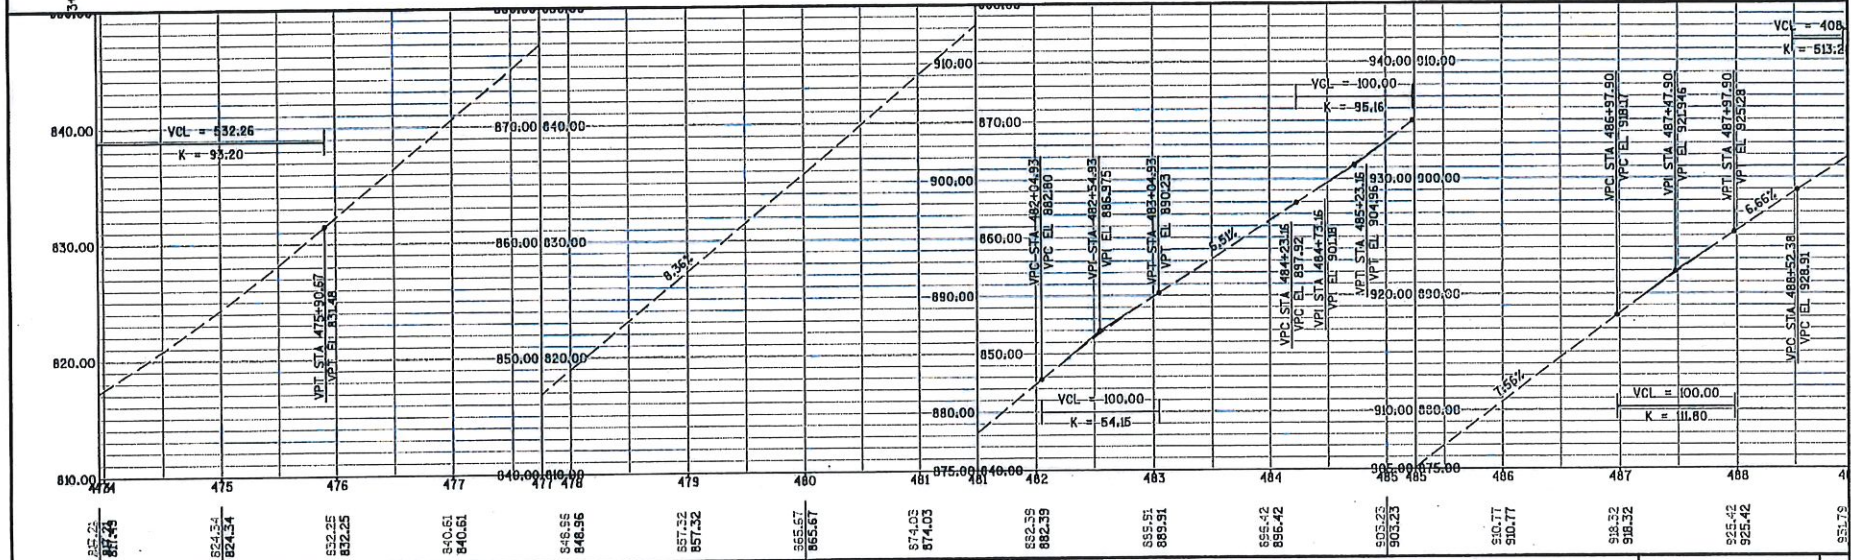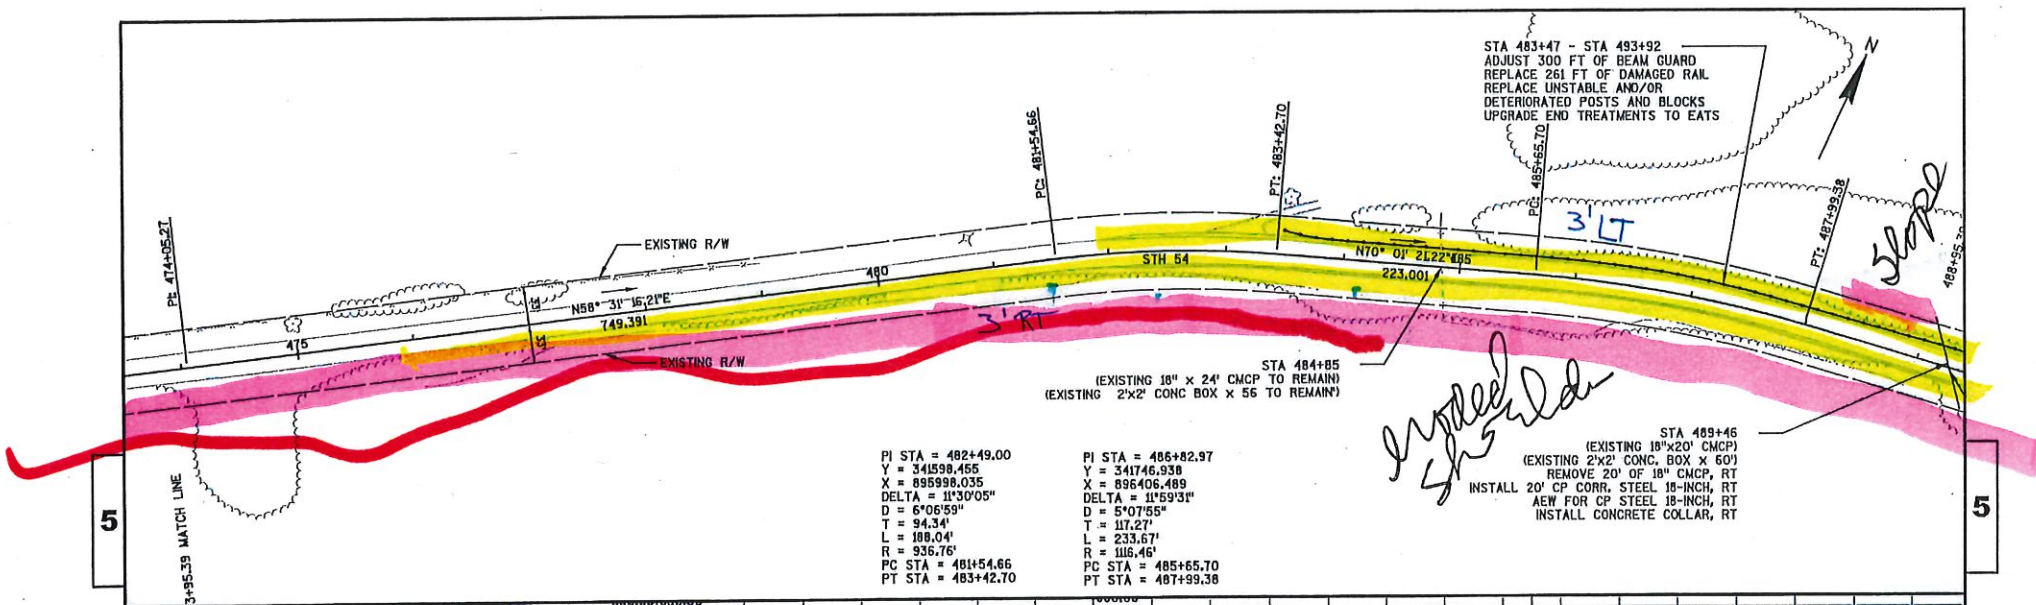

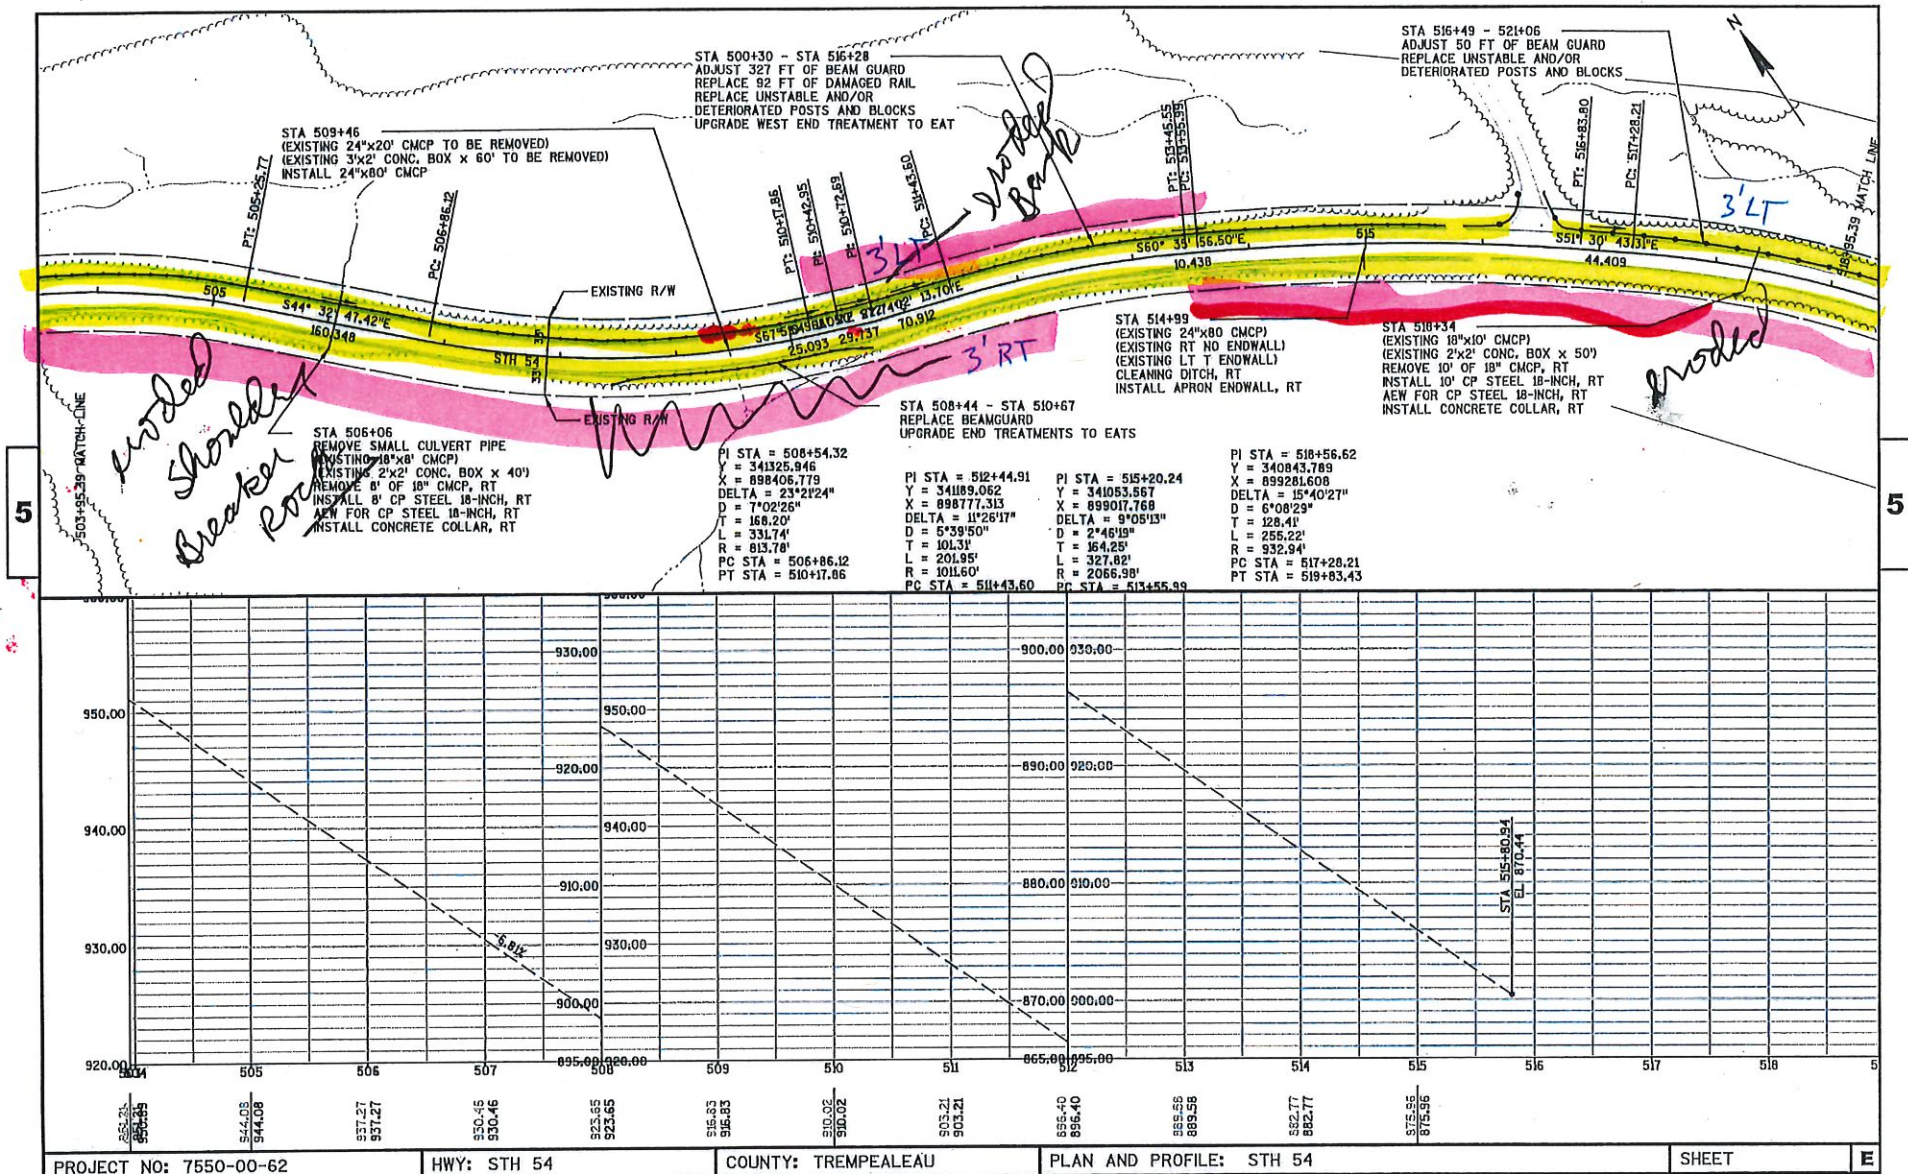

PROJECT NO: 7550-00-62

HWY: STH 54

COUNTY: TREMPLEAU

PLAN AND PROFILE: STH 54

SHEET

E

FILE NAME: I:\N:\PDS\3075500001\SHEET\5075500001PP 11.17.2015.DWG
LAYOUT NAME: SHEET - (66)

PLOT DATE: 7/5/2017 9:48 AM

PLOT BY: RAMBO, DANIEL N

PLOT NAME:

PLOT SCALE: 1 IN=100 FT

WISDOT/CADDs SHEET 44

