

CONVENTIONAL SIGNS AND ABBREVIATIONS

COUNTY LINE	---	COMBUSTIBLE FLUIDS	CAUTION	FOUNDATION OR RUIN	FDM.
TOWN RANGE LINE	---			BUILDING	ITYPE
SECTION LINE	---	UNDERGROUND UTILITIES		IRON PIN/PROPERTY CORNER/REBAR	O I.P./PROP./REBAR
QUARTER LINE	---	GAS	— G —	R/W MONUMENT	
SIXTEENTH LINE	---	ELECTRIC	— E —	NO ACCESS (BY ACQUISITION)	
PROPERTY LINE	P.L. ± 58.1	TELEPHONE OR TELEGRAPH	— T —	NO ACCESS (BY STATUTORY AUTHORITY)	*****
LOT LINE	---	WATER	— W —	NO ACCESS (BY PREVIOUS PROJECT)	+++++
EXISTING RIGHT OF WAY	---	TELEVISION	— TV —		
PROPOSED OR NEW R/W LINE	---	SANITARY SEWER	— SAN —	COMPENSABLE	NON-COMPENSABLE
LIMITED EASEMENT		CABLE MARKER	— P —	POWER POLE	□
CORPORATE LIMITS		RAILROAD	— R —	SERVICE PEDESTAL	□
SURVEY LINE	---	MARSH AREA	— M —	TELEPHONE POLE	□
SLOPE INTERCEPT	---	WOODED OR SHRUB AREA	— W —		
EXISTING CULVERT	---				
PROPOSED CULVERT (Box or Pipe)	---	SECTION CORNER	— S —		

A.P.	ACCESS POINT	LT	LEFT	R.	RADIUS	TEL.	TELEPHONE
AC.	ACRE	L	LENGTH (OF CURVE)	RD.	ROAD	TN.	TOWN
CL, C/L	CENTERLINE	M.H.	MANHOLE	RL, R/L	REFERENCE LINE	U.G.	UNDERGROUND (CABLE)
Δ	CENTRAL ANGLE OR DELTA	N	NORTH	RT.	RIGHT	USH	U.S. HIGHWAY
CO.	COUNTY	N.B.	NORTHBOUND	R/W	RIGHT-OF-WAY	WM.	WATER MAIN
CTH	COUNTY TRUNK HIGHWAY	P.C.	POINT OF CURVATURE	S	SOUTH	WV.	WATER VALVE
D	DEGREE OF CURVE	P.I.	POINT OF INTERSECTION	SEC.	SECTION	W	WEST
E	EAST	P.T.	POINT OF TANGENCY	S.B.	SOUTHBOUND	Y	NORTH GRID COORDINATE
X	EAST GRID COORDINATE	P.O.C.	POINT ON CURVE	S.F. OR SO. FT.	SQUARE FEET		
EXIST.	EXISTING	P.O.T.	POINT ON TANGENT	STA.	STATION		
G	GAS	P.C.C.	POINT OF COMPOUND CURVATURE	STH	STATE TRUNK HIGHWAY		
GAR.	GARAGE	P.E.	PRIVATE ENTRANCE	SUBD.	SUBDIVISION		
GN	GRID NORTH	P.L.	PROPERTY LINE	T.	TANGENT		
H.	HOUSE						
L.C.	LONG CHORD						

NOTES:

DIMENSIONING FOR THE NEW R/W IS MEASURED ALONG AND PERPENDICULAR TO THE REFERENCE LINES.

GOVERNMENTAL LAND LINE AND REFERENCE LINE ARE NOT COINCIDENTAL.

COORDINATES AND BEARINGS ON THIS PLAT ARE ORIENTED TO THE WISCONSIN COORDINATE SYSTEM CENTRAL ZONE. ALL PLAT DISTANCES ARE GROUND LENGTH AND MAY BE CONVERTED TO GRID BY MULTIPLYING THE DISTANCE BY THE GRID FACTOR PROVIDED ON THE DETAIL SHEETS.

RIGHT-OF-WAY MONUMENTS ARE TYPE 2 AND ARE PLACED PRIOR TO OR AT THE TIME OF LAND TITLE TRANSFER.

EXISTING HIGHWAY RIGHT-OF-WAY SHOWN HEREIN IS BASED ON THE FOLLOWING POINTS OF REFERENCE AS SPECIFIED ON EACH PLAT


RIGHT-OF-WAY BOUNDARIES ARE DEFINED WITH COURSES OF THE PERIMETER OF THE HIGHWAY LANDS REFERENCED TO THE U.S. PUBLIC LAND SURVEY OR OTHER SURVEYS OF PUBLIC RECORD.

EXISTING HIGHWAY R/W ESTABLISHED FROM PREVIOUS PROJECTS:
(O-D-18)
(E-38)
(T-2128)
(1146-06-21)
DIV. JOB NO. 3712

BEGIN RELOCATION ORDER

STA. 100+00

215.66' N. OF AND 1315.41' E. OF THE SW. CORNER SEC. 13, T.21N., R.16E.
X=2358258.956
Y=169476.268

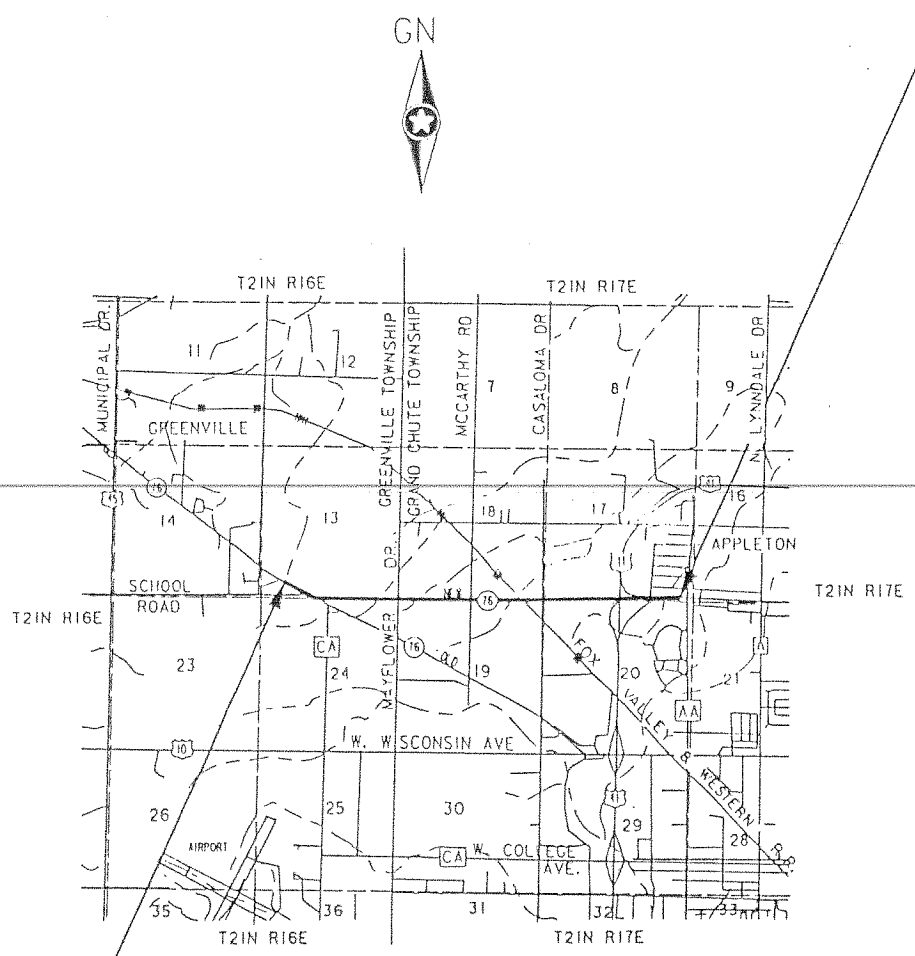

R/W PROJECT NUMBER 1146-07-21	SHEET NUMBER 4.0	TOTAL SHEETS 10
FEDERAL PROJECT NUMBER		
PLAT OF RIGHT-OF-WAY REQUIRED FOR GREENVILLE TO APPLETON		
STH 76		OUTAGAMIE COUNTY

END RELOCATION ORDER

STA. 241+25.00

153.81' N. AND 2274.47' E. OF THE S. 1/4
CORNER SEC. 17, T.21N., R.17E.
X=2372275.546
Y=169581.406

ORIGINAL PLAT PREPARED BY SHORT ELLIOTT HENDRICKSON, INC. CONSULTING ENGINEERS MADISON, WISCONSIN	
	
REGISTERED LAND SURVEYOR 7/27/94 DATE	
STATE OF WISCONSIN DEPARTMENT OF TRANSPORTATION	
APPROVED FOR DISTRICT OFFICE DATE: 11-4-94 District Transportation Director	
U.S. DEPARTMENT OF TRANSPORTATION FEDERAL HIGHWAY ADMINISTRATION REGION 5 WISCONSIN DIVISION	
APPROVED DATE: _____ DIVISION ADMINISTRATOR	

REVISION DATE

- 9-5-95
- 1-18-96
- 6-18-97
- 9-3-99

TOTAL NET LENGTH OF CENTERLINE = 2.675 MI.

CLIENT NAME	WDC
PROJECT NO.	W001359
DESIGNED BY	LNC
CHECKED BY	BCC
DRAWN BY	OSK/PS
DATE	PM-76-000
REF. FILE 1	
REF. FILE 2	
REF. FILE 3	
REF. FILE 4	

INDEX OF PARCELS

REVISION DATE 9-5-95 1-18-96 6-18-97 9-3-99	ROUTE	COUNTY	DATE	R/W PROJECT NUMBER	SHEET NUMBER
	STH 76	OUTAGAMIE	11-4-94	1146-07-21	
				FEDERAL PROJECT NUMBER	4.1


PARCEL NUMBER	SHEET NUMBER	OWNER(S)
1	4.4	L & S PROPERTIES, A WISCONSIN PARTNERSHIP
2	4.4	JOHN E. & DIANE BAUMGART
3	4.4	GORDON J. & EDITH BAUMGART
4	4.4	MICHAEL H. BAUMGART
5	4.4	MARGARET SCHROEDER, VENDOR RICHARD L. & PATRICIA ANN SCHROEDER, VENDEES
6	4.5	HAROLD E. & EVELYN E. HAMEISTER
7	4.5	CATHERINE A. SCHLIMM
8	4.5	LEONARD R. & IDELLA I. SPREEMAN
9	4.5	DAVID V. BUSS
10	4.6	DONALD J. & GERALDINE A. PENNINGS
11	4.6	COENEN FAMILY REVOCABLE TRUST

SIGNS		
SIGN NUMBER	SHEET NUMBER	SIGN OWNER
21-1	4.8	CONDON JEWELERS
22-1	4.8	ORDE SIGNS
23-1	4.8	WHITECO METROCOM

12	4.6	WALTON M. & JEAN S. SCHROEDER, EUNICE LABUMBARD, NILA KUCHENBECKER
13	4.7	GERARD H. VAN HOOFF
14	4.7	DONALD J. & GERALDINE A. PENNINGS, VENDORS RANDALL A. PENNINGS, VENDEE
15	4.7	LYNN A. WERNER ET AL
16	4.7	VAN HOOFF GIRLS, A WISCONSIN GENERAL PARTNERSHIP
17	4.7	JAMES W. & BETTY J. GREIL
18	4.7	SIX FARMERS, INC.
19	4.8	DAVID L. & KATHLEEN KLEIN
20		
21	4.8	RICHARD L. ABENDROTH
22	4.8	IONE IMMEL BERG
23	4.8	FLOYD D. & PATRICIA C. ABENDROTH, RICHARD L. ABENDROTH
24	4.9	LES R. & JOAN M. ANGELL
25	4.9	BENEDICT J. & ESTHER C. KARLS
26	4.9	CHARLES F. & GAIL M. BOWMAN
27	4.7	R & D CONTROLS, INC. (L.C.)
28		
29	4.7	WAUPACA APARTMENTS, INC.
60	4.4 & 4.5	AMERITECH (40)
61	4.5 & 4.7	WISCONSIN ELECTRIC POWER COMPANY (41 DISTRIBUTION)
62	4.7	FOX VALLEY & WESTERN RAILROAD (50)
63	4.7	WISCONSIN NATURAL GAS COMPANY (43)
64	4.9	TOWN OF GRAND CHUTE SANITARY DISTRICT (SANITARY)
65	4.6 & 4.7 & 4.8	WISCONSIN ELECTRIC POWER COMPANY (42 TRANSMISSION)
70	4.4	TOWN OF GREENVILLE
90	4.4	L. & S. PROPERTIES, A WISCONSIN PARTNERSHIP
91	4.9	VTAE DISTRICT 12


1	2	
---	---	---	---	---	---	---	---	---	----	----	-----

REVISION DATE 9-5-95 1-18-96 6-18-97 9-3-99	ROUTE	COUNTY	DATE	R/W PROJECT NUMBER	SHEET NUMBER
	STH 76	OUTAGAMIE	11-4-94	1146-07-21	
	SCALE, FT.			FEDERAL PROJECT NUMBER	4.2
	0 250 500 GRID FACTOR				
	 .99994				

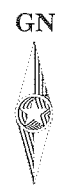


TOWN OF GREENVILLE

TOWN OF GRAND CHUTE

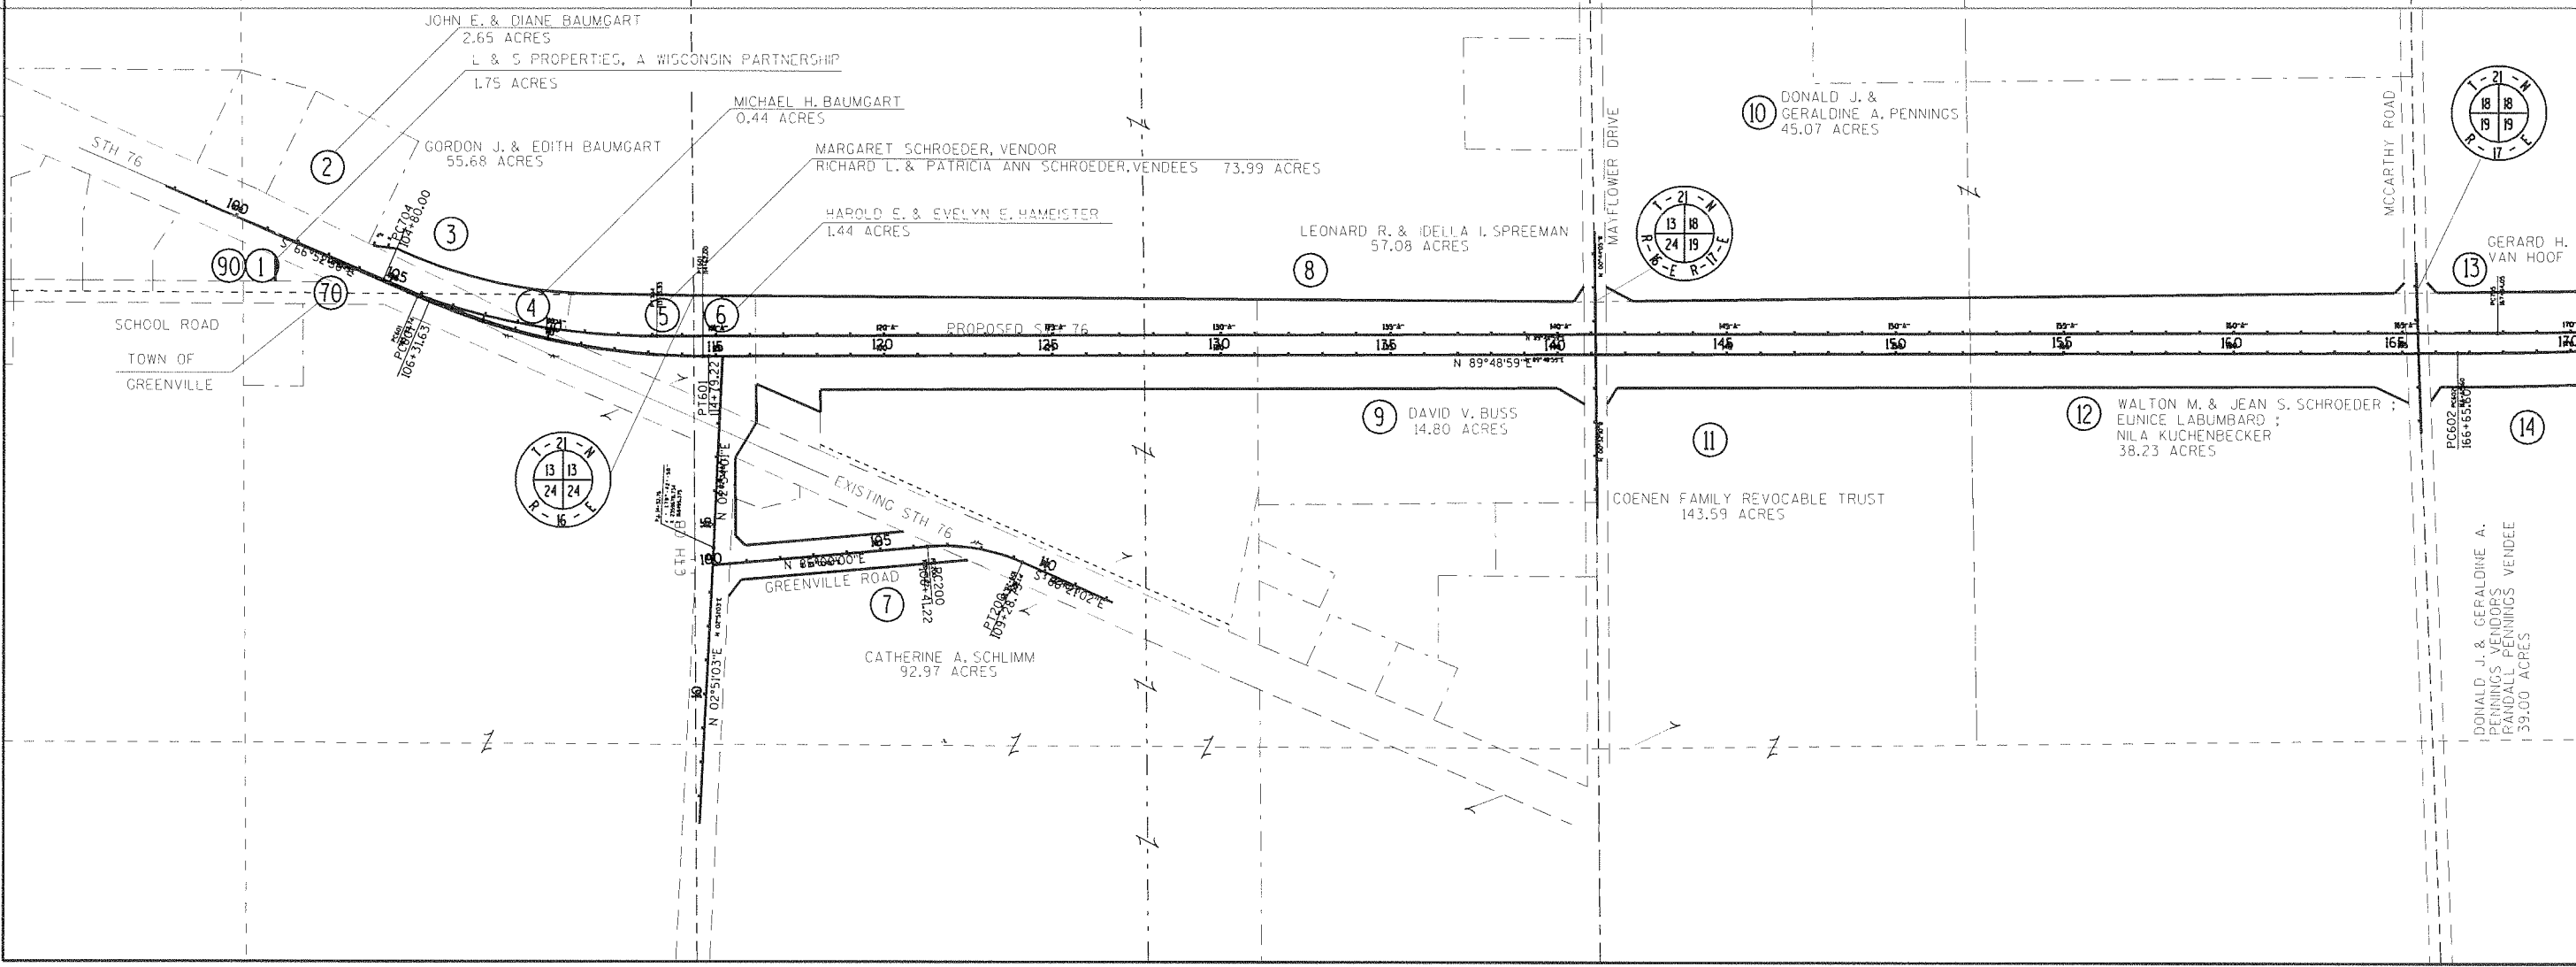


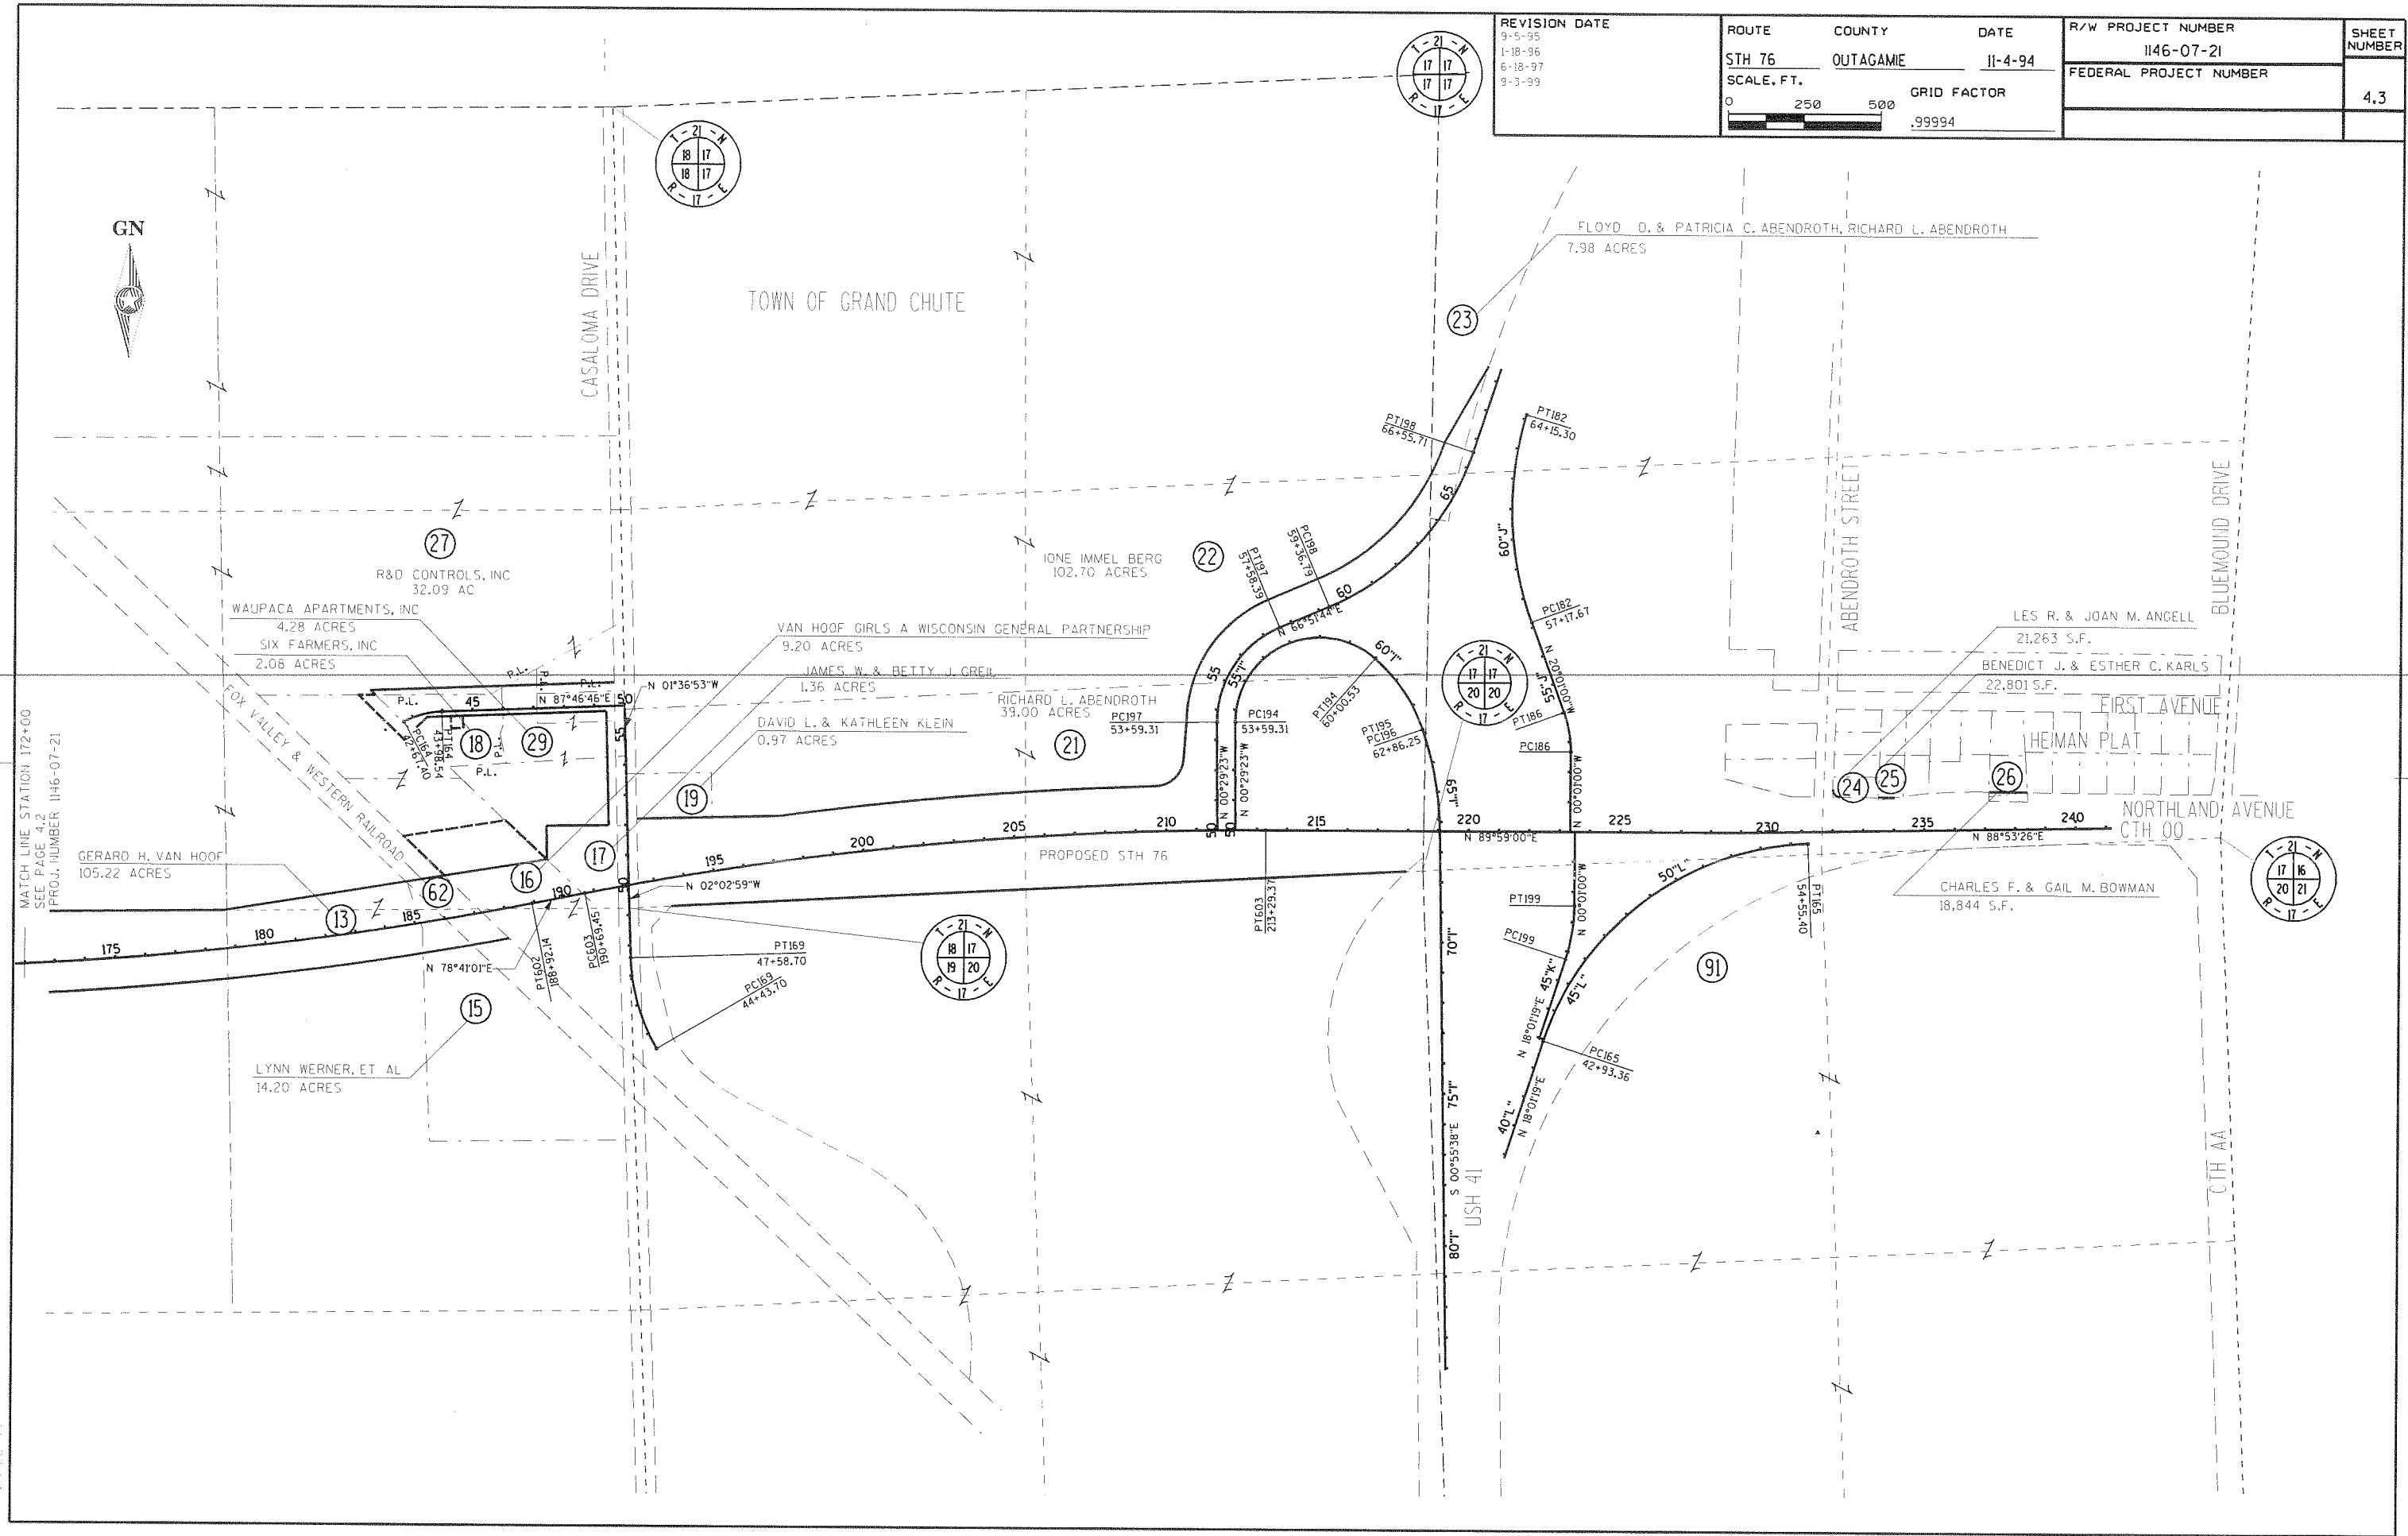


REVISION DATE 9-5-95 1-18-96 6-18-97 9-3-99	ROUTE	COUNTY	DATE	R/W PROJECT NUMBER	SHEET NUMBER
	STH 76	OUTAGAMIE	11-4-94	1146-07-21	
	SCALE, FT.			FEDERAL PROJECT NUMBER	
	0	250	500		4.3
				.99994	

MATCH LINE STATION 172+00
SEE PAGE 4.2
PROJ. NUMBER 1146-07-21


		PARCEL 90			
	DIST.	BEARING	GRID COORDINATES		
172			Y	169241.733	X 2359618.668
DB1	1227.66'	N 89°35'44" W	Y	169250.395	X 2358391.113
PRW2	33.00'	N 0°24'16" E	Y	169283.392	X 2358391.346
PRW1	63.36'	N 25°28'09" E	Y	169340.591	X 2358418.591
RW4	145.00'	S 66°16'45" E	Y	169282.264	X 2358551.333
PRW2	160.00'	N 89°35'44" W	Y	169283.392	X 2358391.346

REVISION DATE 9-5-95 1-18-96 6-18-97 9-3-99	ROUTE STH 76 SCALE, FT. 0 100 200 	COUNTY OUTAGAMIE GRID FACTOR .99994	DATE 11-4-94	R/W PROJECT NUMBER 1146-07-21 FEDERAL PROJECT NUMBER	SHEET NUMBER 4.4
---	---	--	-----------------	--	------------------------

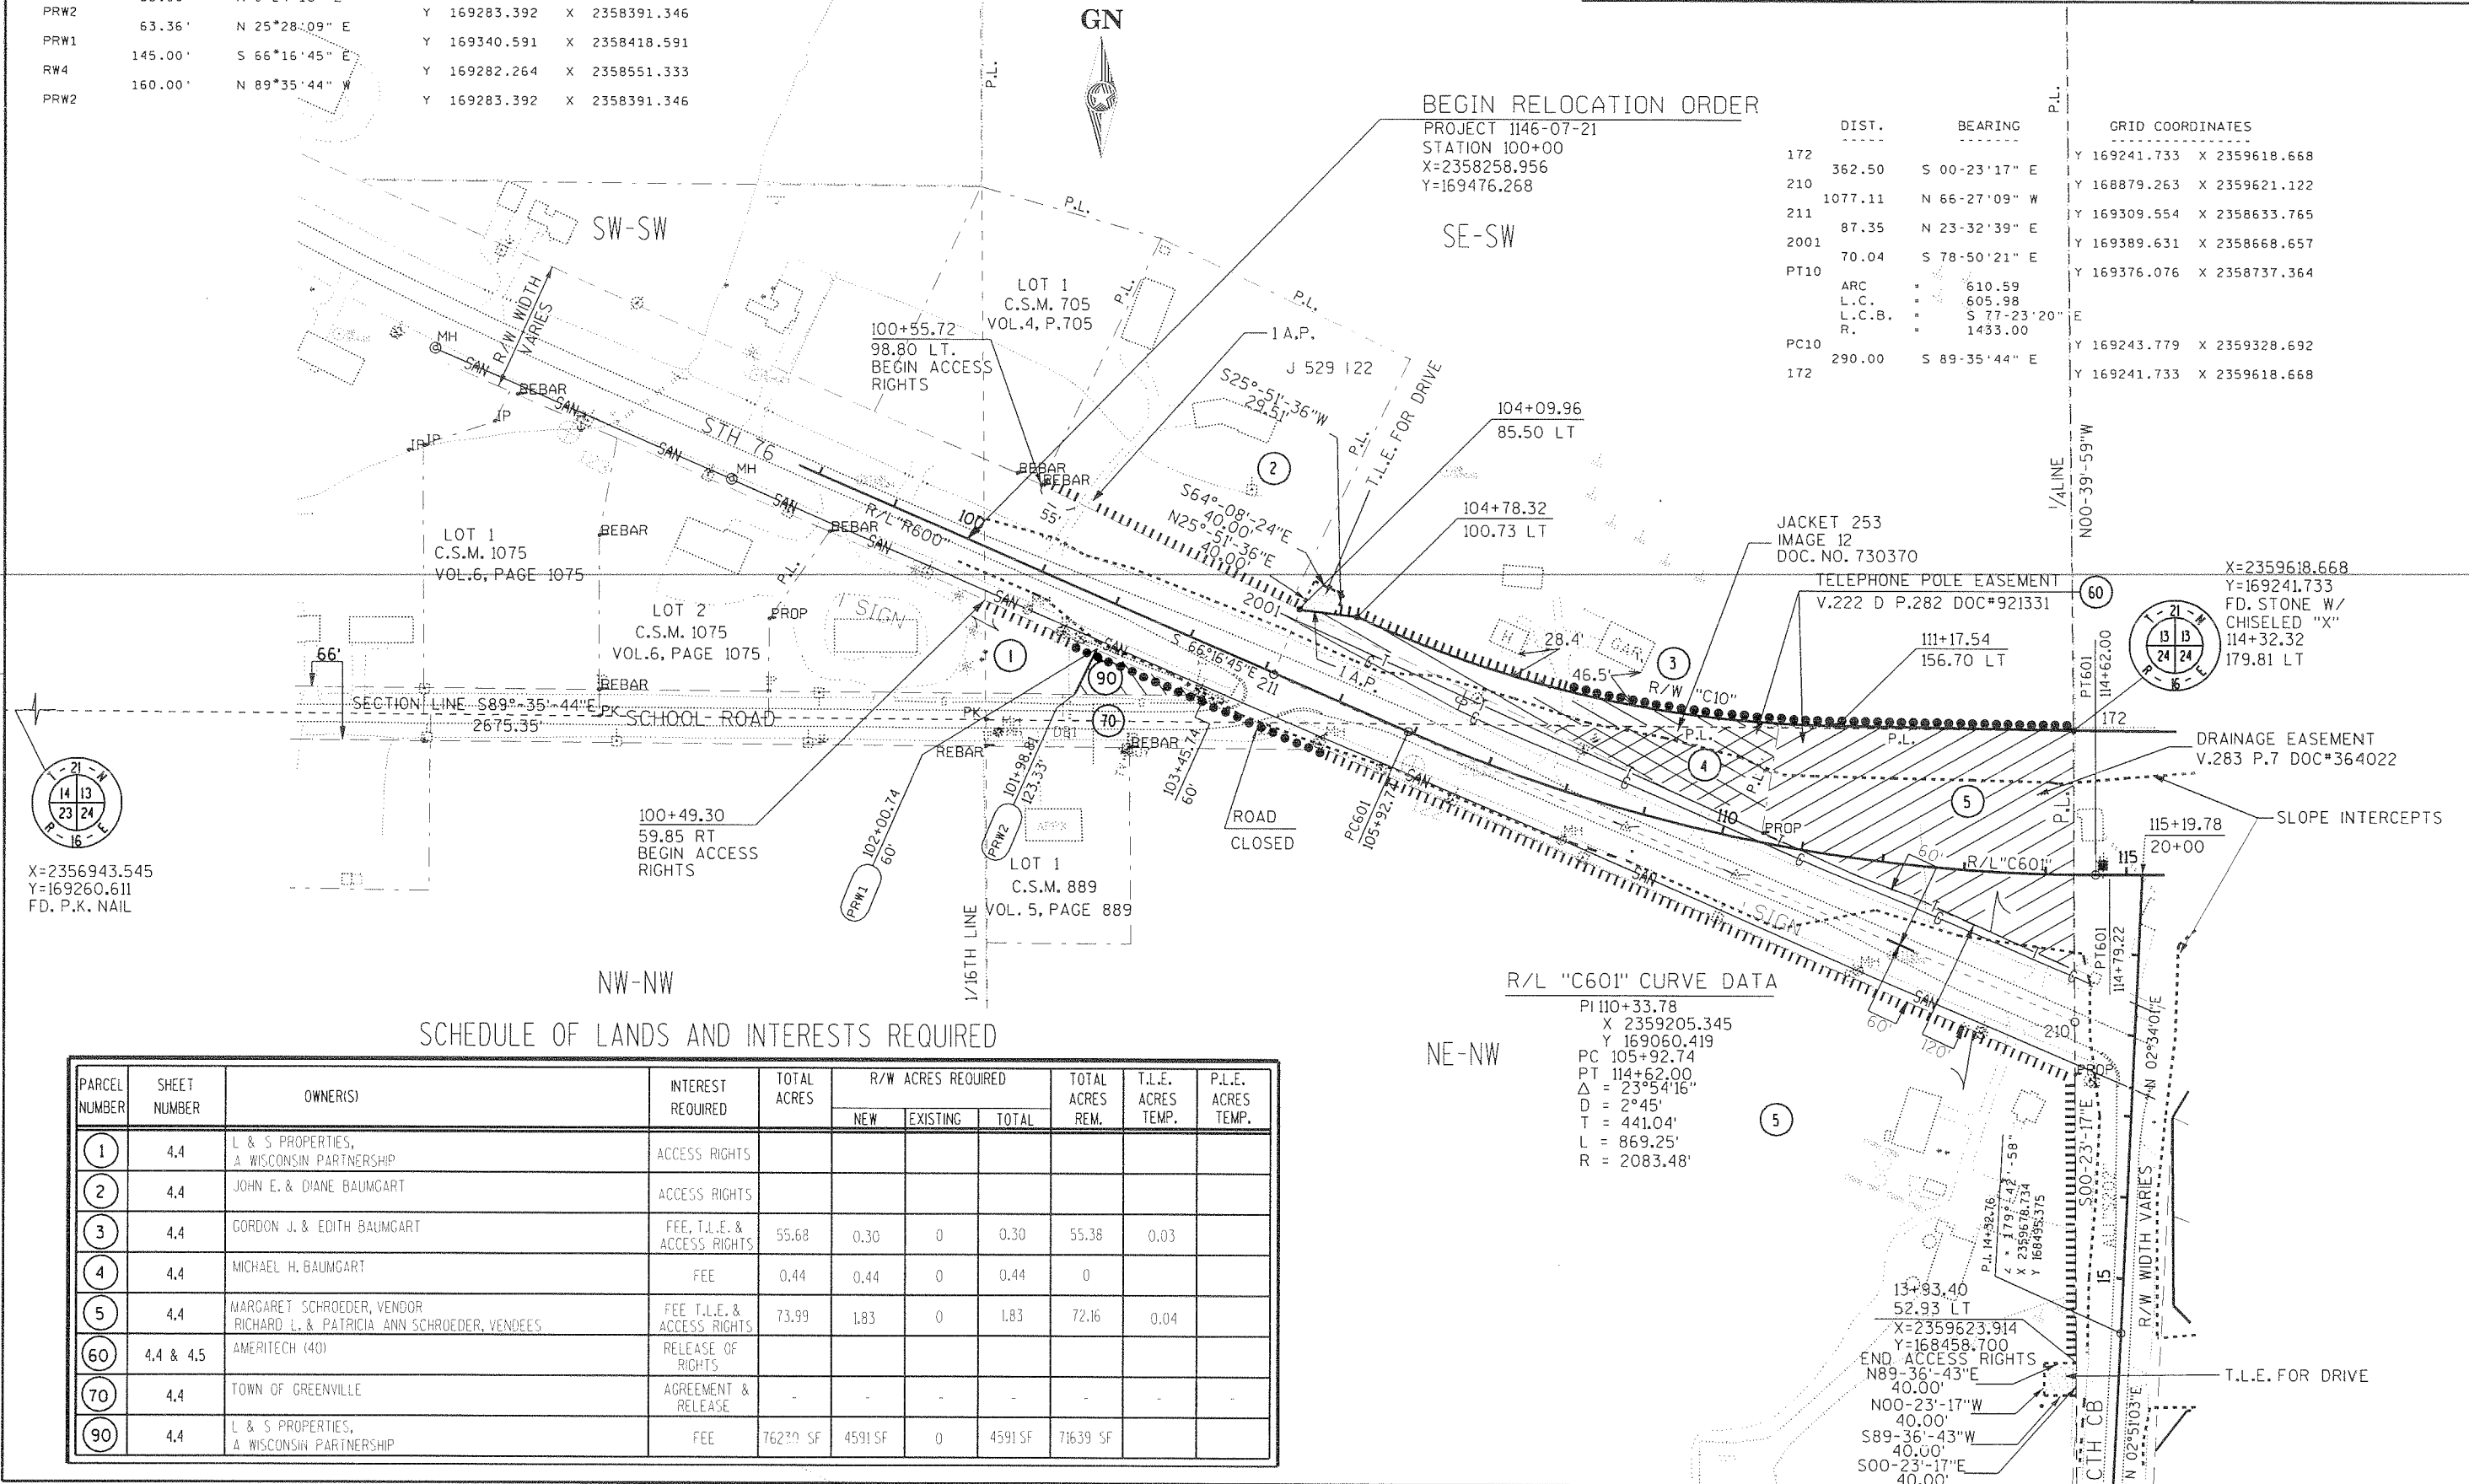


PARCEL NUMBER	SHEET NUMBER	OWNER(S)	INTEREST REQUIRED	TOTAL ACRES	R/W ACRES REQUIRED			TOTAL ACRES REM.	T.L.E. ACRES TEMP.	P.L.E. ACRES TEMP.
					NEW	EXISTING	TOTAL			
1	4.4	L & S PROPERTIES, A WISCONSIN PARTNERSHIP	ACCESS RIGHTS							
2	4.4	JOHN E. & DIANE BAUMGART	ACCESS RIGHTS							
3	4.4	GORDON J. & EDITH BAUMGART	FEE, T.L.E. & ACCESS RIGHTS	55.68	0.30	0	0.30	55.38	0.03	
4	4.4	MICHAEL H. BAUMGART	FEE	0.44	0.44	0	0.44	0		
5	4.4	MARGARET SCHROEDER, VENDOR RICHARD L. & PATRICIA ANN SCHROEDER, VENDEES	FEE T.L.E. & ACCESS RIGHTS	73.99	1.83	0	1.83	72.16	0.04	
60	4.4 & 4.5	AMERITECH (40)	RELEASE OF RIGHTS							
70	4.4	TOWN OF GREENVILLE	AGREEMENT & RELEASE	-	-	-	-	-	-	-
90	4.4	L & S PROPERTIES, A WISCONSIN PARTNERSHIP	FEE	76239 SF	4591 SF	0	4591 SF	71639 SF		

SCHEDULE OF LANDS AND INTERESTS REQUIRED

PARCEL NUMBER	SHEET NUMBER	OWNER(S)	INTEREST REQUIRED	TOTAL ACRES	R/W ACRES REQUIRED			TOTAL ACRES REM.	T.L.E. ACRES TEMP.	P.L.E. ACRES TEMP.
					NEW	EXISTING	TOTAL			
6	4.5	HAROLD E. & EVELYN E. NAME/STER	FEE	1.44	1.44	0	1.44	0.00		
7	4.5	CATHERINE A. SCHLIMM	FEE & ACCESS RIGHTS	92.97	10.89	0	10.89	82.08		
8	4.5	LEONARD R. & IDELLA L. SPREEMAN	FEE & ACCESS RIGHTS	57.08	0.02	0.03	0.05	57.03		
9	4.5	DAVID V. BUSS	FEE & ACCESS RIGHTS	14.80	5.88	0.23	6.11	8.69		
60	4.4 & 4.5	AMERITECH (40)	RELEASE OF RIGHTS							
61	4.5 & 4.7	WISCONSIN ELECTRIC POWER CO. (DISTRIBUTION 40)	RELEASE OF RIGHTS							

REVISION DATE 9-5-95 1-8-96 N.C. 6-18-97 9-3-99	ROUTE STH 76 SCALE, FT. 0 100 200	COUNTY OUTAGAMIE	DATE 11-4-94	R/W PROJECT NUMBER 1146-07-21	SHEET NUMBER 4.5
			GRID FACTOR .99994	FEDERAL PROJECT NUMBER	

X=2359618.668
Y=169241.733
FD. STONE W/
CHISELED "X"
114+32.52
179.81 LT.

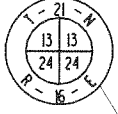

VOL 502 D PP 29 & 30

STREET ENTRANCE

115+19.78
20+00

SW-SE

DIST.	BEARING	GRID COORDINATES
172	S 89°41'55" E	Y 169241.733 X 2359618.668
213	S 00°11'01" E	Y 169232.450 X 2361383.722 159
214	S 89°48'59" W	Y 168967.405 X 2361384.571 2050
2008	S 00°23'17" E	Y 168962.951 X 2359994.094 2055
608	S 00°23'17" E	Y 168895.923 X 2359994.548 216
2074	N 64°39'52" W	Y 168986.523 X 2359803.190 159
606	S 00°23'17" E	Y 168865.006 X 2359804.012
1507	S 30°50'20" W	Y 168761.138 X 2359741.999
1091	S 00°22'04" E	Y 168529.747 X 2359743.485
1092	S 44°31'37" E	Y 168501.392 X 2359771.376
1095	N 85°00'00" E	Y 168542.679 X 2360243.284
1035	S 66°27'09" E	Y 168459.084 X 2360435.101
1093	S 85°00'00" W	Y 168400.035 X 2359760.166
1094	S 37°40'10" W	Y 168350.306 X 2359721.773
15	S 89°36'43" W	Y 168349.649 X 2359624.709
172	N 00°23'17" W	Y 169241.733 X 2359618.668

SE-SE

GN

TOWN OF GREENVILLE

TOWN OF GRAND CHUTE

X=2362295.810
Y=169227.654
FD. RR. SPIKE
141+12.12
157.34 LT.



C200 CURVE DATA

PI 107+88.05
X 2360461.120
Y 168511.549
PC 106+41.22
PT 109+28.73
Δ = 28°38'58"
D = 09°57'52"
T = 146.83
L = 287.52
R = 575.00

DIST.	BEARING	GRID COORDINATES
159	S 00°32'36" E	Y 169227.654 X 2362295.810
220	S 89°48'55" W	Y 168922.718 X 2362298.702
2054	N 59°44'43" W	Y 168922.612 X 2362265.705
2020	S 89°48'59" W	Y 168969.968 X 2362184.519
219	S 00°11'01" W	Y 168966.764 X 2361184.584
218	N 00°11'01" W	Y 169233.502 X 2361183.730
159	S 89°41'55" E	Y 169227.654 X 2362295.810

AMERITECH
POLE EASEMENT
V.222 P.129

WIS. ELEC.
POLE EASEMENT
V.217 P.402

14+70.00
63.15 RT

GREENVILLE ROAD 1.08 AC. REM.

67.46 AC. REM.


NE-NE

MAYFLOWER DRIVE

SCHEDULE OF LANDS AND INTERESTS REQUIRED

PARCEL NUMBER	SHEET NUMBER	OWNER(S)	INTEREST REQUIRED	TOTAL ACRES	R/W ACRES REQUIRED			TOTAL ACRES REM.	T.L.E. ACRES TEMP.	P.L.E. ACRES TEMP.
					NEW	EXISTING	TOTAL			
10	4.6	DONALD J. & GERALDINE A. PENNINGS	FEE & ACCESS RIGHTS	45.07	0.05	0.05	0.10	44.97		
11	4.6	COENEN FAMILY REVOCABLE TRUST	FEE & ACCESS RIGHTS	143.59	6.53	0.20	6.73	136.86		
12	4.6	WALTON M. & JEAN S. SHROEDER EUNICE LABUMBARD, NILA KUCHENBECKER	FEE & ACCESS RIGHTS	38.23	8.14	0.21	8.35	29.88		
65	4.6 & 4.8	WISCONSIN ELECTRIC POWER CO. (TRANSMISSION 42)	RELEASE OF RIGHTS							

REVISION DATE 9-5-95 1-18-96 N.C. 6-18-97 N.C. 9-3-99 N.C.	ROUTE STH 76	COUNTY OUTAGAME	DATE 11-4-94	R/W PROJECT NUMBER 1146-07-21	SHEET NUMBER 4.6
	SCALE, FT. 0 100 200		GRID FACTOR .99994	FEDERAL PROJECT NUMBER	

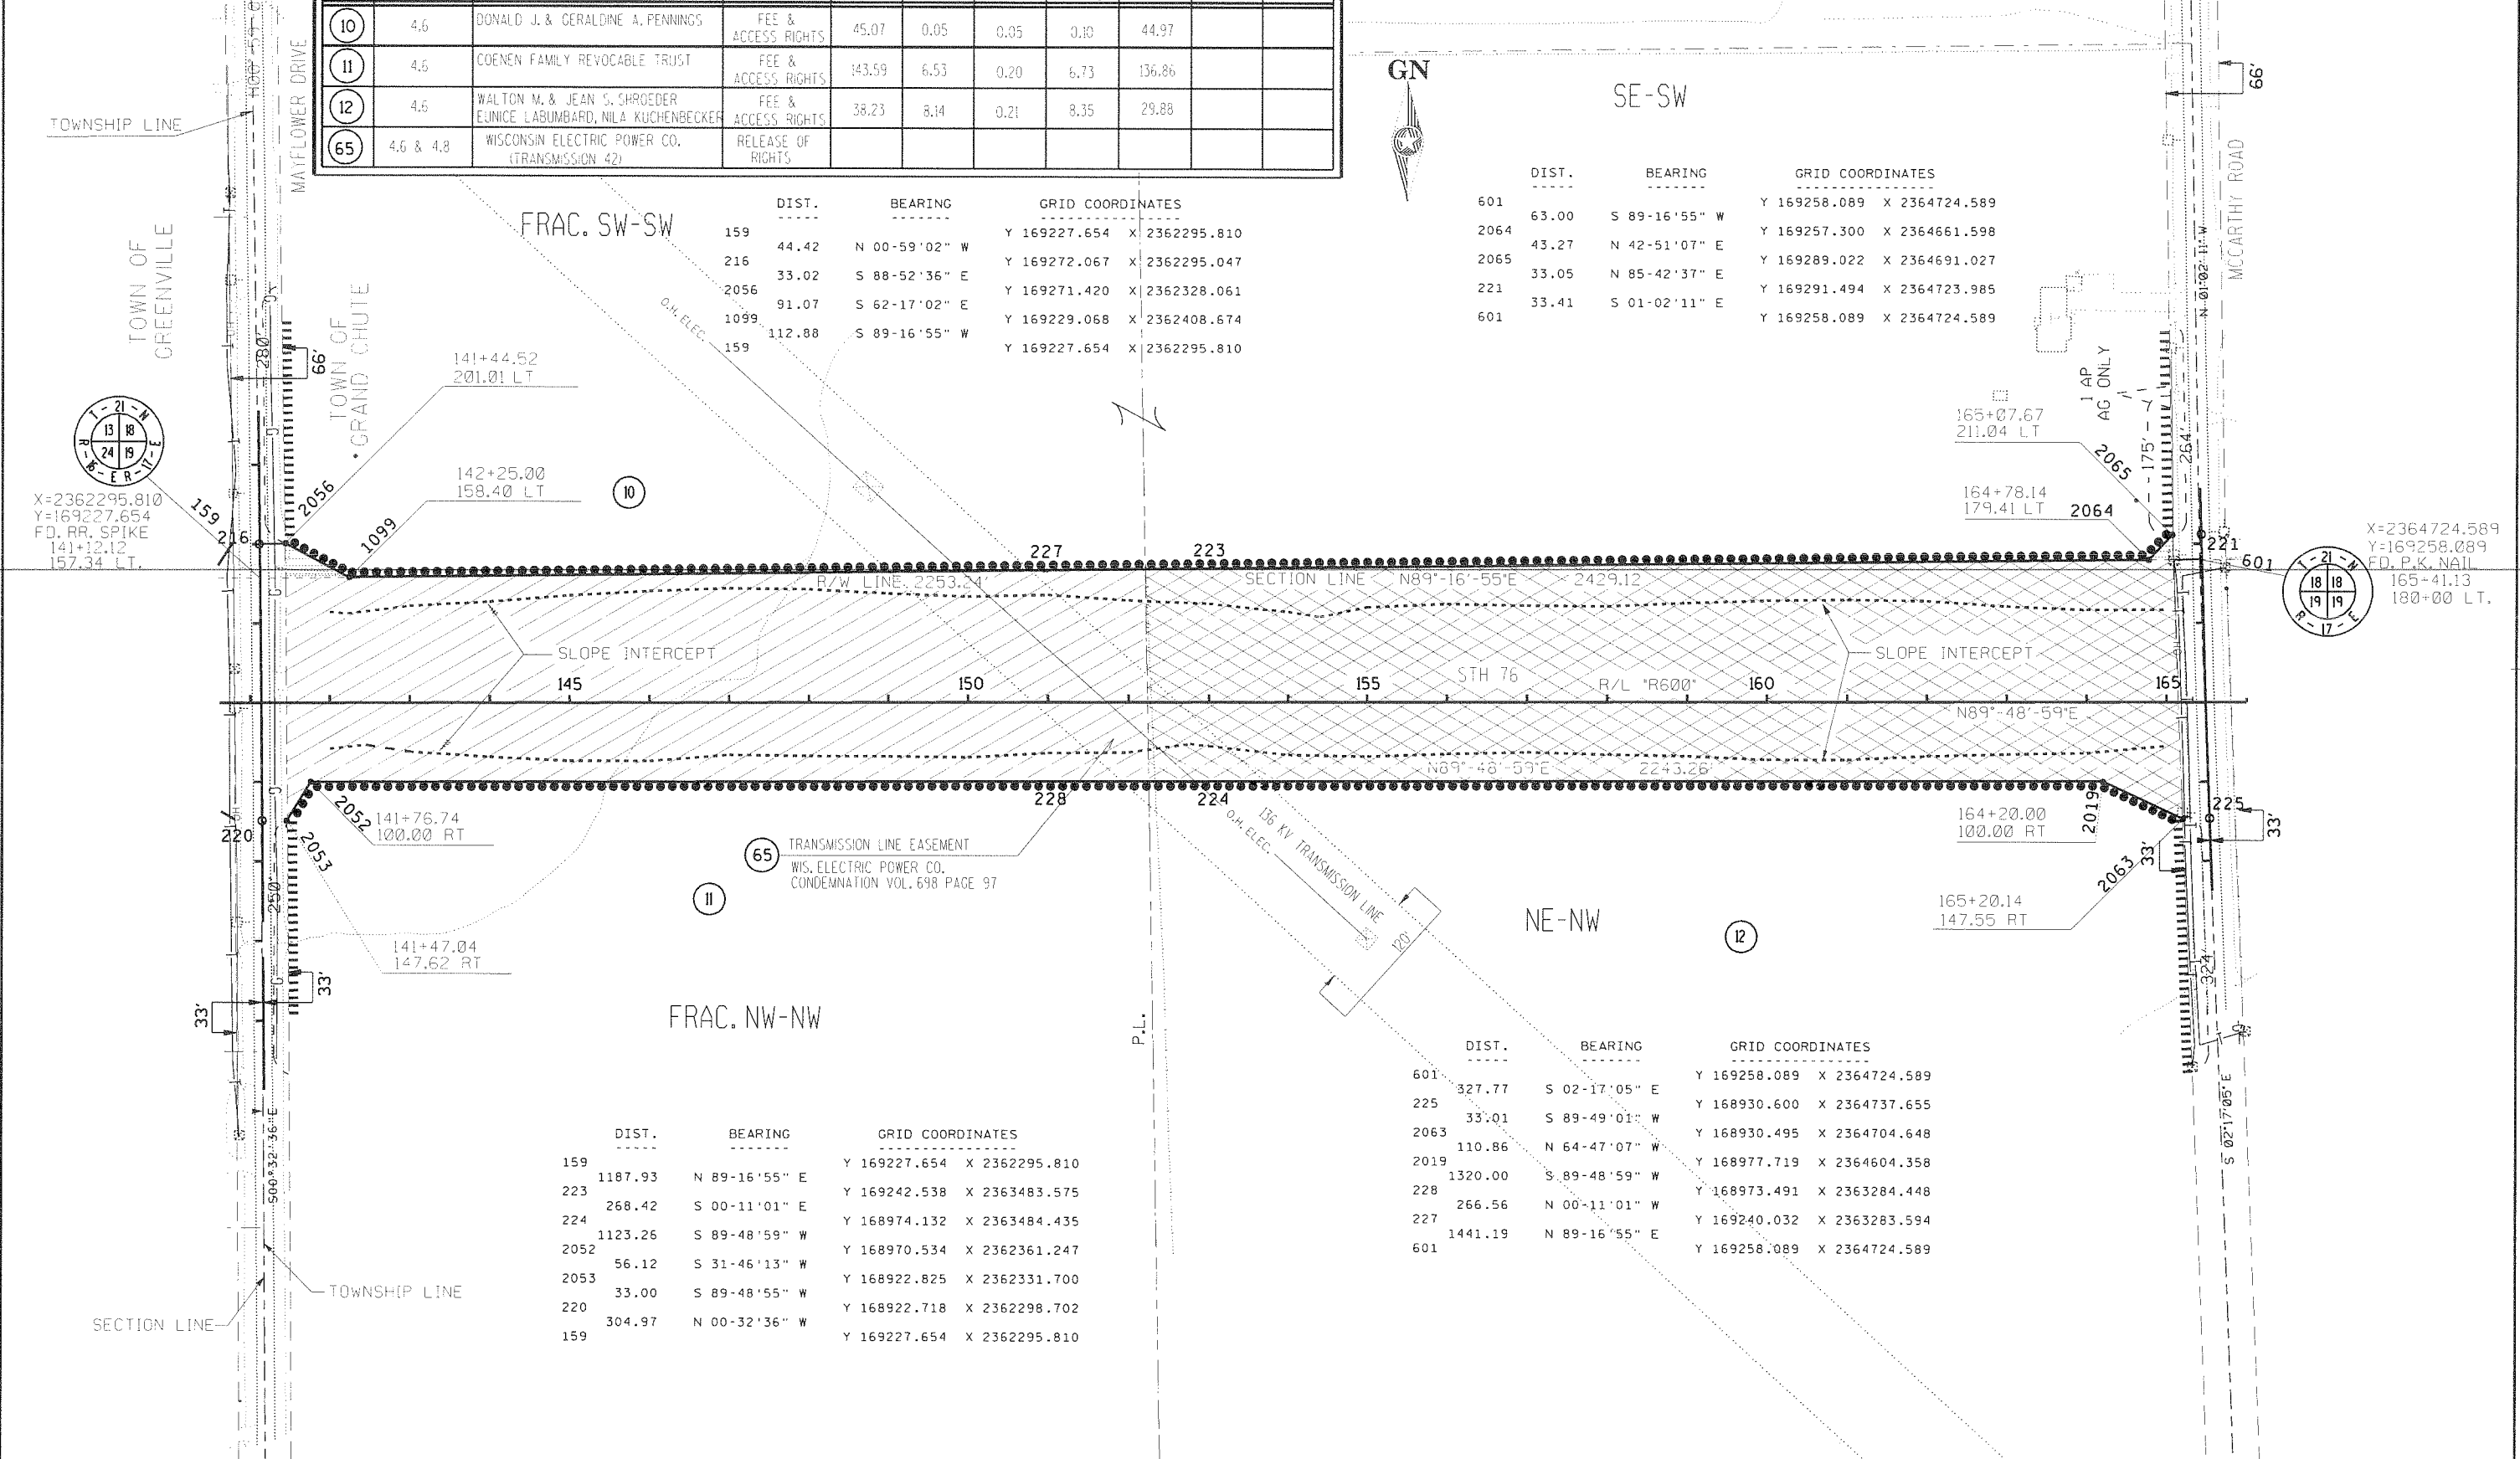

DIST.	BEARING	GRID COORDINATES
159		
44.42	N 00-59'02" W	Y 169227.654 X 2362295.810
216		
33.02	S 88-52'36" E	Y 169272.067 X 2362295.047
2056		
91.07	S 62-17'02" E	Y 169271.420 X 2362328.061
1099		
112.88	S 89-16'55" W	Y 169229.068 X 2362408.674
159		
		Y 169227.654 X 2362295.810

DIST.	BEARING	GRID COORDINATES
601		
63.00	S 89-16'55" W	Y 169258.089 X 2364724.589
2064		
43.27	N 42-51'07" E	Y 169257.300 X 2364661.598
2065		
33.05	N 85-42'37" E	Y 169289.022 X 2364691.027
221		
33.41	S 01-02'11" E	Y 169291.494 X 2364723.985
601		
		Y 169258.089 X 2364724.589

DIST.	BEARING	GRID COORDINATES
159		
1187.93	N 89-16'55" E	Y 169227.654 X 2362295.810
223		
268.42	S 00-11'01" E	Y 169242.538 X 2363483.575
224		
1123.26	S 89-48'59" W	Y 168974.132 X 2363484.435
2052		
56.12	S 31-46'13" W	Y 168970.534 X 2362361.247
2053		
33.00	S 89-48'55" W	Y 168922.825 X 2362331.700
220		
304.97	N 00-32'36" W	Y 168922.718 X 2362298.702
159		
		Y 169227.654 X 2362295.810

DIST.	BEARING	GRID COORDINATES
601		
327.77	S 02-17'05" E	Y 169258.089 X 2364724.589
225		
33.01	S 89-49'01" W	Y 168930.600 X 2364737.655
2063		
110.86	N 64-47'07" W	Y 168930.495 X 2364704.648
2019		
1320.00	S 89-48'59" W	Y 168977.719 X 2364604.358
228		
266.56	N 00-11'01" W	Y 168973.491 X 2363284.448
227		
1441.19	N 89-16'55" E	Y 169240.032 X 2363283.594
601		
		Y 169258.089 X 2364724.589

09-02-98







SCHEDULE OF LANDS AND INTERESTS REQUIRED

PARCEL NUMBER	SHEET NUMBER	OWNER(S)	INTEREST REQUIRED	TOTAL ACRES	R/W ACRES REQUIRED			TOTAL ACRES REM.	T.L.E. ACRES TEMP.	P.L.E. ACRES TEMP.	HWY. EASE.
					NEW	EXISTING	TOTAL				
13	4.7	GERARD H. VAN HOOFF	FEE & ACCESS RIGHTS	105.22	3.52	-	3.52	101.70			
14	4.7	DONALD J. & GERALDINE A. PENNINGS, VENDORS	FEE & ACCESS RIGHTS	39.00	7.91	0.25	8.16	30.84			
15	4.7	LYNN A. WERNER, ET AL	FEE & ACCESS RIGHTS	14.20	0.39	-	0.39	13.81			
16	4.7	VAN HOOFF GIRLS, A WISCONSIN GENERAL PARTNERSHIP	FEE, TLE & PLE	9.20	3.70	-	3.70	5.50	0.18	1.18	
17	4.7	JAMES W. & BETTY J. GREIL	FEE	1.36	1.15	0.21	1.36	0			
18	4.7	SIX FARMERS, INC.	FEE & TLE	2.08	0.58	-	0.58	1.50	0.04		
27	4.7	R&D CONTROLS, INC. (L.C.)	FEE	32.09	0.38	0.02	0.40	31.69			
29	4.7	WAUPACA APARTMENTS, INC.	FEE & ACCESS RIGHTS	4.28	0.96	0.34	1.30	2.98			
61	4.5 & 4.7	WISCONSIN ELECTRIC POWER CO. (DISTRIBUTION 41)	RELEASE OF RIGHTS								
62	4.7	FOX VALLEY & WESTERN RAILROAD (50)	HWY. EASEMENT								0.69
63	4.7	WISCONSIN NATURAL GAS CO. (43)	RELEASE OF RIGHTS								
65	4.6, 4.7 & 4.8	WISCONSIN ELECTRIC POWER CO. (TRANSMISSION 42)	RELEASE OF RIGHTS								

REVISION DATE	ROUTE	COUNTY	DATE	R/W PROJECT NUMBER	SHEET NUMBER
9-5-95 1-18-96 6-18-97 9-3-99	STH 76	OUTAGAMIE	11-4-94	1146-07-21	4.7
	SCALE, FT.		GRID FACTOR	FEDERAL PROJECT NUMBER	
	0 100 200		.99994		

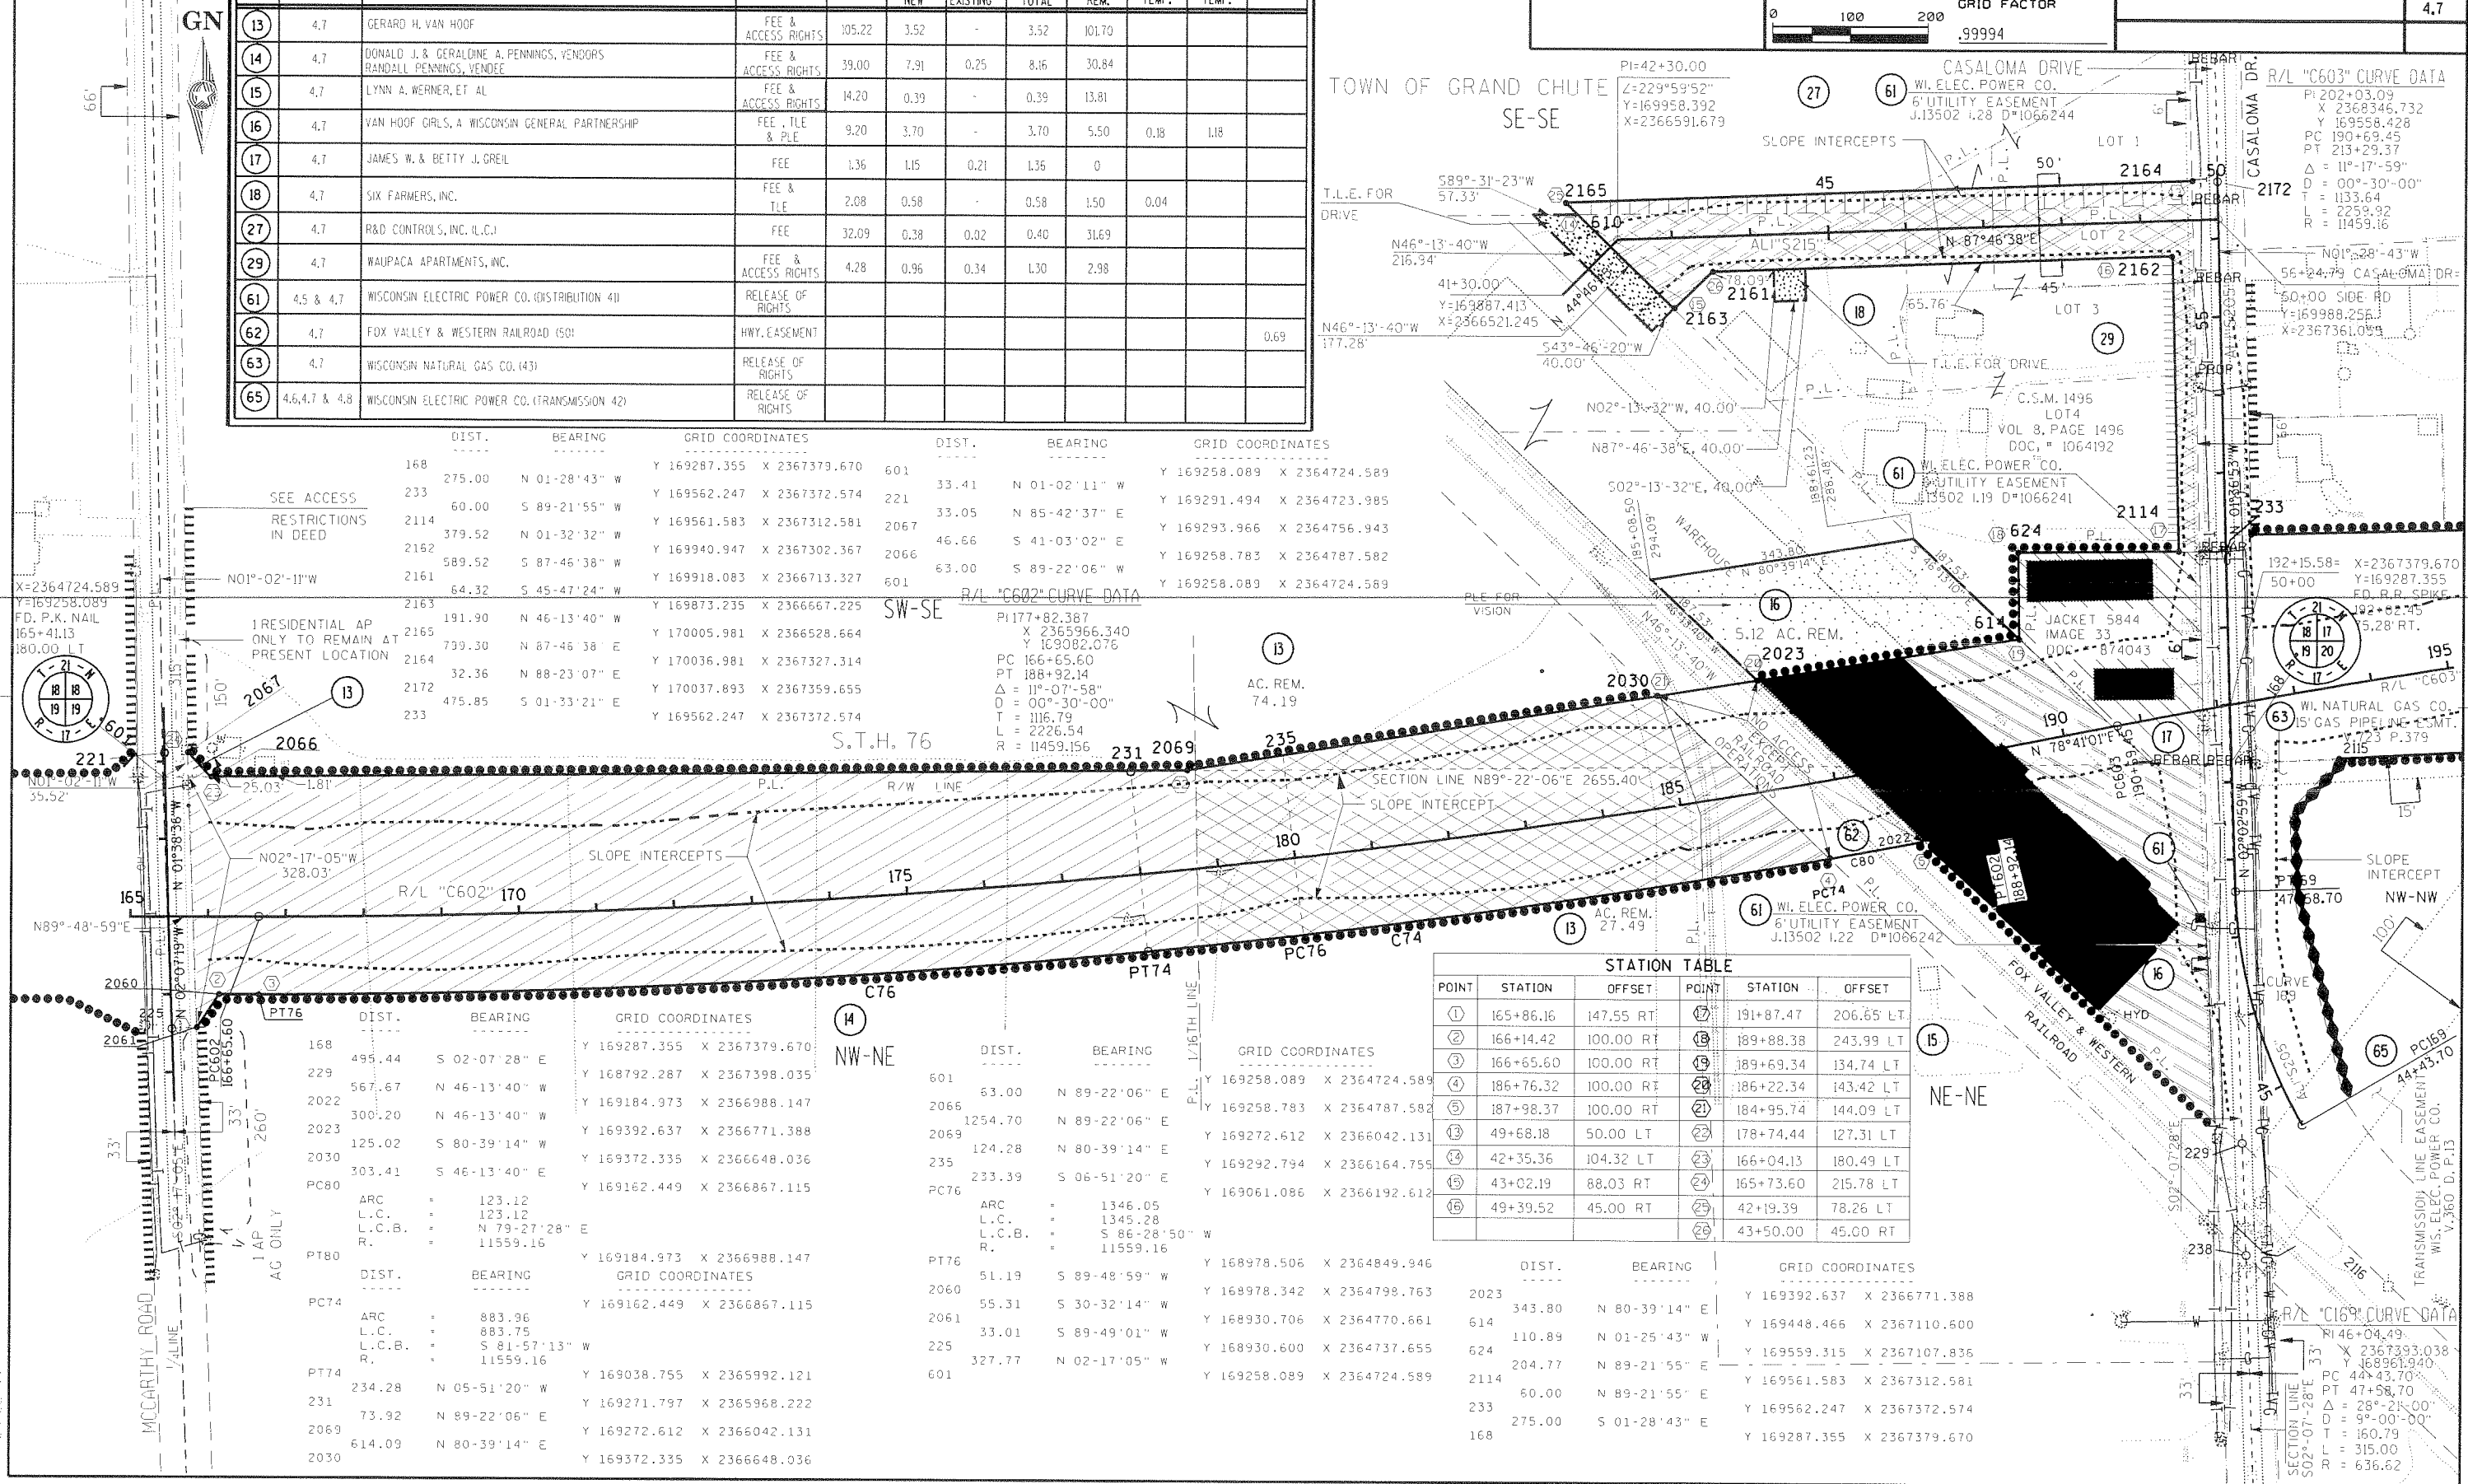

DIST. BEARING GRID COORDINATES					DIST. BEARING GRID COORDINATES				
168	275.00	N 01-28-43" W	Y 169287.355	X 2367379.670	601	33.41	N 01-02-11" W	Y 169258.089	X 2364724.589
233	60.00	S 89-21-55" W	Y 169562.247	X 2367372.574	221	33.05	N 85-42-37" E	Y 169291.494	X 2364723.985
2114	379.52	N 01-32-32" W	Y 169561.583	X 2367312.581	2067	46.66	S 41-03-02" E	Y 169293.966	X 2364756.943
2162	589.52	S 87-46-38" W	Y 169940.947	X 2367302.367	2066	63.00	S 89-22-06" W	Y 169258.783	X 2364787.582
2161	64.32	S 45-47-24" W	Y 169918.083	X 2366713.327	601			Y 169258.089	X 2364724.589
2163	191.90	N 46-13-40" W	Y 169873.235	X 2366667.225	SW-SE R/L "C602" CURVE DATA PI 177+82.387 X 2365966.340 Y 169082.076 PC 166+65.60 PT 188+92.14 Δ = 11°-07'-58" D = 00°-30'-00" T = 116.79 AC. REM. 74.19				
2165	739.30	N 87-46-38" E	Y 170005.981	X 2366528.664					
2164	32.36	N 88-23-07" E	Y 170036.981	X 2367327.314					
2172	475.85	S 01-33-21" E	Y 170037.893	X 2367359.655					
233			Y 169562.247	X 2367372.574					

R/L "C602" CURVE DATA

PI 177+82.387	
X 2365966.340	
Y 169082.076	
PC 166+65.60	
PT 188+92.14	
Δ = 11°-07'-58"	
D = 00°-30'-00"	
R = 11459.156	

S.T.H. 76

STATION TABLE

POINT	STATION	OFFSET	POINT	STATION	OFFSET
①	165+86.16	147.55 RT	①7	191+87.47	206.65 LT
②	166+14.42	100.00 RT	①8	189+88.38	243.99 LT
③	166+65.60	100.00 RT	①9	189+69.34	134.74 LT
④	186+76.32	100.00 RT	②0	186+22.34	143.42 LT
⑤	187+98.37	100.00 RT	②1	184+95.74	144.09 LT
⑬	49+68.18	50.00 LT	②2	178+74.44	127.31 LT
⑭	42+35.36	104.32 LT	②3	166+04.13	180.49 LT
⑮	43+02.19	88.03 RT	②4	165+73.60	215.78 LT
⑯	49+39.52	45.00 RT	②5	42+19.39	78.26 LT
			②6	43+50.00	45.00 RT

	DIST.		BEARING		GRID COORDINATES	
6	-----		-----			
168				Y	169287.355	X 2367379.670
	495.44	S	02-07-28" E			
229				Y	168792.287	X 2367398.035
	567.67	N	46-13-40" W			
2022				Y	169184.973	X 2366988.147
	300.20	N	46-13-40" W			
2023				Y	169392.637	X 2366771.388
	125.02	S	80-39-14" W			
2030				Y	169372.335	X 2366648.036
	303.41	S	46-13-40" E			
PC80				Y	169162.449	X 2366867.115
	ARC	"	123.12			
	L.C.	"	123.12			
	L.C.B.	"	N 79-27-28" E			
	R.	"	11559.16			
PT80				Y	169184.973	X 2366988.147
	DIST.		BEARING		GRID COORDINATES	
	-----		-----			
PC74				Y	169162.449	X 2366867.115
	ARC	"	883.96			
	L.C.	"	883.75			
	L.C.B.	"	S 81-57-13" W			
	R.	"	11559.16			
PT74				Y	169038.755	X 2365992.121
	234.28	N	05-51-20" W			
231				Y	169271.797	X 2365968.222
	73.92	N	89-22-06" E			
2069				Y	169272.612	X 2366042.131
	614.09	N	80-39-14" E			
2030				Y	169372.335	X 2366648.036


R/L "C169" CURVE DATA


PI 46+04.49	
X 2367393.038	
Y 168961.940	
PC 44+43.70	
PT 47+58.70	
Δ = 28°-21'-00"	
D = 9°-00'-00"	
T = 160.79	
L = 315.00	
R = 636.62	

SIGN NUMBER	SHEET NUMBER	SIGN OWNER(S)
21-1	4.8	CONDON JEWELERS
22-1	4.8	ORDE SIGNS
23-1	4.8	WHITECO METROCOM

PARCEL NUMBER	SHEET NUMBER	OWNER(S)	INTEREST REQUIRED	TOTAL ACRES	R/W ACRES REQUIRED			TOTAL ACRES REM.	T.L.E. ACRES TEMP.	P.L.E. ACRES TEMP.
					NEW	EXISTING	TOTAL			
19	4.8	DAVID L. & KATHLEEN KLEIN	ACCESS RIGHTS							
21	4.8	RICHARD L. ABENDROTH	FEE & ACCESS RIGHTS	39.00	24.72	0.22	24.94	14.06		
22	4.8	IGNE IMMEL BERG	FEE	102.70	5.96	0	5.96	96.74		
23	4.8	FLOYD & PATRICIA ABENDROTH RICHARD ABENDROTH	FEE	7.98	0.62	0	0.62	7.36		
65	4.6 & 4.7 & 4.8	WISCONSIN ELECTRIC POWER CO. (TRANSMISSION 42)	RELEASE OF RIGHTS							

REVISION DATE 9-5-95 1-18-96 6-18-97 N.C. 9-3-99 N.C.	ROUTE COUNTY DATE STH 76 OUTAGAMIE 11-4-94 SCALE, FT. GRID FACTOR  .99994	R/W PROJECT NUMBER 1146-07-21 FEDERAL PROJECT NUMBER 	SHEET NUMBER 4.8
---	--	--	----------------------------

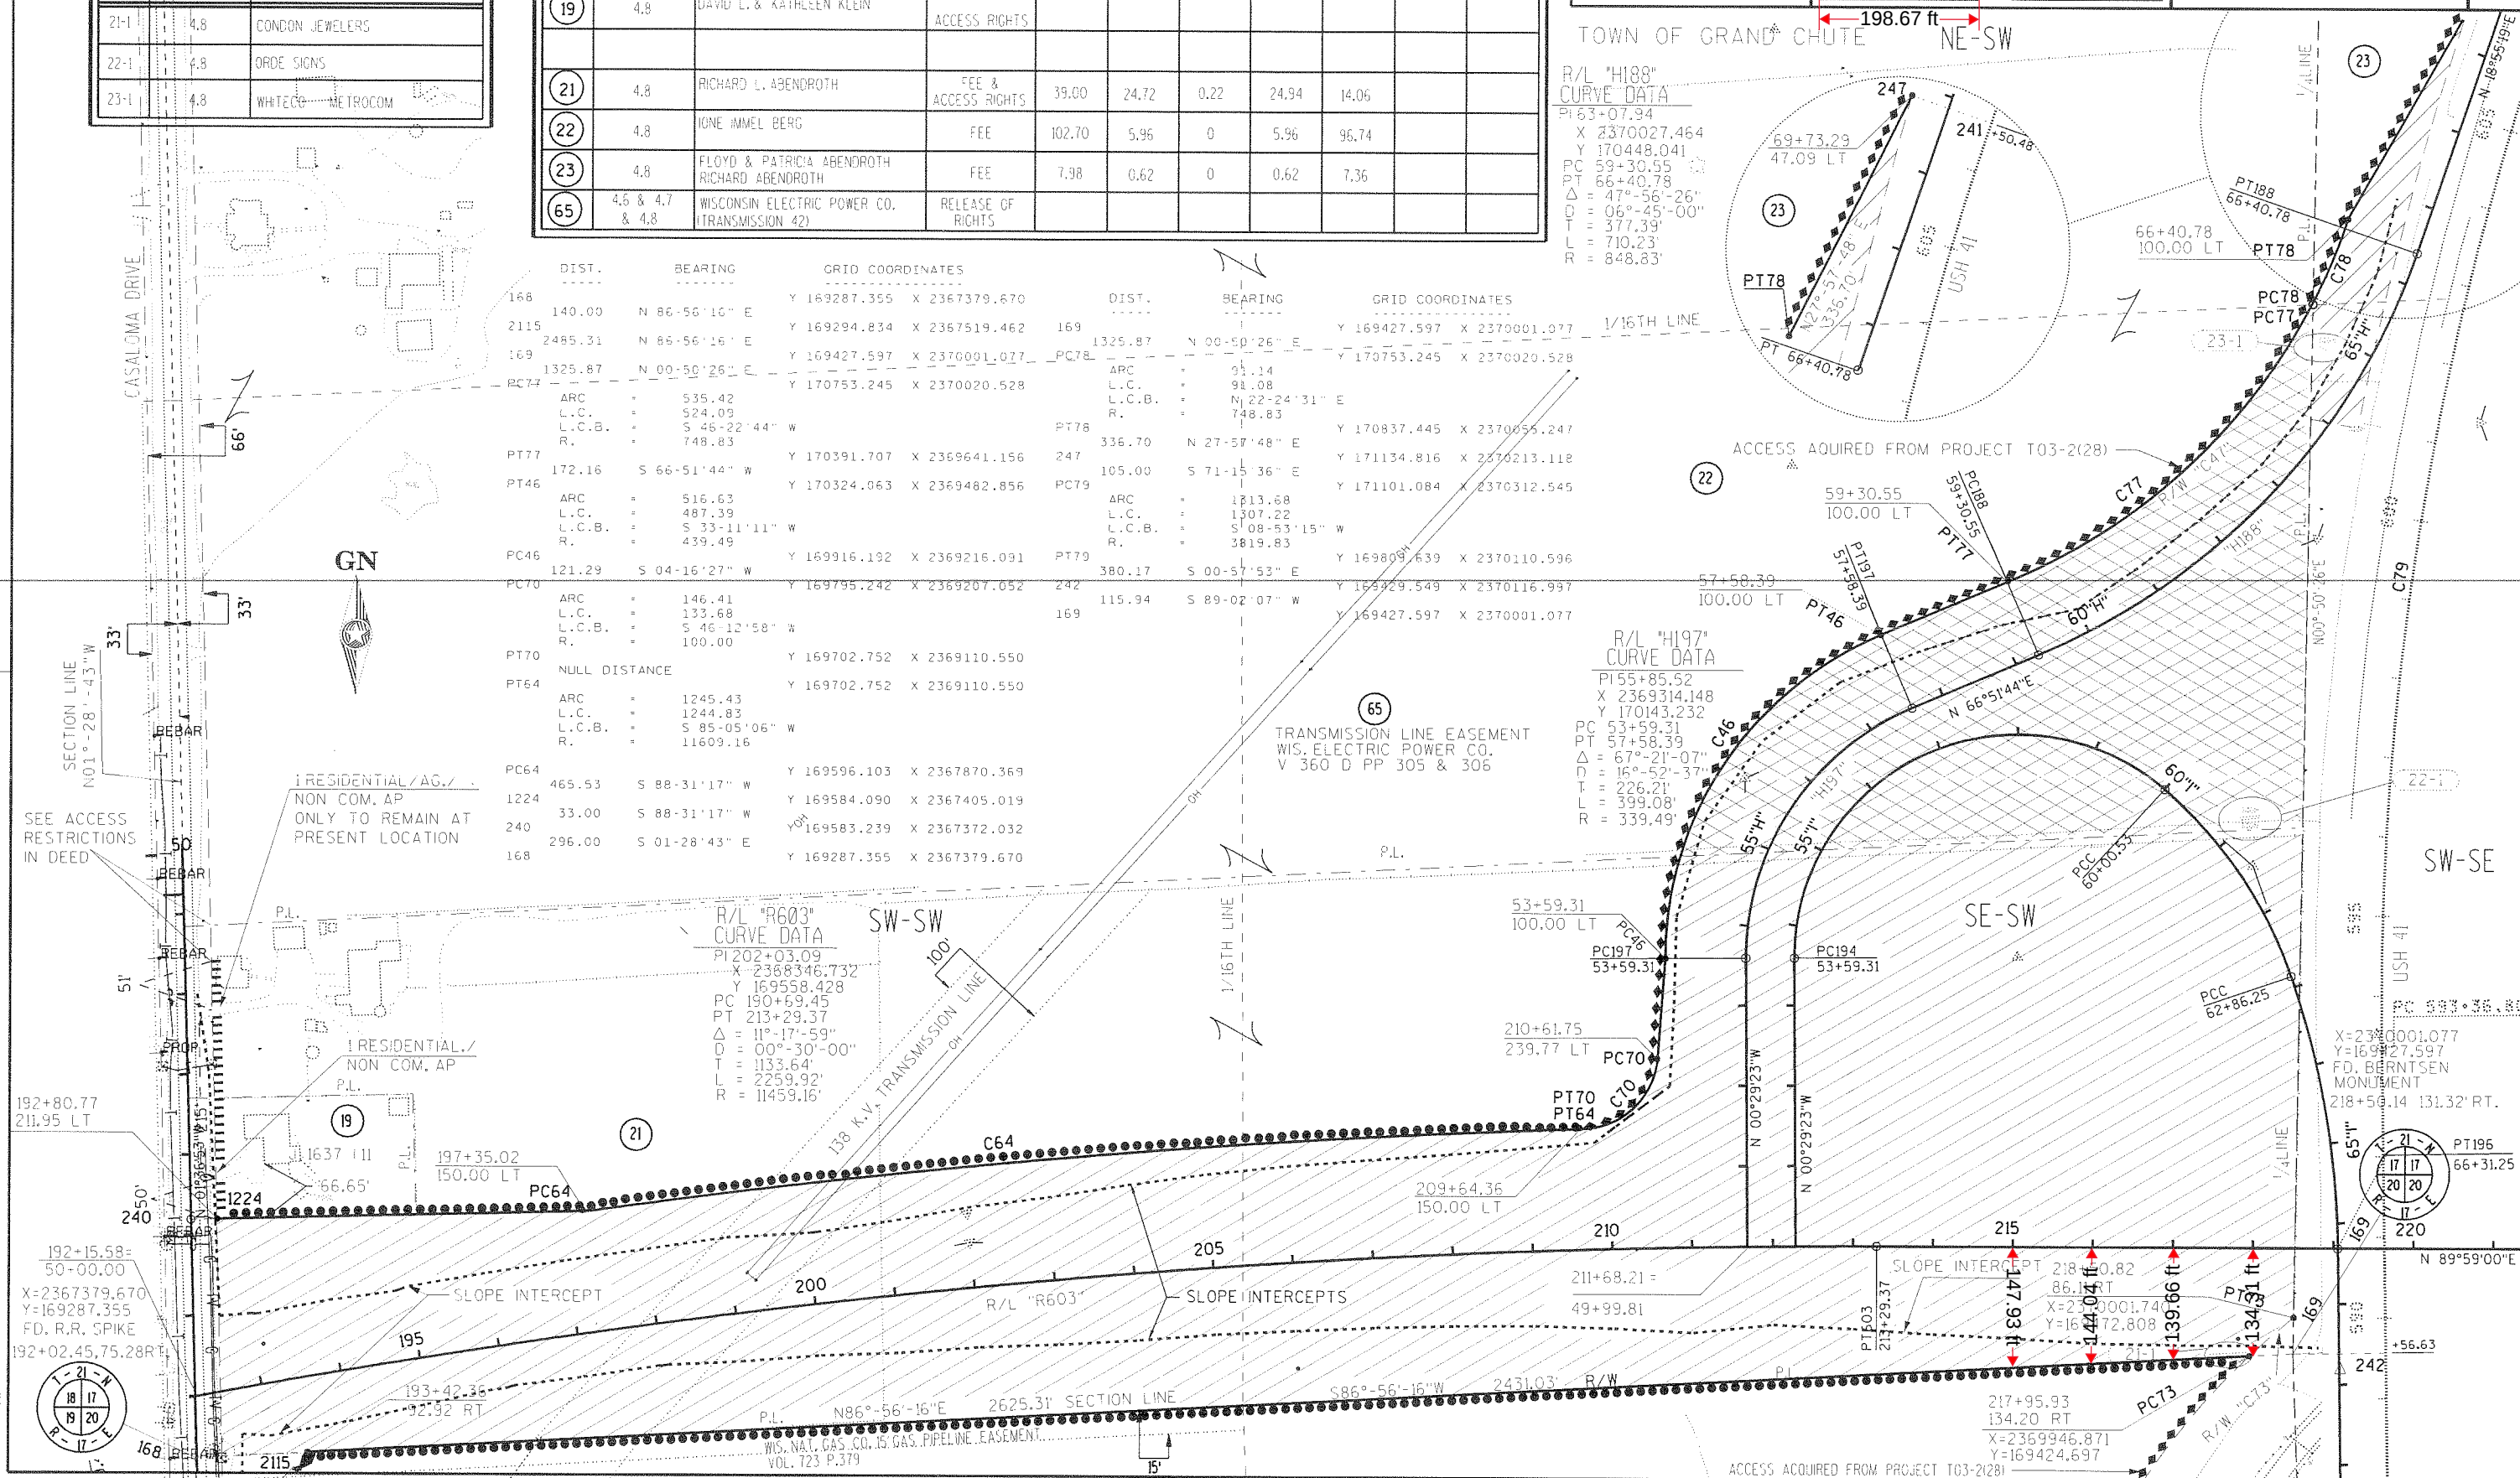

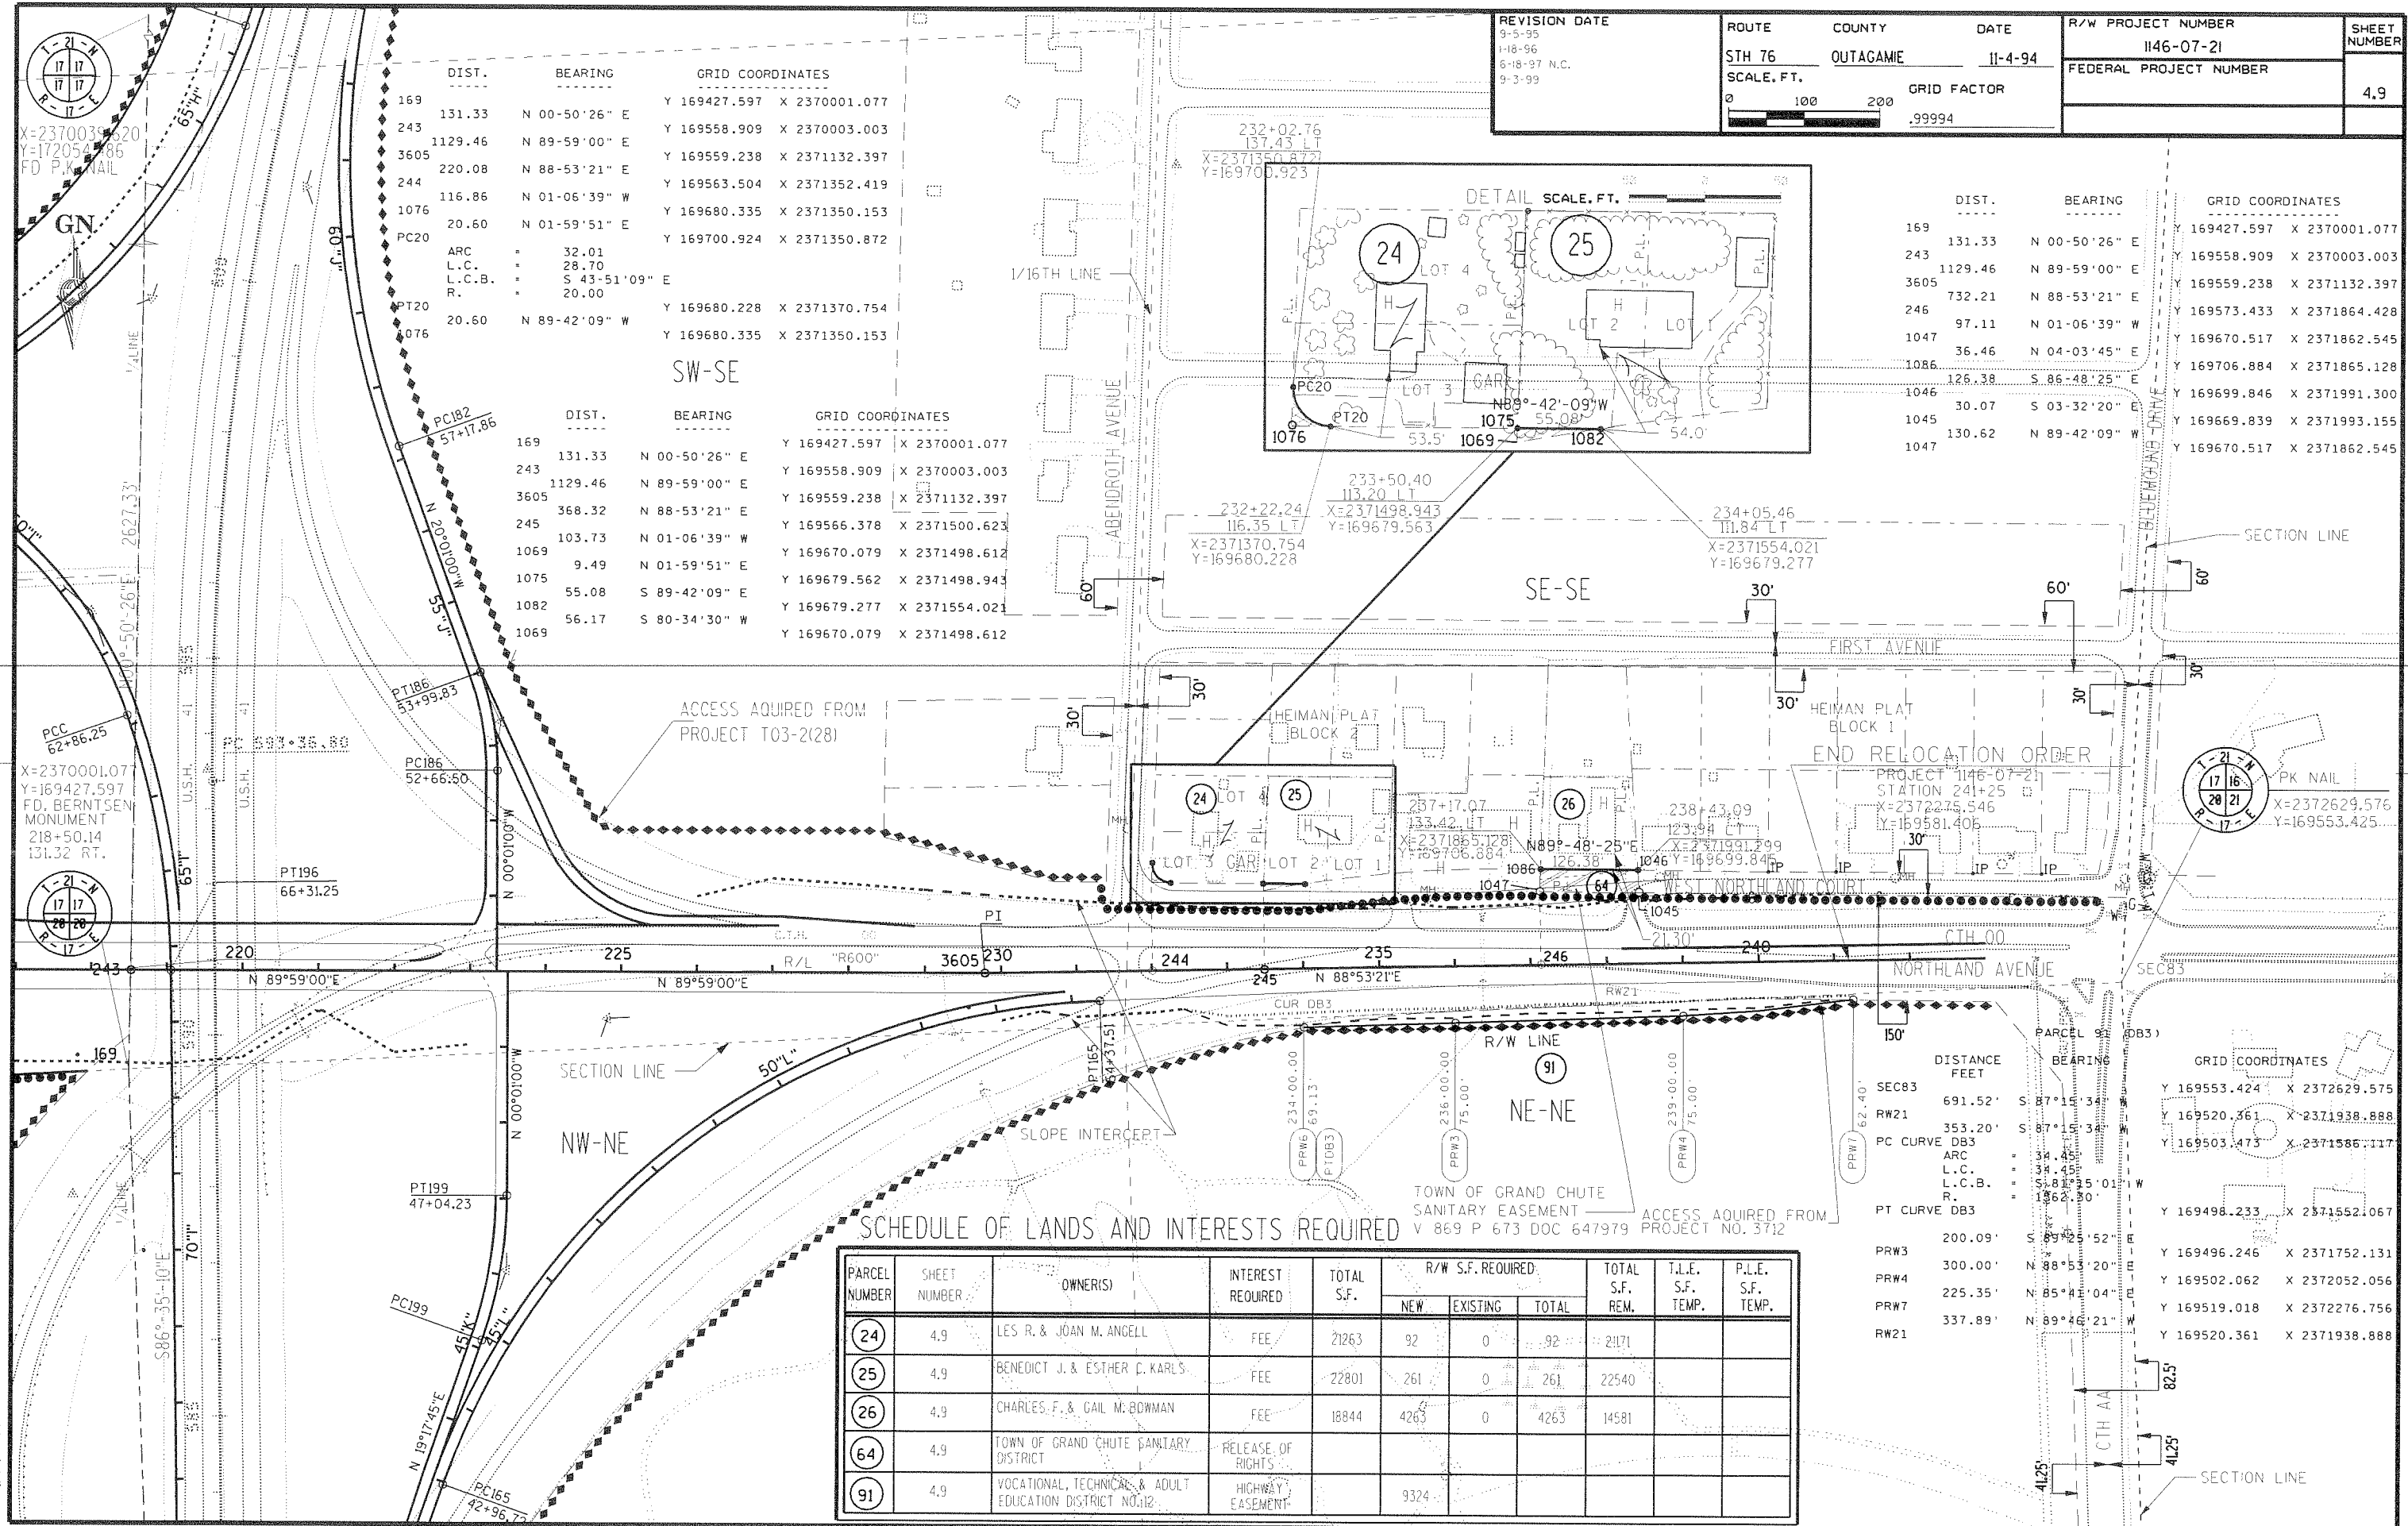

REVISION DATE	ROUTE	COUNTY	DATE	R/W PROJECT NUMBER	SHEET NUMBER
9-5-95 1-18-96 6-18-97 N.C. 9-3-99	STH 76	OUTAGAMIE	11-4-94	1146-07-21	4.9
SCALE, FT.	GRID FACTOR		FEDERAL PROJECT NUMBER		
0 100 200	.99994				

DIST.	BEARING	GRID COORDINATES
169	131.33 N 00-50'26" E	Y 169427.597 X 2370001.077
243	1129.46 N 89-59'00" E	Y 169558.909 X 2370003.003
3605	220.08 N 88-53'21" E	Y 169559.238 X 2371132.397
244	116.86 N 01-06'39" W	Y 169563.504 X 2371352.419
1076	20.60 N 01-59'51" E	Y 169680.335 X 2371350.153
PC20	ARC = 32.01 L.C. = 28.70 L.C.B. = S 43-51'09" E R. = 20.00	Y 169700.924 X 2371350.872
PT20	20.60 N 89-42'09" W	Y 169680.228 X 2371370.754
1076		Y 169680.335 X 2371350.153

DIST.	BEARING	GRID COORDINATES
169	131.33 N 00-50'26" E	Y 169427.597 X 2370001.077
243	1129.46 N 89-59'00" E	Y 169558.909 X 2370003.003
3605	220.08 N 88-53'21" E	Y 169559.238 X 2371132.397
245	368.32 N 01-06'39" W	Y 169566.378 X 2371500.623
1069	103.73 N 01-06'39" W	Y 169670.079 X 2371498.612
1075	9.49 N 01-59'51" E	Y 169679.562 X 2371498.943
1082	55.08 S 89-42'09" E	Y 169679.277 X 2371554.021
1069	56.17 S 80-34'30" W	Y 169670.079 X 2371498.612

DISTANCE FEET	BEARING	GRID COORDINATES
SEC83	691.52' S 87°15'34" W	Y 169553.424 X 2372629.575
RW21	353.20' S 87°15'34" W	Y 169520.361 X 2371938.888
PC CURVE DB3	ARC = 34.45 L.C. = 34.45 L.C.B. = S 87°25'01" W R. = 1362.90'	Y 169503.473 X 2371586.117
PT CURVE DB3		Y 169498.233 X 2371552.1067
PRW3	200.09' S 89°25'52" E	Y 169496.246 X 2371752.131
PRW4	300.00' N 88°53'20" E	Y 169502.062 X 2372052.056
PRW7	225.35' N 85°41'04" E	Y 169519.018 X 2372276.756
RW21	337.89' N 89°46'21" W	Y 169520.361 X 2371938.888

SCHEDULE OF LANDS AND INTERESTS REQUIRED

PARCEL NUMBER	SHEET NUMBER	OWNER(S)	INTEREST REQUIRED	TOTAL S.F.	R/W S.F. REQUIRED			TOTAL S.F. REM.	T.L.E. S.F. TEMP.	P.L.E. S.F. TEMP.
					NEW	EXISTING	TOTAL			
24	4.9	LES R. & JOAN M. ANGELL	FEE	21263	92	0	92	21171		
25	4.9	BENEDICT J. & ESTHER C. KARLS	FEE	22801	261	0	261	22540		
26	4.9	CHARLES F. & GAIL M. BOWMAN	FEE	18844	4263	0	4263	14581		
64	4.9	TOWN OF GRAND CHUTE SANITARY DISTRICT	RELEASE OF RIGHTS							
91	4.9	VOCATIONAL, TECHNICAL & ADULT EDUCATION DISTRICT NO.112	HIGHWAY EASEMENT		9324					