




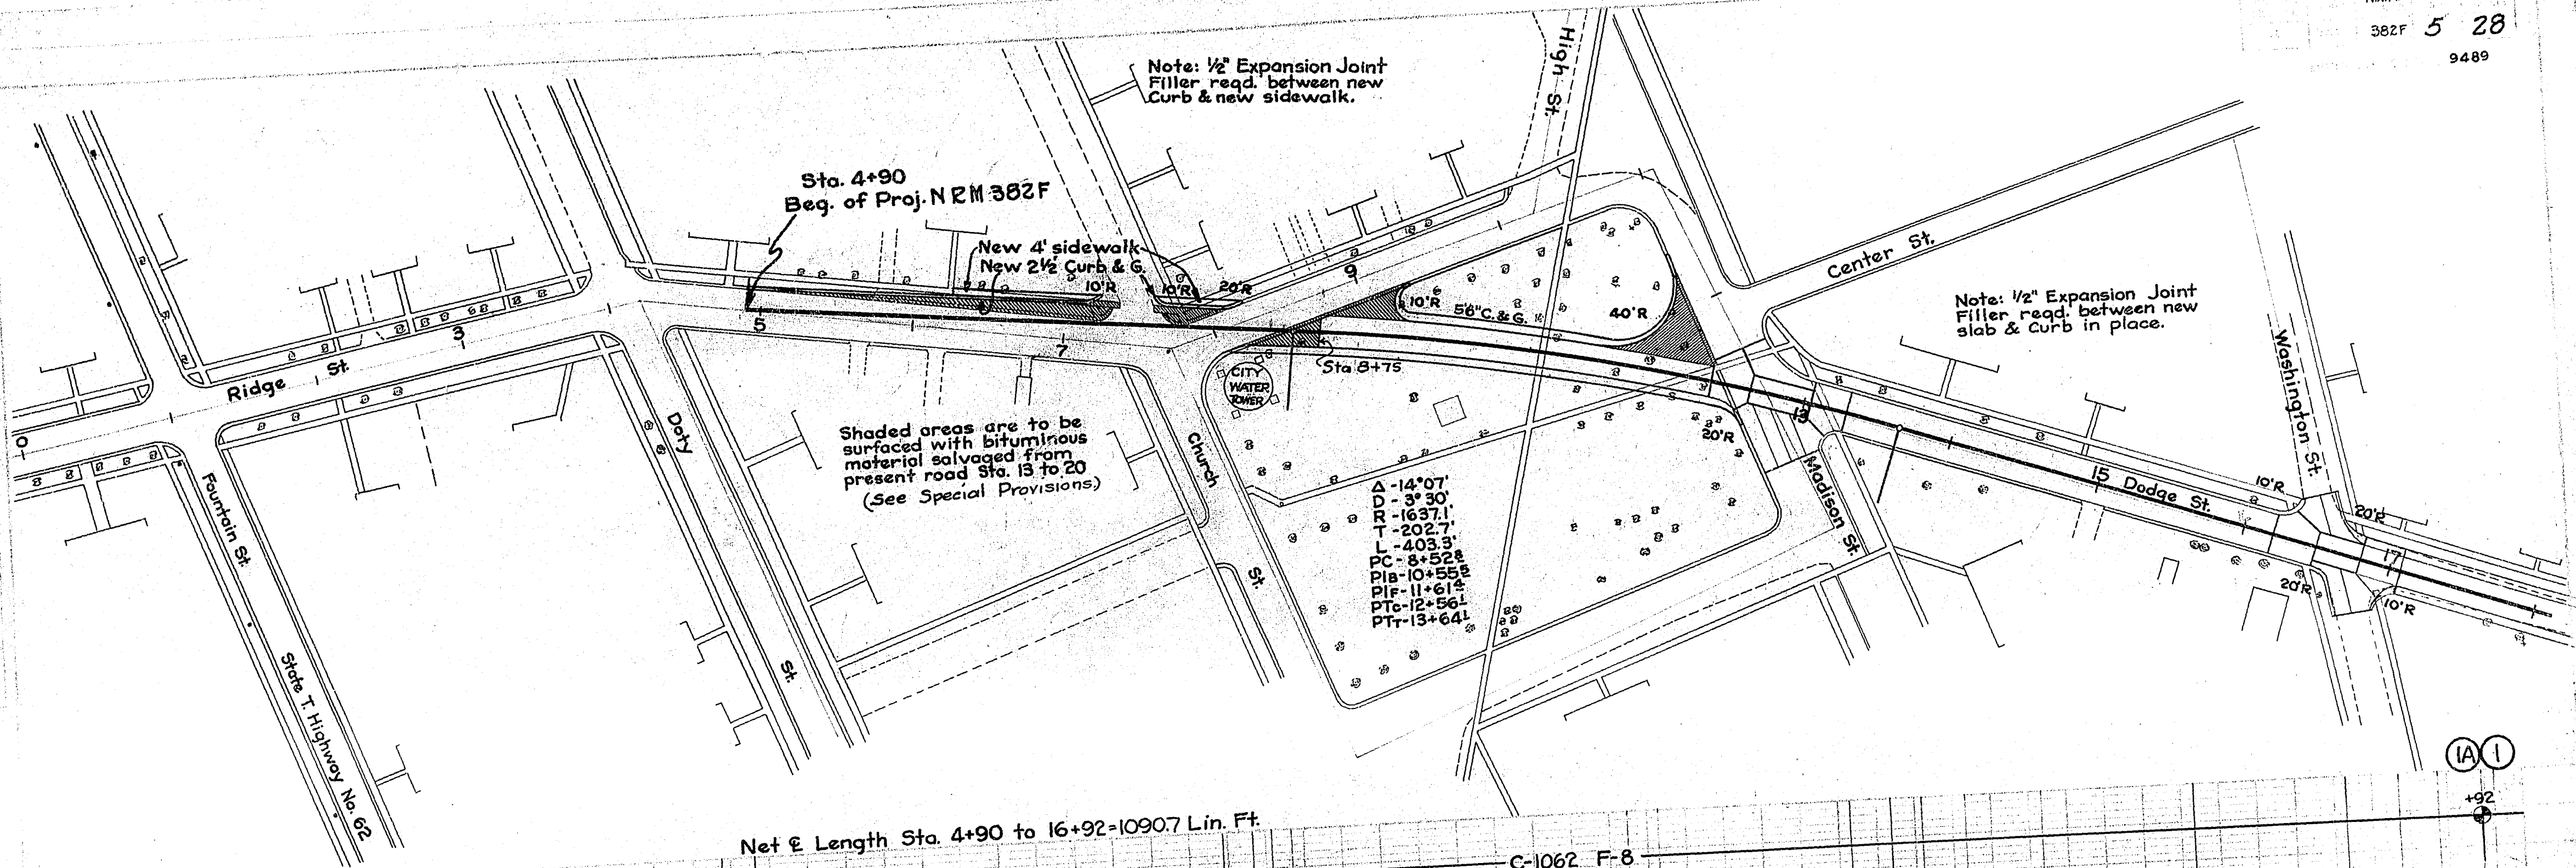


Net & Length Sta. 4+90 to 16+92=1090.7 Lin. Ft.

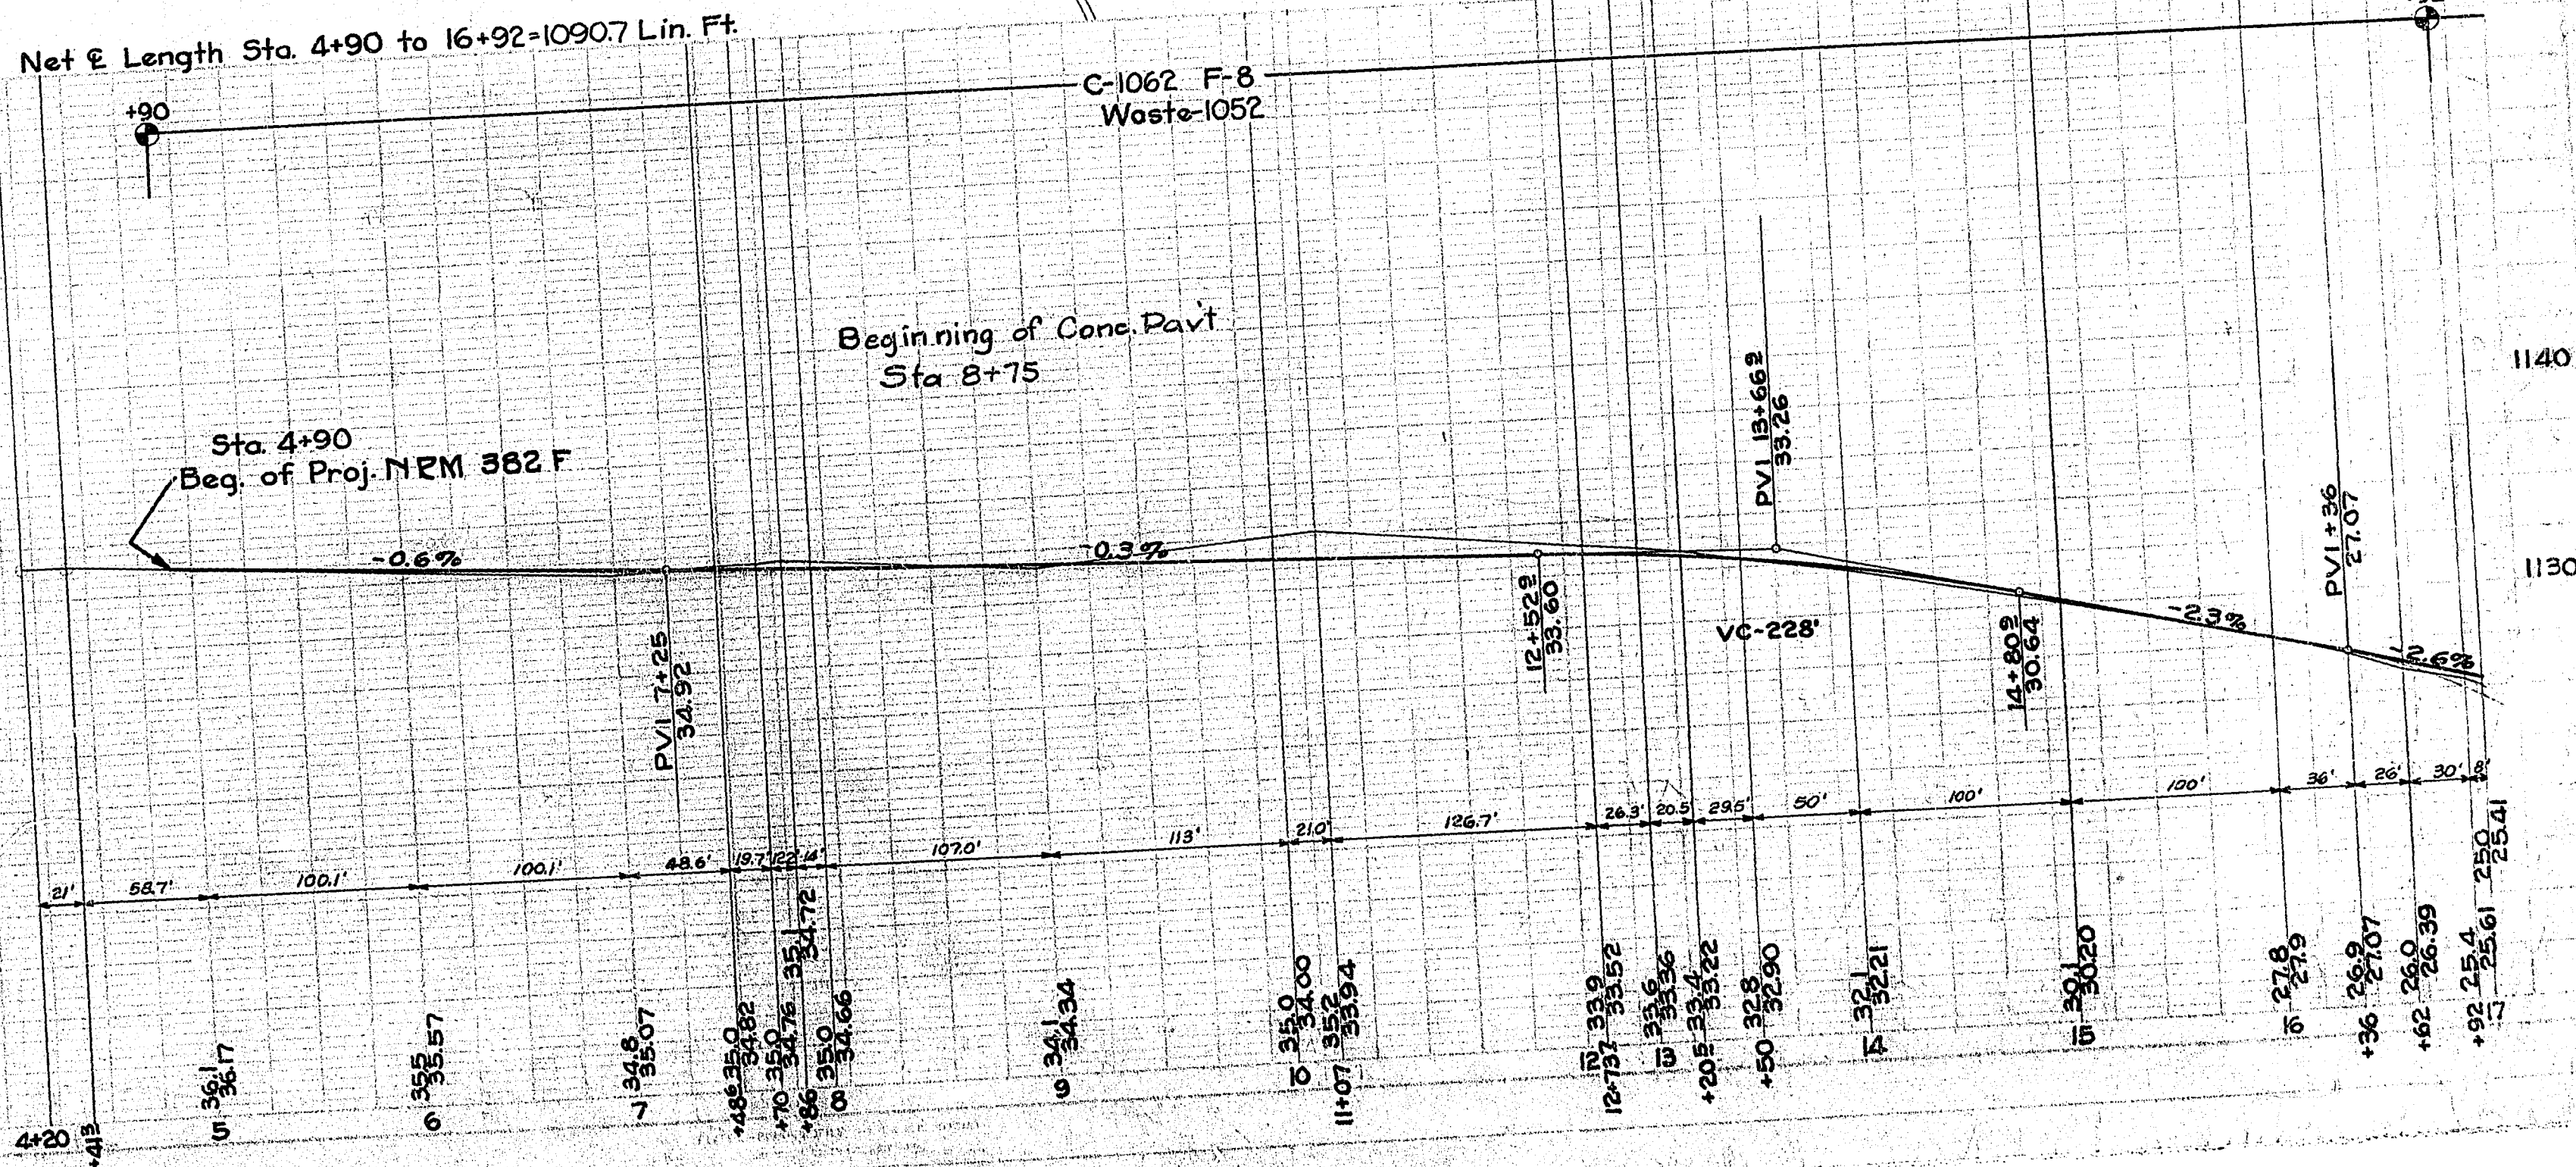


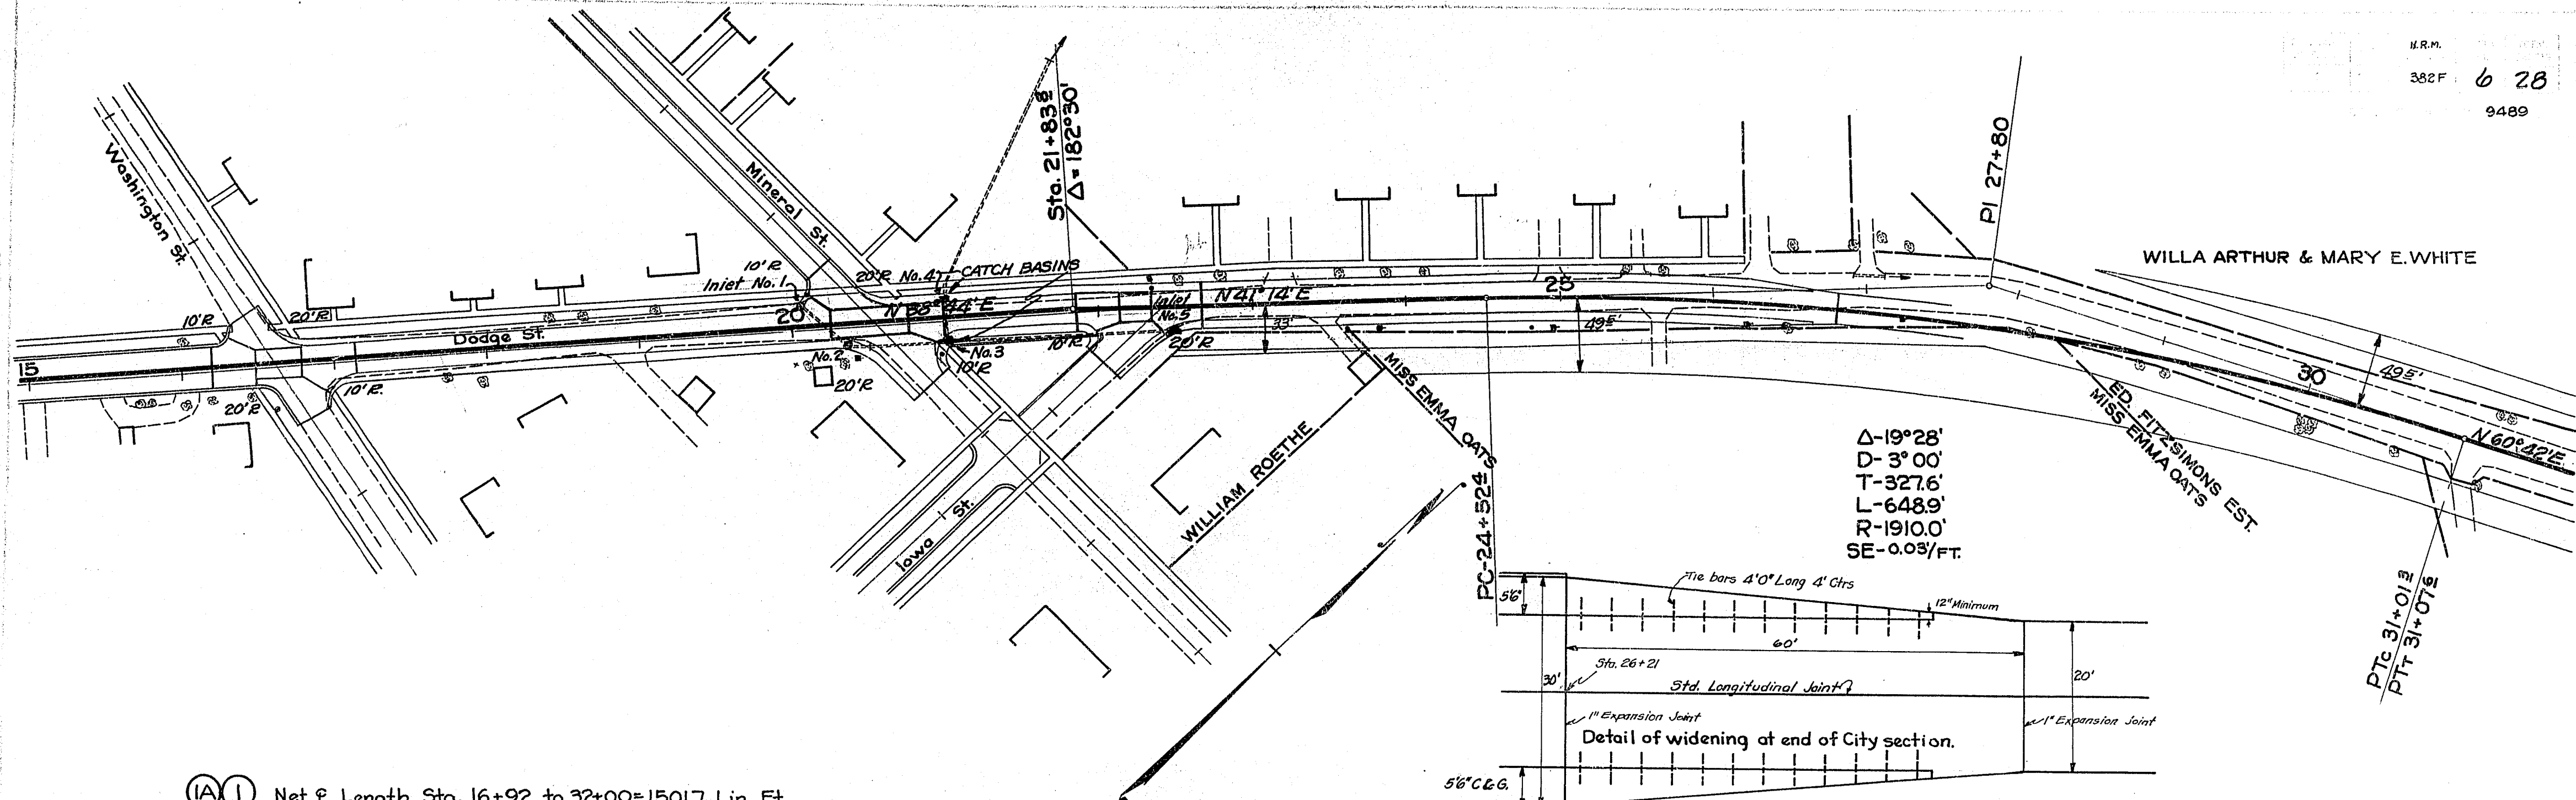

(A) (1) Net $\pm$ Length Sta. 16+92 to 32+00 = 1501.7 Lin. Ft.

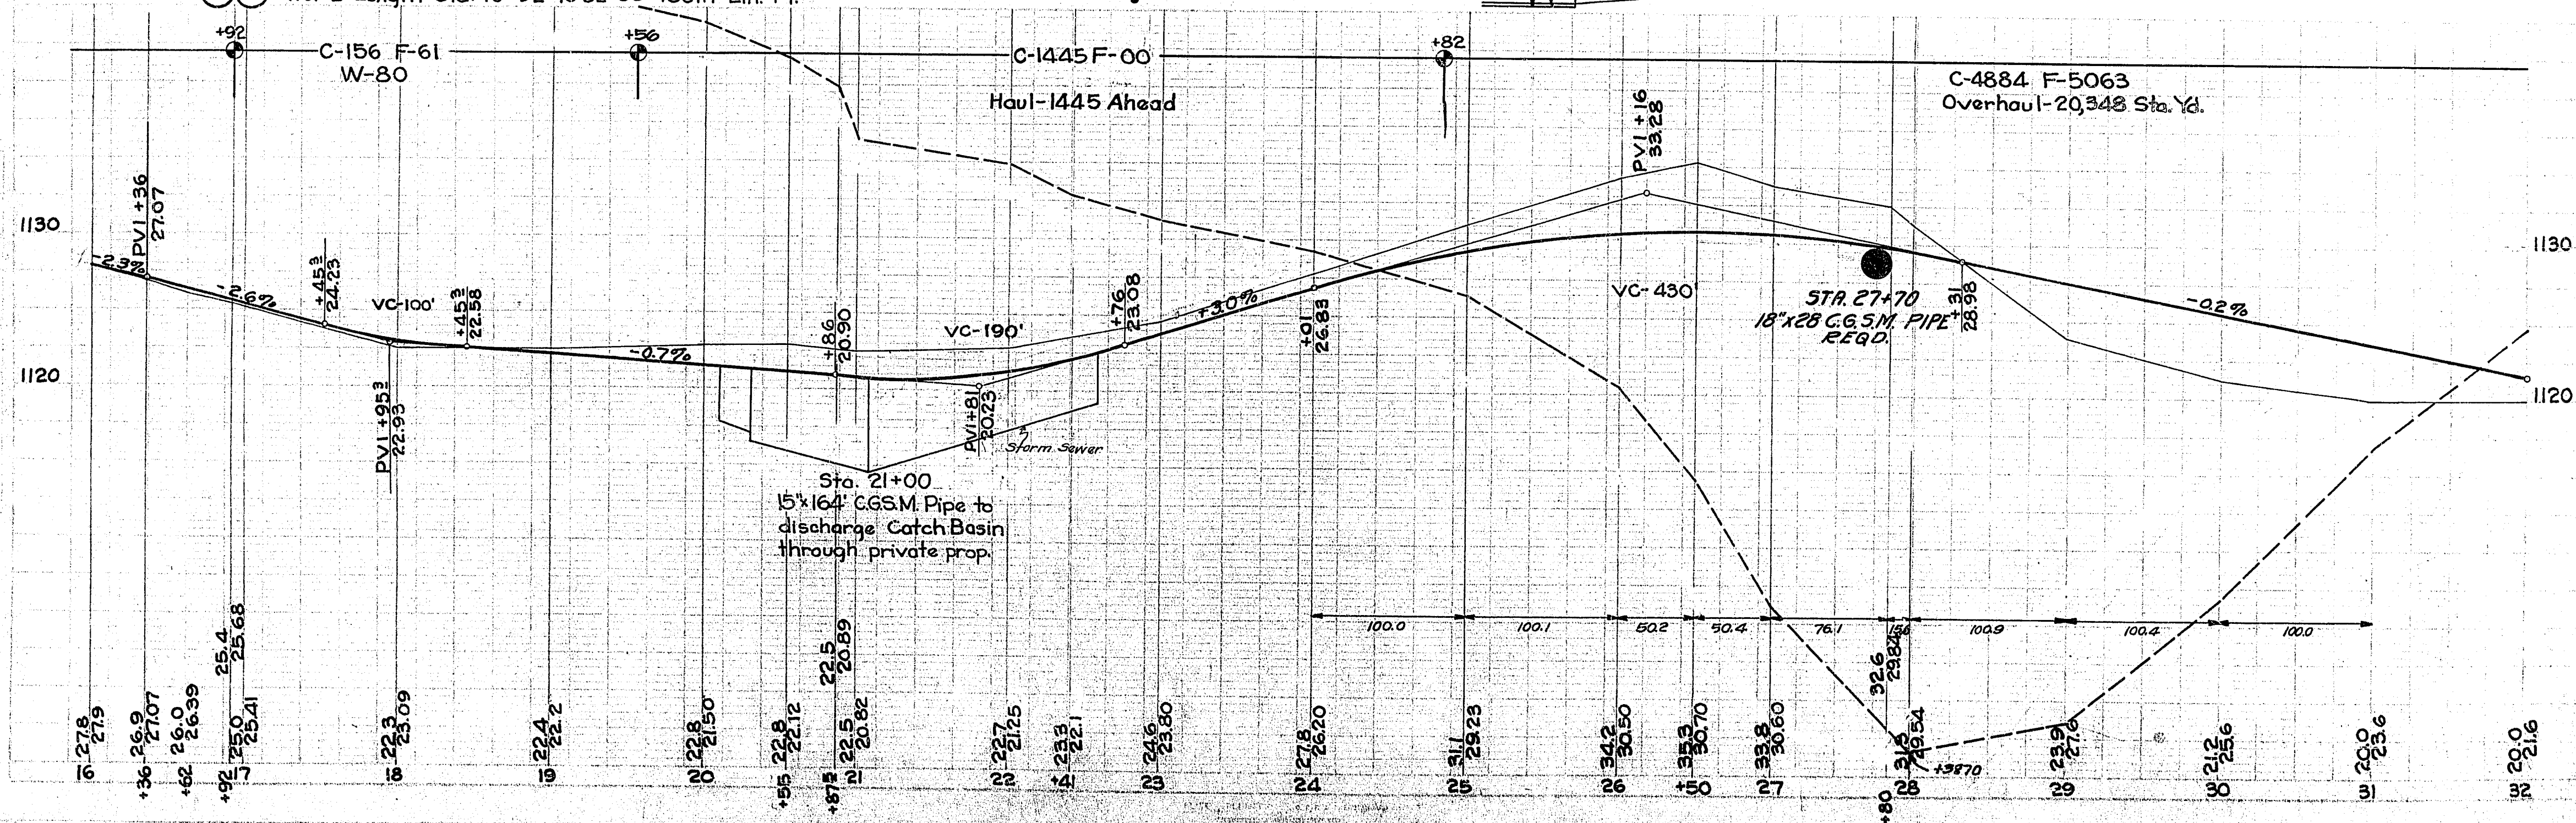

N.R.M
382F 7 28
9489

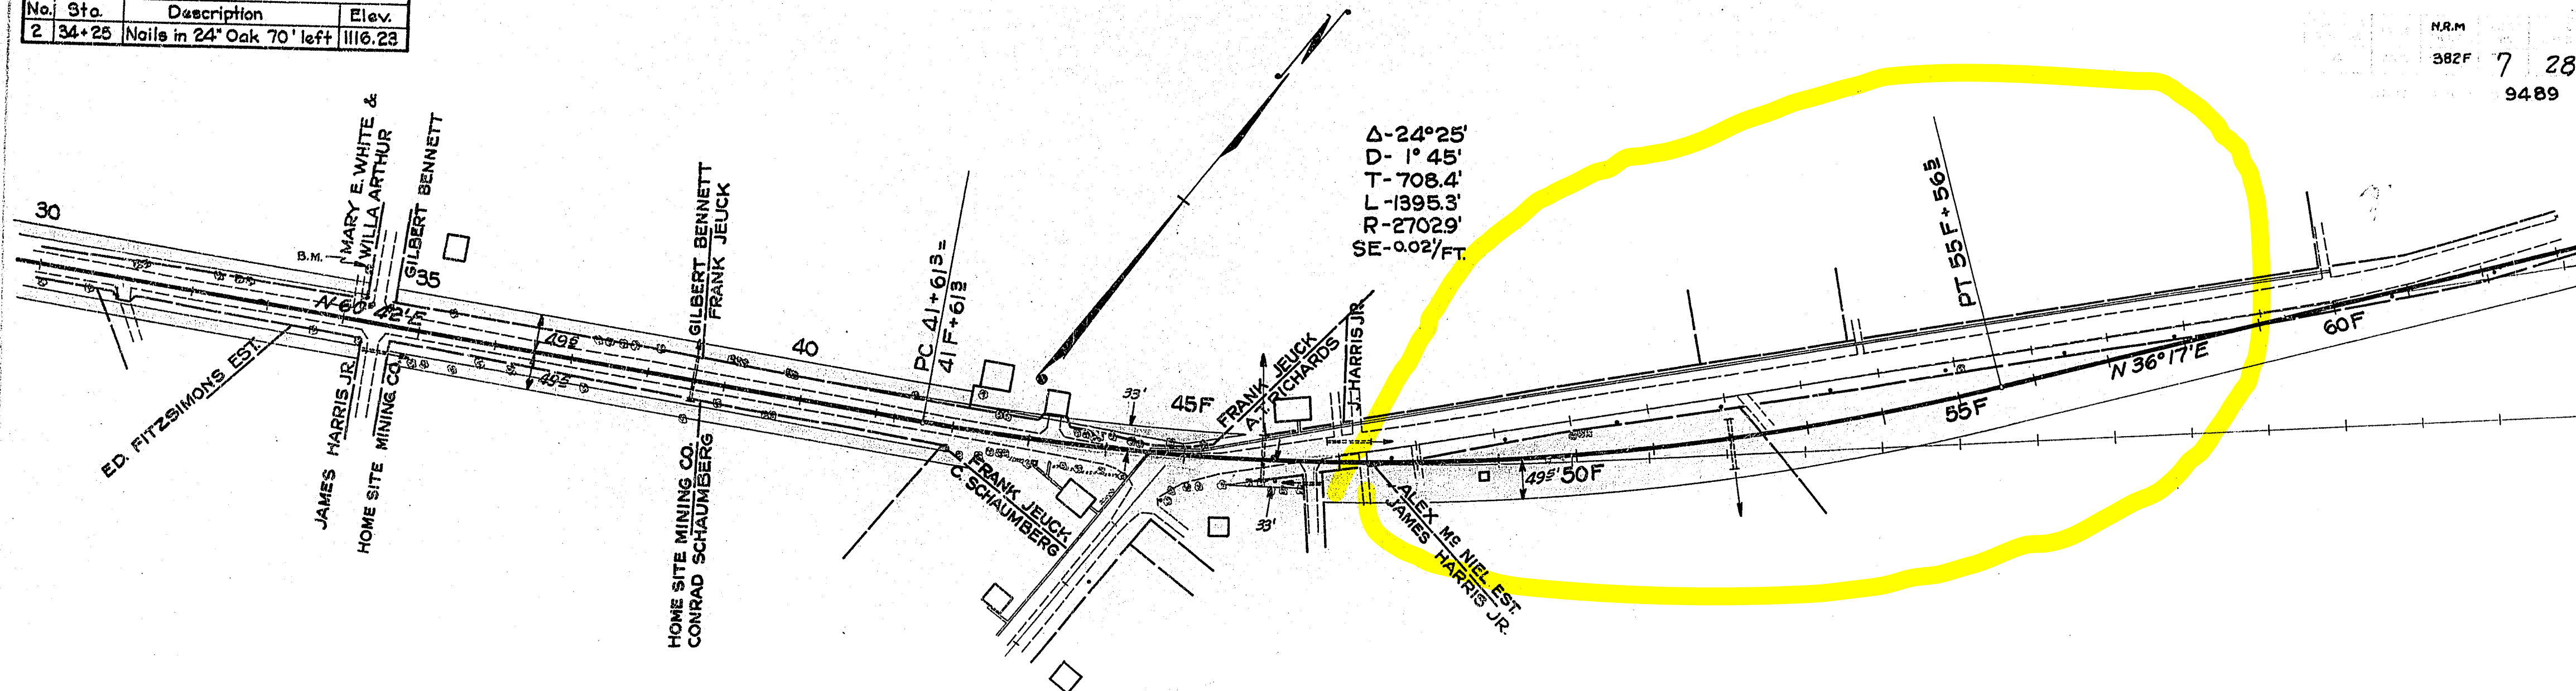

Net @ 32+00 to 64 F+50=3250.0 Lin. Ft.

