


Matchline Plate 1

Matchline Plate 3

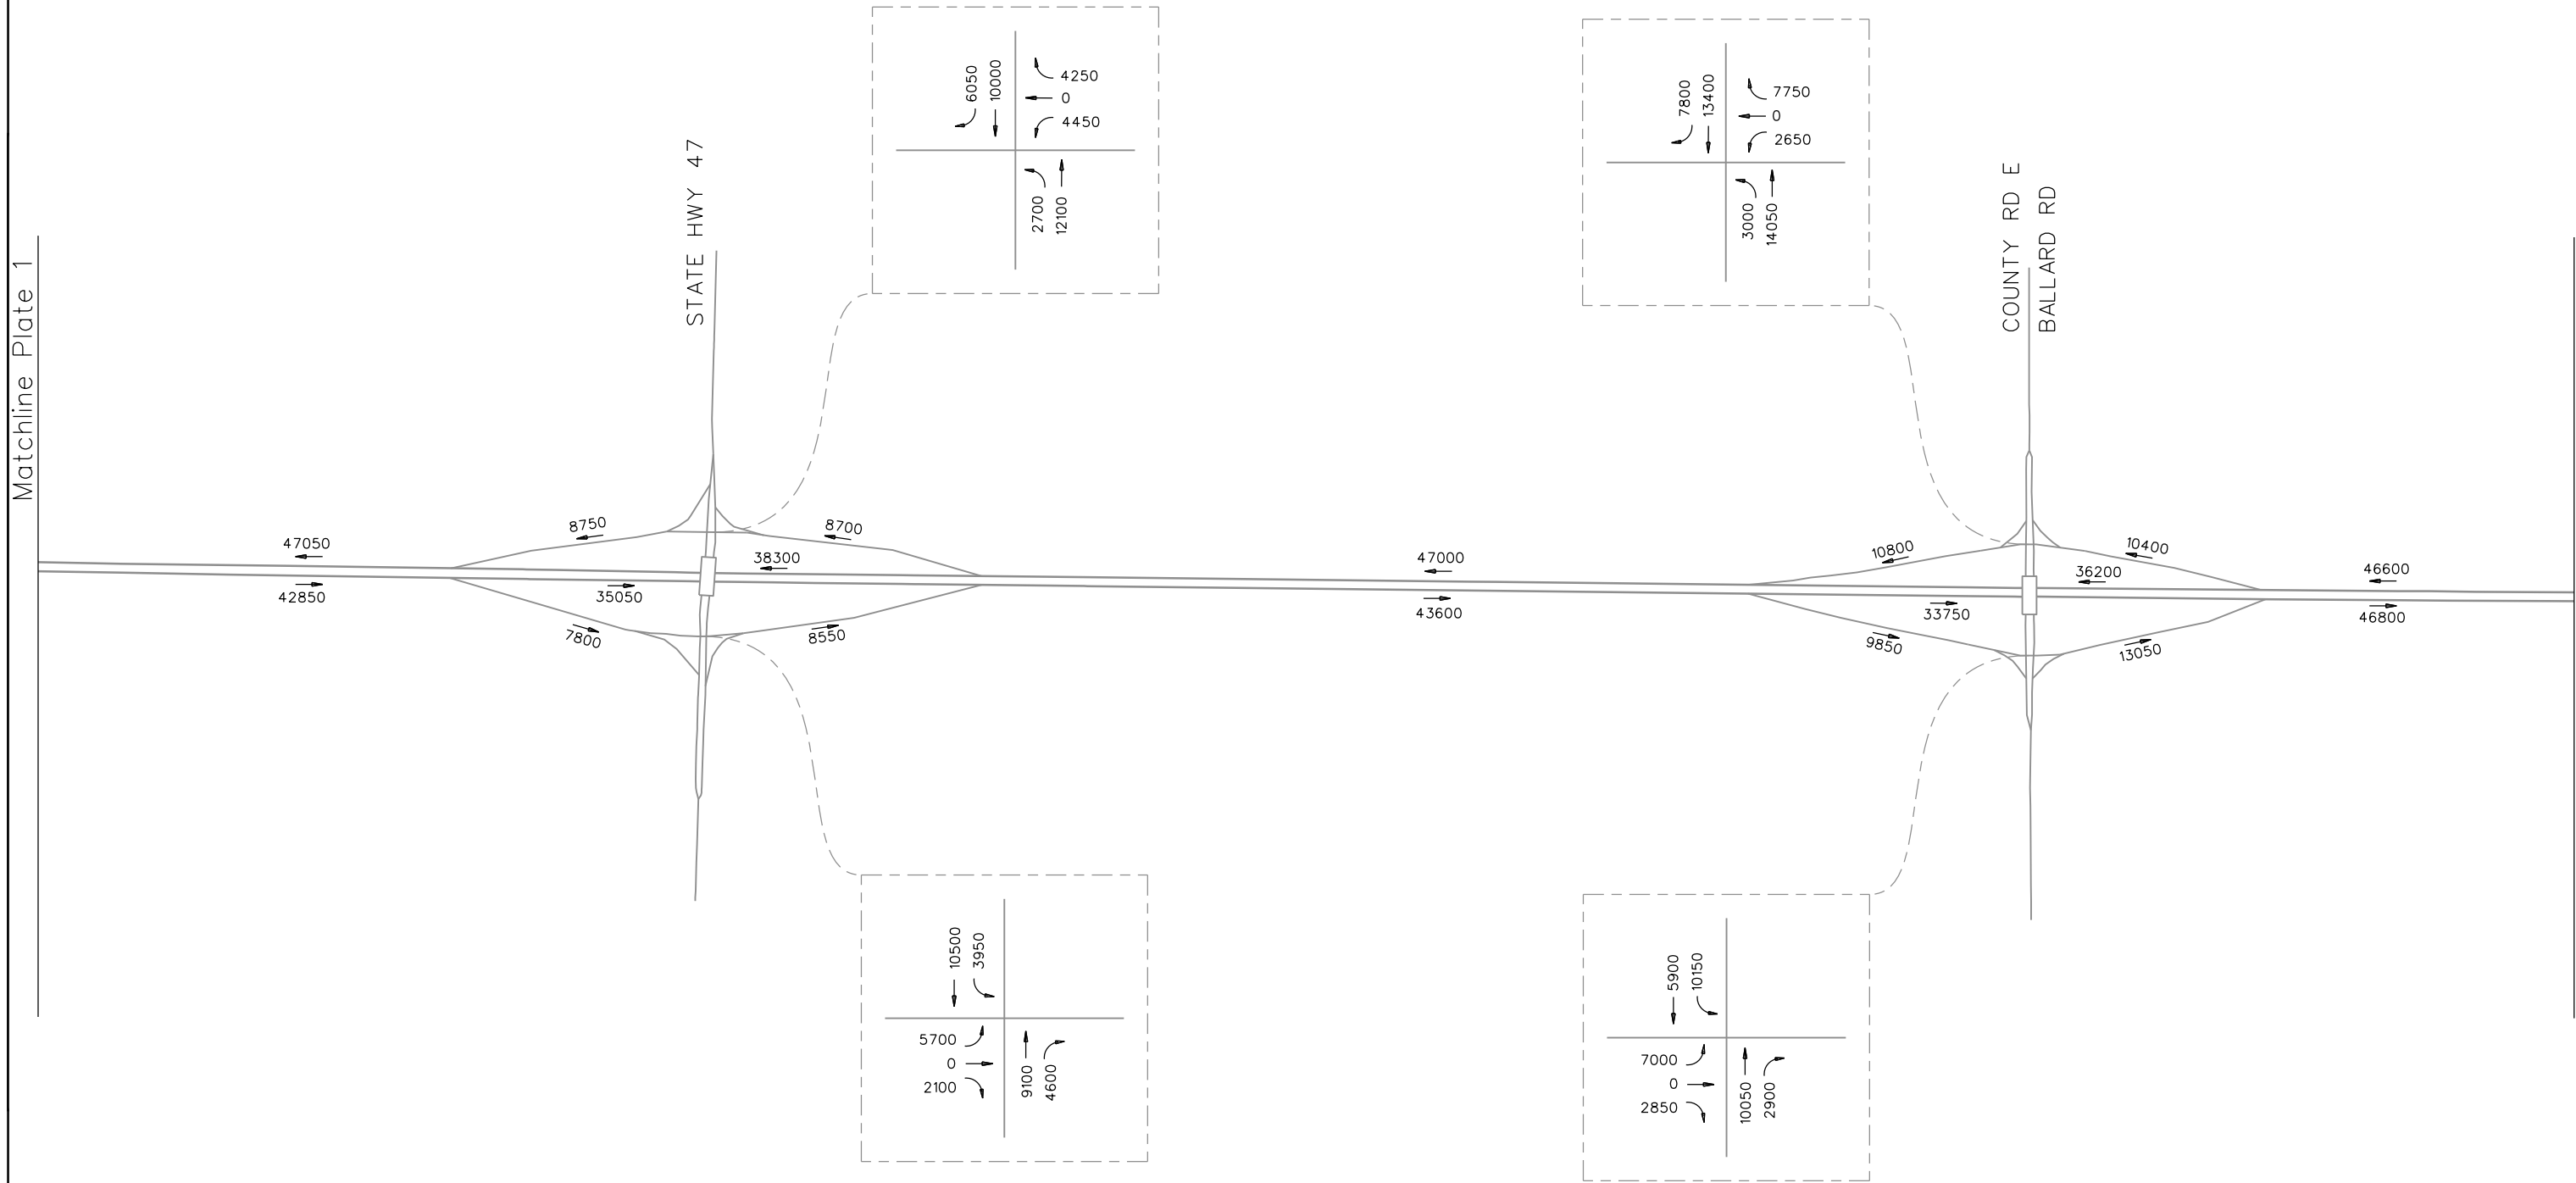

LEGEND	
	TRAFFIC FLOW DIRECTION
AADT	DAILY TRAFFIC VOLUMES

I-41 PROJECT	
BALANCED TURNING MOVEMENT VOLUMES	
2048 NO BUILD TRAFFIC VOLUMES (INCLUDES SOUTHERN BRIDGE AND ARTERIAL)	
PLATE 2 OF 5	
MAY 2019	NOT TO SCALE
HNTB	





Matchline Plate 2

Matchline Plate 4

STATE HWY 441

COUNTY RD N
FREEDOM RD

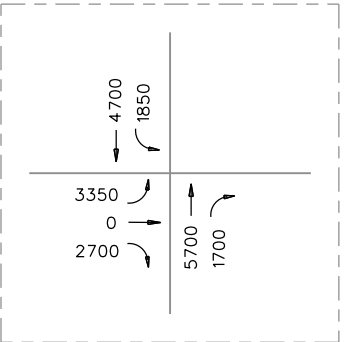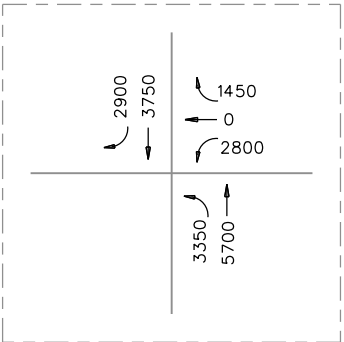

46600
46800

18750
27850

16400

10600

30400

8400

38450
38800

6250

32750

6050

4250

32200

3550

36450

36300

LEGEND



TRAFFIC FLOW DIRECTION

AADT

DAILY
TRAFFIC VOLUMES

I-41 PROJECT

BALANCED TURNING MOVEMENT VOLUMES


2048 NO BUILD TRAFFIC VOLUMES
(INCLUDES SOUTHERN BRIDGE AND ARTERIAL)


PLATE 3 OF 5

MAY 2019

NOT TO SCALE

HNTB

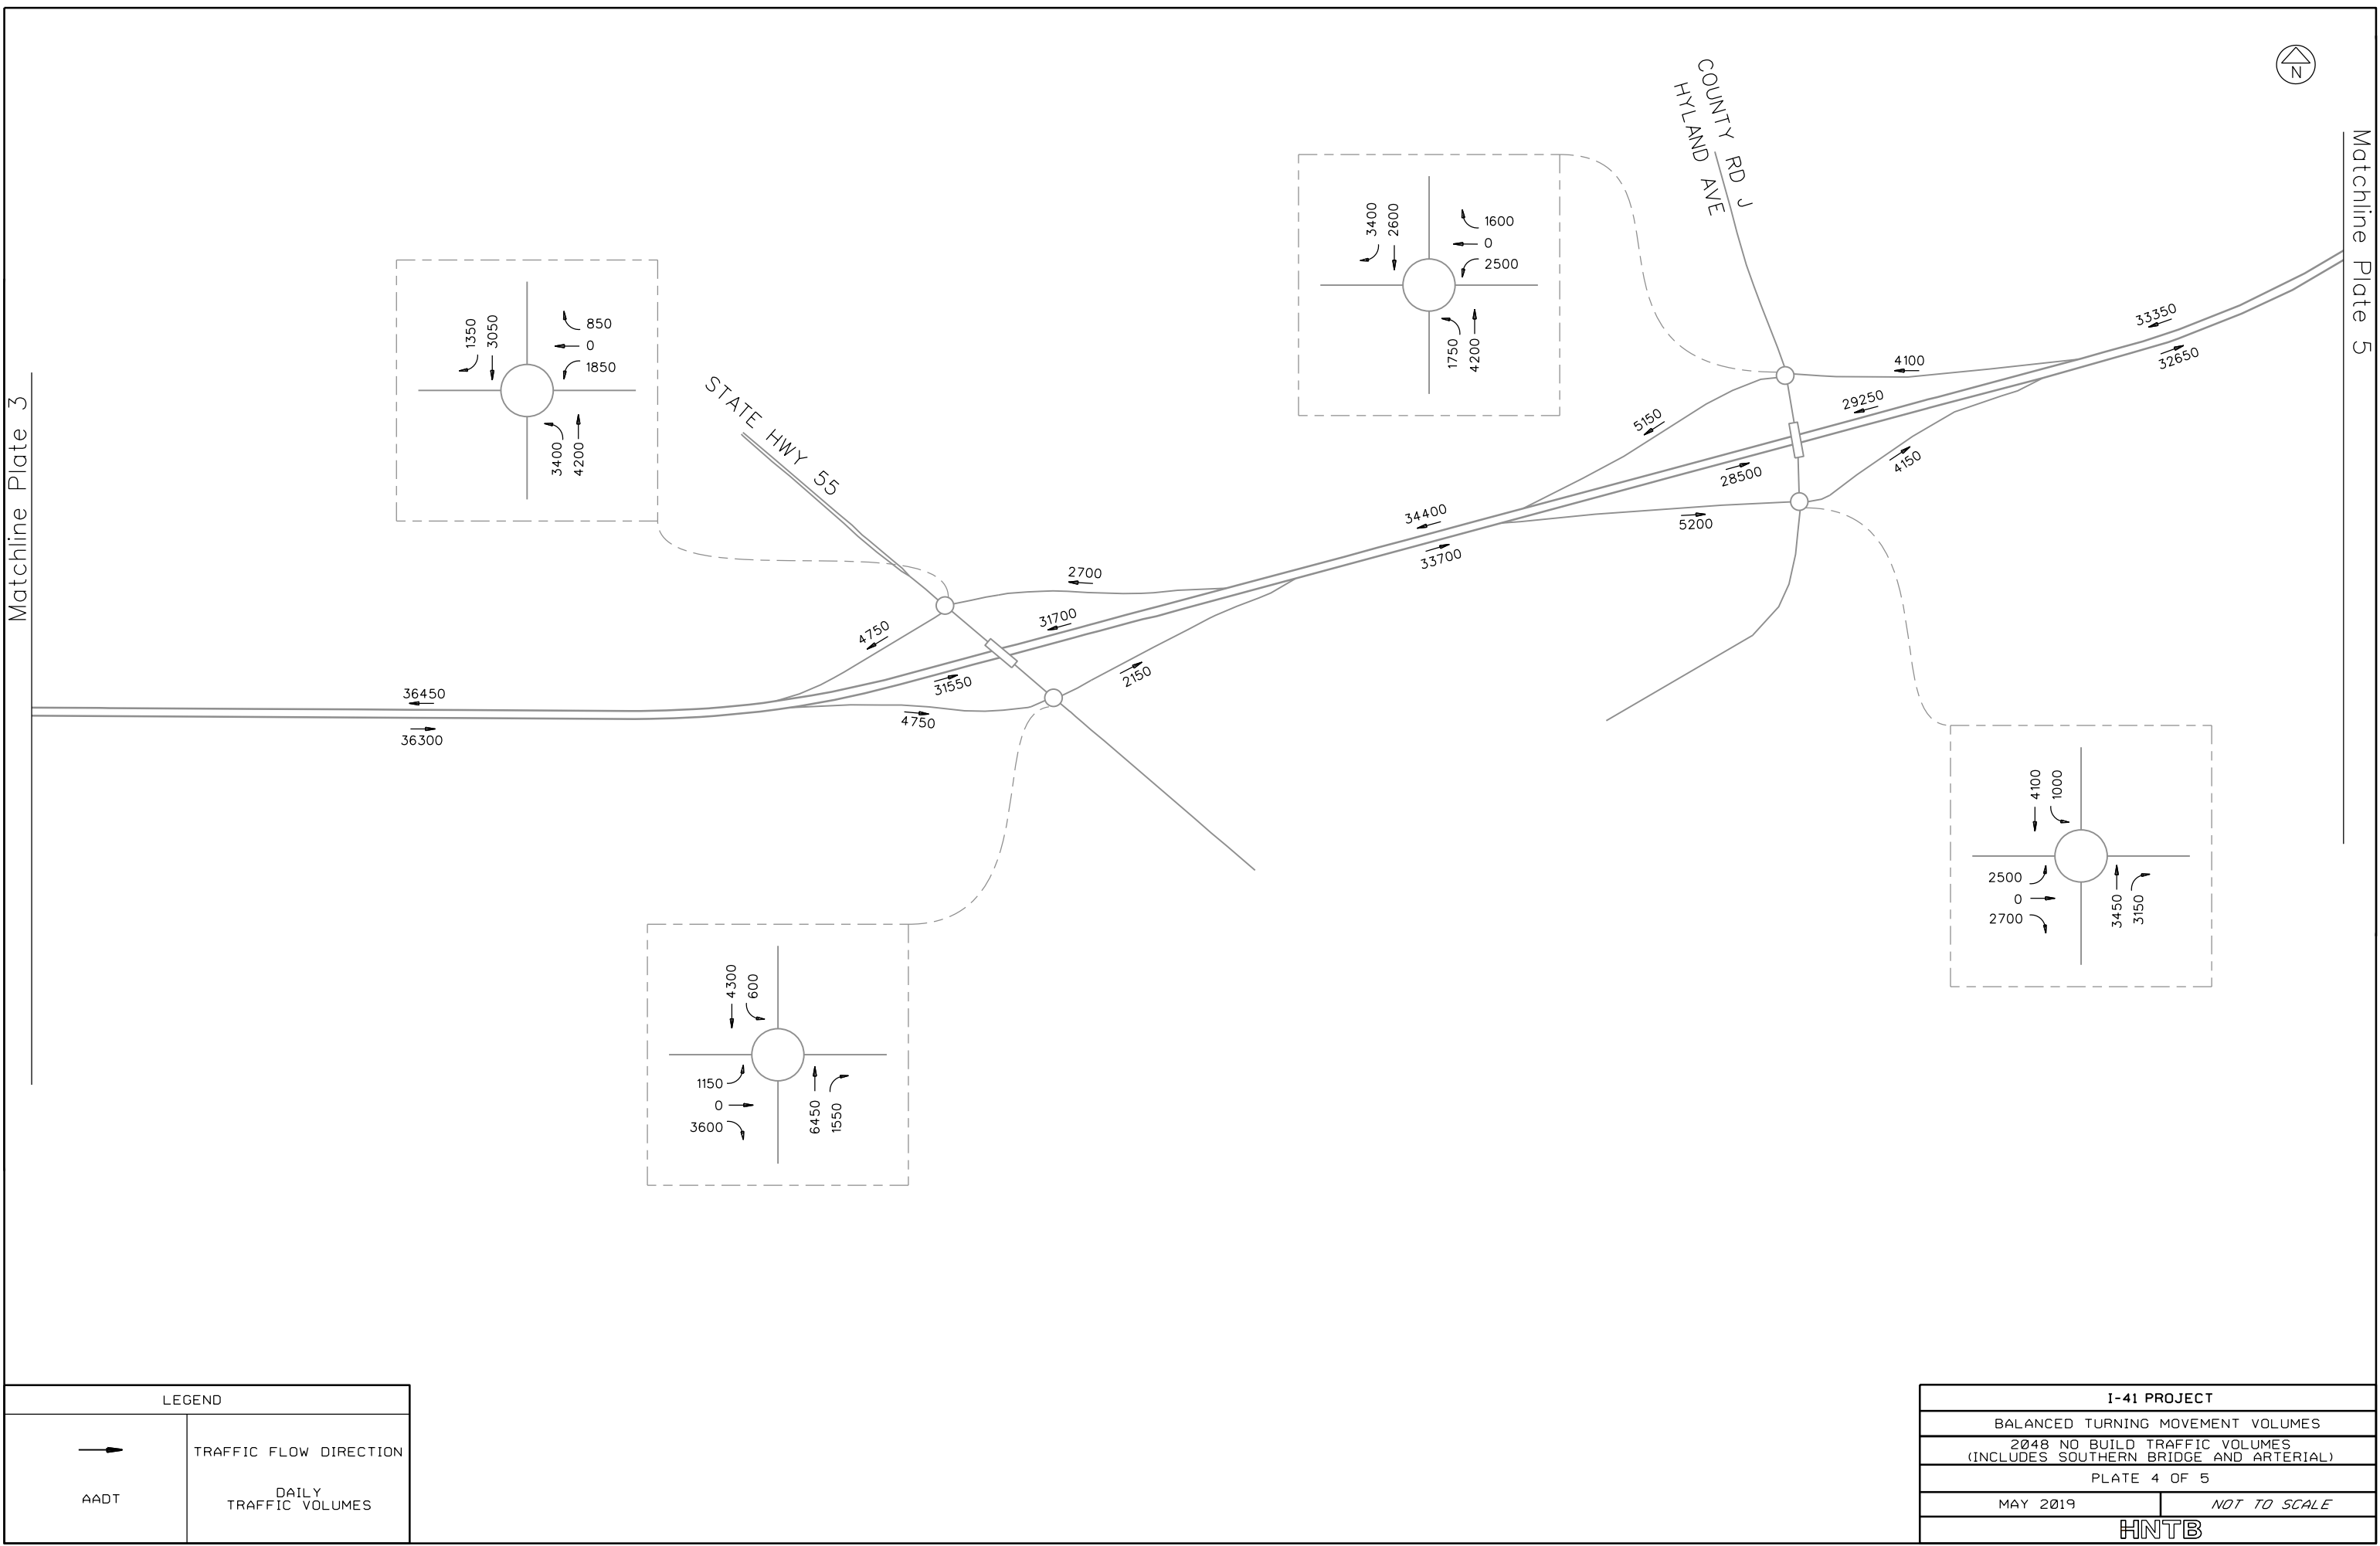

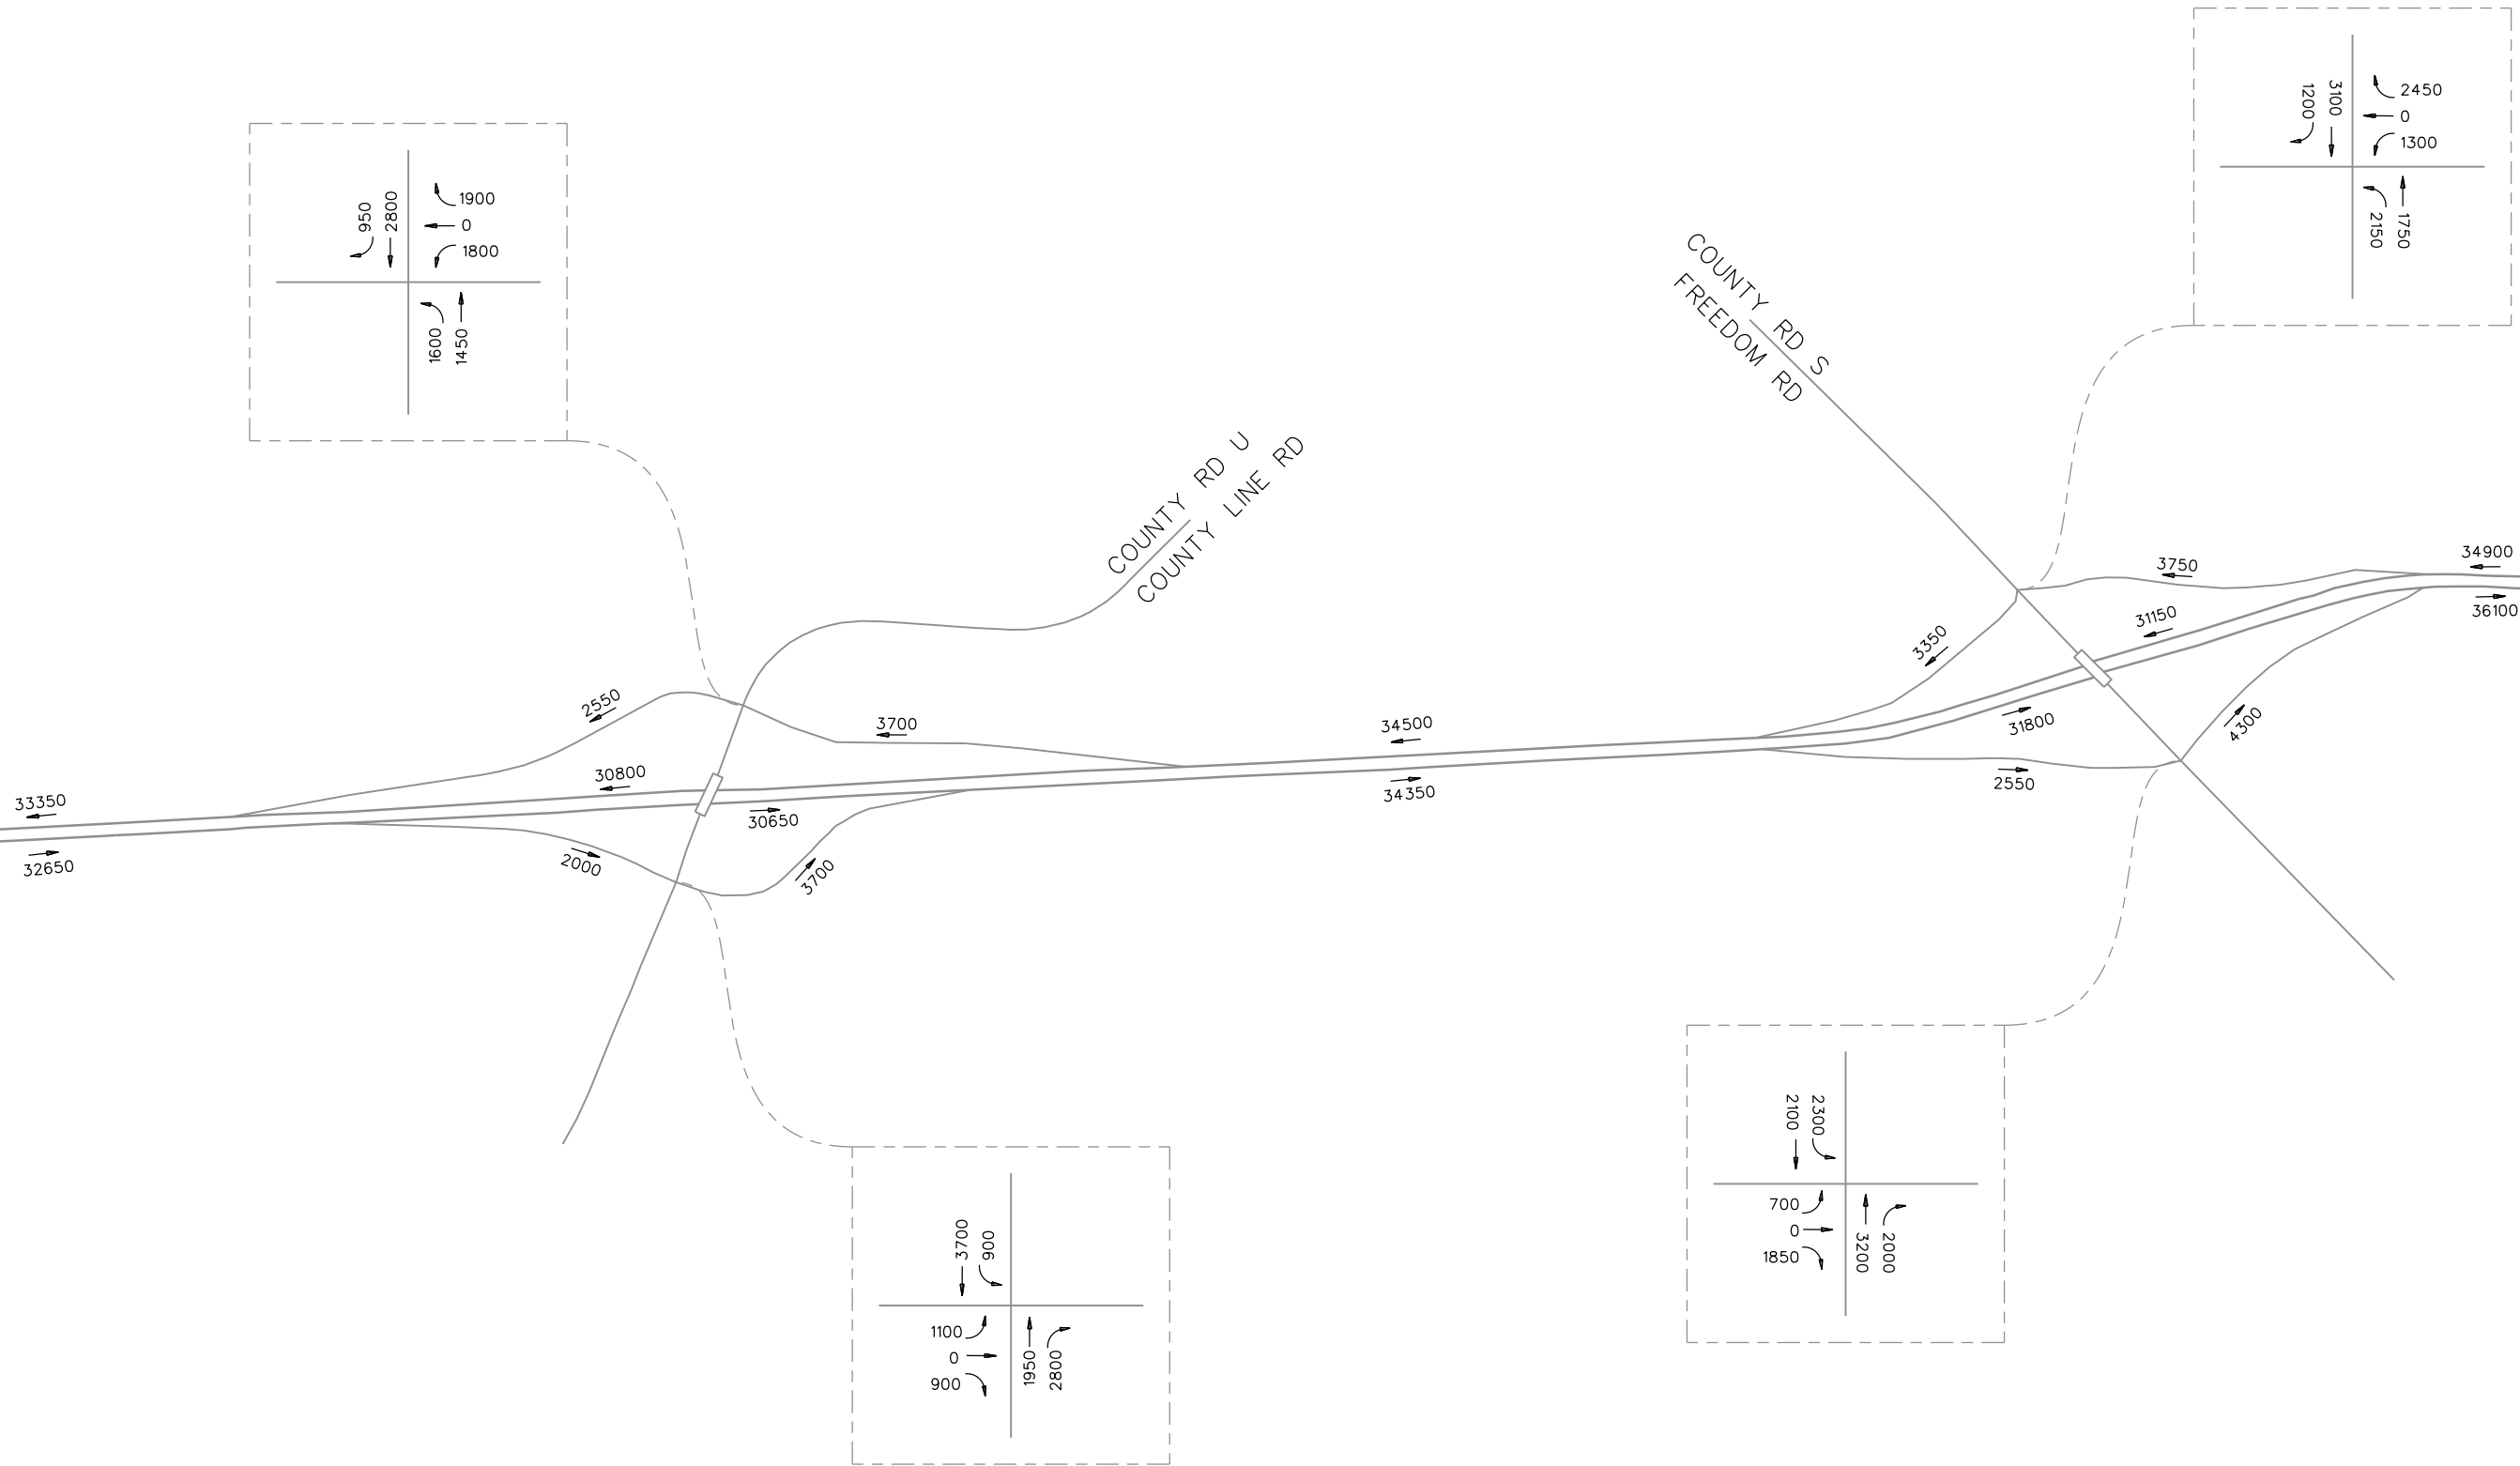

LEGEND	
	TRAFFIC FLOW DIRECTION
AADT	DAILY TRAFFIC VOLUMES

I-41 PROJECT	
BALANCED TURNING MOVEMENT VOLUMES	
2048 NO BUILD TRAFFIC VOLUMES (INCLUDES SOUTHERN BRIDGE AND ARTERIAL)	
PLATE 5 OF 5	
MAY 2019	NOT TO SCALE
HNTB	